


243 SEASPRAY AVE RESIDENCE

243 SEASPRAY AVE, PALM BEACH - FLORIDA - 33480

RECEIVED

By yfigueroa at 2:31 pm, Feb 05, 2024

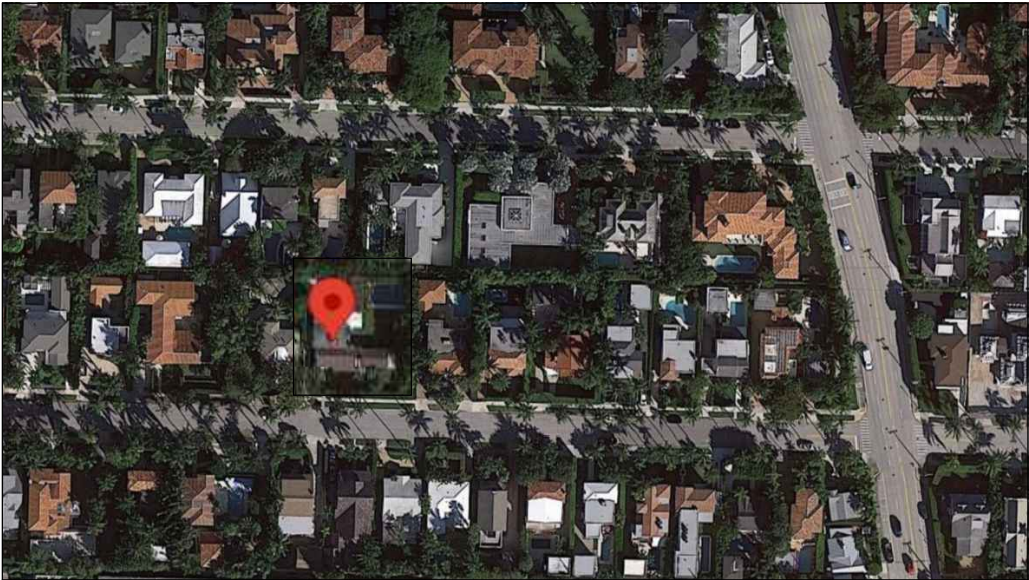

LOCATION MAP

DEFERRAL RE-SUBMITTAL

02/05/2023

PROJECT No.: 2023-13

DATE OF HEARING: 02/28/2024

ARCOM# ARC-24-010




PORTUONDO PEROTTI ARCHITECTS, INC.

5717 S.W. 8th STREET
MIAMI, FLORIDA 33144
PH: (305) 260 -9331
FAX: (305) 260 -9318


E-MAIL: info@PORTUONDO-PEROTTI.COM

PROJECT DIRECTORY		INDEX OF DRAWINGS		
OWNER	ARCHITECTURE		SECOND SUBMITTAL	REV-01
	SHEET NO.	TITLE	11/20/2023	
ARCHITECT		COVER SHEET	X	
		SURVEY	X	
2. PORTUONDO PEROTTI ARCHITECTS 5717 SW 8th STREET MIAMI, FLORIDA. 33144 PHONE (305) 260-9331 FAX (305) 260 9318 LICENSE # AAC001407	A-001.1A	GROUND LEVEL SETBACK DIAGRAM	X	
	A-001.1B	UPPER LEVEL SETBACK DIAGRAM	X	
	A-001.1C	ROOF LEVEL SETBACK DIAGRAM	X	
	A-100	SITE PLAN	X	
	A-001.2A	ZONING DATA	X	
LANDSCAPE ARCHITECT	A-001.2B	LOT COVERAGE DIAGRAM	X	
	A-001.3	CUBIC CONTENT DIAGRAM	X	
3. ENVIRONMENTAL DESIGN GROUP 139 NORTH COUNTY ROAD #20-B PALM BEACH, FL. 33480 PH:(561) 832-4600 LICENSE # RLA 6666784	A-001.4	AREA DIAGRAM	X	
	A-001.5	YARD SECTION DIAGRAM	X	
	A-001.6	YARD SECTION DIAGRAM	X	
	A-002	NEIGHBORHOOD VICINITY PLAN	X	
	A-002.1	NEIGHBORHOOD VICINITY PLANS & ELEVATIONS	X	
CIVIL ENGINEER	A-002.2	NEIGHBORHOOD RESIDENCES PICTURES	X	
	A-002.3	VICINITY LOCATION MAP	X	
4. GRUBER CONSULTING ENGINEERS INC. 2475 MERCER AVE. SUITE 305 WEST PALM BEACH, FL. 33401 PHONE: (561) 312-2041 LICENSE # FL. PE. #57466	A-002.4	VICINITY LOCATION MAP (1/4 MILE)	X	
	A-003	TRUCK LOGISTIC PLAN	X	
	A-101	MAIN LEVEL FLOOR PLAN	X	
	A-102	UPPER LEVEL FLOOR PLAN	X	
	A-103	ROOF PLAN	X	
BUILDING DEPARTMENT	A-200	NORTH & SOUTH ELEVATIONS	X	
	A-201	EAST & WEST ELEVATIONS	X	
5. TOWN OF PALM BEACH BUILDING DEPARTMENT 360 SOUTH COUNTY ROAD PALM BEACH, FL. 33480 PH: (561) 838-5400	A-201.1	MASSING COMPARISON SKETCH	X	
	A-202	RENDERED ELEVATION	X	
	A-202.1	RENDERED ELEVATION	X	
	A-203	RENDERED ELEVATION	X	
	A-204A	RENDERED ELEVATION	X	
	A-204B	RENDERED ELEVATION	X	
	A-205	RENDERED ELEVATION	X	
	A-206	PERSPECTIVE SKETCHES	X	
	A-207	PERSPECTIVE SKETCHES	X	
	A-208	PERSPECTIVE SKETCHES	X	
	A-209	PERSPECTIVE SKETCHES	X	
	A-210	PERSPECTIVE SKETCHES	X	
	A-211	PERSPECTIVE RENDERING	X	
	A-212	MATERIALS AND COLORS	X	
	A-300	BUILDING SECTIONS	X	
	A-400	ELEVATION DETAIL	X	
	A-401	ELEVATION DETAIL	X	
	A-402	DETAILS	X	
	A-403	DETAILS	X	
	A-404	WALL SECTIONS/ DETAILS	X	
	A-405	WALL SECTIONS/ DETAILS	X	
SCOPE OF WORK				
NEW 2 STORY SINGLE FAMILY RESIDENCE WITH RELATED LANDSCAPE, HARDSCAPE & CIVIL WORK				

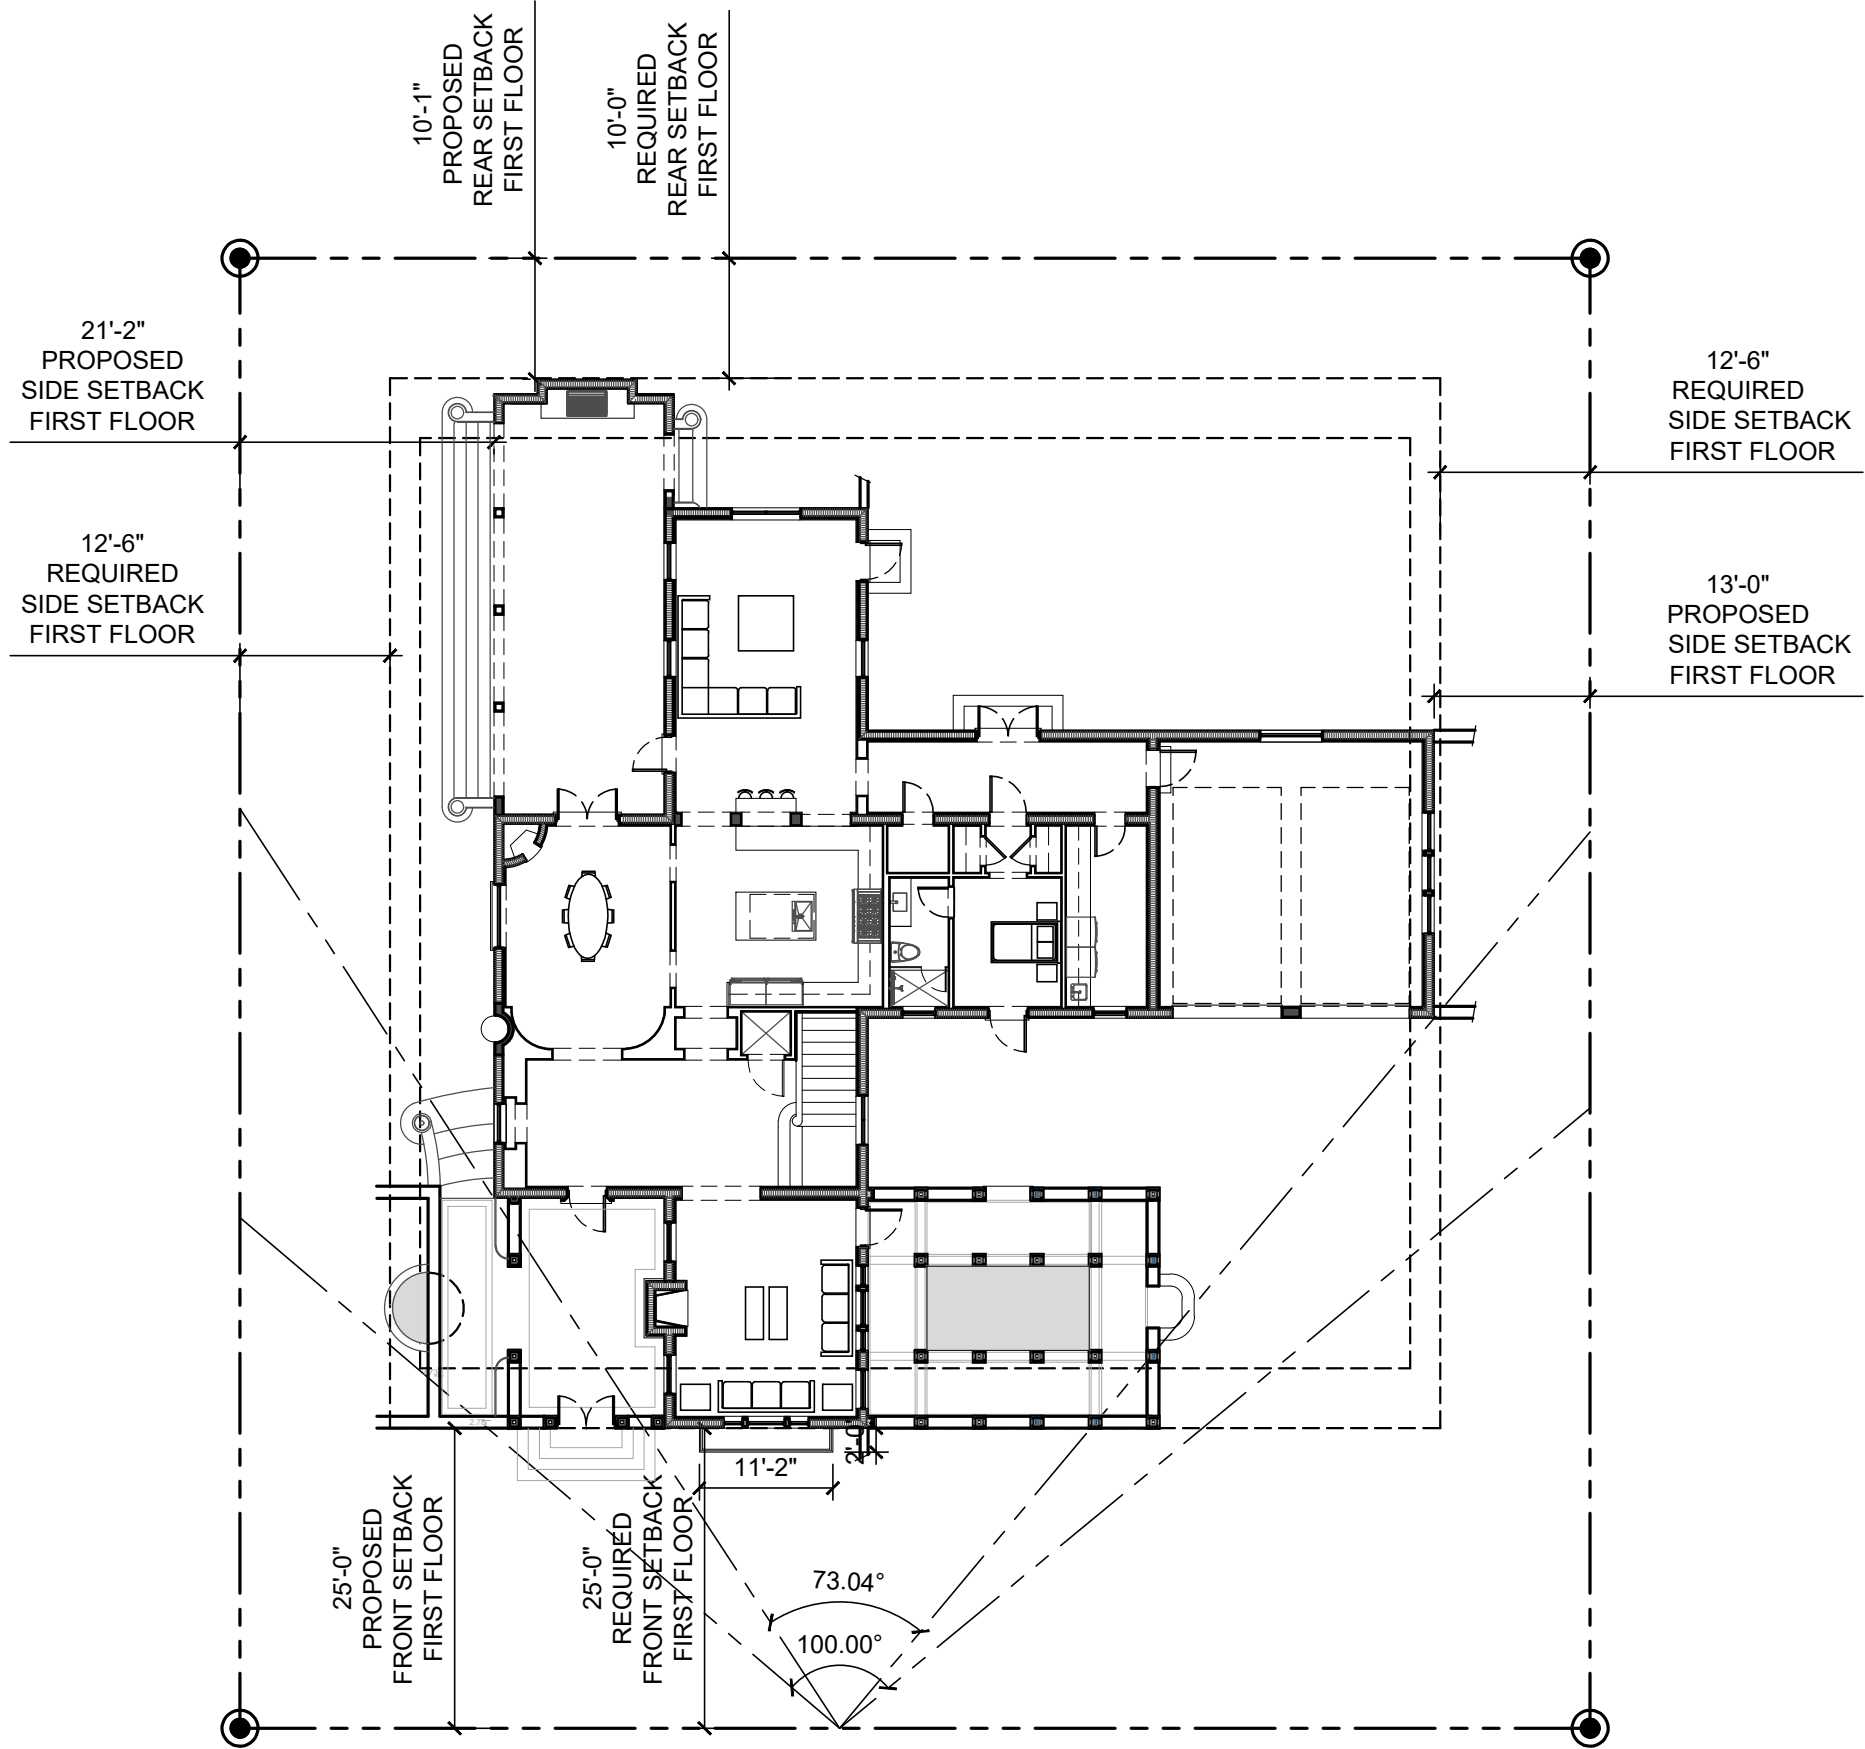

01 GROUND LEVEL SETBACK DIAGRAM
SCALE 1/16" = 1'-0"

SHEET: A-001.1A C/F	TITLE: GROUND LEVEL SETBACK DIAGRAM SCALE: N.T.S.	OWNER: 243 SEASPRAY AVE PALM BEACH, FL 33480	ARCHITECTS: PORTUONDO PEROTTI ARCHITECTS INC. Architecture Planning Interior Design 5717 20th Street, Palm Beach, FL 33480 USA Tel: (561) 838-9333 Fax: (561) 838-1518 http://www.portundo-perotti.com	REVISIONS: PROJECT NUMBER: 2023-13 DATE: 12/07/2023 DRAWN BY: GOR/L CHECKED BY: JLG/P
------------------------	--	---	--	---

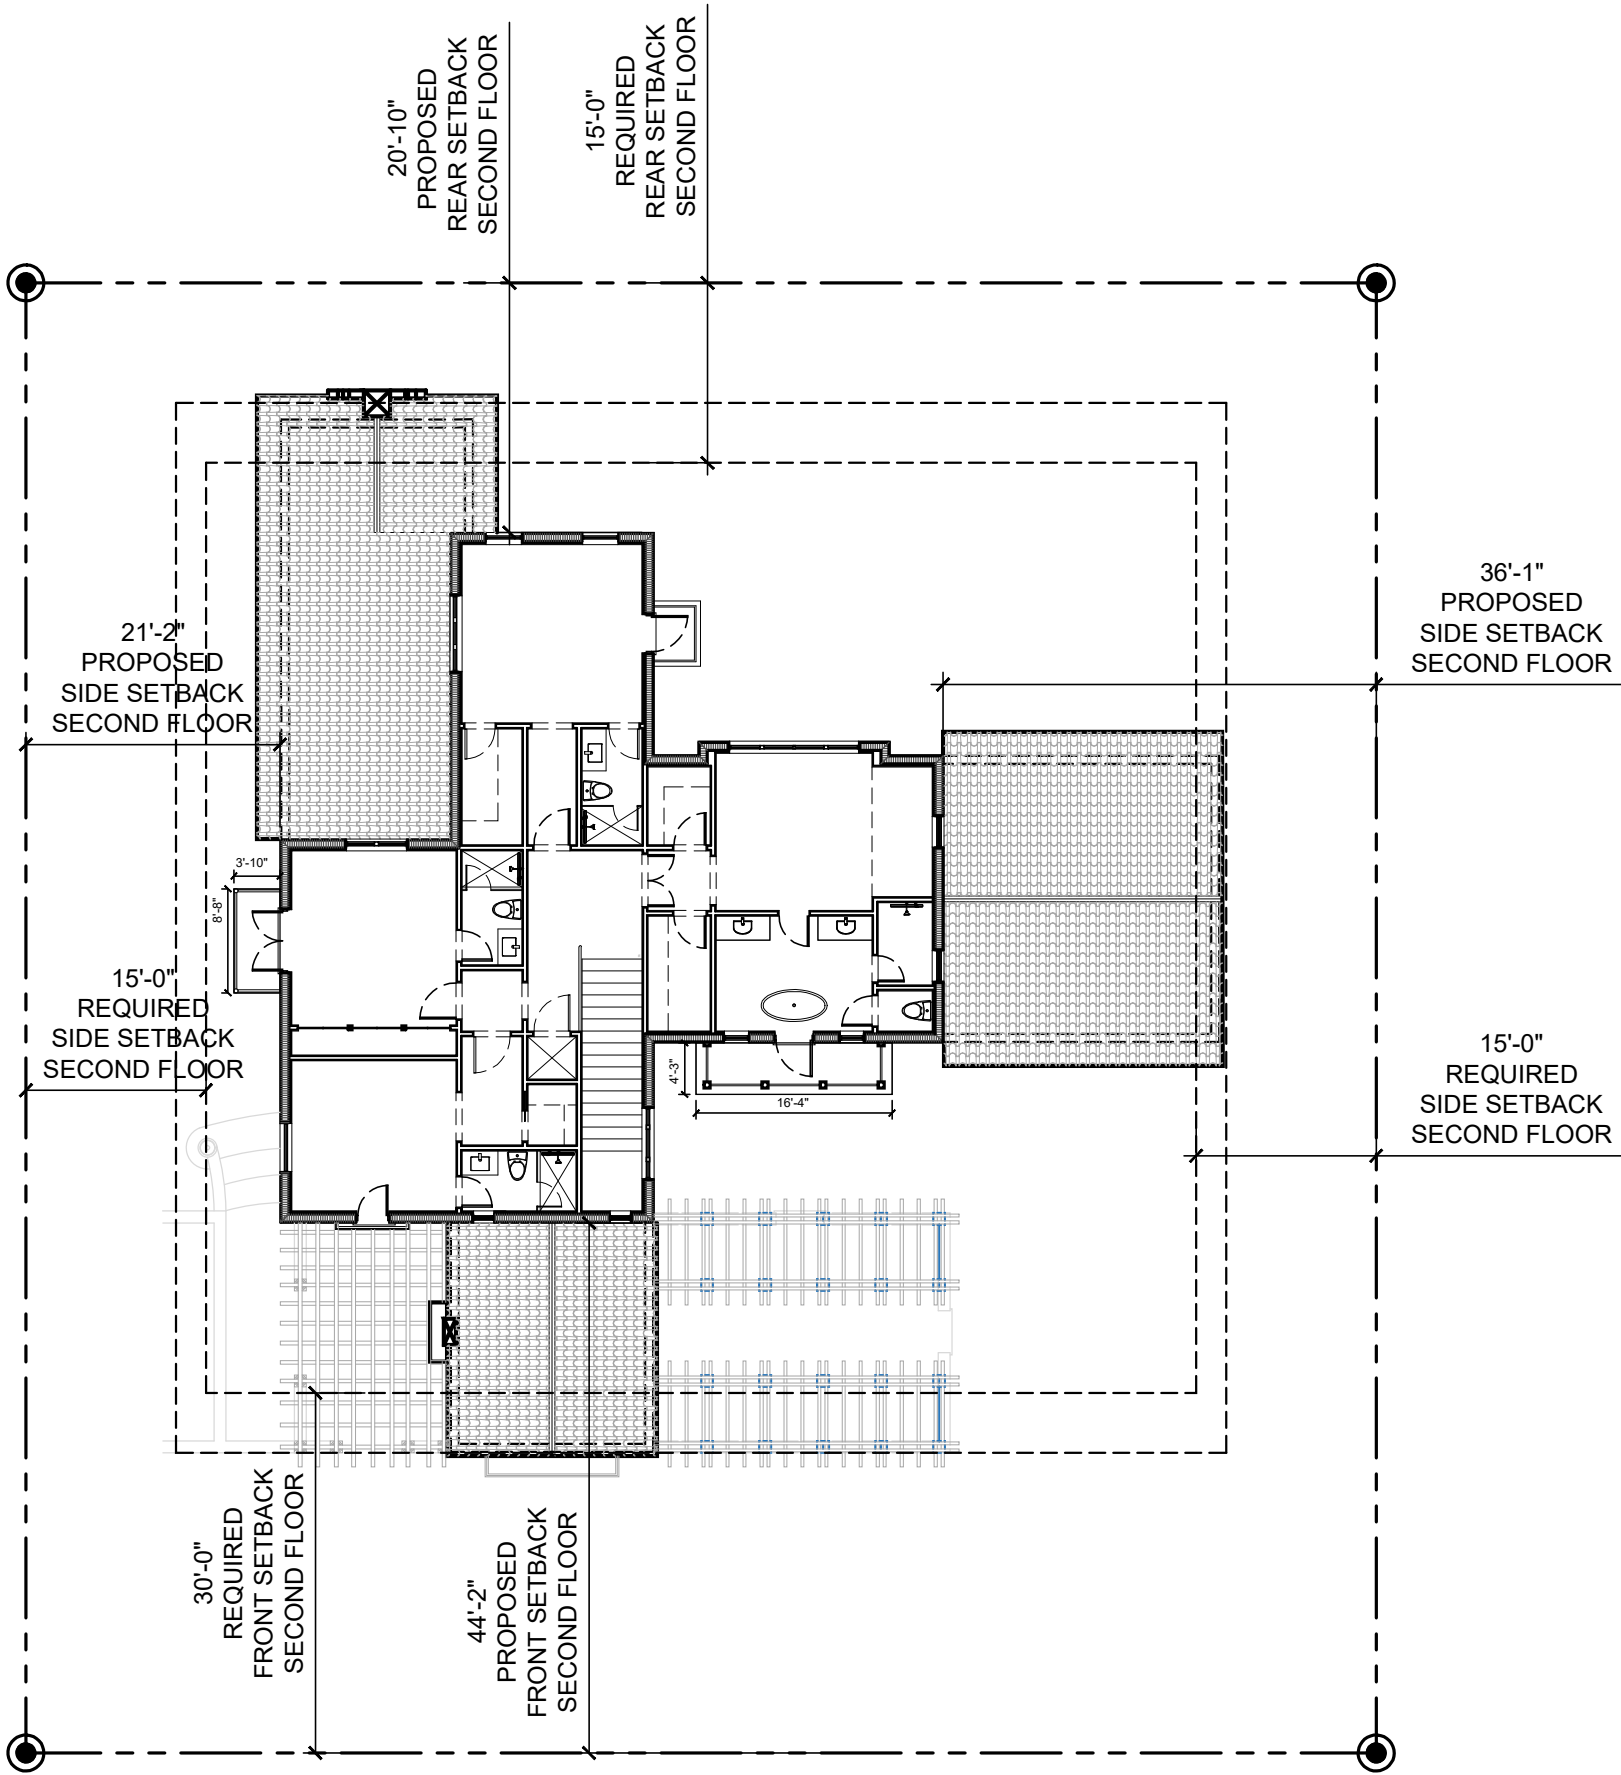


01

UPPER LEVEL SETBACK DIAGRAM

SCALE 1/16" = 1'-0"

SHEET: A-001.1B C/F	TITLE: UPPER LEVEL SETBACK DIAGRAM SCALE: N.T.S.	OWNER: 243 SEASPRAY AVE PALM BEACH, FL 33480	ARCHITECTS: PORTUONDO PEROTTI ARCHITECTS INC. Architecture Planning Interior Design 5717 15th Avenue S.W. Palm Beach, FL 33411 USA Tel: 305.398.0331 Fax: 305.361.1518 http://www.portuondo-perotti.com	PROJECT NUMBER: 2023-13 DATE: 12.07.2023 DRAWN BY: GORL CHECKED BY: JLG
REVISIONS:				

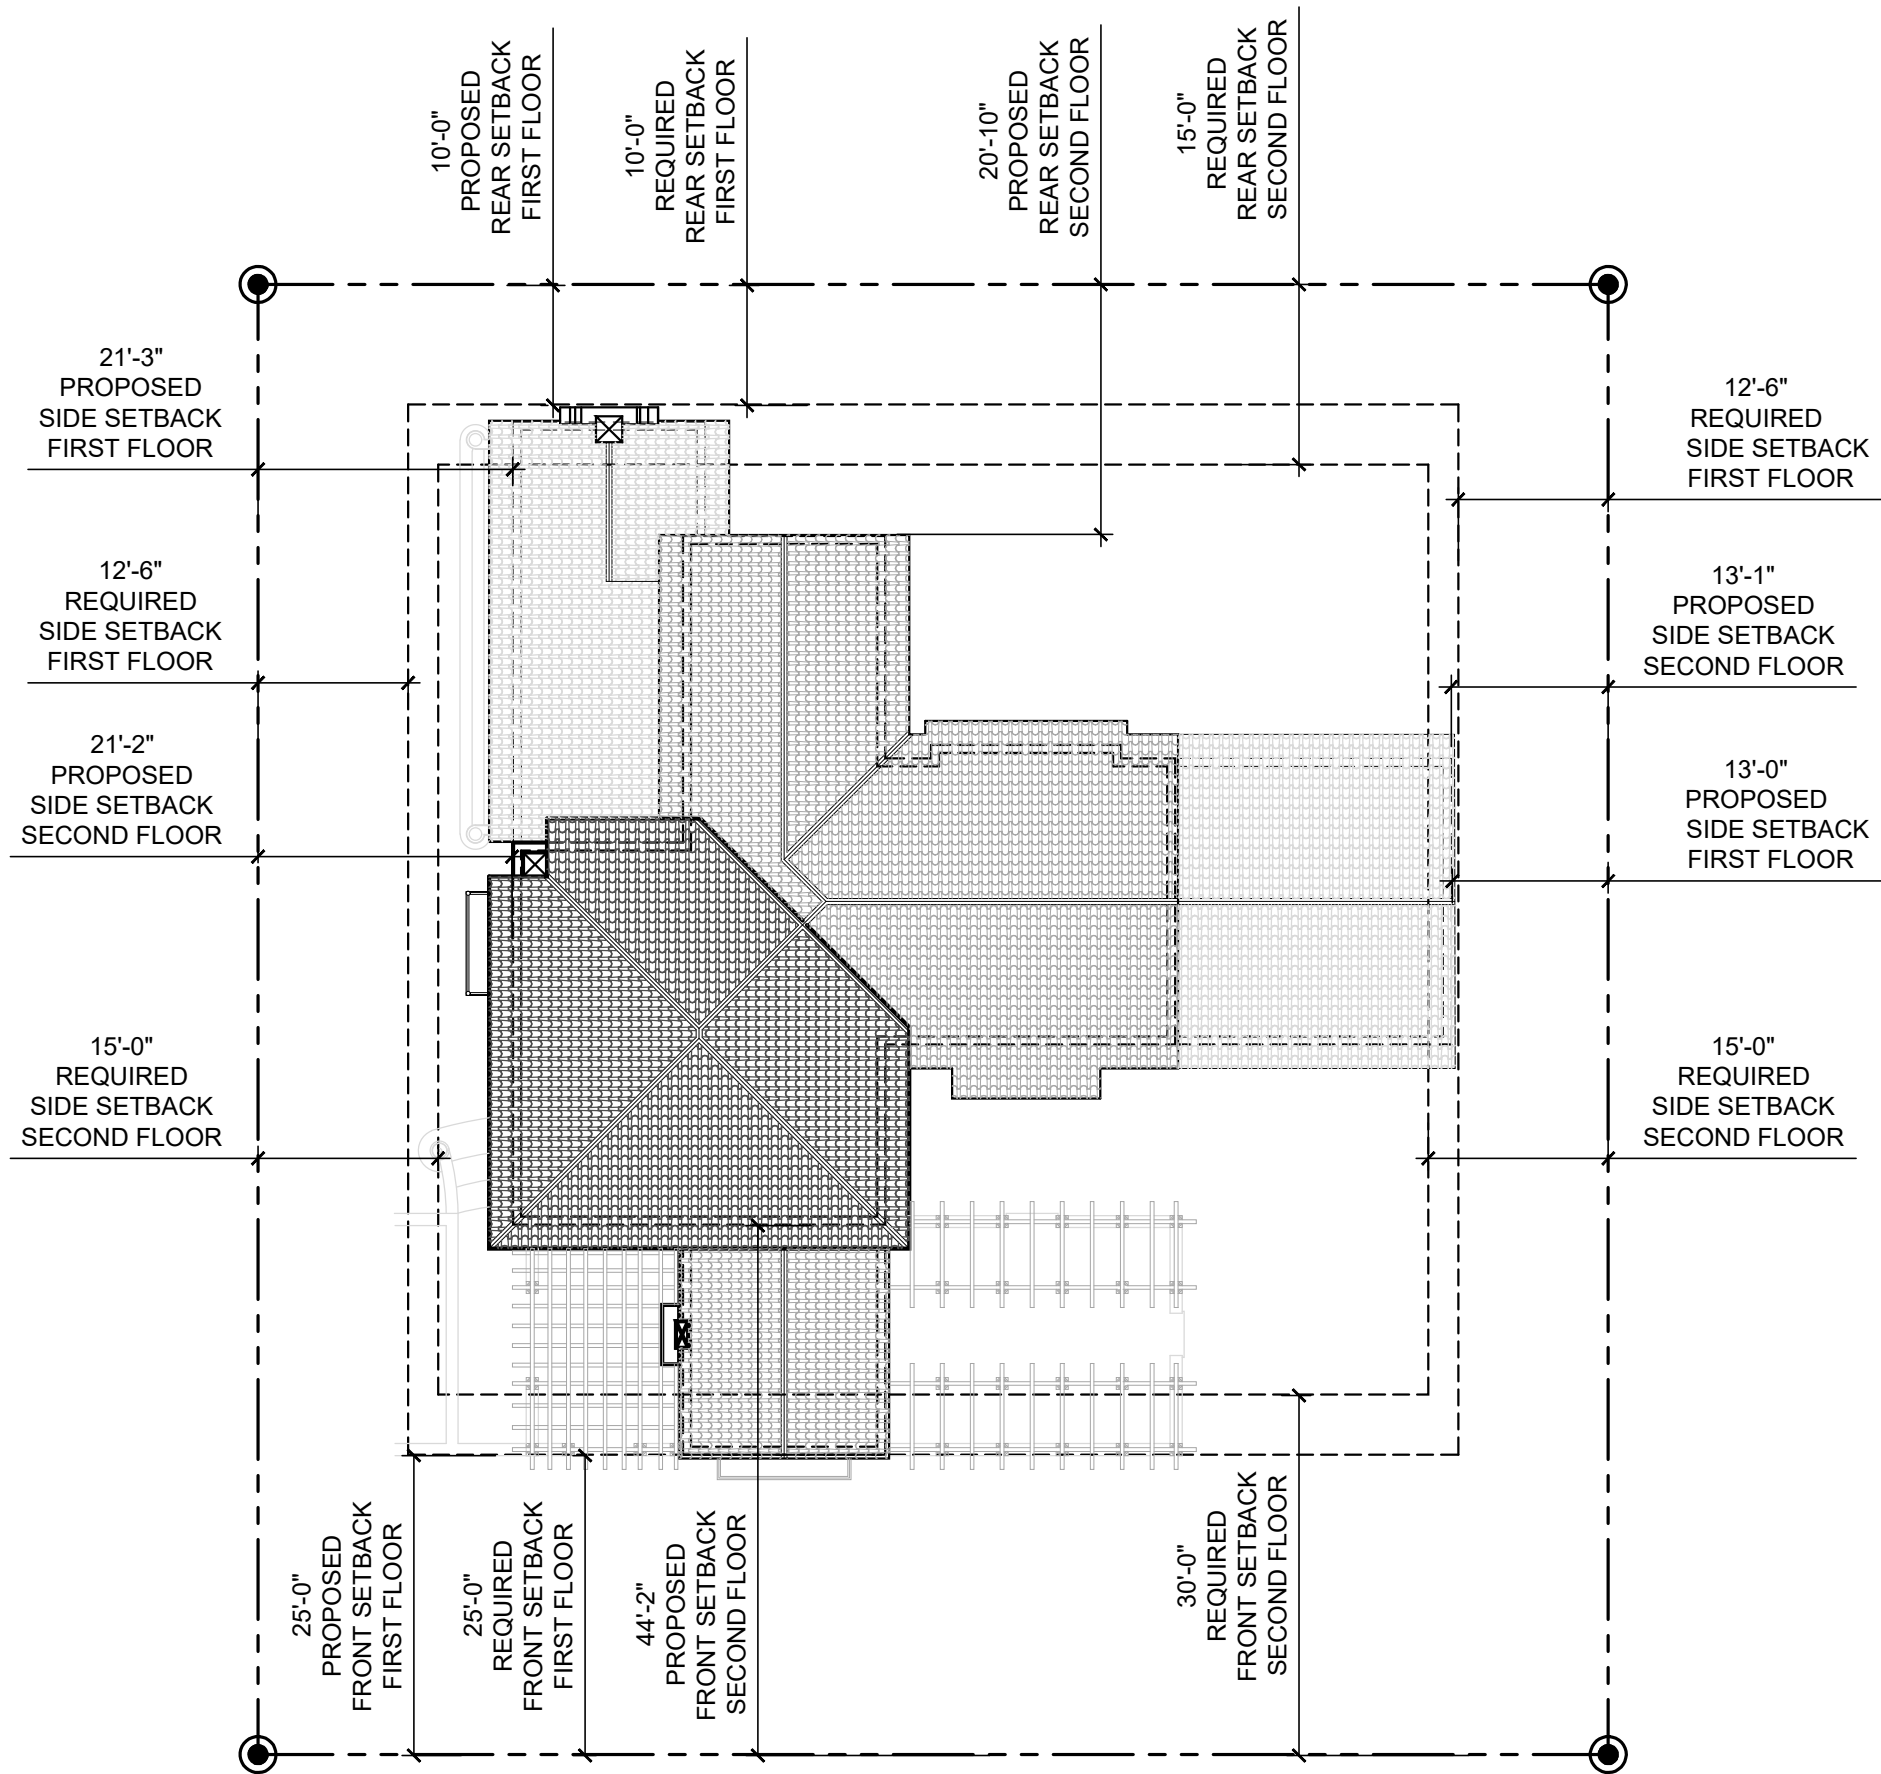

SHEET: A-001.1C C/F	TITLE: ROOF PLAN SETBACK DIAGRAM SCALE: N.T.S.	OWNER: 243 SEASPRAY AVE PALM BEACH, FL 33480	ARCHITECTS: PORTUONDO PEROTTI ARCHITECTS INC. Architecture Planning Interior Design 5717 156th Street, Suite 100, Palm Beach, FL 33480 Tel: 561.838.3333 Fax: 561.838.3333 http://www.portuondo-perotti.com	REVISIONS: PROJECT NUMBER: 2023-13 DATE: 12/07/2023 DRAWN BY: GORL CHECKED BY: JLG
------------------------	---	---	---	--



Town of Palm Beach

Planning Zoning and Building
360 S County Rd
Palm Beach, FL 33480
www.townofpalmbeach.com

Line #	Zoning Legend			
1	Property Address:	243 Seaspray Ave, Palm Beach, Florida 33480		
2	Zoning District:	R-B LOW DENSITY RESIDENTIAL		
3	Lot Area (sq. ft.):	13,781.25		
4	Lot Width (W) & Depth (D) (ft.):	112.50' X 122.5'		
5	Structure Type: (Single-Family, Multi-Family, Comm., Other)	SINGLE FAMILY RESIDENCE		
6	FEMA Flood Zone Designation:	AE 6.0		
7	Zero Datum for point of meas. (NAVD)	7.0 NAVD		
8	Crown of Road (COR) (NAVD)	3.25 NAVD (Highest Crown)		
9		REQ'D / PERMITTED	EXISTING	PROPOSED
10	Lot Coverage (Sq Ft and %)	30% (4,134.37)	N/A	28% (3,377.99)
11	Enclosed Square Footage (1st & 2nd FL, Basement, Accs. Structure, etc)			4,886.34
12	*Front Yard Setback (Ft.)	25'-0" (S)	N/A	25'-0" (S)
13	* Side Yard Setback (1st Story) (Ft.)	12'-6"	N/A	21'-2"(W) / 13'-0" (E)
14	* Side Yard Setback (2nd Story) (Ft.)	15'-0"	N/A	21'-2" (W) / 36'-1" (E)
15	*Rear Yard Setback (Ft.)	10'-0" (N)	N/A	10'-0" (N)
16	Angle of Vision (Deg.)	100 Deg	N/A	73.04 Deg
17	Building Height (Ft.)	22'-0"	N/A	21'-6"
18	Overall Building Height (Ft.)	30'-0"	N/A	27'-1"
19	Cubic Content Ratio (CCR) (R-B ONLY)	54,603.90 (3.96)	N/A	53,127.48 (3.855)
20	** Max. Fill Added to Site (Ft.)	1'-10"	N/A	1'-9"
21	Finished Floor Elev. (FFE)(NAVD)	N/A	N/A	7.0'
22	Base Flood Elevation (BFE)(NAVD)	N/A	6.0'	7.0'
23	Landscape Open Space (LOS) (Sq Ft and %)	45% (6,201.56 SF)	N/A	45.5% (6,275 SF)
24	Perimeter LOS (Sq Ft and %)	50% (3,100.73 SF)	N/A	79.0% (3,401 SF)
25	Front Yard LOS (Sq Ft and %)	40% (1,125 SF)	N/A	59.2% (1,667 SF)
26	*** Native Plant Species %	Please refer to TOPB Landscape Legend.		

* Indicate each yard area with cardinal direction
(N,S,E,W)

** Difference of Fin. Floor Elev. (FFE) and
highest Crown of Rd (COR) divided by two. (FFE -
COR) / 2 = Max. Fill [\[Sec. 134-1600\]](#)

*** Provide Native plant species info per
category as required by [Ord. 003-2023](#) on
separate TOPB Landscape Legend

Enter N/A if value is not applicable.

Enter N/C if value is not changing.

REV BF 20230626

LEGAL DESCRIPTION

Lots 420, 422, 424, 426 and the West one-half of Lot 428, POINCIANA PARK, SECOND ADDITION, according to the Plat thereof on file in the office of the Clerk of the Circuit Court in and for Palm Beach County, Florida, in Plat Book 6, Page 86.

PROPERTY ADDRESS

243 SEASPRAY AVE, PALM BEAH, FL 33480

ZONING CLASSIFICATION

R-B- LOW DENSITY RESIDENTIAL

FLOOD CRITERIA

FLOOD ZONE:

AE

BASE FLOOD ELEVATION:

6.00' NAVD

PROPOSED MAIN LEVEL T.O. SLAB ELEVATION (P.O.M):

7.00' NAVD

LOT AREA

GROSS LOT AREA = 13,781.25 SQ.FT.

LANDSCAPE OPEN SPACE

MINIMUM REQUIRED:

45% OF LOT AREA= 6,201.56 SQ.FT.

PROVIDED:

50.3% OF LOT AREA= 6,931.00 SQ.FT.

FRONT YARD AREA:

2,813.00 SQ. FT

40% OF FRONT YARD = 1,125 SQ.FT.

71.9% PROPOSED: 2,022.00 SQ.FT.

LOT COVERAGE AREA

2 STORY BUILDINGS

30% ALLOWED:

4,134.38 SQ.FT.

PROPOSED MAIN LEVEL

30% PROPOSED :

4,126.32 SQ.FT.

BUILDING SETBACKS	GROUND FLOOR		SECOND FLOOR	
	REQUIRED	PROPOSED	REQUIRED	PROPOSED
FRONT:	25'-0"	25'-0"	30'-0"	44'-2"
SIDE:	12'-6"	21'-2"	15'-0"	21'-2"
SIDE:	12'-6"	13'-0"	15'-0"	34'-6"
REAR:	10'-0"	10'-1"	15'-0"	21'-10"

BUILDING HEIGHT

BUILDING HEIGHT :

ALLOWED:

22'-0"

PROPOSED:

21'-6"

MAXIMUM OVERALL HEIGHT ALLOWED

ALLOWED:

22'-0"+8'-0"= 30'-0"

PROPOSED:

21'-0"+8'-1"= 27'-1"

AREA TABULATION

	A/C	NON A/C	LOT COVERAGE
MAIN LEVEL	2,296.25 SQ. FT.		2296.25 SQ. FT.
GARAGE		552.42 SQ. FT.	552.42 SQ. FT.
OPEN TRELLIS		748.33 SQ. FT.	748.33 SQ. FT.
COVERED TERRACE		529.32 SQ. FT.	529.32 SQ. FT.
UPPER LEVEL	2,037.67 SQ. FT.		
TOTALS	4,333.92 SQ. FT.	1,830.07 SQ. FT.	4,126.32 SQ. FT.

ENCLOSED SQUARE FOOTAGE	4,333.92 SQ. FT.	552.42 SQ. FT.	4,886.34 SQ. FT.
-------------------------	------------------	----------------	------------------

ARCOM CASE #
ARC-24-010

PROJECT NUMBER 2023-13
DATE 12/07/2023
DRAWN BY: GORL
CHECKED BY: JLG

ARCHITECTS
PORTUONDO PEROTTI ARCHITECTS INC.
Architecture Planning Interior Design
5711 S.W. 13th Avenue, Suite 100
Miami, FL 33135
Tel: 305.398.3333
http://www.portuondo-perotti.com

OWNER
243 SEASPRAY AVE
PALM BEACH, FL 33480


TITLE ZONING DATA
SCALE N.T.S.

SHEET: A-001.2A
OF

COPYRIGHT 2008

243 SEASPRAY AVE
PALM BEACH, FLORIDA 33480

THE ABOVE PERMIT, TECHNICAL AND OTHER INFORMATION IS THE PROPERTY OF PORTUONDO PEROTTI ARCHITECTS, INC. NO PART THEREOF SHALL BE COPIED, REPRODUCED, OR OTHERWISE DISCLOSED TO OTHERS, OR USED WITHOUT THE WRITTEN CONSENT OF THE ARCHITECT.

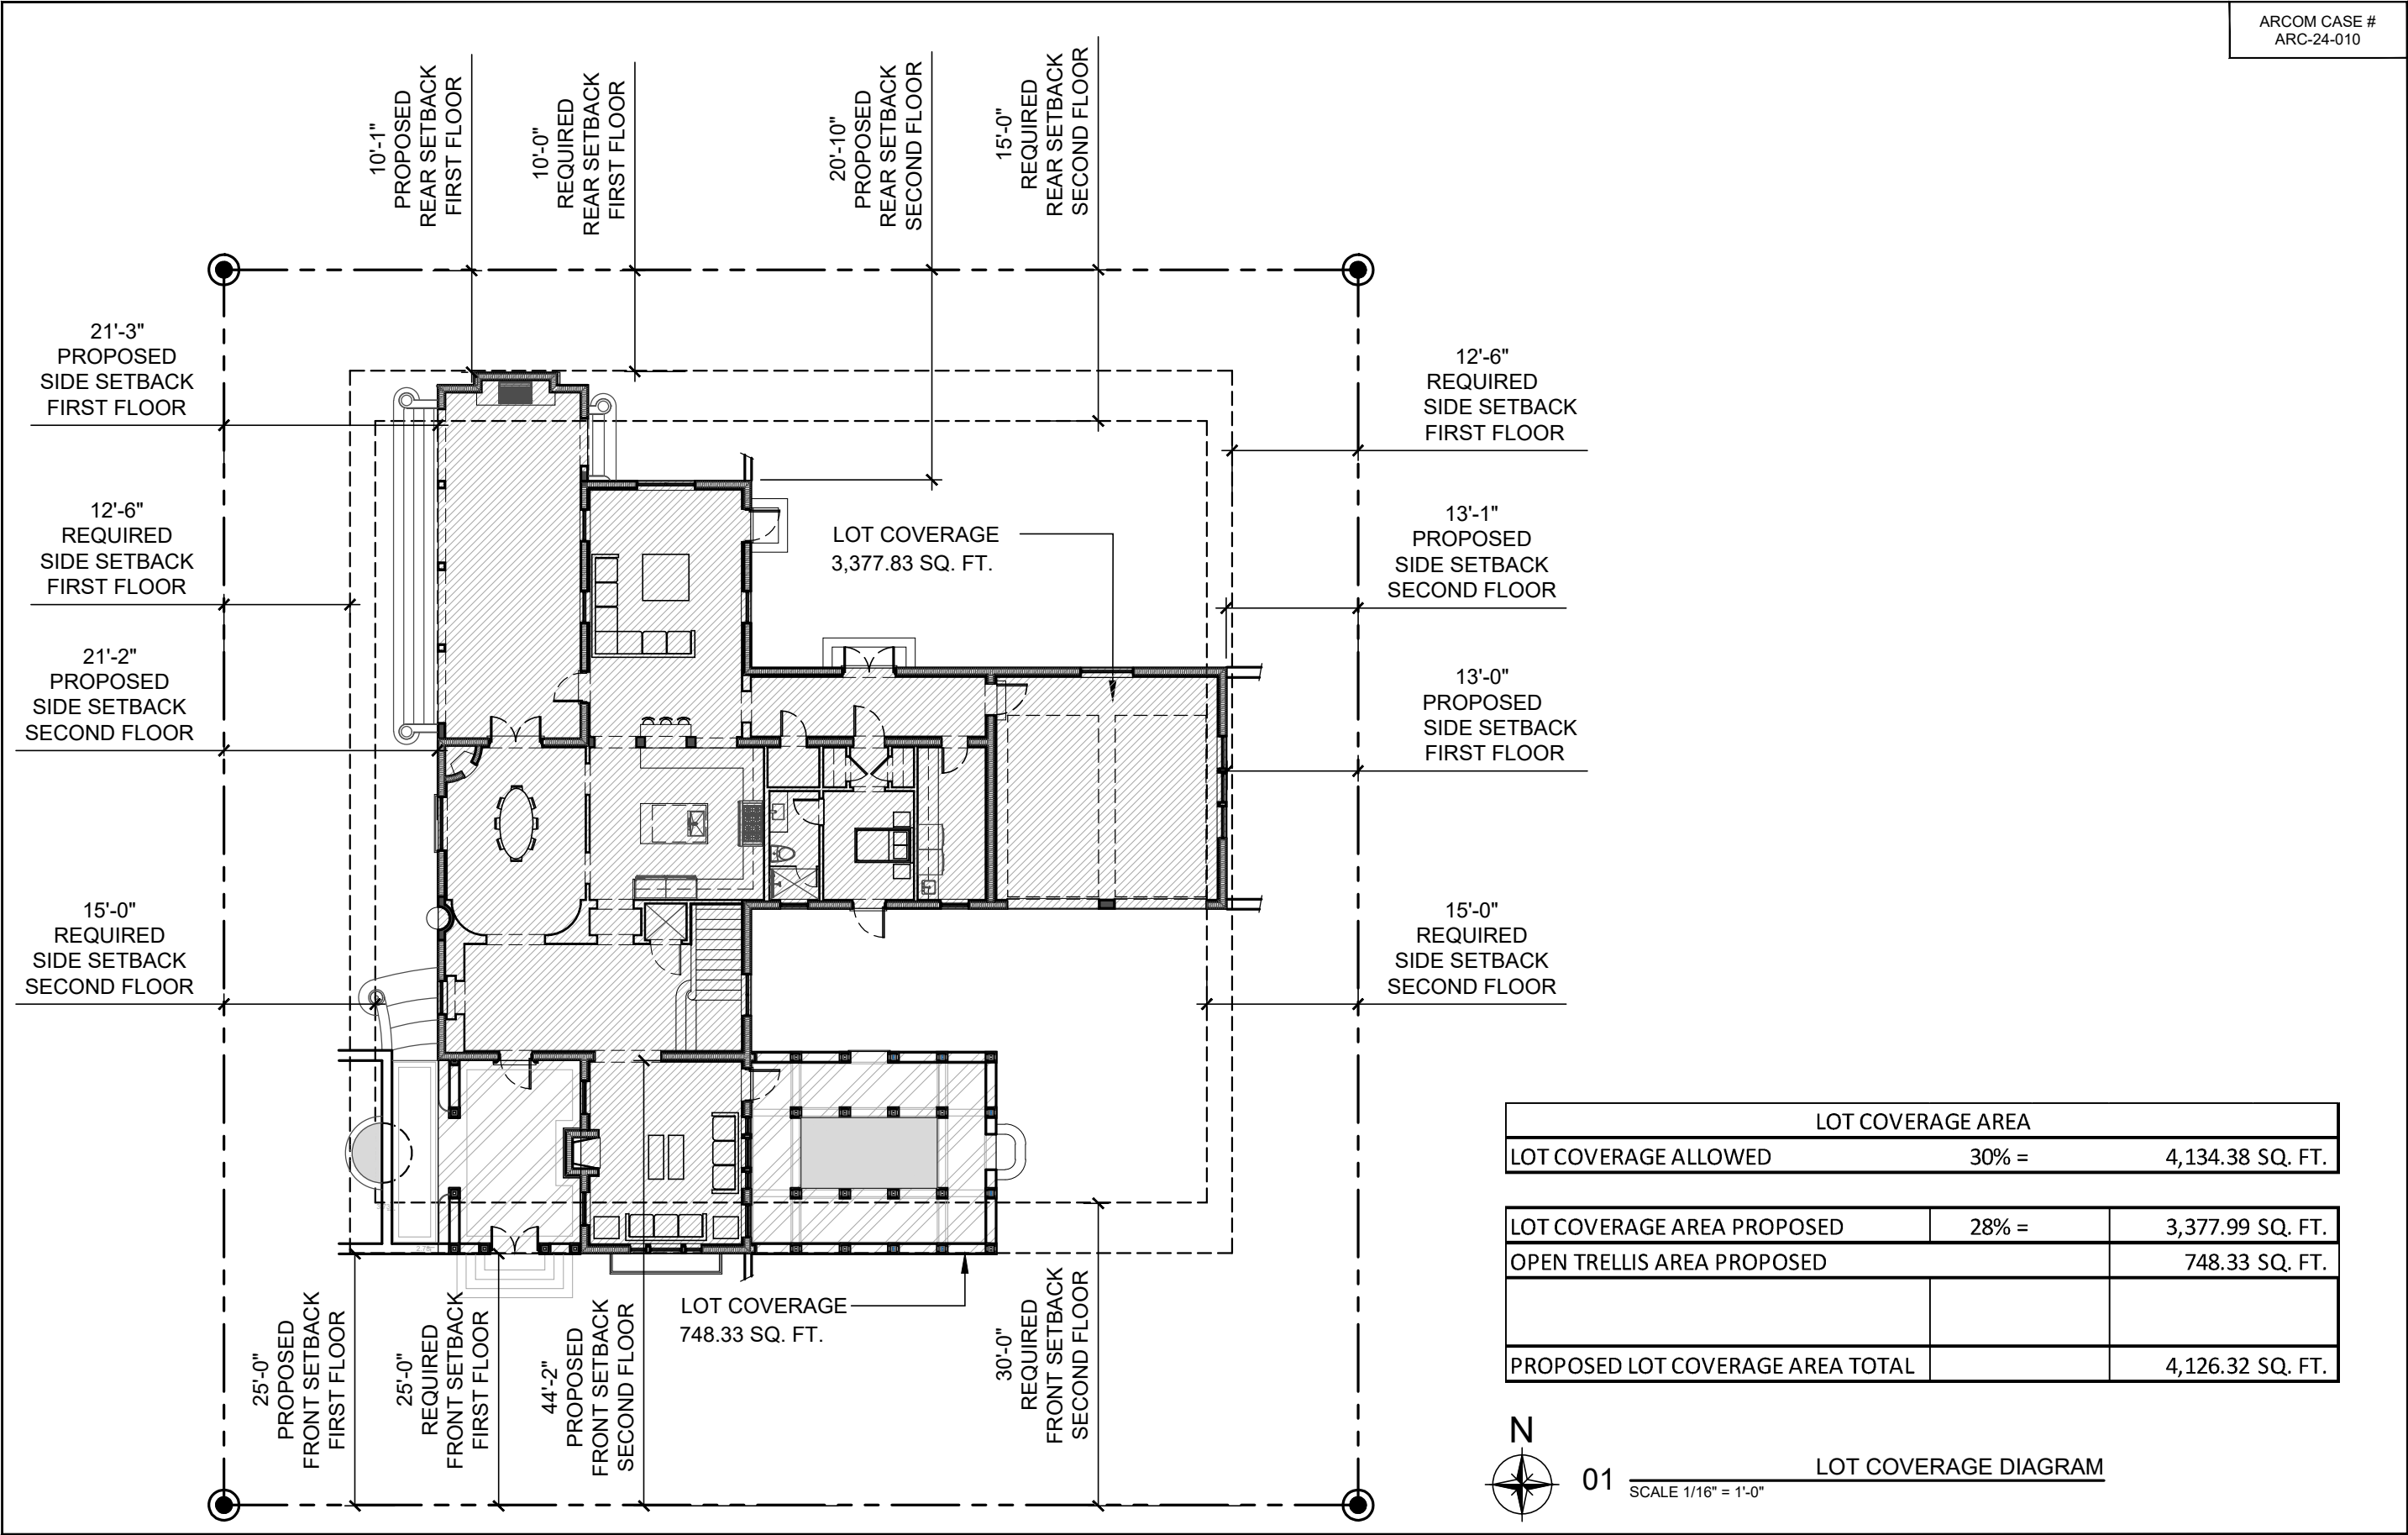

PROJECT NUMBER: 2023-13
DATE: 12/07/2023
DRAWN BY: GOR/L
CHECKED BY: JLG/P


ARCHITECTS
PORTUONDO PEROTTI ARCHITECTS INC.
Architecture Planning Interior Design
5717 E. 19th Avenue, Suite 100, Fort Lauderdale, FL 33311
Tel: 305.328.9333 Fax: 305.261.1518
http://www.portuondo-perotti.com

OWNER
243 SEASPRAY AVE
PALM BEACH, FL 33480

243 SEASPRAY AVE
PALM BEACH, FL 33480

LOT COVERAGE DIAGRAM
SHEET: A-001.2B
SCALE: N.T.S.
CIP
COPYRIGHT 2008

THE ABOVE FORM, TECHNIQUE AND OR DRAWING IS THE PROPERTY OF PORTUONDO PEROTTI ARCHITECTS INC. NO PART THEREOF SHALL BE COPIED, REPRODUCED, OR USED IN ANY MANNER WITHOUT THE WRITTEN CONSENT OF THE ARCHITECT.

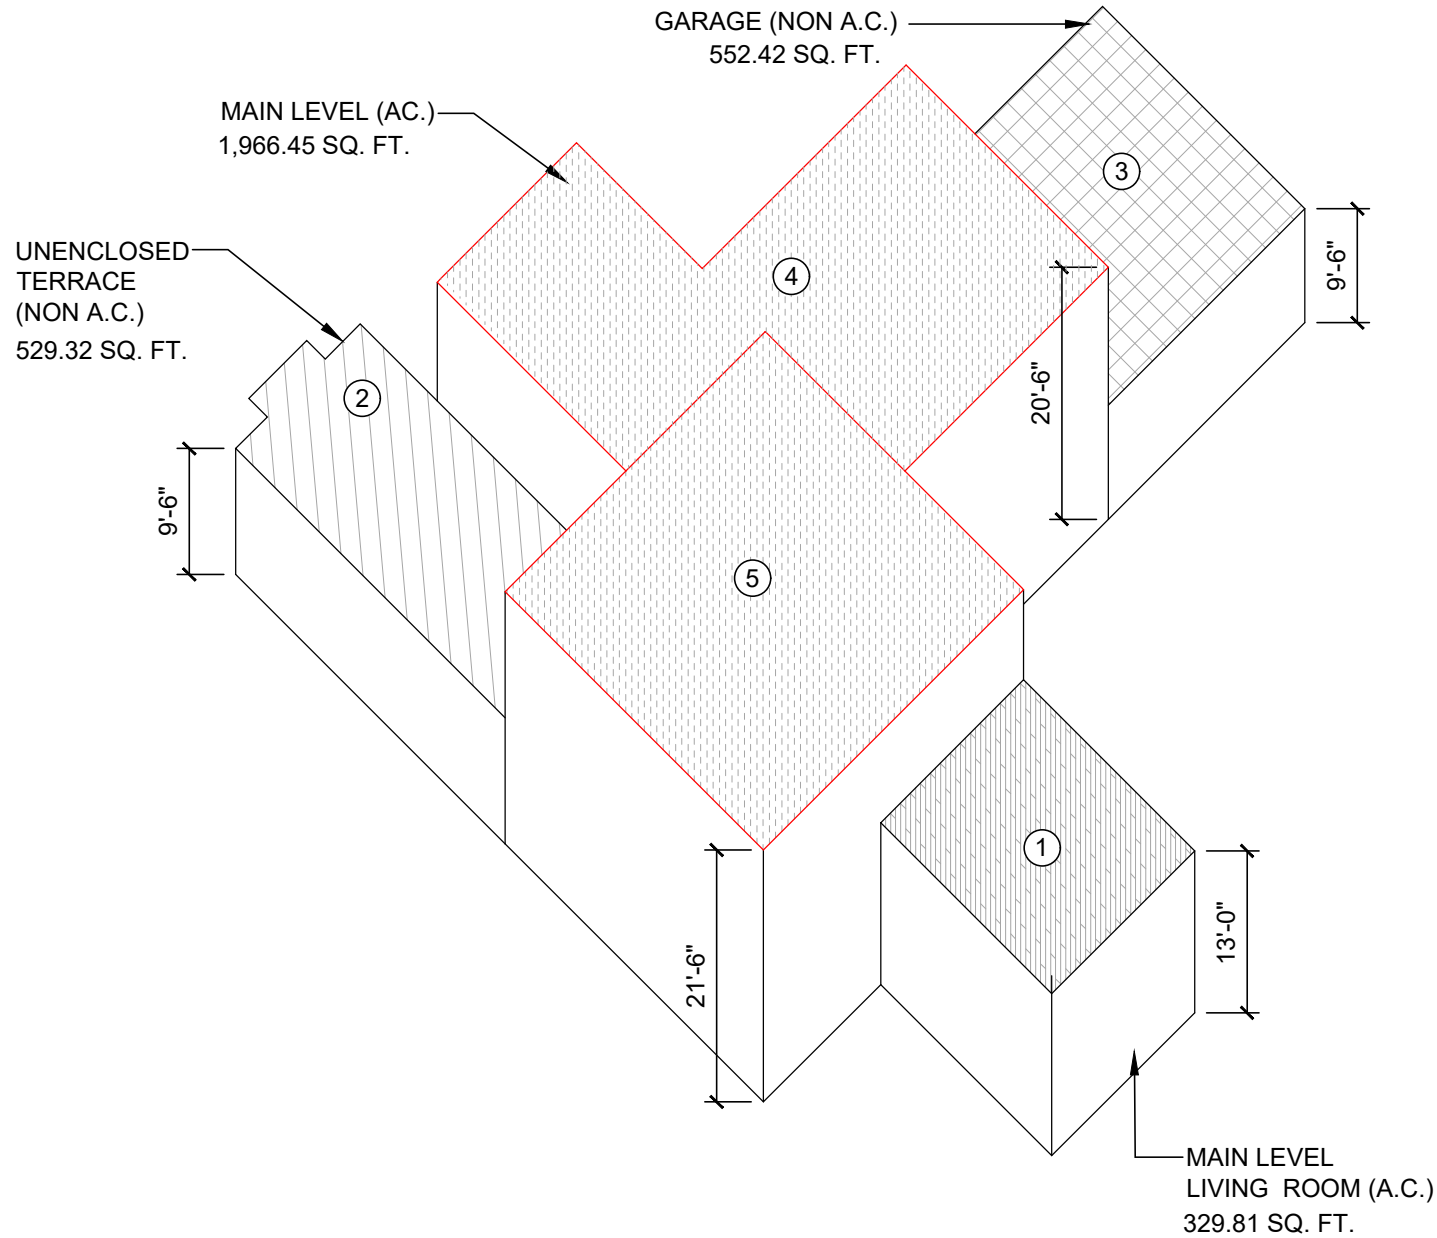

2023-13 243 SEASPRAY RESIDENCE					
CUBIC CONTENT CALCULATION (PER SURVEY)					
ZONE	DESCRIPTION	AREA	BLDG HT. (From TOPB POM)	VOLUME	TOTAL
1	Main House (1-Story)	327.99 SF	13.00 FT	4,263.87 CF	56,122.34
2	UnEnclosed Terrace (1-Story)	529.32 SF	10.00 FT	5,293.20 CF	
3	Garage (1-Story)	556.05 SF	9.50 FT	5,282.48 CF	
4	Main House (2-story)	998.25 SF	20.50 FT	20,464.13 CF	
5	Main House (2-story)	968.31 SF	21.50 FT	20,818.67 CF	
				TOTAL	56,122.34
				*134-893 B(13)(5)	
LOT AREA:			13,781.25 SF		
C.C.R. (MAX):		3.96	54,603.90 CF		
SUBTRACT 5% FOR UNENCLOSED LOGGIAS*:		0.198	2,730.19 CF		
TOTAL VOLUME PROPOSED:		3.874	53,392.14 CF		



01

CUBIC CONTENT DIAGRAM
SCALE 1/16" = 1'-0"


PROJECT NUMBER: 2023-13
DATE: 12/07/2023
DRAWN BY: GORL
CHECKED BY: JLG

ARCHITECTS
PORTUONDO PEROTTI ARCHITECTS INC.
Architecture Planning Interior Design
5717 204th Avenue, Suite 100, Palm Beach, FL 33480 USA
Tel: (561) 998-0331 Fax: (561) 261-1518
http://www.portuondo-perotti.com

OWNER
243 SEASPRAY AVE
243 SEASPRAY AVE
PALM BEACH, FL 33480

TITLE: CUBIC CONTENT DIAGRAM
SCALE: N.T.S.


SHEET: A-001.3
CF
COPYRIGHT 2008

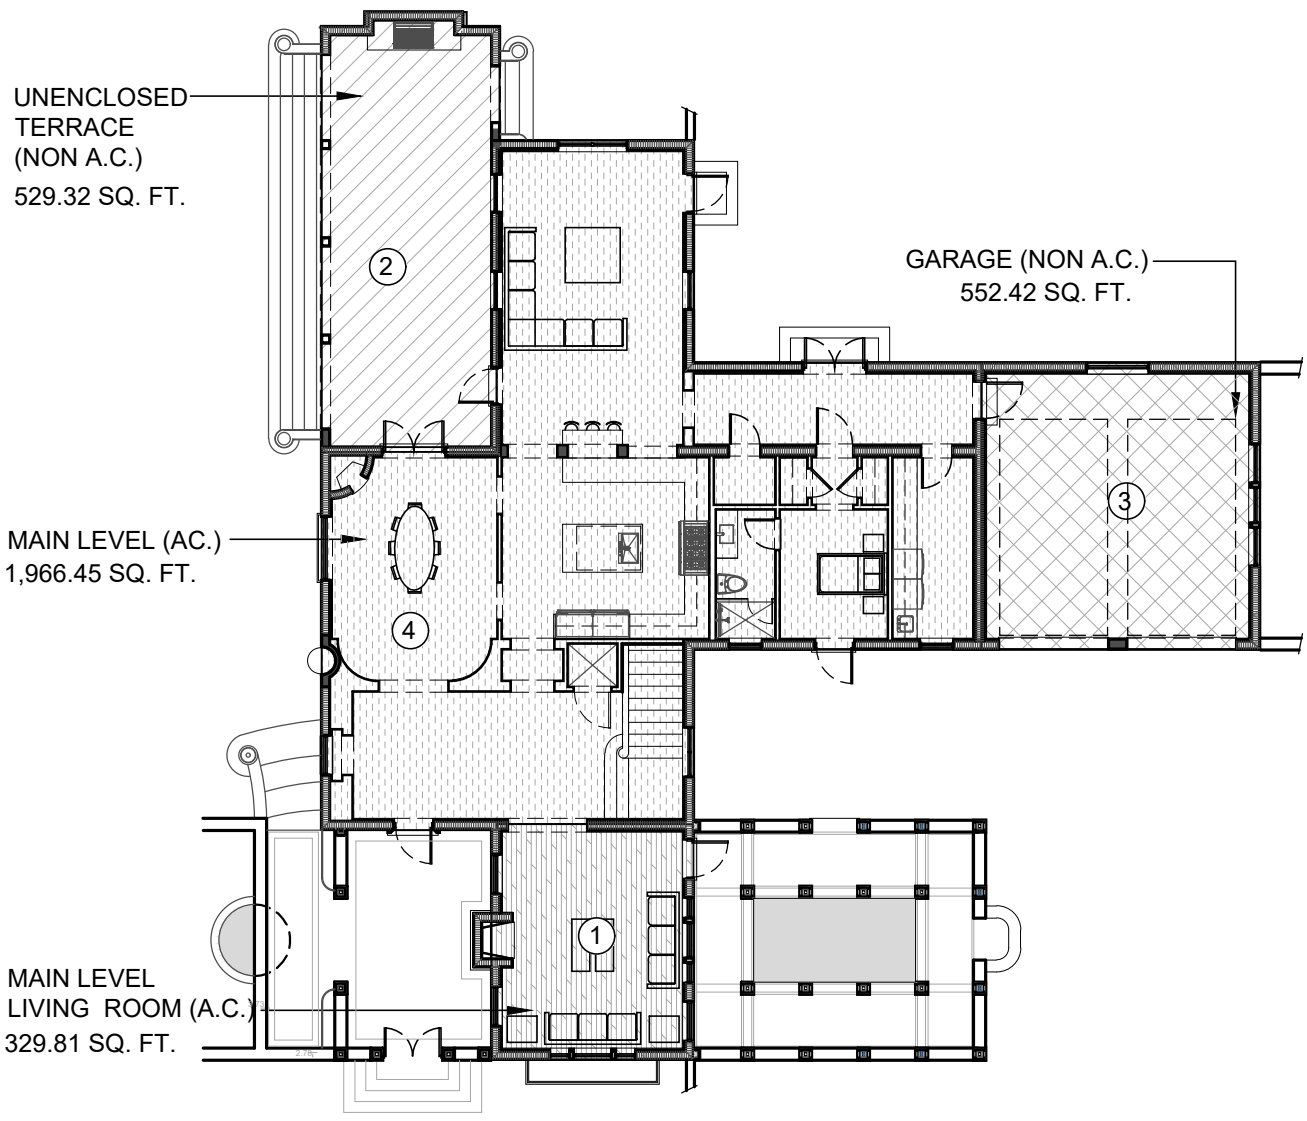

01

SCALE 1/16" = 1'-0"

MAIN LEVEL AREA DIAGRAM

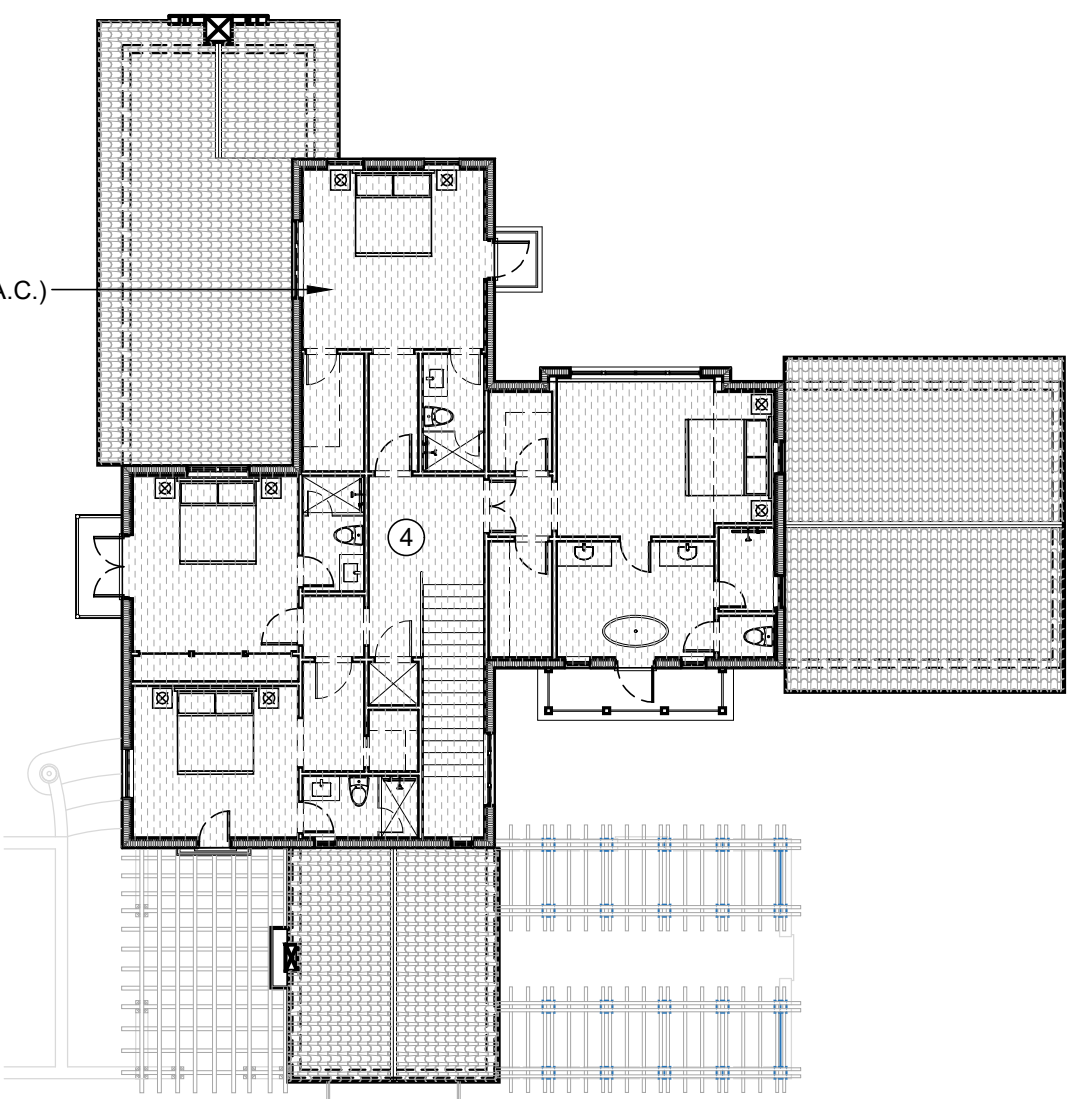





02

SCALE 1/16" = 1'-0"





UPPER LEVEL AREA DIAGRAM

PROJECT NUMBER: 2023-13 DATE: 12/07/2023 DRAWN BY: GORL CHECKED BY: JLG	
ARCHITECTS PORTUONDO PEROTTI ARCHITECTS INC. Architecture Planning Interior Design 5717 15th Street, Suite 100, Fort Lauderdale, FL 33304, USA Tel: (305) 328-0333 Fax: (305) 261-1518 http://www.portuondo-perotti.com	
OWNER 243 SEASPRAY AVE PALM BEACH, FL 33480	
243 SEASPRAY AVE PALM BEACH, FL 33480	
TITLE AREA DIAGRAM	SCALE N.T.S.
SHEET: A-001.4	OF C/F
© COPYRIGHT 2008	

THIS ARCHITECTURAL DRAWING IS THE PROPERTY OF PORTUONDO PEROTTI ARCHITECTS INC. NO PART THEREOF SHALL BE COPIED, REPRODUCED, OR USED IN ANY MANNER WITHOUT THE WRITTEN CONSENT OF THE ARCHITECT.

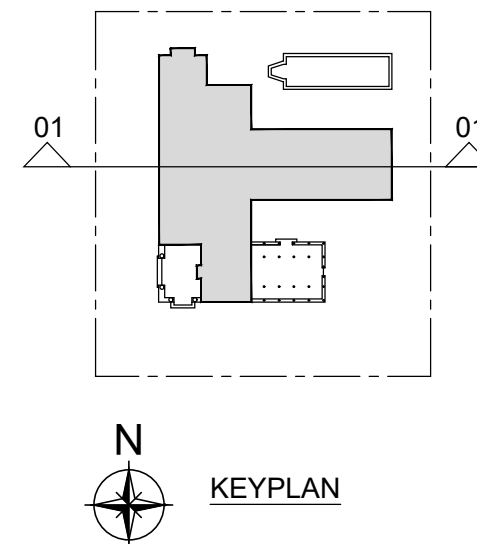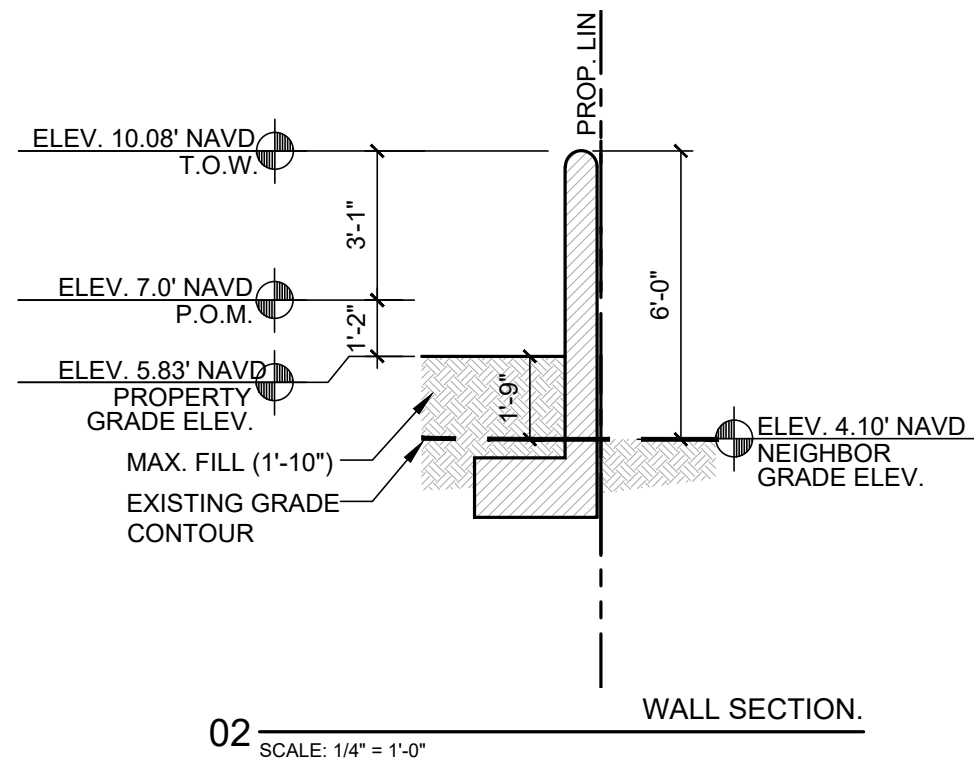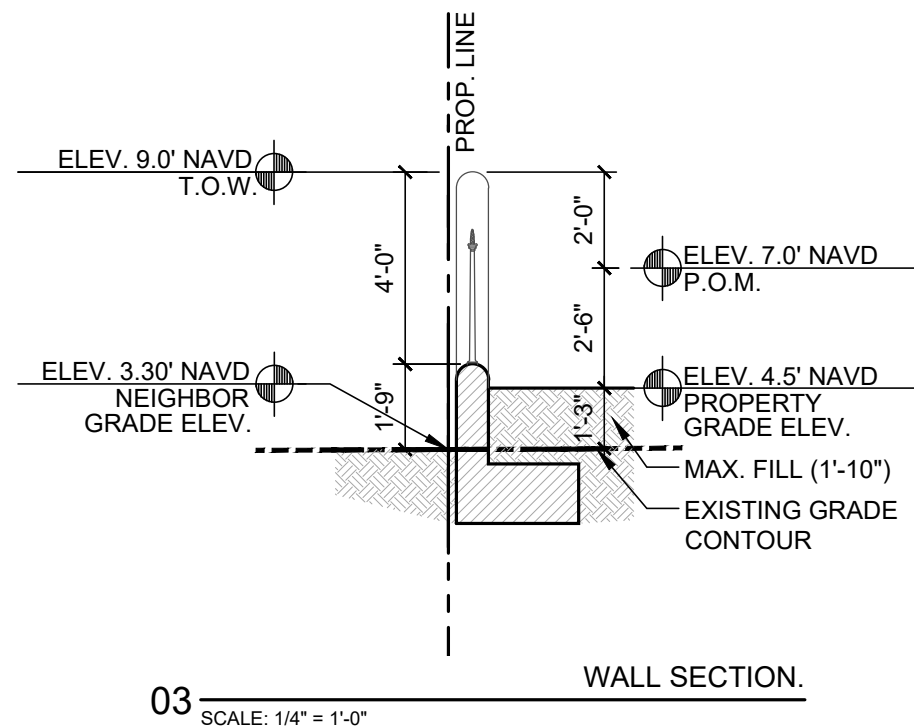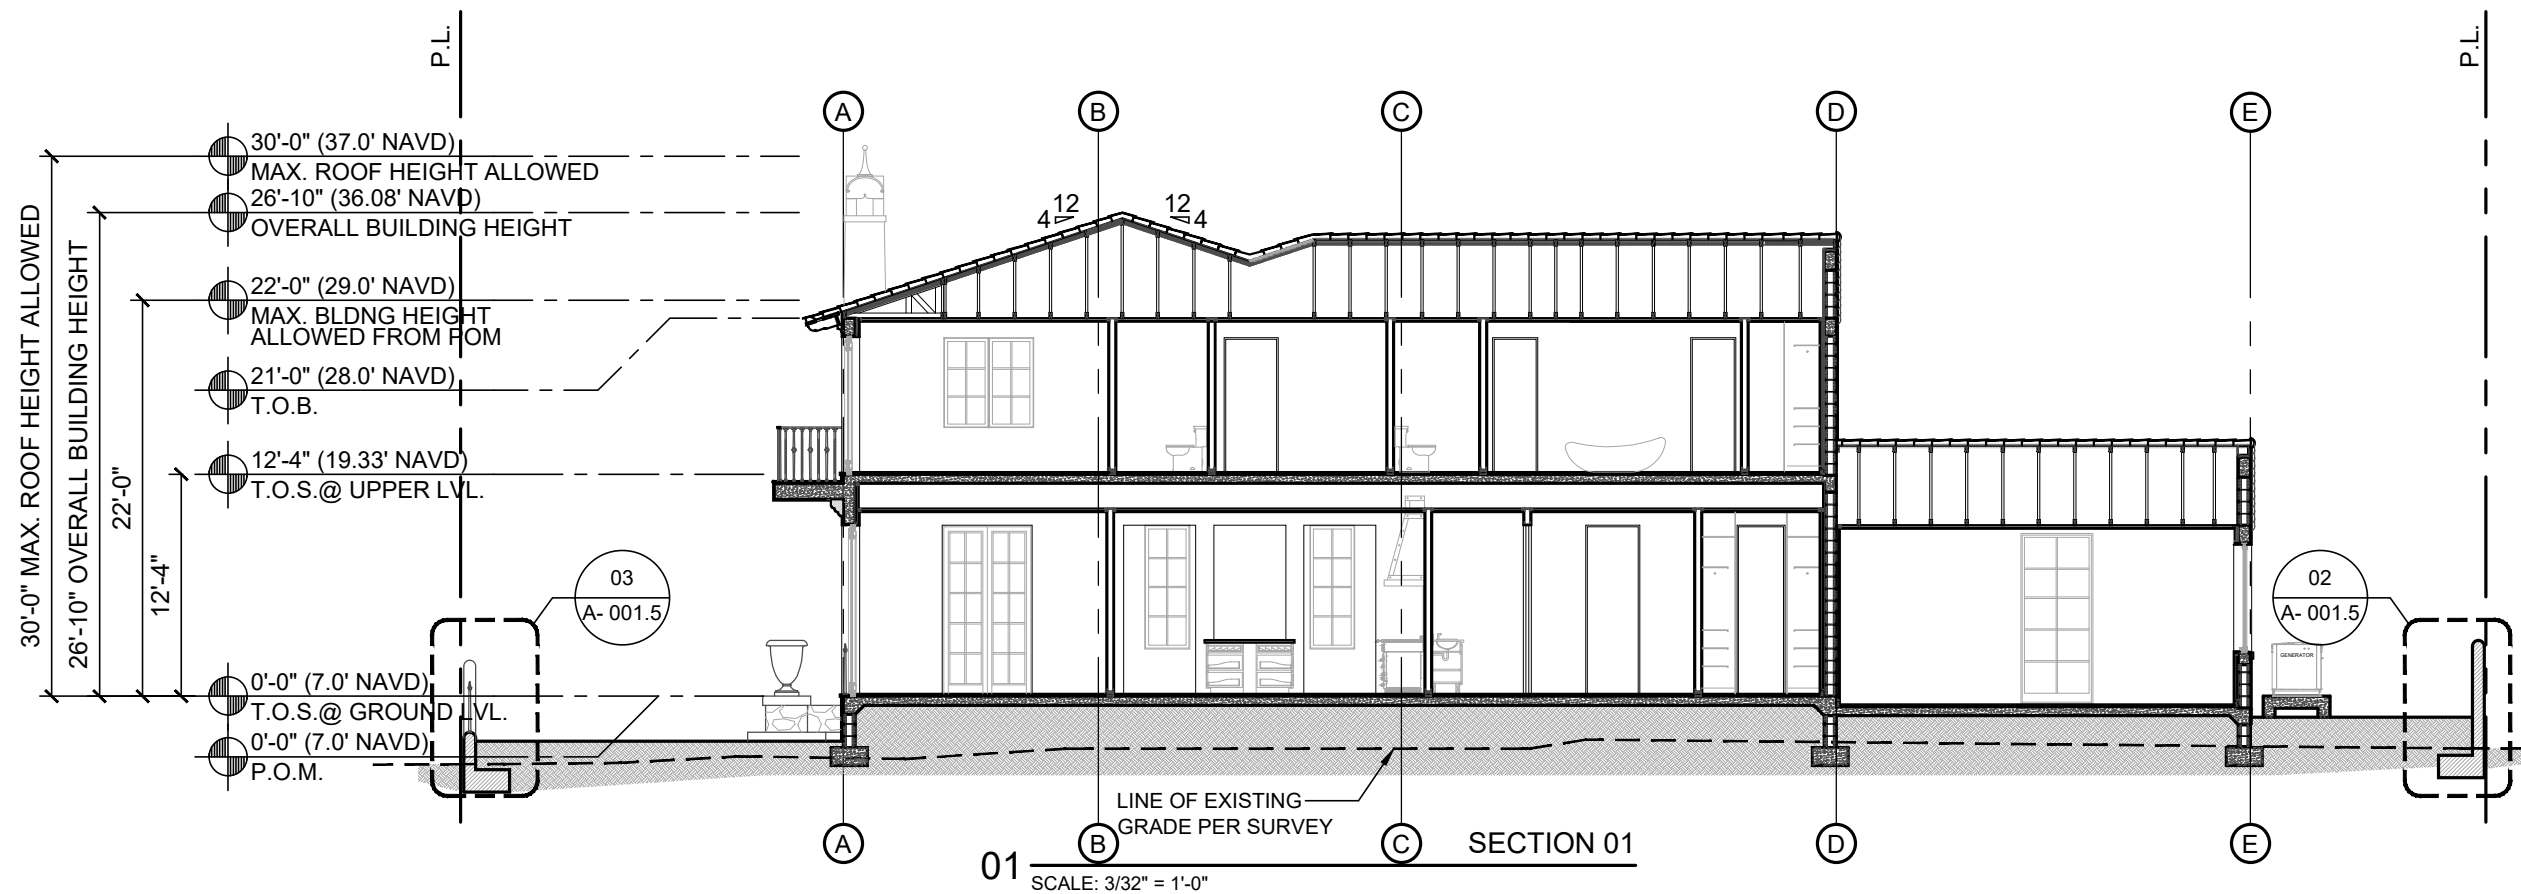


PROJECT NUMBER: 2023-13 DATE: 12/07/2023 DRAWN BY: JGP CHECKED BY: JGP	ARCHITECTS PORTUONDO PEROTI ARCHITECTS INC. Architecture Planning Interior Design 5717 15th Avenue NE, Suite 100 Palm Beach, FL 33480 Tel: 561.838.3333 Fax: 561.838.3334 http://www.portuondo-peroti.com	OWNER 243 SEASPRAY AVE PALM BEACH, FL 33480	TITLE YARD SECTION DIAGRAM SCALE: N.T.S.	SHEET: A-001.5 C/F
---	---	---	---	-----------------------

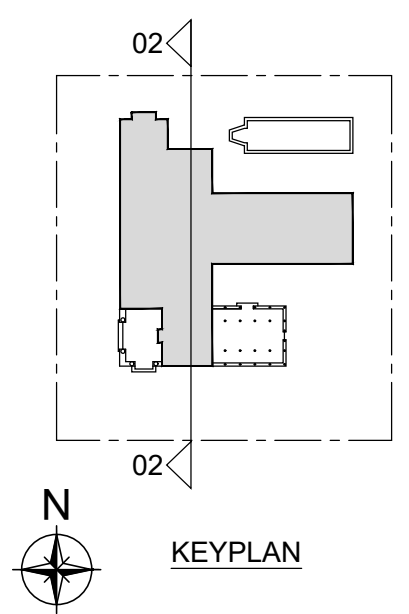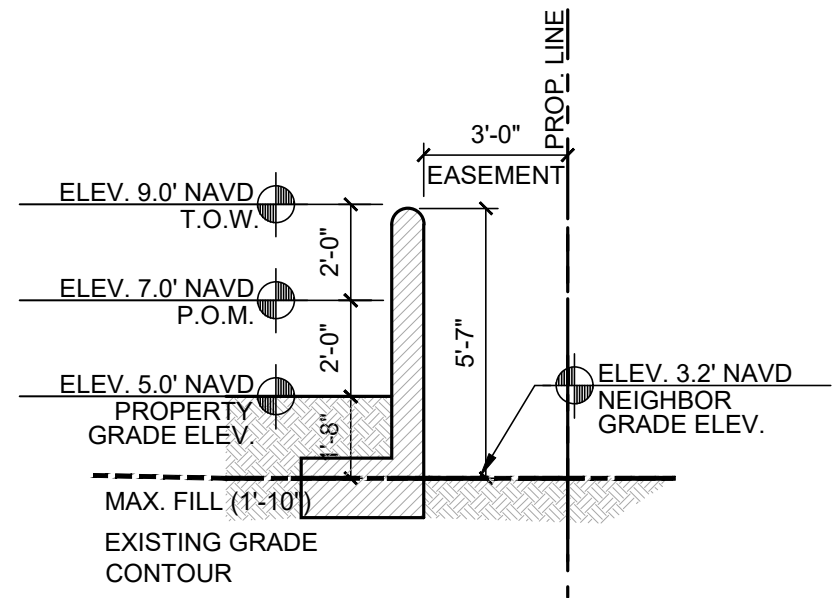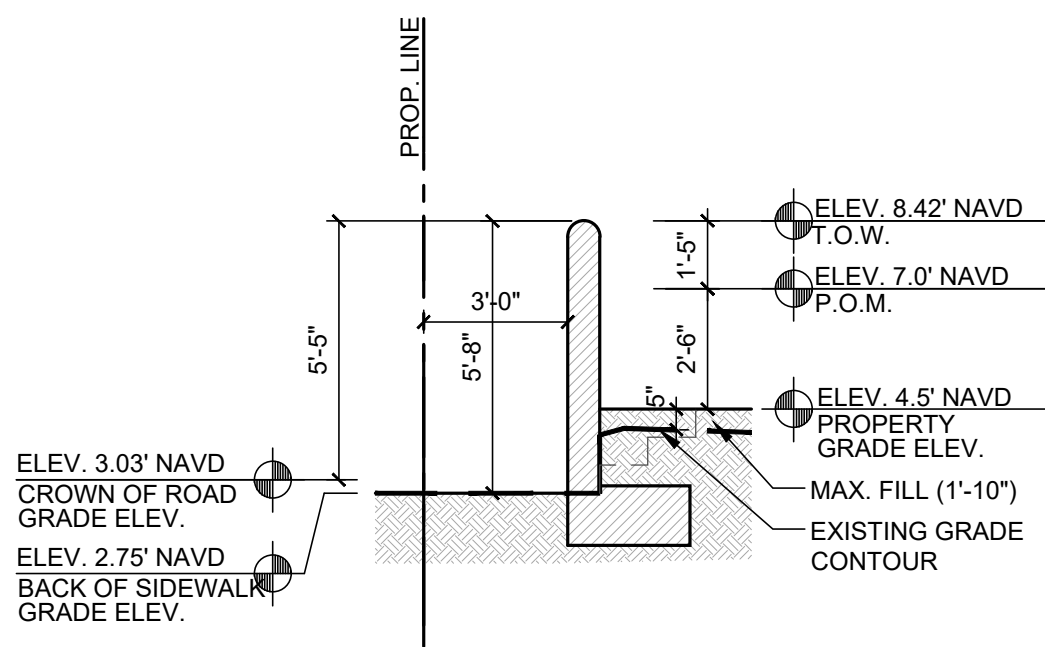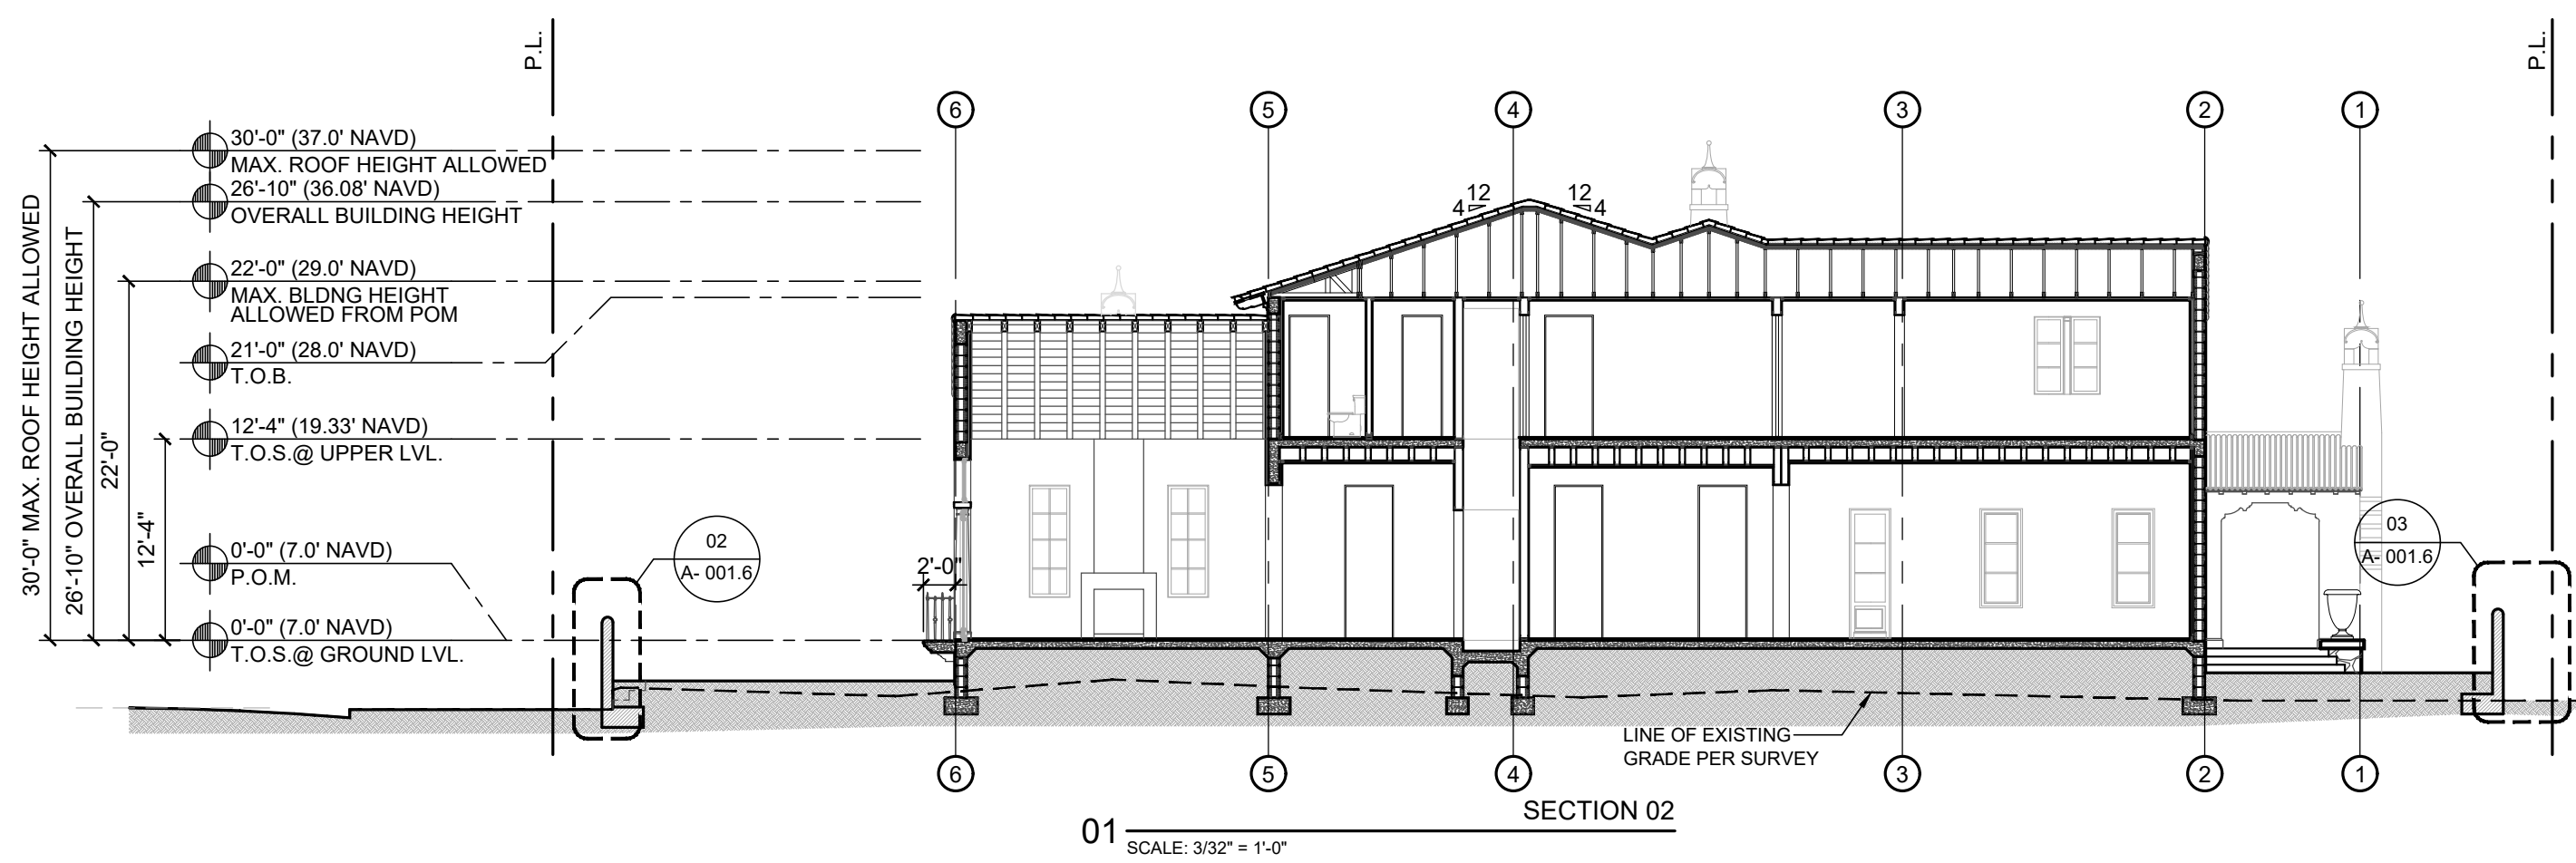

PROJECT NUMBER: 2023-13	REVISIONS:
DATE: 12/07/2023	GOAL: JLG
DRAWN BY: JLG	CHECKED BY: JLG
ARCHITECTS:	
PORTUONDO PEROTI ARCHITECTS INC.	
Architecture Planning Interior Design	
5717 15th Avenue, Suite 100, Palm Beach, FL 33480	
Tel: 561.833.0033 Fax: 561.833.1518	
http://www.portuondo-peroti.com	
243 SEASPRAY AVE	
PALM BEACH, FLORIDA 33480	
OWNER:	
243 SEASPRAY AVE	
PALM BEACH, FL 33480	
TITLE: YARD SECTION	
DIAGRAM	
SCALE: N.T.S.	
SHEET: A-001.6	
OF: 01	
COPYRIGHT 2023	

THE ABOVE FORMS, TECHNICAL AND OTHERWISE, ARE THE PROPERTY OF PORTUONDO PEROTI ARCHITECTS, INC. NO PART THEREOF SHALL BE REPRODUCED OR TRANSMITTED IN ANY FORM OR BY ANY MEANS, ELECTRONIC OR MECHANICAL, WITHOUT THE WRITTEN CONSENT OF THE ARCHITECT.

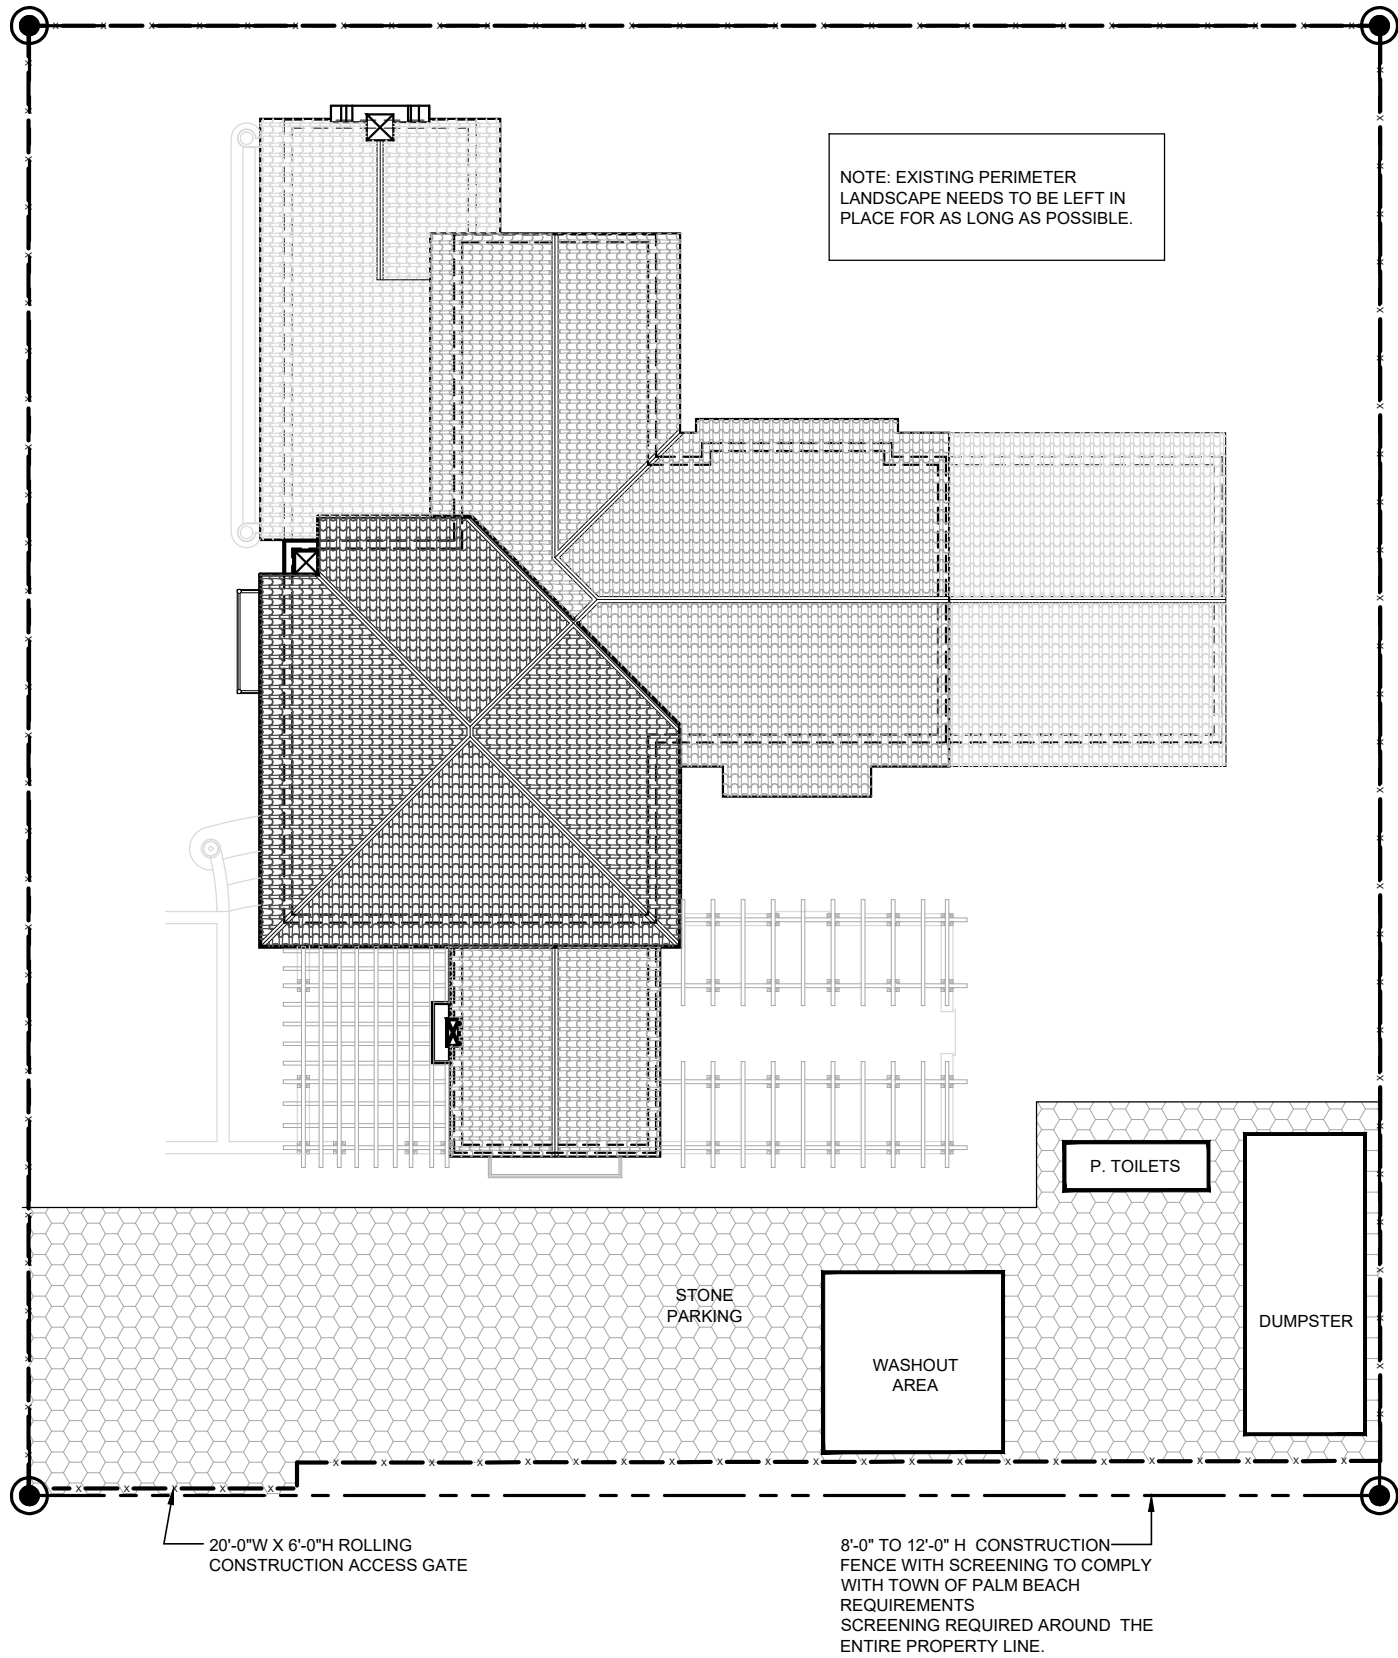

01 CONST. STAGING AND SCREENING PLAN
SCALE: 1-16" = 1'-0"

SHEET: A-001.7 CF	TITLE: CONSTRUCTION STAGING PLAN SCALE: N.T.S.	OWNER: 243 SEASPRAY AVE PALM BEACH, FL 33480	243 SEASPRAY AVE PALM BEACH, FL 33480	ARCHITECTS: PORTUONDO PEROTTI ARCHITECTS INC. Architecture Planning Interior Design 5717 S.W. 13th St., Suite 100, Fort Lauderdale, FL 33315 Tel: 305.326.0331 Fax: 305.261.1518 http://www.portuondo-perotti.com	PROJECT NUMBER: 2023-13 DATE: 12/07/2023 DRAWN BY: GORL CHECKED BY: JLG	REVISIONS:
----------------------	---	---	--	---	--	------------



PROJECT NUMBER: 2023-13
DATE: 12/07/2023
DRAWN BY: GORL
CHECKED BY: JLG

ARCHITECTS
PORTUONDO PEROTTI ARCHITECTS INC.
Architecture Planning Interior Design
5717 15th Avenue NE, Suite 100
Palm Beach, FL 33480
Tel: 561.838.9333 Fax: 561.838.1518
http://www.portuondo-perotti.com

OWNER
243 SEASPRAY AVE
PALM BEACH, FL 33480

TITLE: NEIGHBORHOOD VICINITY
PLANS & ELEVATIONS
SCALE: N.T.S.

SHEET: A-002.1
CF

© COPYRIGHT 2008

THE ABOVE PERMIT, TECHNICAL AND OTHERWISE THE PROPERTY OF PORTUONDO PEROTTI ARCHITECTS, INC. NO PART THEREOF SHALL BE COPIED, REPRODUCED OR OTHERWISE USED WITHOUT THE WRITTEN CONSENT OF THE ARCHITECT.

ADJACENT RESIDENCES

ARCOM CASE #
ARC-24-010



238 SEASPRAY



242 SEASPRAY



246 SEASPRAY



255 SEASPRAY



247 SEASPRAY





235 SEASPRAY

PROJECT NUMBER: 2023-13 DATE: 12/07/2023 DRAWN BY: GORL CHECKED BY: JLG	
ARCHITECTS PORTUONDO PEROTI ARCHITECTS INC. Architecture Planning Interior Design 5717 15th Street, Suite 100, Palm Beach, FL 33480 Tel: 561.833.3333 Fax: 561.833.3334 http://www.portundo-peroti.com	
OWNER 243 SEASPRAY AVE PALM BEACH, FL 33480	
TITLE NEIGHBORHOOD RESIDENCES PICTURES SCALE: 1/16" = 1'-0"	
SHEET: A-002.2A C/F © COPYRIGHT 2008	

THE ABOVE PICTURES, TECHNICAL AND OTHERWISE, ARE THE PROPERTY OF PORTUONDO PEROTI ARCHITECTS, INC. NO PART THEREOF SHALL BE COPIED, REPRODUCED, OR TRANSMITTED IN ANY FORM OR BY ANY MEANS, WITHOUT THE WRITTEN CONSENT OF THE ARCHITECT.

SUBJECT PROPERTY EXISTING PHOTOS

ARCOM CASE #
ARC-24-010

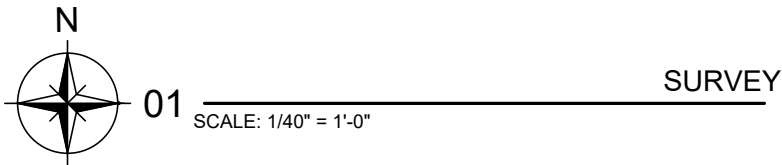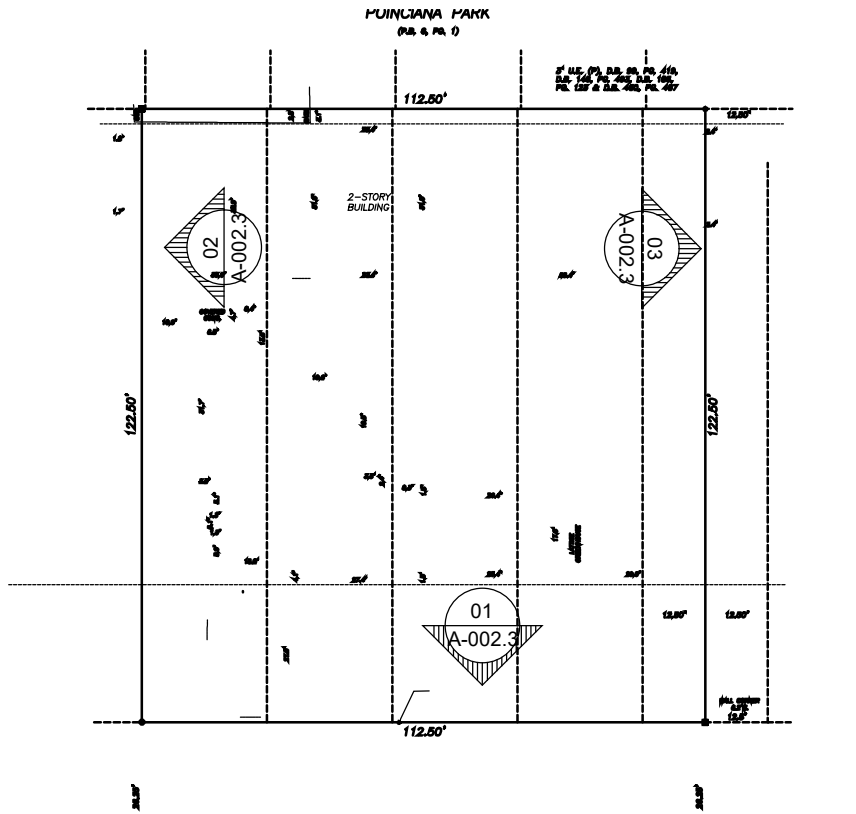

VIEW 03



VIEW 01



VIEW 02


PROJECT NUMBER: 2023-13 DATE: 12.07.2023 DRAWN BY: GO/RL CHECKED BY: J/LGP	ARCHITECTS PORTUONDO PEROTTI ARCHITECTS INC. Architecture Planning Interior Design 5717 24th Street, Suite 100, Palm Beach, FL 33480 Tel: (561) 838-0831 Fax: (561) 838-1518 http://www.portuondo-perotti.com	OWNER 243 SEASPRAY AVE PALM BEACH, FL 33480	TITLE VICINITY LOCATION MAP SCALE: 1/16" = 1'-0"	SHEET: A-002.3 OF
REVISIONS:				



01

VICINITY LOCATION MAP (1/4 MILE)
N.T.S.

SHEET: A-002.4 C/F	TITLE VICINITY LOCATION MAP SCALE: 1/16" = 1'-0"	OWNER 243 SEASPRAY AVE PALM BEACH, FL 33480	243 SEASPRAY AVE PALM BEACH, FLORIDA 33480	ARCHITECTS PORTUONDO PEROTTI ARCHITECTS INC. Architecture Planning Interior Design 5717 NW 28th Street, Suite 200, Fort Lauderdale, FL 33309 Tel: 305.326.0331 Fax: 305.261.1518 http://www.portuondo-perotti.com	PROJECT NUMBER: 2023-13 DATE: 12/07/2023 DRAWN BY: GORL CHECKED BY: JLG	REVISIONS:
-----------------------	--	---	---	--	--	------------

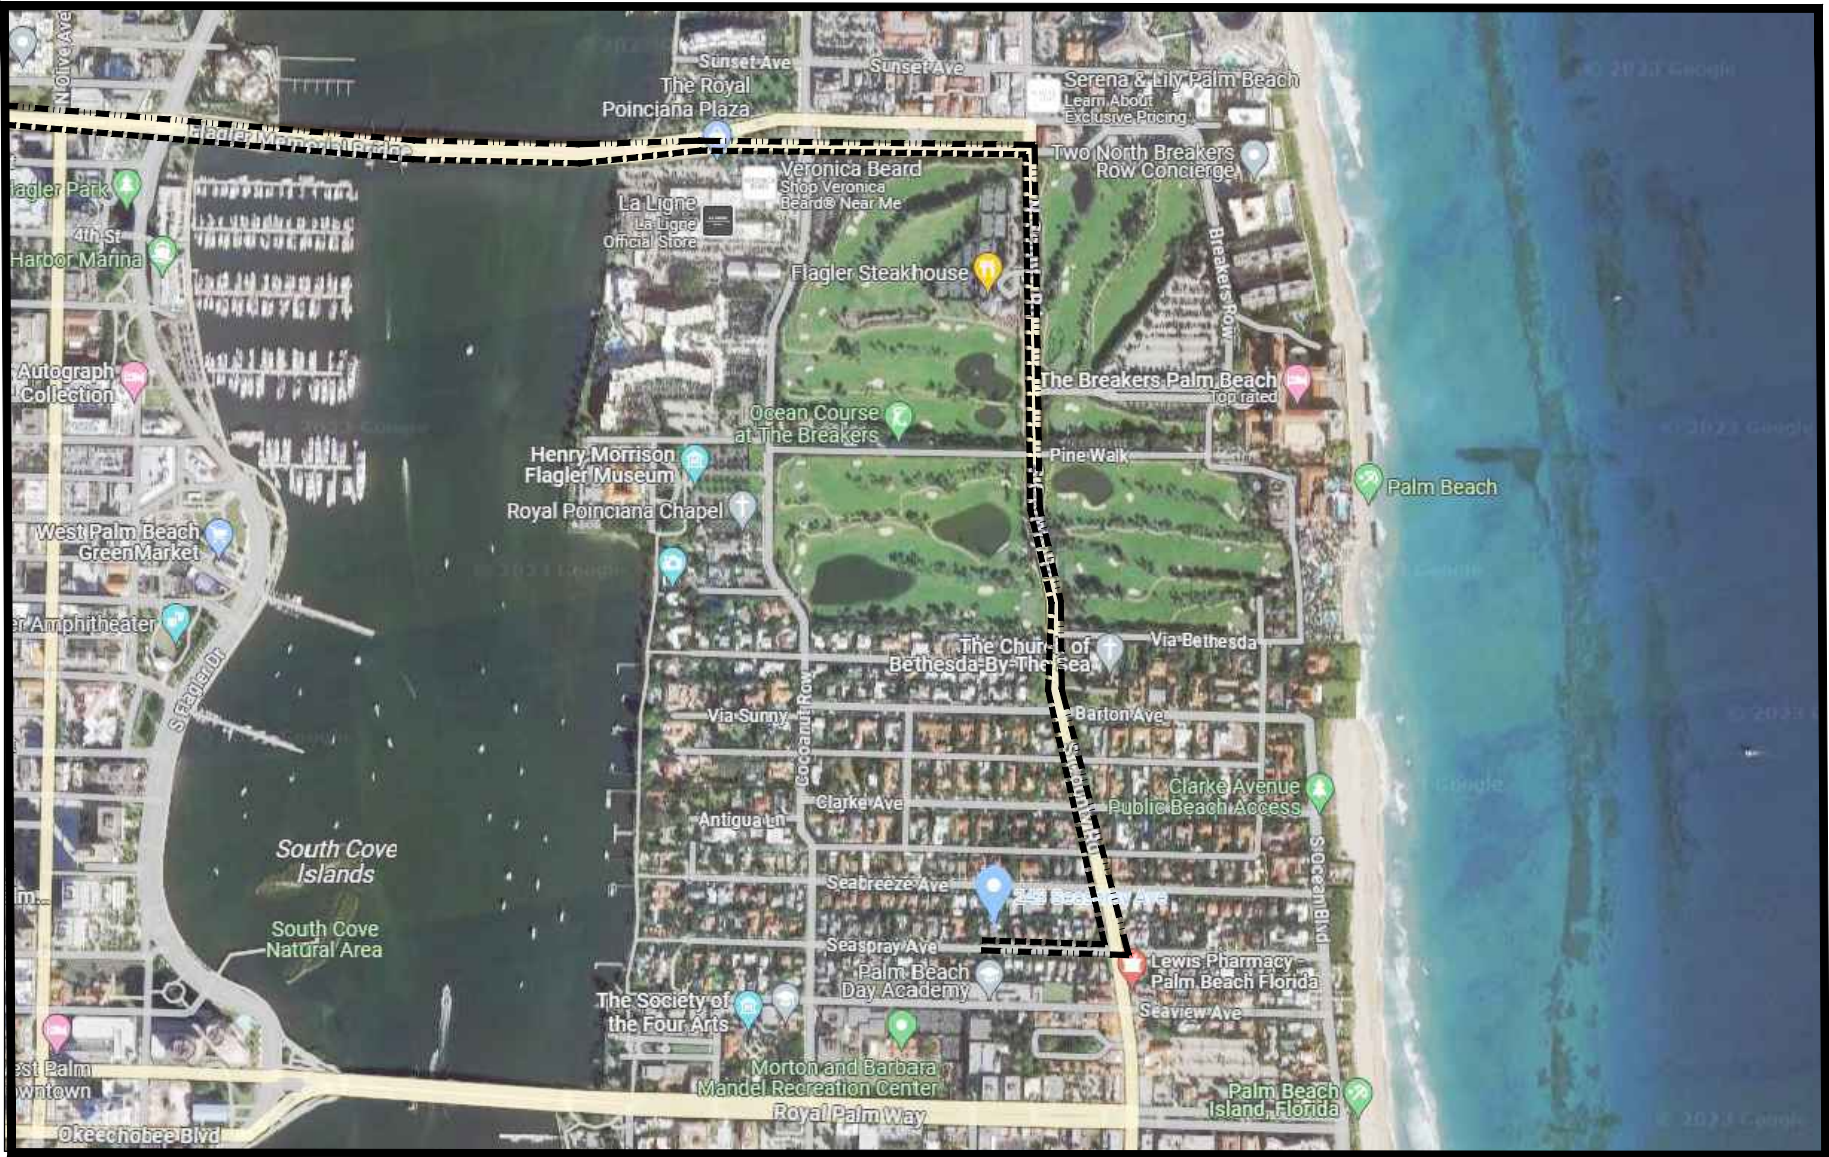


ROUGH SCHEDULE OF CONSTRUCTION	
TASK:	DURATION (MONTHS)
SITE/BUILDING PREPARATION:	1
REINFORCING FOUNDATION:	2
BLOCK / STEEL DELIVERIES & CONCRETE POURS:	2
ROOF TRUSS DELIVERIES & TRUSS SETTING:	1
WINDOW/DOOR DELIVERIES & INSTALLATION:	1
DRY-IN:	2
INTERIOR FRAMING:	3
ROUGH-IN:	1
DRY WALL:	2
FINISHES:	4
LANDSCAPE/HARDSCAPE INSTALLATION:	2
FINAL INSPECTIONS:	1
TOTAL PROPOSED CONSTRUCTION TIME (FOLLOWING ISSUANCE OF BUILDING PERMIT):	22

PROPOSED TRUCK INGRESS/
EGRESS ROUTES MAP

SCHEDULE:
MONTH 1: DEMOLITION AND
CLEAN UP (3-5 DAYS)

LARGEST TRUCK:

10-15 DUMP TRUCKS FOR
DEBRIS REMOVAL TRAILER
FOR EXCAVATOR/
DEMOLITION LANDSCAPE
TRUCKS :
SOD
IRRIGATION

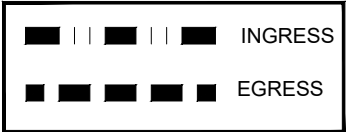

01

N.T.S.

TRUCK LOGISTIC PLAN

SHEET: A-003
CF

TITLE: TRUCK LOGISTIC PLAN

SCALE: N.T.S.

OWNER: 243 SEASPRAY AVE


243 SEASPRAY AVE
PALM BEACH, FL 33480

243 SEASPRAY AVE

PALM BEACH, FLORIDA 33480

ARCHITECTS
PORTUONDO PEROTTI ARCHITECTS INC.
Architecture Planning Interior Design
5717 S.W. 8th Street, Suite 100, Fort Lauderdale, FL 33309
Tel: (305) 326-0331 Fax: (305) 261-1518
http://www.portundo-perotti.com

PROJECT NUMBER: 2023-13
DATE: 12/07/2023
DRAWN BY: GORL
CHECKED BY: JLG

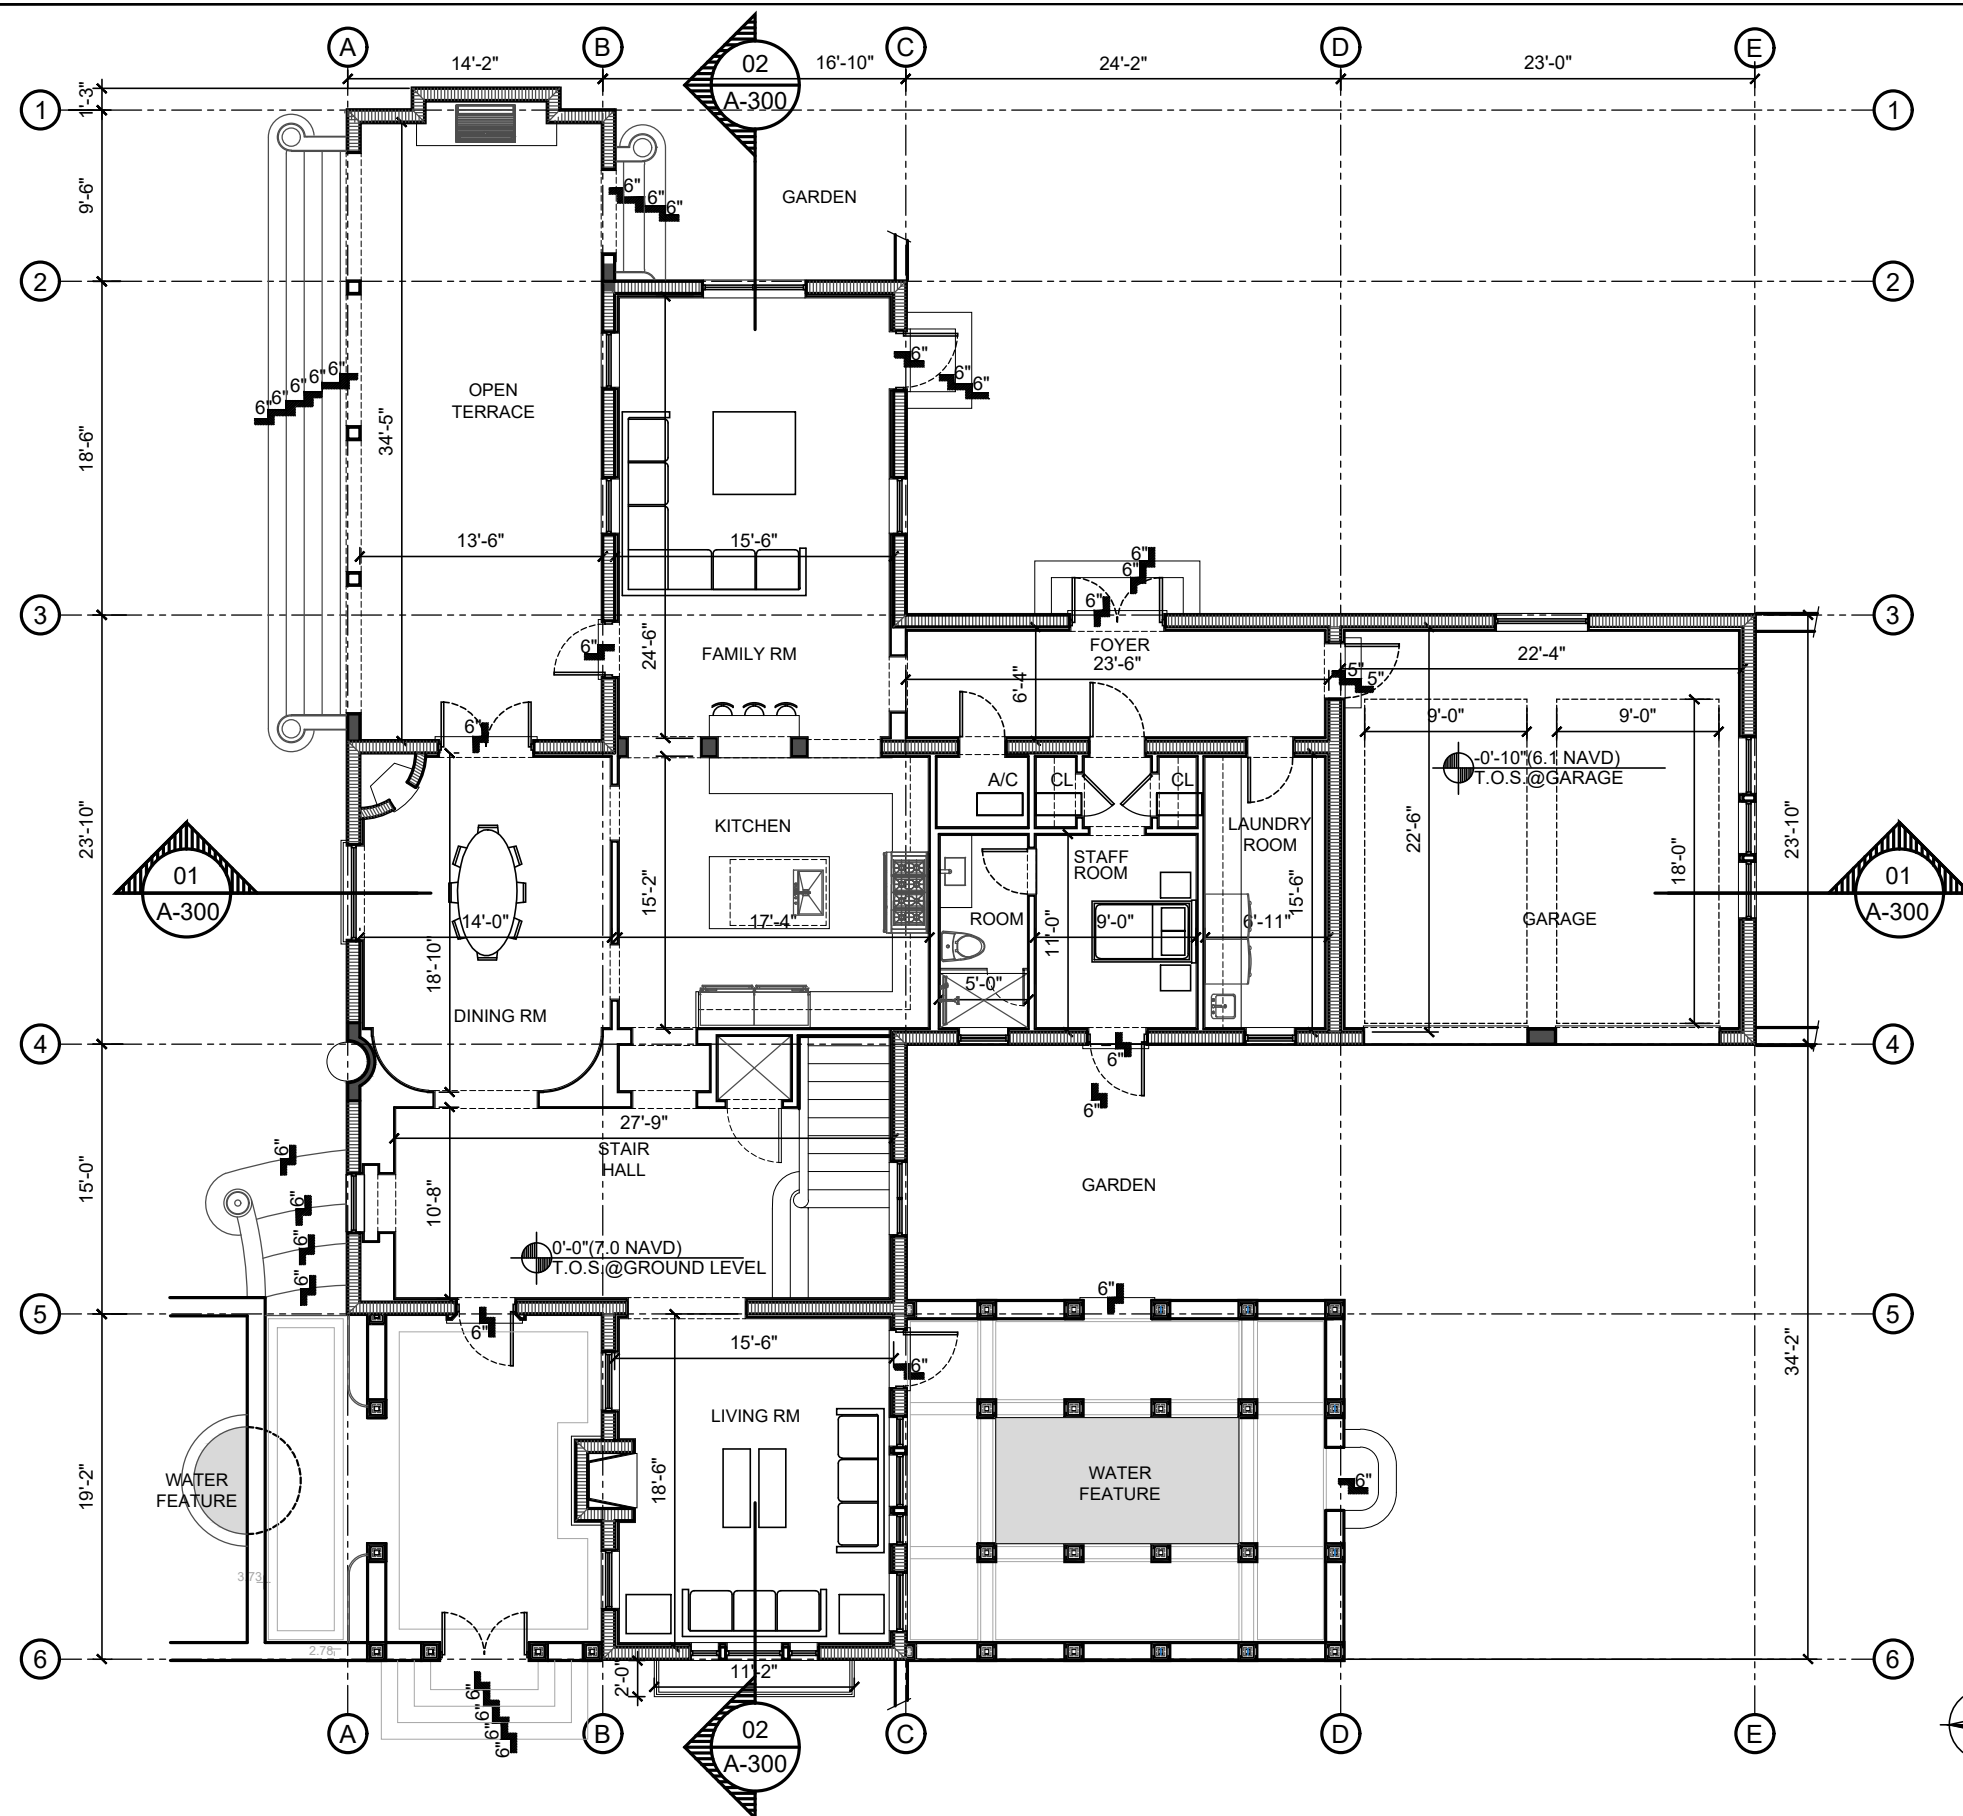

ARCOM CASE #
ARC-24-010

01

SCALE: 3/32" = 1'-0"

MAIN LEVEL FLOOR PLAN

SHEET:
A-101

MAIN LEVEL FLOOR PLAN

 $3/32" = 1'-0"$

OWNER
243 SEASPRAY AVE

243 SEASPRAY AVE
PALM BEACH FL 33480

243 SEASPRAY AVE

PALM BEACH, FLORIDA 33480

ARCHITECTS
PORTUONDO PEROTTI ARCHITECTS INC.

5717 S.W. 8th Street, Miami, Florida 33144, USA
Tel: (305) 260-9331 Fax: (305) 260-9318
<http://www.portuondo-peroni.com>


• • • • •

PROJECT NUMBER: 2023-13

DATE	12.07.2023
DRAWN BY	GO/R

CHECKED BY:

[illegible]

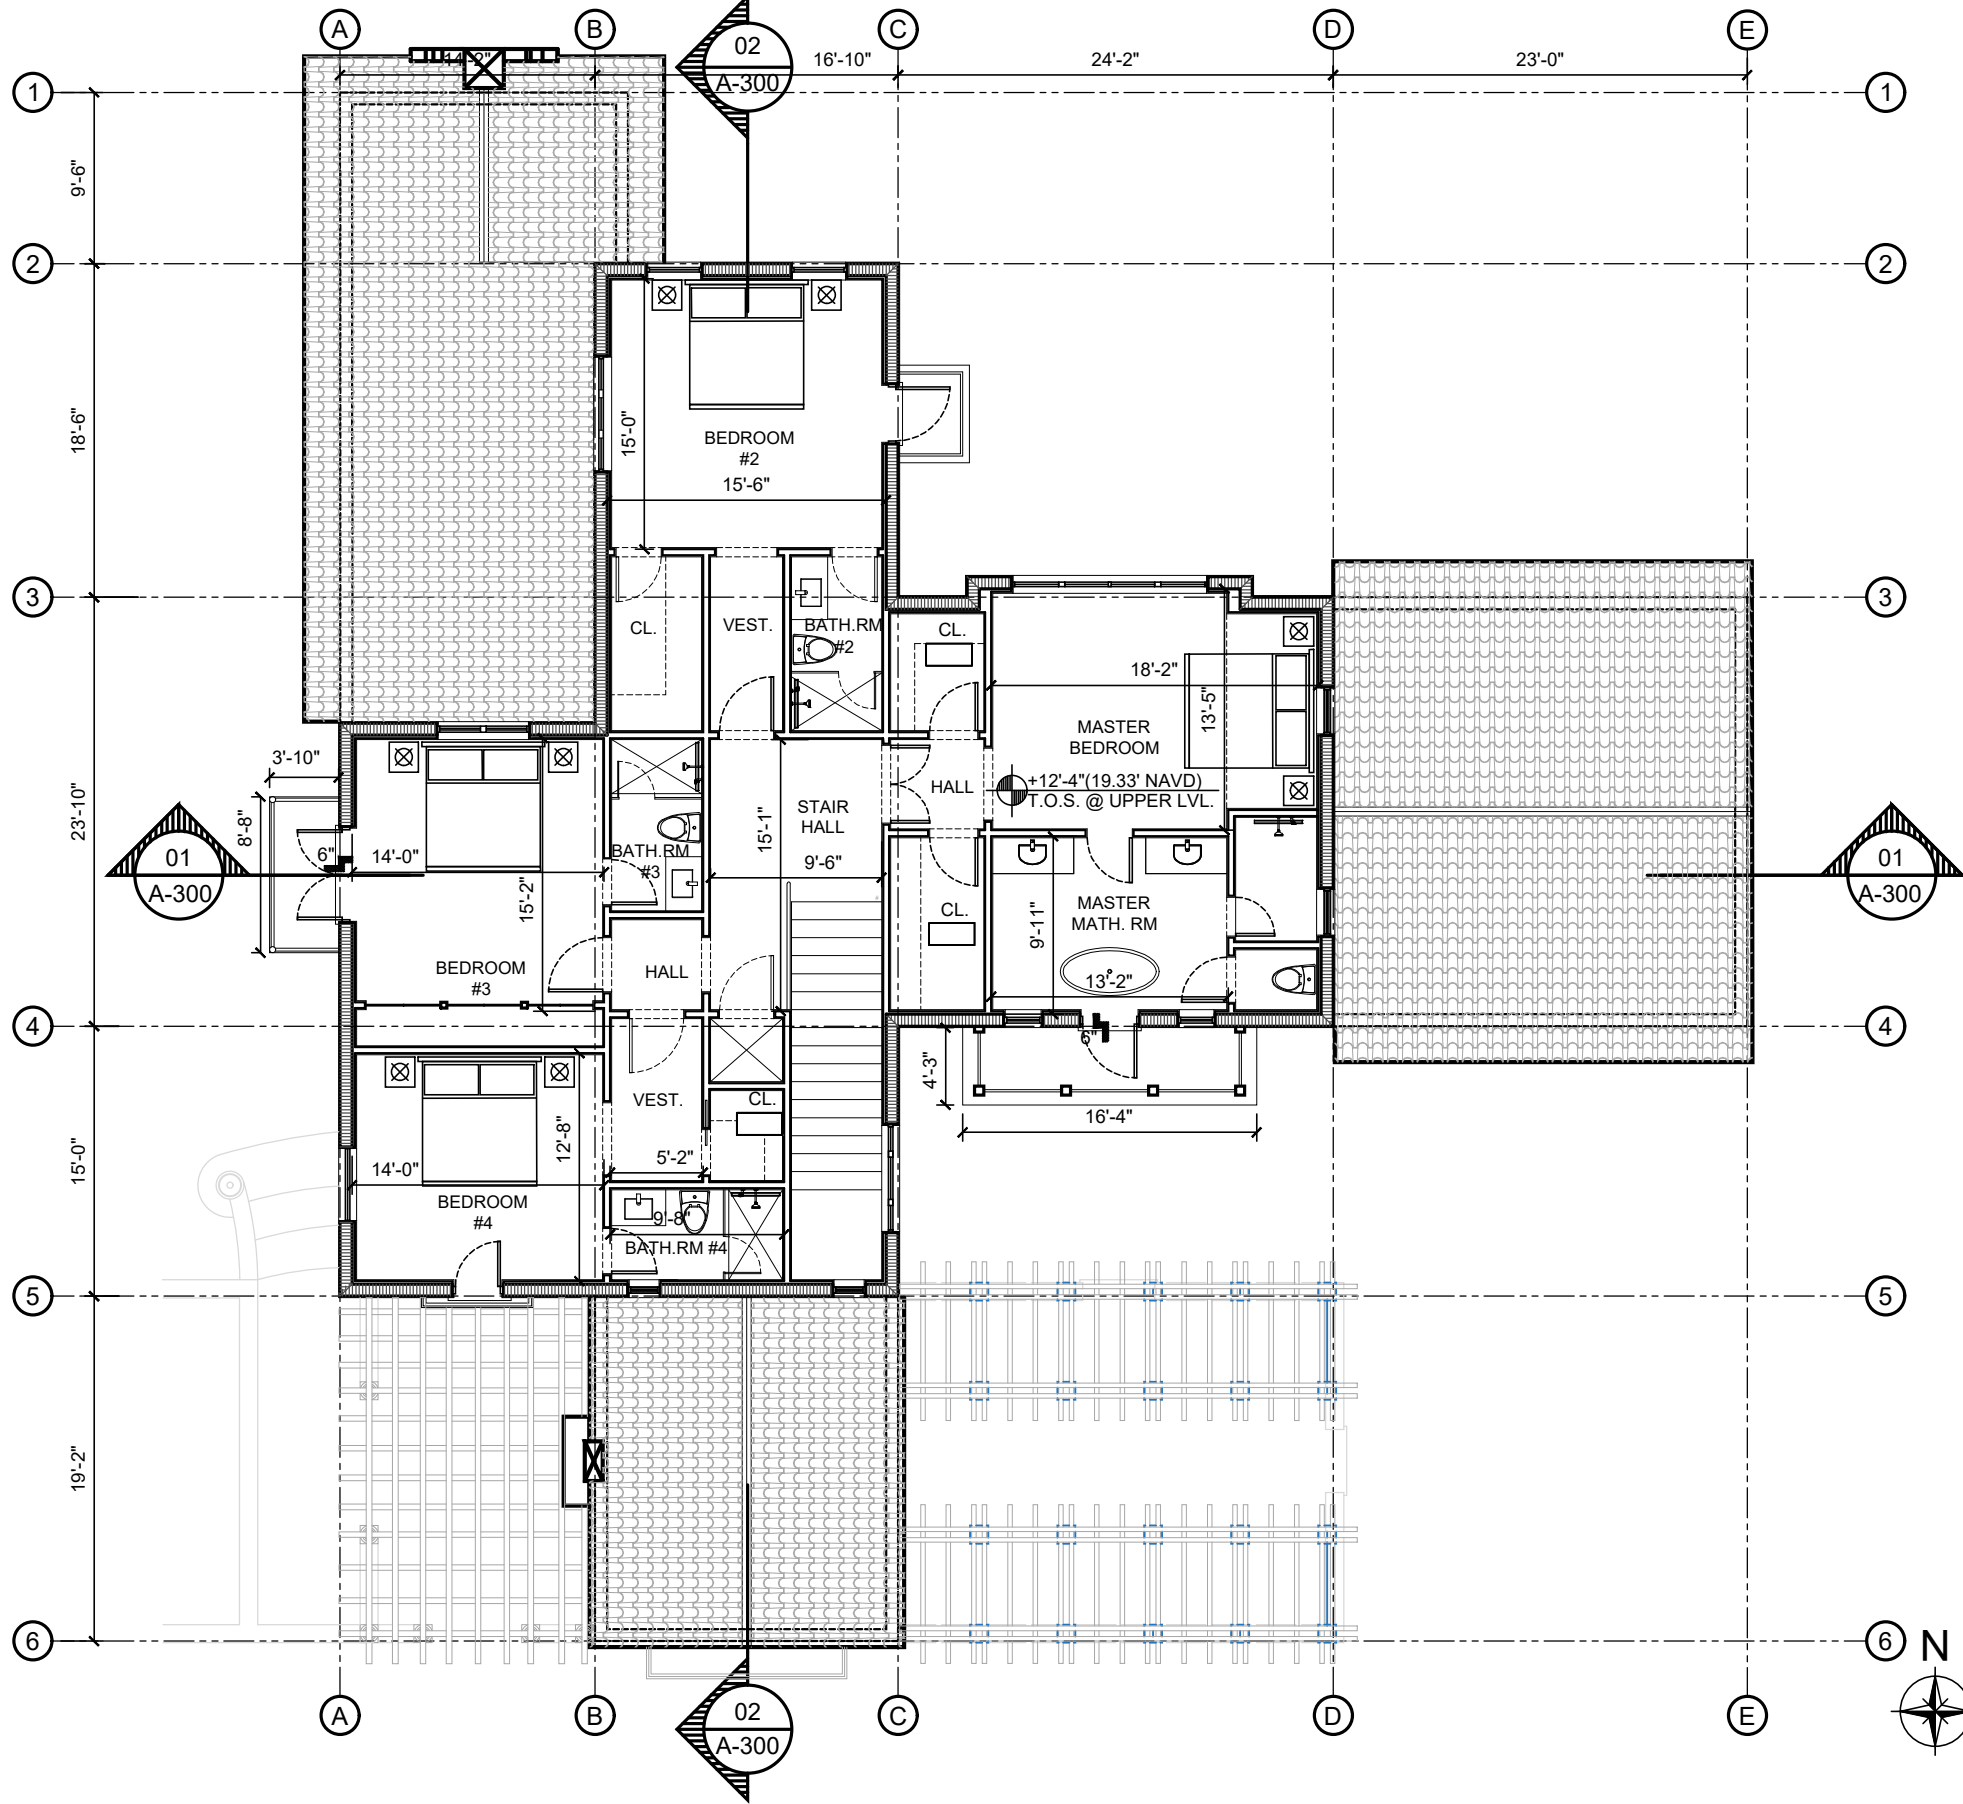

01

SCALE: 3/32" = 1'-0"

UPPER LEVEL FLOOR PLAN

SHEET: A-102
CF

TITLE: UPPER LEVEL FLOOR PLAN

SCALE: 3/32" = 1'-0"

© COPYRIGHT 2008

OWNER:
243 SEASPRAY AVE
PALM BEACH, FL 33480

243 SEASPRAY AVE
PALM BEACH, FLORIDA 33480

ARCHITECTS
PORTUONDO PEROTTI ARCHITECTS INC.
Architecture Planning Interior Design
5717 SW 12th Street, Suite 100, Fort Lauderdale, FL 33309
Tel: 305.328.3333 Fax: 305.261.1518
http://www.portuondo-perotti.com

REVISIONS:
PROJECT NUMBER: 2023-13
DATE: 12/07/2023
DRAWN BY: GORL
CHECKED BY: JLG



01 SCALE: 3/32" = 1'-0"

COPYRIGHT 2009

SCALE: 3/32" = 1'-0"


243 SEASPRAY AVE
PALM BEACH, FL, 33480

243 SEASPRAY AVE
PALM BEACH, FL, 33480

PALM BEACH, FLORIDA 33480


<http://www.portuondo-perotti.com>

• _____

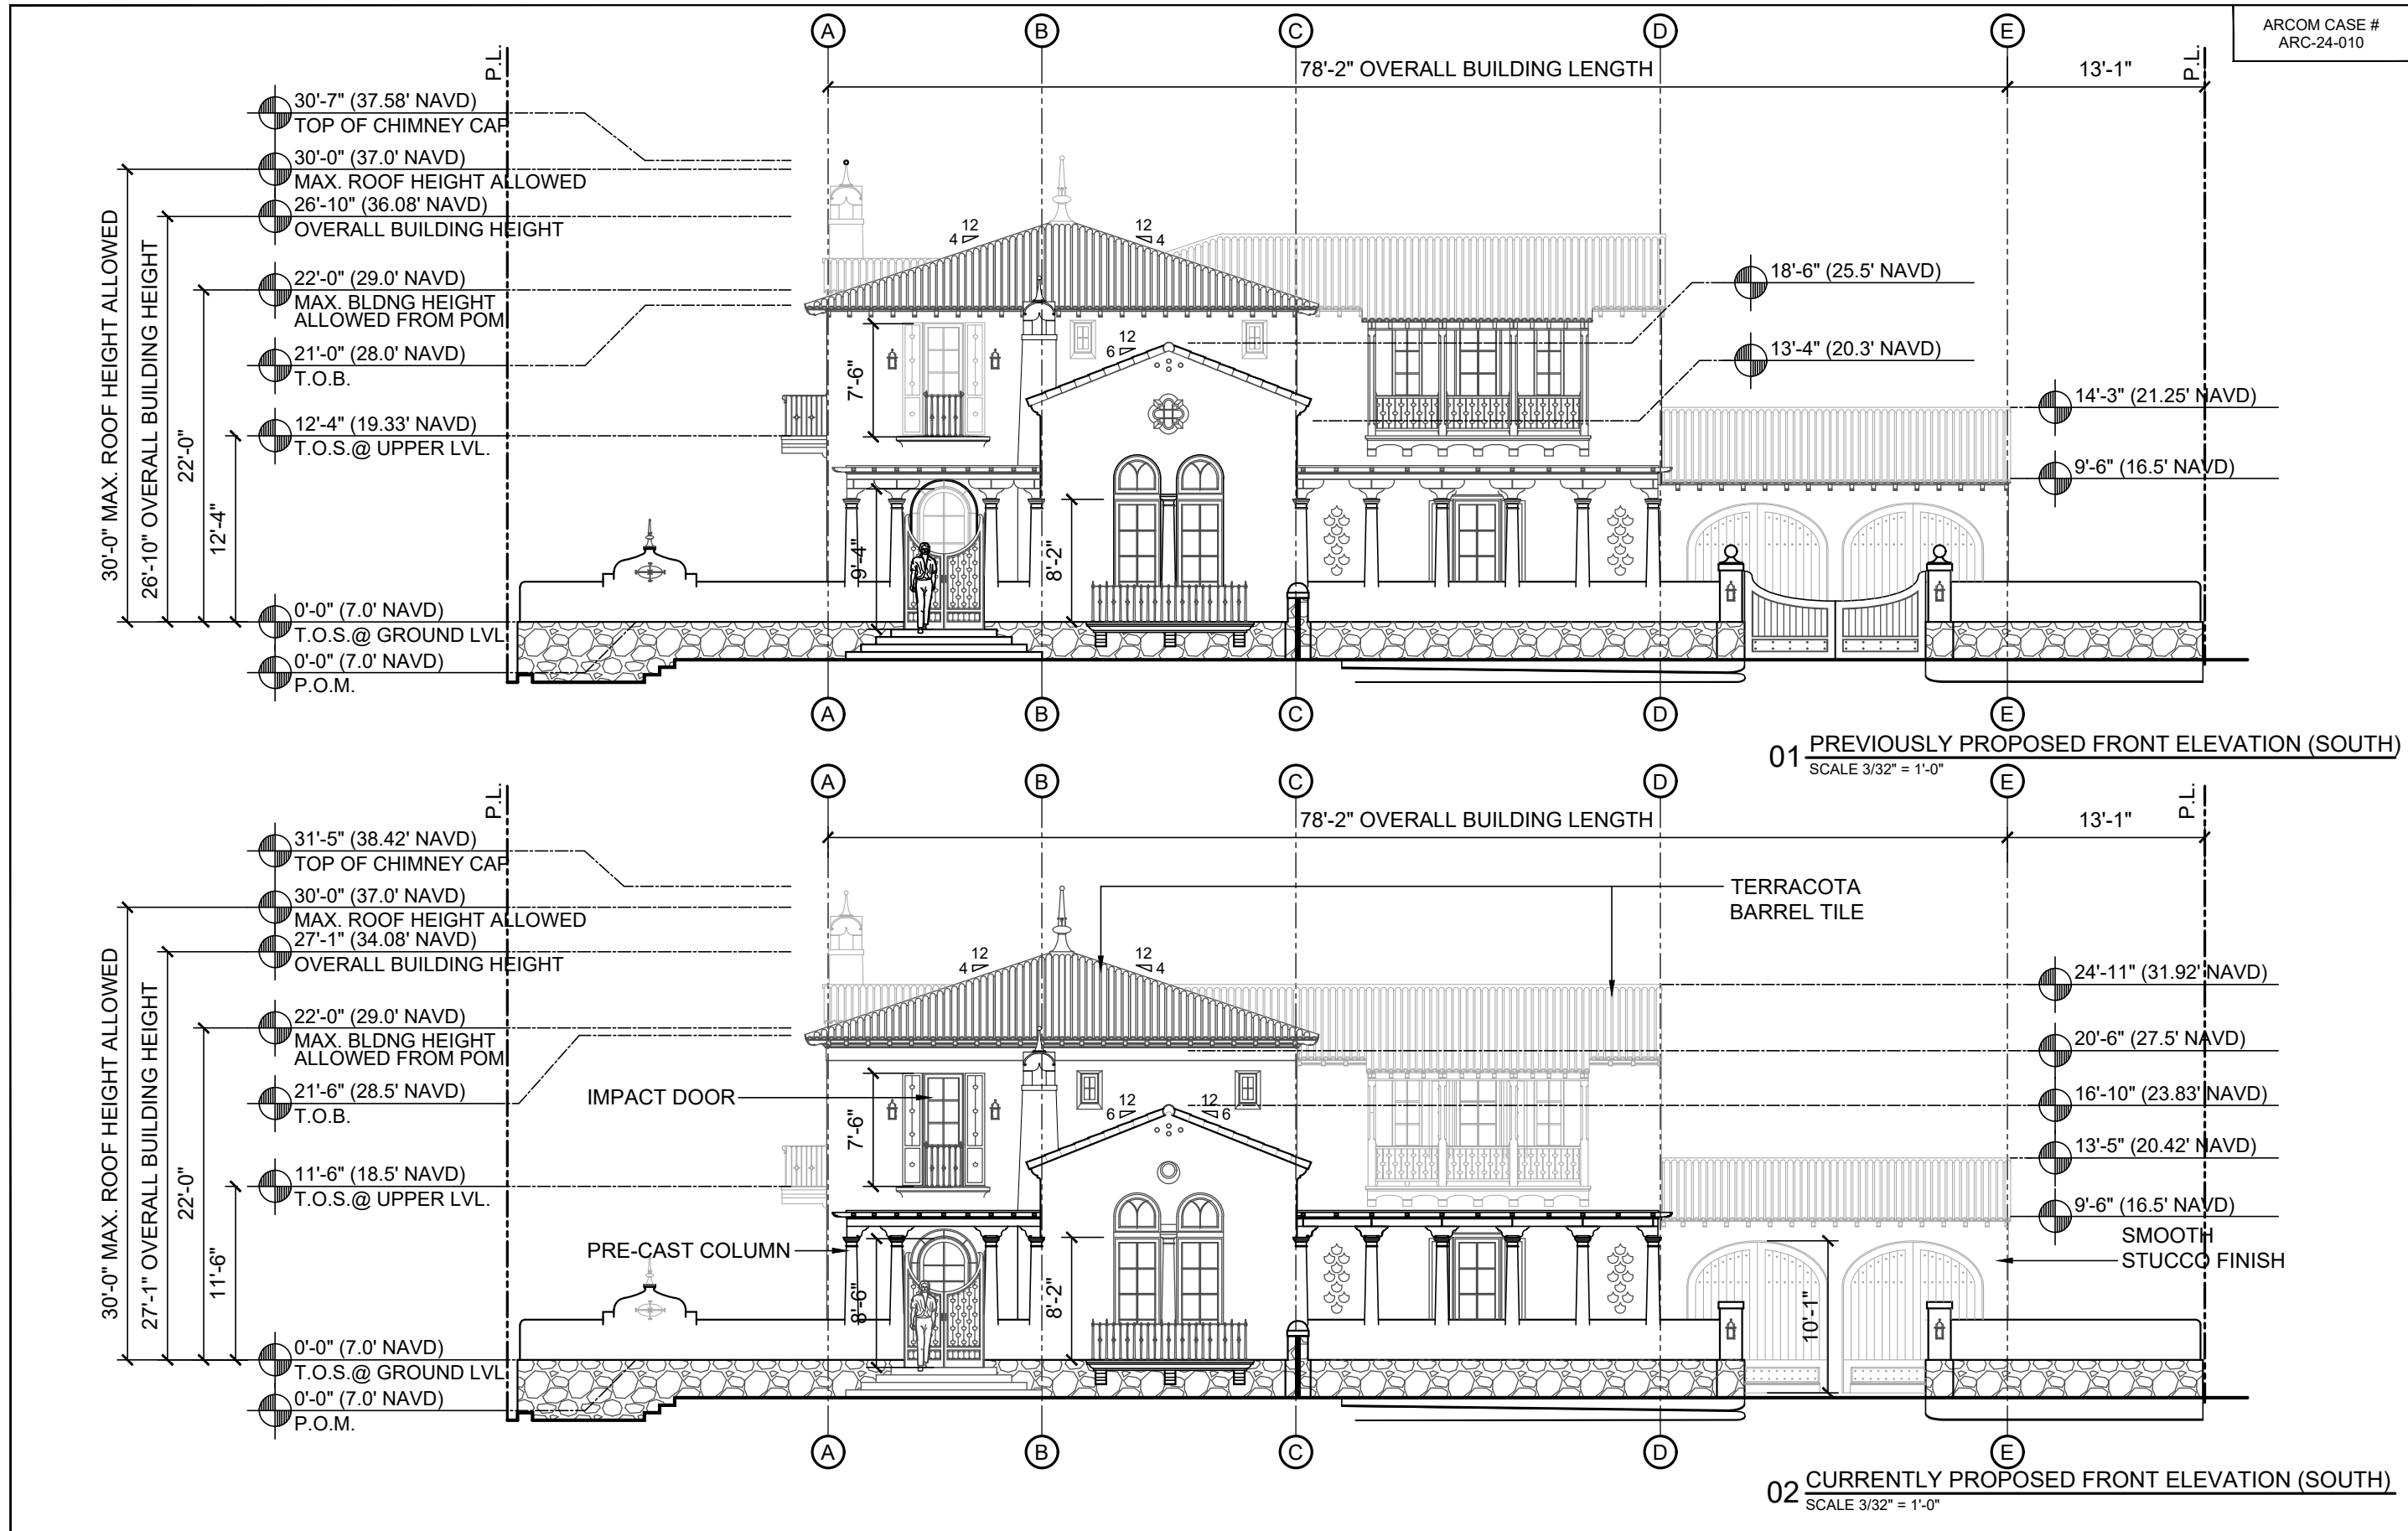


PROJECT NUMBER: 2023-13 DATE: 12/07/2023 DRAWN BY: JGP CHECKED BY: JGP	ARCHITECTS PORTUONDO PEROTTI ARCHITECTS INC. Architecture Planning Interior Design 5717 SW 136th Avenue, Suite 100, Florida, USA Tel: 305.286.3333 Fax: 305.286.1518 http://www.portundo-perotti.com	243 SEASPRAY AVE PALM BEACH, FLORIDA 33480	OWNER 243 SEASPRAY AVE PALM BEACH, FL 33480	TITLE: SOUTH ELEVATIONS SCALE: 3/32" = 1'-0" C/F	SHEET: A-200A C/F © COPYRIGHT 2023
---	---	---	---	--	--

THE ABOVE DRAWING, TECHNICAL AND OTHERWISE, IS THE PROPERTY OF PORTUONDO PEROTTI ARCHITECTS INC. NO PART THEREOF SHALL BE COPIED, REPRODUCED, OR OTHERWISE USED WITHOUT THE WRITTEN CONSENT OF THE ARCHITECT.

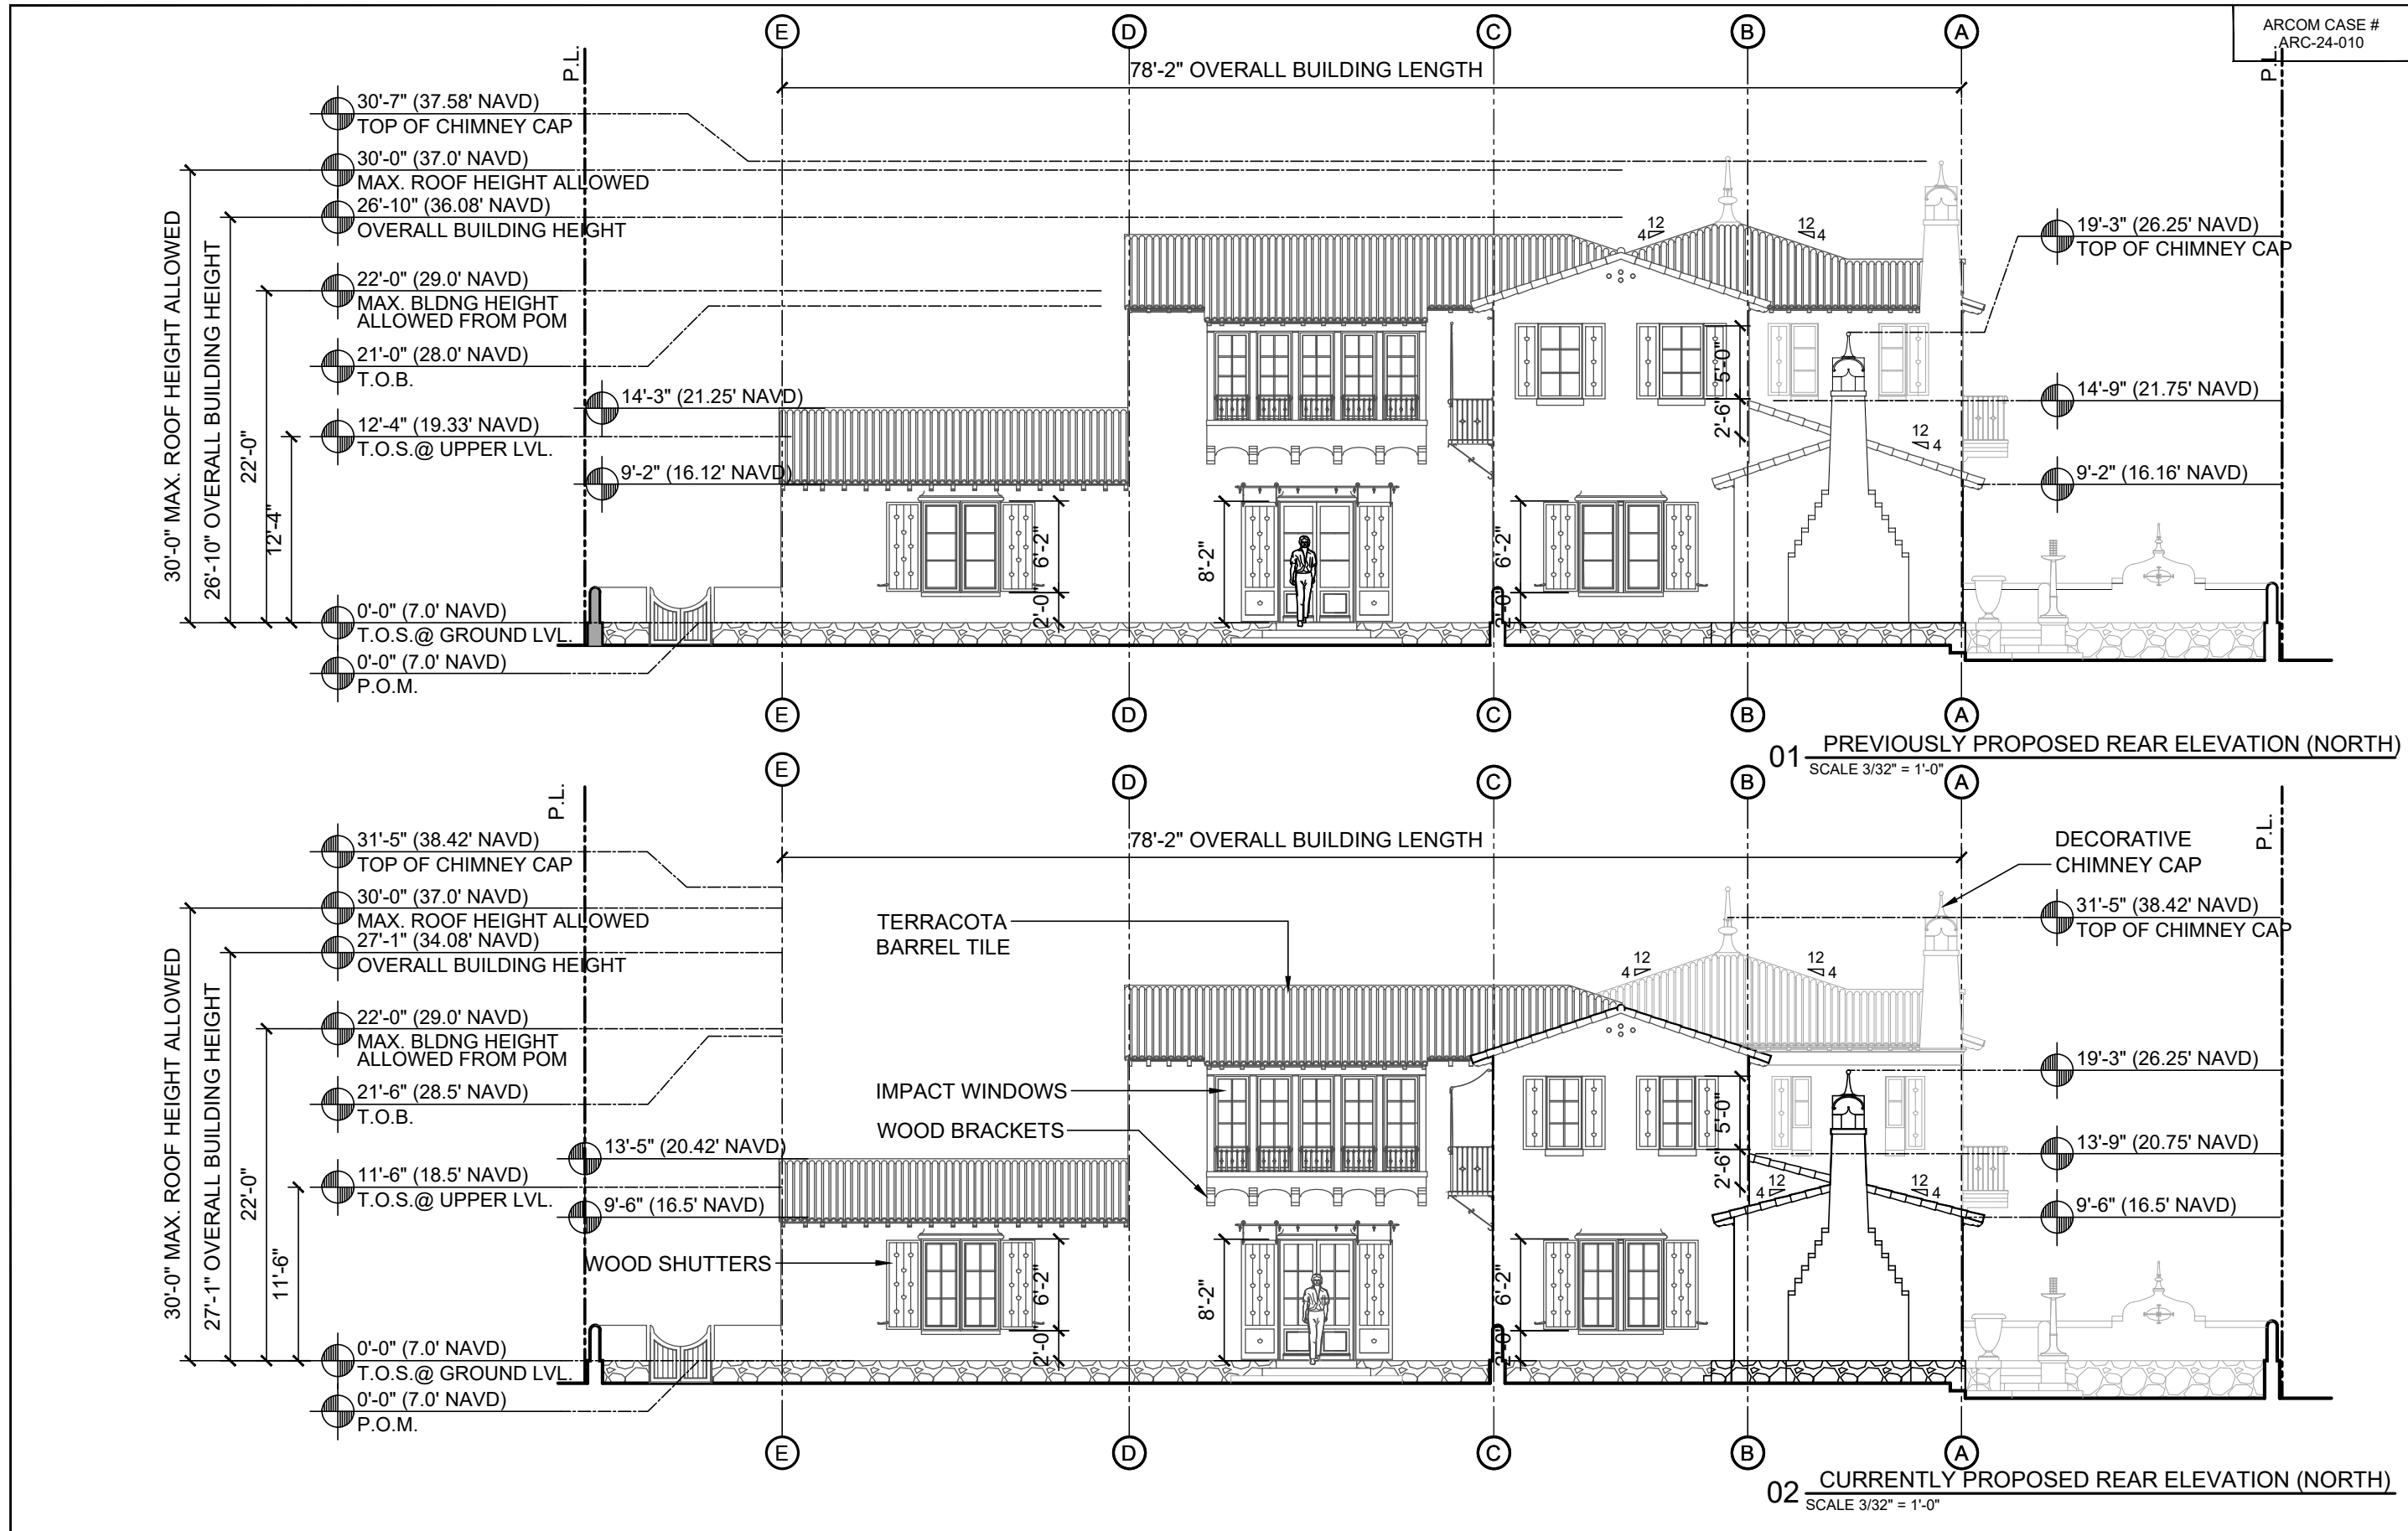

PROJECT NUMBER: 2023-13 DATE: 12/07/2023 DRAWN BY: GORL CHECKED BY: JLG	ARCHITECTS PORTUONDO PEROTTI ARCHITECTS INC. Architecture Planning Interior Design 5717 SW 12th Street, Suite 400, Fort Lauderdale, FL 33304, USA Tel: 305.326.3333 Fax: 305.261.1518 http://www.portuondo-perotti.com	243 SEASPRAY AVE PALM BEACH, FLORIDA 33480	OWNER 243 SEASPRAY AVE PALM BEACH, FL 33480	TITLE: NORTH ELEVATIONS SCALE: 3/32" = 1'-0" C/F	SHEET: A-200B C/F
--	---	---	---	--	----------------------

THE ABOVE DRAWING, INCLUDING ANY AND ALL REVISIONS, IS THE PROPERTY OF PORTUONDO PEROTTI ARCHITECTS, INC. NO PART THEREOF SHALL BE COPIED, REPRODUCED, OR USED IN ANY MANNER WITHOUT THE WRITTEN CONSENT OF THE ARCHITECT.

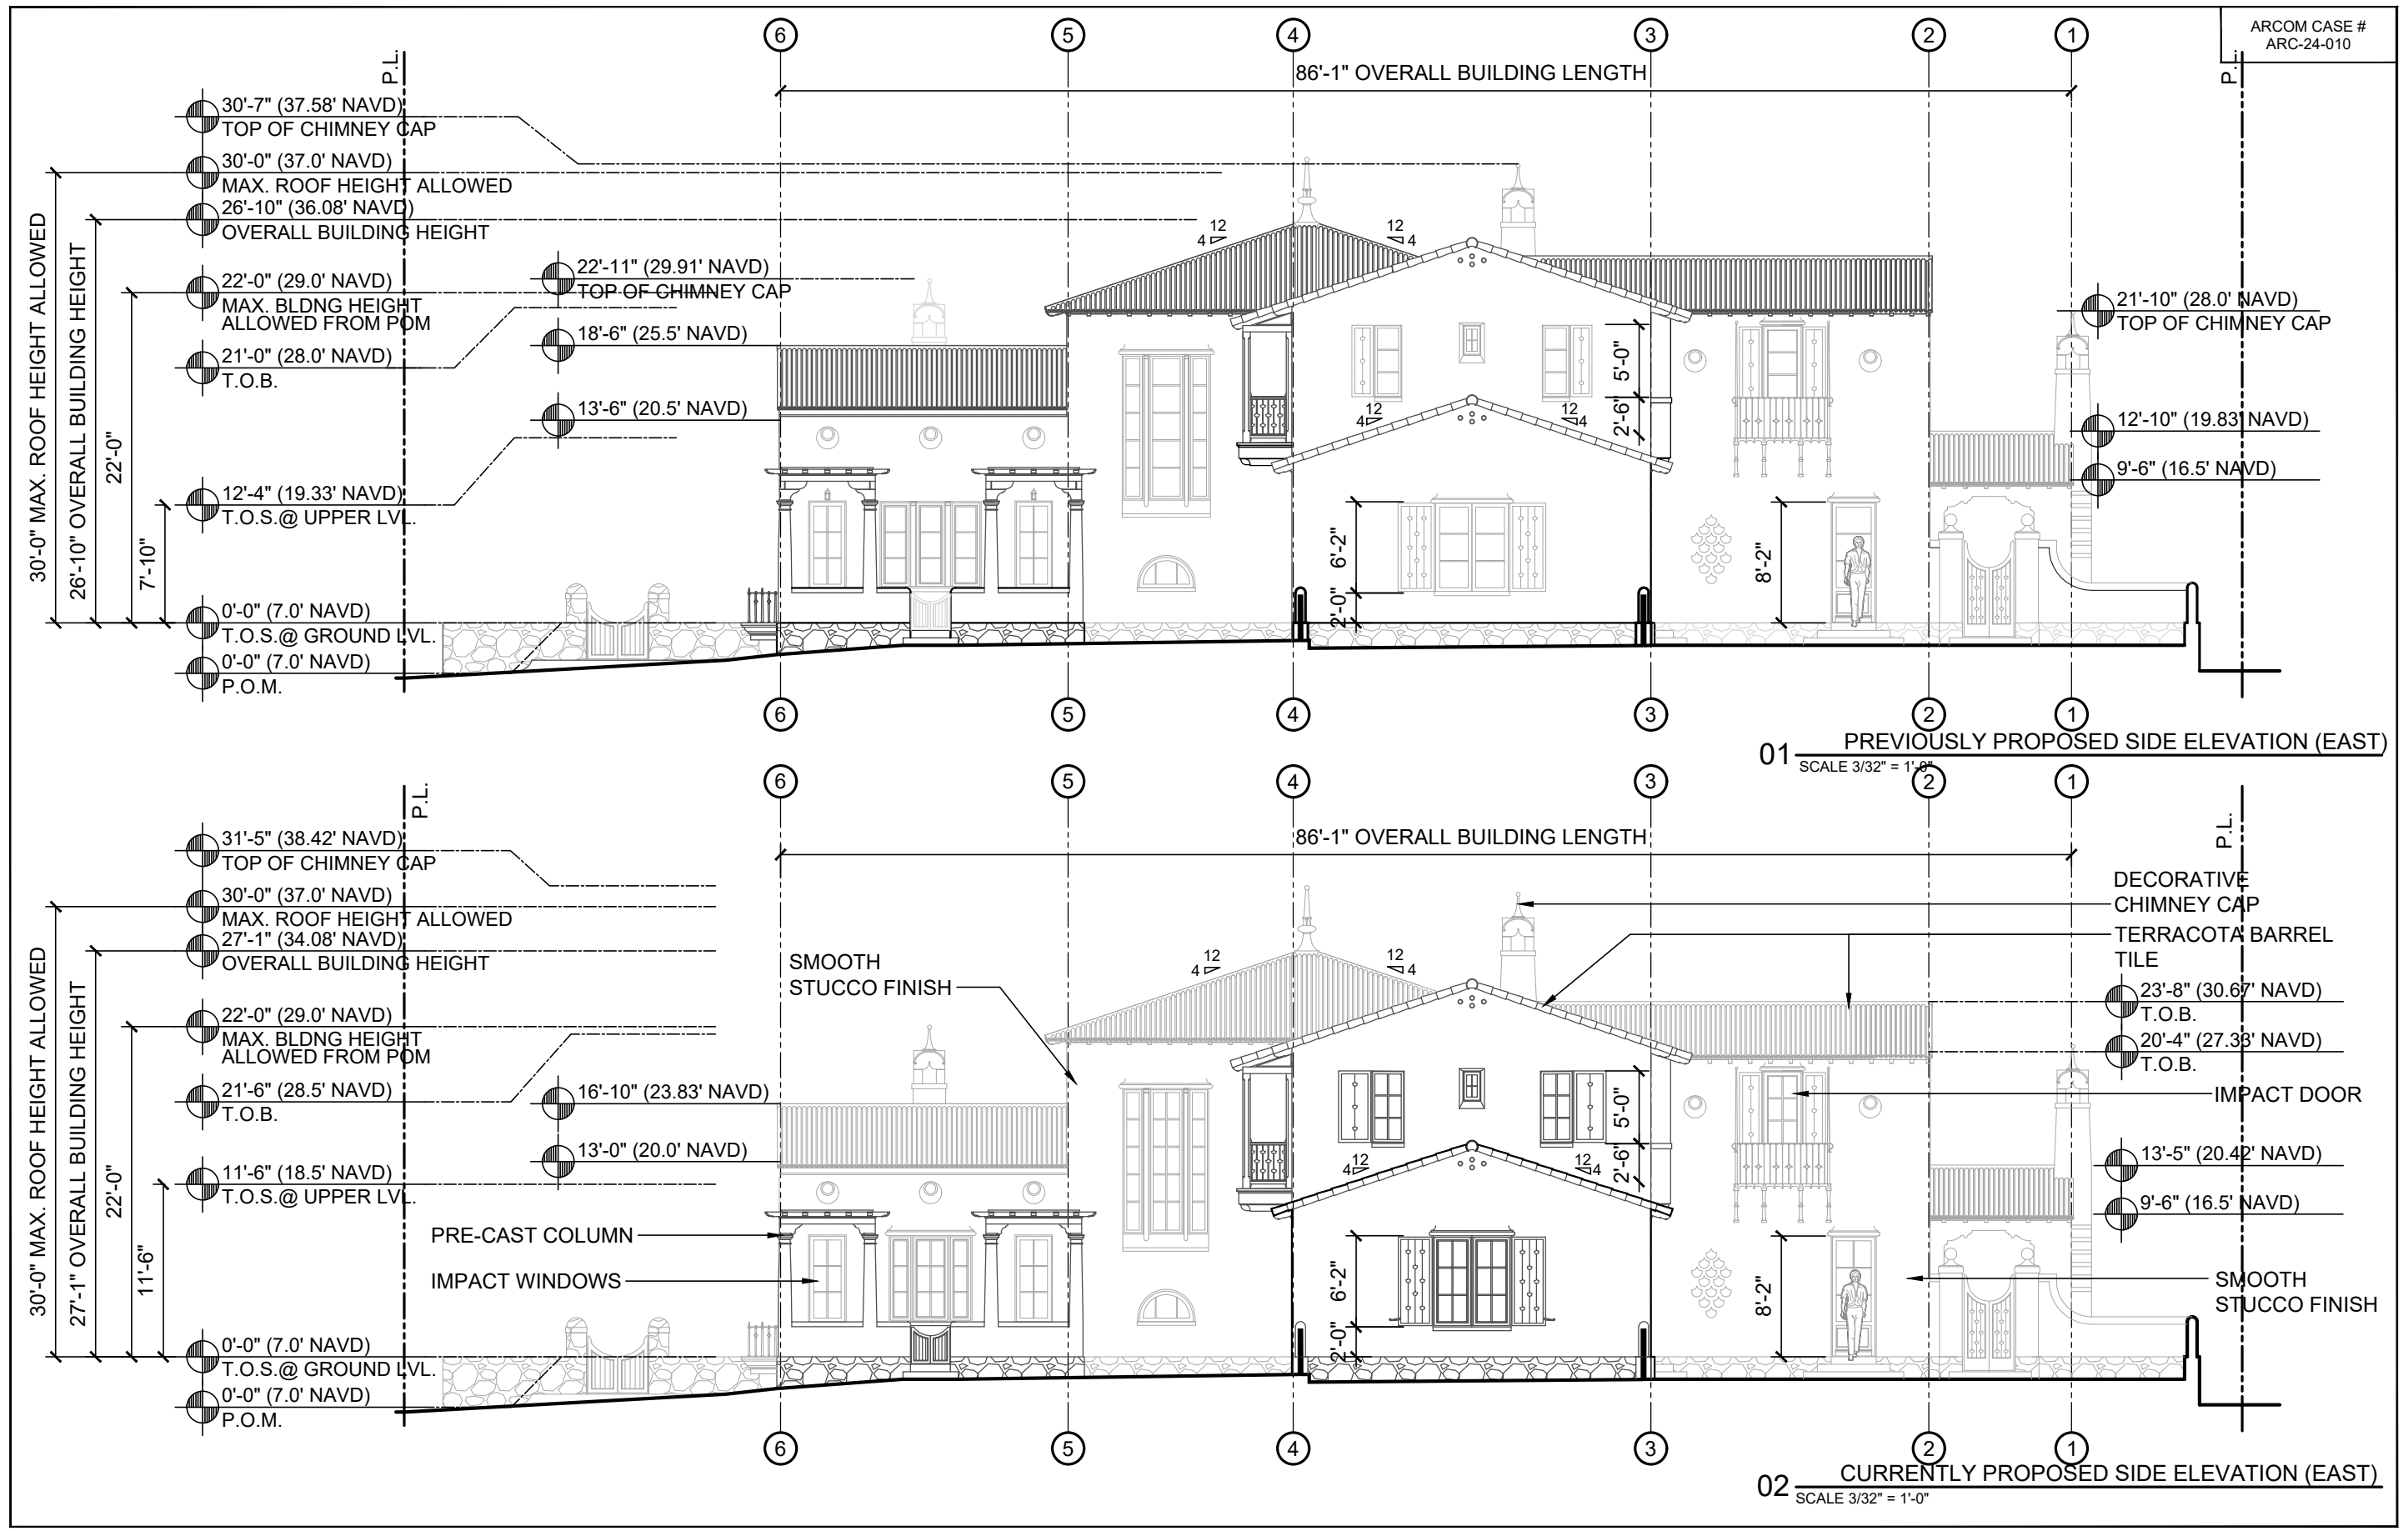

PROJECT NUMBER: 2023-13 DATE: 12/07/2023 DRAWN BY: GORL CHECKED BY: JLG	
ARCHITECTS PORTUONDO PEROTTI ARCHITECTS INC. Architecture Planning Interior Design 5717 SW 13th Street, Suite 100, Fort Lauderdale, FL 33304 Tel: 305.326.3333 Fax: 305.261.1518 http://www.portuondo-perotti.com	
OWNER 243 SEASPRAY AVE PALM BEACH, FL 33480	
TITLE: EAST ELEVATIONS SCALE: 3/32" = 1'-0" SHEET: A-201A C/F	
REVISIONS: 1. 12/07/2023 GORL JLG	

THE ABOVE DRAWING, TECHNICAL AND OTHERWISE, IS THE PROPERTY OF PORTUONDO PEROTTI ARCHITECTS, INC. NO PART THEREOF SHALL BE COPIED, REPRODUCED, OR OTHERWISE USED WITHOUT THE WRITTEN CONSENT OF THE ARCHITECT.



REVISIONS:	PROJECT NUMBER: 2023-13	DATE: 12/07/2023	DRAWN BY: GORL	CHECKED BY: JGP
ARCHITECTS:	PORTUONDO PEROTTI ARCHITECTS INC.	5717 SW 13th Street, Suite 100, Fort Lauderdale, FL 33304	TEL: 305.328.3333	FAX: 305.261.1518
OWNER:	243 SEASPRAY AVE	243 SEASPRAY AVE	PALM BEACH, FL 33480	
TITLE: WEST ELEVATIONS	SCALE: 3/32" = 1'-0"			
SHEET: A-201B	CF			

THIS DRAWING, IN WHOLE OR IN PART, IS THE PROPERTY OF PORTUONDO PEROTTI ARCHITECTS, INC. NO PART THEREOF SHALL BE COPIED, REPRODUCED, OR USED IN ANY MANNER WITHOUT THE WRITTEN CONSENT OF THE ARCHITECT.



01 ————— FRONT STREET ELEVATION - SOUTH

PROJECT NUMBER: 2023-13 DATE: 12/07/2023 DRAWN BY: GORL CHECKED BY: JLG	ARCHITECTS PORTUONDO PEROTTI ARCHITECTS INC. Architecture Planning Interior Design 5717 243 Seaspray Ave., Palm Beach, FL 33480 Tel: 561.833.2833 Fax: 561.261.1518 http://www.portuondo-perotti.com
OWNER 243 SEASPRAY AVE 243 SEASPRAY AVE PALM BEACH, FL 33480	243 SEASPRAY AVE PALM BEACH, FLORIDA 33480
TITLE RENDERED ELEVATION SCALE SHOWN	
SHEET: A-202 OF	©COPYRIGHT 2023

THE ABOVE FORMS, TECHNICAL AND OTHERWISE ARE THE PROPERTY OF PORTUONDO PEROTTI ARCHITECTS INC. NO PART THEREOF SHALL BE COPIED, REPRODUCED, OR OTHERWISE USED WITHOUT THE WRITTEN CONSENT OF THE ARCHITECT.



01 ————— FRONT COURT YARD ELEVATION - SOUTH

PROJECT NUMBER: 2023-13 DATE: 12/07/2023 DRAWN BY: GORL CHECKED BY: JLG	ARCHITECTS PORTUONDO PEROTTI ARCHITECTS INC. Architecture Planning Interior Design 5717 24th Street, Suite 100, Palm Beach, FL 33480 Tel: (561) 838-1033 Fax: (561) 838-1518 http://www.portuondo-perotti.com
OWNER 243 SEASPRAY AVE 243 SEASPRAY AVE PALM BEACH, FL 33480	243 SEASPRAY AVE PALM BEACH, FLORIDA 33480
TITLE RENDERED ELEVATION SCALE SHOWN	
SHEET: A-202.1 OF	

THE ABOVE FORM, TERMS, CONDITIONS AND AGREEMENTS ARE HEREBY THE PROPERTY OF PORTUONDO PEROTTI ARCHITECTS INC. NO PART THEREOF SHALL BE COPIED, REPRODUCED OR OTHERWISE USED WITHOUT THE WRITTEN CONSENT OF THE ARCHITECT.

© COPYRIGHT 2023



01

REAR ELEVATION - NORTH

SHEET: A-203 OF		TITLE: RENDERED ELEVATION SCALE: SHOWN		OWNER: 243 SEASPRAY AVE 243 SEASPRAY AVE PALM BEACH, FL 33480		ARCHITECTS: PORTUONDO PEROTTI ARCHITECTS INC. Architecture Planning Interior Design 5717 SW 28th Street, Suite 100, Fort Lauderdale, FL 33309 Tel: (305) 398-0833 Fax: (305) 398-1518 http://www.portuondo-perotti.com		PROJECT NUMBER: 2023-13 DATE: 12/07/2023 DRAWN BY: GORL CHECKED BY: JLGP		REVISIONS:	
------------------------------	--	---	--	---	--	--	--	---	--	------------	--



01 ————— SIDE ELEVATION - WEST

PROJECT NUMBER: 2023-13 DATE: 12/07/2023 DRAWN BY: GORL CHECKED BY: JLG	ARCHITECTS PORTUONDO PEROTTI ARCHITECTS INC. Architecture Planning Interior Design 5717 154th Street, Suite 100, Fort Lauderdale, FL 33324, USA Tel: 305.328.3333 Fax: 305.261.1518 http://www.portuondo-perotti.com
OWNER 243 SEASPRAY AVE 243 SEASPRAY AVE PALM BEACH, FL 33480	243 SEASPRAY AVE PALM BEACH, FLORIDA 33480
TITLE: RENDERED ELEVATION SCALE: SHOWN	
SHEET: A-204A OF	

THE ABOVE FORMS, TECHNIQUES AND CONSTRUCTION ARE THE PROPERTY OF PORTUONDO PEROTTI ARCHITECTS INC. NO PART THEREOF SHALL BE COPIED, REPRODUCED OR TRANSMITTED IN ANY FORM OR BY ANY MEANS, WITHOUT THE WRITTEN CONSENT OF THE ARCHITECT.



01 — SIDE ELEVATION - WEST (NEIGHBOR'S VIEW)

SHEET: A-204B OF		TITLE RENDERED ELEVATION		OWNER 243 SEASPRAY AVE 243 SEASPRAY AVE PALM BEACH, FL 33480		ARCHITECTS PORTUONDO PEROTTI ARCHITECTS INC. Architecture Planning Interior Design 5717 SW 12th Street, Suite 100, Fort Lauderdale, FL 33304, USA Tel: (305) 328-1033 Fax: (305) 261-1518 http://www.portuondo-perotti.com		REVISIONS: PROJECT NUMBER: 2023-13 DATE: 12/07/2023 DRAWN BY: GORL CHECKED BY: JLG	
©COPYRIGHT 2023									

THE ABOVE FORMS, TECHNIQUES AND CONCEPTS ARE THE PROPERTY OF PORTUONDO PEROTTI ARCHITECTS INC. NO PART THEREOF SHALL BE REPRODUCED OR TRANSMITTED IN ANY FORM OR BY ANY MEANS, ELECTRONIC OR MECHANICAL, WITHOUT THE WRITTEN CONSENT OF THE ARCHITECT.



01

SIDE ELEVATION - EAST

PROJECT NUMBER: 2023-13 DATE: 12/07/2023 DRAWN BY: GORL CHECKED BY: JLG	ARCHITECTS PORTUONDO PEROTTI ARCHITECTS INC. Architecture Planning Interior Design 5717 24th Street, Suite 100, Palm Beach, FL 33480 Tel: (561) 838-2833 Fax: (561) 838-1518 http://www.portuondo-perotti.com	OWNER 243 SEASPRAY AVE PALM BEACH, FL 33480	TITLE RENDERED ELEVATION SCALE SHOWN	SHEET: A-205 OF
REVISIONS:				© COPYRIGHT 2009