

Mandel Recreation Center Shade Canopy

340 Seaview Avenue, Palm Beach FL 33480

RECEIVED
By yfigueroa at 3:29 pm, Mar 11, 2024

SHEET NUMBER	SHEET NAME
CVR	COVER SHEET
A1.0.1	SITE PLAN
A2.0.1	EXISTING PHOTOGRAPHS
A2.0.1	EXISTING & PROPOSED FLOOR PLAN & ELEVATIONS
A2.0.2	ENLARGED DETAILS & PRODUCT DATA

SCOPE OF WORK INCLUDES A NEW OPERABLE ALUMINUM TRELLIS ON EXISTING PORCH. NO MODIFICATIONS TO LOT COVERAGE. DETAILS TO MATCH EXISTING TRELLIS ON WEST SIDE OF GYMNASIUM.



REVISED SUBMITTAL 03-11-24

ARCOM # ARC-24-014



SPINAOROURKE
+ PARTNERS
Architecture + Interior Design
Keith M. Spina # AR13419

285 BANYAN BLVD
WEST PALM BEACH, FLORIDA 33401
ph: 561.684.6844 • spinaorourke.com
FL Lic. # AA26002399

285 Banyan Blvd
West Palm Beach Florida 33401
561.684.6844 • Fax 561.684.6594
spinaorourke.com
FL Lic. # AA26002399

SPINAOROURKE
+ PARTNERS
Architecture • Interior Design
Keith M. Spina # AR13419

Mandel Recreation Center Shade Canopy
340 Seaview Avenue, Palm Beach FL 33480


THESE DRAWINGS ARE FOR THE EXCLUSIVE USE OF SPINA OROURKE + PARTNERS, INC. AND MAY NOT BE DUPLICATED, REPRODUCED OR USED IN ANY MANNER WITHOUT THE EXPRESS WRITTEN CONSENT OF SPINA OROURKE + PARTNERS, INC. ALL RIGHTS RESERVED.

Revisions:

Date: 08.11.2023
Drawn by: NRF
Project Manager: NRF

CVR
STAFF APPROVAL

COVER SHEET

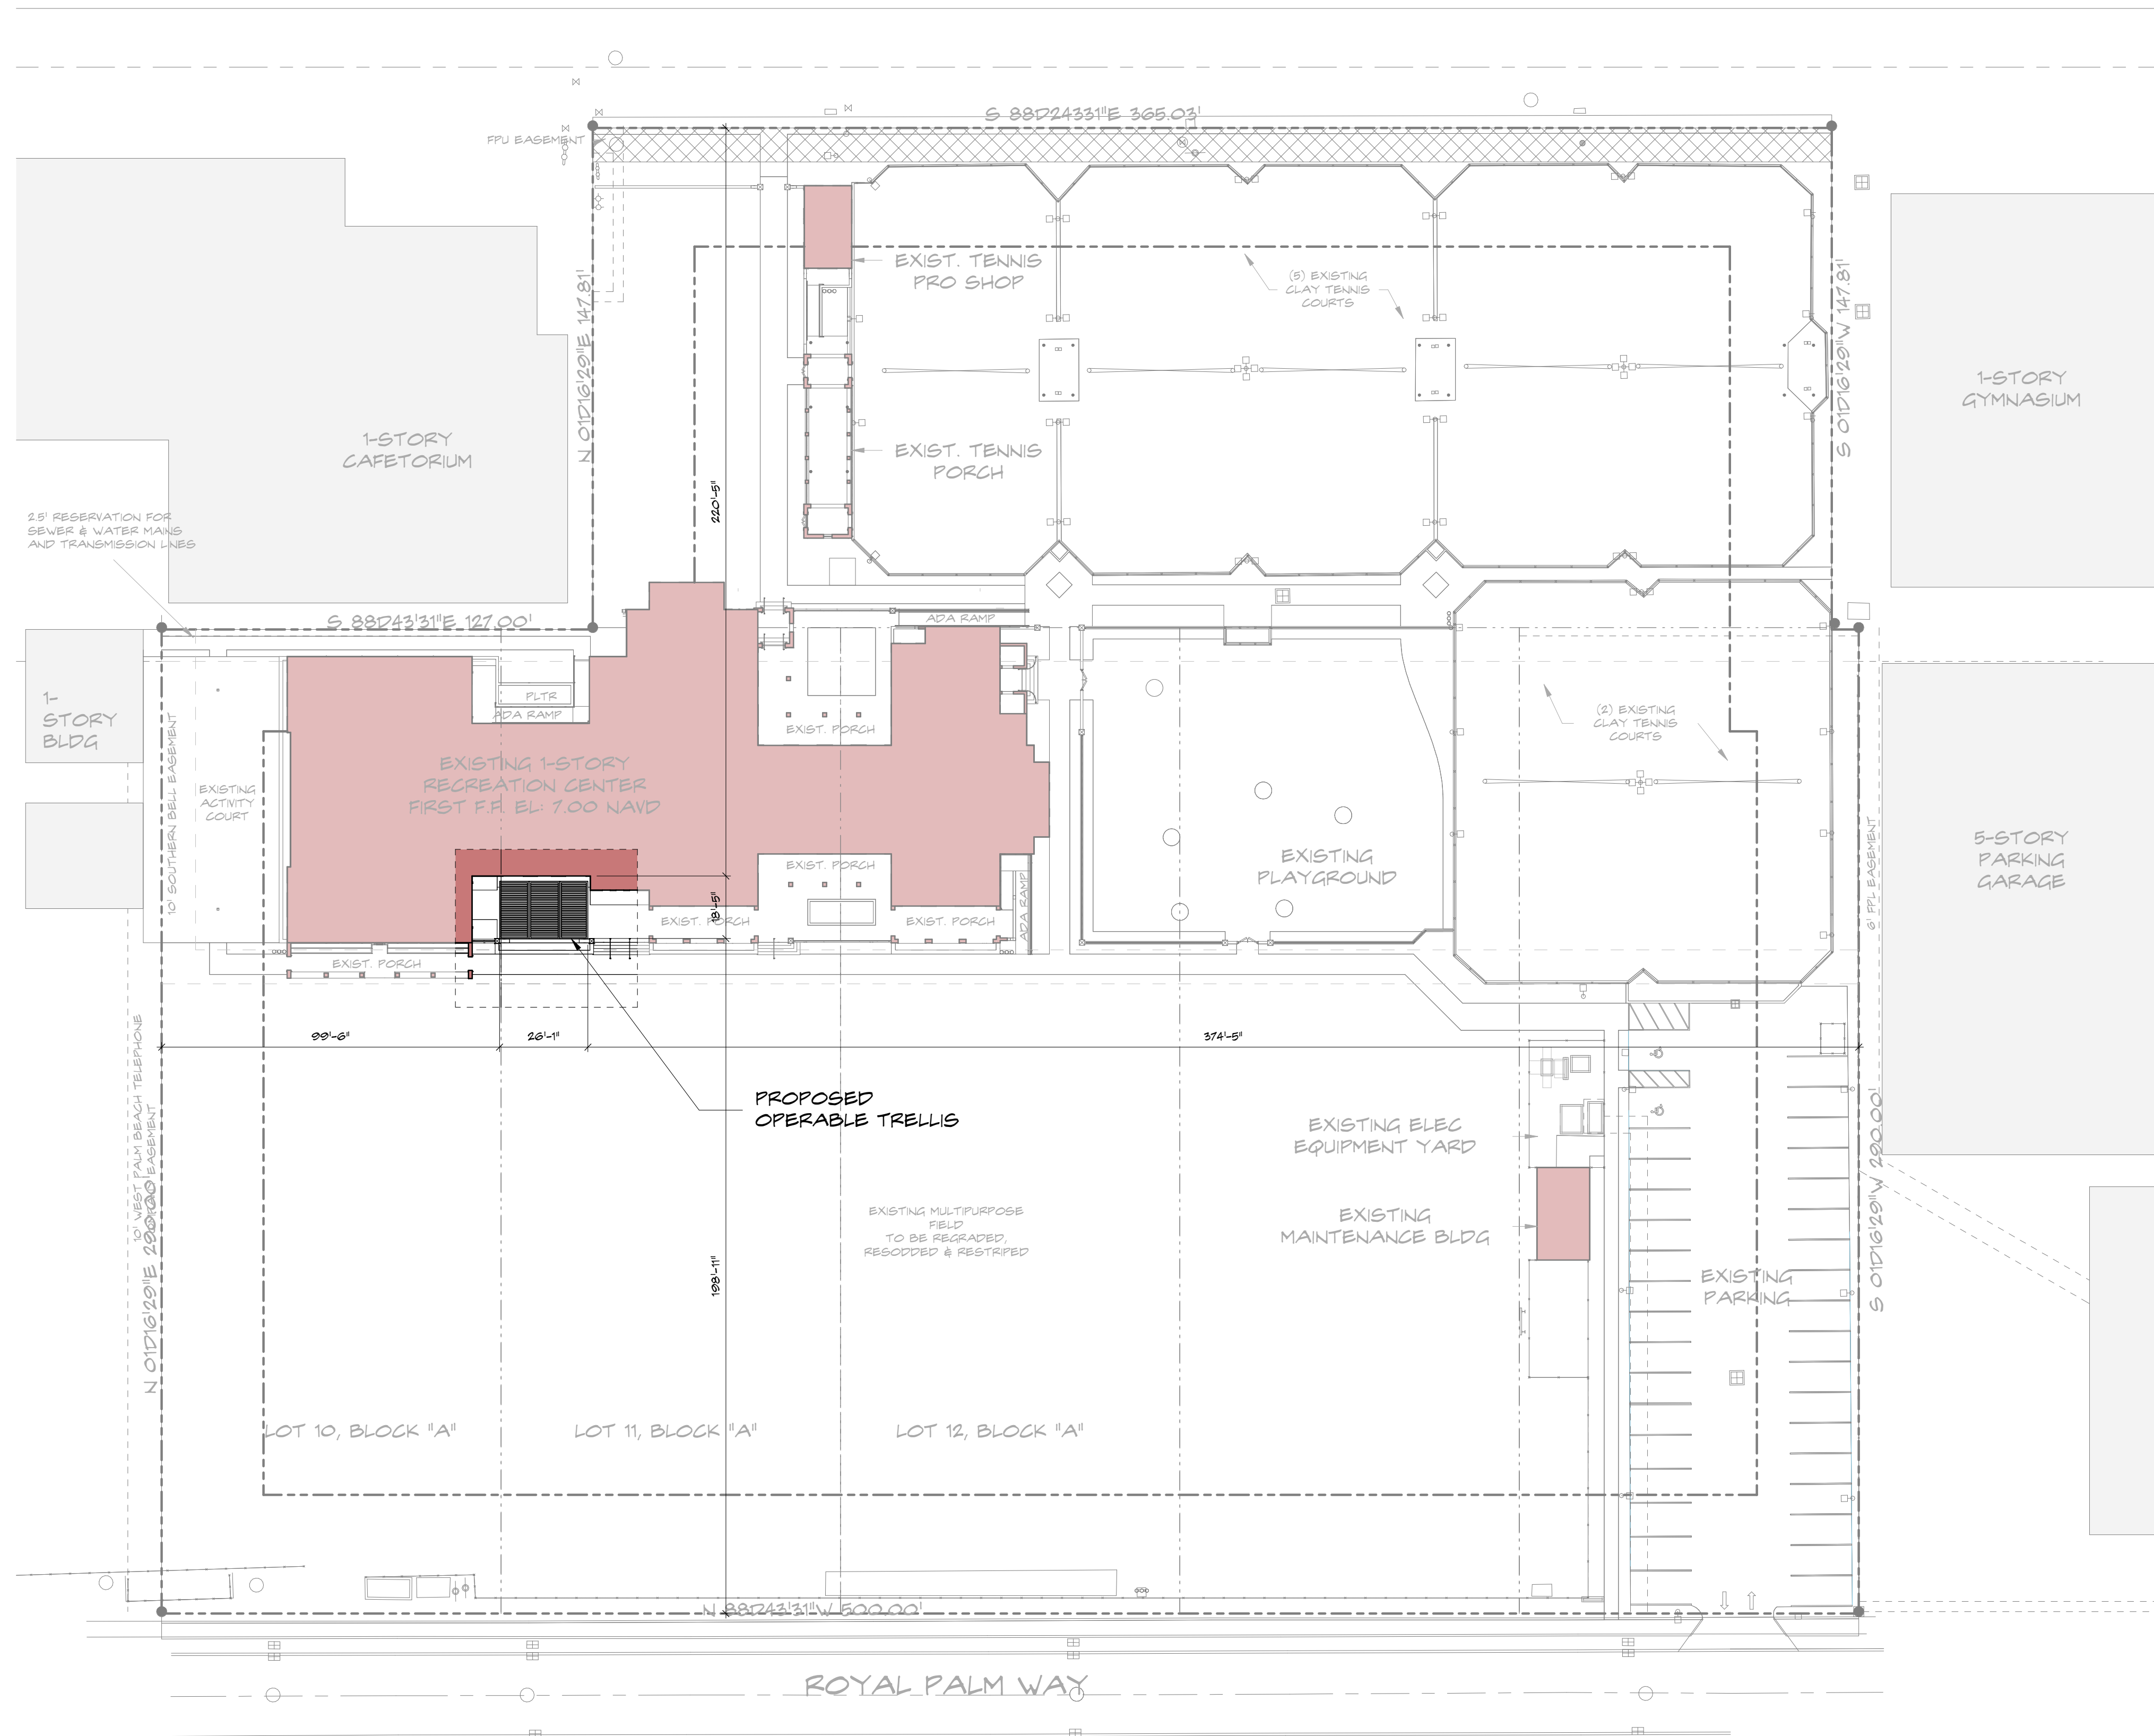

TRELLIS - SITE PLAN
SCALE: 1" = 30'-0"

A1.0.1

STAFF APPROVAL



Mandel Recreation Center Shade Canopy

340 Seaview Avenue, Palm Beach FL 33480

285 Banyan Blvd
West Palm Beach Florida 33401
561.684.6844 • Fax 561.684.5594
spinaorourke.com
FL Lic # AA26002399

SPINAOROURKE
+ PARTNERS

Architecture • Interior Design
Keith M. Spina #A813419



EXISTING WEST ELEVATION (TRELLIS PROFILE REFERENCE)



EXISTING WEST ELEVATION (TRELLIS PROFILE REFERENCE)




EXISTING SOUTH ELEVATION




EXISTING PORCH



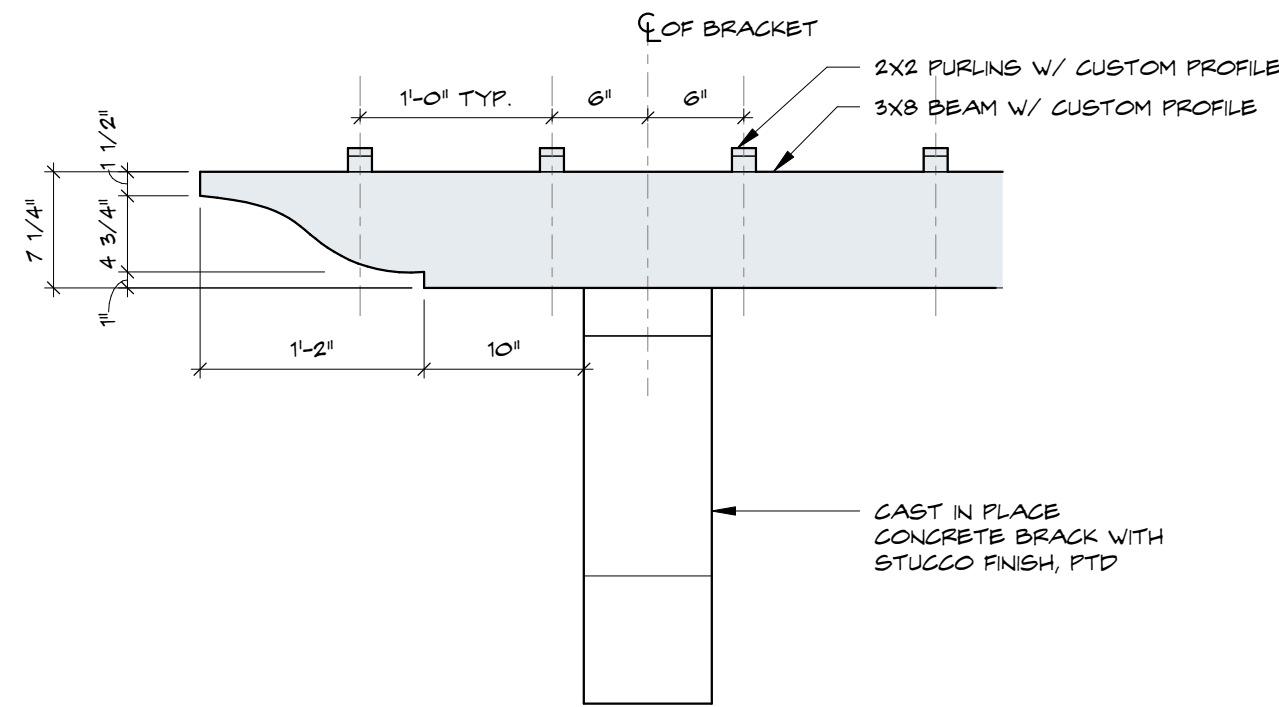

EXISTING GYMNASIUM TRELLIS

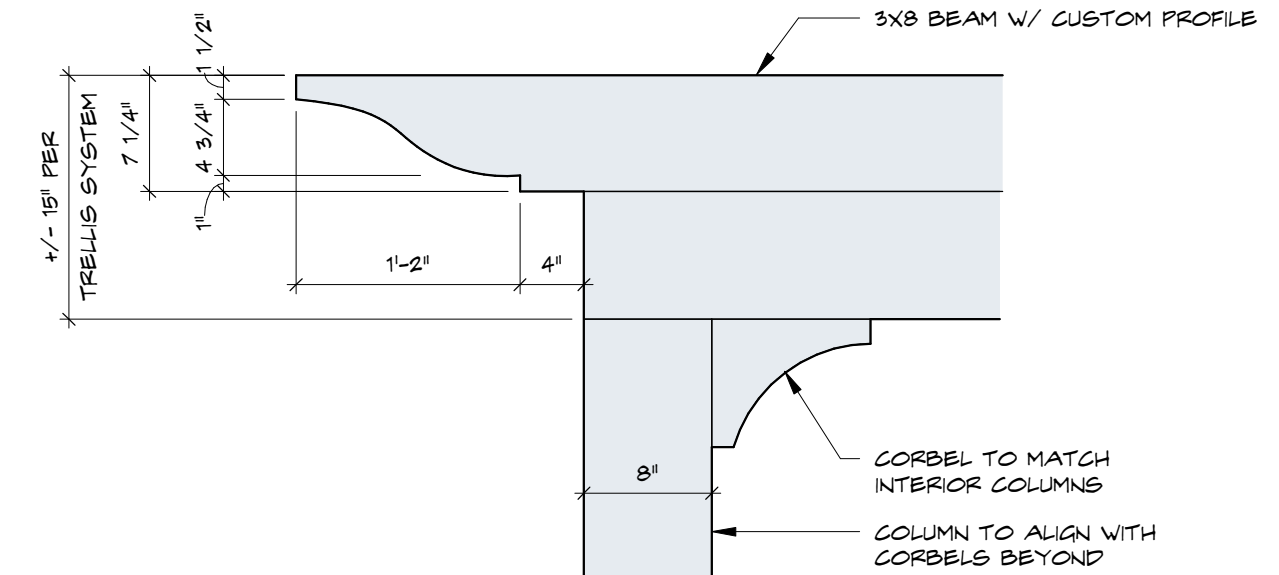

PROPOSED SHADE TRELLIS

A TRELLIS DETAILS

A2.0.1 SCALE: 1" = 1'-0"




4 TRELLIS - SOUTH ELEVATION - EXISTING

A2.0.1 SCALE: 1/4" = 1'-0"




3 TRELLIS - SOUTH ELEVATION - PROPOSED

A2.0.1 SCALE: 1/4" = 1'-0"

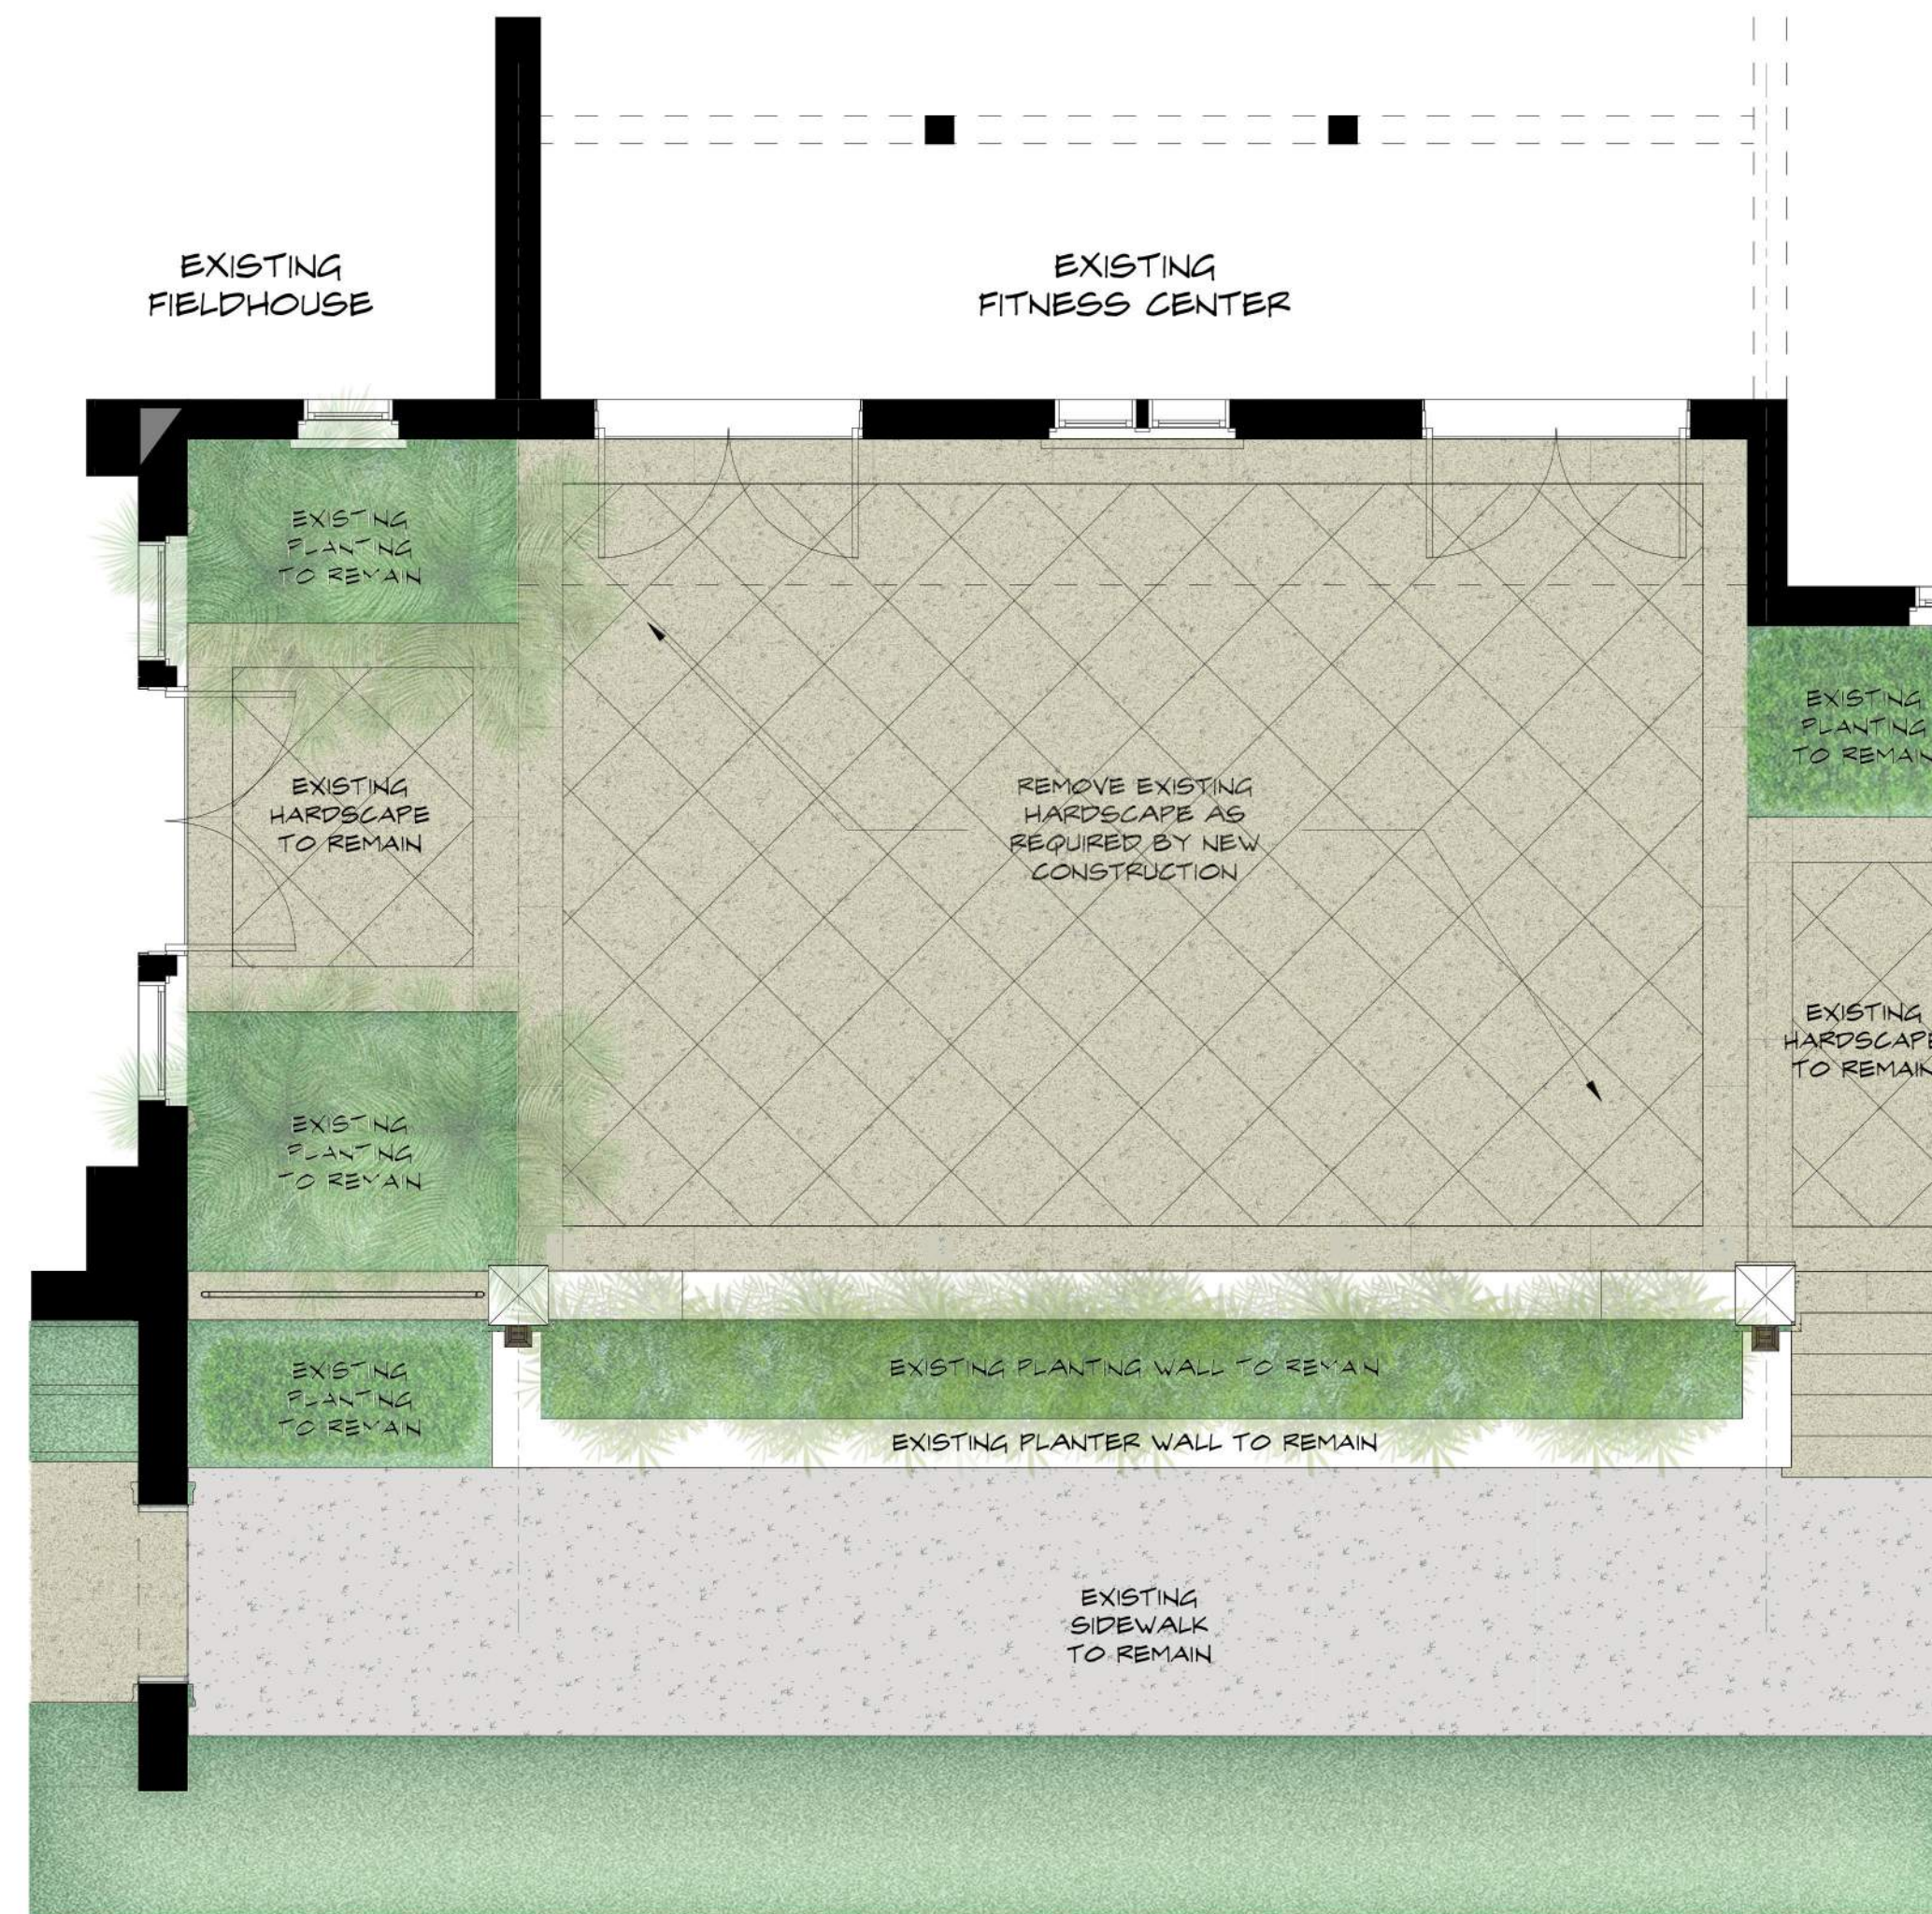


2 TRELLIS - EXISTING FLOOR PLAN

A2.0.1 SCALE: 1/4" = 1'-0"

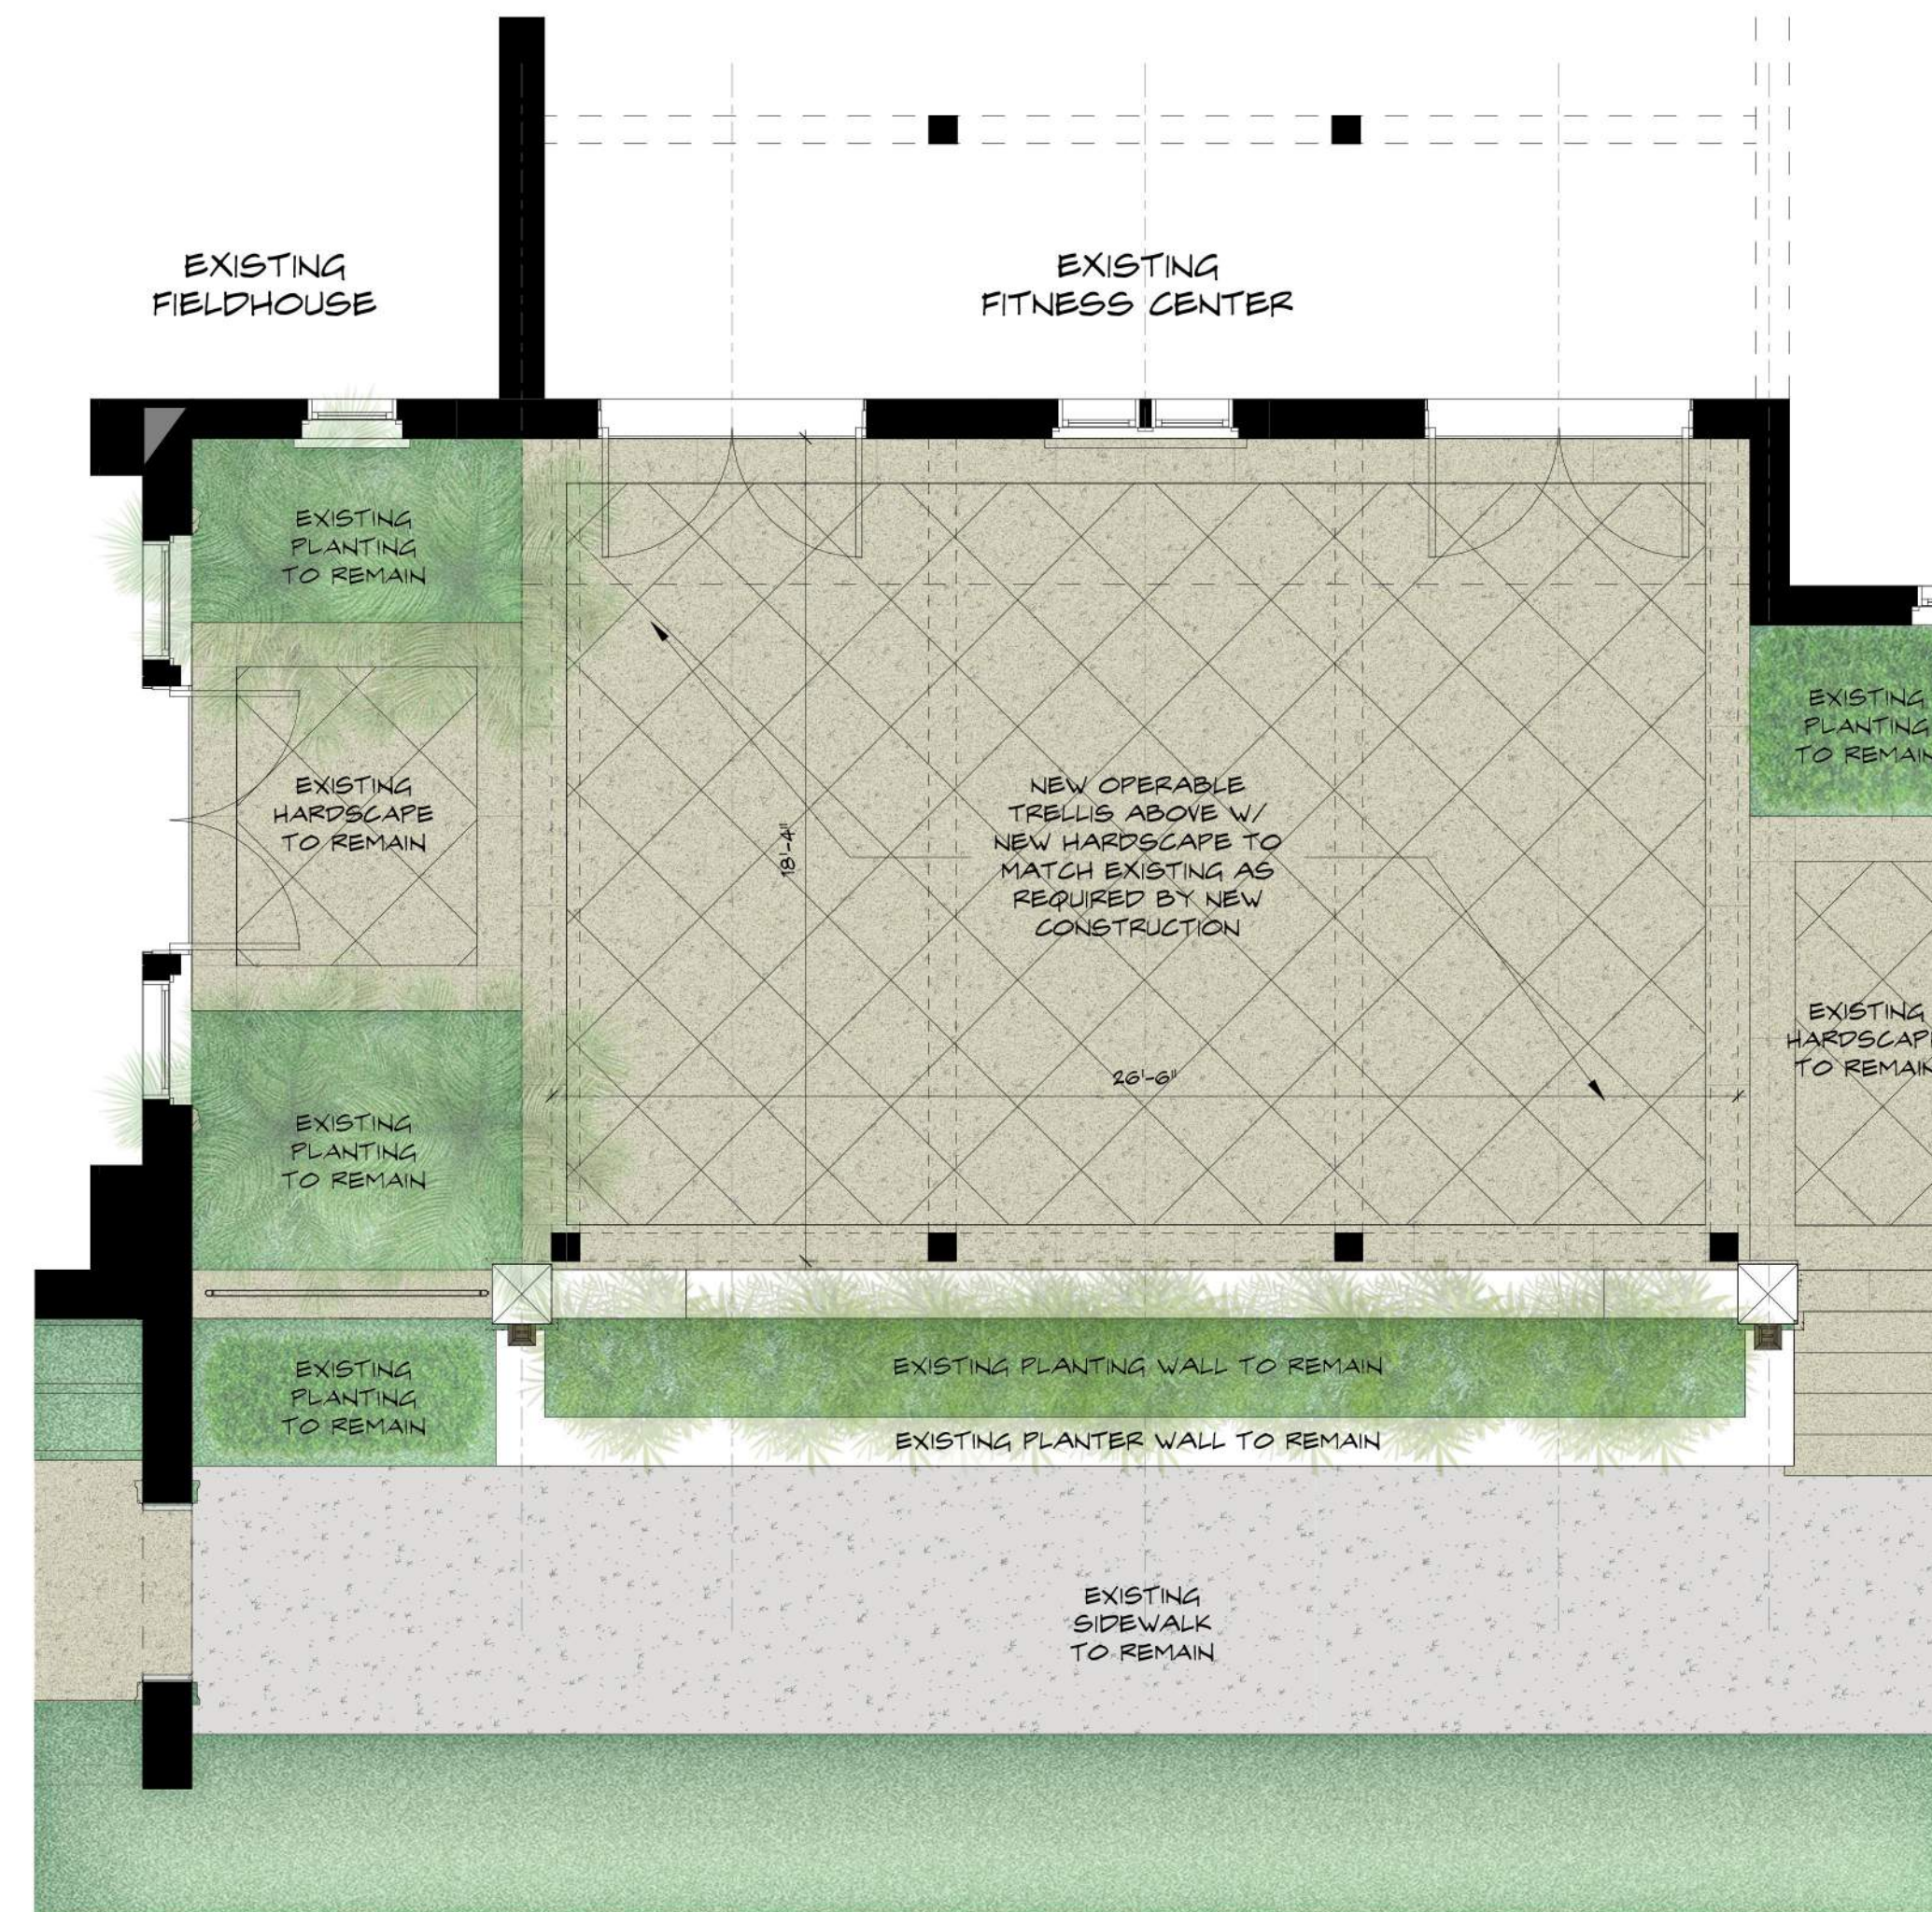

1 TRELLIS - PROPOSED FLOOR PLAN

A2.0.1 SCALE: 1/4" = 1'-0"

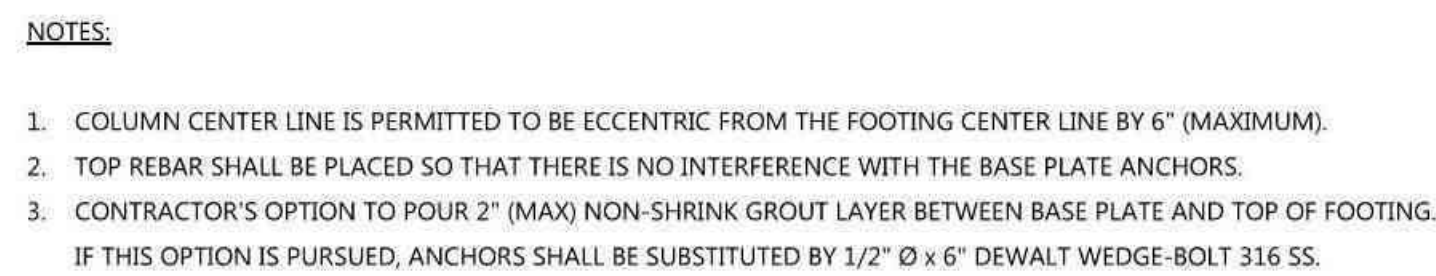

SECTION




DETAIL



SECTION



DETAIL

 

BEAM TO SUPER GUTTER CONNECTION

SECTION



LOUVER ASSEMBLY AT BEAM - PERPENDICULAR



LOUVER ASSEMBLY AT BEAM - PERPENDICULAR



FAN BEAM TO MAIN BEAM CONNECTION

SECTION

