

RECEIVED
By yfigueroa at 7:35 am, Apr 03, 2024



COMM NO.
2305


DATE
04/02/24

REVISIONS

Renovations to
124 Parc Monceau

Palm Beach FL 33480


124 Parc Monceau

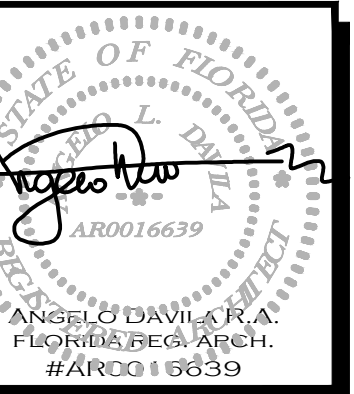

MP DESIGN &
ARCHITECTURE, INC
217 PERUVIAN AVENUE, SUITE 4
PALM BEACH, FLORIDA 33480
561.833.7575
AA26001667

SHEET NO.


A201

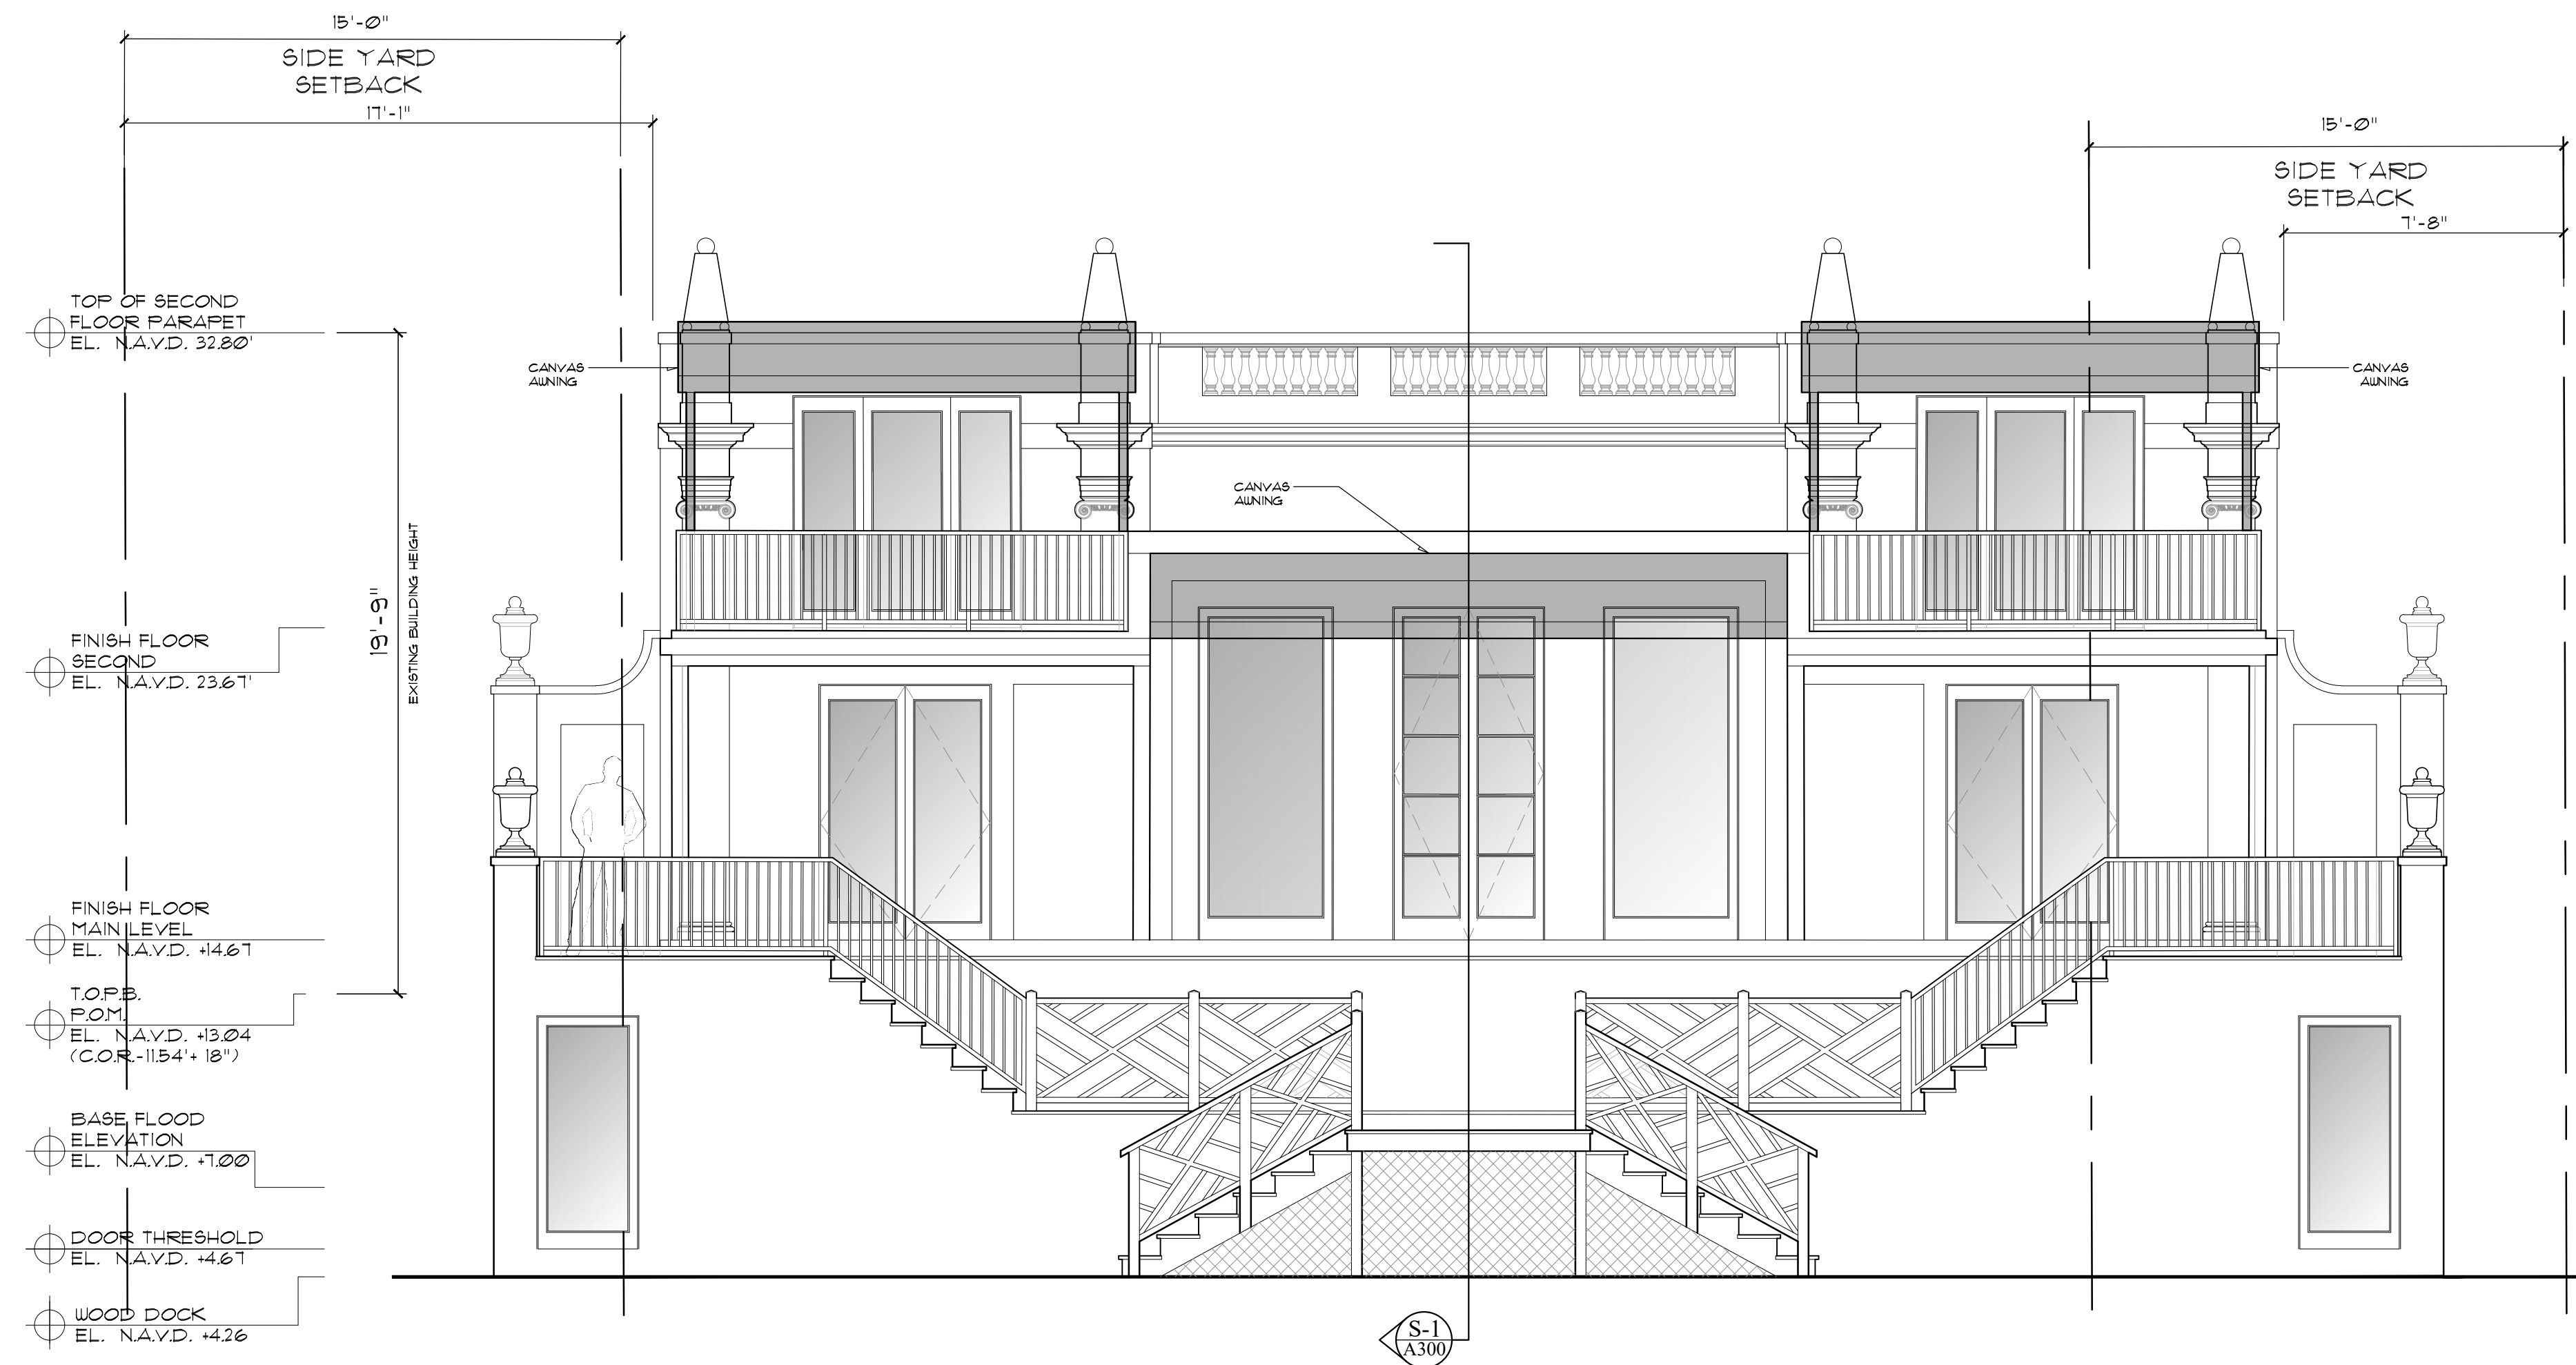

Existing West Elevation

Scale

1/4" = 1'-0"

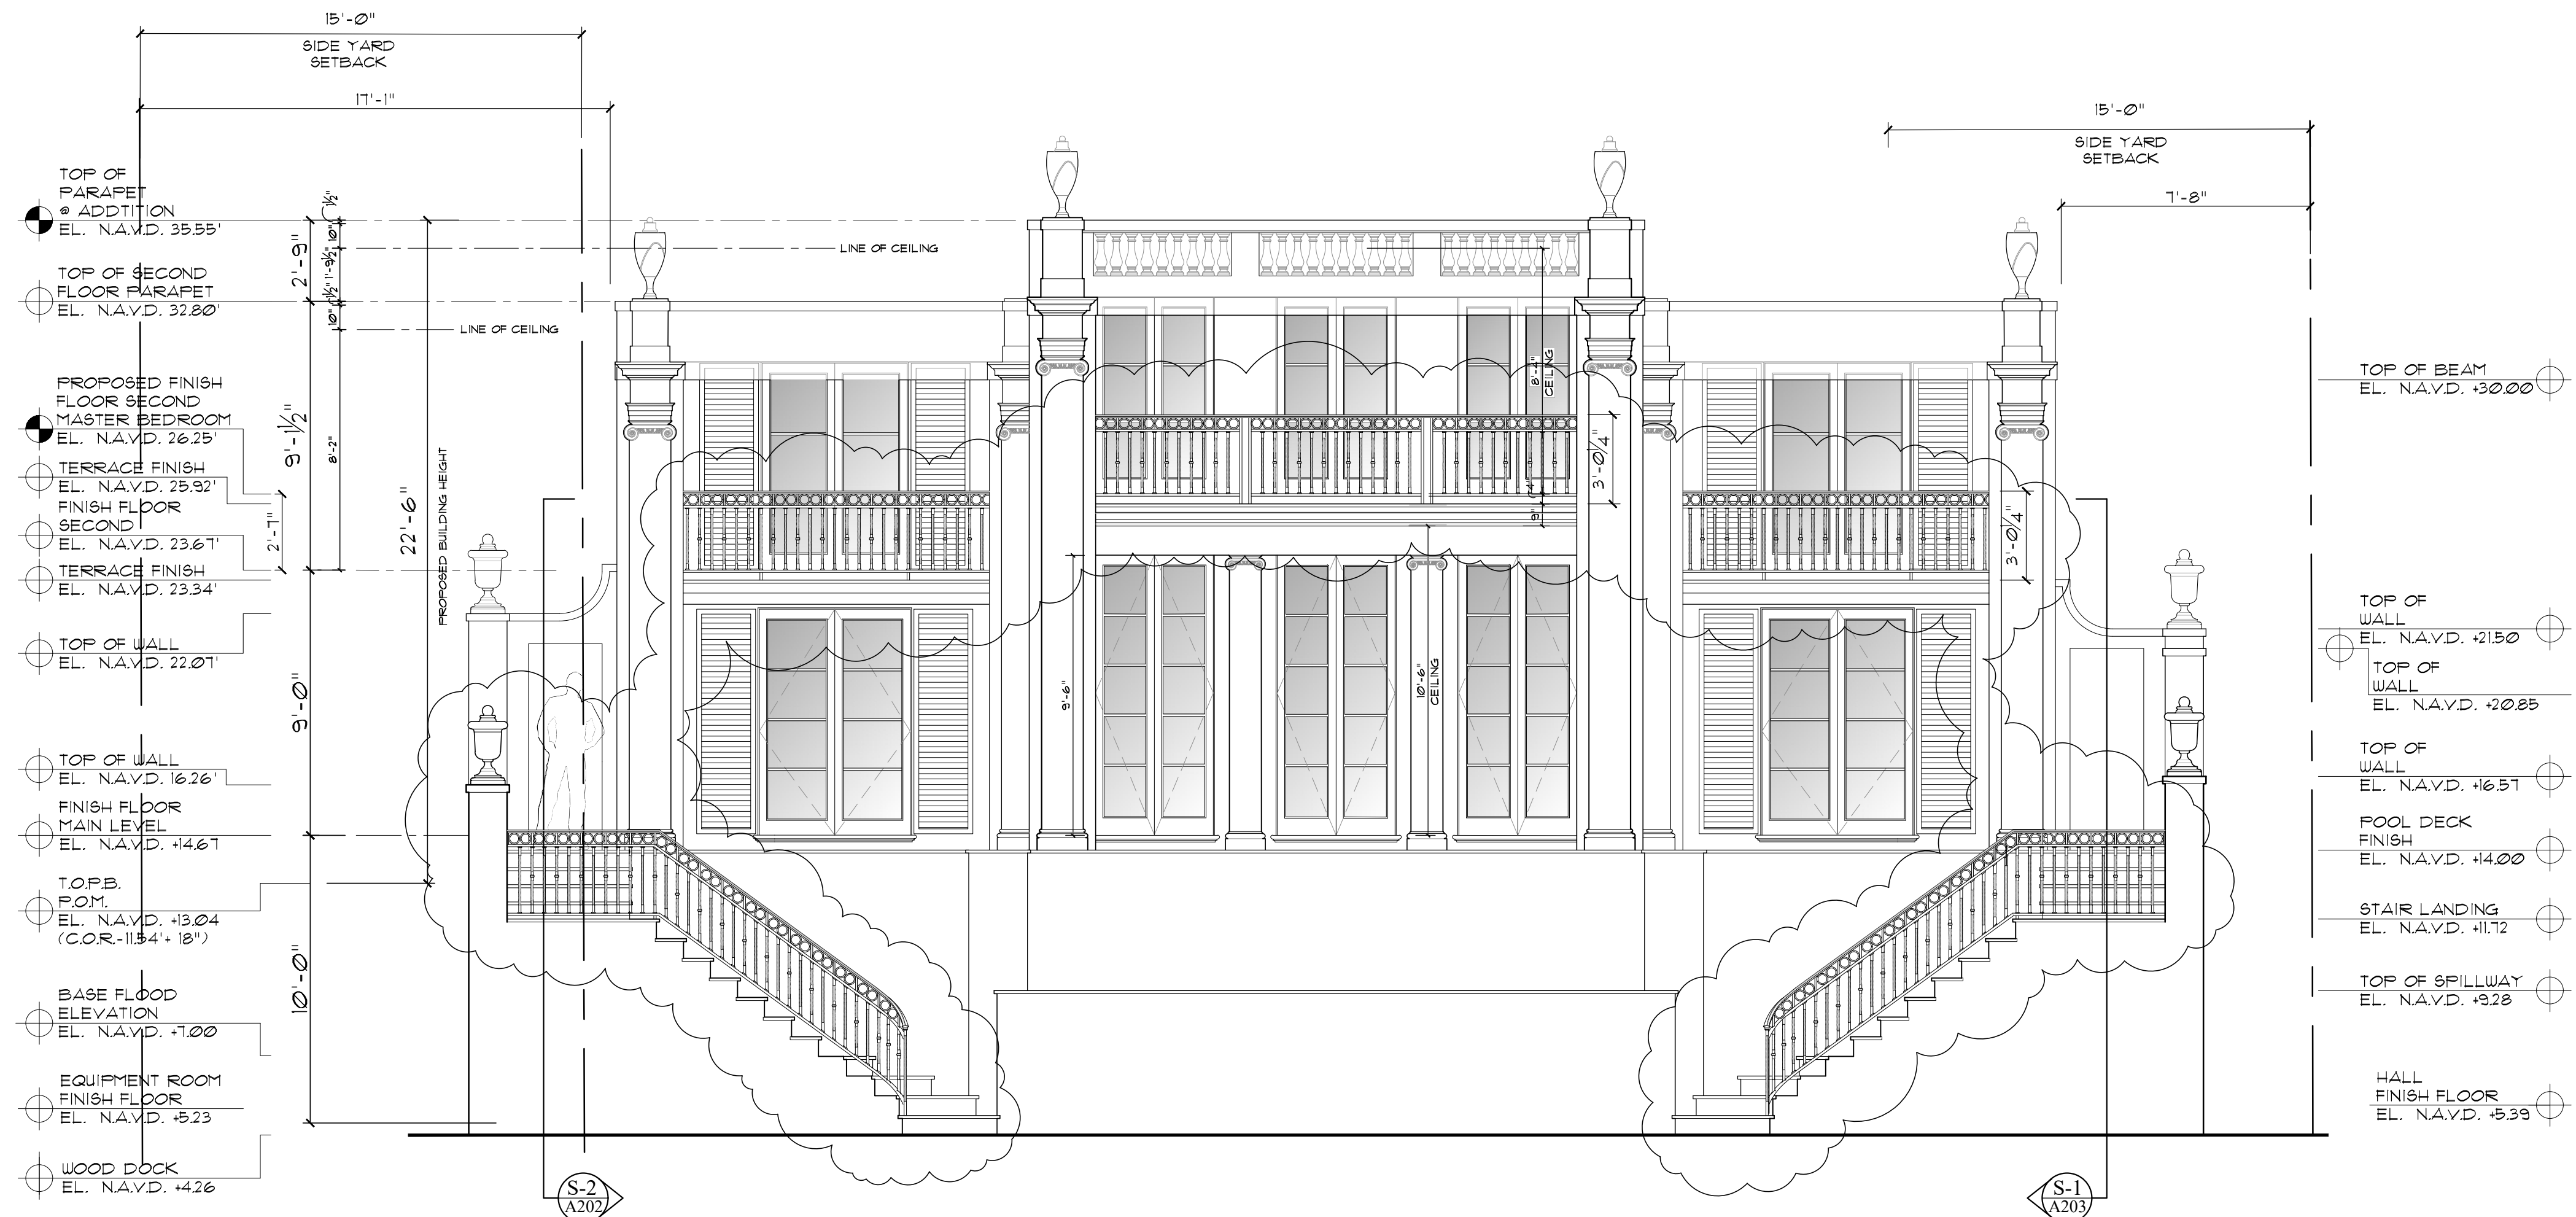

Proposed West Elevation

Scale

1/4" = 1'-0"

HSB-23-007
ZON-23-095

RECEIVED
By yfigueroa at 7:34 am, Apr 03, 2024



COMM NO.
2305

DATE
04/02/24

REVISIONS


Renovations to
124 Parc Monceau

Palm Beach FL 33480
124 Parc Monceau



**MP DESIGN &
ARCHITECTURE, INC**
217 PERUVIAN AVENUE, SUITE 4
PALM BEACH, FLORIDA 33480
561.833.7575
AA26001667


SHEET NO.
**Railing
Study**

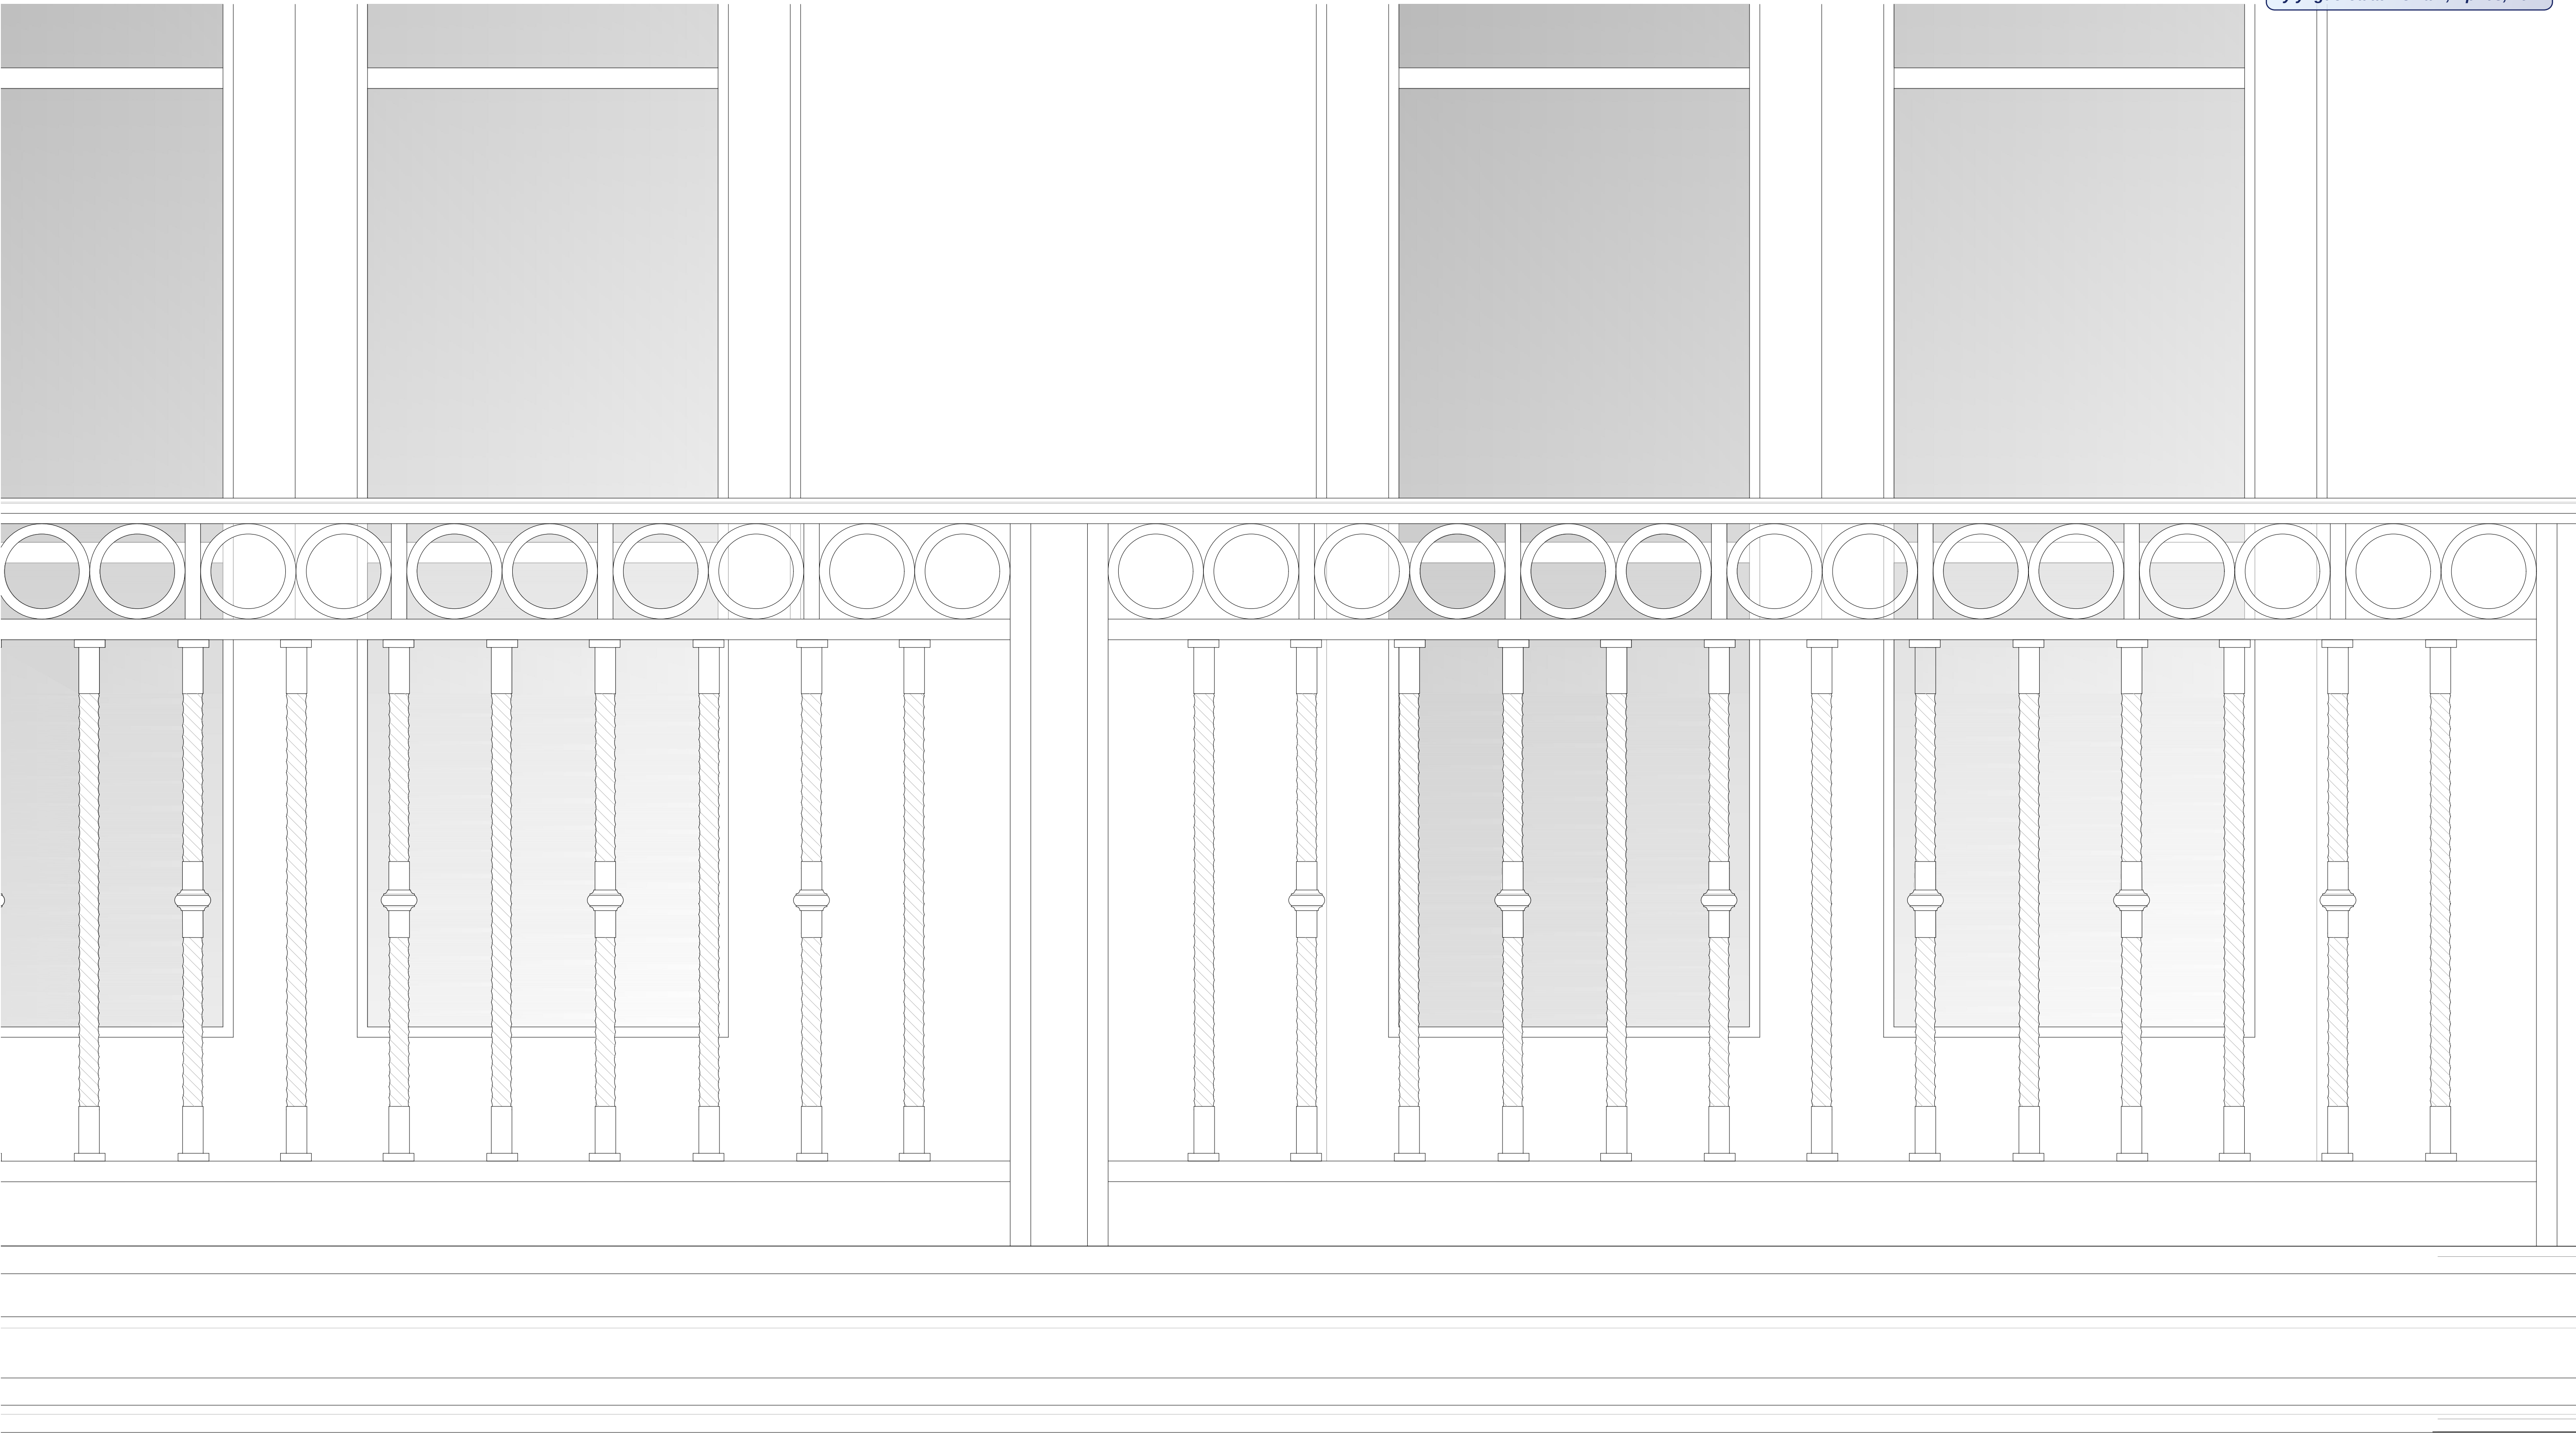

Railing Detail

Scale

3"=1'-0"

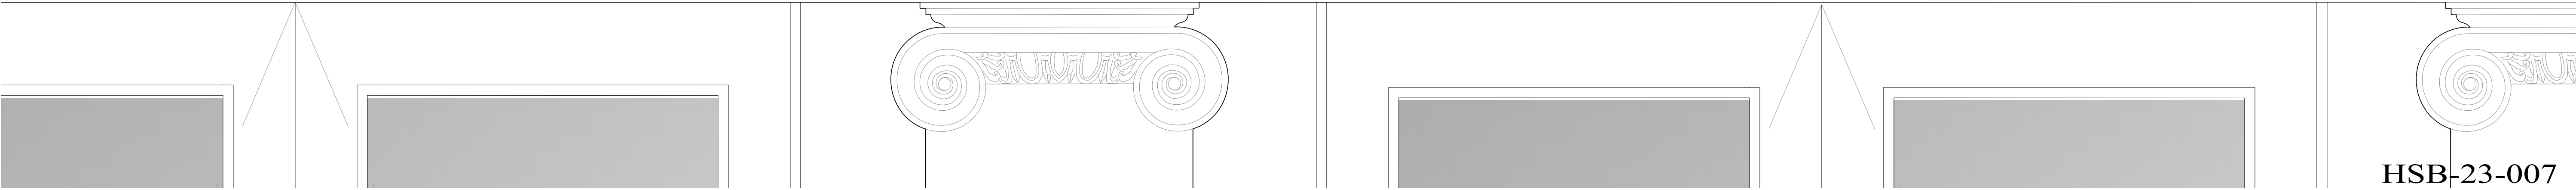

HSB-23-007
ZON-23-095



MARIO F. NIEVERA


State of Florida
Landscape Architect
Registration No.
6666856

WEST ELEVATION (REAR)
PRIVATE RESIDENCE

124 PARC MONCEAU, PALM BEACH, FL.

16 JAN 2024
29 NOV 2023

SCALE: SEE DETAIL

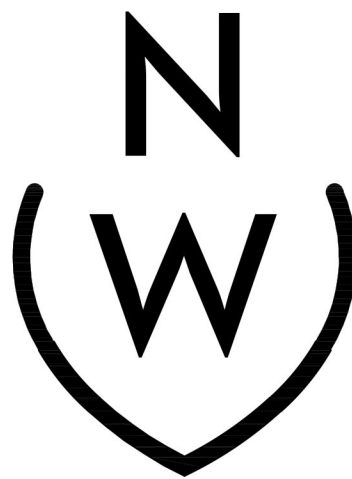

NIEVERA WILLIAMS
DESIGN

625 N. Flagler Drive
Suite 502
West Palm Beach, FL 33401
P: 561-659-2820
F: 561-659-2113


NIEVERAWILLIAMS.COM

EL2

1 WEST ELEVATION (REAR)
EL2 SCALE: 1/4"=1'-0"



1 ARENA SATIN
SK1 SCALE: ACTUAL

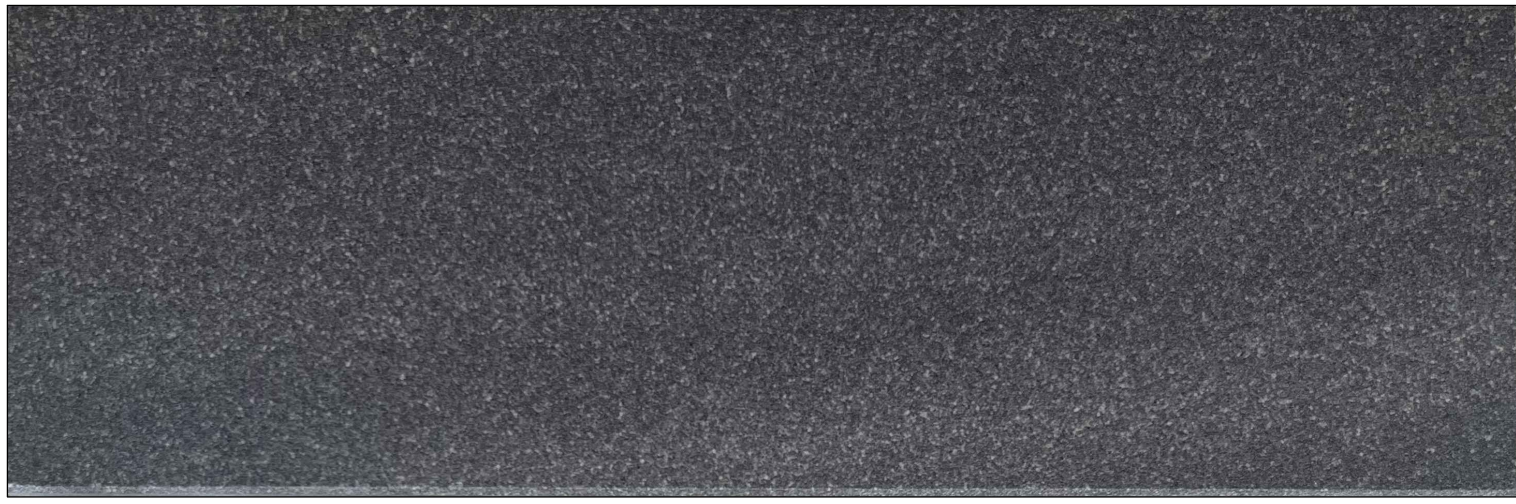

2 LAVA SATIN
SK1 SCALE: ACTUAL


MARIO F. NIEVERA

State of Florida
Landscape Architect
Registration No.
6666856

FOUNTAIN MATERIALS
PRIVATE RESIDENCE

124 PARC MONCEAU, PALM BEACH, FL.

16 JAN 2024
29 NOV 2023

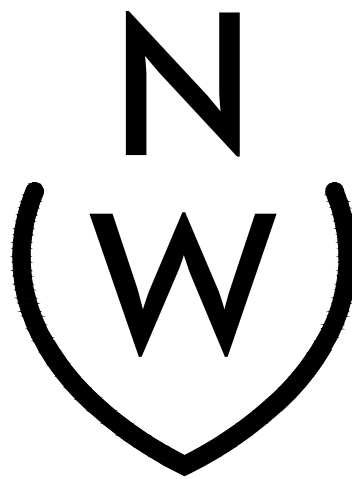

NIEVERA WILLIAMS
DESIGN

625 N. Flagler Drive
Suite 502
West Palm Beach, FL 33401
P: 561-659-2820
F: 561-659-2113

NIEVERAWILLIAMS.COM

SK1

SCALE: SEE DETAIL