











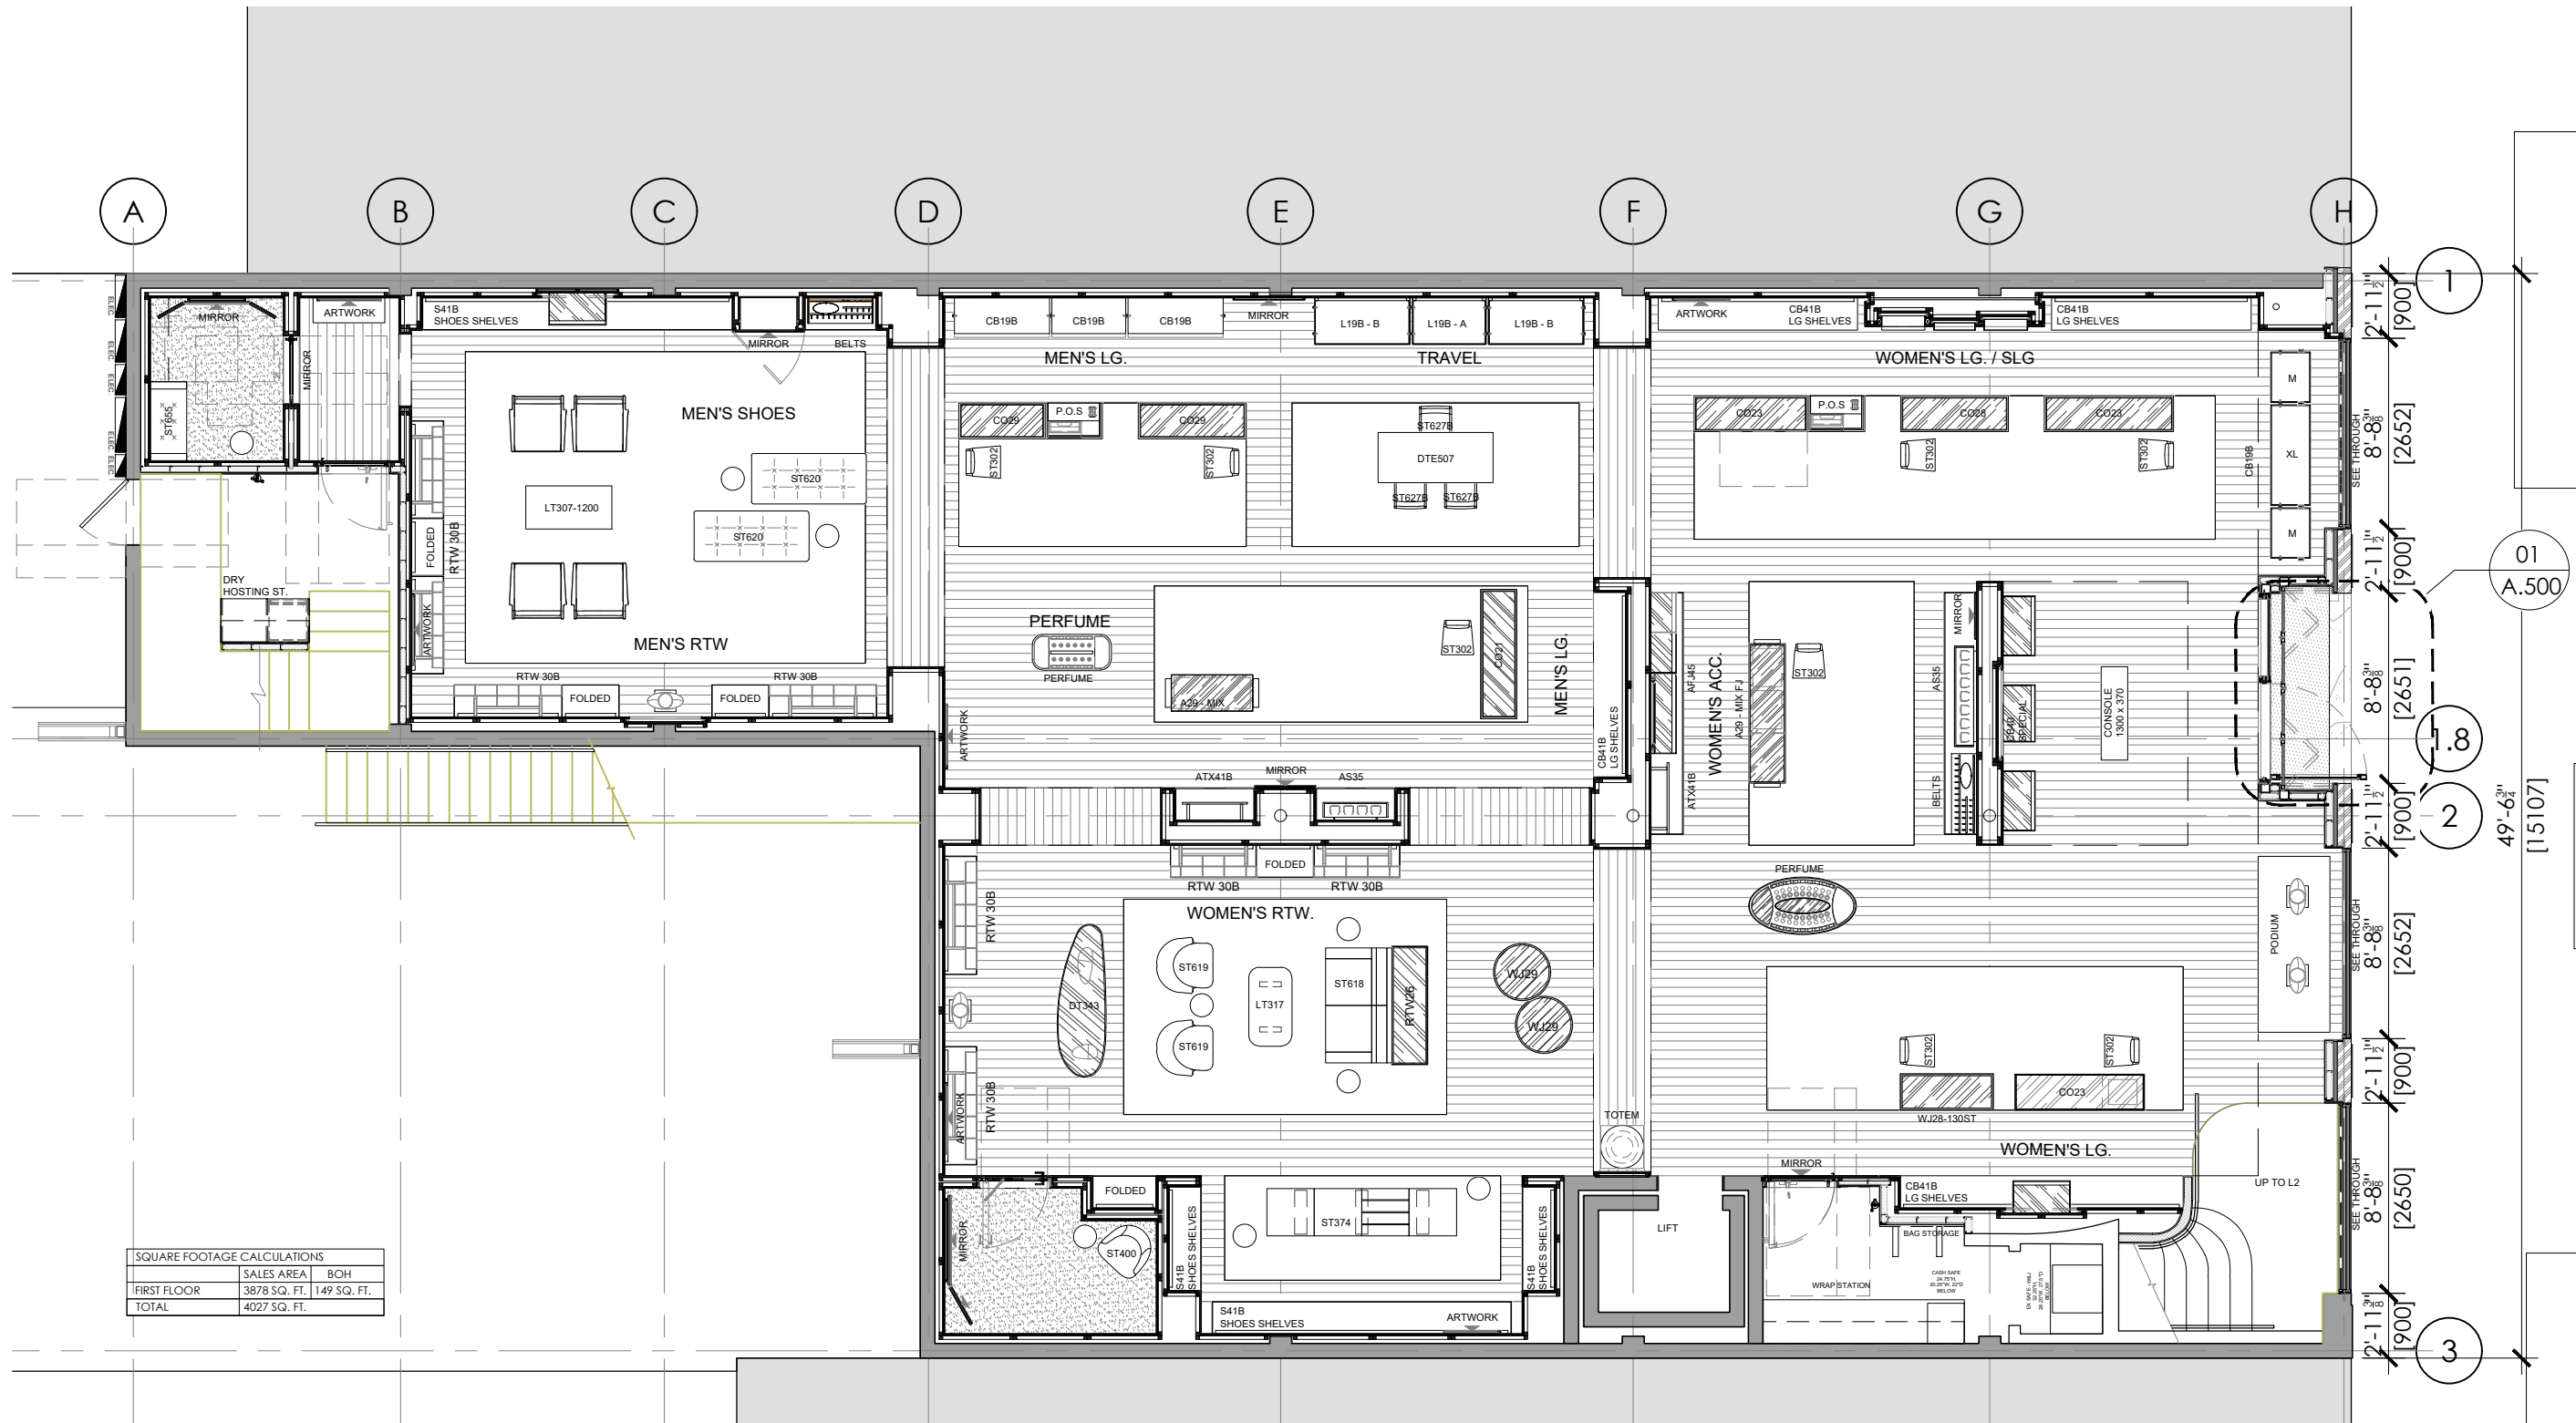

1 PROPOSED FIRST FLOOR PLAN LAYOUT

SCALE: 1/8" = 1'-0"

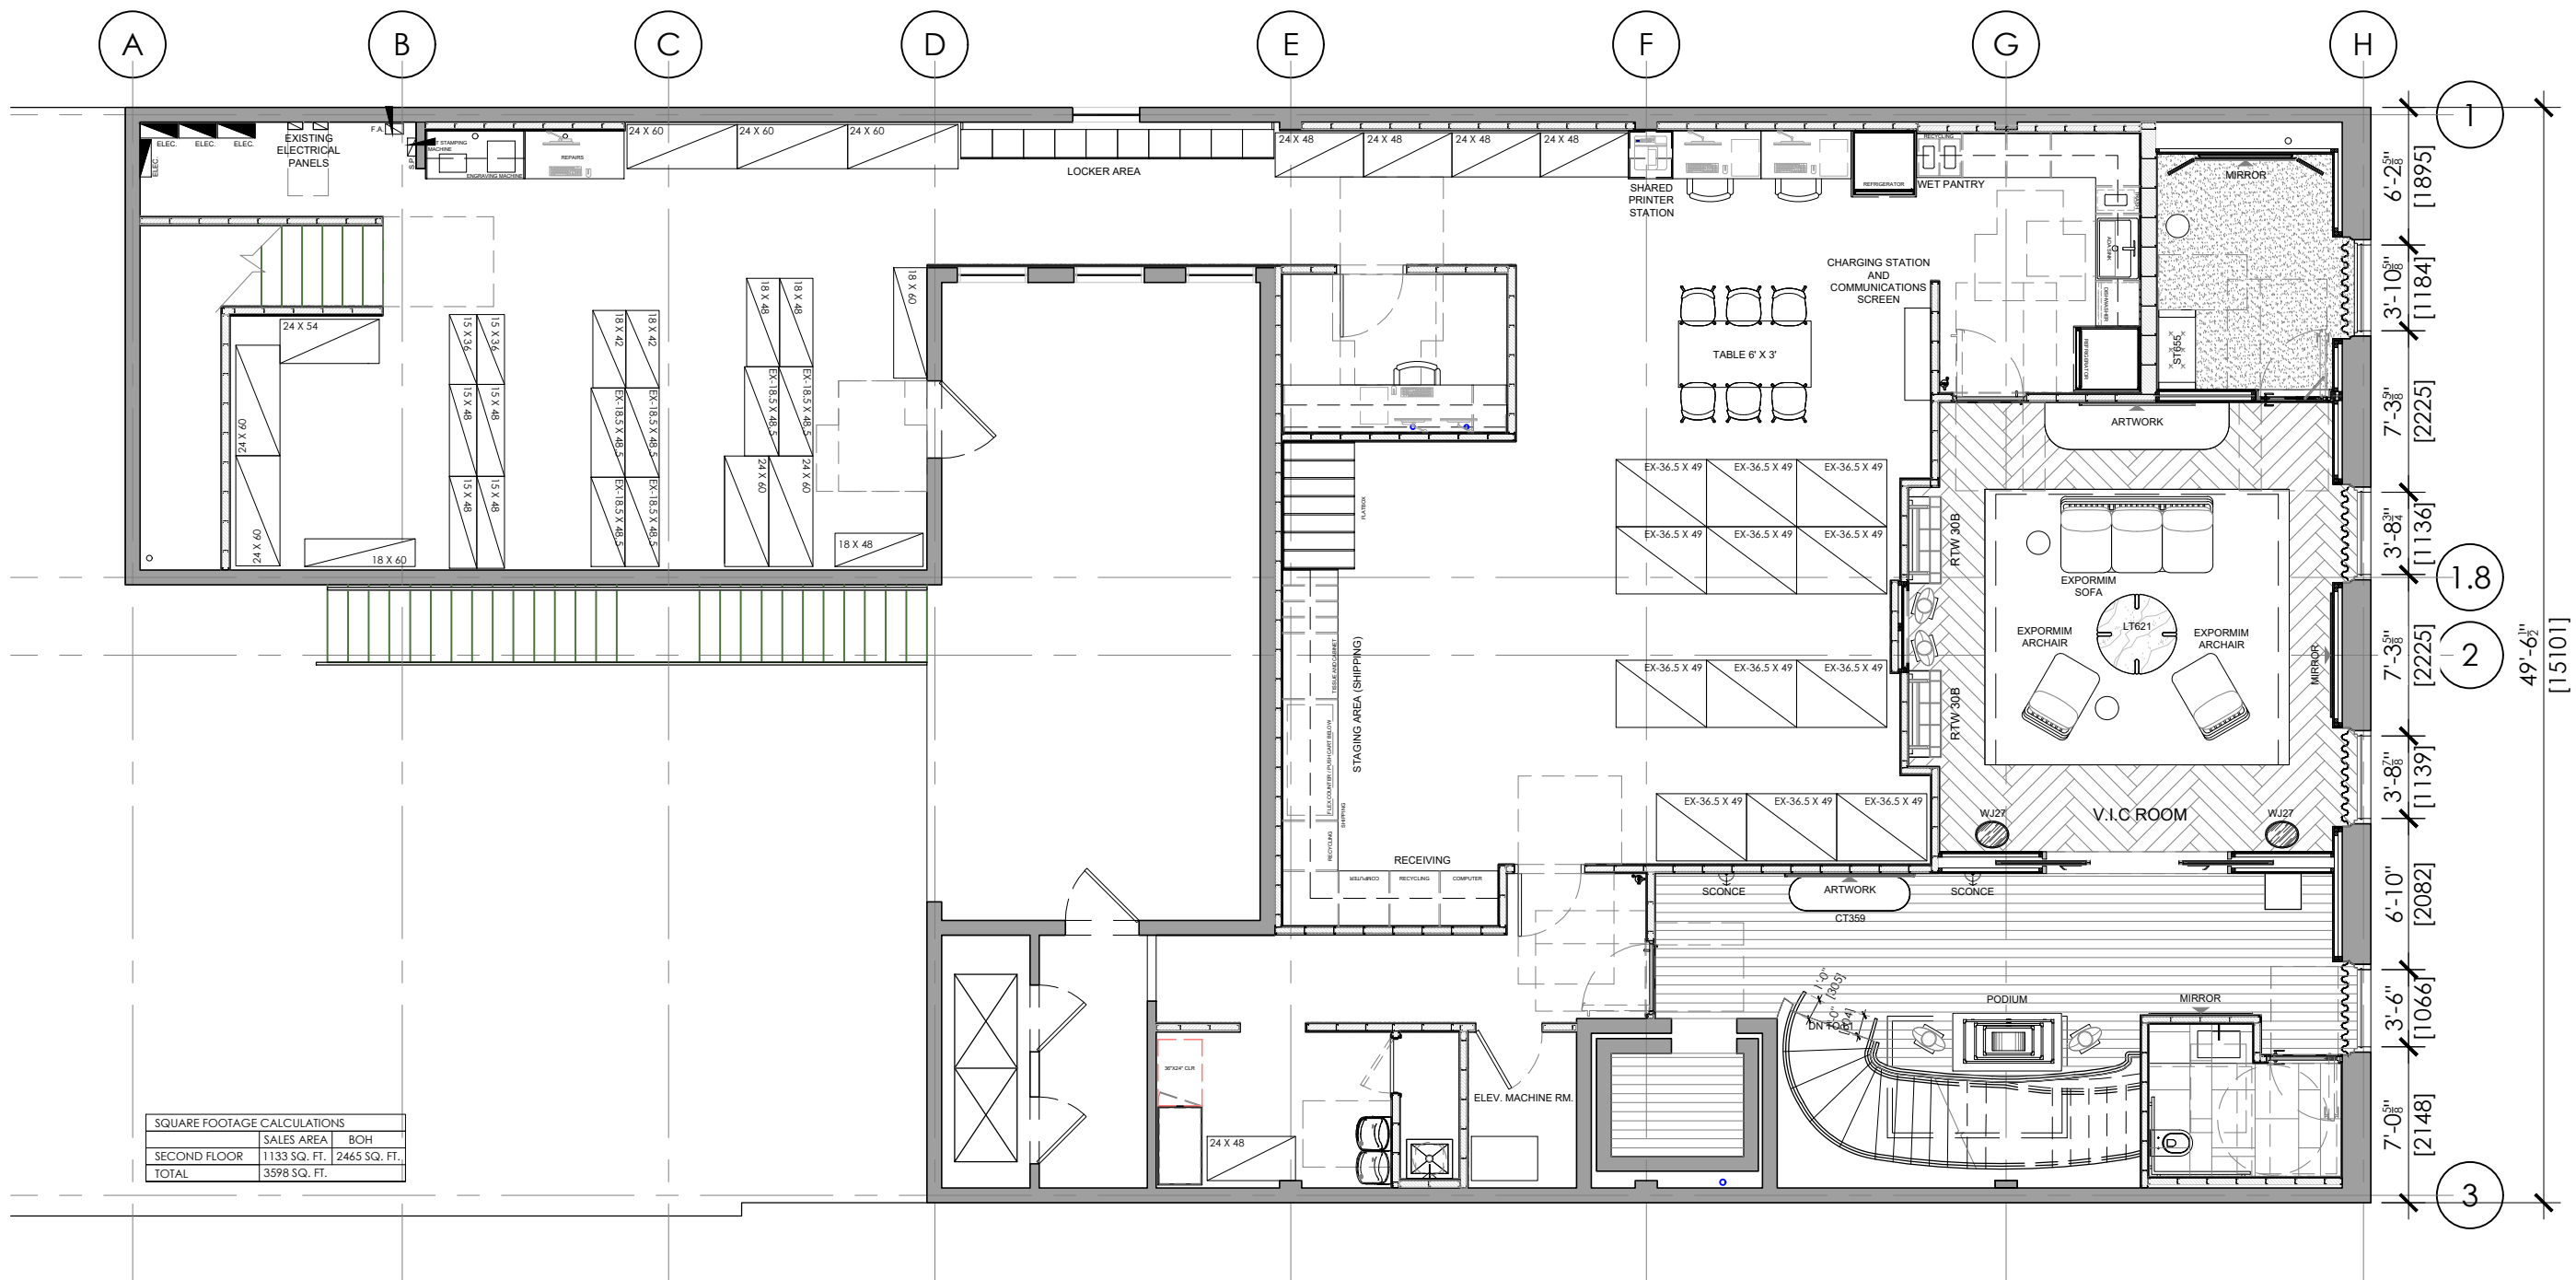

1 PROPOSED SECOND FLOOR PLAN LAYOUT


SCALE: 1/8" = 1'-0"






01 PROPOSED FACADE RENDERING

NTS

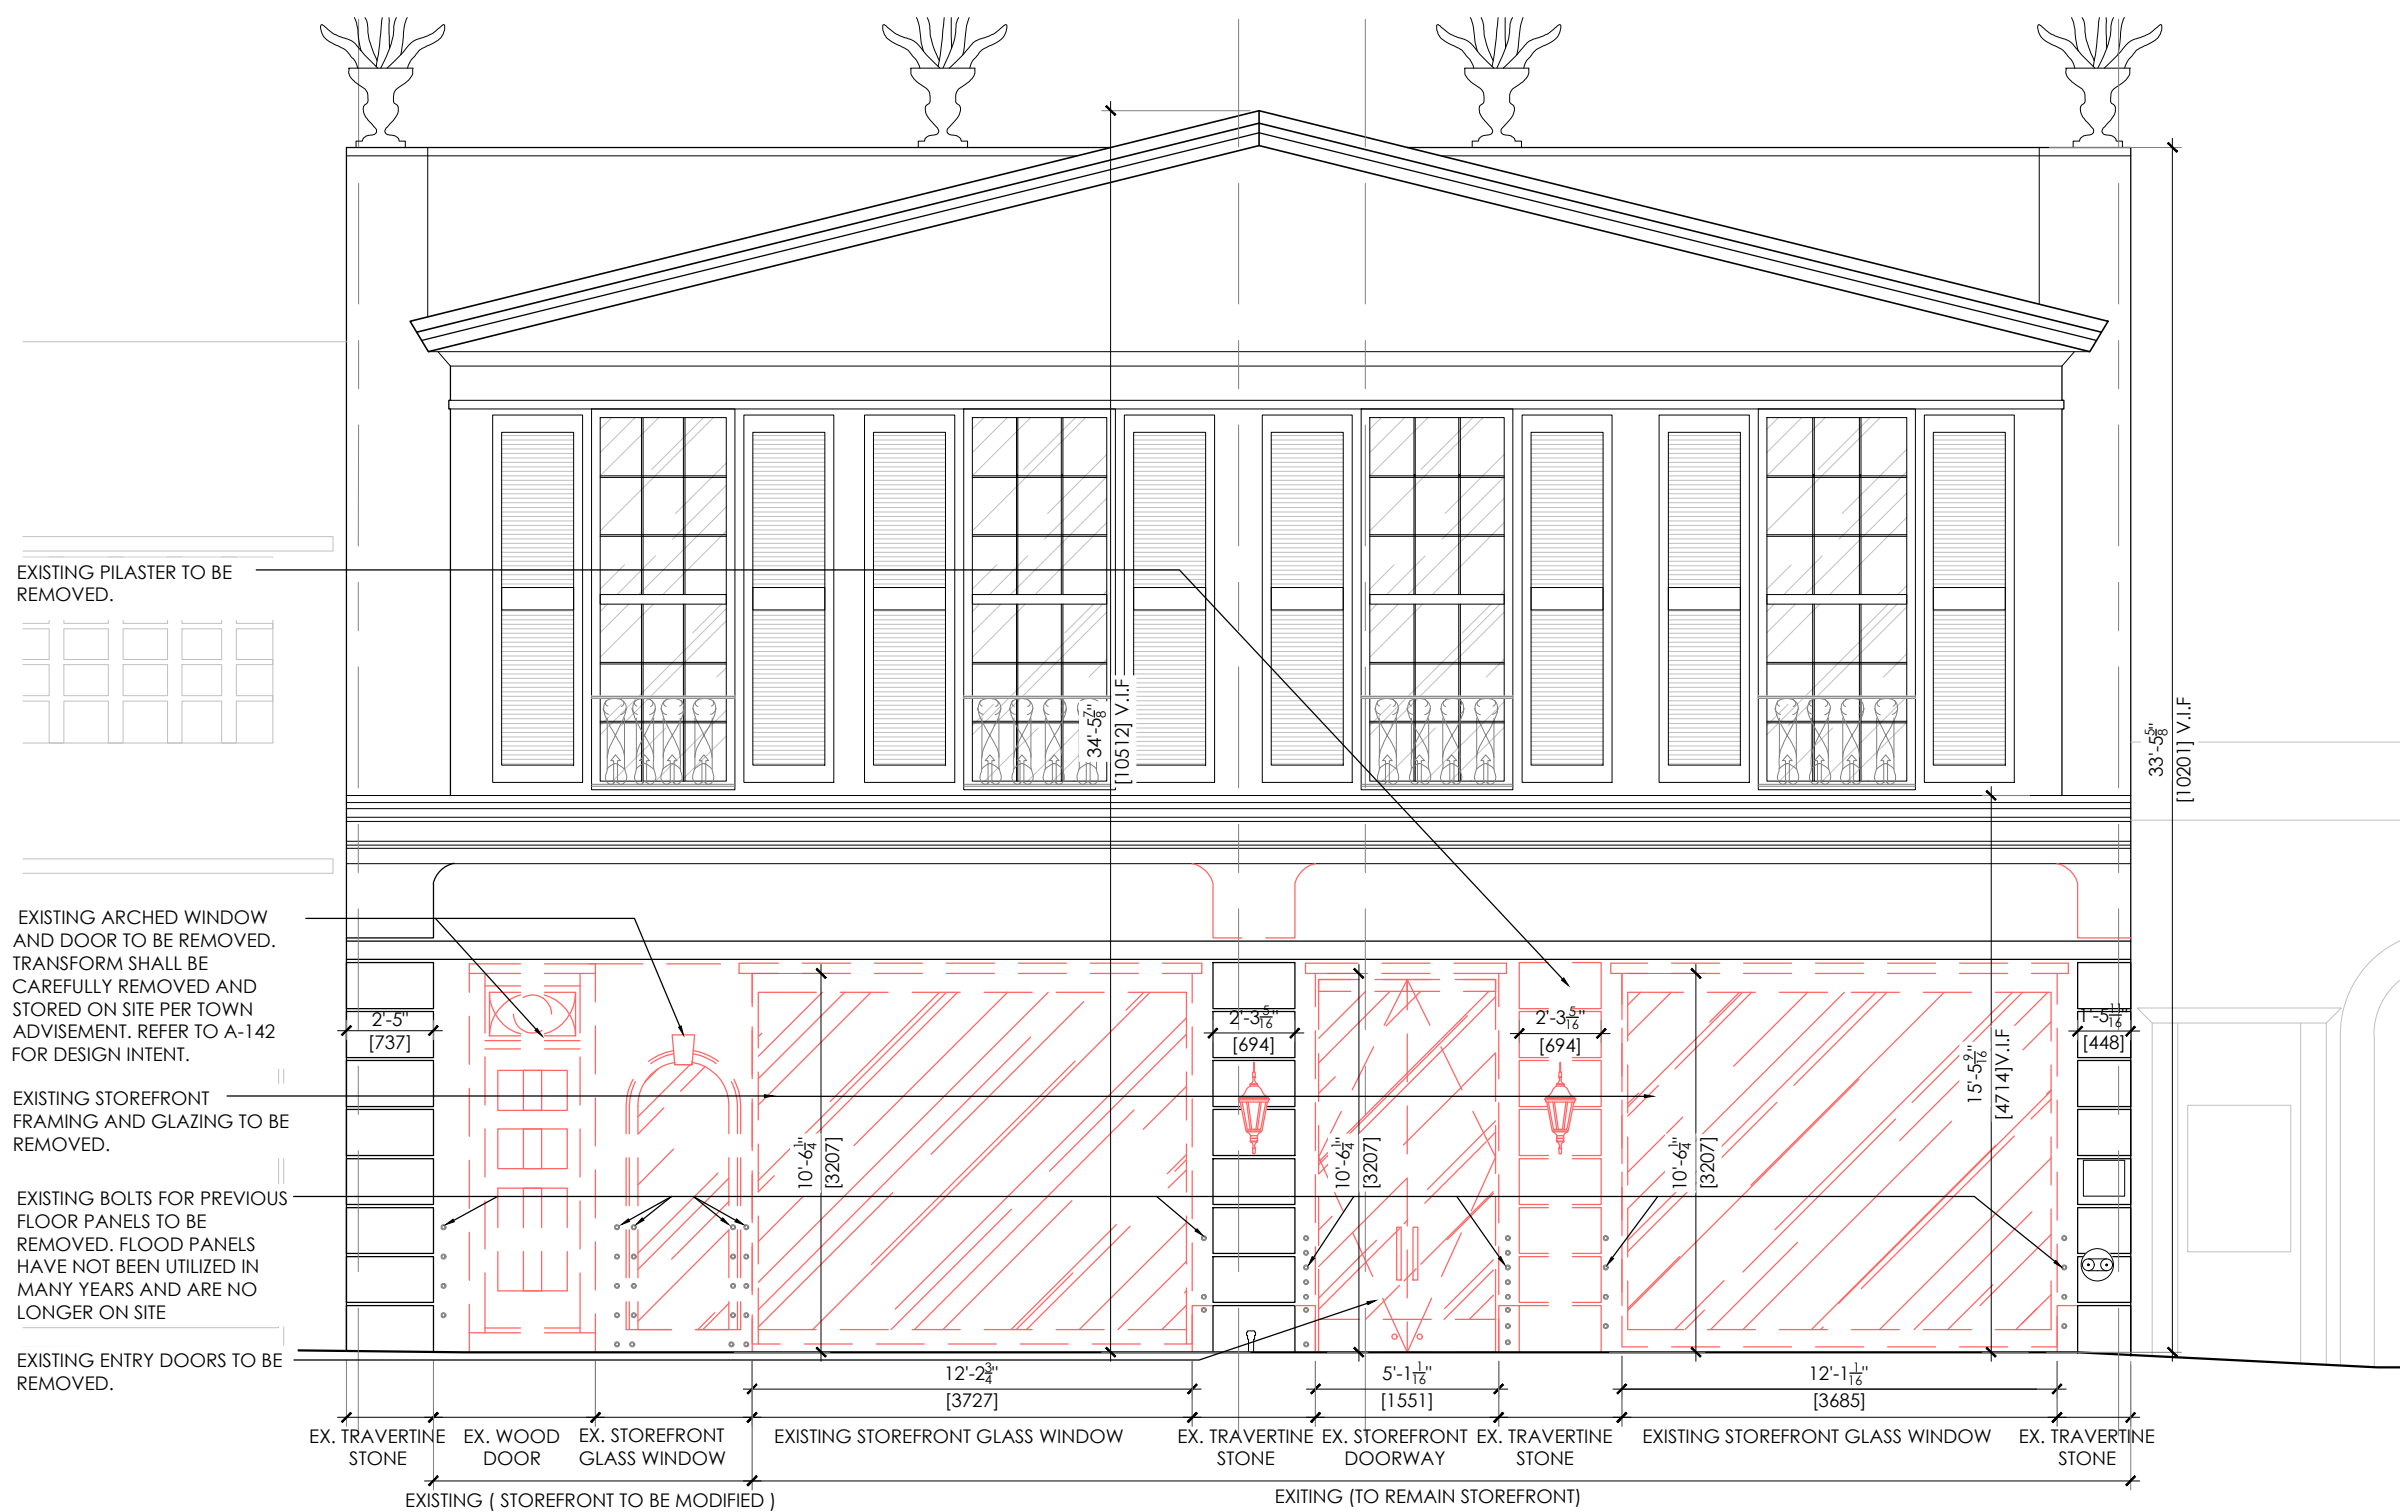


01 STOREFRONT FACADE

SCALE: 1/4" = 1'-0"

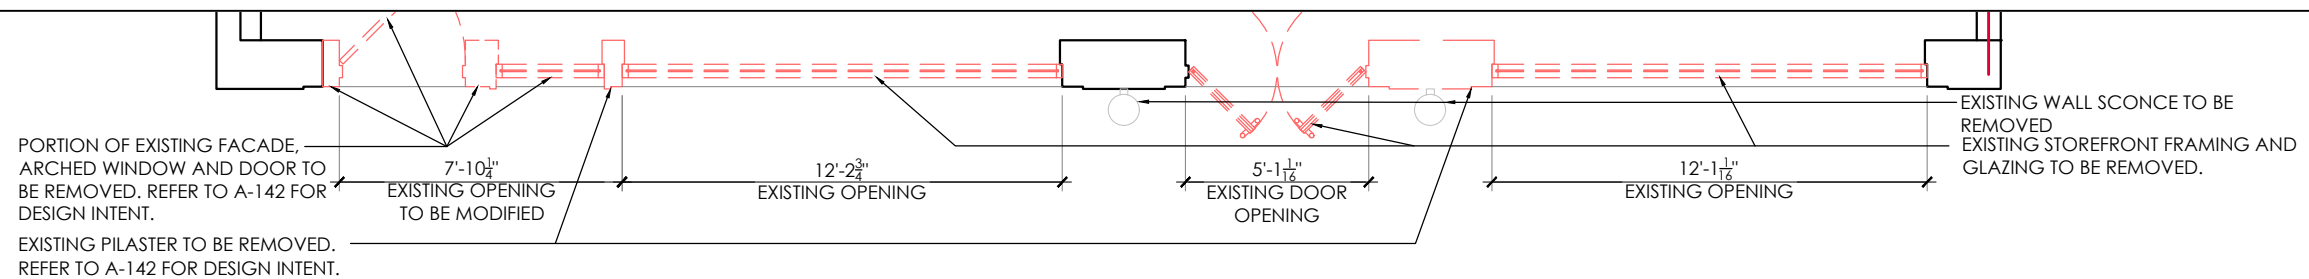


02 EXISTING STOREFRONT PLAN

SCALE: 1/4" = 1'-0"

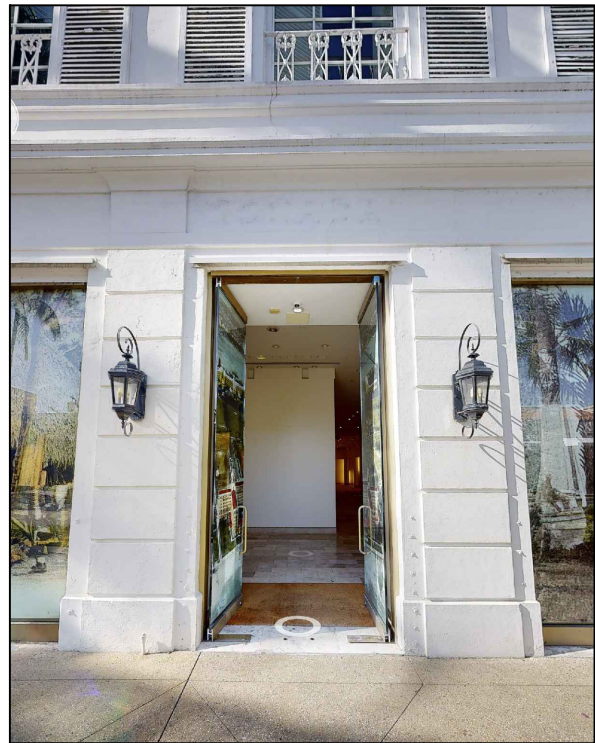


01 EXISTING FACADE PHOTO

NTS

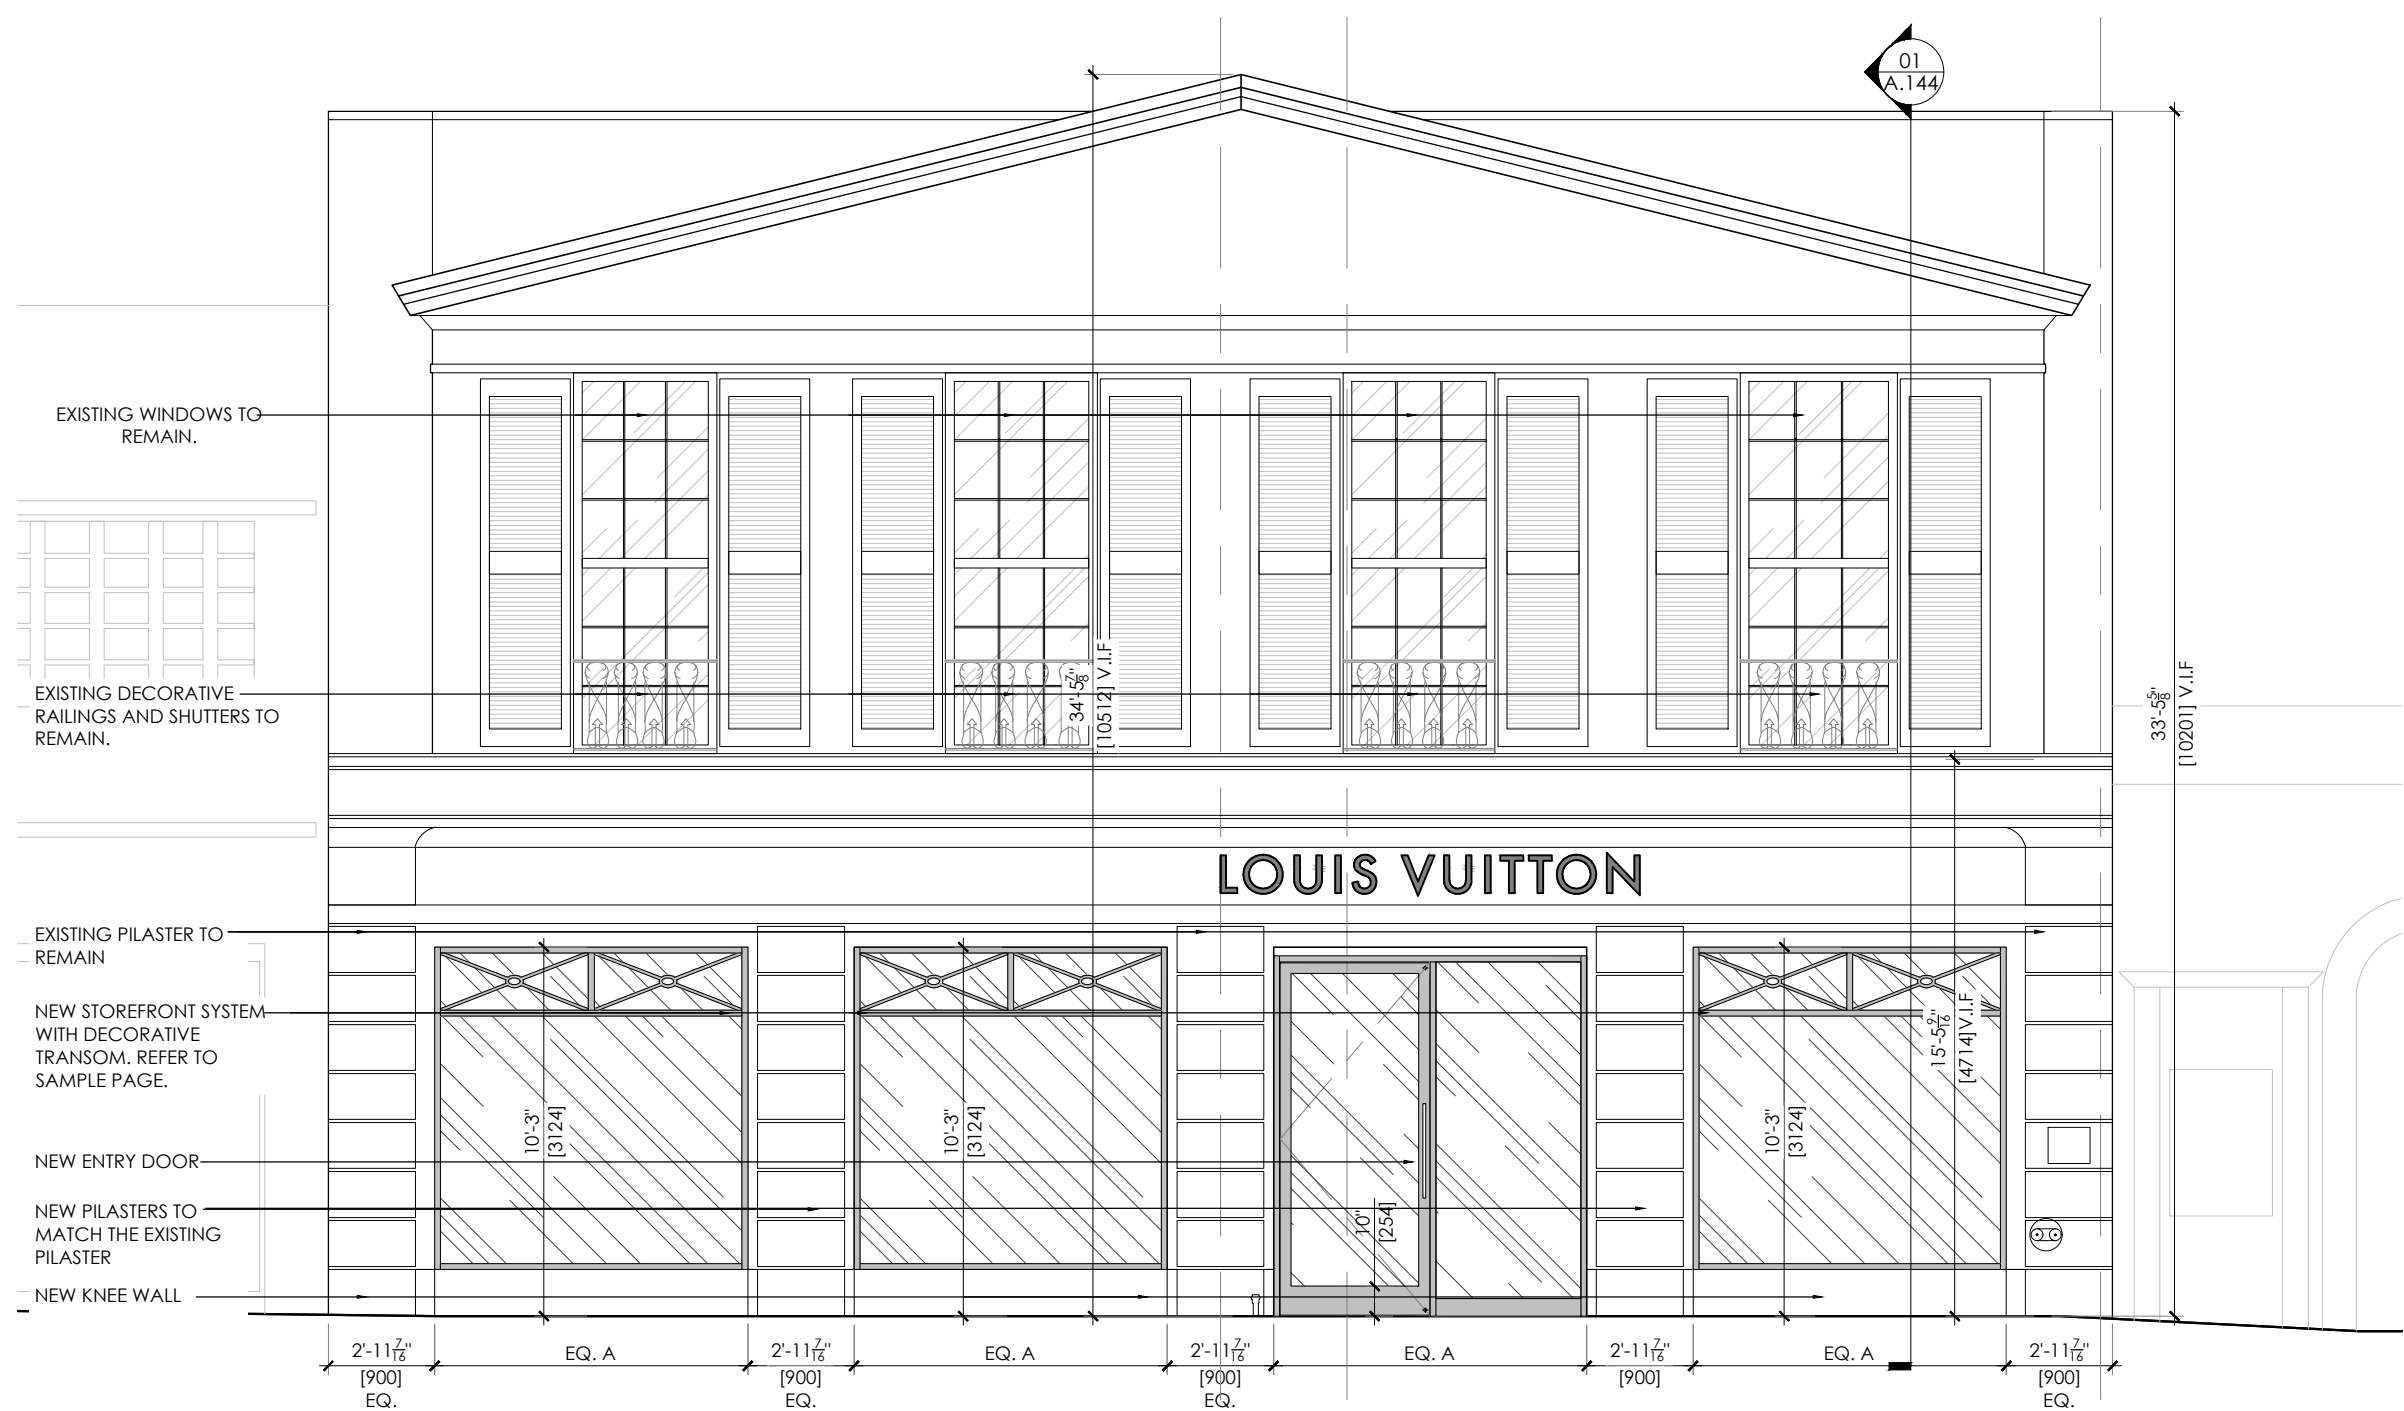

01 PROPOSED STOREFRONT FACADE

SCALE: 1/4" = 1'-0"

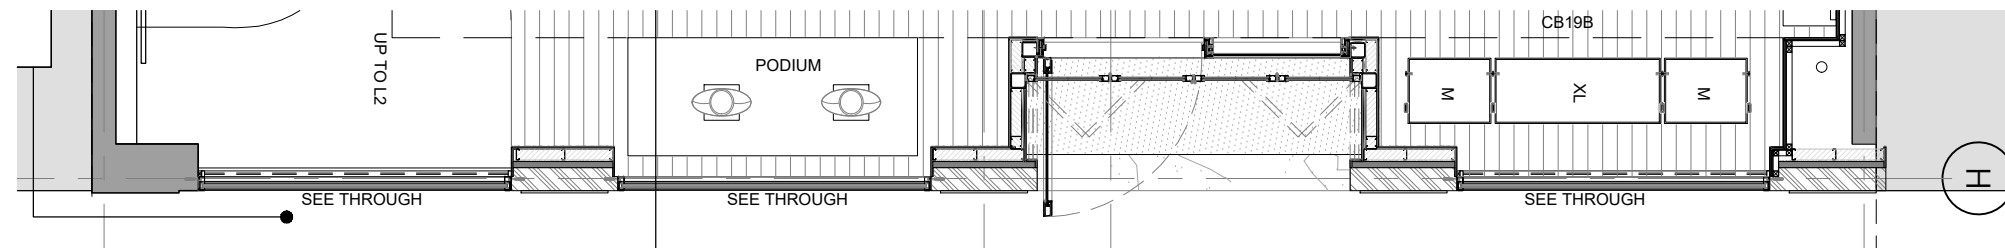

NOTE:  
REFER TO A145 & A146 FOR  
SIGNAGE ADDITIONAL  
INFORMATION.


02 PROPOSED STOREFRONT PLAN


SCALE: 1/4" = 1'-0"



01 PROPOSED FACADE RENDERING

NTS

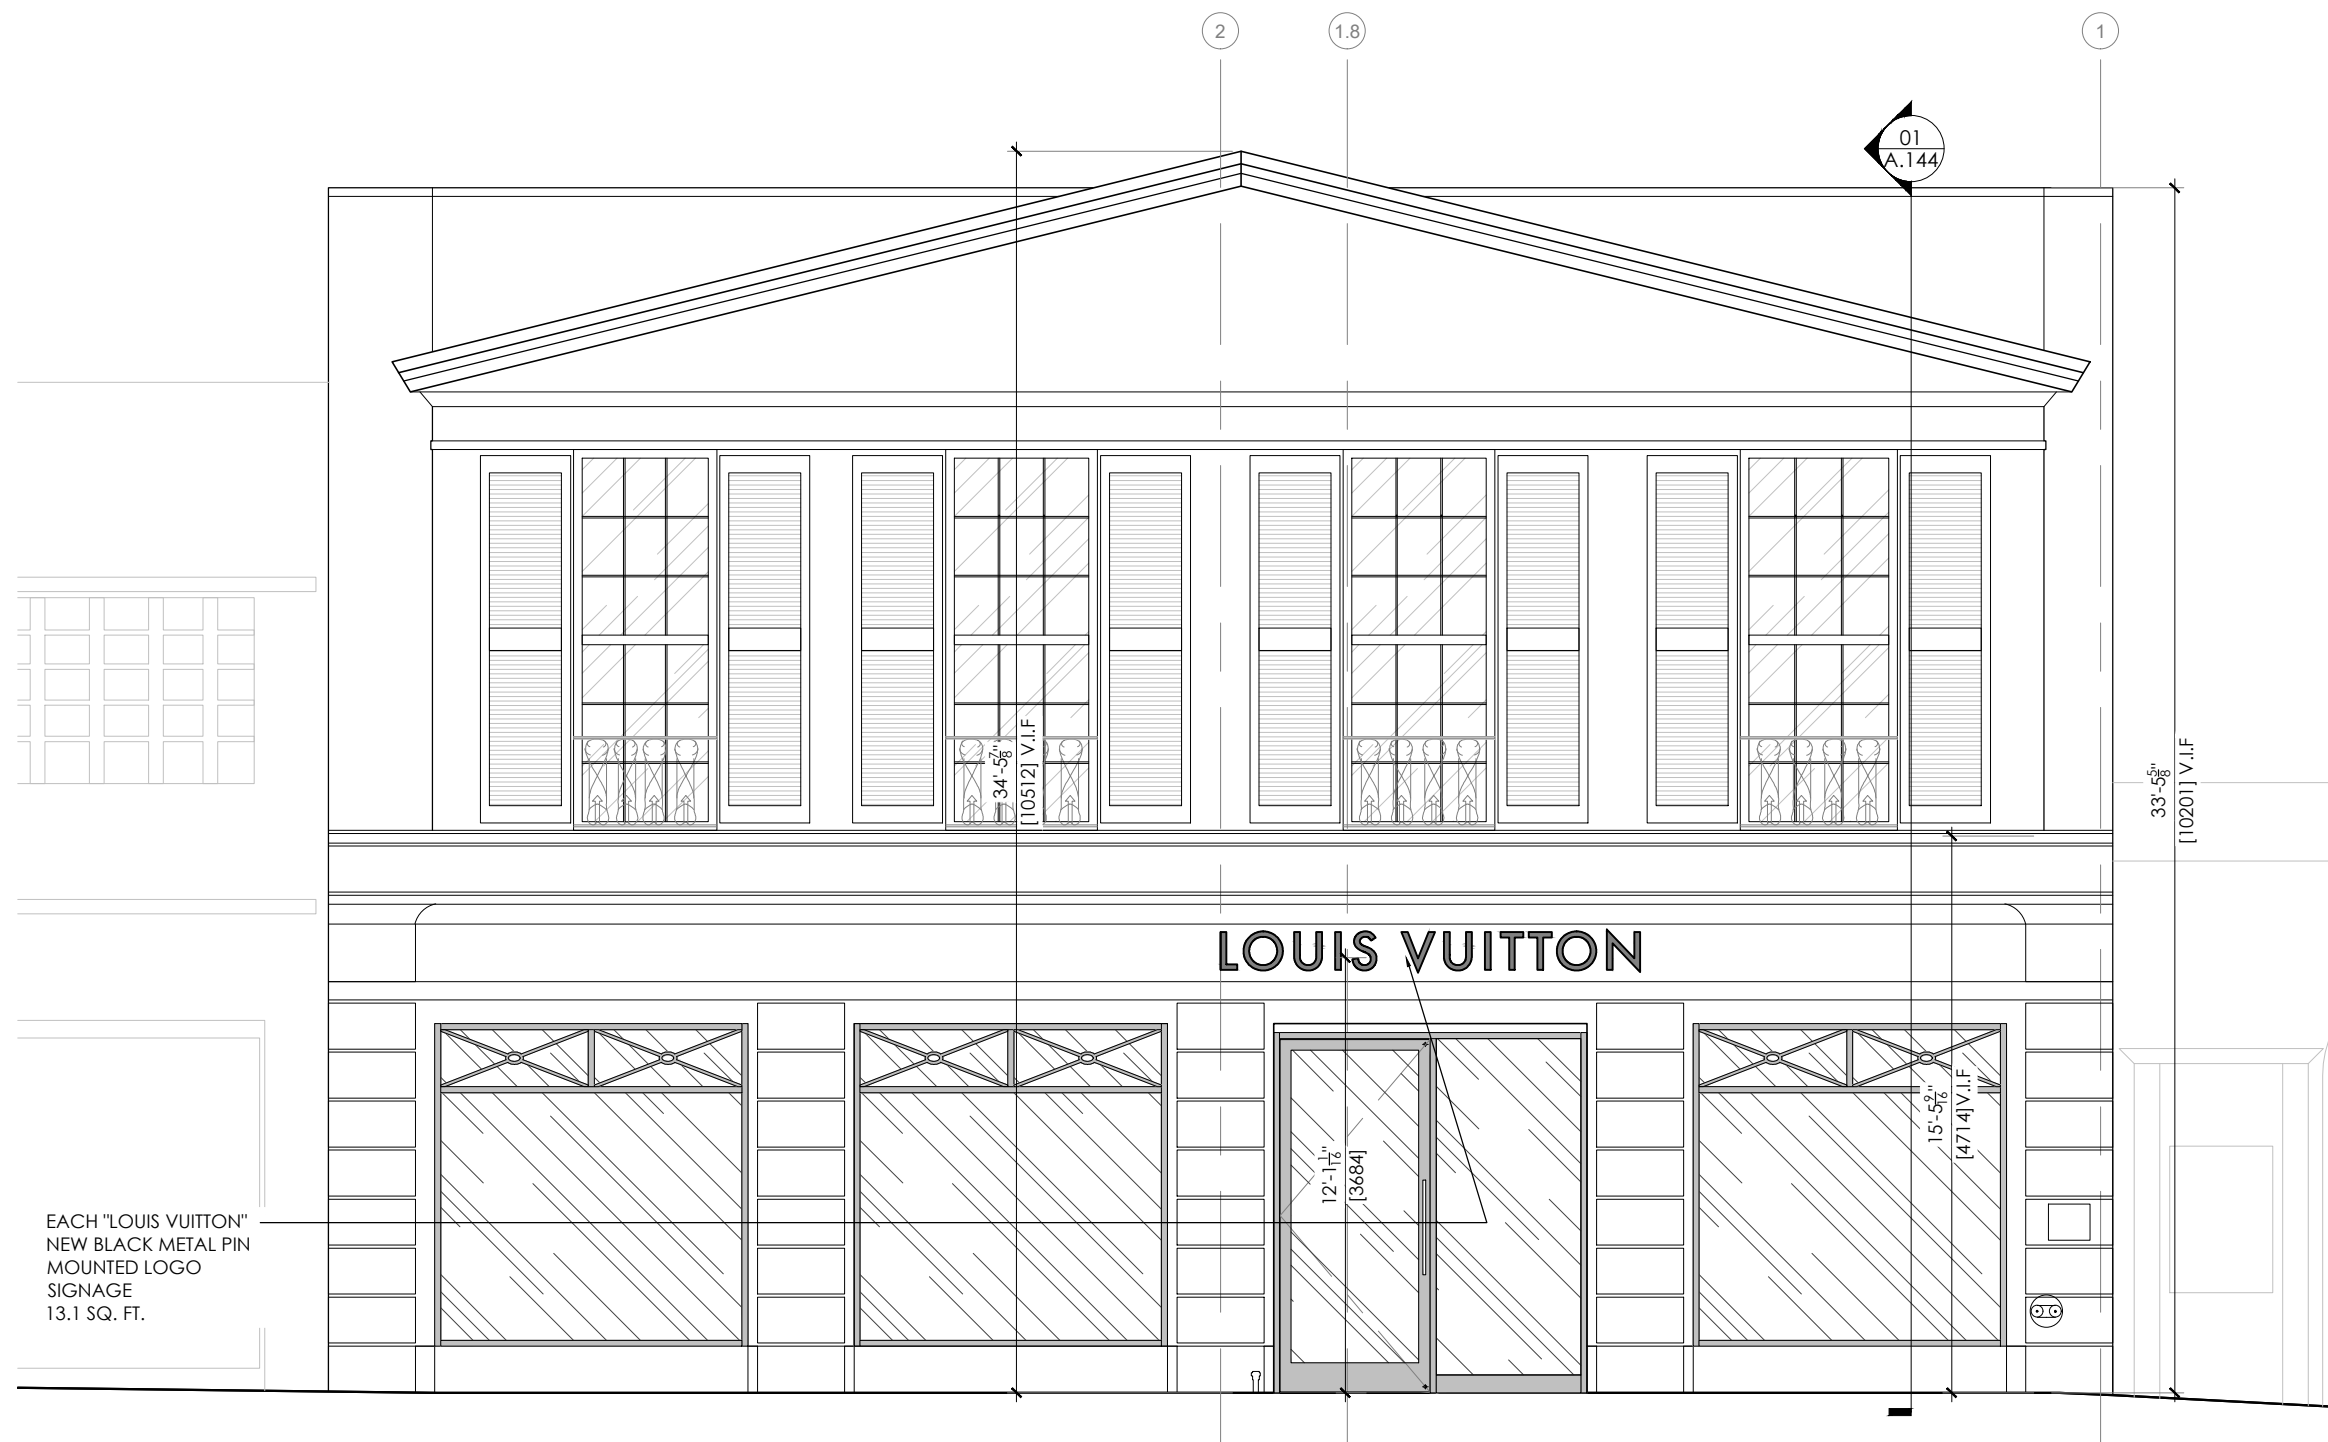


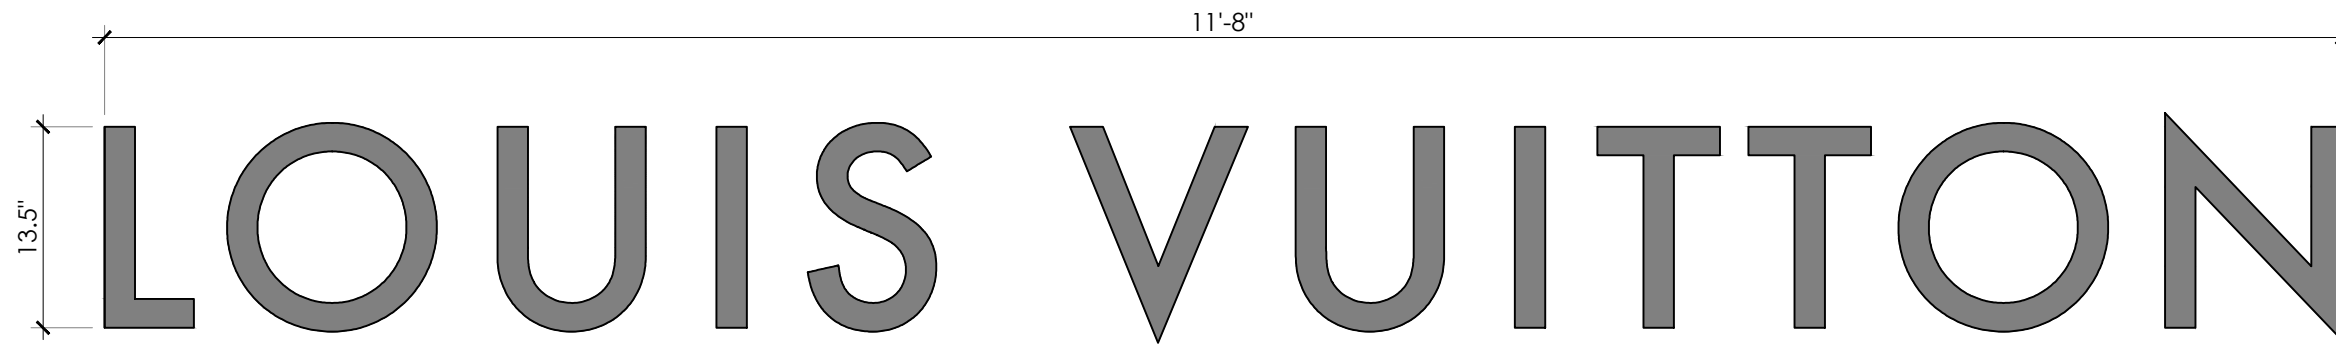


| SIGNAGE SQUARE FOOTAGE CALCULATIONS |                |
|-------------------------------------|----------------|
|                                     | SQUARE FOOTAGE |
| LOUIS VUITTON                       | 13.1 SQ. FT.   |

EACH "LOUIS VUITTON" NEW BLACK METAL PIN MOUNTED LOGO SIGNAGE  
13.1 SQ. FT.

SCALE: 1" = 1'-0"

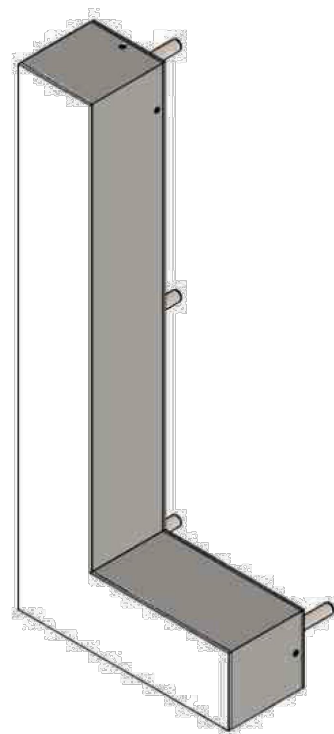

"L" ISOMETRIC EMAIL

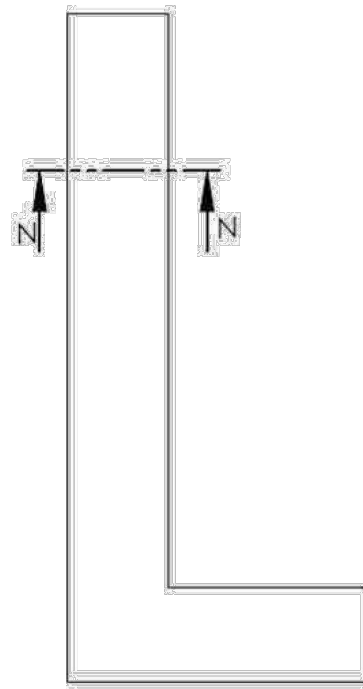


"L" ELEVATION



"L" LATERAL


01 PROPOSED "LOUIS VUITTON" SIGNAGE DETAIL

NTS

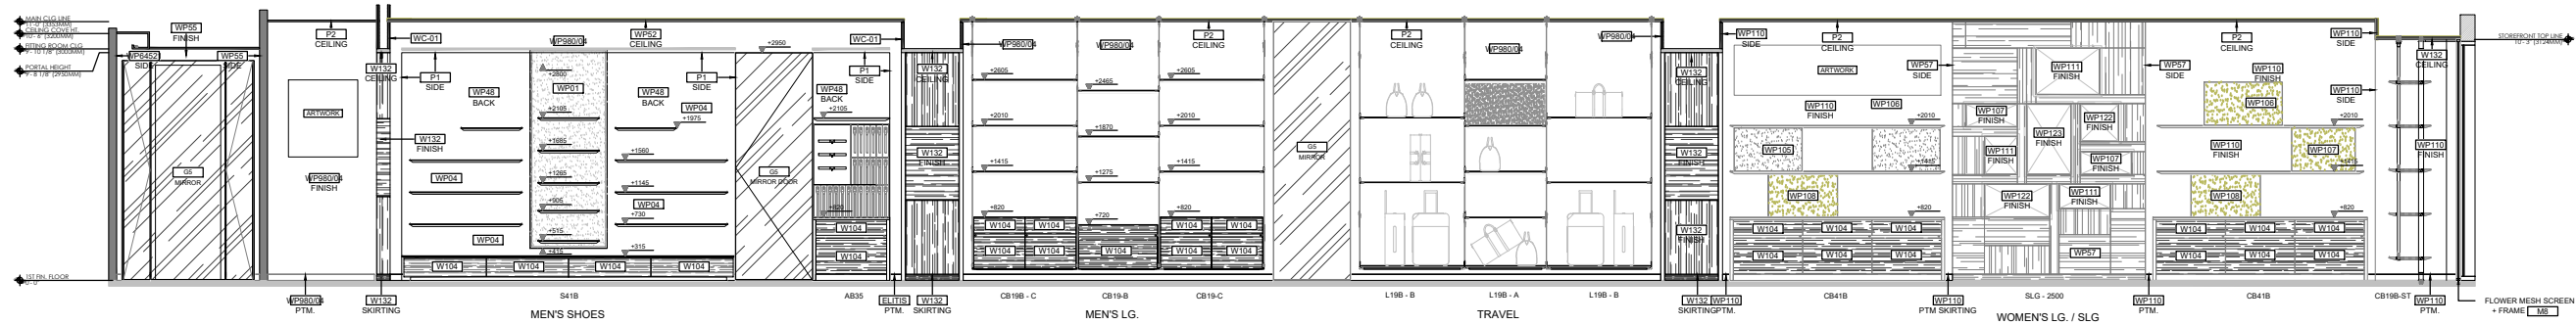


01 INTERIOR ELEVATION

SCALE: 1/8" = 1'-0"

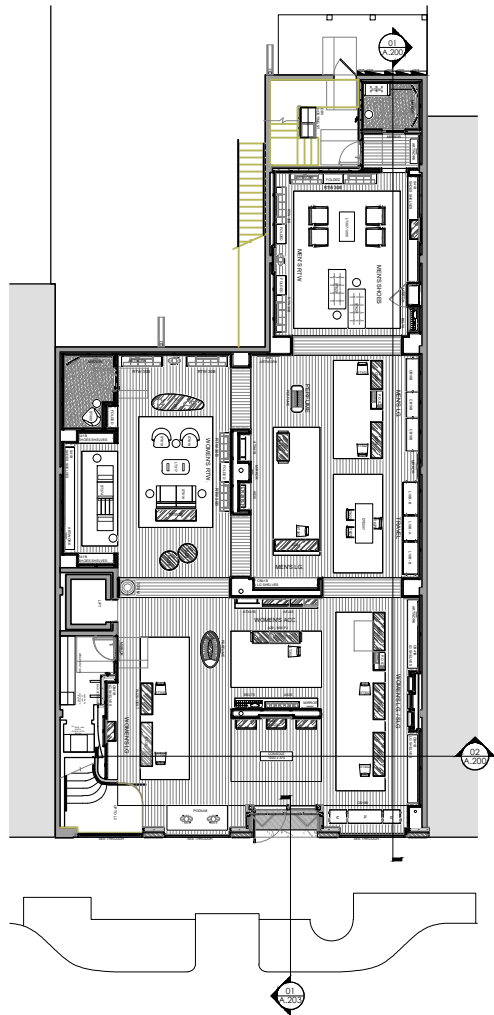


A KEY PLAN

N.T.S.

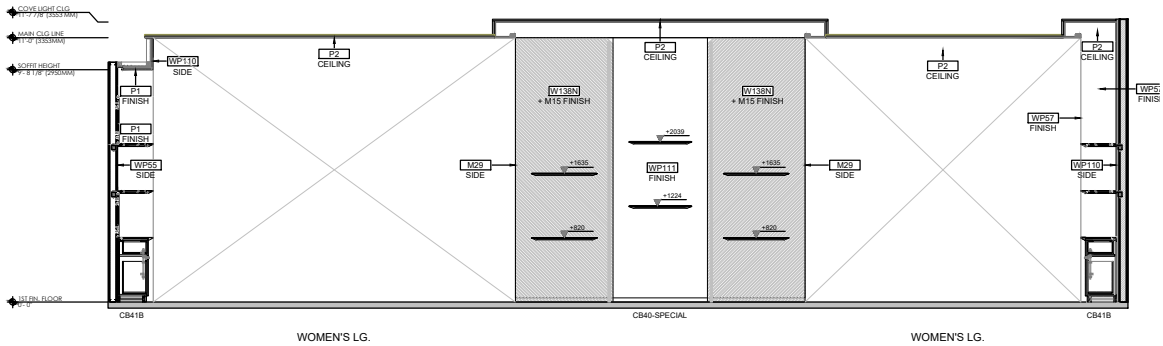


02 INTERIOR ELEVATION

SCALE: 1/8" = 1'-0"

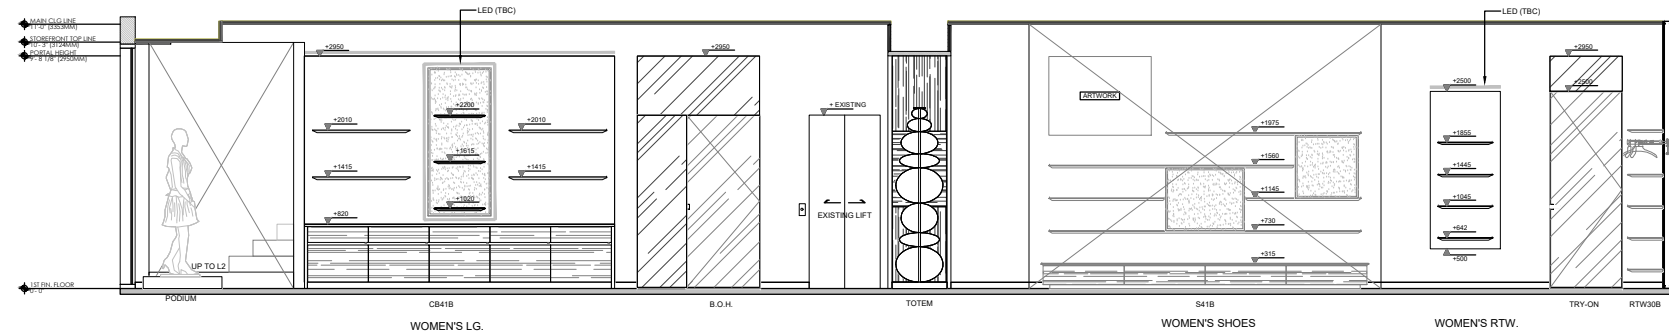


01 INTERIOR ELEVATION

SCALE: 1/8" = 1'-0"

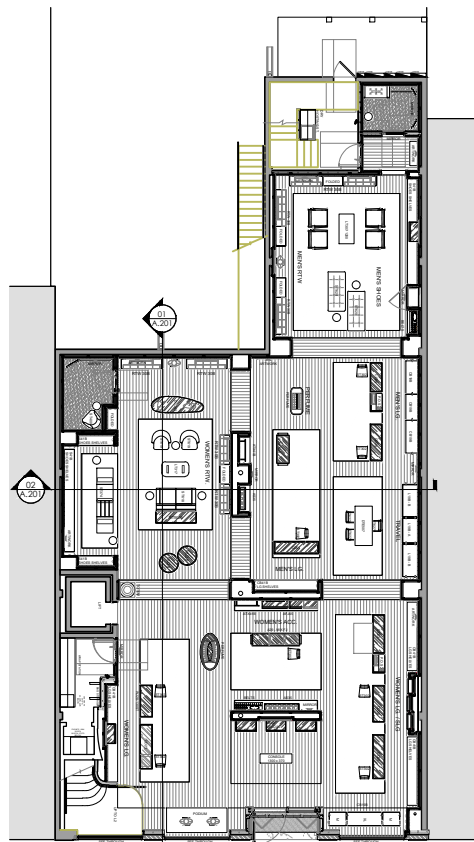

A KEY PLAN

N.T.S.

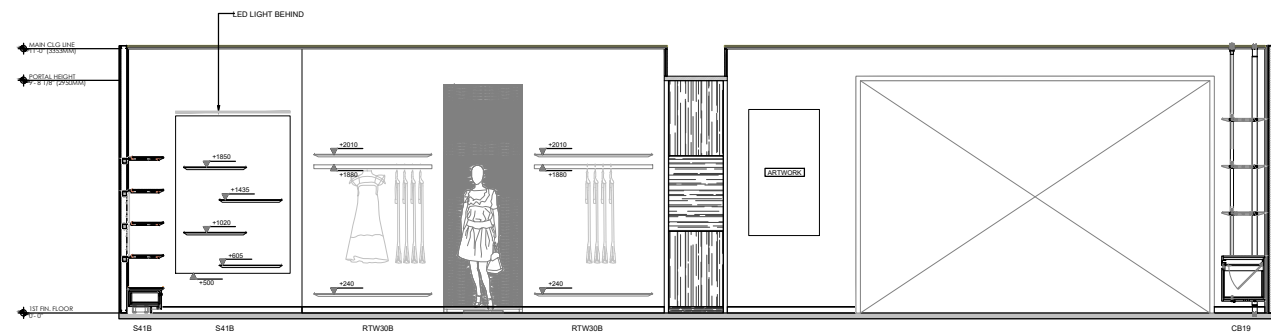

02 INTERIOR ELEVATION

SCALE: 1/8" = 1'-0"