

RECEIVED
By yfigueroa at 11:48 am, Apr 15, 2024

A N E W R E S I D E N C E
f o r
T H E R Y A N F A M I L Y


1 7 1 E L P U E B L O W A Y
P A L M B E A C H , F L 3 3 4 8 0
P A L M B E A C H C O U N T Y

INDEX OF DRAWINGS		
Sheet Number		Sheet Title
A0-00		COVER SHEET
A0-01		SITE PLAN AND INFO
A0-02		STREET ELEVATIONS
A0-03		LOCATION PLAN
A0-04		PHOTO SHEET
A0-05		PHOTO SHEET
A1-01		FIRST FLOOR PLAN
A1-02		SECOND FLOOR PLAN
A1-03		ROOF PLAN
A2-01		ELEVATIONS
A2-02		ELEVATIONS
A2-03		ELEVATIONS
A3-01		SECTION DIAGRAM
A3-02		YARD SECTIONS
A4-01		ELEVATION DETAILS
A4-02		ELEVATION DETAILS

FINAL SUBMITTAL
Submittal Date: 4/15/2024
Projected Date of Hearing: 5/29/2024
Project Numbers: ARC-24-061, ZON-24-068
Architect: D. Stanley Dixon, Architect (Jacques Levet, Project Manager)
Landscape: Donald Skowron, BGS Landscape, Architecture & Engineering
Scope of Work: Construction of a new, two-story, single-family residence with full demolition of an existing home.


THE
RYAN RESIDENCE
171 EL PUEBLO WAY
PALM BEACH, FL 33480
PALM BEACH COUNTY

D. S T A N L E Y D I X O N
A R C H I T E C T
2300 PEACHTREE ROAD, SUITE C-101 ATLANTA, GA 30309
404-574-1430

 


PROJECT #: 23-1105	
DRAWN: JL	CHECKED: DSD
FINAL SUBMITTAL 04/15/24	
RELEASES	
COVER SHEET	
A0-00	

NOT RELEASED FOR CONSTRUCTION

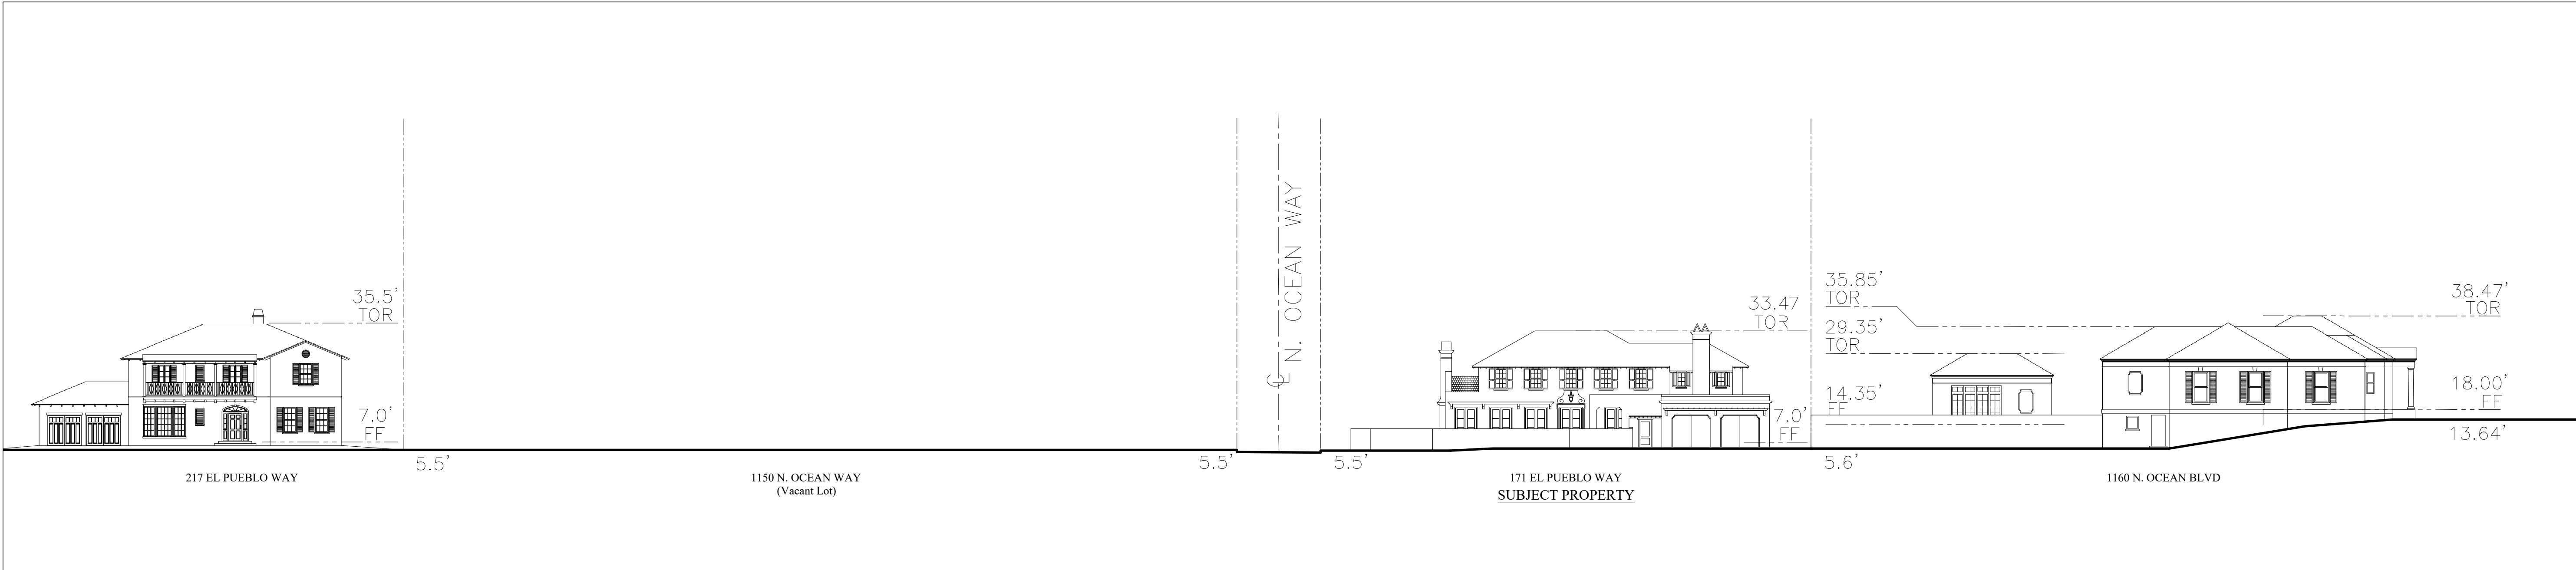

A EL PUEBLO WAY STREET ELEVATION
SCALE: 1" = 20'-0"

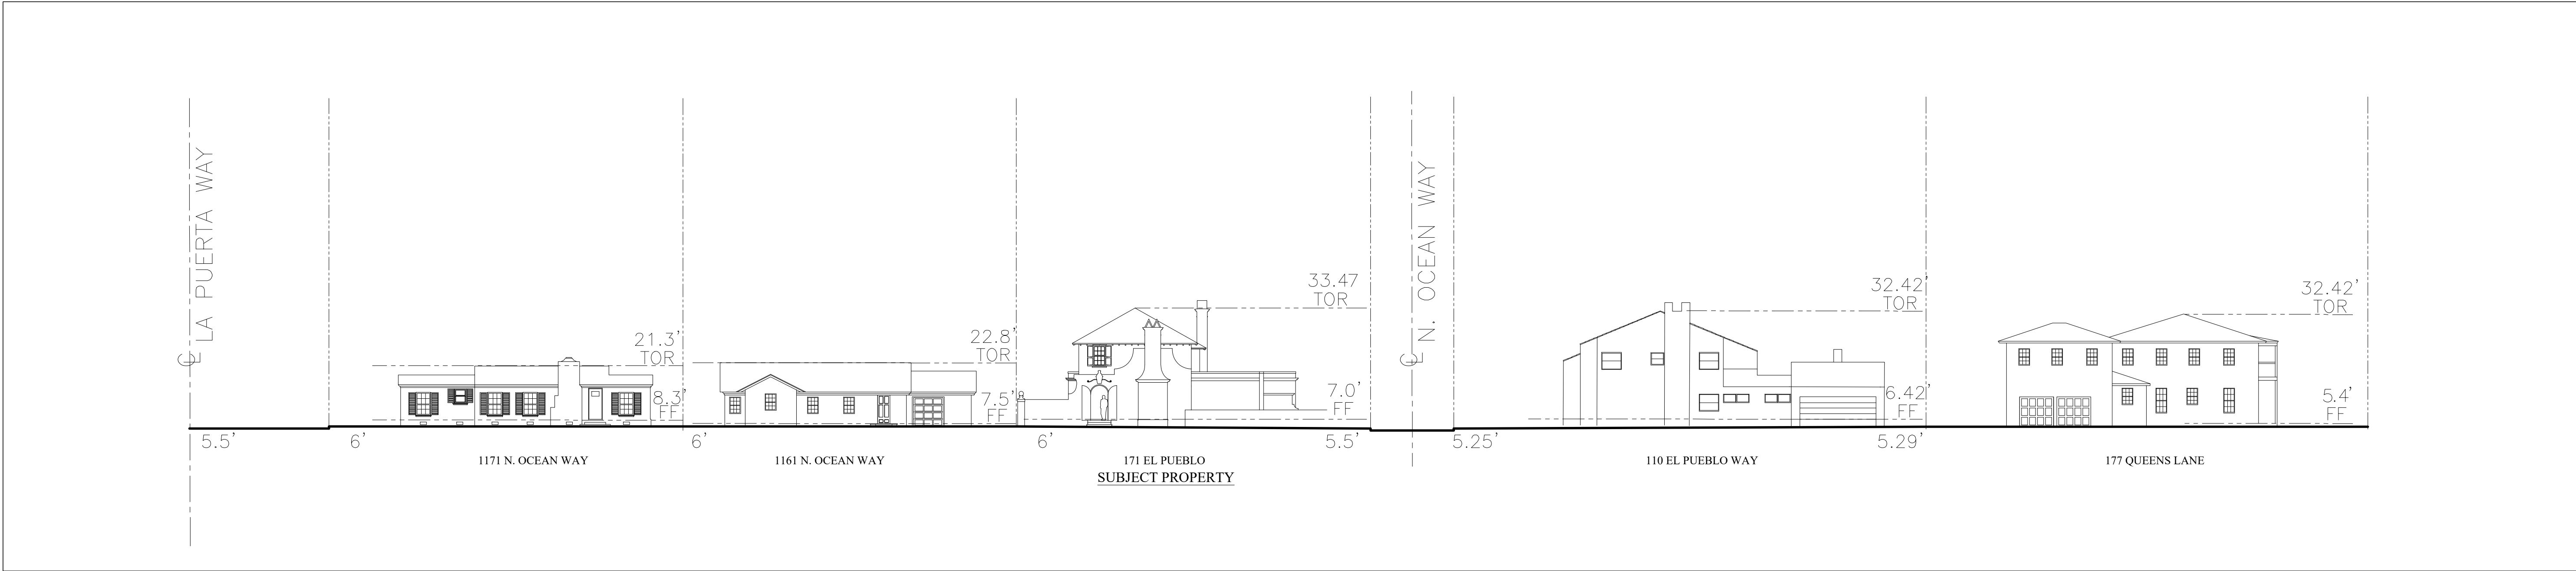

B N. OCEAN WAY STREET ELEVATION
SCALE: 13/256" = 1'-0"


THE
RYAN RESIDENCE
171 EL PUEBLO WAY
PALM BEACH, FL 33480
PALM BEACH COUNTY

D. STANLEY DIXON

A R C H I T E C T
2300 PEACHTREE ROAD, SUITE C-101 ATLANTA, GA 30309
404-574-1430

PROJECT #: 23-1105	
DRAWN: JL	CHECKED: DSD
FINAL SUBMITTAL 04/15/24	
RELEASES	
STREET ELEVATIONS	
A0-02	

NOT RELEASED FOR CONSTRUCTION

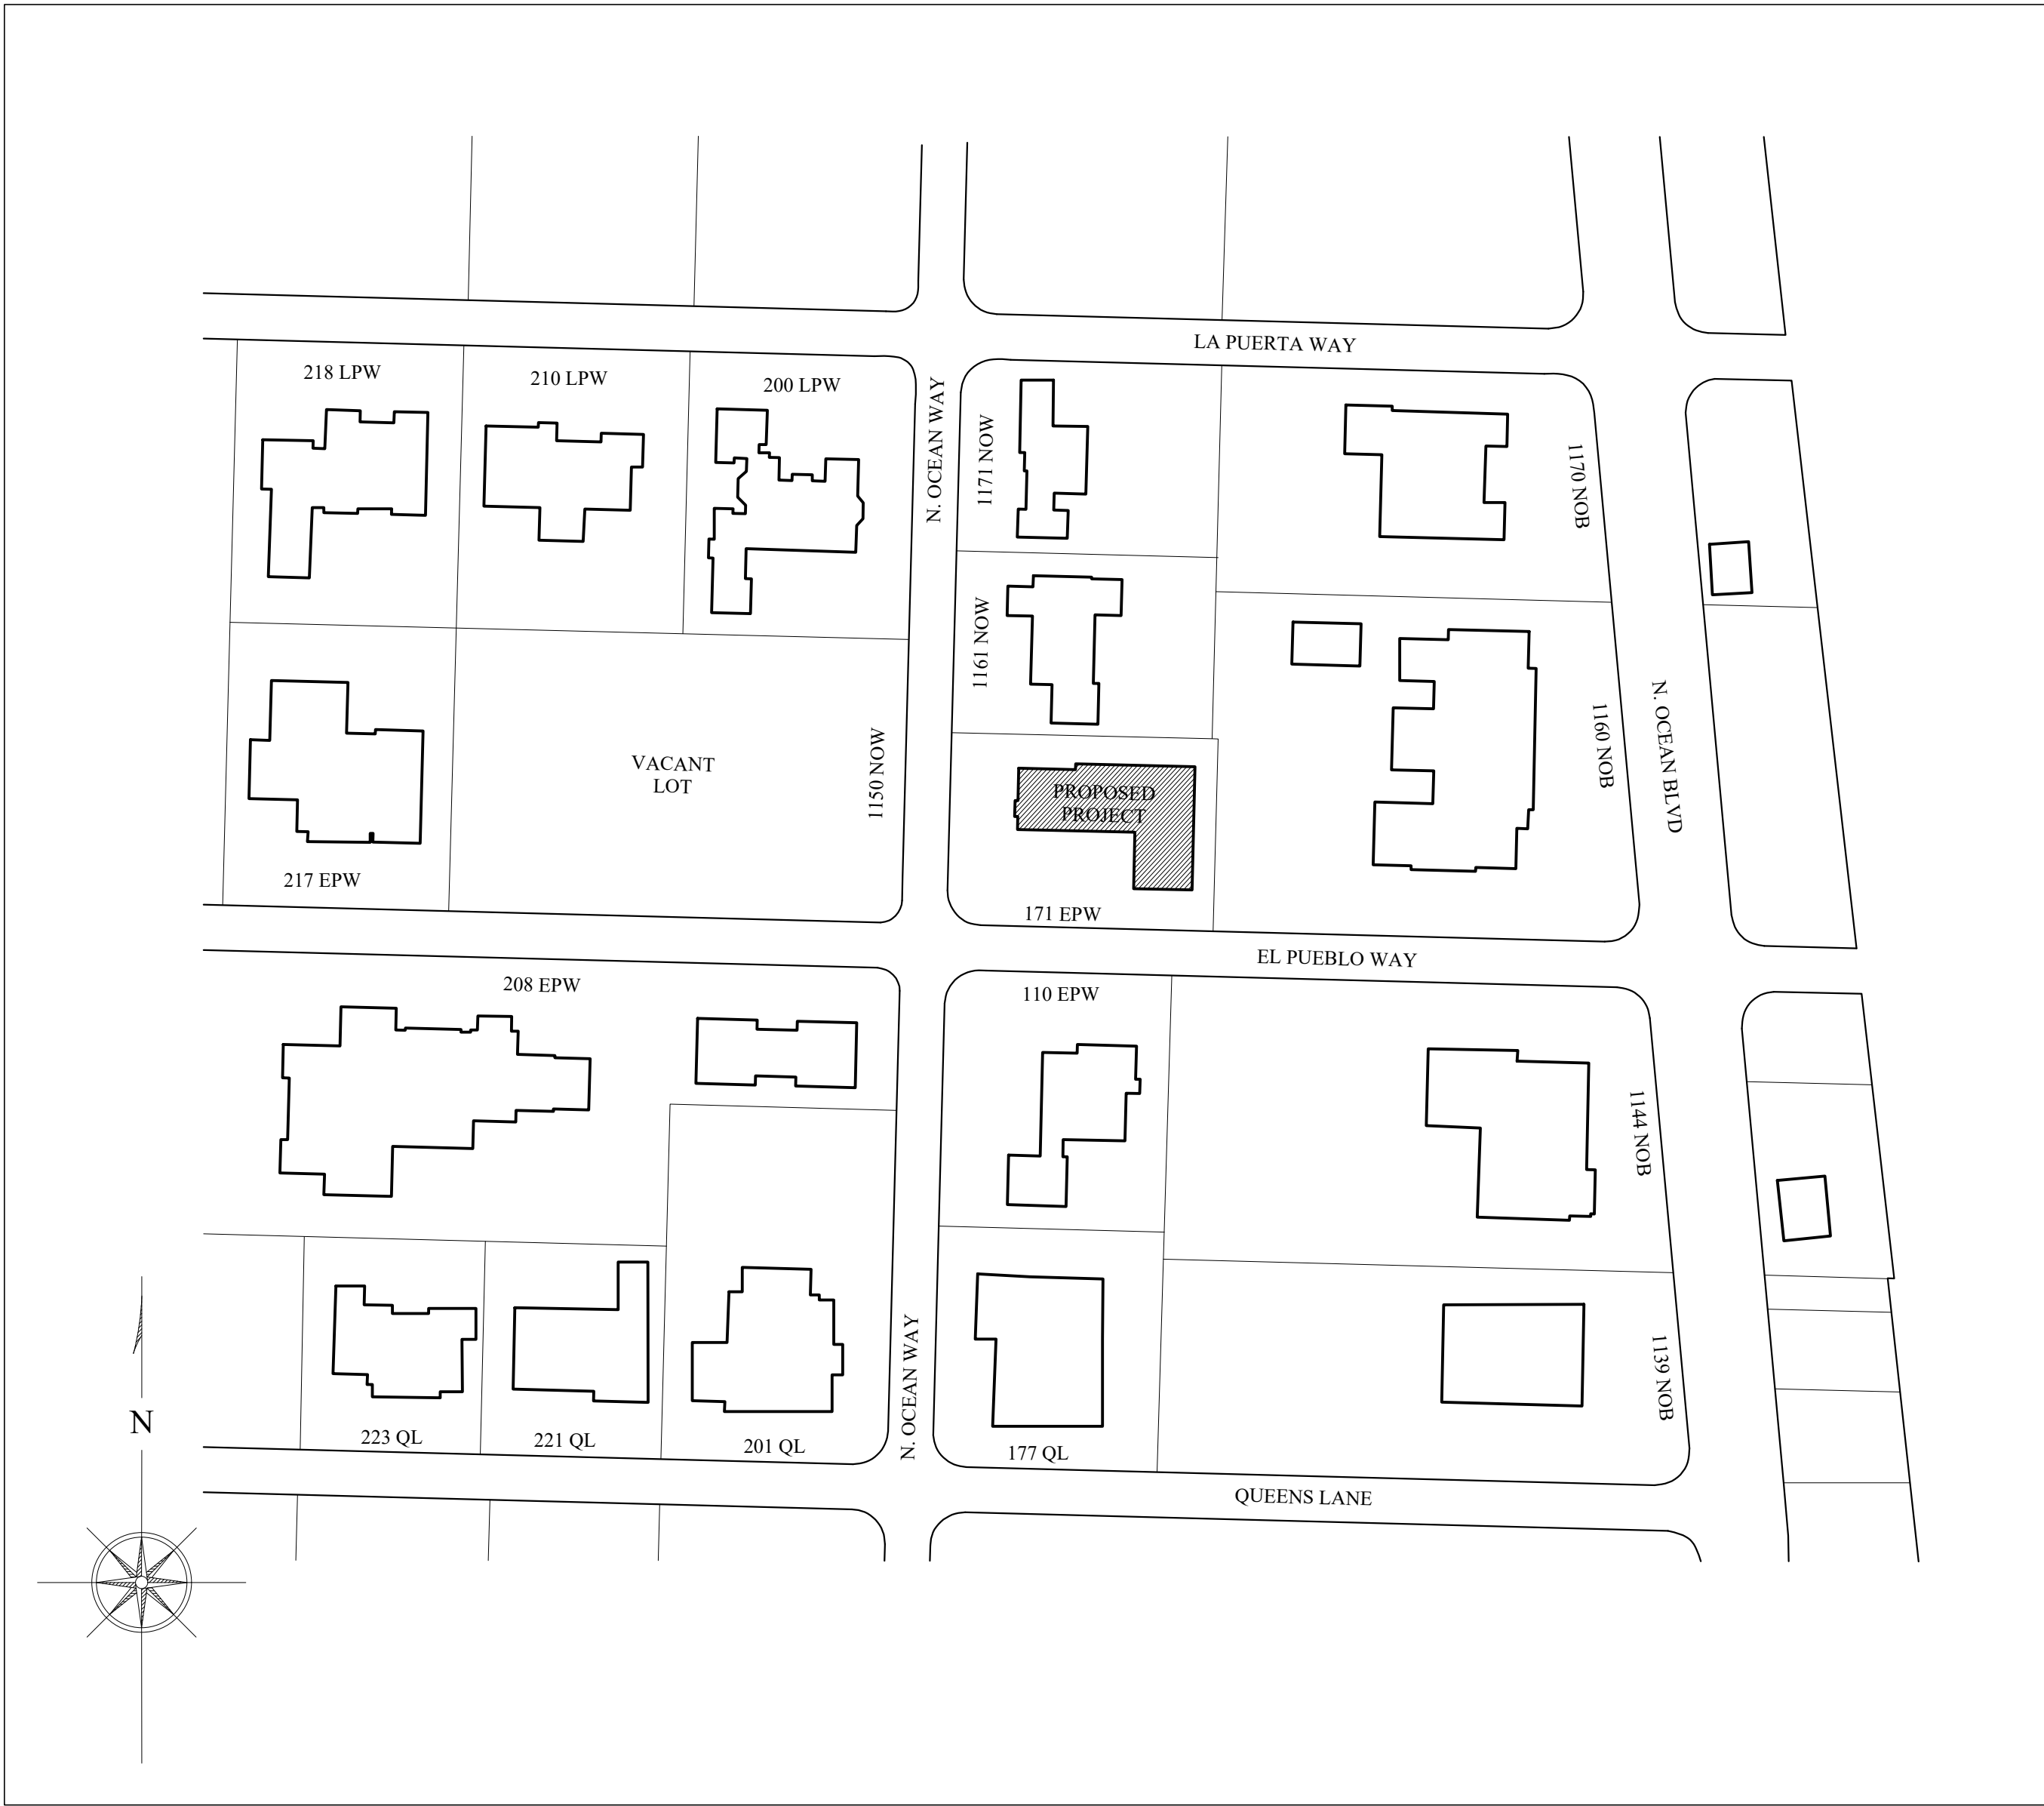

A LOCATION PLAN
SCALE: 1/64" = 1'-0"



B VICINITY LOCATION MAP
SCALE: NO SCALE

THE
RYAN RESIDENCE
171 EL PUEBLO WAY
PALM BEACH, FL 33480
PALM BEACH COUNTY

D. S T A N L E Y D I X O N
A R C H I T E C T
2300 PEACHTREE ROAD, SUITE C-101 ATLANTA, GA 30309
404-574-1430

PROJECT #: 23-1105	
DRAWN: JL	CHECKED: DSD
FINAL SUBMITTAL 04/15/24	
RELEASES	

LOCATION PLAN
A0-03



A: SOUTHERN FRONT



B: WESTERN SIDE WITH GARAGE



C: NORTHEASTERN CORNER




D: NORTHERN SIDE



E: NORTHERN FACE WITH POOL




F: NORTHERN FACE WITH POOL

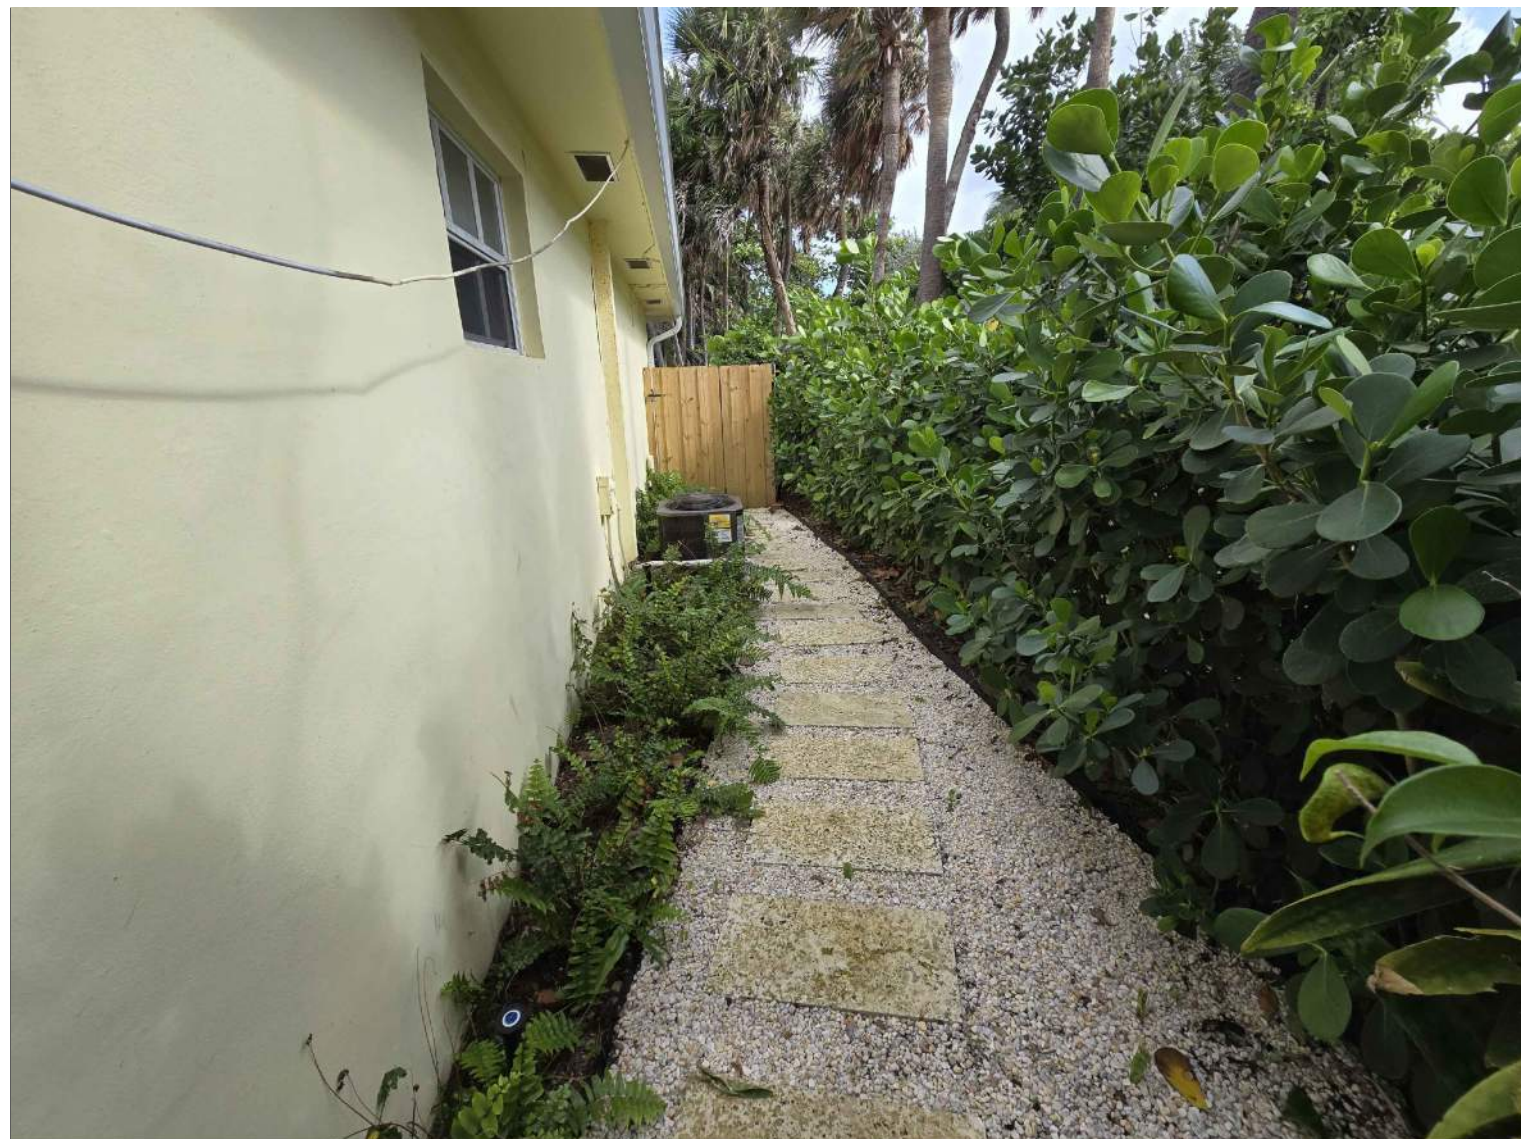

G: EASTERN SIDE



H: EASTERN SIDE

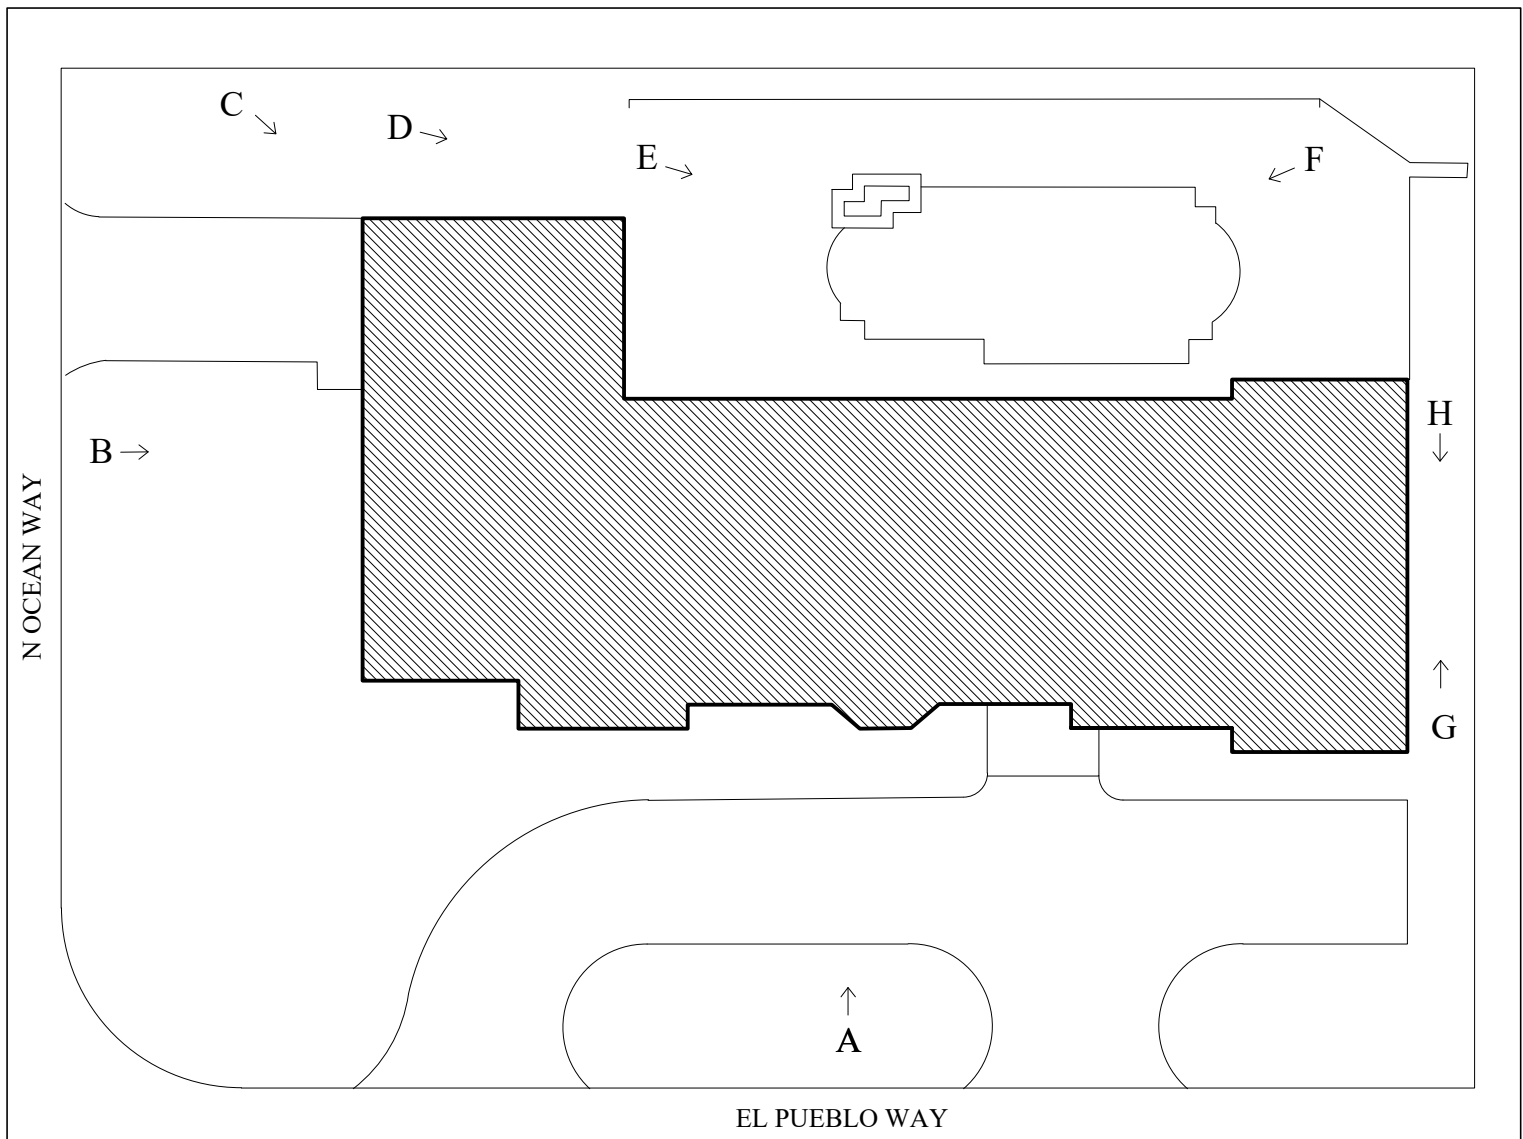

B EXISTING FOOTPRINT
SCALE: 1/16" = 1'-0"

THE
RYAN RESIDENCE

171 EL PUEBLO WAY
PALM BEACH, FL 33480
PALM BEACH COUNTY

D. S T A N L E Y D I X O N

A R C H I T E C T

2300 PEACHTREE ROAD, SUITE C-101 ATLANTA, GA 30309
404-574-1430

PROJECT #: 23-1105	
DRAWN: JL	CHECKED: DSD
FINAL SUBMITTAL 04/15/24	
RELEASES	

PHOTO SHEET

A0-04

NOT RELEASED FOR CONSTRUCTION



A: 1171 NORTH OCEAN WAY



B: 1161 NORTH OCEAN WAY



C: 1150 NORTH OCEAN WAY



D: 1160 NORTH OCEAN BOULEVARD (FROM NORTH OCEAN BOULEVARD)



D: 1160 NORTH OCEAN BOULEVARD (FROM EL PUEBLO WAY)




E: 110 EL PUEBLO WAY



F: 208 EL PUEBLO WAY (FROM EL PUEBLO WAY)



F: 208 EL PUEBLO WAY (FROM NORTH OCEAN WAY)

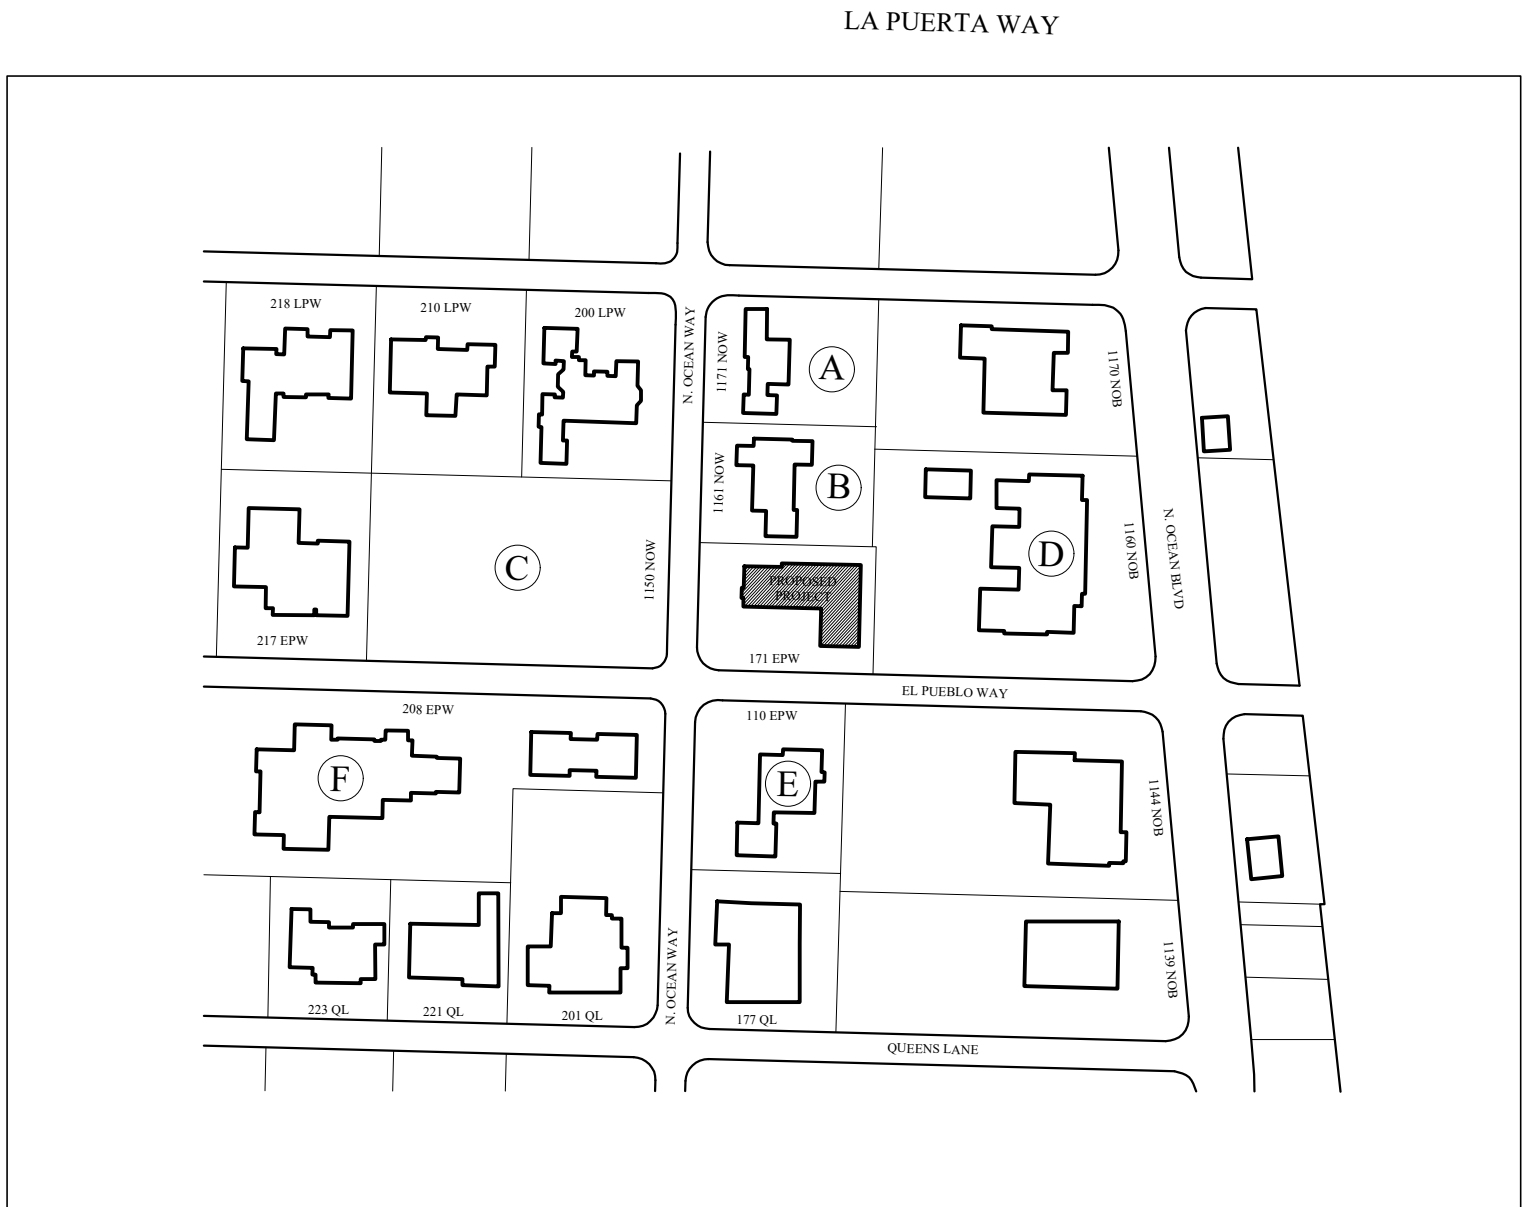


LOT KEY
SCALE: 1/128" = 1'-0"

THE
RYAN RESIDENCE
171 EL PUEBLO WAY
PALM BEACH, FL 33480
PALM BEACH COUNTY

D. S T A N L E Y D I X O N
A R C H I T E C T
2300 PEACHTREE ROAD, SUITE C-101 ATLANTA, GA 30309
404-574-1430

PROJECT #: 23-1105	
DRAWN: JL	CHECKED: DSD
FINAL SUBMITTAL 04/15/24	
RELEASES	
PHOTO SHEET	
A0-05	

NOT RELEASED FOR CONSTRUCTION

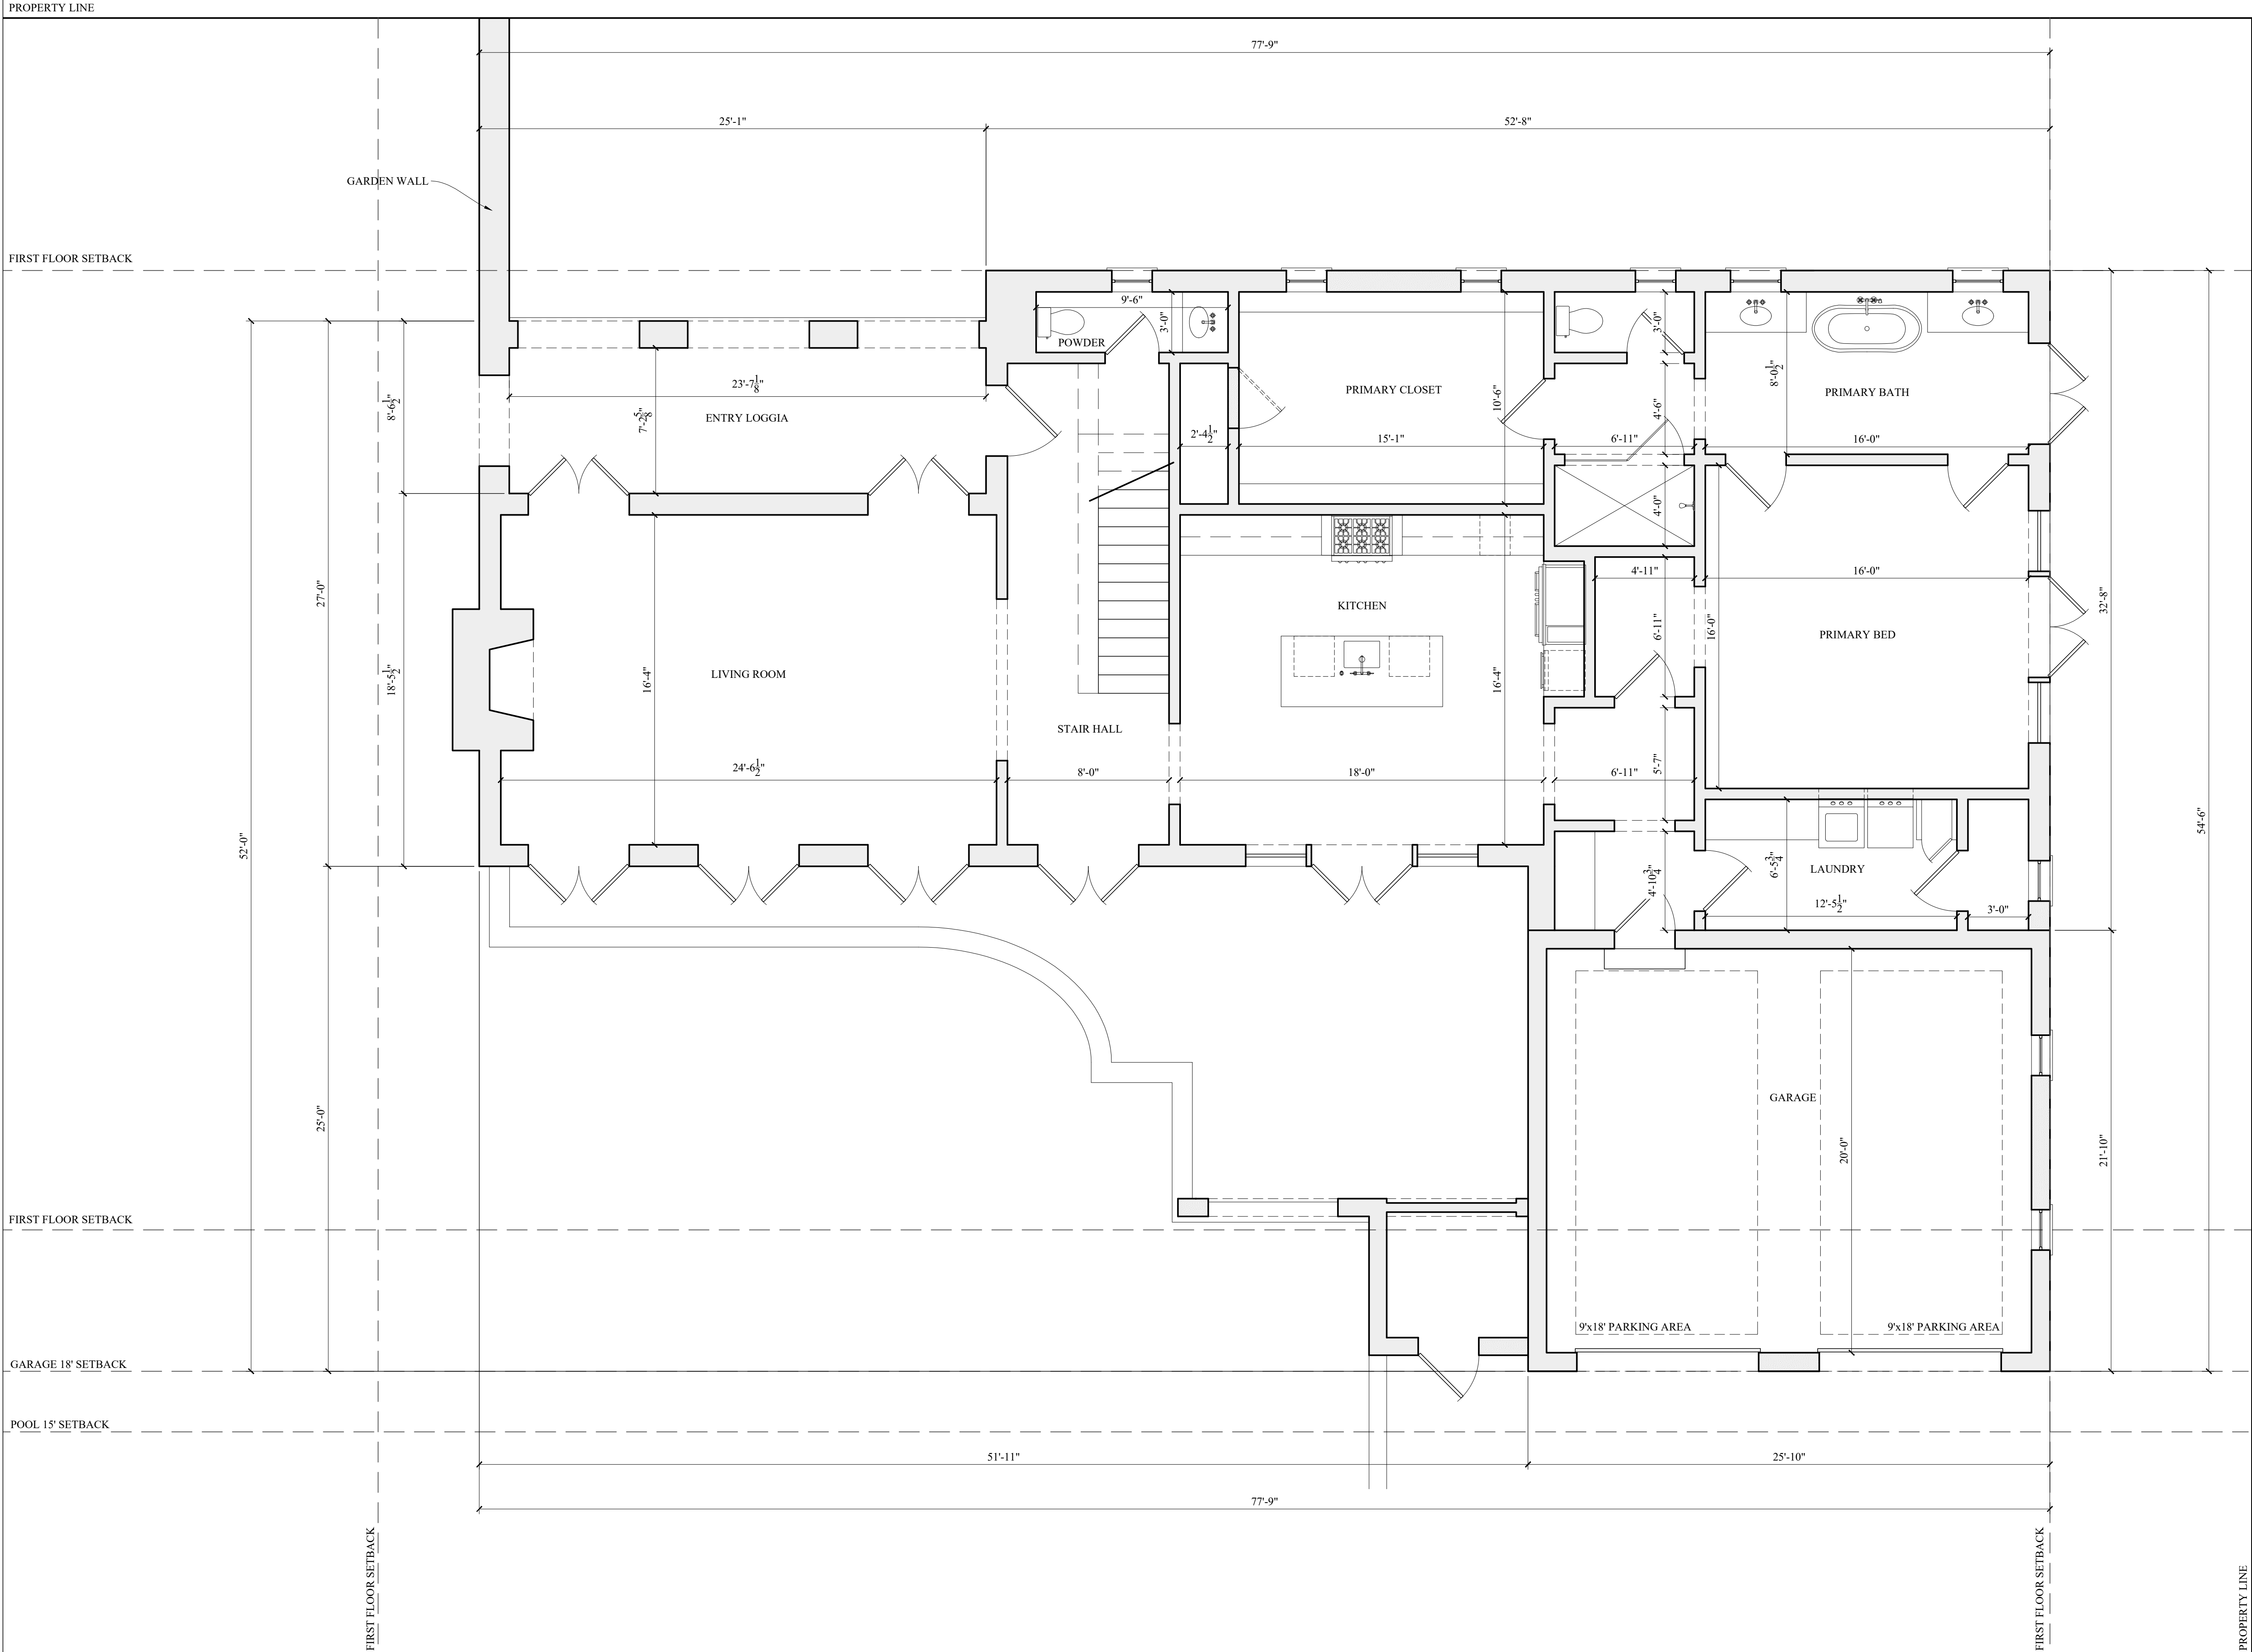

A FIRST FLOOR PLAN
SCALE: 1/4" = 1'-0"

THE
RYAN RESIDENCE
171 EL PUEBLO WAY
PALM BEACH, FL 33480
PALM BEACH COUNTY

D. S T A N L E Y D I X O N
A R C H I T E C T

2300 PEACHTREE ROAD, SUITE C-101 ATLANTA, GA 30309
404-574-1430

PROJECT #: 23-1105	
DRAWN: JL	CHECKED: DSD
FINAL SUBMITTAL 04/15/24	
RELEASES	
FIRST FLOOR PLAN	
A1-01	

NOT RELEASED FOR CONSTRUCTION

PROPERTY LINE

SECOND FLOOR SETBACK


SECOND FLOOR SETBACK

SECOND FLOOR SETBACK

SECOND FLOOR SETBACK

PROPERTY LINE

A SECOND FLOOR
SCALE: 1/4" = 1'-0"

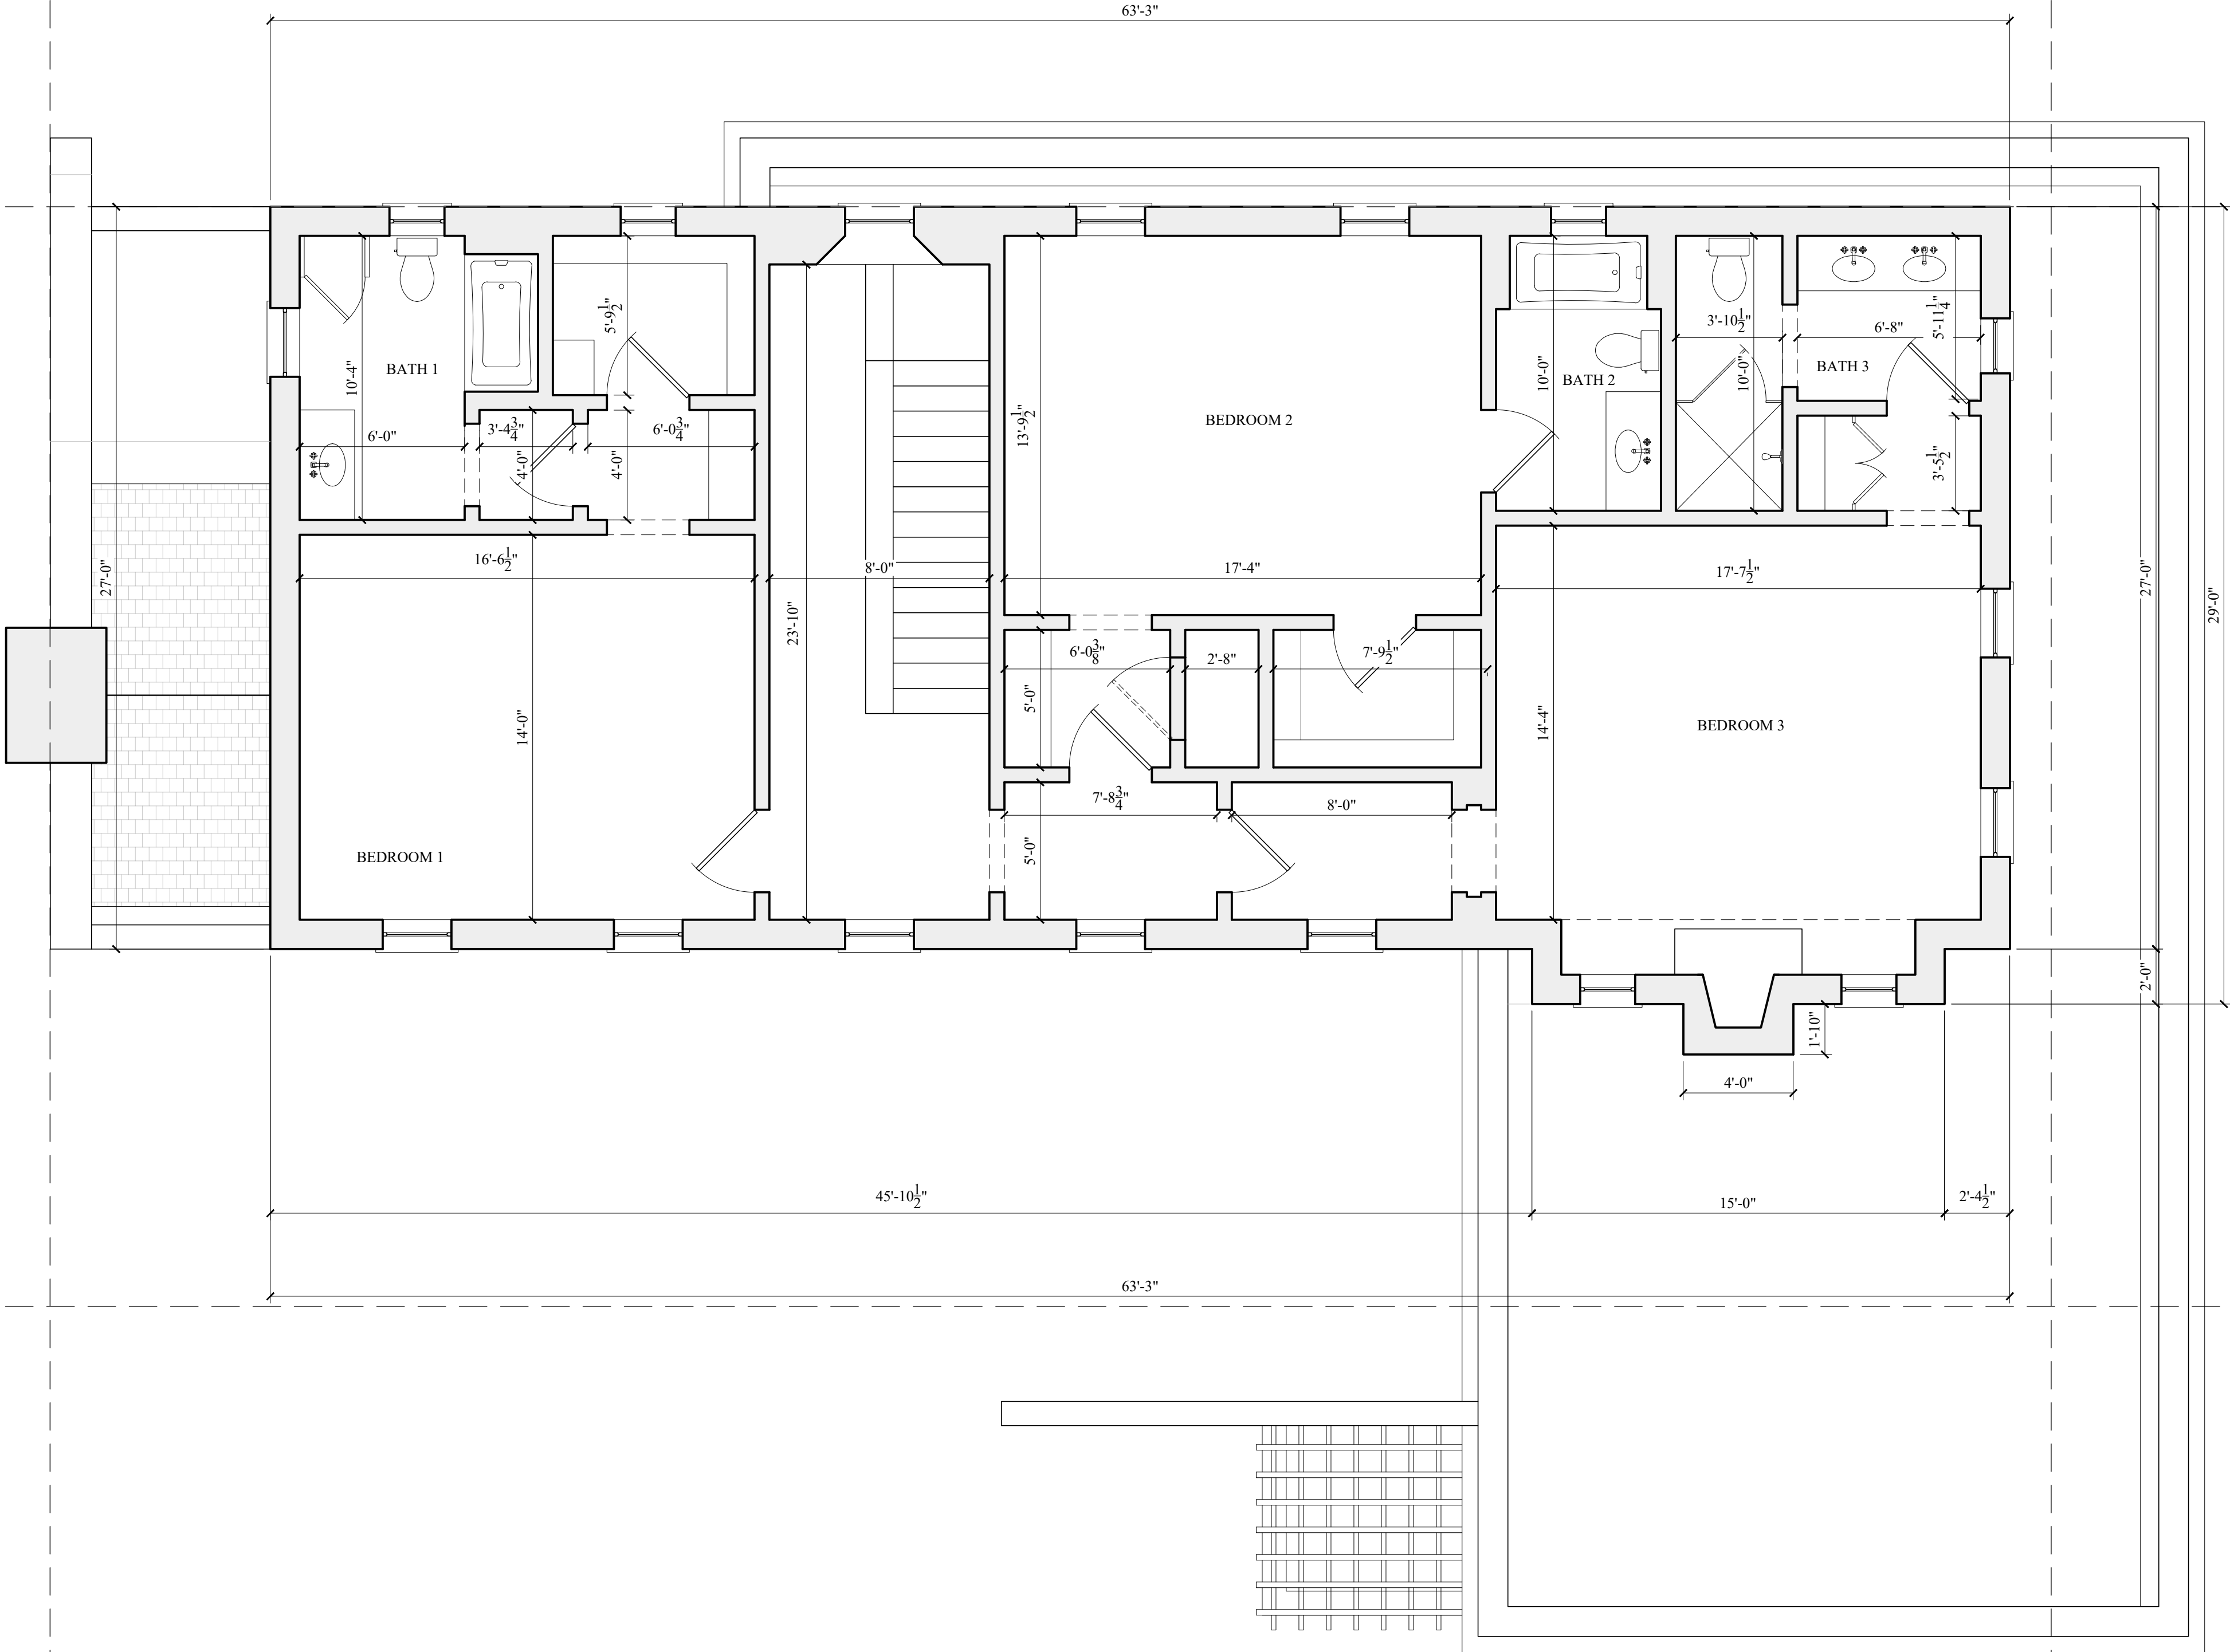

THE
RYAN RESIDENCE

171 EL PUEBLO WAY
PALM BEACH, FL 33480
PALM BEACH COUNTY

D. S T A N L E Y D I X O N

A R C H I T E C T

2300 PEACHTREE ROAD, SUITE C-101 ATLANTA, GA 30309
404-574-1430

PROJECT #: 23-1105
DRAWN: JL CHECKED: DSD
FINAL SUBMITTAL
04/15/24
RELEASES

SECOND FLOOR PLAN

A1-02

NOT RELEASED FOR CONSTRUCTION

PROPERTY LINE

FIRST FLOOR SETBACK

SECOND FLOOR SETBACK

SECOND FLOOR SETBACK

FIRST FLOOR SETBACK

FIRST FLOOR SETBACK

SECOND FLOOR SETBACK

SECOND FLOOR SETBACK

FIRST FLOOR SETBACK

PROPERTY LINE

CHIMNEY

CHIMNEY

PARAPET BELOW

POOL EQUIPMENT
ENCLOSURE BELOW

SLOPE
25:12

SLOPE
6.75:12

SLOPE
6.75:12

SLOPE
6.75:12

SLOPE
6.75:12

SLOPE
6.75:12

SLOPE
6.75:12

SLOPE
25:12

SLOPE
25:12

SLOPE
25:12

SLOPE
6.75:12

SLOPE
25:12

SLOPE
25:12

SLOPE
25:12

A ROOF PLAN
SCALE: 1/4" = 1'-0"

THE
RYAN RESIDENCE

171 EL PUEBLO WAY
PALM BEACH, FL 33480
PALM BEACH COUNTY

D. S T A N L E Y D I X O N

A R C H I T E C T


2300 PEACHTREE ROAD, SUITE C-101 ATLANTA, GA 30309
404-574-1430

PROJECT #: 23-1105
DRAWN: JL CHECKED: DSD
FINAL SUBMITTAL
04/15/24
RELEASES

ROOF PLAN

A1-03

NOT RELEASED FOR CONSTRUCTION

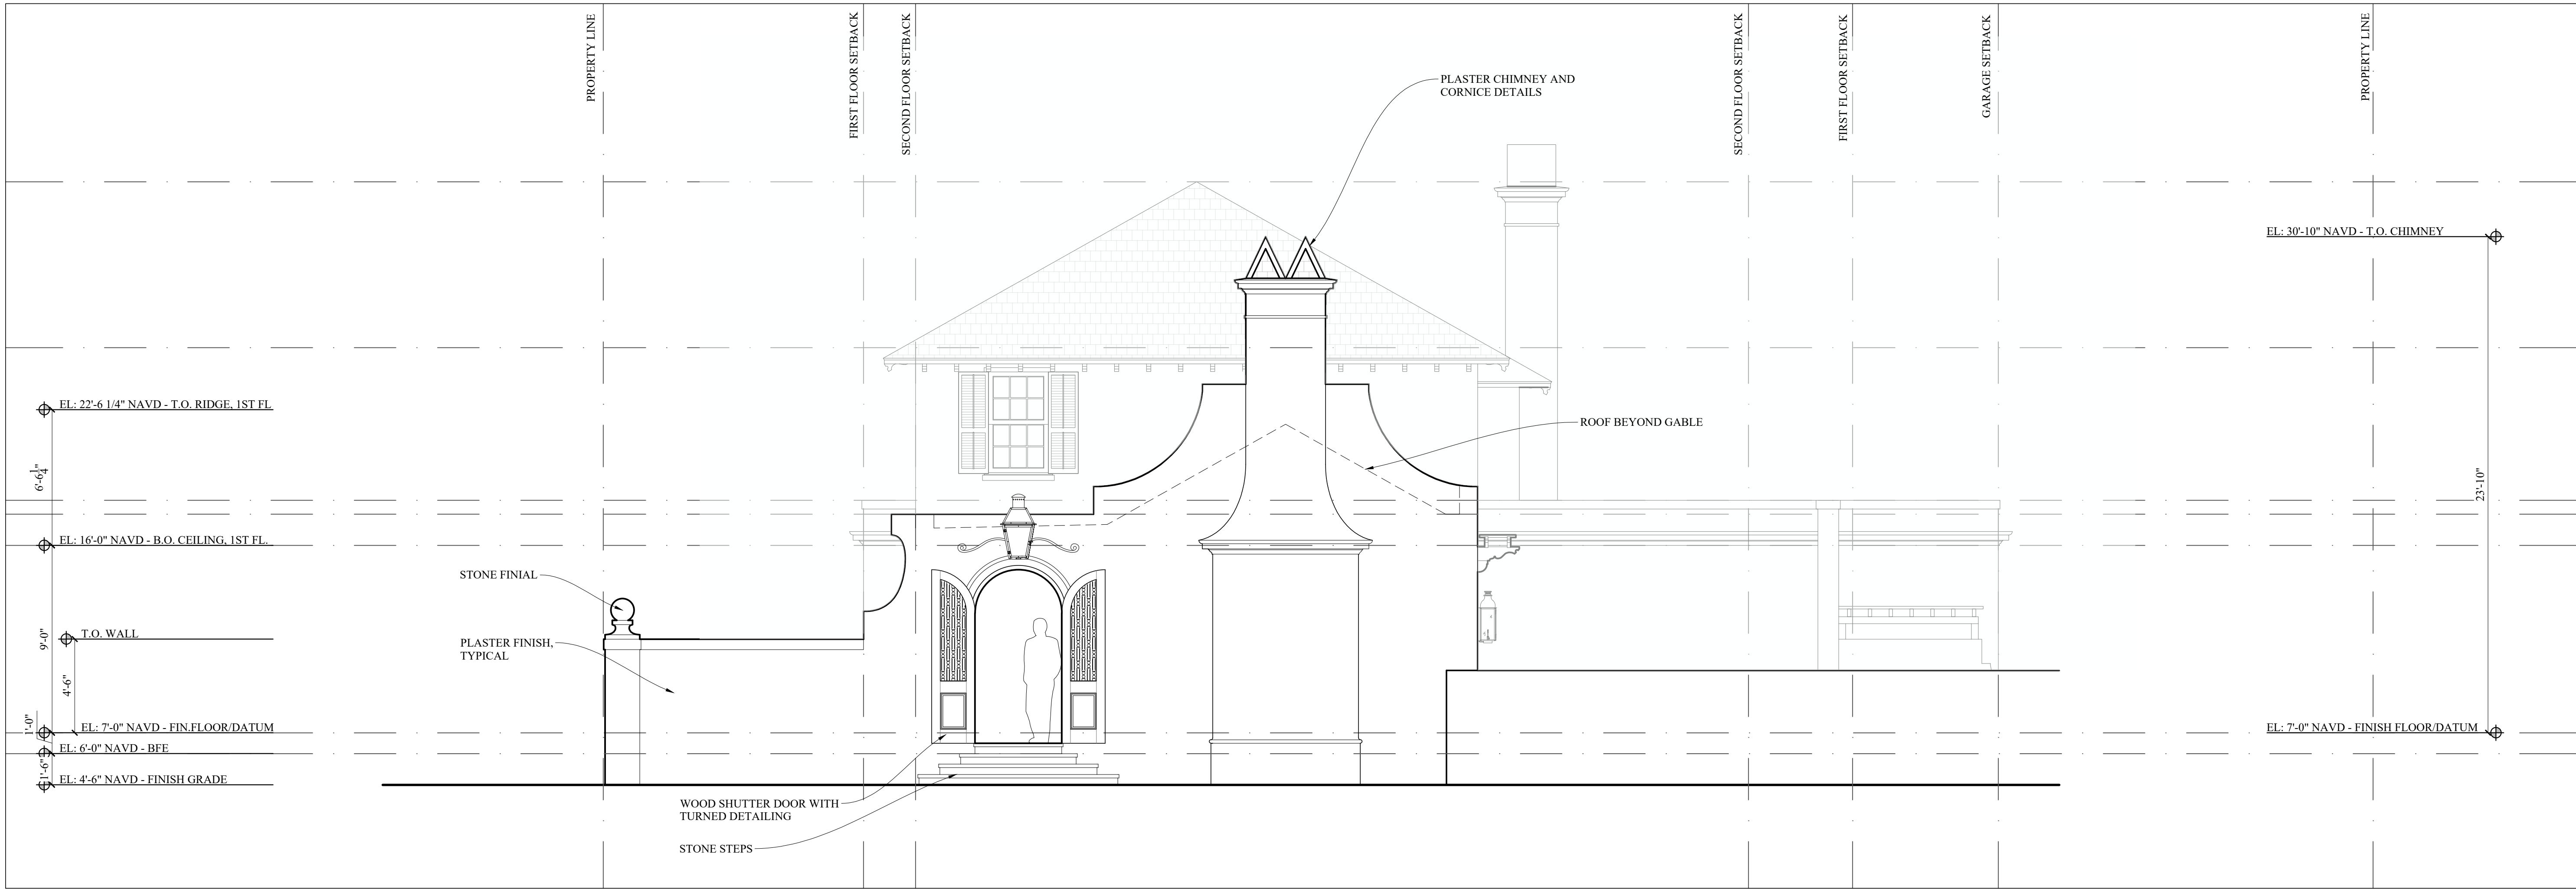

A WEST ELEVATION
SCALE: 1/4" = 1'-0"



B NORTH ELEVATION
SCALE: 1/4" = 1'-0"

THE
RYAN RESIDENCE

171 EL PUEBLO WAY
PALM BEACH, FL 33480
PALM BEACH COUNTY

D. S T A N L E Y D I X O N

A R C H I T E C T
2300 PEACHTREE ROAD, SUITE C-101 ATLANTA, GA 30309
404-574-1430

PROJECT #: 23-1105
DRAWN: JL CHECKED: DSD
FINAL SUBMITTAL
04/15/24
RELEASES

ELEVATIONS

A2-01

NOT RELEASED FOR CONSTRUCTION



A SOUTH ELEVATION FROM INNER COURT
SCALE: 1/4" = 1'-0"



B SOUTH ELEVATION FROM EL PUEBLO
SCALE: 1/4" = 1'-0"

THE
RYAN RESIDENCE
171 EL PUEBLO WAY
PALM BEACH, FL 33480
PALM BEACH COUNTY

D. STANLEY DIXON
ARCHITECT
2300 PEACHTREE ROAD, SUITE C-101 ATLANTA, GA 30309
404-574-1430

PROJECT #: 23-1105
DRAWN: JL CHECKED: DSD
FINAL SUBMITTAL
04/15/24
RELEASES

ELEVATIONS
A2-02

NOT RELEASED FOR CONSTRUCTION



A EAST ELEVATION
SCALE: 1/4" = 1'-0"

THE
RYAN RESIDENCE
171 EL PUEBLO WAY
PALM BEACH, FL 33480
PALM BEACH COUNTY




D. S T A N L E Y D I X O N

A R C H I T E C T

2300 PEACHTREE ROAD, SUITE C-101 ATLANTA, GA 30309
404-574-1430

PROJECT #: 23-1105	
DRAWN: JL	CHECKED: DSD
FINAL SUBMITTAL 04/15/24	
RELEASES	
ELEVATIONS	
A2-03	

NOT RELEASED FOR CONSTRUCTION

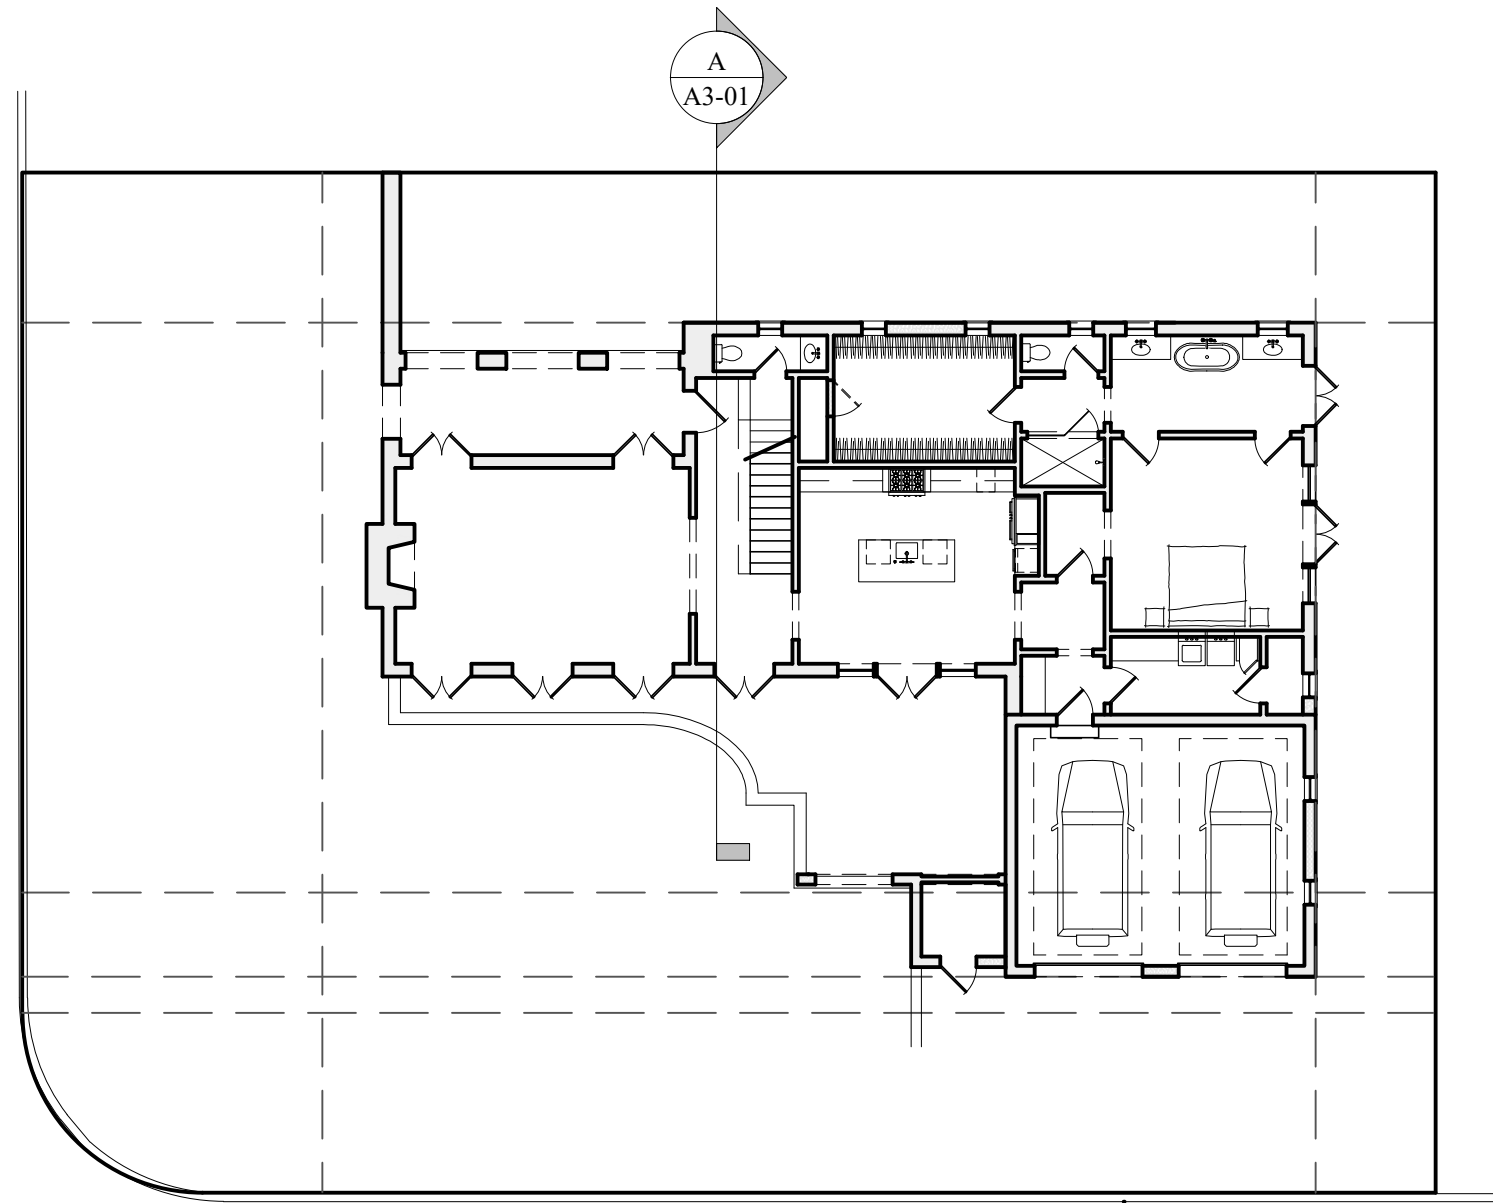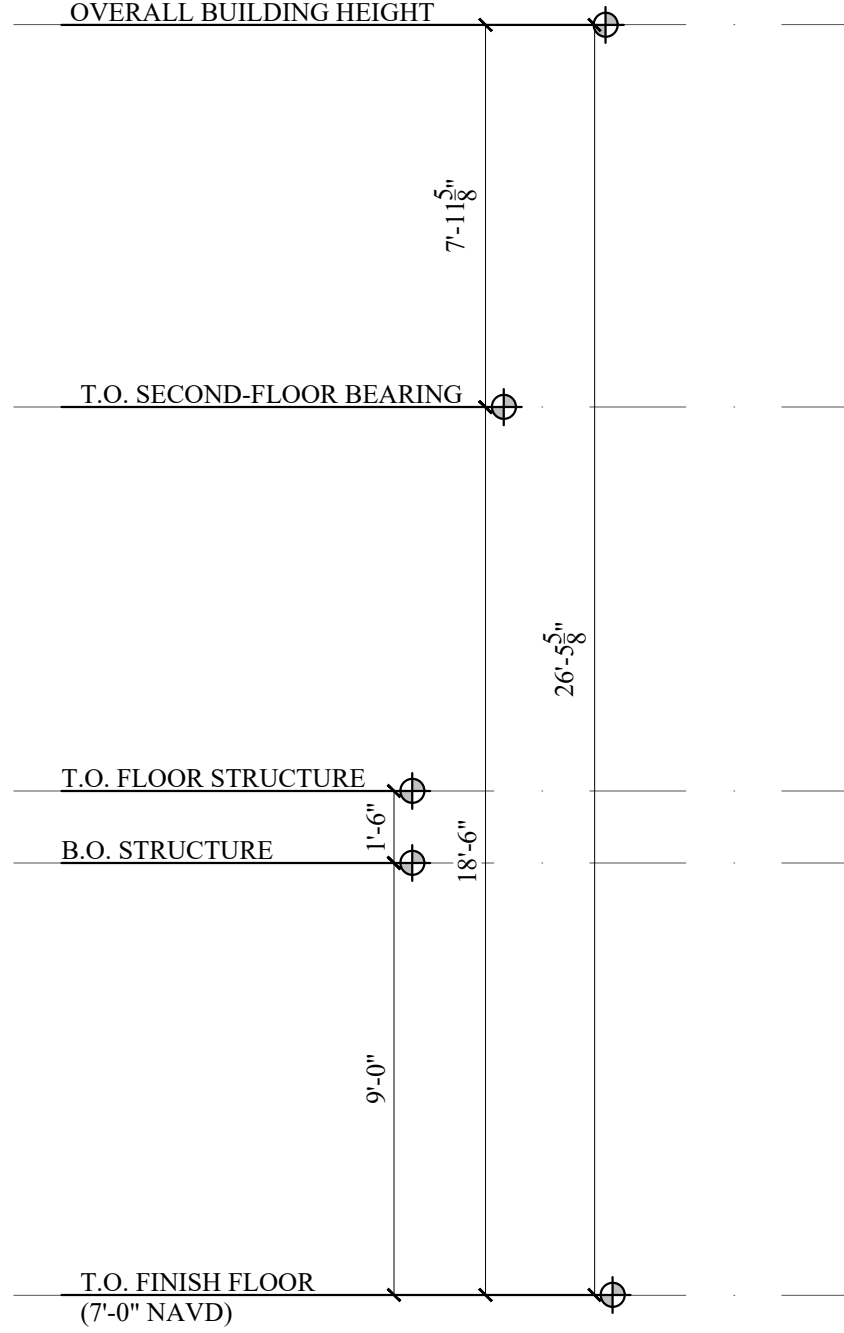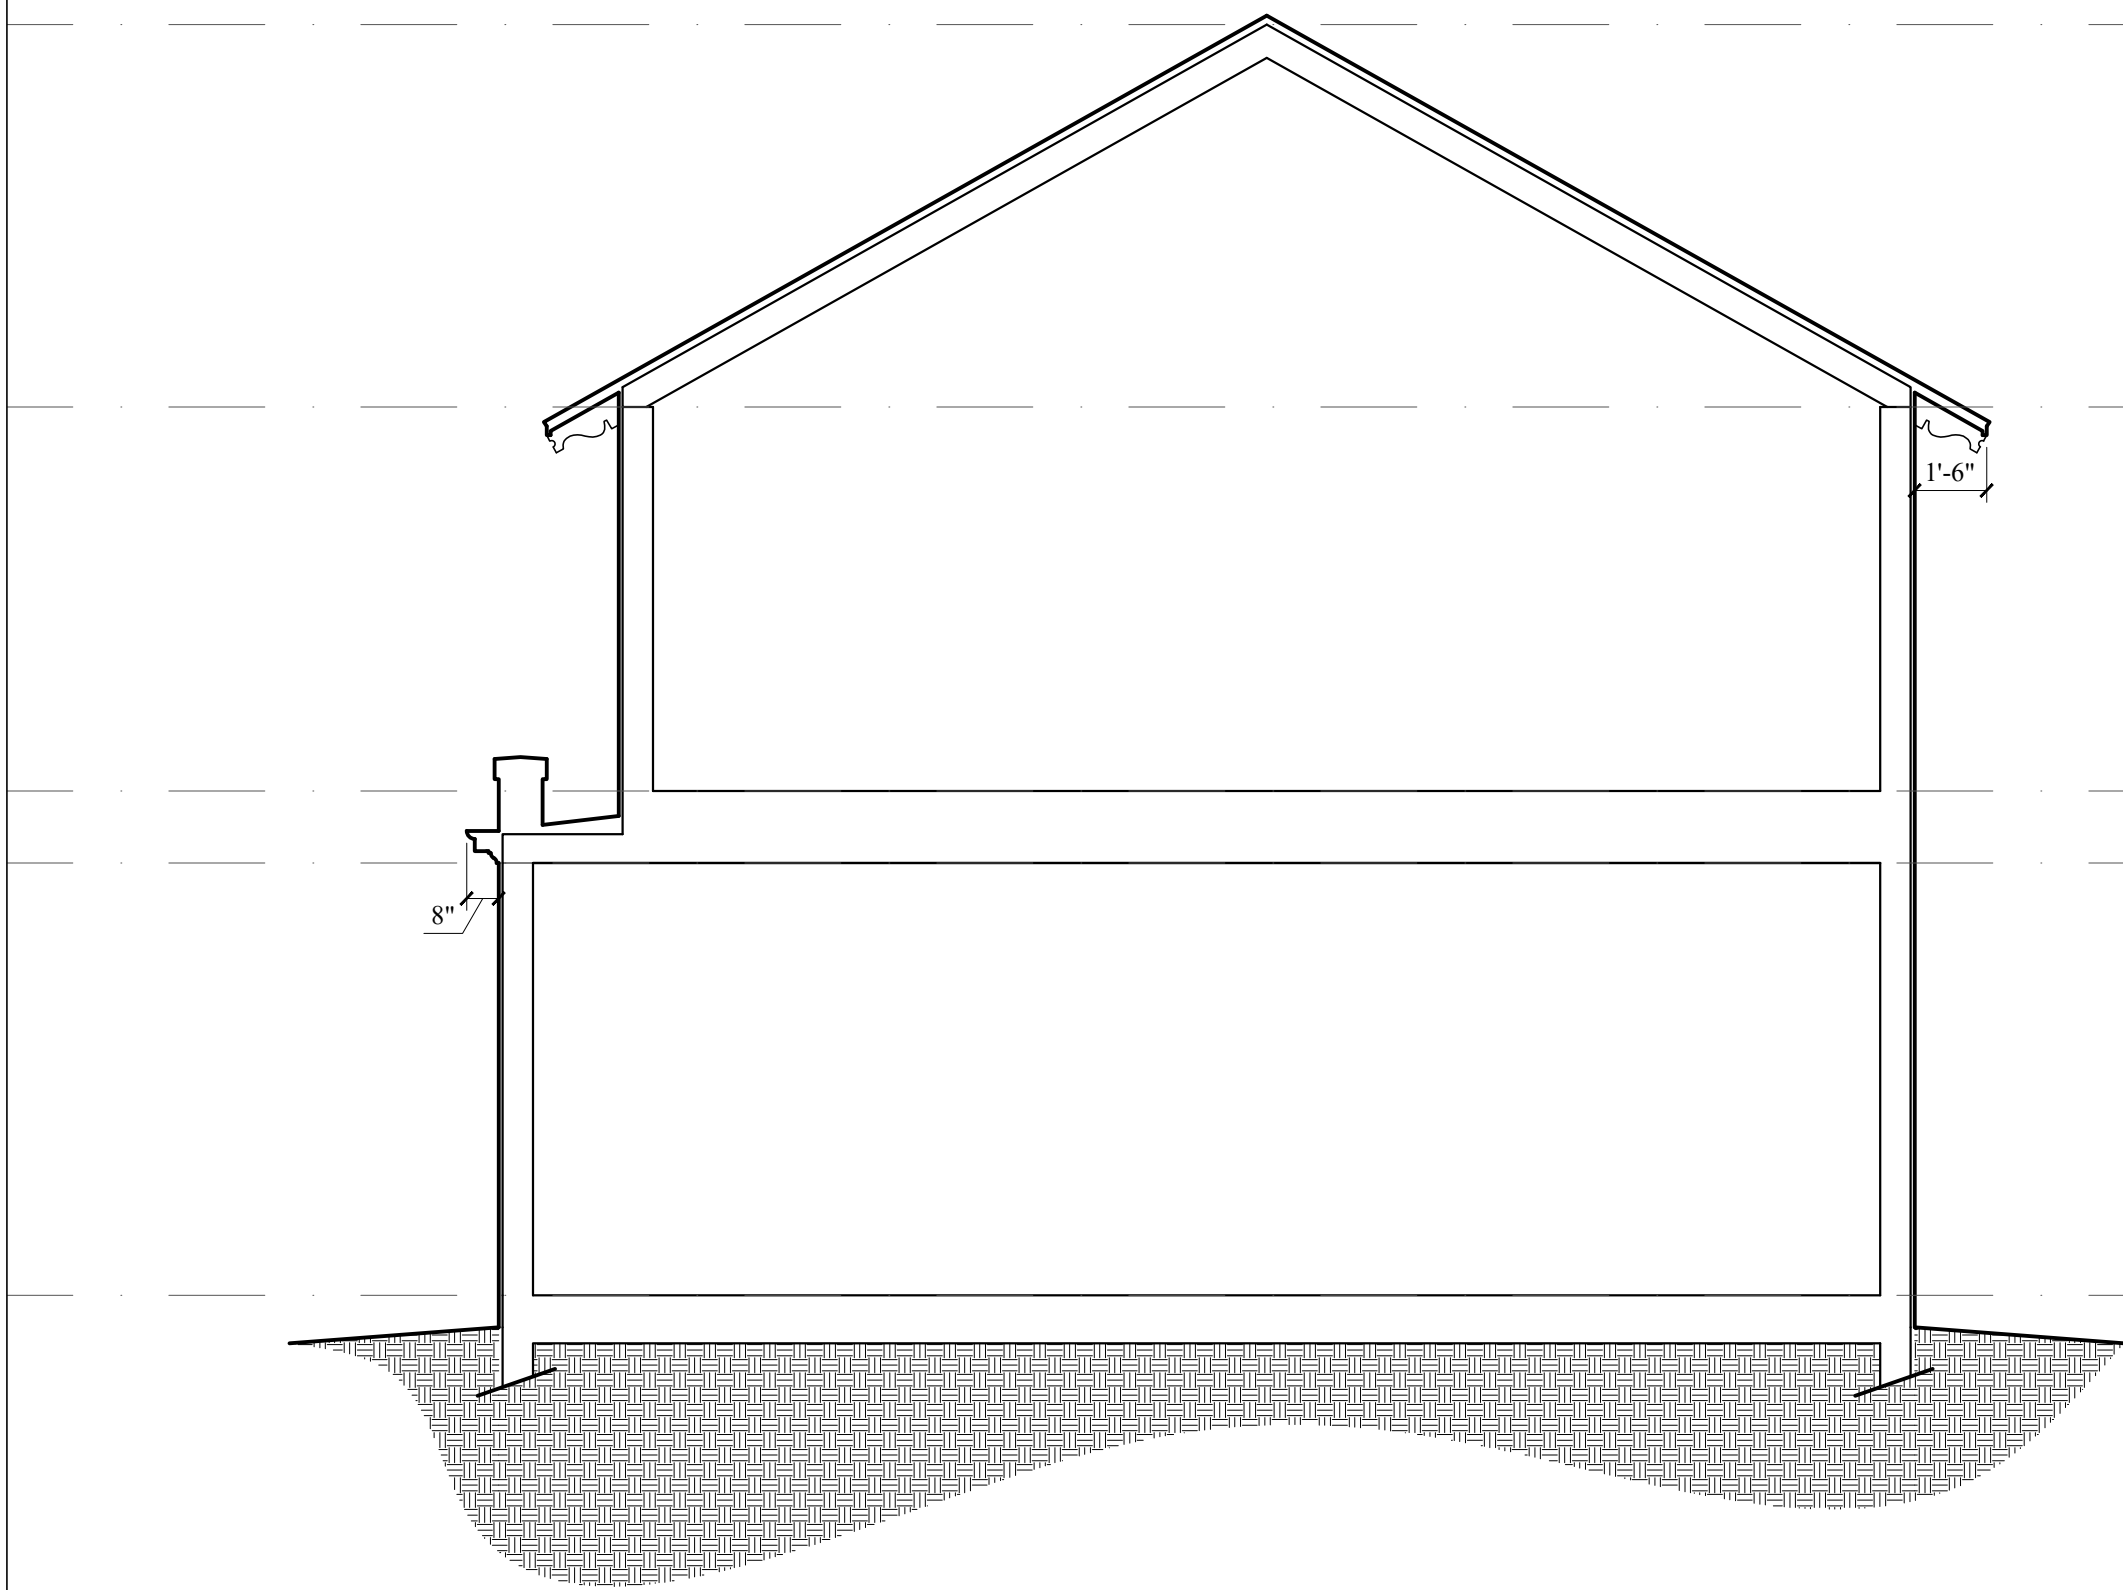

A SECTION DIAGRAM
SCALE: 1/4" = 1'-0"


THE
RYAN RESIDENCE
171 EL PUEBLO WAY
PALM BEACH, FL 33480
PALM BEACH COUNTY

D. S T A N L E Y D I X O N


A R C H I T E C T
2300 PEACHTREE ROAD, SUITE C-101 ATLANTA, GA 30309
404-574-1430

PROJECT #: 23-1105	
DRAWN: JL	CHECKED: DSD
FINAL SUBMITTAL 04/15/24	
RELEASES	
SECTION DIAGRAM	
A3-01	


NOT RELEASED FOR CONSTRUCTION

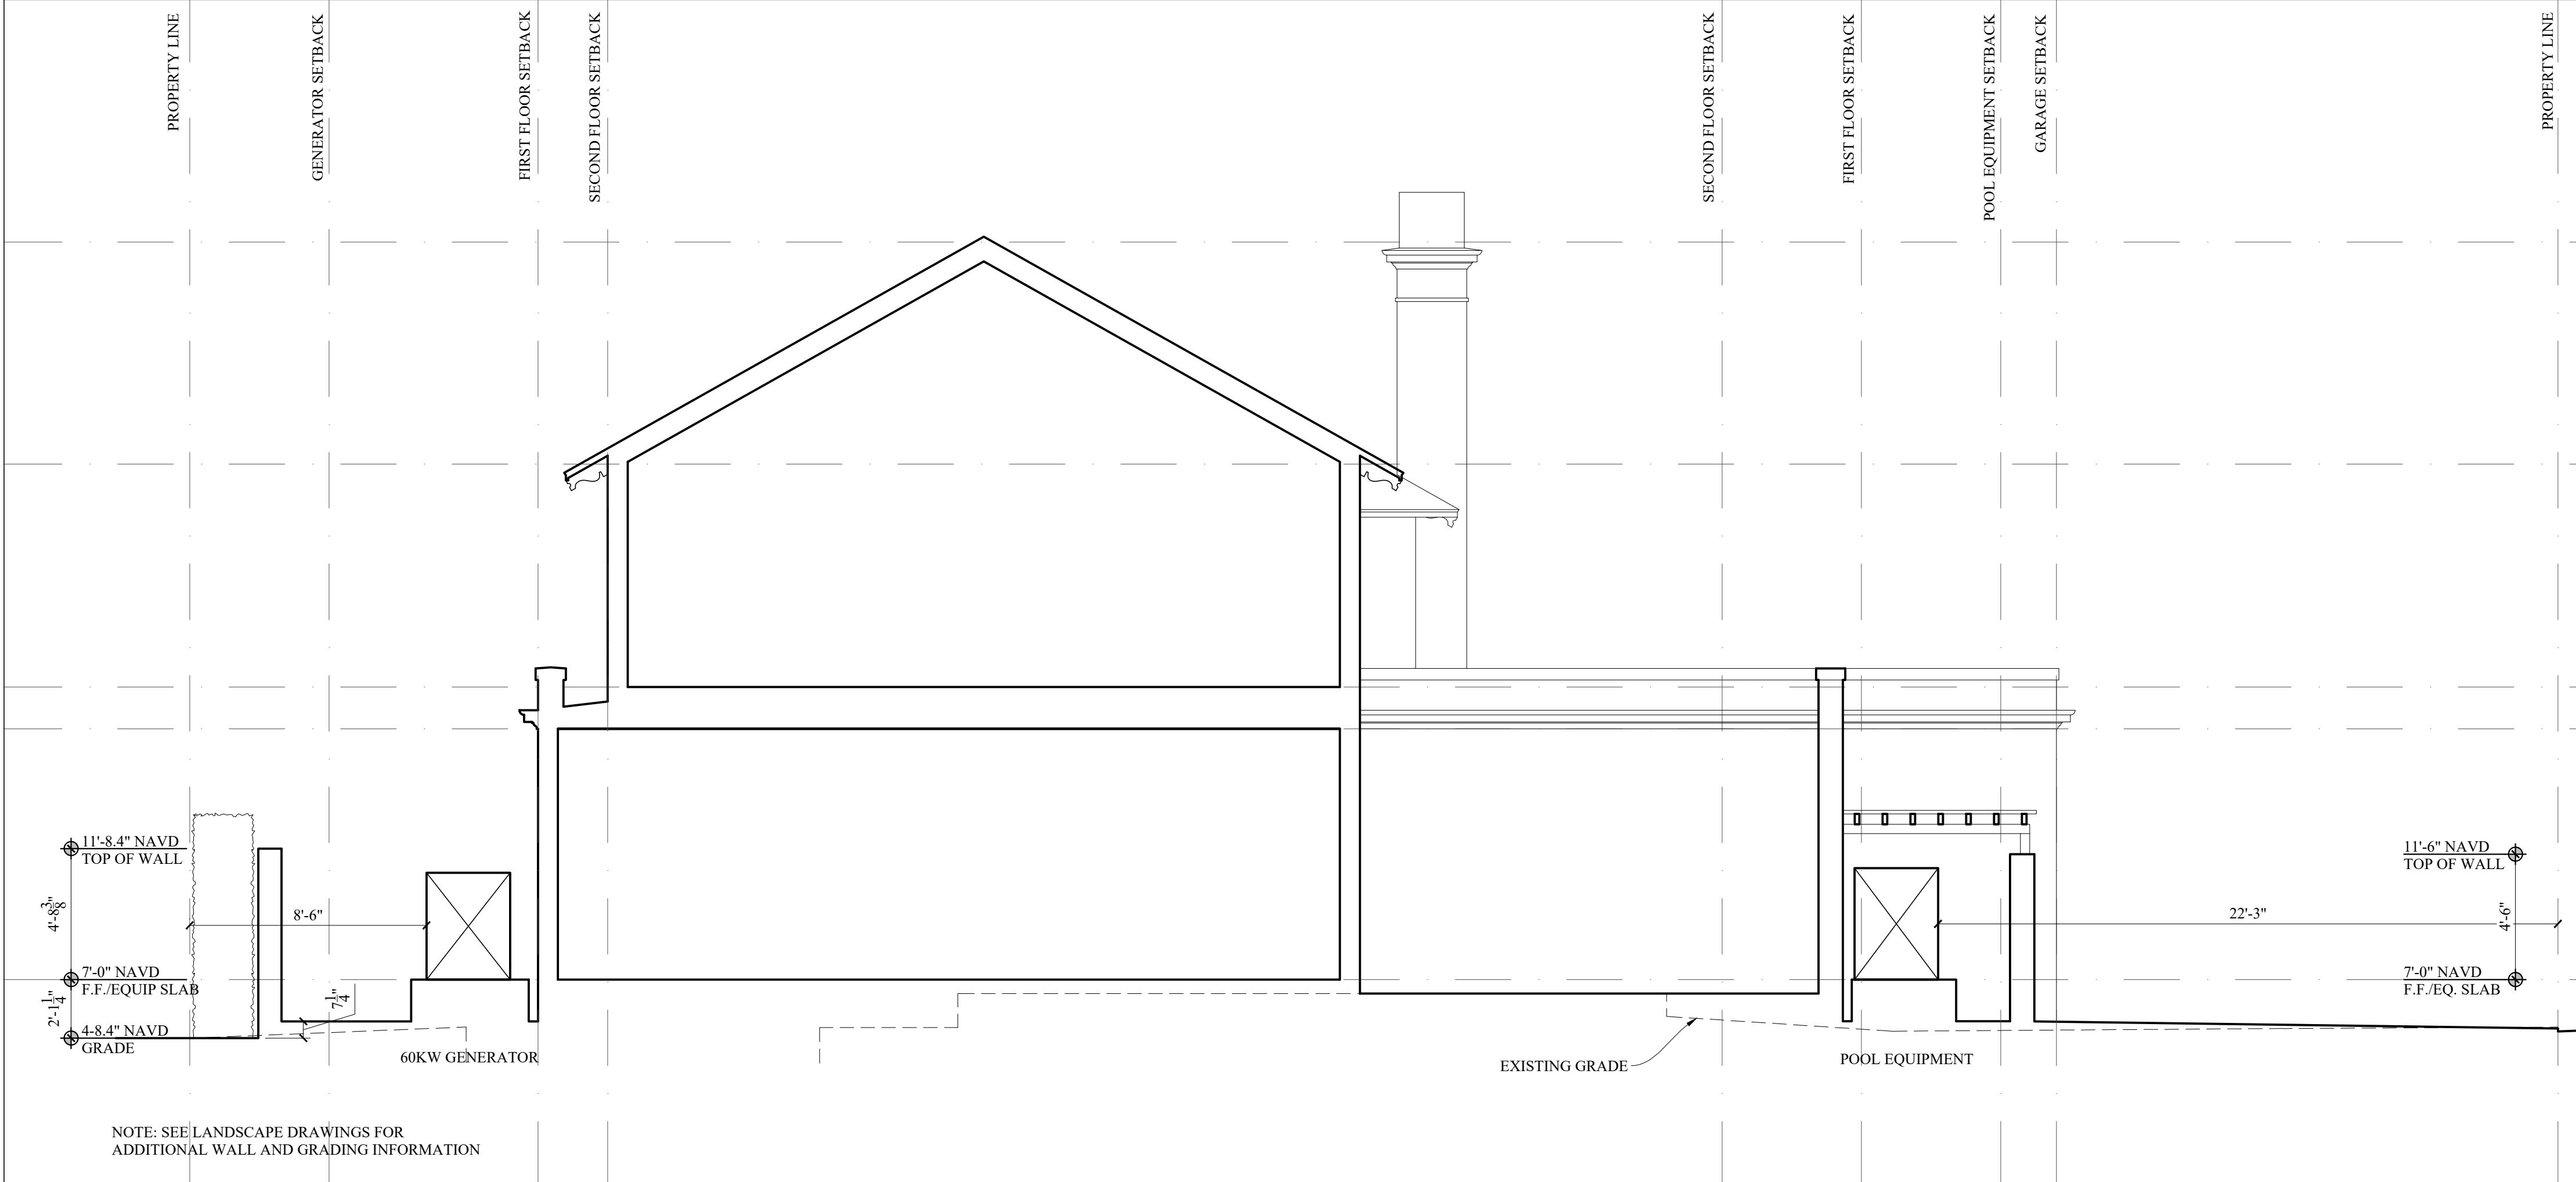

A NORTH-SOUTH SECTION
SCALE: 1/4" = 1'-0"

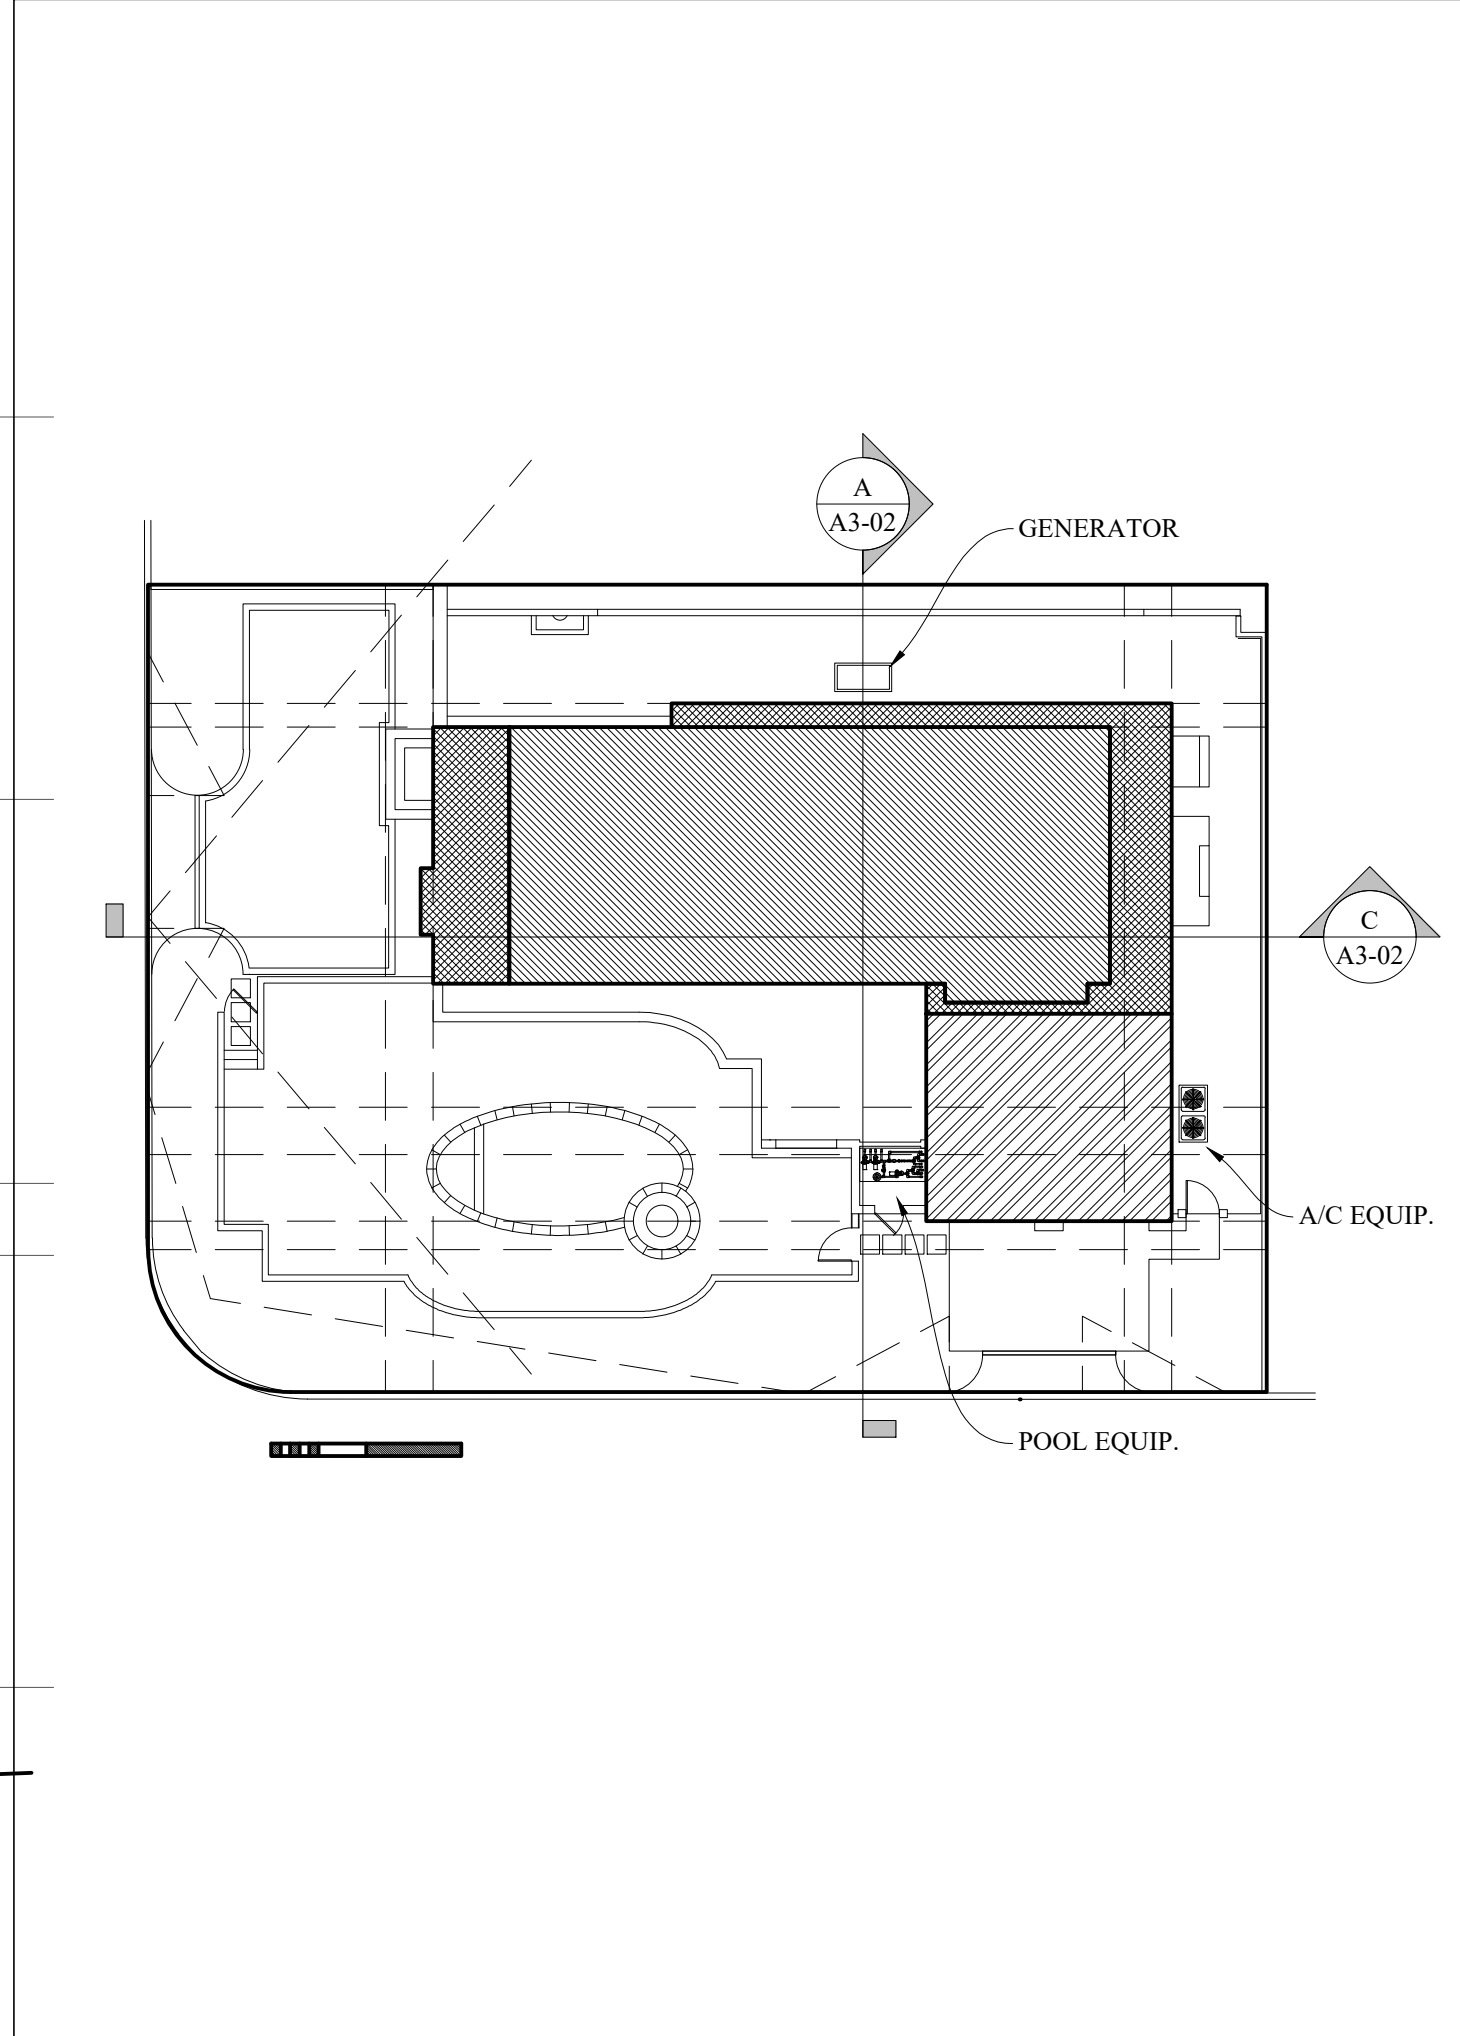

B SECTION KEY PLAN
SCALE: 13/256" = 1'-0"

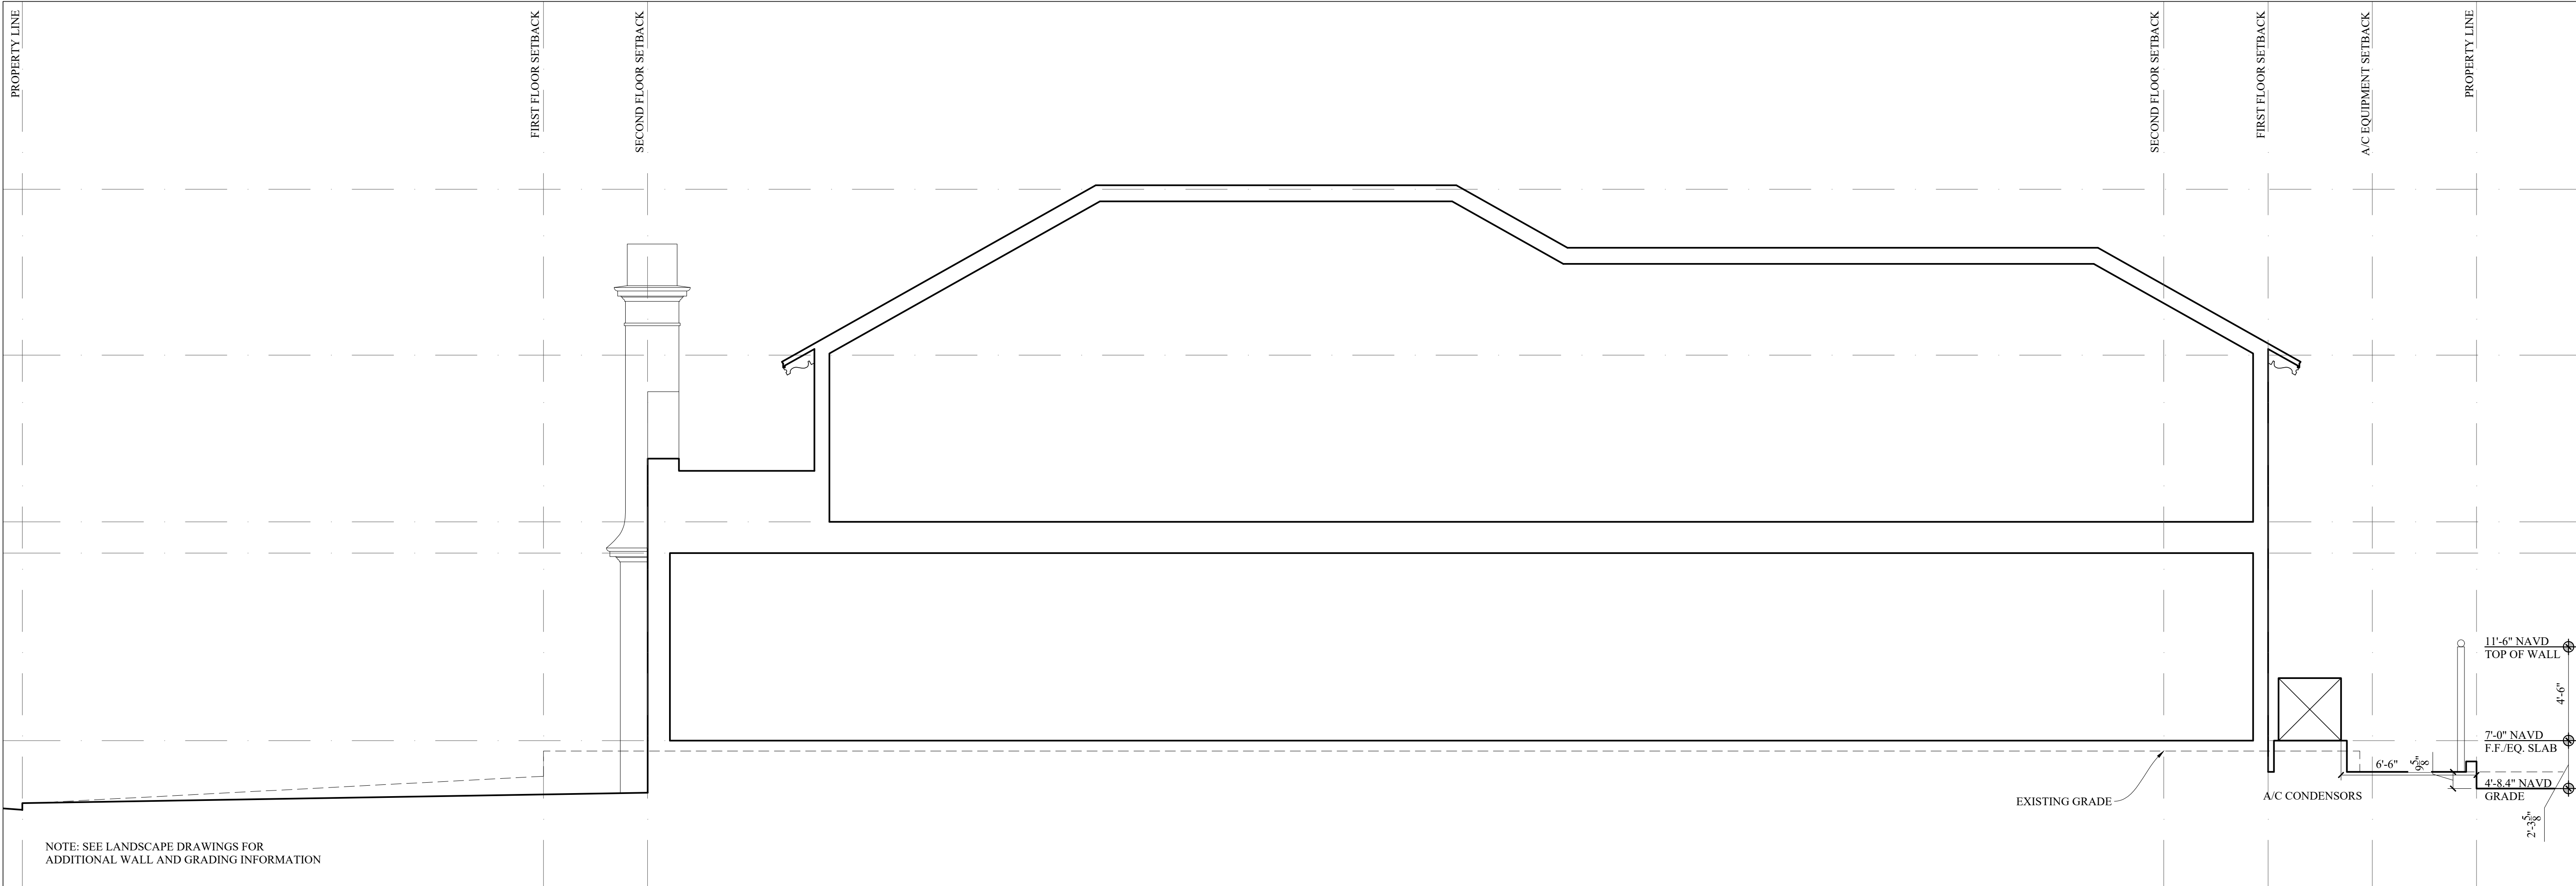

C EAST-WEST SECTION
SCALE: 1/4" = 1'-0"

THE
RYAN RESIDENCE

171 EL PUEBLO WAY
PALM BEACH, FL 33480
PALM BEACH COUNTY

D. S T A N L E Y D I X O N

A R C H I T E C T





2300 PEACHTREE ROAD, SUITE C-101 ATLANTA, GA 30309
404-574-1430

PROJECT #: 23-1105	
DRAWN: JL	CHECKED: DSD
FINAL SUBMITTAL 04/15/24	
RELEASES	

YARD SECTIONS

A3-02

NOT RELEASED FOR CONSTRUCTION

    

1711 EL POEBLO WAY
PALM BEACH, FL 33480
PALM BEACH COUNTY

ARCHITECTURE

2300 PEACHTREE ROAD, SUITE C-101 ATLANTA, GA 30309
404-574-1430

DRAWN: JL	CHECKED: DSD
-----------	--------------


04/15/24

[illegible][illegible][illegible][illegible][illegible][illegible]


ELEVATION DETAILS

A4-01


NOT RELEASED FOR CONSTRUCTION

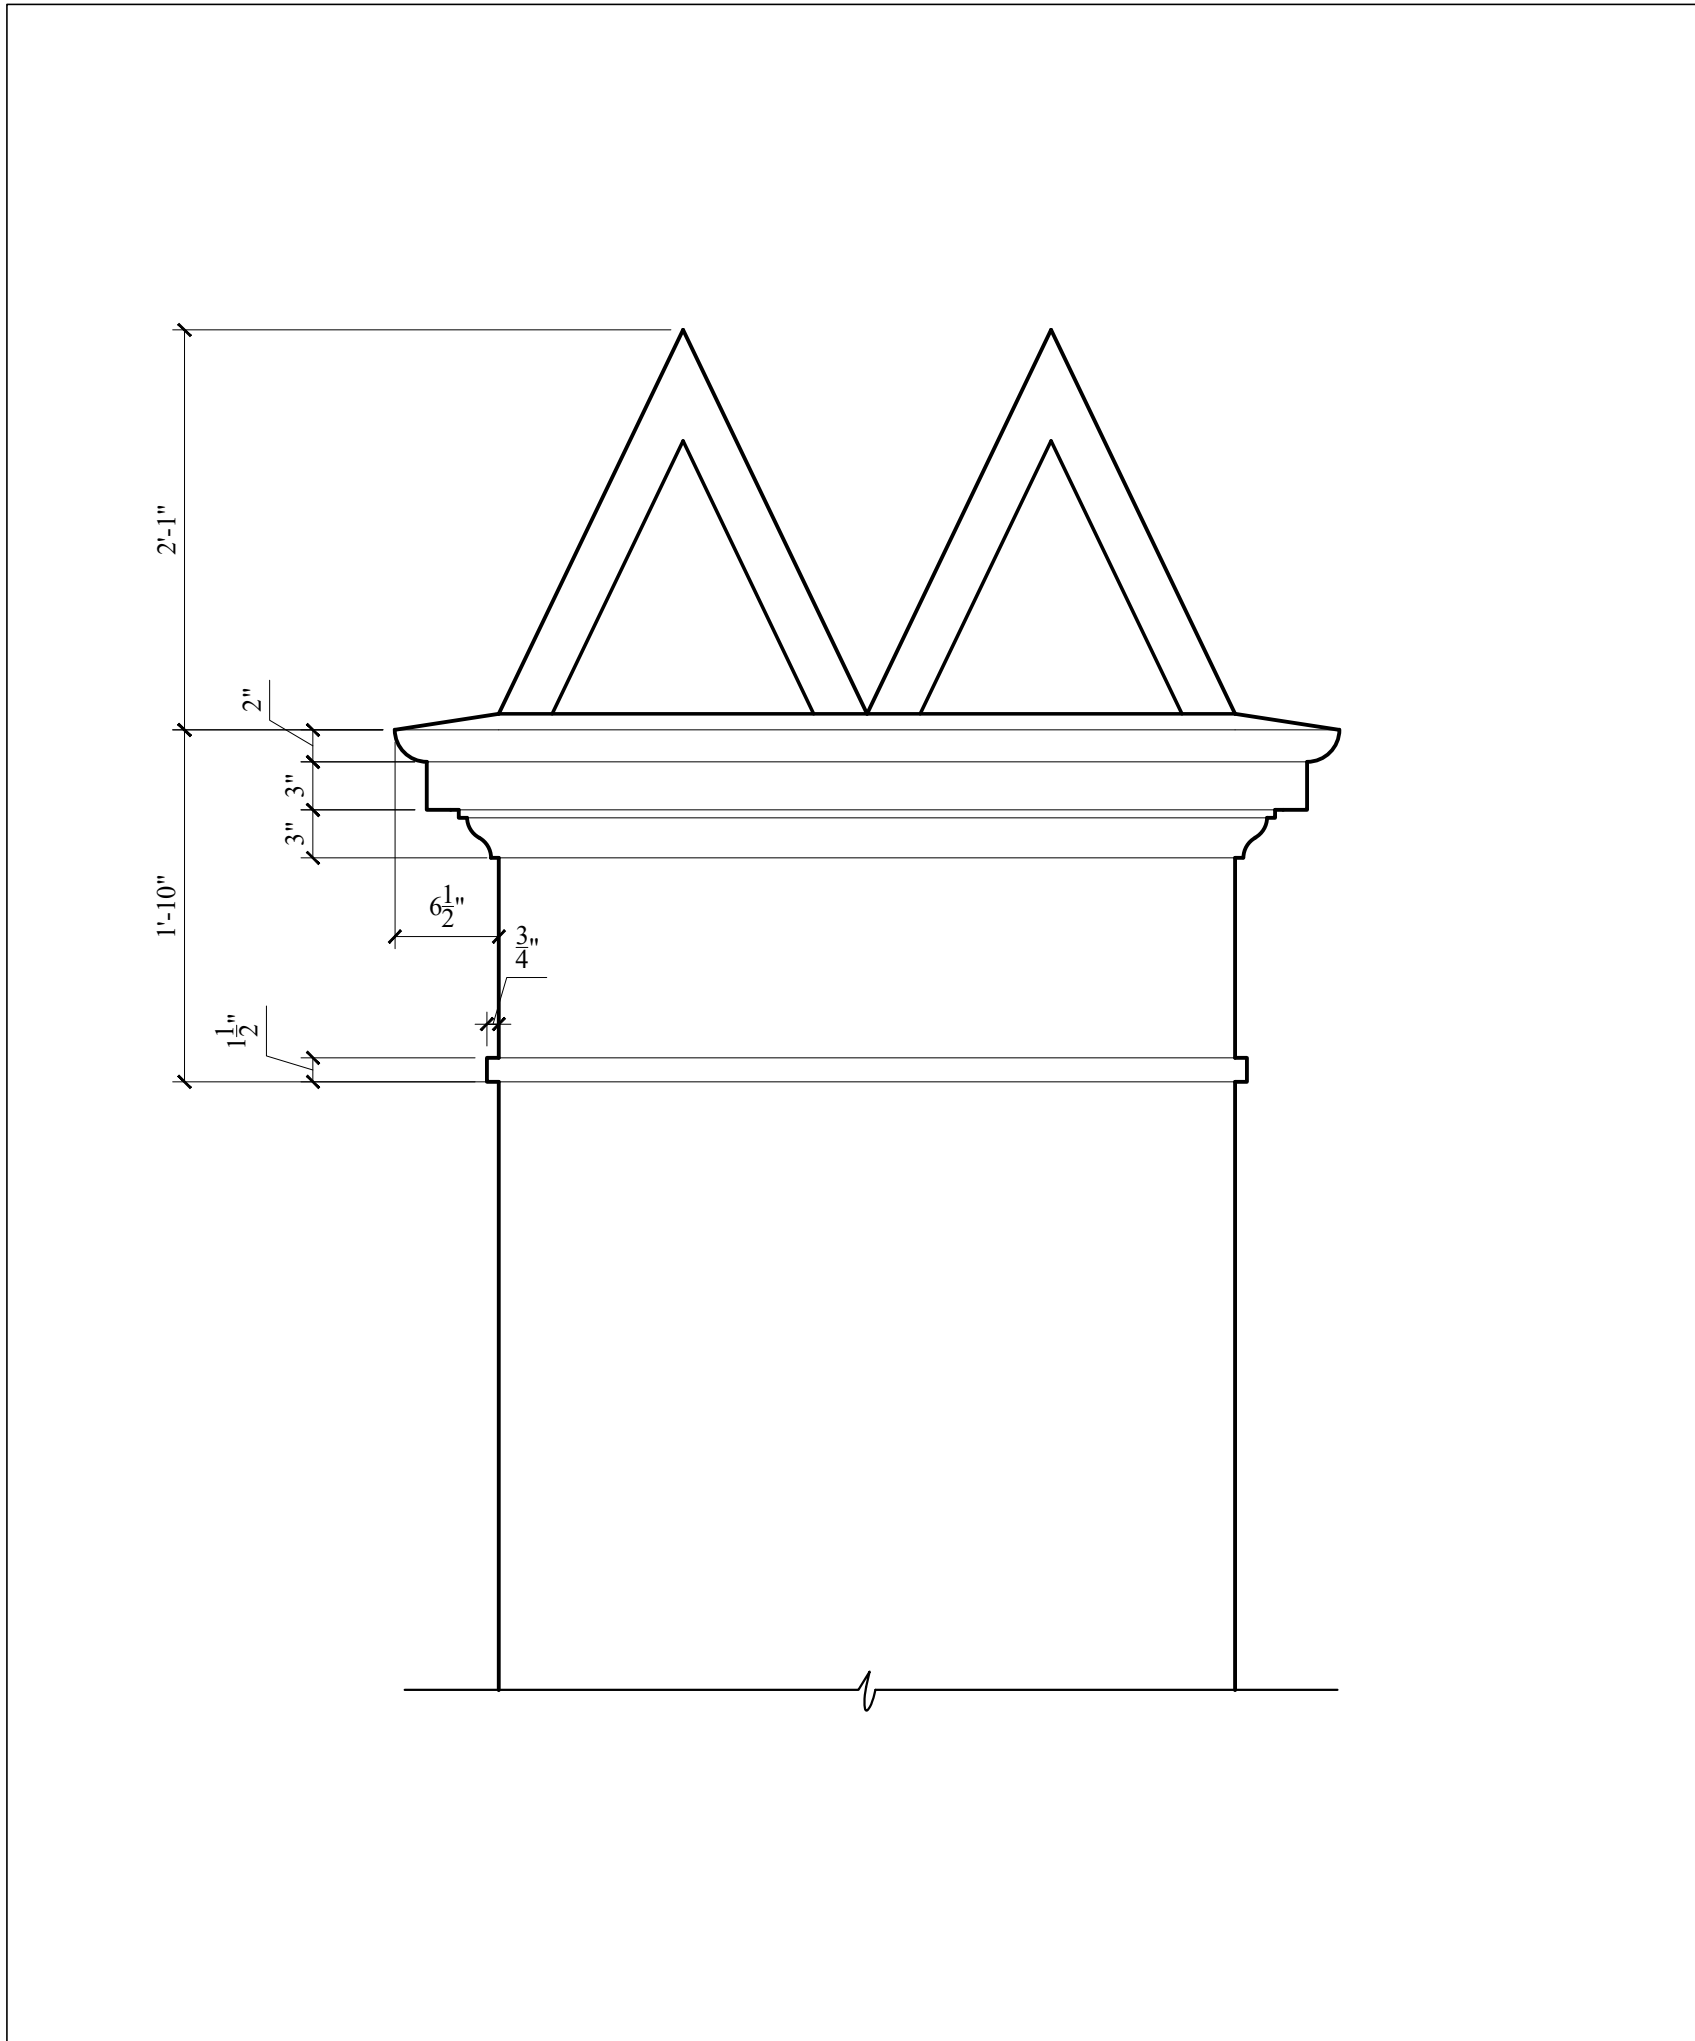


A CHIMNEY DETAIL
SCALE: 1" = 1'-0"

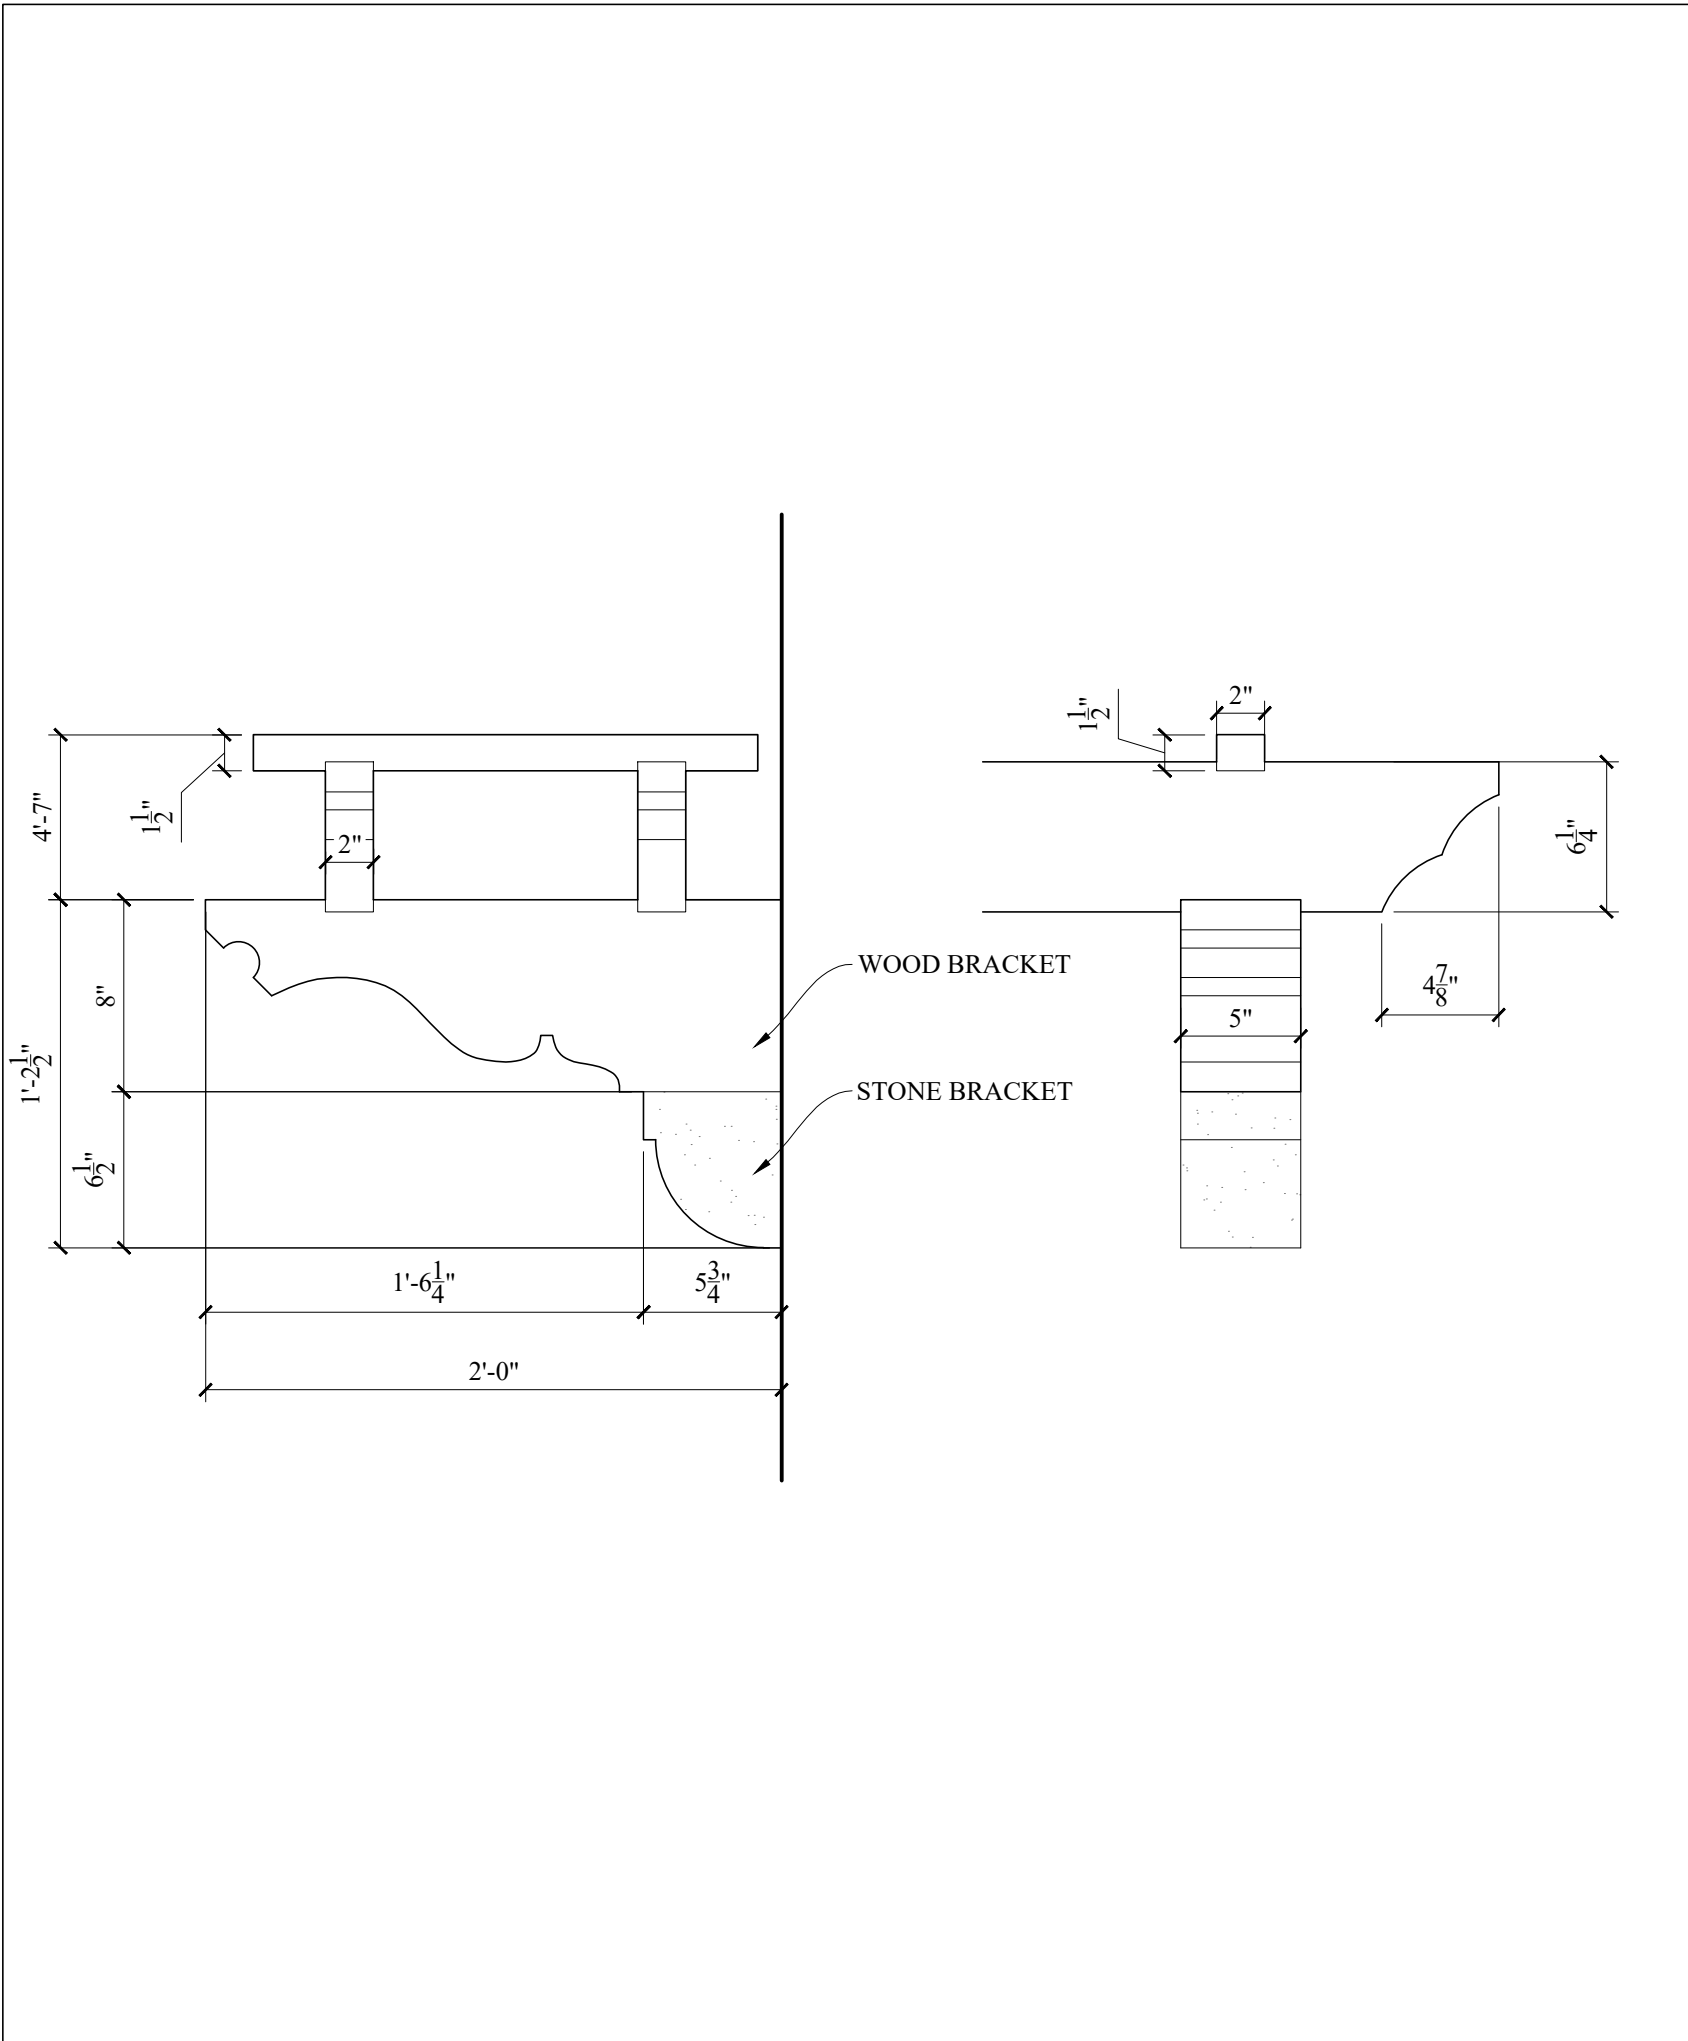


B ARBOR BRACKET DETAIL
SCALE: 1 1/2" = 1'-0"

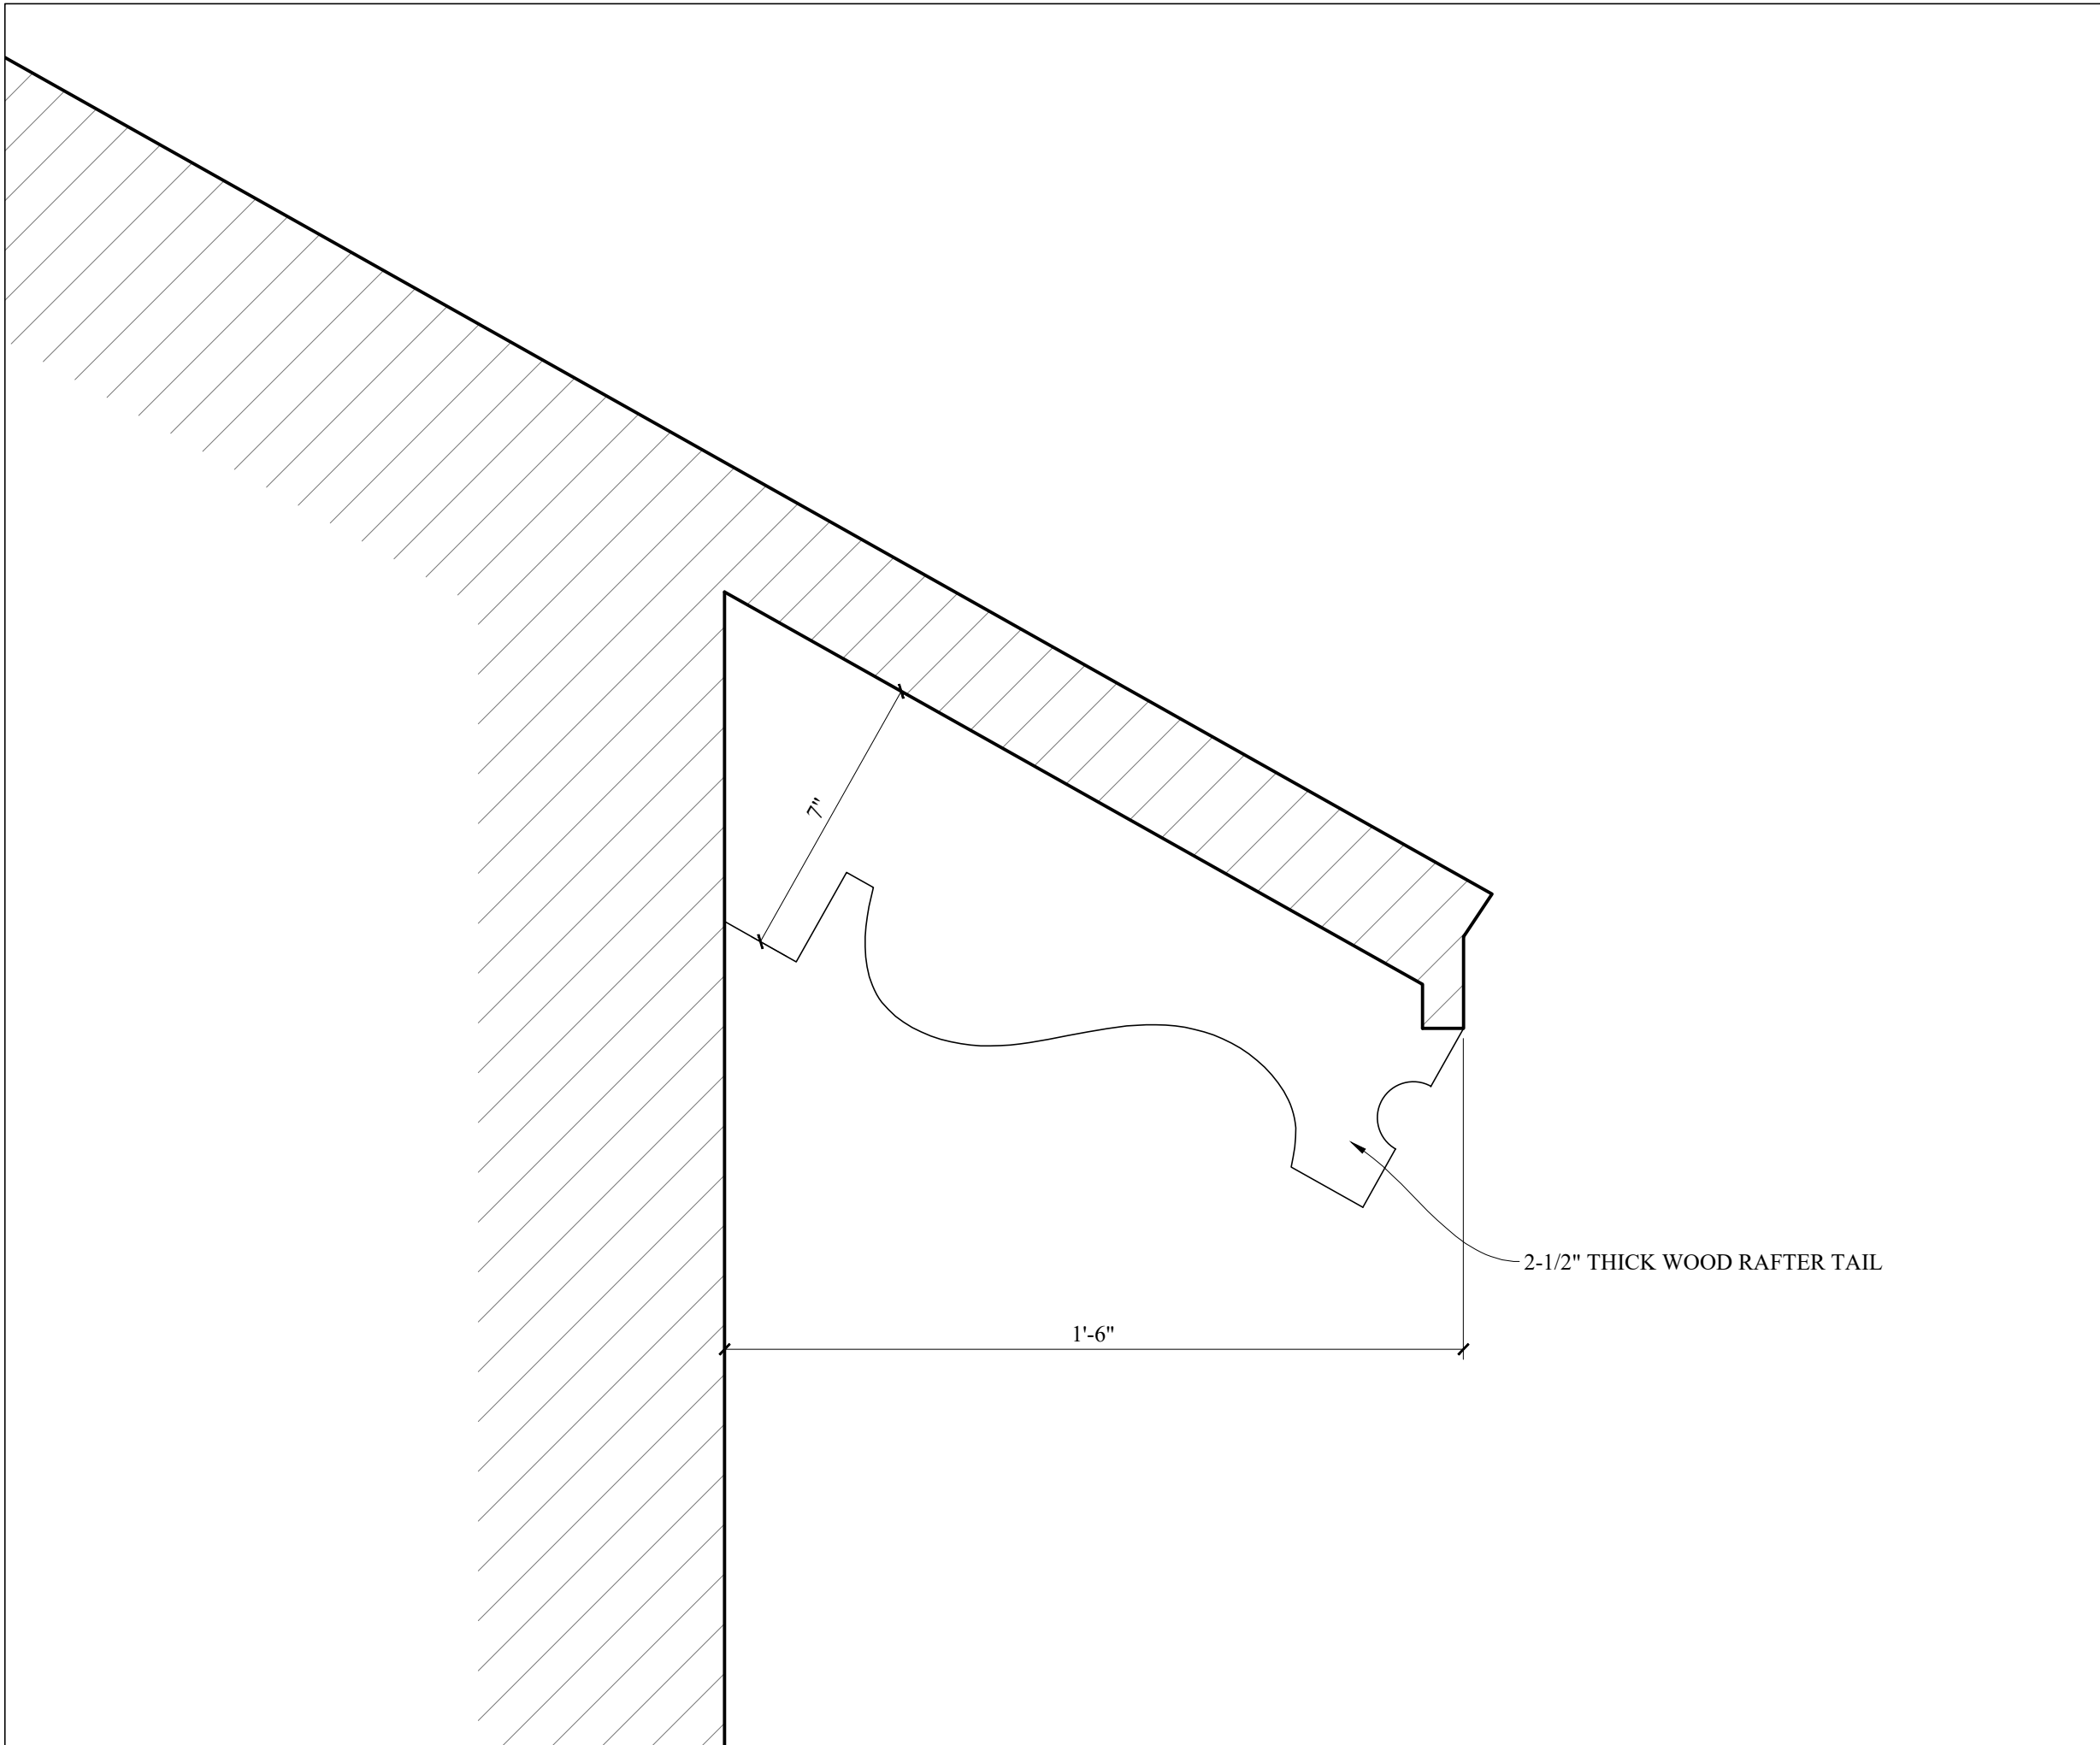

C RAFTER TAIL DETAIL
SCALE: 3" = 1'-0"

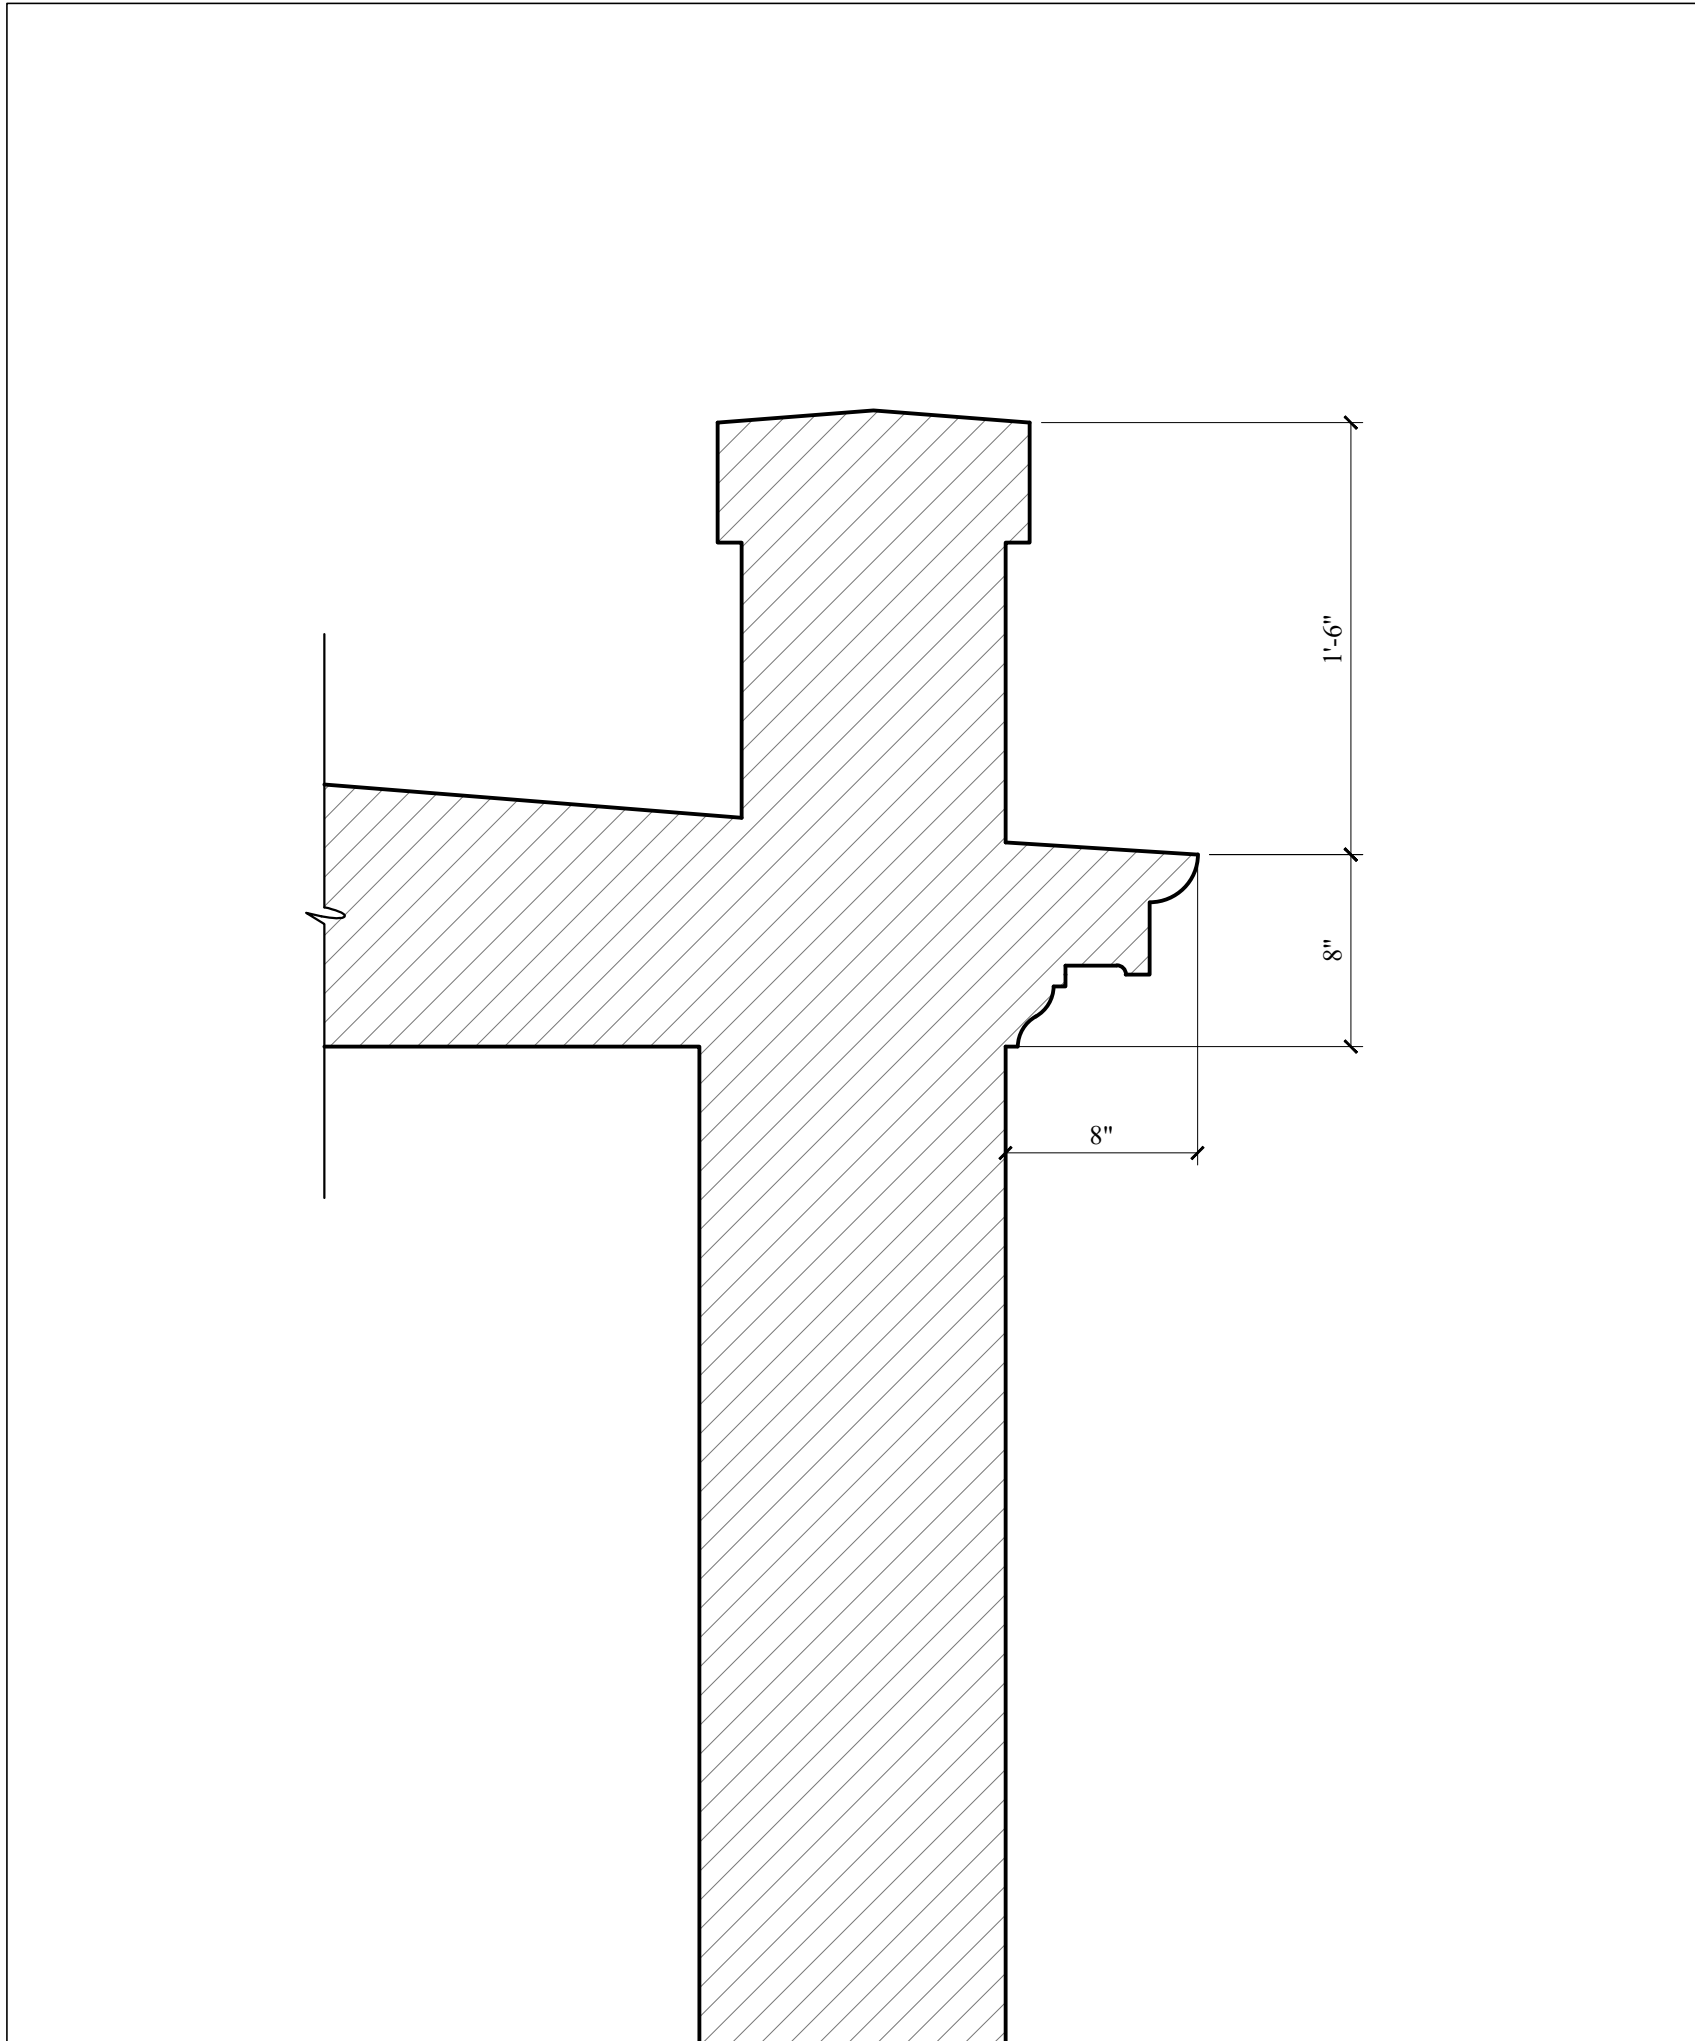

D FIRST LEVEL CORNICE AND PARAPET DETAIL
SCALE: 1 1/2" = 1'-0"

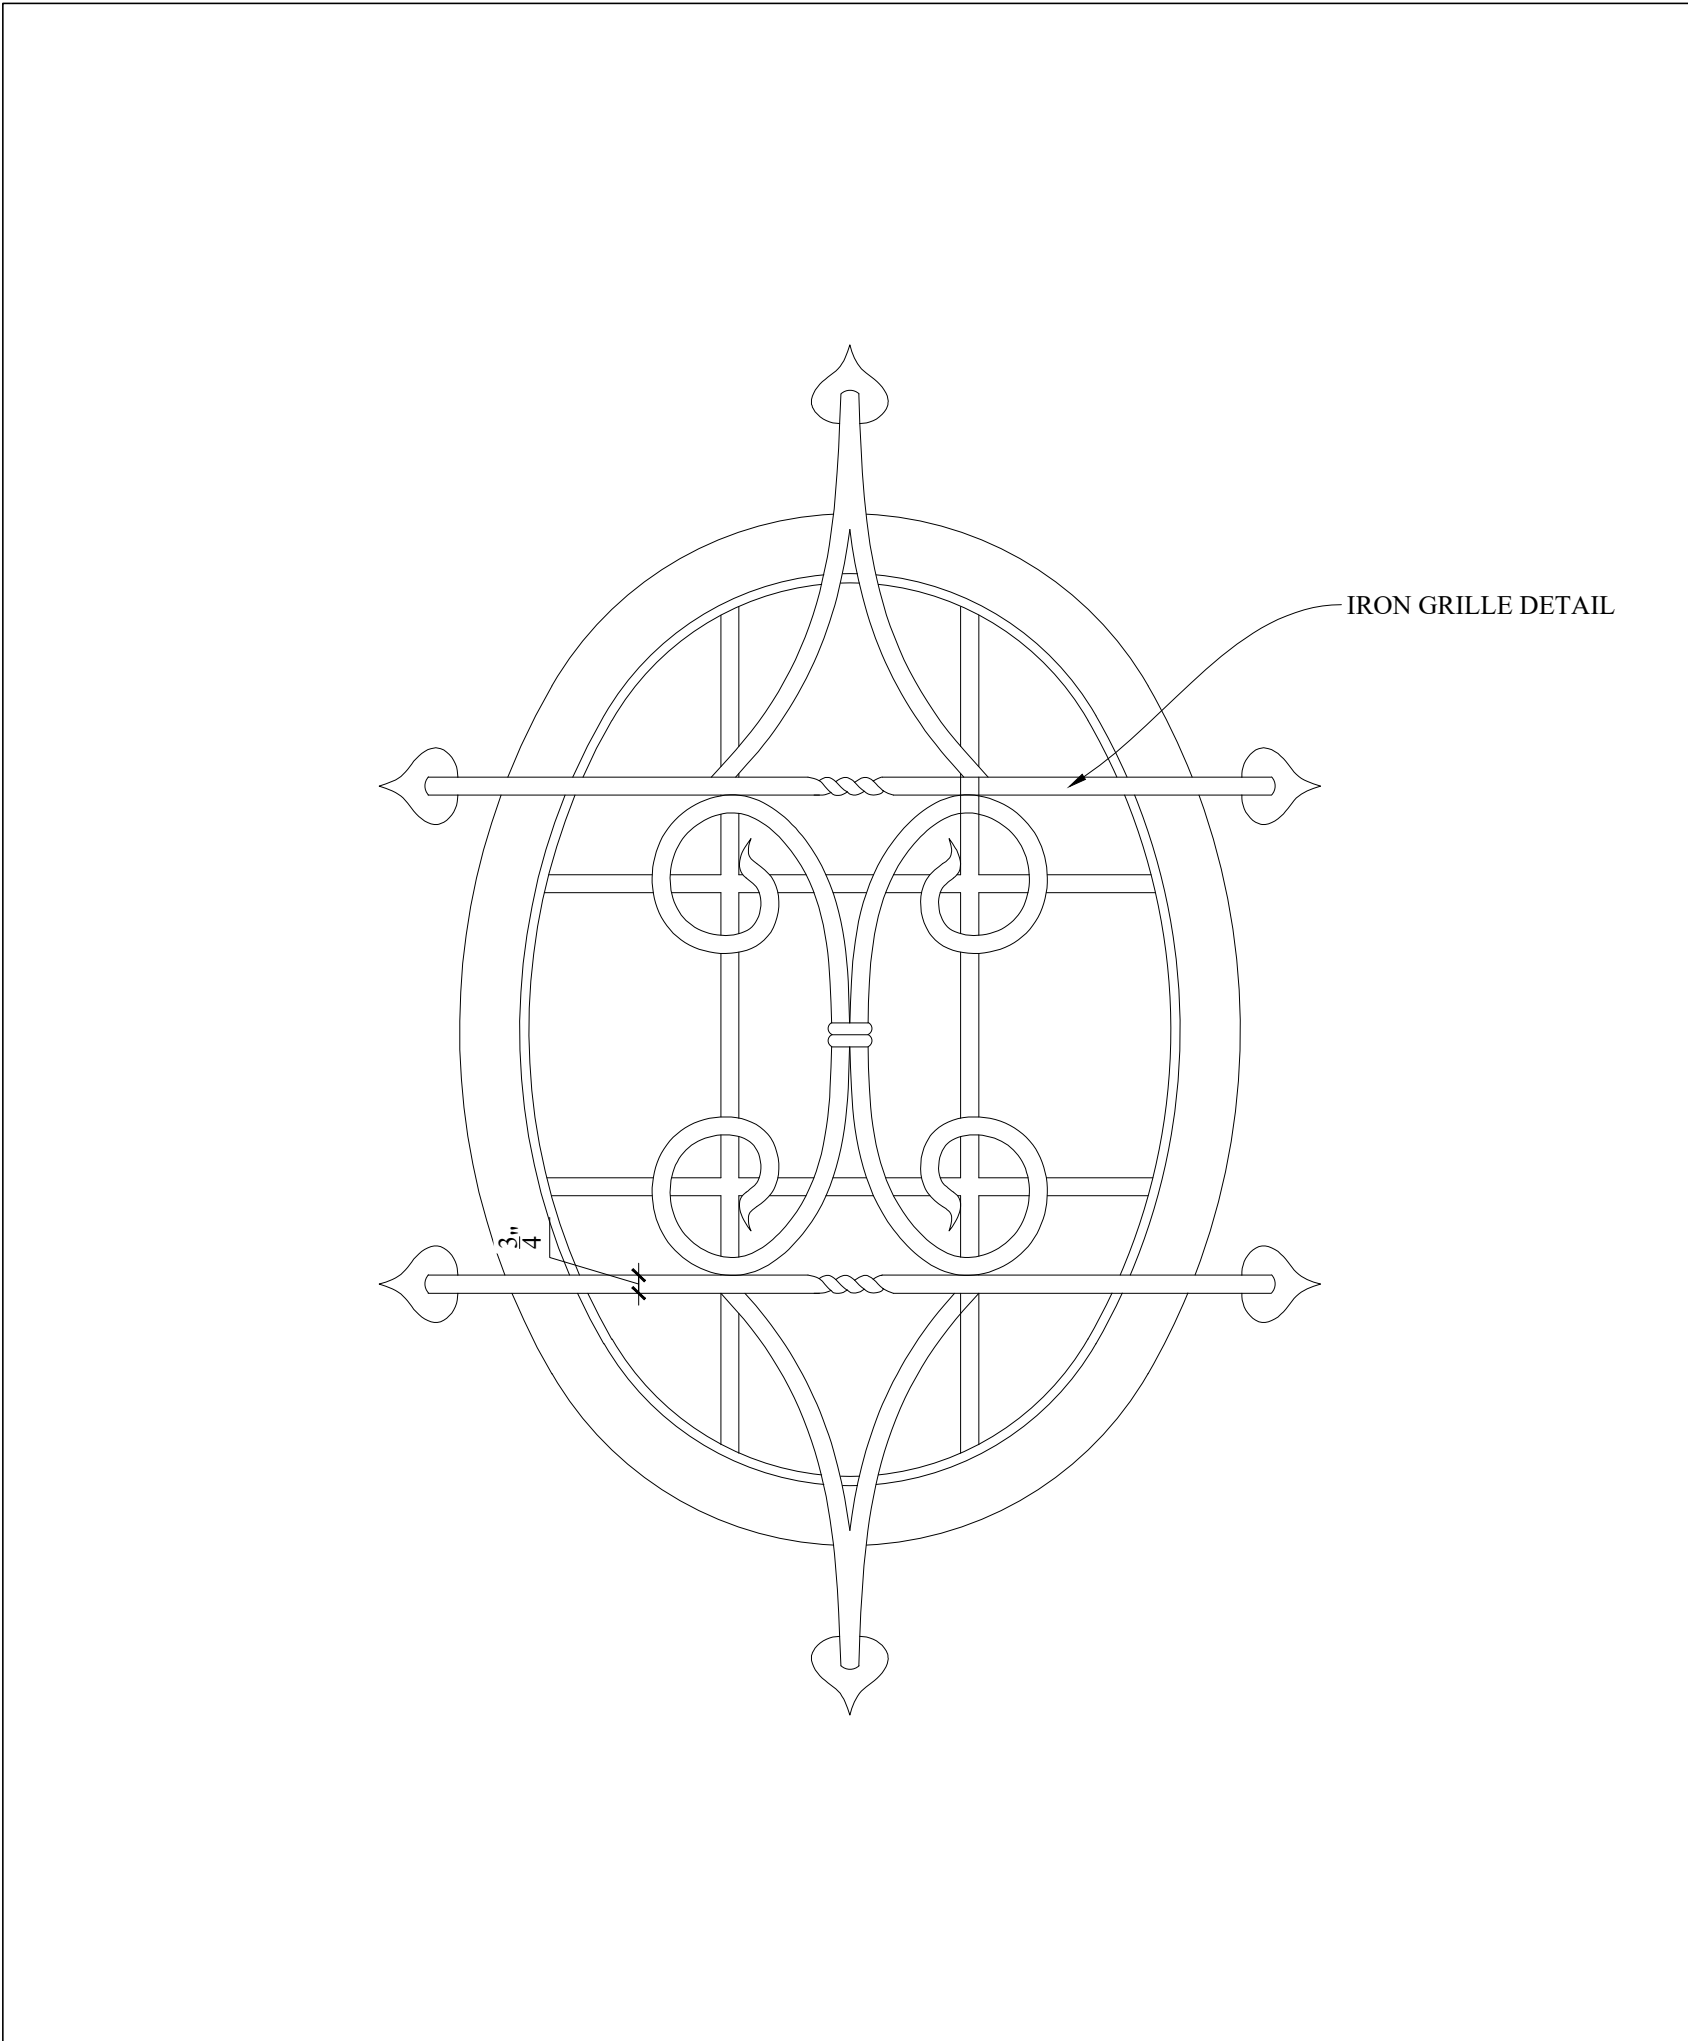

E OVAL WINDOW GRILLE DETAIL
SCALE: 1 1/2" = 1'-0"

THE
RYAN RESIDENCE
171 EL PUEBLO WAY
PALM BEACH, FL 33480
PALM BEACH COUNTY

D. S T A N L E Y D I X O N
A R C H I T E C T
2300 PEACHTREE ROAD, SUITE C-101 ATLANTA, GA 30309
404-574-1430

PROJECT #: 23-1105	
DRAWN: JL	CHECKED: DSD
FINAL SUBMITTAL 04/15/24	
RELEASES	

ELEVATION DETAILS

A4-02

NOT RELEASED FOR CONSTRUCTION