


SHADE HOUSE & STORAGE BLDG

COVER

C-0.0.0

Second Submittal

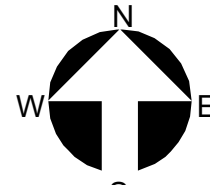

Project no: 2953
Date: 2024.09.23
Drawn by: Author
Project Manager: Checker

Revisions

THESE DRAWINGS ARE FOR THE EXCLUSIVE USE OF SPINA OROURKE + PARTNERS, INC. AND MAY NOT BE DUPLICATED, REPRODUCED OR USED IN ANY MANNER WITHOUT THE EXPRESS WRITTEN CONSENT OF SPINA OROURKE + PARTNERS, INC. ALL RIGHTS ARE RESERVED.


The Society of the Four Arts -
Shade House & Facilities Storage
Palm Beach, FL




SPINA OROURKE
+ PARTNERS
285 Banyan Blvd
West Palm Beach Florida 33401
561.684.6844 • Fax 561.684.5504
spinaorourke.com
FL Lic # AA2002389

BEYER
BLINDER
BELLE
120 Broadway
20th Floor
New York, NY, 10271
212.777.7800
beyerblinderbelle.com


Architecture • Interior Design
Keith M. Spina #A013419

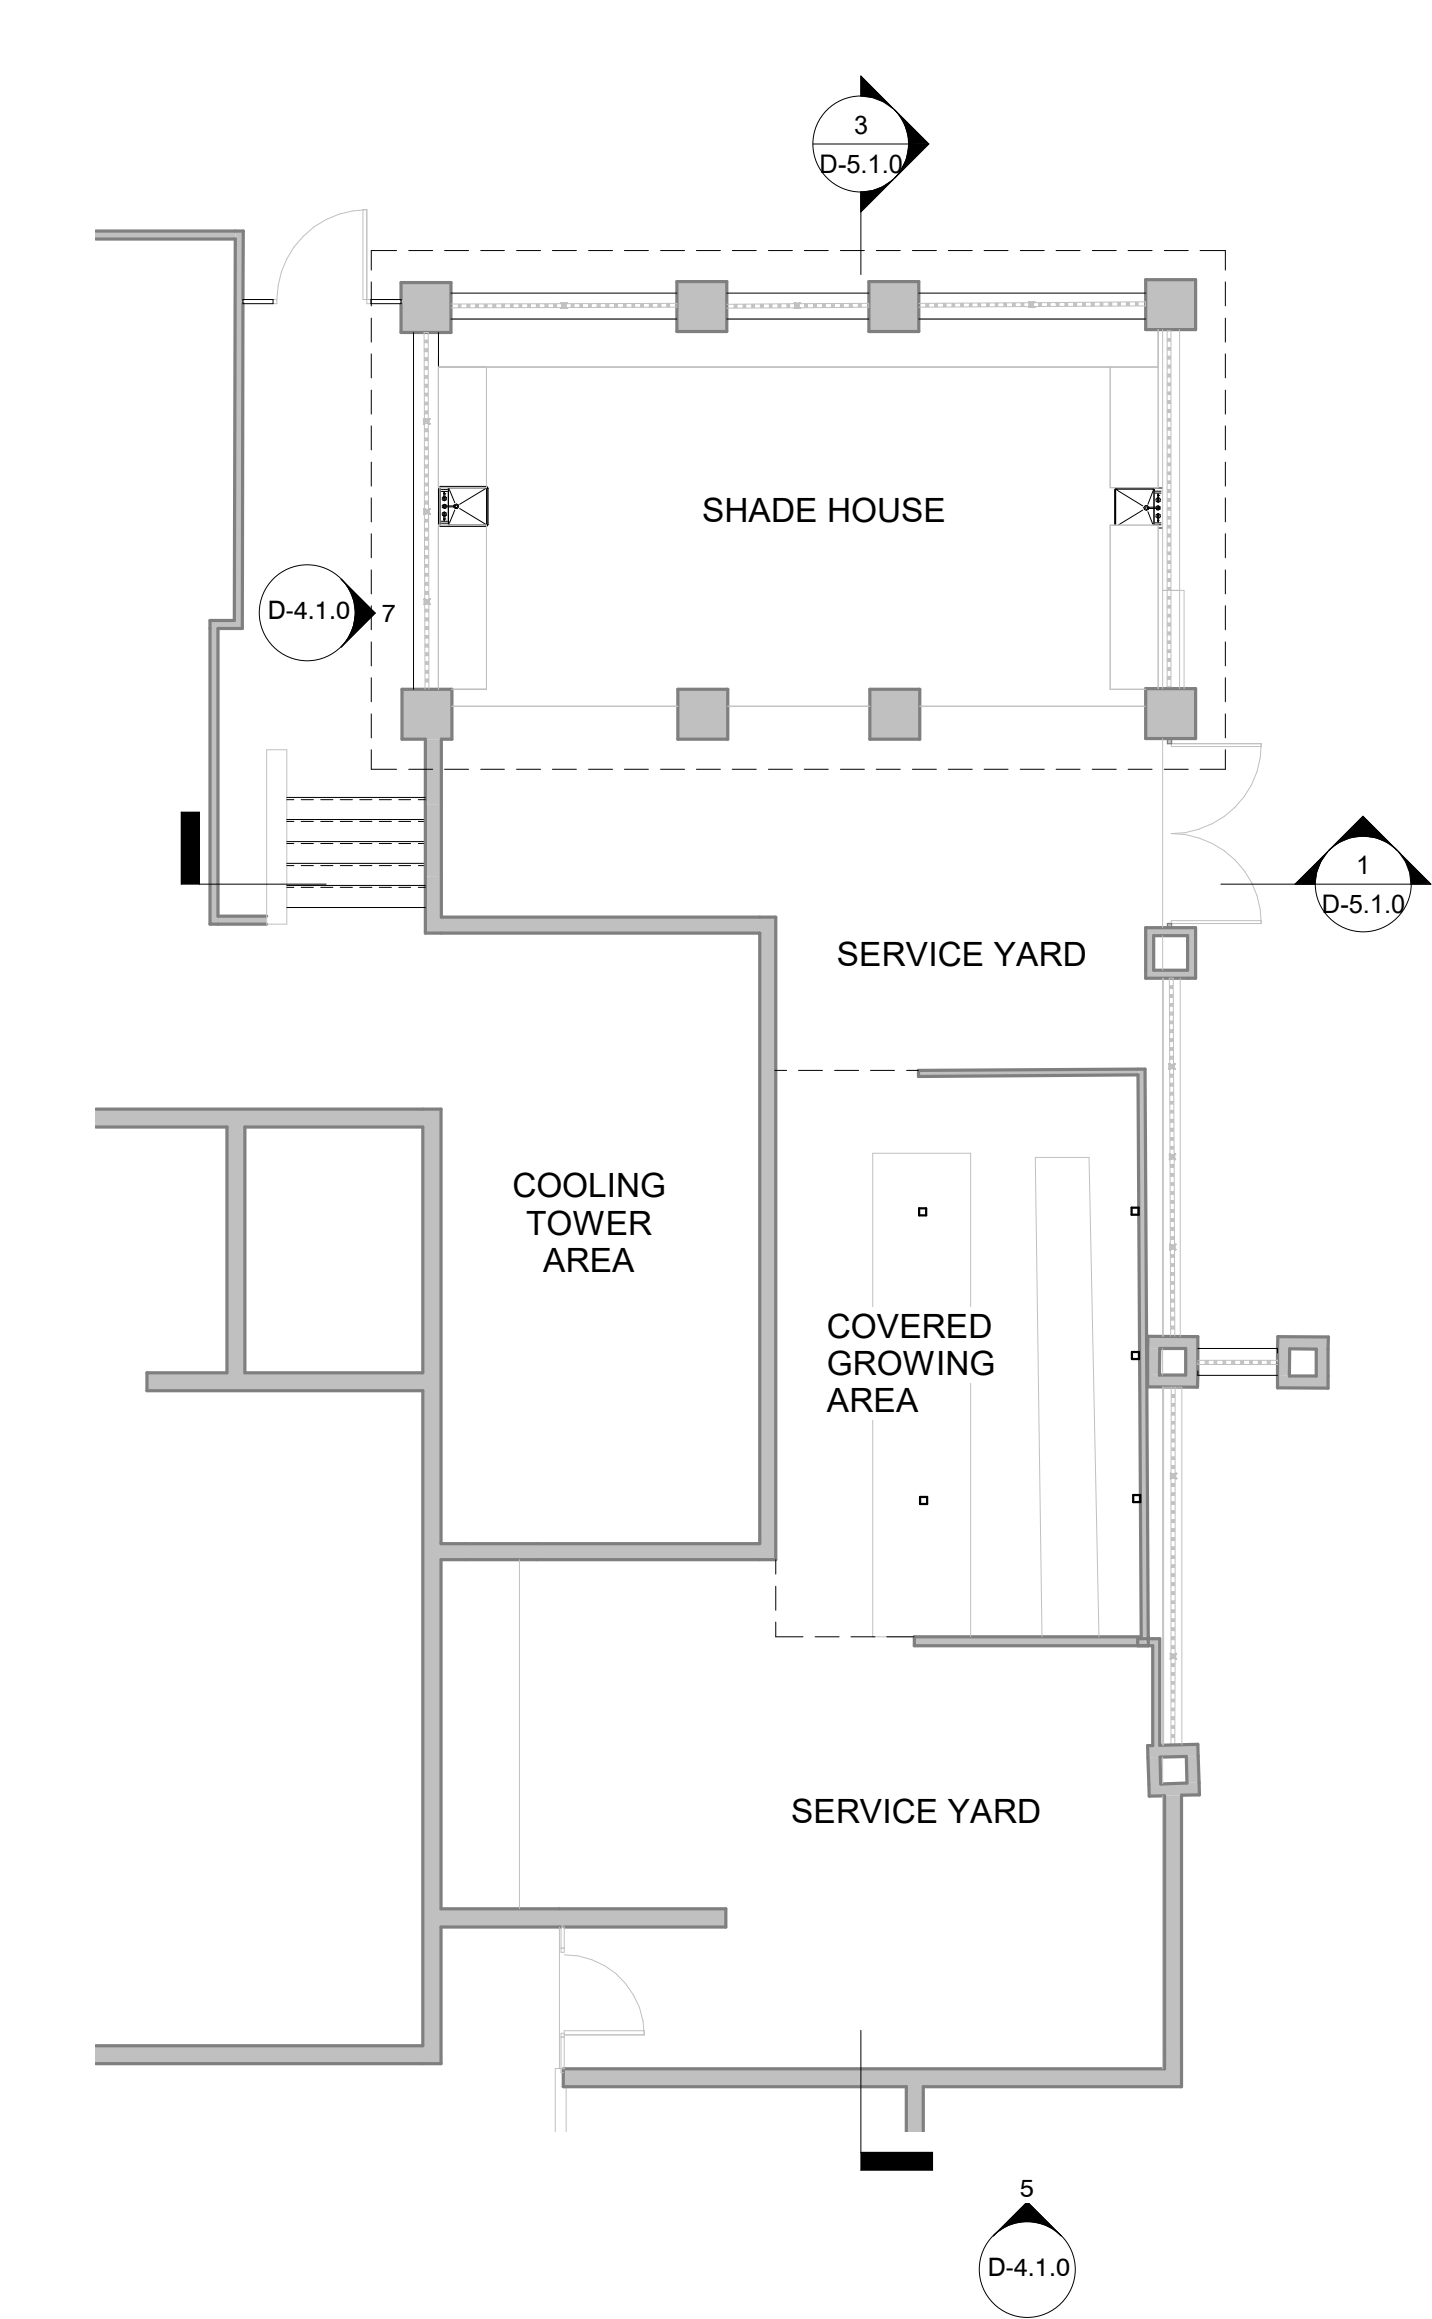



1 EXISTING FLOOR PLAN
D-2.1.0 1/8" = 1'-0"

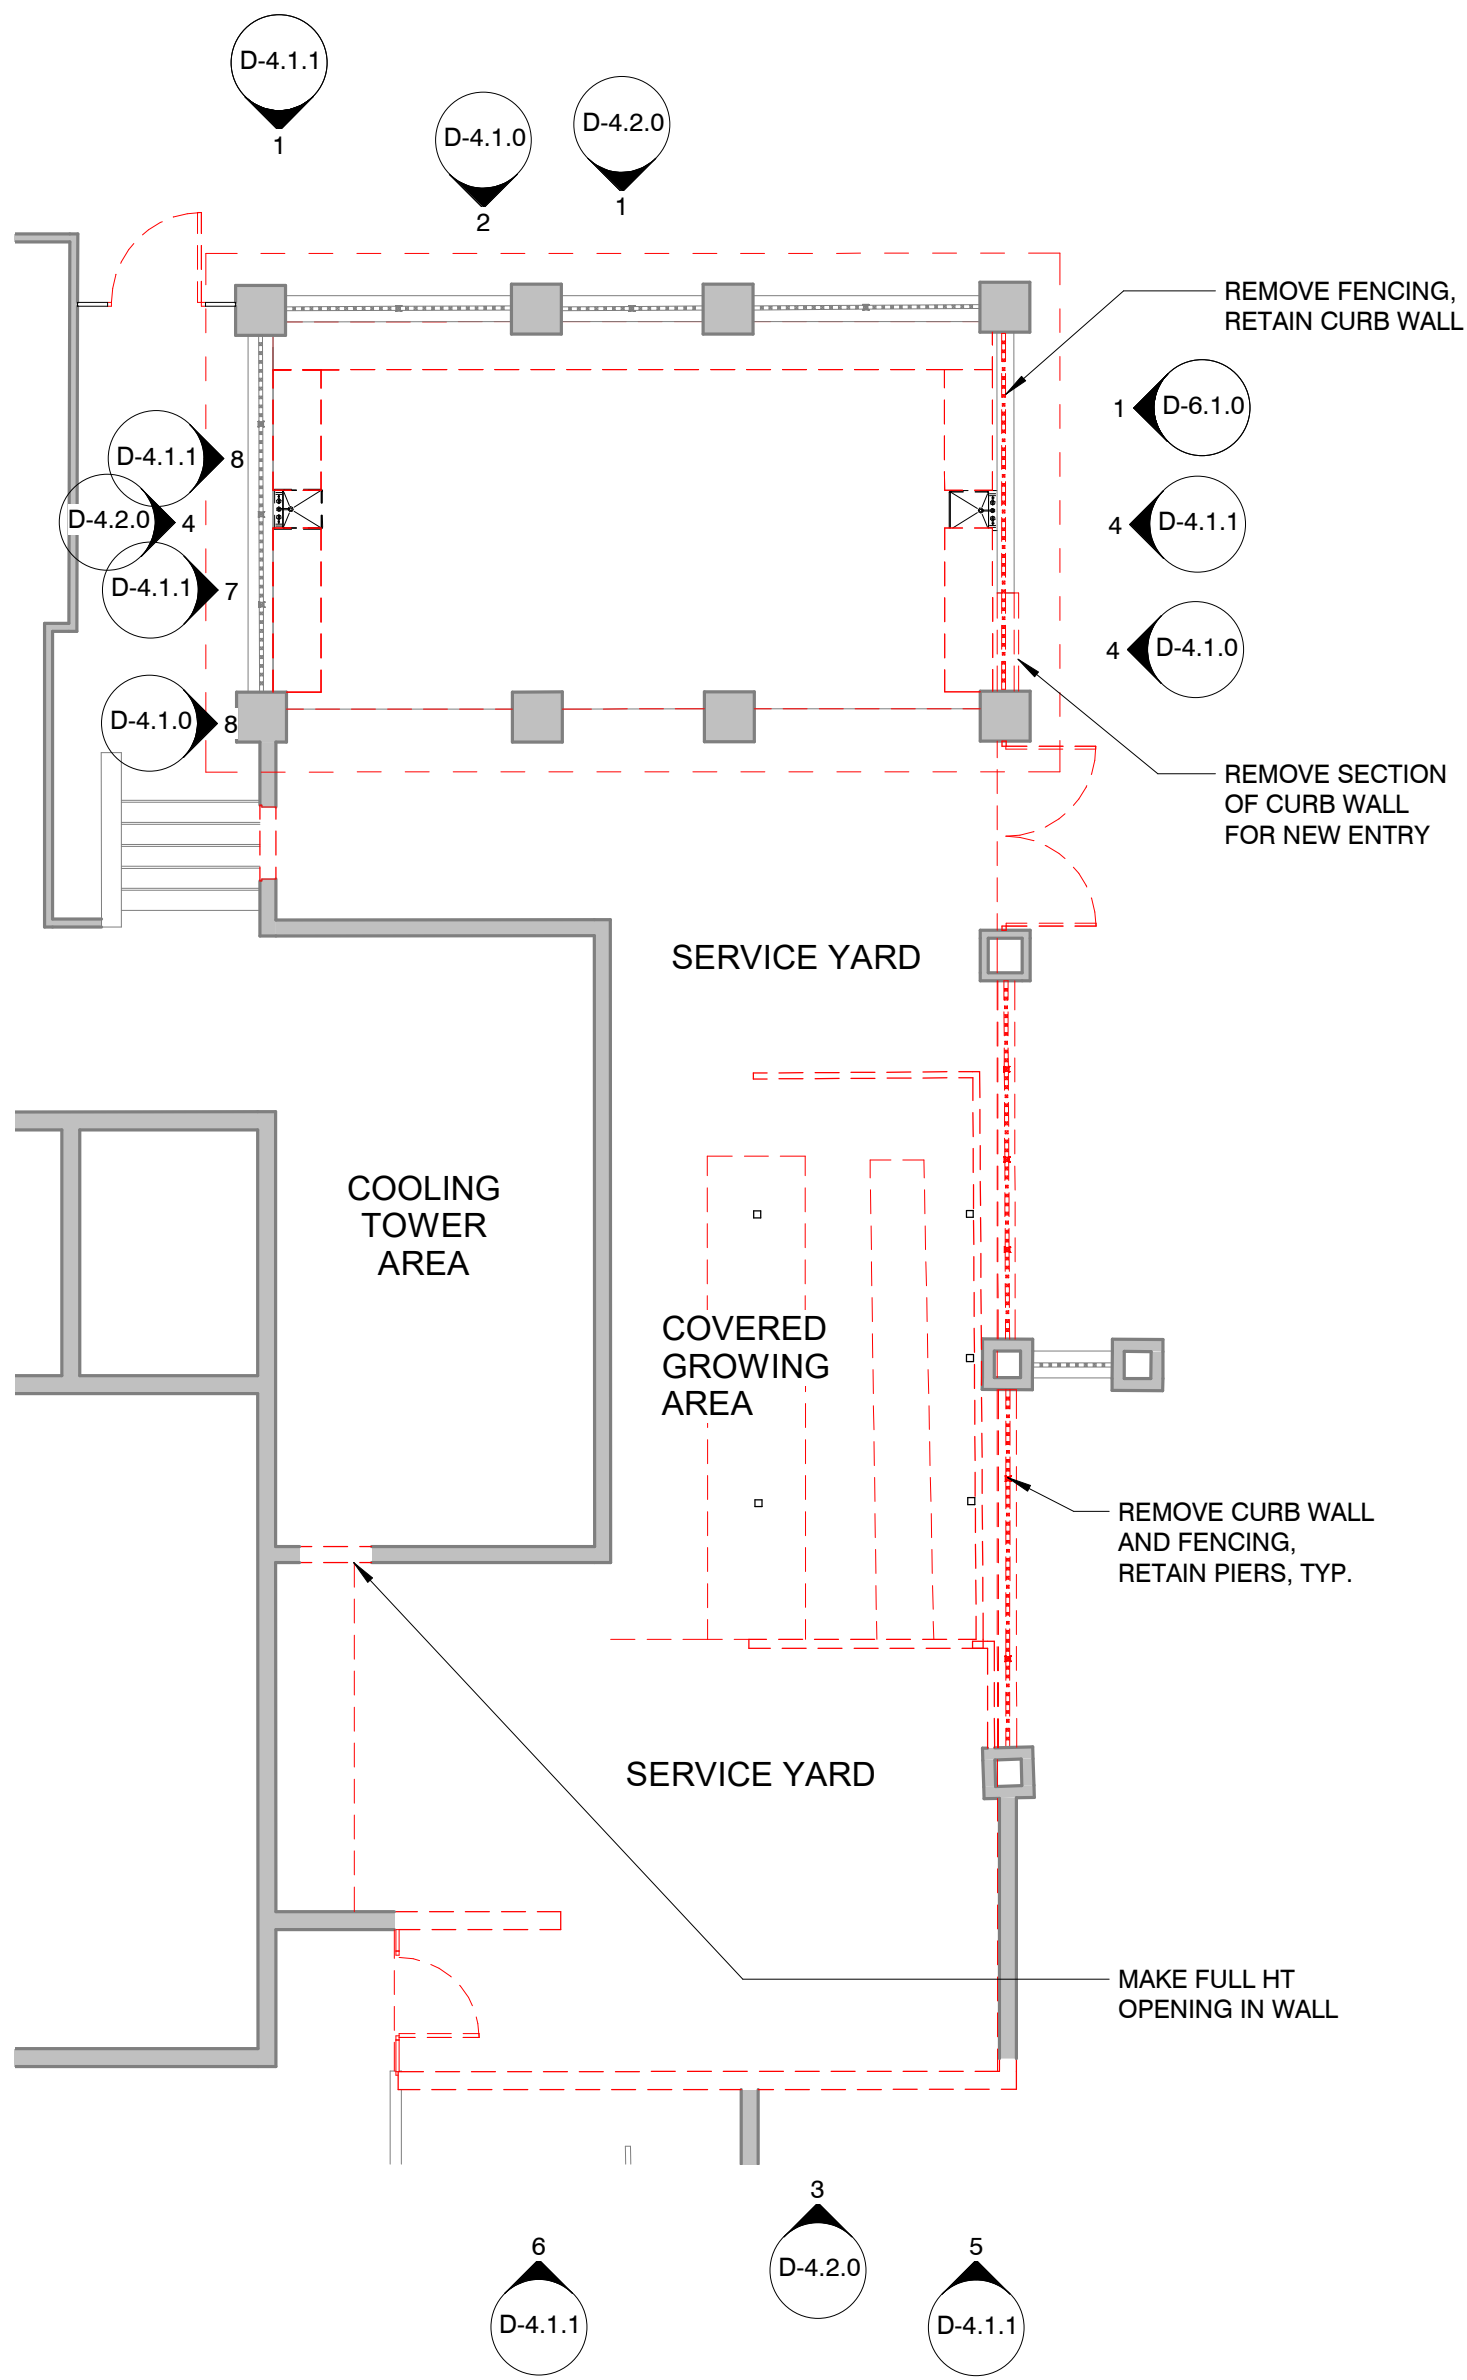


2 MATERIAL REMOVAL FLOOR PLAN
D-2.1.0 1/8" = 1'-0"

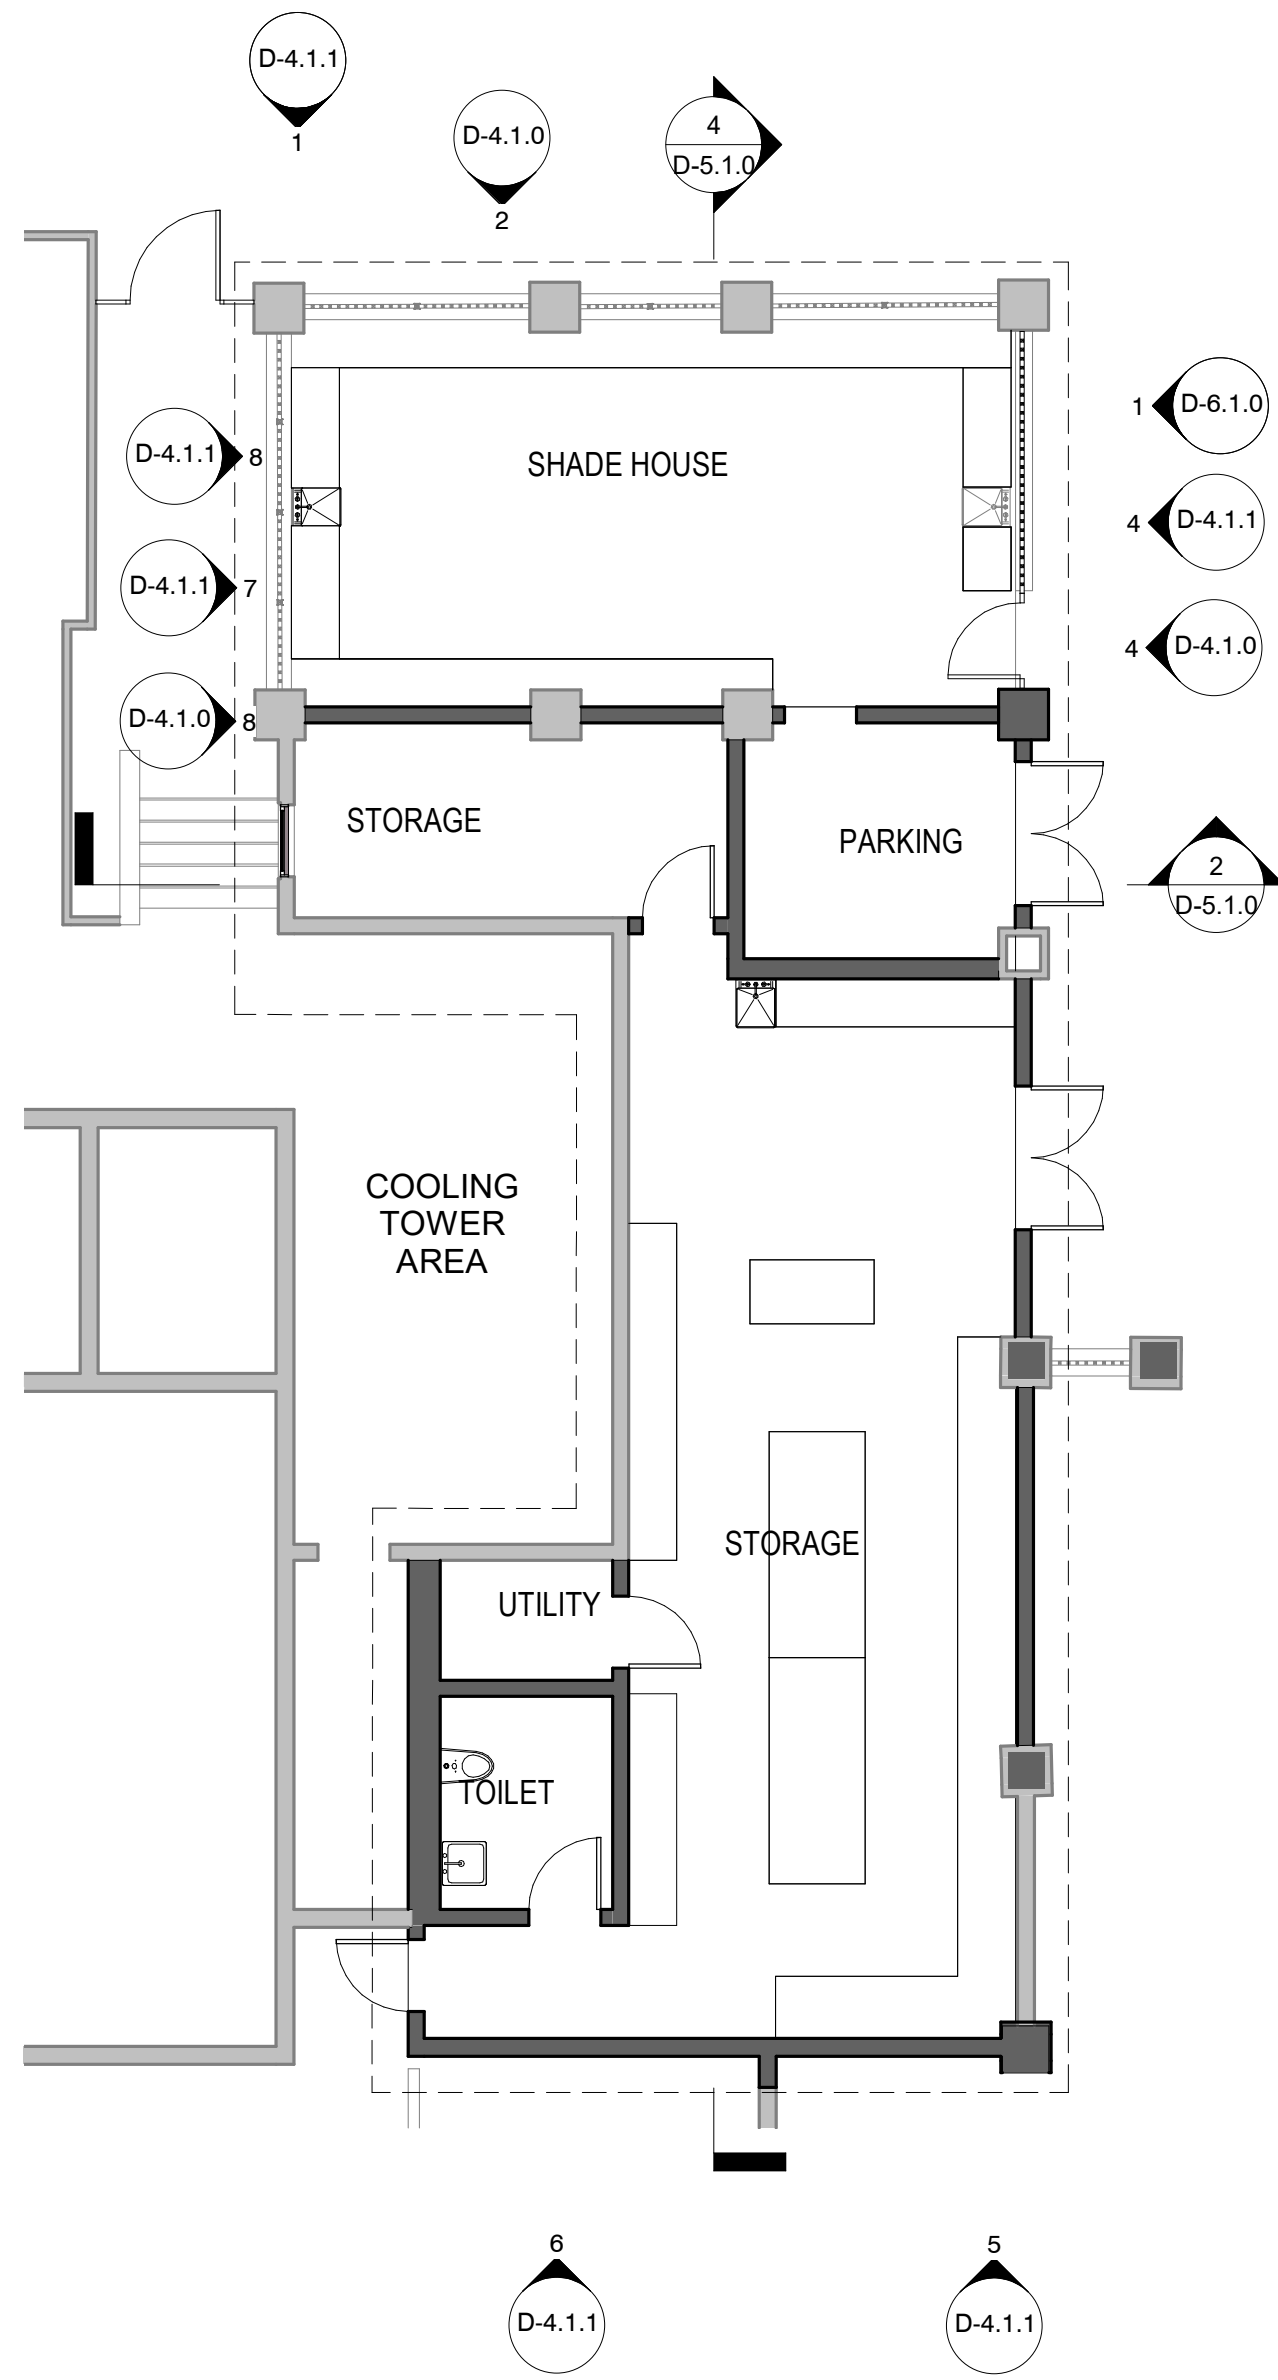

3 PROPOSED FLOOR PLAN
D-2.1.0 1/8" = 1'-0"

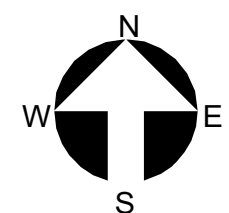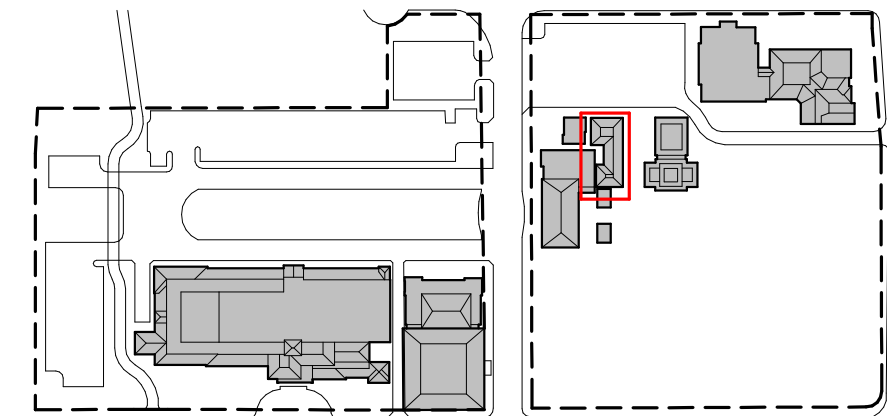

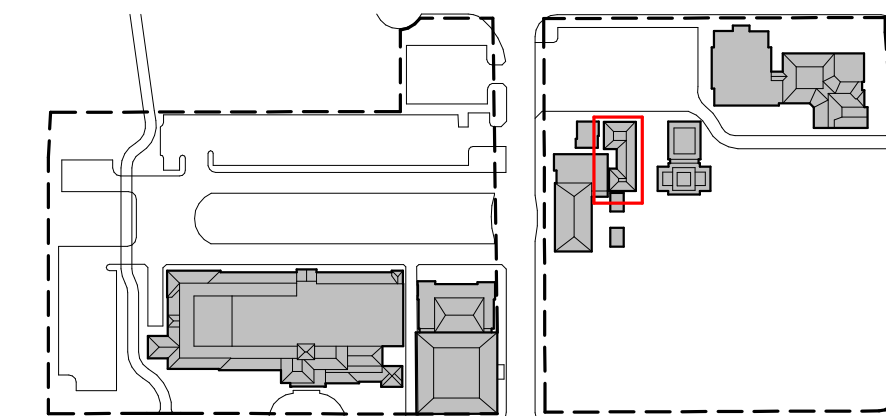


The Society of the Four Arts - Shade House and Facilities Storage

240 Coconut Row, Palm Beach, FL

THESE DRAWINGS ARE FOR THE
EXCLUSIVE USE OF SPINA OROURKI
PARTNERS, INC. AND MAY NOT BE
DUPLICATED, REPRODUCED OR USED
IN ANY MANNER WITHOUT THE
EXPRESS WRITTEN CONSENT OF SP
OROURKI + PARTNERS, INC. ALL
RIGHTS RESERVED


Revisions

Project no: 2953
Date: 2024.09.23
Drawn by: Author
Project Manager: Checker

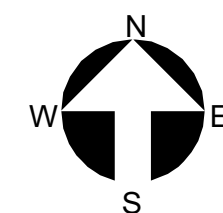


C-0.0.0


Second Submittal

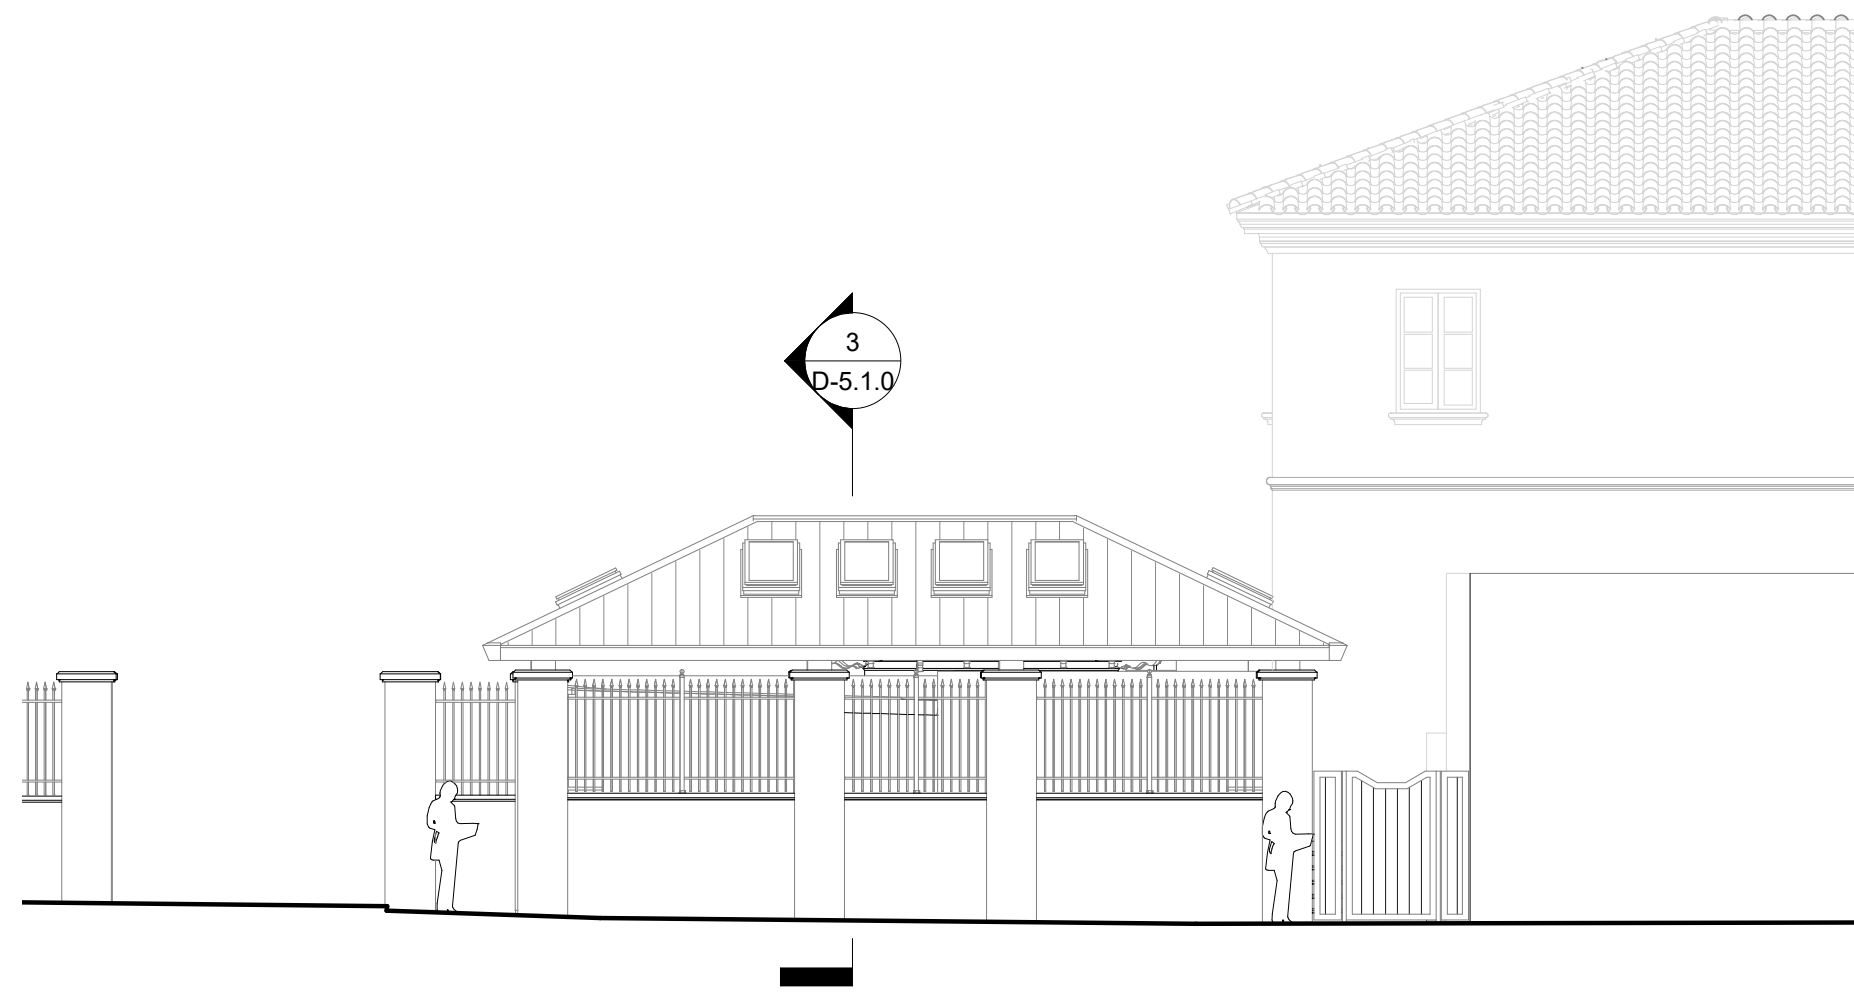

1 EXISTING NORTH ELEVATION
D-4.1.0 1/8" = 1'-0"

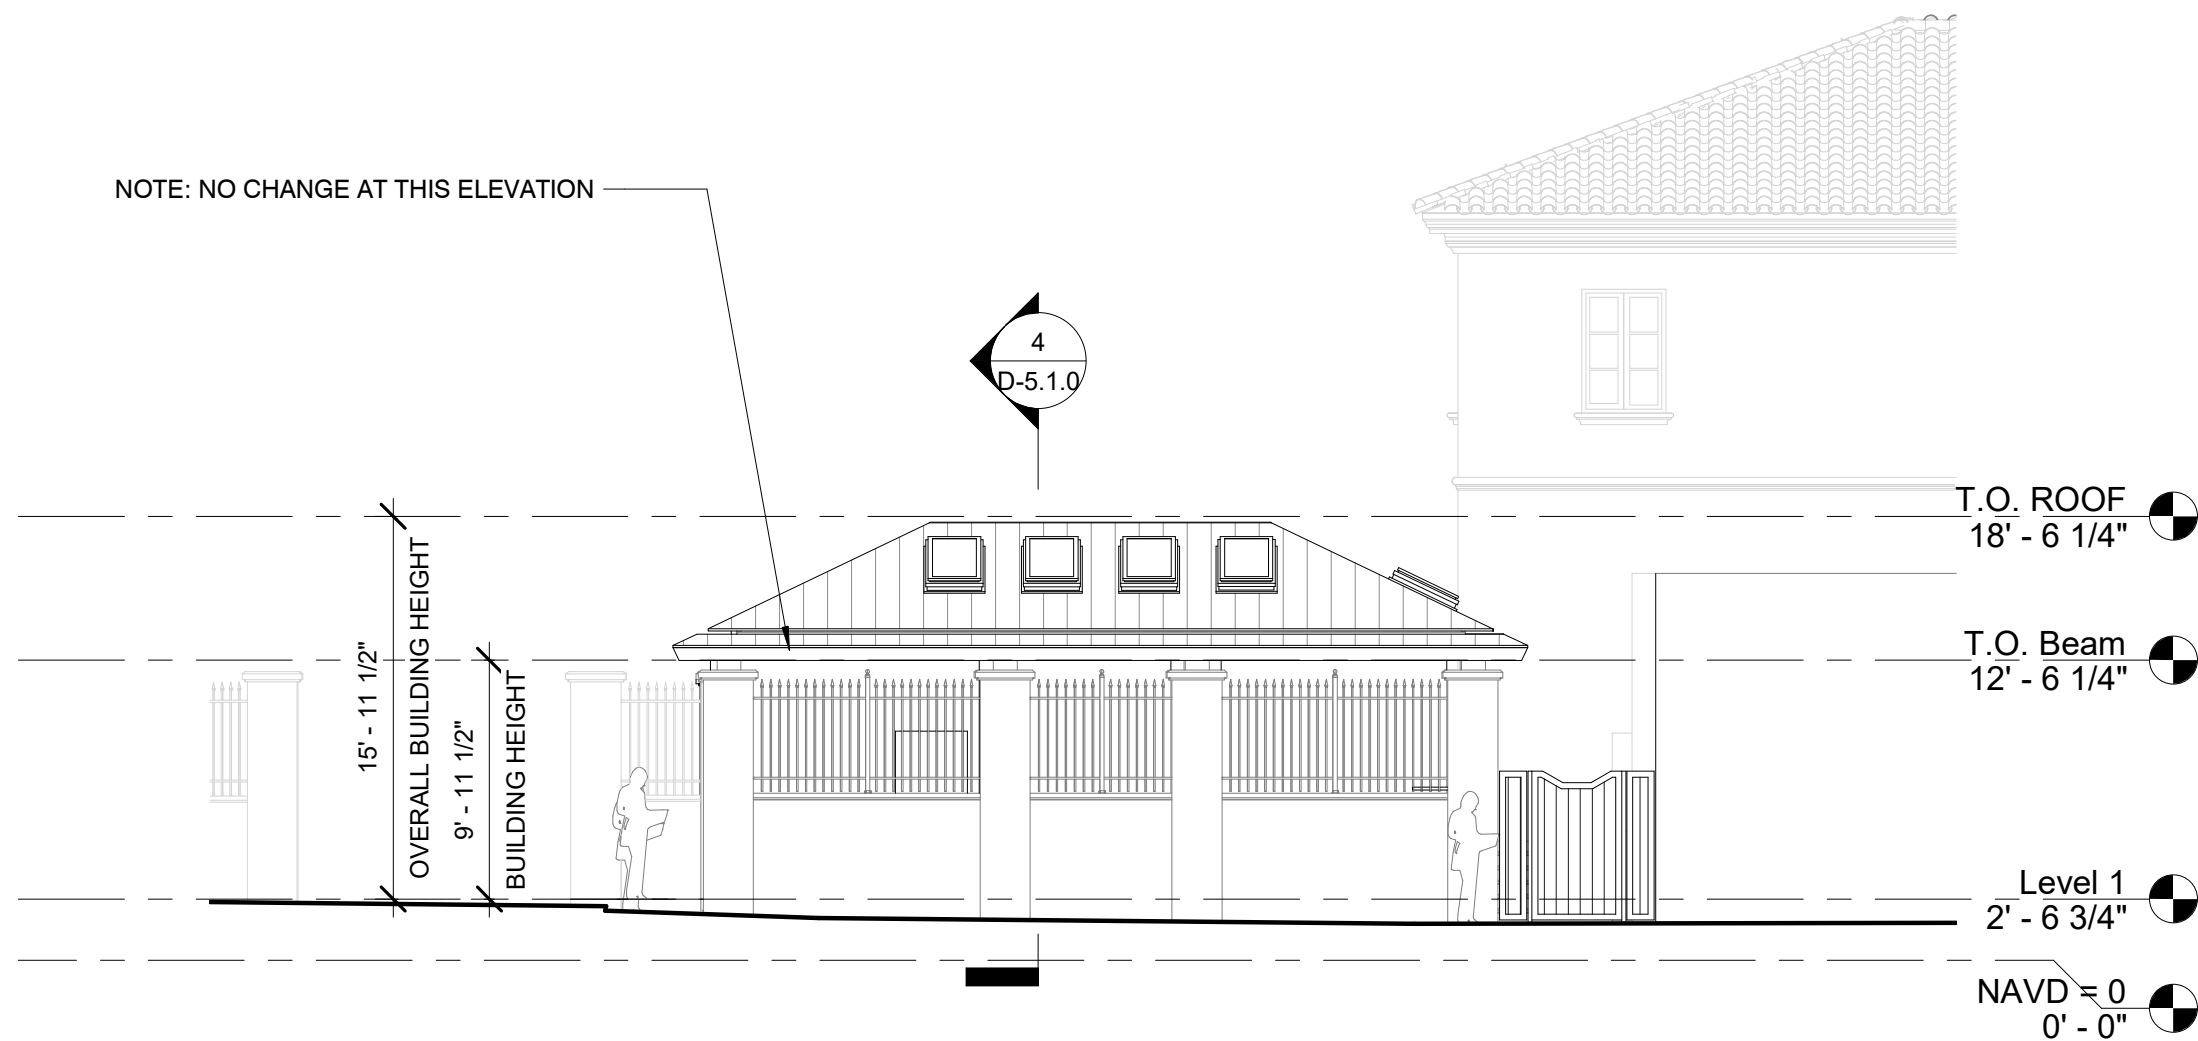


2 PROPOSED NORTH ELEVATION
D-4.1.0 1/8" = 1'-0"

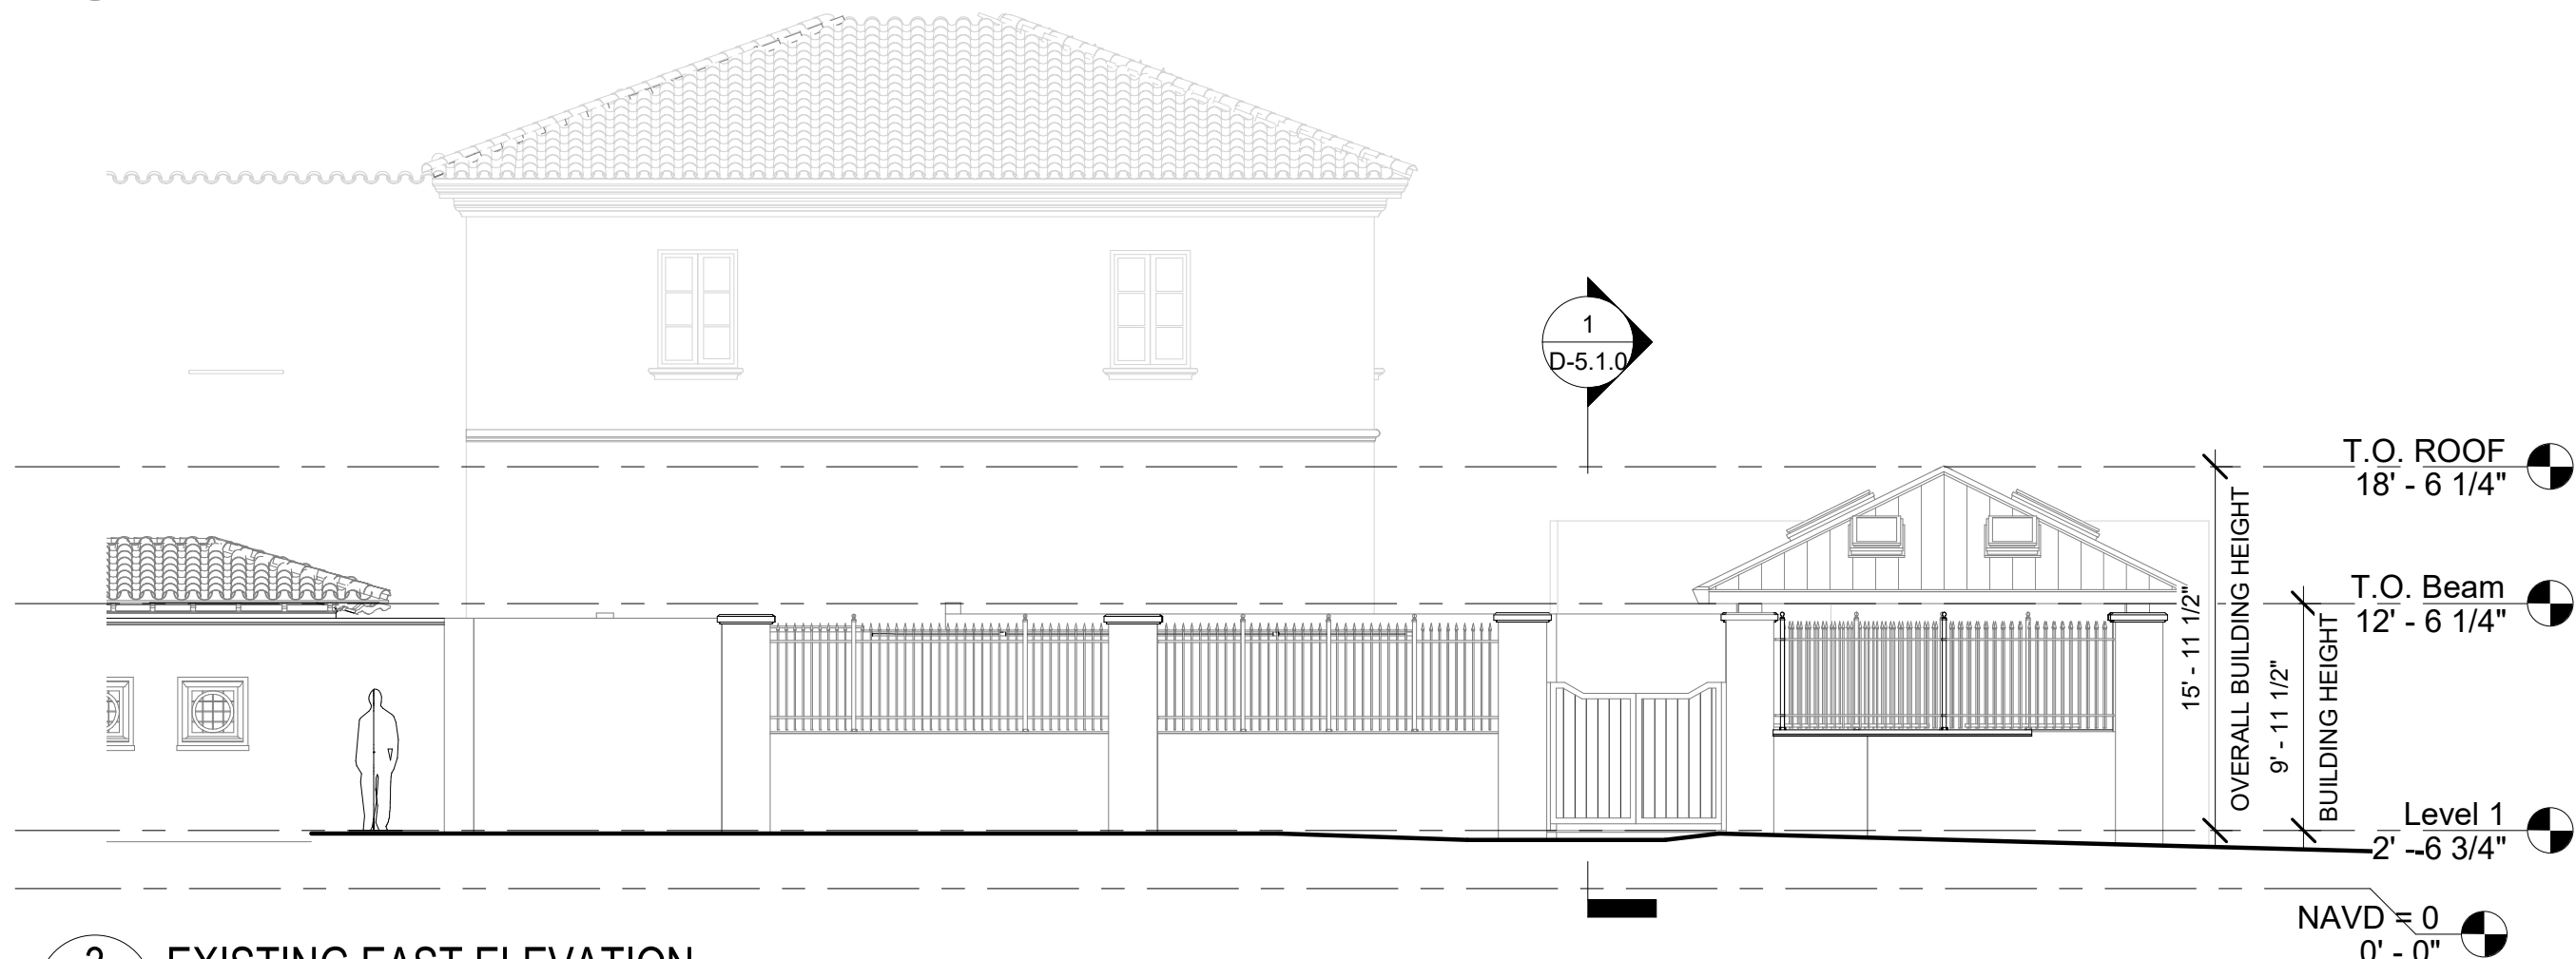


3 EXISTING EAST ELEVATION
D-4.1.0 1/8" = 1'-0"




4 PROPOSED EAST ELEVATION
D-4.1.0 1/8" = 1'-0"

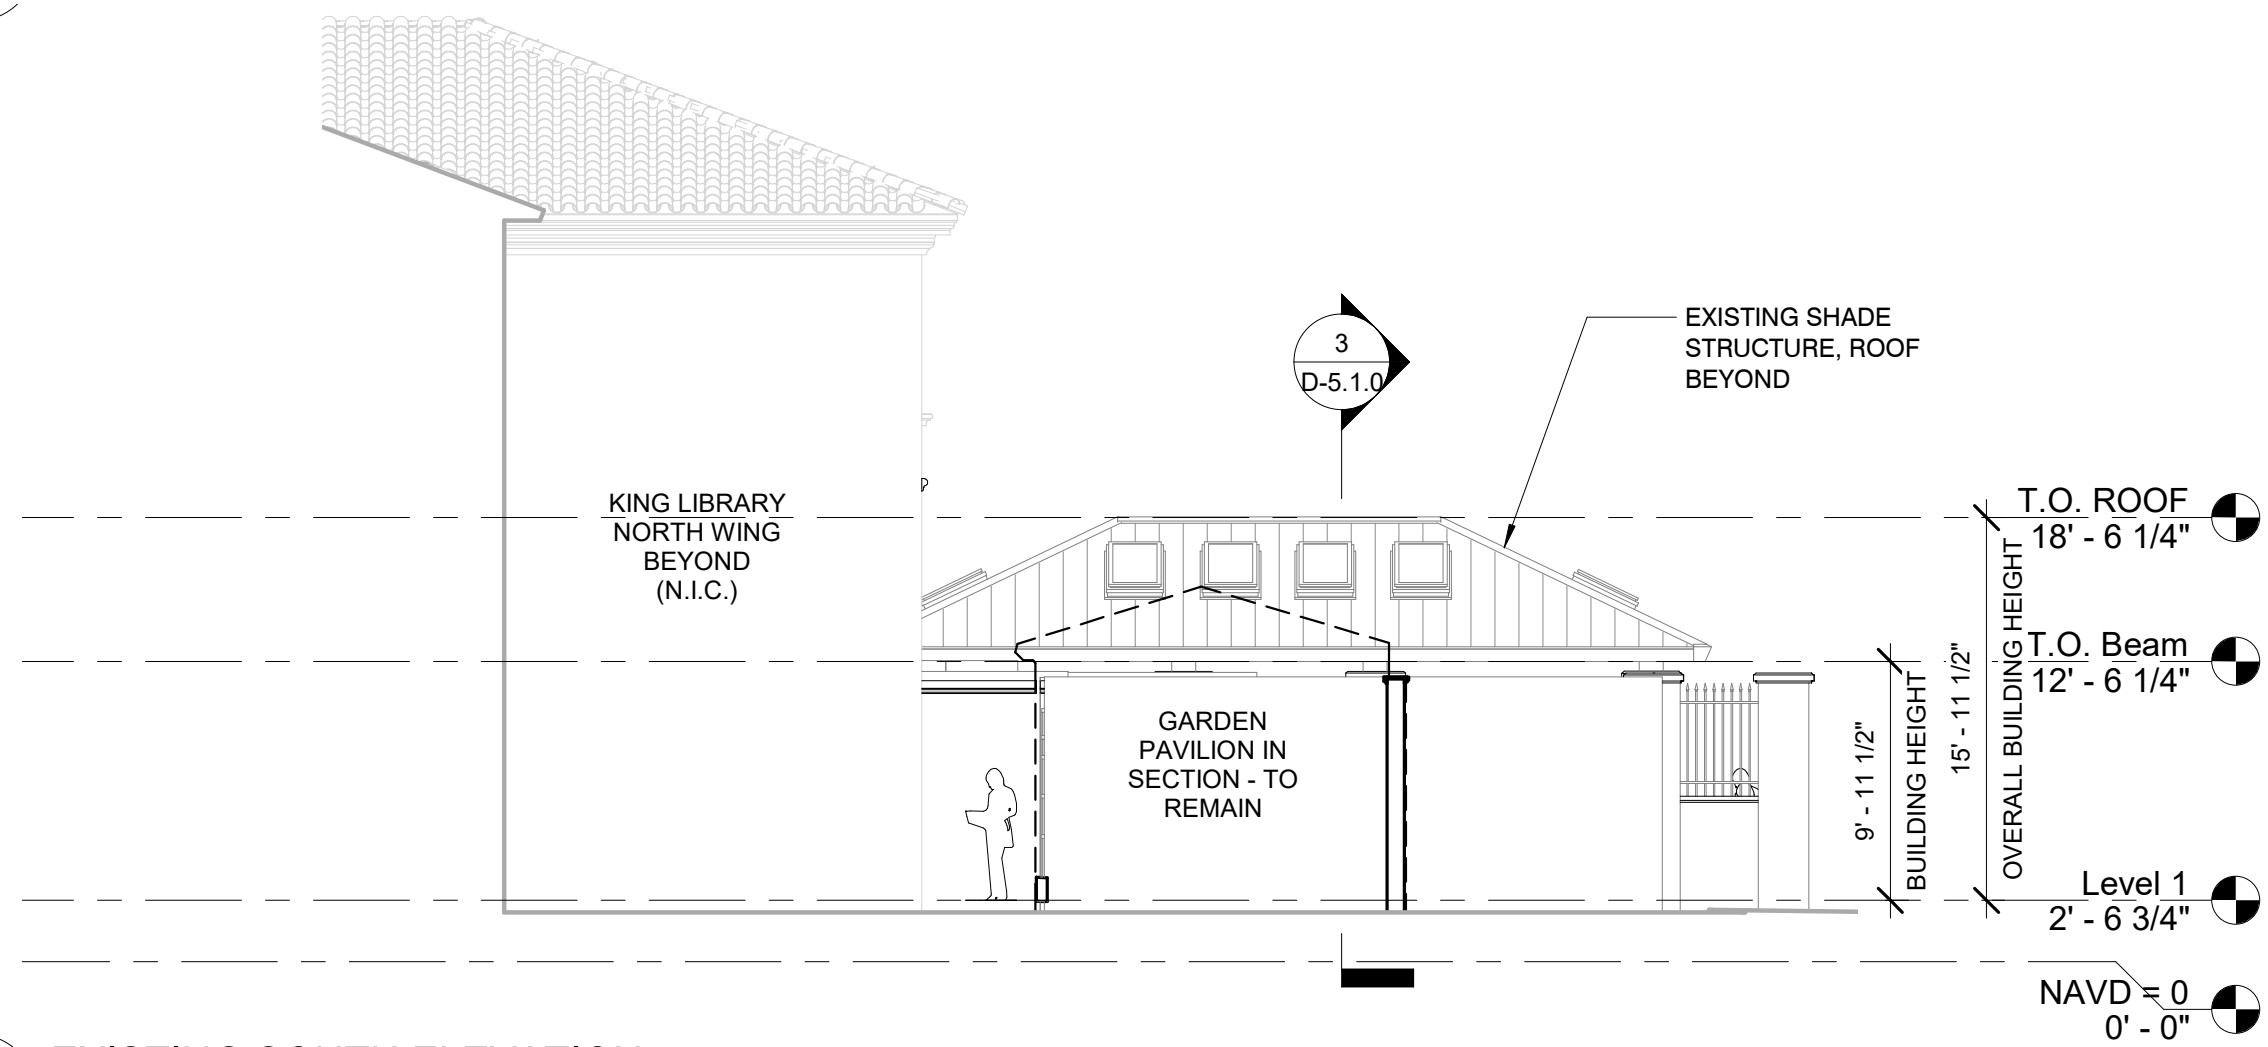


5 EXISTING SOUTH ELEVATION
D-4.1.0 1/8" = 1'-0"

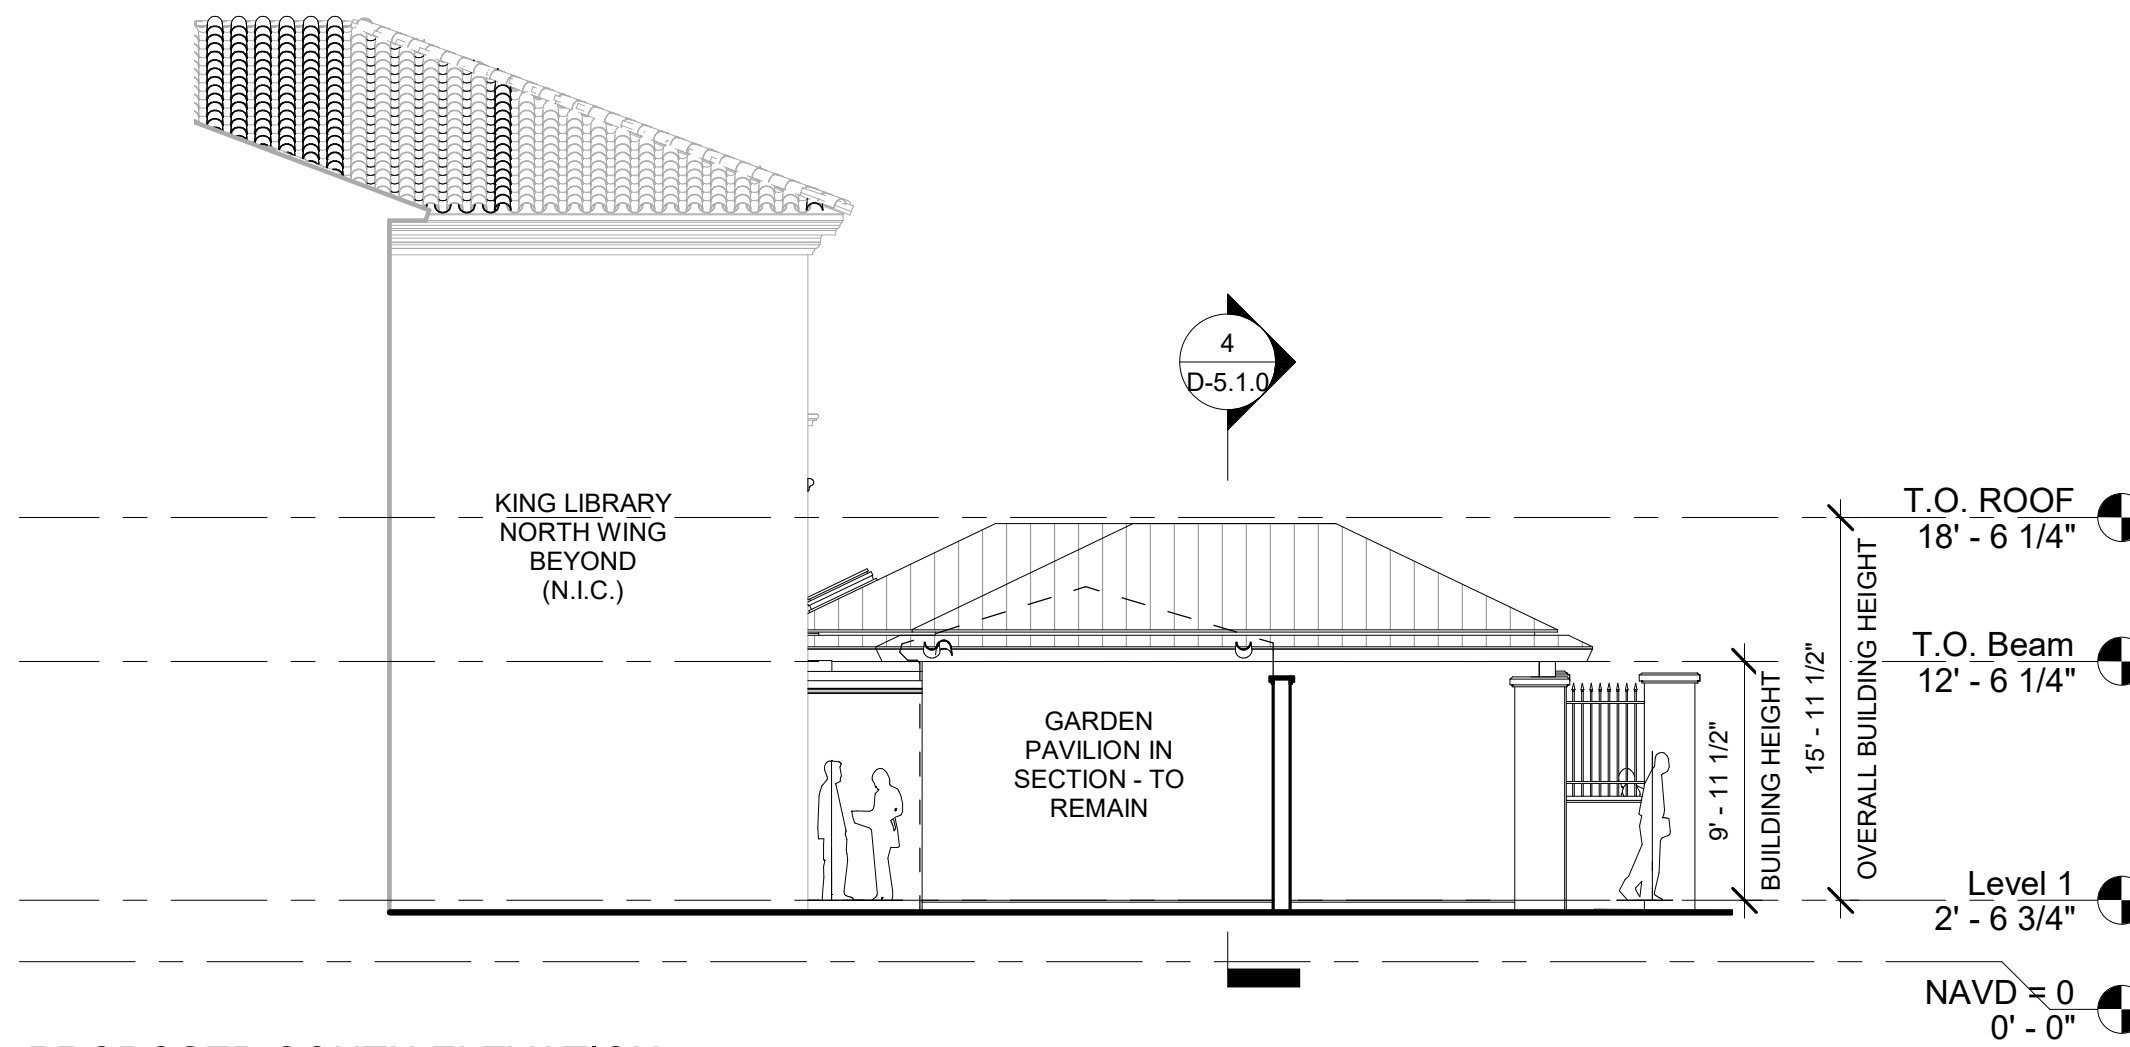


6 PROPOSED SOUTH ELEVATION
D-4.1.0 1/8" = 1'-0"

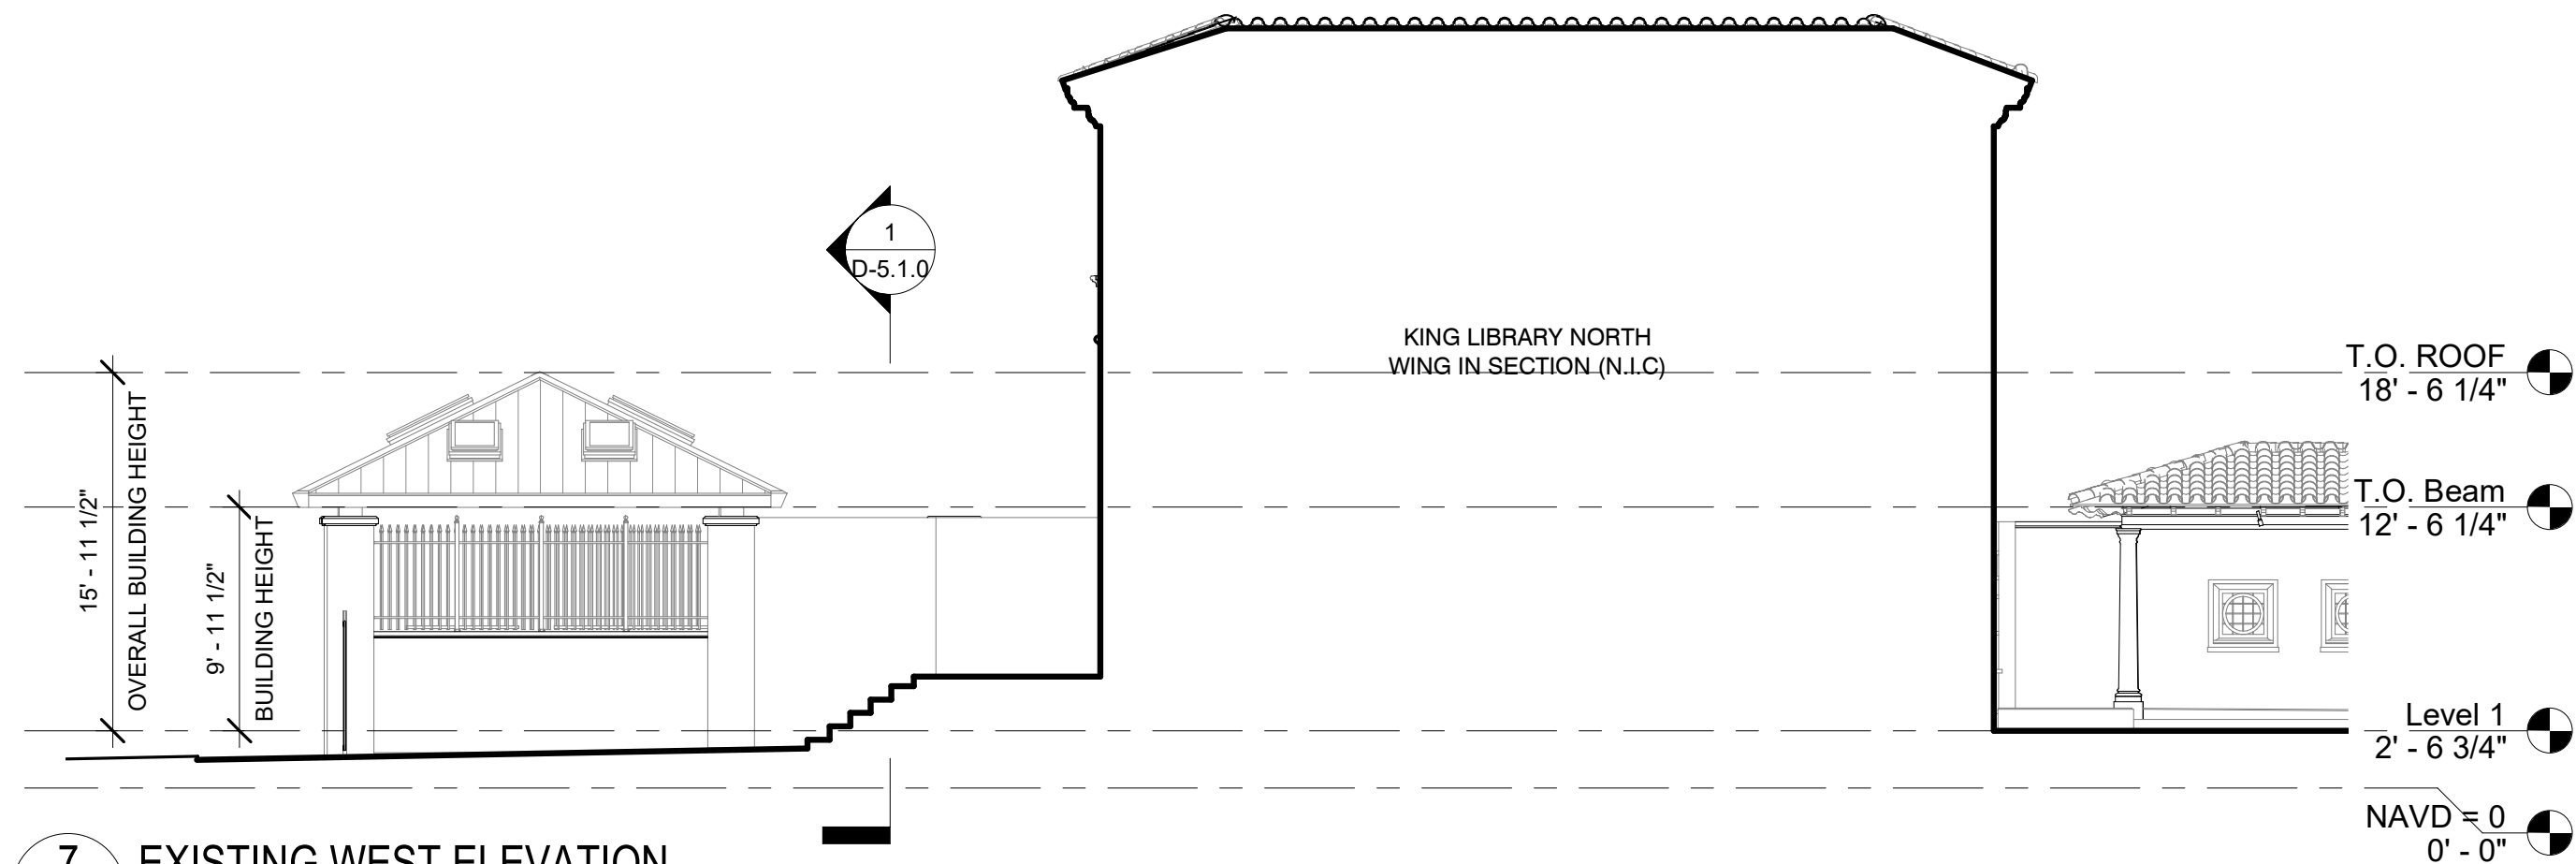


7 EXISTING WEST ELEVATION
D-4.1.0 1/8" = 1'-0"

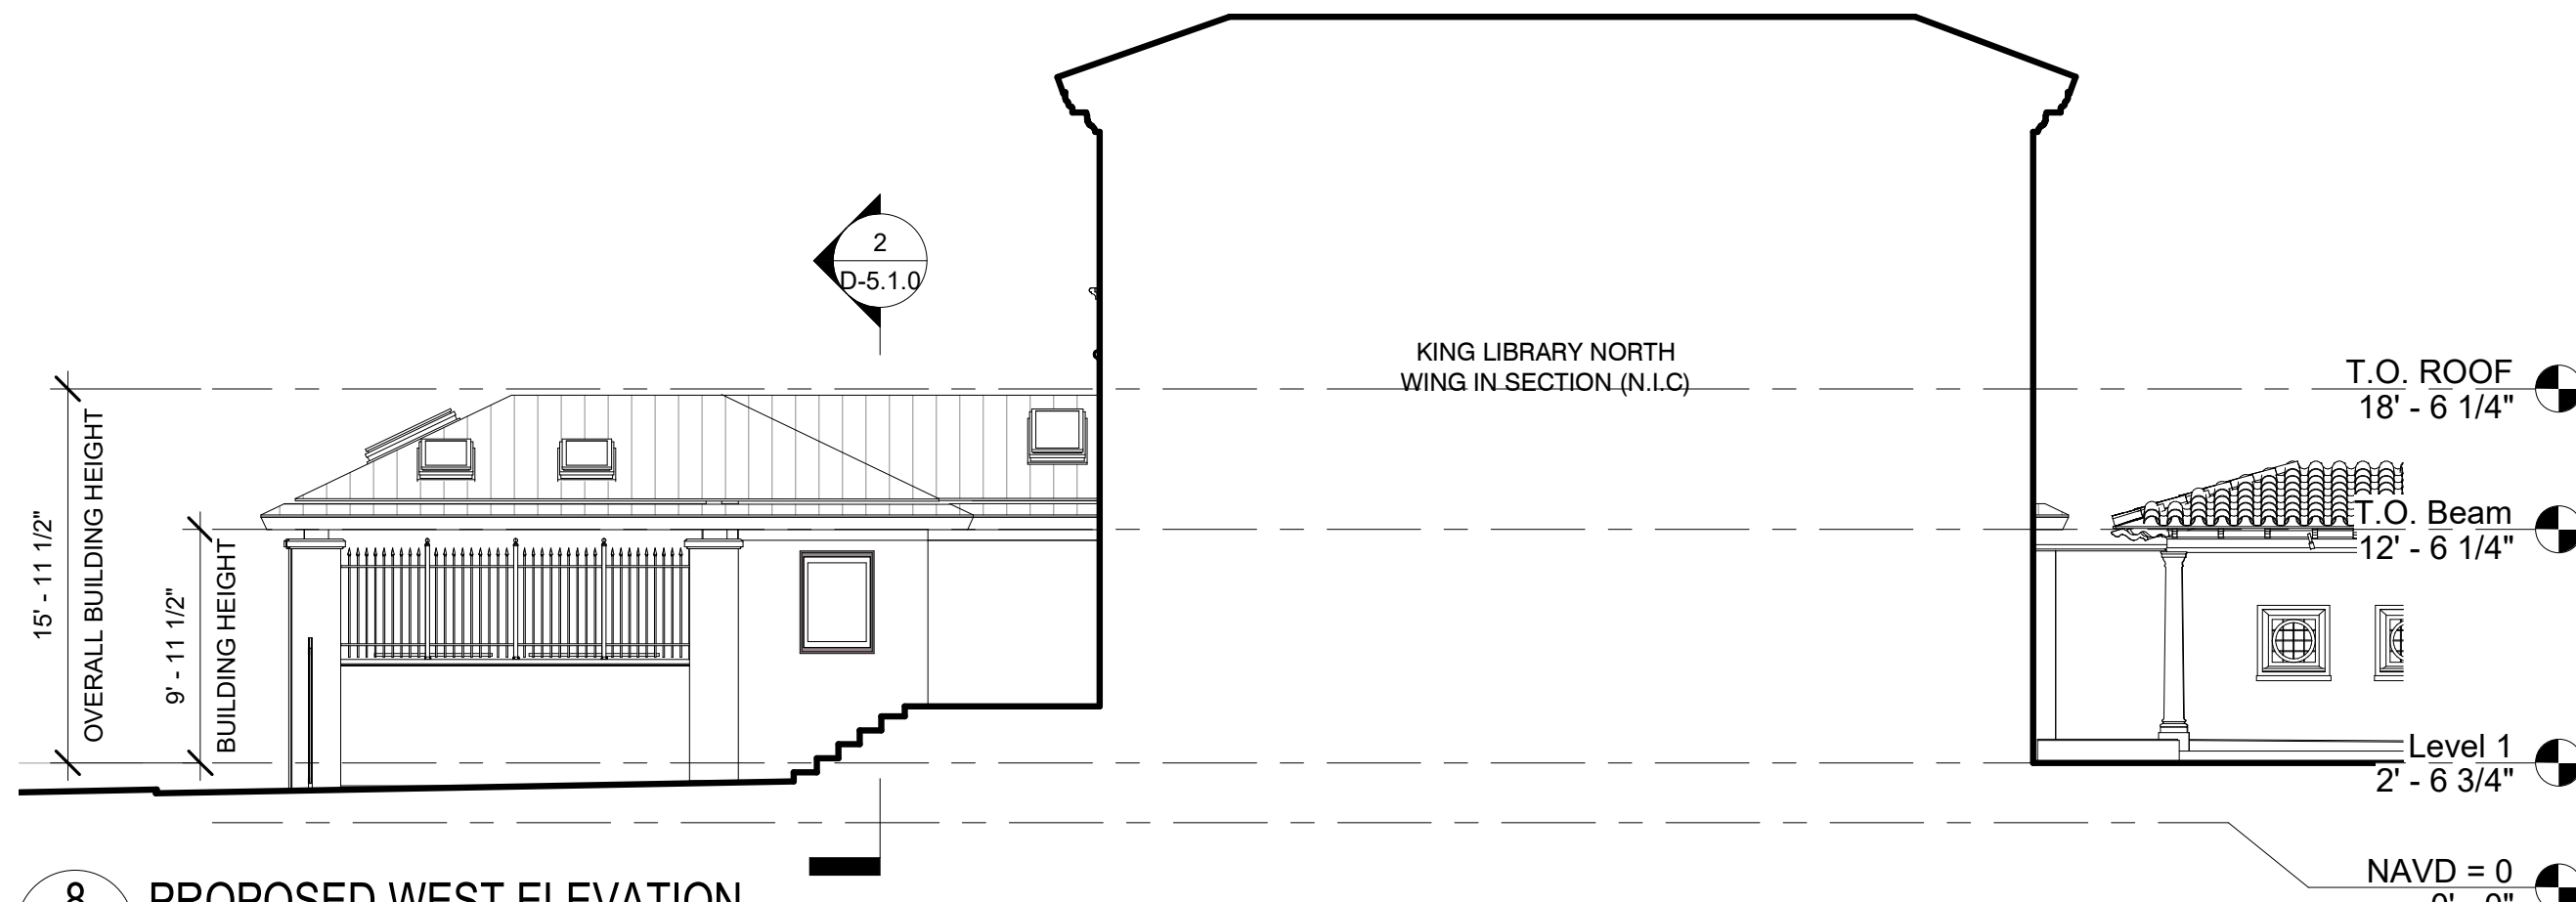

8 PROPOSED WEST ELEVATION
D-4.1.0 1/8" = 1'-0"

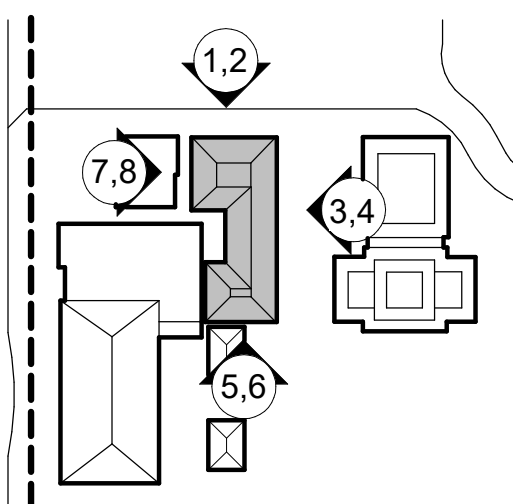

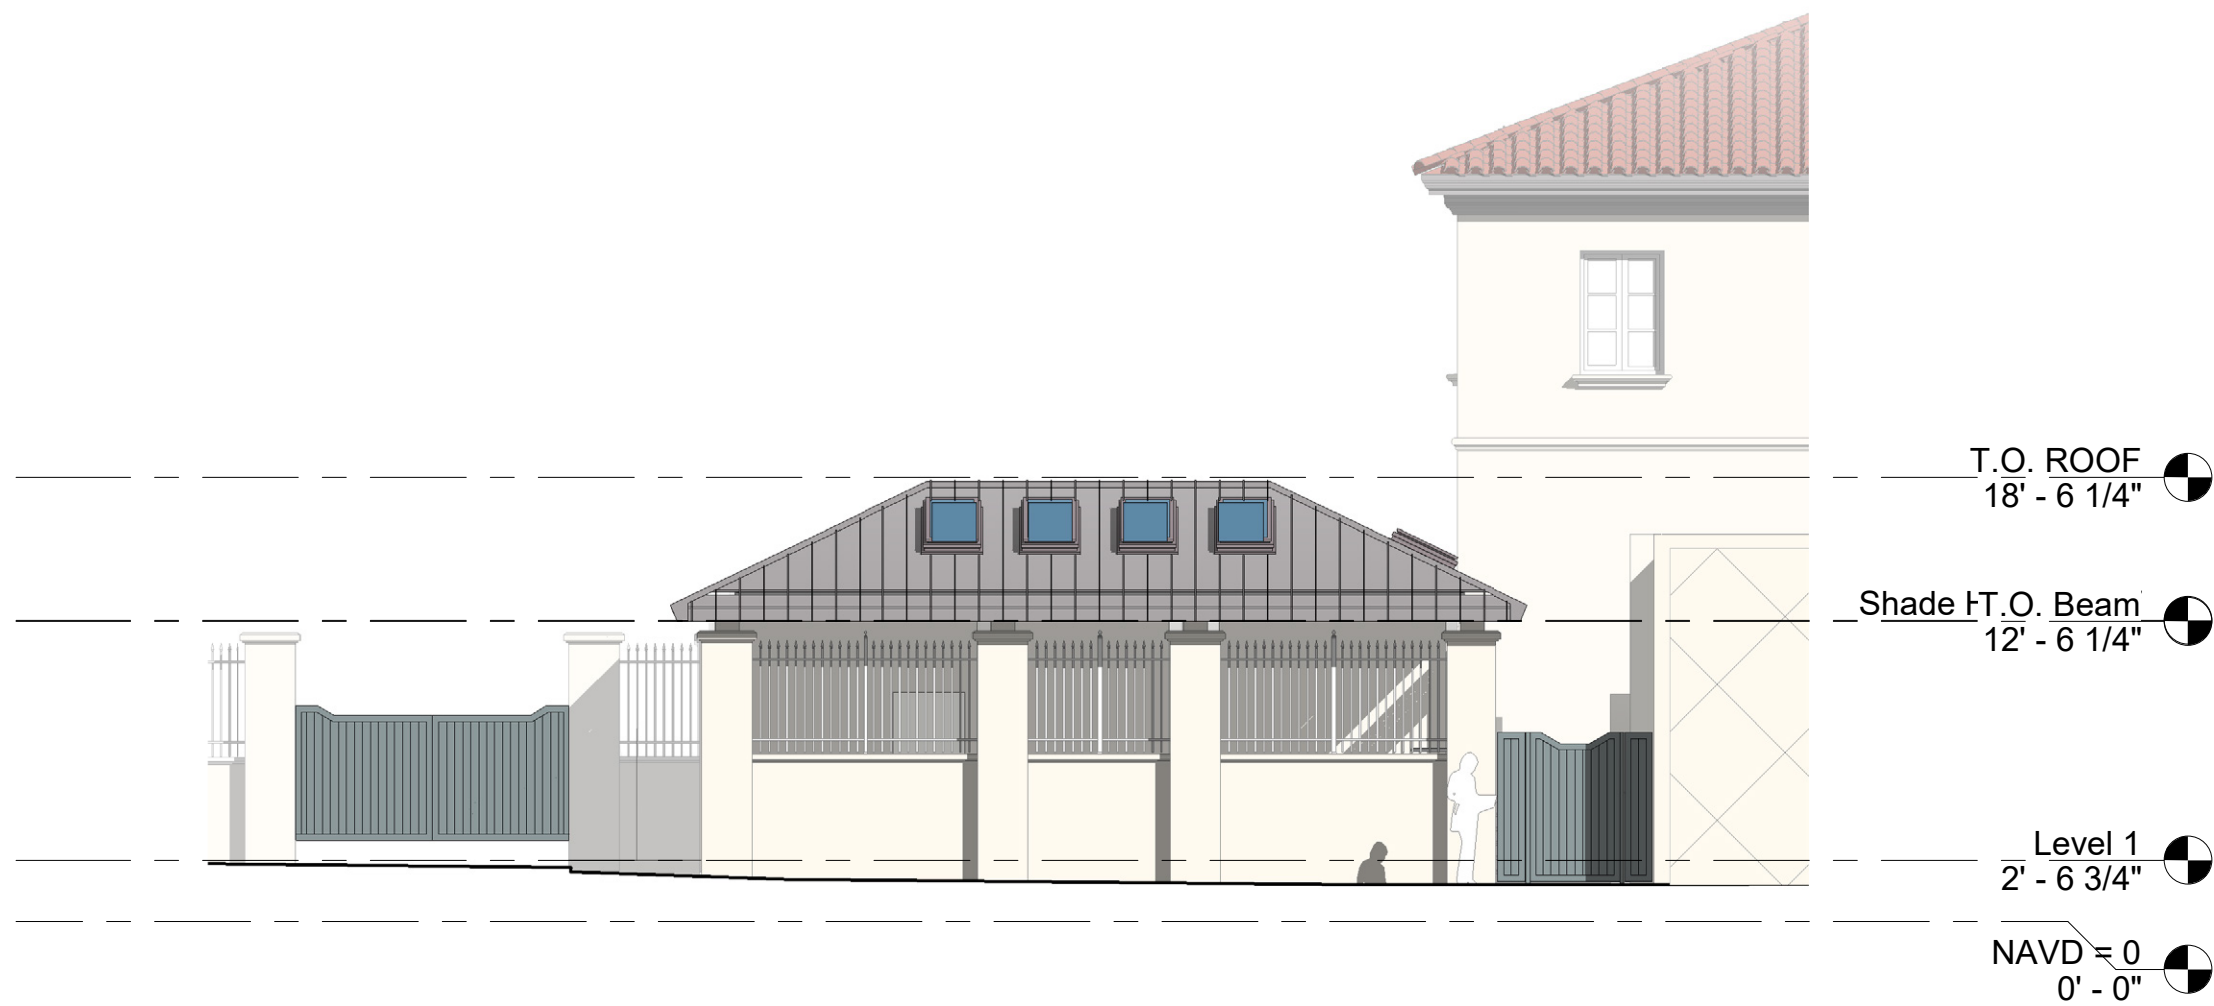

1 COLOR PROPOSED NORTH ELEVATION WITHOUT LANDSCAPE
D-4.1.1' 1/8" = 1'-0"




2 COLOR PROPOSED NORTH ELEVATION WITH LANDSCAPE
D-4.1.1' 1/8" = 1'-0"




3 COLOR PROPOSED EAST ELEVATION WITHOUT LANDSCAPE
D-4.1.1' 1/8" = 1'-0"




4 COLOR PROPOSED EAST ELEVATION WITH LANDSCAPE
D-4.1.1' 1/8" = 1'-0"

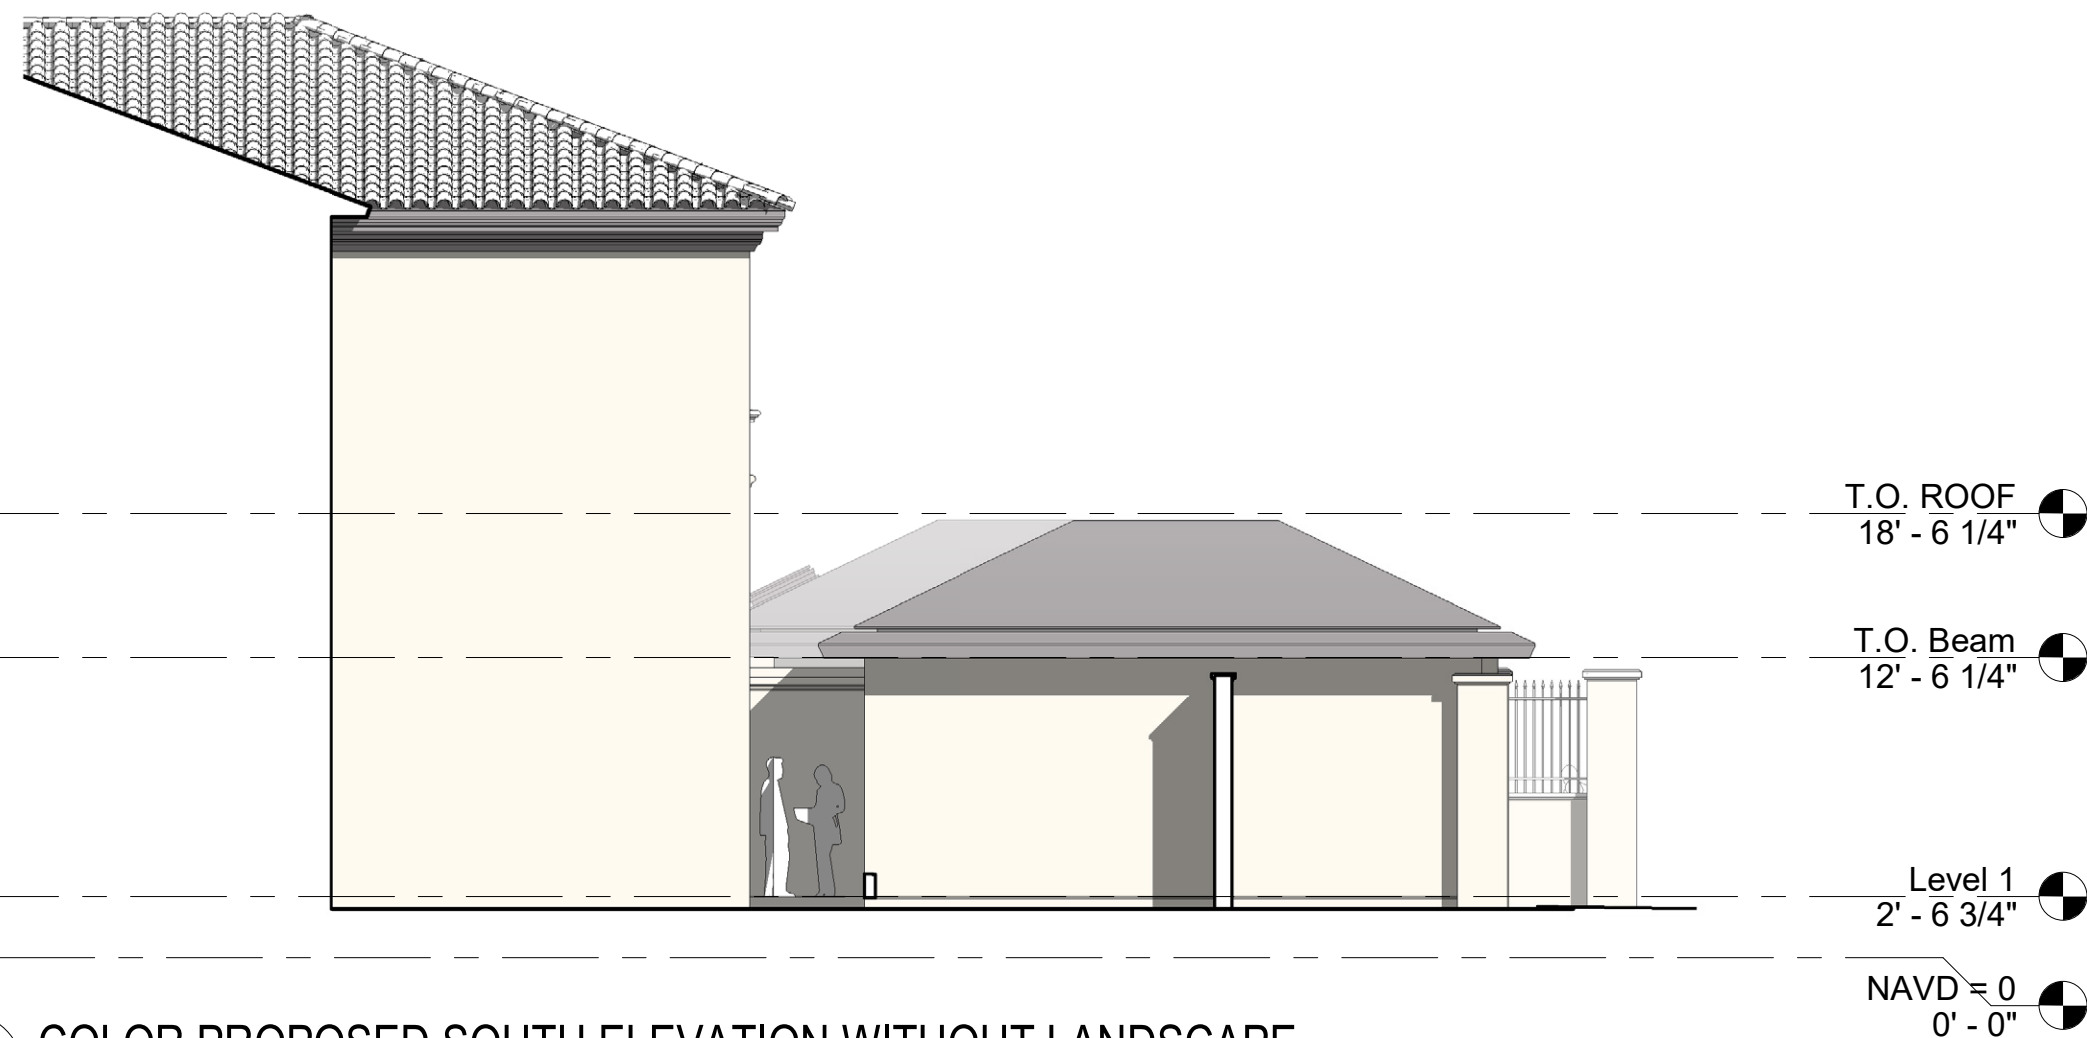


5 COLOR PROPOSED SOUTH ELEVATION WITHOUT LANDSCAPE
D-4.1.1' 1/8" = 1'-0"

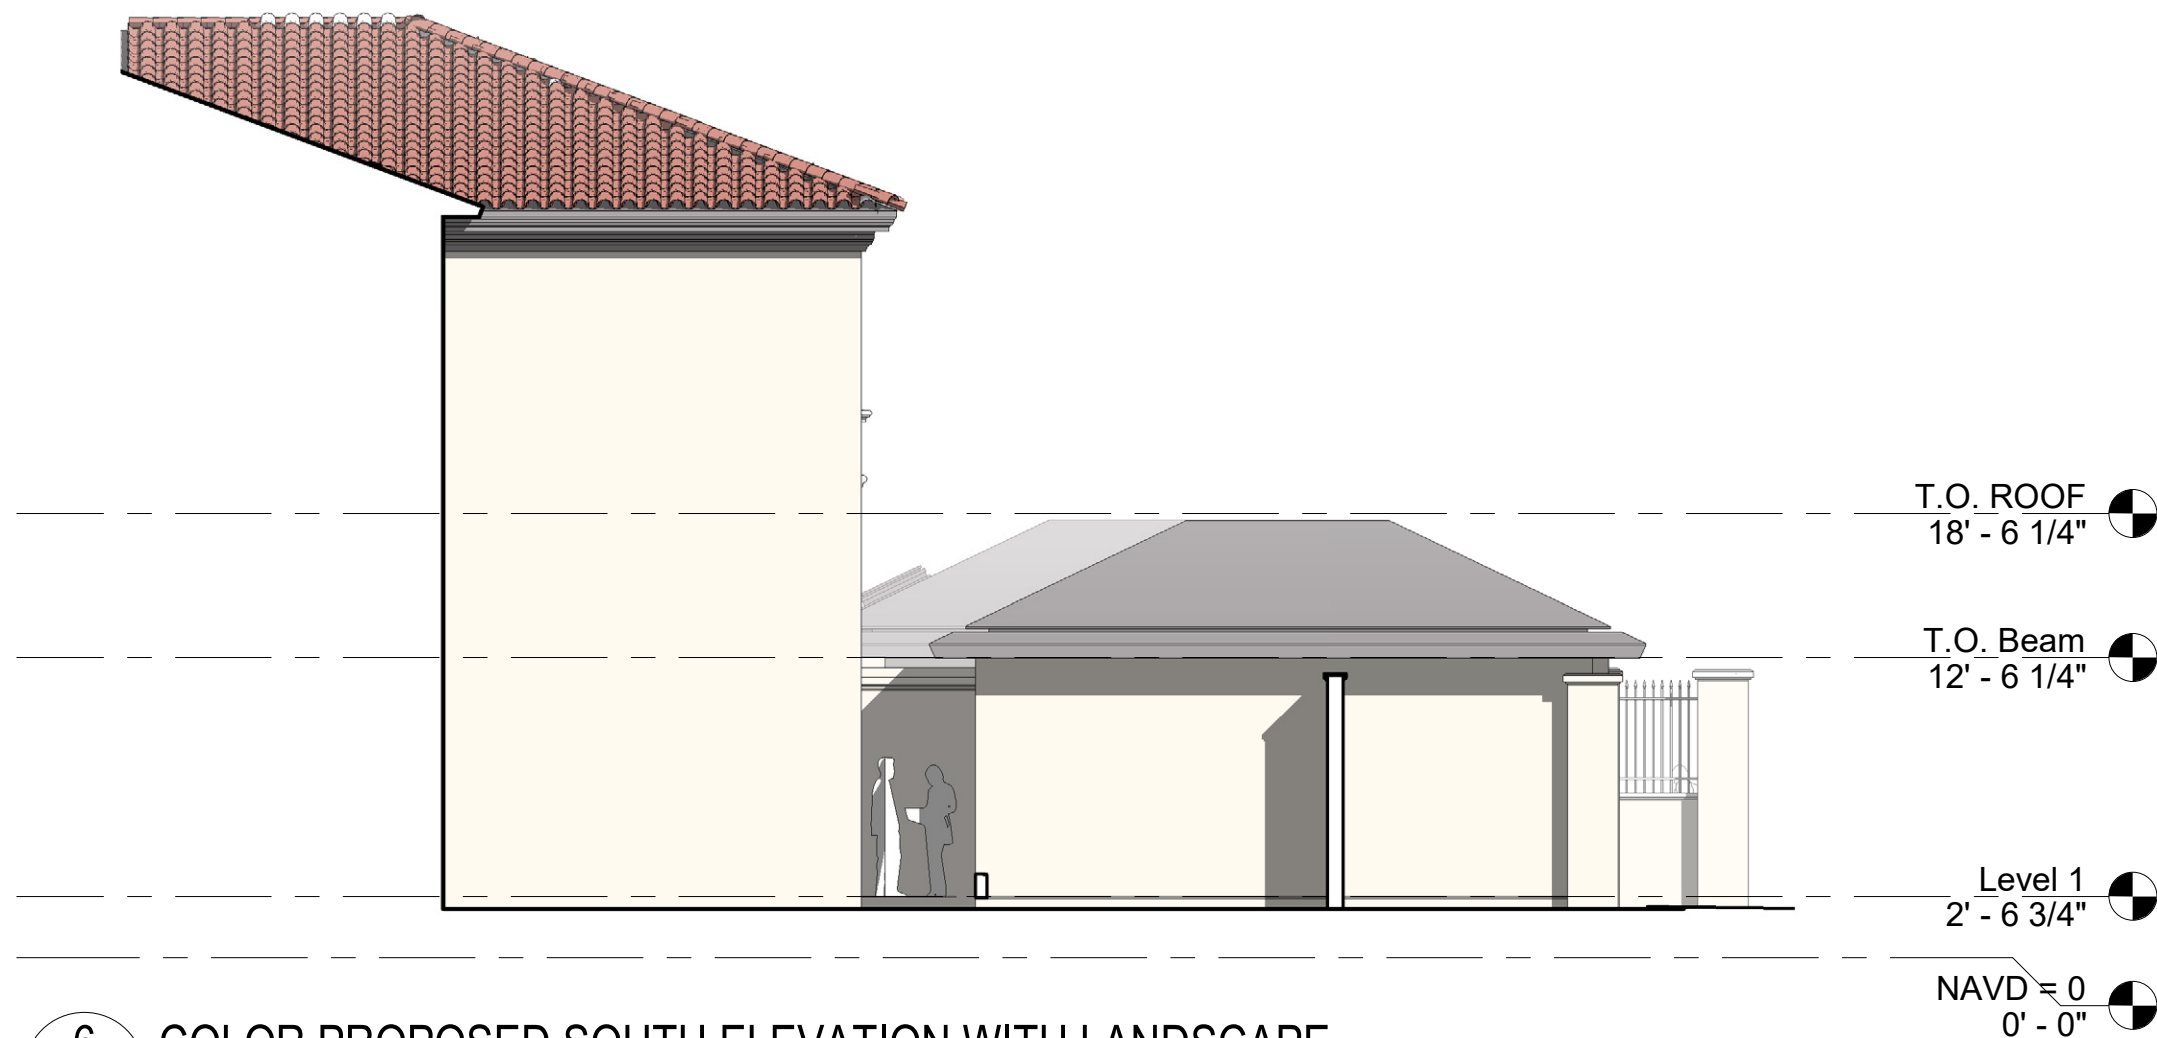


6 COLOR PROPOSED SOUTH ELEVATION WITH LANDSCAPE
D-4.1.1' 1/8" = 1'-0"





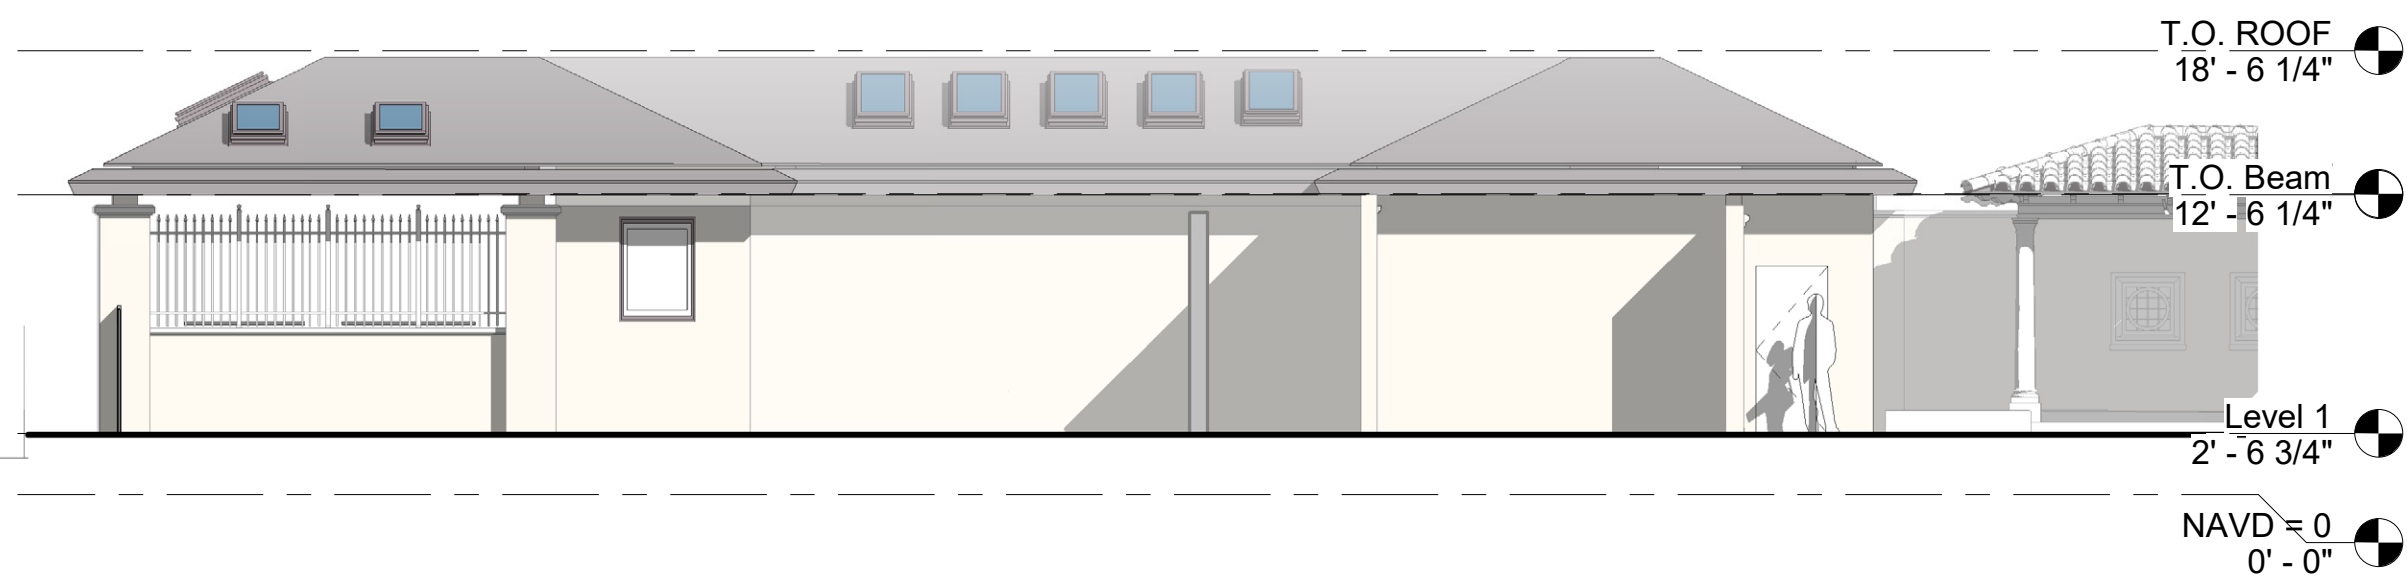


7 COLOR PROPOSED WEST ELEVATION WITHOUT LANDSCAPE
D-4.1.1' 1/8" = 1'-0"

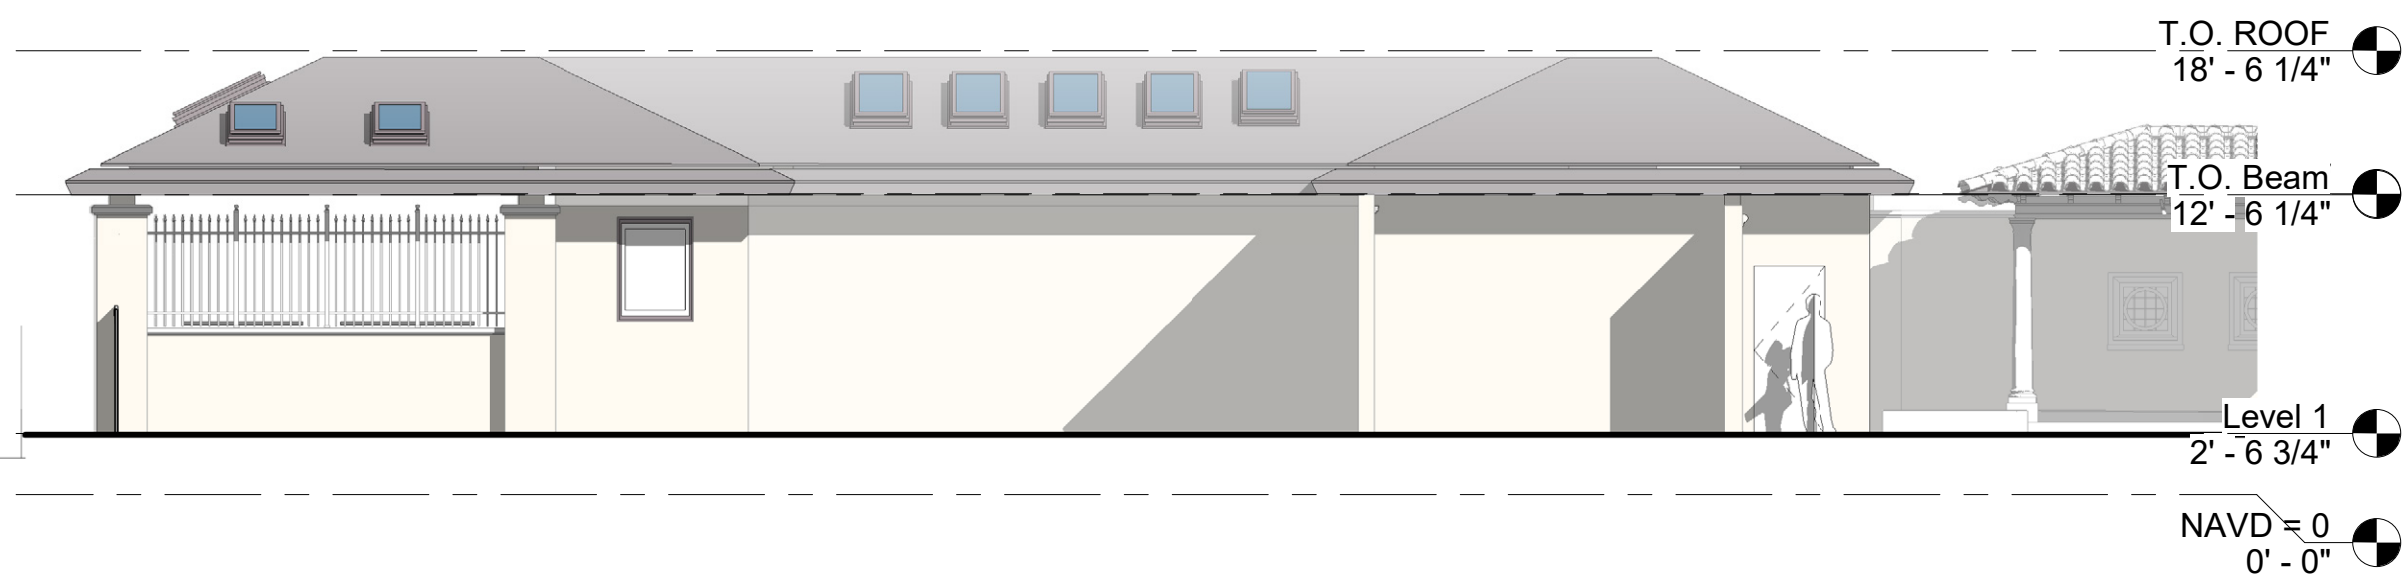

8 COLOR PROPOSED WEST ELEVATION WITH LANDSCAPE
D-4.1.1' 1/8" = 1'-0"

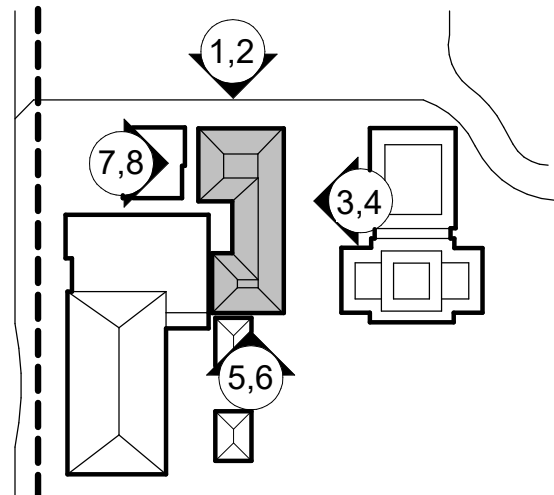

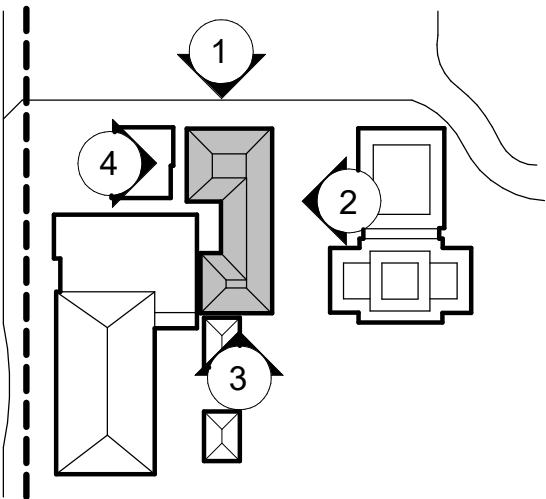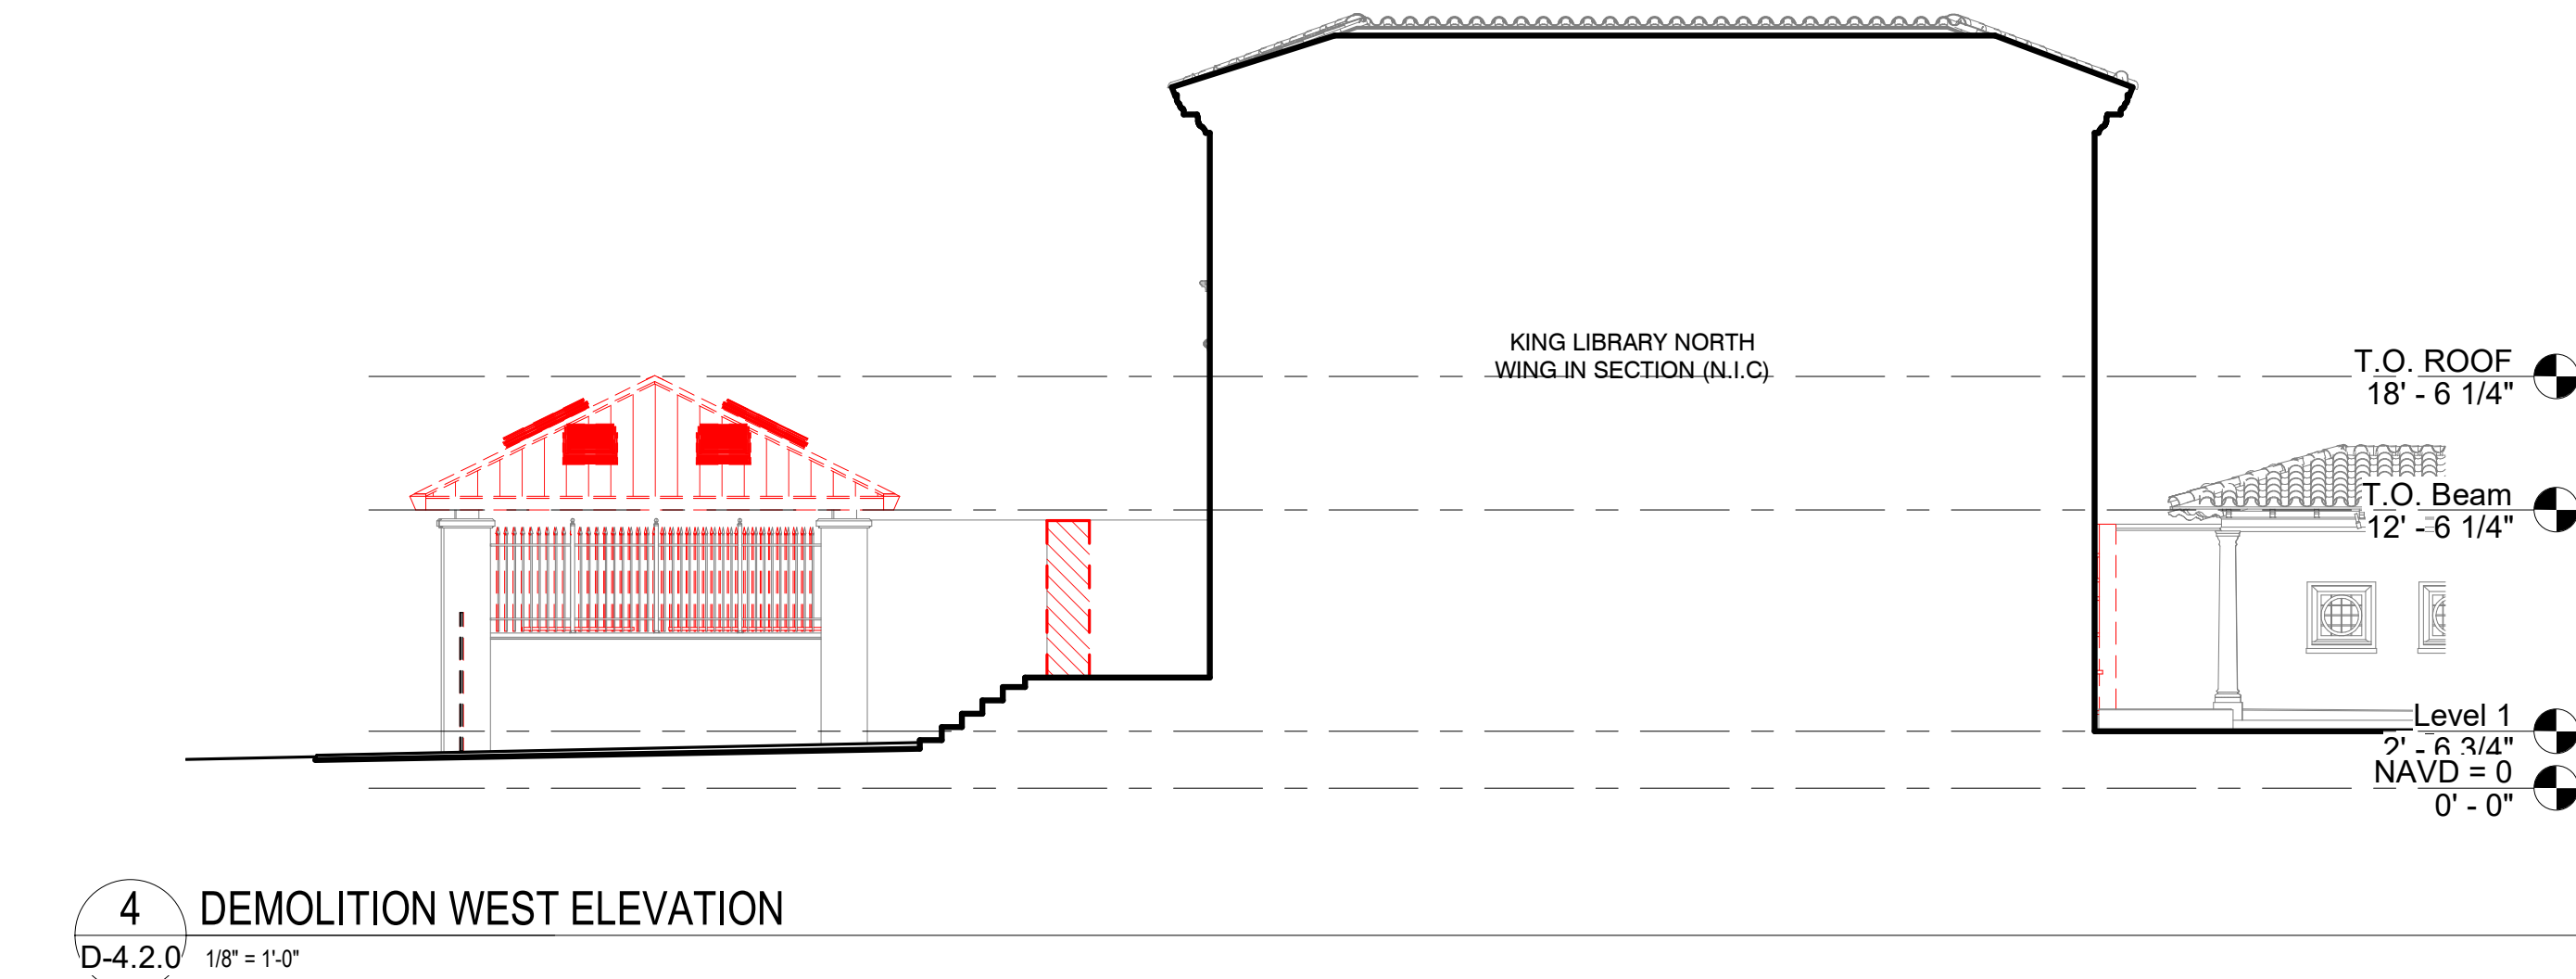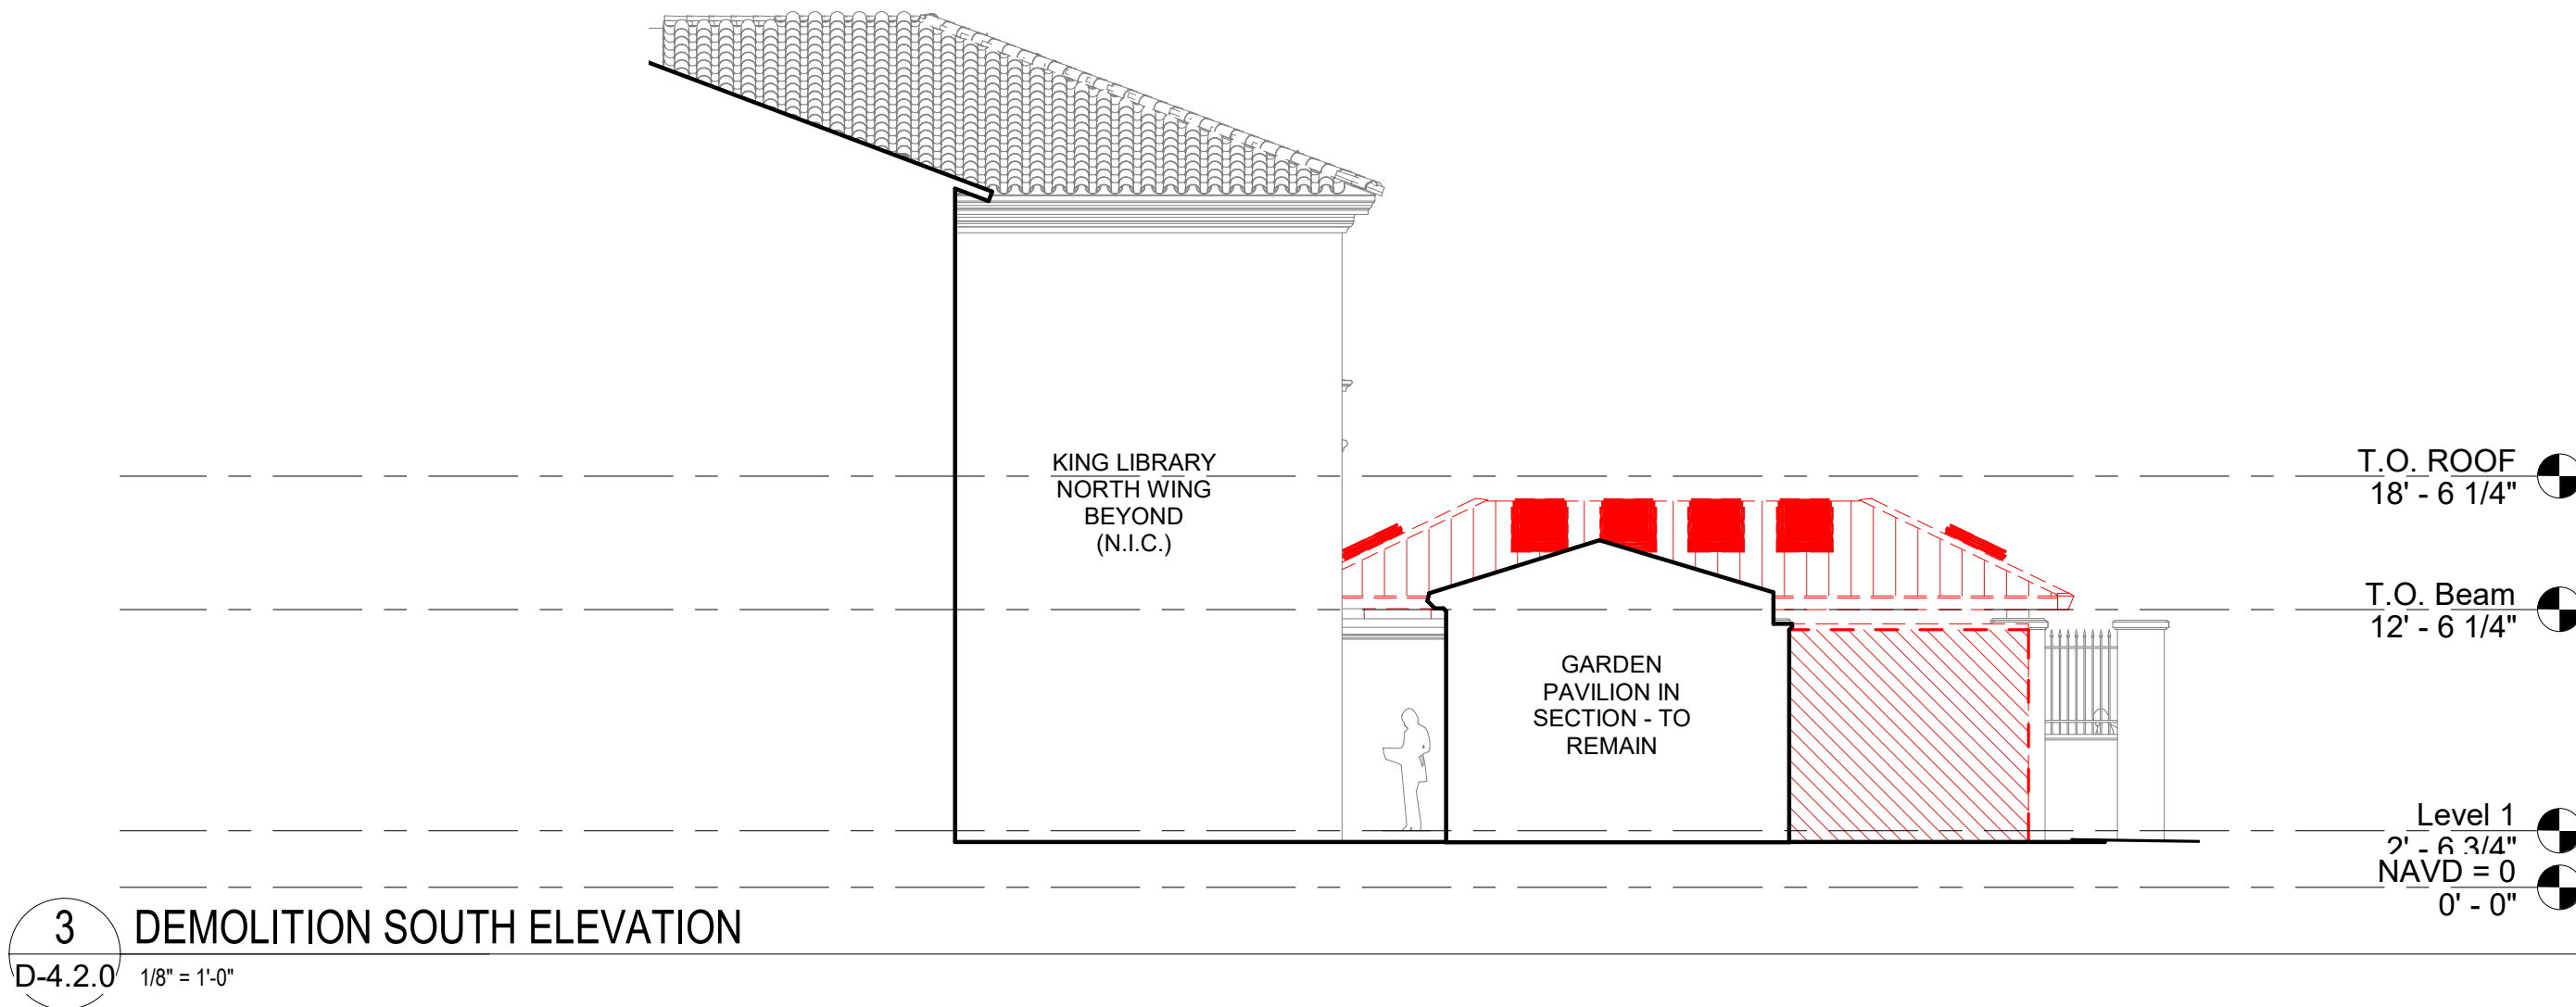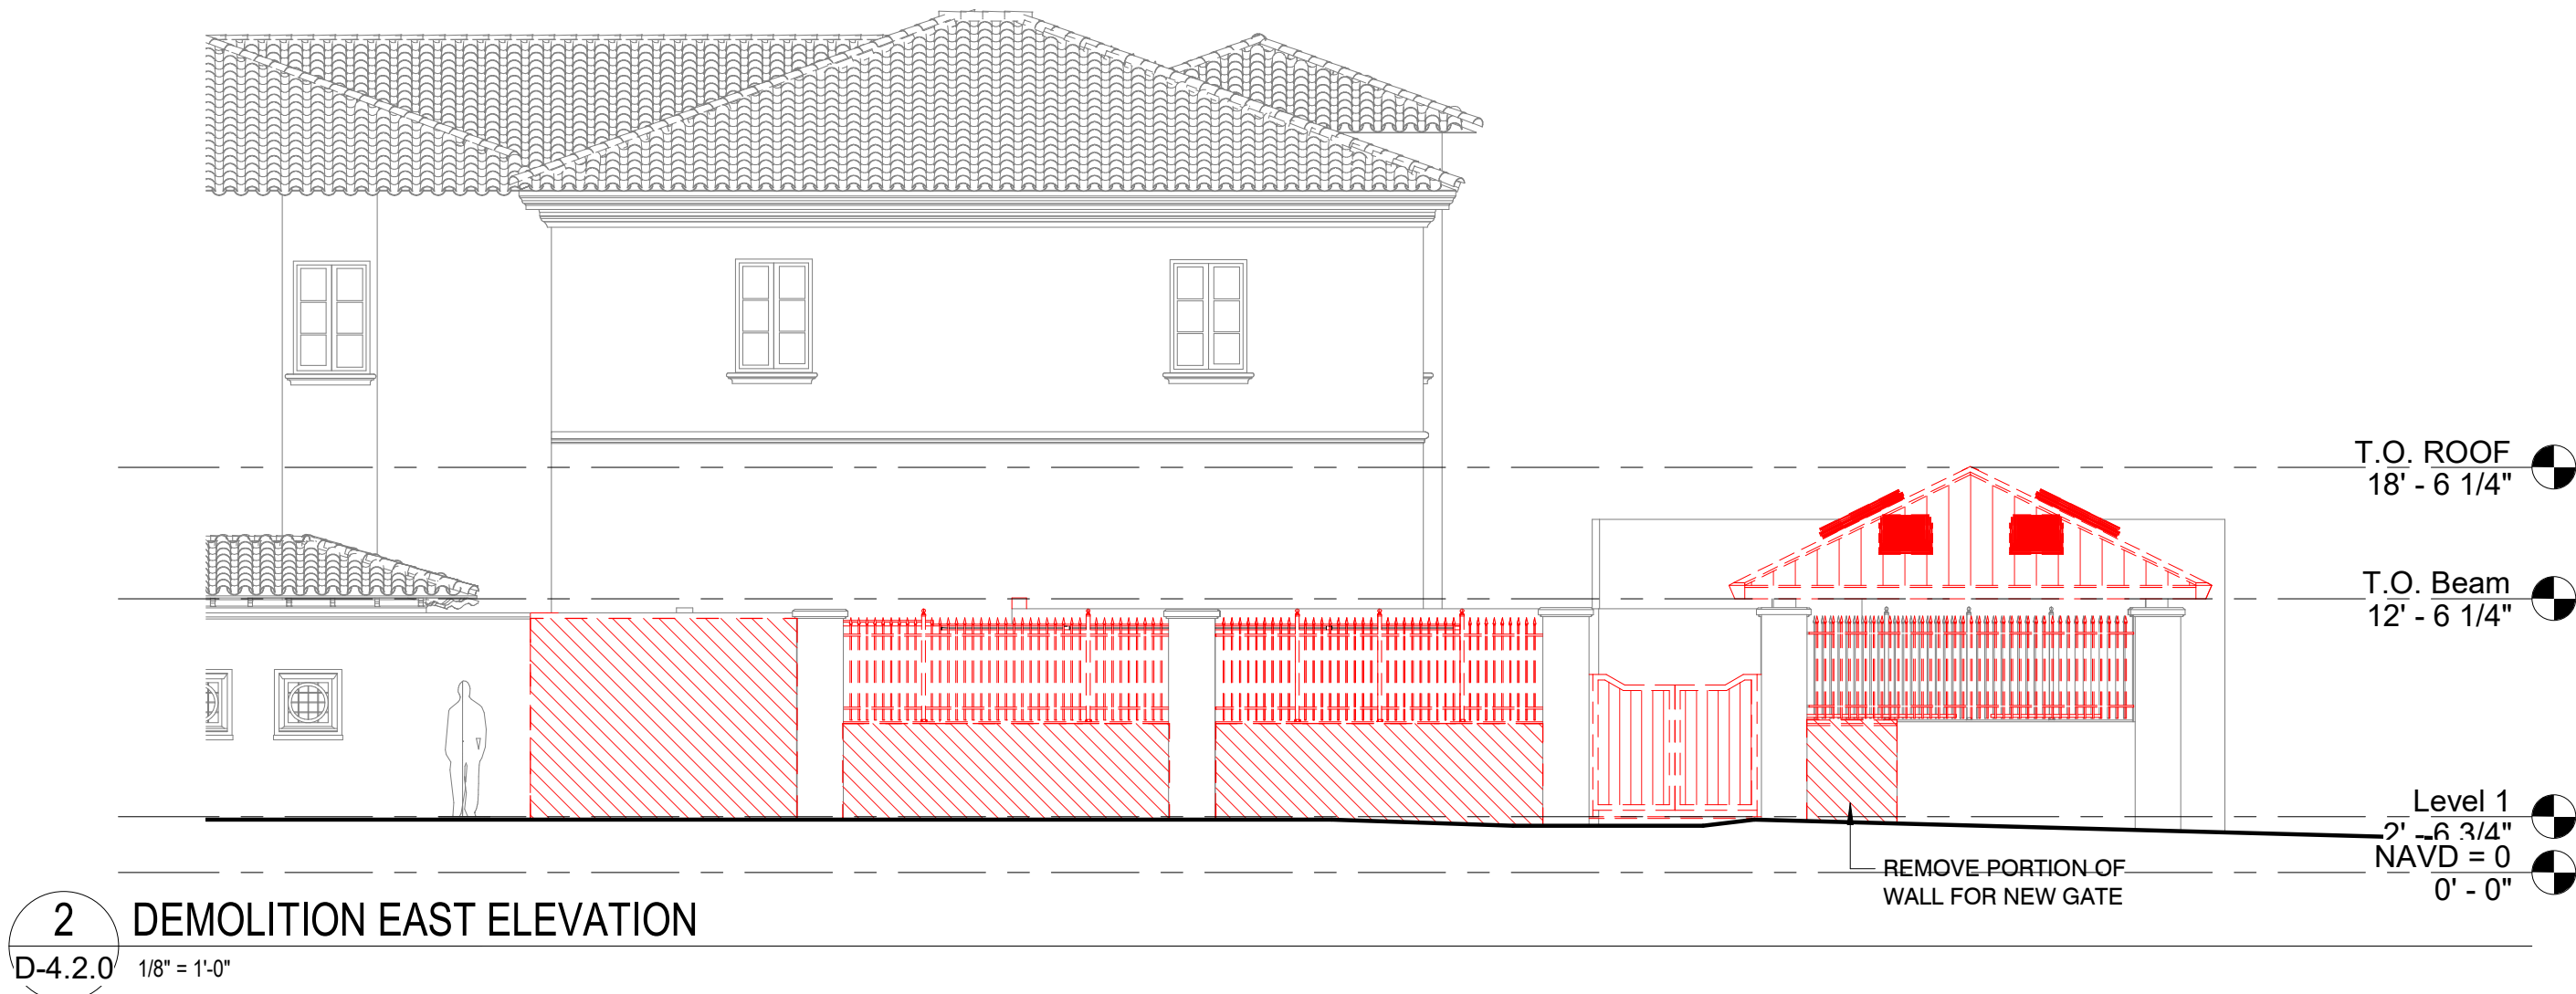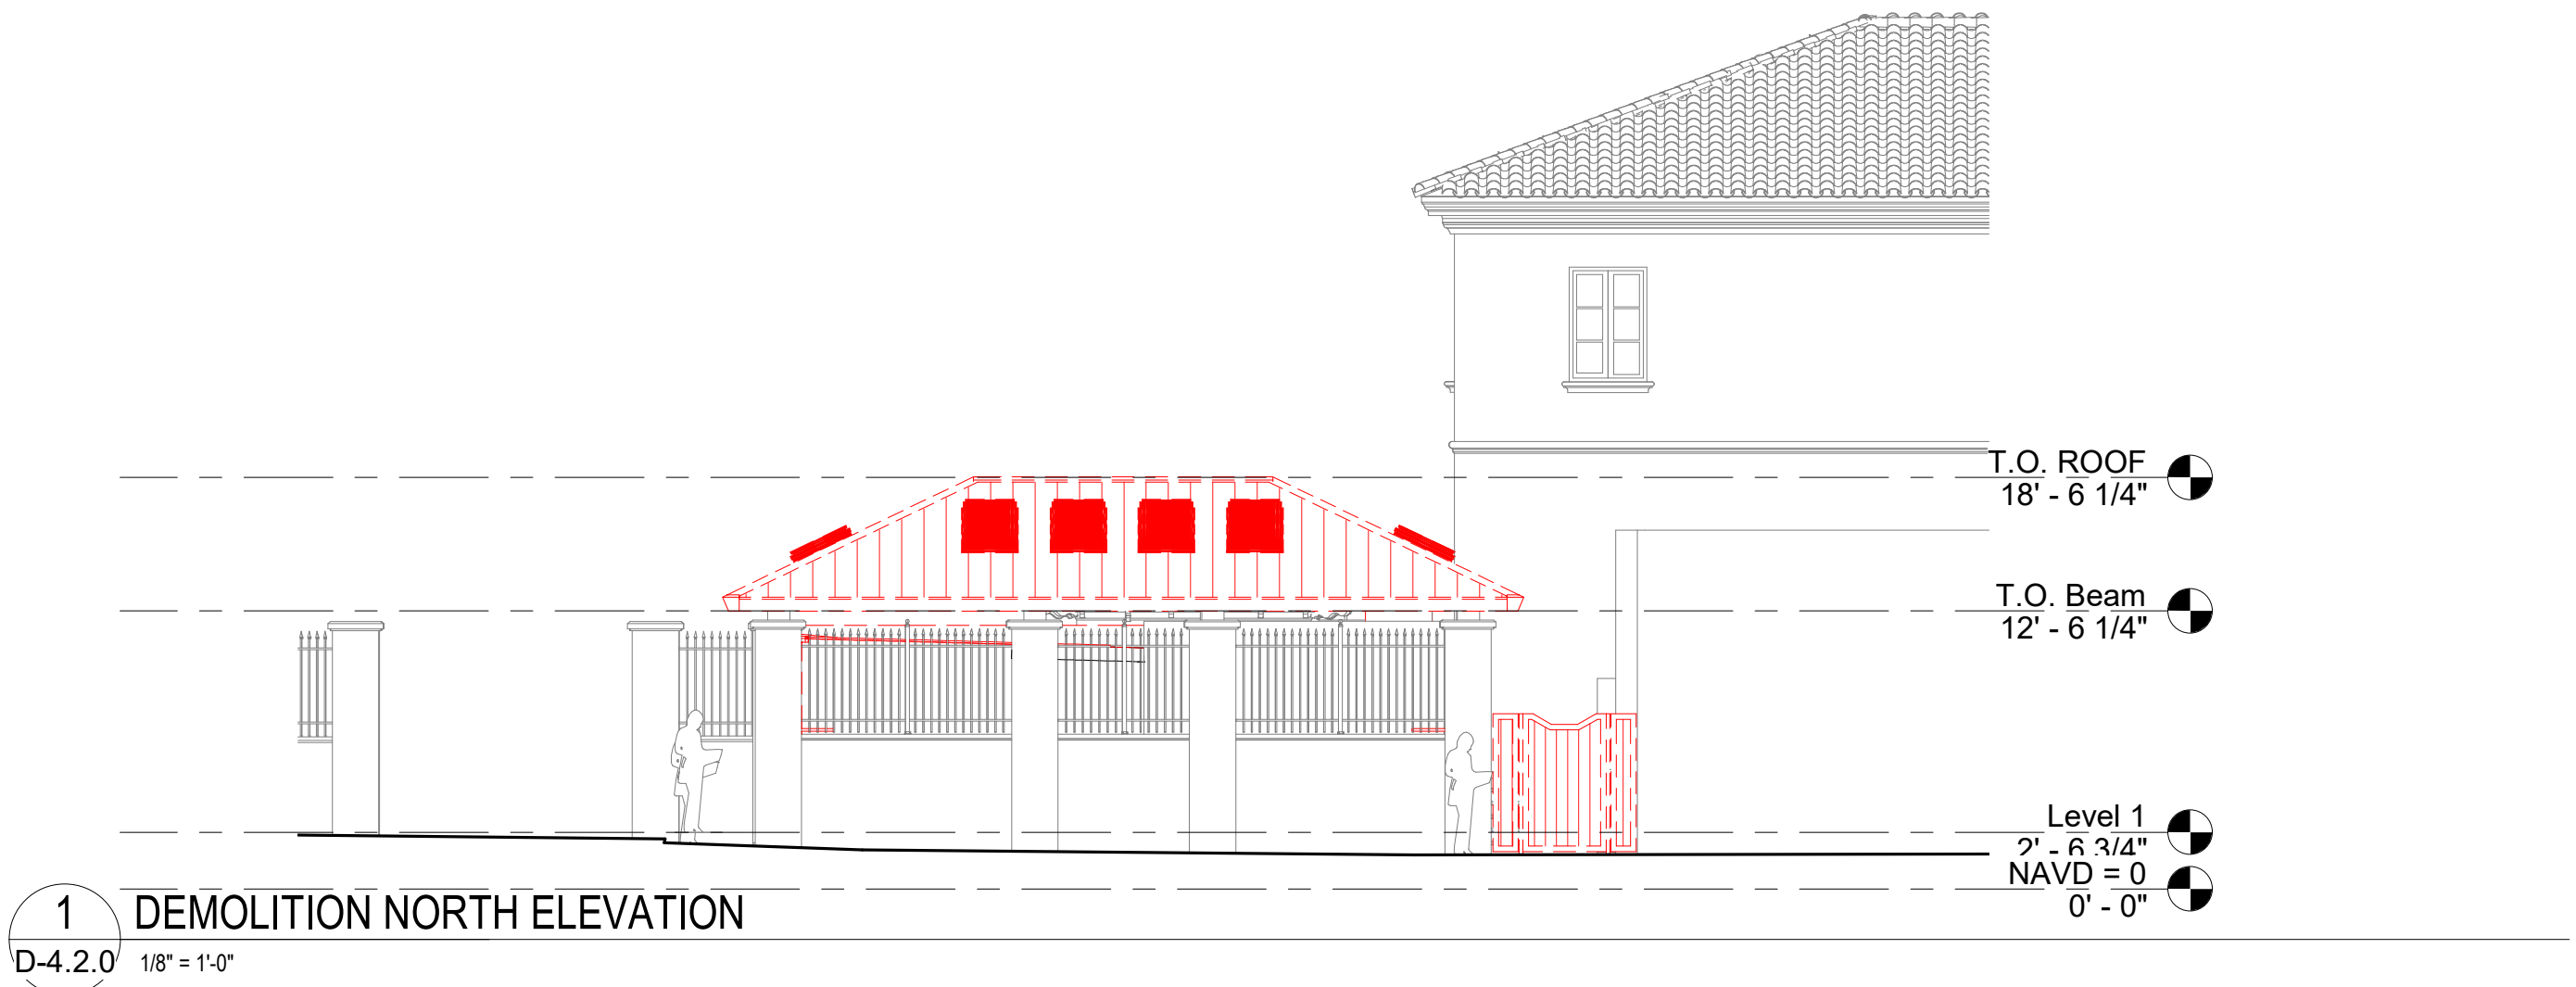

MATERIAL REMOVAL ELEVATIONS

The Society of the Four Arts - Shade House and Facilities Storage

240 Coconut Row, Palm Beach, FL

THESE DRAWINGS ARE FOR THE EXCLUSIVE USE OF SPINA OROURKE + PARTNERS, INC. AND MAY NOT BE DUPLICATED, REPRODUCED OR USED IN ANY MANNER WITHOUT THE EXPRESS WRITTEN CONSENT OF SPINA OROURKE + PARTNERS, INC. ALL SPINAPARTNERS.COM


Revisions

Project no: 2953
Date: 2024.09.23
Drawn by: Author
Project Manager: Checker


N
W E
S

C-0.0.0


Second Submittal

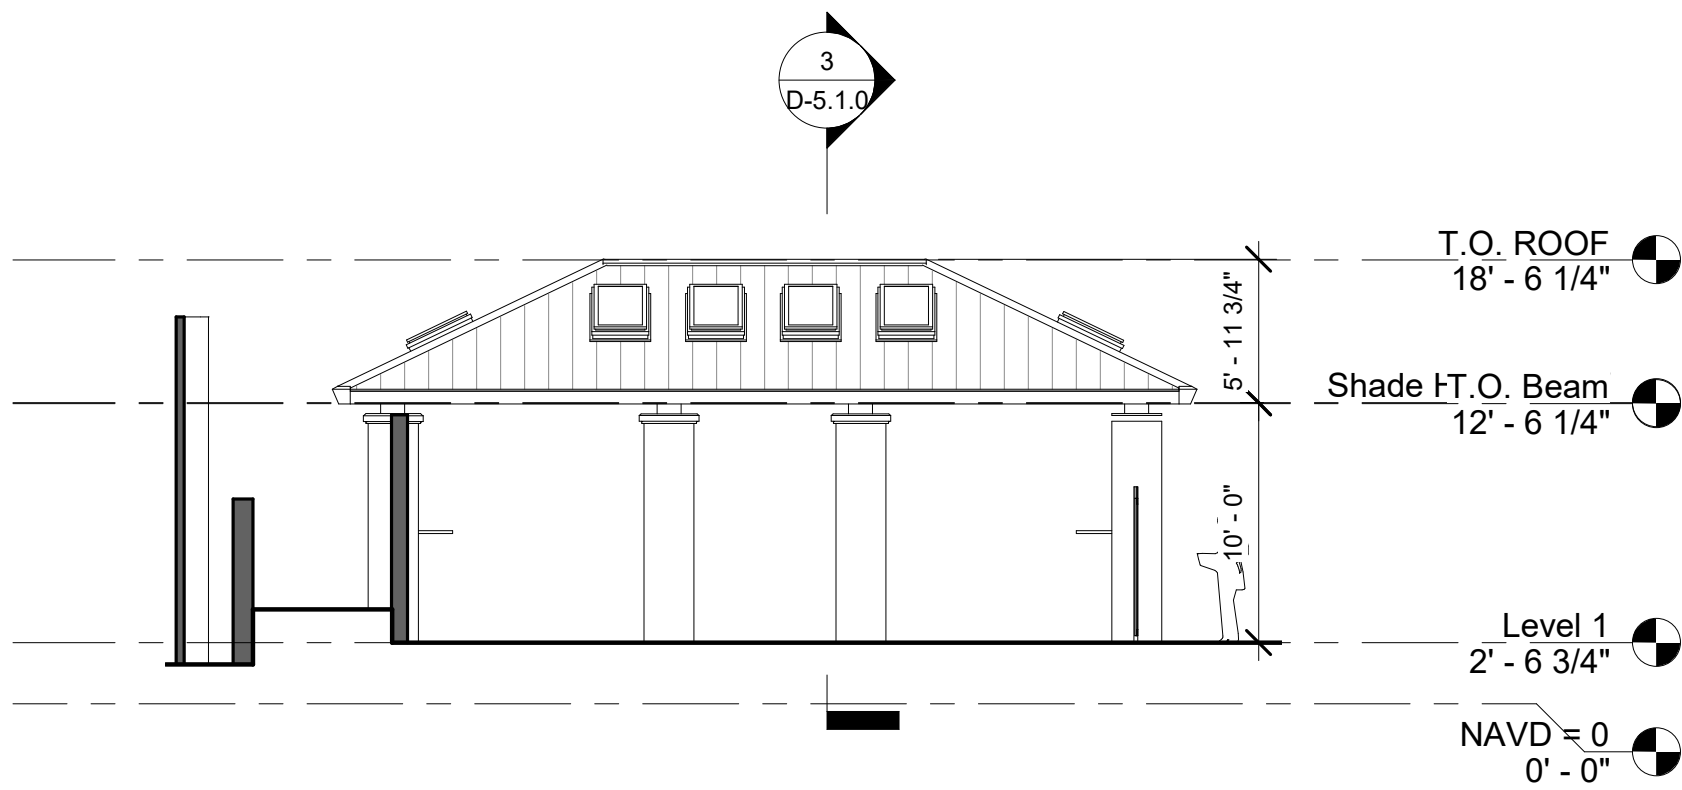


1 EXISTING EW SECTION
D-5.1.0 1/8" = 1'-0"

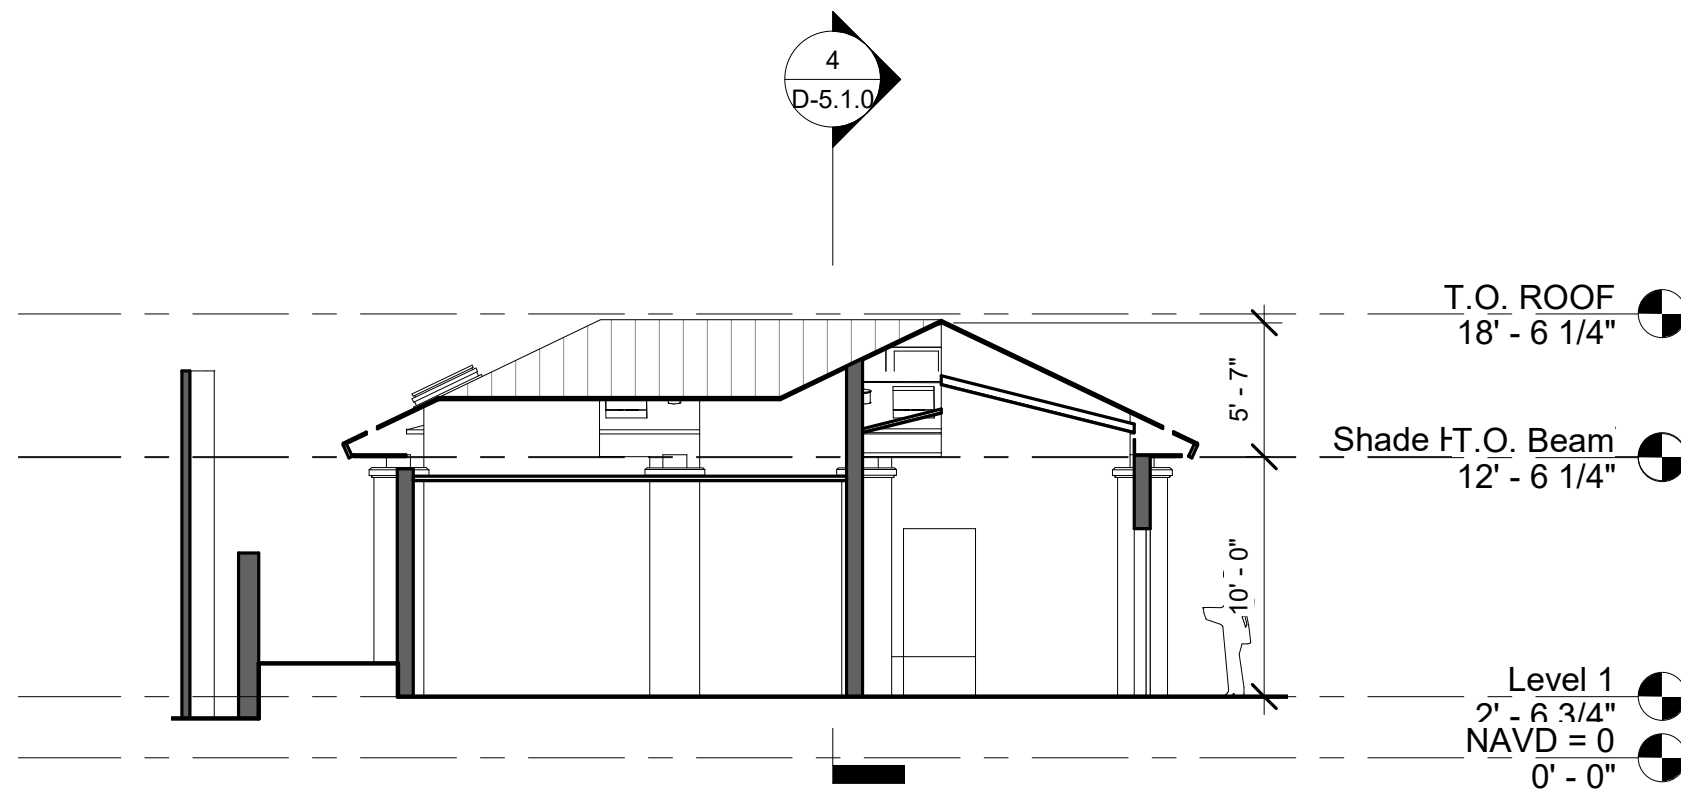


2 PROPOSED EW SECTION
D-5.1.0 1/8" = 1'-0"

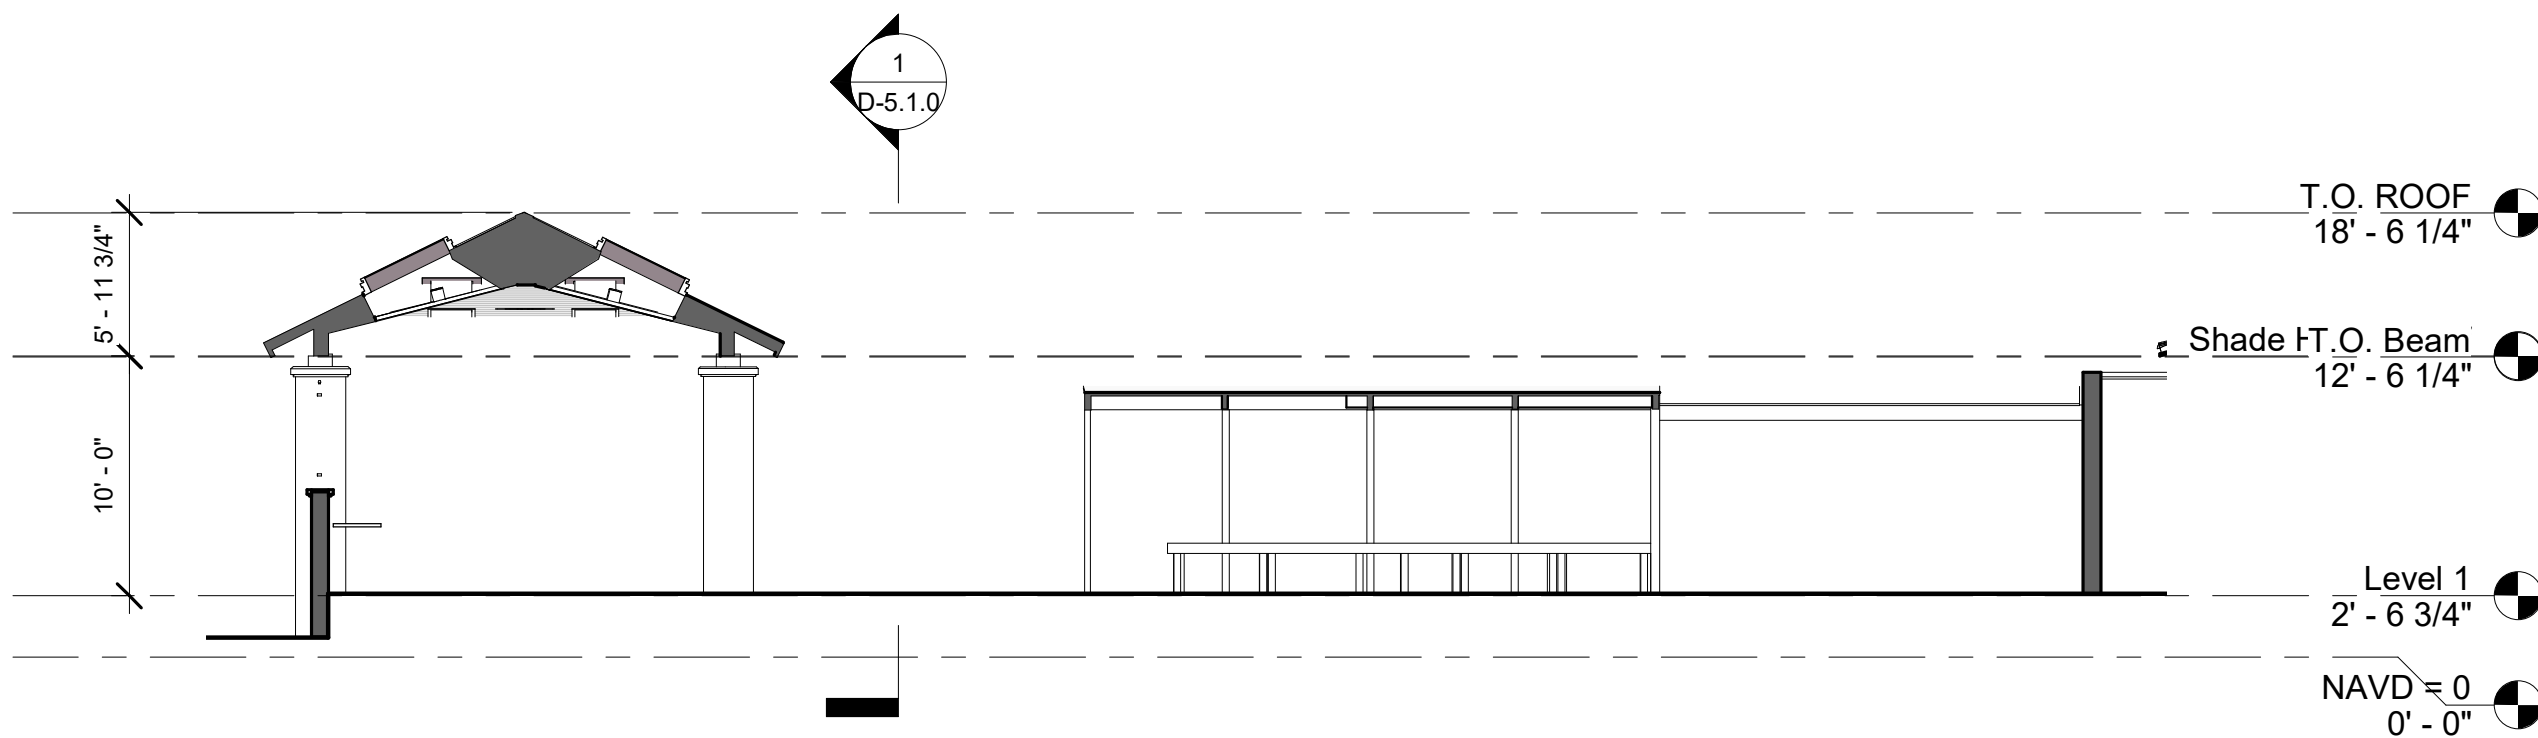

3 EXISTING N-S SECTION
D-5.1.0 1/8" = 1'-0"

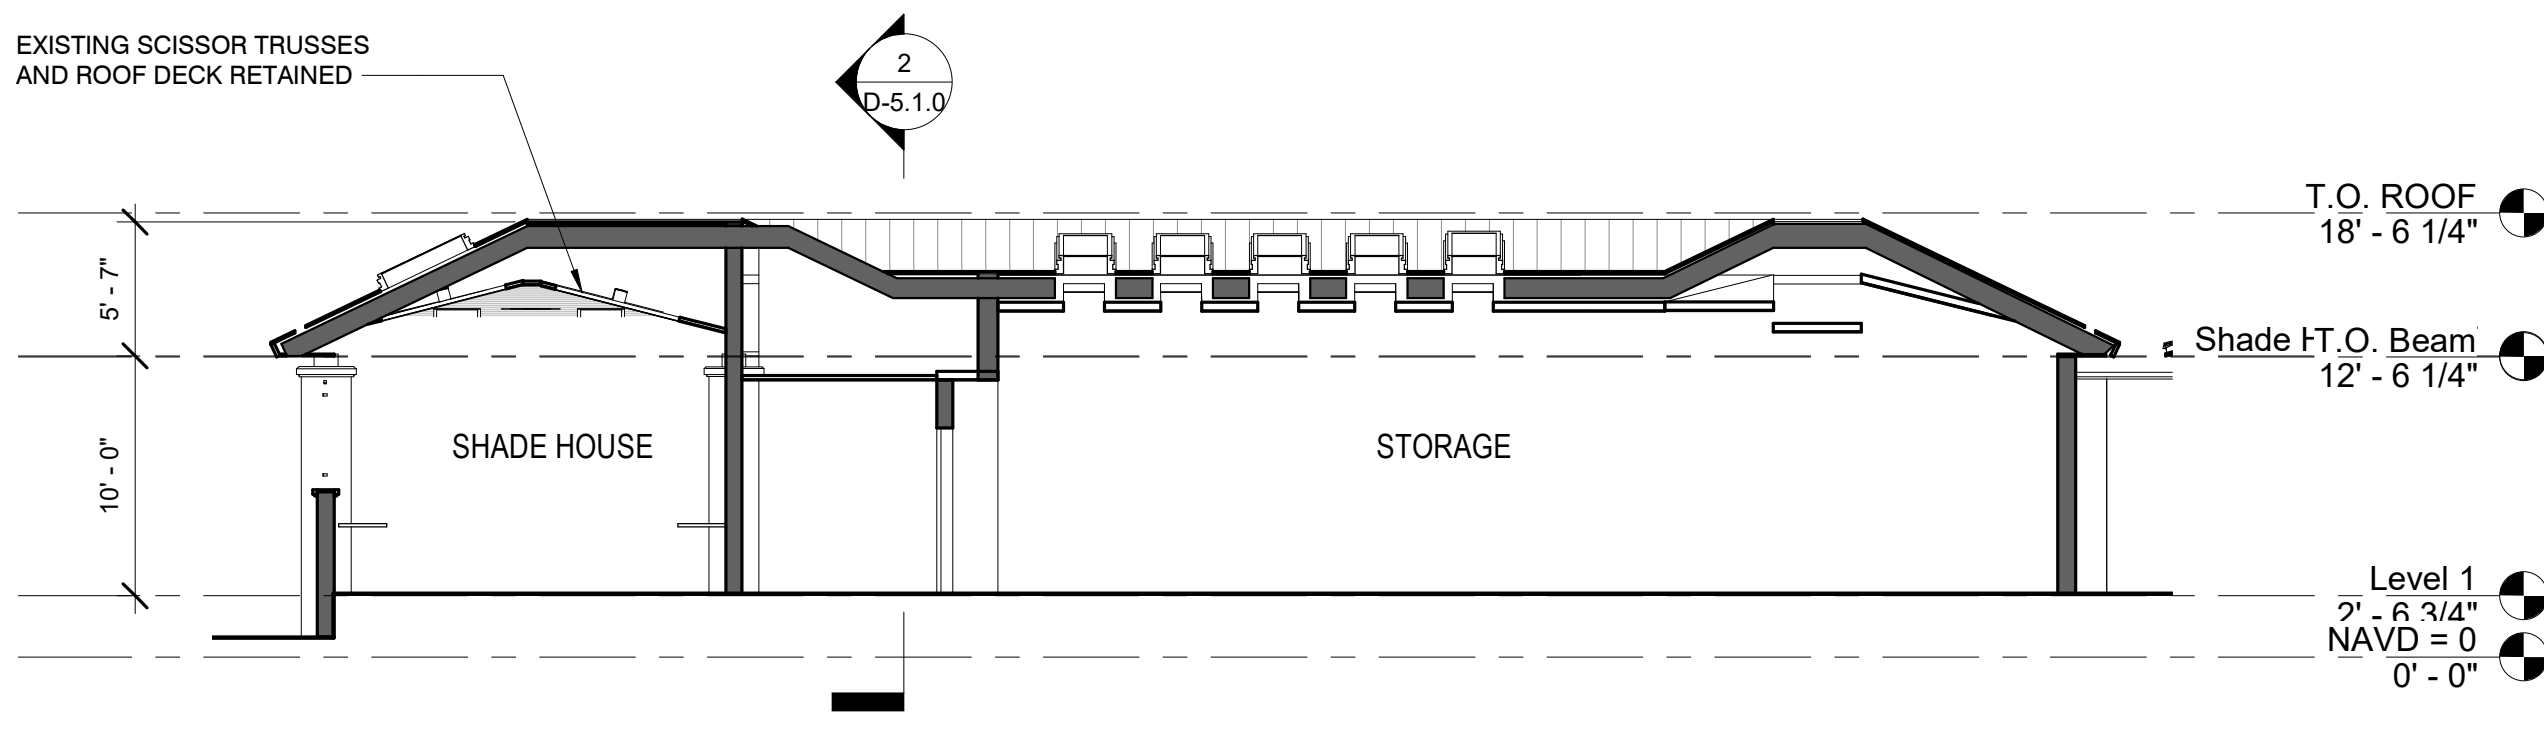

4 PROPOSED N-S SECTION
D-5.1.0 1/8" = 1'-0"

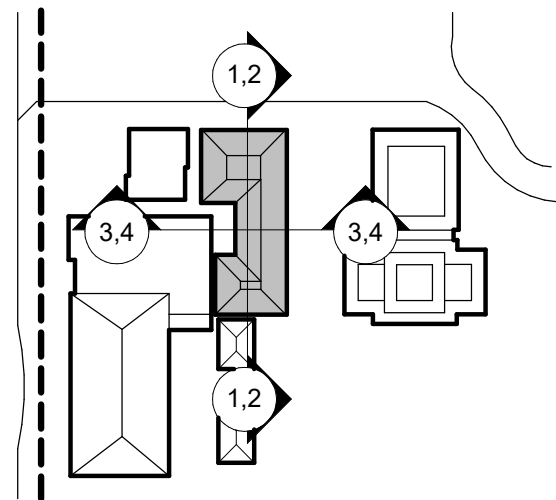



STANDING SEAM COPPER ROOF
TO MATCH EXISTING (ALSO SIMILAR
TO PANNILL PAVILION)




NEW DOORS TO BE PAINTED WOOD SLAT
CONSTRUCTION SIMILAR TO EXISTING GATES



STUCCO, ORNAMENTAL FENCING/GATE

2 MATERIALS - CONCEPT
D-6.1.0 NTS

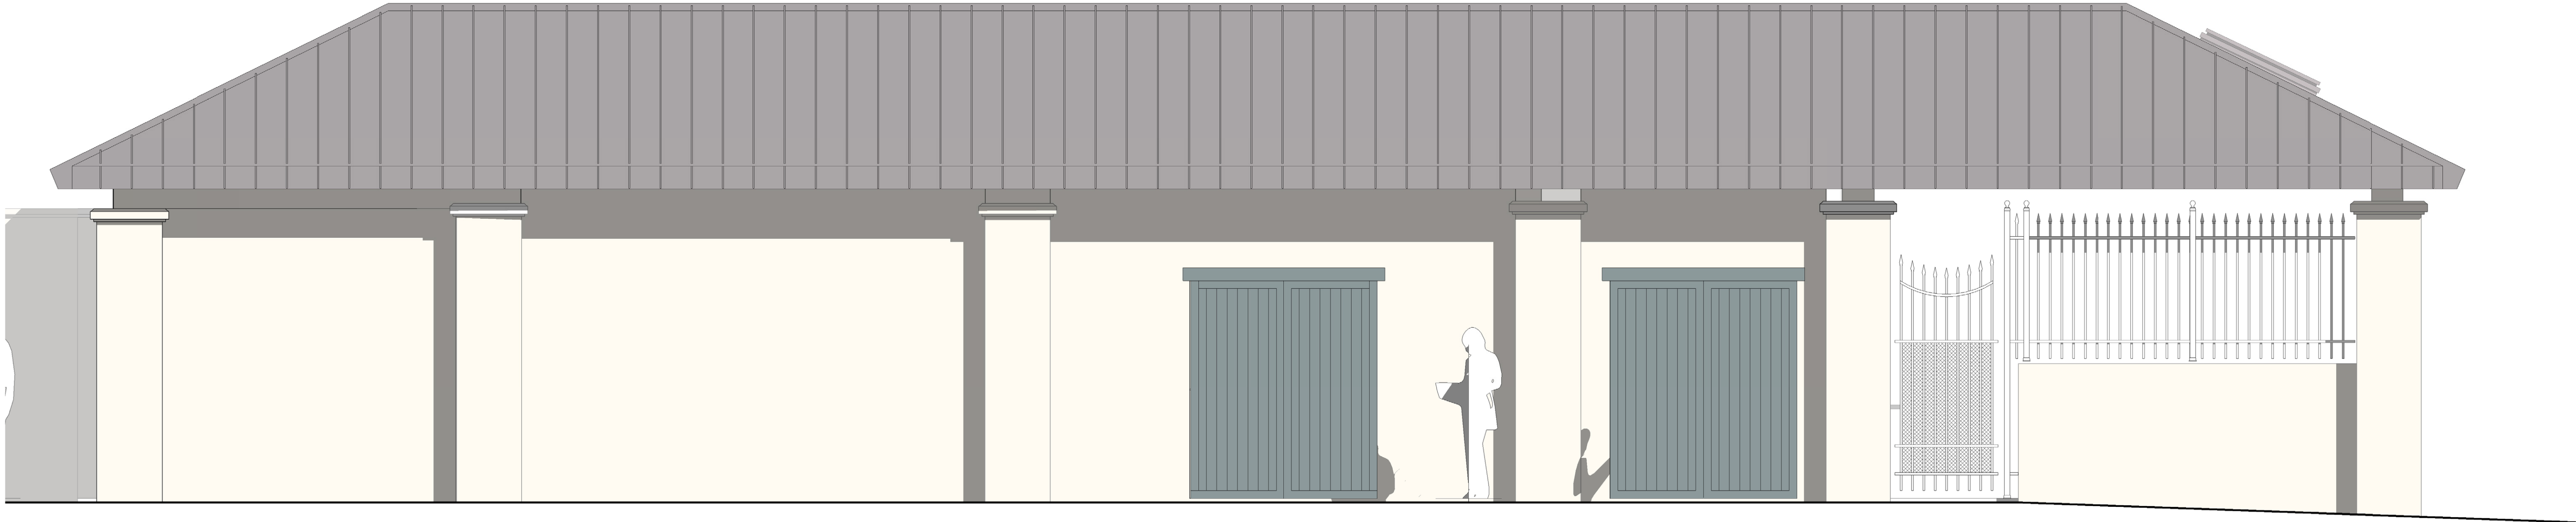

1 PART EAST ELEVATION - COLOR
D-6.1.0 3/8" = 1'-0"

