


FINAL PLAN SET
NOVEMBER 20, 2024 LPC

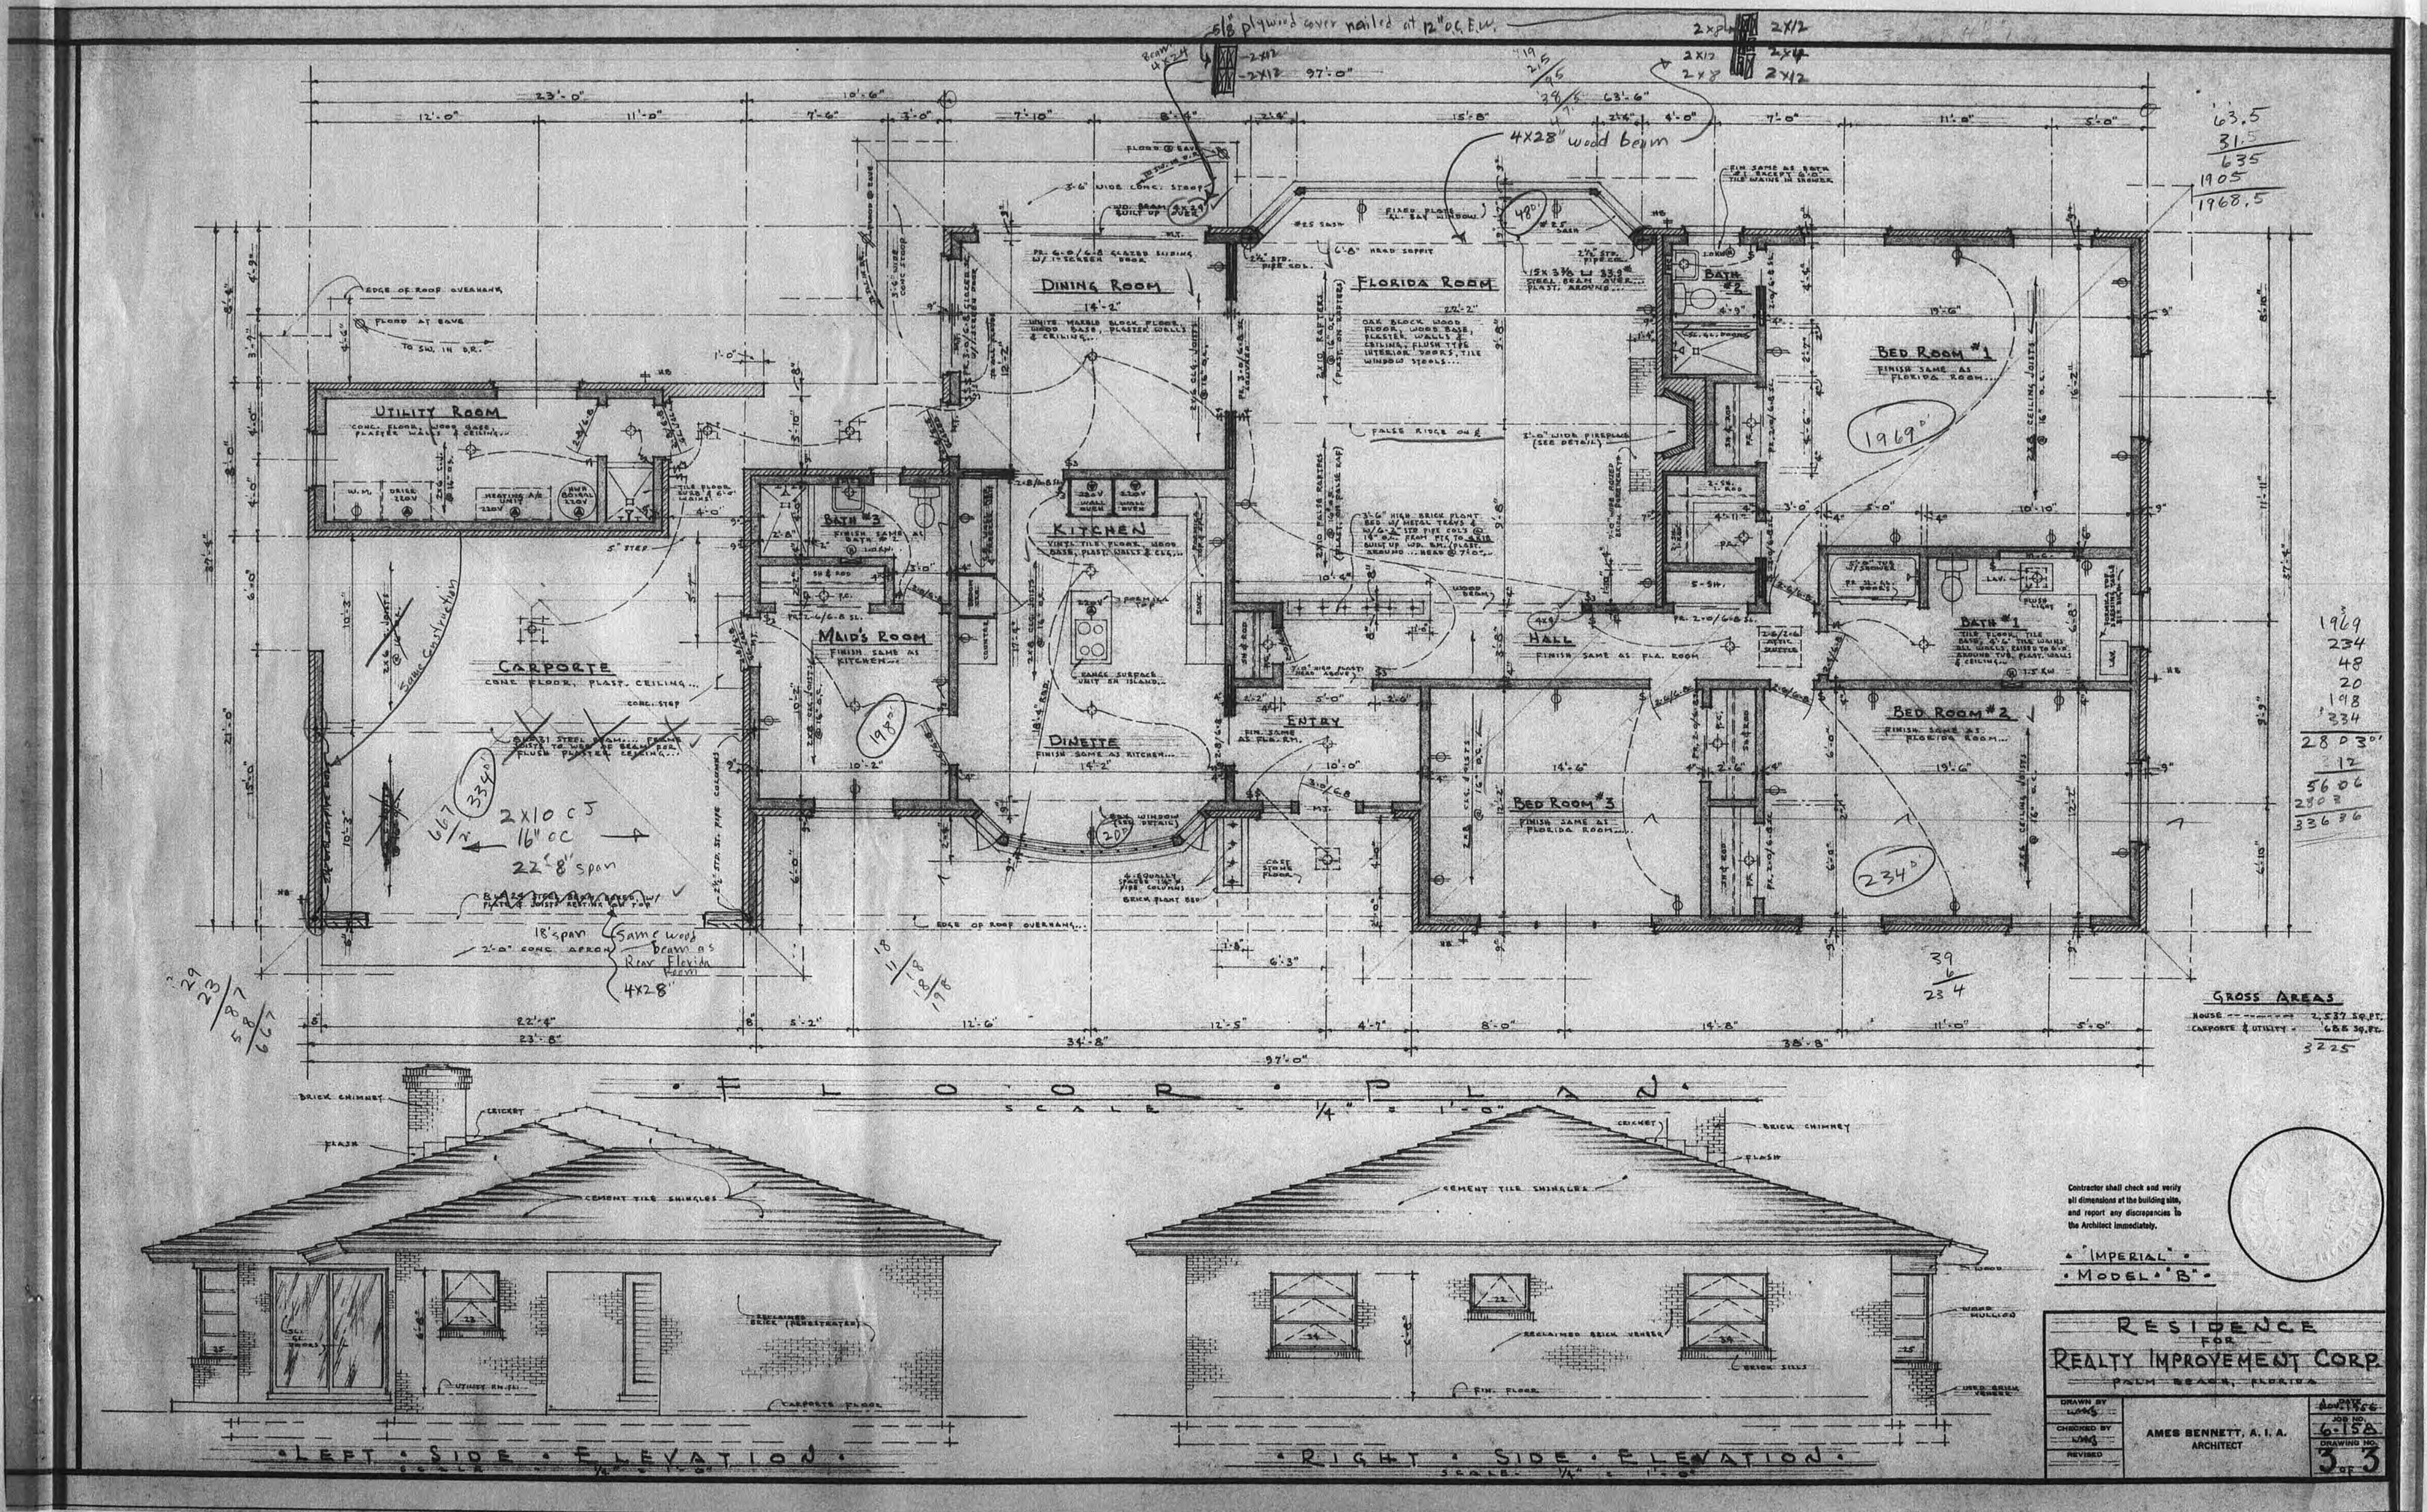


210 E. Dorado Lane

#5820/0007
2d \$150 on 7/26/16


ARCHITECTURAL COMMISSION	
REVIEWED BY STAFF	
☒ APPROVED	☐ AS MODIFIED
☐ SUBJECT TO: Approval of removable	
Shutters w/ anchors that include	
aluminum angle frames that will stay in place	
DATE: 7/22/16 1st C. J. Smith	
PROJECTS COORD. / FOR THE COMMISSION	

place
CIC:
not
removable

Sheet
1 of 5
JY

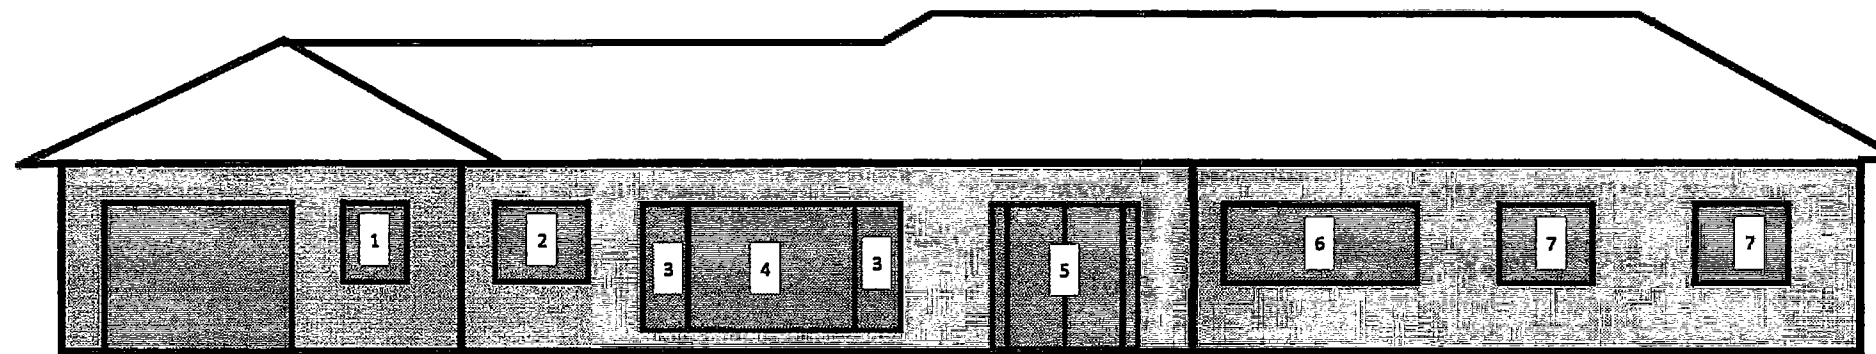


Front (North Elevation)

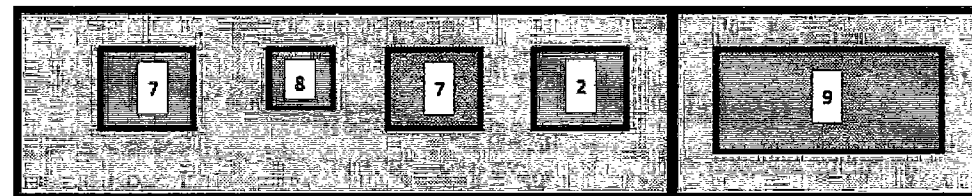

West Elevation



East Elevation

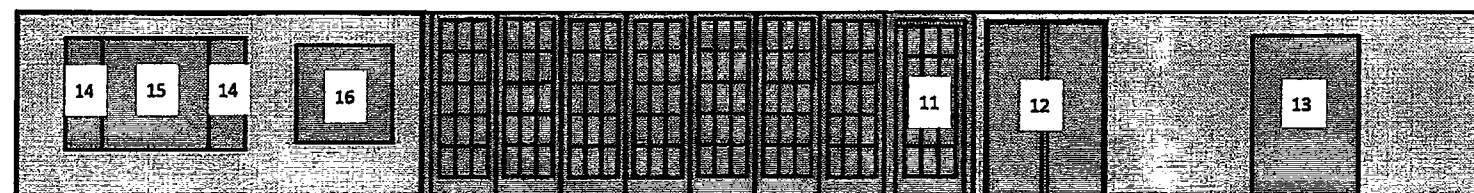

South Elevation

	W x H	
Mark 1	3'-7" x 4'-8"	
Mark 2	4'-11" x 4'-8"	
Mark 3	2'-3" x 5'-8"	
Mark 4	8'-6" x 5'-8"	
Mark 5	7'-10" x 7'-0"	Dbl Entry Door
Mark 6	9'-9.5" x 3'-7"	
Mark 7	4'-11" x 4'-7"	
Mark 8	3'-7" x 3'-7"	
Mark 9	11'-11" x 5'-2"	Lrg Picture Window
Mark 10	2'-9" x 6'-11"	Fixed Mullion Panels
Mark 11	3'-0" x 7'-0"	Door
Mark 12	4'-4" x 7'-0"	SGDoor
Mark 13	3'-7.5" x 7'-0"	Outdoor Bar
Mark 14	3'-3" x 6'-0"	Bay Window
Mark 15	6'-8" x 6'-0"	Bay Window
Mark 16	6'-7.5" x 5'-11"	Stained glass

NOT TO SCALE

RENOVATED WINDOW SCHEDULE

W59420



211 EL DORADO LN



210 EL DORADO LN



220 EL DORADO LN



221 EL DORADO LN



210 EL DORADO LN



200 EL DORADO LN



201 EL DORADO LN



EL DORADO LN LOOKING WEST



LIVING ROOM



SUN ROOM



IN SUN ROOM LOOKING AT FAMILY ROOM



DINNING ROOM



HALLWAY FROM DINNING TO LIVING ROOM



KITCHEN



DINNING ROOM



IN FAMILY ROOM LOOKING AT SUN AND LIVING ROOM



OUTDOOR KITCHENETT



POOL LOOKING WEST



POOL LOOKING NORTH



SEPARATION BETWEEN FAMILY AND DINNING ROOM



SUN ROOM



WINDOWS BY ENTRY



SUN ROOM LARGE WINDOW



LARGE WINDOW IN SUN ROOM

WINDSOR CT

CONSULTANT:

PROPOSED RESIDENCE FOR:
MR. AND MRS. MIESTER
210 EL DORADO LN
PALM BEACH, FLORIDA 33480

A.A. #001345
A.R. #10,181

Digitally signed
by Patrick W.
Segraves
Date: 2024.10.07
13:45:59-0400


REVISIONS:

△
△
△
△

SHEET NUMBER:

9

10-07-24

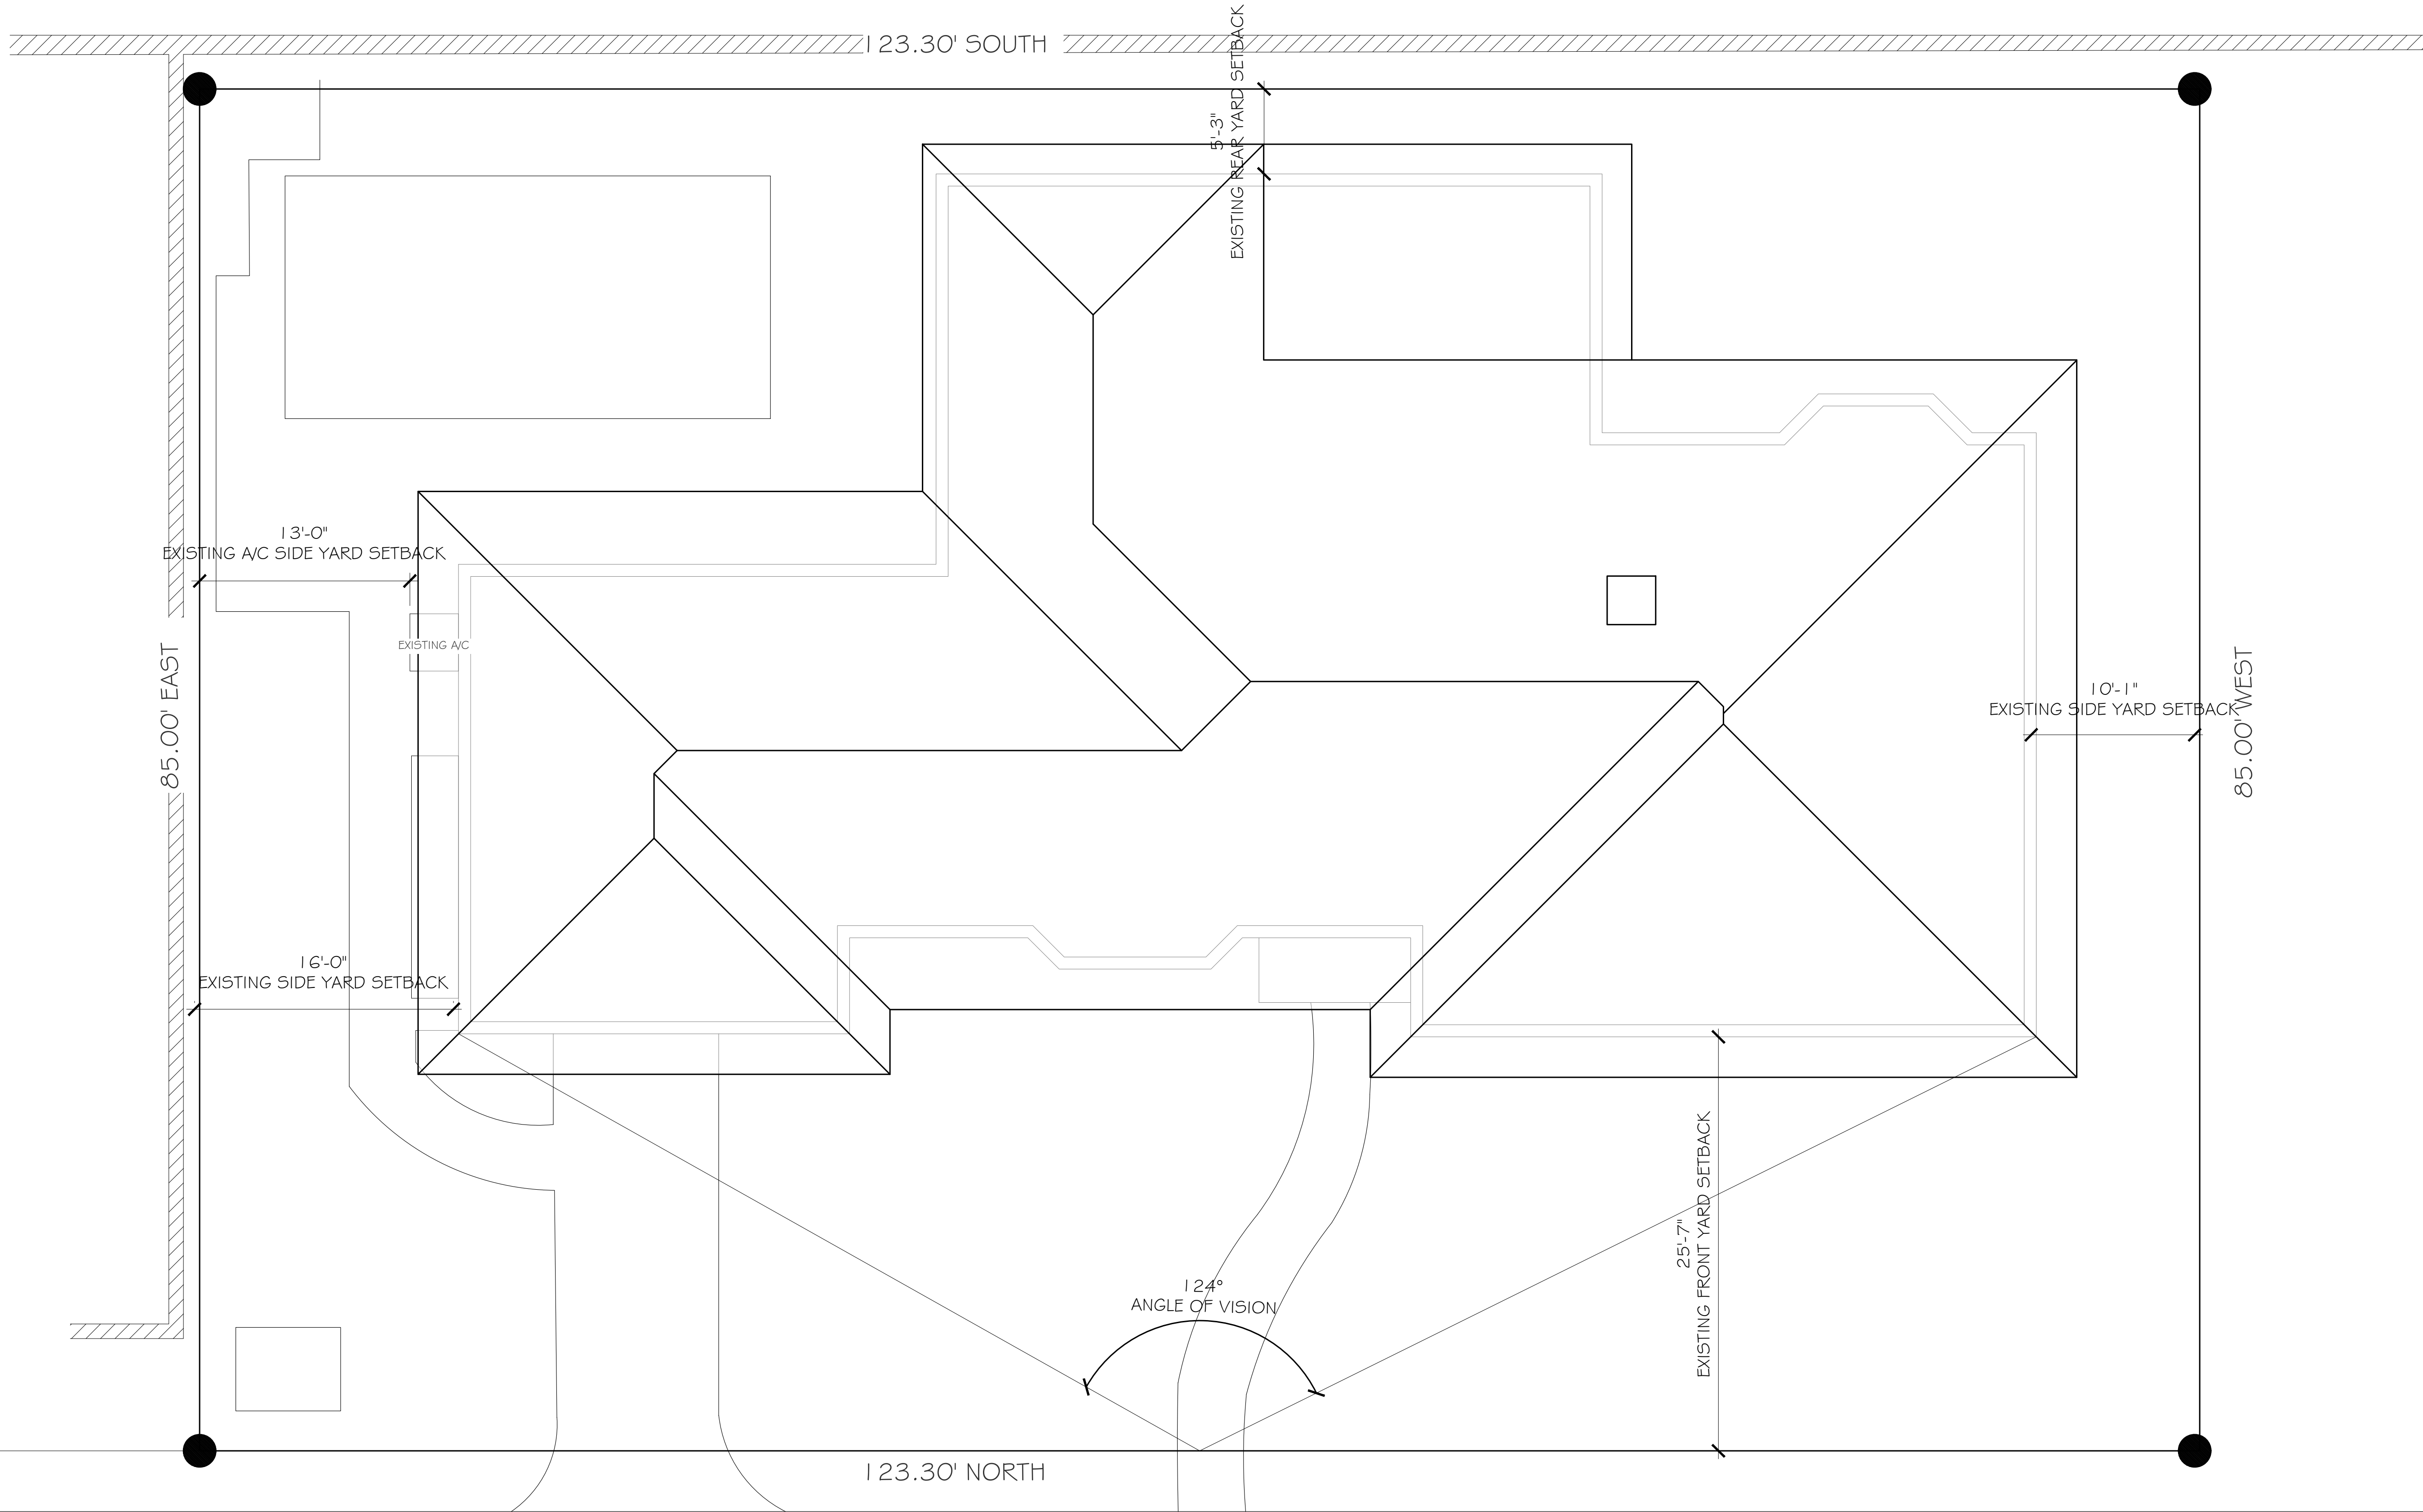

EL DORADO LN

EXISTING SITE PLAN

SCALE: 3/16" = 1'-0"



WINDSOR CT

CONSULTANT:

PROPOSED RESIDENCE FOR:
MR. AND MRS. MIESTER
210 EL DORADO LN
PALM BEACH, FLORIDA 33480

A.A. #001345
A.R. #10,181

Digitally signed
by Patrick W.
Segraves
Date: 2024.10.07
13:50:04-0400


REVISIONS:

△
△
△
△

SHEET NUMBER:

10

10-07-24

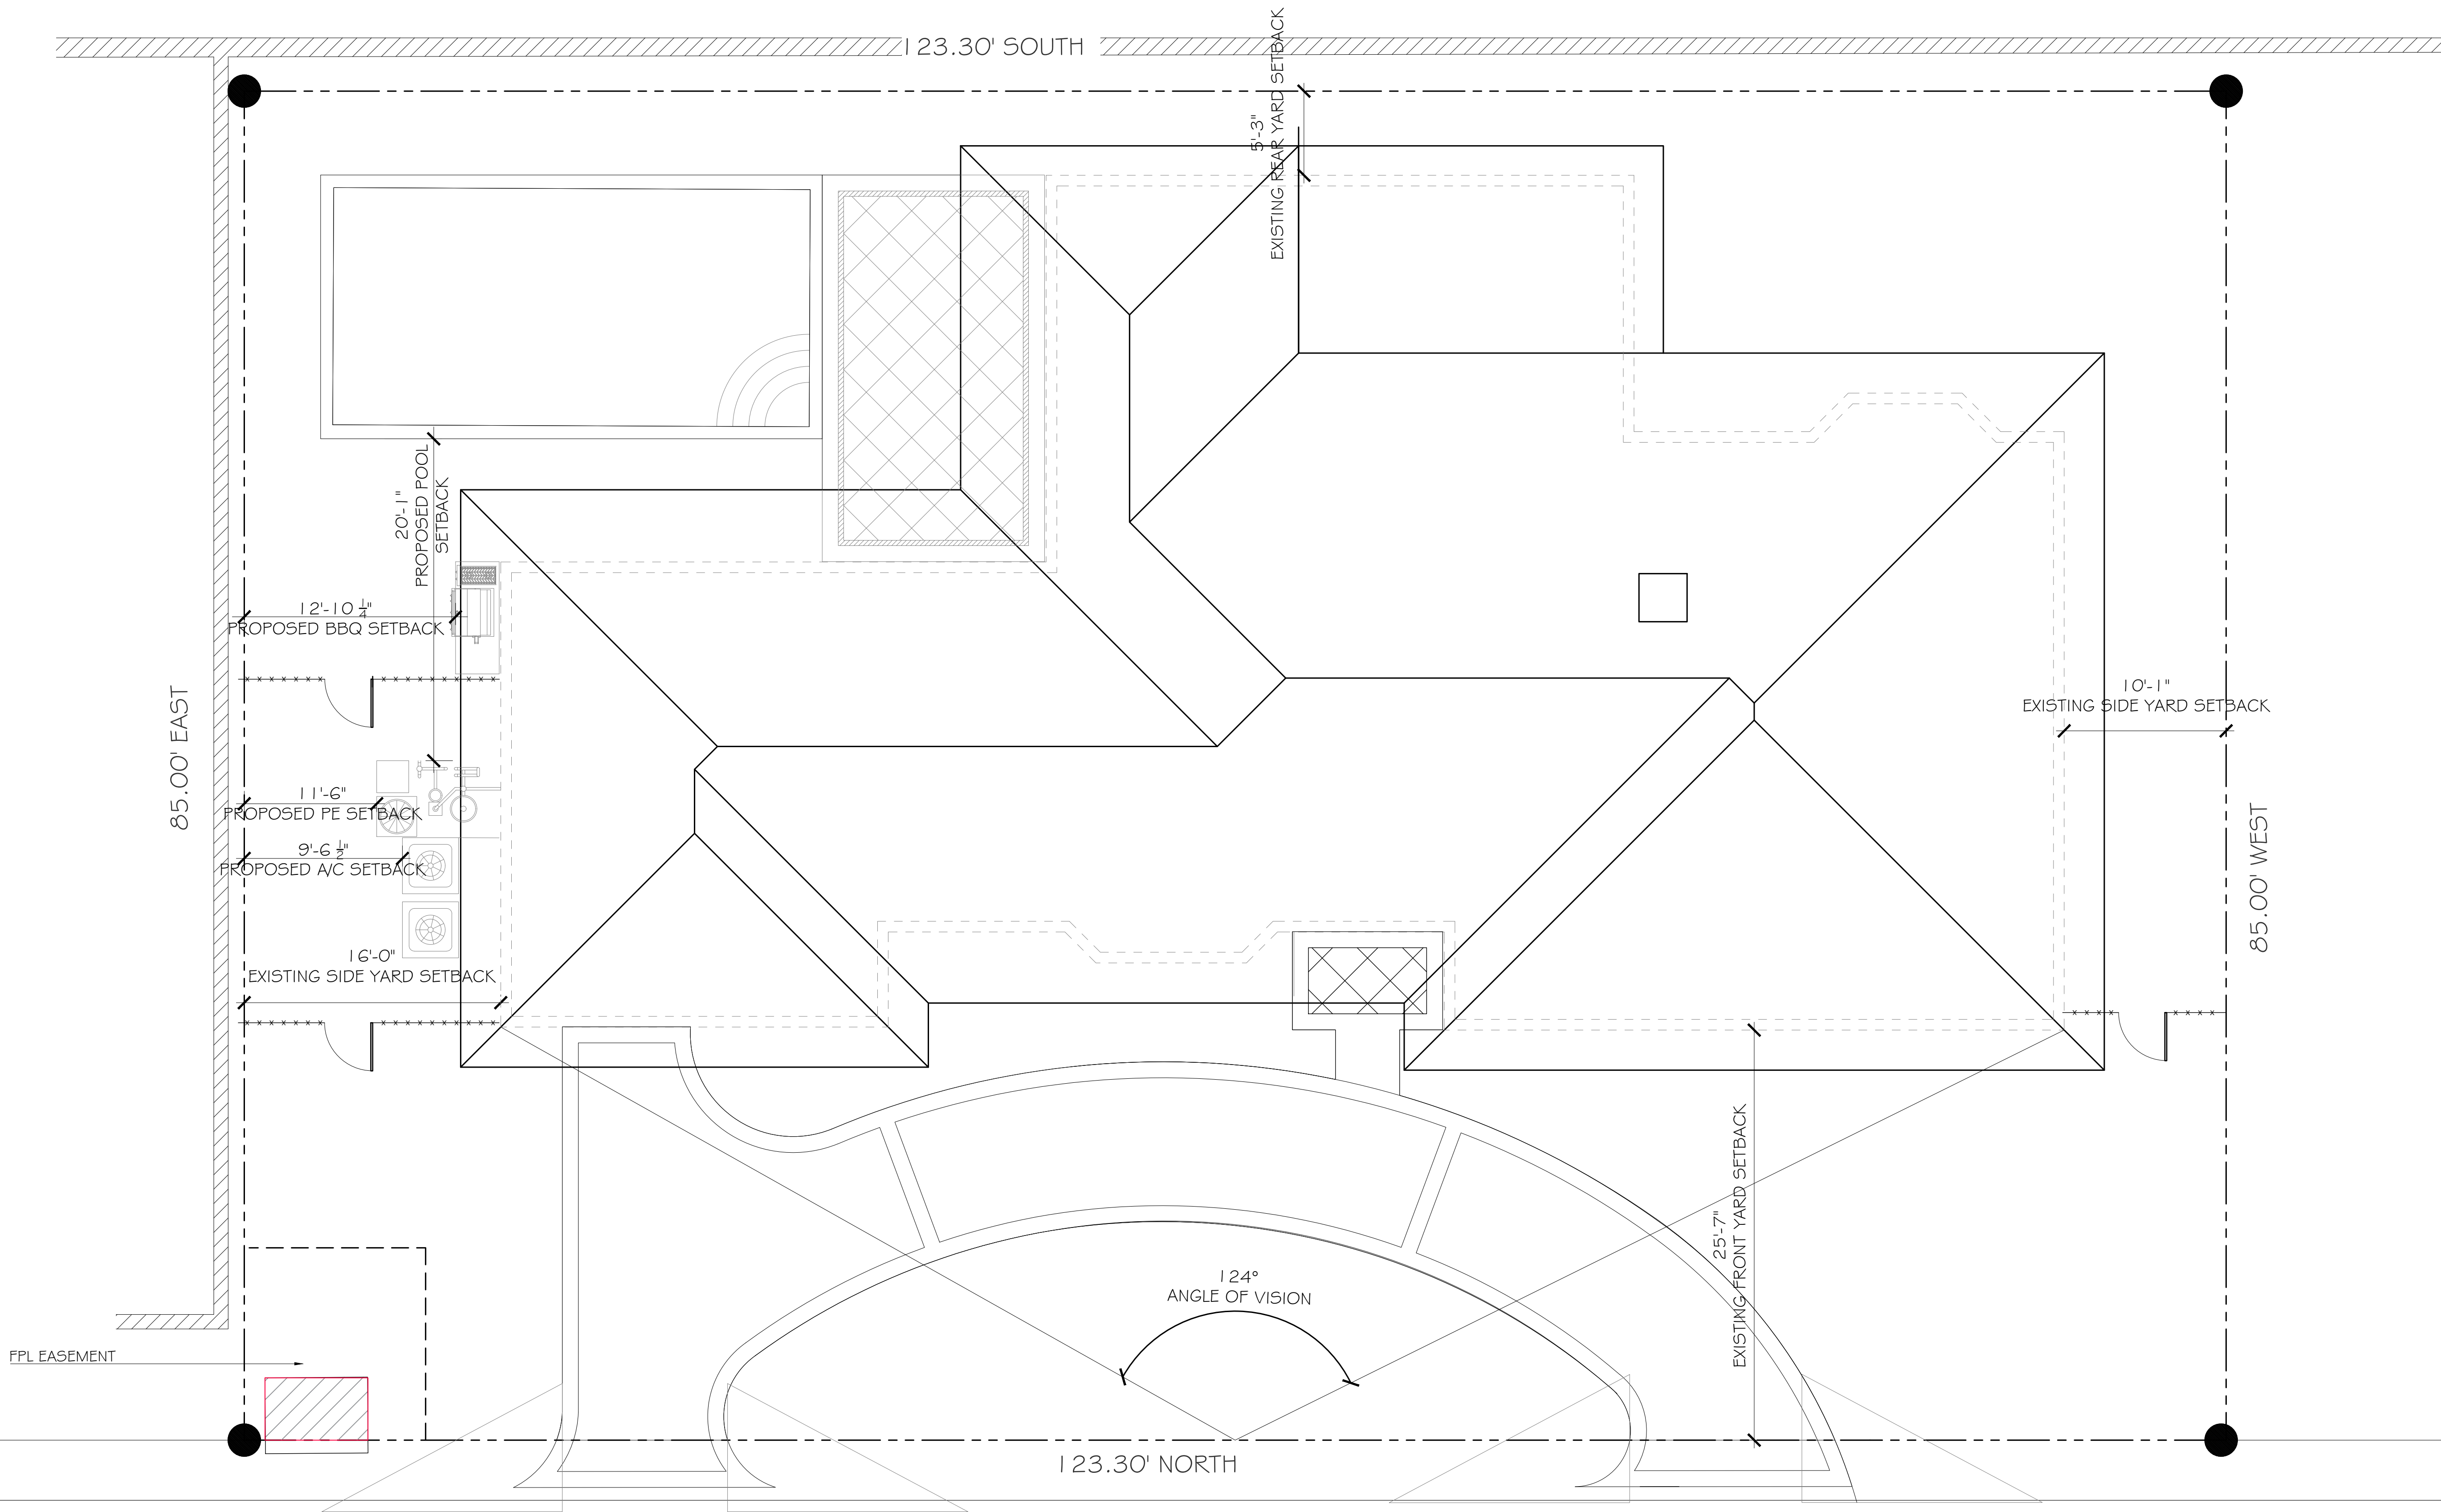


EL DORADO LN


PROPOSED SITE PLAN

SCALE: 3/16" = 1'-0"



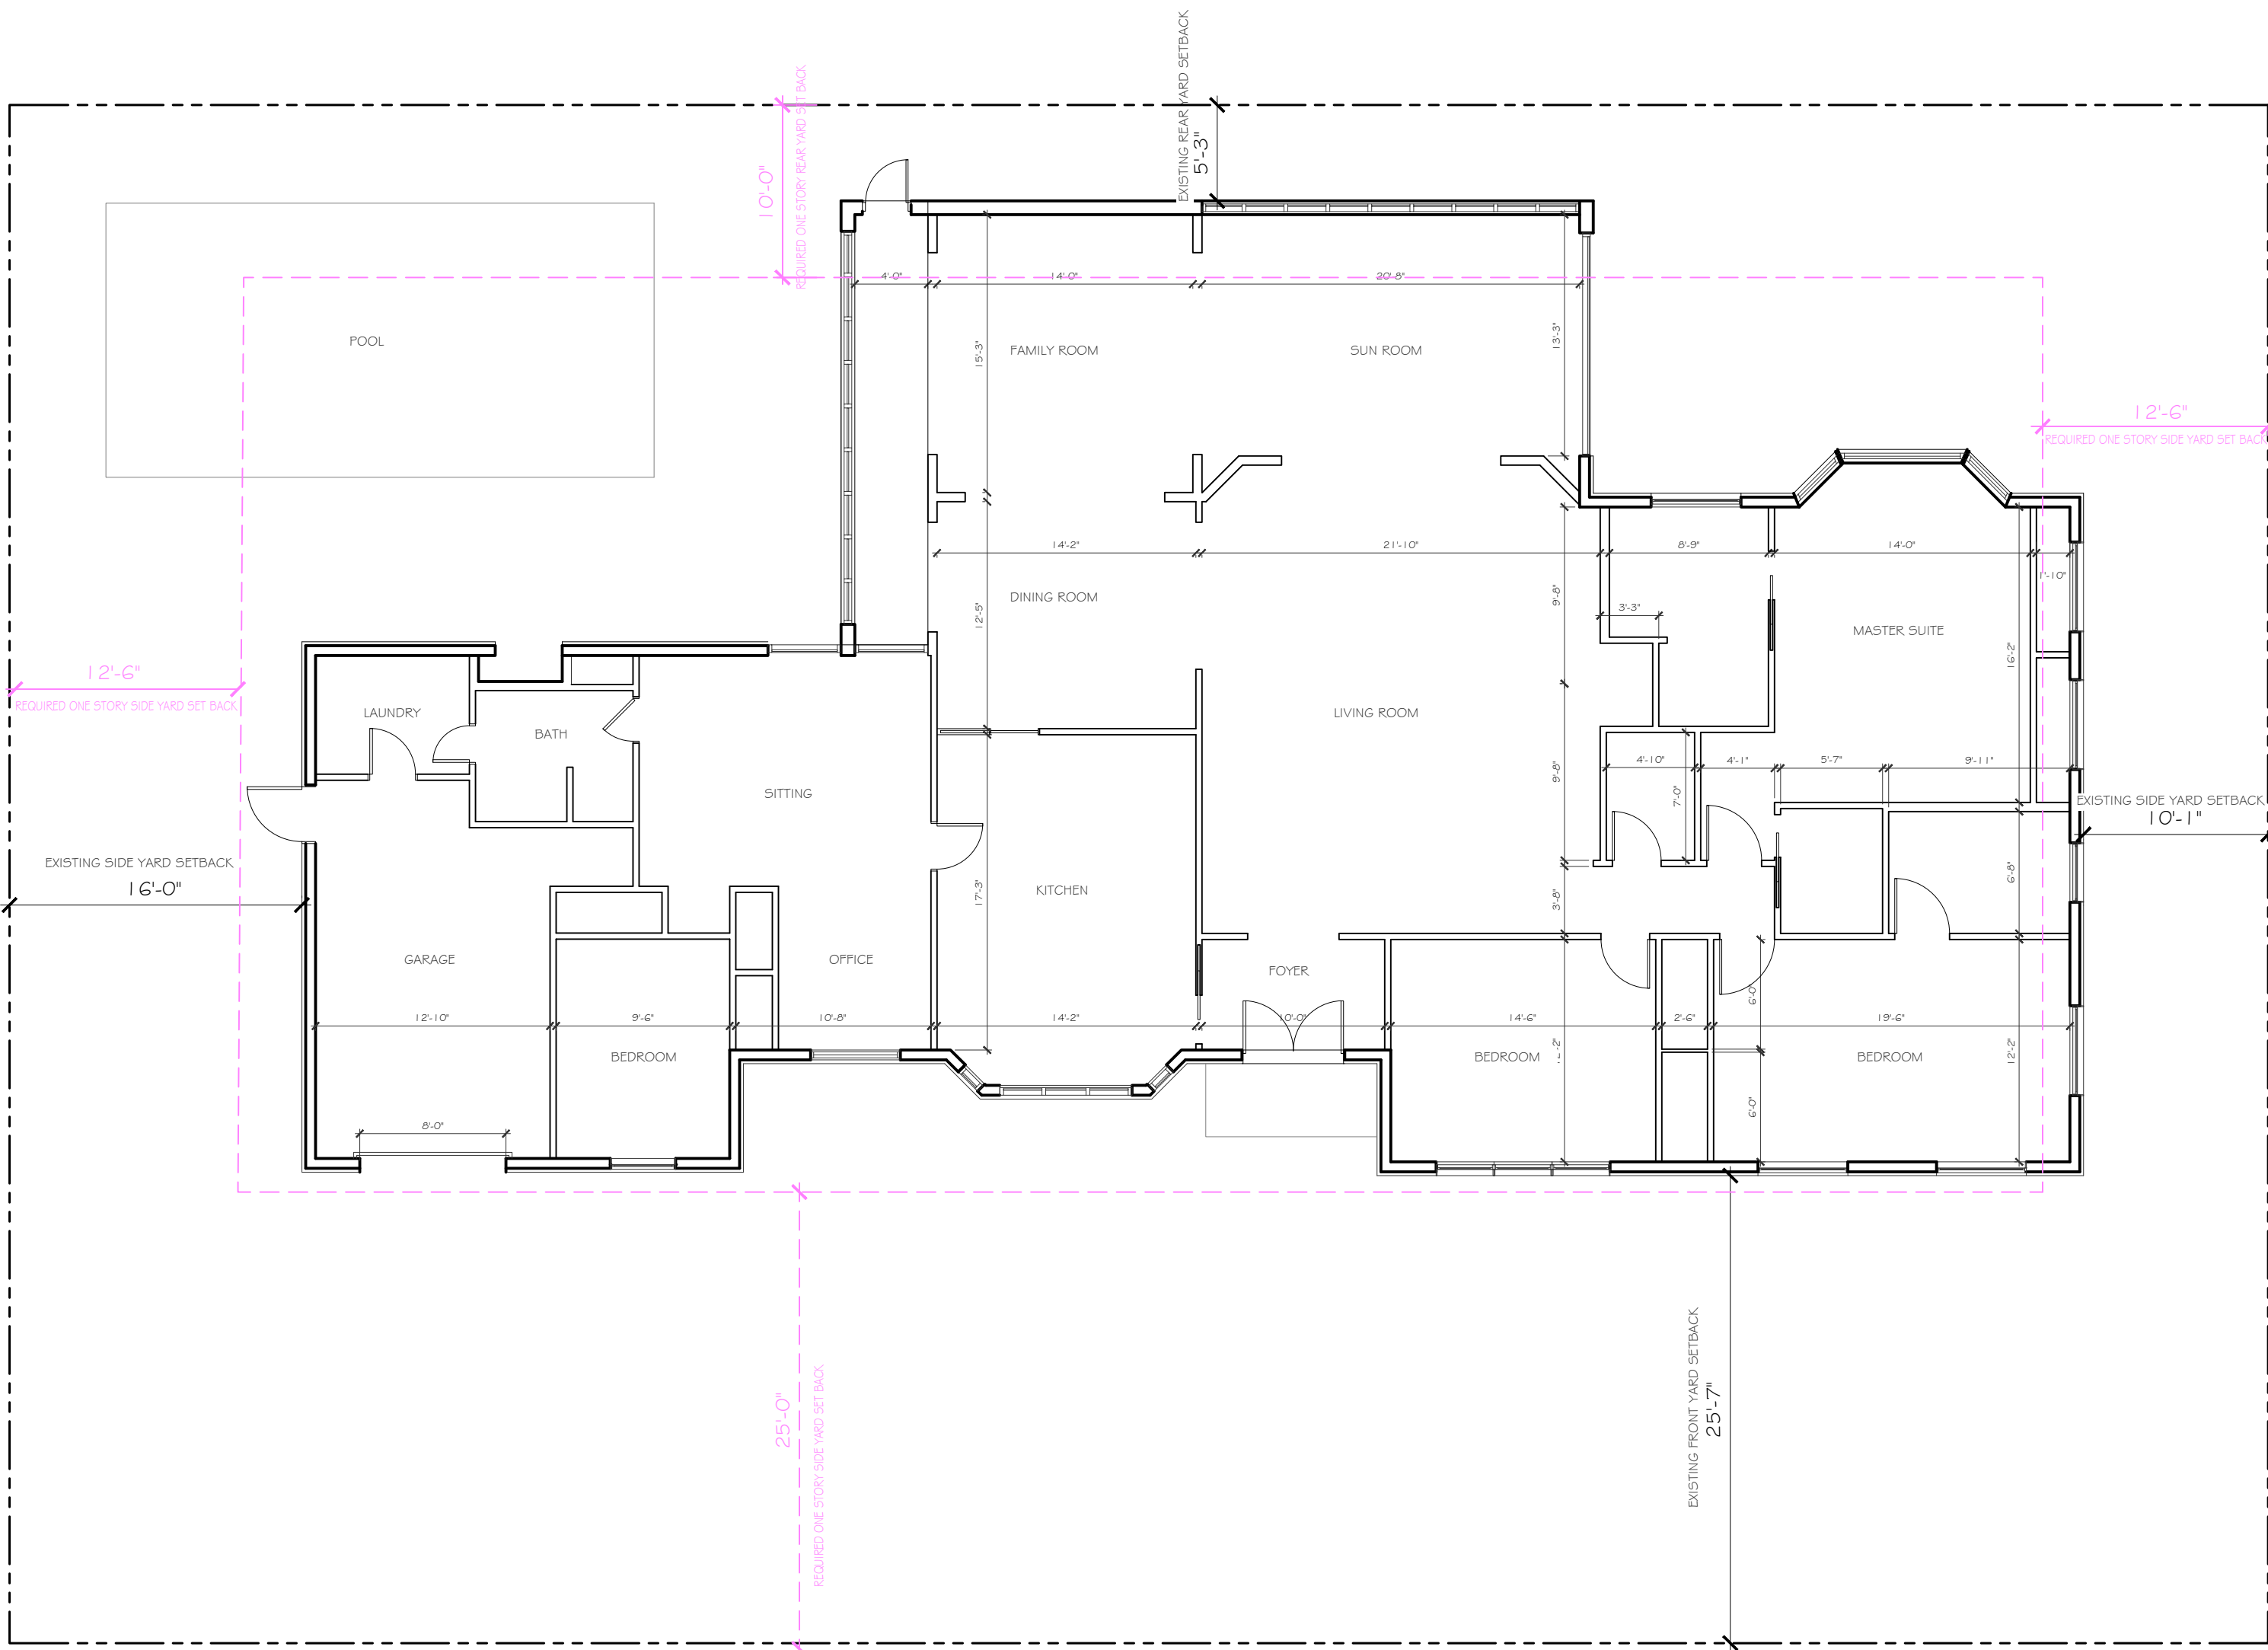

EXISTING FLOOR PLAN
SCALE: 1/8" = 1'-0"

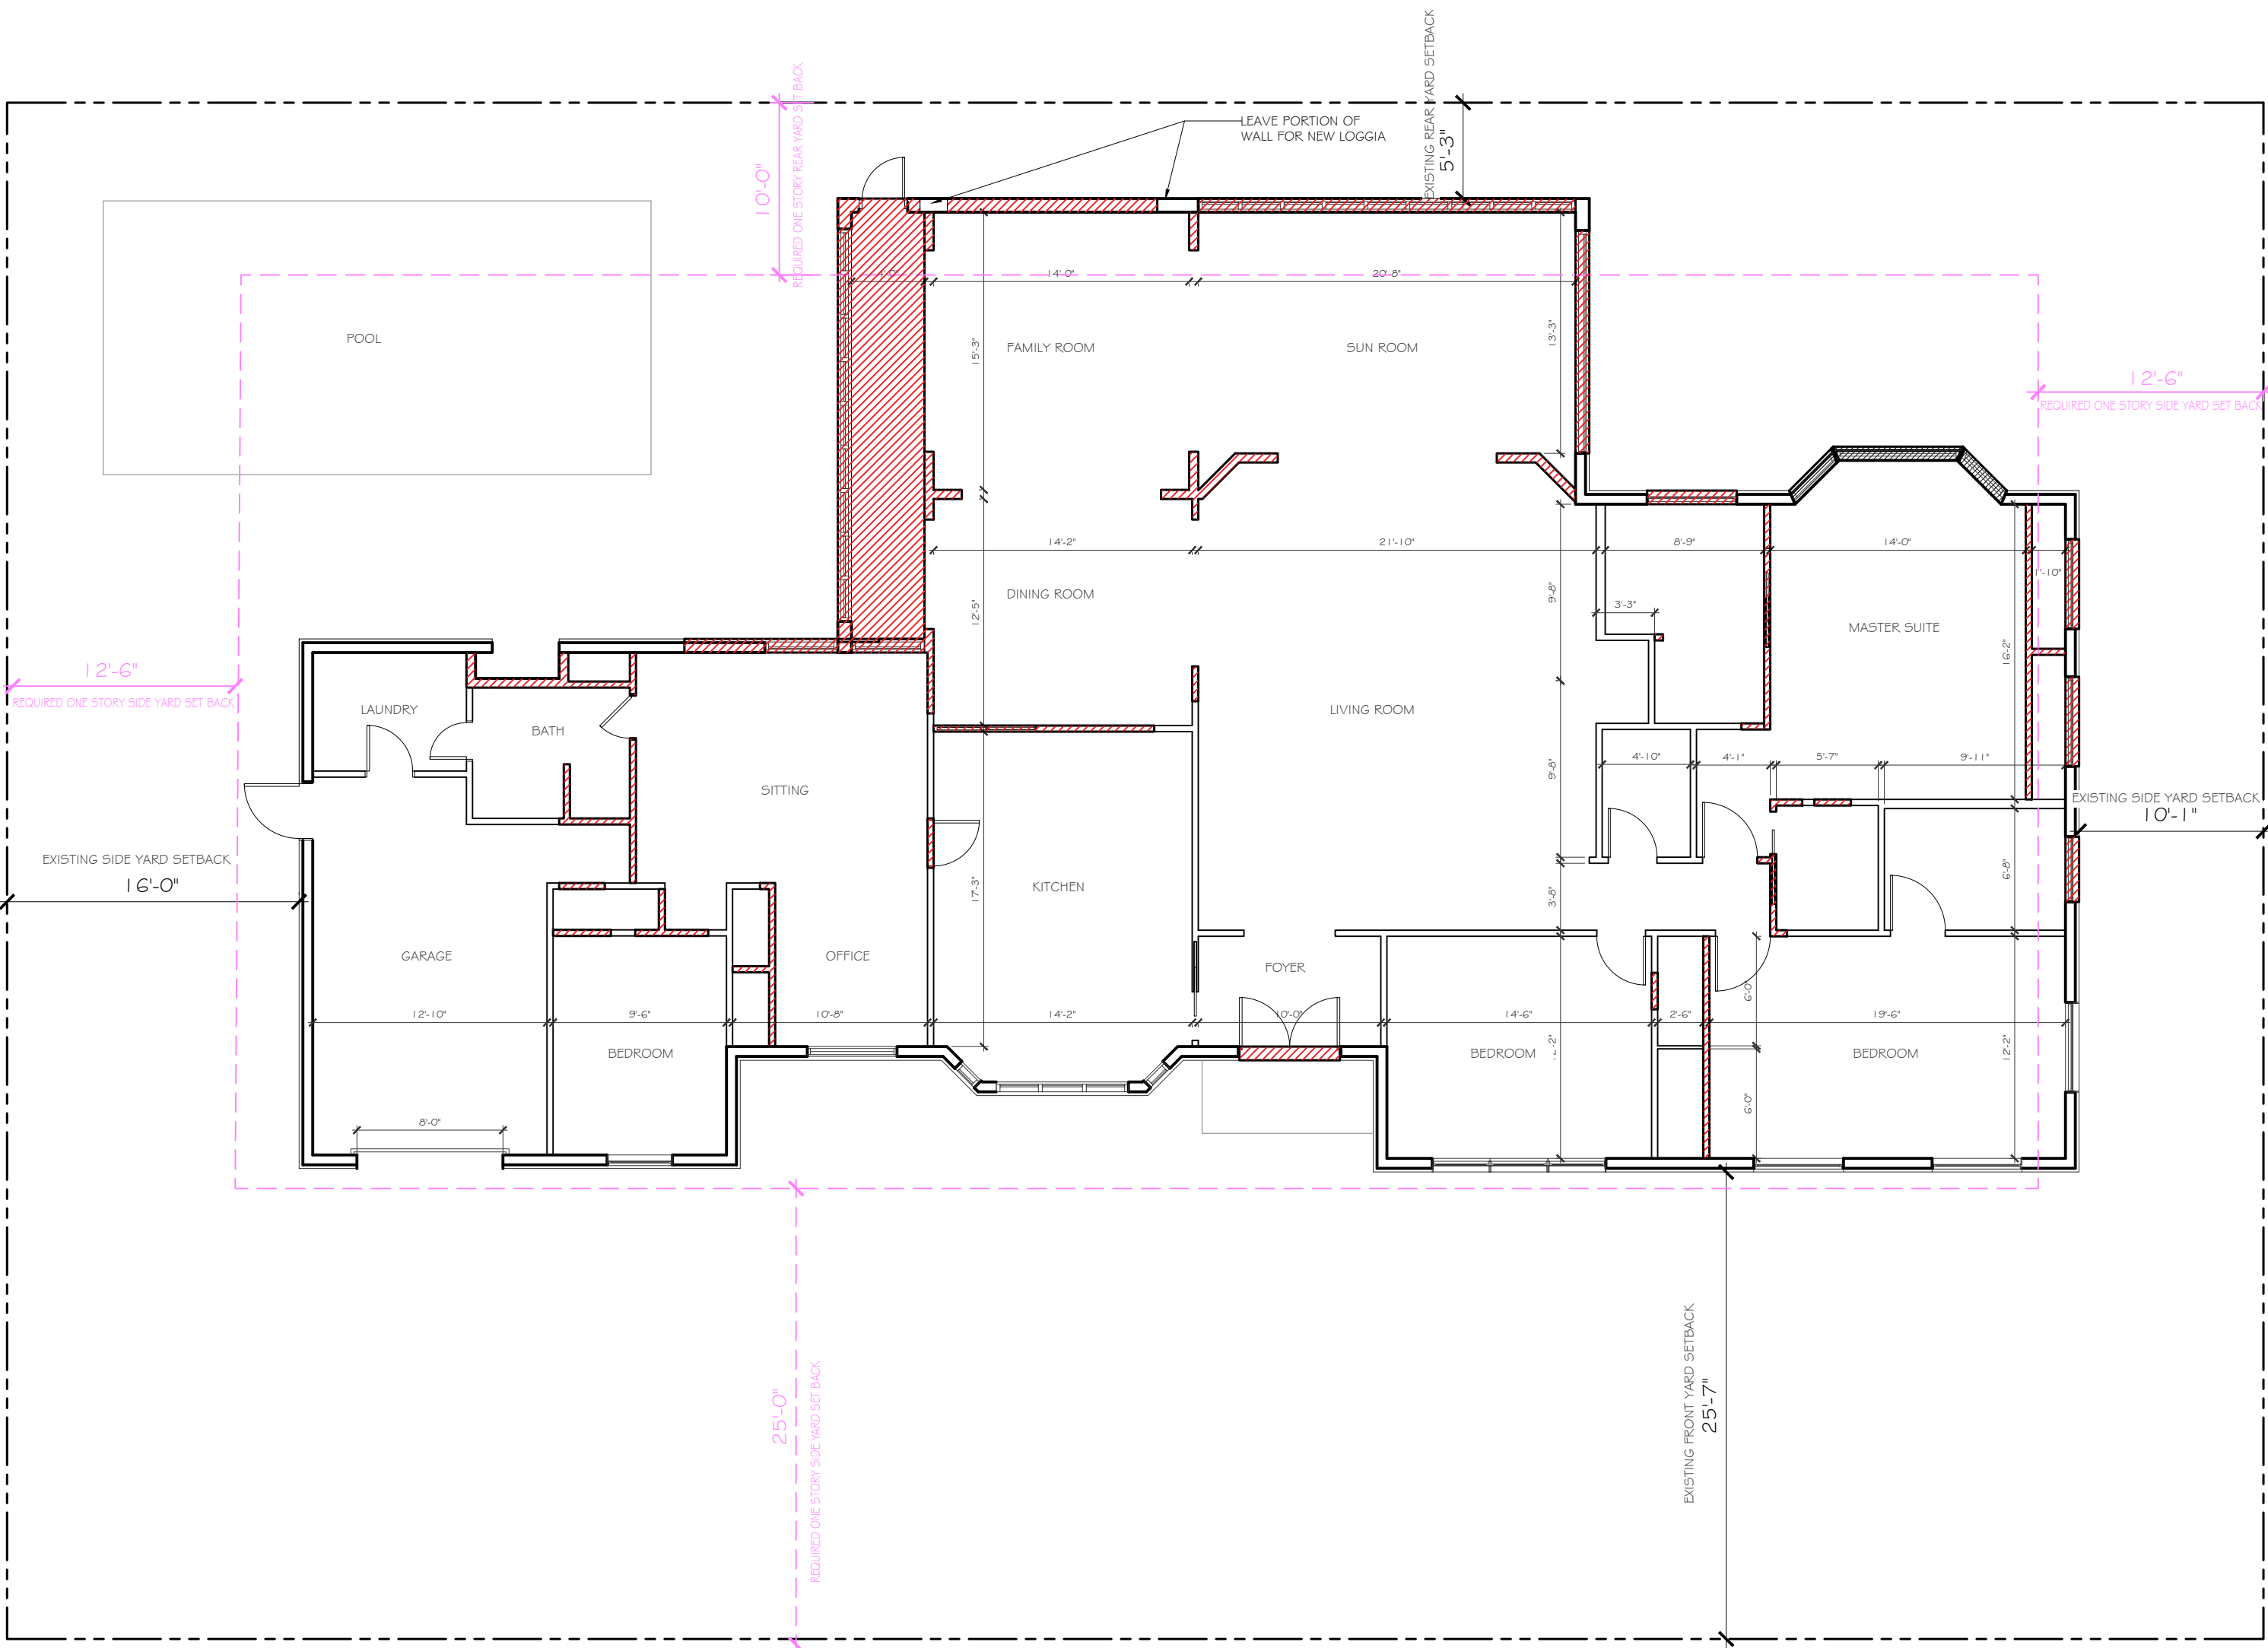

EXISTING DEMO FLOOR PLAN
SCALE: 1/8" = 1'-0"



CONSULTANT:

PROPOSED RENOVATIONS FOR:
MR & MRS. MEISTER
210 EL DORADO LANE
PALM BEACH, FLORIDA 33480

A.A. #001345
A.R. #10,181

Digitally signed
by Patrick W.
Segraves
Date: 2024.10.07
13:50:09-0400

REVISIONS:


- △
- △
- △
- △
- △

SHEET NUMBER:


11

10-07-24

SKA
SKA ARCHITECT + PLANNER
OFFICE 561-655-1116 FAX 561-832-782
249 PERMAN AVE, SUITE F-2, PALM BEACH, FL 3348

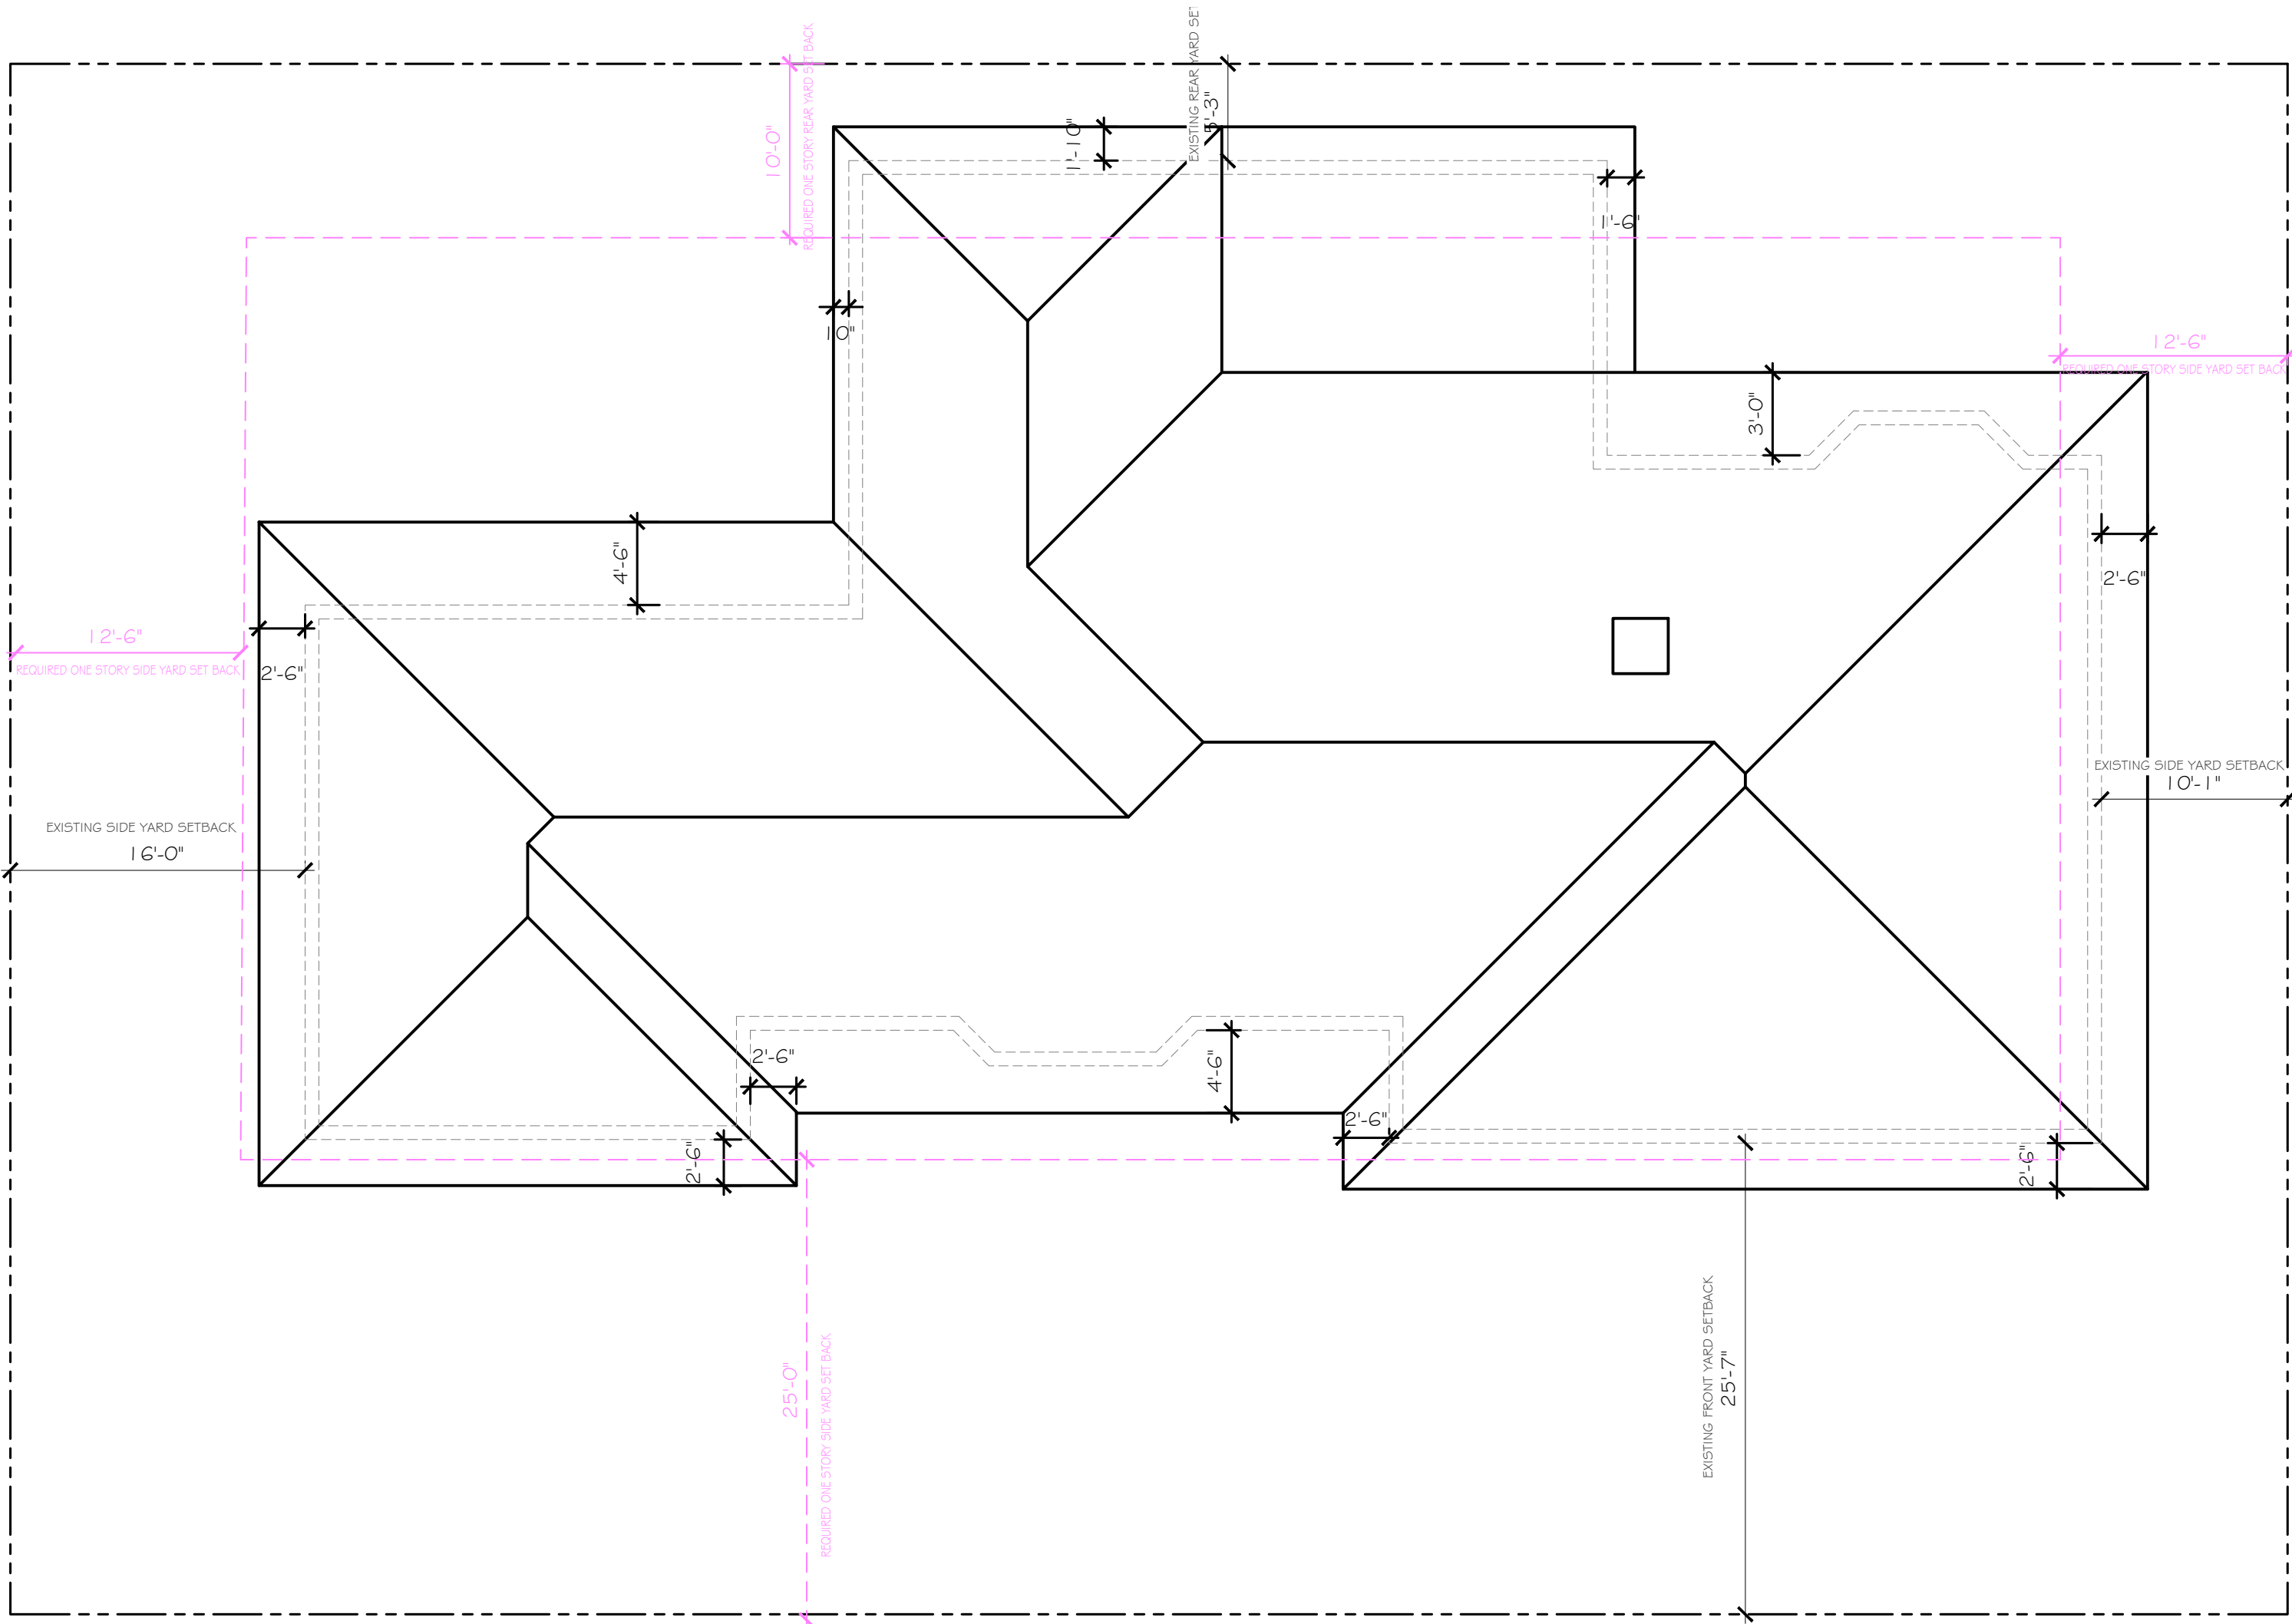

EXISTING ROOF PLAN
SCALE: 1/8" = 1'-0"

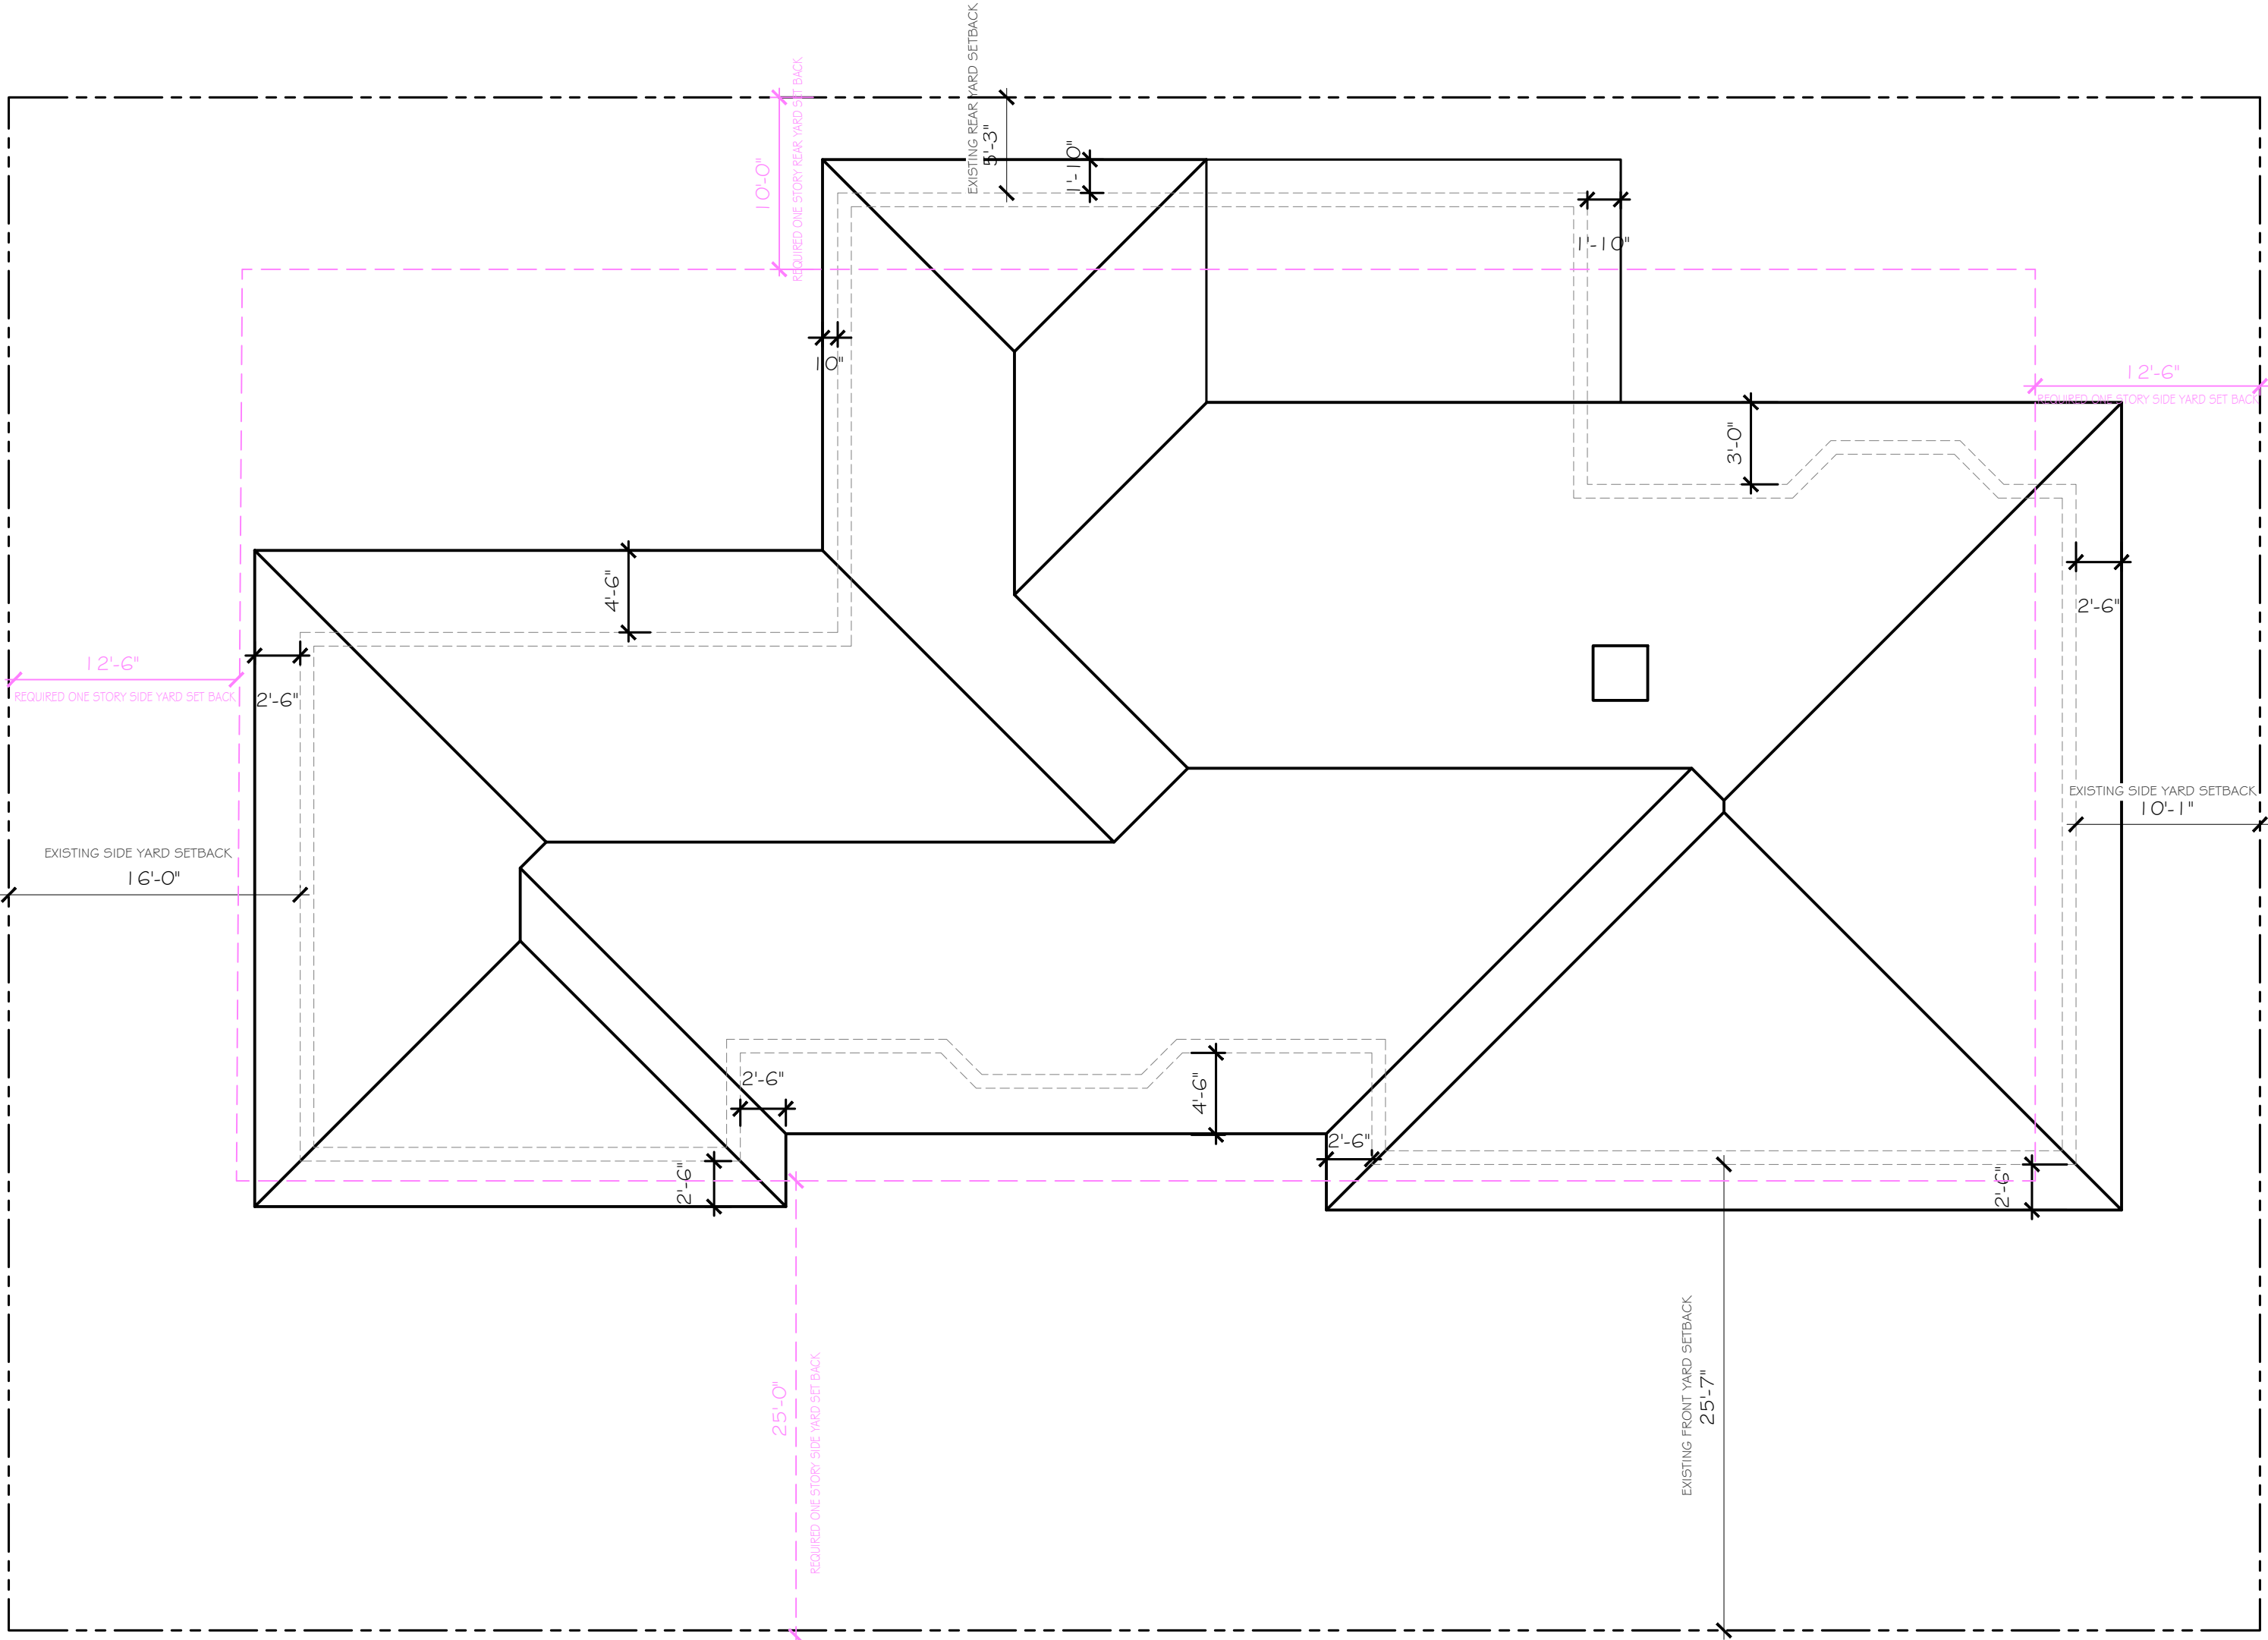

EXISTING DEMO ROOF PLAN
SCALE: 1/8" = 1'-0"



CONSULTANT:

PROPOSED RENOVATIONS FOR:
MR & MRS. MEISTER
210 EL DORADO LANE
PALM BEACH, FLORIDA 33480

A.A. #001345
A.R. #10,181
Digitally signed by Patrick W. Segraves
Date: 2024.10.07 13:50:14-0400

REVISIONS:

SHEET NUMBER:
12
10-07-24