


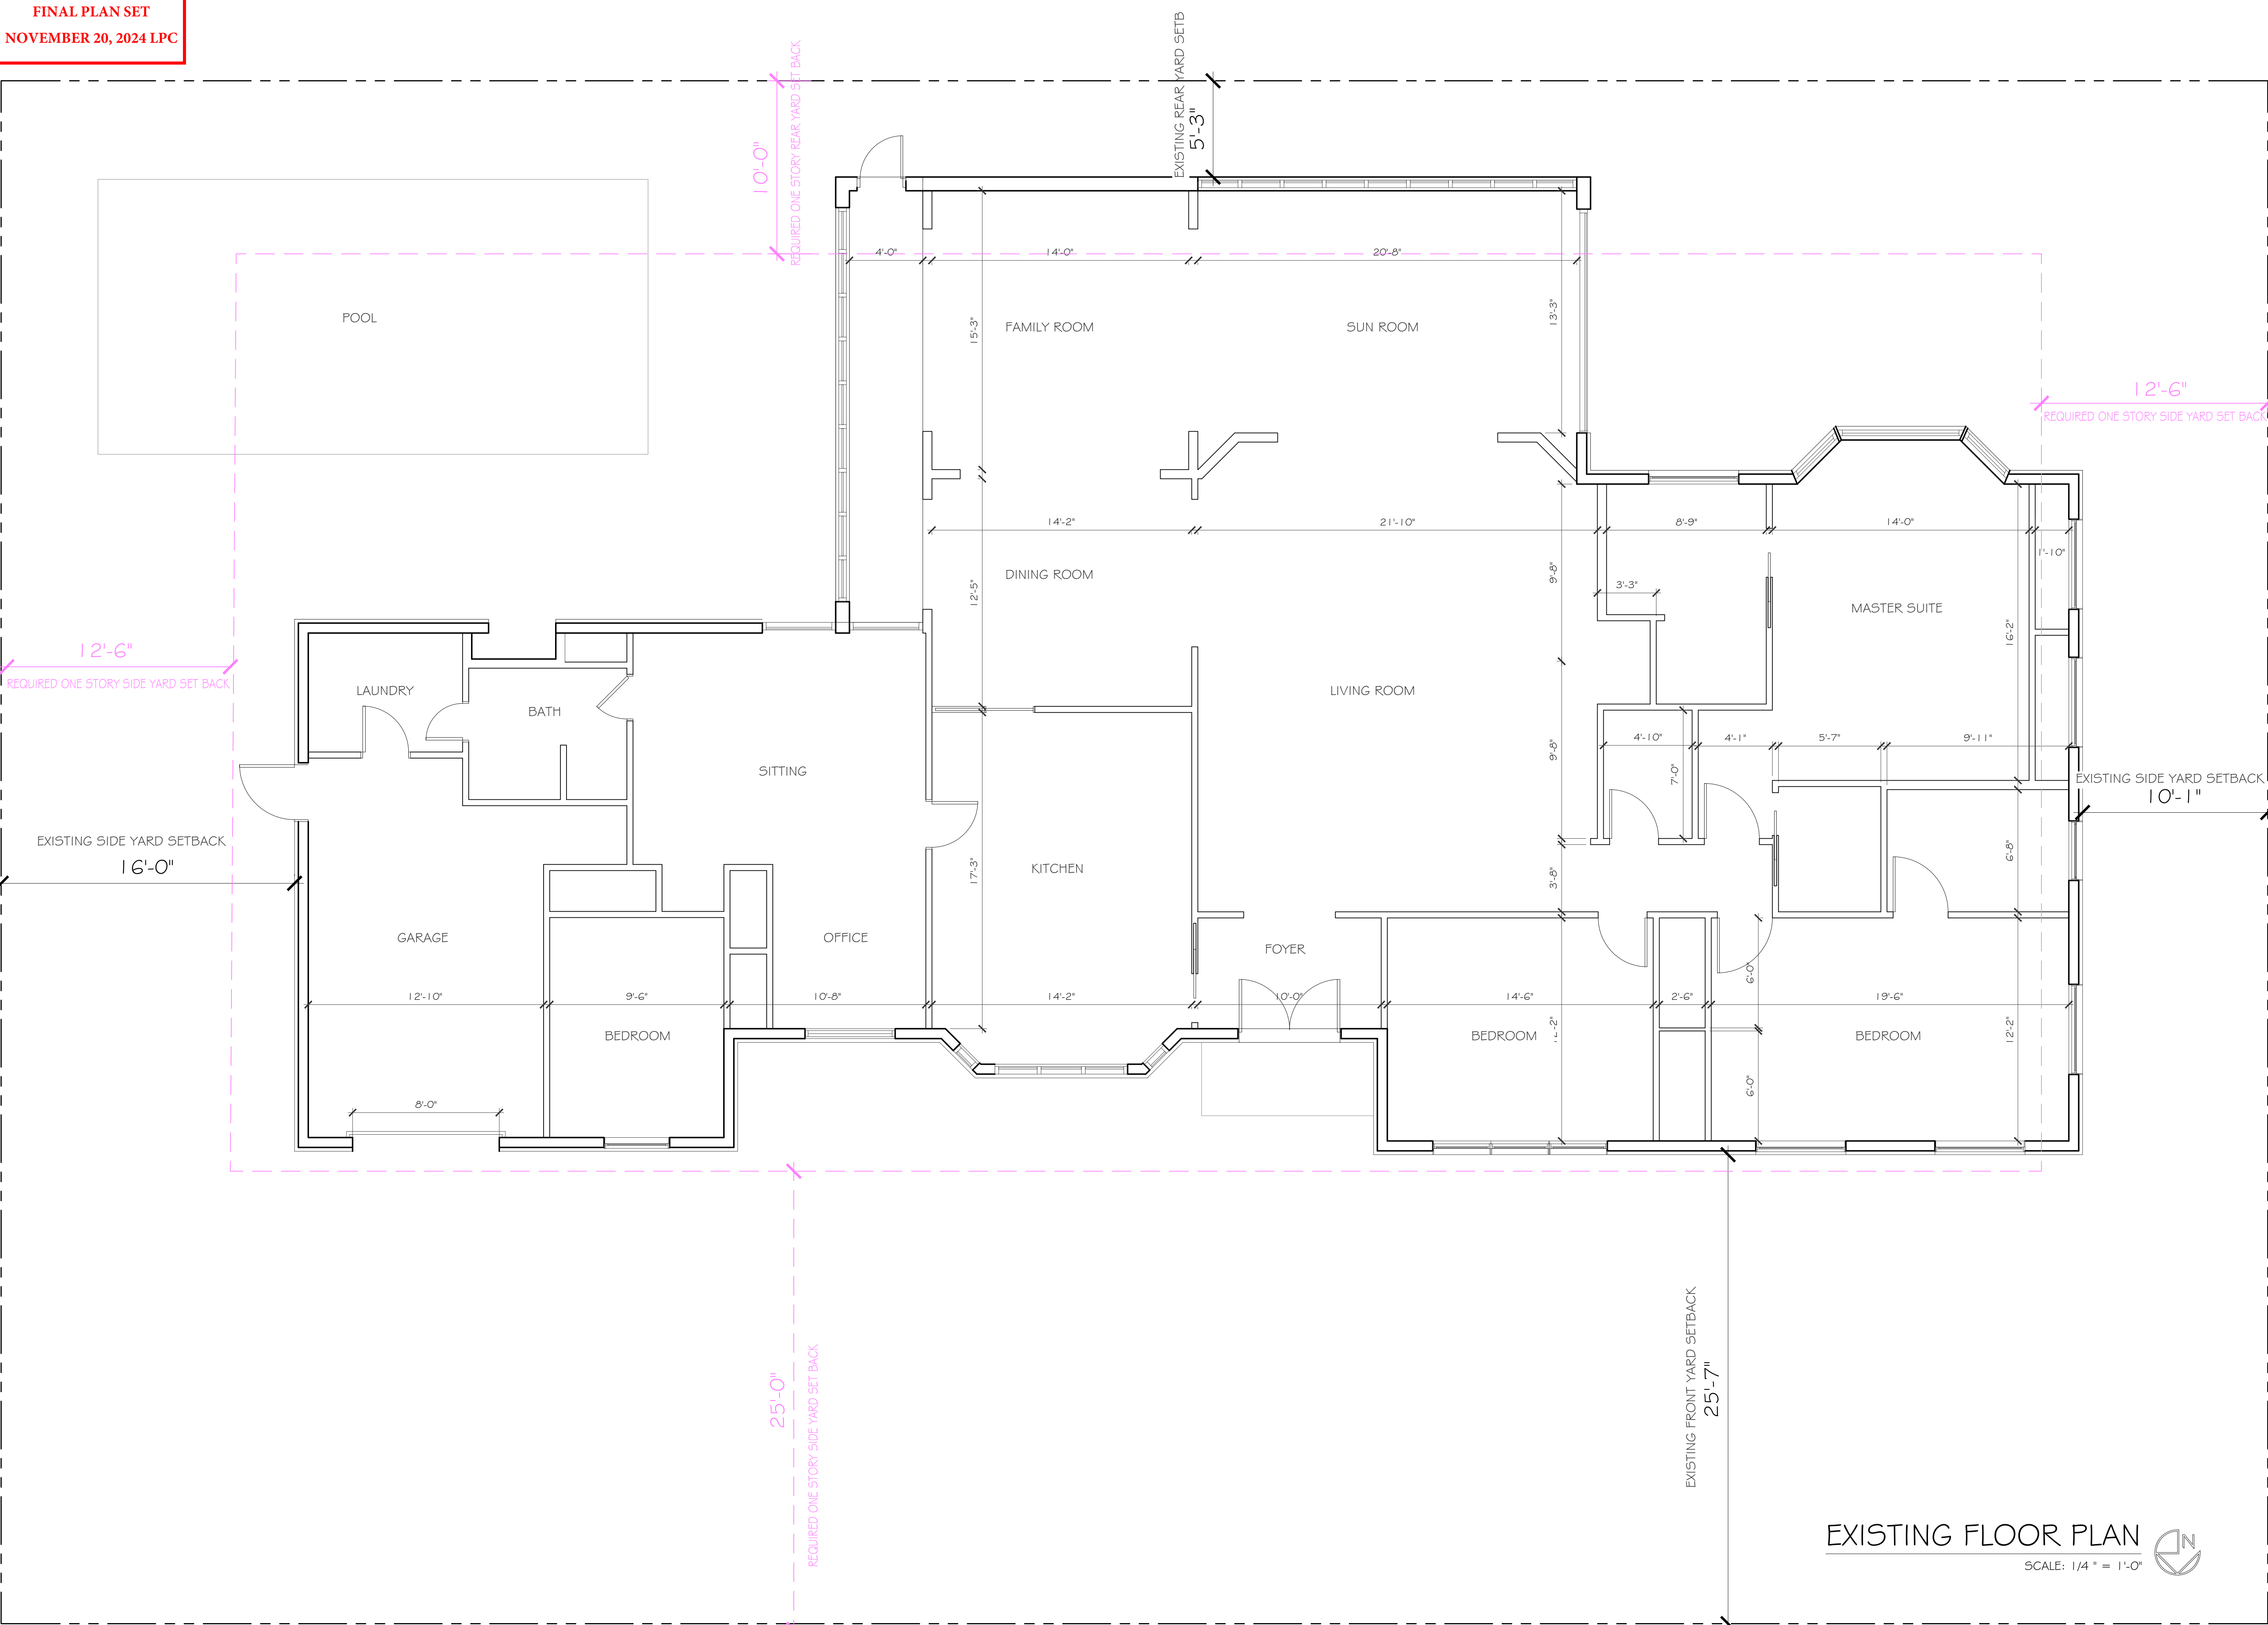

CONSULTANT:

PROPOSED RENOVATIONS FOR:
MR & MRS. MEISTER
210 EL DORADO LANE
PALM BEACH, FLORIDA 33480

A.A. #001345
A.R. #10,181

Digitally signed
by Patrick W.
Segraves
Date: 2024.10.07
13:50:19 -0400


REVISIONS:

△
△
△
△

SHEET NUMBER:

13

10-07-24

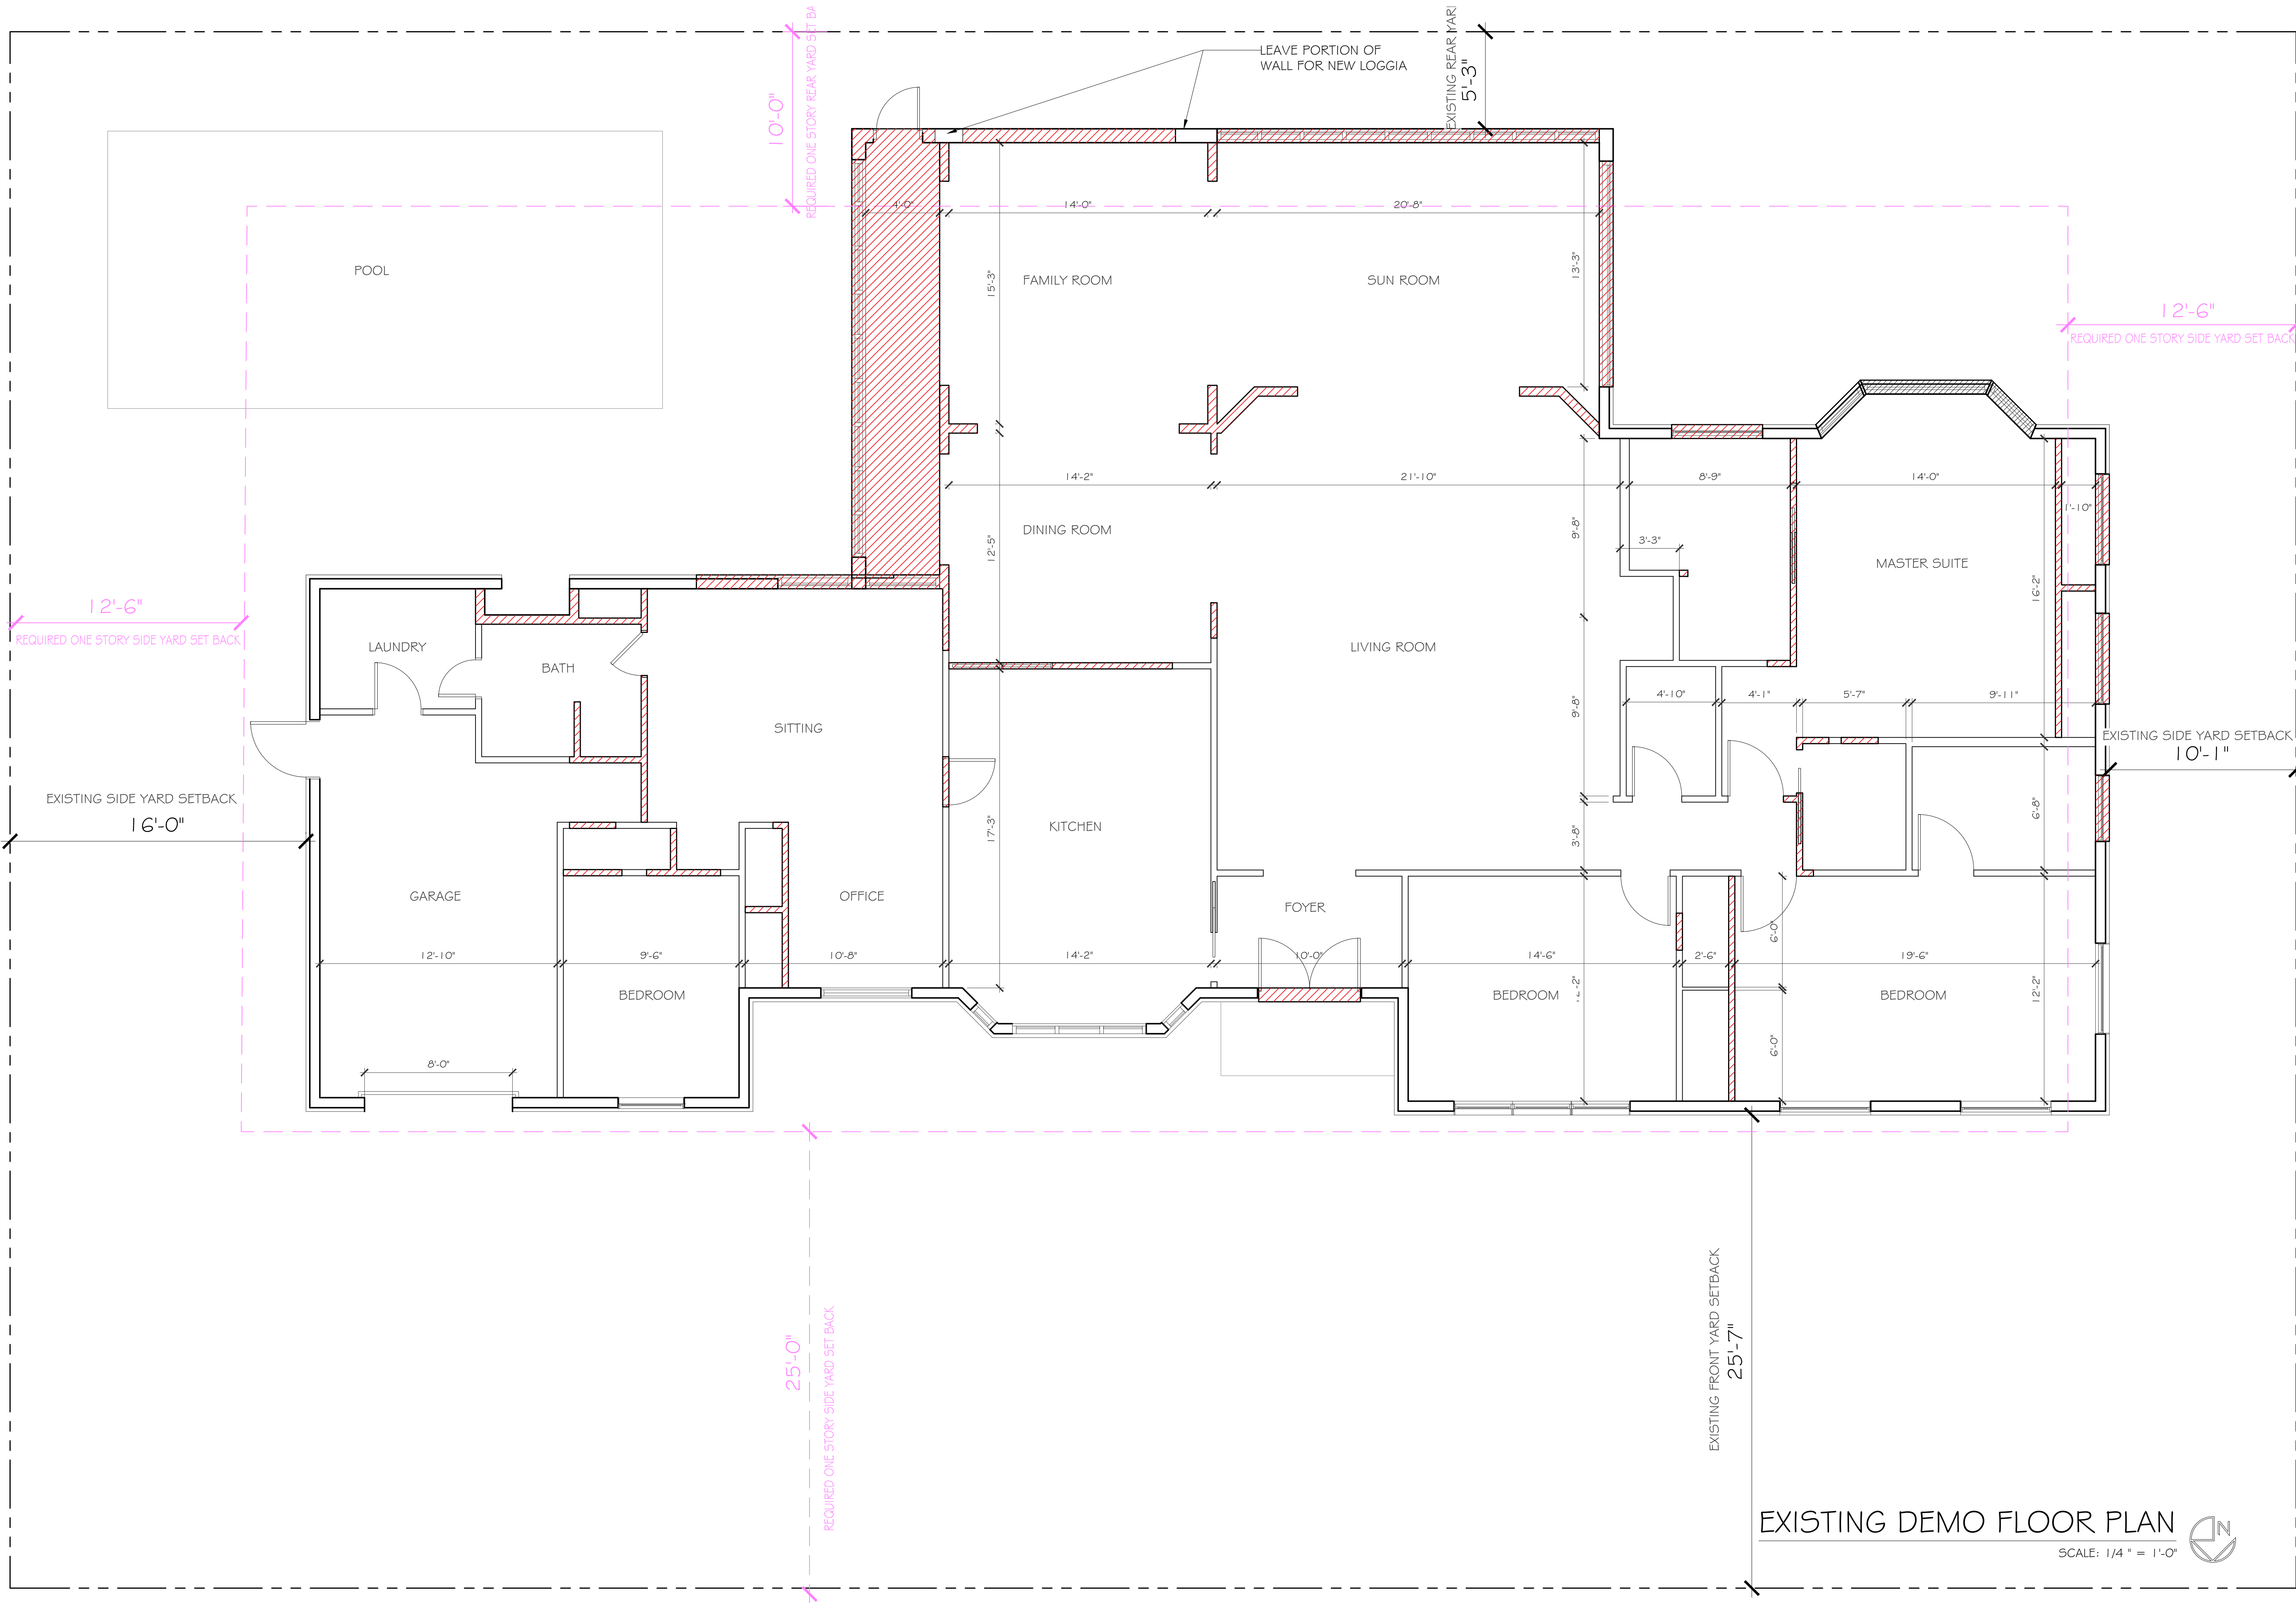

EXISTING DEMO FLOOR PLAN
SCALE: 1/4" = 1'-0"



CONSULTANT:

PROPOSED RENOVATIONS FOR:
MR & MRS. MEISTER
210 EL DORADO LANE
PALM BEACH, FLORIDA 33480

A.A. #001345
A.R. #10,181

Digitally signed
by Patrick W.
Segraves
Date: 2024.10.07
13:50:24-0400




REVISIONS:

- △
- △
- △
- △

SHEET NUMBER:

14

10-07-24

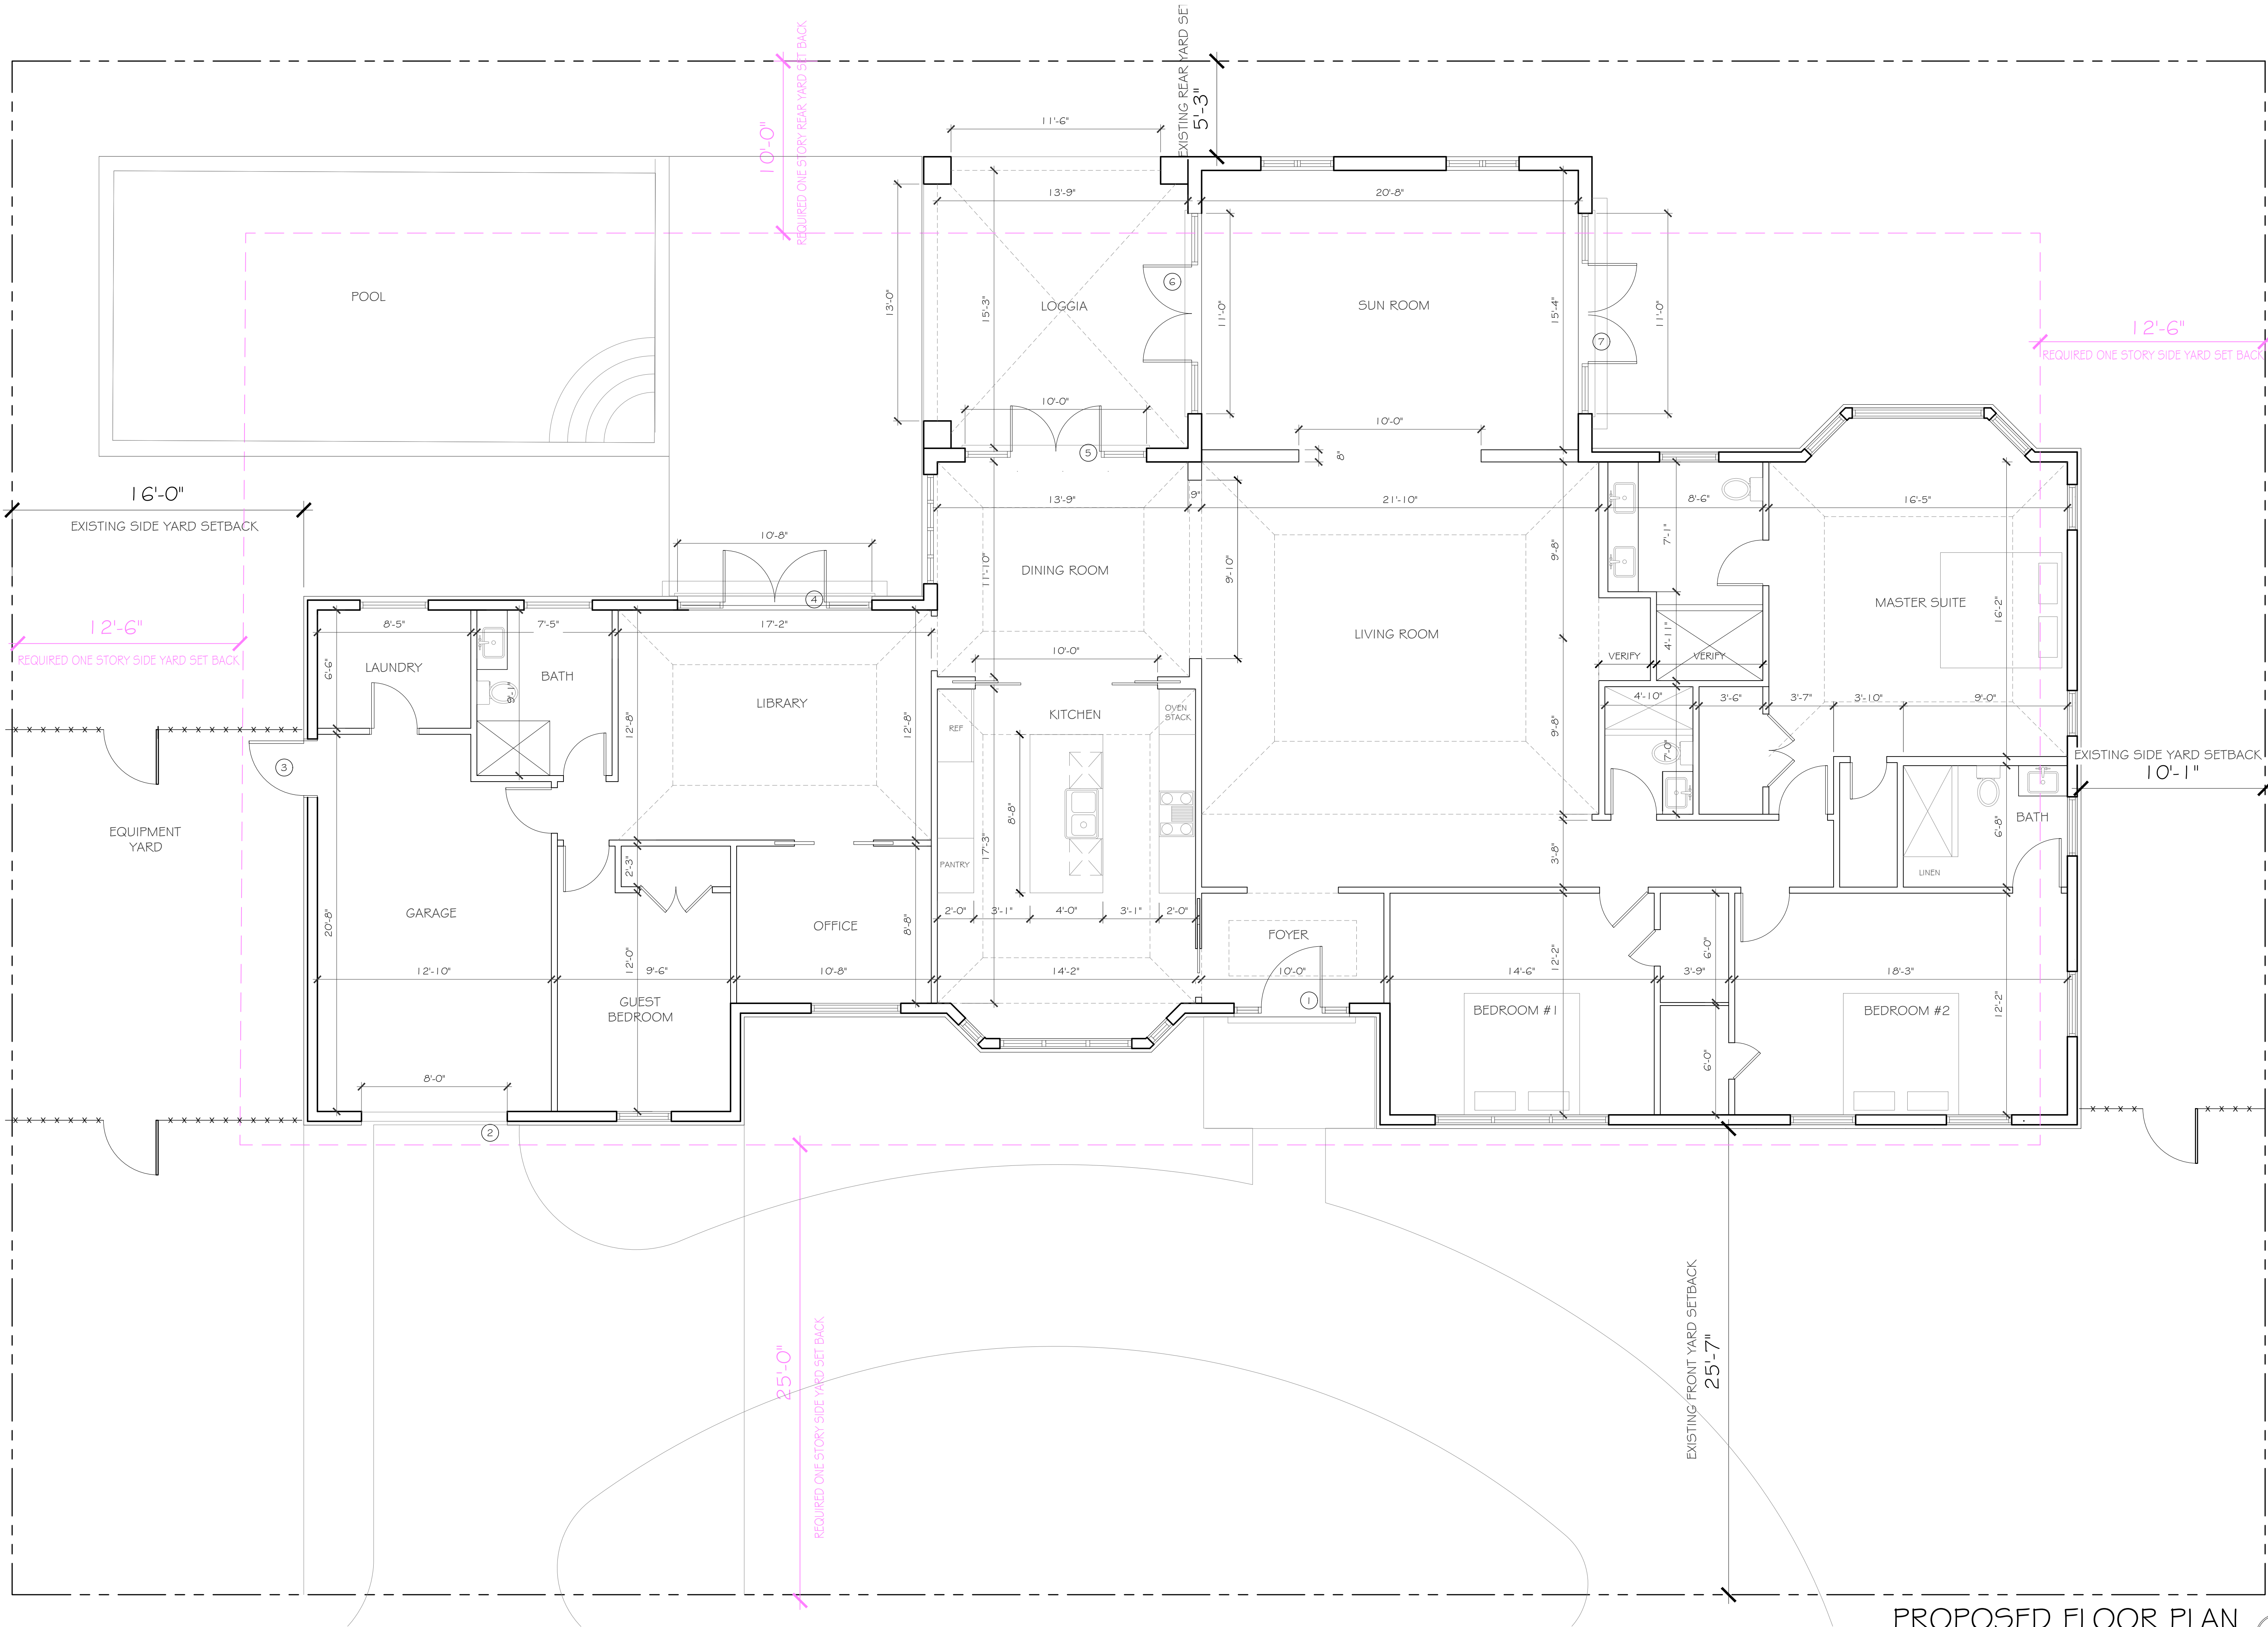

PROPOSED FLOOR PLAN
SCALE: 1/4" = 1'-0"


CONSULTANT:

PROPOSED RENOVATIONS FOR:
MR & MRS. MEISTER
210 EL DORADO LANE
PALM BEACH, FLORIDA 33480

A.A. #001345
A.R. #10,181
Digitally signed
by Patrick W.
Segraves
Date: 2024.10.07
13:50:28-0400

REVISIONS:

SHEET NUMBER:
15
10-07-24

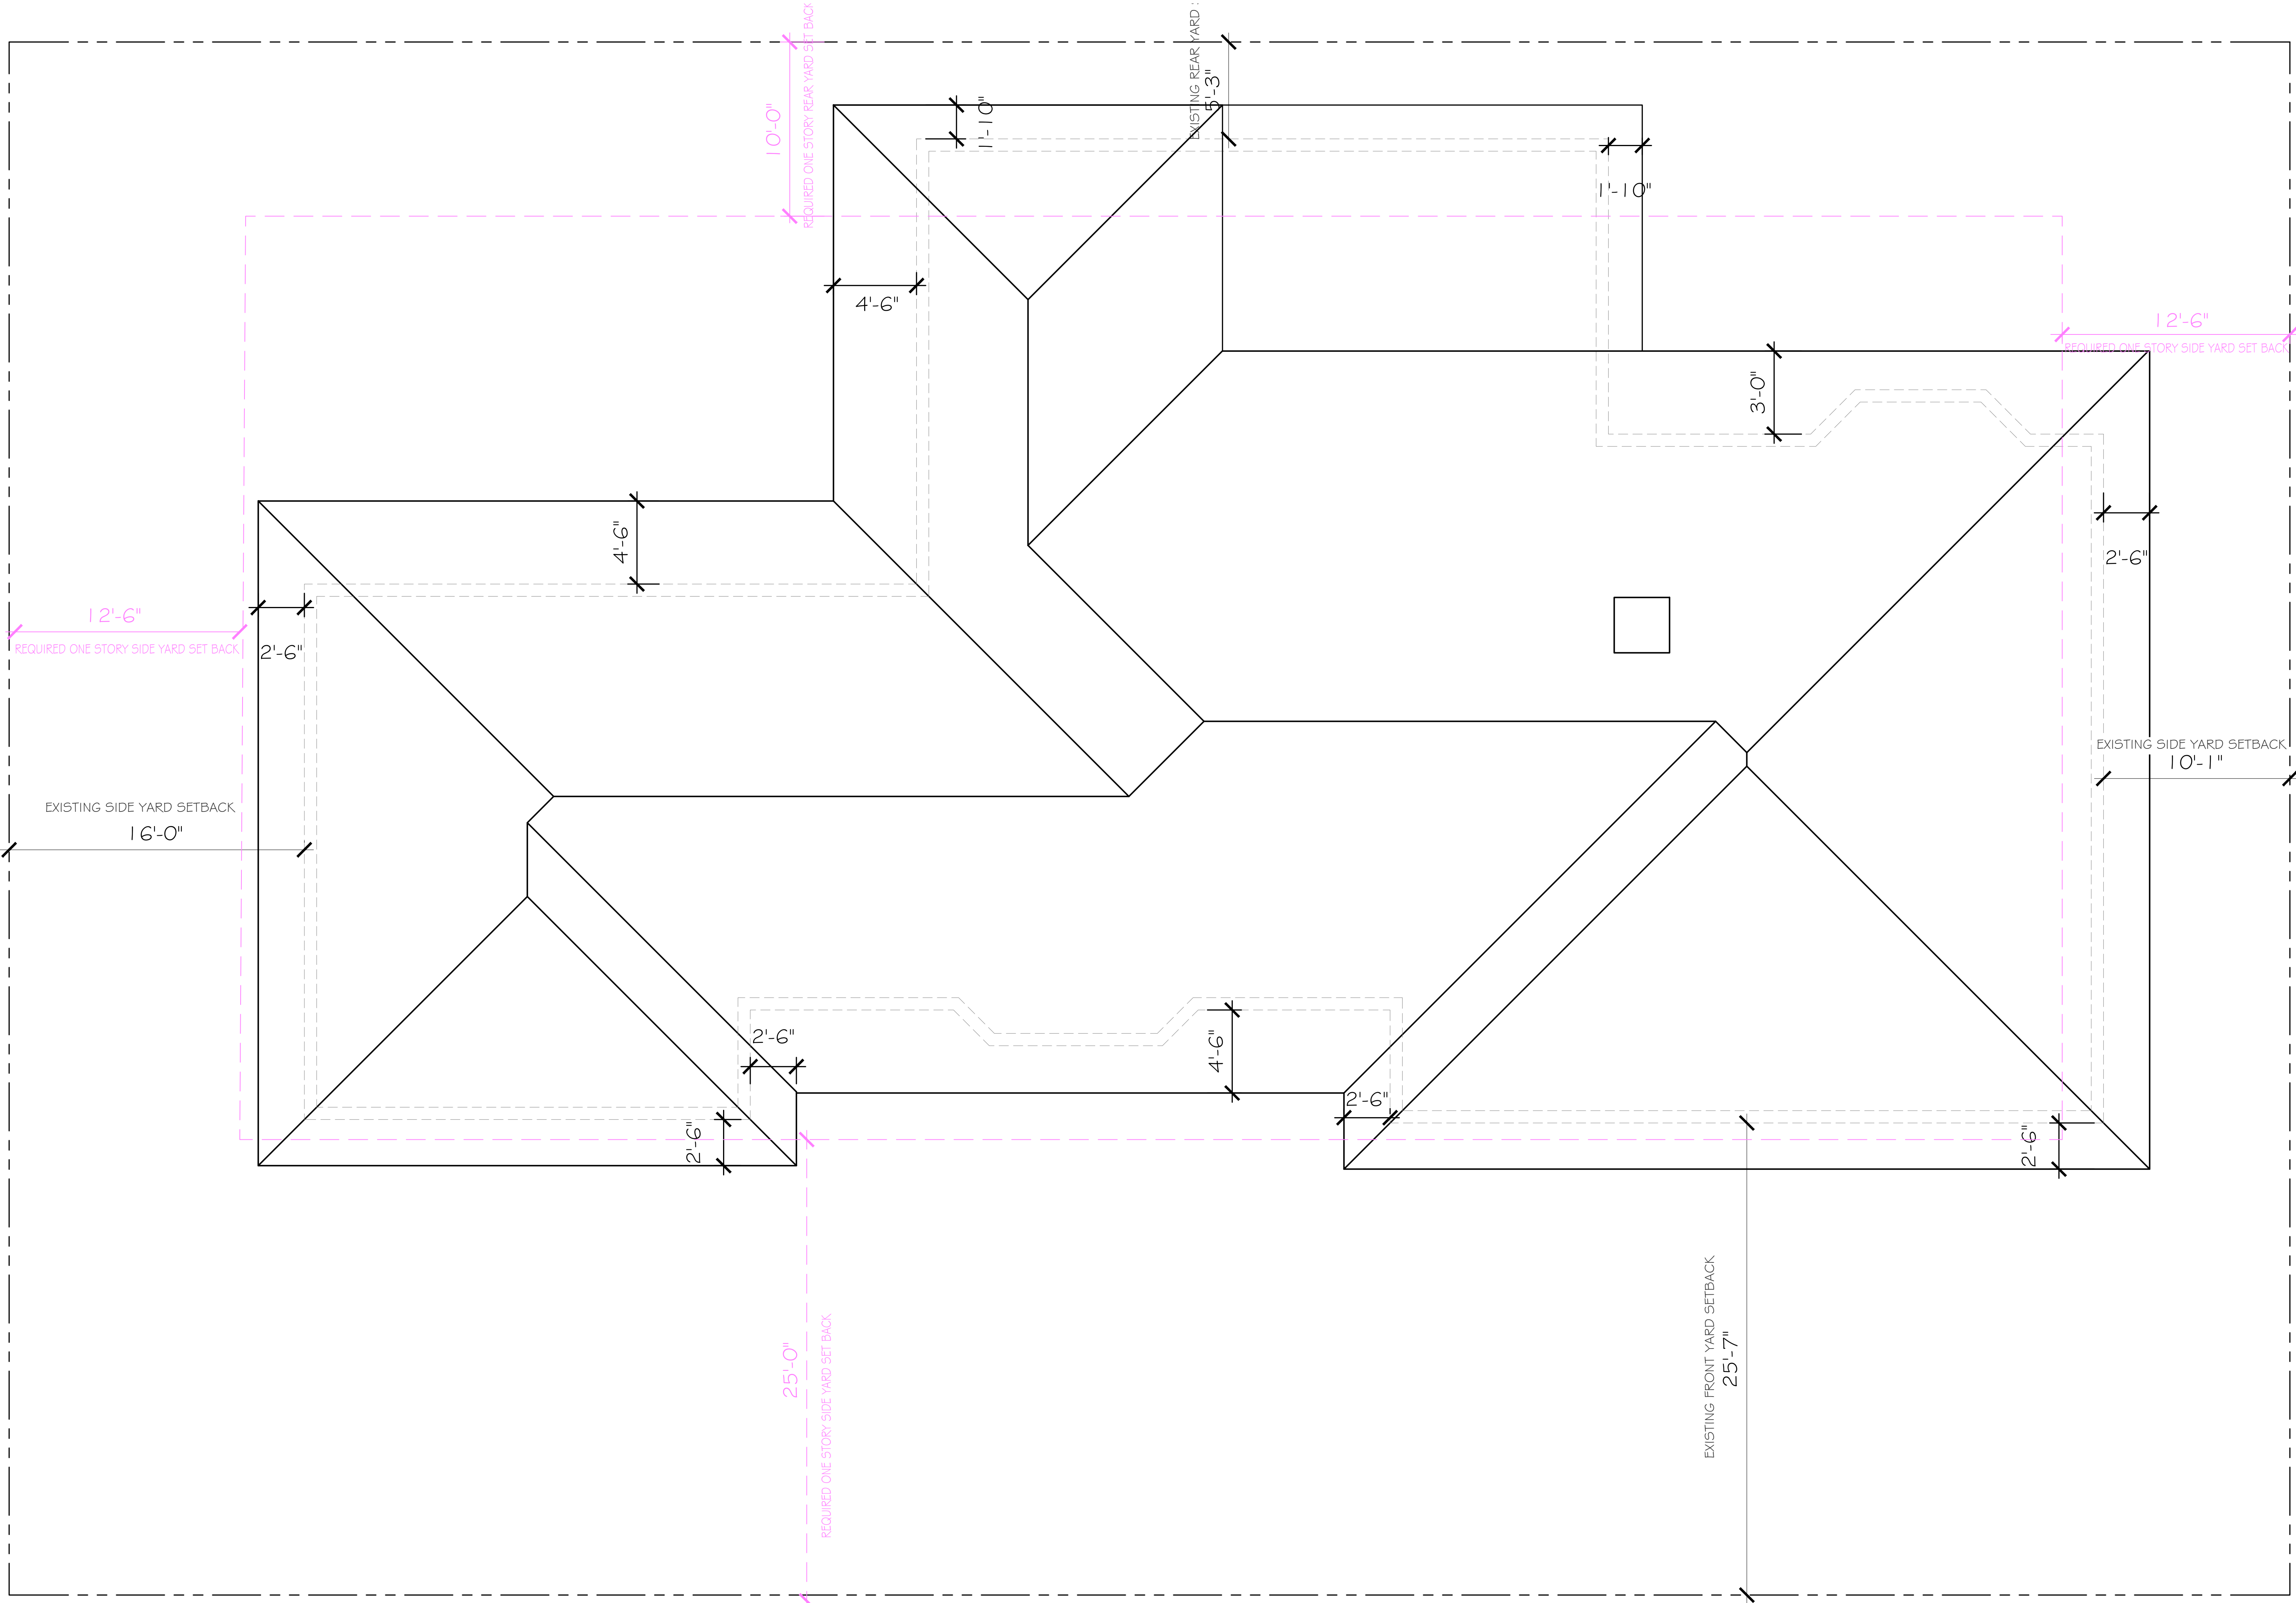

PROPOSED ROOF PLAN

SCALE: 1/4 " = 1'-0"

CONSULTANT:


PROPOSED RENOVATIONS FOR:
MR & MRS. MEISTER
210 EL DORADO LANE
PALM BEACH, FLORIDA 33480

A.A. #001345
A.R. #10,181


Digitally signed
by Patrick W. Segraves
Date: 2024.10.07 13:50:33-0400

REVISIONS:
△
△
△
△
△

SHEET NUMBER:
16
10-07-24

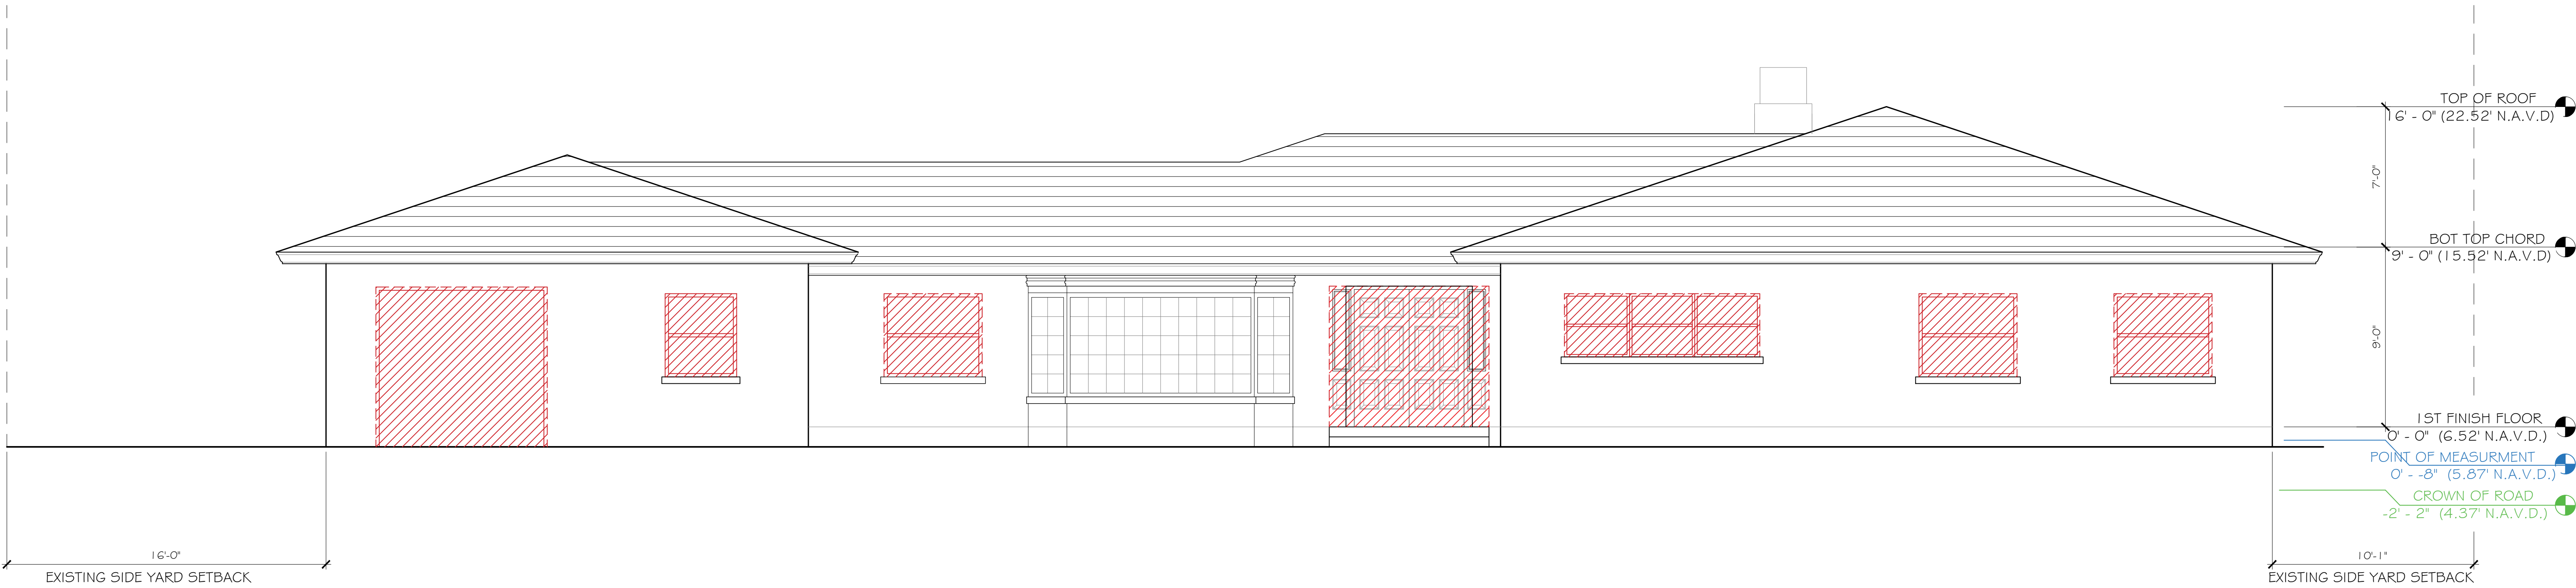

DEMO NORTH ELEVATION
SCALE: 1/4" = 1'-0"

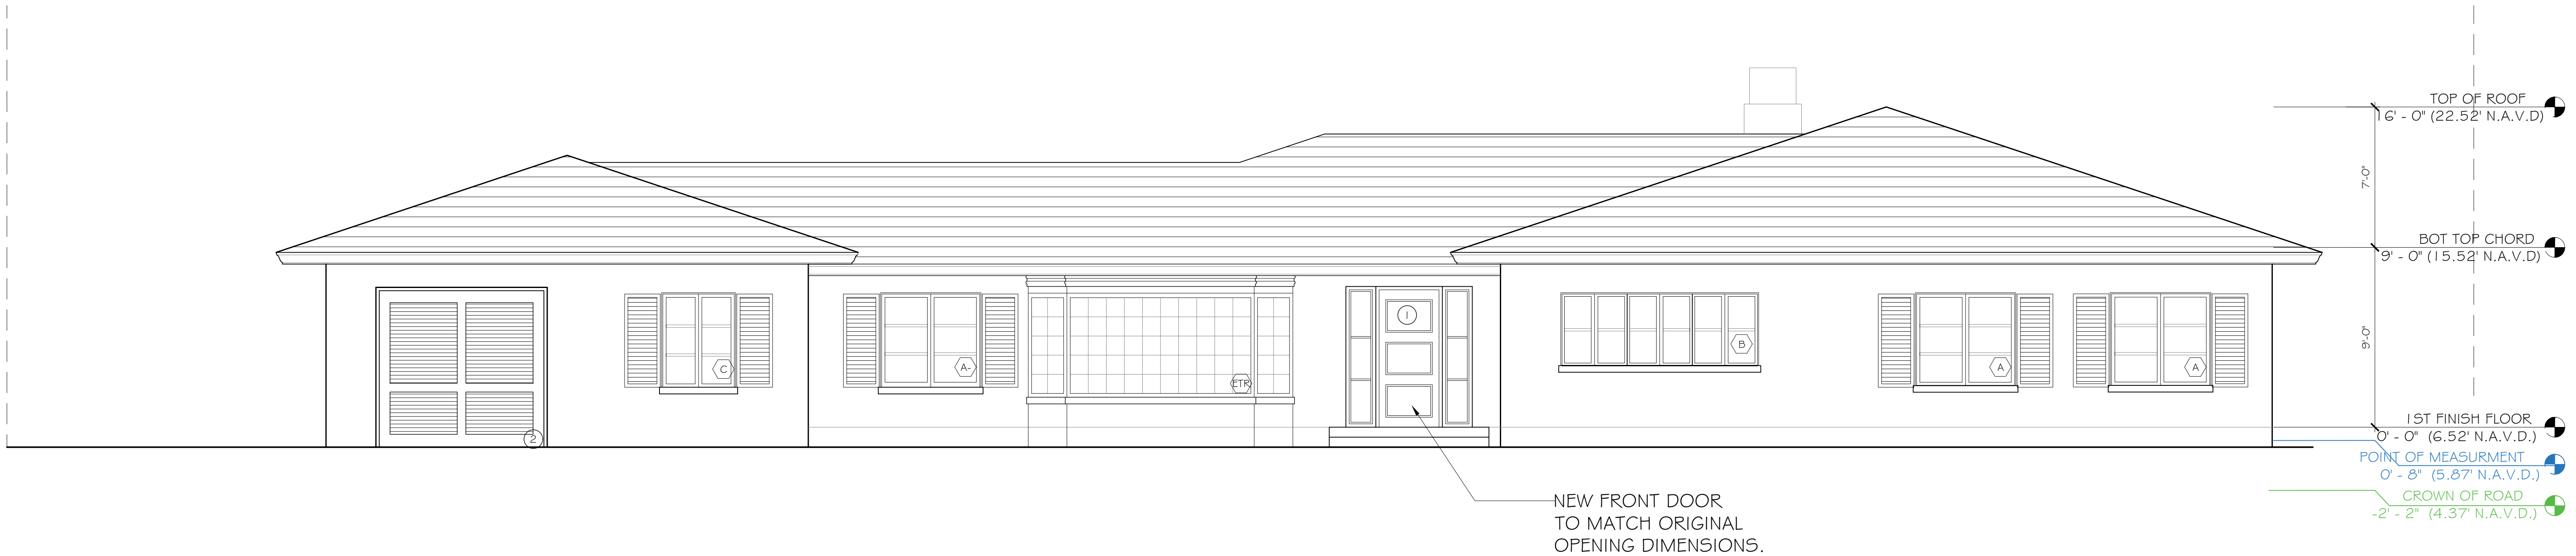

PROPOSED NORTH ELEVATION
SCALE: 1/4" = 1'-0"


CONSULTANT:

PROPOSED RENOVATIONS FOR:
MR & MRS. MEISTER
210 EL DORADO LANE
PALM BEACH, FLORIDA 33480

A.A. #001345
A.R. #10,181
Digitally signed by Patrick W. Segraves
Date: 2024.10.07 13:50:39-0400

REVISIONS:

SHEET NUMBER:
17
10-07-24

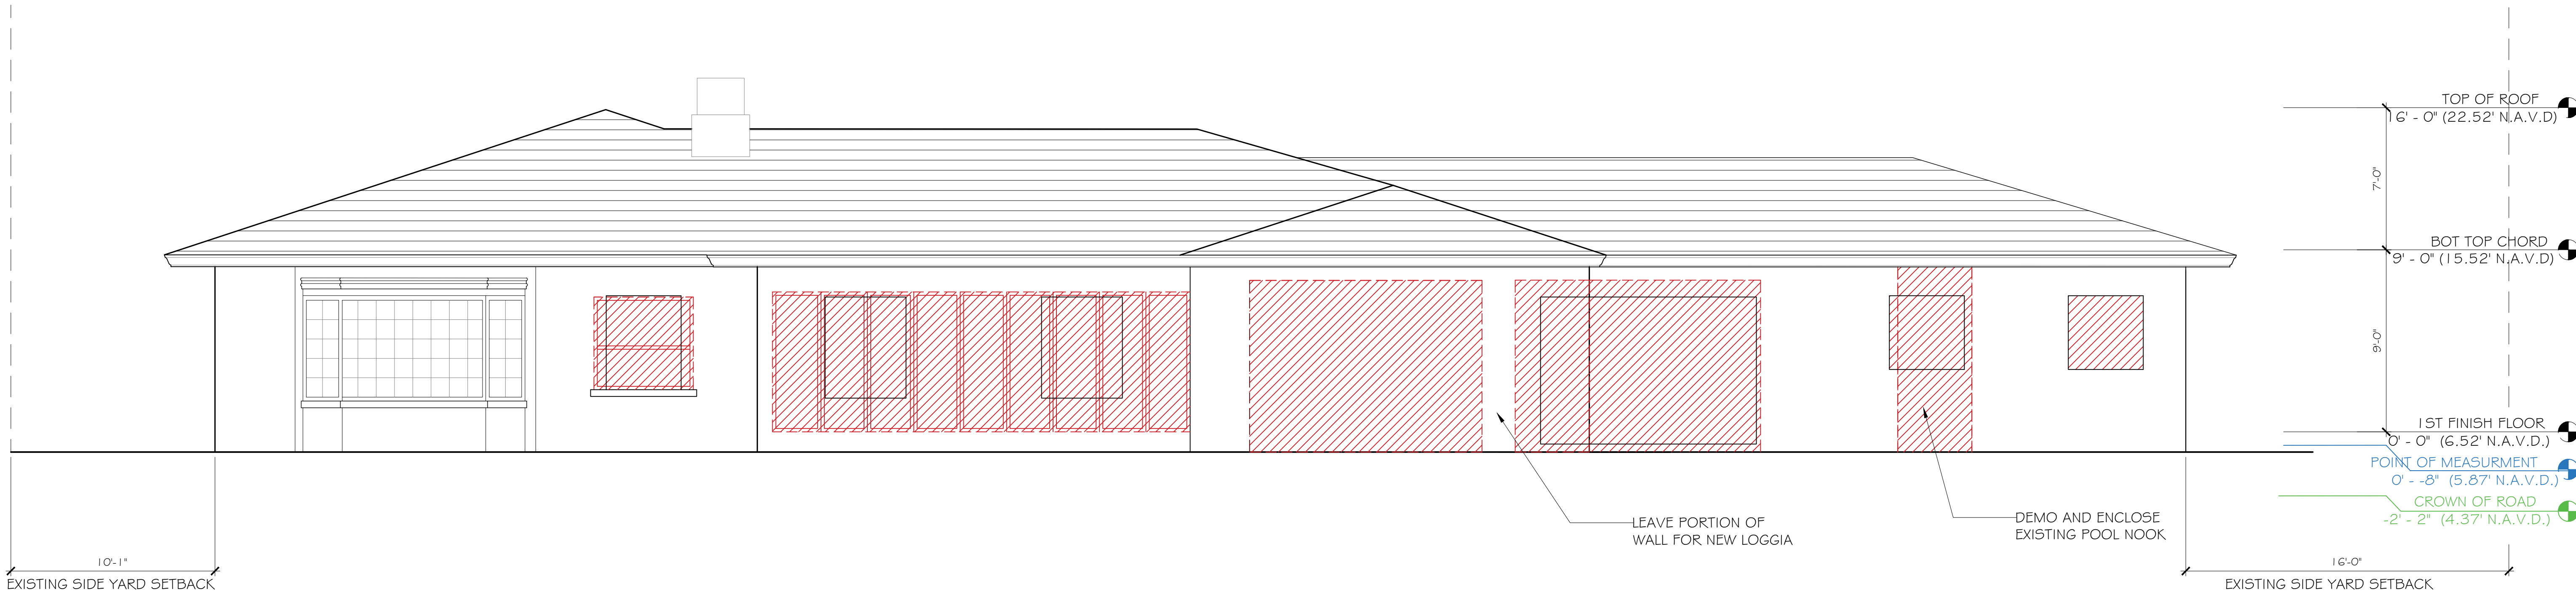

- DEMOLITION AREA
384.53 SQ.FT.
26.94% OF 1427.33 SQ.FT
- EXISTING AREA TO BE DEMOLISHED
- EXTENTS OF NEW OPENING

DEMO SOUTH ELEVATION

SCALE: 1/4 " = 1'-0"



PROPOSED SOUTH ELEVATION

SCALE: 1/4 " = 1'-0"

CONSULTANT:

PROPOSED RENOVATIONS FOR:
MR & MRS. MEISTER
210 EL DORADO LANE
PALM BEACH, FLORIDA 33480

A.A. #001345
A.R. #10,181

Digitally signed
by Patrick W.
Segraves
Date: 2024.10.07
13:50:43-0400




REVISIONS:



SHEET NUMBER:

18


10-07-24

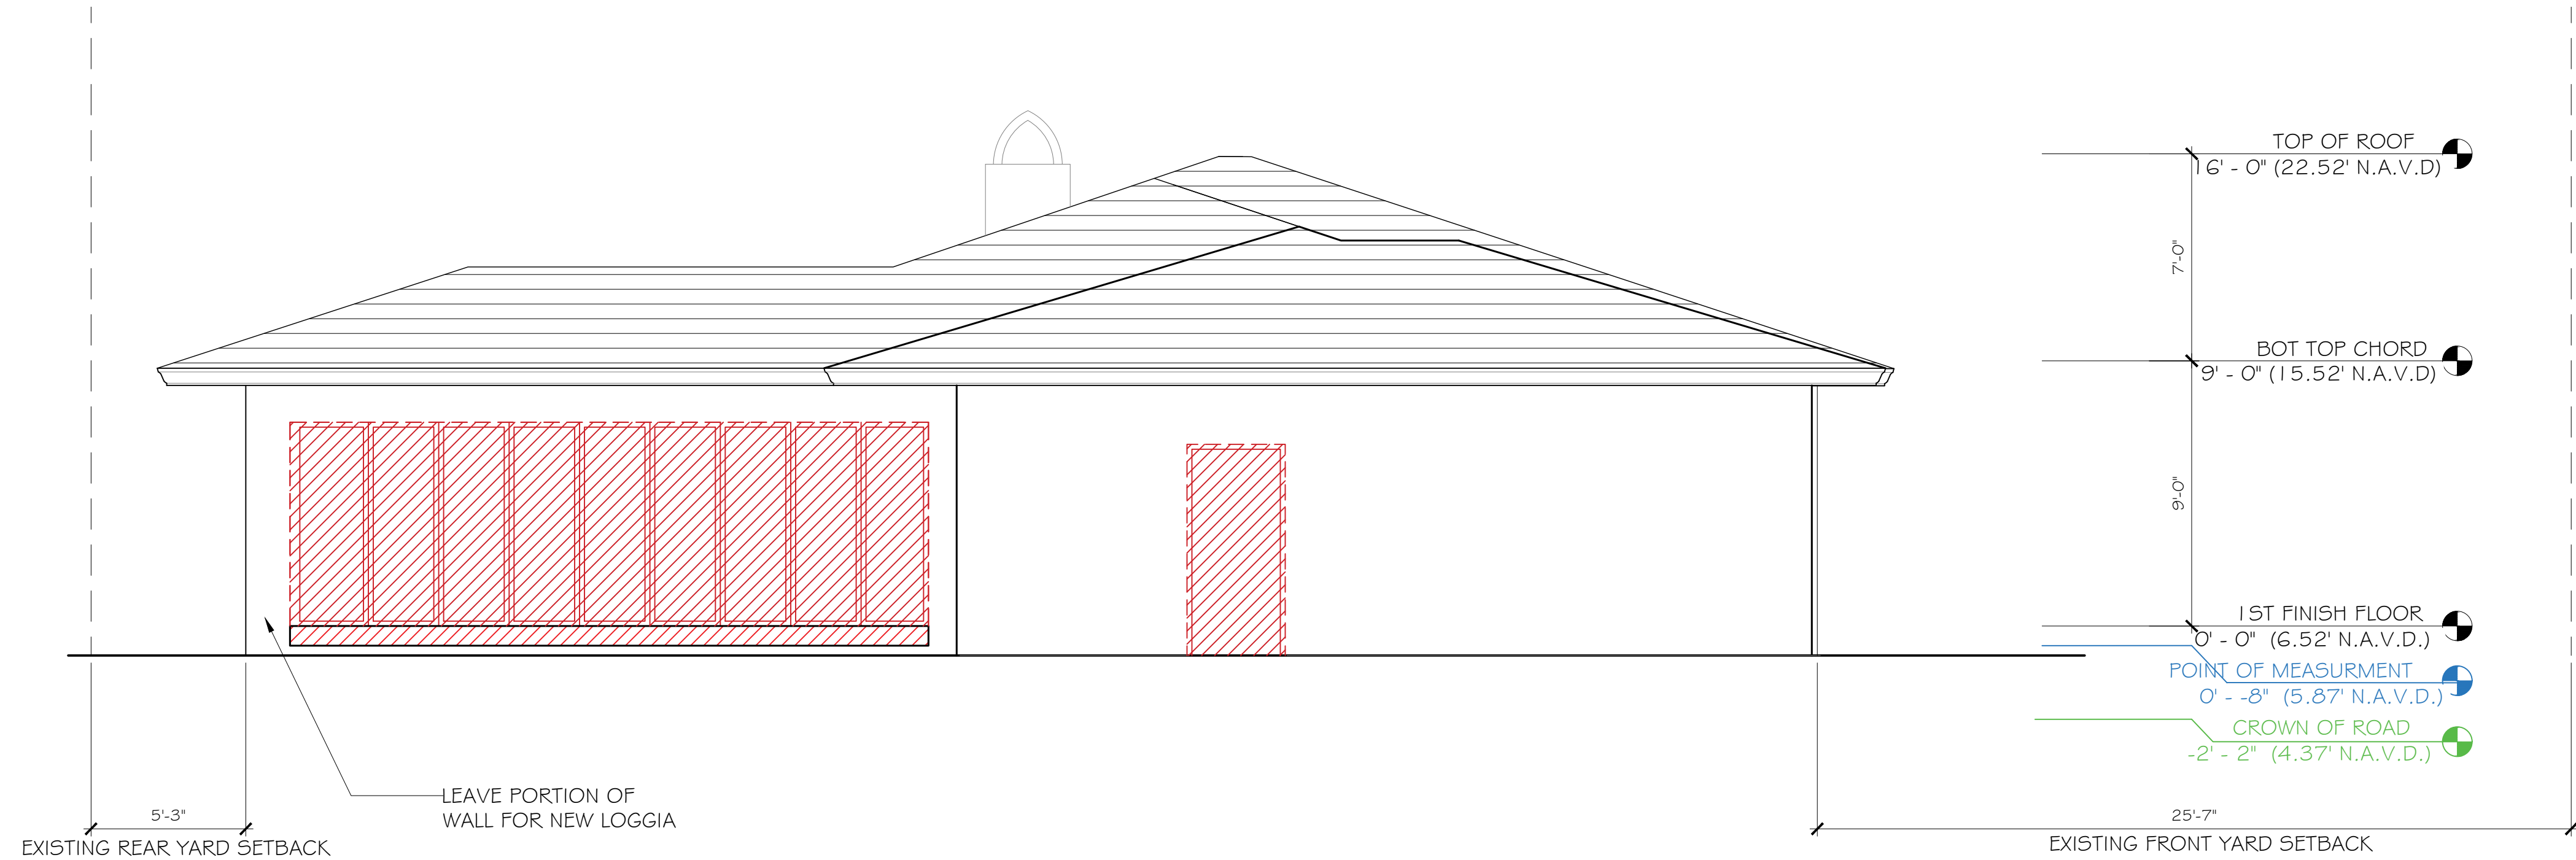

- DEMOLITION AREA
175 SQ.FT.
23.8% OF 735.48 SQ.FT
- EXISTING AREA TO BE DEMOLISHED
- EXTENTS OF NEW OPENING

DEMO EAST ELEVATION

SCALE: 1/4" = 1'-0"

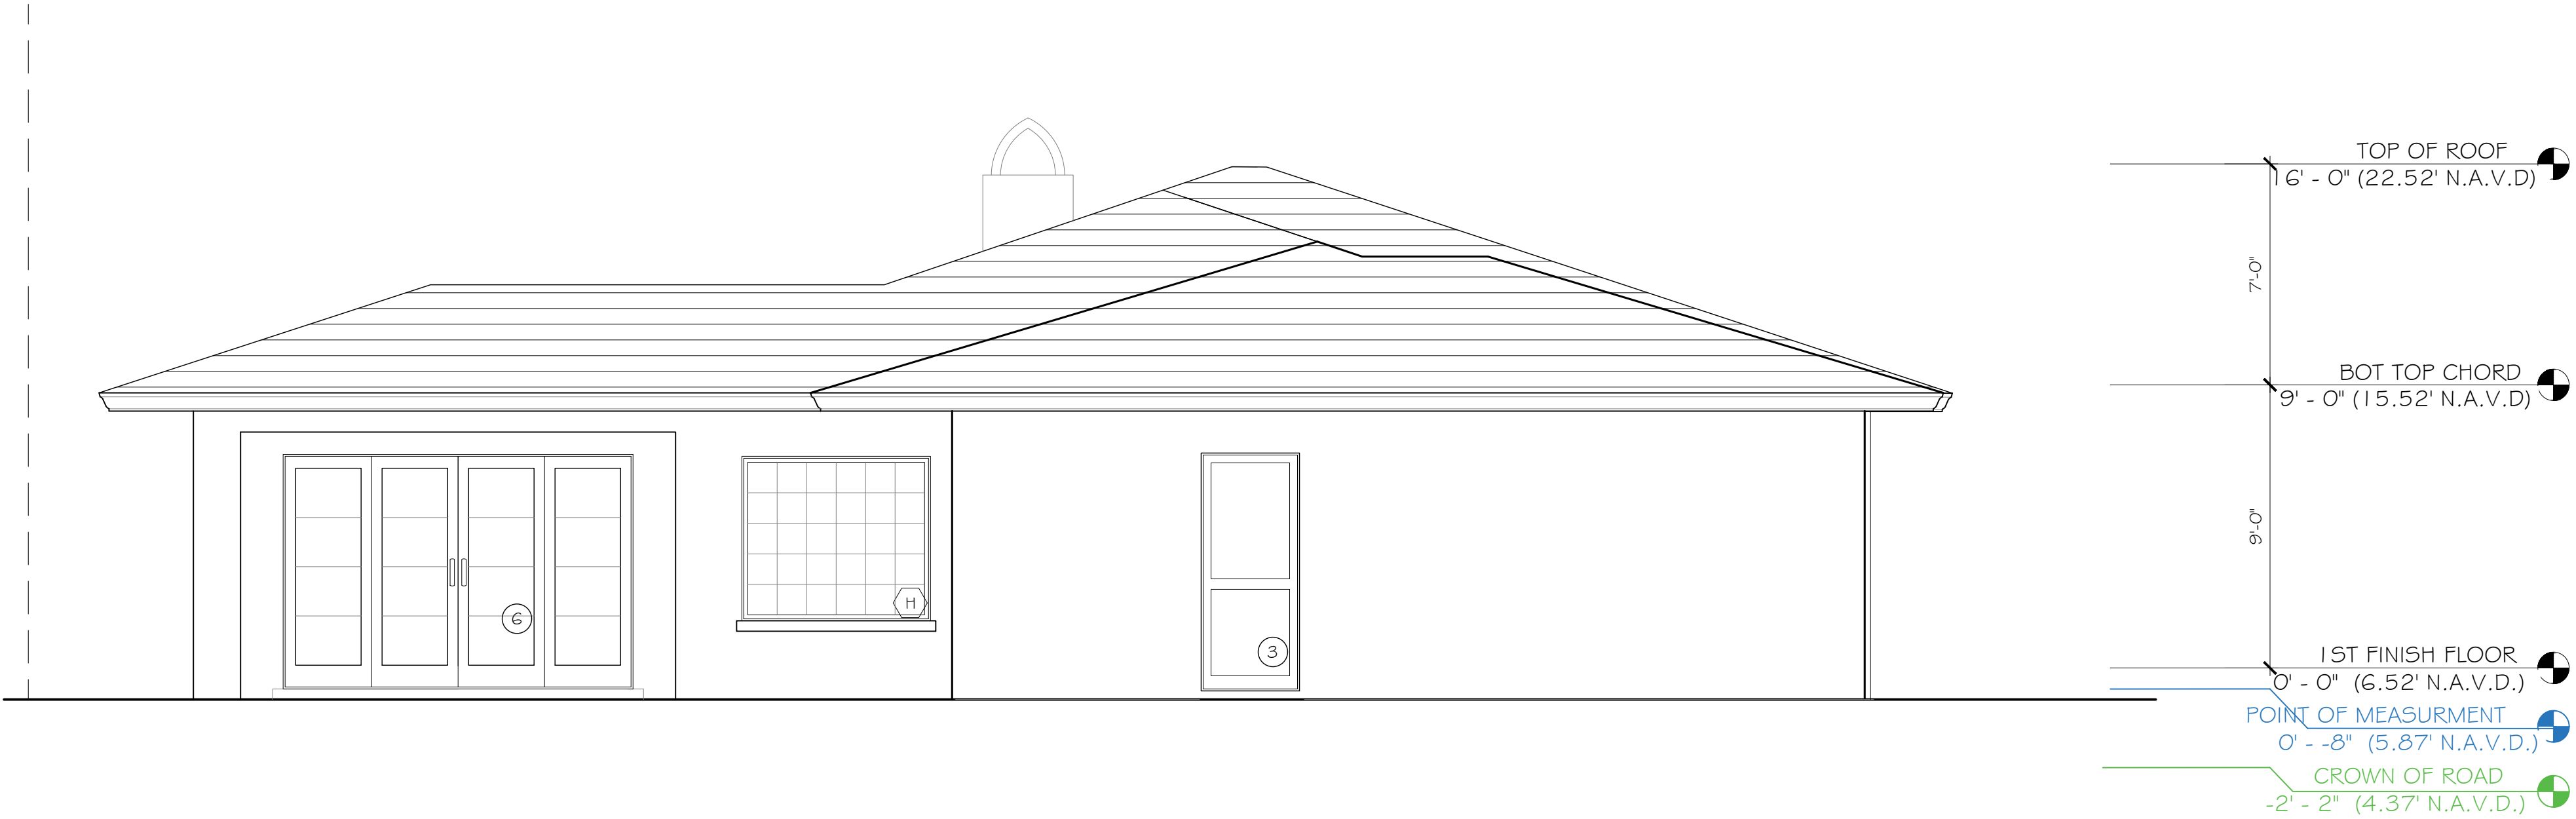

PROPOSED EAST ELEVATION

SCALE: 1/4" = 1'-0"

CONSULTANT:

PROPOSED RENOVATIONS FOR:
MR & MRS. MEISTER
210 EL DORADO LANE
PALM BEACH, FLORIDA 33480

A.A. #001345
A.R. #10,181

Digitally signed
by Patrick W.
Segraves
Date: 2024.10.07
13:50:49-0400




REVISIONS:

△
△
△
△
△

SHEET NUMBER:

19


10-07-24

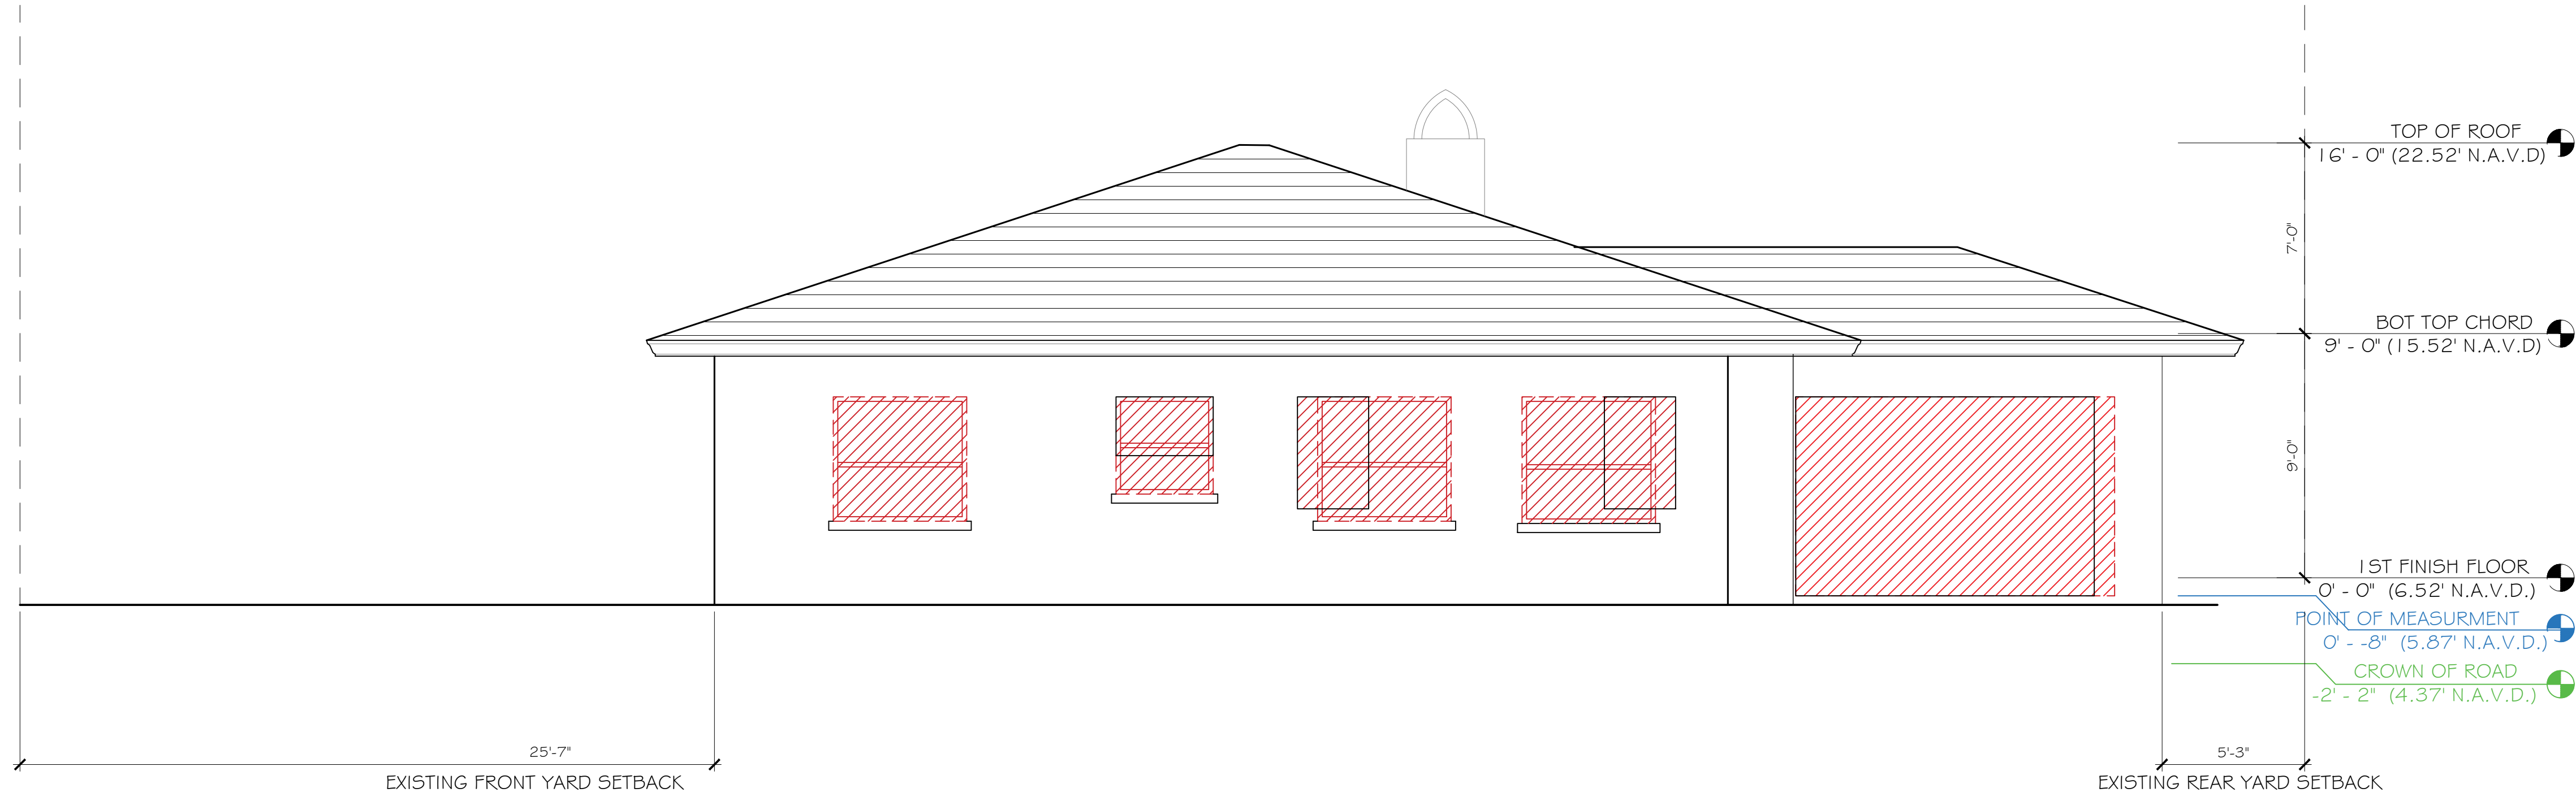

- DEMOLITION AREA
141.15 SQ.FT.
19.18% OF 735.83 SQ.FT
- EXISTING AREA TO BE DEMOLISHED
- EXTENTS OF NEW OPENING

DEMO WEST ELEVATION

SCALE: 1/4" = 1'-0"

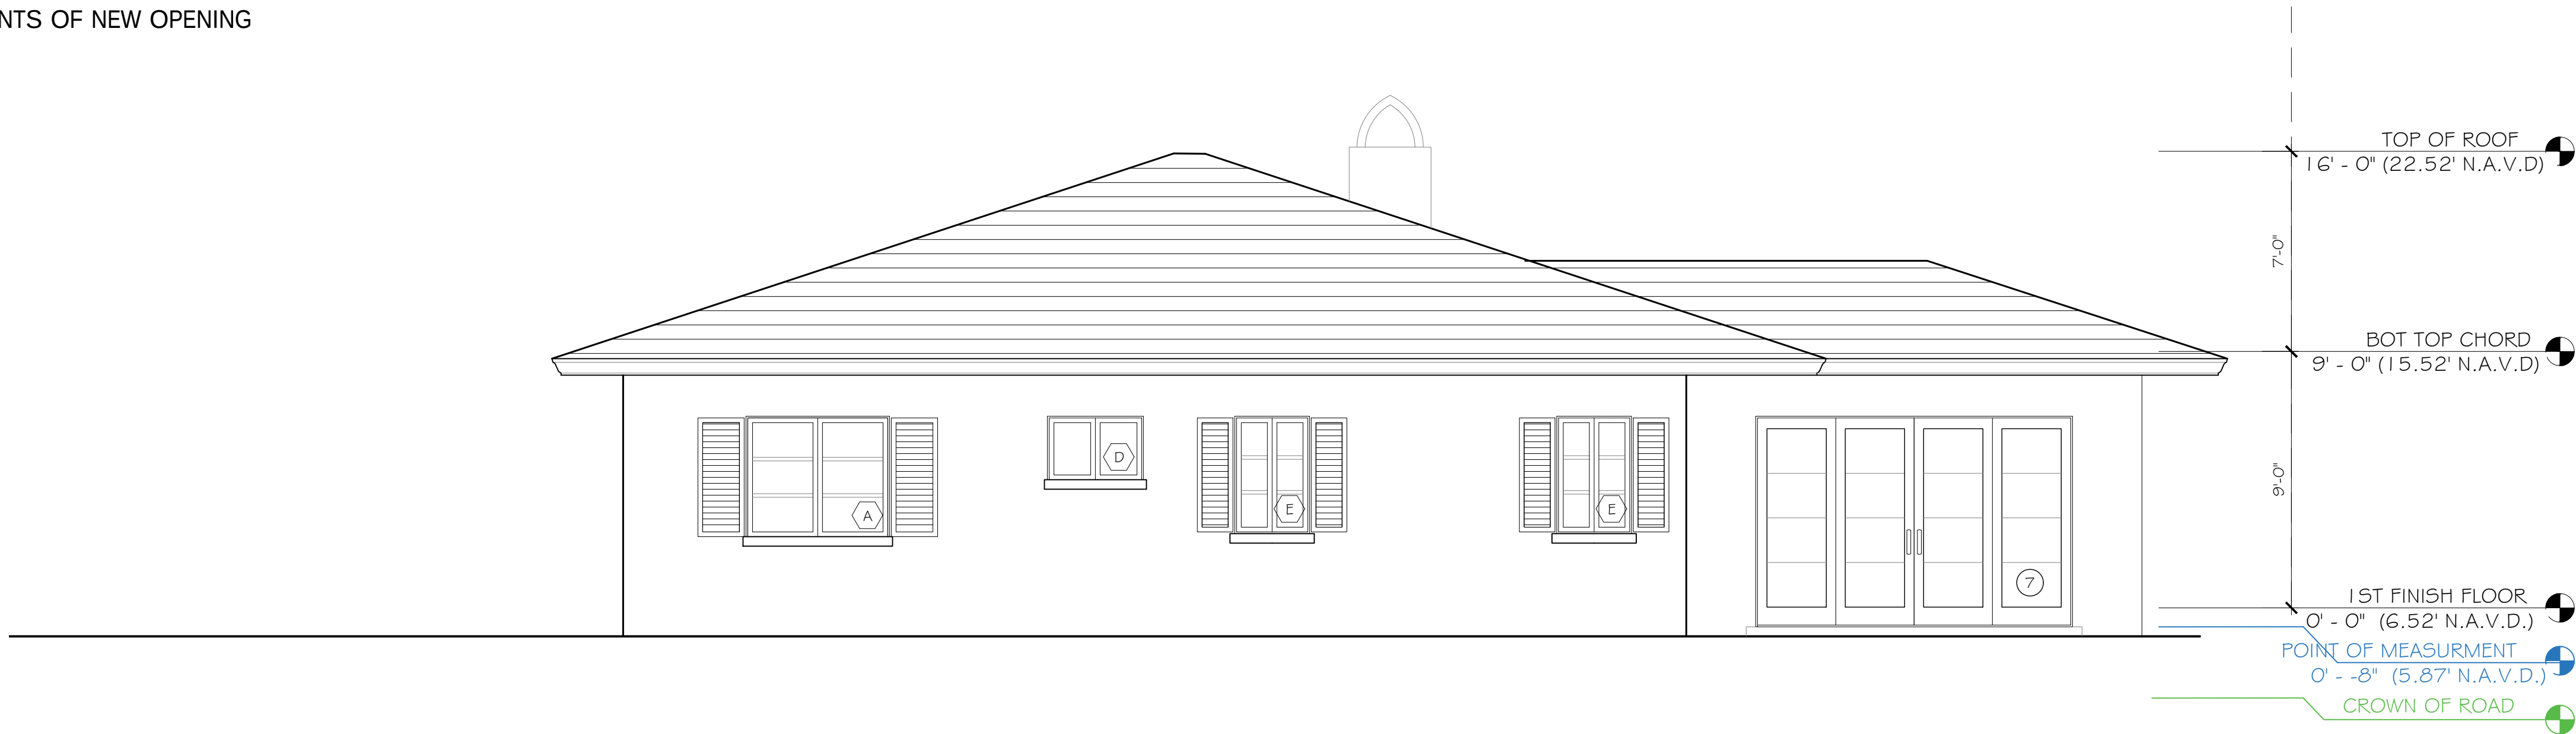


PROPOSED WEST ELEVATION

SCALE: 1/4" = 1'-0"



EXISTING NORTH ELEVATION
SCALE: 1/4" = 1'-0"

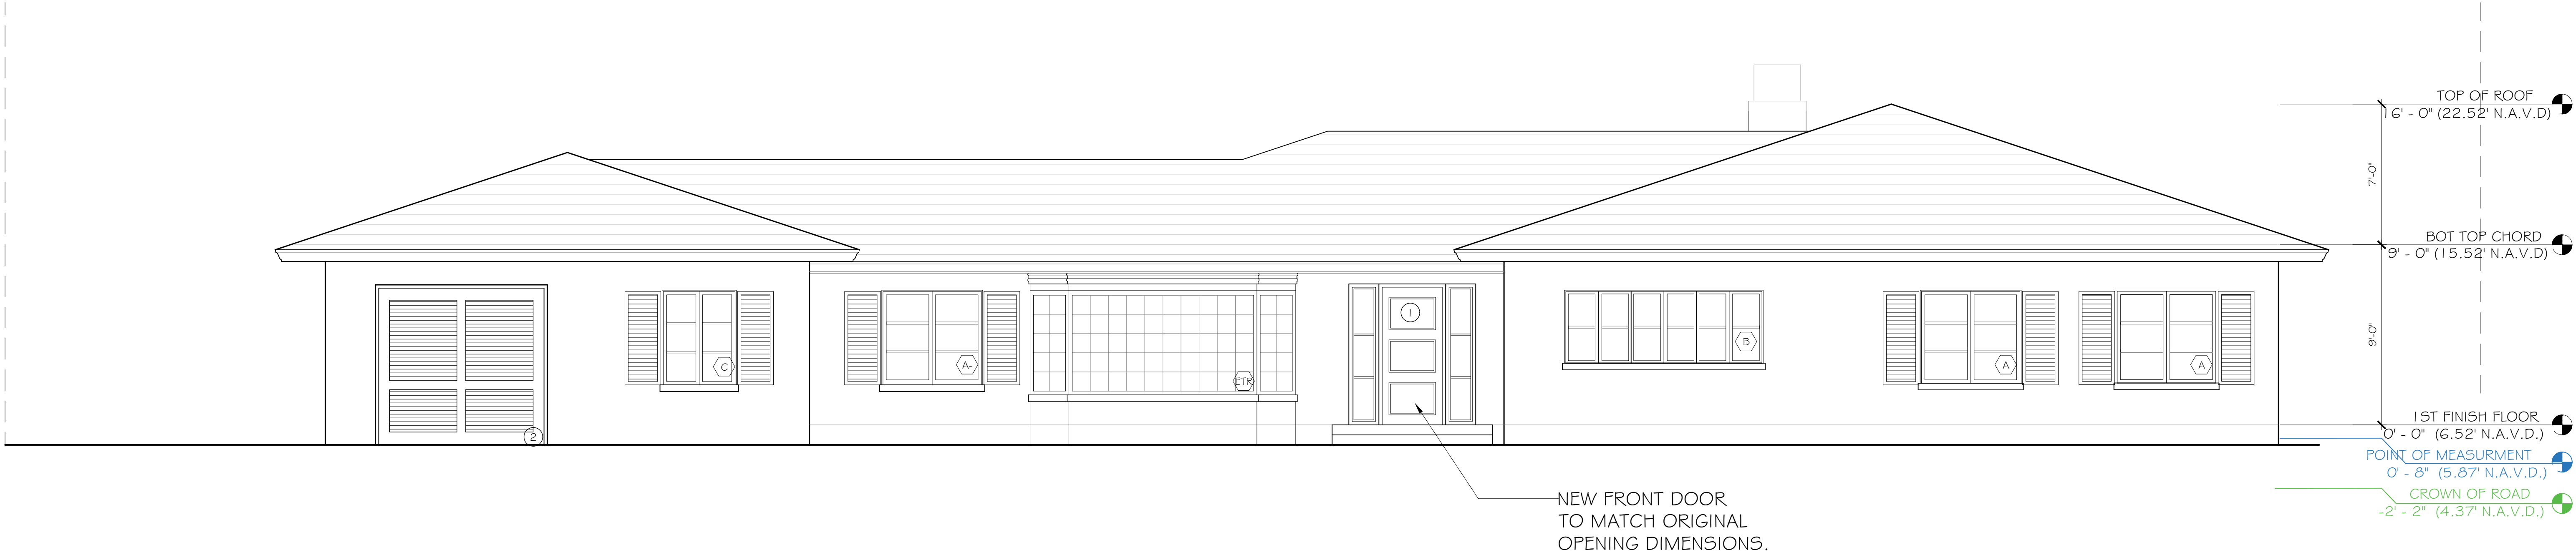

PROPOSED NORTH ELEVATION
SCALE: 1/4" = 1'-0"

CONSULTANT:

PROPOSED RENOVATIONS FOR:
MR & MRS. MEISTER
210 EL DORADO LANE
PALM BEACH, FLORIDA 33480

A.A. #001345
A.R. #10,181
Digitally signed
by Patrick W. Segraves
Date: 2024.10.07
13:50:57-0400

REVISIONS:


△
△
△
△

SHEET NUMBER:
21
10-07-24



EXISTING SOUTH ELEVATION

SCALE: 1/4" = 1'-0"

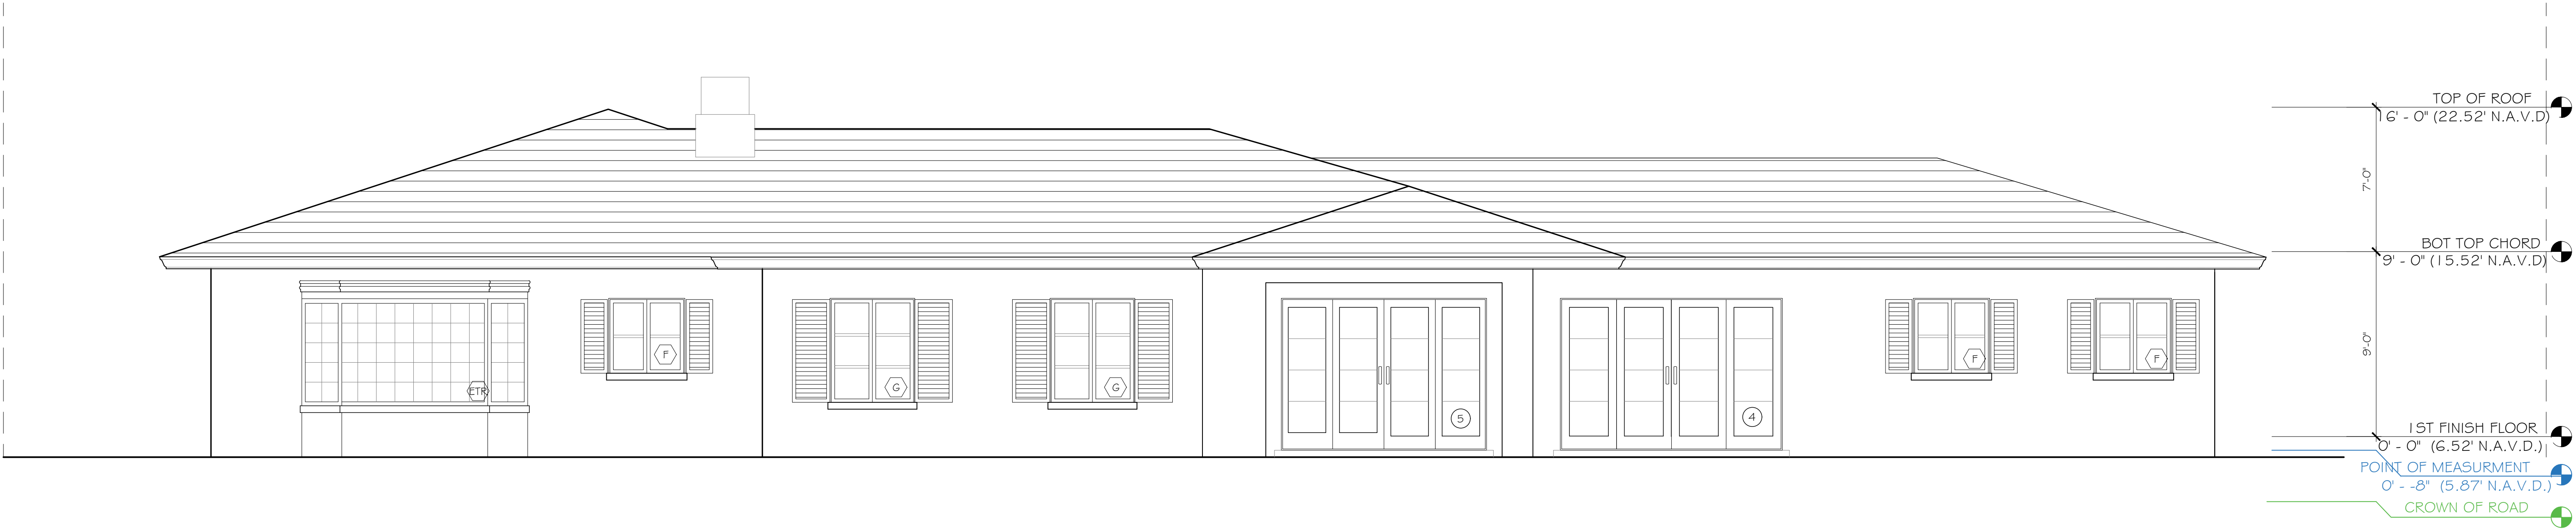

PROPOSED SOUTH ELEVATION

SCALE: 1/4" = 1'-0"

CONSULTANT:

PROPOSED RENOVATIONS FOR:
MR & MRS. MEISTER
210 EL DORADO LANE
PALM BEACH, FLORIDA 33480


A.A. #001345
A.R. #10,181

Digitally signed
by Patrick W. Segraves
Date: 2024.10.07
13:51:02-0400

REVISIONS:


△
△
△
△
△

SHEET NUMBER:
22
10-07-24

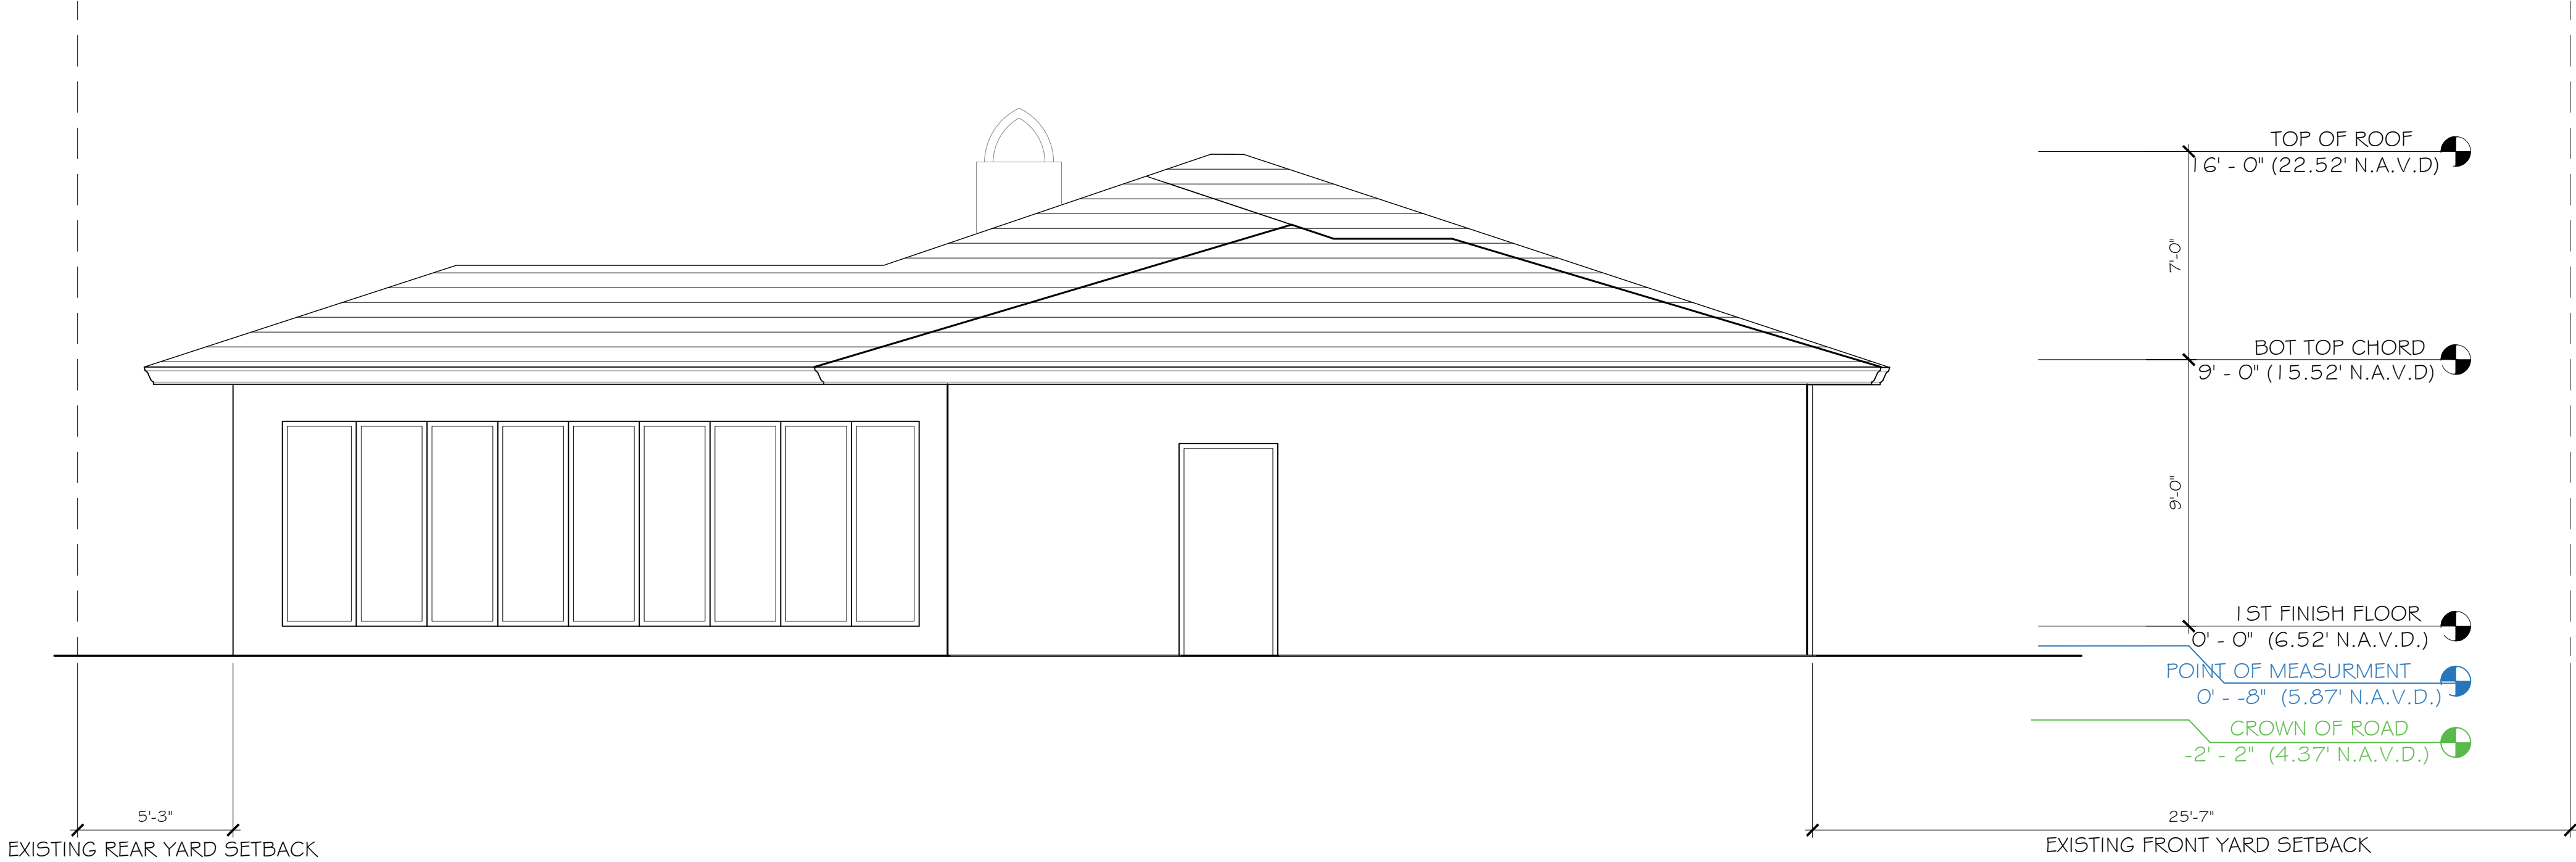

EXISTING EAST ELEVATION

SCALE: 1/4" = 1'-0"

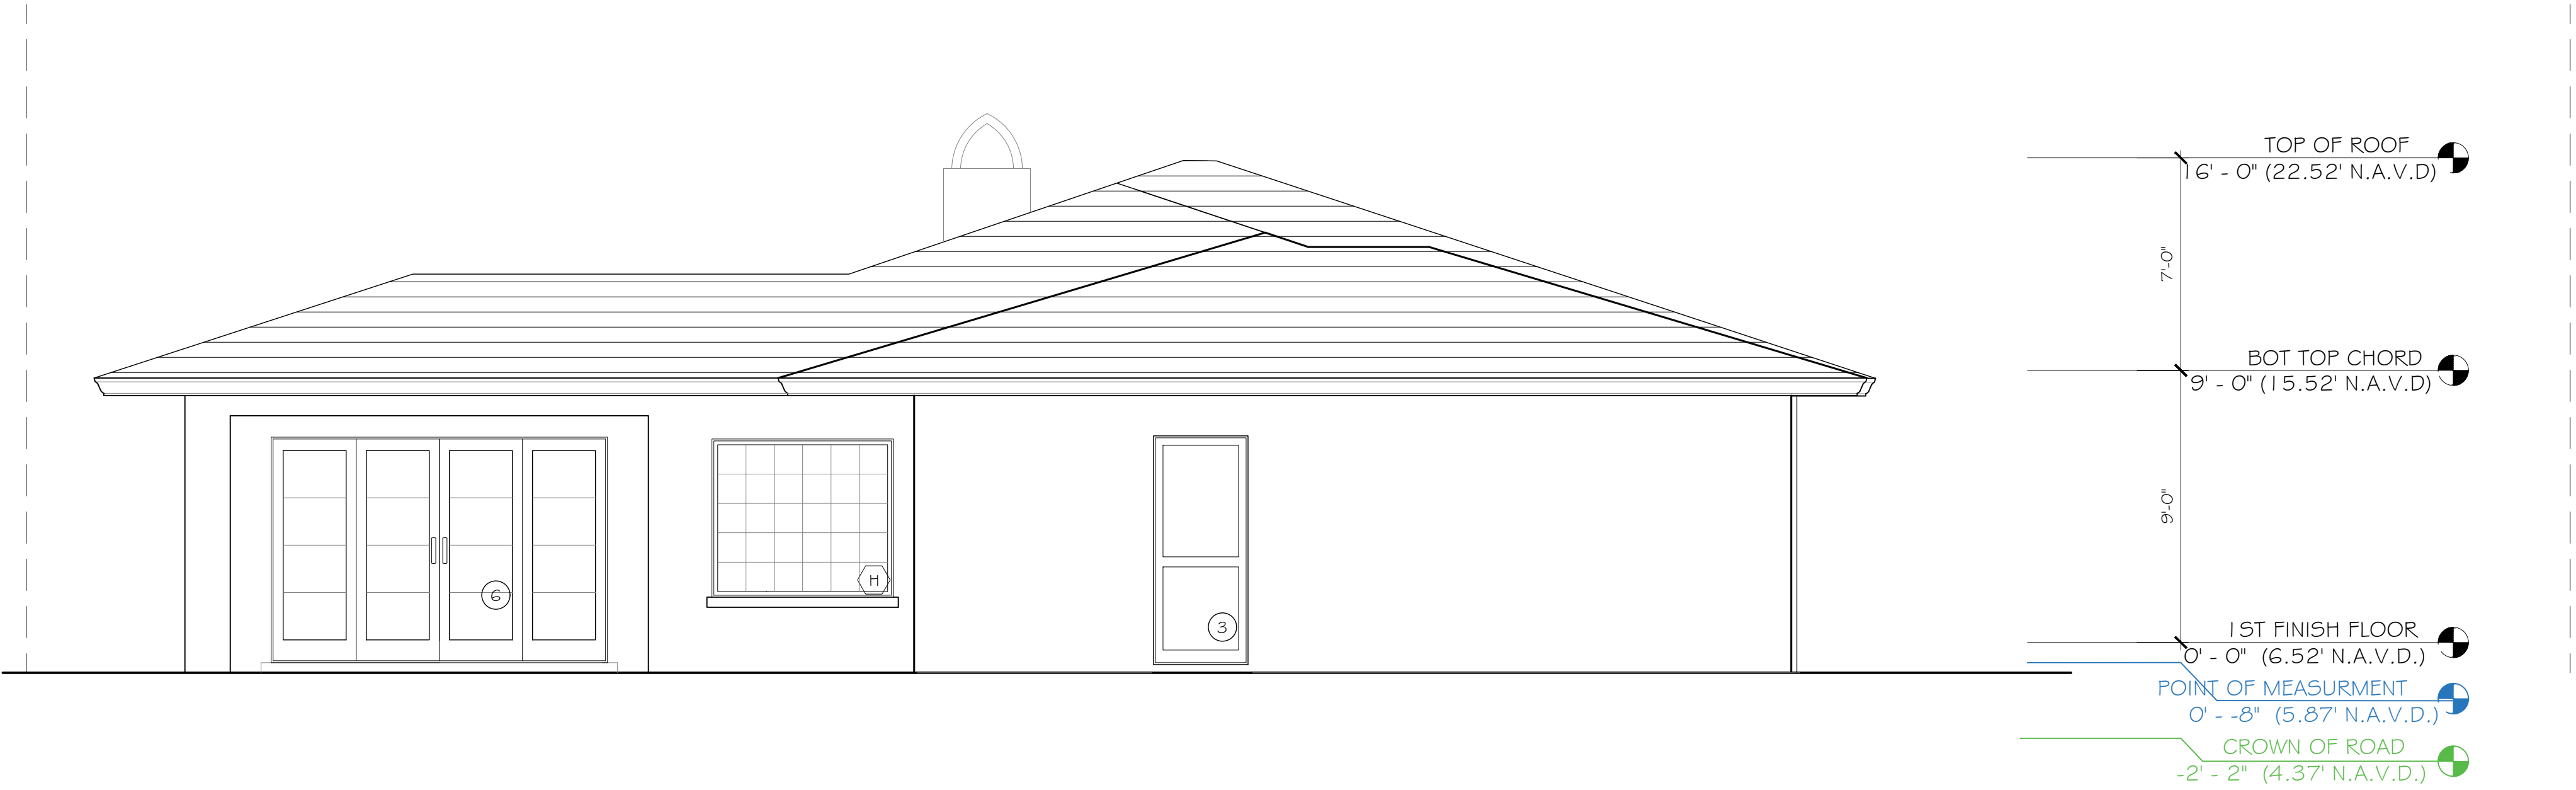

PROPOSED EAST ELEVATION

SCALE: 1/4" = 1'-0"

CONSULTANT:

PROPOSED RENOVATIONS FOR:
MR & MRS. MEISTER
210 EL DORADO LANE
PALM BEACH, FLORIDA 33480

A.A. #001345
A.R. #10,181

Digitally signed
by Patrick W.
Segraves
Date: 2024.10.07
13:51:07-0400



REVISIONS:



SHEET NUMBER:

23

10-07-24