


910 SOUTH OCEAN RESIDENCE

ARCOM CASE:
ARC-24-0060

910 SOUTH OCEAN BLVD. - PALM BEACH - FLORIDA - 33480

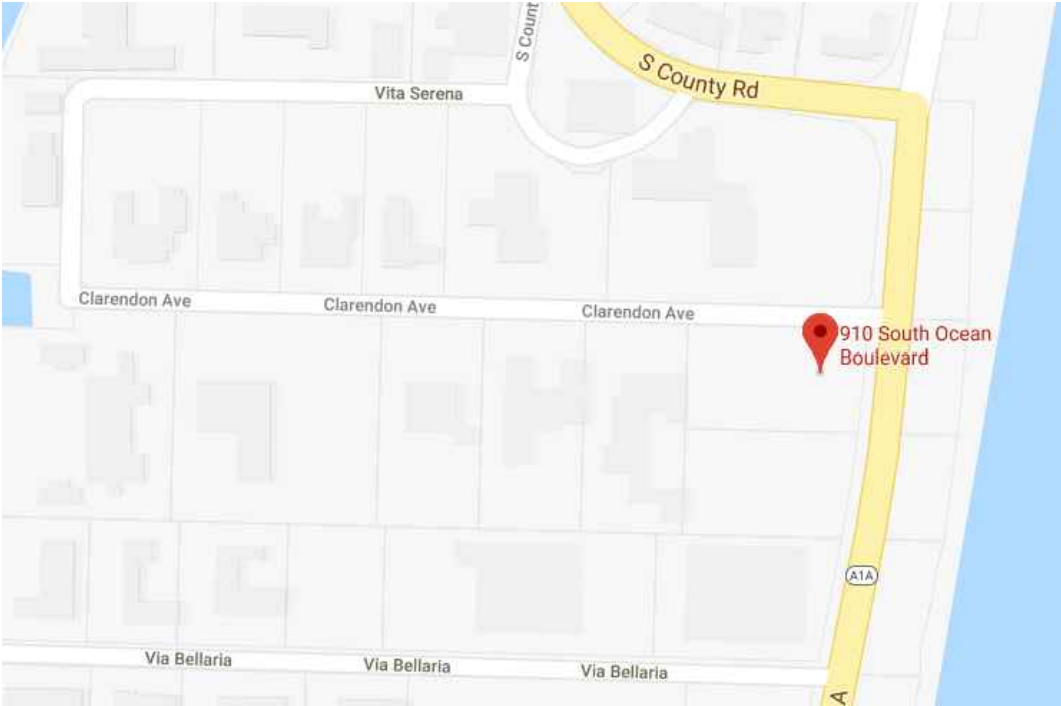

2018-19

SCOPE OF WORK:

- 1. ELIMINATION OF COURTYARD CHIMNEY
- 2. REVISION OF INT. COURTYARD NORTH FACADE
- 3. REVISION TO TYP. METAL BALCONY RAILING DESIGN.

ARCOM FINAL SUBMITTAL
AUGUST 12, 2024


12/3/2024 - BANQUETTE REVISION



PORTUONDO PEROTTI ARCHITECTS, INC.
5717 S.W. 8th STREET
MIAMI, FLORIDA 33144
PH: (305) 260 -9331
FAX: (305) 260 -9318
E-MAIL: info@PORTUONDO-PEROTTI.COM

INDEX OF DRAWINGS:

A-100.1	LOCATION PLAN
A-100.2	ADJACENT ELEVATIONS
A-101	SITE PLAN
A-200	ELEVATIONS
A-201	ELEVATIONS
A-202	ELEVATIONS
A-205	ELEVATIONS
A-401	DETAILS
A-402	DETAILS
A-403	RENDERING
A-404	RENDERING

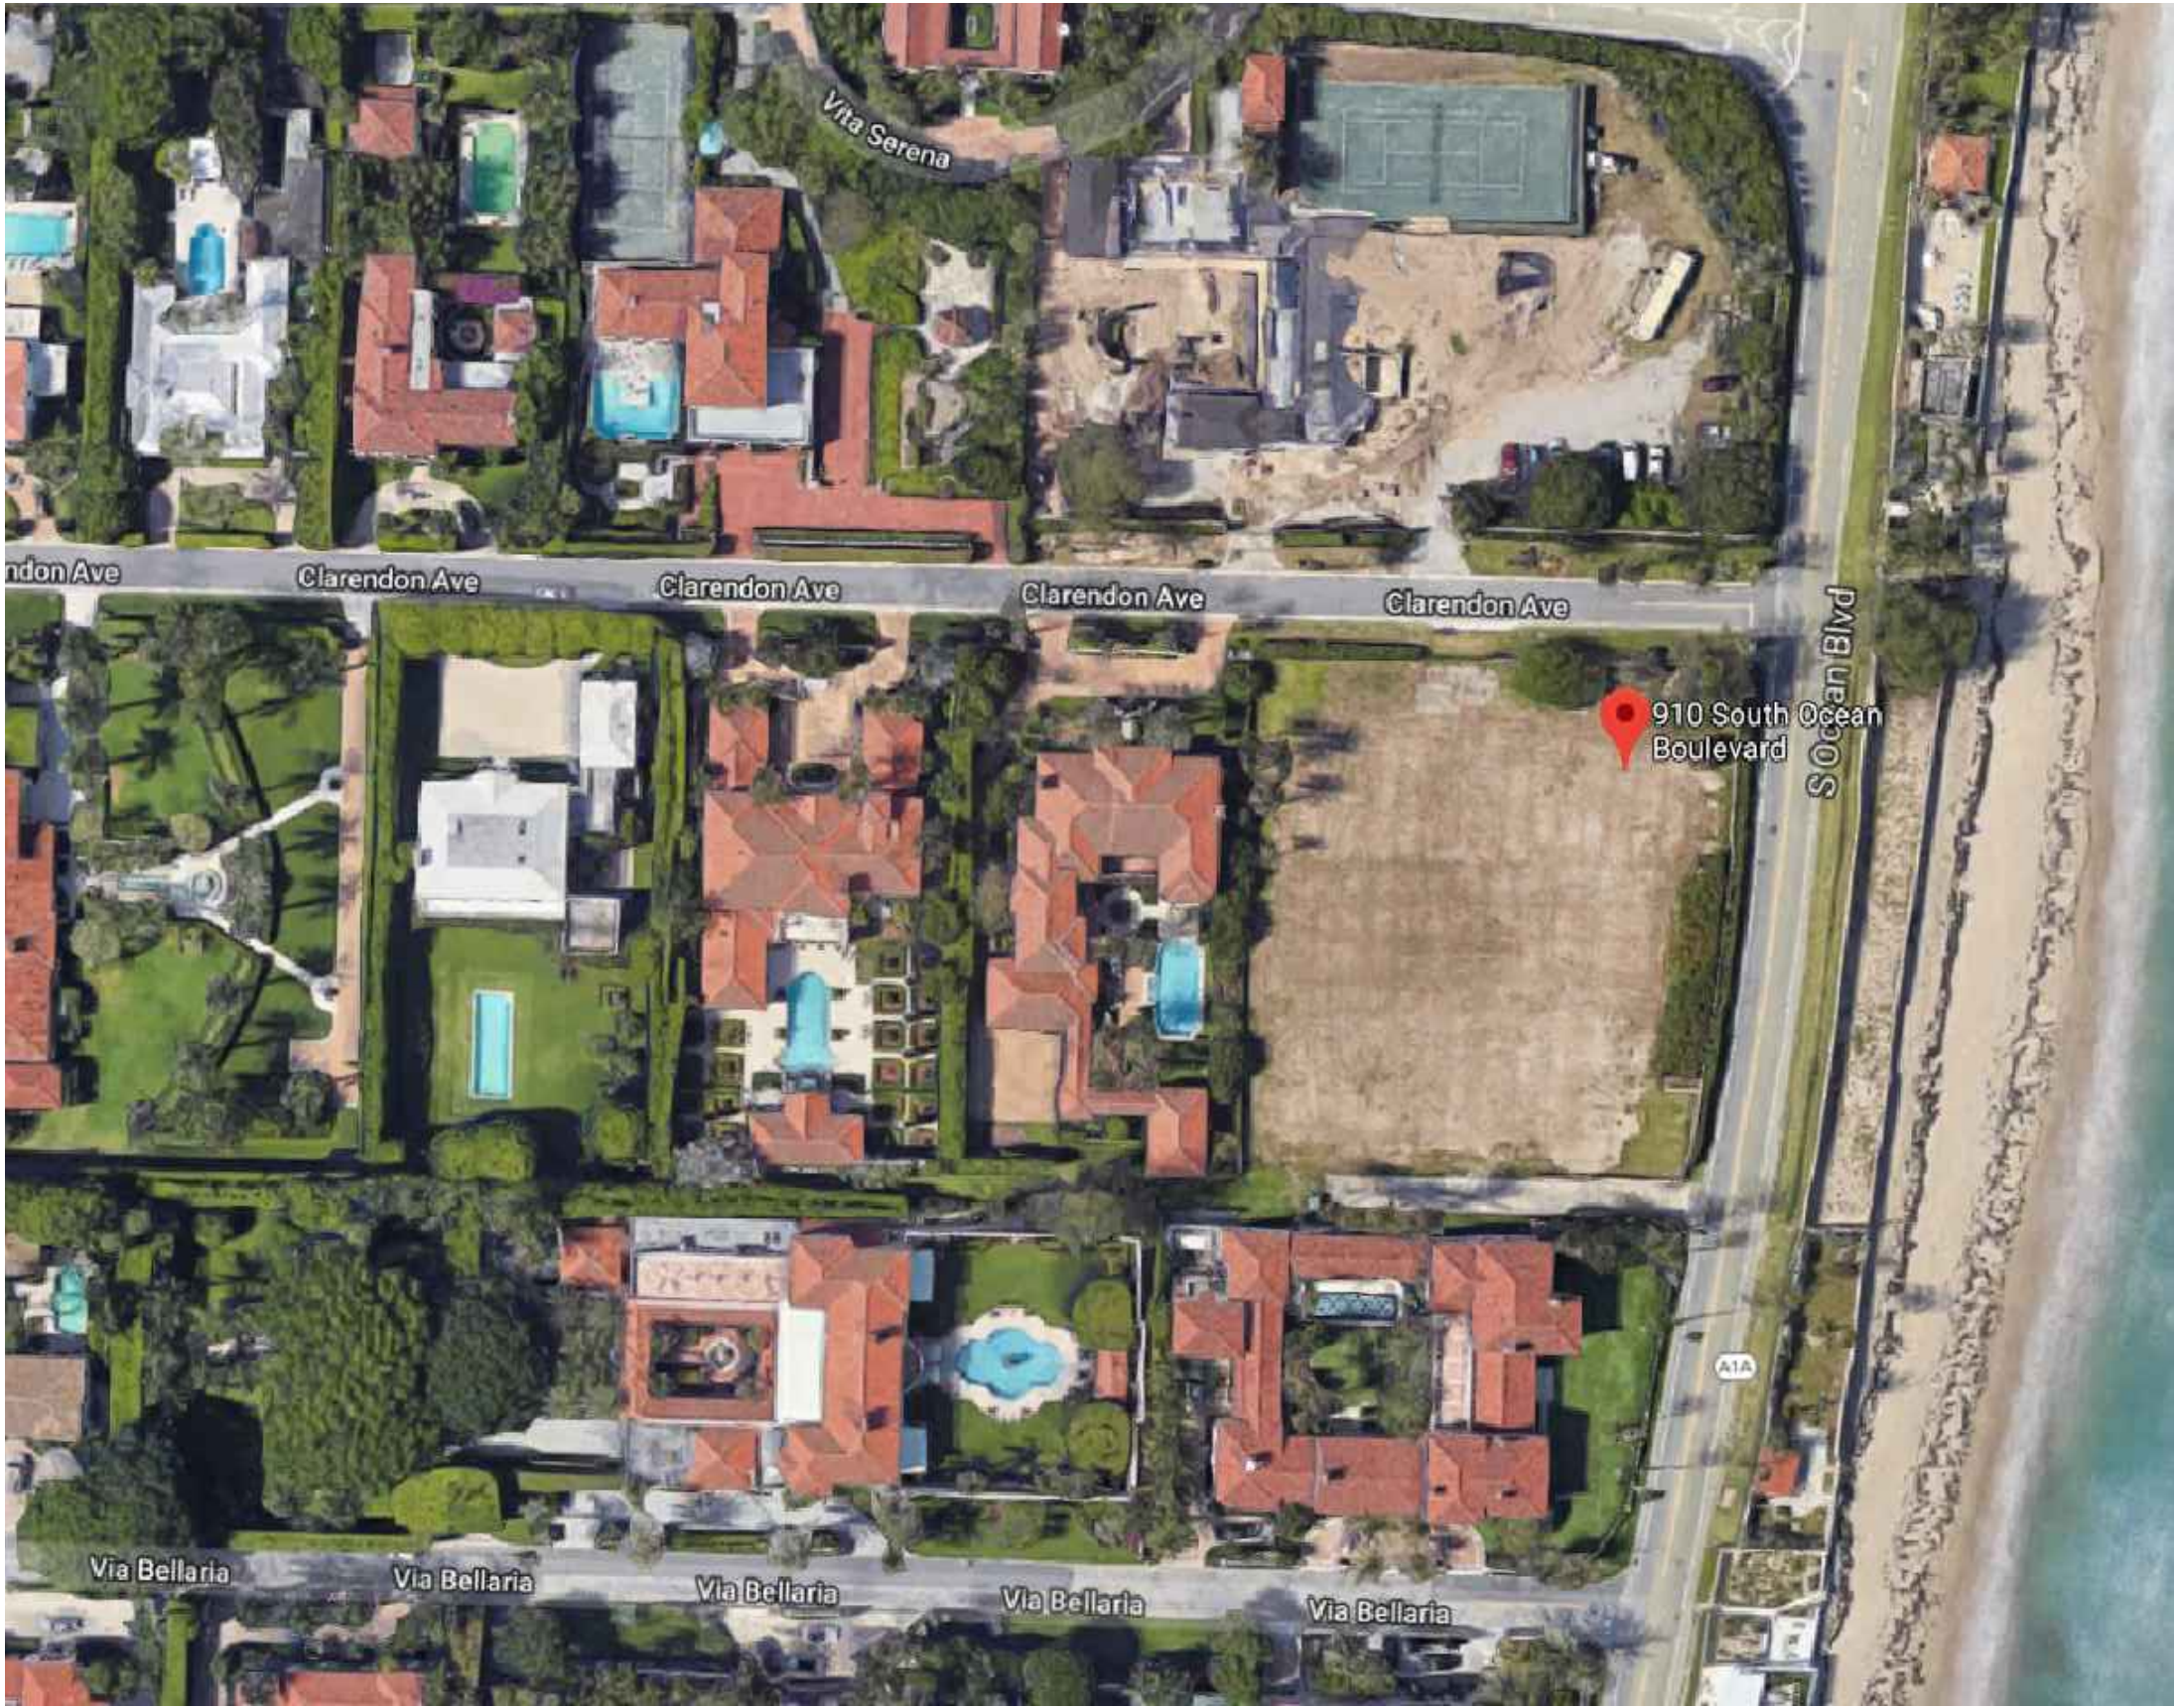


ARCOM CASE:
ARC-24-0060

01 _____ LOCATION PLAN
N.T.S.

ARCOM FINAL SUBMITTAL - 2024/08/12

SHEET A-100 OF © COPYRIGHT 2009	TITLE LOCATION MAP SCALE: N.T.S.	OWNER MR. TOM CAMPBELL 910 S OCEAN BLVD, PALM BEACH, FL 33408	910 S OCEAN BLVD 910 S OCEAN BLVD PALM BEACH, FL 33480	ARCHITECTS PORTUONDO PEROTTI ARCHITECTS Architecture Planning Interior Design AA CO.014.07 5717 S.W. 8th Street, Miami, Florida 33144, USA Tel: (305) 280-1931 Fax: (305) 280-1818 http://www.portundopepsti.com	PROJECT NUMBER: 2024-09 DATE: 02/23/2024 DRAWN BY: REJANICE CHECKED BY: JLGP	REVISIONS
---	--	--	---	---	---	-----------

THIS ARCHITECTURAL, ENGINEERING, AND DESIGN DRAWING IS THE PROPERTY OF PORTUONDO PEROTTI ARCHITECTS, INC. NO PART HEREOF SHALL BE COPIED, REPRODUCED, OR USED WITHOUT THE WRITTEN CONSENT OF THE ARCHITECT.

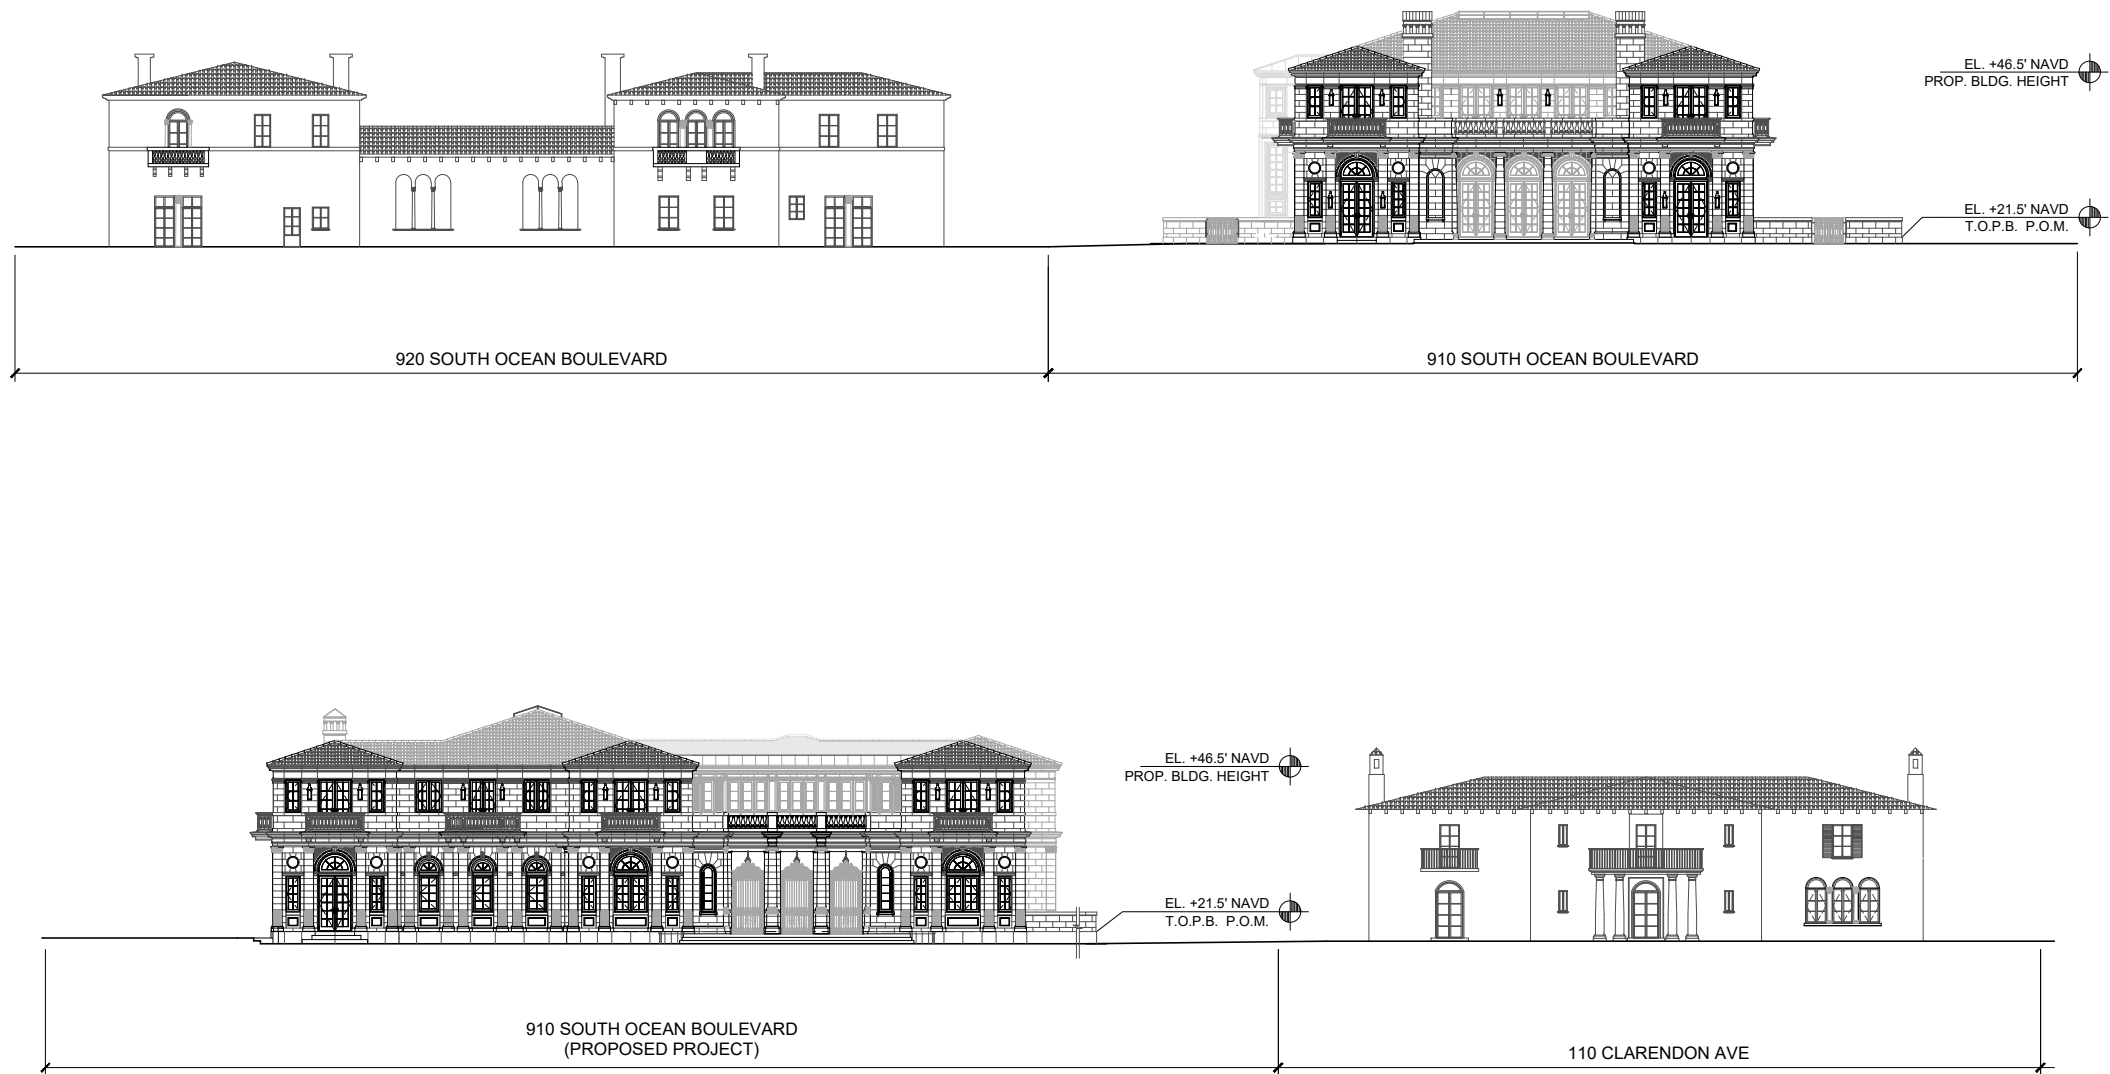

01
N.T.S.

ADJACENT FACADES

NOTE: THIS SHEET IS SHOWN FOR REFERENCE ONLY. BUILDING FACADES ARE APPROVED. NO PROPOSED ALTERATIONS EXCEPT FOR METAL RAILING DESIGN.

ARCOM FINAL SUBMITTAL - 2024/08/12

SHEET
A-100.2
OF

© COPYRIGHT 2009

TITLE
ADJACENT FACADES
SCALE: N.T.S.

OWNER
MR. TOM CAMPBELL
910 S OCEAN BLVD, PALM BEACH, FL 33408

910 S OCEAN BLVD
910 S OCEAN BLVD
PALM BEACH, FL 33408


ARCHITECTS
PORTUONDO PEROTTI ARCHITECTS
Architecture Planning Interior Design
AA 0001407
5717 S.W. 8th Street, Miami, Florida 33144, USA
Tel: (305) 260-1931 Fax: (305) 260-1818
http://www.portundopeperotti.com

PROJECT NUMBER: 2021-09
DATE: 02/23/2022
DRAWN BY: RJL/JCE
CHECKED BY: JLG

REVISIONS:

THIS ARCHITECTURAL, TECHNICAL, AND DESIGN DRAWING IS THE PROPERTY OF PORTUONDO PEROTTI ARCHITECTS, INC. AND SHALL REMAIN THE PROPERTY OF THE ARCHITECT. IT IS TO BE USED ONLY FOR THE PROJECT AND SITE SPECIFICALLY IDENTIFIED HEREIN. NO PART OF THIS DRAWING SHALL BE REPRODUCED OR TRANSMITTED IN ANY FORM OR BY ANY MEANS, ELECTRONIC OR MECHANICAL, WITHOUT THE WRITTEN CONSENT OF THE ARCHITECT.

ARCOM CASE:
ARC-24-0060

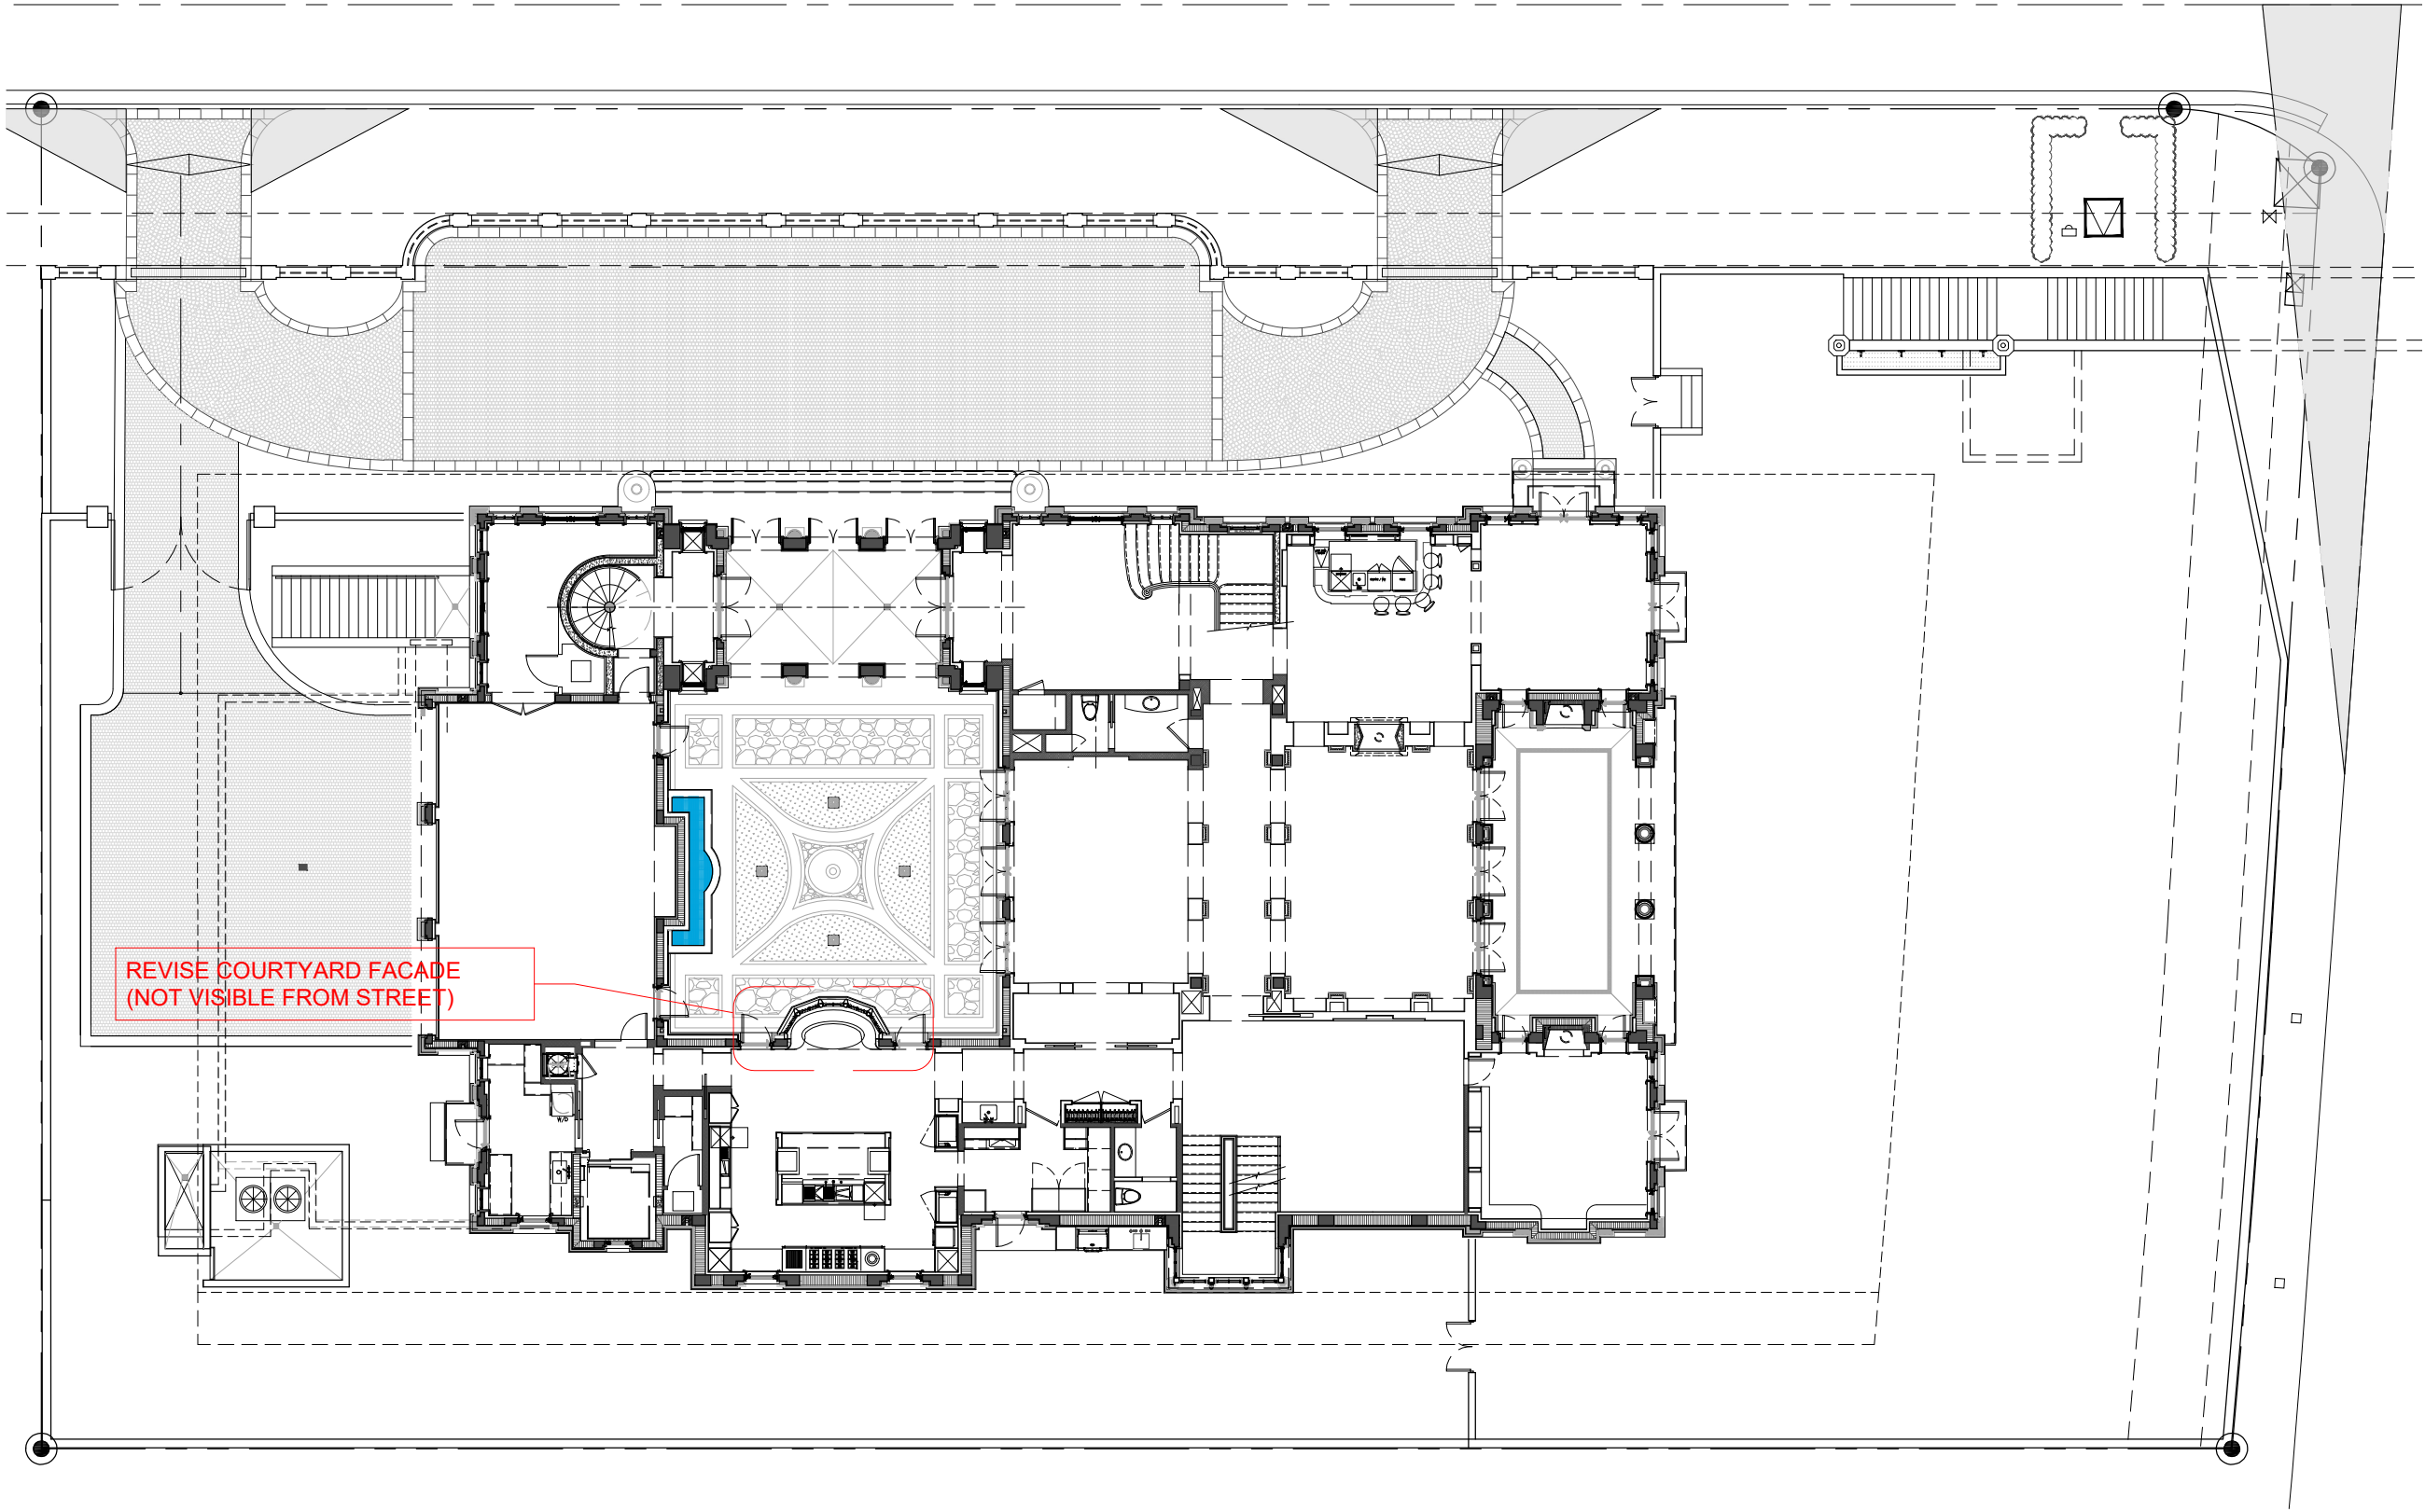

REVISION: 02/23/2022
REVISION: 02/23/2022
REVISION: 02/23/2022

01
N.T.S.

PROPOSED SITE PLAN

ARCOM FINAL SUBMITTAL - 2024/08/12



01 APPROVED COURTYARD NORTH ELEVATION
N.T.S.



02 PREV. PROPOSED COURTYARD NORTH ELEVATION
N.T.S.



03 REVISED COURTYARD NORTH ELEVATION
N.T.S.

ARCOM FINAL SUBMITTAL - 2024/08/12

ARCHITECTS
PORTUONDO PEROTTI ARCHITECTS
Architecture Planning Interior Design
AA CO 014 07
5717 SW 8th Street, Miami, Florida 33144, USA
Tel: (305) 260-5931 Fax: (305) 260-5818
http://www.portundopepsti.com

910 S OCEAN BLVD
910 S OCEAN BLVD
PALM BEACH, FL 33480

OWNER
MR TOM CAMPBELL
910 S OCEAN BLVD, PALM BEACH, FL 33480

TITLE
ELEVATIONS
SCALE:
AS SHOWN


SHEET
A-205
OF
© COPYRIGHT 2009

PROJECT NUMBER:
DATE:
DRAWN BY:
CHECKED BY:

2021-09
02/23/2022
RJL/JCE
JLGP

REVISIONS:

THIS DRAWING, TECHNIQUE, AND DESIGN ARE THE PROPERTY OF PORTUONDO PEROTTI ARCHITECTS, INC. NO PART THEREOF SHALL BE COPIED, DISCLOSED TO OTHERS, OR USED WITHOUT THE WRITTEN CONSENT OF THE ARCHITECT.

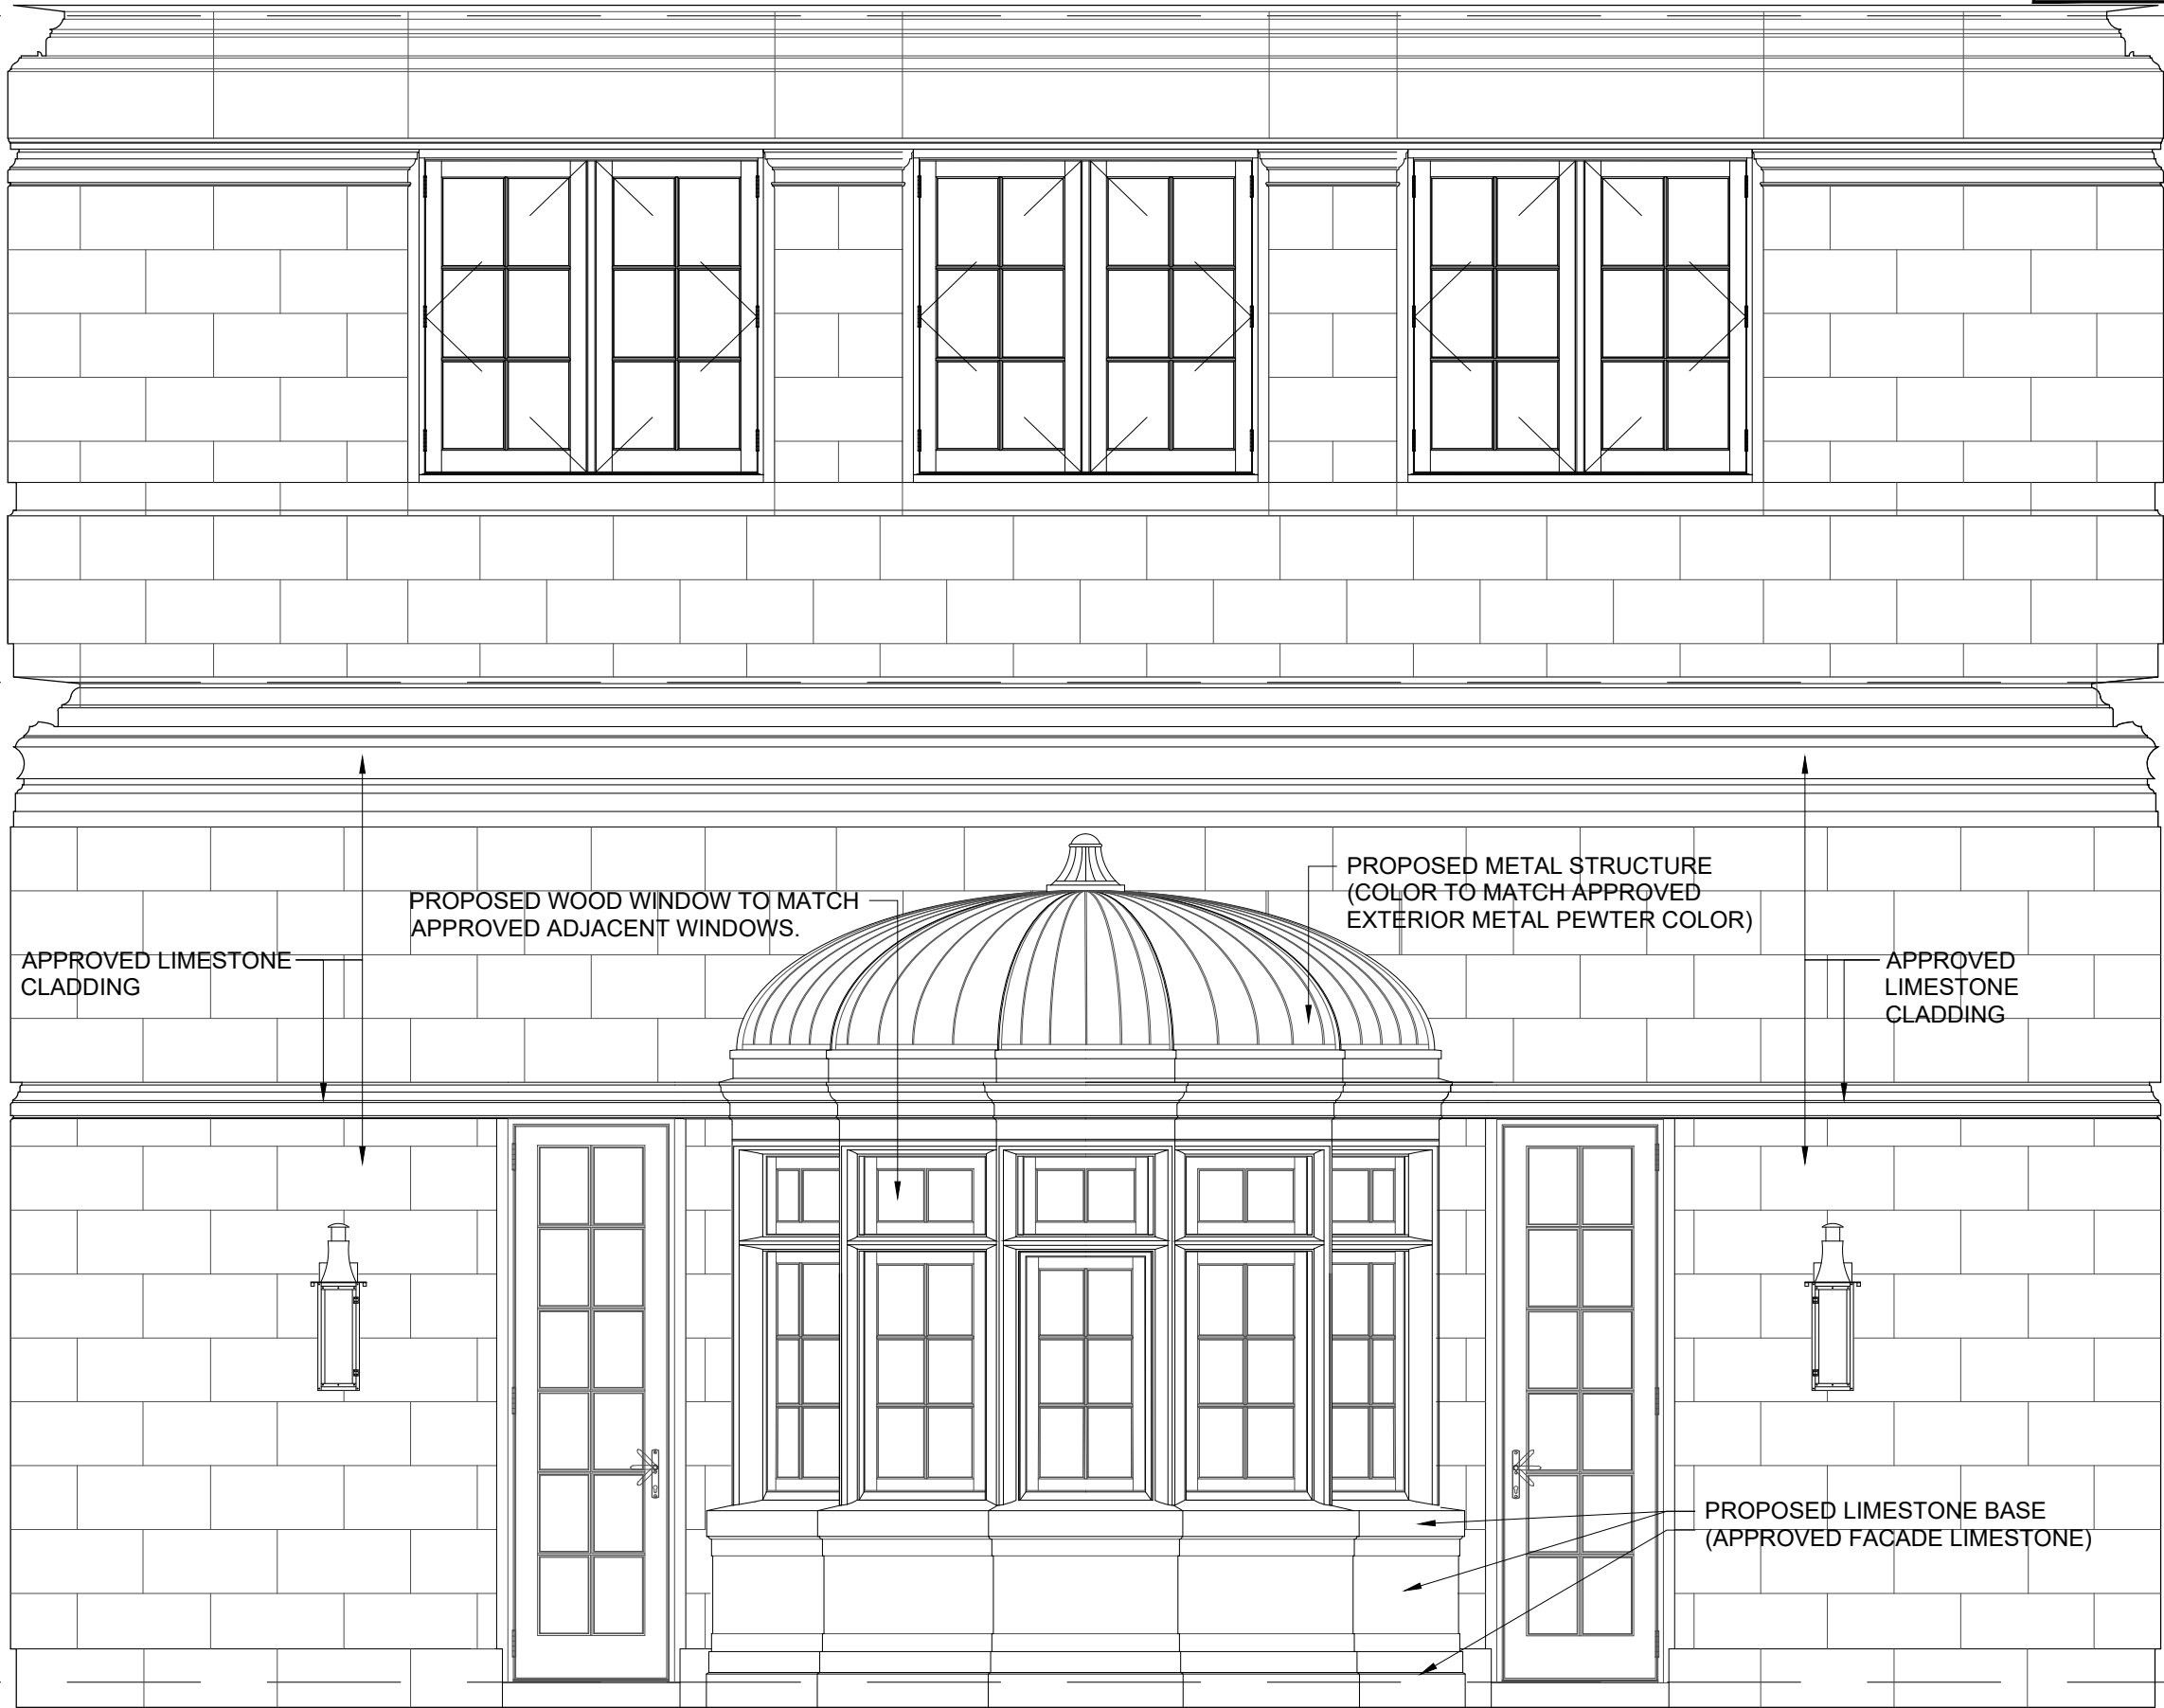

03 ENLARGED NORTH COURTYARD FACADE
N.T.S.

PROJECT NUMBER:	2021-09	REVISIONS:
DATE:	02/23/2022	
DRAWN BY:	REJANCE	
CHECKED BY:	JLGP	

ARCHITECTS
PORTUONDO PEROTTI ARCHITECTS
Architectural Planning Interior Design
AA 0001407
5717 SW 8th Street, Miami, Florida 33144, USA
Tel: (305) 260-5931 Fax: (305) 260-5818
http://www.portundo-perotti.com

910 S OCEAN BLVD
910 S OCEAN BLVD
PALM BEACH, FL 33480

OWNER
MR TOM CAMPBELL
910 S OCEAN BLVD, PALM BEACH, FL 33480

TITLE
DETAILS
SCALE:
AS SHOWN

SHEET
A-401
OF
000

ARCOM FINAL SUBMITTAL - 2024/08/12

THE ABOVE FORMAT, TECHNIQUE AND DIMENSIONS ARE THE PROPERTY OF PORTUONDO PEROTTI ARCHITECTS, INC. NO PART THEREOF SHALL BE COPIED, REPRODUCED, OR USED WITHOUT THE WRITTEN CONSENT OF THE ARCHITECT.



BANQUETTE

ARCOM FINAL SUBMITTAL - 2024/08/12

SHEET
A-404.1
OF

TITLE
RENDERING
SCALE:
AS SHOWN

OWNER
MR. TOM CAMPBELL
910 S OCEAN BLVD, PALM BEACH, FL 33408

910 S OCEAN BLVD
910 S OCEAN BLVD
PALM BEACH, FL 33480

ARCHITECTS
PORTUONDO PEROTTI ARCHITECTS
Architecture Planning Interior Design
AA 0001407
5717 SW 8th Street, Miami, Florida 33144, USA
Tel: (305) 280-9331 Fax: (305) 280-9818
http://www.portuondo-perotti.com

PROJECT NUMBER: 2021-09
DATE: 02/23/2022
DRAWN BY: REJANICE
CHECKED BY: J.LGP

REVISIONS:



BANQUETTE

ARCOM FINAL SUBMITTAL - 2024/08/12

SHEET
A-404
OF

© COPYRIGHT 2009

TITLE
RENDERING

SCALE:
AS SHOWN


OWNER
MR TOM CAMPBELL
910 S OCEAN BLVD, PALM BEACH, FL 33408

910 S OCEAN BLVD
910 S OCEAN BLVD
PALM BEACH, FL 33480

ARCHITECTS
PORTUONDO PEROTTI ARCHITECTS
Architecture Planning Interior Design
AA 0001407
5717 SW 8th Street, Miami, Florida 33144, USA
Tel: (305) 260-9331 Fax: (305) 260-9818
http://www.portundo-perotti.com

PROJECT NUMBER: 2021-09
DATE: 02/23/2022
DRAWN BY: REJANICE
CHECKED BY: JLG
REVISIONS:

ARCOM CASE:
ARC-24-0060

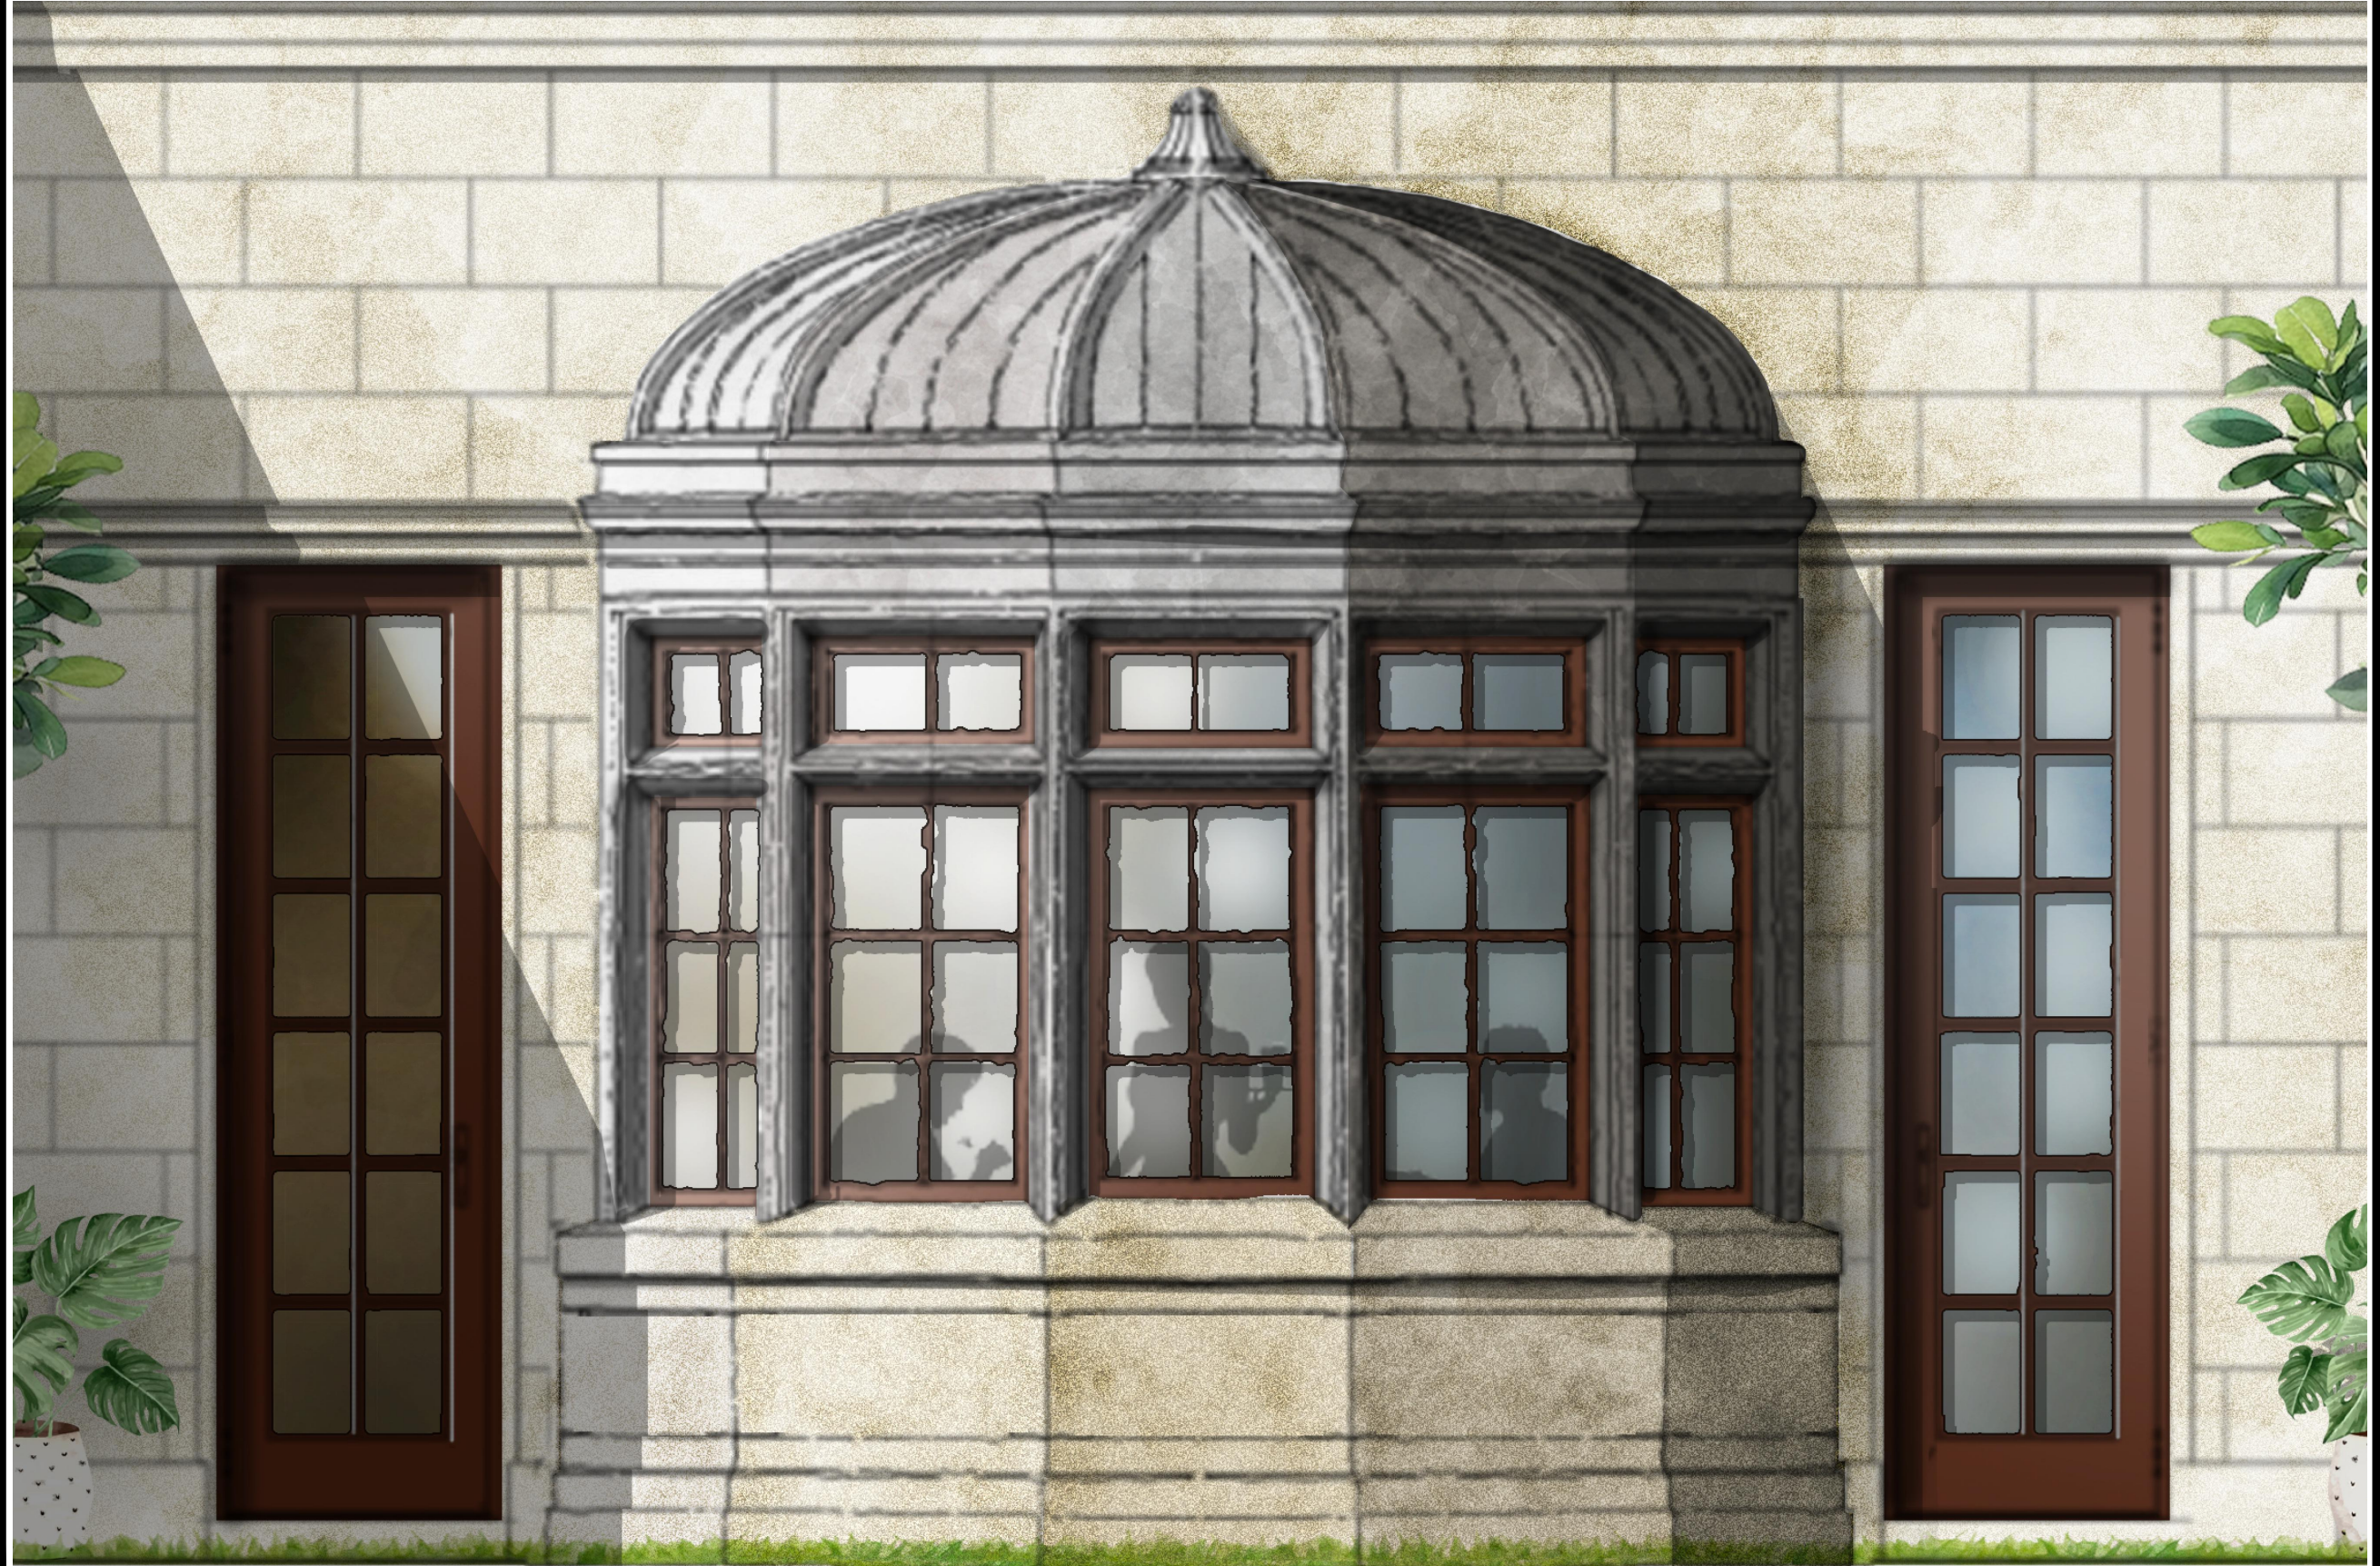

01 _____
N.T.S.

KITCHEN BANQUETTE RENDERING

ARCOM FINAL SUBMITTAL - 2024/08/12

RENDERING
AS SHOWN

SHEET: A-405

OWNER
MR. TOM CAMPBELL
910 S OCEAN BLVD, PALM BEACH, FL 33408

910 S OCEAN BLVD
910 S OCEAN BLVD
PAM BEACH, FL 33480

PORTUONDO PEROTTI ARCHITECTS
Architecture Planning Interior Design
AAC001407
5717 S.W. 8th Street, Miami, Florida 33144, USA
Tel: (305) 260-9331 F.w: (305) 260-9318
<http://www.portuondo-perotti.com>

PROJECT NUMBER:	2021-09	REVISIONS:
DATE:	02.23.2022	
DRAWN BY:	RUJINI CE	
CHECKED BY:	JLGP	

THE ABOVE FORM, TECHNIQUE AND DESIGN ARE THE PROPERTY OF PORTLANDO PEROTTI ARCHITECTS, INC. NO PART THEREOF SHALL BE COPIED, DISCLOSED TO OTHERS, OR USED WITHOUT THE WRITTEN CONSENT OF THE ARCHITECT