



FLORIDA

**The
Benedict
Bullock
Group, PA**

ARCHITECTURE ■ PLANNING

1525 NW 3RD STREET, SUITE #1
DEERFIELD BEACH, FLORIDA 33442
PHONE (954) 570-9500 FAX (954) 570-9550
www.TBBG.net

PROPOSED POOL HOUSE & GAZEBO
854 S. COUNTY ROAD
PALM BEACH, FLORIDA

ARCHITECT'S SEAL

BRIAN BULLOCK, ARCHITECT
AR 95754

DIGITAL SIGNATURE	
DATE	06-27-2024
DRAWN BY	RST
PROJECT NO.	BR2350


SITE PLAN

A-0.00

01-30-2025




1 300' RADIUS AREA MAP
NTS

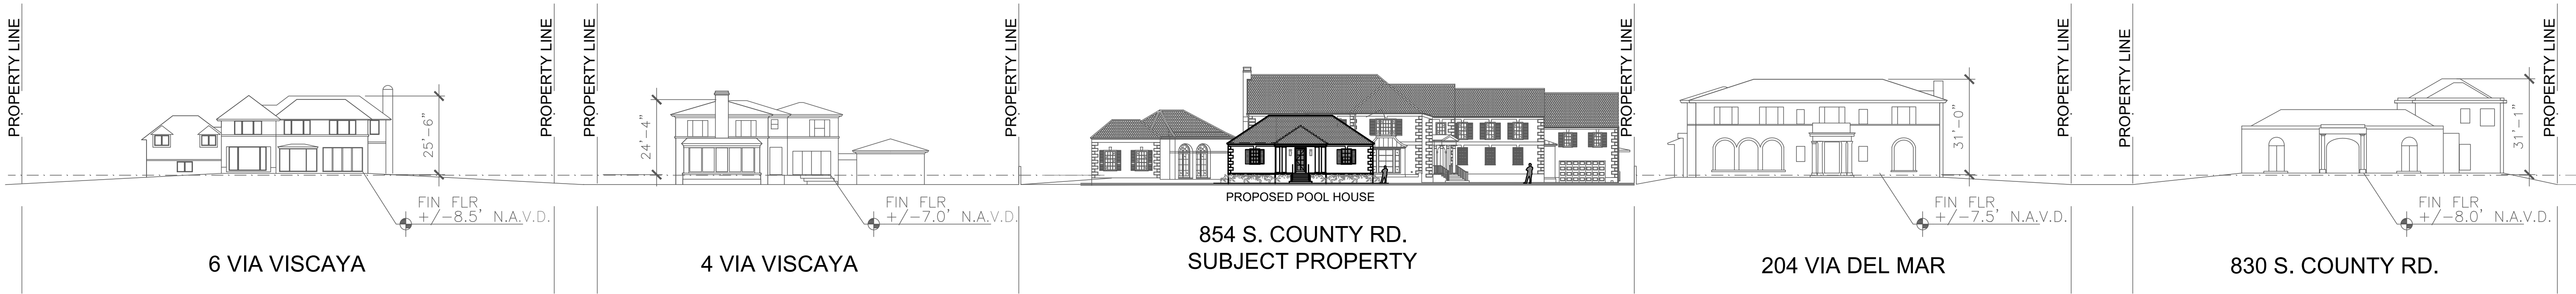


2 STREETSCAPE CONTEXTUAL ELEVATIONS
NTS

ALL IDEAS, DESIGNS, ARRANGEMENTS, & PLANS INDICATED OR REPRESENTED BY THIS DRAWING ARE OWNED BY & THE PROPERTY OF THE ARCHITECT & WERE CREATED, EVOLVED, & DEVELOPED FOR USE ON & IN CONNECTION WITH THE SPECIFIED PROJECT. NONE OF SUCH IDEAS, DESIGNS, ARRANGEMENTS, OR PLANS SHALL BE USED BY OR DISCLOSED TO ANY PERSON, FIRM, OR CORPORATION FOR ANY PURPOSE WHATSOEVER WITHOUT THE WRITTEN PERMISSION OF BRIAN BULLOCK, ARCHITECT. WRITTEN DIMENSIONS ON THESE DRAWINGS SHALL HAVE PRECEDENCE OVER SCALE DIMENSIONS. CONTRACTORS SHALL VERIFY & BE RESPONSIBLE FOR ALL DIMENSIONS & CONDITIONS ON THE JOB. THE ARCHITECT MUST BE NOTIFIED OF ANY VARIATIONS FROM THE DIMENSIONS AND CONDITIONS SHOWN BY THESE DRAWINGS. SHOP DETAILS OF ADEQUATE SCALE MUST BE SUBMITTED TO THE ARCHITECT FOR APPROVAL BEFORE PROCEEDING WITH FABRICATION. ON ITEMS SO NOTED.

The Benedict Bullock Group, PA	
ARCHITECTURE • PLANNING	
1525 NW 3RD STREET, SUITE #1 DEERFIELD BEACH, FLORIDA 33442 PHONE: (561) 570-9500 FAX: (561) 570-9550 www.TBGG.net	
PROPOSED POOL HOUSE & GAZEBO	
854 S. COUNTY ROAD PALM BEACH, FLORIDA	
ARCHITECT'S SEAL	
BRIAN BULLOCK, ARCHITECT AR 95754	
DIGITAL SIGNATURE	
DATE	06-27-2024
DRAWN BY	RST
PROJECT NO.	BR2350
STREETSCAPE DRAWING	
A-0.01	

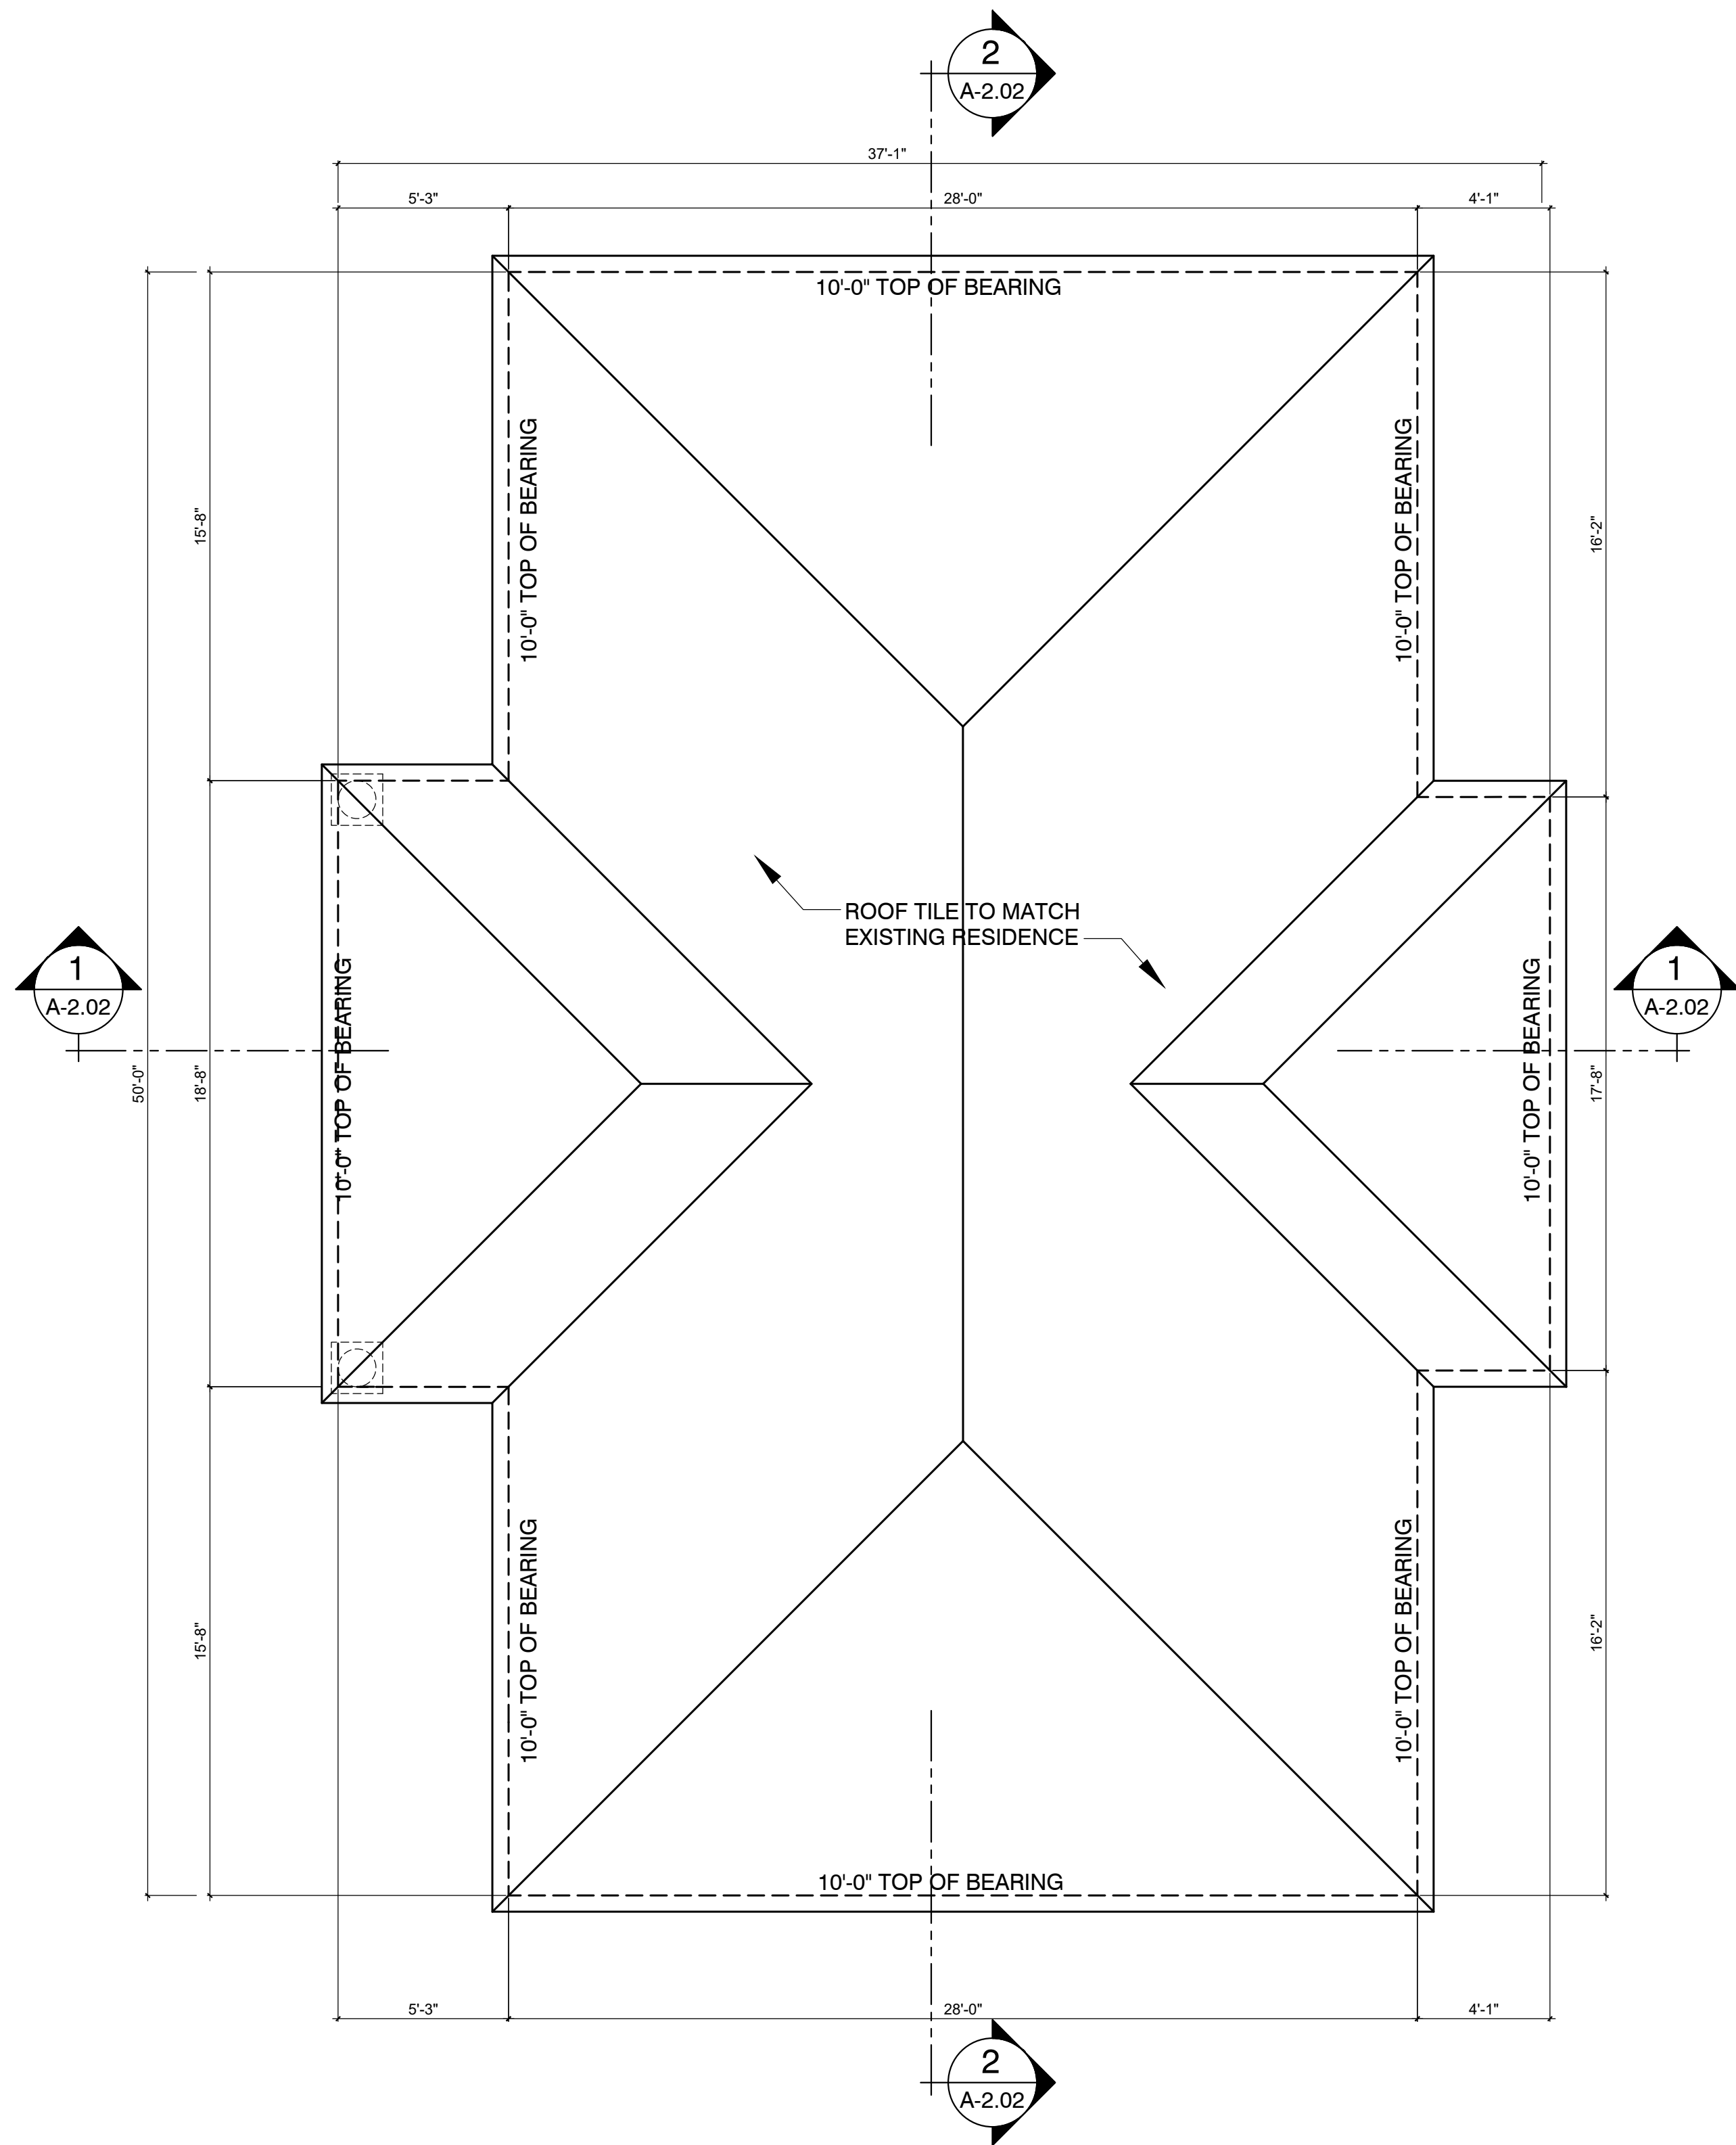

2 ROOF PLAN
SCALE 1/4"=1'-0"

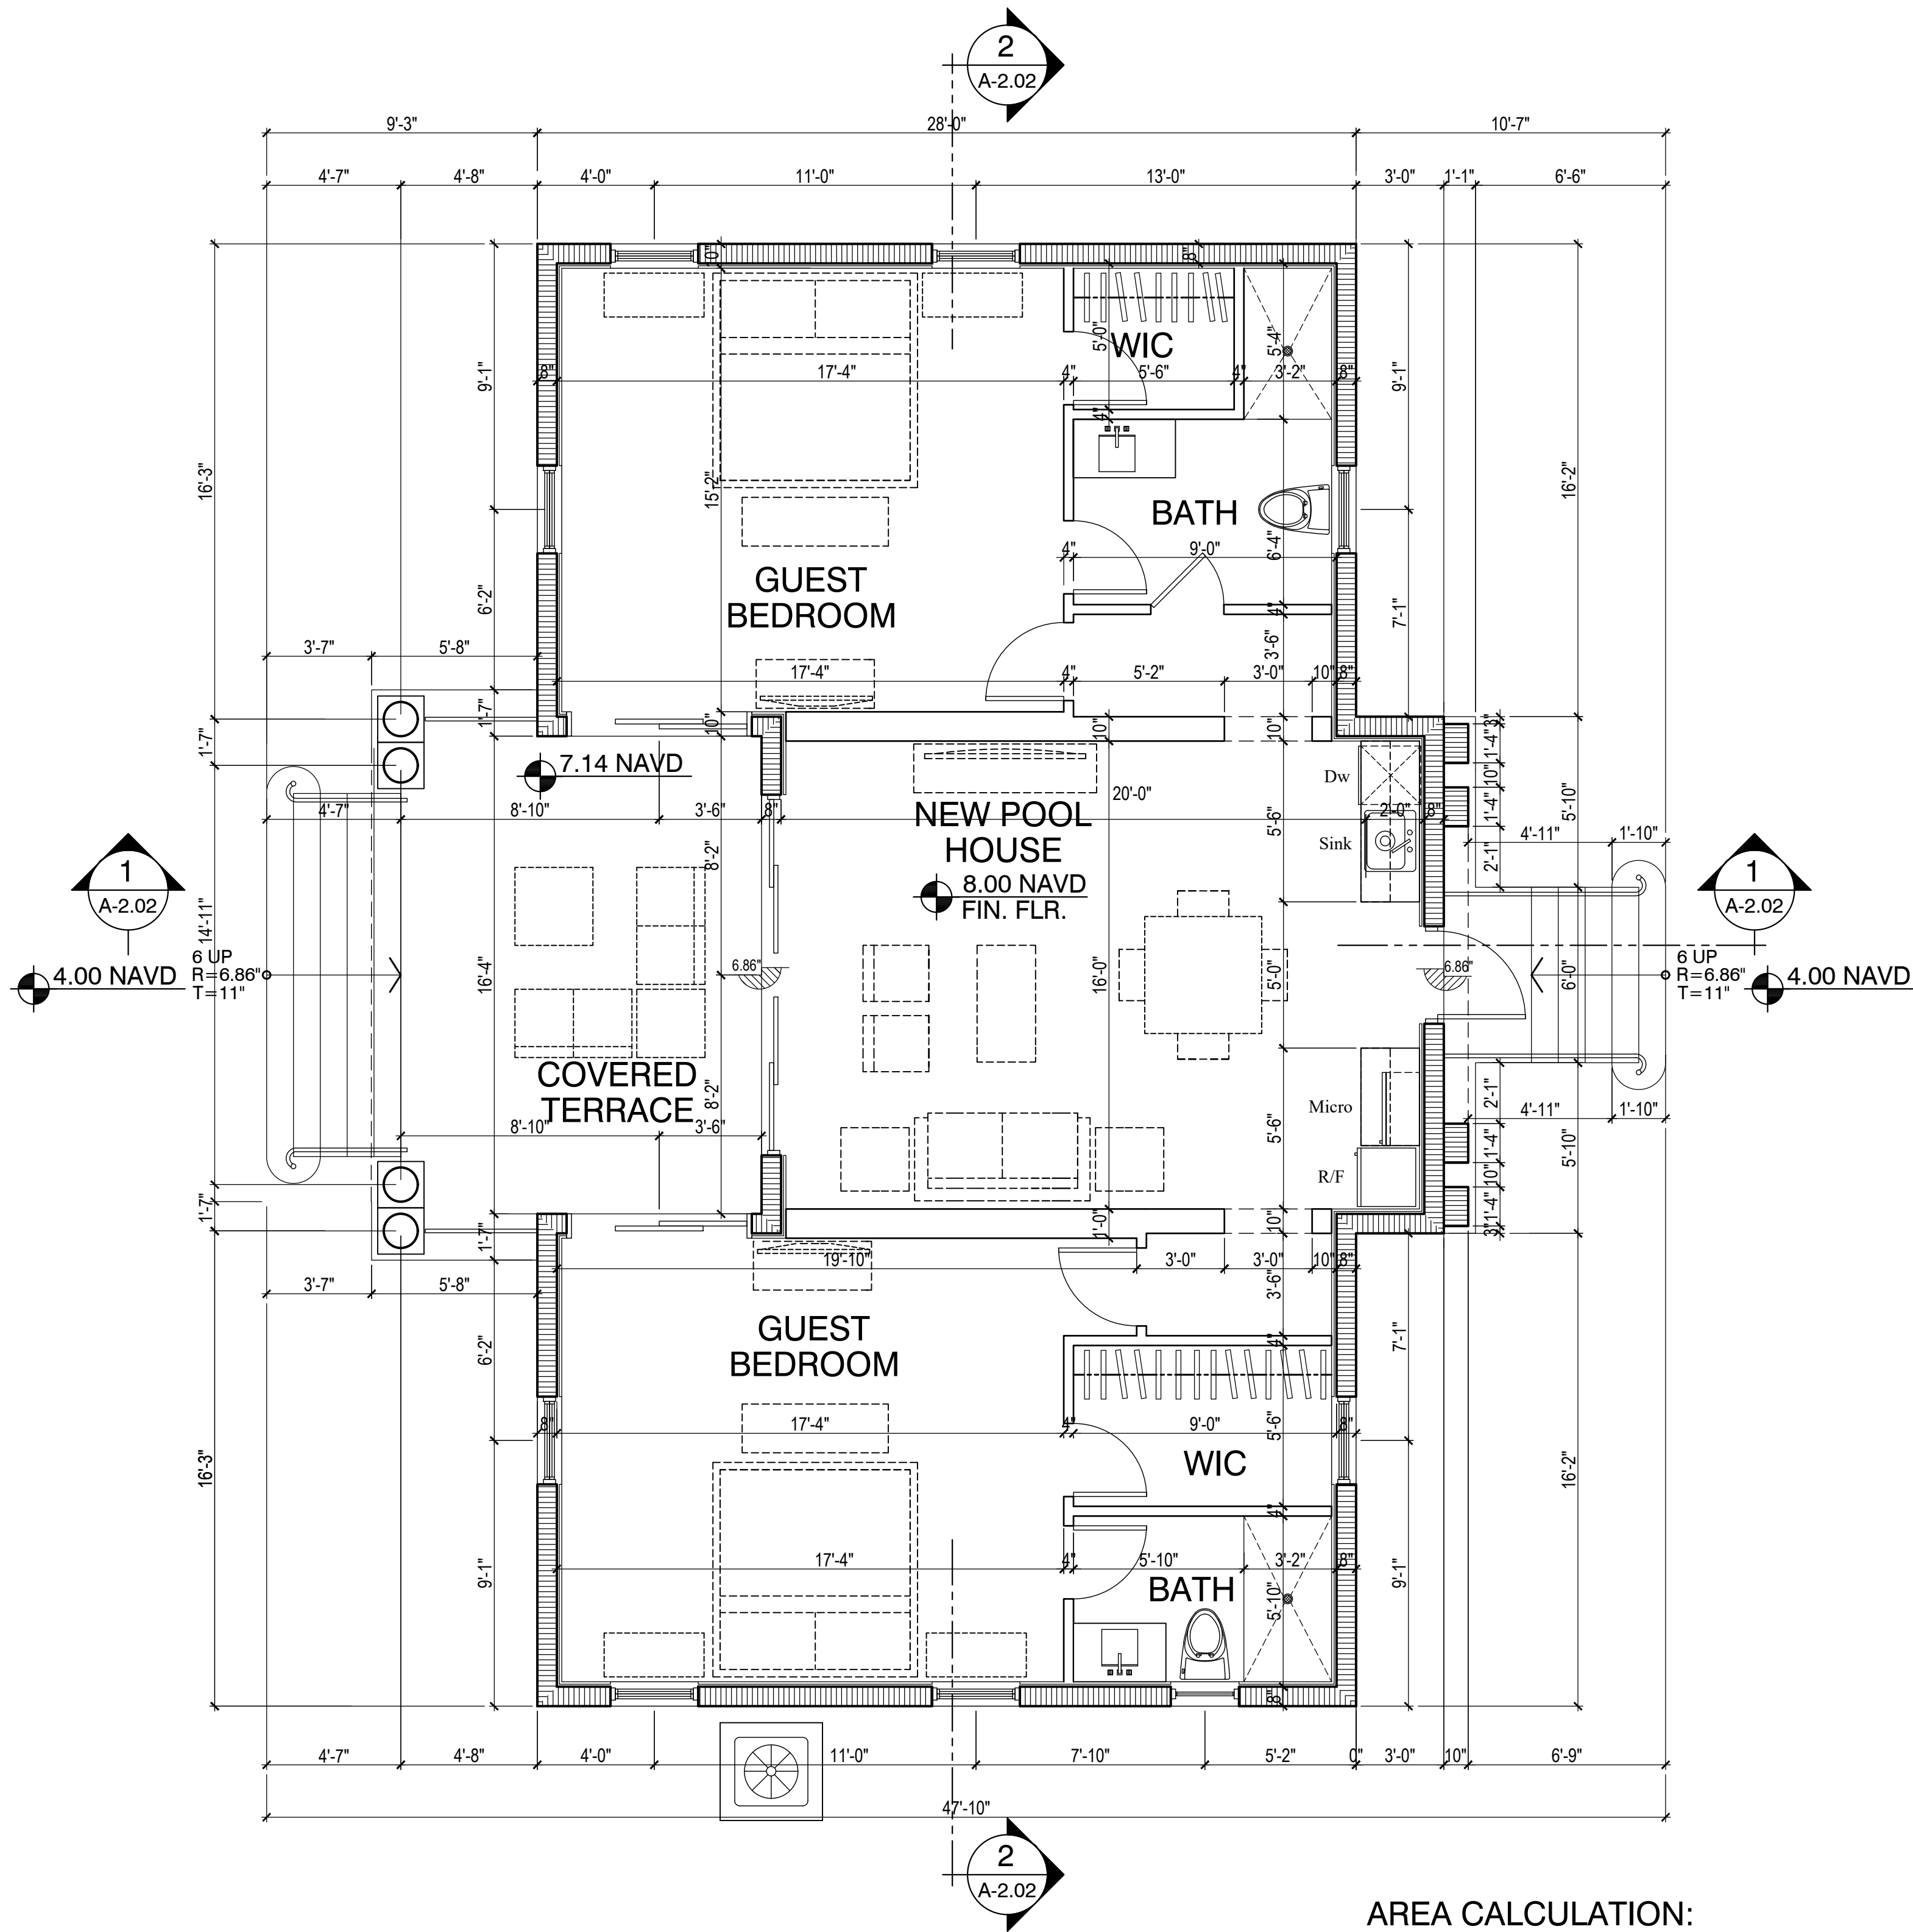

1 FIRST FLOOR PLAN
SCALE 1/4"=1'-0"

AREA CALCULATION:

1st Floor	A/C	1,328 Sq. Ft.
Covered Terrace		236 Sq. Ft.
Total A/C		1,564 Sq. Ft.

ALL IDEAS, DESIGNS, ARRANGEMENTS, & PLANS INDICATED OR REPRESENTED BY THIS DRAWING ARE OWNED BY & THE PROPERTY OF THE ARCHITECT & WERE CREATED, EVOLVED, & DEVELOPED FOR USE ON & IN CONNECTION WITH THE SPECIFIED PROJECT. NONE OF SUCH IDEAS, DESIGNS, ARRANGEMENTS, OR PLANS SHALL BE USED BY OR DISCLOSED TO ANY PERSON, FIRM, OR CORPORATION FOR ANY PURPOSE WHATSOEVER WITHOUT THE WRITTEN PERMISSION OF BRIAN RA BULLOCK, ARCHITECT. WRITTEN DIMENSIONS ON THESE DRAWINGS SHALL HAVE PRECEDENCE OVER SCALE DIMENSIONS SHOWN ON THE DRAWINGS. THE ARCHITECT MUST BE NOTIFIED OF ANY VARIATIONS FROM THE DIMENSIONS AND CONDITIONS SHOWN IN THESE DRAWINGS. SHOP DETAILS OF ADEQUATE SCALE MUST BE SUBMITTED TO THE ARCHITECT FOR APPROVAL BEFORE PROCEEDING WITH FABRICATION OF ITEMS SO NOTED.

1

2

REVISIONS

BY

DATE

The

Benedict

Bullock

Group, PA

ARCHITECTURE • PLANNING

1525 NW 3RD STREET, SUITE #1

DEERFIELD BEACH, FLORIDA 33442

PHONE: (561) 575-9550 FAX: (561) 575-9550

www.TBEG.net

PROPOSED POOL HOUSE & GAZEBO

854 S. COUNTY ROAD

FLORIDA

PALM BEACH,

ARCHITECT'S SEAL

BRIAN BULLOCK, ARCHITECT

AR 95754

DIGITAL SIGNATURE

DATE

06-27-2024

DRAWN BY

RST

PROJECT NO.

BR2350


FLOOR PLANS

& ROOF PLAN


A-1.01



4 WEST ELEVATION
SCALE 1/4"=1'-0"

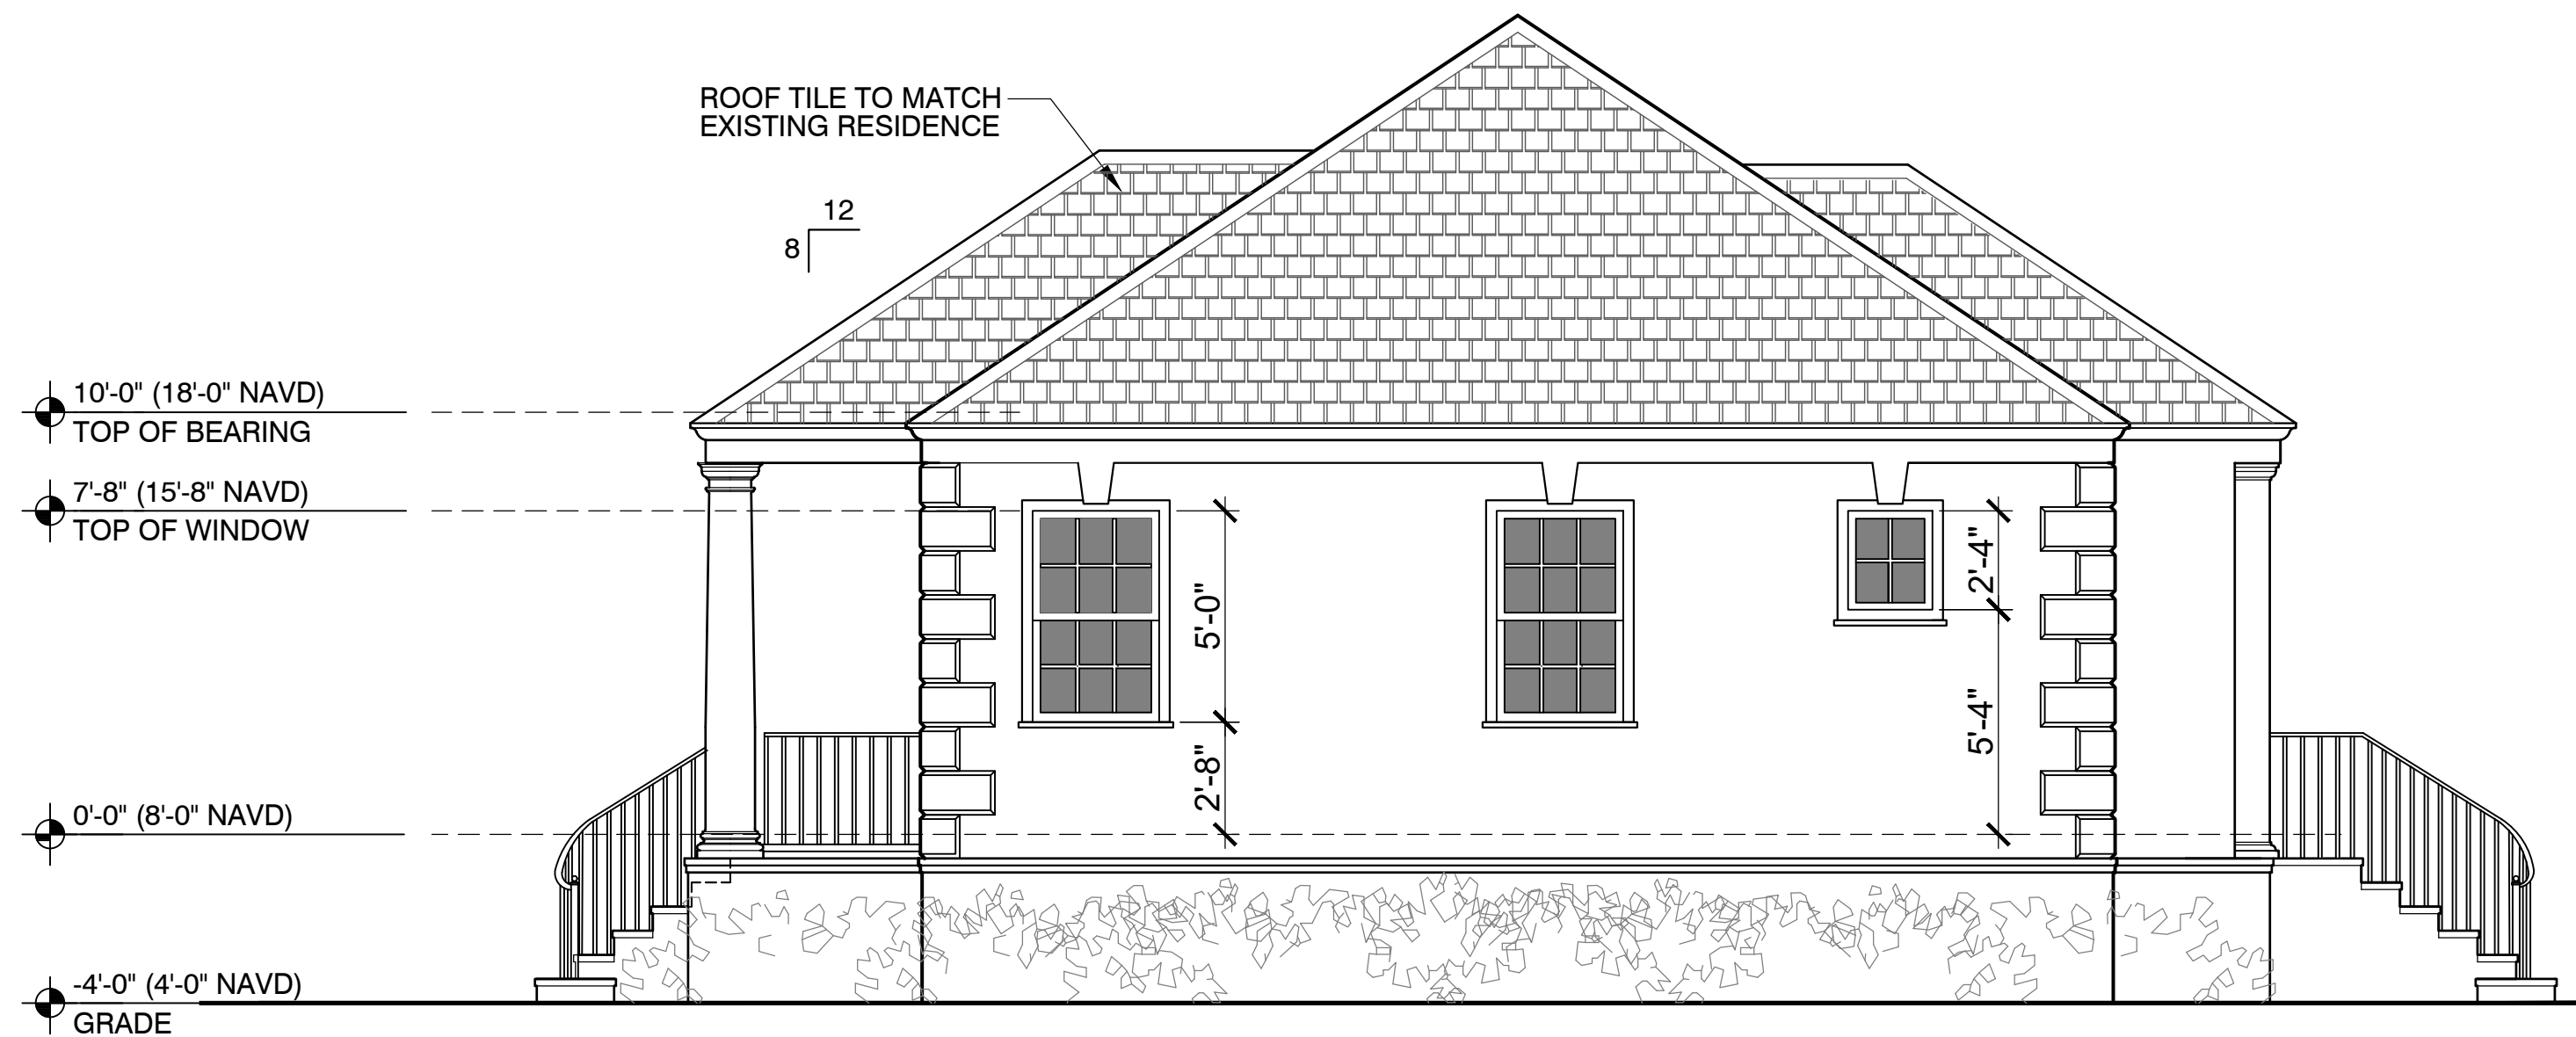

3 SOUTH ELEVATION
SCALE 1/4"=1'-0"

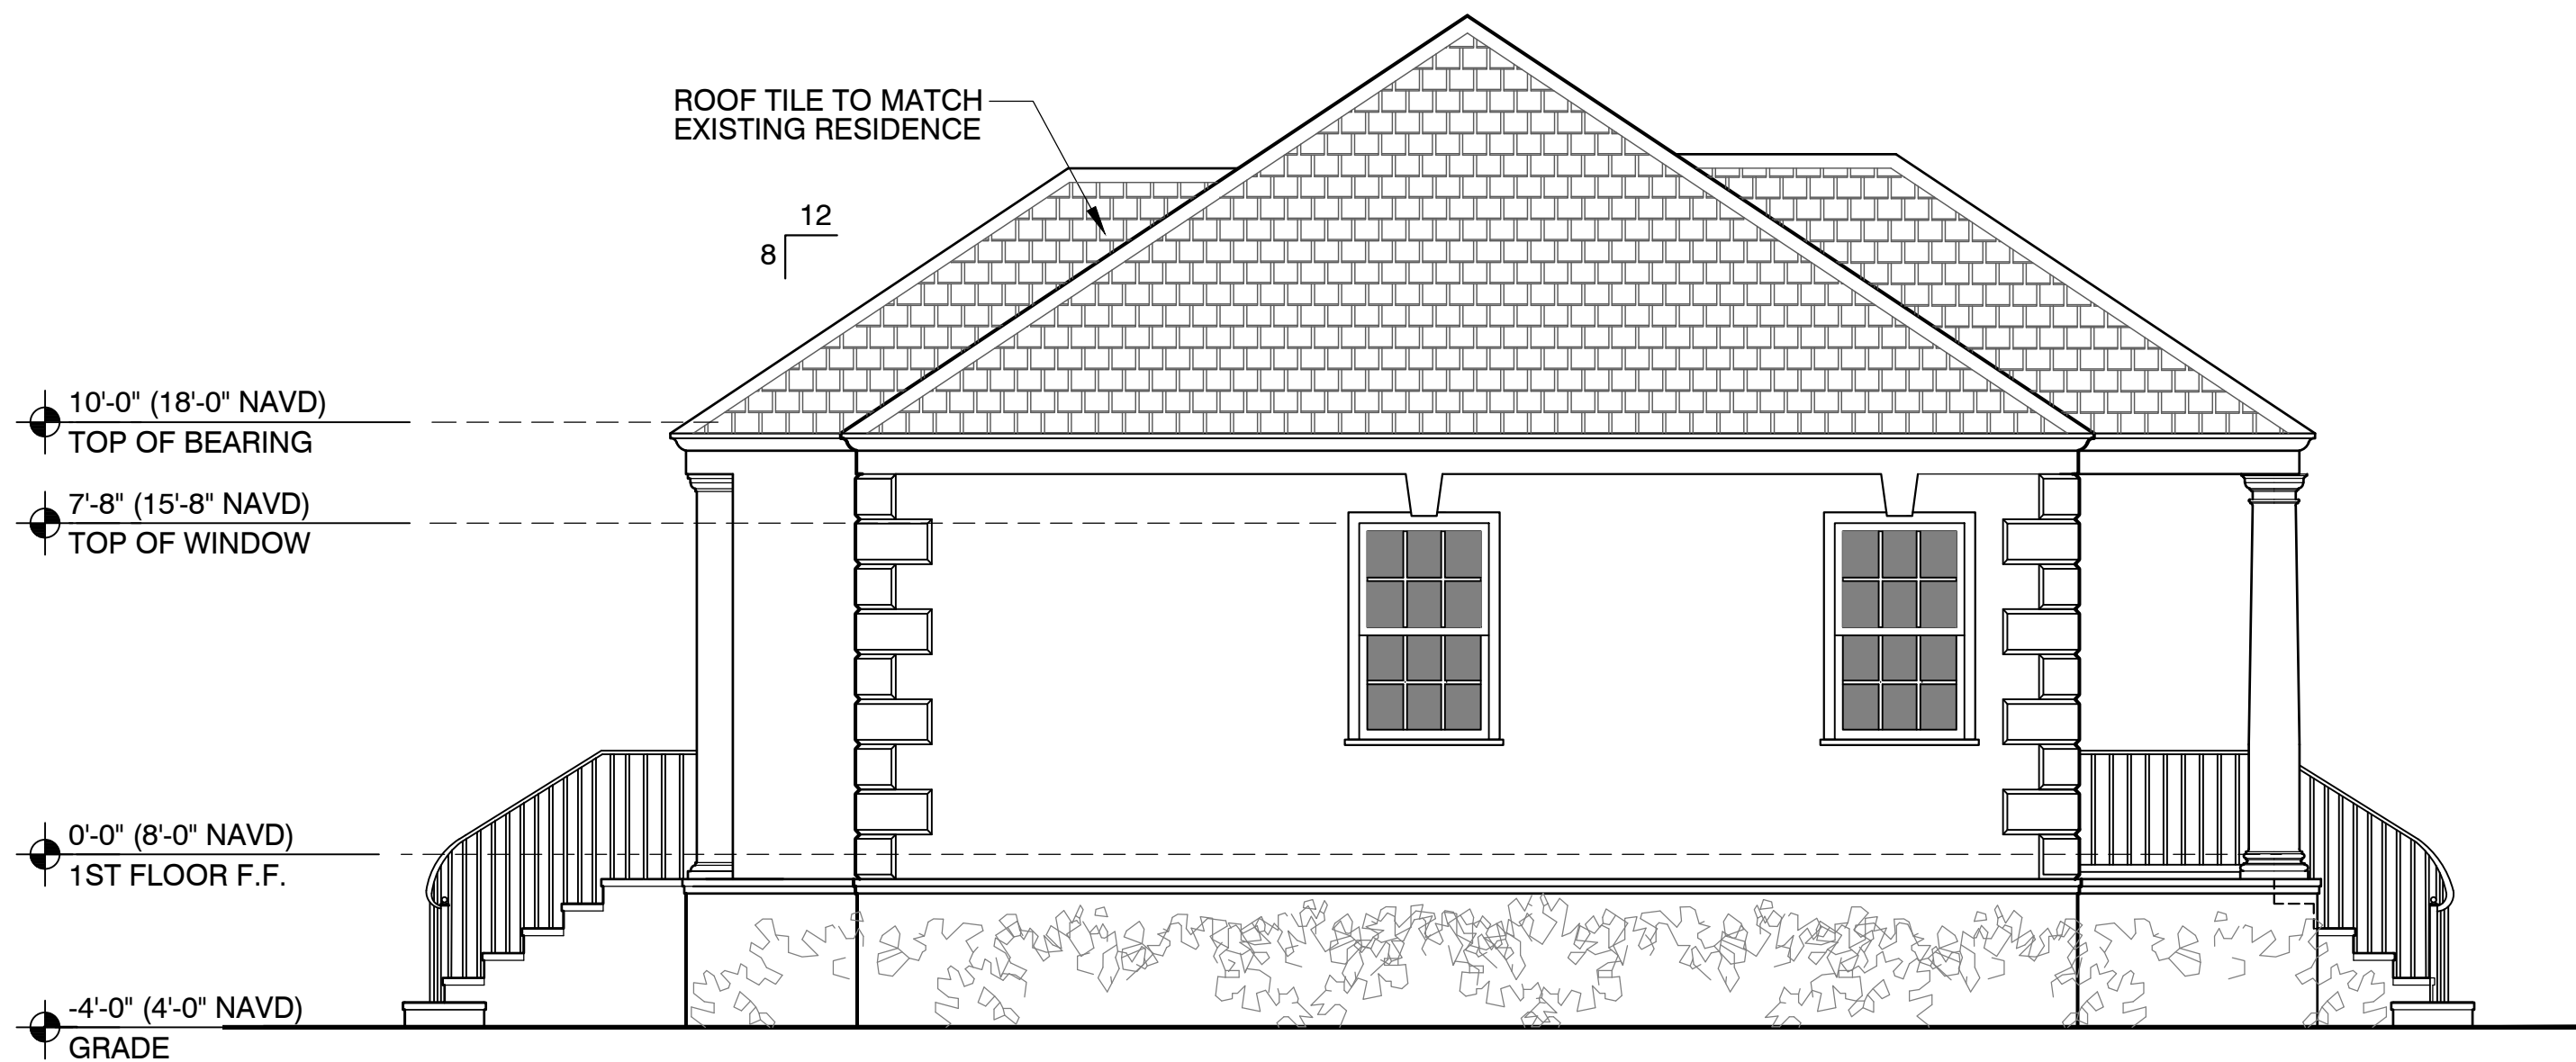

2 NORTH ELEVATION
SCALE 1/4"=1'-0"




1 EAST ELEVATION
SCALE 1/4"=1'-0"

- IMPACT RATED DOUBLE HUNG WINDOWS, MAHOGANY PAINTED WHITE.
- MUNTINS TO MATCH EXISTING RESIDENCE
- WHITE ALUMINUM RAILING TYPICAL
- WHITE STUCCO COLUMN
- CYPRESS FRONT DOOR
- WHITE STUCCO QUOINS
- COLONIAL SHUTTERS, MANCHESTER TAN
- RECESSED STUCCO SURROUND
- WHITE CLAY ROOF TILES TO MATCH EXISTING


NOTE: ALL THE ABOVE ARCHITECTURAL FEATURES ARE TO MATCH EXISTING MAIN RESIDENCE.

ALL IDEAS, DESIGNS, ARRANGEMENTS, & PLANS INDICATED OR REPRESENTED BY THIS DRAWING ARE OWNED BY & THE PROPERTY OF THE ARCHITECT & WERE CREATED, EVOLVED, & DEVELOPED FOR USE ON & IN CONNECTION WITH THE SPECIFIED PROJECT. NONE OF SUCH IDEAS, DESIGNS, ARRANGEMENTS, OR PLANS SHALL BE USED BY OR DISCLOSED TO ANY PERSON, FIRM, OR CORPORATION FOR ANY PURPOSE WHATEVER WITHOUT THE WRITTEN PERMISSION OF BRIAN BULLOCK, ARCHITECT. WRITTEN DIMENSIONS ON THESE DRAWINGS SHALL HAVE PRECEDENCE OVER SCALE DIMENSIONS. CONTRACTORS SHALL VERIFY & BE RESPONSIBLE FOR ALL DIMENSIONS & CONDITIONS ON THE JOB. THE ARCHITECT MUST BE NOTIFIED OF ANY VARIATIONS FROM THE DIMENSIONS AND CONDITIONS SHOWN IN THESE DRAWINGS. SHOP DETAILS OF APPROVAL BEFORE PROCEEDING WITH FABRICATION ON ITEMS SO NOTED.

REVISIONS		BY	DATE
REV			
The Benedict Bullock Group, PA			
ARCHITECTURE ■ PLANNING			
1525 NW 3RD STREET, SUITE #1			
DEERFIELD BEACH, FLORIDA 33442			
PHONE (561) 570-9500 FAX (561) 570-9550			
www.TBBG.net			
PROPOSED POOL HOUSE & GAZEBO			
854 S. COUNTY ROAD			
PALM BEACH, FLORIDA			
ARCHITECT'S SEAL			
BRIAN BULLOCK, ARCHITECT			
AR 95754			
DIGITAL SIGNATURE			
DATE	06-27-2024		
DRAWN BY	RST		
PROJECT NO.	BR2350		
ELEVATIONS & SECTION			
A-2.01			

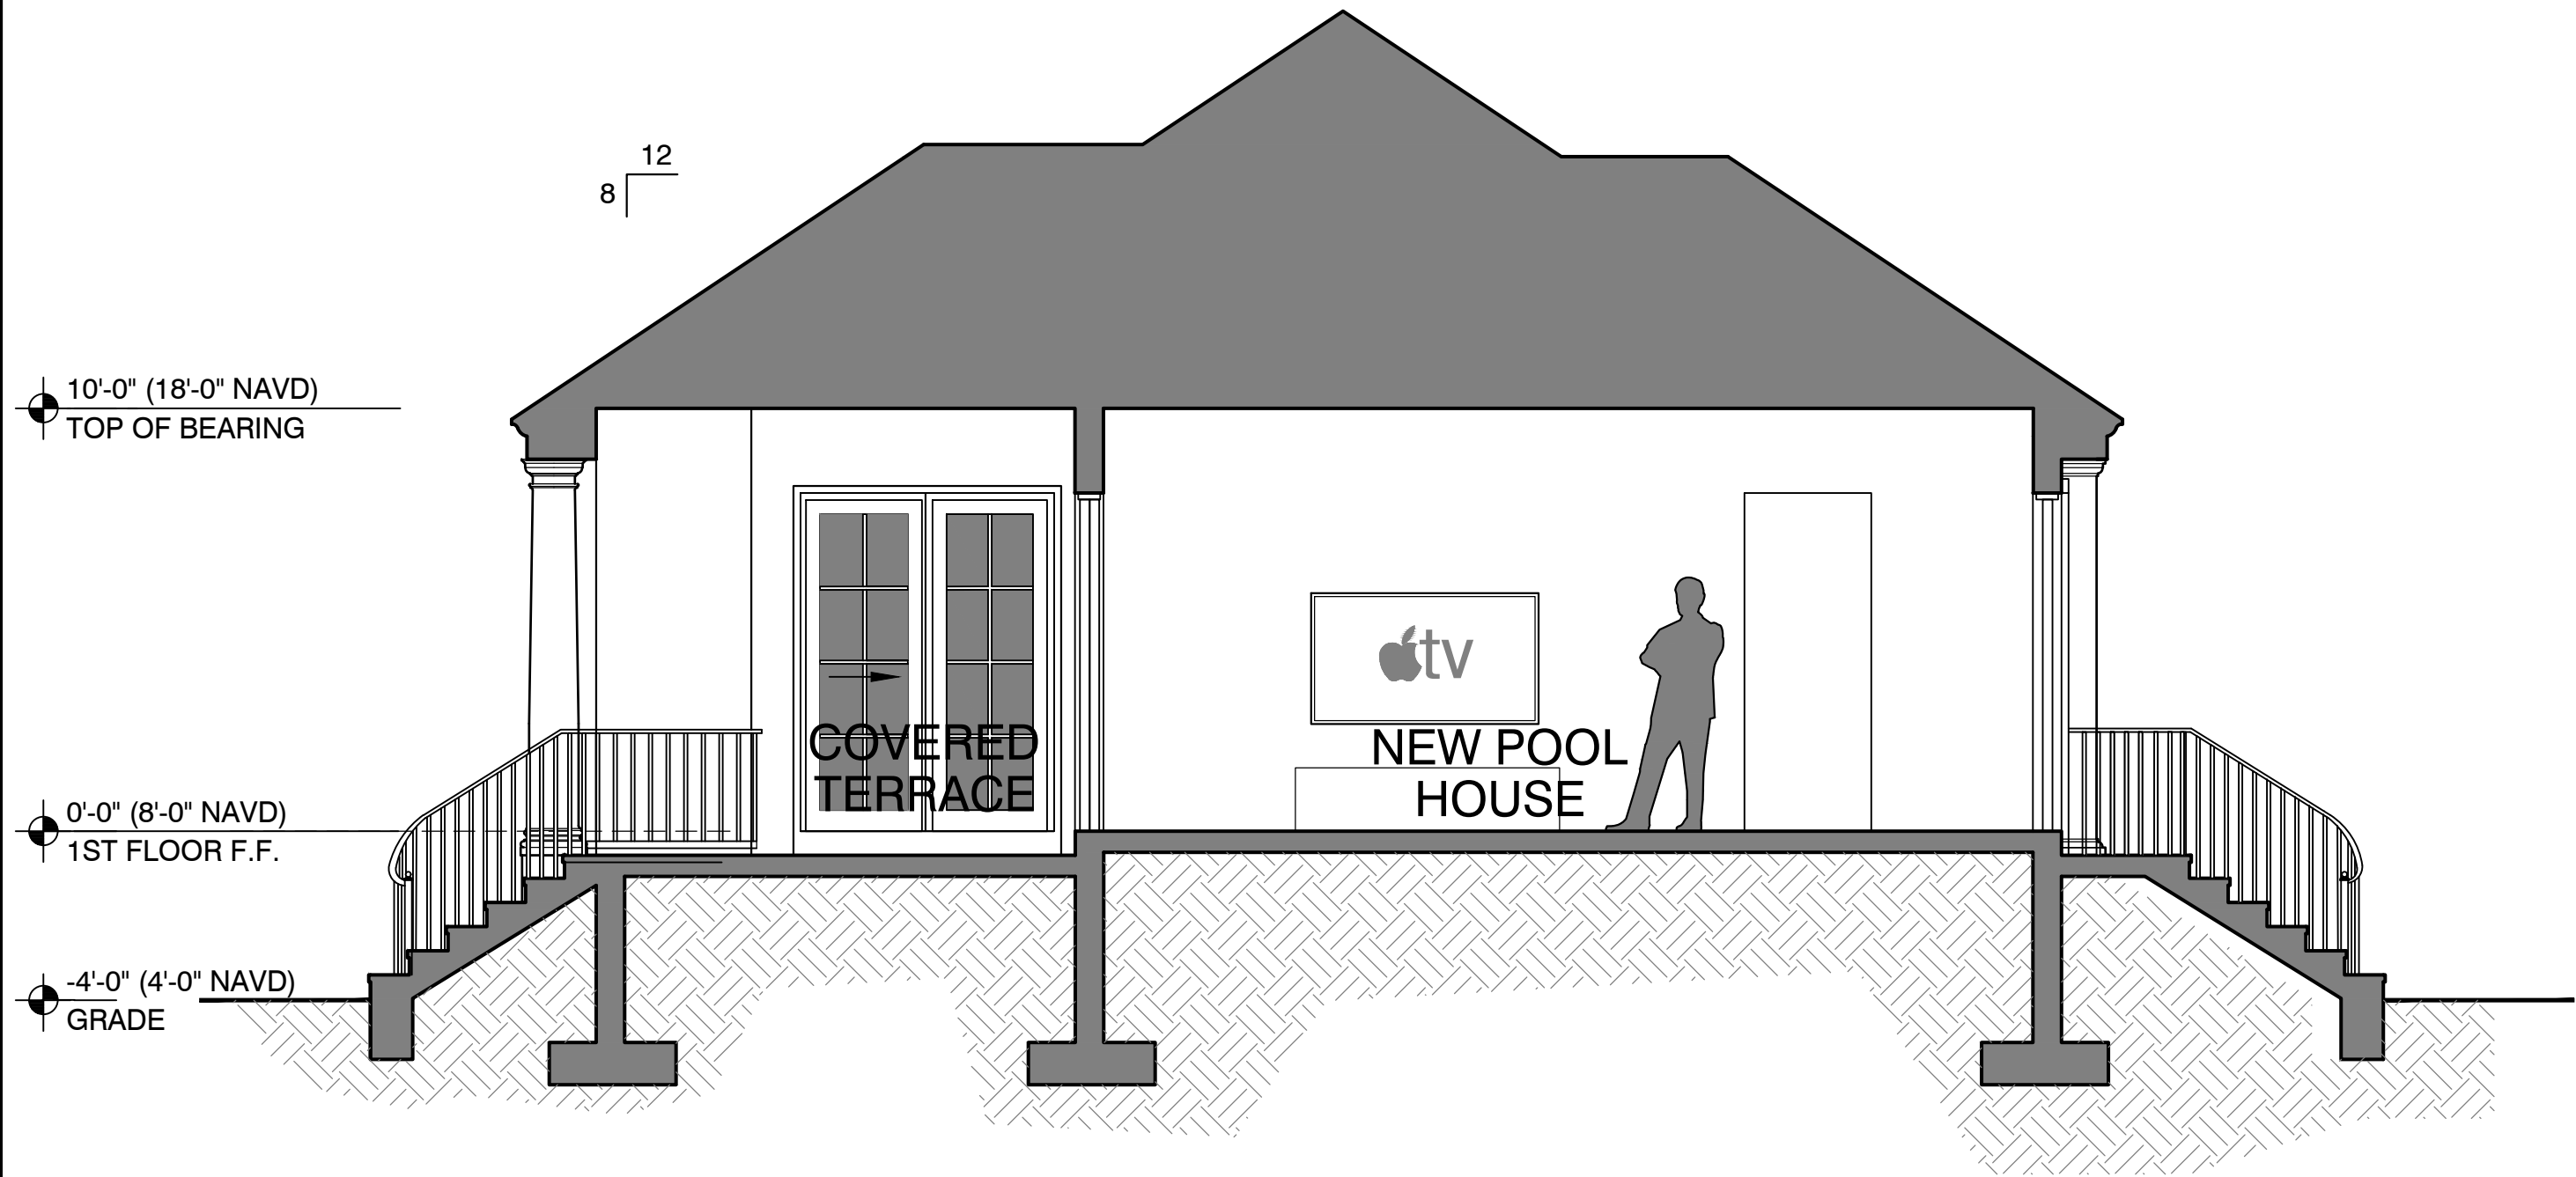

1 SECTION -1
SCALE 1/4"=1'-0"

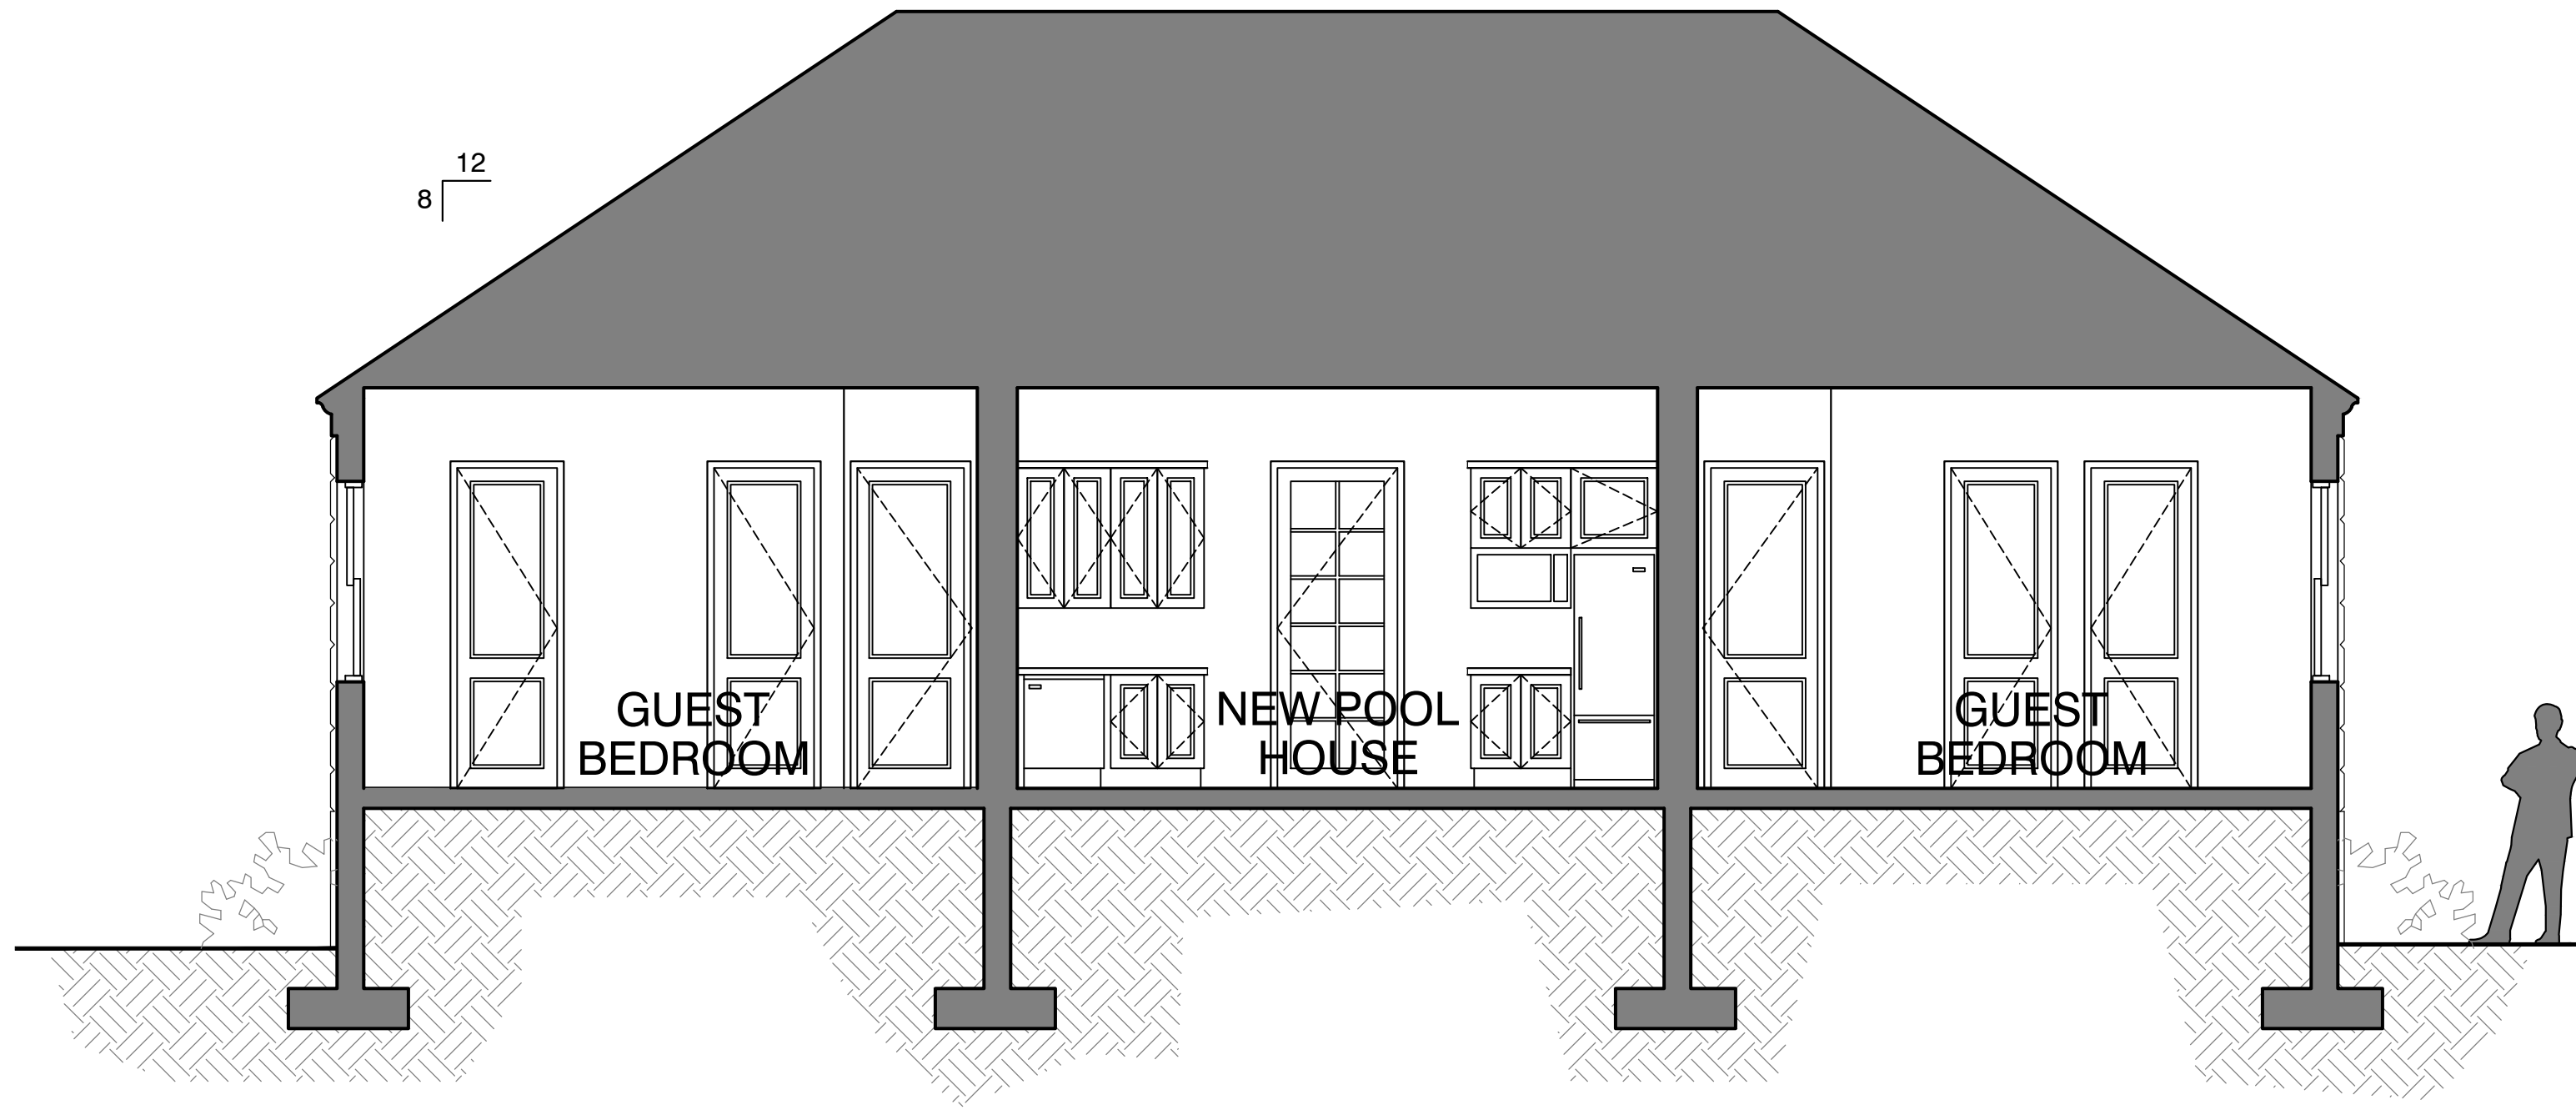

2 SECTION -2
SCALE 1/4"=1'-0"



WEST VIEW



EAST VIEW

3 PERSPECTIVES
NTS

ALL IDEAS, DESIGNS, ARRANGEMENTS, & PLANS INDICATED OR REPRESENTED BY THIS DRAWING ARE OWNED BY & THE PROPERTY OF THE ARCHITECT & WERE CREATED, EVOLVED, & DEVELOPED FOR USE ON, & IN CONNECTION WITH THE SPECIFIED PROJECT. NONE OF SUCH IDEAS, DESIGNS, ARRANGEMENTS, OR PLANS SHALL BE USED BY OR DISCLOSED TO ANY PERSON, FIRM, OR CORPORATION FOR ANY PURPOSE WHATSOEVER WITHOUT THE WRITTEN PERMISSION OF BRIAN BULLOCK, ARCHITECT. WRITTEN DIMENSIONS ON THESE DRAWINGS SHALL HAVE PRECEDENCE OVER SCALE DIMENSIONS. CONTRACTORS SHALL VERIFY & BE RESPONSIBLE FOR ALL DIMENSIONS & CONDITIONS ON THE JOB. THE ARCHITECT MUST BE NOTIFIED OF ANY VARIATIONS FROM THE DIMENSIONS AND CONDITIONS SHOWN BY THESE DRAWINGS. SHOP DETAILS OF ADEQUATE SCALE MUST BE SUBMITTED TO THE ARCHITECT FOR APPROVAL BEFORE PROCEEDING WITH FABRICATION ON ITEMS SO NOTED.

REVISIONS		DATE	BY
REV			

The
Benedict Bullock
Group, PA

ARCHITECTURE • PLANNING

1525 NW 3RD STREET, SUITE #1
DEERFIELD BEACH, FLORIDA 33442
PHONE (561) 570-9500 FAX (561) 570-9550
www.TBBO.net

PROPOSED POOL HOUSE & GAZEBO
854 S. COUNTY ROAD
PALM BEACH, FLORIDA

ARCHITECT'S SEAL

BRIAN BULLOCK, ARCHITECT
AR 95754

DIGITAL SIGNATURE	
DATE	06-27-2024
DRAWN BY	RST
PROJECT NO.	BR2350

SECTIONS


A-2.02




1 EAST ELEVATION WITH PROPOSED GUESTHOUSE
NTS




5 GAZEBO PERSPECTIVE
NTS

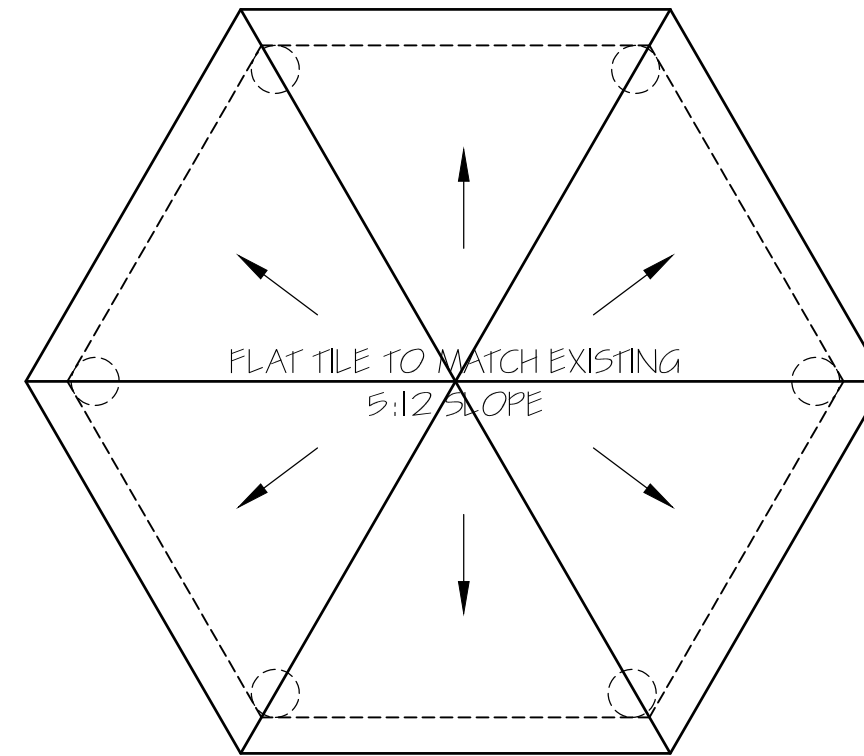

3 ROOF PLAN
SCALE 1/4"=1'-0"

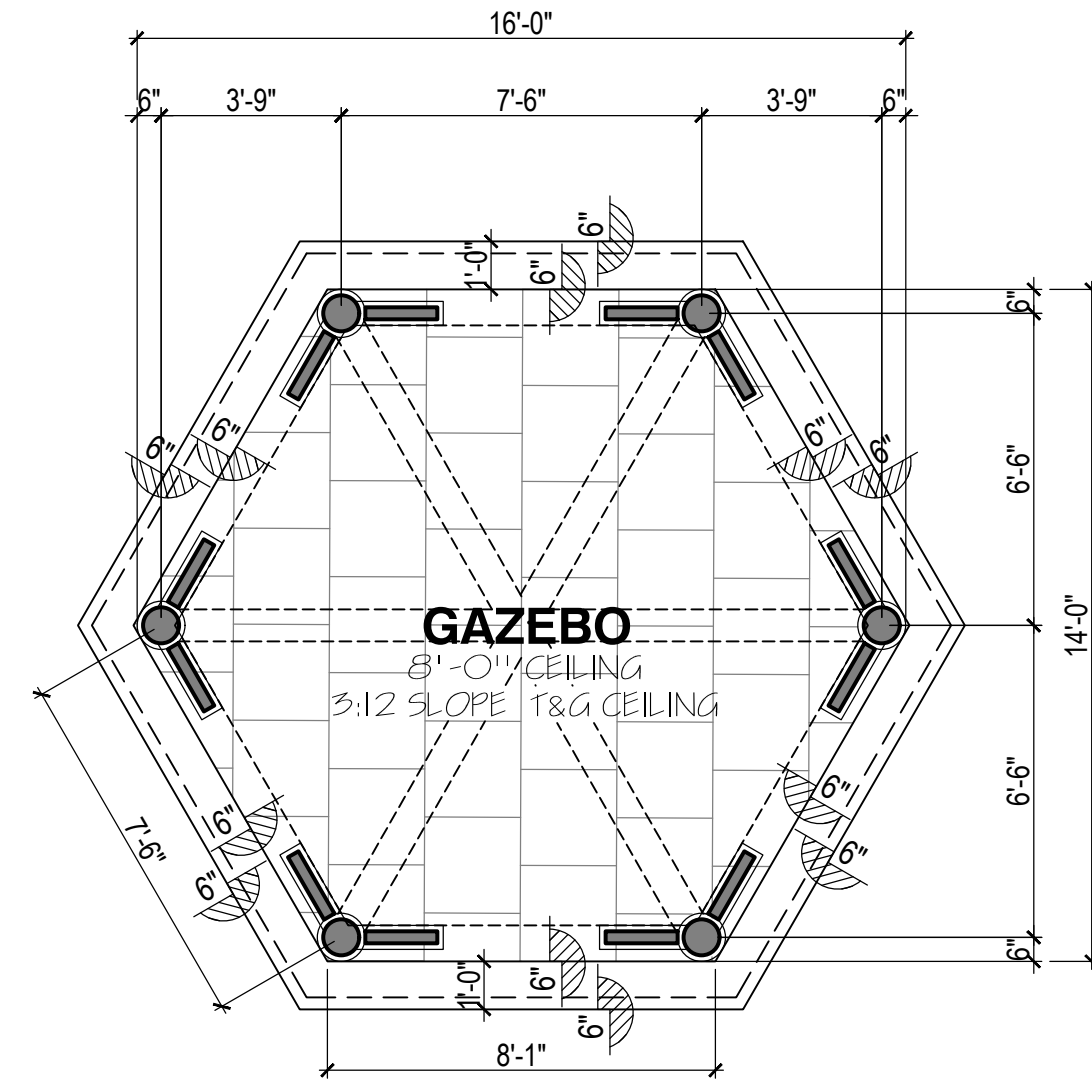

2 GAZEBO PLAN
SCALE 1/4"=1'-0"

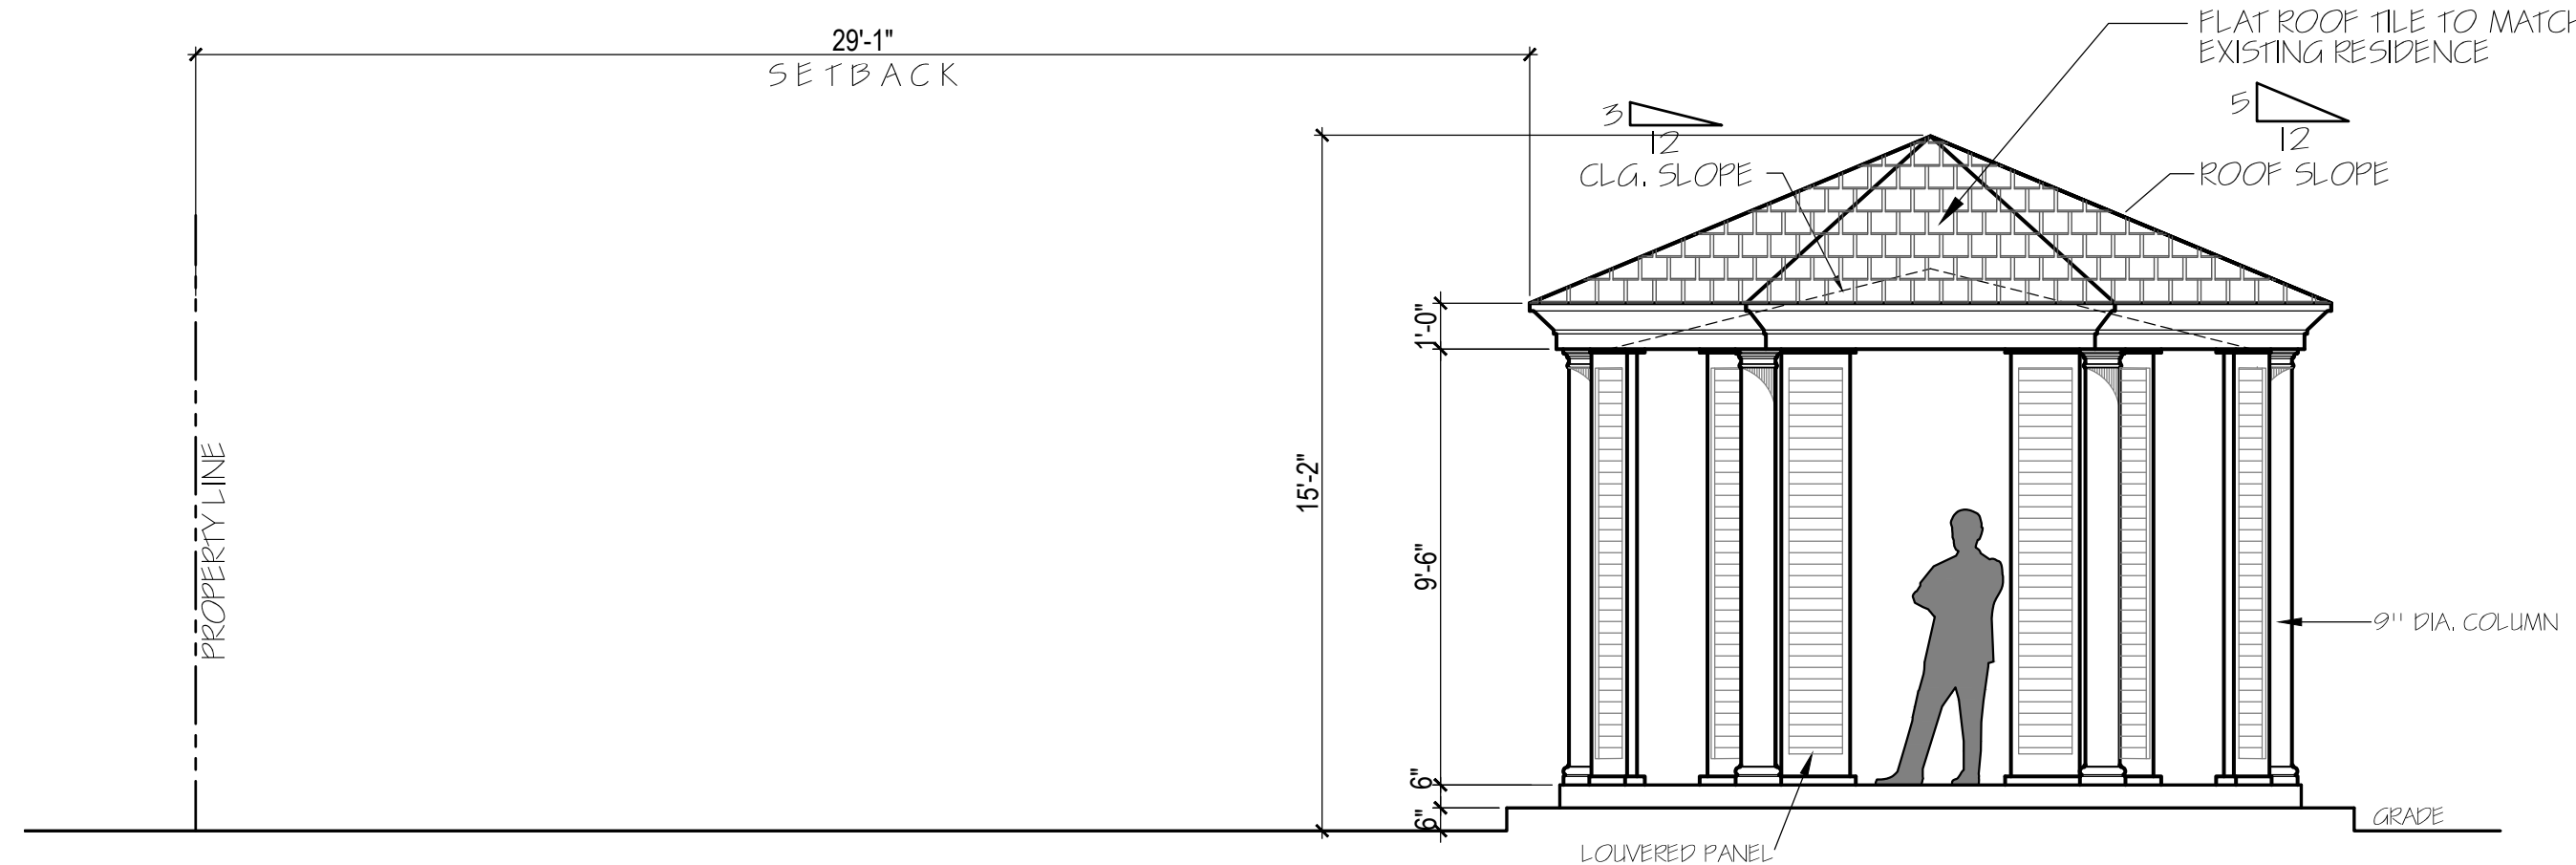

4 GAZEBO ELEVATION
SCALE 1/4"=1'-0"

ALL IDEAS, DESIGNS, ARRANGEMENTS, & PLANS INDICATED OR REPRESENTED BY THIS DRAWING ARE OWNED BY & THE PROPERTY OF THE ARCHITECT & WERE CREATED, EVOLVED, & DEVELOPED FOR USE ON & IN CONNECTION WITH THE SPECIFIED PROJECT. NONE OF SUCH IDEAS, DESIGNS, ARRANGEMENTS, OR PLANS SHALL BE USED BY OR DISCLOSED TO ANY PERSON, FIRM, OR CORPORATION FOR ANY PURPOSE WHATSOEVER WITHOUT THE WRITTEN PERMISSION OF BRIAN BULLOCK, ARCHITECT. WRITTEN DIMENSIONS ON THESE DRAWINGS SHALL HAVE PRECEDENCE OVER SCALE DIMENSIONS. CONTRACTORS SHALL VERIFY & BE RESPONSIBLE FOR ALL DIMENSIONS & CONDITIONS ON THE JOB. THE ARCHITECT MUST BE NOTIFIED OF ANY VARIATIONS FROM THE DIMENSIONS AND CONDITIONS SHOWN BY THESE DRAWINGS. SHOP DETAILS OF ADEQUATE SCALE MUST BE SUBMITTED TO THE ARCHITECT FOR APPROVAL BEFORE PROCEEDING WITH FABRICATION ON ITEMS SO NOTED.

The Benedict Bullock Group, PA	
ARCHITECTURE • PLANNING	
1525 NW 3RD STREET, SUITE #1 DEERFIELD BEACH, FLORIDA 33442 PHONE (561) 570-9500 FAX (561) 570-9550 www.TBBG.net	
PROPOSED POOL HOUSE & GAZEBO	
854 S. COUNTY ROAD PALM BEACH, FLORIDA	
ARCHITECT'S SEAL	
BRIAN BULLOCK, ARCHITECT AR 95754	
DIGITAL SIGNATURE	
DATE	06-27-2024
DRAWN BY	RST
PROJECT NO.	BR2350
GAZEBO PLANS & ELEVATION	
A-2.03	

[illegible]



—STUCCO SILL

[illegible][illegible]

**The
Benedict
Bullock
Group, PA**

ARCHITECTURE ■ PLANNING

1525 NW 3RD STREET, SUITE #1
DEERFIELD BEACH, FLORIDA 33442
PHONE (954) 570-9500 FAX (954) 570-9550
www.TBBG.net

PROPOSED POOL HOUSE & GAZEBO
854 S. COUNTY ROAD
PALM BEACH, FLORIDA

ARCHITECT'S SEAL



ARIAN BULLOCK, ARCHITECT
AR 95754

DIGITAL SIGNATURE

DATE	06-27-2024
DRAWN BY	RST
PROJECT NO.	BR2350

EXTERIOR DETAILS

A-3.01

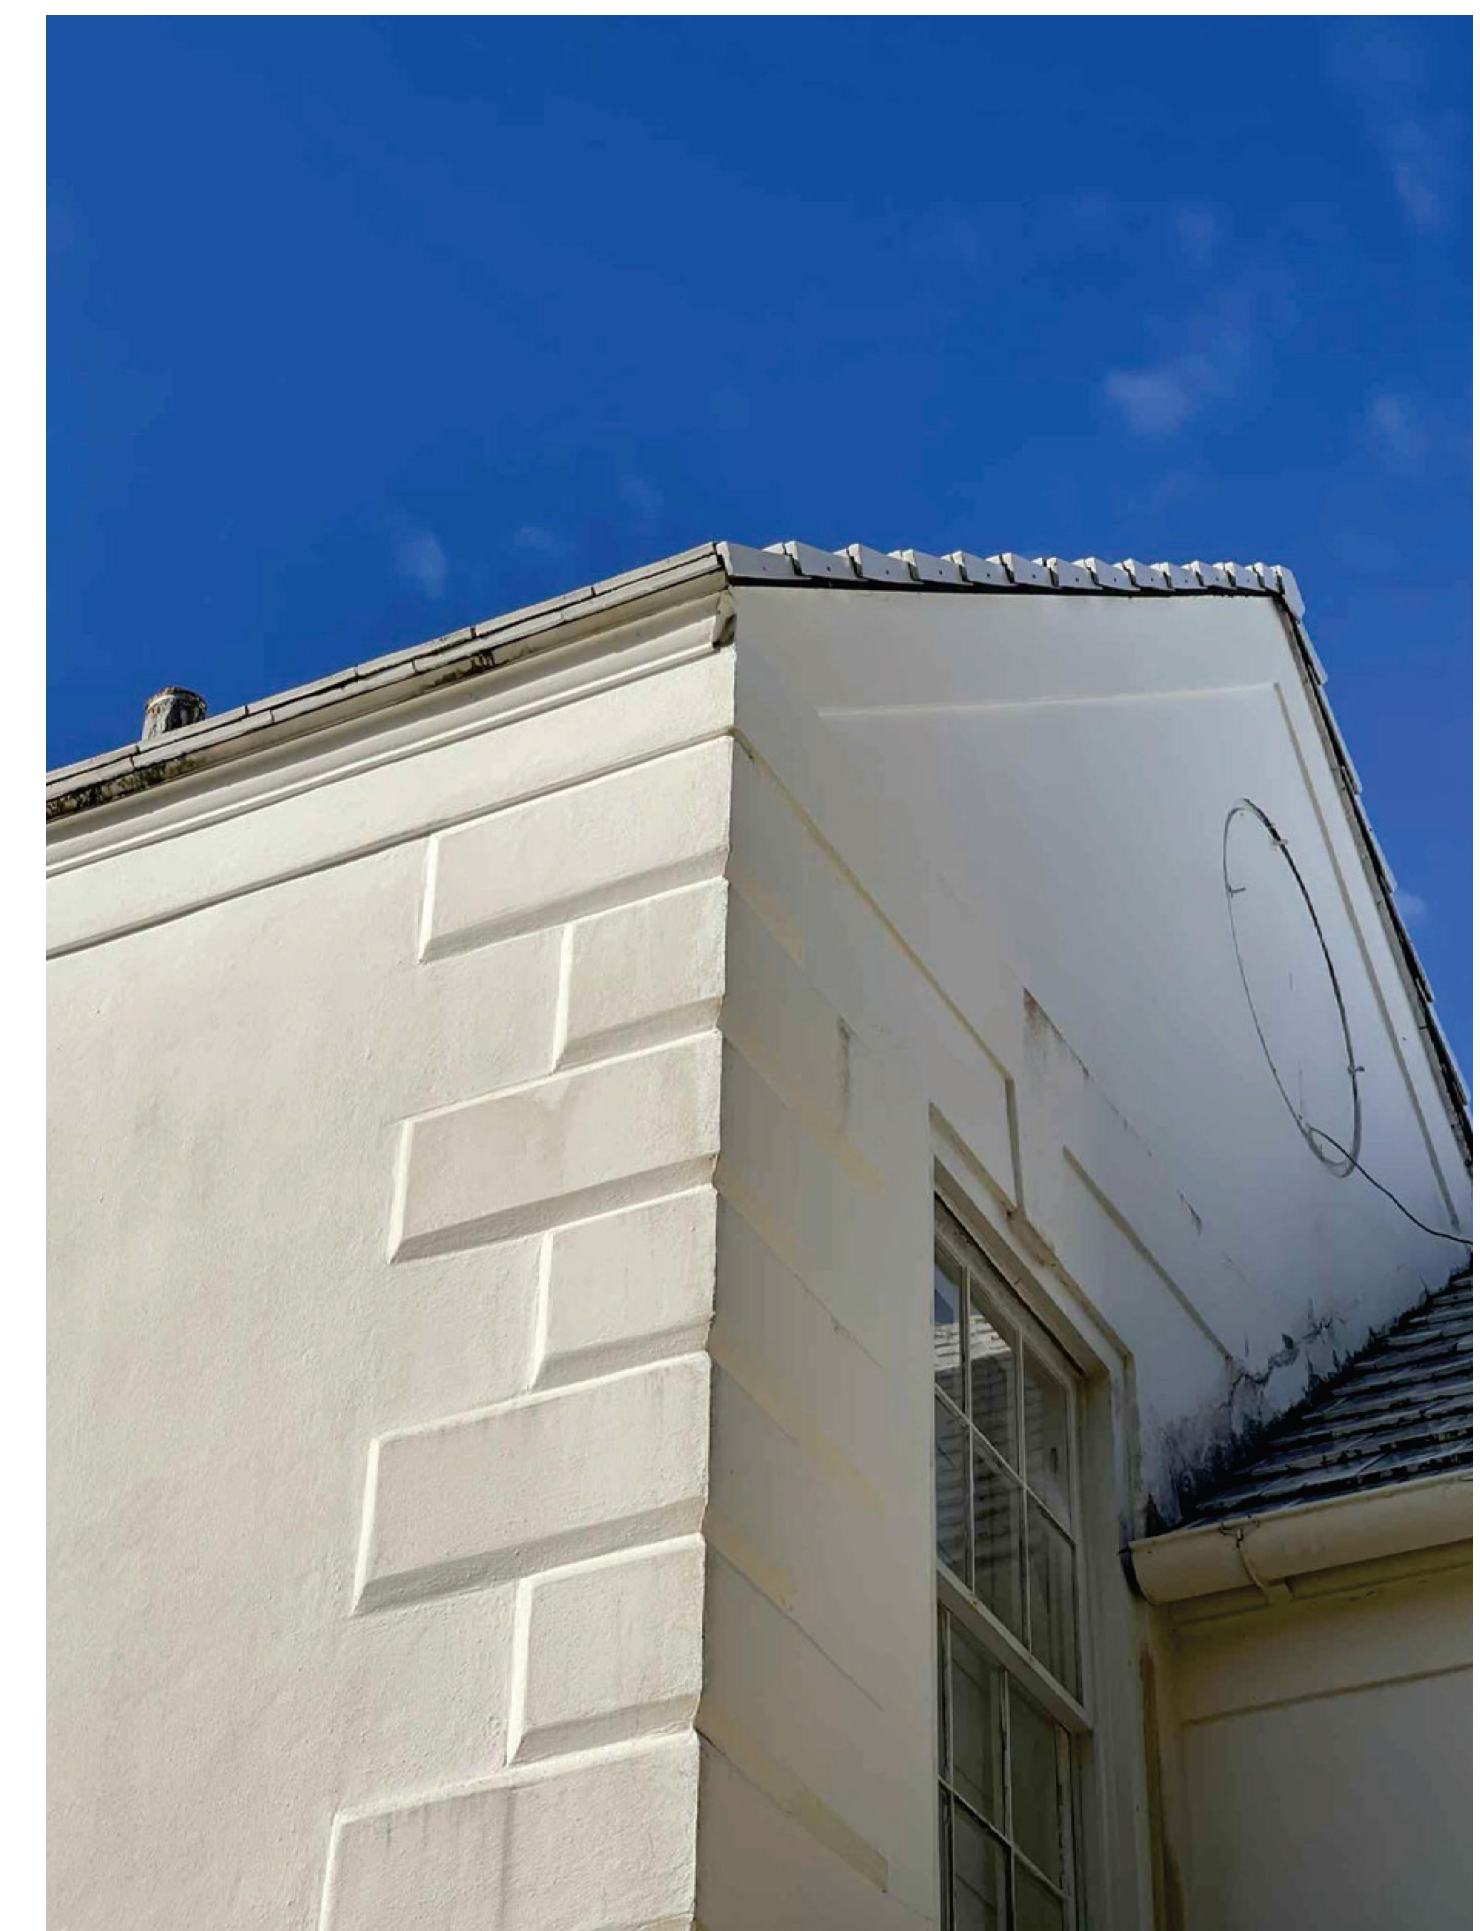 [illegible][illegible]

**The
Benedict
Bullock
Group, PA**
ARCHITECTURE ■ PLANNING
1525 NW 3RD STREET, SUITE #1
DEERFIELD BEACH, FLORIDA 33442
ONE (954) 570-9500 FAX (954) 570-9550
www.TBBG.net

PROPOSED POOL HOUSE & GAZEBO
854 S. COUNTY ROAD
PALM BEACH, FLORIDA

ARCHITECT'S SEAL

RIAN BULLOCK, ARCHITECT
AR 95754

DIGITAL SIGNATURE	
DATE	06-27-2024
DRAWN BY	RST
PROJECT NO.	BR2350
MATERIALS	

A-3.02

1-30-2025

