

NEW SINGLE FAMILY HOME - 224 VIA MARILA



RESUBMITTAL - FEBRUARY 10, 2025 ARCOM - FEBRUARY 26, 2025

ARCHITECTURE:

JASON CUTAJAR ARCHITECTURAL DESIGN
39 BRAYWIN DRIVE
TORONTO, ONTARIO M6M 2N9 CANADA
P - 416.227.0179
F - 416.241.8125

LOCAL ARCHITECT:

LABERG & MENARD INC.
444 25TH STREET SUITE 1
WEST PALM BEACH, FLORIDA 33407
P - 561.655.8582
F - 561.655.3048

LANDSCAPE:

NIEVERA WILLIAMS DESIGN
625 N. FLAGLER DRIVE SUITE 502
WEST PALM BEACH, FLORIDA 33401
P - 561.659.2820
F - 561.659.2113

CIVIL ENGINEER:

GRUBER CONSULTING ENGINEERS
2475 MERCER AVE SUITE 305
WEST PALM BEACH, FLORIDA 33401
P - 561.312.2041

CONTENTS:

ARCHITECTURE:

CO	COVER PAGE
A0.1	PREVIOUS SITE PLAN
A0.2	PROPOSED SITE PLAN
A0.3	STATS
A1.1	PREVIOUS 1ST FLOOR PLAN
A1.2	PROPOSED 1ST FLOOR PLAN
A2.1	PREVIOUS 2ND FLOOR PLAN
A2.2	PROPOSED 2ND FLOOR PLAN
A3.1	PREVIOUS ROOF PLAN
A3.2	PROPOSED ROOF PLAN
A4	PREVIOUS & PROPOSED NORTH (FRONT) ELEVATIONS
A5	PREVIOUS & PROPOSED WEST (RIGHT) ELEVATIONS
A6	PREVIOUS & PROPOSED SOUTH (REAR) ELEVATIONS
A7	PREVIOUS & PROPOSED EAST (LEFT) ELEVATIONS
A8	PROPOSED INTERIOR ELEVATIONS
A8.1-A8.2	ELEVATION RENDERINGS
R1 - R3	RENDERINGS
A9	SECTIONS
D1	DETAILS
C01	CUBIC CONTENT CALCULATIONS
C02	LOT COVERAGE DIAGRAM

LANDSCAPE:

EX1	EXISTING CONDITIONS PLAN
EX2	EXISTING CONDITIONS PHOTOS
SITE	CURRENTLY PROPOSED SITE RENDER
SITE	PREVIOUSLY PRESENTED SITE RENDER
	CURRENTLY PROPOSED PERSPECTIVE RENDER
	CURRENTLY PROPOSED PERSPECTIVE RENDER
	CURRENTLY PROPOSED PERSPECTIVE RENDER
	CURRENTLY PROPOSED PERSPECTIVE RENDER
	PREVIOUSLY PROPOSED PERSPECTIVE RENDER
	PREVIOUSLY PROPOSED PERSPECTIVE RENDER
	PREVIOUSLY PROPOSED PERSPECTIVE RENDER
EL1	ELEVATION RENDERING
EL2	ELEVATION RENDERING
EL3	ELEVATION RENDERING
EL4	ELEVATION RENDERING
OS1	OVERALL OPEN SPACE DIAGRAM
OS2	FRONT YARD OPEN SPACE DIAGRAM
OS3	PERIMETER OPEN SPACE DIAGRAM
OS4	NATIVE LANDSCAPE DIAGRAM
L1	HARDSCAPE PLAN
LP1	LANDSCAPE PLAN
LP2	LANDSCAPE SCHEDULE
D1	LOT FILL AND EQUIPMENT SECTIONS
D2	GATE DETAILS
CSP	CONSTRUCTION SCREENING PLAN

SCOPE OF WORK:

- DEMOLISH EXISTING RESIDENCE
- CONSTRUCT NEW 2 STORY HOME
- NEW LANDSCAPING
- NEW HARDSCAPE

JASON CUTAJAR
ARCHITECTURAL DESIGN
P 416-277-0179 F 416-241-8125
39 BRAYWIN DRIVE
TORONTO, ONTARIO
M9P 2N9
CANADA

LOCAL ARCHITECT:

LABERG & MENARD INC.
Architectural Corporation
FL Registration - AA26003344
444 25th Street *1
West Palm Beach, Florida 33407
Telephone 561.655.5382
Fax 561.655.3048

224 VIA MARILA
PALM BEACH, FL
USA

ARC-24-0071

10			
9			
8			
7	RESUBMITTAL	02/10/25	
6	RESUBMITTAL	12/04/24	
5	FINAL SUBMITTAL	08/12/24	
4	SECOND SUBMITTAL	07/29/24	
3	FIRST SUBMITTAL	07/11/24	
2	ARCOM PRE APP	06/24/24	
1	CONCEPT	02/23/24	
NO.	REVISIONS	DATE	

SHEET TITLE:

COVER

DRAWN BY: M.V.	CHECKED BY: J. CUTAJAR
DATE: 02/23/2024	SCALE: N/A
PROJECT NO.:	DRAWING NO.:

CO



LOCAL ARCHITECT:



Architectural Corporation
FL Registration - AA26003344
444 25th Street *1
West Palm Beach, Florida 33407
Telephone 561.655.5582
Fax 561.655.3048

224 VIA MARILA
PALM BEACH, FL
USA

ARC-24-0071


10			
9			
8			
7	RESUBMITTAL	02/10/25	
6	RESUBMITTAL	12/04/24	
5	FINAL SUBMITTAL	08/12/24	
4	SECOND SUBMITTAL	07/29/24	
3	FIRST SUBMITTAL	07/11/24	
2	ARCOM PRE APP	06/24/24	
1	CONCEPT	02/23/24	
NO.	REVISIONS	DATE	


SHEET TITLE:

PREVIOUS
SITE PLAN

DRAWN BY: M.V.	CHECKED BY: J. CUTAJAR
DATE: 02/23/2024	SCALE: 1/8" = 1'-0"
PROJECT NO.:	DRAWING NO.:

A0.1

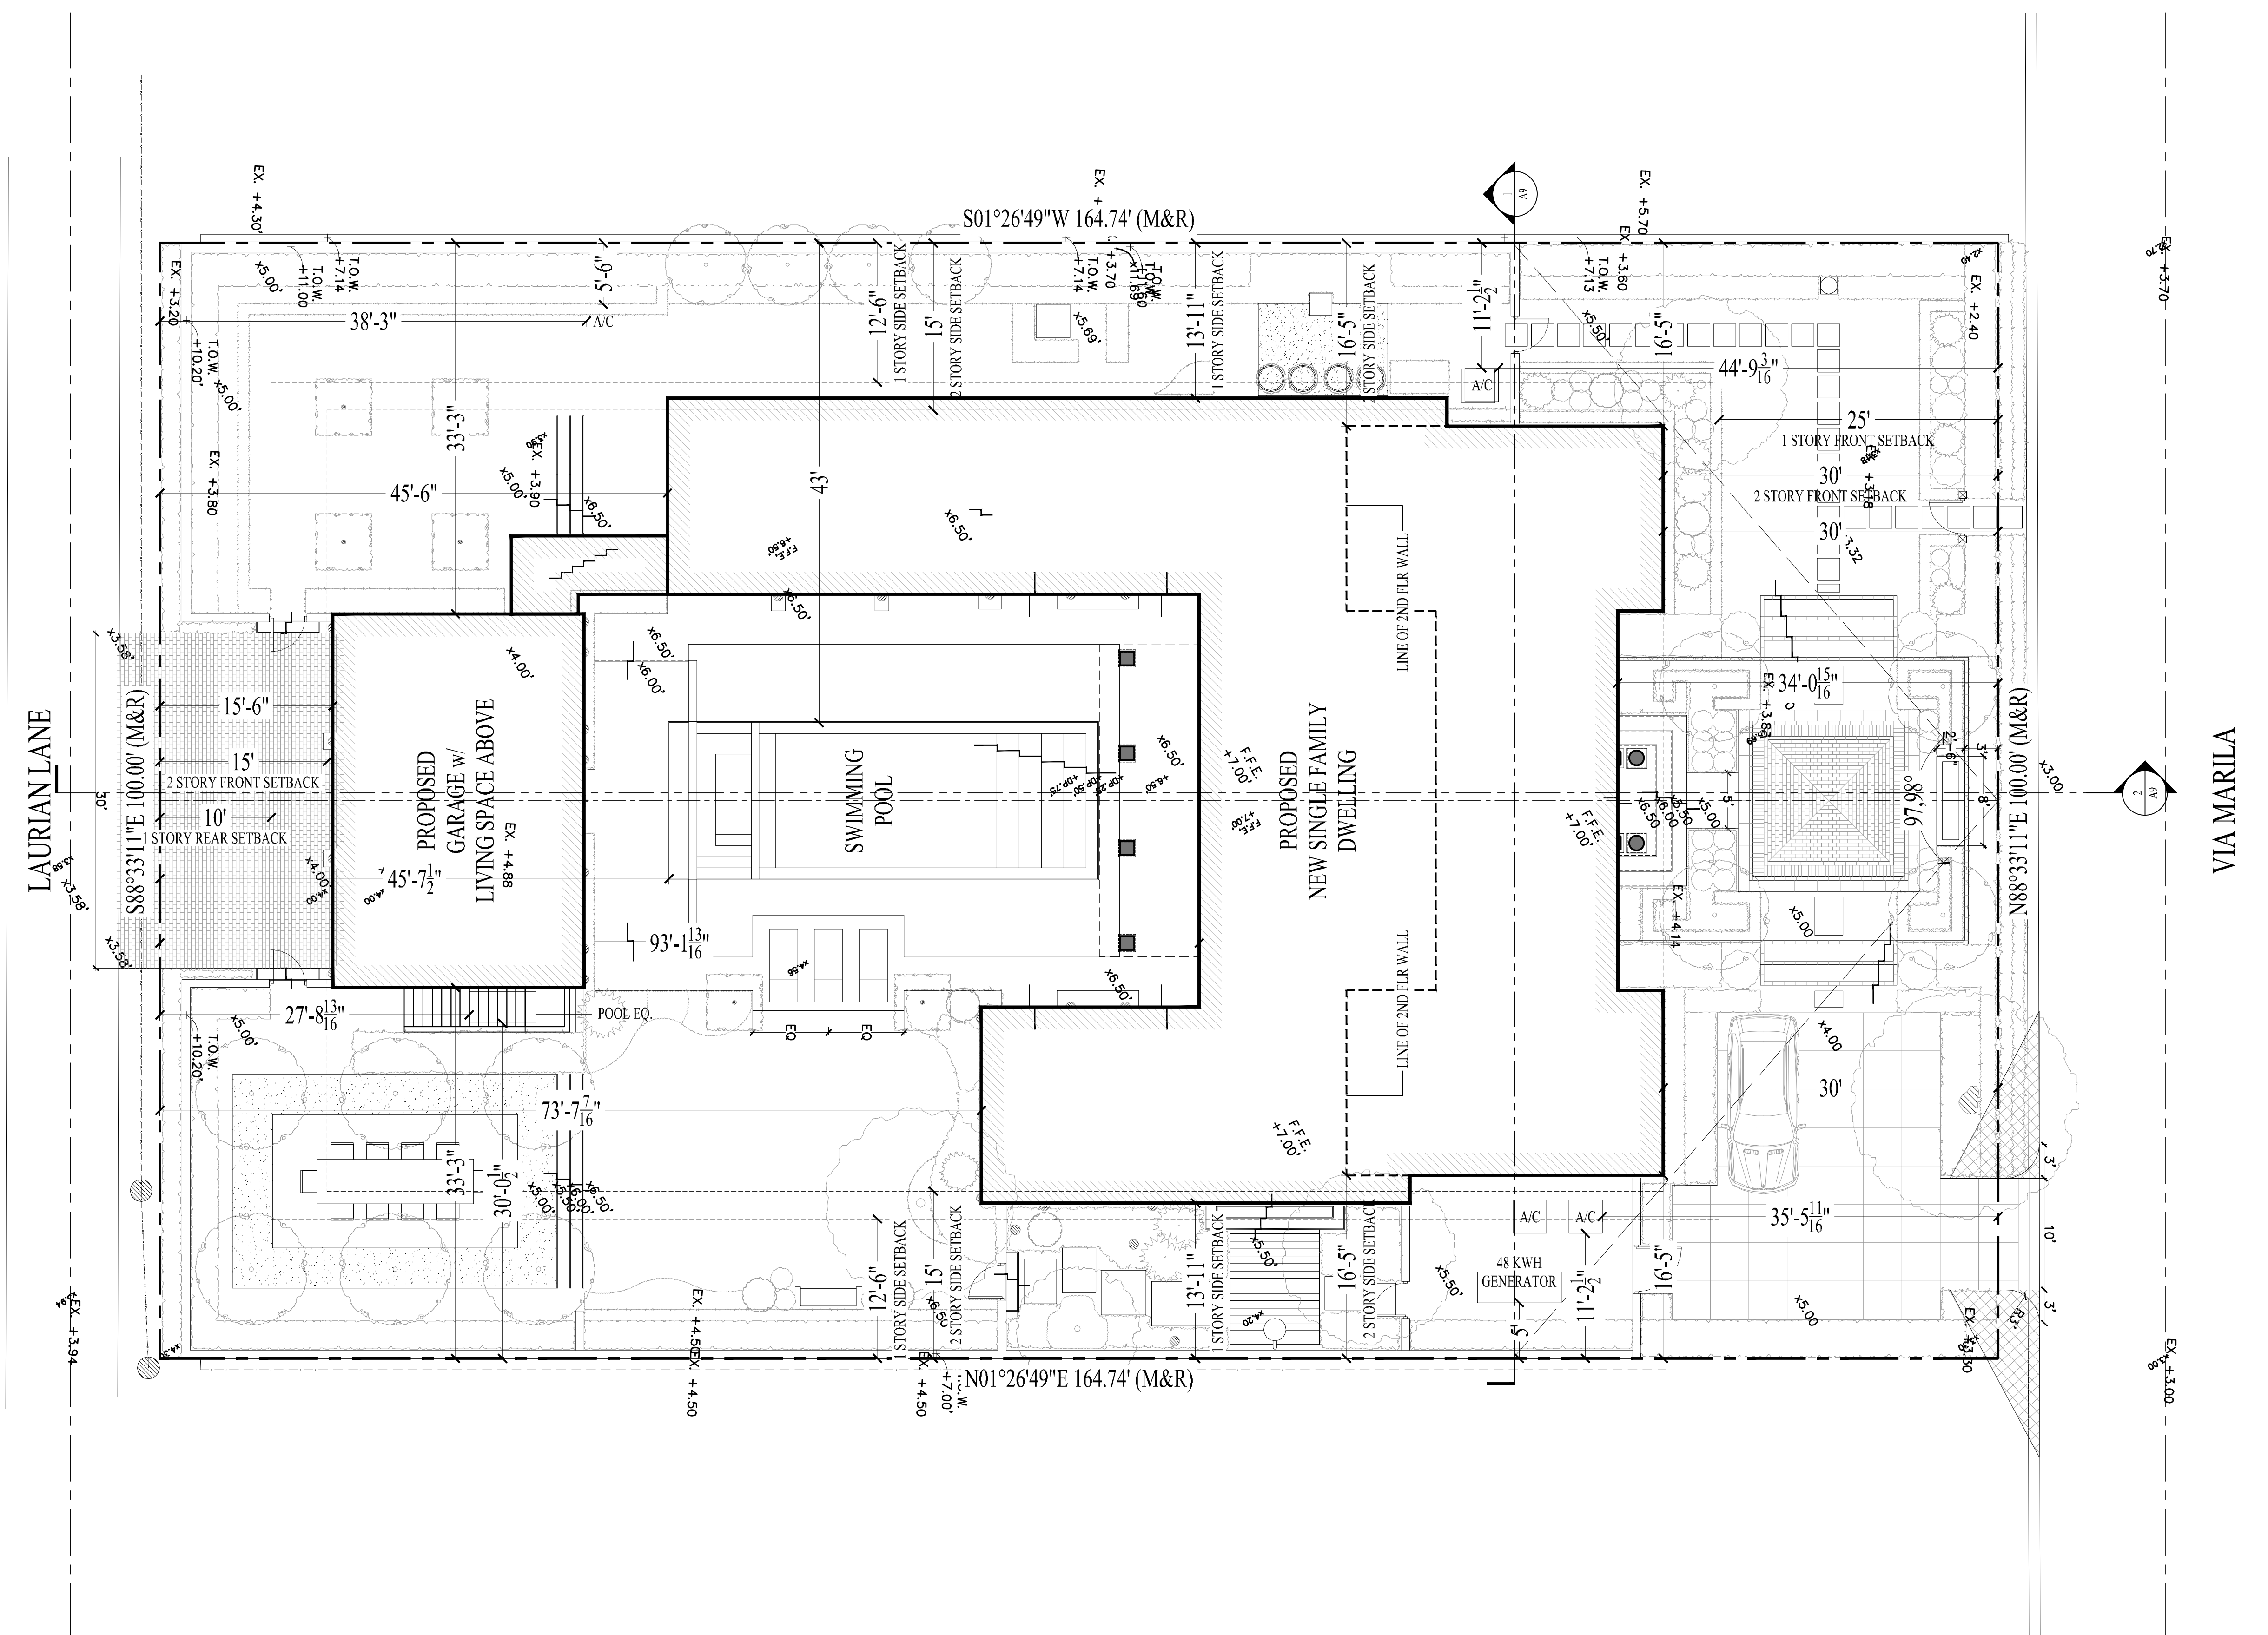

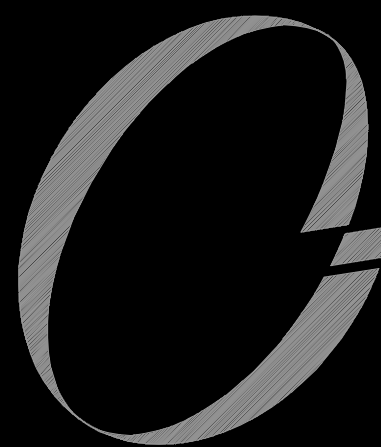

JASON CUTAJAR
ARCHITECTURAL DESIGN
P 416-277-0179 F 416-241-8125
39 BRAYWIN DRIVE
TORONTO, ONTARIO
M9P 2N9
CANADA

LOCAL ARCHITECT:



Architectural Corporation
FL Registration - AA26003344
444 25th Street #1
West Palm Beach, Florida 33407
Telephone 561.635.5382
Fax 561.635.3048

224 VIA MARILA
PALM BEACH, FL
USA

ARC-24-0071

10		
9		
8		
7	RESUBMITTAL	02/10/25
6	RESUBMITTAL	12/04/24
5	FINAL SUBMITTAL	08/12/24
4	SECOND SUBMITTAL	07/29/24
3	FIRST SUBMITTAL	07/11/24
2	ARCOM PRE APP	06/24/24
1	CONCEPT	02/23/24
NO.	REVISIONS	DATE

SHEET TITLE:

PROPOSED
SITE PLAN

DRAWN BY:
M.V.

CHECKED BY:
J. CUTAJAR


DATE:
02/23/2024

SCALE:
1/8" = 1'-0"


PROJECT NO.:

DRAWING NO.:

A0.2

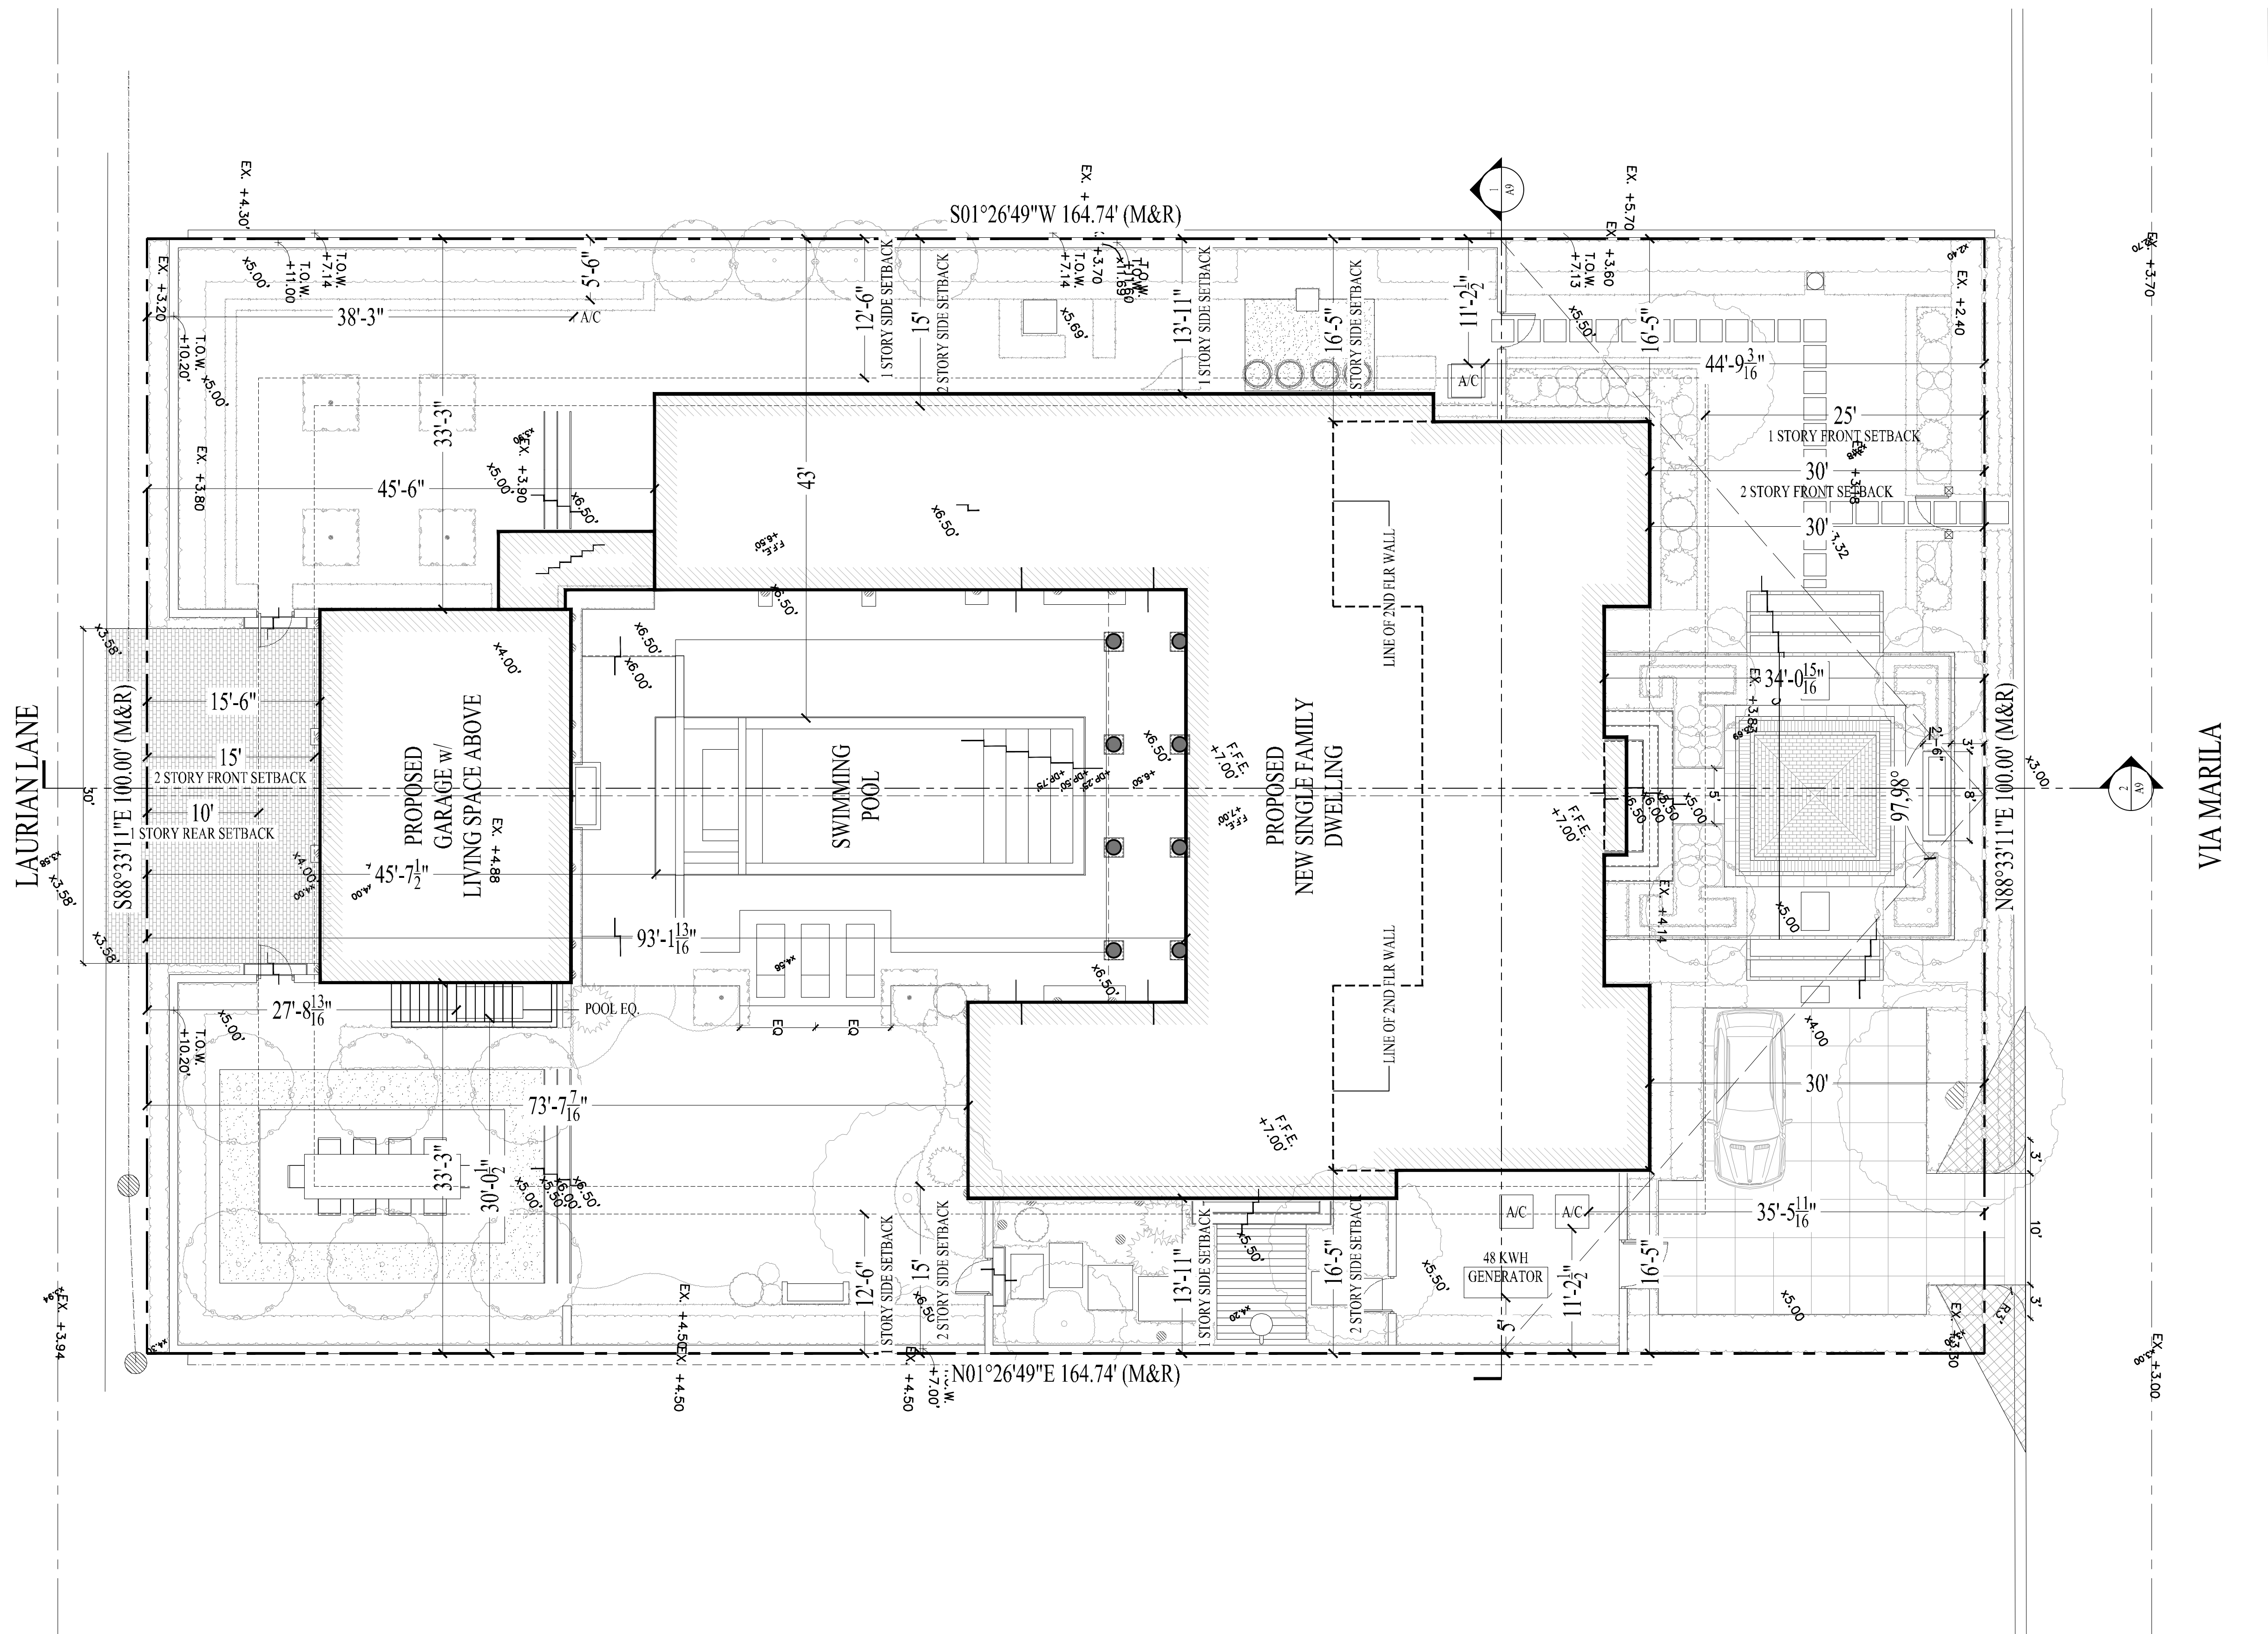

Line #	Zoning Legend			
1	Property Address:	224 Via Marila		
2	Zoning District:	R-B		
3	Lot Area (sq. ft.):	16,474 sqft		
4	Lot Width (W) & Depth (D) (ft.):	100'w 164.74'd		
5	Structure Type: (Single-Family, Multi-Family, Comm., Other)	single family concrete block/stucco		
6	FEMA Flood Zone Designation:	Zone AE		
7	Zero Datum for point of meas. (NAVD)	7.0 NAVD		
8	Crown of Road (COR) (NAVD)	2.85' navd		
9		REQ'D / PERMITTED	PREVIOUS	PROPOSED
10	Lot Coverage (Sq Ft and %)	30% 4,942 sq ft	30% 4,940 sq ft	30% 4,940 sq ft
11	Enclosed Square Footage (1st & 2nd Fl., Basement, Accs. Structure, etc)		6,418	6,418
12	*Front Yard Setback (Ft.)	25'-0" & 30'-0"	30'-0"	30'-0"
13	* Side Yard Setback (1st Story) (Ft.)	12'-6"	13'-11"	13'-11"
14	* Side Yard Setback (2nd Story) (Ft.)	15'-0"	16'-5"	16'-5"
15	*Rear Yard Setback (Ft.)	10'-0" & 15'-0"	15'-6"	15'-6"
16	Angle of Vision (Deg.)	100	97.98	97.98
17	Building Height (Ft.)	22'-0"	20'-0"	20'-0"
18	Overall Building Height (Ft.)	30'	26'-6 13/16"	26'-6 13/16"
19	Cubic Content Ratio (CCR) (R-B ONLY)	3.94 64,928	3.94 63,999	3.94 64,645
20	** Max. Fill Added to Site (Ft.)	2'-0"	1.81'	1.81'
21	Finished Floor Elev. (FFE)(NAVD)	7'-0" NAVD	7'-0" NAVD	7'-0" NAVD
22	Base Flood Elevation (BFE)(NAVD)	6'-0" NAVD	6'-0" NAVD	6'-0" NAVD
23	Landscape Open Space (LOS) (Sq Ft and %)	7,413 SQFT 45%	7,650 SQFT 46.4%	7,650 SQFT 46.4%
24	Perimeter LOS (Sq Ft and %)	2,447 SQFT 50%	3,722 SQFT 76%	3,722 SQFT 76%
25	Front Yard LOS (Sq Ft and %)	1,000 SQFT 40%	1,481 SQFT 49%	1,481 SQFT 49%
26	*** Native Plant Species %	Please refer to TOPB Landscape Legend.		

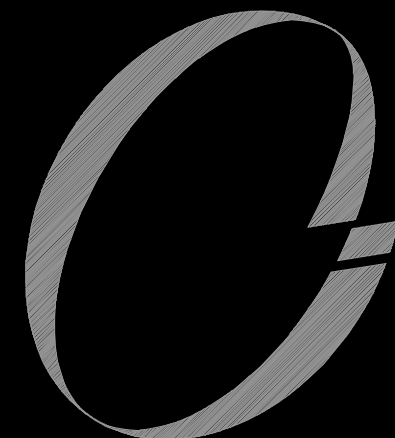

JASON CUTAJAR
ARCHITECTURAL DESIGN
P 416-277-0179 F 416-241-8125
39 BRAYWIN DRIVE
TORONTO, ONTARIO
M9P 2N9
CANADA

LOCAL ARCHITECT:



CLABERGE & MUNNICH INC.
Architectural Corporation
FL Registration - AA26003344
444 25th Street #1
West Palm Beach, Florida 33407
Telephone 561.635.5382
Fax 561.635.3048

224 VIA MARILA
PALM BEACH, FL
USA

ARC-24-0071


10			
9			
8			
7	RESUBMITTAL	02/10/25	
6	RESUBMITTAL	12/04/24	
5	FINAL SUBMITTAL	08/12/24	
4	SECOND SUBMITTAL	07/29/24	
3	FIRST SUBMITTAL	07/11/24	
2	ARCOM PRE APP	06/24/24	
1	CONCEPT	02/23/24	
NO.	REVISIONS	DATE	

SHEET TITLE:


STATS

DRAWN BY: M.V.	CHECKED BY: J. CUTAJAR
DATE: 02/23/2024	SCALE: N/A
PROJECT NO.:	DRAWING NO.:

A0.3

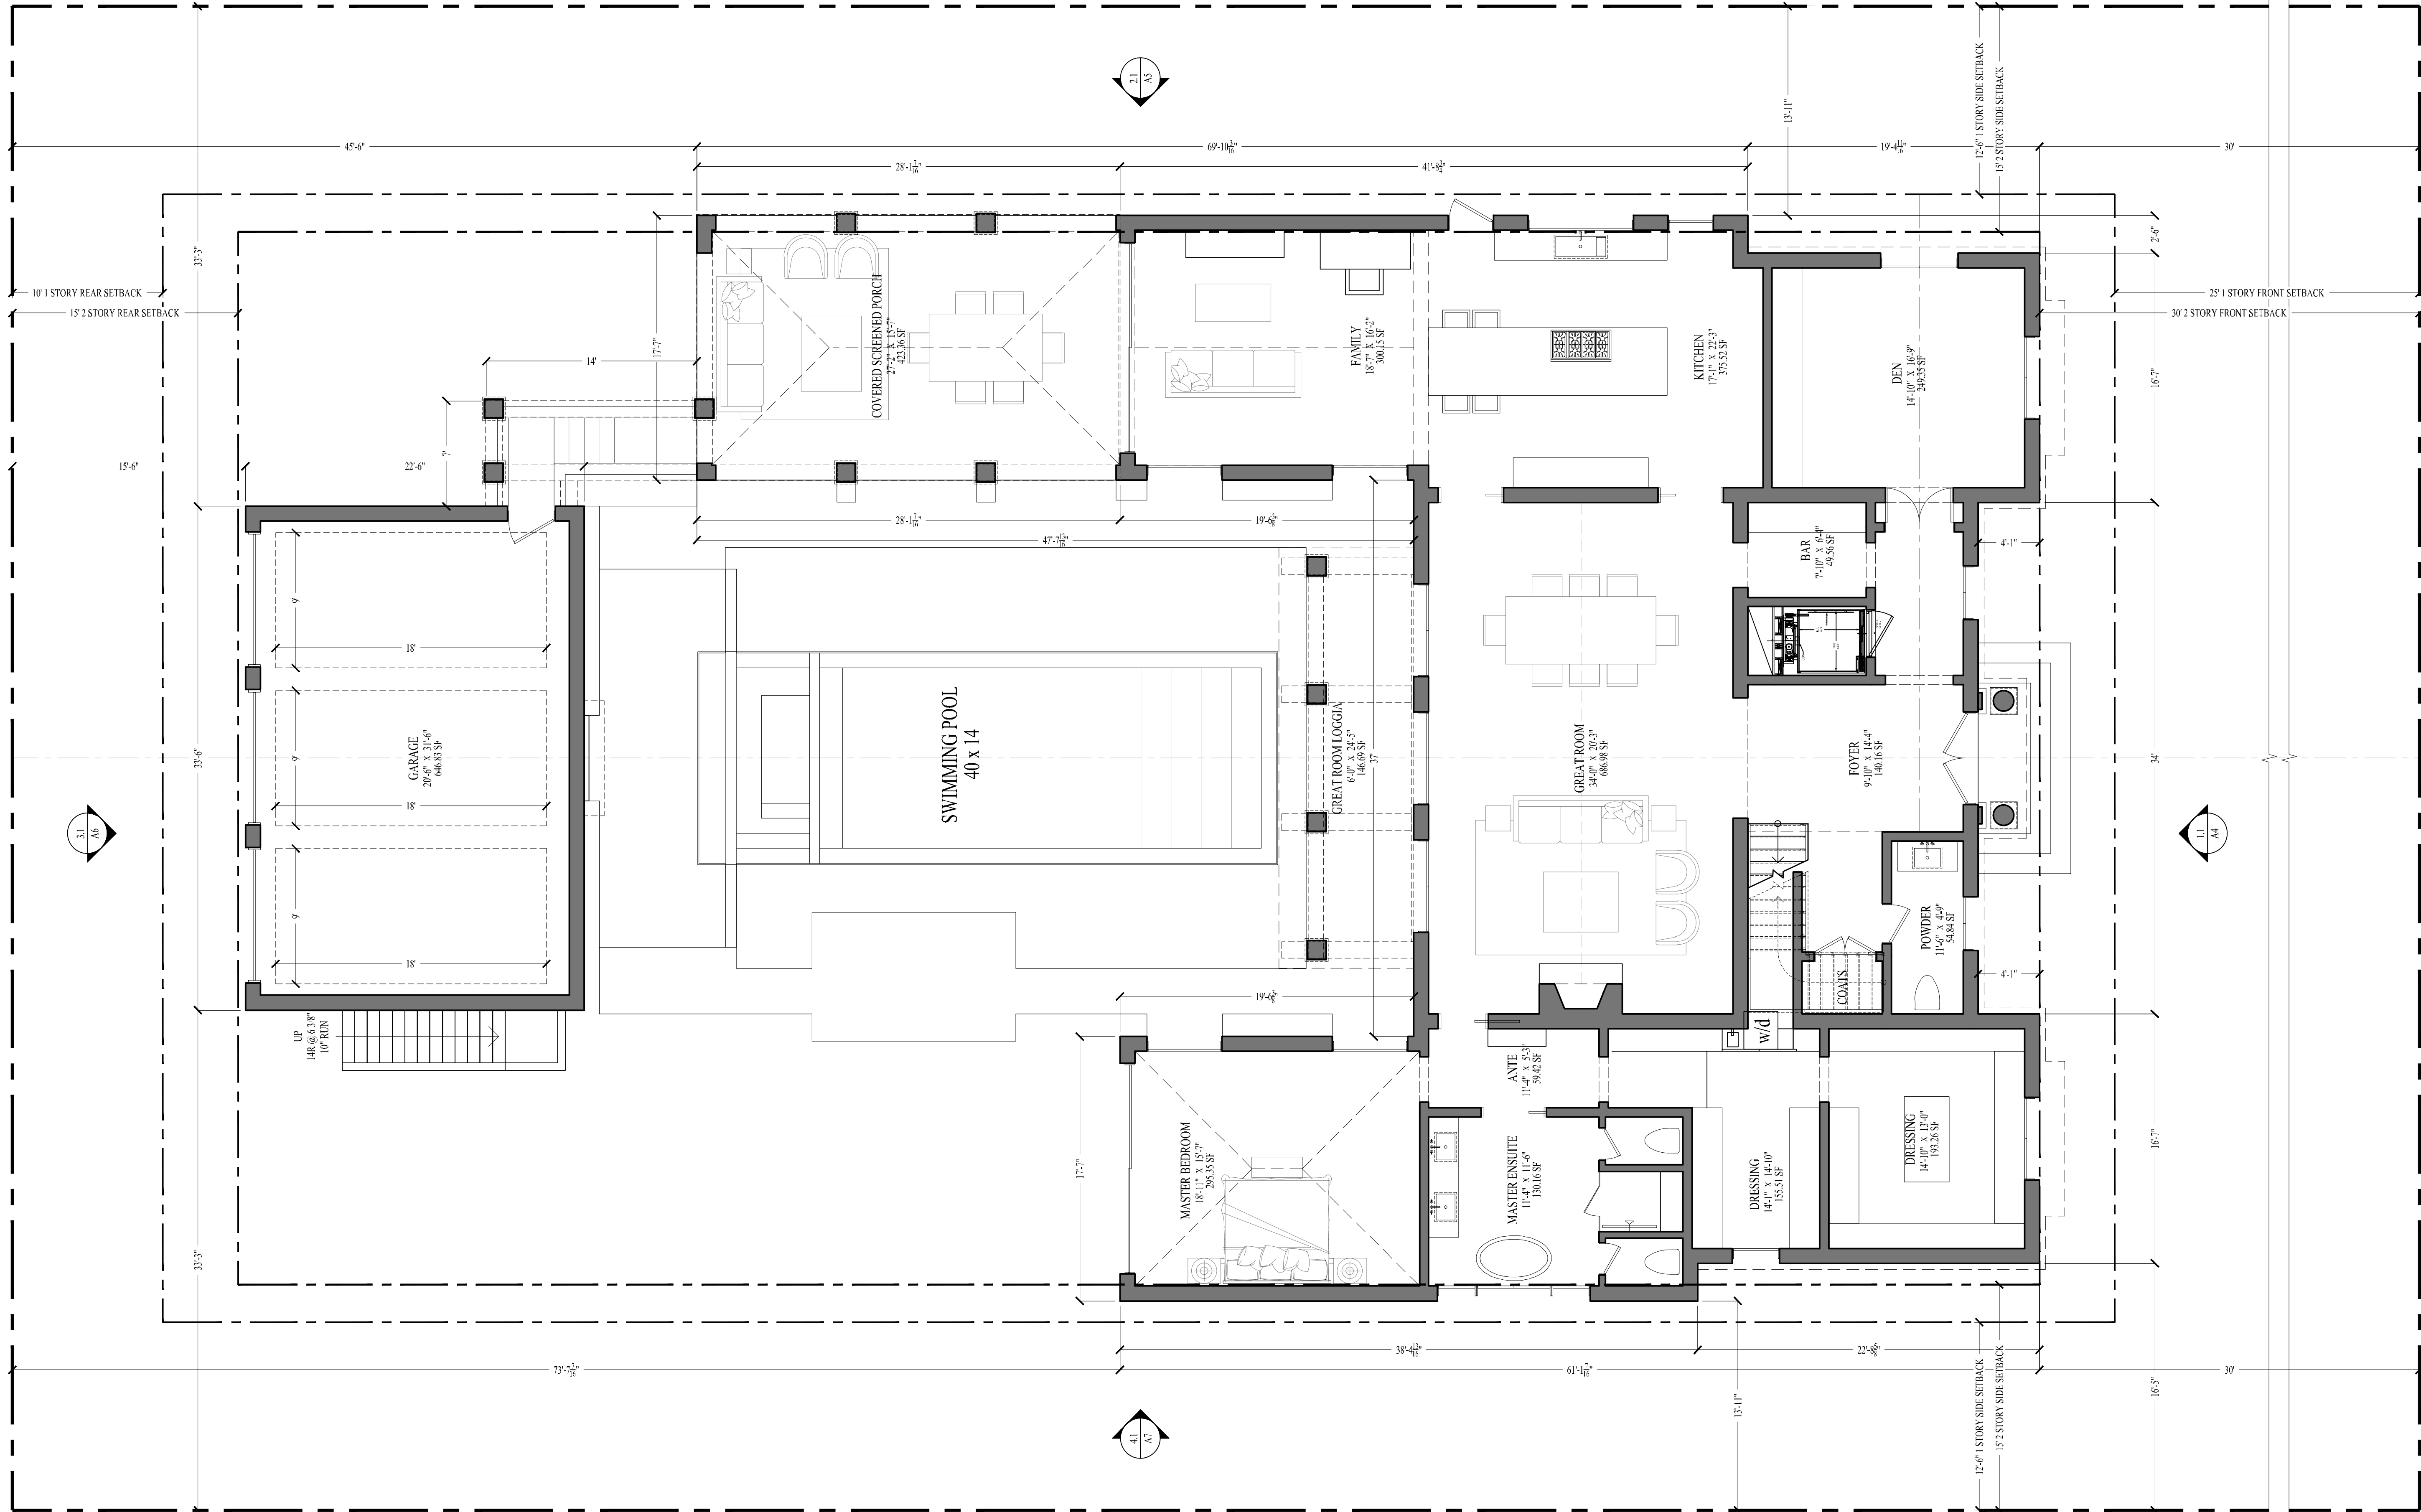

1 PREVIOUS 1ST FLOOR PLAN
A1.1 SCALE 3/16"=1'-0"

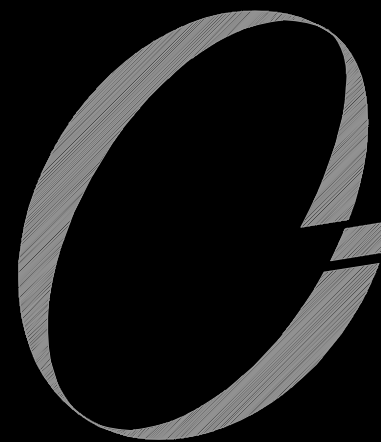

JASON CUTAJAR
ARCHITECTURAL DESIGN

P 416-277-0179 F 416-241-8125
39 BRAYWIN DRIVE
TORONTO, ONTARIO
M9P 2N9
CANADA

LOCAL ARCHITECT:



LABERGE & MERAND INC.

Architectural Corporation
FL Registration - AA26003344
444 25th Street #1
West Palm Beach, Florida 33407
Telephone 561.635.5382
Fax 561.635.3048

224 VIA MARILA
PALM BEACH, FL
USA

ARC-24-0071


10		
9		
8		
7	RESUBMITTAL	02/10/25
6	RESUBMITTAL	12/04/24
5	FINAL SUBMITTAL	08/12/24
4	SECOND SUBMITTAL	07/29/24
3	FIRST SUBMITTAL	07/11/24
2	ARCOM PRE APP	06/24/24
1	CONCEPT	02/23/24
NO.	REVISIONS	DATE

SHEET TITLE:


PREVIOUS
1ST FLOOR PLAN

DRAWN BY: M.V.	CHECKED BY: J. CUTAJAR
DATE: 02/23/2024	SCALE: 3/16" = 1'-0"
PROJECT NO.:	DRAWING NO.:

A1.1

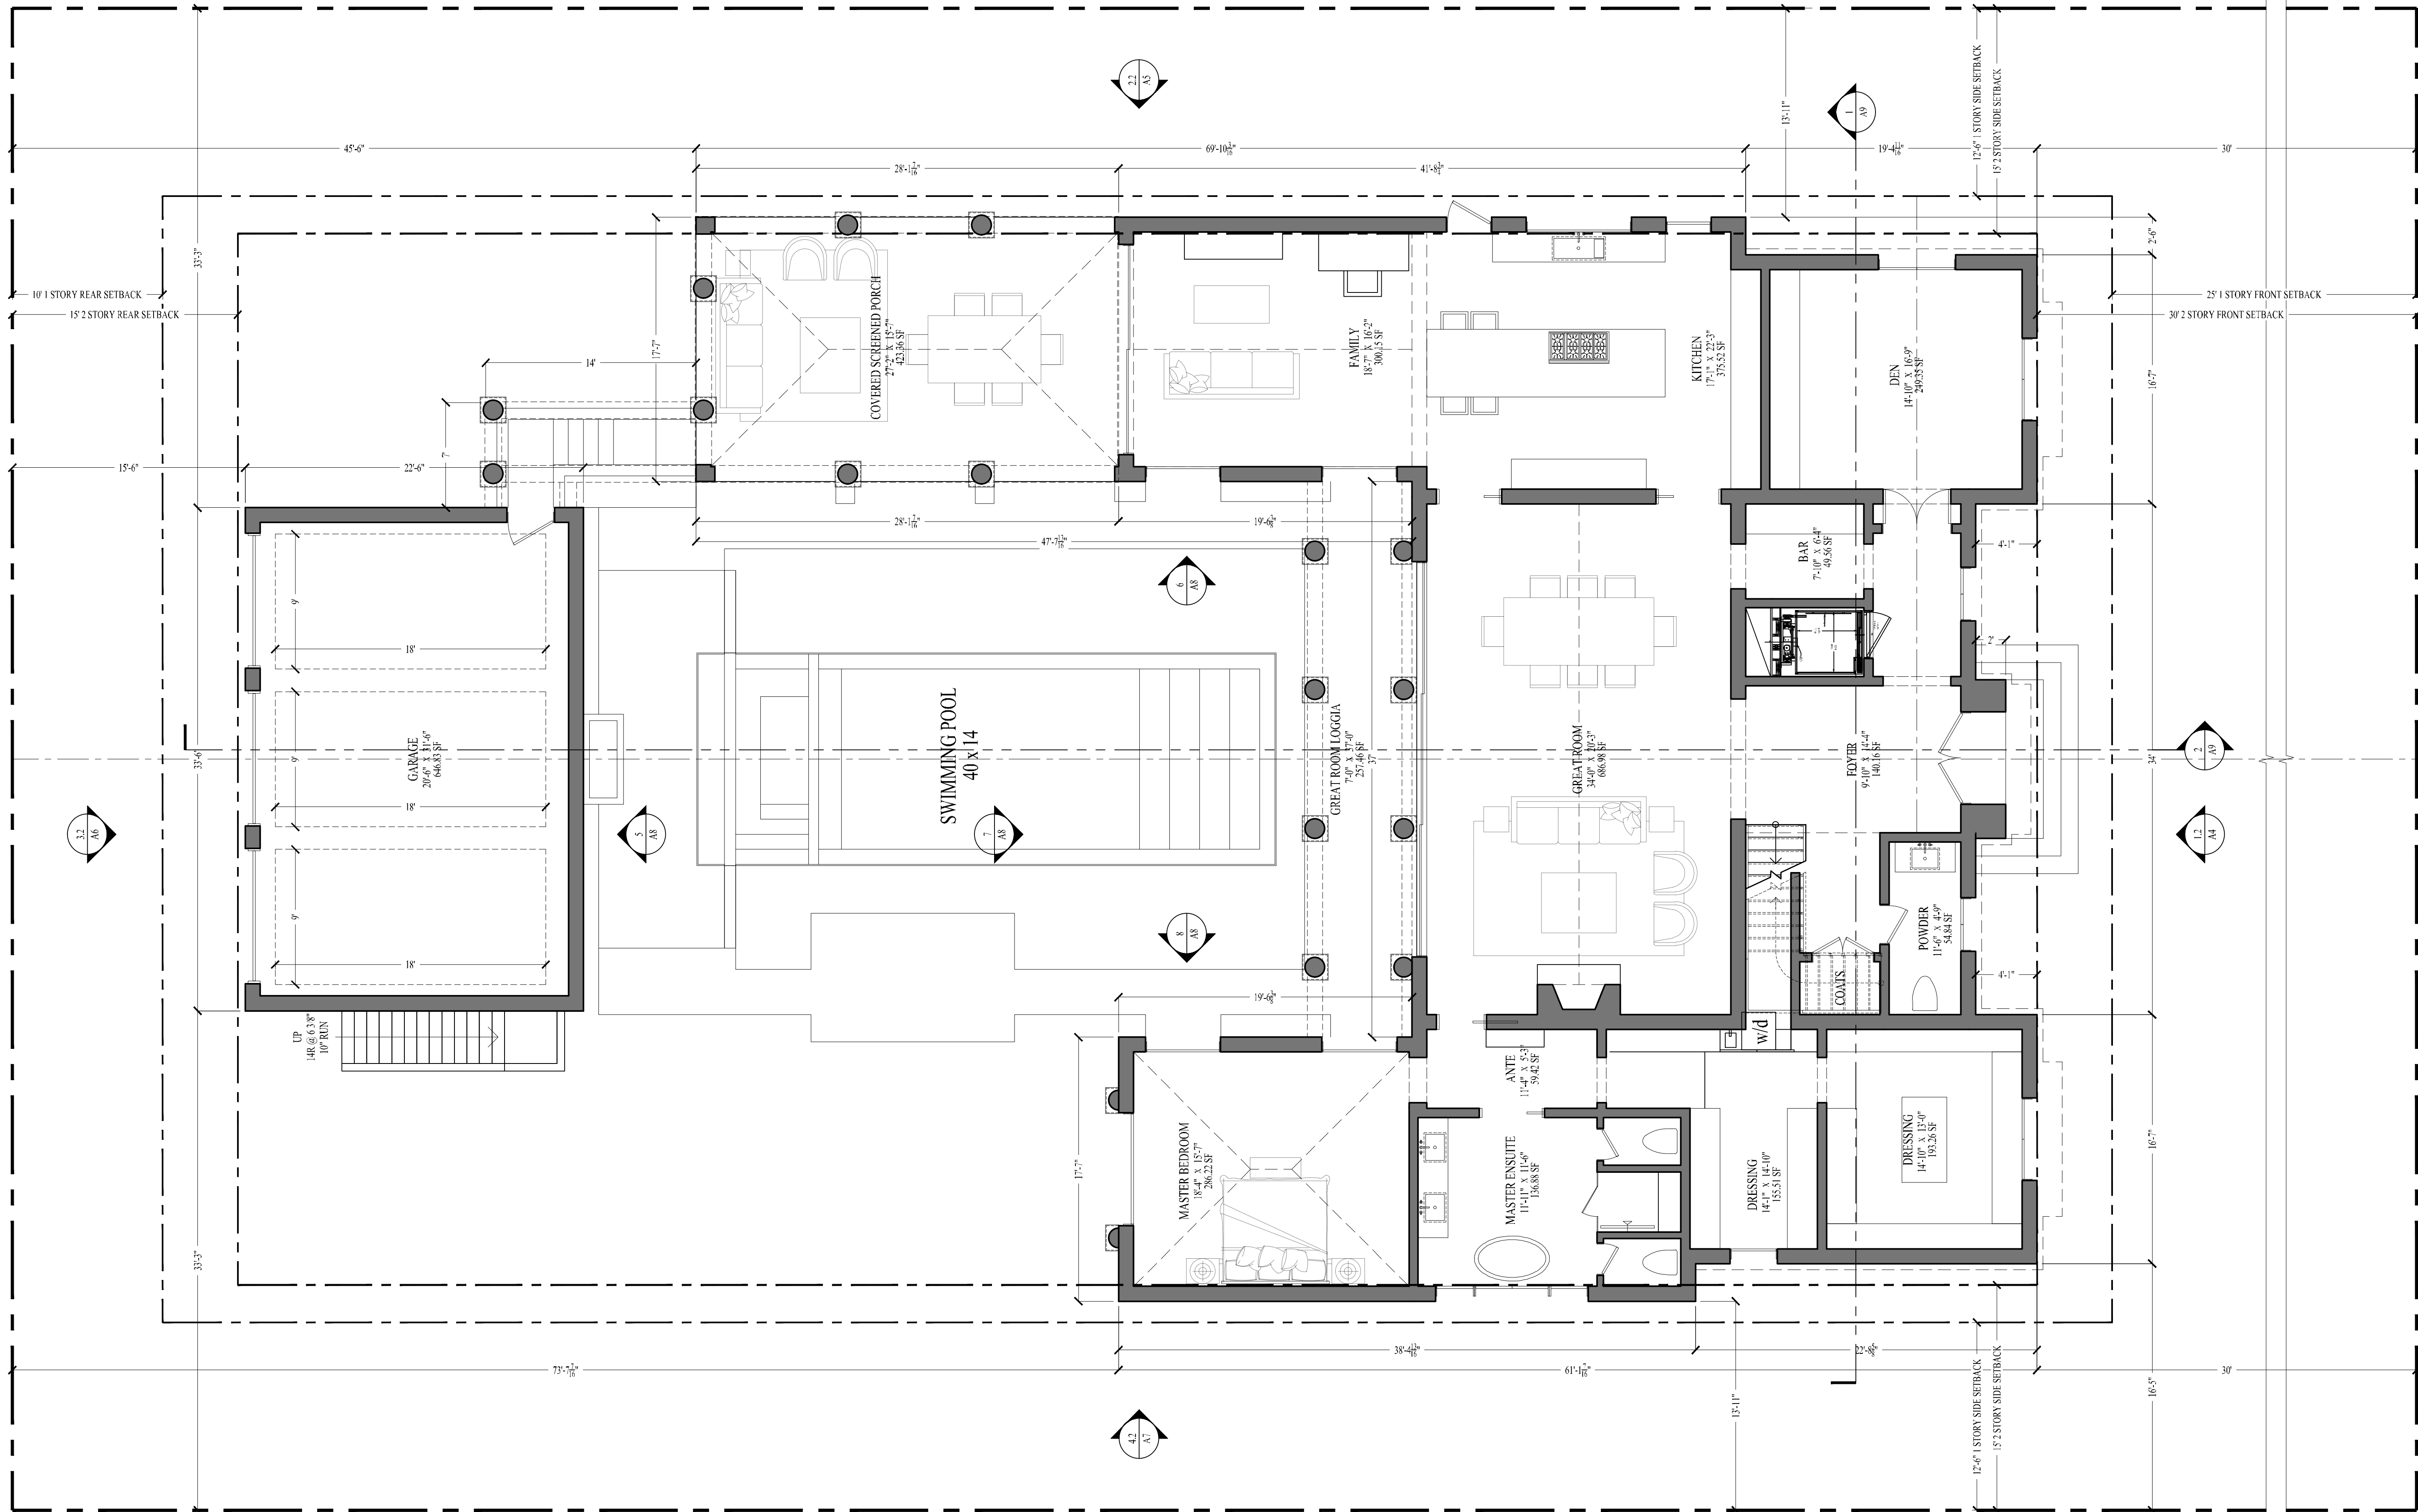

1 PROPOSED 1ST FLOOR PLAN
A1.2 SCALE 3/16"=1'-0"

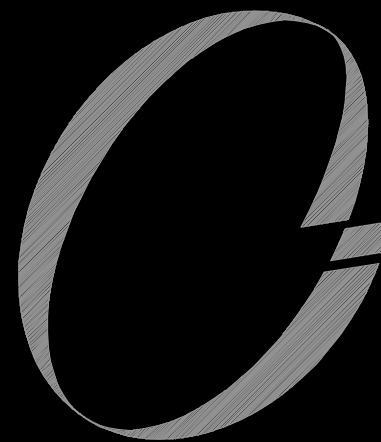

JASON CUTAJAR
ARCHITECTURAL DESIGN
P 416-277-0179 F 416-241-8125
39 BRAYWIN DRIVE
TORONTO, ONTARIO
M9P 2N9
CANADA

LOCAL ARCHITECT:



Architectural Corporation
FL Registration - AA26003344
444 25th Street #1
West Palm Beach, Florida 33407
Telephone 561.635.5382
Fax 561.635.3048

224 VIA MARILA
PALM BEACH, FL
USA

ARC-24-0071



10		
9		
8		
7	RESUBMITTAL	02/10/25
6	RESUBMITTAL	12/04/24
5	FINAL SUBMITTAL	08/12/24
4	SECOND SUBMITTAL	07/29/24
3	FIRST SUBMITTAL	07/11/24
2	ARCOM PRE APP	06/24/24
1	CONCEPT	02/23/24
NO.	REVISIONS	DATE

SHEET TITLE:

PROPOSED
1ST FLOOR PLAN

DRAWN BY: M.V.	CHECKED BY: J. CUTAJAR
DATE: 02/23/2024	SCALE: 3/16" = 1'-0"
PROJECT NO.:	DRAWING NO.:

A1.2

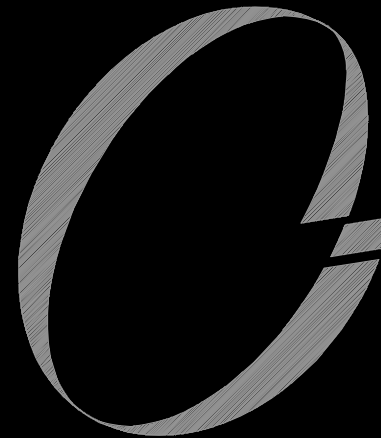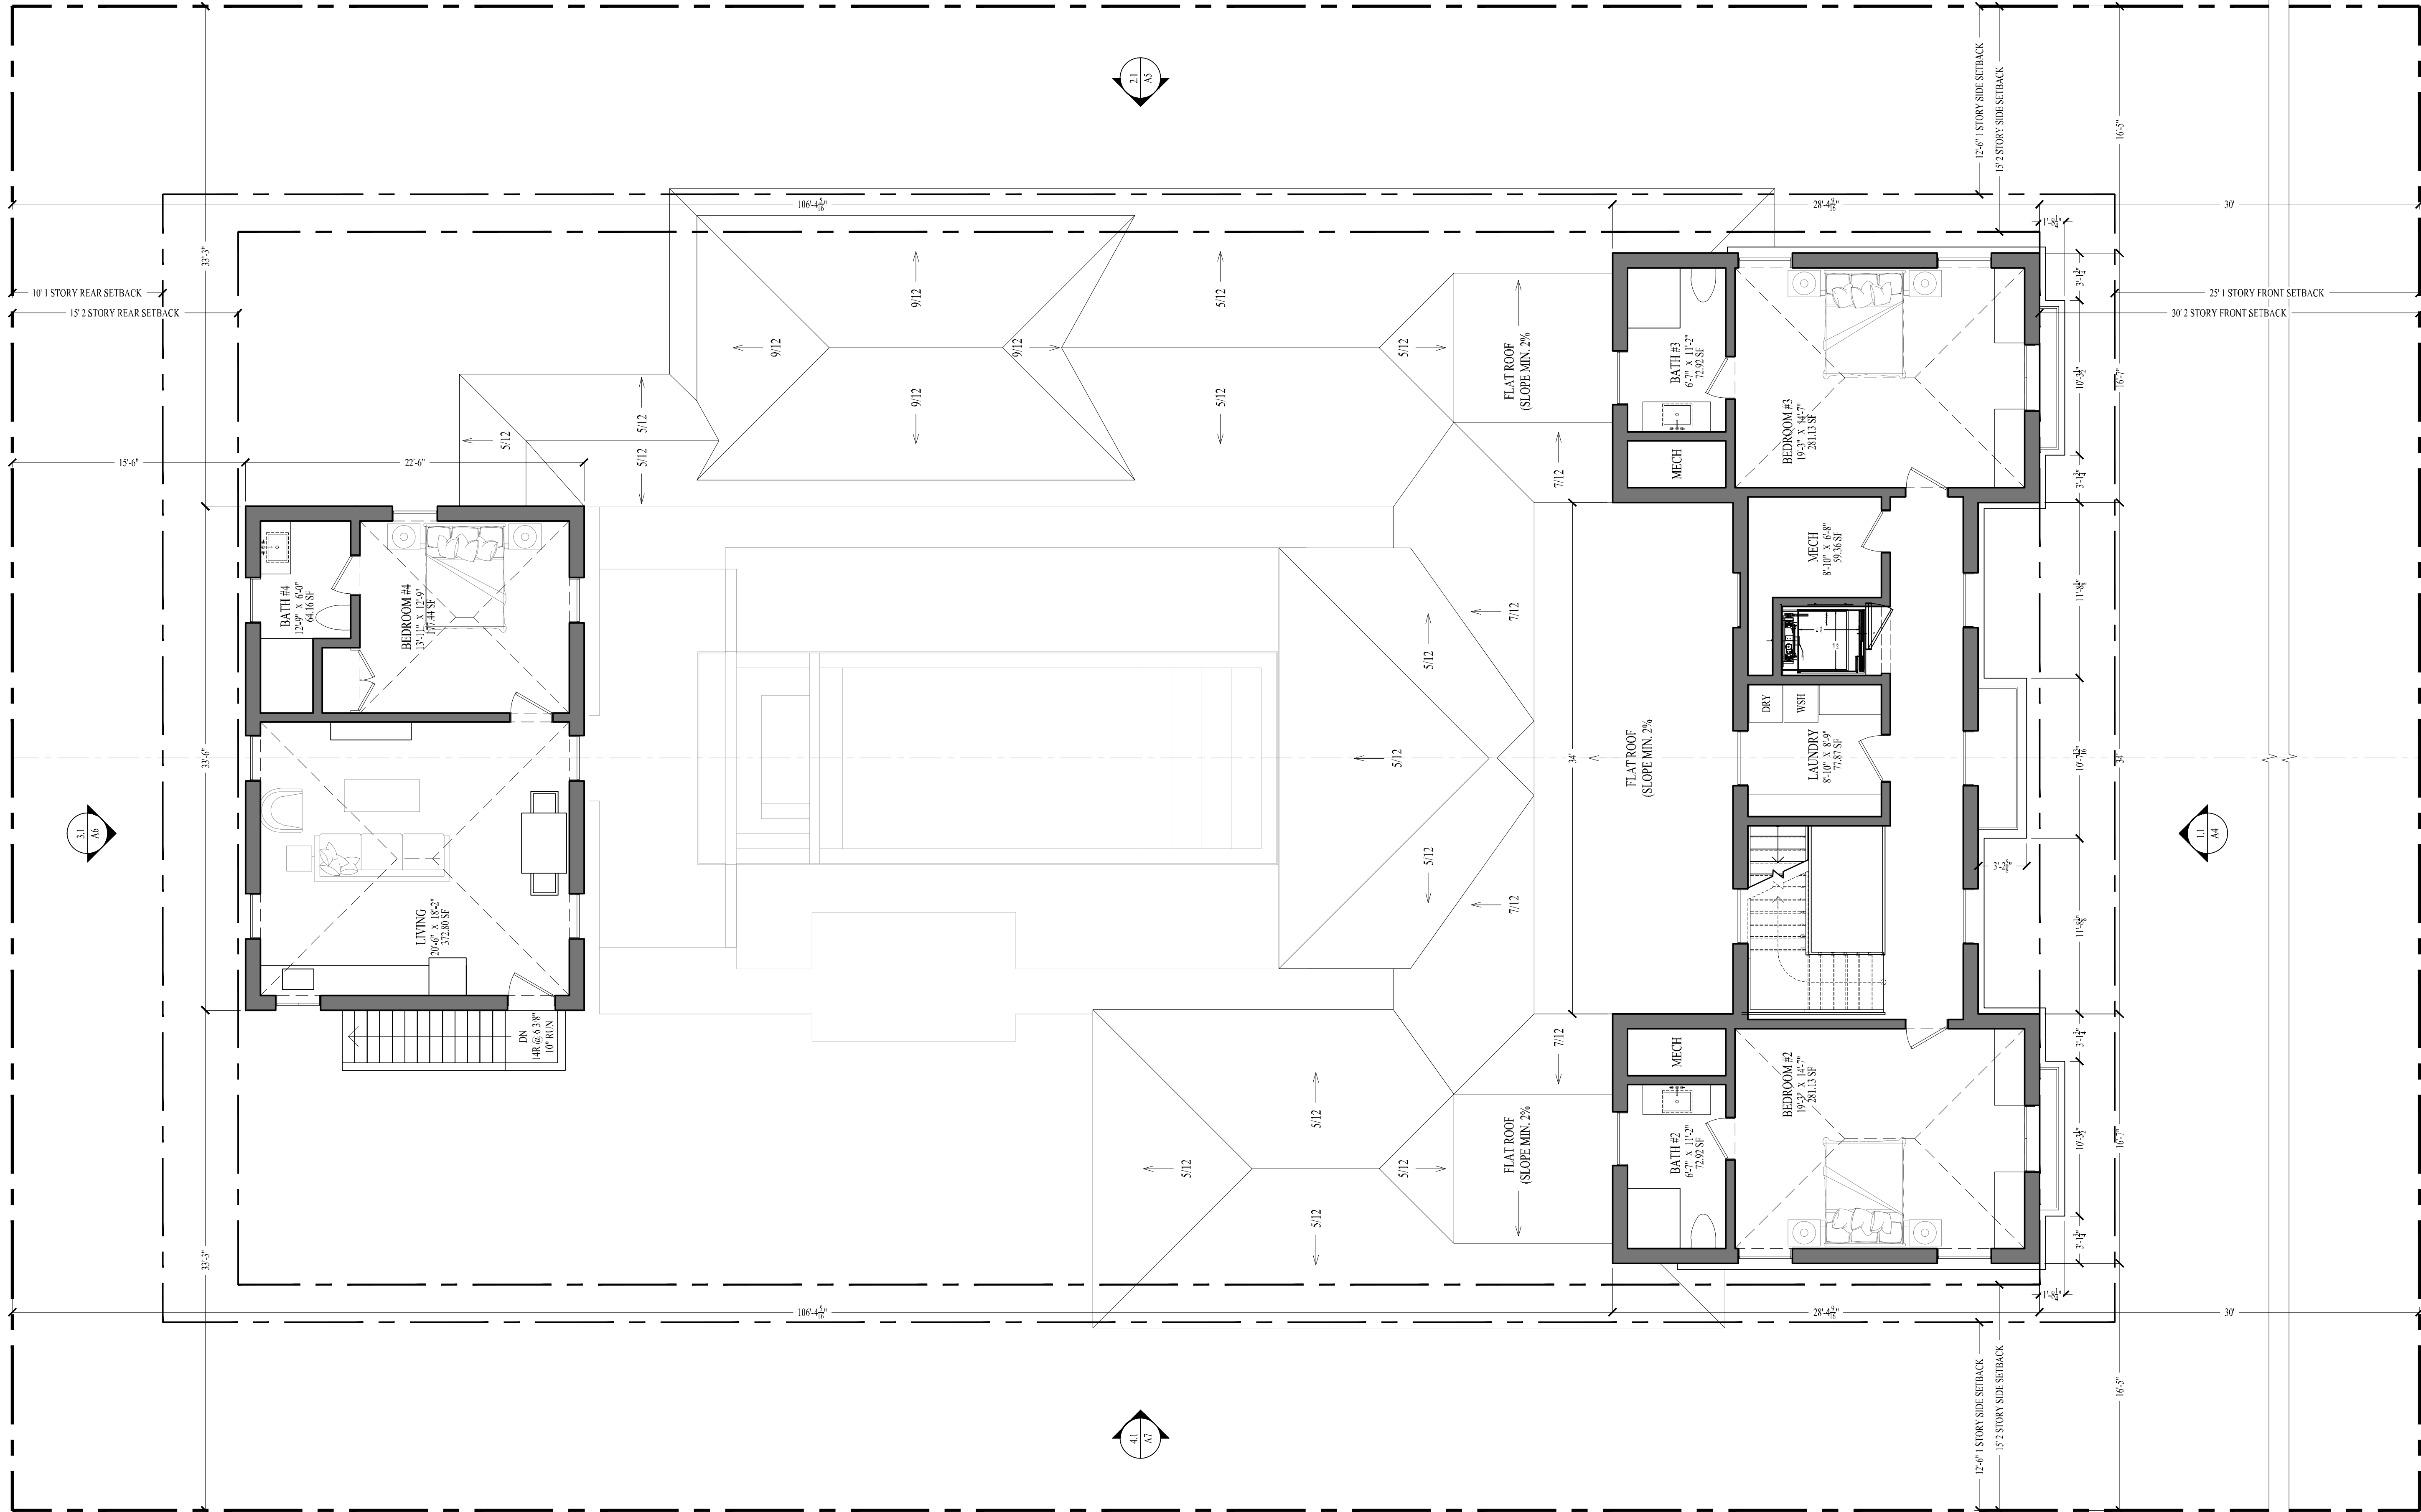

JASON CUTAJAR
ARCHITECTURAL DESIGN
P 416-277-0179 F 416-241-8125
39 BRAYWIN DRIVE
TORONTO, ONTARIO
M9P 2N9
CANADA

LOCAL ARCHITECT:



LABERGE & MERAND INC.

Architectural Corporation
FL Registration - AA26003344
444 25th Street #1
West Palm Beach, Florida 33407
Telephone 561.635.5382
Fax 561.635.3048

224 VIA MARILA
PALM BEACH, FL
USA

ARC-24-0071


10			
9			
8			
7	RESUBMITTAL	02/10/25	
6	RESUBMITTAL	12/04/24	
5	FINAL SUBMITTAL	08/12/24	
4	SECOND SUBMITTAL	07/29/24	
3	FIRST SUBMITTAL	07/11/24	
2	ARCOM PRE APP	06/24/24	
1	CONCEPT	02/23/24	
NO.	REVISIONS	DATE	

SHEET TITLE:

PREVIOUS
2ND FLOOR PLAN

DRAWN BY: M.V.	CHECKED BY: J. CUTAJAR
DATE: 02/23/2024	SCALE: 3/16" = 1'-0"
PROJECT NO.:	DRAWING NO.:

A2.1

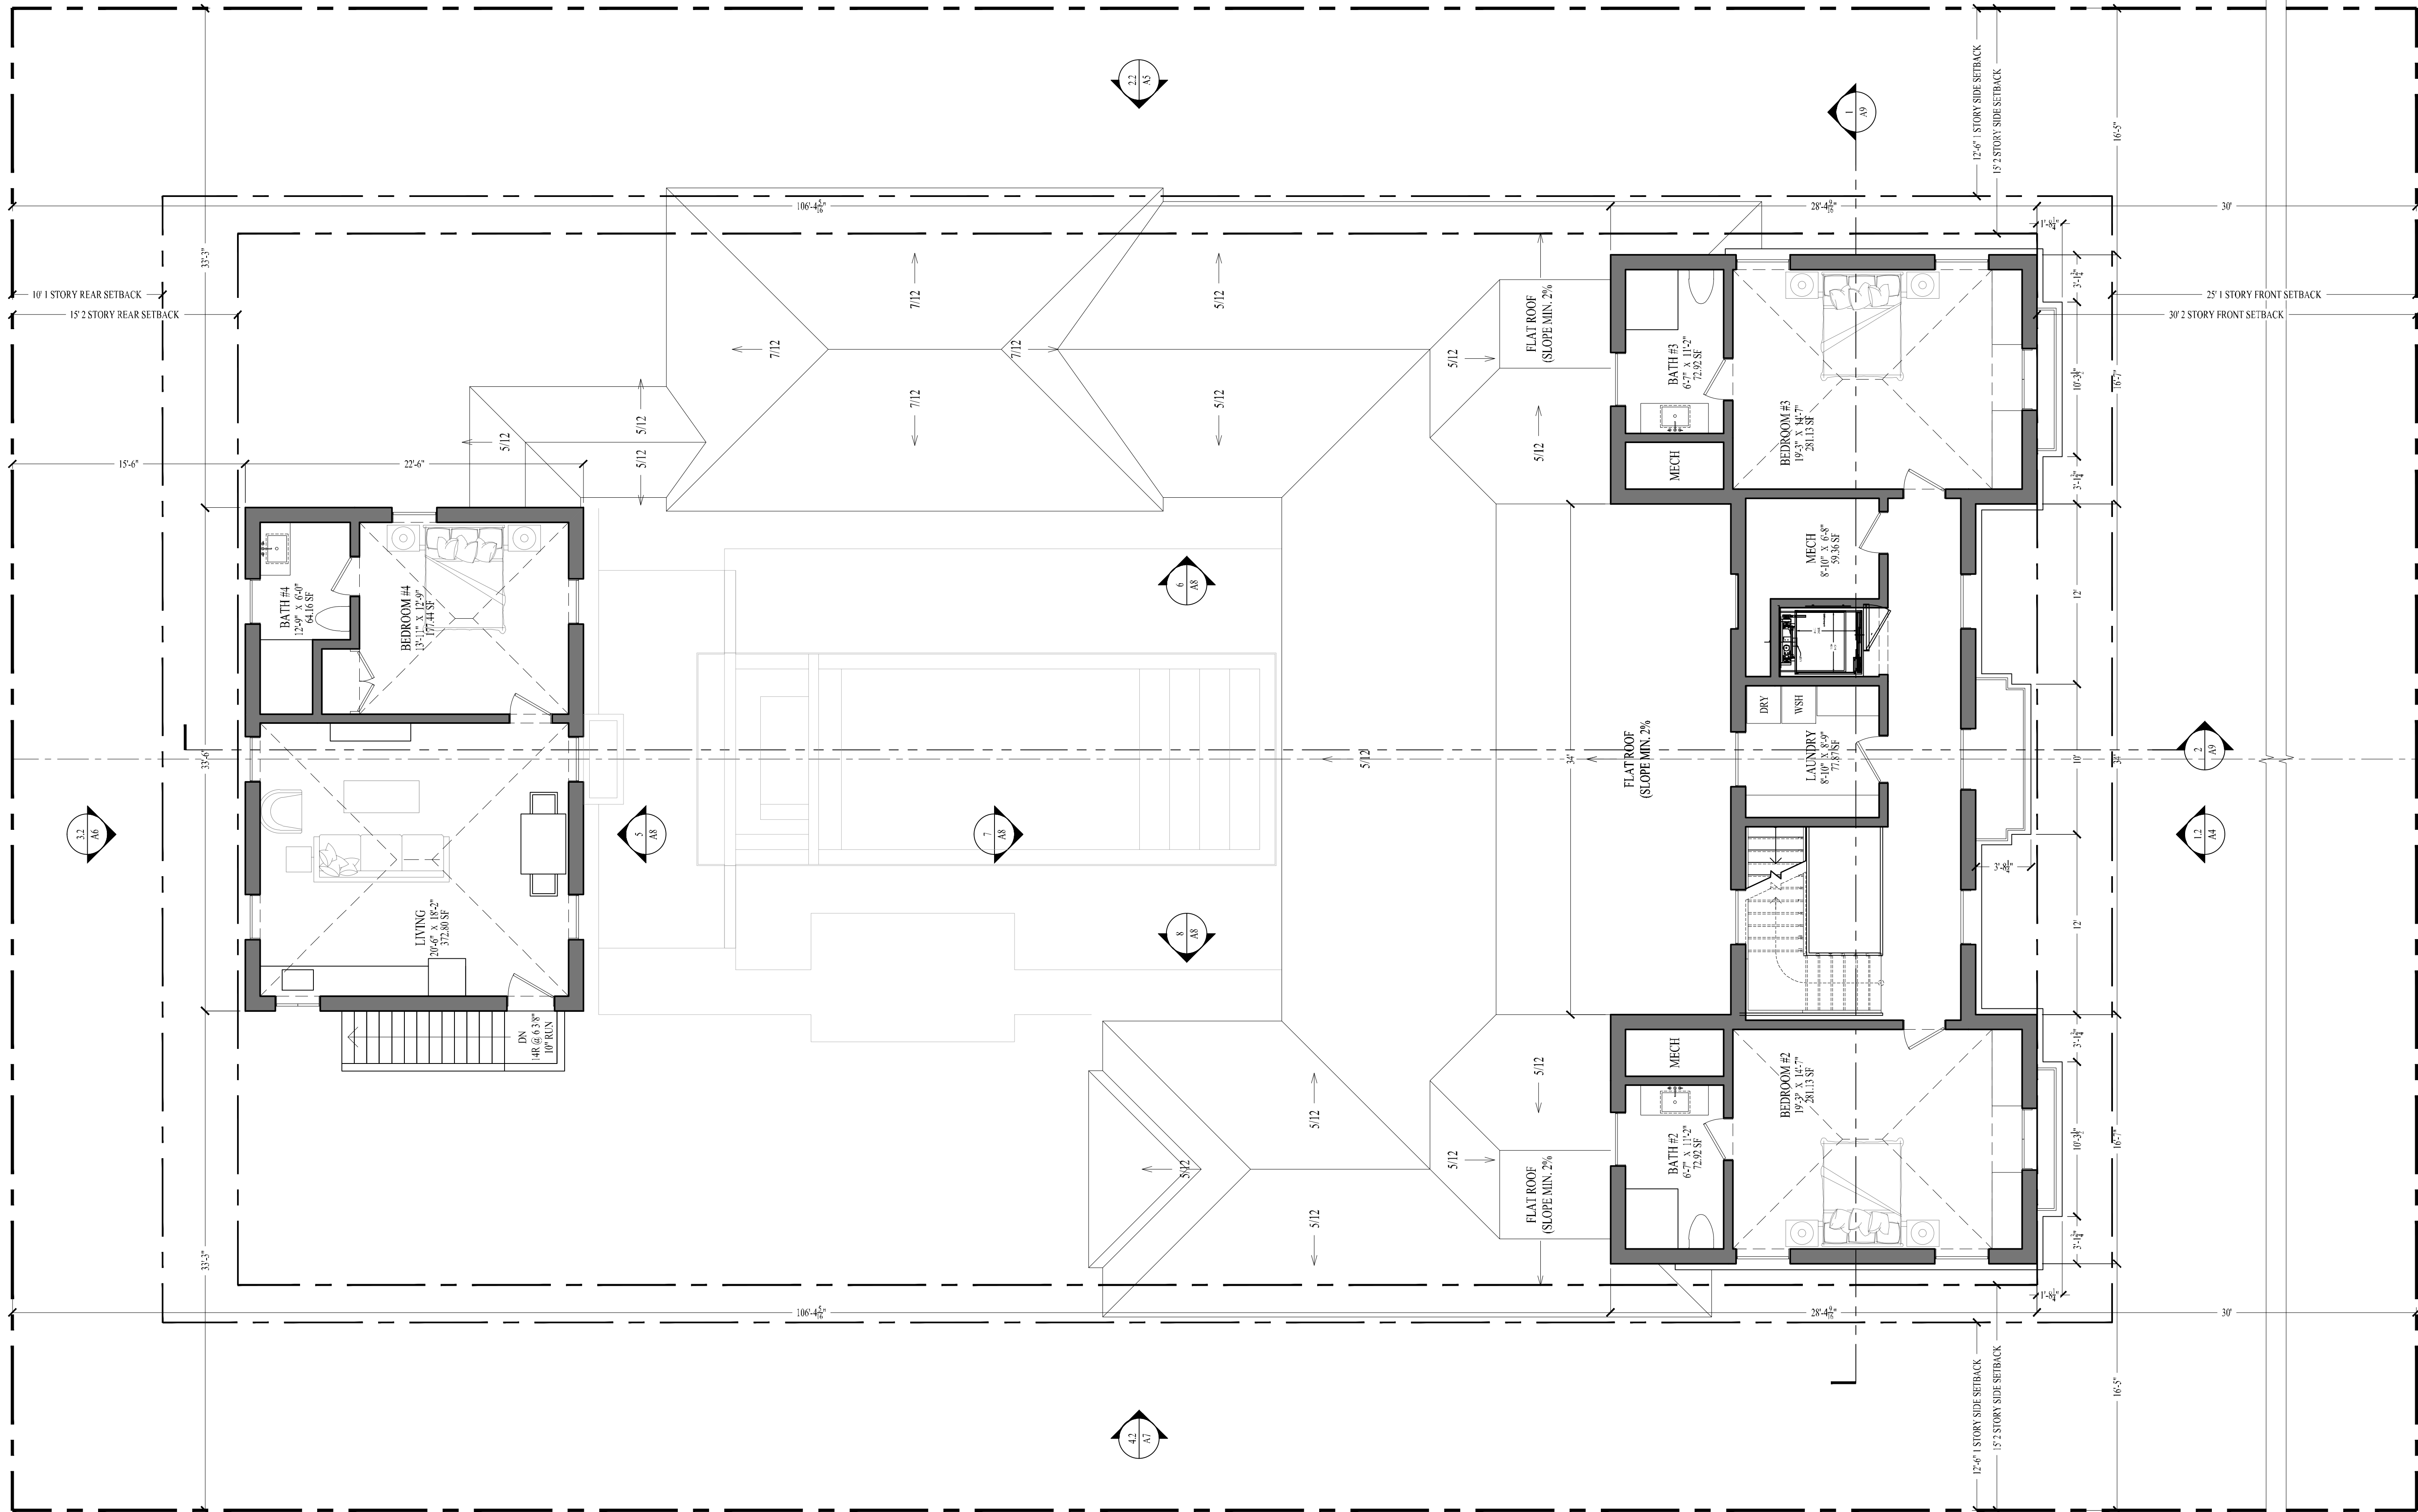

JASON CUTAJAR
ARCHITECTURAL DESIGN
P 416-277-0179 F 416-241-8125
39 BRAYWIN DRIVE
TORONTO, ONTARIO
M9P 2N9
CANADA

LOCAL ARCHITECT:



LABERGE & MERAND INC.

Architectural Corporation
FL Registration - AA26003344
444 25th Street #1
West Palm Beach, Florida 33407
Telephone 561.655.5362
Fax 561.655.3048

224 VIA MARILA
PALM BEACH, FL
USA

ARC-24-0071

10		
9		
8		
7	RESUBMITTAL	02/10/25
6	RESUBMITTAL	12/04/24
5	FINAL SUBMITTAL	08/12/24
4	SECOND SUBMITTAL	07/29/24
3	FIRST SUBMITTAL	07/11/24
2	ARCOM PRE APP	06/24/24
1	CONCEPT	02/23/24
NO.	REVISIONS	DATE

SHEET TITLE:

PROPOSED
2ND FLOOR PLAN

DRAWN BY:
M.V.

CHECKED BY:
J. CUTAJAR



DATE:
02/23/2024

SCALE:
3/16" = 1'-0"

PROJECT NO.:

DRAWING NO.:

A2.2

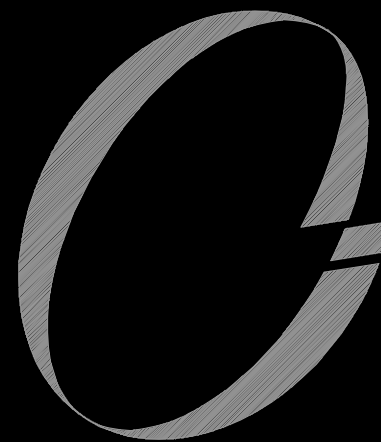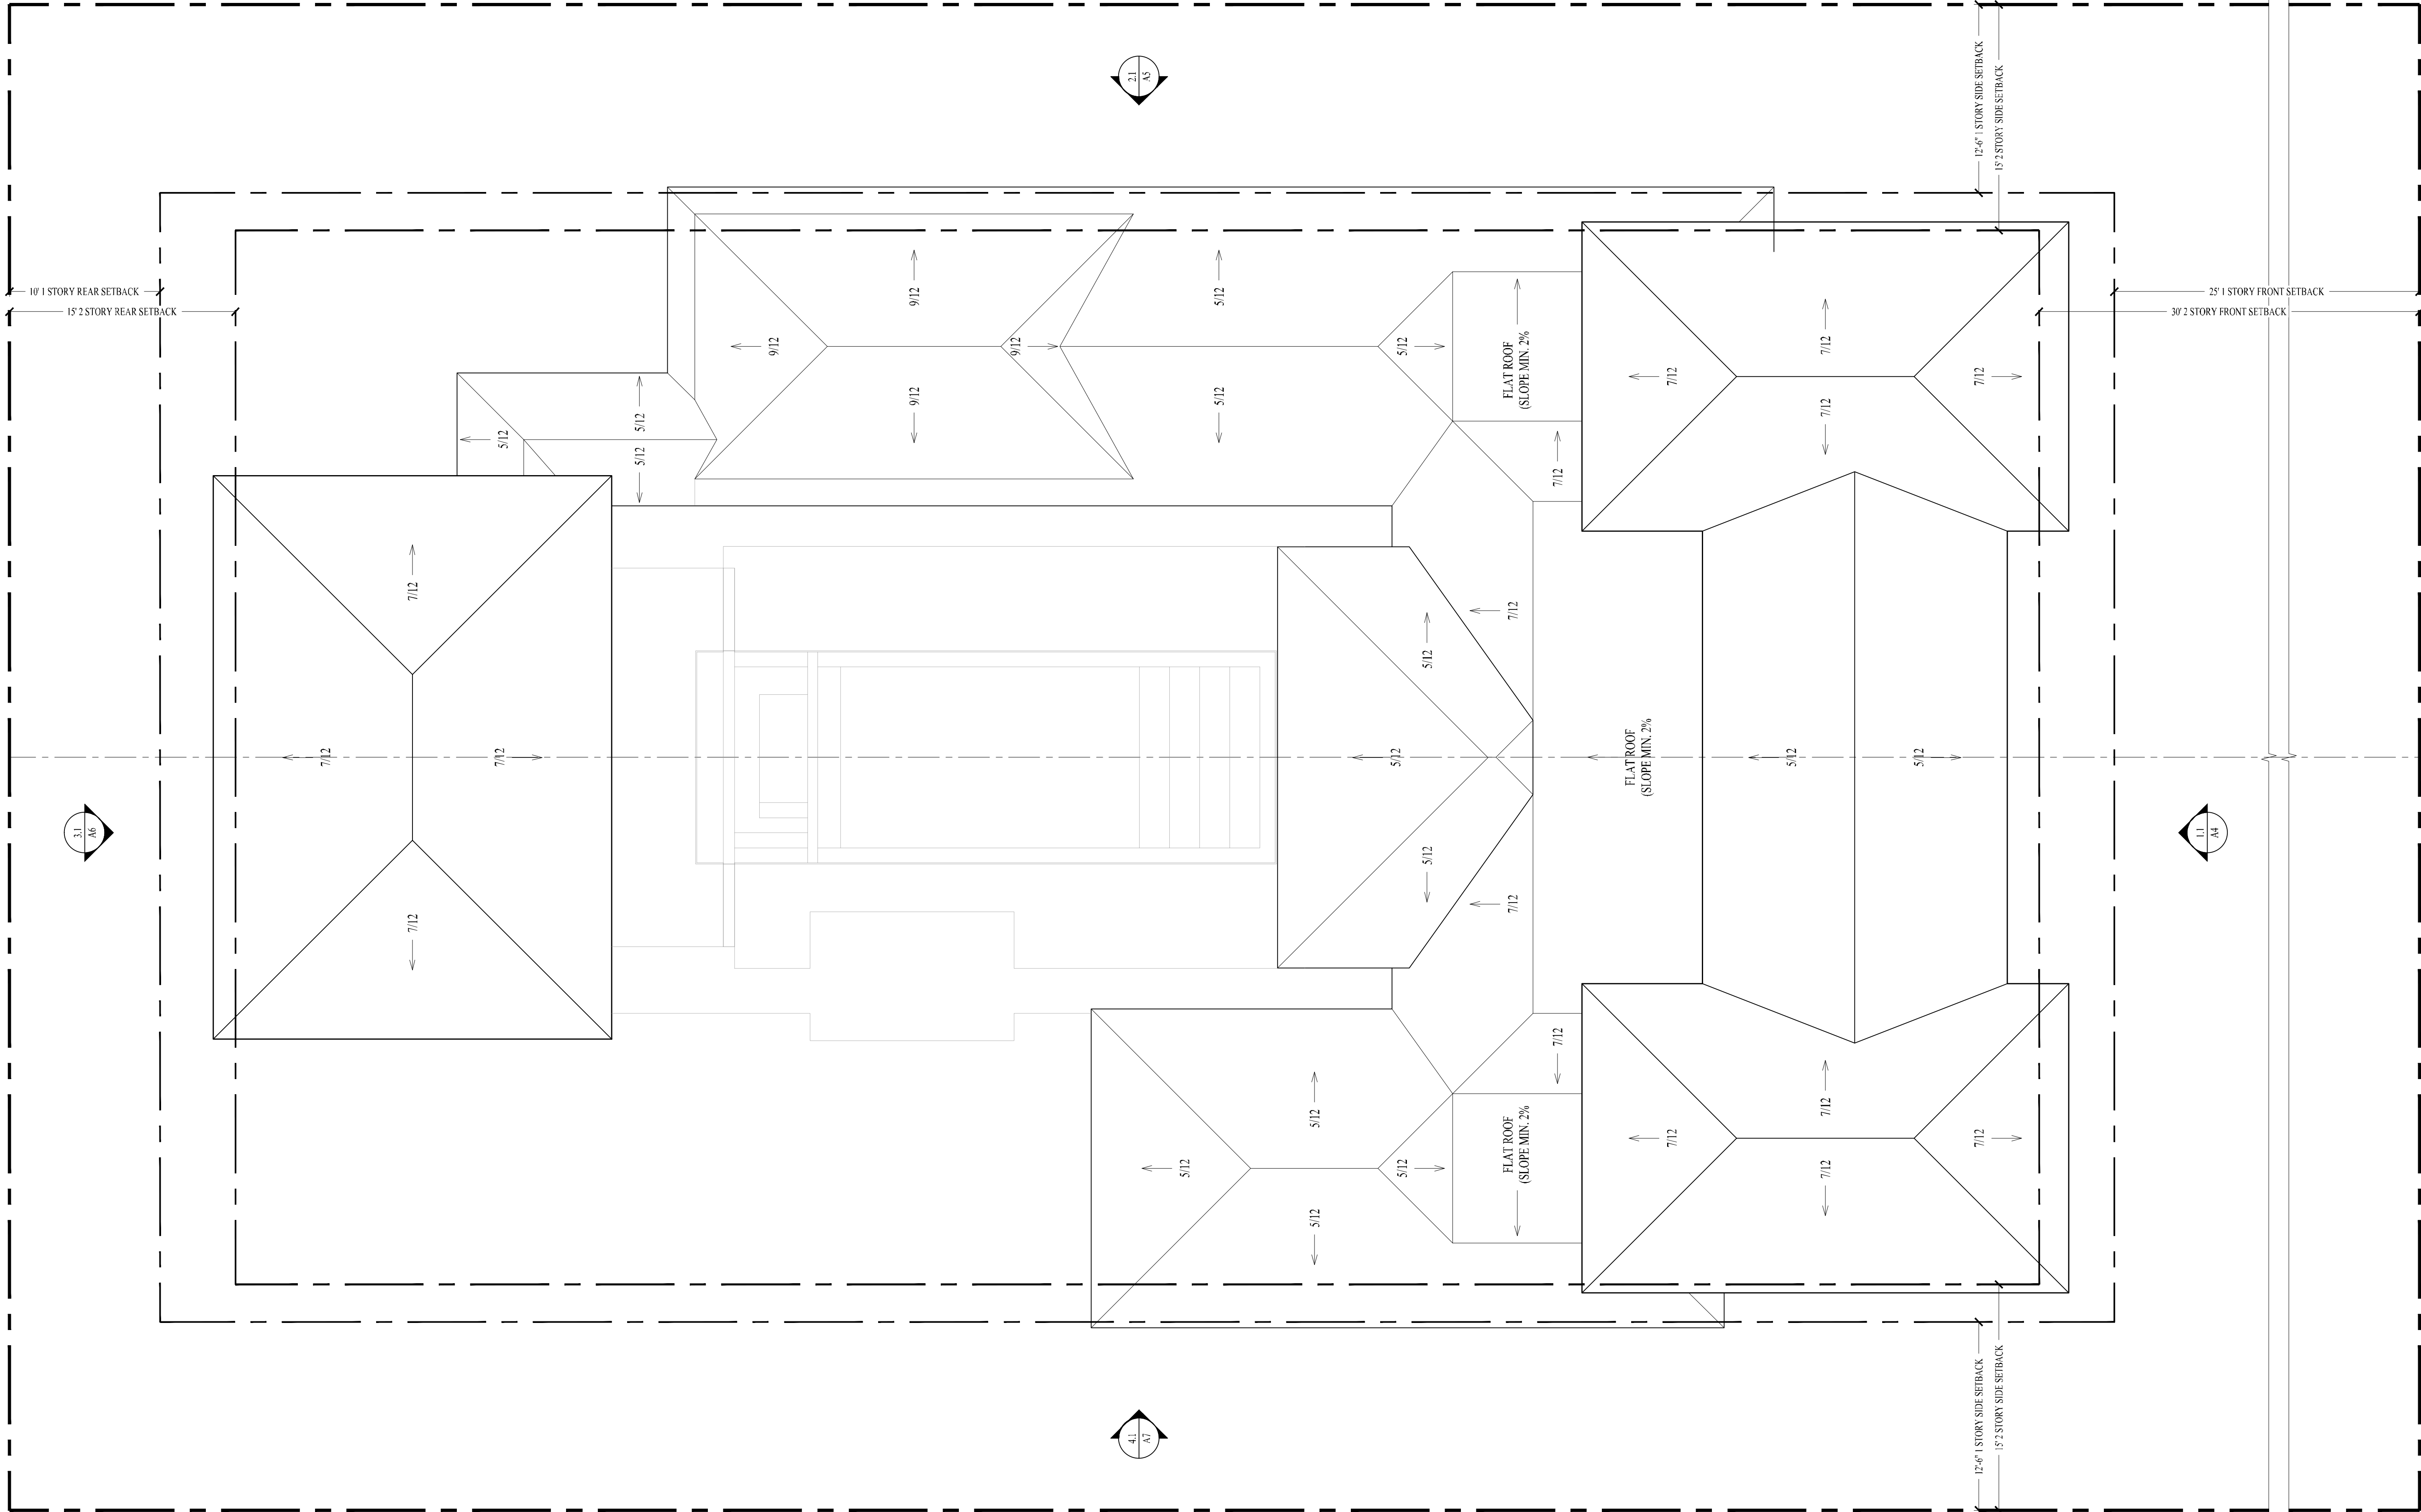

JASON CUTAJAR
ARCHITECTURAL DESIGN
P 416-277-0179 F 416-241-8125
39 BRAYWIN DRIVE
TORONTO, ONTARIO
M9P 2N9
CANADA

LOCAL ARCHITECT:



LABERGE & MERANDA INC.

Architectural Corporation
FL Registration - AA26003344
444 25th Street #1
West Palm Beach, Florida 33407
Telephone 561.655.5382
Fax 561.655.3048

224 VIA MARILA
PALM BEACH, FL
USA

ARC-24-0071



10			
9			
8			
7	RESUBMITTAL	02/10/25	
6	RESUBMITTAL	12/04/24	
5	FINAL SUBMITTAL	08/12/24	
4	SECOND SUBMITTAL	07/29/24	
3	FIRST SUBMITTAL	07/11/24	
2	ARCOM PRE APP	06/24/24	
1	CONCEPT	02/23/24	
NO.	REVISIONS	DATE	

SHEET TITLE:

PREVIOUS
ROOF PLAN

DRAWN BY: M.V.	CHECKED BY: J. CUTAJAR
DATE: 02/23/2024	SCALE: 3/16" = 1'-0"
PROJECT NO.:	DRAWING NO.:

A3.1

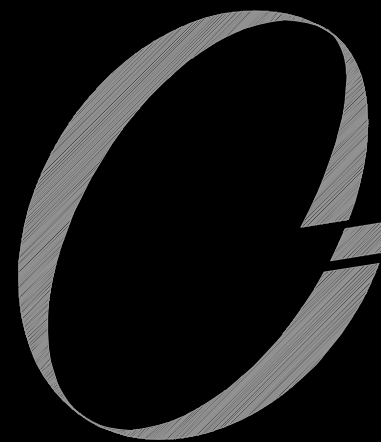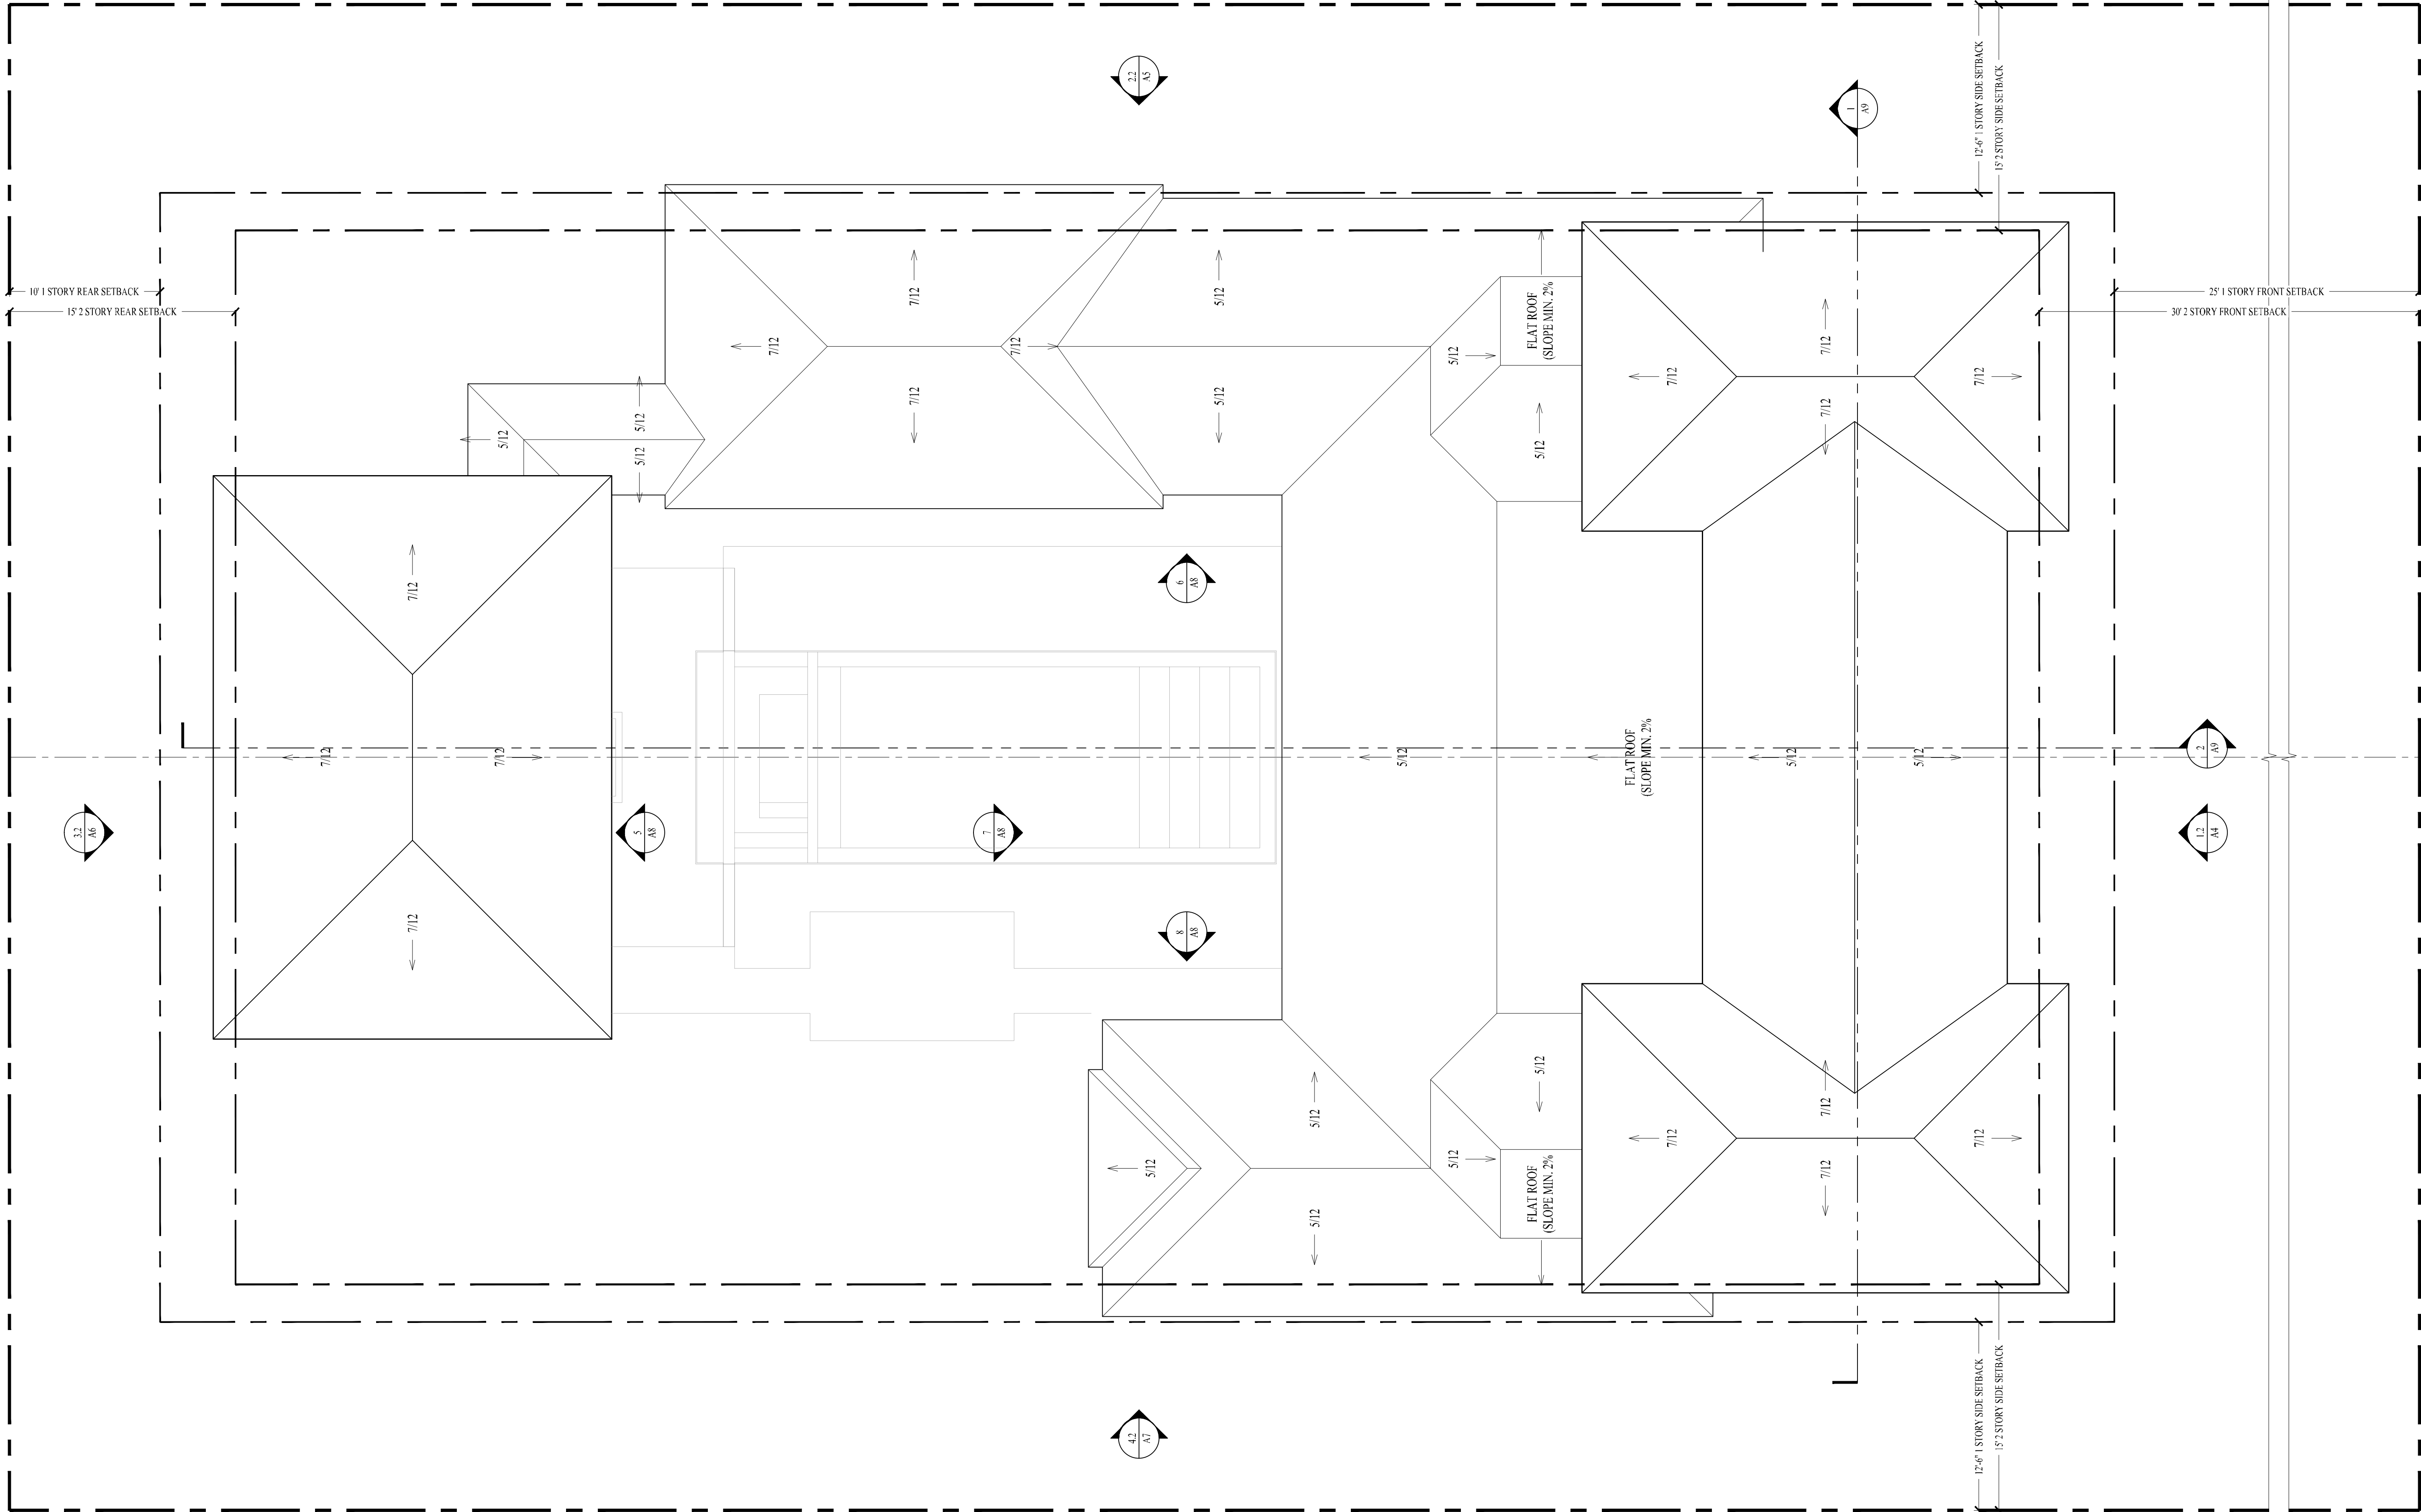

JASON CUTAJAR
ARCHITECTURAL DESIGN
P 416-277-0179 F 416-241-8125
39 BRAYWIN DRIVE
TORONTO, ONTARIO
M9P 2N9
CANADA

LOCAL ARCHITECT:



CLABERGE & MERAND INC.

Architectural Corporation
FL Registration - AA26003344
444 25th Street *1
West Palm Beach, Florida 33407
Telephone 561.655.5382
Fax 561.655.3048

224 VIA MARILA
PALM BEACH, FL
USA

ARC-24-0071

10			
9			
8			
7	RESUBMITTAL	02/10/25	
6	RESUBMITTAL	12/04/24	
5	FINAL SUBMITTAL	08/12/24	
4	SECOND SUBMITTAL	07/29/24	
3	FIRST SUBMITTAL	07/11/24	
2	ARCOM PRE APP	06/24/24	
1	CONCEPT	02/23/24	
NO.	REVISIONS	DATE	

SHEET TITLE:

PROPOSED
ROOF PLAN

DRAWN BY:
M.V.

CHECKED BY:
J. CUTAJAR

DATE:
02/23/2024


SCALE:
3/16" = 1'-0"

PROJECT NO.:

DRAWING NO.:


A3.2

MATERIAL SCHEDULE	
1	LUDOWICI - BARREL ROOF TILES
2	SOFFIT / OUTRIGGERS; LIGHT GRAY BLEACHED MAHOGANY
3	LEAD COATED COPPER GUTTER
4	PAINTED FINE TEXTURE STUCCO - WHITE
5	SHUTTER; LIGHT GRAY BLEACHED MAHOGANY
6	CORAL STONE
7	WINDOWS; IMPACT RATED ALUMINUM CLAD WOOD - DARK CHARCOAL
8	PANORAMAH SLIDING DOORS - DARK CHARCOAL

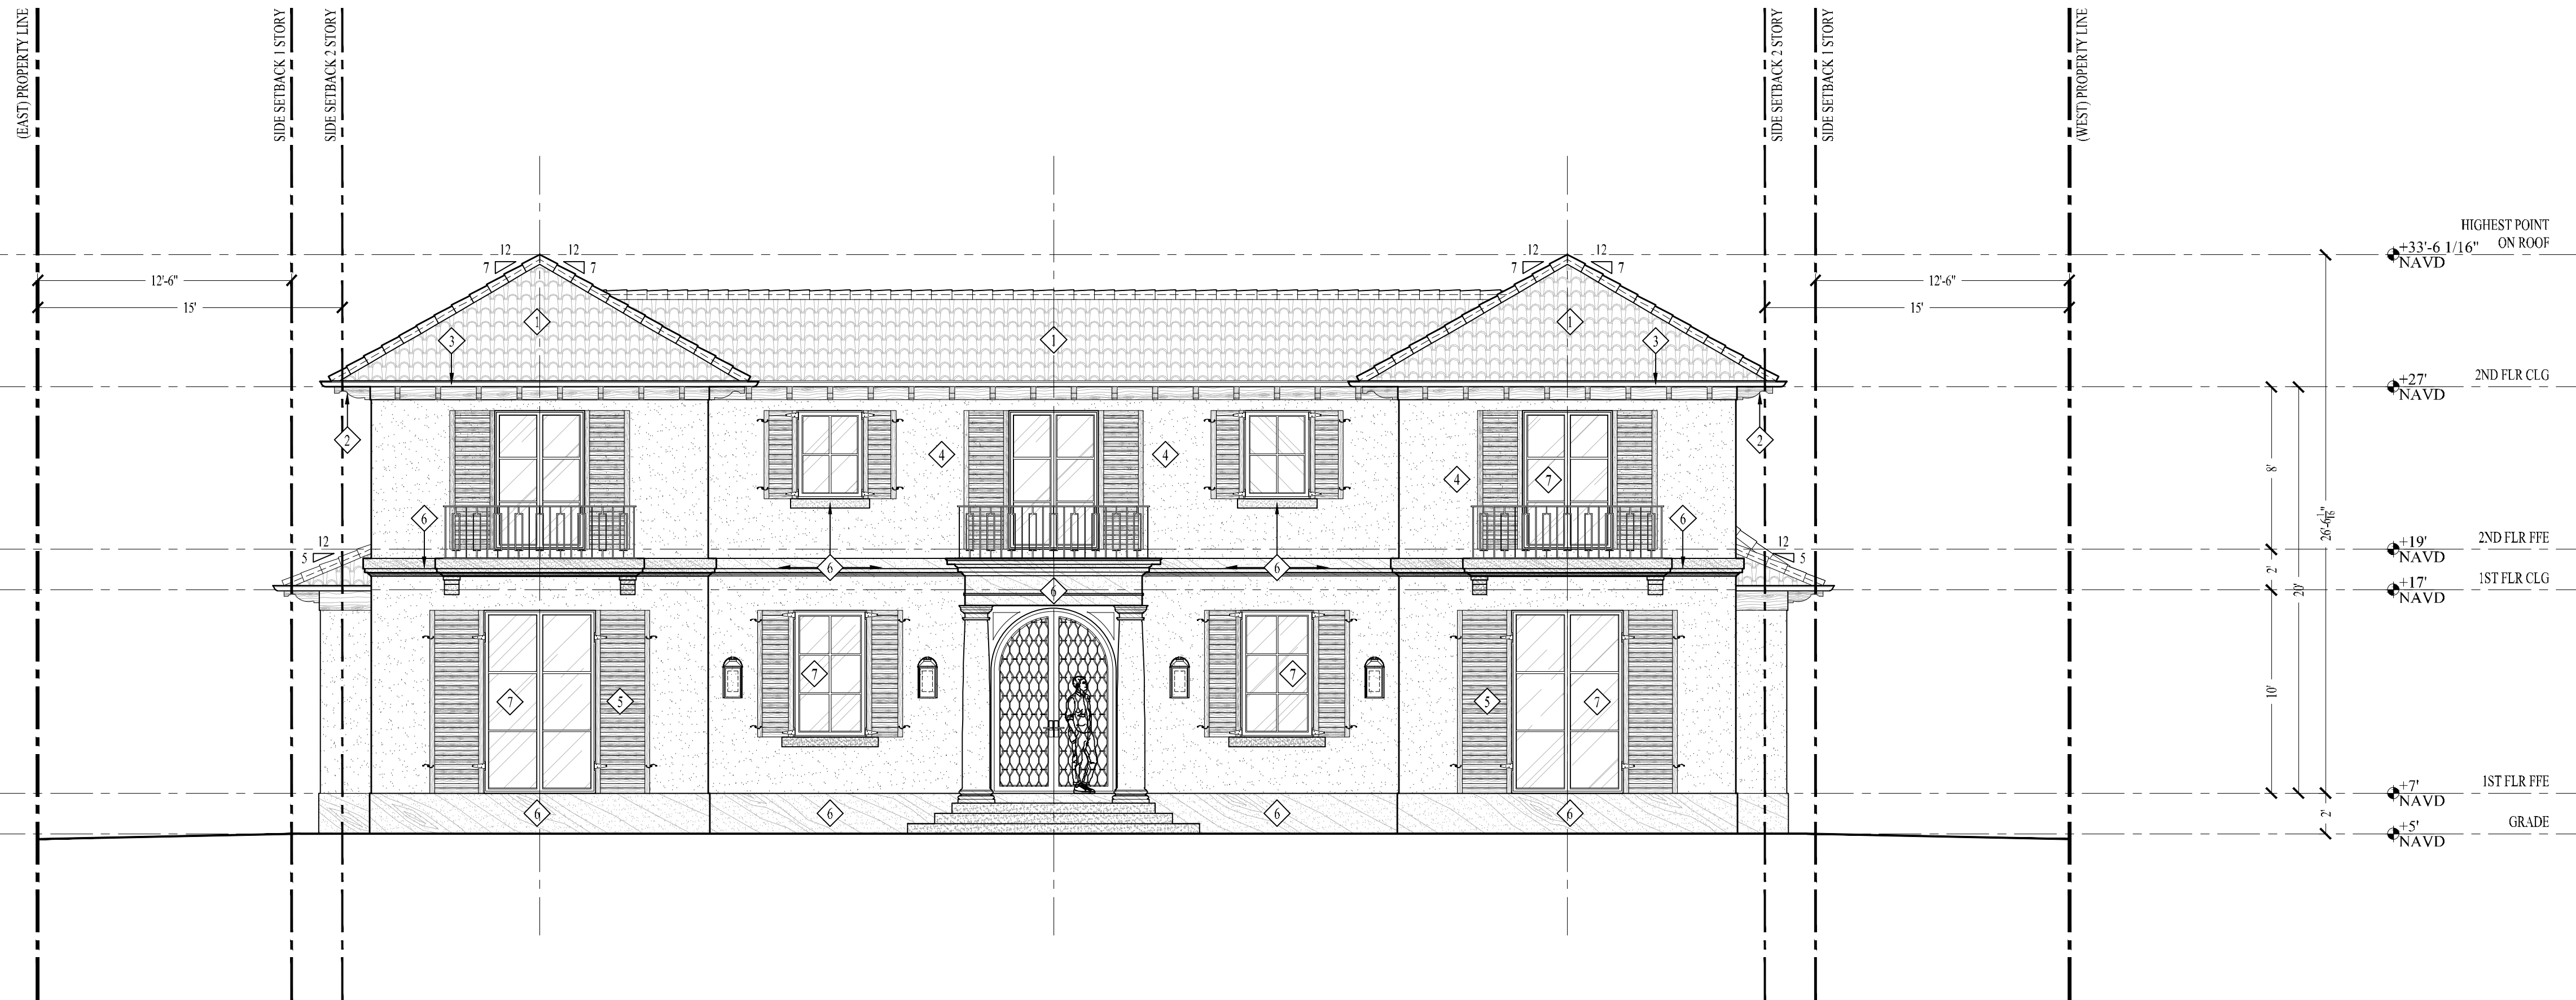


1.1 PREVIOUS NORTH (FRONT) ELEVATION
SCALE 3/16"=1'-0"

MATERIAL SCHEDULE	
1	LUDOWICI - TERRA COTTA ROOF TILES
2	SOFFIT / OUTRIGGERS; LIGHT GRAY BLEACHED MAHOGANY
3	LEAD COATED COPPER GUTTER
4	PAINTED FINE TEXTURE STUCCO - WHITE
5	SHUTTER; LIGHT GRAY BLEACHED MAHOGANY
6	CORAL STONE
7	WINDOWS; IMPACT RATED ALUMINUM CLAD WOOD - DARK CHARCOAL
8	PANORAMAH SLIDING DOORS - DARK CHARCOAL

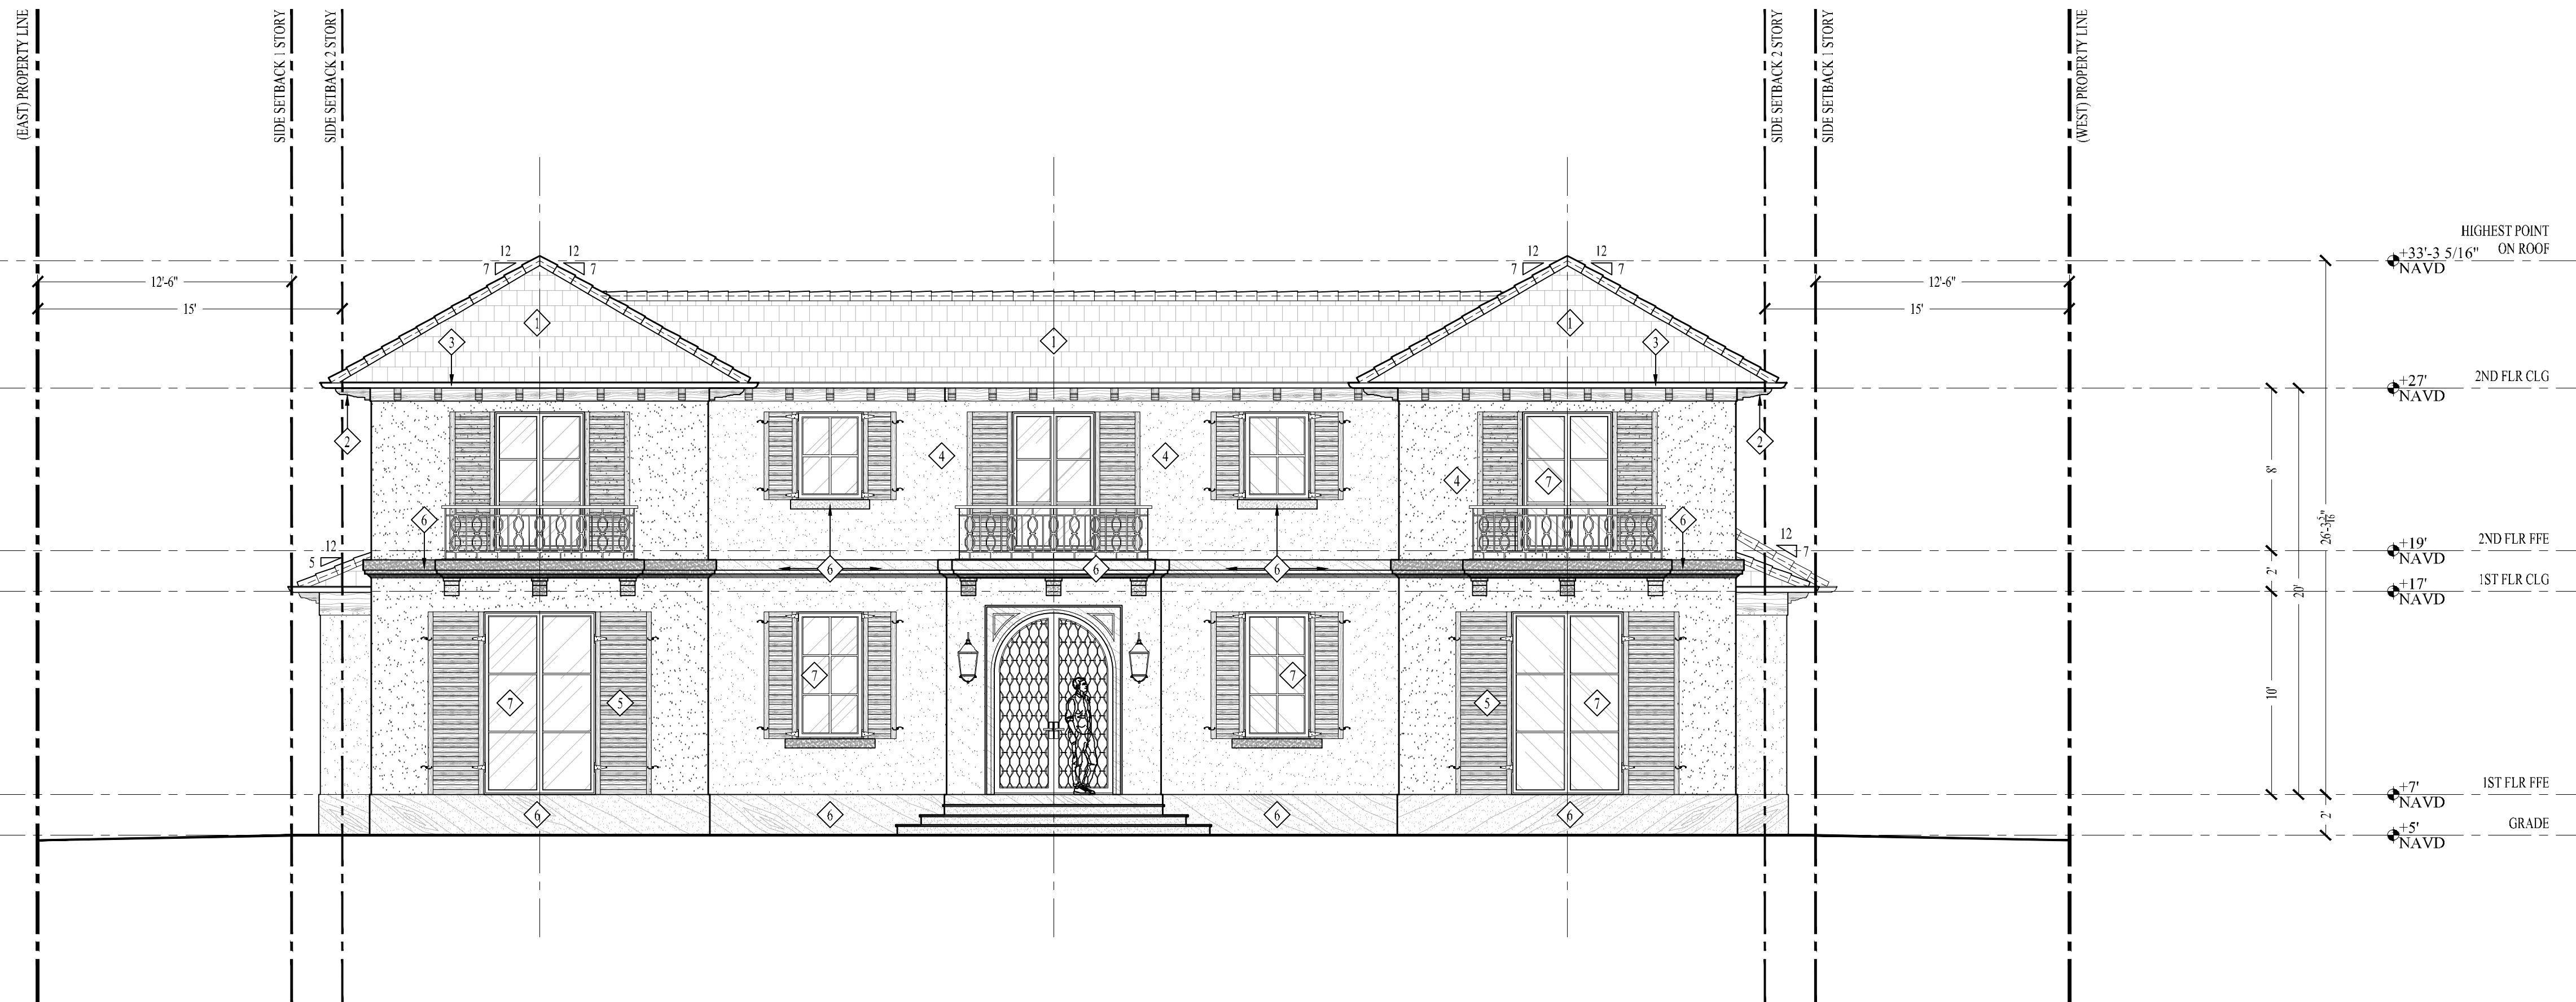

1.2 PROPOSED NORTH (FRONT) ELEVATION
SCALE 3/16"=1'-0"

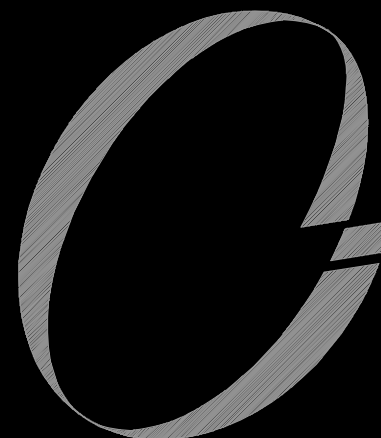

JASON CUTAJAR
ARCHITECTURAL DESIGN
P 416-277-0179 F 416-241-8125
39 BRAYWIN DRIVE
TORONTO, ONTARIO
M9P 2N9
CANADA

LOCAL ARCHITECT:



CLABERGE & MURARD INC.

Architectural Corporation
FL Registration - AA26003344
444 25th Street *1
West Palm Beach, Florida 33407
Telephone 561.635.5382
Fax 561.635.3048

224 VIA MARILA
PALM BEACH, FL
USA

ARC-24-0071

10			
9			
8			
7	RESUBMITTAL	02/10/25	
6	RESUBMITTAL	12/04/24	
5	FINAL SUBMITTAL	08/12/24	
4	SECOND SUBMITTAL	07/29/24	
3	FIRST SUBMITTAL	07/11/24	
2	ARCOM PRE APP	06/24/24	
1	CONCEPT	02/23/24	
NO.	REVISIONS	DATE	

SHEET TITLE:


PREVIOUS & PROPOSED
NORTH (FRONT)
ELEVATIONS

DRAWN BY: M.V.	CHECKED BY: J. CUTAJAR
DATE: 02/23/2024	SCALE: 3/16" = 1'-0"
PROJECT NO.:	DRAWING NO.:

A4



LOCAL ARCHITECT:

 

Architectural Corporation
FL Registration - AA26003344
444 25th Street *1
West Palm Beach, Florida 33407
Telephone 561.655.5582
Fax 561.655.3048

224 VIA MARILA
PALM BEACH, FL
USA

ARC-24-0071

10			
9			
8			
7	RESUBMITTAL	02/10/25	
6	RESUBMITTAL	12/04/24	
5	FINAL SUBMITTAL	08/12/24	
4	SECOND SUBMITTAL	07/29/24	
3	FIRST SUBMITTAL	07/11/24	
2	ARCOM PRE APP	06/24/24	
1	CONCEPT	02/23/24	
NO.	REVISIONS	DATE	

SHEET TITLE:

PREVIOUS & PROPOSED WEST (RIGHT) ELEVATIONS

DRAWN BY
M.V.

CHECKED BY:
J. CUTAJAR



DATE:
02/23/2024

SCALE:
3/16" = 1'-0"


PROJECT NO.

	DRAWING NO.
--	-------------

A5

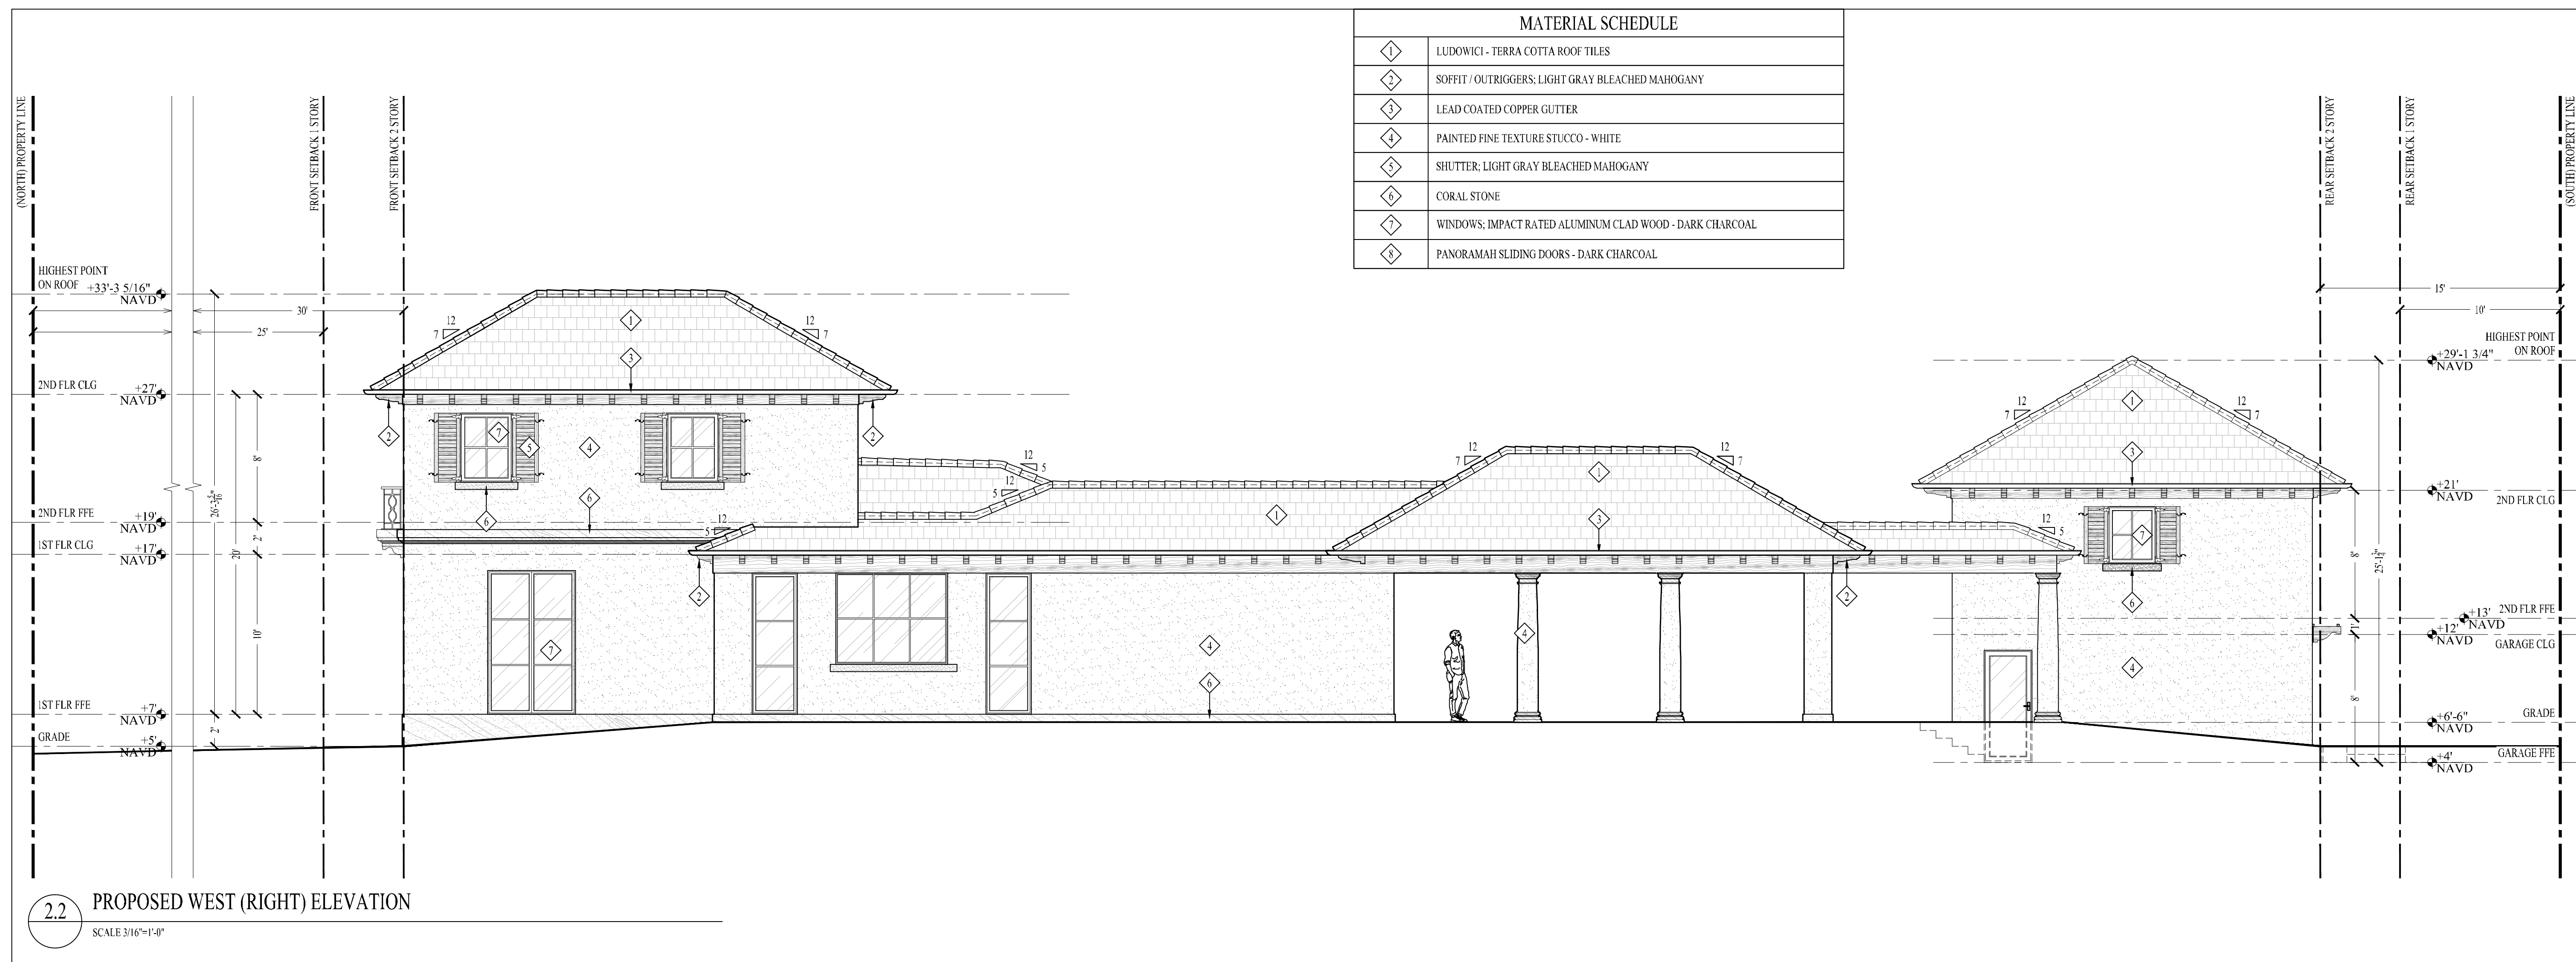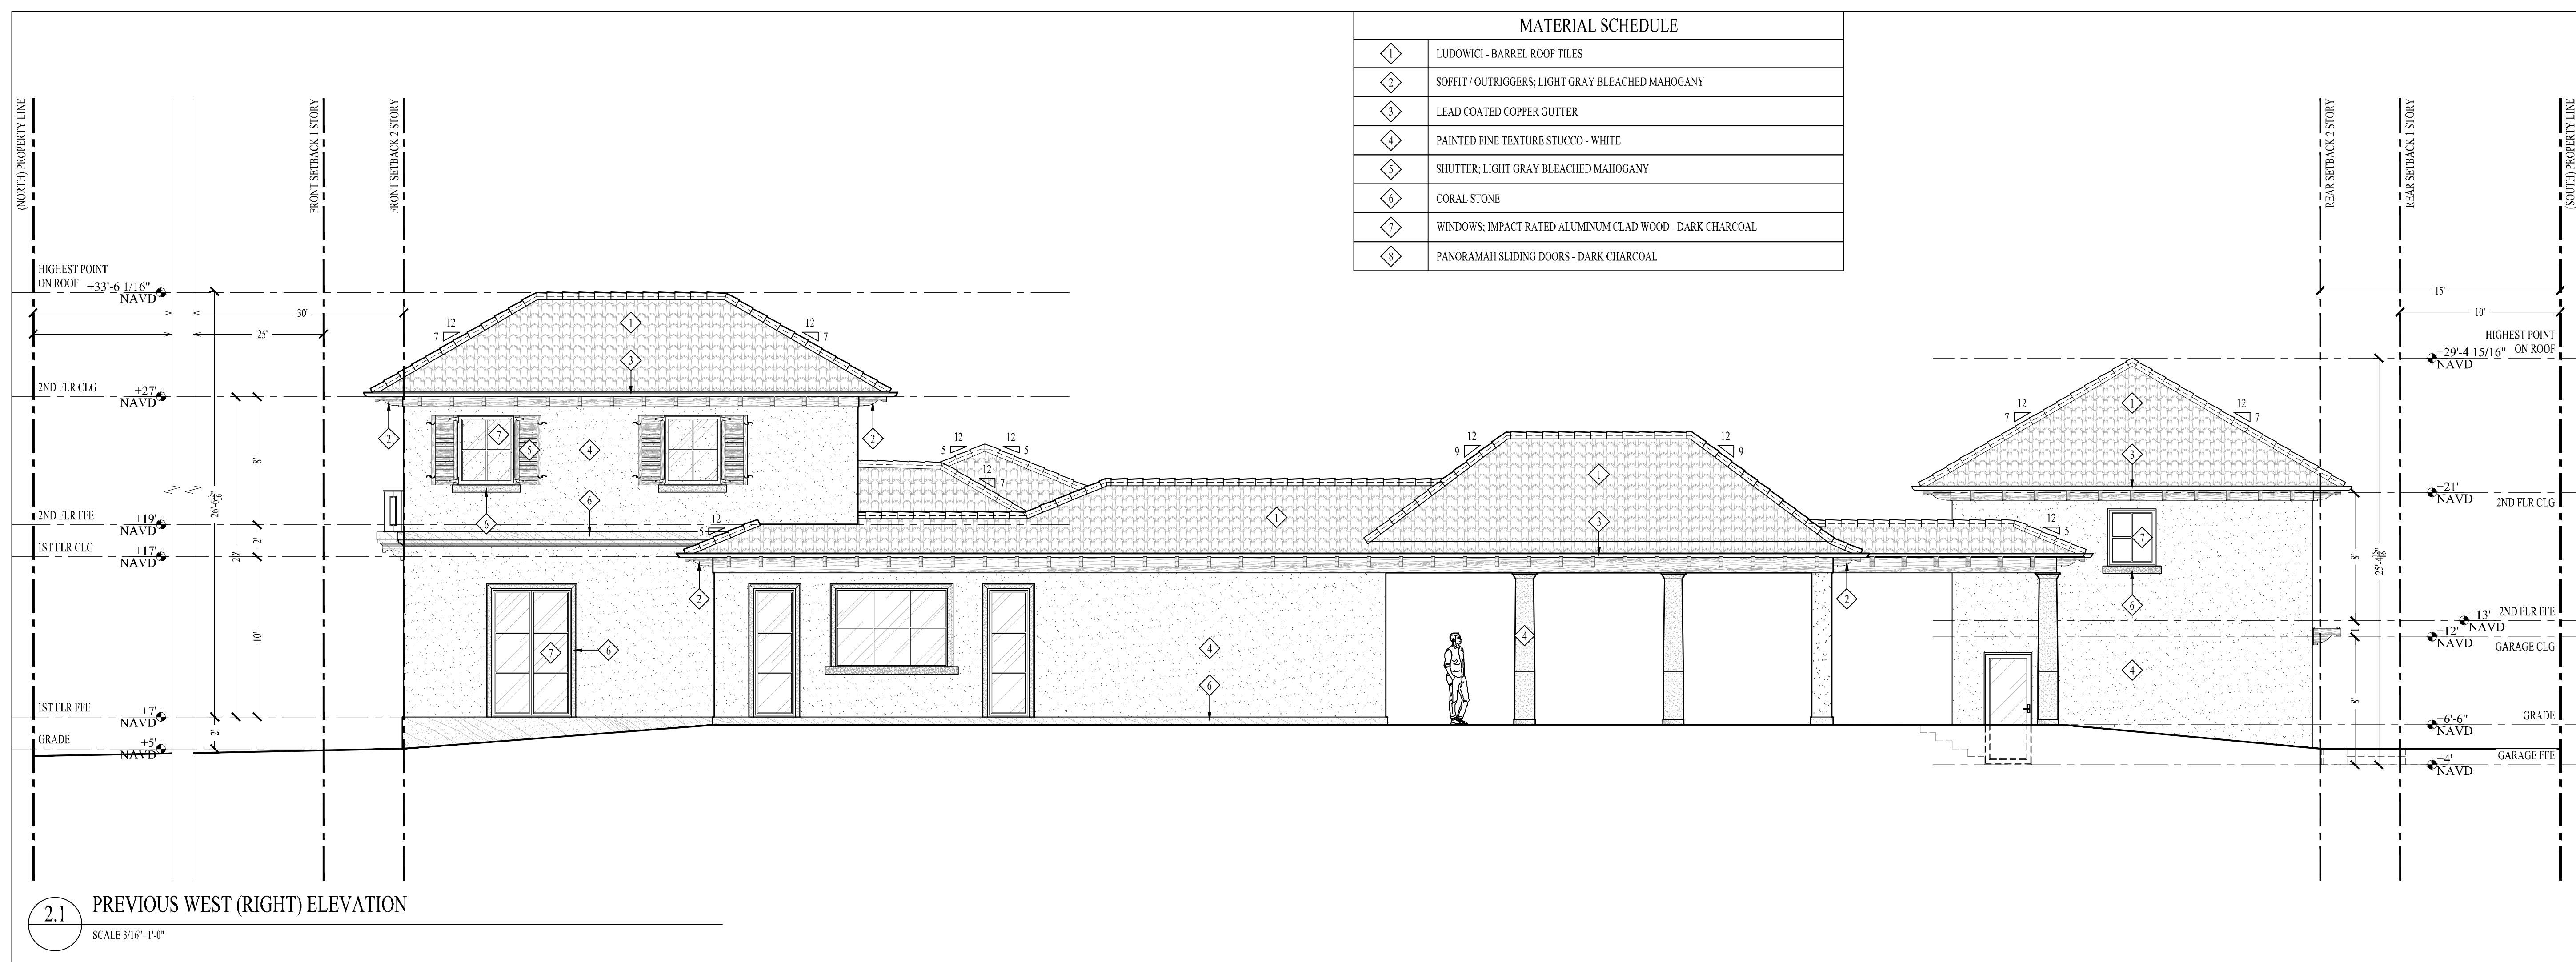


MATERIAL SCHEDULE	
1	LUDOWICI - BARREL ROOF TILES
2	SOFFIT / OUTRIGGERS: LIGHT GRAY BLEACHED MAHOGANY
3	LEAD COATED COPPER GUTTER
4	PAINTED FINE TEXTURE STUCCO - WHITE
5	SHUTTER: LIGHT GRAY BLEACHED MAHOGANY
6	CORAL STONE
7	WINDOWS: IMPACT RATED ALUMINUM CLAD WOOD - DARK CHARCOAL
8	PANORAMAH SLIDING DOORS - DARK CHARCOAL

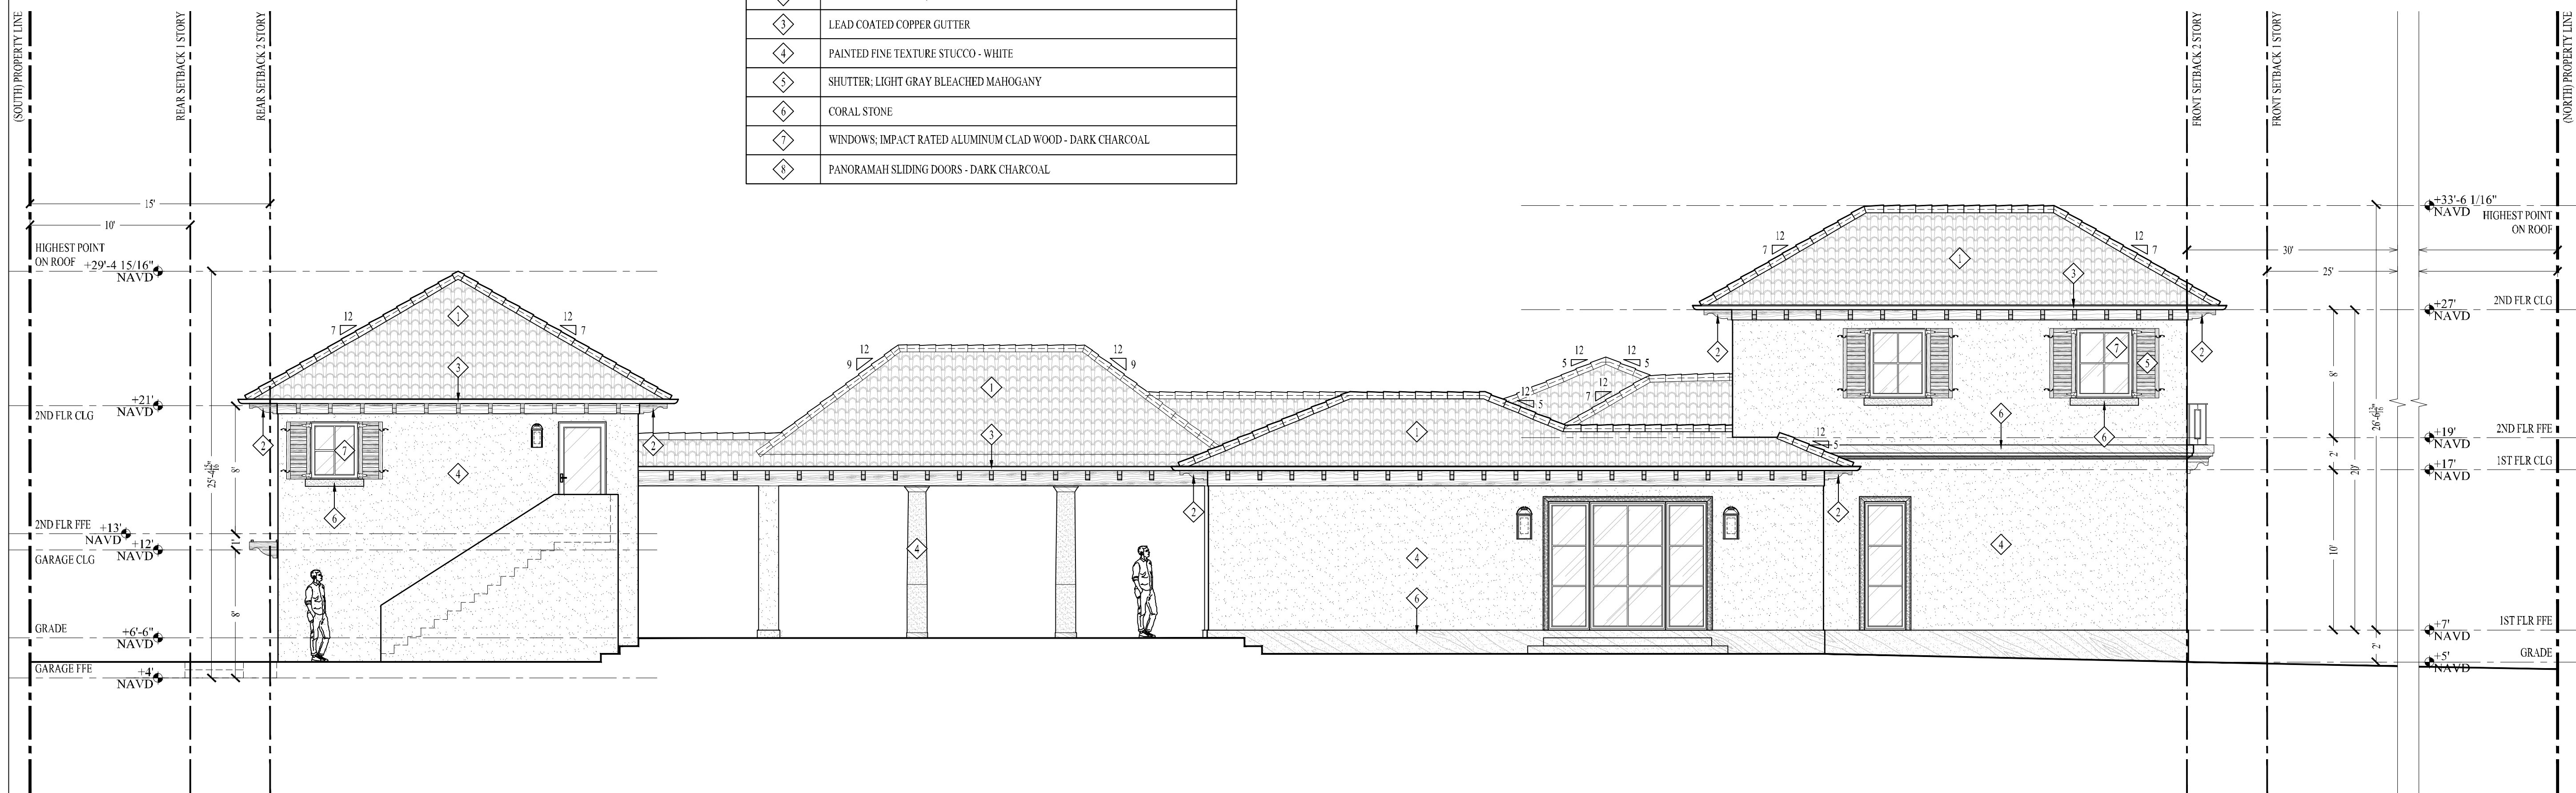


4.1 PREVIOUS EAST (LEFT) ELEVATION
SCALE 3/16"=1'-0"

MATERIAL SCHEDULE	
1	LUDOWICI - TERRA COTTA ROOF TILES
2	SOFFIT / OUTRIGGERS; LIGHT GRAY BLEACHED MAHOGANY
3	LEAD COATED COPPER GUTTER
4	PAINTED FINE TEXTURE STUCCO - WHITE
5	SHUTTER; LIGHT GRAY BLEACHED MAHOGANY
6	CORAL STONE
7	WINDOWS; IMPACT RATED ALUMINUM CLAD WOOD - DARK CHARCOAL
8	PANORAMAH SLIDING DOORS - DARK CHARCOAL

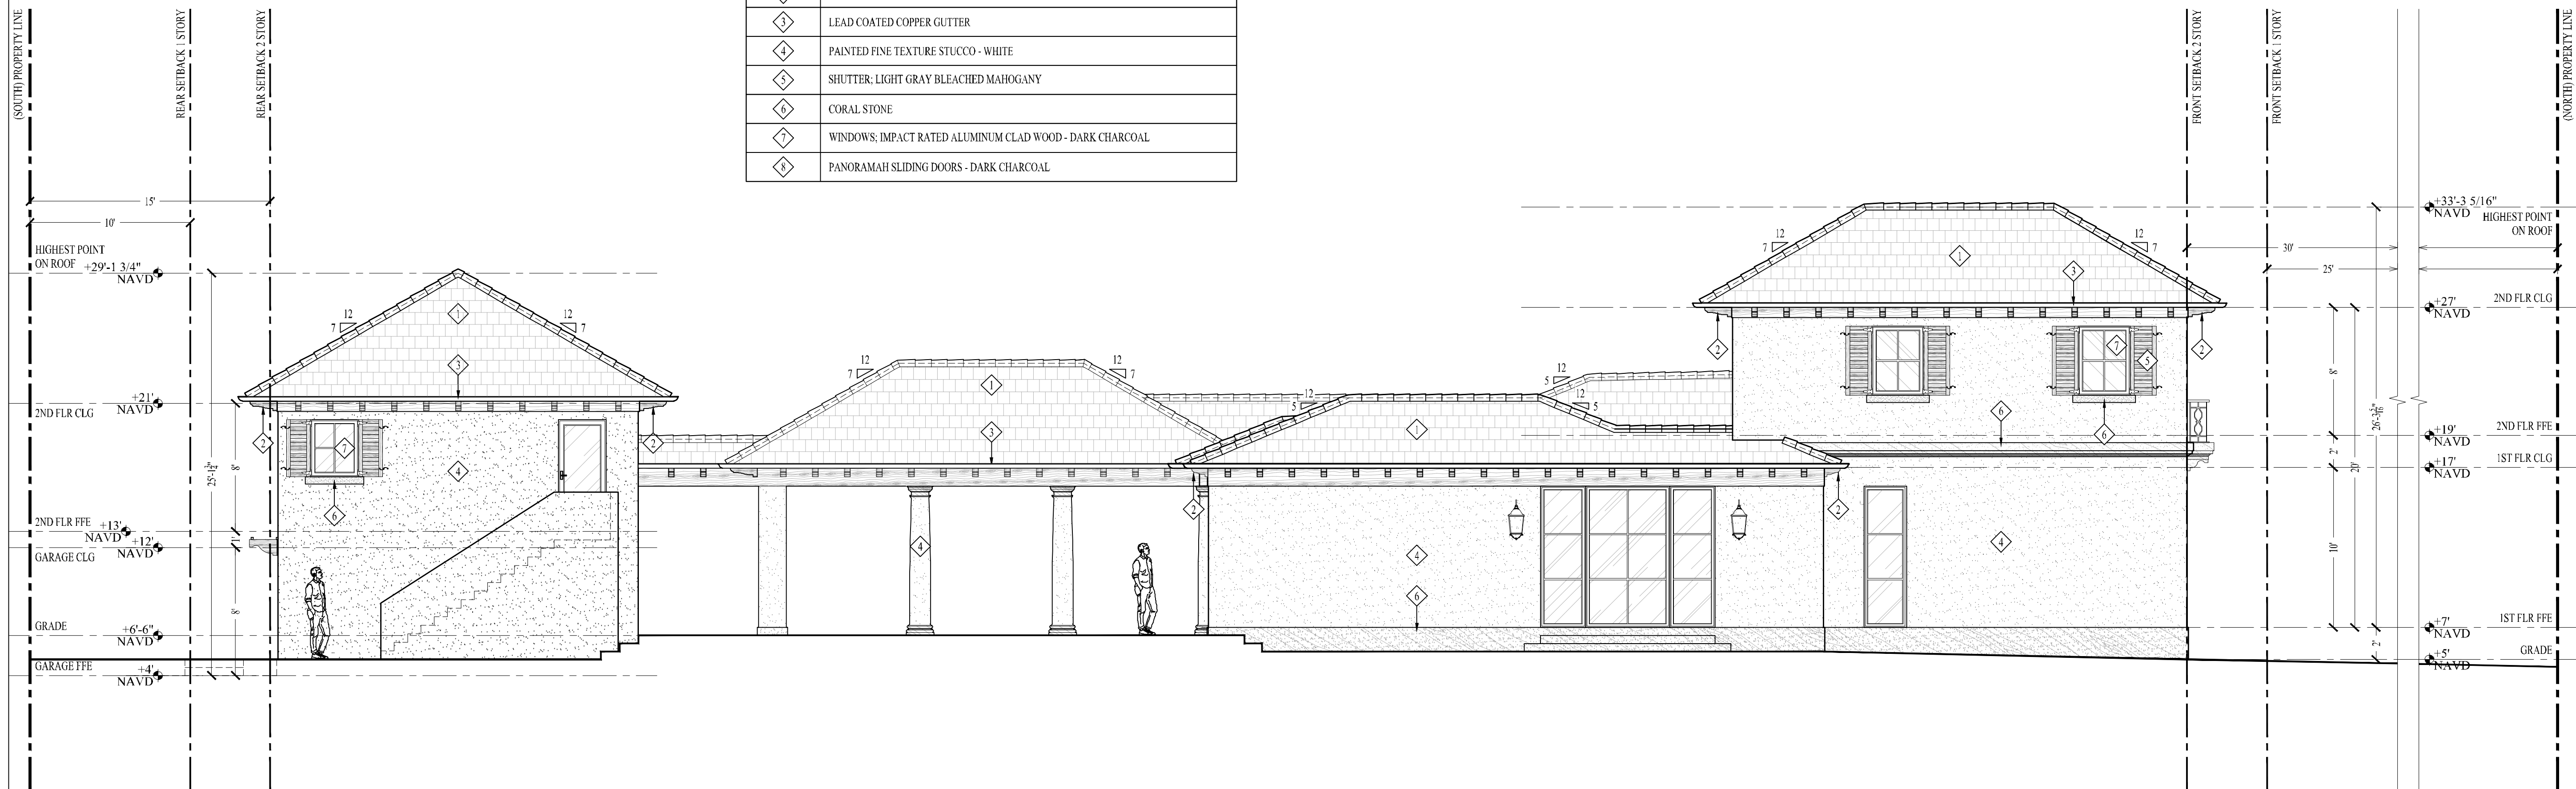

4.2 PROPOSED EAST (LEFT) ELEVATION
SCALE 3/16"=1'-0"

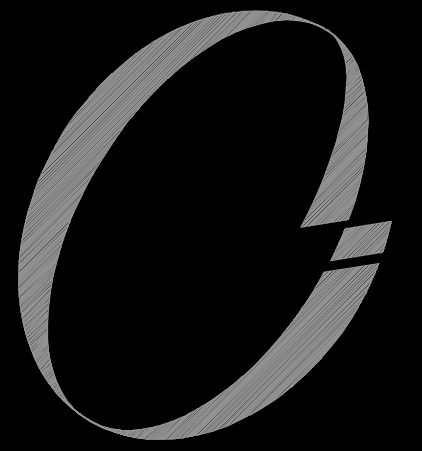

JASON CUTAJAR
ARCHITECTURAL DESIGN

P 416° 277° 0179 F 416° 241° 8125
39 BRAYWIN DRIVE
TORONTO, ONTARIO
M9P 2N9
CANADA

LOCAL ARCHITECT:



LABERGE & MINARD INC.

Architectural Corporation
FL Registration - AA26003344
444 25th Street *1
West Palm Beach, Florida 33407
Telephone 561.655.8582
Fax 561.655.3048

224 VIA MARILA
PALM BEACH, FL
USA

ARC-24-0071





10			
9			
8			
7	RESUBMITTAL	02/10/25	
6	RESUBMITTAL	12/04/24	
5	FINAL SUBMITTAL	08/12/24	
4	SECOND SUBMITTAL	07/29/24	
3	FIRST SUBMITTAL	07/11/24	
2	ARCOM PRE APP	06/24/24	
1	CONCEPT	02/23/24	
NO.	REVISIONS	DATE	

SHEET TITLE:

PREVIOUS & PROPOSED
EAST (LEFT)
ELEVATIONS

DRAWN BY: M.V.	CHECKED BY: J. CUTAJAR
DATE: 02/23/2024	SCALE: 3/16" = 1'-0"
PROJECT NO.:	DRAWING NO.:

A7

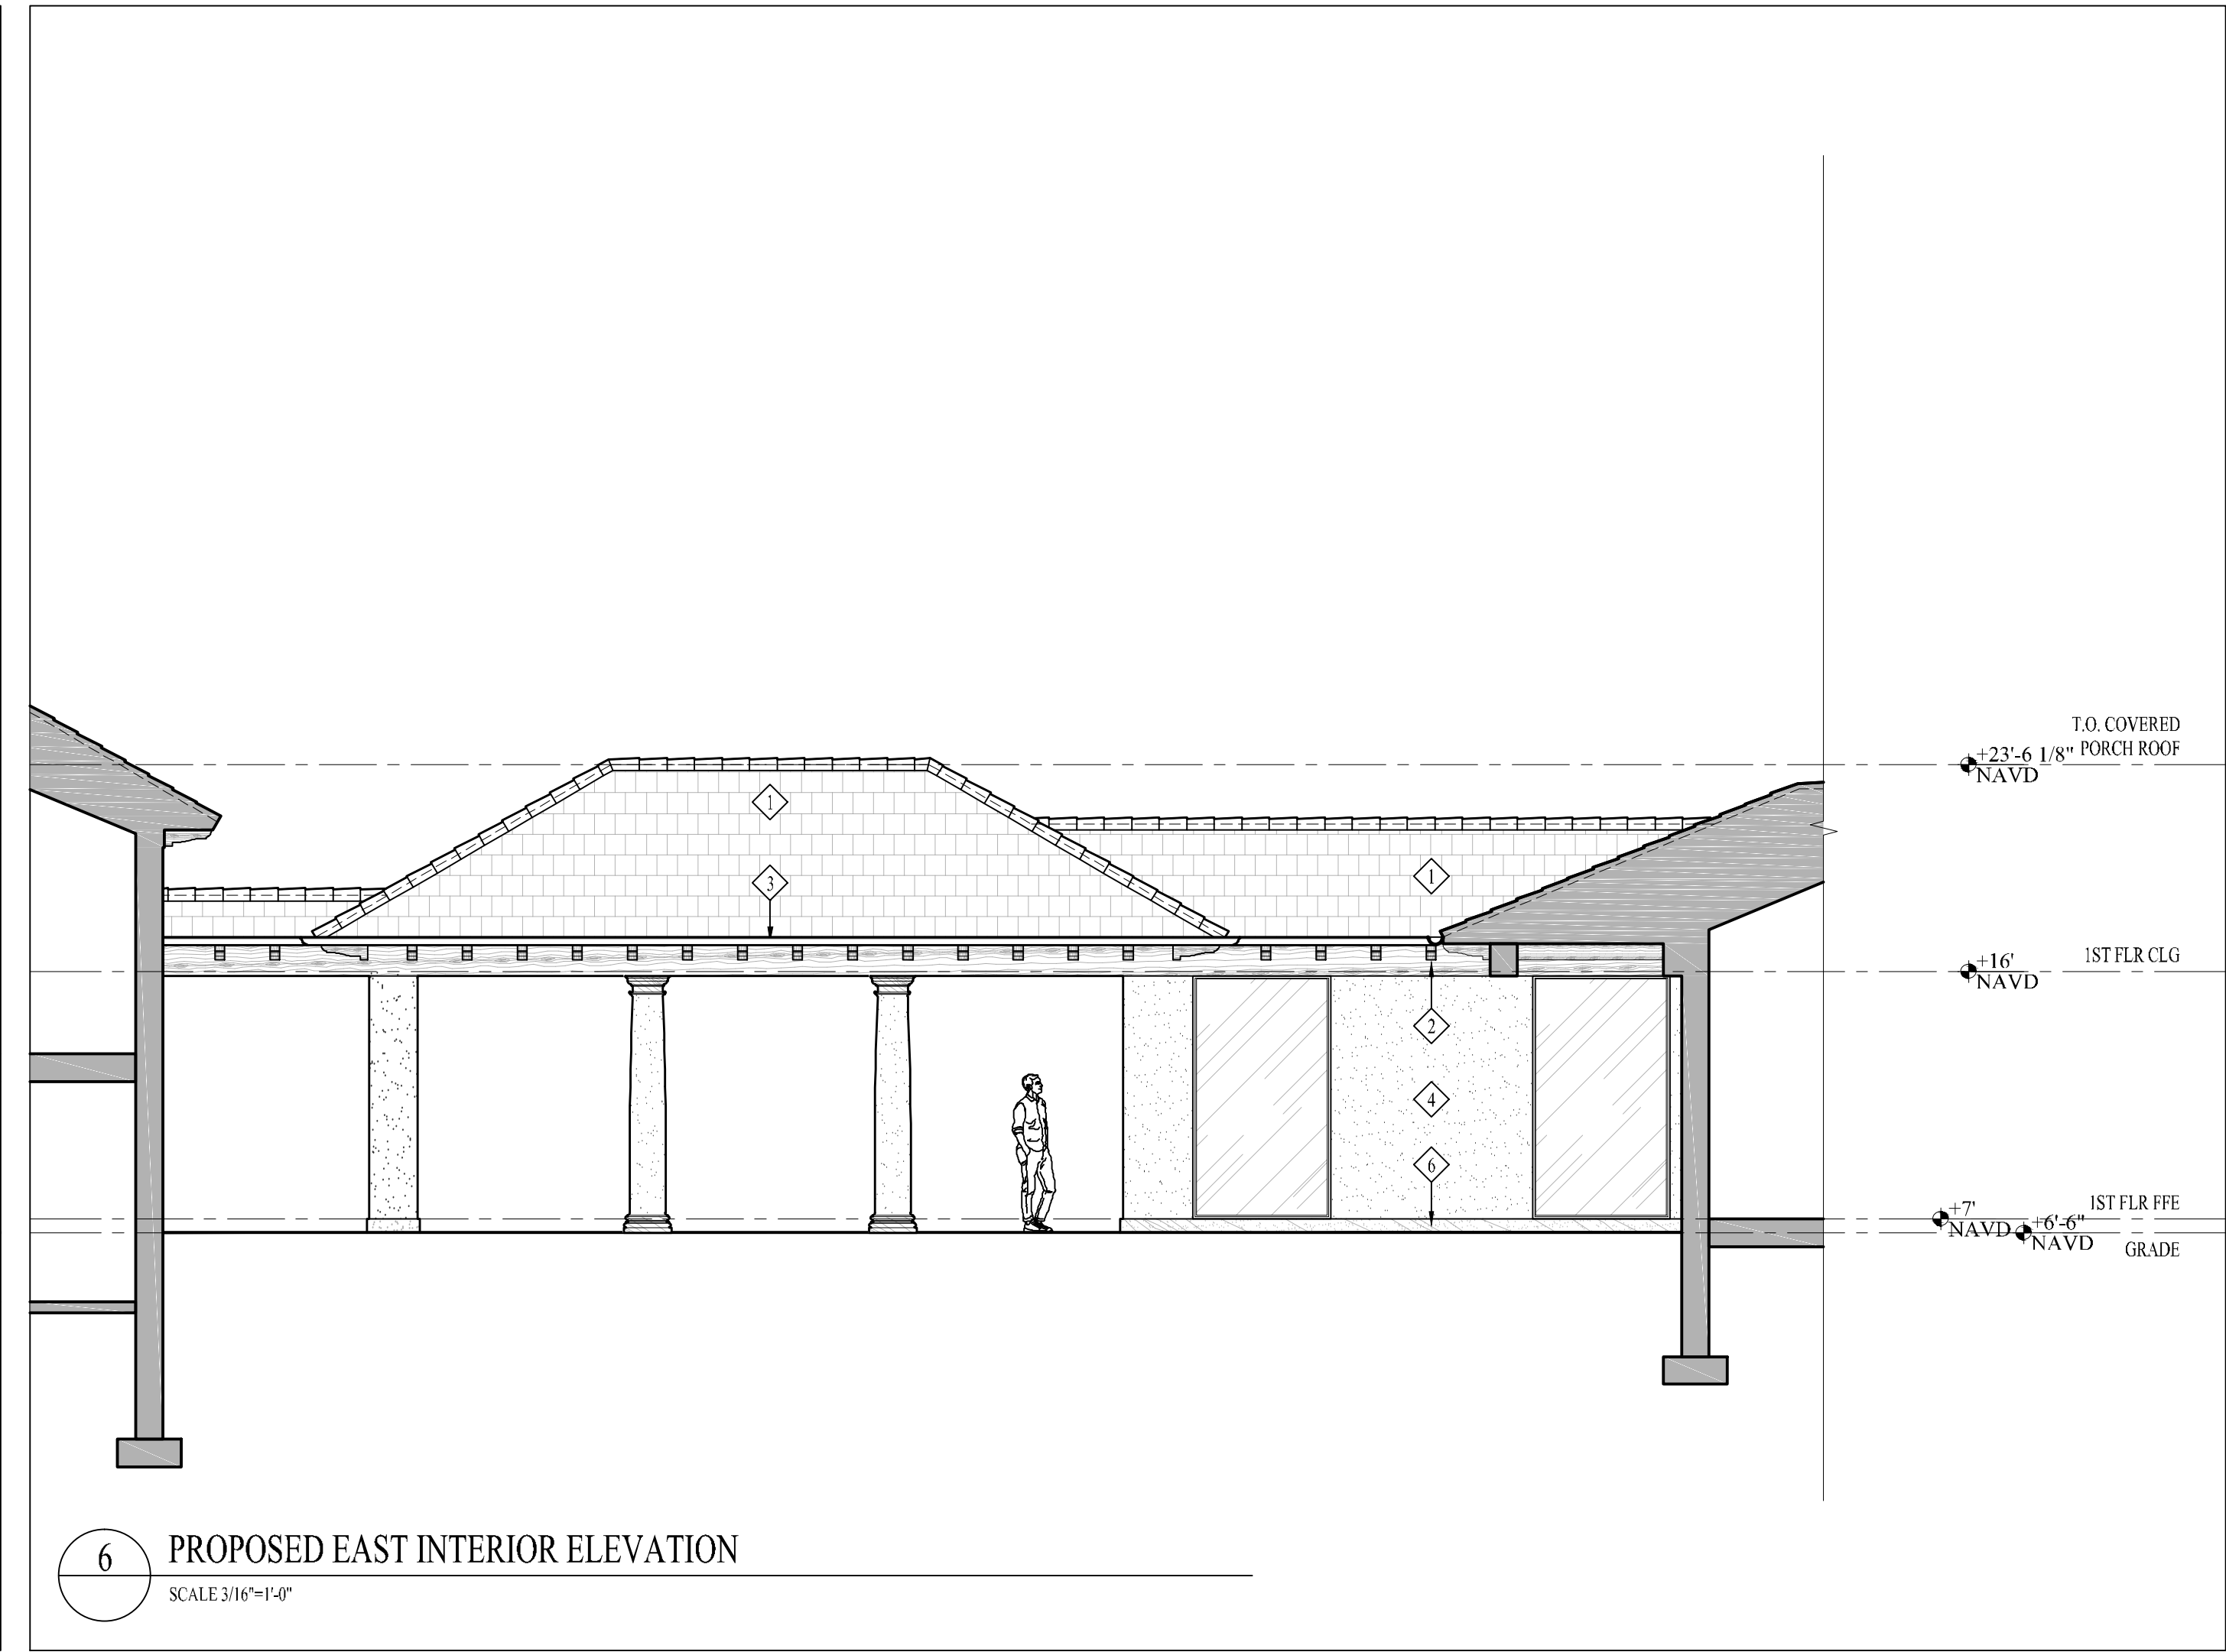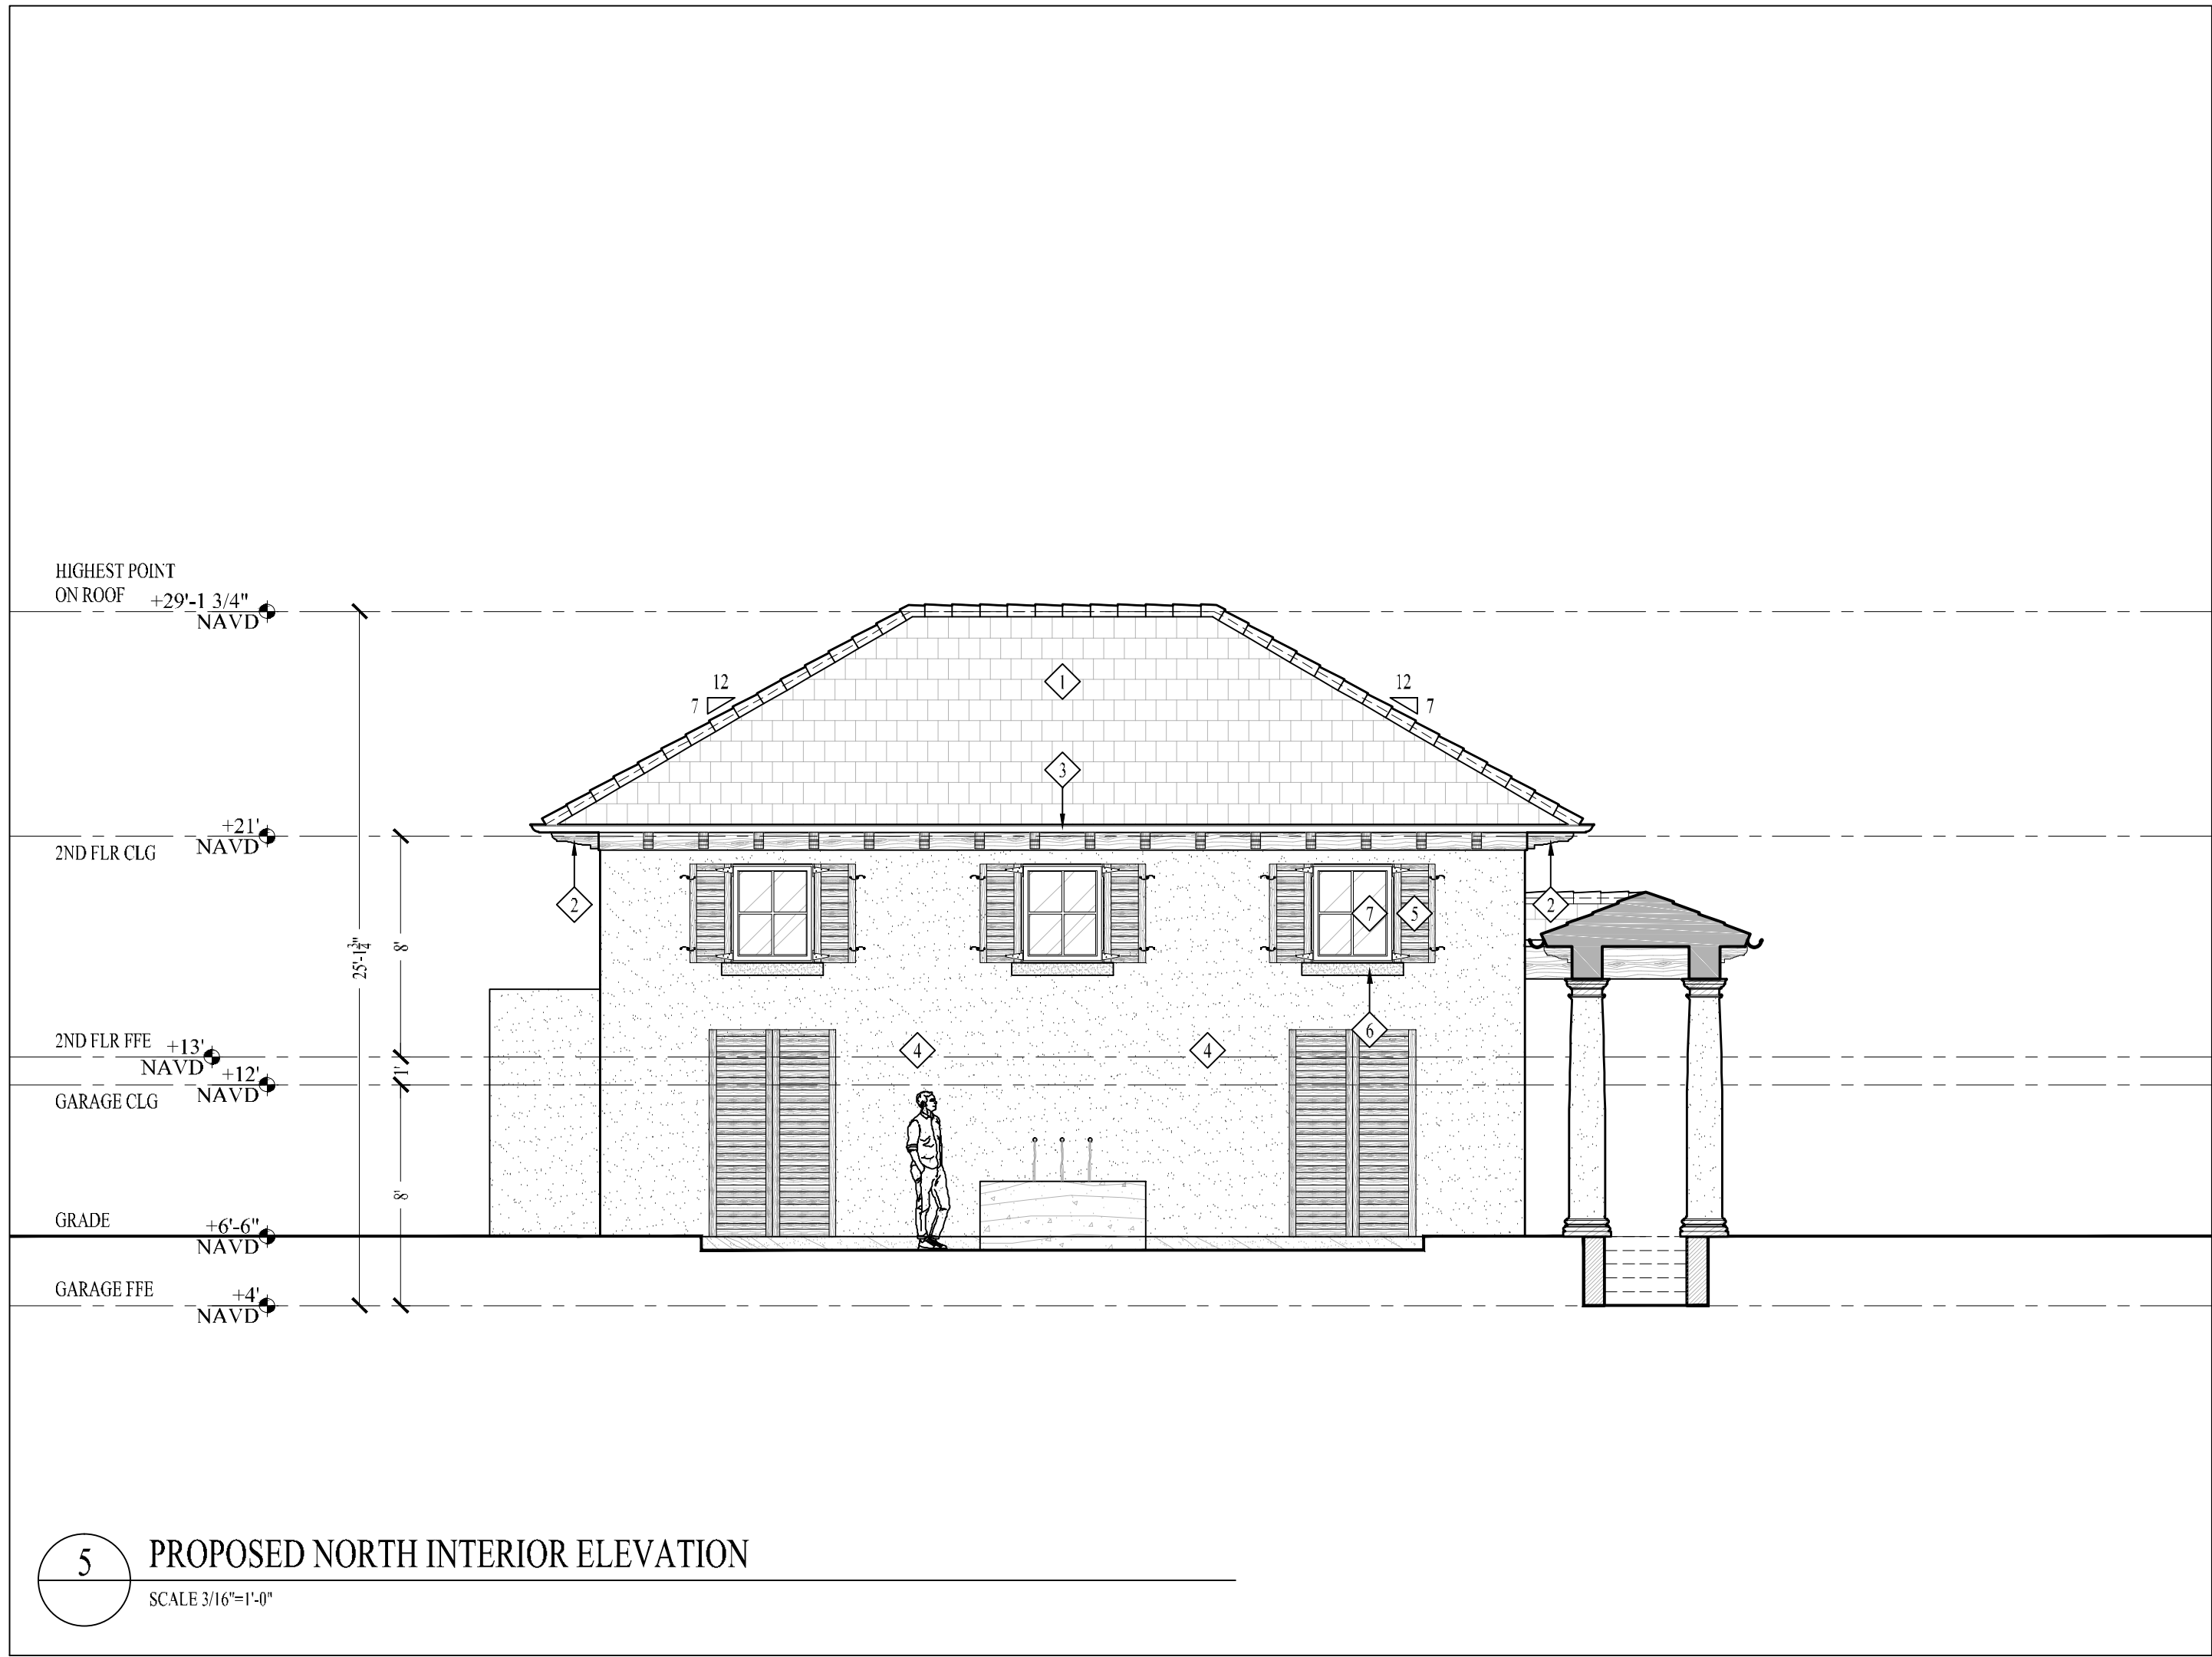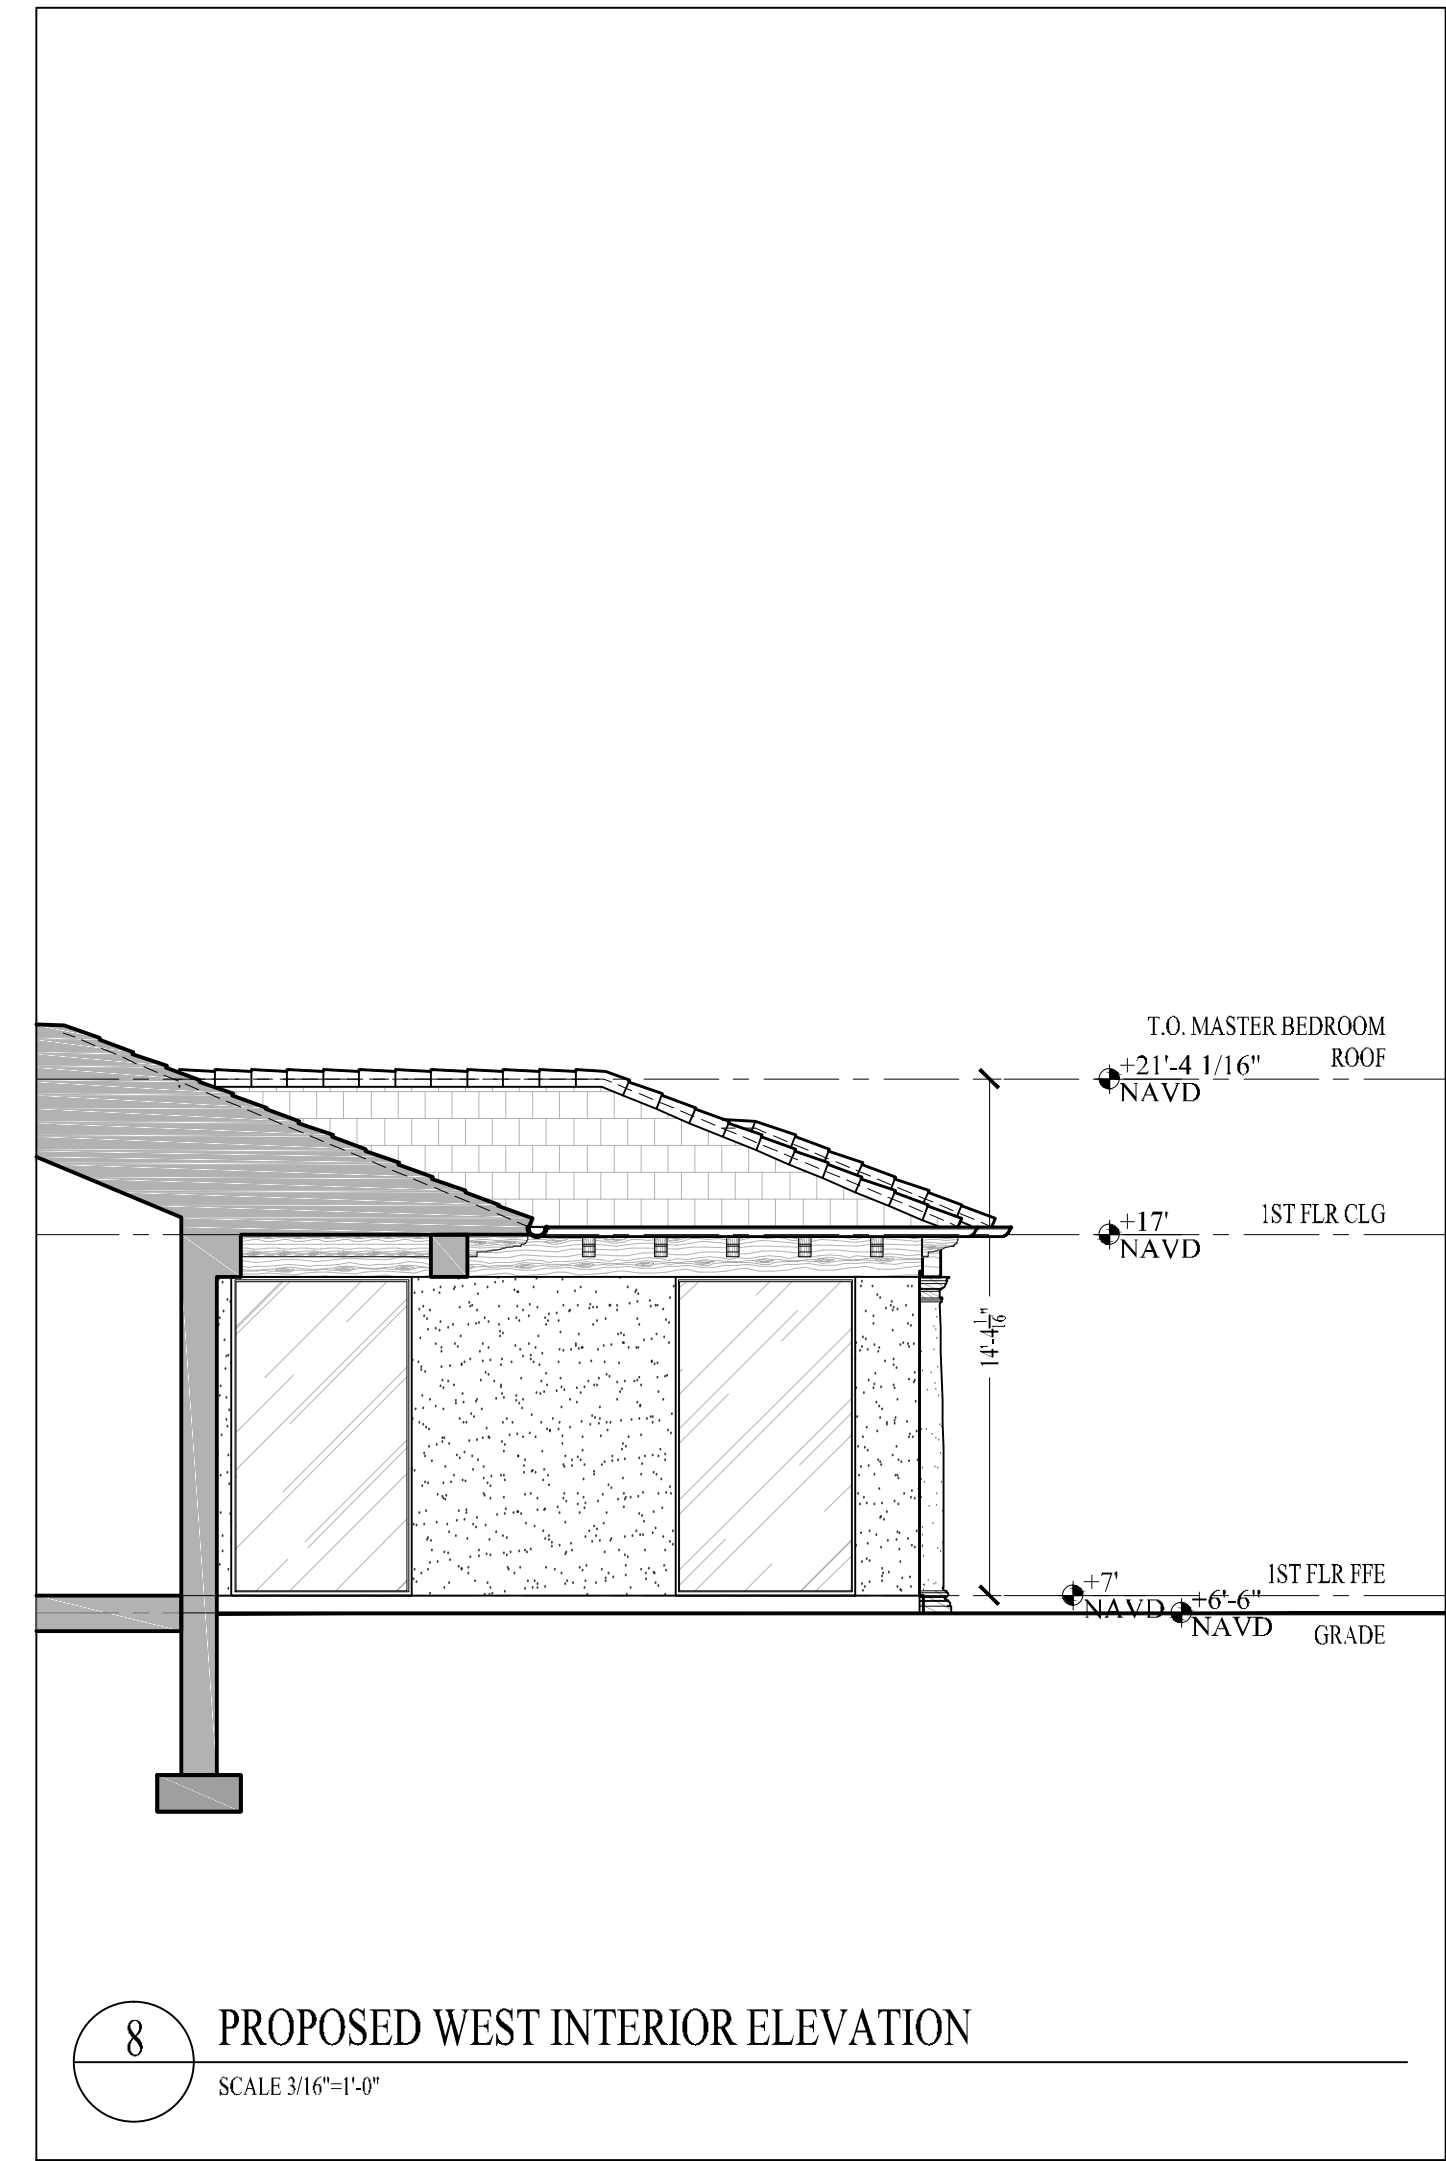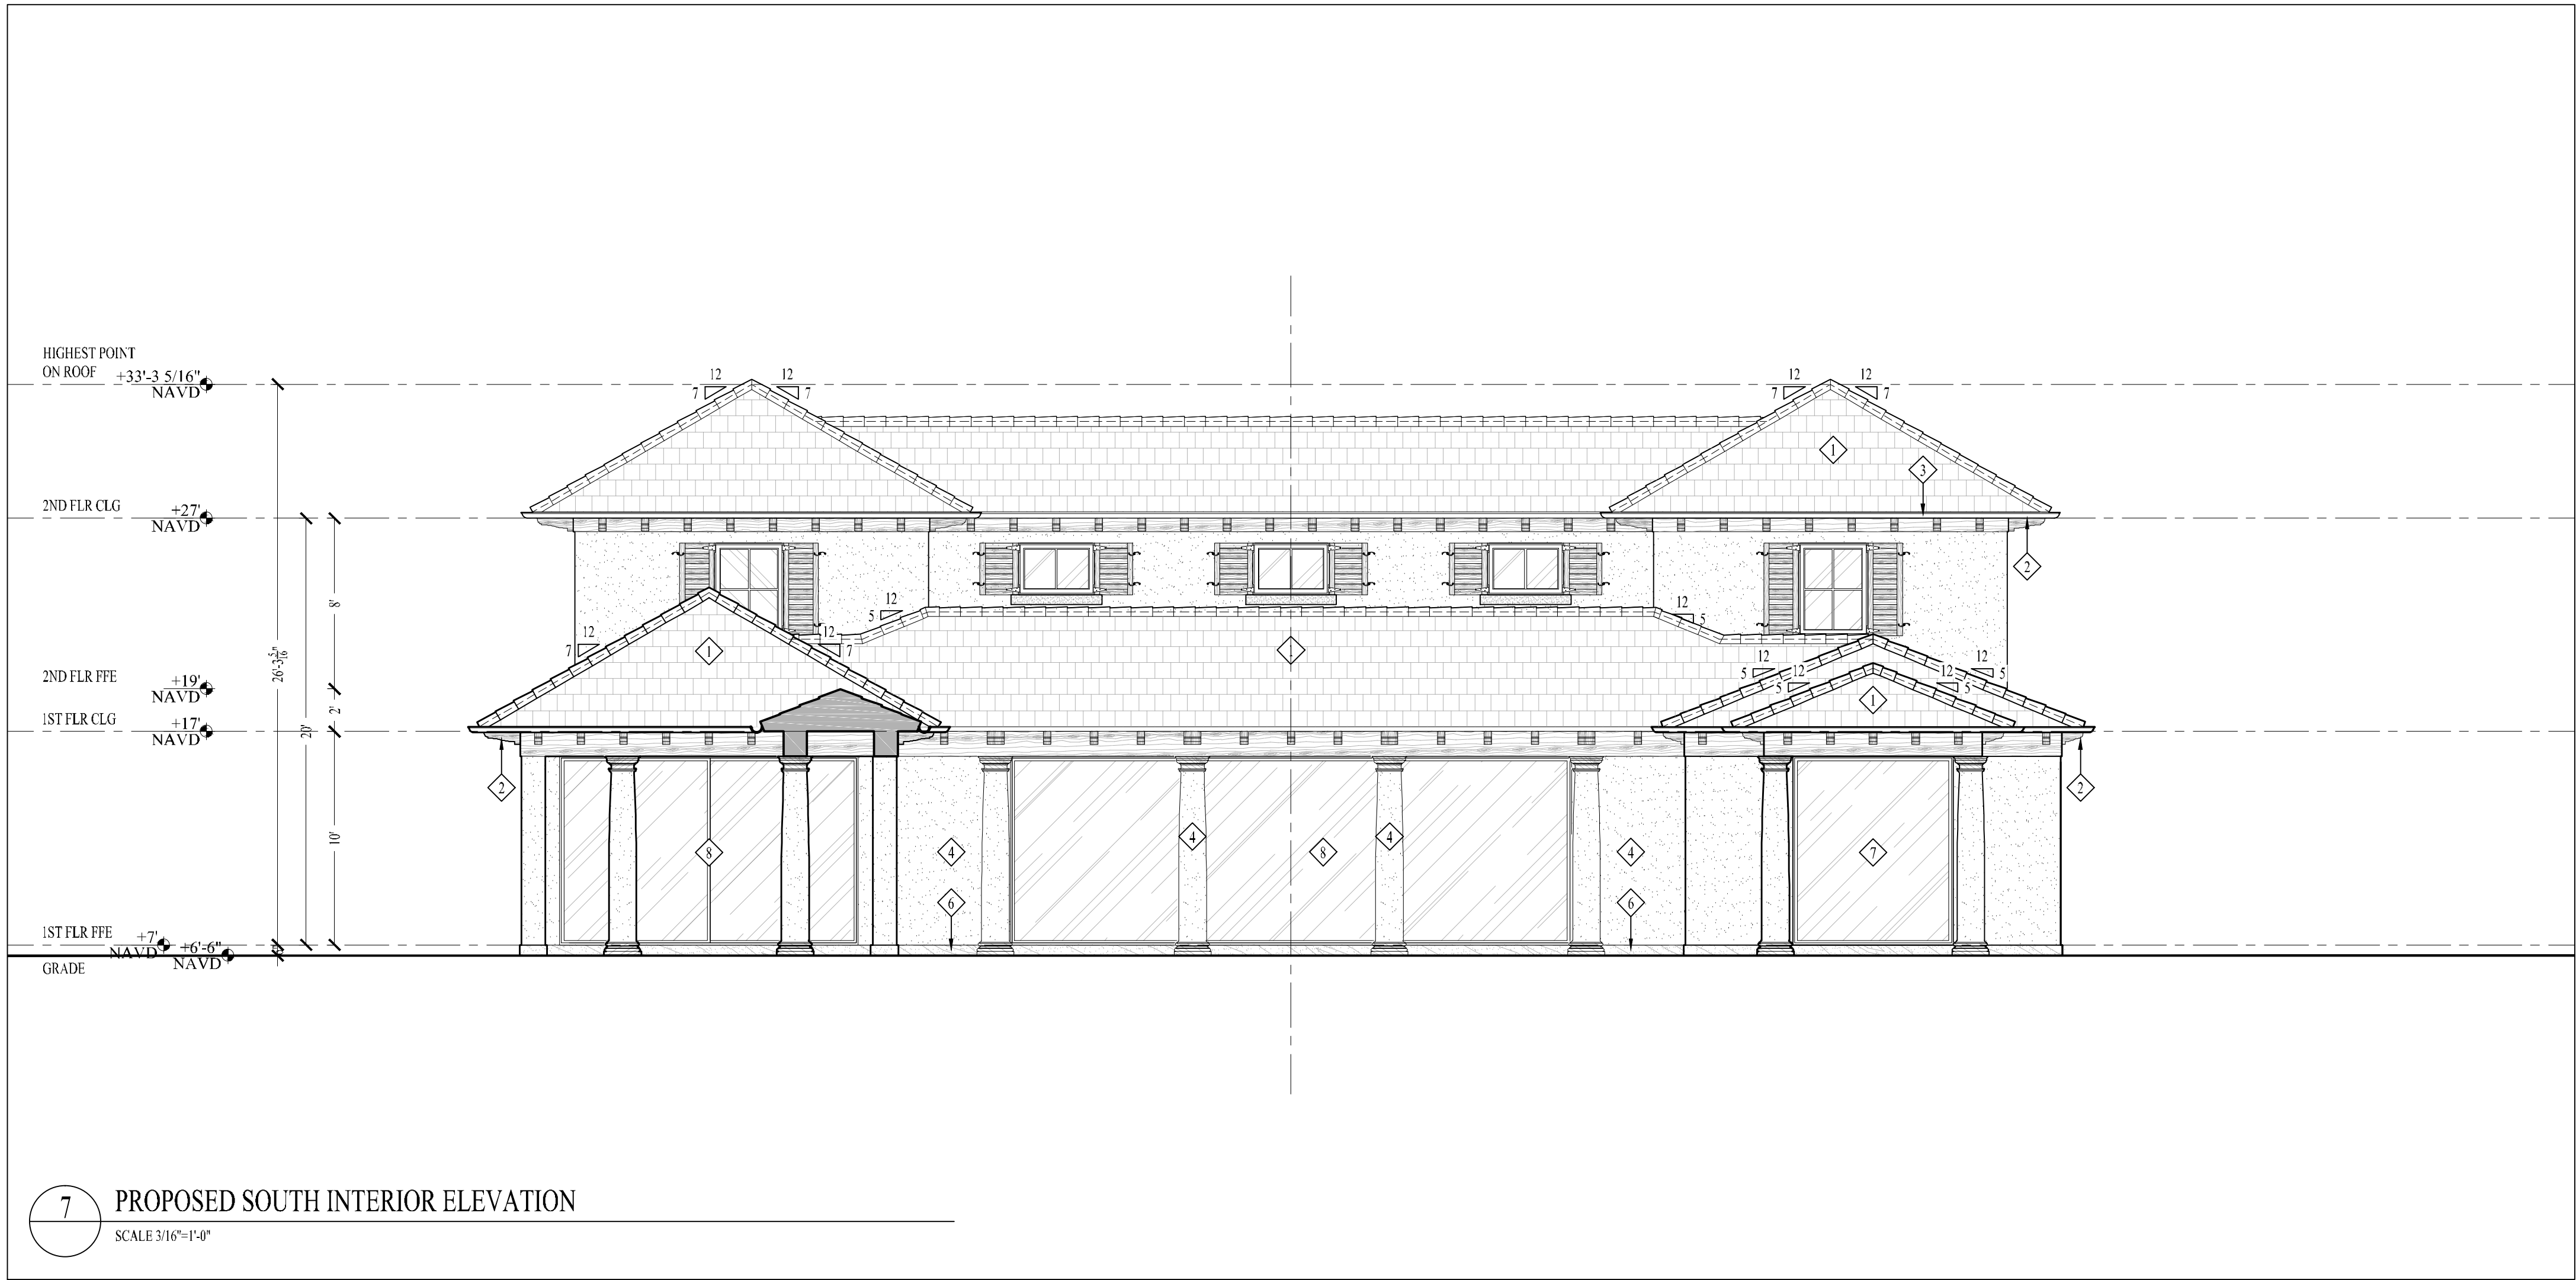

JASON CUTAJAR
ARCHITECTURAL DESIGN
P 416-277-0179 F 416-241-8125
39 BRAYWIN DRIVE
TORONTO, ONTARIO
M9P 2N9
CANADA

LOCAL ARCHITECT:

CLABERGE & MUNNICH INC.
Architectural Corporation
FL Registration - AA26003344
444 25th Street #1
West Palm Beach, Florida 33407
Telephone 561.635.5382
Fax 561.635.3048

224 VIA MARILA
PALM BEACH, FL
USA

ARC-24-0071

10			
9			
8			
7	RESUBMITTAL	02/10/25	
6	RESUBMITTAL	12/04/24	
5	FINAL SUBMITTAL	08/12/24	
4	SECOND SUBMITTAL	07/29/24	
3	FIRST SUBMITTAL	07/11/24	
2	ARCOM PRE APP	06/24/24	
1	CONCEPT	02/23/24	
NO.	REVISIONS	DATE	

SHEET TITLE:

**PROPOSED
INTERIOR
ELEVATIONS**

DRAWN BY:
M.V.

DATE:
02/23/2024

PROJECT NO.:

CHECKED BY:
J. CUTAJAR

SCALE:
3/16" = 1'-0"

DRAWING NO.:

A8



2 PROPOSED WEST (RIGHT) ELEVATION RENDERING
SCALE 1/4"=1'-0"




LUADOWICI - TERRA COTTA ROOF TILES



LIGHT GRAY BLEACHED MAHOGANY



CORAL STONE

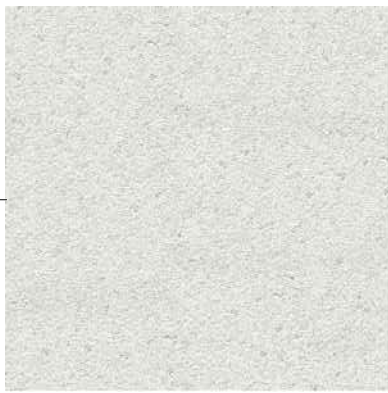

PAINTED FINE TEXTURE STUCCO - WHITE

1 PROPOSED NORTH (FRONT) ELEVATION RENDERING
SCALE N/A



JASON CUTAJAR
ARCHITECTURAL DESIGN
P 416-277-0179 F 416-241-8125
39 BRAYWIN DRIVE
TORONTO, ONTARIO
M9P 2N9
CANADA

LOCAL ARCHITECT:



CLABERGE & MERAND INC.

Architectural Corporation
FL Registration - AA26003344
444 25th Street *1
West Palm Beach, Florida 33407
Telephone 561.635.5382
Fax 561.635.3048

224 VIA MARILA
PALM BEACH, FL
USA

ARC-24-0071

10			
9			
8			
7	RESUBMITTAL	02/10/25	
6	RESUBMITTAL	12/04/24	
5	FINAL SUBMITTAL	08/12/24	
4	SECOND SUBMITTAL	07/29/24	
3	FIRST SUBMITTAL	07/11/24	
2	ARCOM PRE APP	06/24/24	
1	CONCEPT	02/23/24	
NO.	REVISIONS	DATE	

SHEET TITLE:

ELEVATION
RENDERINGS

DRAWN BY: M.V.	CHECKED BY: J. CUTAJAR
DATE: 02/23/2024	SCALE: N/A
PROJECT NO.:	DRAWING NO.:


A8.1



4 PROPOSED EAST (LEFT) ELEVATION RENDERING
SCALE: N/A



3 PROPOSED SOUTH (REAR) ELEVATION RENDERING
SCALE: N/A

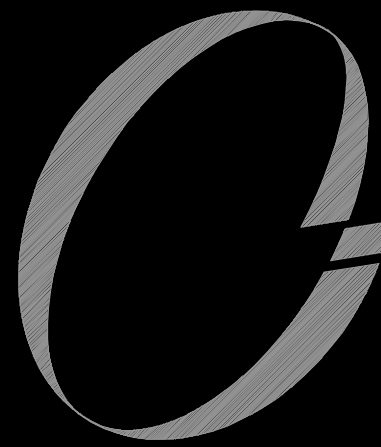

JASON CUTAJAR
ARCHITECTURAL DESIGN
P 416-277-0179 F 416-241-8125
39 BRAYWIN DRIVE
TORONTO, ONTARIO
M9P 2N9
CANADA

LOCAL ARCHITECT:



LABERGE & MERAND INC.

Architectural Corporation
FL Registration - AA26003344
444 25th Street #1
West Palm Beach, Florida 33407
Telephone 561.635.5382
Fax 561.635.3048

224 VIA MARILA
PALM BEACH, FL
USA

ARC-24-0071


10			
9			
8			
7	RESUBMITTAL	02/10/25	
6	RESUBMITTAL	12/04/24	
5	FINAL SUBMITTAL	08/12/24	
4	SECOND SUBMITTAL	07/29/24	
3	FIRST SUBMITTAL	07/11/24	
2	ARCOM PRE APP	06/24/24	
1	CONCEPT	02/23/24	
NO.	REVISIONS	DATE	

SHEET TITLE:

ELEVATION
RENDERINGS

DRAWN BY: M.V.	CHECKED BY: J. CUTAJAR
DATE: 02/23/2024	SCALE: N/A
PROJECT NO.:	DRAWING NO.:

A8.2

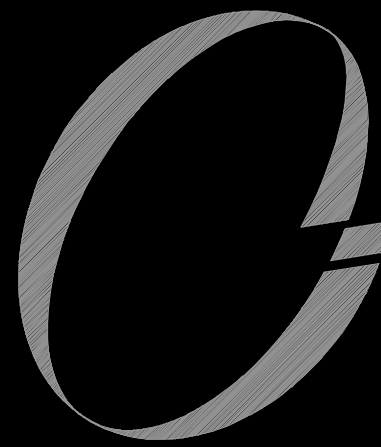

JASON CUTAJAR
ARCHITECTURAL DESIGN
P 416-277-0179 F 416-241-8125
39 BRAYWIN DRIVE
TORONTO, ONTARIO
M9P 2N9
CANADA

LOCAL ARCHITECT:



LABERGE & MUNNICH INC.

Architectural Corporation
FL Registration - AA26003344
444 25th Street *1
West Palm Beach, Florida 33407
Telephone 561.655.5382
Fax 561.655.3048

224 VIA MARILA
PALM BEACH, FL
USA

ARC-24-0071

10			
9			
8			
7	RESUBMITTAL	02/10/25	
6	RESUBMITTAL	12/04/24	
5	FINAL SUBMITTAL	08/12/24	
4	SECOND SUBMITTAL	07/29/24	
3	FIRST SUBMITTAL	07/11/24	
2	ARCOM PRE APP	06/24/24	
1	CONCEPT	02/23/24	
NO.	REVISIONS	DATE	

SHEET TITLE:

RENDERINGS

DRAWN BY: M.V.	CHECKED BY: J. CUTAJAR
DATE: 02/23/2024	SCALE: N/A
PROJECT NO.:	DRAWING NO.:

R1



LOCAL ARCHITECT:



Architectural Corporation
FL Registration - AA26003344
444 25th Street *1
West Palm Beach, Florida 33407
Telephone 561.635.5382
Fax 561.635.3045

224 VIA MARILA
PALM BEACH, FL
USA

ARC-24-0071


10			
9			
8			
7	RESUBMITTAL	02/10/25	
6	RESUBMITTAL	12/04/24	
5	FINAL SUBMITTAL	08/12/24	
4	SECOND SUBMITTAL	07/29/24	
3	FIRST SUBMITTAL	07/11/24	
2	ARCOM PRE APP	06/24/24	
1	CONCEPT	02/23/24	
NO.	REVISIONS	DATE	

SHEET TITLE:

RENDERINGS

DRAWN BY: M.V.	CHECKED BY: J. CUTAJAR
DATE: 02/23/2024	SCALE: N/A
PROJECT NO.:	DRAWING NO.:

R2

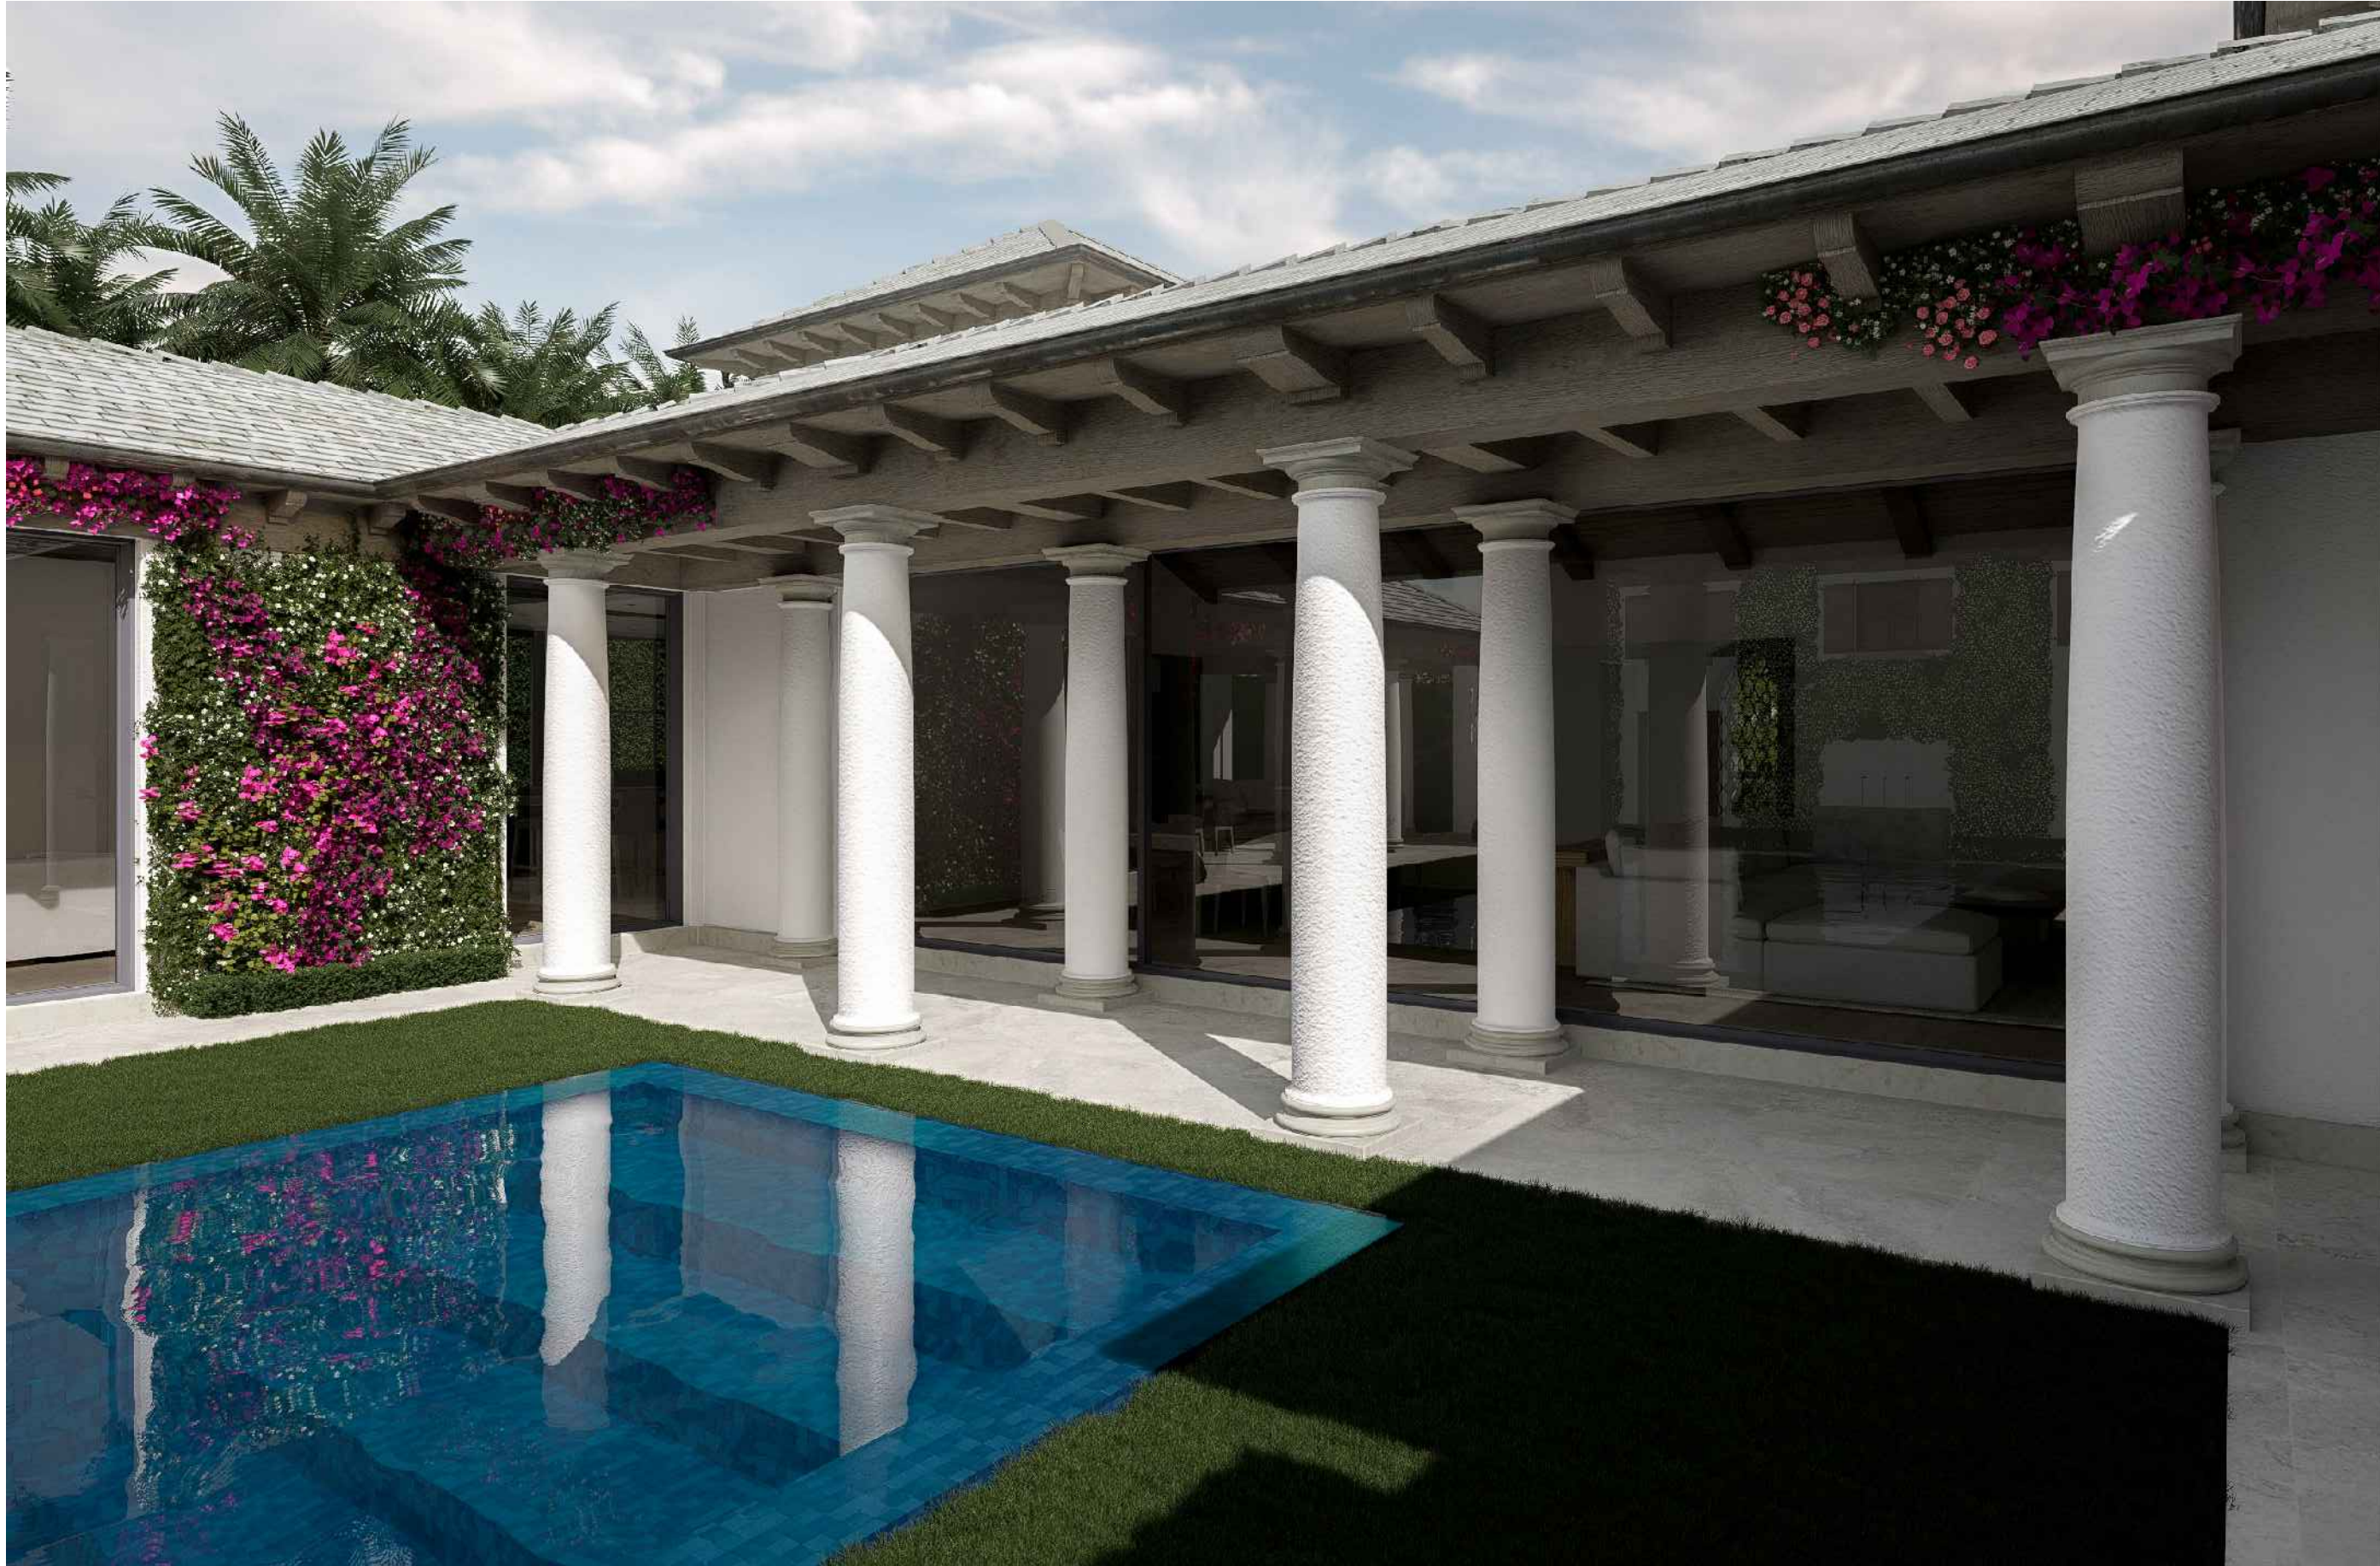

LOCAL ARCHITECT:



Architectural Corporation
FL Registration - AA26003344
444 25th Street #1
West Palm Beach, Florida 33407
Telephone 561.655.5362
Fax 561.655.3049

224 VIA MARILA
PALM BEACH, FL
USA

ARC-24-0071


10			
9			
8			
7	RESUBMITTAL	02/10/25	
6	RESUBMITTAL	12/04/24	
5	FINAL SUBMITTAL	08/12/24	
4	SECOND SUBMITTAL	07/29/24	
3	FIRST SUBMITTAL	07/11/24	
2	ARCOM PRE APP	06/24/24	
1	CONCEPT	02/23/24	
NO.	REVISIONS	DATE	

SHEET TITLE:


RENDERINGS

DRAWN BY: M.V.	CHECKED BY: J. CUTAJAR
DATE: 02/23/2024	SCALE: N/A
PROJECT NO.:	DRAWING NO.:

R3

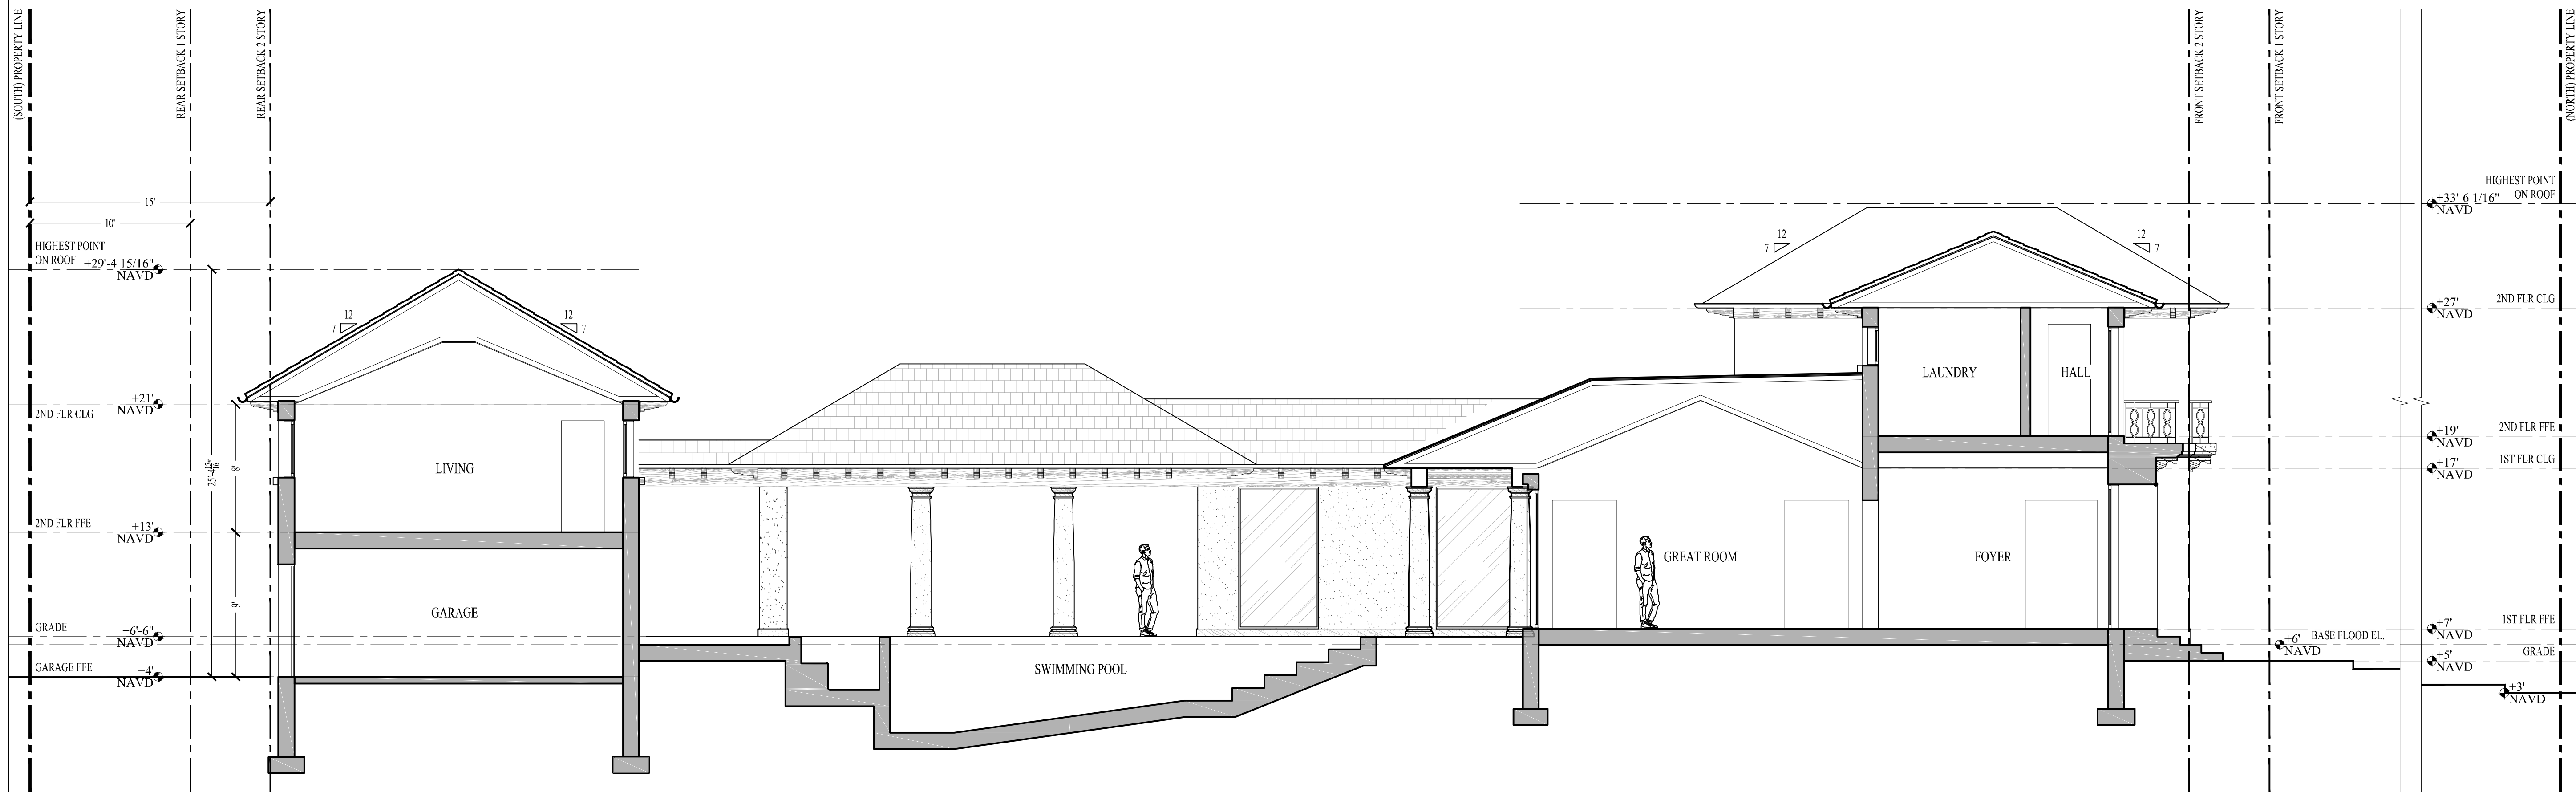

2 NORTH - SOUTH SECTION
SCALE 3/16"=1'-0"

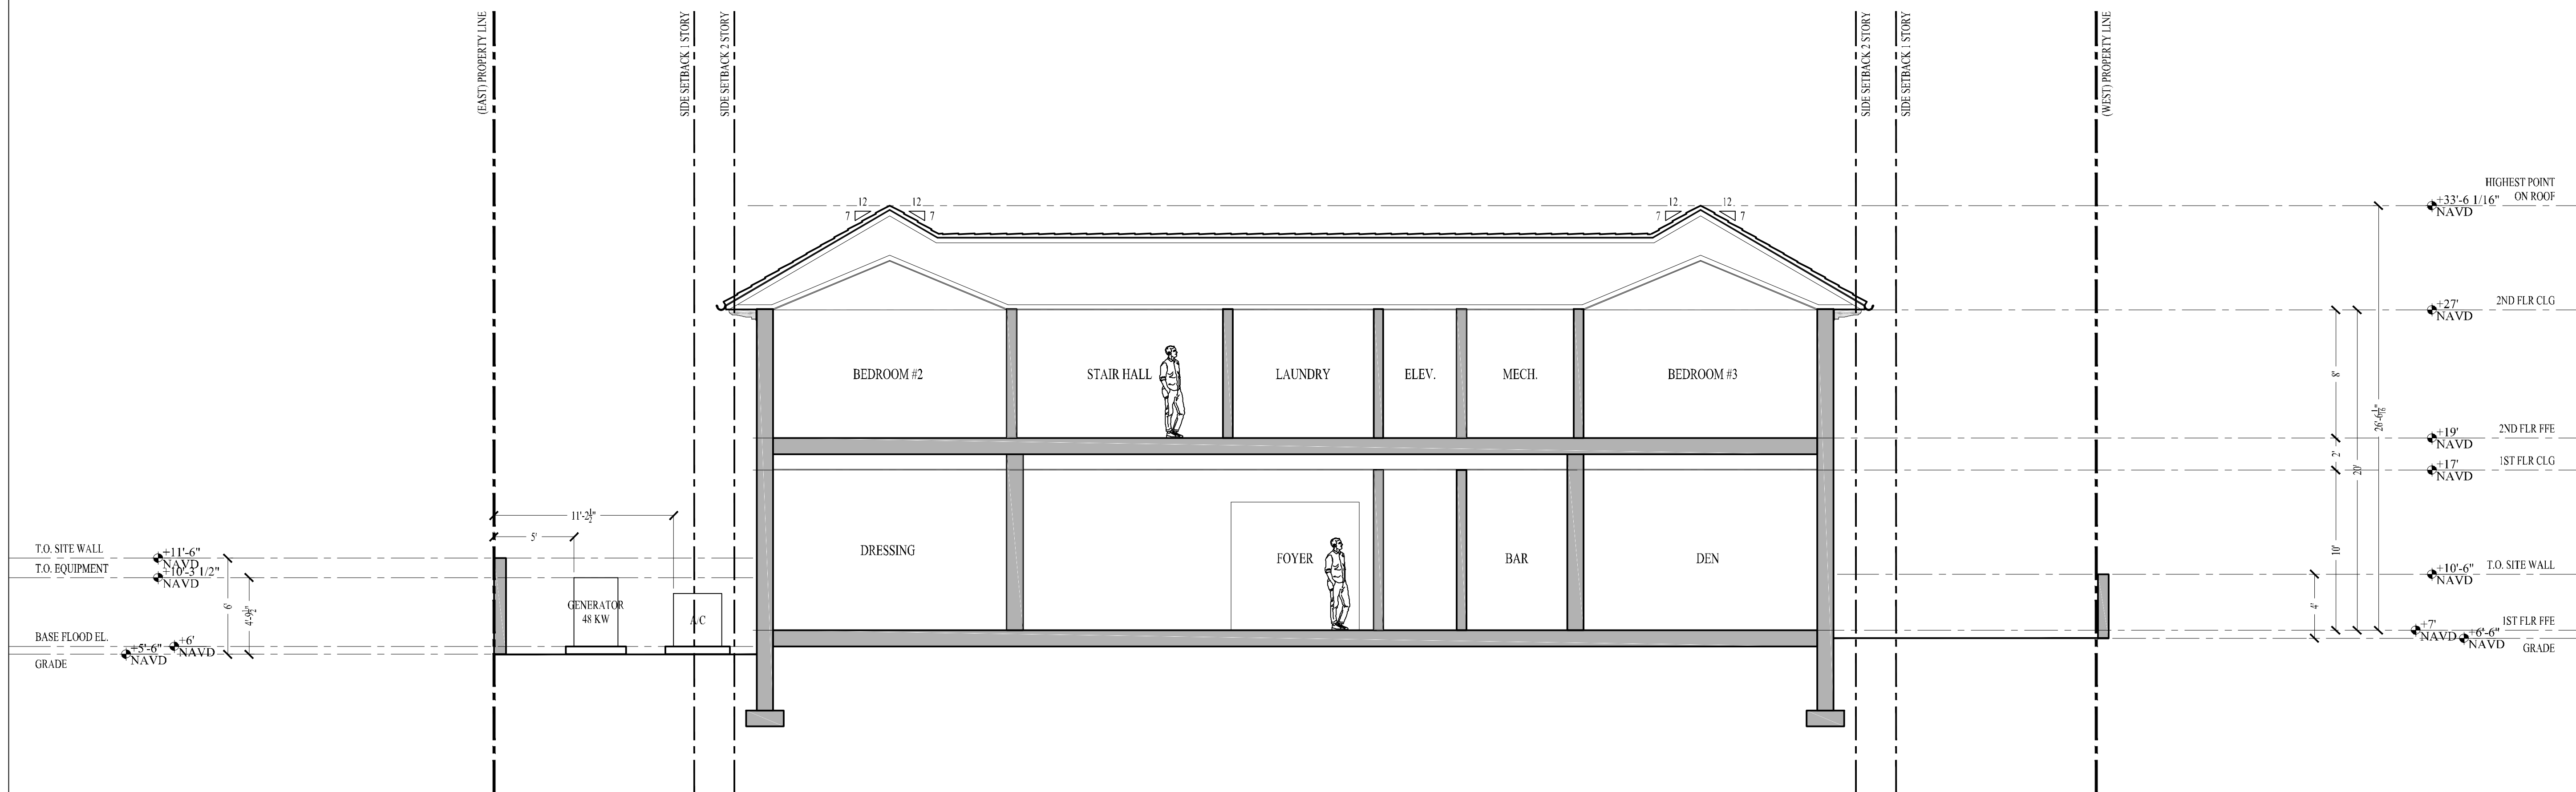

1 EAST - WEST SECTION
SCALE 3/16"=1'-0"



JASON CUTAJAR
ARCHITECTURAL DESIGN

P 416-277-0179 F 416-241-8125
39 BRAYWIN DRIVE
TORONTO, ONTARIO
M9P 2N9
CANADA

LOCAL ARCHITECT:



LABERGE & MERAND INC.

Architectural Corporation
FL Registration - AA26003344
444 25th Street #1
West Palm Beach, Florida 33407
Telephone 561.655.5382
Fax 561.655.3048

224 VIA MARILA
PALM BEACH, FL
USA

ARC-24-0071

10			
9			
8			
7	RESUBMITTAL	02/10/25	
6	RESUBMITTAL	12/04/24	
5	FINAL SUBMITTAL	08/12/24	
4	SECOND SUBMITTAL	07/29/24	
3	FIRST SUBMITTAL	07/11/24	
2	ARCOM PRE APP	06/24/24	
1	CONCEPT	02/23/24	
NO.	REVISIONS	DATE	

SHEET TITLE:

SECTIONS

DRAWN BY:
M.V.

CHECKED BY:
J. CUTAJAR





DATE:
02/23/2024

SCALE:
3/16" = 1'-0"

PROJECT NO.:

DRAWING NO.:

A9

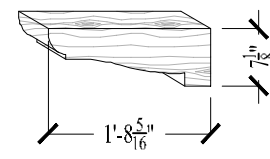
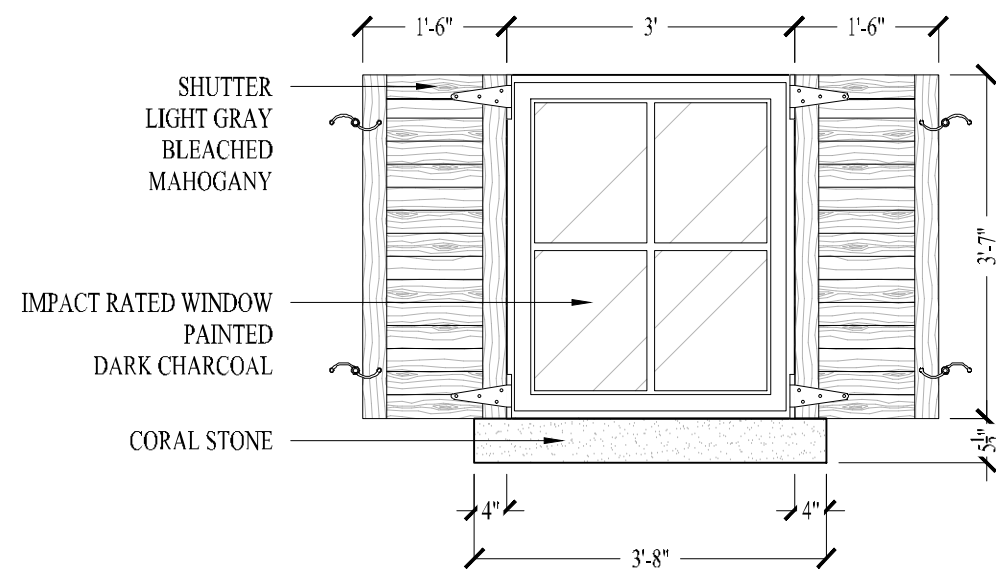
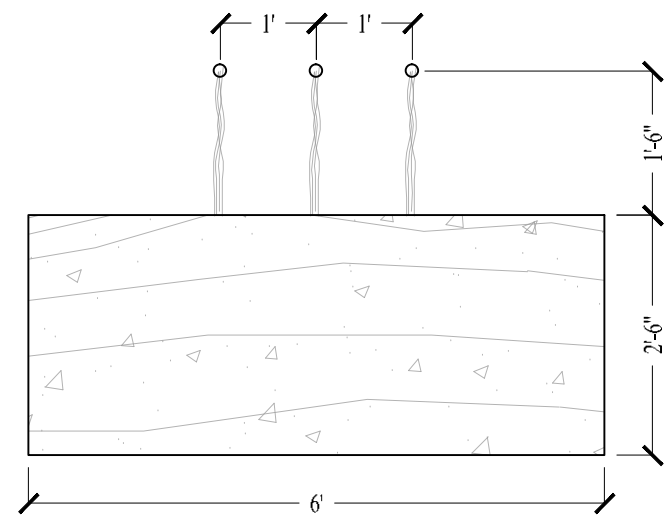
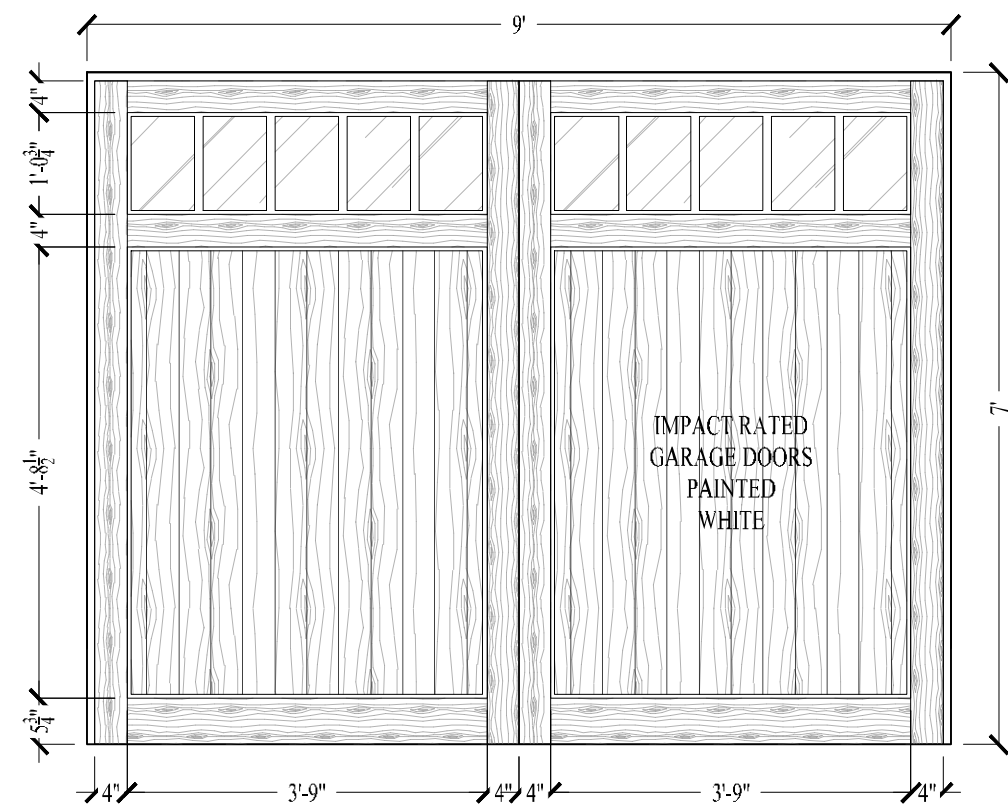


9 GARAGE DOOR DETAIL
SCALE 1/2"=1'-0"

10 FOUNTAIN DETAIL
SCALE 1/2"=1'-0"

11 TYPICAL GARAGE WINDOW
SCALE 1/2"=1'-0"

12 TYPICAL OUTRIGGER DETAIL
SCALE 1/2"=1'-0"

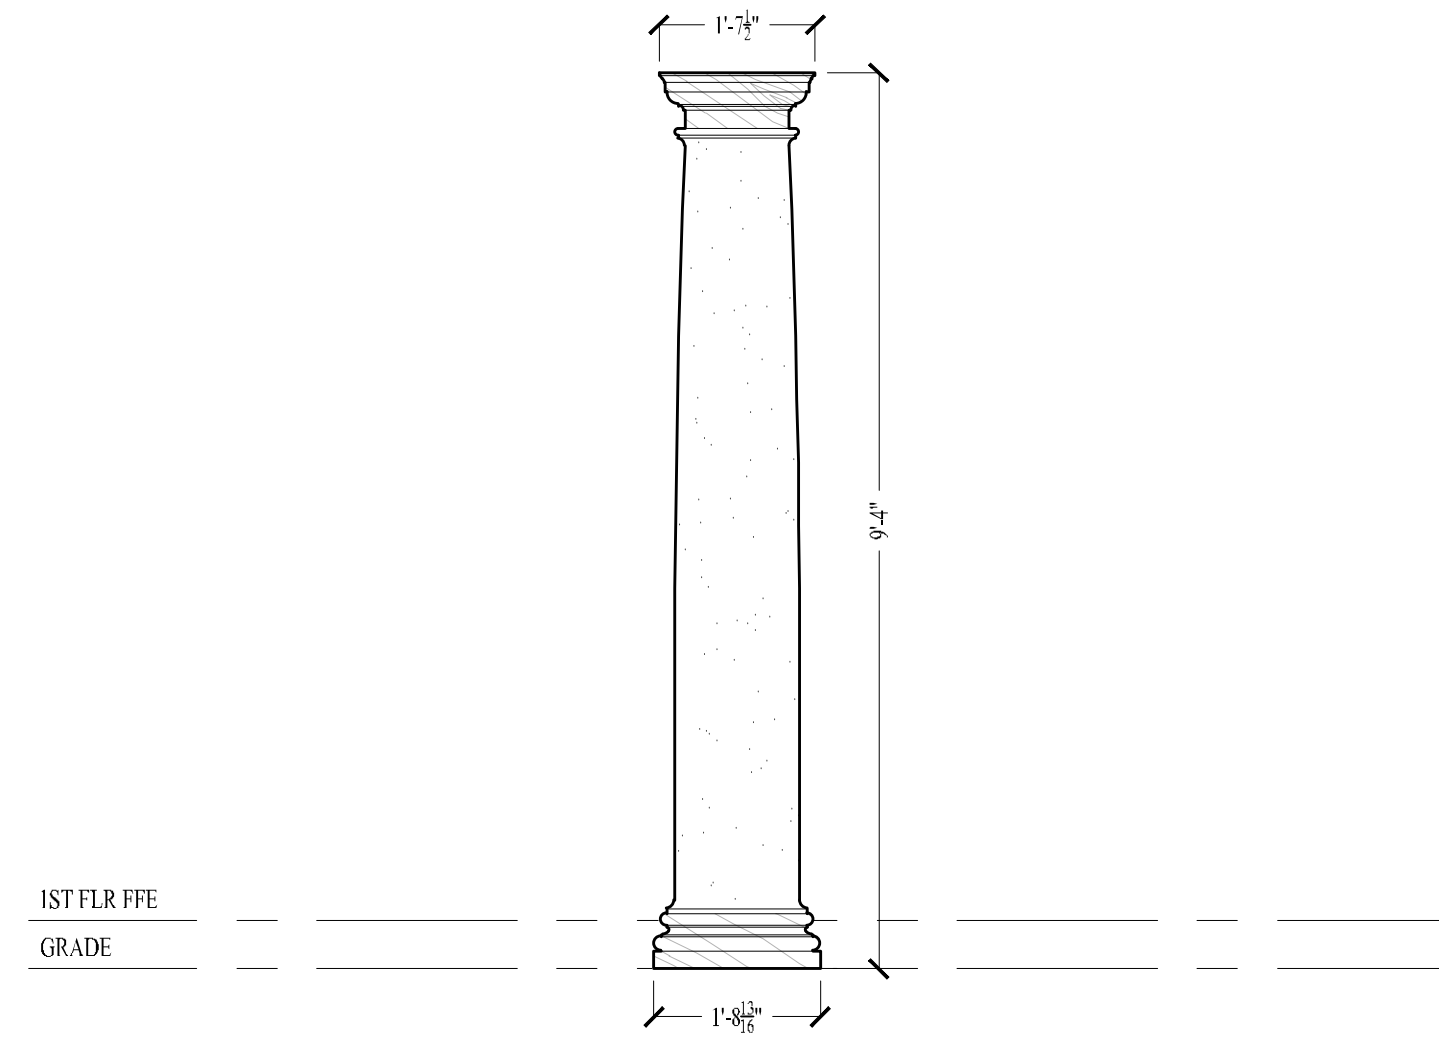
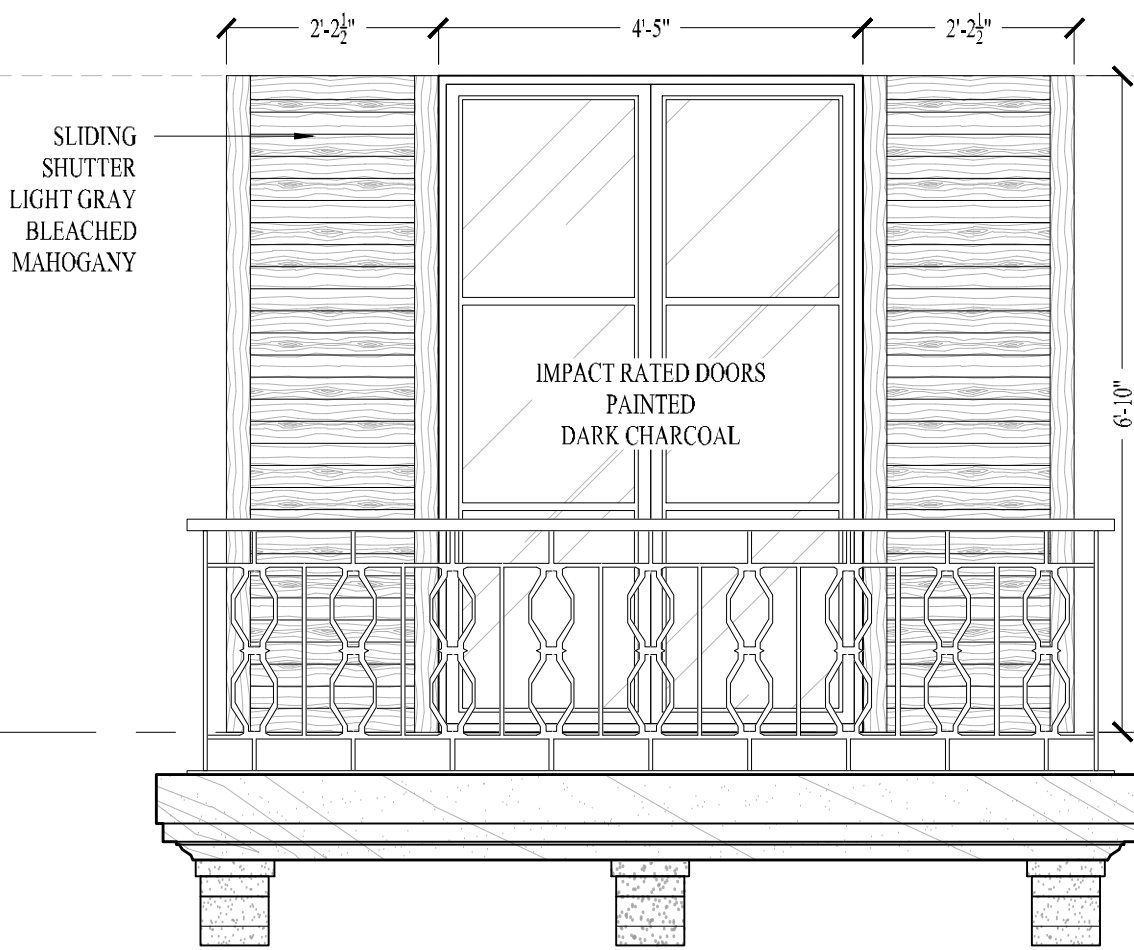
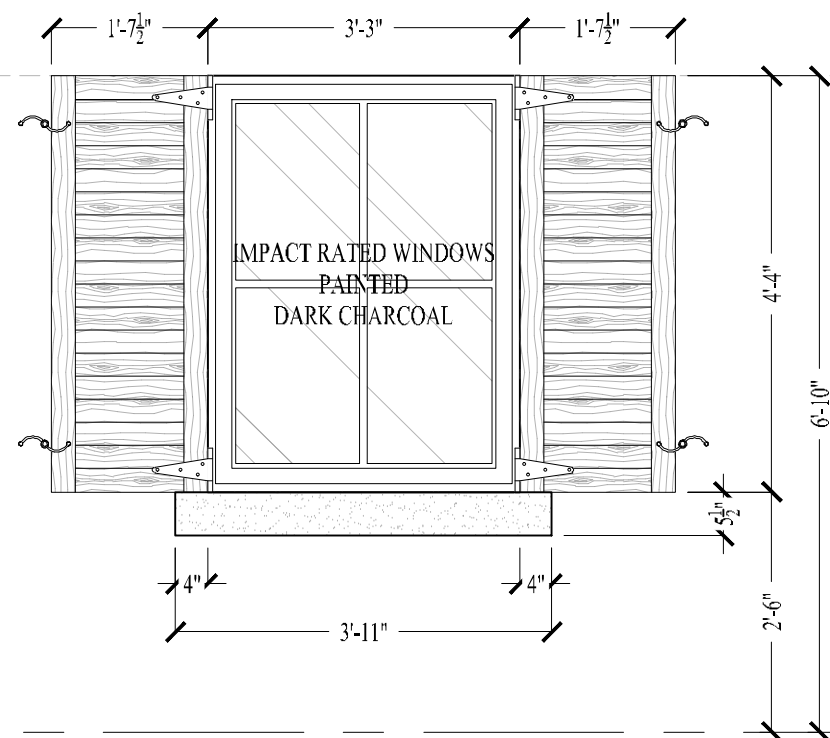
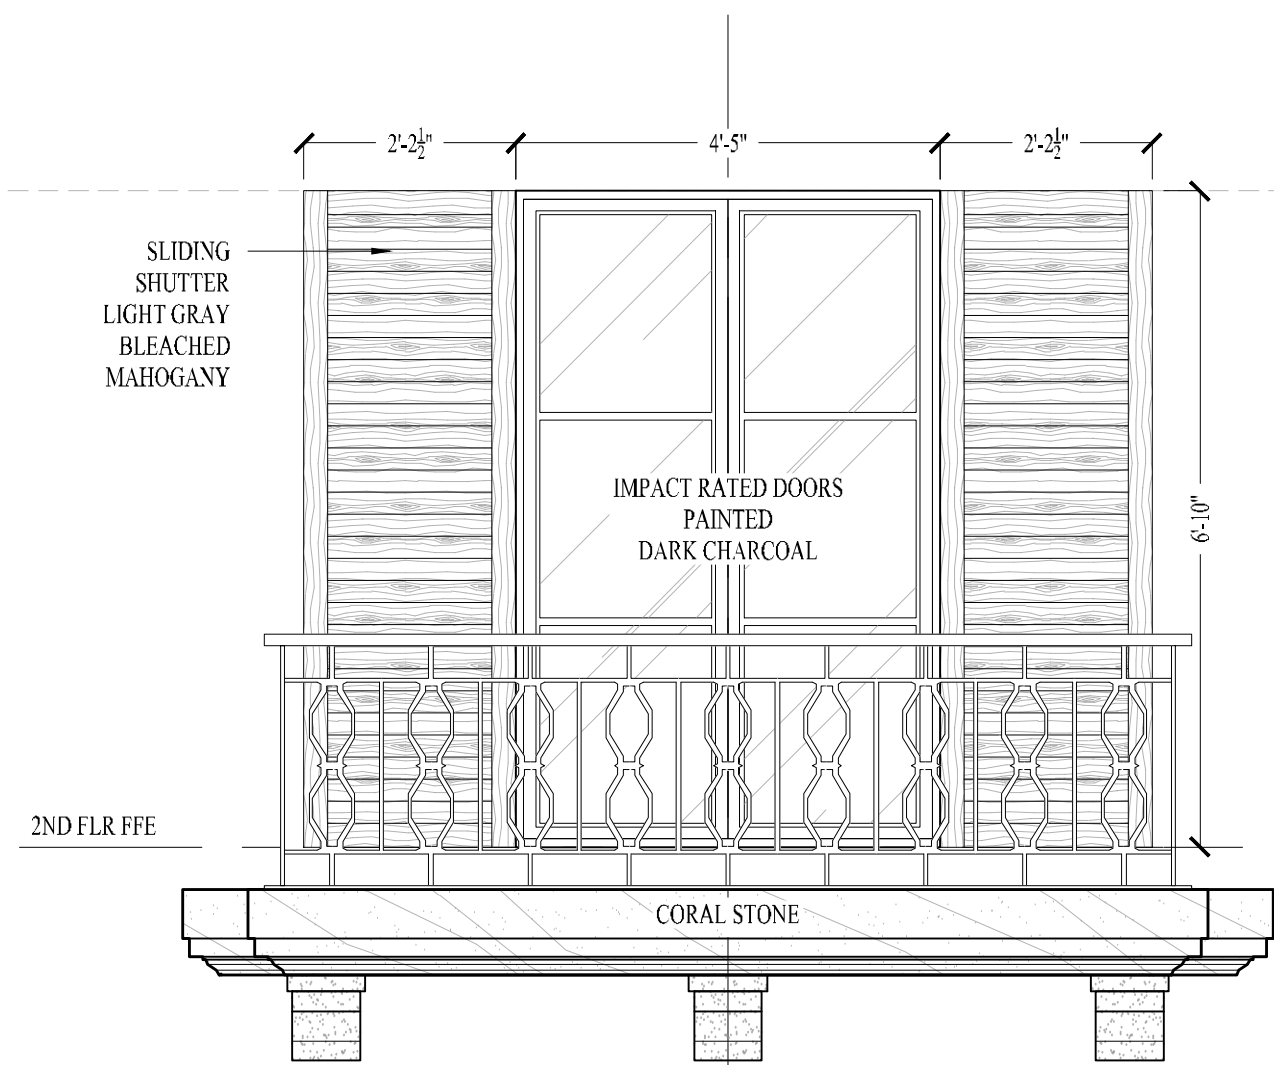


5 2ND FLOOR FRONT DOOR TYP 1
SCALE 1/2"=1'-0"

6 2ND FLOOR FRONT WINDOW
SCALE 1/2"=1'-0"

7 2ND FLOOR FRONT DOOR TYPE 2
SCALE 1/2"=1'-0"

8 TYPICAL PORCH COLUMN DETAIL
SCALE 1/2"=1'-0"

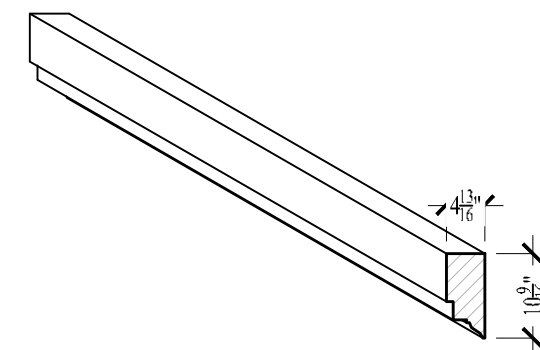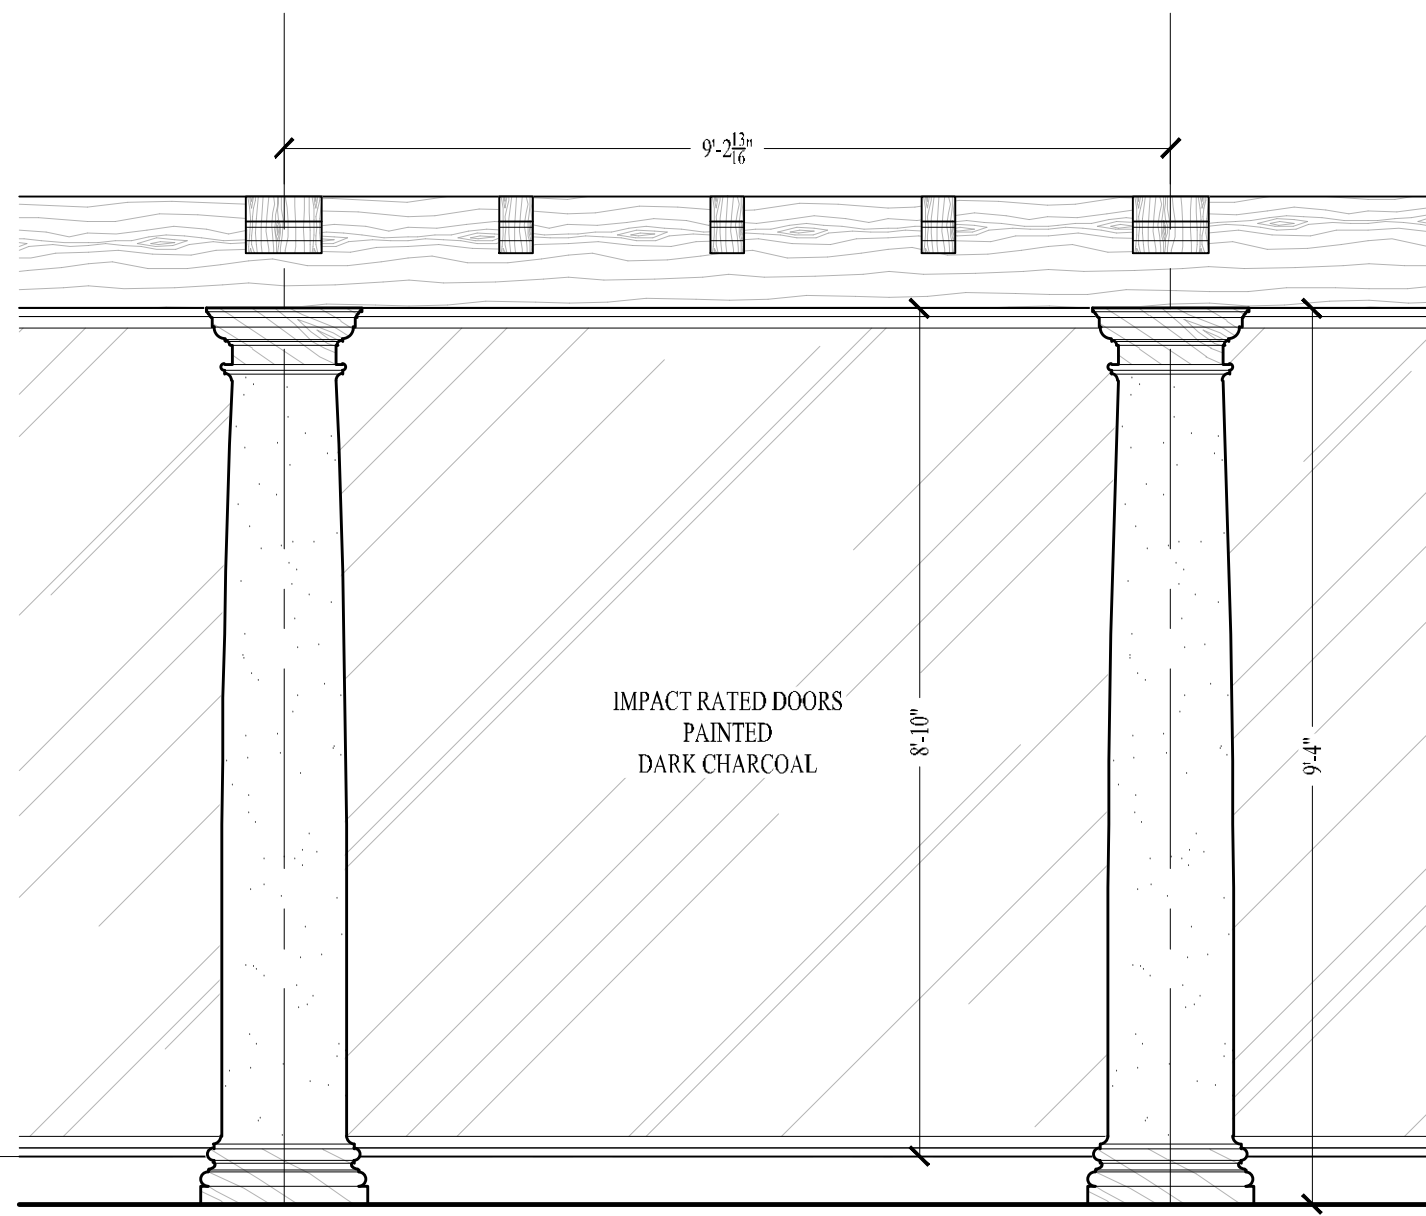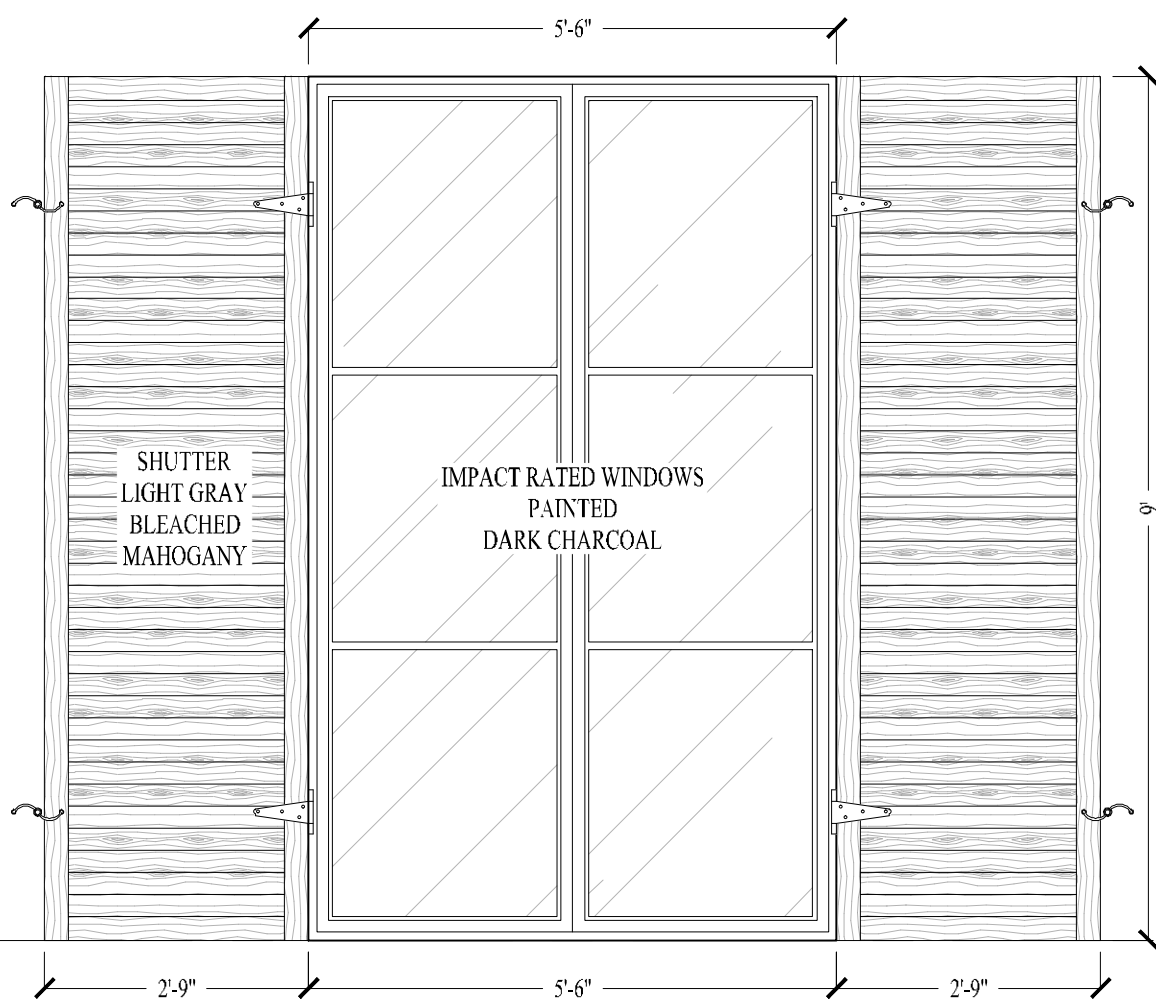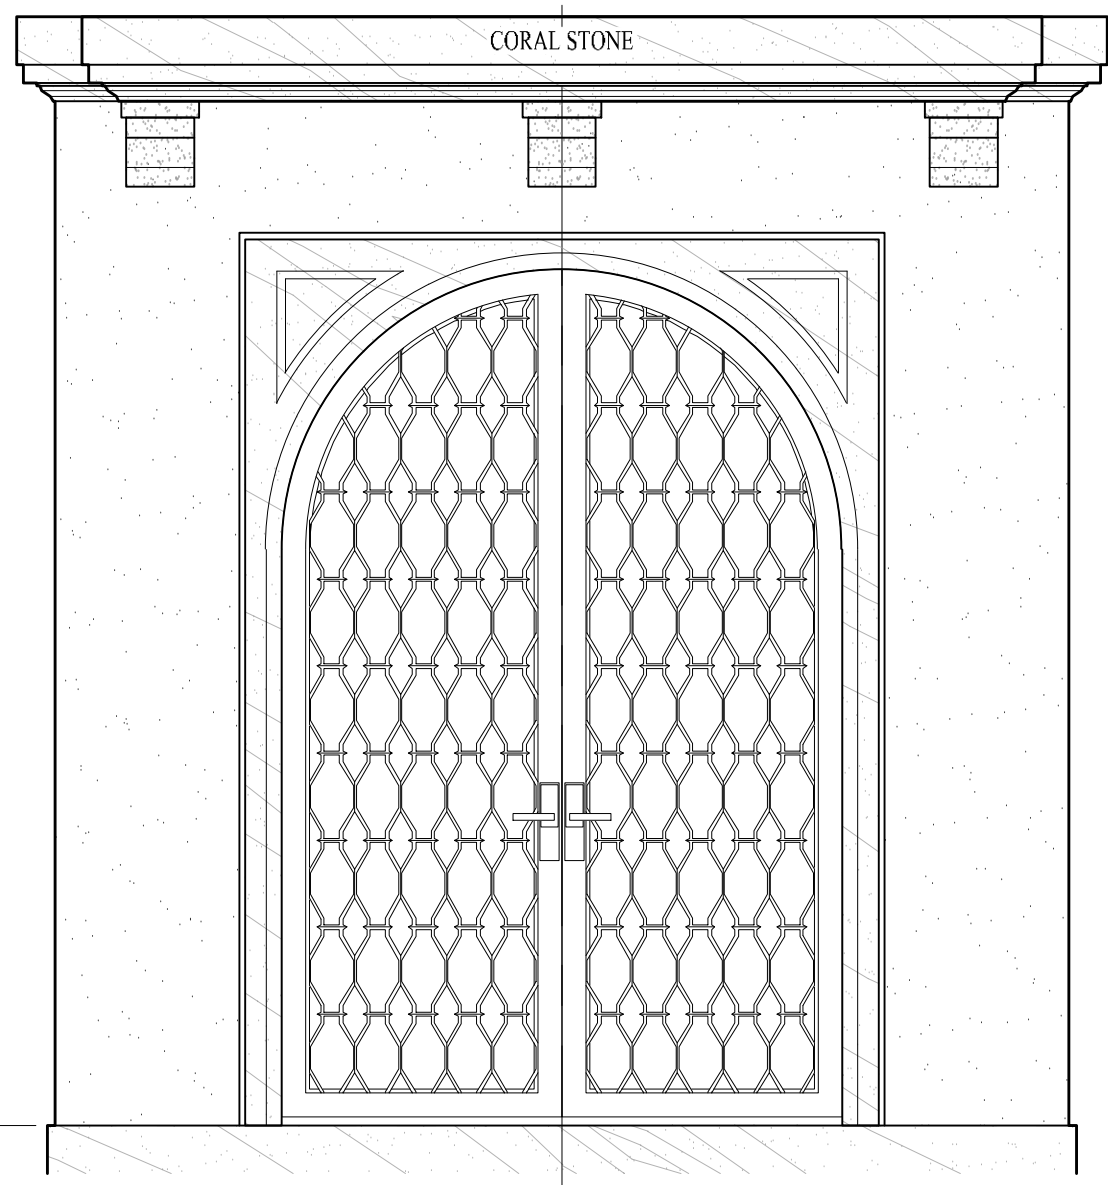


1 FRONT ENTRY DOOR DETAIL
SCALE 1/2"=1'-0"

2 TYPICAL FIRST FLOOR DOOR
SCALE 1/2"=1'-0"


3 TYPICAL GREAT ROOM DOOR AND COLUMNS DETAIL
SCALE 1/2"=1'-0"

4 TYPICAL STONE BANDING
SCALE 1/2"=1'-0"

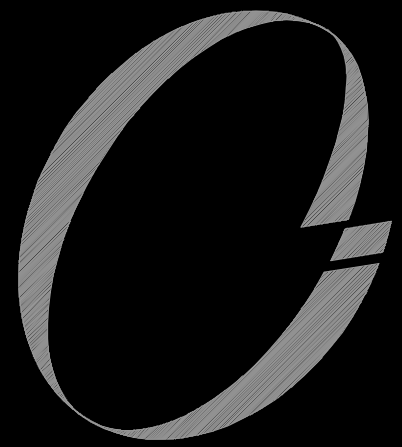

JASON CUTAJAR
ARCHITECTURAL DESIGN
P 416-277-0179 F 416-241-8125
39 BRAYWIN DRIVE
TORONTO, ONTARIO
M9P 2N9
CANADA

LOCAL ARCHITECT:

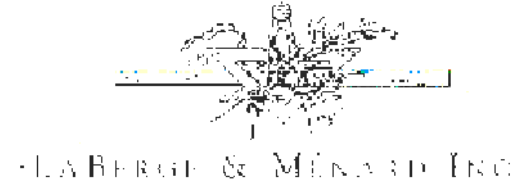

Architectural Corporation
FL Registration - AA26003344
444 25th Street #1
West Palm Beach, Florida 33407
Telephone 561.655.5382
Fax 561.655.3048

224 VIA MARILA
PALM BEACH, FL
USA

ARC-24-0071



10			
9			
8			
7	RESUBMITTAL	02/10/25	
6	RESUBMITTAL	12/04/24	
5	FINAL SUBMITTAL	08/12/24	
4	SECOND SUBMITTAL	07/29/24	
3	FIRST SUBMITTAL	07/11/24	
2	ARCOM PRE APP	06/24/24	
1	CONCEPT	02/23/24	
NO.	REVISIONS	DATE	

SHEET TITLE:

DETAILS

DRAWN BY: M.V.	CHECKED BY: J. CUTAJAR
DATE: 02/23/2024	SCALE: AS NOTED
PROJECT NO.:	DRAWING NO.:

D1

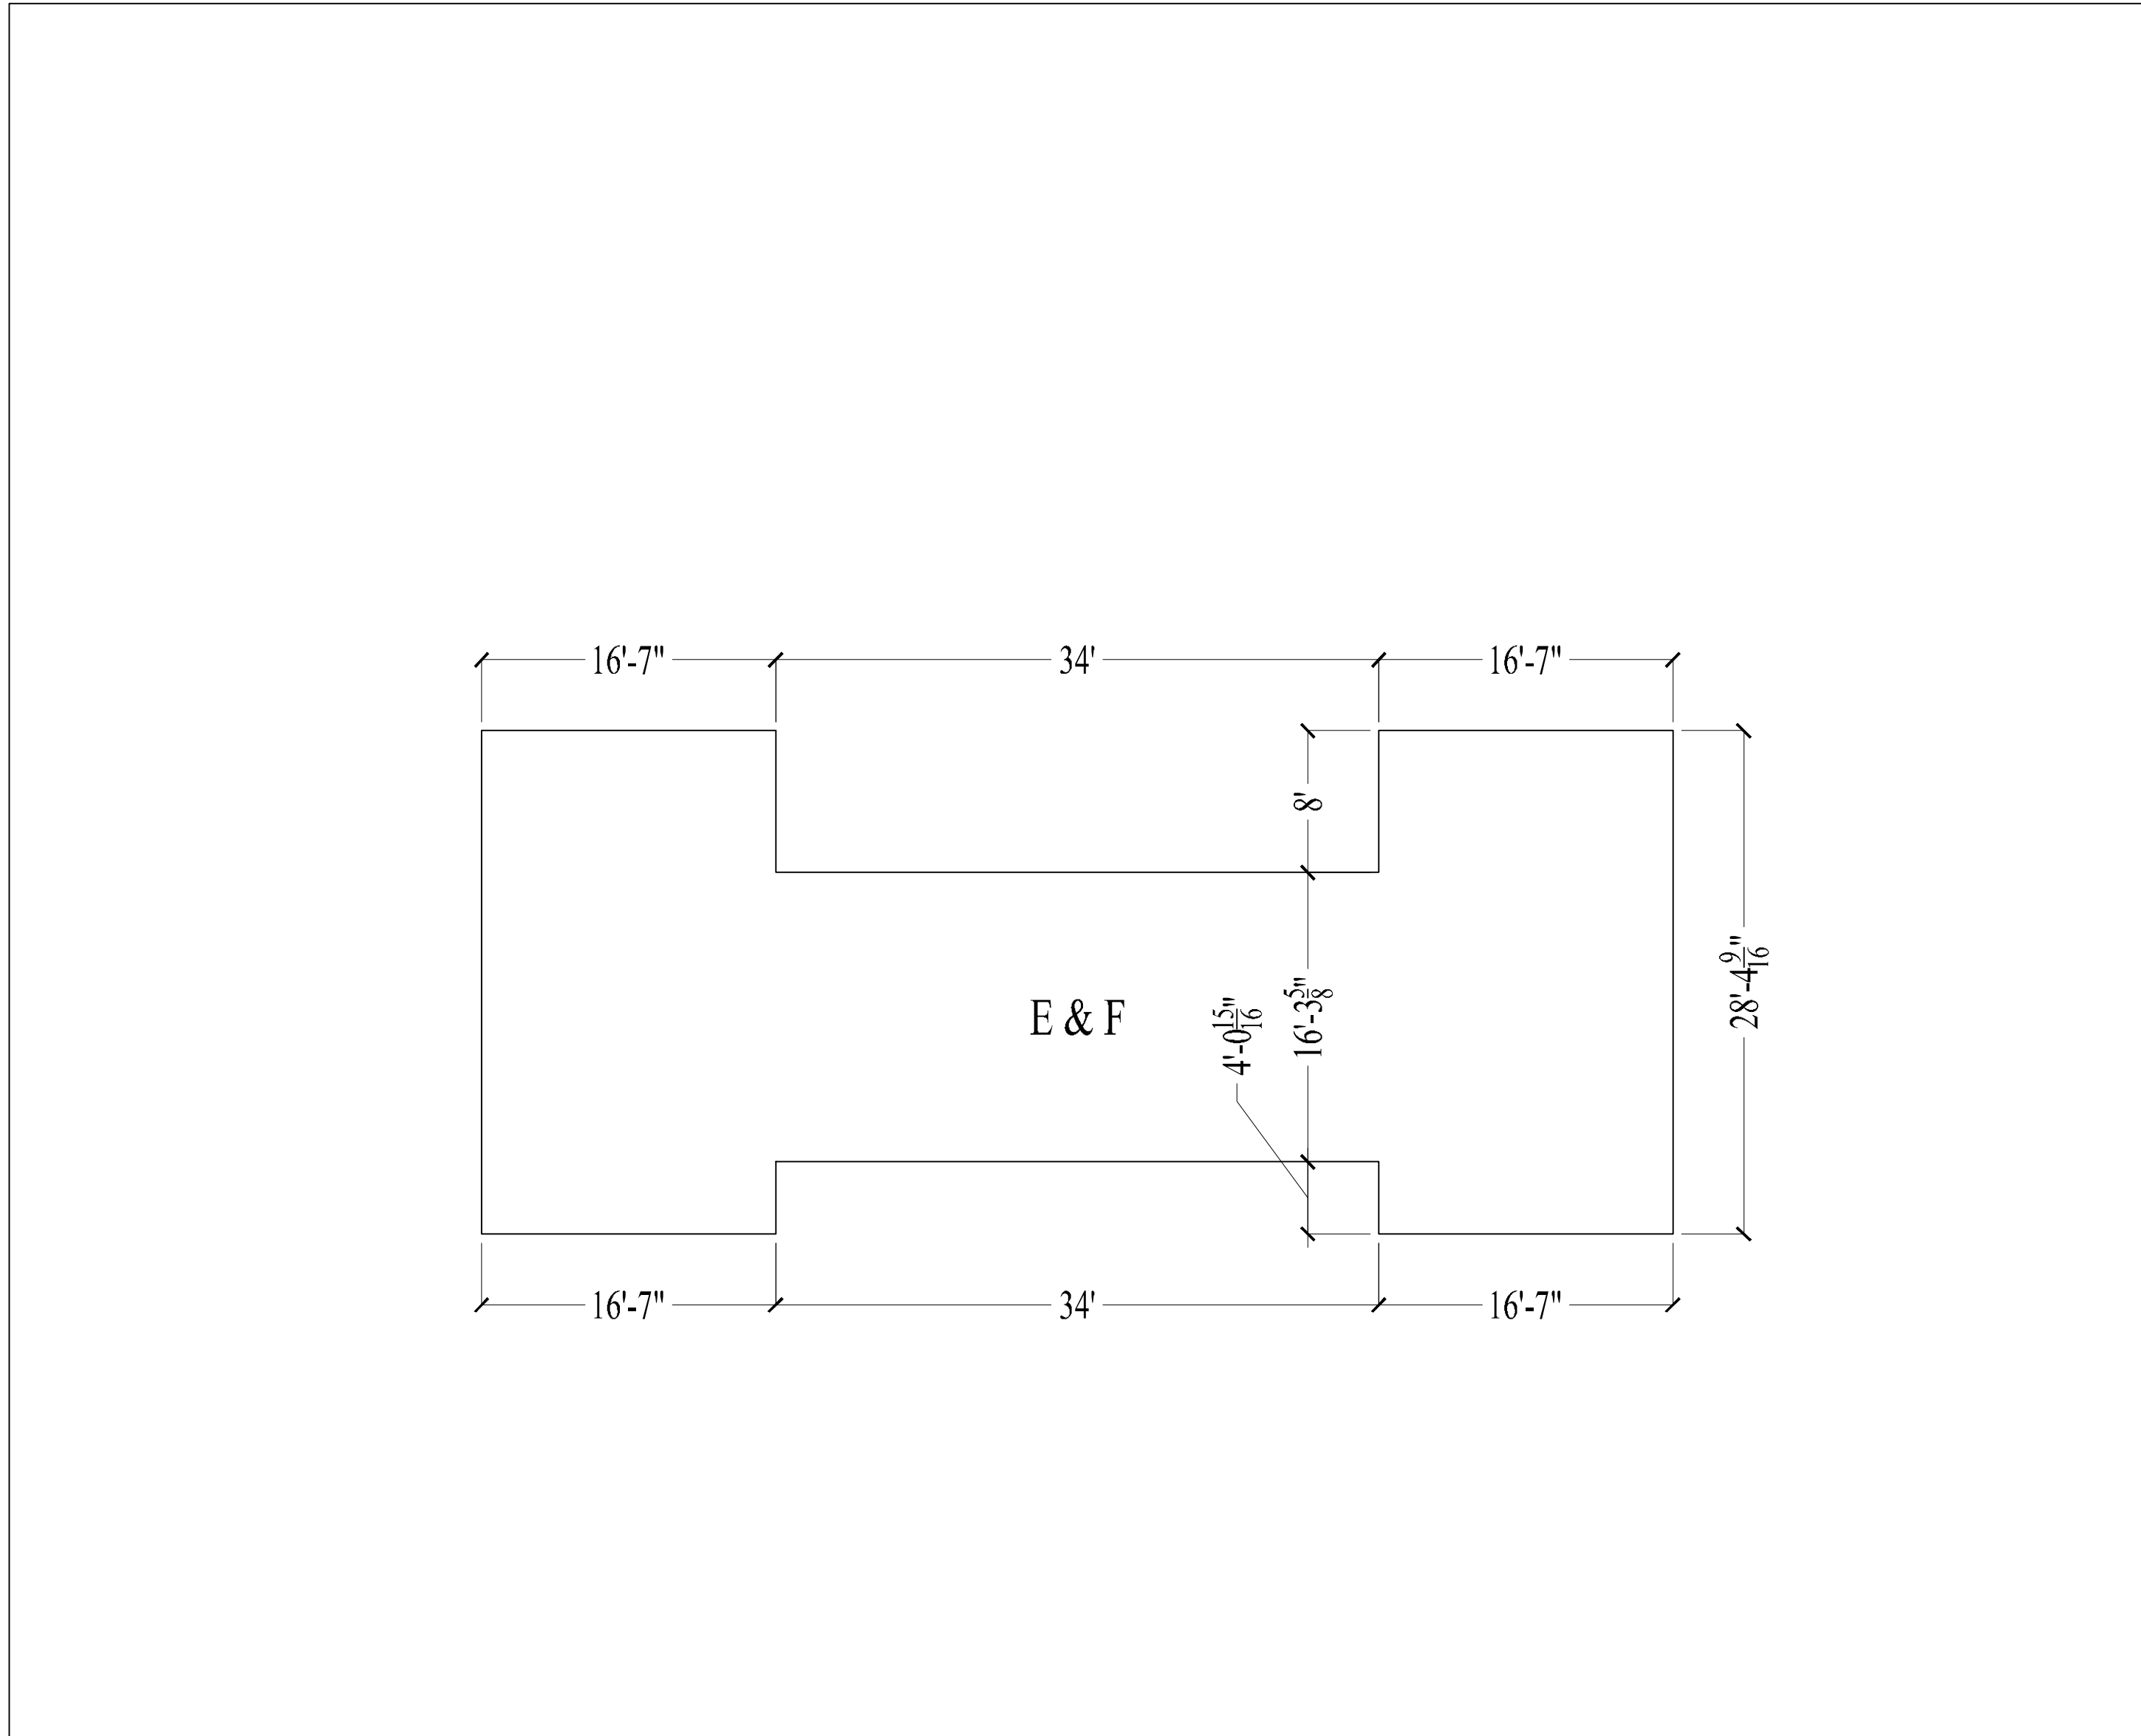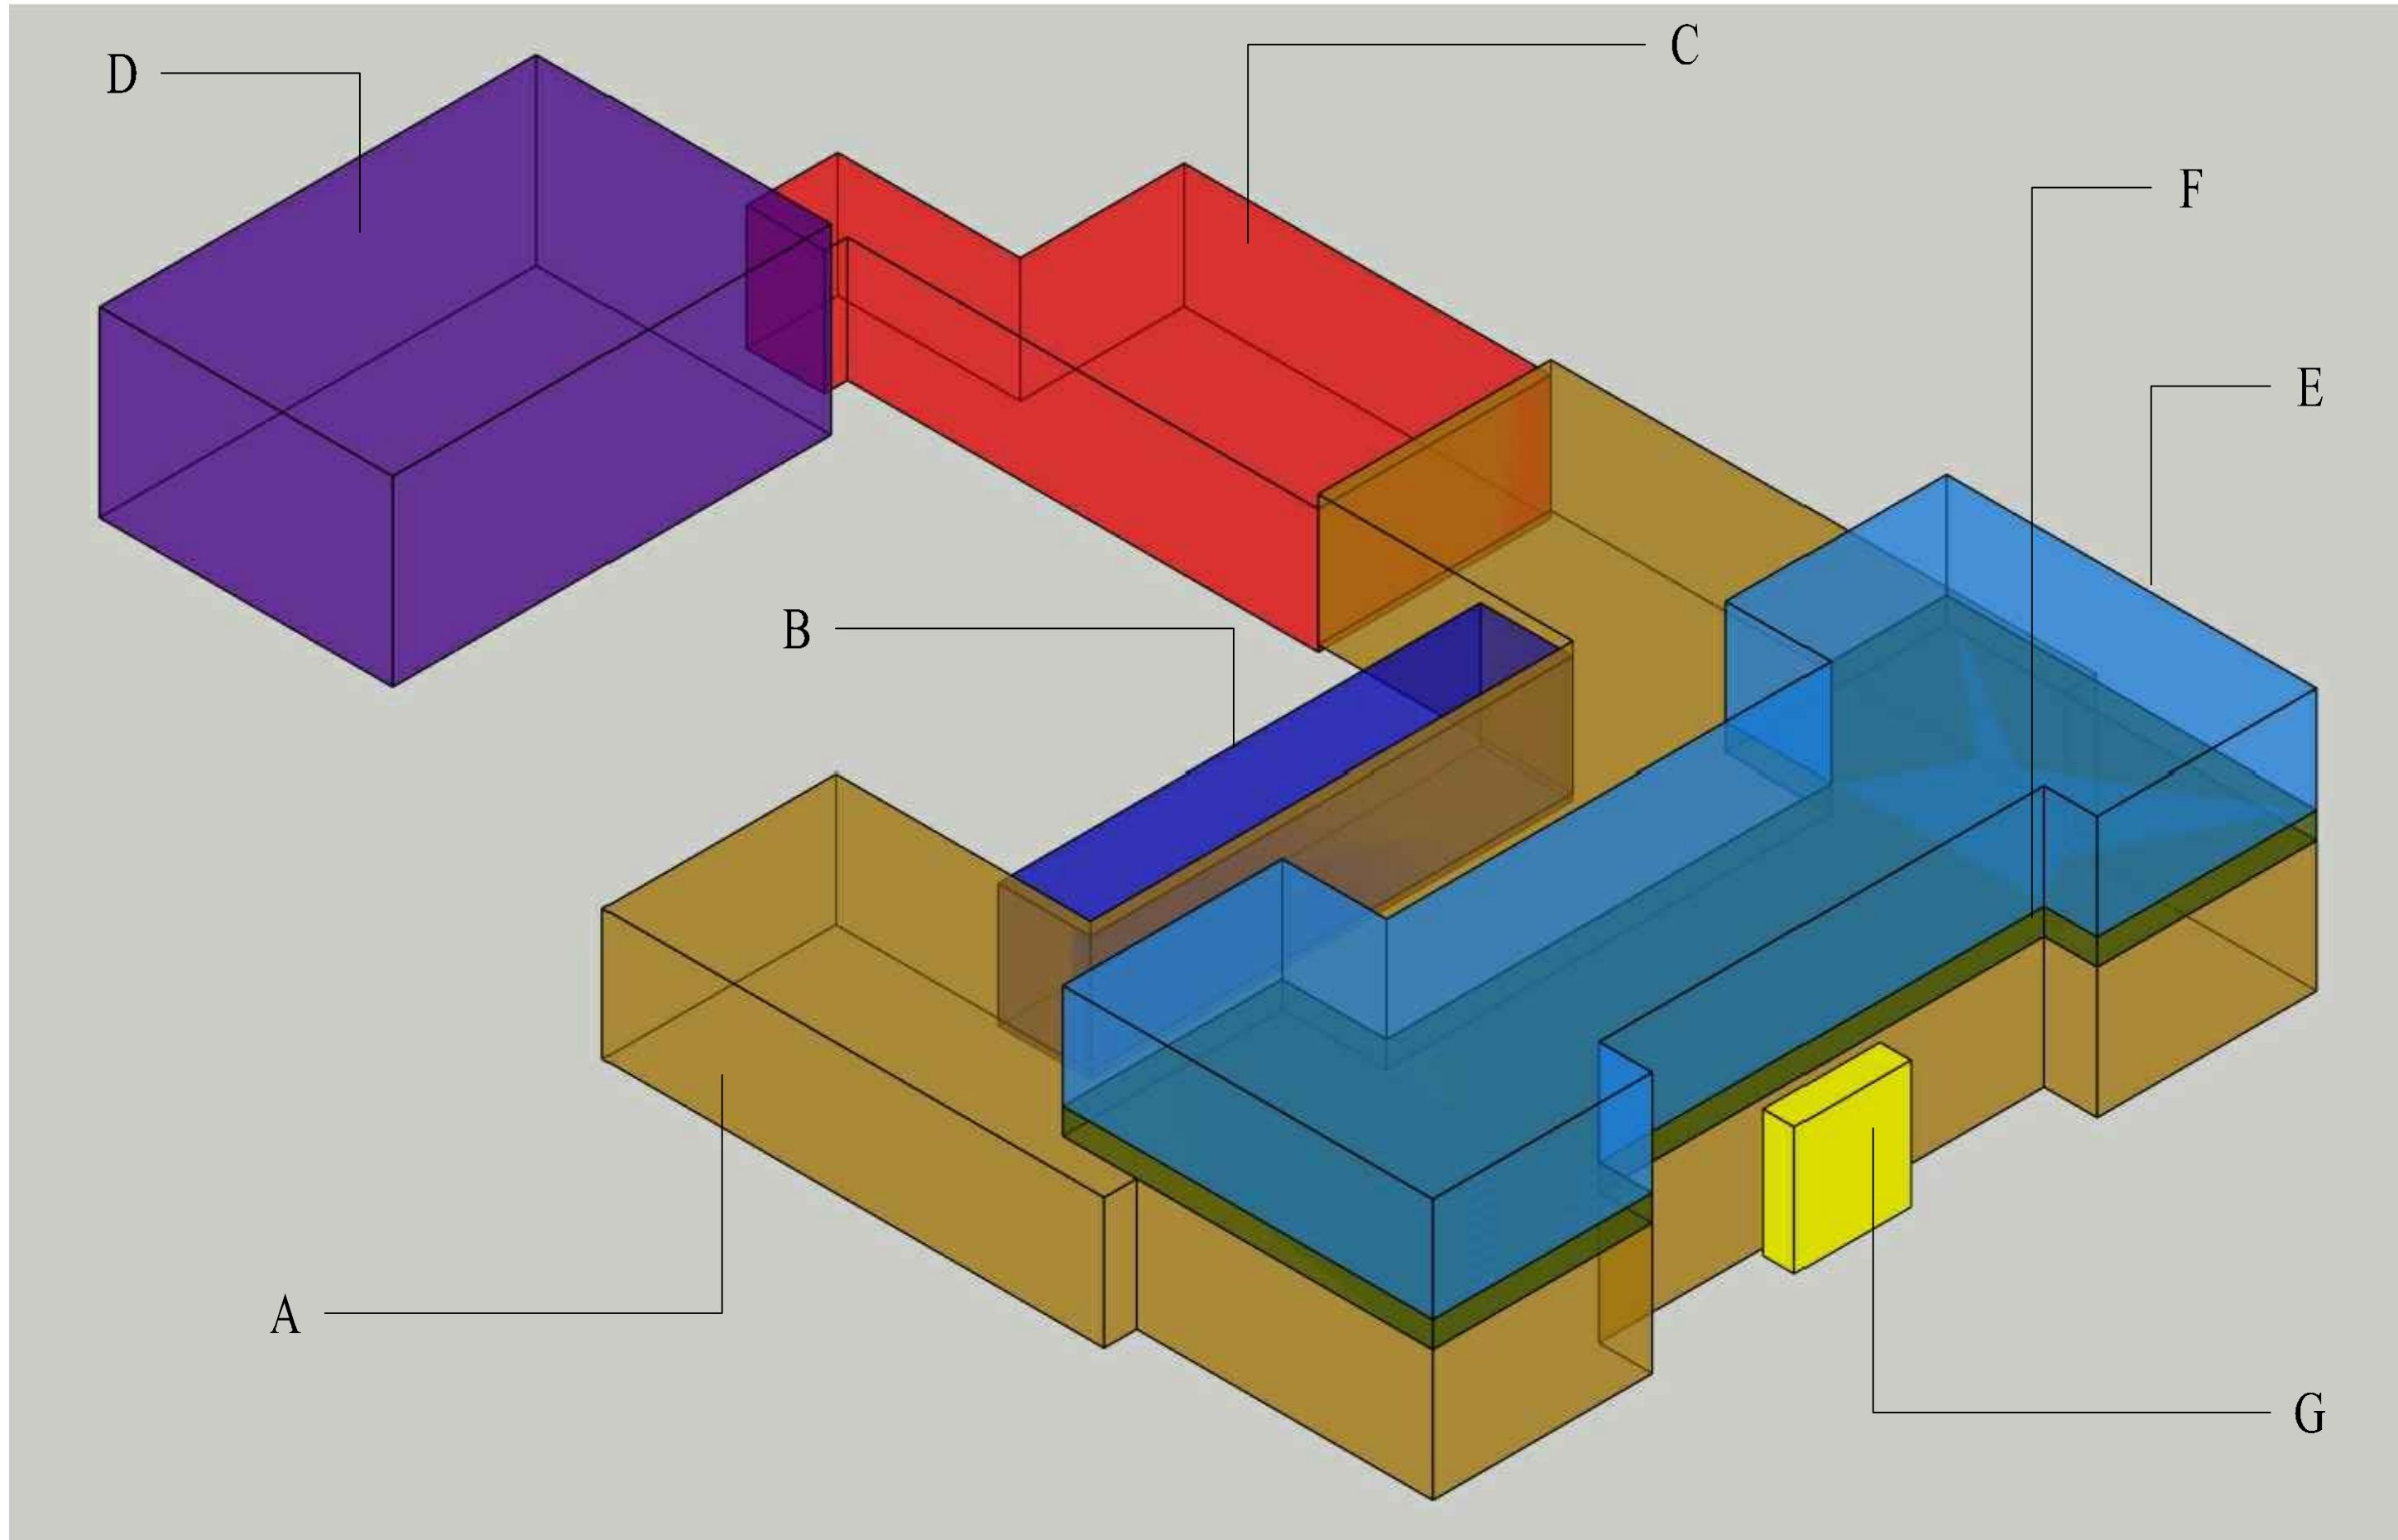


TOTAL SQ FT UNDER AIR	= 4,896
TOTAL SQ FT LOGGIA	= 568
TOTAL SQ FT	
GREAT RM LOGGIA	= 189
TOTAL SQ FT ENTRY	= 21
TOTAL SQ FT GARAGE	= 744

TOTAL SQ FT = 6,418

LOT SIZE	= 16,474 SQ FT
MAX C.C.	= 64,928 CU FT
MAX CCR	= 3.94
MAX LOGGIA CREDIT	= 3,246 CU FT

CUBIC CONTENT:		
A - FIRST FLOOR	= 3418 SQ FT @ 10'-0"	= 34,180 CU FT
B - GREAT ROOM LOGGIA	= 263 SQ FT @ 10'-0"	= 2,630 CU FT
C - LOGGIA	= 568 SQ FT @ 10'-0"	= 5,680 CU FT
D - GARAGE	= 744 SQ FT @ 14'-0"	= 10,416 CU FT
E - 2ND FLOOR	= 1478 SQ FT @ 8'-0"	= 11,824 CU FT
F - FLOOR ASSEMBLY B/W 1ST & 2ND FLOOR		
	= 1478 @ 2'-0"	= 2,956 CU FT
G - ENTRY	= 21 SQ FT @ 9'-9"	= 205 CU FT

TOTAL CUBIC CONTENT	=	67,891 CU FT	
- 5% LOGGIA CREDIT	=	3,246	
ADJ. CUBIC CONTENT	=	64,645 CU FT	
PROPOSED CF	=	64,645 < MAX CF	= 64,928 CU FT
PROPOSED CCR 3.94	<	MAX.CCR 3.94 ALLOWABLE	

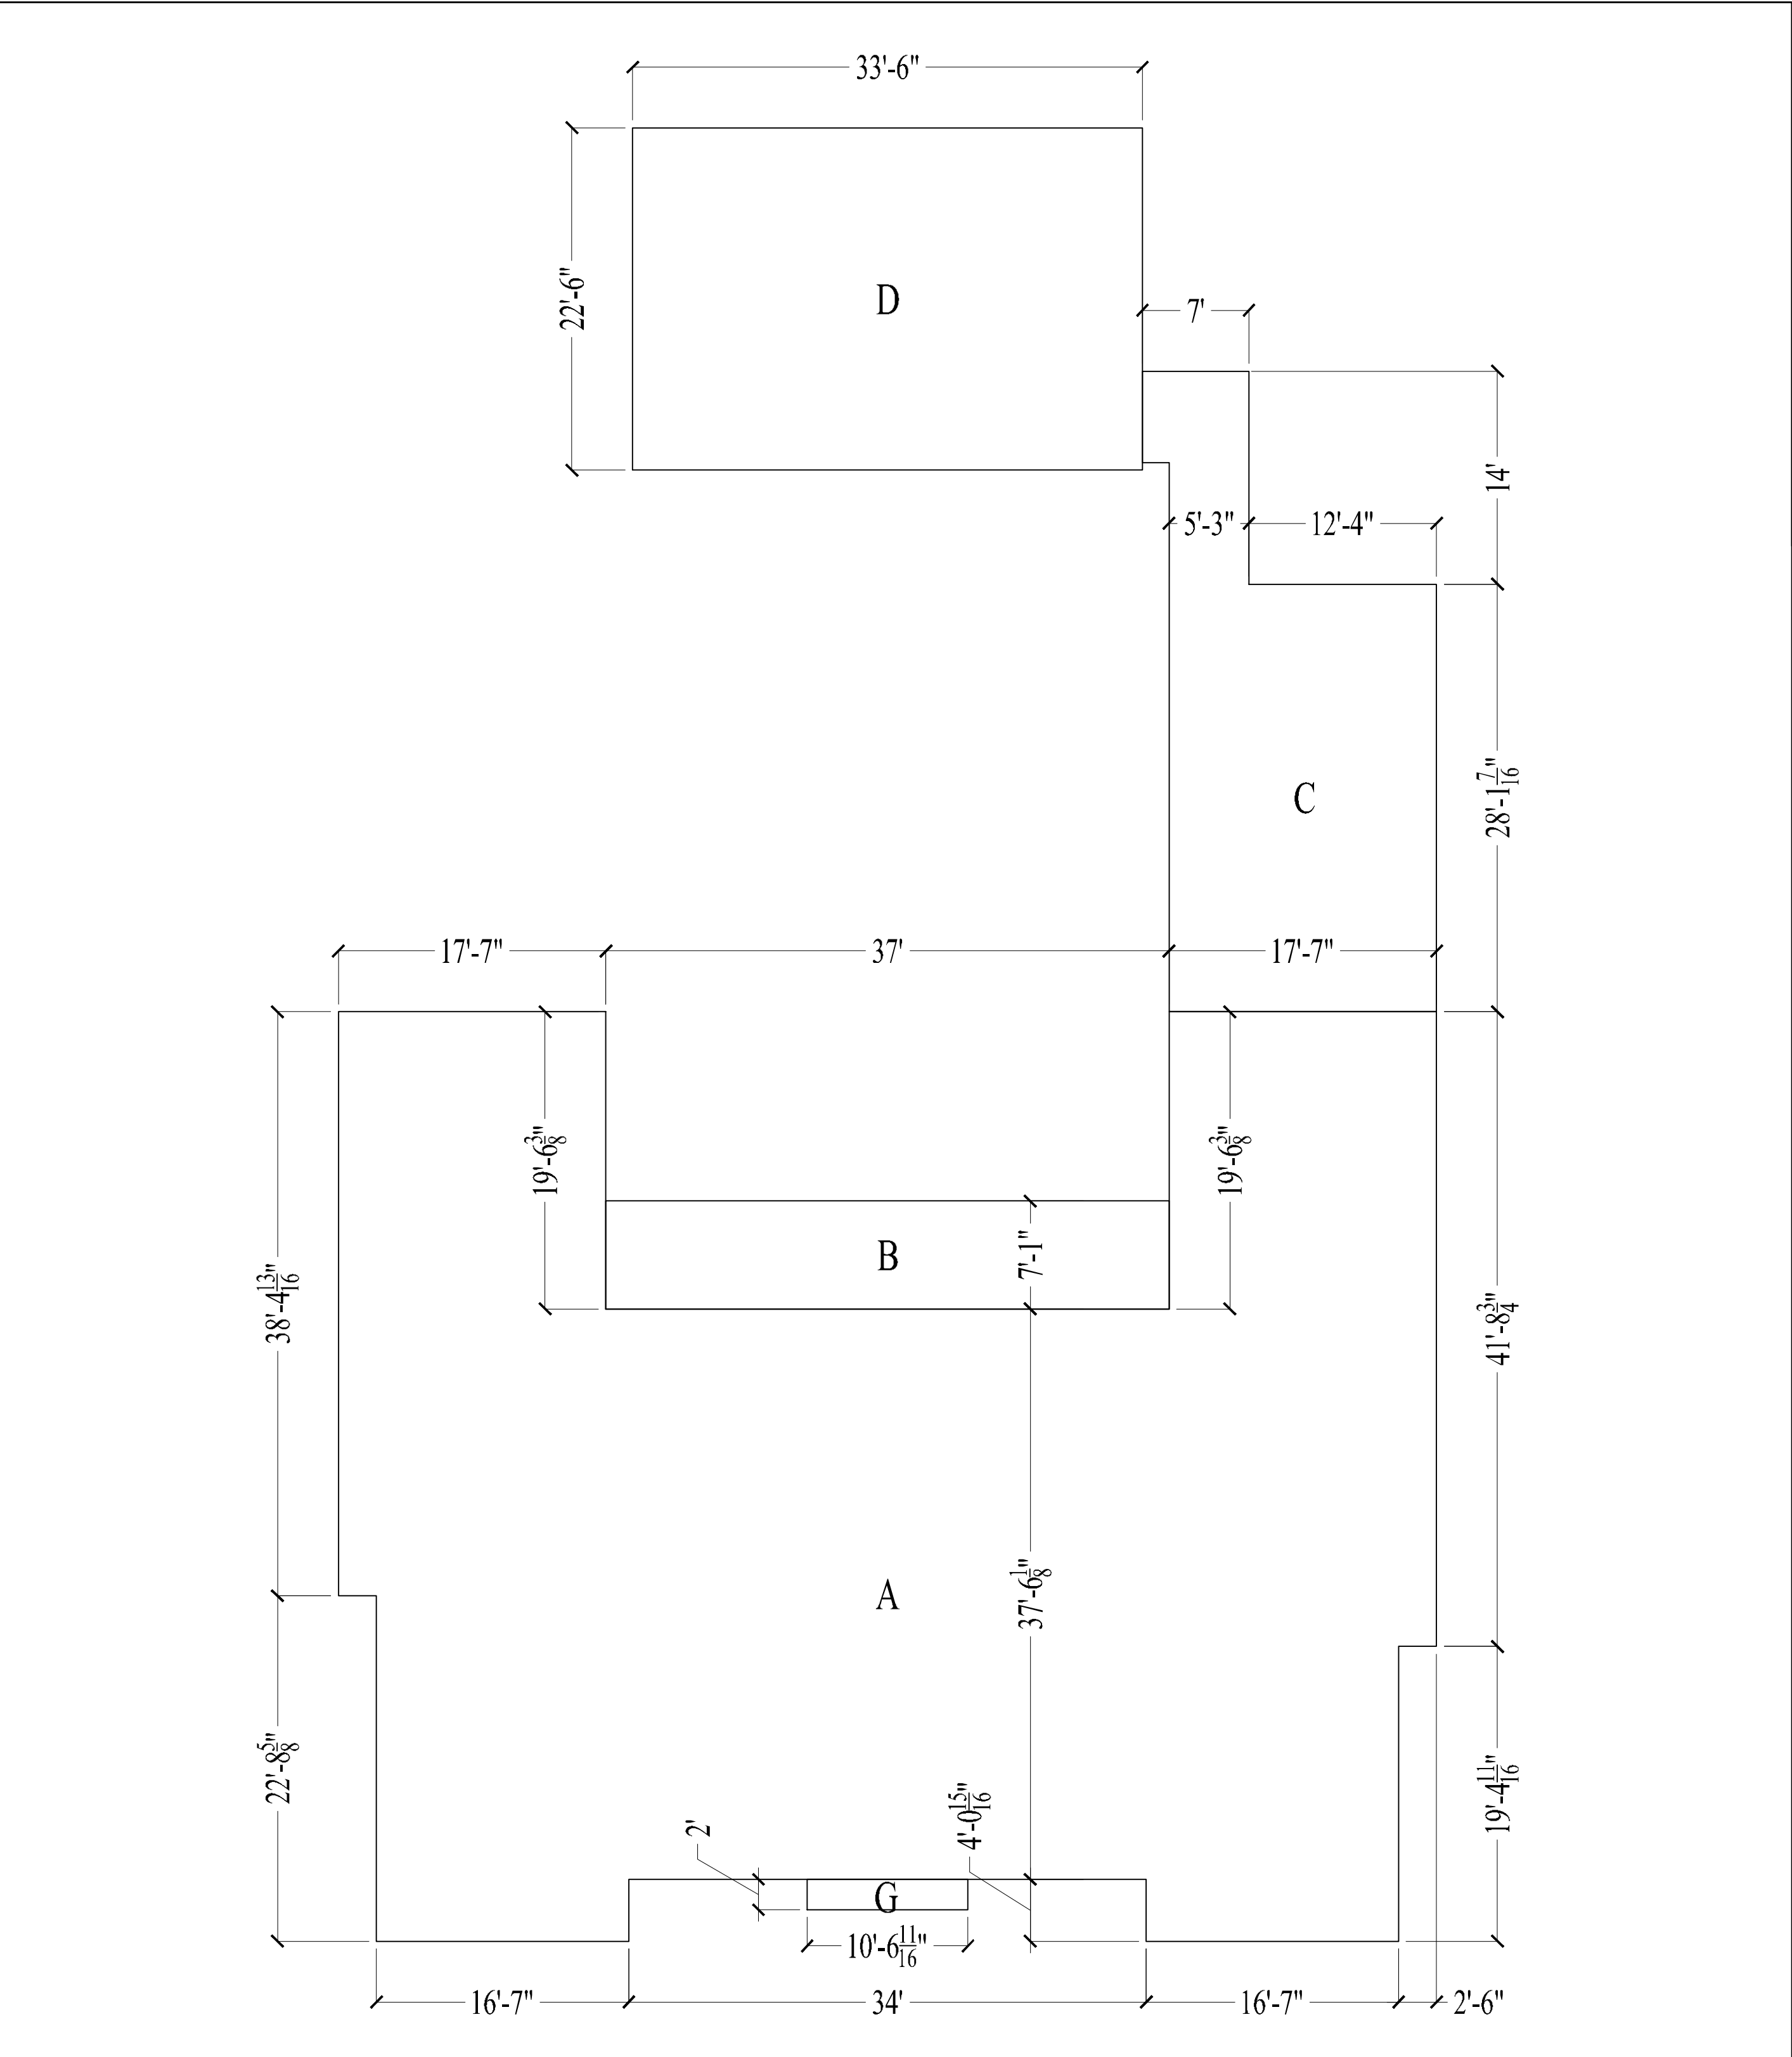

JASON CUTAJAR
ARCHITECTURAL DESIGN
P 416-277-0179 F 416-241-8125
39 BRAYWIN DRIVE
TORONTO, ONTARIO
M9P 2N9
CANADA

LOCAL ARCHITECT:

CLABERGE & MUNNICH INC.
Architectural Corporation
FL Registration - AA26003344
444 25th Street #1
West Palm Beach, Florida 33407
Telephone 561.635.5382
Fax 561.635.3048

224 VIA MARILA
PALM BEACH, FL
USA

ARC-24-0071

10			
9			
8			
7	RESUBMITTAL	02/10/25	
6	RESUBMITTAL	12/04/24	
5	FINAL SUBMITTAL	08/12/24	
4	SECOND SUBMITTAL	07/29/24	
3	FIRST SUBMITTAL	07/11/24	
2	ARCOM PRE APP	06/24/24	
1	CONCEPT	02/23/24	
NO.	REVISIONS	DATE	

SHEET TITLE:

CUBIC CONTENT
CALCULATIONS

DRAWN BY:
M.V.

CHECKED BY:
J. CUTAJAR

DATE:
02/23/2024

SCALE:
N/A

PROJECT NO.:

DRAWING NO.:

C01




HARDSCAPE




POOL



LOT COVERAGE

 

LANDSCAPE OPEN SPACE

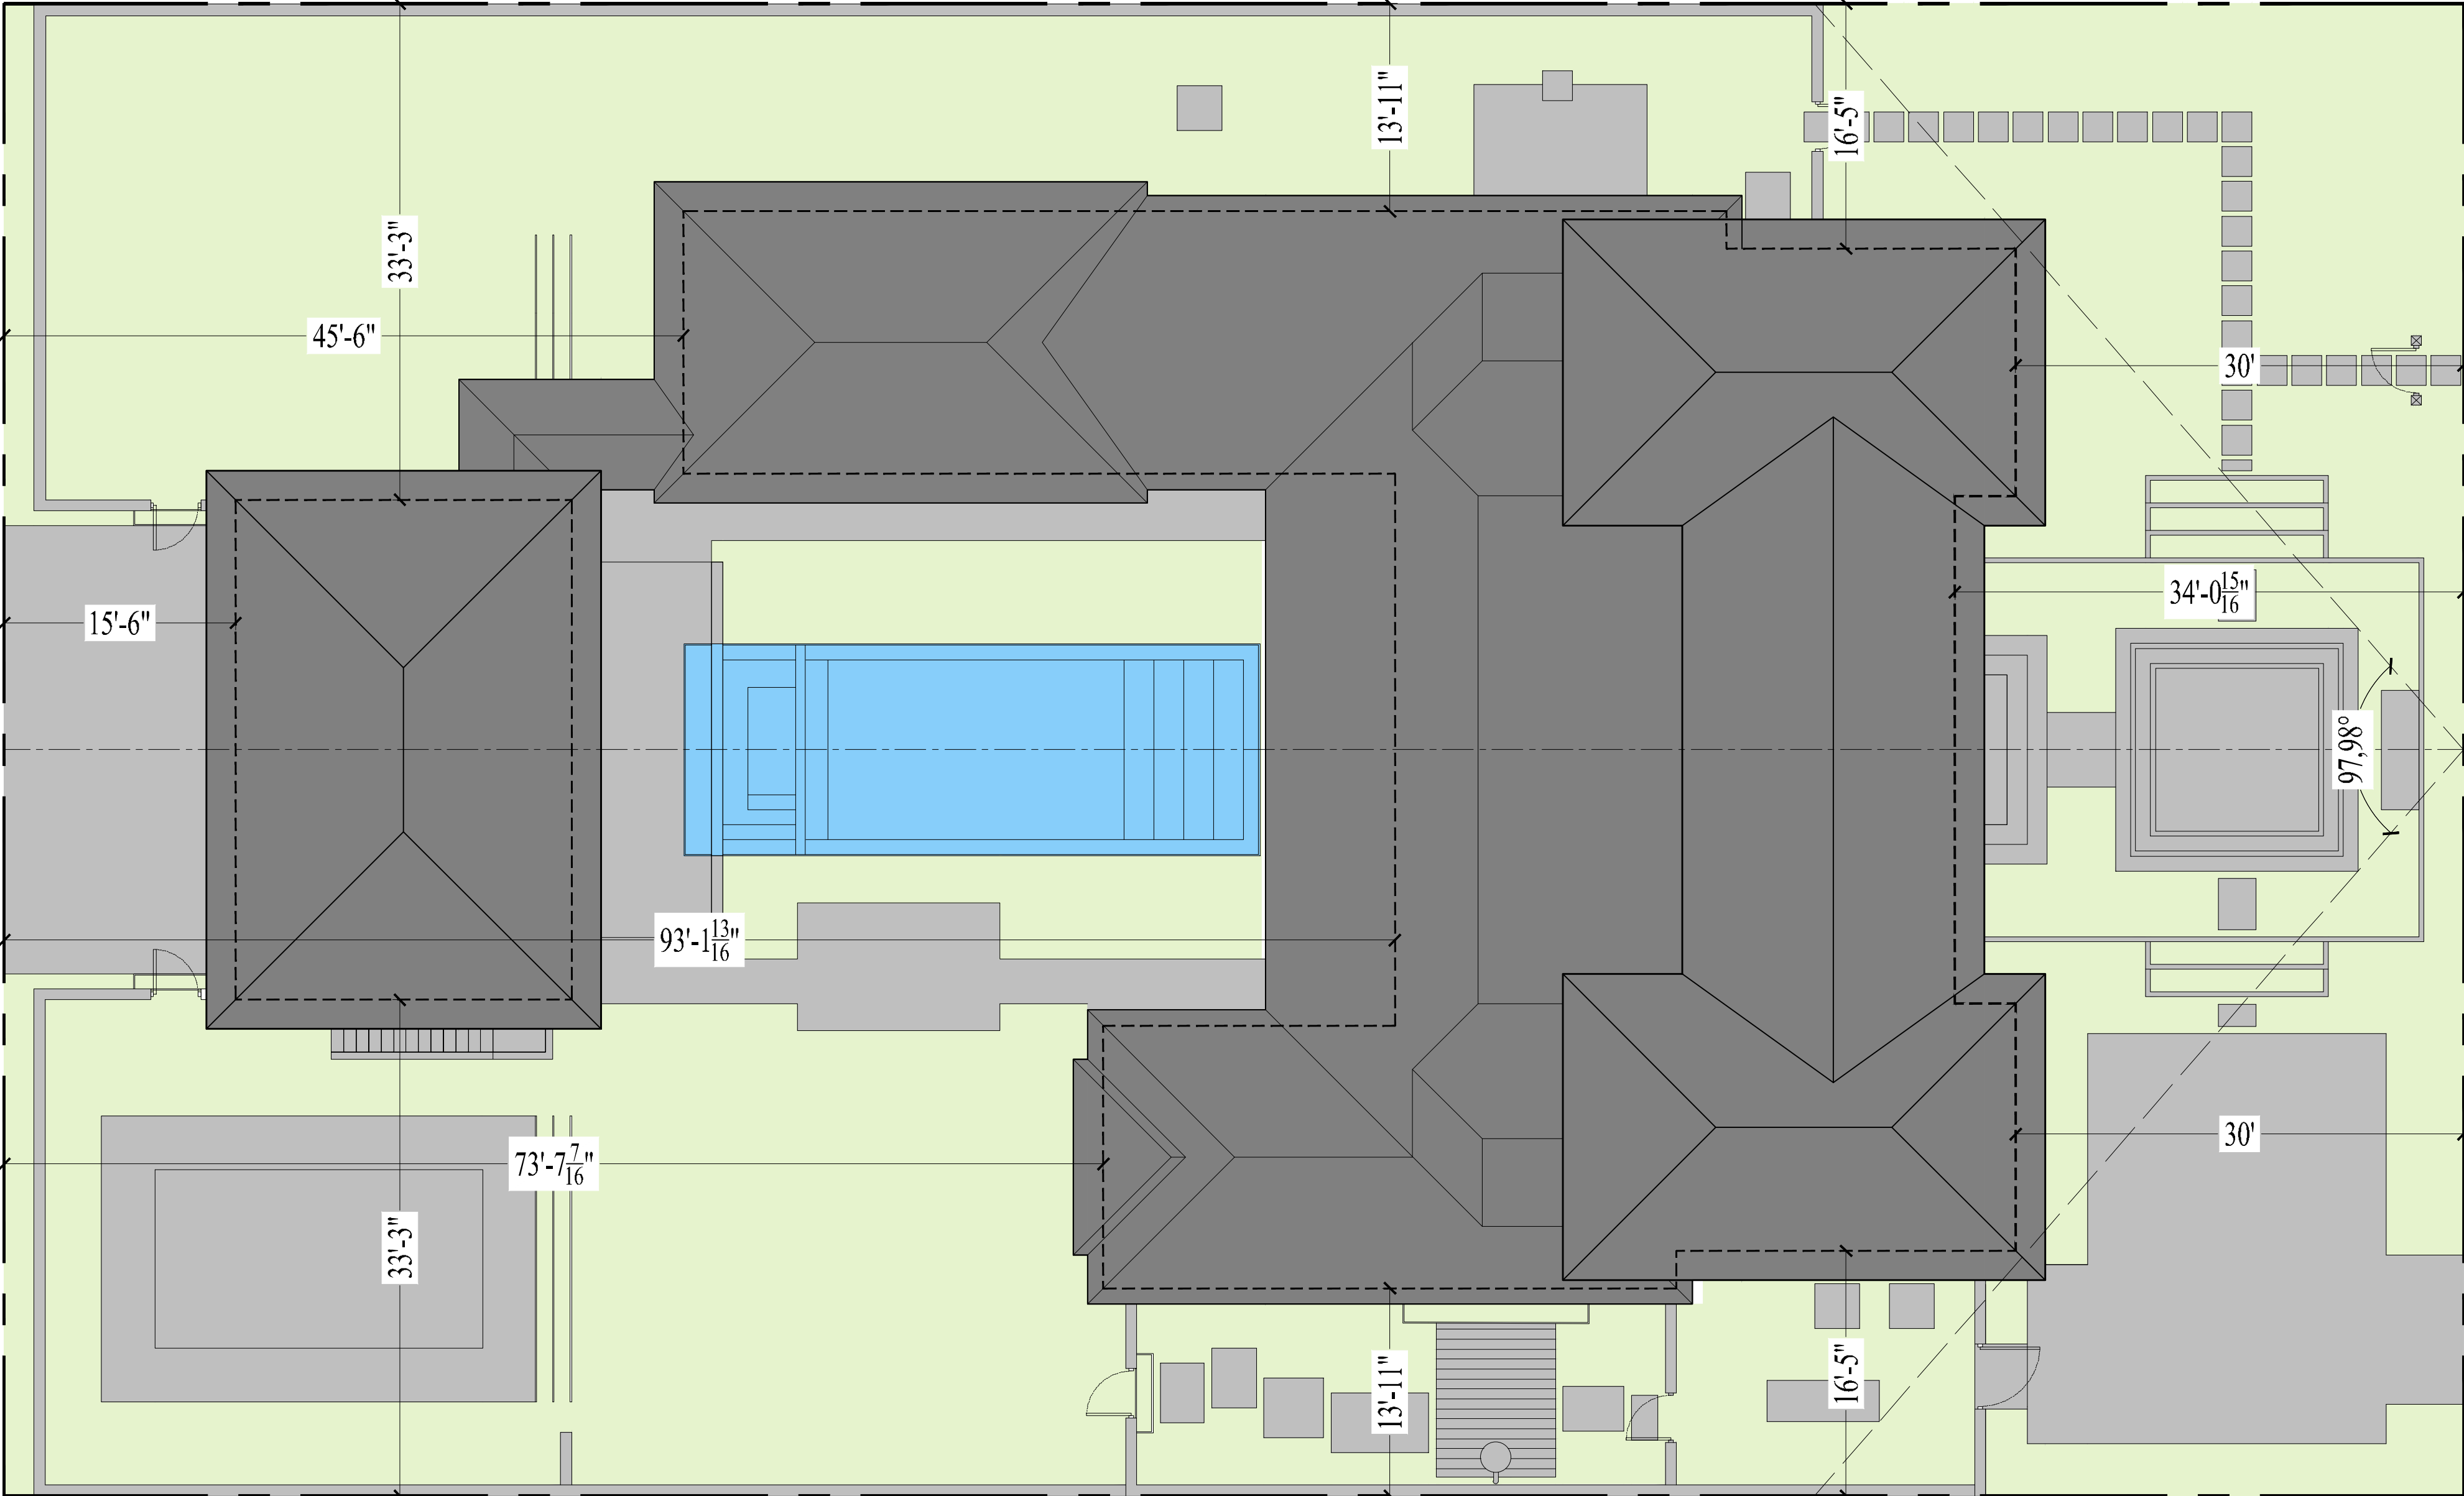

10			
9			
8			
7	RESUBMITTAL	02/10/25	
6	RESUBMITTAL	12/04/24	
5	FINAL SUBMITTAL	08/12/24	
4	SECOND SUBMITTAL	07/29/24	
3	FIRST SUBMITTAL	07/11/24	
2	ARCOM PRE APP	06/24/24	
1	CONCEPT	02/23/24	
NO.	REVISIONS	DATE	

DRAWN BY:	CHECKED BY:
M.V.	J. CUTAJAR
DATE:	SCALE:
02/23/2024	1/8" = 1'-0"
PROJECT NO.:	DRAWING NO.:
	C02