


ZONING LEGEND			
PROPERTY ADDRESS:	100 FOUR ARTS PLAZA, PALM BEACH, FL 33480		
ZONING DISTRICT:	R-B		
STRUCTURE TYPE:	SCULPTURE		
	REQUIRED/ALLOWED	EXISTING	PROPOSED
LOT SIZE (SQ FT)	169,149 S.F.		
LOT DEPTH	437'	N/A	N/A
LOT COVERAGE(SQ FT AND %)	N/A		
FRONT YARD SETBACK (FT.) *	260'		
SIDE YARD SETBACK (1ST STORY) (FT.) *	156'		
SIDE YARD (2ND STORY) SETBACK (FT.) *	278'		
REAR YARD SETBACK (FT.) *	127'		
ANGLE OF VISION (DEG.)	N/A		
SCULPTURE HEIGHT (FT.)	70'		
OVERALL BUILDING HEIGHT (FT.)	N/A		
CROWN OF ROAD (NAVD)	N/A		
MAX. AMOUNT OF FILL ADDED TO SITE	N/A		
FINISHED FLOOR ELEVATION (NAVD)	N/A		
FEMA FLOOD ZONE DESIGNATION	N/A		
BASE FLOOD ELEVATION (NAVD)	N/A		
LANDSCAPE OPEN SPACE (SQ FT AND %)	N/A		
PERIMETER LOS (SQ FT AND %)	N/A		
FRONT YARD LOS (SQ FT AND %)	N/A		
NATIVE PLANT SPECIES %	N/A		

*SETBACKS ARE FOR PROPOSED SCULPTURE

RECEIVED
By yfigueroa at 11:28 am, Jan 04, 2024

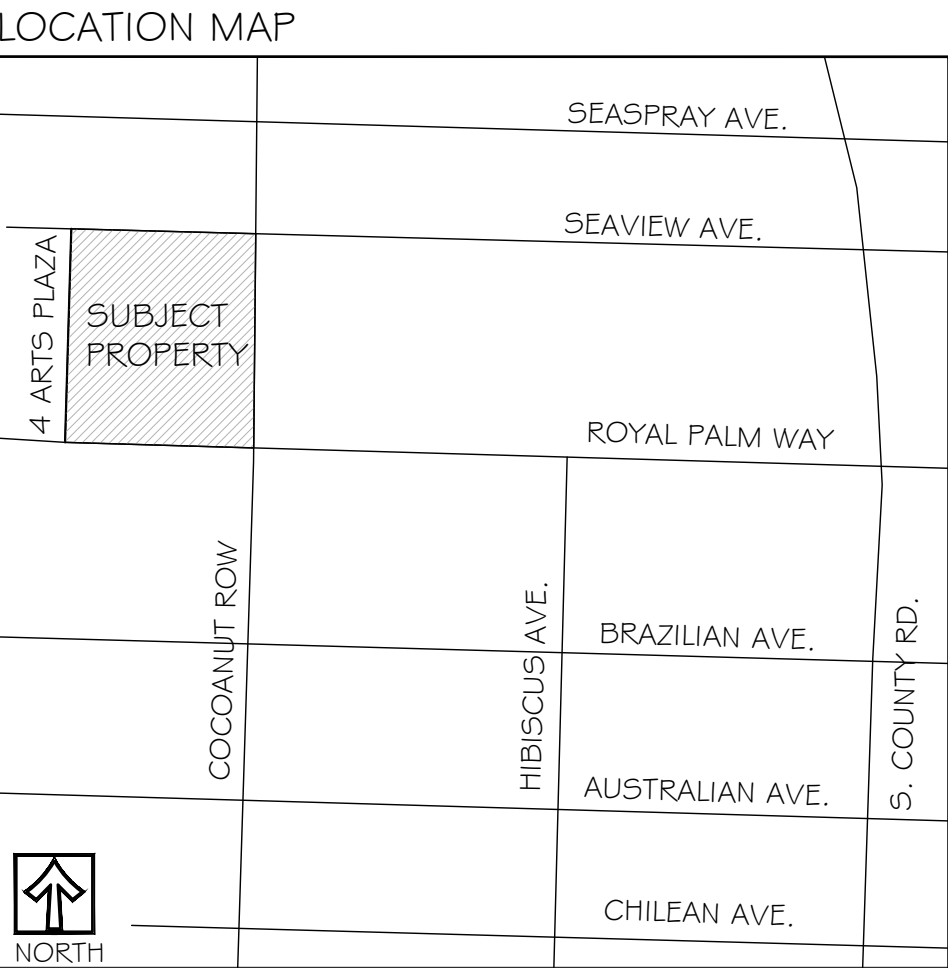

LANDMARKS APPLICATION NUMBER
COA 23-0) \$

insite studio
planning + landscape architecture

3601 PGA Blvd, Suite 220, Palm Beach Gardens, FL 33410
phone: 361-247-0940 | email: info@insitestudio.com
www.insitestudio.com | license# LC2800666

Consultants:

Revisions:

FINAL SUBMITTAL

The Society of the Four Arts

Palm Beach, Florida

NORTH

0 10' 20' 40'

SCALE: 1" = 20'-0"


Drawn By:

Drawing #:

Date: 01/04/2024

Site Plan

SHEET # SP.1

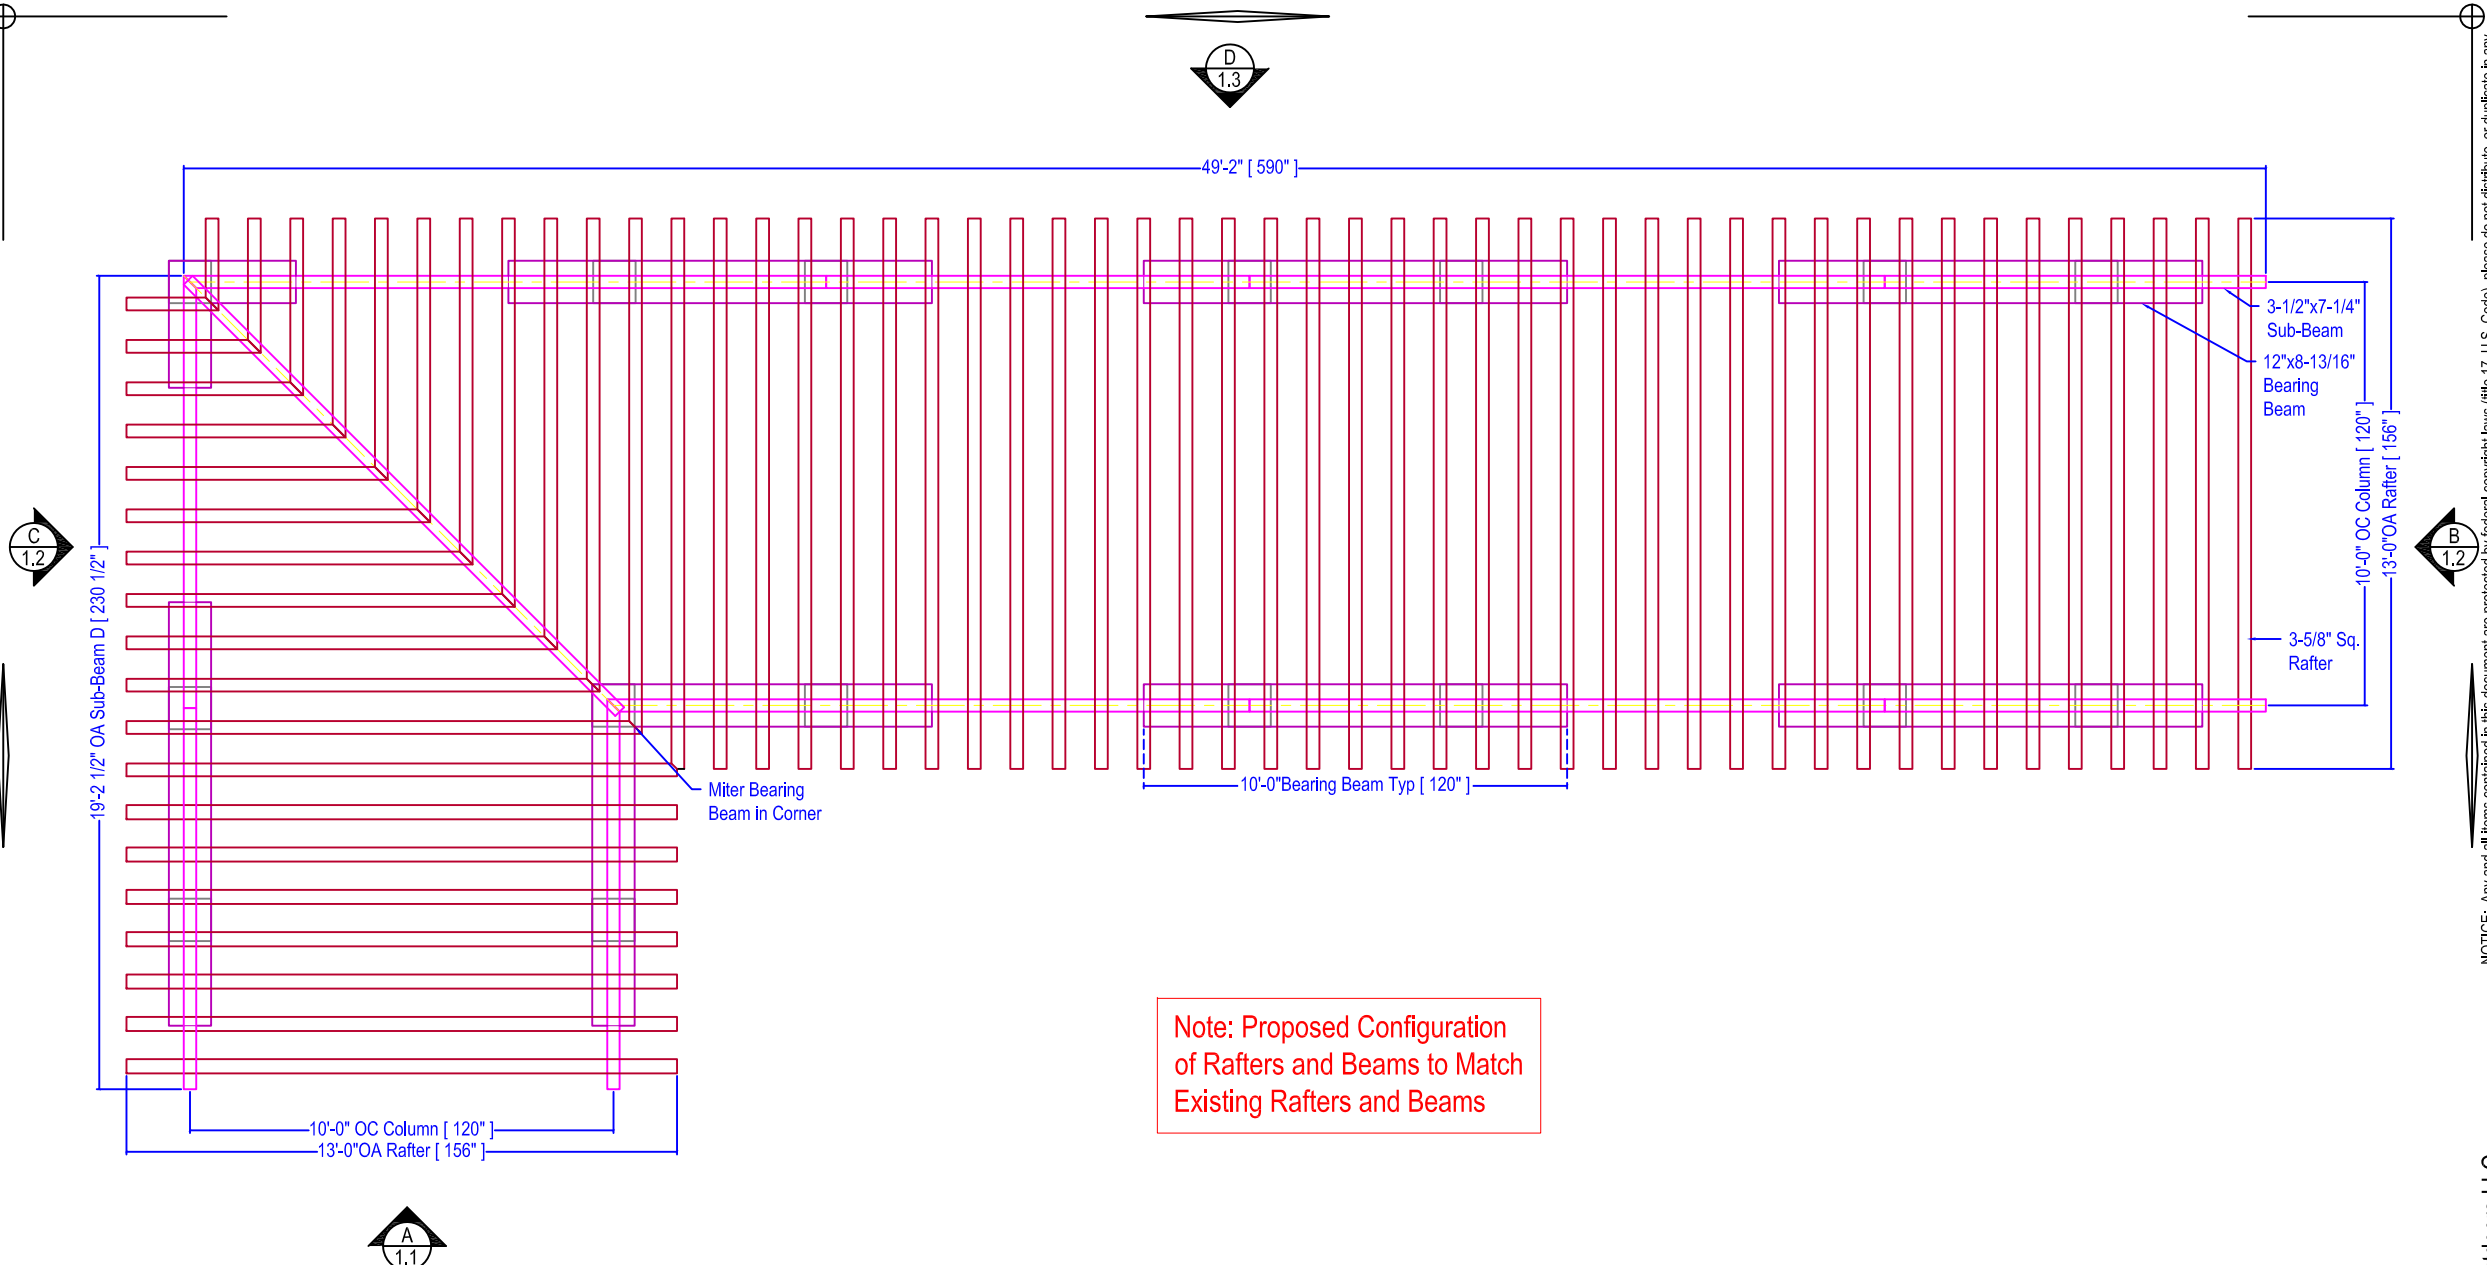


1

Plan View

Not to Scale

Note to Customer: Signature approval is required for Walpole Outdoors LLC to begin work. The customer acknowledges this is a modified/custom item and is non-returnable. Any additional costs as a result of customer directed changes or revisions after the project has been released to manufacturing would be the sole responsibility of the customer in the form of a Change Order.



Customer Signature / Date :

Project:
The Society of the Four Arts-Pergola Top

Contractor:
Seaside Exteriors

Address:
Society of the Four Arts
100 Four Arts Plaza
Palm Beach, FL 33480

Salesperson: Russell Clark

Branch: 10

Order #: 747545

Date Drawn: 6/23/23


Drawn By: JCB

Rev. Date:

1.0

© 2023 Walpole Outdoors LLC


NOTICE: Any and all items contained in this document are protected by federal copyright laws (Title 17, U.S. Code), please do not distribute, or duplicate in any manner without expressed written consent from an authorized Walpole Outdoors LLC Representative (Section 106 of the 1976 Copyright Act).

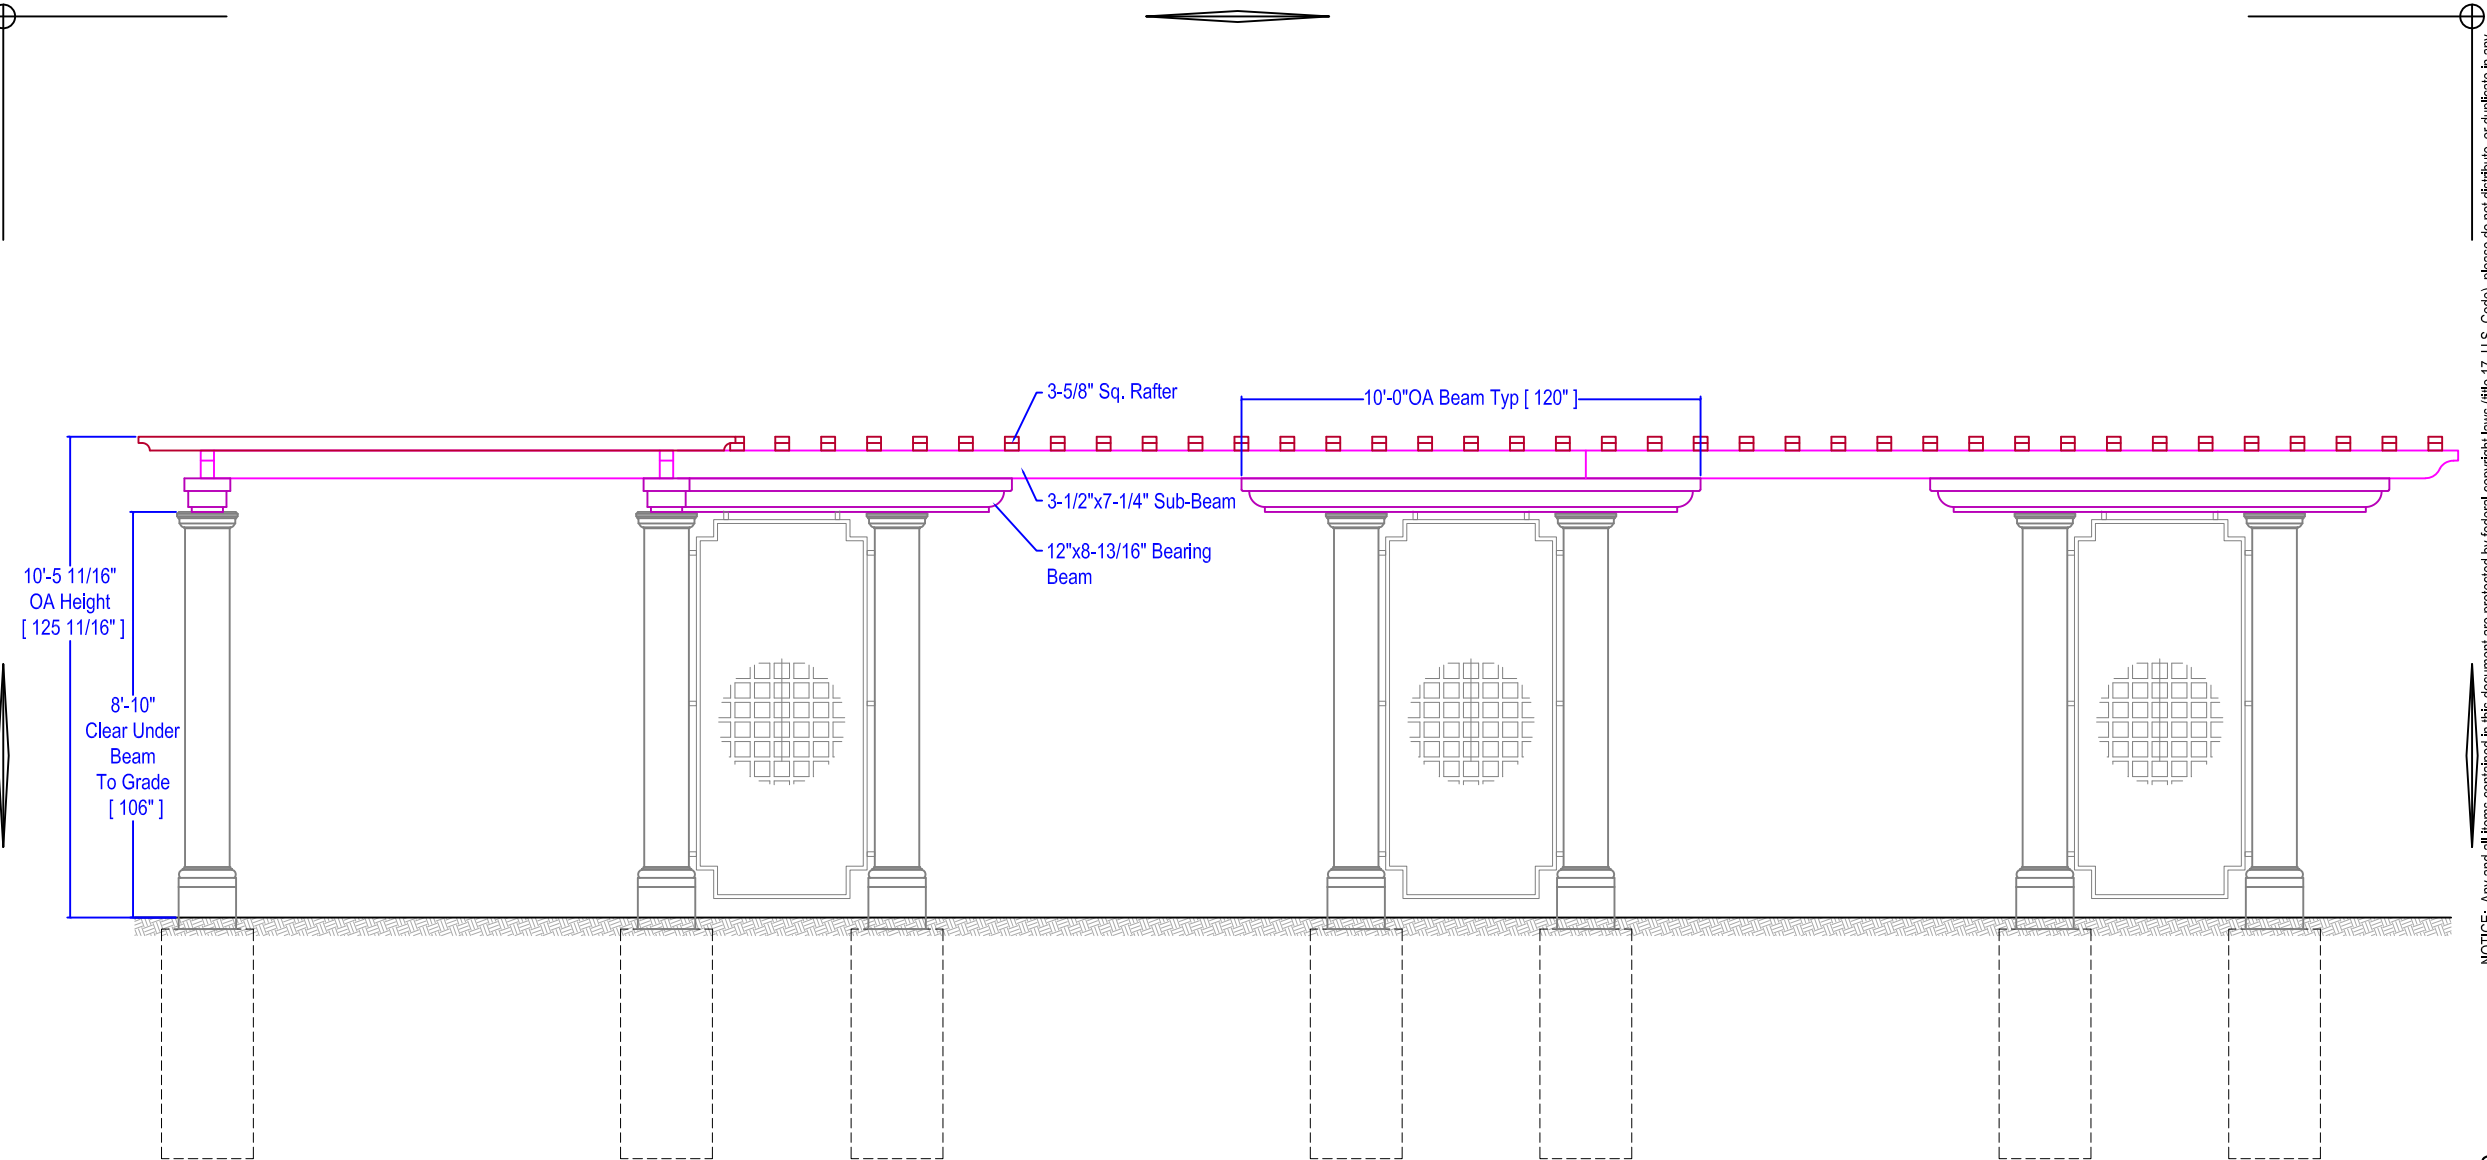


NOTICE: Any and all items contained in this document are protected by federal copyright laws (Title 17, U.S. Code), please do not distribute, or duplicate in any manner without expressed written consent from an authorized Walpole Outdoors LLC Representative (Section 106 of the 1976 Copyright Act).


1 Elevation A
Not to Scale

Note to Customer: Signature approval is required for Walpole Outdoors LLC to begin work. The customer acknowledges this is a modified/custom item and is non-returnable. Any additional costs as a result of customer directed changes or revisions after the project has been released to manufacturing would be the sole responsibility of the customer in the form of a Change Order.

 Customer Signature / Date : _____	Project: The Society of the Four Arts-Pergola Top		Address: Society of the Four Arts 100 Four Arts Plaza Palm Beach, FL 33480		Salesperson: Russell Clark	Date Drawn: 6/23/23	1.1
	Contractor: Seaside Exteriors				Branch: 10	Drawn By: JCB	
					Order #: 747545	Rev. Date:	

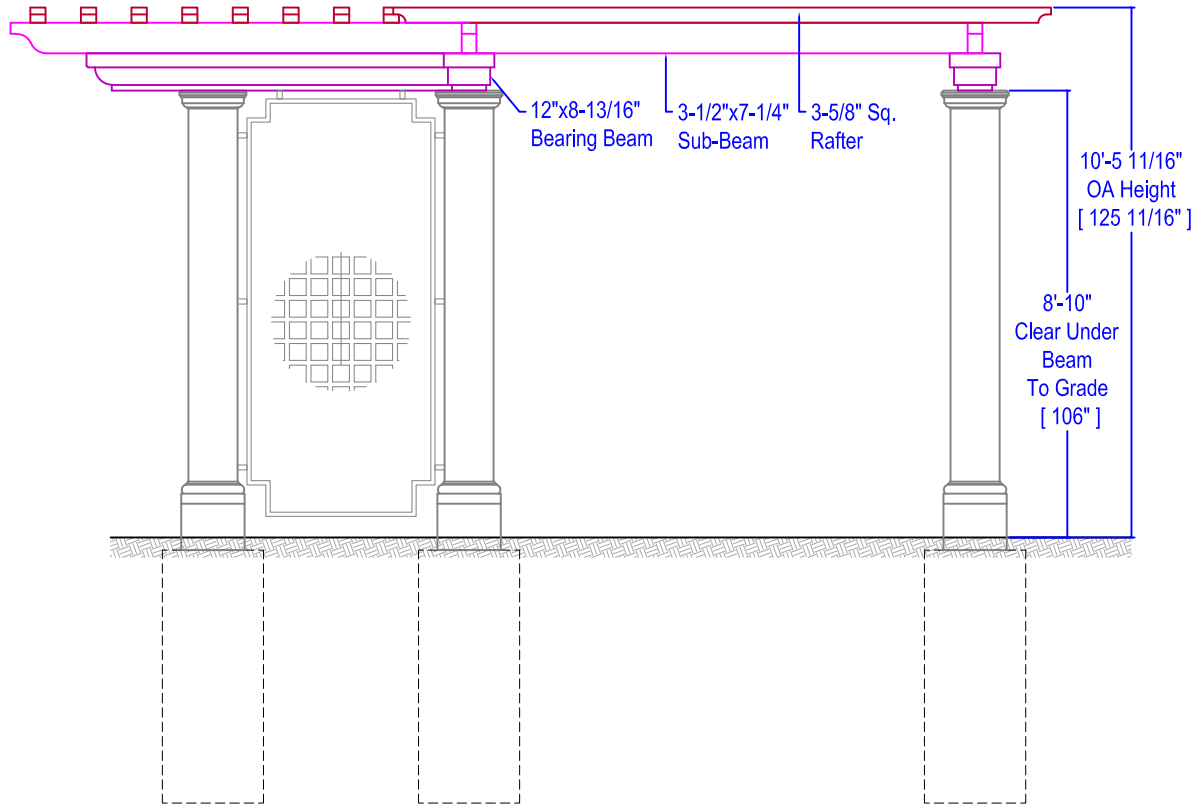

1 Elevation B
Not to Scale

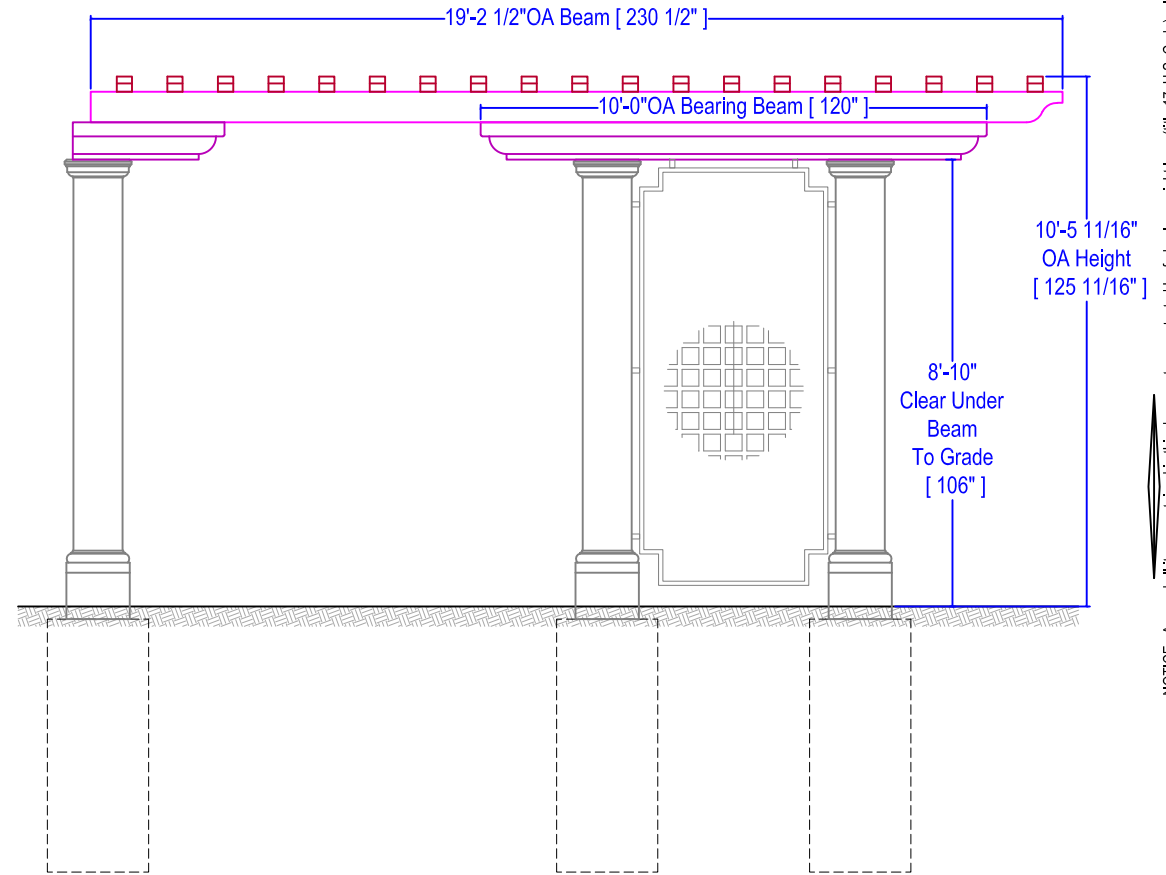


1 Elevation C
Not to Scale


NOTICE: Any and all items contained in this document are protected by federal copyright laws (Title 17, U.S. Code), please do not distribute, or duplicate in any manner without expressed written consent from an authorized Walpole Outdoors LLC Representative (Section 106 of the 1976 Copyright Act).

© 2023 Walpole Outdoors LLC

Note to Customer: Signature approval is required for Walpole Outdoors LLC to begin work. The customer acknowledges this is a modified/custom item and is non-returnable. Any additional costs as a result of customer directed changes or revisions after the project has been released to manufacturing would be the sole responsibility of the customer in the form of a Change Order.


 Customer Signature / Date : _____	Project: The Society of the Four Arts-Pergola Top	Address: Society of the Four Arts 100 Four Arts Plaza Palm Beach, FL 33480	Salesperson: Russell Clark	Date Drawn: 6/23/23	1.2
	Contractor: Seaside Exteriors		Branch: 10	Drawn By: JCB	
	Order #: 747545		Rev. Date:		

© 2023

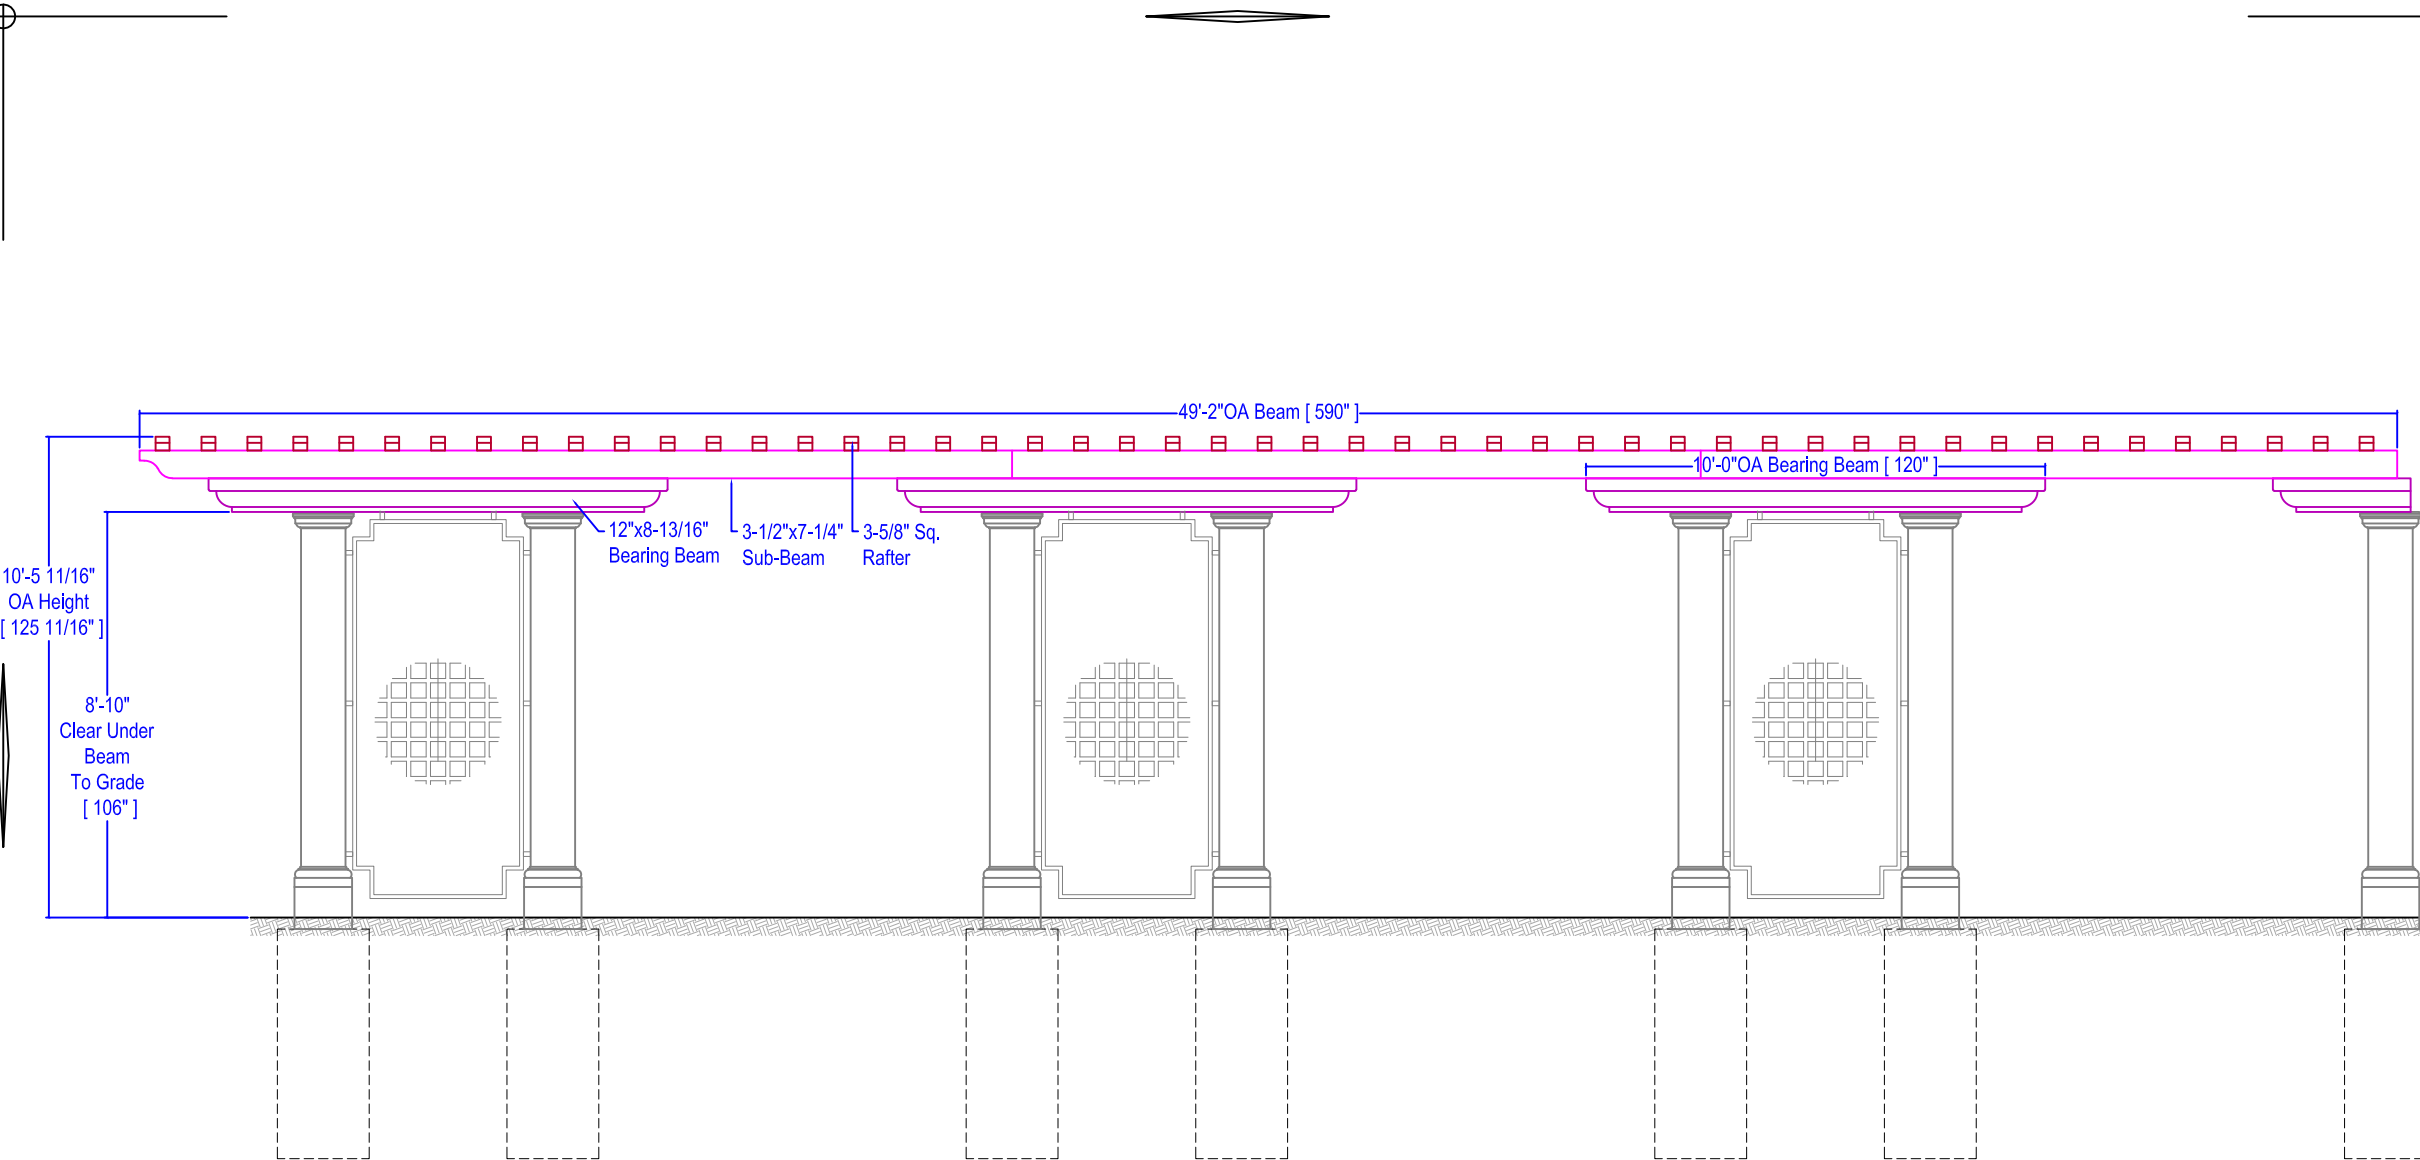

1 Elevation D
Not to Scale

Note to Customer: Signature approval is required for Walpole Outdoors LLC to begin work. The customer acknowledges this is a modified/custom item and is non-returnable. Any additional costs as a result of customer directed changes or revisions after the project has been released to manufacturing would be the sole responsibility of the customer in the form of a Change Order.

	Customer Signature / Date : _____		Project: The Society of the Four Arts-Pergola Top	Address: Society of the Four Arts 100 Four Arts Plaza Palm Beach, FL 33480	Salesperson: Russell Clark	Date Drawn: 6/23/23	1.3
			Contractor: Seaside Exteriors		Branch: 10	Drawn By: JCB	
					Order #: 747545	Rev. Date:	