



TOWN OF PALM BEACH
Planning, Zoning & Building Department
360 South County Road
Palm Beach, FL 33480
(561) 838-5430 • www.townofpalmbeach.com

HISTORIC PRESERVATION PROPERTY TAX EXEMPTION APPLICATION
PART 1 - PRECONSTRUCTION APPLICATION

LPC Case Number: COA-24 - 013

Date: May 22, 2024

Tax Abatement Case Number: LTA-24-0001

A. GENERAL INFORMATION

ADDRESS OF PROPERTY: 1 South County Road
PROPERTY IDENTIFICATION NUMBER: See attached list of PCNs. Impacted PCN: 50-43-43-22-24-004-0000
LEGAL DESCRIPTION: All of that plat of Breakers Row No. 1, recorded in Plat Book 46, Pages 188 through 190 Public Records of Palm Beach County.

LEVEL OF HISTORIC DESIGNATION

- Individually listed in the National Register
 Located within a National Register District Name of district: _____
 Locally designated historic property or landmark
 Located within a locally designated district Name of district: _____

TYPE OF REQUEST


- Exemption under 196.1997, F.S. (Standard exemption)
 Exemption under 196.1998, F.S. (Exemption for properties occupied by non-profit organizations or government agencies and regularly open to the public)

PROPERTY OWNER'S NAME: The Breakers Palm Beach, Inc.
Mailing Address: 1 South County Road, Palm Beach, FL 33480
Phone Number: 561.653-6625

OWNER ATTESTATION:

I hereby attest that the information I have provided is, to the best of my knowledge, correct, and that I own the property described above or that I am legally the authority in charge of the property. Further, by submission of this Application, I agree to allow access to the property by representative of the Historic Preservation Office, and appropriate representative of the Town of Palm Beach, for the purpose of verification of information provided in this Application. I also understand that, if the requested exemption is granted, I will be required to enter into a Covenant with the Town of Palm Beach granting the exemption in which I must agree to maintain the character of the property and qualifying improvements for the term of the exemption.

Name: Paul N. Leone

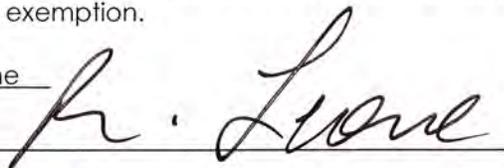Signature: 

Date: 5/22/2024

Complete the following if signing for an organization or multiple owners:

Organization Name: _____

Title: _____

B. EVALUATION OF PROPERTY

Description of Physical Appearance: The property includes a 100-year-old historic hotel and associated amenities, such as pools, golf course, racquet courts, beach amenities, and event venues. The specific area of the hotel property for this tax abatement is an interior open-air courtyard (atrium) that is historically referred to as the Mediterranean Courtyard. The condition of the existing space is extremely poor. The windows and doors have reached the end of their useful lives, as has much of the hardscape within the courtyard (as documented by the attached photos). Currently the space is lightly used because of its condition. The proposed "refreshing" of the area will help to activate the space and make it a beautiful and enjoyable space for hotel guests to use.

Date of Construction: 1926 (Architects: Schultze & Weaver)

Date(s) of Alteration(s): See attached "Site History"

Has the building been moved? No If yes, date: _____

Statement of Significance: The Breakers Hotel is an iconic piece of the fabric of the Town of Palm Beach and is both on the National Register of Historic Places, and the Town of Palm Beach's list of local landmarked properties. The Mediterranean Courtyard, as an original part of the hotel, is extremely important to the historic context of the hotel.

C. DESCRIPTION OF IMPROVEMENTS: Include all site work, new construction, alterations, etc. Use additional sheets if necessary.

FEATURE #1

Feature: Mediterranean Courtyard (atrium area within hotel) landscape & hardscape replacement.

Approx. date of feature: Original to hotel (1926)

Describe existing feature and condition: The hardscape within the courtyard is cracked and crumbling in some areas, and has created a dangerous situation that is also quite unattractive, and the area is not accessible to those hotel guests that have mobility issues.

Describe work proposed and impact on existing feature: The scope of work includes repairing, restoring, or replicating certain original architectural features to a state consistent with Schultze & Weaver's original vision to support the building's status as an iconic Palm Beach landmark. The monumental stair, balustrade, and fountain at the east end of the Court and the sunken area (including stairs, balustrades, and fountain) at the center of the Court are to be repaired and refurbished to address damaged and degraded materials and fountain-related systems with no change in the general configuration. The terrace and stairs at the west side of the Court will be reconfigured to match the original detailing while adding bronze handrails to meet code requirements. The stairs from the Court to the adjacent North and South Loggias will be similarly reconfigured.

The following photographs and plans detail the existing situation and provide further details on how the hardscape and landscape will be altered. A full set of design plans are also included with this application, along with a presentation file for the proposed changes.

Photo Nos. Sheets A-5 & A-6 Drawing Nos. Mediterranean Court Sheets 1 - 7

FEATURE #2

Feature: Mediterranean Courtyard (atrium area within hotel) window & door restoration and replacement, and addition of a Conservatory, two Pergolas, and Support Structures.

Approx. date of feature: Original to hotel (1926)

Describe existing feature and condition: Existing wood windows and doors at the Ground Floor along the north, west, and south sides of the courtyard are currently in extremely poor condition, and are experiencing a high level of wood rot.

Describe work proposed and impact on existing feature: The scope of work includes a conservatory addition (1,763 SF) with glazed walls, large, glazed sliding doors and a glazed roof at the west end of the court and adjacent to the hotel's lobby and occupying the location of the existing lobby's exterior terrace. Conservatory glazing would meet or exceed all Florida standards for coastal applications. The resulting protective nature of the conservatory enclosure provides the rare opportunity to fully repair, restore or replicate the courtyard's original arched wood windows and doors at the east (Lobby) side, to match the original architect's details and specifications - unencumbered by window rating requirements. Together, these two sets of openings - the lobby's original doors and sashes and the conservatory's outer sliding doors - will result in a direct visual and physical connection between inside and out - from garden to lobby - in a way consistent with Palm Beach's Mediterranean Revival style architecture and with the design intent of the building's original architects, Schultze & Weaver.

Also included are two unconditioned, covered pavilions (625 SF each) composed of openwork trellises with glazed pergola roofs, one each centered - and held-off from - the colonnades lining the North and South Loggias. Replacement French doors and windows are proposed at the North and South Loggias. These doors and windows would meet or exceed all Florida standards for coastal applications. The operation and layout of these doors and windows will match the historic 1926 design intent and these doors and windows will match the exterior color and detailing previously approved by the LPC for the replacement windows installed in 2023 at the courtyard's east (Mediterranean Ballroom) side.

Lastly, two small support structures are planned at the northeast and southeast corners of the court (62 SF each) simply finished with lattice-covered stucco walls and hidden by native tropical plantings. These structures house a support and storage space (at the north), and a service elevator to the basement (at the south).

At each proposed addition that abuts the historic hotel building façade, the proposed methods of attachment and waterproofing will occur at flat stucco surfaces and will be detailed so they can be fully removed in the future without harm to the historic structure - requiring only patching of the disturbed stucco.

The following photographs and plans detail the existing situation and provide further details on how the doors and windows will be altered. A full set of design plans are also included with this application, along with a presentation file for the proposed changes.

Photo Nos. Mediterranean Court – Existing Conditions – Interior Windows, Exterior Windows, & Masonry & Weather (3 sheets total).

Drawing Nos. A-10, A-11, A-13, A-14, A-15, A-16, A-17, A-18, & A-19

D. PROPERTY USE

Use(s) before improvements: Hotel

Proposed use(s) after improvements: Hotel

E. SPECIAL EXEMPTION – N/A

(Complete only if applying for exemption under s.196.1998 F.S. – property occupied by non-profit organization or government agency and regularly open to the public.)

1. Identify the government agency or non-profit organization that occupies the building:

2. How often does this organization or agency use the building? _____
3. Indicate the total usable area of the building in square feet: _____
4. How much does the organization or agency use? _____
5. What percentage of the useable area does the organization or agency use? _____
6. Is the property open to the public? Yes ___ No ___ If so, when? _____
7. Are there regular hours? Yes ___ No ___ If so, what are they? _____
8. Is the property also open by appointment? Yes ___ No ___
9. Is the property open only by appointment? Yes ___



CRACKS & DISCOLORED
PATCHING IN CONCRETE
PAVING



BALUSTRADES CRACKING &
CRUMBLING

CRACKS & DISCOLORED
PATCHING
IN CONCRETE



BALUSTRADES
CRACKING &
CRUMBLING



CRACKS IN CONCRETE PAVEMENT



CONCRETE STEPS
CHIPPED &
CRUMBLING

3/8/2024 10:10:37 PM

FINAL PLANS

HART HOWERTON
NEW YORK - SAN FRANCISCO

10 East 40th Street, New York, NY 10016
Tel.: 212 683 8831 Fax.: 212 481 3788
Email: NY@harthowerton.com

THE BREAKERS

PALM BEACH

1 S COUNTY RD
PALM BEACH, FLORIDA 33480

©2023 Hart Howerton.
The design and concepts shown are the sole property of Hart Howerton and may not be used without the prior written consent of Hart Howerton.

SCALE:
NOTE: DO NOT SCALE DRAWINGS. USE FIELD DIMENSIONS ONLY. FOR S&K CLARIFICATION FROM ARCHITECT FOR MEASUREMENTS THAT ARE NOT INDICATED.


MILESTONES	
DATE	ISSUE
01/29/2024	PRE APP
02/08/2024	1ST SUBMITTAL
02/26/2024	2ND SUBMITTAL
03/11/2024	FINAL PLANS

REVISIONS		
NO.	DATE	ISSUE

DRAWING TITLE:
**MEDITERRANEAN
COURT -
EXISTING
CONDITIONS PHOTOS**

PROJECT #:
22-525
DRAWN BY:
JRY
CHECKED BY:
NQW

DRAWING NO:
A-5

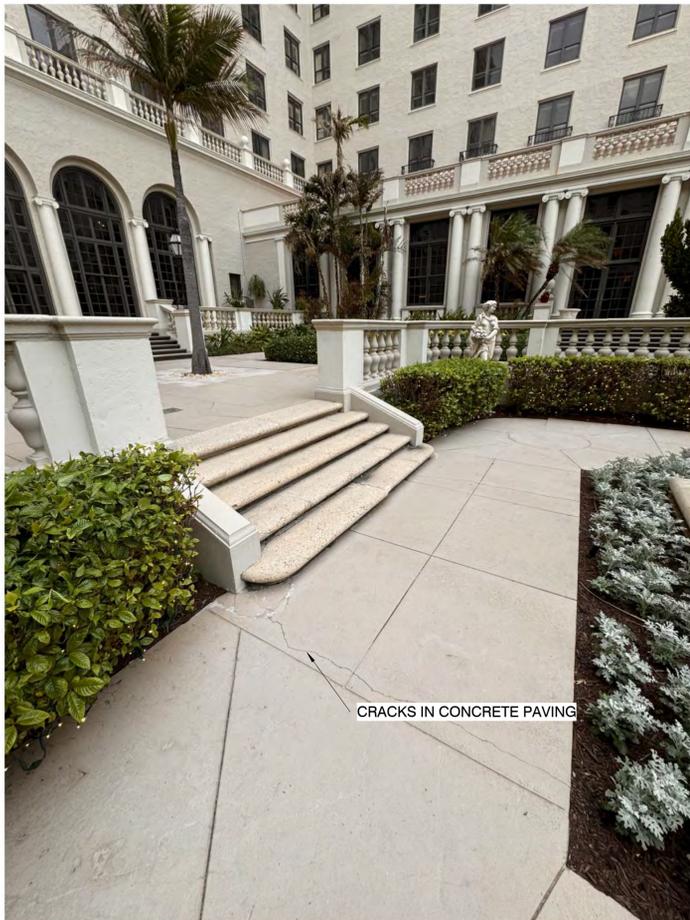

3/8/2024 10:10:39 PM

FINAL PLANS

HART HOWERTON
 NEW YORK - SAN FRANCISCO
 10 East 40th Street, New York, NY 10016
 Tel.: 212 683 5631 Fax: 212 461 3768
 Email: NY@harthowerton.com

**THE BREAKERS
 PALM BEACH
 1 S COUNTY RD
 PALM BEACH, FLORIDA 33480**

©2023 Hart Howerton.
 The design and concepts shown are the sole property of Hart Howerton and may not be used without the prior written consent of Hart Howerton.

SCALE:
 NOTE: DO NOT SCALE DRAWINGS. USE FIELD DIMENSIONS ONLY, OR SEEK CLARIFICATION FROM ARCHITECT FOR MEASUREMENTS THAT ARE NOT INDICATED.


MILESTONES	
DATE	ISSUE
01/29/2024	PRE APP
02/08/2024	1ST SUBMITTAL
02/26/2024	2ND SUBMITTAL
03/11/2024	FINAL PLANS

REVISIONS		
NO.	DATE	ISSUE

DRAWING TITLE:
**MEDITERRANEAN
 COURT -
 EXISTING
 CONDITIONS PHOTOS**



PROJECT #:
 22-525
 DRAWN BY:
 JRY
 CHECKED BY:
 NQW

DRAWING NO:
A-6

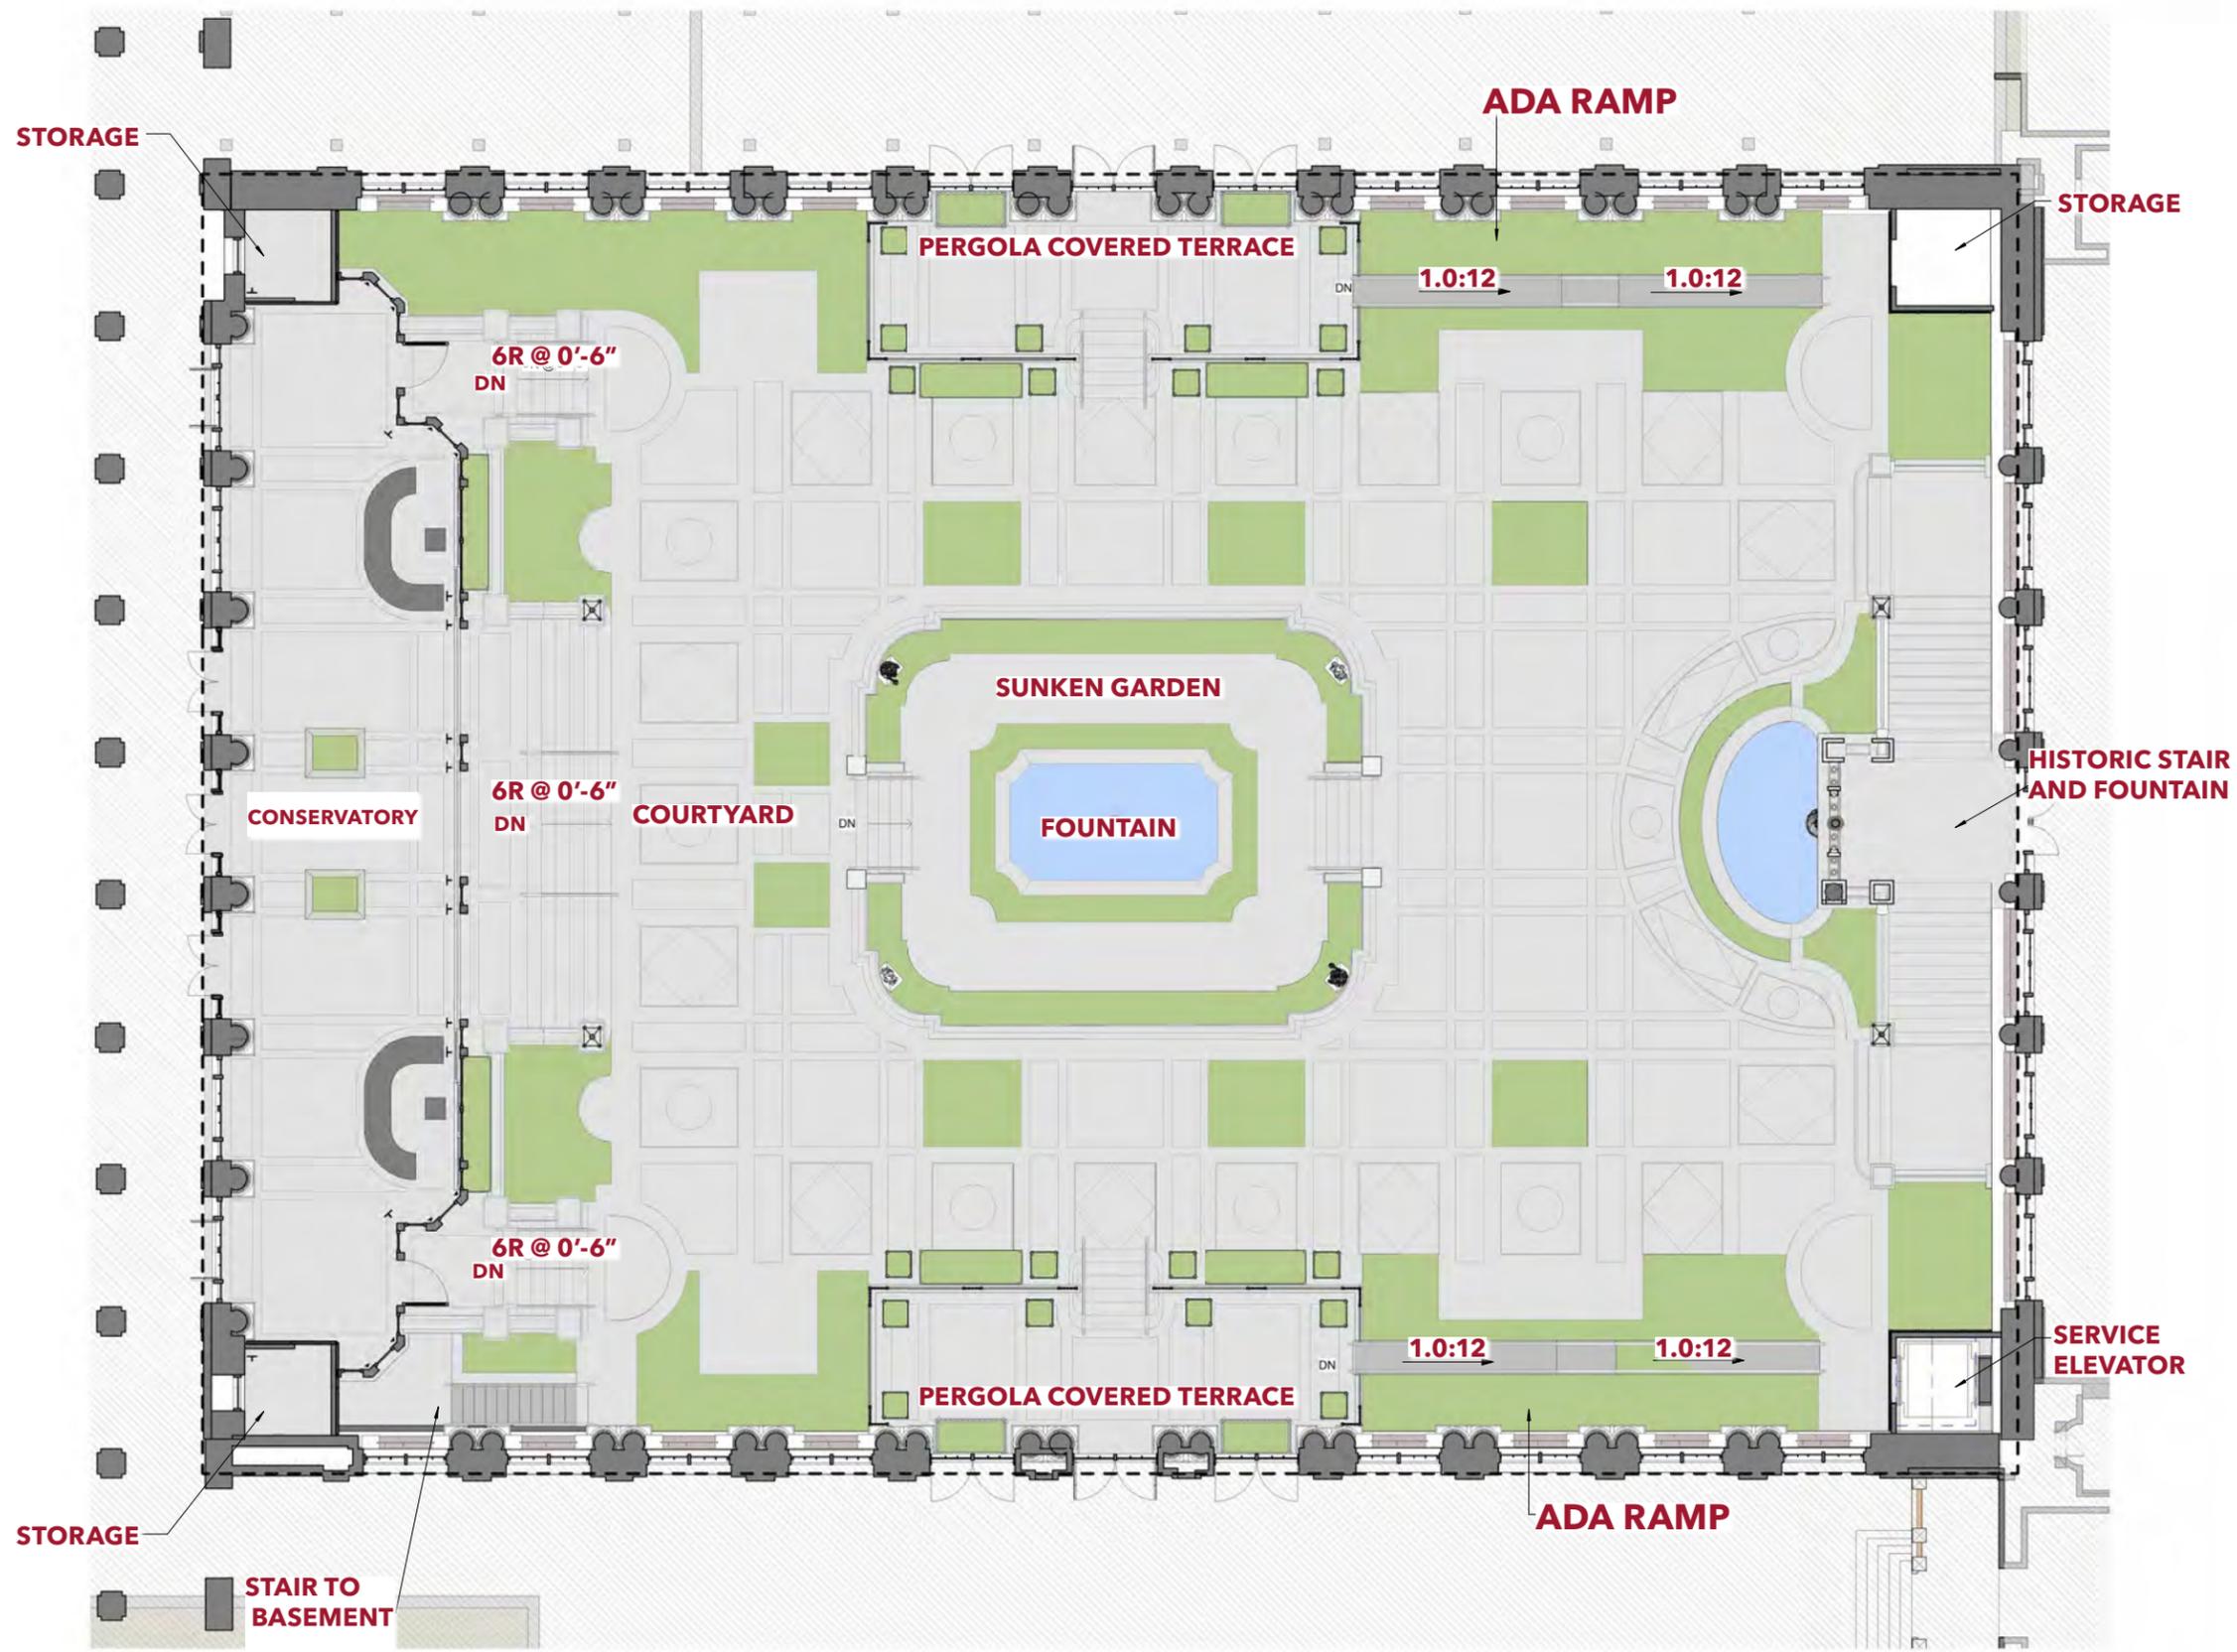


ACCESSIBILITY UPGRADES

- 1. TWO ADA RAMPS ADDED NORTH & SOUTH
- 2. RAMP ACCESS PROVIDED TO MAIN LEVEL OF COURTYARD

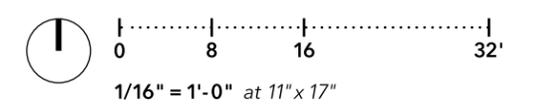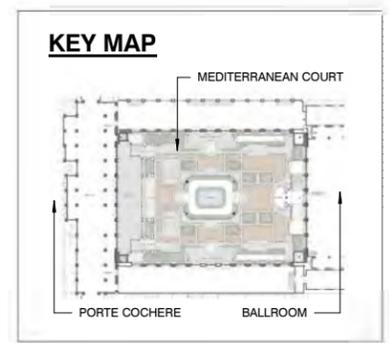

Mediterranean Court | Restoration: Code Required Accessibility Upgrades

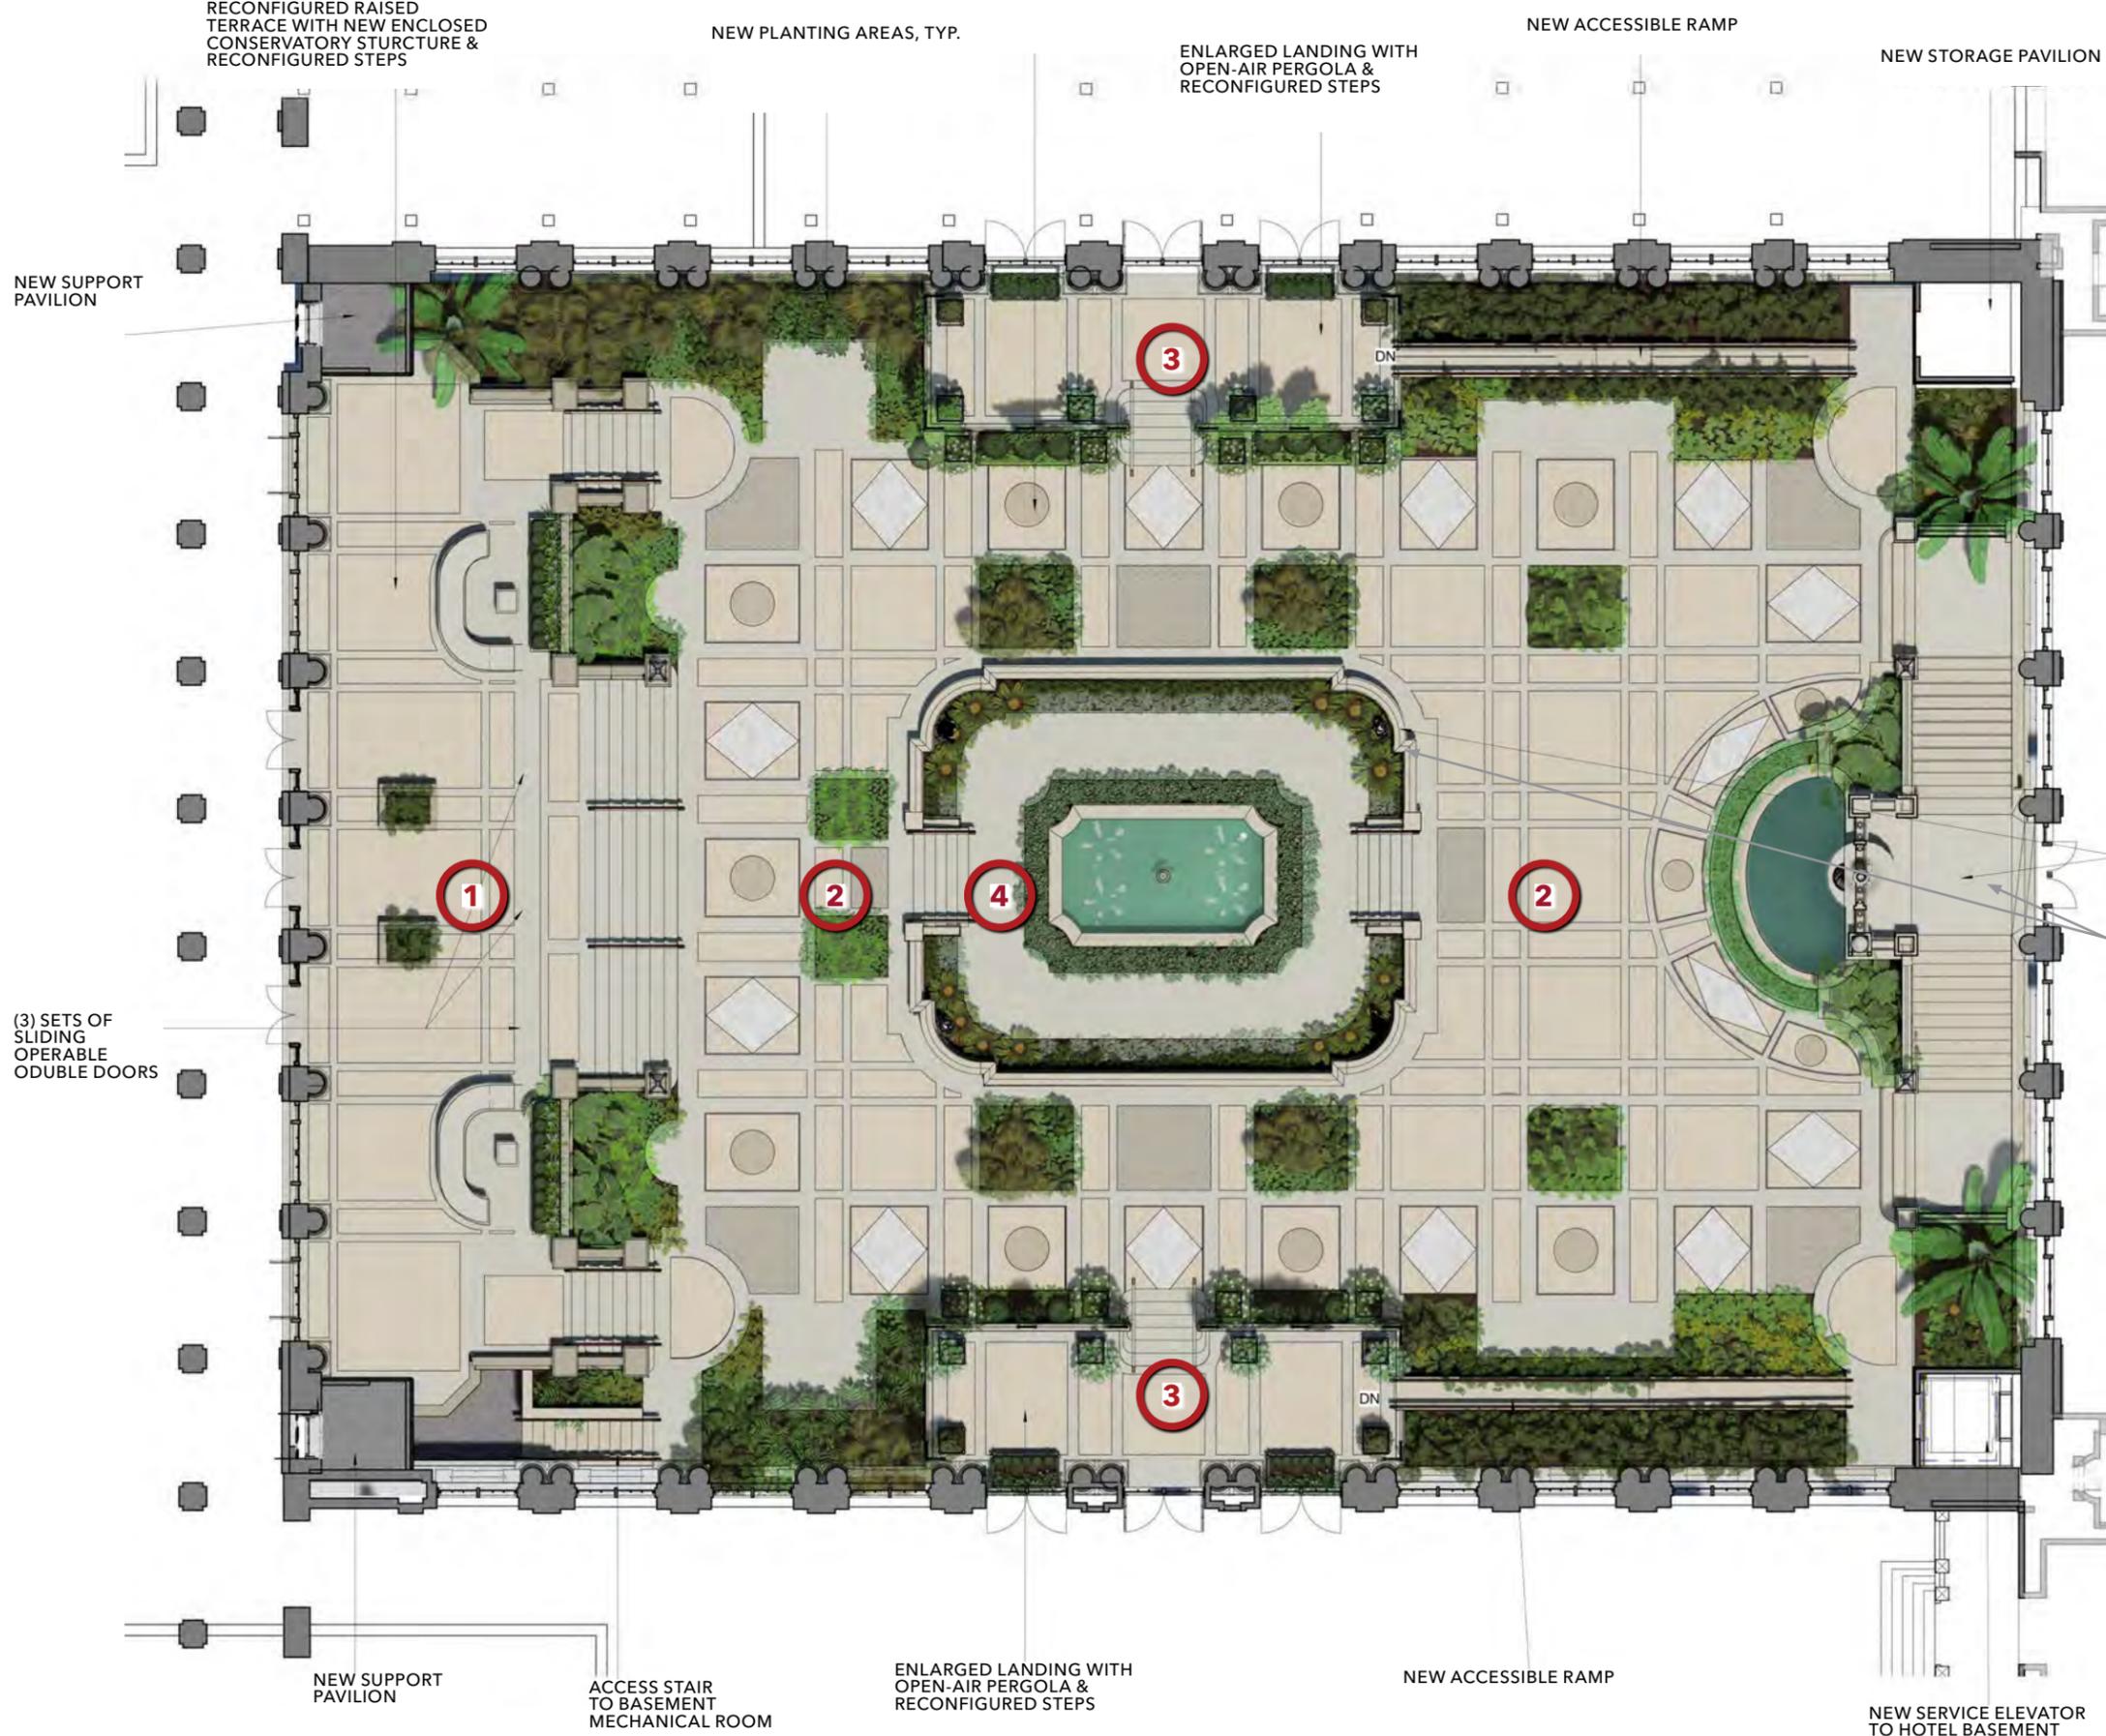

DATA MATRIX


OVERALL SITE DIMENSIONS	108' x 155'
MED COURT AREA	16,740 SF
ELEVATION AT TERRACE	14' - 6" FFE
ELEVATION AT COURTYARD	11' - 6" FFE
ELEVATION AT WELL	12' - 6" FFE

KEY NOTES


- 1. CONSERVATORY
- 2. COURTYARD
- 3. PERGOLA TERRACE
- 4. SUNKEN GARDEN

EXISTING STAIR AND FOUNTAIN TO BE RESTORED OR REPLICATED AS REQ'D TO MATCH ORIGINAL HISTORIC CONDITION; WATER CIRCULATION SYSTEM TO BE UPDATED

NOTES	
1.	ALL EXISTING CONDITIONS BASED ON ARCHIVAL DRAWINGS, V.I.F.
2.	EXISTING HOTEL FACILITIES TO REMAIN NOT IN CONTRACT. PROTECT ALL FINISHES DURING CONSTRUCTION

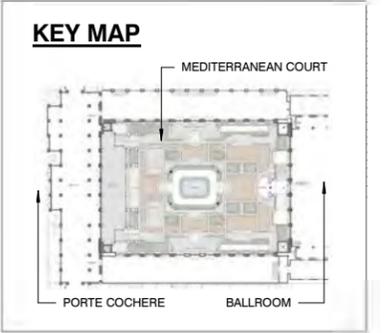

Mediterranean Court | Proposed Courtyard Plan

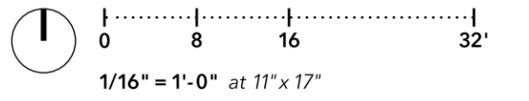





DATA MATRIX

OVERALL SITE DIMENSIONS	108' x 155'
MED COURT AREA	16,740 SF
ELEVATION AT TERRACE	14' - 6" FFE
ELEVATION AT COURTYARD	11' - 6" FFE
ELEVATION AT WELL	12' - 6" FFE

KEY NOTES

- 1. CONSERVATORY
- 2. COURTYARD
- 3. SUNKEN GARDEN
- 4. PERGOLA TERRACE

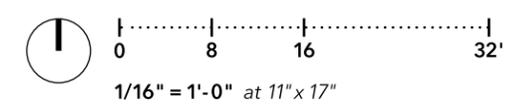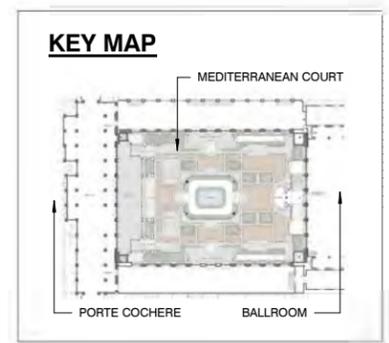

Mediterranean Court | Revitalization: Creating a Temperate Environment

Town of Palm Beach
 Planning Zoning and Building
 360 S County Rd
 Palm Beach, FL 33480
 www.townofpalmbeach.com

Line #	Landscape Legend		
1	Property Address:	The Breakers Palm Beach Mediterranean Courtyard, 1 S County Rd, Palm Beach, FL 33480	
2	Lot Area (sq. ft.):	16,700 SF	
3		REQUIRED	EXISTING
4	Landscape Open Space (LOS) (Sq Ft and %)	N/A	4480 SF*
5	LOS to be altered (Sq Ft and %)	N/A	N/A
6	Perimeter LOS (Sq Ft and %)	N/A	N/A
7	Front Yard LOS (Sq Ft and %)	N/A	N/A
8	Native Trees %	30% (number of trees)	6% (2/30)
9	Native Shrubs & Vines %	30% (number of shrubs & vines)	0%
10	Native Groundcover %	30% (groundcover area)	0%

To determine qualifying native vegetation use either:
[the Institute for Regional Conservation Natives for Your Neighborhood FL Statewide Plant List](#)
 OR
[the Florida Native Plant Society Native Plants for Your Area List](#)

Note: Modification of >50% of existing landscape/greenspace are subject to minimum native plant requirements and must submit a landscape and irrigation plan for review.

This table shall be included on the landscape species index sheet as prepared by a licensed landscape architect and landscape openspace data shall be incorporated on to corresponding zoning legend.

See Ord. 003-2023 REV BF 20230727

***NOTES:**
 - EXISTING LANDSCAPE AREA AND PROPOSED LANDSCAPE AREA WITHIN THE COURTYARD ARE LISTED IN LINE 4 ABOVE
 - PREVIOUSLY THE ENTIRE COURTYARD HAS BEEN CONSIDERED AS PART OF THE HOTEL BUILDING FOOTPRINT IN CALCULATIONS OF LANDSCAPE OPEN SPACES (LOS) FOR THE OVERALL PROPERTY. ON THIS BASIS, NO CHANGE IN LOS IS PROPOSED IN THIS APPLICATION FOR THE OVERALL PROPERTY.



Howea forsteriana 'kentia'
 Kentia Palm Tree



Dypsis pembana
 Pemba Palm Tree



Heterospathe elata
 Sagasi Palm Tree



Pseudophoenix sargentii
 Buccaneer Palm Tree



Phoenix rupicola
 Cliff Date Palm



Pimenta dioica
 Bayrum Tree (fragrant)



Coccothrinax miraguama
 Miraguama Palm Tree



Zombie antillarum
 Zombie Palm Tree

Mediterranean Court | Landscape Legend & Tree & Palm Schedule



Alpinia zerumbet 'Variegata'
Variegated Shell Ginger



Philodendron xanadu
Xanadu Philodendron



Colocasia gigantea
Giant Elephant Ear



Zamia integrifolia
Coontie Palm



Monstera deliciosa
Swiss Cheese Plant



Brunfelsia americana
Lady of the Night (fragrant)



Psychotria nervosa
Wild Coffee (fragrant)



Licuala spinosa
Mangrove Fan Palm



Trachelospermum jasminoides
Trellis Star Jasmine (fragrant)




Cryptostegia grandiflora
Purple Allamanda (fragrant)




Clerodendrum thomsoniae
Bleeding Heart Vine (fragrant)




Orchidaceae spp.
Orchid

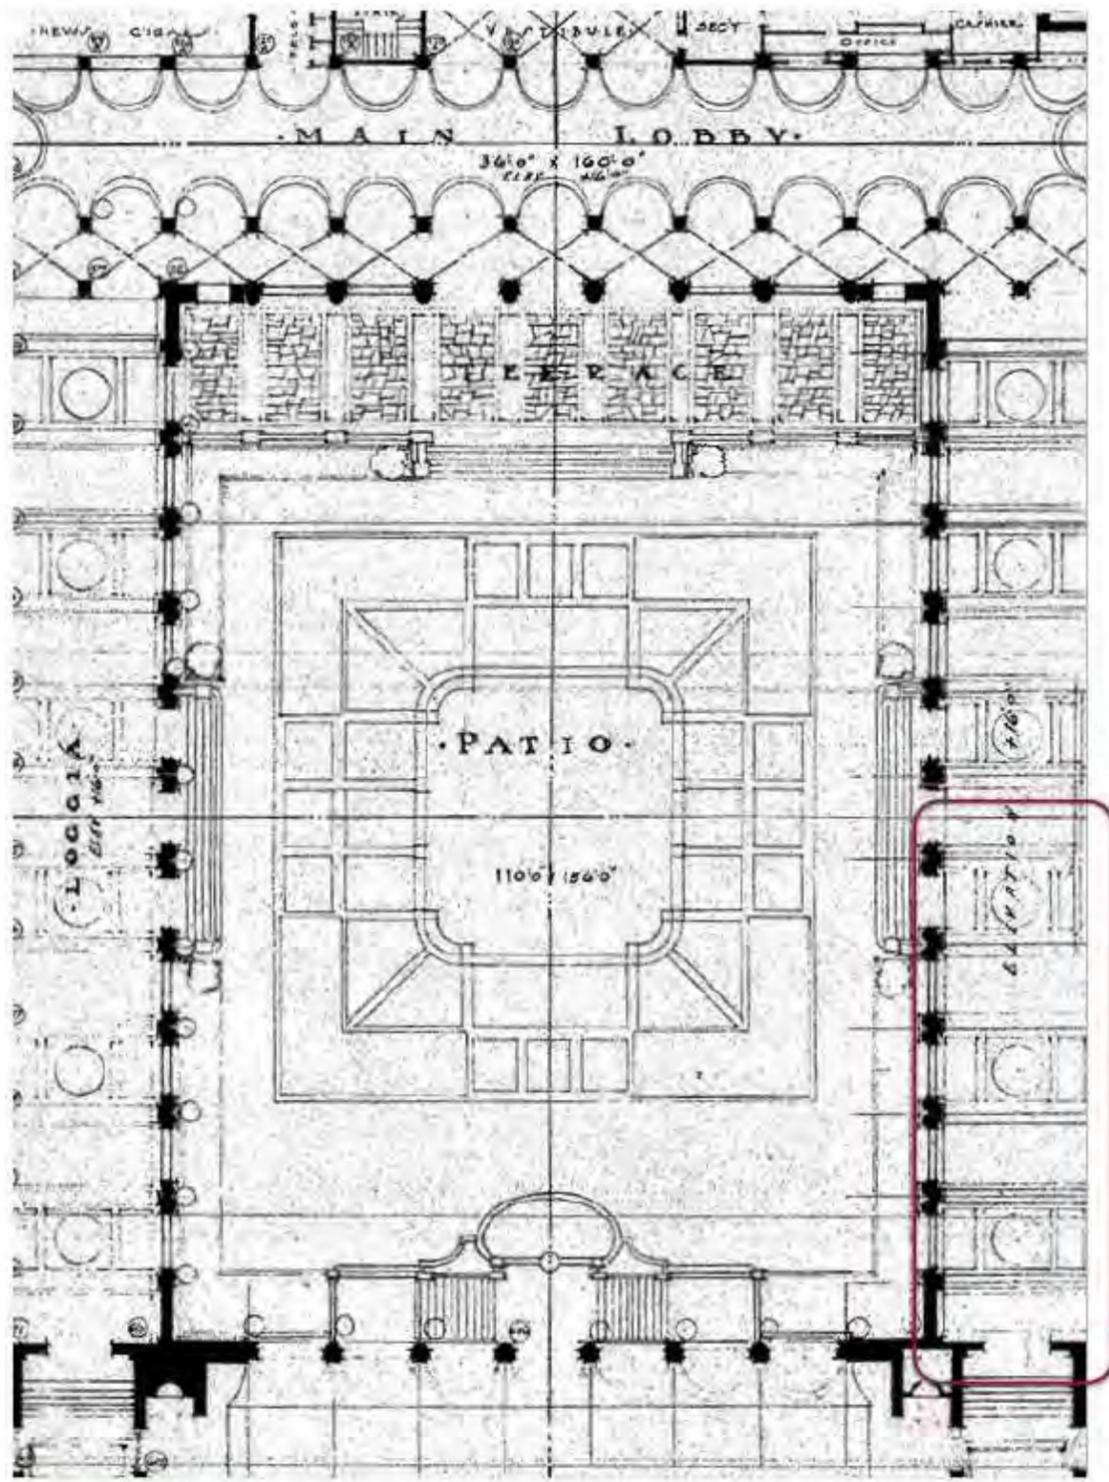


Excerpt from Site Plan

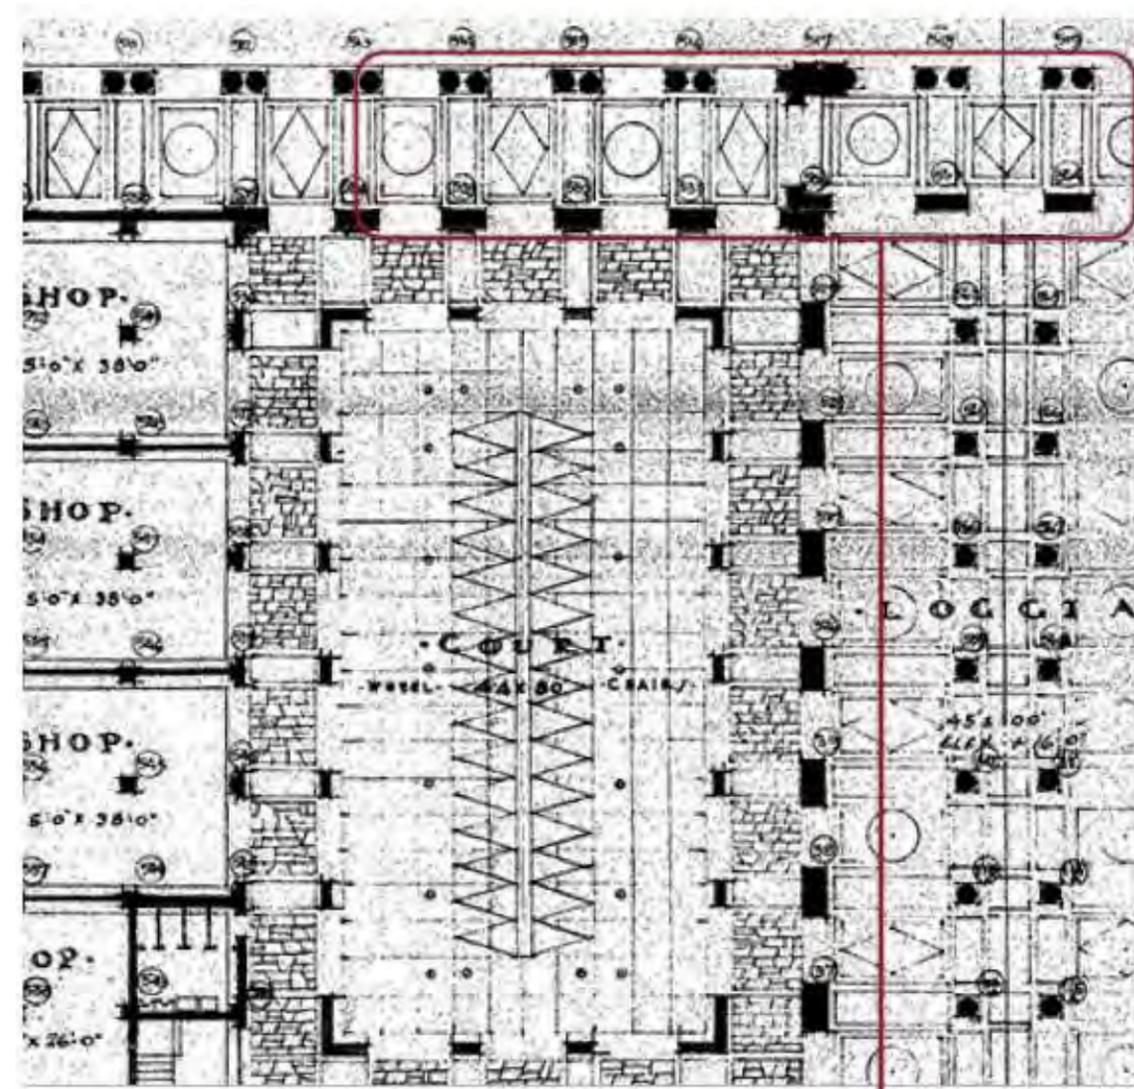


Palm Court Paving

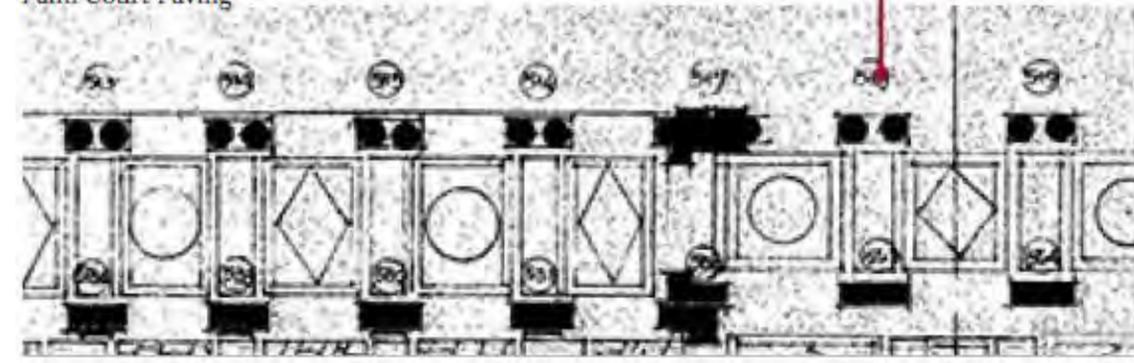

Palm Court Paving (Enlarged)

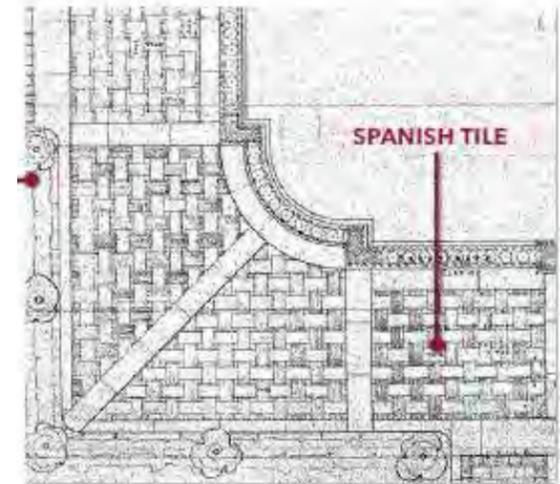

Med Court Paving - Northeast corner (Enlarged)

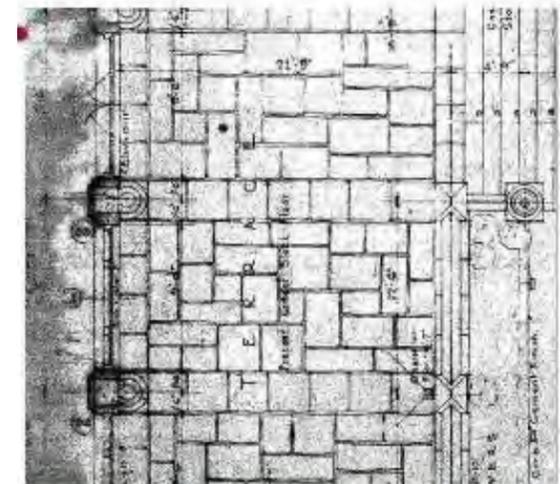

Med Court Paving - Northeast corner (Enlarged)



Med Court- Existing Fountain Well

Mediterranean Court | Archival Paving Analysis




STONE PAVING - TYPE 1
NATURAL CORALSTONE



STONE PAVING - TYPE 2
NATURAL CORALSTONE



CONSERVATORY STAIR
NATURAL STONE

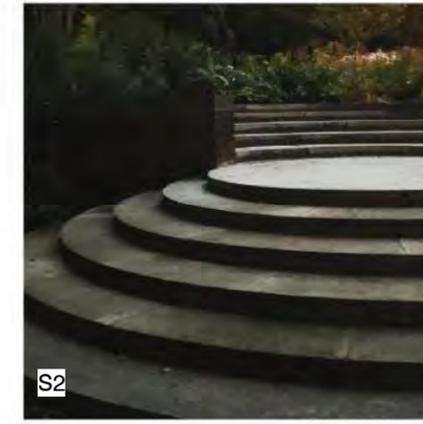


CIRCULAR STAIR
NATURAL STONE




SUNKEN COURTYARD
STAIR NATURAL STONE



STONE PAVING - TYPE 3
NATURAL LIMESTONE

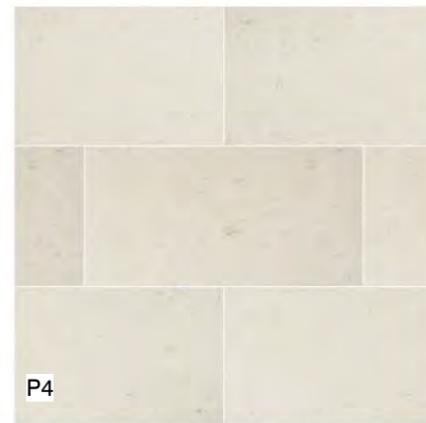

STONE PAVING - TYPE 4
NATURAL LIMESTONE

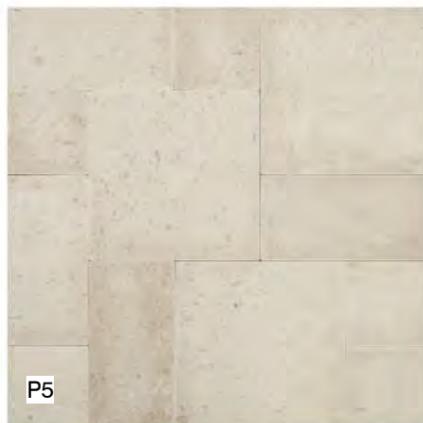

STONE PAVING - TYPE 5
NATURAL LIMESTONE



DECORATIVE BALUSTER
RAILING CAST CONCRETE



METAL HANDRAIL
COATED METAL



IRON LIGHTPOST
WROUGHT IRON AND



STONE PAVING - TYPE 6
MOSAIC PEBBLESTONE



CONSERVATORY STAIR
BALUSTRADE CAST CONCRETE




SUNKEN COURTYARD STAIR
BALUSTRADE CAST CONCRETE



M1
INTERIOR PLANTER BO
FIBERGLASS REINFORCED
CONCRETE



M2, M3, M4
BALUSTER PLANTER BOX
ALUMINUM

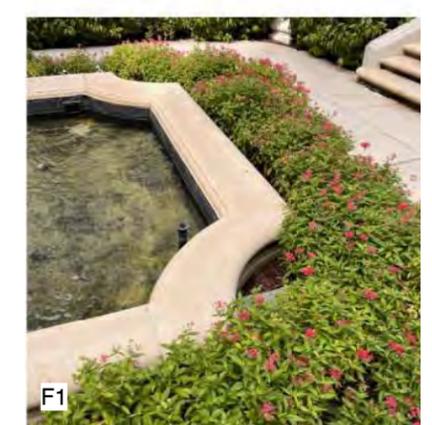

SUNKEN COURTYARD
FOUNTAIN CAST IN PLACE
CONCRETE


Mediterranean Court | Material Schedule



Mediterranean Court | Existing Conditions - Interior Windows




Mediterranean Court | Existing Conditions - Exterior Windows

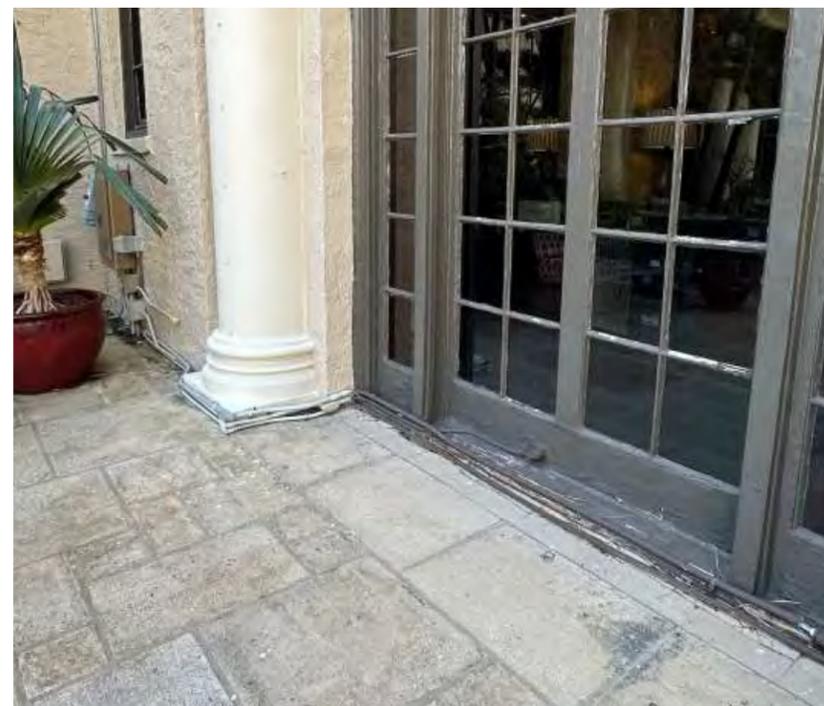

Mediterranean Court | Existing Conditions - Masonry & Weather Sealing

3/8/2024 10:11:11 PM

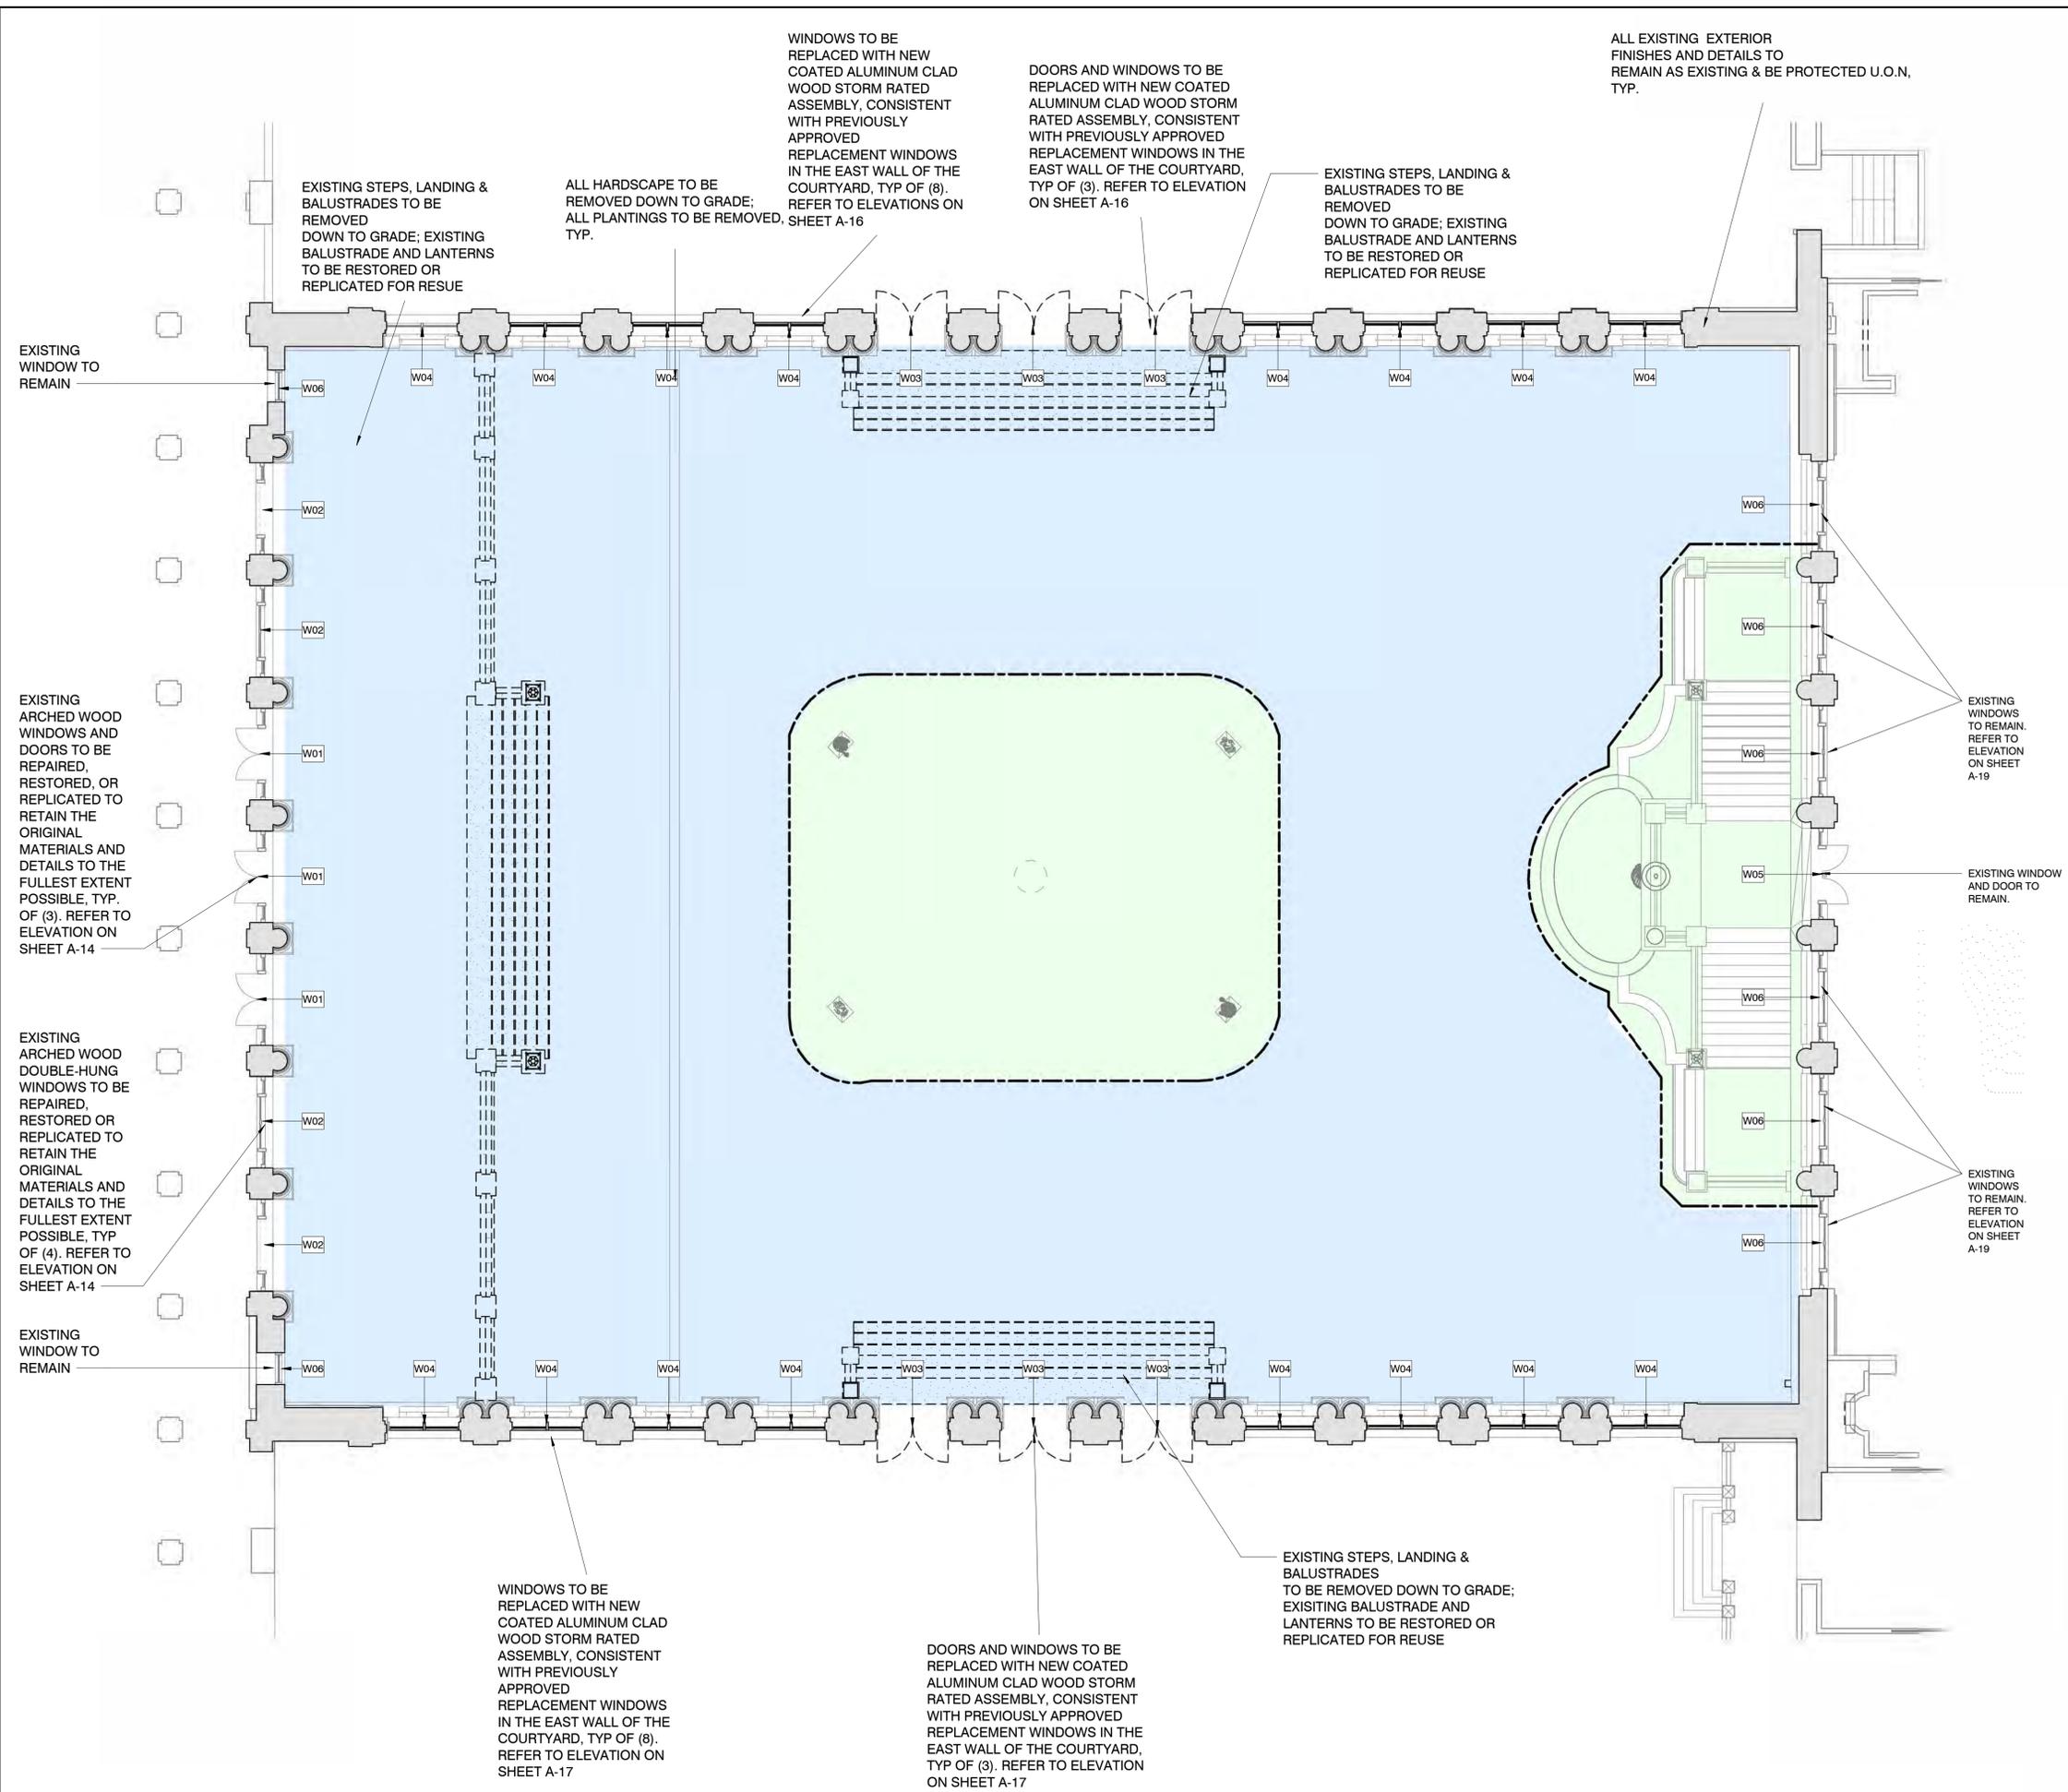

GENERAL NOTES FOR DEMOLITION

- EXISTING HOTEL FACILITIES TO REMAIN NOT IN CONTRACT. PROTECT ALL FINISHES DURING CONSTRUCTION
- WORK AT THE SUNKEN COURTYARD, FOUNTAINS, AND BALLROOM STAIRS IS LIMITED TO RESTORATION OF THE FINISHES AND LIGHTING
- REPLACE ALL EXISTING DOORS AND WINDOWS AT THE EXISTING LOBBY WITH SINGLE HUNG WINDOWS AND DOUBLE SWING EGRESS DOORS
- REMOVE AND SAVE BALUSTER PARTS FOR SELECTIVE REUSE IN PROPOSED CONSERVATORY DESIGN

LEGEND

- EXISTING: TO REMAIN
- EXISTING: TO BE DEMOLISHED

GENERAL LEGEND

- EXISTING WALL
- PROPOSED WALL
- AREA NOT IN CONTRACT

AREA OF DEMOLITION WORK- SEE NOTES FOR ADDITIONAL INFORMATION

AREA OF ELEMENTS TO BE RESTORED OR REPLEA TO MATCH ORIGINAL HISTORIC CONDITION

FENESTRATION LEGEND

TAG #	DESCRIPTION
W01	EXISTING ARCHED WOOD WINDOWS AND DOORS TO BE REPAIRED, RESTORED, OR REPLICATED TO RETAIN THE ORIGINAL MATERIALS AND DETAILS TO THE FULLEST EXTENT POSSIBLE
W02	EXISTING ARCHED WOOD WINDOWS TO BE REPAIRED, RESTORED, OR REPLICATED TO RETAIN THE ORIGINAL MATERIALS AND DETAILS TO THE FULLEST EXTENT POSSIBLE
W03	EXISTING DOORS AND WINDOWS TO BE REPLACED WITH NEW COATED ALUMINUM CLAD WOOD STORM RATED ASSEMBLY, CONSISTENT WITH PREVIOUSLY APPROVED REPLACEMENT WINDOWS IN THE EAST WALL OF THE COURTYARD
W04	EXISTING WINDOWS TO BE REPLACED WITH NEW COATED ALUMINUM CLAD WOOD STORM RATED ASSEMBLY, CONSISTENT WITH PREVIOUSLY APPROVED REPLACEMENT WINDOWS IN THE EAST WALL OF THE COURTYARD
W05	EXISTING DOORS AND WINDOWS TO REMAIN
W06	EXISTING WINDOWS TO REMAIN



MILESTONES

DATE	ISSUE
01/29/2024	PRE APP
02/08/2024	1ST SUBMITTAL
02/26/2024	2ND SUBMITTAL
03/11/2024	FINAL PLANS

REVISIONS

NO.	DATE	ISSUE

KEY MAP

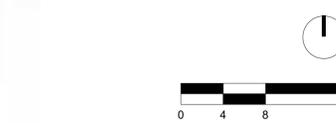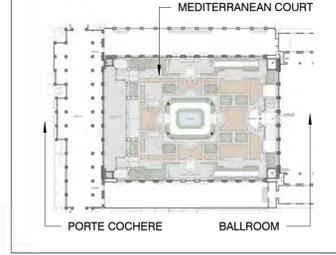

HART HOWERTON
NEW YORK, SAN FRANCISCO

10 East 40th Street, New York, NY 10018
Tel.: 212 683 8631 Fax: 212 481 3788
Email: NY@hartowerton.com

THE BREAKERS
PALM BEACH
1 S COUNTY RD
PALM BEACH, FLORIDA 33480

©2023 Hart Howerton.
The design and concepts shown are the sole property of Hart Howerton and may not be used without the prior written consent of Hart Howerton.

SCALE: As indicated
NOTE: DO NOT SCALE DRAWINGS. USE DIMENSIONS ONLY, OR SEEK CLARIFICATION FROM ARCHITECT FOR ALL DIMENSIONS THAT ARE NOT INDICATED.

DRAWING TITLE:
MEDITERRANEAN COURT - COURTYARD DEMOLITION PLAN

PROJECT #:
22-525


DRAWN BY:
JRY

CHECKED BY:
NQW

DRAWING NO.:

A-10

1/8" = 1'-0"


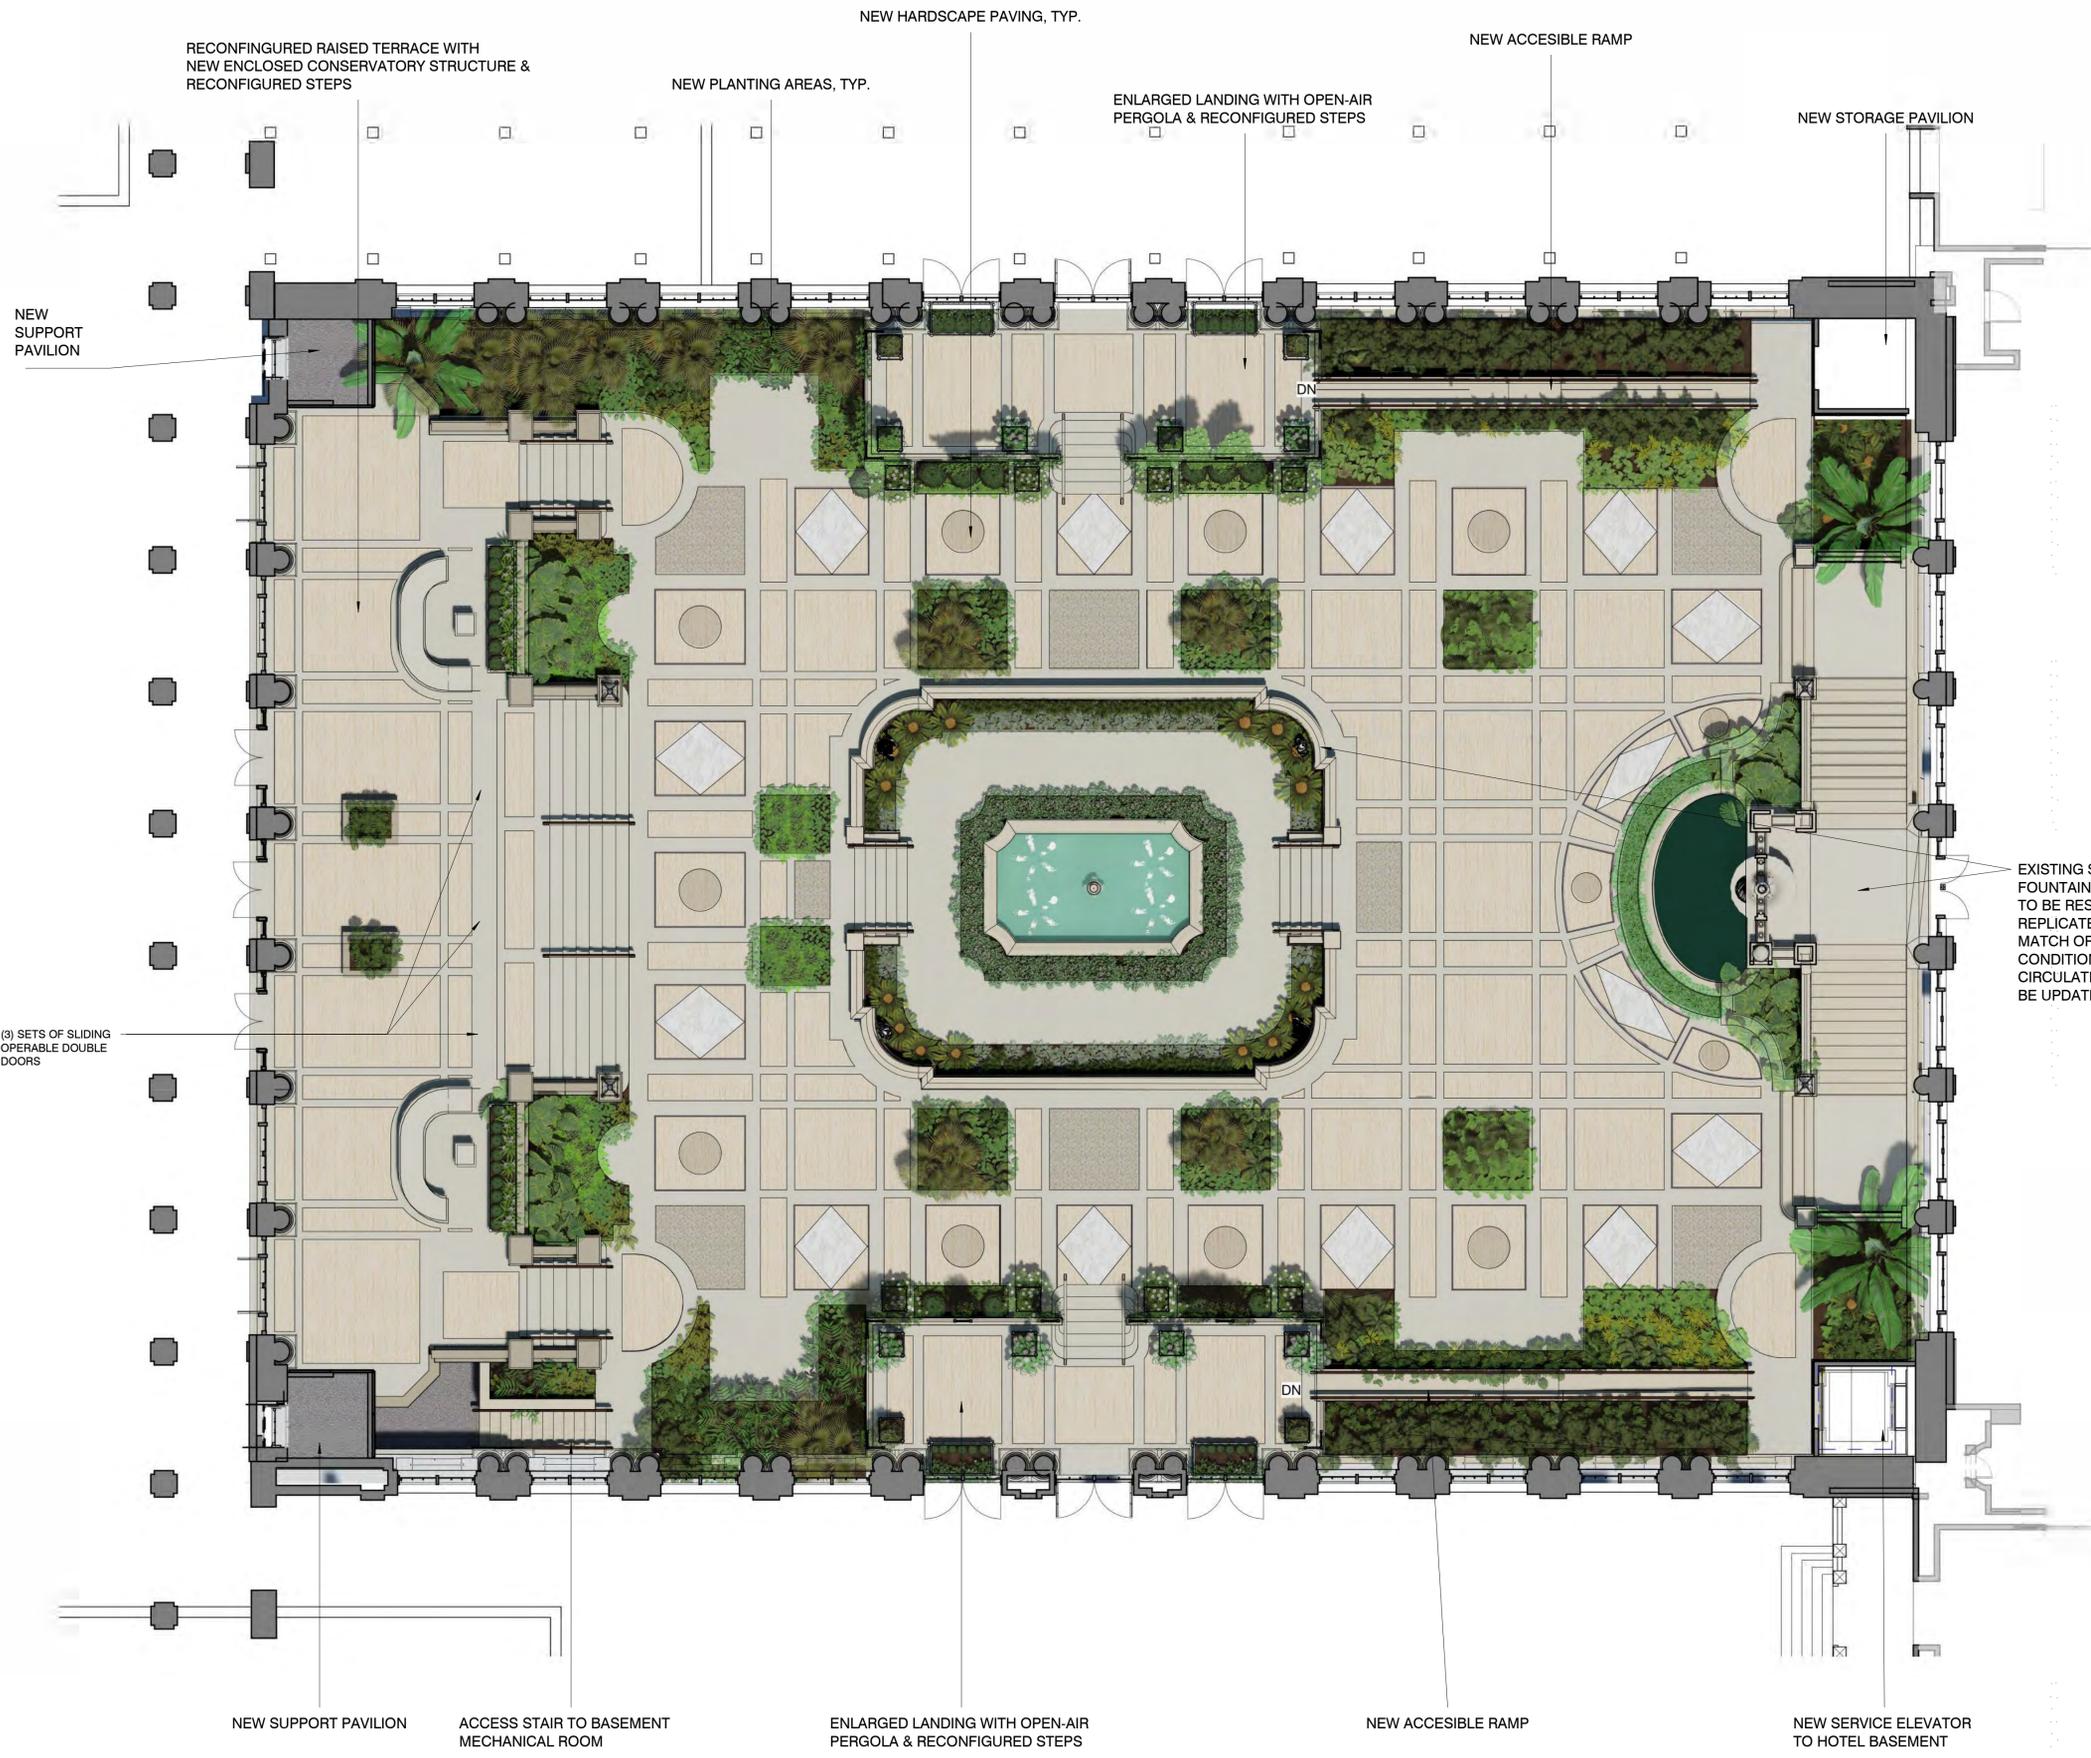


NOTES

1. ALL EXISTING CONDITIONS BASED ON ARCHIVAL DRAWINGS, V.I.F.
2. EXISTING HOTEL FACILITIES TO REMAIN NOT IN CONTRACT. PROTECT ALL FINISHES DURING CONSTRUCTION

GENERAL LEGEND

- EXISTING WALL
- PROPOSED WALL
- AREA NOT IN CONTRACT

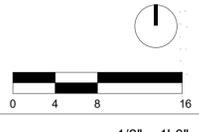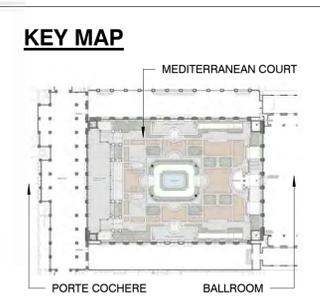

HART HOWERTON
NEW YORK - SAN FRANCISCO
10 East 40th Street, New York, NY 10016
Tel: 212 683 8831 Fax: 212 481 3788
Email: NY@harthowerton.com

**THE BREAKERS
PALM BEACH**
1 S COUNTY RD
PALM BEACH, FLORIDA 33480

©2023 Hart Howerton.
The design and concepts shown are the sole property of Hart Howerton and may not be used without the prior written consent of Hart Howerton.

SCALE: As indicated
NOTE: DO NOT SCALE DRAWINGS. USE DIMENSIONS ONLY, OR SEEK CLARIFICATION FROM ARCHITECT FOR MEASUREMENTS THAT ARE NOT INDICATED.

MILESTONES

DATE	ISSUE
01/29/2024	PRE APP
02/08/2024	1ST SUBMITTAL
02/26/2024	2ND SUBMITTAL
03/11/2024	FINAL PLANS

REVISIONS


NO.	DATE	ISSUE

DRAWING TITLE:
MEDITERRANEAN COURT - PROPOSED COURTYARD PLAN - RENDERED

PROJECT #:
22-525
DRAWN BY:
JRY
CHECKED BY:
NQW


DRAWING NO:
A-11

3/8/2024 10:11:12 PM

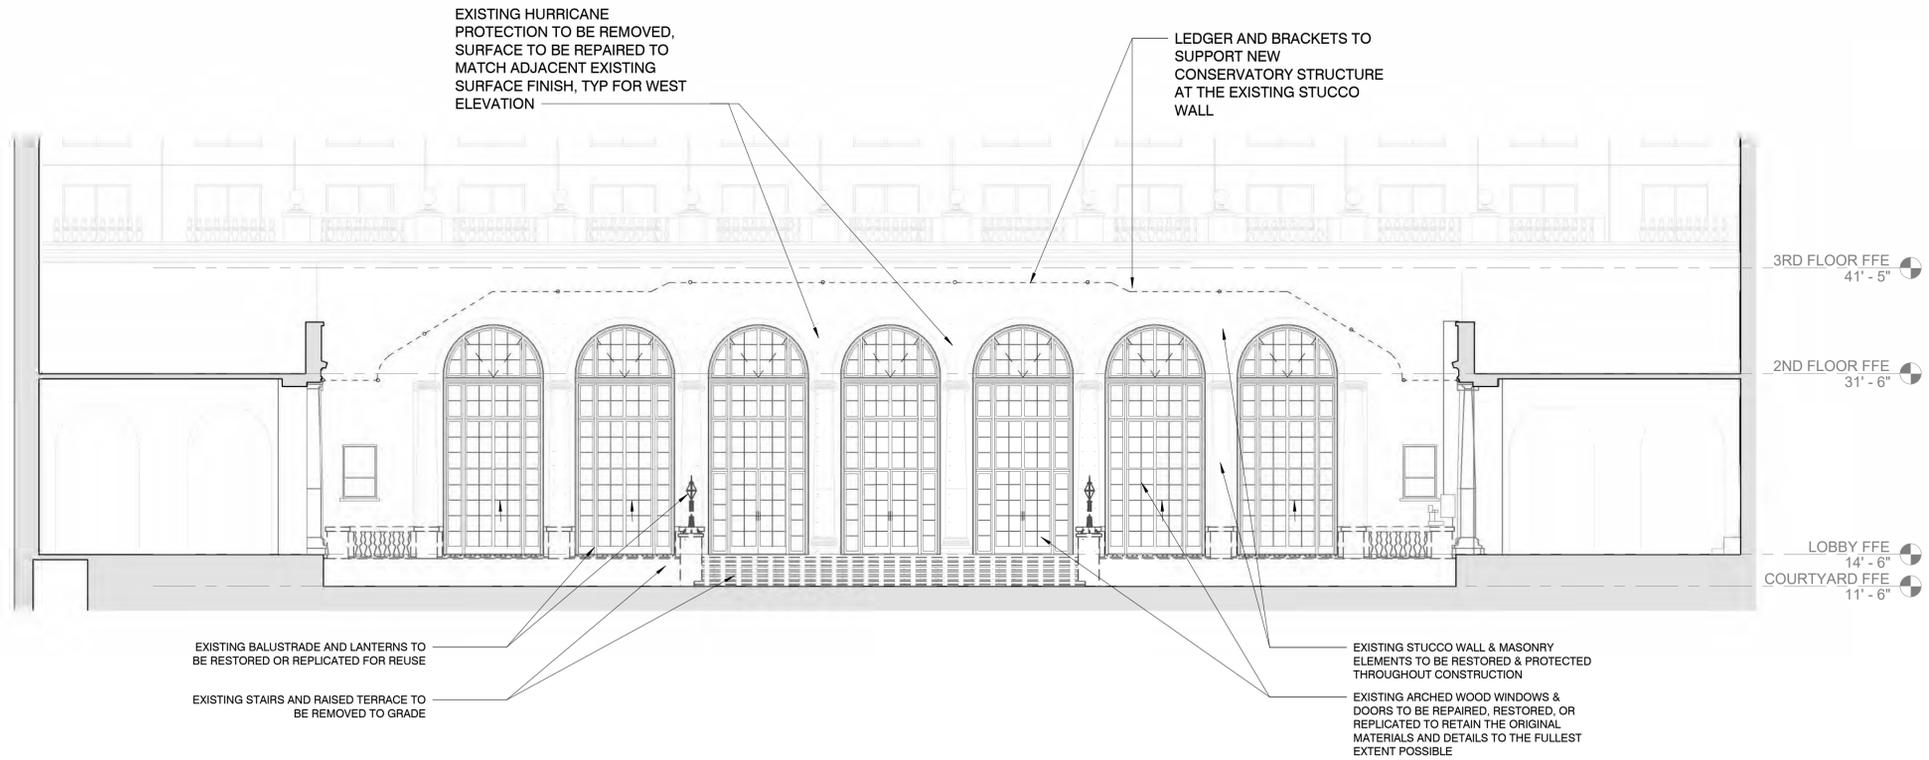


1 MEDITERRANEAN COURT - EXISTING WEST ELEVATION -

1/8" = 1'-0"

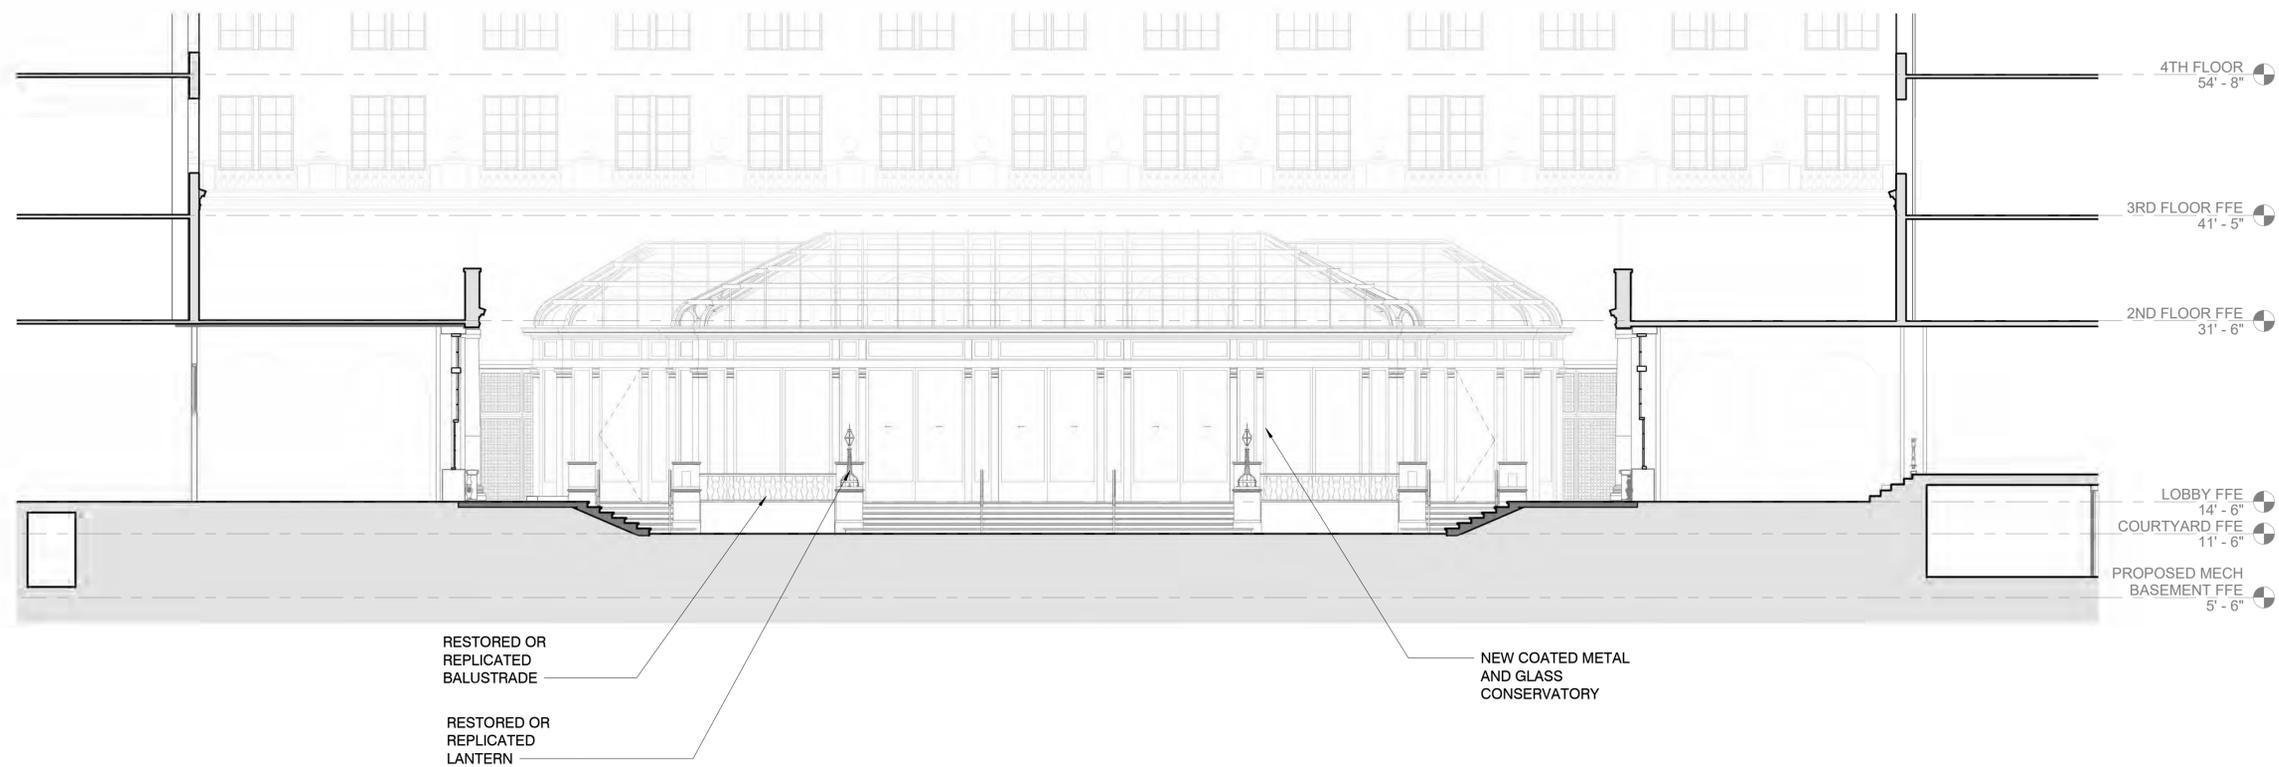

2 MEDITERRANEAN COURT - WEST ELEVATION

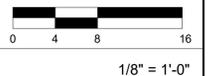

FINAL PLANS

HART HOWERTON
NEW YORK - SAN FRANCISCO
10 East 40th Street, New York, NY 10016
Tel: 212 683 5631 Fax: 212 461 3768
Email: NY@hartowerton.com

THE BREAKERS
PALM BEACH
1 S COUNTY RD
PALM BEACH, FLORIDA 33480

©2023 Hart Howerton.
The design and concepts shown are the sole property of Hart Howerton and may not be used without the prior written consent of Hart Howerton.

SCALE: 1/8" = 1'-0"
NOTE: DO NOT SCALE DRAWINGS. USE DIMENSIONS ONLY, OR SEEK CLARIFICATION FROM ARCHITECT FOR DIMENSIONS THAT ARE NOT INDICATED.


MILESTONES	
DATE	ISSUE
01/29/2024	PRE APP
02/08/2024	1ST SUBMITTAL
02/26/2024	2ND SUBMITTAL
03/11/2024	FINAL PLANS

REVISIONS		
NO.	DATE	ISSUE

DRAWING TITLE:
MEDITERRANEAN COURT - WEST COURTYARD ELEVATION


PROJECT #: 22-525
DRAWN BY: JRY
CHECKED BY: NQW

DRAWING NO.: A-13

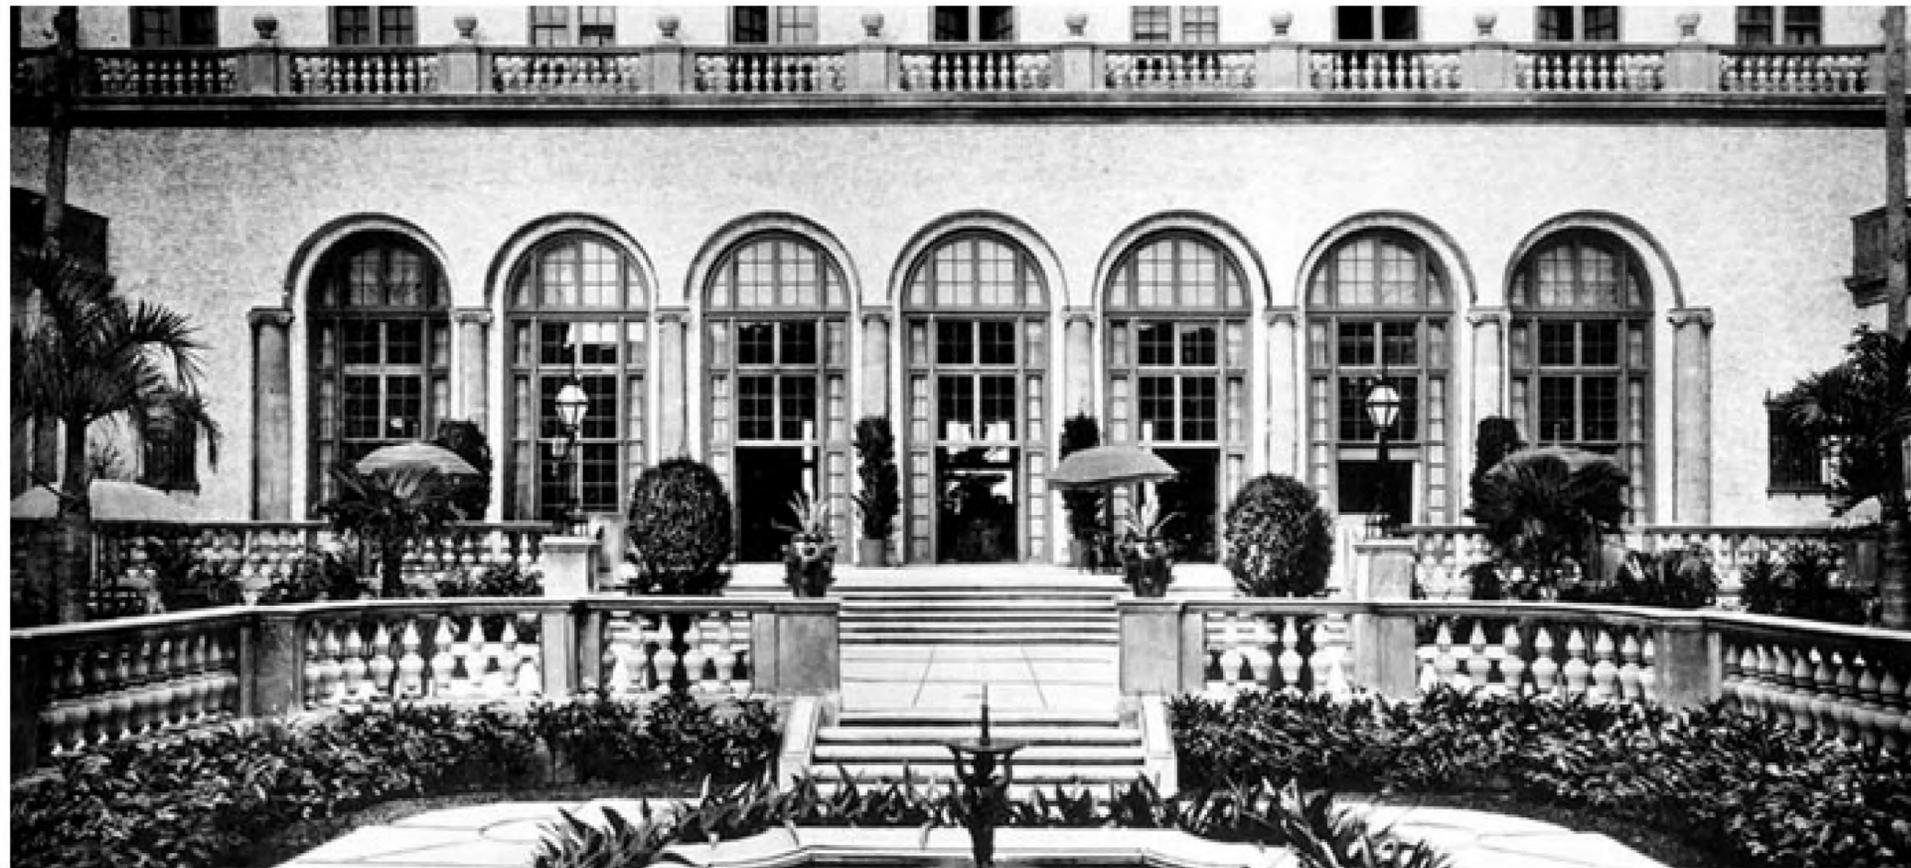

1 HISTORIC PHOTO- MED COURT LOBBY WINDOWS (CIRCA 1928)

1" = 1'-0"

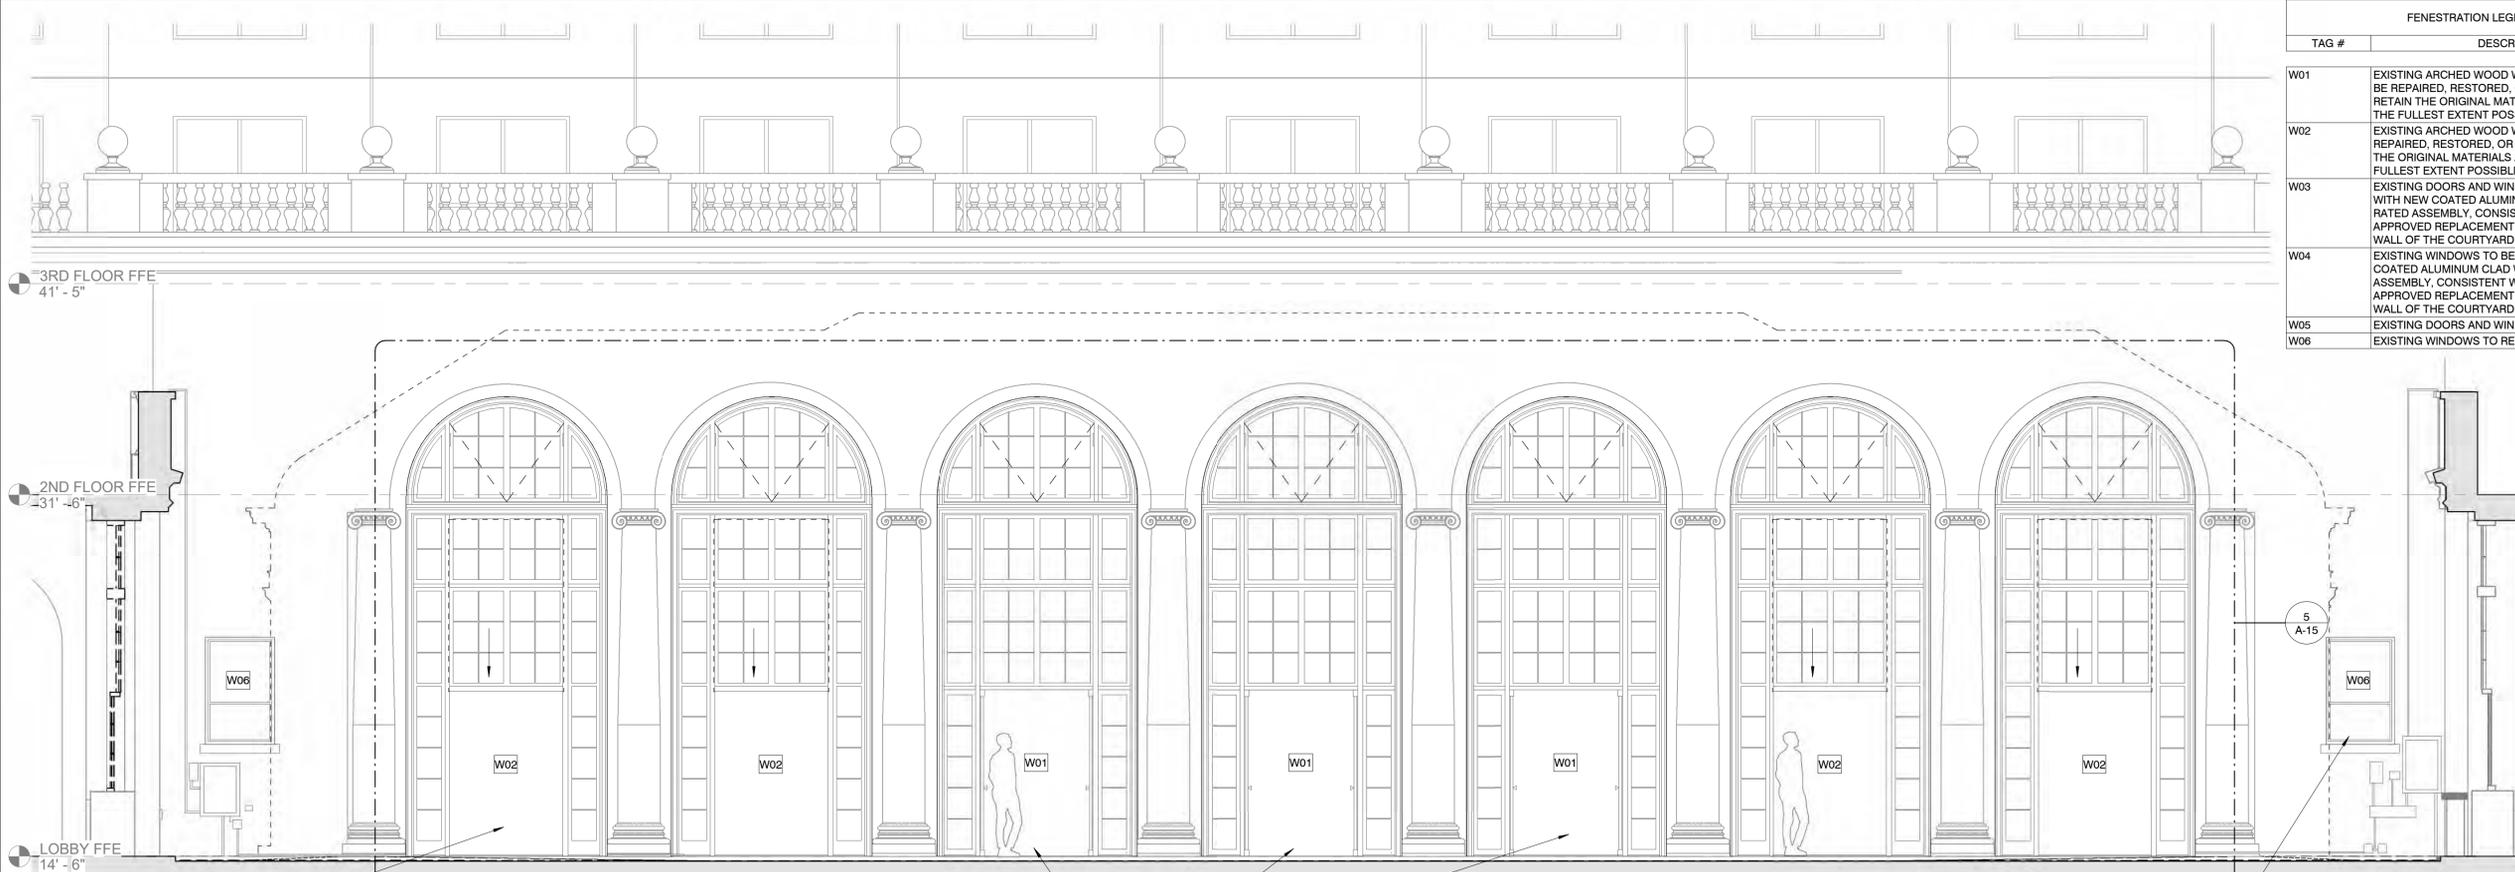

FENESTRATION LEGEND	
TAG #	DESCRIPTION
W01	EXISTING ARCHED WOOD WINDOWS AND DOORS TO BE REPAIRED, RESTORED, OR REPLICATED TO RETAIN THE ORIGINAL MATERIALS AND DETAILS TO THE FULLEST EXTENT POSSIBLE
W02	EXISTING ARCHED WOOD WINDOWS TO BE REPAIRED, RESTORED, OR REPLICATED TO RETAIN THE ORIGINAL MATERIALS AND DETAILS TO THE FULLEST EXTENT POSSIBLE
W03	EXISTING DOORS AND WINDOWS TO BE REPLACED WITH NEW COATED ALUMINUM CLAD WOOD STORM RATED ASSEMBLY, CONSISTENT WITH PREVIOUSLY APPROVED REPLACEMENT WINDOWS IN THE EAST WALL OF THE COURTYARD
W04	EXISTING WINDOWS TO BE REPLACED WITH NEW COATED ALUMINUM CLAD WOOD STORM RATED ASSEMBLY, CONSISTENT WITH PREVIOUSLY APPROVED REPLACEMENT WINDOWS IN THE EAST WALL OF THE COURTYARD
W05	EXISTING DOORS AND WINDOWS TO REMAIN
W06	EXISTING WINDOWS TO REMAIN

HART HOWERTON
NEW YORK - SAN FRANCISCO
10 East 40th Street, New York, NY 10016
Tel: 212 683 8831 Fax: 212 481 3788
Email: NY@harthowerton.com

THE BREAKERS
PALM BEACH
1 S COUNTY RD
PALM BEACH, FLORIDA 33480

©2023 Hart Howerton. The design and concepts shown are the sole property of Hart Howerton and may not be used without the prior written consent of Hart Howerton.

SCALE: As indicated
NOTE: DO NOT SCALE DRAWINGS. USE DIMENSIONS ONLY. FOR CLARIFICATION, CONSULT ARCHITECT FOR COMMENTS THAT ARE NOT INDICATED.

MILESTONES	
DATE	ISSUE
01/29/2024	PRE APP
02/08/2024	1ST SUBMITTAL
03/11/2024	2ND SUBMITTAL
	FINAL PLANS

REVISIONS		
NO.	DATE	ISSUE

DRAWING TITLE:
MEDITERRANEAN COURT - WEST ELEVATION - PROPOSED RESTORATION

PROJECT #: 22-525
DRAWN BY: JRY
CHECKED BY: NQW
DRAWING NO:

A-14

3/8/2024 10:15:25 PM

2 MEDITERRANEAN COURT - PROPOSED RESTORATION OF WEST WINDOWS (DOORS AND SASH SHOW OPEN)





1/4" = 1'-0"




EXISTING ARCHED WOOD DOUBLE-HUNG WINDOWS TO BE REPAIRED, RESTORED OR REPLICATED TO RETAIN THE ORIGINAL MATERIALS AND DETAILS TO THE FULLEST EXTENT POSSIBLE, TYP. OF (4)

EXISTING ARCHED WOOD DOORS AND WINDOWS TO BE REPAIRED, RESTORED, OR REPLICATED TO RETAIN THE ORIGINAL MATERIALS AND DETAILS TO THE FULLEST EXTENT POSSIBLE, TYP. OF (3)


EXISTING DOUBLE HUNG WINDOW WITHIN STORAGE TO BE COVERED ON EXTERIOR SIDE, WINDOW TO REMAIN, INTERIOR TO HAVE SHADOWBOX, TYP. OF (2)

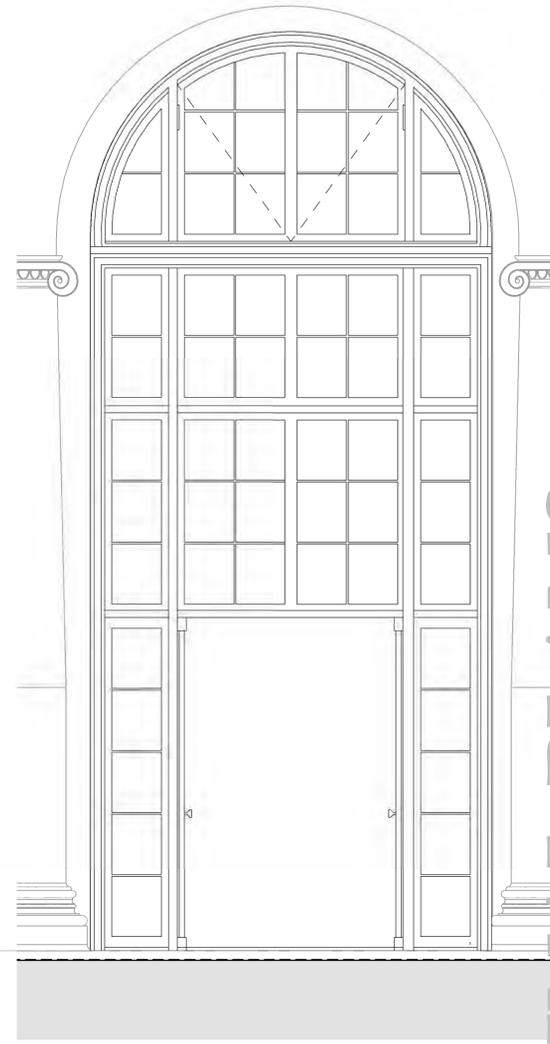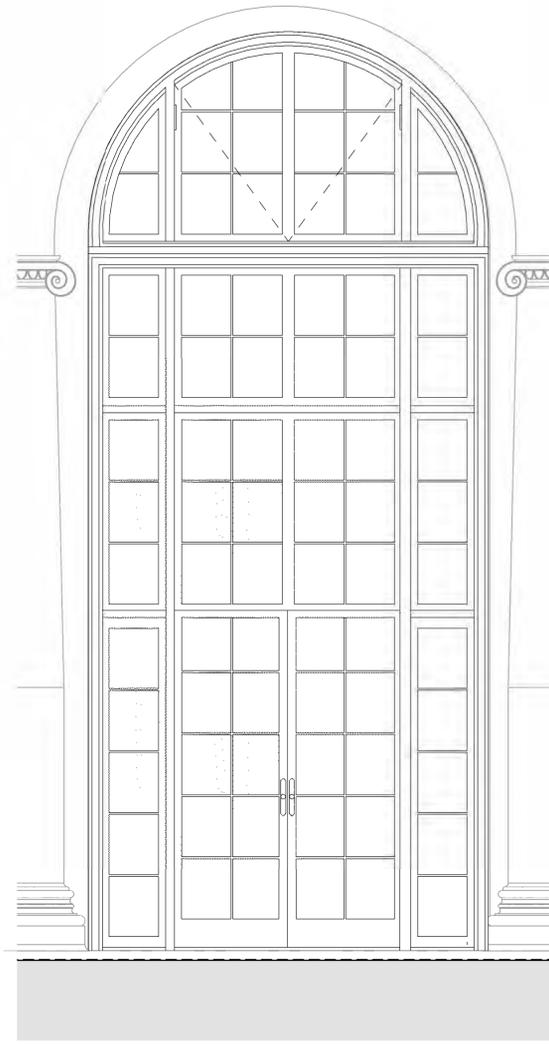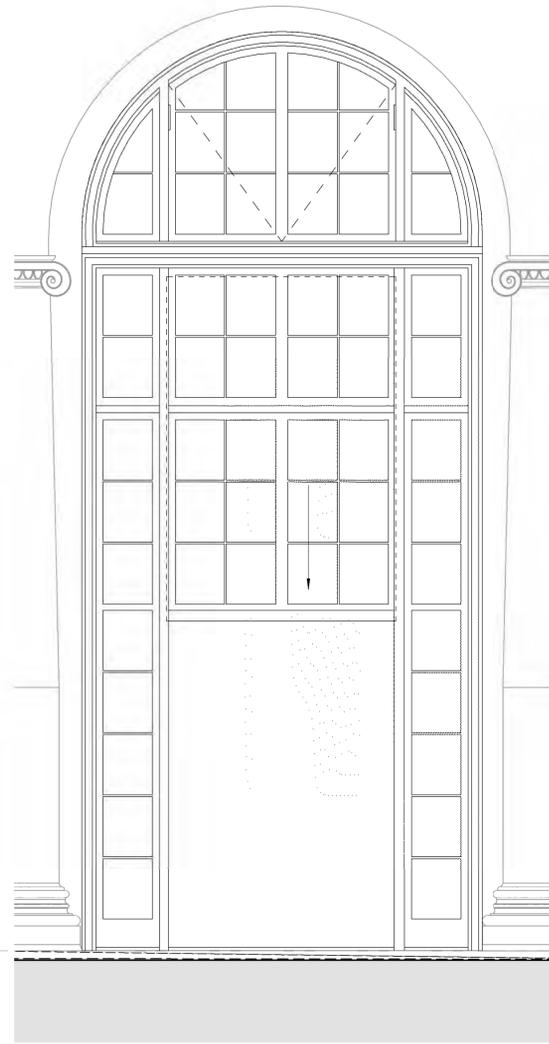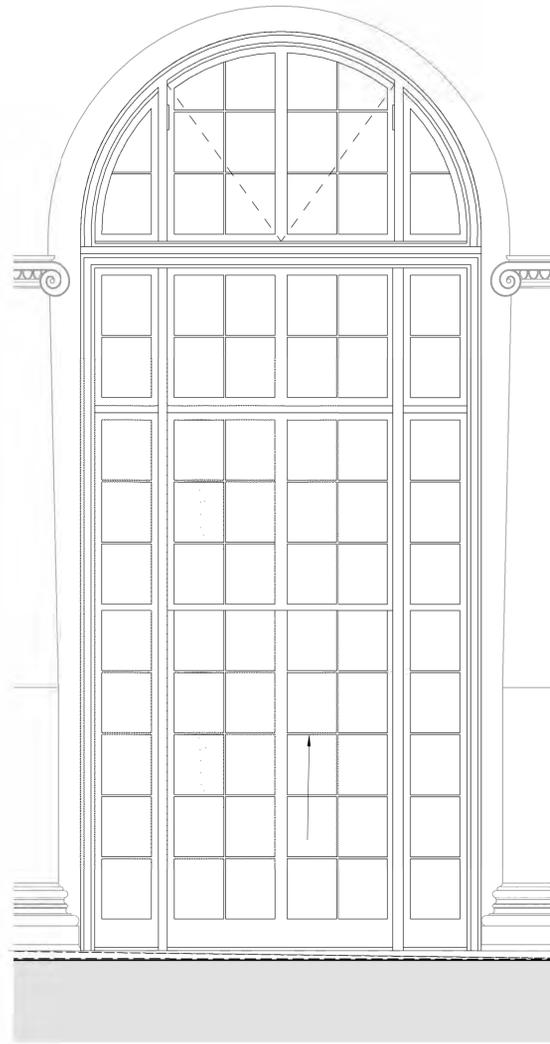

1 PROPOSED RESTORATION OF WEST WINDOW CLOSED 1/2" = 1'-0" 2 PROPOSED RESTORATION OF WEST WINDOW OPEN 1/2" = 1'-0" 3 PROPOSED RESTORATION OF WEST DOOR CLOSED 1/2" = 1'-0" 4 PROPOSED RESTORATION OF WEST DOOR OPEN 1/2" = 1'-0"

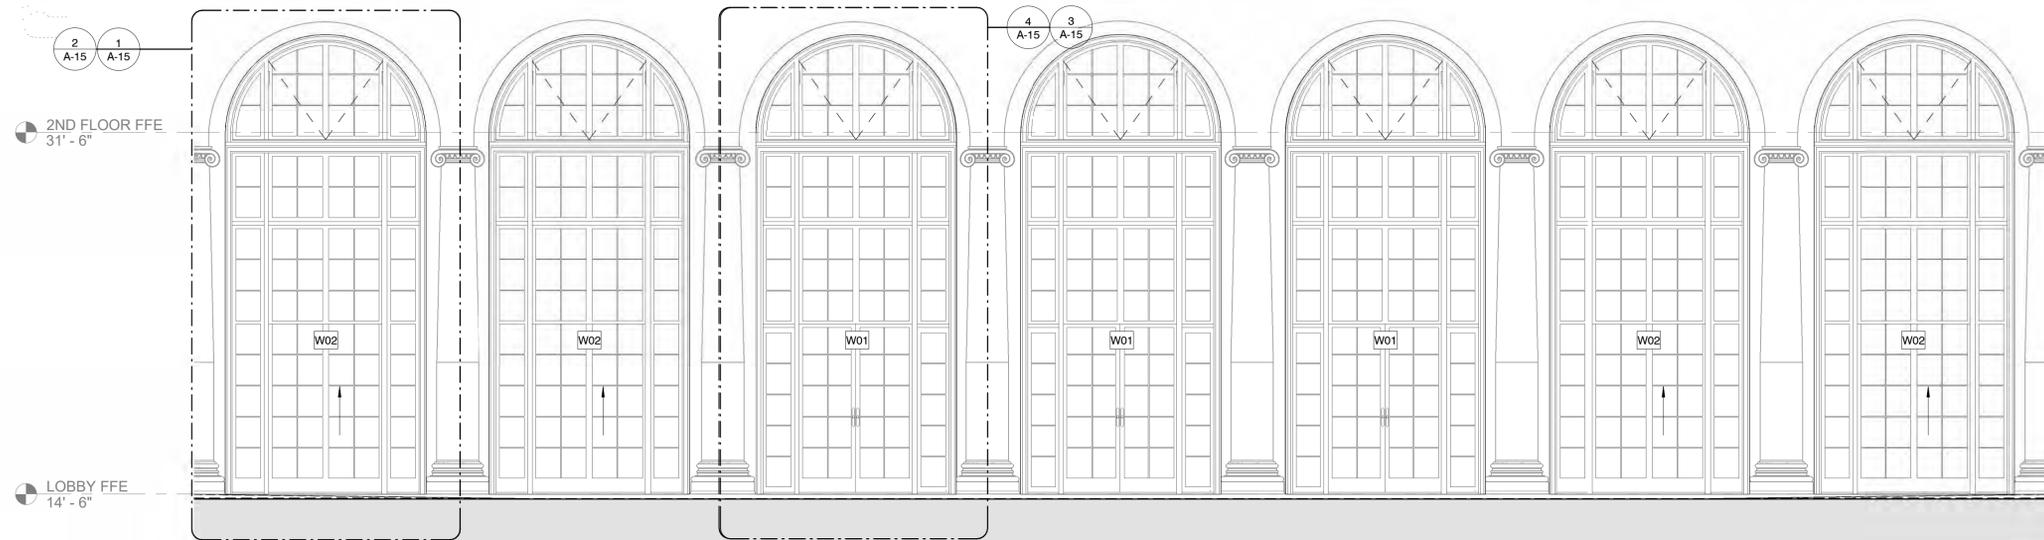

5 MEDITERRANEAN COURT - PROPOSED RESTORATION OF WEST WINDOWS (DOORS & SASH SHOWN CLOSED)

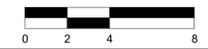

FENESTRATION LEGEND	
TAG #	DESCRIPTION
W01	EXISTING ARCHED WOOD WINDOWS AND DOORS TO BE REPAIRED, RESTORED, OR REPLICATED TO RETAIN THE ORIGINAL MATERIALS AND DETAILS TO THE FULLEST EXTENT POSSIBLE
W02	EXISTING ARCHED WOOD WINDOWS TO BE REPAIRED, RESTORED, OR REPLICATED TO RETAIN THE ORIGINAL MATERIALS AND DETAILS TO THE FULLEST EXTENT POSSIBLE
W03	EXISTING DOORS AND WINDOWS TO BE REPLACED WITH NEW COATED ALUMINUM CLAD WOOD STORM RATED ASSEMBLY, CONSISTENT WITH PREVIOUSLY APPROVED REPLACEMENT WINDOWS IN THE EAST WALL OF THE COURTYARD
W04	EXISTING WINDOWS TO BE REPLACED WITH NEW COATED ALUMINUM CLAD WOOD STORM RATED ASSEMBLY, CONSISTENT WITH PREVIOUSLY APPROVED REPLACEMENT WINDOWS IN THE EAST WALL OF THE COURTYARD
W05	EXISTING DOORS AND WINDOWS TO REMAIN
W06	EXISTING WINDOWS TO REMAIN

HART HOWERTON
NEW YORK, SAN FRANCISCO
10 East 40th Street, New York, NY 10016
Tel: 212 683 8831 Fax: 212 481 3788
Email: NY@hartowerton.com

THE BREAKERS
PALM BEACH
1 S COUNTY RD
PALM BEACH, FLORIDA 33480

©2023 Hart Howerton.
The design and concepts shown are the sole property of Hart Howerton and may not be used without the prior written consent of Hart Howerton.

SCALE: As indicated
NOTE: DO NOT SCALE DRAWINGS. USE DIMENSIONS ONLY, OR SEEK CLARIFICATION FROM ARCHITECT FOR MEASUREMENTS THAT ARE NOT INDICATED.


MILESTONES	
DATE	ISSUE
01/29/2024	PRE APP
02/08/2024	1ST SUBMITTAL
03/11/2024	2ND SUBMITTAL
	FINAL PLANS

REVISIONS		
NO.	DATE	ISSUE

DRAWING TITLE:
MEDITERRANEAN COURT - WEST ELEVATION - ENLARGED

PROJECT #:
22-525
DRAWN BY:
JRY
CHECKED BY:
NQU

DRAWING NO:
A-15

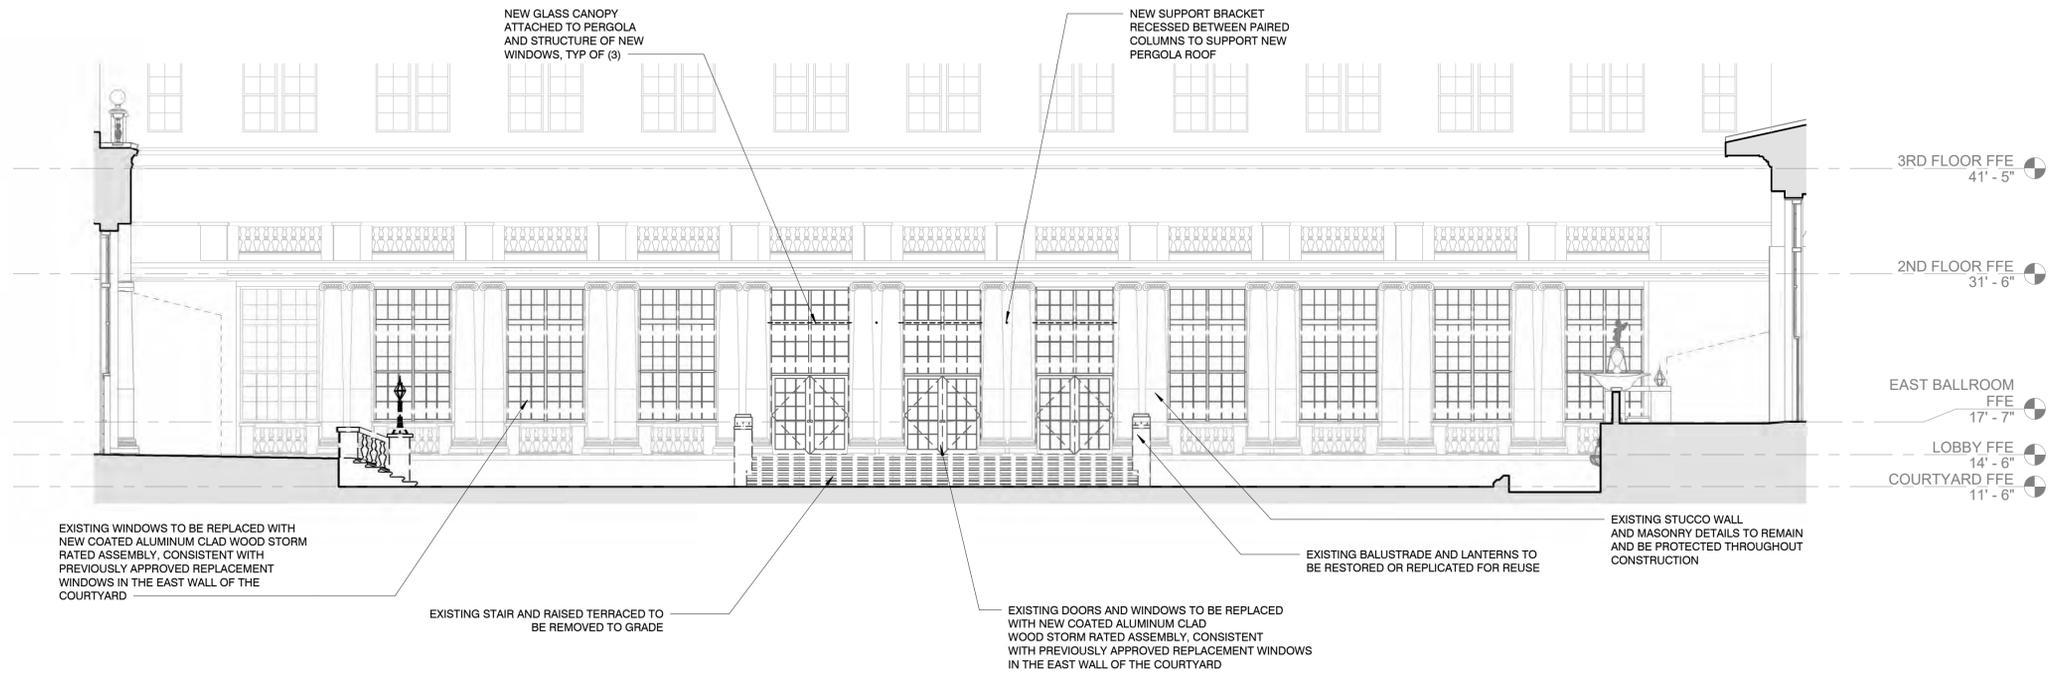

1 MEDITERRANEAN COURT- EXISTING NORTH ELEVATION

1/8" = 1'-0"



2 MEDITERRANEAN COURT - NORTH ELEVATION

1/8" = 1'-0"

FENESTRATION LEGEND	
TAG #	DESCRIPTION
W01	EXISTING ARCHED WOOD WINDOWS AND DOORS TO BE REPAIRED, RESTORED, OR REPLICATED TO RETAIN THE ORIGINAL MATERIALS AND DETAILS TO THE FULLEST EXTENT POSSIBLE
W02	EXISTING ARCHED WOOD WINDOWS TO BE REPAIRED, RESTORED, OR REPLICATED TO RETAIN THE ORIGINAL MATERIALS AND DETAILS TO THE FULLEST EXTENT POSSIBLE
W03	EXISTING DOORS AND WINDOWS TO BE REPLACED WITH NEW COATED ALUMINUM CLAD WOOD STORM RATED ASSEMBLY, CONSISTENT WITH PREVIOUSLY APPROVED REPLACEMENT WINDOWS IN THE EAST WALL OF THE COURTYARD
W04	EXISTING WINDOWS TO BE REPLACED WITH NEW COATED ALUMINUM CLAD WOOD STORM RATED ASSEMBLY, CONSISTENT WITH PREVIOUSLY APPROVED REPLACEMENT WINDOWS IN THE EAST WALL OF THE COURTYARD
W05	EXISTING DOORS AND WINDOWS TO REMAIN
W06	EXISTING WINDOWS TO REMAIN

HART HOWERTON
NEW YORK, SAN FRANCISCO
10 East 40th Street, New York, NY 10016
Tel: 212 683 8631 Fax: 212 461 3788
Email: NY@harthowerton.com

THE BREAKERS
PALM BEACH
1 S COUNTY RD
PALM BEACH, FLORIDA 33480

©2023 Hart Howerton. The design and concepts shown are the sole property of Hart Howerton and may not be used without the prior written consent of Hart Howerton.

SCALE: 1/8" = 1'-0"
NOTE: DO NOT SCALE DRAWINGS. USE FIELD DIMENSIONS ONLY. FOR S&P, CLARIFICATIONS FROM ARCHITECT FOR MEASUREMENTS THAT ARE NOT INDICATED.

MILESTONES	
DATE	ISSUE
01/29/2024	PRE APP
02/08/2024	1ST SUBMITTAL
02/26/2024	2ND SUBMITTAL
03/11/2024	FINAL PLANS


REVISIONS		
NO.	DATE	ISSUE


DRAWING TITLE:
MEDITERRANEAN COURT - NORTH COURTYARD ELEVATION

PROJECT #:
22-525
DRAWN BY:
JRY
CHECKED BY:
NQW

DRAWING NO:
A-16

3/8/2024 10:19:20 PM

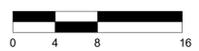

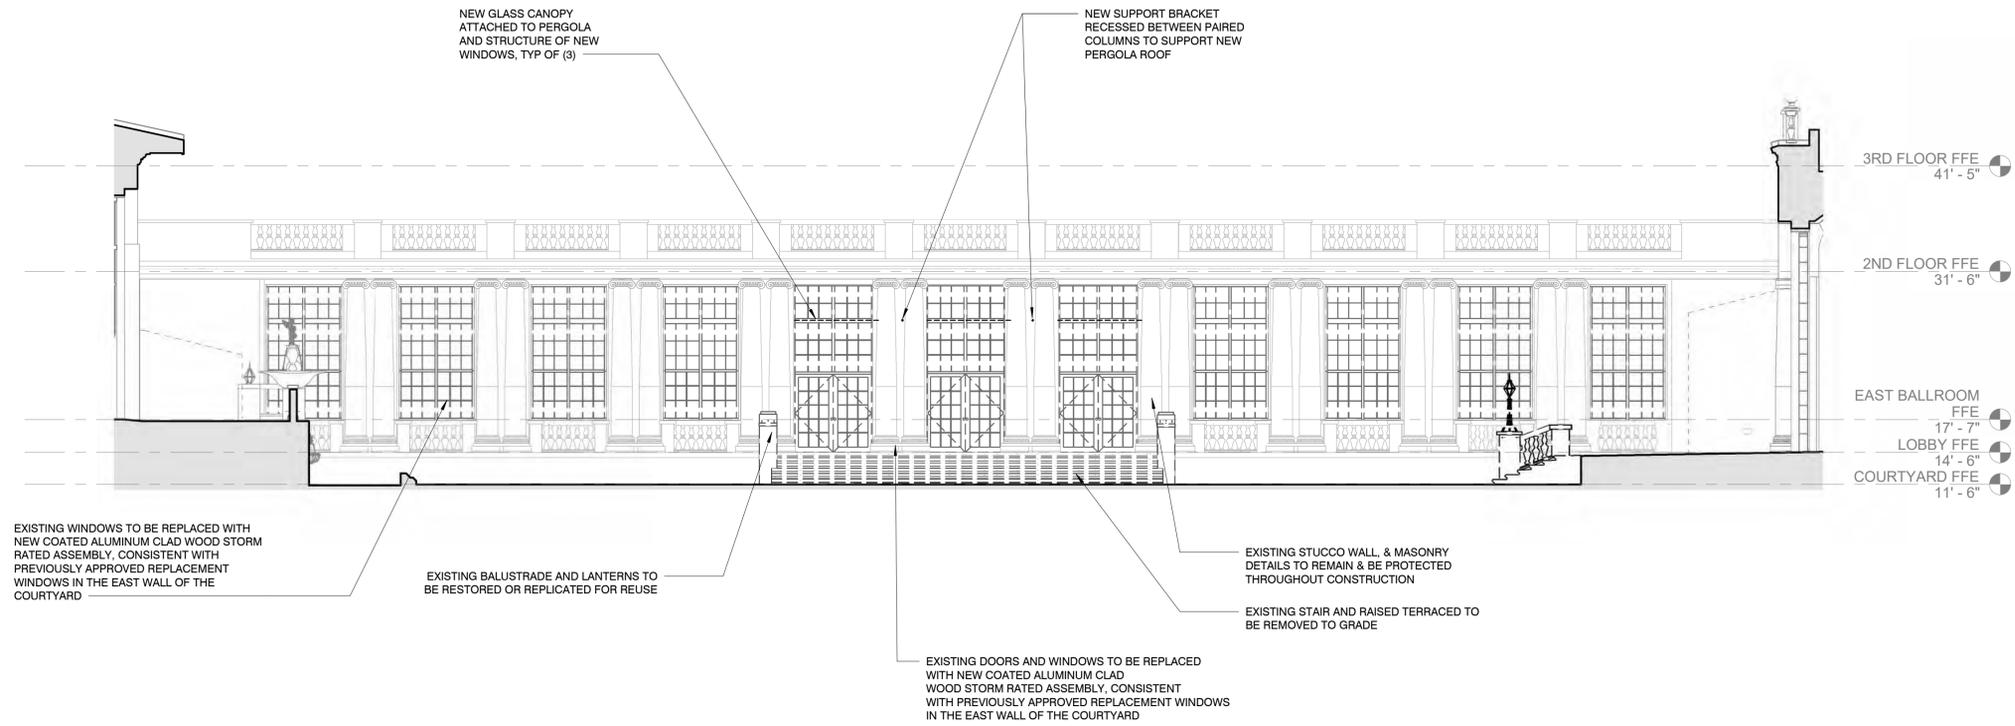

1 MEDITERRANEAN COURT - EXISTING SOUTH ELEVATION -

1/8" = 1'-0"

FENESTRATION LEGEND	
TAG #	DESCRIPTION
W01	EXISTING ARCHED WOOD WINDOWS AND DOORS TO BE REPAIRED, RESTORED, OR REPLICATED TO RETAIN THE ORIGINAL MATERIALS AND DETAILS TO THE FULLEST EXTENT POSSIBLE
W02	EXISTING ARCHED WOOD WINDOWS TO BE REPAIRED, RESTORED, OR REPLICATED TO RETAIN THE ORIGINAL MATERIALS AND DETAILS TO THE FULLEST EXTENT POSSIBLE
W03	EXISTING DOORS AND WINDOWS TO BE REPLACED WITH NEW COATED ALUMINUM CLAD WOOD STORM RATED ASSEMBLY, CONSISTENT WITH PREVIOUSLY APPROVED REPLACEMENT WINDOWS IN THE EAST WALL OF THE COURTYARD
W04	EXISTING WINDOWS TO BE REPLACED WITH NEW COATED ALUMINUM CLAD WOOD STORM RATED ASSEMBLY, CONSISTENT WITH PREVIOUSLY APPROVED REPLACEMENT WINDOWS IN THE EAST WALL OF THE COURTYARD
W05	EXISTING DOORS AND WINDOWS TO REMAIN
W06	EXISTING WINDOWS TO REMAIN

©2023 Hart Howerton
The design and concepts shown are the sole property of Hart Howerton and may not be used without the prior written consent of Hart Howerton.

SCALE: 1/8" = 1'-0"
NOTE: DO NOT SCALE DRAWINGS. USE FIELD DIMENSIONS ONLY. FOR SIZE CLARIFICATION, FROM ARCHITECT FOR MEASUREMENTS THAT ARE NOT INDICATED.

MILESTONES		
DATE	ISSUE	
01/29/2024	PRE APP	
02/08/2024	1ST SUBMITTAL	
02/26/2024	2ND SUBMITTAL	
03/11/2024	FINAL PLANS	

REVISIONS		
NO.	DATE	ISSUE



2 MEDITERRANEAN COURT - SOUTH ELEVATION



1/8" = 1'-0"



DRAWING TITLE:
MEDITERRANEAN COURT - SOUTH COURTYARD ELEVATION

PROJECT #:
22-525
DRAWN BY:
JRY
CHECKED BY:
NQW

DRAWING NO:
A-17


HART HOWERTON
NEW YORK, SAN FRANCISCO
10 East 40th Street, New York, NY 10016
Tel: 212 683 8831 Fax: 212 481 3788
Email: NY@harthowerton.com

THE BREAKERS
PALM BEACH
1 S COUNTY RD
PALM BEACH, FLORIDA 33480

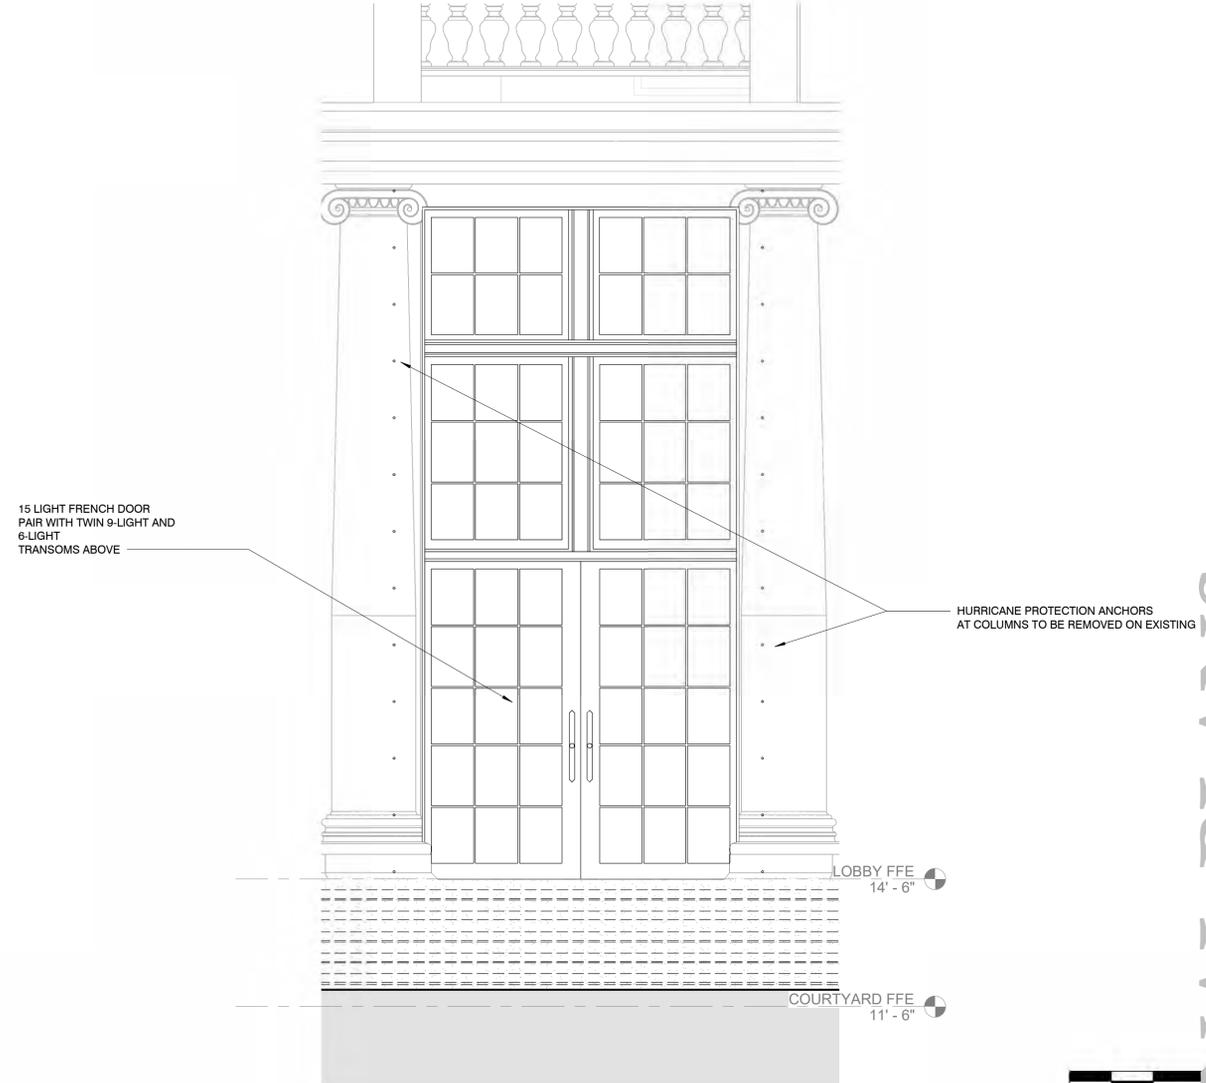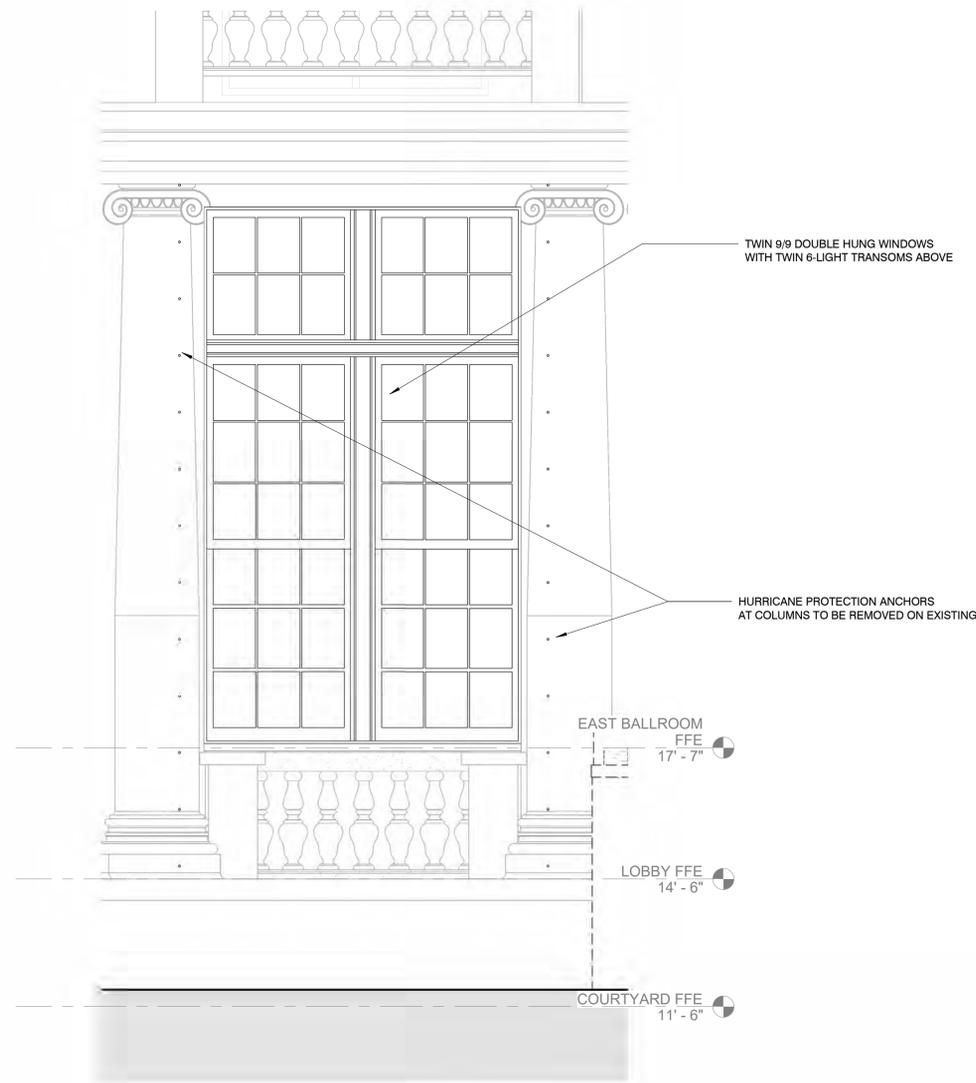

1 PROPOSED RESTORATION OF NORTH WINDOW

2 PROPOSED RESTORATION OF NORTH WINDOW AND DOOR

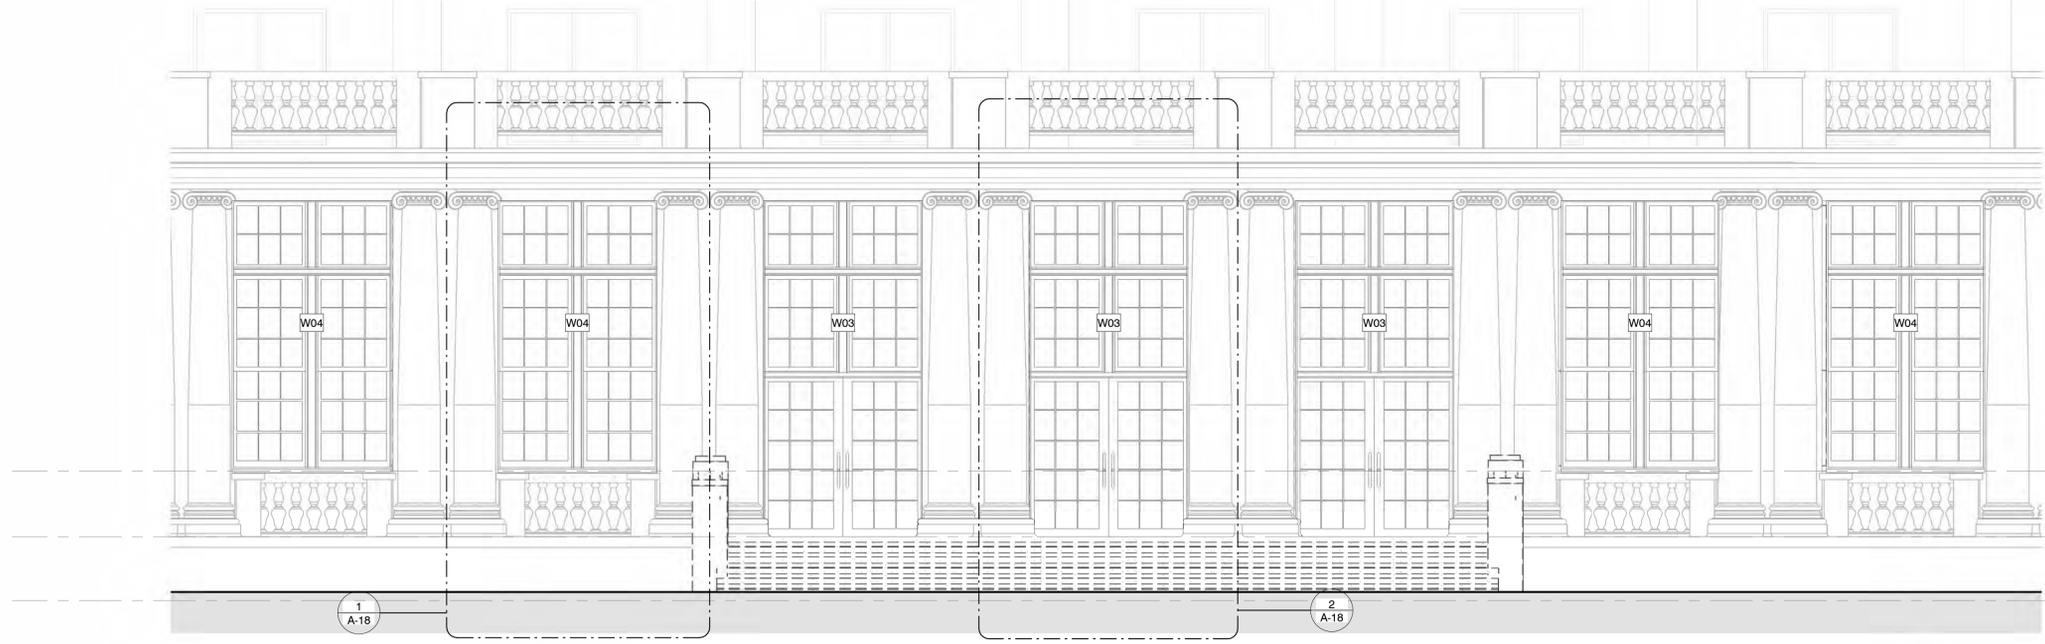

FENESTRATION LEGEND	
TAG #	DESCRIPTION
W01	EXISTING ARCHED WOOD WINDOWS AND DOORS TO BE REPAIRED, RESTORED, OR REPLICATED TO RETAIN THE ORIGINAL MATERIALS AND DETAILS TO THE FULLEST EXTENT POSSIBLE
W02	EXISTING ARCHED WOOD WINDOWS TO BE REPAIRED, RESTORED, OR REPLICATED TO RETAIN THE ORIGINAL MATERIALS AND DETAILS TO THE FULLEST EXTENT POSSIBLE
W03	EXISTING DOORS AND WINDOWS TO BE REPLACED WITH NEW COATED ALUMINUM CLAD WOOD STORM RATED ASSEMBLY, CONSISTENT WITH PREVIOUSLY APPROVED REPLACEMENT WINDOWS IN THE EAST WALL OF THE COURTYARD
W04	EXISTING WINDOWS TO BE REPLACED WITH NEW COATED ALUMINUM CLAD WOOD STORM RATED ASSEMBLY, CONSISTENT WITH PREVIOUSLY APPROVED REPLACEMENT WINDOWS IN THE EAST WALL OF THE COURTYARD
W05	EXISTING DOORS AND WINDOWS TO REMAIN
W06	EXISTING WINDOWS TO REMAIN

MILESTONES	
DATE	ISSUE
01/29/2024	PRE APP
02/08/2024	1ST SUBMITTAL
02/26/2024	2ND SUBMITTAL
03/11/2024	FINAL PLANS

REVISIONS		
NO.	DATE	ISSUE

3 MEDITERRANEAN COURT - NORTH ELEVATION- PROPOSED RESTORATION

HART HOWERTON
NEW YORK, SAN FRANCISCO
10 East 40th Street, New York, NY 10016
Tel: 212 683 8631 Fax: 212 461 3788
Email: NY@hartowerton.com

THE BREAKERS
PALM BEACH
1 S COUNTY RD
PALM BEACH, FLORIDA 33480

©2023 Hart Howerton
The design and concepts shown are the sole property of Hart Howerton and may not be used without the prior written consent of Hart Howerton.


SCALE: As indicated
NOTE: DO NOT SCALE DRAWINGS. USE DIMENSIONS ONLY. OR SEEK CLARIFICATION FROM ARCHITECT FOR MEASUREMENTS THAT ARE NOT INDICATED.

DRAWING TITLE:
MEDITERRANEAN COURT - NORTH COURTYARD ELEVATION ENLARGED

PROJECT #:
22-525
DRAWN BY:
JRY
CHECKED BY:
NQW


DRAWING NO:
A-18

3/8/2024 10:22:38 PM

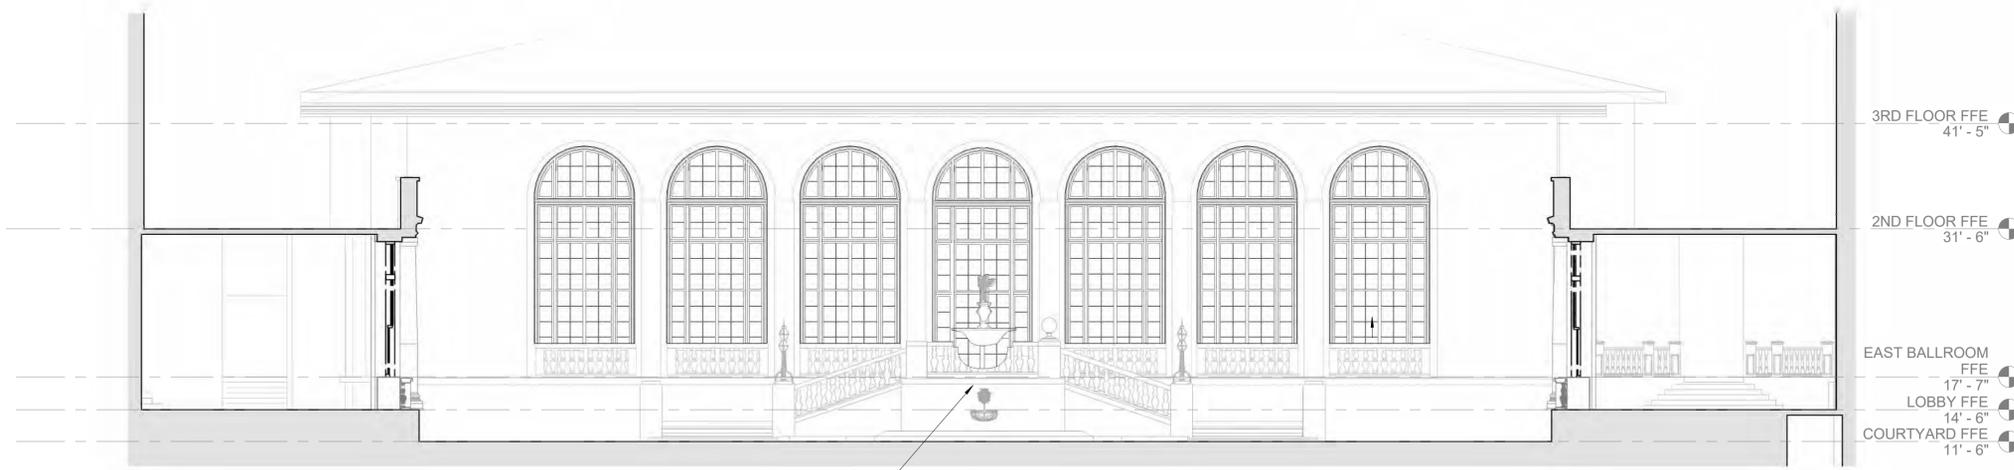

1 MEDITERRANEAN COURT - EXISTING EAST ELEVATION -

1/8" = 1'-0"

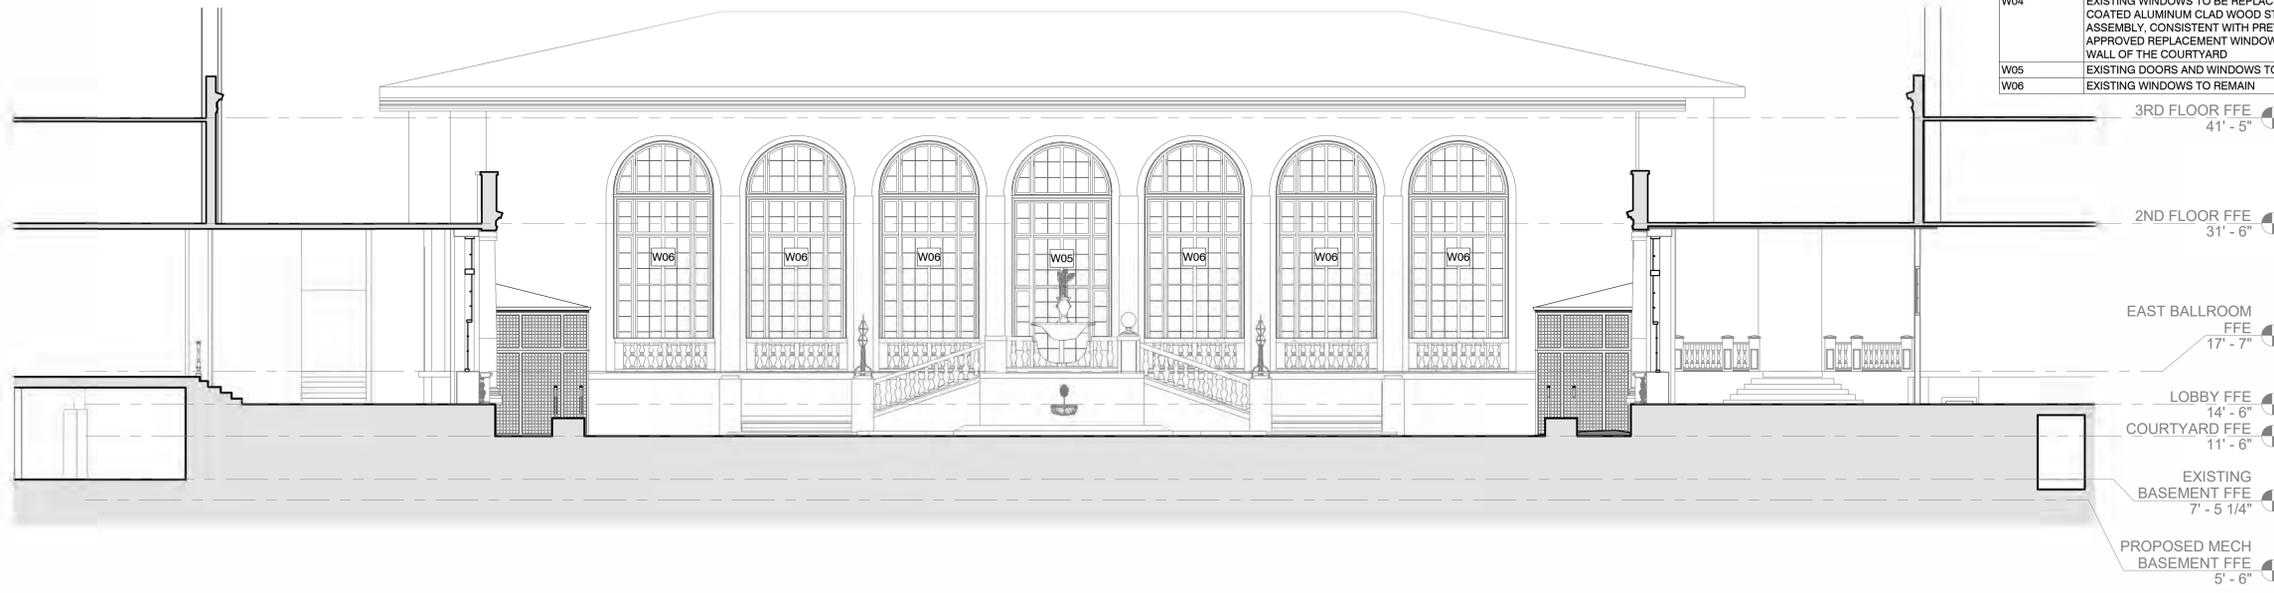

2 MEDITERRANEAN COURT - EAST ELEVATION

1/8" = 1'-0"

FENESTRATION LEGEND	
TAG #	DESCRIPTION
W01	EXISTING ARCHED WOOD WINDOWS AND DOORS TO BE REPAIRED, RESTORED, OR REPLICATED TO RETAIN THE ORIGINAL MATERIALS AND DETAILS TO THE FULLEST EXTENT POSSIBLE
W02	EXISTING ARCHED WOOD WINDOWS TO BE REPAIRED, RESTORED, OR REPLICATED TO RETAIN THE ORIGINAL MATERIALS AND DETAILS TO THE FULLEST EXTENT POSSIBLE
W03	EXISTING DOORS AND WINDOWS TO BE REPLACED WITH NEW COATED ALUMINUM CLAD WOOD STORM RATED ASSEMBLY, CONSISTENT WITH PREVIOUSLY APPROVED REPLACEMENT WINDOWS IN THE EAST WALL OF THE COURTYARD
W04	EXISTING WINDOWS TO BE REPLACED WITH NEW COATED ALUMINUM CLAD WOOD STORM RATED ASSEMBLY, CONSISTENT WITH PREVIOUSLY APPROVED REPLACEMENT WINDOWS IN THE EAST WALL OF THE COURTYARD
W05	EXISTING DOORS AND WINDOWS TO REMAIN
W06	EXISTING WINDOWS TO REMAIN

©2023 Hart Howerton. The design and concepts shown are the sole property of Hart Howerton and may not be used without the prior written consent of Hart Howerton.

SCALE: 1/8" = 1'-0"
NOTE: DO NOT SCALE DRAWINGS. USE DIMENSIONS ONLY, OR SEEK CLARIFICATION FROM ARCHITECT FOR DIMENSIONS THAT ARE NOT INDICATED.

MILESTONES	
DATE	ISSUE
01/29/2024	PRE APP
02/08/2024	1ST SUBMITTAL
02/26/2024	2ND SUBMITTAL
03/11/2024	FINAL PLANS

REVISIONS		
NO.	DATE	ISSUE

DRAWING TITLE:
MEDITERRANEAN COURT - EAST COURTYARD ELEVATION

PROJECT #:
22-525
DRAWN BY:
JRY
CHECKED BY:
NQW

DRAWING NO:
A-19

HART HOWERTON
NEW YORK, SAN FRANCISCO
10 East 40th Street, New York, NY 10016
Tel.: 212 683 8831 Fax.: 212 481 3788
Email: NY@harthowerton.com

THE BREAKERS
PALM BEACH
1 S COUNTY RD
PALM BEACH, FLORIDA 33480

3/8/2024 10:22:50 PM

Breakers Hotel Property Control Numbers (PCNs)

50-43-43-22-24-002-0000

50-43-43-22-24-003-0000

50-43-43-22-24-004-0000

50-43-43-22-24-005-0000

50-43-43-22-24-006-0000

50-43-43-22-24-007-0000

50-43-43-22-24-009-0000

50-43-43-22-24-010-0000

50-43-43-22-24-012-0000

50-43-43-22-24-013-0000

50-43-43-22-24-014-0000

50-43-43-22-24-016-0000

50-43-43-22-24-020-0000

BREAKERS SITE HISTORY

Please provide a detailed history of all zoning-related requests applicable to this property processed on or after January 1, 1970, in chronological order, including but not limited to variances, special exceptions, site plan reviews, and existing agreements.

DATE	NATURE OF REQUEST/ACTIVITY	PETITION NUMBER AND DESCRIPTION	COMMENT/NOTES
3/25/1970	Town of Palm Beach adopts new Zoning Code. First reference to "PUD". Adopted amended zoning map by reference; Breakers shown as PUD	Ordinance 3-70	Ordinance later declared unconstitutional by Florida Supreme Court.
9/10/1970	Detailed list of existing improvements on Breakers Hotel property submitted to Town of Palm Beach.		Information provided by Town to aid in conversion to dwelling units under new Zoning Ordinance.
9/17/1970	Town's consultant refines dwelling unit conversion for Breakers property proposed PUD.		Conversion totals 346 equivalent dwelling units.
10/30/1970	The Breakers "Proposed Plan Unit Development" submitted to Town of Palm Beach by Flagler System, Inc.		Initial PUD document totals 39 pages including several appendices and a number of drawings. Request is for PUD-A designation. Included phasing schedule with 10 proposed phases.
3/31/1971	Resolution passed by Town Council giving tentative approval for Planned Unit Development as submitted by Flagler System, Inc. on October 30, 1970 'in accordance with Ordinance 3-70'	Resolution 6-71 ORIGINAL PUD APPROVAL	Approval contains a number of conditions of approval, including detailed phasing schedule. Approval also included density reduction, stipulated structural locations and open space protection, building height reduction and road improvements.
9/1971-3/1972	Time extensions approved for the finalization of Resolution 6-71		Additional time needed to finalize details
6/23/1971	Request for temporary supervised recreational program on Breakers Hotel complex property.		Refers to Tract 2. Temporary approval granted through June 1, 1972.
3/22/1972	Revised PUD master plan submitted to Town.	Resolution 12-71	Revision reflects reduced dwelling unit densities in various phases, relocation and revised "lateral spread" of structures in Phases 1, 2, and 10, reduced building heights in certain areas, and designation of various phases as circled numbers on

DATE	NATURE OF REQUEST/ACTIVITY	PETITION NUMBER AND DESCRIPTION	COMMENT/NOTES
			Master Plan. Included revised Condition #3 re open space preservation. NEVER ADOPTED
4/25/1972	Resolution amending Resolution 6-71 for tentative approval for Planned Unit Development.	Resolution 9-72 amends Res. 6-71	Revised density reductions but not schedule. Open space protection. Building heights Subterranean crossing
5/16/1972	Town notifies Flagler System that they have "identified the formerly zoned 'business district' and have transferred that information to a copy of the revised Master Plan for the Planned Unit Development".		None
10/9/1972	Approval of additional temporary tennis courts adjacent to those in existence.		None
3/5/1973	Town notifies Flagler System that they are exempt from building moratorium.		Applies to Tract 2 (=1970 Phase 1)
10/24/1973	Notification to Flagler System from Town that "revised 'Appendix C', dated April 11, 1972, is acceptable in lieu of the same Appendix previously submitted and approved with the proviso that the number of parking spaces indicated on the revised 'Appendix C' appears to be inadequate in light of the Ordinance parking requirements."		Applies to Tract 2. Reduces dwelling units from 128 to 100 and net density from 30 DU's per acre to 23 DU's per acre; decreases parking spaces from 273 to 211.
March 1974	Town adopts new Zoning Ordinance (Ordinance 2-74) in March. Florida Supreme Court voids previous Zoning Ordinance which was Ordinance 3-70.		Supplemental Agreement notes that Flagler System has submitted an application for final approval for the residential portion of Phase 1 of the PUD.
6/10/1974	Building permit issued to demolish four of the Breakers' cottages	Permit # 505-74	
6/28/1974	Application filed for final approval of Phase 1 (Residential) of PUD	Previously granted tentative approval under resolution #6-71, as amended by resolution # 9-72	No public hearing required for this approval
9/10/1974	Declaration of Restrictions addresses open space protection in PUD.	ORB 2380; Page 1986-1989	Restricts open space use (golf course) for 30 years from

DATE	NATURE OF REQUEST/ACTIVITY	PETITION NUMBER AND DESCRIPTION	COMMENT/NOTES
			9/10/74. Open space totals 91.3 acres exclusive of roadways.
9/10/1974	Supplemental Agreement		Ratifies and affirms agreements reached and embodied in Application for Tentative Approval of Planned Unit Development Zoning, as amended by revised Appendices "B" and "C" dated 4/11/72, and as further amended by Resolutions #6-71 and 9-72, and confirmed by Ordinance #2-74
9/10/1974	Resolution of Town Council amending Resolution 6-71 and Resolution 9-72 and authorizing the execution of an agreement between Flagler System and the Town.	Resolution 13-74 Amends 6-71 and 9-72 Clarification as to governing resolutions; ratified resolutions 6-71 and 9-72	This Resolution specifically references the previously described "Supplemental Agreement" which essentially vested the project after the voiding of the previous Ordinance 3-70 and the adoption of the Town's new Zoning Ordinance 2-74. The concern had been that previous PUD approvals may be invalid since they were based upon a Zoning Ordinance which was later found to be unconstitutional.
9/10/1974	Ratification Agreement		Apparently approved by Town Council. Ratifies prior resolutions in light of the determination by the Florida Supreme Court that Zoning Ordinance #3-70 was unconstitutional
9/10/1974	Variance to construct additional tennis courts adjacent to and west of existing tennis courts.	Variance 27-74	Approved by Town Council.
10/2/1974	Variance of from the setback provisions of F.S. 161.052 for construction of a seawall, beach access stairs, and condominium building	File 74-75-V-26	Approved by State of Florida, DNR
10/8/1974	Petitioner appears before Town Council requesting approval of modification of Phase 1 Residential		Request approved by Town Council.

DATE	NATURE OF REQUEST/ACTIVITY	PETITION NUMBER AND DESCRIPTION	COMMENT/NOTES
	Plan. Request was to move residential building so that it has a 20 foot front yard setback from Breakers Row rather than a 25 foot setback.		
11/19/1974	Flagler System requests amendment for hotel parking for Phase 1.		Parking arrangements proposed would provide a total of 656 spaces for hotel support in conjunction with development of Phase 1 apartments.
12/19/1974	Building permit for the construction of 4-building 88-unit apartment complex	Permit # 1254-74	Included underground parking for 194 cars
1/6/1975	Declaration of Restrictions recorded	ORB 2380 Pg 1986	Land platted as "open space" must remain in that use for 30 years
1/9/1975	Proposal for commercial building in Phase 1 at southeast corner of intersection of Coconut Row and Royal Poinciana Way.		None
2/7/1975	Approval by Building Official of plan for 88 unit apartment building on Tract 2 of Plat 1 subject to 2 conditions.	Building Permit 1254-74	Refers to Tract 2.
4/25/1975	Application for final approval of PUD plan for Phase 1 commercial.	Resolution 6-71 as amended by Resolution 9-72 which granted tentative approval	<p>Application contained the following: Schematic drawings for Phase 1 commercial. Boundary and open space plat for entire Breakers property delineating areas for Phase 1 through 10 and also indicating that open space has not been included with application since the plat was filed with the application for final approval of Phase 1 residential.</p> <p>Covenants guaranteeing retention of open space have not been included. This application is for final approval of Phase 1 residential. Plat of Parcel 4, Phase 1 (commercial).</p>

DATE	NATURE OF REQUEST/ACTIVITY	PETITION NUMBER AND DESCRIPTION	COMMENT/NOTES
			Should also be noted that request for final PUD approval for Phase 1 commercial included variance requests to increase parking for 416 spaces to 466 spaces. Request also "modifies the configuration of the north/south roadway serving the new residences".
6/10/1975	Request for final approval of Planned Unit Development Phase 1 commercial which is a CA zoned tract located on Tract 11 of Plat 1.		This references Tract 2. Approval includes only 62,600 square feet of covered floor area plus at-grade automobile parking.
6/10/1975	Town Council considered variance application which approved planned revision for roadway and parking facility.	Variance 23-75	Approved by Town Council.
6/10/1975	Town Council considered request for final approval of Phase 1 Commercial		Approved by Town Council, for 62,200 SF plus an at-grade parking lot facility
7/15/1975	Request for coastal construction permit from State of Florida DNR for rock rubble "T" head on existing groin	File BBS-75-6	Approved by DNR
1/13/1976	Request for modification of PUD Agreement to locate a replacement toilet facility building between the existing 11 th and 12 th fairways.		Approved by Town Council.
6/11/1976	Application for a variance to install awnings inside existing concrete framework over 16 penthouse terraces for Breakers Row apartments, 1 North Breakers Row (Tract 2 of Breakers Row Plat 1).	Variance 32-76	Approved by Town Council.
12/14/1976	Request for extension of time to commence construction of Phase 1 commercial approval which was granted on 6/10/75 for an additional 18 months.		Tract 2. Approved by Town Council for 18-month extension.
9/20/1977	Plans and specifications filed for Phase 2 residential.		None.
11/8/1977	Final approval of request for Phase 2 residential.		Request approved by Town Council subject to a number of

DATE	NATURE OF REQUEST/ACTIVITY	PETITION NUMBER AND DESCRIPTION	COMMENT/NOTES
			conditions including: <ul style="list-style-type: none"> • Extension of Royal Poinciana way • Any future development of Tract 7 Plat 1 will show reduction of 10 or more dwelling units
12/13/1977	Variance request to increase site coverage of existing apartment buildings by installation of awnings.	Variance 57-77	Denied by Town Council.
6/13/1978	New request for time extension for commencement of construction of Phase 1 commercial.		Approved by Town Council; new deadline for commencement of construction December 10, 1979.
5/8/1979	Modification of PUD approval for the following items: Extend deadline for Phase 2, Tract 1 from May 8, 1979 to November 8, 1980. Extend deadline for filing for final approval of Phase 3 from October 25, 1979 to April 25, 1981. Extend deadline for implementing Town Council approval of Phase 1 "CA" from December 10, 1979 to December 10, 1981.		Item #1 applies to Phase 2, Tract 1. Item #2 applies to Phase 3, Tract 4. Item #3 applies to Phase 1 "CA" Tract 2.
5/8/1979	Request for special exception and zoning variance for property known as 45 Coconut Row to move Old Guard Society of Palm Beach Golfers, Private Club from main Breakers Hotel to building known as 45 Coconut Row; also request a variance to provide a portion of required parking across the street at Royal Poinciana Chapel.	Special Exception 11-79 with variance	Approved by Town Council subject to the provision of at least 20 parking spaces on site
7/10/1979	Permission to modify PUD to permit the construction of 2 additional		Approved by Town Council.

DATE	NATURE OF REQUEST/ACTIVITY	PETITION NUMBER AND DESCRIPTION	COMMENT/NOTES
	tennis courts immediately north of and adjacent to existing tennis courts in Tract 10, Plat 1.		
10/31/1980	Application filed with Town to revise the entire remaining phases of the PUD		As of October 1980, approval allowed 471 new dwelling units which, when added to the equivalent conversion of commercial space and hotel uses, to a total of 954 dwelling units as defined under ordinance #9-72. Only 89 units constructed to date. 6.3 acre commercial site approved on NW corner of property.
11/11/1980	Time extension to commence Phase 2, Tract 1		Extended by Town Council from November 8, 1980 to April 25, 1981
3/13/1981	Extension of License Agreement re trash transfer facility		Extended to April 14, 1983
3/18/1981	Preliminary conceptual approval by Town Council of application filed 10/31/80		Included abandonment of commercial approval at NW corner of property, to be replaced by no more than 150 density units
7/14/1981	Tentative approval for "comprehensive modification of the Planned Unit Development Agreement previously referenced"; including agreement for partial Landmarking of Breakers Hotel; carried forward Condition 3 of Resolution 9-72, 1980 modification approved statement of planning criteria and appendices and adopted open space Condition 3 of Resolution 9-72	Resolution 10-81 amends 6-71, 9-72, and 13-74	Included conditions relating to: <ul style="list-style-type: none"> • Revised open space plat • Condition 3 of Res. 9-72 is specifically still in 'full force and effect...' • Provision of utility easements and facilities, including certain traffic improvements • Compliance with Town codes including fire codes • Prohibition against time sharing Attachments included Appendix "H" which is a schedule of future development* . Adopted Red Book & Appendices
1981	Agreement (unsigned) between		Agreement references an

DATE	NATURE OF REQUEST/ACTIVITY	PETITION NUMBER AND DESCRIPTION	COMMENT/NOTES
	Town of Palm Beach and Flagler System, Inc., relating to the resolution of Landmarking of Breakers Hotel.		Exhibit "A" which fully describes the portion of the hotel that is subject to Landmarking.
9/15/1981	Request for special exception for auto rental facility at hotel.	Special Exception 10-81	Approved by Town Council. Limited to 15 rental cars. Must be operated by hotel employees, and cars must be rented only to hotel guests
1/5/1982	Amended list of drawings and exhibits for the Breakers Planned Unit Development filed with Town.		The document contains extensive lists of drawings, including many revised in 1981. Also included are several other exhibits, including a 57-page bound booklet entitled, <i>Modification of Planned Unit Development Agreement, 1980 Modification</i> .
2/23/1982	Letter to Town from Flagler System indicating that Resolution 10-81 as passed by Town Council on July 14, 1981 "is satisfactory and the conditions set forth therein are acceptable".		Flagler System attorneys contend that modification to the Breakers PUD (Resolution 10-81) became effective on February 25, 1982 when Flagler notified the Town that the conditions of Resolution 10-81 were satisfactory and acceptable.
3/26/1982	Letter to Town Attorney from Landmark Preservation Commission.		References Landmark status of hotel as being tied to final adoption of Resolution 10-81.
8/9/1983	Amended Declaration of Restrictions supersedes Breakers Row Plat 1; required by Condition #1 of Resolution No. 10-81	Exhibit "C"	Supersedes Declaration Of Restrictions filed September 10, 1974; relates to use of open space
9/8/1983	Agreement ratifying Resolution No. 10-81		Also accepts conditions in Resolution No. 10-81 and accepts the landmark designation of a portion of the property
9/8/1983	Landmark Designation Agreement	Exhibit "B"	Included legal description of "sight easement" and façade of hotel. Legal description goes all the way to the Atlantic Ocean
9/9/1983	Flagler System requests final approval/site plan review for the portion of Breakers PUD known as		Proposed plans include reduction in number of condominium units from 78 to

DATE	NATURE OF REQUEST/ACTIVITY	PETITION NUMBER AND DESCRIPTION	COMMENT/NOTES
	"Priority 3" under provisions of Section 7.35 of Town Zoning Ordinance. Agreement with Town to be bound by Res. 10-81		48, reduction in number of PD equivalent dwelling units from 79.7 to 52.1, and decreases in other property development criteria. Makes September 9, 1983 first day of timetables under Res. 10-81*
9/13/1983	Final approval including site plan for Priority #3, northeast corner, known as Two Breakers Row		Approved by Town Council
10/11/1983	Resolution of Town Council ratifying landmarking of hotel	Resolution 34-83	Resolution notes that a parking structure will be constructed within the sight easement
10/12/1983	Amended Declaration of Restrictions	ORB 4073 Pg 0814	Supersedes Declaration of Restrictions recorded January 6, 1975. The portion of the property designated as "open space" in the replat shall be used only as golf course, park or other open space use "as shall be determined in the sole discretion of Declarant" for a period of 30 years commencing 3/18/81 or as long as property is zoned PUD
10/17/1983	Certificate of Notification of Designation of Certain properties as Landmarks		Ratifies landmarking per Resolution 34-83
12/1/1983	Breakers Row Plat #1 – Replat	P.B. 46 Pg. 188	Describes entire PUD
1/10/1984	Special exception authorizing relocation of Sea Gull Cottage from Breakers Hotel property to Royal Poinciana Chapel property.	Special Exception 1-84	Approved by Town Council.
4/11/1984	Certificate of Appropriateness for receiving dock and receiving courtyard areas	C of A 4-84	Approved by Landmarks Preservation Commission
1/10/1985	Certificate of Appropriateness for rehabilitation and additions to Breakers Hotel	C of A 2-85	Approved by Landmarks Preservation Commission
6/18/1986	Agreement to extend Priority 2 (Lanai Suites) from September 9, 1989 to September 9, 1998.	PB 4949 Pg 1163	Amends 9/8/83 Agreement
3/30/1989	Extension of License Agreement for trash transfer facility		Extended to April 14, 1991

DATE	NATURE OF REQUEST/ACTIVITY	PETITION NUMBER AND DESCRIPTION	COMMENT/NOTES
Fall 1989	Breakers PUD Amendment Request filed		
1/22/1990	Request for adjustment to several aspects of PUD.	Resolution 17-90 amends 6-71, 9-72, 13-74, and 10-81 ORB 6413 Pg 735	Approval included coffee shop, tennis court lighting, additional retail space, tennis shop, retention of golf course through 2019, lease of Pine Walk transfer station through December 31, 1997, renegotiable transfer of development units, road improvements, drainage improvements.
3/30/1990	Agreement implementing Resolution 17-90	ORB 6413 Pg 732	Accepts the conditions in Resolution No. 17-90
Fall 1991	Breakers PUD Amendment Request filed		Request to amend Resolution 17-90 to provide more time for its implementation, and to amend Resolution 10-81 to provide for rephrasing the project
2/11/1992	Request for approval for changes to several developments within PUD.	Resolution 6-92 Amends 6-71, 9-72, 13-74, 10-81 and 17-90	Extended Pine Walk transfer lease to December 31, 2012, renegotiate transfer and road drainage issues prior to 1996-1997 zoning season hearings; internal drainage; revised priority development schedule. As part of the approval, Breakers was required to address three issues: 1) storm drainage; 2) possible elimination of commercial at NWC; and 3) give Town perpetual rights to waste transfer facility. Included PUD Schedule of Development, Appendix "H" to Exhibit 11 of Resolution # 10-81.
2/19/1992	Agreement ratifying Resolution 6-92	ORB 7235 Pg 536	Accepts the conditions in Resolution No. 6-92
11/25/1995	Certificate of Occupancy for renovations to 63 rooms in south wing and elevators	COA # 65-95	
2/29/1996	Letter from Jim Brindell, signed by Bob Moore re coffee shop/retail		Clarifies Modifications 1 and 3; attached Exhibit "A" shows total of 10,307 SF existing and proposed ground level retail & food and beverage uses, main

DATE	NATURE OF REQUEST/ACTIVITY	PETITION NUMBER AND DESCRIPTION	COMMENT/NOTES
			hotel south wing as of 11/1/96
6/18/1996	?		Resolution No. 10-01 references a revision to the 'binding agreement' on this date but none was found in Gunster records
9/10/1996	Letter from Jim Brindell, signed by Bob Moore re Centennial Dining Room		Acknowledges that 48 dining room seats and 250 SF of kitchen space may be temporarily relocated from Florentine Dining Room to Centennial Dining Room in Old Guard Building
9/13/1996	Application filed for PUD Amendment		Extend certain time periods to re-negotiate several important matters with Town, and to establish timing for drainage improvements
3/2/1997	Request to modify PUD	Resolution 1-97 amends Res. 17-90	Modifications to coffee shop, tennis court lighting, additional retail space, new tennis facility, maintenance of golf course as green space through 2019, lease of Pine Walk Transfer Station, requirements for renegotiation, and postponement of road and parking improvements. Also amended Appendix "H" to Exhibit #11 of Resolution 10-81, re PUD schedule.
? 1997	Agreement ratifying Resolution No. 1-97		Should be one but none found in Gunster records
8/25/1997	Letter from Jim Brindell, signed by Bob Moore, re addition of 22 seats to Centennial Dining Room		
9/5/1997	Application filed to amend Breakers PUD		Request to renovate the Beach Club facilities, enlarge the Starlight Ballroom, and modify certain PUD conditions
2/9/1998	Request to modify PUD	Resolution 1-98 amends 1-97	Modification to lease of Pine Walk Transfer Station, requirements for renegotiation, postponement of certain road and parking improvements, demolition and reconstruction

DATE	NATURE OF REQUEST/ACTIVITY	PETITION NUMBER AND DESCRIPTION	COMMENT/NOTES
			of Starlight Ballroom Addition and Beach Club, requirement for additional off-street parking spaces, and on-site parking and traffic circulation management. Per Modification #9, 11,621 SF of accessory hotel space retained for possible later use.
2/9/1998	Site Plan Application to construct a new approximately 20,000 square foot Beach Club and approximate 15,000 square foot Starlight Ballroom and 8,000 square feet of pre-function area. Condition approval was also for approximately 13,500 square feet of storage in kitchen area and associated parking (including a 250 space temporary parking lot located on the northwest corner of the PUD).	Site Plan Review 1-98	4 conditions of approval were included, mostly related to traffic and circulation matters.
3/11/1998	Agreement between Town of Palm Beach and The Breakers Palm Beach, Inc.	ORB 10309; Page 740-744	The essence of the agreement is that "The Breakers hereby accepts the conditions set forth in the Town's Resolution 1-98".
7/19/1999	Certificate of Occupancy for Starlight Ballroom addition and new Beach Club	COA # 55-99	
2/7/2000	Amend PUD to redesign golf course and include a golf and tennis clubhouse west of South County Road	Resolution 3-00 amends 1-98	Modification to conditions re maintenance of golf course as green space through 2025, lease of Pine Walk Transfer Station, requirements for renegotiation, and golf and tennis clubhouse with related facilities. Also amended commencement dates for remaining development to be consistent at December 31, 2025
1/11/2000	Site Plan Review with Special Exception request to redesign golf course and tennis court layout and construct a three-level 40,549 square foot golf and tennis clubhouse.	Site Plan Review 1-2000 w/Special Exception	Approval was granted for new golf and tennis complex and included several conditions of approval.
3/22/2000	ARCOM review of new golf & tennis clubhouse	B9-00	approved
4/12/2000	Agreement ratifying Resolution 3-00		Accepts the conditions in Resolution No. 3-00

DATE	NATURE OF REQUEST/ACTIVITY	PETITION NUMBER AND DESCRIPTION	COMMENT/NOTES
6/5/2000	Letter from Jim Brindell, signed by Bob Moore re adjustments to golf course layout		
9/27/2000	ARCOM review of golf course border landscaping west of South County Road	B52-00	Approved
2/5/2001	Amend PUD to allow opportunity to request redistribution of residential units from west side of County Road to other locations within the PUD	Resolution 10-01 amends 3-00 ORB 12541 Pg 98	Modification to condition re requirement for renegotiation; applicant may relocate up to 149 dwelling units from Priority Areas 1, 7, 8, and 9 to areas west of County Road and/or within Priority Area 1 subject to PUD Master Plan amendment. May apply for same no later than the 2023-2024 zoning season.
4/19/2001	Agreement ratifying Resolution 10-01	ORB 12541 Pg 94	Accepts the conditions in Resolution No. 10-01
12/10/2001	Certificate of Occupancy for south ocean tower alteration for hotel	COA # 90-01	
1/8/2002	Authorizing ad valorem tax exemptions for work at the hotel (south tower)	Resolution 6-02	Contained faulty legal description
2/13/2002	Certificate of Occupancy for renovation of Dallas Rooms, 1 st and 2 nd floors	COA # 84-99	
6/11/2002	Site Plan Review with Special Exception to relocate 55 parking spaces from front driveway, reconfigure front driveway/parking landscape area, relocate balustrades at hotel entrance in order to add additional valet lanes, construct security gatehouse on main driveway, construct approximately 338 square foot service quarter adjacent to the Circle Dining Room; add porte cochere and covered walkways to the south entrance of the hotel and relocate 21 parking spaces from new porte cochere to existing parking area west of Beach Club. Also Special Exception to expand hotel with above improvements.	Site Plan Review 5-2002 w/Special Exception	Approved by Town Council.

DATE	NATURE OF REQUEST/ACTIVITY	PETITION NUMBER AND DESCRIPTION	COMMENT/NOTES
6/11/2002	Amends Resolution 6-02 so as to amend the legal description of the property referenced therein	Resolution 40-02	Amends legal description in the tax exemption covenant to include only the hotel building where the work was done
2/20/2003	Certificate of Completion for renovations to North Ocean Tower		
2/20/2003	Certificate of Completion for renovations to Ocean front meeting rooms, corridors, and mezzanine mechanical room		
2/20/2003	Certificate of Approval and Occupancy for two new 1-story accessory buildings (gatehouse and bathrooms)	COA # 10-03	
4/16/2003	Certificate of Appropriateness for renovation of Venetian Ballroom	C of A #10-2003	Approved with a number of conditions
9/9/2003	Special Exception to construct a 1-story 697 SF golf instruction and storage building on the driving range, as well as a paved employee walkway along the north side of the hotel	Special Exception #20-2003	Approved by Town Council.
2/15/2005	Modification to PUD Master Plan to redesign the Beach Club Cabanas and related facilities.	Resolution No. 4-05 amends 3-00* *note- WHEREAS clause should have included Res. 10-01 but did not	Deletes previous Modification #4 re new tennis facility, to be replaced by Modification #10; erroneously carries forward language from Modification #7 of Resolution 3-00 instead of revised #7 from Resolution 10-01 ; minor modifications to Modification #10 re golf and tennis clubhouse and related facilities; adds Modification #12 re new cabanas and related facilities

DATE	NATURE OF REQUEST/ACTIVITY	PETITION NUMBER AND DESCRIPTION	COMMENT/NOTES
2/15/2005	Site Plan Review, Special Exception, and Variance request for approval of the new cabana project	Special Exception 6-2005 with Site Plan Review and Variance	Variance (for seawall height) withdrawn. Conditions of approval re required fire hydrant and construction traffic restrictions
5/10/2005	Modified lighting plan reviewed by Florida Fish and Wildlife Conservation Commission for cabana project	PB-804	Approved with several conditions
8/12/2005	Building permit for awning for valet parkers	P #8078272	
August 2006	Approval for golf clubhouse awnings		
11/14/2006	Special Exception with Site Plan Review to renovate the old golf clubhouse including a lounge for spa and beach club employees, create new offices on the second floor, and awnings on the new club house and for valet parkers	Special Exception 9-2006 with Site Plan Review	No conditions of approval
7/14/2010	Revised Modification #7.a. to restore the language from Resolution 10-01 re relocation of units to the portions of the PUD west of County Road	Resolution #70-10 Amends Res. 4-05	Application to be filed no later than 2024
10/27/2010	ARCOM review of request to demolish old golf clubhouse building and associated parking lot, AKA the Old Guard Building, 45 Coconut Row	B-051-2010	Approved by ARCOM; to be replaced by sod and landscaping; later ratified by Town Council
9/11/2012	Town Council review of request to demolish and rebuild two of the five existing maintenance buildings on the west Pine Walk	Site Plan Review #9-2012 with Special Exception	Approved by Town Council; ARCOM approved administratively
5/15/2013	Town Council review of requested improvements to pool areas on southeast portion of hotel property	Special Exception #8-2013 with Site Plan Review	Approved by Town Council. Included gazebo bar, kiddie pool, jacuzzis, and pavement
June 2013	State of Florida Department of Business and Professional Regulation extension of hotel's alcohol license to include gazebo bar		Approved
8/24/2013	ARCOM review of proposed new railings, awning	A-028-2013	Railing not approved; awning approved
9/25/2013	Administrative Site Plan Review of Flagler Steakhouse awning expansion		Approved by staff
12/11/2013	Modify hotel amenity by expanding the existing playground	Special Exception #20-2013 with Site	Approved by Town Council

DATE	NATURE OF REQUEST/ACTIVITY	PETITION NUMBER AND DESCRIPTION	COMMENT/NOTES
		Plan Review	
2/12/2014	Amend Resolution 70-10 by adding 4,559 square feet of accessory hotel space to the Beach Club for construction of a fitness center. PUD amendment.	Resolution No. 11-2014	Changes to Modification #9 re the Beach Club, adding 4,559 gross square feet/4,190 net (A/C) square feet to construct a new fitness center on the second level of the existing Beach Club building on the Ocean Terrace. The previous 11,621 square feet of accessory hotel space is reduced by 4,190 to leave approximately 7,341 square feet for future use by further amendment to the PUD.
2/12/2014	Special exception and site plan review to construct a new beach access ramp and to replace the 1,588 square foot pavilion on the second level of the Beach Club building with a 4,559 square foot (gross) 4,190 square foot (net, A/C) structure for a new fitness center, and associated elevator.	Special Exception #1-2014 with Site Plan Review	The beach ramp replaces a similar structure which was destroyed by a hurricane. The existing spa functions on the first floor of the Beach Club will be expanded into the previous fitness center space.
3/26/2014	Agreement finalized between Town of Palm Beach and The Breakers documenting acceptance of Resolution 11-2014.		Agreement required by Town's PUD ordinance
12/10/14	Special Exception with Site Plan Review to add awning to pergola east of spa; variance to demolish and reconstruct existing entry fountain	Special Exception #27-2014 with Variance	Approved by Town Council
12/17/14	LPC approval for awning and fountain	COA-053-2014 and 057-2014	
2/11/15	Request approval of: <ul style="list-style-type: none"> • Four awnings totaling 1,714 s.f. in golf maintenance area at west end of Pine Walk • Renovations to east side of spa building to enclose 614 s.f. of additional space, and redesign of courtyard • Vehicle gate just east of crosswalk near south porte-cochere 	Special Exception #1-2015	Approved by Town Council, subject to the requirement that the vehicle gate be opened for overflow parking during large events.

DATE	NATURE OF REQUEST/ACTIVITY	PETITION NUMBER AND DESCRIPTION	COMMENT/NOTES
9/9/15	Request approval of: <ul style="list-style-type: none"> • Flagler Club Terrace awning structure • Demolish smoke-stack and expand engine room, including 600 KW generator • Add 720 s.f. cooling tower • Add three access control gates on Ponce Promenade 	Special Exception #24-2015 with Site Plan Review	Combo project included Landmarks (LPC) review. Approved by Town Council.
9/16/15	LPC approval of aspects of S.E. #24-2015 under their jurisdiction	COA 2015-034	
11/12/15	Request approval of: <ul style="list-style-type: none"> • Ponce loading dock expansion, including new awning • Service elevator in southeast corner of Mediterranean Courtyard • 900 KW generator in place of 600 KW generator in engine room expansion • Two service pavilions on front croquet lawn west of hotel 	Special Exception #31-2015 with Site Plan Review	Approved by Town Council except for service pavilions on west lawn, which were deferred. That part of request was later withdrawn due to LPC objections.
3/9/16	Request approval to demolish building #4 at the maintenance complex on Pine Walk (2,726 square feet) and replace it with or 3,581 square foot building.	Special Exception #5-2016	Approved by Town Council
4/27/16	Request ARCOM approval to repair the chimneys at Spray Cottage	A-016-2016	Approved by ARCOM
5/11/16	Request approval to amend Resolution No. 11-2014 (PUD-A) by extending the commencement of development date for 251 dwelling units, extending the date by which 149 dwelling units may be relocated, extending the date upon which the golf course must remain open space, and extending the date of the lease of the Pine Walk Transfer Station.	Resolution No. 60-2016	All dates extended to December 31, 2049 or December 31, 2050.

DATE	NATURE OF REQUEST/ACTIVITY	PETITION NUMBER AND DESCRIPTION	COMMENT/NOTES
3/15/17	Request Special Exception with Site Plan Review approval to add a 3,000 gallon emergency generator fuel tank just north of the service court, and two service pavilions on the 'croquet' lawn southwest of the main hotel entrance.	Special Exception No. 04-2017 with Site Plan Review, and COA No. 08-2017	Approved by Town Council, including official recognition by Council of ongoing use of the lawn area for outdoor functions
5/10/17	Request Special Exception with Site Plan Review approval to construct a new 404 s.f. retail shop (Mary Lily's) in the Palm Court, and to expand the existing seafood restaurants from 4,330 s.f. to 6,111 s.f. and from 140 seats to 177 seats.	Special Exception #12-2017 with Site Plan Review	Approved by Town Council
12/13/17	Request Special Exception with Site Plan Review to expand seating capacity at Seafood Bar restaurant by an additional 53 seats in 6,111 s.f. restaurant, for a total of 230 seats.	Z-17-00044	Approved by Town Council

DATE	NATURE OF REQUEST/ACTIVITY	PETITION NUMBER AND DESCRIPTION	COMMENT/NOTES
1/10/18	Request Special Exception with Site Plan Review to make changes and improvements to The Breakers golf course. Also enlarge golf training facility from 697 s.f. to 2,366 s.f., and replacement of existing free-standing bathroom building of 250 s.f. with a new bathroom building of 267 s.f.	Z-17-00055	Approved by Town Council
6/13/18	Request for extended work hours for golf course project		Approved by Town Council
9/12/18	Request Site Plan Review and Special Exception to add awnings in the renovated golf course	Z-18-00126	Approved by Town Council
9/21/18	Request Landmarks Presentation Commission approval for revised ramp on south side of south lawn pavilion building	COA-040-2018	Approved by Landmark Preservation Commission
10/18/18	Request Administrative Site Plan approval for changes to ramp of south lawn pavilion		Approved and stamped by Town of Palm Beach
05/15/19	Request for site plan review with special exception approval to construct a new security guardhouse and gates, to re-align Breakers Row, and to add a landscaped island on the south side of the proposed guardhouse at North Breakers Row.	Z-19-00187	Approved by Town Council
02/12/20	Request for zoning text amendment to add hotel and golf course as permitted uses in PUD-A zoning district and to allow for staff approval of site plans consisting of less than 2,500 square feet	Ordinance 1-2020	Approved by Town Council
08/11/21	Request for extension of existing golf course awning, which was denied by ARCOM on July 28, 2021, but approved on appeal by Town Council on August 11, 2021.	A-051-2021	Appeal granted by Town Council