



PROPOSED NORTH GARDEN COLORED ELEVATION WITH LANDSCAPE

SCALE: 1/4" = 1'



PROPOSED NORTH GARDEN COLORED ELEVATION WITH LANDSCAPE & SITE

SCALE: 1/4" = 1'

KYLE B FANT ARCHITECT # AR92255
INTERIOR DESIGNER # 034622
AIA # 30425933 NCARB # 87929

Revisions:

CLIENTS ARE ADVISED THAT THE ARCHITECT'S SERVICE IS LIMITED TO THE DESIGN OF THE BUILDING AND DOES NOT INCLUDE THE DESIGN OF THE LANDSCAPE OR THE DESIGN OF THE INTERIORS. THE ARCHITECT IS NOT RESPONSIBLE FOR THE DESIGN OF THE LANDSCAPE OR THE DESIGN OF THE INTERIORS.

Project no: 23.02.114
Date: 10.25.23
Drawn by: V. Antico
Project Manager: K. Fant

GEORGE & JOYCE MYKONIATIS
129 CHILEAN AVE


Project Address:
129 Chilean Ave,
Palm Beach, FL 33480

SHEET NAME

PROPOSED NORTH
COLORED ELEVATION
WITH LANDSCAPE

SHEET NUMBER

A3.3.5

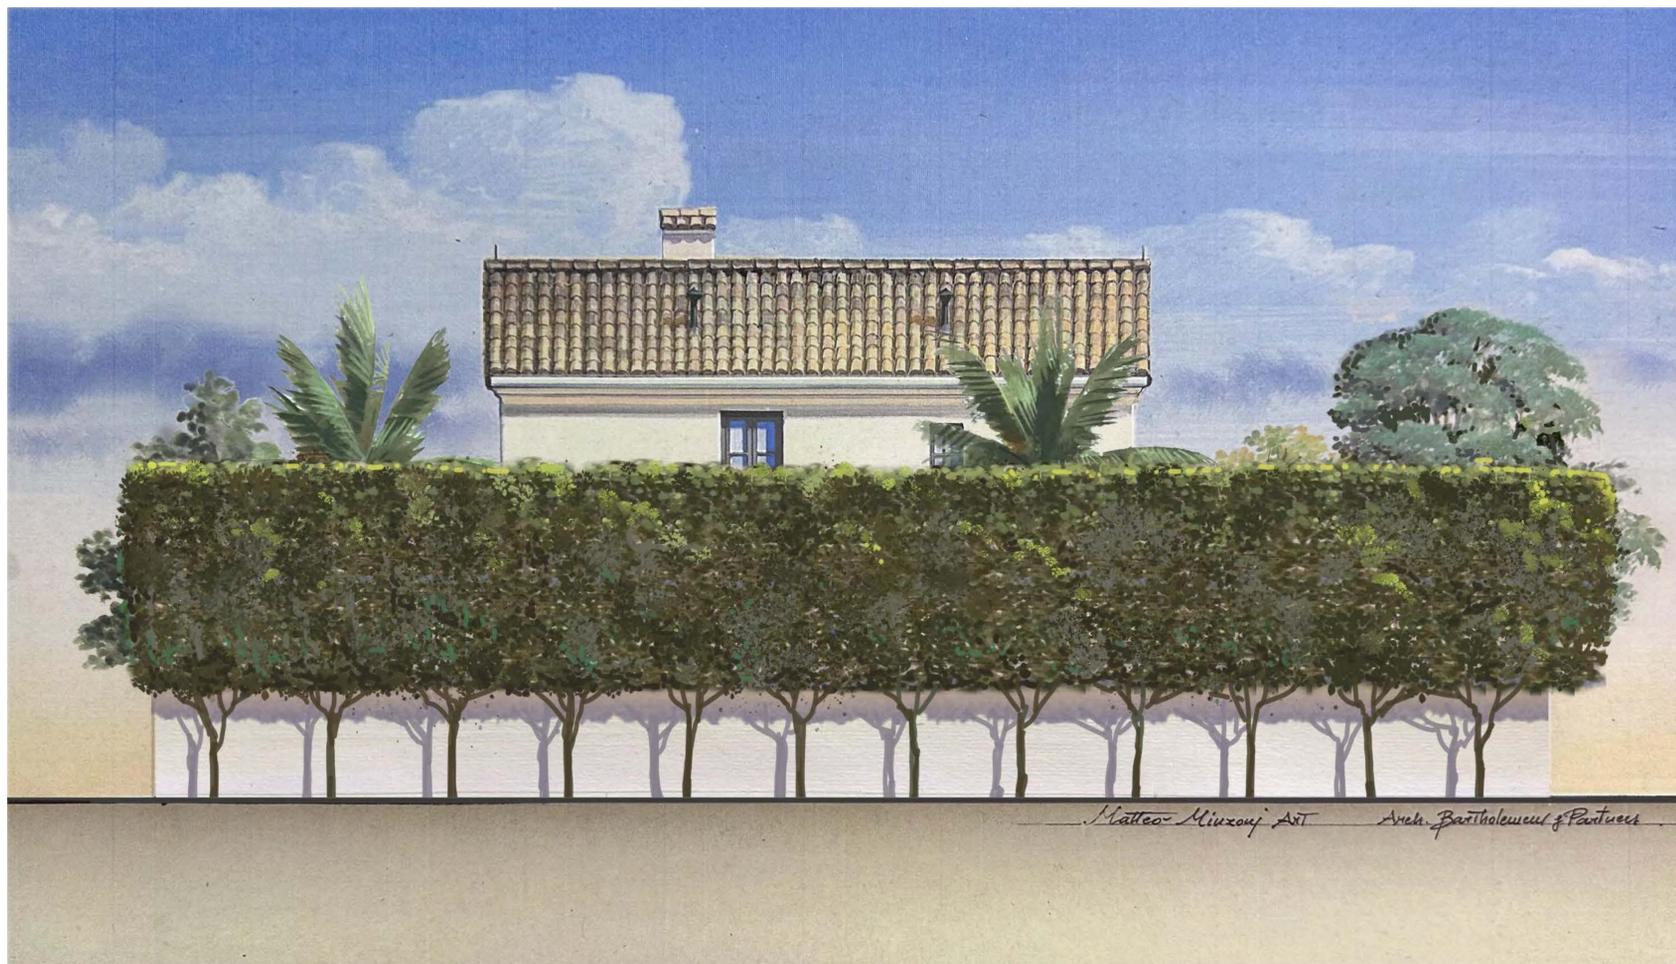

PROPOSED NORTH GARDEN COLORED ELEVATION WITH LANDSCAPE & SITE

SCALE: 1/4" = 1'

CONCEPTS, DESIGN DEVELOPMENT AND PRELIMINARY DESIGN SERVICES TO THE ARCHITECTURE AND INTERIOR DESIGNER OF RECORD FOR THIS PROJECT. THE ARCHITECTURE AND INTERIOR DESIGNER OF RECORD IS BARTHOLEMEW + PARTNERS, AND THE ARCHITECTURE AND INTERIOR DESIGNER OF RECORD FOR THIS PROJECT IS KYLE B. FANT. 

CONSTRUCTION ADMINISTRATION AS THE TERMS SPECIFICALLY DEFINED AND THAT IS BARTHOLEMEW + PARTNERS. THE ARCHITECTURE AND INTERIOR DESIGNER OF RECORD FOR THIS PROJECT IS KYLE B. FANT. 

Project no: 23.02.114
Date: 10.25.23
Drawn by: V. Antico
Project Manager: K. Fant

GEORGE & JOYCE MYKONIATIS
129 CHILEAN AVE

Project Address:
129 Chilean Ave,
Palm Beach, FL 33480

SHEET NAME

PROPOSED NORTH
COLORED ELEVATION
WITH LANDSCAPE


SHEET NUMBER

A3.3.6




PROPOSED COLORED NORTH ELEVATION WITH LANDSCAPE & SITE

SCALE: 1/4" = 1'

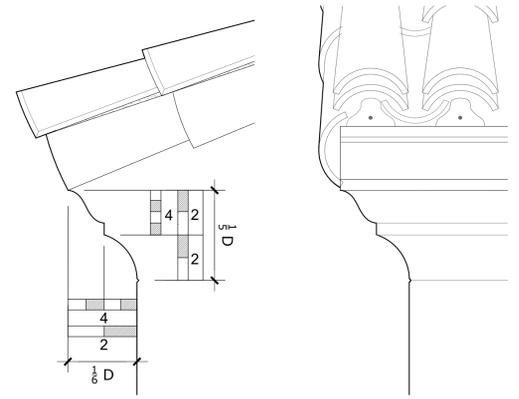


1 PULLED STUCCO CORNICE DETAIL

SCALE: 1 1/2" = 1'

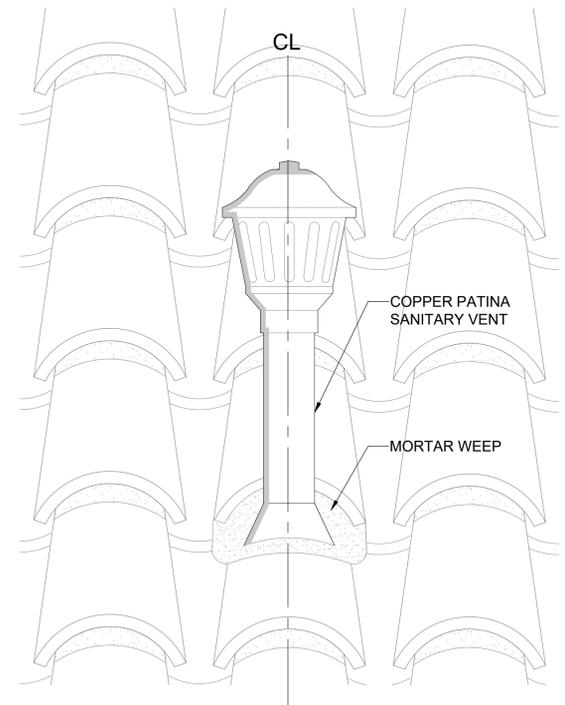


2 ROOF VENT DETAIL

SCALE: 1 1/2" = 1'

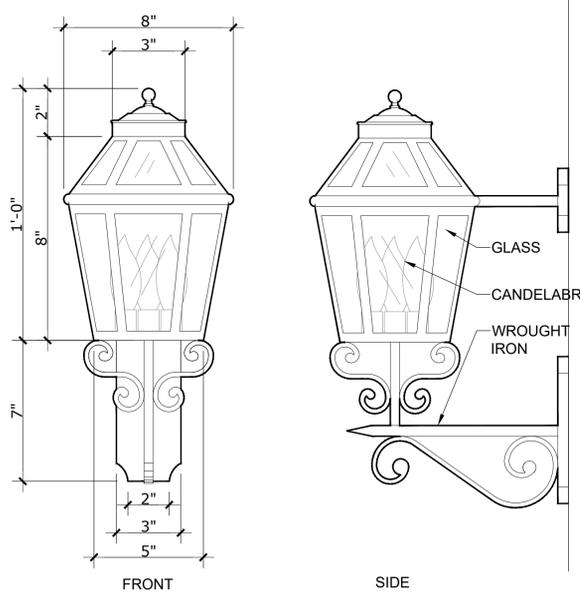

3 SCONCE DETAIL (COURTYARD & GARDEN)

SCALE: 1 1/2" = 1'

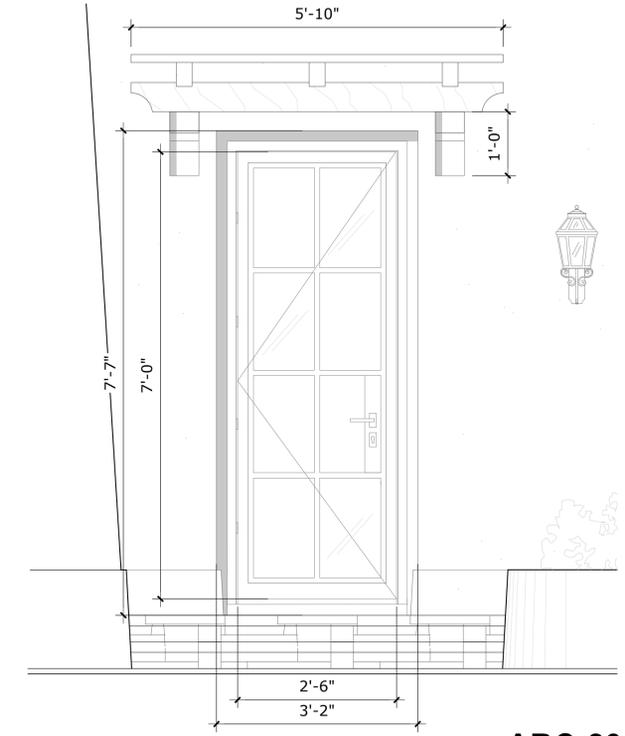

4 TRELLIS DETAIL

SCALE: 1 1/2" = 1'

ARC-23-161
ZON-24-006

CONTRACTOR: THE CLIENT HAS OBTAINED THE NECESSARY PERMITS AND APPROVALS FOR THIS PROJECT. THE ARCHITECT HAS REVIEWED THE PERMITS AND APPROVALS AND HAS FOUND THEM TO BE IN ACCORDANCE WITH THE APPLICABLE CODES AND REGULATIONS. THE ARCHITECT HAS NOT CONDUCTED A VISUAL INSPECTION OF THE CONSTRUCTION SITE AND HAS NOT OBSERVED THE CONSTRUCTION WORK. THE ARCHITECT HAS NOT CONDUCTED A VISUAL INSPECTION OF THE CONSTRUCTION WORK AND HAS NOT OBSERVED THE CONSTRUCTION WORK. THE ARCHITECT HAS NOT CONDUCTED A VISUAL INSPECTION OF THE CONSTRUCTION WORK AND HAS NOT OBSERVED THE CONSTRUCTION WORK.

Project no: 23.02.114
Date: 10.25.23
Drawn by: V. Antico
Project Manager: K. Fant

GEORGE & JOYCE MYKONIATIS
129 CHILEAN AVE

Project Address:
129 Chilean Ave,
Palm Beach, FL 33480

SHEET NAME

PROPOSED NORTH ELEVATION & DETAILS

SHEET NUMBER


A3.3.7



PROPOSED ENLARGED NORTH GARDEN COLORED DETAIL ELEVATION

PROPERTY LINE

- ALLOWABLE TOP OF PITCH ROOF
EL. +30'-0" (43.9 NAVD)
- TOP OF PITCH ROOF
EL. +24'-0" (37.9 NAVD)
- TOP OF TIE BEAM
EL. +18'-6" (32.6 NAVD)
- TOP OF SUBFLOOR AT 2ND FLR
EL. +10'-0" (23.9 NAVD)
- TOP OF CLG
EL. +9'-4" (23.2 NAVD)
- TOP OF FIRST FINISH FLOOR (FFE)
EL. 0'-0" (13.9 NAVD)

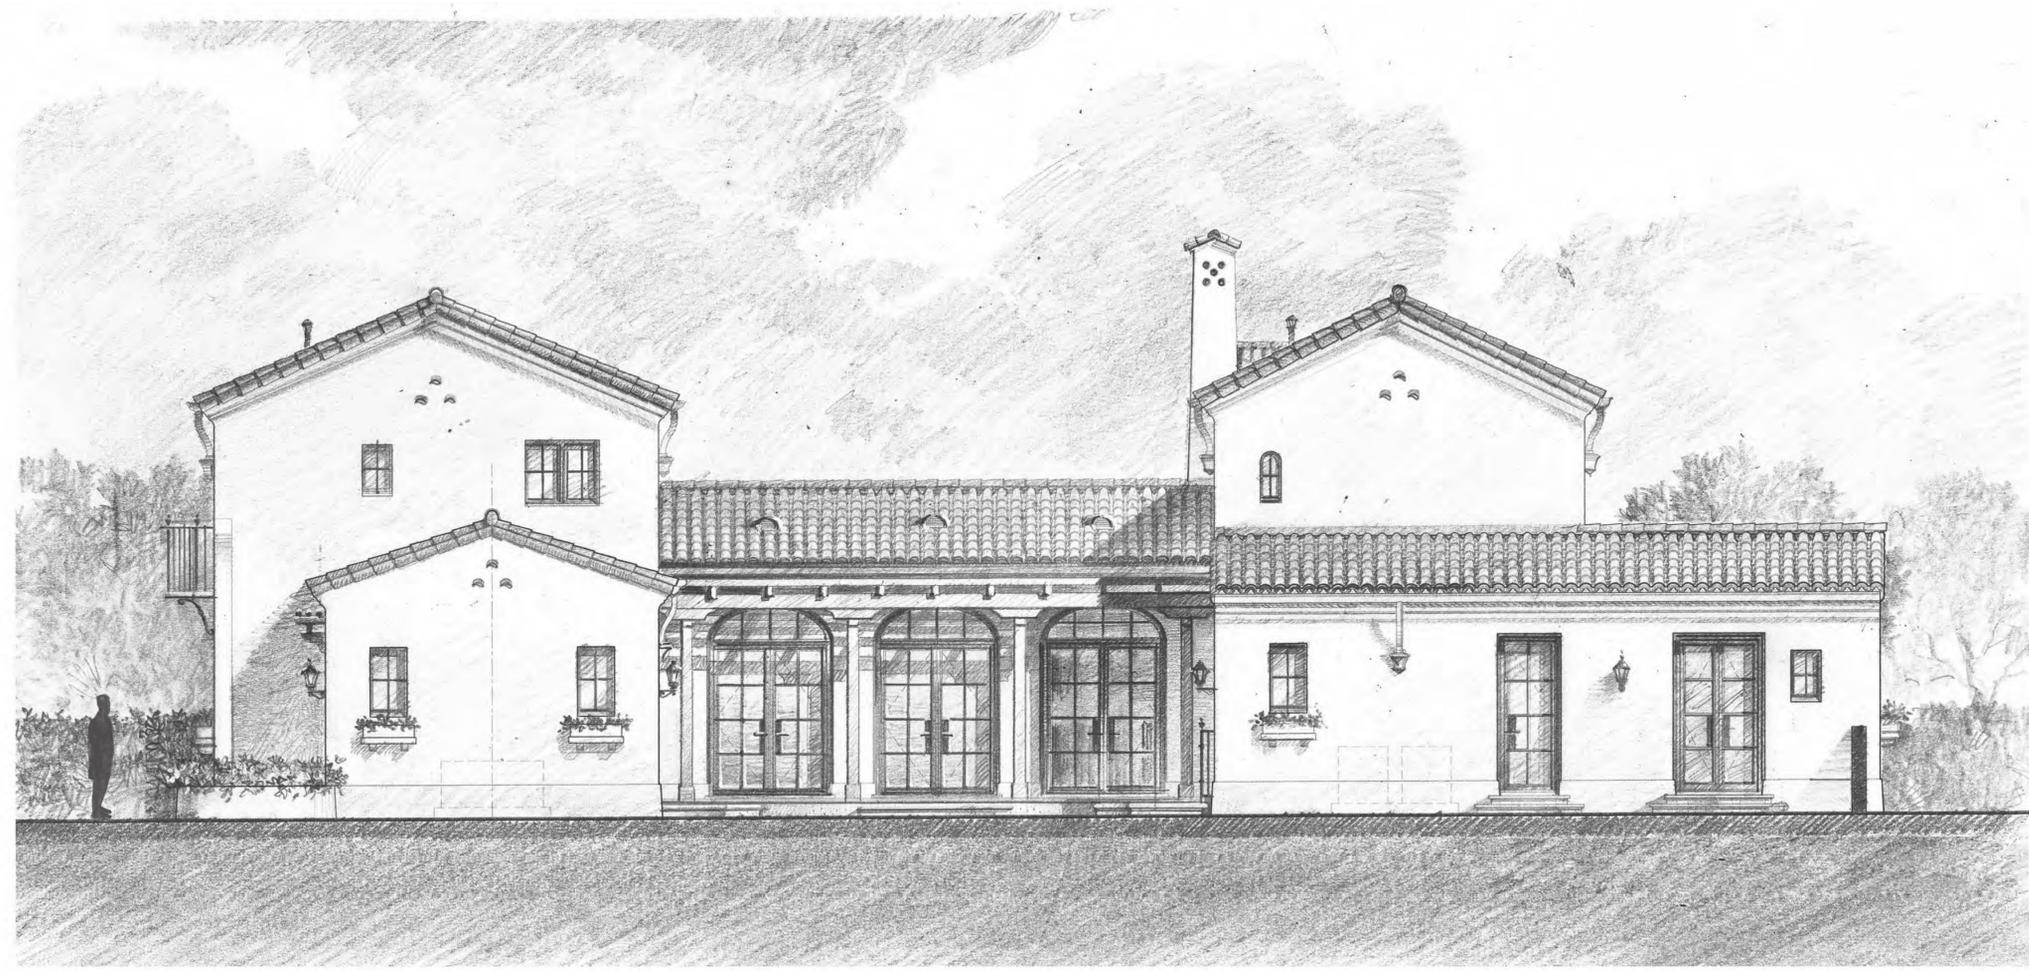

PROPERTY LINE

PROPOSED WEST COURTYARD SHADED ELEVATION

SCALE: 1/4" = 1'



PROPOSED WEST COURTYARD COLORED ELEVATION

SCALE: 1/4" = 1'

KYLE B FANT ARCHITECT # AR92255
INTERIOR DESIGNER # 254622
AIA # 30425933 NCARB # 87929

Revisions:

CONTRACTOR: THIS DRAWING IS THE PROPERTY OF BARTHOLEMEW + PARTNERS AND IS TO BE USED ONLY FOR THE PROJECT AND SITE SPECIFICALLY IDENTIFIED HEREIN. ANY REUSE, REPRODUCTION, OR DISTRIBUTION OF THIS DRAWING WITHOUT THE WRITTEN PERMISSION OF BARTHOLEMEW + PARTNERS IS STRICTLY PROHIBITED. THE CLIENT AND THEIR AGENTS, CONTRACTORS, AND SUBCONTRACTORS ARE NOT TO BE HELD RESPONSIBLE FOR ANY ERRORS OR OMISSIONS IN THIS DRAWING. THE CLIENT AND THEIR AGENTS, CONTRACTORS, AND SUBCONTRACTORS ARE TO BE HELD RESPONSIBLE FOR ANY ERRORS OR OMISSIONS IN THIS DRAWING. THE CLIENT AND THEIR AGENTS, CONTRACTORS, AND SUBCONTRACTORS ARE TO BE HELD RESPONSIBLE FOR ANY ERRORS OR OMISSIONS IN THIS DRAWING.

Project no: 23.02.114
Date: 10.25.23
Drawn by: V. Antico
Project Manager: K. Fant

GEORGE & JOYCE MYKONIATIS
129 CHILEAN AVE

Project Address:
129 Chilean Ave,
Palm Beach, FL 33480

SHEET NAME

PROPOSED WEST COLORED
ELEVATION WITH
LANDSCAPE

SHEET NUMBER

A3.4.3

ARC-23-161
ZON-24-006



PROPOSED WEST COURTYARD LANDSCAPE COLORED ELEVATION

SCALE: 1/4" = 1'

KYLE B FANT ARCHITECT # AR92255
INTERIOR DESIGNER # 254622
AIA # 30425933 NCARB # 87529

Revisions:

CONTRACTOR: THE CONTRACTOR SHALL BE RESPONSIBLE FOR THE ACCURACY OF SERVICE TO THE PROJECT. THE CONTRACTOR SHALL BE RESPONSIBLE FOR OBTAINING ALL NECESSARY PERMITS AND APPROVALS FROM THE LOCAL, STATE AND FEDERAL AGENCIES. 

Project no: 23.02.114
Date: 10.25.23
Drawn by: V. Antico
Project Manager: K. Fant

GEORGE & JOYCE MYKONIATIS
129 CHILEAN AVE

Project Address:
129 Chilean Ave,
Palm Beach, FL 33480

SHEET NAME

PROPOSED WEST COLORED
ELEVATION WITH
LANDSCAPE

SHEET NUMBER

A3.4.5

ARC-23-161
ZON-24-006



PROPOSED WEST COURTYARD LANDSCAPE COLORED ELEVATION

SCALE: 1/4" = 1'

CONCEPT DESIGN: THESE DRAWINGS ARE THE PROPERTY OF BARTHOLEMEW + PARTNERS AND ARE NOT TO BE REPRODUCED OR TRANSMITTED IN ANY FORM OR BY ANY MEANS, ELECTRONIC OR MECHANICAL, INCLUDING PHOTOCOPYING, RECORDING, OR BY ANY INFORMATION STORAGE AND RETRIEVAL SYSTEM, WITHOUT THE WRITTEN PERMISSION OF BARTHOLEMEW + PARTNERS.

Project no: 23.02.114
Date: 10.25.23
Drawn by: V. Antico
Project Manager: K. Fant

GEORGE & JOYCE MYKONIATIS
129 CHILEAN AVE

Project Address:
129 Chilean Ave,
Palm Beach, FL 33480

SHEET NAME

PROPOSED WEST COLORED
ELEVATION WITH
LANDSCAPE

SHEET NUMBER

A3.4.6




PROPOSED WEST COLORED ELEVATION WITH LANDSCAPE & SITE


SCALE: 3/8" = 1'

KYLE B FANT ARCHITECT # AR99255
INTERIOR DESIGNER # 054622
AIA # 30425933 NCARB # 875929


Revisions:

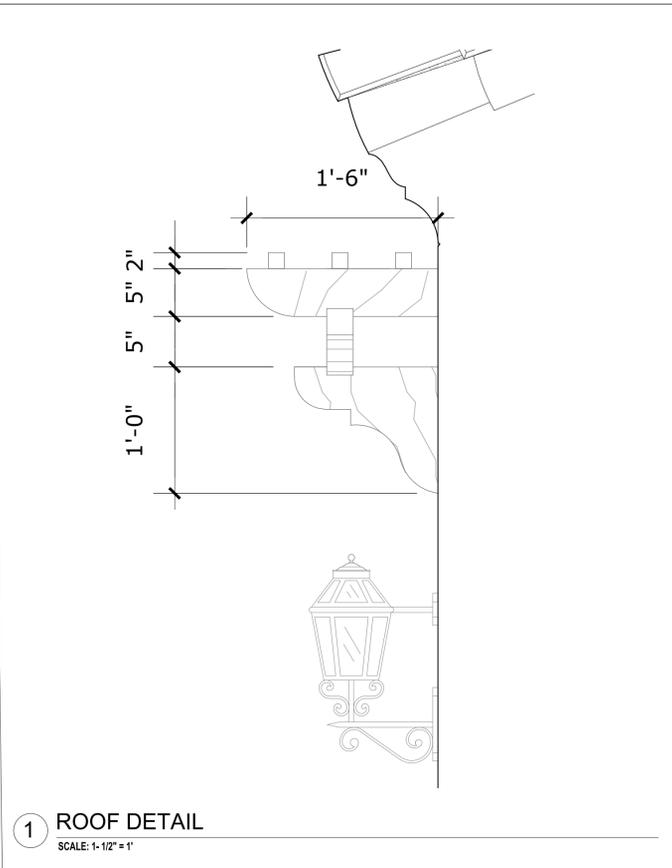


1 ROOF DETAIL
SCALE: 1-1/2" = 1'

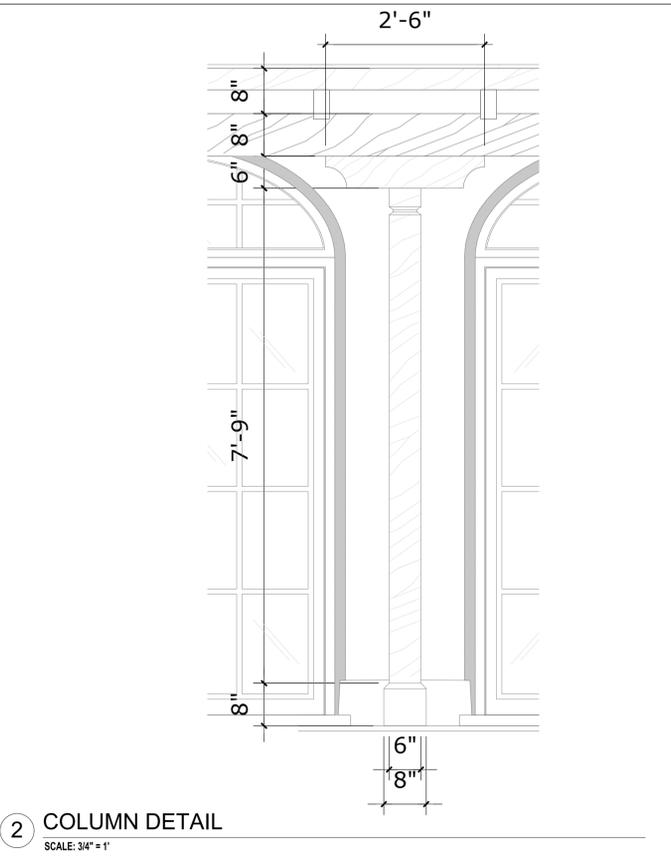

2 COLUMN DETAIL
SCALE: 3/4" = 1'

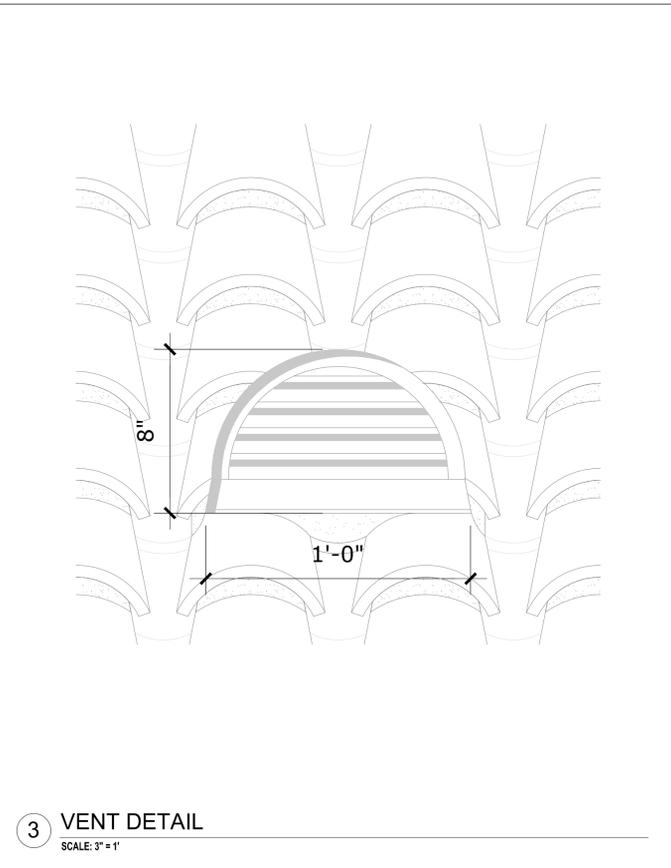

3 VENT DETAIL
SCALE: 3" = 1'

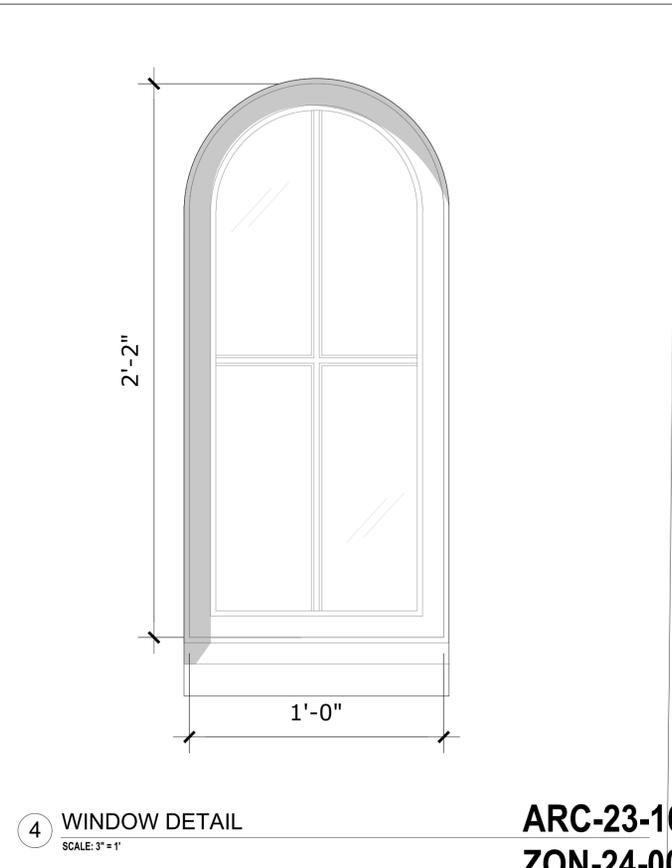

4 WINDOW DETAIL
SCALE: 3" = 1'

CONTRACTOR: THE CONTRACTOR SHALL BE RESPONSIBLE FOR OBTAINING ALL NECESSARY PERMITS AND APPROVALS FROM THE LOCAL, STATE, AND FEDERAL AUTHORITIES. 

Project no: 23.02.114
Date: 10.25.23
Drawn by: V. Antico
Project Manager: K. Fant

GEORGE & JOYCE MYKONIATIS
129 CHILEAN AVE

Project Address:
129 Chilean Ave,
Palm Beach, FL 33480

SHEET NAME

PROPOSED WEST
ELEVATION & DETAILS

SHEET NUMBER


A3.4.7

ARC-23-161
ZON-24-006




- SANITARY VENT
- TAPERED MISSION BARREL TILE.
COLOR: SANTA BARBARA TAUPE
SMOKE & TOBACCO WITH SUBTLE
MORTAL WEEPS
- STUCCO CORNICE DETAIL
- COPPER GUTTER & GUTTER BOX
PAINTED WHITE
- BRONZE BLACK STEEL WINDOWS
- PATINA COPPER VENT DETAIL
- WOOD TRELLIS PANTED.
FARROW & BALL PAINT, COLOR:
VERT DE TERRE, NO. 234
- BRONZE BLACK STEEL ARCHED
DOUBLE DOORS
- SPANISH SANTA BARBARA FINISH
STUCCO. BENJAMIN MOORE PAINT,
MOUNTAIN PEAK WHITE. OC-121
- SPANISH REVIVAL LIGHTING
SCONCE. TUSCAN COUNTRY 7225-3
- STUCCO PLANTER BOX
- SOFT STUCCO CORNERS


PROPOSED ENLARGED WEST COURTYARD COLORED DETAIL ELEVATION

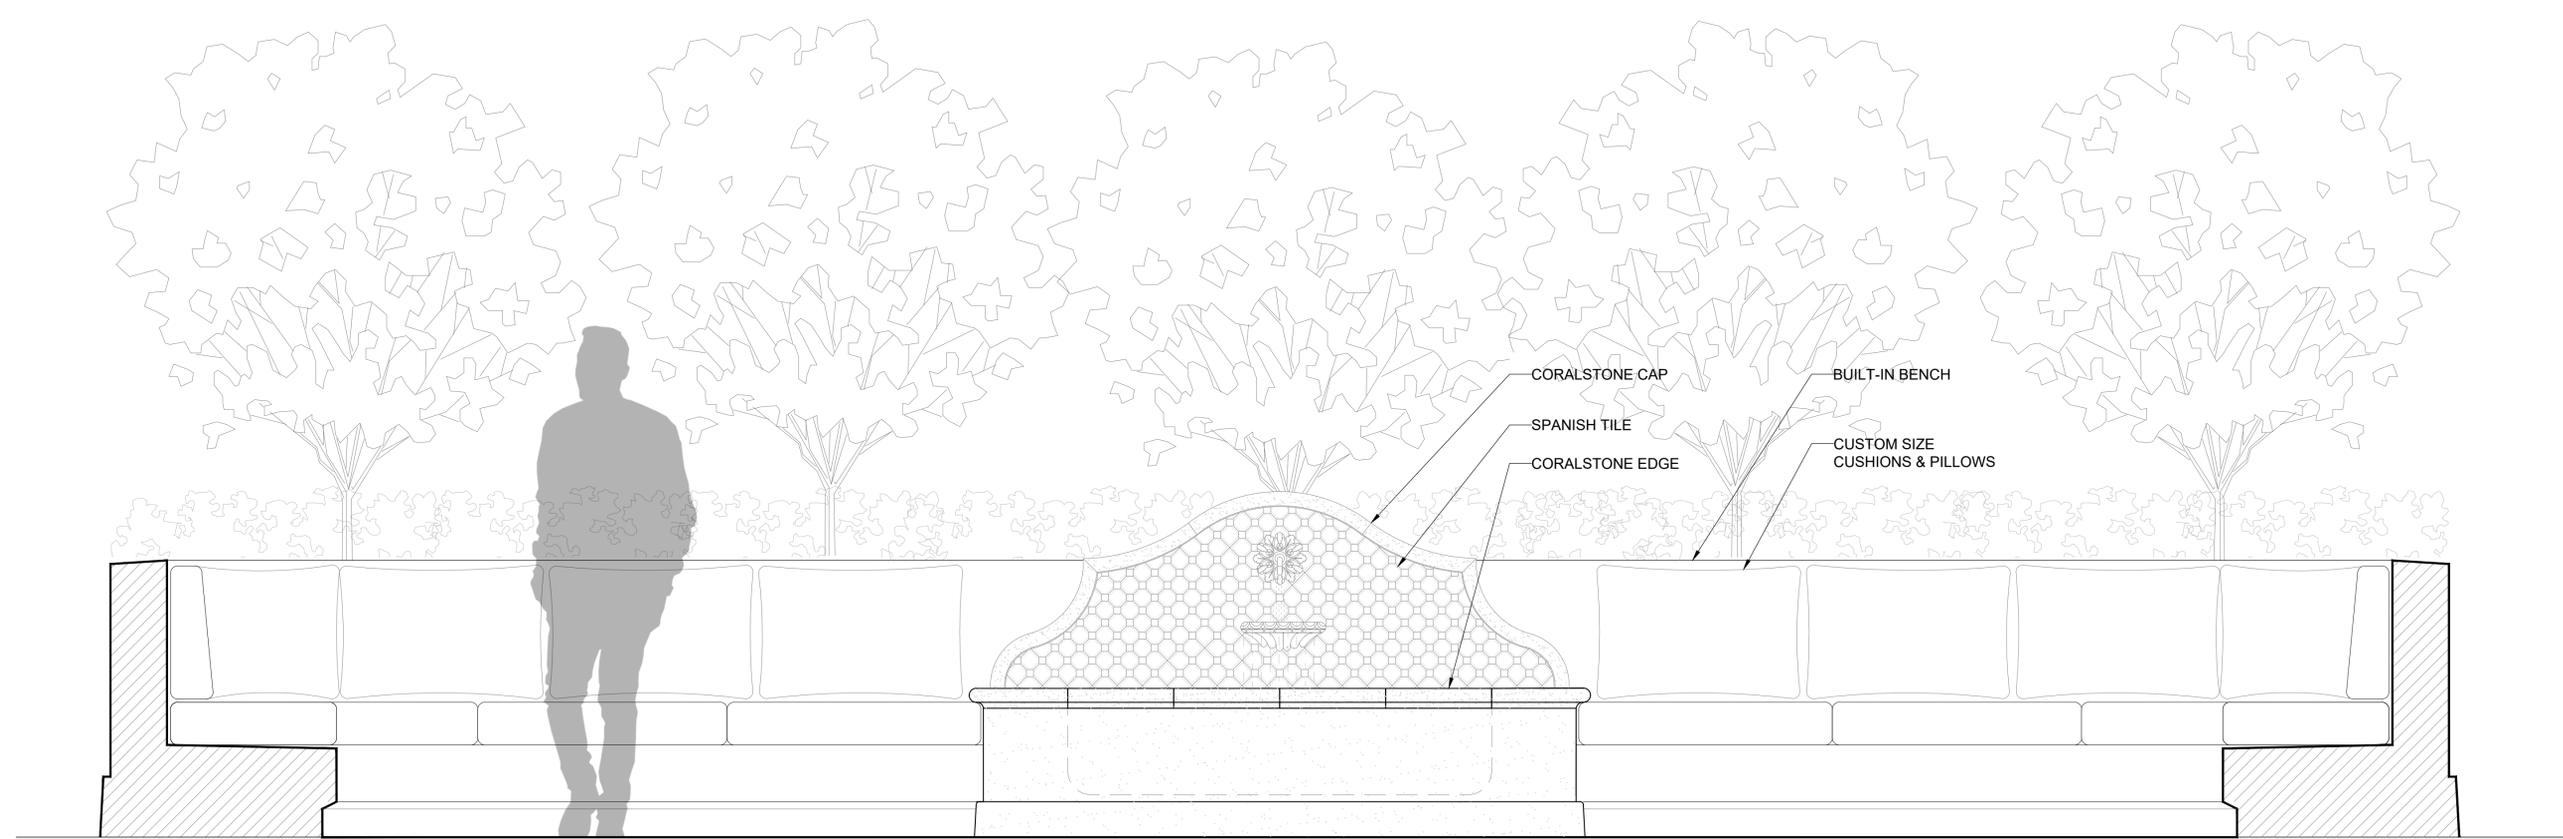

1 PROPOSED FOUNTAIN COURTYARD DETAIL
SCALE: 3/8" = 1'

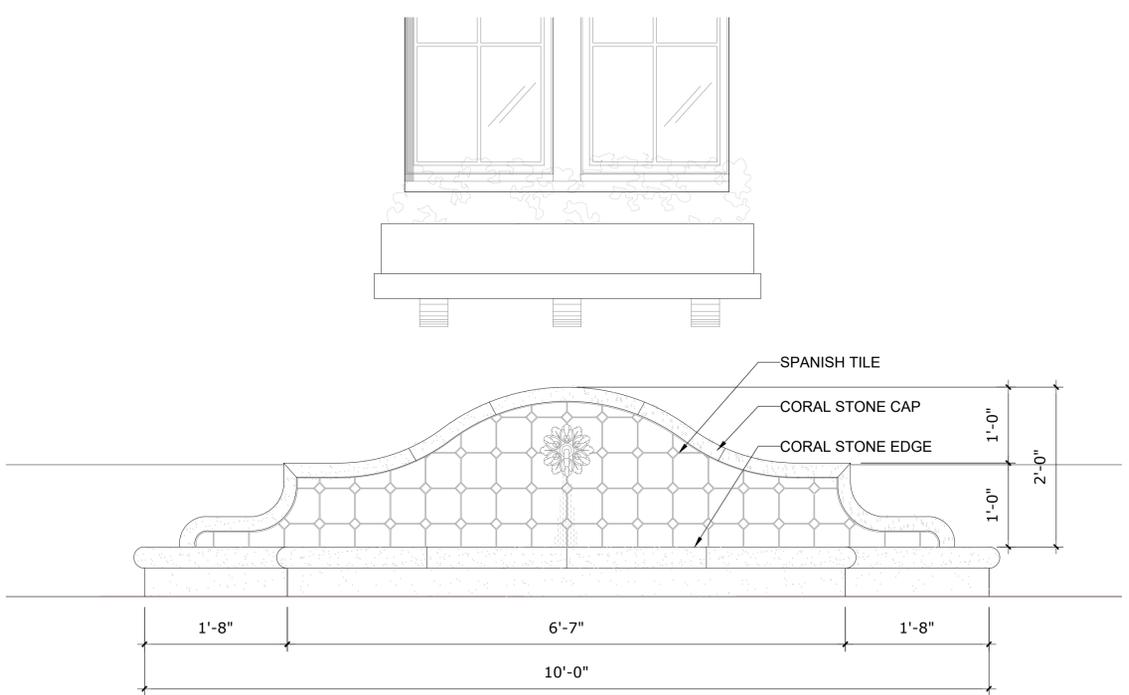

2 PROPOSED FOUNTAIN AT SCULPTURE COURTYARD DETAIL
SCALE: 1-1/2" = 1'

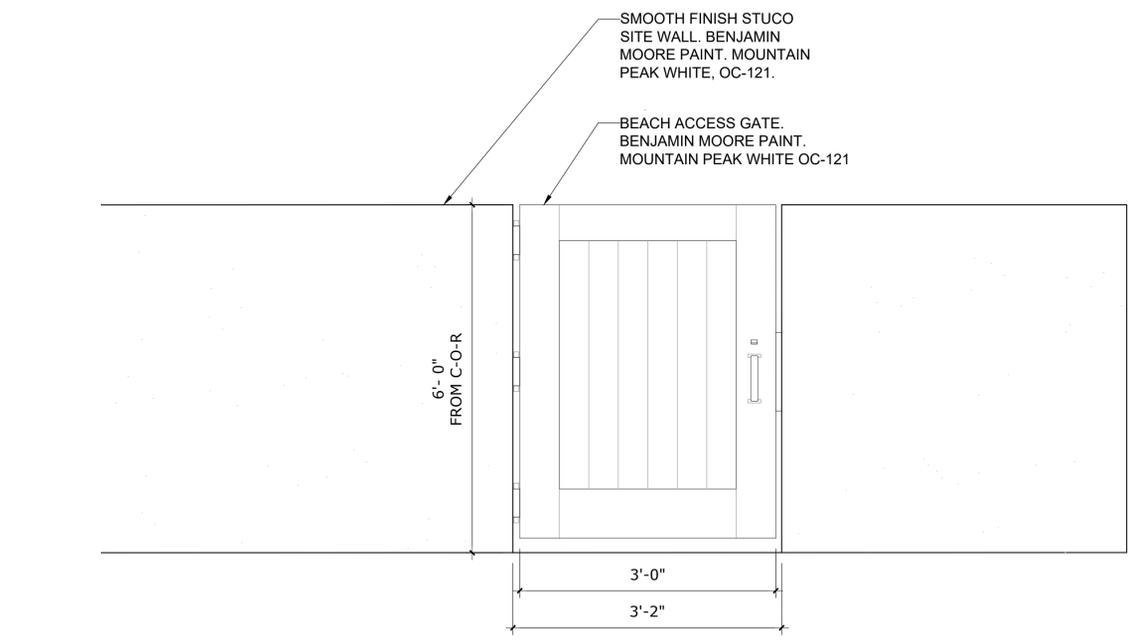

3 BEACH ACCESS GATE - STREET ACCESS
SCALE: 3" = 1'

KYLE B FANT ARCHITECT # AR99255
INTERIOR DESIGNER # 034622
AIA # 30425933 NCARB # 875929

Revisions:

CONTRACTOR: THE CONTRACTOR SHALL BE RESPONSIBLE FOR OBTAINING ALL NECESSARY PERMITS AND APPROVALS FROM ALL APPLICABLE AGENCIES AND AUTHORITIES. 

Project no: 23.02.114
Date: 10.25.23
Drawn by: V. Antico
Project Manager: K. Fant

GEORGE & JOYCE MYKONIATIS
129 CHILEAN AVE

Project Address:
129 Chilean Ave,
Palm Beach, FL 33480



SHEET NAME

FOUNTAINS & GATES
DETAILS

SHEET NUMBER

A3.5

ARC-23-161
ZON-24-006

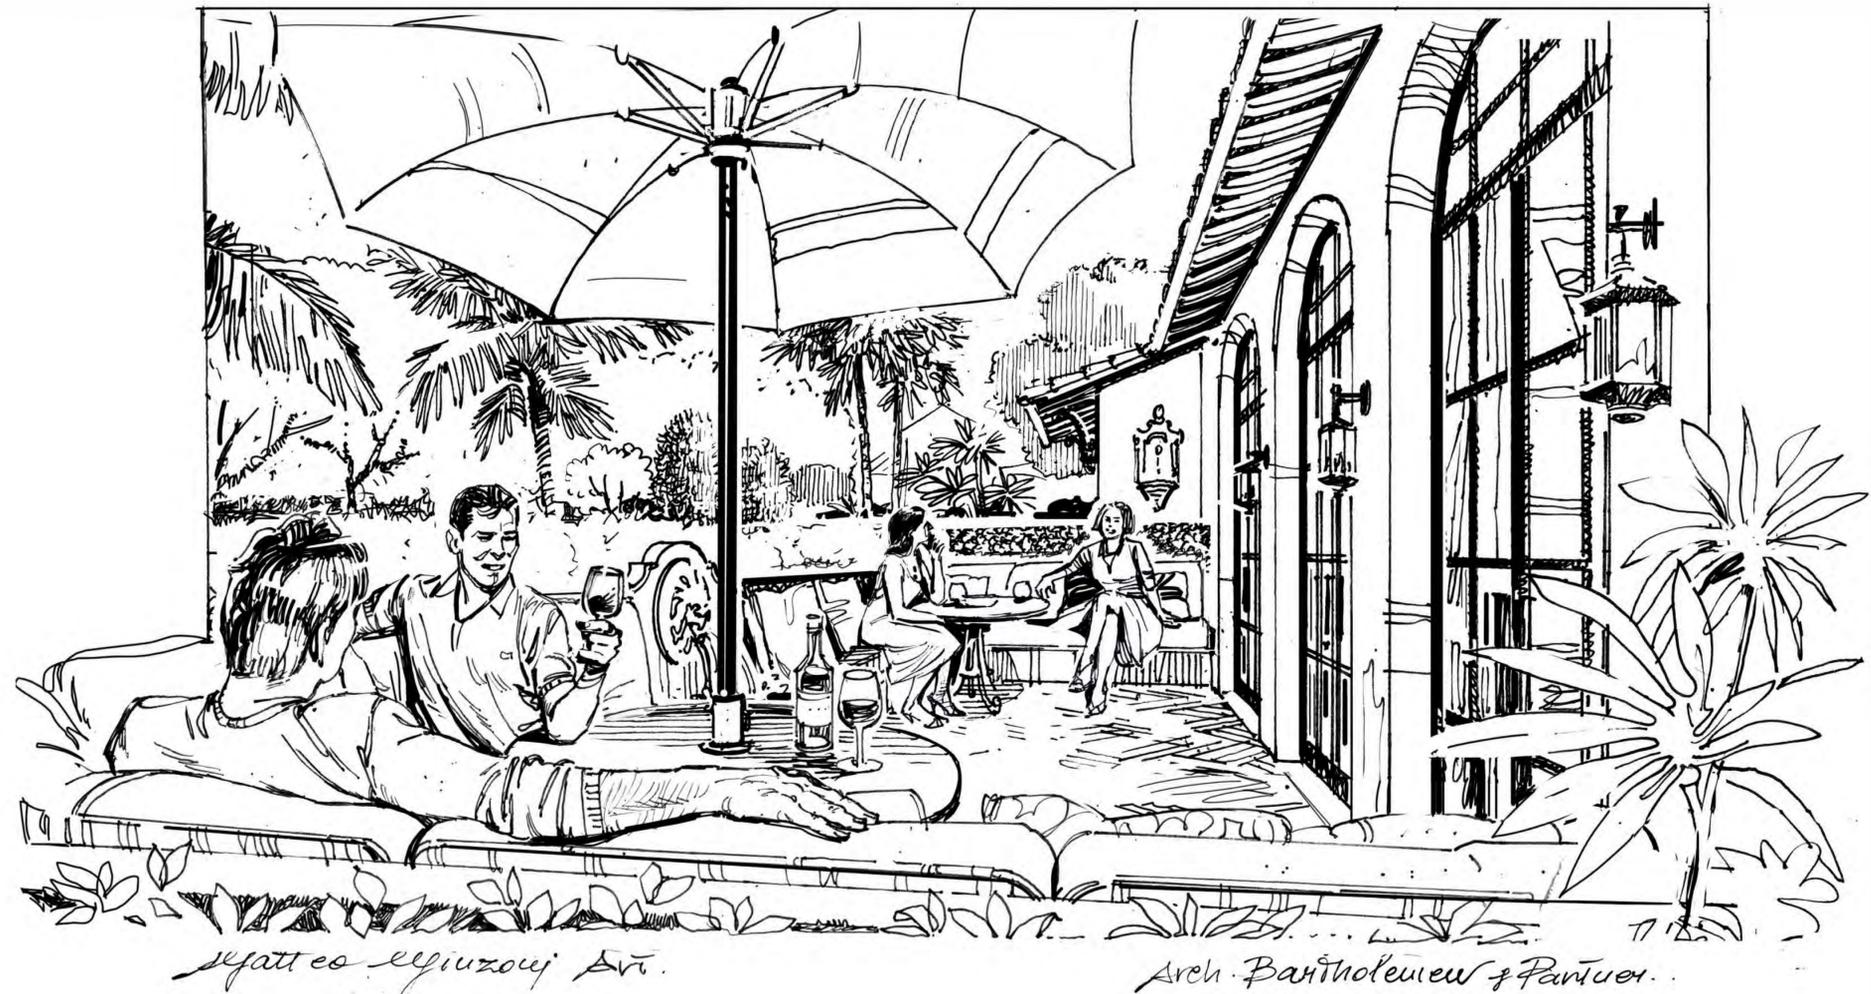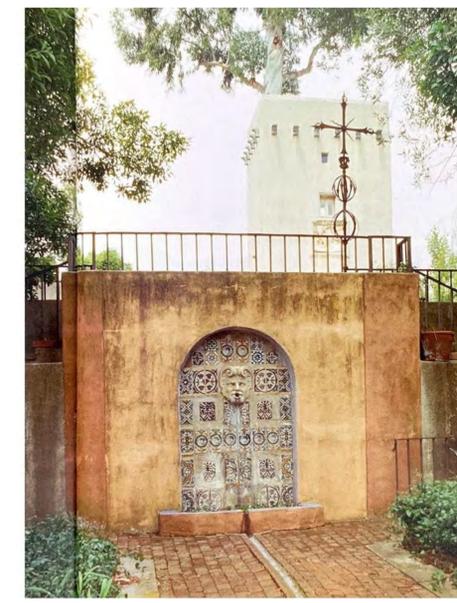

scatti es. spizozoi' Ar.

Arch. Bartholemew + Partners.

Bartholemew + Partners

ARCHITECTURE AND DESIGN
PROGETTO DI ARCHITETTURA

THE PLAZA CENTER
2514 ROYAL PALM WAY, PENTHOUSE 600A
PALM BEACH, FLORIDA 33480
T: 561 461 0108
F: 561 461 0106
FL LIC # A42690343

BARTHOLEMEWPARTNERS.COM

CONSULTANTS
ALLEY, MAAS, ROGERS, AND LINDSAY P.A.
ATTORNEY
ADDRESS: 340 ROYAL PONCIANA WAY, SUITE 321
PALM BEACH, FLORIDA 33480
PHONE: 561 459-1772
E-MAIL: TIM.HANLON@AMRL.COM

ES SOLUTIONS
STRUCTURAL ENGINEER
ADDRESS: 170 NE 2ND ST, P.O. BOX #1737
BOCA RATON, FL
PHONE: 561 201-0190
E-MAIL: TRENT@ES-ENGINEERS.COM

FAE CONSULTING
MEP ENGINEERS
ADDRESS: 300 LOCK ROAD SUITE #302
DEERFIELD BEACH, FLORIDA 33442
PHONE: 561 391-8225 EXT. 302
E-MAIL: UIAFRATE@FAECONSULTING.COM

GRUBER CONSULTING ENGINEERS
CIVIL ENGINEER
ADDRESS: 2475 MERCER AVE
WEST PALM BEACH, FL 33401
PHONE: 561 512-2471
E-MAIL: CHAD@GRUBERENGINEERS.COM

ENVIRONMENT DESIGN GROUP
LANDSCAPE ARCHITECT
130 N COUNTY ROAD, SUITE 20-B
PALM BEACH, FL 33480
PHONE: 561-832-4600
E-MAIL: DUSTIN@ENVIRONMENTDESIGNGROUP.COM

KYLE B FANT ARCHITECT # AR92255
INTERIOR DESIGNER # 034622
AIA # 30425933 NCARB # 87929

Revisions:

THIS DOCUMENT IS THE PROPERTY OF BARTHOLEMEW + PARTNERS. IT IS TO BE USED ONLY FOR THE PROJECT AND SITE SPECIFICALLY IDENTIFIED HEREIN. ANY REUSE, REPRODUCTION, OR DISTRIBUTION OF THIS DOCUMENT WITHOUT THE WRITTEN PERMISSION OF BARTHOLEMEW + PARTNERS IS STRICTLY PROHIBITED. ANY REUSE, REPRODUCTION, OR DISTRIBUTION OF THIS DOCUMENT WITHOUT THE WRITTEN PERMISSION OF BARTHOLEMEW + PARTNERS IS STRICTLY PROHIBITED.

Project no: 23.02.114
Date: 10.25.23
Drawn by: V. Antico
Project Manager: K. Fant

GEORGE & JOYCE MYKONIATIS
129 CHILEAN AVE

Project Address:
129 Chilean Ave,
Palm Beach, FL 33480

SHEET NAME


EXTERIOR RENDERING

SHEET NUMBER

A5.5

1 FOUNTAIN COURTYARD PERSPECTIVE SKETCH


ARC-23-161
ZON-24-006

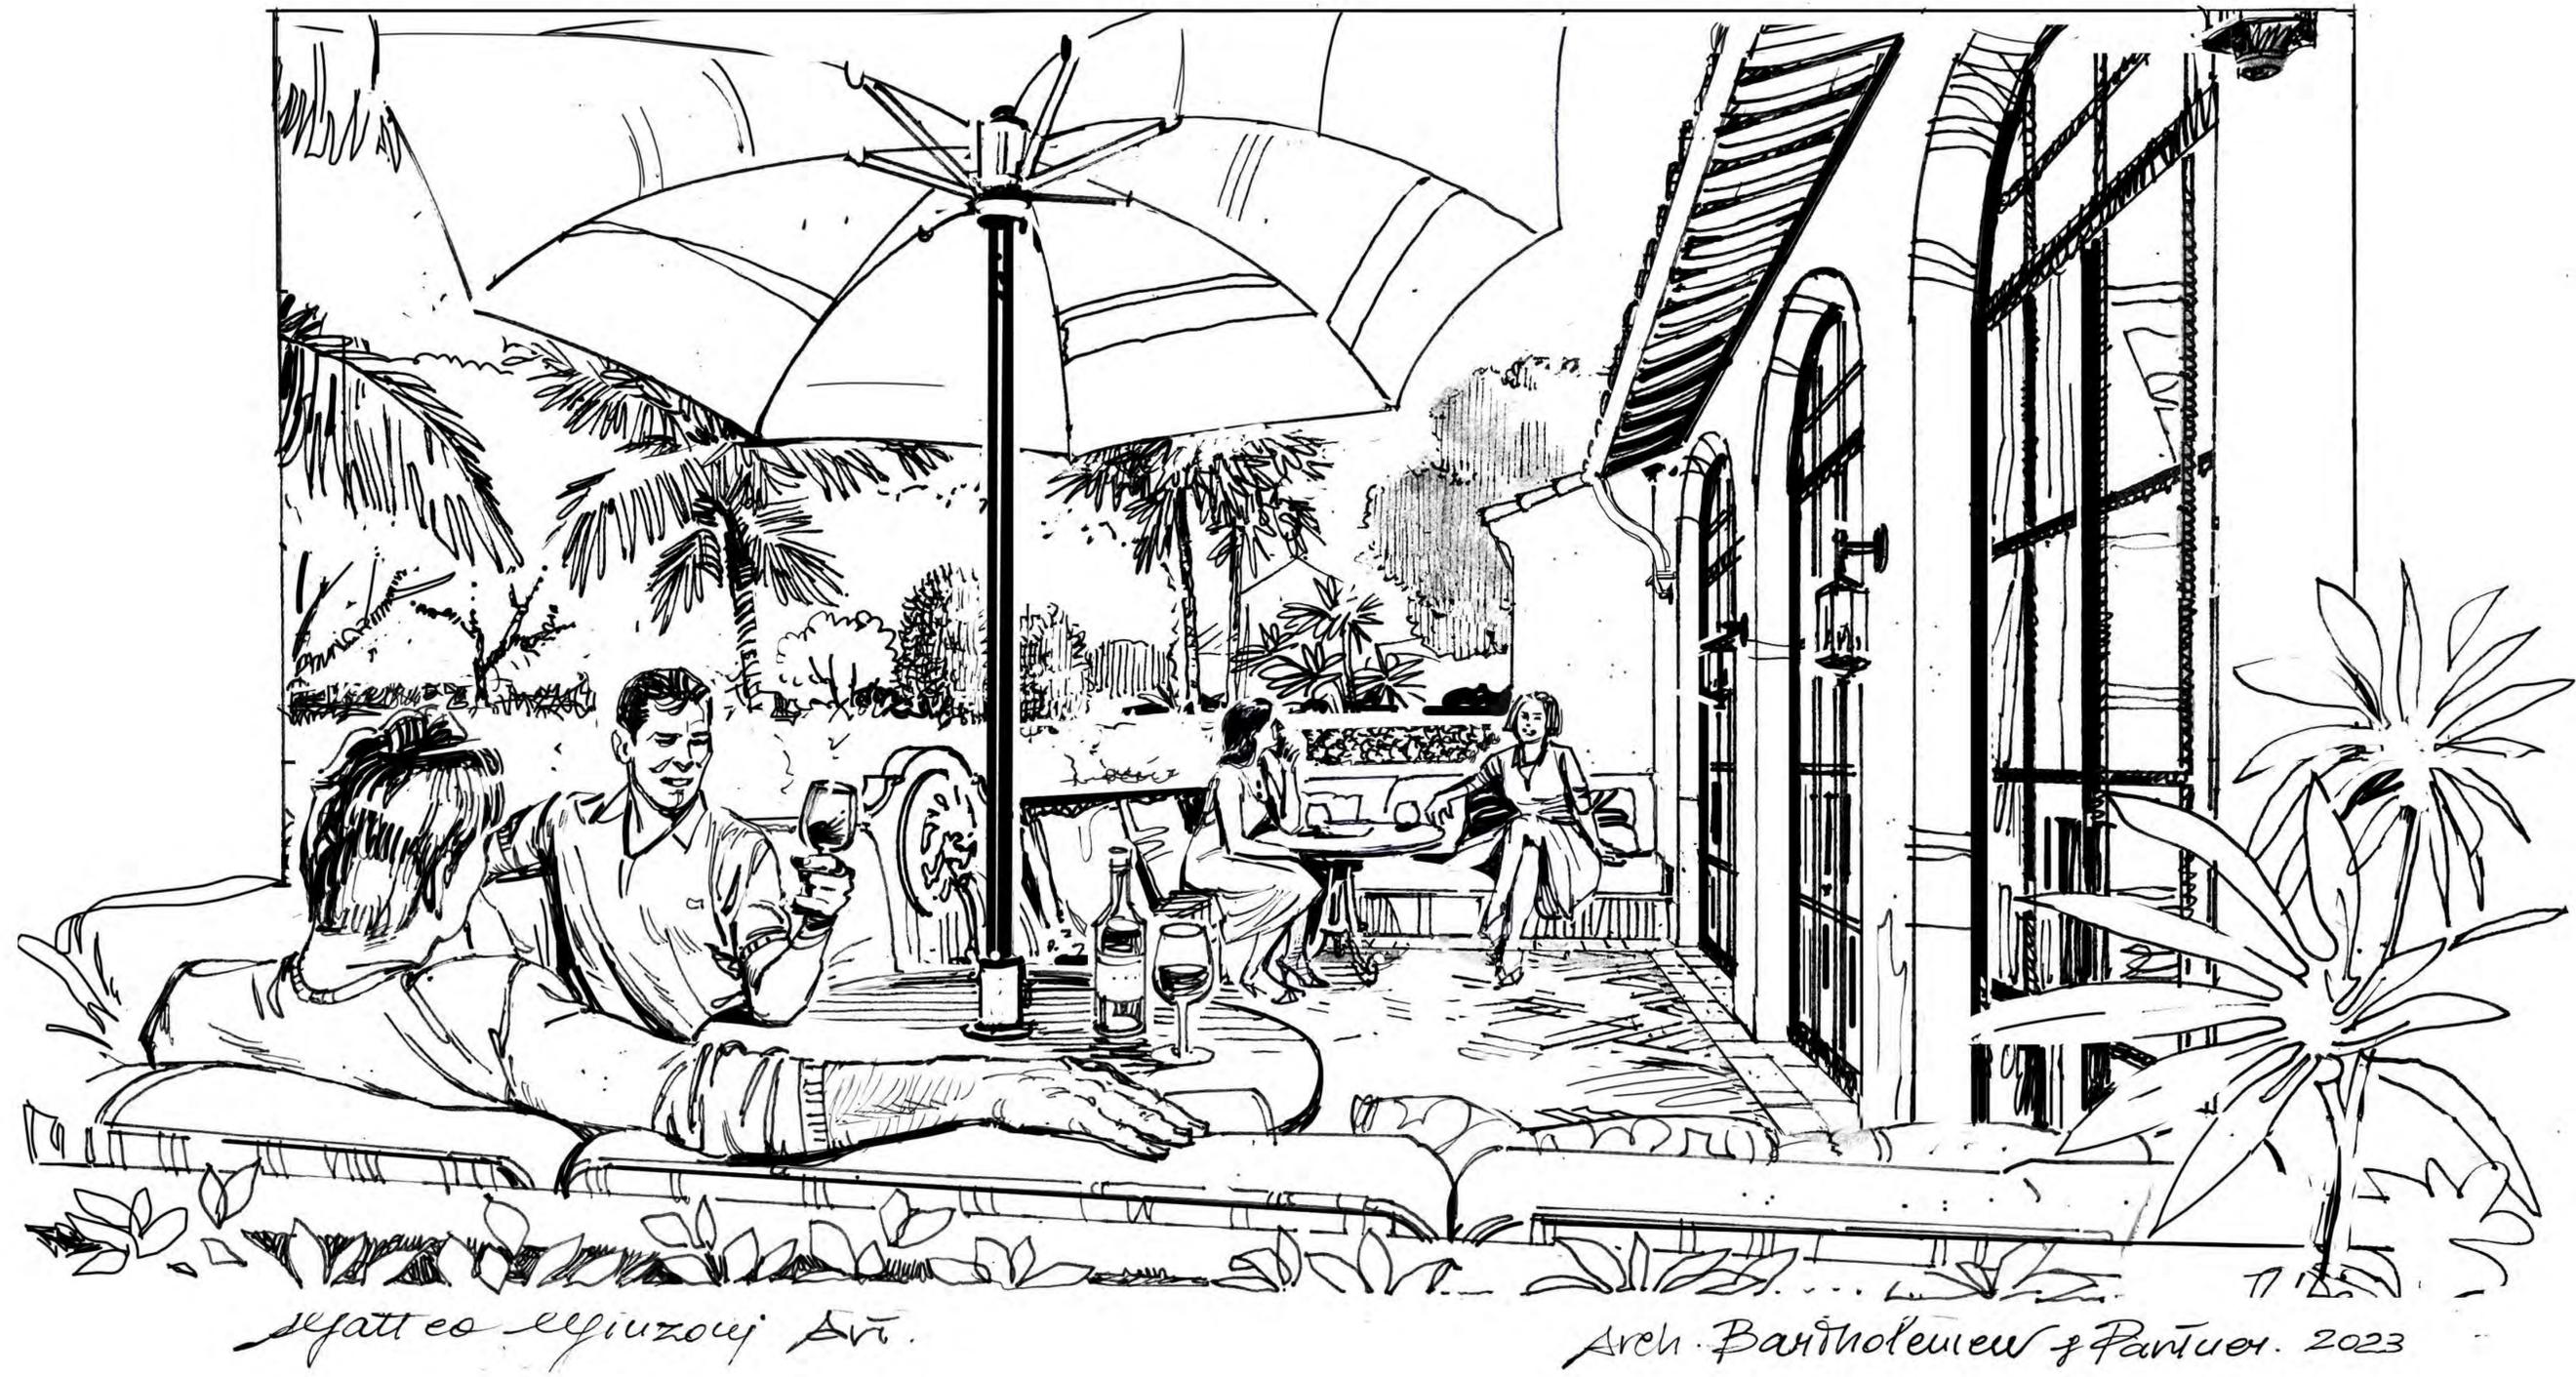

V. Antico

Arch. Bartholemew + Partners. 2023

FOUNTAIN COURTYARD PERSPECTIVE SKETCH
SCALE: 1/4" = 1'

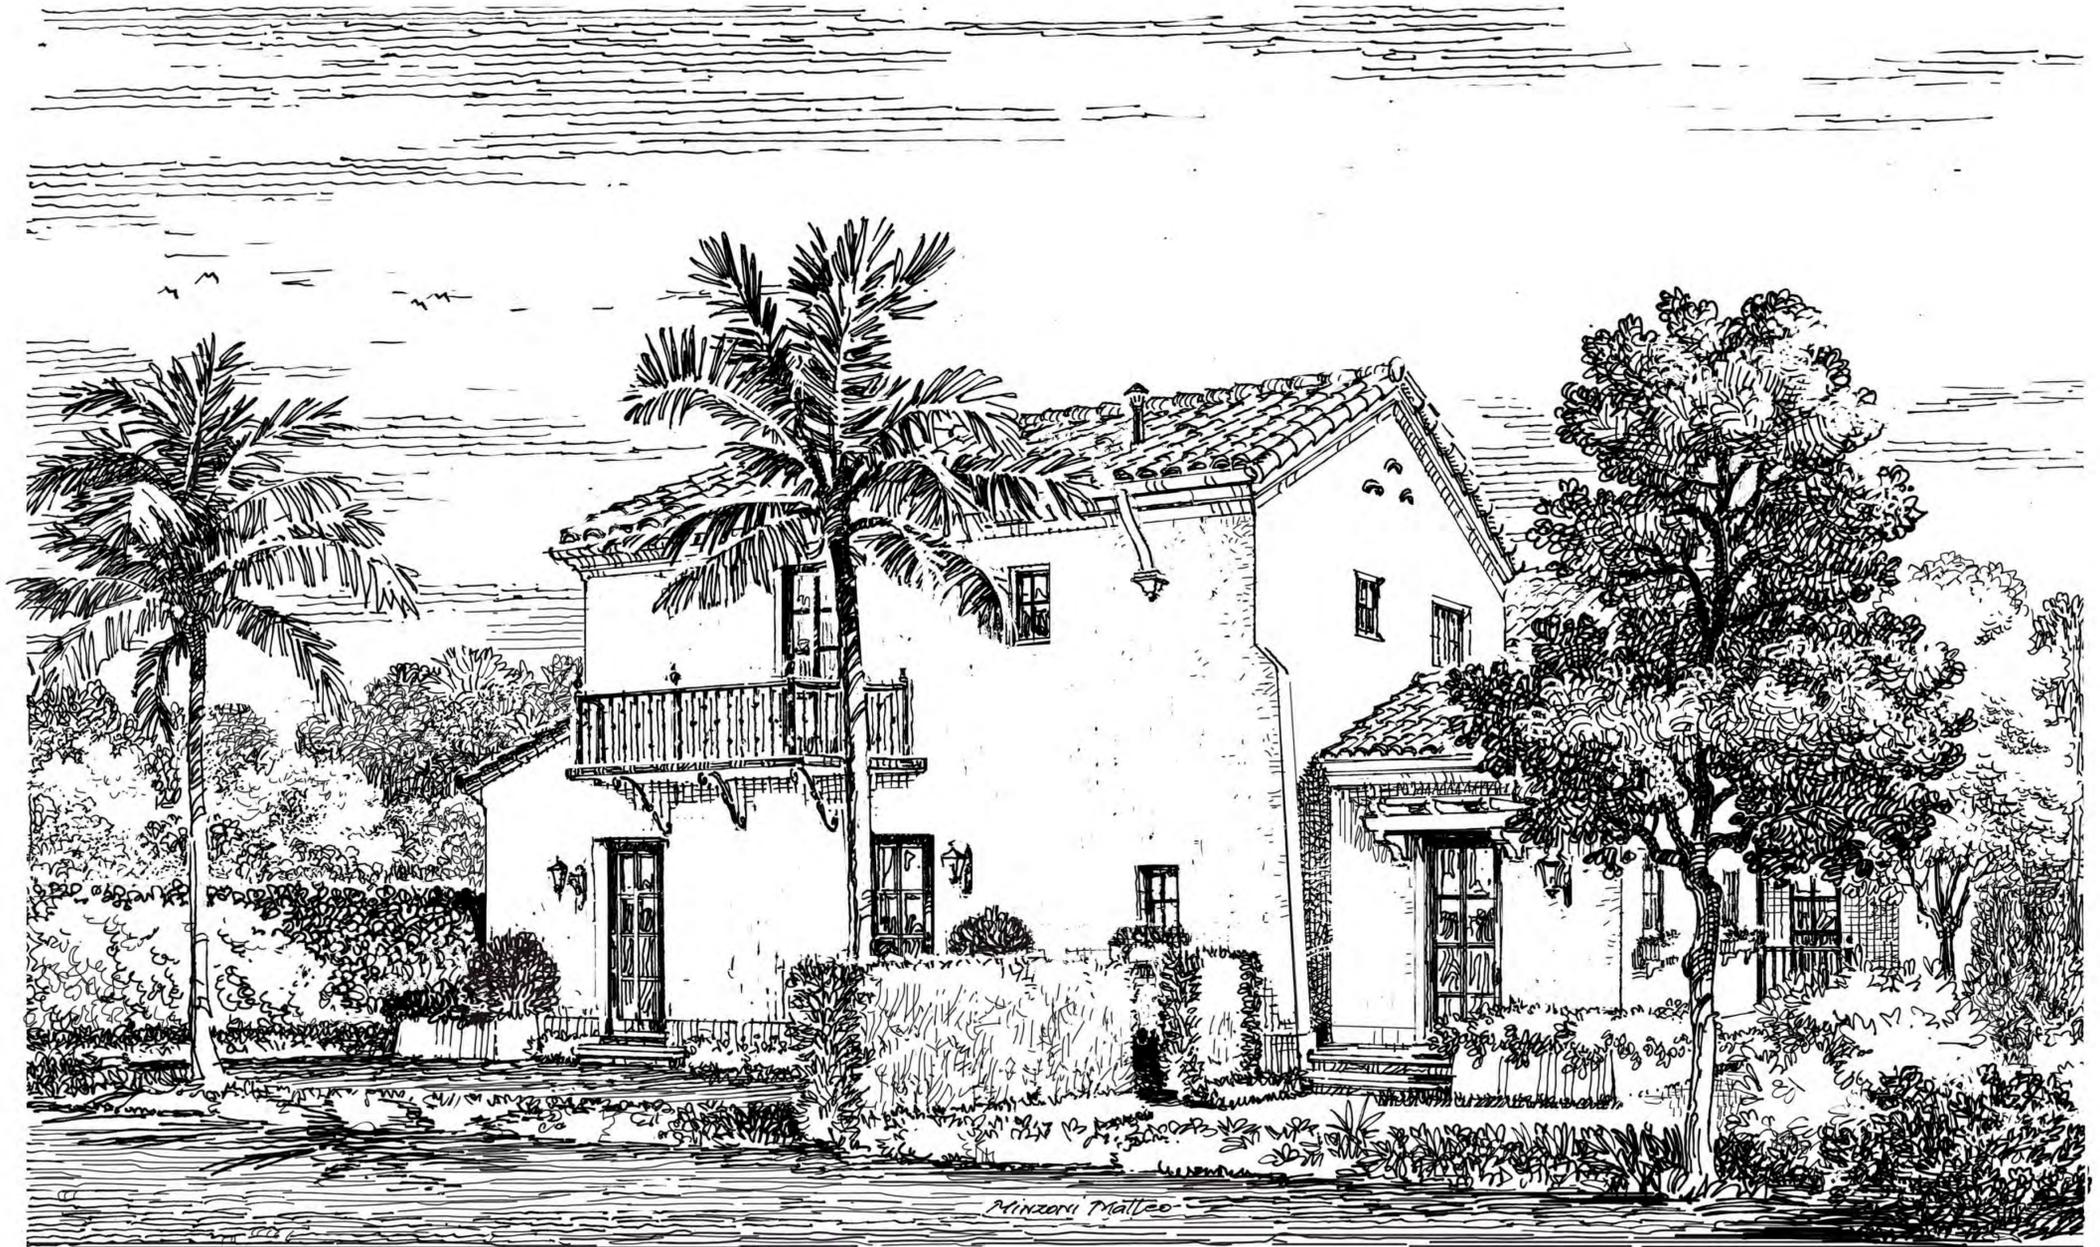

1 GARDEN PERSPECTIVE SKETCH



Bartholemew + Partners

ARCHITECTURE AND DESIGN
PROGETTO DI ARCHITETTURA

THE PLAZA CENTER
2514 ROYAL PALM WAY, PENTHOUSE 600A
PALM BEACH, FLORIDA 33480
T: 561 461 0108
F: 561 461 0106
FL LIC # AA26903043

BARTHOLEMEWPARTNERS.COM

CONSULTANTS

ALLEY, MAAS, ROGERS, AND LINDSAY P.A.
ATTORNEY
ADDRESS: 340 ROYAL PONCIANA WAY, SUITE 321
PALM BEACH, FLORIDA 33480
PHONE: 561 659-1770
E-MAIL: TIM.HANLON@AMRL.COM

ES SOLUTIONS
STRUCTURAL ENGINEER
ADDRESS: 170 NE 2ND ST, P.O. BOX #1737
BOCA RATON, FL
PHONE: 561 421-0100
E-MAIL: TRENT@ES-ENGINEERS.COM

FAE CONSULTING
MEP ENGINEERS
ADDRESS: 500 LOCK ROAD SUITE #302
DEERFIELD BEACH, FLORIDA 33442
PHONE: 561 391-8025 EXT. 302
E-MAIL: UAFRA@FAECONSULTING.COM

GRUBER CONSULTING ENGINEERS
CIVIL ENGINEER
ADDRESS: 2475 MERCER AVE
WEST PALM BEACH, FL 33401
PHONE: 561 312-2041
E-MAIL: CHAD@GRUBERENGINEERS.COM

ENVIRONMENT DESIGN GROUP
LANDSCAPE ARCHITECT
138 N COUNTY ROAD, SUITE 20-B
PALM BEACH, FL 33480
PHONE: 561-832-6600
E-MAIL: DUSTIN@ENVIRONMENTDESIGNGROUP.COM

KYLE B FANT ARCHITECT # AR02925
INTERIOR DESIGNER # 0346422
AIA # 30425933 NCARB # 87929

Revisions:

THIS DOCUMENT IS THE PROPERTY OF BARTHOLEMEW + PARTNERS AND IS TO BE USED ONLY FOR THE PROJECT AND SITE SPECIFICALLY IDENTIFIED HEREIN. ANY REUSE, REPRODUCTION, OR DISTRIBUTION OF THIS DOCUMENT WITHOUT THE WRITTEN PERMISSION OF BARTHOLEMEW + PARTNERS IS STRICTLY PROHIBITED. 

Project no: 23.02.114
Date: 10.25.23
Drawn by: V. Antico
Project Manager: K. Fant

GEORGE & JOYCE MYKONIATIS
129 CHILEAN AVE

Project Address:
129 Chilean Ave,
Palm Beach, FL 33480


SHEET NAME

EXTERIOR RENDERING

SHEET NUMBER

A5.7

**ARC-23-161
ZON-24-006**

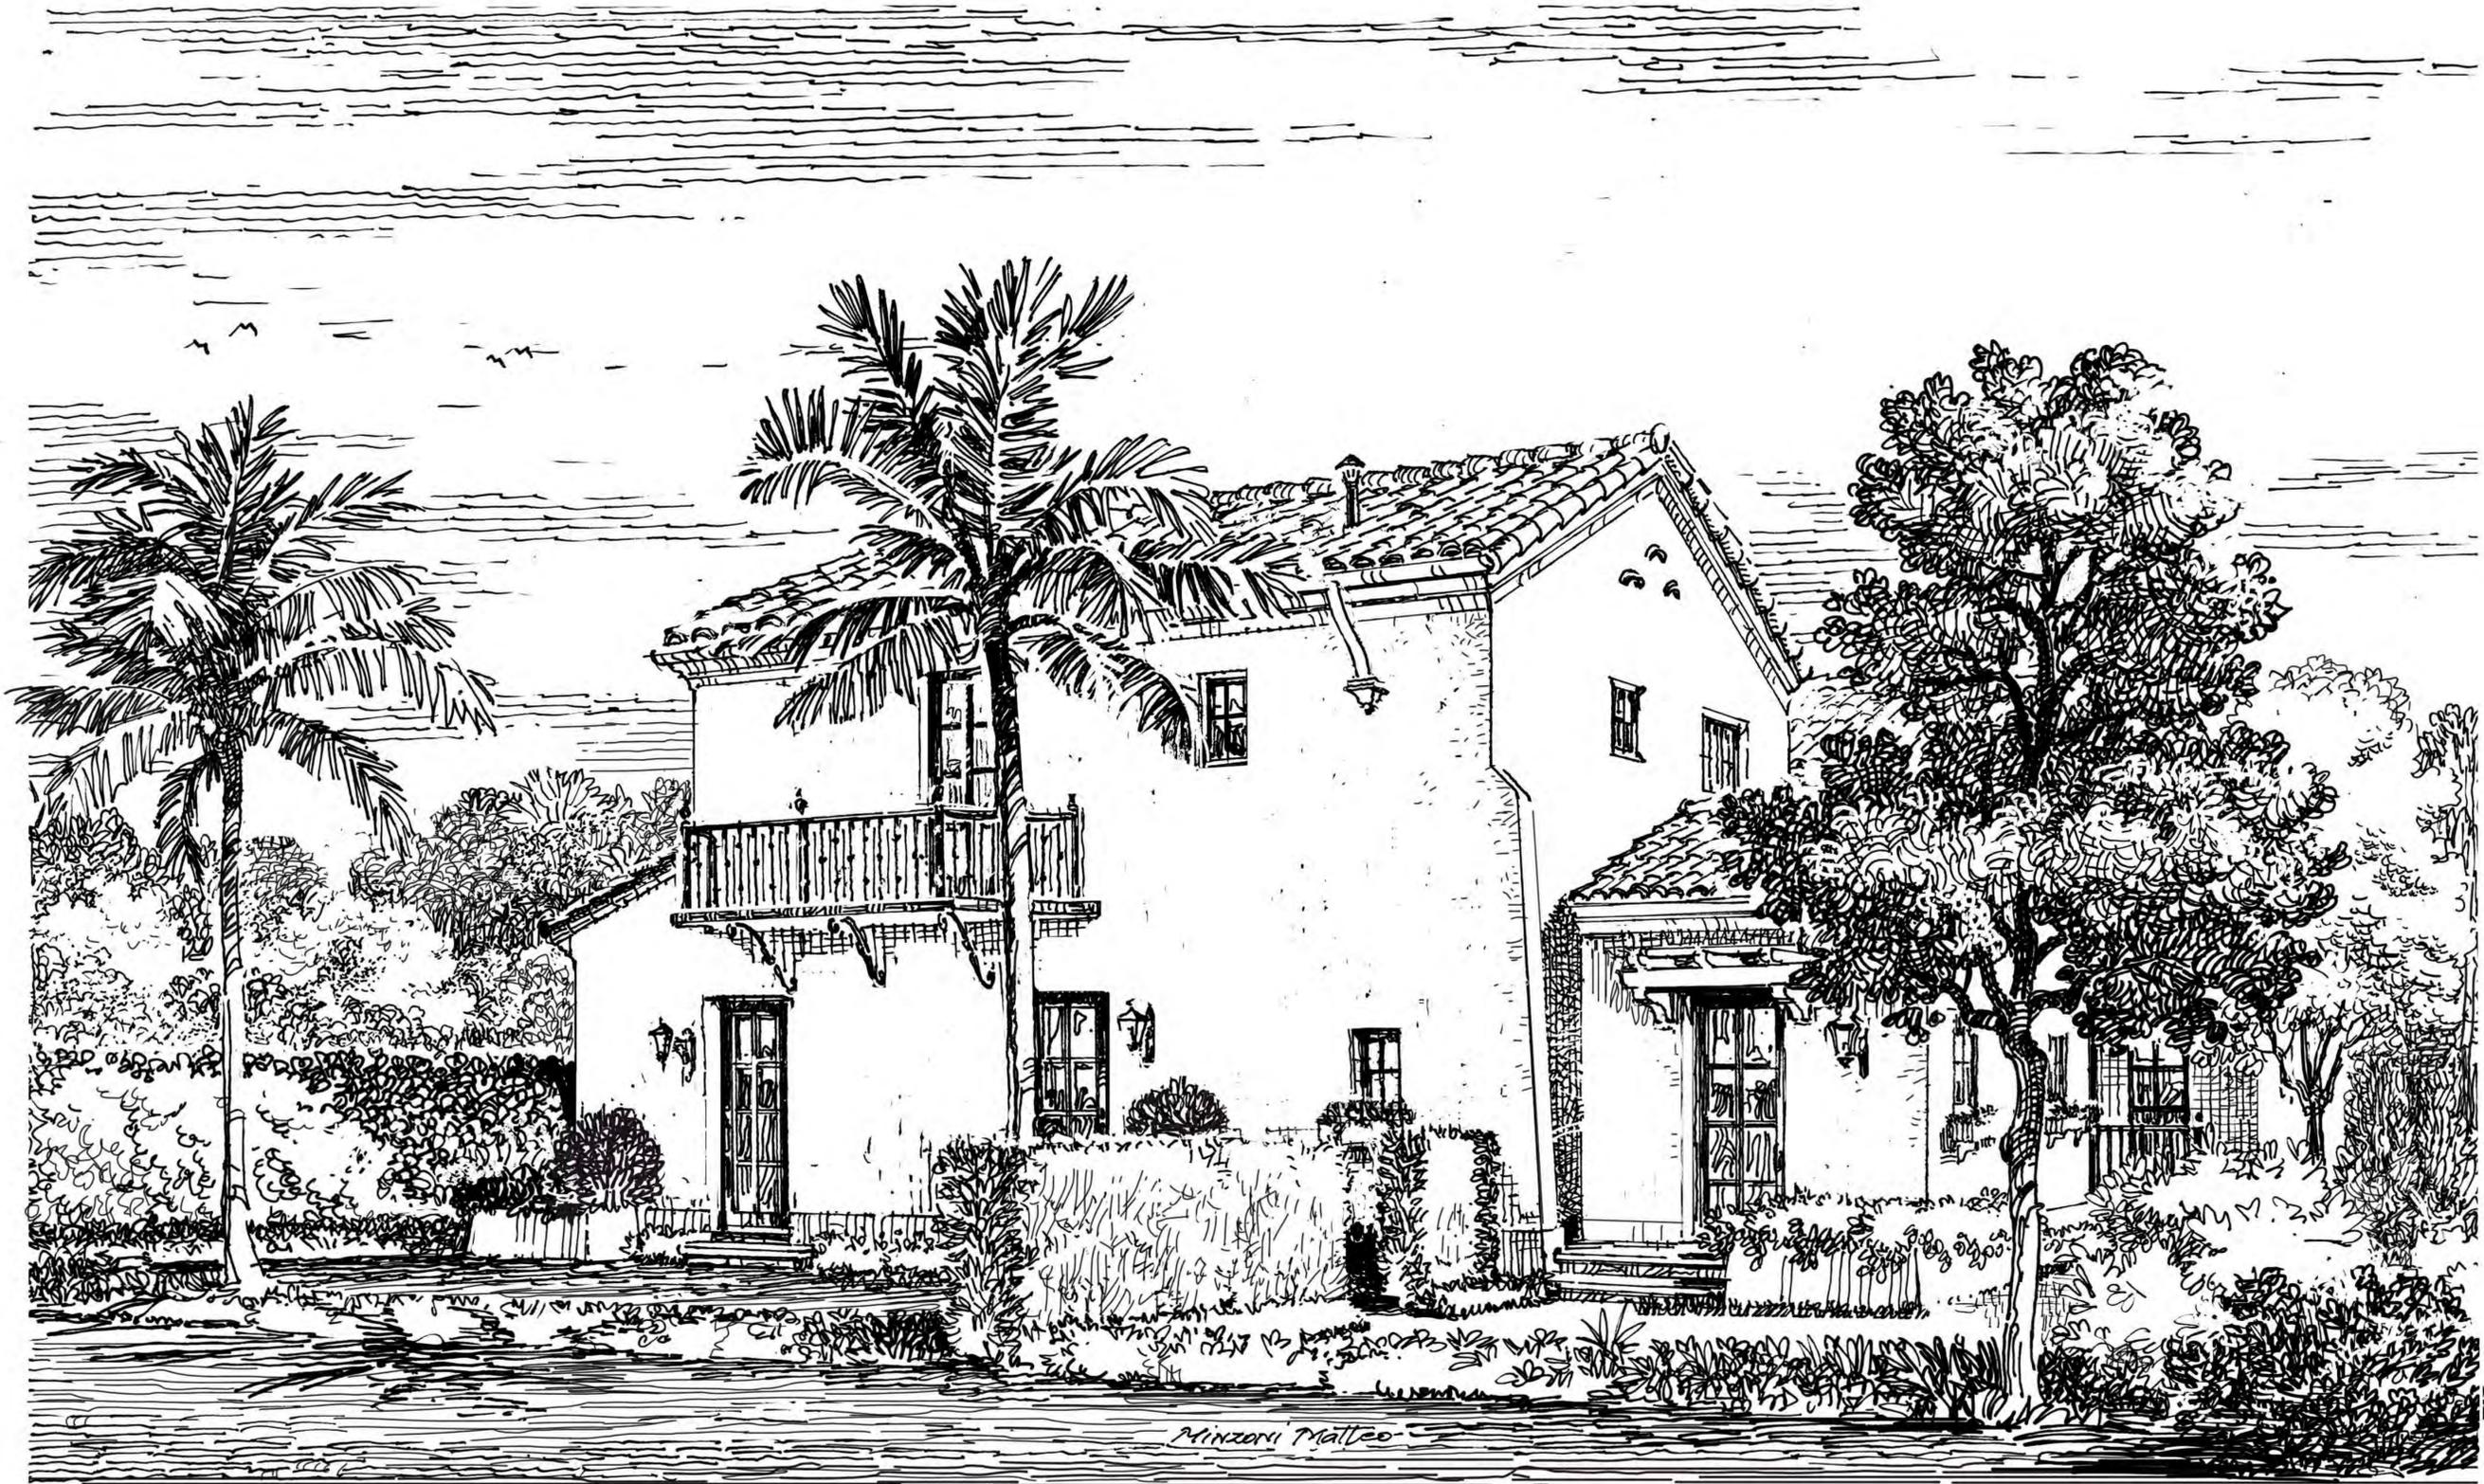

GARDEN PERSPECTIVE SKETCH
SCALE: 1/4" = 1'

Minzoni Matteo

Matteo Minzoni Art.

Arch. Bartholemew + Partners

**Bartholemew
+ Partners**

ARCHITECTURE AND DESIGN
PROGETTO DI ARCHITETTURA

THE PLAZA CENTER
2514 ROYAL PALM WAY, PENTHOUSE 600A
PALM BEACH, FLORIDA 33480
T: 561 461 0108
F: 561 461 0106
FL LIC # AA26903043

BARTHOLEMEEPARTNERS.COM

CONSULTANTS

ALLEY, MAAS, ROGERS, AND LINDSAY P.A.
ATTORNEY
ADDRESS: 340 ROYAL PONCIANA WAY, SUITE 321
PALM BEACH, FLORIDA 33480
PHONE: 561 659-1772
E-MAIL: TIM.HANLON@AMRL.COM

ES SOLUTIONS
STRUCTURAL ENGINEER
ADDRESS: 170 NE 2ND ST, P.O. BOX #1737
BOCA RATON, FL
PHONE: 561 421-0100
E-MAIL: TRENT@ES-ENGINEERS.COM

FAE CONSULTING
MEP ENGINEERS
ADDRESS: 300 LOCK ROAD SUITE #302
DEERFIELD BEACH, FLORIDA 33442
PHONE: 561 391-8229 EXT. 302
E-MAIL: UAFRA@FAECONSULTING.COM

GRUBER CONSULTING ENGINEERS
CIVIL ENGINEER
ADDRESS: 2475 MERCER AVE
WEST PALM BEACH, FL 33401
PHONE: 561 312-2011
E-MAIL: CHAD@GRUBERENGINEERS.COM

ENVIRONMENT DESIGN GROUP
LANDSCAPE ARCHITECT
138 N COUNTY ROAD, SUITE 20-B
PALM BEACH, FL 33480
PHONE: 561-832-4600
E-MAIL: DUSTIN@ENVIRONMENTDESIGNGROUP.COM

KYLE B FANT ARCHITECT # AR09255
INTERIOR DESIGNER # 054622
AIA # 30425933 NCARB # 87929

Revisions:

DESIGNER HAS PREPARED AND SUBMITTED FOR REVIEW TO THE APPLICABLE AGENCY AND/OR AGENCIES THE DESIGN DOCUMENTS AND PLANS AND HAS REPRESENTED TO THE AGENCIES THAT THE DESIGN DOCUMENTS AND PLANS COMPLY WITH ALL APPLICABLE REGULATIONS AND ORDINANCES AND THAT THE DESIGNER IS A LICENSED PROFESSIONAL ARCHITECT AND/OR ENGINEER AND IS NOT PROVIDING ANY SERVICES OR OPINIONS THAT ARE NOT WITHIN THE SCOPE OF HIS OR HER LICENSE. THE DESIGNER HAS ADVISED THE AGENCIES OF ANY LIMITATIONS ON HIS OR HER LICENSE AND OF ANY OTHER INFORMATION THAT MAY BE RELEVANT TO THE AGENCIES' REVIEW OF THE DESIGN DOCUMENTS AND PLANS.

Project no: 23.02.114
Date: 10.25.23
Drawn by: V. Antico
Project Manager: K. Fant

GEORGE & JOYCE MYKONIATIS
129 CHILEAN AVE

Project Address:
129 Chilean Ave,
Palm Beach, FL 33480

SHEET NAME

EXTERIOR RENDERING

SHEET NUMBER

A5.8

**ARC-23-161
ZON-24-006**



GARDEN RENDERING
SCALE: 1/4" = 1'

Bartholemew + Partners

ARCHITECTURE AND DESIGN
PROGETTO DI ARCHITETTURA

THE PLAZA CENTER
2514 ROYAL PALM WAY, PENTHOUSE 600A
PALM BEACH, FLORIDA 33480
T: 561 461 0108
F: 561 461 0106
FL LIC. # AA26003043

BARTHOLEMEWPARTNERS.COM
CONSULTANTS

ALLEY, MAAS, ROGERS, AND LINDSAY P.A.
ATTORNEY
ADDRESS: 340 ROYAL PONCIANA WAY, SUITE 321
PALM BEACH, FLORIDA 33480
PHONE: 561 659-1770
E-MAIL: TIM.HANLON@AMRL.COM

ES SOLUTIONS
STRUCTURAL ENGINEER
ADDRESS: 170 NE 2ND ST, P.O. BOX #1737
BOCA RATON, FL
PHONE: 561 201 0100
E-MAIL: TRENT@ES-ENGINEERS.COM

FAE CONSULTING
MEP ENGINEERS
ADDRESS: 300 LOCK ROAD SUITE #302
DEERFIELD BEACH, FLORIDA 33442
PHONE: 561 391 9225 EXT. 302
E-MAIL: UIAFRATE@FAECONSULTING.COM

GRUBER CONSULTING ENGINEERS
CIVIL ENGINEER
ADDRESS: 2475 MERCER AVE
WEST PALM BEACH, FL 33401
PHONE: 561 312 2041
E-MAIL: CHAD@GRUBERENGINEERS.COM

ENVIRONMENT DESIGN GROUP
LANDSCAPE ARCHITECT
130 N COUNTY ROAD, SUITE 20-B
PALM BEACH, FL 33480
PHONE: 561 832-4600
E-MAIL: DUSTIN@ENVIRONMENTDESIGNGROUP.COM

KYLE B FANT ARCHITECT # AR09255
INTERIOR DESIGNER # 034622
AA # 30425933 NCARB # 87929

Revisions:

CONTRACT DOCUMENTS ARE THE PROPERTY OF BARTHOLEMEW + PARTNERS AND ARE TO BE USED ONLY FOR THE PROJECT AND SITE SPECIFICALLY IDENTIFIED IN THE CONTRACT DOCUMENTS. ANY REUSE OR MODIFICATION OF THESE DOCUMENTS WITHOUT THE WRITTEN PERMISSION OF BARTHOLEMEW + PARTNERS IS STRICTLY PROHIBITED. BARTHOLEMEW + PARTNERS AND ITS CONSULTANTS AND SUBCONTRACTORS SHALL BE RESPONSIBLE FOR THE ACCURACY OF THE INFORMATION PROVIDED IN THESE DOCUMENTS. BARTHOLEMEW + PARTNERS AND ITS CONSULTANTS AND SUBCONTRACTORS SHALL NOT BE RESPONSIBLE FOR THE ACCURACY OF THE INFORMATION PROVIDED BY OTHERS. BARTHOLEMEW + PARTNERS AND ITS CONSULTANTS AND SUBCONTRACTORS SHALL NOT BE RESPONSIBLE FOR THE ACCURACY OF THE INFORMATION PROVIDED BY THE CLIENT AND THEIR REPRESENTATIVES OR SUBCONTRACTORS.

Project no: 23.02.114
Date: 10.25.23
Drawn by: V. Antico
Project Manager: K. Fant

GEORGE & JOYCE MYKONIATIS
129 CHILEAN AVE

Project Address:
129 Chilean Ave,
Palm Beach, FL 33480

SHEET NAME

EXTERIOR RENDERING

SHEET NUMBER

A5.12

ARC-23-161
ZON-24-006



Bartholemew + Partners

ARCHITECTURE AND DESIGN
PROGETTO DI ARCHITETTURA

THE PLAZA CENTER
2514 ROYAL PALM WAY, PENTHOUSE 600A
PALM BEACH, FLORIDA 33480
T: 561 461 0108
F: 561 461 0106
FL LIC # A026003043

BARTHOLEMEWPARTNERS.COM

CONSULTANTS

ALLEY, MAAS, ROGERS, AND LINDSAY P.A.
ATTORNEY
ADDRESS: 340 ROYAL PONCIANA WAY, SUITE 321
PALM BEACH, FLORIDA 33480
PHONE: 561 659-1770
E-MAIL: TIM.HANLON@AMRI.COM

ES SOLUTIONS
STRUCTURAL ENGINEER
ADDRESS: 170 NE 2ND ST, P.O. BOX #137
BOCA RATON, FL
PHONE: 561 201 0150
E-MAIL: TRENT@ES-ENGINEERS.COM

FAE CONSULTING
MEP ENGINEERS
ADDRESS: 300 LOCK ROAD SUITE #302
DEERFIELD BEACH, FLORIDA 33442
PHONE: 561 391 8025 EXT. 302
E-MAIL: UIA@FAE@FAECONSULTING.COM

GRUBER CONSULTING ENGINEERS
CIVIL ENGINEER
ADDRESS: 2475 MERCER AVE
WEST PALM BEACH, FL 33401
PHONE: 561 312 2041
E-MAIL: CHAD@GRUBERENGINEERS.COM

ENVIRONMENT DESIGN GROUP
LANDSCAPE ARCHITECT
138 N COUNTY ROAD, SUITE 20-B
PALM BEACH, FL 33480
PHONE: 561 832-4600
E-MAIL: DUSTIN@ENVIRONMENTDESIGNGROUP.COM



KYLE B FANT ARCHITECT #AR09255
INTERIOR DESIGNER # 875023

Revisions:

THIS DOCUMENT IS THE PROPERTY OF BARTHOLEMEW + PARTNERS. IT IS TO BE USED ONLY FOR THE PROJECT AND SITE SPECIFICALLY IDENTIFIED HEREIN. ANY REUSE OR REPRODUCTION OF THIS DOCUMENT FOR ANY OTHER PROJECT OR SITE WITHOUT THE WRITTEN PERMISSION OF BARTHOLEMEW + PARTNERS IS STRICTLY PROHIBITED. BARTHOLEMEW + PARTNERS AND ITS CONSULTANTS SHALL NOT BE RESPONSIBLE FOR ANY DAMAGE, LOSS, OR INJURY TO PERSONS OR PROPERTY, INCLUDING REAL ESTATE, ARISING FROM THE USE OF THIS DOCUMENT, WHETHER OR NOT SUCH DAMAGE, LOSS, OR INJURY IS CAUSED BY THE NEGLIGENCE OF BARTHOLEMEW + PARTNERS OR ITS CONSULTANTS.

Project no: 23.02.114
Date: 10.25.23
Drawn by: V. Antico
Project Manager: K. Fant

GEORGE & JOYCE MYKONIATIS
129 CHILEAN AVE

Project Address:
129 Chilean Ave,
Palm Beach, FL 33480

SHEET NAME

EXTERIOR RENDERING

SHEET NUMBER

A5.10



sketches by V. Antico

Arch. Bartholemew + Partners

1 GREAT ROOM INTERIOR PERSPECTIVE SKETCH

ARC-23-161
ZON-24-006



INTERIOR GREAT ROOM PERSPECTIVE SKETCH
SCALE: 1/4" = 1'

**Bartholemew
+ Partners**

ARCHITECTURE AND DESIGN
PROGETTO DI ARCHITETTURA

THE PLAZA CENTER
2514 ROYAL PALM WAY, PENTHOUSE 600A
PALM BEACH, FLORIDA 33480
T: 561 461 0108
F: 561 461 0106
FL LIC # AA2603043

BARTHOLEMEWPARTNERS.COM

CONSULTANTS

ALLEY, MAAS, ROGERS, AND LINDSAY P.A.
ATTORNEY
ADDRESS: 340 ROYAL PONCIANA WAY, SUITE 321
PALM BEACH, FLORIDA 33480
PHONE: 561 659-1772
E-MAIL: TIM.HANLON@AMRL.COM

ES SOLUTIONS
STRUCTURAL ENGINEERS
ADDRESS: 170 NE 2ND ST, P.O. BOX #1737
BOCA RATON, FL
PHONE: 561 201-0100
E-MAIL: TRENT@ES-ENGINEERS.COM

FAE CONSULTING
MEP ENGINEERS
ADDRESS: 500 LOCK ROAD SUITE #302
DEERFIELD BEACH, FLORIDA 33442
PHONE: 561 391-8225 EXT. 302
E-MAIL: UAFRA@FAECONSULTING.COM

GRUBER CONSULTING ENGINEERS
CIVIL ENGINEERS
ADDRESS: 2475 MERCER AVE
WEST PALM BEACH, FL 33401
PHONE: 561 312-2411
E-MAIL: CHAD@GRUBERENGINEERS.COM

ENVIRONMENT DESIGN GROUP
LANDSCAPE ARCHITECT
138 N COUNTY ROAD, SUITE 20-B
PALM BEACH, FL 33480
PHONE: 561-832-4600
E-MAIL: DUSTIN@ENVIRONMENTDESIGNGROUP.COM

KYLE B FANT ARCHITECT # AR09255
INTERIOR DESIGNER # 054622
AA # 30425933 NCARB # 87929

Revisions:

CONTRACTOR: THE CONTRACTOR SHALL BE RESPONSIBLE FOR OBTAINING ALL NECESSARY PERMITS AND APPROVALS FROM THE LOCAL, STATE AND FEDERAL AGENCIES. 

Project no: 23.02.114
Date: 10.25.23
Drawn by: V. Antico
Project Manager: K. Fant

GEORGE & JOYCE MYKONIATIS
129 CHILEAN AVE

Project Address:
129 Chilean Ave,
Palm Beach, FL 33480


SHEET NAME

EXTERIOR RENDERING

SHEET NUMBER

A5.11

ARC-23-161
ZON-24-006

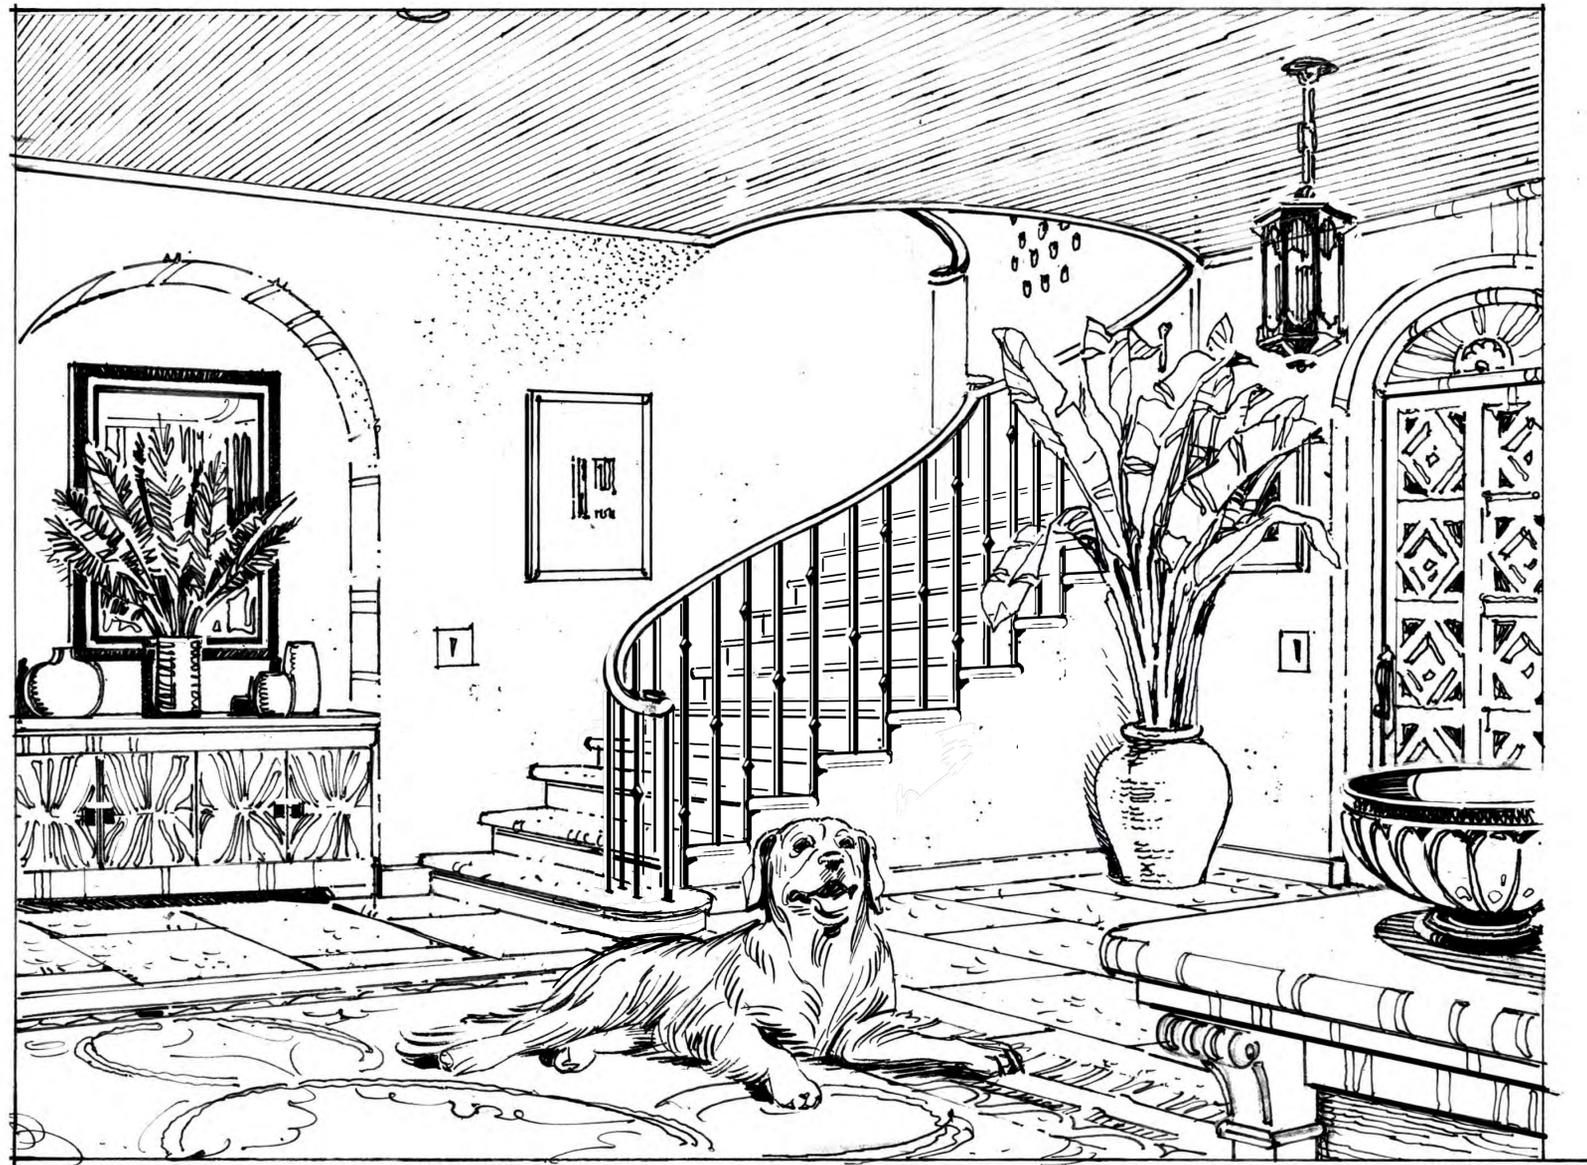

Matteo Muzoni Art.

Arch. Bartholemew + Partners



1 FOYER INTERIOR PERSPECTIVE SKETCH



Bartholemew + Partners

ARCHITECTURE AND DESIGN
PROGETTO DI ARCHITETTURA

THE PLAZA CENTER
2514 ROYAL PALM WAY, PENTHOUSE 600A
PALM BEACH, FLORIDA 33480
T: 561 461 0108
F: 561 461 0106
FL LIC # AA26003043

CONSULTANTS

ALLEY, MAAS, ROGERS, AND LINDSAY P.A.
ATTORNEY
ADDRESS: 340 ROYAL POINCIANA WAY, SUITE 321
PALM BEACH, FLORIDA 33480
PHONE: 561 659-1772
E-MAIL: TIM.HANLON@AMRLL.COM

ES SOLUTIONS
STRUCTURAL ENGINEERS
ADDRESS: 170 NE 2ND ST, P.O. BOX #1737
BOCA RATON, FL
PHONE: 561 421-0100
E-MAIL: TRENT@ES-ENGINEERS.COM

FAE CONSULTING
MEP ENGINEERS
ADDRESS: 500 LOCK ROAD SUITE #502
DEERFIELD BEACH, FLORIDA 33442
PHONE: 561 391-8225 EXT. 302
E-MAIL: UAFRA@FAECONSULTING.COM

GRUBER CONSULTING ENGINEERS
CIVIL ENGINEER
ADDRESS: 2475 MERCER AVE
WEST PALM BEACH, FL 33401
PHONE: 561 512-2411
E-MAIL: CHAD@GRUBERENGINEERS.COM

ENVIRONMENT DESIGN GROUP
LANDSCAPE ARCHITECT
138 N COUNTY ROAD, SUITE 20-B
PALM BEACH, FL 33480
PHONE: 561-832-4600
E-MAIL: DUSTIN@ENVIRONMENTDESIGNGROUP.COM

KYLE B FANT ARCHITECT # AR92255
INTERIOR DESIGNER # 054652
AA # 30425933 NCARB # 87929

Revisions:

CONTRACT DOCUMENTS ARE THE PROPERTY OF BARTHOLEMEW + PARTNERS AND ARE TO BE USED ONLY FOR THE PROJECT AND SITE SPECIFICALLY IDENTIFIED THEREIN. NO PART OF THESE DOCUMENTS ARE TO BE REPRODUCED, COPIED, OR TRANSMITTED IN ANY FORM OR BY ANY MEANS, ELECTRONIC OR MECHANICAL, INCLUDING PHOTOCOPYING, RECORDING, OR BY ANY INFORMATION STORAGE AND RETRIEVAL SYSTEM, WITHOUT THE WRITTEN PERMISSION OF BARTHOLEMEW + PARTNERS.

Project no: 23.02.114
Date: 10.25.23
Drawn by: V. Antico
Project Manager: K. Fant

GEORGE & JOYCE MYKONIATIS
129 CHILEAN AVE

Project Address:
129 Chilean Ave,
Palm Beach, FL 33480


SHEET NAME

EXTERIOR RENDERING

SHEET NUMBER

A5.12

ARC-23-161
ZON-24-006

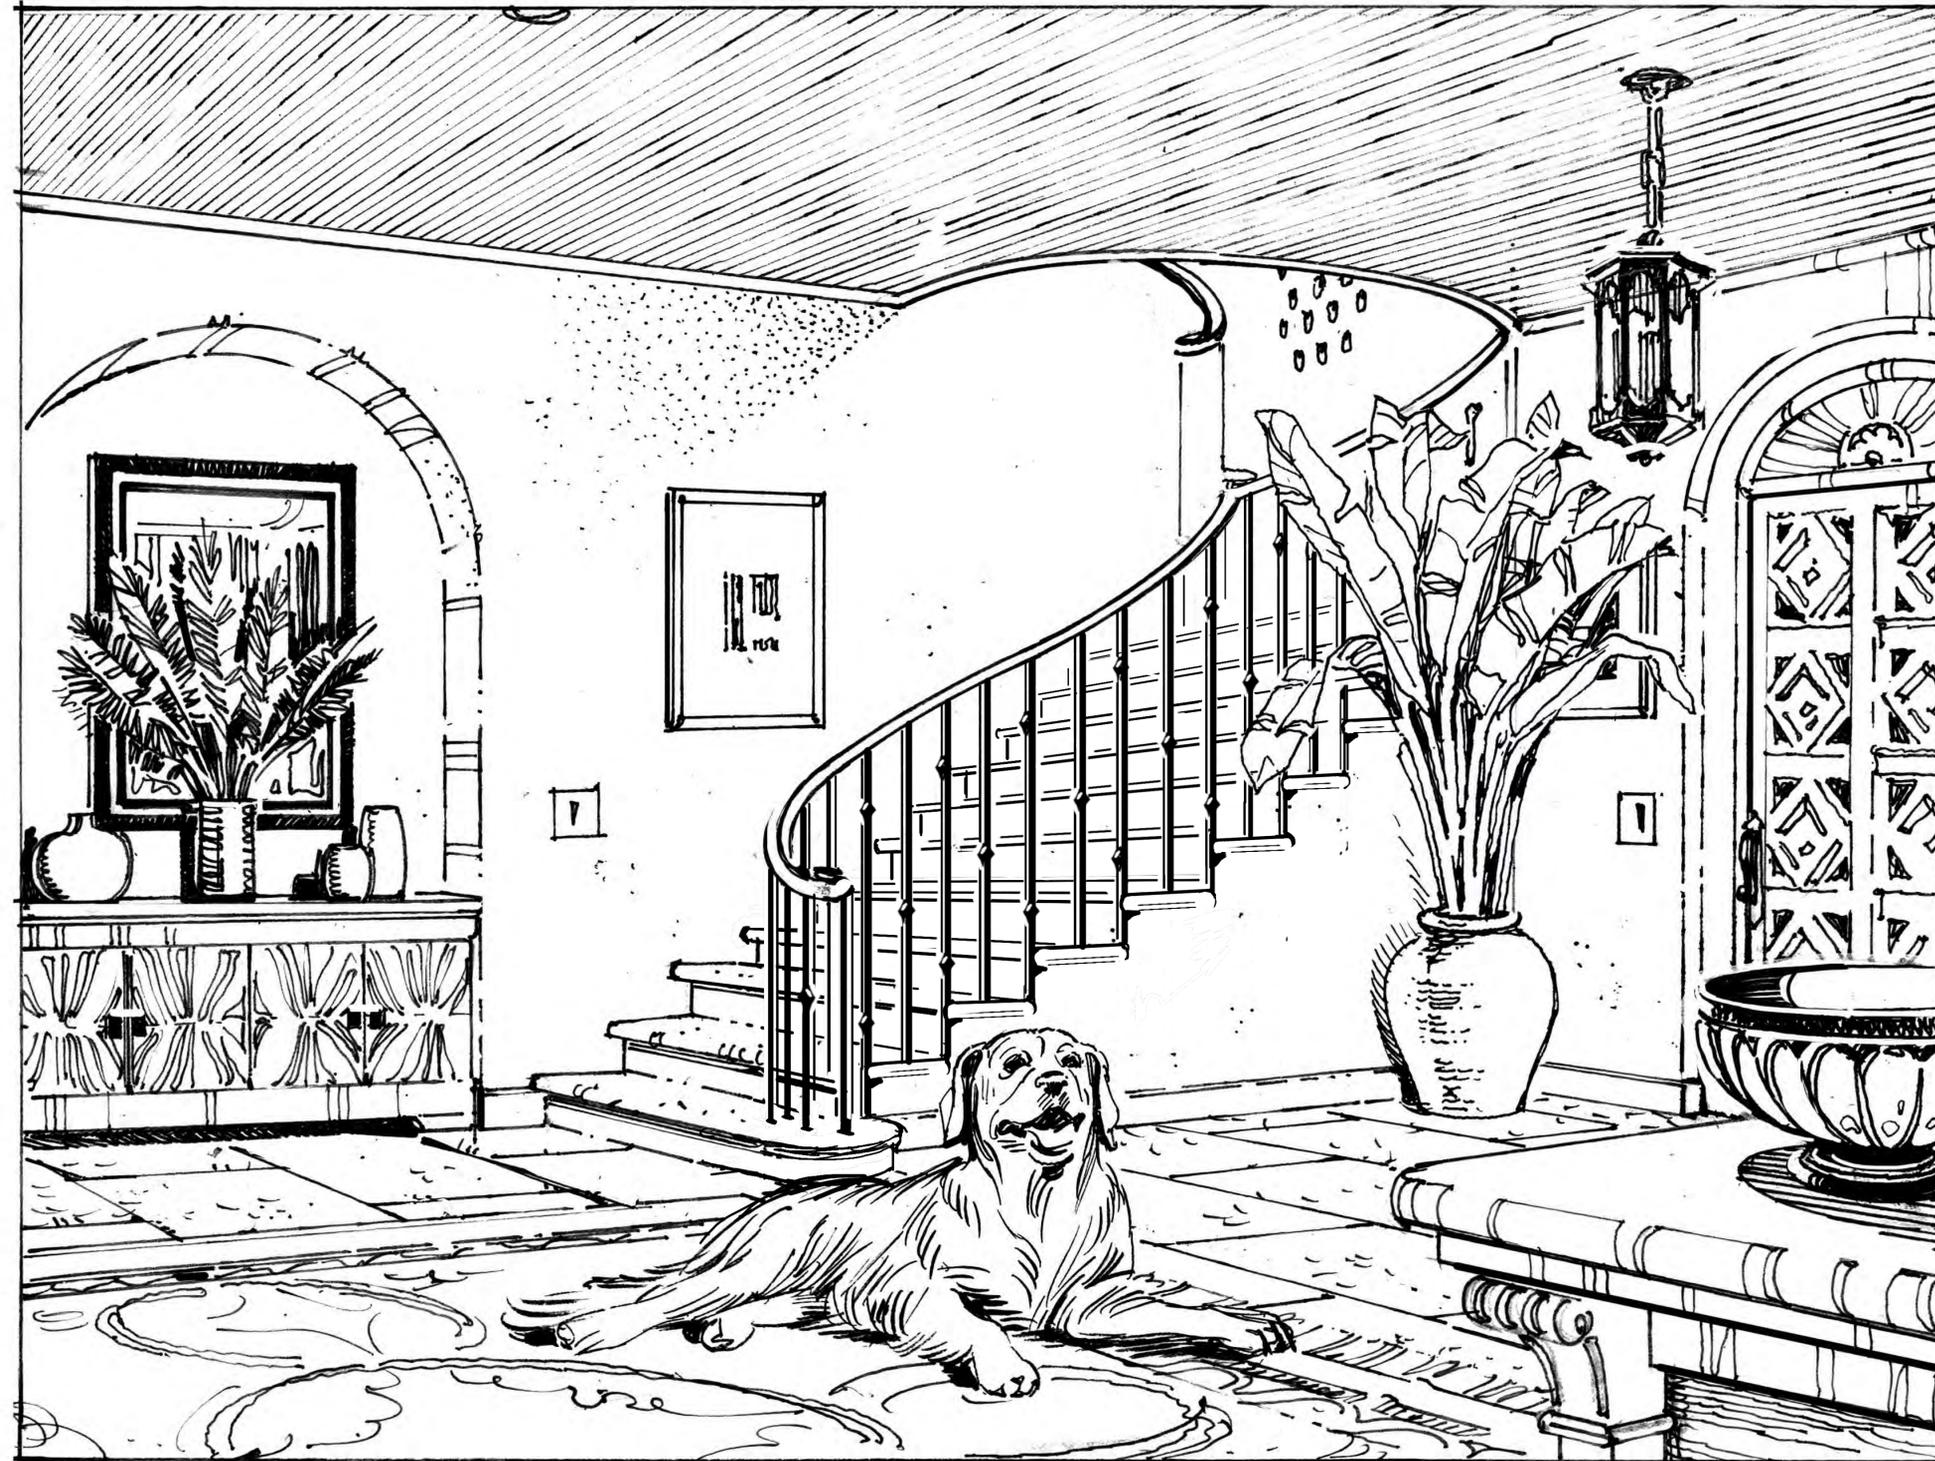

Mateo Muzarij Art.

Arch. Bartholemew + Partners

INTERIOR FOYER RENDERING
SCALE: 1/4" = 1'

Bartholemew + Partners

ARCHITECTURE AND DESIGN
PROGETTO DI ARCHITETTURA

THE PLAZA CENTER
2514 ROYAL PALM WAY, PENTHOUSE 600A
PALM BEACH, FLORIDA 33480
T: 561 481 0108
F: 561 481 0106
FL LIC # AA26903043

BARTHOLEMEWPARTNERS.COM

CONSULTANTS

ALLEY, MAAS, ROGERS, AND LINDSAY P.A.
ATTORNEY
ADDRESS: 340 ROYAL PONCIANA WAY, SUITE 321
PALM BEACH, FLORIDA 33480
PHONE: 561 659-1772
E-MAIL: TIM.HANLON@AMRL.COM

ES SOLUTIONS
STRUCTURAL ENGINEERS
ADDRESS: 171 NE 2ND ST, P.O. BOX #1737
BOCA RATON, FL
PHONE: 561 201-0100
E-MAIL: TRENT@ES-ENGINEERS.COM

FAE CONSULTING
MEP ENGINEERS
ADDRESS: 300 LOCK ROAD SUITE #302
DEERFIELD BEACH, FLORIDA 33442
PHONE: 561 391-9229 EXT. 302
E-MAIL: UAFRA@FAECONSULTING.COM

GRUBER CONSULTING ENGINEERS
CIVIL ENGINEER
ADDRESS: 2475 MERCER AVE
WEST PALM BEACH, FL 33401
PHONE: 561 312-2011
E-MAIL: CHAD@GRUBERENGINEERS.COM

ENVIRONMENT DESIGN GROUP
LANDSCAPE ARCHITECT
138 N COUNTY ROAD, SUITE 20-B
PALM BEACH, FL 33480
PHONE: 561-832-4600
E-MAIL: DUSTIN@ENVIRONMENTDESIGNGROUP.COM

KYLE B FANT ARCHITECT # AR09255
INTERIOR DESIGNER # 054622
AIA # 30425933 NCARB # 87929

Revisions:

THIS DOCUMENT IS THE PROPERTY OF BARTHOLEMEW + PARTNERS AND IS NOT TO BE REPRODUCED OR TRANSMITTED IN ANY FORM OR BY ANY MEANS, ELECTRONIC OR MECHANICAL, INCLUDING PHOTOCOPYING, RECORDING, OR BY ANY INFORMATION STORAGE AND RETRIEVAL SYSTEM, WITHOUT THE WRITTEN PERMISSION OF BARTHOLEMEW + PARTNERS.

Project no: 23.02.114
Date: 10.25.23
Drawn by: V. Antico
Project Manager: K. Fant

GEORGE & JOYCE MYKONIATIS
129 CHILEAN AVE

Project Address:
129 Chilean Ave,
Palm Beach, FL 33480


SHEET NAME

EXTERIOR RENDERING

SHEET NUMBER

A5.13

ARC-23-161
ZON-24-006

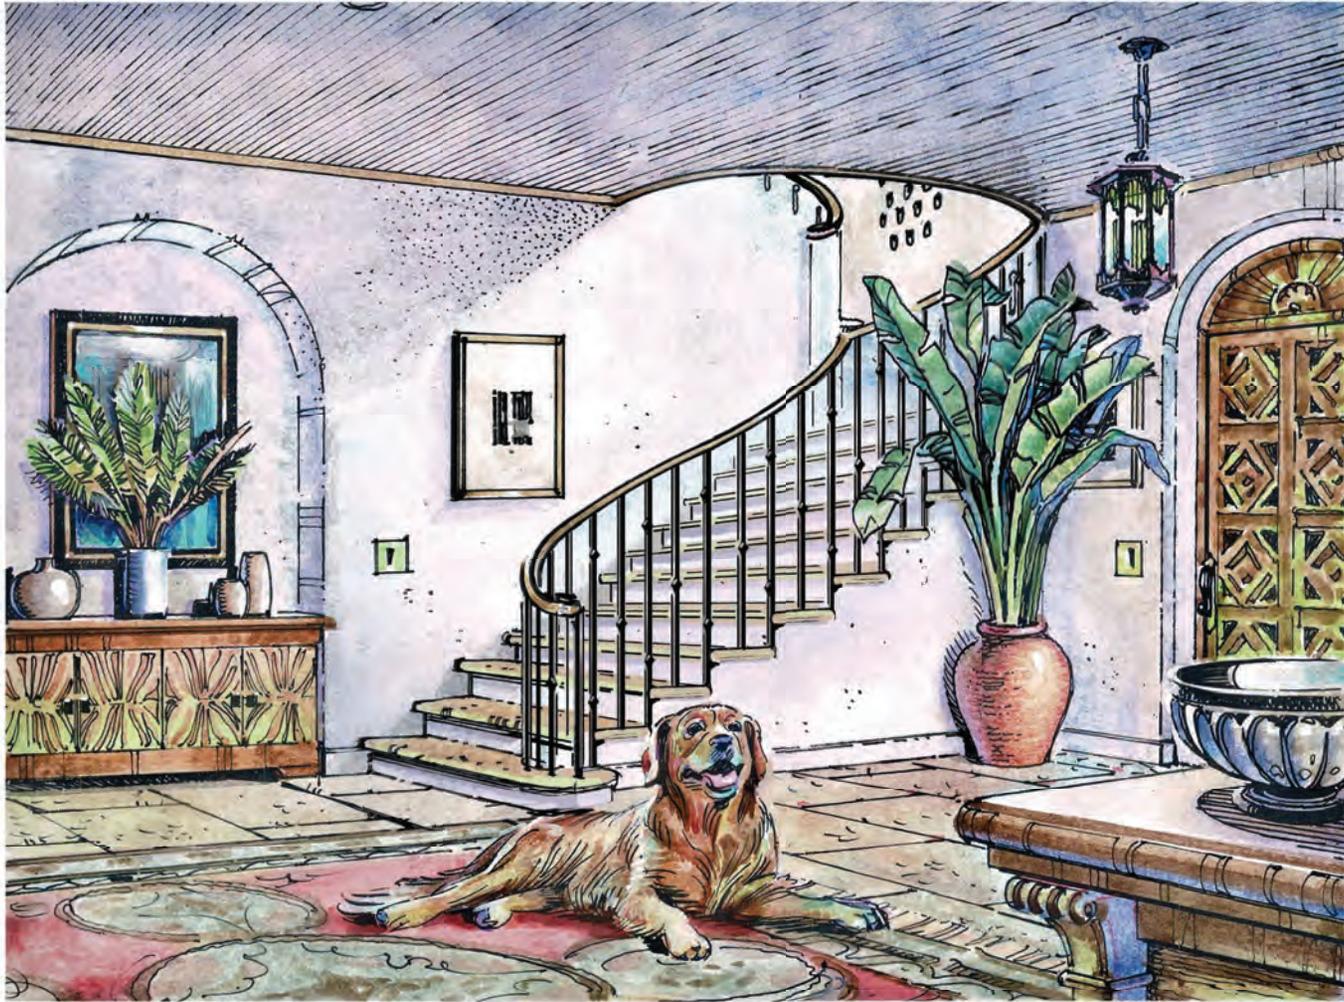

Matteo Muzoni Art.

Arch. Bartholemew + Partners

INTERIOR FOYER RENDERING
SCALE: 1/4" = 1'

Bartholemew + Partners

ARCHITECTURE AND DESIGN
PROJECT TEAM ARCHITECT PAIR

THE PALM CENTER
25A ROYAL PALM WAY, FORTHOSSIE GDA
PALM BEACH, FLORIDA 33480
T: 561.481.0100
F: 561.481.0108
FL LIC. # A0008963

BARTHOLEMEWPARTNERS.COM

CONSULTANTS

ALLEY, MAAS, ROGERS, AND LINDSAY P.A.
ARCHITECTS
10000 W. PENINSULA BOULEVARD, SUITE 101
PALM BEACH, FLORIDA 33480
PHONE: 561.481.0100
EMAIL: INFO@ALLEYMAAS.COM

ES SOLUTIONS
STRUCTURAL ENGINEER
ADDRESS: 10000 W. PENINSULA BOULEVARD, SUITE 101
PALM BEACH, FL
PHONE: 561.241.1100
E-MAIL: INFO@ES-ENGINEERS.COM

FAE CONSULTING
MEP ENGINEER
ADDRESS: 300 LOCK ROAD, SUITE 400
WEST PALM BEACH, FLORIDA 33411
PHONE: 561.988.0000 EXT. 300
E-MAIL: LAMAR@FAECONSULTING.COM

GRUBER CONSULTING ENGINEERS
Civil Engineer
ADDRESS: 2701 WINDY HILL
WEST PALM BEACH, FL 33411
PHONE: 561.955.2841
E-MAIL: CHAD@GRUBERENGINEERS.COM

ENVIRONMENTAL DESIGN GROUP
LANDSCAPE ARCHITECT
129 CHILEAN AVENUE, SUITE 108
PALM BEACH, FL 33480
PHONE: 561.433-4800
E-MAIL: DESIGN@ENVIRONMENTALDESIGNGROUP.COM

KYLE B. FANT ARCHITECT & DESIGN
INTERIOR DESIGNER & FURNITURE
100 S. PALM BEACH BLVD. # 200
PALM BEACH, FL 33480
PHONE: 561.433-4800
E-MAIL: INFO@KYLEBFA.COM

Project no: 23.02.114
Date: 10.25.23
Drawn by: V. Antioip
Project Manager: K. Fant

GEORGE & JOYCE MYKONATIS
129 CHILEAN AVE

Project Address:
129 Chilean Ave,
Palm Beach, FL 33480

SHEET NAME

EXTERIOR RENDERING

SHEET NUMBER

A5.13

ARC-23-161
ZON-24-006



1 PRIMARY SUITE INTERIOR PERSPECTIVE SKETCH



Bartholemew + Partners

ARCHITECTURE AND DESIGN
PROJECTS BY ARCHITECT BARNA

THE PALM CENTER
251A ROYAL PALM WAY, FORTHOSSIE 604
PALM BEACH, FLORIDA 33480
PHONE: 561-852-1100
F: 561-851-1100
FL LIC. # A0003963

BARTHOLEMEWPARTNERS.COM

CONSIGLIANTS
ALEX MAAS, ROGER AND LINDSAY FA
ATTORNEYS AT LAW, FORTHOSSIE WAY, SUITE 211
PALM BEACH, FLORIDA 33480
PHONE: 561-852-1100
E-MAIL: INFO@MAASLAWFIRM.COM

ES SOLUTIONS
STRUCTURAL DESIGNER
ADDRESS: 11000 SW 91 ST, P.O. BOX 11727
BOCA RATON, FL
PHONE: 561-251-1100
E-MAIL: INFO@ES-ENGINEERS.COM

FAE CONSULTING
3800 CONCORD
ADDRESS: 300 LOCK ROAD SUITE 400
DUNEDIN BEACH, FLORIDA 33426
PHONE: 561-281-0001 EXT. 300
E-MAIL: LARRY@FAECONSULTING.COM

GRUBER CONSULTING ENGINEERS
2016 BROWARD BLVD
WEST PALM BEACH, FL 33411
PHONE: 561-833-2941
E-MAIL: CHUCK@GRUBERENGINEERS.COM

ENVIRONMENTAL DESIGN GROUP
LANDSCAPE ARCHITECTS
128 N. QUINCY ROAD, SUITE 208
PALM BEACH, FL 33480
PHONE: 561-833-4800
E-MAIL: DUSTY@ENVIRONMENTALDESIGNGROUP.COM

KYLE E. FANT ARCHITECT & ASSOCIATES
ARCHITECTS/DESIGNERS/ENGINEERS
AAA # 2002533 NCARB # 87670

Revised:

Project no: 23.02.114
Date: 10.25.23
Drawn by: V. Antop
Project Manager: K. Fant

GEORGE & JOYCE MYKONATIS
129 CHILEAN AVE

Project Address:
129 Chilean Ave,
Palm Beach, FL 33480


SHEET NAME:

EXTERIOR RENDERING

SHEET NUMBER:

A5.14

ARC-23-161
ZON-24-006

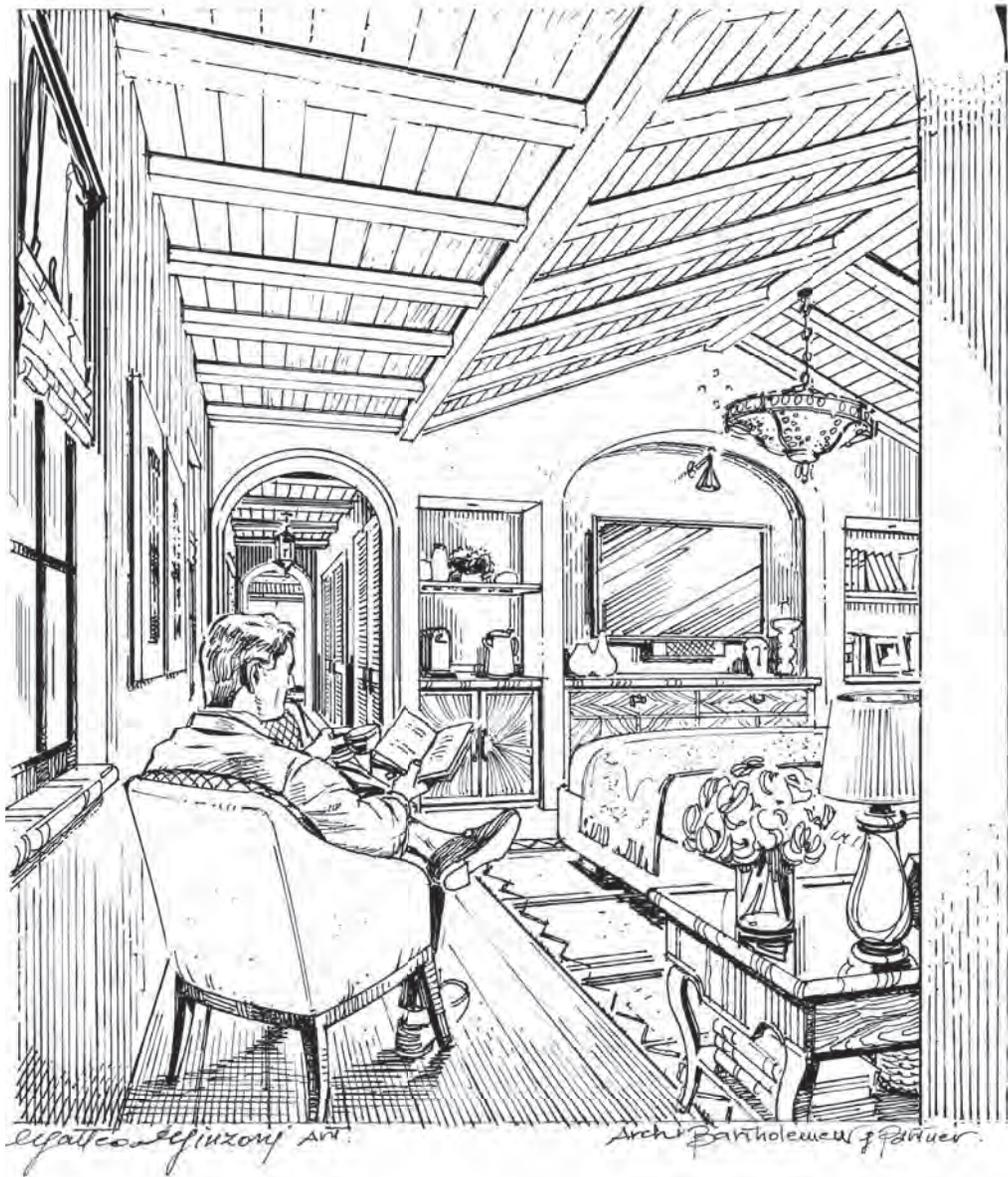

INTERIOR PRIMARY SUITE PERSPECTIVE SKETCH
SCALE: 1/4" = 1'

Bartholemew + Partners

ARCHITECTURE AND DESIGN
PROJECT: TRIP TO ARCHITECT PAUSA

THE PALM CENTER
251A ROYAL PALM WAY, PENTHOUSE 604A
PALM BEACH, FLORIDA 33480
T: 561 461 0100
F: 561 461 0108
FL LIC. # A0008963

BARTHOLOMEW+PARTNERS.COM

CONSULTANTS

ALLEN, MAAS, ROGERS, AND LINDSEY P.A.
ADDRESS: 300 HUNTER FORDHAM WAY, SUITE 101
PALM BEACH, FLORIDA 33480
PHONE: 561-461-0100
EMAIL: INFO@ALLENMAASROGERSLINDSEY.COM

ES SOLUTIONS
STRUCTURAL ENGINEER
ADDRESS: 101 W. 20th ST. P.O. BOX 41727
MIAMI, FL 33101
PHONE: 305-251-1100
EMAIL: INFO@ESENGINEERS.COM

FAE CONSULTING
MECHANICAL ENGINEER
ADDRESS: 300 LOCK ROAD SUITE 430
PINEHURST, NC 28130
PHONE: 704-328-0000
EMAIL: LAM@FAE.COM

GAUBER CONSULTING ENGINEERS
CONSULTING ENGINEER
ADDRESS: 301 W. HUNTER AVE
WEST PALM BEACH, FL 33411
PHONE: 561-855-2441
EMAIL: INFO@GAUBERENGINEERS.COM

ENVIRONMENTAL DESIGN GROUP
LANDSCAPE ARCHITECT
129 CHILEAN AVENUE, SUITE 108
PALM BEACH, FL 33480
PHONE: 561-433-4800
EMAIL: INFO@ENVIRONMENTALDESIGNGROUP.COM

KYLE & FANT ARCHITECT & DESIGN
INTERIOR DESIGNER & FURNITURE
100 S. PALM BLVD. SUITE 100
PALM BEACH, FL 33480
PHONE: 561-855-2441
EMAIL: INFO@KYLEANDFANT.COM

REVISIONS

Project no: 23.02.114
Date: 10.25.23
Drawn by: V. Antioh
Project Manager: K. Fant

GEORGE & JOYCE MYKONATIS
129 CHILEAN AVE

Project Address:
129 Chilean Ave,
Palm Beach, FL 33480

SHEET NAME

EXTERIOR RENDERING

SHEET NUMBER

A5.15

ARC-23-161
ZON-24-006



INTERIOR PRIMARY SUITE RENDERING
SCALE: 1/4" = 1'

Bartholemew + Partners

ARCHITECTURE AND DESIGN
PROJECT: TRIP BY ARCHITECT PAULA

THE PALM CENTER
25A ROYAL PALM WAY, PENTHOUSE 60A
PALM BEACH, FLORIDA 33480
T: 561.481.9138
F: 561.481.9138
FL LIC. # A0003963

BARTHOLEMEWPARTNERS.COM

CONSULTANTS

ALLEY, MAAS, ROGERS, AND LINDAY P.A.
ARCHITECTS
3000 W. HUNTER FORESTWAY, SUITE 101
PALM BEACH, FLORIDA 33409
PHONE: 561.852.1777
EMAIL: INFO@ALM.COM

ES SOLUTIONS

STRUCTURAL ENGINEER
ADDRESS: 101 W. 2ND ST. P.O. BOX 41727
MIAMI, FL 33140
PHONE: 305.251.1100
EMAIL: INFO@ES-ENGINEERS.COM

FAE CONSULTING

MEP ENGINEER
ADDRESS: 300 LOCK ROAD, SUITE 400
DUNEDIN, FLORIDA 33515
PHONE: 813.282.0277
EMAIL: LAMAR@FAECONSULTING.COM

GRUBER CONSULTING ENGINEERS

CIVIL ENGINEER
ADDRESS: 375 W. WINDY HILL
WEST PALM BEACH, FL 33411
PHONE: 561.852.2494
EMAIL: CH@GRUBERENGINEERS.COM

ENVIRONMENTAL DESIGN GROUP

LANDSCAPE ARCHITECT
128 S. COUNTY ROAD, SUITE 108
PALM BEACH, FL 33480
PHONE: 561.433.4800
EMAIL: DESIGN@ENVIRONMENTALDESIGNGROUP.COM

KYLE B. FANT ARCHITECT & ASSOCIATES
INTERIOR DESIGNER & FURNITURE
AAA # 20029333 NCARB # 87670

Revisions

Project no: 23.02.114
Date: 10.25.23
Drawn by: V. Antioip
Project Manager: K. Fant

GEORGE & JOYCE MYKONATIS
129 CHILEAN AVE

Project Address:
129 Chilean Ave,
Palm Beach, FL 33480

SHEET NAME

EXTERIOR RENDERING

SHEET NUMBER

A5.15

ARC-23-161
ZON-24-006



1 BACK KITCHEN INTERIOR PERSPECTIVE SKETCH



Bartholomew + Partners

ARCHITECTURE AND DESIGN
PROBET TROPIC ARCHITECT PARRA

THE PALM CENTER
234 ROMA PALM WAY, PENTHOUSE 604
PALM BEACH, FLORIDA 33480
PHONE: 561-662-1777
E-MAIL: INFO@PALMCP.COM

BARTHOLOMEW PARTNERS.COM
CONSULTANTS

ALLEN, MARK, ROGERS, AND LINDSAY P.A.
ATTORNEYS AT LAW, 10000 FORESTDALE WAY, SUITE 101
PALM BEACH, FLORIDA 33480
PHONE: 561-662-1777
E-MAIL: INFO@PALMCP.COM

ES SOLUTIONS
STRUCTURAL ENGINEER
ADDRESS: 10100 FORESTDALE WAY, SUITE 101
PALM BEACH, FLORIDA 33480
PHONE: 561-662-1777
E-MAIL: INFO@PALMCP.COM

FAE CONSULTING
MEP ENGINEER
ADDRESS: 300 LOCK ROAD SUITE 400
WEST PALM BEACH, FLORIDA 33411
PHONE: 561-833-0227
E-MAIL: LAMAR@FAECONSULTING.COM

GRUBER CONSULTING ENGINEERS
CONSULTING ENGINEER
ADDRESS: 300 LOCK ROAD SUITE 400
WEST PALM BEACH, FLORIDA 33411
PHONE: 561-833-0227
E-MAIL: LAMAR@FAECONSULTING.COM

ENVIRONMENTAL DESIGN GROUP
LANDSCAPE ARCHITECT
128 N. QUINCY ROAD, SUITE 208
PALM BEACH, FLORIDA 33480
PHONE: 561-433-4800
E-MAIL: INFO@ENVIRONMENTALDESIGNGROUP.COM

KYLE & FANT ARCHITECT & DESIGN
INTERIOR DESIGNER & FURNITURE
100 S. OCEAN BLVD. SUITE 100
PALM BEACH, FLORIDA 33480

Revised:

Project no: 23.02.114
Date: 10.25.23
Drawn by: V. Antico
Project Manager: K. Fant

GEORGE & JOYCE MYKONATIS
129 CHILEAN AVE

Project Address:
129 Chilean Ave,
Palm Beach, FL 33480

SHEET NAME:

EXTERIOR RENDERING

SHEET NUMBER:

A5.16

ARC-23-161
ZON-24-006



INTERIOR BACK KITCHEN PERSPECTIVE SKETCH
SCALE: 1/4" = 1'

**Bartholemew
+ Partners**

ΑΡΧΙΤΕΚΤΟΝΙΚΗ ΚΑΙ ΔΙΑΧΕΙΡΙΣΗ
ΠΡΟΒΛΗΤ ΤΙΣ ΔΕ ΑΡΧΙΤΕΚΤΟΝΙΚΑ

THE PALM CENTER
2514 ROYAL PALM WAY, PENTHOUSE 600A
PALM BEACH, FLORIDA 33480
T 561 481 9138
F 561 481 9138
FL LIC # A00003663

BARTHOLEMEEPARTNERS.COM
CONSULTANTS

ALLEY MAAS, ROGERS, AND LINDSAY P.A.
ATTORNEYS AT LAW, 10000 FORESTDALE WAY, SUITE 201
PALM BEACH, FLORIDA 33480
PHONE: 561-481-9137
EMAIL: INFO@ALMRLAW.COM

ES SOLUTIONS
STRUCTURAL ENGINEER
ADDRESS: 101 W. 2ND ST. P.O. BOX 41727
BOCA RATON, FL
PHONE: 561-251-1155
E-MAIL: INFO@ES-ENGINEERS.COM

FAE CONSULTING
MEP ENGINEERING
ADDRESS: 305 LOCK ROAD SUITE 400
DUNEDIN, FLORIDA 33515
PHONE: 813-390-0227 FAX
E-MAIL: LIAISON@FAECONSULTING.COM

GRUBER CONSULTING ENGINEERS
CONSULTING ENGINEERS
ADDRESS: 375 WINDY HILL
WEST PALM BEACH, FL 33411
PHONE: 561-854-2941
E-MAIL: CHUCK@GRUBERENGINEERS.COM

ENVIRONMENT DESIGN GROUP
LANDSCAPE ARCHITECTS
128 S. COUNTY ROAD, SUITE 208
PALM BEACH, FL 33480
PHONE: 561-433-4800
E-MAIL: DESIGN@ENVIRONMENTDESIGNGROUP.COM

KYLE & FANT ARCHITECT & DESIGN
INTERIOR DESIGNER & FURNITURE
AAA & 30000000 NORTON & PETER
REVISIONS

Project no: 23.02.114
Date: 10.28.23
Drawn by: V. Antioch
Project Manager: K. Fant

GEORGE & JOYCE MYKONATHS
129 CHILEAN AVE

Project Address:
129 Chilean Ave,
Palm Beach, FL 33480

SHEET NAME

EXTERIOR RENDERING

SHEET NUMBER

A5.17

ARC-23-161
ZON-24-006



εξωτερικό υπερέκταση

Arch. Bartholemew + Partners

INTERIOR BACK KITCHEN RENDERING
SCALE: 1/4" = 1'

Bartholemew + Partners

ARCHITECTURE AND DESIGN
PROBET TIP DA ARCHITETTURA

THE PALM CENTER
25A ROYAL PALM WAY, PENTHOUSE 604A
PALM BEACH, FLORIDA 33480
T: 561.481.0100
F: 561.481.0108
FL LIC. # A00089643

BARTHOLEMEWPARTNERS.COM

CONSULTANTS

ALLEY MAAS ROGERS AND LINDSAY P.A.
ARCHITECTS
3600 W. BOWLING GREEN BOULEVARD, SUITE 101
PALM BEACH, FLORIDA 33409
PHONE: 561.838.1177
EMAIL: INFO@ALLEYMAAS.COM

ES SOLUTIONS
STRUCTURAL ENGINEER
ADDRESS: 10100 SW 91 ST, P.O. BOX 41727
MIAMI, FL 33191
PHONE: 305.251.1100
EMAIL: INFO@ES-ENGINEERS.COM

FAE CONSULTING
MEP ENGINEER
ADDRESS: 300 LOCK ROAD SUITE 400
DRESDEN, NY 12033
PHONE: 518.385.0227
EMAIL: LAMAR@FAECONSULTING.COM

GRUBER CONSULTING ENGINEERS
CIVIL ENGINEER
ADDRESS: 375 W. WINDY HILL
WEST PALM BEACH, FL 33411
PHONE: 561.833.2494
EMAIL: CHAD@GRUBERENGINEERS.COM

ENVIRONMENTAL DESIGN GROUP
LANDSCAPE ARCHITECT
100 N. COUNTY ROAD, SUITE 208
PALM BEACH, FL 33480
PHONE: 561.833.4000
EMAIL: DESIGN@ENVIRONMENTALDESIGNGROUP.COM

KYLE B. FANT ARCHITECT & ASSOCIATES
INTERIOR DESIGNER & FURNITURE
AAA # 30029333 NCARB # 87269

Revisions

Project no: 23.02.114
Date: 10.25.23
Drawn by: V. Antico
Project Manager: K. Fant

GEORGE & JOYCE MYKONATIS
129 CHILEAN AVE

Project Address:
129 Chilean Ave,
Palm Beach, FL 33480


SHEET NAME

EXTERIOR RENDERING

SHEET NUMBER

A5.17

ARC-23-161
ZON-24-006

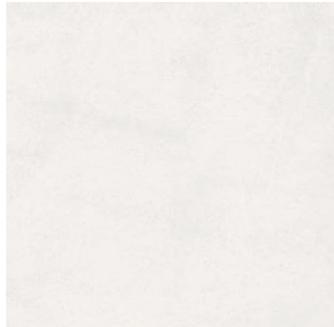

SMOOTH STUCCO "SANTA BARBARA FINISH"
EXTERIOR TEXTURE



MAHOGANY WOOD WITH NATURAL CLEAR
GLOSS FOR FRONT DOOR



EXTERIOR ACCENT COLOR
FARROW & BALL
COLOR: NO. 234. VERT DE TERRE




WHITE SAW CUT CORAL STONE
HAIFA LIMESTONE



BENJAMIN MOORE PAINT
COLOR: OC-121. MOUNTAIN PEAK WHITE



TAPERED MISSION BARREL TILE
COLOR: SANTA BARBARA, TAUPE
SMOKE AND TOBBACO BLEND. SUBTLE
MORTAR WEEPS

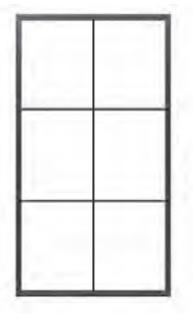

STEEL WINDOWS BY OLIVIERI MILLWORK
COLOR: BRONZE BLACK FINISH



SPANISH REVIVAL LIGHTING SCNCE
MODEL: 7249-1




SANITARY VENT FINISH. COPPER PATINA



PRINCESS CUT BRICK.
HERRINGBONE PATTERN



SUN VALLEY BRONZE FRONT DOOR
MORTISE LOCK SET.
MODEL: CS-2120.
COLOR: MEDIUM REDDISH BROWN PATTINA

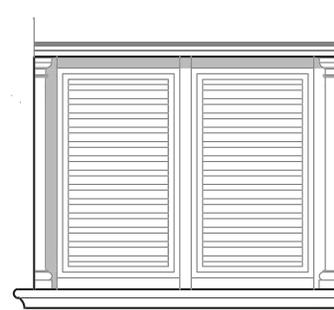

MAHOGANY LOUVERED WINDOW SCREEN.
FINISH: PAINTED. BENJAMIN MOORE PAINT
COLOR: OC-121. MOUNTAIN PEAK WHITE