


→ EXISTING EAST ELEVATION $\int \frac{1}{\text{SCALE} : \frac{1}{8} = 1'-0''}$

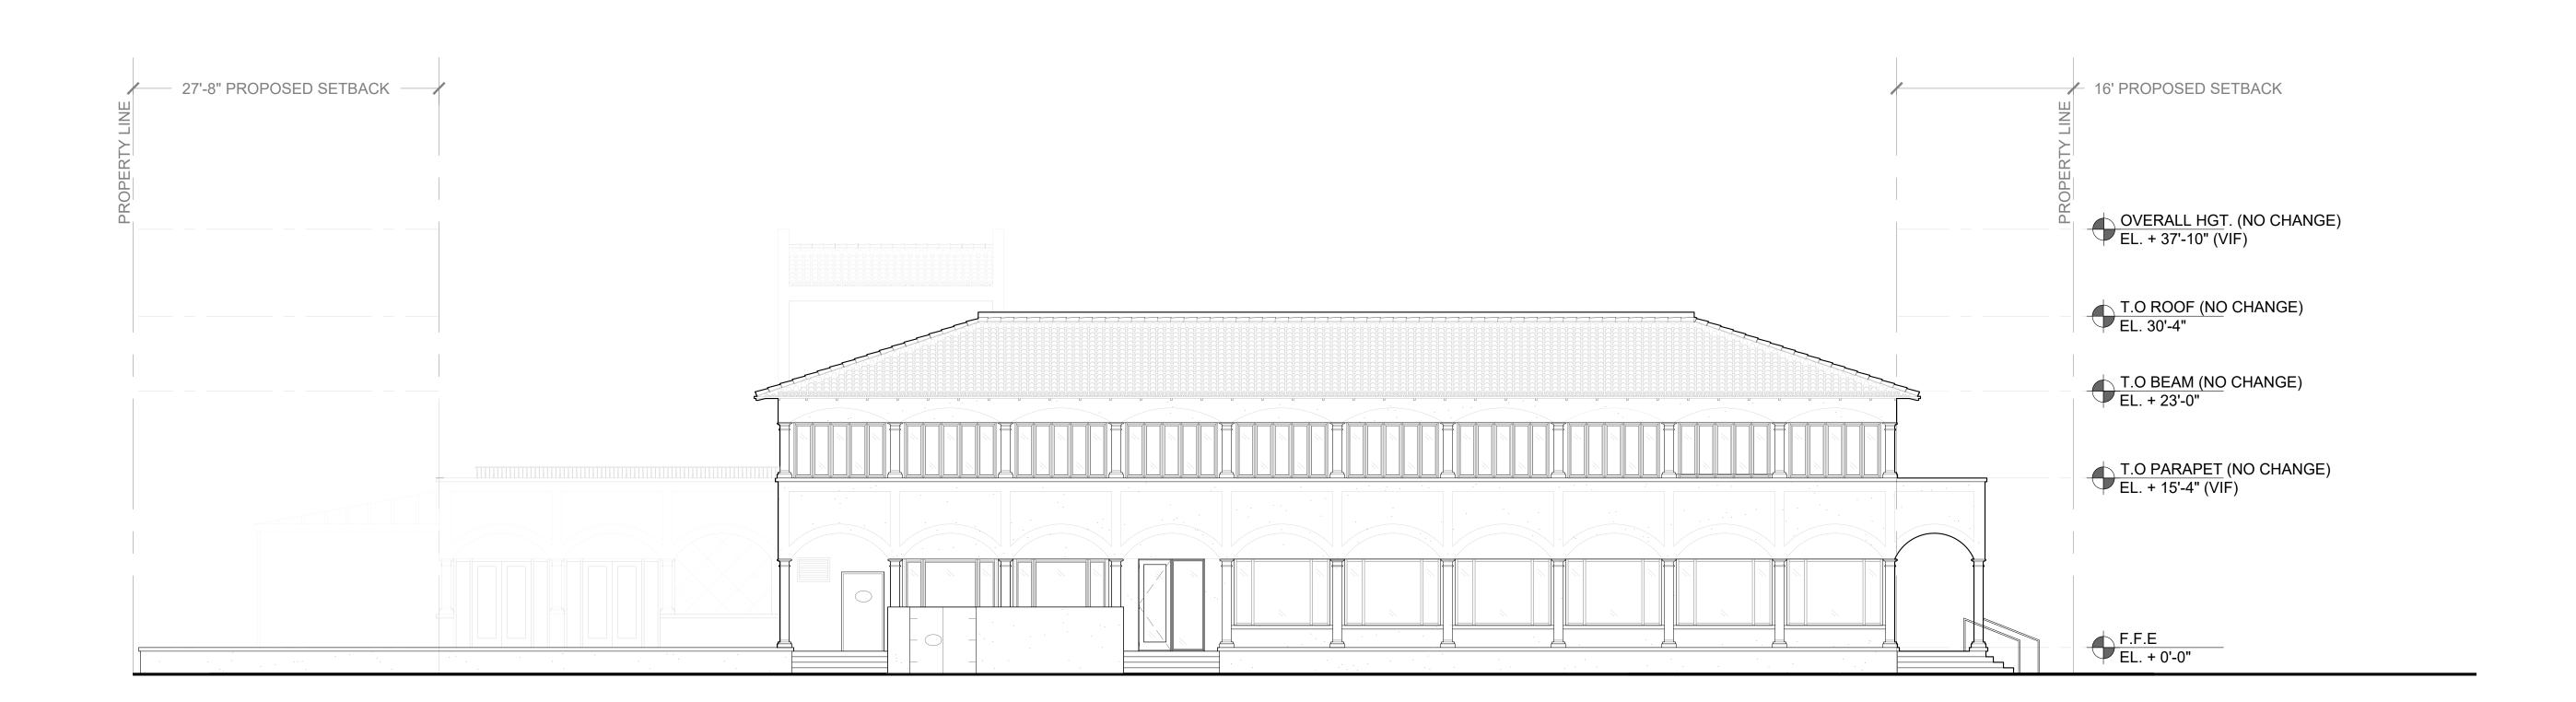

ZON: 24-007 ARC-23-162

Bartholemew + Partners

PROGETTO DI ARCHITETTURA THE PLAZA CENTER 251A ROYAL PALM WAY, PENTHOUSE 600A PALM BEACH, FLORIDA 33480 T: 561 461 0108

ARCHITECTURE AND DESIGN

F: 561 461 0106 FL LIC. # AA26003943 BARTHOLEMEWPARTNERS.COM

CONSULTANTS

PROMETHIAN BUILDERS
ADDRESS: 477 S ROSEMARY AVENUE,
WEST PALM BEACH, FL, 33401

PHONE: (212) 655-9812 E-MAIL: FAE CONSULTING ADDRESS: 300 LOCK RD, DEERFIELD BEACH, FL, 33442 PHONE: (561) 391-9292 E-MAIL:

ES ENGINEERING ADDRESS: N/A PHONE: (561) 866-5552 E-MAIL: TRENT@ES-ENGINEERS.COM

ENVIRONMENT DESIGN GROUP ADDRESS: 139 N COUNTY RD # 20B,
PALM BEACH, FL 33480
PHONE: (561) 832-4600
E-MAIL:
DUSTIN@ENVIRONMENTALDESIGNGROUP.COM

KOCHMAN & ZISKA PLC ADDRESS: 222 LAKEVIEW AVENUE, SUITE 1500, WEST PALM BEACH, FL, 33401

PHONE: (561) 809-8960 E-MAIL: MZISKA@FLORIDAWILLS.COM SIMMONS & WHITE ADDRESS: 2581 METROCENTRE BLVD. SUITE 3, WEST PALM BEACH, FL, 33407 PHONE: (561) 478-7848 E-MAIL: BRYAN@SIMMONSANDWHITE.COM

KYLE B FANT ARCHITECT # AR99255 INTERIOR DESIGNER # ID6422 AIA # 30425933 NCARB # 87929

Project no: 24.04.128 Date: 12.04.23 Drawn by: S. Simmons Project Manager: F. Rodriguez

223 SUNSET AVE

Project Address: 223 Sunset Ave, Palm Beach, FL 33480

SHEET NAME

EXISTING AND PROPOSED EAST ELEVATION

SHEET NUMBER

A3.1



EXISTING EAST ELEVATION

 $\int \frac{1}{\text{SCALE} : \frac{1}{8} = 1'-0''}$



ZON: 24-007 ARC-23-162

Bartholemew + Partners

ARCHITECTURE AND DESIGN PROGETTO DI ARCHITETTURA

THE PLAZA CENTER 251A ROYAL PALM WAY, PENTHOUSE 600A PALM BEACH, FLORIDA 33480

T: 561 461 0108 F: 561 461 0106 FL LIC. # AA26003943

BARTHOLEMEWPARTNERS.COM

CONSULTANTS

PROMETHIAN BUILDERS
ADDRESS: 477 S. ROSEMARY AVENUE, WEST
PALM BEACH, FL, 33410
PHONE: (212) 655-9812
EMAIL:

FORMICA AND ASSOCIATES
ADDRESS: 980 N FEDERAL HWY, BOCA
RATON, FL 33432
PHONE: (561) 368-3611 EMAIL: STEVE.HENDERSON@FORMICAENGINEERING.

ES ENGINEERING ADDRESS: N/A PHONE: (561) 866-5552

ENVIRONMENT DESIGN GROUP
ADDRESS: 139 N. COUNTY ROAD, #20B, PALM
BEACH, FL, 33480
PHONE: (561) 832-4600
EMAIL:
DUSTIN@ENVIRONMENTLDESIGNGROUP.COM

KOCHMAN AND ZISKA
ADDRESS: 222 LAKEVIEW AVENUE, SUITE
1500, WEST PALM BEACH, FL, 33401
PHONE: (561) 809-8960
EMAIL: MZISKA@FLORIDAWILLS.COM

SIMMONS AND WHITE ADDRESS: 2581 METROCENTRE BLVD STE 3, WEST PALM BEACH, FL 33407 PHONE: (561) 478-7848 EMAIL: BRYAN@SIMMONSANDWHITE.COM

KYLE B FANT ARCHITECT # AR99255 INTERIOR DESIGNER # ID6422 AIA # 30425933 NCARB # 87929

Project no: 24.04.128 Date: 12.04.23 Drawn by: S. Simmons Project Manager: F. Rodriguez

223 SUNSET AVE

Project Address: 223 Sunset Ave, Palm Beach, FL 33480

SHEET NAME

PROPOSED COLORED EAST ELEVATION - NO LANDSCAPING

SHEET NUMBER

A3.1.1



> EXISTING EAST ELEVATION - WITH EXISTING LANDSCAPE $1 \frac{1}{\text{SCALE: } \frac{1}{8}" = 1'-0"}$



 $2 \frac{ \text{PROPOSED EAST ELEVATION - WITH PROPOSED LANDSCAPE} }{ \text{SCALE: } \frac{1}{8}\text{"} = 1\text{'-0"} }$

Bartholemew + Partners

ARCHITECTURE AND DESIGN PROGETTO DI ARCHITETTURA

THE PLAZA CENTER 251A ROYAL PALM WAY, PENTHOUSE 600A

PALM BEACH, FLORIDA 33480 T: 561 461 0108 F: 561 461 0106 FL LIC. # AA26003943

BARTHOLEMEWPARTNERS.COM

CONSULTANTS

PROMETHIAN BUILDERS
ADDRESS: 477 S. ROSEMARY AVENUE, WEST
PALM BEACH, FL, 33410
PHONE: (212) 655-9812
EMAIL:

FORMICA AND ASSOCIATES
ADDRESS: 980 N FEDERAL HWY, BOCA
RATON, FL 33432
PHONE: (561) 368-3611 EMAIL: STEVE.HENDERSON@FORMICAENGINEERING.

ES ENGINEERING ADDRESS: N/A PHONE: (561) 866-5552

ENVIRONMENT DESIGN GROUP
ADDRESS: 139 N. COUNTY ROAD, #20B, PALM
BEACH, FL, 33480
PHONE: (561) 832-4600
EMAIL:
DUSTIN@ENVIRONMENTLDESIGNGROUP.COM

KOCHMAN AND ZISKA
ADDRESS: 222 LAKEVIEW AVENUE, SUITE
1500, WEST PALM BEACH, FL, 33401
PHONE: (561) 809-8960
EMAIL: MZISKA@FLORIDAWILLS.COM

SIMMONS AND WHITE ADDRESS: 2581 METROCENTRE BLVD STE 3, WEST PALM BEACH, FL 33407 PHONE: (561) 478-7848 EMAIL: BRYAN@SIMMONSANDWHITE.COM

KYLE B FANT ARCHITECT # AR99255 INTERIOR DESIGNER # ID6422 AIA # 30425933 NCARB # 87929

Project no: 24.04.128 Date: 11.02.23 Drawn by: S. Simmons Project Manager: F. Rodriguez

223 SUNSET AVE


Project Address: 223 Sunset Ave, Palm Beach, FL 33480

SHEET NAME


PROPOSED COLORED EAST ELEVATION - WITH LANDSCAPING

A3.1.2

ZON: 24-007 ARC-23-162

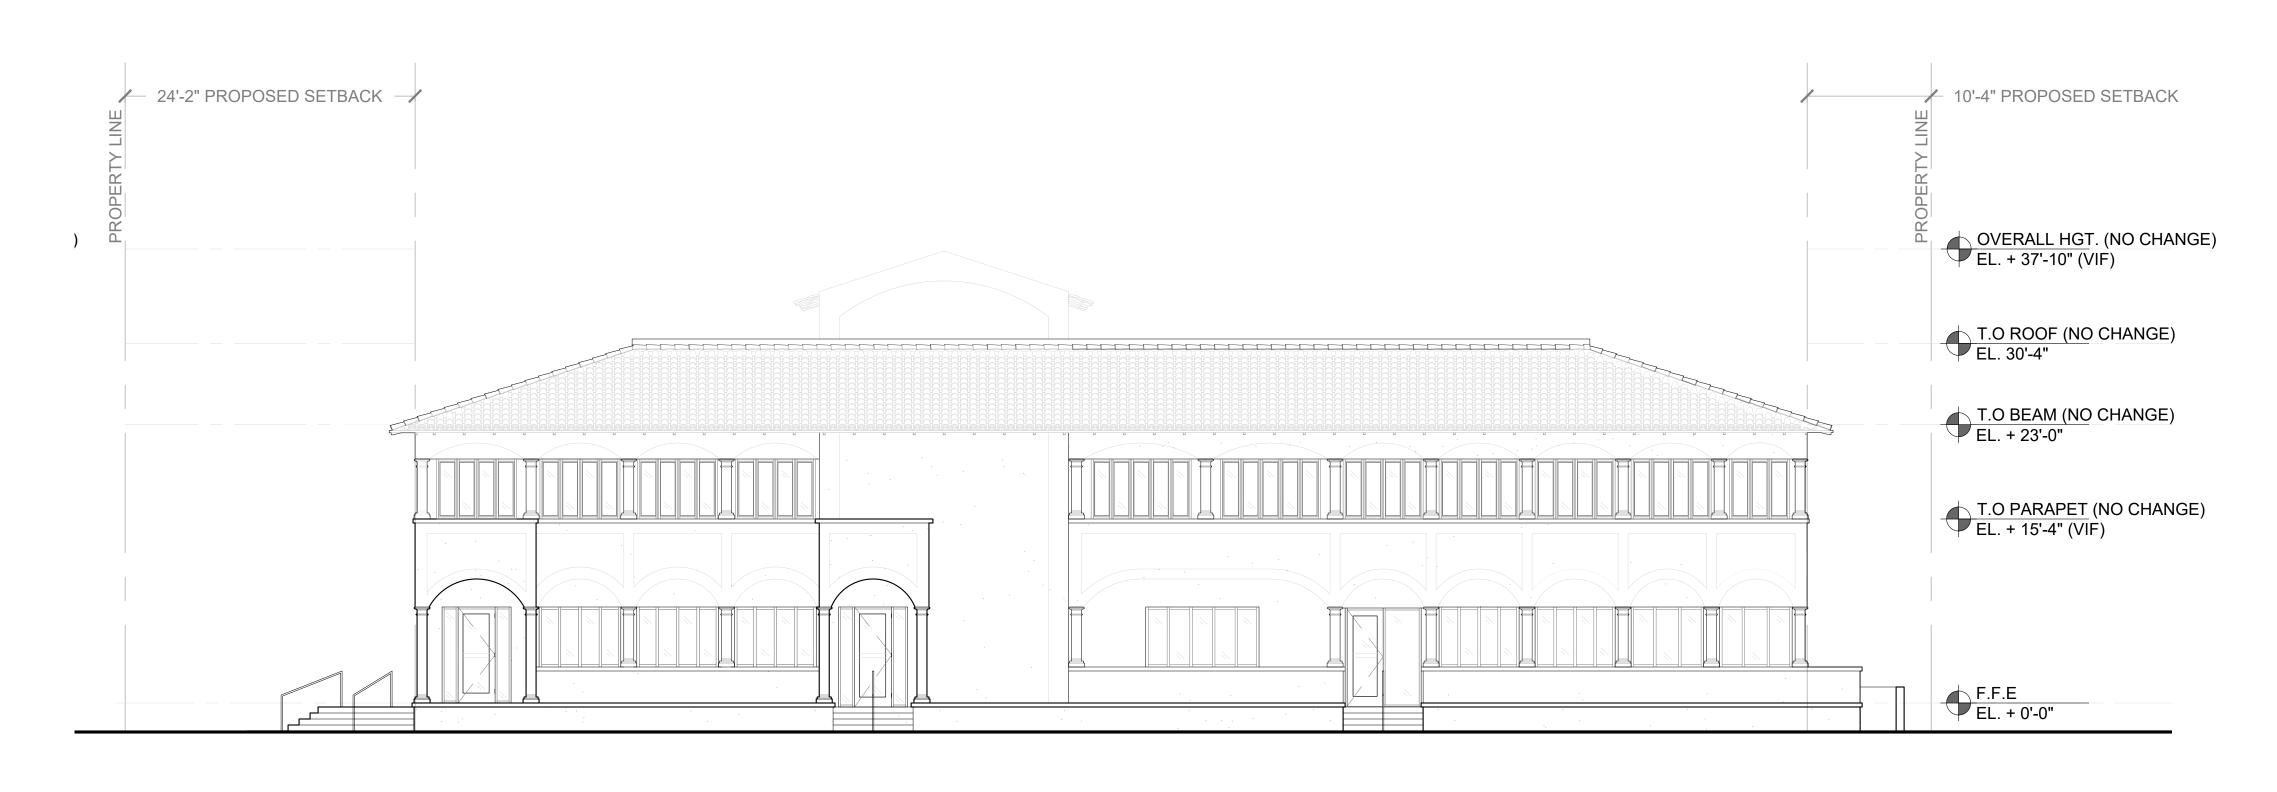

> EXISTING NORTH ELEVATION $1 \frac{2 \times 13 \times 13 \times 13}{\text{SCALE: } \frac{1}{8}\text{"} = 1'-0"}$

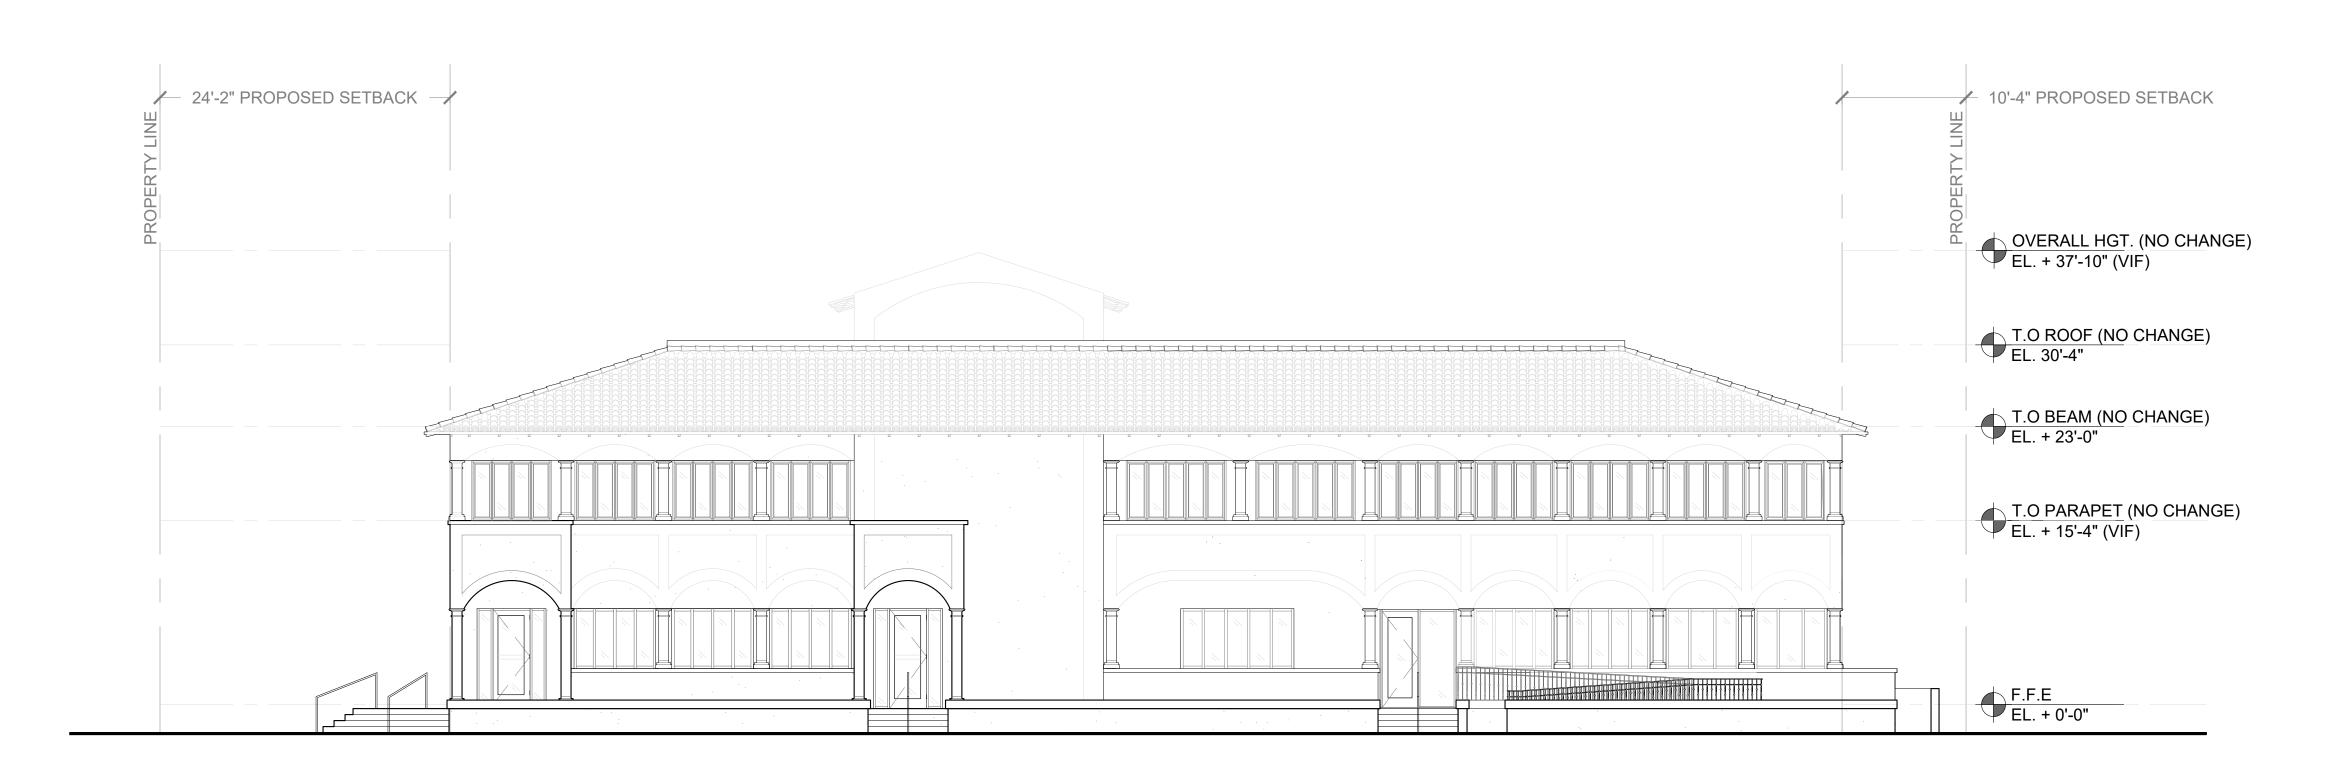

Bartholemew + Partners

ARCHITECTURE AND DESIGN PROGETTO DI ARCHITETTURA

THE PLAZA CENTER 251A ROYAL PALM WAY, PENTHOUSE 600A PALM BEACH, FLORIDA 33480 T: 561 461 0108

FL LIC. # AA26003943 BARTHOLEMEWPARTNERS.COM

F: 561 461 0106

CONSULTANTS

PROMETHIAN BUILDERS
ADDRESS: 477 S ROSEMARY AVENUE,
WEST PALM BEACH, FL, 33401
PHONE: (212) 655-9812
E-MAIL:

FAE CONSULTING ADDRESS: 300 LOCK RD, DEERFIELD BEACH, FL, 33442 PHONE: (561) 391-9292 E-MAIL:

ES ENGINEERING ADDRESS: N/A PHONE: (561) 866-5552 E-MAIL: TRENT@ES-ENGINEERS.COM

ENVIRONMENTAL DESIGN GROUP

ADDRESS: 139 N COUNTY RD # 20B,
PALM BEACH, FL 33480
PHONE: (561) 832-4600
E-MAIL:
DUSTIN@ENVIRONMENTALDESIGNGROUP.COM

KOCHMAN & ZISKA PLC
ADDRESS: 222 LAKEVIEW AVENUE, SUITE 1500,
WEST PALM BEACH, FL, 33401 PHONE: (561) 809-8960 E-MAIL: MZISKA@FLORIDAWILLS.COM

SIMMONS & WHITE ADDRESS: 2581 METROCENTRE BLVD. SUITE 3, WEST PALM BEACH, FL, 33407 PHONE: (561) 478-7848 E-MAIL: BRYAN@SIMMONSANDWHITE.COM

KYLE B FANT ARCHITECT # AR99255 INTERIOR DESIGNER # ID6422 AIA # 30425933 NCARB # 87929

Project no: 24.04.128 Date: 12.04.23 Drawn by: S. Simmons Project Manager: F. Rodriguez

223 SUNSET AVE

Project Address: 223 Sunset Ave, Palm Beach, FL 33480

SHEET NAME

EXISTING AND PROPOSED NORTH ELEVATION

SHEET NUMBER

A3.2

ZON: 24-007 ARC-23-162



> EXISTING NORTH ELEVATION $1 \frac{1}{\text{SCALE: } \frac{1}{8}" = 1'-0"}$



Bartholemew + Partners

ARCHITECTURE AND DESIGN PROGETTO DI ARCHITETTURA

THE PLAZA CENTER 251A ROYAL PALM WAY, PENTHOUSE 600A PALM BEACH, FLORIDA 33480

T: 561 461 0108 F: 561 461 0106 FL LIC. # AA26003943

BARTHOLEMEWPARTNERS.COM

CONSULTANTS PROMETHIAN BUILDERS
ADDRESS: 477 S. ROSEMARY AVENUE, WEST
PALM BEACH, FL, 33410
PHONE: (212) 655-9812
EMAIL:

FORMICA AND ASSOCIATES ADDRESS: 980 N FEDERAL HWY, BOCA RATON, FL 33432 PHONE: (561) 368-3611 EMAIL: STEVE.HENDERSON@FORMICAENGINEERING.

ES ENGINEERING ADDRESS: N/A PHONE: (561) 866-5552

ENVIRONMENT DESIGN GROUP
ADDRESS: 139 N. COUNTY ROAD, #20B, PALM
BEACH, FL, 33480
PHONE: (561) 832-4600
EMAIL:
DUSTIN@ENVIRONMENTLDESIGNGROUP.COM

KOCHMAN AND ZISKA
ADDRESS: 222 LAKEVIEW AVENUE, SUITE
1500, WEST PALM BEACH, FL, 33401
PHONE: (561) 809-8960
EMAIL: MZISKA@FLORIDAWILLS.COM

SIMMONS AND WHITE ADDRESS: 2581 METROCENTRE BLVD STE 3, WEST PALM BEACH, FL 33407 PHONE: (561) 478-7848 EMAIL: BRYAN@SIMMONSANDWHITE.COM

KYLE B FANT ARCHITECT # AR99255 INTERIOR DESIGNER # ID6422 AIA # 30425933 NCARB # 87929

Project no: 24.04.128 Date: 12.04.23 Drawn by: S. Simmons Project Manager: F. Rodriguez

223 SUNSET AVE

Project Address: 223 Sunset Ave, Palm Beach, FL 33480

SHEET NAME

EXISTING AND PROPOSED NORTH ELEVATION

SHEET NUMBER

A3.2.1

ZON: 24-007 ARC-23-162



EXISTING NORTH ELEVATION - WITH EXISTING LANDSCAPE $\frac{1}{\text{SCALE: } \frac{1}{8}\text{"} = 1'-0"}$



 $2 \frac{\text{PROPOSED NORTH ELEVATION - WITH PROPOSED LANDSCAPE}}{\text{SCALE:} \frac{1}{8}" = 1'-0"}$

Bartholemew + Partners

ARCHITECTURE AND DESIGN PROGETTO DI ARCHITETTURA

THE PLAZA CENTER 251A ROYAL PALM WAY, PENTHOUSE 600A

PALM BEACH, FLORIDA 33480 T: 561 461 0108 F: 561 461 0106 FL LIC. # AA26003943

BARTHOLEMEWPARTNERS.COM

CONSULTANTS

PROMETHIAN BUILDERS
ADDRESS: 477 S. ROSEMARY AVENUE, WEST
PALM BEACH, FL, 33410
PHONE: (212) 655-9812
EMAIL:

FORMICA AND ASSOCIATES
ADDRESS: 980 N FEDERAL HWY, BOCA
RATON, FL 33432
PHONE: (561) 368-3611

EMAIL: STEVE.HENDERSON@FORMICAENGINEERING.

ES ENGINEERING ADDRESS: N/A PHONE: (561) 866-5552

ENVIRONMENT DESIGN GROUP
ADDRESS: 139 N. COUNTY ROAD, #20B, PALM
BEACH, FL, 33480
PHONE: (561) 832-4600
EMAIL:
DUSTIN@ENVIRONMENTLDESIGNGROUP.COM

KOCHMAN AND ZISKA
ADDRESS: 222 LAKEVIEW AVENUE, SUITE
1500, WEST PALM BEACH, FL, 33401
PHONE: (561) 809-8960
EMAIL: MZISKA@FLORIDAWILLS.COM

SIMMONS AND WHITE ADDRESS: 2581 METROCENTRE BLVD STE 3, WEST PALM BEACH, FL 33407 PHONE: (561) 478-7848 EMAIL: BRYAN@SIMMONSANDWHITE.COM

KYLE B FANT ARCHITECT # AR99255 INTERIOR DESIGNER # ID6422 AIA # 30425933 NCARB # 87929

Project no: 24.04.128 Date: 12.04.23 Drawn by: S. Simmons Project Manager: F. Rodriguez

223 SUNSET AVE

Project Address: 223 Sunset Ave, Palm Beach, FL 33480

SHEET NAME

EXISTING AND PROPOSED NORTH ELEVATION

SHEET NUMBER

A3.2.2

ZON: 24-007 ARC-23-162