

Part IV

ELEVATIONS & SECTIONS

223 Sunset Avenue

CONSULTANTS

PROMETHAN BUILDERS
ADDRESS: 477 S ROSEMARY AVENUE,
WEST PALM BEACH, FL 33401
PHONE: (212) 656-9812
E-MAIL:

FAE CONSULTING
ADDRESS: 300 LOCK RD,
DEERFIELD BEACH, FL 33442
PHONE: (561) 391-5252
E-MAIL:

ES ENGINEERING
ADDRESS: N/A
PHONE: (561) 896-5522
E-MAIL: TRENDS@ES-ENGINEERS.COM

ENVIRONMENTAL DESIGN GROUP
ADDRESS: 139 N COUNTY RD # 208,
PALM BEACH, FL 33480
PHONE: (561) 832-4600
E-MAIL:
DUSTI@ENVIRONMENTALDESIGNGROUP.COM

KOCHMAN & ZISKA PLC
ADDRESS: 222 LAKEVIEW AVENUE, SUITE 1500,
WEST PALM BEACH, FL 33401
PHONE: (561) 809-8960
E-MAIL: MZISKA@FLORIDAWILLS.COM

SIMMONS & WHITE
ADDRESS: 2581 METROCENTRE BLVD, SUITE 3,
WEST PALM BEACH, FL 33407
PHONE: (561) 473-7848
E-MAIL: BRYAN@SIMMONSANDWHITE.COM

KYLE B FANT ARCHITECT # AR99255
INTERIOR DESIGNER # 0546472
AIA # 30425933 NCARB # 87929

Revisions:

CLIENT'S USE: THIS DRAWING SET IS THE PROPERTY OF BARTHOLEMEW + PARTNERS AND IS TO BE USED ONLY FOR THE PROJECT AND SITE SPECIFICALLY IDENTIFIED HEREIN. ANY REUSE, REPRODUCTION, OR MODIFICATION OF THIS DRAWING SET WITHOUT THE WRITTEN PERMISSION OF BARTHOLEMEW + PARTNERS IS PROHIBITED.

BARTHOLEMEW + PARTNERS AND ITS CONSULTANTS SHALL BE RESPONSIBLE FOR THE ACCURACY OF THE INFORMATION PROVIDED IN THIS DRAWING SET. THE CLIENT AGREES TO HOLD BARTHOLEMEW + PARTNERS AND ITS CONSULTANTS HARMLESS FROM AND AGAINST ALL CLAIMS, DAMAGES, LOSSES, AND EXPENSES, INCLUDING REASONABLE ATTORNEY'S FEES, ARISING OUT OF OR RESULTING FROM THE USE OF THIS DRAWING SET BY THE CLIENT AND THEIR AGENTS, EMPLOYEES, OR SUBCONTRACTORS.

Project no: 24.04.128
Date: 12.04.23
Drawn by: S. Simmons
Project Manager: F. Rodriguez

223 SUNSET AVE

Project Address:
223 Sunset Ave, Palm Beach, FL
33480

SHEET NAME


DEMOLITION WEST
ELEVATION

SHEET NUMBER

D3.1

ARCOM

**ZON: 24-007
ARC-23-162**

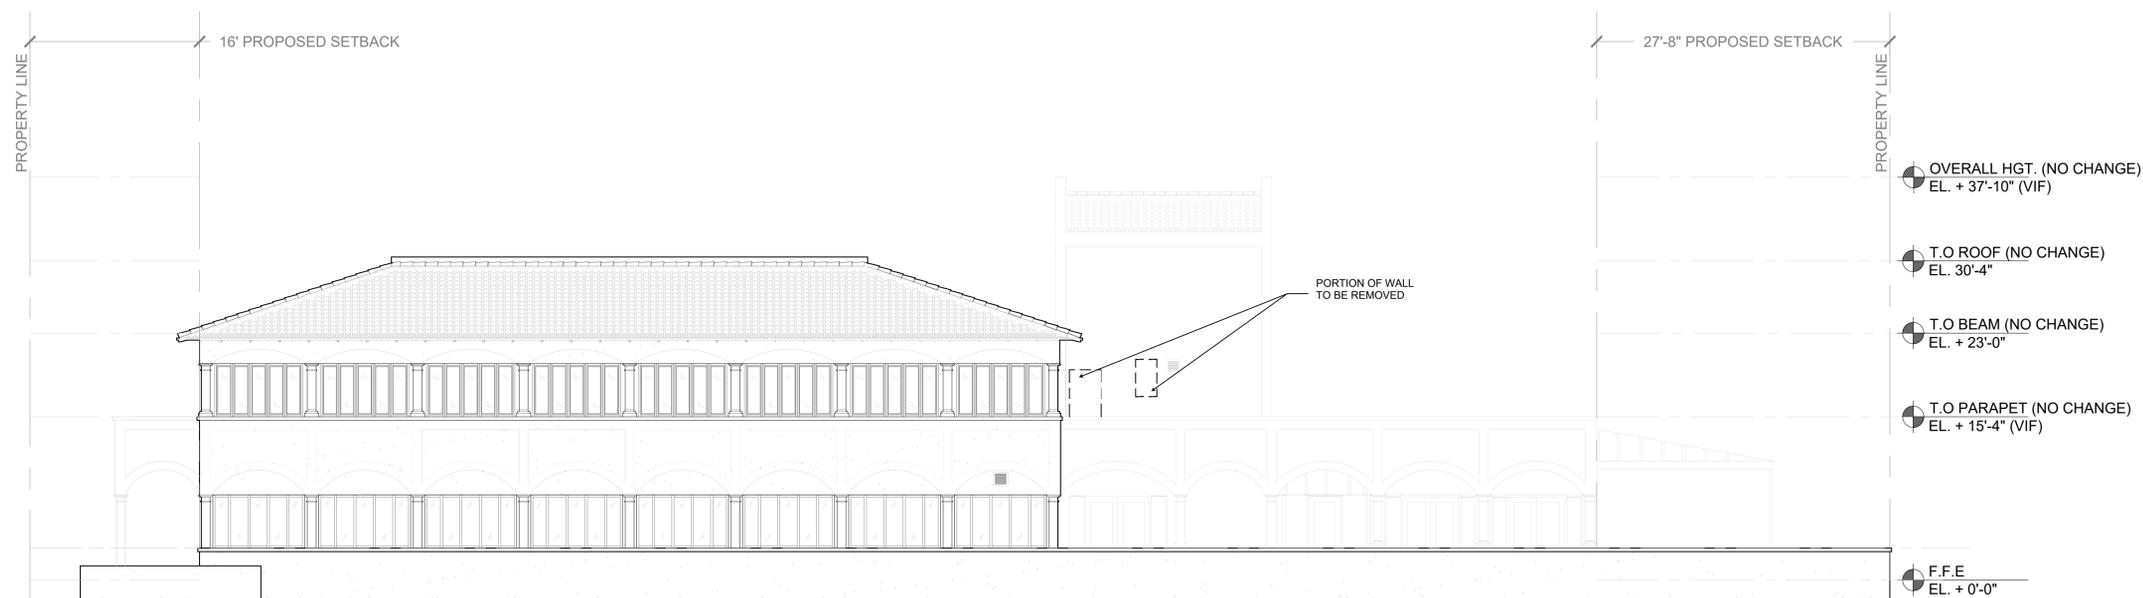

1 DEMOLITION WEST ELEVATION
SCALE: 1/8" = 1'-0"



1 EXISTING SOUTH ELEVATION - WITH EXISTING LANDSCAPE
SCALE: $\frac{1}{8}'' = 1'-0''$



2 PROPOSED SOUTH ELEVATION - WITH PROPOSED LANDSCAPE
SCALE: $\frac{1}{8}'' = 1'-0''$

Bartholemew + Partners

ARCHITECTURE AND DESIGN
PROGETTO DI ARCHITETTURA

THE PLAZA CENTER
2514 ROYAL PALM WAY, PENTHOUSE 600A
PALM BEACH, FLORIDA 33480
T: 561 461 0108
F: 561 461 0106
FL LIC. # A42000343

BARTHOLEMEWPARTNERS.COM

CONSULTANTS

PROMETHIAN BUILDERS
ADDRESS: 477 S. ROSEMARY AVENUE, WEST
PALM BEACH, FL, 33410
PHONE: (212) 655-9812
EMAIL:

FORMICA AND ASSOCIATES
ADDRESS: 880 N FEDERAL HWY, BOCA
RATON, FL, 33432
PHONE: (561) 368-3611
EMAIL:
STEVE.HENDERSON@FORMICAENGINEERING.
COM

ES ENGINEERING
ADDRESS: N/A
PHONE: (561) 866-5552

ENVIRONMENT DESIGN GROUP
ADDRESS: 151 N. COUNTY ROAD, #20R, PALM
BEACH, FL, 33480
PHONE: (561) 832-4600
EMAIL:
DUSTIN@ENVIRONMENTALDESIGNGROUP.COM

KOCHMAN AND ZISKA
ADDRESS: 222 LAKEVIEW AVENUE, SUITE
1500, WEST PALM BEACH, FL, 33401
PHONE: (561) 859-8960
EMAIL: KAZ@KAZFLORIDAWILLS.COM

SIMMONS AND WHITE
ADDRESS: 2281 METROCENTRE BLVD STE 3,
WEST PALM BEACH, FL 33407
PHONE: (561) 472-7869
EMAIL: BRYAN@SIMMONSANDWHITE.COM

KYLE B FAIT ARCHITECT # AR92255
INTERIOR DESIGNER # 034622
AIA # 30425933 NCARB # 87929

Revisions:

CLIENTS USE THESE DRAWINGS AND THE SERVICES OF SERVICE TO THE ARCHITECTURE AND DESIGN PROFESSION AT THEIR OWN RISK. THE ARCHITECTURE AND DESIGN PROFESSION IS NOT RESPONSIBLE FOR ANY CONSTRUCTION DEFECTS OR OMISSIONS THAT MAY OCCUR DURING THE CONSTRUCTION OF THE PROJECT. 

Project no: 24.04.128
Date: 11.02.23
Drawn by: S. Simmons
Project Manager: F. Rodriguez

223 SUNSET AVE

Project Address:
223 Sunset Ave, Palm Beach, FL
33480

SHEET NAME

PROPOSED COLORED
SOUTH ELEVATION - WITH
LANDSCAPING

SHEET NUMBER

A3.0.2

**ZON: 24-007
ARC-23-162**

ARCOM



1 EXISTING EAST ELEVATION
SCALE: 1/8" = 1'-0"



2 PROPOSED EAST ELEVATION
SCALE: 1/8" = 1'-0"

**ZON: 24-007
ARC-23-162**

Bartholemew + Partners

ARCHITECTURE AND DESIGN
PROGETTO DI ARCHITETTURA

THE PLAZA CENTER
2514 ROYAL PALM WAY, PENTHOUSE 600A
PALM BEACH, FLORIDA 33480
T: 561 461 0106
F: 561 461 0106
FL LIC. # A42000343

BARTHOLEMIEWPARTNERS.COM

CONSULTANTS

PROMETHIAN BUILDERS
ADDRESS: 477 S. ROSEMARY AVENUE, WEST
PALM BEACH, FL, 33410
PHONE: (212) 655-9812
EMAIL:

FORMICA AND ASSOCIATES
ADDRESS: 980 N FEDERAL HWY, BOCA
RATON, FL, 33432
PHONE: (561) 368-3611
EMAIL:
STEVE.HENDERSON@FORMICAENGINEERING.COM

ES ENGINEERING
ADDRESS: N/A
PHONE: (561) 866-5552

ENVIRONMENT DESIGN GROUP
ADDRESS: 136 N. COUNTY ROAD, #209, PALM
BEACH, FL, 33480
PHONE: (561) 832-4600
EMAIL:
DUSTIN@ENVIRONMENTLDESIGNGROUP.COM

KOCHMAN AND ZISKA
ADDRESS: 222 LAKEVIEW AVENUE, SUITE
1500, WEST PALM BEACH, FL, 33401
PHONE: (561) 859-8960
EMAIL: MZK@KAGFLORIDAWILLS.COM

SIMMONS AND WHITE
ADDRESS: 2281 METROCENTRE BLVD STE 3,
WEST PALM BEACH, FL 33407
PHONE: (561) 475-7969
EMAIL: BRYAN@SIMMONSANDWHITE.COM

KYLE B FAIT ARCHITECT # AR99255
INTERIOR DESIGNER # 034622
AIA # 30425933 NCARB # 87929

Revisions:

CONTRACTOR: THESE DRAWINGS ARE THE PROPERTY OF BARTHOLEMEW + PARTNERS AND ARE TO BE USED ONLY FOR THE PROJECT AND SITE SPECIFIC PURPOSES. ANY REUSE, REPRODUCTION, OR MODIFICATION OF THESE DRAWINGS WITHOUT THE WRITTEN PERMISSION OF BARTHOLEMEW + PARTNERS IS STRICTLY PROHIBITED. THE CLIENT AGREES TO HOLD BARTHOLEMEW + PARTNERS HARMLESS FROM ANY AND ALL LIABILITY, INCLUDING ATTORNEY'S FEES, ARISING FROM THE USE OF THESE DRAWINGS FOR ANY OTHER PROJECT OR PURPOSE. THE CLIENT AGREES TO HOLD BARTHOLEMEW + PARTNERS HARMLESS FROM ANY AND ALL LIABILITY, INCLUDING ATTORNEY'S FEES, ARISING FROM THE USE OF THESE DRAWINGS FOR ANY OTHER PROJECT OR PURPOSE.

Project no: 24.04.128
Date: 11.02.25
Drawn by: S. Simmons
Project Manager: F. Rodriguez

223 SUNSET AVE

Project Address:
223 Sunset Ave, Palm Beach, FL
33480

SHEET NAME

PROPOSED COLORED
EAST ELEVATION - WITH
LANDSCAPING

SHEET NUMBER

A3.1.2

ARCOM

**ZON: 24-007
ARC-23-162**



1 EXISTING EAST ELEVATION - WITH EXISTING LANDSCAPE
SCALE: 1/8" = 1'-0"



2 PROPOSED EAST ELEVATION - WITH PROPOSED LANDSCAPE
SCALE: 1/8" = 1'-0"

