
FINAL PLAN SET JULY 17, 2024 LPC

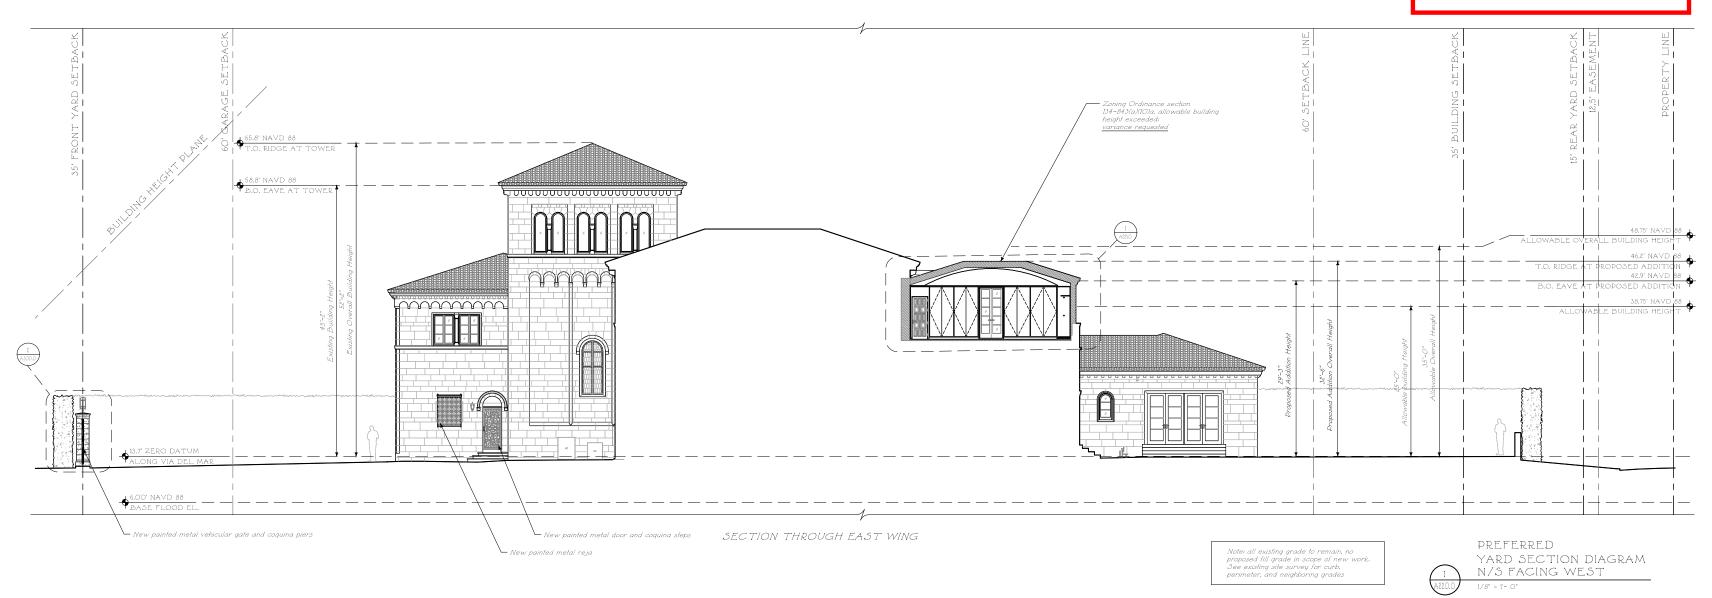



ELEVATION LEGEND

Exterior Non-Original to be replaced with nev glass door

Exterior Wood Window or.
to be replaced with new wood
window or door
to match existing in kind


Detail Tag

DIMENSION LEGEND

Rough Center F

+00.00 = Elevation | W.P. = Working point | Center

KEY PLAN

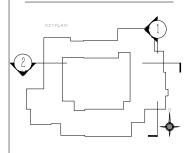

July 3rd, 2024

Issued For Presentation Set June 14th, 2024

Issued For Final Submitt May 10th, 2024

Issued For Second Submitts April 29th, 2024

Issued For First Submittal April 11th, 2024



FERGUSON & SHAMAMIAN ARCHITECTS

270 Lafayette Street, Suite 300 New York, NY 10012 T 212 941 8088 fergusonshamamian.com

PROJECTITILE
195 Via del Mar
Palm Beach, Florida

COA-24-0002

SHEETTITLE

Yard Section Diagram

Preferred Design

SCALE 1/8"=1'-0"


1/8" = 1'-0"


03/19/2024

NZ

A220.0

© COPYRIGHT 2024 FERGUSON & SHAMAMIAN ARCHITECTS, LLP PROJECT 2322

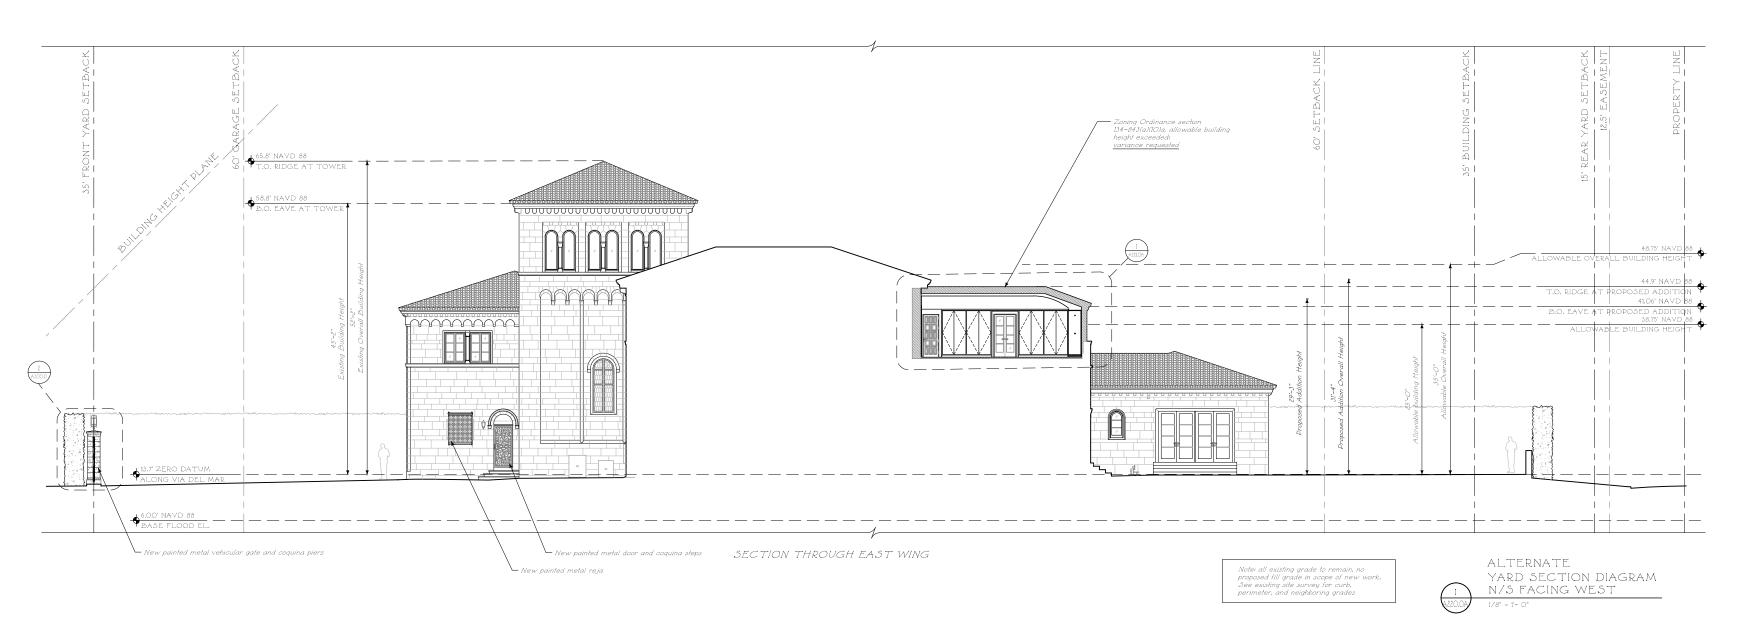

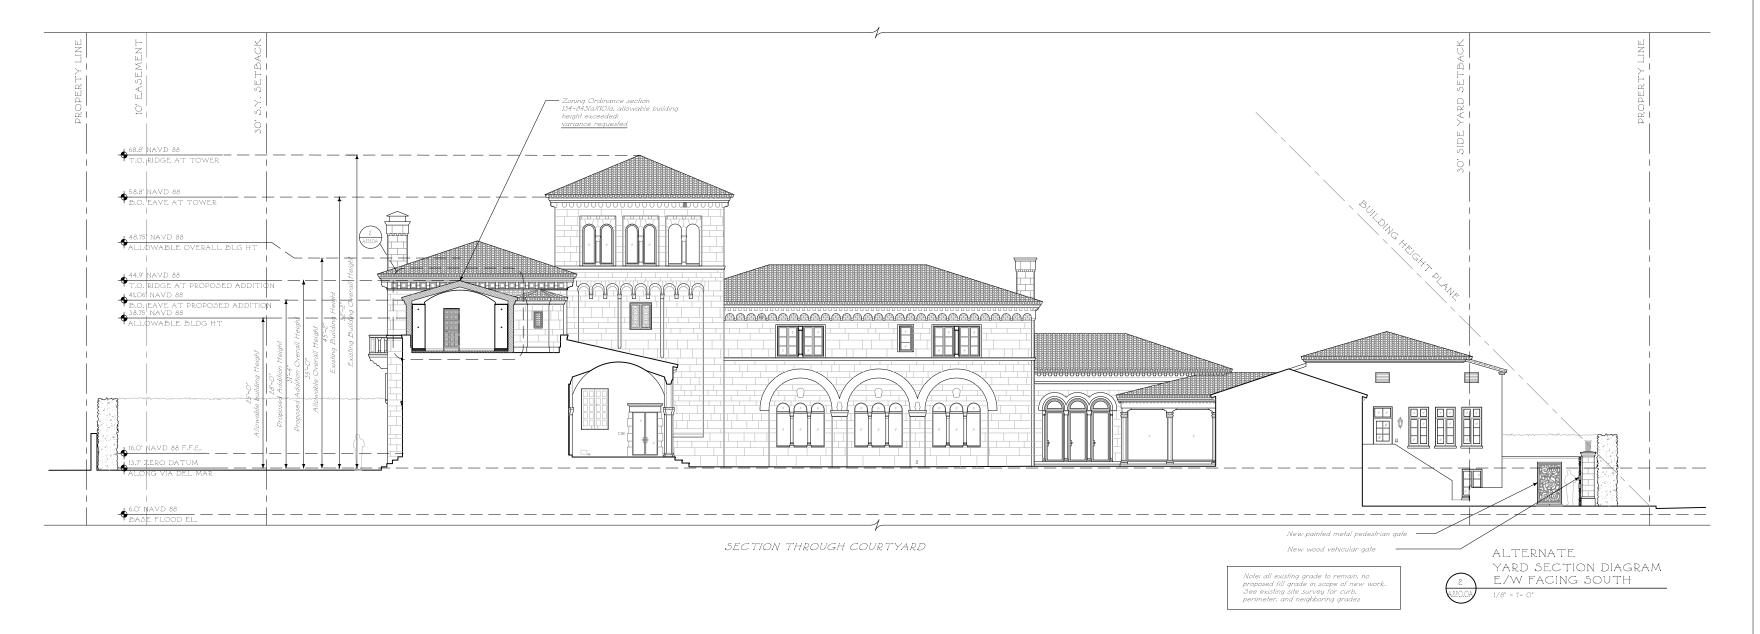

ELEVATION LEGEND

Exterior Non-Original De to be replaced with new n glass door


Exterior Wood Window or Doc
to be replaced with new wood
window or door
to match existing in kind

Detail Tag

DIMENSION LEGEN

Rough Center

KEY PLAN

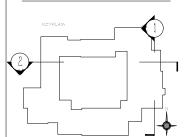

1 16 D

July 3rd, 2024 Issued For Presentation Set

June 14th, 2024

Issued For Final Submit May 10th, 2024

Issued For Second Submi April 29th, 2024

April 29th, 2024
Issued For First Submittal
April 11th, 2024



FERGUSON & SHAMAMIAN ARCHITECTS

270 Lafayette Street, Suite 300 New York, NY 10012 T 212 941 8088 fergusonshamamian.com

PROJECTITIE

195 Via del Mar

Palm Beach, Florida

COA-24-0002

Yard Section Diagram Alternate Design

SCALE 1/8"=1'-0"


DATE

03/19/2024 AUTHOR NZ

SHEET NUMBER

A220.0A

© COPYRIGHT 2024 FERGUSON & SHAMAMIAN ARCHITECTS, LI

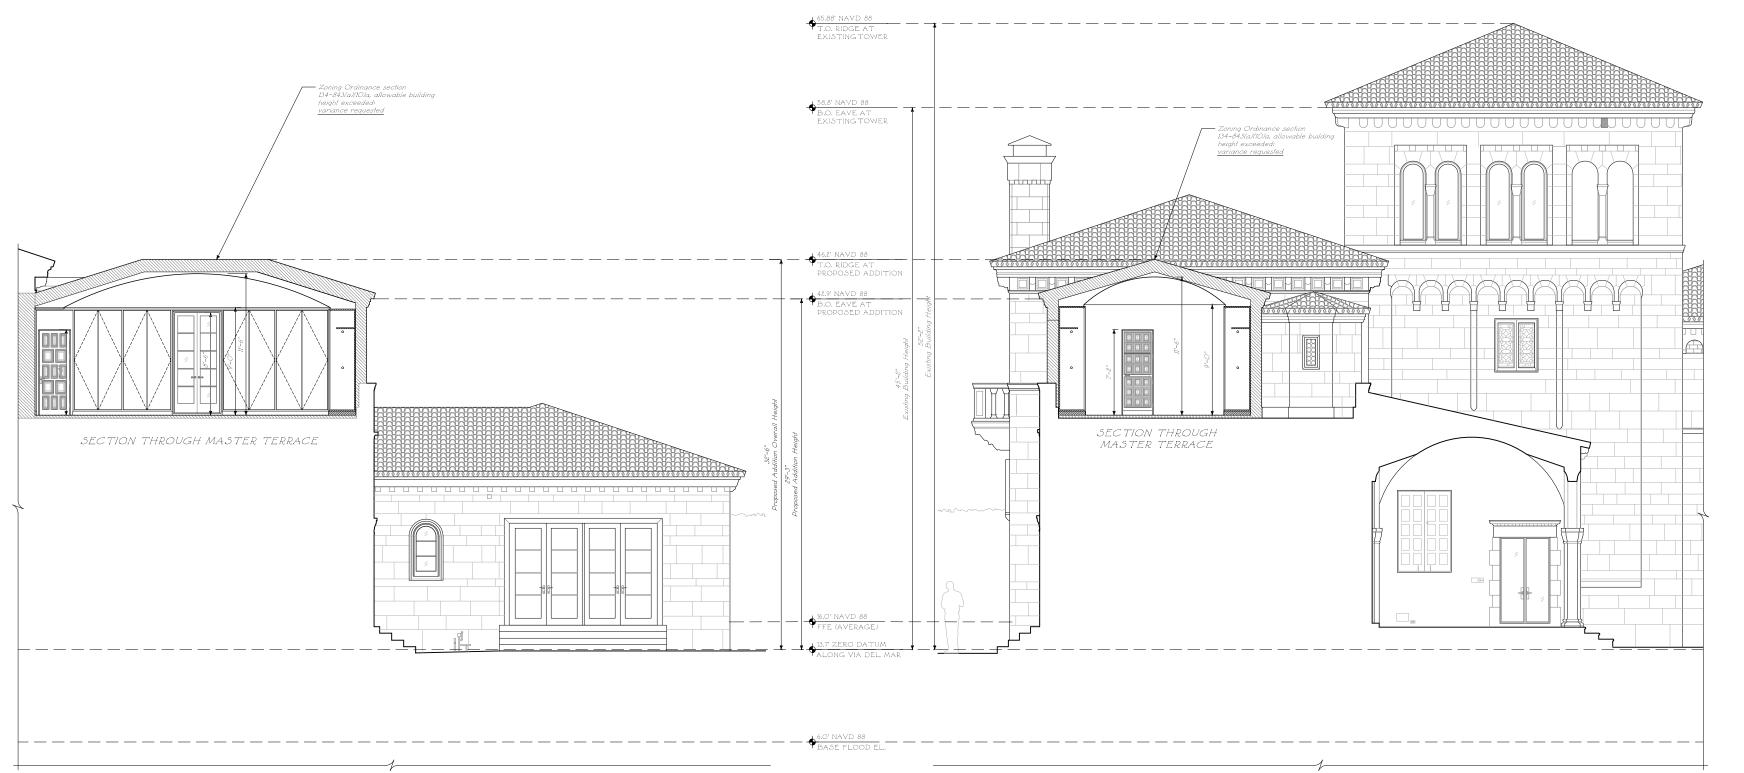


PREFERRED BUILDING SECTION DIAGRAM N/S FACING WEST

PREFERRED BUILDING SECTION DIAGRAM E/W FACING SOUTH ELEVATION LEGEND

DIMENSION LEGEND

+00.00 = Elevation

W.P. = Working point ----- Centerline

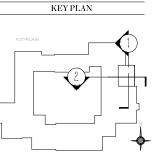

July 3rd, 2024 Issued For Presentation Set

June 14th, 2024 Issued For Final Submitta

May 10th, 2024

Issued For Second Submitta April 29th, 2024 Issued For First Submittal

April 11th, 2024



FERGUSON & SHAMAMIAN ARCHITECTS

270 Lafayette Street, Suite 300 New York, NY 10012 T 212 941 8088 fergusonshamamian.com

195 Via del Mar Palm Beach, Florida COA-24-0002


Building Section Diagram Preferred Design

1/4"=1'-0"

03/19/2024 NZ

A221.0

© COPERIGIT 2024 FERGUSON & SHAMAMIAN ARCHITECTS LLP
PROBECT 3:22

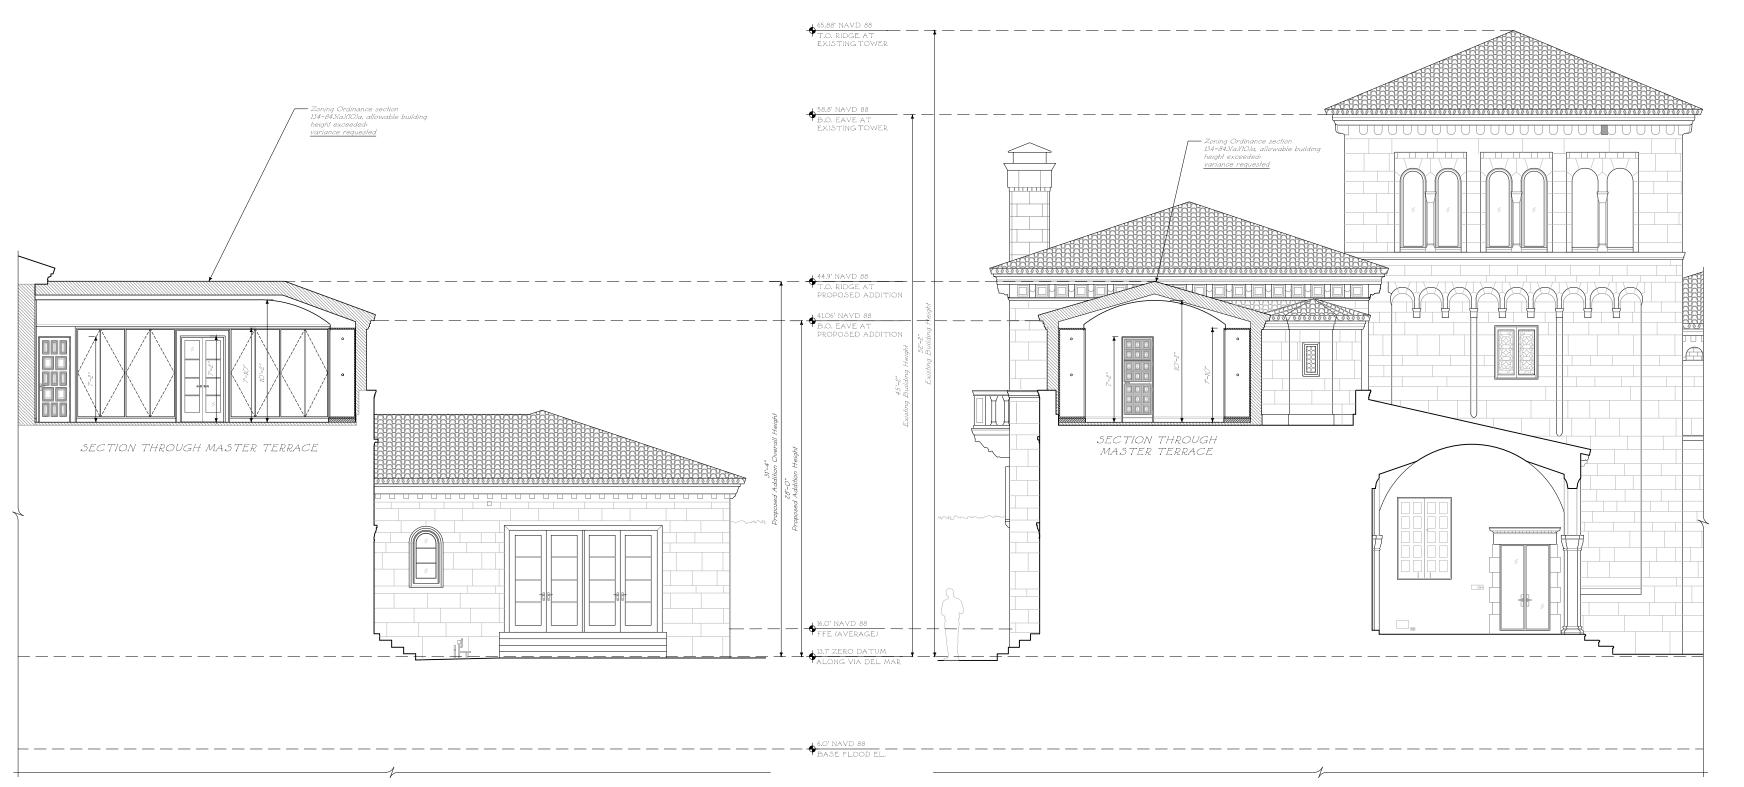


ALTERNATE BUILDING SECTION DIAGRAM N/S FACING WEST

ALTERNATE
BUILDING SECTION DIAGRAM
E/W FACING SOUTH

1/4" - 1"- 0"

ELEVATION LEGEND

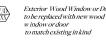


DIMENSION LEGEND

+00.00 = Elevation

W.P. = Working point

----- Centerline

KEY PLAN

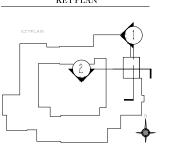


Issued for Presentation Set

July 3rd, 2024 Issued For Presentation Set

June 14th, 2024 Issued For Final Submitta May 10th, 2024

Issued For Second Submitta April 29th, 2024

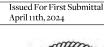



FERGUSON & SHAMAMIAN ARCHITECTS

270 Lafayette Street, Suite 300 New York, NY 10012 T 212 941 8088 fergusonshamamian.com

195 Via del Mar Palm Beach, Florida COA-24-0002

Building Section Diagram Alternative Design

1/4"=1'-0"

03/19/2024

A221.0A

• COPYRIGHT 2024 PERGUSON & SHAMAHIAN ARCHITECTS, LLP
PROBECT 2022



A. RENDERING OF PREFERRED SECOND FLOOR ADDITION AT NORTHEAST CORNER

Issued for Presentation July 3rd, 2024

Issued For Presentar June 14th, 2024 Issued For Final St May 10th, 2024

Issued For Second St April 29th, 2024 Issued For First Subt April 11th, 2024



FERGUSON & SHAMAMIAN

ARCHITECTS
270 Lafayette Street, Suite 300
New York, NY 10012
T 212 941 8088
fergusonshamamian.com

195 Via del Mar, Palm Beach, FL COA-24-0002

Rendering of Preferred Addition at Northeast Corner

NTS

03/19/2024

A231.0



Issued for Presentation Set
July 3rd, 2024
Issued For Presentation Set

Issued For Presentation Set June 14th, 2024 Issued For Final Submittal May 10th, 2024

May 10th, 2024

Issued For Second Submittal
April 29th, 2024

Issued For First Submittal
April 11th, 2024



FERGUSON & SHAMAMIAN ARCHITECTS

270 Lafayette Street, Suite 300 New York, NY 10012 T 212 941 8088 fergusonshamamian.com

PROJECT TITI

195 Via del Mar, Palm Beach, FL COA-24-0002

Rendering of Alternate Addition at Northeast Corner

SCAL NITE


DATE

03/19/202

NZ


SHEET NUMBER

A231.0A

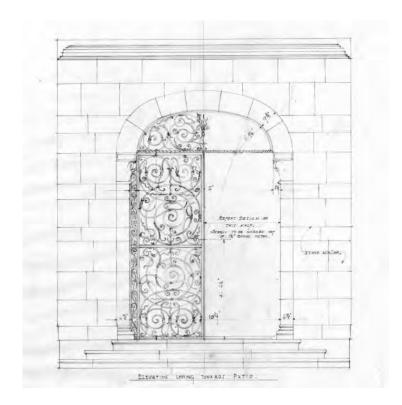

ORIGINAL FATIO ENTRANCE GATE IRONWORK DRAWING



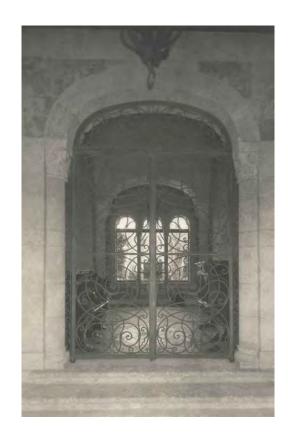

HISTORIC IMAGE OF FRONT ENTRANCE GATE IRONWORK




CURRENT FRONT ENTRANCE GATE






ORIGINAL FATIO DRAWING OF VIA DEL MAR FRONT GATE

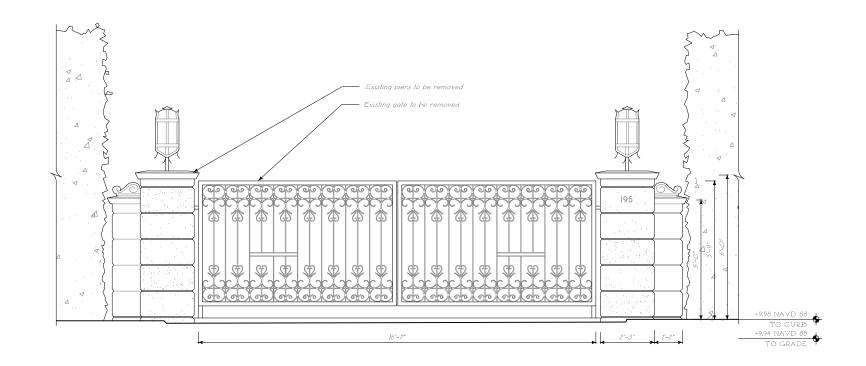



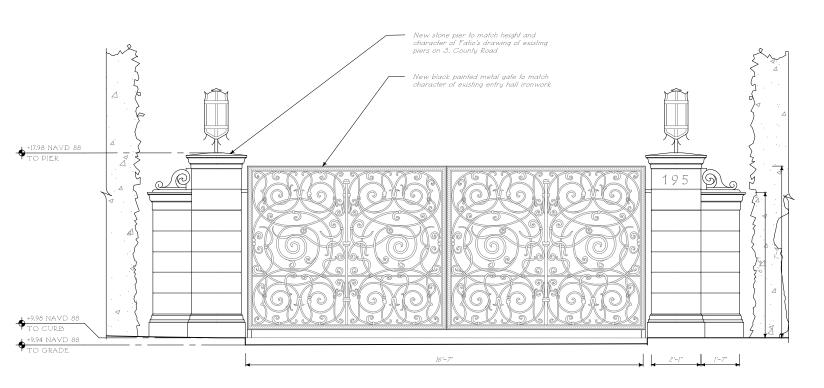



Issued for Presentation Set July 3rd, 2024

Issued For Presentation Set
June 14th, 2024
Issued For Final Submittal
May 10th, 2024



FERGUSON & SHAMAMIAN ARCHITECTS

270 Lafayette Street, Suite 300 New York, NY 10012 T 212 941 8088 fergusonshamamian.com

PROJECT T

195 Via del Mar, Palm Beach, FL COA-24-0002

Existing & Proposed Gates Preferred Design


1/2"=1'O"

DATE 03/19/2024


AUTHOR

NZ SHEET NUMBER


A300.0

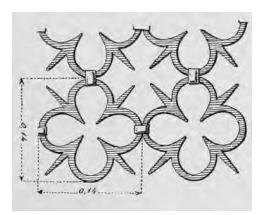


IRON DETAIL FROM IL FERRO NELL'ARTE ITALIANO

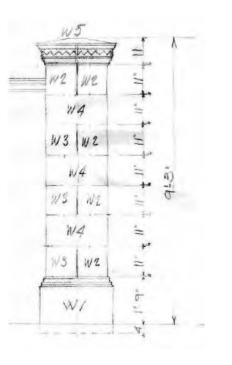

FATIO ENTRANCE PIER S. COUNTY ROAD

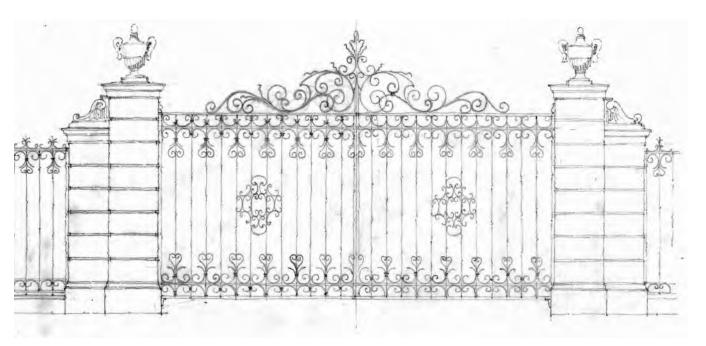


ORIGINAL FATIO DRAWING OF VIA DEL MAR FRONT GATE

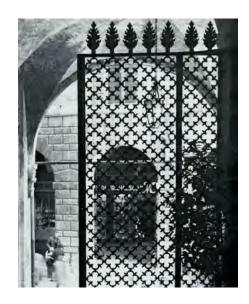

IRON DETAIL FROM GATES OF VENETTO




CURRENT TYPICAL FRONT DRIVE GATE

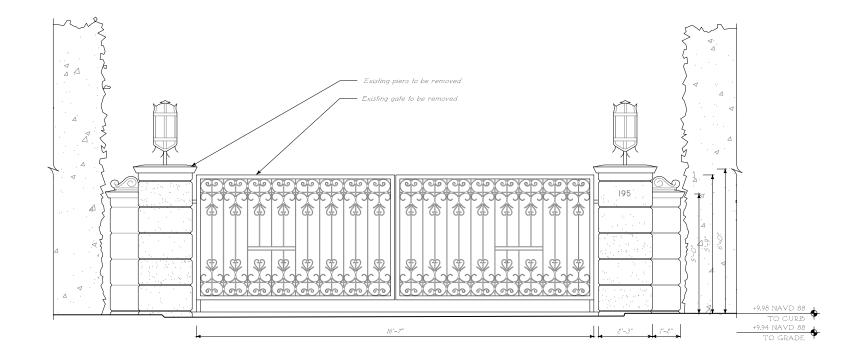




IRON DETAIL FROM GATES OF VENETTO

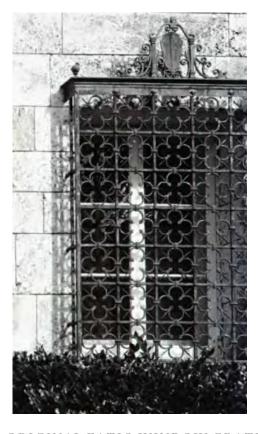


ORIGINAL FATIO WINDOW GRATE

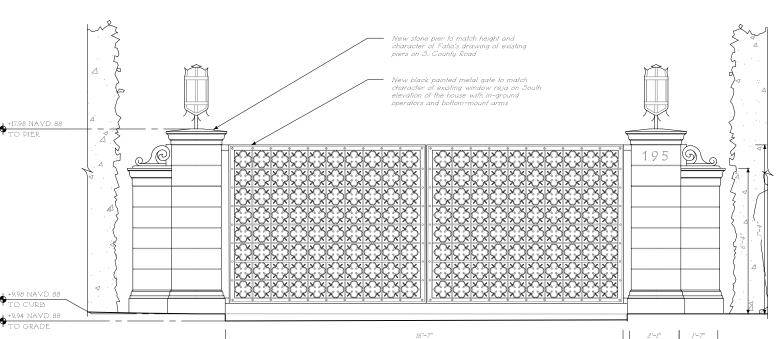



ALTERNATE EAST AND WEST FRONT DRIVE GATES

EXISTING EAST AND WEST FRONT DRIVE GATES

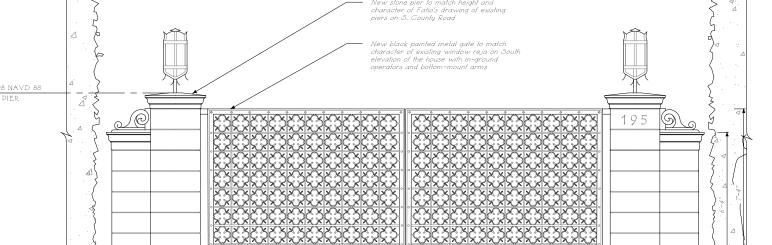



PRECEDENT IMAGES FRONT DRIVE GATES

A300.0A

Issued for Presentation Set July 3rd, 2024 Issued For Presentat June 14th, 2024

Issued For Pre-Application Review April 1st, 2024

FERGUSON & SHAMAMIAN ARCHITECTS

270 Lafayette Street, Suite 300 New York, NY 10012 T 212 941 8088 fergusonshamamian.com

195 Via del Mar, Palm Beach, FL COA-24-0002

SCALE

1/2'' = 1'O''

03/19/2024

NZ

Existing & Proposed Gates, Piers & Call Boxes Alternate Design

Issued For Final Sub

May 10th, 2024 Issued For Second Sul April 29th, 2024 Issued For First Sub April 11th, 2024








PREFERRED DESIGN WEST FRONT DRIVE GATE RENDERING

Issued for Presentation Se July 3rd, 2024

Issued For Presentation Set June 14th, 2024 Issued For Final Submittal May 10th, 2024

 



SHAMAMIAN ARCHITECTS 270 Lafayette Street, Suite 300 New York, NY 10012 T 212 941 8088 fergusonshamamian.com

195 Via del Mar, Palm Beach, FL

COA-24-0002

Via del Mar West Front Gate Rendering Preferred Design

SCALE

NOT TO SCALE

DATE 03/19/2024

AUTHOR

SHEET NUMBER A300.2

• COPTRICHT 2024 FERGUNON SHIAMAMIAN ARCHIPROJECT 2922









Issued for Presentation Se July 3rd, 2024

Issued For Presentation Set June 14th, 2024 Issued For Final Submittal May 10th, 2024



FERGUSON & SHAMAMIAN ARCHITECTS 270 Lafayette Street, Suite 300 New York, NY 10012 T 212 941 8088 fergusonshamamian.com

195 Via del Mar, Palm Beach, FL

COA-24-0002

Via del Mar West Front Gate Rendering Alternate Design


SCALE


NOT TO SCALE

DATE 03/19/2024

AUTHOR


SHEET NUMBER

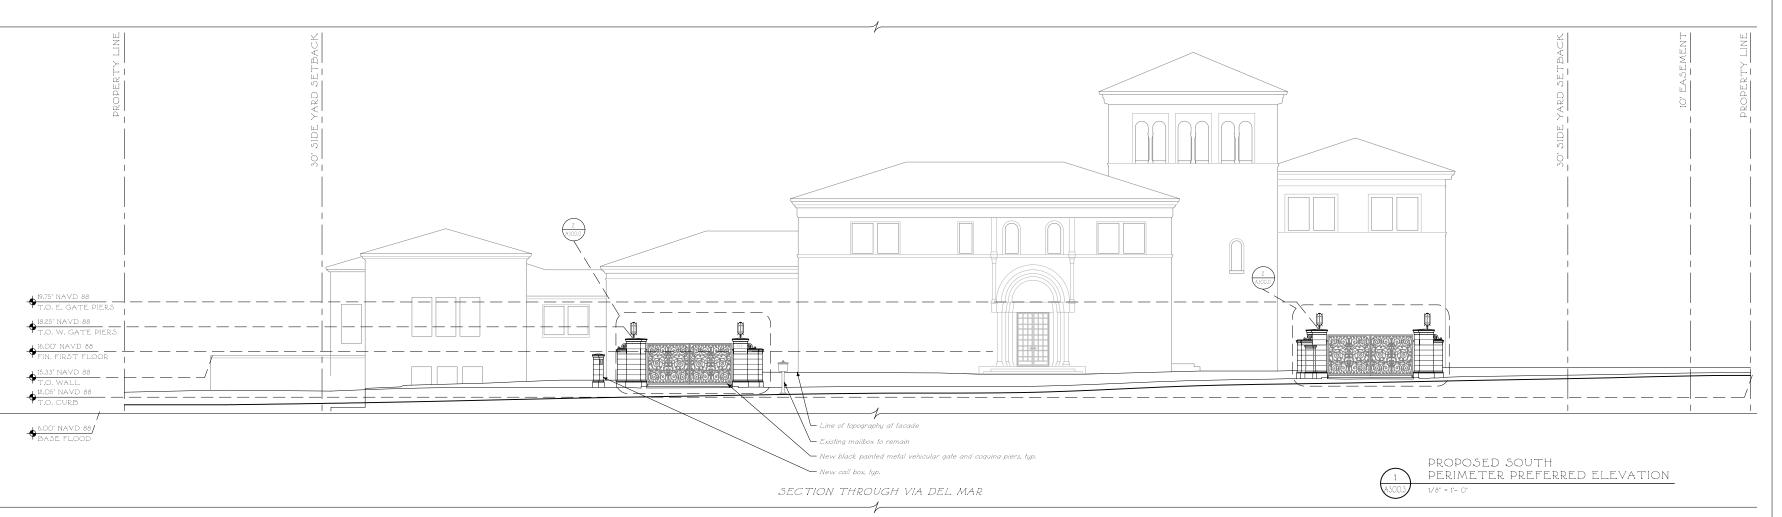

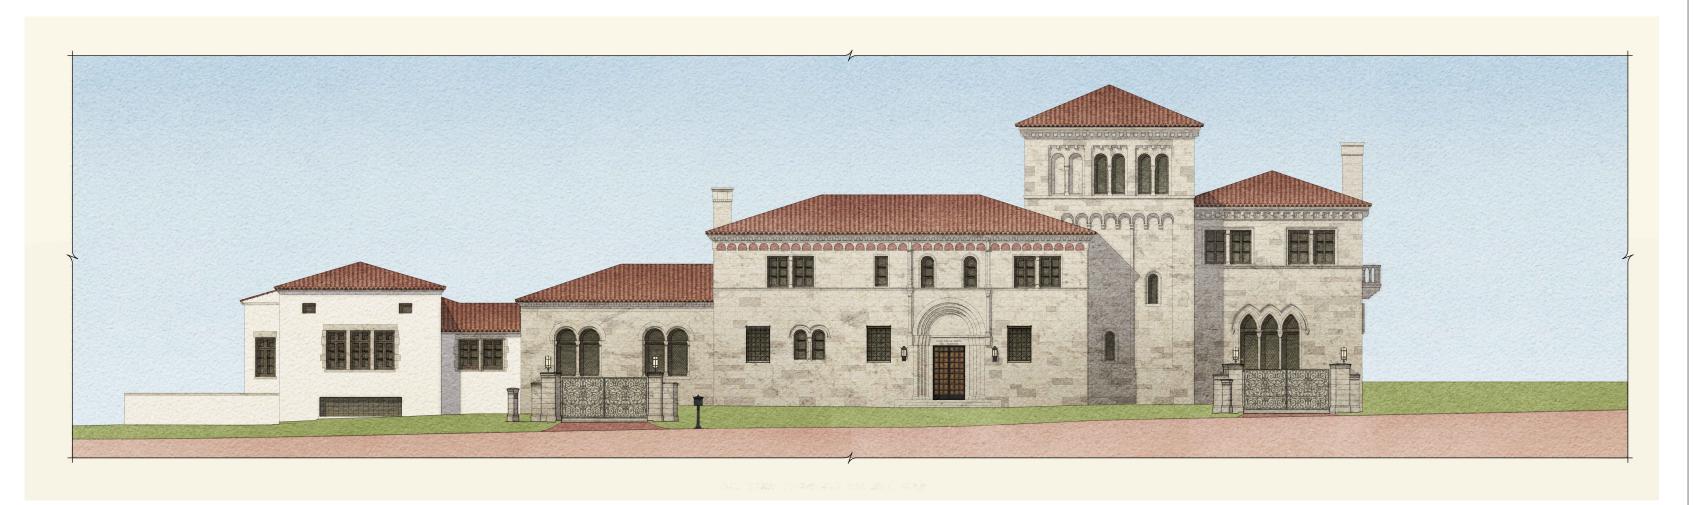

PROPOSED SOUTH PERIMETER
PREFERRED DESIGN WATERCOLOR RENDERING

1/8" = 1"- 0"

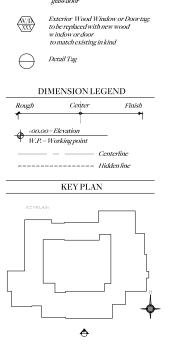

ELEVATION LEGEND

Issued for Presentation Set

July 3rd, 2024
Issued For Presentation Set

June 14th, 2024

Issued For Final Submittal
May 10th, 2024



FERGUSON & SHAMAMIAN ARCHITECTS

270 Lafayette Street, Suite 300 New York, NY 10012 T 212 941 8088 fergusonshamamian.com

195 Via del Mar Palm Beach, Florida COA-24-0002

Proposed Gate Perimeter S. Elevations Preferred Design

SCALE 1/8"=1'-0"


DATE


03/19/2024

SHEET NUMBER

A300.3


© COPYRIGHT 2024 FERGUSON & SHAMAMIAN ARCHITECTS, LLP

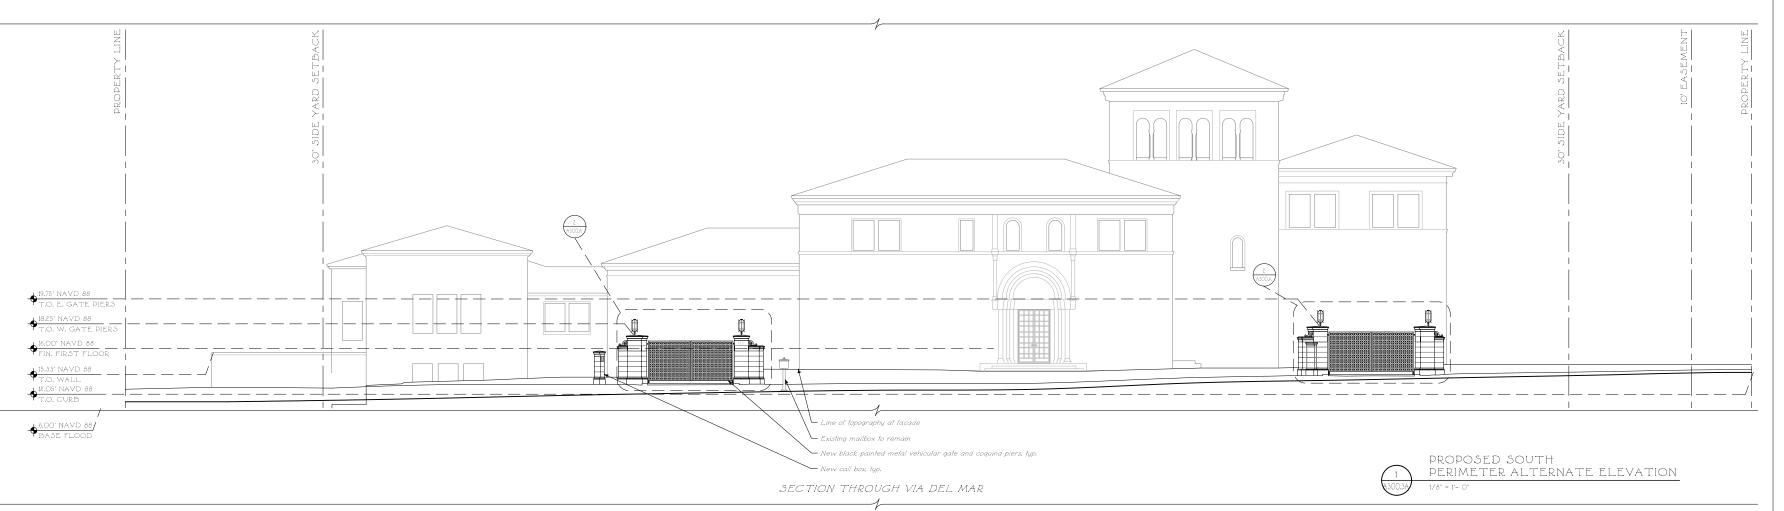

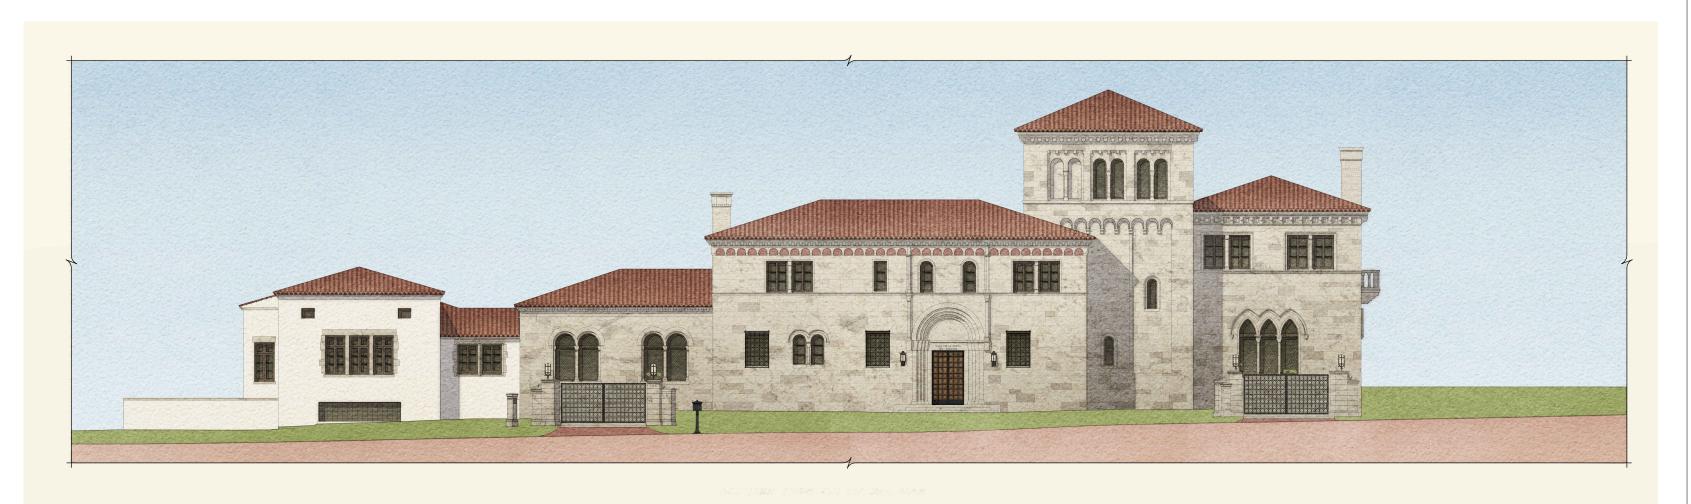

PROPOSED SOUTH PERIMETER
ALTERNATE DESIGN WATERCOLOR RENDERING

1/8" = 1"- 0"

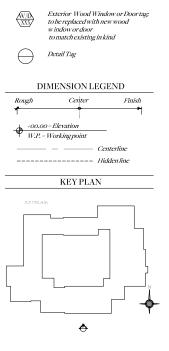

ELEVATION LEGEND

Issued for Presentation Set July 3rd, 2024

Issued For Presentation Set

June 14th, 2024 Issued For Final Submittal May 10th, 2024



FERGUSON & SHAMAMIAN ARCHITECTS

270 Lafayette Street, Suite 300 New York, NY 10012 T 212 941 8088 fergusonshamamian.com

195 Via del Mar Palm Beach, Florida COA-24-0002

Proposed Gate
Perimeter S. Elevations
Alternate Design

SCALE 1/8"=1'-0"


DATE

03/19/2024 AUTHOR

SH


A300.3A

© COPYRIGHT 2024 FERGUSON & SHAMAMIAN ARCHITECTS, LL

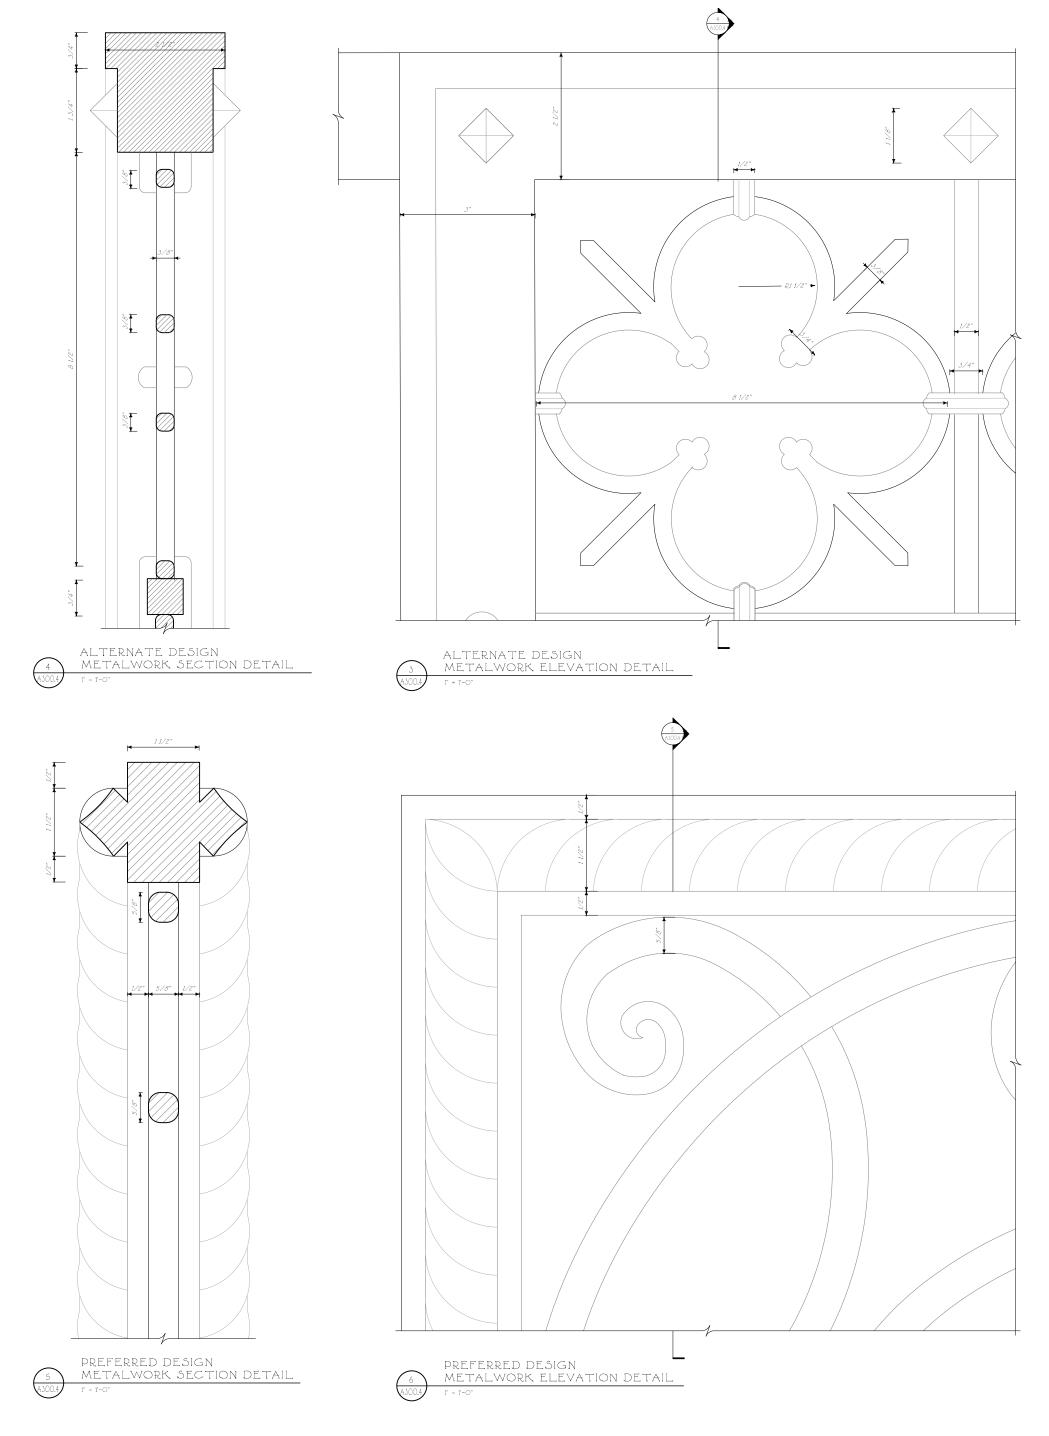

Issued for Presentation Set July 3rd, 2024

Issued For Presentation Set June 14th, 2024

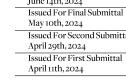



FERGUSON & SHAMAMIAN ARCHITECTS

270 Lafayette Street, Suite 300 New York, NY 10012 T 212 941 8088 fergusonshamamian.com

195 Via del Mar, Palm Beach, FL COA-24-0002

Metalwork Details


1/2'' = 1'O''

03/19/2024

NZ

A300.4


© COPPRIGHT 3024 FERGUSON & SHAMAMIAN ARCHITE
PROJECT 2322

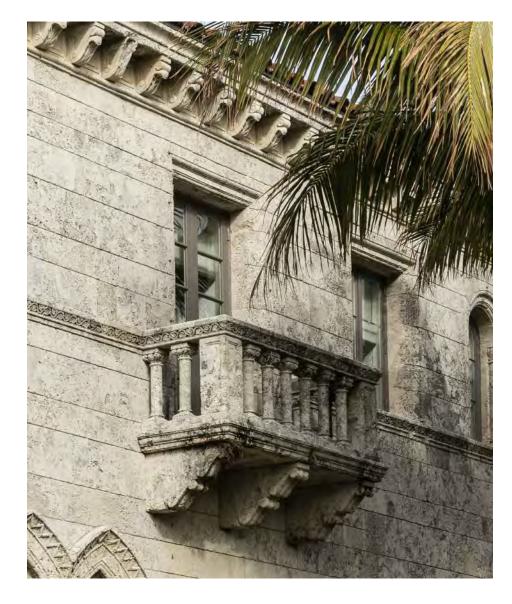


EXISTING JULIETTE BALCONY AT MASTER BEDROOM



HISTORIC JULIETTE BALCONY AT MASTER BEDROOM

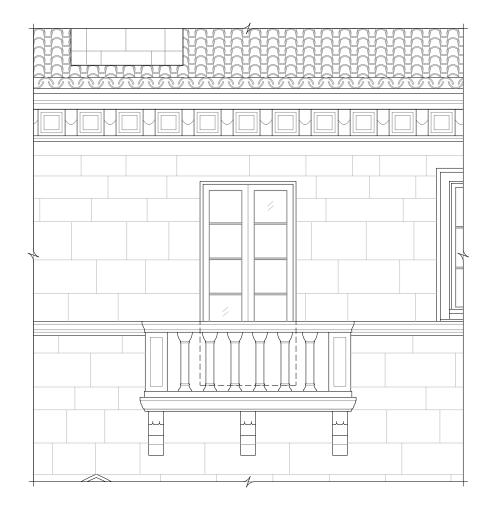



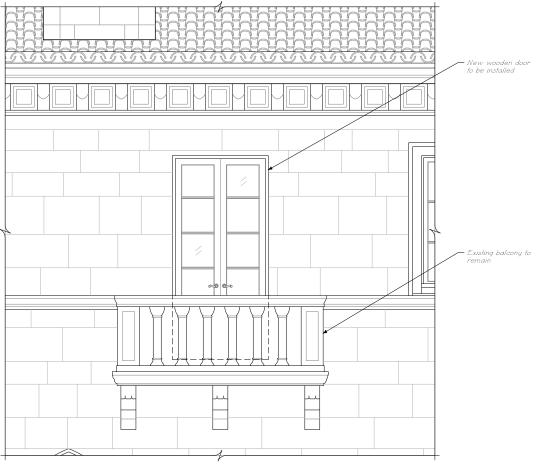



Issued for Presentation Set July 3rd, 2024 Issued For Presentation Set June 14th, 2024

Issued For Final Submittal May 10th, 2024 Issued For Second Submittal

April 29th, 2024

Issued For First Submittal

April 11th, 2024

Issued For Pre-Application Review
April 1st, 2024



FERGUSON & SHAMAMIAN ARCHITECTS

270 Lafayette Street, Suite 300 New York, NY 10012 T 212 941 8088 fergusonshamamian.com

PROJECT

195 Via del Mar, Palm Beach, FL COA-24-0002

Master Bedroom Juliette Balcony Existing & Proposed

1/2"=1'0"


DATE 03/19/2024

AUTHO


NZ


A309.1

© COPYRIGHT 2024 FERGUSON & SHAMAMIAN ARCHITECTS, LLP

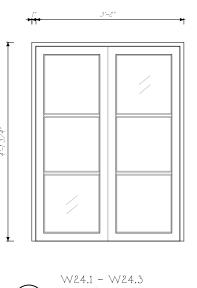



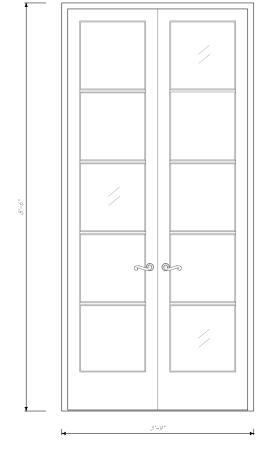

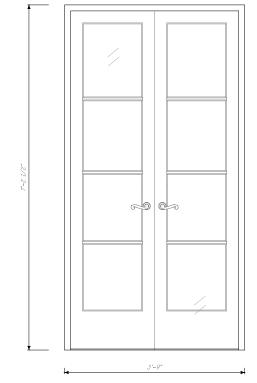

PREFERRED D202.0 HER DRESSING r - r- o"

ALTERNATE D202.0 HER DRESSING

Unit No. I	Façade	Room Name / No.	Unit Type	Dimensions		Material / Species	Glazing	
	Location			w	Н		waterial / Species	Glazing
W24.1	E. Perimeter	Her Dressing 205	Window	3′ 3″	4' 1-3/4"		Wood / Mahogany	clear laminated double pane glass
W24.2	E. Perimeter	Her Dressing 205	Window	3′ 3″	4' 1-3/4"		Wood / Mahogany	clear laminated double pane glass
W24.3	E. Perimeter	Her Dressing 205	Window	3′ 3″	4′ 1-3/4″		Wood / Mahogany	clear laminated double pane glass
D202.0	W. Courtyard	Her Dressing 205	Door	3′ 9″	8'6" Preferred	7'2" Alternate	Wood / Mahogany	clear laminated double

Issued for Presentation Set
July 3rd, 2024
Issued For Presentation Set
June 14th, 2024
Issued For Final Submittal
May 10th, 2024



FERGUSON & SHAMAMIAN

ARCHITECTS
270 Lafayette Street, Suite 300
New York, NY 10012
T 212 941 8088
fergusonshamamian.com

195 Via del Mar, Palm Beach, FL COA-24-0002

SHEET TITLE

New Fenestrations at Proposed Addition

A408.0