




**EXISTING**

**1 EXISTING OVERALL SOUTH ELEVATION- SUNSET AVENUE**

SCALE: 1/8" = 1'-0"

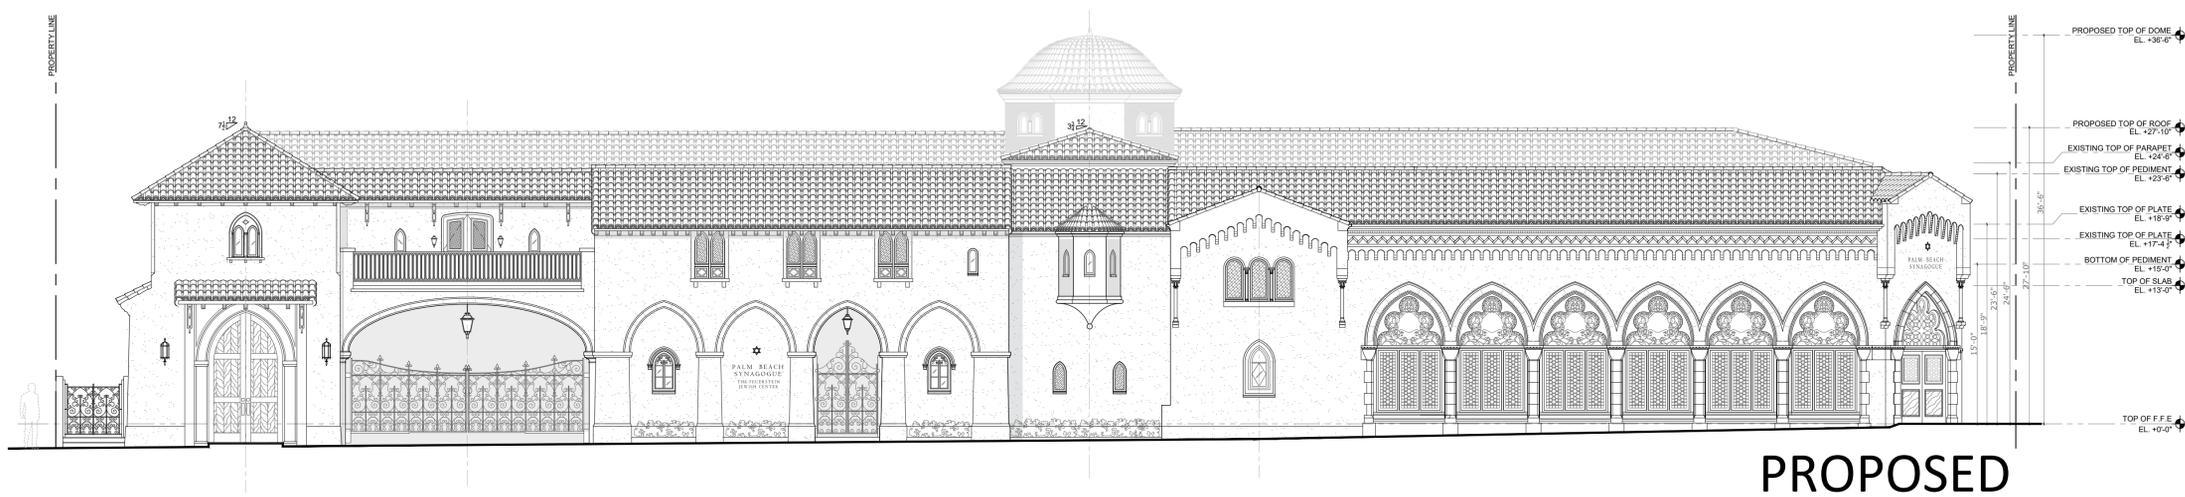

**PROPOSED**

**2 PROPOSED OVERALL SOUTH ELEVATION- SUNSET AVENUE**

SCALE: 1/8" = 1'-0"



**PROPOSED COLOR LANDSCAPE SOUTH ELEVATION- SUNSET AVENUE**

1 SCALE: NTS

CLIENT AND ARCHITECT HAVE REVIEWED AND APPROVED THE INFORMATION CONTAINED HEREIN FOR THE PROJECT. THIS IS NOT A CONTRACT. THE CLIENT AND ARCHITECT HAVE REVIEWED AND APPROVED THE INFORMATION CONTAINED HEREIN FOR THE PROJECT. THIS IS NOT A CONTRACT. THE CLIENT AND ARCHITECT HAVE REVIEWED AND APPROVED THE INFORMATION CONTAINED HEREIN FOR THE PROJECT. THIS IS NOT A CONTRACT.

Project no: 24.04.130  
Date: 06.01.24  
Drawn by: S. Simmons & V. Antico  
Project Manager: K. Fant

**120-132 N. COUNTY RD  
PALM BEACH  
SYNAGOGUE**

Project Address:  
120-132 N. County Rd, Palm Beach,  
FL, 33480


SHEET NAME

PROPOSED COLOR SOUTH  
ELEVATION

SHEET NUMBER

**LPC2.1**


**COA-24-0022  
ZON-24-0055**

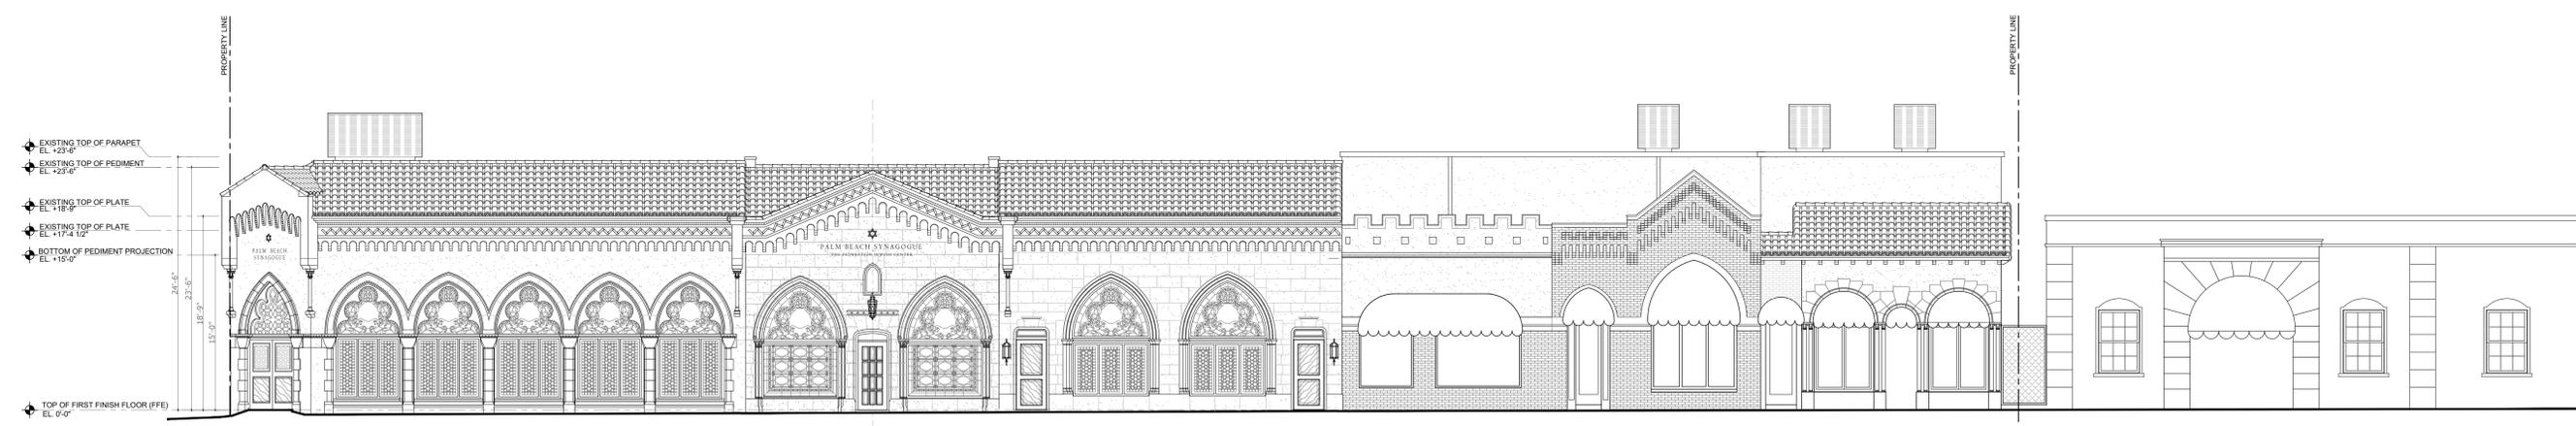

**EXISTING**

**1 EXISTING OVERALL EAST ELEVATION- N. COUNTY ROAD**

SCALE: 1/8" = 1'-0"

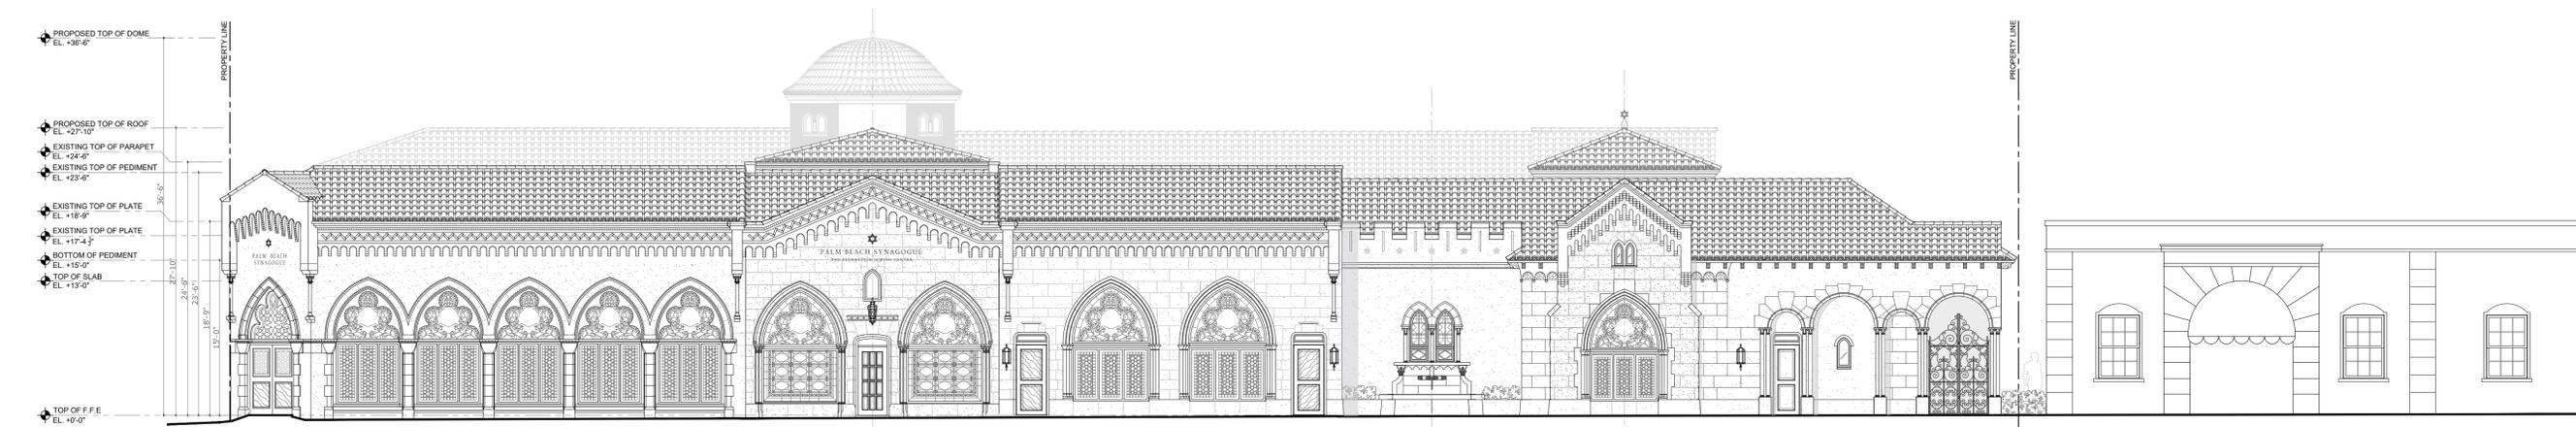

**PROPOSED**

**2 PROPOSED OVERALL EAST ELEVATION- N. COUNTY ROAD**

SCALE: 1/8" = 1'-0"



1 PROPOSED COLOR LANDSCAPE EAST ELEVATION- N. COUNTY ROAD

SCALE: NTS

CLIENT AND ARCHITECT ASSUME RESPONSIBILITY FOR THE ACCURACY OF ALL INFORMATION AND DATA PROVIDED TO THE ARCHITECT. THE ARCHITECT SHALL NOT BE RESPONSIBLE FOR THE ACCURACY OF ANY INFORMATION OR DATA PROVIDED BY THE CLIENT OR ARCHITECT. THE ARCHITECT SHALL NOT BE RESPONSIBLE FOR THE ACCURACY OF ANY INFORMATION OR DATA PROVIDED BY ANY OTHER PARTY. 

Project no: 24.04.130  
Date: 06.01.24  
Drawn by: S. Simmons & V. Antico  
Project Manager: K. Fant

**120-132 N. COUNTY RD  
PALM BEACH  
SYNAGOGUE**

Project Address:  
120-132 N. County Rd, Palm Beach,  
FL, 33480

SHEET NAME

PROPOSED COLOR EAST  
ELEVATION

SHEET NUMBER

**LPC2.3**