




1 EXISTING OVERALL WEST ELEVATION
SCALE: 1/8" = 1'-0"

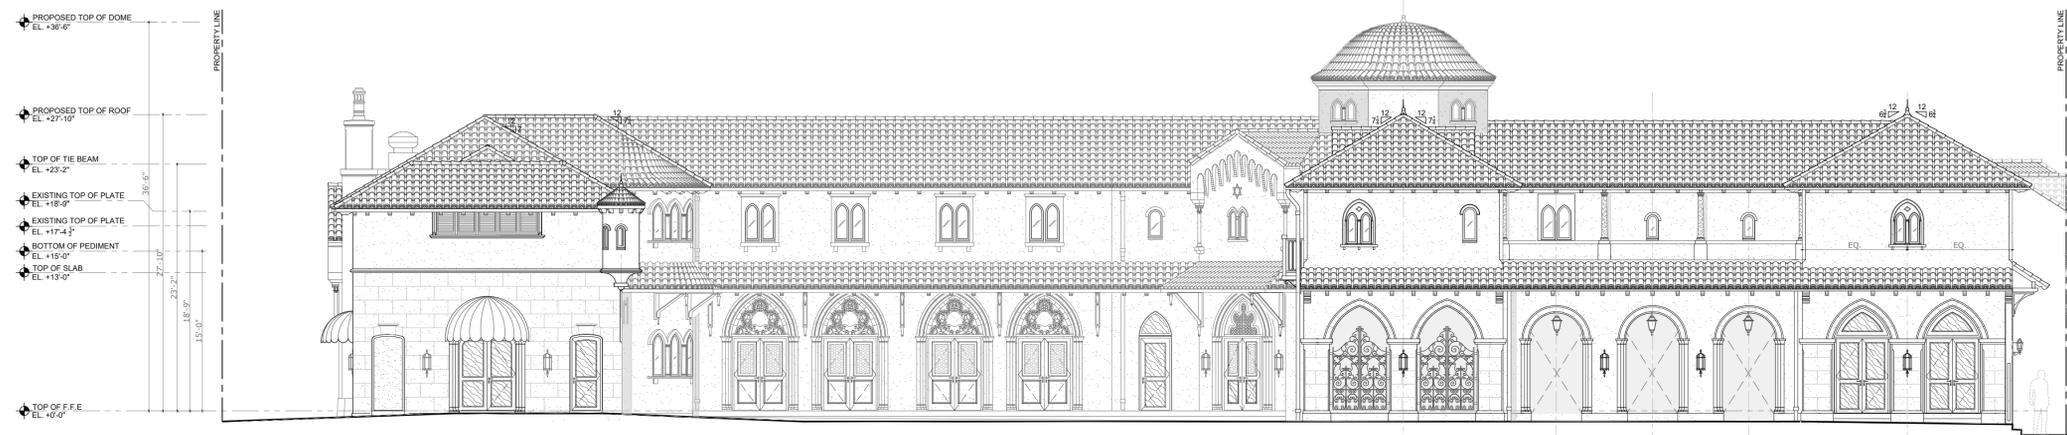

2 PREVIOUSLY PROPOSED OVERALL WEST ELEVATION
SCALE: 1/8" = 1'-0"



1 PREVIOUSLY PROPOSED COLOR WEST ELEVATION - COURTYARD
SCALE: NTS

CONTRACTOR SHALL BE RESPONSIBLE FOR THE ACCURACY OF ALL INFORMATION PROVIDED TO THE ARCHITECT. THE ARCHITECT SHALL NOT BE RESPONSIBLE FOR THE ACCURACY OF ANY INFORMATION PROVIDED TO THE ARCHITECT BY THE CONTRACTOR. 

Project no: 24.04.130
Date: 06.01.24
Drawn by: S. Simmons & V. Antico
Project Manager: K. Fant

**120-132 N. COUNTY RD
PALM BEACH
SYNAGOGUE**


Project Address:
120-132 N. County Rd, Palm Beach,
FL, 33480

SHEET NAME

PROPOSED COLOR WEST
ELEVATION

SHEET NUMBER

A6.2.0

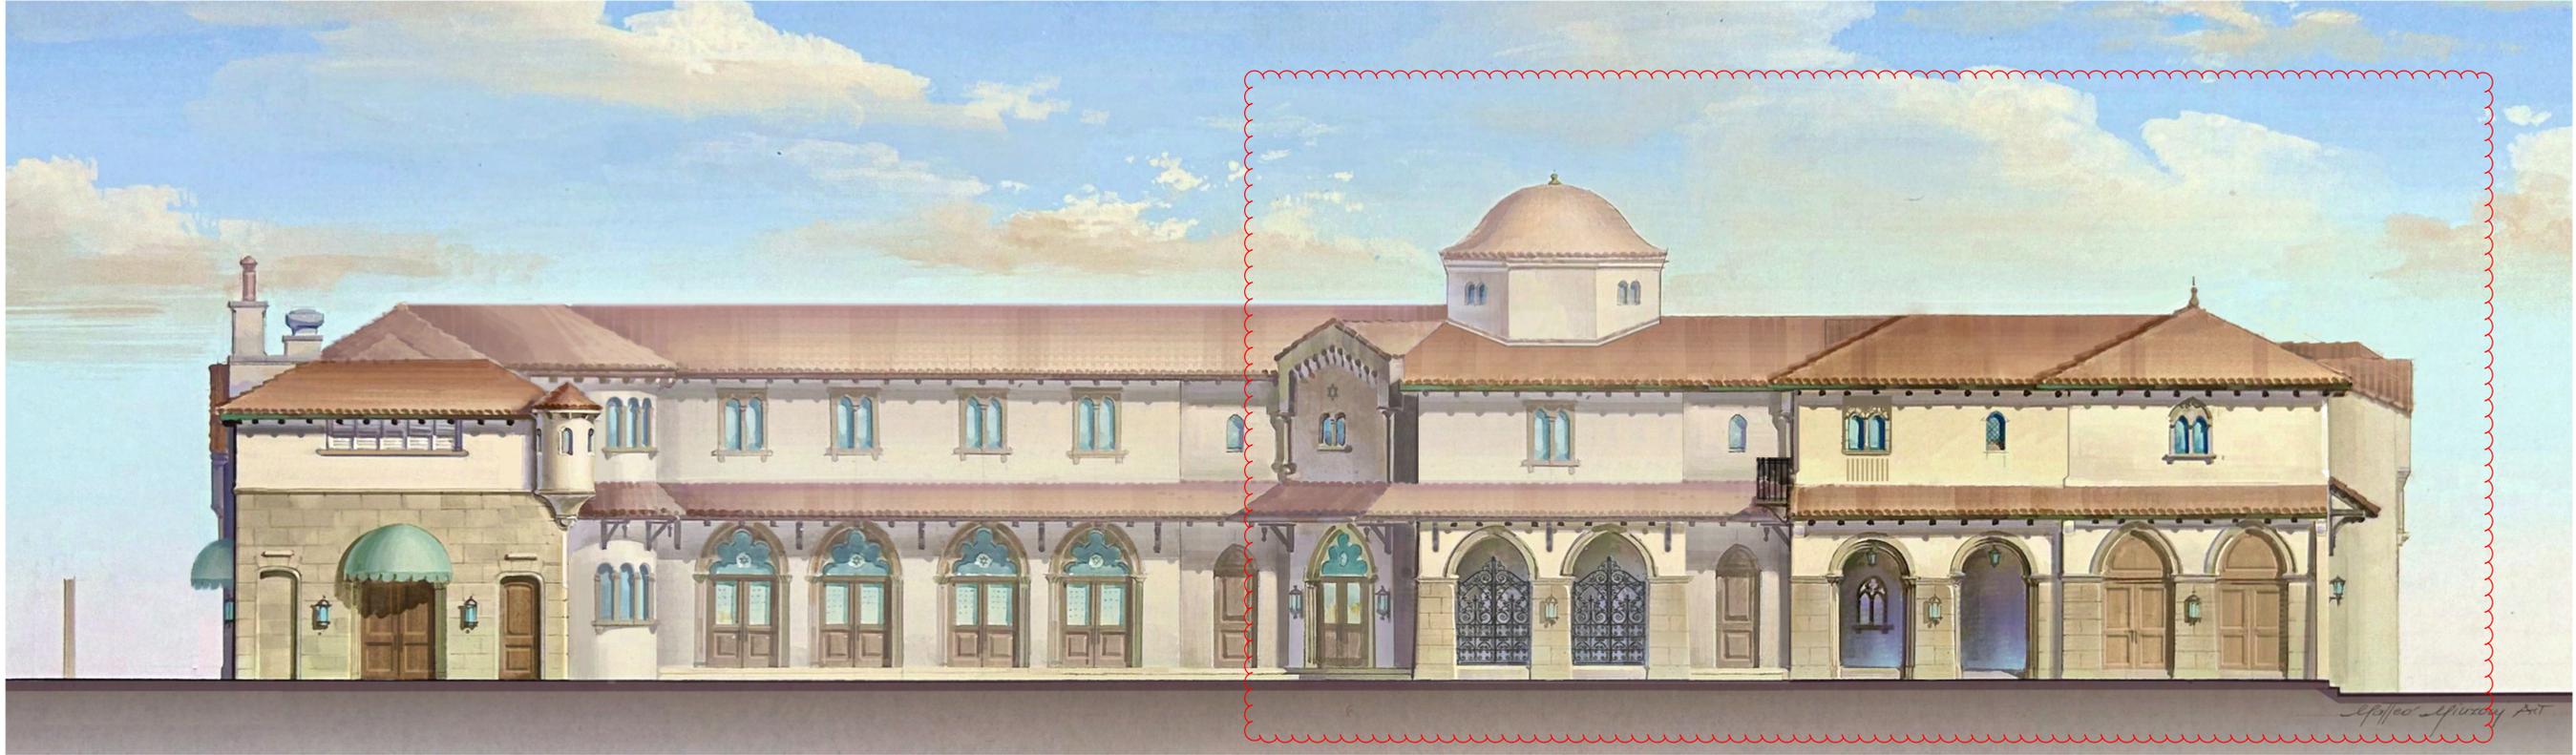

1 CURRENTLY PROPOSED COLOR WEST ELEVATION - COURTYARD
SCALE: NTS

CLIENT AND ARCHITECT ASSUME RESPONSIBILITY FOR THE ACCURACY OF ALL INFORMATION AND DATA PROVIDED TO BARTHOLEMEW + PARTNERS. BARTHOLEMEW + PARTNERS HAS CONDUCTED VISUAL VERIFICATION OF THE INFORMATION AND DATA PROVIDED TO BARTHOLEMEW + PARTNERS AND HAS FOUND IT TO BE REASONABLY ACCURATE. 

Project no: 24.04.130
Date: 06.01.24
Drawn by: S. Simmons & V. Antico
Project Manager: K. Fant

**120-132 N. COUNTY RD
PALM BEACH
SYNAGOGUE**


Project Address:
120-132 N. County Rd, Palm Beach,
FL, 33480

SHEET NAME

PROPOSED COLOR WEST
ELEVATION

SHEET NUMBER

A6.2

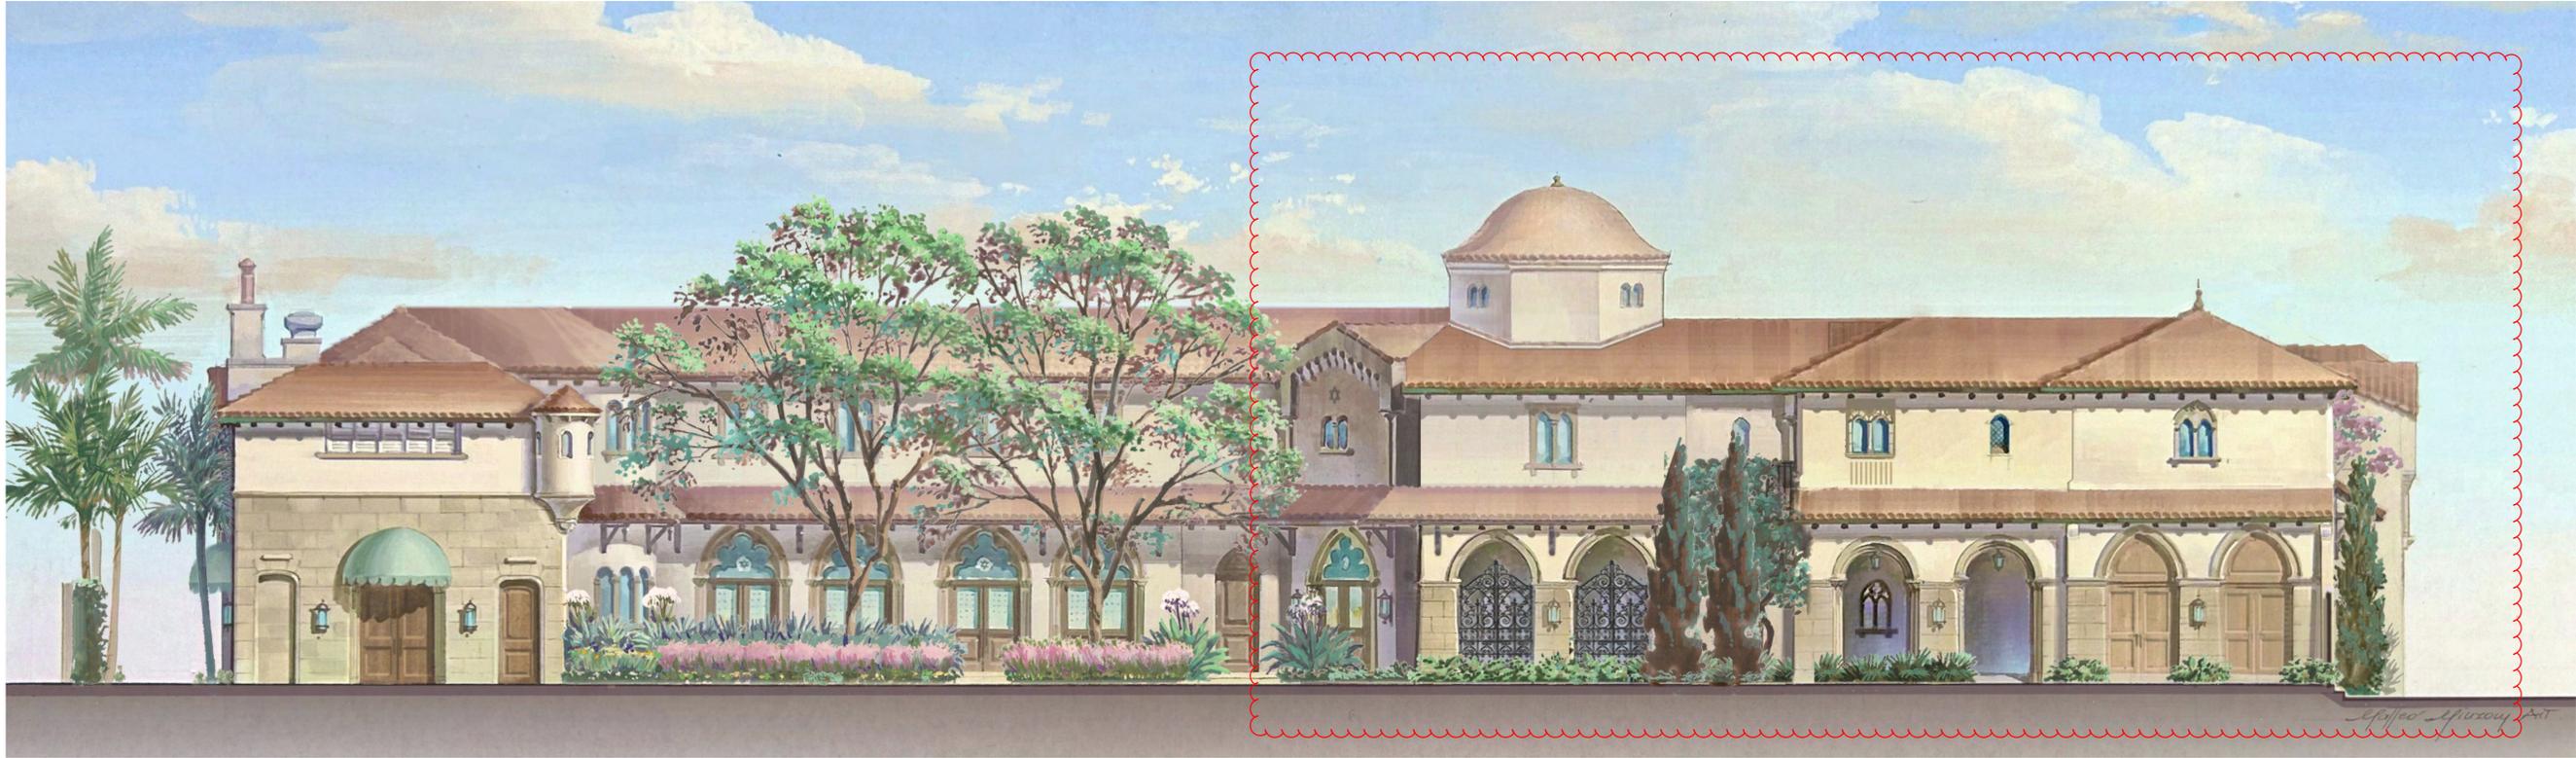

1 PROPOSED COLOR LANDSCAPE WEST ELEVATION - COURTYARD
SCALE: NTS

CLIENT AND THESE DRAWINGS ARE THE PROPERTY OF BARTHOLEMEW + PARTNERS. NO PART OF THESE DRAWINGS MAY BE REPRODUCED OR TRANSMITTED IN ANY FORM OR BY ANY MEANS, ELECTRONIC OR MECHANICAL, INCLUDING PHOTOCOPYING, RECORDING, OR BY ANY INFORMATION STORAGE AND RETRIEVAL SYSTEM, WITHOUT THE WRITTEN PERMISSION OF BARTHOLEMEW + PARTNERS. ANY REPRODUCTION OR TRANSMISSION OF THESE DRAWINGS WITHOUT THE WRITTEN PERMISSION OF BARTHOLEMEW + PARTNERS IS STRICTLY PROHIBITED. THE CLIENT AND THESE DRAWINGS ARE THE PROPERTY OF BARTHOLEMEW + PARTNERS. NO PART OF THESE DRAWINGS MAY BE REPRODUCED OR TRANSMITTED IN ANY FORM OR BY ANY MEANS, ELECTRONIC OR MECHANICAL, INCLUDING PHOTOCOPYING, RECORDING, OR BY ANY INFORMATION STORAGE AND RETRIEVAL SYSTEM, WITHOUT THE WRITTEN PERMISSION OF BARTHOLEMEW + PARTNERS. ANY REPRODUCTION OR TRANSMISSION OF THESE DRAWINGS WITHOUT THE WRITTEN PERMISSION OF BARTHOLEMEW + PARTNERS IS STRICTLY PROHIBITED.

Project no: 24.04.130
Date: 06.01.24
Drawn by: S. Simmons & V. Antico
Project Manager: K. Fant

**120-132 N. COUNTY RD
PALM BEACH
SYNAGOGUE**


Project Address:
120-132 N. County Rd, Palm Beach,
FL, 33480

SHEET NAME

PROPOSED COLOR WEST
ELEVATION

SHEET NUMBER

A6.3

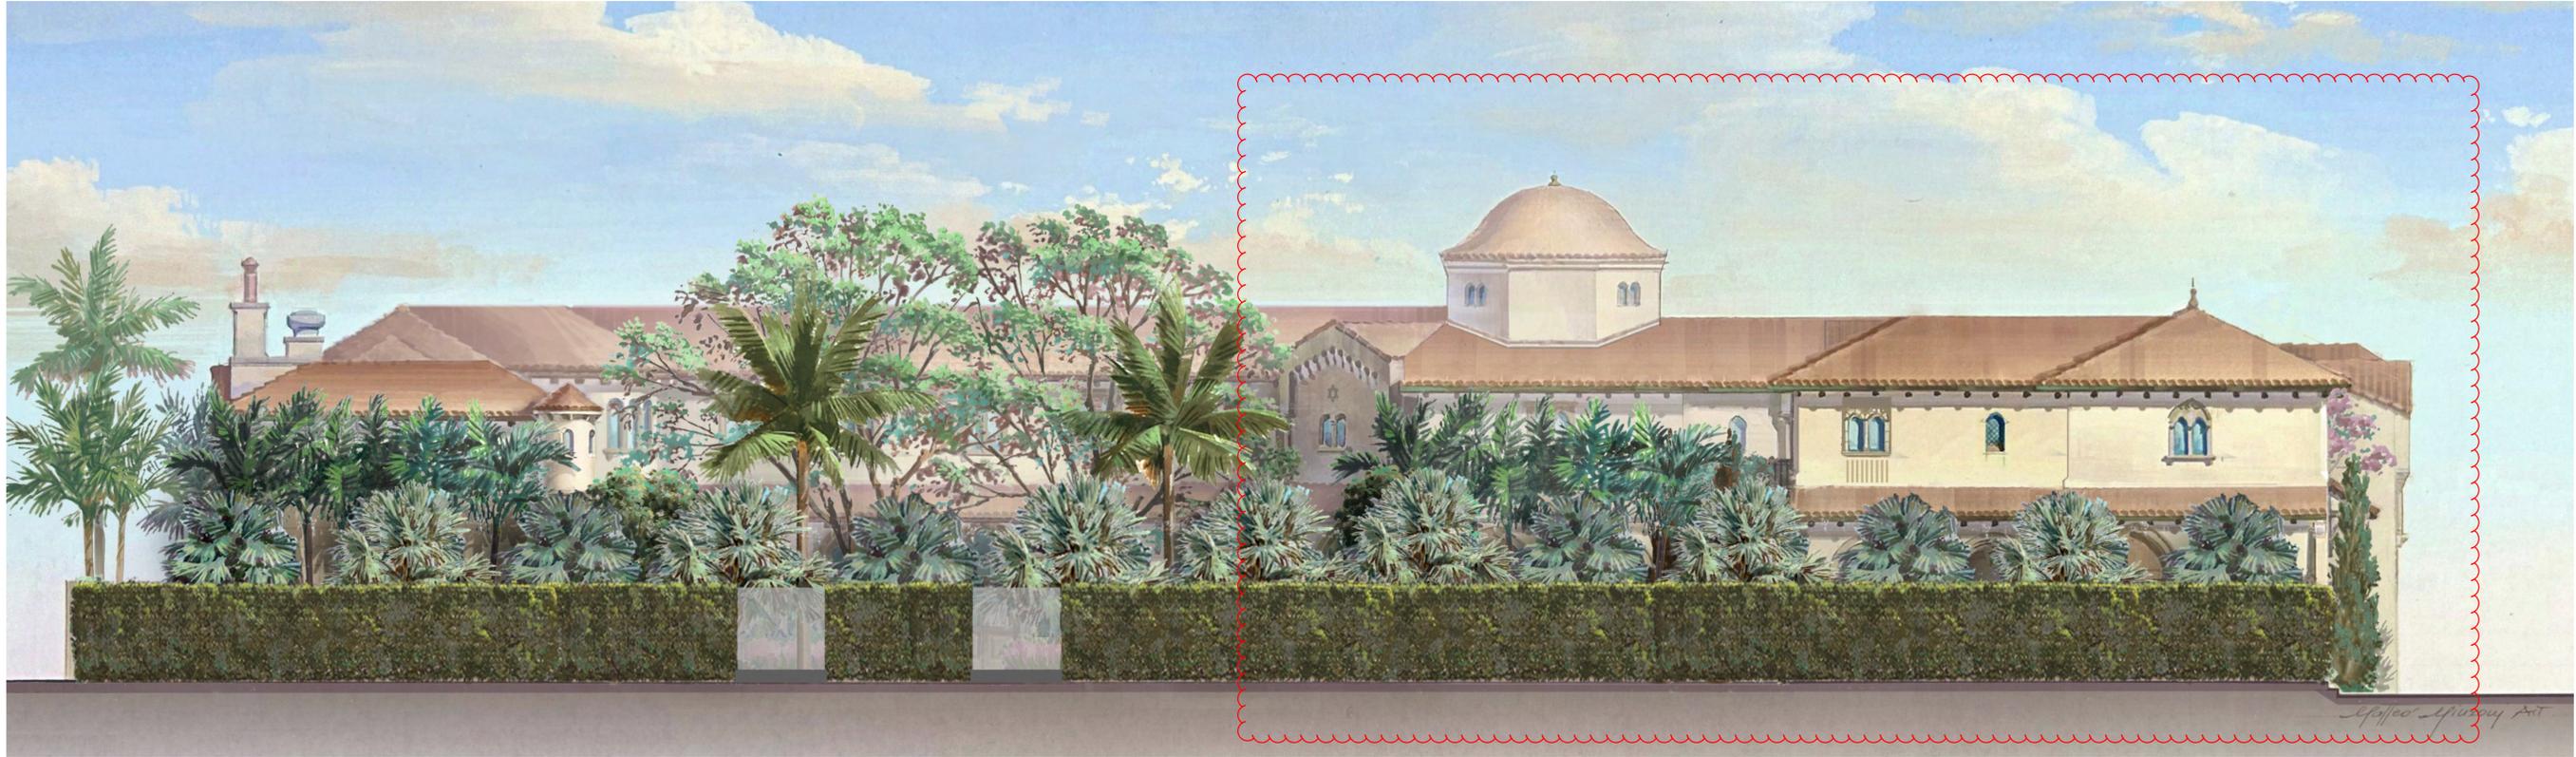

1 PROPOSED COLOR LANDSCAPE WEST ELEVATION - COURTYARD
SCALE: NTS

CLIENT AND USER HEREBY RELEASE THE ARCHITECT OF LIABILITY TO THE EXTENT PERMITTED BY LAW FOR ANY AND ALL DAMAGES, INCLUDING BUT NOT LIMITED TO, REASONABLE ATTORNEY'S FEES, ARISING OUT OF OR FROM THE ARCHITECT'S PROFESSIONAL SERVICES. THE ARCHITECT'S LIABILITY IS LIMITED TO THE ARCHITECT'S NEGLIGENCE IN THE PERFORMANCE OF HIS PROFESSIONAL SERVICES.

Project no: 24.04.130
Date: 06.01.24
Drawn by: S. Simmons & V. Antico
Project Manager: K. Fant

**120-132 N. COUNTY RD
PALM BEACH
SYNAGOGUE**

Project Address:
120-132 N. County Rd, Palm Beach,
FL, 33480

SHEET NAME

PROPOSED COLOR WEST
ELEVATION

SHEET NUMBER

A6.5



PROPOSED COLOR WEST ELEVATION - COURTYARD - CENTRAL GARDEN ENTRANCE

SCALE: N.T.S

Bartholemew + Partners

ARCHITECTURE AND DESIGN
PROGETTO DI ARCHITETTURA

THE PLAZA CENTER
251 ROYAL PALM WAY
PENTHOUSE 600A
PALM BEACH, FLORIDA 33480
T: 561 461 0108
F: 561 461 0106
FL LIC. # AA26003943

BARTHOLEMEEPARTNERS.COM

CONSULTANTS

SHUTTS & BOWEN LLP

ATTORNEY
525 OKEECHOBEE BLVD # 1100
WEST PALM BEACH, FL 33401
PHONE: 561-835-8500
EMAIL: HOYER@SHUTTS.COM

ENVIRONMENT DESIGN GROUP

LANDSCAPE ARCHITECT
136 N COUNTY ROAD, SUITE 20-B
PALM BEACH, FL 33480
PHONE: 561-832-4600
E-MAIL: DUSTIN@ENVIRONMENTDESIGNGROUP.COM

CONKLING & LEWIS CONSTRUCTION, INC.

PRE-CONSTRUCTION CONSTRUCTION MANAGER
1241 OLD OKEECHOBEE BLVD
WEST PALM BEACH, FL 33401
PHONE: 561-833-4441
EMAIL: KLEWIS@CONKLINGANDLEWIS.COM

ZABIK AND ASSOCIATES

OWNER'S REPRESENTATIVE
11388 OKEECHOBEE BLVD SUITE 2
ROYAL PALM BEACH, FL 33411
PHONE: 561-793-2468
EMAIL: LKRUTZ@ZABIKANDASSOCIATES.COM

SIMMONS & WHITE

CIVIL & TRAFFIC ENGINEER
2511 METROCENTRE BLVD WEST, STE 3
WEST PALM BEACH, FL 33407
PHONE: 561-478-7966
EMAIL: BRYAN@SIMMONSANDWHITE.COM

KYLE B FANT ARCHITECT # A909205

INTERIOR DESIGNER # 06422
AIA # 30425953 NCARB # 87829

Revisions:

CONTRACTOR SHALL VERIFY ALL DIMENSIONS AND MATERIALS OF WORKMANSHIP TO THE ARCHITECT'S DRAWINGS AND SPECIFICATIONS. THE ARCHITECT'S DRAWINGS AND SPECIFICATIONS SHALL BE USED AS THE BASIS FOR CONSTRUCTION. THE ARCHITECT SHALL NOT BE RESPONSIBLE FOR THE ACCURACY OF DIMENSIONS, MATERIALS, AND WORKMANSHIP OF ANY WORKMANSHIP. 

Project no: 24.04.130

Date: 06.01.24

Drawn by: S. Simmons & V. Antico

Project Manager: K. Fant

**120-132 N. COUNTY RD
PALM BEACH
SYNAGOGUE**

Project Address:
120-132 N. County Rd, Palm Beach,
FL, 33480

SHEET NAME

PROPOSED COLOR WEST
ELEVATION

SHEET NUMBER

A6.7

CONTRACTORS SHALL BE RESPONSIBLE FOR THE ACCURACY OF ALL INFORMATION PROVIDED TO THE ARCHITECT. THE ARCHITECT SHALL BE RESPONSIBLE FOR THE ACCURACY OF ALL INFORMATION PROVIDED TO THE CONTRACTORS. 

Project no: 24.04.130

Date: 06.01.24
Drawn by: S. Simmons & V. Antico
Project Manager: K. Fant

**120-132 N. COUNTY RD
PALM BEACH
SYNAGOGUE**

Project Address:
120-132 N. County Rd, Palm Beach,
FL, 33480

SHEET NAME

PROPOSED COLOR WEST
ELEVATION

SHEET NUMBER

A6.8



PROPOSED COLOR WEST ELEVATION - COURTYARD - ADMINISTRATIVE LOBBY

SCALE: N.T.S

CONTRACTOR SHALL BE RESPONSIBLE FOR THE ACCURACY OF ALL INFORMATION PROVIDED TO THE ARCHITECT. THE ARCHITECT SHALL BE RESPONSIBLE FOR THE ACCURACY OF ALL INFORMATION PROVIDED TO THE CONTRACTOR. 

Project no: 24.04.130
Date: 06.01.24
Drawn by: S. Simmons & V. Antico
Project Manager: K. Fant

**120-132 N. COUNTY RD
PALM BEACH
SYNAGOGUE**


Project Address:
120-132 N. County Rd, Palm Beach,
FL, 33480

SHEET NAME

PROPOSED COLOR WEST
ELEVATION

SHEET NUMBER

A6.9

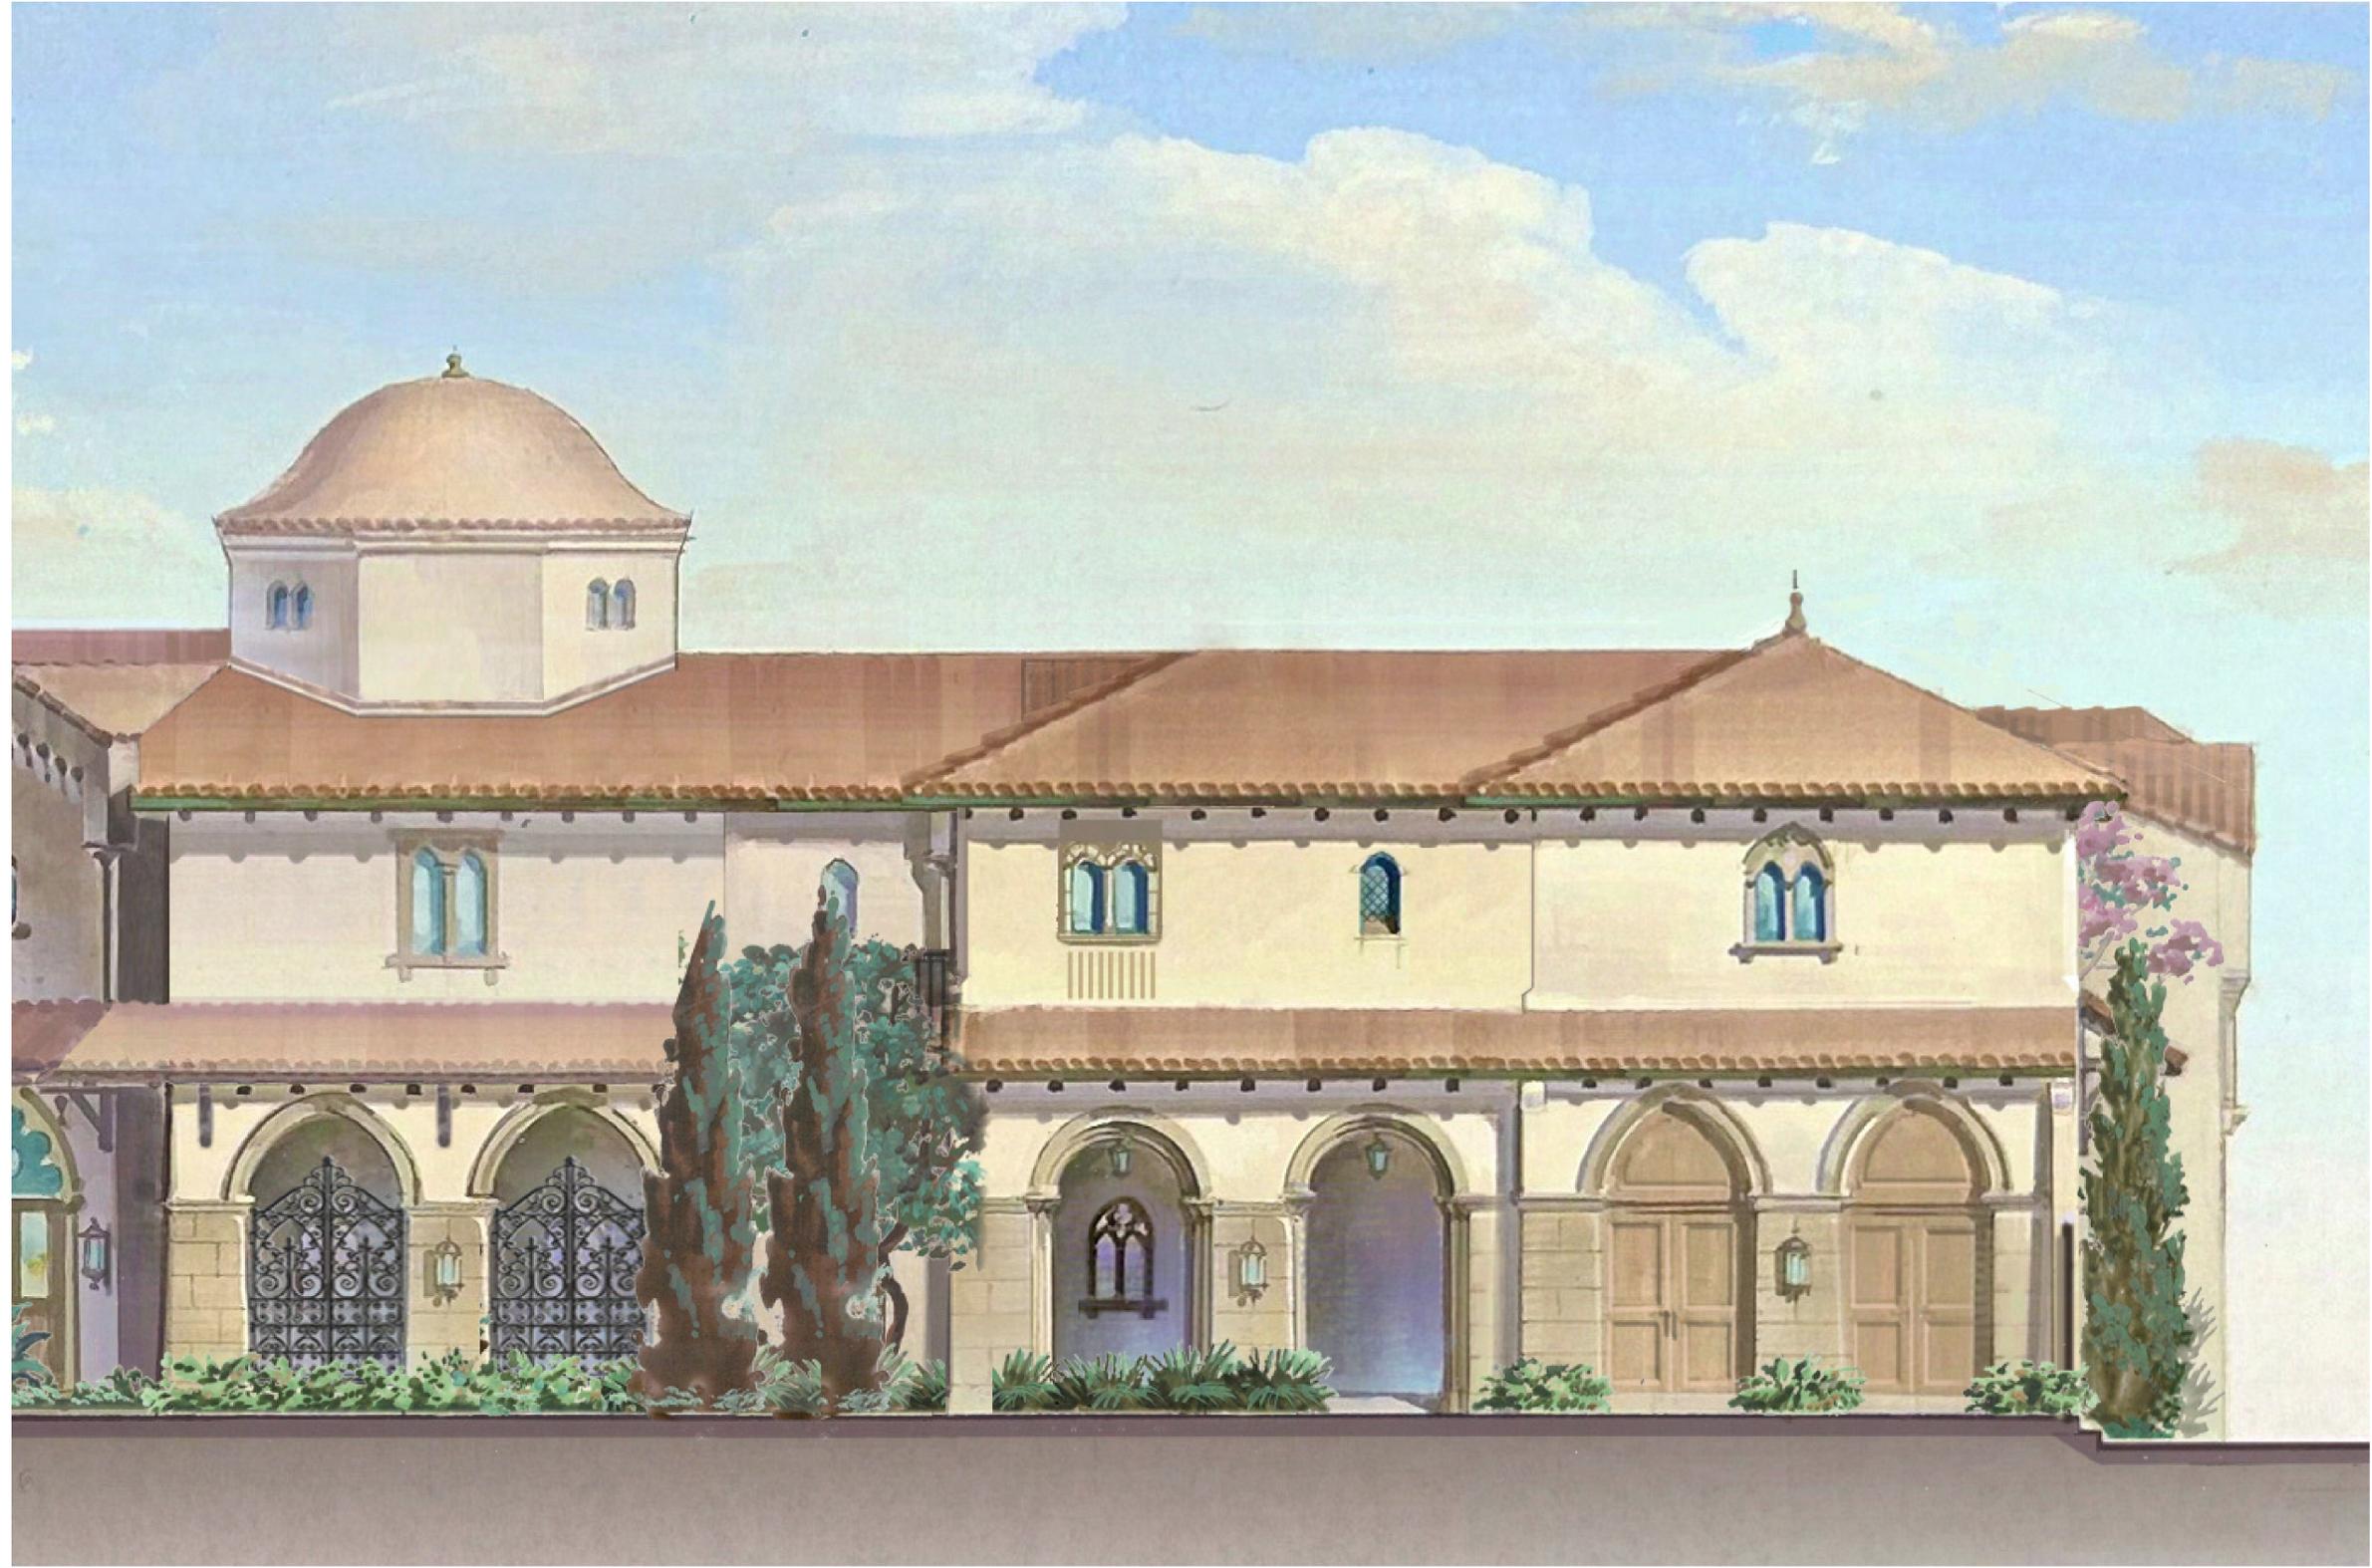

PROPOSED COLOR WEST ELEVATION - COURTYARD - SOUTH BUILDING

SCALE: N.T.S