

PROPOSED SECOND FLOOR - USABLE SF (NET)

- CIRCULATION - 4,337 SF
- SUNDAY SCHOOL CLASSROOMS - 2,997 SF
- OFFICES - 1,199 SF
- LOUNGE AREAS - 615 SF
- BATHROOMS - 494 SF
- SANCTUARY OVERLOOK - 453 SF
- STORAGE - 392 SF
- PROJECT CONNECT - 258 SF
- ENCLOSED NOT UNDER AIR
- 2-STORY VOLUME - OPEN TO BELOW

TOTAL NET:


- FIRST FLOOR: 14,902 SF NET UNDER AIR
- SECOND FLOOR: 10,745 SF NET UNDER AIR
- **TOTAL NET BUILDING: 25,647 SF UNDER AIR**
- **TOTAL NET USABLE (MINUS CIRCULATION): 18,178 SF**

TOTAL GROSS:

- UNDER AIR: 29,941 SF
- NOT UNDER AIR: 2,441 SF
- **TOTAL GROSS BUILDING: 32,382 SF**

2023 FLORIDA BUILDING CODE, BUILDING, 8TH EDITION:

- 305.1.1 ACCESSORY TO PLACES OF RELIGIOUS WORSHIP
- 1004.5 CLASSROOMS 20SF PER OCCUPANT

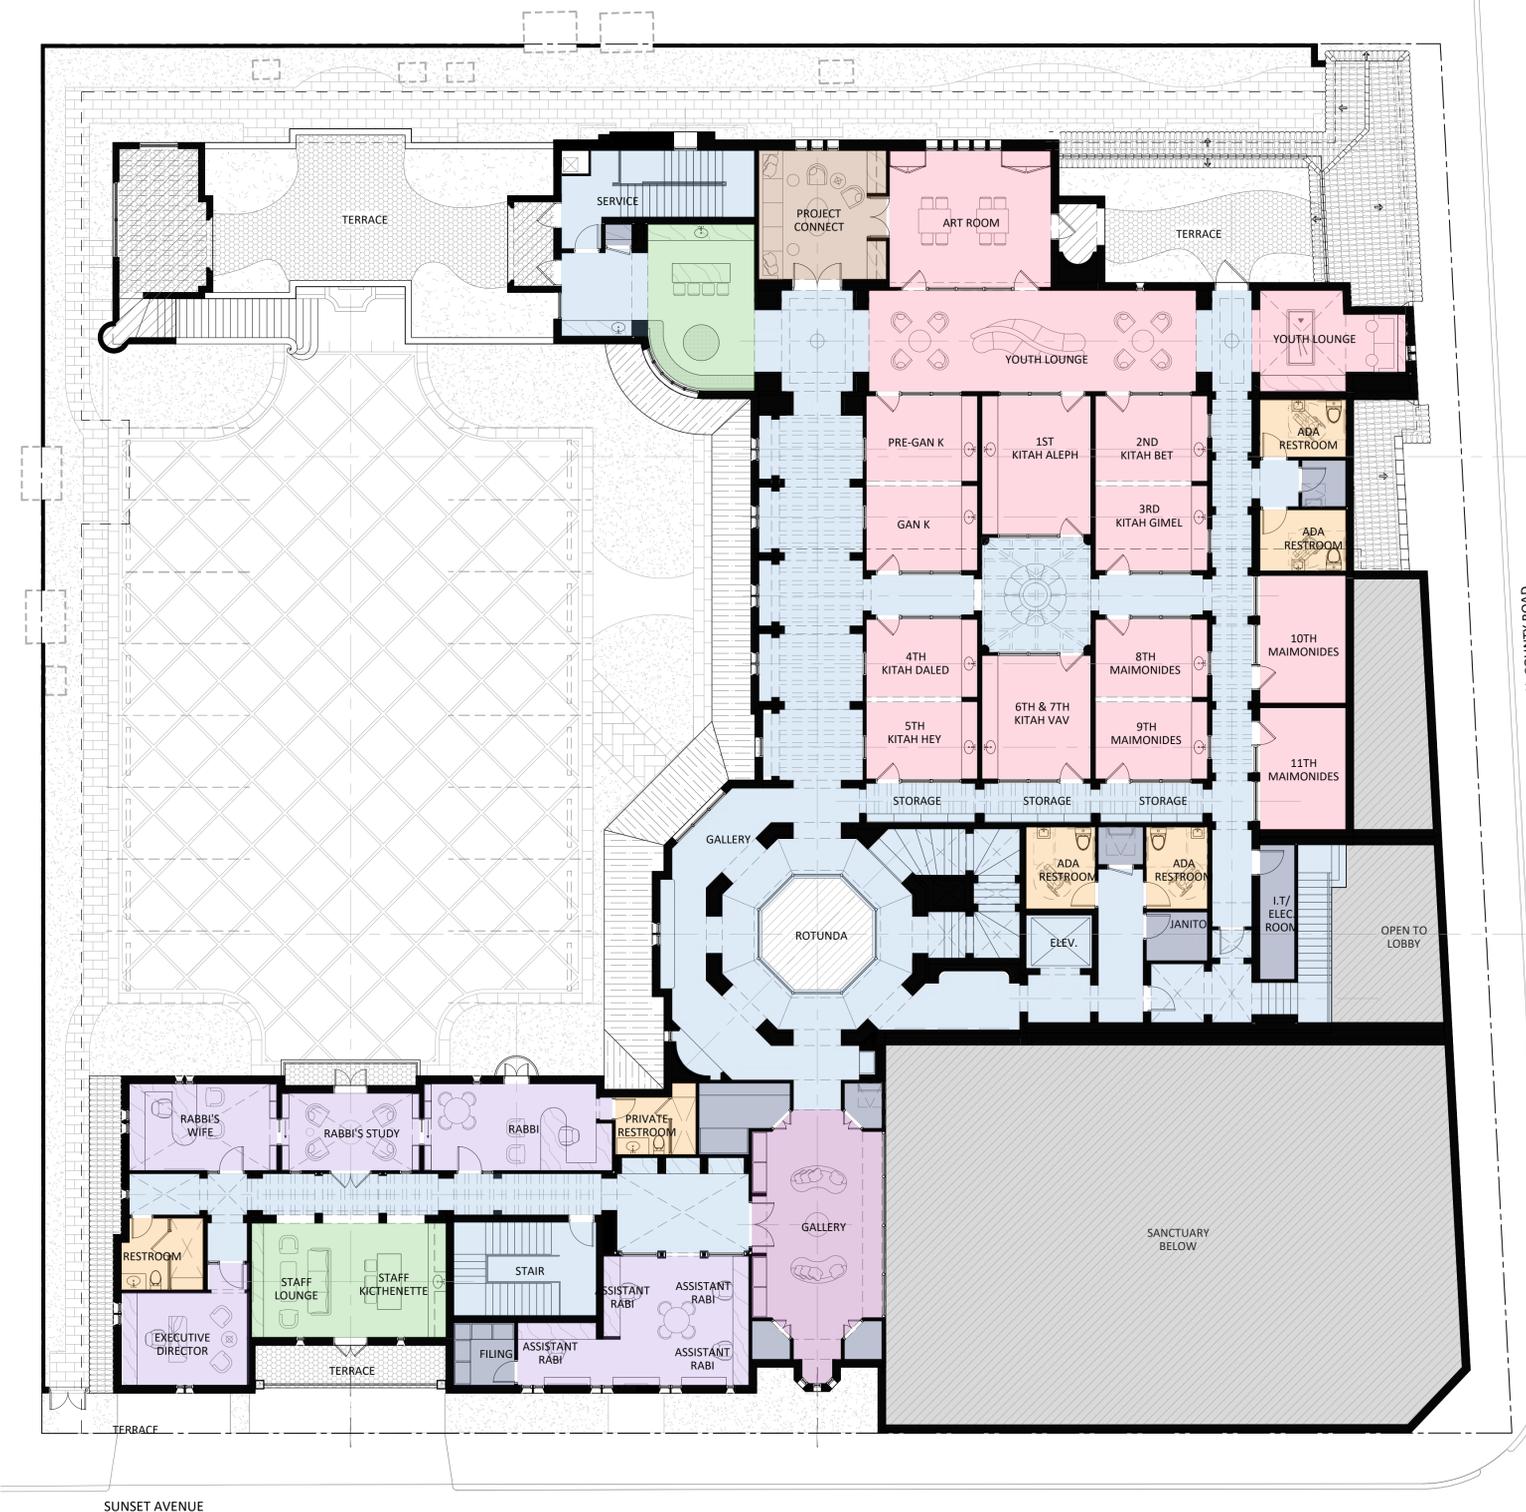

1 SECOND FLOOR PLAN - NET USABLE SQUARE FOOTAGE DIAGRAM
SCALE: 3/32" = 1'-0"



Arch. Paint/Ink/Details/Finishes

Minimally Applied art



SECOND FLOOR PROGRAM:

- Terrace
- Youth Center
- Kids Restroom
- Teen Lounge
- Maimonides Classrooms
- Offices
- Gallery
- Clergy Space
- Hospitality Suite
- Kiddush Club
- Cafe
- YJP
- Men's Events
- Cafeteria
- A Quiet Room
- Solomon Room
- Storage
- General Staff

Bartholemew + Partners

ARCHITECTURE AND DESIGN
PROGETTO DI ARCHITETTURA

THE PLAZA CENTER
251 ROYAL PALM WAY
PENTHOUSE 600A
PALM BEACH, FLORIDA 33480
T: 561 461 0108
F: 561 461 0106
FL LIC. # AA26003943

BARTHOLEMEEPARTNERS.COM

CONSULTANTS

SHUTTS & BOWEN LLP
ATTORNEYS
525 OKEECHOBEE BLVD # 1100
WEST PALM BEACH, FL 33411
PHONE: 561-835-8500
EMAIL: HOYER@SHUTTS.COM

ENVIRONMENT DESIGN GROUP
LANDSCAPE ARCHITECT
139 N COUNTY ROAD, SUITE 20-B
PALM BEACH, FL 33480
PHONE: 561-832-4600
E-MAIL: DUSTIN@ENVIRONMENTDESIGNGROUP.COM

CONKLING & LEWIS CONSTRUCTION, INC.
PRE-CONSTRUCTION CONSTRUCTION MANAGER
1241 OLD OKEECHOBEE BLVD
WEST PALM BEACH, FL 33411
PHONE: 561-833-4411
EMAIL: KLEWIS@CONKLINGANDLEWIS.COM

ZABIK AND ASSOCIATES
OWNER'S REPRESENTATIVE
11388 OKEECHOBEE BLVD SUITE 2
ROYAL PALM BEACH, FL 33411
PHONE: 561-793-2468
EMAIL: LKRUTZ@ZABIKANDASSOCIATES.COM

SIMMONS & WHITE
CIVIL & TRAFFIC ENGINEER
2581 METROCENTRE BLVD WEST, STE 3
WEST PALM BEACH, FL 33407
PHONE: 561-478-7868
EMAIL: BRYAN@SIMMONSANDWHITE.COM

KYLE B FANT ARCHITECT # AR09205
INTERIOR DESIGNER # 06422
AIA # 3042953 NCARB # 87929

Revisions:

CONTRACT AND THESE DRAWINGS ARE THE SOLE PROPERTY OF BARTHOLEMEW + PARTNERS. ANY REPRODUCTION OR TRANSMISSION OF THESE DRAWINGS WITHOUT THE WRITTEN PERMISSION OF BARTHOLEMEW + PARTNERS IS PROHIBITED. THE CLIENT AND BARTHOLEMEW + PARTNERS AGREE TO HOLD EACH OTHER HARMLESS FROM AND AGAINST ALL LIABILITY, INCLUDING REASONABLE ATTORNEY'S FEES, ARISING FROM OR RESULTING FROM THE USE OF THESE DRAWINGS. 

Project no: 24.04.130
Date: 05.17.24
Drawn by:
Project Manager: K. Fant

**120-132 N. COUNTY RD
PALM BEACH
SYNAGOGUE**

Project Address:
120-132 N. County Rd, Palm Beach,
FL, 33480

SHEET NAME


PROPOSED COLOR
SECOND FLOOR

SHEET NUMBER


LPC1.7



PREVIOUSLY PROPOSED ROOF PLAN - SITE PLAN

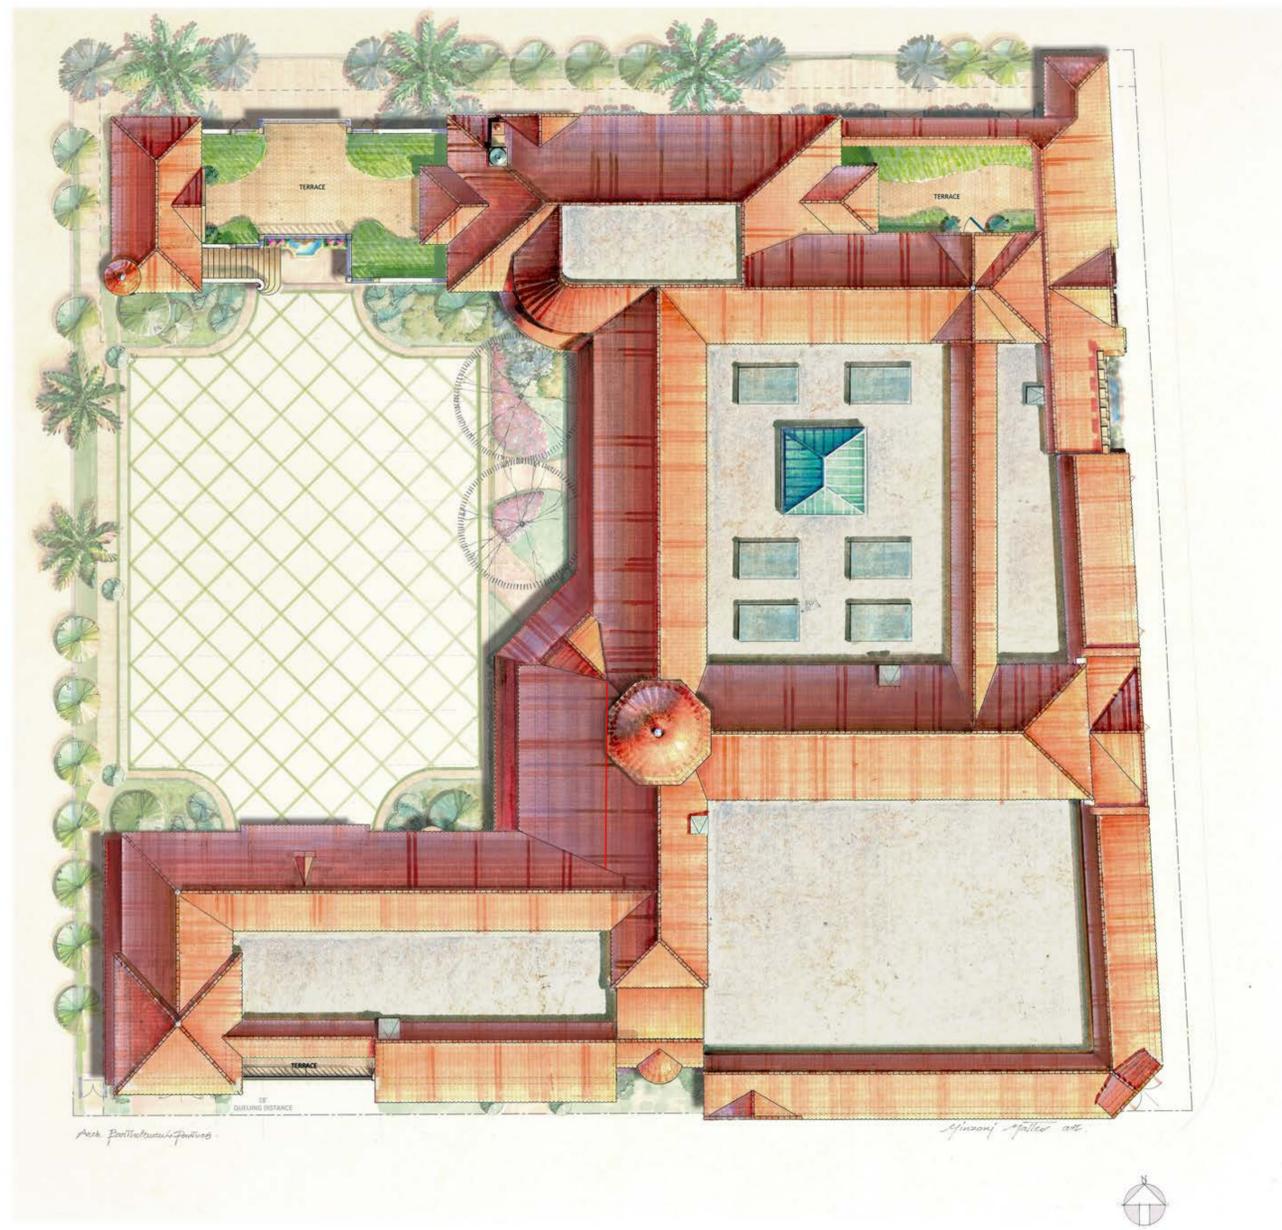

CURRENTLY PROPOSED ROOF PLAN - SITE PLAN

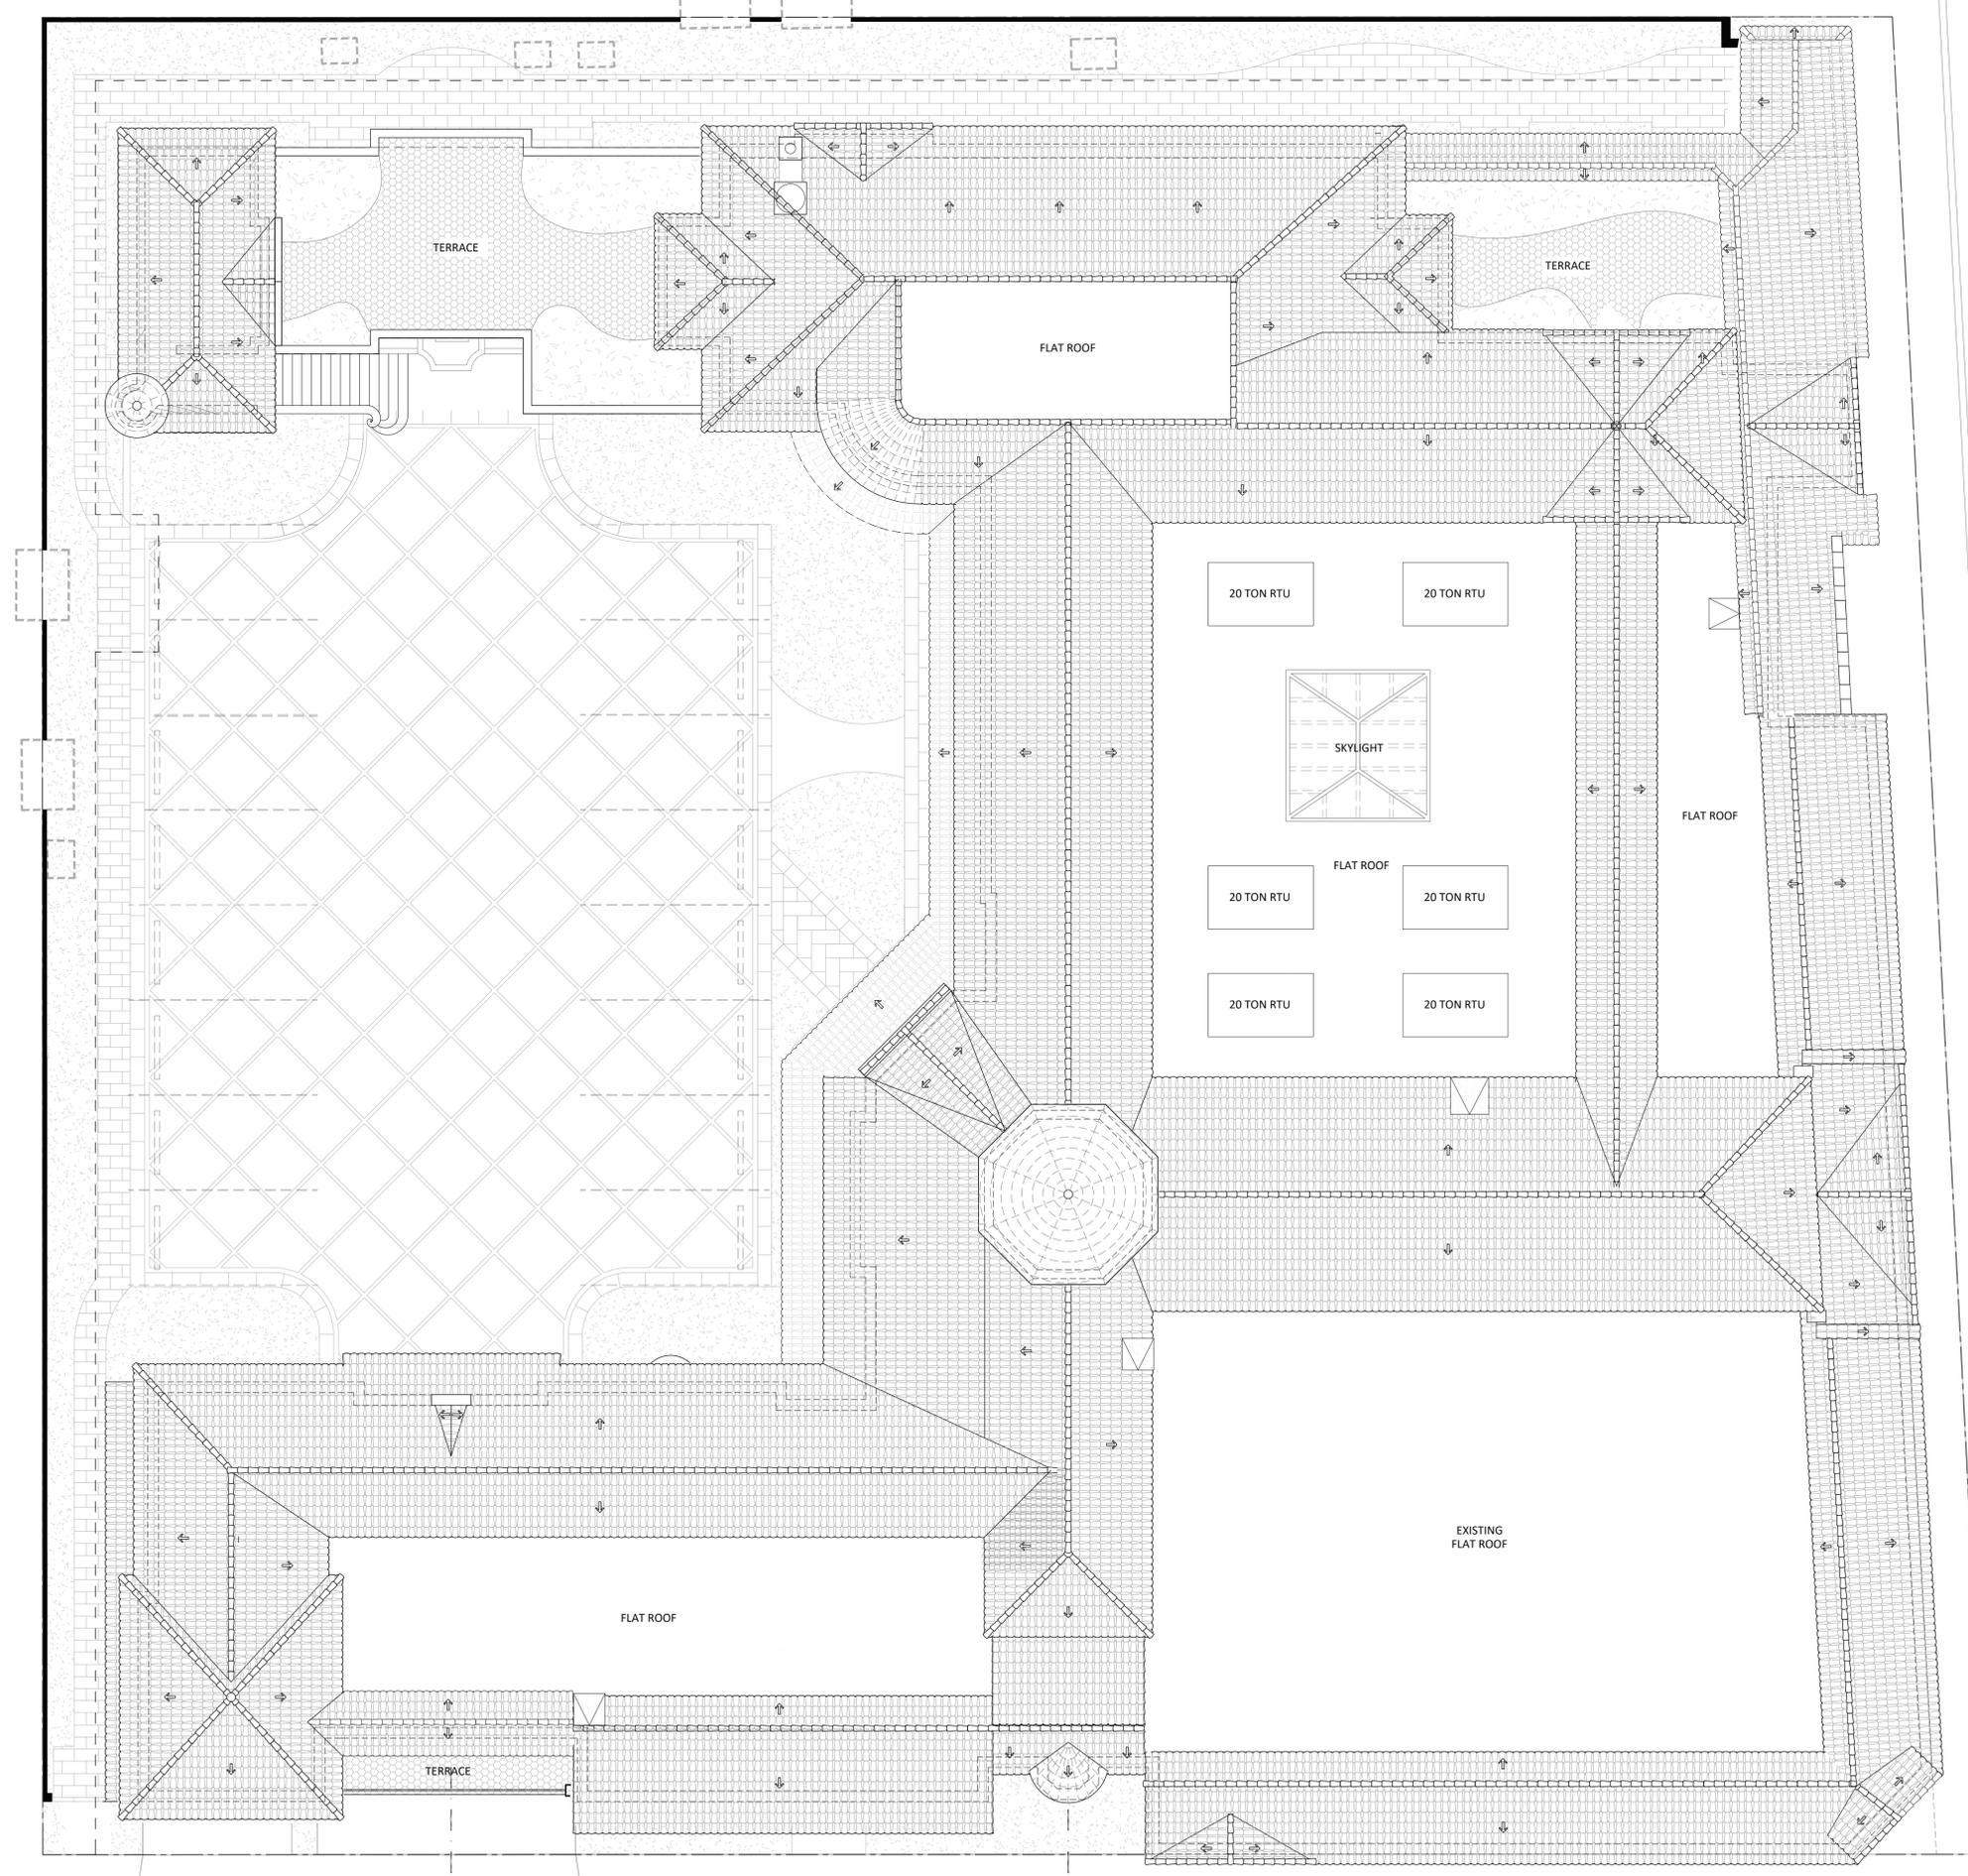

1 PROPOSED ROOF PLAN
SCALE: $\frac{1}{8}'' = 1'-0''$

COA-24-0022
ZON-24-0055

Bartholemew + Partners

ARCHITECTURE AND DESIGN
PROGETTO DI ARCHITETTURA

THE PLAZA CENTER
251 ROYAL PALM WAY
PENTHOUSE 600A
PALM BEACH, FLORIDA 33480
T: 561 461 0108
F: 561 461 0109
FL LIC. # A42600943

BARTHOLEMEWPARTNERS.COM

CONSULTANTS

SHUTTS & BOWEN LLP
ATTORNEY
525 OKEECHOBEE BLVD # 1100
WEST PALM BEACH, FL 33401
PHONE: 561-835-8500
EMAIL: HOYER@SHUTTS.COM

ENVIRONMENT DESIGN GROUP
LANDSCAPE ARCHITECT
139 N COUNTY ROAD, SUITE 20-B
PALM BEACH, FL 33480
PHONE: 561-832-4600
EMAIL: DUSTIN@ENVIRONMENTDESIGNGROUP.COM

CONKLING & LEWIS CONSTRUCTION, INC.
PRE-CONSTRUCTION CONSTRUCTION MANAGER
1241 OLD OKEECHOBEE BLVD
WEST PALM BEACH, FL 33401
PHONE: 561-833-4441
EMAIL: KLEWIS@CONKLINGANDLEWIS.COM

ZABIK AND ASSOCIATES
OWNER'S REPRESENTATIVE
11398 OKEECHOBEE BLVD SUITE 2
ROYAL PALM BEACH, FL 33411
PHONE: 561-771-2468
EMAIL: LKRUTZ@ZABIKANDASSOCIATES.COM

SIMMONS & WHITE
CIVIL & TRAFFIC ENGINEER
2581 METROCENTRE BLVD WEST, STE 3
WEST PALM BEACH, FL 33407
PHONE: 561-478-7448
EMAIL: BRYAN@SIMMONSANDWHITE.COM

NYLE B FANT ARCHITECT # A8996255
INTERIOR DESIGNER # D5422
AIA # 30425933 NCARB # 67929

Revisions:

OWNER'S REPRESENTATIVE AND THE ARCHITECT OR OTHER PROFESSIONAL PERSONS SHALL BE RESPONSIBLE FOR THE ACCURACY OF THE INFORMATION PROVIDED TO THE ARCHITECT AND THE ARCHITECT SHALL BE RESPONSIBLE FOR THE ACCURACY OF THE INFORMATION PROVIDED TO THE OWNER. THE ARCHITECT SHALL NOT BE RESPONSIBLE FOR THE ACCURACY OF THE INFORMATION PROVIDED TO THE OWNER BY THE OWNER'S REPRESENTATIVE OR OTHER PROFESSIONAL PERSONS. 

Project no: 24.04.130
Date: 07.29.24
Drawn by: V. Antico
Project Manager: K. Fant

120-132 N. COUNTY RD
PALM BEACH
SYNAGOGUE

Project Address:
120-132 N. County Rd, Palm Beach,
FL, 33480


SHEET NAME

PROPOSED ROOF PLAN

SHEET NUMBER

LPC1.10



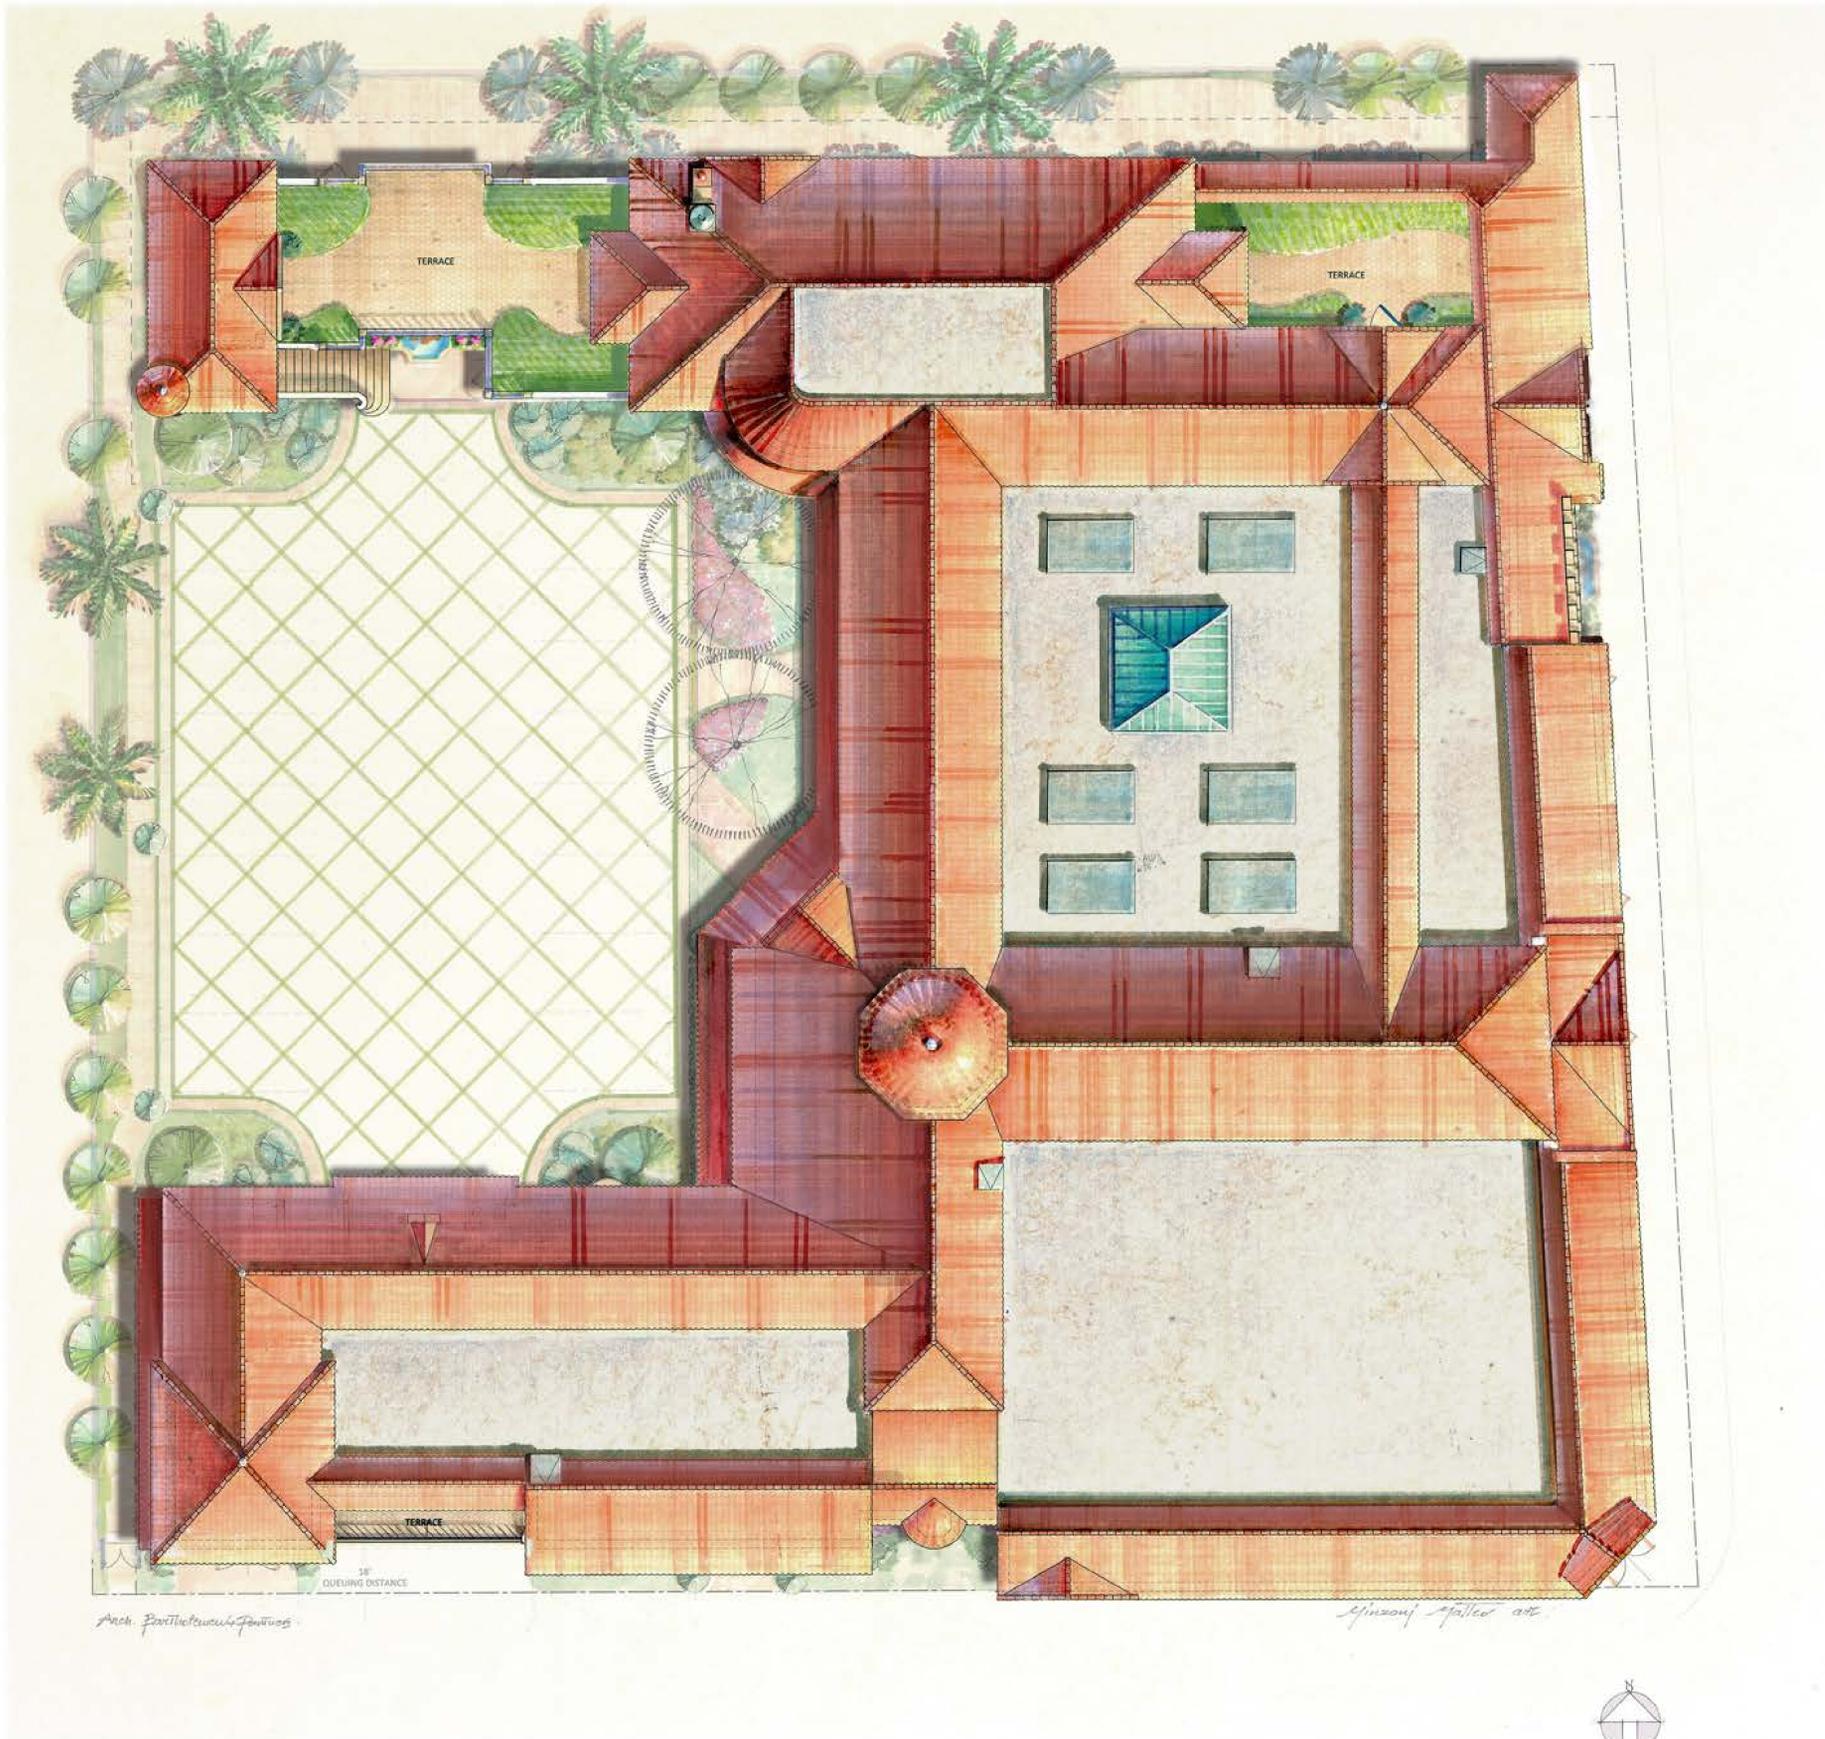

CURRENTLY PROPOSED RENDERED ROOF PLAN - SITE PLAN

Bartholemew + Partners

ARCHITECTURE AND DESIGN
PROGETTO DI ARCHITETTURA

THE PLAZA CENTER
251 ROYAL PALM WAY
PENTHOUSE 600A
PALM BEACH, FLORIDA 33480
T: 561 461 0108
F: 561 461 0108
FL LIC. # A42600943

BARTHOLEMENPARTNERS.COM

CONSULTANTS

SHUTTS & BOWEN LLP
ATTORNEY
525 OKEECHOBEE BLVD # 1100
WEST PALM BEACH, FL 33401
PHONE: 561-835-8500
EMAIL: HOYER@SHUTTS.COM

ENVIRONMENT DESIGN GROUP
LANDSCAPE ARCHITECT
138 N COUNTY ROAD, SUITE 20-B
PALM BEACH, FL 33480
PHONE: 561-832-4600
E-MAIL: DUSTIN@ENVIRONMENTDESIGNGROUP.COM

CONKLING & LEWIS CONSTRUCTION, INC.
PRE-CONSTRUCTION CONSTRUCTION MANAGER
1241 OLD OKEECHOBEE BLVD
WEST PALM BEACH, FL 33401
PHONE: 561-833-4441
EMAIL: KLEWIS@CONKLINGANDLEWIS.COM

ZABIK AND ASSOCIATES
OWNER'S REPRESENTATIVE
11388 OKEECHOBEE BLVD SUITE 2
ROYAL PALM BEACH, FL 33411
PHONE: 561-791-2468
EMAIL: LKRUTZ@ZABIKANDASSOCIATES.COM

SIMMONS & WHITE
CIVIL & TRAFFIC ENGINEER
2581 METROCENTRE BLVD WEST, STE 3
WEST PALM BEACH, FL 33407
PHONE: 561-478-7968
EMAIL: BRYAN@SIMMONSANDWHITE.COM

NYLE B FANT ARCHITECT # AB99625
INTERIOR DESIGNER # DS422
AA # 30425933 NCARB # 67929

Revisions:

CONTRACTOR SHALL VERIFY ALL DIMENSIONS AND THE SEPARATION OF DIMENSIONS TO THE
PROVIDED PLAN AND MAKE ADJUSTMENTS TO THE PLAN AS NECESSARY TO ACCOMMODATE
THE CONSTRUCTION OF THE PROJECT. THE CONTRACTOR SHALL BE RESPONSIBLE FOR
VERIFYING THE LOCATION OF ALL EXISTING UTILITIES AND STRUCTURES AND SHALL
PROTECT ALL UTILITIES AND STRUCTURES FROM DAMAGE. THE CONTRACTOR SHALL
BE RESPONSIBLE FOR OBTAINING ALL NECESSARY PERMITS AND APPROVALS FROM THE
APPLICABLE AGENCIES AND SHALL BE RESPONSIBLE FOR THE COST OF SUCH PERMITS
AND APPROVALS.

CONTRACTOR SHALL VERIFY ALL DIMENSIONS AND THE SEPARATION OF DIMENSIONS AND THAT
ALL DIMENSIONS AND SEPARATIONS ARE AS SHOWN ON THE PROVIDED PLAN AND SHALL
BE RESPONSIBLE FOR OBTAINING ALL NECESSARY PERMITS AND APPROVALS FROM THE
APPLICABLE AGENCIES AND SHALL BE RESPONSIBLE FOR THE COST OF SUCH PERMITS
AND APPROVALS.

Project no: 24.04.130
Date: 07.29.24
Drawn by: V. Antico
Project Manager: K. Fant

**120-132 N. COUNTY RD
PALM BEACH
SYNAGOGUE**


Project Address:
120-132 N. County Rd, Palm Beach,
FL, 33480

SHEET NAME

PROPOSED ROOF PLAN

SHEET NUMBER

LPC1.11

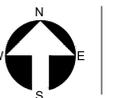

COA-24-0022
ZON-24-0055