

*Part VI*

**PROPOSED ELEVATIONS & DETAILS**

*Palm Beach Synagogue*



EXISTING SOUTH PHOTOS



EXISTING SOUTH PHOTOS



EXISTING SOUTH PHOTOS

# Bartholemew + Partners

ARCHITECTURE AND DESIGN  
PROGETTO DI ARCHITETTURA

**THE PLAZA CENTER**  
251 ROYAL PALM WAY  
PENTHOUSE 600A  
PALM BEACH, FLORIDA 33480  
T: 561 461 0108  
F: 561 461 0106  
FL LIC. # AA20003943

BARTHOLEMEEPARTNERS.COM

CONSULTANTS

**SHUTTS & BOWEN LLP**  
ATTORNEYS  
535 OKEECHOBEE BLVD # 1100  
WEST PALM BEACH, FL 33401  
PHONE: 561-835-8500  
EMAIL: HOYER@SHUTTS.COM

**ENVIRONMENT DESIGN GROUP**  
LANDSCAPE ARCHITECT  
138 N COUNTY ROAD, SUITE 20-B  
PALM BEACH, FL 33480  
PHONE: 561-832-4600  
E-MAIL: DUSTIN@ENVIRONMENTDESIGNGROUP.COM

**CONKLING & LEWIS CONSTRUCTION, INC.**  
PRE-CONSTRUCTION CONSTRUCTION MANAGER  
1241 OLD OKEECHOBEE BLVD  
WEST PALM BEACH, FL 33401  
PHONE: 561-833-4441  
EMAIL: KLEWIS@CONKLINGANDLEWIS.COM

**ZABIK AND ASSOCIATES**  
OWNER'S REPRESENTATIVE  
11388 OKEECHOBEE BLVD SUITE 2  
ROYAL PALM BEACH, FL 33411  
PHONE: 561-793-2468  
EMAIL: LKRUTZ@ZABIKANDASSOCIATES.COM

**SIMMONS & WHITE**  
CIVIL & TRAFFIC ENGINEER  
2511 METROCENTRE BLVD WEST, STE 3  
WEST PALM BEACH, FL 33407  
PHONE: 561-478-7868  
EMAIL: BRYAN@SIMMONSANDWHITE.COM

**KYLE B FANT** ARCHITECT # AR09205  
INTERIOR DESIGNER # ID6422  
AIA # 30425953 NCARB # 87829

Revisions:

DISCLAIMER: THIS DRAWING AND THE INFORMATION CONTAINED HEREIN IS THE PROPERTY OF BARTHOLEMEW + PARTNERS AND IS NOT TO BE REPRODUCED OR TRANSMITTED IN ANY FORM OR BY ANY MEANS, ELECTRONIC OR MECHANICAL, INCLUDING PHOTOCOPYING, RECORDING, OR BY ANY INFORMATION STORAGE AND RETRIEVAL SYSTEM, WITHOUT THE WRITTEN PERMISSION OF BARTHOLEMEW + PARTNERS. THIS DRAWING IS THE PROPERTY OF BARTHOLEMEW + PARTNERS AND IS NOT TO BE REPRODUCED OR TRANSMITTED IN ANY FORM OR BY ANY MEANS, ELECTRONIC OR MECHANICAL, INCLUDING PHOTOCOPYING, RECORDING, OR BY ANY INFORMATION STORAGE AND RETRIEVAL SYSTEM, WITHOUT THE WRITTEN PERMISSION OF BARTHOLEMEW + PARTNERS.

Project no: 24.04.130  
Date: 06.01.24  
Drawn by: S. Simmons & V. Antico  
Project Manager: K. Fant

**120-132 N. COUNTY RD  
PALM BEACH  
SYNAGOGUE**

Project Address:  
120-132 N. County Rd, Palm Beach,  
FL, 33480

SHEET NAME


EXISTING SOUTH PHOTOS

SHEET NUMBER


**A3.0**



1 EXISTING OVERALL SOUTH ELEVATION - SUNSET AVENUE  
SCALE: 1/8" = 1'-0"

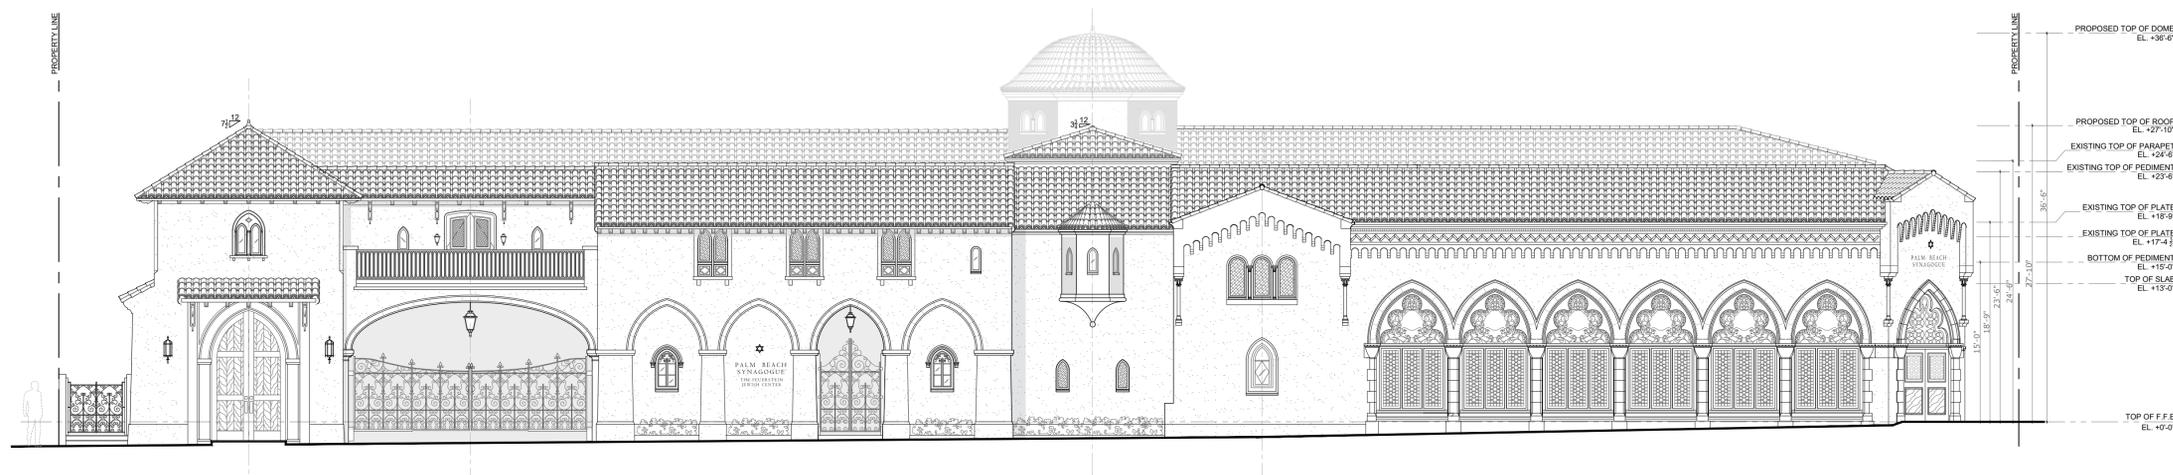

2 PROPOSED OVERALL SOUTH ELEVATION - SUNSET AVENUE  
SCALE: 1/8" = 1'-0"

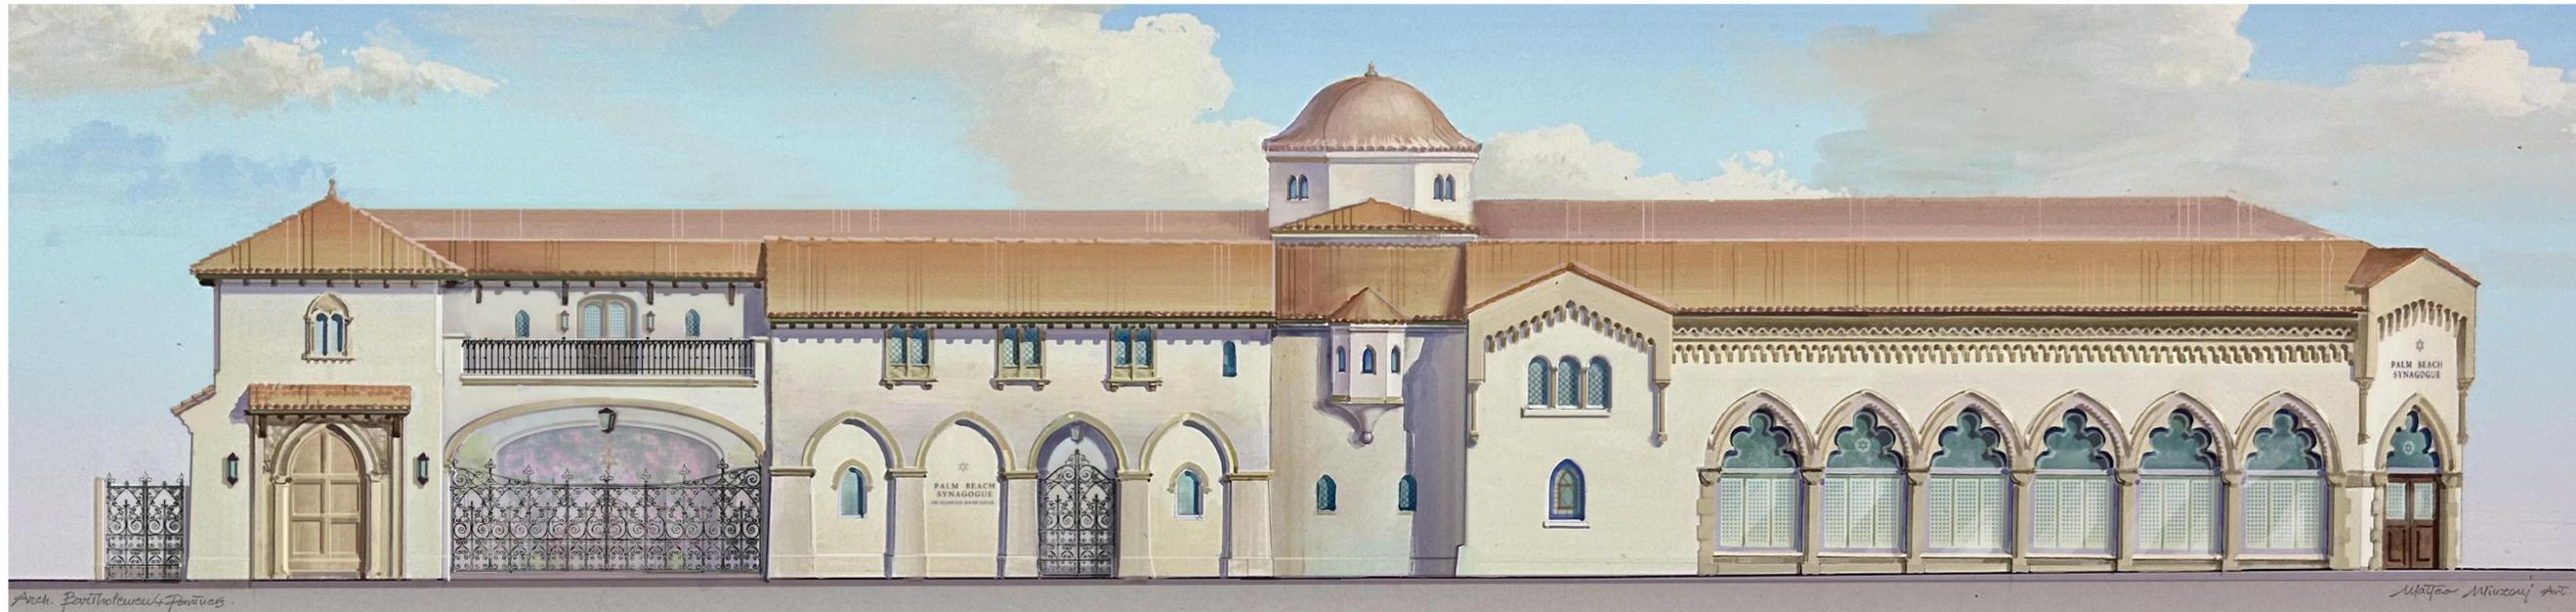

1 PROPOSED COLOR SOUTH ELEVATION - SUNSET AVENUE  
SCALE: NTS

CONTRACTOR SHALL BE RESPONSIBLE FOR THE ACCURACY OF ALL INFORMATION PROVIDED TO THE ARCHITECT. THE ARCHITECT SHALL NOT BE RESPONSIBLE FOR THE ACCURACY OF ANY INFORMATION PROVIDED TO THE ARCHITECT BY THE CONTRACTOR. 

Project no: 24.04.130  
Date: 06.01.24  
Drawn by: S. Simmons & V. Antico  
Project Manager: K. Fant

**120-132 N. COUNTY RD  
PALM BEACH  
SYNAGOGUE**

Project Address:  
120-132 N. County Rd, Palm Beach,  
FL, 33480

SHEET NAME

PROPOSED COLOR SOUTH  
ELEVATION

SHEET NUMBER

**A3.2**



1 PROPOSED COLOR LANDSCAPE SOUTH ELEVATION - SUNSET AVENUE  
SCALE: NTS

CLIENT AND ARCHITECT ASSUME RESPONSIBILITY FOR THE ACCURACY OF ALL INFORMATION PROVIDED TO THE ARCHITECT. THE ARCHITECT SHALL NOT BE RESPONSIBLE FOR THE ACCURACY OF ANY INFORMATION PROVIDED TO THE ARCHITECT BY THE CLIENT OR ANY OTHER SOURCE. 

Project no: 24.04.130  
Date: 06.01.24  
Drawn by: S. Simmons & V. Antico  
Project Manager: K. Fant

**120-132 N. COUNTY RD  
PALM BEACH  
SYNAGOGUE**

Project Address:  
120-132 N. County Rd, Palm Beach,  
FL, 33480

SHEET NAME


PROPOSED COLOR SOUTH  
ELEVATION

SHEET NUMBER

**A3.3**





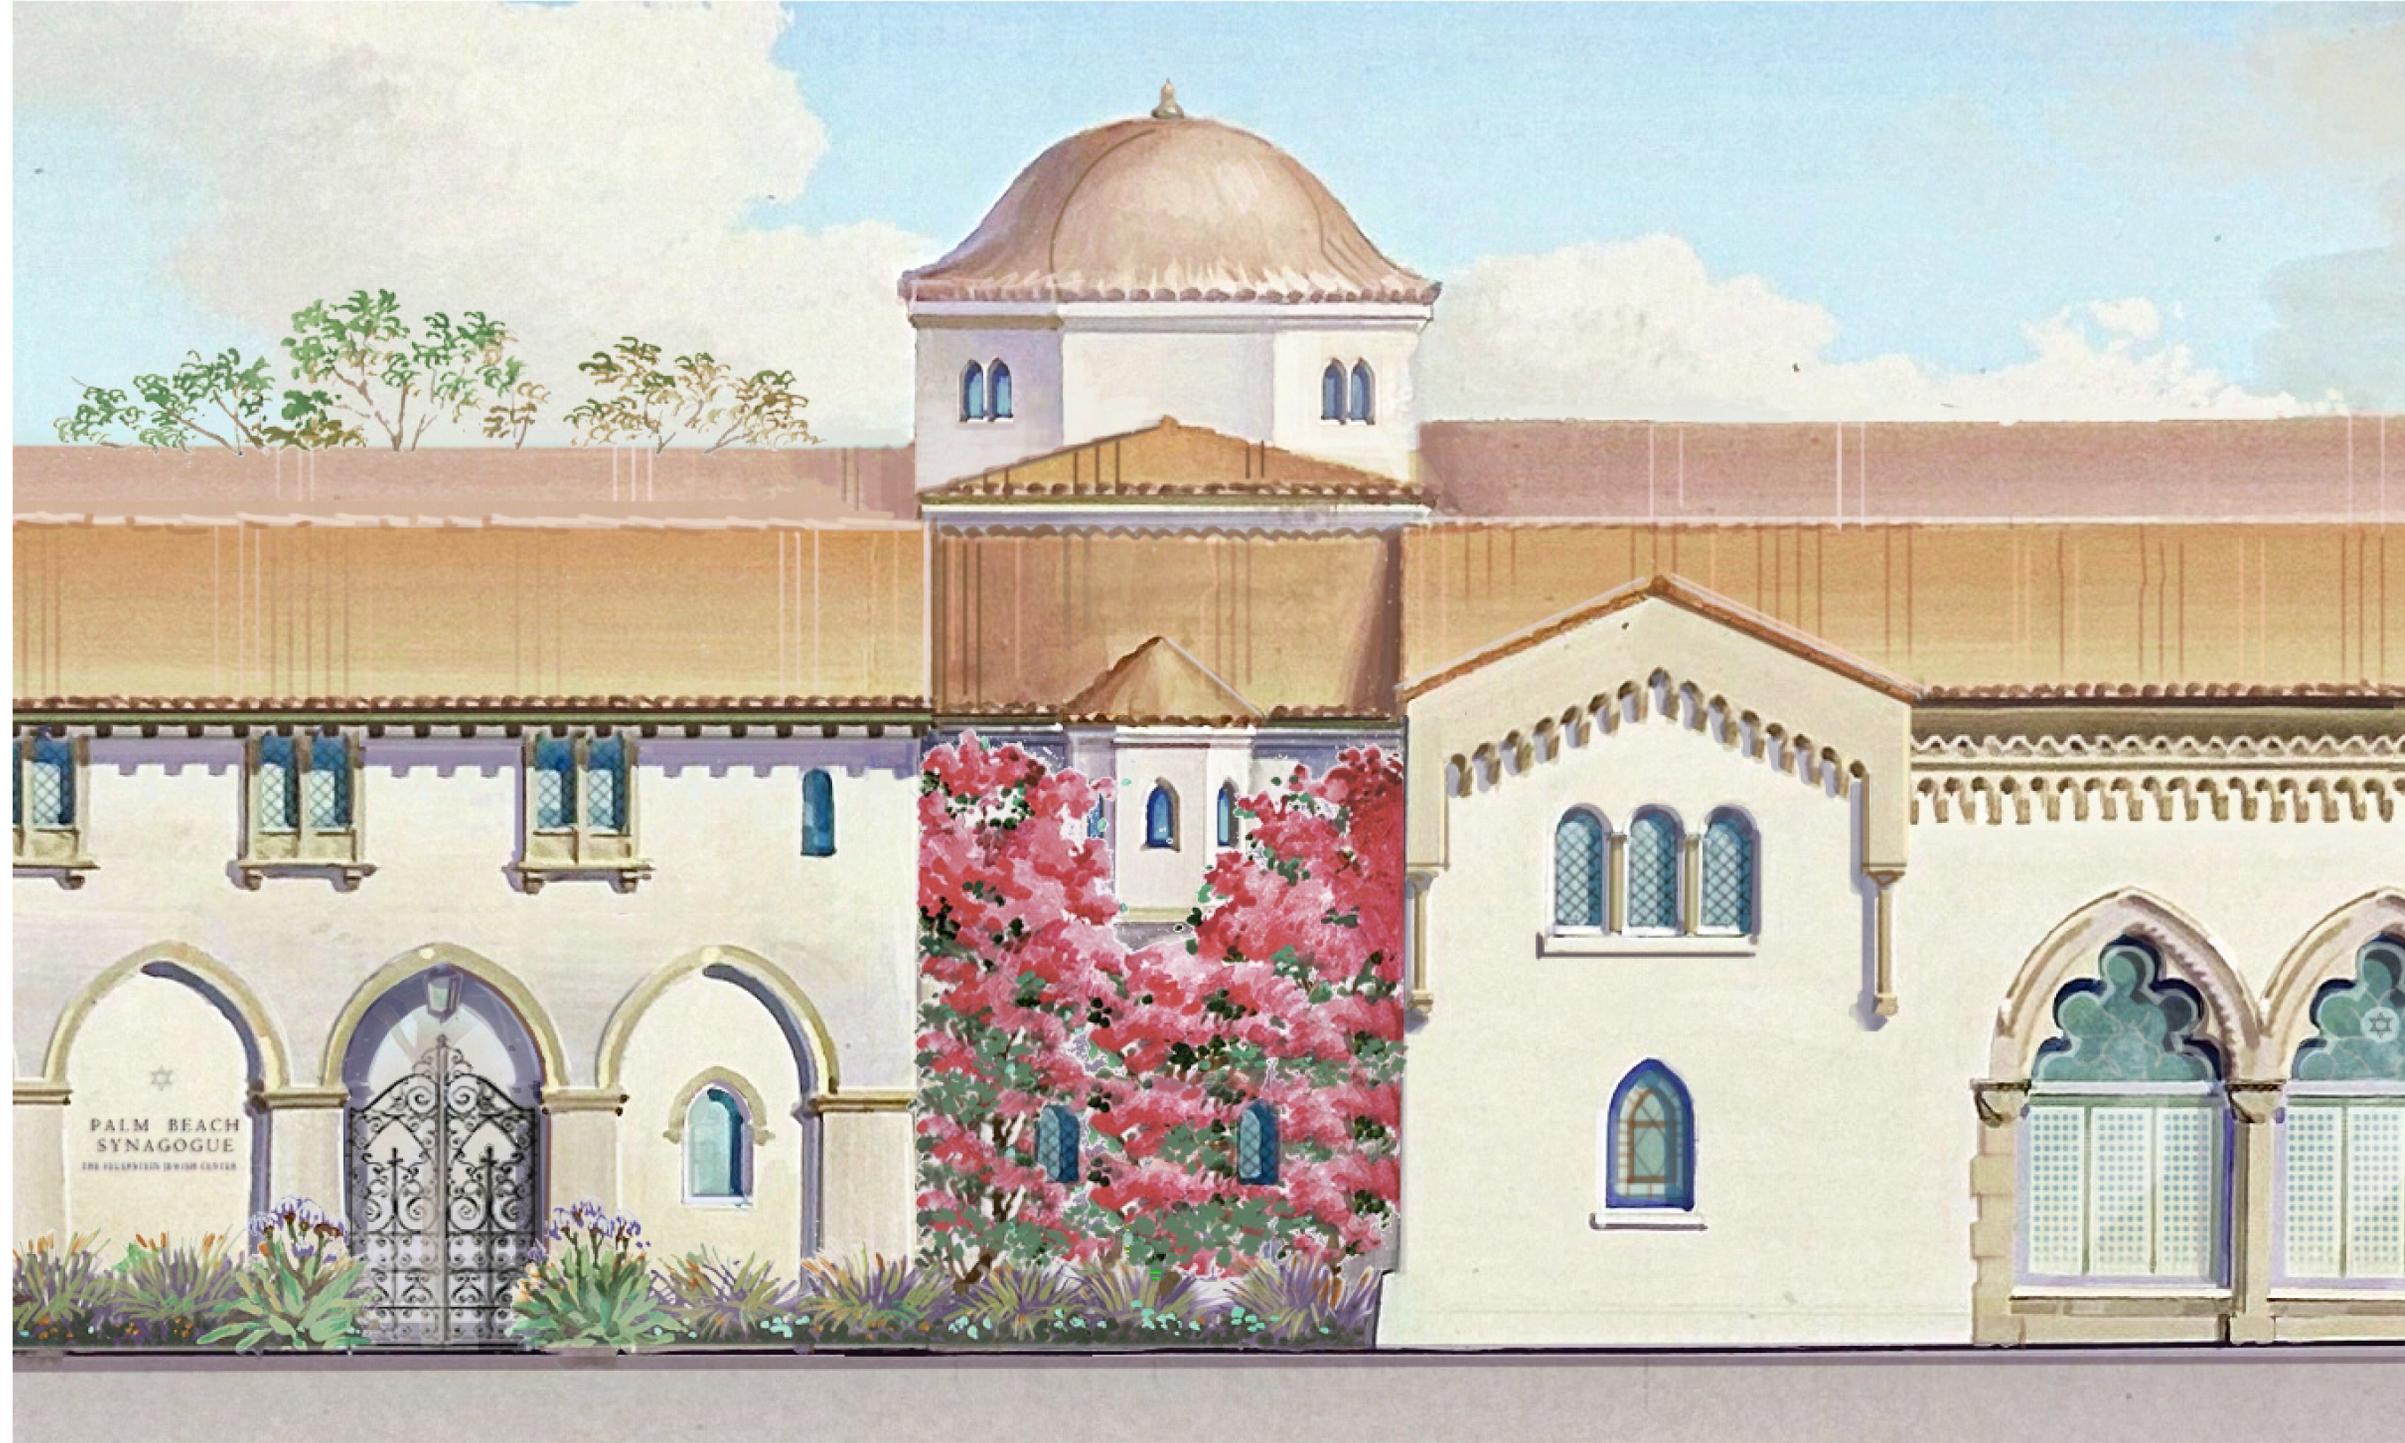

PROPOSED COLOR SOUTH ELEVATION - SUNSET AVENUE - POCKET GARDEN + OVERLOOK

SCALE: N.T.S

# Bartholemew + Partners

ARCHITECTURE AND DESIGN  
PROGETTO DI ARCHITETTURA

**THE PLAZA CENTER**  
251 ROYAL PALM WAY  
PENTHOUSE 600A  
PALM BEACH, FLORIDA 33480  
T: 561 461 0108  
F: 561 461 0106  
FL LIC. # AA26003943

BARTHOLEMWPARTNERS.COM

CONSULTANTS

**SHUTTS & BOWEN LLP**  
ATTORNEYS  
525 OKEECHOBEE BLVD # 1100  
WEST PALM BEACH, FL 33401  
PHONE: 561-835-8500  
EMAIL: HOYER@SHUTTS.COM

**ENVIRONMENT DESIGN GROUP**  
LANDSCAPE ARCHITECT  
138 N COUNTY ROAD, SUITE 20-B  
PALM BEACH, FL 33480  
PHONE: 561-832-4600  
E-MAIL: DUSTIN@ENVIRONMENTDESIGNGROUP.COM

**CONKLING & LEWIS CONSTRUCTION, INC.**  
PRE-CONSTRUCTION CONSTRUCTION MANAGER  
1241 OLD OKEECHOBEE BLVD  
WEST PALM BEACH, FL 33401  
PHONE: 561-833-4441  
EMAIL: KLEWIS@CONKLINGANDLEWIS.COM

**ZABIK AND ASSOCIATES**  
OWNER'S REPRESENTATIVE  
11388 OKEECHOBEE BLVD SUITE 2  
ROYAL PALM BEACH, FL 33411  
PHONE: 561-791-2468  
EMAIL: LKRUT@ZABIKANDASSOCIATES.COM

**SIMMONS & WHITE**  
CIVIL & TRAFFIC ENGINEER  
2581 METROCENTRE BLVD WEST, STE 3  
WEST PALM BEACH, FL 33407  
PHONE: 561-478-7868  
EMAIL: BRYAN@SIMMONSANDWHITE.COM

**KYLE B FANT** ARCHITECT # A909205  
INTERIOR DESIGNER # 06422  
AIA # 30425933 NCARB # 87929

Revisions:

CONTRACTOR SHALL BE RESPONSIBLE FOR THE ACCURACY OF ALL INFORMATION PROVIDED TO THE ARCHITECT. THE ARCHITECT SHALL NOT BE RESPONSIBLE FOR THE ACCURACY OF ANY INFORMATION PROVIDED TO THE ARCHITECT BY THE CONTRACTOR. 

Project no: 24.04.130  
Date: 06.01.24  
Drawn by: S. Simmons & V. Antico  
Project Manager: K. Fant

**120-132 N. COUNTY RD  
PALM BEACH  
SYNAGOGUE**

Project Address:  
120-132 N. County Rd, Palm Beach,  
FL, 33480


SHEET NAME

PROPOSED COLOR SOUTH  
ELEVATION


SHEET NUMBER

**A3.6**




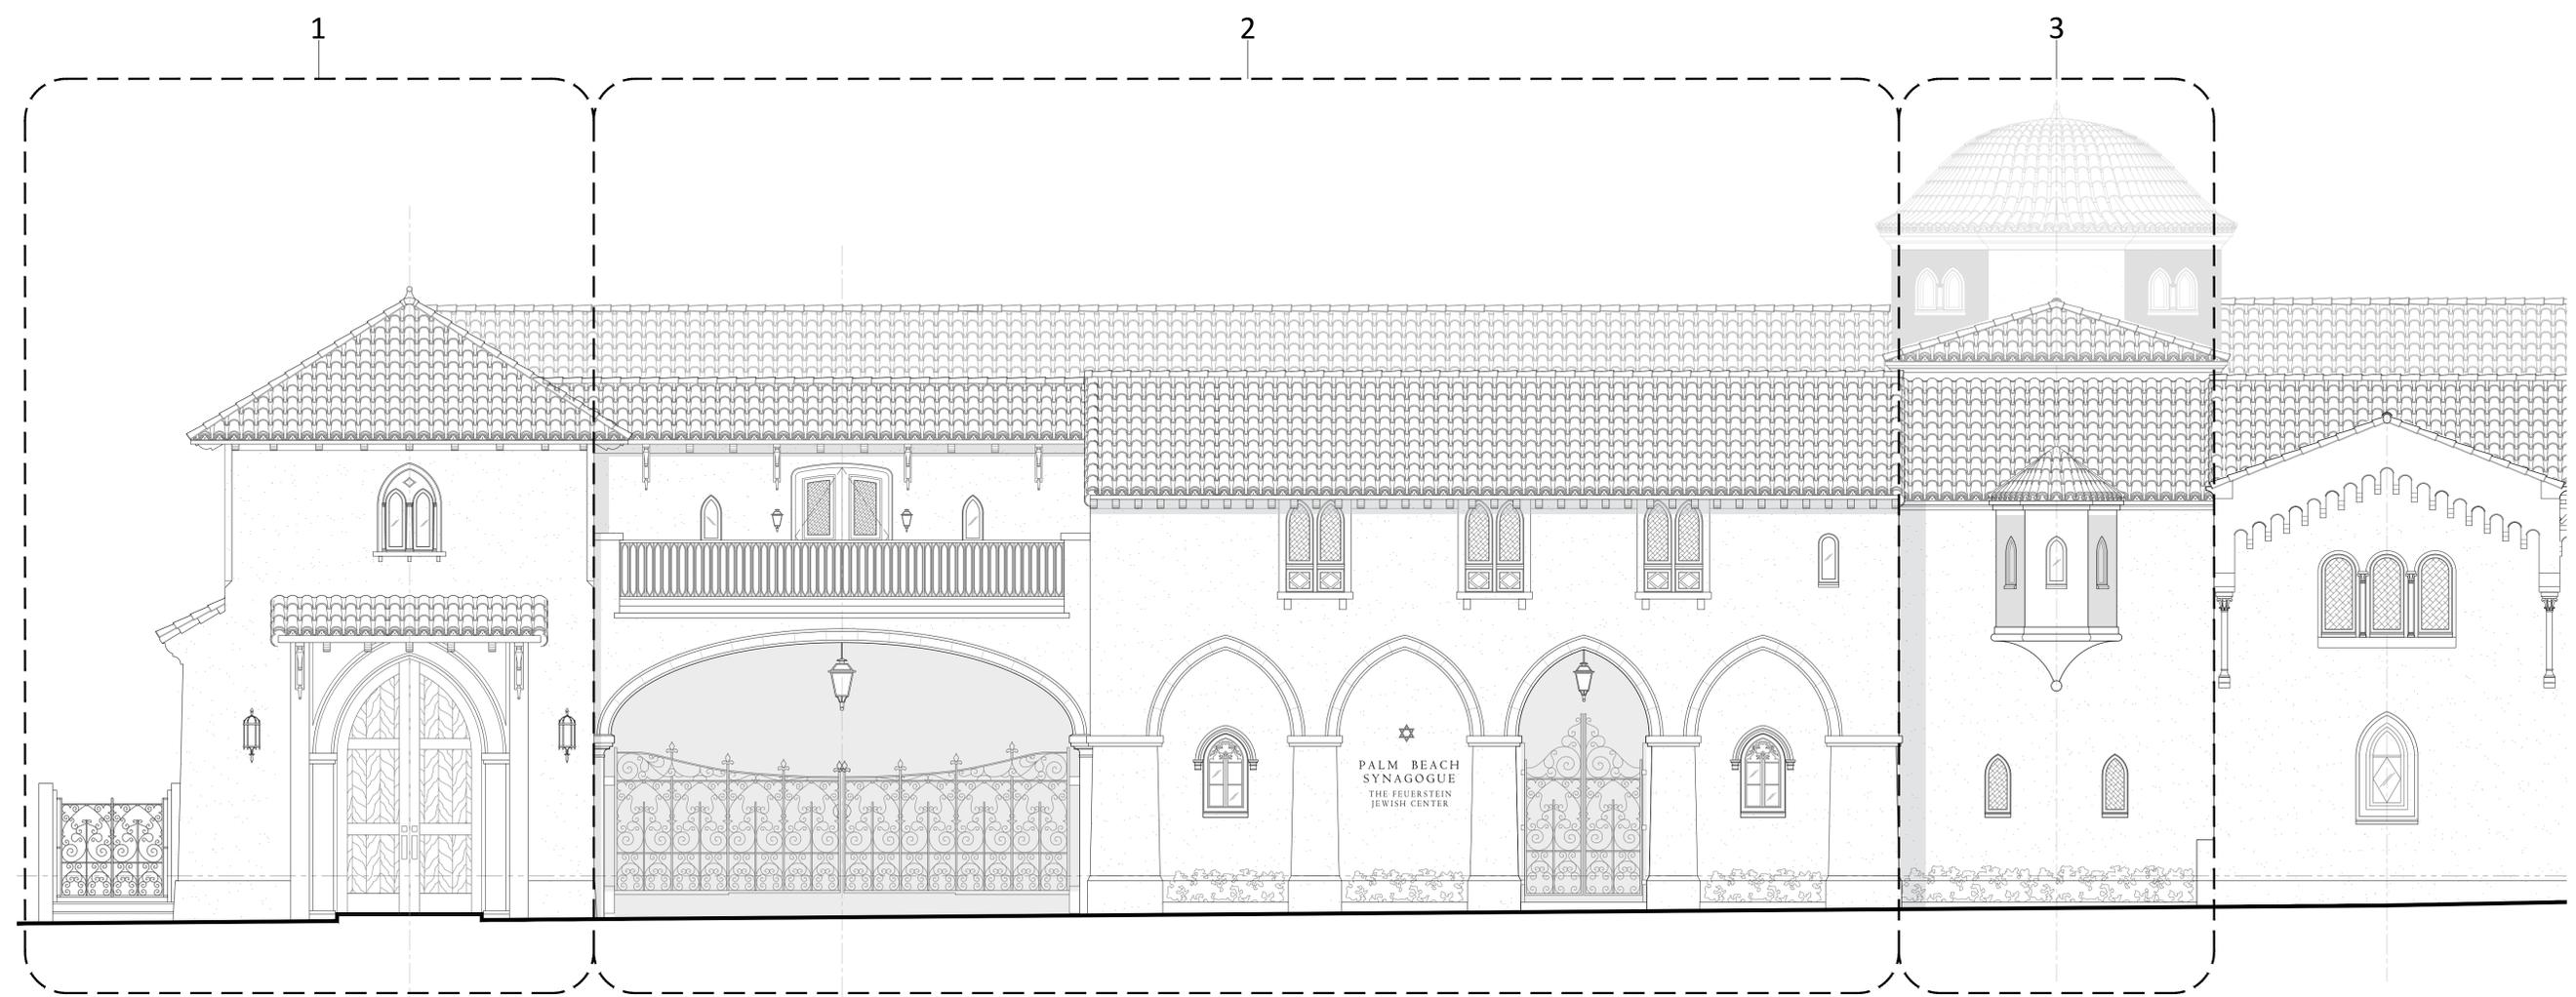


1 PROPOSED SOUTH ELEVATION  
SCALE: 1/4" = 1'-0"

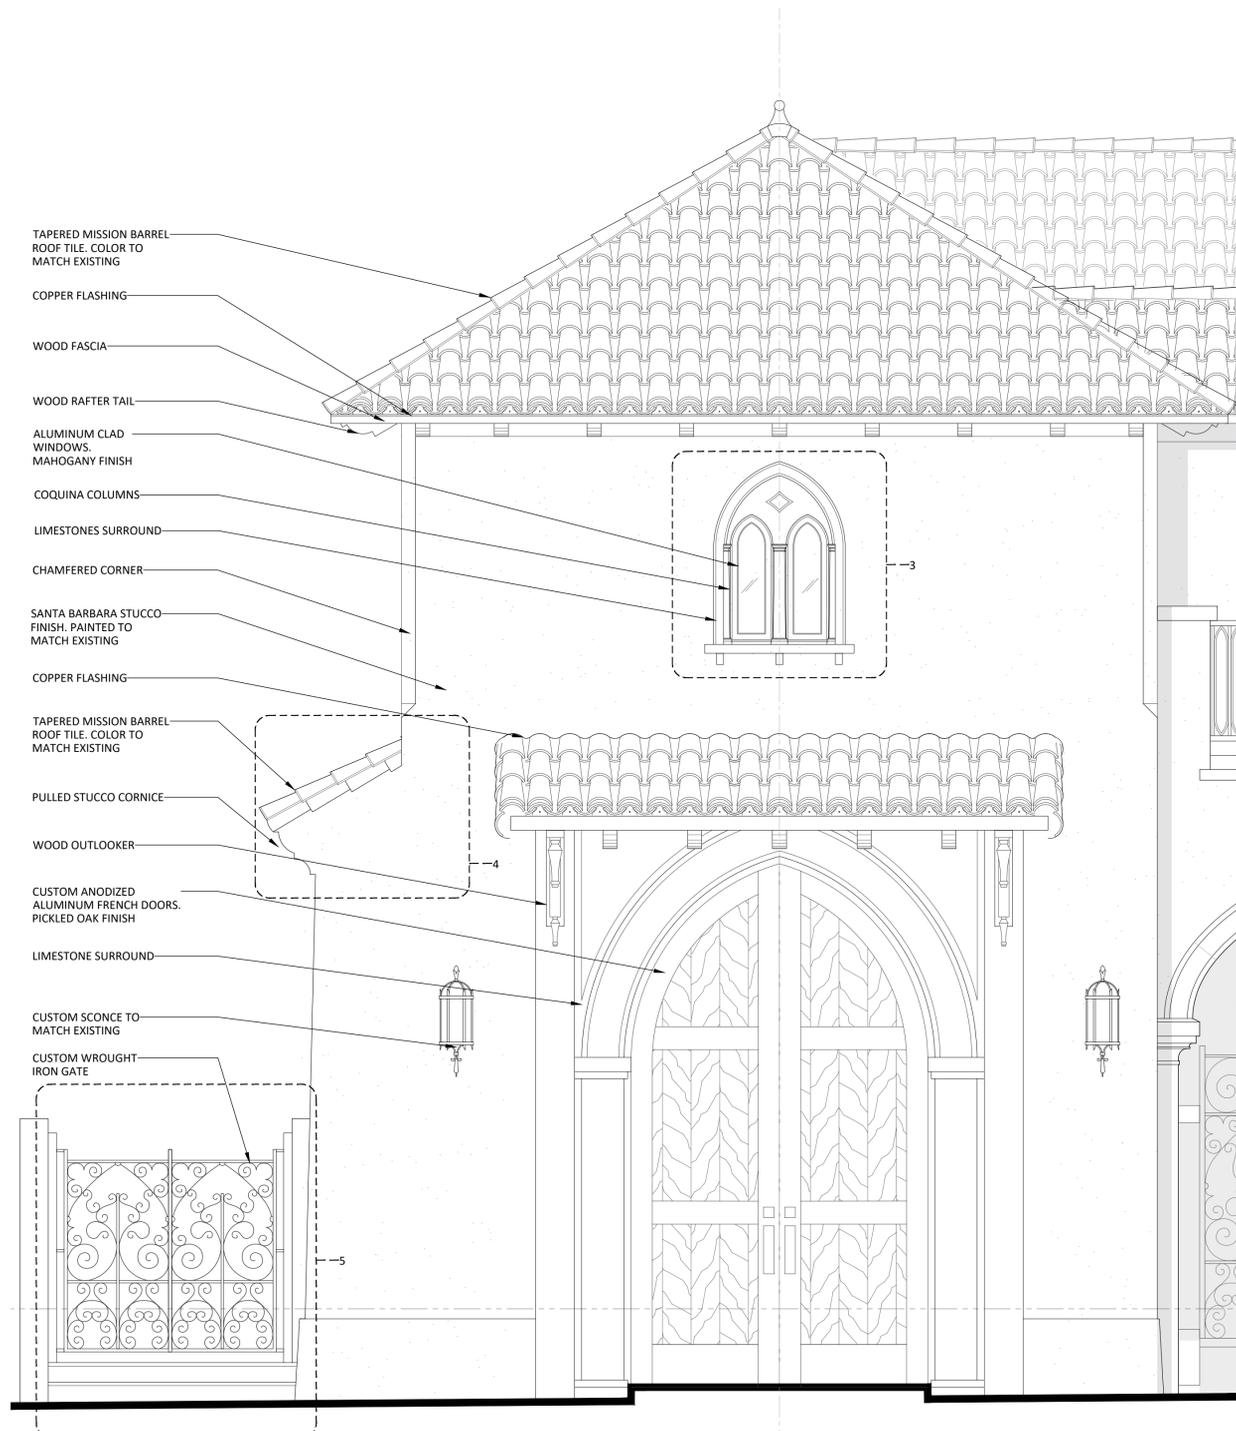


1 PROPOSED SOUTH-1 ELEVATION  
SCALE: 1/8" = 1'-0"

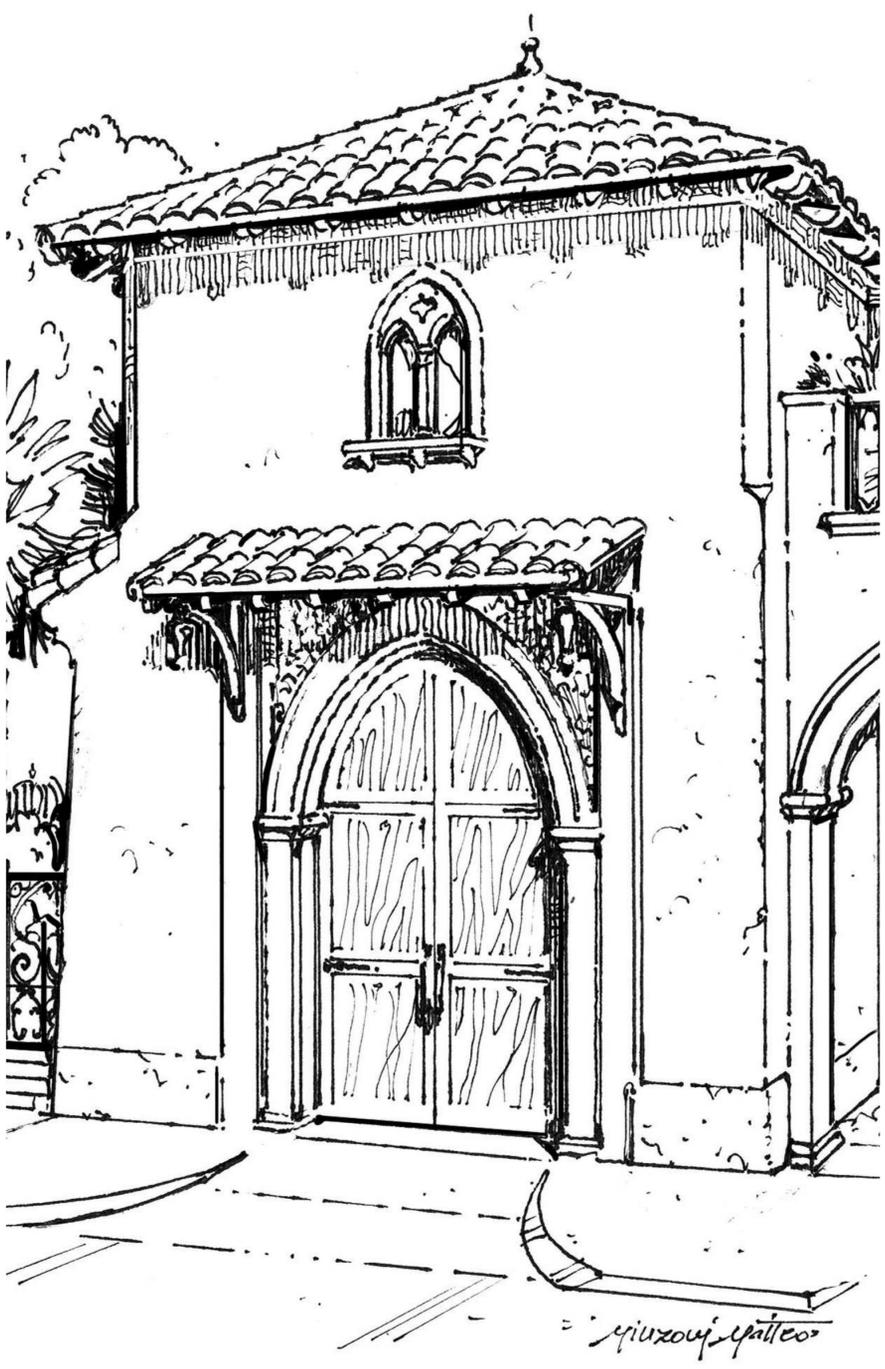


2 SHADED DETAIL  
SCALE: N.T.S.

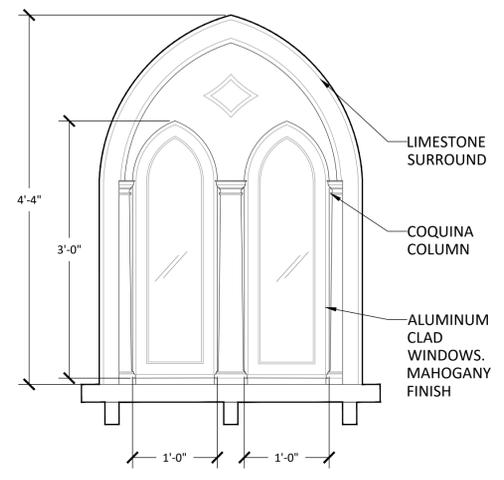

3 WINDOW DETAIL  
SCALE: 1" = 1'-0"

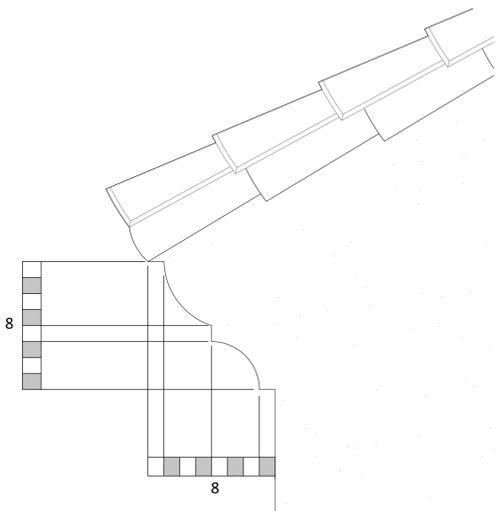


4 PULLED STUCCO CORNICE DETAIL  
SCALE: 1-3/8" = 1'-0"

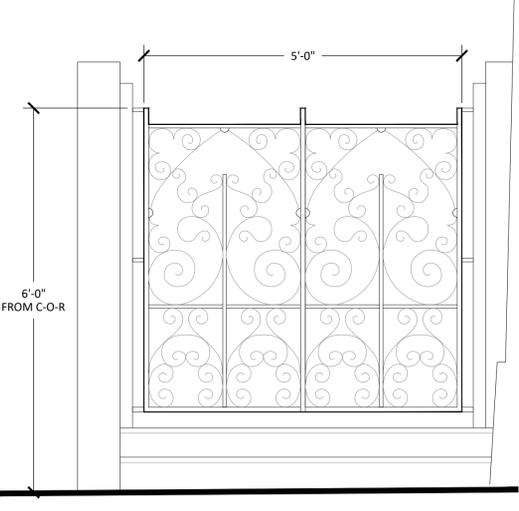


5 WROUGHT IRON DETAIL  
SCALE: 3/8" = 1'-0"



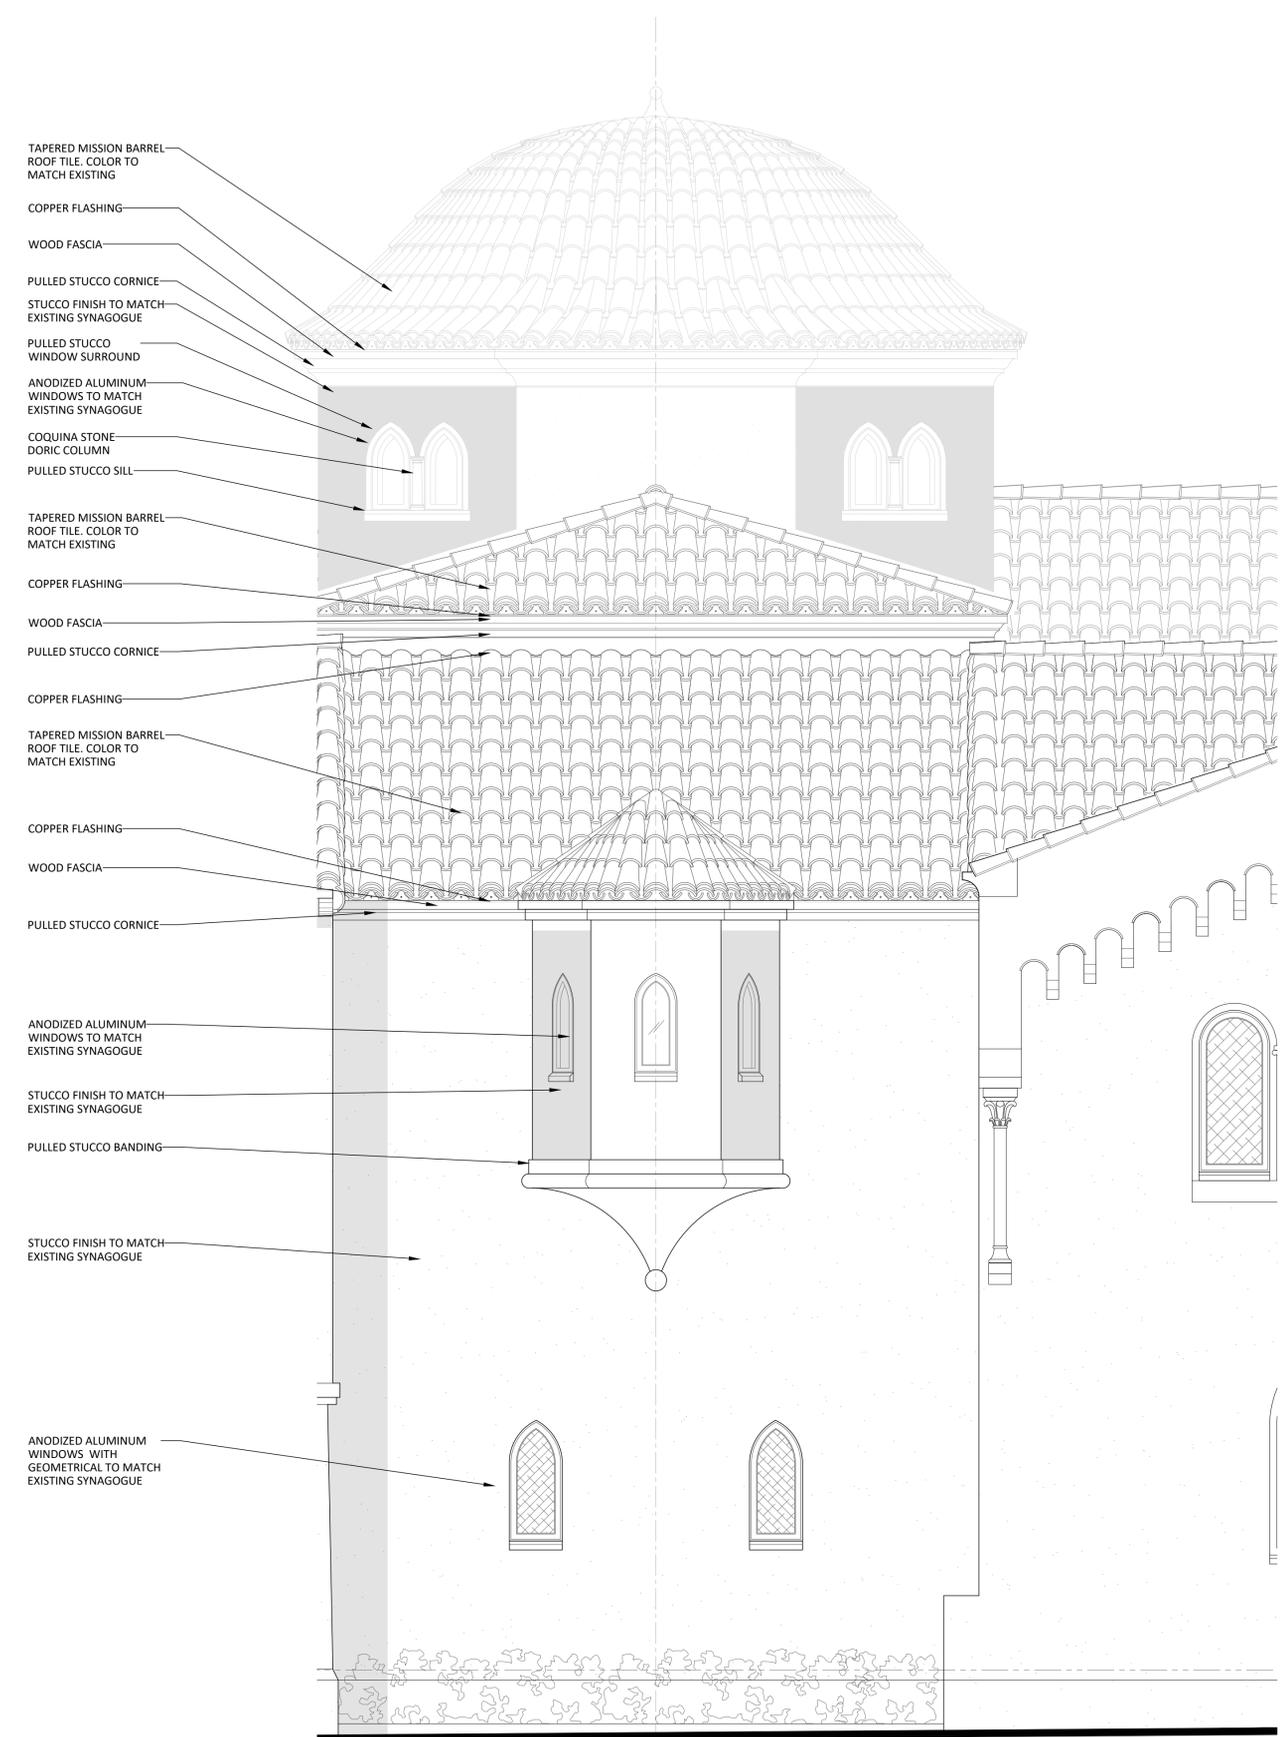

- TAPERED MISSION BARREL ROOF TILE. COLOR TO MATCH EXISTING
- COPPER FLASHING
- WOOD FASCIA
- PULLED STUCCO CORNICE
- STUCCO FINISH TO MATCH EXISTING SYNAGOGUE
- PULLED STUCCO WINDOW SURROUND
- ANODIZED ALUMINUM WINDOWS TO MATCH EXISTING SYNAGOGUE
- COQUINA STONE DORIC COLUMN
- PULLED STUCCO SILL
- TAPERED MISSION BARREL ROOF TILE. COLOR TO MATCH EXISTING
- COPPER FLASHING
- WOOD FASCIA
- PULLED STUCCO CORNICE
- COPPER FLASHING
- TAPERED MISSION BARREL ROOF TILE. COLOR TO MATCH EXISTING
- COPPER FLASHING
- WOOD FASCIA
- PULLED STUCCO CORNICE
- ANODIZED ALUMINUM WINDOWS TO MATCH EXISTING SYNAGOGUE
- STUCCO FINISH TO MATCH EXISTING SYNAGOGUE
- PULLED STUCCO BANDING
- STUCCO FINISH TO MATCH EXISTING SYNAGOGUE
- ANODIZED ALUMINUM WINDOWS WITH GEOMETRICAL TO MATCH EXISTING SYNAGOGUE

1 PROPOSED SOUTH-3 ELEVATION  
SCALE: 3/8" = 1'-0"

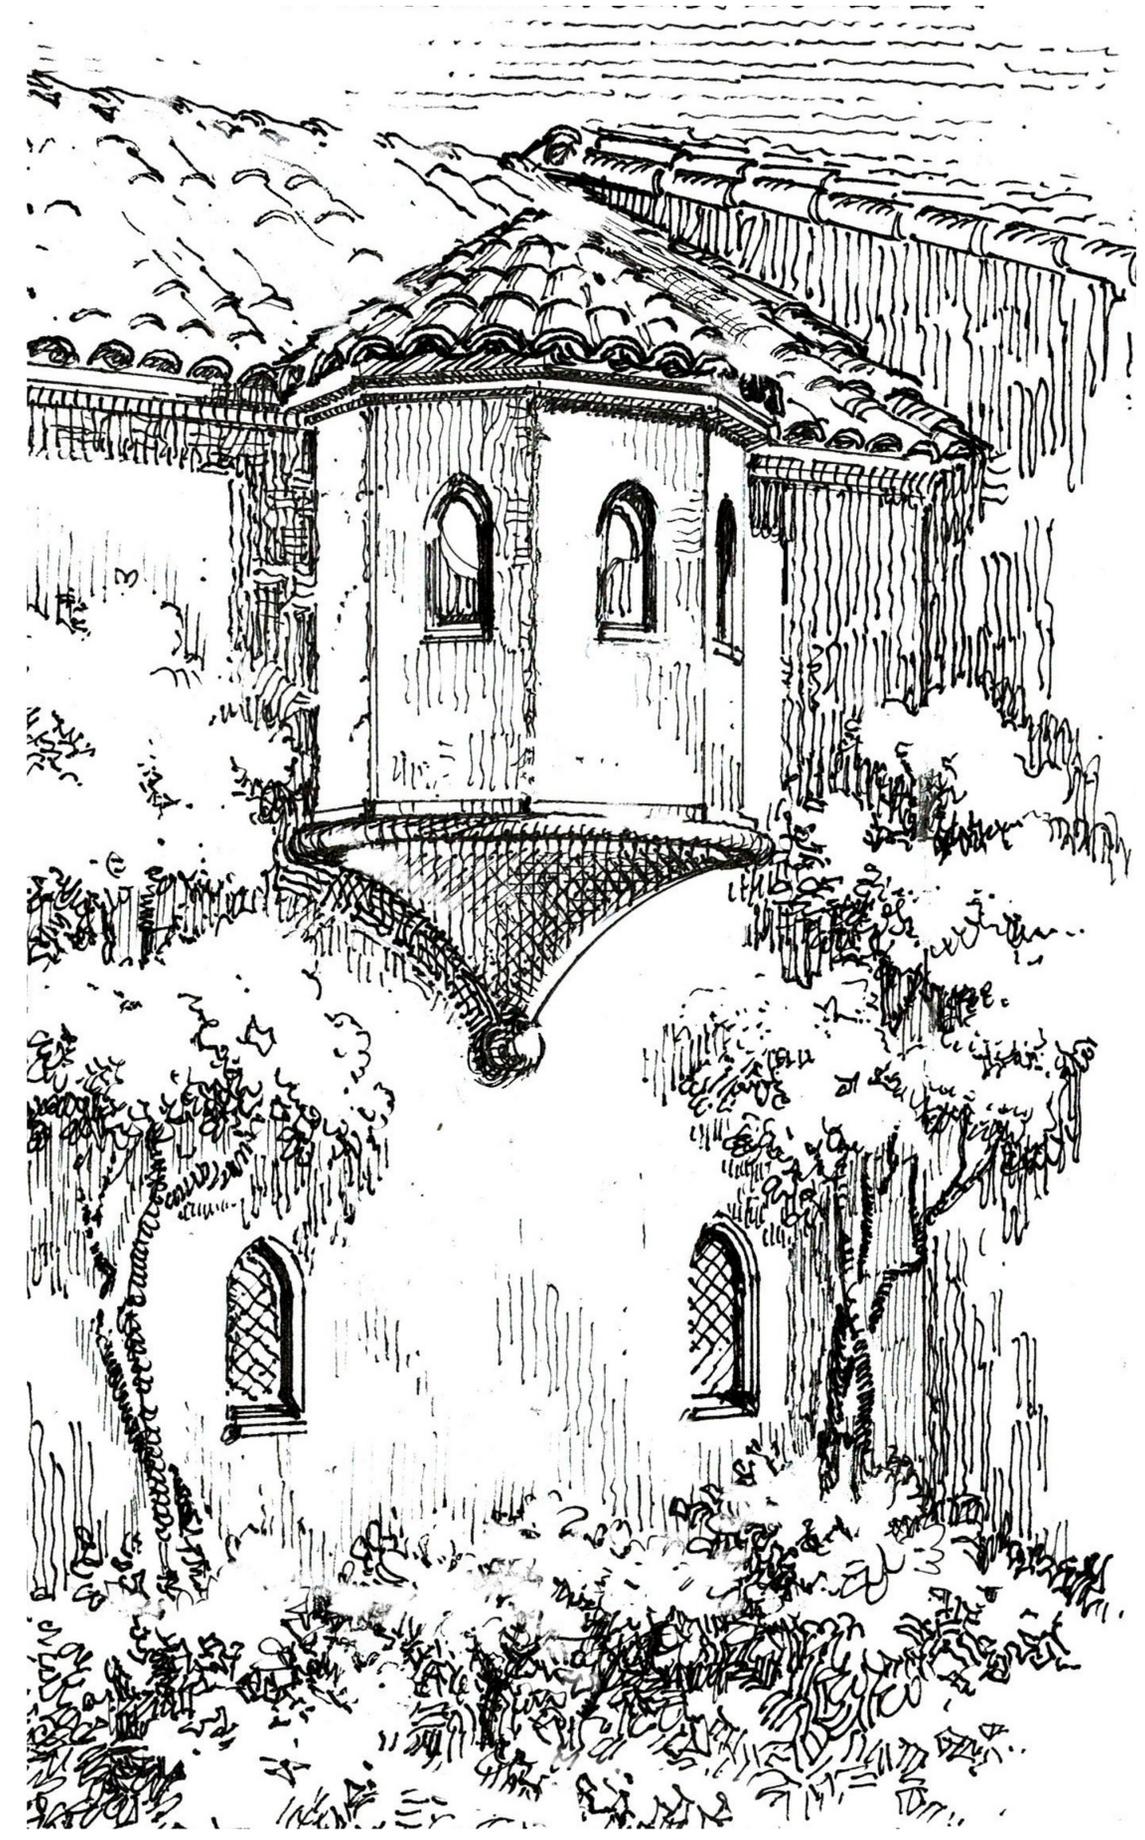

2 SHADED DETAIL  
SCALE: N.T.S.

COA-24-002  
ZON-24-005

# Bartholemew + Partners

ARCHITECTURE AND DESIGN  
PROGETTO DI ARCHITETTURA

THE PLAZA CENTER  
251 ROYAL PALM WAY  
PENTHOUSE 60A  
PALM BEACH, FLORIDA 33480  
T: 561 481 0108  
F: 561 481 0108  
FL LIC # AA2600943

BARTHOLEMEWPARTNERS.COM

CONSULTANTS

SHUTTS & BOWEN LLP  
ATTORNEYS  
525 OKEECHOBEE BLVD # 1100  
WEST PALM BEACH, FL 33401  
PHONE: 561-835-8500  
EMAIL: HOYER@SHUTTS.COM

ENVIRONMENT DESIGN GROUP  
LANDSCAPE ARCHITECT  
130 N COUNTY ROAD, SUITE 20-B  
PALM BEACH, FL 33480  
PHONE: 561-832-4600  
E-MAIL: DUSTIN@ENVIRONMENTDESIGNGROUP.COM

CONKLING & LEWIS CONSTRUCTION, INC.  
PRE-CONSTRUCTION CONSTRUCTION MANAGER  
1241 OLD OKEECHOBEE BLVD  
WEST PALM BEACH, FL 33401  
PHONE: 561-833-4411  
EMAIL: KLEWIS@CONKLINGANDLEWIS.COM

ZABIK AND ASSOCIATES  
OWNER'S REPRESENTATIVE  
11988 OKEECHOBEE BLVD SUITE 2  
ROYAL PALM BEACH, FL 33411  
PHONE: 561-791-2468  
EMAIL: LKRUT@ZABIKANDASSOCIATES.COM

SIMMONS & WHITE  
CIVIL & TRAFFIC ENGINEER  
2581 METROCENTRE BLVD WEST, STE 3  
WEST PALM BEACH, FL 33407  
PHONE: 561-478-7988  
EMAIL: BRYAN@SIMMONSANDWHITE.COM

KYLE B FANT ARCHITECT # AR09255  
INTERIOR DESIGNER # 054522  
AIA # 30425933 NCARB # 87929

Revisions:

CONTRACT DOCUMENTS ARE THE PROPERTY OF BARTHOLEMEW + PARTNERS AND ARE TO BE USED ONLY FOR THE PROJECT AND SITE SPECIFICALLY IDENTIFIED HEREIN. ANY REUSE, REPRODUCTION, OR MODIFICATION OF THESE DOCUMENTS WITHOUT THE WRITTEN PERMISSION OF BARTHOLEMEW + PARTNERS IS STRICTLY PROHIBITED. BARTHOLEMEW + PARTNERS SHALL BE RESPONSIBLE FOR THE ACCURACY OF THE INFORMATION PROVIDED IN THESE DOCUMENTS AND SHALL NOT BE RESPONSIBLE FOR ANY ERRORS OR OMISSIONS. THE CLIENT AND THEIR REPRESENTATIVES SHALL BE RESPONSIBLE FOR THE ACCURACY OF THE INFORMATION PROVIDED TO BARTHOLEMEW + PARTNERS AND SHALL NOT BE RESPONSIBLE FOR ANY ERRORS OR OMISSIONS. THE CLIENT AND THEIR REPRESENTATIVES SHALL BE RESPONSIBLE FOR THE ACCURACY OF THE INFORMATION PROVIDED TO BARTHOLEMEW + PARTNERS AND SHALL NOT BE RESPONSIBLE FOR ANY ERRORS OR OMISSIONS.

Project no: 24.04.130  
Date: 07.25.24  
Drawn by: V. Antico  
Project Manager: K. Fant

120-132 N. COUNTY RD  
PALM BEACH  
SYNAGOGUE

Project Address:  
120-132 N. County Rd, Palm Beach,  
FL, 33480

SHEET NAME

PROPOSED SOUTH-3  
DETAILS

SHEET NUMBER

A3.11