





ARCHITECTURE AND DESIGN  
PROGETTO DI ARCHITETTURA

THE PLAZA CENTER  
51 ROYAL PALM WAY  
PENTHOUSE 600A  
PALM BEACH, FLORIDA 33480  
T: 561 461 0108  
F: 561 461 0106  
L LIC. # AA26003943

ARTHOLEMWPARTNERS.COM

## CONSULTANTS

**SHUTTS & BOWEN LLP**  
ATTORNEY  
25 OKEECHOBEE BLVD # 11  
WEST PALM BEACH, FL 33401  
PHONE: 561-835-8500  
EMAIL: HOYER@SHUTTS.COM

ENVIRONMENT DESIGN GROUP  
LANDSCAPE ARCHITECT  
39 N COUNTY ROAD, SUITE 20-B  
PALM BEACH, FL 33480  
PHONE: 561-832-4600  
E-MAIL: DUSTIN@ENVIRONMENTDESIGNGROUP.COM

**CONKLING & LEWIS CONSTRUCTION, INC**  
**PRE-CONSTRUCTION CONSTRUCTION MANAGER**  
 241 OLD OKEECHOBEE BLVD  
 WEST PALM BEACH, FL 33401  
 PHONE: 561-833-4441  
 EMAIL: KLEWIS@CONKLINGANDLEWIS.COM

**ZABIK AND ASSOCIATES**  
OWNER'S REPRESENTATIVE  
1398 OKEECHOBEE BLVD SUITE 2  
ROYAL PALM BEACH, FL 33411  
PHONE: 561-791-2468  
EMAIL: LKRUTZ@ZABIKANDASSOCIATES.COM

**SIMMONS & WHITE**  
CIVIL & TRAFFIC ENGINEER  
581 METROCENTRE BLVD WEST, STE 3  
WEST PALM BEACH, FL 33407  
PHONE: 561-478-7848  
MAIL: BRYAN@SIMMONSANDWHITE.COM



**TYLE B FANT** ARCHITECT # AR99255  
 INTERIOR DESIGNER # ID6422  
 IA # 30425933 NCARB # 87929

#### Devisions:

THAT THE DRAFTING OF THESE DRAWINGS IS THE INSTRUMENT OF SERVICE TO THE PROJECT. THEY ARE NOT PRODUCTS OF DESIGN, ALL IDEAS, DESIGNS, MANAGERIALS AND PLANS INDICATED OR REPRESENTED BY THESE DRAWINGS ARE THE PROPERTY OF THE ARCHITECT AND THE ARCHITECT ASSOCIATES. THE PROJECT HAS BEEN INITIATED, EVOLVED AND DEVELOPED FOR USE ON AND IN CONNECTION WITH THIS PROJECT. NONE OF SUCH IDEAS, DESIGNS, ARRANGEMENTS OR PLANS SHALL BE USED FOR ANY OTHER PROJECT WITHOUT THE COOPERATION WITH/OUT THE WRITTEN CONSENT OF BARTHELEMY & PARTNERS.

CONSTRUCTION ADMINISTRATION, AS THE TERM IS GENERALLY UNDERSTOOD, AND THAT BARTHELEMY & PARTNERS IS NOT CONTRACTED TO PROVIDE ARCHITECTURAL SERVICES DURING CONSTRUCTION, INCLUDING ON-SITE MONITORING, SITE VISITS, SHOP DRAWING REVIEW, DESIGN CLARIFICATION, ETC. THE CLIENT AGREES TO INDEMNIFY BARTHELEMY & PARTNERS FROM AND AGAINST ALL SUCH CLAIMS, DAMAGES, LOSSES, COSTS OR OMISSIONS IN THE PERFORMANCE OF SAID SERVICES DURING CONSTRUCTION OF THE CLIENT, AND THEIR AGENTS, EMPLOYEES, OR SUBCONTRACTORS.

Project no: 24.04.130  
Date: 07.29.24  
Drawn by: V. Antico  
Project Manager: K. Fant

20-132 N. COUNTY RD  
PALM BEACH  
SYNAGOGUE

Project Address:  
20-132 N. County Rd, Palm Beach,  
FL, 33480

HEET NAME

### EAST ELEVATION OVERALL

HEET NUMBER

## A4.1

**COA-24-0022**  
**ZON-24-0055**



ARCHITECTURE AND DESIGN  
PROGETTO DI ARCHITETTURA

ARTHOLEMEWPARTNERS.COM

## CONSULTANTS

**MONS & WHITE**  
**IL & TRAFFIC ENGINEER**  
 1 METROCENTRE BLVD WEST, STE 3  
 ST PALM BEACH, FL 33407  
 ONE: 561-478-7848  
 MAIL: [BRYAN@SIMMONSANDWHITE.COM](mailto:BRYAN@SIMMONSANDWHITE.COM)

#### visions:

CONSTRUCTION ADMINISTRATION AS THE TERM IS GENERALLY UNDERSTOOD, AND THAT WITHOUT ENDEAVOR, PARTNERS IS NOT CONTRACTED TO PROVIDE ARCHITECTURAL SERVICES DURING CONSTRUCTION, INCLUDING ON-SITE MONITORING, SITE VISITS, SHOP DRAWING REVIEW, DESIGN CLARIFICATION, ETC. THE CLIENT AGREES TO INDEMNIFY AND HOLD HARMLESS DARFHEIMLEDMAN + PARTNERS FROM ANY LIABILITY ARISING FROM ITS OR OURS IN THE PERFORMANCE OF SAID SERVICES DURING CONSTRUCTION OF THE CLIENT, AND THEIR AGENTS, EMPLOYEES, OR SUBCONTRACTORS.

**SHEET NAME**

SHEET NUMBER

**COA-24-0022**  
**ZON-24-0055**





ARCHITECTURE AND DESIGN  
PROGETTO DI ARCHITETTURA

ARTHOLEMEWPARTNERS.COM

## CONSULTANTS

**ENVIRONMENT DESIGN GROUP**  
**LANDSCAPE ARCHITECT**

WINKLING & LEWIS CONSTRUCTION, INC.  
GENERAL CONSTRUCTION CONSTRUCTION MANAGER

MAIL: LKRUTZ@ZABIKANDASSOCIATES.COM  
**MONMONS & WHITE**  
 CIVIL & TRAFFIC ENGINEER


---

## Revisions:

**SHEET NAME**

SHEET NUMBER

**COA-24-0022**  
**ZON-24-0055**

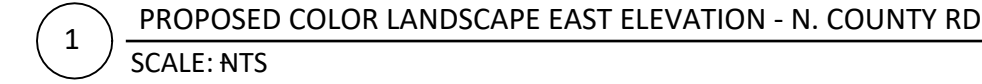

1 PROPOSED COLOR LANDSCAPE EAST ELEVATION - N. COUNTY RD  
SCALE: NTS



ARCHITECTURE AND DESIGN  
PROGETTO DI ARCHITETTURA

LIC. # AA2600394

ARTHOLEMEWPARTNERS.COM

CONSULTANTS

MAIL: BRYAN@SIMMC

\_\_\_\_\_

#### visions:

Object Manager. R. Faint


## SYNAGOGUE

SHEET NAME

PROPOSED COLOR EAST  
ELEVATION

SHEET NUMBER

## A4.4

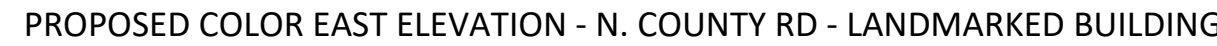

SCALE: N.T.S.



ARCHITECTURE AND DESIGN  
PROGETTO DI ARCHITETTURA

**THE PLAZA CENTER**  
1 ROYAL PALM WAY  
GENTHOUSE 600A  
PALM BEACH, FLORIDA 33480  
561 461 0108  
561 461 0106  
LIC. # AA26003943

ARTHOLEMEWPARTNERS.COM

CONSULTANTS

**SHUTTS & BOWEN LLP**  
ATTORNEY  
1000 OKEECHOBEE BLVD # 1100  
WEST PALM BEACH, FL 33401  
PHONE: 561-835-8500  
EMAIL: HOYER@SHUTTS.COM

**ENVIRONMENT DESIGN GROUP**  
LANDSCAPE ARCHITECT  
1100 N. COUNTY ROAD, SUITE 20-B  
MIRAMAR BEACH, FL 33480  
PHONE: 561-832-4600  
EMAIL: [DUSTIN@ENVIRONMENTDESIGNGROUP.COM](mailto:DUSTIN@ENVIRONMENTDESIGNGROUP.COM)

**CONKLING & LEWIS CONSTRUCTION, INC**  
**E-CONSTRUCTION CONSTRUCTION MANAGER**  
 1 OLD OKEECHOBEE BLVD  
 ST PALM BEACH, FL 33401  
 PHONE: 561-833-4441  
 E-MAIL: KLEWIS@CONKLINGANDLEWIS.COM

**ZABIK AND ASSOCIATES**  
**OWNER'S REPRESENTATIVE**  
 98 OKEECHOBEE BLVD SUITE 2  
 PALM BEACH, FL 33411  
 PHONE: 561-791-2468  
 EMAIL: LKRUTZ@ZABIKANDASSOCIATES.COM

**MONS & WHITE**  
**IL & TRAFFIC ENGINEER**  
 1 METROCENTRE BLVD WEST, STE 3  
 ST PALM BEACH, FL 33407  
 ONE: 561-478-7848  
 MAIL: BRYAN@SIMMONSANDWHITE.COM

**FILE B FANT ARCHITECT # AR98255**  
**TERIOR DESIGNER # ID6422**  
**A # 30425933 NCARB # 87929**

visions:

BYRIGHT 2021, THESE DRAWINGS ARE THE INSTRUMENT OF SERVICE TO THE PROJECT. THEY ARE NOT PRODUCTS OF DESIGN. ALL IDEAS, DESIGNS, MANAGEMENTS AND PLANS INDICATED OR REPRESENTED BY THESE DRAWINGS ARE OWNED BY AND THE PROPERTY OF BATHFOLDHIEW + PARTNERS, AND WERE ACQUIRED, EVOLVED AND DEVELOPED FOR USE ON AND IN CONNECTION WITH THIS PROJECT. NEARLY ALL SUCH IDEAS, DESIGNS, ARRANGEMENTS OR PLANS SHALL BE USED OR DISCLOSED TO ANY PERSON, FIRM OR CORPORATION WITHOUT THE WRITTEN PERMISSION OF BATHFOLDHIEW + PARTNERS.

BARTHOLEMEW + PARTNERS IS NOT CONTRACTED TO PROVIDE ARCHITECTURAL SERVICES DURING CONSTRUCTION, INCLUDING ON-SITE MONITORING, SITE VISITS, SHOP DRAWING REVIEW, DESIGN CLARIFICATION, ETC.. THE CLIENT AGREES TO INDEMNIFY & HOLD HARMLESS BARTHOLEMEW + PARTNERS FROM ANY LIABILITY ARISING FROM SUCH OMISSIONS IN THE PERFORMANCE OF SAID SERVICES DURING CONSTRUCTION OF THE CLIENT, AND THEIR AGENTS, EMPLOYEES, OR SUBCONTRACTORS.

Project no: 24.04.130  
Date: 06.01.24  
Drawn by: S. Simmons & V. Antico  
Project Manager: K. Fant

20-132 N. COUNTY RD  
ALM BEACH  
YNAGOGUE

Project Address:  
20-132 N. County Rd, Palm Beach,  
FL 33480

HEET NAME

PROPOSED COLOR EAST  
ELEVATION

SHEET NUMBER

## A4.5



SCALE: N.T.S







ARCHITECTURE AND DESIGN  
PROGETTO DI ARCHITETTURA

**THE PLAZA CENTER**  
251 ROYAL PALM WAY  
PENTHOUSE 600A  
PALM BEACH, FLORIDA 33480  
T: 561 461 0108  
F: 561 461 0106  
FL LIC. # AA260003943

BARTHOLEMEWPARTNERS.COM

CONSULTANTS

**SHUTTS & BOWEN LLP**  
ATTORNEY  
525 OKEECHOBEE BLVD # 1100  
WEST PALM BEACH, FL 33401  
PHONE: 561-835-8500  
EMAIL: HOYER@SHUTTS.COM

**ENVIRONMENT DESIGN GROUP**  
LANDSCAPE ARCHITECT  
139 N COUNTY ROAD, SUITE 20-B  
PALM BEACH, FL 33480  
PHONE: 561-832-4600  
E-MAIL: DUSTIN@ENVIRONMENTDESIGNGROUP.COM

**CONKLING & LEWIS CONSTRUCTION, INC**  
**PRE-CONSTRUCTION CONSTRUCTION MANAGER**  
 1241 OLD OKEECHOBEE BLVD  
 WEST PALM BEACH, FL 33401  
 PHONE: 561-833-4441  
 EMAIL: KLEWIS@CONKLINGANDLEWIS.COM

**ZABIK AND ASSOCIATES**  
OWNER'S REPRESENTATIVE  
11398 OKEECHOBEE BLVD SUITE 2  
ROYAL PALM BEACH, FL 33411  
PHONE: 561-791-2468  
EMAIL: LKRUTZ@ZABIKANDASSOCIATES.COM

**SIMMONS & WHITE**  
CIVIL & TRAFFIC ENGINEER  
2581 METROCENTRE BLVD WEST, STE 3  
WEST PALM BEACH, FL 33407  
PHONE: 561-478-7848  
EMAIL: [BRYAN@SIMMONSANDWHITE.COM](mailto:BRYAN@SIMMONSANDWHITE.COM)

**KYLE B FANT** ARCHITECT # AR99255  
INTERIOR DESIGNER # ID6422  
AIA # 30425933 NCARB # 87929

Revisions:

COPYRIGHT 2009. THESE DRAWINGS ARE THE INCLUSIVE DESIGN OF SERVICE TO THE ARCHITECT. THEY ARE NOT PRODUCTS OF DESIGN, AND NO DESIGN OF CONSTRUCTION, APPROVED AND PLANS INDICATED OR REPRESENTED BY THESE DRAWINGS OR ANY PART THEREOF, SHALL BE USED FOR ANY OTHER PROJECT OR PURPOSE. ANY REPRODUCTION, ADAPTED, EVOLVED AND DEVELOPED FOR USE ON AND IN CONNECTION WITH THIS PROJECT, OR ANY PART THEREOF, SHALL BE THE PROPERTY OF THE ARCHITECT. ANY REPRODUCTION OR DISCLOSURE TO ANY PERSON, FIRM OR CORPORATION WITHOUT THE WRITTEN PERMISSION OF BACCHIMONTE & PARTNERS.

Project no: 24.04.130  
Date: 07.29.24  
Drawn by: V. Antico  
Project Manager: K. Fant

120-132 N. COUNTY RD  
PALM BEACH  
SYNAGOGUE

Project Address:  
120-132 N. County Rd, Palm Beach,  
FL, 33480


SHEET NAME

PROPOSED EAST  
ENLARGED ELEVATION

SHEET NUMBER




## A4.7

**COA-24-0022**  
**ZON-24-0055**

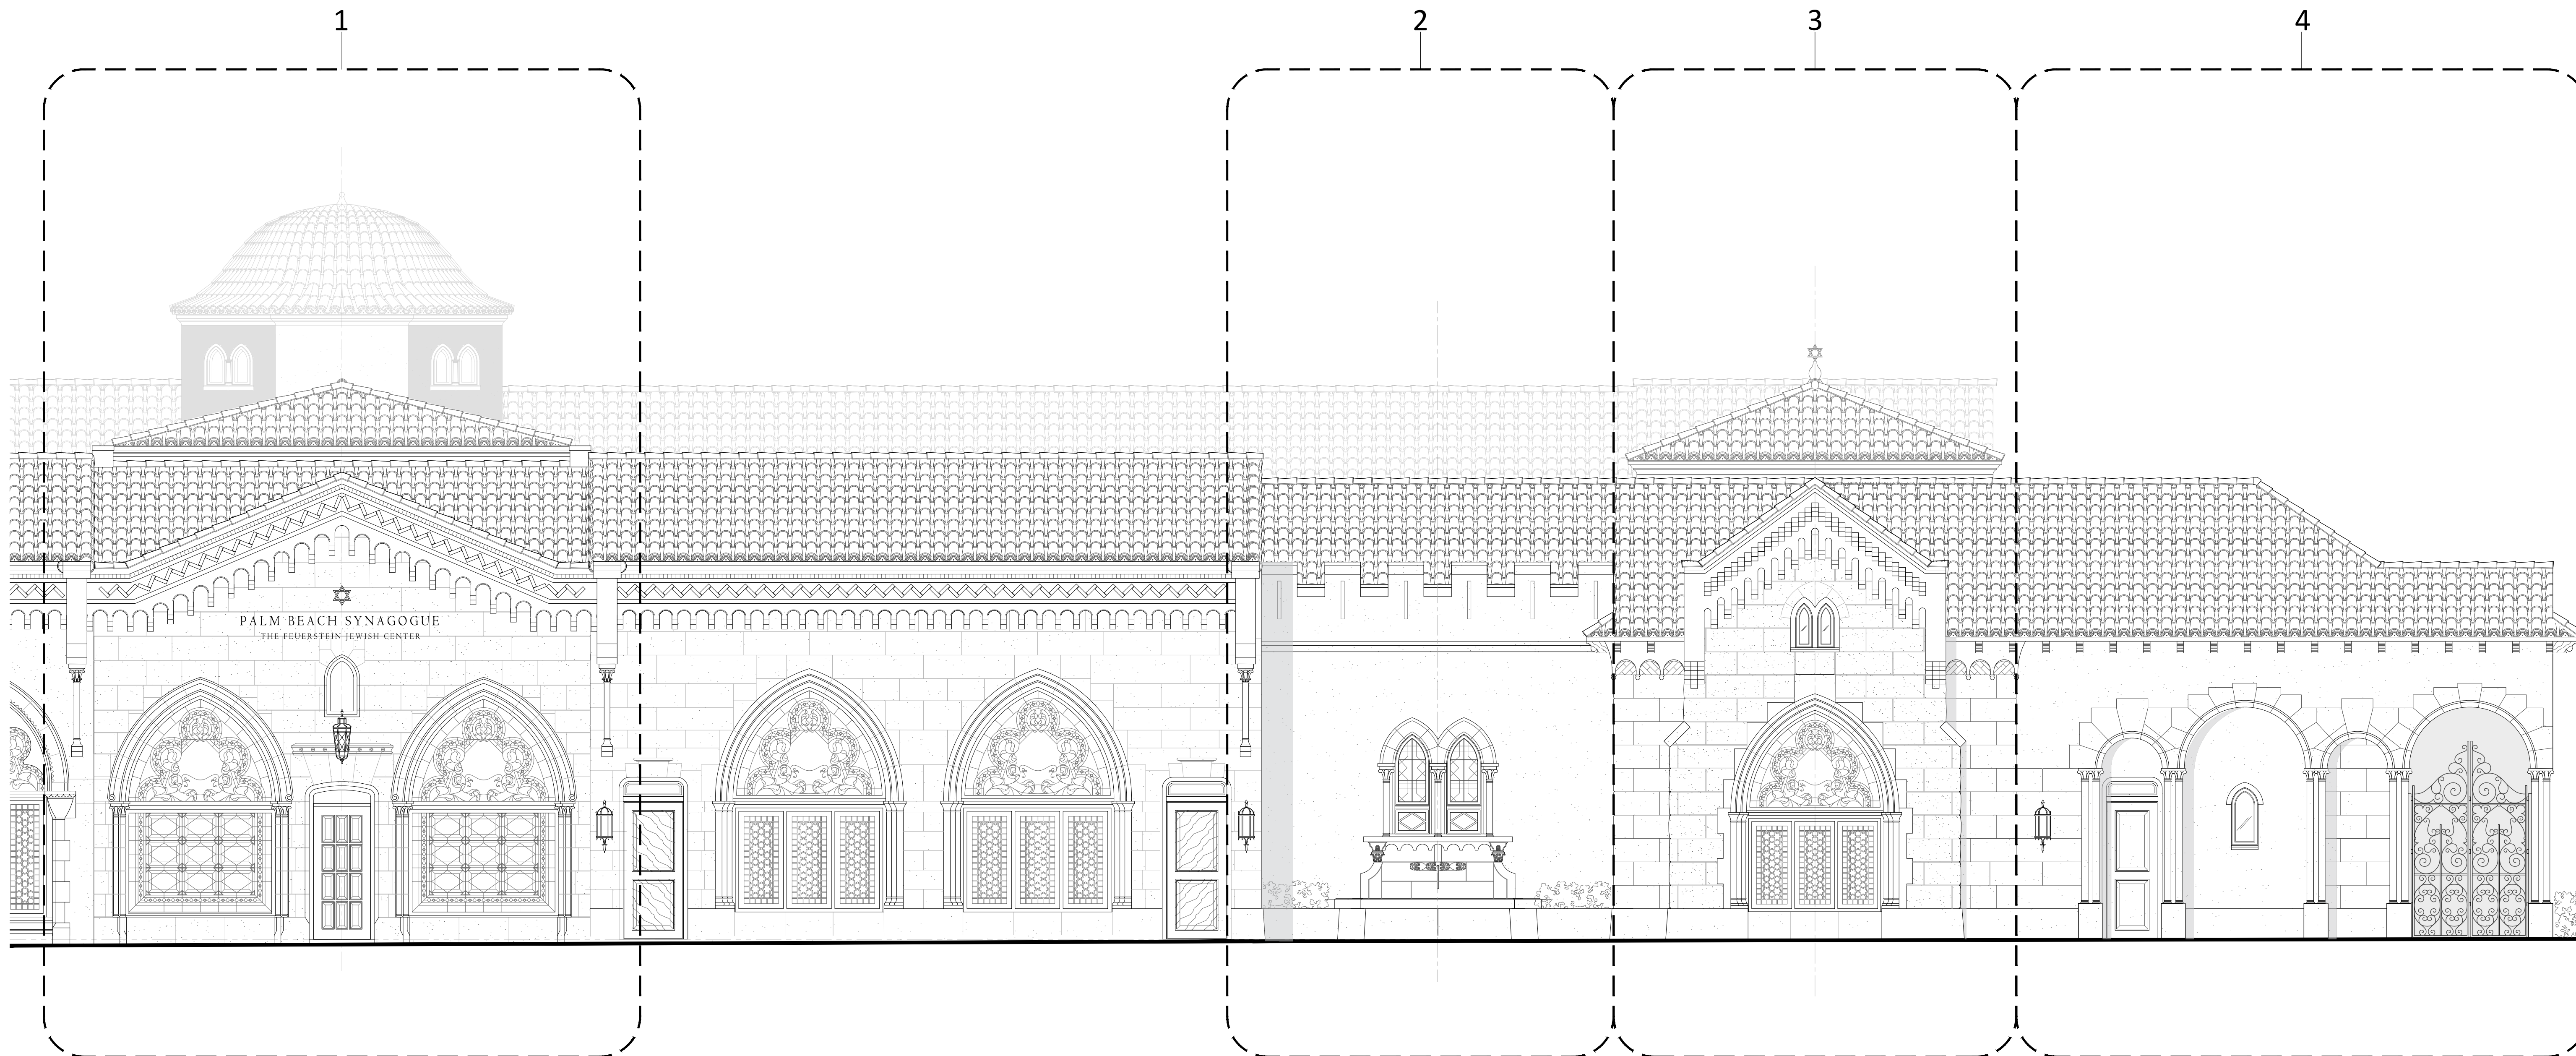

1 PROPOSED EAST ELEVATION  
SCALE:  $\frac{1}{4}" = 1'-0"$



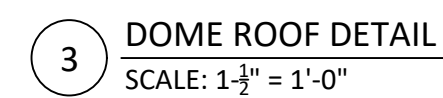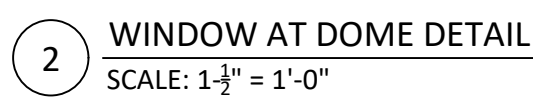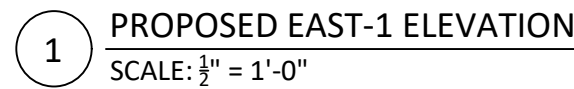

# Bartholemew + Partners

ARCHITECTURE AND DESIGN  
PROGETTO DI ARCHITETTURA

**THE PLAZA CENTER**  
251 ROYAL PALM WAY  
PENTHOUSE 600A  
PALM BEACH, FLORIDA 33480  
T: 561 461 0108  
F: 561 461 0106  
FL LIC. # AA26003943

BARTHOLEMEWPARTNERS.COM

## CONSULTANTS

SHUTTS &amp; BOWEN LLP

525 OKEECHOBEE BLVD # 1100  
WEST PALM BEACH, FL 33401  
PHONE: 561-835-8500  
EMAIL: HOYER@SHUTTS.COM

**ENVIRONMENT DESIGN GROUP**  
LANDSCAPE ARCHITECT  
1139 N COUNTY ROAD, SUITE 20-B  
PALM BEACH, FL 33480  
PHONE: 561-832-4600  
E-MAIL: [DUSTIN@ENVIRONMENTDESIGNGROUP.COM](mailto:DUSTIN@ENVIRONMENTDESIGNGROUP.COM)

**CONKLING & LEWIS CONSTRUCTION, INC**  
**PRE-CONSTRUCTION CONSTRUCTION MANAGER**  
 1241 OLD OKEECHOBEE BLVD  
 WEST PALM BEACH, FL 33401  
 PHONE: 561-833-4441  
 EMAIL: KLEWIS@CONKLINGANDLEWIS.COM

**ZABIK AND ASSOCIATES**  
OWNER'S REPRESENTATIVE  
11398 OKEECHOBEE BLVD SUITE 2  
ROYAL PALM BEACH, FL 33411  
PHONE: 561-791-2468  
EMAIL: LKRUTZ@ZABIKANDASSOCIATES.COM

**SIMMONS & WHITE**  
CIVIL & TRAFFIC ENGINEER  
2581 METROCENTRE BLVD WEST, STE 3  
WEST PALM BEACH, FL 33407  
PHONE: 561-478-7848  
EMAIL: BRYAN@SIMMONSANDWHITE.COM

**KYLE B FANT** ARCHITECT # AR99255  
INTERIOR DESIGNER # ID6422  
AIA # 30425933 NCARB # 87929

Revisions:

RIGHTS TO THESE DRAWINGS ARE THE INSTRUMENT OF SERVICE TO THE ARCHITECT. THEY ARE NOT PRODUCTS OF DESIGN, ALL IDEAS, DESIGNS, IMPROVEMENTS AND PLANS INCURRED OR REPRESENTED BY THESE DRAWINGS ARE OWNED BY AND THE PROPERTY OF ARCHITECT/OWNER / PARTNERS, AND THESE DRAWINGS ARE NOT TO BE USED OR REPRODUCED FOR ANY OTHER PROJECT. NONE OF SUCH IDEAS, DESIGNS, IMPROVEMENTS OR PLANS SHALL BE USED BY OR DISCLOSED TO ANY PERSON, FIRM OR CORPORATION WITHOUT THE WRITTEN PERMISSION OF ARCHITECT/OWNER / PARTNERS.

CONSTRUCTION ADMINISTRATION, AS THE TERM IS GENERALLY UNDERSTOOD, AND THAT THE ARCHITECT DOES NOT CONTRACT TO PROVIDE ARCHITECTURAL SERVICES DURING CONSTRUCTION, INCLUDING ON-SITE MONITORING, SITE VISITS, SHOP DRAWING REVIEW, DESIGN CLARIFICATION, ETC., THE CLIENT AGREES TO INDEMNIFY AND HOLD THE ARCHITECT HARMLESS FROM AND AGAINST ALL SUCH CLAIMS, DAMAGES, LOSSES OR OMISSIONS IN THE PERFORMANCE OF SAID SERVICES DURING CONSTRUCTION BY THE CLIENT, AND THEIR AGENTS, EMPLOYEES, OR SUBCONTRACTORS.

Project no: 24.04.130  
Date: 07.29.24  
Drawn by: V. Antico  
Project Manager: K. Fant

120-132 N. COUNTY RD  
PALM BEACH  
SYNAGOGUE

Project Address:  
120-132 N. County Rd, Palm Beach,  
FL, 33480







SHEET NAME

## PROPOSED EAST-1 DETAILS

SHEET NUMBER

## A4.8



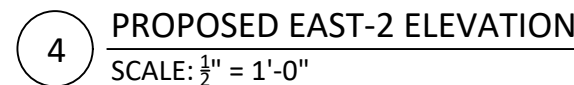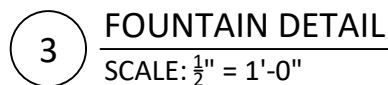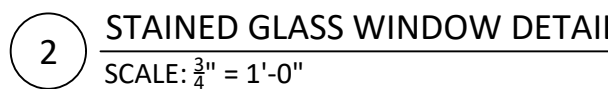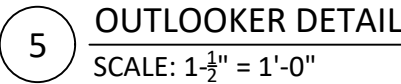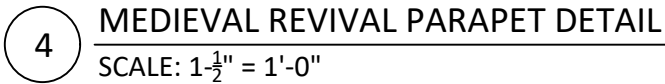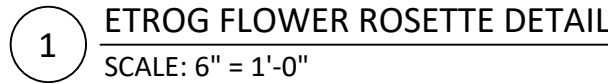



**COA-24-0022**  
**ZON-24-0055**

EMAIL: BRYAN@SIMMONSAND

### Revisions

## A4.9



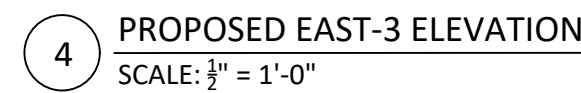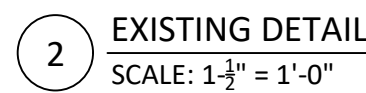


1	2	
---	---	---	---	---	---	---	---	---	----	----	-----	-----	






1 EXISTING DETAIL  
SCALE: N.T.S

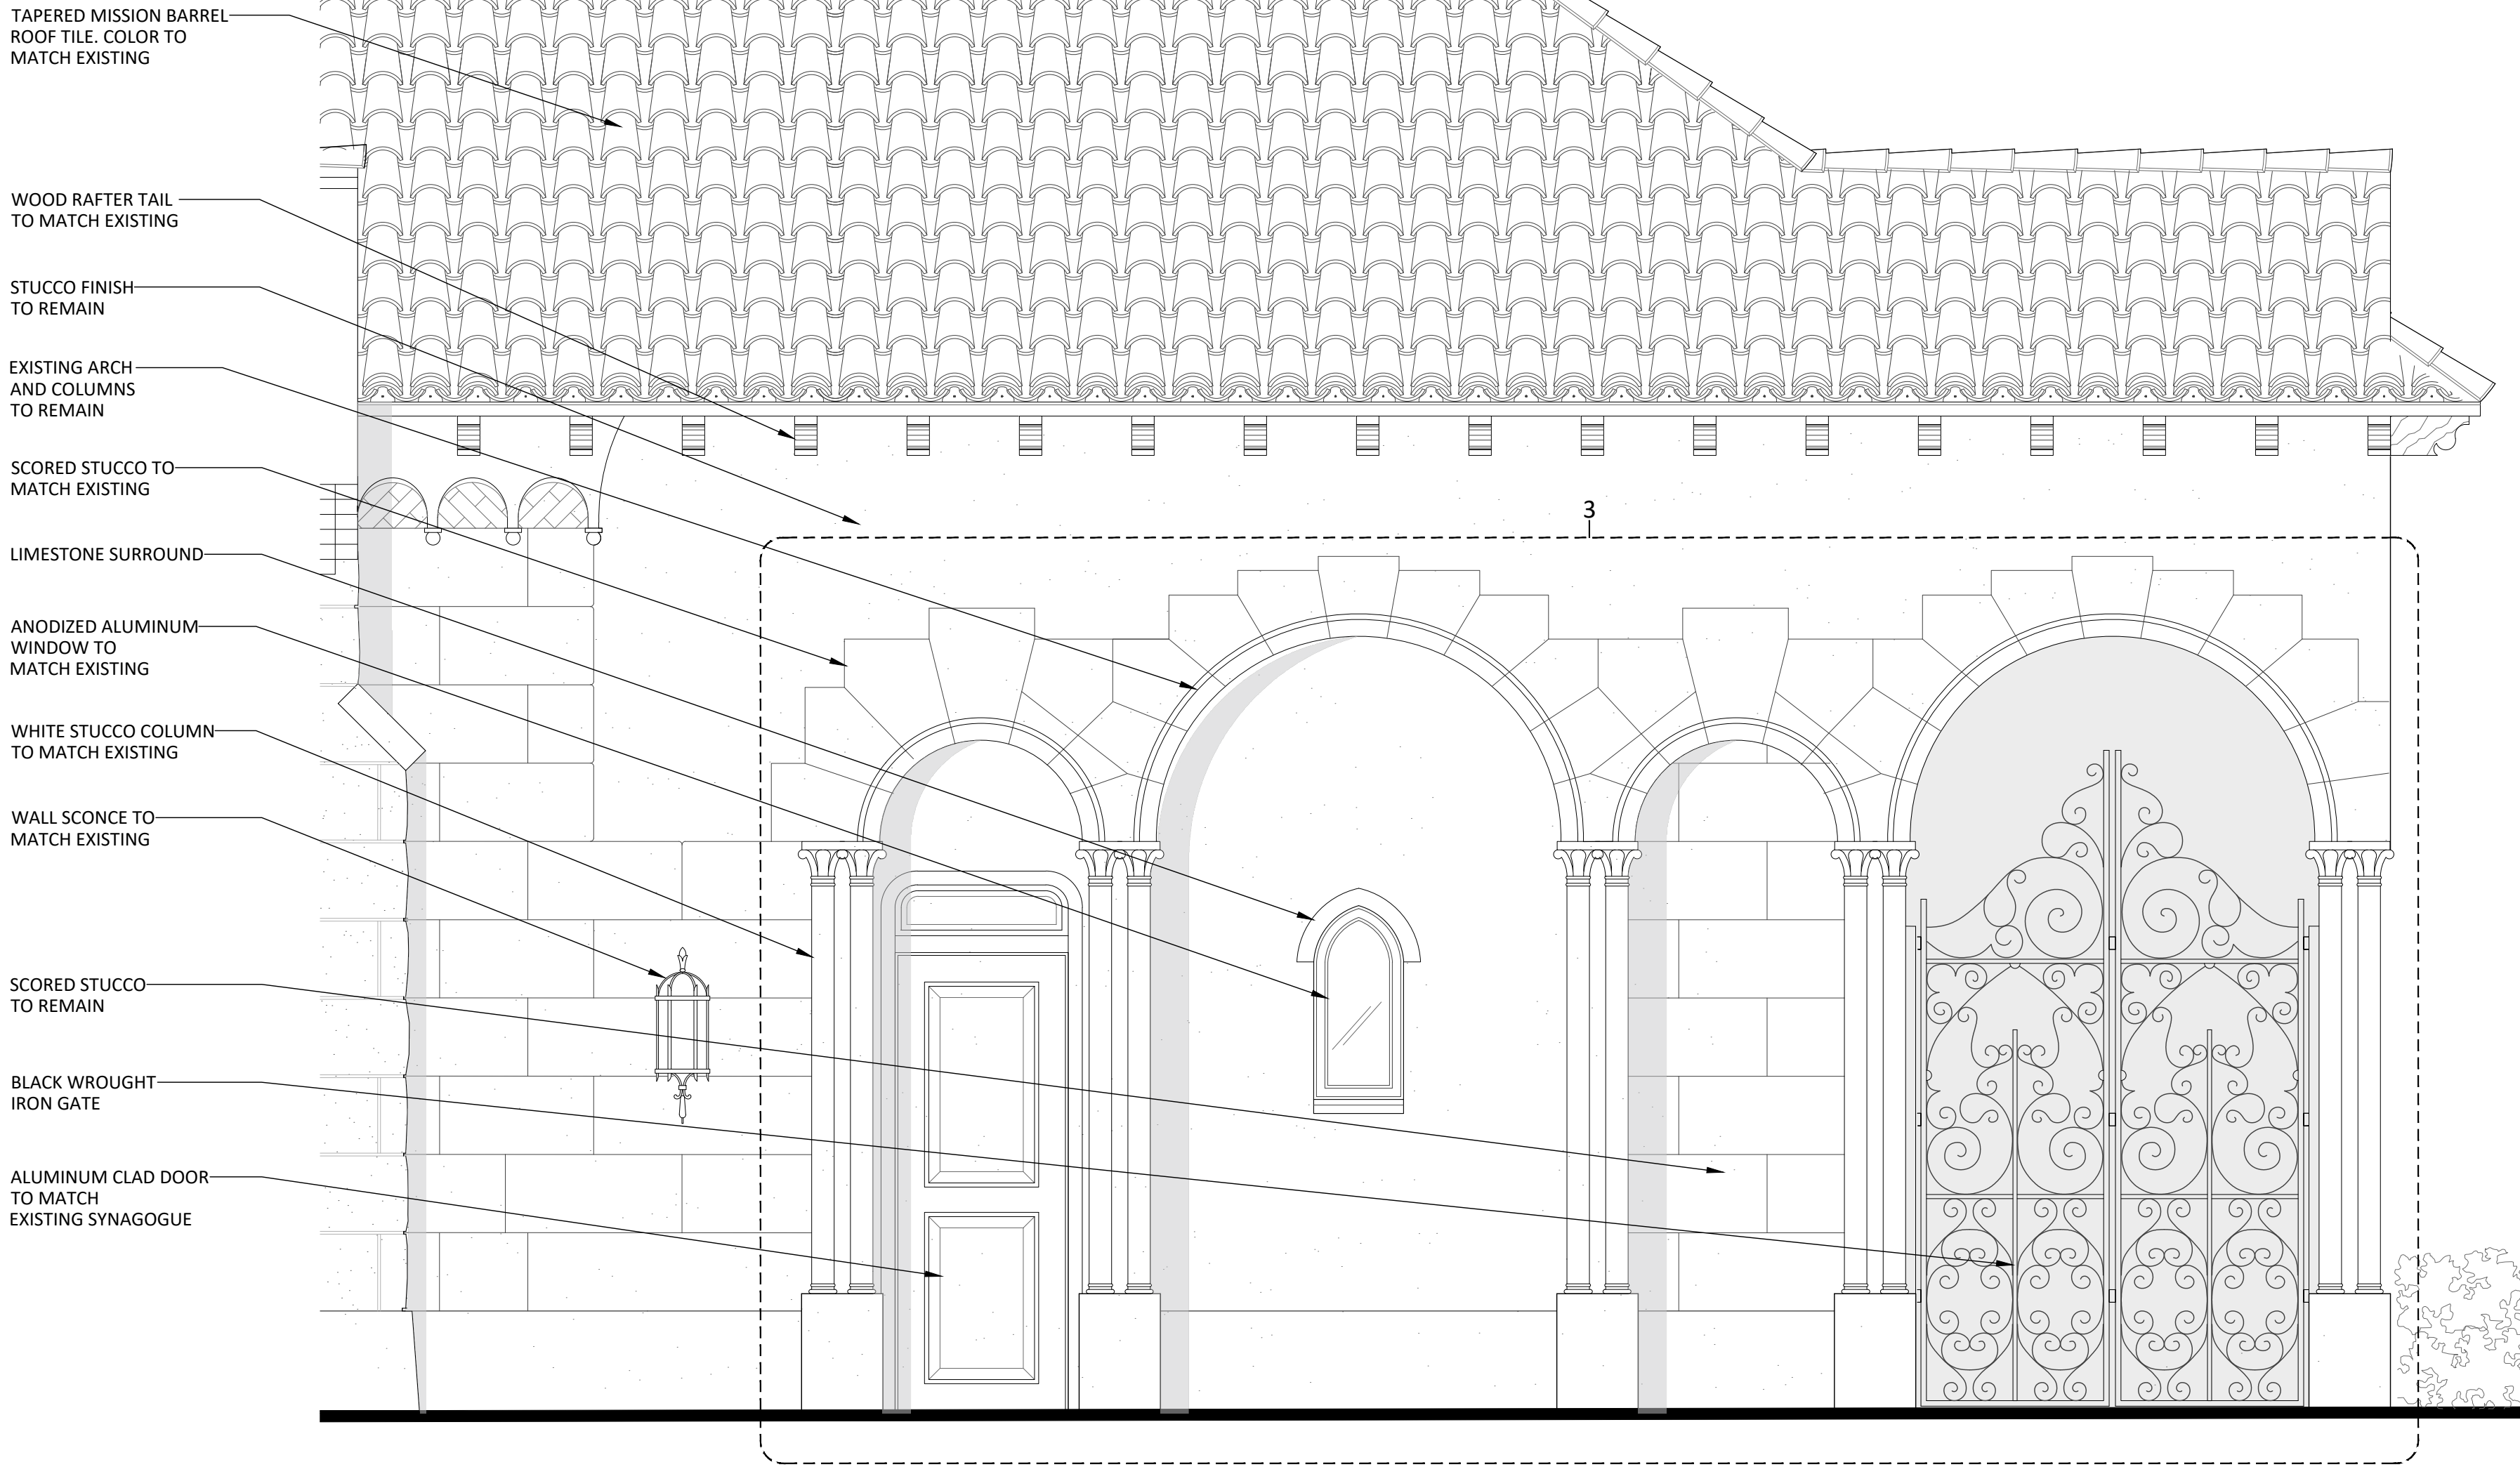

2 PROPOSED EAST-4 ELEVATION  
SCALE: 3/4" = 1'-0"

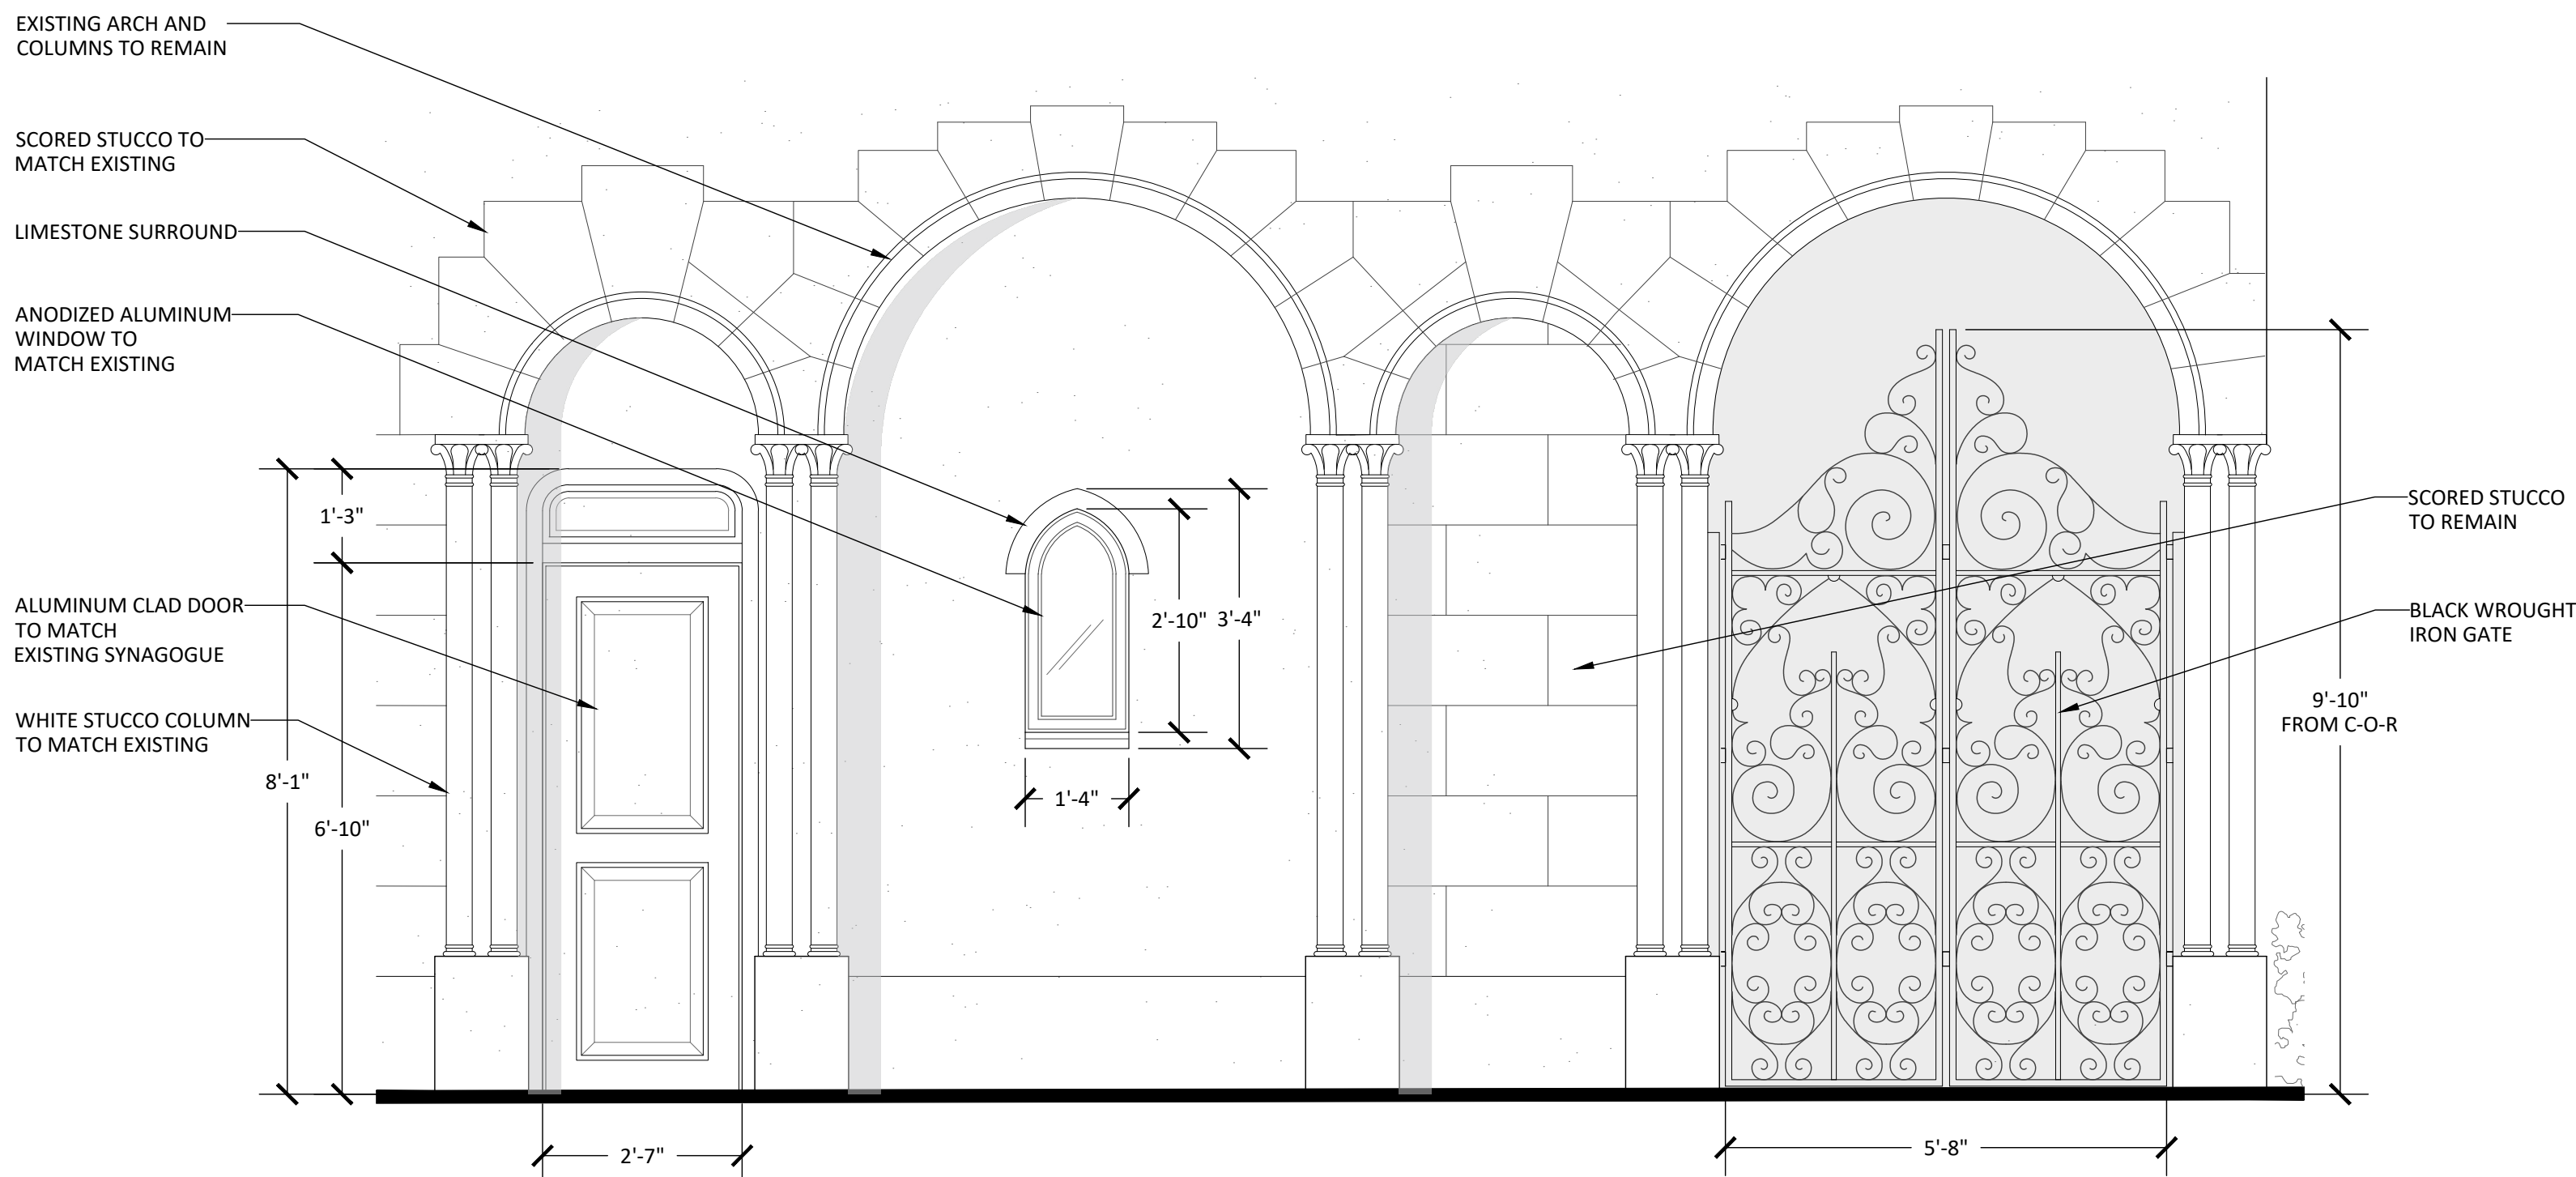

3 DETAIL  
SCALE: 3/4" = 1'-0"

COA-24-0022  
ZON-24-0055

## Bartholemew + Partners

ARCHITECTURE AND DESIGN  
PROGETTO DI ARCHITETTURA

THE PLAZA CENTER  
251 ROYAL PALM WAY  
PENTHOUSE 600A  
PALM BEACH, FLORIDA 33480  
T: 561 481 0108  
F: 561 481 0108  
FL LIC. # AA26003943

BARTHOLEMIEWPARTNERS.COM

### CONSULTANTS

#### SHUTTS & BOWEN LLP

ATTORNEY

525 OKEECHOBEE BLVD # 1100  
WEST PALM BEACH, FL 33401  
PHONE: 561-835-8500  
EMAIL: HOYER@SHUTTS.COM

#### ENVIRONMENT DESIGN GROUP

LANDSCAPE ARCHITECT

136 N COUNTY ROAD, SUITE 20-B  
PALM BEACH, FL 33480  
PHONE: 561-832-4600  
E-MAIL: DUSTING@ENVIRONMENTDESIGNGROUP.COM

#### CONKLING & LEWIS CONSTRUCTION, INC.

PRE-CONSTRUCTION CONSTRUCTION MANAGER

1241 OLD OKEECHOBEE BLVD  
WEST PALM BEACH, FL 33401  
PHONE: 561-832-4441  
EMAIL: KLEWIS@CONKLINGANDLEWIS.COM

#### ZABIK AND ASSOCIATES

OWNER'S REPRESENTATIVE

11388 OKEECHOBEE BLVD SUITE 2  
ROYAL PALM BEACH, FL 33411  
PHONE: 561-791-2488  
EMAIL: KRLUTZ@ZABIKANDASSOCIATES.COM

#### SIMMONS & WHITE

CIVIL & TRAFFIC ENGINEER

2581 METROCENTRE BLVD WEST, STE 3  
WEST PALM BEACH, FL 33407  
PHONE: 561-478-7968  
EMAIL: BRYAN@SIMMONSANDWHITE.COM

KYLE B FANT ARCHITECT # AR09255  
INTERIOR DESIGNER # 054622  
AIA # 30425933 NCARB # 875029

Revisions:

CONCEPT: THIS ARCHITECTURAL DESIGN IS THE PROPERTY OF THE ARCHITECT. IT IS NOT TO BE REPRODUCED OR TRANSMITTED IN ANY FORM OR BY ANY MEANS, ELECTRONIC OR MECHANICAL, INCLUDING PHOTOCOPYING, RECORDING, OR BY ANY INFORMATION STORAGE AND RETRIEVAL SYSTEM, WITHOUT THE WRITTEN PERMISSION OF THE ARCHITECT. ANY REUSE OF THIS DESIGN WITHOUT THE WRITTEN PERMISSION OF THE ARCHITECT IS PROHIBITED.

Project no: 24.04.130

Date: 07.25.24

Drawn by: V. Antico

Project Manager: K. Fant

120-132 N. COUNTY RD  
PALM BEACH  
SYNAGOGUE

Project Address:  
120-132 N. County Rd, Palm Beach,  
FL, 33480

SHEET NAME

PROPOSED EAST-4  
DETAILS

SHEET NUMBER

A4.11