


APPROACH TO SIGNAGE




SPINAOROURKE
+ P A R T N E R S

285 Banyan Blvd
West Palm Beach
FL 33407
305.684.8844
spinaorourke.com
AA26002399

BEYER BLINDER BELLE

120 Broadway
20th Floor
New York, NY 10271
212.777.7800
beyerblinderbelle.com



The Society of the Four Arts -


THE SOCIETY OF *The Four Arts*

100 Four Arts Plaza, Palm Beach, FL 33480

THESE DRAWINGS ARE FOR THE EXCLUSIVE USE OF SPINA OROURKE + PARTNERS, INC. AND MAY NOT BE DUPLICATED, REPRODUCED OR USED IN ANY MANNER WITHOUT THE EXPRESS WRITTEN CONSENT OF SPINA OROURKE + PARTNERS, INC. ALL RIGHTS ARE RESERVED.


Revisions

Project no: 2953
Date: 2024.09.23
Drawn by: Author
Project Manager: Checker

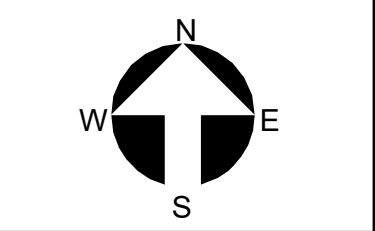


E-0.0.0




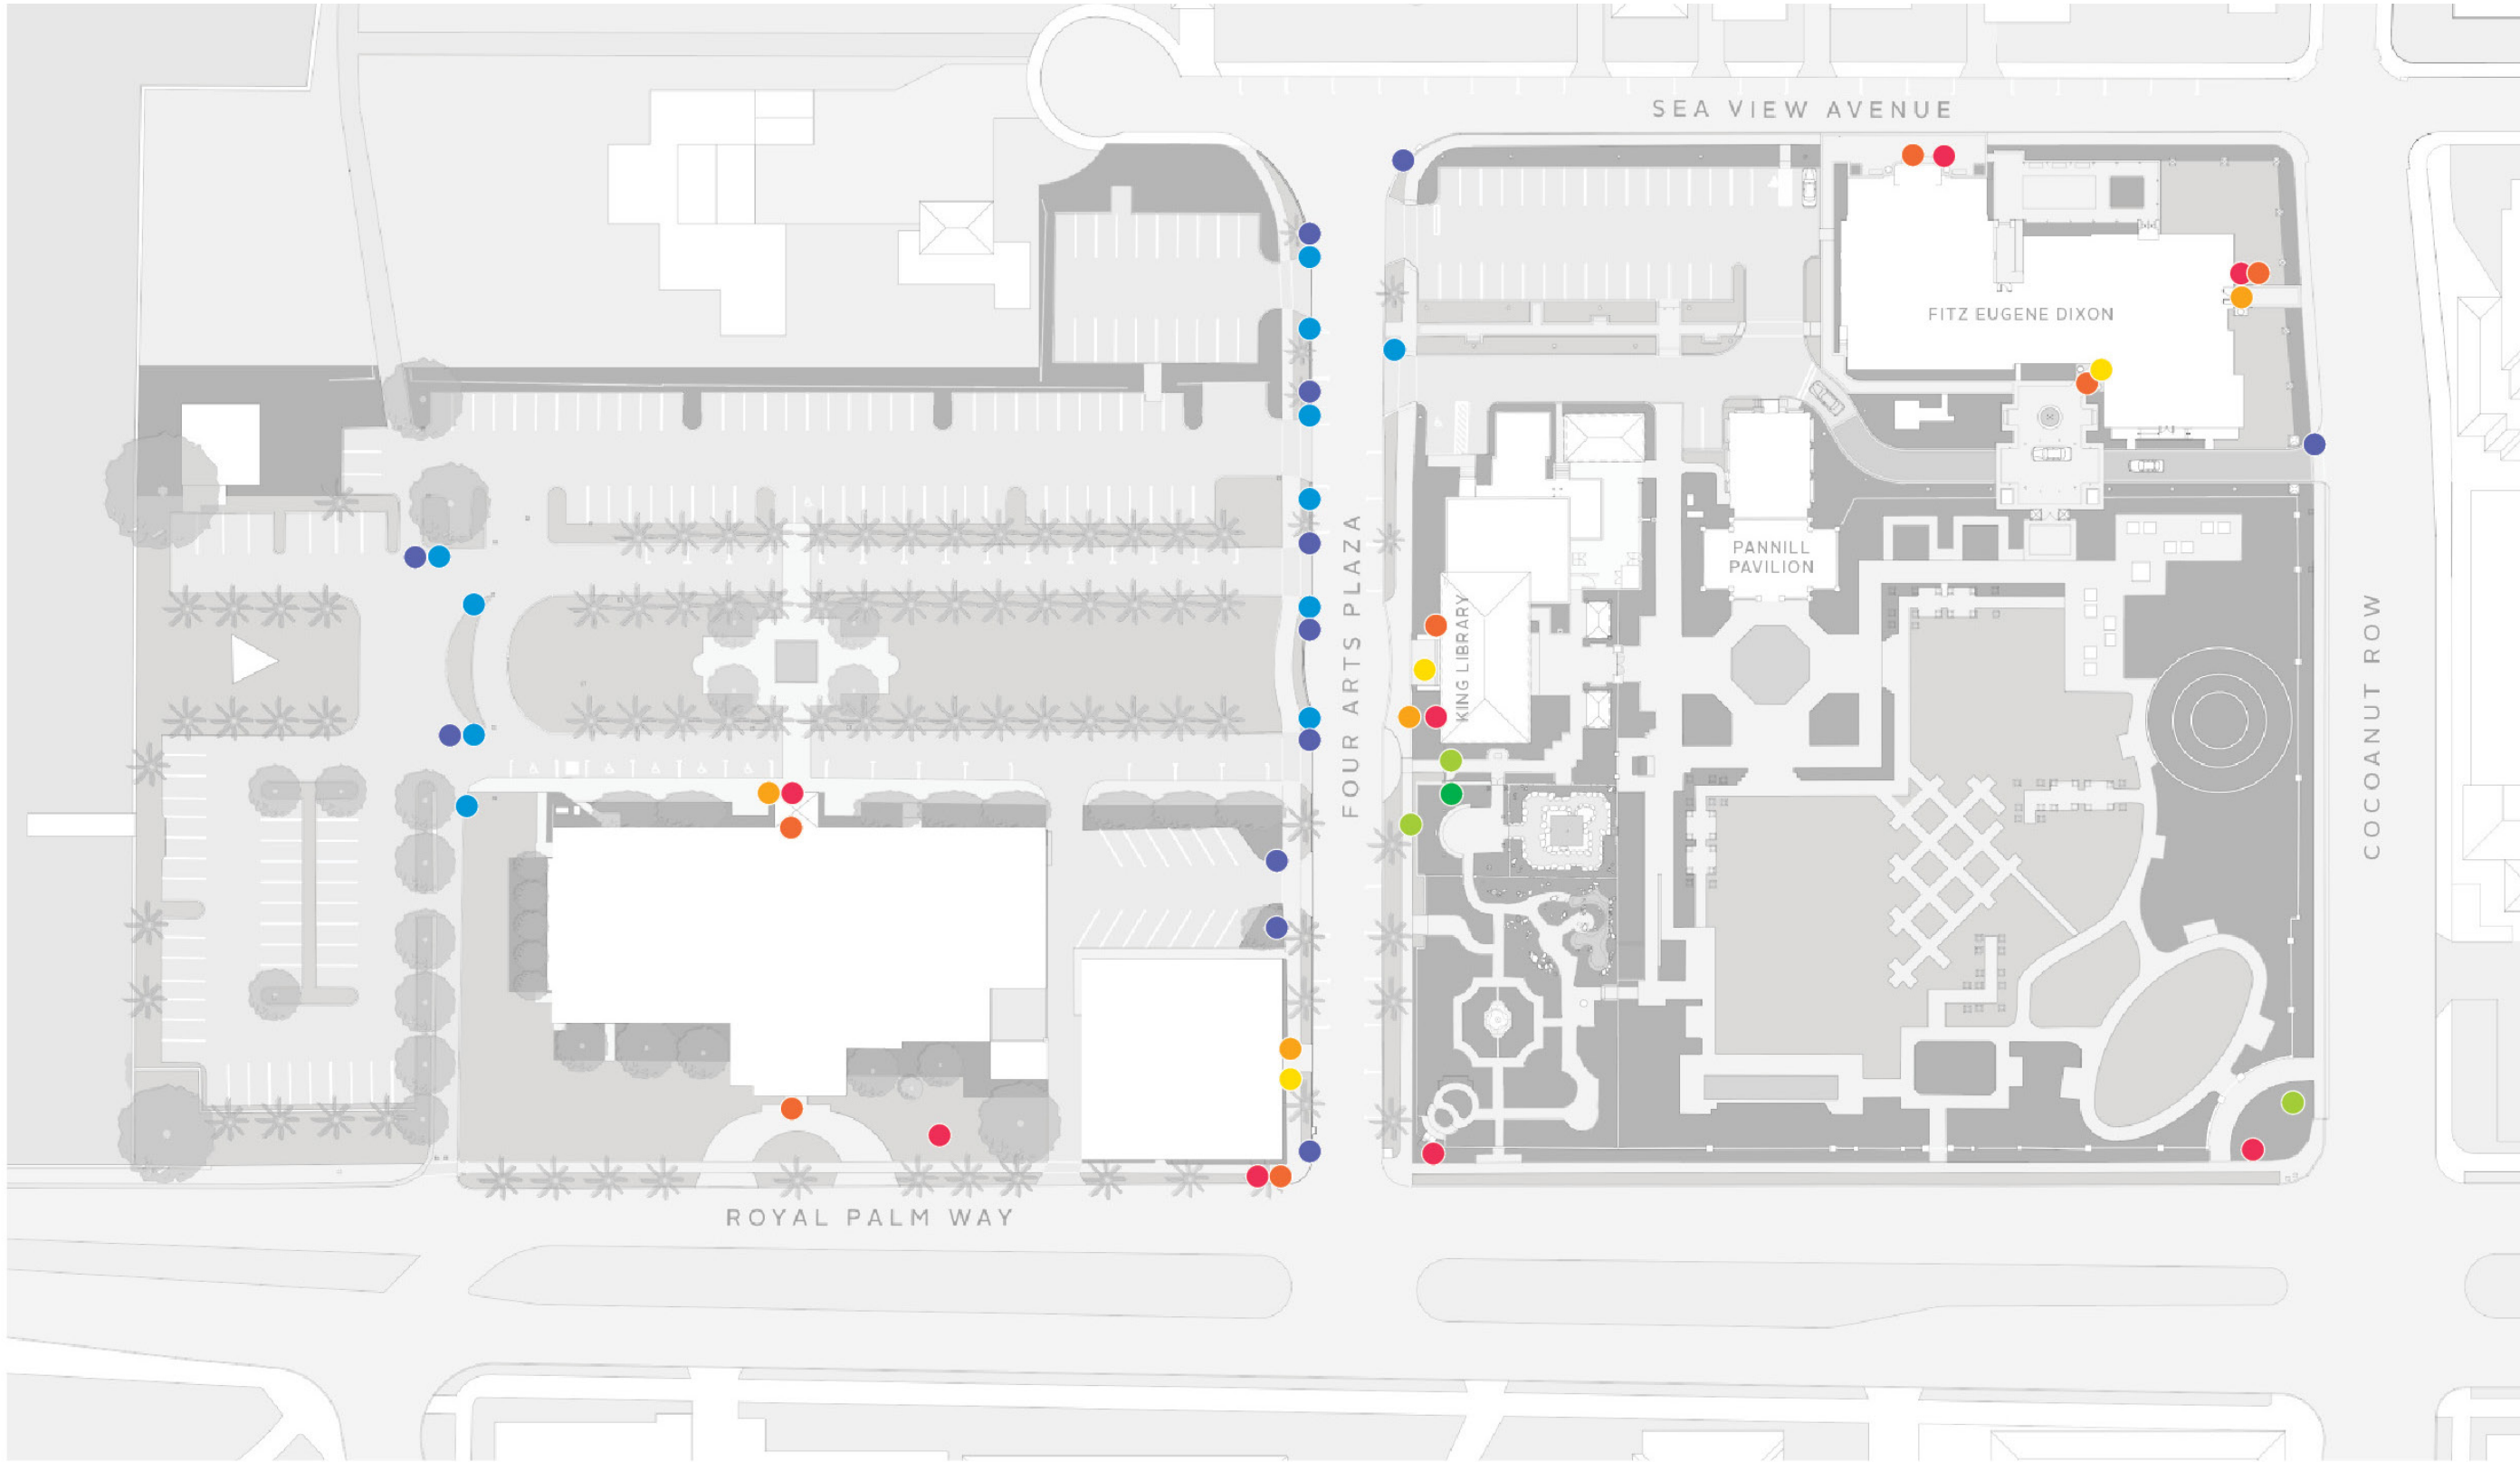

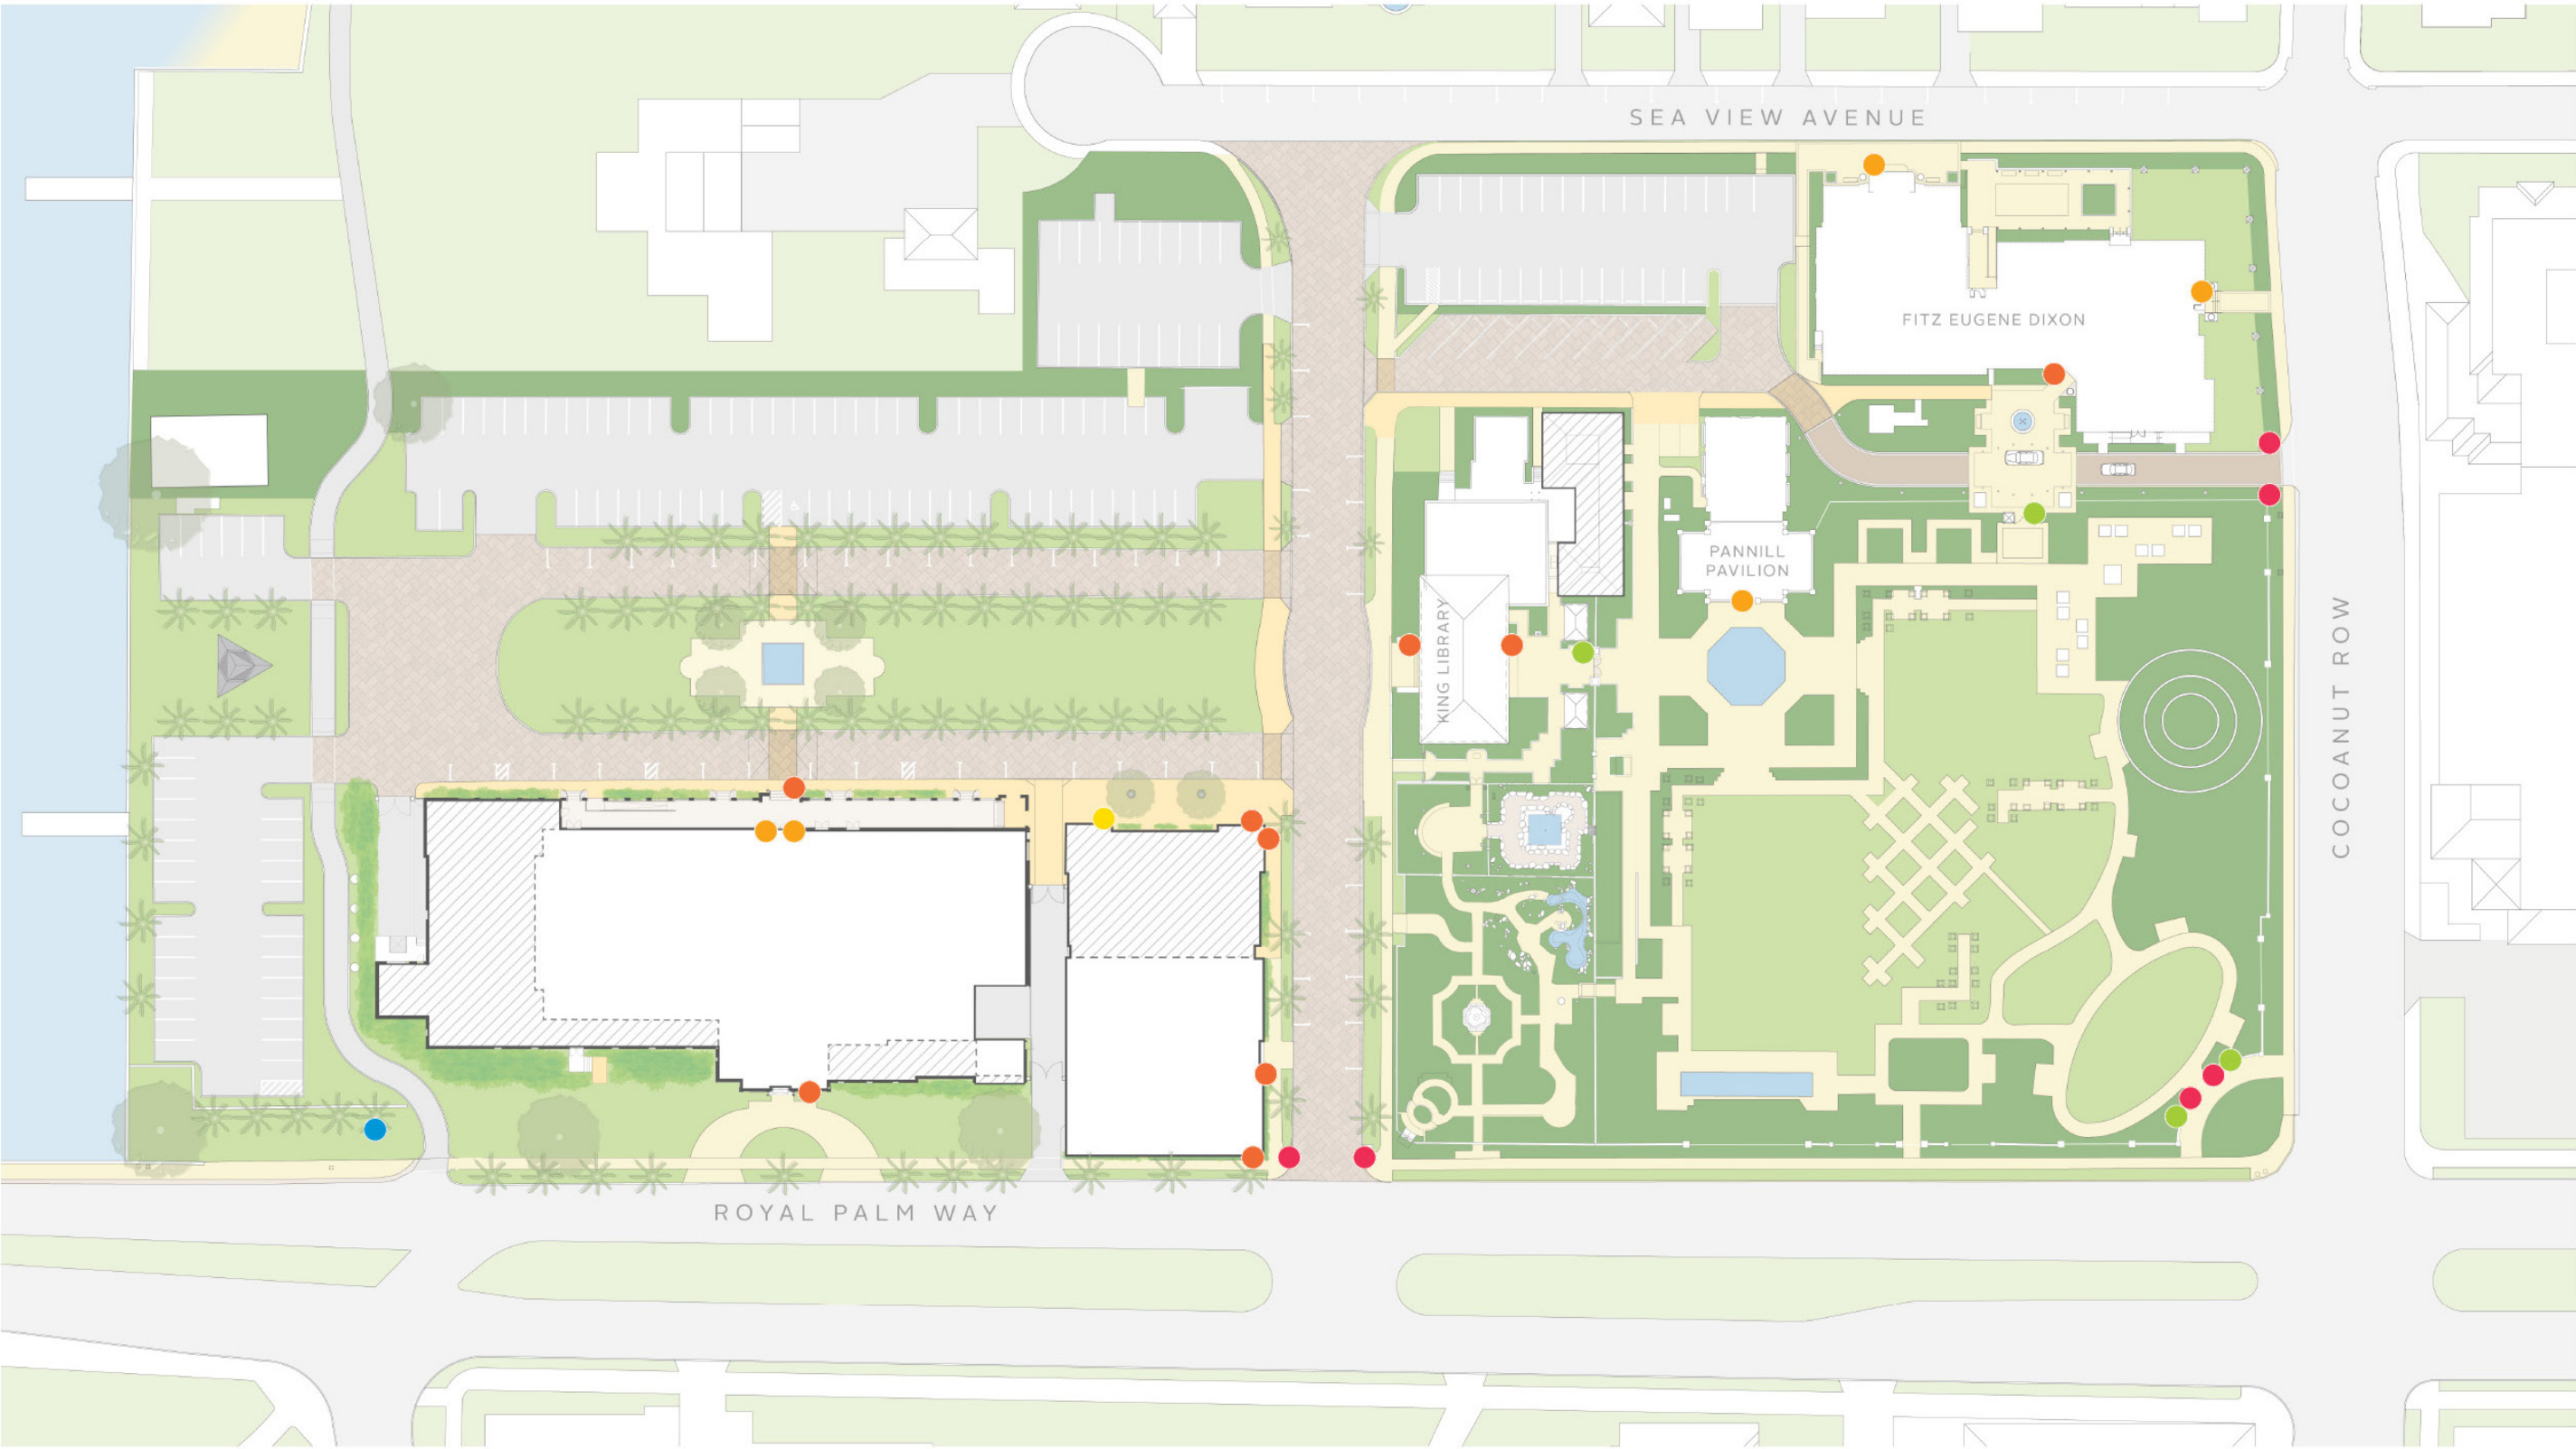


Second Submittal

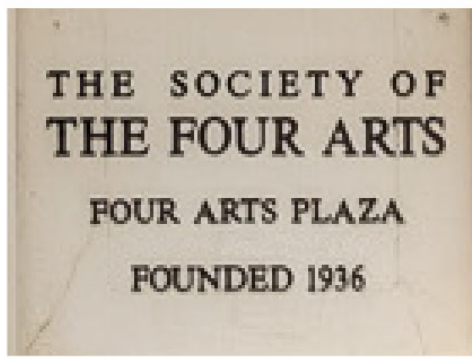

EXISTING SIGNAGE PLAN


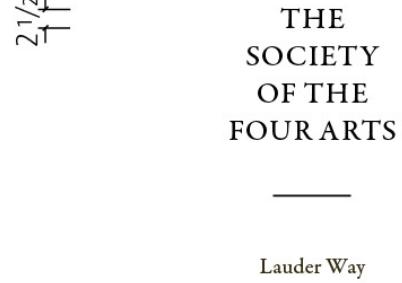
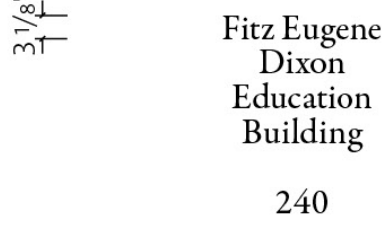



PROPOSED SIGNAGE PLAN

SIGN LOCATION KEY			
			
SFA Identification	Building Identification	Building Address	Building Hours
			
Garden Identification	Garden Hours	Vehicular Plinth	Vehicular Post & Panel


1 SURVEY OF EXISTING SIGNAGE

E-1.0.0 NTS

SIGN LOCATION KEY		
		
Campus Identification - Monument		
		
Campus Identification - Dimensional Letters	Building Identification & Address - Dimensional Letters	Venue Identification - Dimensional Letters


2 PROPOSED SIGNAGE - TYPE SIZING (CAP HEIGHT)

E-1.0.0 NTS

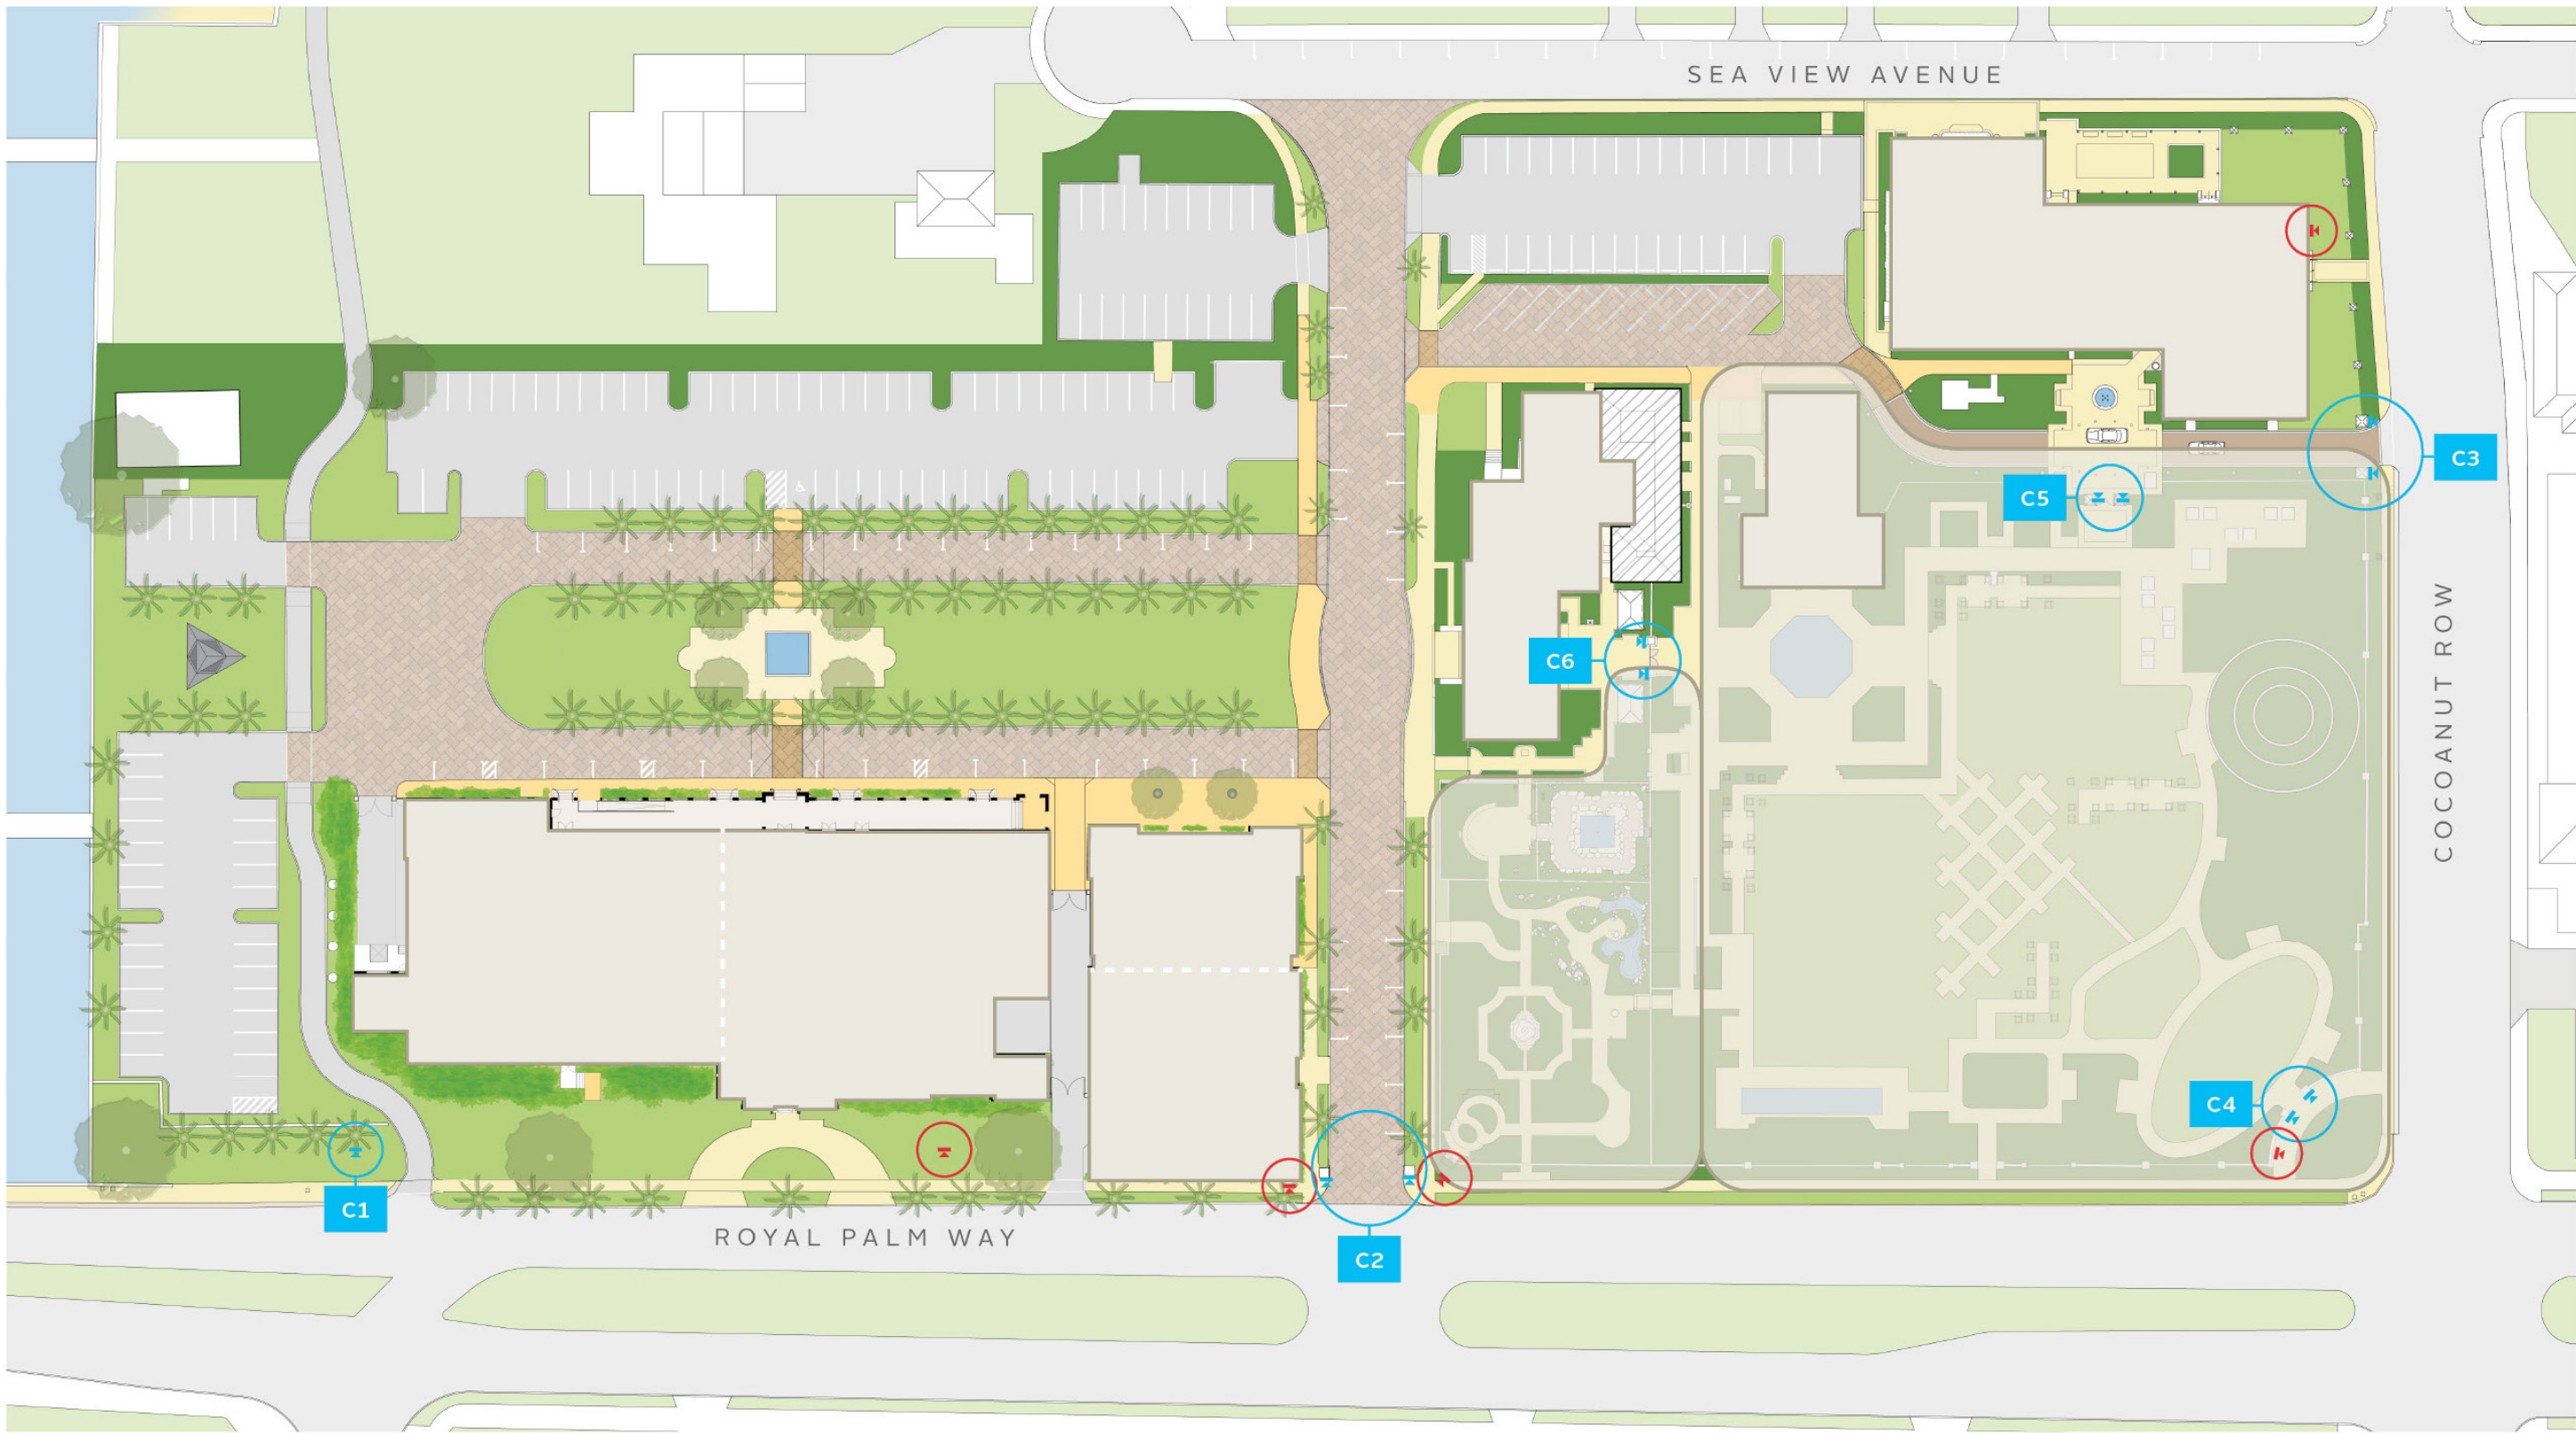

1 CAMPUS IDENTIFICATION SIGNAGE PLAN
E-1.0.1 NTS

C CAMPUS IDENTIFICATION SIGN LOCATION
* EXISTING CAMPUS IDENTIFICATION

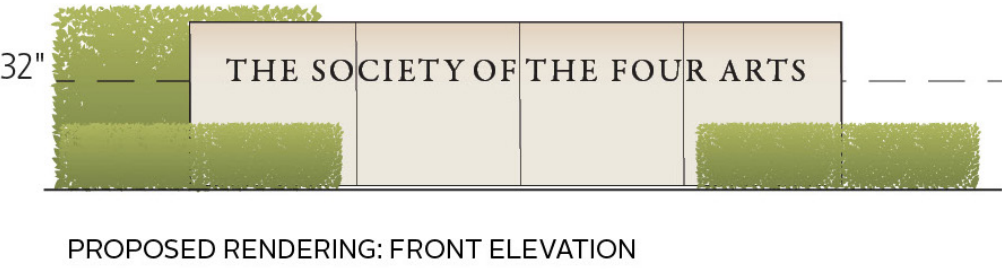


PROPOSED RENDERING: FRONT ELEVATION



EXISTING CONDITIONS

4 EXISTING CONDITIONS: CAMPUS IDENTIFICATION ON ROYAL PALM WAY
E-1.0.1 NTS

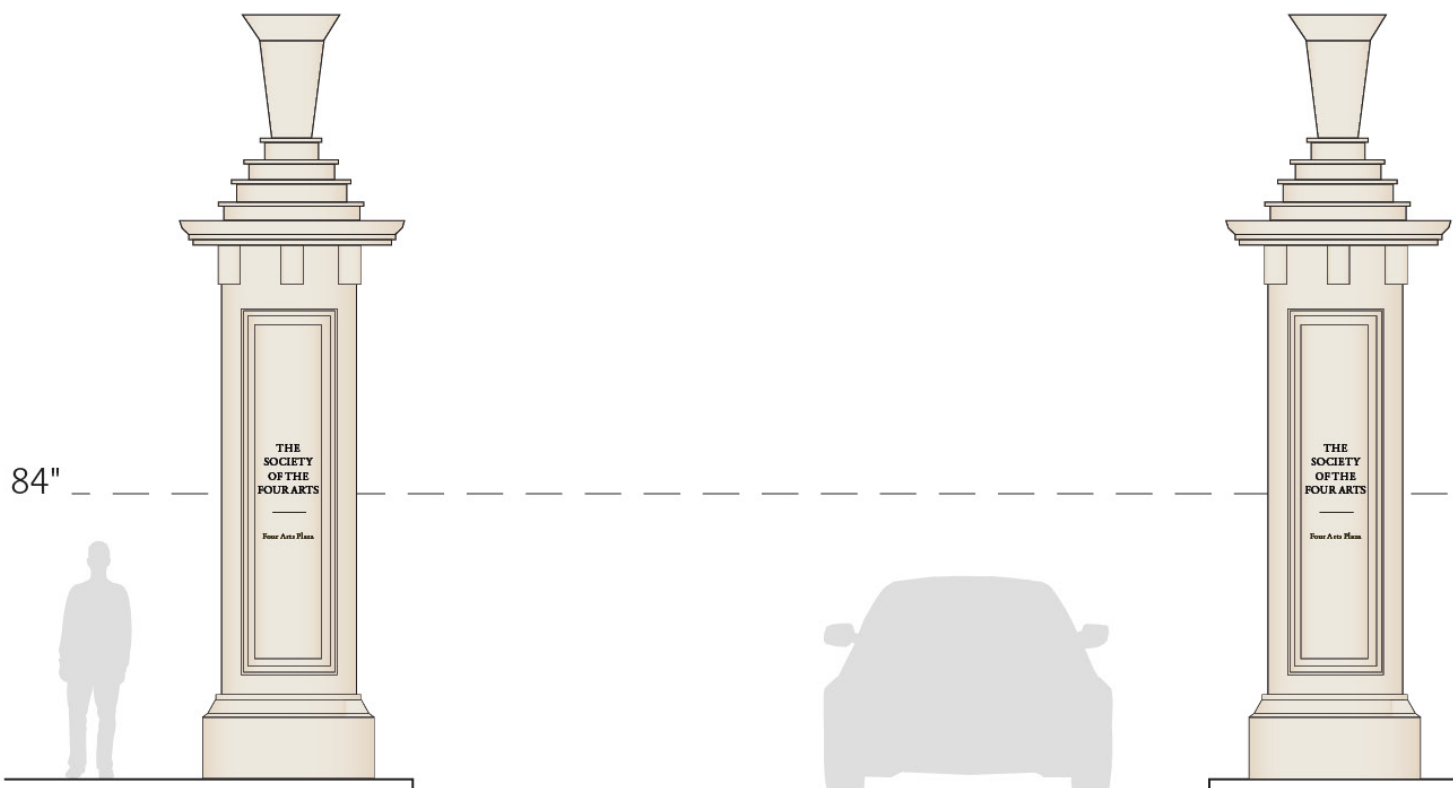


PROPOSED RENDERING: FRONT ELEVATION




EXISTING CONDITIONS

5 MAIN ENTRANCE ON ROYAL PALM WAY
E-1.0.1 NTS

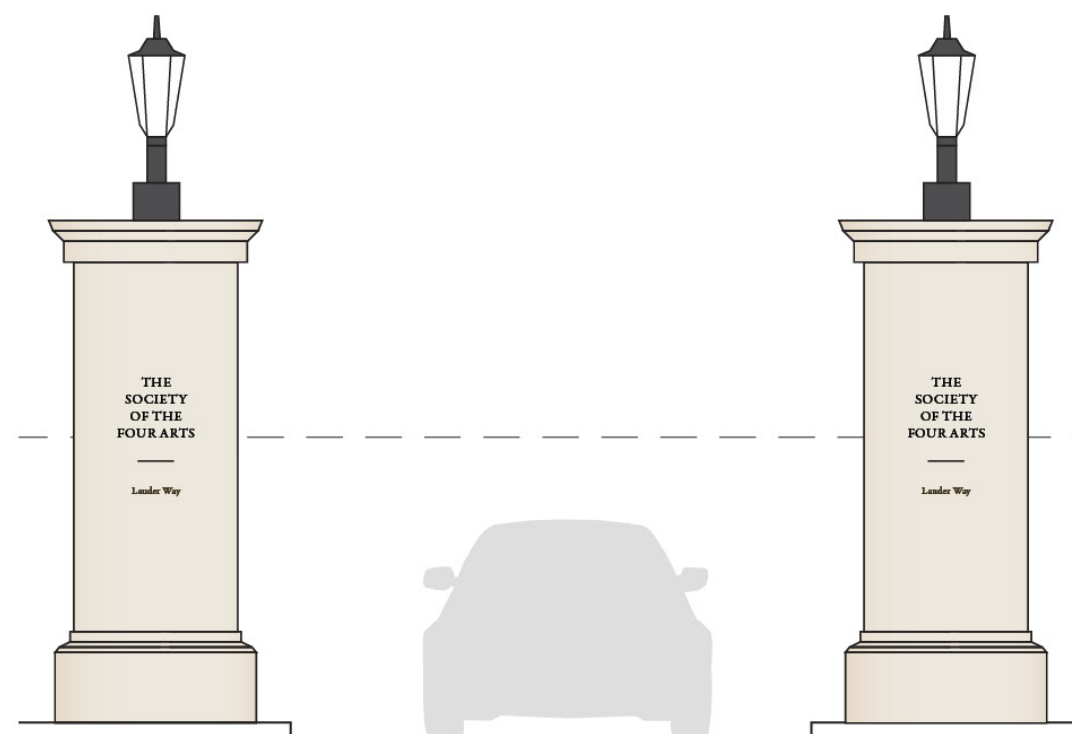

PROPOSED RENDERING: FRONT ELEVATION

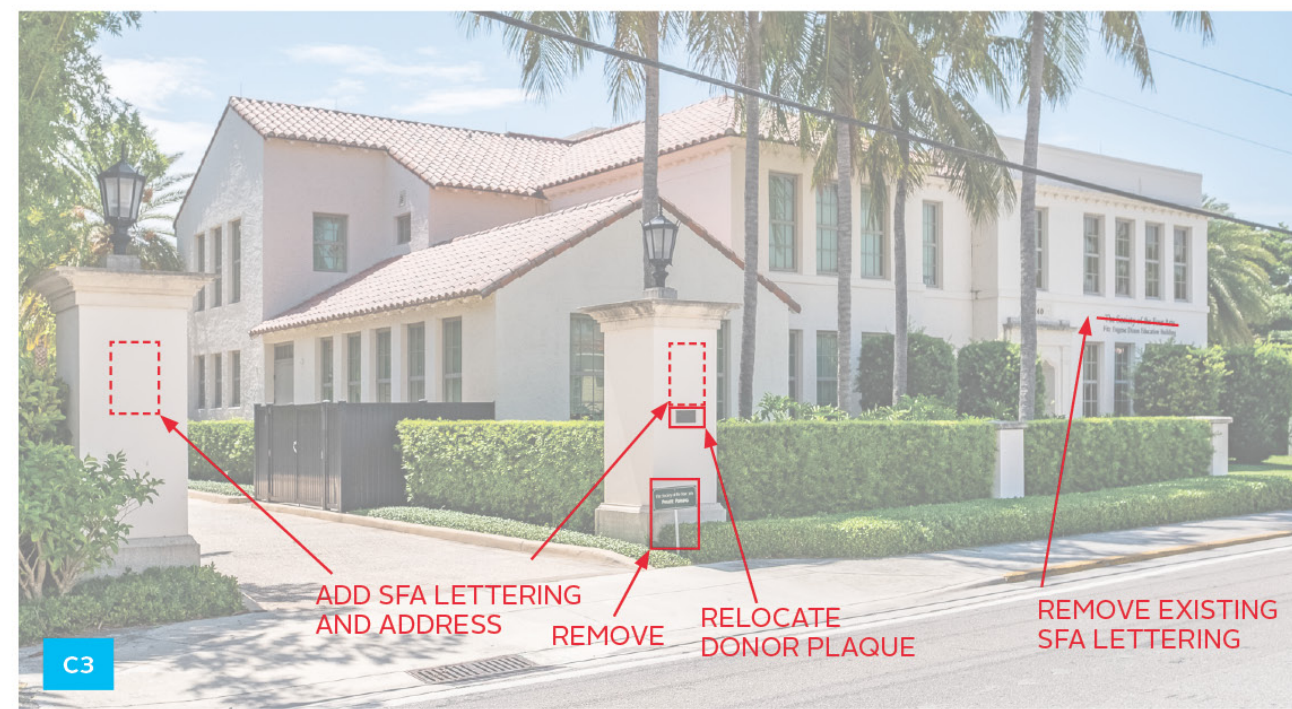

EXISTING CONDITIONS

6 SIDE ENTRANCE ON COCOANUT ROW
E-1.0.1 NTS



PROPOSED RENDERING: FRONT ELEVATION



EXISTING CONDITIONS

2 ENTRANCE AT DIXON BUILDING
E-1.0.1 NTS




PROPOSED RENDERING: FRONT ELEVATION




EXISTING CONDITIONS

3 ENTRANCE AT KING LIBRARY
E-1.0.1 NTS

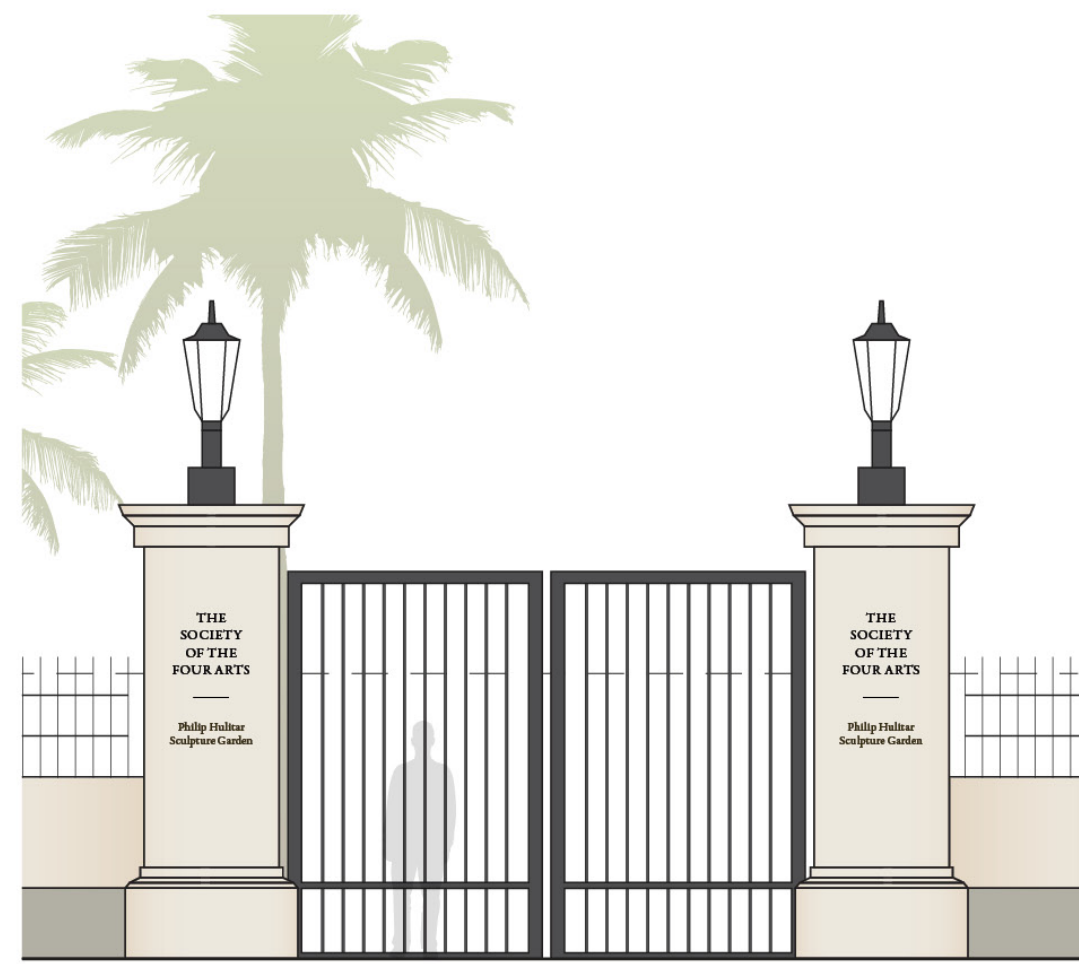


PROPOSED RENDERING: FRONT ELEVATION

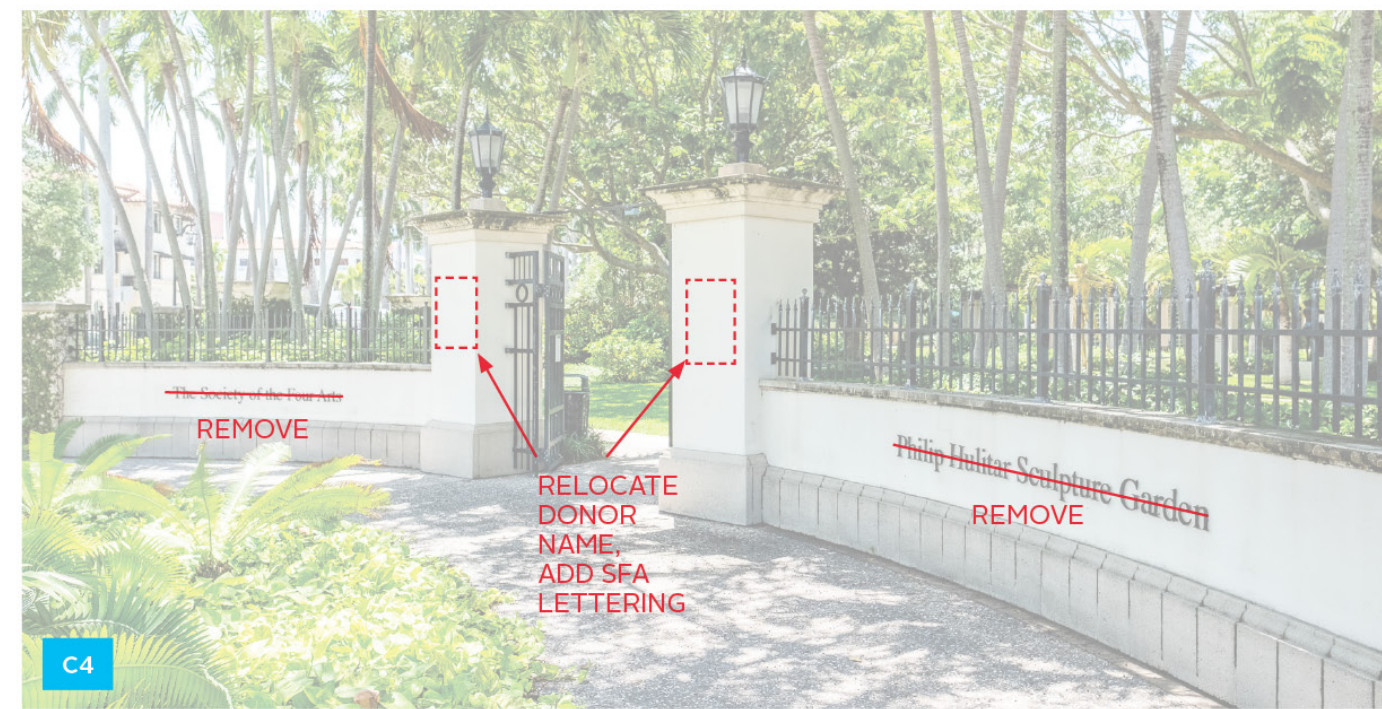


EXISTING CONDITIONS

7 PEDESTRIAN ENTRANCE AT ROYAL PALM WAY AND COCOANUT ROW
E-1.0.1 NTS

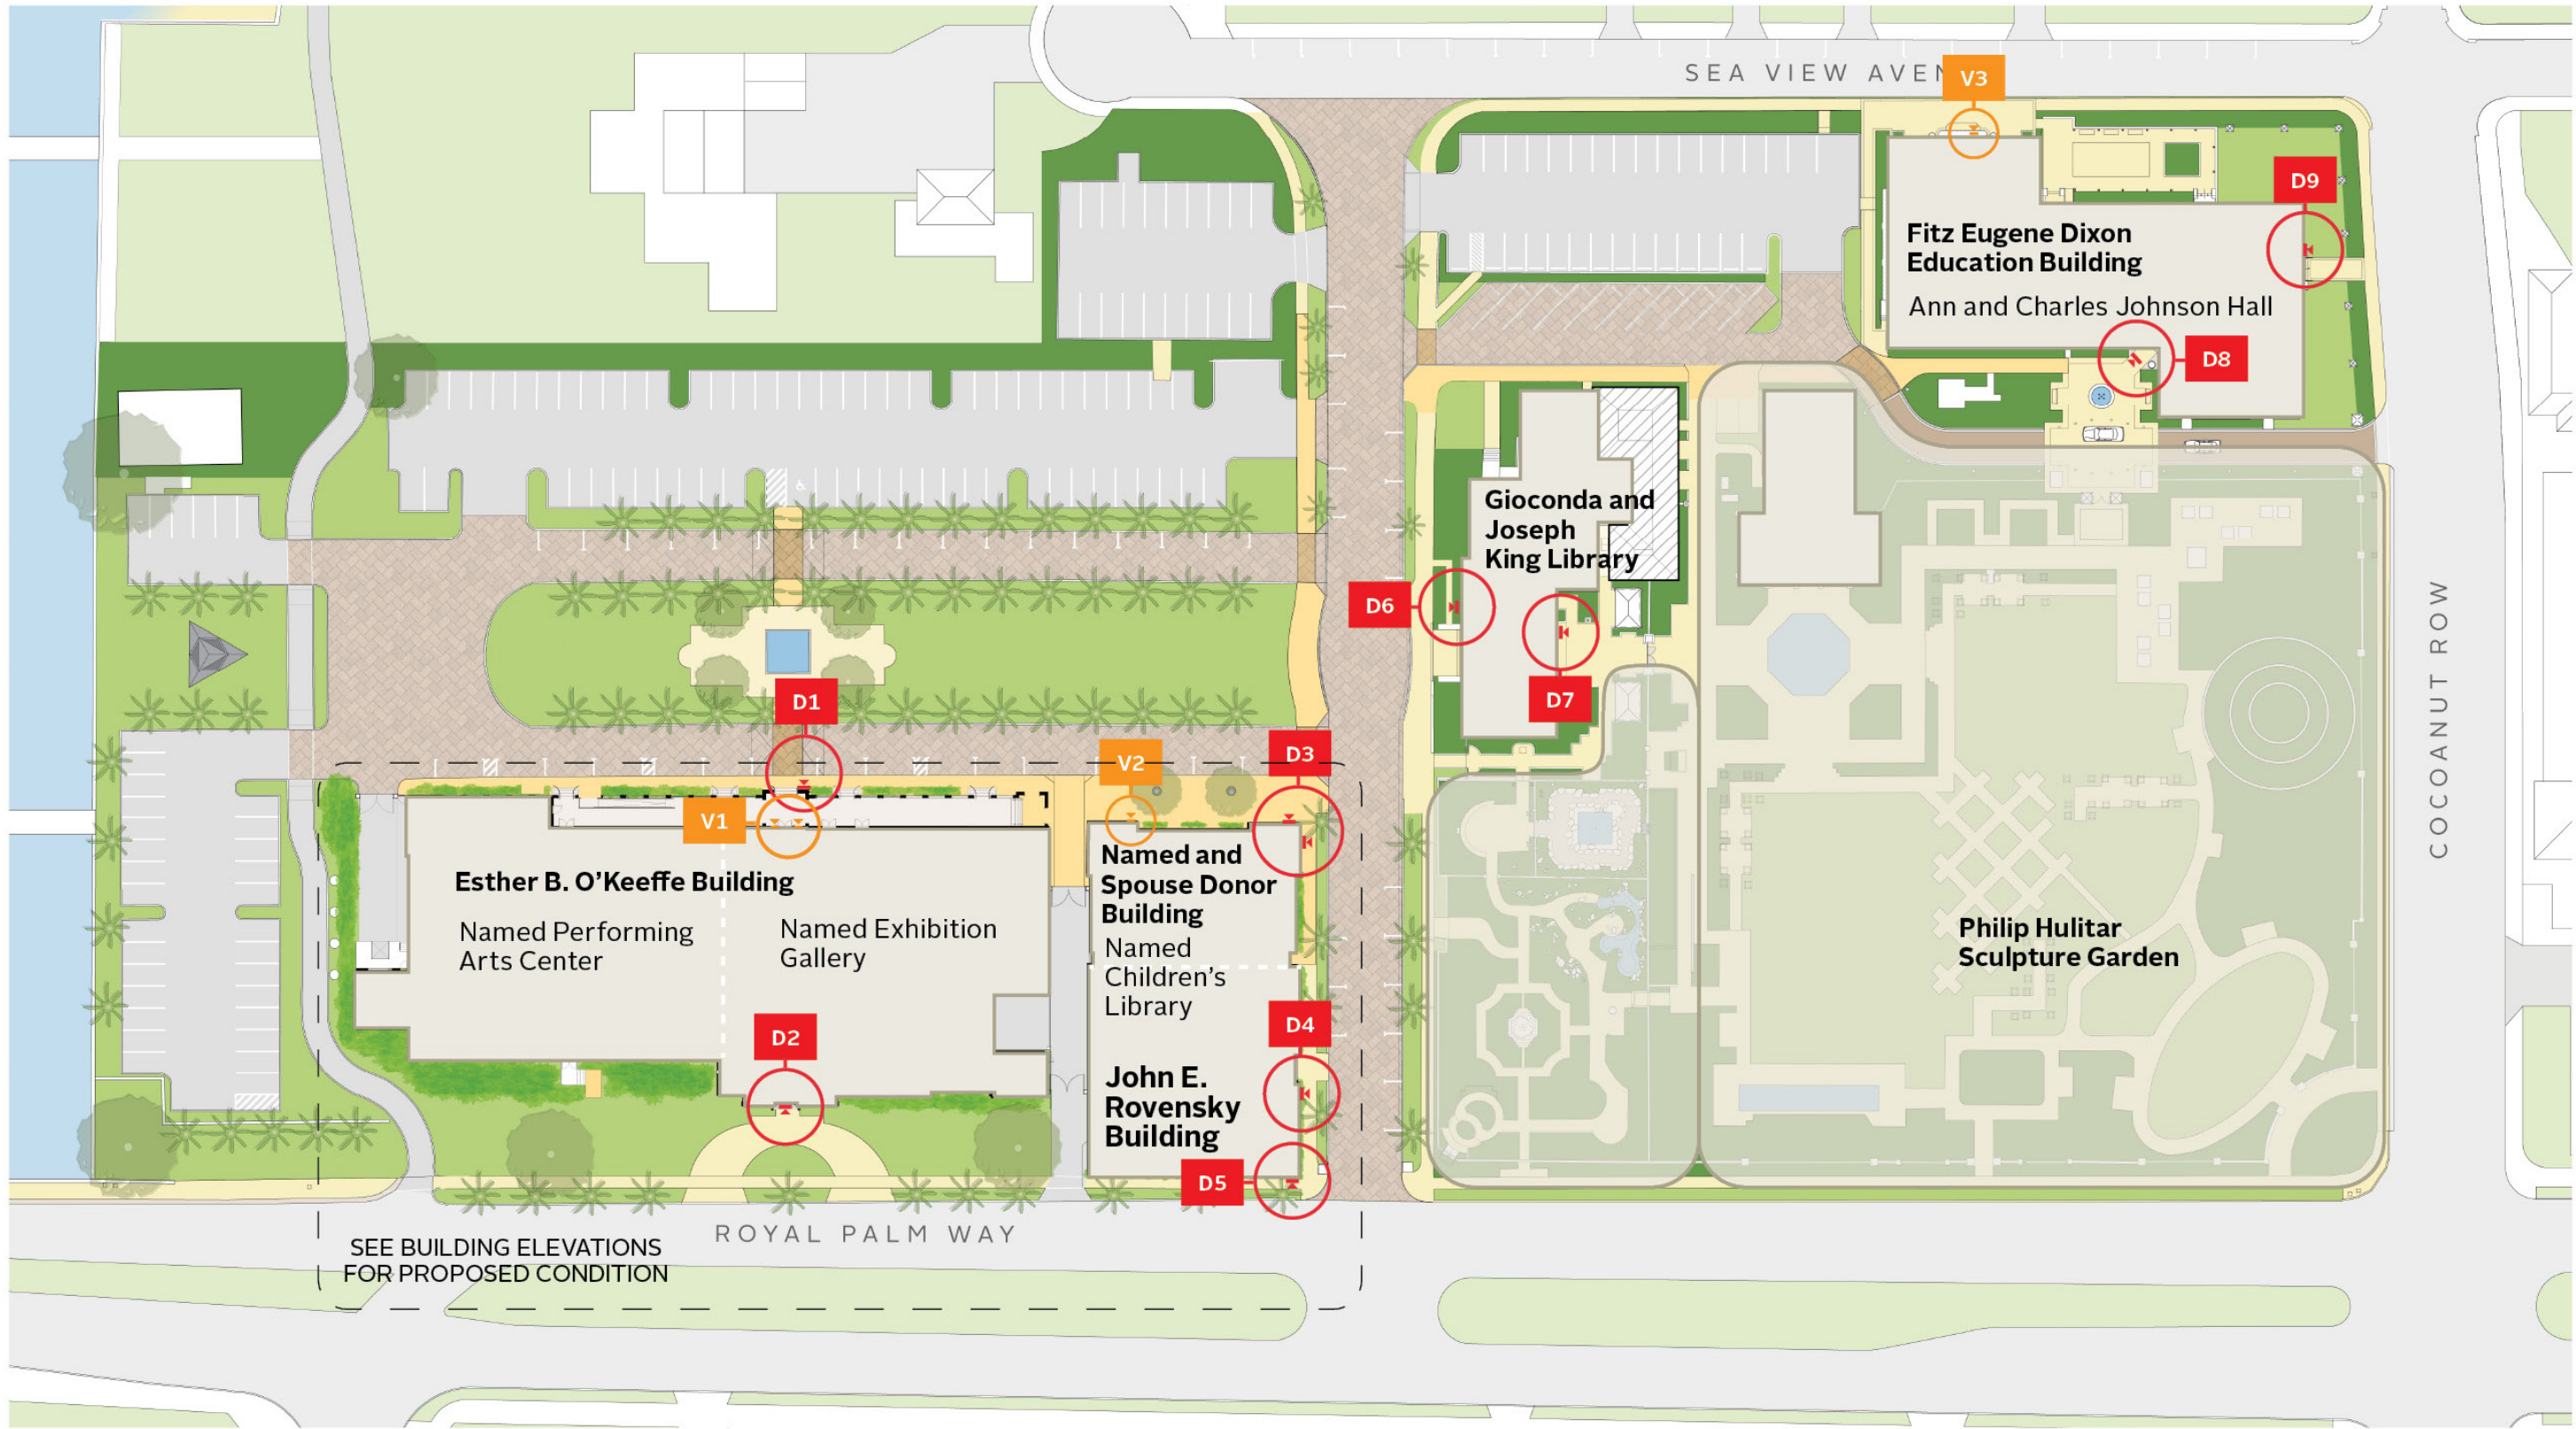


1 BUILDING DONOR AND BUILDING VENUE SIGNAGE PLAN
E-1.0.2 NTS

D1-D9 BUILDING DONOR SIGN LOCATION
V1-V3 BUILDING VENUE SIGN LOCATION

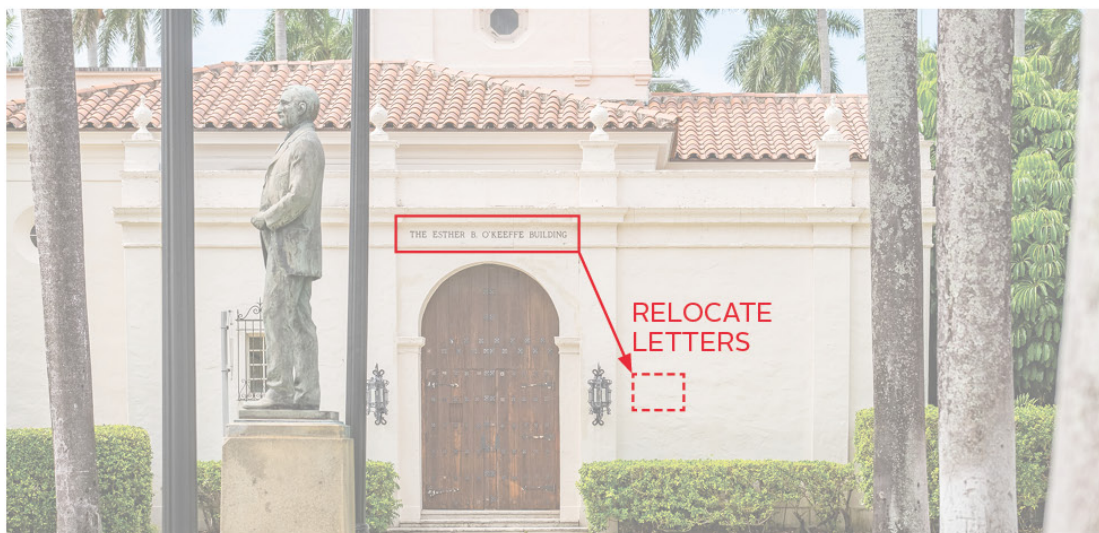

D1 D3
D2 D4
D5
V1 V2

SEE BUILDING ELEVATIONS FOR PROPOSED CONDITION

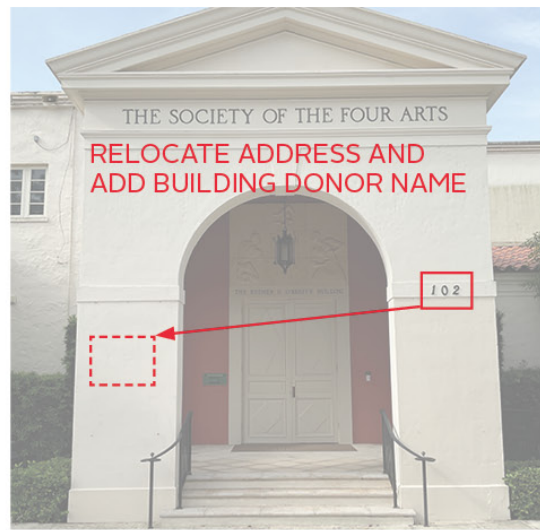

EXISTING CONDITIONS: FRONT ELEVATION



PROPOSED RENDERING: FRONT ELEVATION




EXISTING CONDITIONS: BACK ELEVATION



PROPOSED RENDERING: BACK ELEVATION



EXISTING CONDITIONS: FRONT ELEVATION

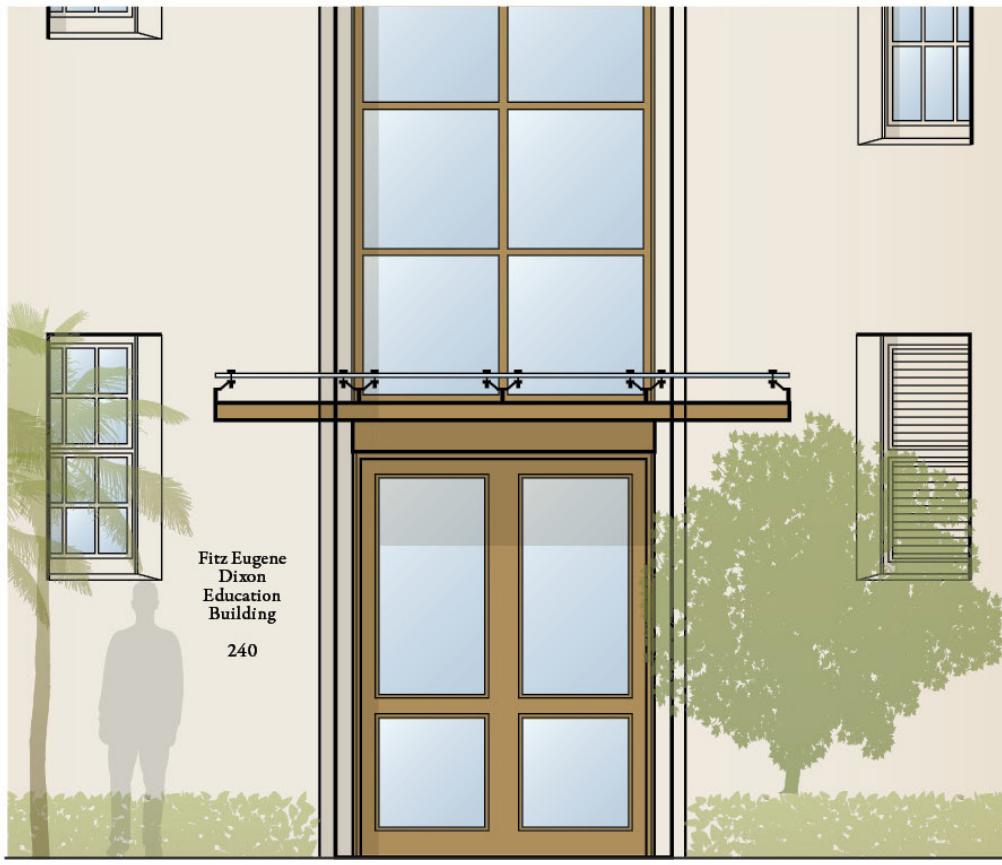

PROPOSED RENDERING: FRONT ELEVATION



EXISTING CONDITIONS: SIDE ELEVATION



PROPOSED RENDERING: SIDE ELEVATION



EXISTING CONDITIONS: BACK ELEVATION



PROPOSED RENDERING: BACK ELEVATION

4 DIXON BUILDING - JOHNSON HALL
E-1.0.2 NTS

2 EXISTING CONDITIONS: ROVENSKY AND O'KEEFFE BUILDINGS
E-1.0.2 NTS

3 KING LIBRARY
E-1.0.2 NTS




The Society of the Four Arts

100 & 102 Four Arts Plaza, Palm Beach, FL 33480

THESE DRAWINGS ARE FOR THE EXCLUSIVE USE OF SPINAOROURKE + PARTNERS, INC. AND MAY NOT BE REPRODUCED, COPIED, OR USED IN ANY MANNER WITHOUT THE EXPRESS WRITTEN CONSENT OF SPINAOROURKE + PARTNERS, INC. ALL RIGHTS RESERVED.


Revisions

Project no: 2953
Date: 2024.09.23
Drawn by: Author
Project Manager: Checker

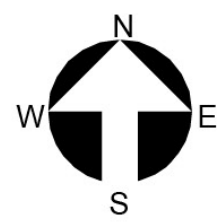

E-1.0.2

Second Submittal

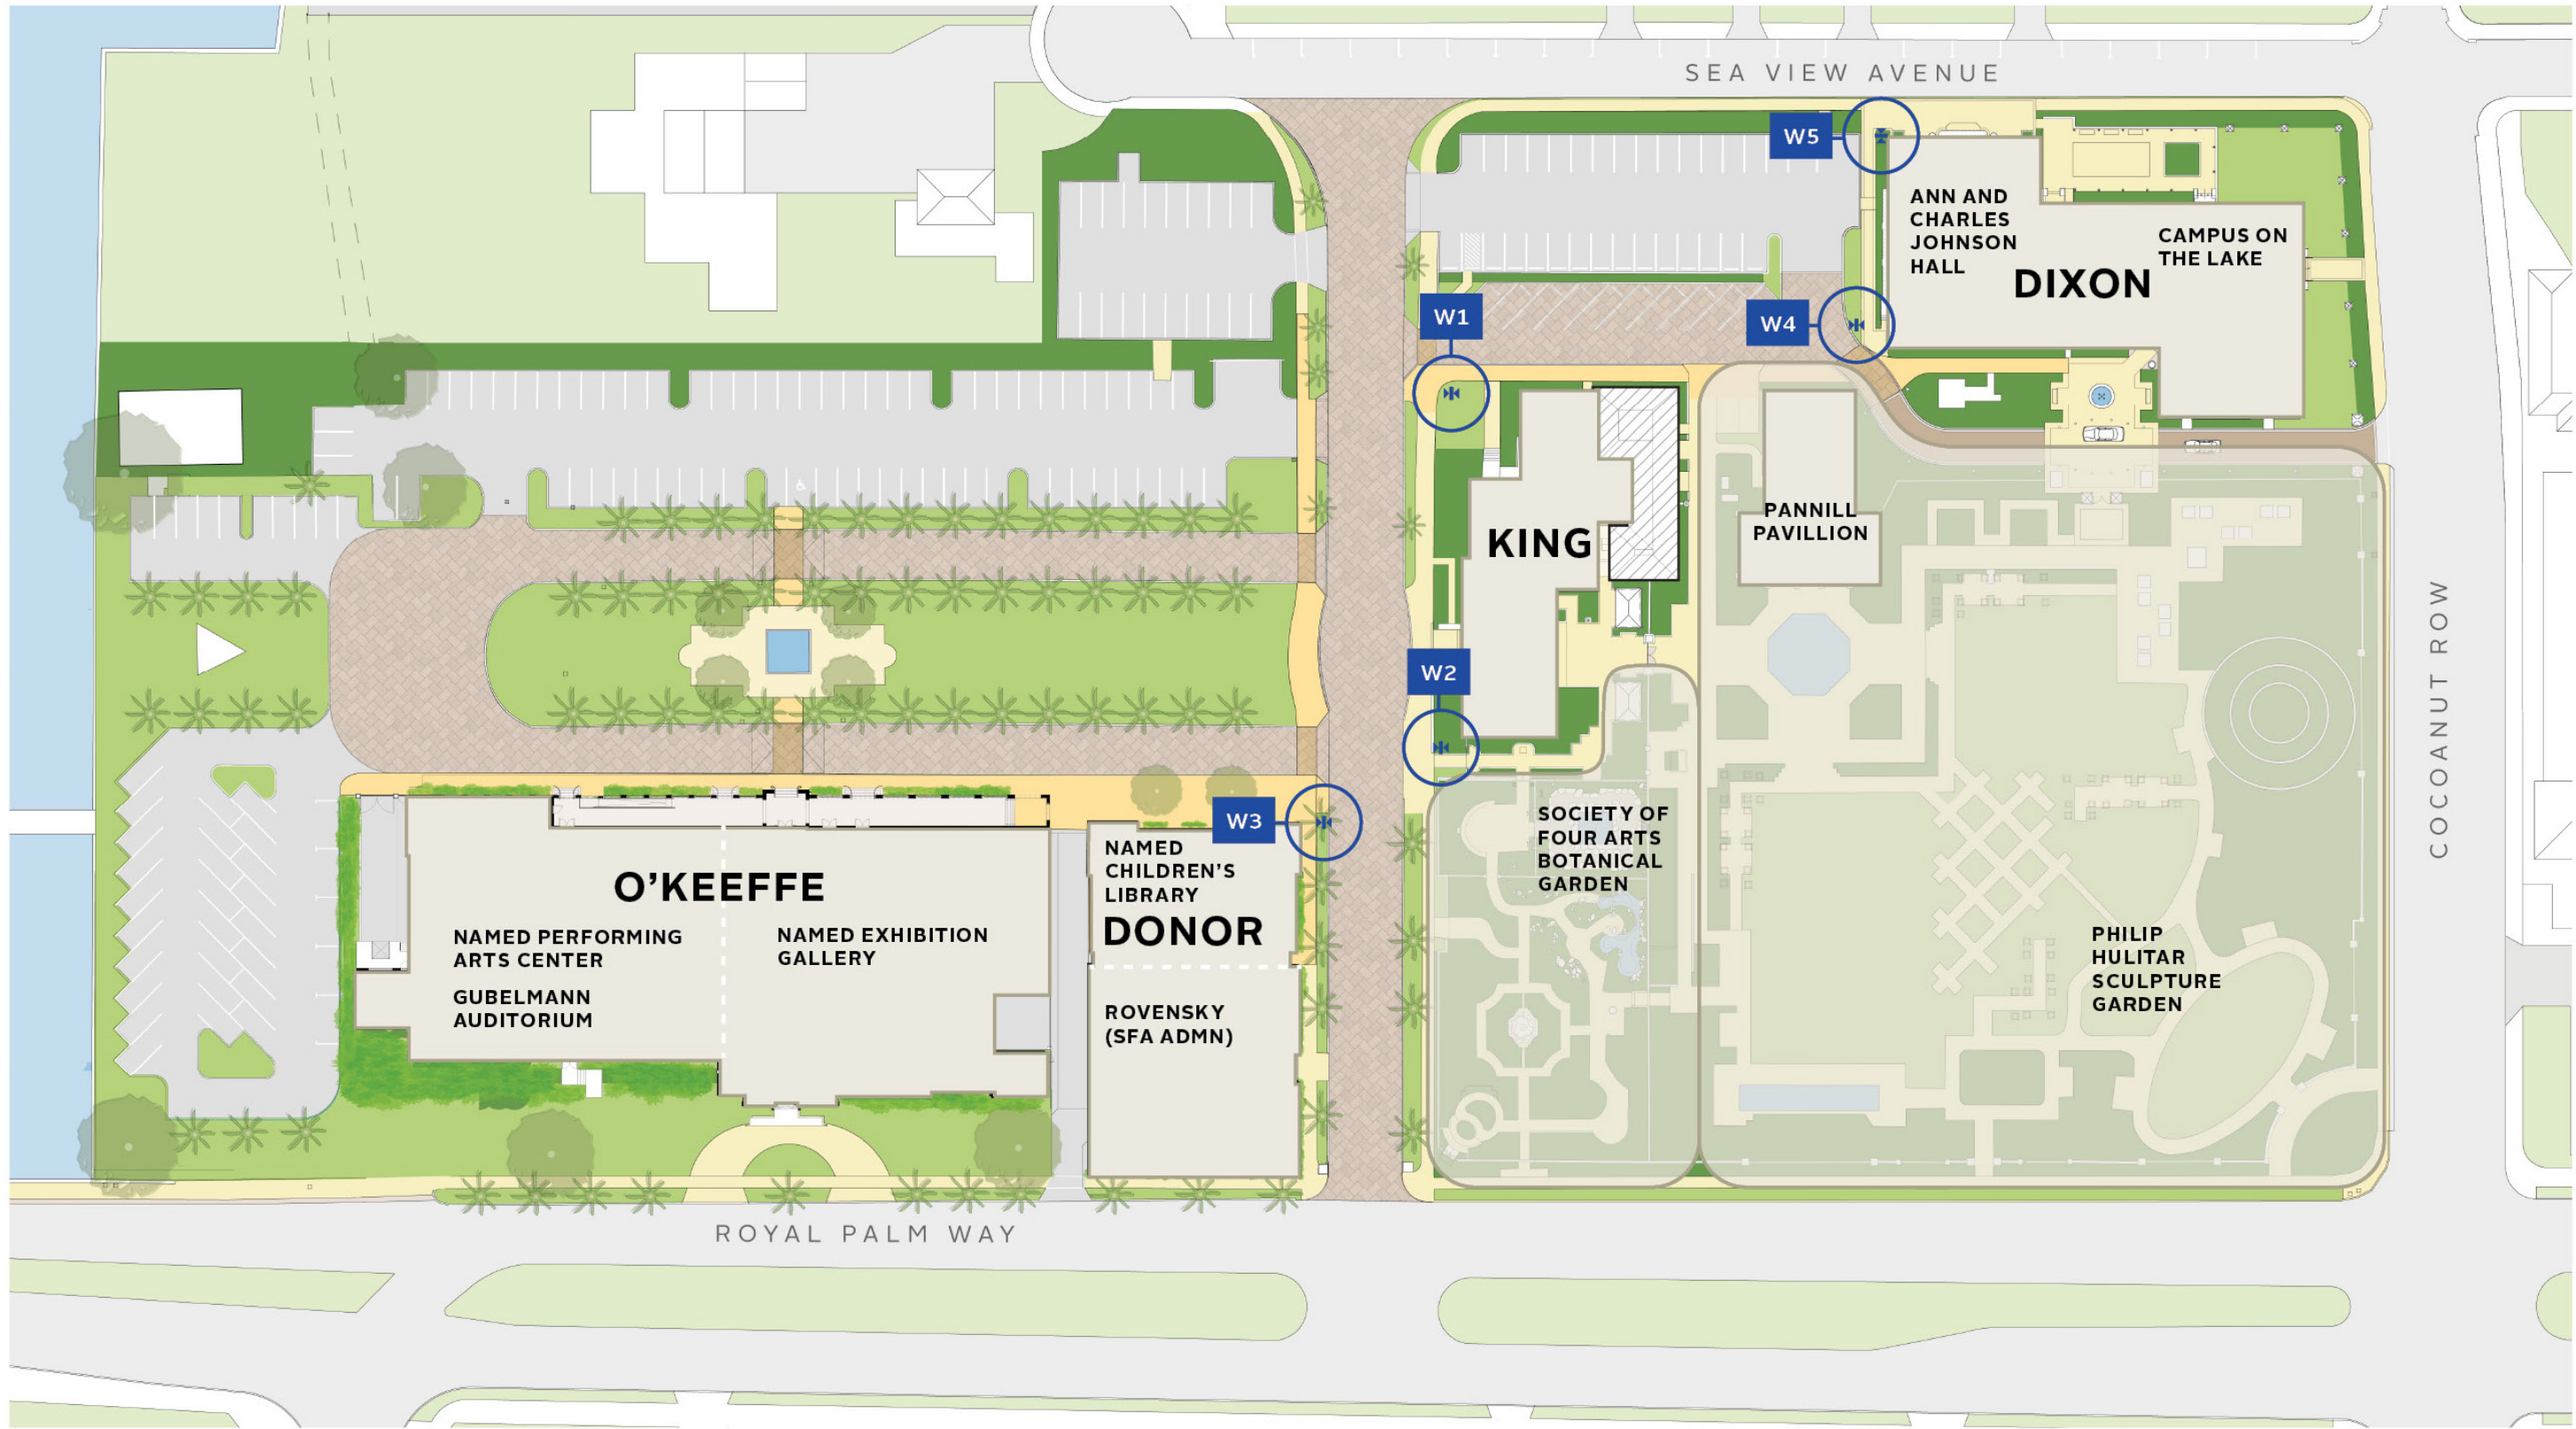

1 WAYFINDING SIGNAGE PLAN
E-1.0.3 NTS

W * WAYFINDING DIRECTIONAL SIGN LOCATION



2 WAYFINDING SIGNAGE - RENDERING OF W2 LOCATION
E-1.0.3 NTS



3 WAYFINDING SIGNAGE - ELEVATIONS
E-1.0.3 NTS

Freestanding Wayfinding Signage

E-1.0.3

Second Submittal

Project no: 2953
Date: 2024.09.23
Drawn by: Author
Project Manager: Checker

Revisions

THE SOCIETY OF THE FOUR ARTS

The Society of the Four Arts

100 & 102 Four Arts Plaza, Palm Beach, FL 33480

THESE DRAWINGS ARE FOR THE EXCLUSIVE USE OF SPINA OROURKE + PARTNERS, INC. AND MAY NOT BE REPRODUCED, REPRODUCED OR USED IN ANY MANNER WITHOUT THE EXPRESS WRITTEN CONSENT OF SPINA OROURKE + PARTNERS, INC. ALL RIGHTS RESERVED.

SPINA OROURKE + PARTNERS
Architecture • Interior Design
Keith M. Spina #

BEYER BLINDER BELLE
120 Broadway
20th Floor
New York, NY 10271
212.777.7800
beyerblinderbelle.com

SPINA OROURKE + PARTNERS
285 Banyan Blvd
West Palm Beach
FL 33407
386.884.3340
spinaorourke.com
A42602359