

# Part VI PROPOSED HOME ELEVATIONS 129 Chilean Avenue



# PROPOSED SHADED SOUTH ARRIVAL ELEVATION SCALE: 3/8" = 1'

# Bartholemew + Partners

ARCHITECTURE AND DESIGN PROGETTO DI ARCHITETTURA

THE PLAZA CENTER 251A ROYAL PALM WAY, PENTHOUSE 600A PALM BEACH, FLORIDA 33480 T: 561 461 0108 F: 561 461 0106 FL LIC. # AA26003943

# BARTHOLEMEWPARTNERS.COM

ES SOLUTIONS STRUCTURAL ENGINEER ADDRESS: 170 NE 2ND ST, P.O. BOX #1737 BOCA RATON, FL PHONE: 561-201-0190 E-MAIL: TRENT@ES-ENGINEERS.COM ALLEY, MAAS, ROGERS, AND LINDSAY P.A ATTORNEY ADDRESS: 340 ROYAL POINCIANA WAY, SUITE 321 PALM BEACH, FLORIDA 33480 PHONE: 561-659-1770 E-MAIL: TIM.HANLON@AMRL.COM

FAE CONSULTING MEP ENGINEERS ADDRESS: 300 LOCK ROAD SUITE #302 DEERFIELD BEACH, FLORIDA 33442 PHONE: 561-391-9292 EXT. 302 E-MAIL: UIAFRATE@FAECONSULTING.COM

GRUBER CONSULTING ENGINEERS CIVIL ENGINEER ADDRESS: 2475 MERCER AVE WEST PALM BEACH, FL 33401 PHONE: 561-312-2041 E-MAIL: CHAD@GRUBERENGINEERS.COM

ENVIRONMENT DESIGN GROUP LANDSCAPE ARCHITECT 139 N COUNTY ROAD, SUITE 20-B PALM BEACH, FL 33480 PHONE: 561-832-4600 E-MAIL: DUSTIN@ENVIRONMENTDESIGNGROUP.COM

### KYLE B FANT ARCHITECT # AR99255 INTERIOR DESIGNER # ID6422 AIA # 30425933 NCARB # 87929

\_\_\_\_\_ Revisions:

Project no: 23.02.114 Date: 10.25.23 Drawn by: V. Antico Project Manager: K. Fant

GEORGE & JOYCE MYKONIATIS
129 CHILEAN AVE


Project Address: 129 Chilean Ave, Palm Beach, FL 33480

SHEET NAME

SHEET NUMBER

PROPOSED SHADED SOUTH ELEVATION

A3.1

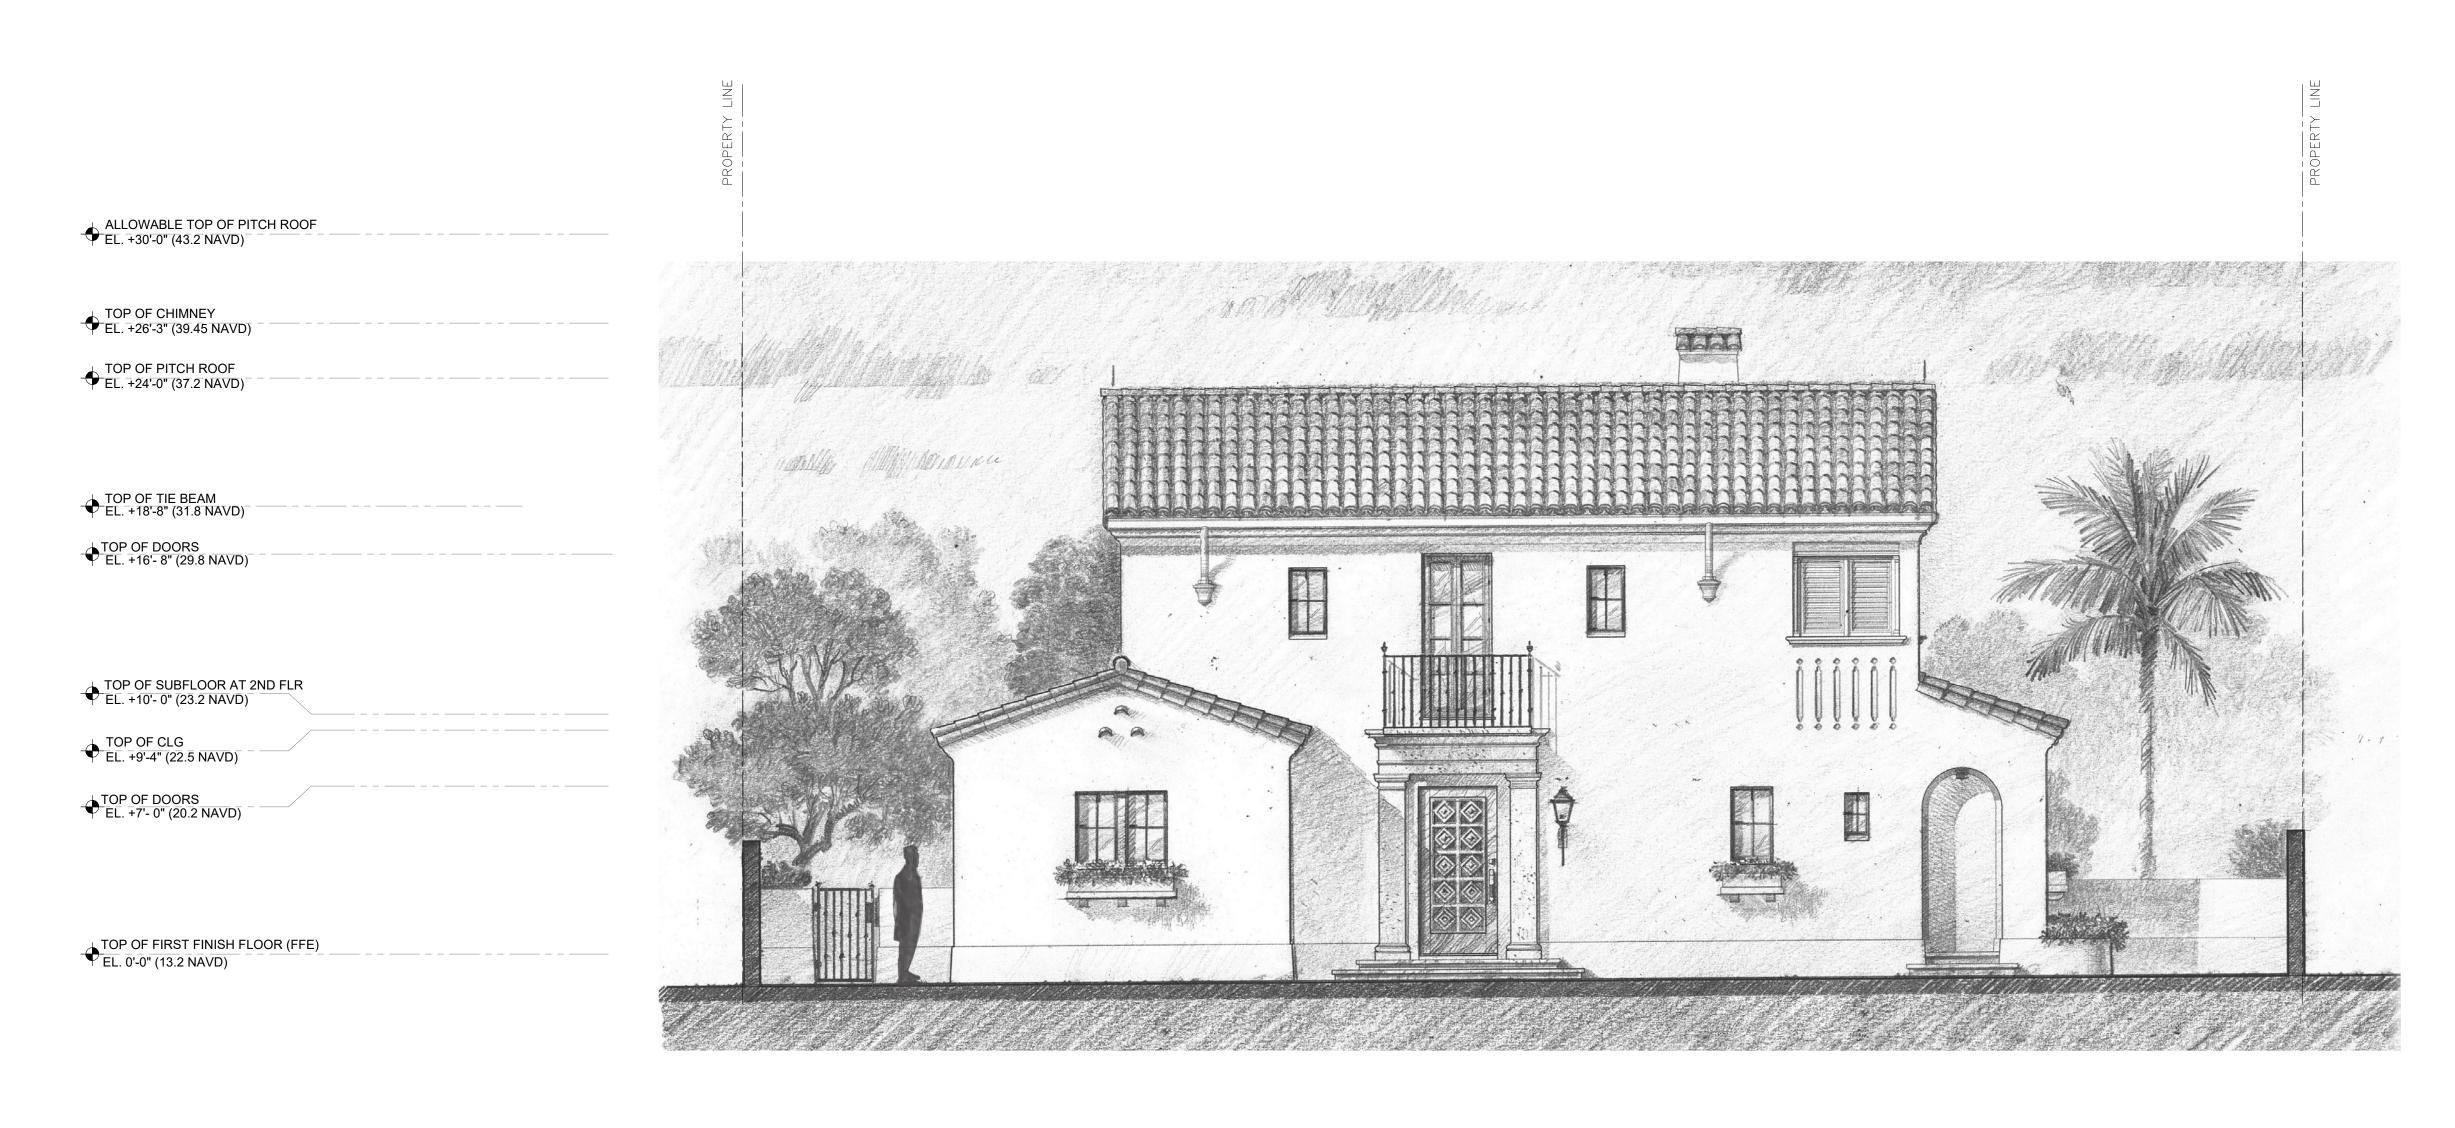

# PROPOSED SHADED SOUTH ARRIVAL ELEVATION SCALE: 3/8" = 1'



ARCHITECTURE AND DESIGN PROGETTO DI ARCHITETTURA

**THE PLAZA CENTER** 251A ROYAL PALM WAY, PENTHOUSE 600A PALM BEACH, FLORIDA 33480 T: 561 461 0108 F: 561 461 0106 FL LIC. # AA26003943

BARTHOLEMEWPARTNERS.COM

ES SOLUTIONS STRUCTURAL ENGINEER ADDRESS: 170 NE 2ND ST, P.O. BOX #1737 BOCA RATON, FL PHONE: 561-201-0190 E-MAIL: TRENT@ES-ENGINEERS.COM ALLEY, MAAS, ROGERS, AND LINDSAY P.A ATTORNEY ADDRESS: 340 ROYAL POINCIANA WAY, SUITE 321 PALM BEACH, FLORIDA 33480 PHONE: 561-659-1770 E-MAIL: TIM.HANLON@AMRL.COM

FAE CONSULTING MEP ENGINEERS ADDRESS: 300 LOCK ROAD SUITE #302 DEERFIELD BEACH, FLORIDA 33442 PHONE: 561-391-9292 EXT. 302 E-MAIL: UIAFRATE@FAECONSULTING.COM

GRUBER CONSULTING ENGINEERS CIVIL ENGINEER ADDRESS: 2475 MERCER AVE WEST PALM BEACH, FL 33401 PHONE: 561-312-2041 E-MAIL: CHAD@GRUBERENGINEERS.COM

ENVIRONMENT DESIGN GROUP LANDSCAPE ARCHITECT 139 N COUNTY ROAD, SUITE 20-B PALM BEACH, FL 33480 PHONE: 561-832-4600 E-MAIL: DUSTIN@ENVIRONMENTDESIGNGROUP.COM



Revisions:

IRCHITECT THEY ARE NOT PRODUCTS OF DESIGN, ALL DEAS, DESIGNS, REVANGEMENTS AND FLARS INDICATE OR REPRESENTED BY THISSE DRAWING RECOMPED BY AND THE DEVERTY OF DATIFICATION AND RETINESS. AND WIFTHE ROUTED TO NOT OF BUICH DEAS. DESIGNS, ARRANDEMENTS OR FLANS SHALL BE US YO RO BISCLOSED TO ANY PERSON. FIRM OR CORPORATION WITHOUT THE WRITTEN EMISSION OF BATHLOLEMEN + NATIVERS.

ACTS OR OMISSIONS IN THE PERFORMANCE OF SAID SERVICES BY THE CLIENT, AND THEIR AGENTS, EMPLOYEES, OR SUBCONT Project no: 23.02.114

Project no: 23.02.114 Date: 10.25.23 Drawn by: V. Antico Project Manager: K. Fant

GEORGE & JOYCE MYKONIATIS
129 CHILEAN AVE

Project Address: 129 Chilean Ave, Palm Beach, FL 33480

SHEET NAME

SHEET NUMBER

PROPOSED SHADED SOUTH ELEVATION

A3.1.1



### PROPOSED SOUTH ARRIVAL ELEVATION SCALE: 1/4" = 1'

# Bartholemew + Partners

ARCHITECTURE AND DESIGN PROGETTO DI ARCHITETTURA

THE PLAZA CENTER 251A ROYAL PALM WAY, PENTHOUSE 600A PALM BEACH, FLORIDA 33480 T: 561 461 0108 F: 561 461 0106 FL LIC. # AA26003943

BARTHOLEMEWPARTNERS.COM CONSULTANTS

ALLEY, MAAS, ROGERS, AND LINDSAY P.A ATTORNEY ADDRESS: 340 ROYAL POINCIANA WAY, SUITE 321 PALM BEACH, FLORIDA 33480 PHONE: 561-659-1770 E-MAIL: TIM.HANLON@AMRL.COM

ES SOLUTIONS STRUCTURAL ENGINEER ADDRESS: 170 NE 2ND ST, P.O. BOX #1737 BOCA RATON, FL PHONE: 561-201-0190 E-MAIL: TRENT@ES-ENGINEERS.COM

FAE CONSULTING MEP ENGINEERS ADDRESS: 300 LOCK ROAD SUITE #302 DEERFIELD BEACH, FLORIDA 33442 PHONE: 561-391-9292 EXT. 302 E-MAIL: UIAFRATE@FAECONSULTING.COM

GRUBER CONSULTING ENGINEERS CIVIL ENGINEER ADDRESS: 2475 MERCER AVE WEST PALM BEACH, FL 33401 PHONE: 561-312-2041 E-MAIL: CHAD@GRUBERENGINEERS.COM

ENVIRONMENT DESIGN GROUP LANDSCAPE ARCHITECT 139 N COUNTY ROAD, SUITE 20-B PALM BEACH, FL 33480 PHONE: 561-832-4600 E-MAIL: DUSTIN@ENVIRONMENTDESIGNGROUP.COM

# 10'-6" SIDE YARD SETBACK

KYLE B FANT ARCHITECT # AR99255 INTERIOR DESIGNER # ID6422 AIA # 30425933 NCARB # 87929

\_\_\_\_\_ Revisions:

Project no: 23.02.114 Date: 10.25.23 Drawn by: V. Antico Project Manager: K. Fant

Project Address: 129 Chilean Ave, Palm Beach, FL 33480

PROPOSED SOUTH

A3.1.2

SHEET NAME

ELEVATION

SHEET NUMBER

ARC-23-161

ZON-24-006

129 CHILEAN AVE

GEORGE & JOYCE MYKONIATIS



# PROPOSED SOUTH ARRIVAL COLORED ELEVATION SCALE: 1/4" = 1'

# ARC-23-161 ZON-24-006

# A3.1.3

PROPOSED SOUTH COLORED ELEVATION

SHEET NUMBER

SHEET NAME

Project Address: 129 Chilean Ave, Palm Beach, FL 33480

GEORGE & JOYCE MYKONIATIS
129 CHILEAN AVE

Project no: 23.02.114 Date: 10.25.23 Drawn by: V. Antico Project Manager: K. Fant

ERING, SITE VISITS, SHO GREES TO INDEMNIFY IABILITY ARISING FROM DURING CONSTRUCTIO

\_\_\_\_\_ Revisions:

KYLE B FANT ARCHITECT # AR99255 INTERIOR DESIGNER # ID6422 AIA # 30425933 NCARB # 87929

\_\_\_\_\_

ES SOLUTIONS STRUCTURAL ENGINEER ADDRESS: 170 NE 2ND ST, P.O. BOX #1737 BOCA RATON, FL PHONE: 561-201-0190 E-MAIL: TRENT@ES-ENGINEERS.COM

FAE CONSULTING MEP ENGINEERS ADDRESS: 300 LOCK ROAD SUITE #302 DEERFIELD BEACH, FLORIDA 33442 PHONE: 561-391-9292 EXT. 302 E-MAIL: UIAFRATE@FAECONSULTING.COM

GRUBER CONSULTING ENGINEERS CIVIL ENGINEER ADDRESS: 2475 MERCER AVE WEST PALM BEACH, FL 33401 PHONE: 561-312-2041 E-MAIL: CHAD@GRUBERENGINEERS.COM

ENVIRONMENT DESIGN GROUP LANDSCAPE ARCHITECT 139 N COUNTY ROAD, SUITE 20-B PALM BEACH, FL 33480 PHONE: 561-832-4600 E-MAIL: DUSTIN@ENVIRONMENTDESIGNGROUP.COM

ALLEY, MAAS, ROGERS, AND LINGOR . . . . ATTORNEY ADDRESS: 340 ROYAL POINCIANA WAY, SUITE 321 PALM BEACH, FLORIDA 33480 PHONE: 561-659-1770 E-MAIL: TIM.HANLON@AMRL.COM

BARTHOLEMEWPARTNERS.COM CONSULTANTS ALLEY, MAAS, ROGERS, AND LINDSAY P.A

ARCHITECTURE AND DESIGN PROGETTO DI ARCHITETTURA **THE PLAZA CENTER** 251A ROYAL PALM WAY,

PENTHOUSE 600A PALM BEACH, FLORIDA 33480

T: 561 461 0108 F: 561 461 0106 FL LIC. # AA26003943

Bartholemew + Partners



PROPOSED SOUTH ARRIVAL COLORED ELEVATION WITH LANDSCAPE SCALE: 1/4" = 1'



ARCHITECTURE AND DESIGN PROGETTO DI ARCHITETTURA

**THE PLAZA CENTER** 251A ROYAL PALM WAY, PENTHOUSE 600A PALM BEACH, FLORIDA 33480 T: 561 461 0108 F: 561 461 0106 FL LIC. # AA26003943

BARTHOLEMEWPARTNERS.COM

CONSULTANTS

ALLEY, MAAS, ROGERS, AND LINDSAY P.A ALLEY, MAAS, ROGERS, AND LINGER . . ... ATTORNEY ADDRESS: 340 ROYAL POINCIANA WAY, SUITE 321 PALM BEACH, FLORIDA 33480 PHONE: 561-659-1770 E-MAIL: TIM.HANLON@AMRL.COM

ES SOLUTIONS STRUCTURAL ENGINEER ADDRESS: 170 NE 2ND ST, P.O. BOX #1737 BOCA RATON, FL PHONE: 561-201-0190 E-MAIL: TRENT@ES-ENGINEERS.COM

FAE CONSULTING MEP ENGINEERS ADDRESS: 300 LOCK ROAD SUITE #302 DEERFIELD BEACH, FLORIDA 33442 PHONE: 561-391-9292 EXT. 302 E-MAIL: UIAFRATE@FAECONSULTING.COM

GRUBER CONSULTING ENGINEERS CIVIL ENGINEER ADDRESS: 2475 MERCER AVE WEST PALM BEACH, FL 33401 PHONE: 561-312-2041 E-MAIL: CHAD@GRUBERENGINEERS.COM ENVIRONMENT DESIGN GROUP LANDSCAPE ARCHITECT 139 N COUNTY ROAD, SUITE 20-B PALM BEACH, FL 33480 PHONE: 561-832-4600 E-MAIL: DUSTIN@ENVIRONMENTDESIGNGROUP.COM

\_\_\_\_\_



\_\_\_\_\_ Revisions:

Project no: 23.02.114 Date: 10.25.23 Drawn by: V. Antico Project Manager: K. Fant

GEORGE & JOYCE MYKONIATIS
129 CHILEAN AVE

Project Address: 129 Chilean Ave, Palm Beach, FL 33480

SHEET NAME

SHEET NUMBER

PROPOSED SOUTH COLORED ELEVATION WITH LANDSCAPE

A3.1.4



## PROPOSED SOUTH ARRIVAL COLORED ELEVATION WITH LANDSCAPE & SITE SCALE: 1/4" = 1'



ARCHITECTURE AND DESIGN PROGETTO DI ARCHITETTURA

**THE PLAZA CENTER** 251A ROYAL PALM WAY, PENTHOUSE 600A PALM BEACH, FLORIDA 33480 T: 561 461 0108 F: 561 461 0106 FL LIC. # AA26003943

BARTHOLEMEWPARTNERS.COM

CONSULTANTS

ALLEY, MAAS, ROGERS, AND LINDSAY P.A ALLEY, MAAS, ROGERS, AND LINGER . . ... ATTORNEY ADDRESS: 340 ROYAL POINCIANA WAY, SUITE 321 PALM BEACH, FLORIDA 33480 PHONE: 561-659-1770 E-MAIL: TIM.HANLON@AMRL.COM

ES SOLUTIONS STRUCTURAL ENGINEER ADDRESS: 170 NE 2ND ST, P.O. BOX #1737 BOCA RATON, FL PHONE: 561-201-0190 E-MAIL: TRENT@ES-ENGINEERS.COM

FAE CONSULTING MEP ENGINEERS ADDRESS: 300 LOCK ROAD SUITE #302 DEERFIELD BEACH, FLORIDA 33442 PHONE: 561-391-9292 EXT. 302 E-MAIL: UIAFRATE@FAECONSULTING.COM

GRUBER CONSULTING ENGINEERS CIVIL ENGINEER ADDRESS: 2475 MERCER AVE WEST PALM BEACH, FL 33401 PHONE: 561-312-2041 E-MAIL: CHAD@GRUBERENGINEERS.COM ENVIRONMENT DESIGN GROUP LANDSCAPE ARCHITECT 139 N COUNTY ROAD, SUITE 20-B PALM BEACH, FL 33480 PHONE: 561-832-4600 E-MAIL: DUSTIN@ENVIRONMENTDESIGNGROUP.COM

\_\_\_\_\_

KYLE B FANT ARCHITECT # AR99255 INTERIOR DESIGNER # ID6422 AIA # 30425933 NCARB # 87929

\_\_\_\_\_ Revisions:

Project no: 23.02.114 Date: 10.25.23 Drawn by: V. Antico Project Manager: K. Fant

GEORGE & JOYCE MYKONIATIS
129 CHILEAN AVE

Project Address: 129 Chilean Ave, Palm Beach, FL 33480

SHEET NAME

SHEET NUMBER

PROPOSED SOUTH COLORED ELEVATION WITH LANDSCAPE

A3.1.5





### PROPOSED SOUTH ARRIVAL COLORED STREETVIEW ELEVATION SCALE: 1/4" = 1'



ARCHITECTURE AND DESIGN PROGETTO DI ARCHITETTURA

**THE PLAZA CENTER** 251A ROYAL PALM WAY, PENTHOUSE 600A PALM BEACH, FLORIDA 33480 T: 561 461 0108 F: 561 461 0106 FL LIC. # AA26003943

BARTHOLEMEWPARTNERS.COM

CONSULTANTS

ALLEY, MAAS, ROGERS, AND LINDSAY P.A ALLEY, MAAS, KUGERS, AND LINDON .... ATTORNEY ADDRESS: 340 ROYAL POINCIANA WAY, SUITE 321 PALM BEACH, FLORIDA 33480 PHONE: 561-659-1770 E-MAIL: TIM.HANLON@AMRL.COM

ES SOLUTIONS STRUCTURAL ENGINEER ADDRESS: 170 NE 2ND ST, P.O. BOX #1737 BOCA RATON, FL PHONE: 561-201-0190 E-MAIL: TRENT@ES-ENGINEERS.COM

FAE CONSULTING MEP ENGINEERS ADDRESS: 300 LOCK ROAD SUITE #302 DEERFIELD BEACH, FLORIDA 33442 PHONE: 561-391-9292 EXT. 302 E-MAIL: UIAFRATE@FAECONSULTING.COM

GRUBER CONSULTING ENGINEERS CIVIL ENGINEER ADDRESS: 2475 MERCER AVE WEST PALM BEACH, FL 33401 PHONE: 561-312-2041 E-MAIL: CHAD@GRUBERENGINEERS.COM ENVIRONMENT DESIGN GROUP LANDSCAPE ARCHITECT 139 N COUNTY ROAD, SUITE 20-B PALM BEACH, FL 33480 PHONE: 561-832-4600 E-MAIL: DUSTIN@ENVIRONMENTDESIGNGROUP.COM

\_\_\_\_\_

KYLE B FANT ARCHITECT # AR99255 INTERIOR DESIGNER # ID6422 AIA # 30425933 NCARB # 87929

\_\_\_\_\_ Revisions:

Project no: 23.02.114 Date: 10.25.23 Drawn by: V. Antico Project Manager: K. Fant

GEORGE & JOYCE MYKONIATIS
129 CHILEAN AVE

Project Address: 129 Chilean Ave, Palm Beach, FL 33480

SHEET NAME

SHEET NUMBER

PROPOSED SOUTH COLORED ELEVATION WITH LANDSCAPE

A3.1.6