

PROJECT
PRIVATE RESIDENCE

NEW TWO STORY - SINGLE FAMILY
PROJECT ADDRESS

203 VIA VIZCAYA PALM BEACH FL 33480

ARCHITECT
SOLSTICE
Planning and Architecture

1900 MAIN STREET SUITE 202
SARASOTA, FLORIDA 34236
tel: 941.365.5721 fax: 941.365.5720
e: jpark@solsticearchitects.com
AR-0017714

CONSULTANTS

THE DESIGNS DETECTED AND SPECIFIED ON THESE DRAWINGS ARE PROTECTED UNDER THE COPYRIGHT LAWS OF THE UNITED STATES AND ARE THE PROPERTY OF JONATHAN C. PARKS OF JONATHAN PARKS ARCHITECTS, P.A. AND SHALL BE RETURNED IN THE EVENT OF TERMINATION, USE OR COPY IS FORWARDED BY CONTRACT ONLY. ANY OWNERS TO THESE PLANS WITHOUT THE WRITTEN APPROVAL OF THE JONATHAN C. PARKS OR ANY CONSTRUCTION ISSUED FROM THESE PLANS WITHOUT THE EXPRESS WRITTEN APPROVAL OF JONATHAN C. PARKS SHALL AUTOMATICALLY REVEAL JONATHAN C. PARKS' INTEREST TO ANY LICENSEE, SUE OR LITIGATION BY ANY INTERESTED PARTIES IN THE PROJECT. IF BOUND SPECIFICATIONS ACCORDING TO THESE PLANS, THEY SHOULD BE READ CAREFULLY FOR ADDITIONAL CONDITIONS. THESE PLANS ARE COPYRIGHTED AND ARE SUBJECT TO COPYRIGHT PROTECTION AS AN "ARCHITECTURAL WORK" UNDER SEC. 102 OF COPYRIGHT ACT. IT IS TO BE UNDERSTOOD THAT BETWEEN 1990 AND NOW, THE ARCHITECTURAL WORKS COPYRIGHT PROTECTION ACT OF 1976, THE PROTECTION INCLUDES, BUT IS NOT LIMITED TO, THE ORIGINAL FORM AS WELL AS THE ARRANGEMENT AND COMPOSITION OF LINES AND ELEMENTS OF THE DESIGN UNDER SUCH PROTECTION, AND UNAUTHORIZED USE OF THESE DRAWINGS OR SPECIFICATIONS OR UNLAWFUL REUSE IN THE CREATION OF CONSTRUCTION OR BUILDINGS BEING SEVERELY AND/OR MONETARY COMPENSATION TO JONATHAN GRANT PARKS.

COPYRIGHT 2025

DRAWINGS

APPROVAL
SIGN AND DATE BELOW TO APPROVE CURRENT DOCUMENT PHASE
SIGN AND DATE BELOW TO COMMENCE NEXT DOCUMENT PHASE

Approved By: _____ Approved By: _____
Date: _____ Date: _____

REVISIONS
No. Date Description

TOWN OF PALM BEACH
FINAL SUBMITTAL

PROJECT NUMBER:
ARC-24-0128
ZON-24-0093
NOT FOR CONSTRUCTION

ALL APPLICABLE CODES, LAWS, AND REGULATIONS GOVERNING OR RELATING TO ANY PORTION OF THIS WORK ARE HEREBY INCORPORATED INTO AND MADE A PART OF THESE DOCUMENTS, AND THEIR PROVISIONS SHALL BE CARRIED OUT BY THE CONTRACTOR WHO SHALL INFORM THE OWNER PRIOR TO SUBMITTING A PROPOSAL. OF ANY WORK OR MATERIAL WHICH VIOLATES ANY OF THE CURRENT LAWS AND REGULATIONS, ANY WORK DONE BY THE CONTRACTOR CAUSING SUCH A VIOLATION SHALL BE CORRECTED BY THE CONTRACTOR.

SCALE
1/8" = 1'-0"

DRAWN BY
RDW

CHECKED BY
JP

DATE ISSUED
02/10/2025


PLOT DATE
02/07/2025

SHEET TITLE
GROUND FLOOR OVERALL PLAN

SEAL
PROJECT NUMBER
24-10

SHEET NUMBER
A1.00

JONATHAN GRANT PARKS
AR-0017714
© Copyright Jonathan Grant Parks All Rights Reserved 2025

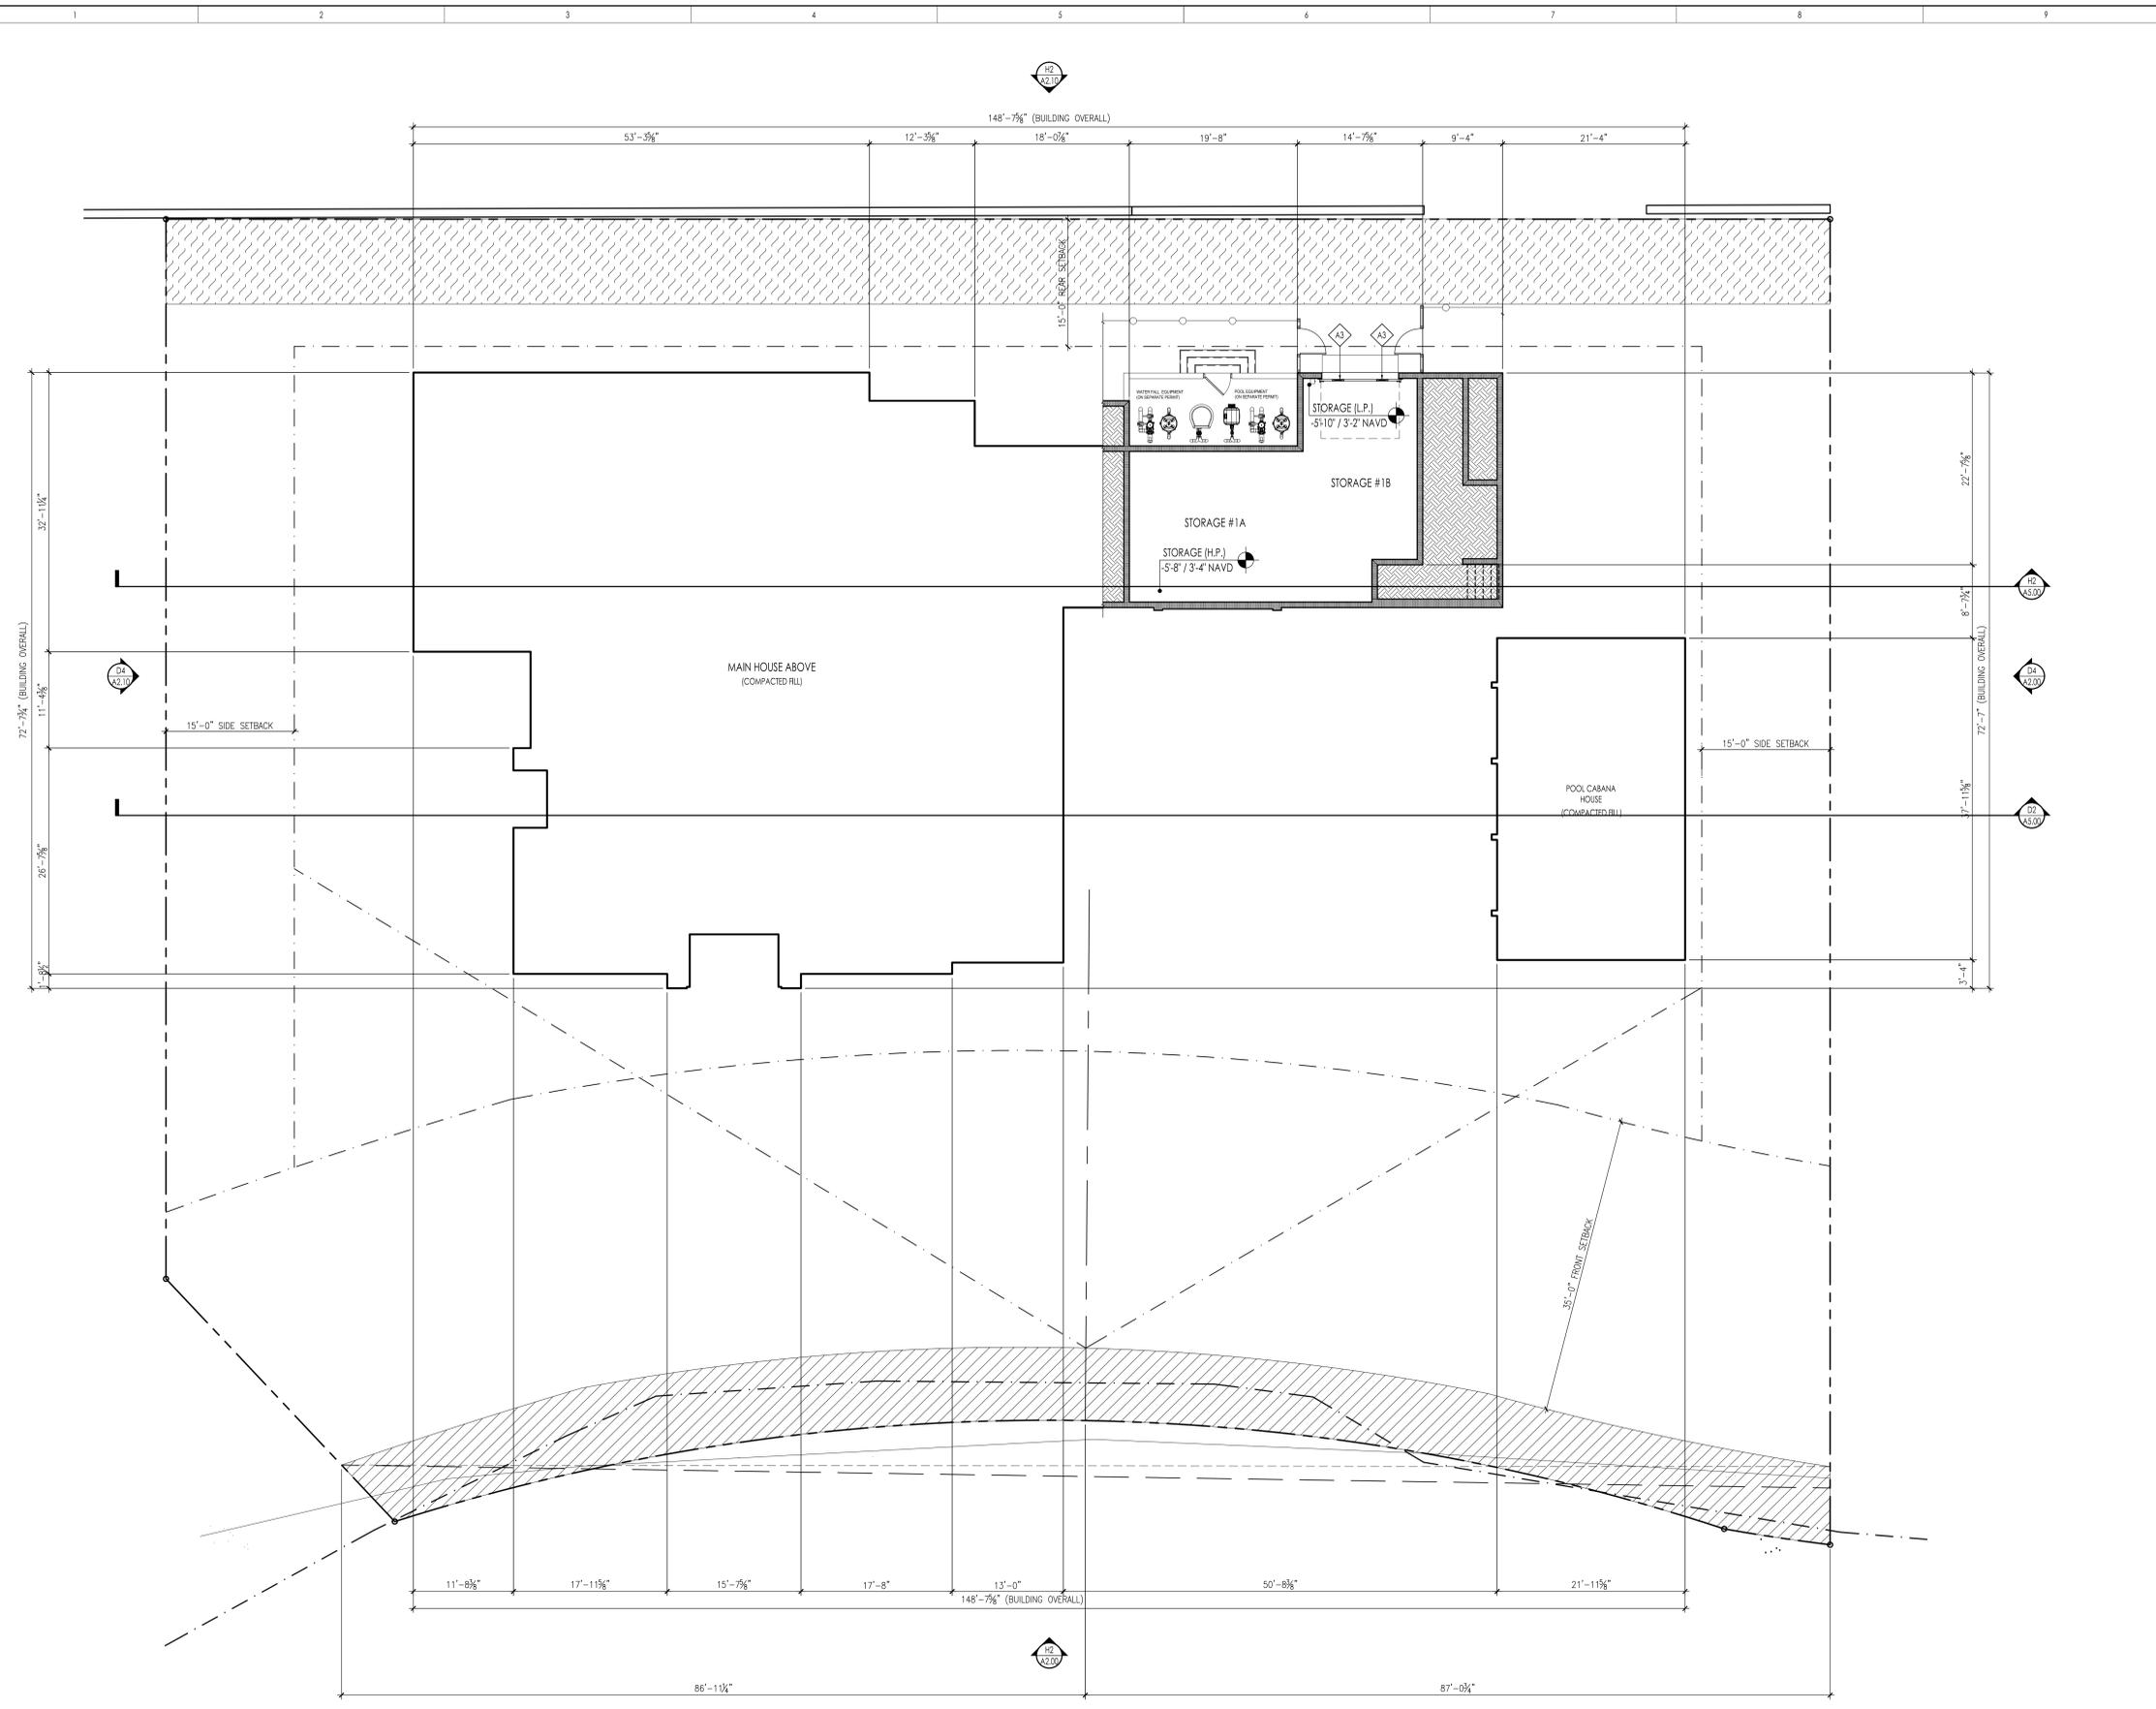

H1
A1.00
GROUND FLOOR OVERALL PLAN
SCALE 1/8" = 1'-0" (PAPER SIZE 30"x42")
SCALE 3/32" = 1'-0" (PAPER SIZE 24"x36")

FLOOR PLAN KEY NOTES

- A1 EDGE OF ROOF OVERHANG
- A2 OPEN TRELLIS
- A3 FLOOD VENT
- A4 FIRE FEATURE
- A5 FIRED AWNING
- A6
- A7
FLOOR PLAN LEGEND

- REINFORCED MASONRY WALL
 - 2 x 4 STUD WALLS & 2 x 4 STUD WALLS
 - CONCRETE SLAB
 - CONCRETE FOOTING
 - CONCRETE COLUMN / WALLS SEE STRUCTURAL DWG. (TYP. WHERE SHOWN)
 - STEEL POST SEE STRUCTURAL DWG. (TYP. WHERE SHOWN)
 - FILLED CMU CELL
 - CERAMIC TILE (FLOOR & CEILING)
- NOTE: FOR DETAILED WALL/BUILDING TYPE SYSTEMS SEE SHEET A0.0

THE DESIGNS DETAIL AND SPECIFIED ON THESE DRAWINGS ARE PROTECTED UNDER THE COPYRIGHT LAWS OF THE UNITED STATES AND ARE THE PROPERTY OF JONATHAN GRANT PARKS ARCHITECTS, P.A., AND SHALL BE RETURNED TO THE ARCHITECT UPON COMPLETION OF THE PROJECT OR UPON REQUEST BY THE ARCHITECT. NO PART OF THESE DRAWINGS SHALL BE REPRODUCED OR TRANSMITTED IN ANY FORM OR BY ANY MEANS, ELECTRONIC OR MECHANICAL, INCLUDING PHOTOCOPYING, RECORDING, OR BY ANY INFORMATION STORAGE AND RETRIEVAL SYSTEM, WITHOUT THE WRITTEN APPROVAL OF JONATHAN GRANT PARKS ARCHITECTS, P.A. ANY UNAUTHORIZED REPRODUCTION OR TRANSMISSION OF THESE DRAWINGS SHALL BE PROSECUTED TO THE FULL EXTENT OF THE LAW. THE ARCHITECT'S LIABILITY IS LIMITED TO THE PROFESSIONAL SERVICES PROVIDED BY THE ARCHITECT AND DOES NOT INCLUDE THE DESIGN OR CONSTRUCTION OF THE PROJECT. 

COPYRIGHT 2025

DRAWINGS

APPROVAL
SIGN AND DATE BELOW TO APPROVE CURRENT DOCUMENT PHASE
SIGN AND DATE BELOW TO COMMENCE NEXT DOCUMENT PHASE

Approved By: _____ Date: _____
Approved By: _____ Date: _____

REVISIONS
No. Date Description

**TOWN OF PALM BEACH
FINAL SUBMITTAL**

PROJECT NUMBER:
ARC-24-0128
ZON-24-0093
NOT FOR CONSTRUCTION

ALL APPLICABLE CODES, LAWS, AND REGULATIONS GOVERNING OR RELATING TO ANY PORTION OF THIS WORK ARE HEREBY INCORPORATED INTO AND MADE A PART OF THESE DOCUMENTS, AND THEIR PROVISIONS SHALL BE CARRIED OUT BY THE CONTRACTOR WHO SHALL INFORM THE OWNER PRIOR TO SUBMITTING A PROPOSAL, OF ANY WORK OR MATERIAL WHICH VIOLATES ANY OF THE CURRENT LAWS AND REGULATIONS. ANY WORK DONE BY THE CONTRACTOR CAUSING SUCH A VIOLATION SHALL BE CORRECTED BY THE CONTRACTOR.

SCALE
1/8" = 1'-0"

DRAWN BY
RDW

CHECKED BY
JP


DATE ISSUED
02/10/2025

PLOT DATE
02/07/2025

SHEET TITLE
**FIRST FLOOR
OVERALL PLAN**

SEAL
PROJECT NUMBER
24-10

SHEET NUMBER
A1.10

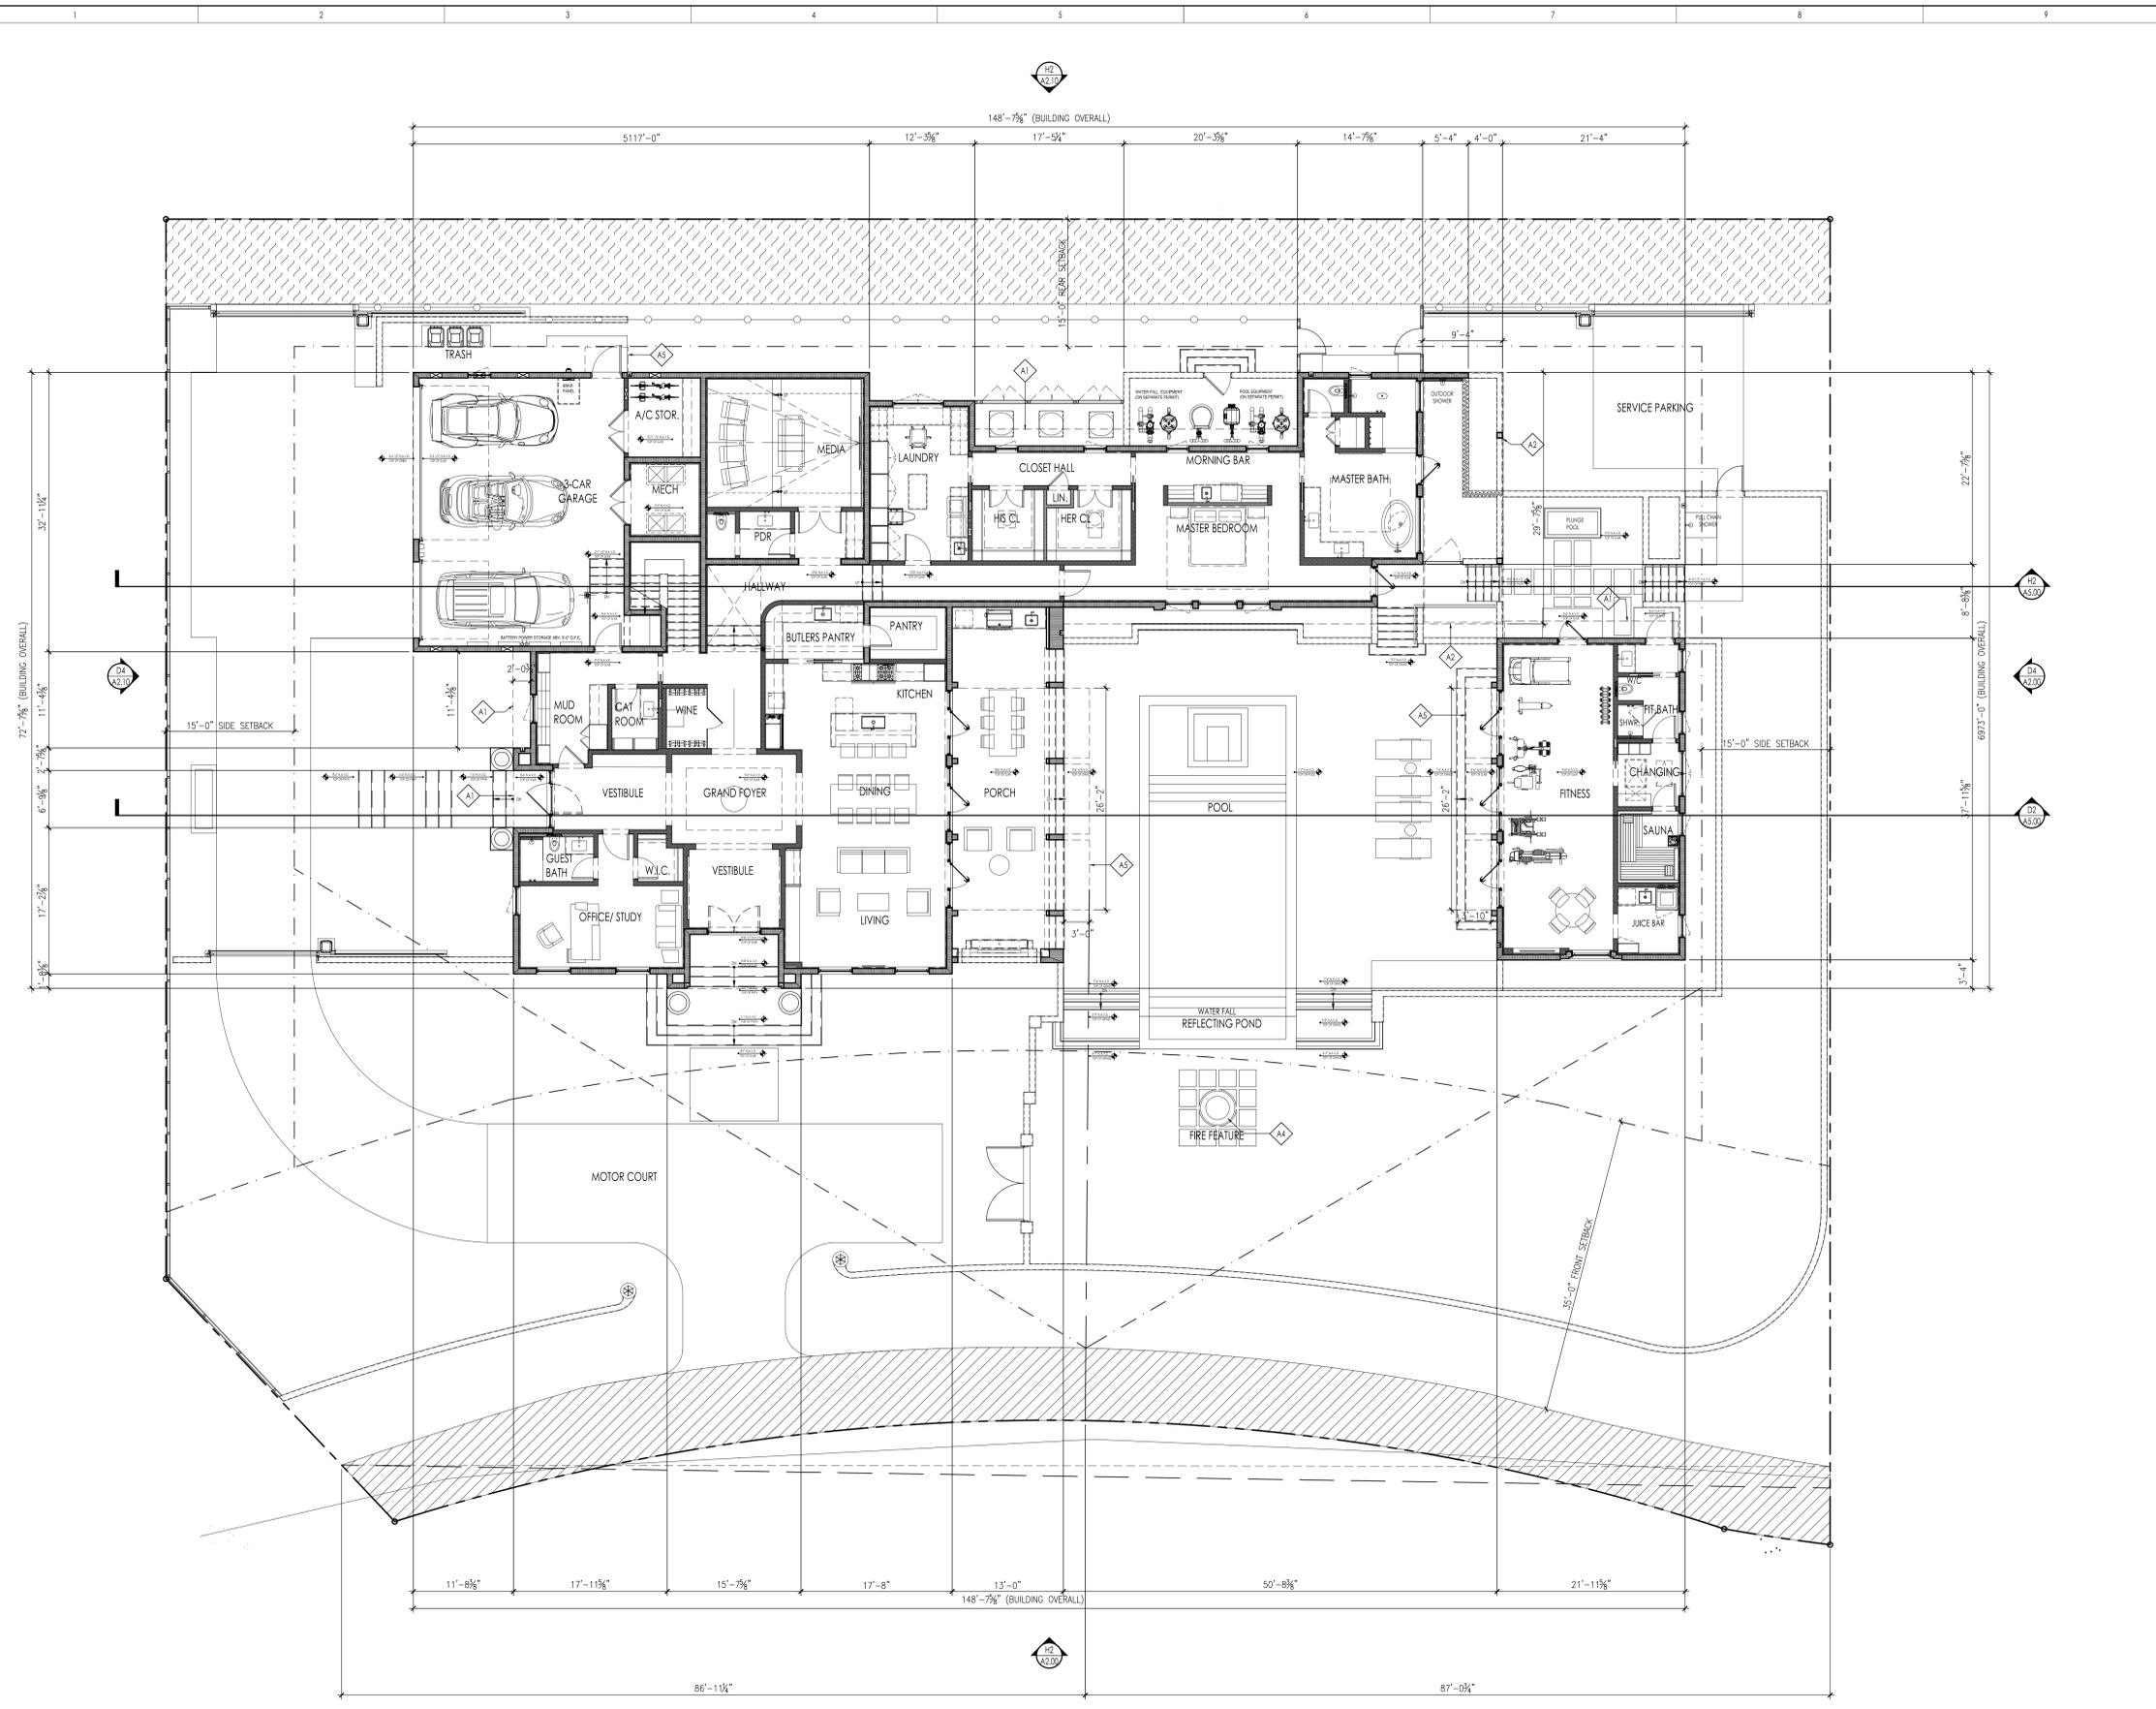

FLOOR PLAN KEY NOTES


- A1 EDGE OF ROOF OVERHANG
- A2 OPEN TRELLIS
- A3 FLOOD VENT
- A4 FIRE FEATURE
- A5 FIRED AWNING
- A6
- A7
FLOOR PLAN LEGEND

- [Pattern] REINFORCED MASONRY WALL
- [Pattern] 2 x 4 STUD WALLS & 2 x 4 STUD WALLS
- [Pattern] CONCRETE SLAB
- [Pattern] CONCRETE FOOTING
- [Pattern] CONCRETE COLUMN / WALLS SEE STRUCTURAL DWG. (TYP. WHERE SHOWN)
- [Pattern] STEEL POST SEE STRUCTURAL DWG. (TYP. WHERE SHOWN)
- [Pattern] FILLED CMU CELL
- [Pattern] CERAMIC TILE (FLOOR & CEILING)

NOTE: FOR DETAILED WALL/BUILDING TYPE SYSTEMS SEE SHEET A.D.0

H1 FIRST FLOOR OVERALL PLAN
SCALE 1/8" = 1'-0" (PAPER SIZE 30"x42")
SCALE 3/32" = 1'-0" (PAPER SIZE 24"x36")

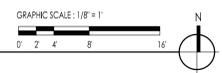

PROJECT
PRIVATE RESIDENCE
 NEW TWO STORY - SINGLE FAMILY
 PROJECT ADDRESS
 203 VIA VIZCAYA PALM BEACH FL 33480

ARCHITECT
SOLSTICE
 Planning and Architecture
 1900 MAIN STREET SUITE 202
 SARASOTA, FLORIDA 34236
 tel: 941.365.5721 fax: 941.365.5720
 e: jpark@solsticearchitects.com
 AR-0017714

CONSULTANTS

THE DESIGNS DETECTED AND SPECIFIED ON THESE DRAWINGS ARE PROTECTED UNDER THE COPYRIGHT LAWS OF THE UNITED STATES AND ARE THE PROPERTY OF JONATHAN G. PARKS OF JONATHAN PARKS ARCHITECTS, P.A., AND SHALL BE RETURNED TO THE ARCHITECT UPON COMPLETION OF THE PROJECT OR UPON REQUEST BY THE ARCHITECT. NO REPRODUCTION OR TRANSMISSION OF THESE DRAWINGS OR ANY PART THEREOF IS PERMITTED WITHOUT THE WRITTEN APPROVAL OF JONATHAN G. PARKS OF JONATHAN PARKS ARCHITECTS, P.A. ANY REPRODUCTION OR TRANSMISSION OF THESE DRAWINGS OR ANY PART THEREOF WITHOUT THE WRITTEN APPROVAL OF JONATHAN G. PARKS OF JONATHAN PARKS ARCHITECTS, P.A. SHALL BE PROSECUTED TO THE FULL EXTENT OF THE LAW. THE ARCHITECT MAKES NO WARRANTY, REPRESENTATION OR GUARANTEE, EXPRESS OR IMPLIED, AS TO THE ACCURACY, COMPLETENESS, OR SUITABILITY OF THESE DRAWINGS FOR ANY PARTICULAR PURPOSE. THE ARCHITECT'S LIABILITY IS LIMITED TO THE DESIGN AND CONSTRUCTION OF THE BUILDING AS SHOWN ON THESE DRAWINGS. THE ARCHITECT SHALL NOT BE RESPONSIBLE FOR ANY DAMAGE TO PERSONS OR PROPERTY, INCLUDING BUT NOT LIMITED TO, DAMAGE TO PERSONS OR PROPERTY CAUSED BY THE USE OF THESE DRAWINGS OR SPECIFICATIONS OR OTHERWISE IN CONNECTION WITH THE DESIGN OR CONSTRUCTION OF THE BUILDING. THESE DRAWINGS AND SPECIFICATIONS ARE ISSUED AS A PROFESSIONAL SERVICE AND ARE NOT TO BE USED FOR ANY OTHER PURPOSE WITHOUT THE WRITTEN APPROVAL OF JONATHAN G. PARKS OF JONATHAN PARKS ARCHITECTS, P.A.

COPYRIGHT 2025
 DRAWINGS

APPROVAL
 SIGN AND DATE BELOW TO APPROVE CURRENT DOCUMENT PHASE
 SIGN AND DATE BELOW TO COMMENCE NEXT DOCUMENT PHASE
 Approved By: _____ Approved By: _____
 Date: _____ Date: _____

REVISIONS
 No. Date Description

TOWN OF PALM BEACH
 FINAL SUBMITTAL
 PROJECT NUMBER:
 ARC-24-0128
 ZON-24-0093
 NOT FOR CONSTRUCTION

ALL APPLICABLE CODES, LAWS, AND REGULATIONS GOVERNING OR RELATING TO ANY PORTION OF THIS WORK ARE HEREBY INCORPORATED INTO AND MADE A PART OF THESE DOCUMENTS, AND THEIR PROVISIONS SHALL BE CARRIED OUT BY THE CONTRACTOR WHO SHALL INFORM THE OWNER PRIOR TO SUBMITTING A PROPOSAL, OF ANY WORK OR MATERIAL WHICH VIOLATES ANY OF THE CURRENT LAWS AND REGULATIONS. ANY WORK DONE BY THE CONTRACTOR CAUSING SUCH A VIOLATION SHALL BE CORRECTED BY THE CONTRACTOR.

SCALE
 1/8" = 1'-0"

DRAWN BY
 RDW

CHECKED BY
 JP

DATE ISSUED
 02/10/2025

PLOT DATE
 02/07/2025


SHEET TITLE
SECOND FLOOR OVERALL PLAN

SEAL
 JONATHAN GRANT PARKS
 AR-0017714

PROJECT NUMBER
 24-10

SHEET NUMBER
 A1.20

© Copyright Jonathan Grant Parks All Rights Reserved 2025

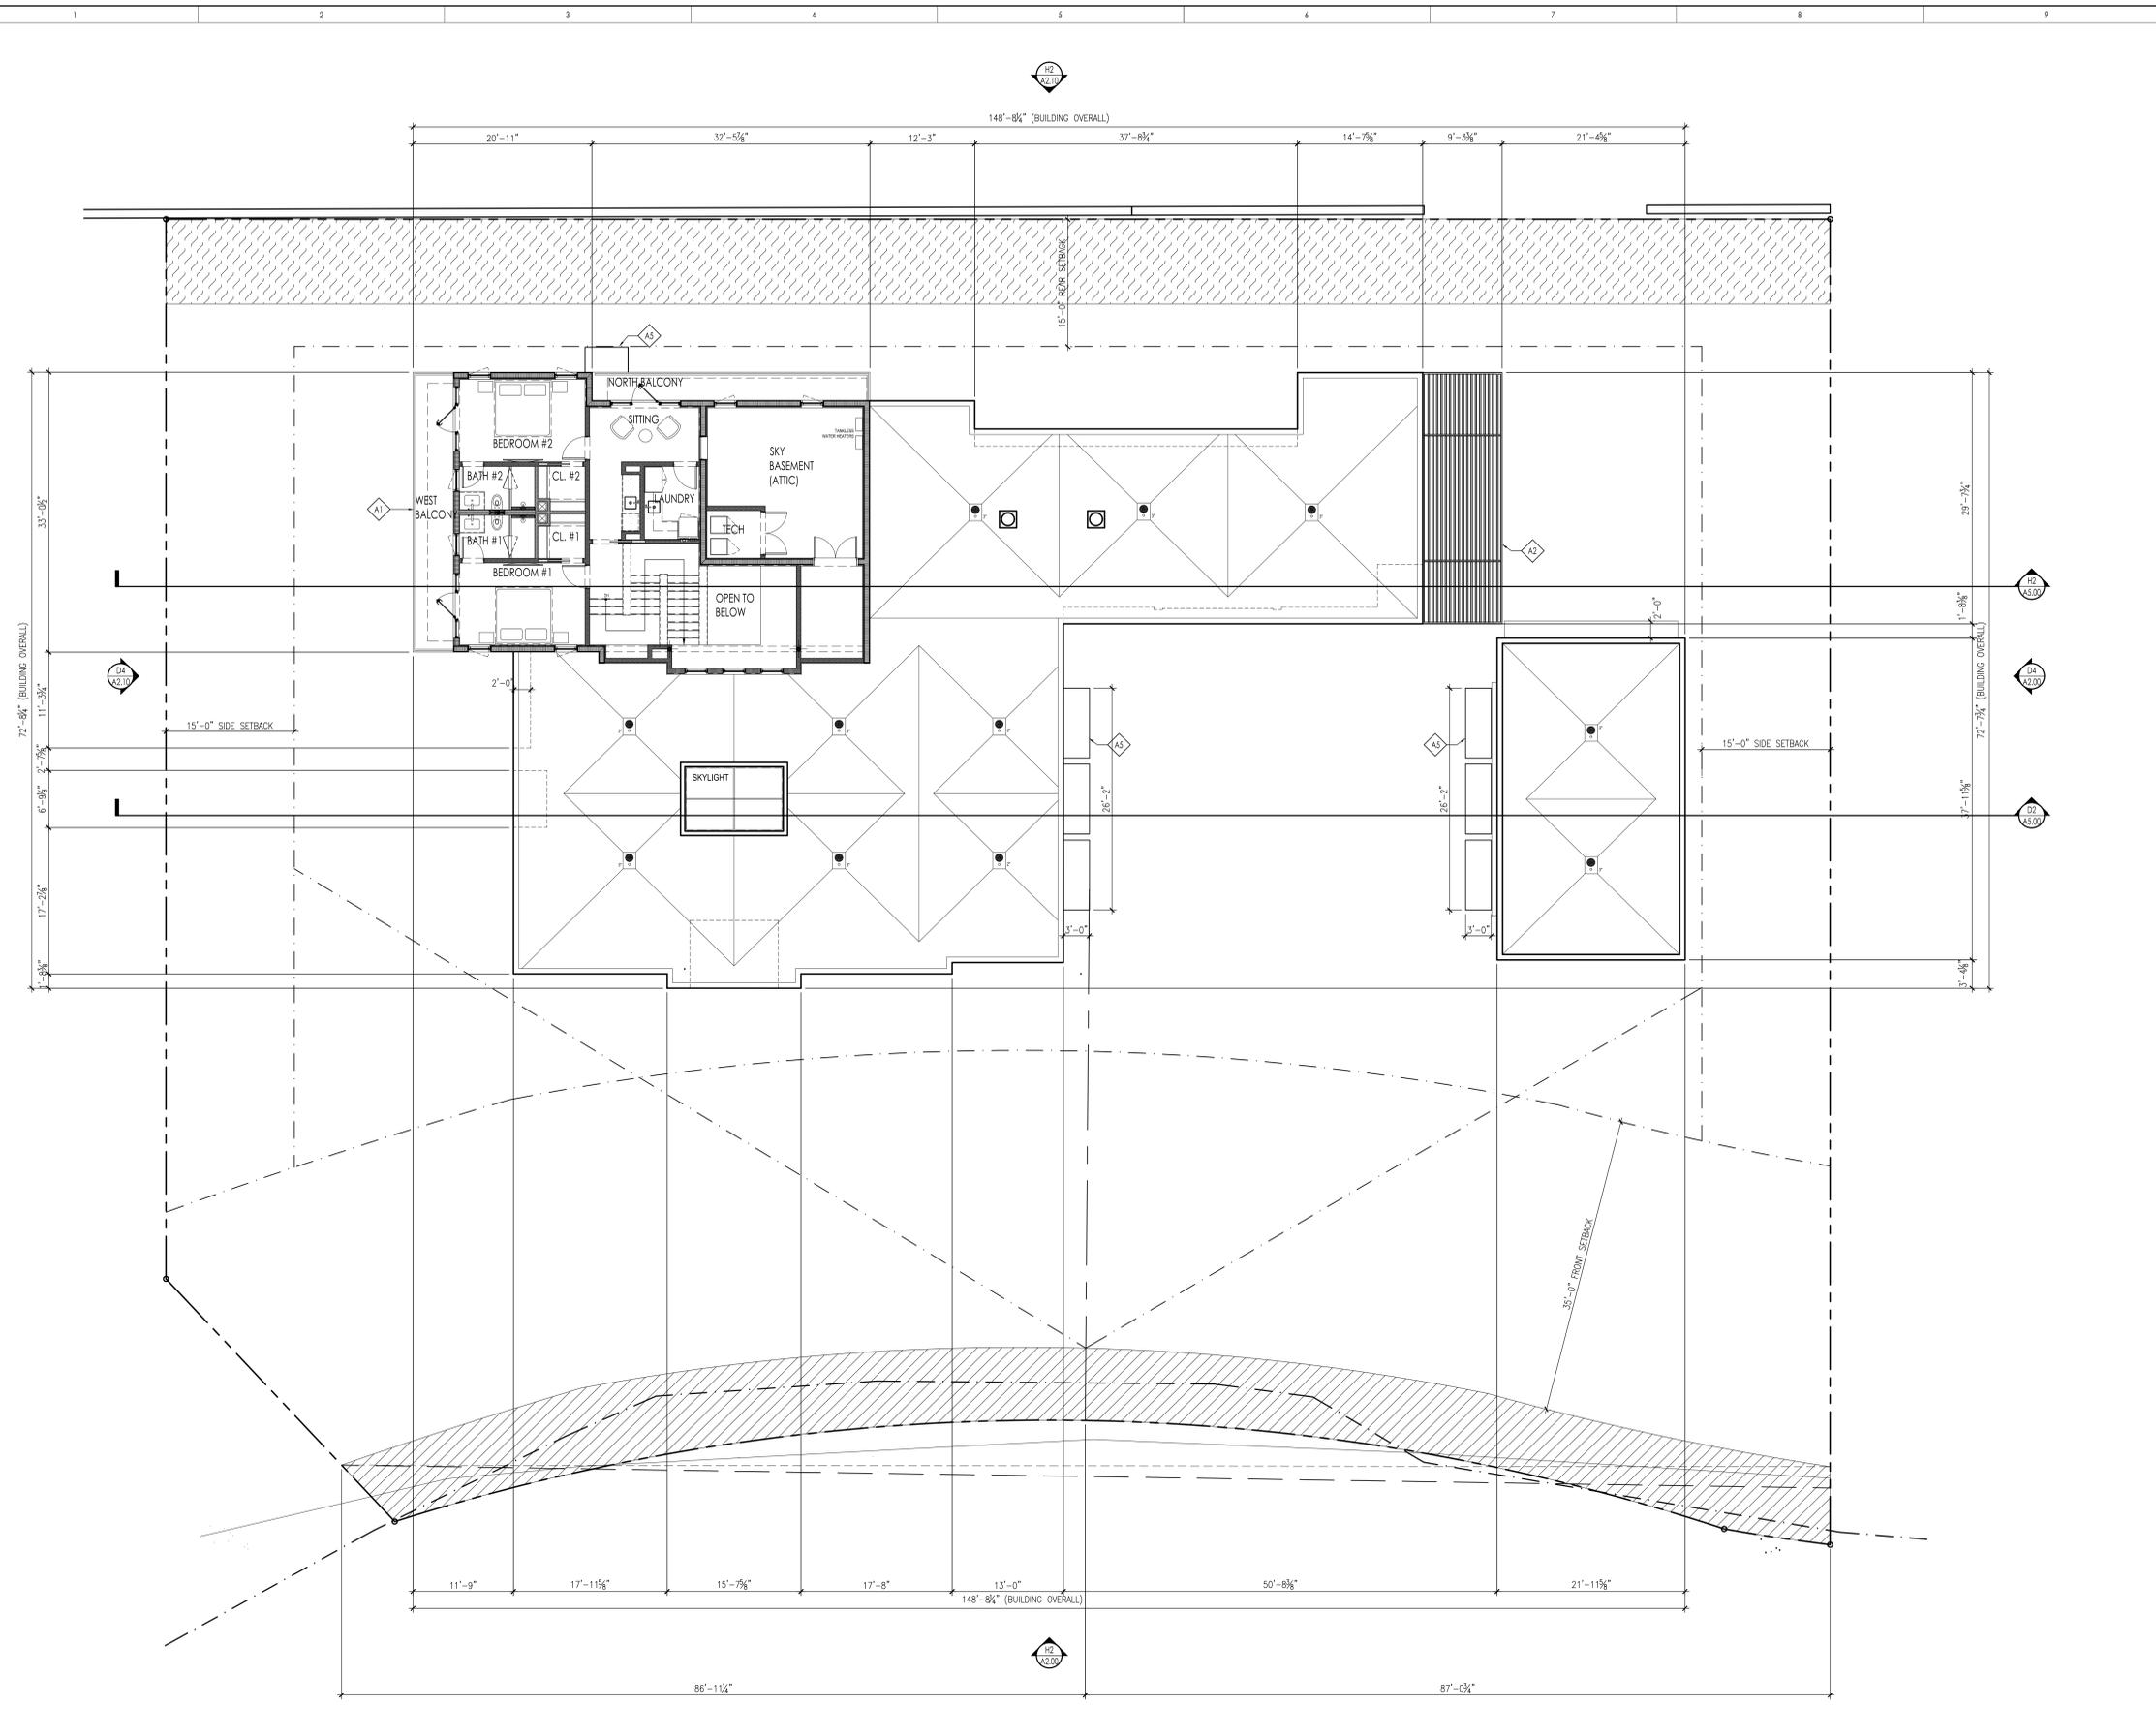


FLOOR PLAN KEY NOTES

- A1 EDGE OF ROOF OVERHANG
- A2 OPEN TRELLIS
- A3 FLOOD VENT
- A4 FIRE FEATURE
- A5 FIRED AWNING
- A6
- A7
FLOOR PLAN LEGEND

- [Hatched Box] REINFORCED MASONRY WALL
 - [Hatched Box] 2 x 4 STUD WALLS & 2 x 4 STUD WALLS
 - [Dotted Box] CONCRETE SLAB
 - [Solid Box] CONCRETE FOOTING
 - [Square with X] CONCRETE COLUMN / WALLS SEE STRUCTURAL DWG. (TYP. WHERE SHOWN)
 - [Square with D] STEEL POST SEE STRUCTURAL DWG. (TYP. WHERE SHOWN)
 - [Square with F] FILLED CMU CELL
 - [Square with Grid] CERAMIC TILE (FLOOR & CEILING)
- NOTE: FOR DETAILED WALL/BUILDING TYPE SYSTEMS SEE SHEET A.D.0

H1
 A1.20
SECOND FLOOR OVERALL PLAN
 SCALE 1/8" = 1'-0" (PAPER SIZE 30"x42")
 SCALE 3/32" = 1'-0" (PAPER SIZE 24"x36")

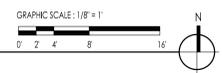

PROJECT
PRIVATE RESIDENCE
 NEW TWO STORY - SINGLE FAMILY
 PROJECT ADDRESS
 203 VIA VIZCAYA PALM BEACH FL 33480

ARCHITECT
SOLSTICE
 Planning and Architecture
 1900 MAIN STREET SUITE 202
 SARASOTA, FLORIDA 34236
 tel: 941.365.5721 fax: 941.365.5720
 e: jpark@solsticearchitects.com
 AR-0017714

CONSULTANTS

THE DESIGNS DETECTED AND SPECIFIED ON THESE DRAWINGS ARE PROTECTED UNDER THE COPYRIGHT LAWS OF THE UNITED STATES AND ARE THE PROPERTY OF JONATHAN GRANT PARKS ARCHITECTS, P.A. AND SHALL BE RETURNED TO THE ARCHITECT UPON COMPLETION OF THE PROJECT OR UPON REQUEST BY THE ARCHITECT. NO PART OF THESE DRAWINGS SHALL BE REPRODUCED, COPIED, OR TRANSMITTED IN ANY FORM OR BY ANY MEANS, ELECTRONIC OR MECHANICAL, INCLUDING PHOTOCOPYING, RECORDING, OR BY ANY INFORMATION STORAGE AND RETRIEVAL SYSTEM, WITHOUT THE WRITTEN PERMISSION OF JONATHAN GRANT PARKS ARCHITECTS, P.A. ANY VIOLATION OF THESE TERMS SHALL BE SUBJECT TO LEGAL ACTION. THESE DRAWINGS ARE PROVIDED AS A SERVICE TO THE CLIENT AND ARE NOT TO BE USED FOR ANY OTHER PROJECT WITHOUT THE WRITTEN PERMISSION OF JONATHAN GRANT PARKS ARCHITECTS, P.A. THE ARCHITECT MAKES NO WARRANTY, REPRESENTATION, OR GUARANTEE, EXPRESS OR IMPLIED, AS TO THE ACCURACY, COMPLETENESS, OR SUITABILITY OF THESE DRAWINGS FOR ANY PARTICULAR PURPOSE. THE CLIENT SHALL BE RESPONSIBLE FOR OBTAINING ALL NECESSARY PERMITS AND APPROVALS FROM THE APPROPRIATE AGENCIES. THE ARCHITECT'S LIABILITY IS LIMITED TO THE DESIGN AND CONSTRUCTION OF THE BUILDING AS SHOWN ON THESE DRAWINGS. THE ARCHITECT SHALL NOT BE RESPONSIBLE FOR ANY OTHER MATTER ARISING OUT OF OR IN CONNECTION WITH THESE DRAWINGS. THE CLIENT SHALL BE RESPONSIBLE FOR OBTAINING ALL NECESSARY PERMITS AND APPROVALS FROM THE APPROPRIATE AGENCIES. THE ARCHITECT'S LIABILITY IS LIMITED TO THE DESIGN AND CONSTRUCTION OF THE BUILDING AS SHOWN ON THESE DRAWINGS. THE ARCHITECT SHALL NOT BE RESPONSIBLE FOR ANY OTHER MATTER ARISING OUT OF OR IN CONNECTION WITH THESE DRAWINGS.

COPYRIGHT 2025
 DRAWINGS

APPROVAL
 SIGN AND DATE BELOW TO APPROVE CURRENT DOCUMENT PHASE
 SIGN AND DATE BELOW TO COMMENCE NEXT DOCUMENT PHASE
 Approved By: _____ Approved By: _____
 Date: _____ Date: _____

REVISIONS
 No. Date Description

**TOWN OF PALM BEACH
 FINAL SUBMITTAL**
 PROJECT NUMBER:
 ARC-24-0128
 ZON-24-0093
 NOT FOR CONSTRUCTION

ALL APPLICABLE CODES, LAWS, AND REGULATIONS GOVERNING OR RELATING TO ANY PORTION OF THIS WORK ARE HEREBY INCORPORATED INTO AND MADE A PART OF THESE DOCUMENTS, AND THEIR PROVISIONS SHALL BE CARRIED OUT BY THE CONTRACTOR WHO SHALL INFORM THE OWNER PRIOR TO SUBMITTING A PROPOSAL. OF ANY WORK OR MATERIAL WHICH VIOLATES ANY OF THE CURRENT LAWS AND REGULATIONS, ANY WORK DONE BY THE CONTRACTOR CAUSING SUCH A VIOLATION SHALL BE CORRECTED BY THE CONTRACTOR.

SCALE
 1/8" = 1'-0"

DRAWN BY
 RDW

CHECKED BY
 JP

DATE ISSUED
 02/10/2025

PLOT DATE
 02/07/2025


SHEET TITLE
**ROOF
 OVERALL PLAN**

SEAL
 JONATHAN GRANT PARKS
 AR-0017714

PROJECT NUMBER
24-10

SHEET NUMBER
A1.30

© Copyright Jonathan Grant Parks All Rights Reserved 2025

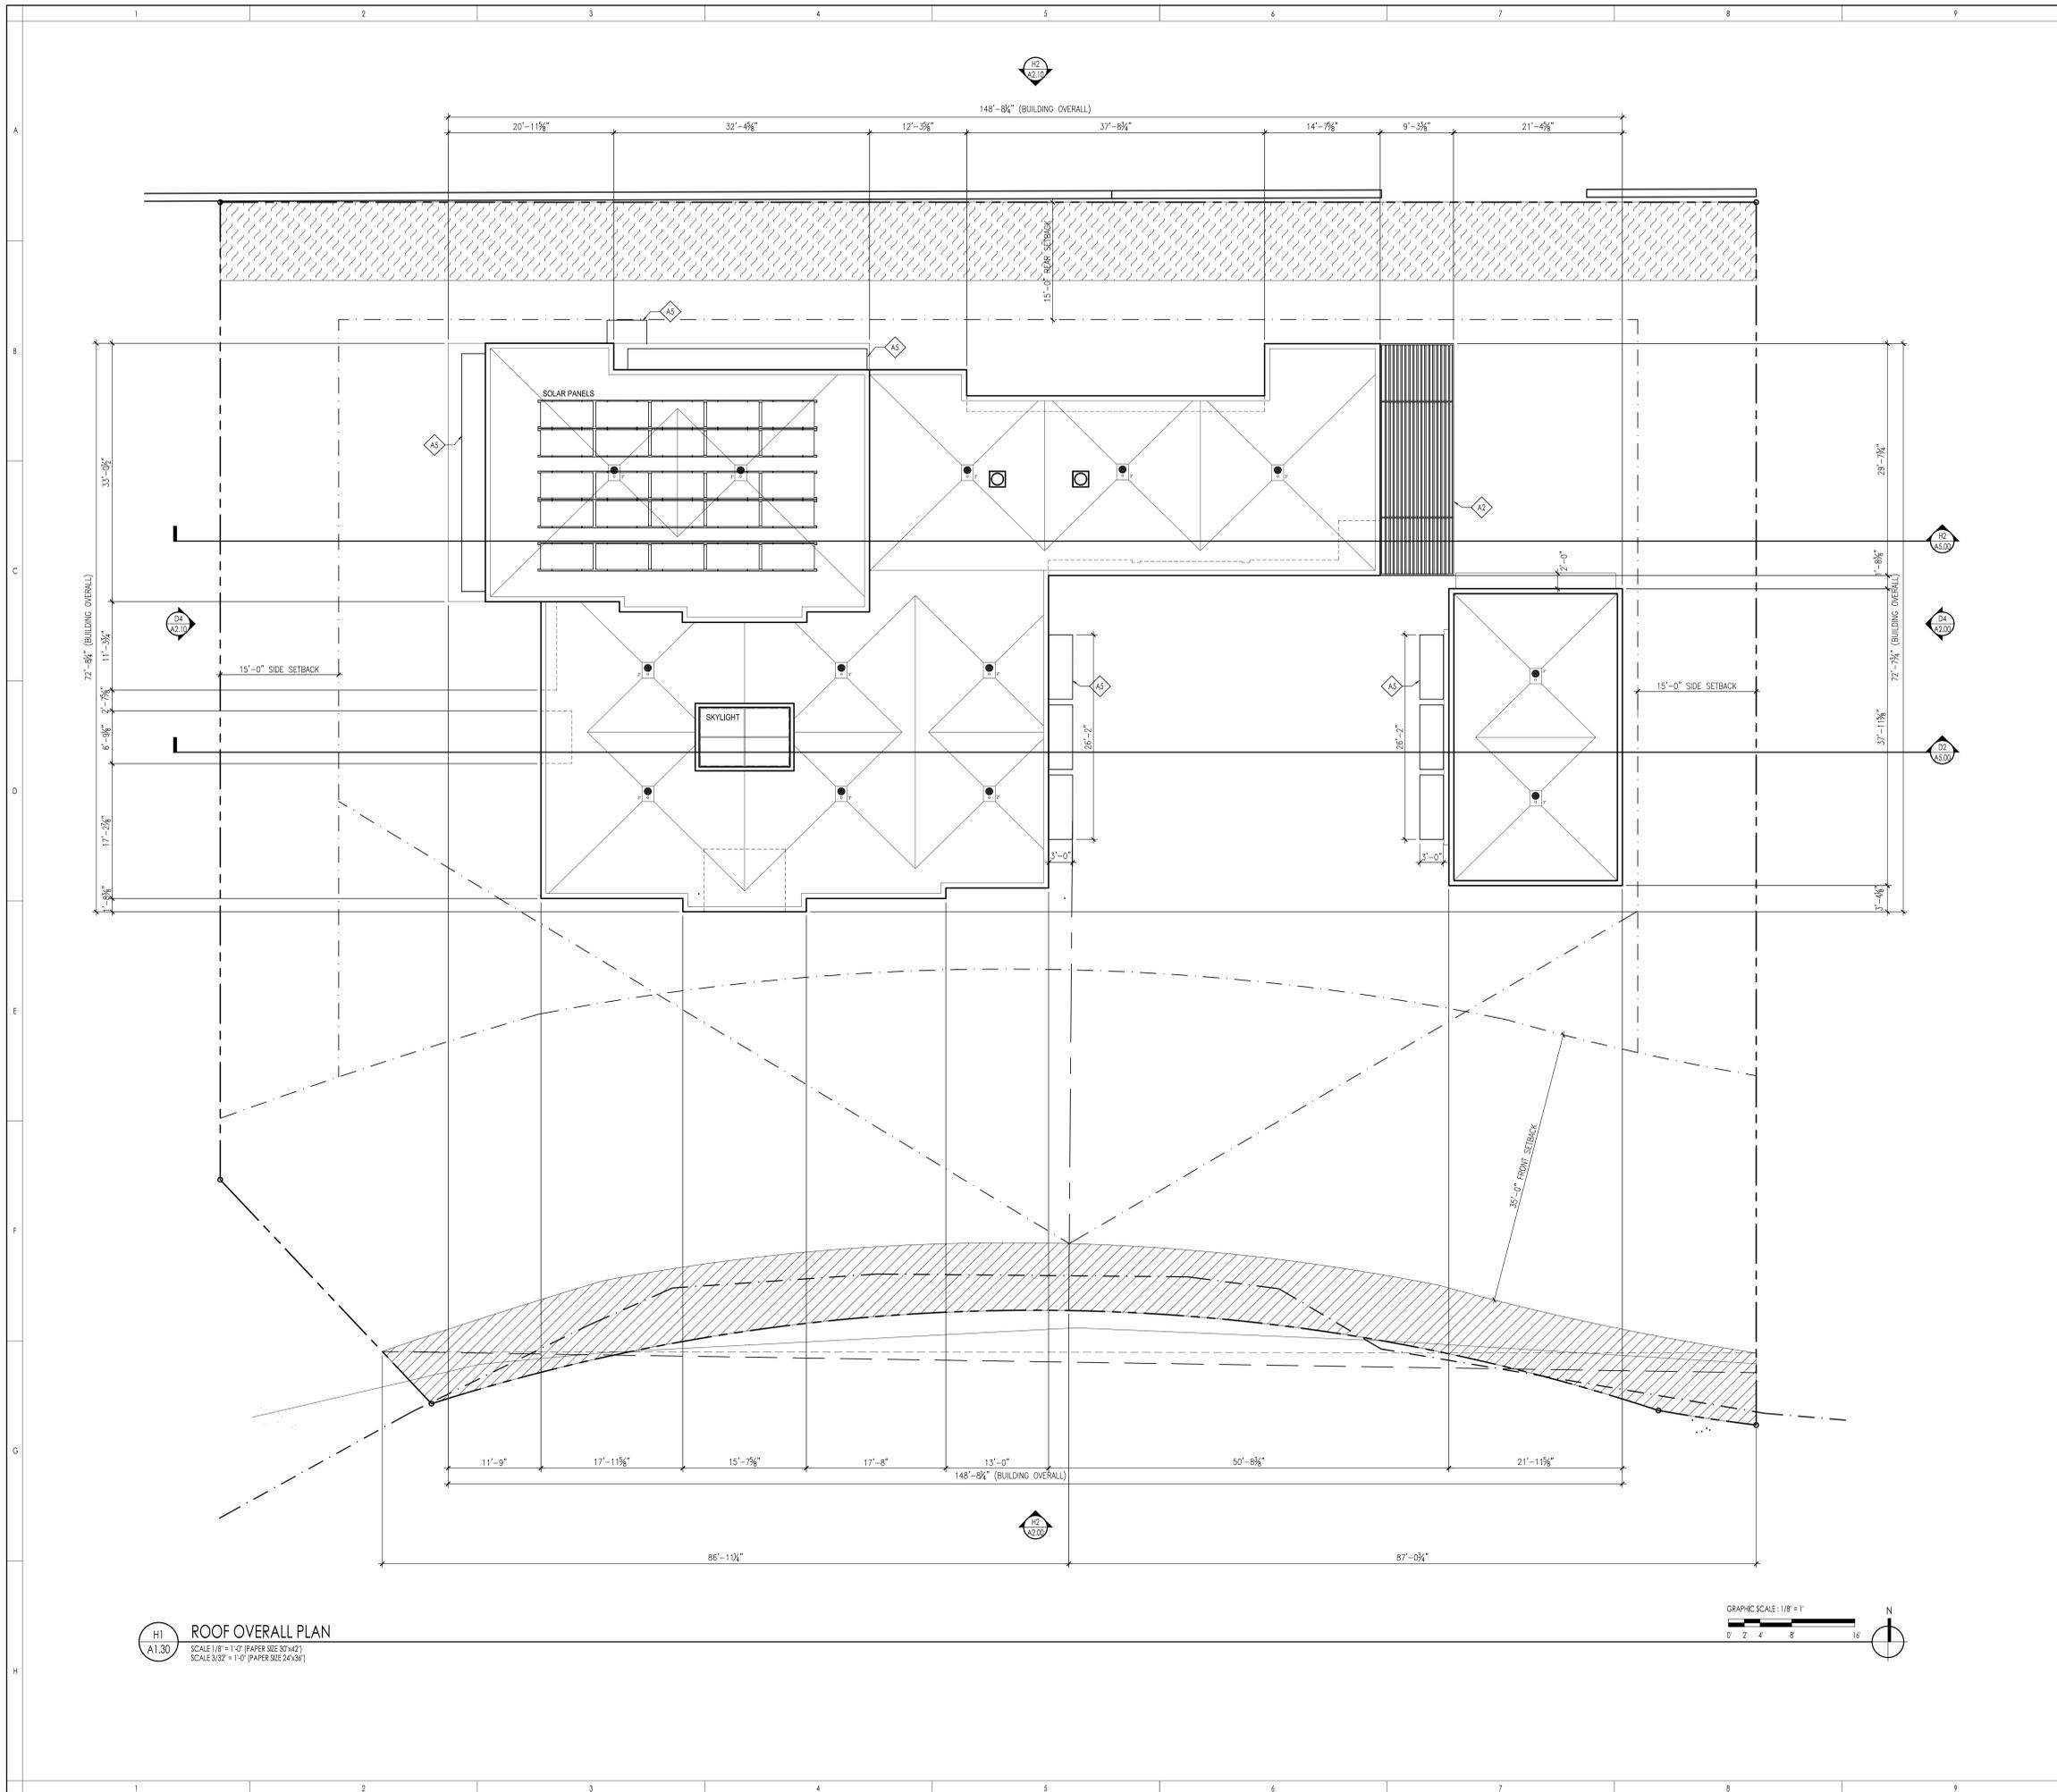


FLOOR PLAN KEY NOTES

- A1 EDGE OF ROOF OVERHANG
- A2 OPEN TRELLIS
- A3 FLOOD VENT
- A4 FIRE FEATURE
- A5 FIRED AWNING
- A6
- A7
FLOOR PLAN LEGEND

- [Hatched Box] REINFORCED MASONRY WALL
 - [Hatched Box] 2 x 4 STUD WALLS & 2 x 4 STUD WALLS
 - [Dotted Box] CONCRETE SLAB
 - [Solid Box] CONCRETE FOOTING
 - [Box with Dashed Lines] CONCRETE COLUMN / WALLS SEE STRUCTURAL DWG. (TYP. WHERE SHOWN)
 - [Box with Dashed Lines] STEEL POST SEE STRUCTURAL DWG. (TYP. WHERE SHOWN)
 - [Box with Dashed Lines] FILLED CMU CELL
 - [Box with Dashed Lines] CERAMIC TILE (FLOOR & CEILING)
- NOTE: FOR DETAILED WALL/BUILDING TYPE SYSTEMS SEE SHEET A.D.0

H1
 A1.30
ROOF OVERALL PLAN
 SCALE 1/8" = 1'-0" (PAPER SIZE 30"x42")
 SCALE 3/32" = 1'-0" (PAPER SIZE 24"x36")

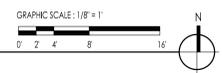

PROJECT
PRIVATE RESIDENCE

NEW TWO STORY — SINGLE FAMILY
PROJECT ADDRESS
203 VIA VIZCAYA PALM BEACH FL 33480

ARCHITECT
SOLSTICE
Planning and Architecture
1900 MAIN STREET SUITE 202
SARASOTA, FLORIDA 34236
tel: 941.365.5721 fax: 941.365.5720
e: jparks@solsticearchitects.com
AR-0017714

CONSULTANTS

THE DESIGNS DETAIL AND SPECIFIED ON THESE DRAWINGS ARE PROTECTED UNDER THE COPYRIGHT LAW OF THE UNITED STATES AND ARE THE PROPERTY OF JONATHAN C. PARKS OF JONATHAN PARKS ARCHITECTS, P.A., AND SHALL BE RETURNED IN THE EVENT OF TERMINATION OF USE OR COPY IS FORWARDED BY CONTRACT ONLY. ANY OWNERS TO THESE PLANS WITHOUT THE WRITTEN APPROVAL OF THE JONATHAN C. PARKS OF JONATHAN PARKS ARCHITECTS, P.A. SHALL AUTOMATICALLY REVOKE JONATHAN C. PARKS ARCHITECTS, P.A. FROM ANY AND ALL RIGHTS OF INTELLECTUAL PROPERTY AND ANY INTERESTED PARTIES IN THE PROJECT. IF BOUND SPECIFICATIONS ACCORDING TO THESE PLANS, THEY SHOULD BE READ CAREFULLY FOR ADDITIONAL CONDITIONS. THESE PLANS ARE COPYRIGHTED AND ARE SUBJECT TO COPYRIGHT PROTECTION AS AN "ARCHITECTURAL WORK" UNDER SEC. 102 OF COPYRIGHT ACT, 17 U.S.C. AS AMENDED BETWEEN 1909 AND NOW AND ARE SUBJECT TO COPYRIGHT PROTECTION ACT OF 1976. THE PROTECTION INCLUDES, BUT IS NOT LIMITED TO, THE ORIGINAL FORM AS WELL AS THE REPRODUCTION AND COMPARISON OF THESE AND OTHERS OF THE BOOKS UNDER SUCH PROTECTION, ANY UNAUTHORIZED USE OF THESE DRAWINGS OR SPECIFICATIONS OR ANY OTHER VIOLATION OF THE PROVISIONS OF THESE DRAWINGS OR SPECIFICATIONS BEING SUBJECT AND/OR MONETARY COMPENSATION TO JONATHAN PARKS ARCHITECTS, P.A.

COPYRIGHT 2025

DRAWINGS

APPROVAL
SIGN AND DATE BELOW TO APPROVE CURRENT DOCUMENT PHASE
SIGN AND DATE BELOW TO COMMENCE NEXT DOCUMENT PHASE

Approved By: _____ Date: _____
Approved By: _____ Date: _____

REVISIONS
No. Date Description

TOWN OF PALM BEACH
FINAL SUBMITTAL

PROJECT NUMBER:
ARC-24-0128
ZON-24-0093
NOT FOR CONSTRUCTION

ALL APPLICABLE CODES, LAWS, AND REGULATIONS GOVERNING OR RELATING TO ANY PORTION OF THIS WORK ARE HEREBY INCORPORATED INTO AND MADE A PART OF THESE DOCUMENTS, AND THEIR PROVISIONS SHALL BE CARRIED OUT BY THE CONTRACTOR WHO SHALL INFORM THE OWNER PRIOR TO SUBMITTING A PROPOSAL. OF ANY WORK OR MATERIAL WHICH VIOLATES ANY OF THE CURRENT LAWS AND REGULATIONS, ANY WORK DONE BY THE CONTRACTOR CAUSING SUCH A VIOLATION SHALL BE CORRECTED BY THE CONTRACTOR.

SCALE
1/8" = 1'-0"


DRAWN BY

CHECKED BY
JP


DATE ISSUED
02/10/2025
PLOT DATE
02/07/2025

SHEET TITLE
EXTERIOR ELEVATION
EAST & SOUTH

SEAL
PROJECT NUMBER
24-10
SHEET NUMBER
A2.00
JONATHAN GRANT PARKS
AR-0017714

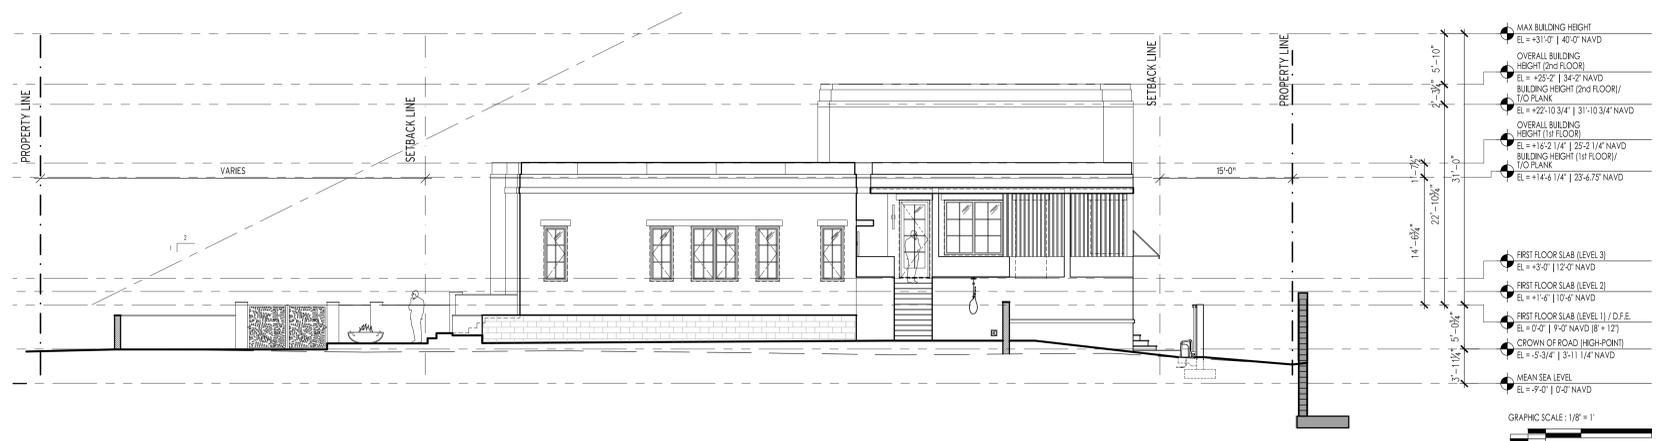

D4 EAST EXTERIOR ELEVATION
SCALE 1/8" = 1'-0" (PAPER SIZE 30"x42")

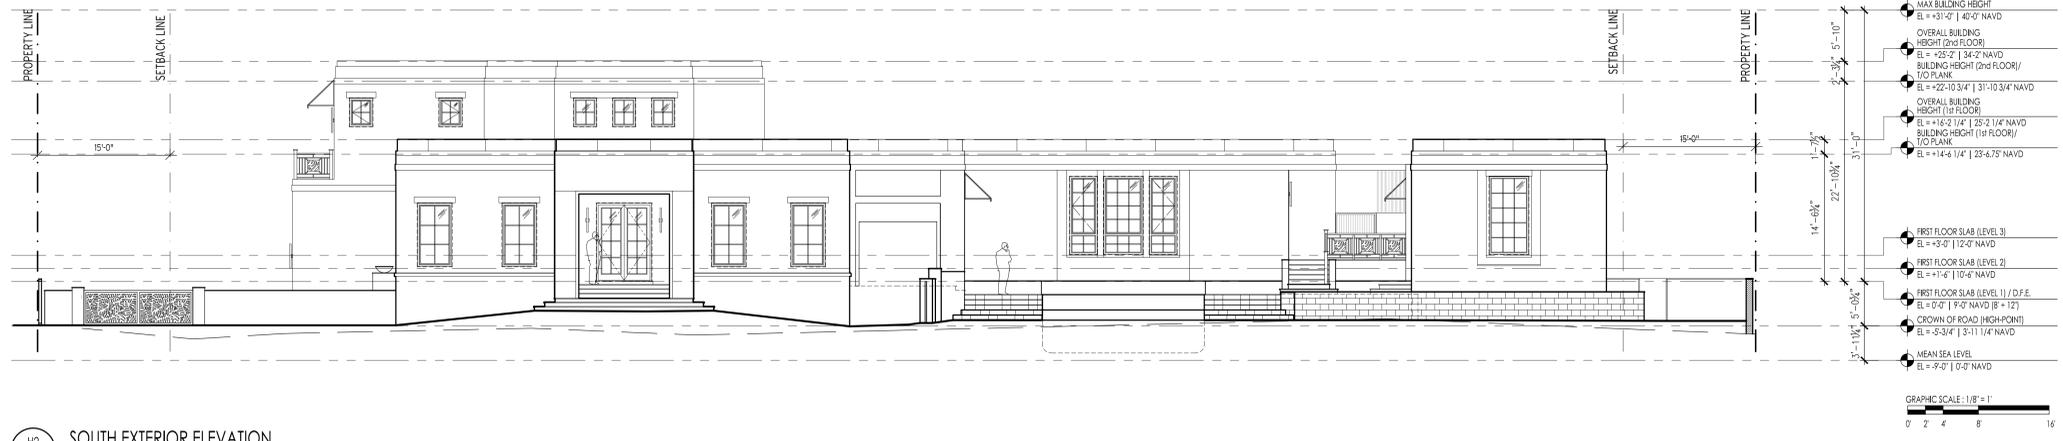

H2 SOUTH EXTERIOR ELEVATION
SCALE 1/8" = 1'-0" (PAPER SIZE 30"x42")

PROJECT
PRIVATE RESIDENCE

NEW TWO STORY - SINGLE FAMILY
PROJECT ADDRESS
203 VIA VIZCAYA PALM BEACH FL 33480

ARCHITECT
SOLSTICE
Planning and Architecture
1900 MAIN STREET SUITE 202
SARASOTA, FLORIDA 34236
tel: 941.365.5721 fax: 941.365.5720
e: jpark@solsticearchitects.com
AR-0017714

CONSULTANTS

THE DESIGNS DETEILED AND SPECIFIED ON THESE DRAWINGS ARE PROTECTED UNDER THE COPYRIGHT LAW OF THE UNITED STATES AND ARE THE PROPERTY OF JONATHAN C. PARKS OF JONATHAN PARKS ARCHITECTS, P.A., AND SHALL BE RETURNED IN THE EVENT OF TERMINATION, USE OR COPY IS FORWARDED BY CONTRACT ONLY. ANY OWNERS TO THESE PLANS WITHOUT THE WRITTEN APPROVAL OF THE JONATHAN C. PARKS OF JONATHAN PARKS ARCHITECTS, P.A. SHALL BE DEEMED TO HAVE ACCEPTED THE TERMS AND CONDITIONS OF THE AGREEMENT. ANY REVISIONS TO THESE PLANS SHALL BE MADE BY THE ARCHITECT OR HIS DESIGNATED REPRESENTATIVE. 

COPYRIGHT 2025

DRAWINGS

APPROVAL
SIGN AND DATE BELOW TO APPROVE CURRENT DOCUMENT PHASE
SIGN AND DATE BELOW TO COMMENCE NEXT DOCUMENT PHASE

Approved By: _____ Date: _____
Approved By: _____ Date: _____

REVISIONS

No.	Date	Description

TOWN OF PALM BEACH
FINAL SUBMITTAL

PROJECT NUMBER:
ARC-24-0128
ZON-24-0093
NOT FOR CONSTRUCTION

ALL APPLICABLE CODES, LAWS, AND REGULATIONS GOVERNING OR RELATING TO ANY PORTION OF THIS WORK ARE HEREBY INCORPORATED INTO AND MADE A PART OF THESE DOCUMENTS, AND THEIR PROVISIONS SHALL BE CARRIED OUT BY THE CONTRACTOR WHO SHALL INFORM THE OWNER PRIOR TO SUBMITTING A PROPOSAL. OF ANY WORK OR MATERIAL WHICH VIOLATES ANY OF THE CURRENT LAWS AND REGULATIONS, ANY WORK DONE BY THE CONTRACTOR CAUSING SUCH A VIOLATION SHALL BE CORRECTED BY THE CONTRACTOR.

SCALE
1/8" = 1'-0"


DRAWN BY

CHECKED BY
JP

DATE ISSUED
02/10/2025
PLOT DATE
02/07/2025

SHEET TITLE
EXTERIOR ELEVATION
WEST & NORTH

SEAL
PROJECT NUMBER
24-10
SHEET NUMBER
A2.10
JONATHAN GRANT PARKS
AR-0017714

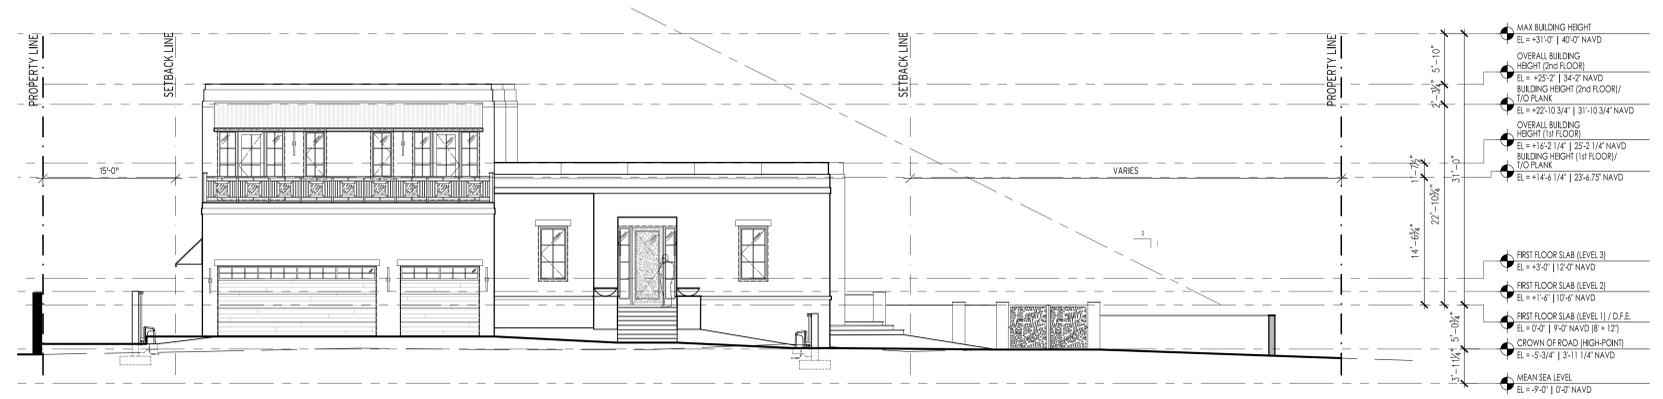

D4 WEST EXTERIOR ELEVATION
SCALE 1/8" = 1'-0" (PAPER SIZE 30"x42")



H2 NORTH EXTERIOR ELEVATION
SCALE 1/8" = 1'-0" (PAPER SIZE 30"x42")

PROJECT
PRIVATE RESIDENCE

NEW TWO STORY — SINGLE FAMILY
PROJECT ADDRESS

203 VIA VIZCAYA PALM BEACH FL 33480

ARCHITECT

SOLSTICE
Planning and Architecture

1900 MAIN STREET SUITE 202
SARASOTA, FLORIDA 34236
tel: 941.365.5721 fax: 941.365.5720
e: jpark@solsticearchitects.com
AR-0017714

CONSULTANTS

THE DESIGNS DETECTED AND SPECIFIED ON THESE DRAWINGS ARE PROTECTED UNDER THE COPYRIGHT LAWS OF THE UNITED STATES AND ARE THE PROPERTY OF JONATHAN C. PARKS OF JONATHAN PARKS ARCHITECTS, P.A., AND SHALL BE RETURNED IN THE EVENT OF TERMINATION, USE OR COPY IS FORWARDED BY CONTRACT ONLY. ANY CHANGES TO THESE PLANS WITHOUT THE WRITTEN APPROVAL OF THE JONATHAN C. PARKS OR ANY CONSTRUCTION ISSUES FROM THESE PLANS WITHOUT THE WRITTEN APPROVAL OF JONATHAN C. PARKS SHALL AUTOMATICALLY REVOKE JONATHAN C. PARKS' SERVICES TO ANY CLIENT. CLAIM, SET OR LITIGATION BY ANY INTERESTED PARTIES IN THE PROJECT, IF FOUND SPECIFICATIONS ACCORDING TO THESE PLANS, THEY SHOULD BE READ CAREFULLY FOR ADDITIONAL CONDITIONS. THESE PLANS ARE COPYRIGHTED AND ARE SUBJECT TO COPYRIGHT PROTECTION AS AN "ARCHITECTURAL WORK" UNDER SEC. 102 OF COPYRIGHT ACT, 17 U.S.C. AS AMENDED BETWEEN 1990 AND NOW AND AS "ARCHITECTURAL WORKS" UNDER COPYRIGHT PROTECTION ACT OF 1909. THE PROTECTION INCLUDES, BUT IS NOT LIMITED TO, THE ORIGINAL FORM AS WELL AS THE REPRODUCTION AND COMPARISON OF THESE AND ELEMENTS OF THE DESIGN UNDER SUCH PROTECTION, AND UNAUTHORIZED USE OF THESE DRAWINGS OR SPECIFICATIONS OR UNLAWFULLY REPRODUCE OR CONSTRUCTION OF BUILDINGS BEING SITED AND/OR MONETARY COMPENSATION TO JONATHAN GRANT PARKS.

COPYRIGHT 2025

DRAWINGS

APPROVAL
SIGN AND DATE BELOW TO APPROVE CURRENT DOCUMENT PHASE

Approved By: _____ Date: _____

REVISIONS

No.	Date	Description

TOWN OF PALM BEACH
FINAL SUBMITTAL

PROJECT NUMBER:
ARC-24-0128
ZON-24-0093
NOT FOR CONSTRUCTION

ALL APPLICABLE CODES, LAWS, AND REGULATIONS GOVERNING OR RELATING TO ANY PORTION OF THIS WORK ARE HEREBY INCORPORATED INTO AND MADE A PART OF THESE DOCUMENTS, AND THEIR PROVISIONS SHALL BE CARRIED OUT BY THE CONTRACTOR WHO SHALL INFORM THE OWNER PRIOR TO SUBMITTING A PROPOSAL. OF ANY WORK OR MATERIAL WHICH VIOLATES ANY OF THE CURRENT LAWS AND REGULATIONS, ANY WORK DONE BY THE CONTRACTOR CAUSING SUCH A VIOLATION SHALL BE CORRECTED BY THE CONTRACTOR.

SCALE
1/8" = 1'-0"

DRAWN BY

CHECKED BY
JP

DATE ISSUED
02/10/2025


PLOT DATE
02/07/2025

SHEET TITLE
**HIDDEN EXTERIOR
ELEVATION WEST**

SEAL

PROJECT NUMBER
24-10

SHEET NUMBER
A2.20

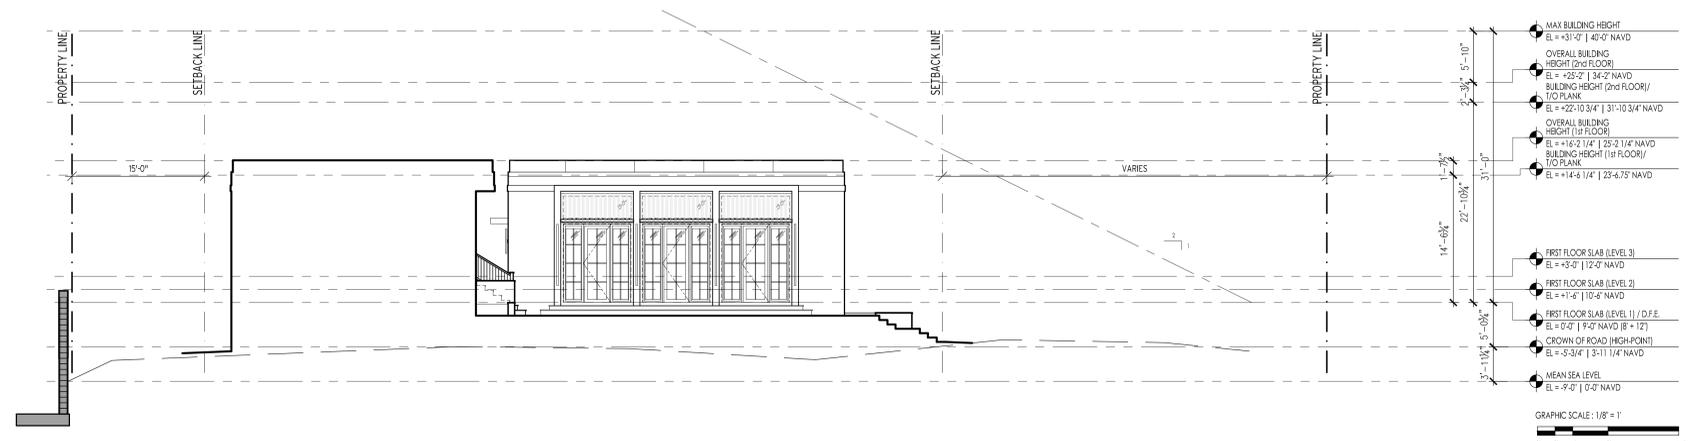

H4
A2.20
WEST HIDDEN EXTERIOR ELEVATION
SCALE 1/8" = 1'-0" (PAPER SIZE 30"x42")

PROJECT
PRIVATE RESIDENCE

NEW TWO STORY - SINGLE FAMILY
PROJECT ADDRESS
203 VIA VIZCAYA PALM BEACH FL 33480

ARCHITECT
SOLSTICE
Planning and Architecture
1900 MAIN STREET SUITE 202
SARASOTA, FLORIDA 34236
tel: 941.365.5721 fax: 941.365.5720
e: jparks@solsticearchitects.com
AR-0017714

CONSULTANTS
COPYRIGHT 2025

THE DESIGNS DETAIL AND SPECIFIED ON THESE DRAWINGS ARE PROTECTED UNDER THE COPYRIGHT LAWS OF THE UNITED STATES AND ARE THE PROPERTY OF JONATHAN GRANT PARKS ARCHITECTS, P.A., AND SHALL BE RETURNED IN THE EVENT OF TERMINATION, USE OR COPY IS FORWARDED BY CONTRACT ONLY. ANY CHANGES TO THESE PLANS WITHOUT THE WRITTEN APPROVAL OF THE JONATHAN GRANT PARKS ARCHITECTS, P.A. SHALL BE AT THE USER'S RISK. THE USER SHALL AUTOMATICALLY RELEASE JONATHAN GRANT PARKS ARCHITECTS, P.A. FROM LIABILITY BY ANY INTERESTED PARTIES IN THE PROJECT. IF BOUND SPECIFICATIONS ACCOMPANY THESE PLANS, THEY SHOULD BE READ CAREFULLY FOR ADDITIONAL CONDITIONS. THESE PLANS ARE COPYRIGHTED AND ARE SUBJECT TO COPYRIGHT PROTECTION AS AN "ARCHITECTURAL WORK" UNDER SEC. 102 OF COPYRIGHT ACT. IT IS TO BE UNDERSTOOD THAT THE PROTECTION INCLUDES, BUT IS NOT LIMITED TO, THE ORIGINAL FORM AS WELL AS THE REPRODUCTION AND COMPARISON OF THESE PLANS AND ELEMENTS OF THE DESIGN UNDER SUCH PROTECTION AND MAINTENANCE OF THESE DRAWINGS OR SPECIFICATIONS OR ANY OTHER RELIANCE IN THE CELEBRATION OF CONSTRUCTION OF BUILDINGS BEING SEVERED AND/OR MONETARY COMPENSATION TO JONATHAN GRANT PARKS ARCHITECTS, P.A.

DRAWINGS
APPROVAL
SIGN AND DATE BELOW TO APPROVE CURRENT DOCUMENT PHASE
SIGN AND DATE BELOW TO COMMENCE NEXT DOCUMENT PHASE

Approved By: _____ Date: _____
Approved By: _____ Date: _____

REVISIONS
No. Date Description

TOWN OF PALM BEACH
FINAL SUBMITTAL

PROJECT NUMBER:
ARC-24-0128
ZON-24-0093
NOT FOR CONSTRUCTION

ALL APPLICABLE CODES, LAWS, AND REGULATIONS GOVERNING OR RELATING TO ANY PORTION OF THIS WORK ARE HEREBY INCORPORATED INTO AND MADE A PART OF THESE DOCUMENTS, AND THEIR PROVISIONS SHALL BE CARRIED OUT BY THE CONTRACTOR WHO SHALL INFORM THE OWNER PRIOR TO SUBMITTING A PROPOSAL. OF ANY WORK OR MATERIAL WHICH VIOLATES ANY OF THE CURRENT LAWS AND REGULATIONS, ANY WORK DONE BY THE CONTRACTOR CAUSING SUCH A VIOLATION SHALL BE CORRECTED BY THE CONTRACTOR.

SCALE
3/16" = 1'-0"

DRAWN BY
JP

CHECKED BY
JP

DATE ISSUED
02/10/2025

PLOT DATE
02/07/2025

SHEET TITLE
ENLARGED EXTERIOR
ELEVATION EAST &
SOUTH


SEAL
PROJECT NUMBER
24-10

SHEET NUMBER
A2.30
JONATHAN GRANT PARKS
AR-0017714


© Copyright Jonathan Grant Parks All Rights Reserved 2025



D1 EAST ENLARGED EXTERIOR ELEVATION
SCALE 3/16" = 1'-0" (PAPER SIZE 30"x42")

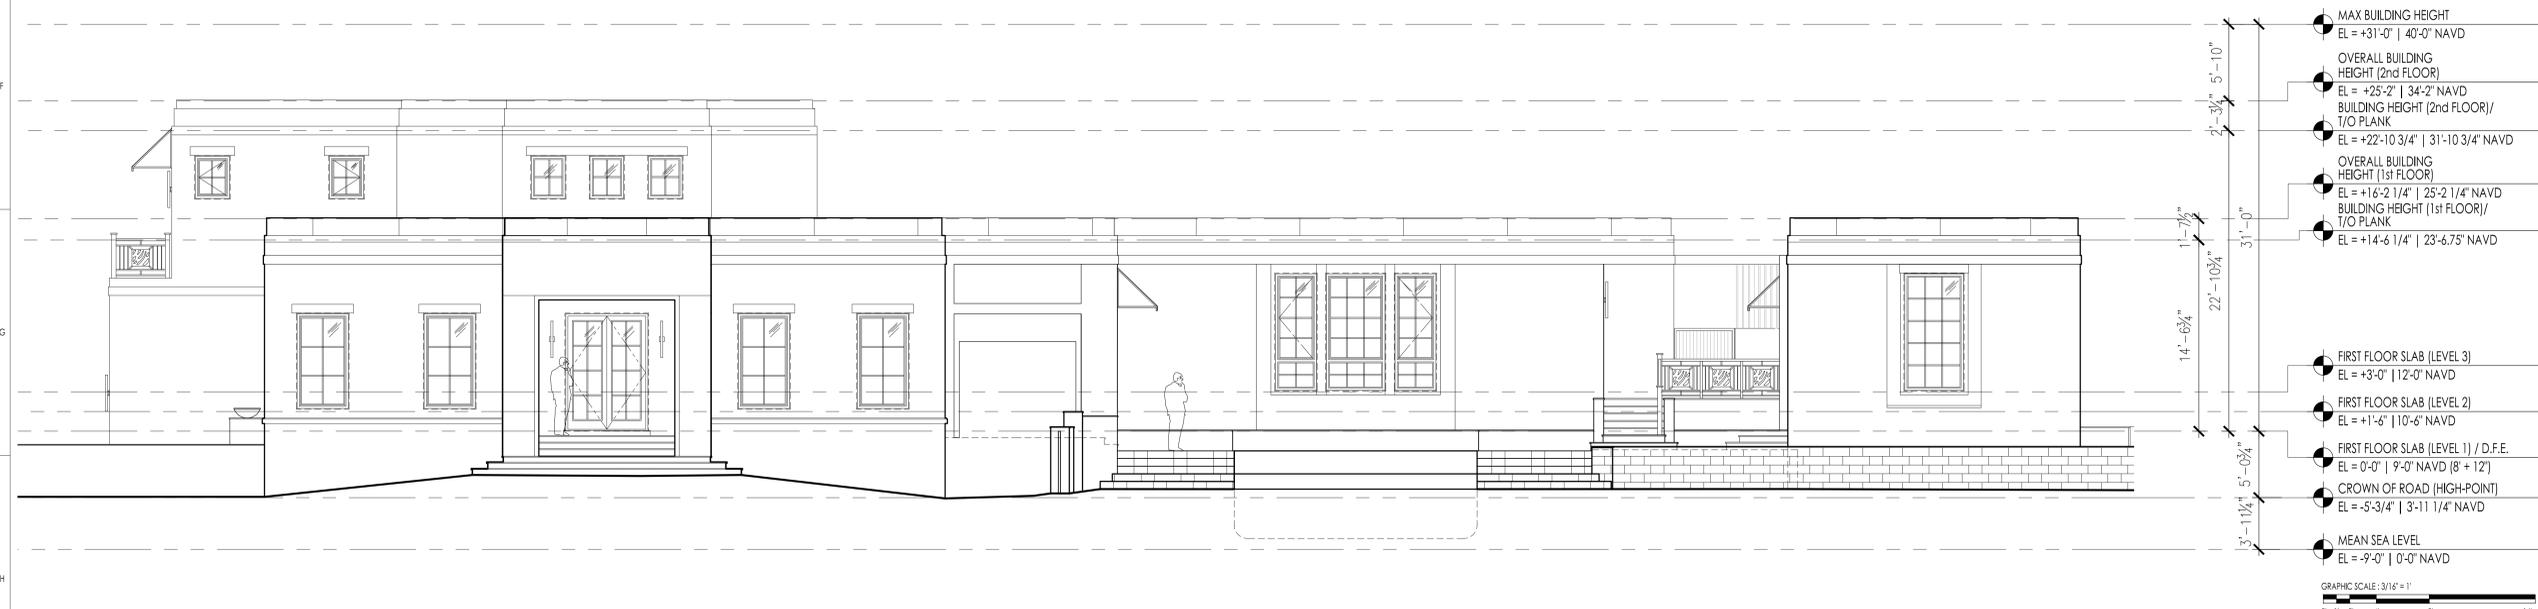

H1 SOUTH ENLARGED EXTERIOR ELEVATION
SCALE 3/16" = 1'-0" (PAPER SIZE 30"x42")

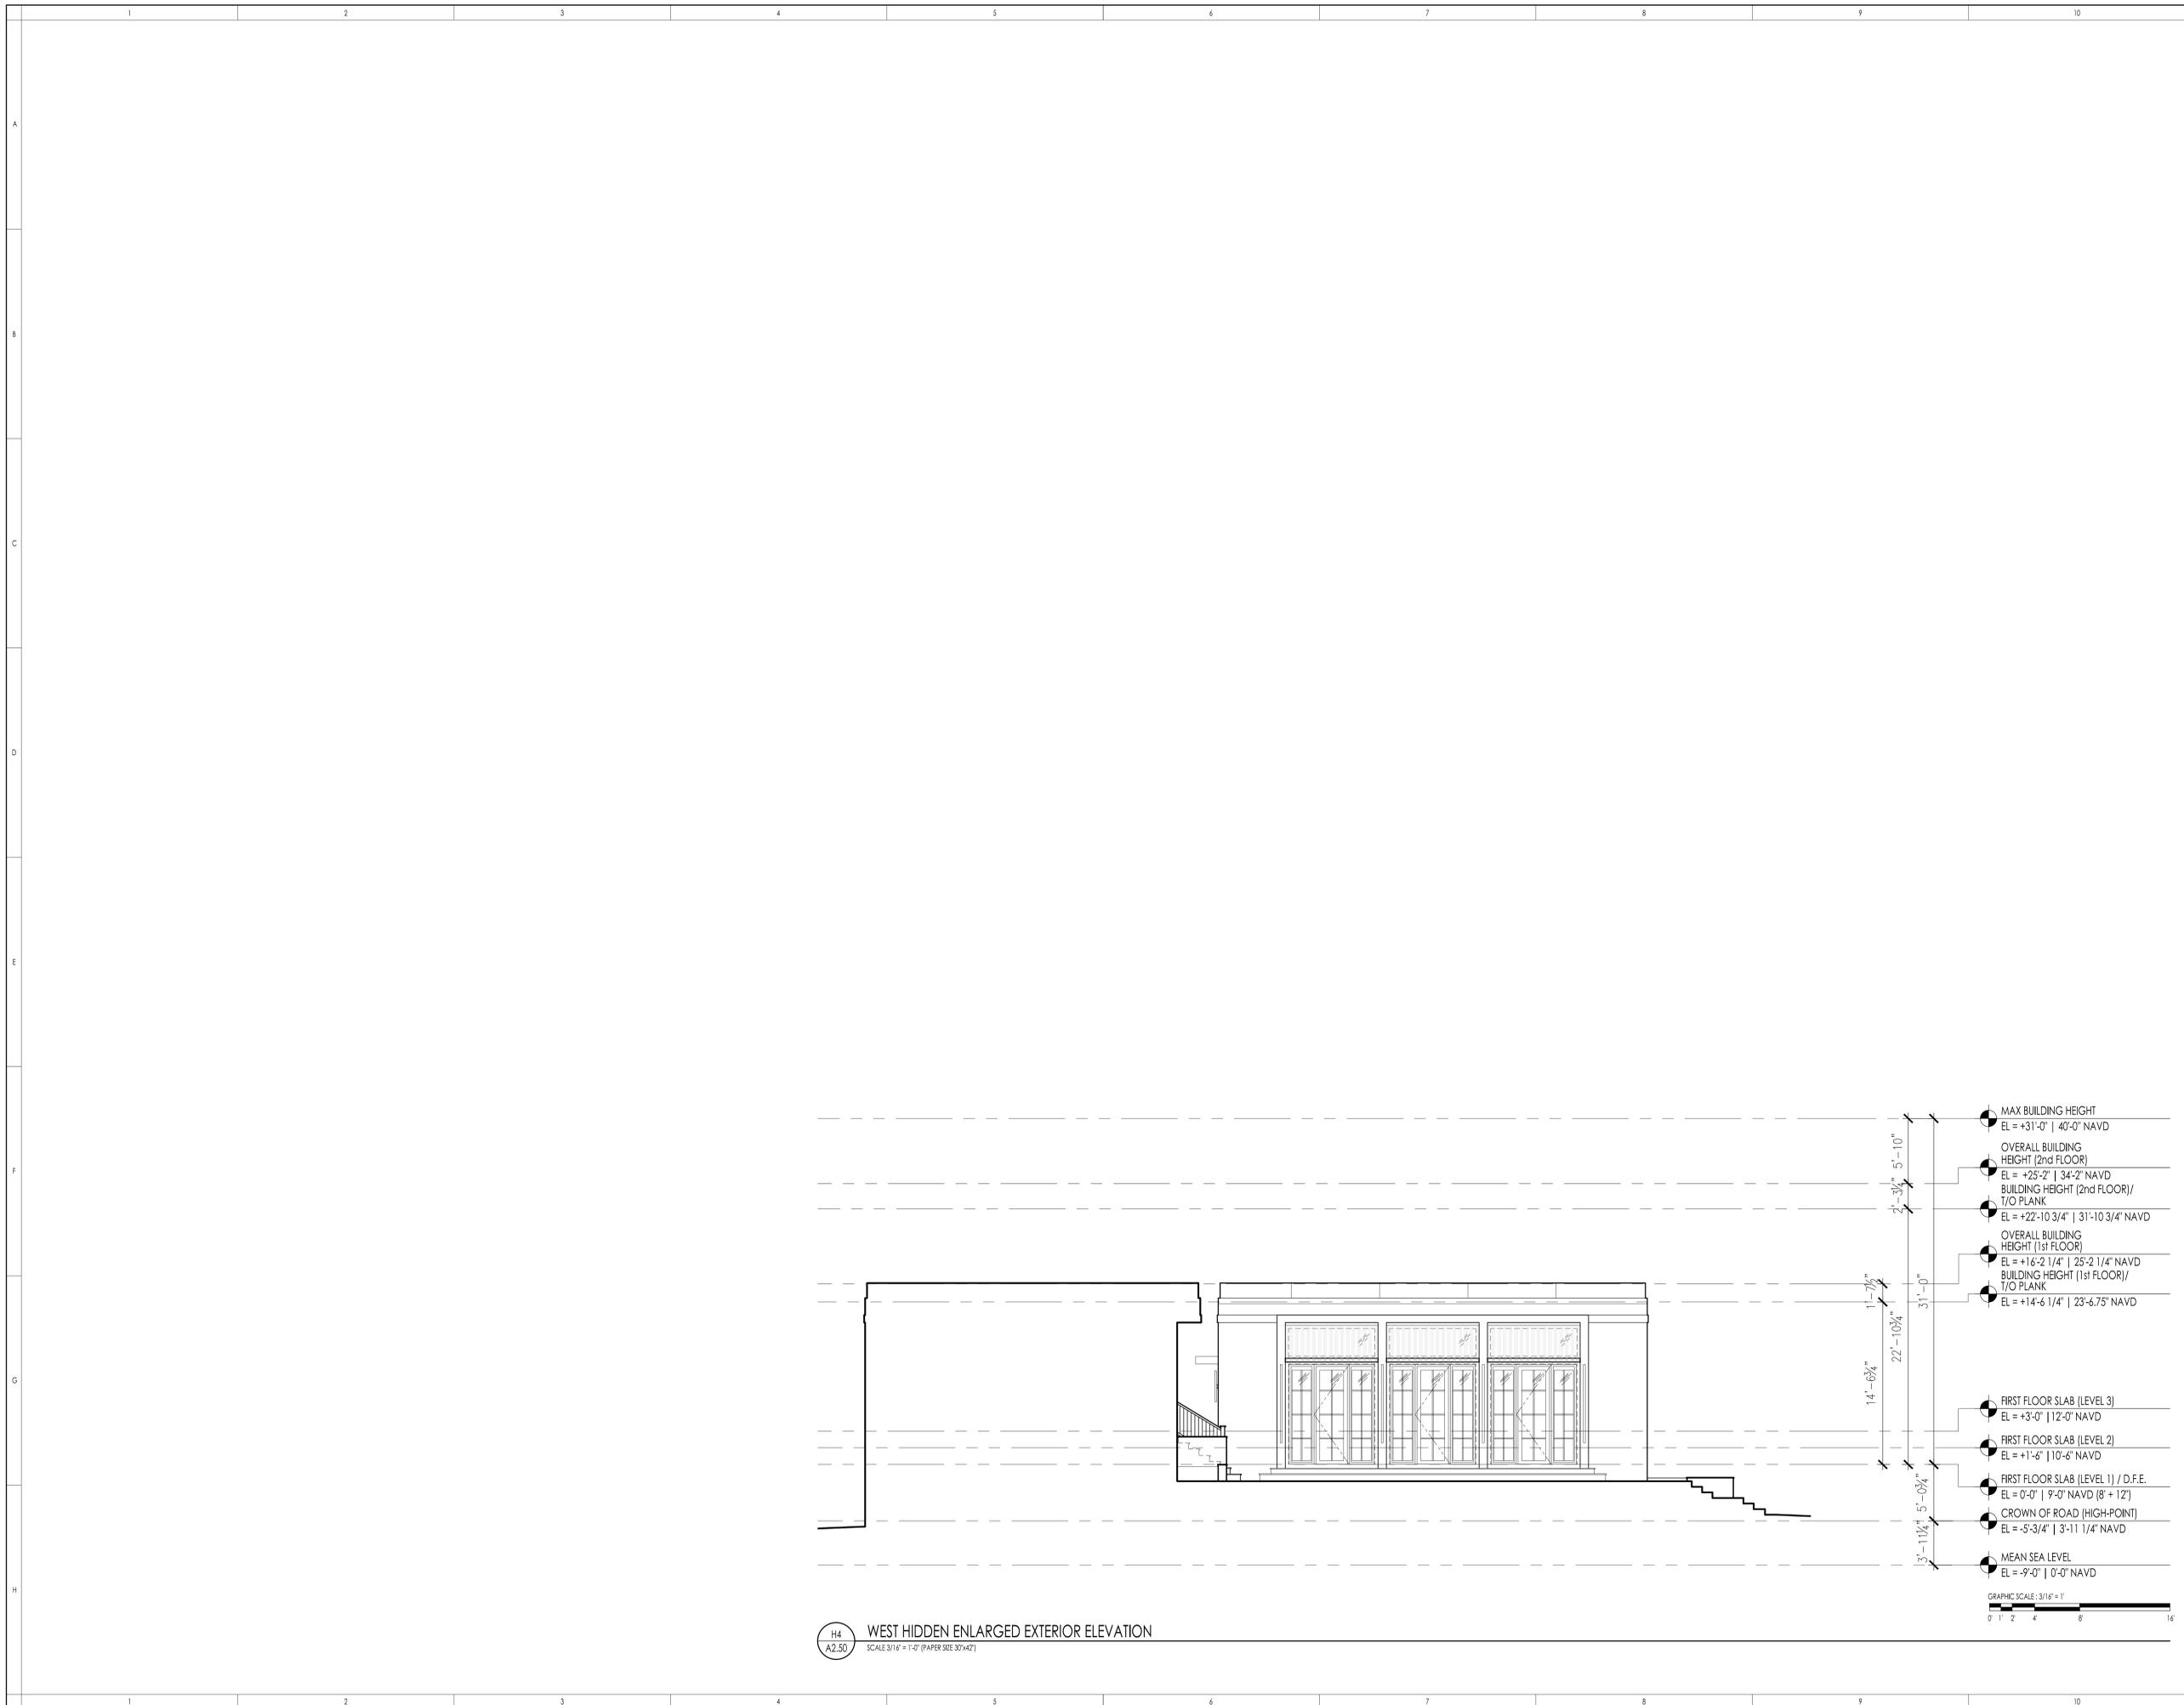

PROJECT
PRIVATE RESIDENCE
 NEW TWO STORY — SINGLE FAMILY
 PROJECT ADDRESS
 203 VIA VIZCAYA PALM BEACH FL 33480

ARCHITECT
SOLSTICE
 Planning and Architecture
 1900 MAIN STREET SUITE 202
 SARASOTA, FLORIDA 34236
 tel: 941.365.5721 fax: 941.365.5720
 e: jpark@solsticearchitects.com
 AR-0017714

CONSULTANTS

THE DESIGNS DETECTED AND SPECIFIED ON THESE DRAWINGS ARE PROTECTED UNDER THE COPYRIGHT LAWS OF THE UNITED STATES AND ARE THE PROPERTY OF JONATHAN G. PARKS OF JONATHAN PARKS ARCHITECTS, P.A., AND SHALL BE RETURNED IN THE EVENT OF TERMINATION, USE OR COPY IS FORWARDED BY CONTRACT ONLY. ANY CHANGES TO THESE PLANS WITHOUT THE WRITTEN APPROVAL OF THE JONATHAN G. PARKS OF JONATHAN PARKS ARCHITECTS, P.A., SHALL BE AT THE USER'S SOLE RISK. THE USER SHALL AUTOMATICALLY RELEASE JONATHAN G. PARKS ARCHITECTS, P.A., FROM LIABILITY BY ANY INTERESTED PARTIES IN THE PROJECT. IF BOUND SPECIFICATIONS ACCOMPANY THESE PLANS, THEY SHOULD BE READ CAREFULLY FOR ADDITIONAL CONDITIONS. THESE PLANS ARE COPYRIGHTED AND ARE SUBJECT TO COPYRIGHT PROTECTION AS AN "ARCHITECTURAL WORK" UNDER SEC. 102 OF COPYRIGHT ACT, 17 U.S.C. AS AMENDED BETWEEN 1990 AND NOW AND AS AMENDED BY ARCHITECTURAL COPYRIGHT PROTECTION ACT OF 1990. THE PROTECTION INCLUDES, BUT IS NOT LIMITED TO, THE ORIGINAL FORM AS WELL AS THE REPRODUCTION AND COMPARISON OF THESE AND ELEMENTS OF THE DESIGN UNDER SUCH PROTECTION, AND UNAUTHORIZED USE OF THESE DRAWINGS OR SPECIFICATIONS OR UNLAWFUL REUSE IN THE CELEBRATION OF CONSTRUCTION OF BUILDINGS BEING SITED AND/OR MONETARY COMPENSATION TO JONATHAN GRANT PARKS.

COPYRIGHT 2025

DRAWINGS

APPROVAL SIGN AND DATE BELOW TO APPROVE CURRENT DOCUMENT PHASE	APPROVAL SIGN AND DATE BELOW TO COMMENCE NEXT DOCUMENT PHASE
Approved By: _____ Date: _____	Approved By: _____ Date: _____

REVISIONS

No.	Date	Description

**TOWN OF PALM BEACH
 FINAL SUBMITTAL**

**PROJECT NUMBER:
 ARC-24-0128
 ZON-24-0093
 NOT FOR CONSTRUCTION**

ALL APPLICABLE CODES, LAWS, AND REGULATIONS GOVERNING OR RELATING TO ANY PORTION OF THIS WORK ARE HEREBY INCORPORATED INTO AND MADE A PART OF THESE DOCUMENTS, AND THEIR PROVISIONS SHALL BE CARRIED OUT BY THE CONTRACTOR WHO SHALL INFORM THE OWNER PRIOR TO SUBMITTING A PROPOSAL. OF ANY WORK OR MATERIAL WHICH VIOLATES ANY OF THE CURRENT LAWS AND REGULATIONS, ANY WORK DONE BY THE CONTRACTOR CAUSING SUCH A VIOLATION SHALL BE CORRECTED BY THE CONTRACTOR.

SCALE
 3/16" = 1'-0"

DRAWN BY
 JP

CHECKED BY
 JP

DATE ISSUED 02/10/2025	PLOT DATE 02/07/2025
----------------------------------	--------------------------------

SHEET TITLE
**ENLARGED EXTERIOR
 HIDDEN ELEVATION
 WEST**

SEAL	PROJECT NUMBER 24-10
JONATHAN GRANT PARKS AR-0017714	SHEET NUMBER A2.50

© Copyright Jonathan Grant Parks All Rights Reserved 2025

PROJECT
PRIVATE RESIDENCE

NEW TWO STORY - SINGLE FAMILY
PROJECT ADDRESS

203 VIA VIZCAYA PALM BEACH FL 33480

ARCHITECT

SOLSTICE
Planning and Architecture

1900 MAIN STREET SUITE 202
SARASOTA, FLORIDA 34236
tel: 941.365.5721 fax: 941.365.5720
e: jparks@solsticearchitects.com
AR-0017714

CONSULTANTS

THE DESIGNS DETECTED AND SPECIFIED ON THESE DRAWINGS ARE PROTECTED UNDER THE COPYRIGHT LAWS OF THE UNITED STATES AND ARE THE PROPERTY OF JONATHAN G. PARKS OF JONATHAN PARKS ARCHITECTS, P.A., AND SHALL BE RETURNED IN THE EVENT OF TERMINATION, USE OR COPY IS FORWARDED BY CONTRACT ONLY. ANY CHANGES TO THESE PLANS WITHOUT THE WRITTEN APPROVAL OF THE JONATHAN G. PARKS OF ANY CONSTRUCTION ISSUED FROM THESE PLANS WITHOUT THE EXPRESS WRITTEN APPROVAL OF JONATHAN G. PARKS SHALL AUTOMATICALLY REVOKE JONATHAN G. PARKS' SERVICES TO ANY LICENSEE, CLERK, OR CONSULTANT BY ANY INTERESTED PARTIES IN THE PROJECT. IF FOUND SPECIFICATIONS ACCORDING TO THESE PLANS, THEY SHOULD BE READ CAREFULLY FOR ADDITIONAL CONDITIONS. THESE PLANS ARE COPYRIGHTED AND ARE SUBJECT TO COPYRIGHT PROTECTION AS AN "ARCHITECTURAL WORK" UNDER SEC. 102 OF COPYRIGHT ACT. IT IS TO BE REMEMBERED BETWEEN 1990 AND NOW IN AN ARCHITECTURAL WORKS COPYRIGHT PROTECTION ACT OF 1990. THE PROTECTION INCLUDES, BUT IS NOT LIMITED TO, THE ORIGINAL FORM AS WELL AS THE REPRODUCTION AND COMPARISON OF THESE AND OTHERS OF THE DESIGN UNDER SUCH PROTECTION, AND UNAUTHORIZED USE OF THESE DRAWINGS OR SPECIFICATIONS OR UNLAWFULLY REPRODUCE IN THE CELESTIAL OR CONSTRUCTION OF BUILDINGS BEING SEVERED AND/OR MONETARY COMPENSATION TO JONATHAN GRANT PARKS.

COPYRIGHT 2025

DRAWINGS

APPROVAL
SIGN AND DATE BELOW TO APPROVE CURRENT DOCUMENT PHASE. SIGN AND DATE BELOW TO COMMENCE NEXT DOCUMENT PHASE.

Approved By: _____ Date: _____

REVISIONS
No. Date Description

TOWN OF PALM BEACH
FINAL SUBMITTAL

PROJECT NUMBER:
ARC-24-0128
ZON-24-0093
NOT FOR CONSTRUCTION

ALL APPLICABLE CODES, LAWS, AND REGULATIONS GOVERNING OR RELATING TO ANY PORTION OF THIS WORK ARE HEREBY INCORPORATED INTO AND MADE A PART OF THESE DOCUMENTS, AND THEIR PROVISIONS SHALL BE CARRIED OUT BY THE CONTRACTOR WHO SHALL INFORM THE OWNER PRIOR TO SUBMITTING A PROPOSAL. OF ANY WORK OR MATERIAL WHICH VIOLATES ANY OF THE CURRENT LAWS AND REGULATIONS, ANY WORK DONE BY THE CONTRACTOR CAUSING SUCH A VIOLATION SHALL BE CORRECTED BY THE CONTRACTOR.

SCALE
-

DRAWN BY
JP


CHECKED BY
JP

DATE ISSUED: 02/10/2025 PLOT DATE: 02/07/2025


SHEET TITLE
COLOR ELEVATIONS WITH LANDSCAPE BUFFER

SEAL PROJECT NUMBER: 24-10
SHEET NUMBER: A3.00
JONATHAN GRANT PARKS AR-0017714

© Copyright Jonathan Grant Parks All Rights Reserved 2025

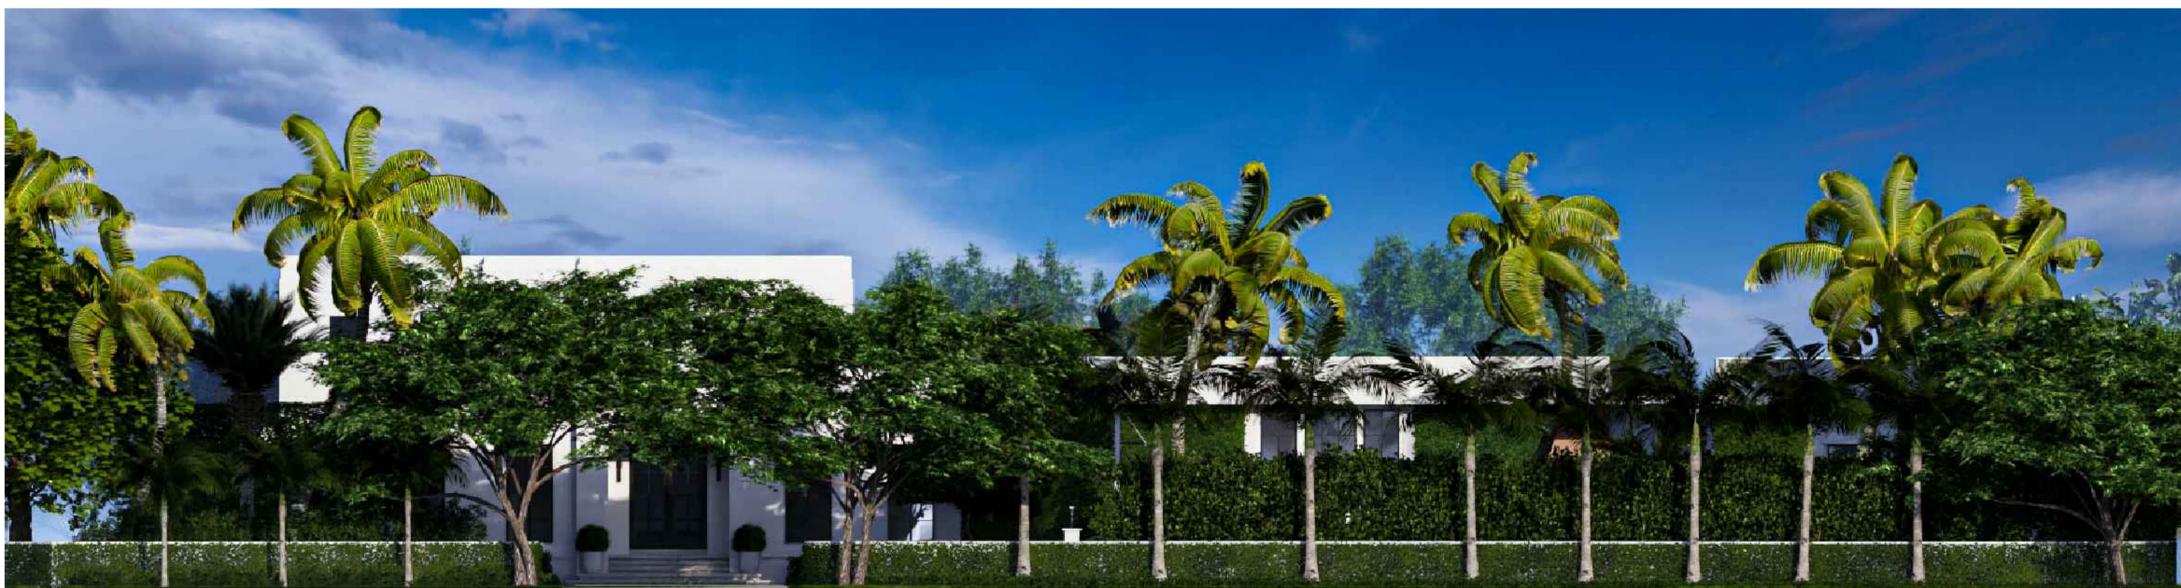

D1 SOUTH ELEVATION - WITH LANDSCAPE BUFFER
A3.00 N.T.S.

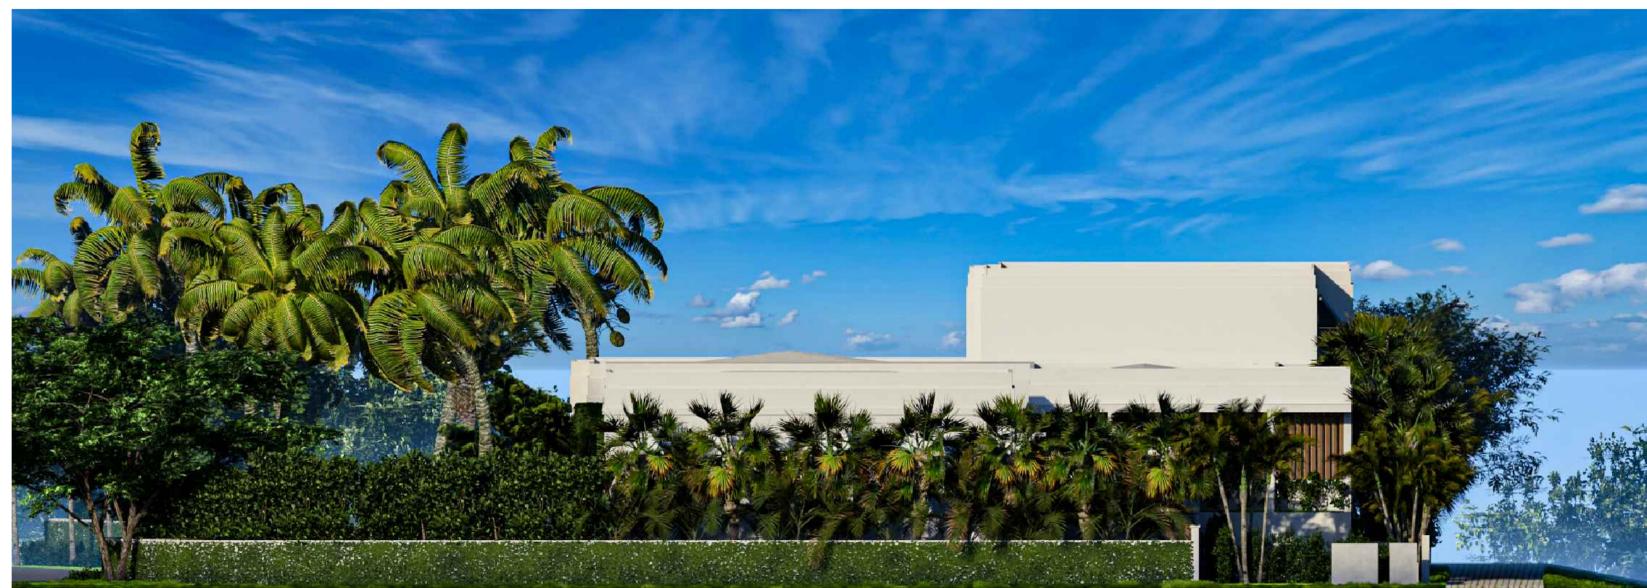

H1 EAST ELEVATION - WITH LANDSCAPE BUFFER
A3.00 N.T.S.

PROJECT
PRIVATE RESIDENCE

NEW TWO STORY - SINGLE FAMILY

PROJECT ADDRESS

203 VIA VIZCAYA PALM BEACH FL 33480

ARCHITECT

SOLSTICE
Planning and Architecture

1900 MAIN STREET SUITE 202
SARASOTA, FLORIDA 34236
tel: 941.365.5721 fax: 941.365.5720
e: jparks@solsticearchitects.com
AR-0017714

CONSULTANTS

THE DESIGNS DETECTED AND SPECIFIED ON THESE DRAWINGS ARE PROTECTED UNDER THE COPYRIGHT LAWS OF THE UNITED STATES AND ARE THE PROPERTY OF JONATHAN G. PARKS OF JONATHAN PARKS ARCHITECTS, P.A., AND SHALL BE RETURNED IN THE EVENT OF TERMINATION, USE OR COPY IS FORWARDED BY CONTRACT ONLY. ANY CHANGES TO THESE PLANS WITHOUT THE WRITTEN APPROVAL OF THE JONATHAN G. PARKS OF ANY CONSTRUCTION ISSUED FROM THESE PLANS WITHOUT THE WRITTEN APPROVAL OF JONATHAN G. PARKS SHALL AUTOMATICALLY REVOKE JONATHAN G. PARKS' SERVICES TO ANY LICENSEE, OWNER, OR CONTRACTOR. THESE PLANS ARE COPYRIGHTED AND ARE SUBJECT TO COPYRIGHT PROTECTION AS AN "ARCHITECTURAL WORK" UNDER SEC. 102 OF COPYRIGHT ACT. IT IS ILLEGAL TO REPRODUCE, TRANSMIT, COPY, OR MAKE ANY ARCHITECTURAL WORKS COPYRIGHT PROTECTION ACT OF 1976. THE PROTECTION INCLUDES, BUT IS NOT LIMITED TO, THE ORIGINAL FORM AS WELL AS THE REPRODUCTION AND COMPOSITION OF THESE AND ELEMENTS OF THE DESIGN UNDER SUCH PROTECTION, AND UNAUTHORIZED USE OF THESE DRAWINGS OR SPECIFICATIONS OR ANY PART THEREOF IN THE CELEBRATION OF CONSTRUCTION OR BUILDINGS BEING SEENED AND/OR MONETARY COMPENSATION TO JONATHAN GRANT PARKS.

COPYRIGHT 2025

DRAWINGS

APPROVAL SIGN AND DATE BELOW TO APPROVE CURRENT DOCUMENT PHASE	SIGN AND DATE BELOW TO COMMENCE NEXT DOCUMENT PHASE
---	---

Approved By: _____ Date: _____	Approved By: _____ Date: _____
-----------------------------------	-----------------------------------

REVISIONS

No.	Date	Description

**TOWN OF PALM BEACH
FINAL SUBMITTAL**

PROJECT NUMBER:
ARC-24-0128
ZON-24-0093
NOT FOR CONSTRUCTION

ALL APPLICABLE CODES, LAWS, AND REGULATIONS GOVERNING OR RELATING TO ANY PORTION OF THIS WORK ARE HEREBY INCORPORATED INTO AND MADE A PART OF THESE DOCUMENTS, AND THEIR PROVISIONS SHALL BE CARRIED OUT BY THE CONTRACTOR WHO SHALL INFORM THE OWNER PRIOR TO SUBMITTING A PROPOSAL, OF ANY WORK OR MATERIAL WHICH VIOLATES ANY OF THE CURRENT LAWS AND REGULATIONS. ANY WORK DONE BY THE CONTRACTOR CAUSING SUCH A VIOLATION SHALL BE CORRECTED BY THE CONTRACTOR.

SCALE

DRAWN BY

CHECKED BY
JP

DATE ISSUED 02/10/2025	PLOT DATE 02/07/2025
---------------------------	-------------------------

SHEET TITLE
**COLOR ELEVATIONS
WITH LANDSCAPE
BUFFER**

SEAL JONATHAN GRANT PARKS AR-0017714	PROJECT NUMBER 24-10 SHEET NUMBER A3.10
--	---

© Copyright Jonathan Grant Parks All Rights Reserved 2025




FIXED AWNING - SUNBRELLA
CAPTAIN NAVY / NATURAL
CLASSIC

PECKY CYPRESS
ROLLING GATE

4' HIGH BLACK CHAIN
LINK FENCE
WOOD OVERHEAD DOOR

PECKY CYPRESS
ROLLING GATE

D1 NORTH ELEVATION - WITH LANDSCAPE BUFFER
A3.10 N.T.S.

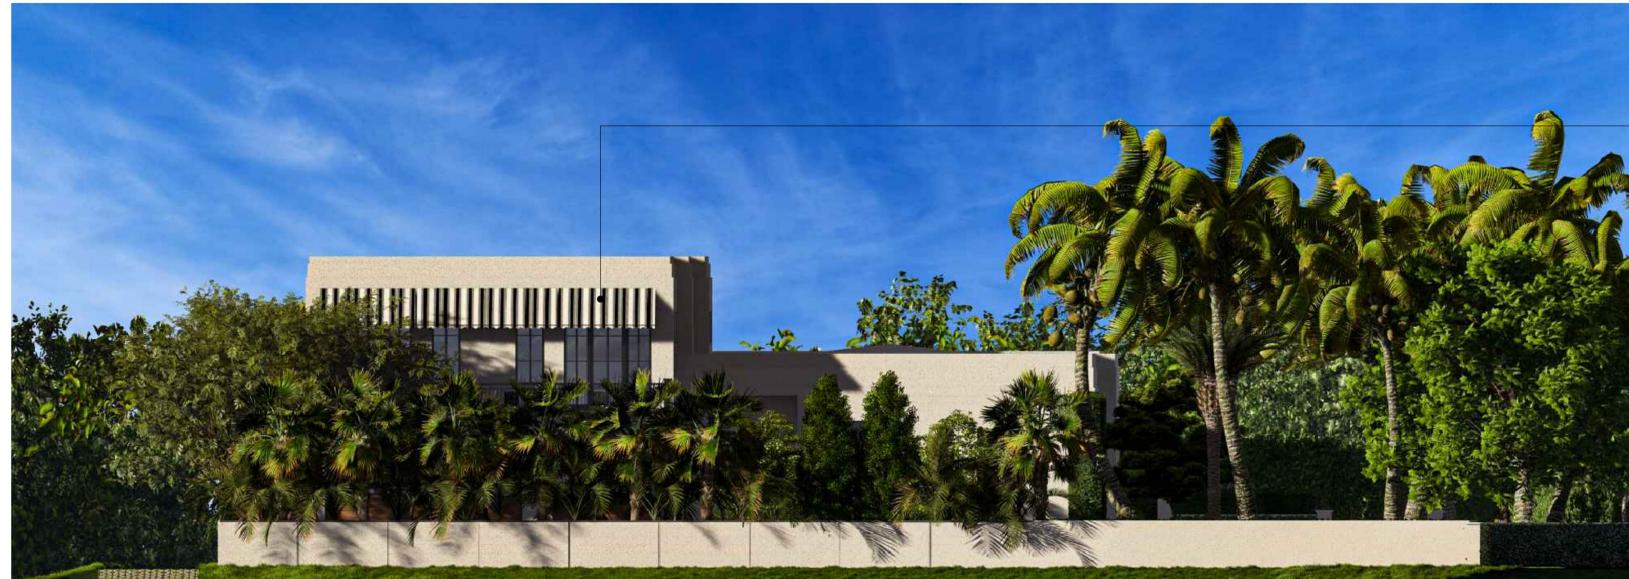

FIXED AWNING - SUNBRELLA
CAPTAIN NAVY / NATURAL
CLASSIC

H1 WEST ELEVATION - WITH LANDSCAPE BUFFER
A3.10 N.T.S.

PROJECT
PRIVATE RESIDENCE

NEW TWO STORY - SINGLE FAMILY

PROJECT ADDRESS

203 VIA VIZCAYA PALM BEACH FL 33480

ARCHITECT

SOLSTICE
Planning and Architecture

1900 MAIN STREET SUITE 202
SARASOTA, FLORIDA 34236
tel: 941.365.5721 fax: 941.365.5720
e: jpark@solsticearchitects.com
AR-0017714

CONSULTANTS

THE DESIGNS DETAIL AND SPECIFIED ON THESE DRAWINGS ARE PROTECTED UNDER THE COPYRIGHT LAWS OF THE UNITED STATES AND ARE THE PROPERTY OF JONATHAN G. PARKS OF JONATHAN PARKS ARCHITECTS, P.A., AND SHALL BE RETURNED IN THE EVENT OF TERMINATION, USE OR COPY IS FORWARDED BY CONTRACT ONLY. ANY CHANGES TO THESE PLANS WITHOUT THE WRITTEN APPROVAL OF THE JONATHAN G. PARKS OF ANY CONSTRUCTION ISSUED FROM THESE PLANS WITHOUT THE WRITTEN APPROVAL OF JONATHAN G. PARKS SHALL AUTOMATICALLY REVOKE JONATHAN G. PARKS' SERVICES TO ANY LICENSEE, CLERK, OR LICENSEE BY ANY INTERESTED PARTIES IN THE PROJECT. IF BOUND SPECIFICATIONS ACCORDING TO THESE PLANS, THEY SHOULD BE READ CAREFULLY FOR ADDITIONAL CONDITIONS. THESE PLANS ARE COPYRIGHTED AND ARE SUBJECT TO COPYRIGHT PROTECTION AS AN "ARCHITECTURAL WORK" UNDER SEC. 102 OF COPYRIGHT ACT. IT IS TO BE UNDERSTOOD THAT BETWEEN 1988 AND 2002, AND HEREIN IS ARCHITECTURAL WORKS COPYRIGHT PROTECTION ACT OF 1976. THE PROTECTION INCLUDES, BUT IS NOT LIMITED TO, THE ORIGINAL FORM AS WELL AS THE REPRODUCTION AND COMMUNICATION. ANY USE OF THESE DRAWINGS OR SPECIFICATIONS OR ANY OTHER MATERIALS IN THE CONSTRUCTION OF BUILDINGS OR BUILDINGS BEING SITED AND/OR MONUMENTARY COMMEMORATION TO JONATHAN GRANT PARKS.

COPYRIGHT 2025

DRAWINGS

APPROVAL SIGN AND DATE BELOW TO APPROVE CURRENT DOCUMENT PHASE	SIGN AND DATE BELOW TO COMMENCE NEXT DOCUMENT PHASE
---	---

Approved By: _____ Approved By: _____

Date: _____ Date: _____

REVISIONS

No.	Date	Description
-----	------	-------------

TOWN OF PALM BEACH
FINAL SUBMITTAL

PROJECT NUMBER:
ARC-24-0128
ZON-24-0093
NOT FOR CONSTRUCTION

ALL APPLICABLE CODES, LAWS, AND REGULATIONS GOVERNING OR RELATING TO ANY PORTION OF THIS WORK ARE HEREBY INCORPORATED INTO AND MADE A PART OF THESE DOCUMENTS, AND THEIR PROVISIONS SHALL BE CARRIED OUT BY THE CONTRACTOR WHO SHALL INFORM THE OWNER PRIOR TO SUBMITTING A PROPOSAL. OF ANY WORK OR MATERIAL WHICH VIOLATES ANY OF THE CURRENT LAWS AND REGULATIONS, ANY WORK DONE BY THE CONTRACTOR CAUSING SUCH A VIOLATION SHALL BE CORRECTED BY THE CONTRACTOR.

SCALE

DRAWN BY

CHECKED BY
JP

DATE ISSUED 02/10/2025	PLOT DATE 02/07/2025
---------------------------	-------------------------

SHEET TITLE
COLOR ELEVATIONS

SEAL

PROJECT NUMBER
24-10

SHEET NUMBER

JONATHAN GRANT PARKS
AR-0017714
A3.30

© Copyright Jonathan Grant Parks All Rights Reserved 2025



FIXED AWNING - SUNBRELLA
CAPTAIN NAVY/ NATURAL
CLASSIC

ALUM. RAILING WITH PATTERN IN
CENTER, DARK BRONZE FINISH TO
MATCH

FIXED AWNING - SUNBRELLA
CAPTAIN NAVY/ NATURAL
CLASSIC

PECKY CYPRESS
ROLLING GATE

4' HIGH BLACK CHAIN
LINK FENCE (SCREENING NOT
SHOWN)
PECKY CYPRESS
OVERHEAD DOOR
PECKY CYPRESS WOOD CLAD

D1 NORTH ELEVATION
A3.30 N.T.S.



FIXED AWNING - SUNBRELLA
CAPTAIN NAVY/ NATURAL
CLASSIC

ALUM. RAILING WITH PATTERN IN
CENTER, DARK BRONZE FINISH TO
MATCH

GLASS SWING DOOR WITH ALUM.
PATTERN

WOOD OVERHEAD DOOR

H1 WEST ELEVATION
A3.30 N.T.S.

PROJECT
PRIVATE RESIDENCE

NEW TWO STORY - SINGLE FAMILY

PROJECT ADDRESS

203 VIA VIZCAYA PALM BEACH FL 33480

ARCHITECT

SOLSTICE
Planning and Architecture

1900 MAIN STREET SUITE 202
SARASOTA, FLORIDA 34236
tel: 941.365.5721 fax: 941.365.5720
e: jpark@solsticearchitects.com
AR-0017714

CONSULTANTS

THE DESIGNS DEPICTED AND SPECIFIED ON THESE DRAWINGS ARE PROTECTED UNDER THE COPYRIGHT LAW OF THE UNITED STATES AND ARE THE PROPERTY OF JONATHAN GRANT PARKS ARCHITECTS, P.A. AND SHALL BE RETURNED TO THE ARCHITECT UPON COMPLETION OF THE PROJECT OR UPON REQUEST BY THE ARCHITECT. ANY REPRODUCTION OR USE OF THESE DRAWINGS WITHOUT THE WRITTEN APPROVAL OF JONATHAN GRANT PARKS ARCHITECTS, P.A. IS STRICTLY PROHIBITED. ANY UNAUTHORIZED REPRODUCTION OR USE OF THESE DRAWINGS SHALL BE AT THE USER'S SOLE RISK AND WITHOUT LIABILITY TO JONATHAN GRANT PARKS ARCHITECTS, P.A. OR TO ANY OTHER PARTY. THE ARCHITECT MAKES NO WARRANTY, EXPRESS OR IMPLIED, AS TO THE ACCURACY, COMPLETENESS, OR SUITABILITY OF THE INFORMATION PROVIDED IN THESE DRAWINGS. THE ARCHITECT SHALL NOT BE RESPONSIBLE FOR ANY ERRORS OR OMISSIONS IN THESE DRAWINGS, INCLUDING BUT NOT LIMITED TO, THE DESIGN, CONSTRUCTION, OR PERFORMANCE OF THE PROJECT. THE ARCHITECT'S LIABILITY IS LIMITED TO THE DESIGN AND CONSTRUCTION OF THE PROJECT AND DOES NOT EXTEND TO ANY OTHER MATTER. 

COPYRIGHT 2025

DRAWINGS

APPROVAL
SIGN AND DATE BELOW TO APPROVE CURRENT DOCUMENT PHASE

Approved By: _____ Date: _____

REVISIONS
No. Date Description

**TOWN OF PALM BEACH
FINAL SUBMITTAL**

PROJECT NUMBER:
ARC-24-0128
ZON-24-0093
NOT FOR CONSTRUCTION

ALL APPLICABLE CODES, LAWS, AND REGULATIONS GOVERNING OR RELATING TO ANY PORTION OF THIS WORK ARE HEREBY INCORPORATED INTO AND MADE A PART OF THESE DOCUMENTS, AND THEIR PROVISIONS SHALL BE CARRIED OUT BY THE CONTRACTOR WHO SHALL INFORM THE OWNER PRIOR TO SUBMITTING A PROPOSAL. OF ANY WORK OR MATERIAL WHICH VIOLATES ANY OF THE CURRENT LAWS AND REGULATIONS, ANY WORK DONE BY THE CONTRACTOR CAUSING SUCH A VIOLATION SHALL BE CORRECTED BY THE CONTRACTOR.

SCALE

DRAWN BY

CHECKED BY
JP

DATE ISSUED
02/10/2025

PLOT DATE
02/07/2025

SHEET TITLE
EXTERIOR MATERIALS

SEAL PROJECT NUMBER
24-10

SHEET NUMBER
A3.40

JONATHAN GRANT PARKS
AR-0017714


© Copyright Jonathan Grant Parks All Rights Reserved 2025



B1
A3.40 EXTERIOR WALL LIGHT - Z-LITE




B3
A3.40 ZOYSIA GRASS

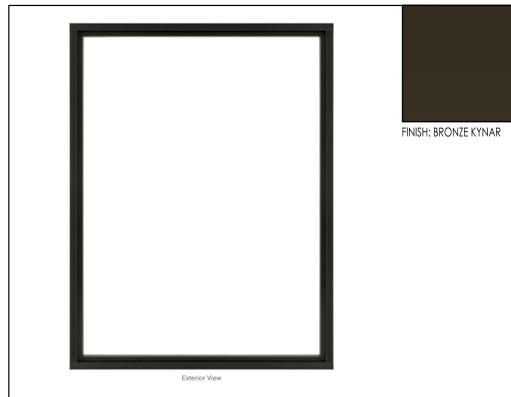

B6
A3.40 MARVIN - COASTLINE - PICTURE WINDOW - BRONZE KYNAR



B8
A3.40 MARVIN - COASTLINE - DOOR - BRONZE KYNAR

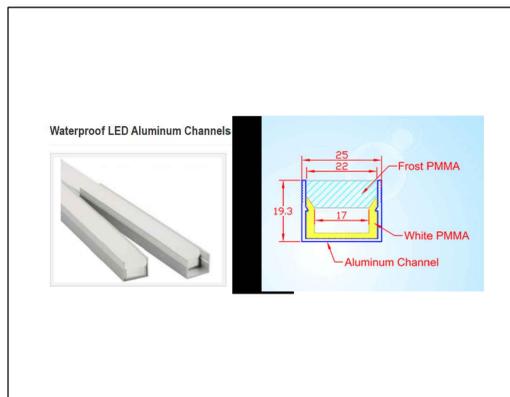

D1
A3.40 EXTERIOR WALL LIGHT - SHENZHEN SHERMOUNT



D3
A3.40 COQUINA STEPS



D6
A3.40 MARVIN - COASTLINE - MUNTINS - BRONZE KYNAR



D8
A3.40 MARVIN - COASTLINE - CASEMENT WINDOW - BRONZE KYNAR



F3
A3.40 ROOF - WHITE TPO




F6
A3.40 OVERHEAD DOOR - GARAGE DOOR - PECKY CYPRESS (WEST)



F6
A3.40 WOOD CLADDING + SIDING - PECKY CYPRESS



H3
A3.40 COQUINA STONE

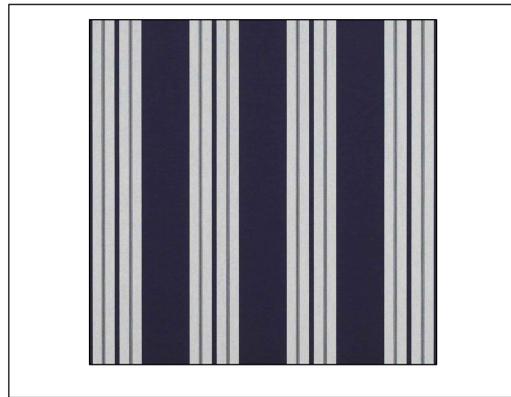

B1
A3.40 AWNING CLOTH - SUNBRELLA - CAPTAIN NAVY / NATURAL CLASSIC



H8
A3.40 EXTERIOR MATERIAL - SAND FIN. STUCCO - SHERWIN WILLIAMS SW 700 EXTRA WHITE