

LOT - 13,125 SQUARE FEET

COVERAGE - 4,103 SQUARE FEET (31%)

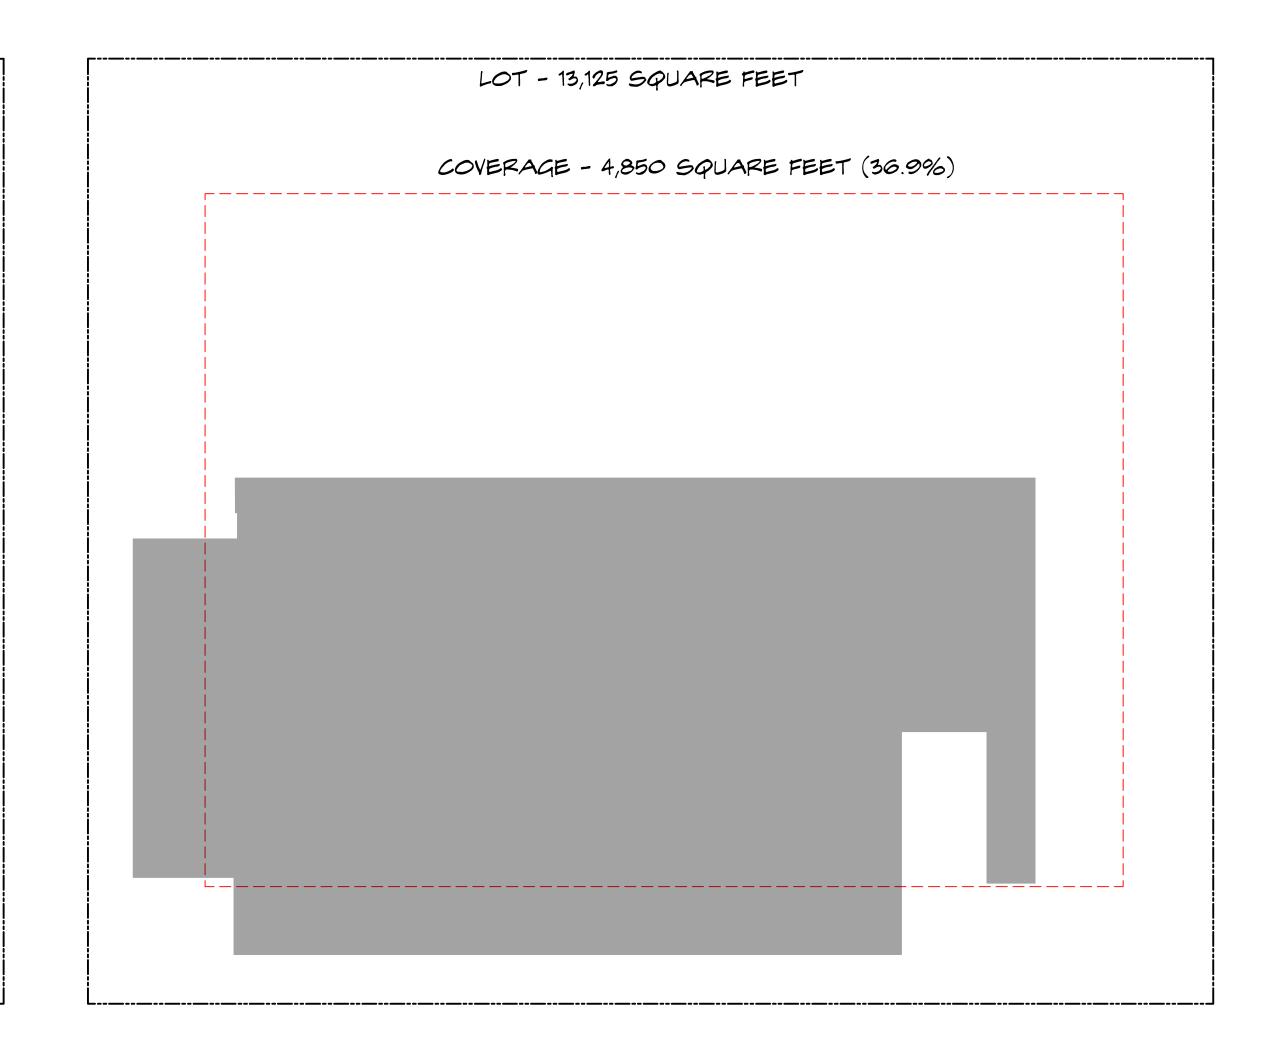


LOT COVERAGE - EXISTING

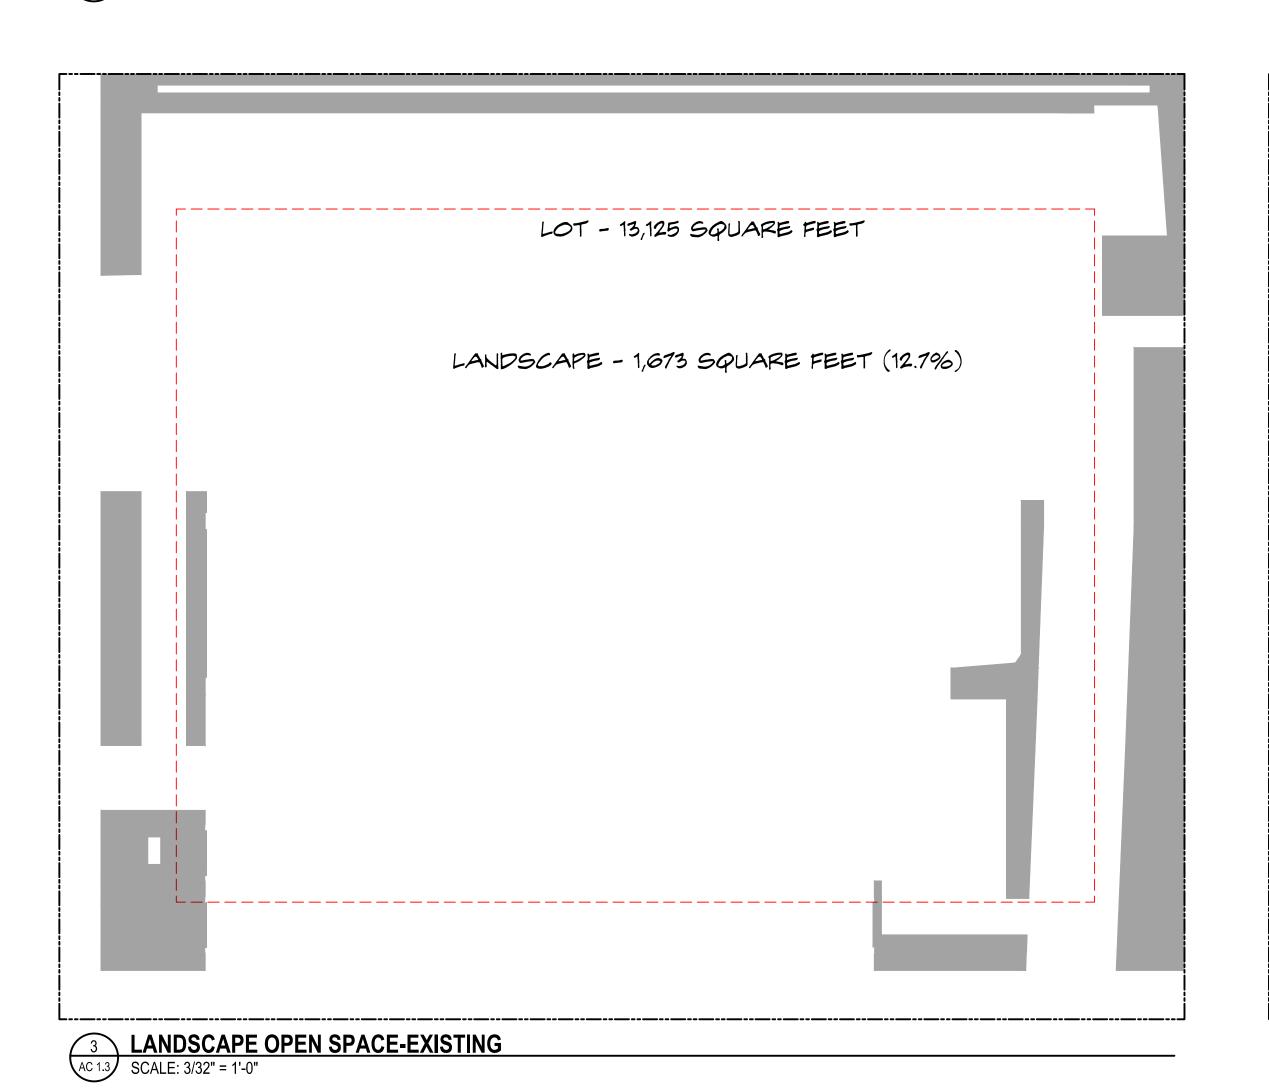

LOT COVERAGE - PROPOSED

AC 1.3 SCALE: 3/32" = 1'-0"

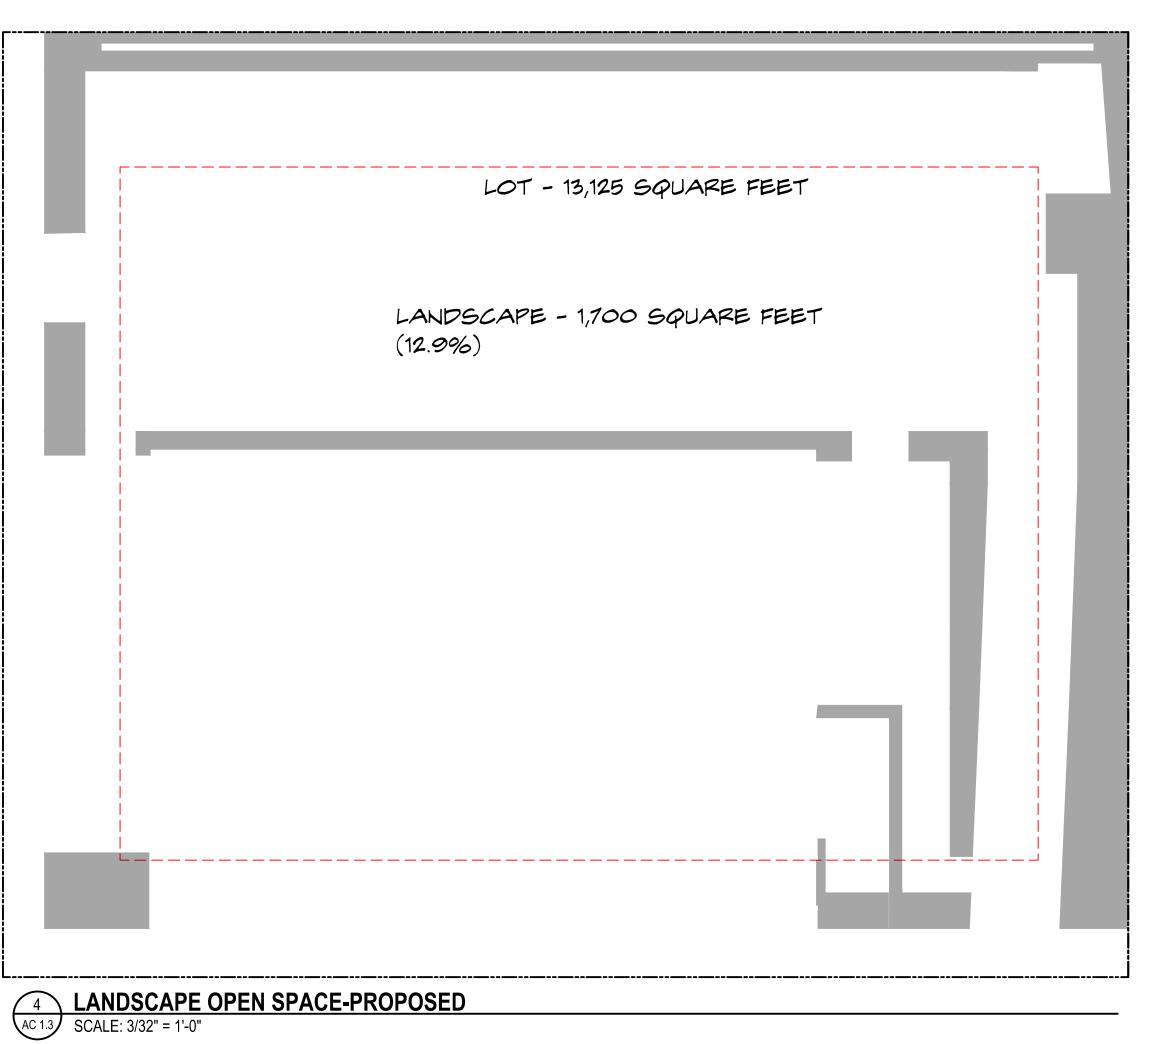

AC 1.3


Project no: Date: Drawn by: Project Architect:

Building A 380 S. Palm Bear

THESE DRAWINGS ARE FOR THE
EXCLUSIVE USE OF SPINA OROURKE +
PARTNERS, INC. AND MAY NOT BE
DUPLICATED, REPRODUCED OR USED IN
ANY MANNER WITHOUT THE EXPRESS
WRITTEN CONSENT OF SPINA OROURKE
+ PARTNERS, INC. ALL RIGHTS RESERVED

1 REQUIRED SETBACKS

AC 1.4 SCALE: 3/32" = 1'-0"

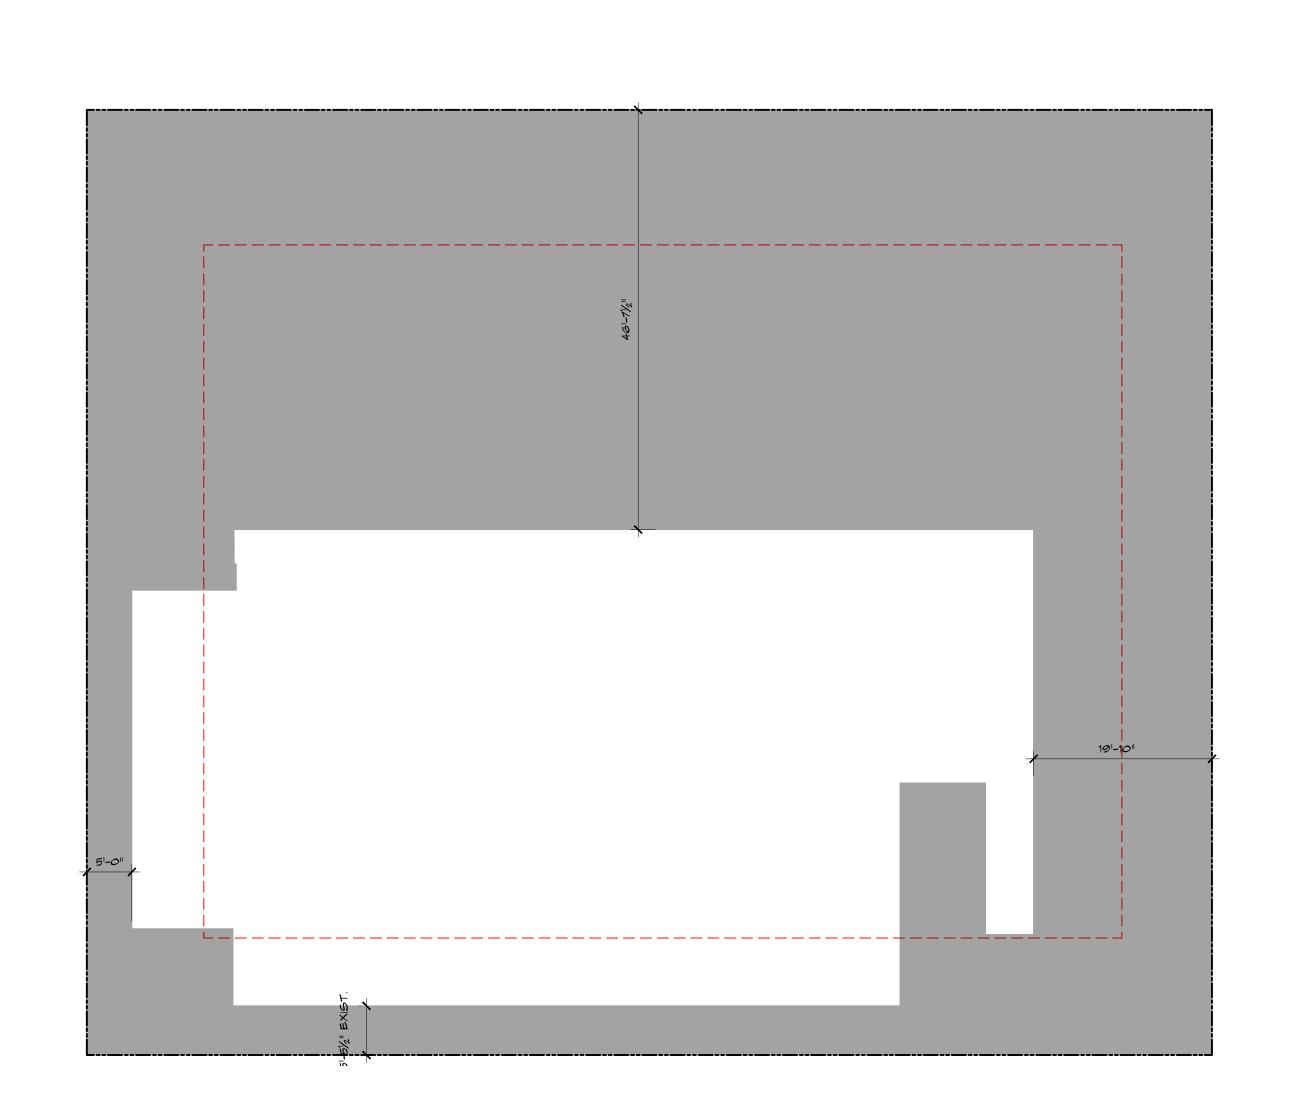

PROPOSED SETBACKS

SCALE: 3/32" = 1'-0"


Road Building Additions for: 380 S. County
Palm Beach, FL 33480

THESE DRAWINGS ARE FOR THE
EXCLUSIVE USE OF SPINA OROURKE +
PARTNERS, INC. AND MAY NOT BE
DUPLICATED, REPRODUCED OR USED IN
ANY MANNER WITHOUT THE EXPRESS
WRITTEN CONSENT OF SPINA OROURKE
+ PARTNERS, INC. ALL RIGHTS RESERVED


Revisions:

Project no: Date: Drawn by: Project Architect: 21076 12.27.21 CG NF

SQUARE FOOTAGE BY USE PROPOSED SQUARE FOOTAGE GROUND FLOOR EXTERIOR EXISTING OVERALL 2,310 SF COVERED DINING 491 SF PROPOSED OVERALL 4,758 SF INTERIOR SECOND FLOOR RESTAURANT 3,370 SF EXISTING OVERALL 3,934 SF B.O.H 118 SF PROPOSED OVERALL 4,261 SF LOBBY SPACE 113 SF OFFICE SPACE (SECOND FLR)

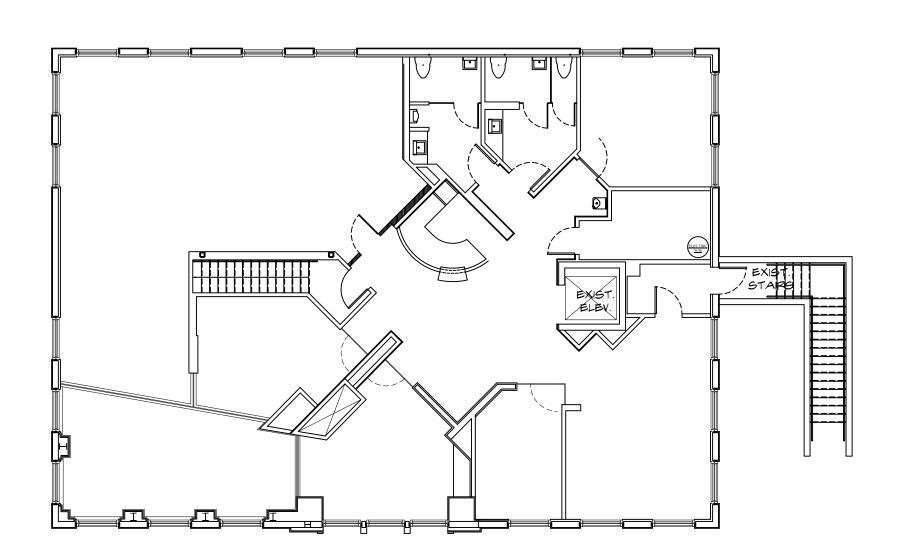


2 EXISTING SECOND FLOOR PLAN
SCALE: 3/32" = 1'-0"

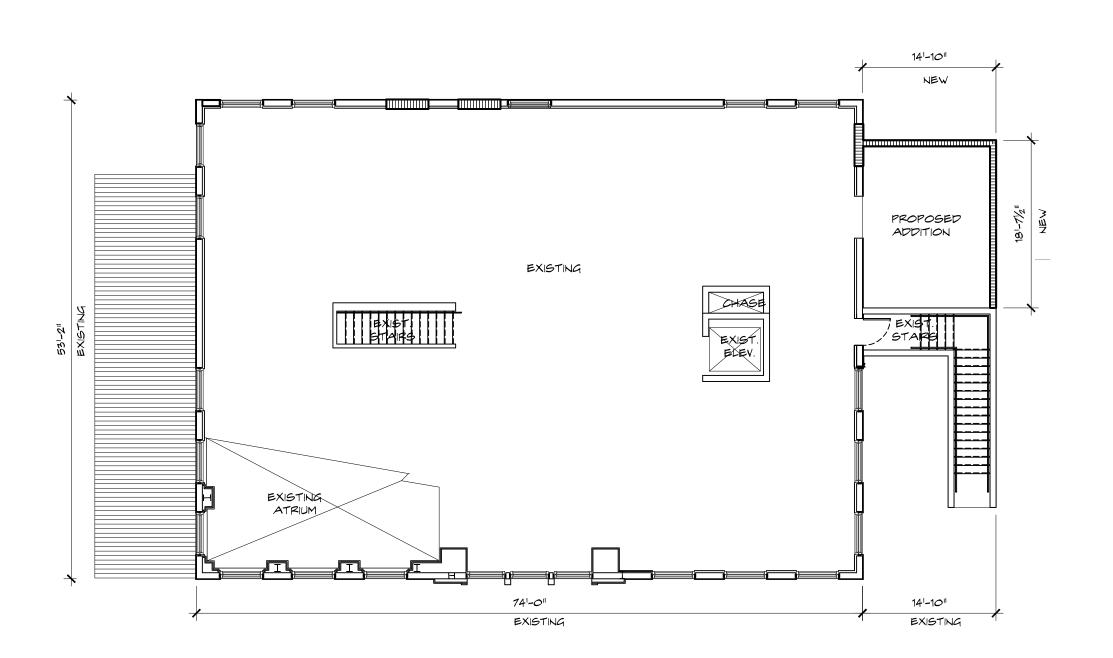

4 PROPOSED SECOND FLOOR PLAN
AC 1.5 SCALE: 3/32 = 1'-0"

1 EXISTING GROUND FLOOR PLAN

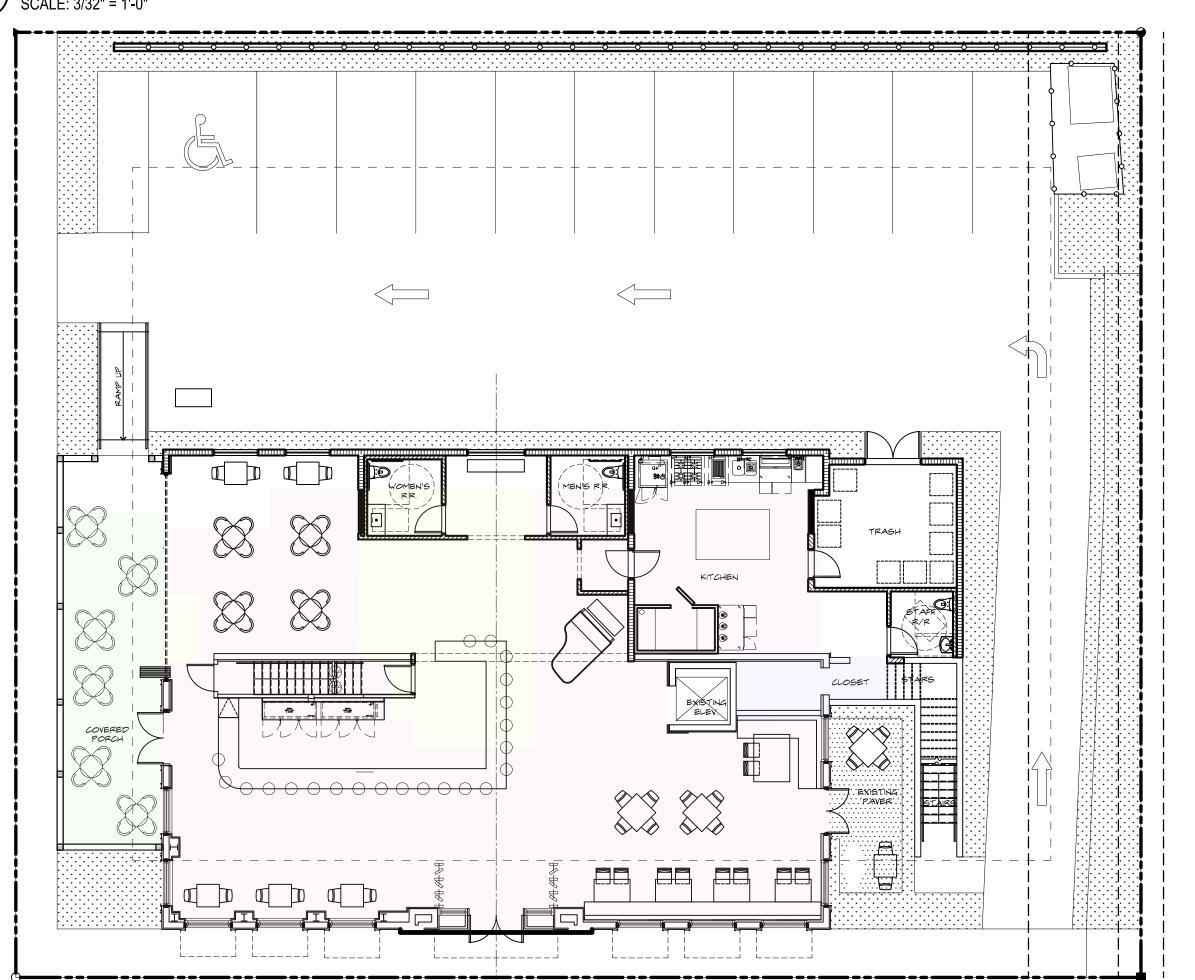

3 PROPOSED GROUND FLOOR PLAN
AC 1.5 SCALE: 3/32" = 1'-0"

Building Additions for: 380 S. County
Palm Beach, FL 33480

THESE DRAWINGS ARE FOR THE
EXCLUSIVE USE OF SPINA OROURKE +
PARTNERS, INC. AND MAY NOT BE
DUPLICATED, REPRODUCED OR USED IN
ANY MANNER WITHOUT THE EXPRESS
WRITTEN CONSENT OF SPINA OROURKE
+ PARTNERS, INC. ALL RIGHTS RESERVED

Revisions:

Project no: Date: Drawn by: Project Architect: 21076 12.27.21

INTERIOR

3,370 SF RESTAURANT 118 SF LOBBY SPACE 113 SF OFFICE SPACE (SECOND FLR) 4,261 SF

TABLE SEATING:	30 SEATS
TOTAL	30 SEATS
INTERIOR SEATING	
TABLE SEATING	66 SEATS
BAR SEATING	12 SEATS
TOTAL	18 SEATS

108 SEATS

EXISTING SEATING COUNT

SEE AC1.1 FOR EXISTING LAYOUT

EXTERIOR SEATING

TOTAL SEATING


	PROPOSED	SEATING COUNT
	EXTERIOR SEATING	
	TABLE SEATING:	30 SEATS
	TOTAL	30 SEATS
	INTERIOR SEATING	
	TABLE SEATING	56 SEATS
	BAR SEATING	22 SEATS
	TOTAL	18 SEATS
	TOTAL SEATING	108 SEATS

8

Building A 380 S. Palm Bea

THESE DRAWINGS ARE FOR THE
EXCLUSIVE USE OF SPINA OROURKE +
PARTNERS, INC. AND MAY NOT BE
DUPLICATED, REPRODUCED OR USED IN
ANY MANNER WITHOUT THE EXPRESS
WRITTEN CONSENT OF SPINA OROURKE
+ PARTNERS, INC. ALL RIGHTS RESERVED



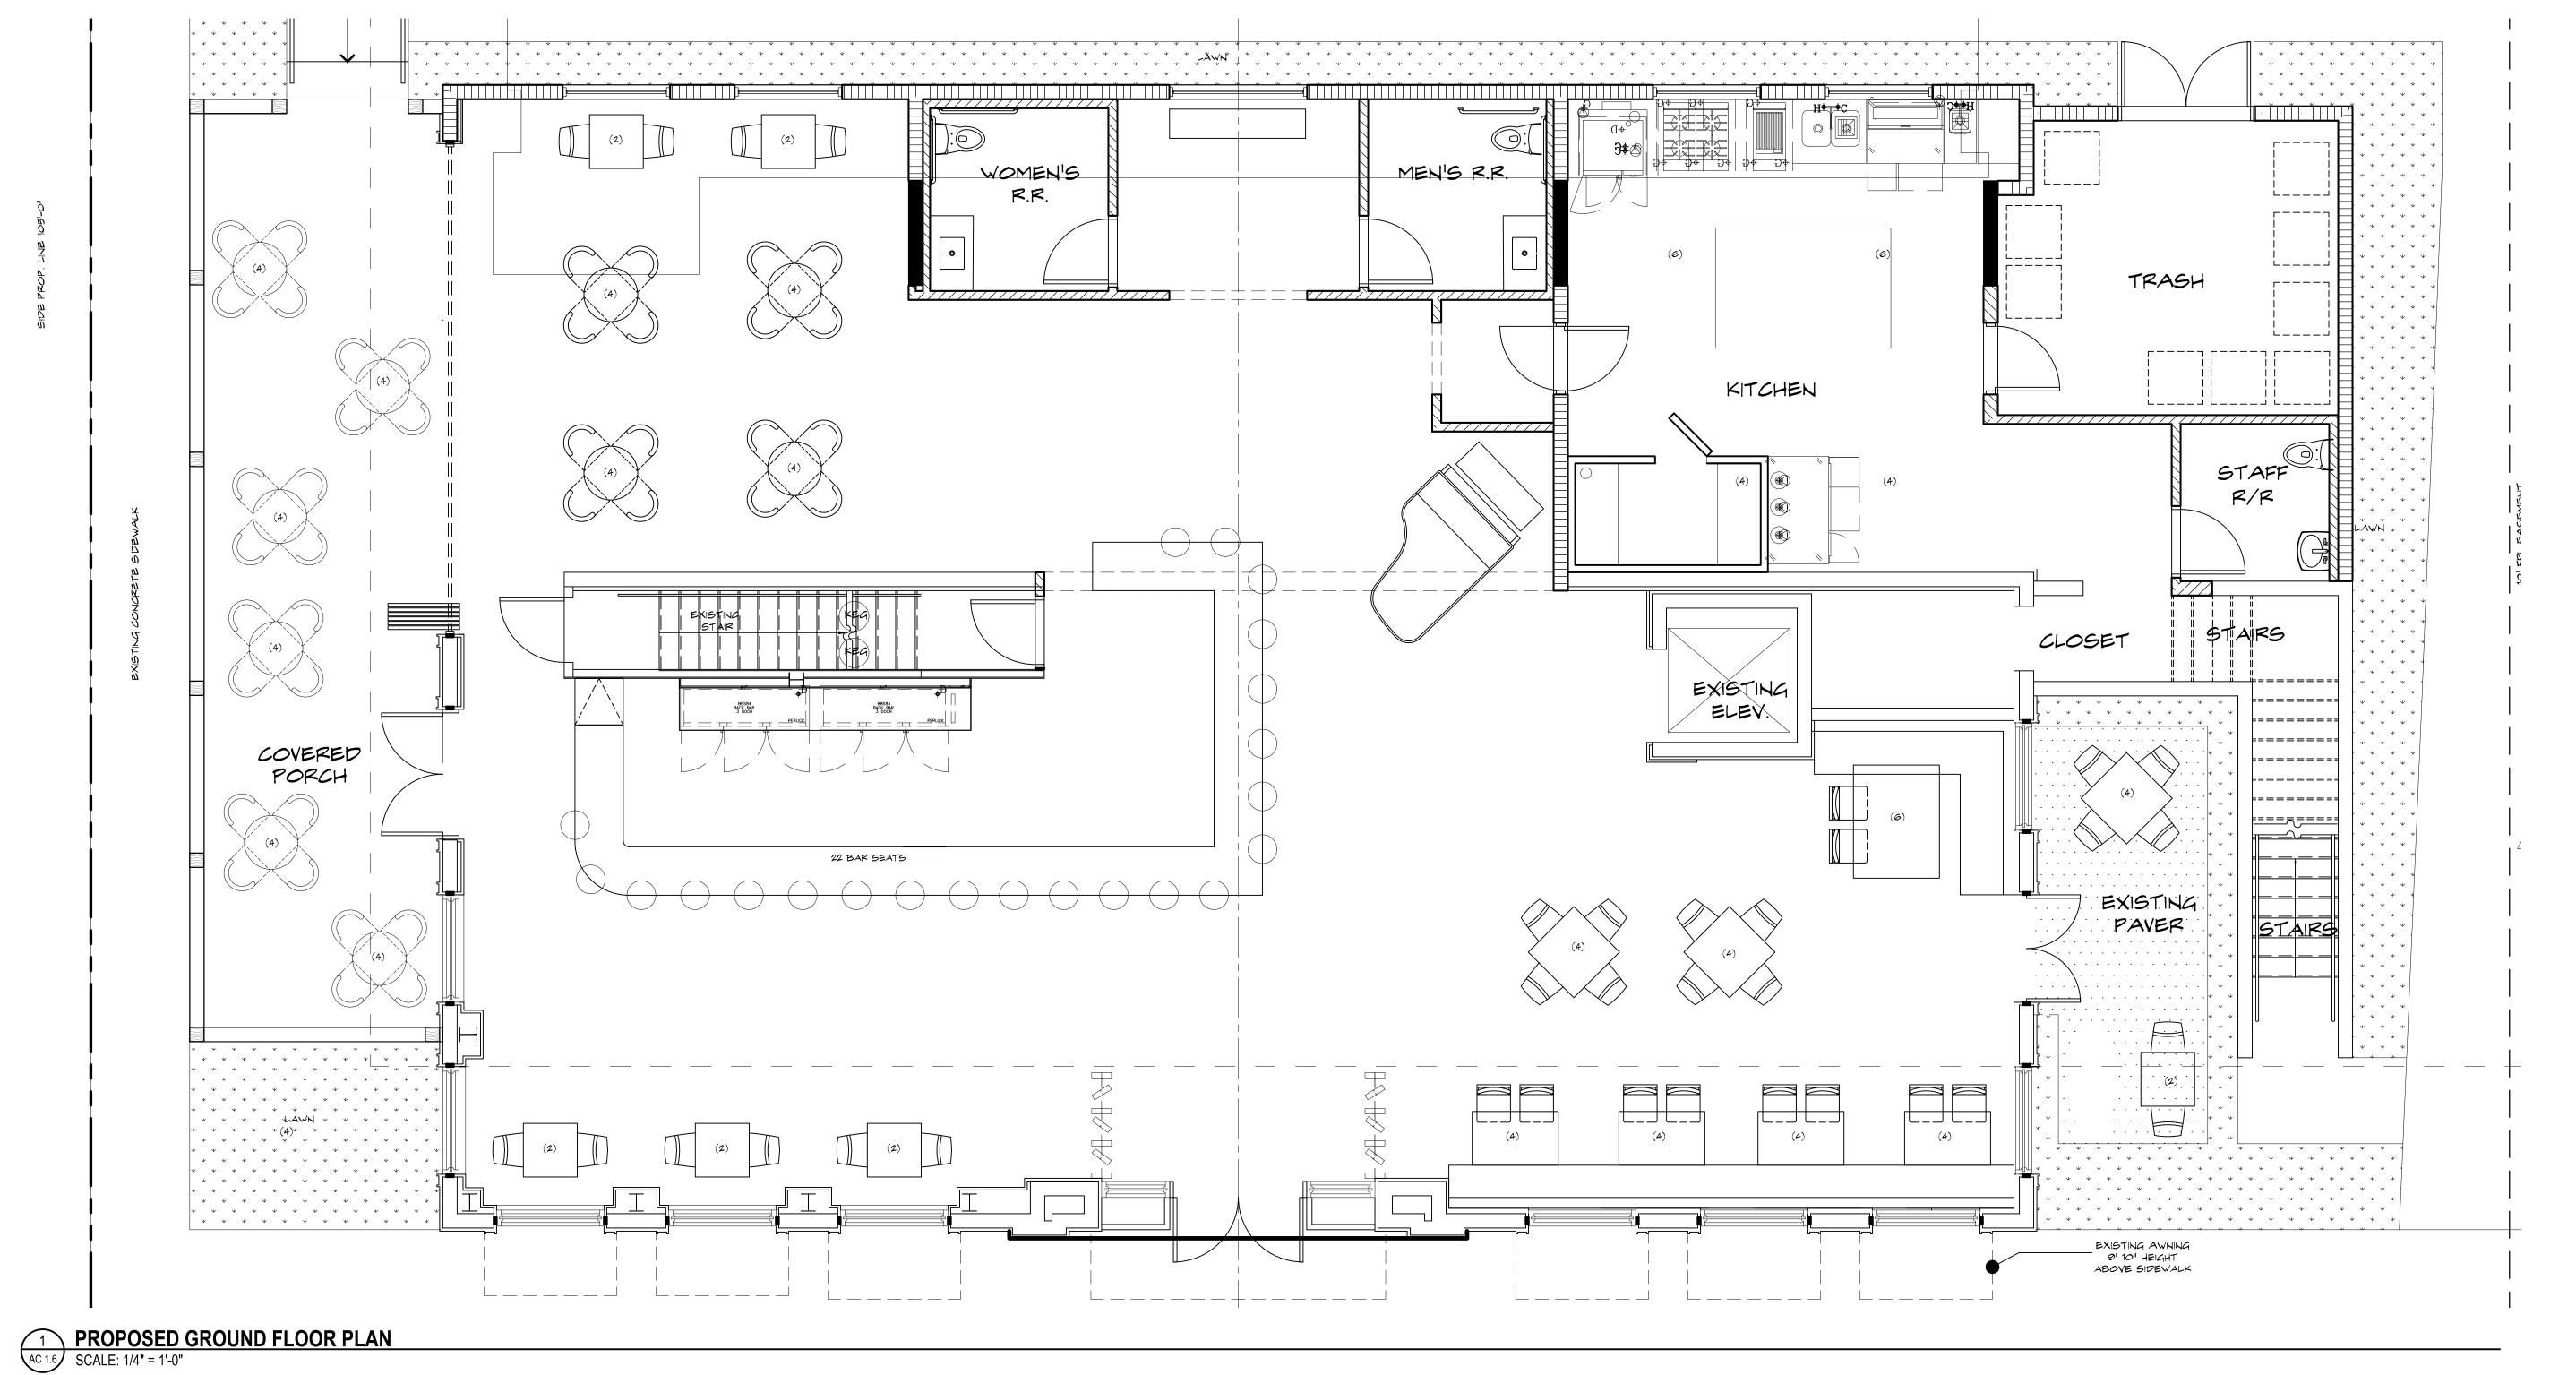

FINAL SUBMITTAL

21076 12.27.21

Project no: Date: Drawn by:

Project Architect:

1,366 TOTAL ELEVATION SQUARE FOOTAGE 670 SQUARE FEET OF DEMOLITION 51% OF WALL TO REMAIN

WEST ELEVATION DEMOLITION DIAGRAM - SECOND LEVEL AC 4.7 SCALE: 1/8" = 1'-0"


741-31/211 130 SF 96 SF

> 966 TOTAL ELEVATION SQUARE FOOTAGE 266 SQUARE FEET OF DEMOLITION 72% OF WALL TO REMAIN

WEST ELEVATION DEMOLITION DIAGRAM - GROUND FLOOR COVERED


SCALE: 1/8" = 1'-0"


NOTE: REFER TO SHEET AC-4.7 FOR COMPLETE DIAGRAMS OF ALL EXTERIOR WALL DEMOLITION IN PROJECT SCOPE

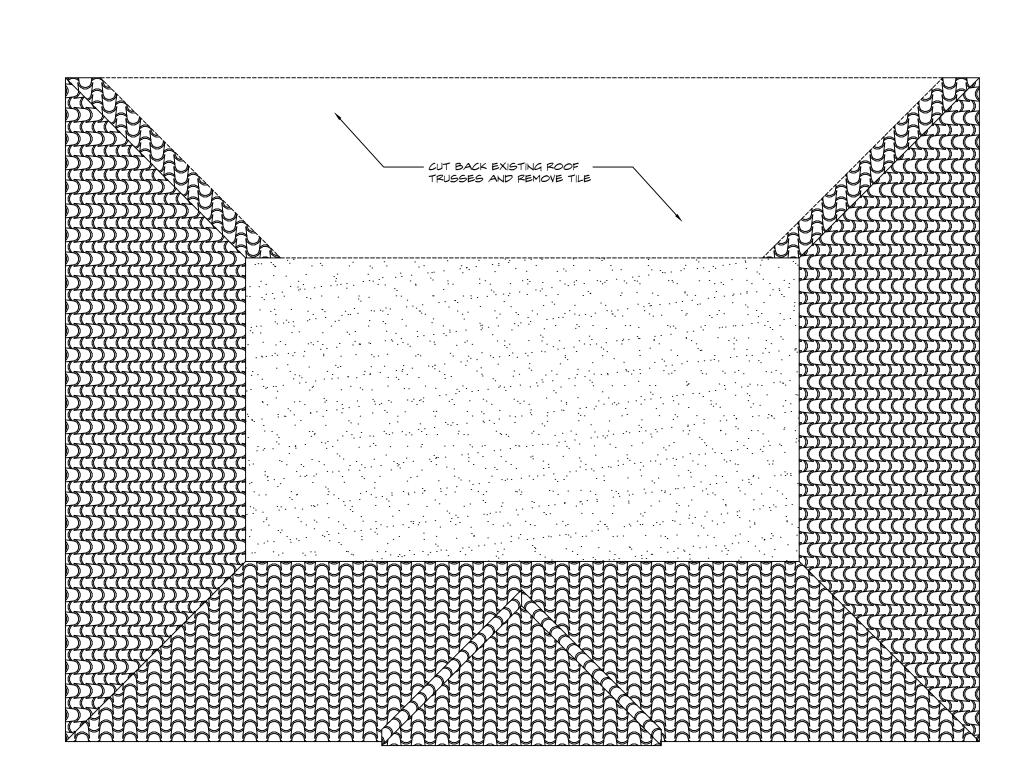

ROOF DEMOLITION PLAN

AC 1.7 SCALE: 1/8" = 1'-0"

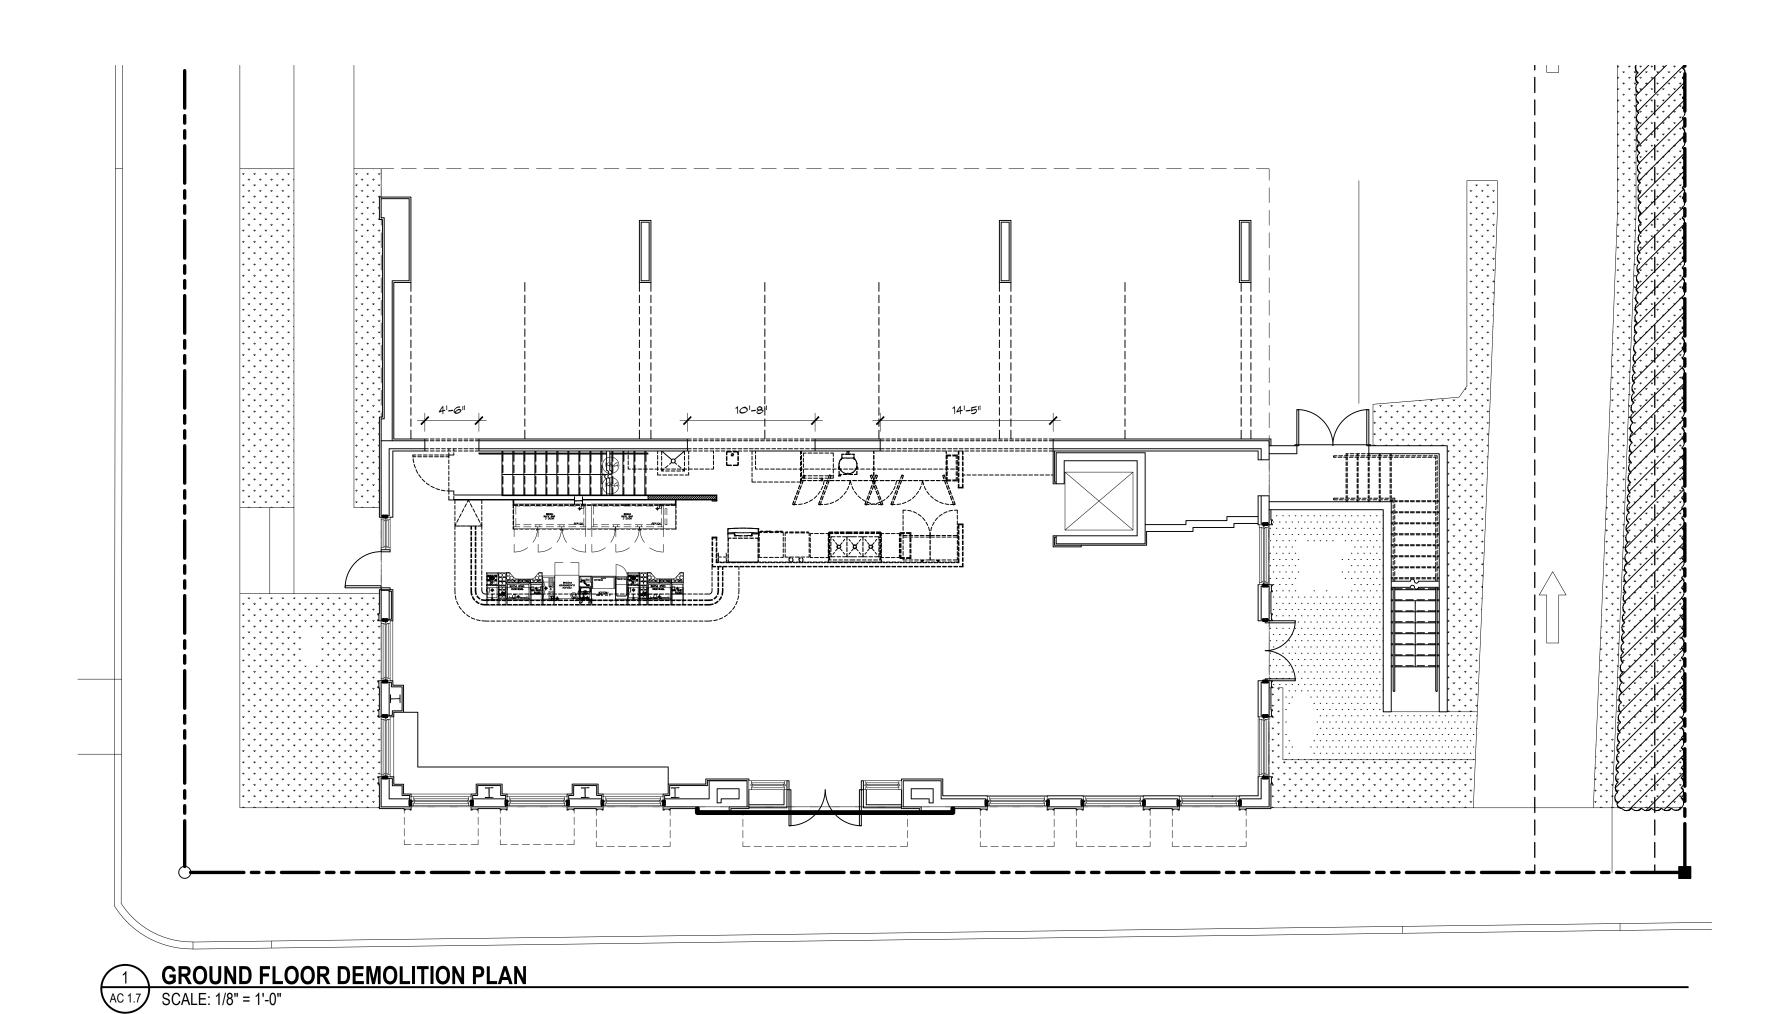

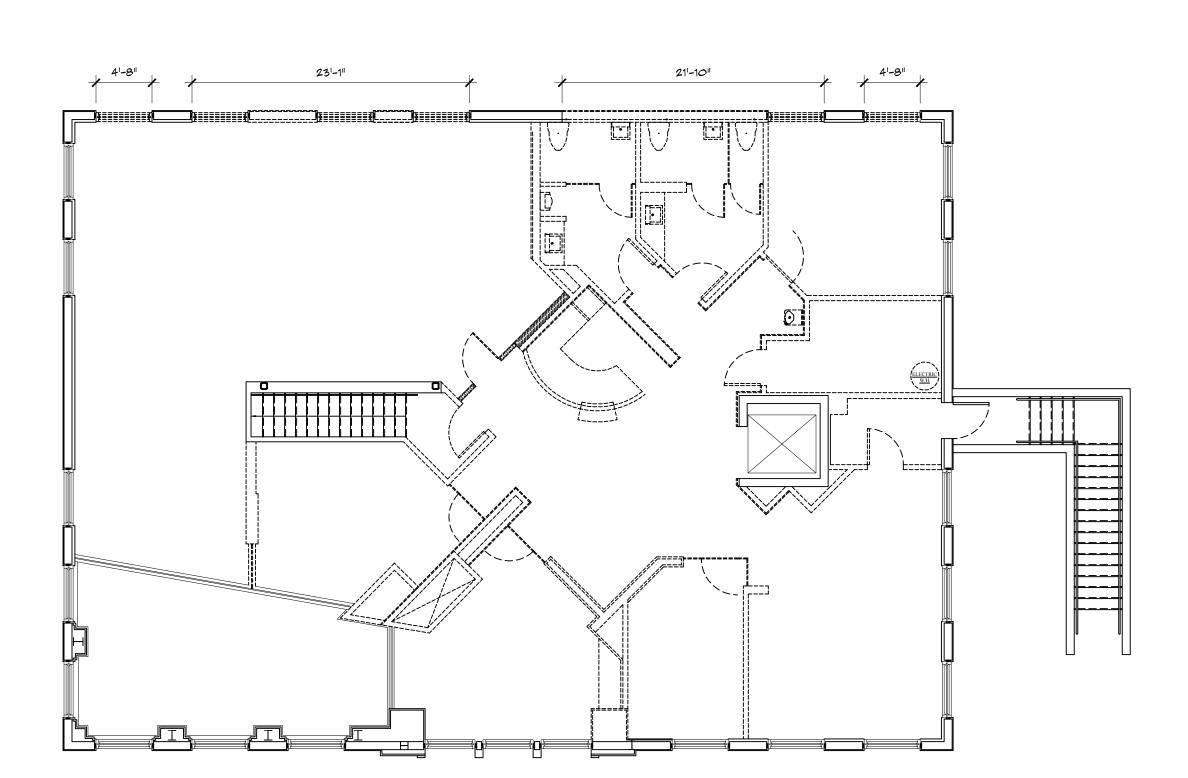


2 SECOND FLOOR DEMOLITION PLAN
SCALE: 1/8" = 1'-0"

THESE DRAWINGS ARE FOR THE EXCLUSIVE USE OF SPINA OROURKE PARTNERS, INC. AND MAY NOT BE DUPLICATED, REPRODUCED OR USED IN ANY MANNER WITHOUT THE EXPRESS WRITTEN CONSENT OF SPINA OROURKI + PARTNERS, INC. ALL RIGHTS RESERVED

Revisions:


Date: 12.27.21 Drawn by: Project Architect:

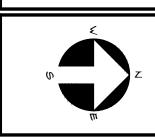

Revisions:

Project no: Date: Drawn by: Project Architect:

21076 12.27.21 CG

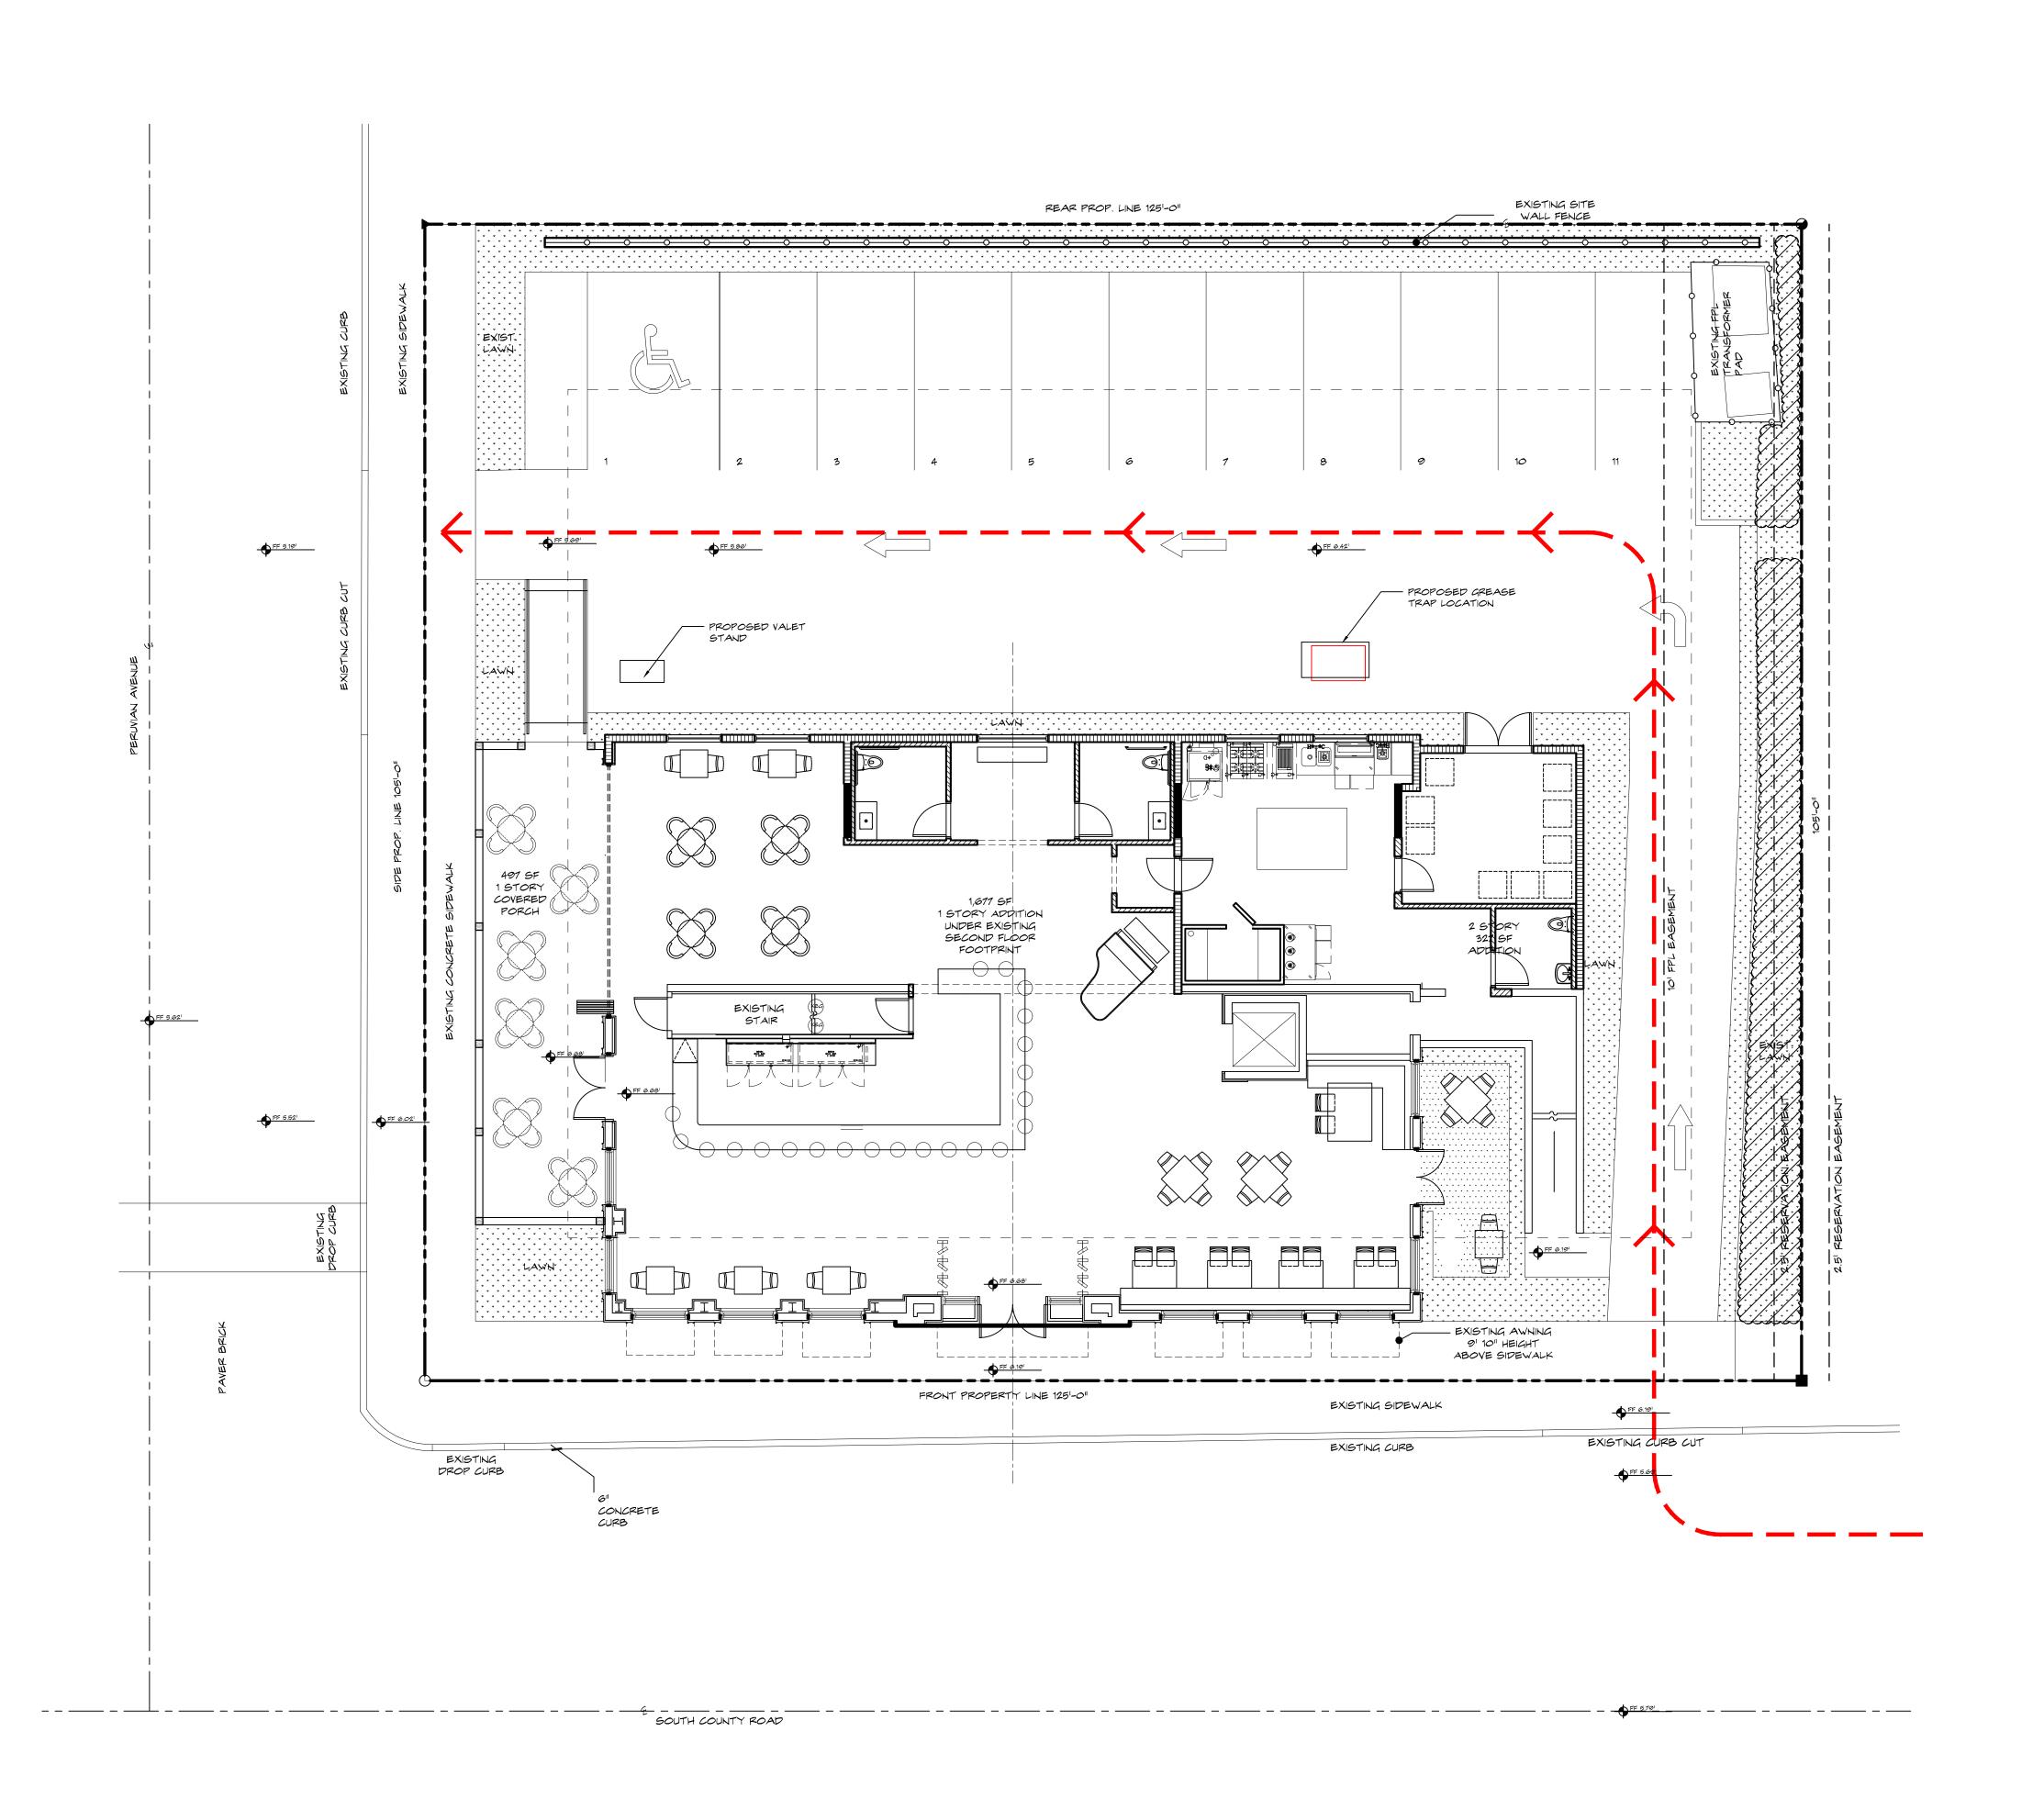

y Additions for:


S. County Road


sach, FL 33480

THESE DRAWINGS ARE FOR THE EXCLUSIVE USE OF SPINA OROURKE + PARTNERS, INC. AND MAY NOT BE DUPLICATED, REPRODUCED OR USED IN ANY MANNER WITHOUT THE EXPRESS WRITTEN CONSENT OF SPINA OROURKE + PARTNERS, INC. ALL RIGHTS RESERVED


Project no: Date:

Revisions:

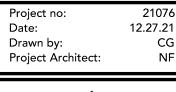

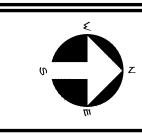

AC 3.1

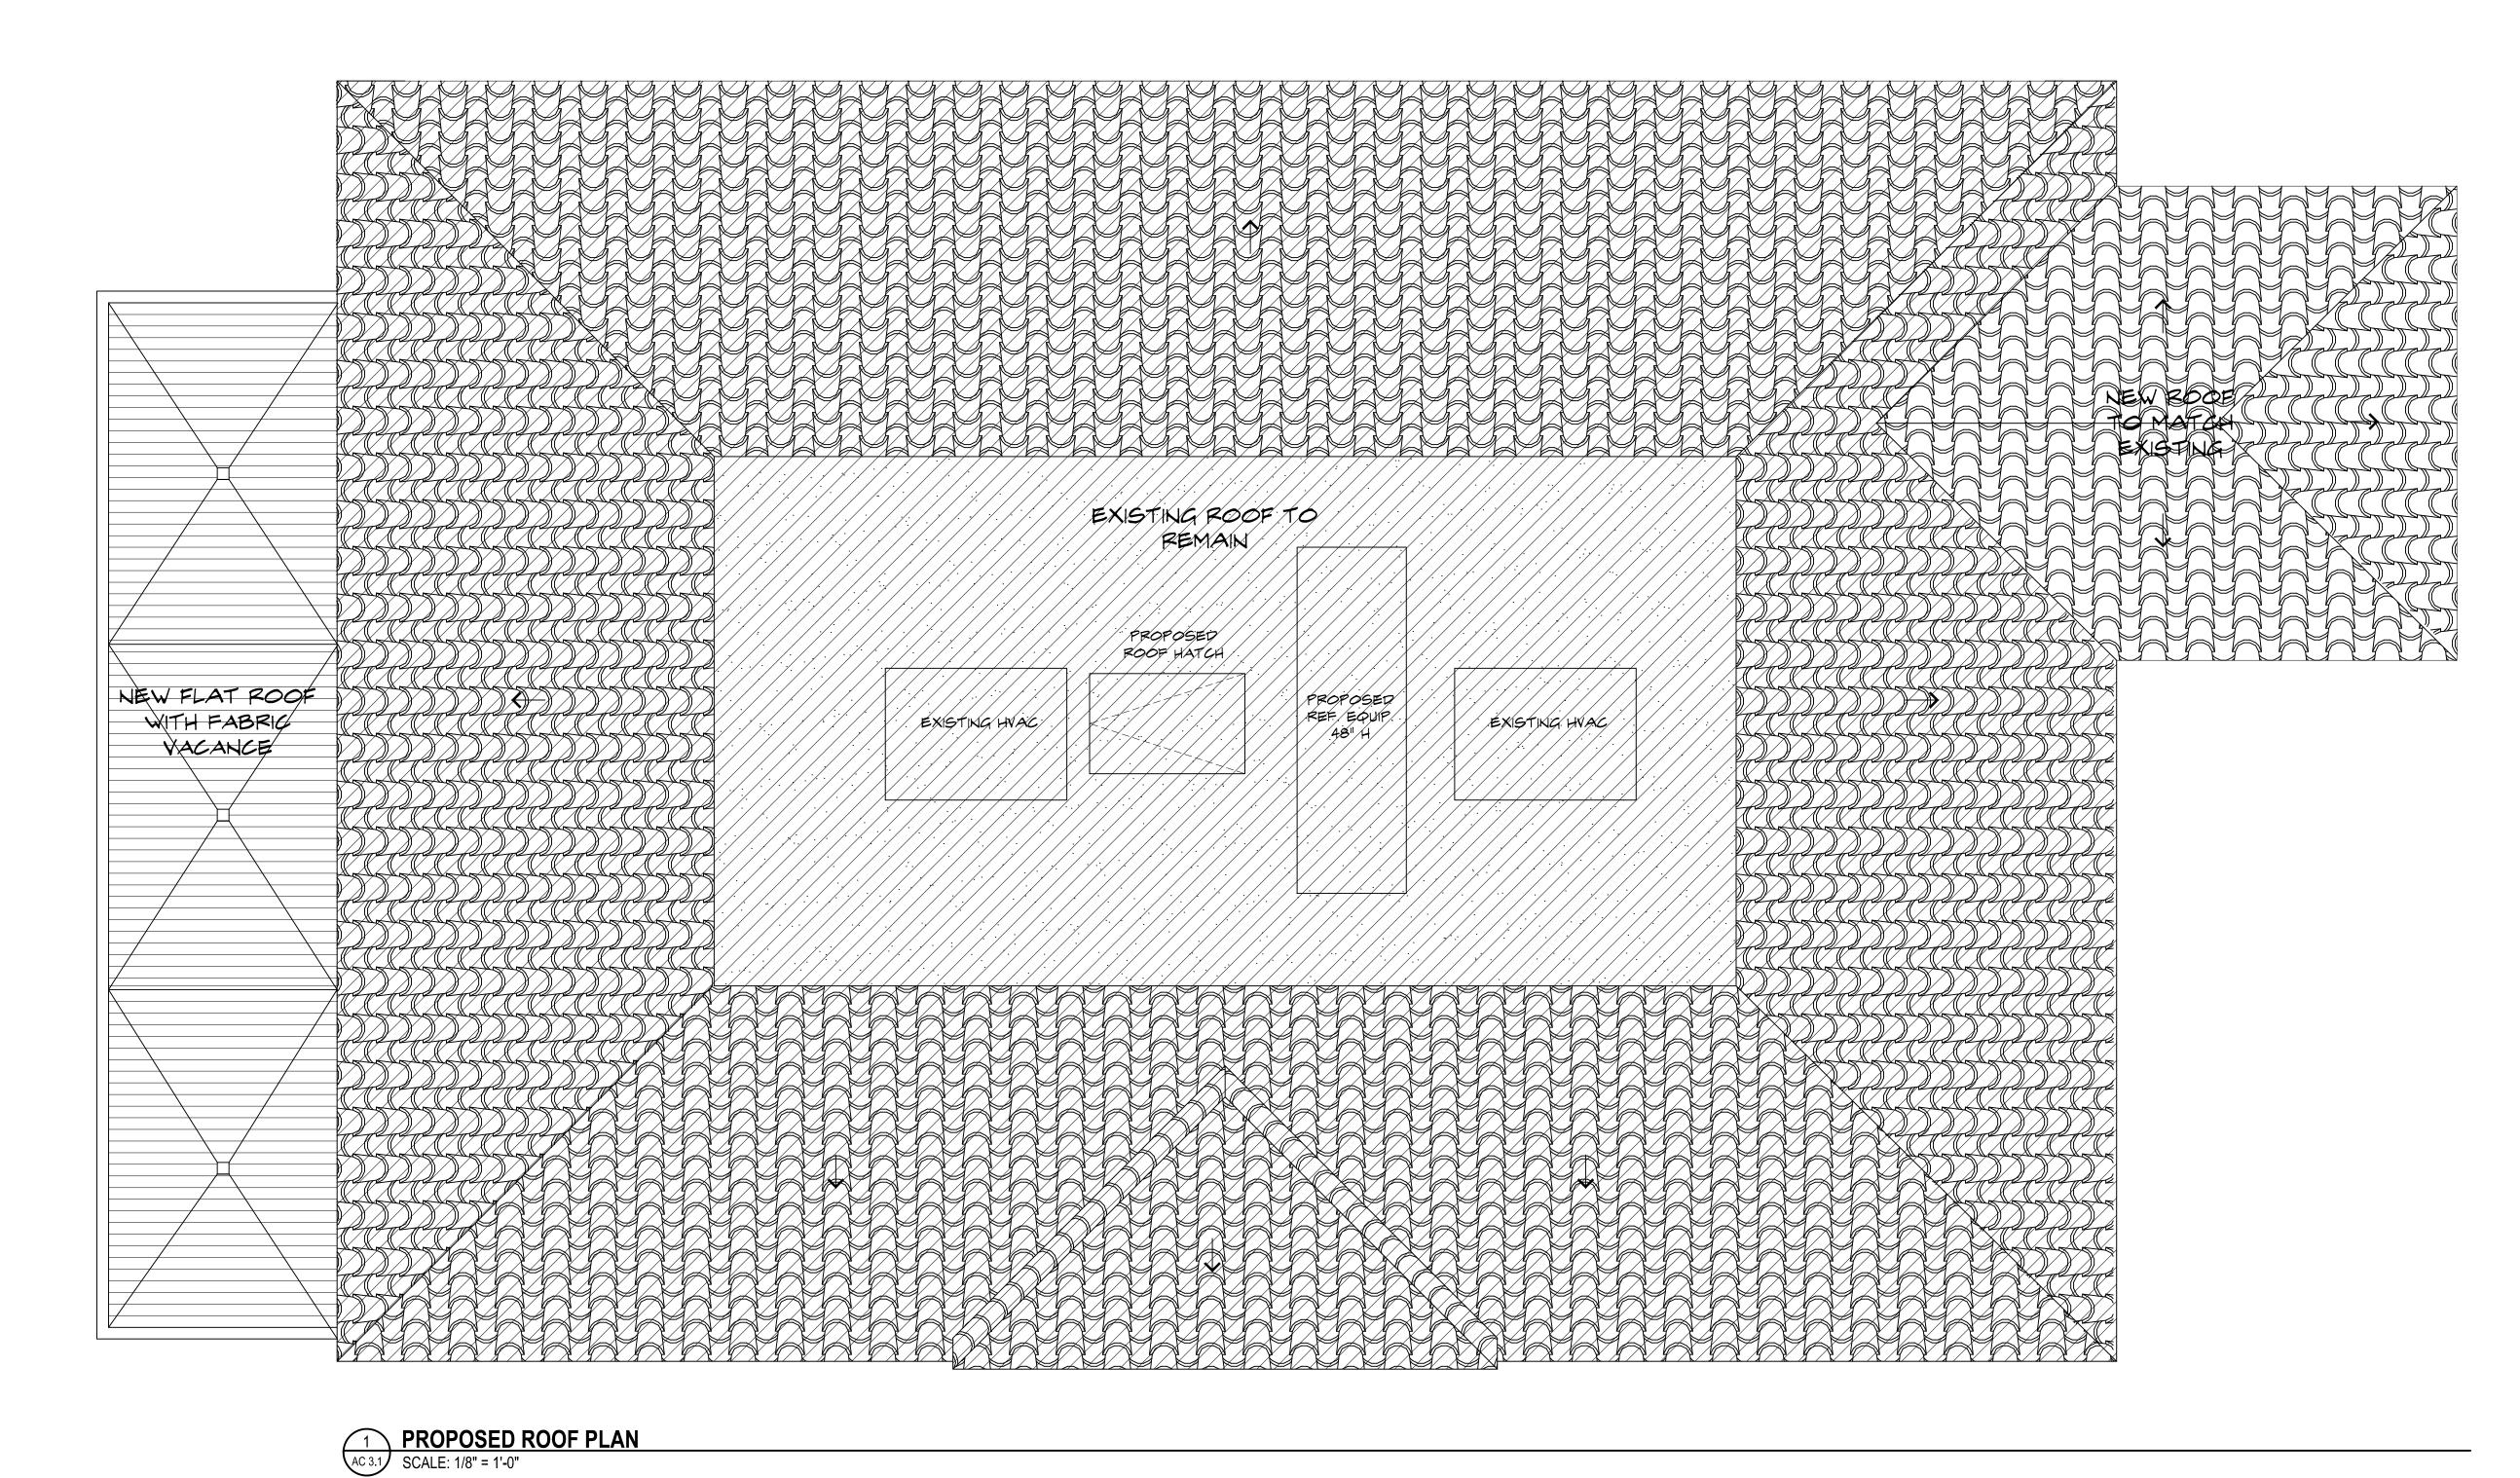



SPINAOROURKE + P A R T N E R S

Building Additions for:

380 S. County Road
Palm Beach, FL 33480

THESE DRAWINGS ARE FOR THE
EXCLUSIVE USE OF SPINA OROURKE +
PARTNERS, INC. AND MAY NOT BE
DUPLICATED, REPRODUCED OR USED IN
ANY MANNER WITHOUT THE EXPRESS
WRITTEN CONSENT OF SPINA OROURKE
+ PARTNERS, INC. ALL RIGHTS RESERVED

Revisions:

Project no: 21076
Date: 12.27.21
Drawn by: CG
Project Architect: NF

ERIOR ELEVATIONS

AC 4.1

1 EXISTING EAST ELEVATION

AC 4.2 SCALE: 1/4" = 1'-0"

R Building Additions for:

Building Additions fo

Revisions:

Project no:
Date:
Drawn by:
Project Architect: 21076 12.27.21 CG NF

21076 12.27.21

FINAL SUBMITTAL


2 CURRENTLY PROPOSED EAST ELEVATION
SCALE: 1/4" = 1'-0"



Project no:
Date:
Drawn by:
Project Architect:

21076 12.27.21 CG NF

FINAL SUBMITTAL

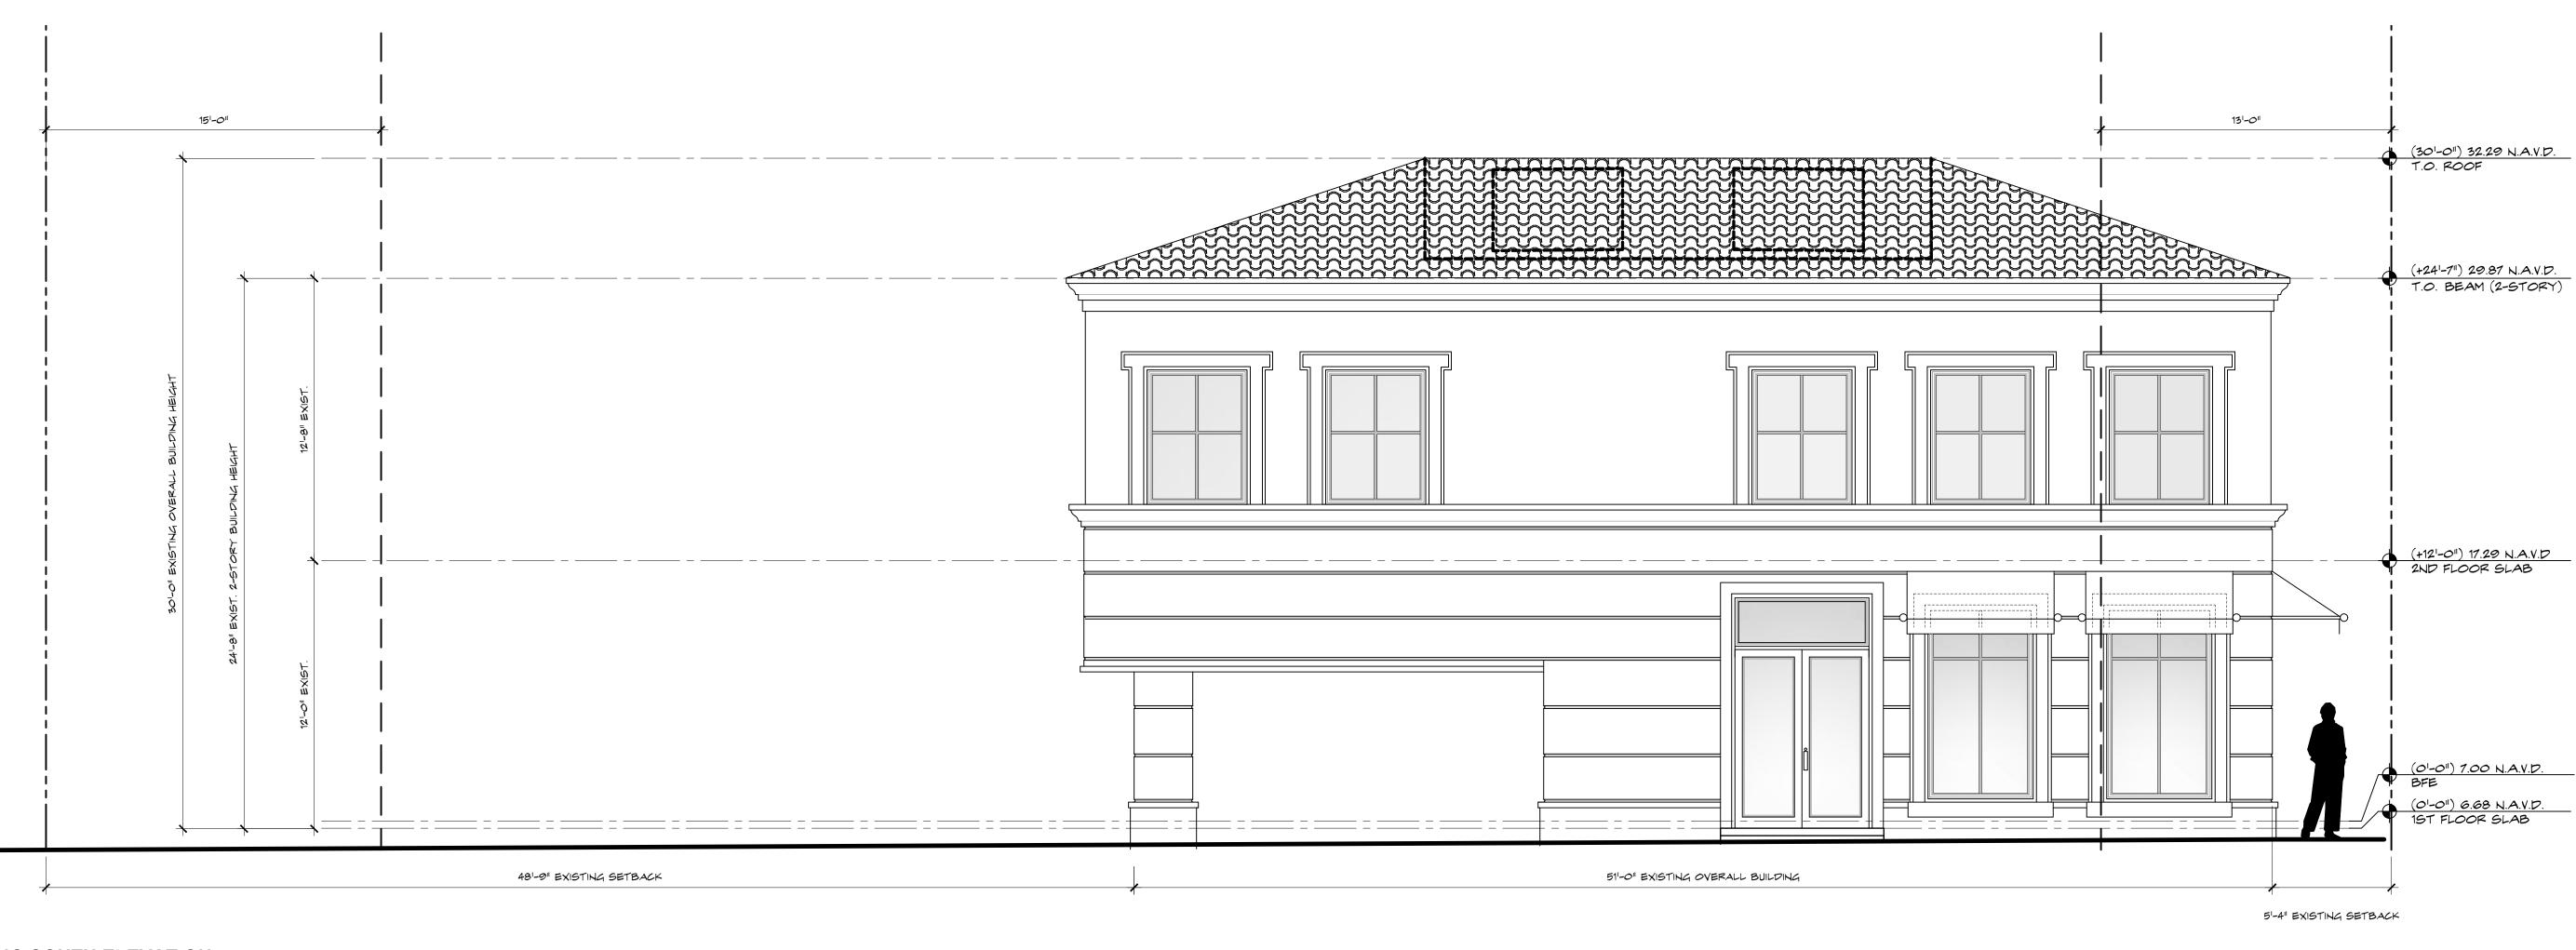

1 EXISTING SOUTH ELEVATION
AC 4.3 SCALE: 1/4" = 1'-0"

WRITTEN CONSENT OF SPINA OROURKE + PARTNERS, INC. ALL RIGHTS RESERVED Revisions:

21076 12.27.21


Project no: Date:

Drawn by: Project Architect:

FINAL SUBMITTAL

5'-4" PROPOSED SETBACK



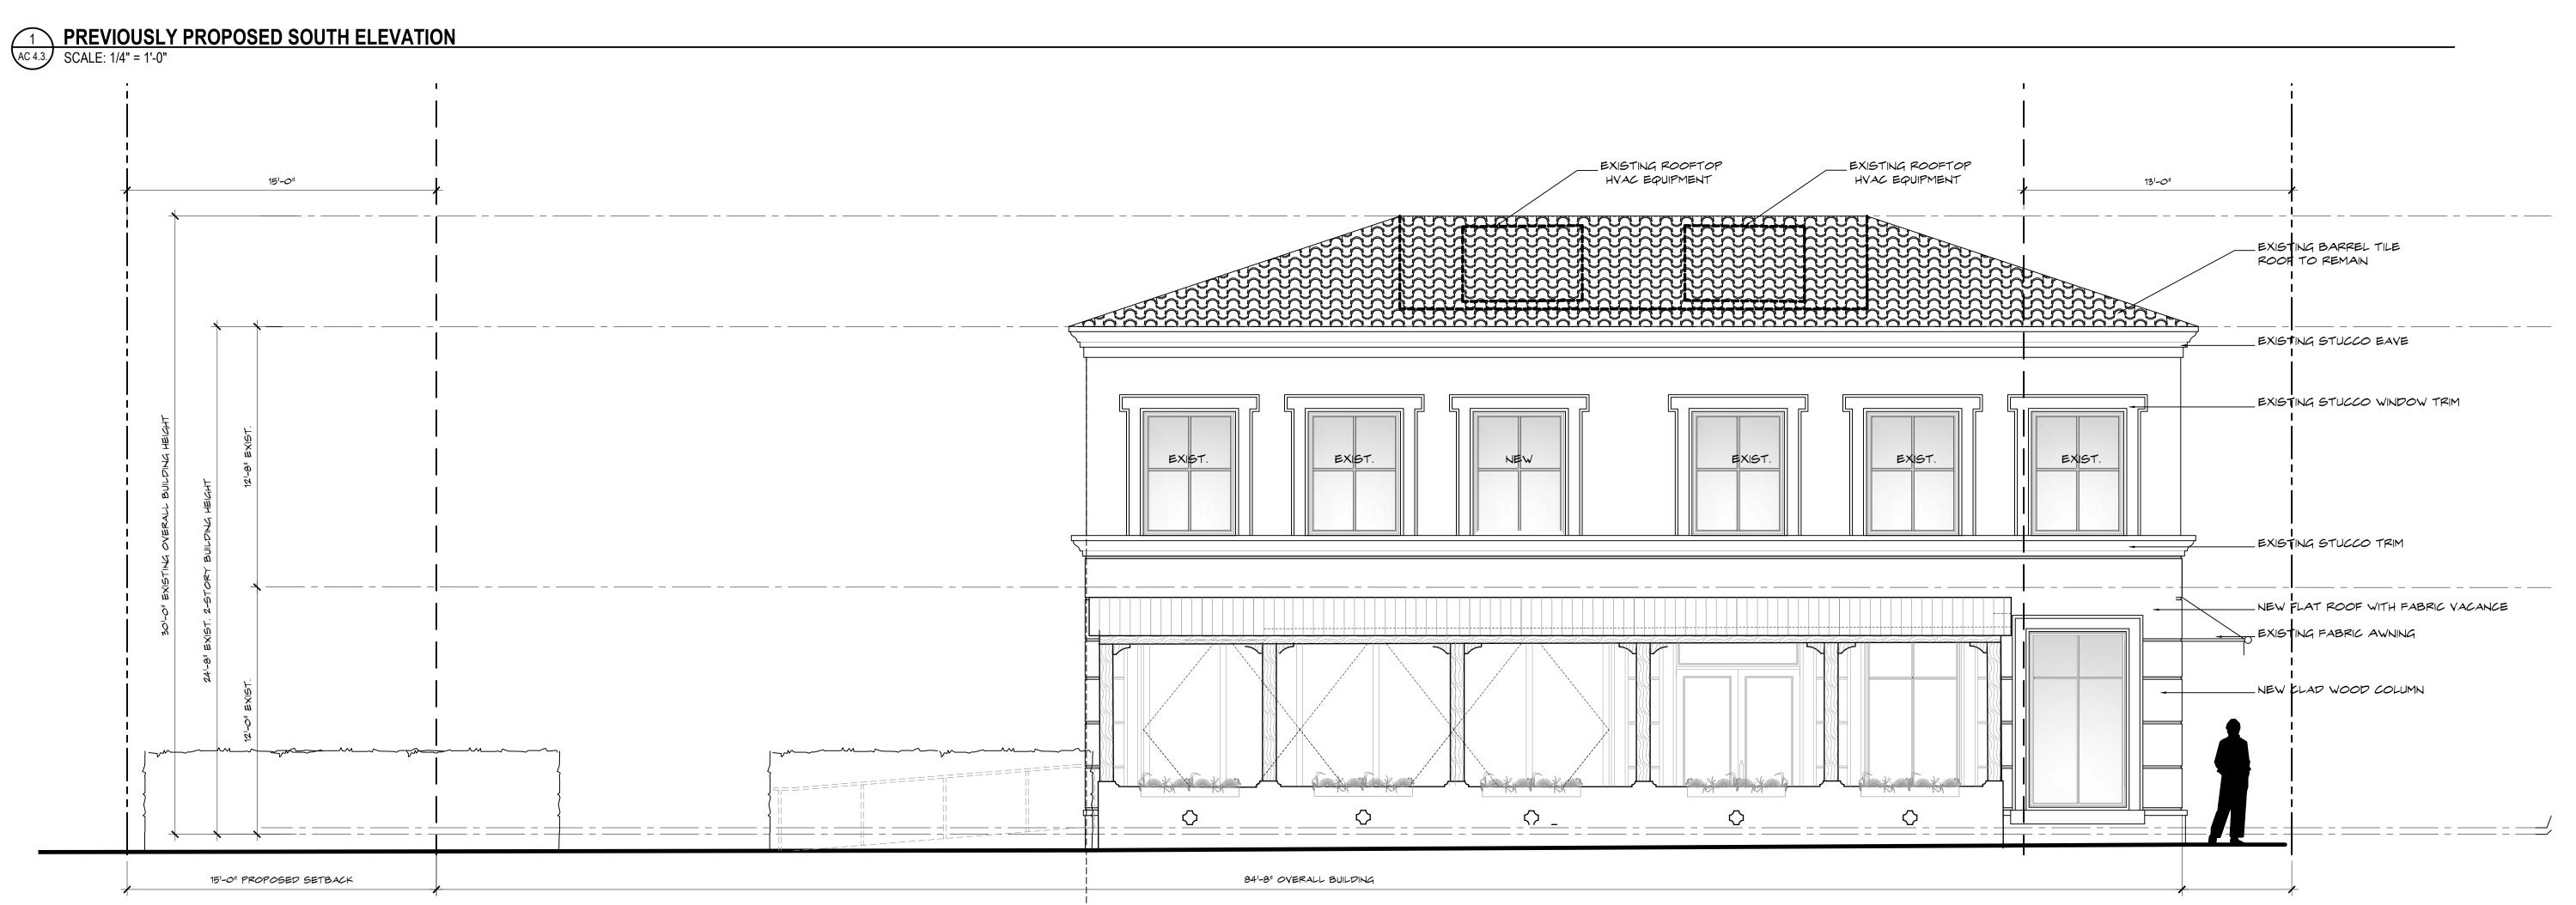

PROPOSED SOUTH ELEVATION

EXISTING: SOUTH ELEVATION

SCALE: 1/4" = 1'-0"

08.16.21

Date: Drawn by: Project Architect:

C A 2

FIRST SUBMITTAL

51-41 EXISTING SETBACK






Revisions:

Project no:
Date:
Drawn by:
Project Architect: 21076 12.27.21 CG NF

FINAL SUBMITTAL

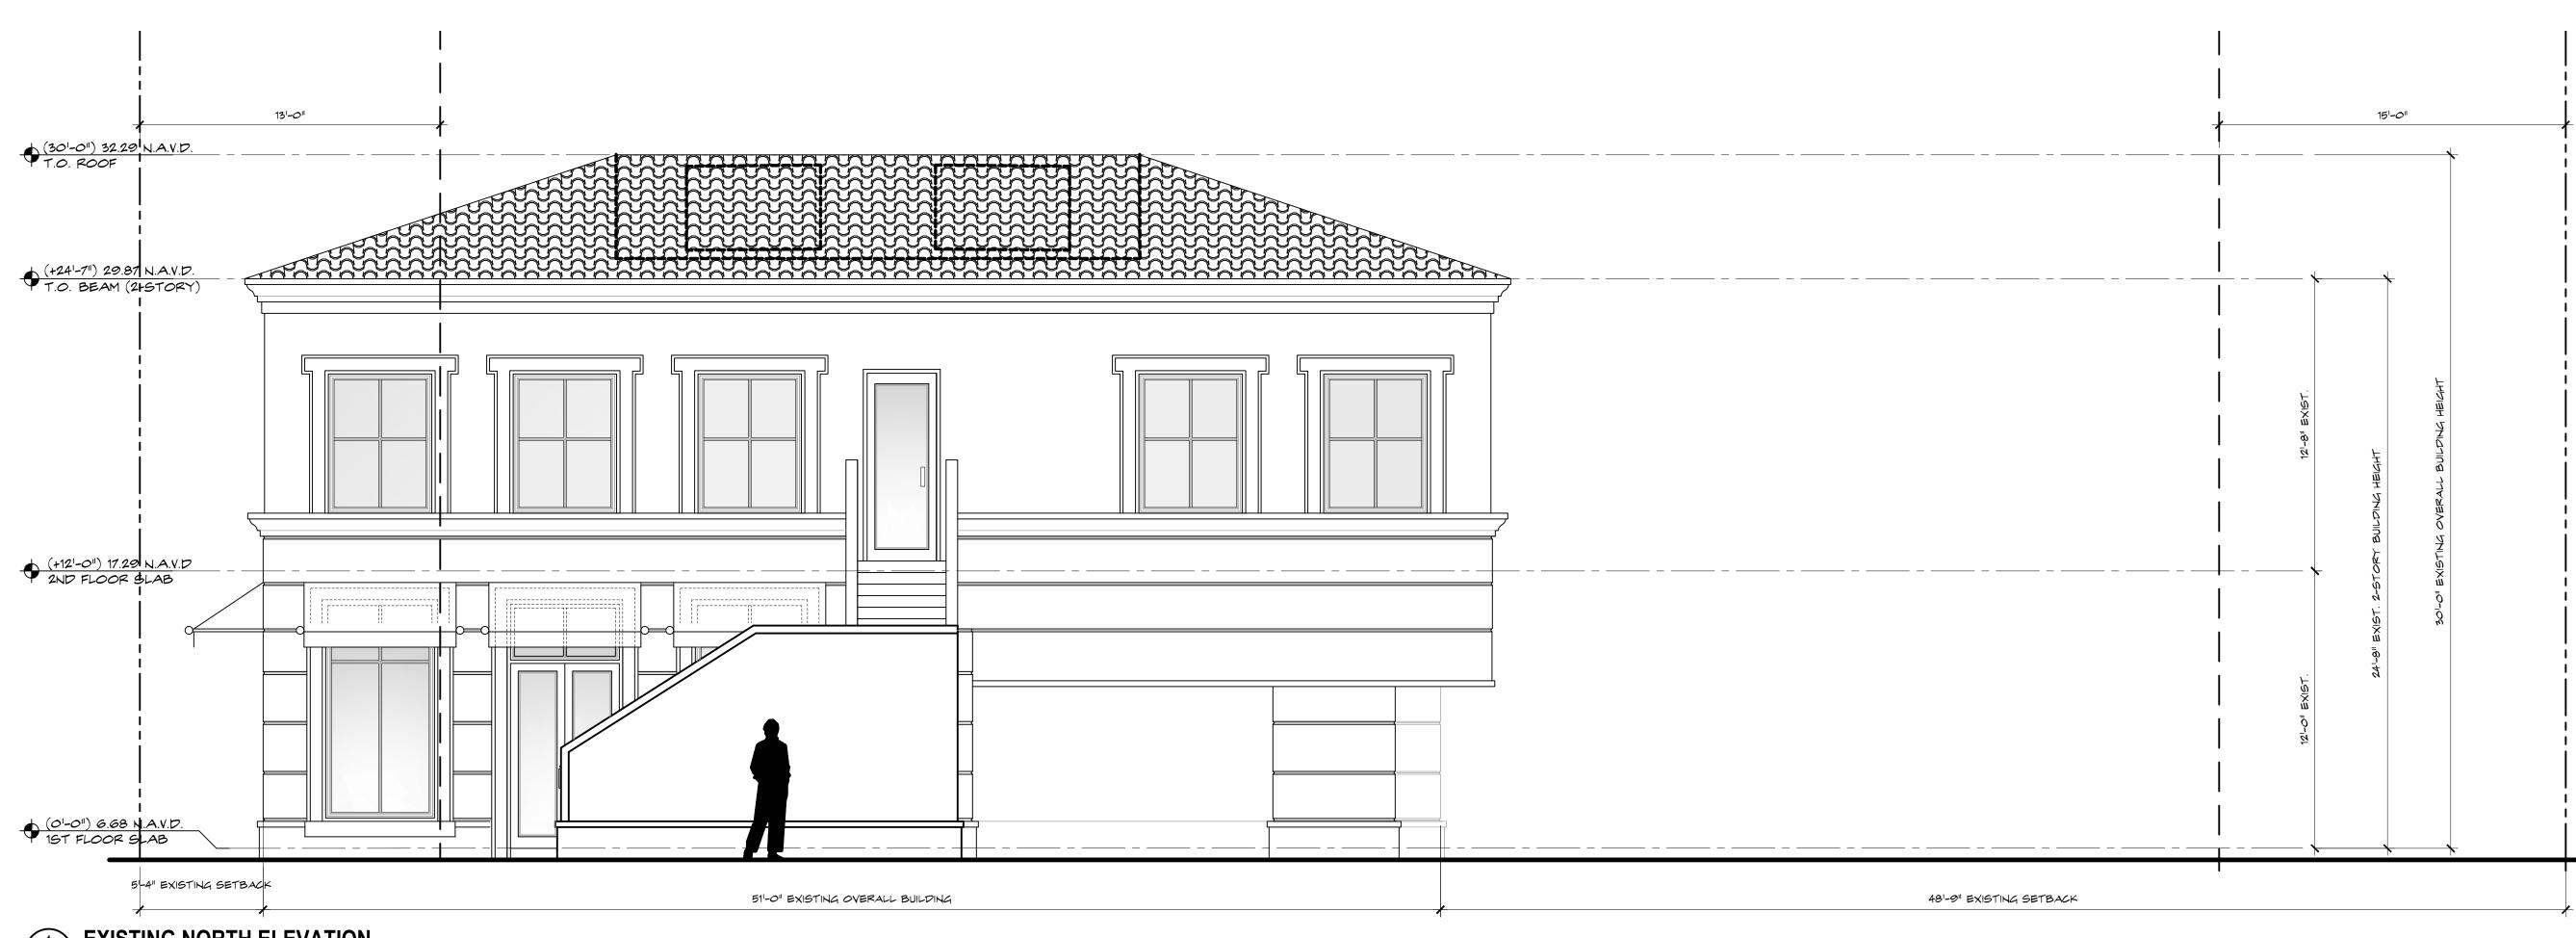

1 EXISTING NORTH ELEVATION
AC 4.4 SCALE: 1/4" = 1'-0"

5'-4" PROPOSED SETBACK

2 CURRENTLY PROPOSED NORTH ELEVATION
SCALE: 1/4" = 1'-0"


THESE DRAWINGS ARE FOR THE EXCLUSIVE USE OF SPINA OROURKE + PARTNERS, INC. AND MAY NOT BE DUPLICATED, REPRODUCED OR USED IN ANY MANNER WITHOUT THE EXPRESS WRITTEN CONSENT OF SPINA OROURKE + PARTNERS, INC. ALL RIGHTS RESERVED

Revisions:

21076 12.27.21

Date: Drawn by: Project Architect:



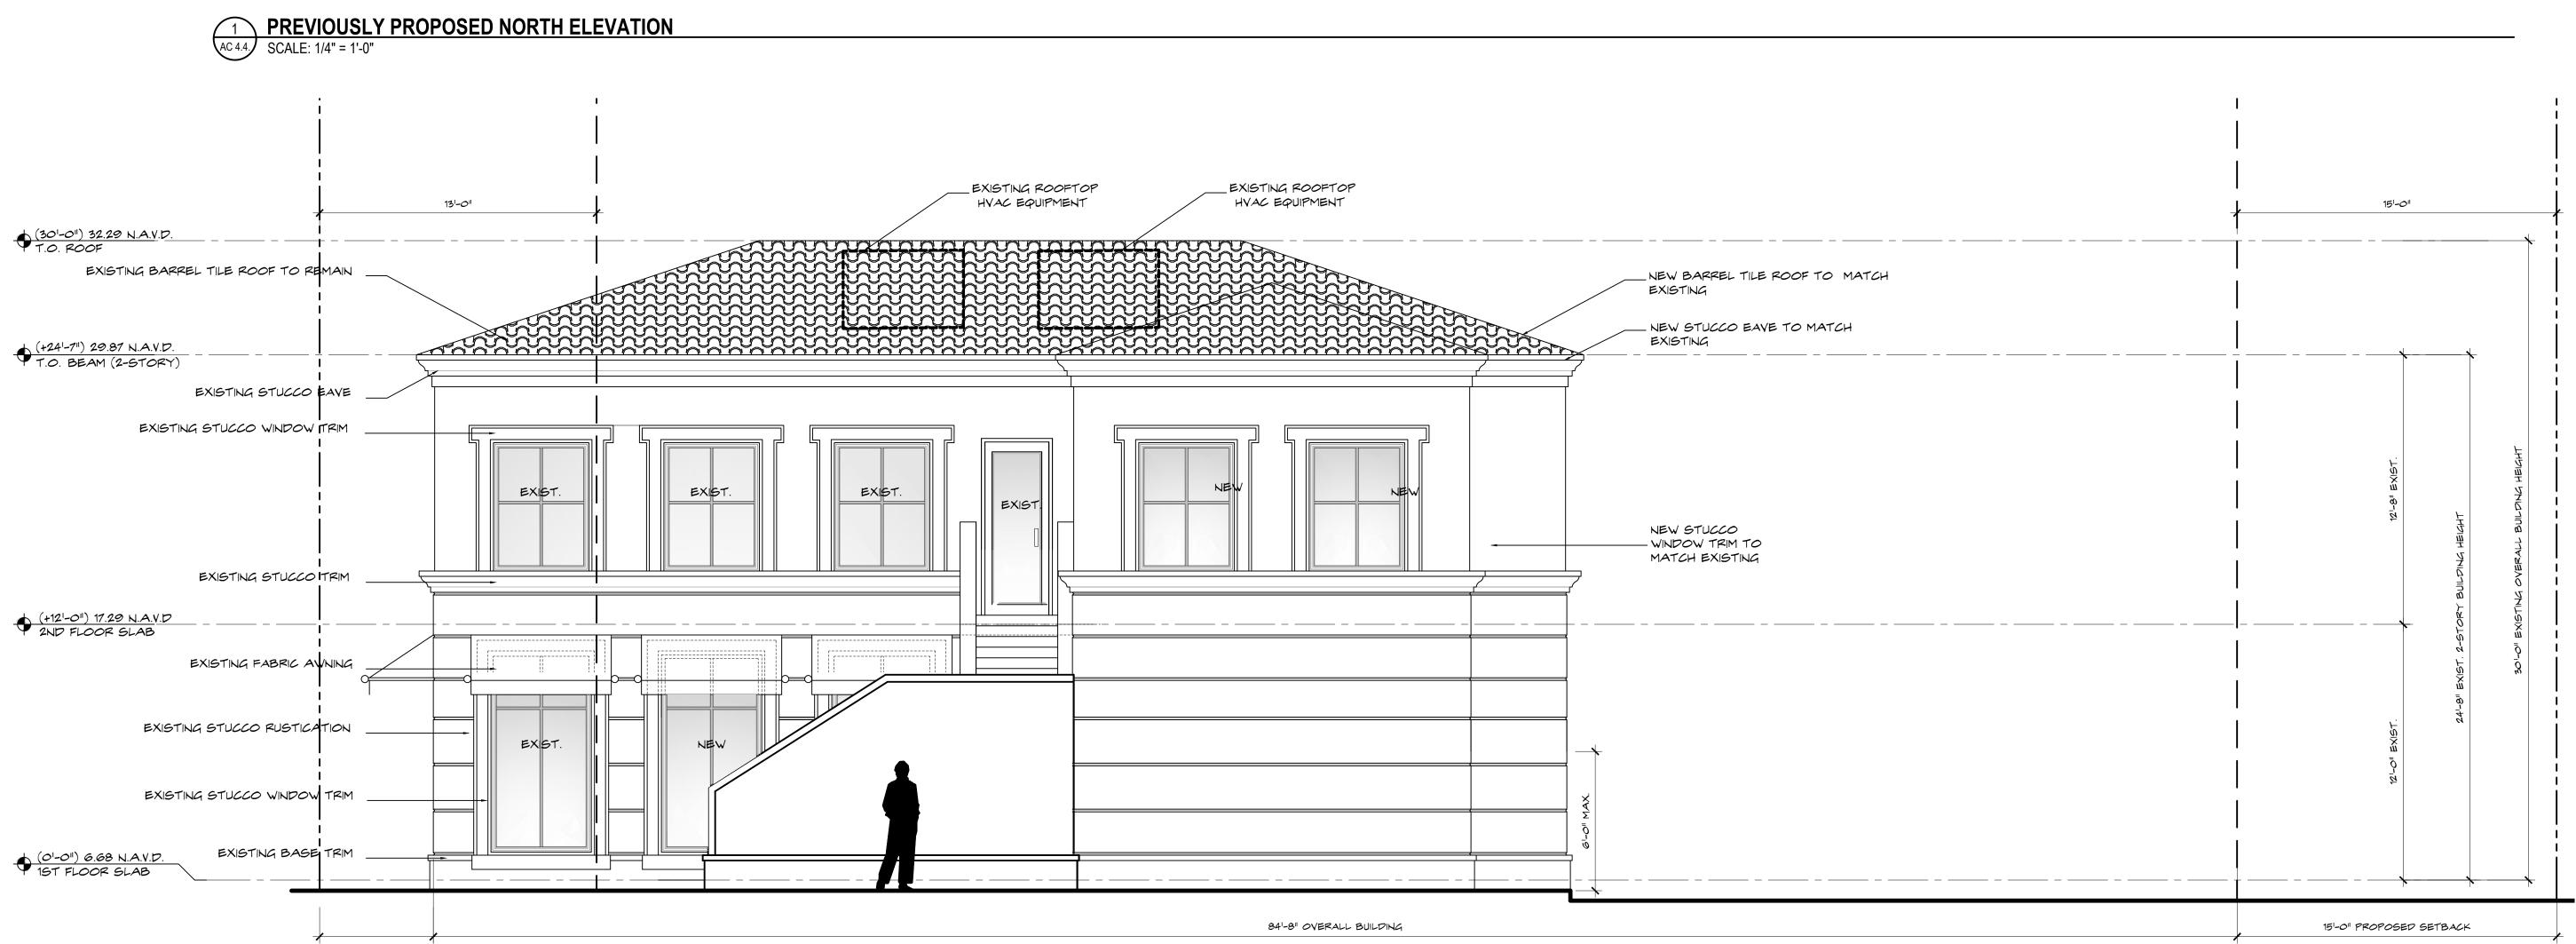


Building Additions for: 380 S. County
Palm Beach, FL 33480 ounty FL 33480

THESE DRAWINGS ARE FOR THE EXCLUSIVE USE OF SPINA OROURKE + PARTNERS, INC. AND MAY NOT BE DUPLICATED, REPRODUCED OR USED IN ANY MANNER WITHOUT THE EXPRESS

WRITTEN CONSENT OF SPINA OROURKE + PARTNERS, INC. ALL RIGHTS RESERVED

08.16.21 Drawn by: Project Architect:

FIRST SUBMITTAL

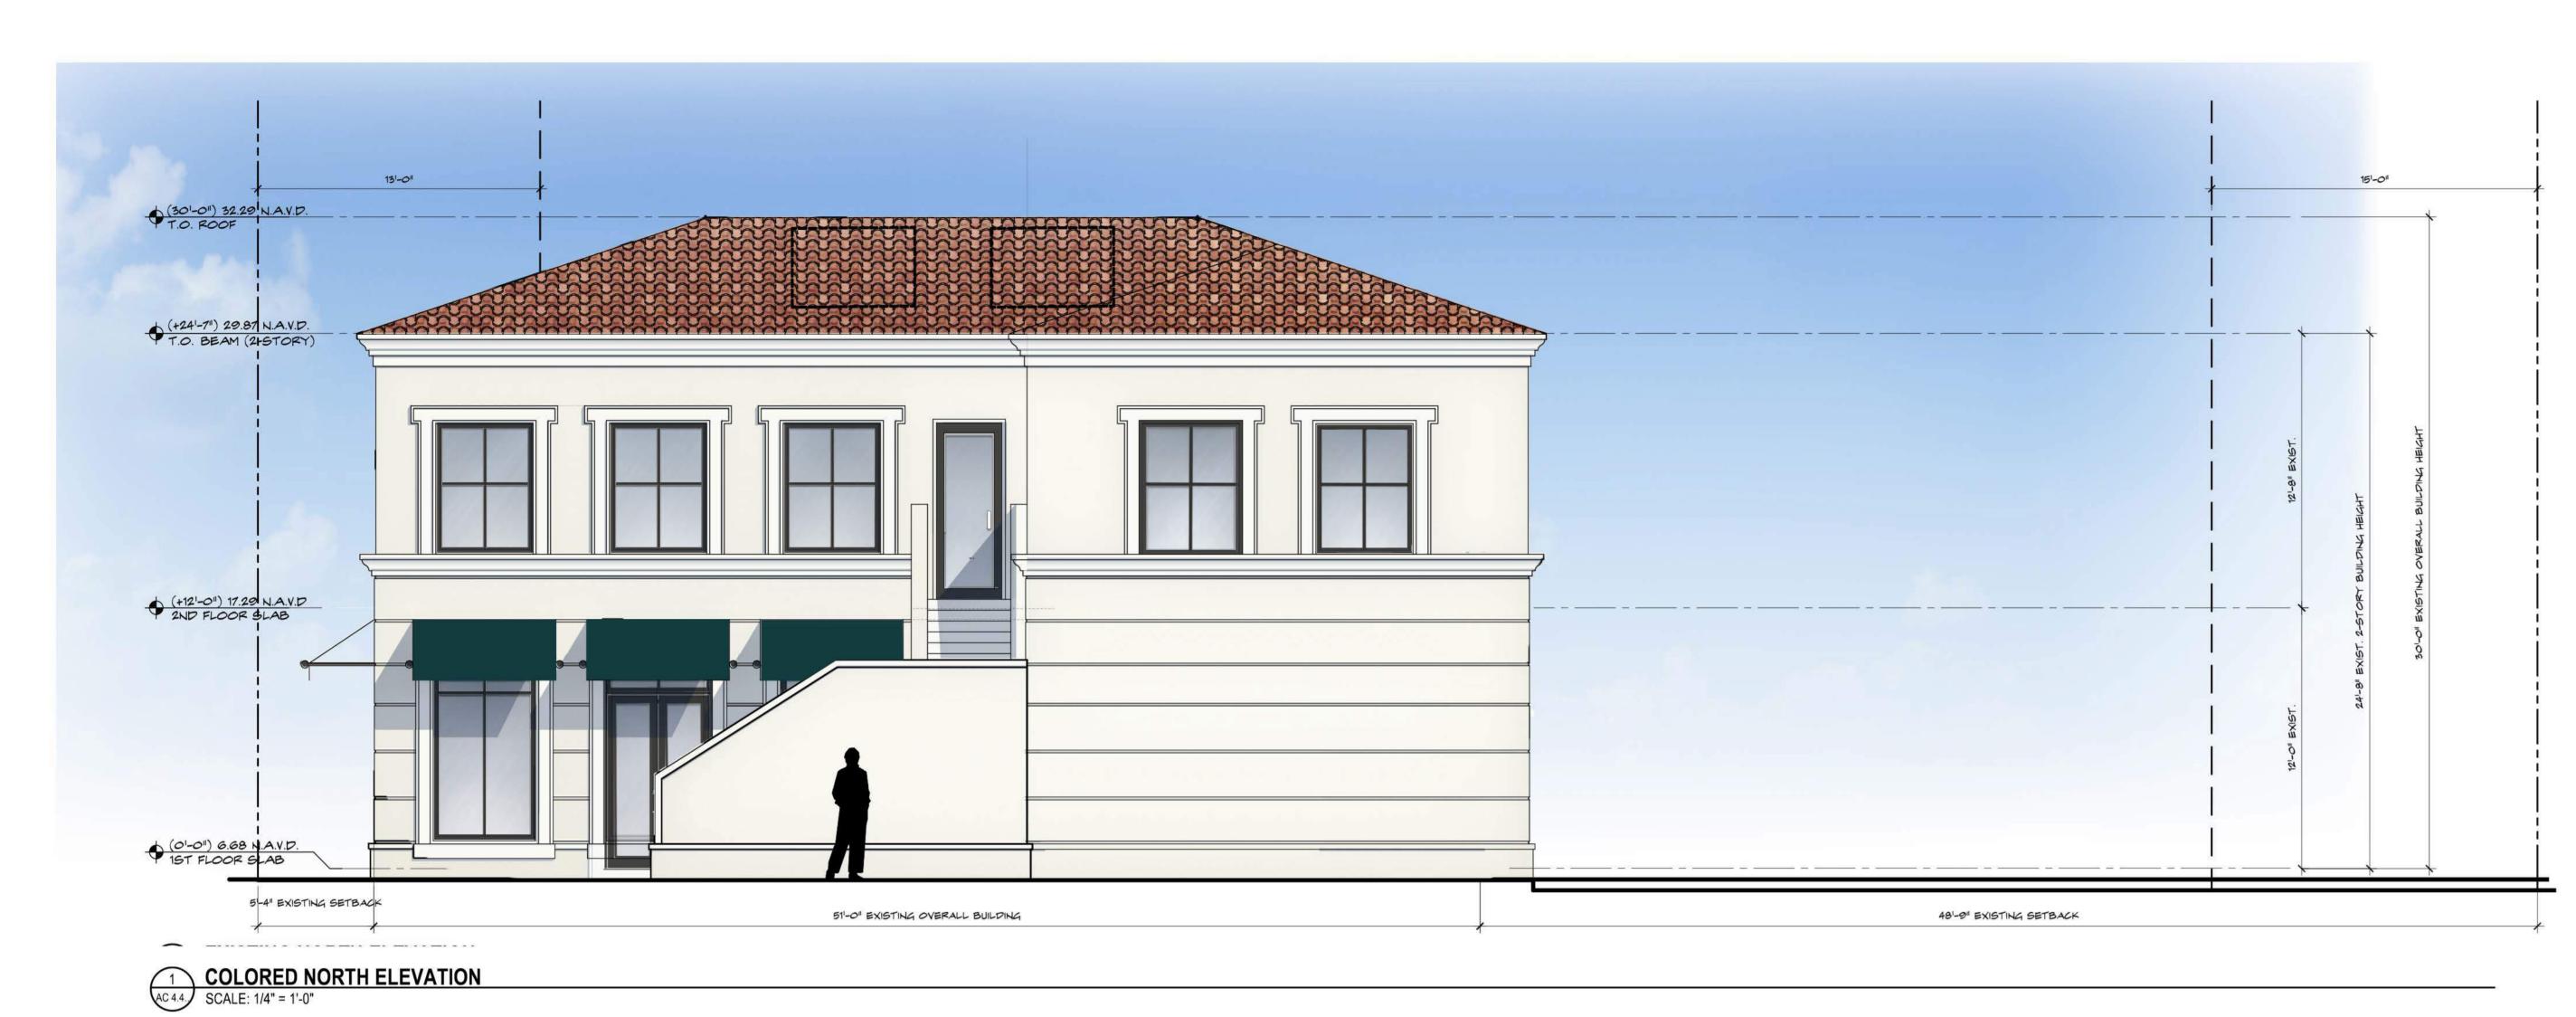



COLORED NORTH ELEVATION WITH LANDSCAPING

SCALE: 1/4" = 1'-0"


1 EXISTING WEST ELEVATION
AC 4.5 SCALE: 1/4" = 1'-0"

R Building Additions for:

Building Additions fo

Revisions:

Project no:
Date:
Drawn by:
Project Architect: 21076 12.27.21 CG NF

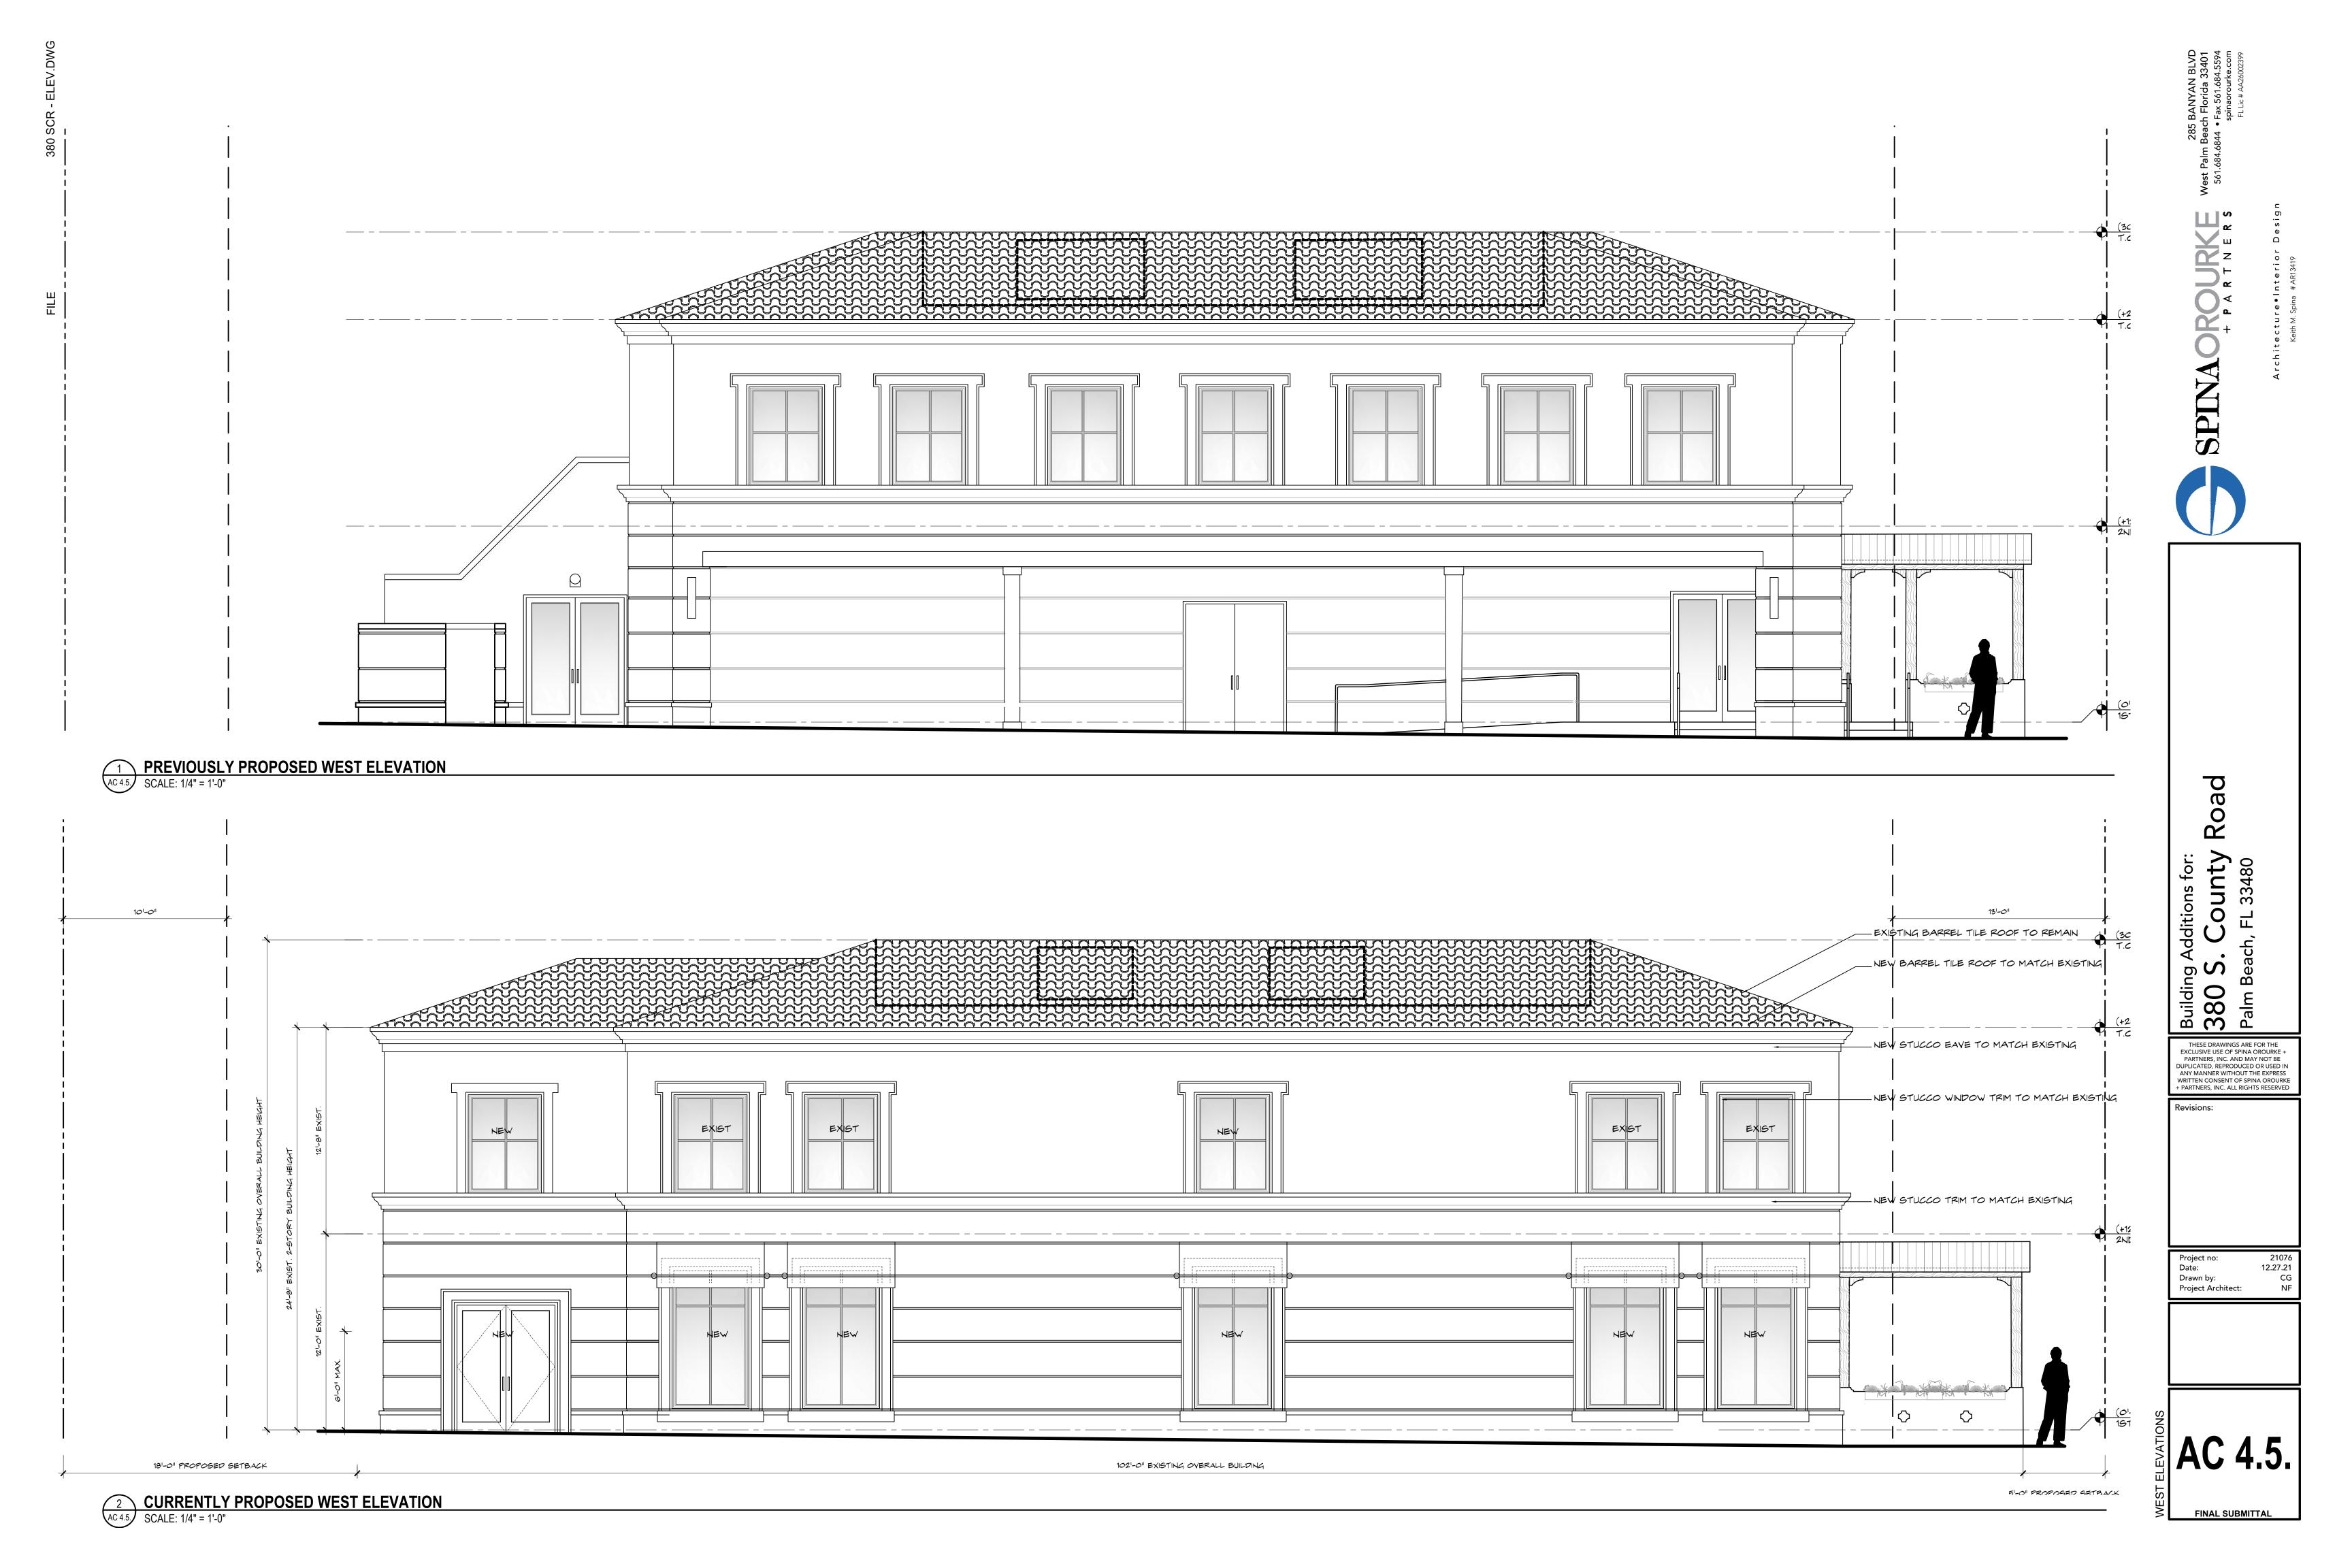

27 SF

1,211 TOTAL ELEVATION SQUARE FOOTAGE O

SQUARE FEET OF DEMOLITION

100% OF WALL TO REMAIN

3 SOUTH ELEVATION DEMOLITION DIAGRAM

SCALE: 1/8" = 1'-0"

1,366 TOTAL ELEVATION SQUARE FOOTAGE

27 SQUARE FEET OF DEMOLITION

WEST ELEVATION DEMOLITION DIAGRAM - SECOND LEVEL


SCALE: 1/8" = 1'-0"


99.9% OF WALL TO REMAIN

21076 12.27.21 Drawn by:

AC 4.7


FINAL SUBMITTAL

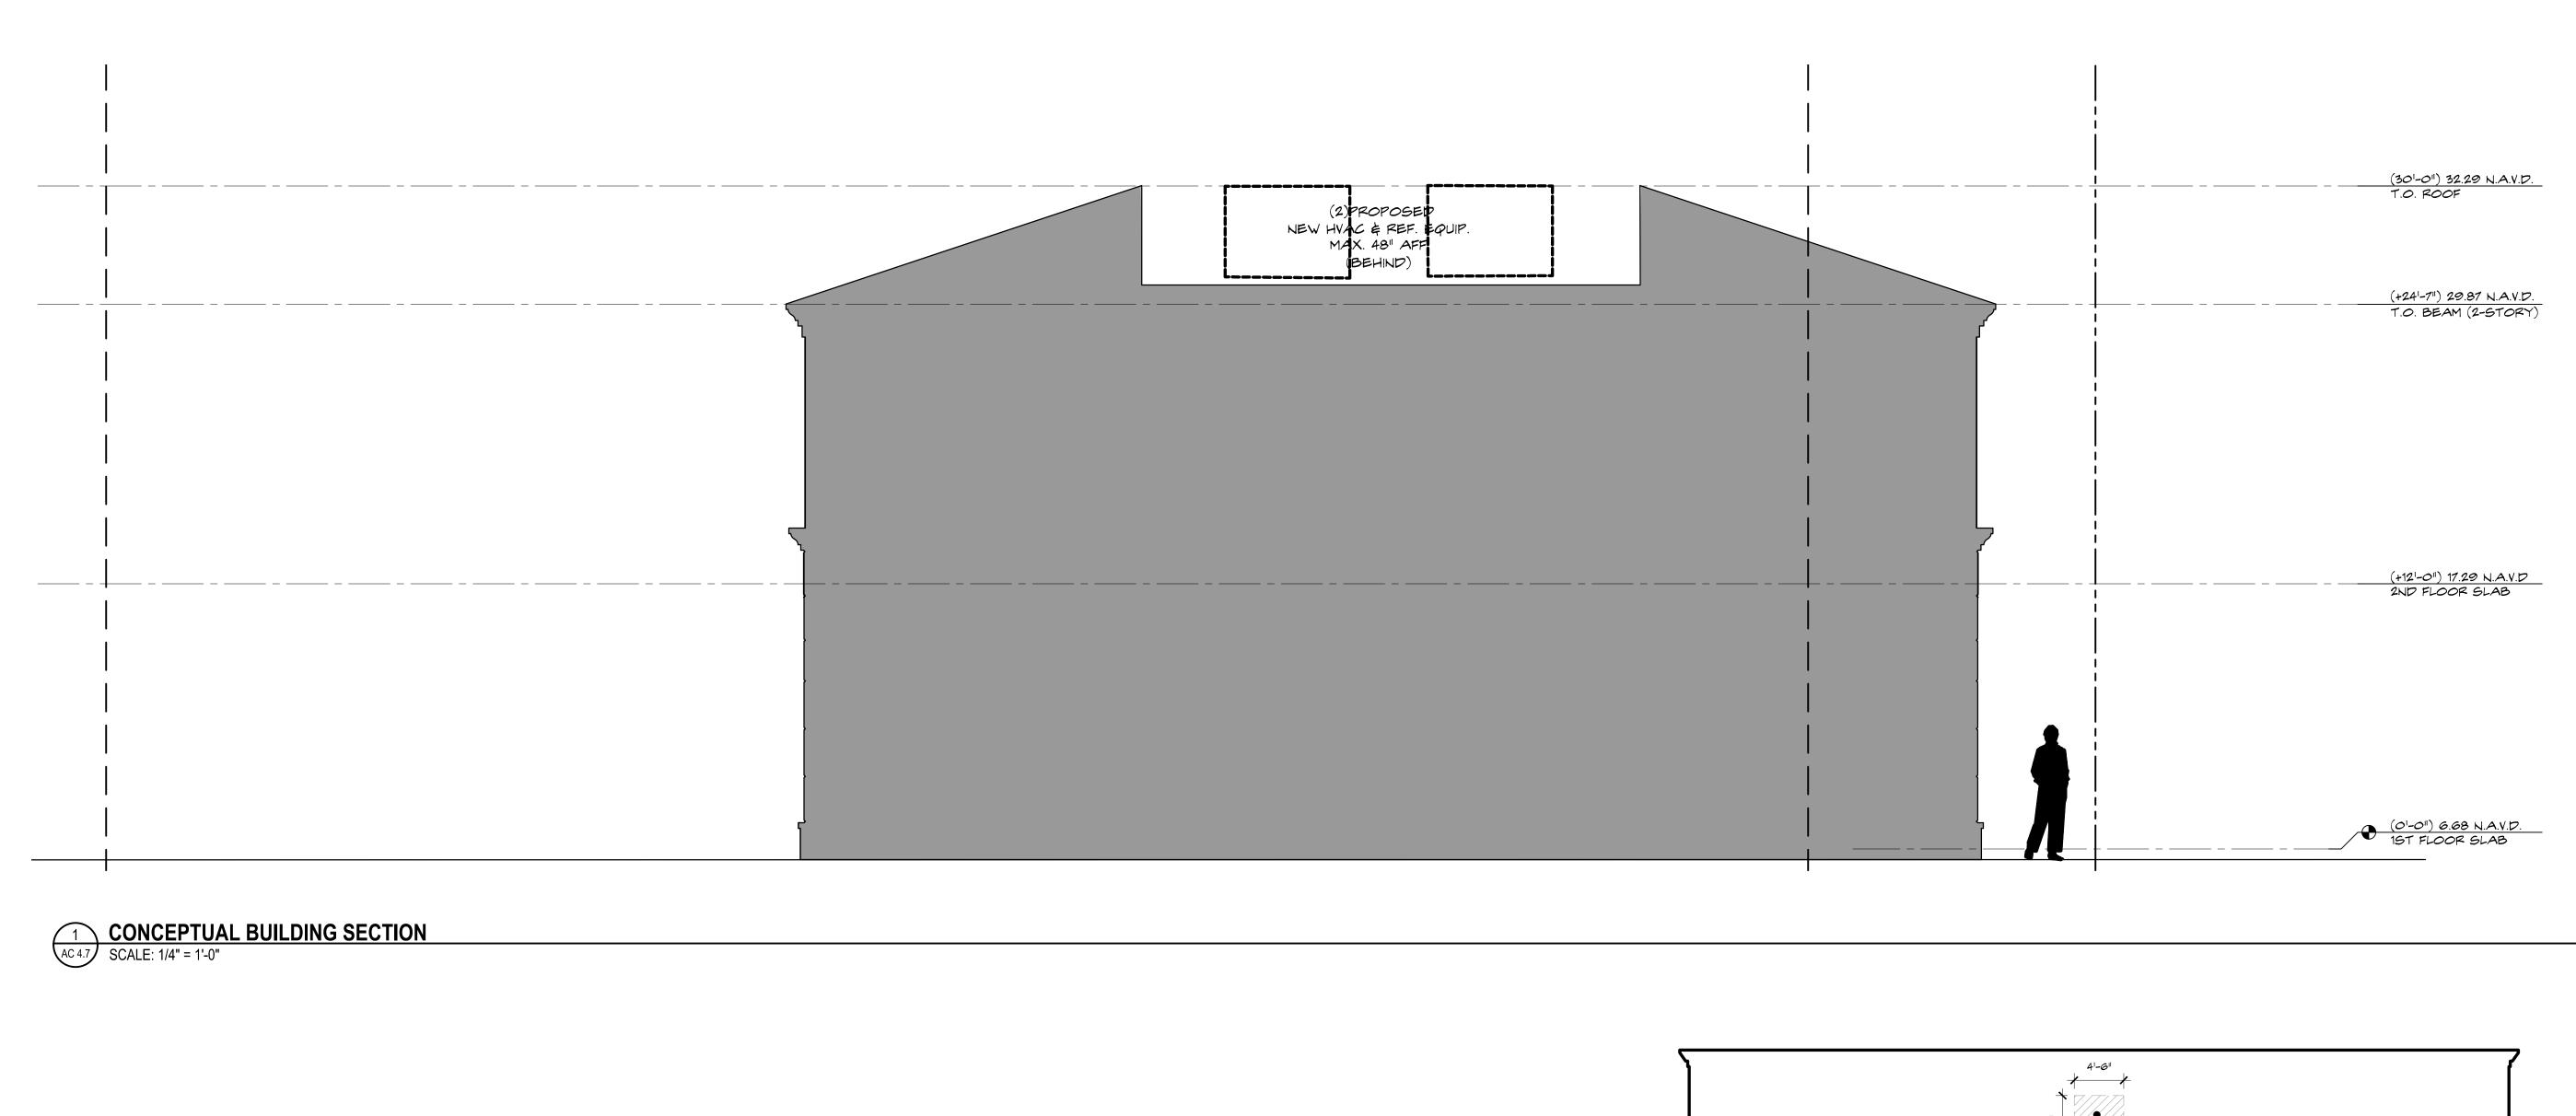

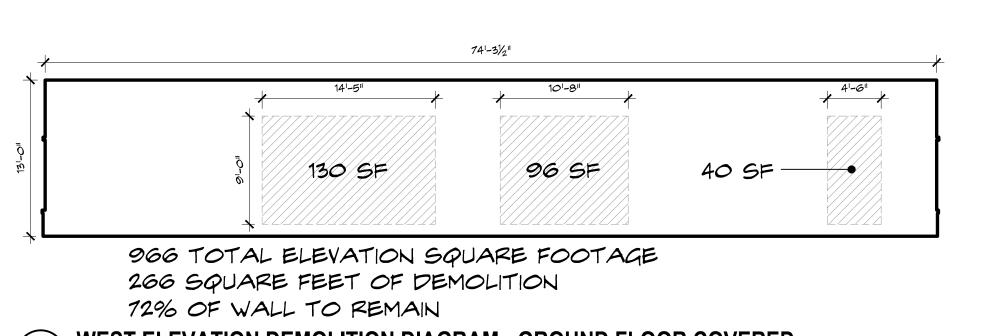

WEST ELEVATION DEMOLITION DIAGRAM - GROUND FLOOR COVERED

SCALE: 1/8" = 1'-0"

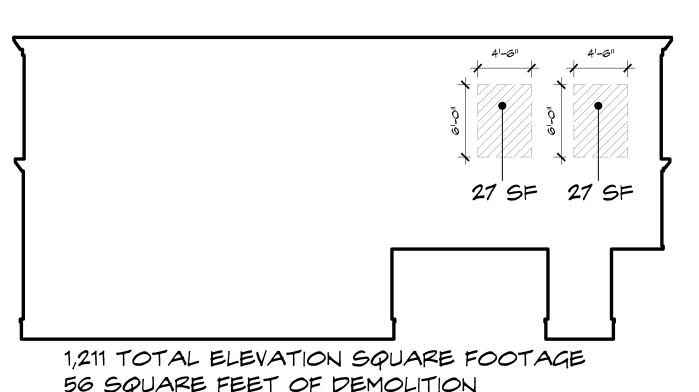


1,869 TOTAL ELEVATION SQUARE FOOTAGE O SQUARE FEET OF DEMOLITION 100% OF WALL TO REMAIN 4 EAST ELEVATION DEMOLITION DIAGRAM

SCALE: 1/8" = 1'-0"

56 SQUARE FEET OF DEMOLITION 95.4% OF WALL TO REMAIN NORTH ELEVATION DEMOLITION DIAGRAM

SCALE: 1/8" = 1'-0"

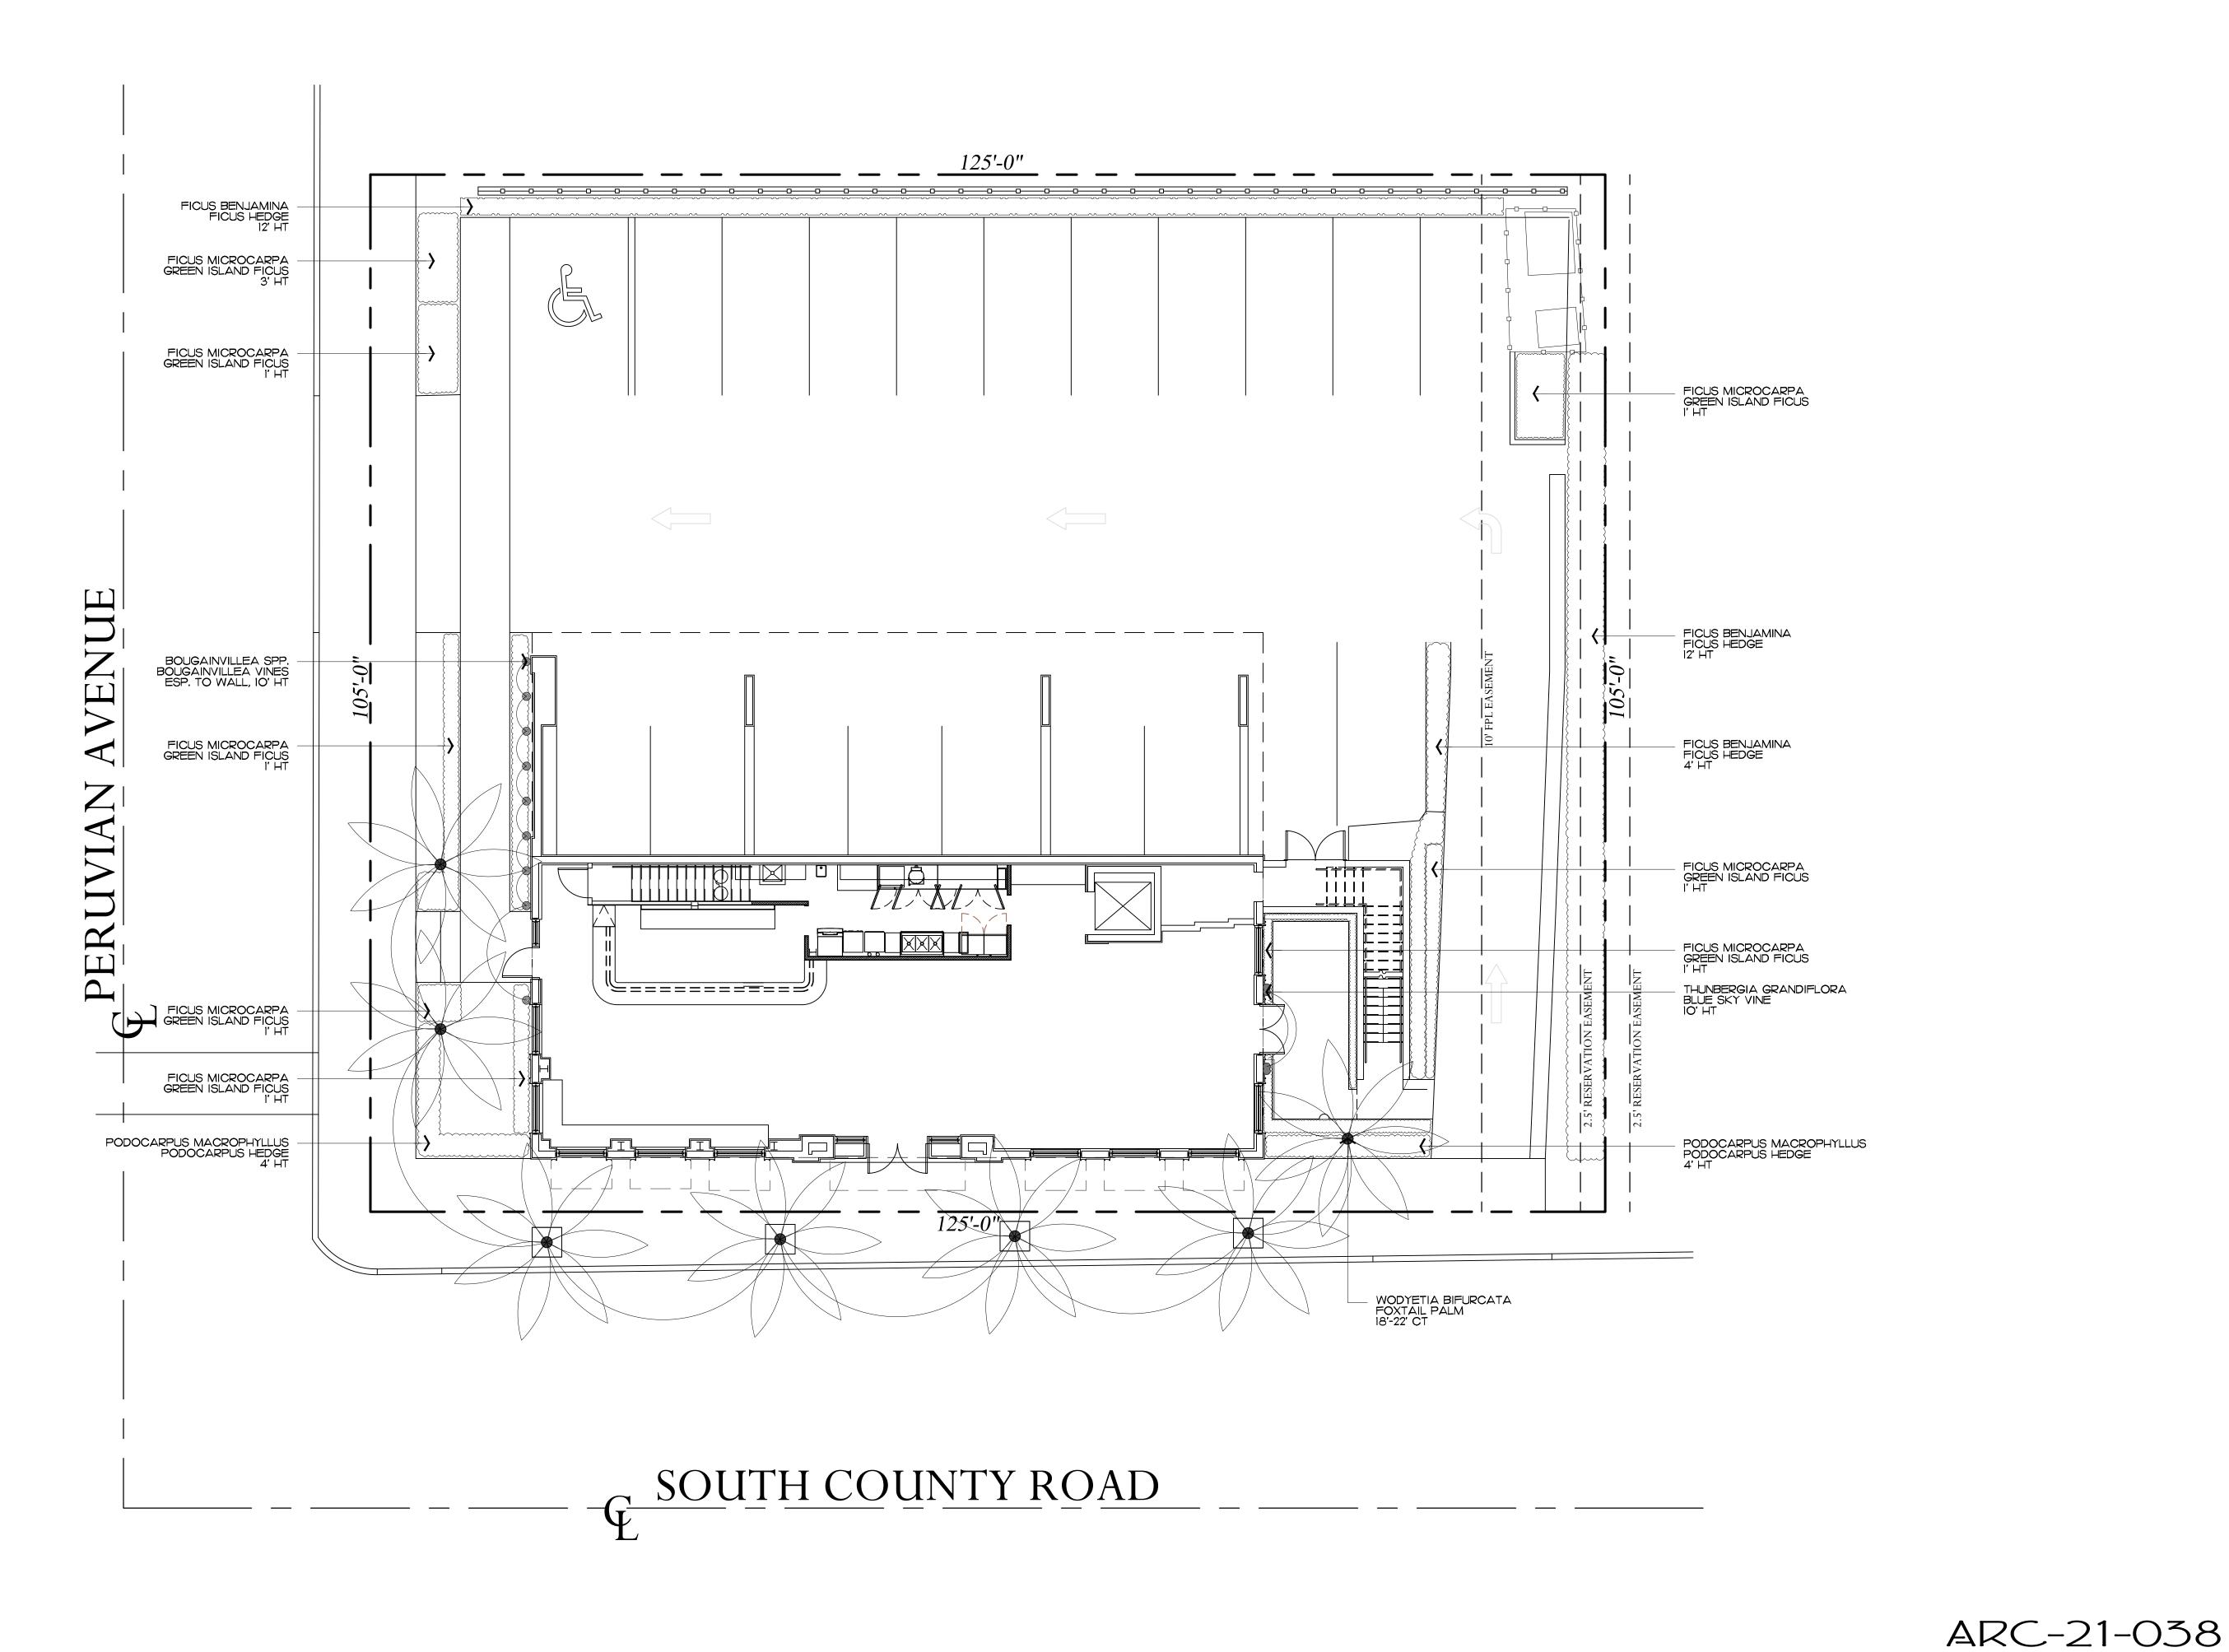

TOTAL STATE OF THE PAIR Beach, FI 33480 Phone 561.832.4600 Mobile 561.313.4424


Landscape Architecture
Land Planning
Landscape Management

Dustin M. Mizell, MLA RLA #6666784

Dustin @environmentdesigngroup.com

Soad

80 J. County R. Palm Beach

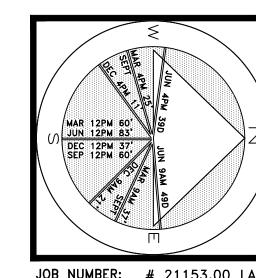

JOB NUMBER: # 21153.00 LA DRAWN BY: Lauren Freeman DATE: 08.16.2021 12.06.2021 12.27.2021

JHEET L2.0

ARC-21-038 ZOM-21-003

COPYRIGHT:

The following drawings are instruments of service to the Landscape Architect. They are not products of design. All ideas, designs, arrangements and plans indicated or represented by this/these drawings are owned by and the property of the designer, and were created, evolved and developed for use on and in connection with this project. None of such ideas, designs, arrangements or plans shall be used by or disclosed to any person, firm or corporation without the written permission of the Landscape Architect.

DISCLAIMER:


Construction, as the term is generally understood, and that ENVIRONMENT DESIGN GROUP does not provide landscape architectural services during construction, including on—site monitoring, site visits, shop drawing review, design clarification, etc., the client agrees to indemnify and hold harmless ENVIRONMENT DESIGN GROUP from any liability arising from, acts or omissions in the performance of said services during construction by the client, and his/her agents, employees, or subcontractors.

48 HOURS BEFORE DIGGING
CALL TOLL FREE

1-800-432-4770

SUNSHINE STATE ONE CALL
OF FLORIDA, INC.

Existing Vegetation Inventory & Action Plan

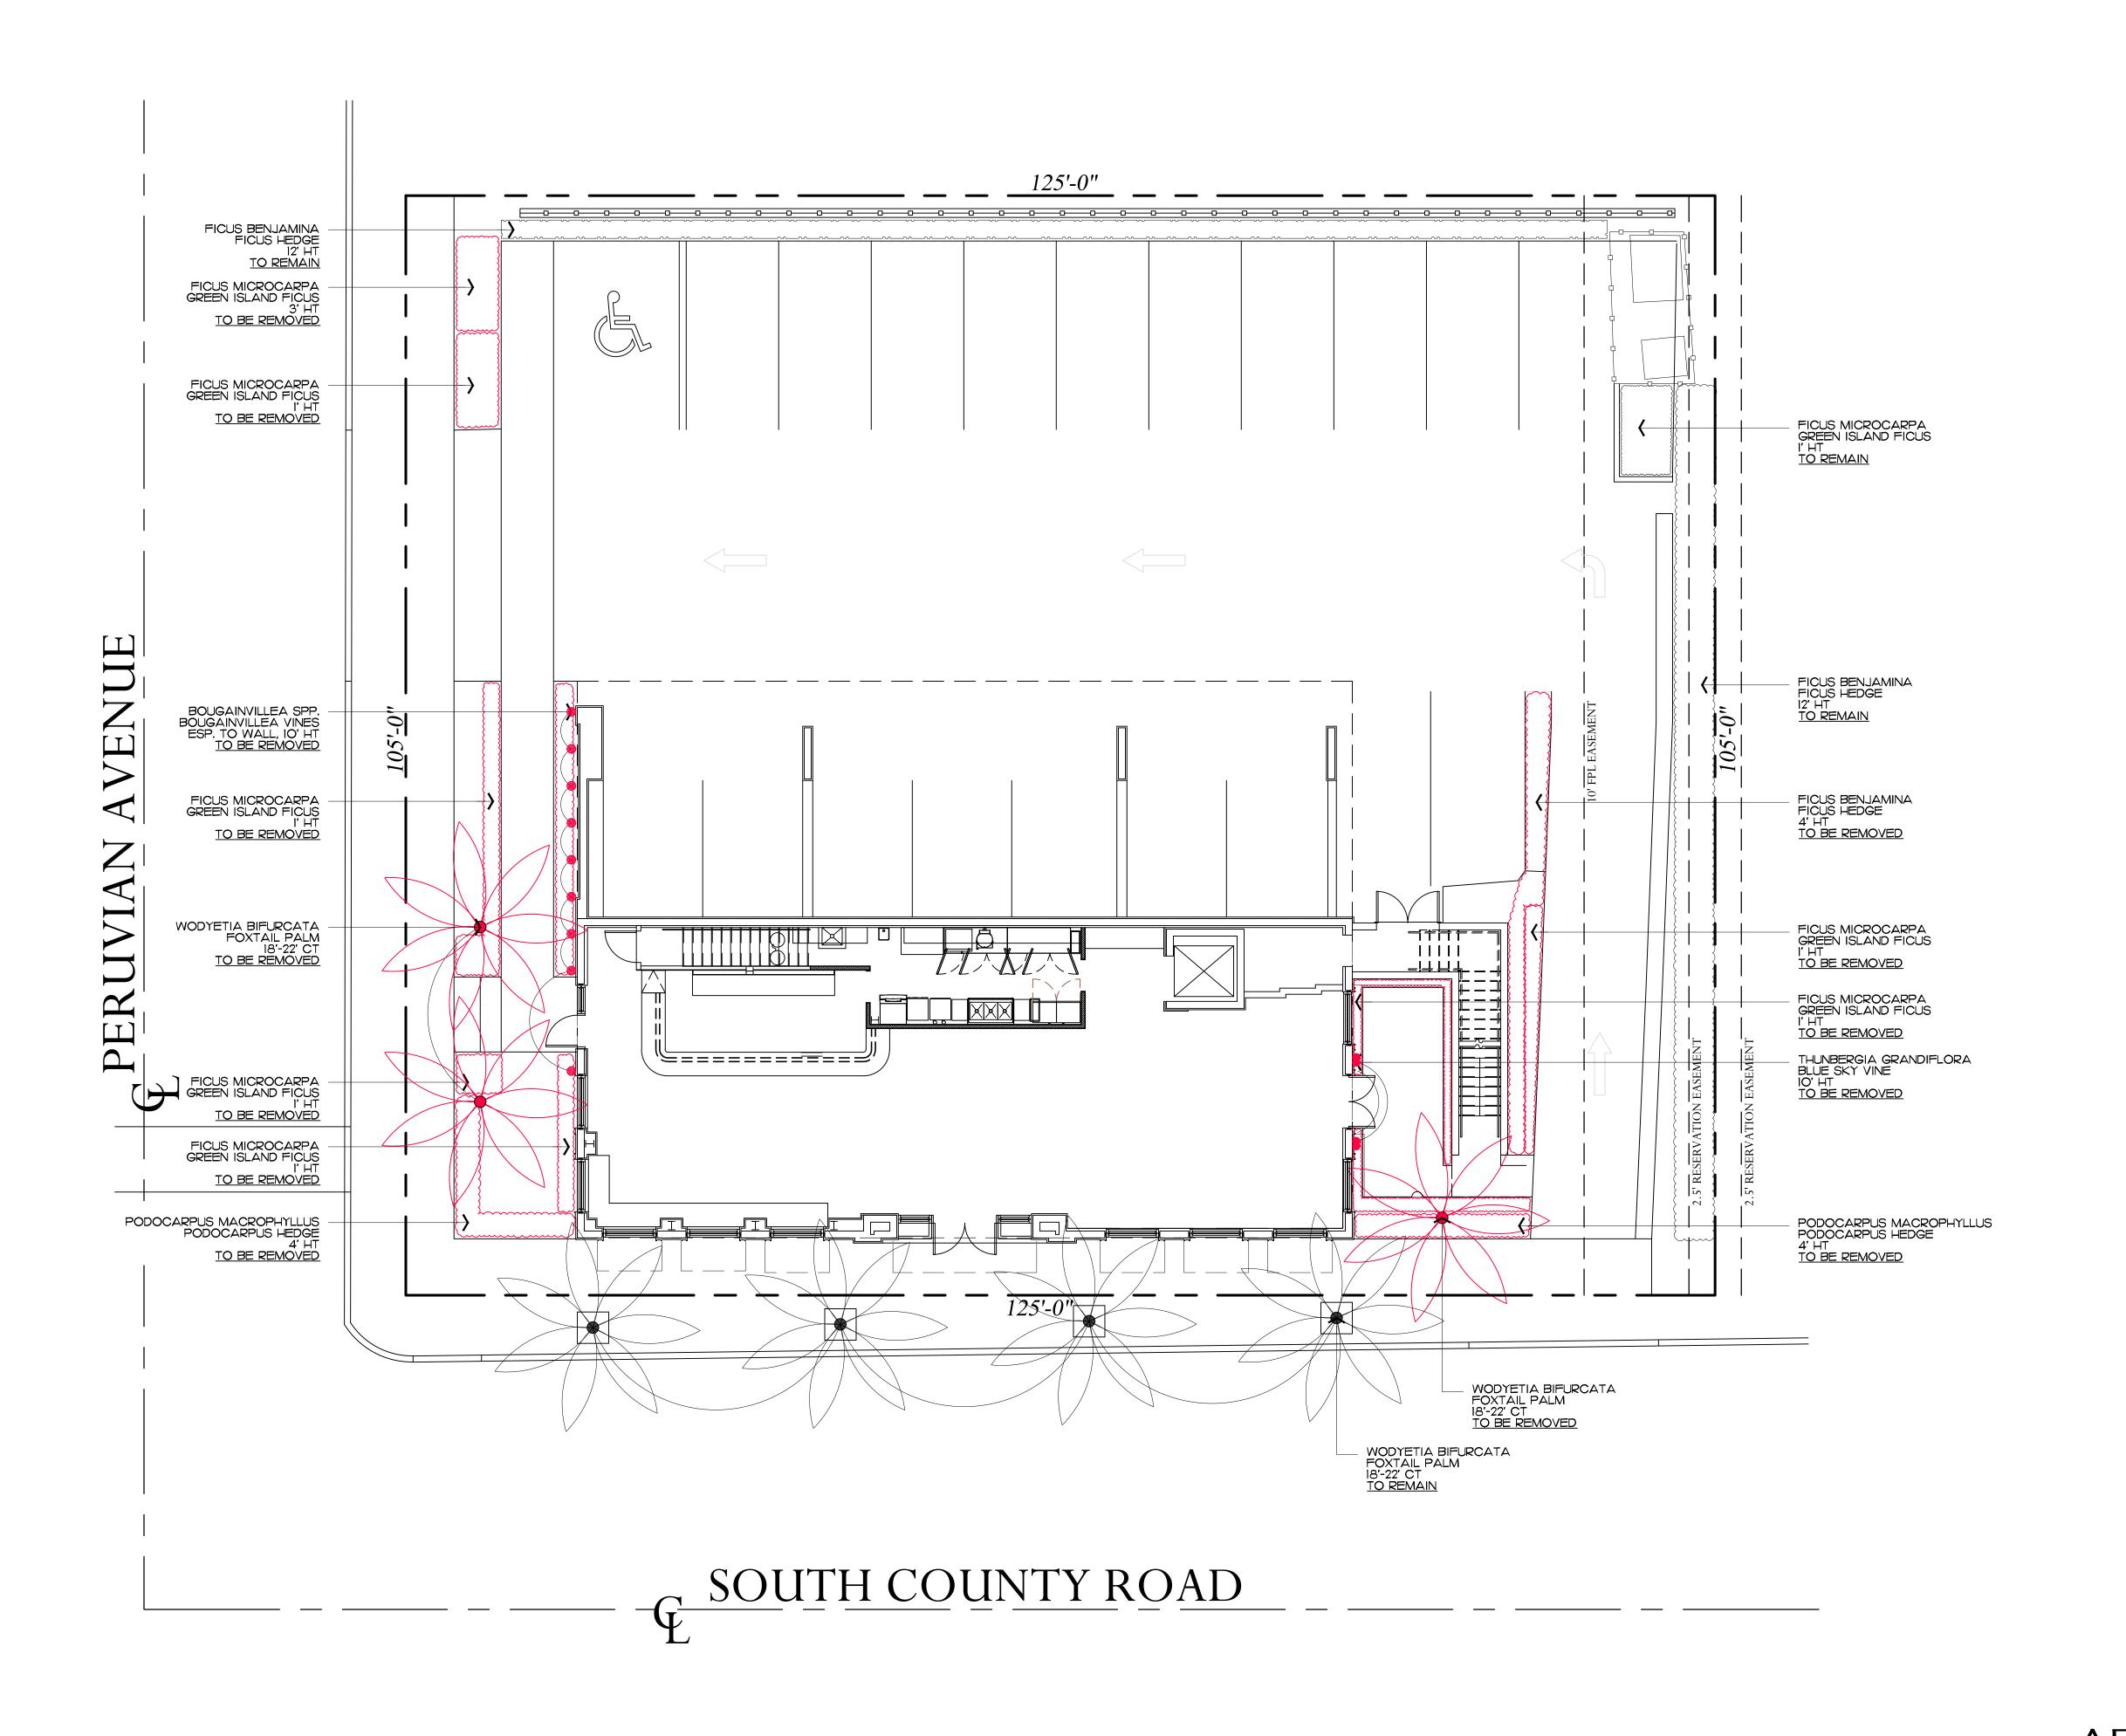

DE/IGN ROUP 139 North County Road S#20-B Palm Beach, FI 33480 Phone 561.832.4600 Mobile 561.313.4424 Landscape Architecture Land Planning Landscape Management

Dustin M. Mizell, MLA RLA #6666784 Dustin@environmentdesigngroup.com

JOB NUMBER: # 21153.00 LA DRAWN BY: Lauren Freeman DATE: 08.16.2021

ARC-21-038 ZOM-21-003


/HEET L3.0

copyright:

The following drawings are instruments of service to the Landscape Architect. They are not products of design. All ideas, designs, arrangements and plans indicated or represented by this/these drawings are owned by and the property of the designer, and were created, evolved and developed for use on and in connection with this project. None of such ideas, designs, arrangements or plans shall be used by or disclosed to any person, firm or services during construction by the client, and his/her agents, employees, or subcontractors. or disclosed to any person, firm or corporation without the written permission of the Landscape Architect.

48 HOURS BEFORE DIGGING
CALL TOLL FREE 1-800-432-4770 SUNSHINE STATE ONE CALL OF FLORIDA, INC.

Demolition and Vegetation Action Plan Scale IN FEET O'

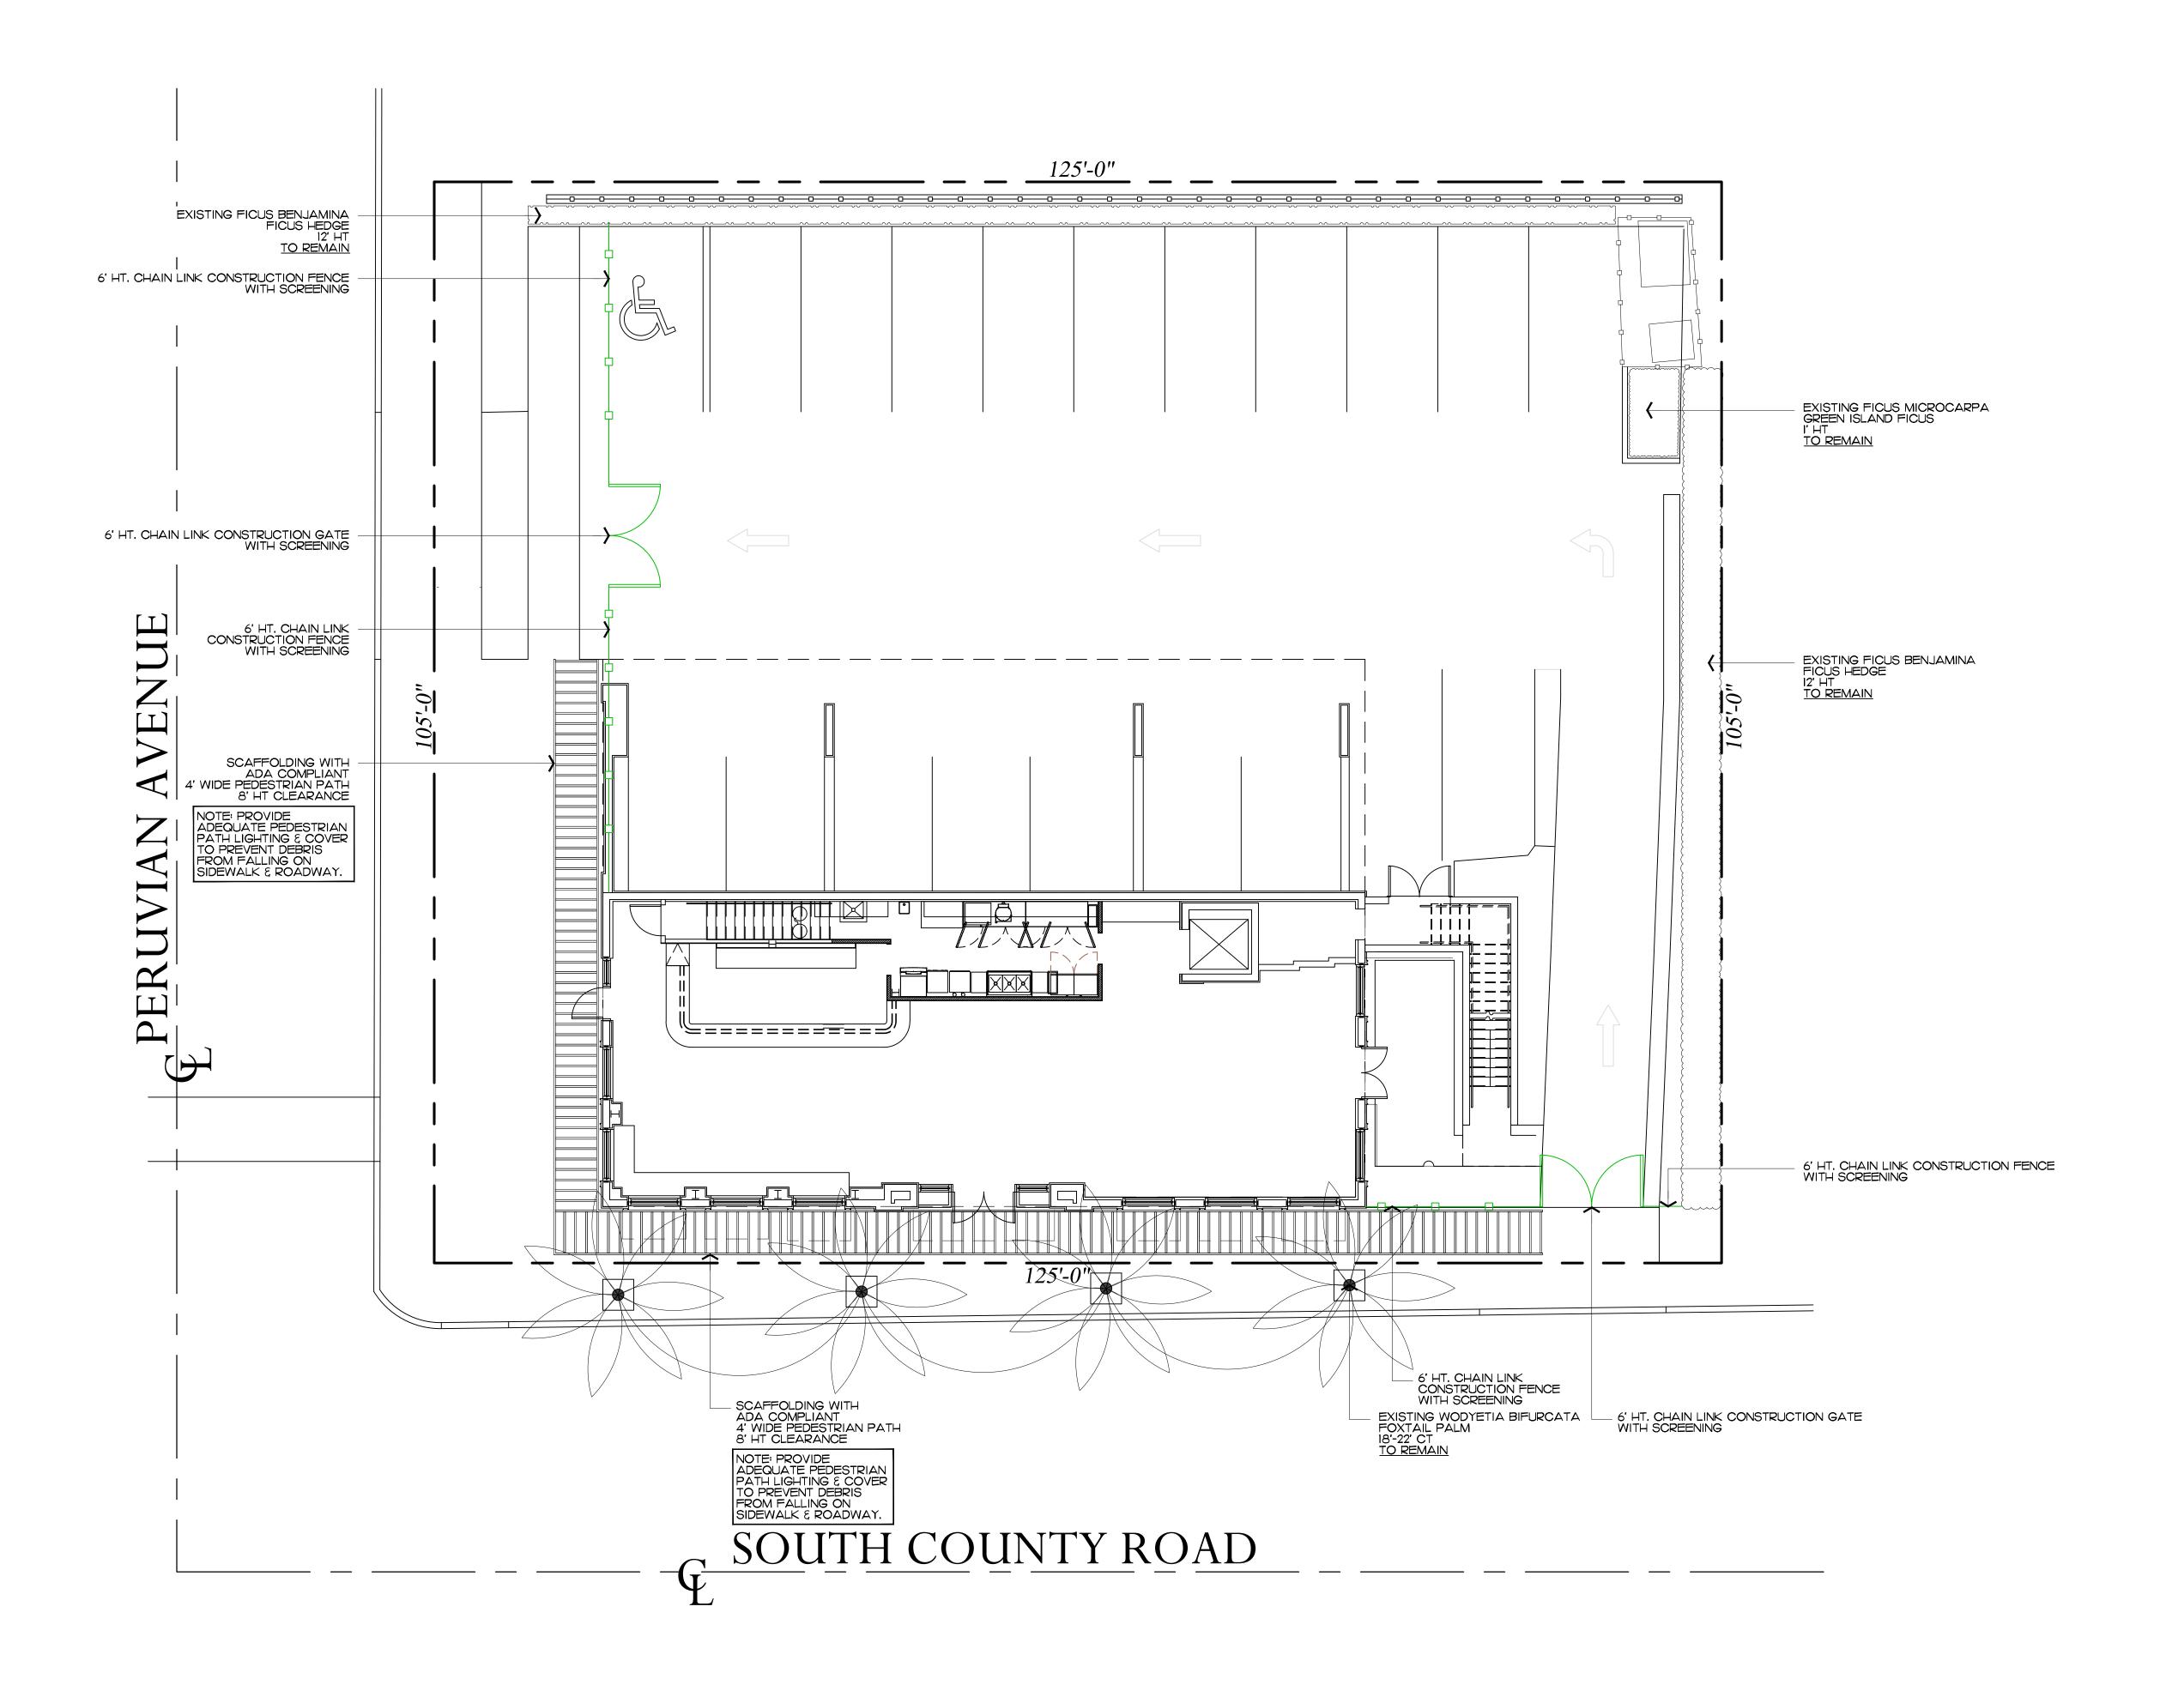

DE/IG/I ROUP 139 North County Road S#20-B Palm Beach, FI 33480 Phone 561.832.4600 Mobile 561.313.4424 Landscape Architecture Land Planning Landscape Management

Dustin M. Mizell, MLA RLA #6666784 Dustin@environmentdesigngroup.com

JOB NUMBER: # 21153.00 LA
DRAWN BY: Lauren Freeman
DATE: 08.16.2021

/HEET L4.0

ARC-21-038 ZOM-21-003

COPYRIGHT:


The following drawings are instruments of service to the Landscape Architect. They are not products of design. All ideas, designs, arrangements and plans indicated or represented by this/these drawings are owned by and the property of the designer, and were created, evolved and developed for use on and in connection with this project. None of such ideas, designs, arrangements or plans shall be used by or disclosed to any person, firm or corporation without the written permission of the Landscape Architect.

DISCLAIMER:

Construction, as the term is generally understood, and that ENVIRONMENT DESIGN GROUP does not provide landscape architectural services during construction, including on—site monitoring, site visits, shop drawing review, design clarification, etc., the client agrees to indemnify and hold harmless ENVIRONMENT DESIGN GROUP from any liability arising from, acts or omissions in the performance of said services during construction by the client, and his/her agents, employees, or subcontractors.

48 HOURS BEFORE DIGGING
CALL TOLL FREE 1-800-432-4770 SUNSHINE STATE ONE CALL OF FLORIDA, INC.

Construction Screening Plan Scale IN FEET O'

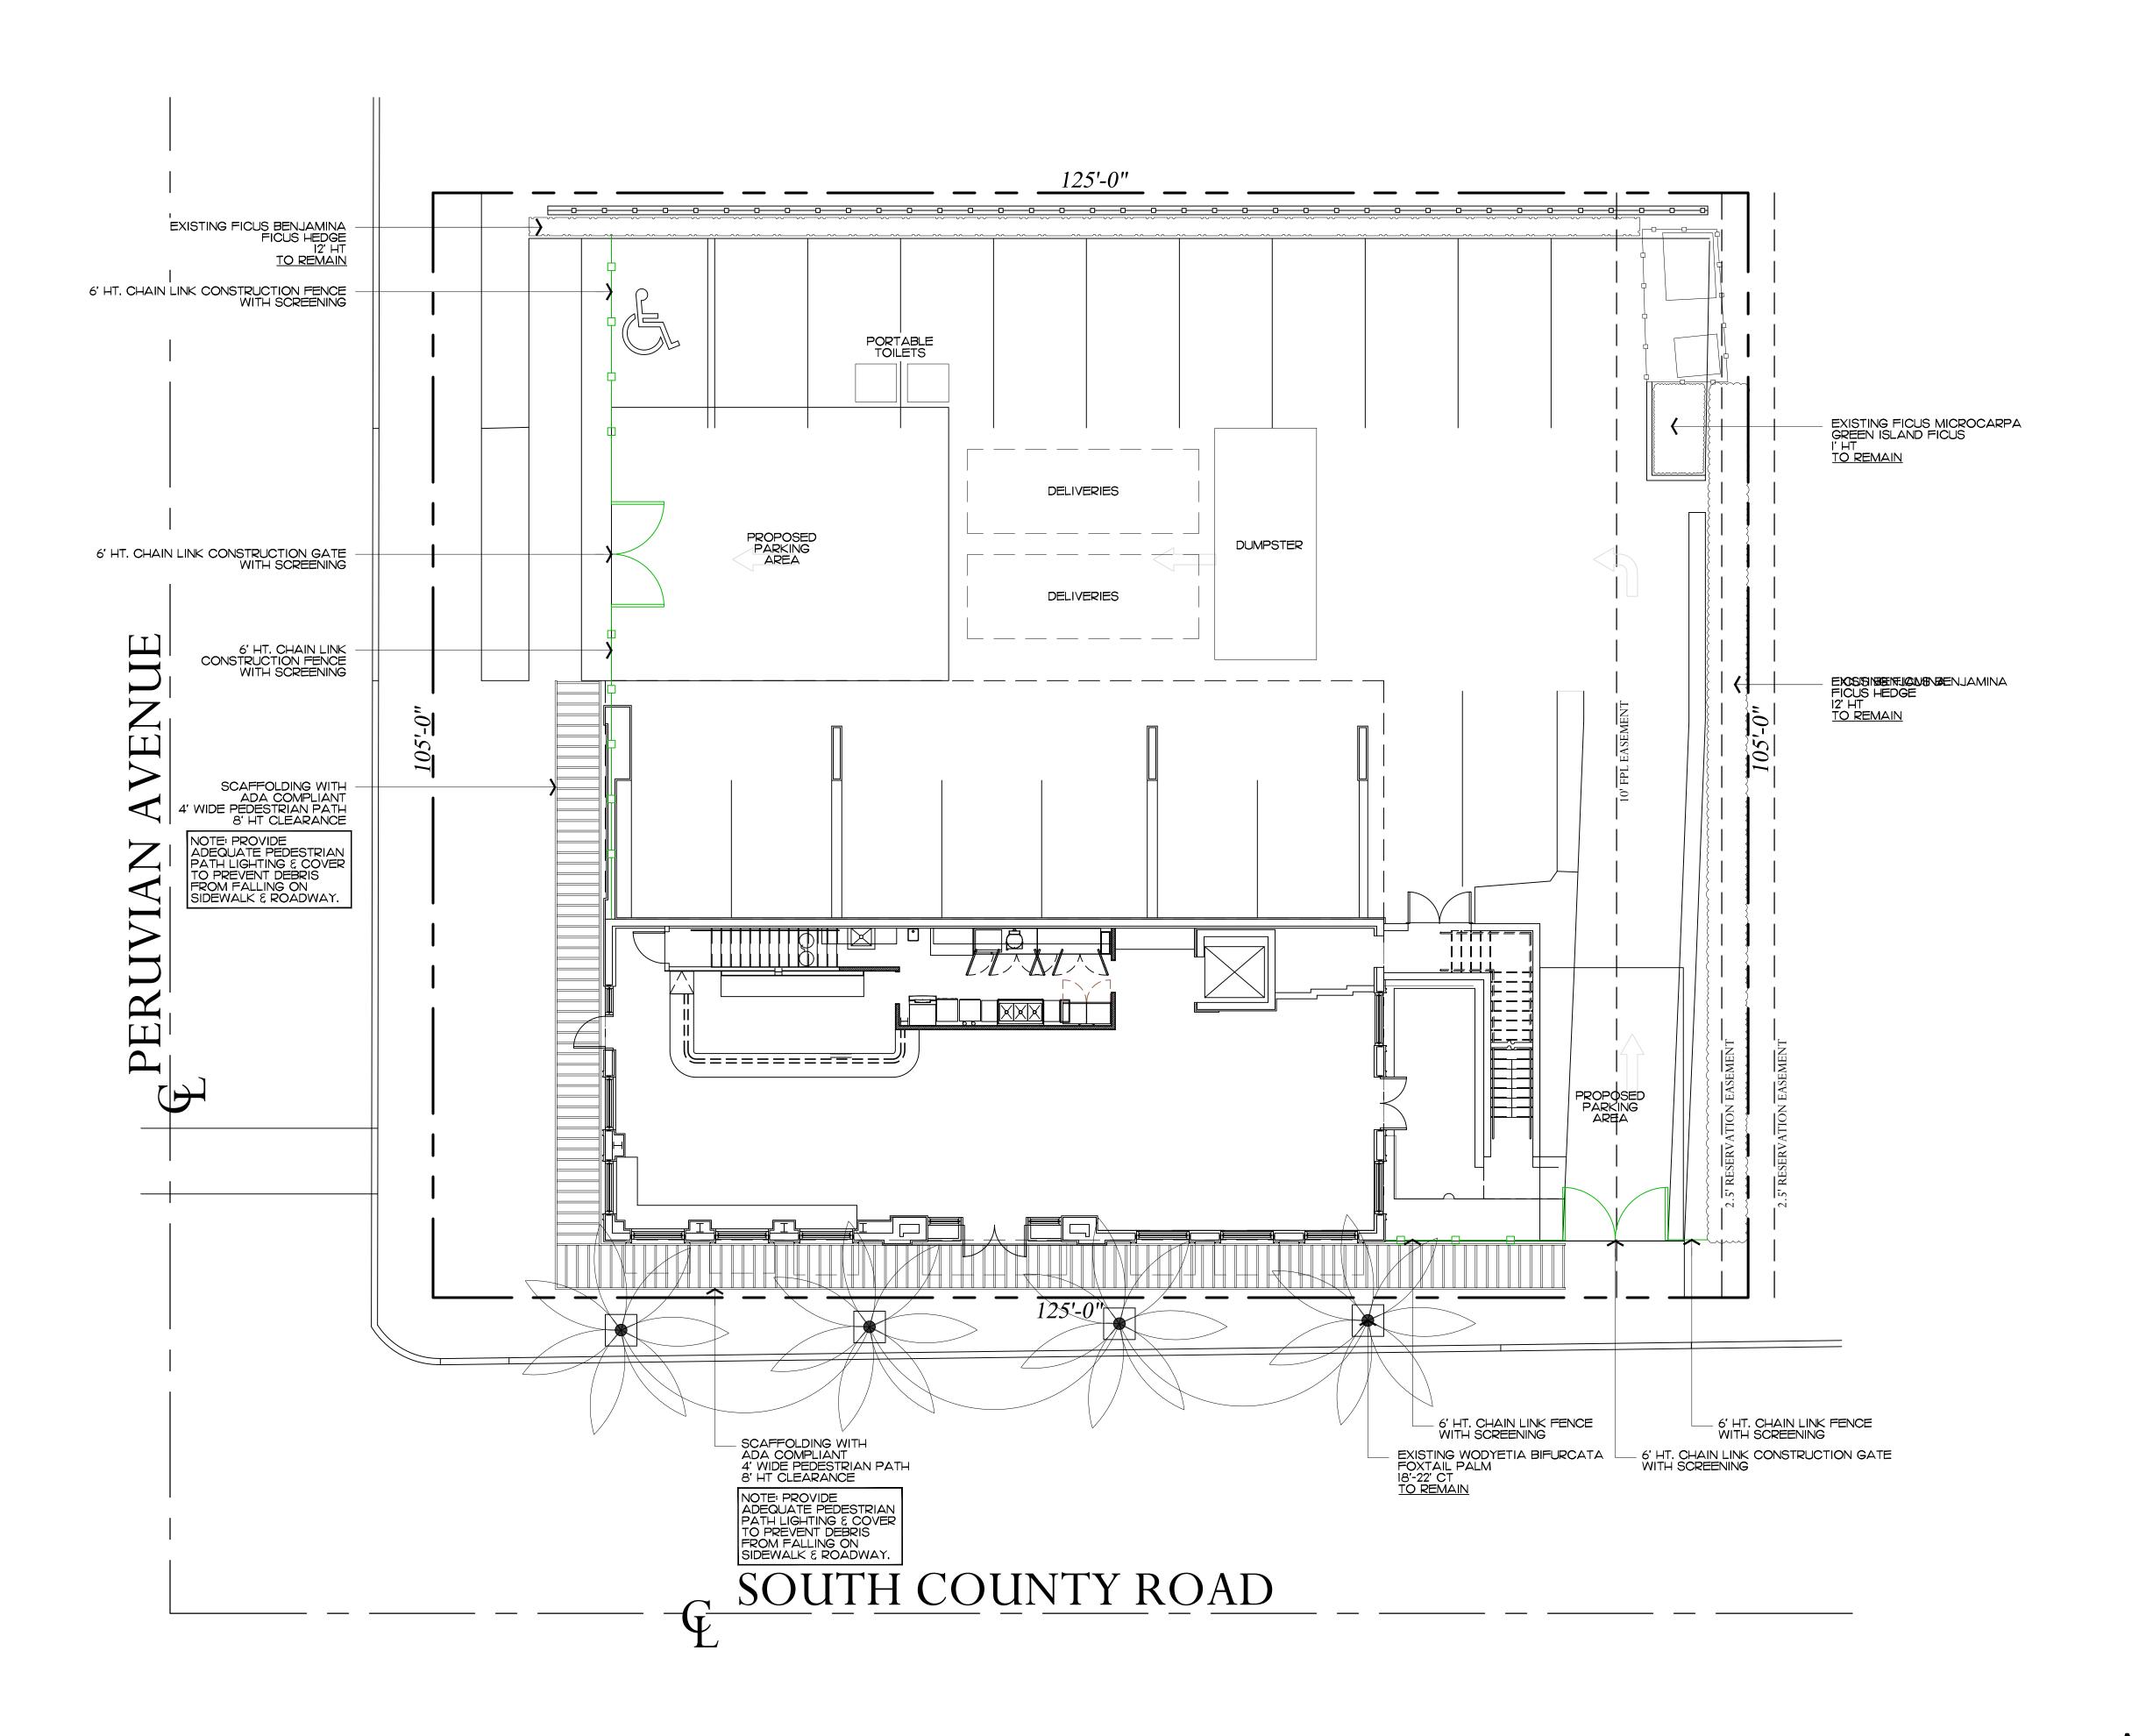

TOTAL STATE OF THE PART OF THE

S. County Road Palm Beach

MAR 12PM 60'

JUN 12PM 80'

DEC 12PM 37'
SEP 12PM 60'

JUN 9AM 49D

JU

JOB NUMBER: # 21153.00 LA
DRAWN BY: Lauren Freeman
DATE: 08.16.2021
12.06.2021
12.27.2021

/HEET L5.0

ARC-21-038
ZON-21-003
Construction Staging Plan
SCALE IN FEET O' 8' 16' 24'

COPYRIGHT:

The following drawings are instruments of service to the Landscape Architect. They are not products of design. All ideas, designs, arrangements and plans indicated or represented by this/these drawings are owned by and the property of the designer, and were created, evolved and developed for use on and in connection with this project. None of such ideas, designs, arrangements or plans shall be used by or disclosed to any person, firm or corporation without the written permission of the Landscape Architect.


DISCLAIMER:

2 0 2 1

Construction, as the term is generally understood, and that ENVIRONMENT DESIGN GROUP does not provide landscape architectural services during construction, including on—site monitoring, site visits, shop drawing review, design clarification, etc., the client agrees to indemnify and hold harmless ENVIRONMENT DESIGN GROUP from any liability arising from, acts or omissions in the performance of said services during construction by the client, and his/her agents, employees, or subcontractors.

48 HOURS BEFORE DIGGING
CALL TOLL FREE
1-800-432-4770
SUNSHINE STATE ONE CALL
OF FLORIDA, INC.



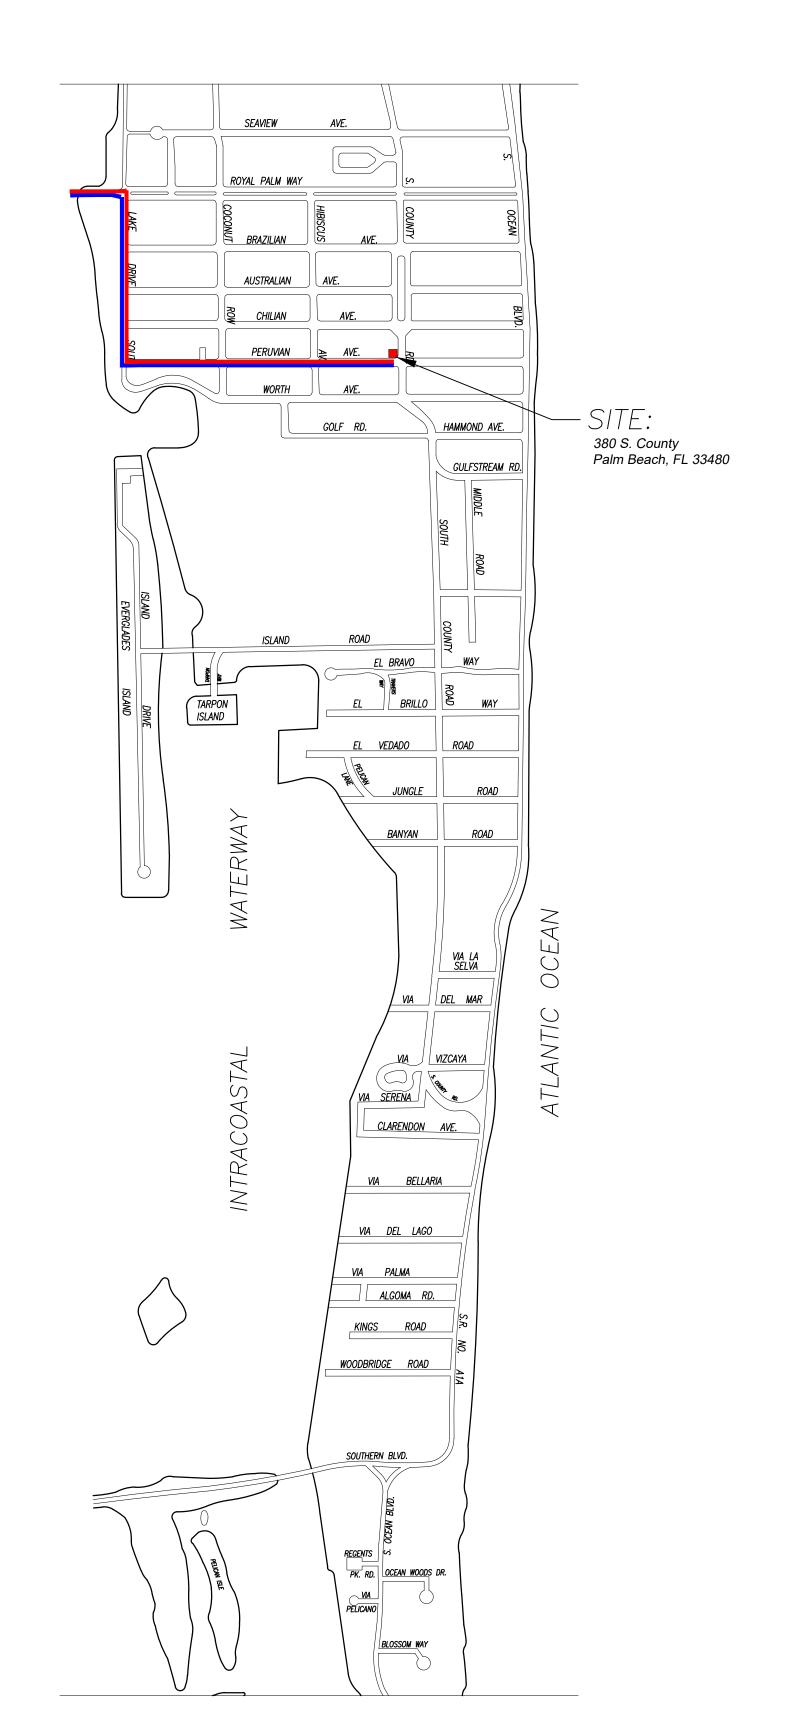

PROPOSED TRUCK INGRESS / EGRESS ROUTES MAP

SCHEDULE:

MONTH 1: DEMOLITION AND CLEANUP (3 - 5 DAYS)

LARGEST TRUCK -> 10-15 DUMP TRUCKS FOR DEBRIS REMOVAL TRAILER FOR EXCAVATOR / DEMOLITION LANDSCAPE TRUCKS -> SOD IRRIGATION

NOTE: SEE SEPARATE "CONSTRUCTION STAGING PLAN" SHEET FOR INFORMATION ON LOCATIONS FOR PARKING, MATERIAL STORAGE, DELIVERIES, DUMPSTER, PORTABLE TOILETS, TIRE CLEANING AREA, SILT FENCE, ETC.

PROPOSED INGRESS TRUCK ROUTE

PROPOSED EGRESS TRUCK ROUTE


COPYRIGHT:

The following drawings are instruments of service to the Landscape Architect. They are not products of design. All ideas, designs, arrangements and plans indicated or represented by this/these drawings are owned by and the property of the designer, and were created, evolved and developed for use on and in connection with this project. None of such ideas, designs, arrangements or plans shall be used by or disclosed to any person, firm or corporation without the written permission of the Landscape Architect.


DISCLAIMER:

Construction, as the term is generally understood, and that ENVIRONMENT DESIGN GROUP does not provide landscape architectural services during construction, including on—site monitoring, site visits, shop drawing review, design clarification, etc., the client agrees to indemnify and hold harmless ENVIRONMENT DESIGN GROUP from any liability arising from, acts or omissions in the performance of said services during construction by the client, and his/her agents, employees, or subcontractors.

48 HOURS BEFORE DIGGING CALL TOLL FREE 1-800-432-4770 SUNSHINE STATE ONE CALL OF FLORIDA, INC.

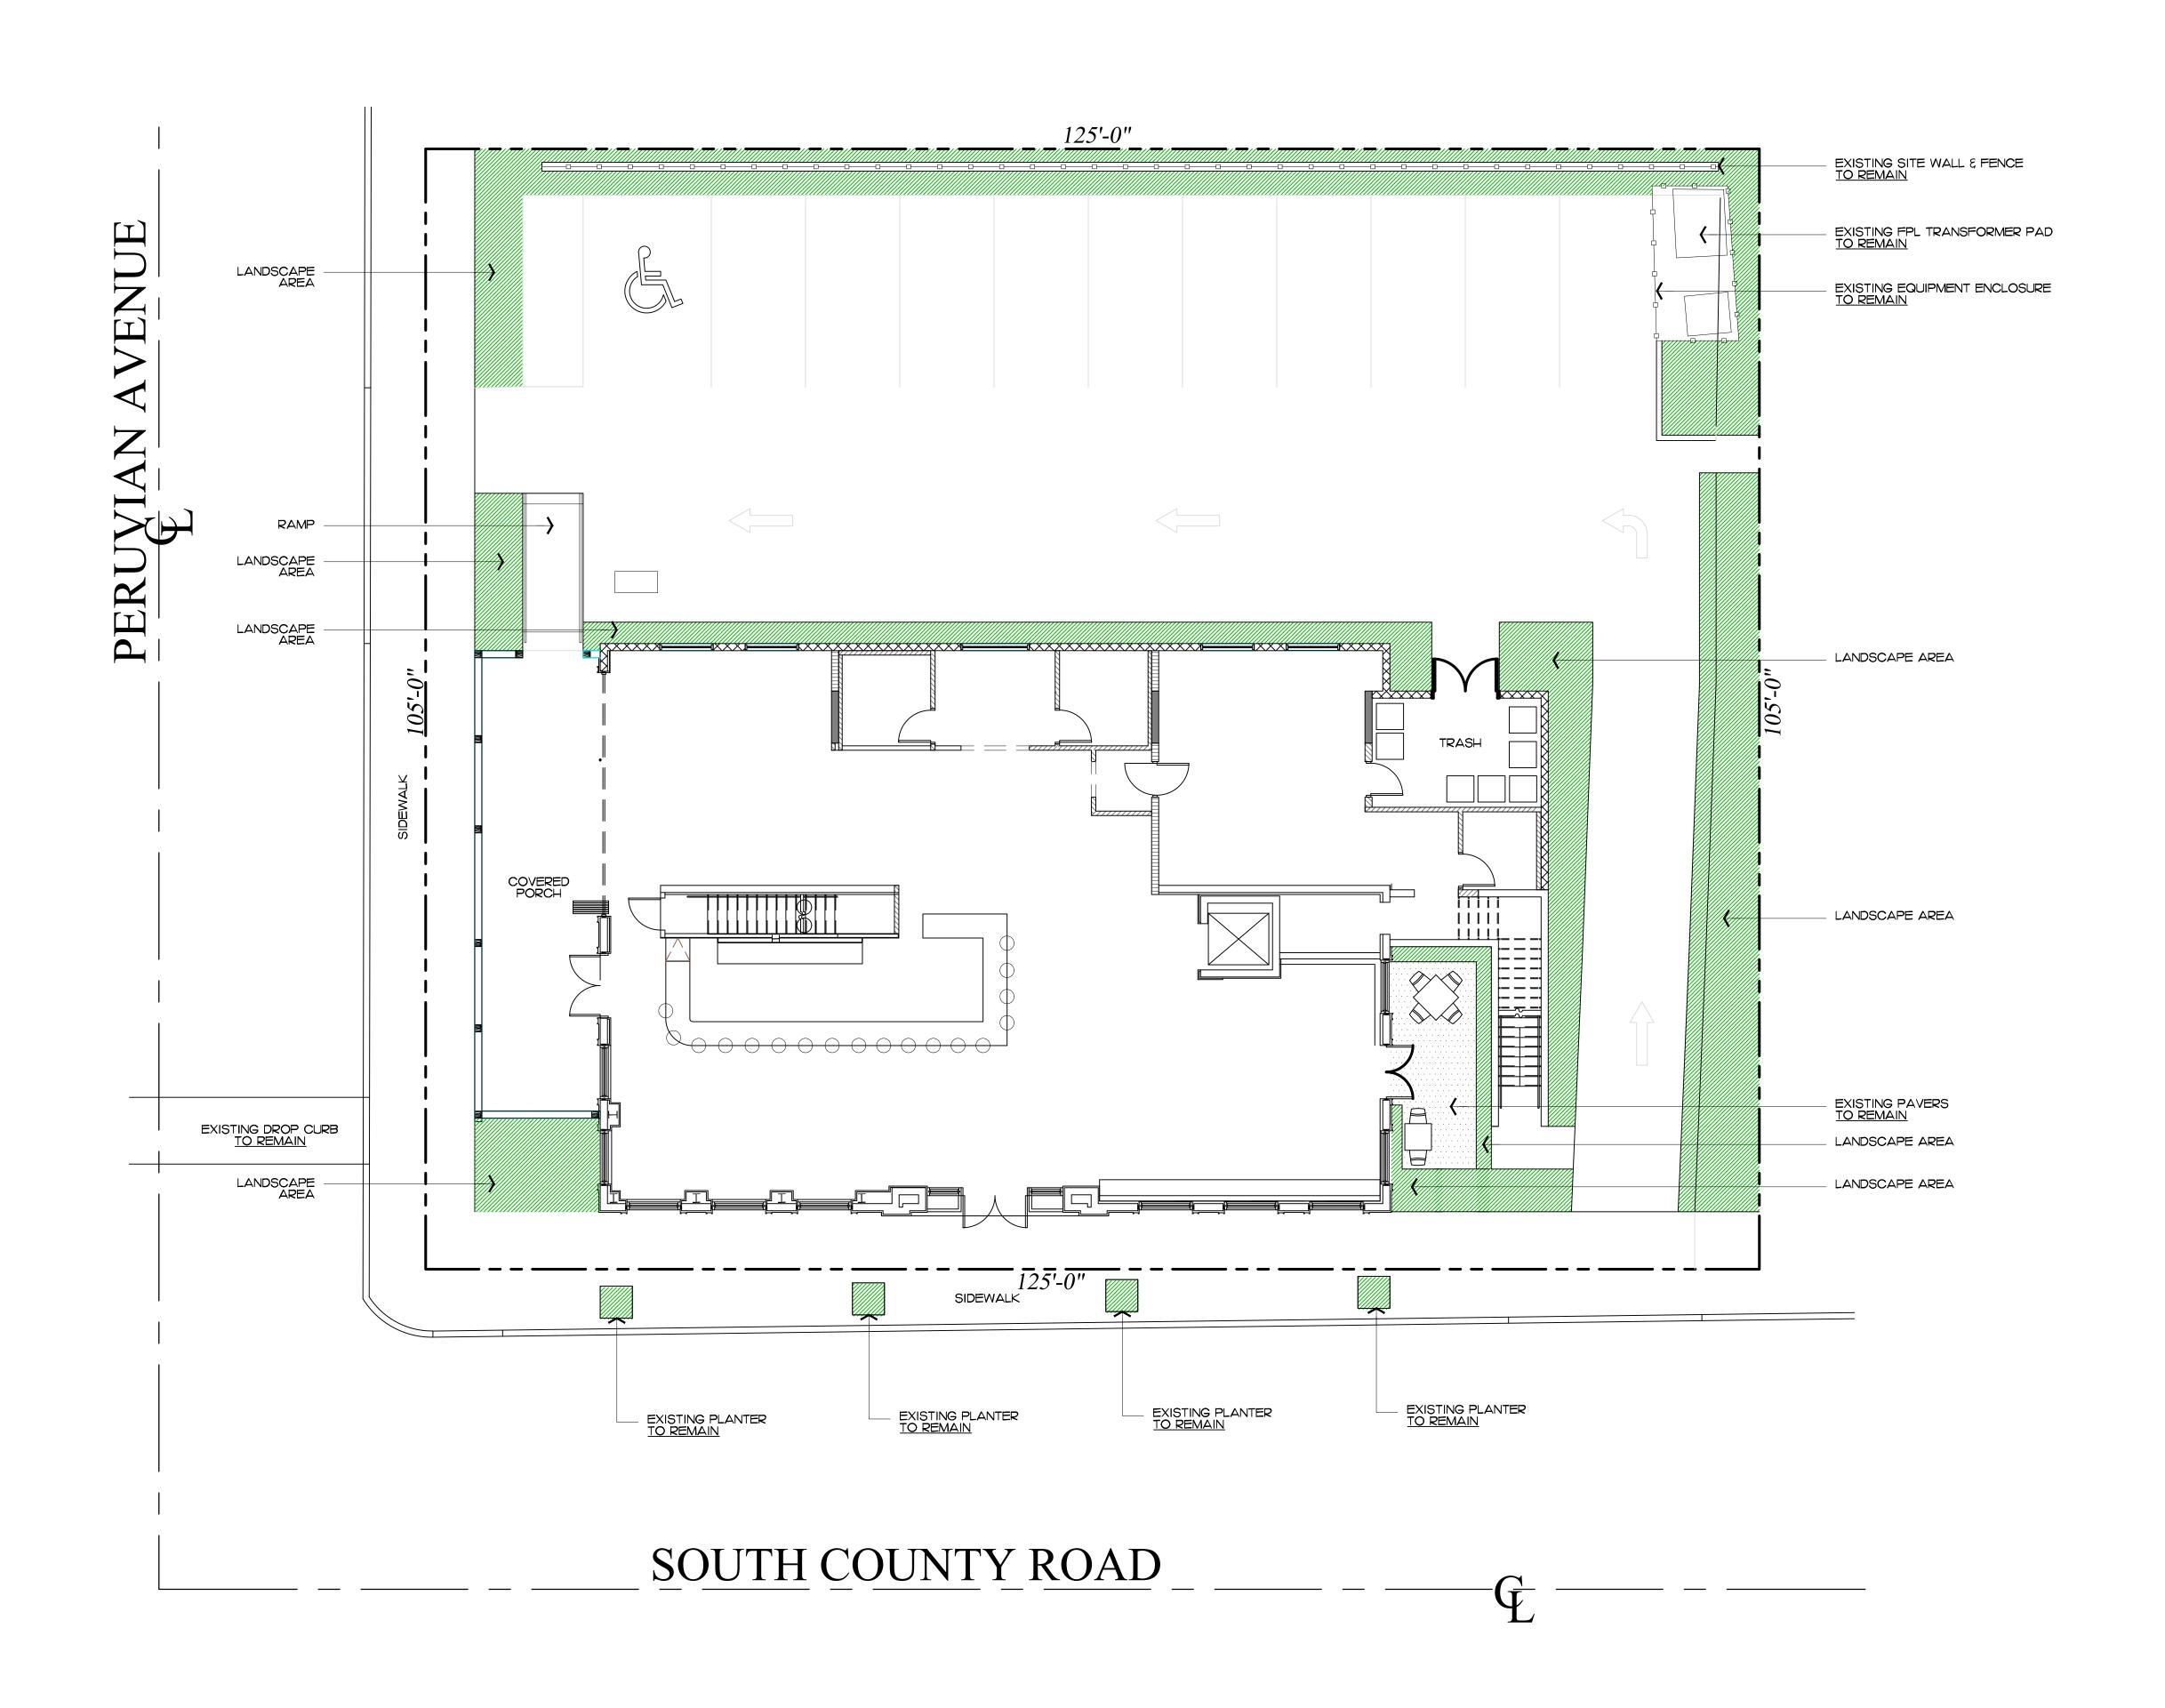

DE/IG/I GROUP 139 North County Road S#20-B Palm Beach, FI 33480 Phone 561.832.4600 Mobile 561.313.4424 Landscape Architecture Land Planning Landscape Management Dustin M. Mizell, MLA RLA #6666784 Dustin@environmentdesigngroup.com

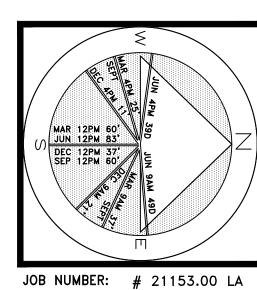

JOB NUMBER: # 21153.00 LA
DRAWN BY: Lauren Freeman

DATE: 08.16.2021
12.06.2021
12.27.2021
03.02.2022

✓HEET L7.0

ARC-21-038 ZOM-21-003


COPYRIGHT:

The following drawings are instruments of service to the Landscape Architect. They are not products of design. All ideas, designs, arrangements and plans indicated or represented by this/these drawings are owned by and the property of the designer, and were created, evolved and developed for use on and in connection with this project. None of such ideas, designs, arrangements or plans shall be used by or disclosed to any person, firm or corporation without the written permission of the Landscape Architect.


DISCLAIMER:

Construction, as the term is generally understood, and that ENVIRONMENT DESIGN GROUP does not provide landscape architectural services during construction, including on—site monitoring, site visits, shop drawing review, design clarification, etc., the client agrees to indemnify and hold harmless ENVIRONMENT DESIGN GROUP from any liability arising from, acts or omissions in the performance of said services during construction by the client, and his/her agents, employees, or subcontractors.

48 HOURS BEFORE DIGGING CALL TOLL FREE 1-800-432-4770 SUNSHINE STATE ONE CALL OF FLORIDA, INC.

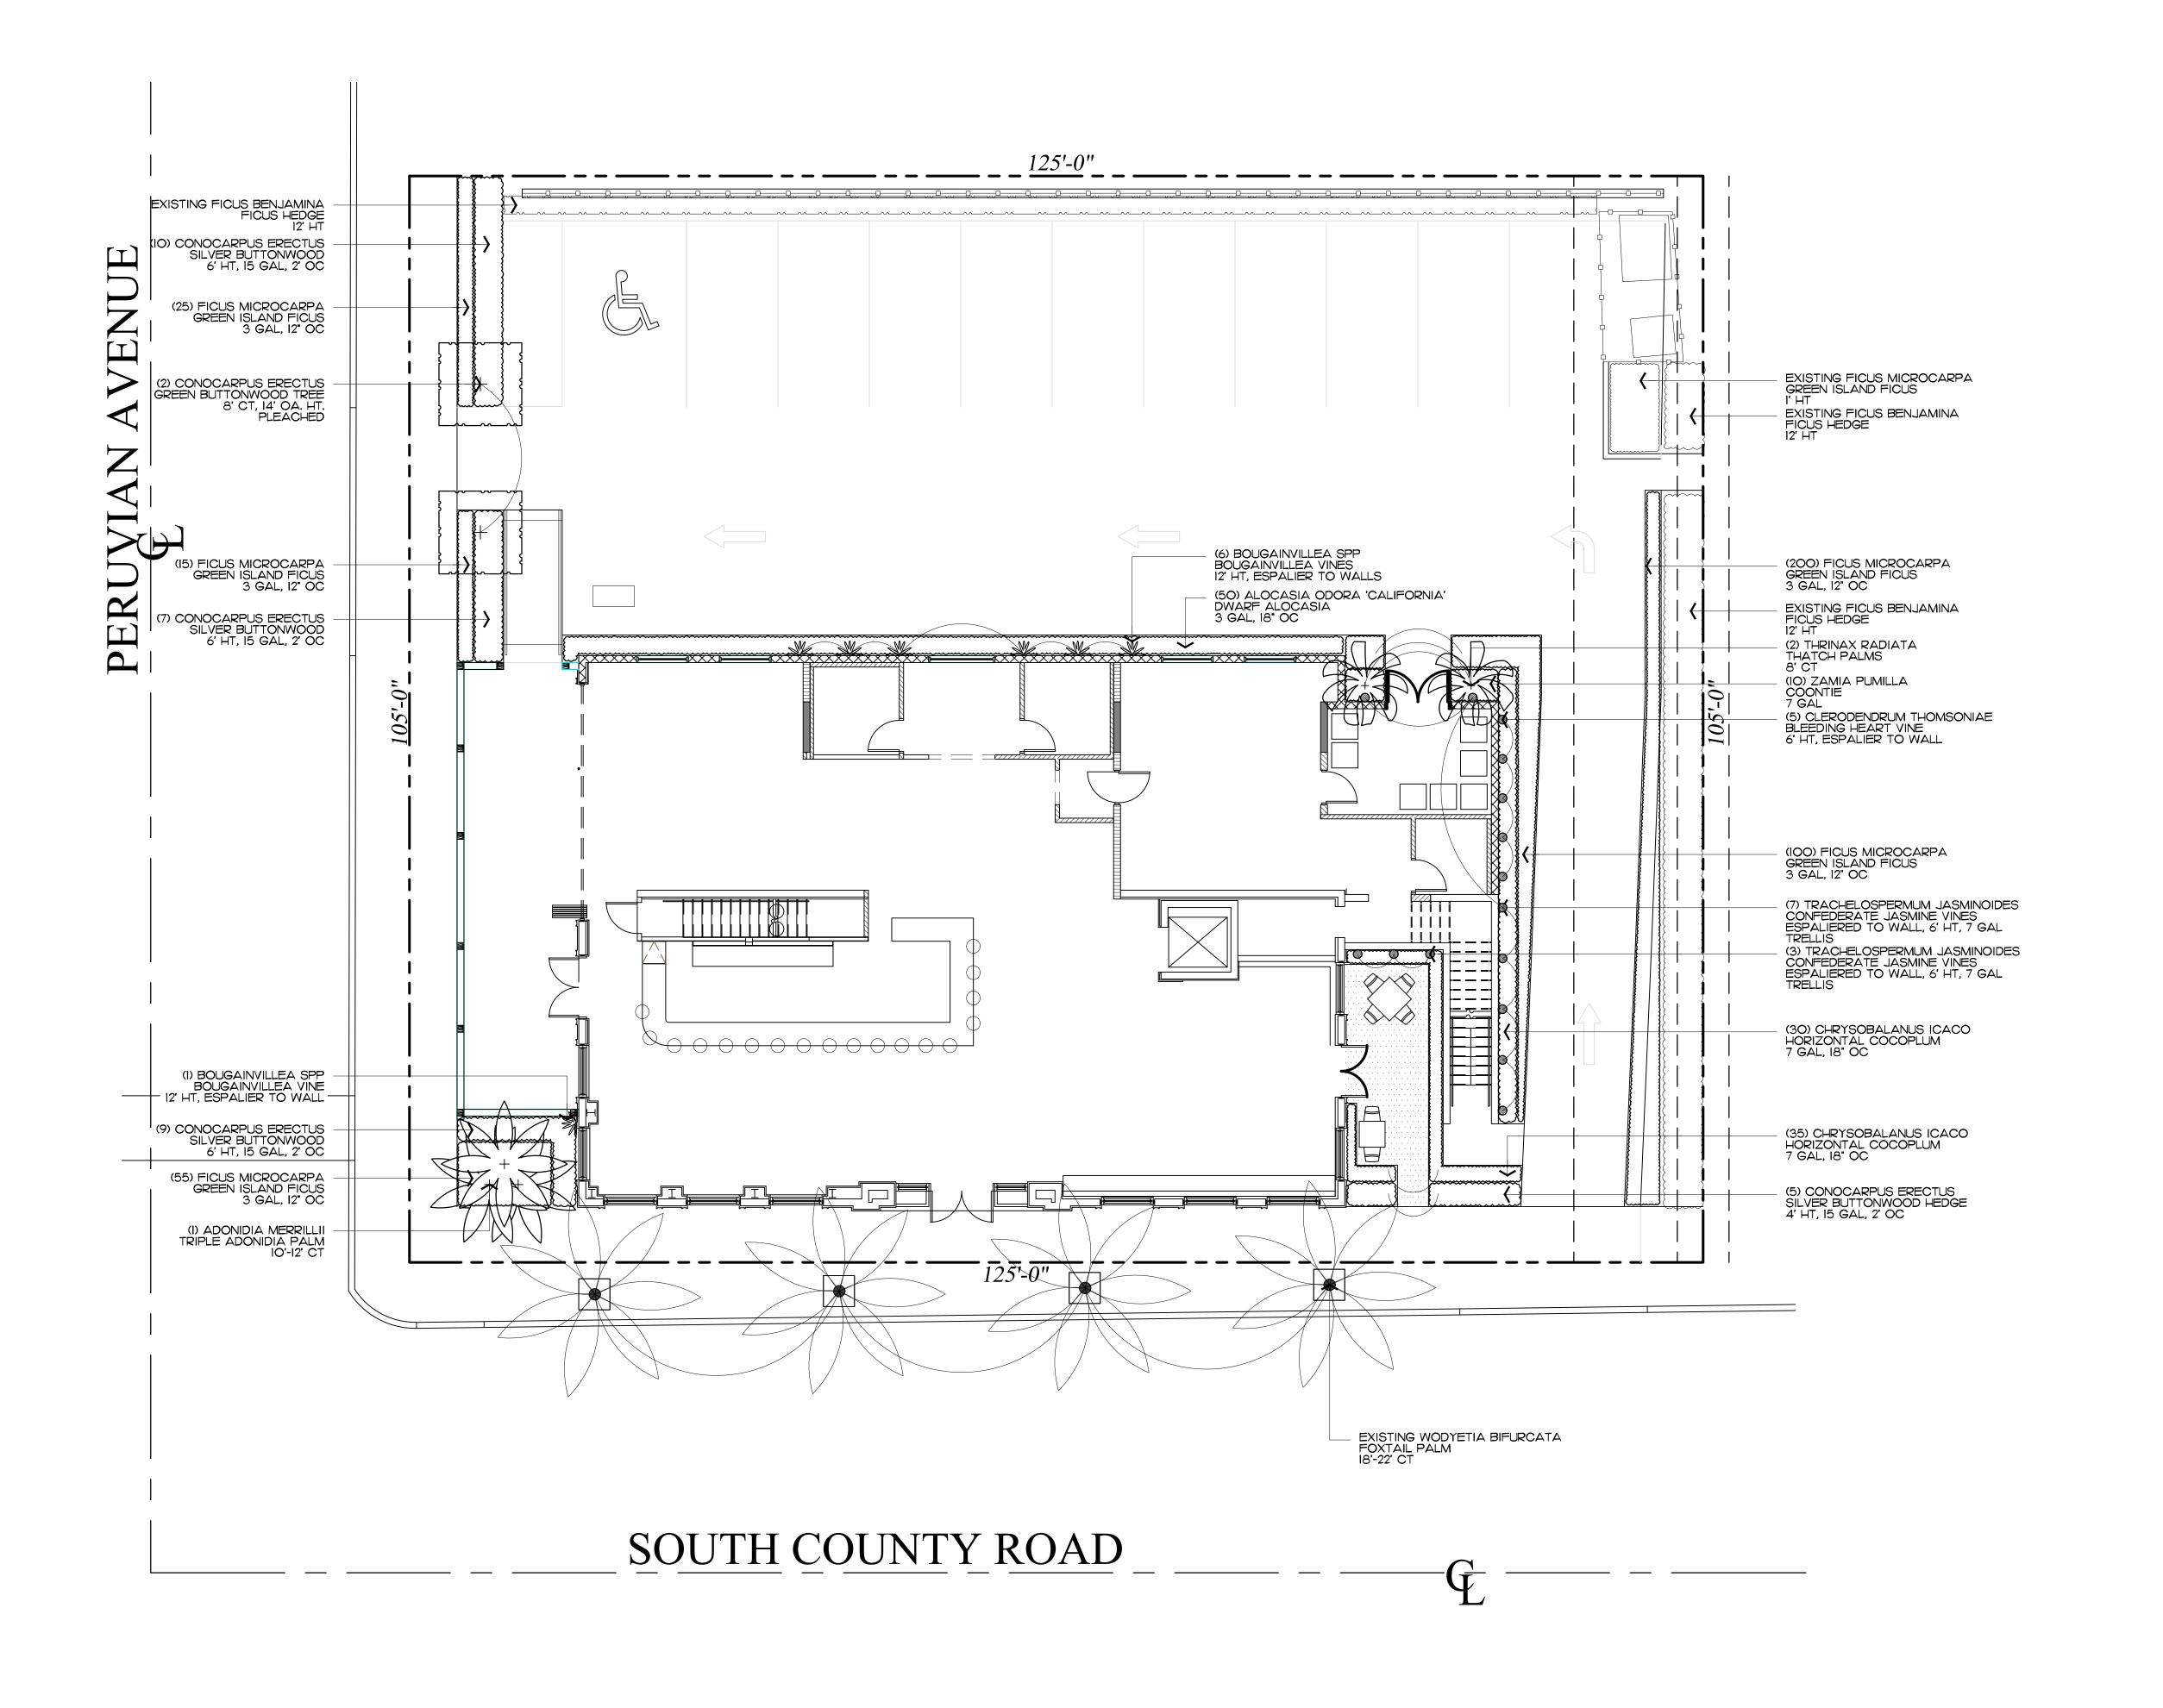

DE/IG/I ROUP 139 North County Road S#20-B Palm Beach, Fl 33481 Phone 561.832.4600 Mobile 561.313.4424 Landscape Architecture Land Planning Landscape Management Dustin M. Mizell, MLA RLA #6666784 Dustin@environmentdesigngroup.com

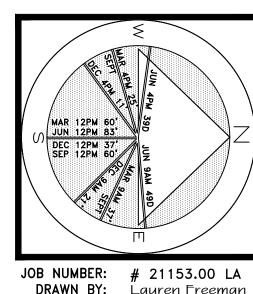

JOB NUMBER: # 21153.00 LA
DRAWN BY: Lauren Freeman
DATE: 08.16.2021

∕ĦEET L8.0

ARC-21-038 ZOM-21-003 Landscape Plan Scale IN FEET O'

COPYRIGHT:

The following drawings are instruments of service to the Landscape Architect. They are not products of design. All ideas, designs, arrangements and plans indicated or represented by this/these drawings are owned by and the property of the designer, and were created, evolved and developed for use on and in connection with this project. None of such ideas, designs, arrangements or plans shall be used by or disclosed to any person, firm or corporation without the written permission of the Landscape Architect.


DISCLAIMER:

Construction, as the term is generally understood, and that ENVIRONMENT DESIGN GROUP does not provide landscape architectural services during construction, including on—site monitoring, site visits, shop drawing review, design clarification, etc., the client agrees to indemnify and hold harmless ENVIRONMENT DESIGN GROUP from any liability arising from, acts or omissions in the performance of said services during construction by the client, and his/her agents, employees, or subcontractors.

48 HOURS BEFORE DIGGING
CALL TOLL FREE 1-800-432-4770 SUNSHINE STATE ONE CALL OF FLORIDA, INC.

SOUTH COUNTY ROAD

DE/IG/I GROUP 139 North County Road S#20-B Palm Beach, FI 33480 Phone 561.832.4600 Mobile 561.313.4424 Landscape Architecture Land Planning Landscape Management Dustin M. Mizell, MLA RLA #6666784 Dustin@environmentdesigngroup.com

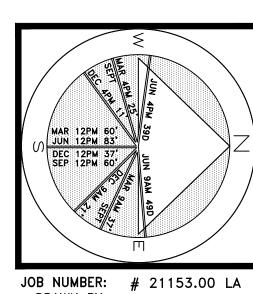

JOB NUMBER: # 21153.00 LA
DRAWN BY: Lauren Freeman
DATE: 08.16.2021
12.06.2021
12.27.2021
03.02.2022

/HEET L8.1

ARC-21-038 ZOM-21-003

COPYRIGHT:


The following drawings are instruments of service to the Landscape Architect. They are not products of design. All ideas, designs, arrangements and plans indicated or represented by this/these drawings are owned by and the property of the designer, and were created, evolved and developed for use on and in connection with this project. None of such ideas, designs, arrangements or plans shall be used by or disclosed to any person, firm or corporation without the written permission of the Landscape Architect.

DISCLAIMER:

Construction, as the term is generally understood, and that ENVIRONMENT DESIGN GROUP does not provide landscape architectural services during construction, including on—site monitoring, site visits, shop drawing review, design clarification, etc., the client agrees to indemnify and hold harmless ENVIRONMENT DESIGN GROUP from any liability arising from, acts or omissions in the performance of said services during construction by the client, and his/her agents, employees, or subcontractors.

48 HOURS BEFORE DIGGING CALL TOLL FREE 1-800-432-4770

Rendered Landscape Plan Scale IN FEET O'

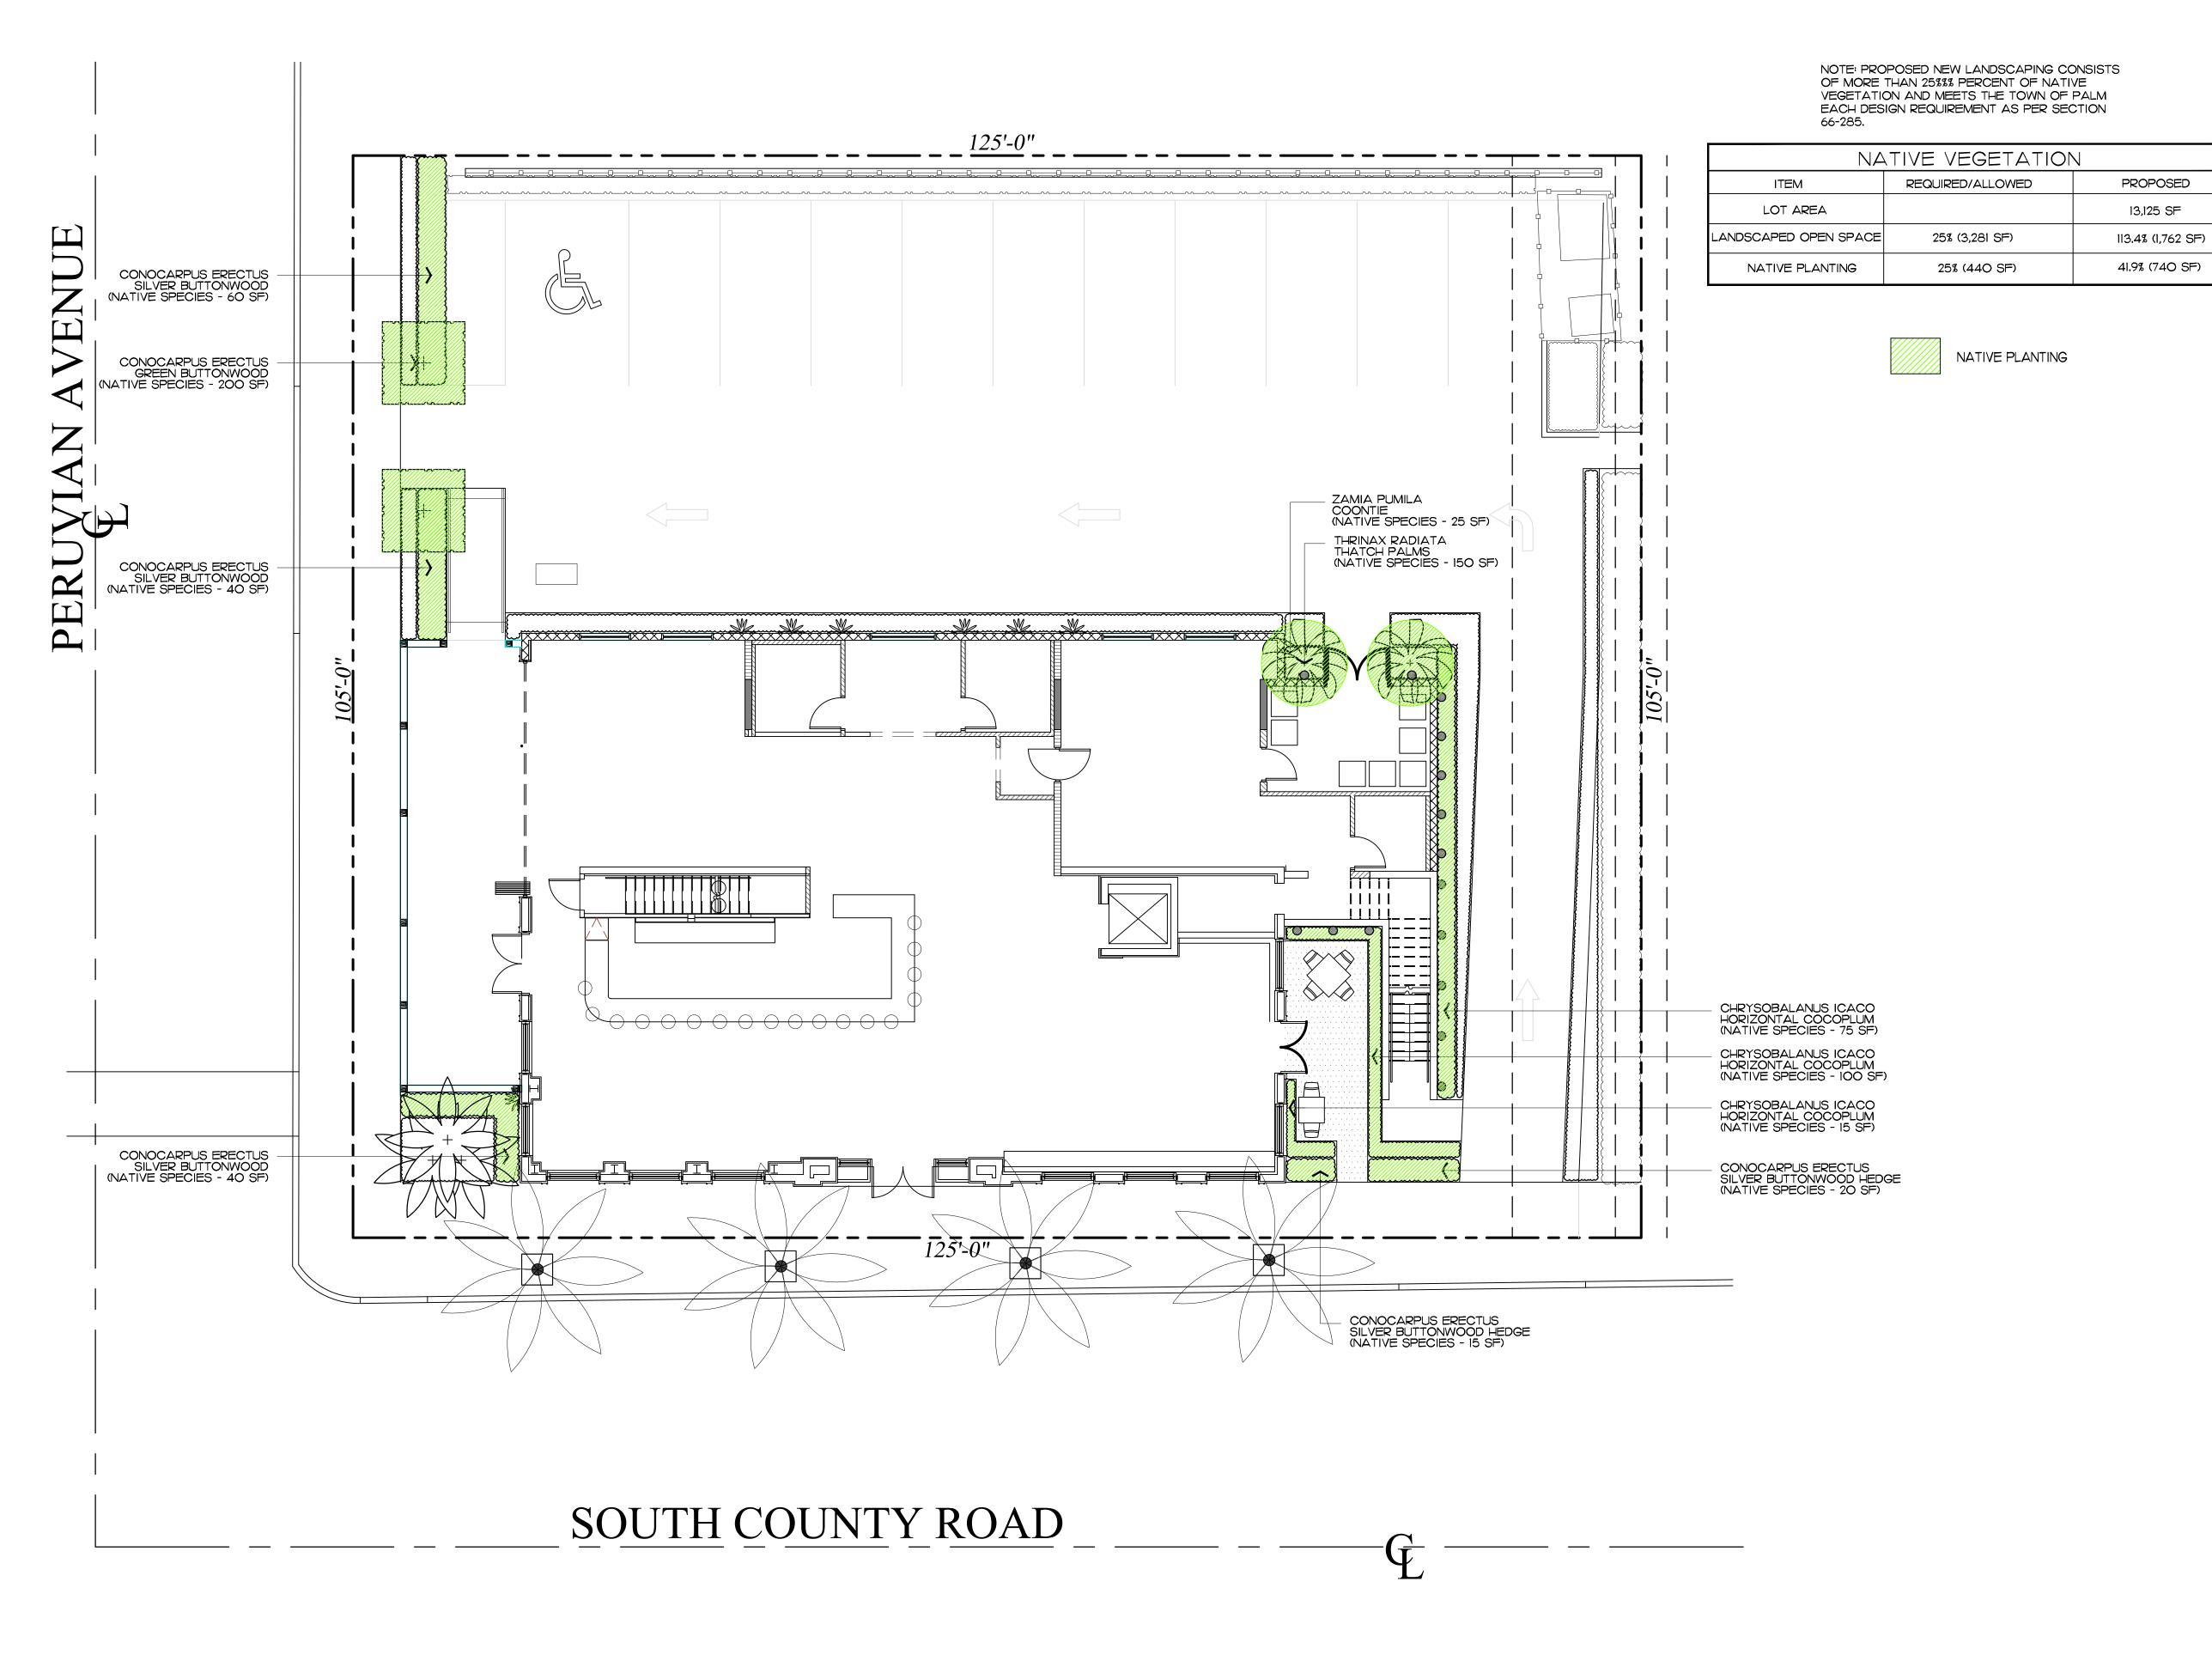

DE/IG/I ROUP 139 North County Road S#20-B Palm Beach, Fl 33481 Phone 561.832.4600 Mobile 561.313.4424 Landscape Architecture Land Planning Landscape Management

Dustin M. Mizell, MLA RLA #6666784 Dustin@environmentdesigngroup.com

JOB NUMBER: # 21153.00 LA DRAWN BY: Lauren Freeman 08.16.2021 12.06.2021 12.27.2021 03.02.2022

∕ĦEET L8.2 ARC-21-038 ZOM-21-003

COPYRIGHT:

The following drawings are instruments of service to the Landscape Architect. They are not products of design. All ideas, designs, arrangements and plans indicated or represented by this/these drawings are owned by and the property of the designer, and were created, evolved and developed for use on and in connection with this project. None of such ideas, designs, arrangements or plans shall be used by or disclosed to any person, firm or corporation without the written permission of the Landscape Architect.

DISCLAIMER:

Construction, as the term is generally understood, and that ENVIRONMENT DESIGN GROUP does not provide landscape architectural services during construction, including on—site monitoring, site visits, shop drawing review, design clarification, etc., the client agrees to indemnify and hold harmless ENVIRONMENT DESIGN GROUP from any liability arising from, acts or omissions in the performance of said services during construction by the client, and his/her agents, employees, or subcontractors. 48 HOURS BEFORE DIGGING
CALL TOLL FREE 1-800-432-4770 SUNSHINE STATE ONE CALL OF FLORIDA, INC.

Native Landscape Plan Scale IN FEET O'

Trees & Palms

SYMBOL/KEY	PLANT NAME	QTY.	DESCRIPTION
	ADONIDIA MERRILLII TRIPLE ADONIDIA PALM	1	IO'-12' CT, TRIPLE
+	CONOCARPUS ERECTUS GREEN BUTTONWOOD TREES	2	8' CT, 14' OA HT, PLEACHED
	THRINAX RADIATA THATCH PALMS	2	8' CT

DE/IG/I Land Planning Landscape Management Dustin M. Mizell, MLA RLA #6666784 Dustin@environmentdesigngroup.com

JOB NUMBER: # 21153.00 LA
DRAWN BY: Lauren Freeman

DATE: 08.16.2021
12.06.2021
12.27.2021
03.02.2022

/HEET L8.3

ARC-21-038 ZOM-21-003 Plant_chedule

Shrubs & Groundcovers

SYMBOL/KEY	PLANT NAME	QTY.	DESCRIPTION
	ALOCASIA ODORA 'CALIFORNIA' DWARF ALOCASIA	50	3 GAL, 18" OC
	BOUGAINVILLEA SPP BOUGAINVILLEA VINES	7	12' HT, ESPALIER TO WALLS
	CLERODENDRUM THOMSONIAE BLEEDING HEART VINE	5	6' HT, ESPALIER TO WALL
	CONOCARPUS ERECTUS SILVER BUTTONWOOD	5	4' HT, 2' OC
	CONOCARPUS ERECTUS SILVER BUTTONWOOD	26	6' HT, 15 GAL, 2' OC
	CHRYSOBALANUS ICACO HORIZONTAL COCOPLUM	65	7 GAL, 18" OC
	FICUS MICROCARPA GREEN ISLAND FICUS	395	3 GAL, 12" OC
	TRACHELOSPERMUM JASMINOIDES CONFEDERATE JASMINE VINES	11	ESPALIERED TO WALL 6' HT, 7 GAL, TRELLIS
	ZAMIA PUMILA COONTIE	10	15 GAL, 18" OC

Lawn & Mulch

AREA	PLANT NAME	QTY.	DESCRIPTION
LAWN MULCH	EMPIRE ZOYSIA LAWN EUCALYPTUS MULCH	AS NEEDED AS NEEDED	

COPYRIGHT:

The following drawings are instruments of service to the Landscape Architect. They are not products of design. All ideas, designs, arrangements and plans indicated or represented by this/these drawings are owned by and the property of the designer, and were created, evolved and developed for use on and in connection with this project. None of such ideas, designs, arrangements or plans shall be used by or disclosed to any person, firm or corporation without the written permission of the Landscape Architect.


DISCLAIMER:

Construction, as the term is generally understood, and that ENVIRONMENT DESIGN GROUP does not provide landscape architectural services during construction, including on—site monitoring, site visits, shop drawing review, design clarification, etc., the client agrees to indemnify and hold harmless ENVIRONMENT DESIGN GROUP from any liability arising from, acts or omissions in the performance of said services during construction by the client, and his/her agents, employees, or subcontractors.

48 HOURS BEFORE DIGGING
CALL TOLL FREE
1-800-432-4770


tree planting


MATERIAL SHALL CONSIST OF AT LEAST /3 NATIVE SOIL FROM THE HOLE DUG FOR THE PLANT. SEE SPECIFICATIONS FOR BACKFILL MIXTURE.

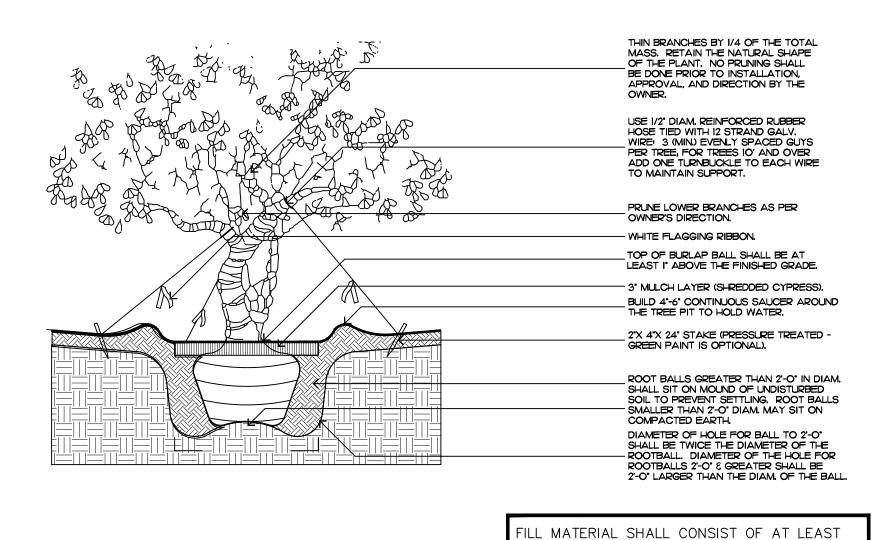


1/3 NATIVE SOIL FROM THE HOLE DUG FOR THE PLANT. SEE SPECIFICATIONS FOR BACKFILL MIXTURE.

irregular and multi-stem tree

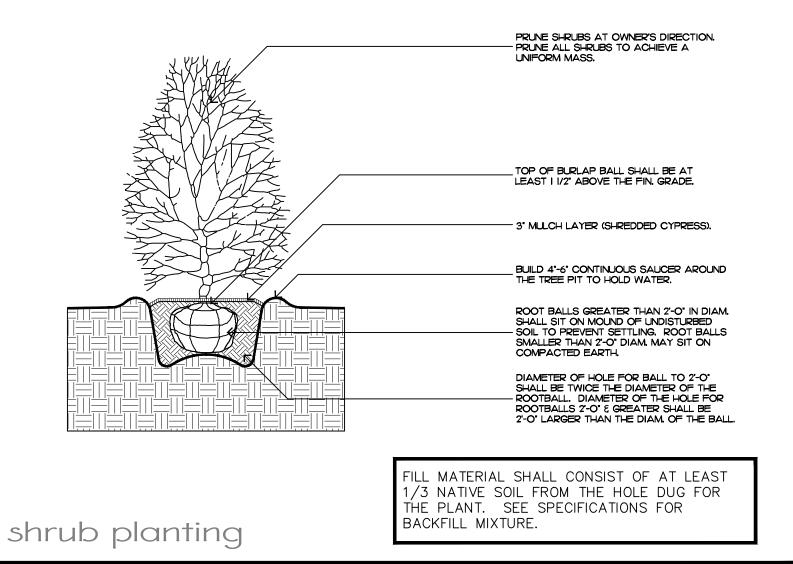

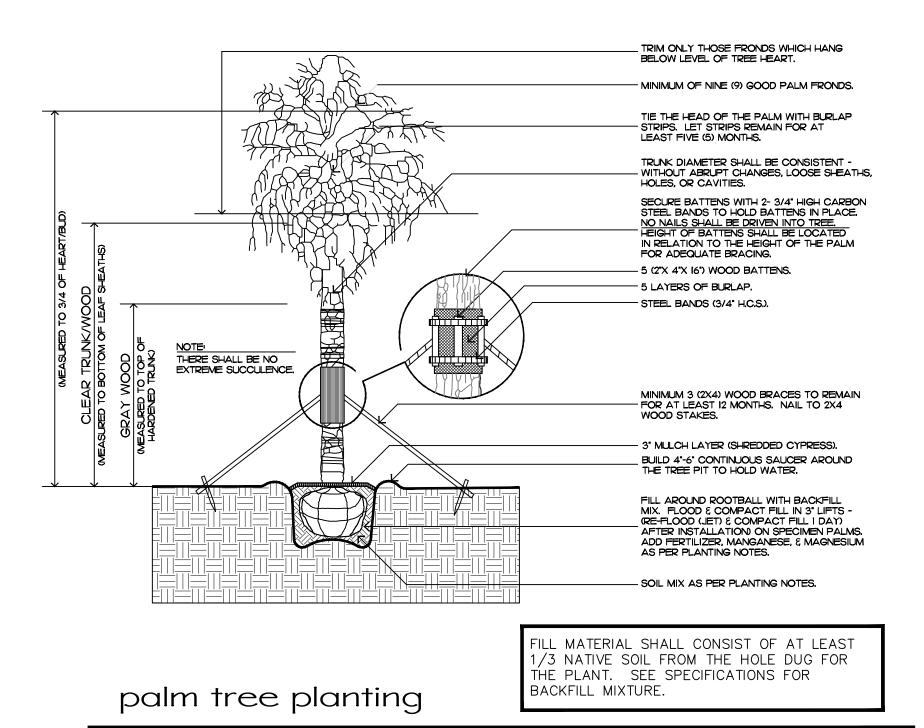

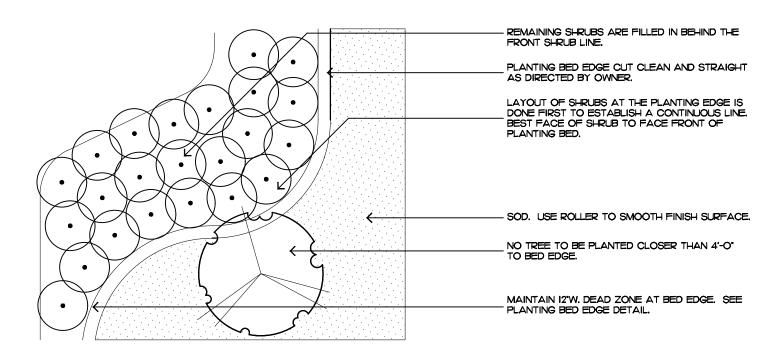

shrub & ground cover layout

Planting Motes

COMMERCIAL FERTILIZER:

FERTILIZER SHALL BE COMPLETELY ORGANIC, IT SHALL BE UNIFORM IN COMPOSITION, DRY AND FREE FLOWING. THIS FERTILIZER SHALL BE DELIVERED TO THE SITE IN THE ORIGINAL UNOPENED BAGS, EACH BEARING THE MANUFACTURER'S STATEMENT OF ANALYSIS, AND SHALL MEET THE FOLLOWING REQUIREMENTS:

SIX PERCENT (6%) PHOSPHOROUS SIX PERCENT (6%) POTASSIUM

FERTILIZER SHALL BE APPLIED TO ALL SHRUBS (1/3 LB. PER 3 GAL. POT, 1/4 LB. PER 1 GAL. POT) AND GROUNDCOVER. THE SAME FERTILIZER MIXTURE SHALL BE USED ON SOD AT A RATE OF 15 LBS. PER 1000 SQUARE FEET. A FOURTEEN PERCENT (14%) NITROGEN, FOURTEEN PERCENT (14%) PHOSPHOROUS AND FOURTEEN PERCENT (14%) POTASSIUM IS REQUIRED ON ALL TREES AND SHRUBS OVER 5'-O" IN HEIGHT (1/2 LB. PER 5'-O" OF SPREAD). AGRIFORM TABLETS WITH TWENTY PERCENT (20%) NITROGEN, TEN PERCENT (10%) PHOSPHOROUS, FIVE PERCENT (5%) POTASSIUM IN 21 GRAM SIZES SHALL BE APPLIED ALONG WITH THE FERTILIZER PROCESS (I WITH I GAL. PLANTS, 2 WITH 3 GAL. PLANTS AND 2 TABLETS PER I" OF TREE TRUNK CALIPER). BACK FILL HALFWAY UP THE ROOT BALL, PLACE ABOUT ONE INCH (I") FROM ROOT TIPS. MAGNESIUM SULFATE SHALL BE APPLIED TO ALL PALMS AT INSTALLATION AT A RATE OF 1/2 LB. PER INCH OF TRUNK CALIPER. MANGANESE SHALL BE APPLIED AT THE SAME RATE.

MULCH:

MULCH MATERIAL SHALL BE SHREDDED CYPRESS MULCH OR APPROVED EQUAL, MOISTENED AT THE TIME OF APPLICATION TO PREVENT WIND DISPLACEMENT. MULCH SHALL BE APPLIED TO A MINIMUM 3" DEPTH

SOD:

THE SOD SHALL BE FREE FROM WEEDS, FUNGUS, INSECTS AND DISEASES OF ANY KIND, CLEAN, STRONGLY ROOTED, UNIFORMLY SIZED STRIPS, MACHINE STRIPPED NOT MORE THAN TWENTY-FOUR (24) HOURS

JUB/TITUTION/:

NO SUBSTITUTION OF PLANT MATERIAL TYPES OR SIZES WILL BE ALLOWED WITHOUT WRITTEN AUTHORIZATION FROM THE OWNER. CONTAINER GROWN MATERIAL WILL NOT BE ACCEPTED AS SUBSTITUTE FOR BEB MATERIAL UNLESS PREVIOUSLY APPROVED. INTENDED SUBSTITUTIONS SHALL BE SPELLED OUT IN BID.

MEA/UREMENT/:

HEIGHT SHALL BE MEASURED FROM GROUND TO THE AVERAGE BRANCH HEIGHT OF CANOPY. SPREAD SHALL BE MEASURED TO THE END OF THE BRANCHING EQUALLY AROUND THE CROWN FROM THE CENTER OF THE TRUNK. MEASUREMENTS ARE NOT TO INCLUDE ANY TERMINAL GROWTH. SINGLE TRUNK TREES SHALL BE FREE OF "V" CROTCHES THAT COULD BE POINTS OF WEAK LIMB STRUCTURE OR DISEASE INFESTATION.

HEIGHT SHALL BE MEASURED FROM THE GROUND TO THE AVERAGE POINT WHERE MATURE PLANT GROWTH STOPS. SPREAD SHALL BE MEASURED TO THE END OF BRANCHING EQUALLY AROUND THE SHRUB MASS. MEASUREMENT AREA NOT TO INCLUDE ANY TERMINAL GROWTH.

TO THE POINT WHERE THE MATURE AGED TRUNK JOINS THE IMMATURE OR GREEN PORTION

CLEAR TRUNK (C.T.) - SHALL BE MEASURED FROM THE GROUND AT TIME OF INSTALLATION

OVERALL HEIGHT (O.A.) - SHALL BE MEASURED FROM THE GROUND AT THE TIME OF INSTALLATION TO THE AVERAGE FROND HEIGHT.

PLANTING JOIL AND BACKFILL:

PLANTING SOIL FOR USE IN PREPARING BACKFILL FOR PLANT PITS SHALL BE A FERTILE, FRIABLE AND NATURAL TOPSOIL, WITHOUT MIXTURE OF SUBSOIL MATERIALS, AND SHALL BE FREE FROM HEAVY CLAY STONES, LIME, LUMPS, SHELLS, PLANTS, ROOTS OR OTHER FOREIGN MATERIALS, WEEDS, OR NOXIOUS GRASSES (SUCH AS BERMUDA OR NUT GRASS). IT SHALL NOT CONTAIN TOXIC SUBSTANCES WHICH MAY BE HARMFUL TO THE PLANT GROWTH.

PALMS WITH MARRED OR BURNED TRUNKS WILL NOT BE ACCEPTED.

BACKFILL FOR SOD AREAS SHALL BE SUBJECT TO LESSER STANDARDS AT THE DISCRETION AND DECISION OF THE OWNER.

EXISTING TOPSOIL SHALL BE USED IN ALL PLANT MATERIAL PITS EXCEPT SABAL PALMS WHERE THE SOIL SHALL CONSIST OF CLEAN SAND.

PLANTING SOIL FOR USE IN BEDS FOR ANNUALS AND/OR PERENNIALS SHALL CONTAIN ONE-THIRD (1/3) POTTING SOIL OR A BLENDED TOPSOIL, TILL INTO TOP 10" - 12" OF SOIL WITH A TIME-RELEASE FERTILIZER.

PLANT MATERIALS:

PALMS, TREES, SHRUBS, GROUNDCOVERS AND VINES

PLANT SPECIES AND SIZE SHALL CONFORM TO THOSE INDICATED ON THE DRAWINGS. NOMENCLATURE SHALL CONFORM TO "STANDARDIZED PLANT NAMES", 1942 EDITION. ALL NURSERY STOCK SHALL BE IN ACCORDANCE WITH "GRADES AND STANDARDS FOR NURSERY PLANTS PARTS I & II", LATEST EDITION PUBLISHED BY THE FLORIDA DEPARTMENT OF AGRICULTURE AND CONSUMER SERVICES. UNLESS SPECIFIED OTHERWISE, ALL PLANTS SHALL BE FLORIDA GRADE NUMBER I OR BETTER AS DETERMINED BY THE FLORIDA DIVISION OF PLANT INDUSTRY. SPECIMEN MEANS AN EXCEPTIONALLY HEAVY, SYMMETRICAL TIGHTLY KNIT PLANT, SO TRAINED OR FAVORED IN ITS DEVELOPMENT THAT FIRST APPEARANCE IS UNQUESTIONABLE AND OUTSTANDINGLY SUPERIOR IN FORM, NUMBER OF BRANCHES, COMPACTNESS AND SYMMETRY. ALL PLANTS SHALL BE FRESHLY DUG, SOUND, HEALTHY, VIGOROUS, WELL BRANCHED AND FREE OF DISEASE AND INSECT EGGS AND LARVAE AND SHALL HAVE ADEQUATE ROOT SYSTEMS. TREES FOR PLANTING ROWS SHALL BE UNIFORM IN SIZE AND SHAPE. ALL MATERIALS SHALL BE SUBJECT TO APPROVAL BY THE OWNER. WHERE REQUIREMENTS ARE OMITTED FROM THE PLANT LIST, THE PLANTS FURNISHED SHALL BE NORMAL FOR THE VARIETY AND FLORIDA NUMBER 1. PLANTS SHALL BE PRUNED PRIOR TO DELIVERY ONLY UPON THE APPROVAL OF THE OWNER.

CONTAINER GROWN / TOCK:

ALL CONTAINER GROWN MATERIAL SHALL BE HEALTHY, VIGOROUS, WELL-ROOTED PLANTS AND ESTABLISHED IN THE CONTAINER IN WHICH THEY ARE SOLD. THE PLANTS SHALL HAVE TOPS OF GOOD QUALITY AND BE IN A HEALTHY GROWING CONDITION.

AN ESTABLISHED CONTAINER GROWN PLANT SHALL BE TRANSPLANTED INTO A CONTAINER AND GROWN IN THAT CONTAINER SUFFICIENTLY LONG ENOUGH FOR THE NEW FIBROUS ROOTS TO HAVE DEVELOPED SO THAT THE ROOT MASS WILL RETAIN ITS SHAPE AND HOLD TOGETHER WHEN REMOVED FROM THE

WARRANTY:

WARRANTY PLANTS, SHRUBS AND GROUNDCOVERS FOR A PERIOD OF NINETY (90) DAYS: TREES ξ PALMS FOR ONE YEAR (I) AGAINST UNHEALTHY CONDITION, EXCEPT AS MAY RESULT FROM NEGLECT BY OWNER, DAMAGE BY OTHERS, AND UNUSUAL PHENOMENA BEYOND INSTALLER'S CONTROL. REPLACE AT TIME REQUESTED BY THE OWNER OR LANDSCAPE ARCHITECT.

MAINTENANCE:

MAINTAIN LANDSCAPE WORK UNTIL THE LETTER OF SUBSTANTIAL COMPLETION BY THE GENERAL CONTRACTOR. INCLUDE WATERING, WEEDING, CULTIVATING, RESTORATION OF GRADE, MOWING AND TRIMMING GRASS, PRUNING TREES AND SHRUBS, PROTECTION FROM INSECTS AND DISEASES, FERTILIZATION AND SIMILAR OPERATIONS AS NEEDED TO ENSURE NORMAL GOOD HEALTH FOR LIVE PLANT MATERIAL.

JOB NUMBER: # 21153.00 LA DRAWN BY: Lauren Freeman

AVIROMMEN'

Mobile 561.313.4424

DE/IG/I

139 North County Road S#20-B Palm Beach, Fl 3348

Landscape Architecture

Landscape Management

Dustin@environmentdesigngroup.com

Dustin M. Mizell, MLA RLA #6666784

Phone 561.832.4600

Land Planning

ROUP

/HEET L8.4


for use on and in connection with this project. None of such ideas, designs, arrangements or plans shall be used by corporation without the written permission

are not products of design. All ideas, designs, arrangements and plans indicated or represented by this/these drawings are

GROUP does not provide landscape architectural services during construction, including on—site monitoring, site visits, shop drawing review, owned by and the property of the designer, and were created, evolved and developed indemnify and hold harmless ENVIRONMENT DESIGN GROUP from any liability arising from, acts or omissions in the performance of said his/her agents, employees, or subcontractors.

48 HOURS BEFORE DIGGING CALL TOLL FREE 1-800-432-4770 SUNSHINE STATE ONE CALL OF FLORIDA, INC.

ARC-21-038 Planting Details & Specifications

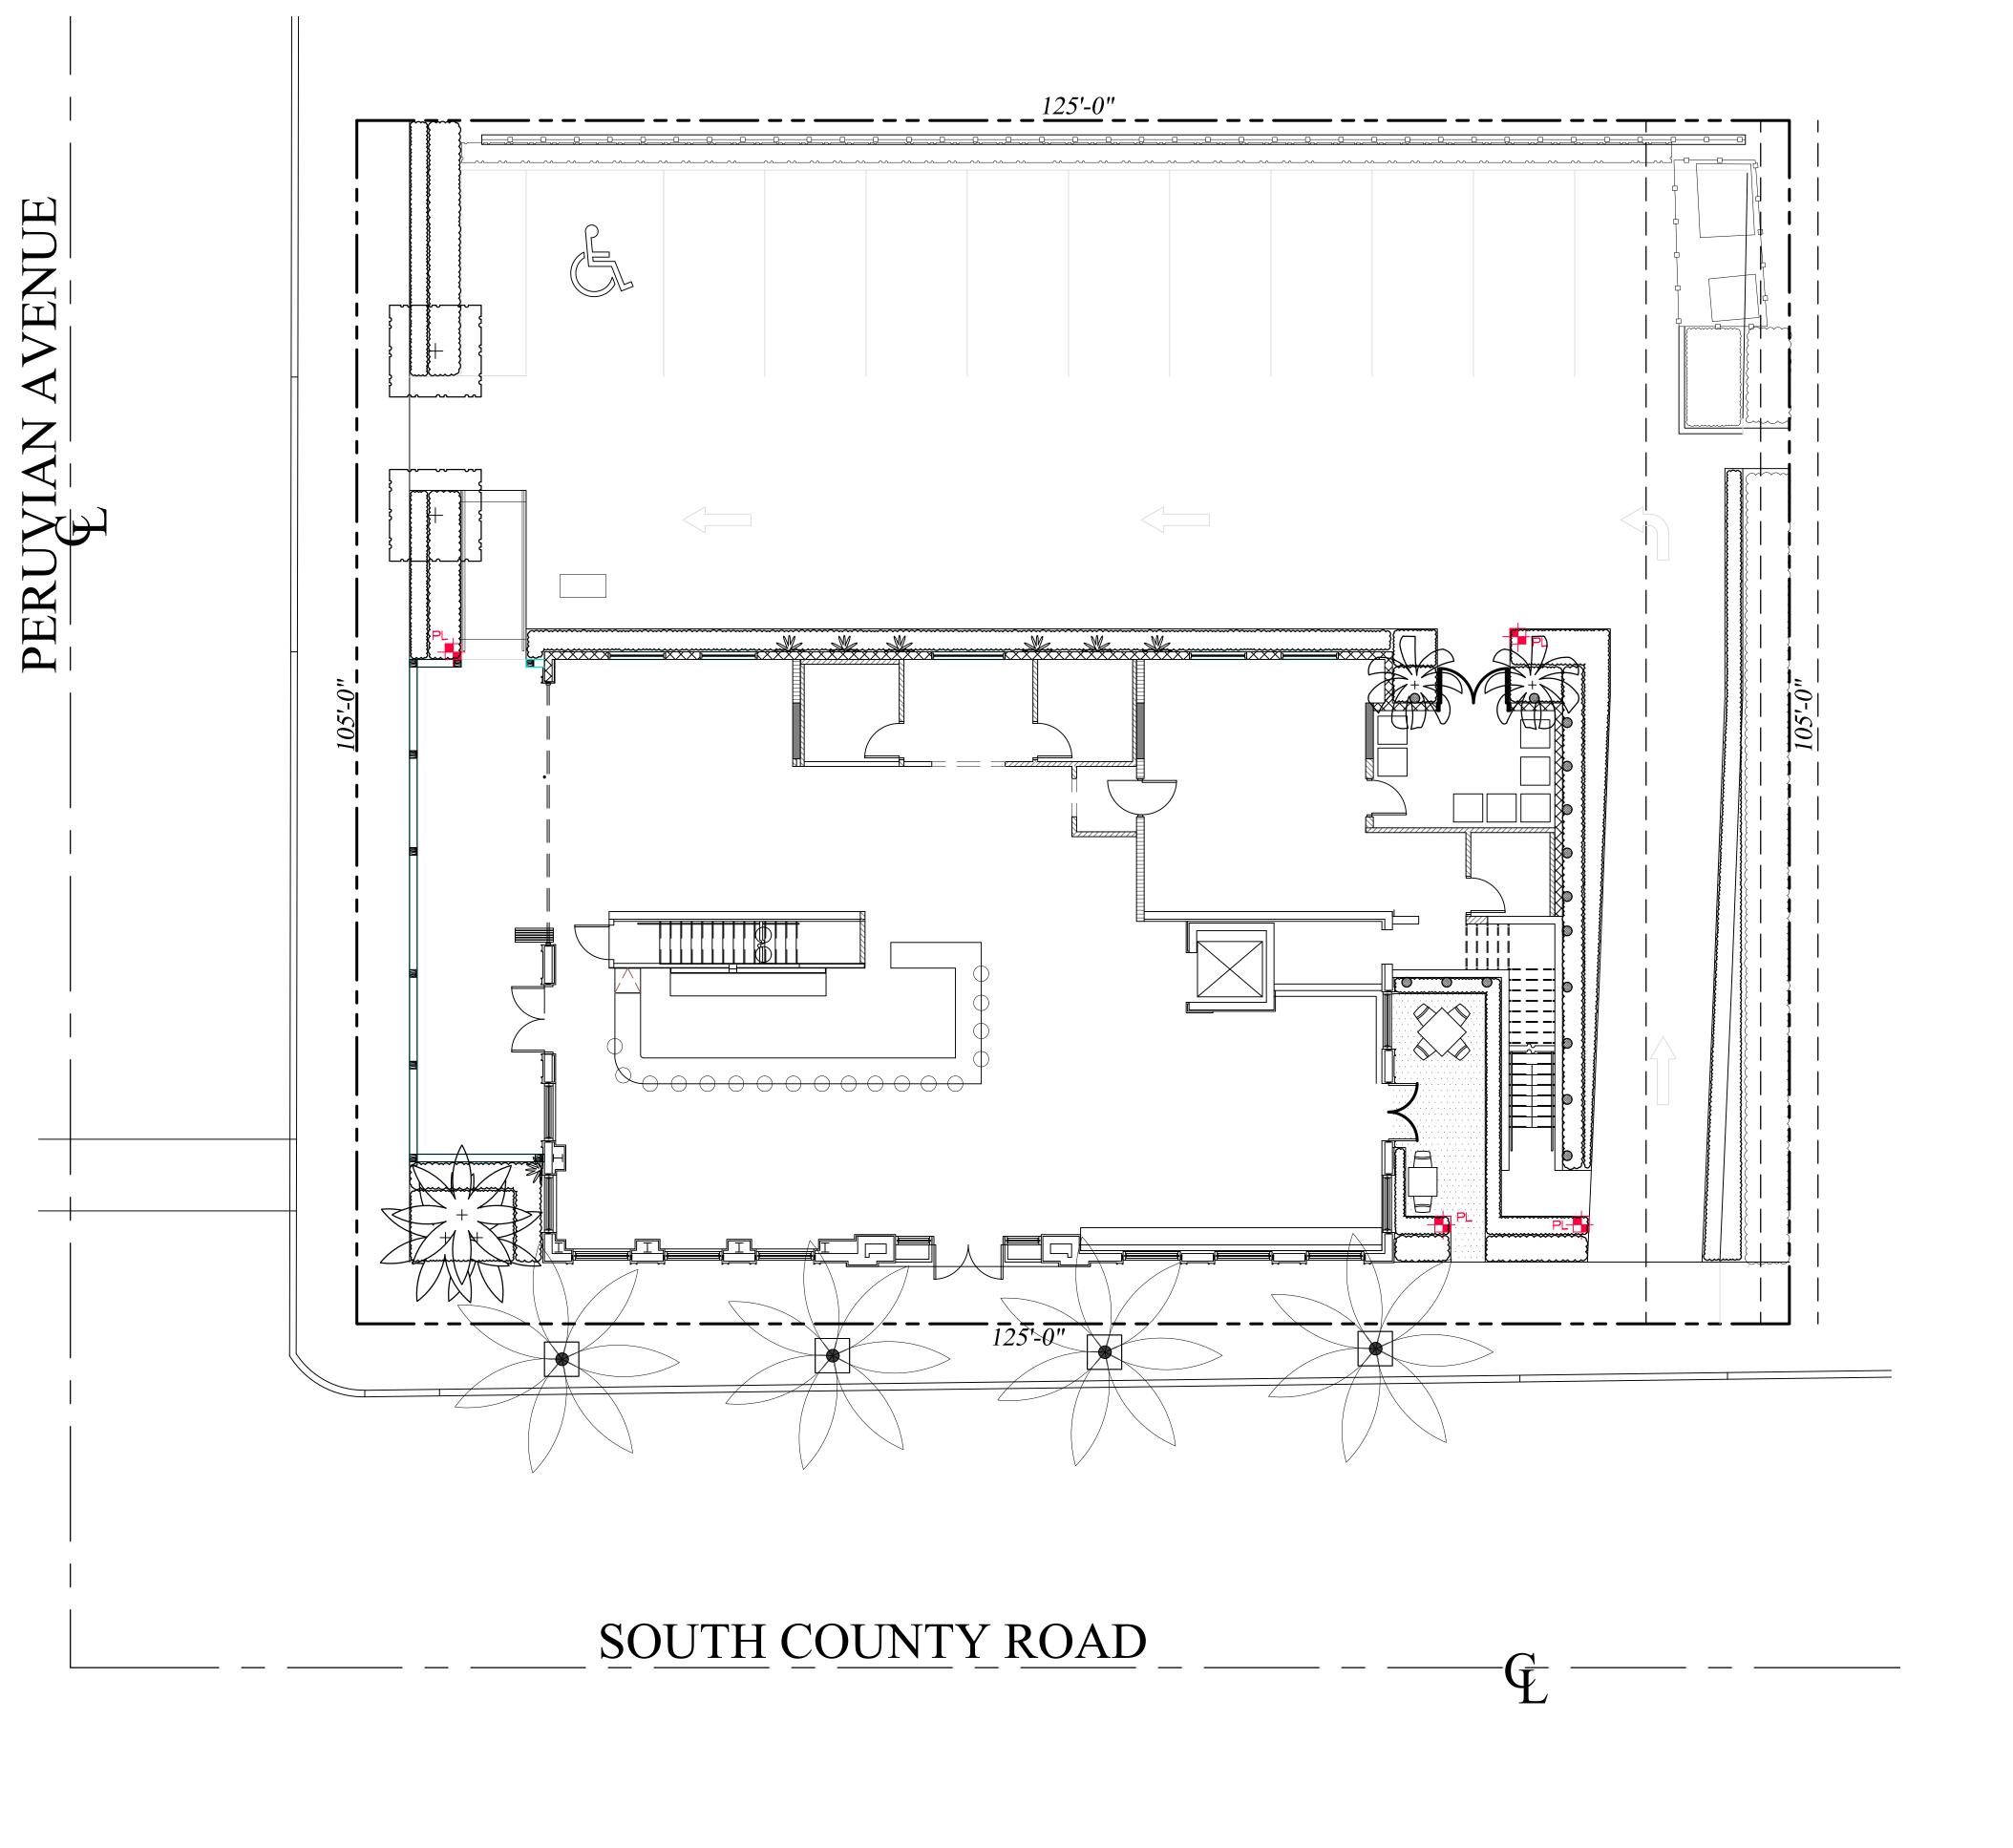








580 S. County Road
Palm Beach

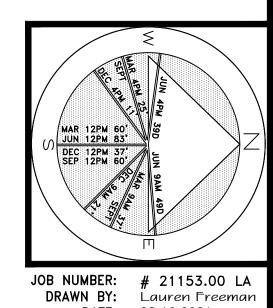

JOB NUMBER: # 21153.00 LA
DRAWN BY: Lauren Freeman

DATE: 08.16.2021
12.06.2021
12.27.2021
03.02.2022

ARC-21-038
ZON-21-003
Landscape Lighting Plan
SCALE IN FEET O' 8' 16' 24'

COPYRIGHT:

The following drawings are instruments of service to the Landscape Architect. They are not products of design. All ideas, designs, arrangements and plans indicated or represented by this/these drawings are owned by and the property of the designer, and were created, evolved and developed for use on and in connection with this project. None of such ideas, designs, arrangements or plans shall be used by or disclosed to any person, firm or corporation without the written permission of the Landscape Architect.

DISCLAIMER:

Construction, as the term is generally understood, and that ENVIRONMENT DESIGN GROUP does not provide landscape architectural services during construction, including on—site monitoring, site visits, shop drawing review, design clarification, etc., the client agrees to indemnify and hold harmless ENVIRONMENT DESIGN GROUP from any liability arising from, acts or omissions in the performance of said services during construction by the client, and his/her agents, employees, or subcontractors.

48 HOURS BEFORE DIGGING
CALL TOLL FREE
1-800-432-4770
SUNSHINE STATE ONE CALL
OF FLORIDA, INC.

NG -

