


CONSTRUCTION ADMINISTRATION, AS THE TERM IS GENERALLY UNDERSTOOD, AND THAT ARCHITOLDEMCO + PARTNERS IS NOT CONTRACTED TO PROVIDE ARCHITECTURAL SERVICES DURING CONSTRUCTION, INCLUDING ON-SITE MONITORING, SITE VISITS, SHOP DRAWING REVIEW, DESIGN CLARIFICATION, ETC. THE CLIENT AGREES TO INDEMNIFY HOLD HARMLESS BARTHOLOMEW + PARTNERS FROM ANY LIABILITY ARISING FROM ITS OR CARSGOW'S IN THE PERFORMANCE OF SAID SERVICES DURING CONSTRUCTION OF THE CLIENT, AND THEIR AGENTS, EMPLOYEES, OR SUBCONTRACTORS.

25 WORTH AVE PH-B

MEET NAME


SHEET NUMBER

ARC-22-076
ZON-22-052

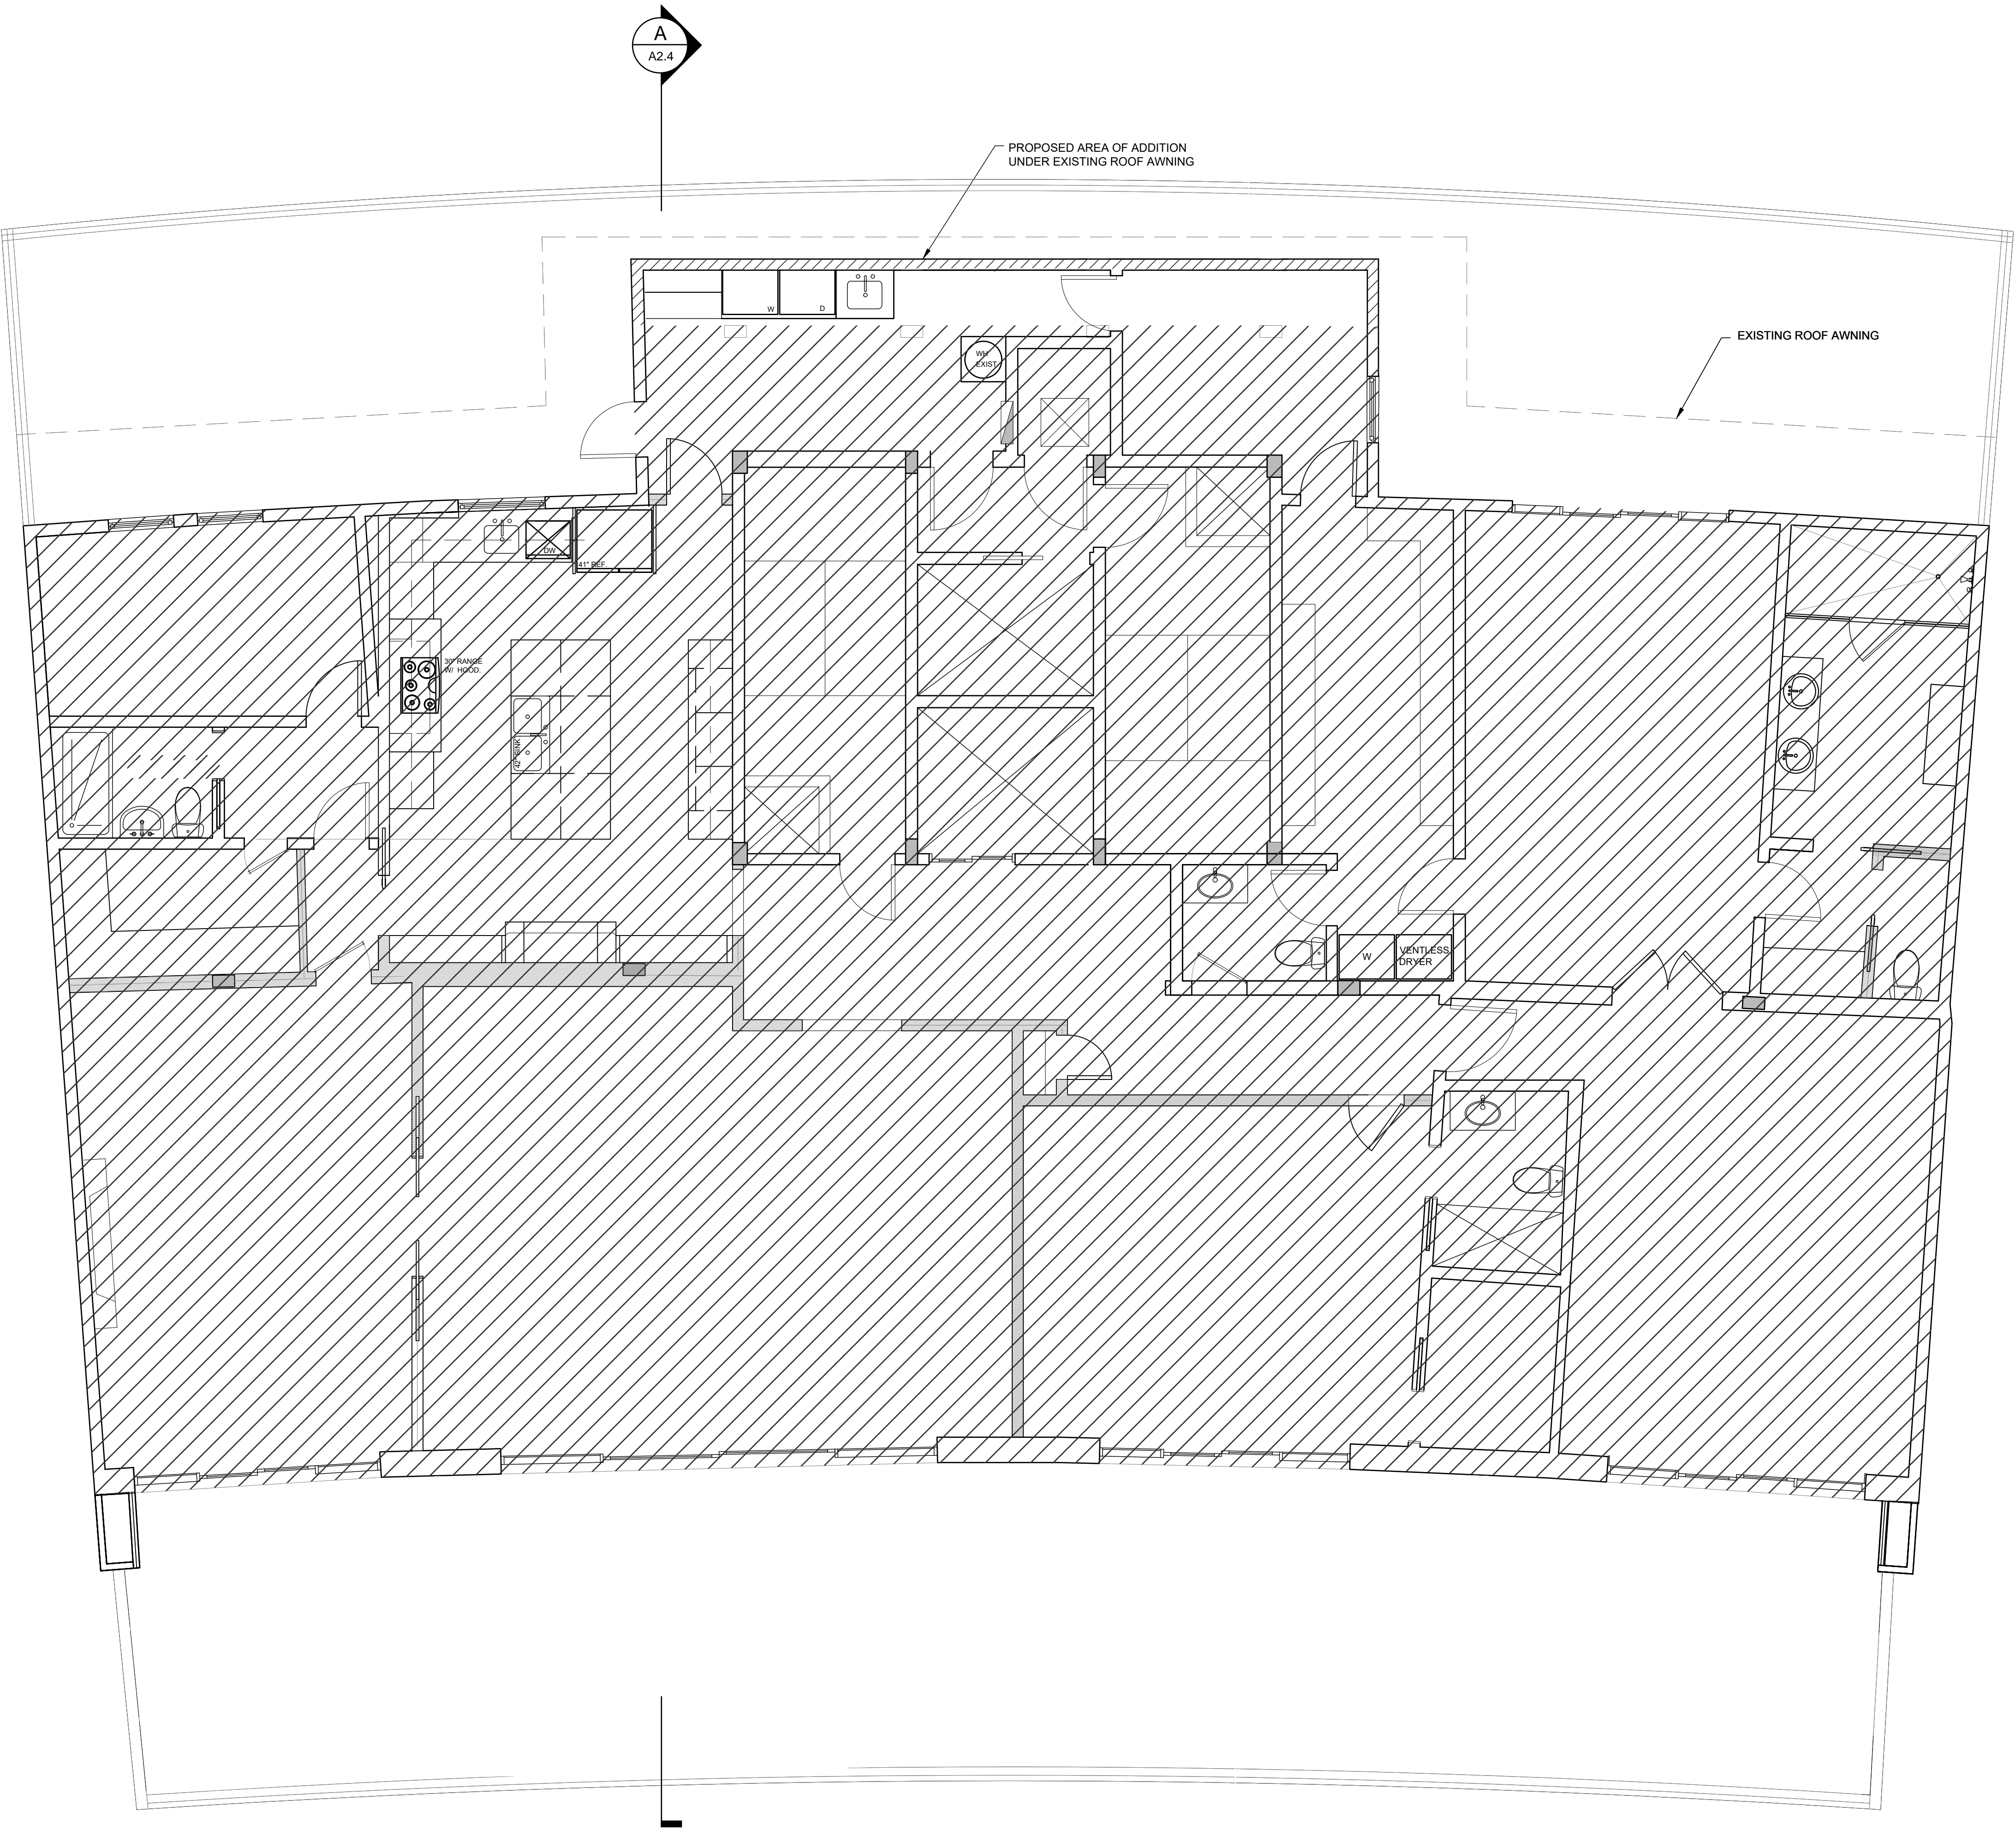

PROPOSED FIRST FLOOR PLAN

SCALE: 1/4" = 1'

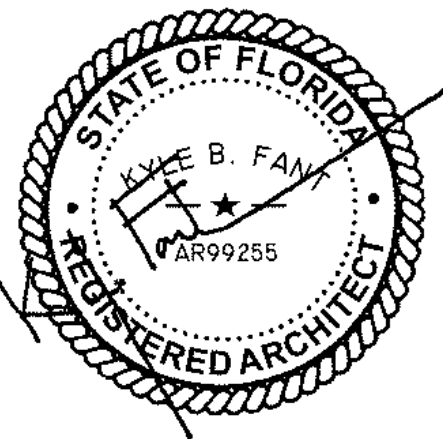


EXISTING NORTH ELEVATION

SCALE: 3/32" = 1'




PROPOSED NORTH ELEVATION

SCALE: 3/32" = 1'

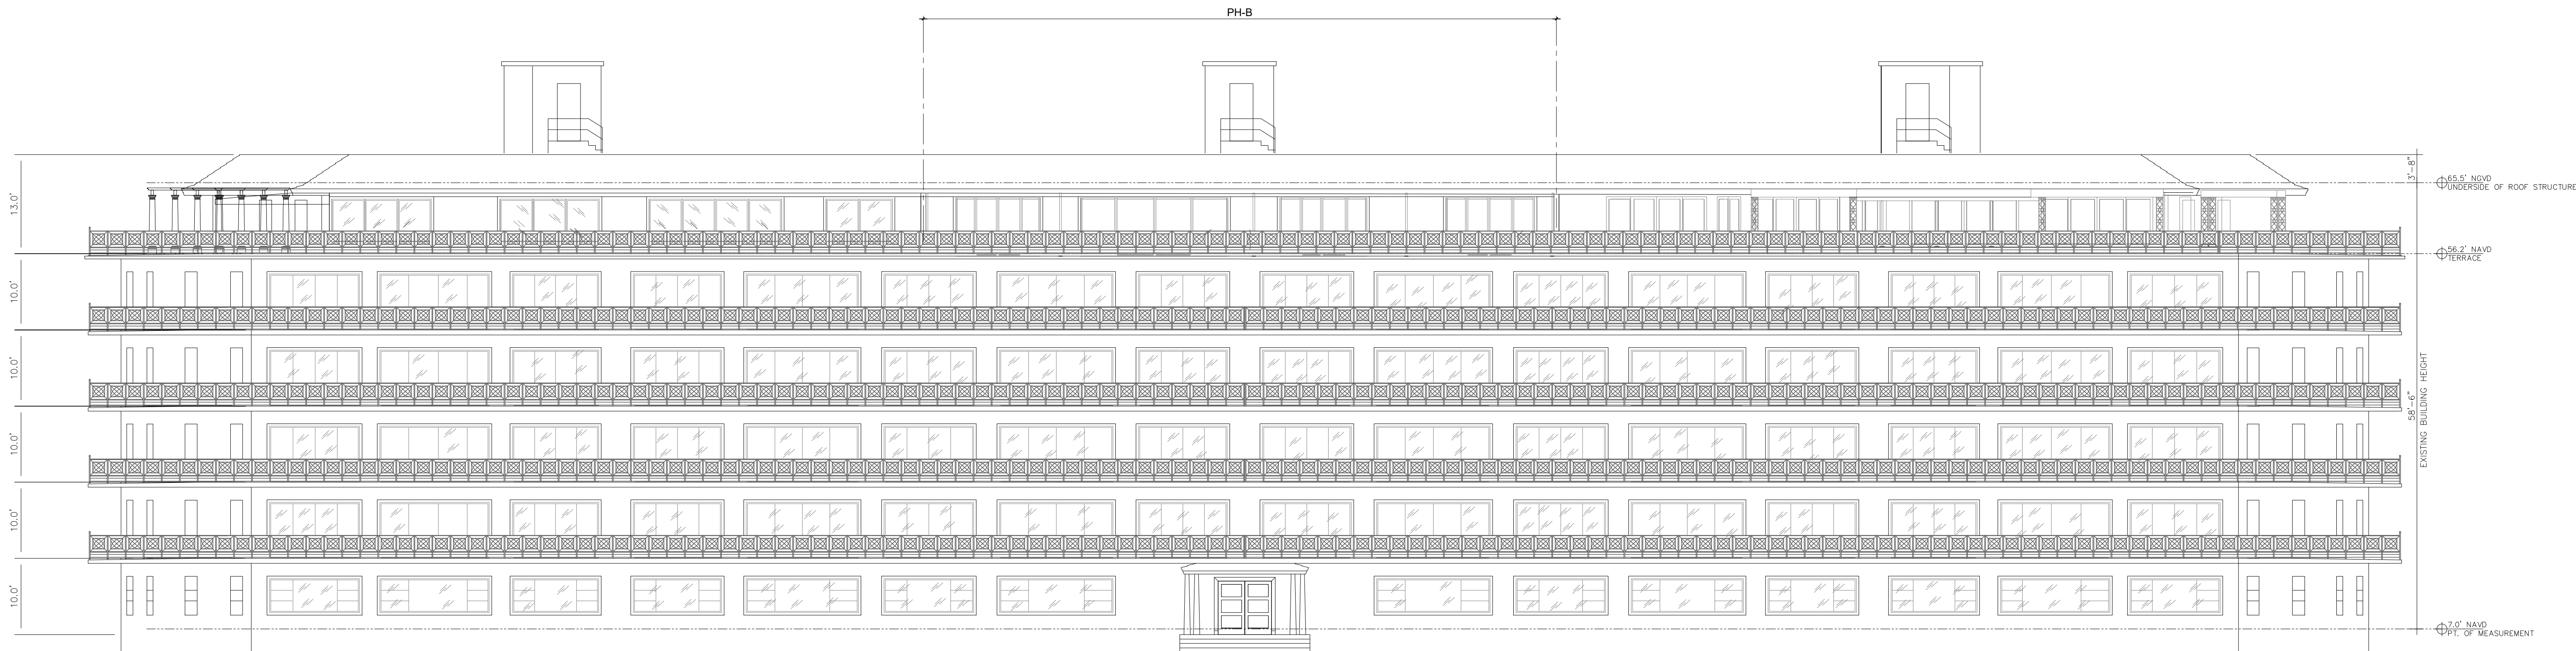


EXISTING SOUTH ELEVATION (NO CHANGE)

SCALE: 3/32" = 1'

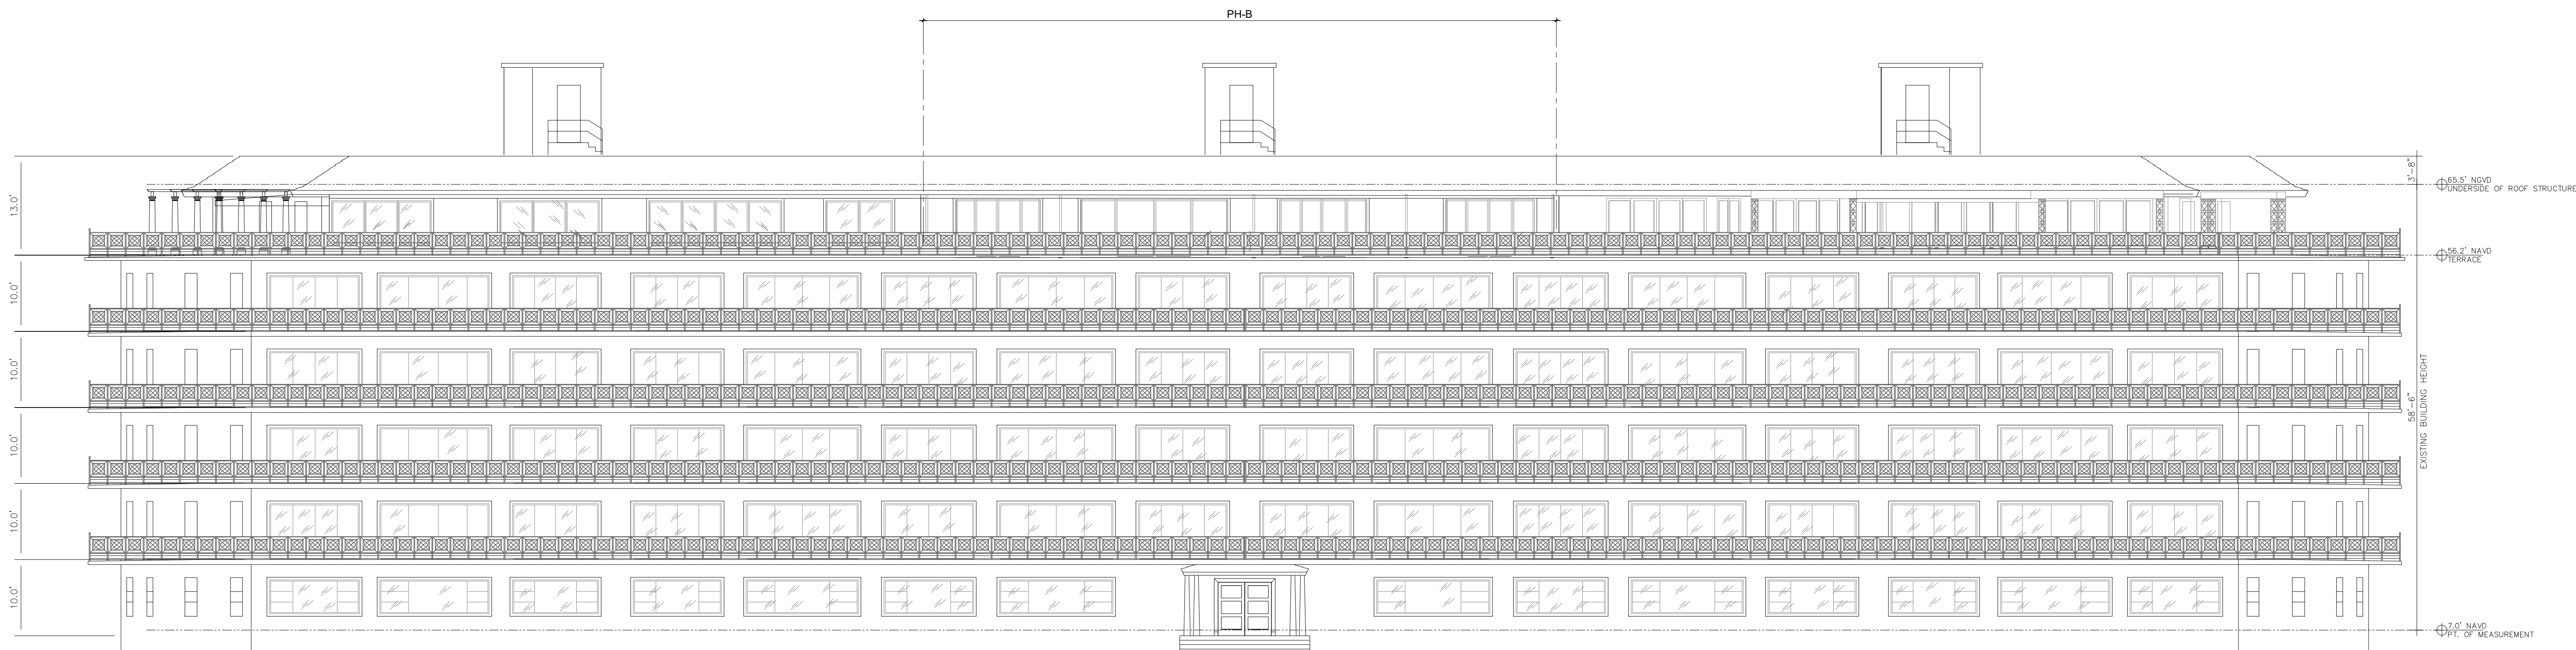

PROPOSED SOUTH ELEVATION (NO CHANGE)

SCALE: 3/32" = 1"

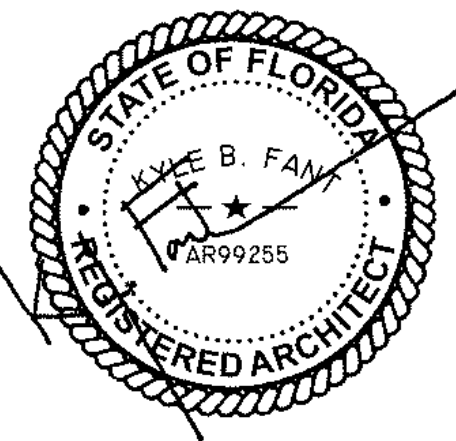

KYLE B FANT ARCHITECT # AR99255
INTERIOR DESIGNER # ID6422
AIA # 30425833 NCARB # 87829

Revisions:

COPYRIGHT 2003. THESE DRAWINGS ARE THE INSTRUMENT OF SERVICE TO THE ARCHITECT. THEY ARE NOT PRODUCTS OF DESIGN ALL IDEAS, DESIGNS, ARRANGEMENTS AND PLANS INDICATED OR REPRESENTED BY THIS THESE DRAWINGS ARE OWNED BY AND THE PROPERTY OF BATHOLMEHALL + PARTNERS, AND HERE BY CONVEYED TO AND REMAINED THE PROPERTY OF BATHOLMEHALL + PARTNERS. NONE OF SUCH IDEAS, DESIGNS, ARRANGEMENTS OR PLANS SHALL BE USED BY OR DISCLOSED TO ANY PERSON, FIRM OR CORPORATION WITHOUT THE WRITTEN PERMISSION OF BATHOLMEHALL + PARTNERS.

CONSTRUCTION ADMINISTRATION, AS THE TERM IS GENERALLY UNDERSTOOD, AND THAT IF BATHOLMEHALL + PARTNERS IS NOT CONTRACTED TO PROVIDE ARCHITECTURAL ADMINISTRATION, THE CLIENT SHALL BE RESPONSIBLE FOR OBTAINING, SITE VISITS, SHOP DRAWING REVIEW, DESIGN CLARIFICATION, ETC. THE CLIENT AGREES TO INDEMNIFY AND HOLD HARMLESS BATHOLMEHALL + PARTNERS FROM ANY LIABILITY ARISING FROM THE CONSTRUCTION OF THE PROJECT, INCLUDING ANY LIABILITY INCURRED BY THE CLIENT, THEIR AGENTS, EMPLOYEES, OR SUBCONTRACTORS.

Project no: 21.03.120

Date: 01/19/2022

Drawn by: AV

Project Architect: KBF

425 WORTH AVE PH-B

Project Address:

425 Worth Ave PH-B
Palm Beach, FL 33480

SHEET NAME

EXISTING & PROPOSED ELEVATIONS


SHEET NUMBER

A2.1

ARC-22-076
ZON-22-052



ARC-22-076
ZON-22-052

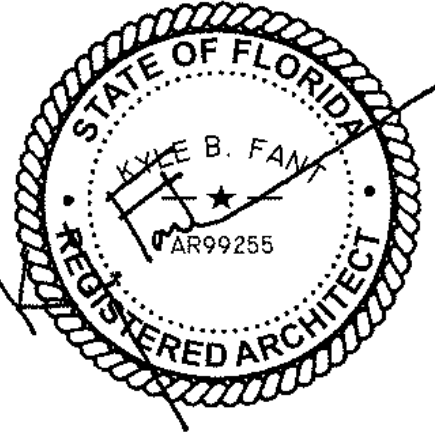





EXISTING NORTH STREETVIEW



PROPOSED NORTH STREETVIEW


ARC-22-076
ZON-22-052

Bartholemew
+ Partners

ARCHITECTURE AND DESIGN
PROGETTO DI ARCHITETTURA

THE PARAMOUNT BUILDING
130 NORTH COUNTY ROAD, SUITE 20-C
PALM BEACH, FLORIDA 33480
T: 561 461 0108
F: 561 461 0106
FL LIC # A450003943
BARTHOLEMEWPARTNERS.COM

CONSULTANTS

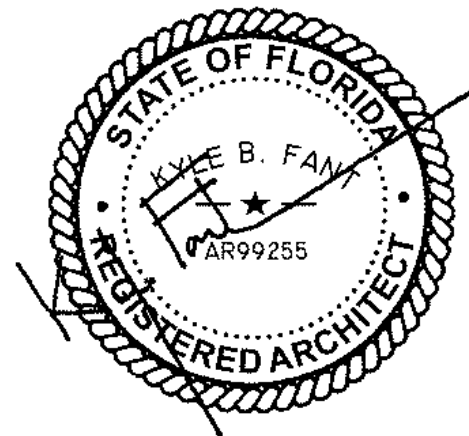

KYLE B FANT ARCHITECT # AR99255
INTERIOR DESIGNER # ID6422
AIA # 3042853 NCARB # 87929

Revisions:

Copyright © 2022. These drawings are the sole property of and are to be used only for the project and location specified. No part of these drawings may be reproduced, stored in a retrieval system, or transmitted, in any form or by any means, electronic, mechanical, photocopying, recording, or by any information storage and retrieval system, without the prior written permission of Bartholemew + Partners.

Project no: 21.03.120
Date: 01/19/2022
Drawn by: AV
Project Architect: KBF

425 WORTH AVE PH-B

Project Address:
425 Worth Ave PH-B
Palm Beach, FL 33480

SHEET NAME

PROPOSED RENDERING


SHEET NUMBER

A3.1

ARCHITECTURE AND DESIGN
PROGETTO DI ARCHITETTURA

ARTHOLEMEWPARTNERS.COM

CONSULTANTS

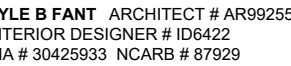

visions:

DESIGN 2021. THESE DRAWINGS ARE THE INSTRUMENT OF SERVICE TO THE PROJECT. THEY ARE NOT PRODUCTS OF DESIGN ALL IDEAS, DESIGNS, ARRANGEMENTS AND PLANS INDICATED OR REPRESENTED BY THESE DRAWINGS ARE OWNED BY AND THE PROPERTY OF BARTHOLOMEW + PARTNERS, AND ARE NOT TO BE REPRODUCED OR USED FOR ANY OTHER PROJECT WITHOUT THE EXPRESS WRITTEN CONSENT OF BARTHOLOMEW + PARTNERS. NO SUCH IDEAS, DESIGNS, ARRANGEMENTS OR PLANS SHALL BE USED OR DISCLOSED TO ANY PERSON, FIRM OR CORPORATION WITHOUT THE WRITTEN PERMISSION OF BARTHOLOMEW + PARTNERS.

INSTRUCTION ADMINISTRATION, AS THE TERM IS GENERALLY UNDERSTOOD, AND THAT BARTHOLOMEW + PARTNERS IS NOT CONTRACTED TO PROVIDE ARCHITECTURAL, ENGINEERING, PLANNING, ENVIRONMENTAL, OR SITE MONITORING, SITE VISITS, SHOP DRAWING REVIEW, DESIGN CLARIFICATION, ETC., THE CLIENT AGREES TO INDEMNIFY AND HOLD HARMLESS BARTHOLOMEW + PARTNERS FROM ANY LIABILITY ARISING FROM SUCH USE OF THE DRAWINGS BY THE CLIENT, ITS AGENTS, EMPLOYEES, OR SUBCONTRACTORS.

Drawn by: AV
Project Architect: KBF

25 WORTH AVE PH-B

Project Address:
25 Worth Ave PH-B
Palm Beach, FL 33480

SHEET NAME

TRUCK LOGISTICS PLAN

SHEET NUMBER

A4.0

ARC-22-076
ZON-22-052

