



This document, together with the concepts and designs presented herein, is intended only for the specific purpose and client for which it was prepared. Reuse of and improper reliance on this document without written authorization and adaptation by Kimley-Horn and Associates, Inc. shall be without liability to Kimley-Horn and Associates, Inc.

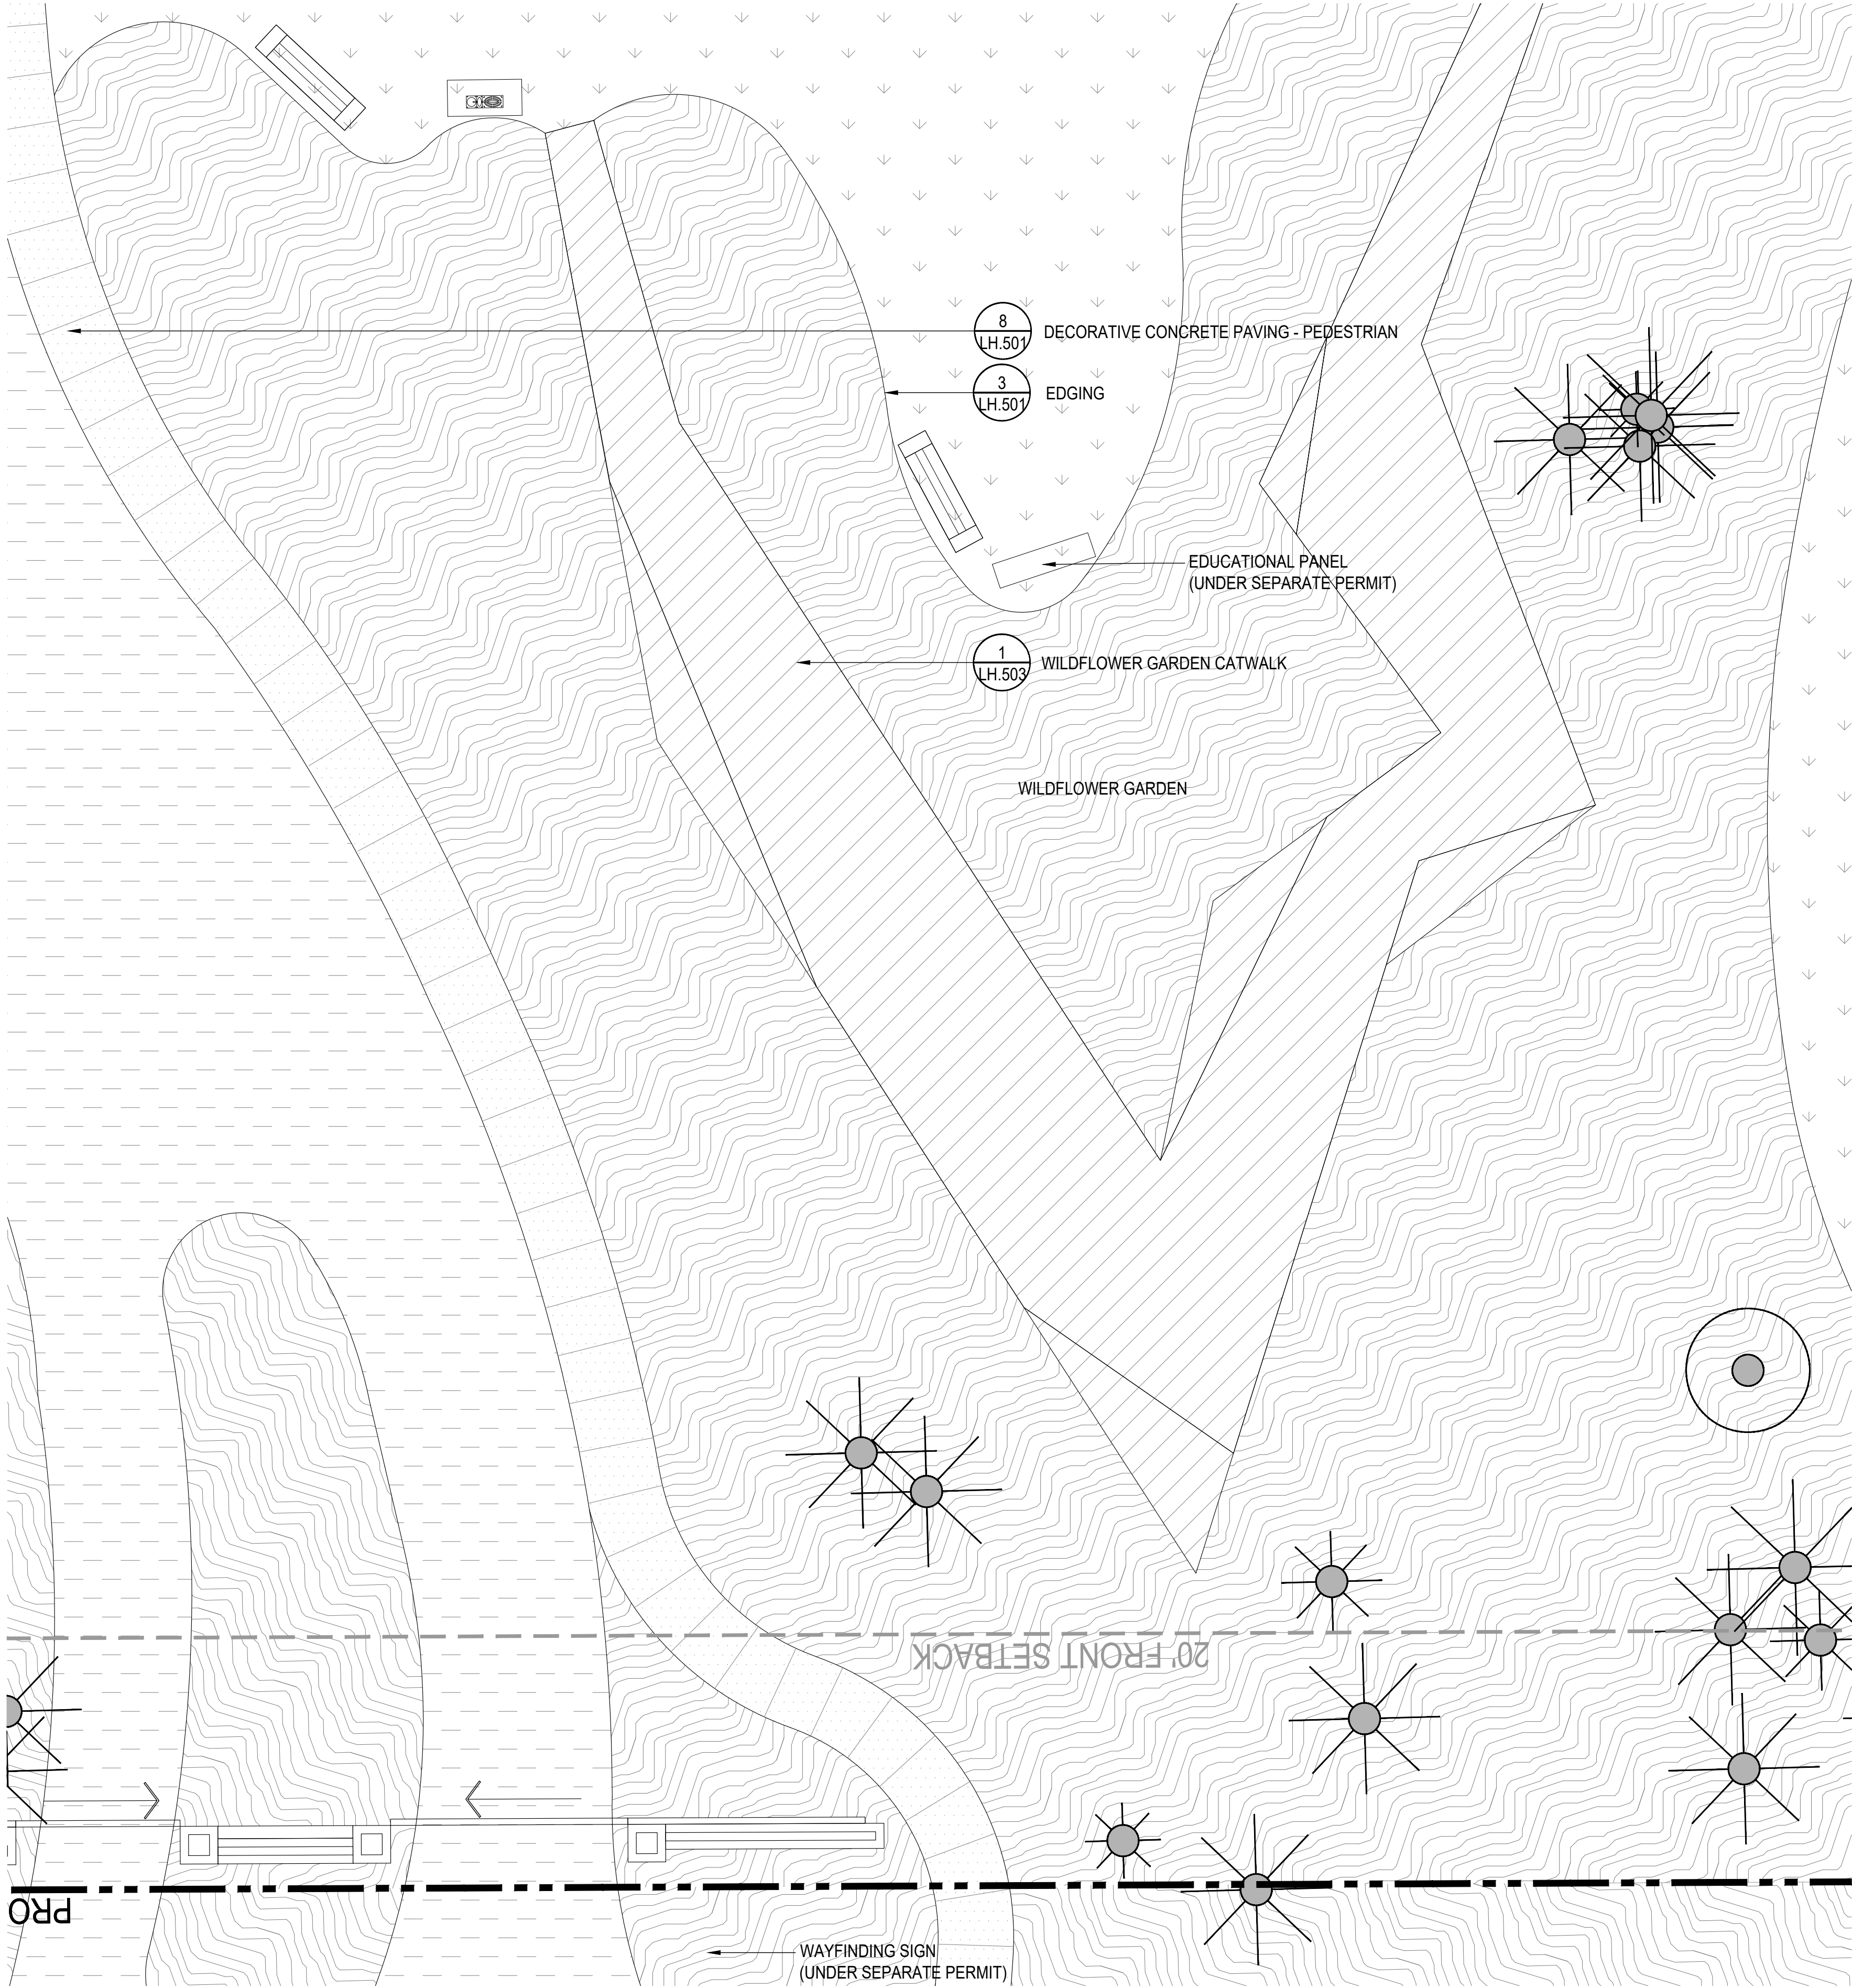

LEGEND

 PLANTING AREA

 TURF

 GRASSPAVE

 GRAVELPAVE

 DECORATIVE PEDESTRIAN CONCRETE

 DECORATIVE VEHICULAR CONCRETE

 STANDARD VEHICULAR CONCRETE

 CORAL STONE PAVING


 STABILIZED GRAVEL PAVING

 PLAYGROUND SURFACE

 WOOD DECKING

 GRASSPAVE SECONDARY

 BOULDER RETAINING WALLS

 0 10 20 40

SCALE: 1:20




CIVIL ENGINEER

**Kimley»Horn**

1920 WEKIVA WAY, SUITE 200,  
WEST PALM BEACH, FL 33411  
PHONE: 561-845-0665  
FAX: 561-863-8175  
WWW.KIMLEY-HORN.COM  
REGISTRY NO. 35106

ARCHITECT

**FAIRFAX & SAMMONS**  
NEW YORK • PALM BEACH

FAIRFAX, SAMMONS & PARTNERS, LLC  
214 BRAZILIAN AVENUE  
PALM BEACH, FL 33480  
PHONE: (561) 805-8591


LANDSCAPE ARCHITECT

**jungles**

RAYMOND JUNGLES, INC.  
2964 AVIATION AVENUE  
MIAMI, FL 33133  
PHONE: (305) 858-6777

COA: 22-037  
ZON: 22-107

No.	REVISIONS	DATE



PROJECT No.

DATE10/28/2022


SCALEAS SHOWN

DESIGNED BY

DRAWN BY

CHECKED BY

WILDFLOWER GARDEN  
ENLARGEMENT




**PHIPPS OCEAN  
PARK**  
PREPARED FOR  
TOWN OF PALM  
BEACH

SHEET NUMBER

**LH.207**



This document, together with the concepts and designs presented herein, as an instrument of service, is intended only for the specific purpose and client for which it was prepared. Reuse of and improper reliance on this document without written authorization and adaptation by Kimley-Horn and Associates, Inc. shall be without liability to Kimley-Horn and Associates, Inc.

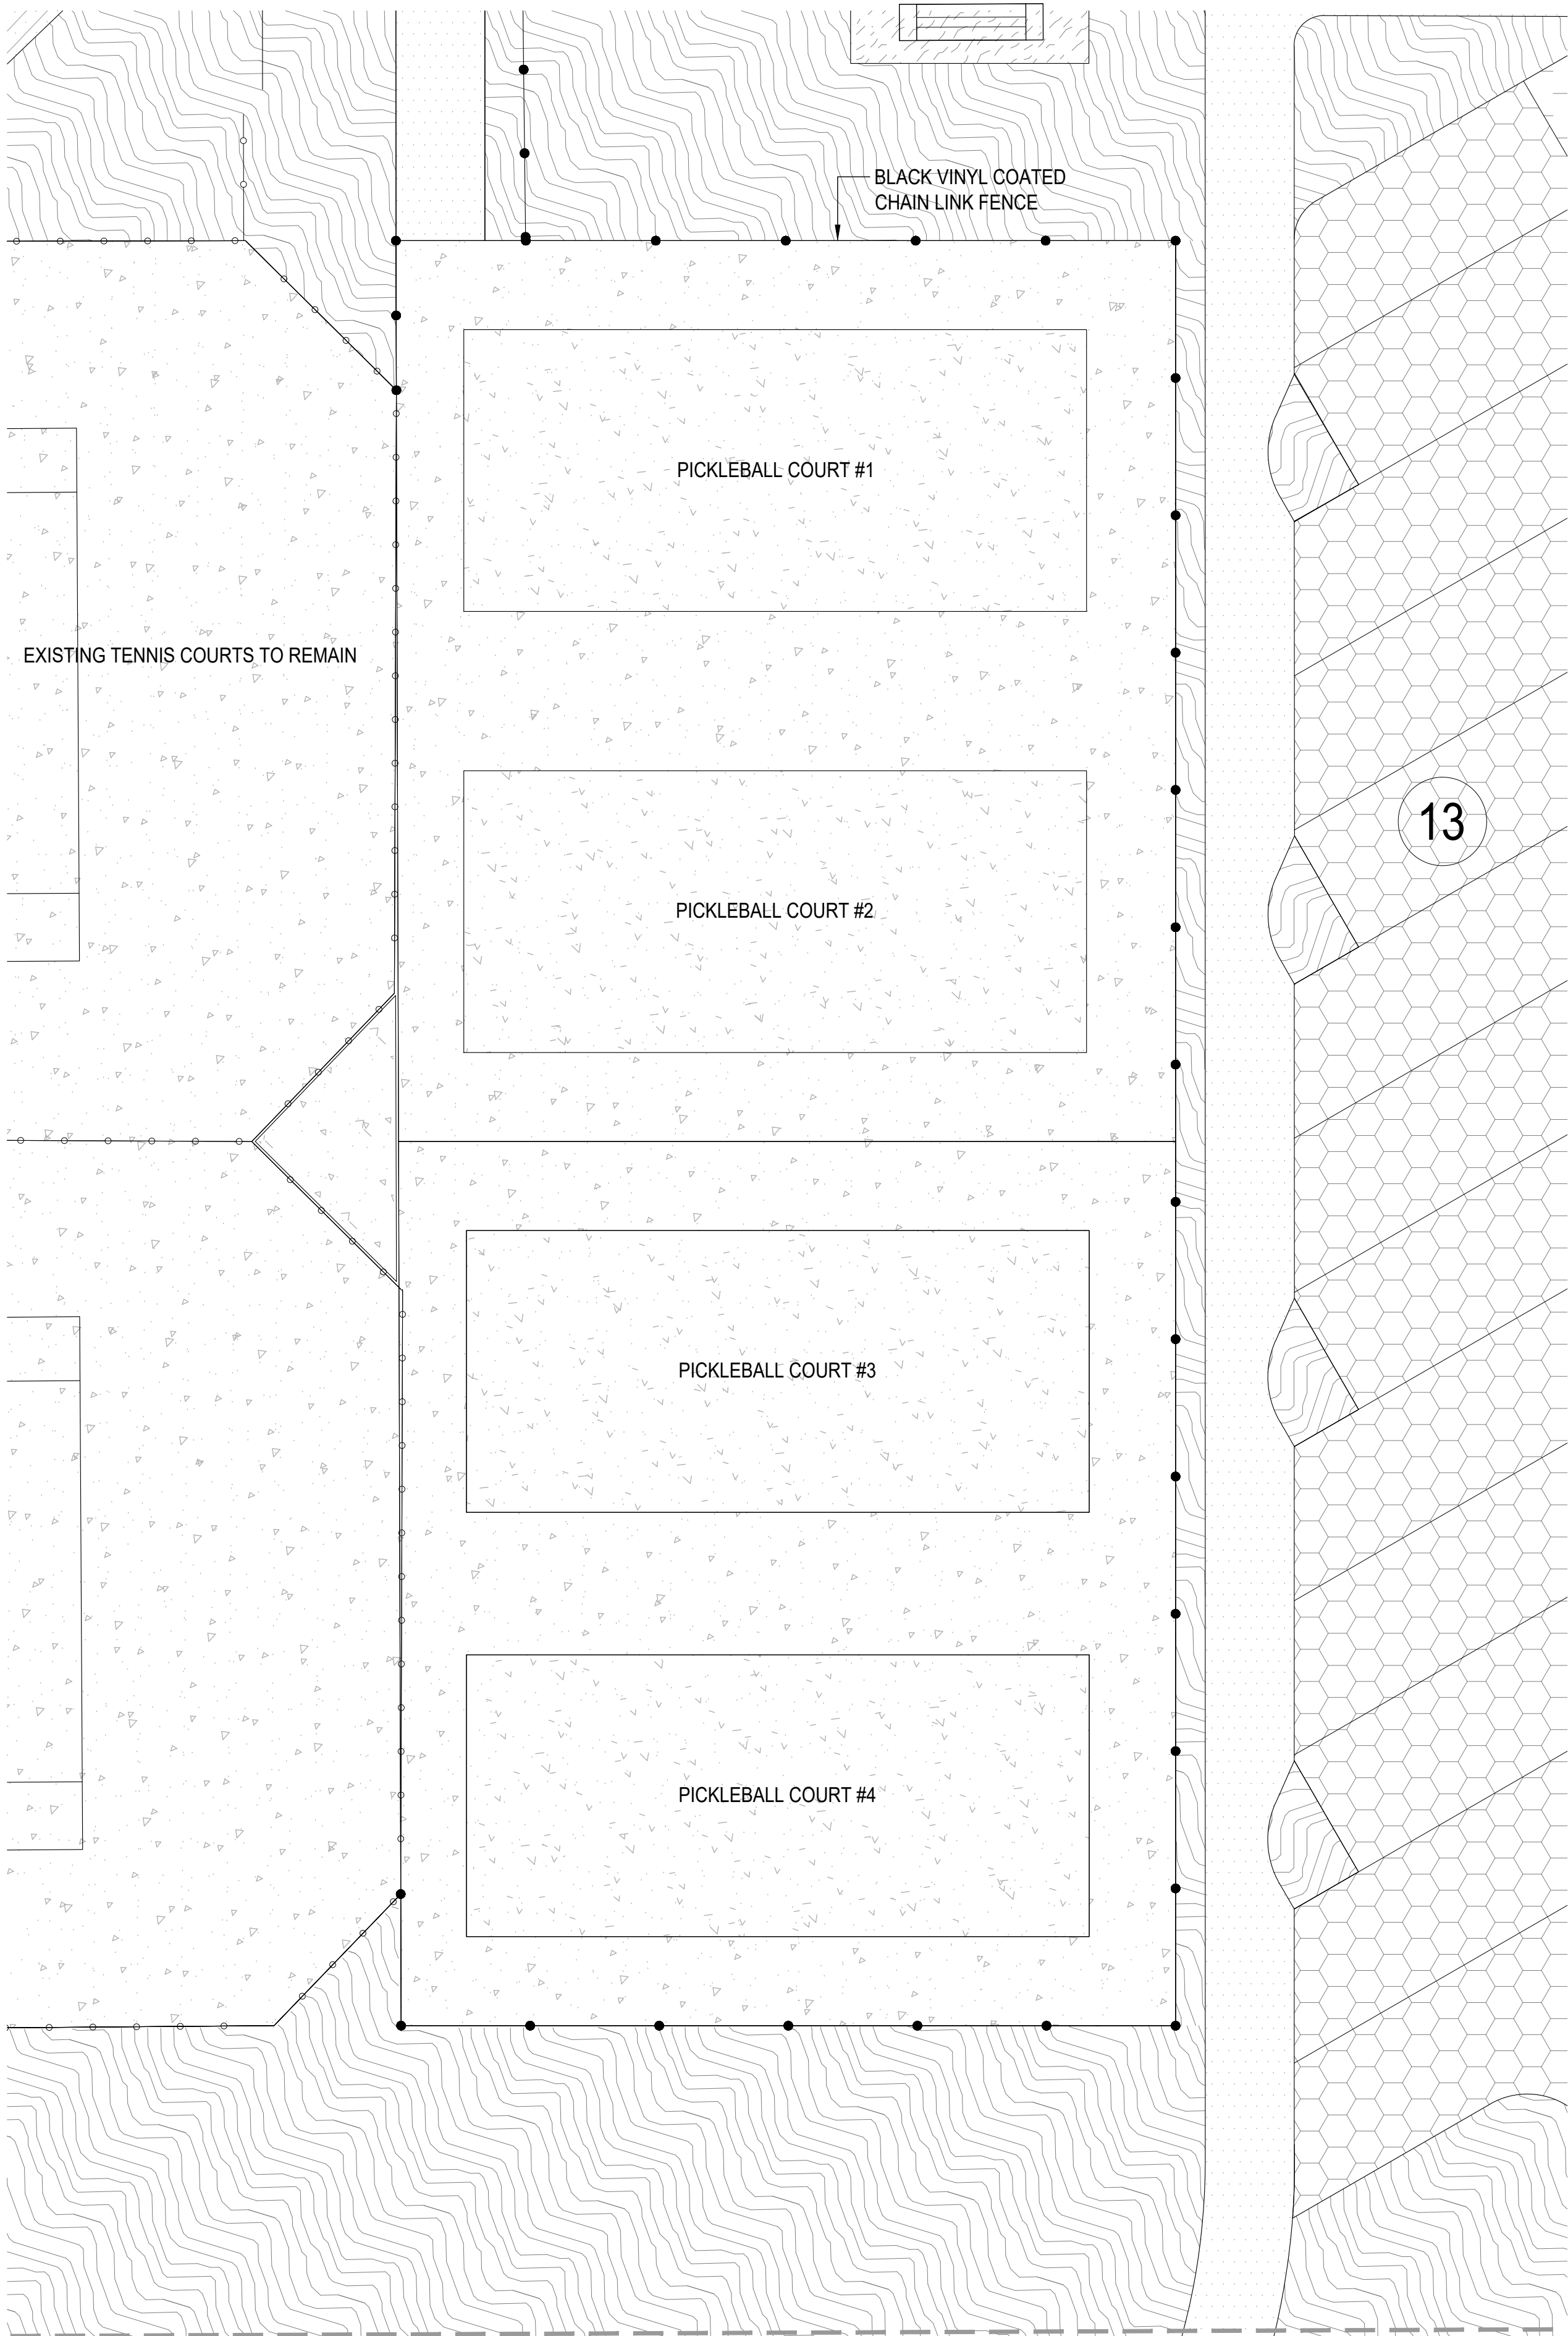

LEGEND

 PLANTING AREA

 TURF

 GRASSPAVE

 GRAVELPAVE

 DECORATIVE PEDESTRIAN CONCRETE

 DECORATIVE VEHICULAR CONCRETE

 STANDARD VEHICULAR CONCRETE

 CORAL STONE PAVING

 STABILIZED GRAVEL PAVING

 PLAYGROUND SURFACE

 WOOD DECKING

 GRASSPAVE SECONDARY

 BOULDER RETAINING WALLS

  
SCALE: 1:20




CIVIL ENGINEER

**Kimley»Horn**

1920 WEKIVA WAY, SUITE 200,  
WEST PALM BEACH, FL 33411  
PHONE: 561-845-0665  
FAX: 561-863-8175  
WWW.KIMLEY-HORN.COM  
REGISTRY NO. 35106

ARCHITECT

  
**FAIRFAX & SAMMONS**  
NEW YORK - PALM BEACH

FAIRFAX, SAMMONS & PARTNERS, LLC  
214 BRAZILIAN AVENUE  
PALM BEACH, FL 33480  
PHONE: (561) 805-8591


LANDSCAPE ARCHITECT

**jungles**

RAYMOND JUNGLES, INC.  
2964 AVIATION AVENUE  
MIAMI, FL 33133  
PHONE: (305) 858-6777

COA: 22-037  
ZON: 22-107

No.	REVISIONS	DATE



PROJECT No.

DATE  
10/28/2022


SCALE  
AS SHOWN

DESIGNED BY

DRAWN BY

CHECKED BY


PICKLEBALL  
ENLARGEMENT

  
**PHIPPS OCEAN  
PARK**  
PREPARED FOR  
TOWN OF PALM  
BEACH


SHEET NUMBER  
**LH.208**




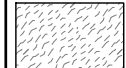
This document, together with the concepts and designs presented herein, as an instrument of service, is intended only for the specific purpose and client for which it was prepared. Reuse of and improper reliance on this document without written authorization and adaptation by Kimley-Horn and Associates, Inc. shall be without liability to Kimley-Horn and Associates, Inc.

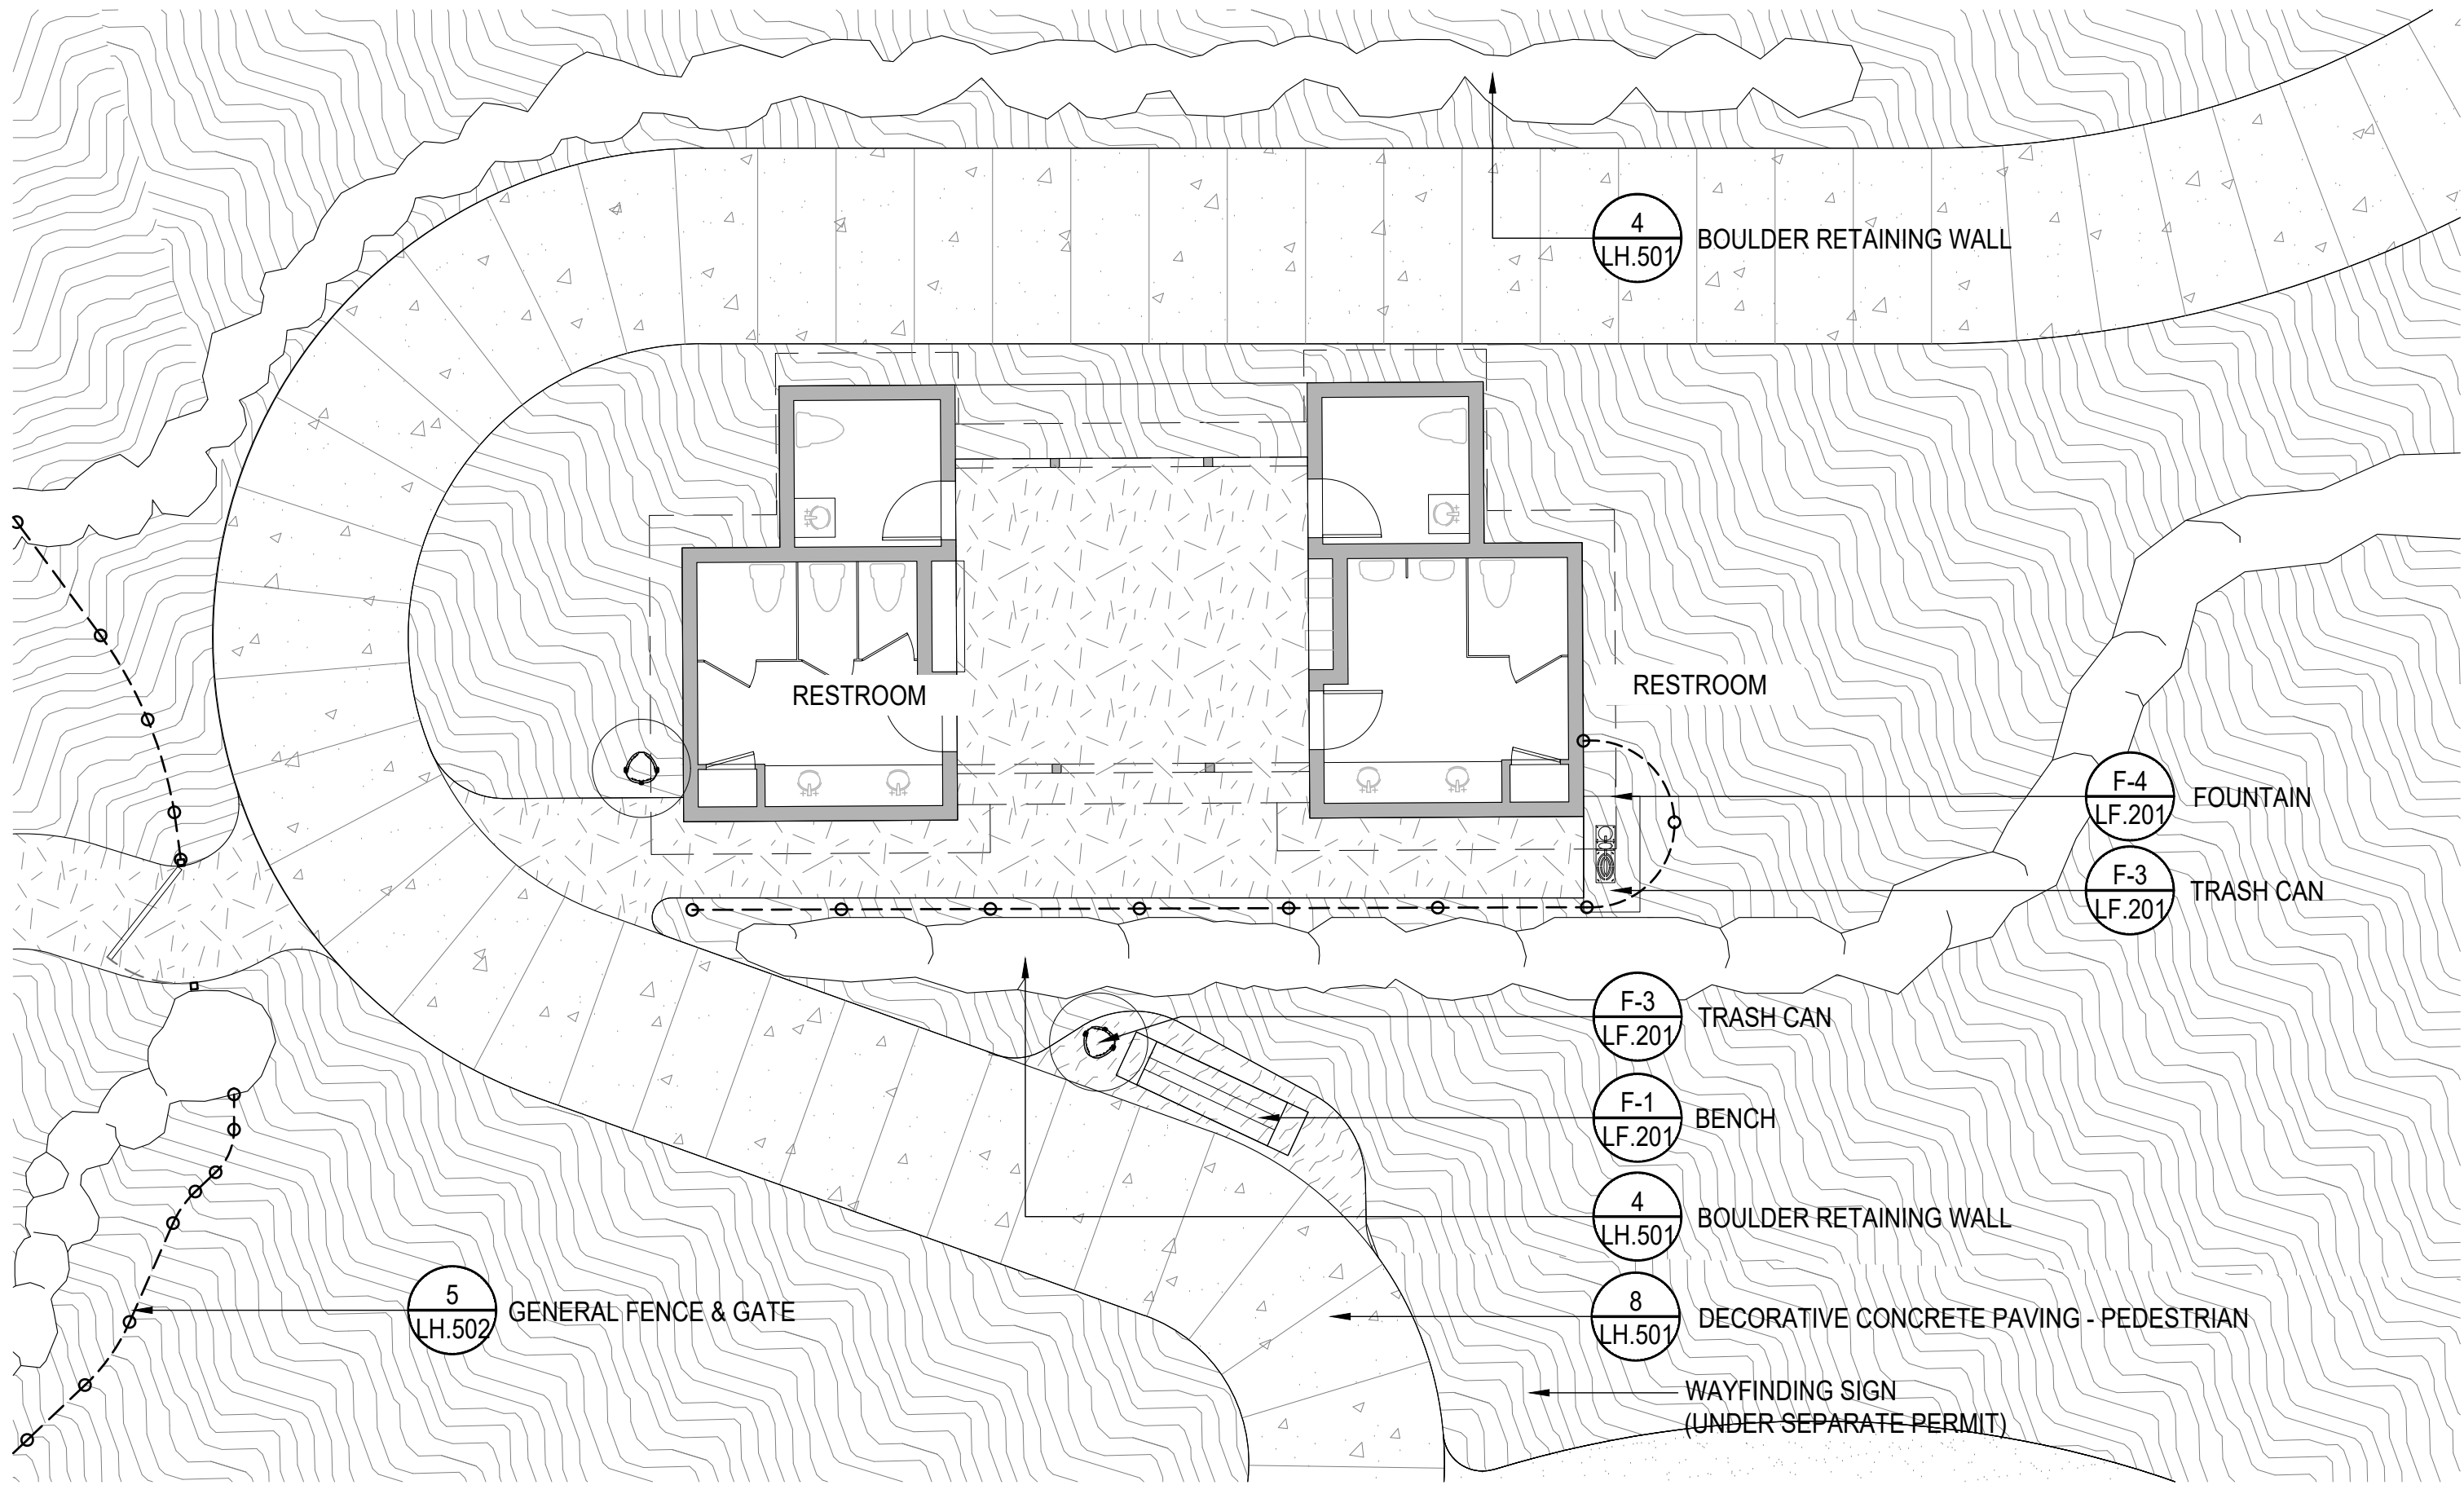



LEGEND


 PLANTING AREA


 TURF


 GRASSPAVE

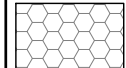
 GRAVELPAVE


 DECORATIVE PEDESTRIAN CONCRETE

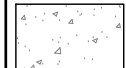
 DECORATIVE VEHICULAR CONCRETE

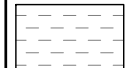
 STANDARD VEHICULAR CONCRETE

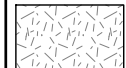
 CORAL STONE PAVING


 STABILIZED GRAVEL PAVING

 PLAYGROUND SURFACE

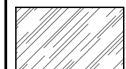 WOOD DECKING


 GRASSPAVE SECONDARY

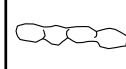 BOULDER RETAINING WALLS

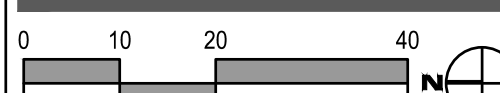

0102040

SCALE: 1:20




CIVIL ENGINEER

Kimley»Horn

1920 WEKIVA WAY, SUITE 200,  
WEST PALM BEACH, FL 33411  
PHONE: 561-845-0665  
FAX: 561-863-8175  
WWW.KIMLEY-HORN.COM  
REGISTRY NO. 35106


ARCHITECT



FAIRFAX & SAMMONS  
NEW YORK - PALM BEACH

FAIRFAX, SAMMONS & PARTNERS, LLC  
214 BRAZILIAN AVENUE  
PALM BEACH, FL 33480  
PHONE: (561) 805-8591

LANDSCAPE ARCHITECT




jungles

RAYMOND JUNGLES, INC.  
2964 AVIATION AVENUE  
MIAMI, FL 33133  
PHONE: (305) 858-6777


COA: 22-037  
ZON: 22-107

No.	REVISIONS	DATE



PROJECT No. \_\_\_\_\_  
DATE 10/28/2022  
SCALE AS SHOWN  
DESIGNED BY \_\_\_\_\_  
DRAWN BY \_\_\_\_\_  
CHECKED BY \_\_\_\_\_

NORTH RESTROOMS  
ENLARGEMENT




PHIPPS OCEAN  
PARK  
PREPARED FOR  
TOWN OF PALM  
BEACH


SHEET NUMBER  
LH.209





This document, together with the concepts and designs presented herein, as an instrument of service, is intended only for the specific purpose and client for which it was prepared. Reuse of and improper reliance on this document without written authorization and adaptation by Kimley-Horn and Associates, Inc. shall be without liability to Kimley-Horn and Associates, Inc.

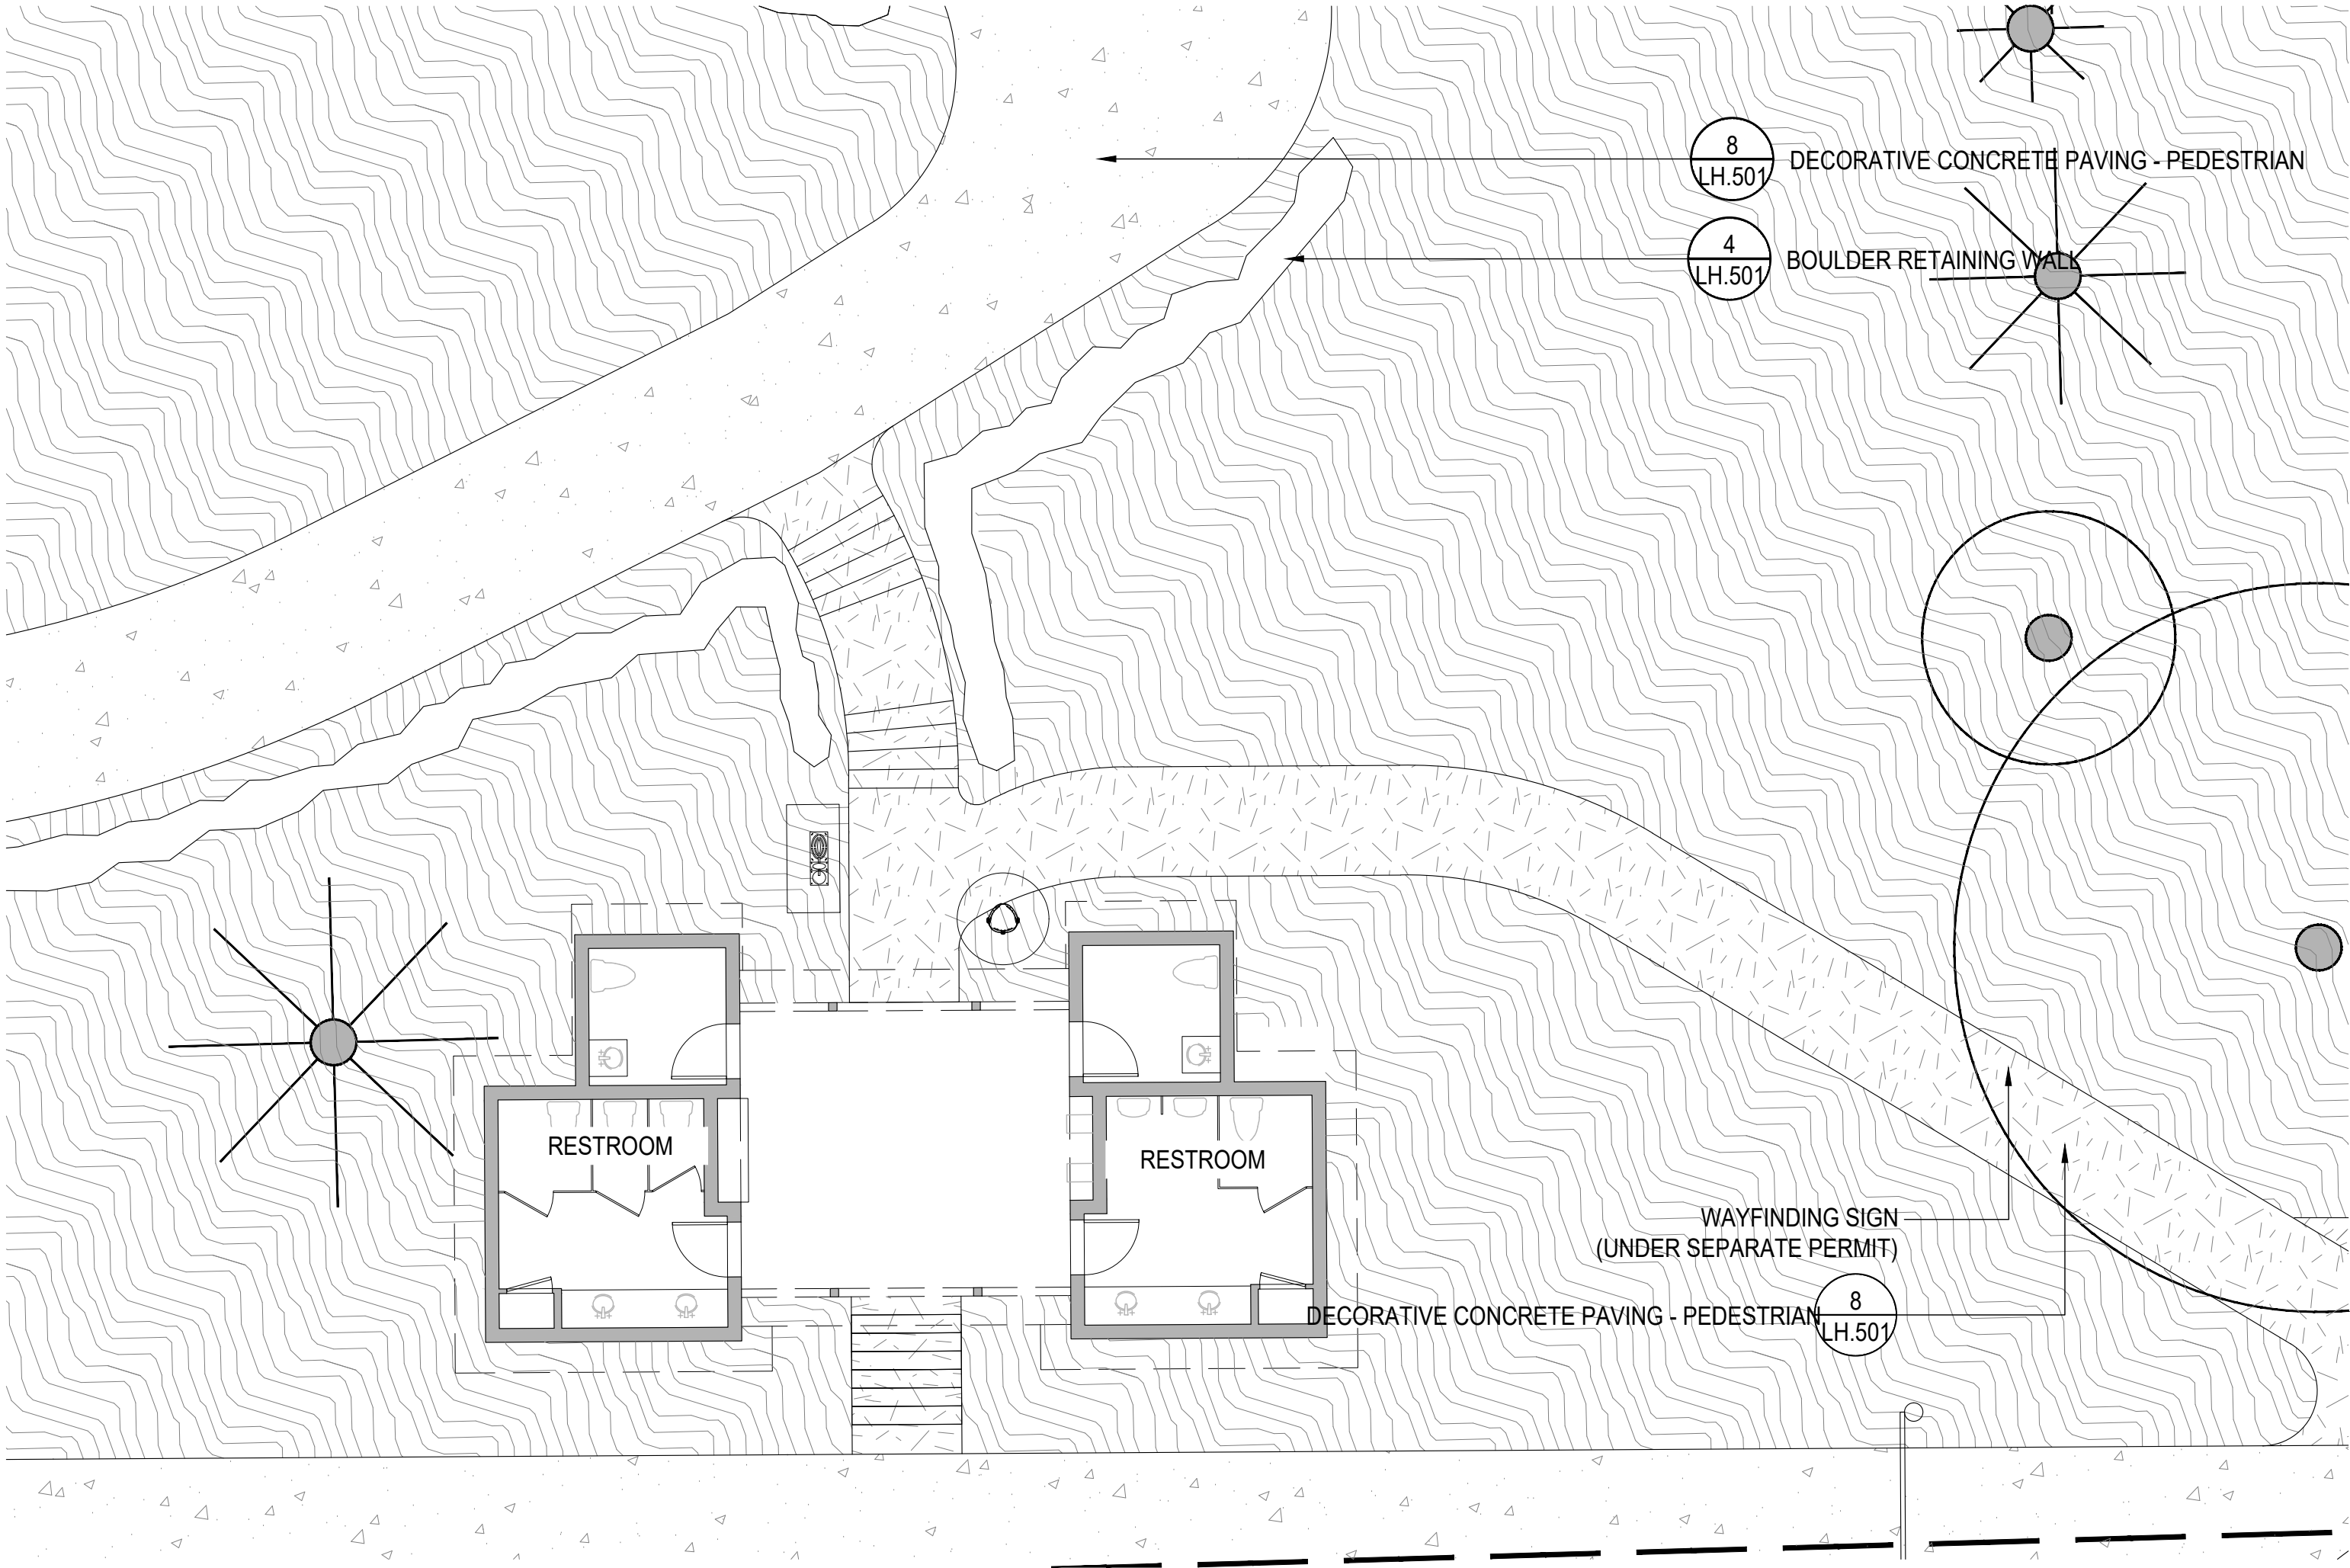


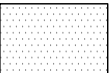
LEGEND


 PLANTING AREA

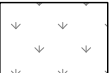
 TURF


 GRASSPAVE


 GRAVELPAVE


 DECORATIVE PEDESTRIAN CONCRETE

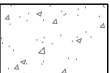
 DECORATIVE VEHICULAR CONCRETE

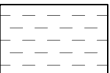
 STANDARD VEHICULAR CONCRETE


 CORAL STONE PAVING


 STABILIZED GRAVEL PAVING

 PLAYGROUND SURFACE

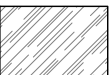
 WOOD DECKING

 GRASSPAVE SECONDARY

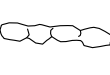 BOULDER RETAINING WALLS

 0 10 20 40

SCALE: 1:20




CIVIL ENGINEER

**Kimley»Horn**

1920 WEKIVA WAY, SUITE 200,  
WEST PALM BEACH, FL 33411  
PHONE: 561-845-0665  
FAX: 561-863-8175  
WWW.KIMLEY-HORN.COM  
REGISTRY NO. 35106

ARCHITECT


**FAIRFAX & SAMMONS**  
NEW YORK - PALM BEACH  
FAIRFAX, SAMMONS & PARTNERS, LLC  
214 BRAZILIAN AVENUE  
PALM BEACH, FL 33480  
PHONE: (561) 805-8591

LANDSCAPE ARCHITECT

**jungles**  
RAYMOND JUNGLES, INC.  
2964 AVIATION AVENUE  
MIAMI, FL 33133  
PHONE: (305) 858-6777

COA: 22-037  
ZON: 22-107

No.	REVISIONS	DATE



PROJECT No.

DATE10/28/2022


SCALEAS SHOWN

DESIGNED BY

DRAWN BY

CHECKED BY


SOUTH RESTROOMS  
ENLARGEMENT

**PHIPPS OCEAN  
PARK**  
PREPARED FOR  
TOWN OF PALM  
BEACH


SHEET NUMBER  
**LH.210**




This document, together with the concepts and designs presented herein, as an instrument of service, is intended only for the specific purpose and client for which it was prepared. Reuse of and improper reliance on this document without written authorization and adaptation by Kimley-Horn and Associates, Inc. shall be without liability to Kimley-Horn and Associates, Inc.

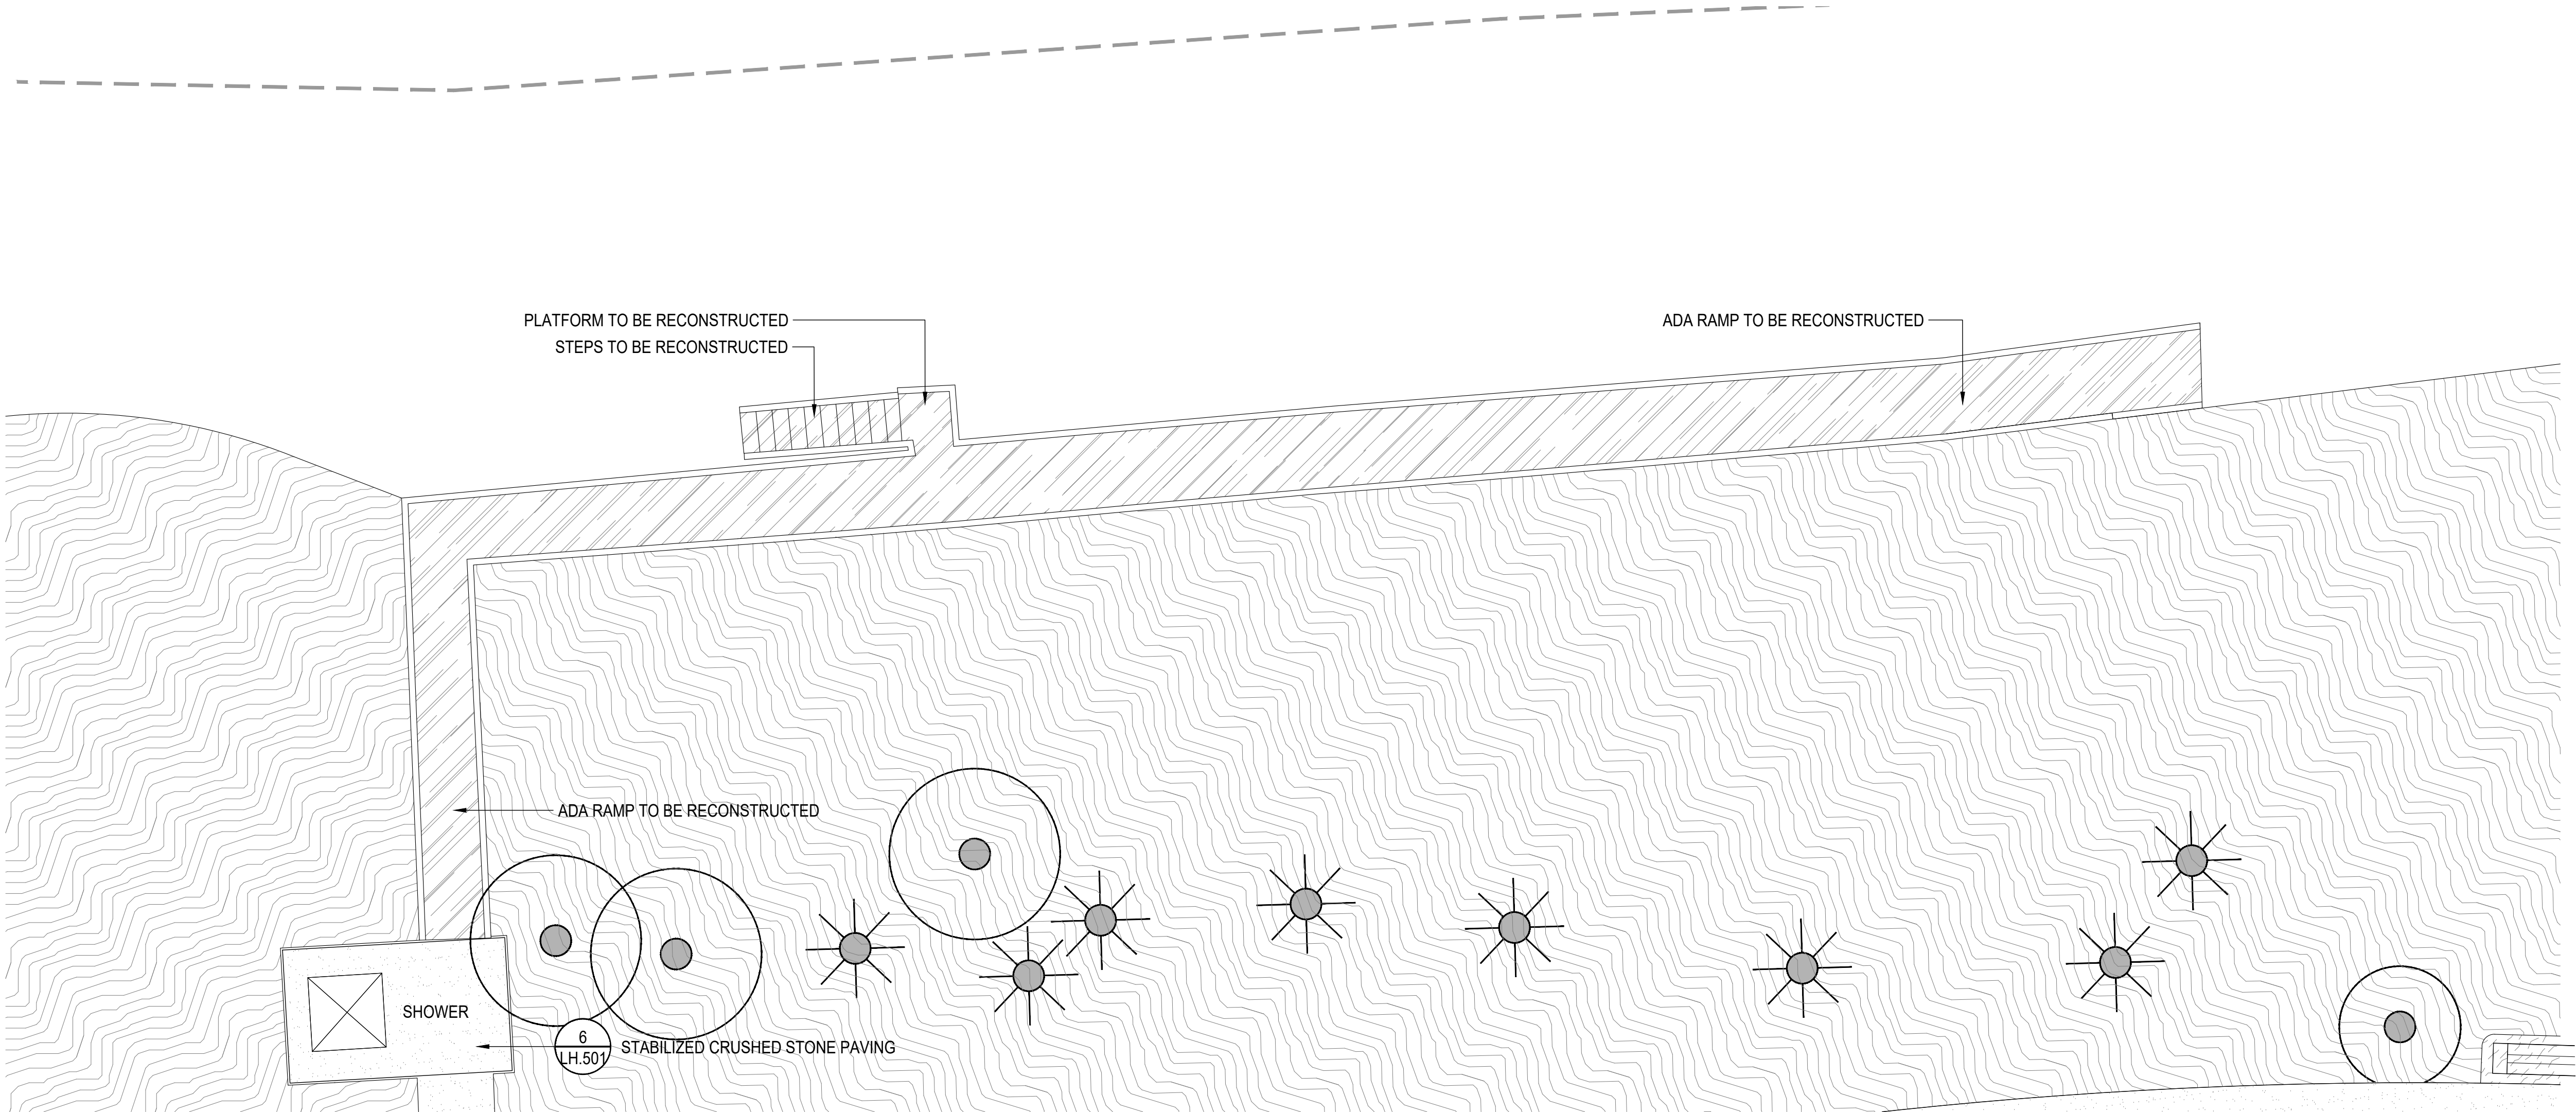


LEGEND




PLANTING AREA

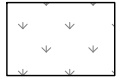


TURF

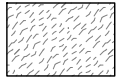


GRASSPAVE

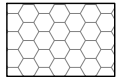


GRAVELPAVE

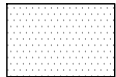


DECORATIVE PEDESTRIAN CONCRETE

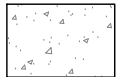


DECORATIVE VEHICULAR CONCRETE

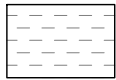


STANDARD VEHICULAR CONCRETE

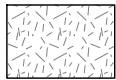


CORAL STONE PAVING

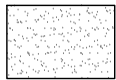


STABILIZED GRAVEL PAVING




PLAYGROUND SURFACE

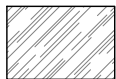

WOOD DECKING




GRASSPAVE SECONDARY

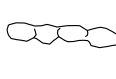

BOULDER RETAINING WALLS

0102040

SCALE: 1:20




CIVIL ENGINEER

**Kimley»Horn**

1920 WEKIVA WAY, SUITE 200,  
WEST PALM BEACH, FL 33411  
PHONE: 561-845-0665  
FAX: 561-863-8175  
WWW.KIMLEY-HORN.COM  
REGISTRY NO. 35106

ARCHITECT



**FAIRFAX & SAMMONS**  
NEW YORK - PALM BEACH  
FAIRFAX, SAMMONS & PARTNERS, LLC  
214 BRAZILIAN AVENUE  
PALM BEACH, FL 33480  
PHONE: (561) 805-8591


LANDSCAPE ARCHITECT

**jungles**

RAYMOND JUNGLES, INC.  
2964 AVIATION AVENUE  
MIAMI, FL 33133  
PHONE: (305) 858-6777

COA: 22-037  
ZON: 22-107

No.	REVISIONS	DATE



PROJECT No.

DATE10/28/2022


SCALEAS SHOWN

DESIGNED BY

DRAWN BY

CHECKED BY

**ADA BEACH RAMP ENLARGEMENT**



**PHIPPS OCEAN PARK**  
PREPARED FOR  
TOWN OF PALM BEACH

SHEET NUMBER

**LH.211**



This document, together with the concepts and designs presented herein, is intended only for the specific purpose and client for which it was prepared. Reuse of and improper reliance on this document without written authorization and adaptation by Kimley-Horn and Associates, Inc. shall be without liability to Kimley-Horn and Associates, Inc.



**M-1**  
USE: Gravel Paving  
MATERIAL: Gravel  
FINISH: Standard  
COLOR: Gray/Warm Gray  
SIZE: 1/2" minus  
PATTERN: N/A  
JOINT: N/A  
MANUFACTURER: TBD  
CONTACT: N/A

- Contractor to provide material samples, product information and specifications submittal for Landscape Architect's approval prior to procurement and installation.
- Landscape Architect and Ownership to approve mock-up before final installation begins.



**M-4**  
USE: Grasspave  
MATERIAL: Stabilized Grass  
FINISH: Standard  
COLOR: Black  
SIZE: Refer to Architecture  
PATTERN: Refer to Architecture  
JOINT: Refer to Architecture  
MANUFACTURER: TBD  
CONTACT: N/A

- Contractor to provide material samples, product information and specifications submittal for Landscape Architect's approval prior to procurement and installation.
- Landscape Architect and Ownership to approve mock-up before final installation begins.




**M-7**  
USE: Stone Wall Veneer  
MATERIAL: Irregular Coral Stone Veneer  
FINISH: Standard  
COLOR: Natural  
SIZE: Refer to Architecture  
PATTERN: Refer to Architecture  
JOINT: Refer to Architecture  
MANUFACTURER: TBD  
CONTACT: N/A

- Contractor to provide material samples, product information and specifications submittal for Landscape Architect's approval prior to procurement and installation.
- Landscape Architect and Ownership to approve mock-up before final installation begins.



**M-10**  
USE: Wood Decking  
MATERIAL: Ipe  
FINISH: TBD  
COLOR: Natural  
SIZE: 1"x6"  
PATTERN: Refer to Details  
JOINT: Refer to Details  
MANUFACTURER: TBD  
CONTACT: N/A

- Contractor to provide material samples, product information and specifications submittal for Landscape Architect's approval prior to procurement and installation.
- Landscape Architect and Ownership to approve mock-up before final installation begins.

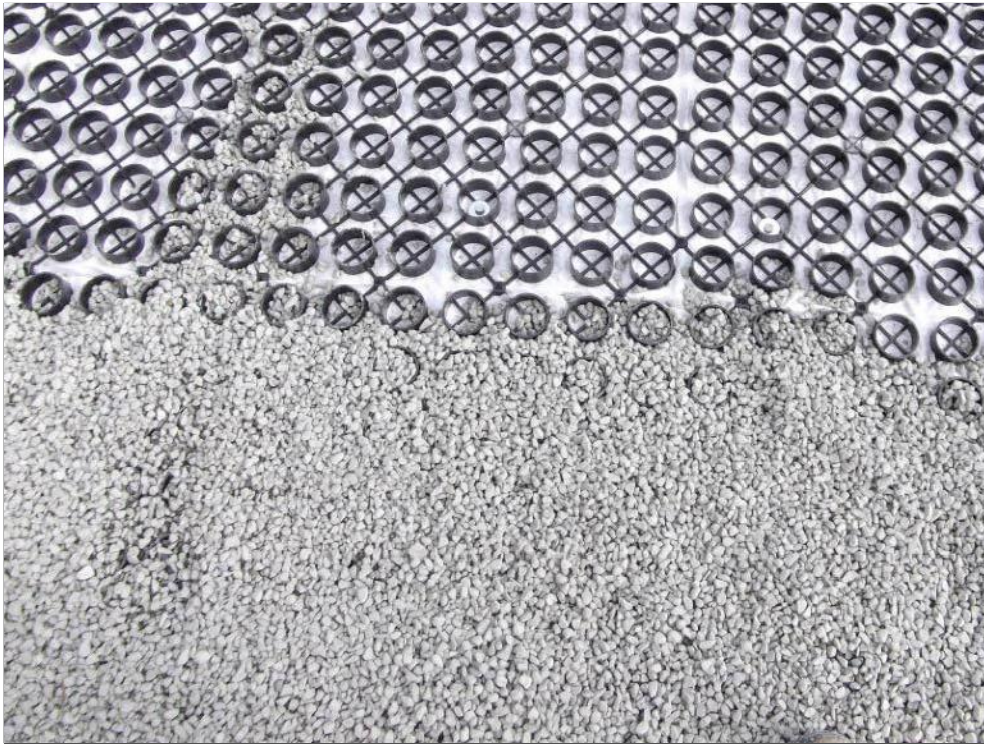

Gravelpave


**M-2**  
USE: Gravel Paving Reinforcement  
MATERIAL: Plastic  
FINISH: Standard  
COLOR: Black  
SIZE: Per Manufacturer  
PATTERN: Per Manufacturer  
JOINT: Per Manufacturer  
MANUFACTURER: TBD  
CONTACT: N/A

- Contractor to provide material samples, product information and specifications submittal for Landscape Architect's approval prior to procurement and installation.
- Landscape Architect and Ownership to approve mock-up before final installation begins.



**M-5**  
USE: Retaining Walls  
MATERIAL: Native Florida Stone  
FINISH: Natural Cleft  
COLOR: Natural Gray/Warm Gray  
SIZE: 6'-8' x 4'-6"  
PATTERN: N/A  
JOINT: N/A  
SUPPLIER: Epic Stoneworks  
CONTACT: N/A

- Contractor to provide material samples, product information and specifications submittal for Landscape Architect's approval prior to procurement and installation.
- Landscape Architect and Ownership to approve mock-up before final installation begins.

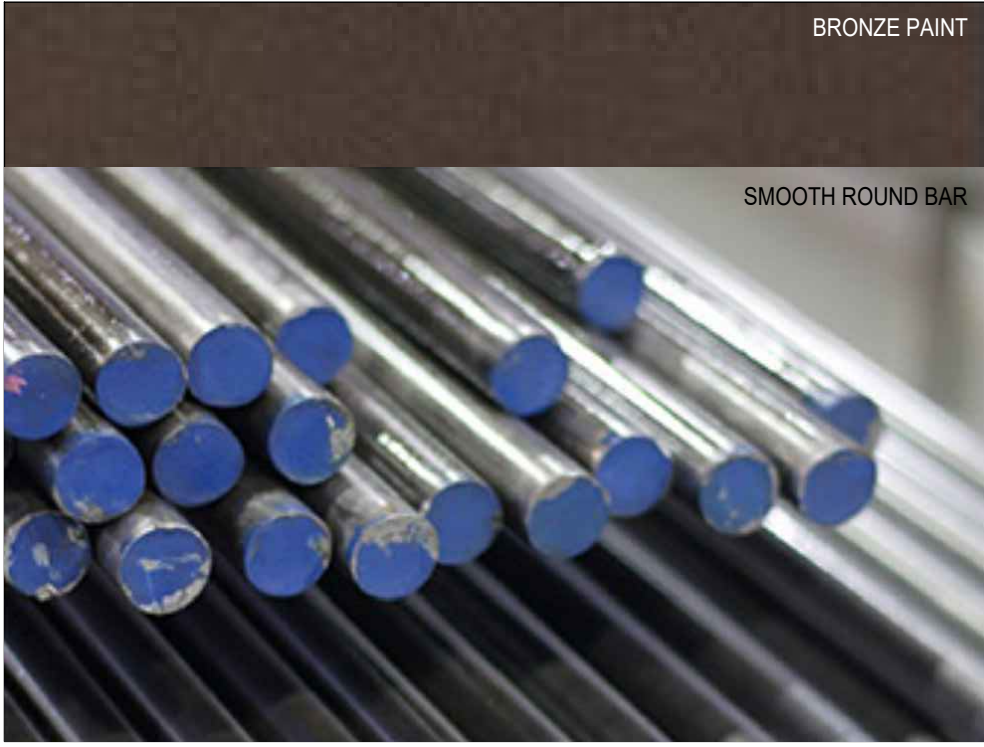

**M-8**  
USE: Steel Fencing  
MATERIAL: 1/2" Smooth Round Bar  
FINISH: Powder Coated  
COLOR: Dark Bronze  
SIZE: Refer to Details  
PATTERN: Refer to Details  
JOINT: Refer to Details  
MANUFACTURER: TBD  
CONTACT: N/A

- Contractor to provide material samples, product information and specifications submittal for Landscape Architect's approval prior to procurement and installation.
- Landscape Architect and Ownership to approve mock-up before final installation begins.



**M-11**  
USE: Barrier Fencing  
MATERIAL: Aluminum  
FINISH: Painted Dark Bronze  
COLOR: Dark Bronze  
SIZE: N/A  
PATTERN: N/A  
JOINT: N/A  
MANUFACTURER: MONUMENTAL FABRICATION OF AMERICA, INC  
950 W. Rutherford St.  
Port Saint Joe, FL 32456  
850.227.9500  
CONTACT: N/A

- Contractor to provide material samples, product information and specifications submittal for Landscape Architect's approval prior to procurement and installation.
- Landscape Architect and Ownership to approve mock-up before final installation begins.



**M-3**  
USE: Hard Surface Paving  
MATERIAL: Concrete  
FINISH: Salt Rock & Plant Texture Finish  
COLOR: Integral Color TBD  
SIZE: Per Details & Plans  
PATTERN: Per Details & Plans  
JOINT: Per Details & Plans  
MANUFACTURER: TBD  
CONTACT: N/A

- Patterned Pavement Installation shall comply with current FDOT Standard Specification 523.
- SIDEWALK: 99.5% of sidewalk area is free of vertical misalignments greater than 1/4 inch, horizontal cracks greater than 1/2 inch, or spalled areas greater than 1/2 inch in depth, and no visible hazards.
- Contractor to provide material samples, product information and specifications submittal for Landscape Architect's approval prior to procurement and installation.
- Landscape Architect and Ownership to approve mock-up before final installation begins.




**M-6**  
USE: Bridge & Handrails  
MATERIAL: Weathering Steel (Corten)  
FINISH: Naturally Weathered  
COLOR: Natural Rust Patina  
SIZE: N/A  
PATTERN: N/A  
JOINT: N/A  
MANUFACTURER: N/A  
CONTACT: N/A

- Contractor to provide material samples, product information and specifications submittal for Landscape Architect's approval prior to procurement and installation.
- Landscape Architect and Ownership to approve mock-up before final installation begins.



**M-9**  
USE: Drive Isle Concrete Finish  
MATERIAL: Vehicular Rated Concrete  
FINISH: Raked  
COLOR: Natural  
SIZE: N/A  
PATTERN: N/A  
JOINT: Refer to Plans  
MANUFACTURER: TBD  
CONTACT: N/A

- Contractor to provide material samples, product information and specifications submittal for Landscape Architect's approval prior to procurement and installation.
- Landscape Architect and Ownership to approve mock-up before final installation begins.

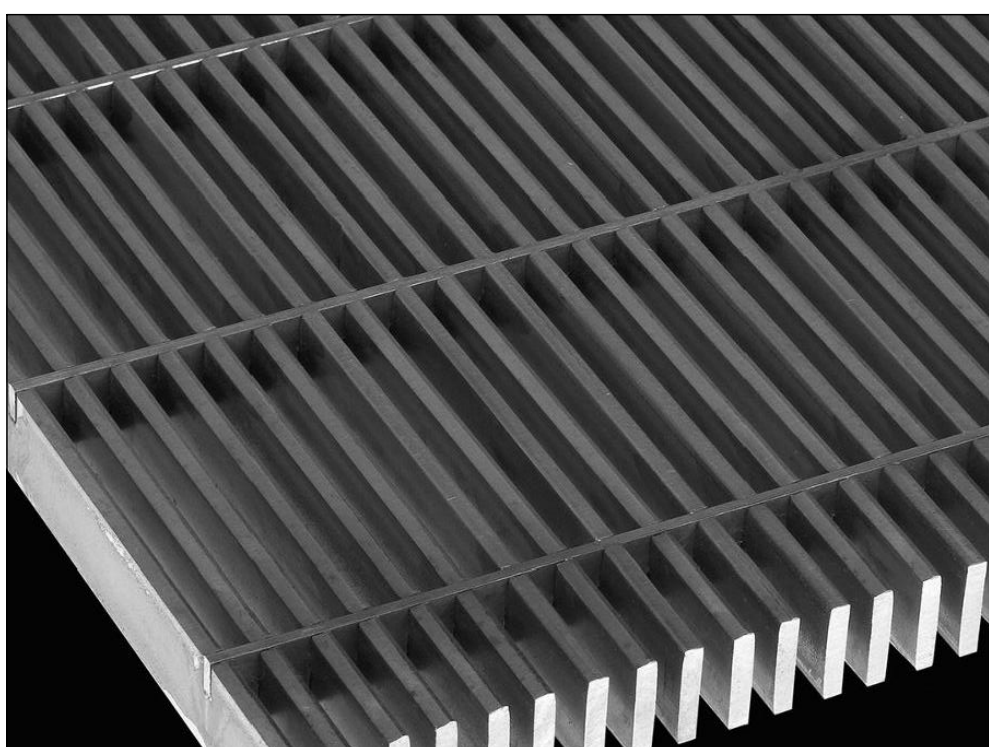

**M-12**  
USE: Wildflower Garden Catwalk  
MATERIAL: 1"x3/4" Rectangular Bar Grating  
FINISH: Standard Smooth Surface  
COLOR: Standard Silver  
MODEL: GCM-1-100 - Close Mesh (7-p-4) - ADA  
MANUFACTURER: Mc Nichols  
CONTACT: Tampa Metals Service Center  
9401 Corporate Lake Drive  
Tampa, FL 33634  
877-891-7418

- Contractor to provide material samples, product information and specifications submittal for Landscape Architect's approval prior to procurement and installation.
- Landscape Architect and Ownership to approve mock-up before final installation begins.

CIVIL ENGINEER

Kimley»Horn

1920 WEKIVA WAY, SUITE 200,  
WEST PALM BEACH, FL 33411  
PHONE: 561-845-0665  
FAX: 561-863-8175  
WWW.KIMLEY-HORN.COM  
REGISTRY NO. 35106

ARCHITECT



FAIRFAX & SAMMONS

FAIRFAX, SAMMONS & PARTNERS, LLC  
214 BRAZILIAN AVENUE  
PALM BEACH, FL 33480  
PHONE: (561) 805-8591

LANDSCAPE ARCHITECT

jungles

RAYMOND JUNGLES, INC.

2964 AVIATION AVENUE  
MIAMI, FL 33133  
PHONE: (305) 858-6777

COA: 22-037  
ZON: 22-107

No. REVISIONS DATE



PROJECT No.

DATE 10/28/2022

SCALE AS SHOWN

DESIGNED BY

DRAWN BY

CHECKED BY

MATERIAL  
SPECIFICATIONS











PHIPPS OCEAN  
PARK  
PREPARED FOR  
TOWN OF PALM  
BEACH

SHEET NUMBER  
LH.300



This document, together with the concepts and designs presented herein, is intended only for the specific purpose and client for which it was prepared. Reuse of and improper reliance on this document without written authorization and adaptation by Kimley-Horn and Associates, Inc. shall be without liability to Kimley-Horn and Associates, Inc.

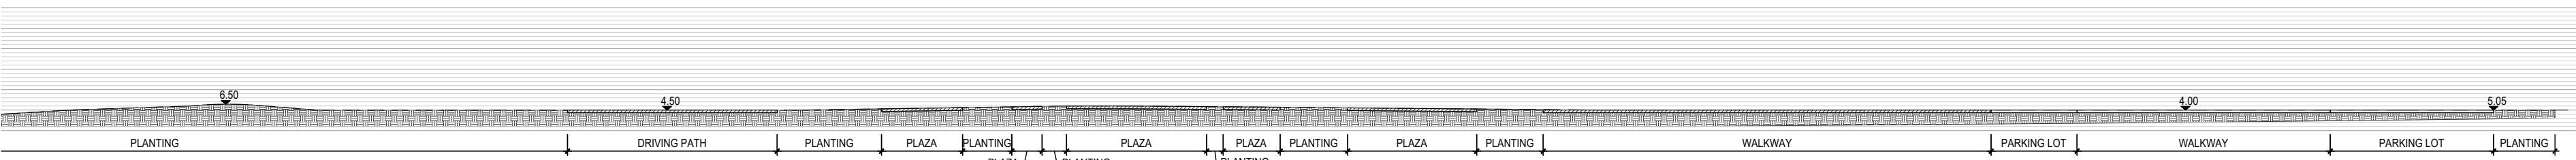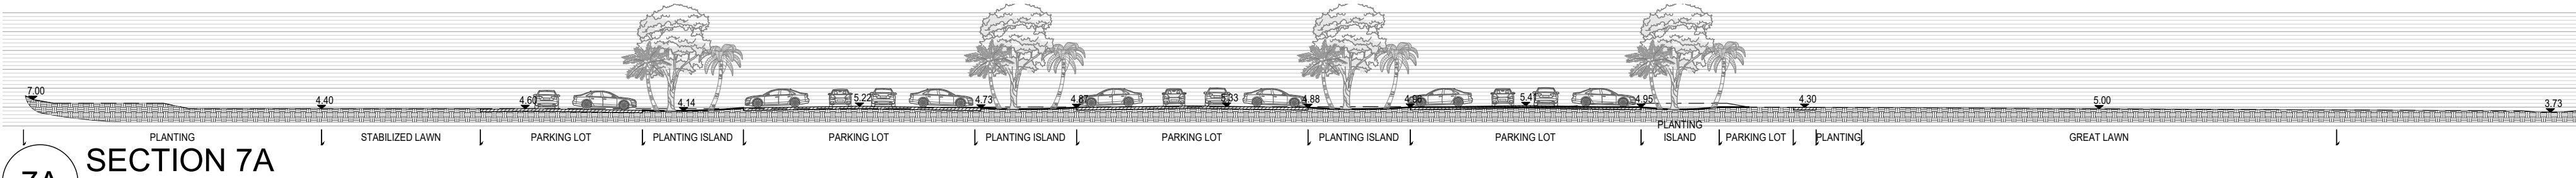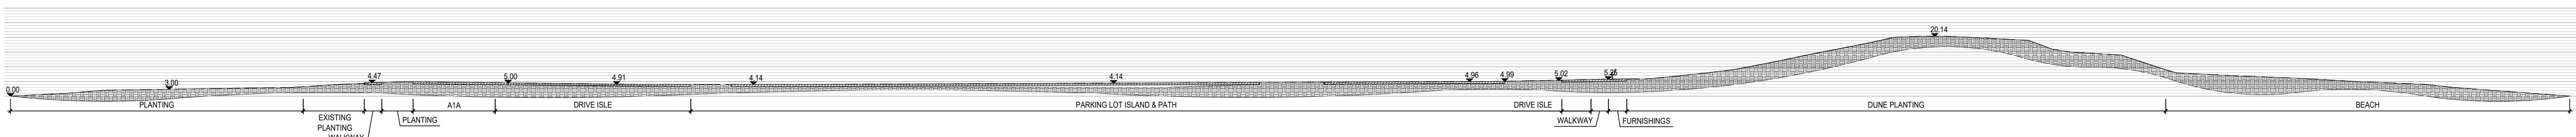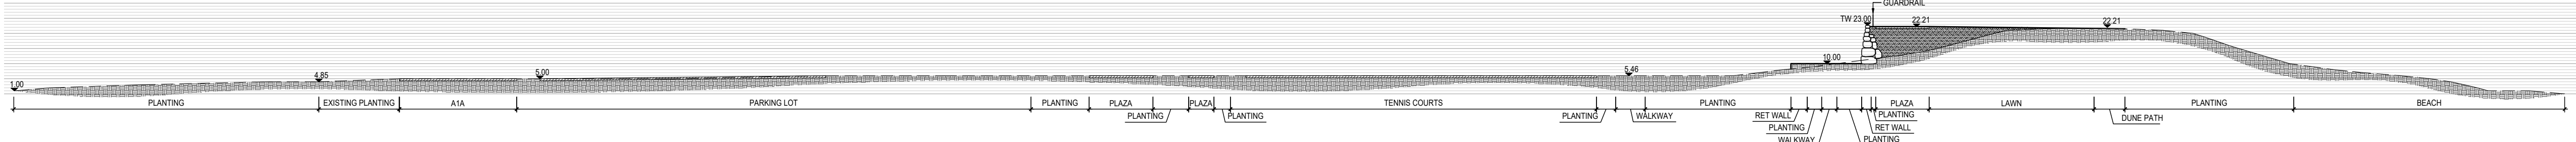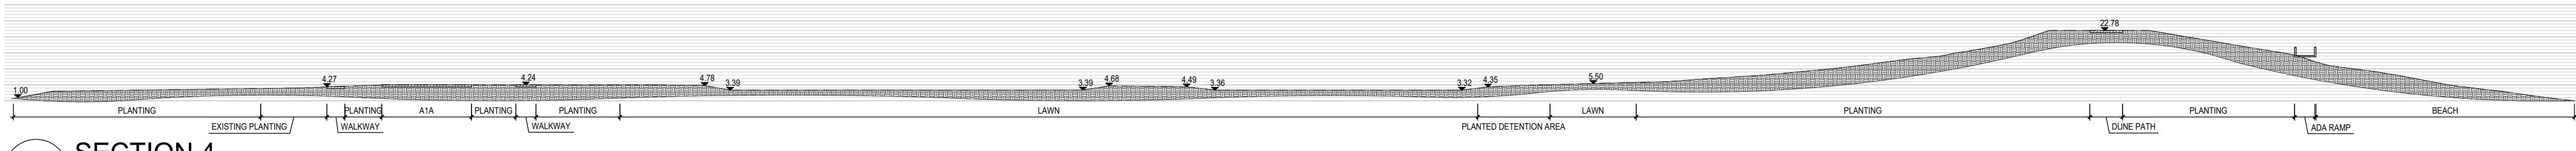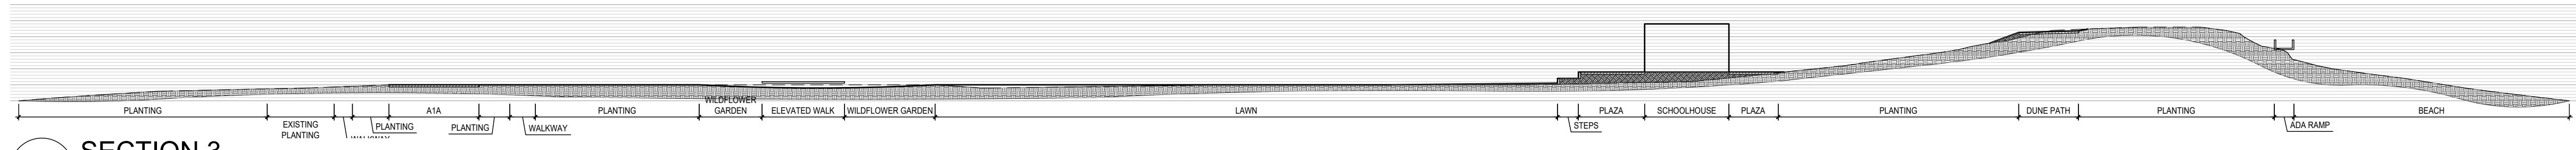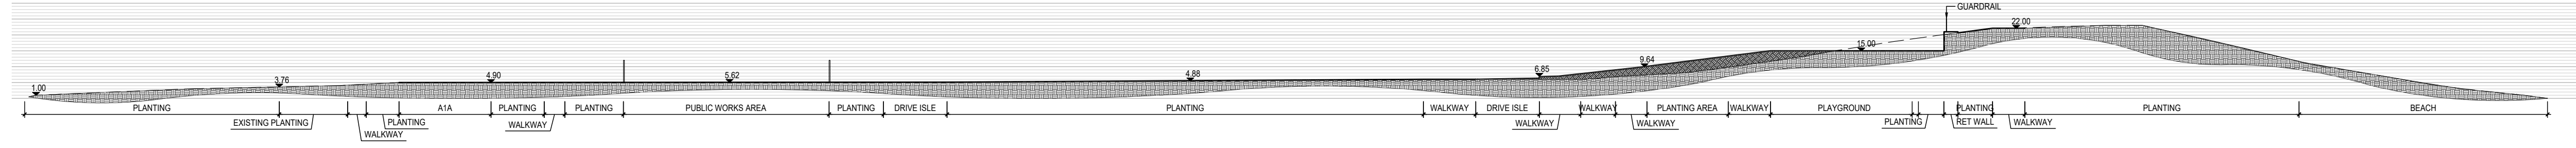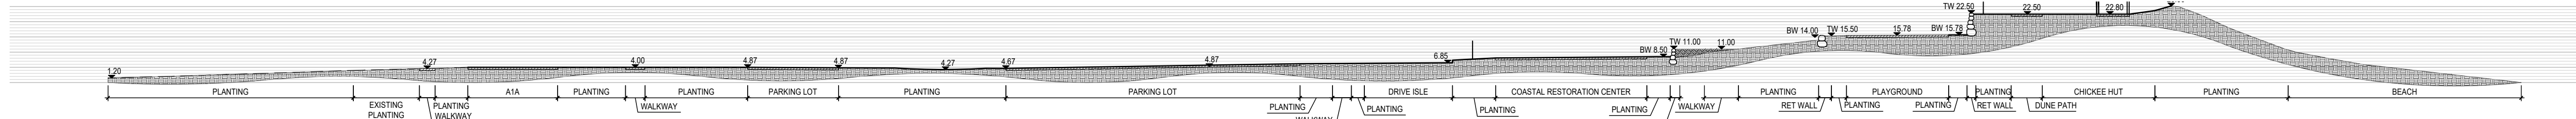

CIVIL ENGINEER

**Kimley»Horn**

1920 WEKIVA WAY, SUITE 200,  
WEST PALM BEACH, FL 33411  
PHONE: 561-845-0665  
FAX: 561-863-8175  
WWW.KIMLEY-HORN.COM  
REGISTRY NO. 35106

ARCHITECT



**FAIRFAX & SAMMONS**

FAIRFAX, SAMMONS & PARTNERS, LLC  
214 BRAZILIAN AVENUE  
PALM BEACH, FL 33480  
PHONE: (561) 805-8591

LANDSCAPE ARCHITECT

**jungles**

**RAYMOND JUNGLES, INC.**

2964 AVIATION AVENUE  
MIAMI, FL 33133  
PHONE: (305) 858-6777

COA: 22-037

ZON: 22-107

No.	REVISIONS	DATE



PROJECT No.

DATE  
10/28/2022

SCALE  
AS SHOWN

DESIGNED BY

DRAWN BY

CHECKED BY

HARDSCAPE SECTIONS



**PHIPPS OCEAN  
PARK**  
PREPARED FOR  
**TOWN OF PALM  
BEACH**


TOWN OF PALM BEACH FL

SHEET NUMBER


**LH.400**




This document, together with the concepts and designs presented herein, as an instrument of service, is intended only for the specific purpose and client for which it was prepared. Reuse of and improper reliance on this document without written authorization and adaptation by Kimley-Horn and Associates, Inc. shall be without liability to Kimley-Horn and Associates, Inc.

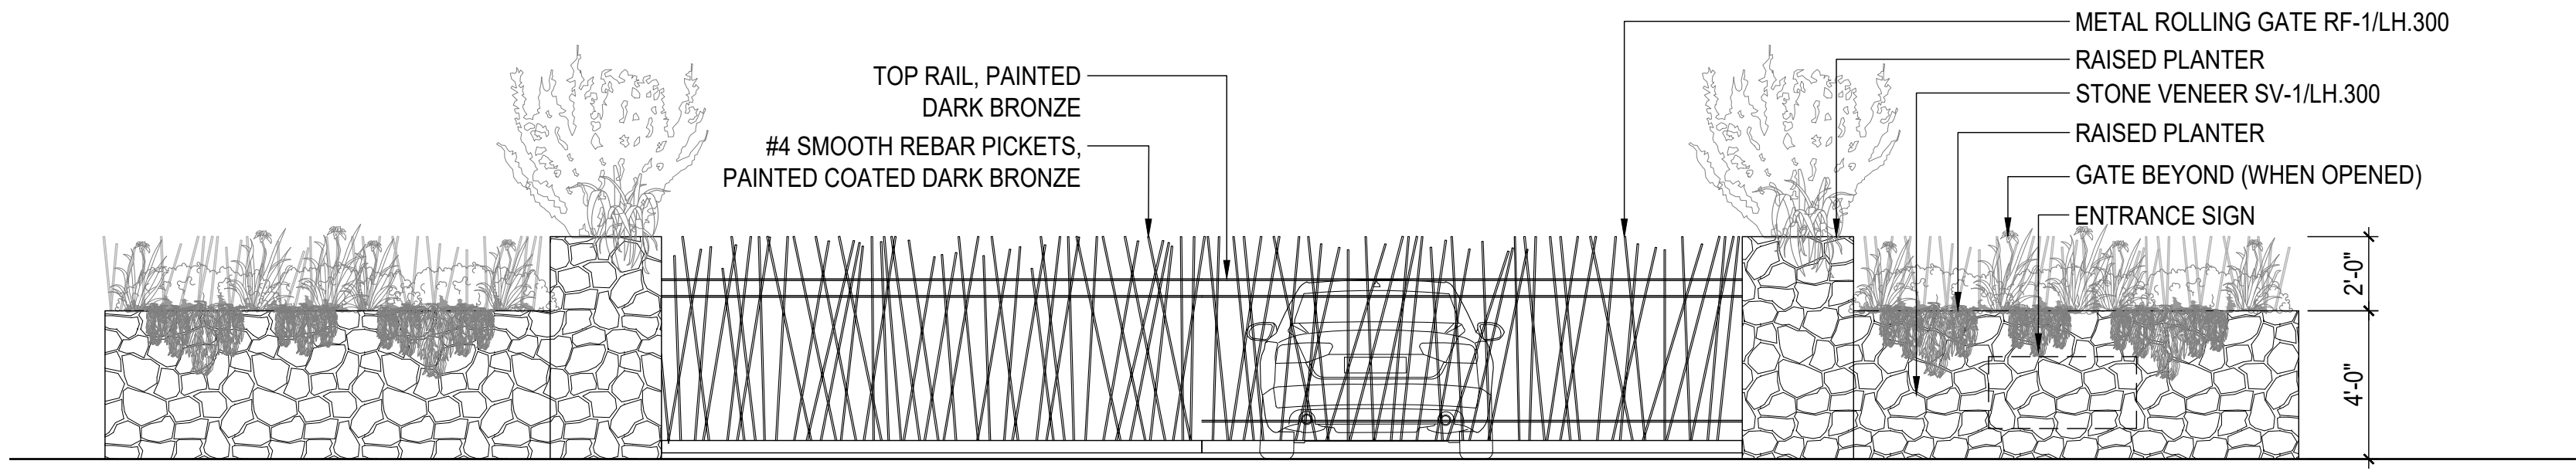


1 ENTRY GATE - NORTH  
Scale: 1/4"=1'-0" \_XREF

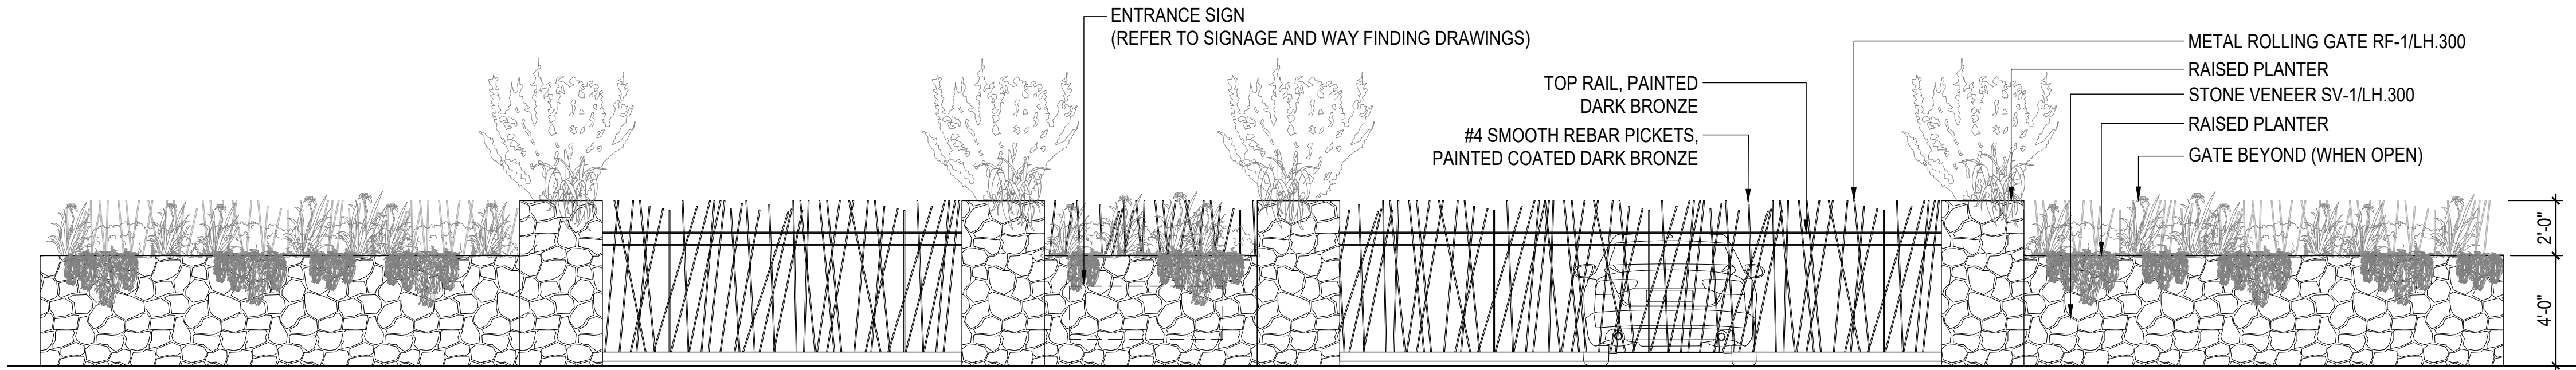

2 ENTRY GATE - CENTRAL  
Scale: 1/4"=1'-0" \_XREF

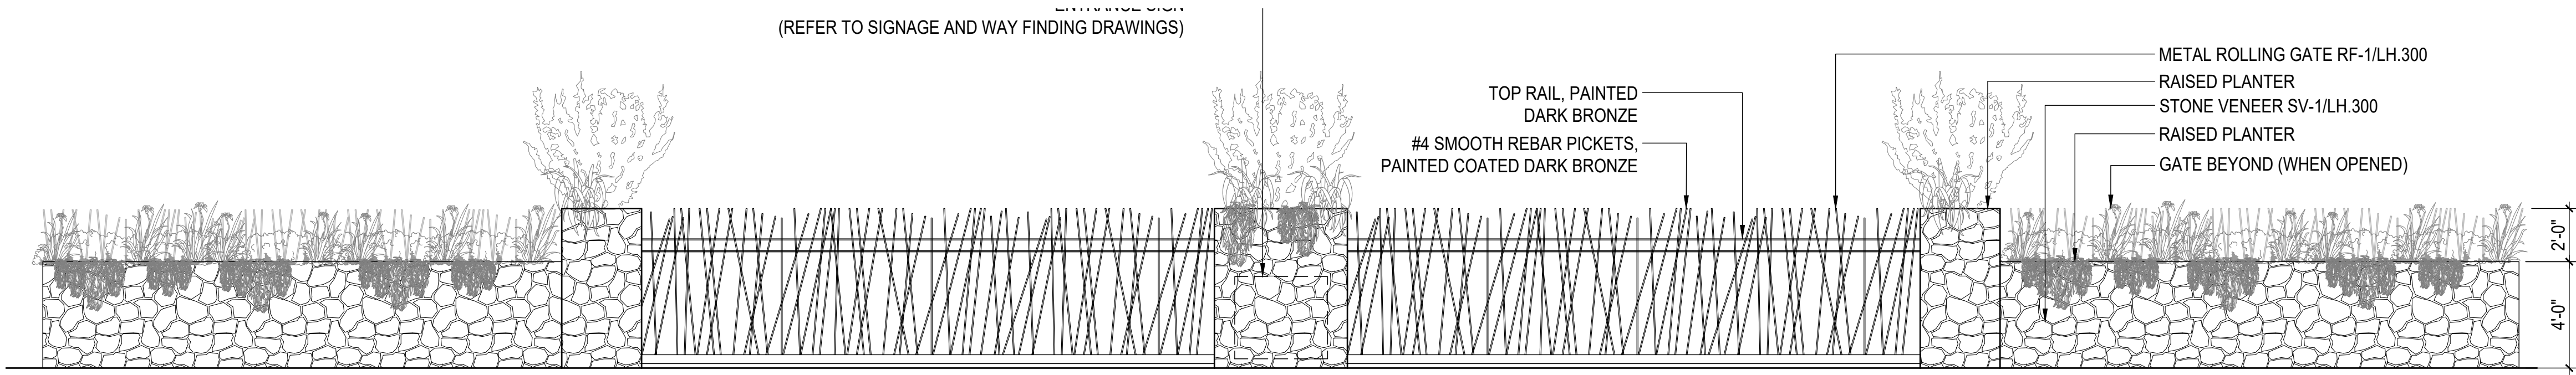

3 ENTRY GATE - SOUTH  
Scale: 1/4"=1'-0" \_XREF

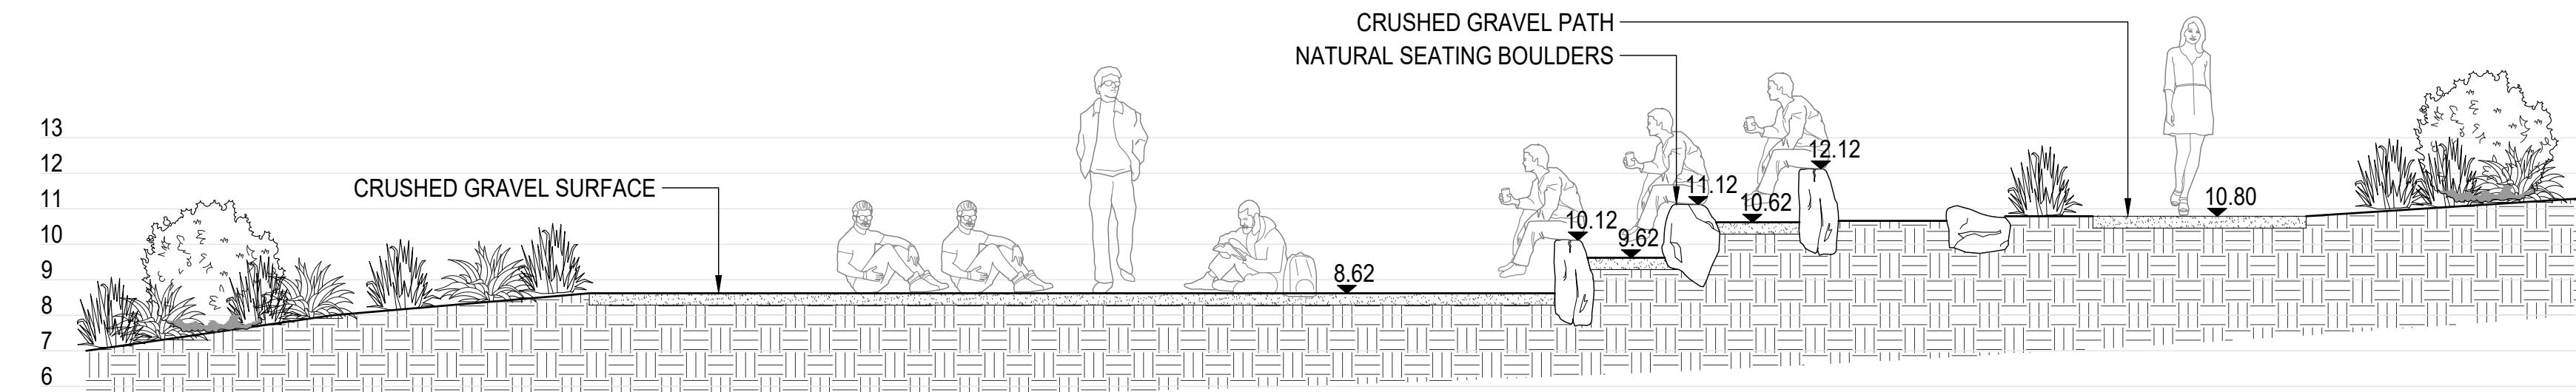

4 OUTDOOR CLASSROOM - SECTION  
Scale: 1/4"=1'-0" \_XREF

CIVIL ENGINEER

**Kimley»Horn**

1920 WEKIVA WAY, SUITE 200,  
WEST PALM BEACH, FL 33411  
PHONE: 561-845-0665  
FAX: 561-863-8175  
WWW.KIMLEY-HORN.COM  
REGISTRY NO. 35106

ARCHITECT



**FAIRFAX & SAMMONS**

FAIRFAX, SAMMONS & PARTNERS, LLC  
214 BRAZILIAN AVENUE  
PALM BEACH, FL 33480  
PHONE: (561) 805-8591


LANDSCAPE ARCHITECT

**jungles**

RAYMOND JUNGLES, INC.  
2964 AVIATION AVENUE  
MIAMI, FL 33133  
PHONE: (305) 858-6777

COA: 22-037  
ZON: 22-107

No.	REVISIONS	DATE

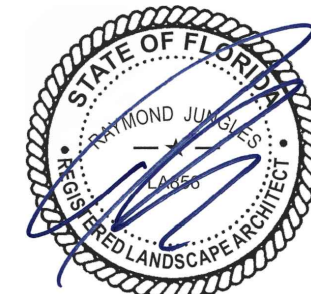

PROJECT No.

DATE  
10/28/2022

SCALE  
AS SHOWN

DESIGNED BY

DRAWN BY

CHECKED BY


HARDSCAPE DETAILS



**PHIPPS OCEAN  
PARK**  
PREPARED FOR  
TOWN OF PALM  
BEACH


SHEET NUMBER  
**LH.500**



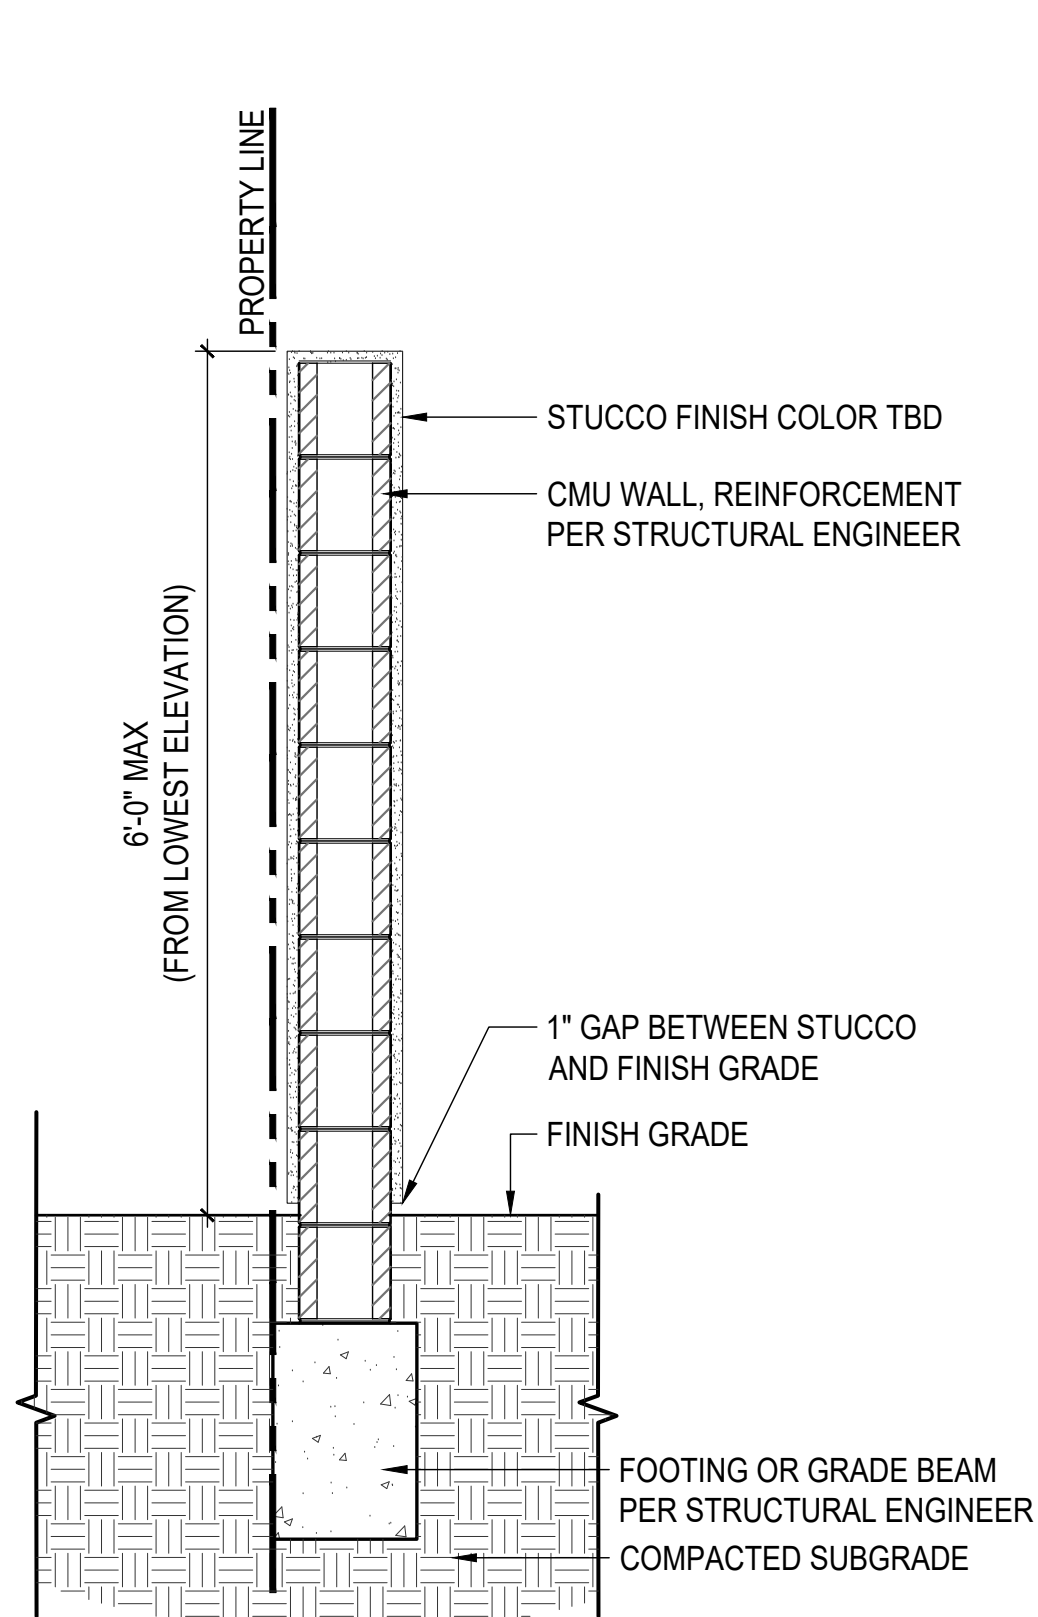


### 1 PERIMETER WALL

Scale: 2/32" \_XREF

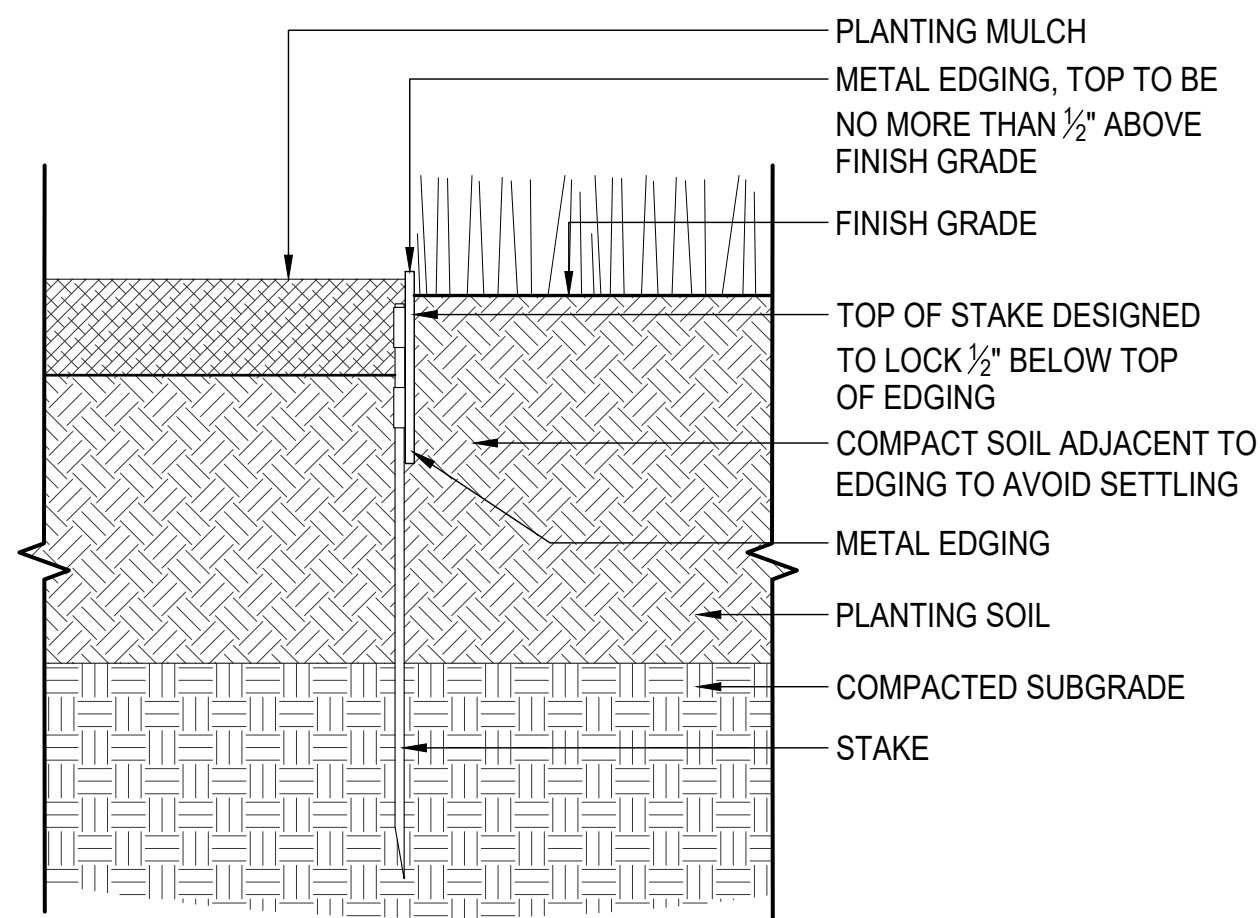


### 3 EDGING

Scale: 1/4 \_XREF

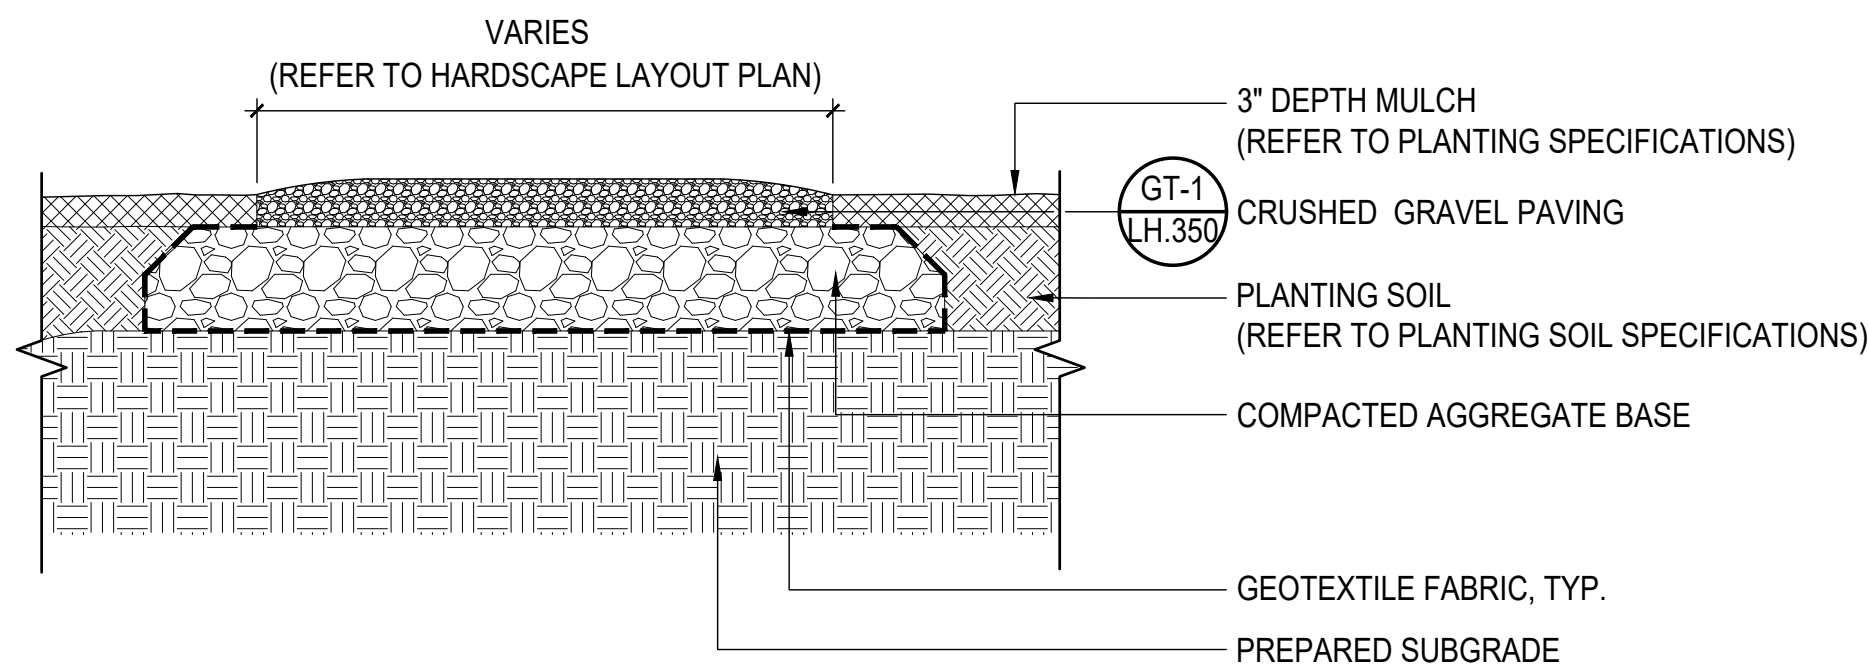


### 6 STABILIZED CRUSHED STONE PAVING

Scale: 1"=1" \_XREF

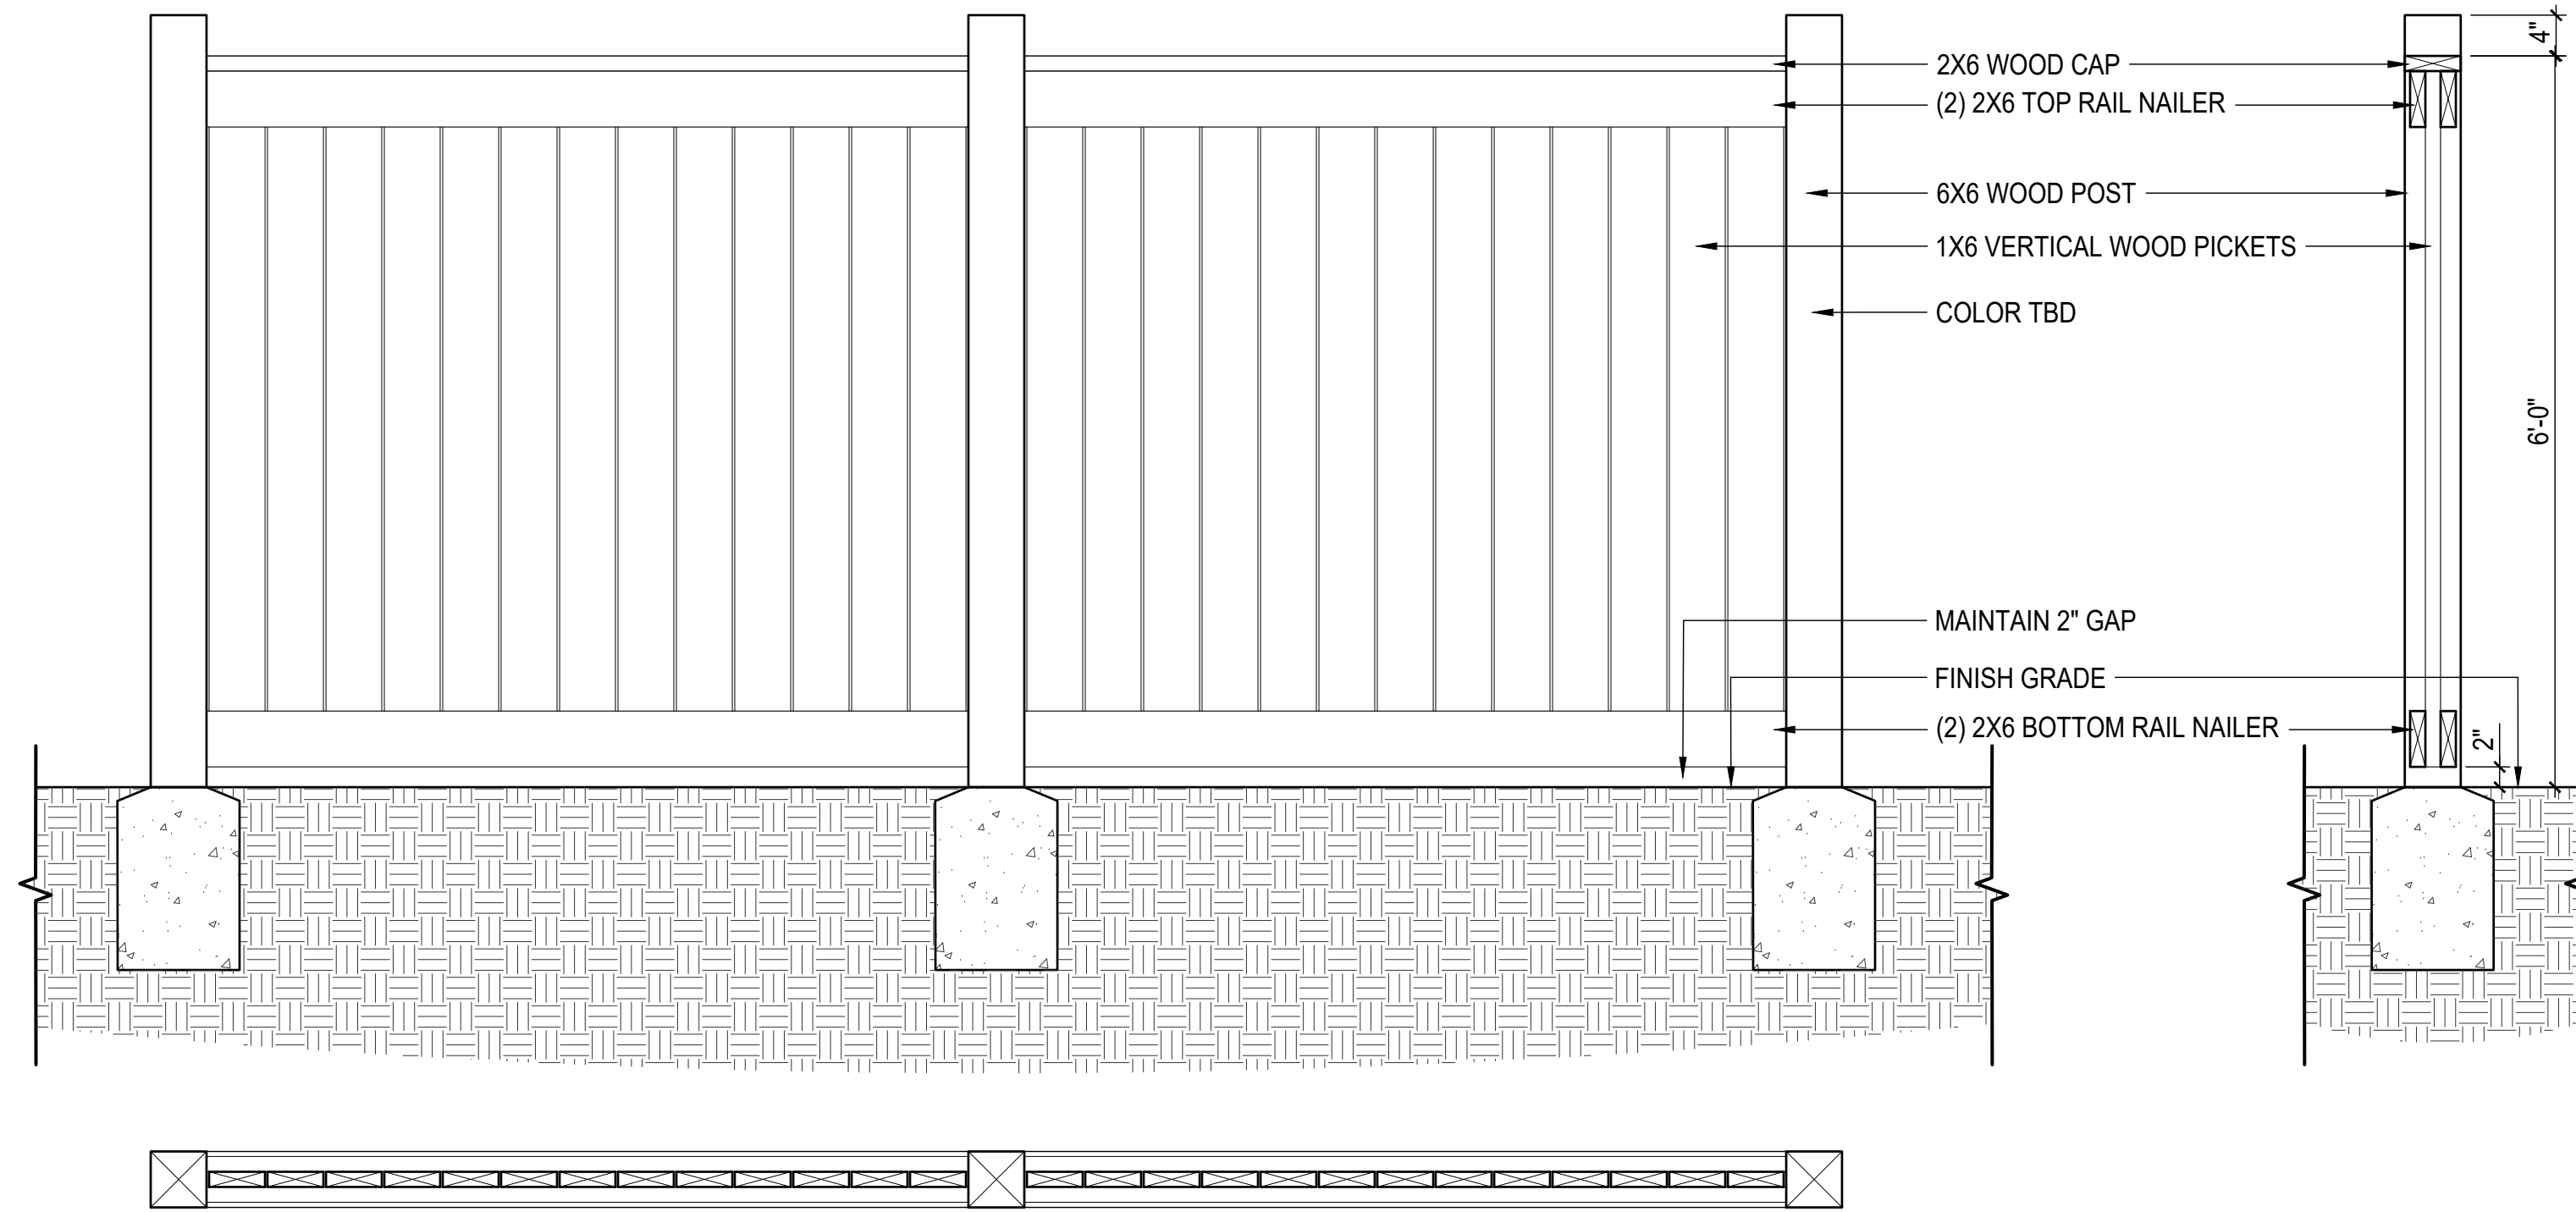


### 2 PUMP STATION ENCLOSURE FENCE

Scale: 2/32" \_XREF

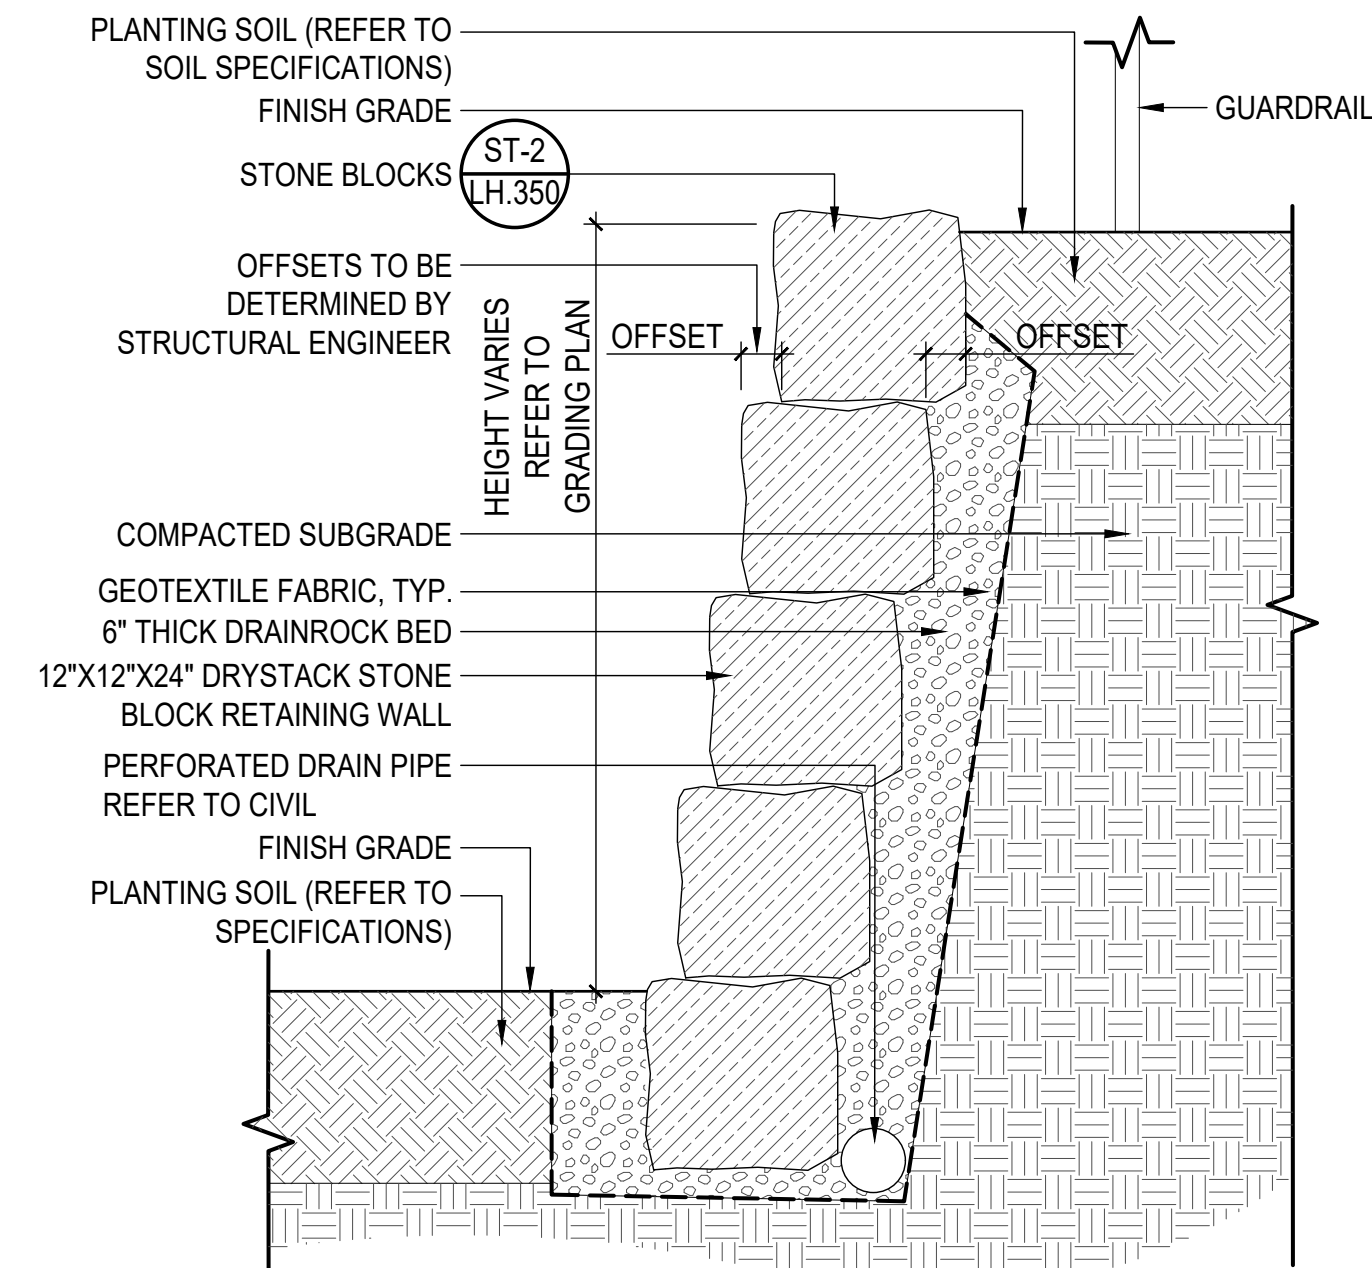


### 4 BOULDER RETAINING WALL

Scale: 1"=1" \_XREF

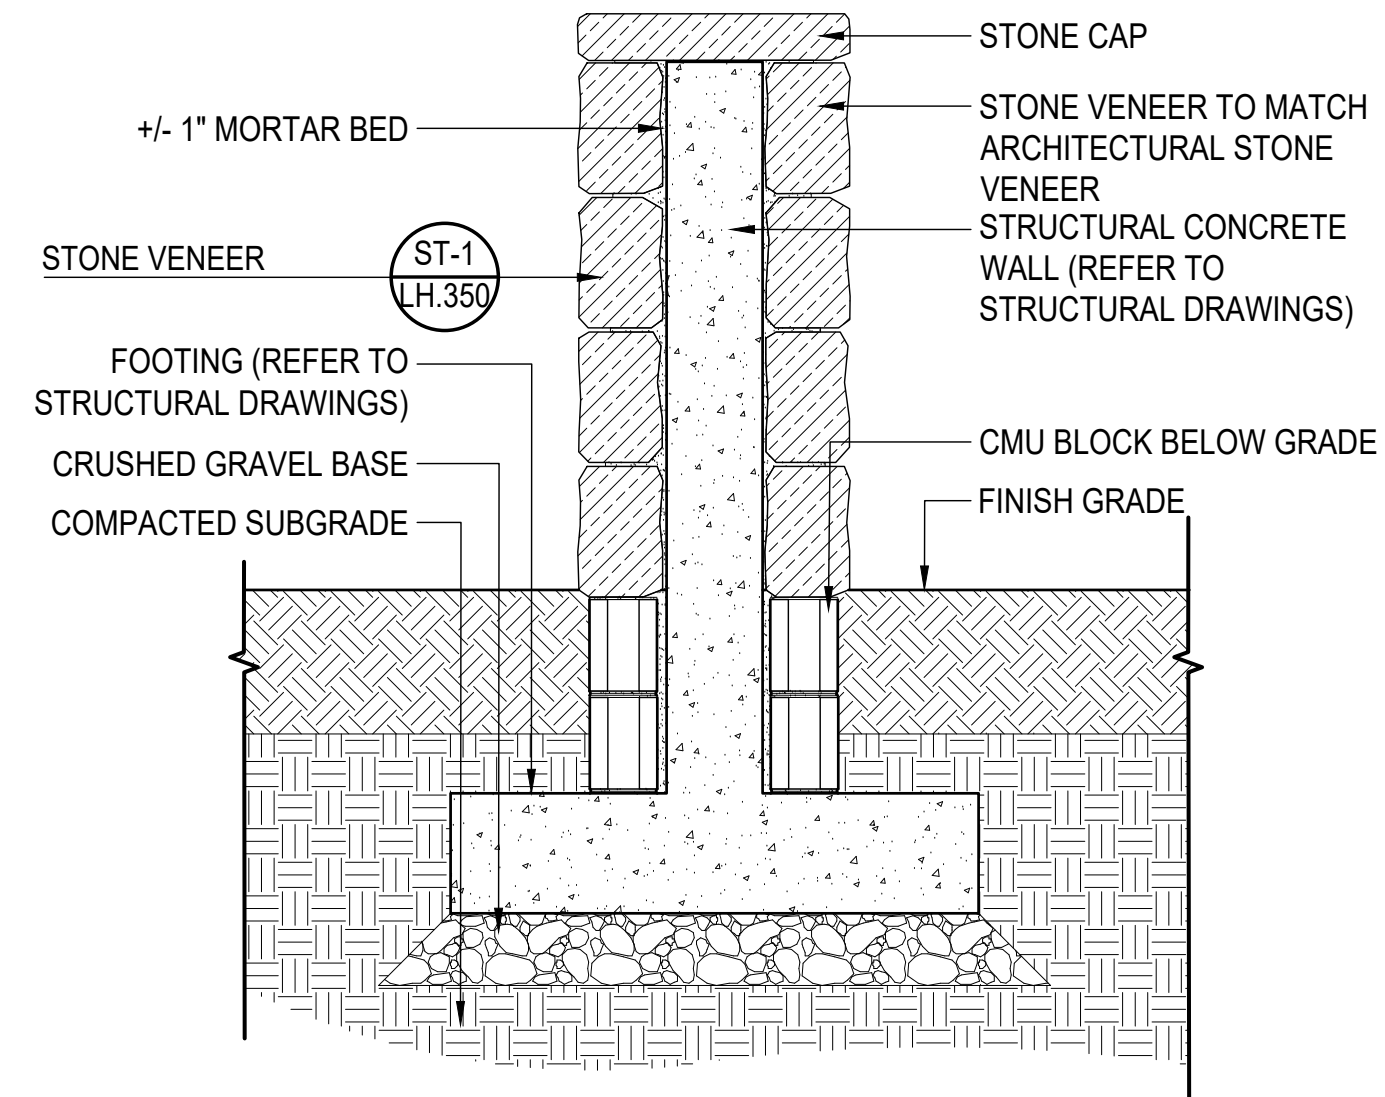


### 5 STONE VENEERED WALL

Scale: 2/32" \_XREF

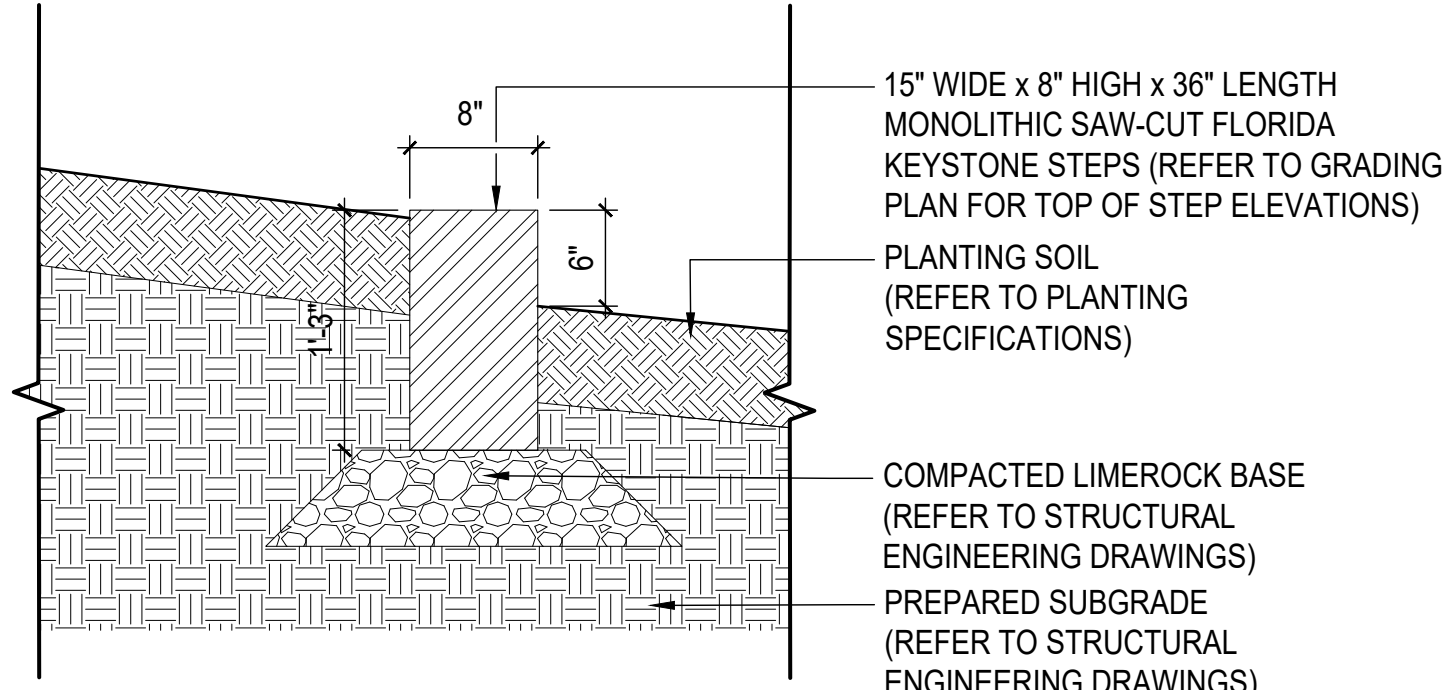

### 7 STONE STEP-DETAIL

Scale: 1"=1" \_XREF

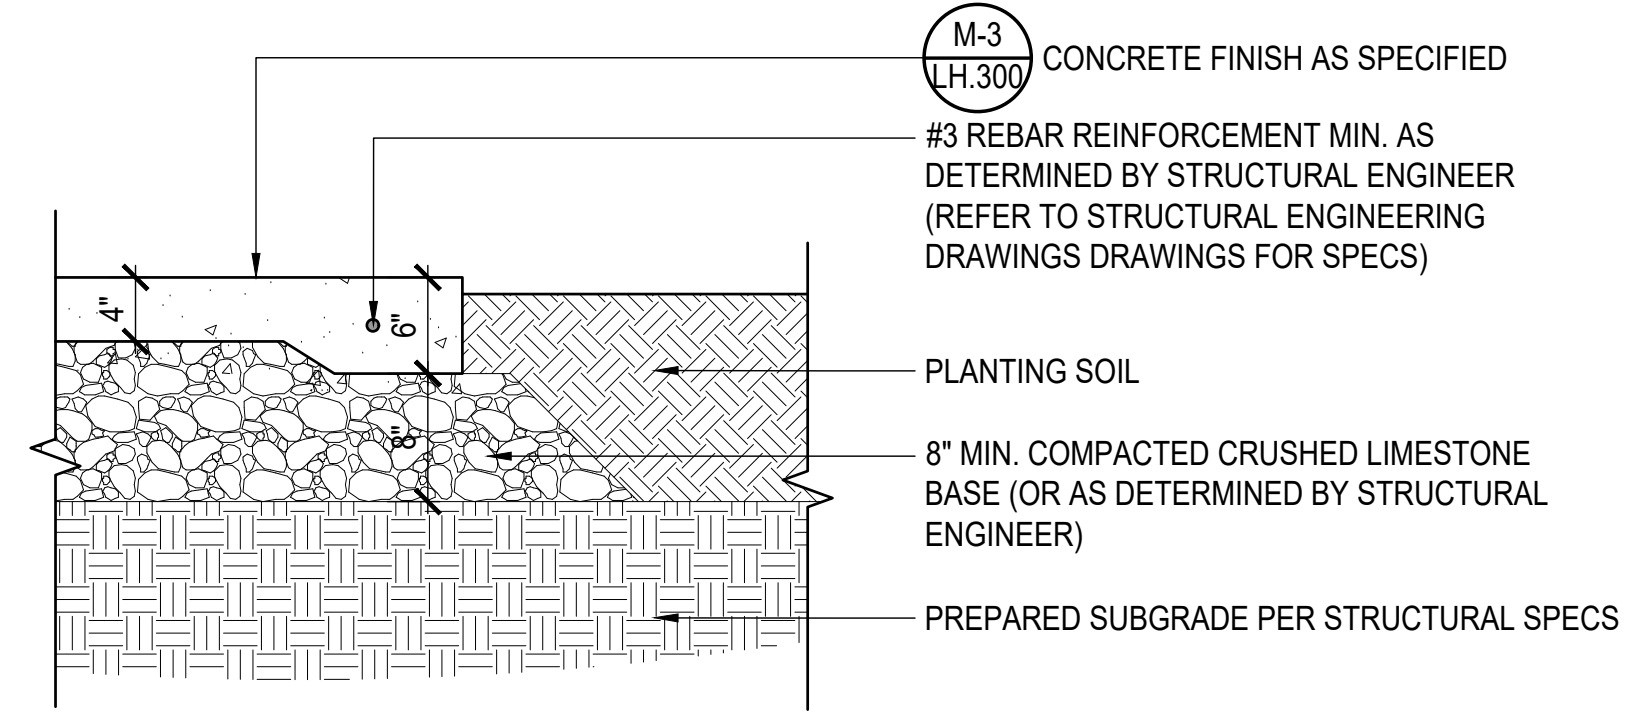

### 8 DECORATIVE CONCRETE PAVING - PEDESTRIAN

Scale: 1"=1" \_XREF

CIVIL ENGINEER

**Kimley»Horn**

1920 WEKIVA WAY, SUITE 200,  
WEST PALM BEACH, FL 33411  
PHONE: 561-845-0665  
FAX: 561-863-8175  
WWW.KIMLEY-HORN.COM  
REGISTRY NO. 35106

ARCHITECT



**FAIRFAX & SAMMONS**

FAIRFAX, SAMMONS & PARTNERS, LLC  
214 BRAZILIAN AVENUE  
PALM BEACH, FL 33480  
PHONE: (561) 805-8591

LANDSCAPE ARCHITECT

**jungles**

RAYMOND JUNGLES, INC.  
2964 AVIATION AVENUE  
MIAMI, FL 33133  
PHONE: (305) 858-6777

COA: 22-037  
ZON: 22-107

No. REVISIONS DATE



PROJECT No.

DATE 10/28/2022

SCALE AS SHOWN

DESIGNED BY

DRAWN BY

CHECKED BY

HARDSCAPE DETAILS



**PHIPPS OCEAN  
PARK**  
PREPARED FOR  
TOWN OF PALM  
BEACH


SHEET NUMBER

**LH.501**




This document, together with the concepts and designs presented herein, is intended only for the specific purpose and client for which it was prepared. Reuse of and improper reliance on this document without written authorization and adaptation by Kimley-Horn and Associates, Inc. shall be without liability to Kimley-Horn and Associates, Inc.


S:\PROJECT\202050\_Phipps Ocean Park Master Plan\20 DESIGN\24 WORKING\CAD\Sheets\20050\_03\_LH.500\_Landscape Details.dwg  
Luy Du  
2022/10/28

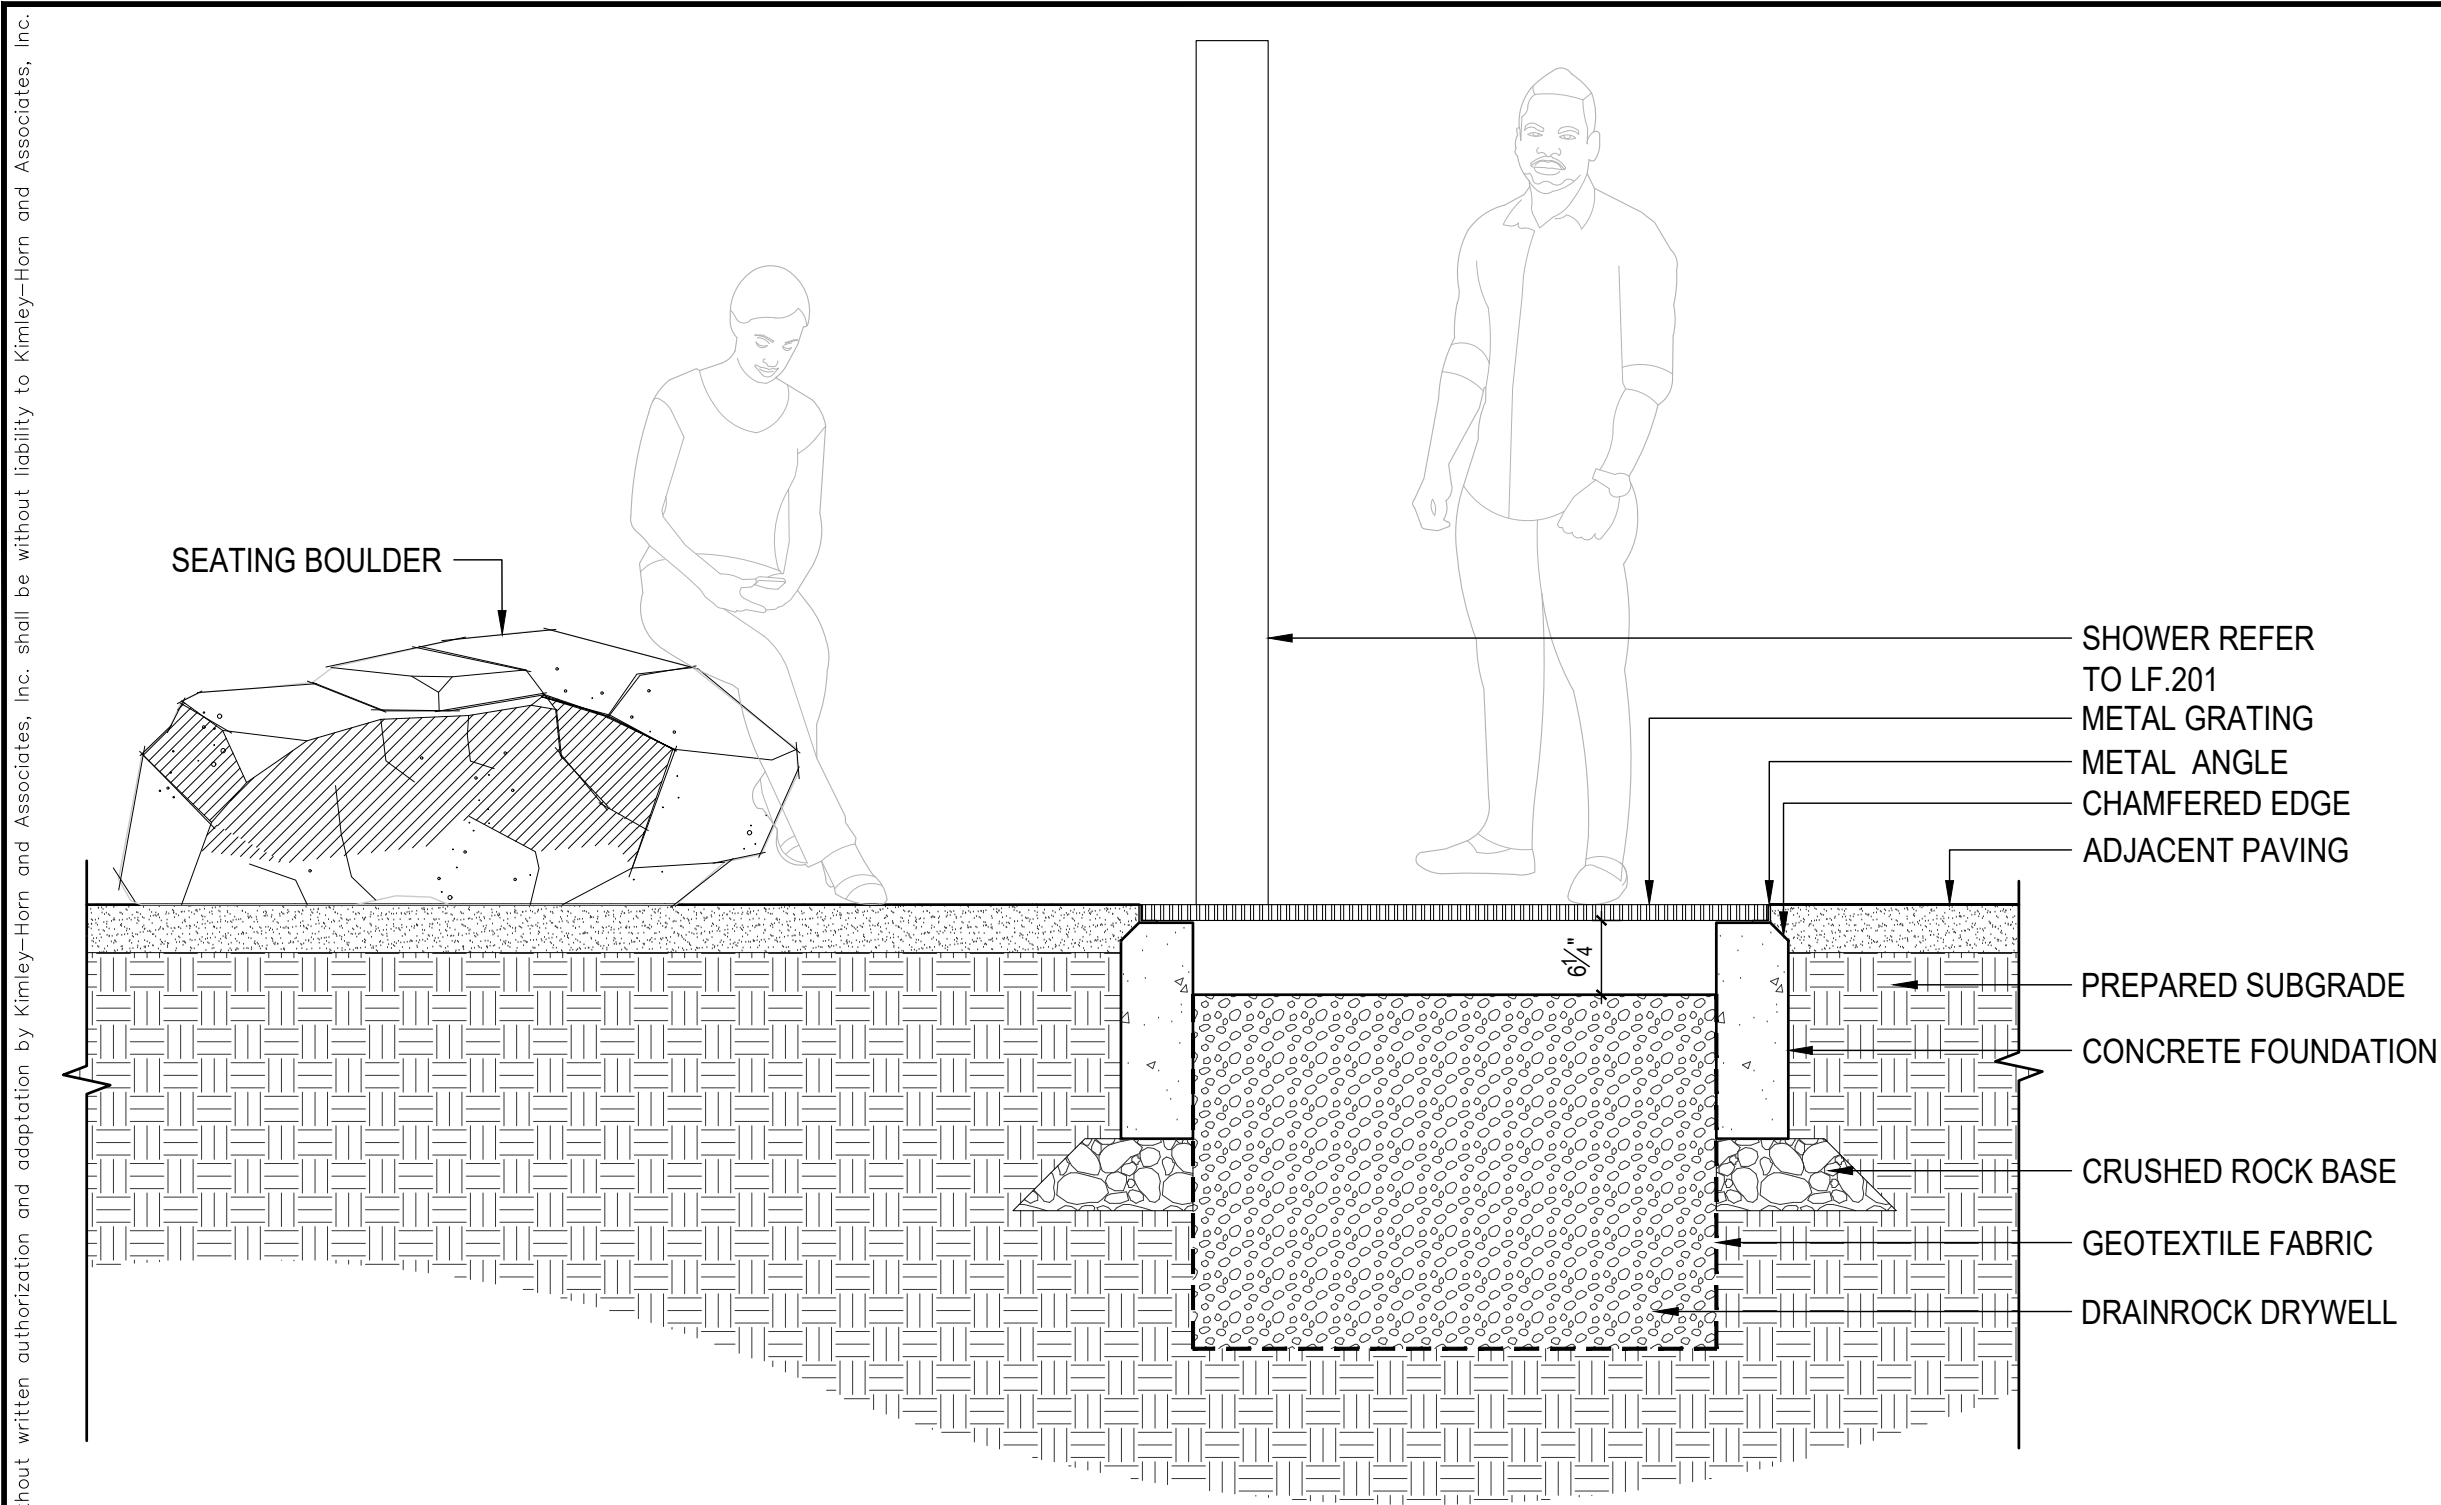

1 OUTDOOR SHOWER  
Scale: 2/32" \_XREF

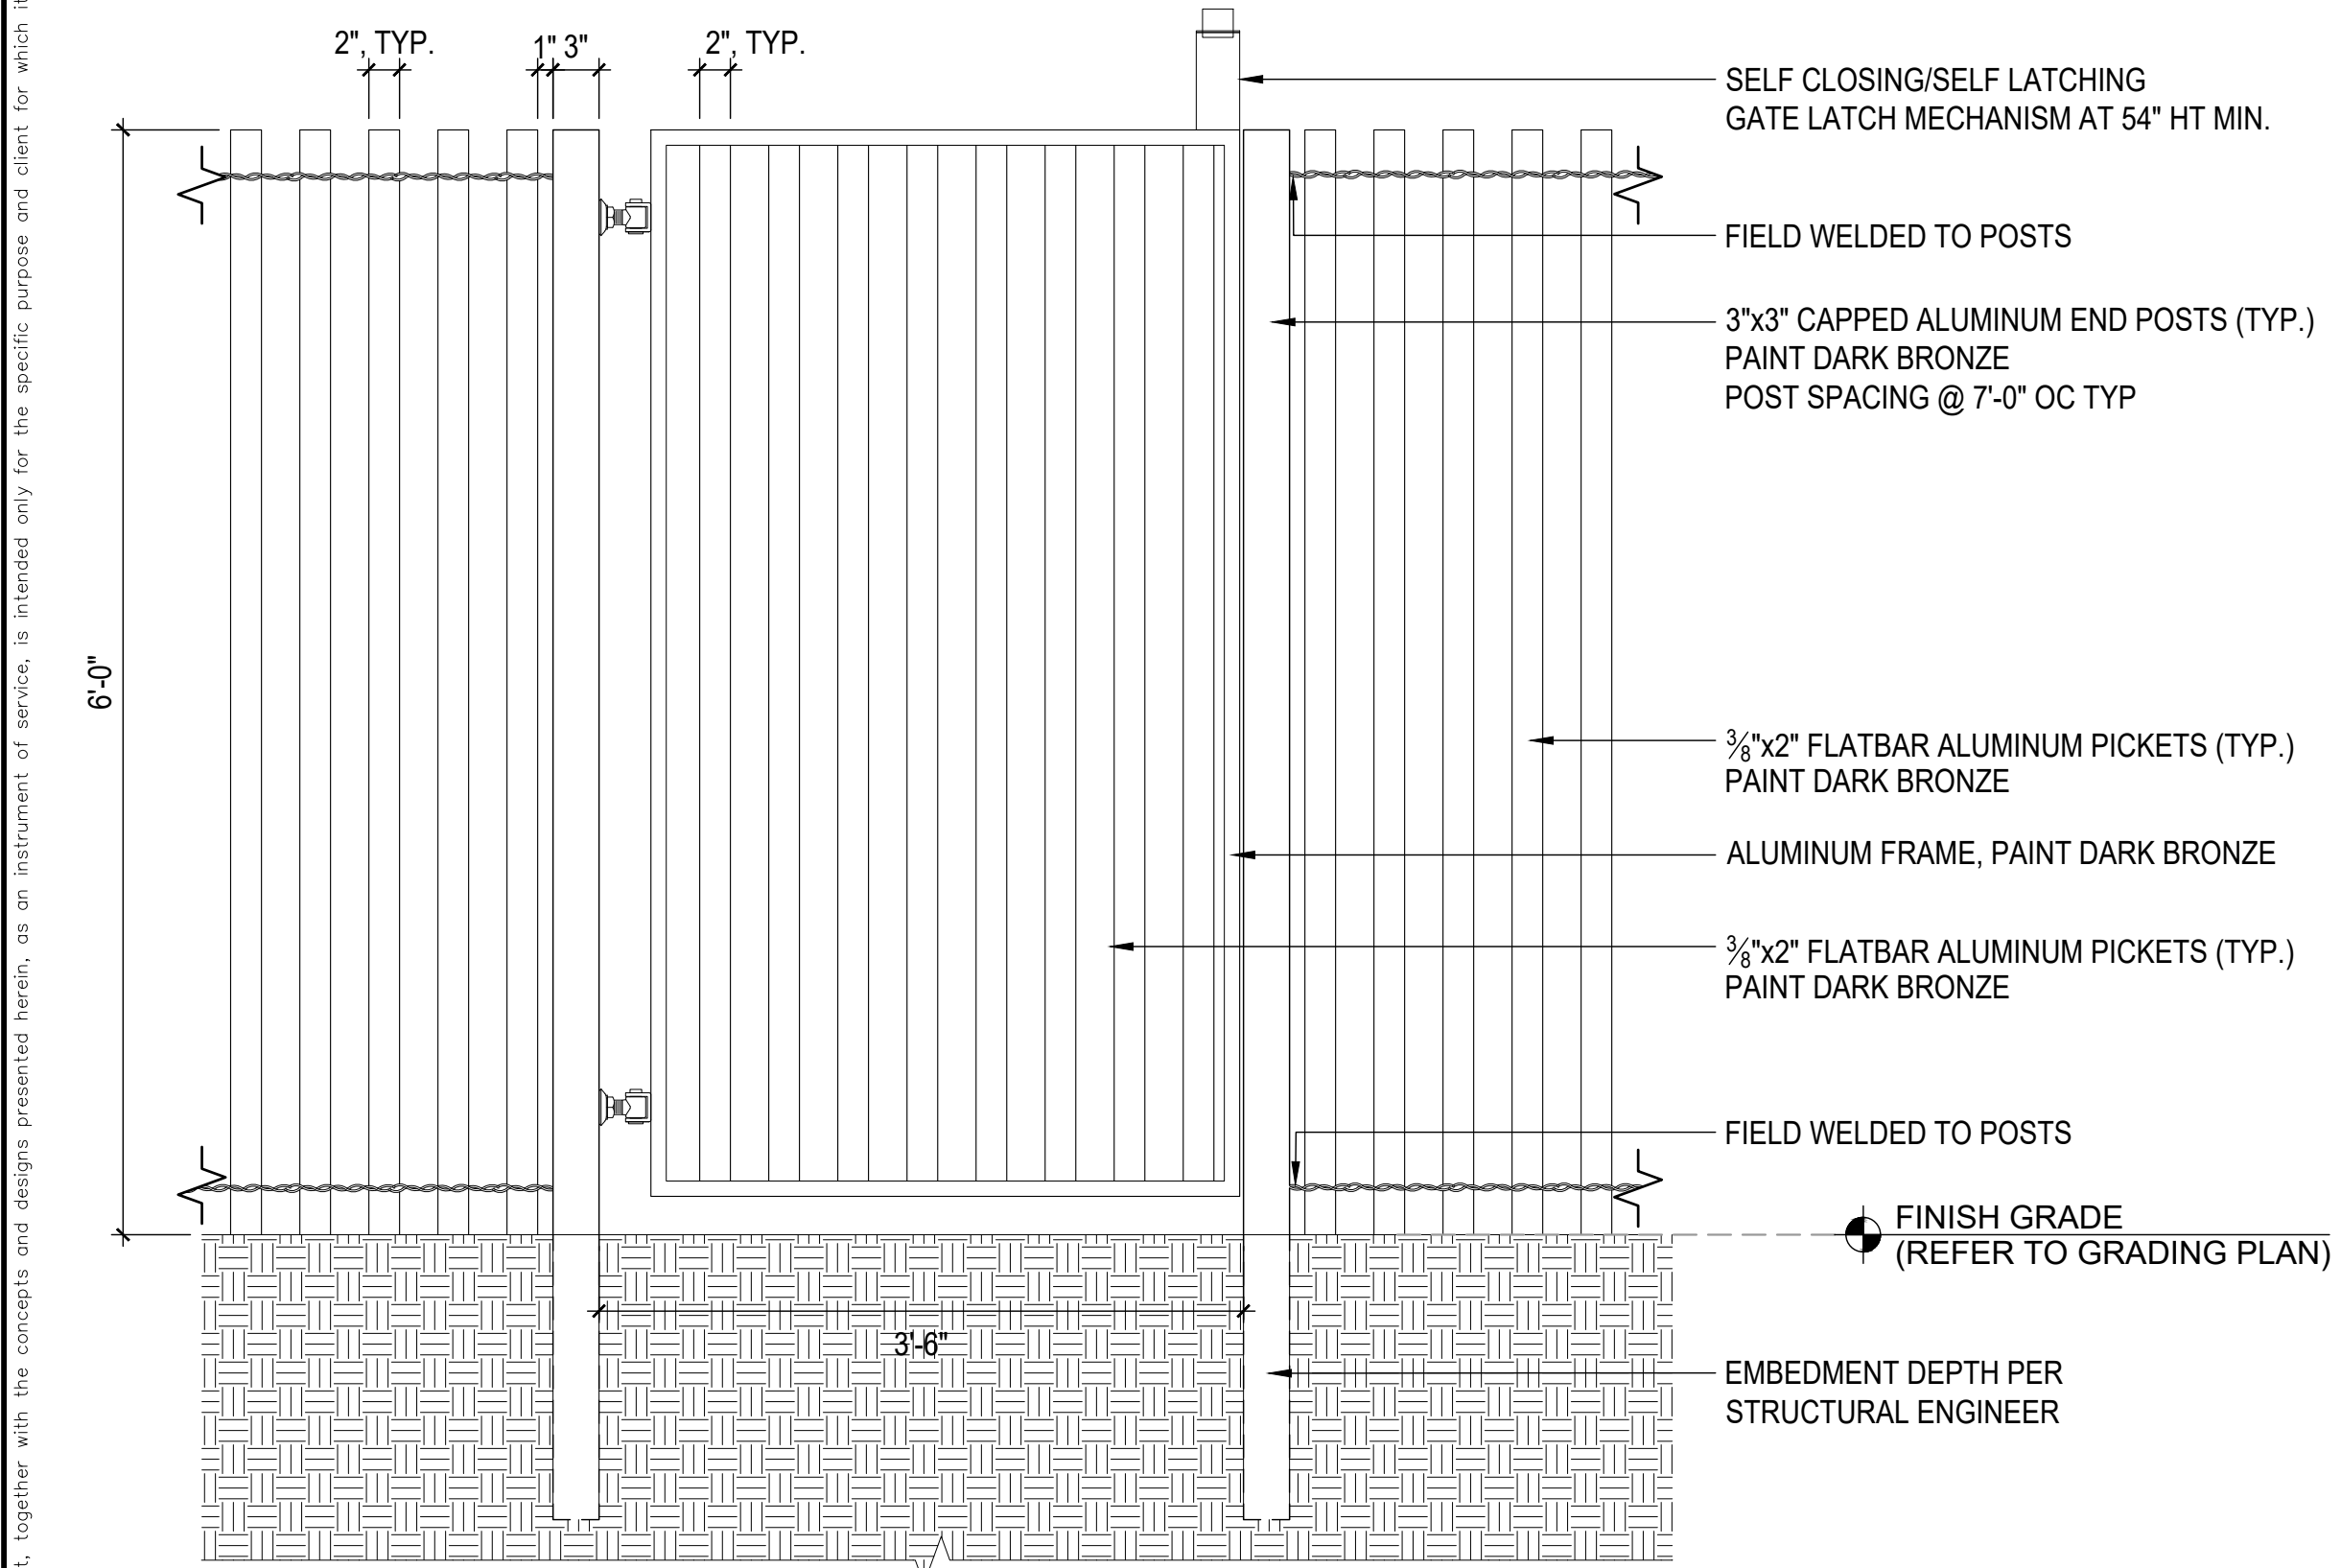


5 GENERAL FENCE & GATE  
Scale: 1"=1' \_XREF

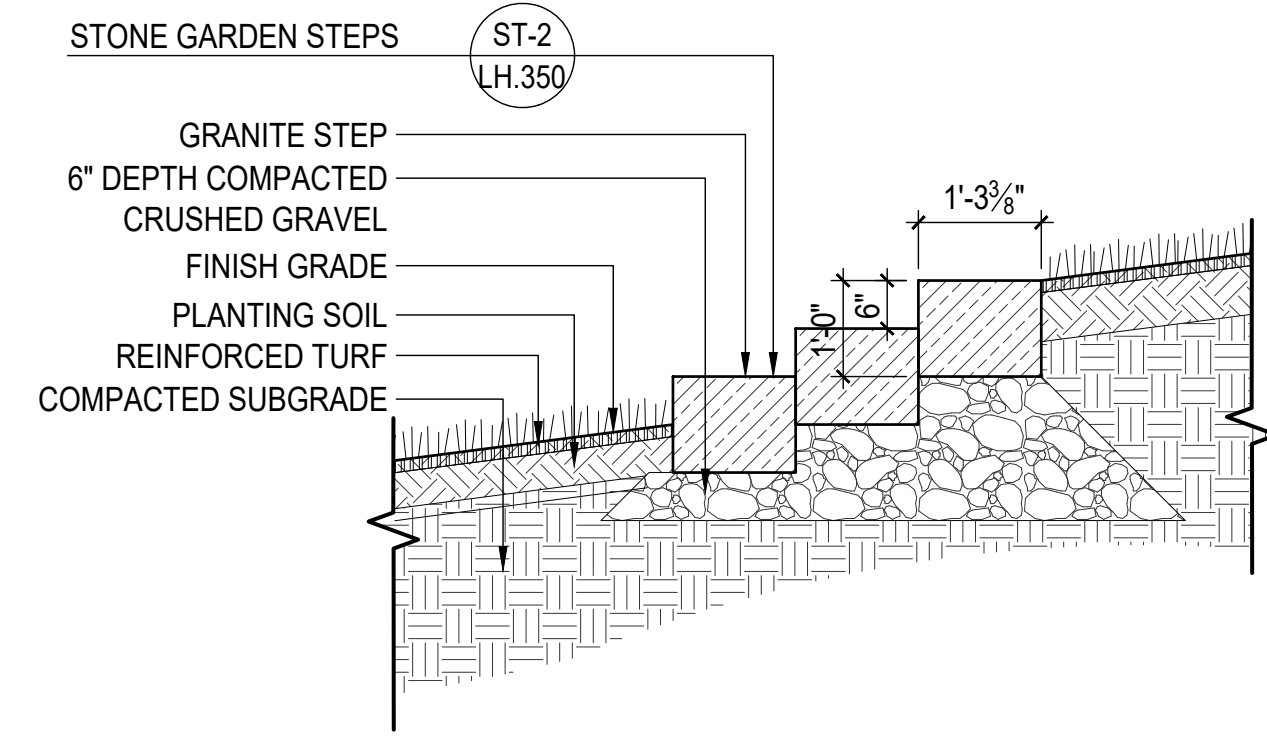


2 STEPS AT HORIZON PLATEU  
Scale: 1/2" = 1'-0" \_XREF

GRASSPAVE2 - SPECIFICATIONS  
UNIT SIZE - 20" X 20" X 1"  
AVAILABLE IN 9 STANDARD ROLL SIZES  
UNIT WEIGHT - 18 OZ. or 4.5 LB.  
STRENGTH - 5720 PSI  
COLOR - BLACK (STANDARD)  
RESIN - HDPE (with some post-consumer recycled content)


AS MANUFACTURED BY:  
INVISIBLE STRUCTURES, INC.  
(or approved alternate)  
1600 Jackson St. Suite 310  
Golden, Colorado 80401  
800-233-1510 or 303-233-8383  
FAX: 800-233-1522 or 303-233-8282  
www.invisiblestructures.com

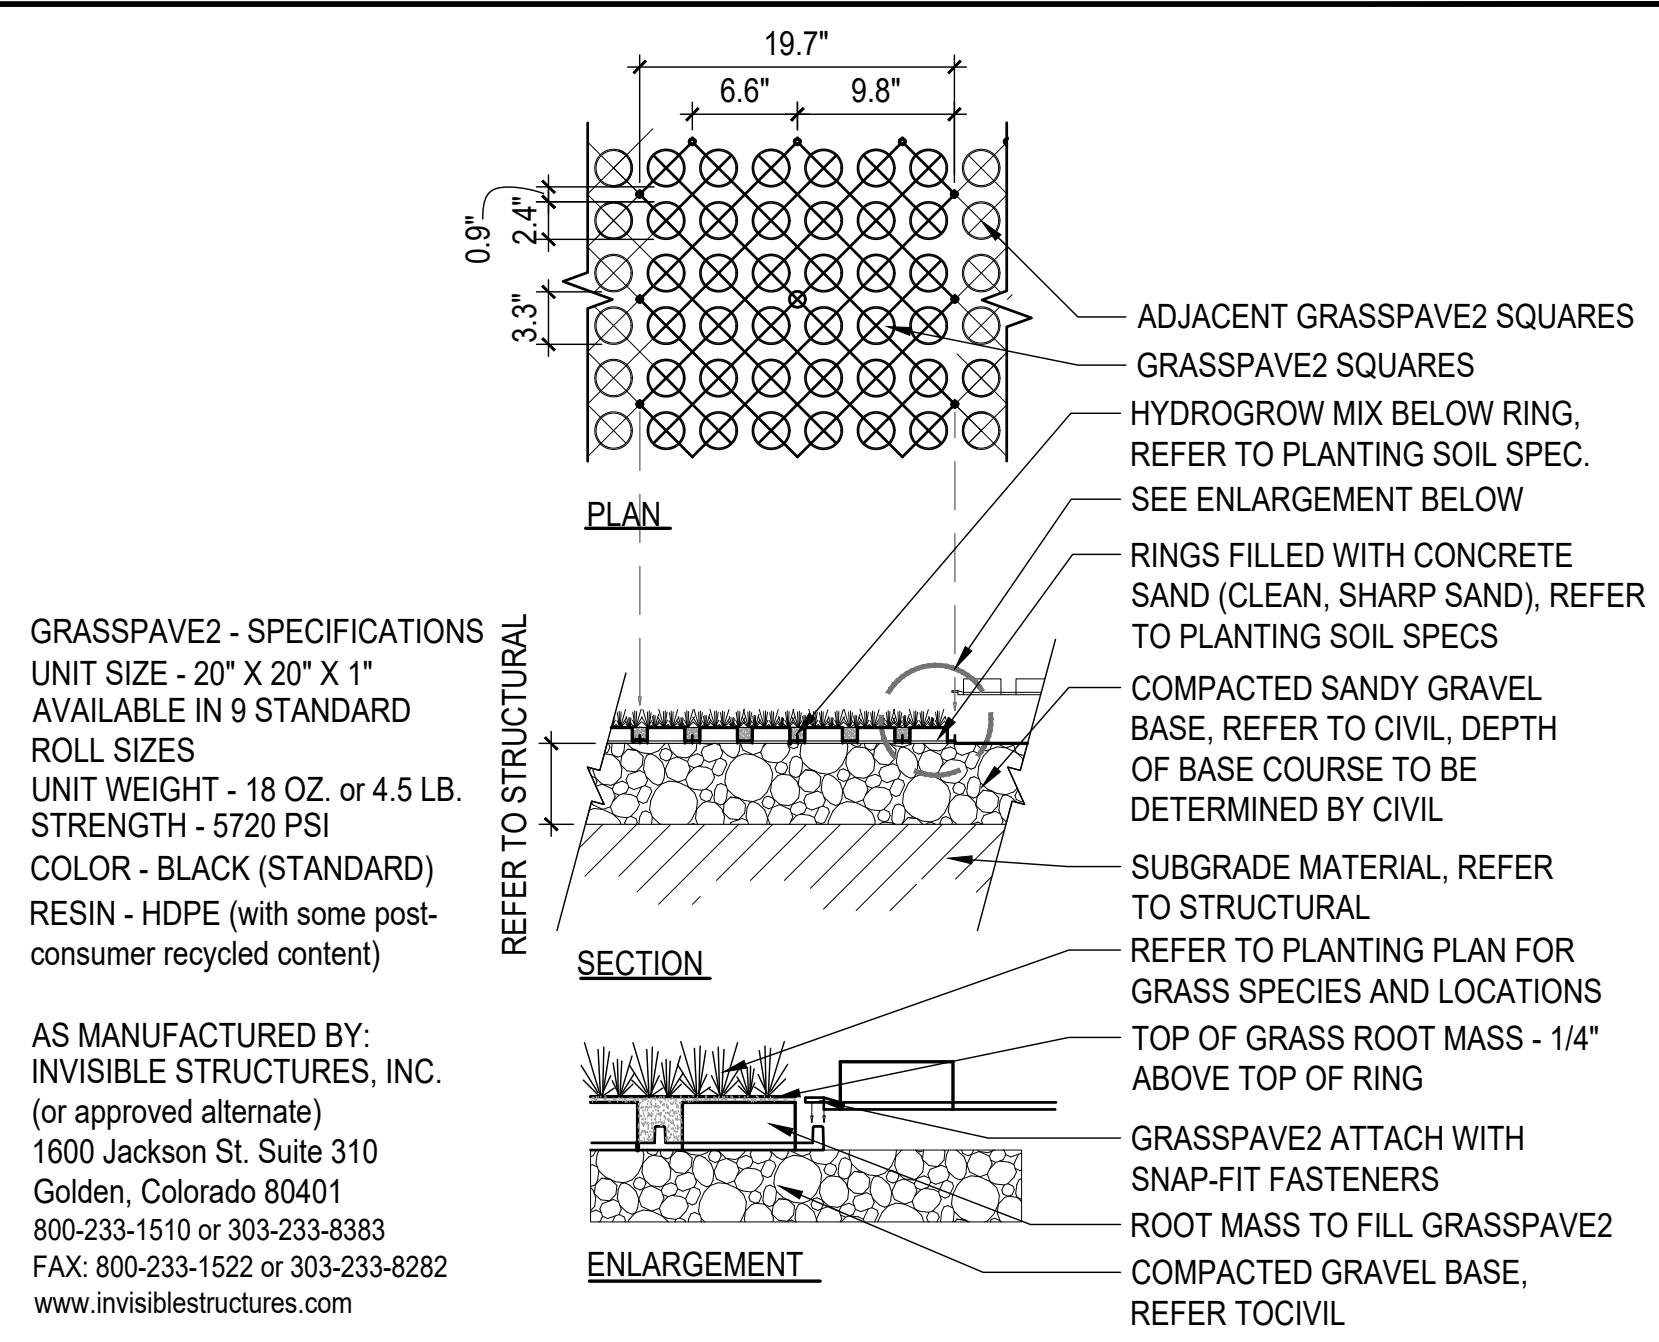

3 GRASSPAVE REINFORCED TURF  
Scale: 1"=1' \_XREF

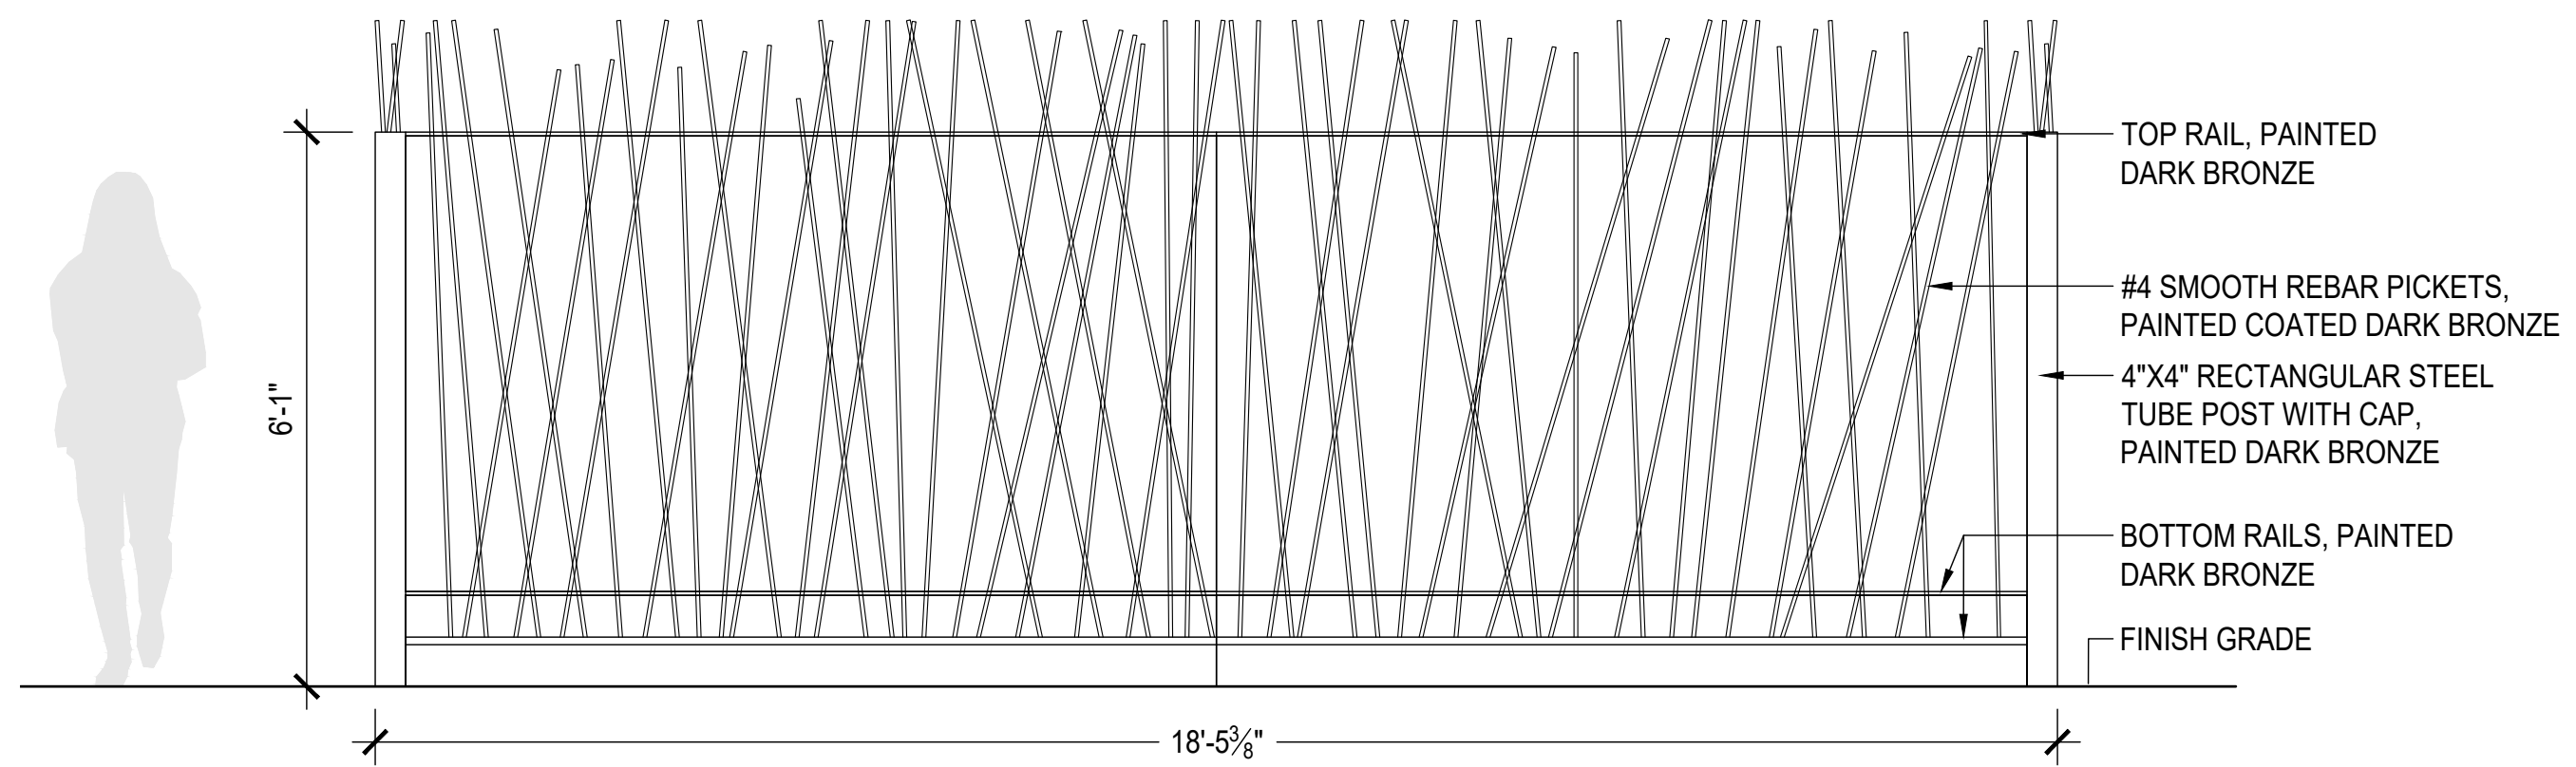

4 CRC GATE  
Scale: 1/2" = 1'-0" \_XREF

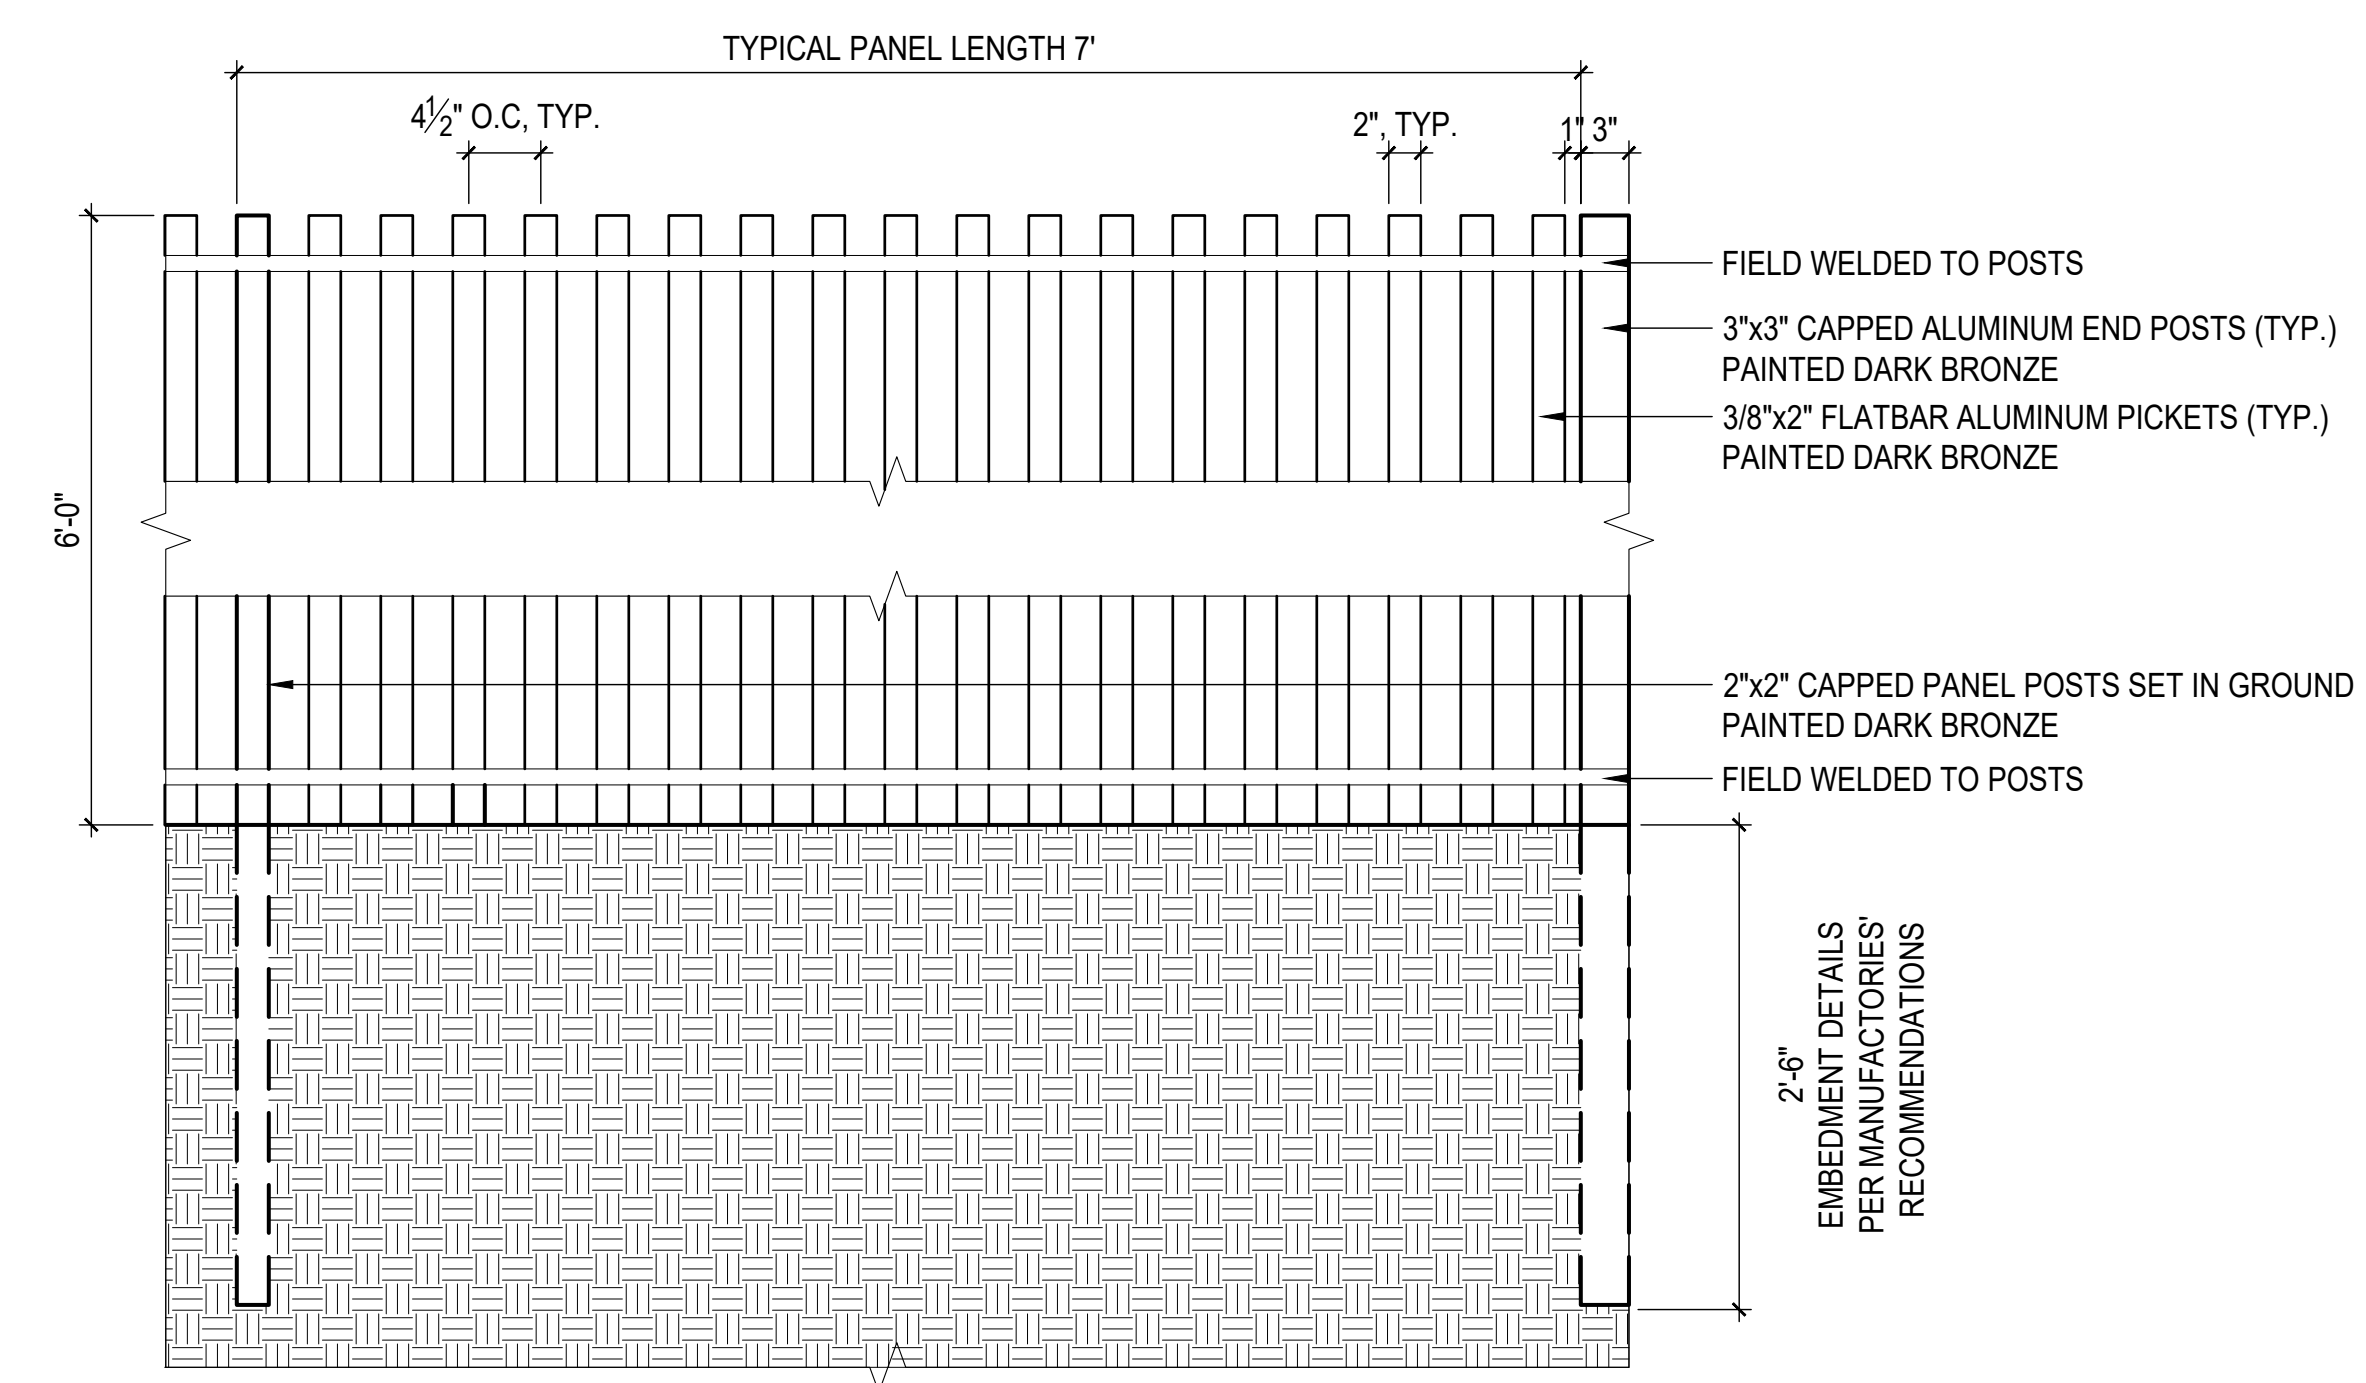


CIVIL ENGINEER  
**Kimley»Horn**  
1920 WEKIVA WAY, SUITE 200,  
WEST PALM BEACH, FL 33411  
PHONE: 561-845-0665  
FAX: 561-863-8175  
WWW.KIMLEY-HORN.COM  
REGISTRY NO. 35106

ARCHITECT  
**FAIRFAX & SAMMONS**  
NEW YORK - PALM BEACH  
FAIRFAX, SAMMONS & PARTNERS, LLC  
214 BRAZILIAN AVENUE  
PALM BEACH, FL 33480  
PHONE: (561) 805-8591

LANDSCAPE ARCHITECT  
**jungles**  
RAYMOND JUNGLES, INC.  
2964 AVIATION AVENUE  
MIAMI, FL 33133  
PHONE: (305) 858-6777

COA: 22-037  
ZON: 22-107

No.	REVISIONS	DATE

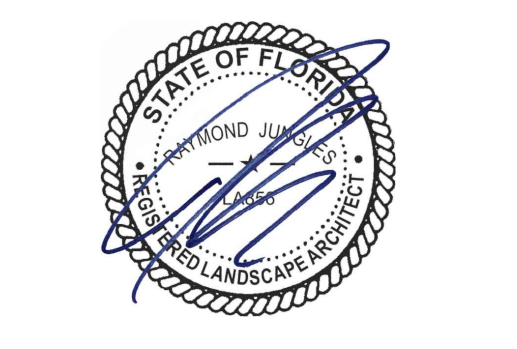

PROJECT No. \_\_\_\_\_  
DATE 10/28/2022  
SCALE AS SHOWN  
DESIGNED BY \_\_\_\_\_  
DRAWN BY \_\_\_\_\_  
CHECKED BY \_\_\_\_\_

HARDSCAPE DETAILS




**PHIPPS OCEAN PARK**  
PREPARED FOR  
TOWN OF PALM BEACH

SHEET NUMBER  
**LH.502**




This document, together with the concepts and designs presented herein, is intended only for the specific purpose and client for which it was prepared. Reuse of and improper reliance on this document without written authorization and adaptation by Kimley-Horn and Associates, Inc. shall be without liability to Kimley-Horn and Associates, Inc.


S:\PROJECTS\20050\_Phipps Ocean Park Master Plan\20 DESIGN\24 WORKING\CAD\Sheets\20050\_03\_LH.500\_Hardscape Details.dwg  
Luy Du  
2022/10/28

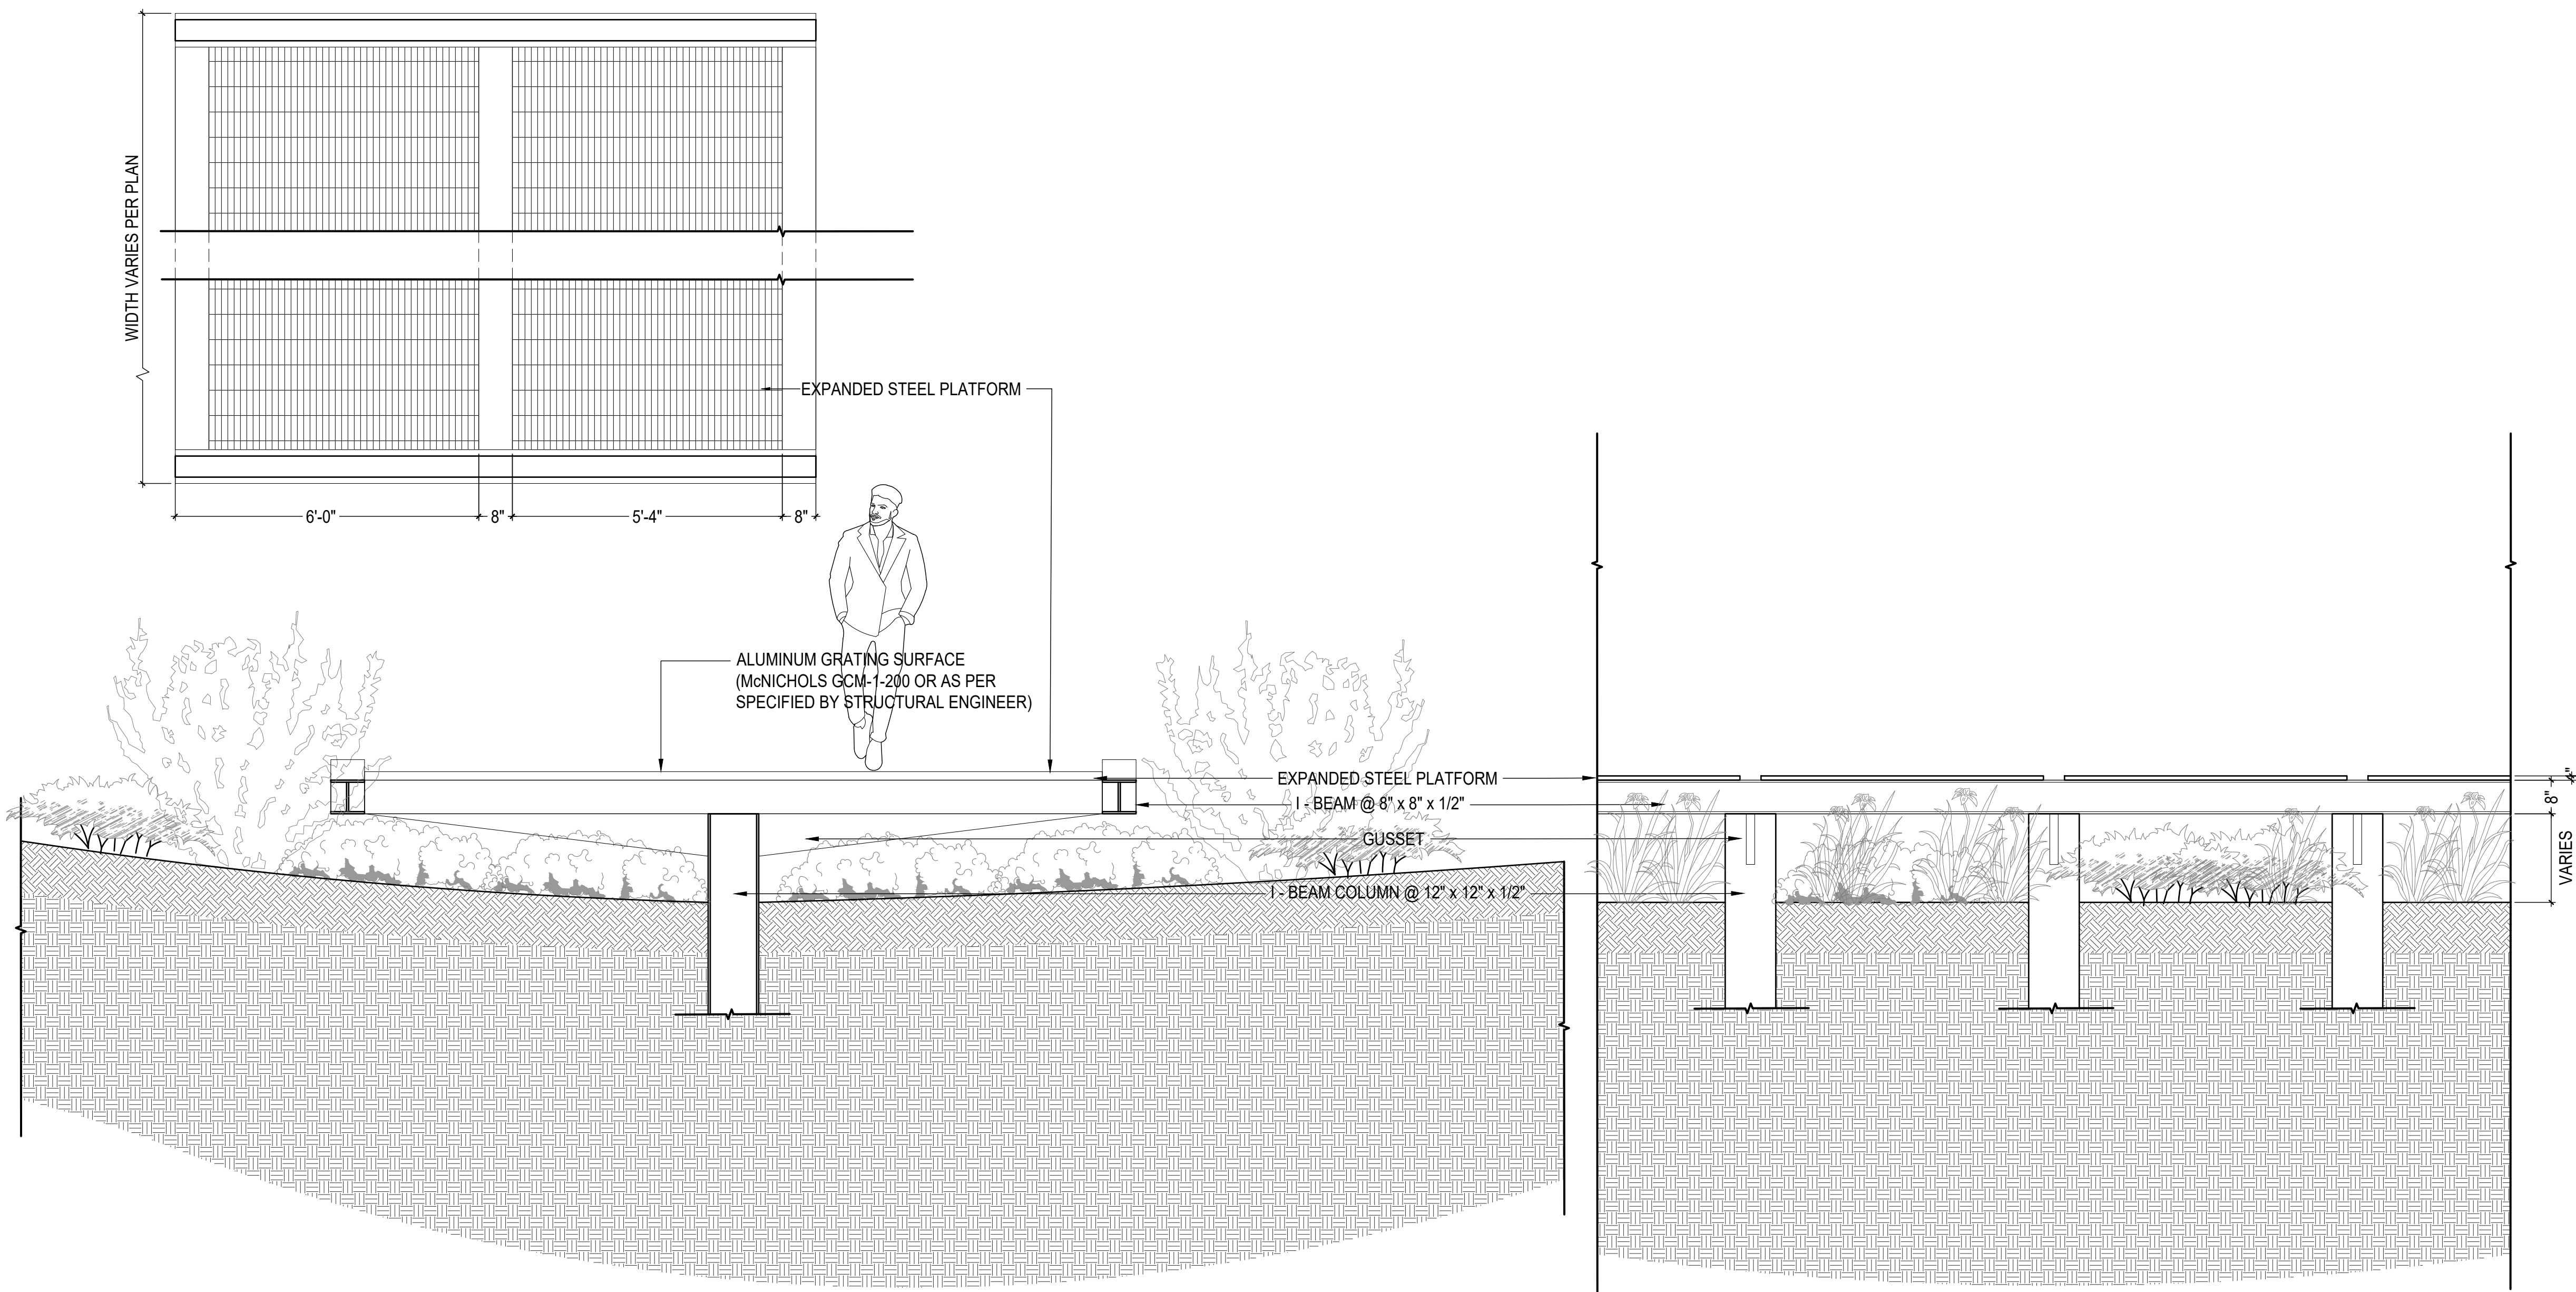


1 WILDFLOWER GARDEN CATWALK  
Scale: 1/2" = 1'-0" \_XREF

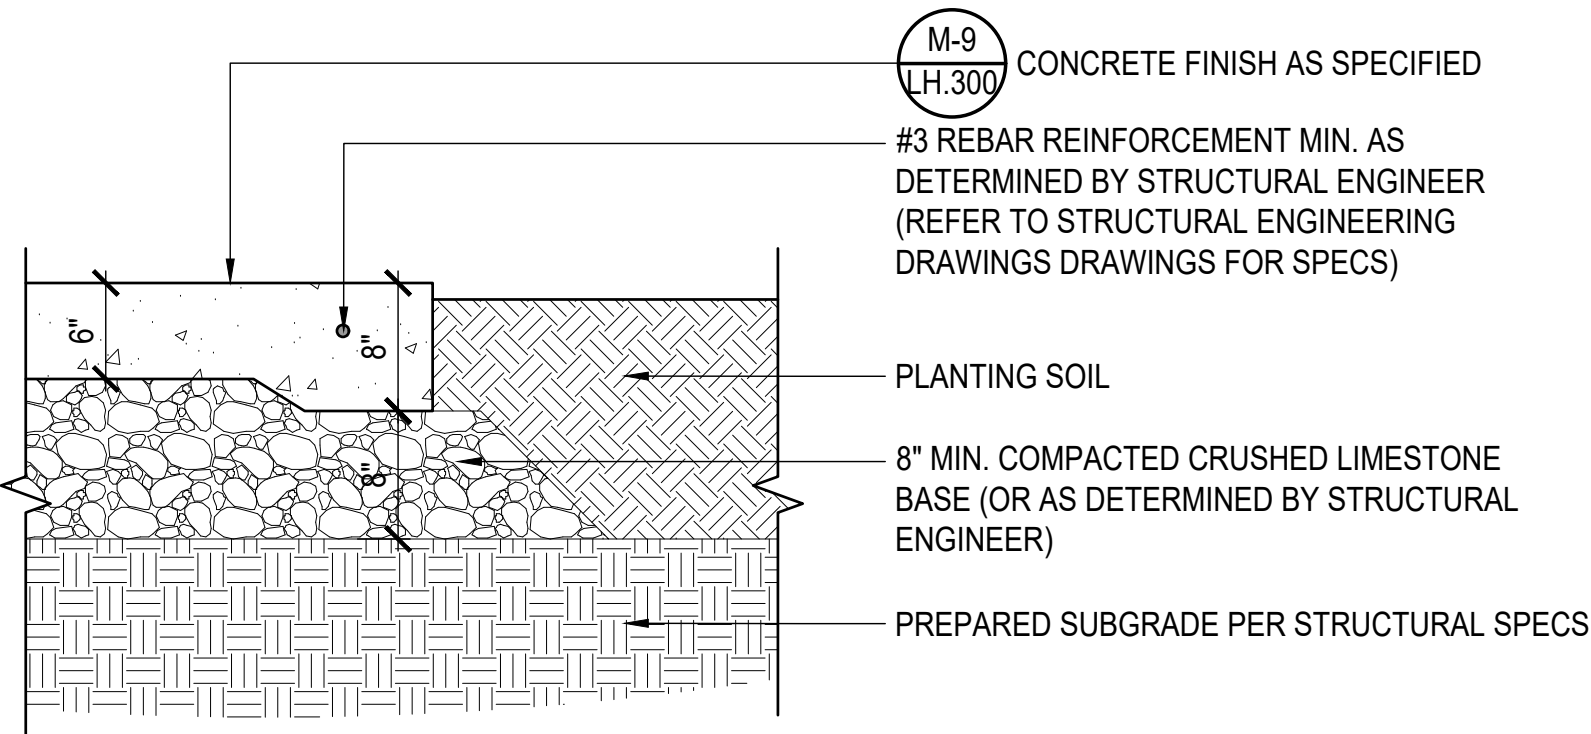

2 STANDARD CONCRETE PAVING - VEHICULAR  
Scale: 1"=1' \_XREF

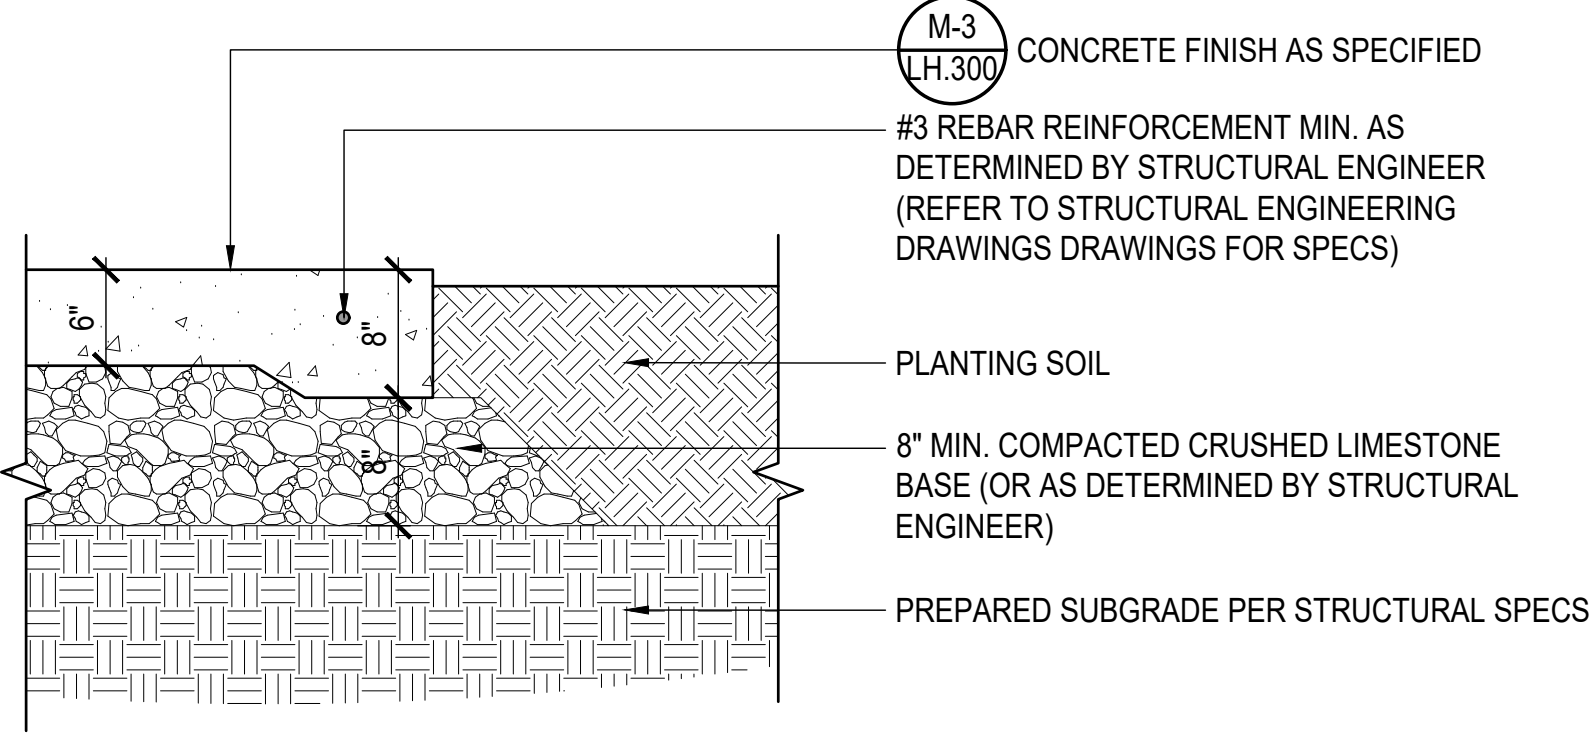

3 DECORATIVE CONCRETE PAVING - VEHICULAR  
Scale: 1"=1' \_XREF

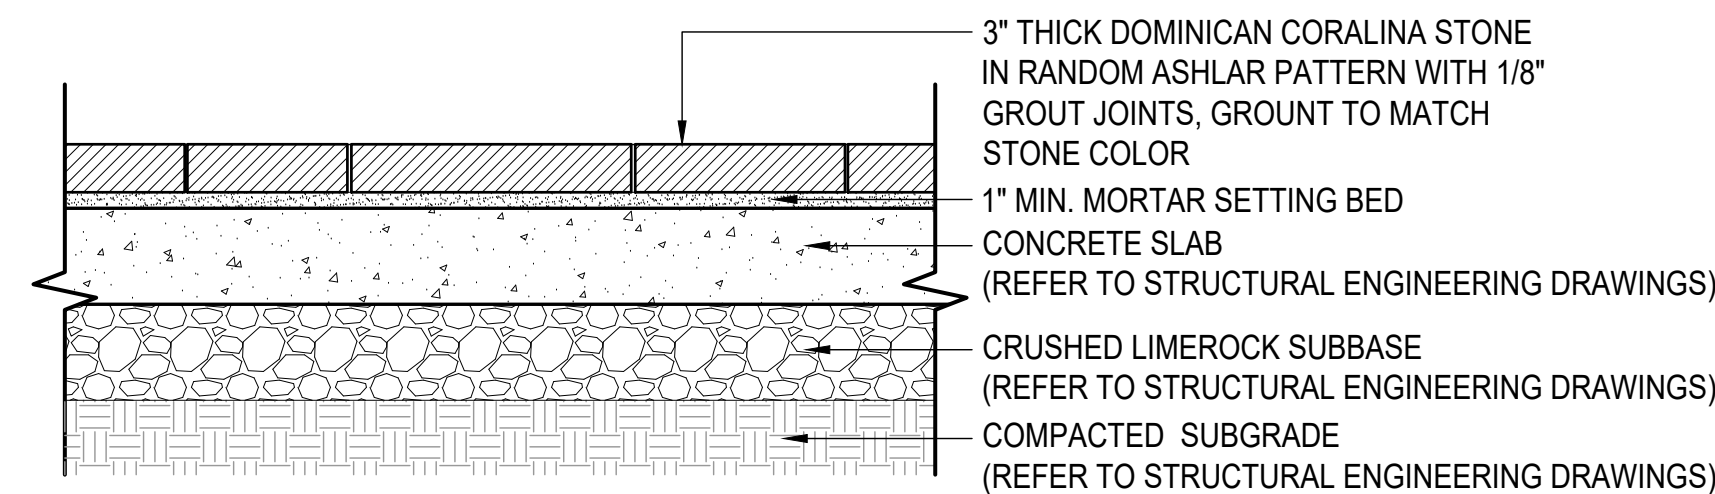

4 STONE PAVING  
Scale: 1"=1' \_XREF

CIVIL ENGINEER

**Kimley»Horn**

1920 WEKIVA WAY, SUITE 200,  
WEST PALM BEACH, FL 33411  
PHONE: 561-845-0665  
FAX: 561-863-8175  
WWW.KIMLEY-HORN.COM  
REGISTRY NO. 35106

ARCHITECT



**FAIRFAX & SAMMONS**

FAIRFAX, SAMMONS & PARTNERS, LLC  
214 BRAZILIAN AVENUE  
PALM BEACH, FL 33480  
PHONE: (561) 805-8591


LANDSCAPE ARCHITECT

**jungles**

RAYMOND JUNGLES, INC.  
2964 AVIATION AVENUE  
MIAMI, FL 33133  
PHONE: (305) 858-6777

COA: 22-037  
ZON: 22-107

No.	REVISIONS	DATE

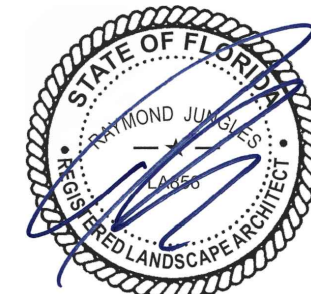

PROJECT No.

DATE  
10/28/2022

SCALE  
AS SHOWN

DESIGNED BY

DRAWN BY

CHECKED BY

HARDSCAPE DETAILS




**PHIPPS OCEAN  
PARK**  
PREPARED FOR  
TOWN OF PALM  
BEACH

SHEET NUMBER


**LH.503**




This document, together with the concepts and designs presented herein, is intended only for the specific purpose and client for which it was prepared. Reuse of and improper reliance on this document without written authorization and adaptation by Kimley-Horn and Associates, Inc. shall be without liability to Kimley-Horn and Associates, Inc.

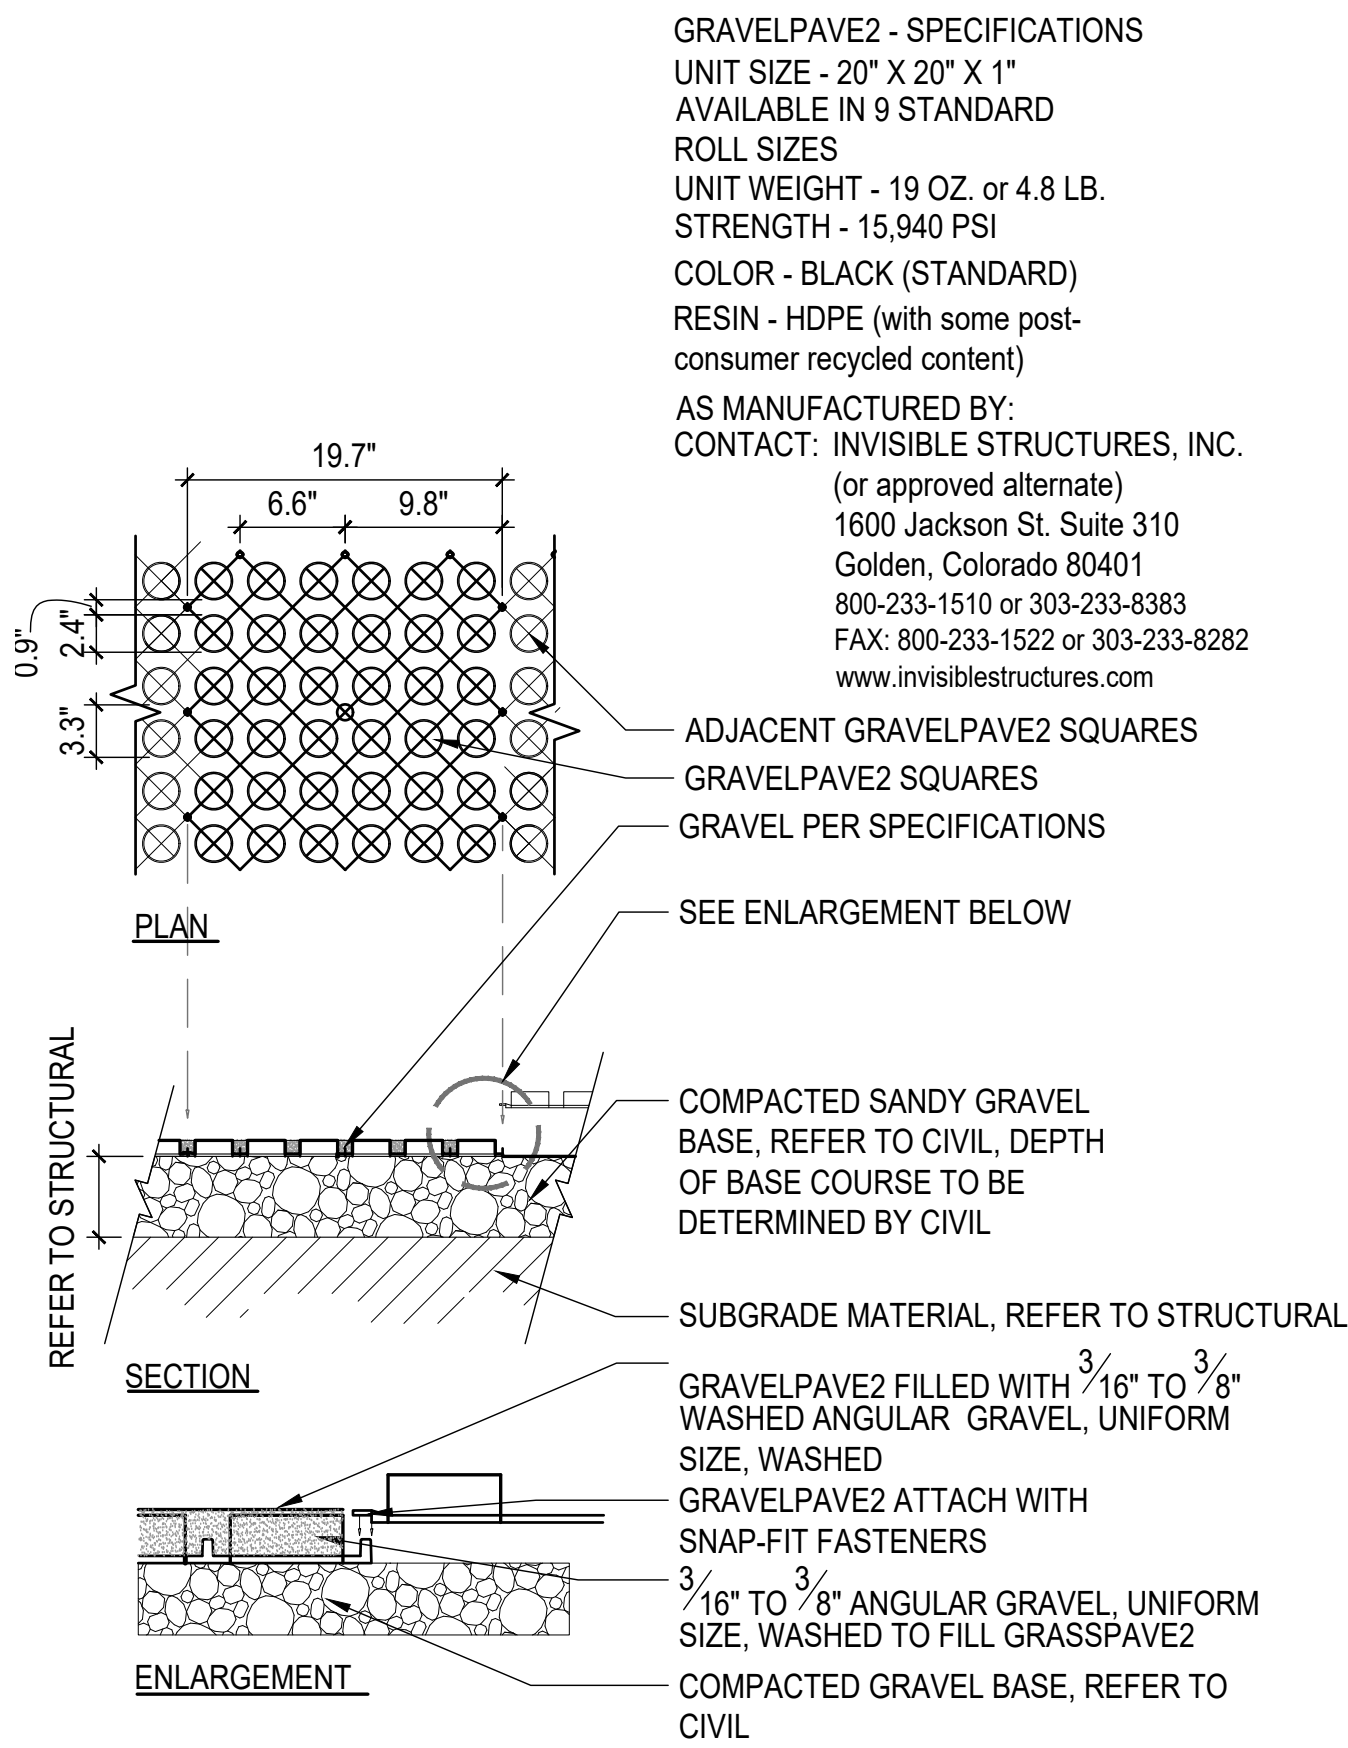


1 GRAVELPAVE REINFORCED GRAVEL  
Scale: 1"=1' \_XREF

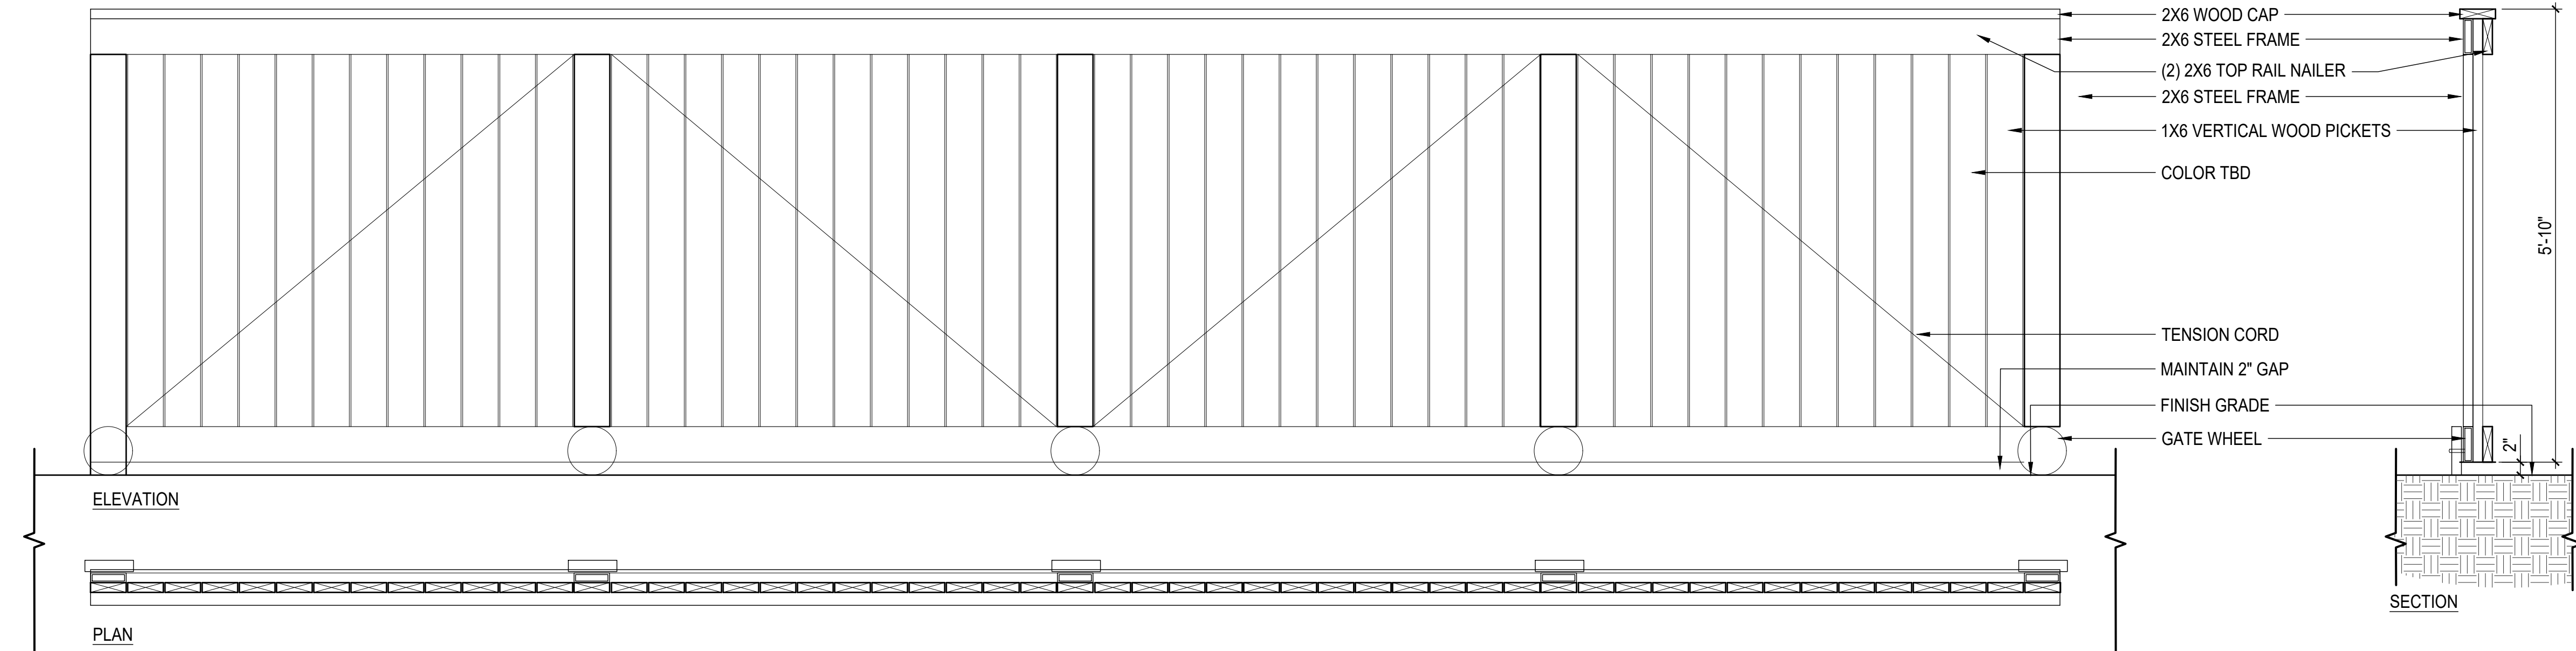

3 PUMP STATION GATE  
Scale: 2/32" \_XREF

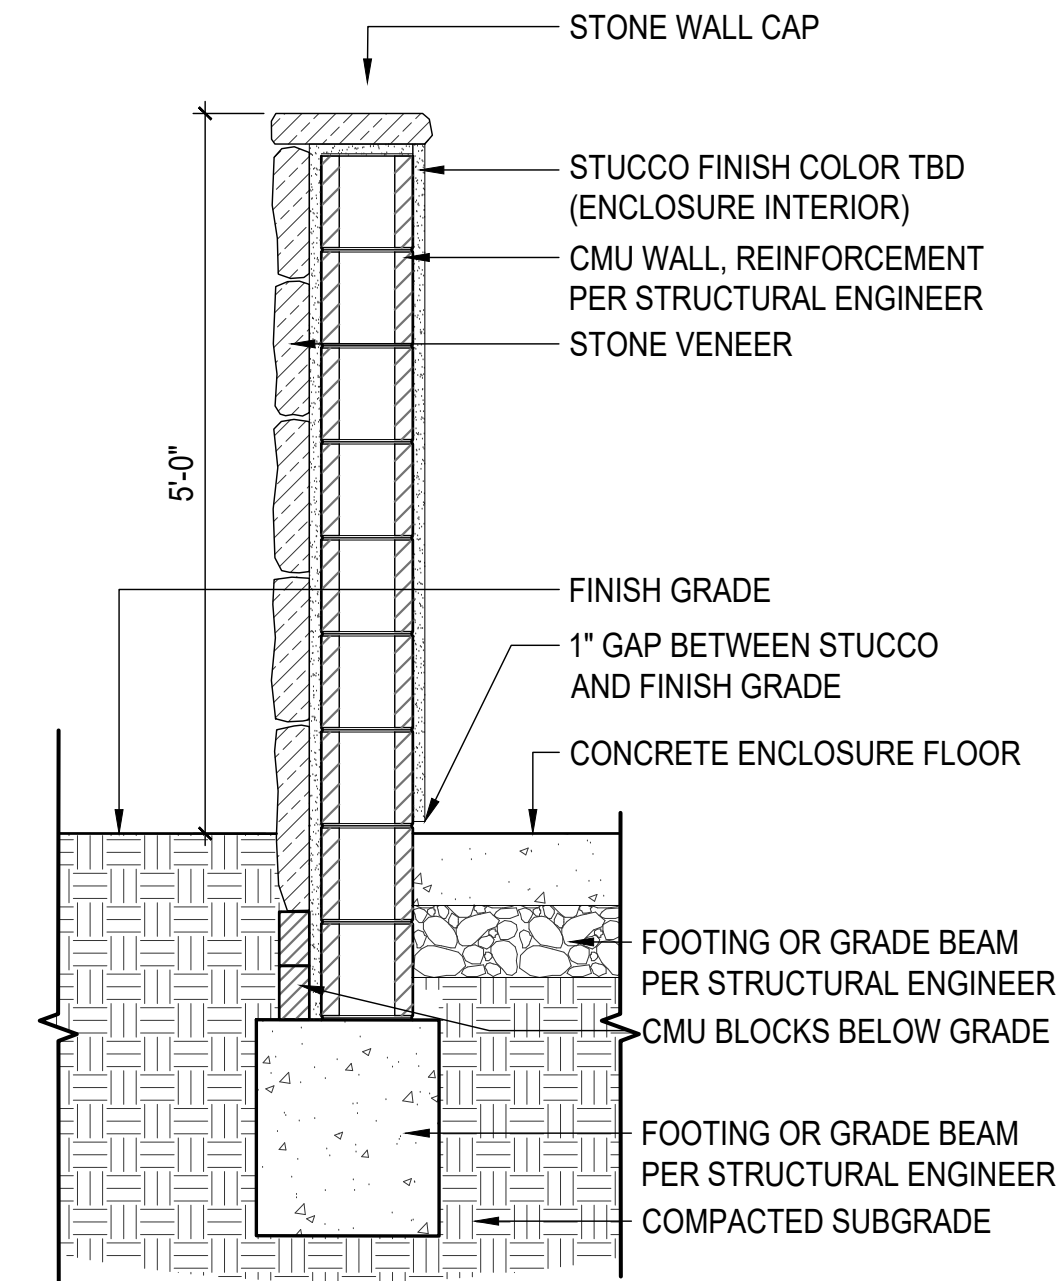

2 DUMPSTER ENCLOSURE  
Scale: 2/32" \_XREF

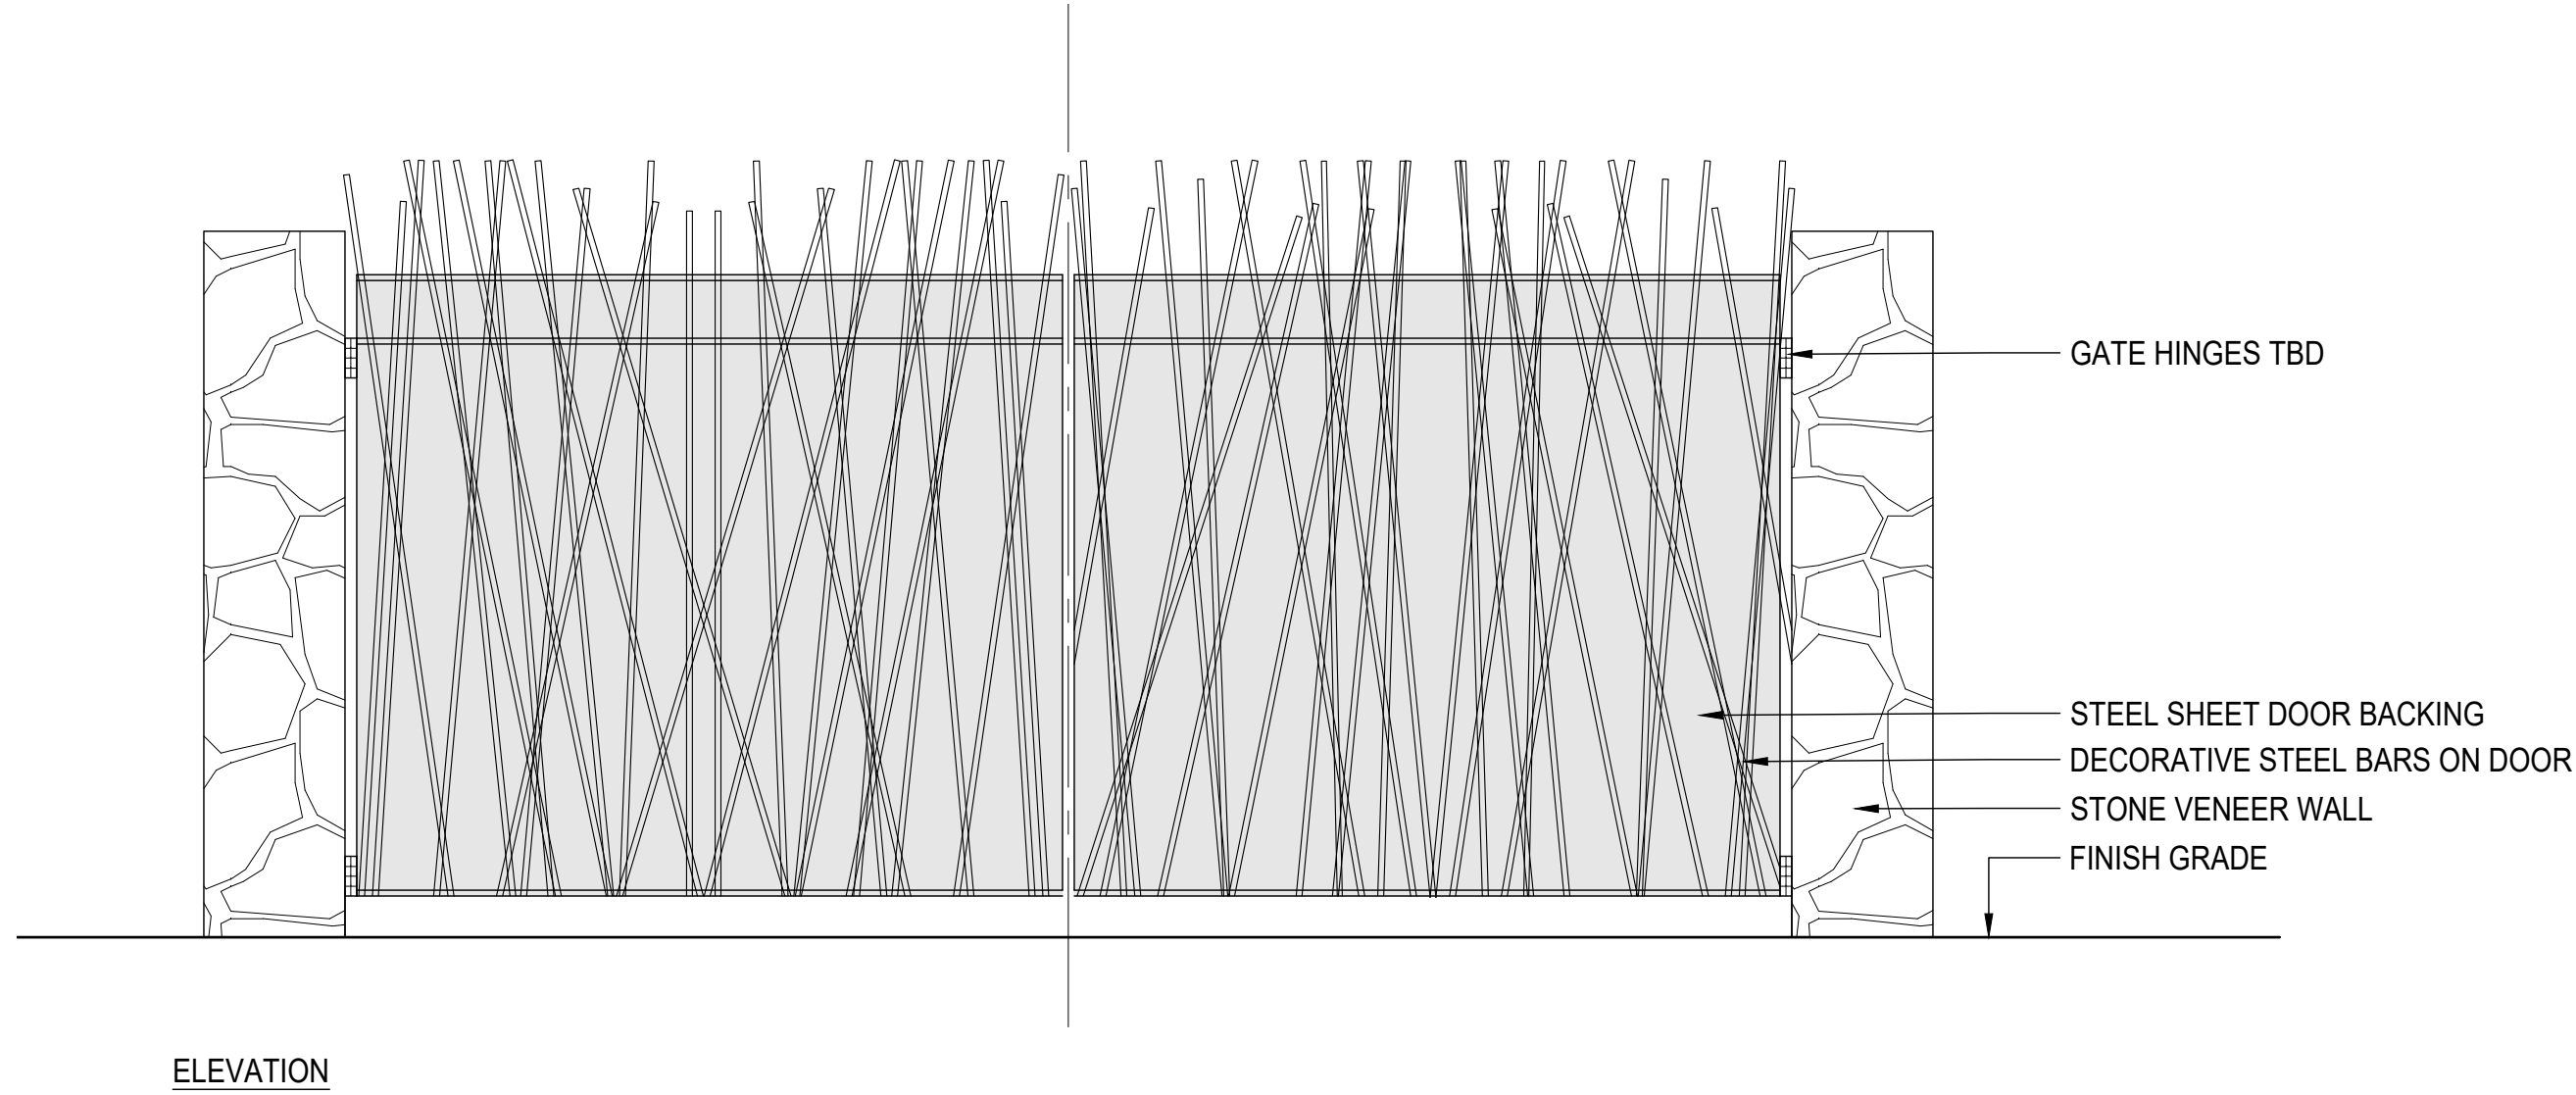

CIVIL ENGINEER

Kimley»Horn

1920 WEKIVA WAY, SUITE 200,  
WEST PALM BEACH, FL 33411  
PHONE: 561-845-0665  
FAX: 561-863-8175  
WWW.KIMLEY-HORN.COM  
REGISTRY NO. 35106

ARCHITECT



FAIRFAX & SAMMONS

FAIRFAX, SAMMONS & PARTNERS, LLC  
214 BRAZILIAN AVENUE  
PALM BEACH, FL 33480  
PHONE: (561) 805-8591

LANDSCAPE ARCHITECT

jungles

RAYMOND JUNGLES, INC.  
2964 AVIATION AVENUE  
MIAMI, FL 33133  
PHONE: (305) 858-6777

COA: 22-037  
ZON: 22-107

No. REVISIONS DATE



PROJECT No.

DATE 10/28/2022

SCALE AS SHOWN

DESIGNED BY

DRAWN BY

CHECKED BY

HARDSCAPE DETAILS




PHIPPS OCEAN  
PARK  
PREPARED FOR  
TOWN OF PALM  
BEACH

SHEET NUMBER

LH.504



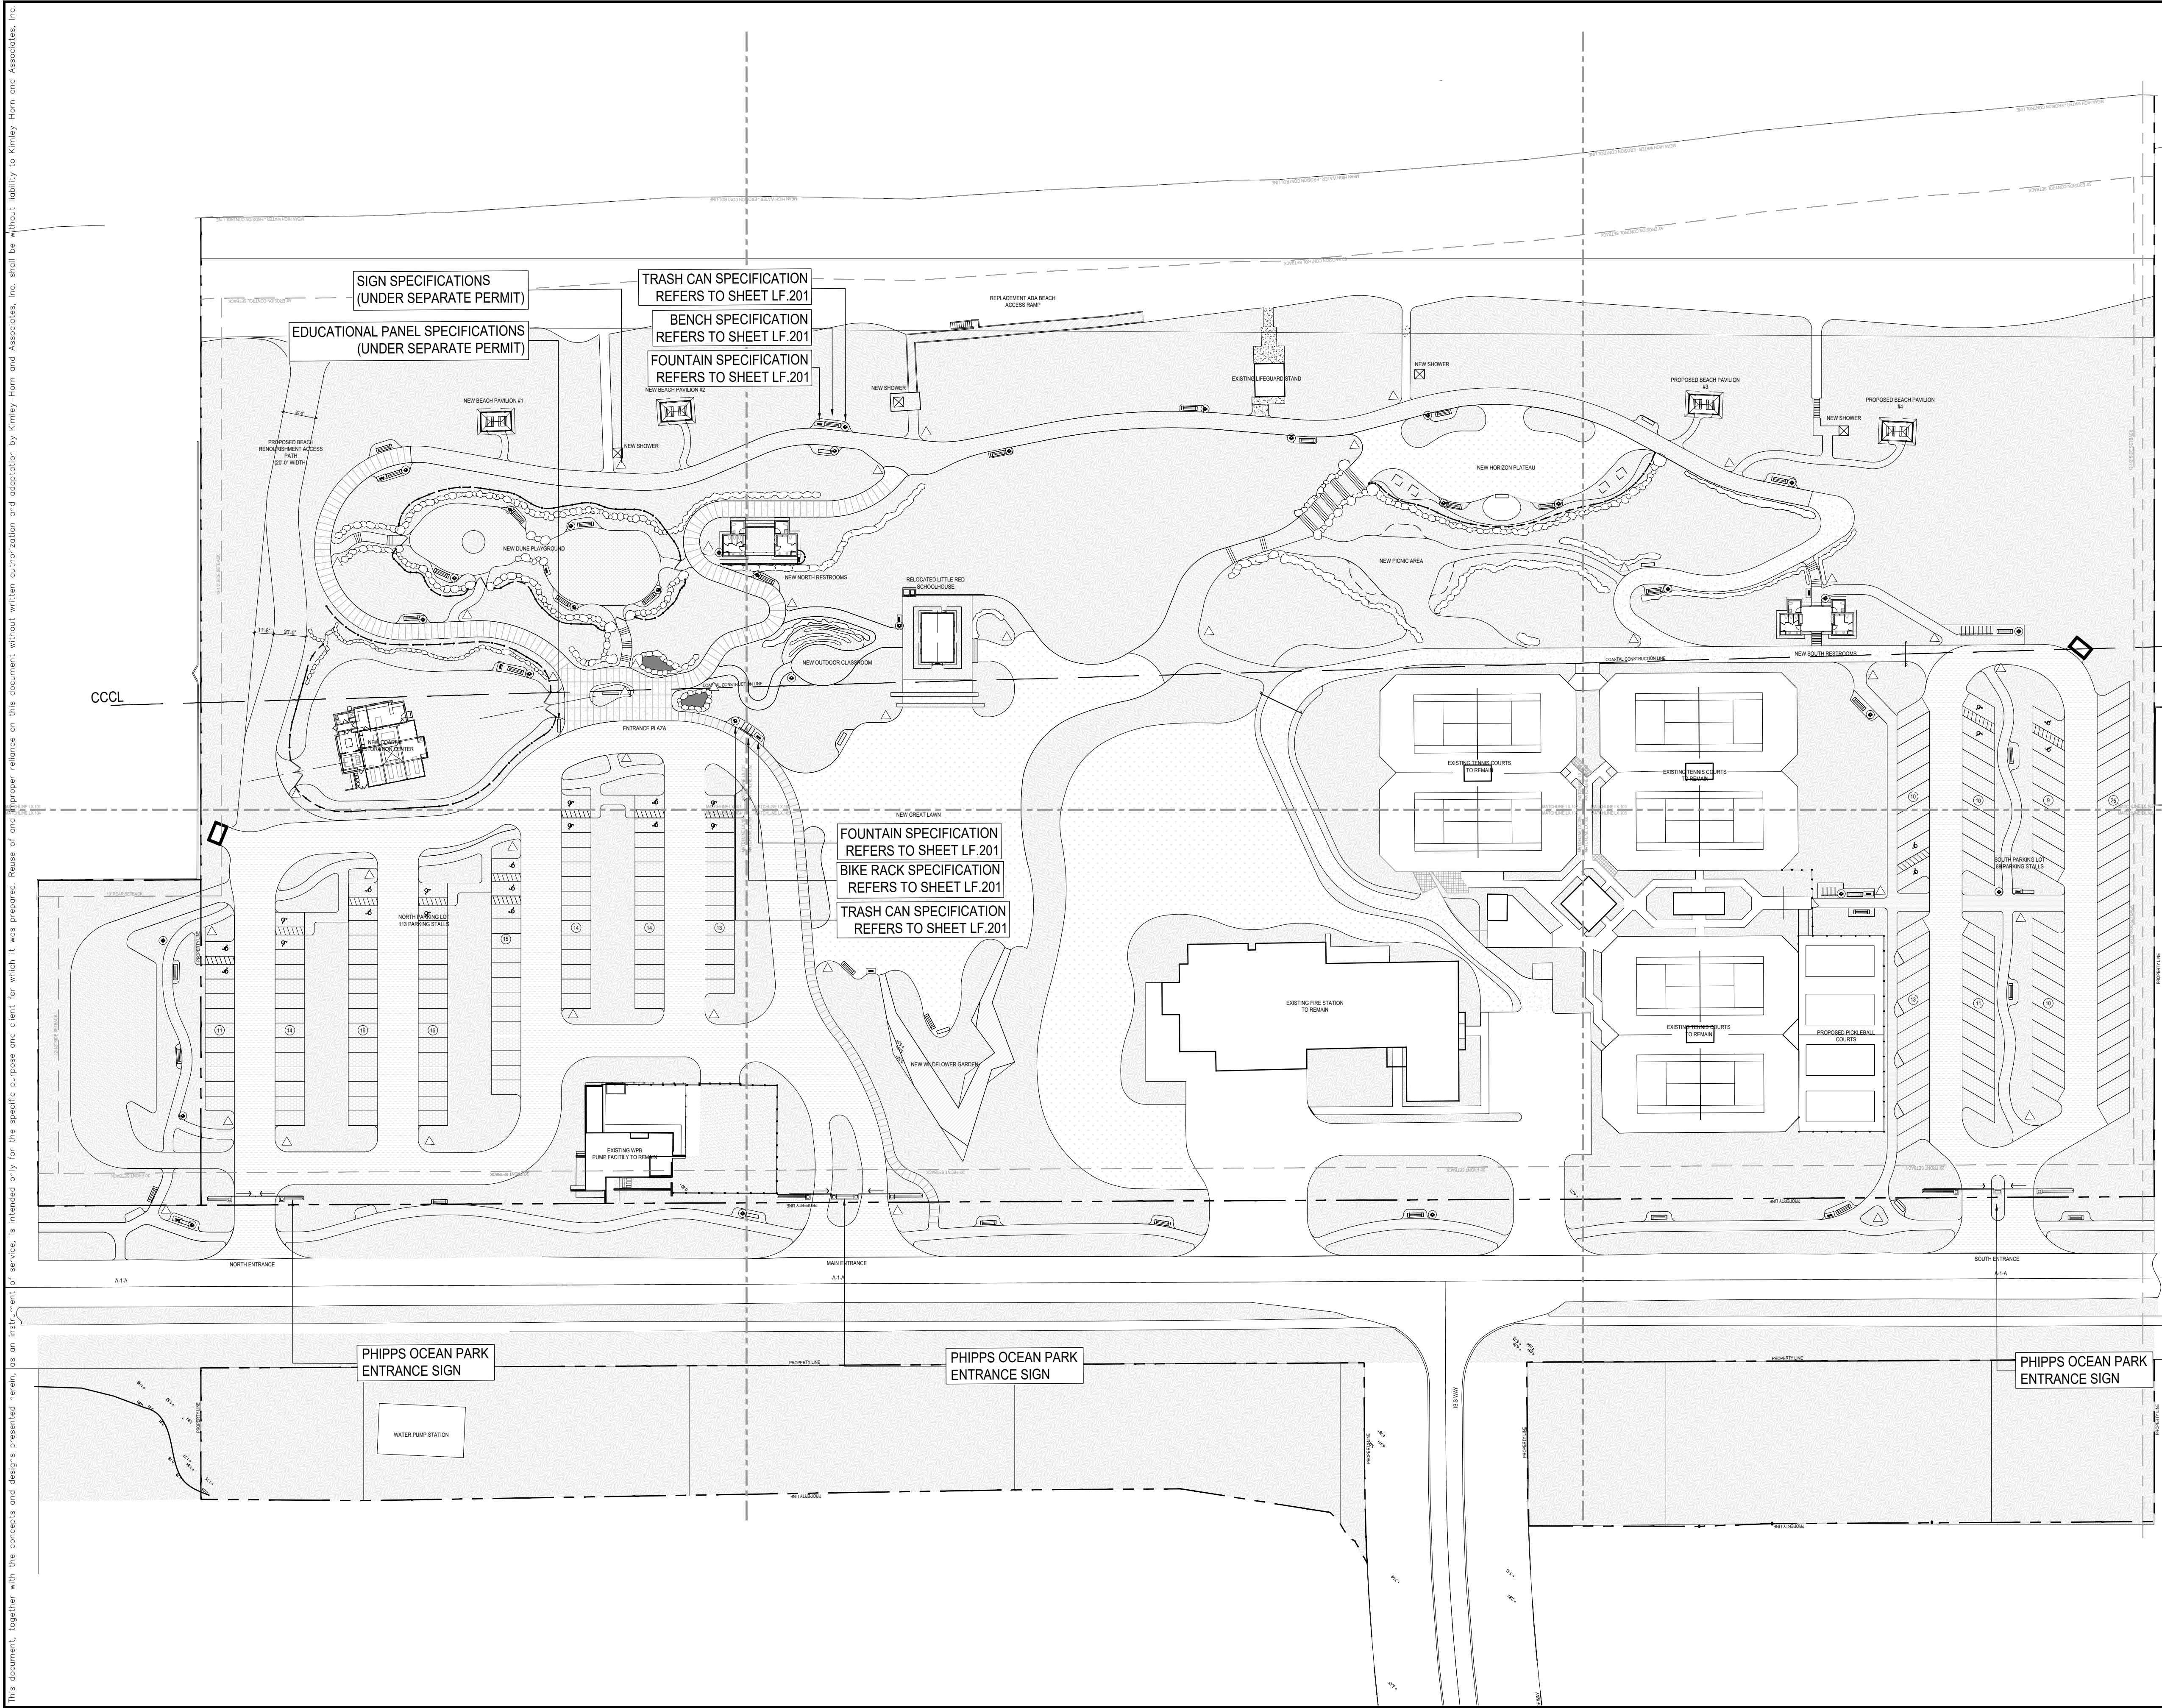


This document, together with the concepts and designs presented herein, is on instrument of service, is intended only for the specific purpose and client for which it was prepared. Reuse of and/or further reliance on this document without written authorization and adaptation by Kimley-Horn and Associates, Inc. shall be without liability to Kimley-Horn and Associates, Inc.

LEGEND

PROPERTY LINE

SETBACK

COASTAL CONSTRUCTION CONTROL LINE

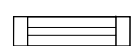 BENCH

 BIKE RACK

 FOUNTAIN

 TRASH CAN

 EDUCATIONAL PANEL (UNDER SEPARATE PERMIT)

 WAYFINDING SIGN (UNDER SEPARATE PERMIT)

0 25 50 100

SCALE: 1:50



CIVIL ENGINEER

**Kimley»Horn**

1920 WEKIVA WAY, SUITE 200,  
WEST PALM BEACH, FL 33411  
PHONE: 561-845-0665  
FAX: 561-863-8175  
WWW.KIMLEY-HORN.COM  
REGISTRY NO. 35106

ARCHITECT

**FAIRFAX & SAMMONS**

FAIRFAX, SAMMONS & PARTNERS, LLC  
214 BRAZILIAN AVENUE  
PALM BEACH, FL 33480  
PHONE: (561) 805-8591

LANDSCAPE ARCHITECT

**jungles**

RAYMOND JUNGLES, INC.  
2964 AVIATION AVENUE  
MIAMI, FL 33133  
PHONE: (305) 858-6777

COA: 22-037

ZON: 22-107

No.	REVISIONS	DATE



PROJECT No.

DATE

SCALE

DESIGNED BY

DRAWN BY

CHECKED BY

FURNISHINGS PLAN



**PHIPPS OCEAN PARK**  
PREPARED FOR  
TOWN OF PALM BEACH

SHEET NUMBER

**LF.100**



This document, together with the concepts and designs presented herein, as an instrument of service, is intended only for the specific purpose and client for which it was prepared. Reuse of and improper reliance on this document without written authorization and adaptation by Kimley-Horn and Associates, Inc. shall be without liability to Kimley-Horn and Associates, Inc.

## ABRIL

Product Data Sheet



Freestanding backless Abril is a universal abstract element that punctuates and organizes space and relates well to the land and the horizontal plane of the built landscape. The thin form of the seat slab contrasts with the thickness of the end supports, emphasizing the wide span between.

### Bench

- April is constructed as a frame with a minimum seat depth that contrasts with the thickness of its supports, emphasizing the large span between them.
- Its weight allows freestanding installation.
- April benches are backless, and made of Reinforced Cast Stone.
- April is offered in an acid-etched/waterproofed finish, and comes standard in Grey, Black, White, and Sage.

### Finishes

- Reinforced Cast Stone is cast stone that is poured and cast over an iron rebar cage built to fit within the walls of the mold.
- Reinforced Cast Stone makes it possible to cast thinner, irregularly shaped forms while retaining appropriate strength.
- The colors of Escalier cast stone products are neutral, muted and earth-toned and are derived from the aggregates used in casting.
- No color is added in manufacture and no color is applied to finished products.
- The color range of even Escalier cast stone product is pre-determined by the formulation used in its manufacture.
- Cast stone products do not require any specific maintenance during their estimated lifespan of more than 50 years.
- Water absorption and freeze-thaw cycles can cause weathering, a reproduction of the process that takes place in natural rock.
- Escalier applies a waterproof finish to its products to protect against this process.
- Escalier cast stone products are large and heavy.
- Shipping, moving, staging and installing these pieces is more akin to handling large sculpture or pre-fabricated architectural elements.
- See installation guide for important information.

	DEPTH	HEIGHT	LENGTH	PRODUCT WEIGHT
	32"	18"	117"	2,455 lb

page 1 of 2

Landscape Forms, Inc. | 800.521.2546 | F 269.381.3455 | 7800 E. Michigan Ave., Kalamazoo, MI 49008


## F-1

USE: BENCH  
MATERIAL: Reinforced Cast Stone  
FINISH: Standard  
COLOR: 4 options  
SIZE: 30" x 18" x 117"  
PATTERN: N/A  
JOINT: N/A  
MANUFACTURER: N/A  
CONTACT: <https://www.landscapiforms.com/en-US/product/Pages/Abri-Bench.aspx>

- Contractor to provide material samples, product information and specifications submittal for Landscape Architect's approval prior to procurement and installation.
- Landscape Architect and Ownership to approve mock-up before final installation begins.

## BICILINEA

Product Data Sheet

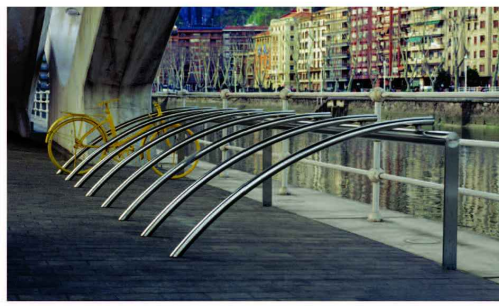

Handsome in stainless steel. Curved arms mounted on a recilinear rail provide strong support for multiple bicycles.

### Bike Rack

- Bike rack is offered in a 10 ft. or 20 ft. style.
- Capacity:
  - 10 ft. (8 bikes)
  - 20 ft. (16 bikes)
- Bike rack comes in polished stainless steel finish.
- Bike rack must be embedded.

### Finishes

- Polished stainless steel finish.

Designed by Santa & Cole

	STYLE	DEPTH	WIDTH	HEIGHT	PRODUCT WEIGHT
	10ft	60"	119"	32"	165 lb.
	20ft	60"	238"	32"	165 lb.

Visit our [landscapiforms.com](https://www.landscapiforms.com) for more information. Specifications are subject to change without notice. Landscape Forms supports the Landscape Architecture Foundation at the Second Century level. ©2016 Landscape Forms, Inc. Made in U.S.A.

Landscape Forms, Inc. | 800.521.2546 | F 269.381.3455 | 7800 E. Michigan Ave., Kalamazoo, MI 49008

page 1 of 1

## F-2

USE: BIKE RACK  
MATERIAL: Stainless Steel  
FINISH: N/A  
COLOR: N/A  
SIZE: 60" x 238" x 32"  
PATTERN: N/A  
JOINT: N/A  
MANUFACTURER: N/A  
CONTACT: <https://www.landscapiforms.com/en-US/product/Pages/Bicilinea-Bike-Rack.aspx>

- Contractor to provide material samples, product information and specifications submittal for Landscape Architect's approval prior to procurement and installation.
- Landscape Architect and Ownership to approve mock-up before final installation begins.

## 316 MARINE GRADE STAINLESS STEEL



### FREE STANDING SHOWER UNITS

"Club" C90 & C90T



MODEL NUMBER	DESCRIPTION	MSRP
FTA-C90-C	Single Supply Shower Unit - Concealed Shower Head	\$4,680
FTA-C90-CHS	Single Supply Shower Unit - Hand Spray - Concealed Shower Head	\$5,506
FTA-C90T-C-ADA	Single Supply Shower Unit - ADA Metered Push Valve - Concealed Shower Head	\$4,956
FTA-C90-HC	Hot & Cold Shower Unit - Concealed Shower Head	\$5,231
FTA-C90-HCHS	Hot & Cold Shower Unit - Hand Spray - Concealed Shower Head	\$6,057

ADA - Americans with Disabilities Act  
C - Cold Water  
CHS - Hand Spray  
HC - Hot & Cold Water  
HCHS - Hand Spray  
PCV - Push Valve

PLEASE ALLOW 8-10 WEEKS FOR DELIVERY  
PRICES SHOWN ARE FOR MIRROR FINISH  
FIVE YEAR WARRANTY ON ALL STAINLESS STEEL PRODUCTS  
NOTE: Some accessories are not available in 316 stainless steel.

Quality Stainless Steel Outdoor Showers & Accessories

[www.outdoorshowerco.com](http://www.outdoorshowerco.com) - [info@outdoorshowerco.com](mailto:info@outdoorshowerco.com)

FREE STANDING SHOWER UNITS - CLUB C90 & C90T

13

## F-5

USE: SHOWER  
MATERIAL: Please refer to info sheet  
FINISH: Standard  
COLOR: Stainless steel  
SIZE: Please refer to diagram below  
PATTERN: N/A  
JOINT: N/A  
MANUFACTURER: N/A  
CONTACT: <https://www.outdoorshowerco.com>

- Contractor to provide material samples, product information and specifications submittal for Landscape Architect's approval prior to procurement and installation.
- Landscape Architect and Ownership to approve mock-up before final installation begins.

## FGP Collection

Product Data Sheet

landscape forms



### FGP Litter Receptacle

- Litter receptacle in single units with the openings on the side.
- The litter is freestanding or surface mount (with base).
- The standard black polyethylene base is prefilled with concrete and then plugged. This allows the unit to be freestanding. There is also a slot in the base to allow for the unit to be surface-mounted.
- Litter has approximately a 17 gallon capacity and is roto-molded polyethylene.
- Litters meet applicable LF1 and BIFMA light duty litter standards.
- FGP Litter ships fully assembled.
- Top and rim are finished with Pangard 180 polyester powdercoat.
- Top lid is hinged to swing upward.

### Path Light and Pedestrian Light

- Please refer to product data sheet on the more details page for technical information and specifications.

### Finishes

- Exterior woods are unfinished and will weather to a soft pewter gray, requiring no future maintenance.
- Aluminum is a relatively soft, durable, lightweight, ductile and malleable metal with appearance ranging from silvery to dull gray, depending on the surface roughness.
- Metal is finished with Landscape Forms' proprietary Pangard 180 polyester powdercoat, a hard yet visible finish that resists rusting, chipping, peeling and fading.

Designed by Francisco Gomez Paz

[Click here](#) for patent information related to this product.

	Style	Depth	Width	Height	Product Weight
	18w	19"	20"	37"	16w 10 lb. 20w 16 lb.

## F-3

USE: TRASH CAN  
MATERIAL: Please refer to info sheet  
FINISH: Standard  
COLOR: Silver powdercoated metal  
SIZE: 19" x 20" x 37"  
PATTERN: N/A  
JOINT: N/A  
MANUFACTURER: N/A  
CONTACT: <https://www.landscapiforms.com/en-US/product/Pages/FGP-Litter.aspx>

- Contractor to provide material samples, product information and specifications submittal for Landscape Architect's approval prior to procurement and installation.
- Landscape Architect and Ownership to approve mock-up before final installation begins.


## F-4

USE: FOUNTAIN  
MATERIAL: Please refer to info sheet  
FINISH: Standard  
COLOR: Stainless steel  
SIZE: 295 X 890 X 990 mm  
PATTERN: N/A  
JOINT: N/A  
MANUFACTURER: N/A  
CONTACT: <https://www.metalco.it/prodotto/fuente-dog>

- Contractor to provide material samples, product information and specifications submittal for Landscape Architect's approval prior to procurement and installation.
- Landscape Architect and Ownership to approve mock-up before final installation begins.




Fountain composed of an elliptical steel sheet structure and two chromelated brass push button taps one with stainless steel bowl for animals, the other with a rectangular tank. The latter is equipped with two drainage pipes with an overflow system and an removable drain for cleaning purposes.

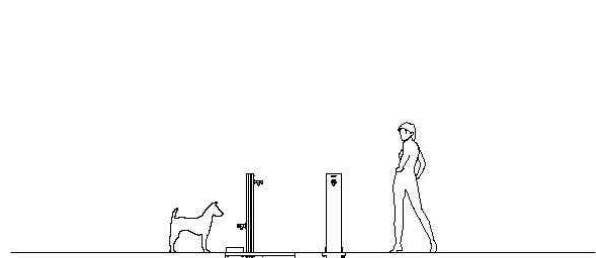

FUENTE DOG	
Designer:	Raffaele Lazzari + Maria Lili Poni
Dimensions and weight:	295x890x990 mm 29 kg
Materials/Materials:	Powder coated steel or Stainless steel or Corten steel Acero pintado o Acero Inoxido Acero Corten
Fixing/Fijación:	Below ground installation Cimentación



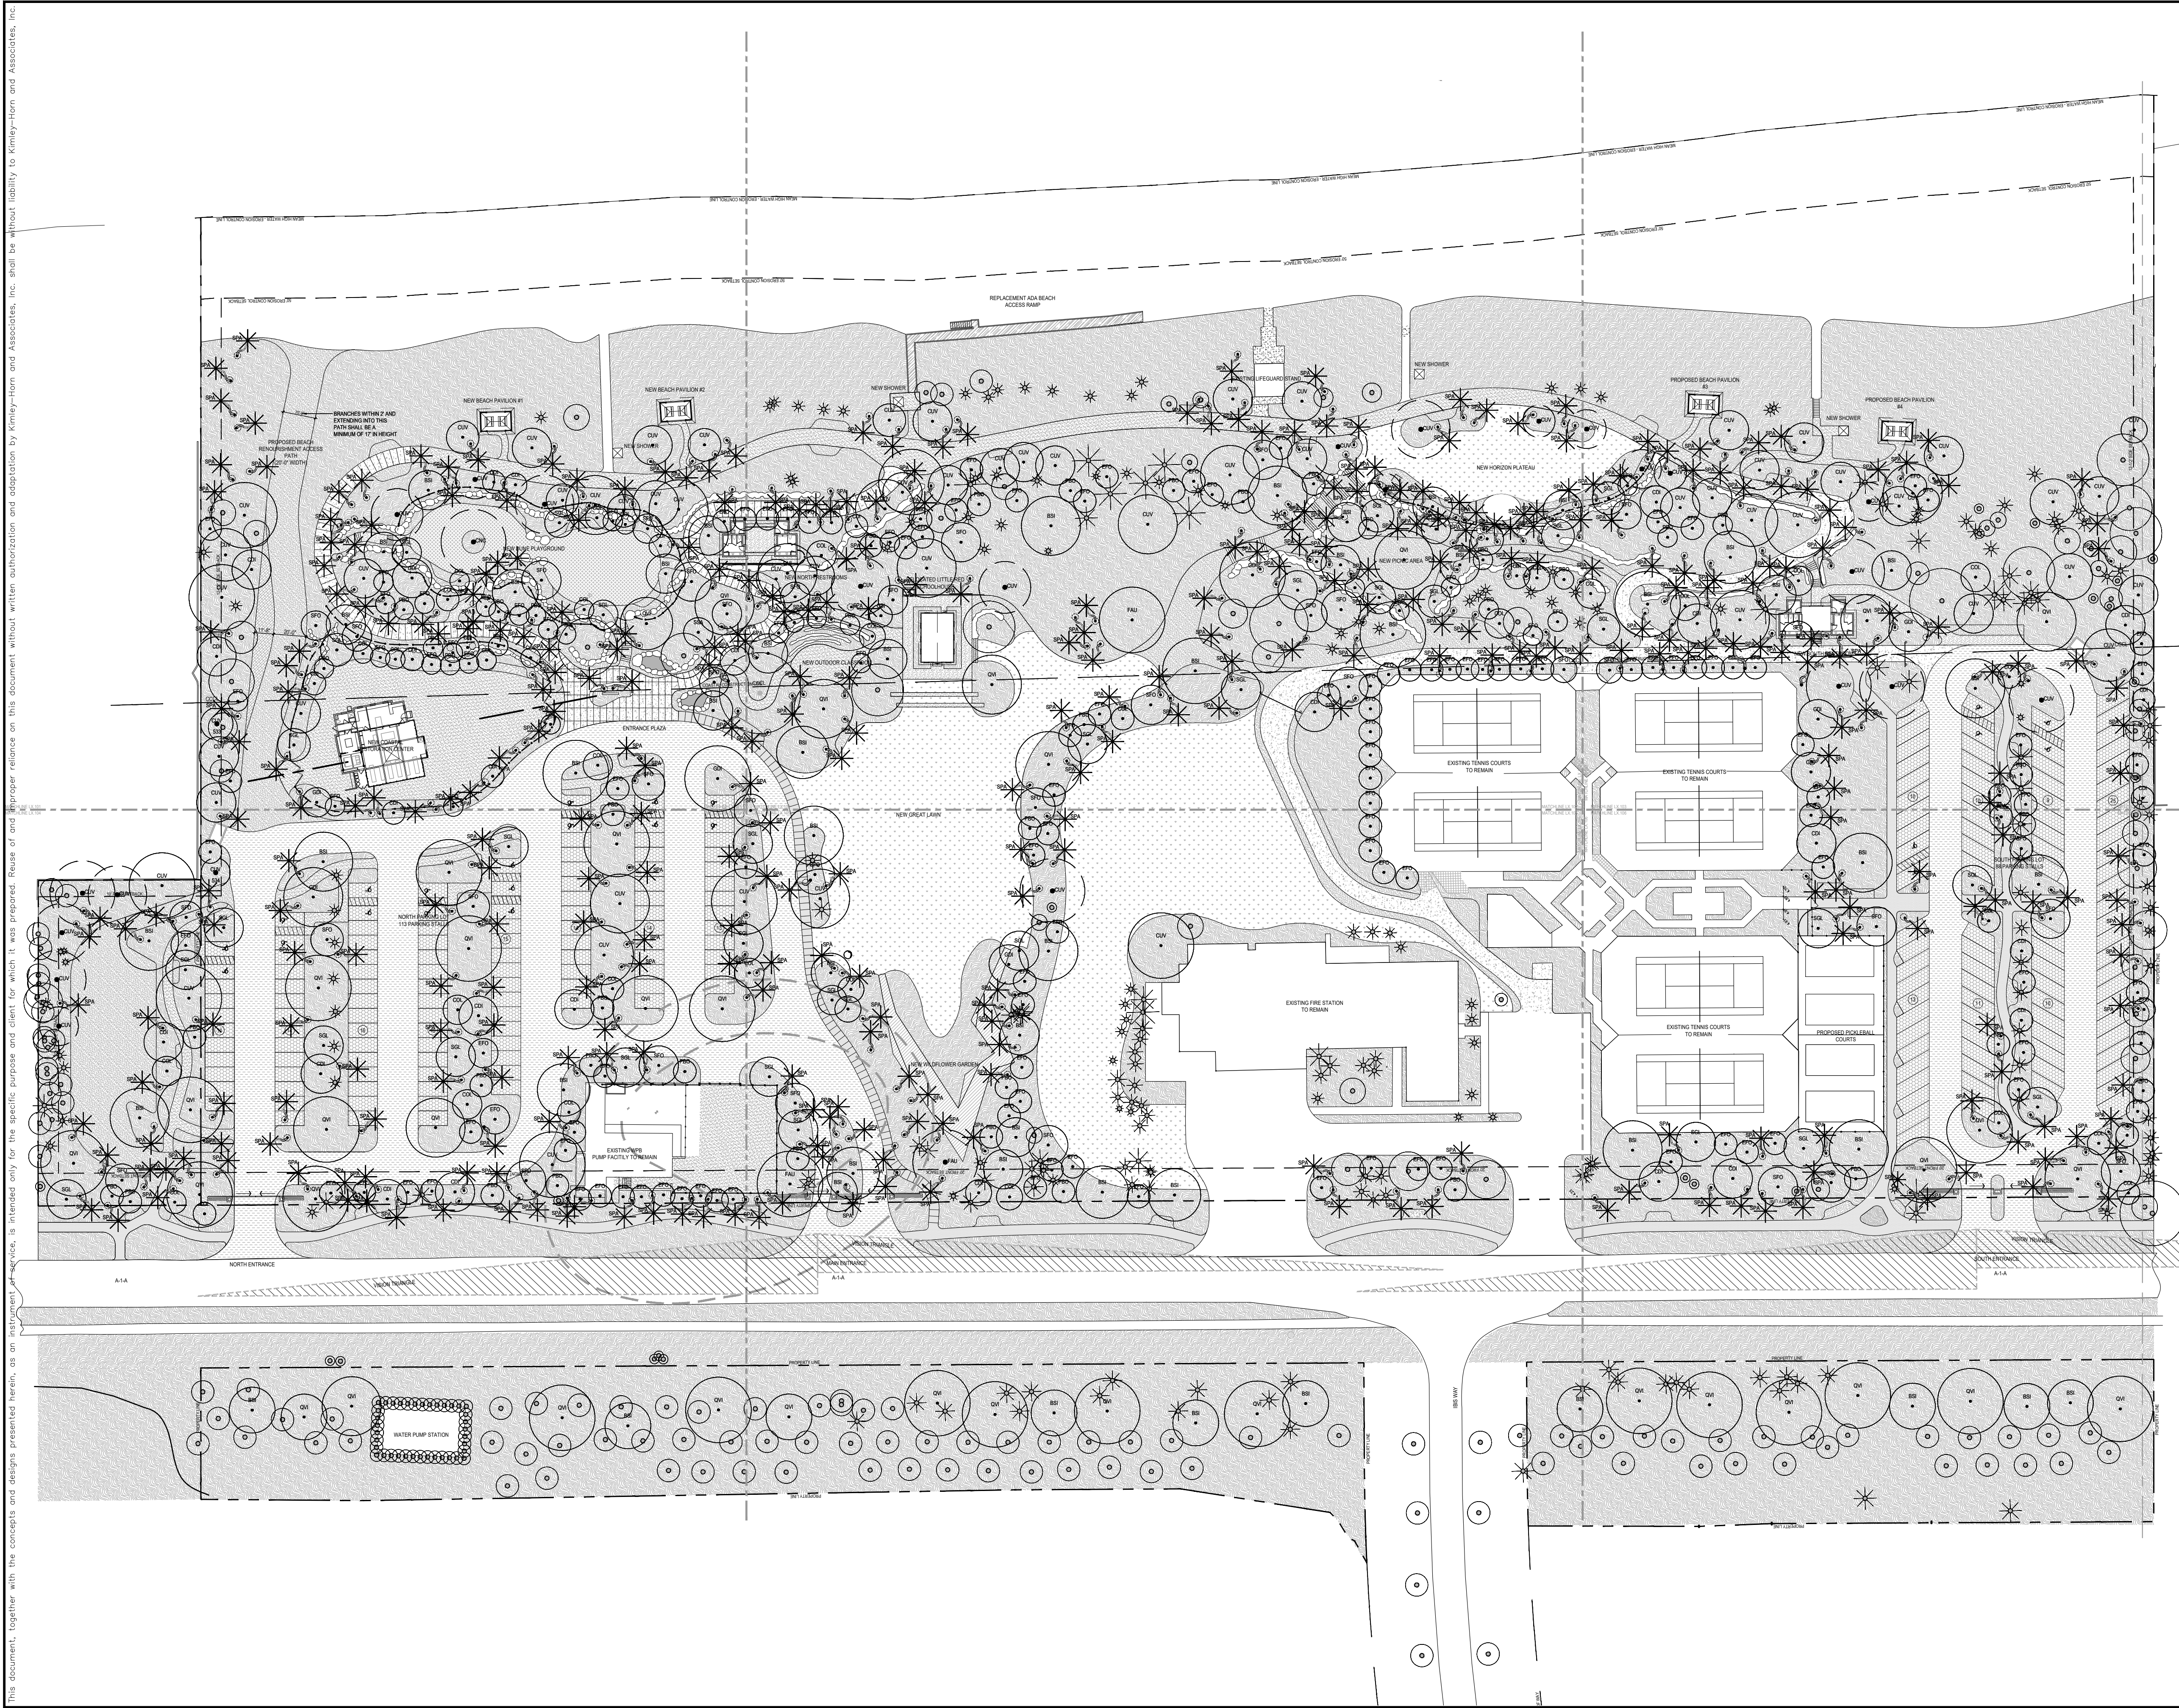

PROPERTY LINE  
SETBACK  
COASTAL CONSTRUCTION CONTROL LINE

PLANTING AREA, TYP.

LAWN AREA, TYP.

VEGETATION LEGEND

EXISTING TO REMAIN

TREE

PALM

RELOCATED FROM ON-SITE

TREE

PALM


PROPOSED

TREE

PALM

CHARACTER PALM

- GENERAL NOTES:
1. CONTRACTOR IS RESPONSIBLE FOR CALCULATING / VERIFYING ALL QUANTITIES.
  2. GENERAL CONTRACTOR SHALL SUBMIT, OBTAIN AND KEEP RECORDS OF ALL PERMITTING REQUIRED BY LOCAL CODES.
  3. ALL PLANT MATERIAL ARE TO BE APPROVED BY LANDSCAPE ARCHITECT PRIOR TO PROCUREMENT.
  4. ALL PLANT MATERIALS AND ELEMENTS LOCATION / LAYOUT SHALL BE APPROVED BY LANDSCAPE ARCHITECT PRIOR TO INSTALLATION. LANDSCAPE ARCHITECT SHALL BE PROVIDED 3 WEEKS NOTIFICATION IN ADVANCE OF LAYOUT WORK, TO APPROVE ON-SITE FORM WORK, PRIOR TO FABRICATION.
  5. REFER TO ARCHITECTURE DRAWINGS FOR PAVING PATTERNS.
  6. REFER TO SHEET LP.300 FOR PLANTING SCHEDULE.
  7. ALL UNDERGROUND UTILITIES SHALL BE VERIFIED IN FILED BY GENERAL CONTRACTOR PRIOR TO TREE AND PALM INSTALLATION.
  8. ALL NEW UNDERGROUND UTILITIES SHALL BE COORDINATED WITH LANDSCAPE ARCHITECT PRIOR TO INSTALLATION.

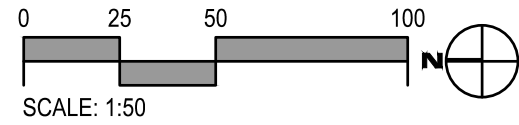

CIVIL ENGINEER

**Kimley»Horn**

1920 WEKIVA WAY, SUITE 200,  
WEST PALM BEACH, FL 33411  
PHONE: 561-845-0665  
FAX: 561-863-8175  
WWW.KIMLEY-HORN.COM  
REGISTRY NO. 35106

ARCHITECT

**FAIRFAX & SAMMONS**

FAIRFAX, SAMMONS & PARTNERS, LLC  
214 BRAZILIAN AVENUE  
PALM BEACH, FL 33480  
PHONE: (561) 805-8591

LANDSCAPE ARCHITECT

**jungles**

RAYMOND JUNGLES, INC.  
2964 AVIATION AVENUE  
MIAMI, FL 33133  
PHONE: (305) 858-6777

No.	REVISIONS	DATE

COA: 22-037  
ZON: 22-107

STATE OF FLORIDA  
RAYMOND JUNGLES  
LANDSCAPE ARCHITECT

PROJECT No.

DATE 10/28/2022

SCALE AS SHOWN

DESIGNED BY

DRAWN BY

CHECKED BY

CANOPY PLAN

SEAL OF THE TOWN OF PALM BEACH, FLORIDA  
INCORPORATED APRIL 17, 1911

**PHIPPS OCEAN PARK**  
PREPARED FOR  
TOWN OF PALM BEACH

SHEET NUMBER  
**LP.100**