

**CALL 2 WORKING DAYS
BEFORE YOU DIG**

**IT'S THE LAW!
DIAL 811**

**Know what's below.
Call before you dig.**

SUNSHINE STATE ONE CALL OF FLORIDA, INC.

PROJECT No.	140311003
DATE	10/28/2022
SCALE	AS SHOWN
DESIGNED BY	VM
DRAWN BY	MG
CHECKED BY	TR


TOWN OF PALM BEACH FL
SHEET NUMBER
C3.02

Plotted By: Alexia Kristen
This document, together with the concepts and designs presented herein, is intended only for the specific purpose and client for which it was prepared. Reuse of and improper reliance on this document without written authorization and adaptation by Kimley-Horn and Associates, Inc. shall be without liability to Kimley-Horn and Associates, Inc.

MATCHLINE - SEE SHEET C3.02




MATCHLINE - SEE SHEET C3.06

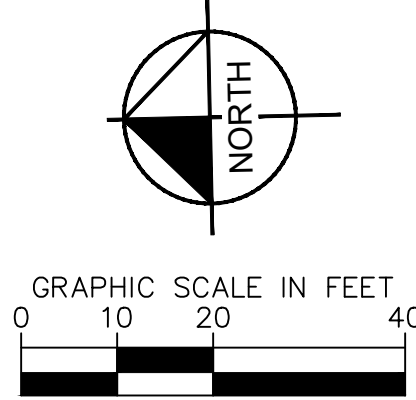

LEGEND

- PROPERTY LINE
- PLANTING AREA
- LAWN
- PERMEABLE PAVING
- VEHICULAR CONCRETE
- GRAVEL PAVING
- ELEVATED WALKWAY
- PEDESTRIAN CONCRETE
- GRASSPAVE
- PLAYGROUND SURFACING

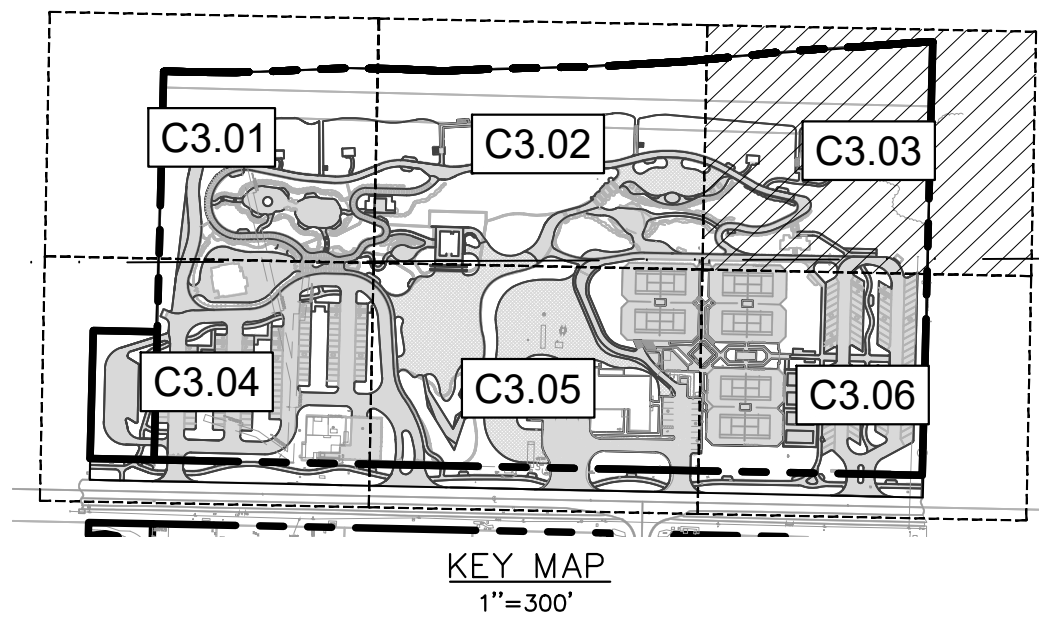

VERTICAL DATUM
ELEVATIONS SHOWN HEREON ARE BASED ON THE
NORTH AMERICAN VERTICAL DATUM OF 1988.
NAVD '88 ELEV + 1.086' = NGVD '29 ELEVATION

CALL 2 WORKING DAYS
BEFORE YOU DIG

811

IT'S THE LAW!
DIAL 811

Know what's below.
Call before you dig.

SUNSHINE STATE ONE CALL OF FLORIDA, INC.

CIVIL ENGINEER

Kimley»Horn

© 2022 KIMLEY-HORN AND ASSOCIATES, INC.
1920 WEKIVA WAY, SUITE 200,
WEST PALM BEACH, FL 33411
PHONE: 561-845-0665
FAX: 561-863-8175
WWW.KIMLEY-HORN.COM
REGISTRY NO. 35106

ARCHITECT



FAIRFAX & SAMMONS

FAIRFAX, SAMMONS & PARTNERS, LLC
214 BRAZILIAN AVENUE
PALM BEACH, FL 33480
PHONE: (561) 805-8591

LANDSCAPE ARCHITECT

jungles

RAYMOND JUNGLES, INC.
2964 AVIATION AVENUE
MIAMI, FL 33133
PHONE: (305) 858-6777

COA: 22-037
ZON: 22-107

No. REVISIONS DATE



PROJECT No.	140311003
DATE	10/28/2022
SCALE	AS SHOWN
DESIGNED BY	VM
DRAWN BY	MG
CHECKED BY	TR

**MASS
GRADING
PLAN**




**PHIPPS OCEAN
PARK**
PREPARED FOR
TOWN OF PALM
BEACH


TOWN OF PALM BEACH FL





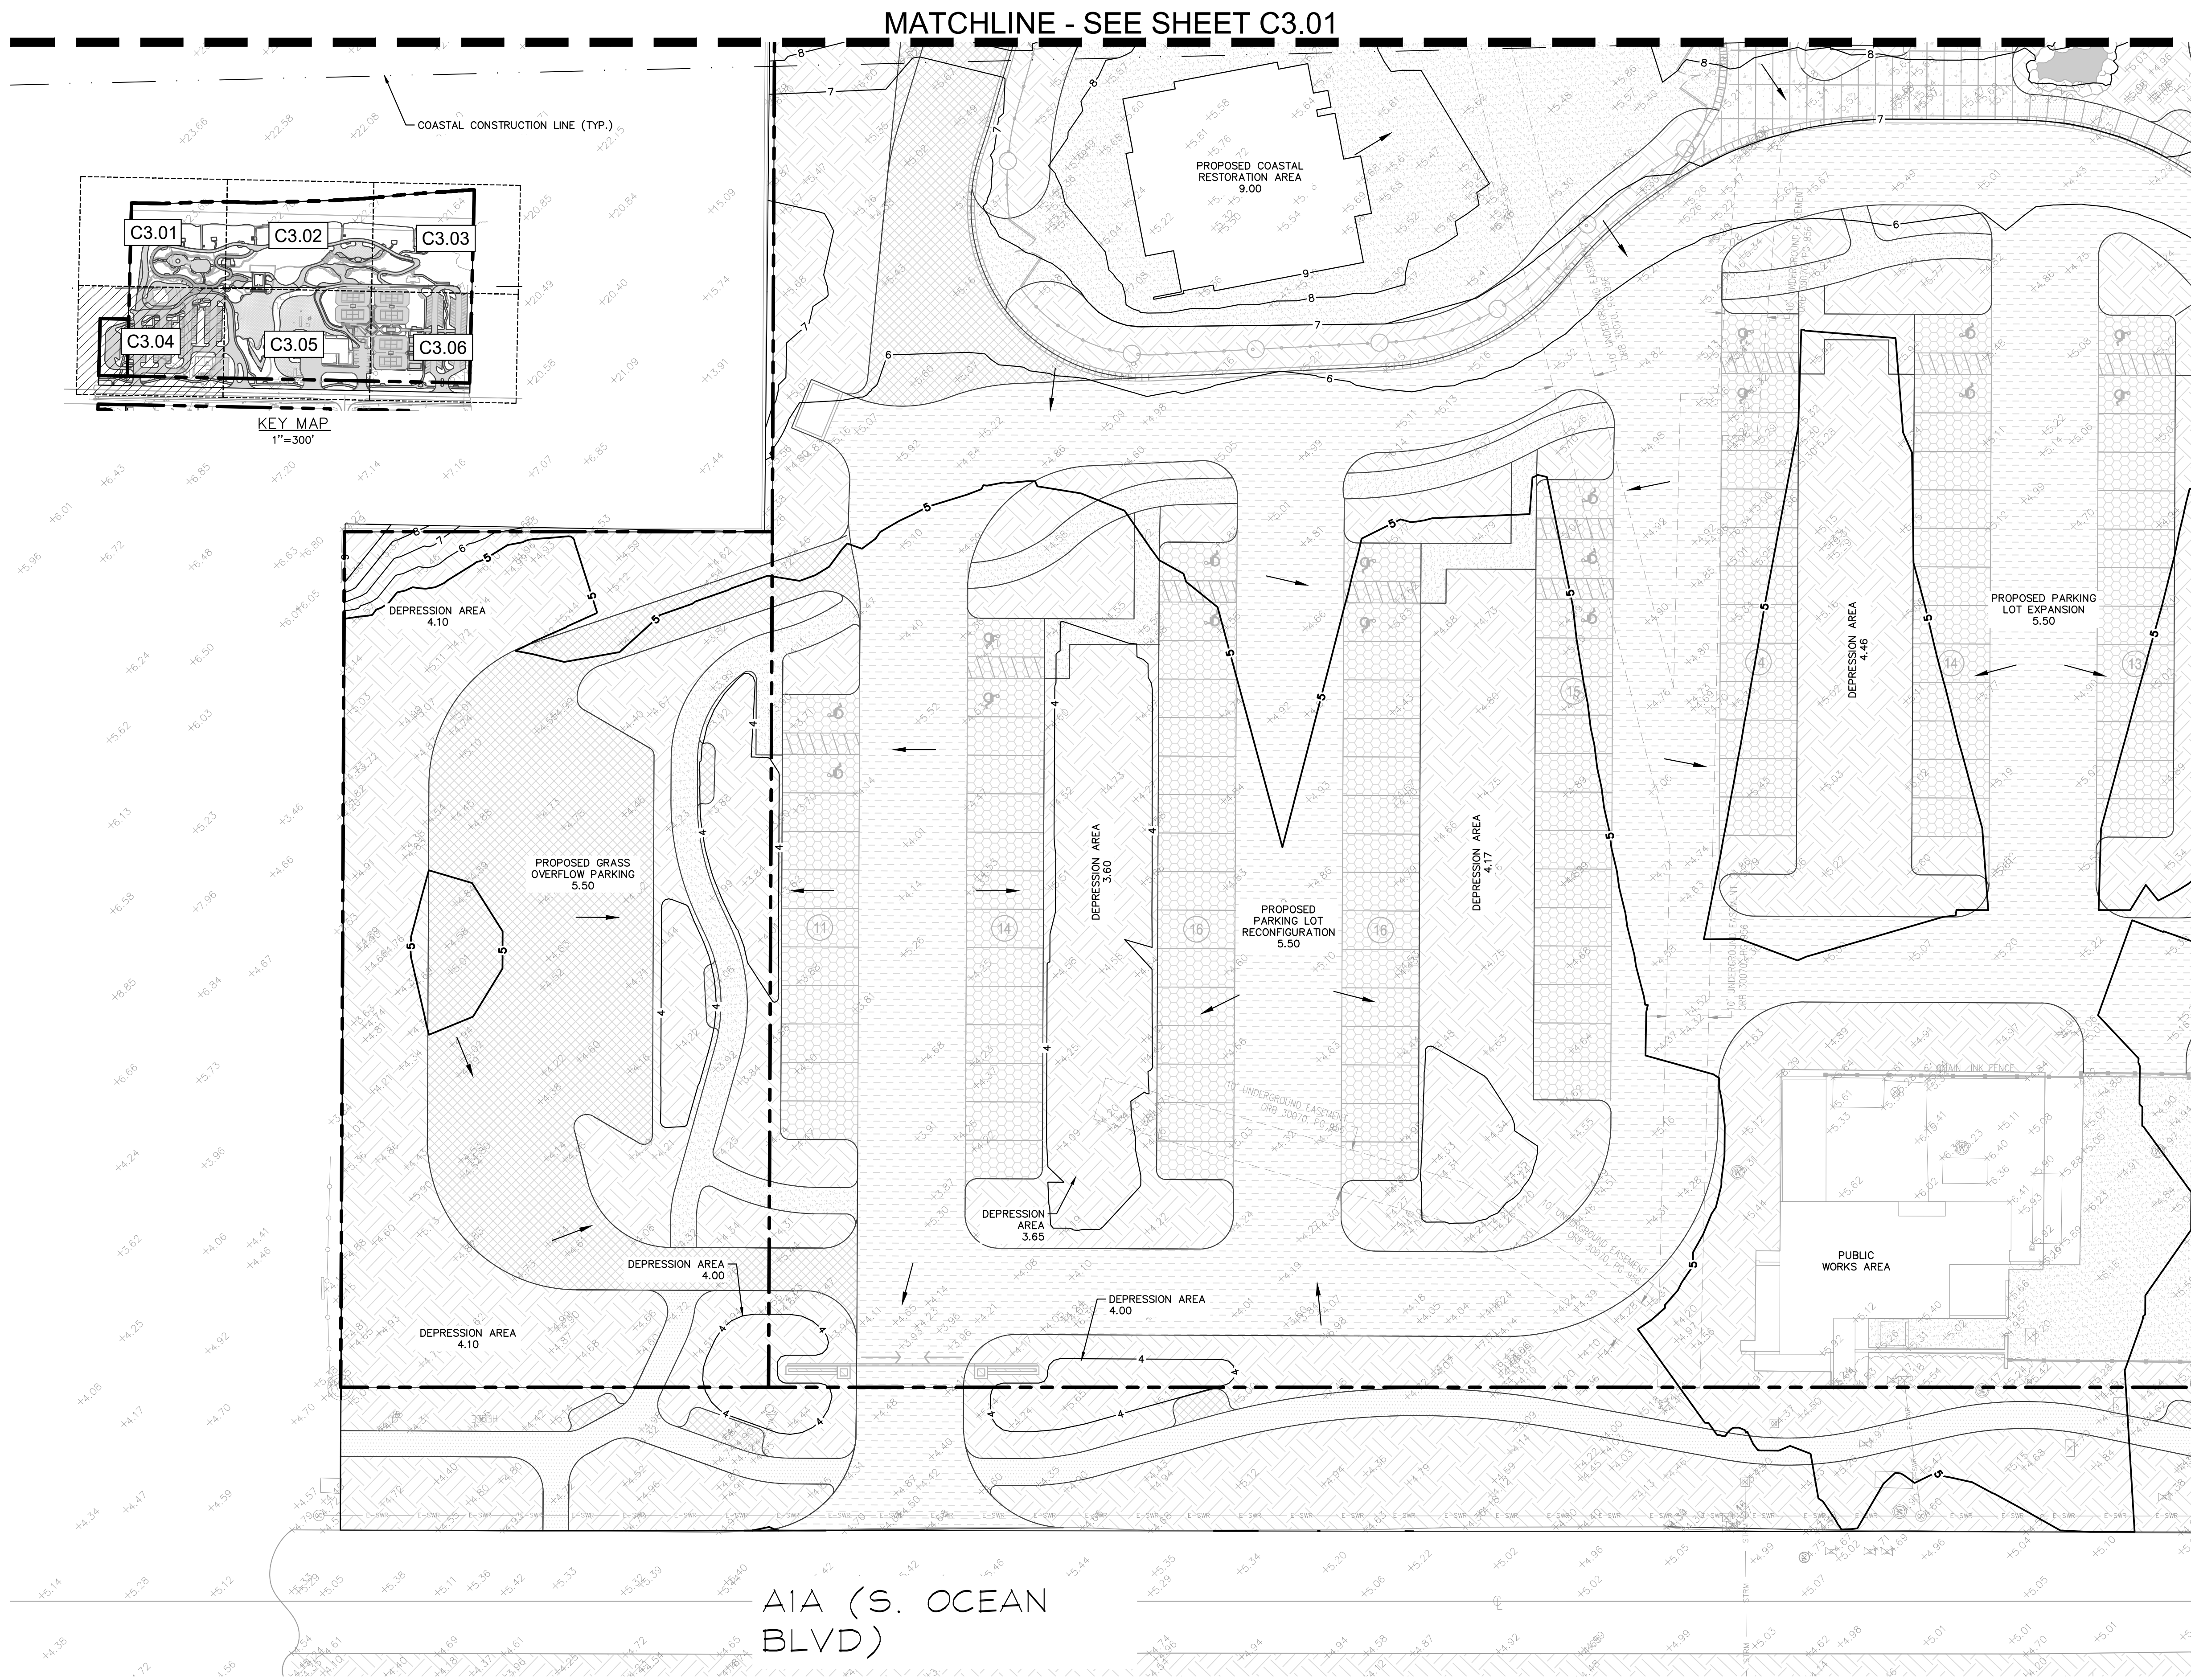


 


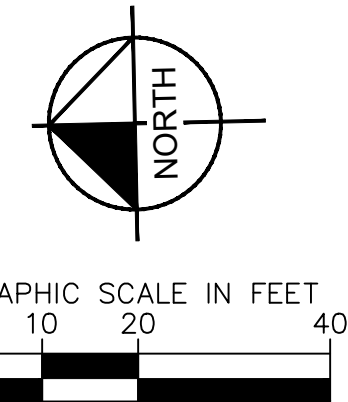SHEET NUMBER

C3.03



MATCHLINE - SEE SHEET C3.05



LEGEND	
	PROPERTY LINE
	PLANTING AREA
	LAWN
	PERMEABLE PAVING
	VEHICULAR CONCRETE
	GRAVEL PAVING
	ELEVATED WALKWAY
	PEDESTRIAN CONCRETE
	GRASSPAVE
	PLAYGROUND SURFACING

CIVIL ENGINEER

Kimley»Horn

© 2022 KIMLEY-HORN AND ASSOCIATES, INC.

1920 WEKIVA WAY, SUITE 200,
WEST PALM BEACH, FL 33411

PHONE: 561-845-0665
FAX: 561-863-8175
WWW.KIMLEY-HORN.COM
REGISTRY NO. 35106

ARCHITECT



FAIRFAX & SAMMONS
NEW YORK • PALM BEACH

FAIRFAX, SAMMONS & PARTNERS, L.L.C.
214 BRAZILIAN AVENUE
PALM BEACH, FL 33480
PHONE: (561) 805-8591


LANDSCAPE ARCHITECT

jungles

RAYMOND JUNGLES, INC.

2964 AVIATION AVENUE
MIAMI, FL 33133
PHONE: (305) 858-6777

COA: 22-037
ZON: 22-107

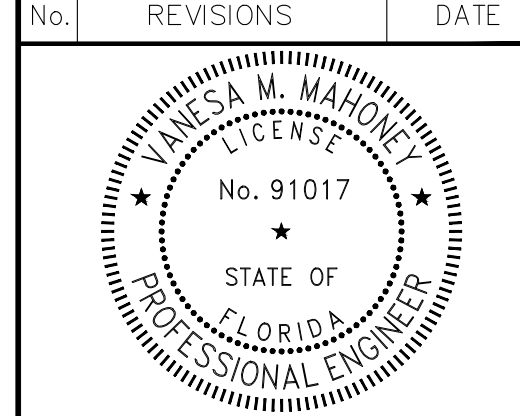

PROJECT No.	140311003
DATE	10/28/2022
SCALE	AS SHOWN
DESIGNED BY	VM
DRAWN BY	MG
CHECKED BY	TR

MASS GRADING PLAN





PHIPPS OCEAN
PARK
PREPARED FOR
TOWN OF PALM
BEACH


TOWN OF PALM BEACH FL
SHEET NUMBER
C3.04


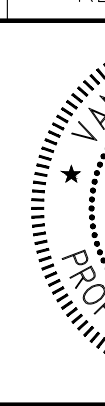

Plotted By:Alexa, Kristen Sheet Set:PHIPPS OCEAN PARK Layout:C3.04 MASS GRADING PLAN October 28, 2022 08:43:48am K:\web_developers\14031003 -- phipps ocean park_cds\CADD\plansheets\C3.01 MASS GRADING PLAN.dwg

MATCHLINE - SEE SHEET C3.04

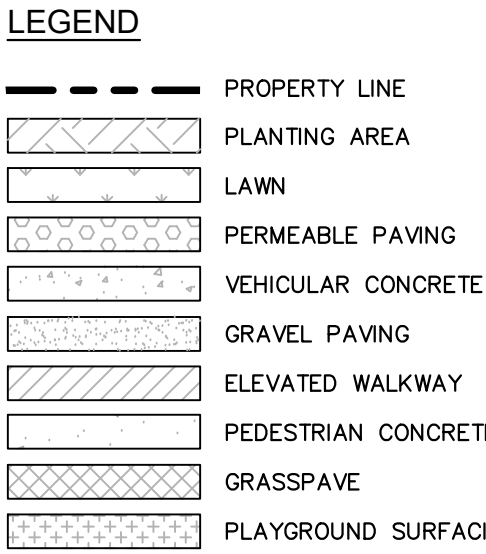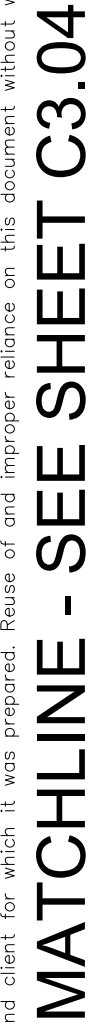


MATCHLINE - SEE SHEET C3.06

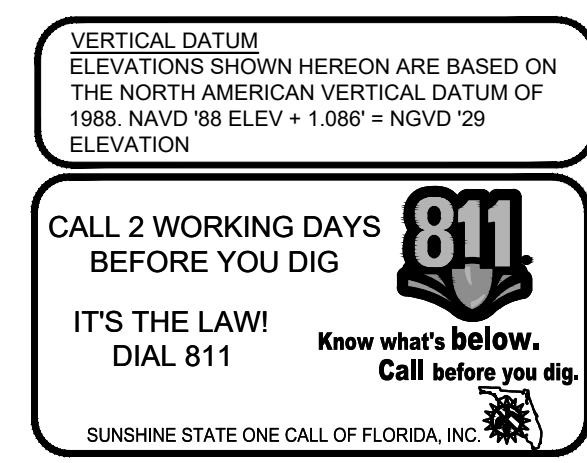

CIVIL ENGINEER		
Kimley»Horn		
© 2022 KIMLEY-HORN AND ASSOCIATES, INC. 1920 WEKIVA WAY, SUITE 200, WEST PALM BEACH, FL 33411 PHONE: 561-845-0665 FAX: 561-863-8175 WWW.KIMLEY-HORN.COM REGISTRY NO. 35106		
ARCHITECT		
		
FAIRFAX & SAMMONS		
FAIRFAX, SAMMONS & PARTNERS, LLC 214 BRAZILIAN AVENUE PALM BEACH, FL 33480 PHONE: (561) 805-8591		
LANDSCAPE ARCHITECT		
jungles		
RAYMOND JUNGLES, INC. 2964 AVIATION AVENUE MIAMI, FL 33133 PHONE: (305) 858-6777		
COA: 22-037 ZON: 22-107		
No.	REVISIONS	DATE
		
PROJECT No. 140311003		
DATE 10/28/2022		
SCALE AS SHOWN		
DESIGNED BY VM		
DRAWN BY MG		
CHECKED BY TR		
MASS GRADING PLAN		
		
PHIPPS OCEAN PARK		
PREPARED FOR TOWN OF PALM BEACH		
TOWN OF PALM BEACH FL		
SHEET NUMBER C3.05		

MATCHLINE - SEE SHEET C3.05

MATCHLINE - SEE SHEET C3.03

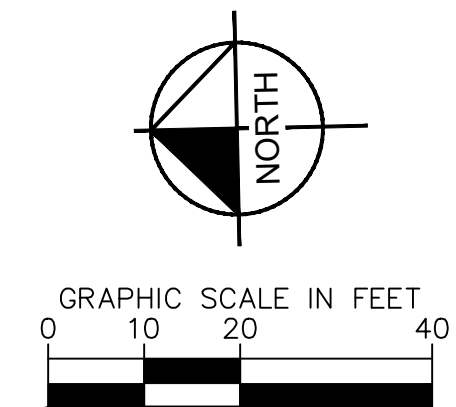

- ### LEGEND
- | | |
|--|----------------------|
| | PROPERTY LINE |
| | PLANTING AREA |
| | LAWN |
| | PERMEABLE PAVING |
| | VEHICULAR CONCRETE |
| | GRAVEL PAVING |
| | ELEVATED WALKWAY |
| | PEDESTRIAN CONCRETE |
| | GRASSPAVE |
| | PLAYGROUND SURFACING |

CIVIL ENGINEER

Kimley»Horn

© 2022 KIMLEY-HORN AND ASSOCIATES, INC.
1920 WEKIVA WAY, SUITE 200,
WEST PALM BEACH, FL 33411
PHONE: 561-845-0665
FAX: 561-863-8175
WWW.KIMLEY-HORN.COM
REGISTRY NO. 35106

ARCHITECT

**FAIRFAX & SAMMONS**


FAIRFAX, SAMMONS & PARTNERS, LLC
214 BRAZILIAN AVENUE
PALM BEACH, FL 33480
PHONE: (561) 805-8591

LANDSCAPE ARCHITECT

jungles

RAYMOND JUNGLES, INC.
2964 AVIATION AVENUE
MIAMI, FL 33133
PHONE: (305) 858-6777

COA: 22-037
ZON: 22-107

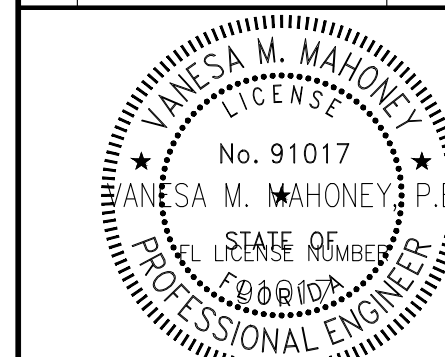

PROJECT No.	140311003
DATE	10/28/2022
SCALE	AS SHOWN
DESIGNED BY	VM
DRAWN BY	MG
CHECKED BY	TR

MASS GRADING PLAN




PHIPPS OCEAN
PARK
PREPARED FOR
TOWN OF PALM
BEACH

TOWN OF PALM BEACH FL

SHEET NUMBER

C3.06

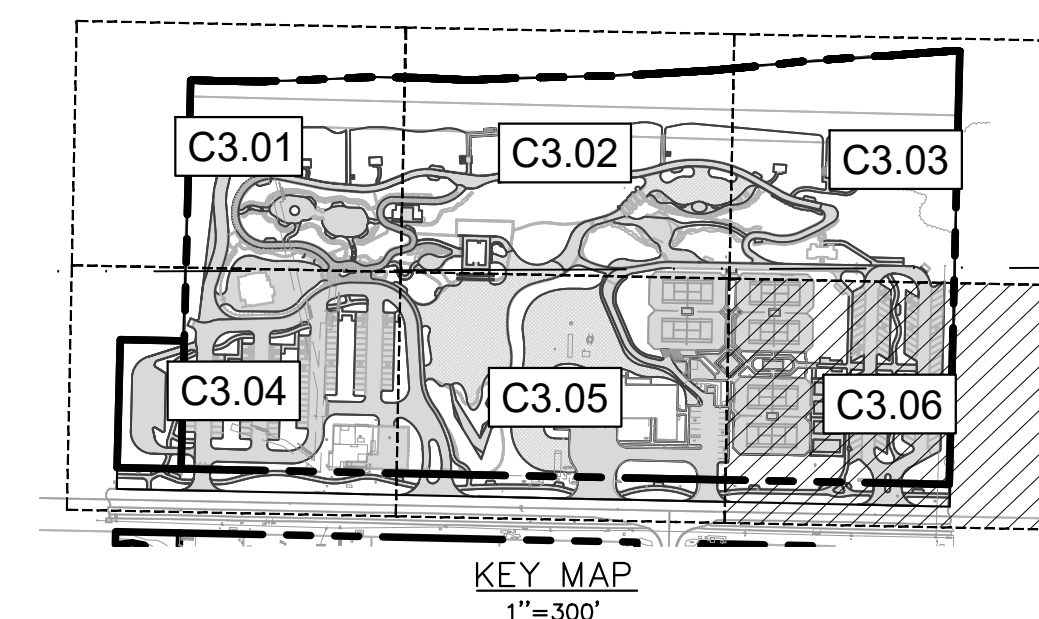

CALL 2 WORKING DAYS
BEFORE YOU DIG

IT'S THE LAW
DIAL 811

Know what's below.
Call before you dig.

SUNSHINE STATE ONE CALL OF FLORIDA, INC.

VERTICAL DATUM
ELEVATIONS SHOWN HEREON ARE BASED ON THE
NORTH AMERICAN VERTICAL DATUM OF 1988.
NAVD '88 ELEV + 1.086' = NGVD '29 ELEVATION

A1A (S. OCEAN
BLVD)