



GENERAL EXT. ELEV. NOTES

1. CONTRACTOR SHALL FIELD VERIFY ALL EXISTING CONDITIONS PRIOR TO COMMENCING WORK.
2. CONTRACTOR SHALL NOTIFY ARCHITECT OF ANY DISCREPANCY, INACCURACY OR CONFLICTING INFORMATION BEFORE EXECUTION OF WORK.
3. DO NOT SCALE DIMENSIONS FROM DRAWINGS. ANY UNKNOWN DIMENSION SHALL BE OBTAINED FROM DESIGN PROFESSIONALS VIA REQUEST FOR INFORMATION (RFI).
4. CONTRACTOR SHALL FIELD COORDINATE LOCATION, SIZE AND TYPE OF BLOCKING FOR INSTALLATION OF SIGNAGE, PLUMBING FIXTURES, MILLWORK, ETC. ALL CONCEALED WOOD SHALL BE FIRE RETARDANT TREATED (F.R.T.).
5. ALL SHAFTS PENETRATING SLAB SHALL BE RATED 2HR.
6. ALL ROOF SLOPES SHALL BE 1/4" PER FOOT U.N.O.
7. VERIFY ALL EXTERIOR PAINT COLORS WITH OWNER PRIOR TO PURCHASE.
8. STUCCO CONTROL JOINTS (CJ) SHOWN FOR ARCHITECTURAL PURPOSES. PROVIDE ADDITIONAL CONTROL JOINTS AS REQUIRED NOT EXCEEDING AREA LIMITATIONS AND MAXIMUM HEIGHT / LENGTH OF STUCCO SURFACES AS SPECIFIED. COORDINATE LOCATIONS WITH ARCHITECT PRIOR TO INSTALLATION.
9. FINISHES, TRIM, DECORATIVE ELEMENTS ETC. SHALL WRAP ALL ELEVATIONS OF WALLS, COLUMNS ETC. WHEN ALL ELEVATIONS OF ARCHITECTURAL FEATURES ARE NOT PROVIDED IN THE CONSTRUCTION DOCUMENTS.

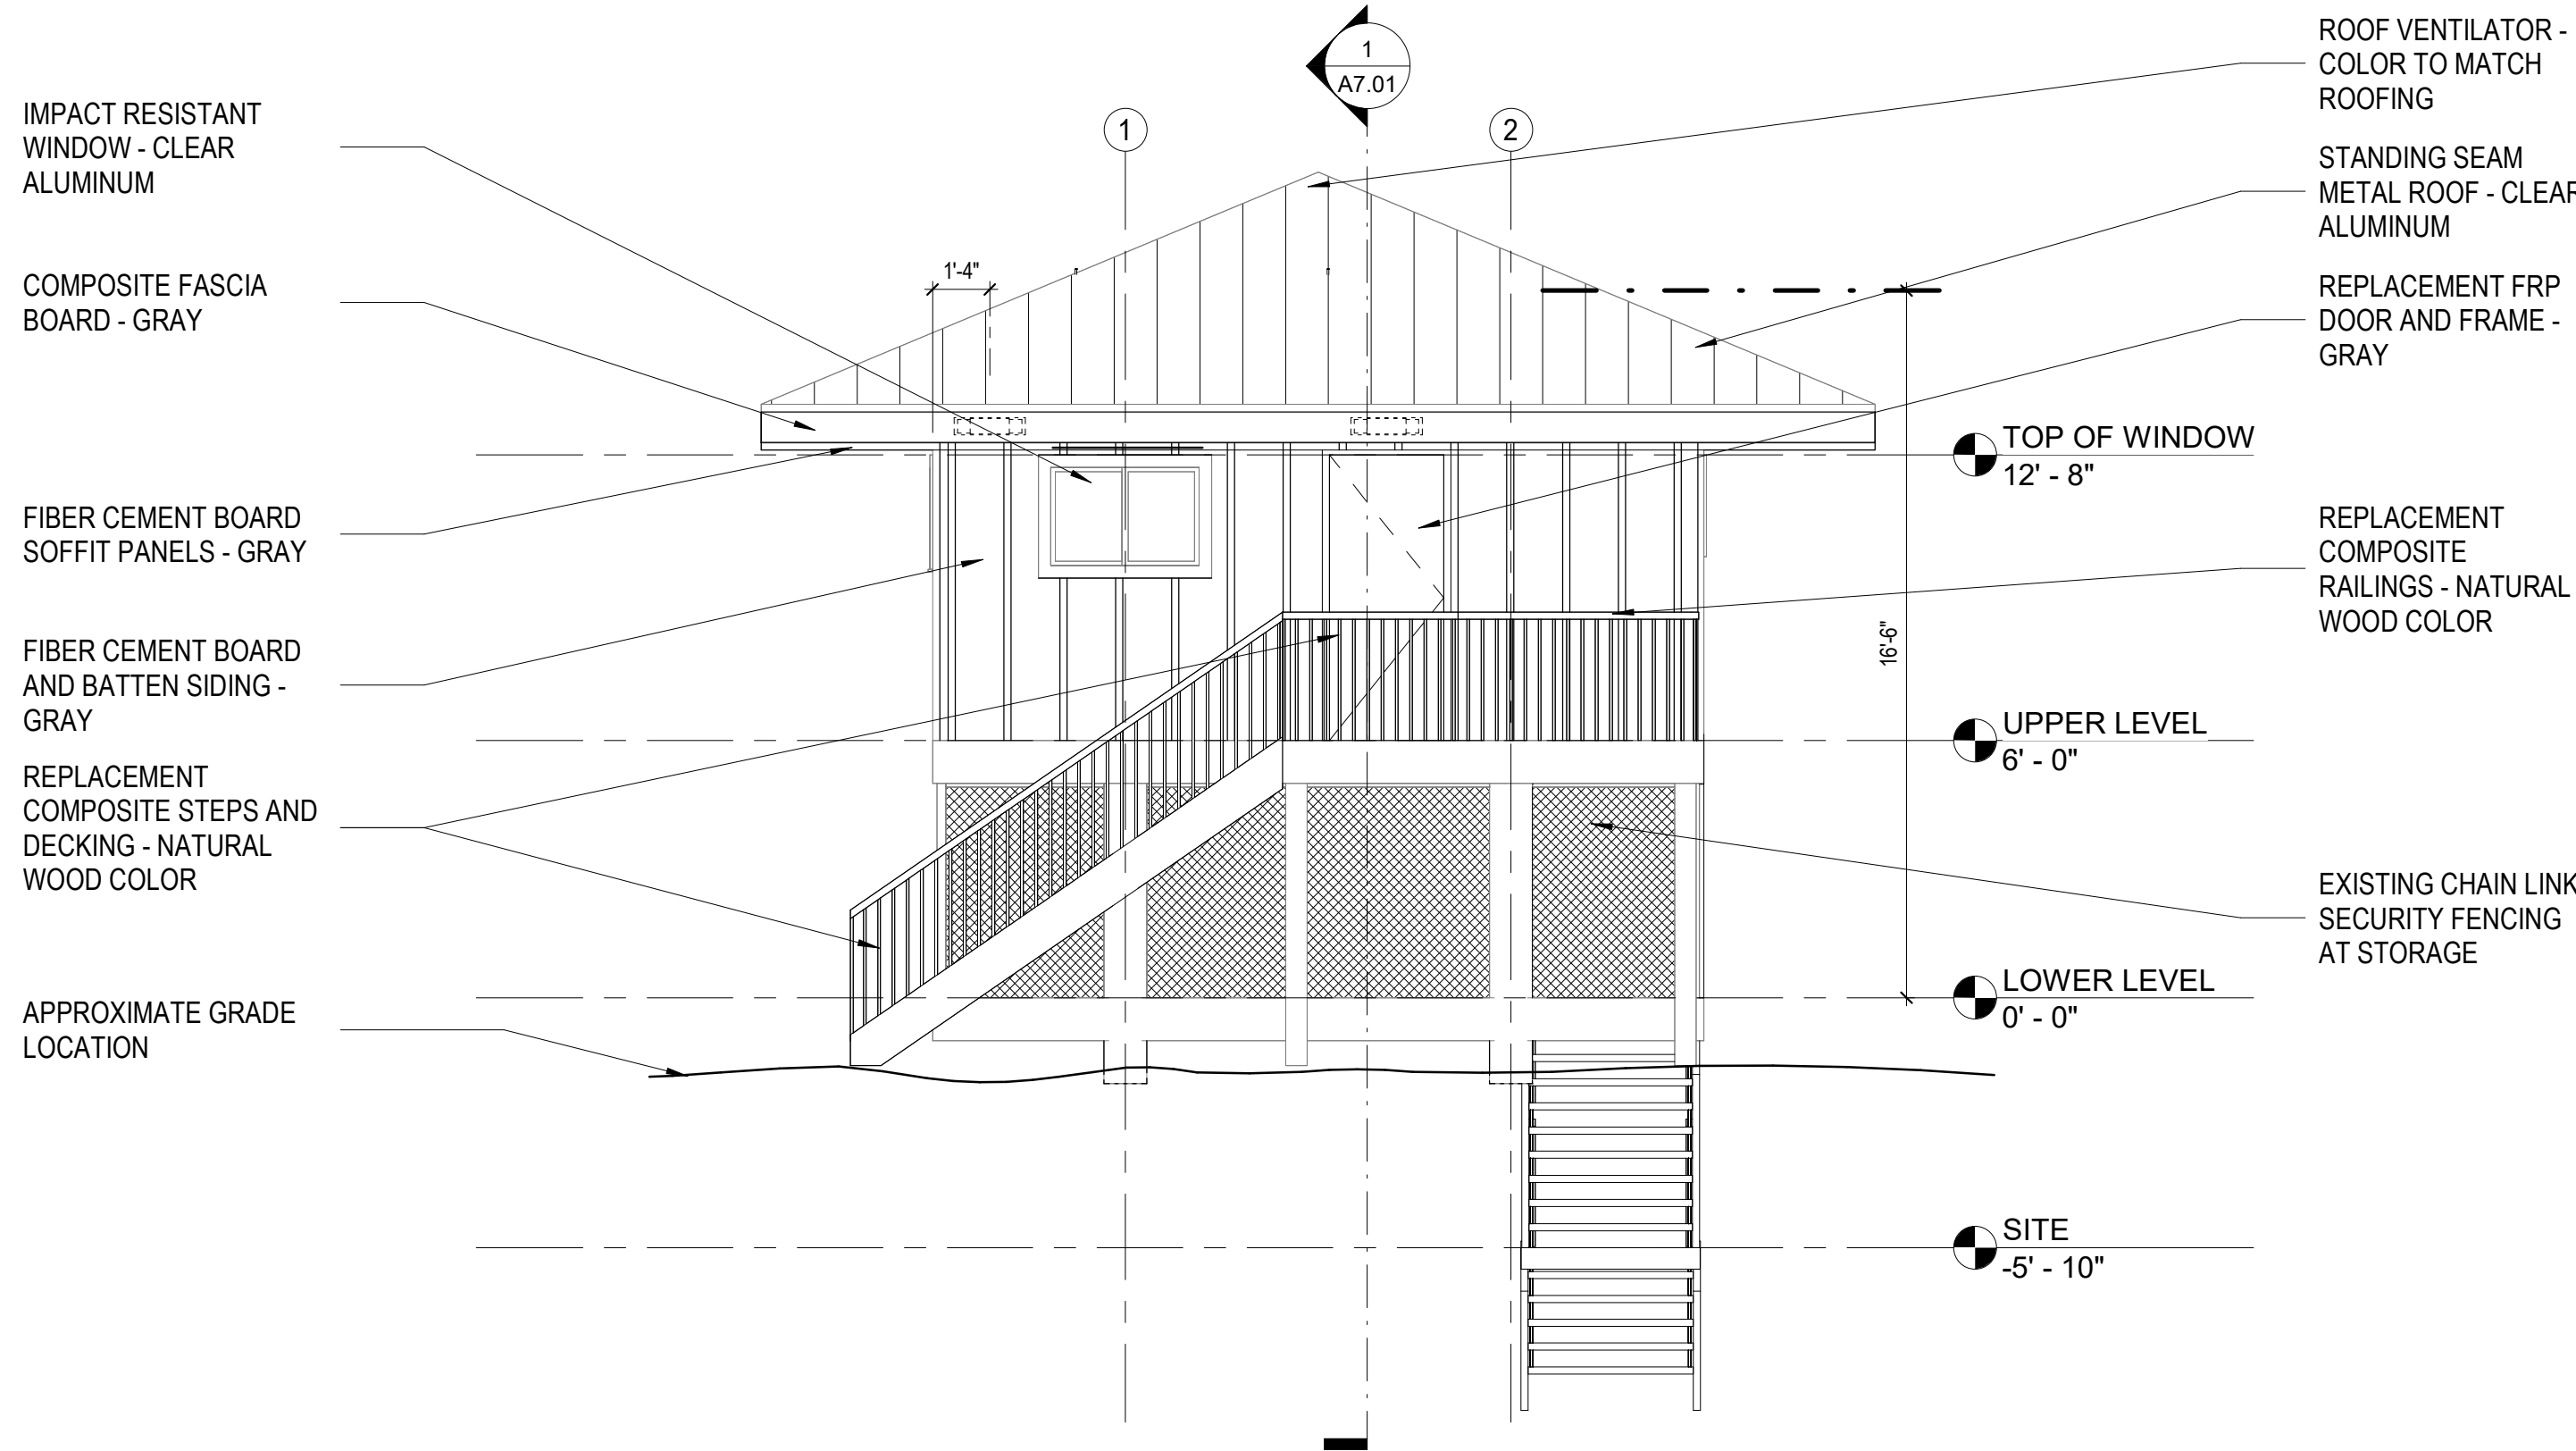

WEST ELEVATION

1/4" = 1'-0" 2

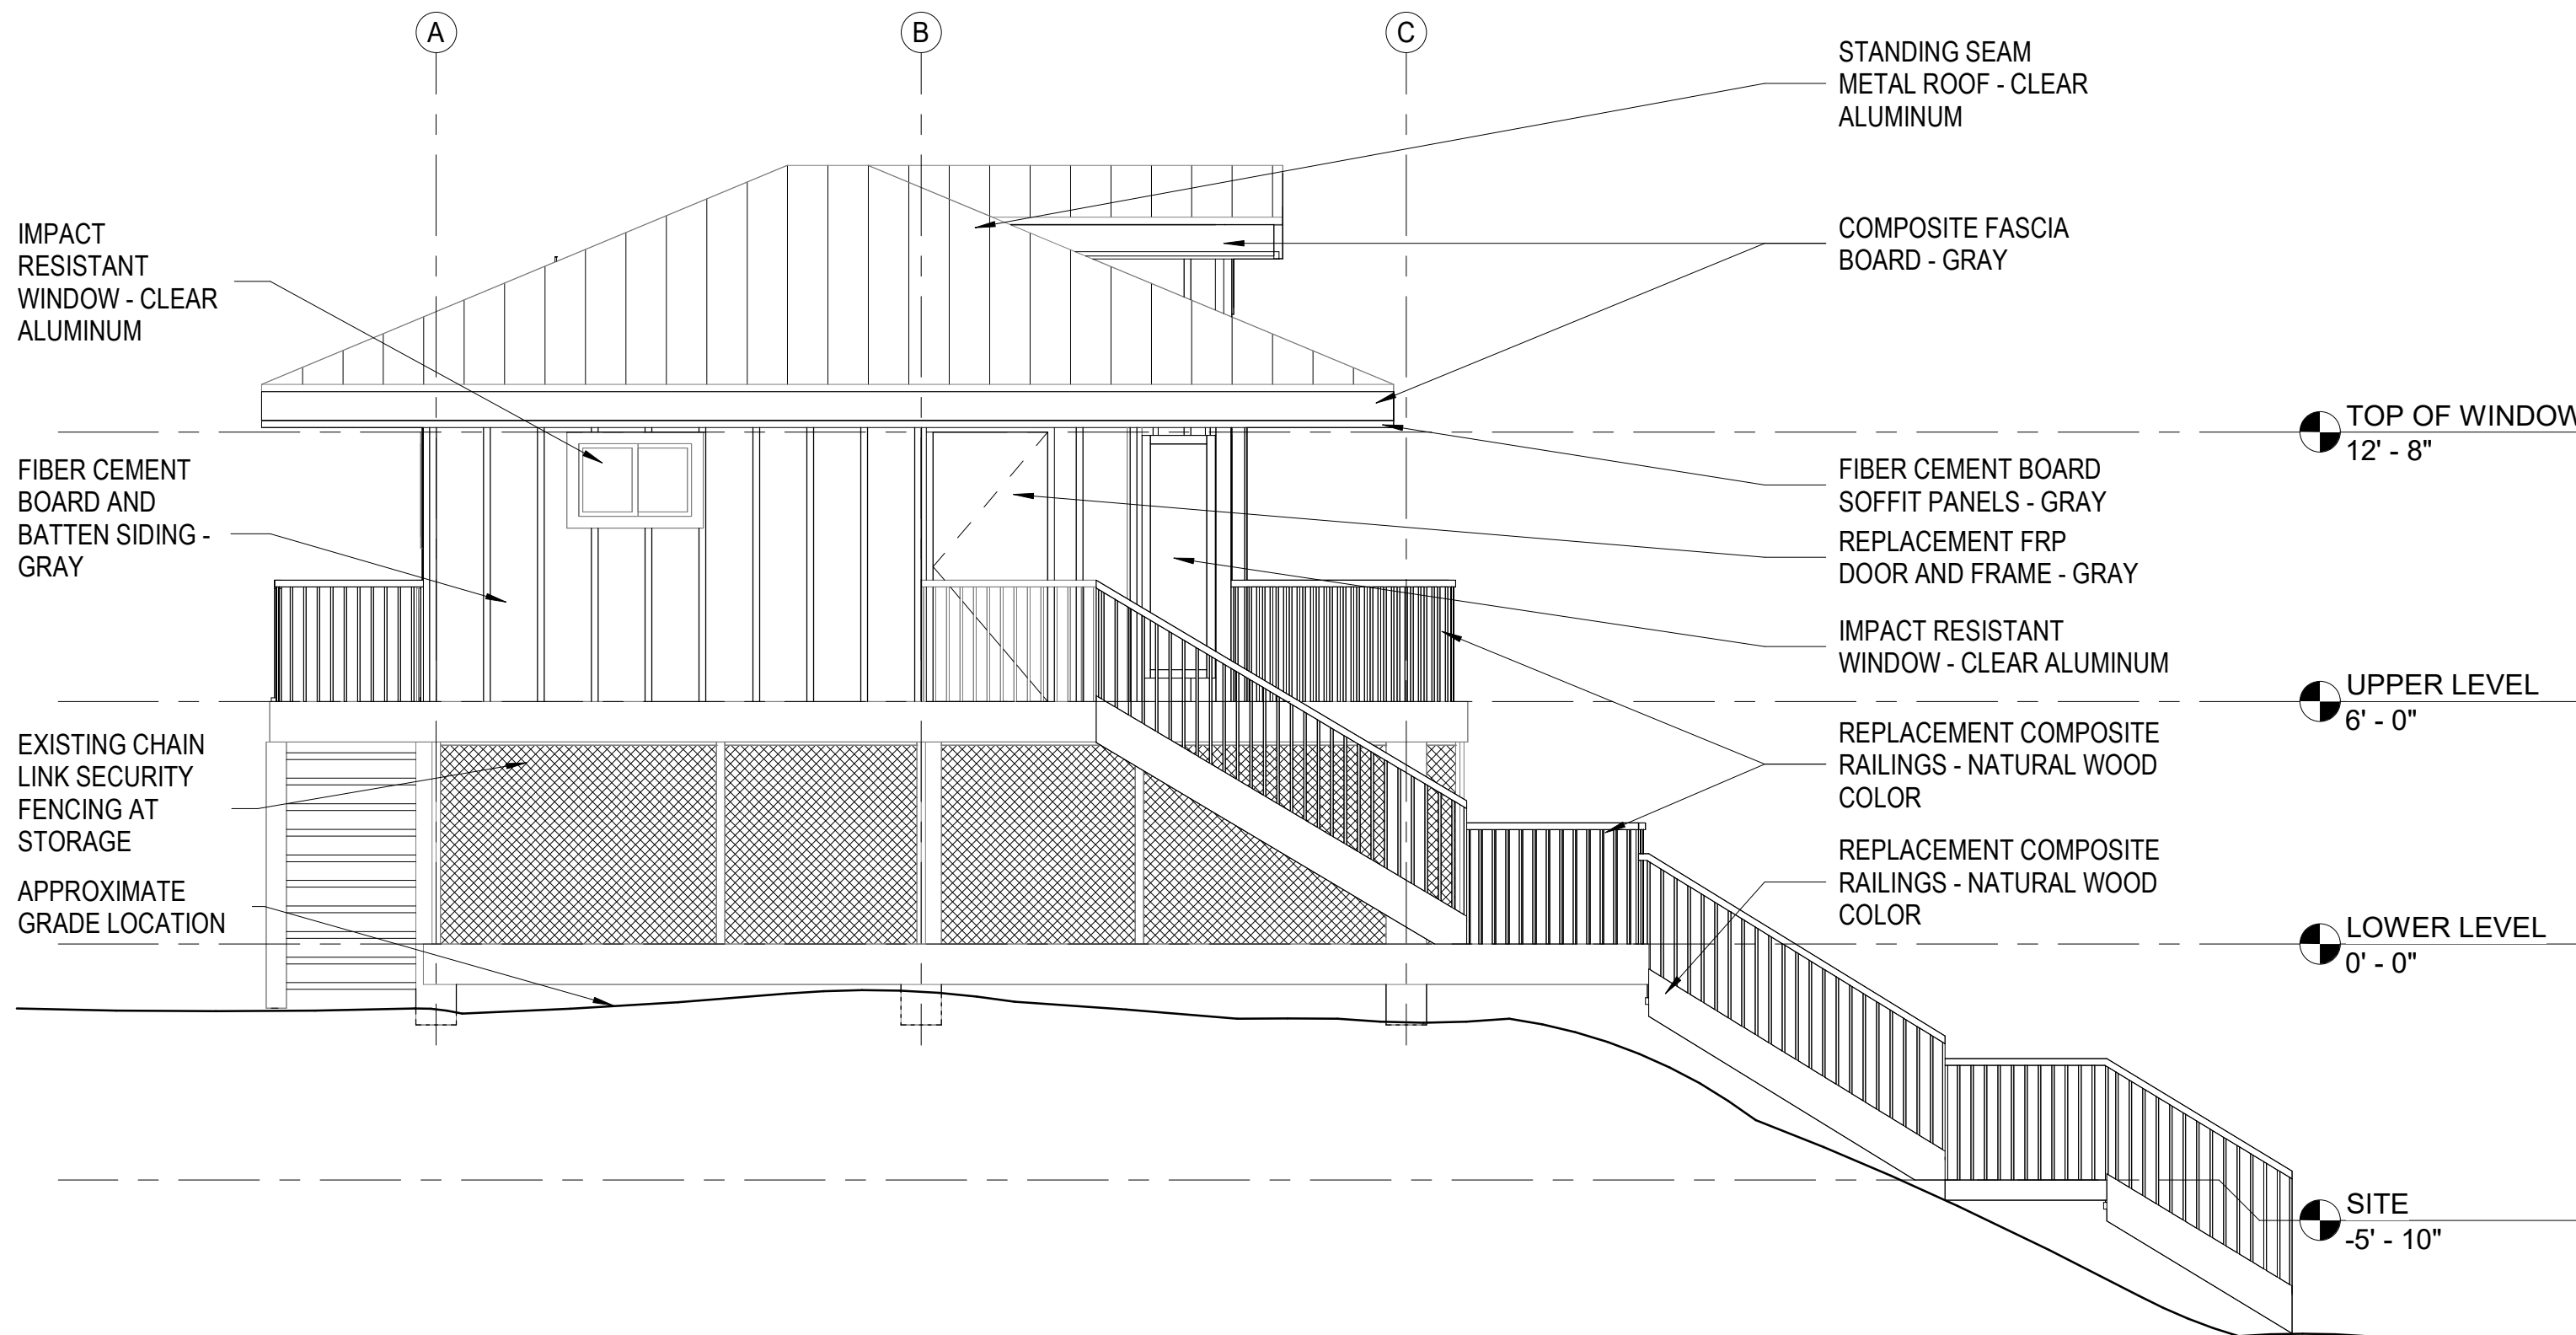

SOUTH ELEVATION

1/4" = 1'-0" 1

NUMBER DESCRIPTION

SUB-CONSULTANT



791 PARK OF COMMERCE BLVD.
SUITE 400
BOCA RATON, FL 33487
(1) 951 968-4000
LIC. NO. AA000337
www.pgal.com