



This document, together with the concepts and designs presented herein, is intended only for the specific purpose and client for which it was prepared. Reuse of and improper reliance on this document without written authorization and approval by Kimley-Horn and Associates, Inc. shall be without liability to Kimley-Horn and Associates, Inc.




1 PROPOSED EAST ELEVATION  
1/4"=1'-0"

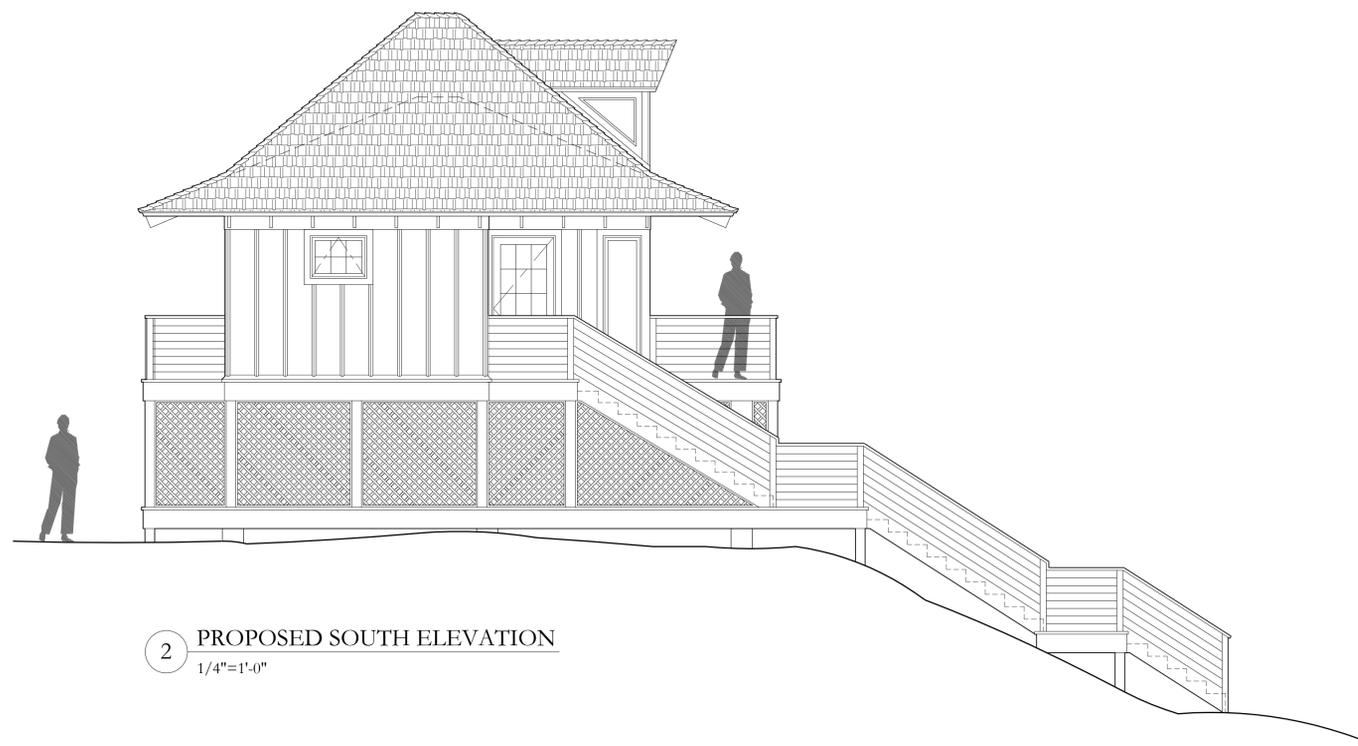

2 PROPOSED SOUTH ELEVATION  
1/4"=1'-0"

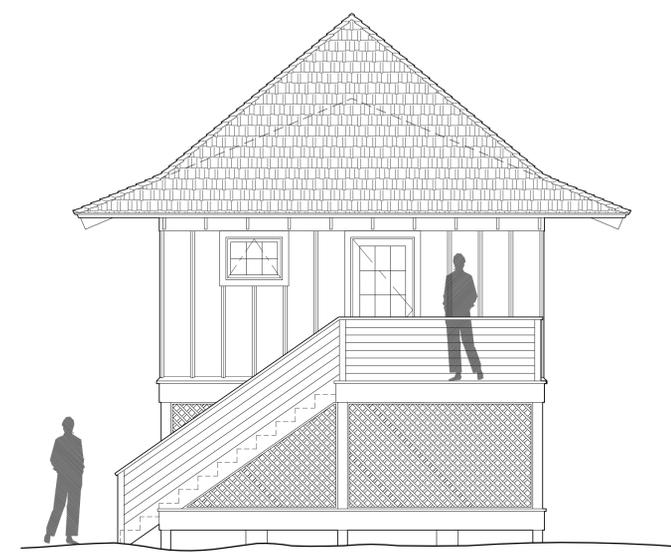

3 PROPOSED WEST ELEVATION  
1/4"=1'-0"

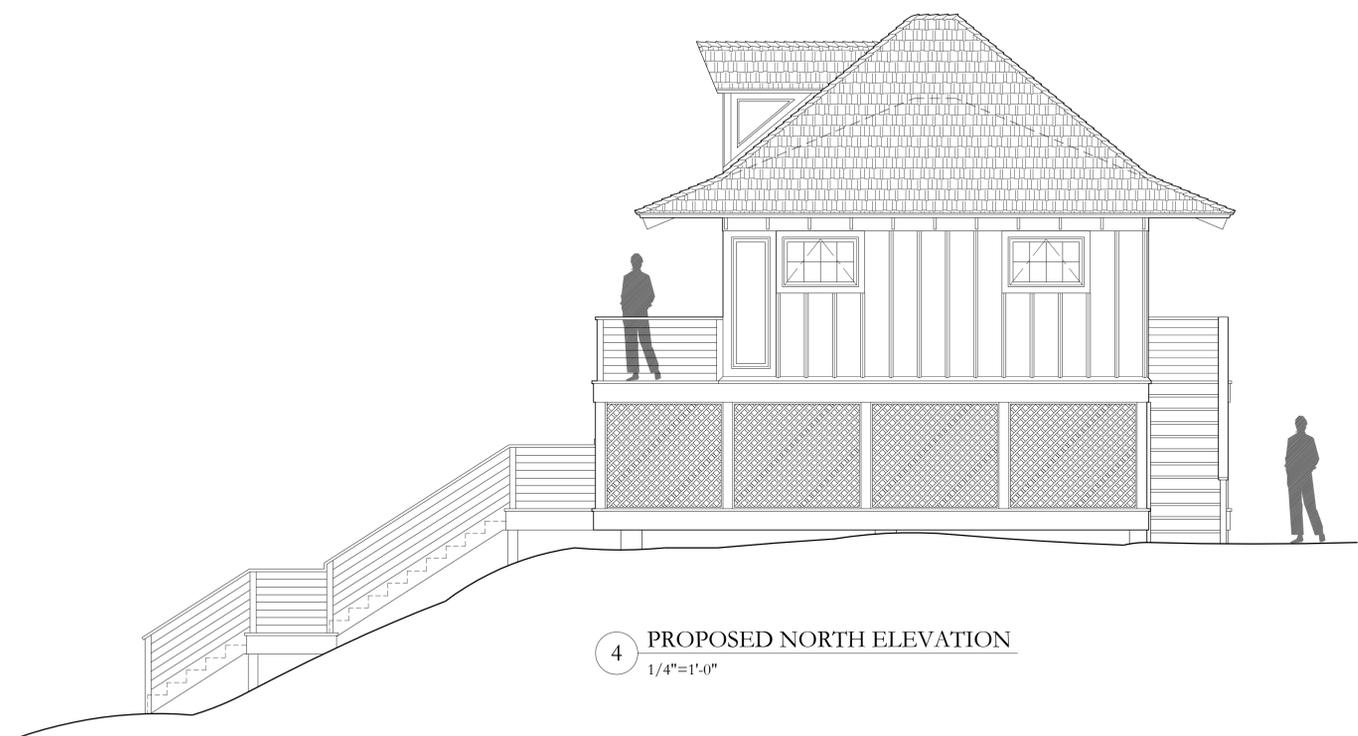

4 PROPOSED NORTH ELEVATION  
1/4"=1'-0"

CIVIL ENGINEER  
**Kimley»Horn**  
1920 WEKIVA WAY, SUITE 200,  
WEST PALM BEACH, FL 33411  
PHONE: 561-845-0665  
FAX: 561-863-8175  
WWW.KIMLEY-HORN.COM  
REGISTRY NO. 35106

ARCHITECT  
  
**FAIRFAX & SAMMONS**  
NEW YORK - PALM BEACH  
FAIRFAX, SAMMONS & PARTNERS, LLC  
214 BRAZILIAN AVENUE  
PALM BEACH, FL 33480  
PHONE: (561) 805-8591

LANDSCAPE ARCHITECT  
**jungles**  
RAYMOND JUNGLES, INC.  
2964 AVIATION AVENUE  
MIAMI, FL 33133  
PHONE: (305) 858-6777

COA: 22-037  
ZON: 22-107

No.	REVISIONS	DATE



PROJECT No. \_\_\_\_\_  
DATE 01/19/2023  
SCALE AS SHOWN  
DESIGNED BY \_\_\_\_\_  
DRAWN BY STC  
CHECKED BY \_\_\_\_\_

**LIFEGUARD STATION  
PROPOSED  
ELEVATIONS**

  
**PHIPPS OCEAN  
PARK**  
PREPARED FOR  
TOWN OF PALM  
BEACH  
TOWN OF PALM BEACH, FL  
SHEET NUMBER  
**AF.110**