## SCHEINER RESIDENCE 249 SANDPIPER DR. PALM BEACH, FLORIDA 33480





SCHEINER RESIDENCE

249 SANDPIPER DR. PALM BEACH FL, 33480

HSB-23-004



LANDMARKS
HSB-23-004
APRIL 19th, 2023

### ARCHITECT

DRAWINGS BY

VARNAVA DESIGN STUDIO, LLC

1706 NE 18th Street Fort Lauderdale, Florida 33305

PH. 561.302.5853

## DRAWING INDEX

CP-001 COVER PAGE SP-001 SITE PLAN SP-002 STREETSCAPE PH-001 PHOTOS PH-002 PHOTOS PH-003 PHOTOS A-001 APPROVED FLOOR PLAN
A-002 EXISTING AND PROPOSED ROOF PLAN
A-003 EXISTING & PROPOSED ELEVATIONS
A-004 EXISTING & PROPOSED ELEVATIONS
A-005 EXISTING & PROPOSED ELEVATIONS
A-006 EXISTING & PROPOSED ELEVATIONS

A-007 RENDERINGS
A-008 RENDERINGS
A-009 RENDERINGS
A-010 ROOF TILE SPECIFICATIONS
A-011 LOGISTICS PLAN
A-012 CONSTRUCTION SCREENING PLAN

MARK DATE DESCRIPTION

PROJECT NO: ###

CAD DWG FILE: 249 SANDPIPER - LANDMARKS ROOF PRESENTATION.DWG

DRAWN BY: Y. VARNAVA M. CARO

CHKID BY: M. CARO


PLOT DATE: 02.23.23


SHEET TITLE

COVER PAGE

PRESENTATION

CP-001

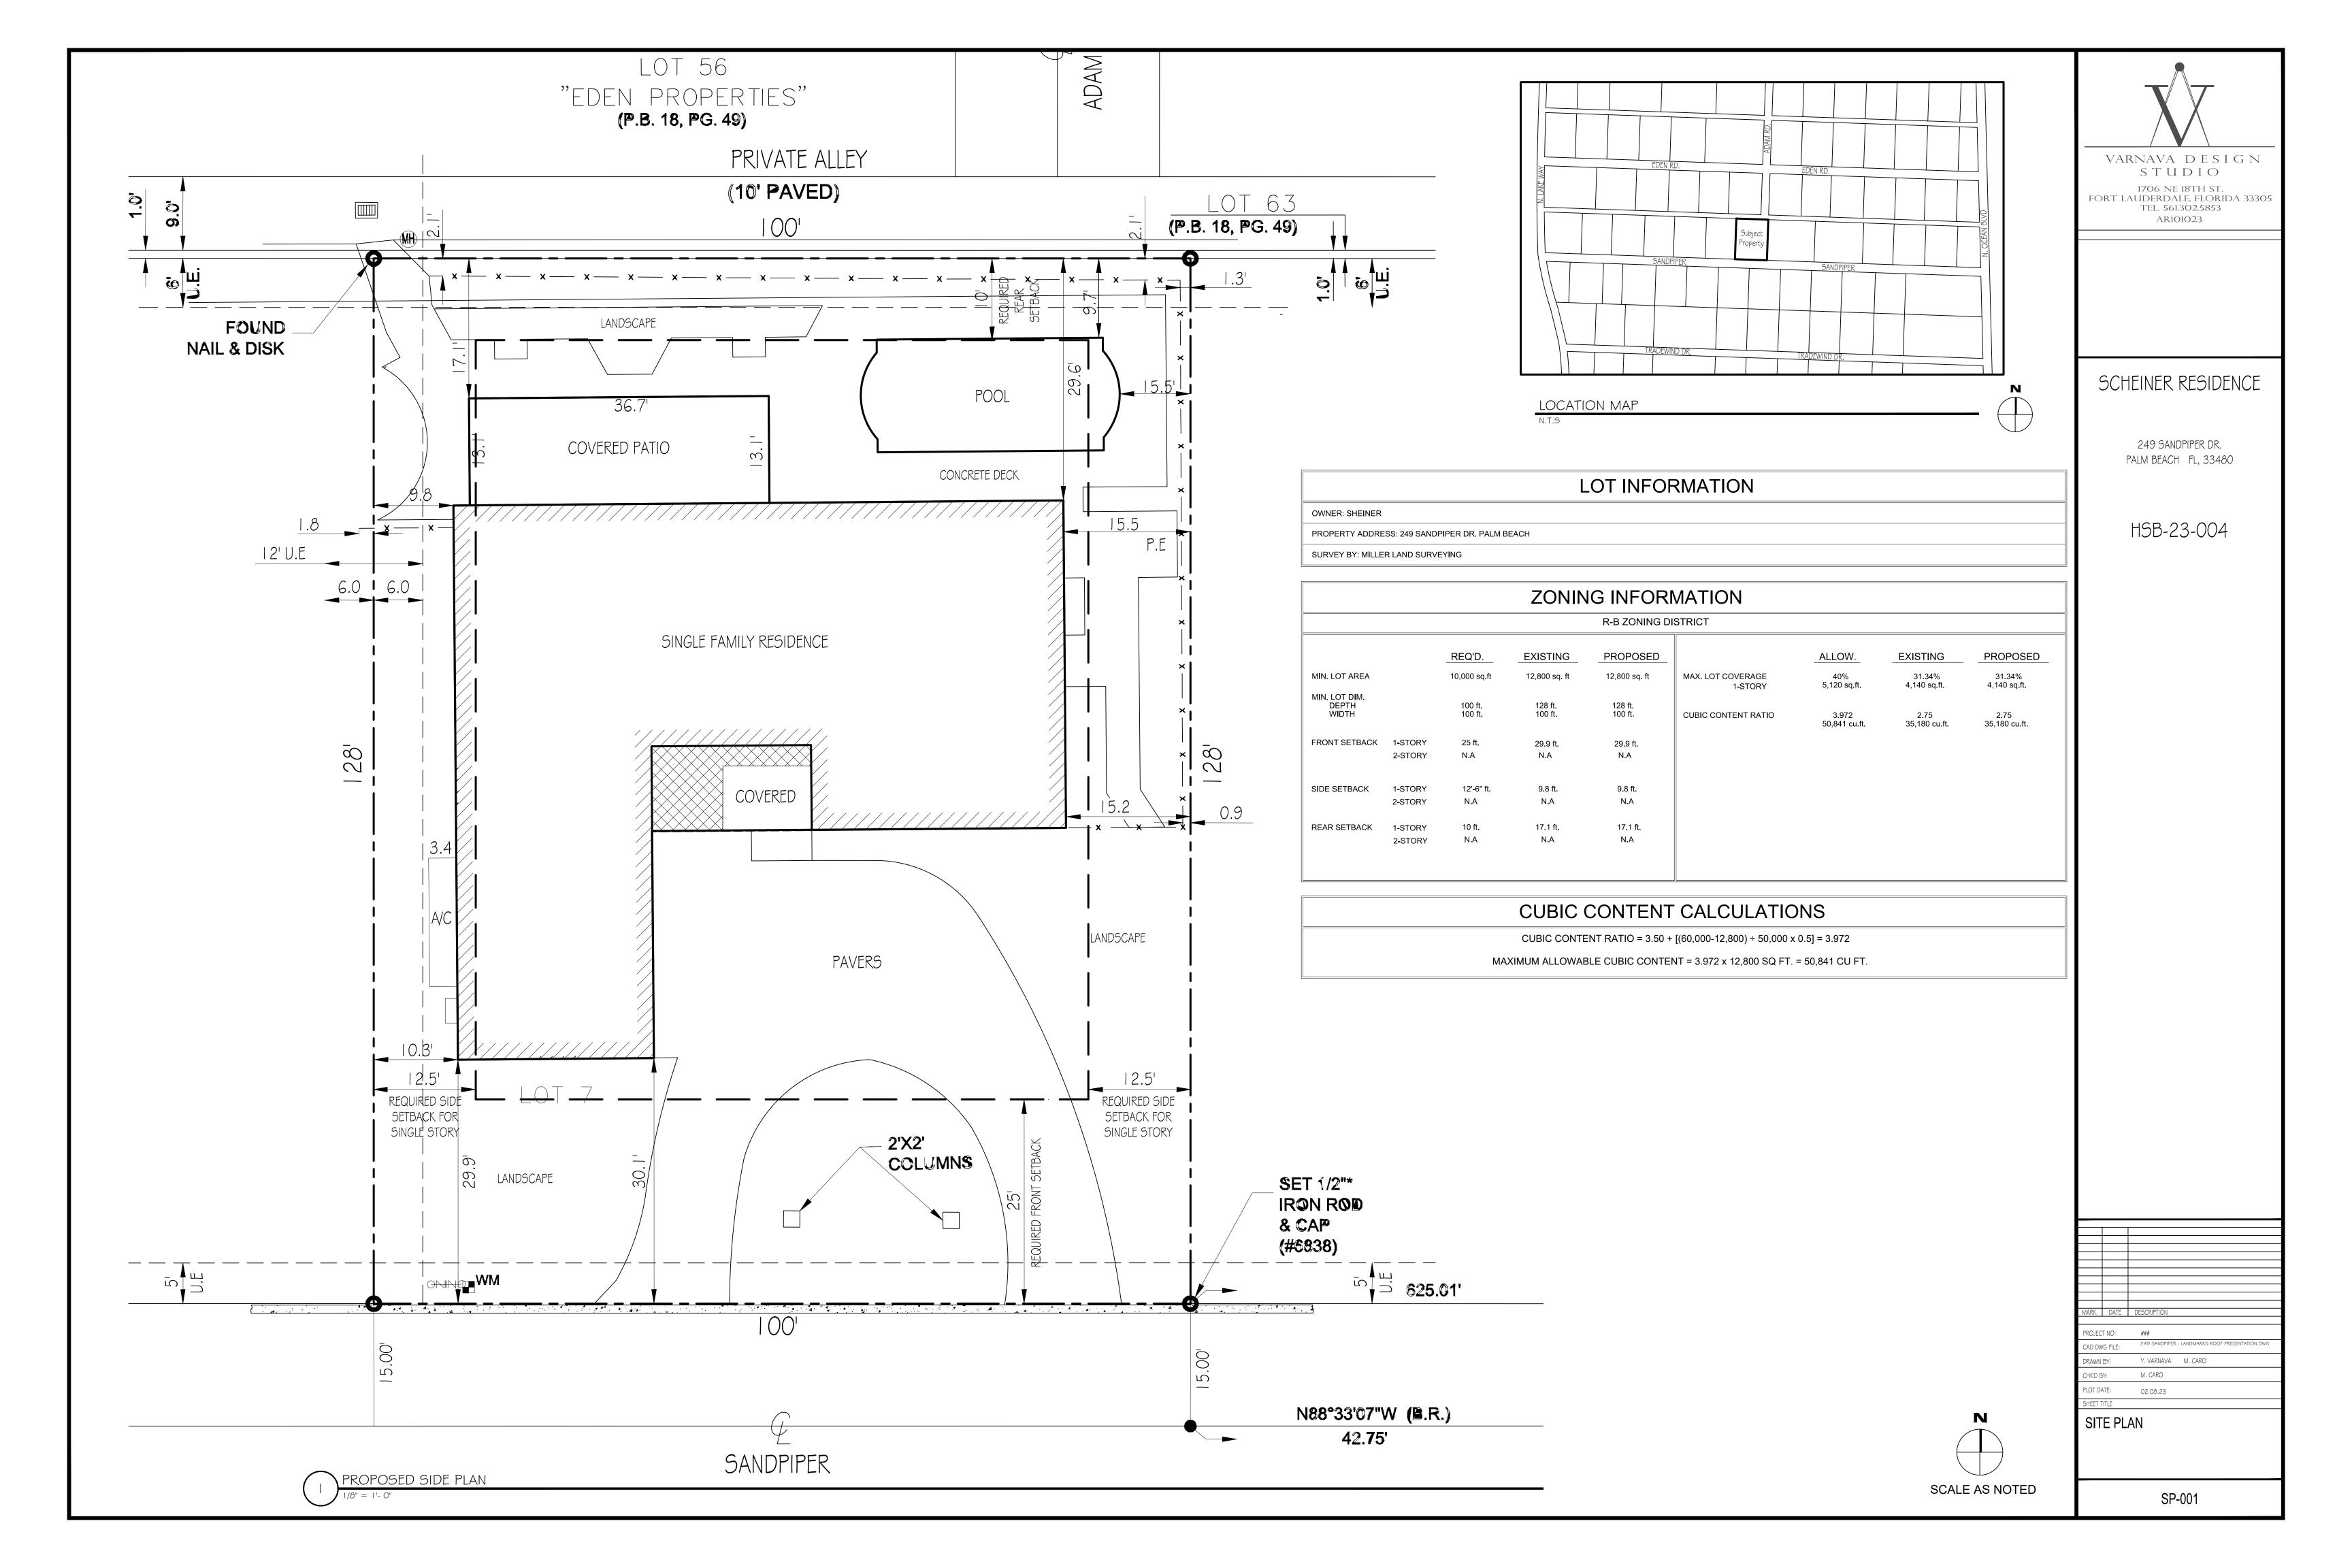

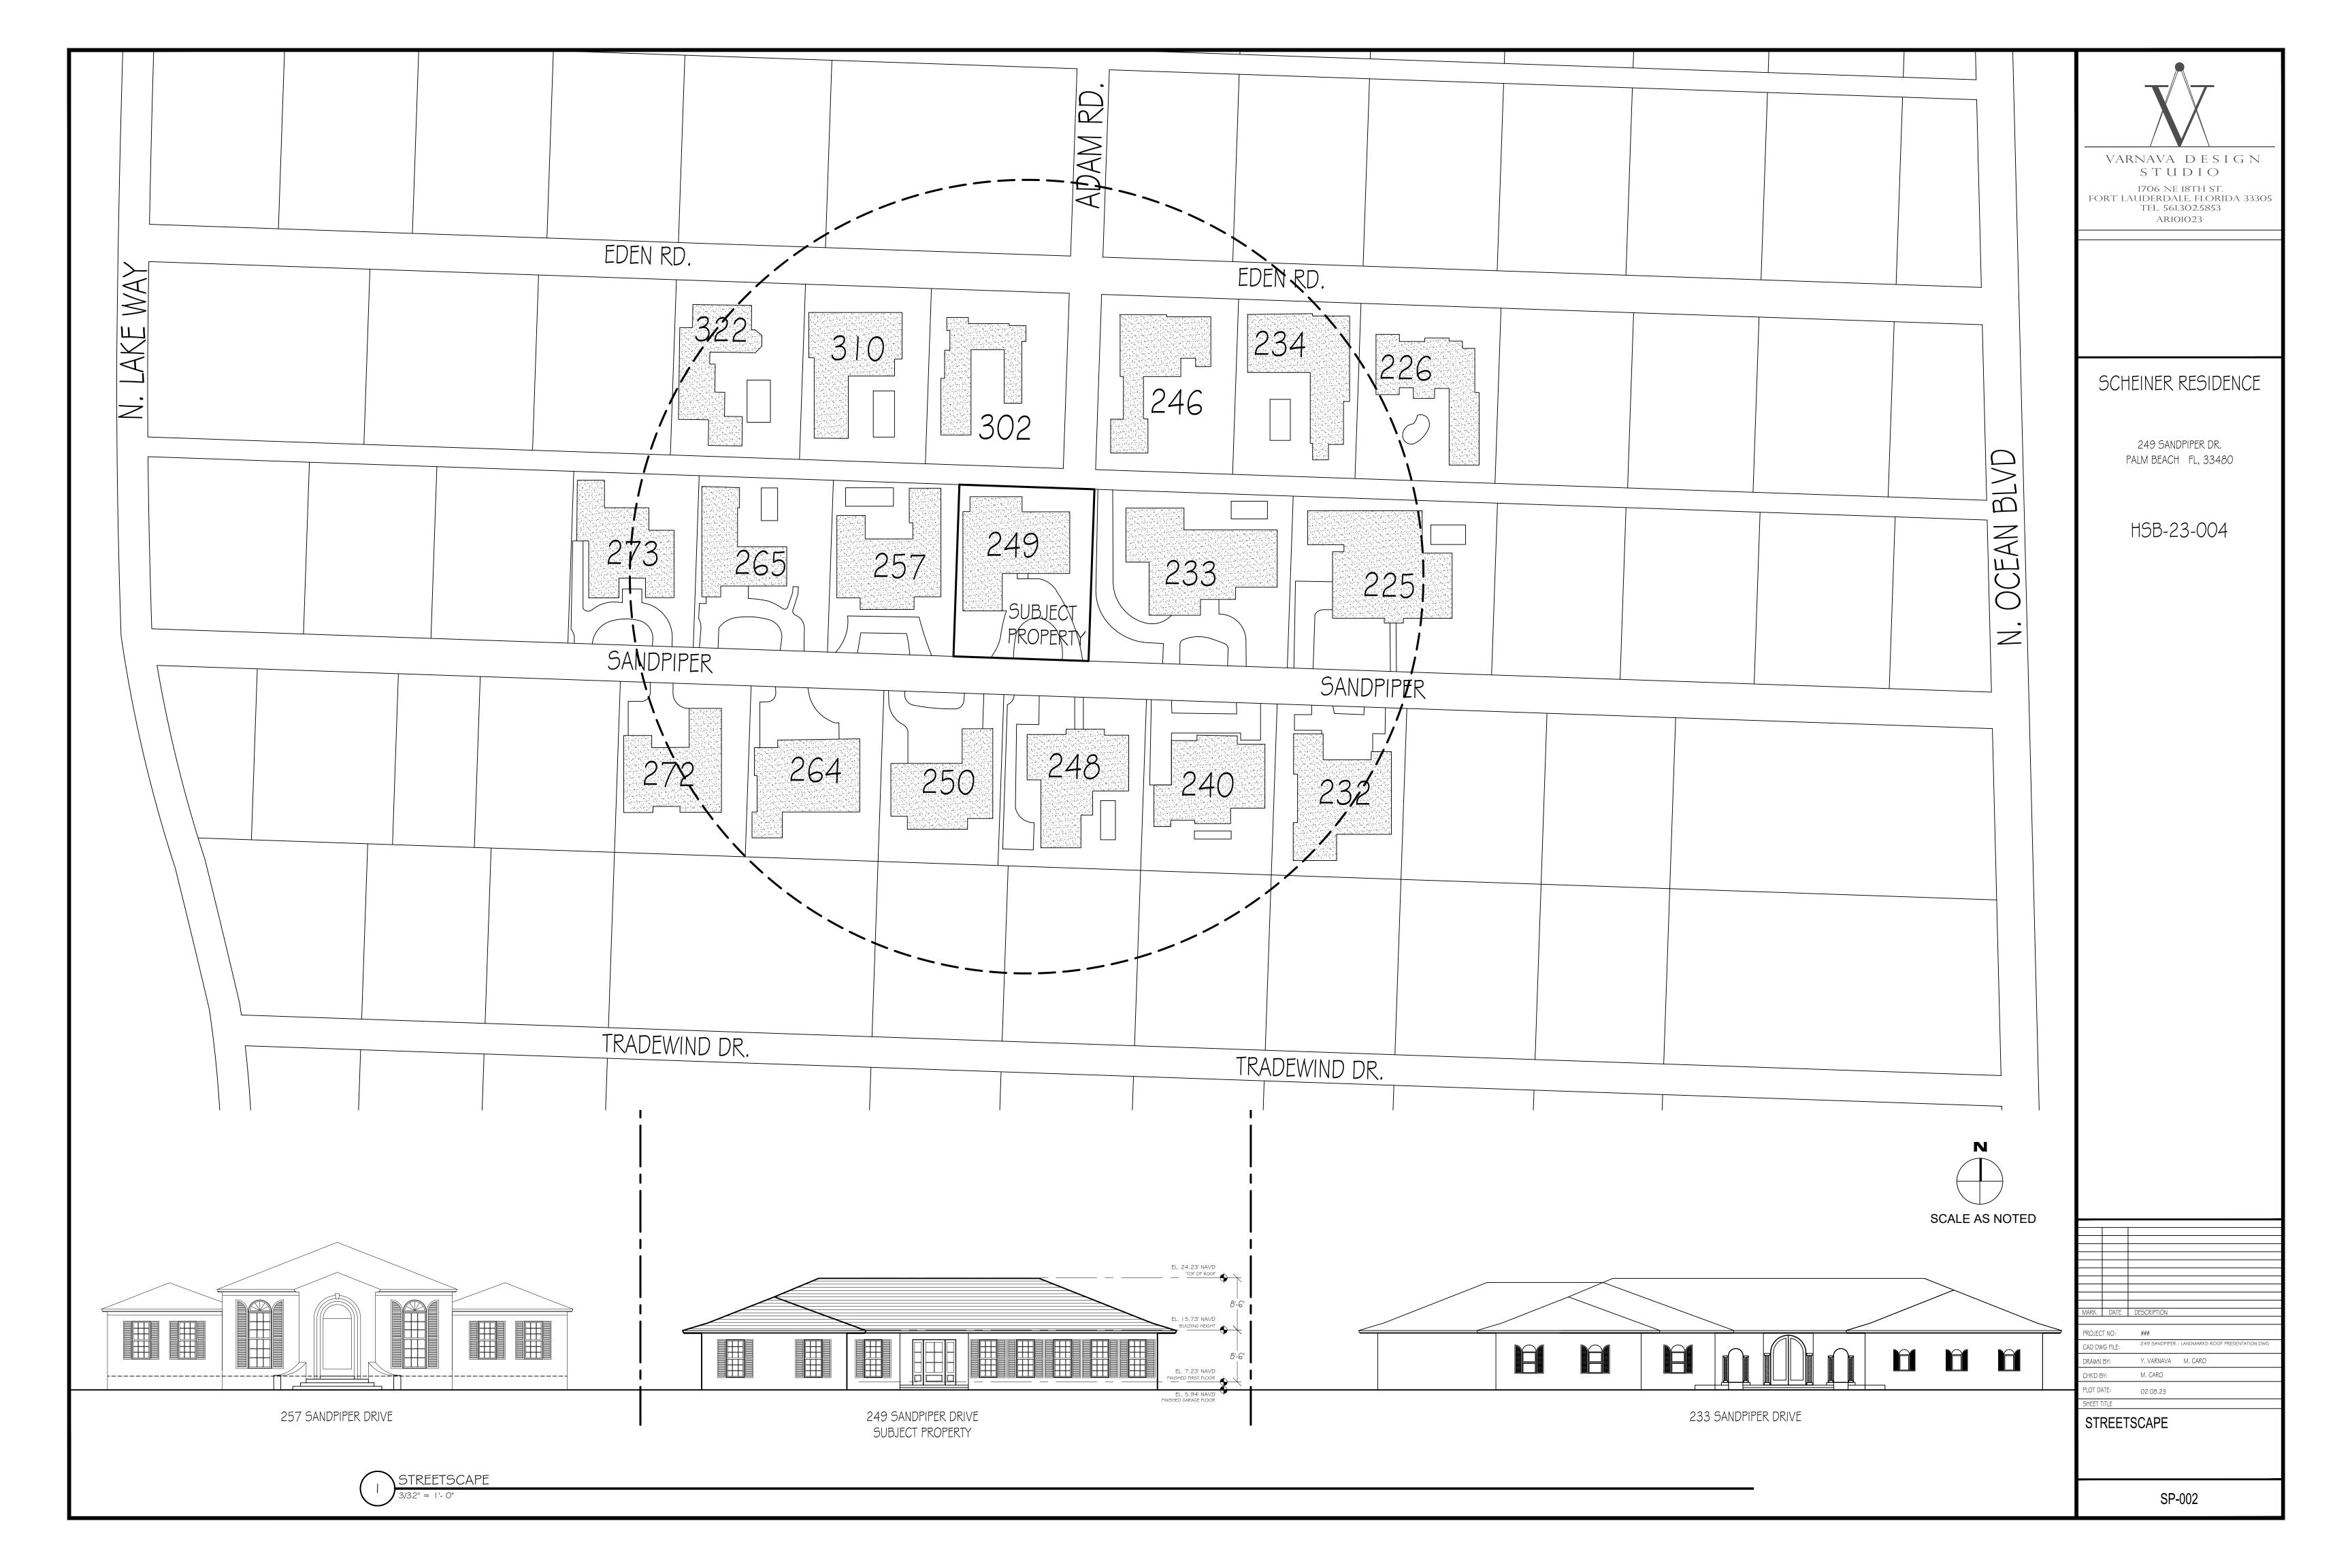















249 SANDPIPER DR. PALM BEACH FL, 33480

HSB-23-004



PHOTOS OF EXISTING HOUSE AND NEIGHBORING PROPERTIES

PH-001





VARNAVA DESIGN
STUDIO

1706 NE 18TH ST.
FORT LAUDERDALE, FLORIDA 33305
TEL. 561.302.5853
AR101023

SCHEINER RESIDENCE

249 SANDPIPER DR. PALM BEACH FL, 33480

HSB-23-004

225 SANDPIPER



257 SANDPIPER



225 SANDPIPER

257 SANDPIPER

MARK	DATE	DESCRIPTION DESCRIPTION	
PROJECT NO:		###	
CAD DWG File:		249 SANDPIPER - LANDMARKS ROOF PRESENTATION.DI	NG

PHOTOS OF EXISTING
HOUSE AND NEIGHBORING
PROPERTIES

PH-002







250 SANDPIPER



264 SANDPIPER



249 SANDPIPER DR. PALM BEACH FL, 33480

HSB-23-004




MARK DATE DESCRIPTION


PROJECT NO: ###

CAD DWG FI\_E: 249 SANDPIPER - LANDMARKS ROOF PRESENTATION.DWG

PHOTOS OF EXISTING
HOUSE AND NEIGHBORING
PROPERTIES

PH-003

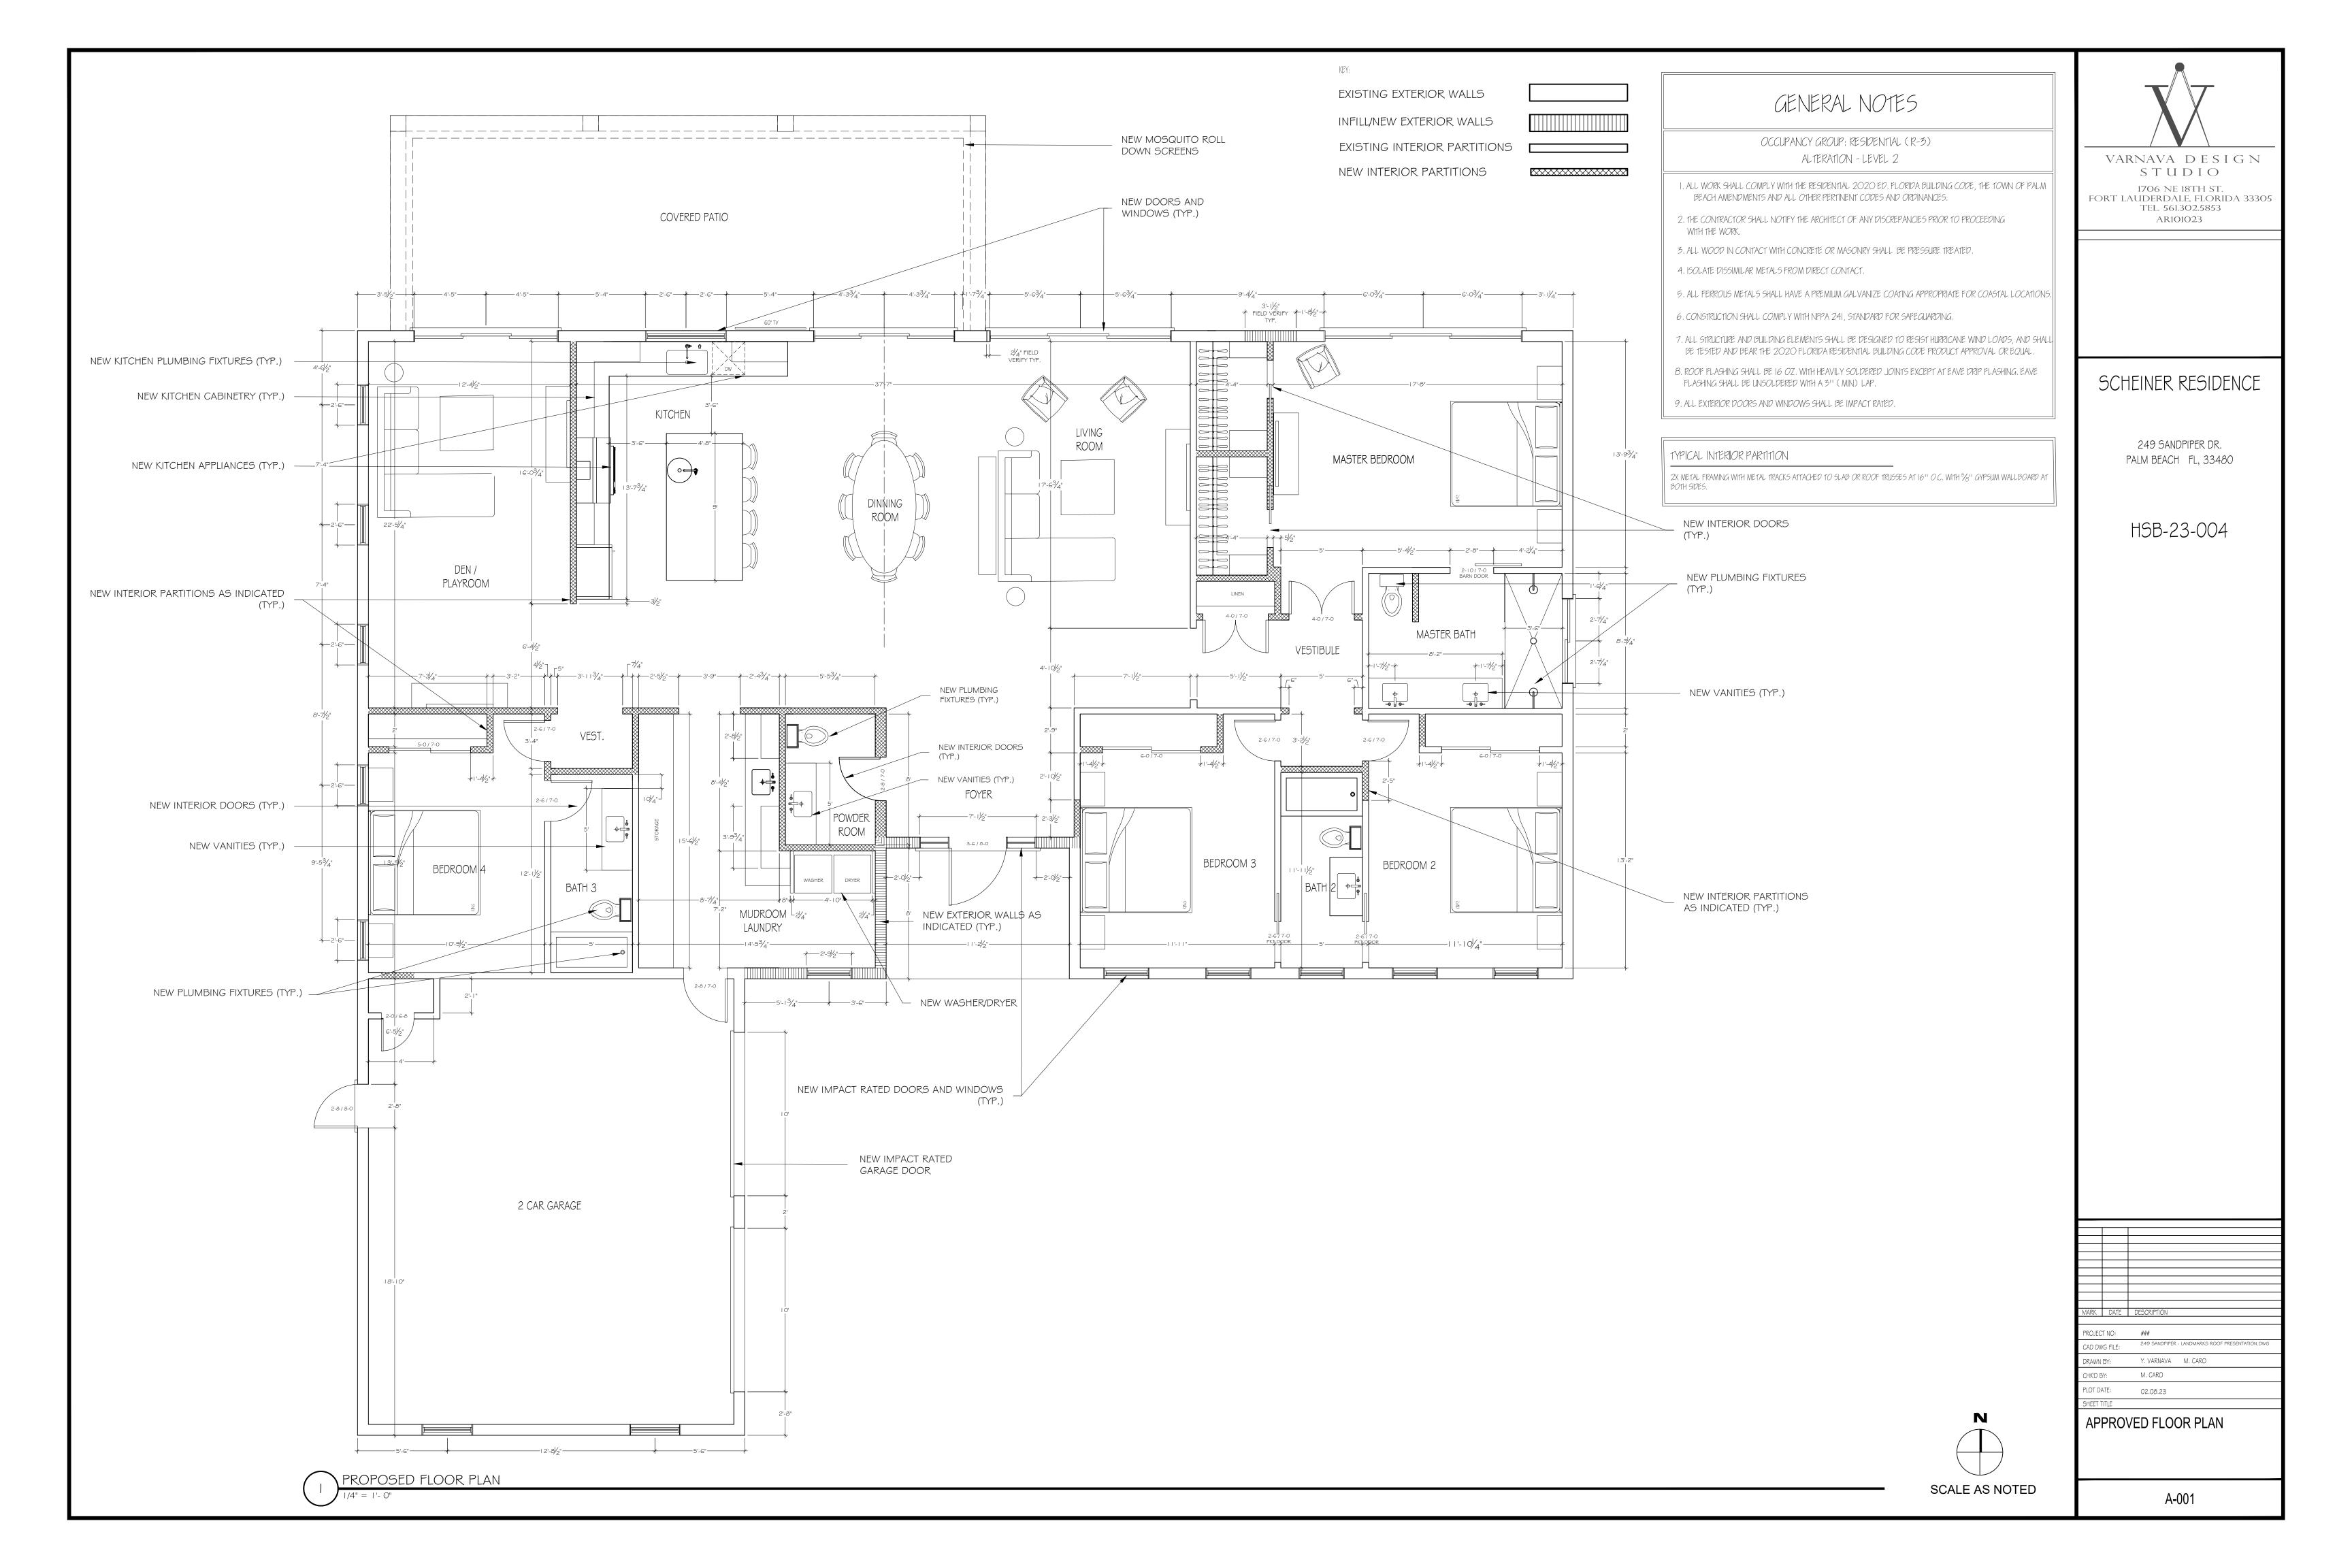

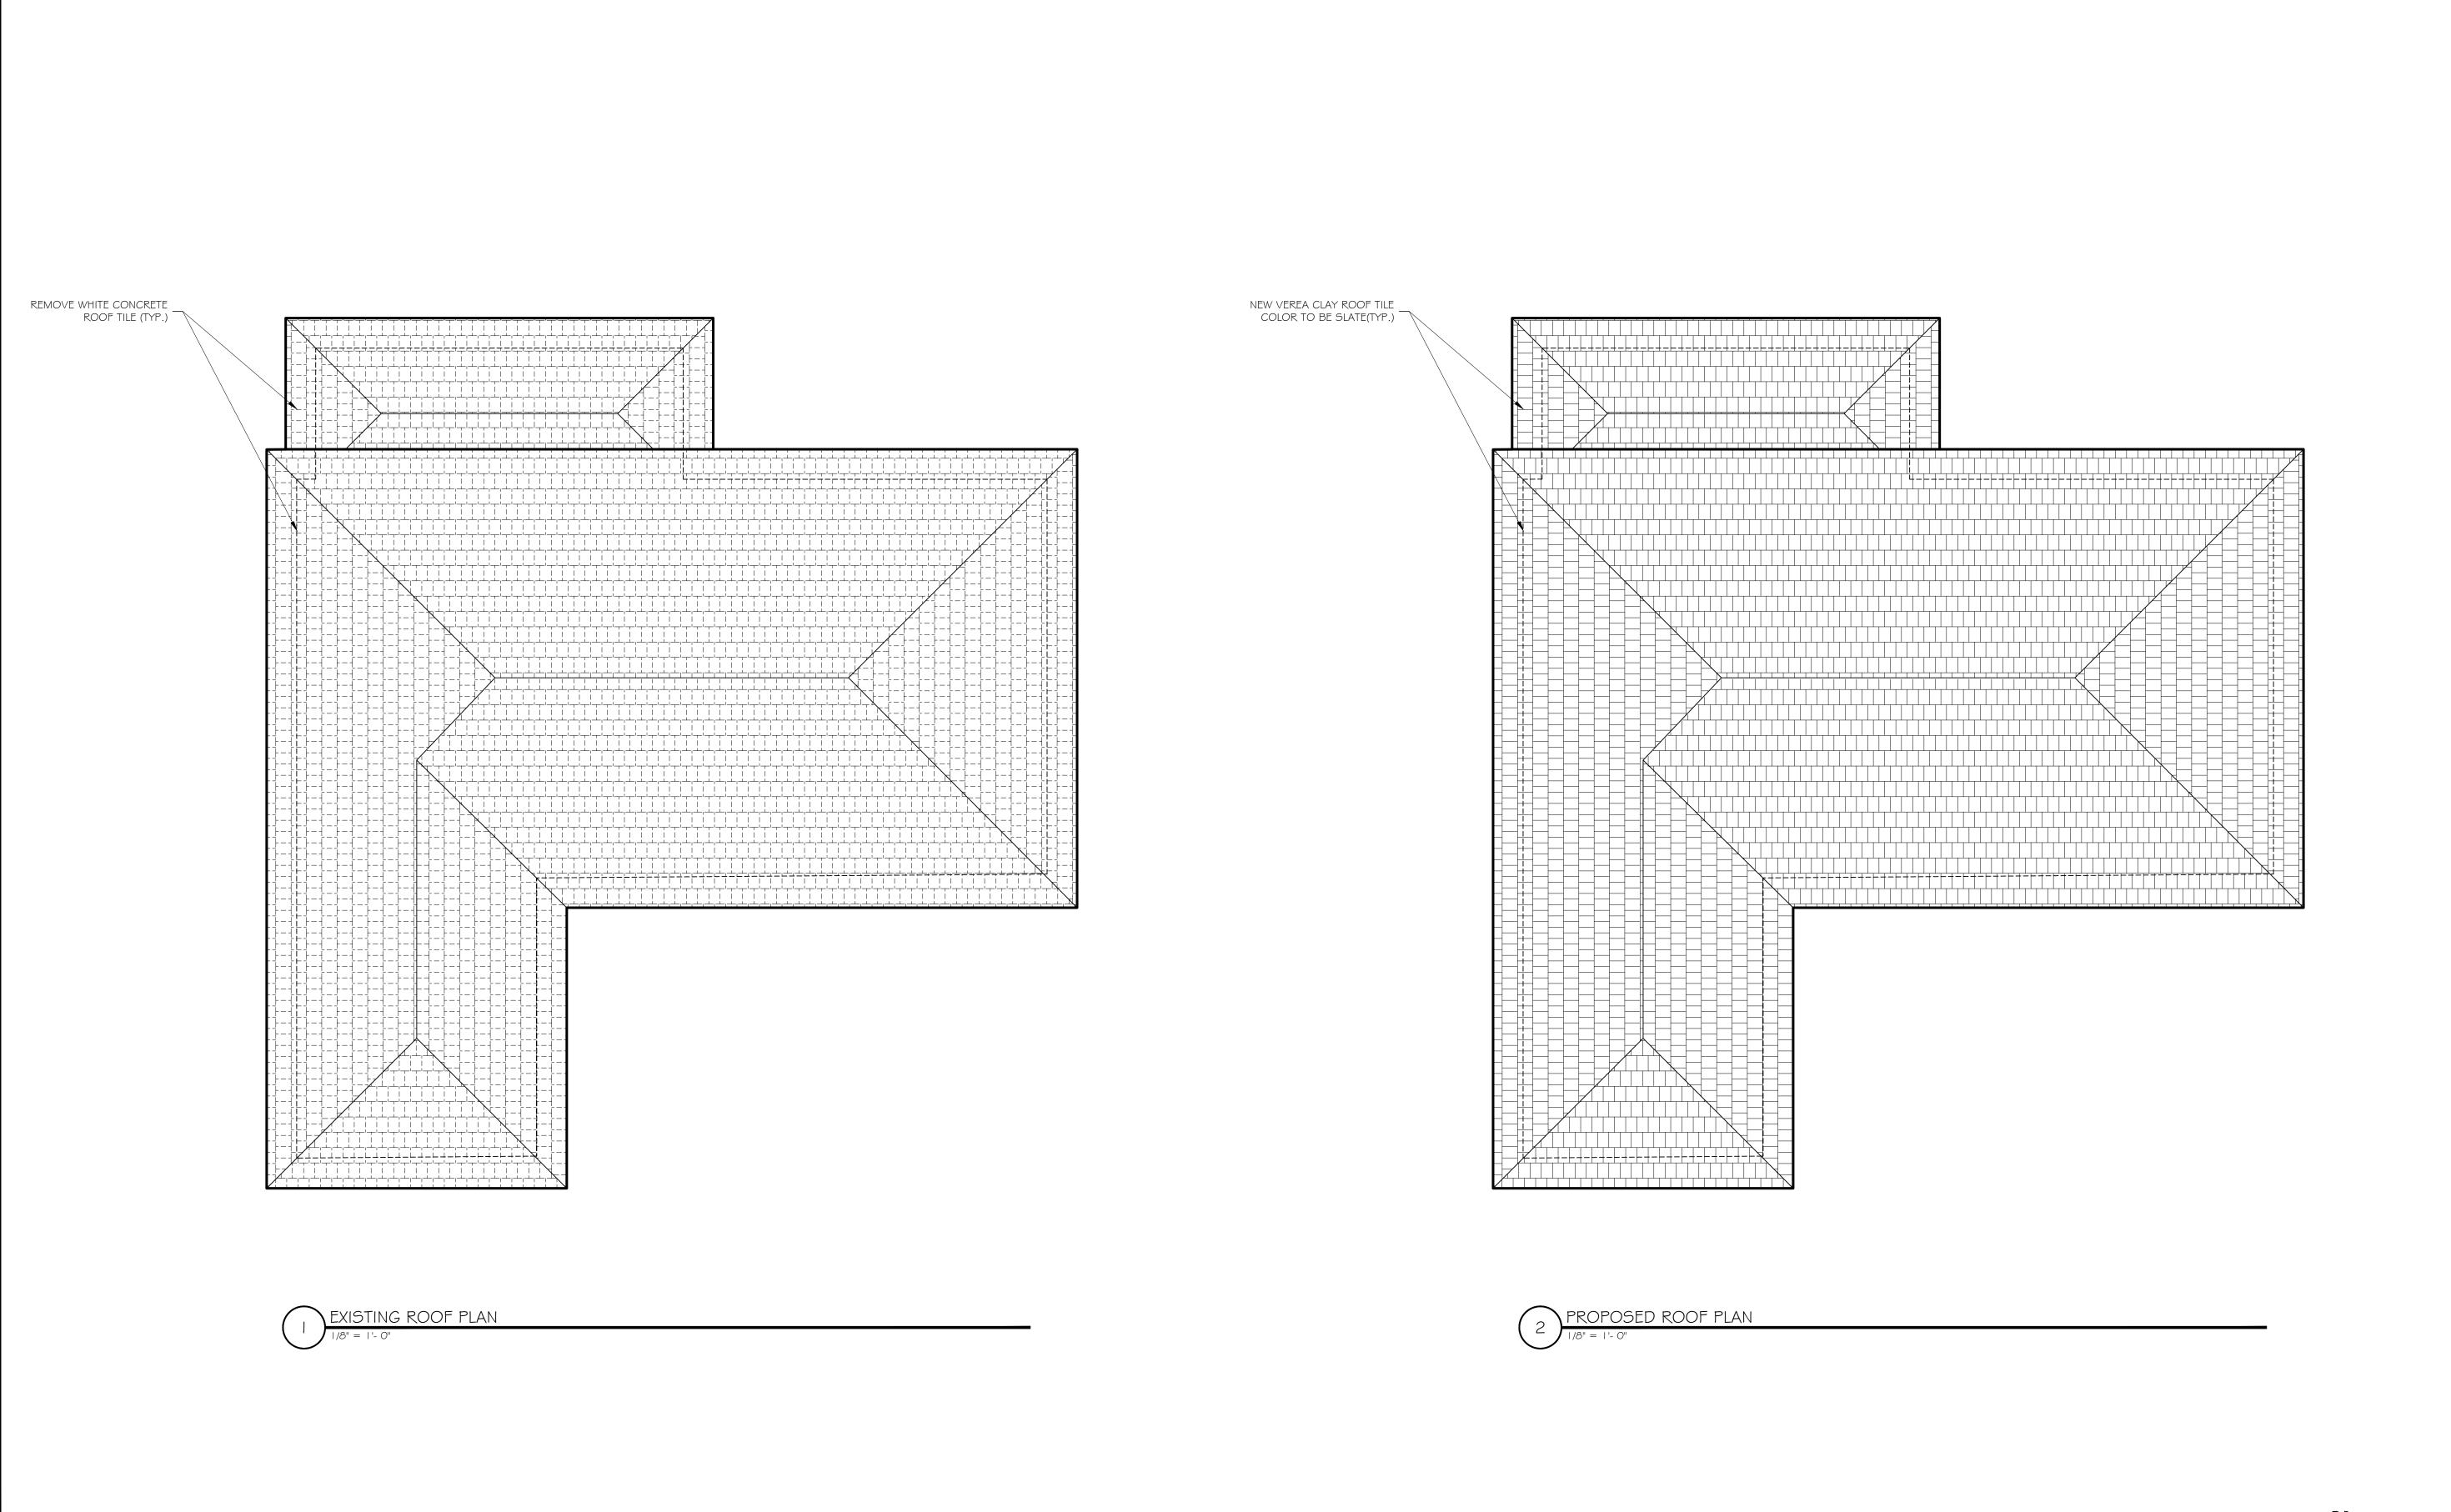

VARNAVA DESIGN
STUDIO

1706 NE 18TH ST.
FORT LAUDERDALE, FLORIDA 33305
TEL. 561.302.5853
ARIO1023

SCHEINER RESIDENCE

249 SANDPIPER DR.
PALM BEACH FL, 33480

HSB-23-004

MARK DATE DESCRIPTION

PROJECT NO: ###

CAD DWG FILE: 249 SANDPIPER - LANDMARKS ROOF PRESENTATION.DWG

DRAWN BY: Y. VARNAVA M. CARO

CHK'D BY: M. CARO

PLOT DATE: 02.08.23

EXISTING AND PROPOSED ROOF PLANS

SCALE AS NOTED



# EXISTING SOUTH ELEVATION 1/4" = 1'- 0"



PROPOSED SOUTH ELEVATION

VARNAVA DESIGN
STUDIO

1706 NE 18TH ST.
FORT LAUDERDALE, FLORIDA 33305
TEL. 561.302.5853
AR101023

SCHEINER RESIDENCE

249 SANDPIPER DR. PALM BEACH FL, 33480

HSB-23-004

MARK DATE DESCRIPTION

PROJECT NO: ###

CAD DWG FILE: 249 SANDPIPER - LANDMARKS ROOF PRESENTATION.

DRAWN BY: Y. VARNAVA M. CARO


CHK'D BY: M. CARO

PLOT DATE: 02.08.23


SHEET TITLE

EXISTING & PROPOSED

ELEVATIONS

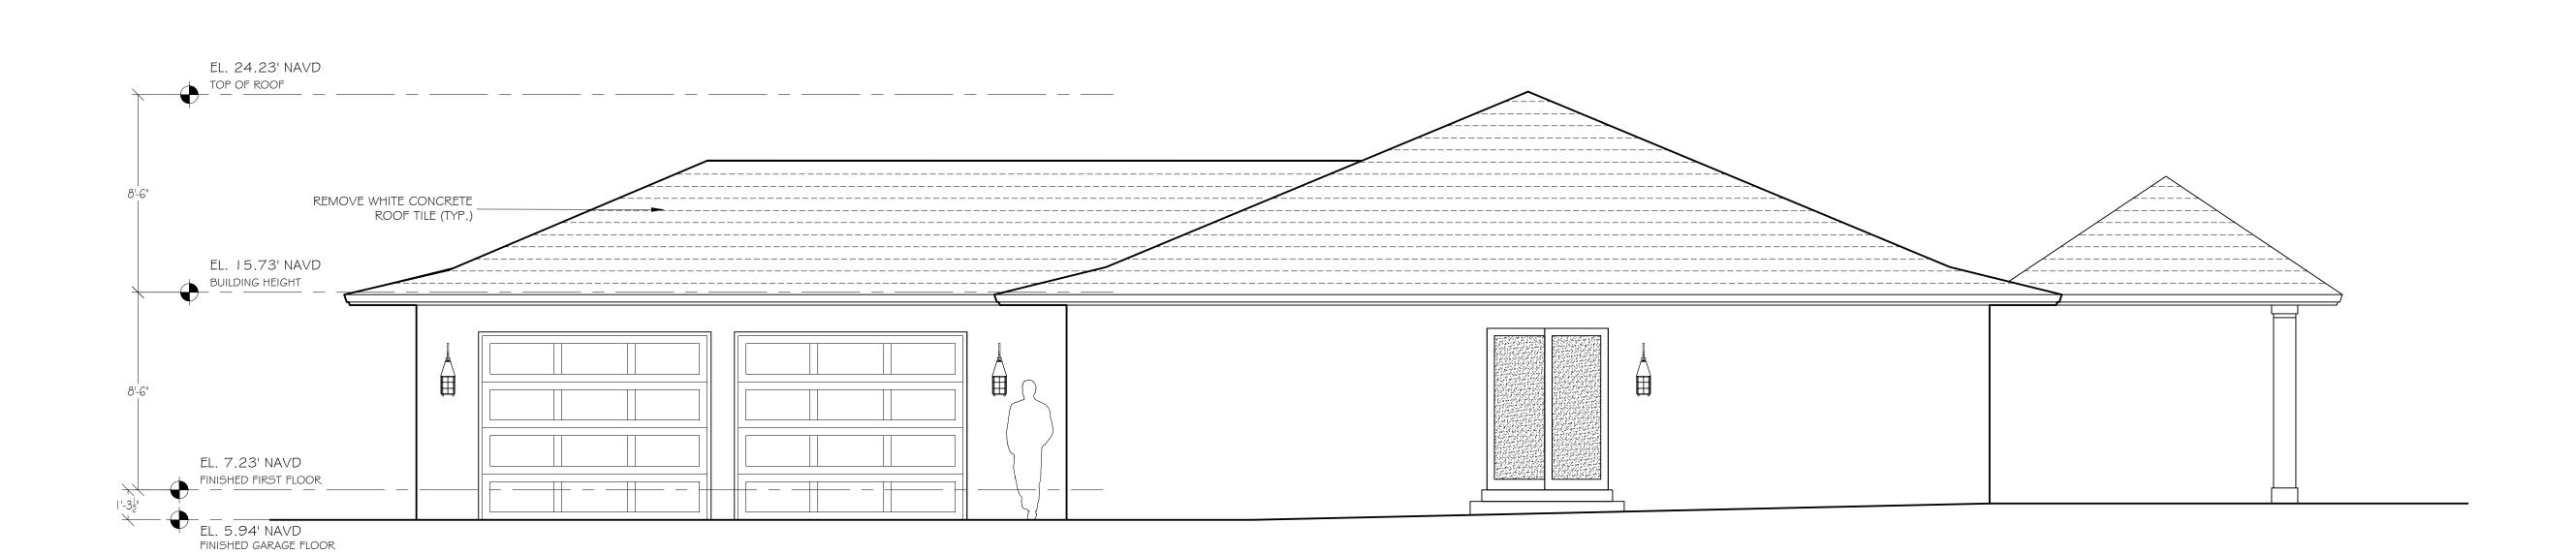



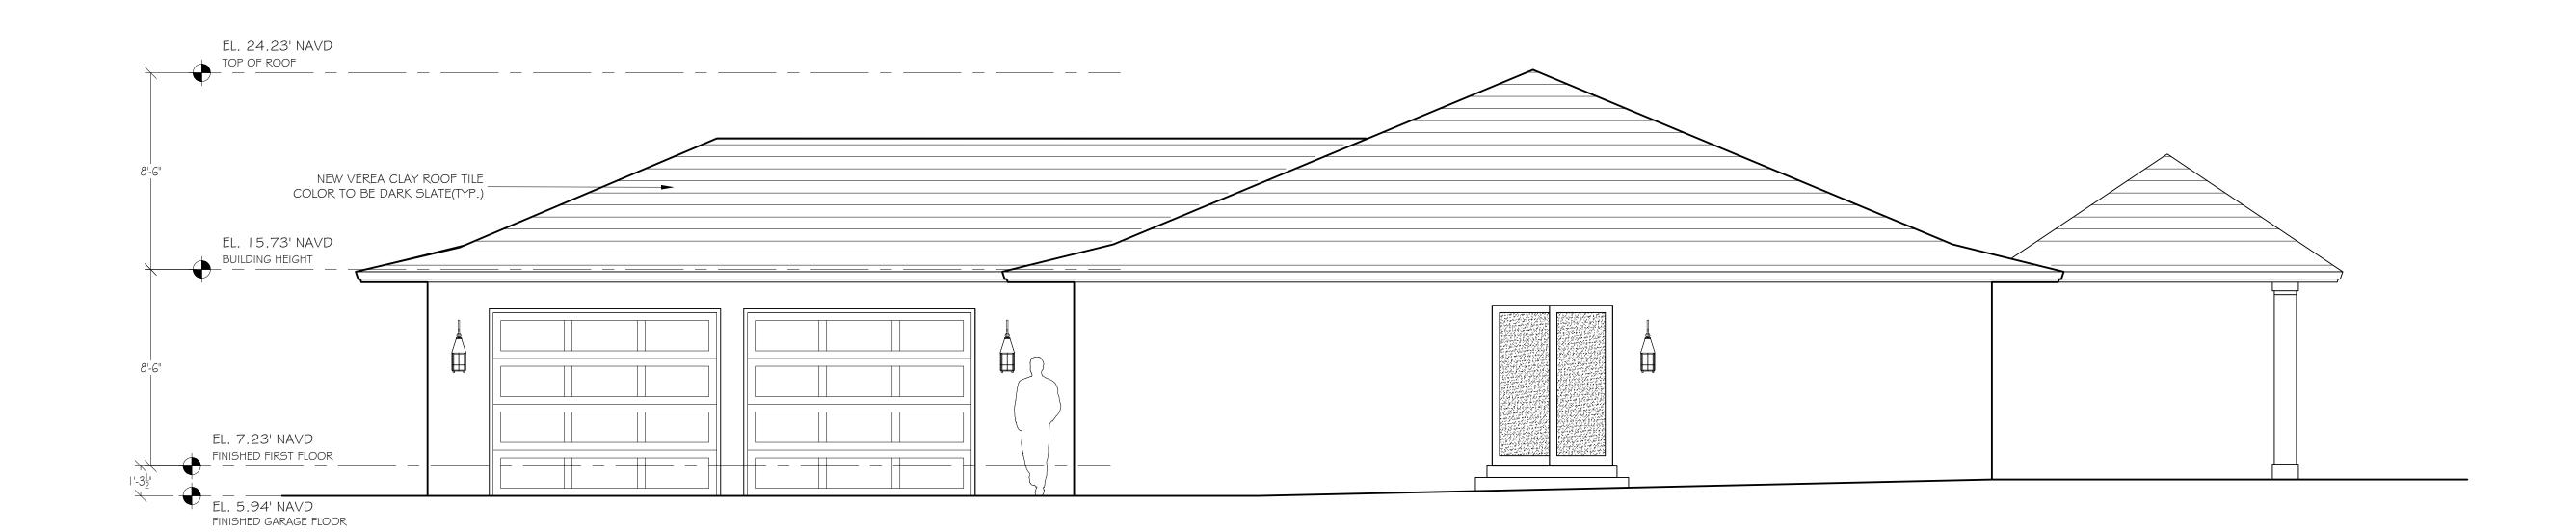

2 PROPOSED EAST ELEVATION

VARNAVA DESIGN
STUDIO

1706 NE 18TH ST.
FORT LAUDERDALE, FLORIDA 33305
TEL. 561.302.5853
ARIO1023

SCHEINER RESIDENCE

249 SANDPIPER DR. PALM BEACH FL, 33480

HSB-23-004

MARK DATE DESCRIPTION

PROJECT NO: ###

CAD DWG FILE: 249 SANDPIPER - LANDMARKS ROOF PRESENTATION.D

DRAWN BY: Y. VARNAVA M. CARO


CHKD BY: M. CARO

PLOT DATE: 02.08.23


SHEET TITLE

EXISTING & PROPOSED

ELEVATIONS

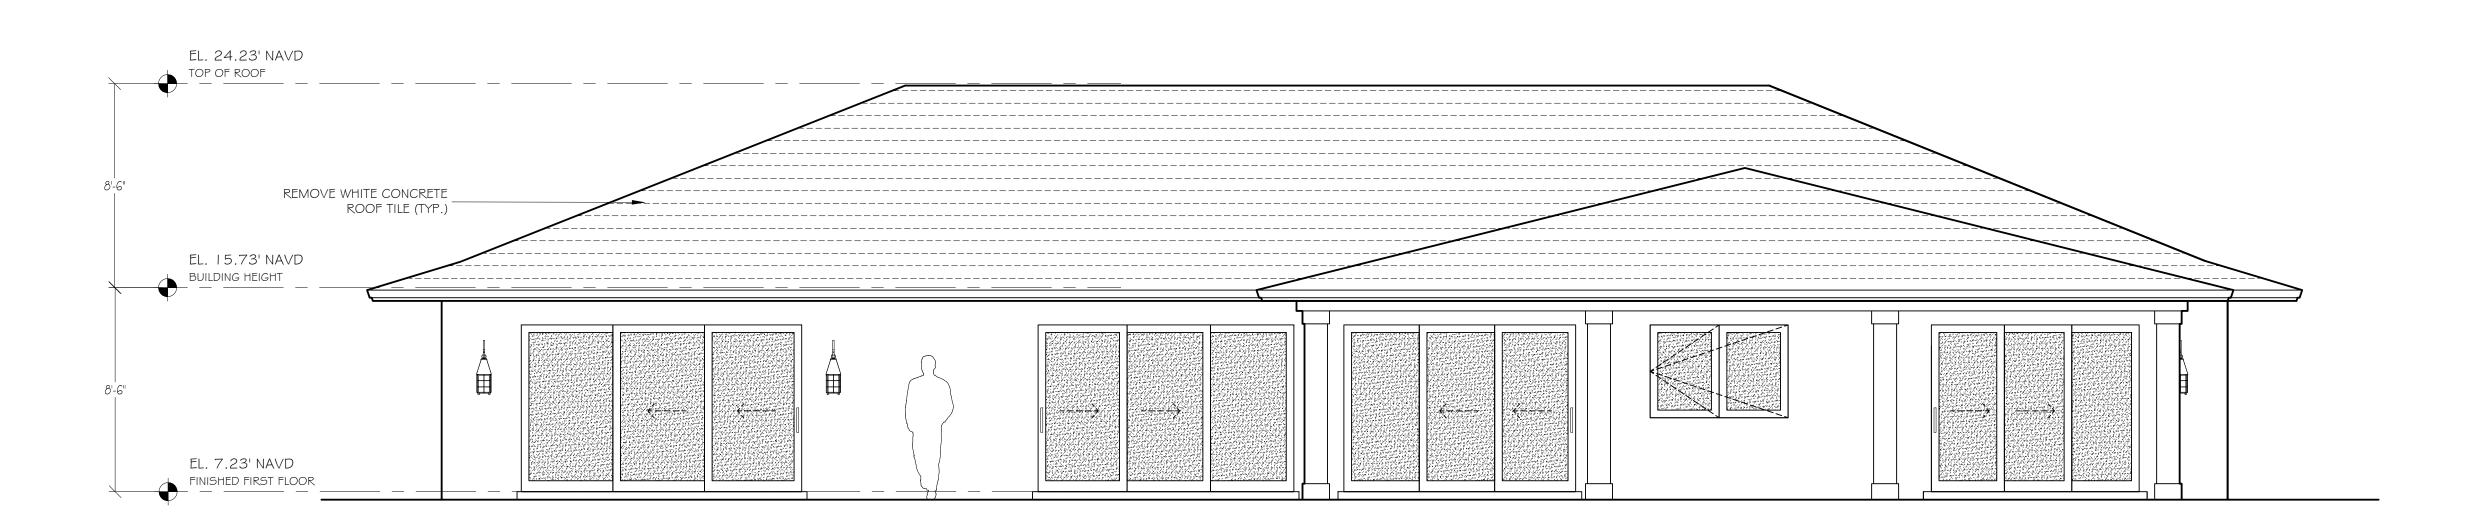



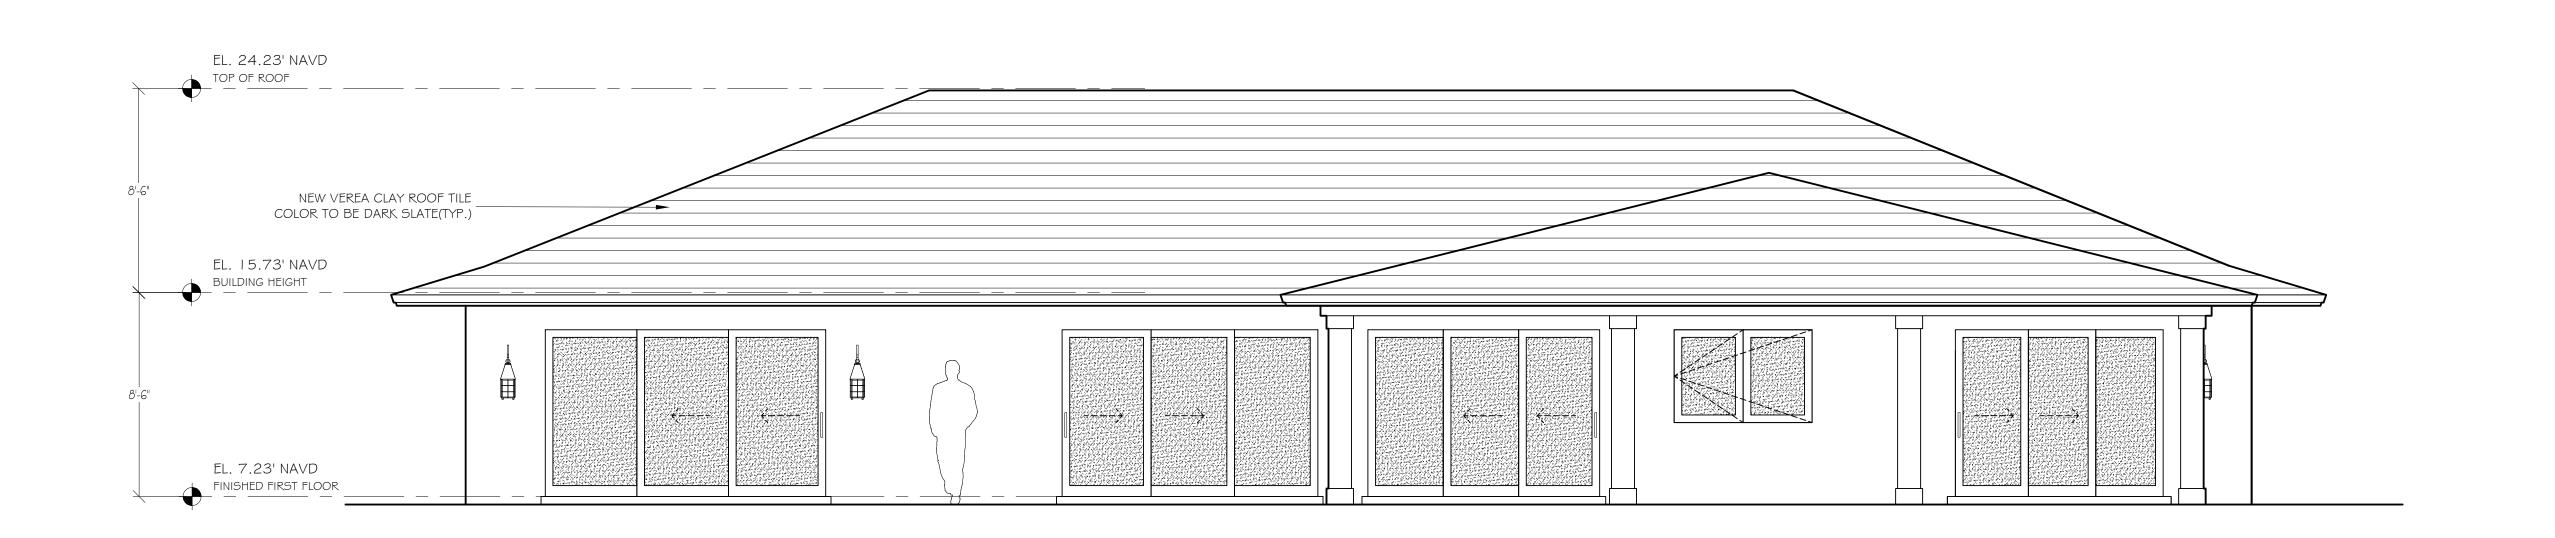








249 SANDPIPER DR. PALM BEACH FL, 33480

HSB-23-004

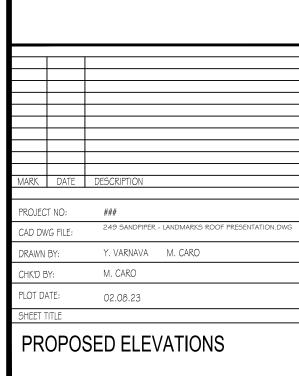

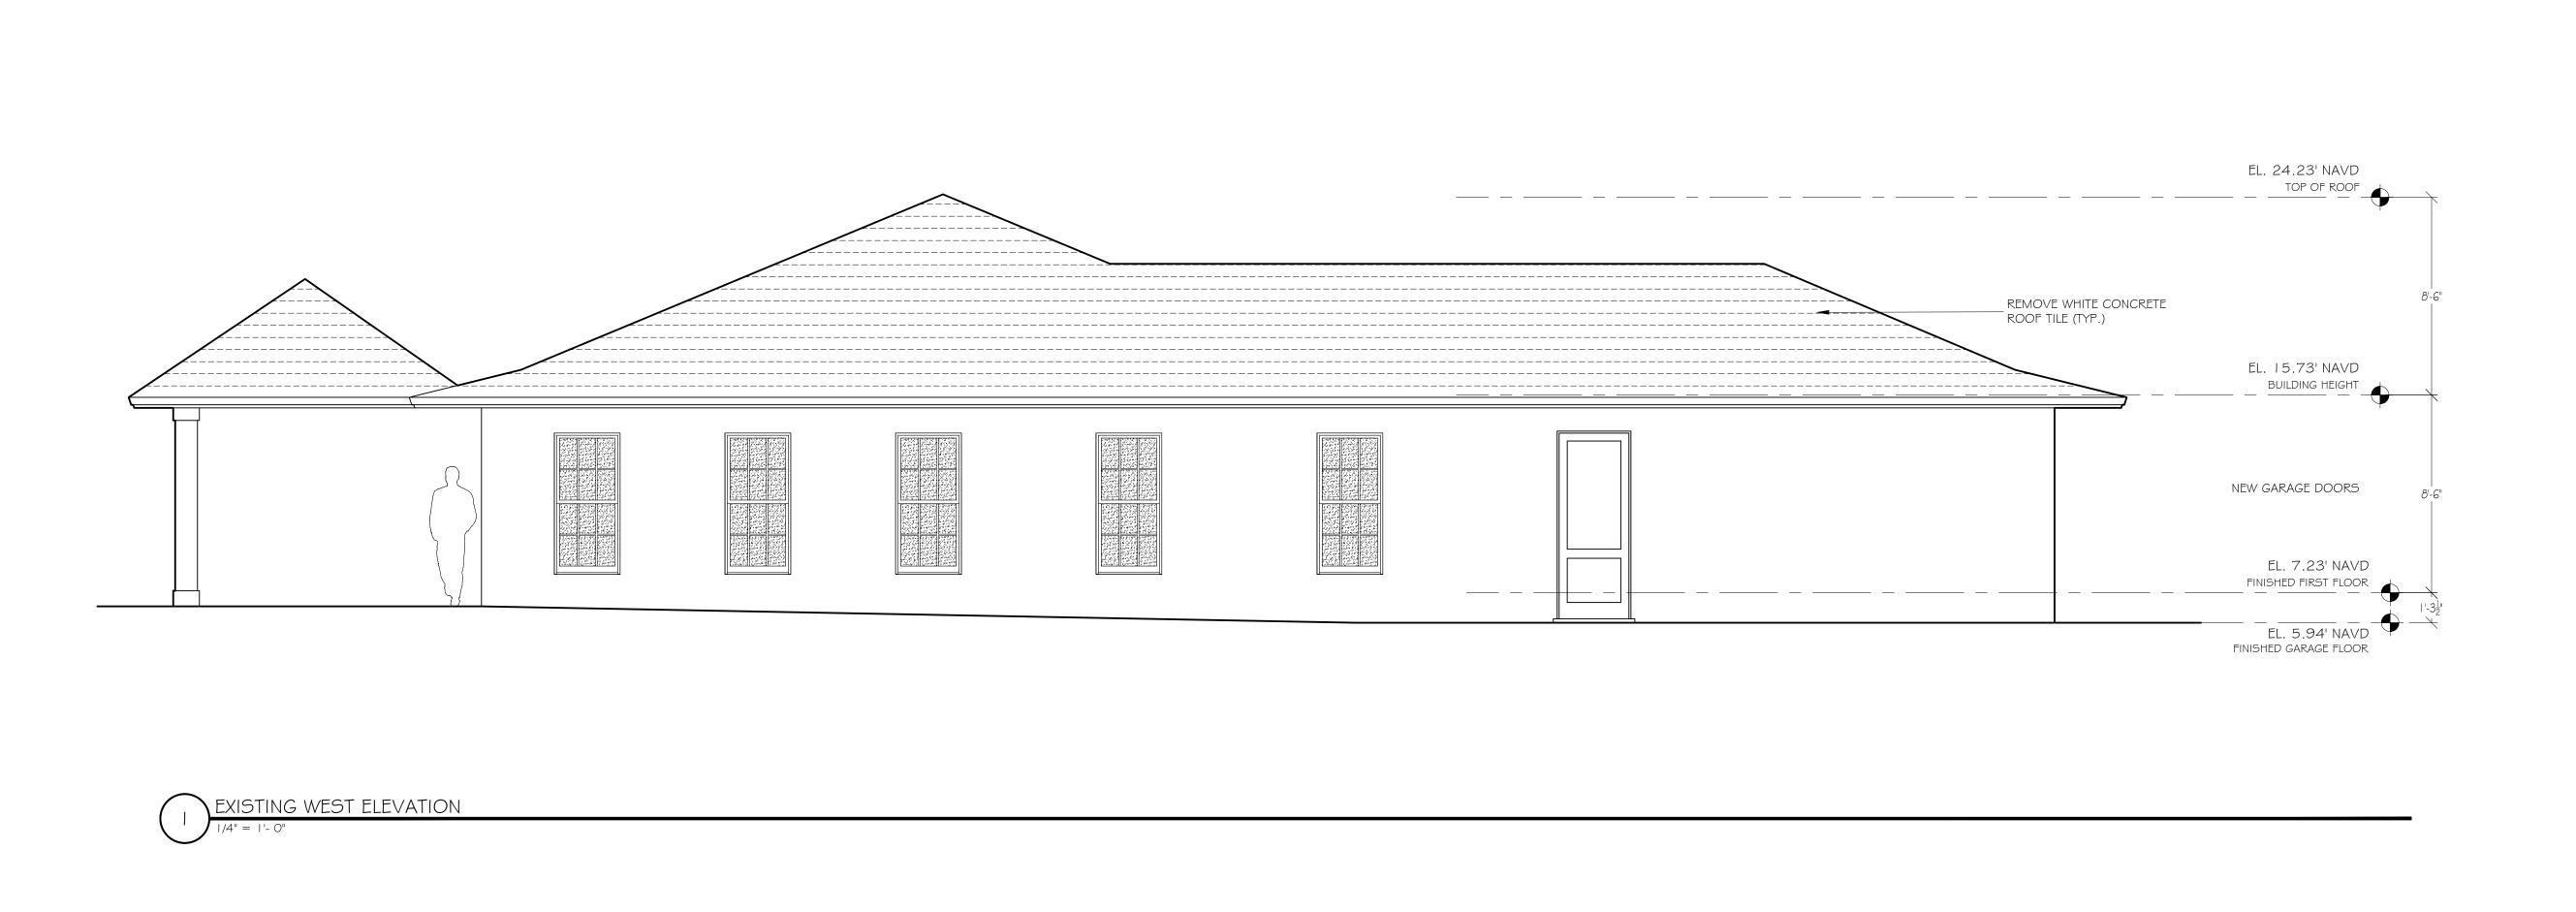

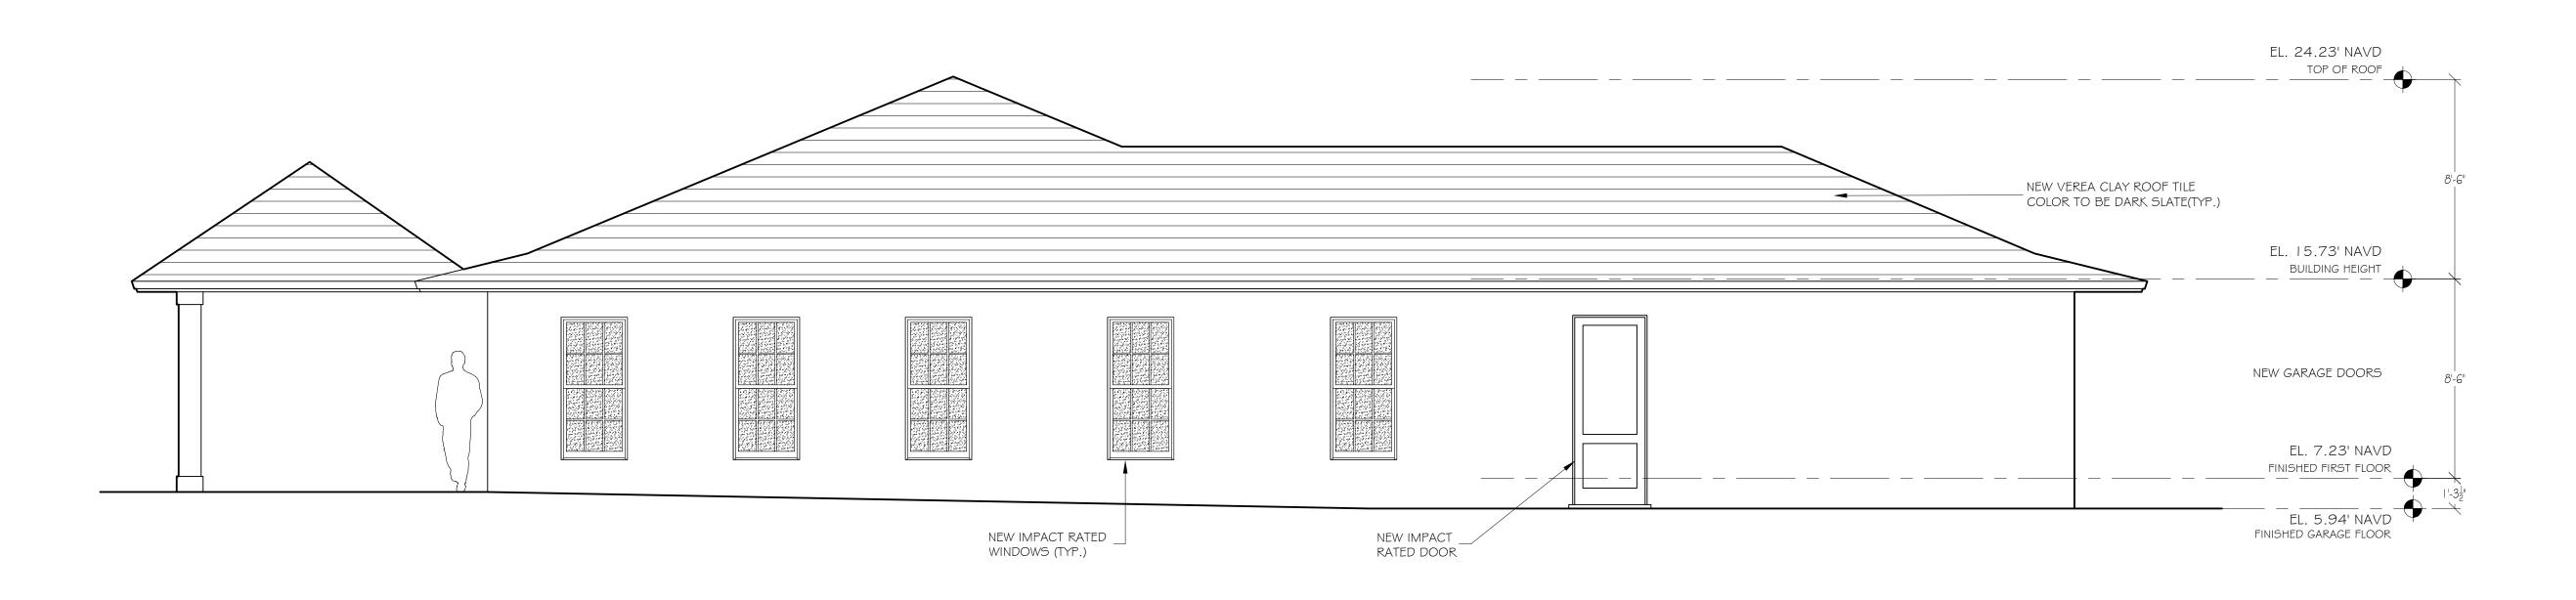

PROPOSED WEST ELEVATION

VARNAVA DESIGN STUDIO 1706 NE 18TH ST. FORT LAUDERDALE, FLORIDA 33305 TEL. 561.302.5853 ARIO1023

CHEINER RESIDENCE

249 SANDPIPER DR. PALM BEACH FL, 33480

HSB-23-004

MARK DATE DESCRIPTION

PROJECT NO: ###

CAD DWG FILE: 249 SANDPIPER - LANDMARKS ROOF PRESENTATION.DWG

DRAWN BY: Y. VARNAVA M. CARO

CHK'D BY: M. CARO

PLOT DATE: 02.08.23

SHEET TITLE

EXISTING & PROPOSED

ELEVATIONS



PREVIOUS APPROVED RENDERING WITH ORIGINAL ROOF



NEW PROPOSED RENDERING WITH SLATE COLORED ROOF



AR101023

SCHEINER RESIDENCE

249 SANDPIPER DR. PALM BEACH FL, 33480

HSB-23-004

MARK DATE DESCRIPTION

PROJECT NO: ###

CAD DWG FILE: 249 SANDPIPER - LANDMARKS ROOF PRESENTATION.DWG

DRAWN 3Y: Y. VARNAVA M. CARO

C-1(D BY: M. CARO

PLOT DATE: 02 08 23

RENDERINGS



PREVIOUS APPROVED RENDERING WITH ORIGINAL ROOF



NEW PROPOSED RENDERING WITH SLATE COLORED ROOF



AR101023

SCHEINER RESIDENCE

249 SANDPIPER DR. PALM BEACH FL, 33480

HSB-23-004

DATE DESCRIPTION

JECT NO: ###

DWG FILE: 249 SANDPIPER - LANDMARKS ROOF PRESENTATION.DWG

VN 3Y: Y. VARNAVA M. CARO

D BY: M. CARO

C DATE: 02.08.23

RENDERINGS



PREVIOUS APPROVED RENDERING WITH ORIGINAL ROOF



NEW PROPOSED RENDERING WITH SLATE COLORED ROOF



AR101023

SCHEINER RESIDENCE

249 SANDPIPER DR. PALM BEACH FL, 33480

HSB-23-004

WARK DATE DESCRIPTION

PROJECT NO: ###

CAD DWG FILE: 249 SANDPIPER - LANDMARKS ROOF PRESENTATION.DWG


DRAWN 3Y: Y. VARNAVA M. CARO

CTCD BY: M. CARO

RENDERINGS

# VEREA CLAY TILE MODEL: FLAT GRADE I SLATE

#### **PROFILE DRAWING**

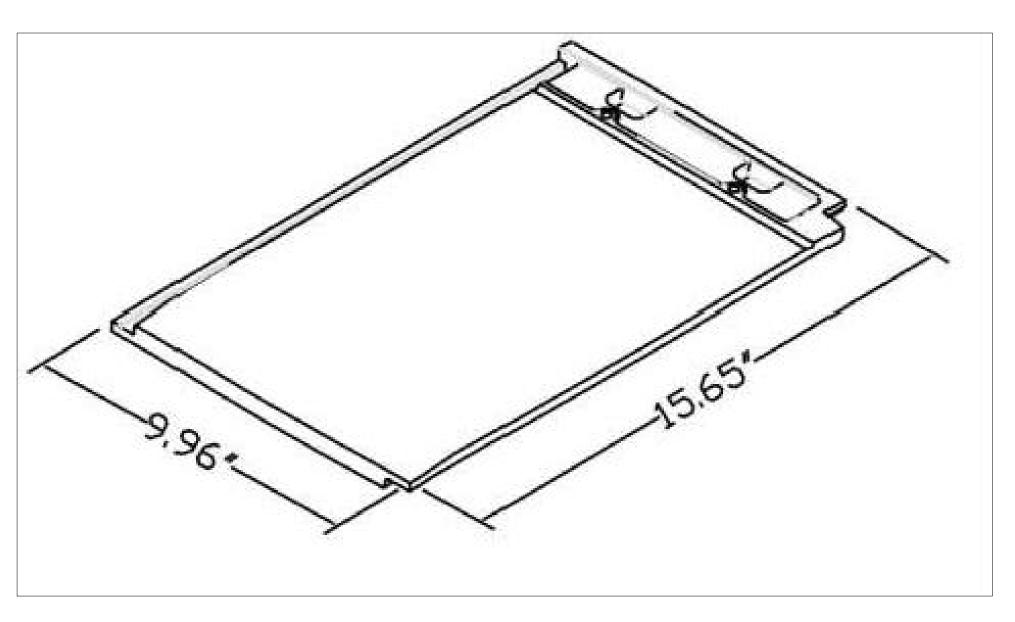

#### **VEREA FLAT GRADE 1**

NOA No.: 19-0416.01 Expiration Date: 04/24/24 Approval Date: 05/09/19






SCHEINER RESIDENCE


249 SANDPIPER DR. PALM BEACH FL, 33480

HSB-23-004

MARK	DATE	DESCRIPTION
PROJECT NO:		###
CAD DWG FILE:		249 SANDPIPER - LANDMARKS ROOF PRESENTATION.DWG
DRAWN BY:		Y. VARNAVA M. CARO

ROOF TILE SPECIFICATIONS

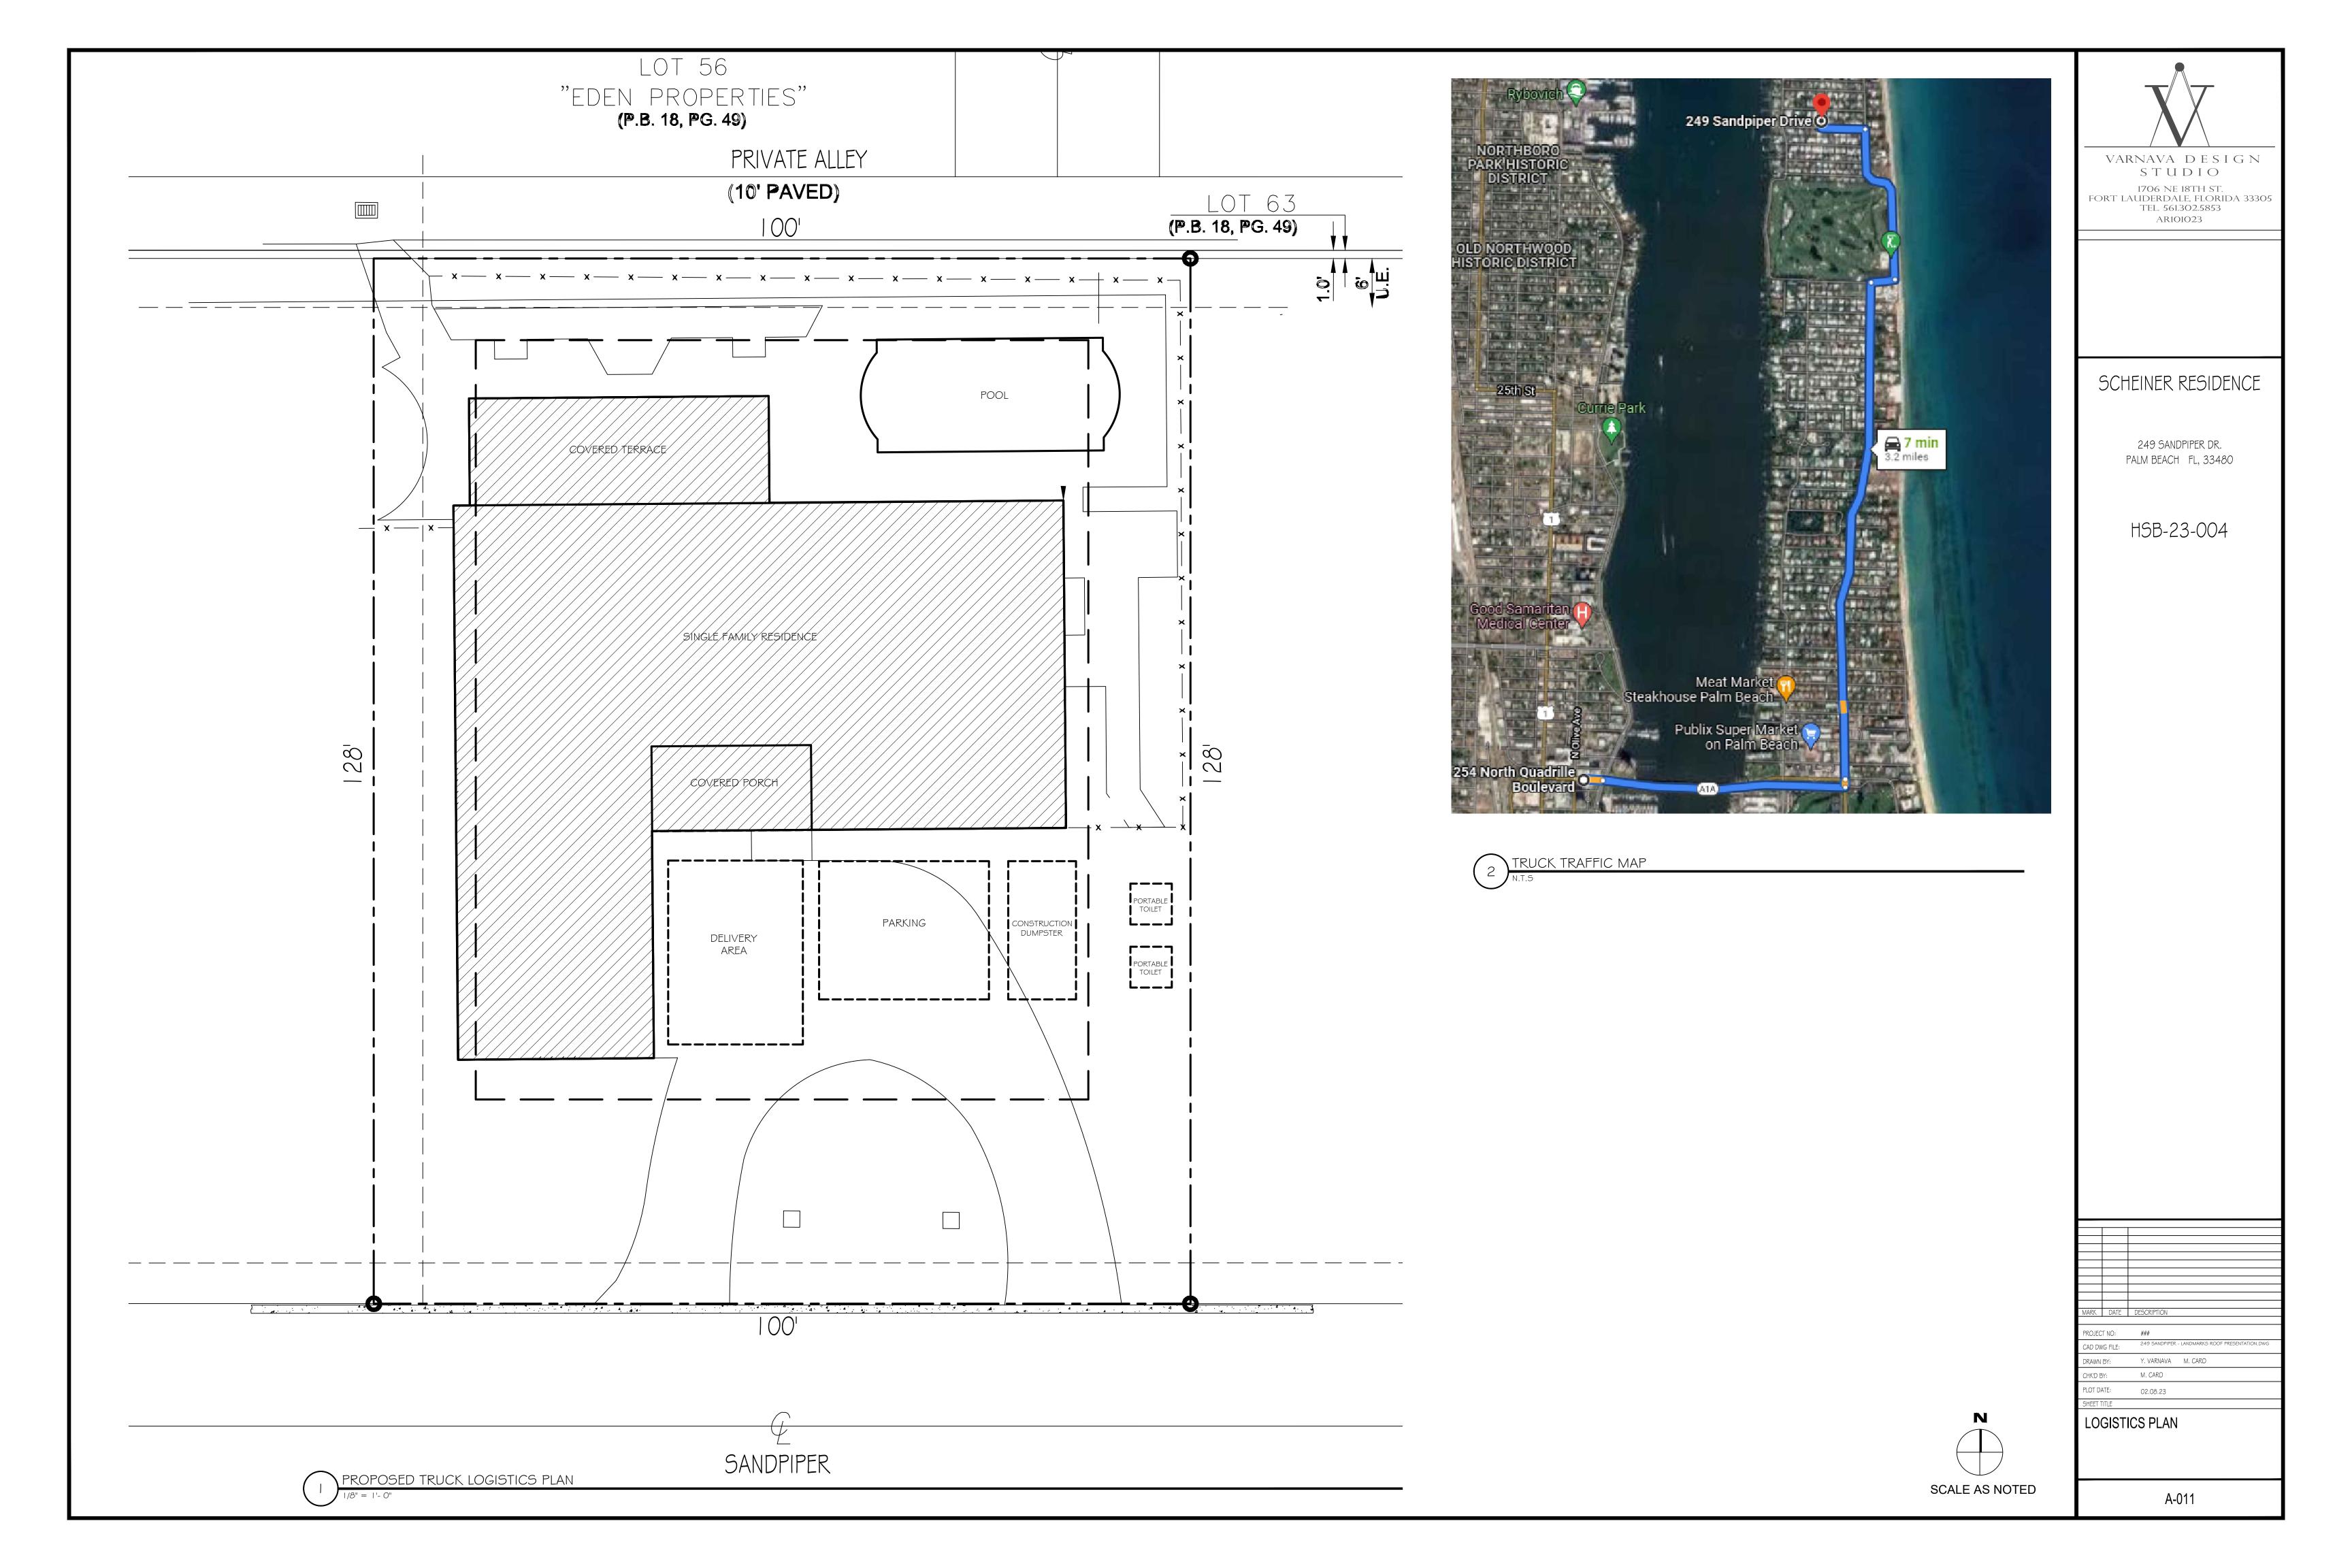

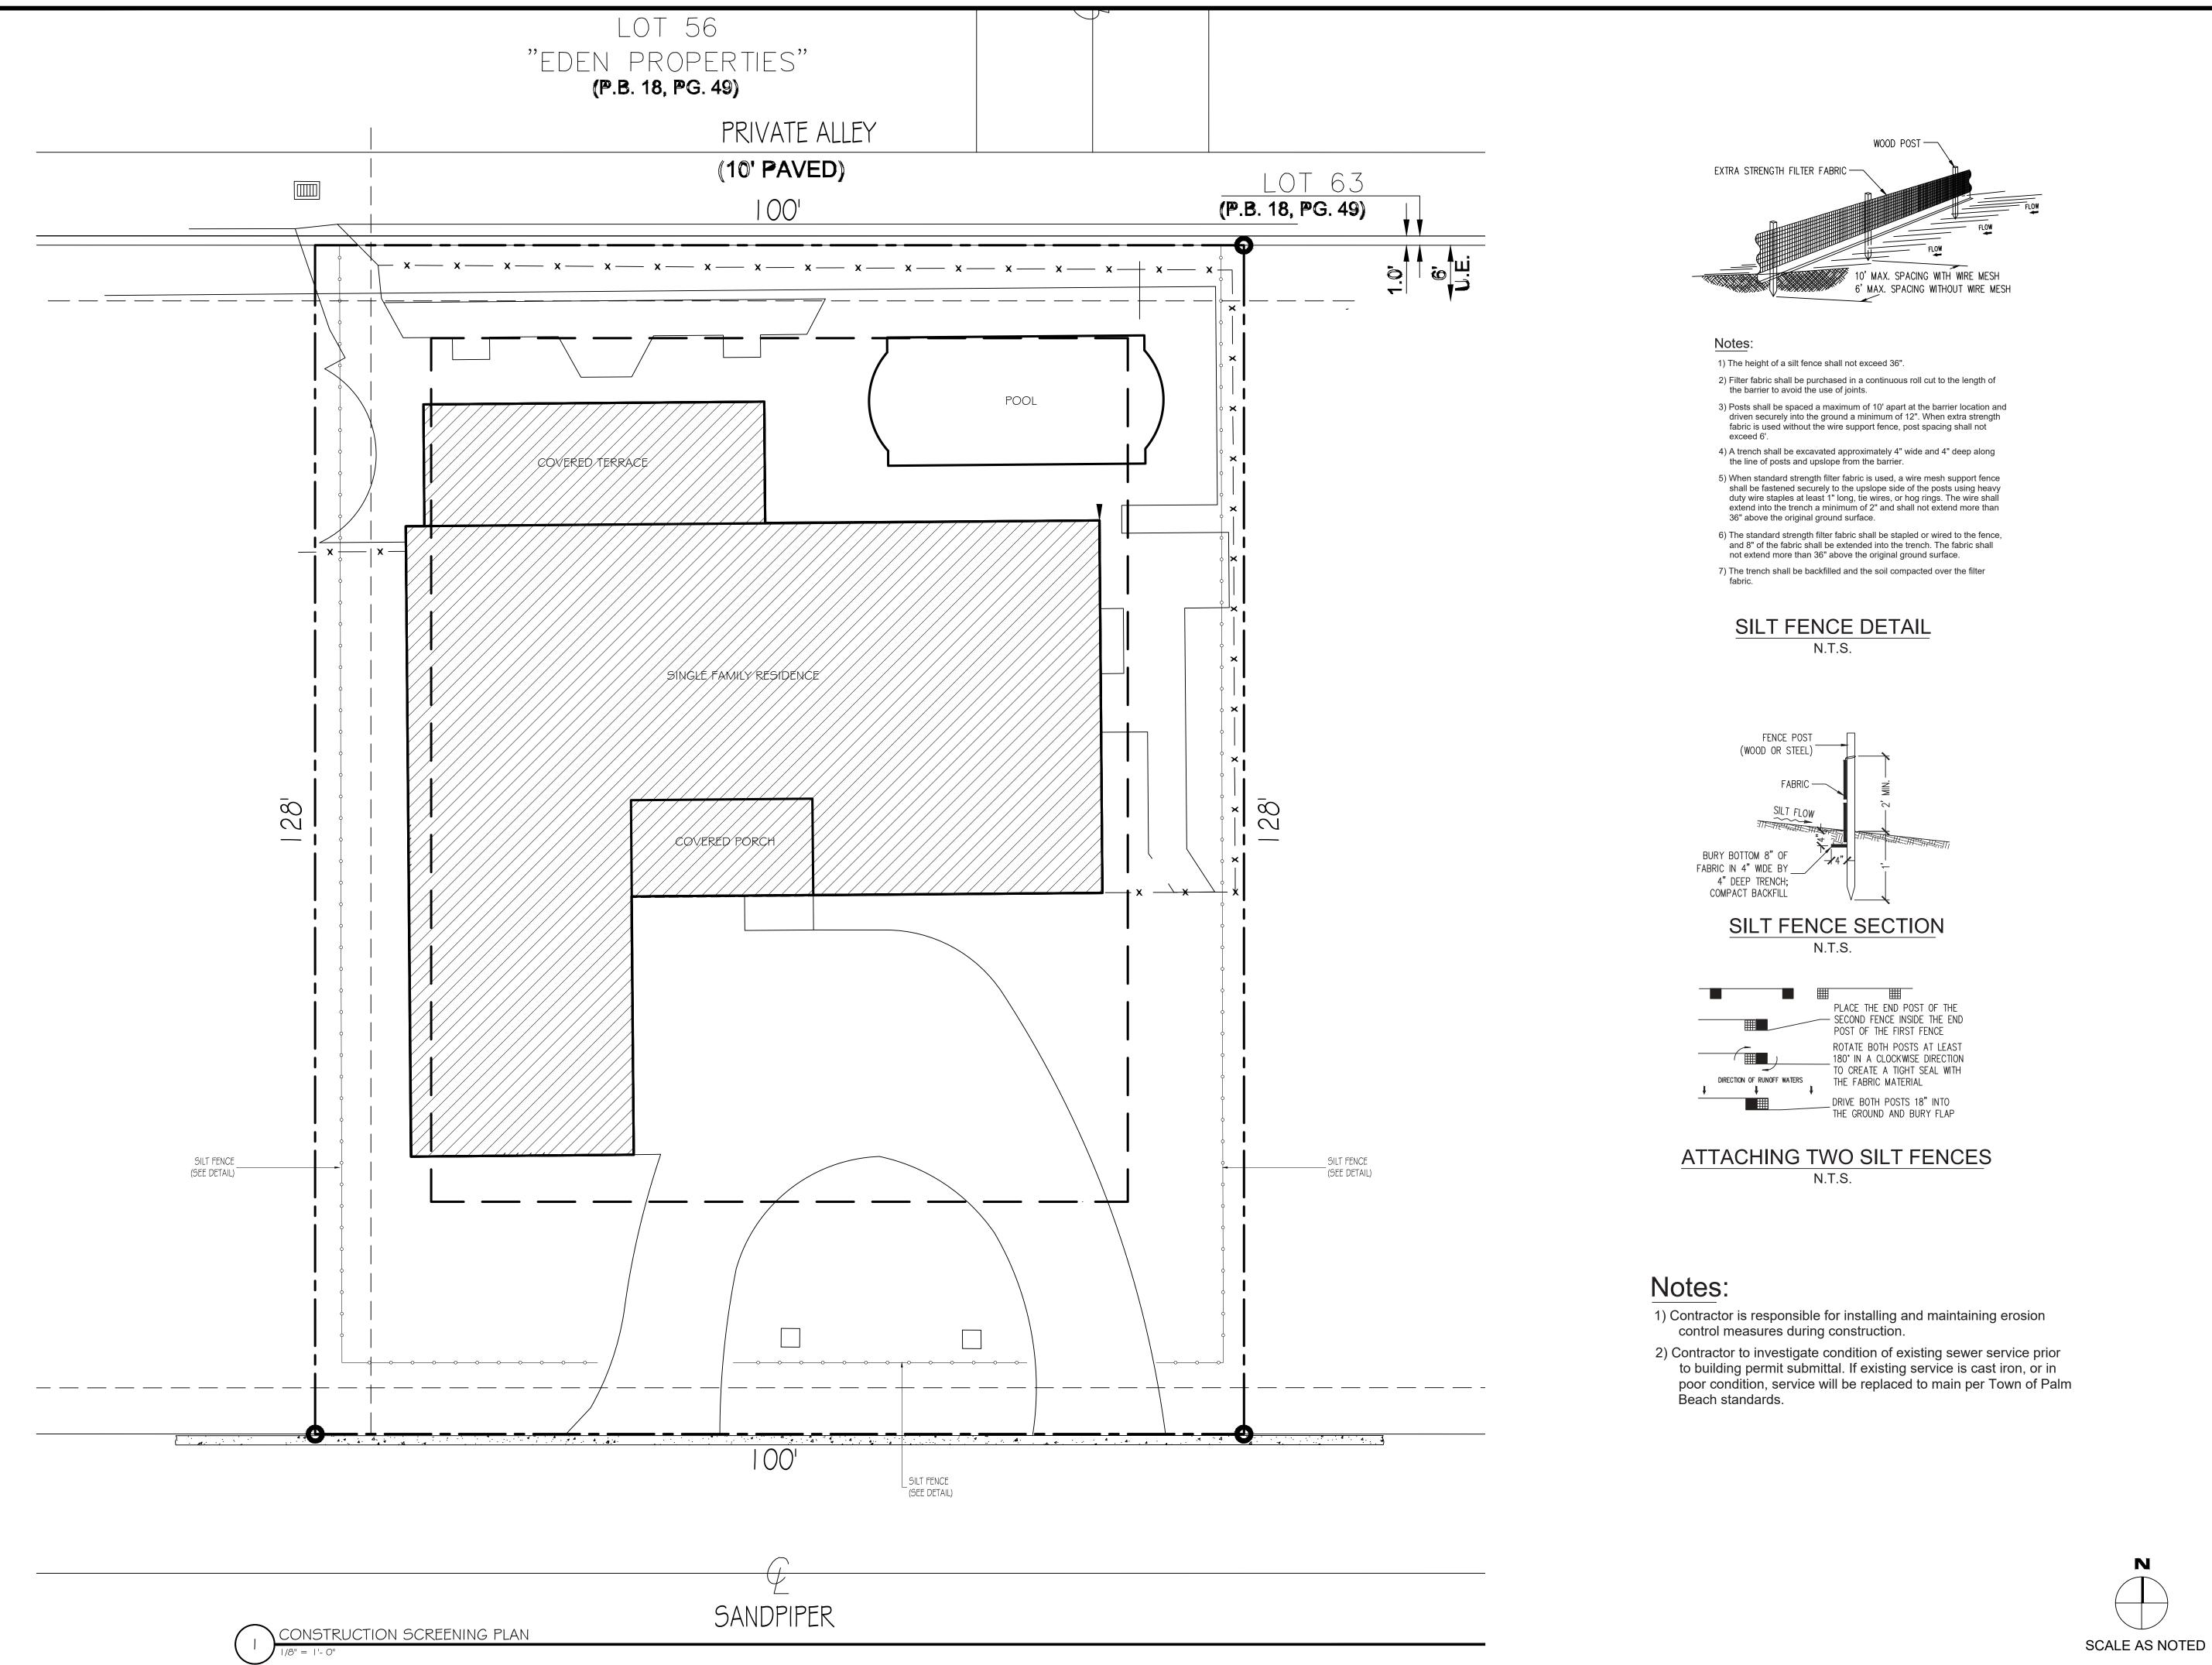



249 SANDPIPER DR.
PALM BEACH FL, 33480

HSB-23-004

