


RECEIVED
By yfigueroa at 3:00 pm, Oct 12, 2023

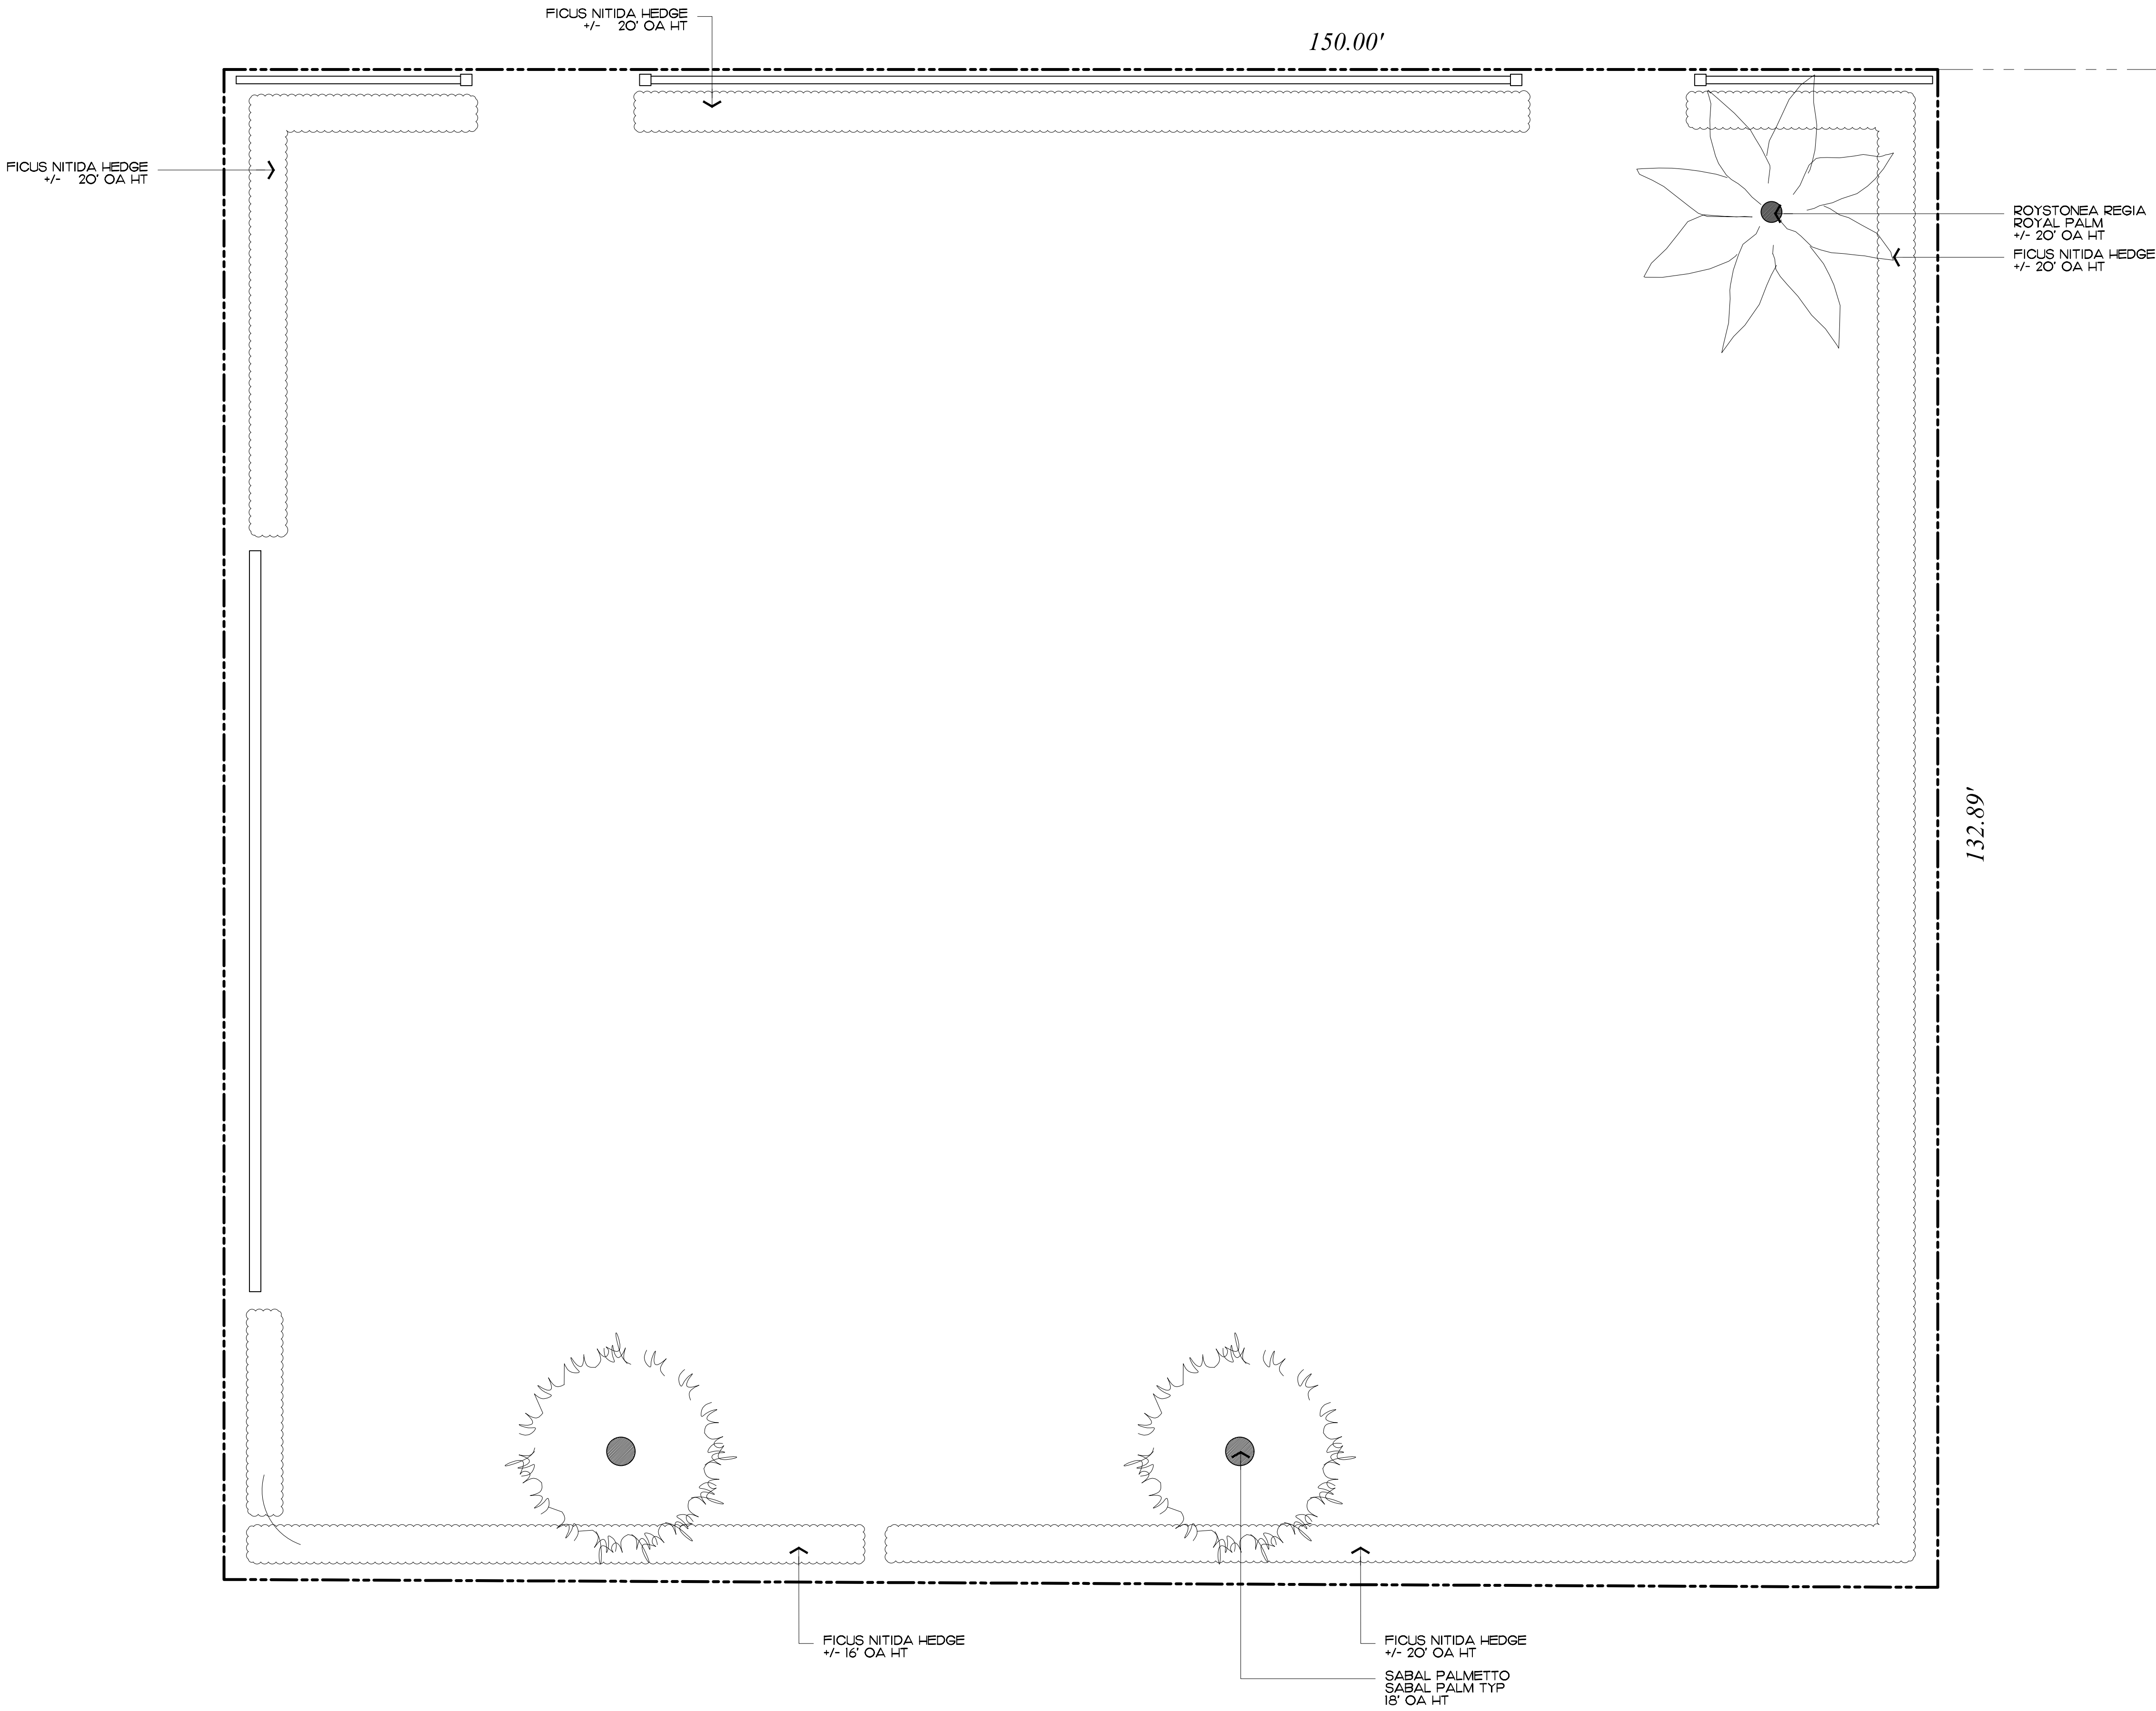


ENVIRONMENT
DESIGN
GROUP

139 North County Road 5420-8 Palm Beach, FL 33480
Phone: 561.832.4600 Mobile: 561.313.4424

Landscape Architecture
Land Planning
Landscape Management

Dustin M. Mizell, M.L.A. R.L.A. #6666784
Dustin@environmentdesigngroup.com

Private Residence
216 Tradewind Dr
Palm Beach, FL 33480

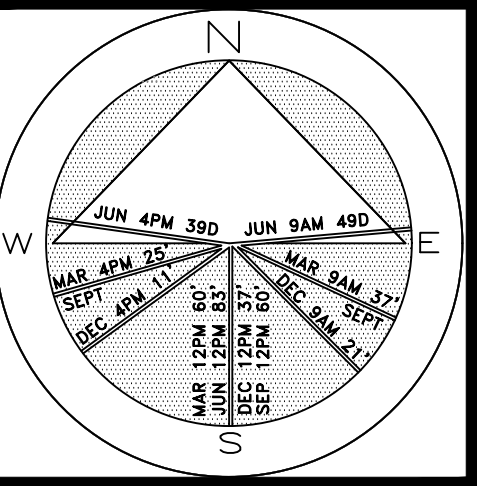

JOB NUMBER: # xxxxx.00 LA
DRAWN BY: Alex Bugrii
DATE: 10.12.2023

SHEET L1.0

COPYRIGHT: 2023


The following drawings are instruments of service to the Landscape Architect. They are not products of design. All ideas, designs, arrangements and plans indicated or represented by this/these drawings are owned by and the property of the designer, and were created, evolved and developed for use on and in connection with this project. None of such ideas, designs, arrangements or plans shall be used by or disclosed to any person, firm or corporation without the written permission of the Landscape Architect.

DISCLAIMER: 2023

Construction, as the term is generally understood, and that ENVIRONMENT DESIGN GROUP does not provide landscape architectural services during construction, including on-site monitoring, site visits, shop drawing review, design clarification, etc., the client agrees to indemnify and hold harmless ENVIRONMENT DESIGN GROUP from any liability arising from, acts or omissions in the performance of said services during construction by the client, and his/her agents, employees, or subcontractors.

48 HOURS BEFORE DIGGING
CALL TOLL FREE
1-800-432-4770
SUNSHINE STATE ONE CALL
OF FLORIDA, INC.


Existing Vegetation Inventory & Action Plan

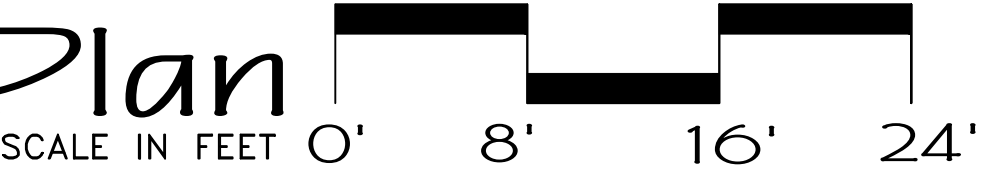

64 sf.
AREA IN SQ.FT.

ARC-23-144


Private Residence
216 Tradewind Dr
Palm Beach, FL 33480

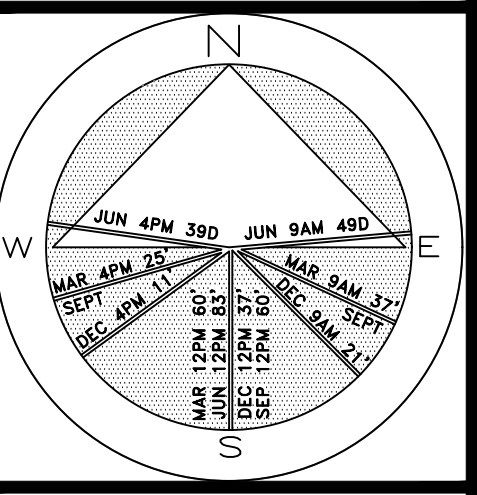

JOB NUMBER: # xxxxx.00 LA
DRAWN BY: Dustin Mizell
DATE: 10.12.2023

SHEET L2.0

64 sf.
AREA IN SQ.FT.

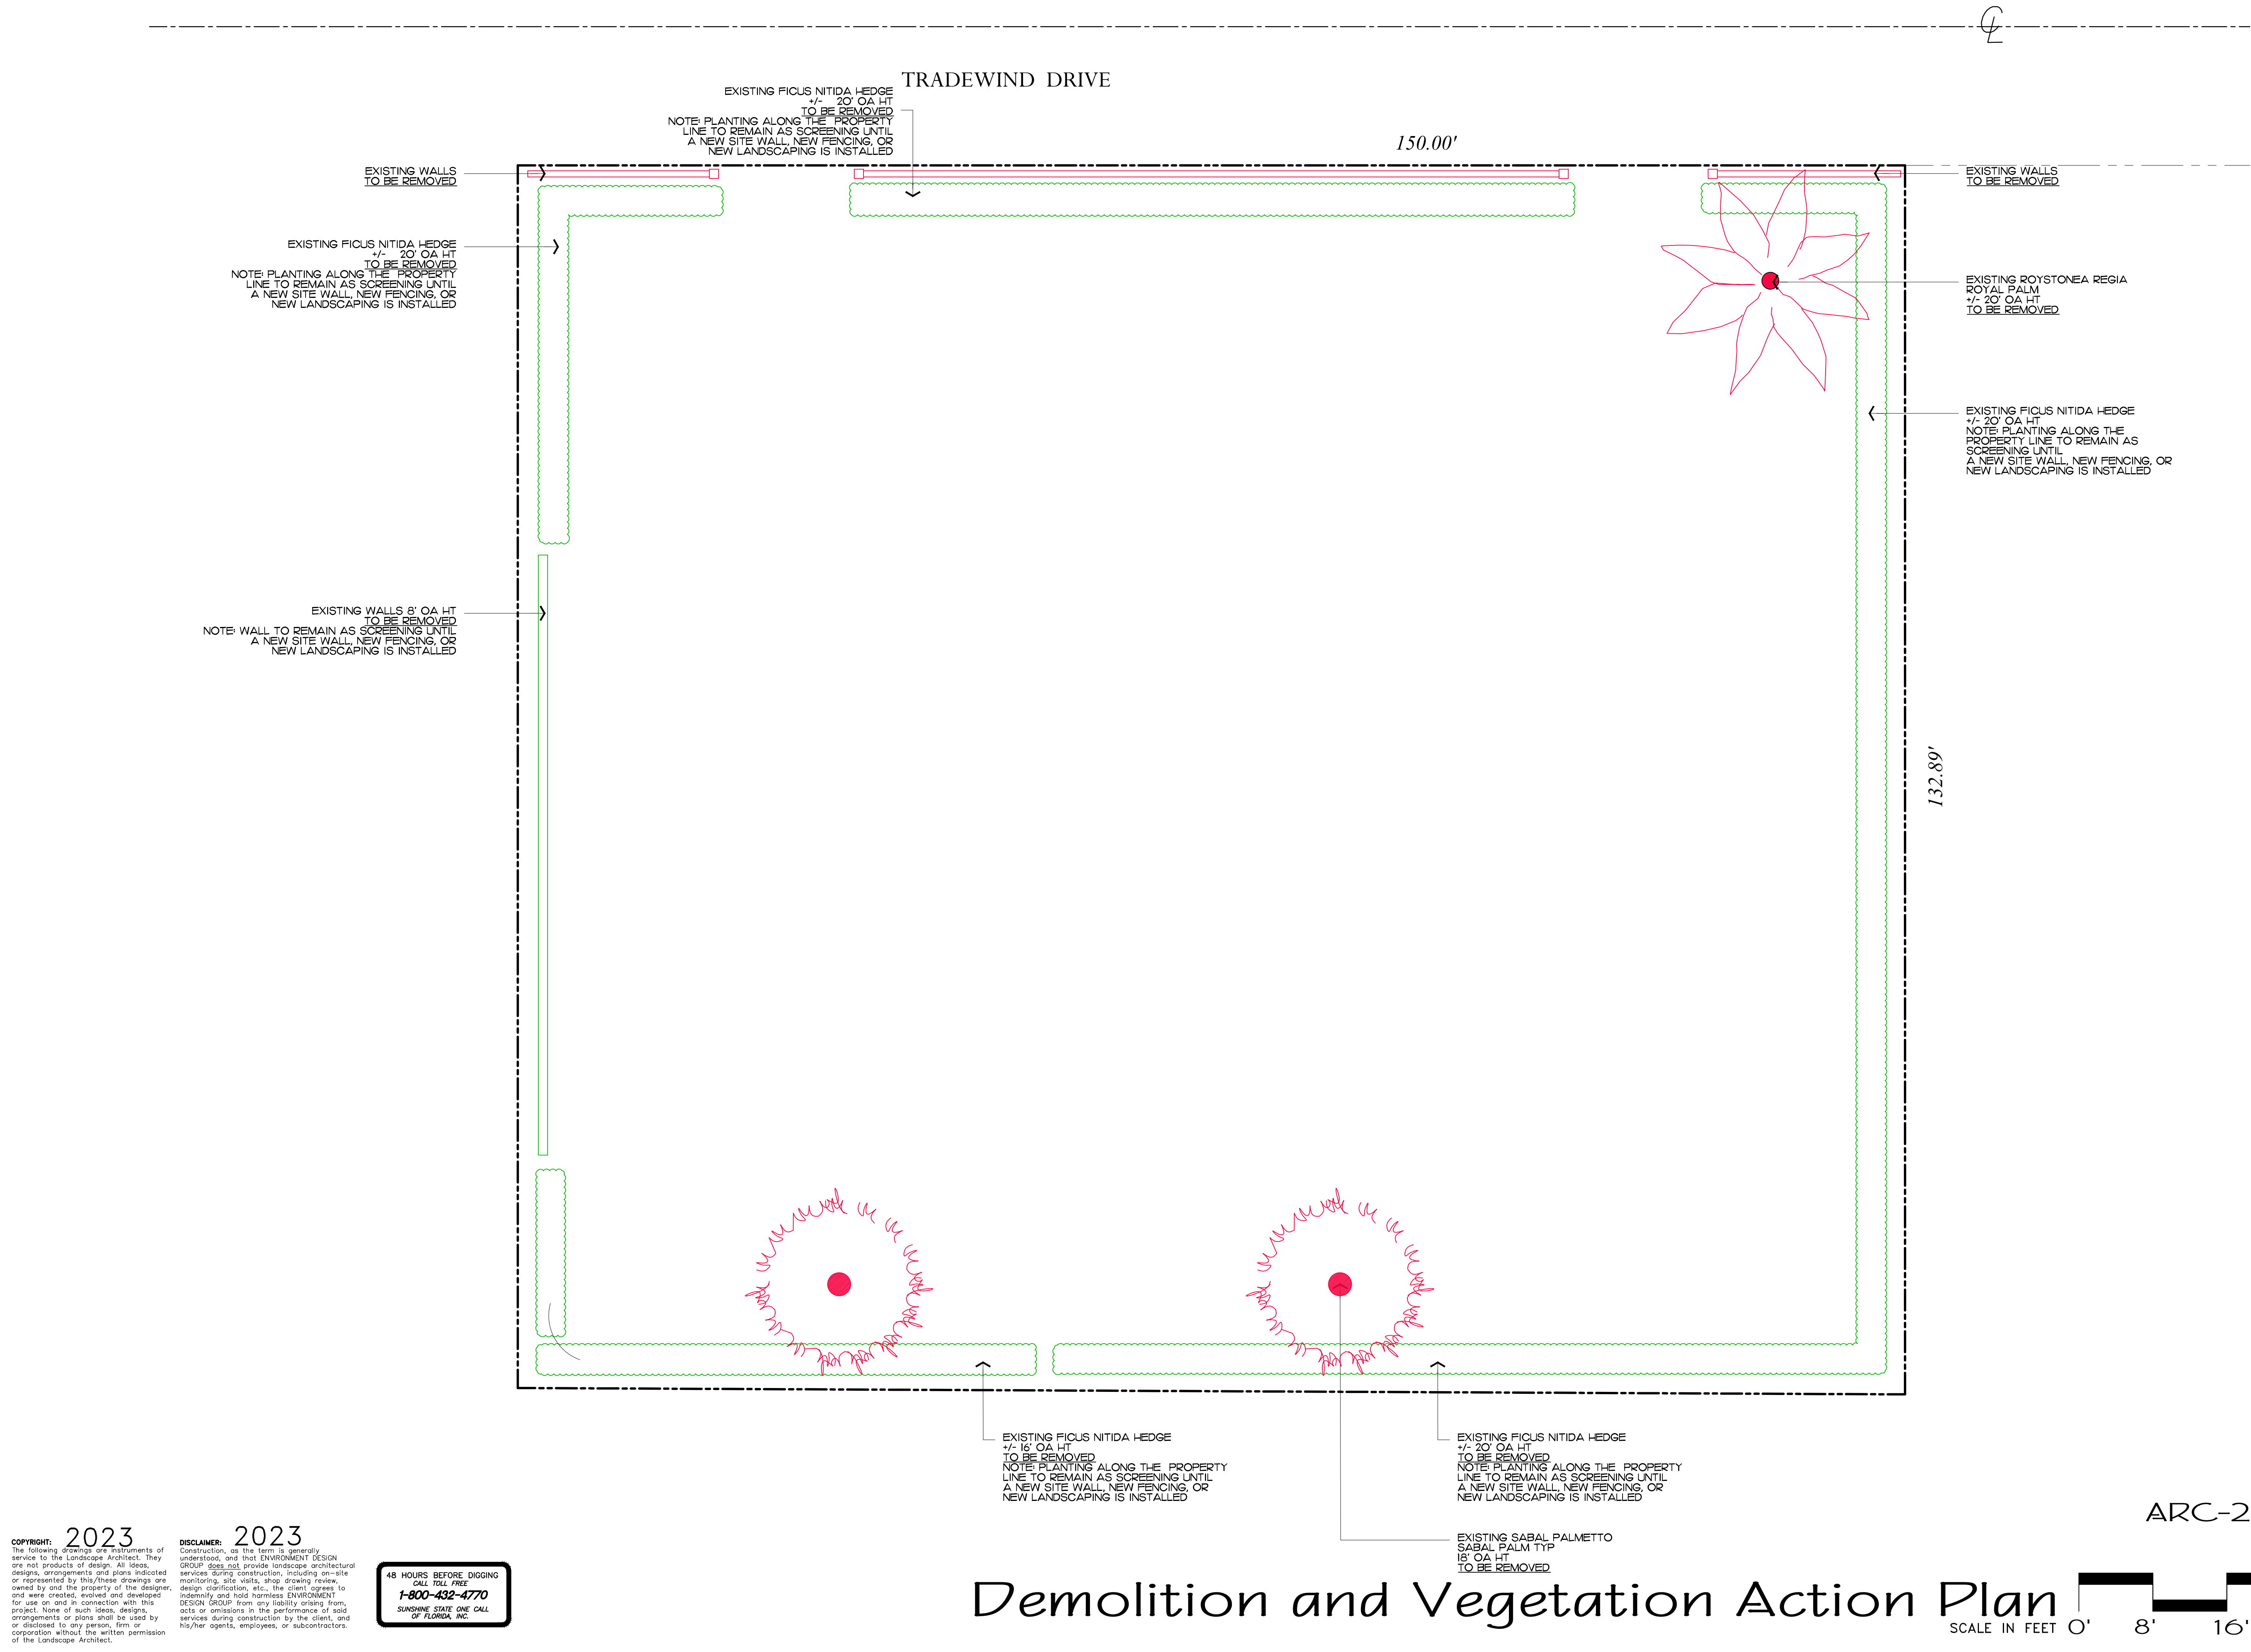


COPYRIGHT: 2023
The following drawings are instruments of service to the Landscape Architect. They are not products of design. All ideas, designs, arrangements and plans indicated or represented by this/these drawings are owned by and the property of the designer, and were created, evolved and developed for use on and in connection with this project. None of such ideas, designs, arrangements or plans shall be used by or disclosed to any person, firm or corporation without the written permission of the Landscape Architect.

DISCLAIMER: 2023
Construction, as the term is generally understood, and that ENVIRONMENT DESIGN GROUP does not provide landscape architectural services during construction, including on-site monitoring, site visits, shop drawing review, design clarification, etc., the client agrees to indemnify and hold harmless ENVIRONMENT DESIGN GROUP from any liability arising from, acts or omissions in the performance of said services during construction by the client, and his/her agents, employees, or subcontractors.


48 HOURS BEFORE DIGGING
CALL TOLL FREE
1-800-432-4770
SUNSHINE STATE ONE CALL
OF FLORIDA, INC.

Private Residence
216 Tradewind Dr
Palm Beach, FL 33480

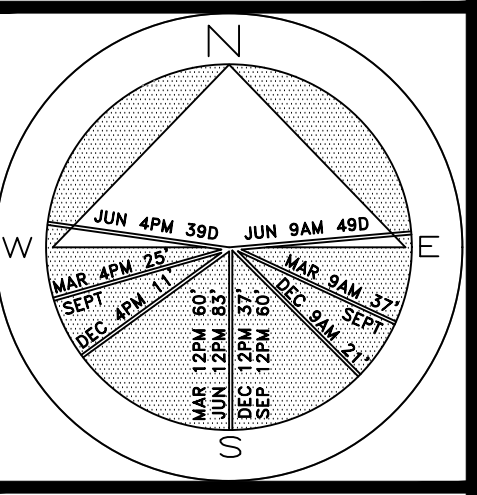

JOB NUMBER: # xxxxx.00 LA
DRAWN BY: Alex Bugrii
DATE: 10.12.2023

SHEET L4.0

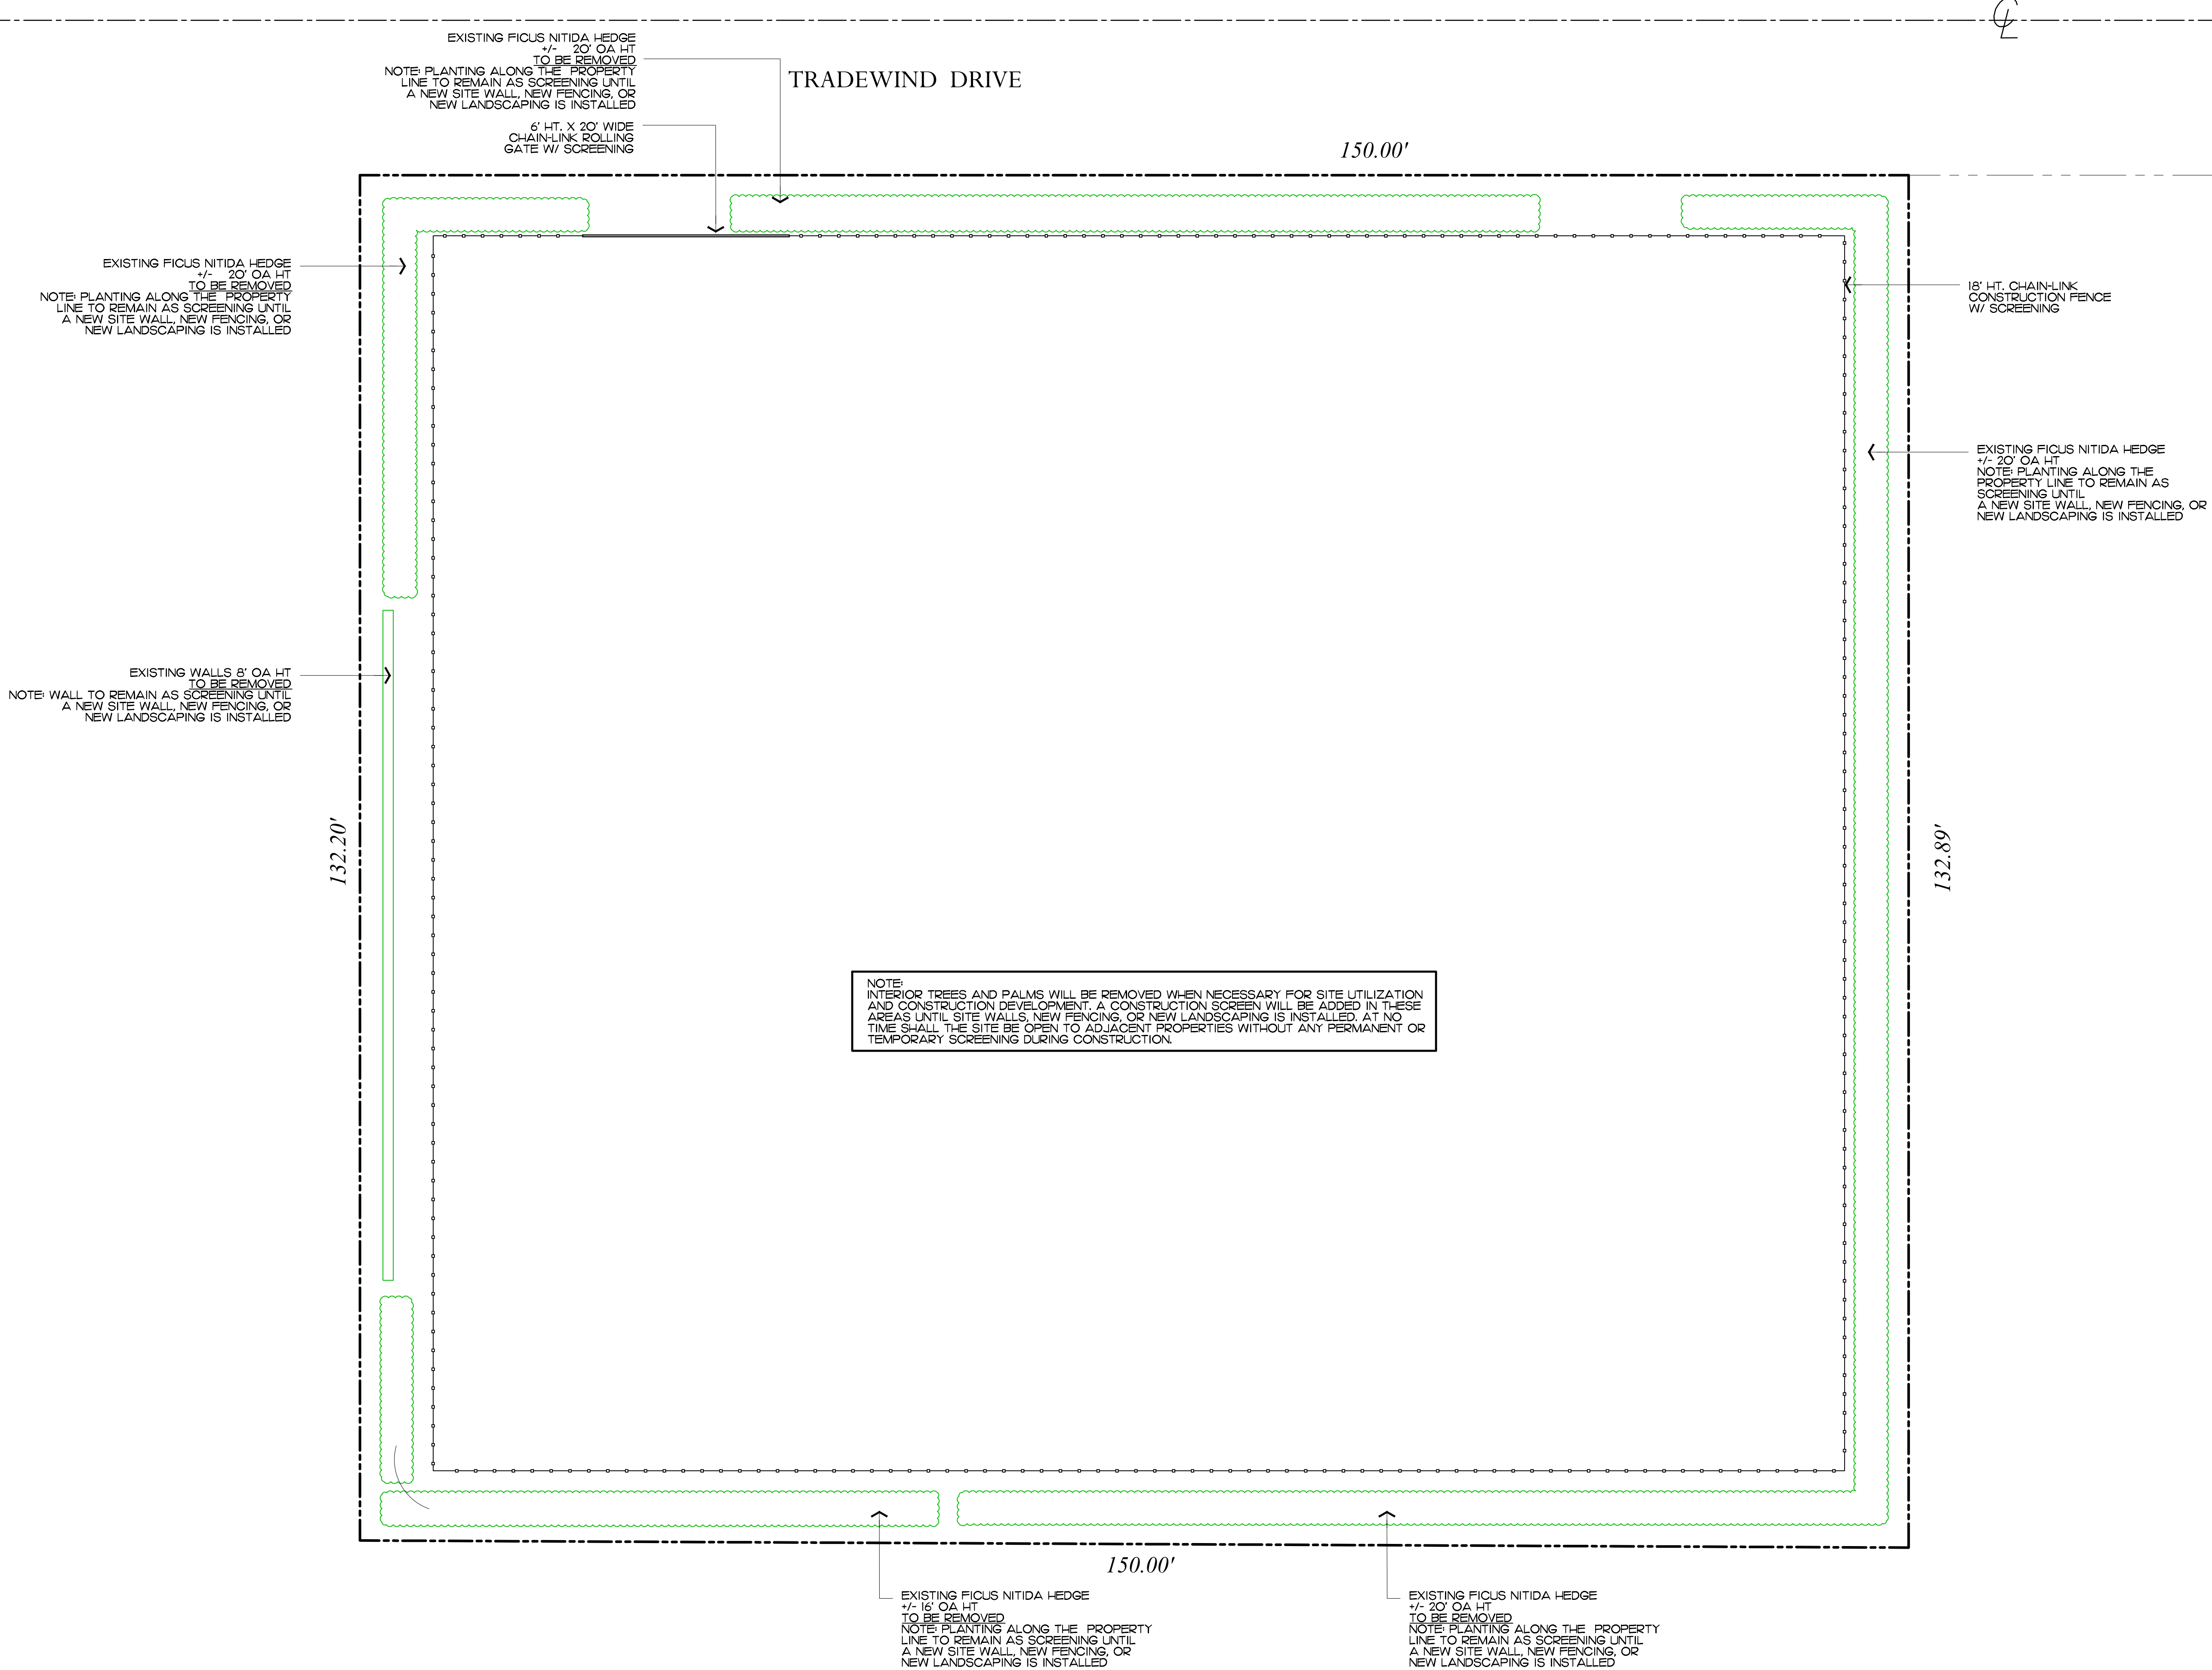

48 HOURS BEFORE DIGGING
CALL TOLL FREE
1-800-432-4770
SUNSHINE STATE ONE CALL
OF FLORIDA, INC.

Construction Screening Plan

ARC-23-144



Existing North Side



Existing Northeast Corner



Existing Northwest Corner



Existing Northeast Corner



Existing Southeast Corner



Existing Southwest Corner

ENVIRONMENT
DESIGN
GROUP

139 North County Road 5920-8
Phone: 561.832.4600

Palm Beach, FL 33480
Mobile: 561.313.4424

Landscape Architecture


Land Planning

Landscape Management

Dustin M. Mizell, M.L.A. P.L.A. #6666784

Dustin@environmentdesigngroup.com

Private Residence
216 Tradewind Dr
Palm Beach, FL 33480

 

JOB NUMBER: # xxxxx.00 LA
DRAWN BY: Alex Bugrui
DATE: 10.12.2023

2023

COPYRIGHT:
The following drawings are instruments of service to the Landscape Architect. They are not products of design. All ideas, designs, arrangements and plans indicated or represented by this/these drawings are owned by and the property of the designer, and were created, evolved and developed for use on and in connection with this project. None of such ideas, designs, arrangements or plans shall be used by or disclosed to any person, firm or corporation without the written permission of the Landscape Architect.

2023

DISCLAIMER:
Construction, as the term is generally understood, and that ENVIRONMENT DESIGN GROUP does not provide landscape architectural services during construction, including on-site monitoring, site visits, shop drawing review, design clarification, etc., the client agrees to indemnify and hold harmless ENVIRONMENT DESIGN GROUP from any liability arising from, acts or omissions in the performance of said services during construction by the client, and his/her agents, employees, or subcontractors.

48 HOURS BEFORE DIGGING
CALL TOLL FREE
1-800-432-4770
SUNSHINE STATE ONE CALL
OF FLORIDA, INC.



Existing North Buffer



Existing South Buffer



Existing East Buffer



Existing East Buffer



Existing Southwest Buffer



Existing Southeast Buffer

ENVIRONMENT
DESIGN
GROUP

139 North County Road 5420-8
Phone: 561.832.4600

Palm Beach, FL 33480
Mobile: 561.313.4424

Landscape Architecture


Land Planning

Landscape Management

Dustin M. Mizell, M.L.A. R.L.A. #6666784

Dustin@environmentdesigngroup.com

Private Residence
216 Tradewind Dr
Palm Beach, FL 33480

 

JOB NUMBER: # xxxxx.00 LA
DRAWN BY: Alex Bugrii
DATE: 10.12.2023

2023

COPYRIGHT:

The following drawings are instruments of service to the Landscape Architect. They are not products of design. All ideas, designs, arrangements and plans indicated or represented by this/these drawings are owned by and the property of the designer, and were created, evolved and developed for use on and in connection with this project. None of such ideas, designs, arrangements or plans shall be used by or disclosed to any person, firm or corporation without the written permission of the Landscape Architect.

2023

DISCLAIMER:

Construction, as the term is generally understood, and that ENVIRONMENT DESIGN GROUP does not provide landscape architectural services during construction, including on-site monitoring, site visits, shop drawing review, design clarification, etc., the client agrees to indemnify and hold harmless ENVIRONMENT DESIGN GROUP from any liability arising from, acts or omissions in the performance of said services during construction by the client, and his/her agents, employees, or subcontractors.

48 HOURS BEFORE DIGGING

CALL TOLL FREE

1-800-432-4770


SUNSHINE STATE ONE CALL

OF FLORIDA, INC.

ARC-23-144

Existing Landscape Buffer Images

SHEET L4.2

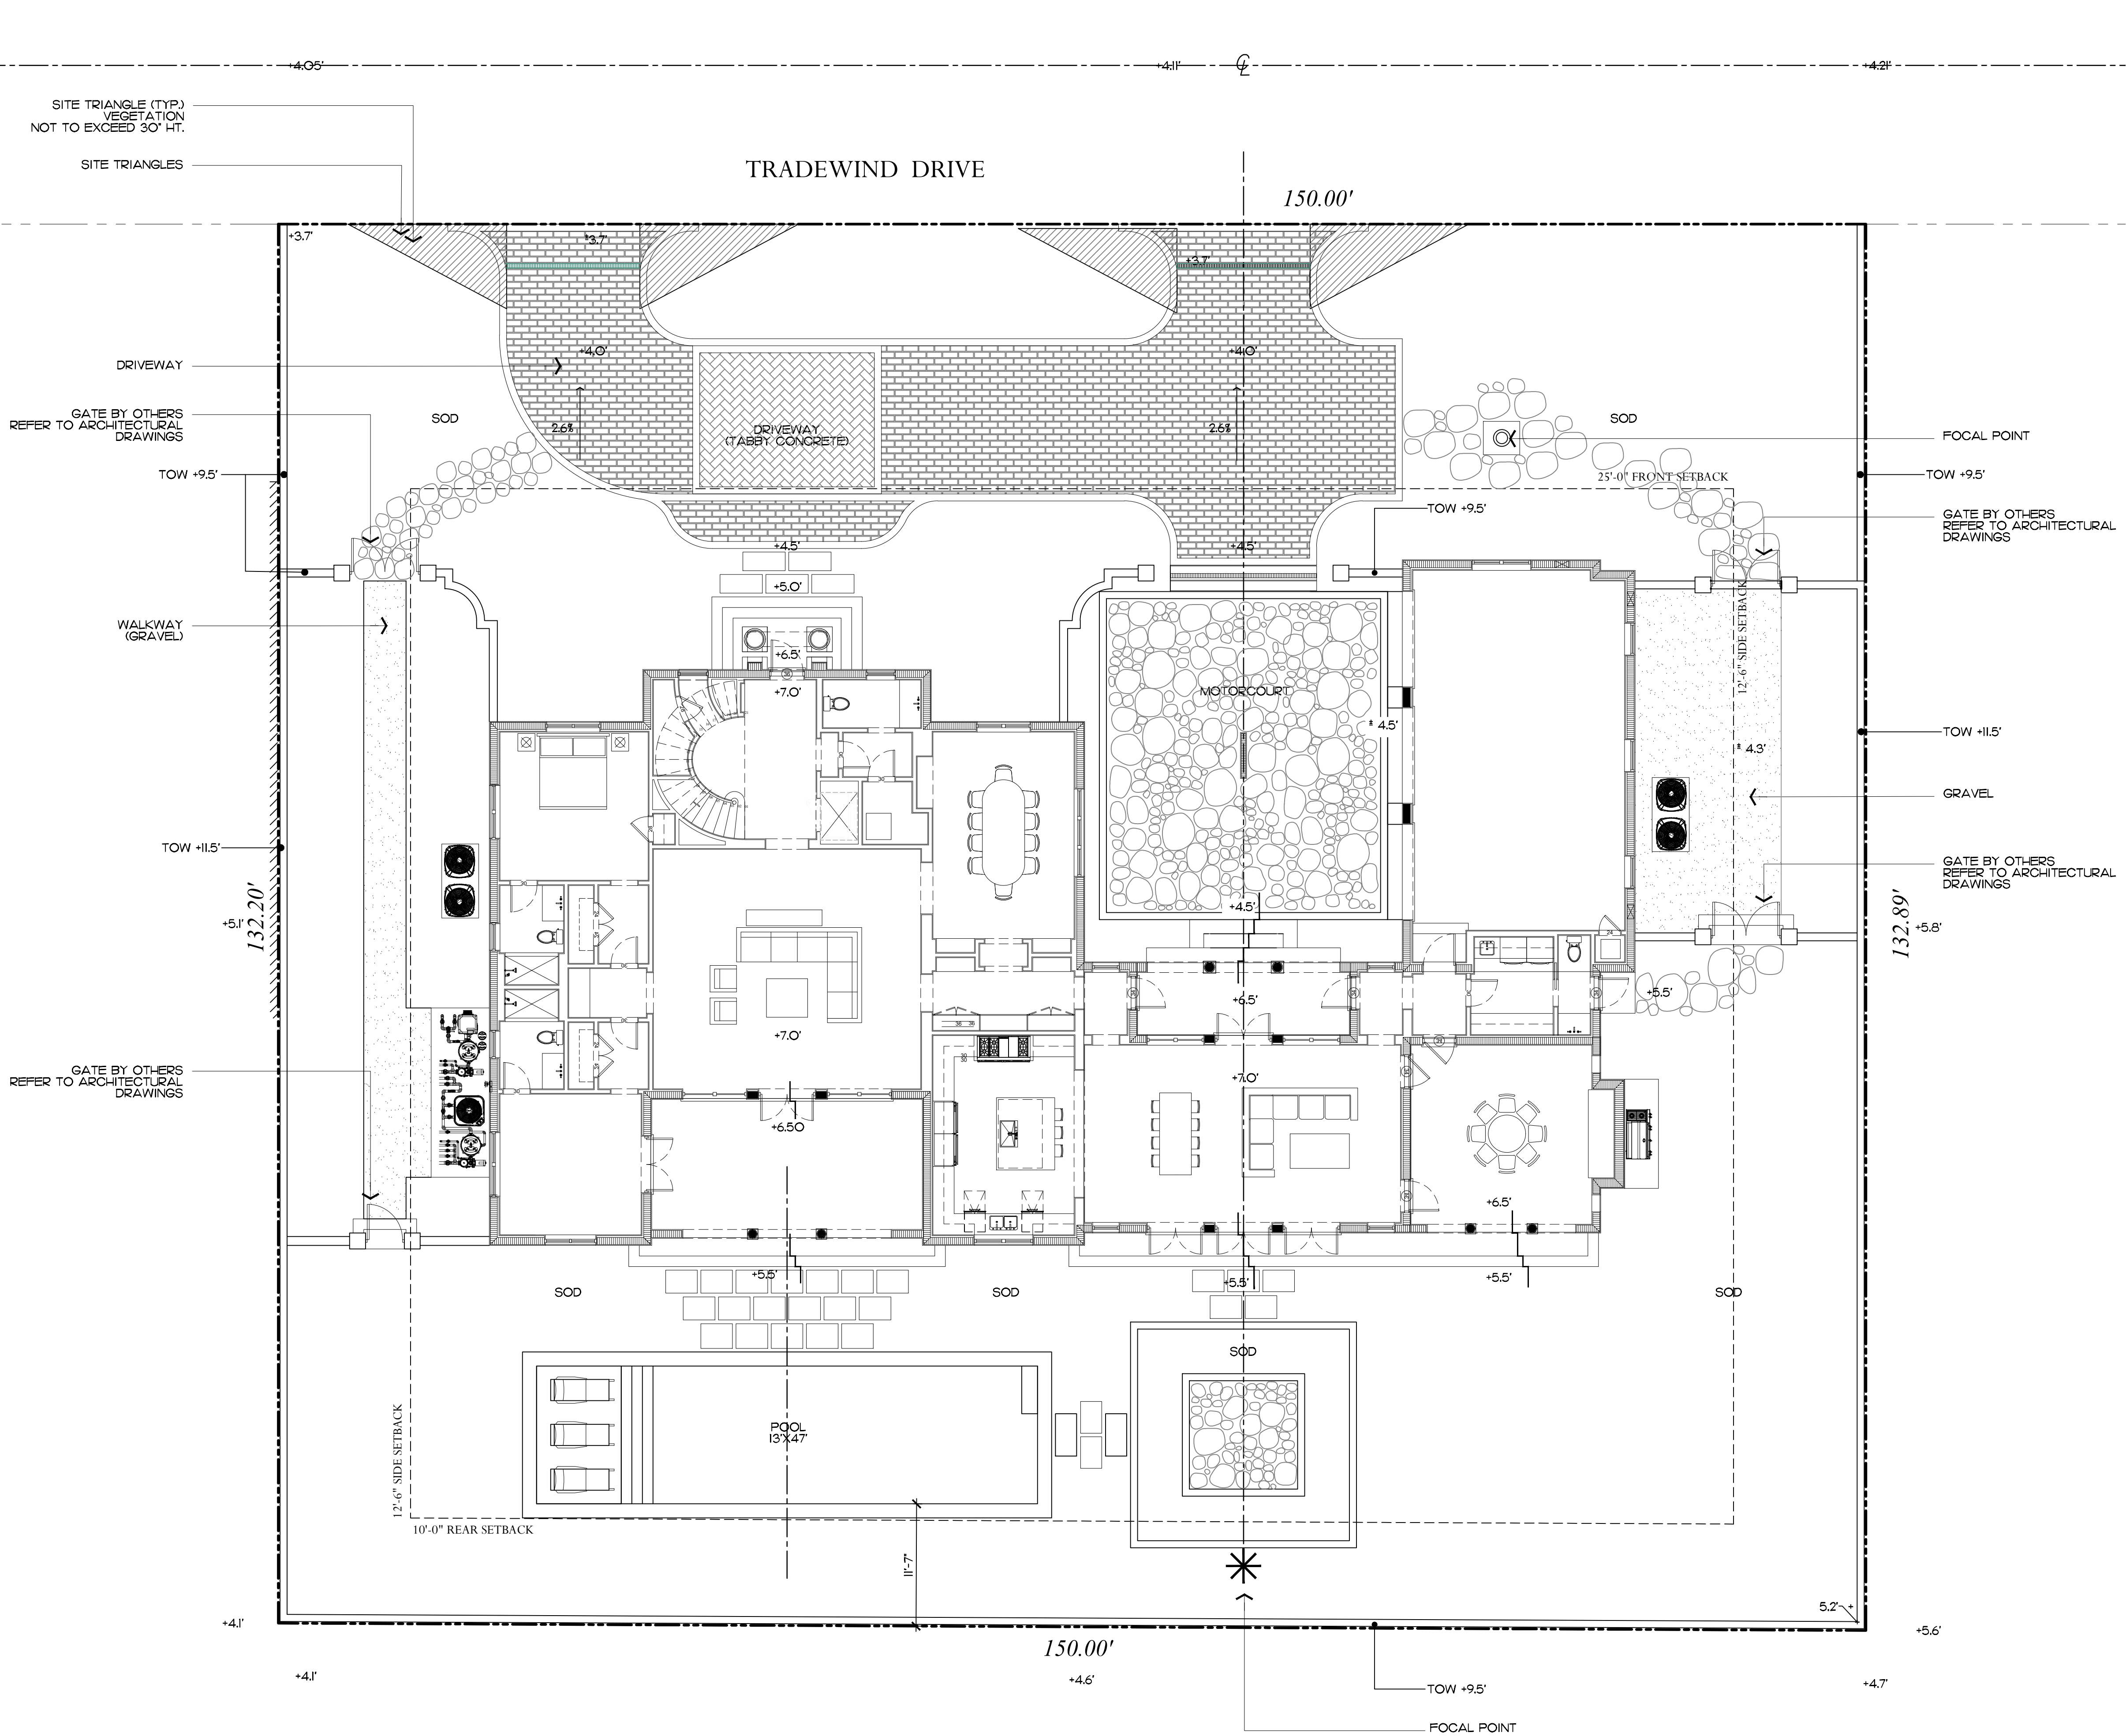

Hardscape Material



DRIVEWAY
TRAVERTINE
CASPER GREY SANDBLASTED



MOTORCOURT
BELGIUM BLOCK CONCRETE PAVERS
COLOR GREY
BY BELGARD



GRAVEL



POOL EQUIPMENT ENCLOSURE


ENVIRONMENT
DESIGN
GROUP

139 North County Road 5420-8 Palm Beach, FL 33480
Phone: 561.832.4600 Mobile: 561.313.4424

Landscape Architecture
Land Planning
Landscape Management

Dustin M. Mizell, M.L.A. P.L.A. #6666784
Dustin@environmentdesigngroup.com

Private Residence
216 Tradewind Dr
Palm Beach, FL 33480

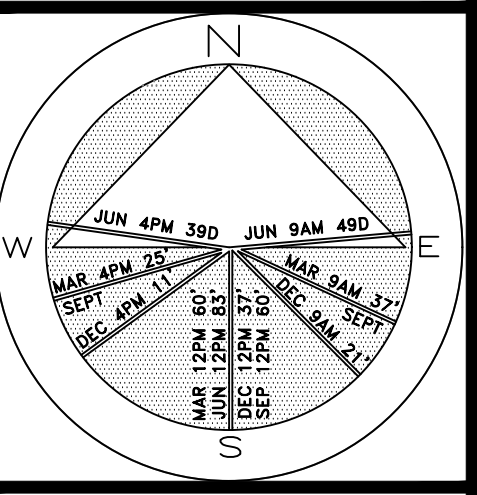

JOB NUMBER: # xxxxx.00 LA
DRAWN BY: Grace Walton
Alex Bugrii
DATE: 10.12.2023

COPYRIGHT: 2023

The following drawings are instruments of service to the Landscape Architect. They are not products of design. All ideas, designs, arrangements and plans indicated or represented by this/these drawings are owned by and the property of the designer, and were created, evolved and developed for use on and in connection with this project. None of such ideas, designs, arrangements or plans shall be used by or disclosed to any person, firm or corporation without the written permission of the Landscape Architect.

DISCLAIMER: 2023

Construction, as the term is generally understood, and that ENVIRONMENT DESIGN GROUP does not provide landscape architectural services during construction, including on-site monitoring, site visits, shop drawing review, design clarification, etc., the client agrees to indemnify and hold harmless ENVIRONMENT DESIGN GROUP from any liability arising from, acts or omissions in the performance of said services during construction by the client, and his/her agents, employees, or subcontractors.

48 HOURS BEFORE DIGGING
CALL TOLL FREE
1-800-432-4770
SUNSHINE STATE ONE CALL
OF FLORIDA, INC.

ARC-23-144

Site Plan

SCALE IN FEET 0' 8' 16' 24'

64 sf.
AREA IN SQ. FT.

TRADEWIND DR



Private Residence
216 Tradewind Dr
Palm Beach, FL 33480

JOB NUMBER: # xxxxx.00 LA
DRAWN BY: Alex Bugrii
DATE: 10.12.2023

SHEET L5.1

ARC-23-144

Rendered Landscape Plan
SCALE: NTS


2023
COPYRIGHT: The following drawings are instruments of service to the Landscape Architect. They are not products of design. All ideas, designs, arrangements and plans indicated or represented by this/these drawings are owned by and the property of the designer, and were created, evolved and developed for use on and in connection with this project. None of such ideas, designs, arrangements or plans shall be used by or disclosed to any person, firm or corporation without the written permission of the Landscape Architect.

2023
DISCLAIMER: Construction, as the term is generally understood, and that ENVIRONMENT DESIGN GROUP does not provide landscape architectural services during construction, including on-site monitoring, site visits, shop drawing review, design clarification, etc., the client agrees to indemnify and hold harmless ENVIRONMENT DESIGN GROUP from any liability arising from acts or omissions in the performance of said services during construction by the client, and his/her agents, employees, or subcontractors.

48 HOURS BEFORE DIGGING
CALL TOLL FREE
1-800-432-4770
SUNSHINE STATE ONE CALL
OF FLORIDA, INC.


AREA IN SQ.FT.

Private Residence
216 Tradewind Dr
Palm Beach, FL 33480

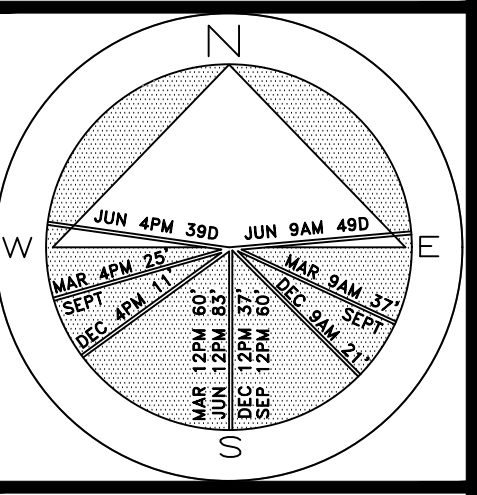


JOB NUMBER: # xxxxx.00 LA
DRAWN BY: Alex Bugrii
DATE: 10.12.2023

SHEET L5.2

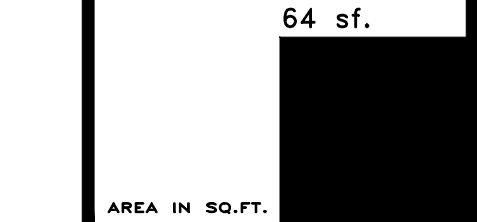

TRADEWIND DRIVE

150.00'

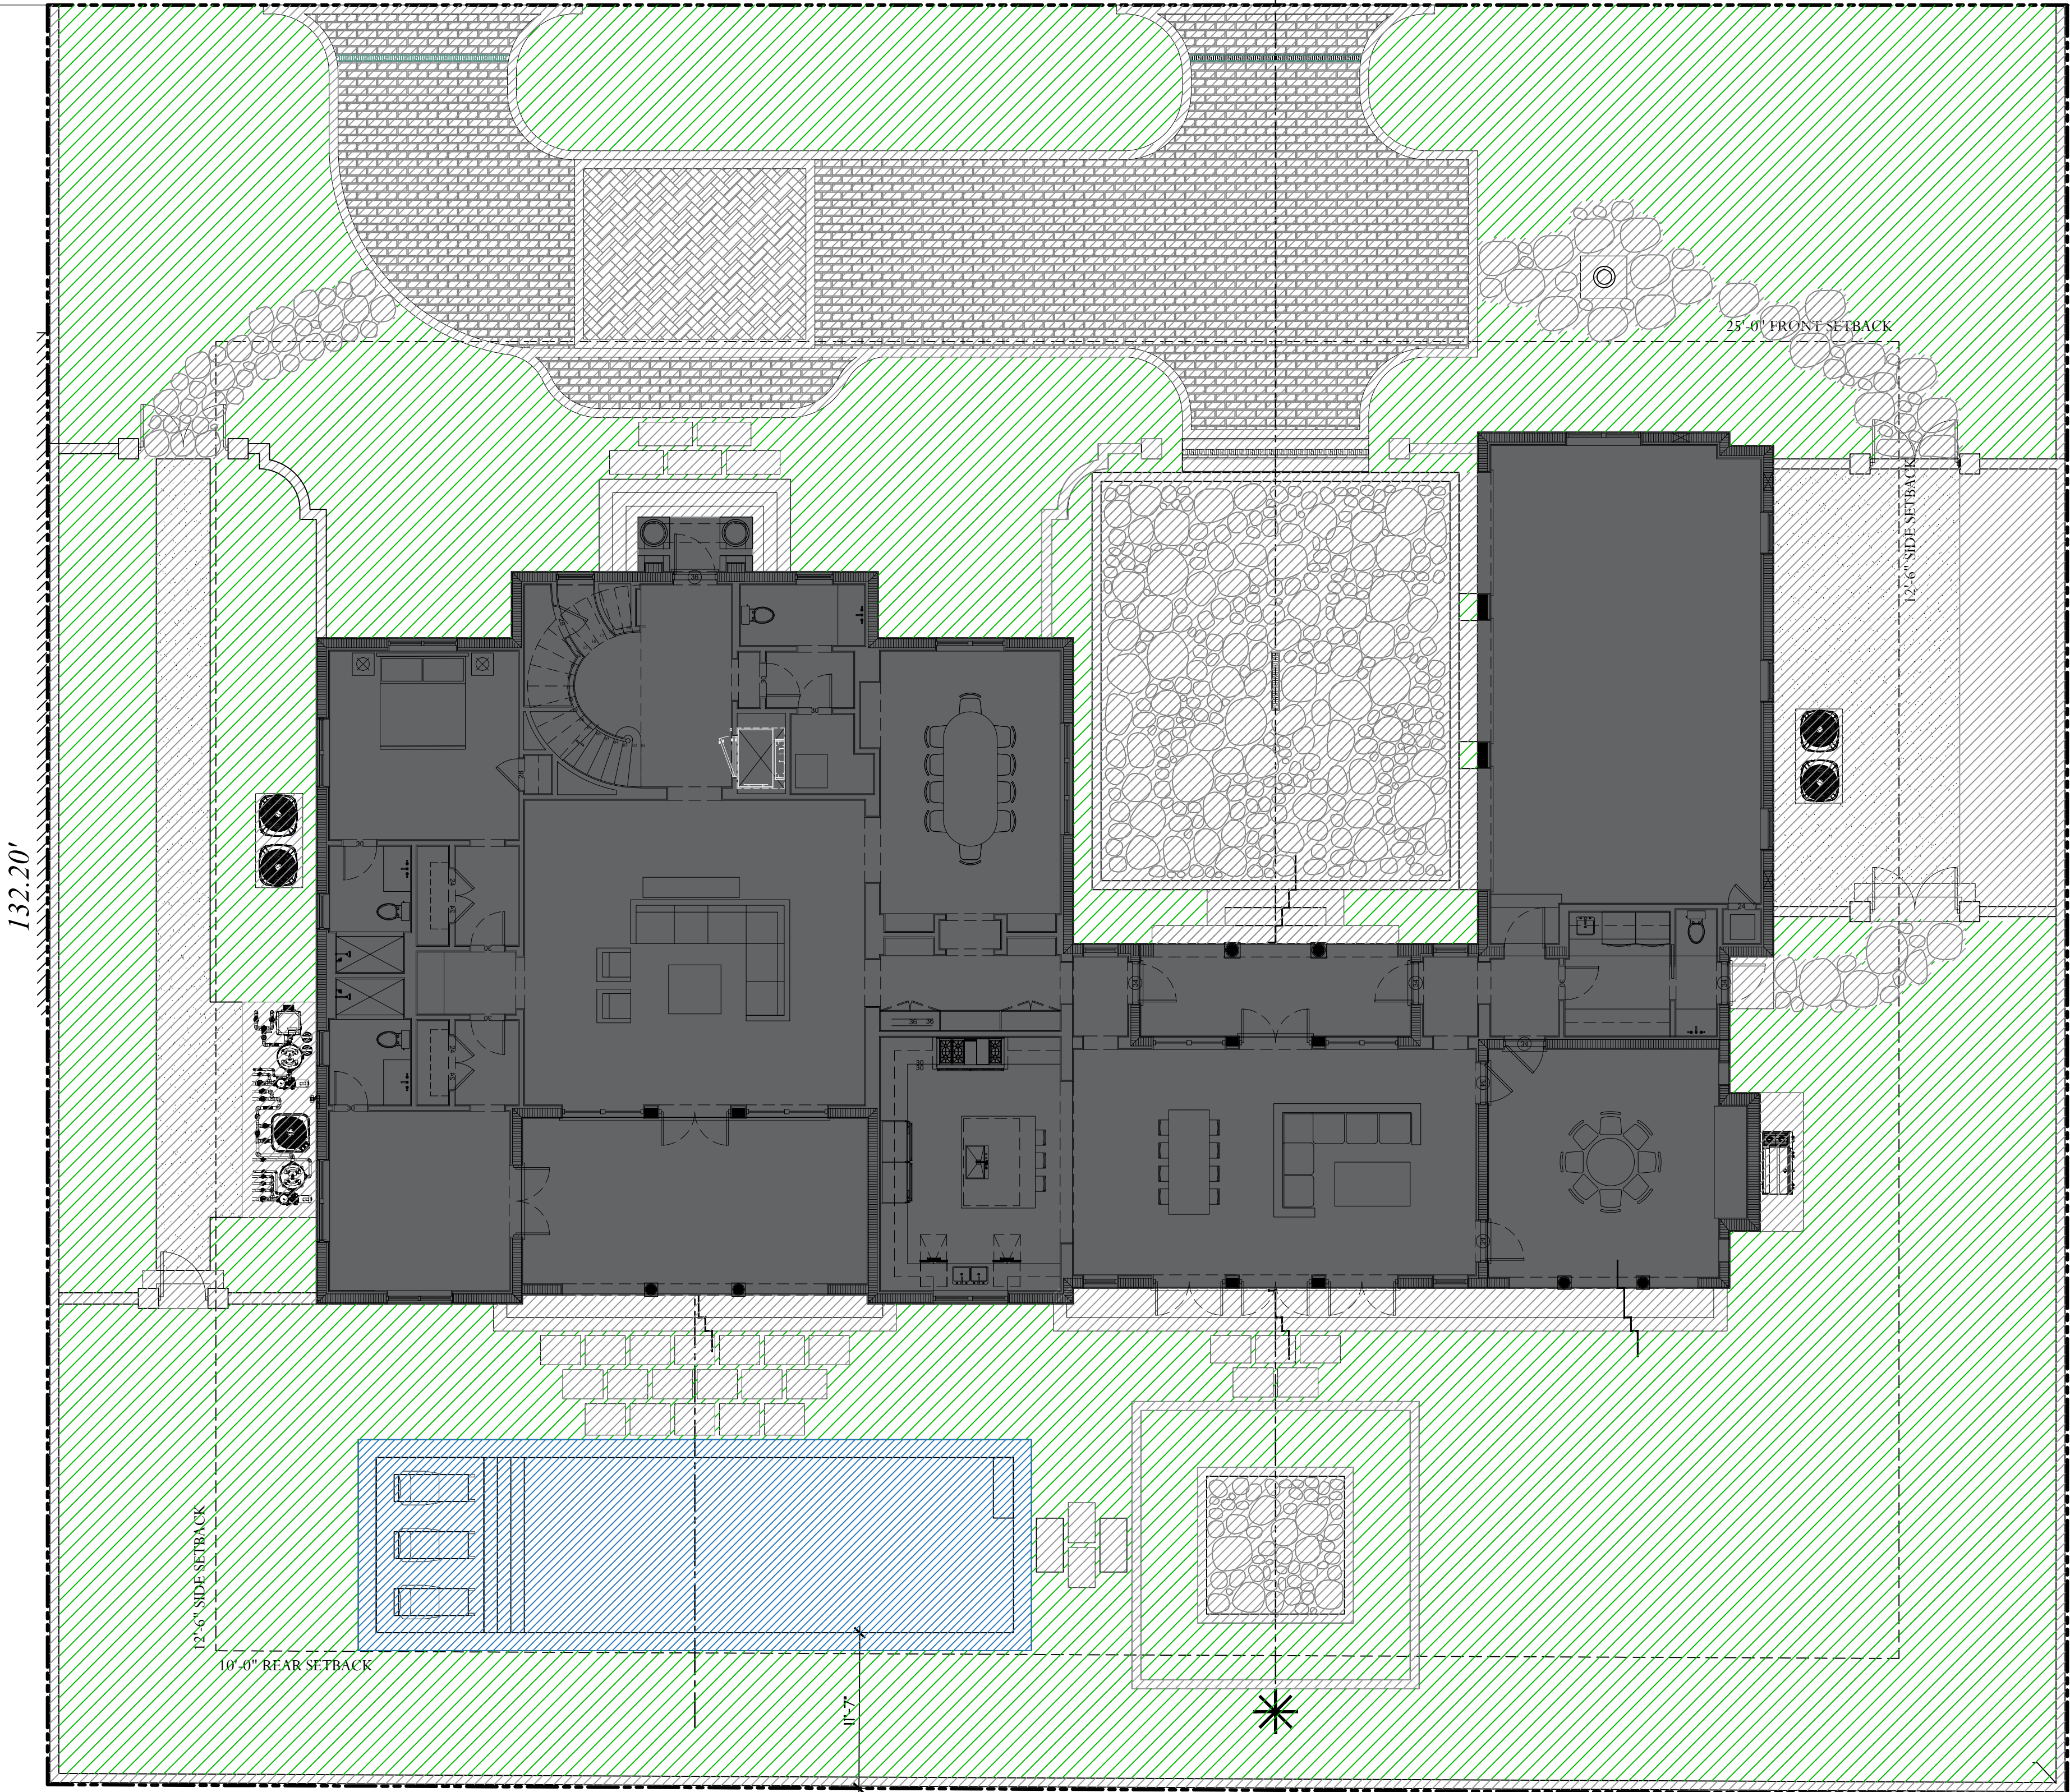

Legend

- IMPERVIOUS AREA (HOUSE/STRUCTURE)
- IMPERVIOUS AREA (HARDSCAPE)
- PERVIOUS AREA / OPEN SPACE
- IMPERVIOUS AREA / WATER FEATURE

Site Data

DESCRIPTION	REQUIRED		PROPOSED	
LOT ZONE			R-B - LOW DENSITY RESIDENTIAL	
LOT AREA	10,000 S.F. MINIMUM		19,881 S.F.	
OPEN / PERMEABLE SPACE	MINIMUM 45%	8,946 S.F.	45.38%	9,023 S.F.
FRONT YARD LANDSCAPE	MINIMUM 40% OF FRONT YARD	1,500 S.F.	53.73%	2,015 S.F.
PERIMETER LANDSCAPE WITHIN 10' OF PROPERTY LINE	MINIMUM 50% OF REQ'D OPEN SPACE	4,473 S.F.	52.64%	4,710 S.F.

Site Calculation/Lot Coverage Graphics

ARC-23-144


2023
COPYRIGHT: The following drawings are instruments of service to the Landscape Architect. They are not products of design. All ideas, designs, arrangements and plans indicated or represented by this/these drawings are owned by and the property of the designer, and were created, evolved and developed for use on and in connection with this project. None of such ideas, designs, arrangements or plans shall be used by or disclosed to any person, firm or corporation without the written permission of the Landscape Architect.

2023
DISCLAIMER: Construction, as the term is generally understood, and that ENVIRONMENT DESIGN GROUP does not provide landscape architectural services during construction, including on-site monitoring, site visits, shop drawing review, design clarification, etc., the client agrees to indemnify and hold harmless ENVIRONMENT DESIGN GROUP from any liability arising from, acts or omissions in the performance of said services during construction by the client, and his/her agents, employees, or subcontractors.

48 HOURS BEFORE DIGGING
CALL TOLL FREE
1-800-432-4770
SUNSHINE STATE ONE CALL
OF FLORIDA, INC.

SCALE IN FEET 0' 8' 16' 24'

Private Residence
216 Tradewind Dr
Palm Beach, FL 33480

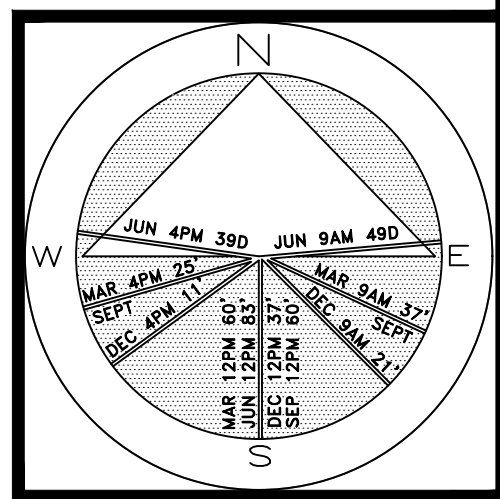


JOB NUMBER: # xxxxx.00 LA
DRAWN BY: Grace Walton
Alex Bugrii
DATE: 10.12.2023

SHEET L6.0

64 sf.

AREA IN SQ. FT.

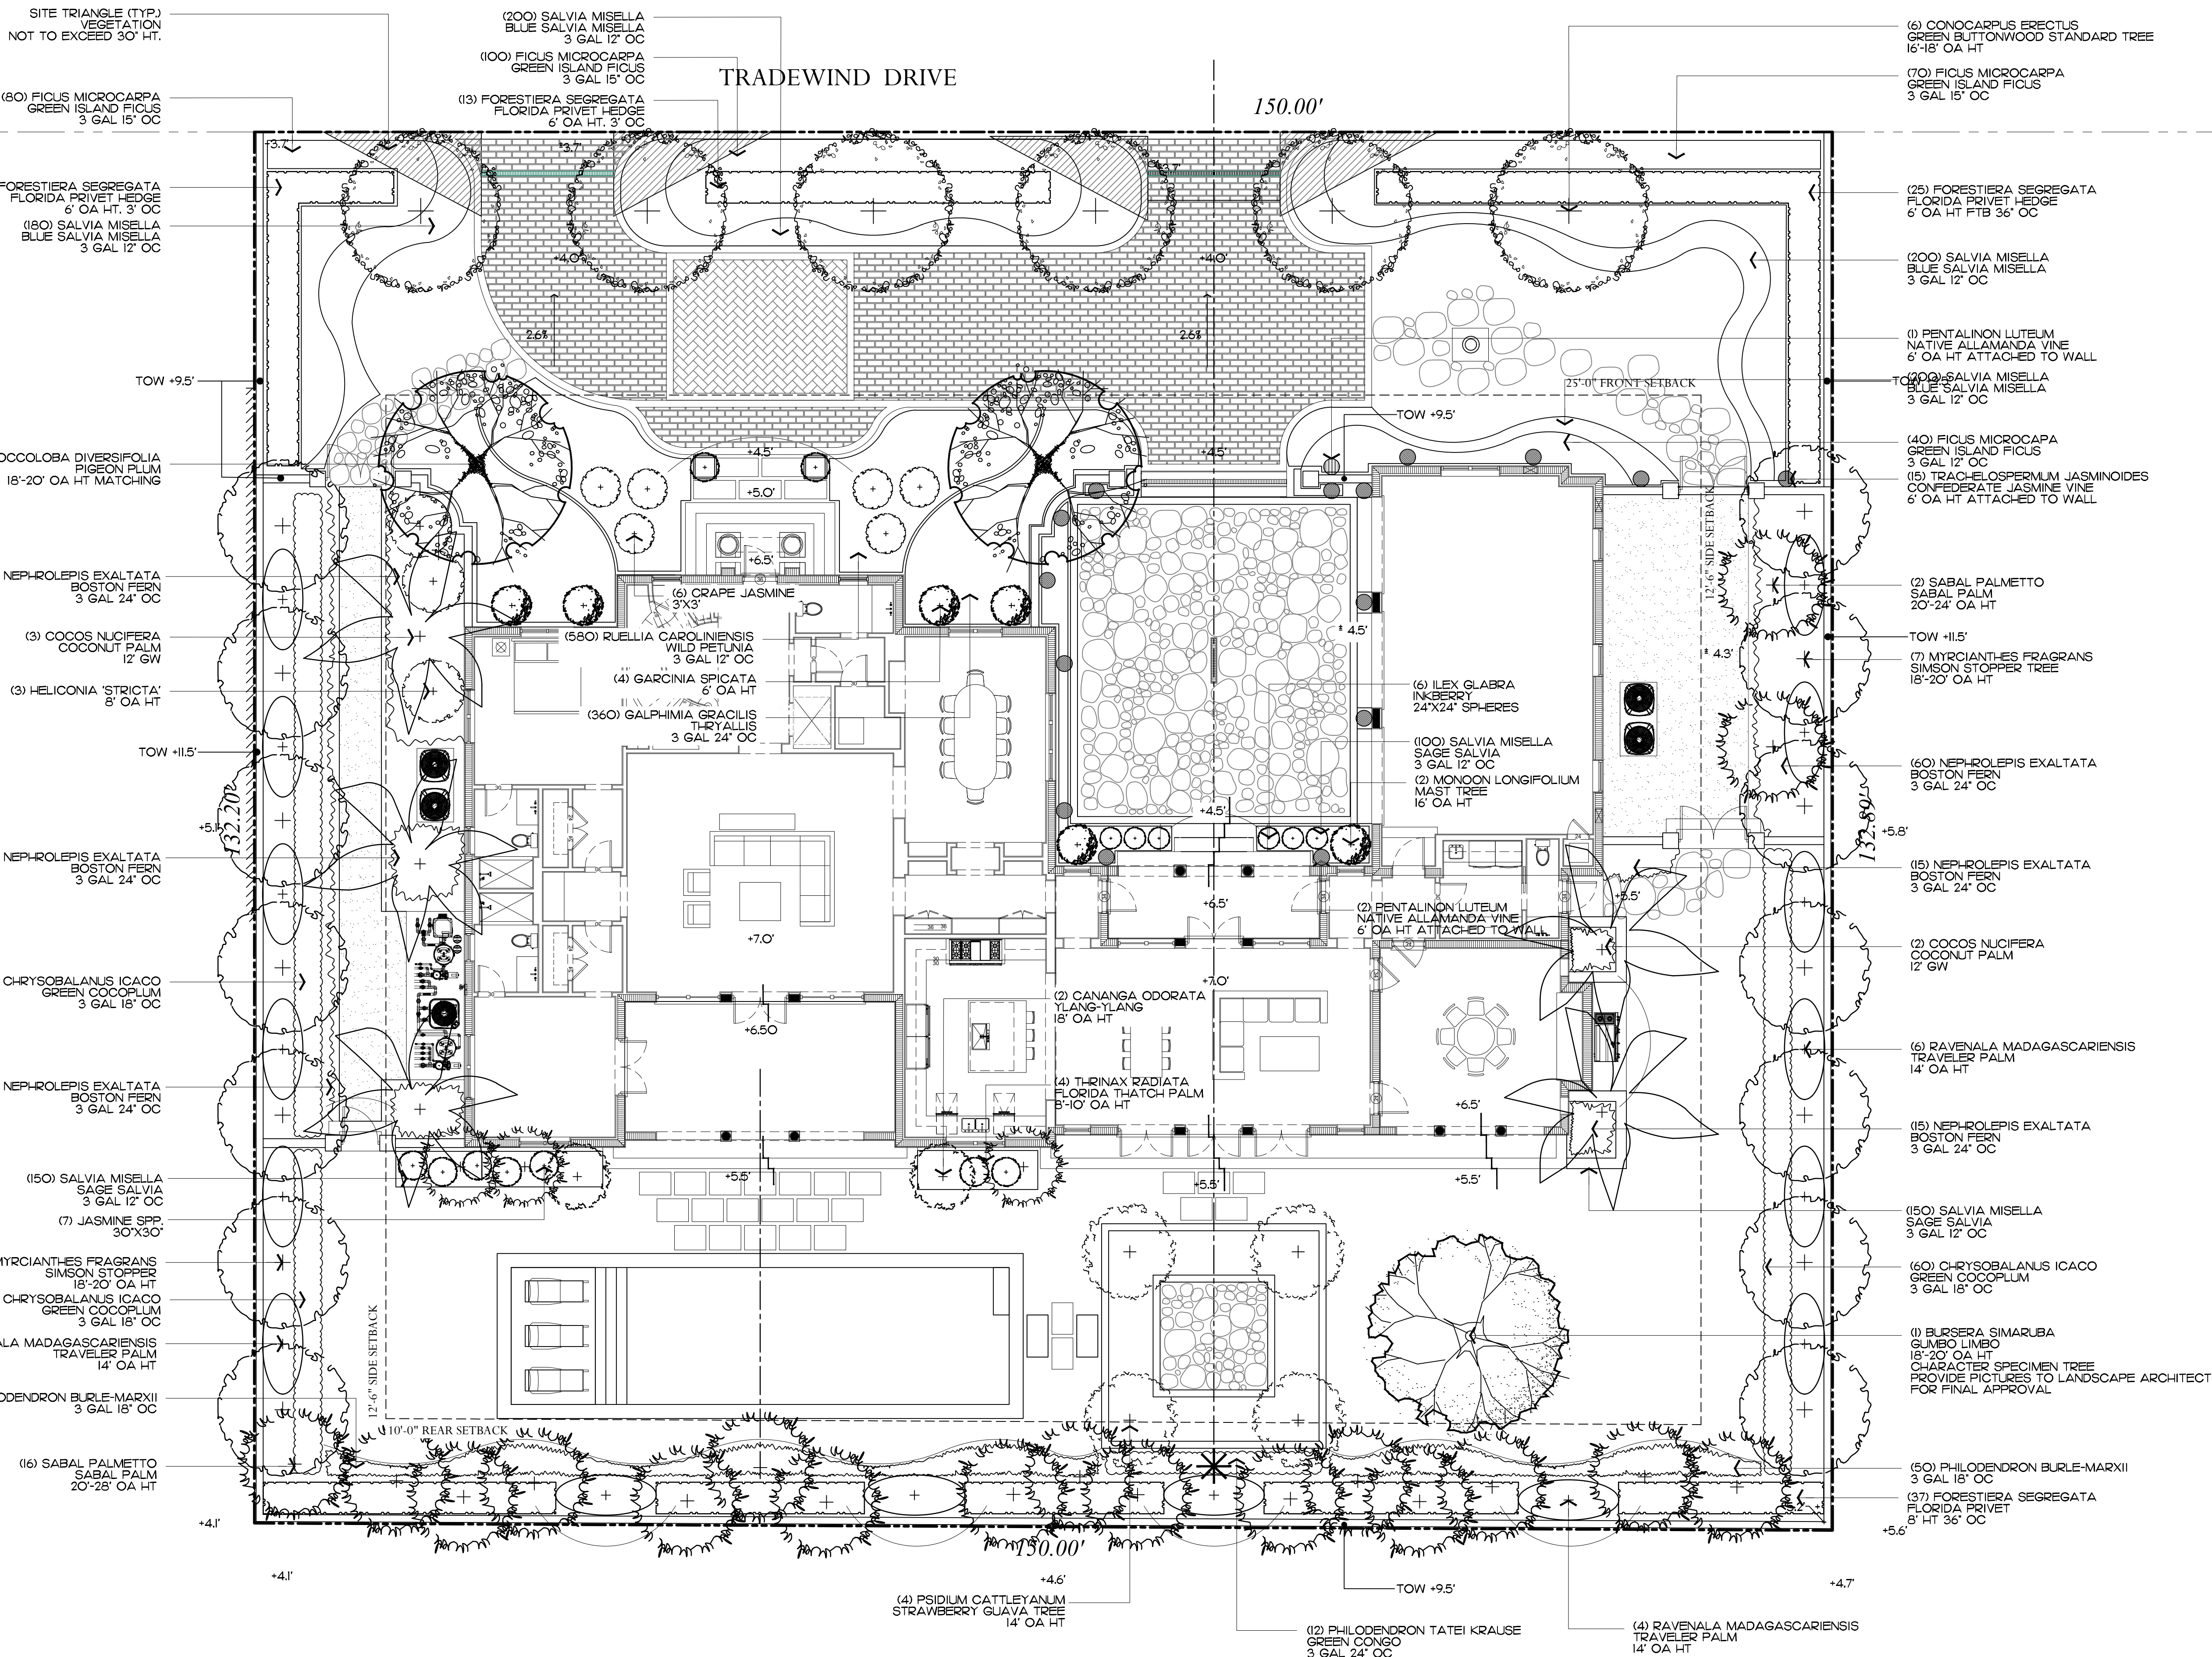

2023
COPYRIGHT: The following drawings are instruments of service to the Landscape Architect. They are not products of design. All ideas, designs, arrangements and plans indicated or represented by this/these drawings are owned by and the property of the designer, and were created, evolved and developed for use on and in connection with this project. None of such ideas, designs, arrangements or plans shall be used by or disclosed to any person, firm or corporation without the written permission of the Landscape Architect.









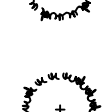
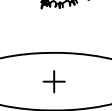

2023
DISCLAIMER: Construction on the term is generally understood, and that ENVIRONMENTAL DESIGN GROUP does not provide landscape architectural services during construction, including on-site monitoring, site visits, shop drawing review, design clarification, etc., the client agrees to identify and hold harmless ENVIRONMENTAL DESIGN GROUP from any liability arising from, acts or omissions in the performance of said services during construction by the client, and his/her agents, employees, or subcontractors.

48 HOURS BEFORE DIGGING
CALL TOLL FREE
1-800-432-4770
SUNSHINE STATE ONE CALL
OF FLORIDA, INC.

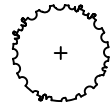
Landscape Plan
SCALE IN FEET 0' 8' 16' 24'

ARC-23-144

Trees & Palms

SYMBOL	PLANT NAME	QTY.	DESCRIPTION	NATIVE
	MYRCIANTHES FRAGRANS SIMPSON STOPPER	14	18'-20' OA HT	YES
	COCCOLOBA DIVERSIFOLIA PIGEON PLUM	2	18'-20' OA HT MATCHING	YES
	CANANGA ODORATA YLANG YLANG	2	18' OA HT	NO
	BURSERA SIMARUBA GUMBO LIMBO	1	18'-20' OA HT	YES
	CONOCARPUS ERECTUS GREEN BUTTONWOOD STANDARD TREE	6	14'-16' OA HT	YES
	MONOON LONGIFOLIUM MAST TREE	2	16' OA HT	NO
	PSIDIUM CATTLEYANUM STRAWBERRY GUAVA TREE	4	14' OA HT	NO
	COCOS NUCIFERA COCONUT PALM	5	12' GW	NO
	SABAL PALMETTO SABAL PALM	2 16	20'-24' OA HT 20'-28' OA HT	YES
	THRINAX RADIATA FLORIDA THATCH PALM	4	8'-10' OA HT	YES
	RAVENALA MADAGASCARIENSIS TRAVELER PALM	16	14' OA HT	NO
TOTAL TREES:		31		
NATIVE SPECIES:		23 (74%)		














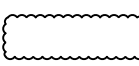


Groundcovers

SYMBOL/KEY	PLANT NAME	SF./QTY.	DESCRIPTION	NATIVE
	SALVIA MISELLA SAGE SALVIA	-- SF (1,180)	1 GAL 12" OC	YES
TOTAL:		-- SF (1,180)		
NATIVE SPECIES:		-- SF (100%)		

Lawn & Mulch

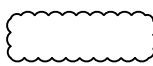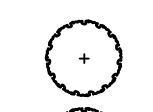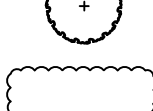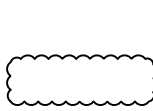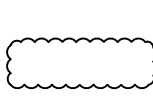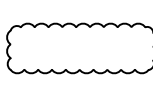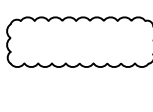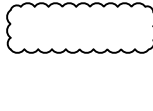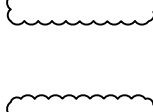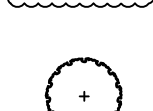SYMBOL/KEY	PLANT NAME	QTY.	DESCRIPTION
LAWN	DIAMOND ZOYSIA LAWN	AS NEEDED	SOD PALLETS
PLANTING BED	SHREDDED EUCALYPTUS MULCH	AS NEEDED	MULCH ALL BEDS 3" MIN. DEPTH

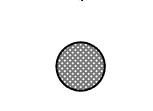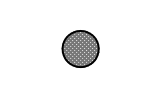Shrubs & Vines

SYMBOL/KEY	PLANT NAME	QTY.	DESCRIPTION	NATIVE
	FICUS MICROCARPA GREEN ISLAND FICUS	290	3 GAL 15" OC	NO
	JASMINE SPP	7	30"X30" SPHERES	NO
	TABERNAEMONTANA DIVARICOTA CRAPE JASMINE	6	36"X36" SPHERES	NO
	FORESTIERA SEGREGATA FLORIDA PRIVET HEDGE	110	6' OA HT FTB 36" OC	YES
	RUELLIA CAROLINENSIS WILD PETUNIA	580	3 GAL 12" OC	NO
	GALPHIMIA GRACILIS THRYALLIS	360	3 GAL 24" OC	NO
	CHRYSOBALANUS ICACO HORIZONTAL COCOPLUM	150	3 GAL 18" OC	YES
	PHILODENDRON TATEI KRAUSE GREEN CONGO	12	3 GAL 24" OC	NO
	NEPHROLEPIS EXALTATA BOSTON FERN	240	3 GAL 24" OC	YES
	PHILODENDRON BURLE MARX	125	3 GAL 18" OC	NO
	NEPHROLEPIS EXALTATA BOSTON FERN	130	3 GAL 18" OC	YES
	HELICONIA STRICTA	3	8' OA HT	NO
	ILEX GLABRA	6	24"X24" SPHERES	YES
	GARCINIA SPICATA	2	6' OA HT	NO
	PENTALINON LUTEUM NATIVE ALLAMANDA VINE	3	6' HT. ATTACHED TO WALL	YES
	TRACHELOSPERMUM JASMINOIDES CONFEDERATE JASMINE	15	6' OA HT ATTACHED TO WALL	NO
TOTAL:		2,039		
NATIVE SPECIES:		639 (30.0%)		

ENVIRONMENT
DESIGN
GROUP

139 North County Road 5920-B

Palm Beach, FL 33480

Phone: 561.832.4600

Mobile: 561.313.4424

Landscape Architecture

Land Planning

Landscape Management

Dustin M. Mizell, M.L.A. P.L.A. #6666784

Dustin@environmentdesigngroup.com

Private Residence
216 Tradewind Dr
Palm Beach, FL 33480



JOB NUMBER: # xxxxx.00 LA
DRAWN BY: Grace Walton
DATE: 10.12.2023

48 HOURS BEFORE DIGGING

CALL TOLL FREE

1-800-432-4770

SUNSHINE STATE ONE CALL

OF FLORIDA, INC.

Lighting Schedule

SYMBOL	DESCRIPTION	QTY.
▲ UL	UPLIGHT - AURORALIGHT - HSL16-R TELLURIDE BRASS - 3 WATTS - LED 2700K	-
○ WL	WELL LIGHT - AURORALIGHT - LWL5 LIGHTHAUS BRASS FINISH - 9 WATTS - LED 2700K	-
⊕ PL	PATH LIGHT - AURORALIGHT - LPL8 - CORONA BRASS FINISH - 4.5 WATTS - LED 2700K	-
■ LWW	WALL LIGHT - AURORALIGHT - LWW1 - WALLIE BRASS FINISH - 4 WATTS - LED 2700K	-
● WL-A	WELL LIGHT - AURORALIGHT - LMWL-R MICRO WELL BRASS FINISH - 3 WATTS - LED 2700K -WIDE OPTIC	-



UP LIGHT




PATH LIGHT



WELL LIGHT

Private Residence
216 Tradewind Dr
Palm Beach, FL 33480

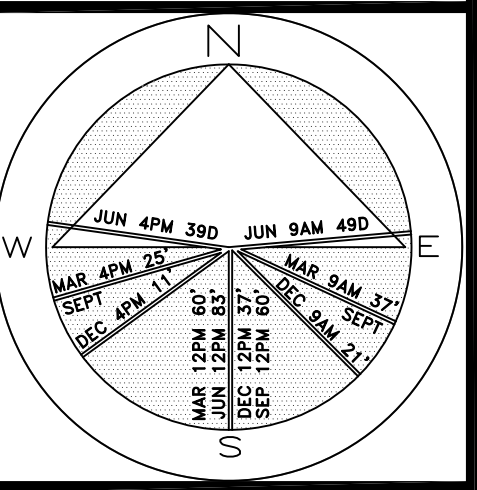

JOB NUMBER: # xxxxx.00 LA
DRAWN BY: Grace Walton
DATE: 10.12.2023

SHEET L7.0


ARC-23-144

Landscape Lighting Plan

SCALE IN FEET 0' 8' 16' 24'

64 sf.

AREA IN SQ.FT.

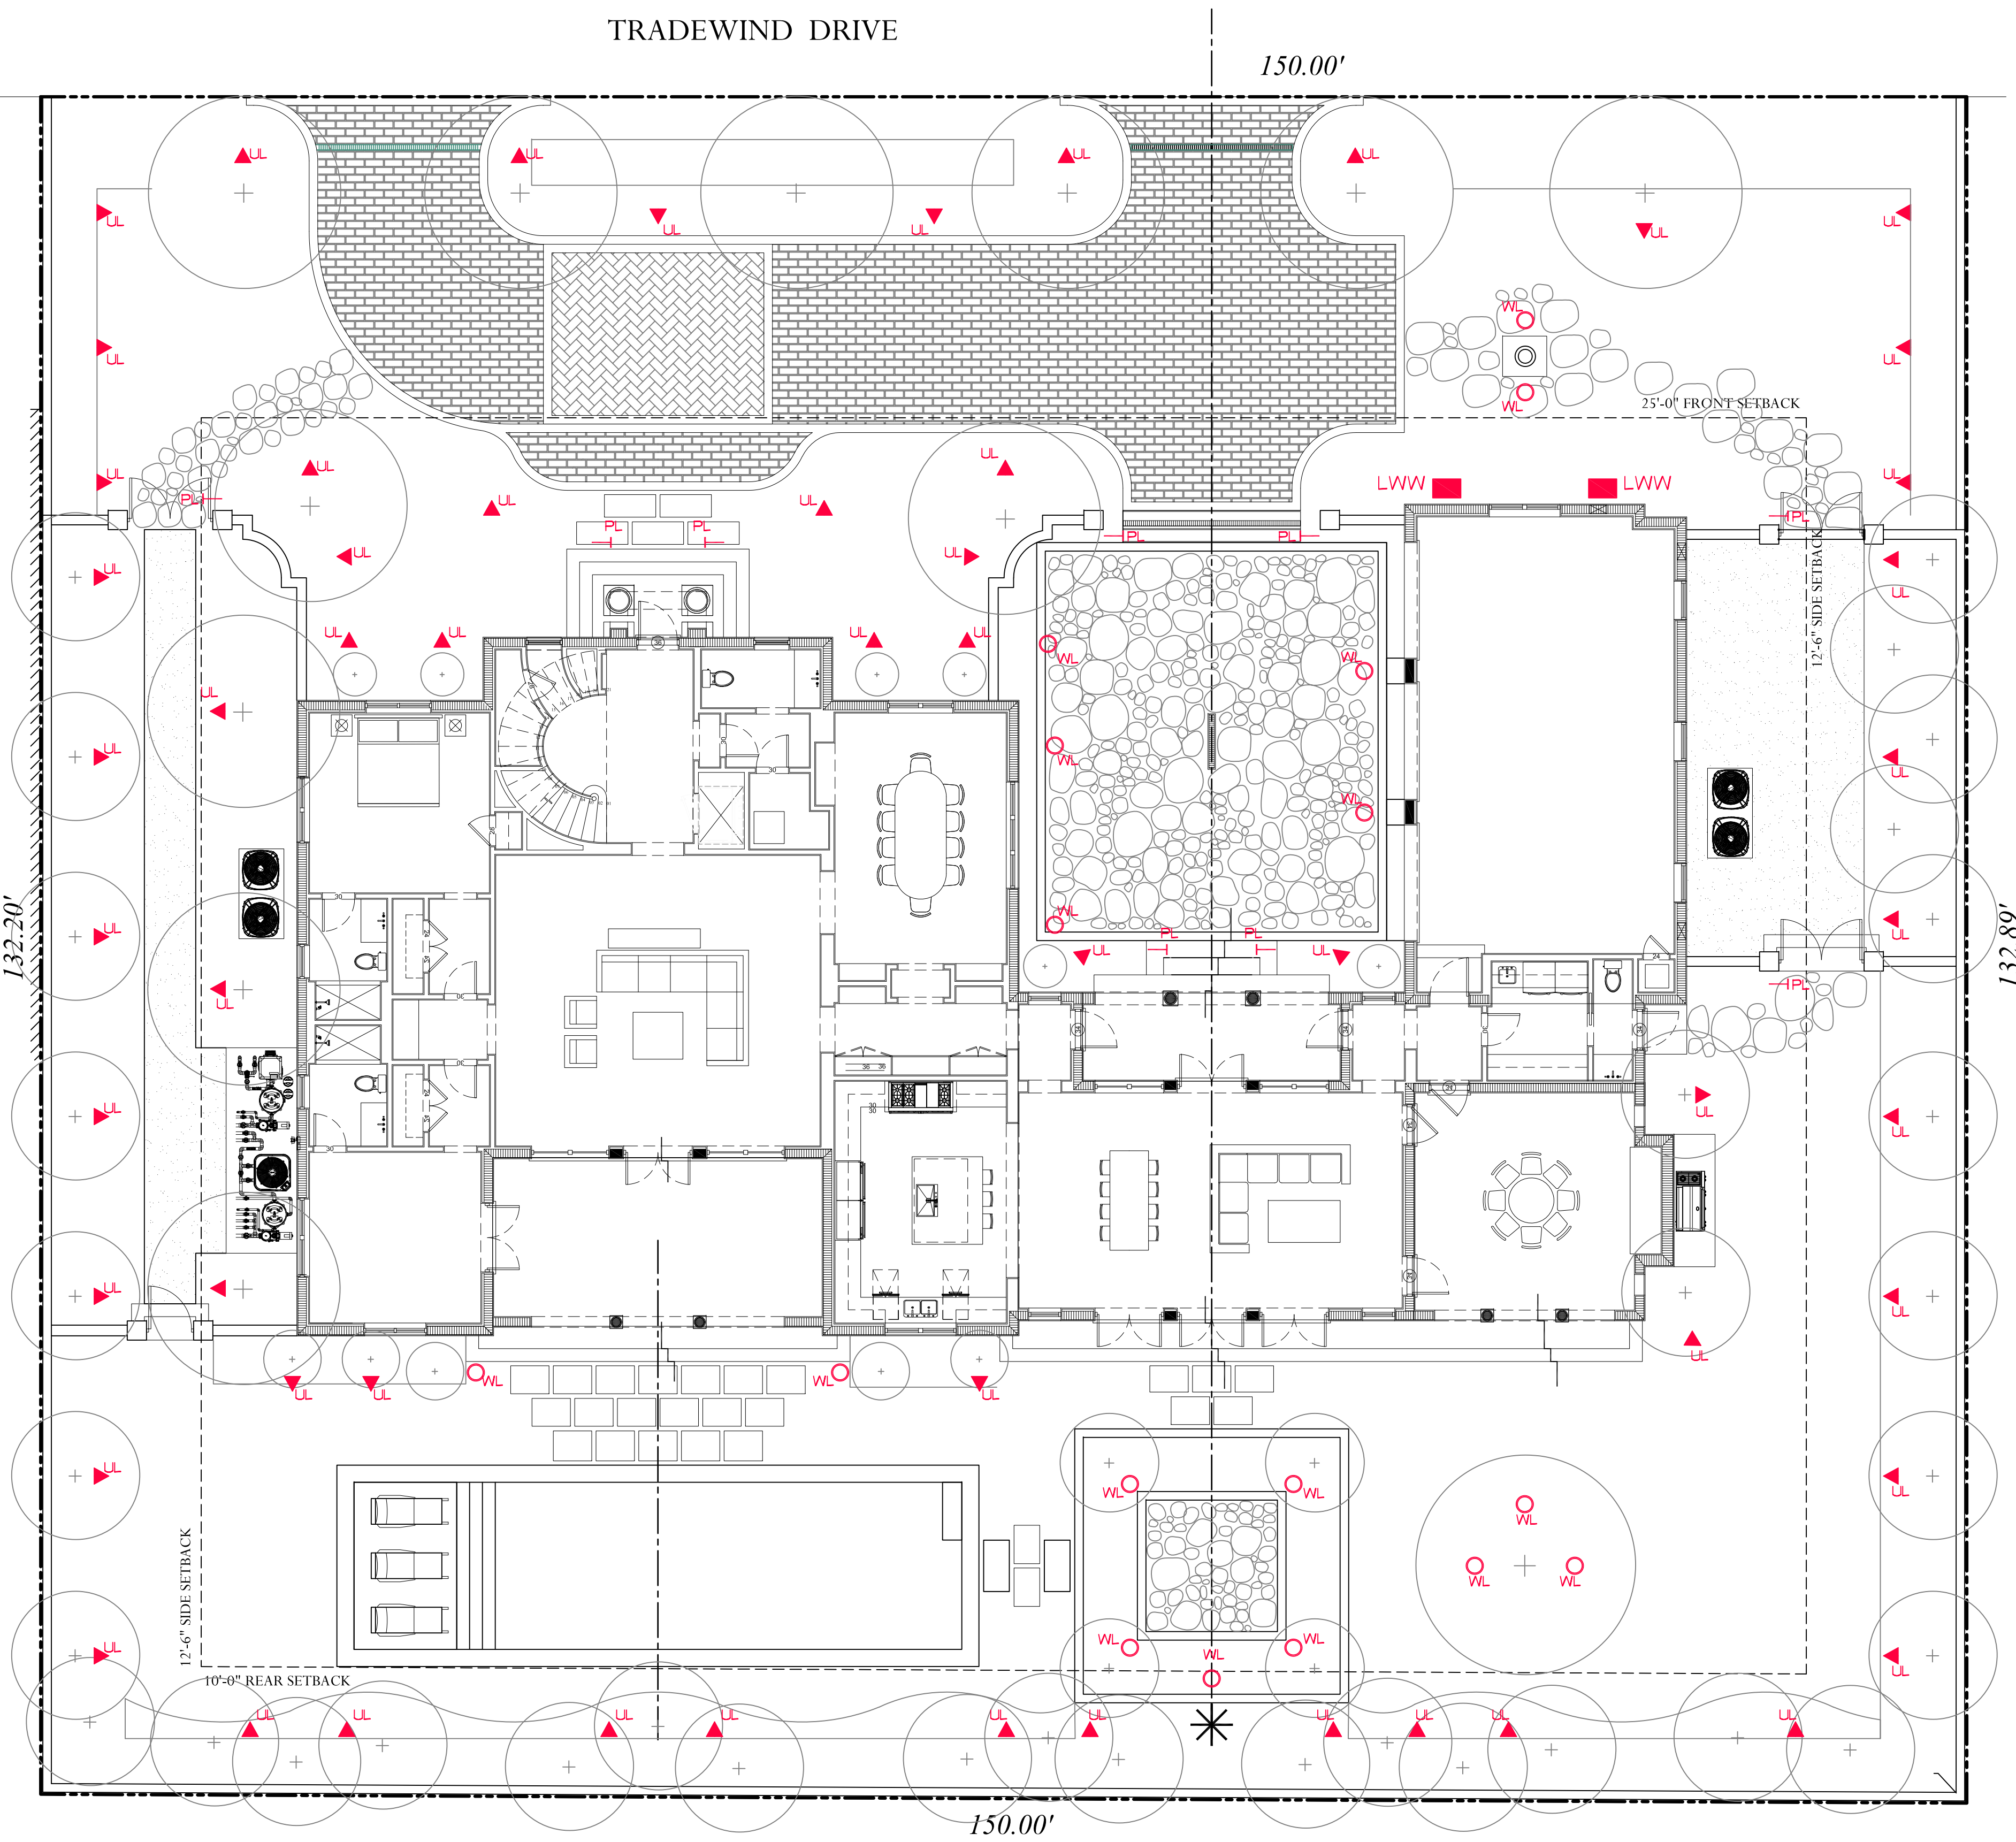

COPYRIGHT:
The following drawings are instruments of service to the Landscape Architect. They are not products of design. All ideas, designs, arrangements and plans indicated or represented by this/these drawings are owned by and the property of the designer, and were created, evolved and developed for use on and in connection with this project. None of such ideas, designs, arrangements or plans shall be used by or disclosed to any person, firm or corporation without the written permission of the Landscape Architect.

DISCLAIMER:
Construction, as the term is generally understood, and that ENVIRONMENT DESIGN GROUP does not provide landscape architectural services during construction, including on-site monitoring, site visits, shop drawing review, design clarification, etc., the client agrees to indemnify and hold harmless ENVIRONMENT DESIGN GROUP from any liability arising from, acts or omissions in the performance of said services during construction by the client, and his/her agents, employees, or subcontractors.

48 HOURS BEFORE DIGGING
CALL TOLL FREE
1-800-432-4770
SUNSHINE STATE ONE CALL
OF FLORIDA, INC.



Front / North Elevation



South / Rear Elevation

Private Residence
216 Tradewind Dr
Palm Beach, FL 33480

OB NUMBER: # xxxxx.00 LA
DRAWN BY: Alex Bugrii
DATE: 10.12.2023

SHEET L8.0

ARC-23-144

Rendered Landscape Elevation

SCALE IN FEET: NTS

COPYRIGHT: The following drawings are instruments of service to the Landscape Architect. They are the property of the Landscape Architect, and all designs, arrangements and plans indicated herein are the sole property of the Landscape Architect, and shall remain the property of and be owned by the property of the designer, and were created, evolved and developed by the designer in connection with this project. None of such ideas, designs, drawings, or plans shall be used by or disclosed to any person, firm or corporation without the written permission of the Landscape Architect.

DISCLAIMER: Construction, as the term is generally understood, and that ENVIRONMENT DESIGN GROUP does not provide structural services during construction, including on-site construction management, and that the design service clarification, etc., the client agrees to indemnify and hold harmless ENVIRONMENT DESIGN GROUP from any liability arising from, claims or omissions in the performance of said construction, construction management, and his/her agents, employees, or subcontractors.

48 HOURS BEFORE DIGGING
CALL TOLL FREE
1-800-432-4770
SUNSHINE STATE ONE CALL
OF FLORIDA, INC.



West Elevation



East Elevation

Private Residence

216 Tradewind Dr

Palm Beach, FL 33480

JOB NUMBER: # xxxxx.00 LA

DRAWN BY: Alex Bugrli

DATE: 10.12.2023

SHEET L8.1

ARC-23-144