

## VICINITY LOCATION MAP

## PROJECT TEAM:


<del>10/05/2023</del>, 11/02/2023

OWNER: 1150 N OCEAN WAY LLC ARCHITECT: CLEMENS BRUNS SCHAUB ARCHITECT & THE ASSOCIATES STUDIO LLC LANDSCAPE: CLEMENS BRUNS SCHAUB ARCHITECT & THE ASSOCIATES STUDIO LLC STRUCTURAL ENGINEER: FARLEY ENGINEERING, LLC MEP ENGINEER: TREASURE COAST ENGINEERING CIVIL ENGINEER: GRUBER CONSULTING ENGINEERS, INC. SURVEYOR: WALLACE SURVEYING CORP. SCOPE OF WORK: PROPOSED NEW TWO-STORY RESIDENCE WITH RELATED HARDSCAPE, LANDSCAPE, POOL AND FOUNTAINS. EXISTING RESIDENCE TO BE DEMOLISHED UNDER A SEPARATE PERMIT NO VARIANCES OR EXCEPTIONS REQUESTED PROJECT INFO:

1150 N OCEAN WAY, PALM BEACH, FL 33480 ARCOM MAJOR #23-166 FIRST SUBMITTAL DATE: SECOND SUBMITTAL DATE: 11/20/2023 FINAL SUBMITTAL DATE: <del>12/07/2023</del>, 02/05/2024 PROJECTED DATE OF HEARING: 01/24/2024, 02/28/2024

EETI	NDEX - ARCOM REVIEW
G1.1	COVER SHEET
SP1.1	SURVEY
SP1.2	LOCATION PLAN - SITE ANALYSIS
SP1.3	STREET PHOTOS
SP1.4	STREET PHOTOS
SP1.5	STREET PHOTOS
SP1.6	STREET PHOTOS
SP1.7	STREET PHOTOS
SP1.8	STREETSCAPE ELEVATIONS
SP1.8-	1 STREETSCAPE ELEVATIONS
SP1.9	SITE PLAN (PREVIOUS)
SP1.9-	1 SITE PLAN (CURRENT)
SP1.10	ZONING LEGEND
SP1.1 <sup>2</sup>	AREA CALCULATIONS (PREVIOUS)
SP1.1 <sup>2</sup>	I-1 AREA CALCULATIONS (CURRENT)
SP1.12	2 CUBIC CONTENT DIAGRAM & CALCULATIONS (PREVIOUS)
SP1.12	2-1 CUBIC CONTENT DIAGRAM & CALCULATIONS (CURRENT)
SP1.1	3 SITE SECTIONS (PREVIOUSLY PROPOSED)
SP1.1	
HITEC	
A1.1	FIRST FLOOR PLAN (PREVIOUSLY PROPOSED)
A1.1-1	
A1.2	SECOND FLOOR PLAN (PREVIOUSLY PROPOSED)
A1.2-1	
A1.3	ROOF PLAN (PREVIOUSLY PROPOSED)
A1.3-1	
A1.4-1	
A1.4-2	
A1.4-3	
A1.4-4	
A1.5	ELEVATIONS W/ FINISHES PREVIOUSLY PROPOSED
A1.5-1	
A1.5-1	
A1.5-2	
A1.5-3	
A1.6	BUILDING SECTIONS (PREVIOUSLY PROPOSED)
A1.6-1	
A1.6-2	
A1.7	ARCHITECTURAL DETAILS (PREVIOUSLY PROPOSED)
A1.7-1	
A1.8	COLUMNS AND POST DETAILS
A1.9	WINDOW AND DOOR DETAILS
A1.9-1	
A1.10	WINDOW AND DOOR ELEVATIONS
A1.10-	
A1.11	PERSPECTIVES (NO TREES)
A1.12	PERSPECTIVES (TREES)
A1.13	PERSPECTIVES (TREES)
A1.14	PERSPECTIVES (TREES)
A1.15	PERSPECTIVES (TREES)
	'E
L1.0	LANDSCAPE RENDER
L1.0-1	LANDSCAPE RENDER
L1.1	OVERALL LANDSCAPE PLAN
L1.2	CANOPY PLANTING PLAN
L1.3	UNDERSTORY PLANTING PLAN
L1.4	LANDSCAPE ELEVATIONS
L1.4-1	LANDSCAPE ELEVATIONS
L1.5	LANDSCAPE ELEVATIONS
L1.5-1	LANDSCAPE ELEVATIONS
L1.6	PLANTING SCHEDULE
L1.7	FENCES, WALLS, GATES AND MATERIALS
L1.8	CONSTRUCTION SCREENING AND TRUCK LOGISTICS
L 1.0	
C-1	CONCEPTUAL SITE GRADING & DRAINAGE PLAN
EC-1	CONCEPTUAL SITE GRADING & DRAINAGE PLAN CONCEPTUAL CONSTRUCTION STAGING AND EROSION CONTROL PLAN
C1.1	CONCEPTUAL CONSTRUCTION STAGING AND EROSION CONTROL PLAN CONCEPTUAL GRADING PLAN
C1.1 C1.2	
iii.i 2	CIVIL DETAILS

		BURNS RESIDENCE 1150 N. OCEAN WAY PALM BEACH, FLORIDA 33480					
2020 FLORIDA BUILDING CODE RESIDENTIAL         THE ASSOCIATES STUDIO, LLC         SUPERING CODE RESIDENTIAL         OUBSIDE CODE RESIDENTIAL         OUBSIDE SUBMITTAL         OUBSIDE SUBMITTAL         OUBSIDE RESIDENTIAL         OUBSIDE RESIDE RESIDENTIAL         OUBSIDE	AR	CLEMENS BRUNS SCHAUB AR8336 CLEMENS BRUNS SCHAUB AR8336 P.O. BOX 664160 VERO BEACH FLORIDA 32964 EMAIL: CBS@CBSARCHS.COM WWW.CBSARCHS.COM					
N       Contraction         N       Contraction <td< th=""><th></th><th>2020 FLORIDA BUILDING CODE</th><th>RESIDENTIAL</th></td<>		2020 FLORIDA BUILDING CODE	RESIDENTIAL				
REV ID         ISSUE         DATE           00         ARCOM PRE-APP         09/18/2023           01         ARCOM FIRST SUBMITTAL         10/05/2023           02         ARCOM FIRST SUBMITTAL         11/02/2023           03         ARCOM FINAL         01/12/2024           04         ARCOM FINAL         01/12/2024           05         ARCOM FINAL RESUBMITTAL         02/05/2024           04         ARCOM FINAL RESUBMITTAL         02/05/2024           05         ARCOM FINAL RESUBMITTAL         02/05/2024           06         ARCOM FINAL RESUBMITTAL         02/05/2024           07         1         1         1           08         ARCOM FINAL RESUBMITTAL         02/05/2024           09         1         1         1           09         1         1         1           10         1         1         1           11         1         1         1           11         1         1         1           11         EVISION NARRATIVE:         1           11         PROJECT NORTH         1         1           11         PROJECT NORTH         1         1           11	664 AZALEA LANE VERO BEACH, FLORIDA 32963 EMAIL: TAS@TAS-Studio.com						
01       ARCOM FIRST SUBMITTAL       10/05/2023         02       ARCOM FIRST SUBMITTAL       11/02/2023         03       ARCOM FIRST SUBMITTAL       11/02/2023         03       ARCOM FINAL       01/24/2024         05       ARCOM FINAL RESUBMITTAL       02/05/2024         04       ARCOM FINAL RESUBMITTAL       02/05/2024         05       ARCOM FINAL RESUBMITTAL       02/05/2024         06       ARCOM FINAL RESUBMITTAL       02/05/2024         07       1       1         08       ARCOM FINAL RESUBMITTAL       02/05/2024         09       1       1       1         100       1       1       1         110       1       1       1         1110       1       1       1         1110       1       1       1         1110       1       1       1         1110       1       1       1         1110       1       1       1         1110       1       1       1         1110       1       1       1         11110       1       1       1         1110       1       1       1 </th <th>REV ID</th> <th></th> <th>DATE</th>	REV ID		DATE				
N       11/02/2023         02       ARCOM FIRST SUBMITTAL V2       11/02/2023         03       ARCOM FINAL       01/24/2024         04       ARCOM FINAL       01/24/2024         05       ARCOM FINAL RESUBMITTAL       02/05/2024         04       ARCOM FINAL RESUBMITTAL       02/05/2024         05       ARCOM FINAL RESUBMITTAL       02/05/2024         06       Internet inter							
04       ARCOM FINAL       01/24/2024         05       ARCOM FINAL RESUBMITTAL       02/05/2024         0       0       0         0 </th <th></th> <th></th> <th></th>							
05       ARCOM FINAL RESUBMITTAL       02/05/2024         05       ARCOM FINAL RESUBMITTAL       02/05/2024         0       0       0							
N PROJECT NORTH PROJECT NO: 23-01 DRAWN BY: TAS CHECKED BY: CBS COPYRIGHT: ©2024 CLEMENS BRUNS SCHAUB, ARCHITECT & THE ASSOCIATES STUDIO, LLC. THIS CONTRACT DOCUMENT IS THE PROPERTY OF CLEMENS BRUNS SCHAUB, ARCHITECT & THE ASSOCIATES STUDIO, LLC. UNAUTHORIZED REPRODUCTION OR USE WILL BE PROSECUTED PURSUANT TO COPYRIGHT LAWS INCLUDING 1990 ARCHITECT WAL WORKS COPYRIGHT PROTECTION ACT. SHEET TITLE: COVERS SHEETS ARCOM REVIEW ARC-23-1666 (FINAL RESUBMITTAL)			• = = • - •				
PROJECT NORTH         PROJECT NO:       23-01         DRAWN BY:       TAS         CHECKED BY:       CBS         COPYRIGHT:       ©2024 CLEMENS BRUNS SCHAUB, ARCHITECT & THE         ASSOCIATES STUDIO, LLC. THIS CONTRACT DOCUMENT IS       THE PROPERTY OF CLEMENS BRUNS SCHAUB, ARCHITECT & THE         ASSOCIATES STUDIO, LLC. UNAUTHORIZED       REPRODUCTION OR USE WILL BE PROSECUTED PURSUANT         TO COPYRIGHT LAWS INCLUDING 1990 ARCHITECT URAL       WORKS COPYRIGHT PROTECTION ACT.         SHEET TITLE:       COOVERS SHULD SCHAUB, ARCHITECT SA         ARCON REVIEW ARC-23-1660       CINAL RESUBMITTAL)		REVISION NARRATIVE:					
COPYRIGHT: ©2024 CLEMENS BRUNS SCHAUB, ARCHITECT & THE ASSOCIATES STUDIO, LLC. THIS CONTRACT DOCUMENT IS THE PROPERTY OF CLEMENS BRUNS SCHAUB, ARCHITECT & THE ASSOCIATES STUDIO, LLC. UNAUTHORIZED REPRODUCTION OR USE WILL BE PROSECUTED PURSUANT TO COPYRIGHT LAWS INCLUDING 1990 ARCHITECTURAL WORKS COPYRIGHT PROTECTION ACT. SHEET TITLE: COVER SHEET ARCOM REVIEW ARC-23-166 (FINAL RESUBMITTAL)	PROJECT NORTH PROJECT NO: 23-01						
ASSOCIATES STUDIO, LLC. THIS CONTRACT DOCUMENT IS THE PROPERTY OF CLEMENS BRUNS SCHAUB, ARCHITECT & THE ASSOCIATES STUDIO, LLC. UNAUTHORIZED REPRODUCTION OR USE WILL BE PROSECUTED PURSUANT TO COPYRIGHT LAWS INCLUDING 1990 ARCHITECTURAL WORKS COPYRIGHT PROTECTION ACT. SHEET TITLE: COVER SHEET ARCOM REVIEW ARC-23-166 (FINAL RESUBMITTAL)	COPYRIGHT:						
COVER SHEET ARCOM REVIEW ARC-23-166 (FINAL RESUBMITTAL)	ASSOCIATES STUDIO, LLC. THIS CONTRACT DOCUMENT IS THE PROPERTY OF CLEMENS BRUNS SCHAUB, ARCHITECT & THE ASSOCIATES STUDIO, LLC. UNAUTHORIZED REPRODUCTION OR USE WILL BE PROSECUTED PURSUANT TO COPYRIGHT LAWS INCLUDING 1990 ARCHITECTURAL						
(FINAL RESUBMITTAL)							
	A						
	G11						

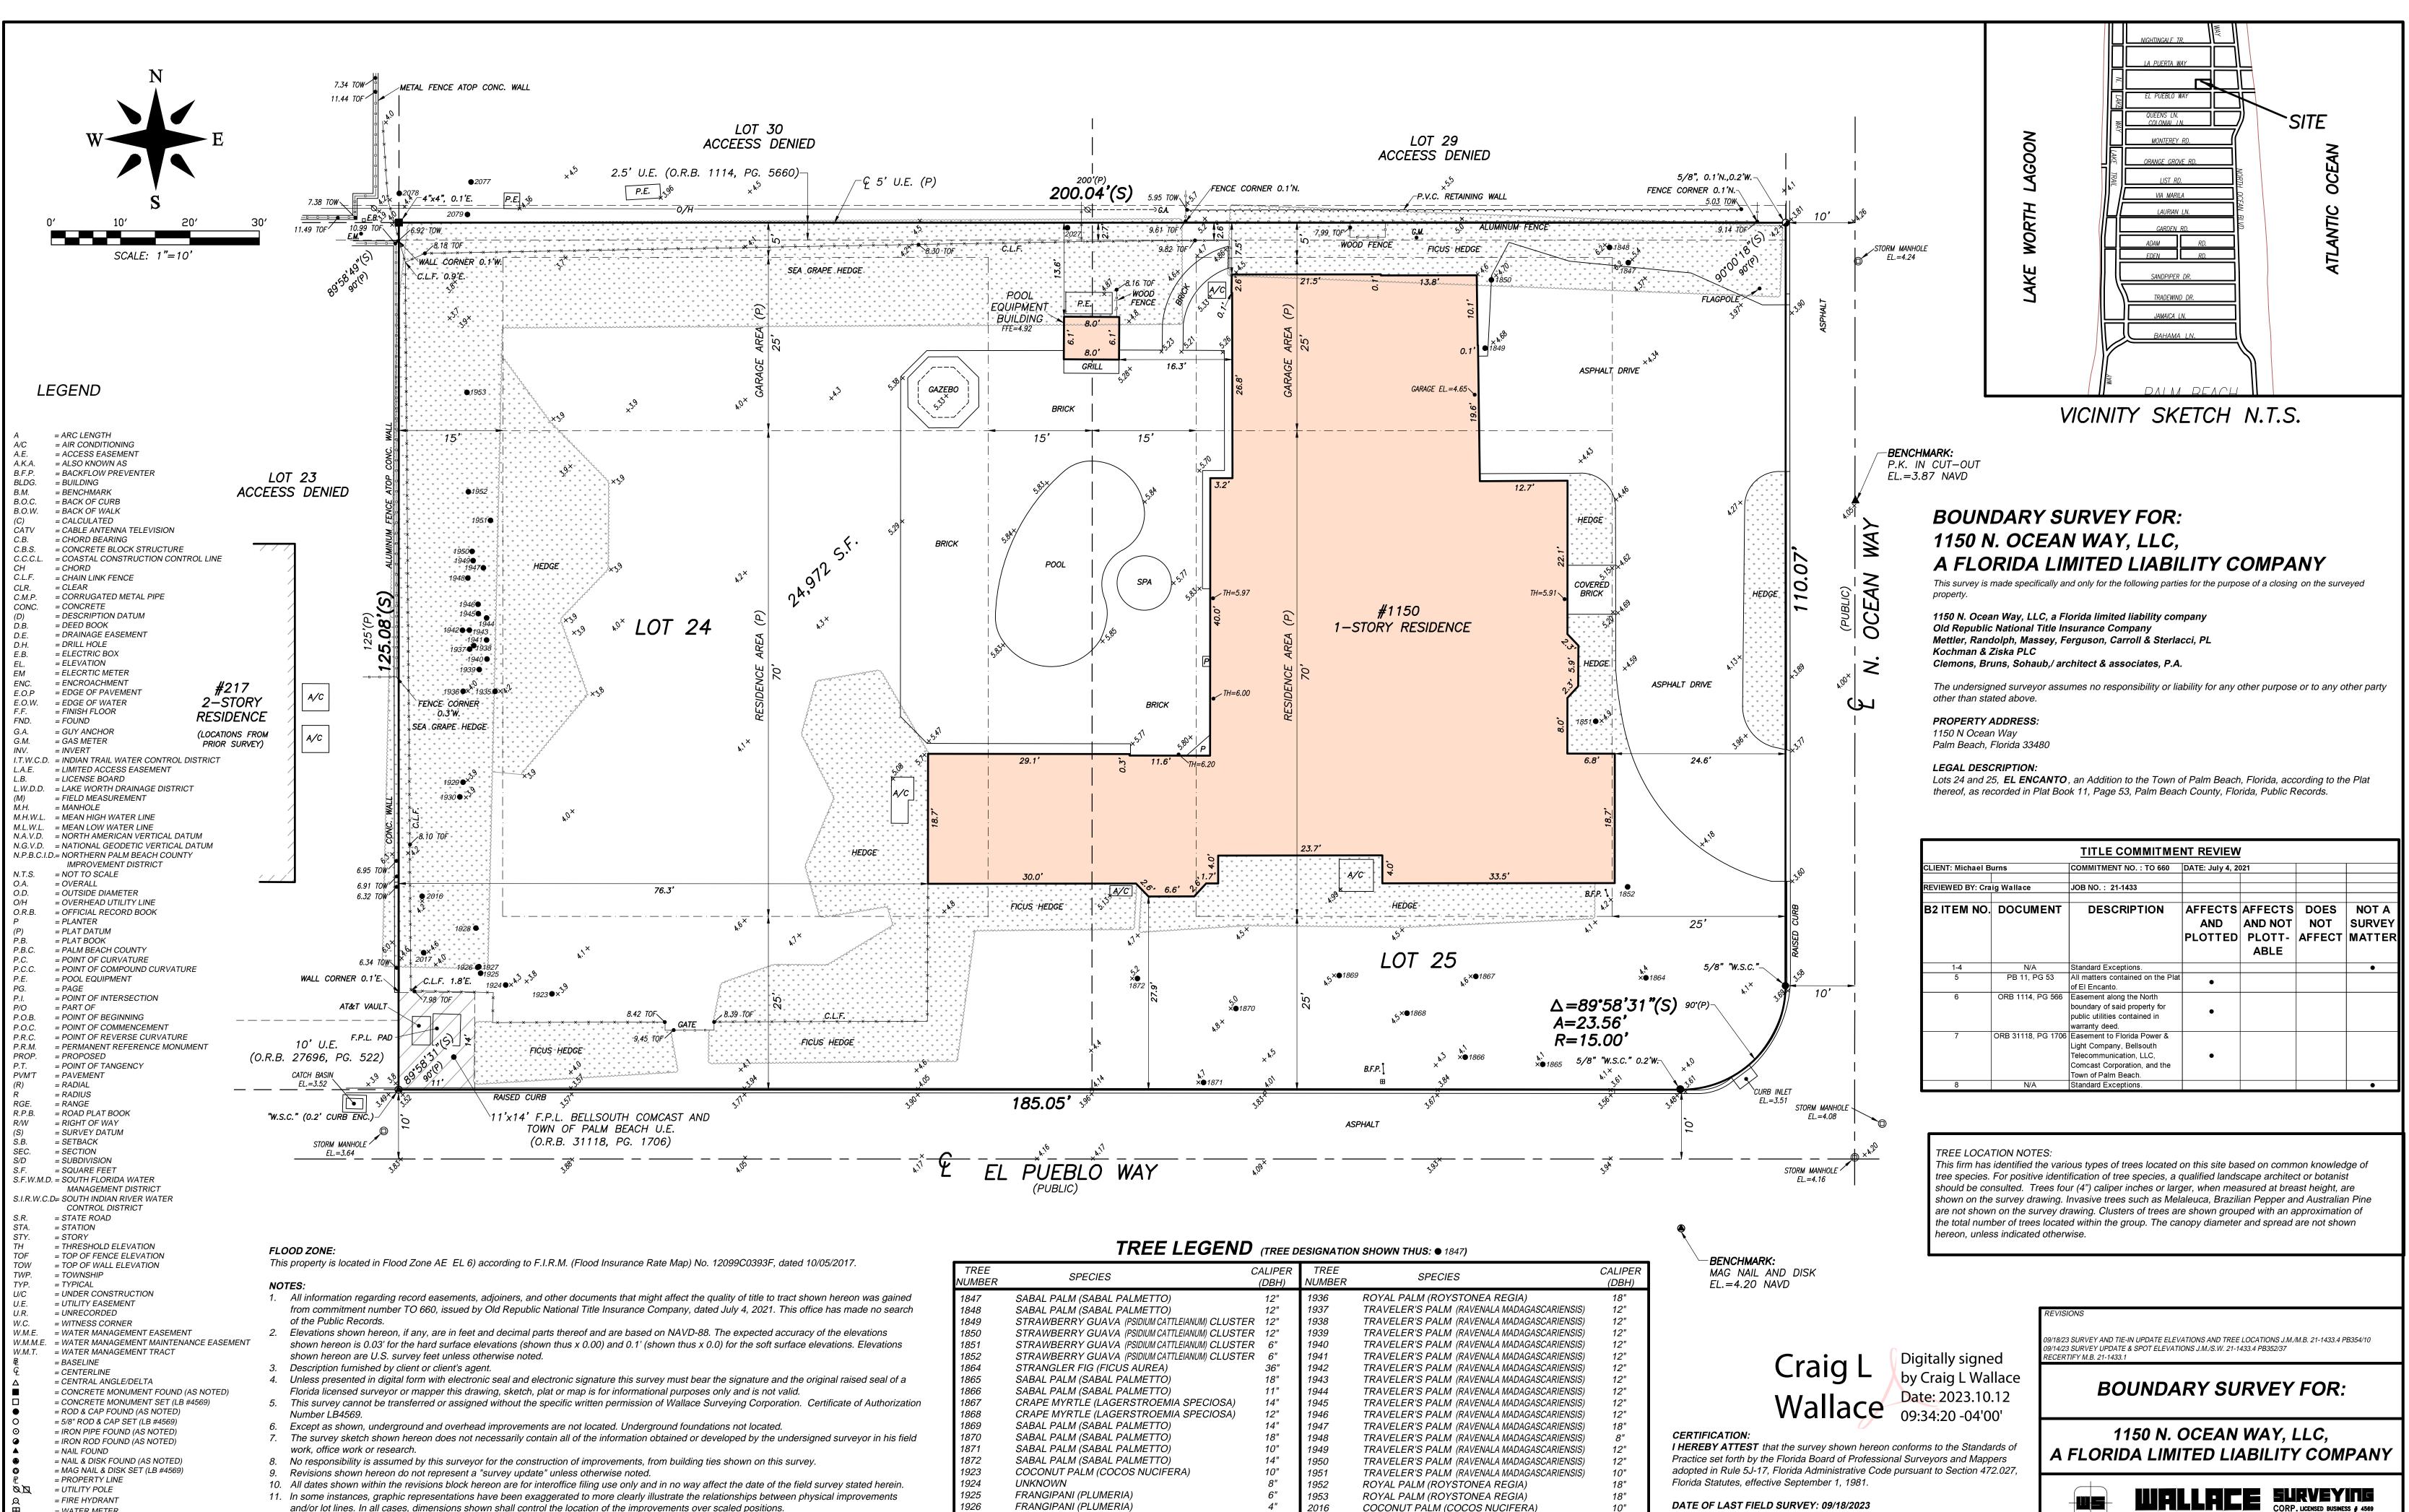

- = WATER METER
- = WATER VALVE = LIGHT POLE
- Additions and/or deletions made to the face of this survey will make this survey invalid. 13. The ownership of fences, perimeter walls and/or hedges shown hereon are not known and thus are not listed as encro and/or perimeter walls are shown in their relative position to the boundary.
- 14. The expected horizontal accuracy of the information shown hereon is +/- 0.10'.

This property is located in Flood Zone AE_EL 6) according to F.I.R.M. (Flood Insurance Rate Map) No. 12099C0393F, dated 10/05/2017.	TREE NUMBER	SPECIES	CALIPER (DBH)	TREE NUMBER	SPECIES	CALIPER (DBH)
<ol> <li>NOTES:</li> <li>All information regarding record easements, adjoiners, and other documents that might affect the quality of title to tract shown hereon was gained from commitment number TO 660, issued by Old Republic National Title Insurance Company, dated July 4, 2021. This office has made no search of the Public Records.</li> <li>Elevations shown hereon, if any, are in feet and decimal parts thereof and are based on NAVD-88. The expected accuracy of the elevations shown hereon is 0.03' for the hard surface elevations (shown thus x 0.00) and 0.1' (shown thus x 0.0) for the soft surface elevations. Elevations shown hereon are U.S. survey feet unless otherwise noted.</li> <li>Description furnished by client or client's agent.</li> <li>Unless presented in digital form with electronic seal and electronic signature this survey must bear the signature and the original raised seal of a Florida licensed surveyor or mapper this drawing, sketch, plat or map is for informational purposes only and is not valid.</li> </ol>	NUMBER 1847 1848 1849 1850 1851 1852 1864 1865 1866	SABAL PALM (SABAL PALMETTO) SABAL PALM (SABAL PALMETTO) STRAWBERRY GUAVA (PSIDIUM CATTLEIANUM) CLUST STRAWBERRY GUAVA (PSIDIUM CATTLEIANUM) CLUST STRAWBERRY GUAVA (PSIDIUM CATTLEIANUM) CLUST STRAWBERRY GUAVA (PSIDIUM CATTLEIANUM) CLUST STRANGLER FIG (FICUS AUREA) SABAL PALM (SABAL PALMETTO) SABAL PALM (SABAL PALMETTO)	12" 12" ER 12" ER 12" ER 6"	NUMBER 1936 1937 1938 1939 1940 1941 1942 1943 1944	ROYAL PALM (ROYSTONEA REGIA) TRAVELER'S PALM (RAVENALA MADAGASCARIENSIS) TRAVELER'S PALM (RAVENALA MADAGASCARIENSIS)	(DBH) 18" 12" 12" 12" 12" 12" 12" 12" 12"
<ol> <li>This survey cannot be transferred or assigned without the specific written permission of Wallace Surveying Corporation. Certificate of Authorization Number LB4569.</li> <li>Except as shown, underground and overhead improvements are not located. Underground foundations not located.</li> <li>The survey sketch shown hereon does not necessarily contain all of the information obtained or developed by the undersigned surveyor in his field work, office work or research.</li> <li>No responsibility is assumed by this surveyor for the construction of improvements, from building ties shown on this survey.</li> </ol>	1867	CRAPE MYRTLE (LAGERSTROEMIA SPECIOSA)	14"	1945	TRAVELER'S PALM (RAVENALA MADAGASCARIENSIS)	12"
	1868	CRAPE MYRTLE (LAGERSTROEMIA SPECIOSA)	12"	1946	TRAVELER'S PALM (RAVENALA MADAGASCARIENSIS)	12"
	1869	SABAL PALM (SABAL PALMETTO)	14"	1947	TRAVELER'S PALM (RAVENALA MADAGASCARIENSIS)	18"
	1870	SABAL PALM (SABAL PALMETTO)	18"	1948	TRAVELER'S PALM (RAVENALA MADAGASCARIENSIS)	8"
	1871	SABAL PALM (SABAL PALMETTO)	10"	1949	TRAVELER'S PALM (RAVENALA MADAGASCARIENSIS)	12"
	1872	SABAL PALM (SABAL PALMETTO)	14"	1950	TRAVELER'S PALM (RAVENALA MADAGASCARIENSIS)	12"
<ol> <li>Revisions shown hereon do not represent a "survey update" unless otherwise noted.</li> <li>All dates shown within the revisions block hereon are for interoffice filing use only and in no way affect the date of the field survey stated herein.</li> <li>In some instances, graphic representations have been exaggerated to more clearly illustrate the relationships between physical improvements and/or lot lines. In all cases, dimensions shown shall control the location of the improvements over scaled positions.</li> <li>It is a violation of Rule 5J-17 of the Florida Administrative Code to alter this survey without the express prior written consent of the Surveyor. Additions and/or deletions made to the face of this survey will make this survey invalid.</li> <li>The ownership of fences, perimeter walls and/or hedges shown hereon are not known and thus are not listed as encroachments. Fences, hedges and/or perimeter walls are shown in their relative position to the boundary.</li> <li>The expected horizontal accuracy of the information shown hereon is +/- 0.10'.</li> </ol>	1923	COCONUT PALM (COCOS NUCIFERA)	10"	1951	TRAVELER'S PALM (RAVENALA MADAGASCARIENSIS)	10"
	1924	UNKNOWN	8"	1952	ROYAL PALM (ROYSTONEA REGIA)	18"
	1925	FRANGIPANI (PLUMERIA)	6"	1953	ROYAL PALM (ROYSTONEA REGIA)	18"
	1926	FRANGIPANI (PLUMERIA)	4"	2016	COCONUT PALM (COCOS NUCIFERA)	10"
	1927	FRANGIPANI (PLUMERIA)	5"	2017	COCONUT PALM (COCOS NUCIFERA)	10"
	1928	UNKNOWN	12"	2027	BANYAN (FICUS BENGHALENSIS)	48"
	1929	ROYAL PALM (ROYSTONEA REGIA)	18"	2077	BANYAN (FICUS BENGHALENSIS)	120"
	1930	SABAL PALM (SABAL PALMETTO)	12"	2078	UNKNOWN	24"
	1935	PYGMY DATE PALM (PHOENIX ROEBELENII)	6"	2079	ARECA PALM (DYPSIS LUTESCENS)	24"

DATE OF LAST FIELD SURVEY: 09/18/2023



		LAGE BOULEVARD, WEST PALM BEACH, FL	
FIELD	В.М.	JOB NO.: 21-1433	<sup>F.B.</sup> PB316 <sup>PG.</sup> 18
OFFICE	М.В.	DATE: 7/14/21	Dwg. N⊡. 21-1433
C'K'D:	<i>C.W</i> .	REF: 21-1433.DWG	SHEET 1 DF 1







	BURNS RESIDENCE 1150 N. OCEAN WAY PALM BEACH, FLORIDA 33480				
(	ALIVI DEACH, FLORIDA 33480 OF FLOR BRUNS AR8336				
AR	CLEMENS BRUNS SCHAUB ARCHITECT & ASSOCIATES, PA AR8336 P.O. BOX 664160 VERO BEACH FLORIDA 32964 EMAIL: CBS@CBSARCHS.COM WWW.CBSARCHS.COM PH: 772.231.1484 DESIGN CONFORMS TO THE				
2020 FLORIDA BUILDING CODE RESIDENTIAL THE ASSOCIATES STUDIO, LLC					
	EMAIL: TAS@TAS-Studic www.TheAssociatesStudi Ph: 772.231.1484				
REV ID	ISSUE	DATE			
00	ARCOM PRE-APP	09/18/2023			
01	ARCOM FIRST SUBMITTAL	10/05/2023			
02	ARCOM FIRST SUBMITTAL V2	11/02/2023			
03	ARCOM SECOND SUBMITTAL	11/20/2023			
04	ARCOM FINAL	01/24/2024			
05	ARCOM FINAL RESUBMITTAL	02/05/2024			
	REVISION NARRA				
N N N N N PROJECT NORTH PROJECT NOR PROJECT NOR PROJECT NO: 23-01 DRAWN BY: TAS CHECKED BY: CBS COPYRIGHT: ©2024 CLEMENS BRUNS SCHAUB, ARCHITECT & THE ASSOCIATES STUDIO, LLC. THIS CONTRACT DOCUMENT IS THE PROPERTY OF CLEMENS BRUNS SCHAUB, ARCHITECT & THE ASSOCIATES STUDIO, LLC. UNAUTHORIZED REPRODUCTION OR USE WILL BE PROSECUTED PURSUANT TO COPYRIGHT LAWS INCLUDING 1990 ARCHITECTURAL					
	SHEET TITLE: LOCATION PLAN - SITE ANALYSIS				
Α	RCOM REVIEW A				
(FINAL RESUBMITTAL)					
	SP1.2				




225 EL PUEBLO WAY



217 EL PUEBLO WAY



225 EL PUEBLO WAY

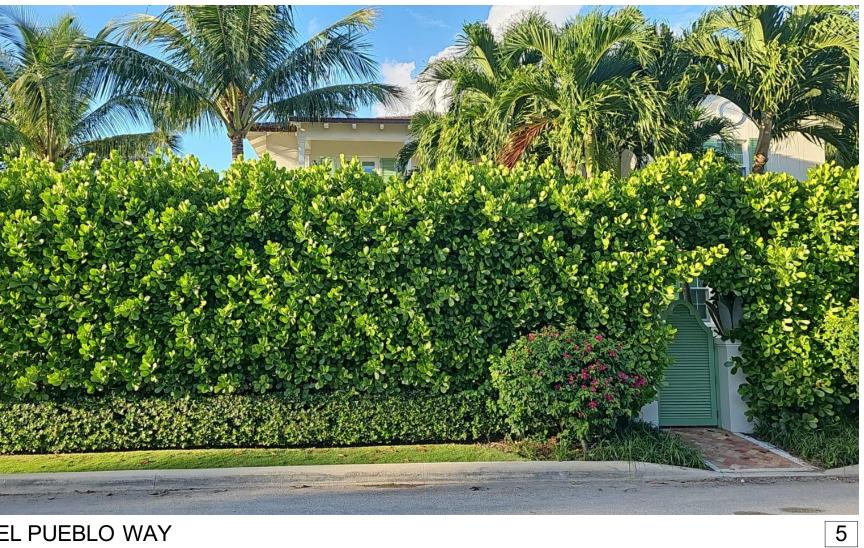

217 EL PUEBLO WAY







EL PUEBLO WAY - 1150 N OCEAN WAY SOUTH WEST PROPERTY CORNER




EL PUEBLO WAY - CONTINUED

4




5

EL PUEBLO WAY - 1150 N OCEAN WAY EAST PROPERTY CORNER

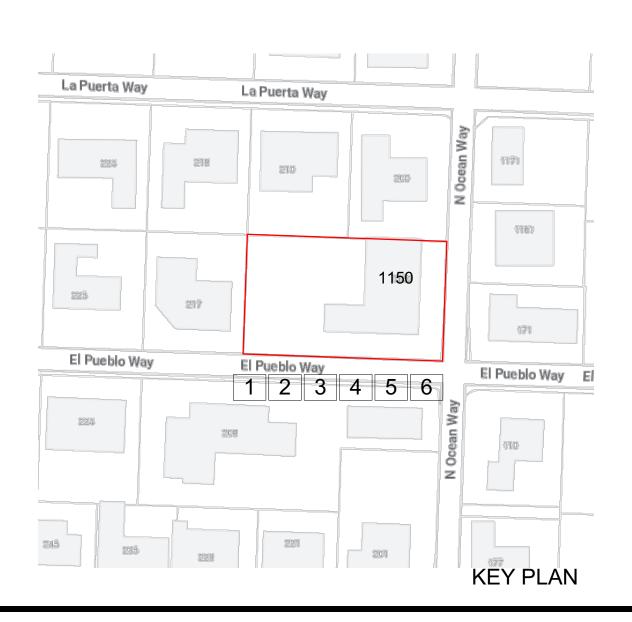

6

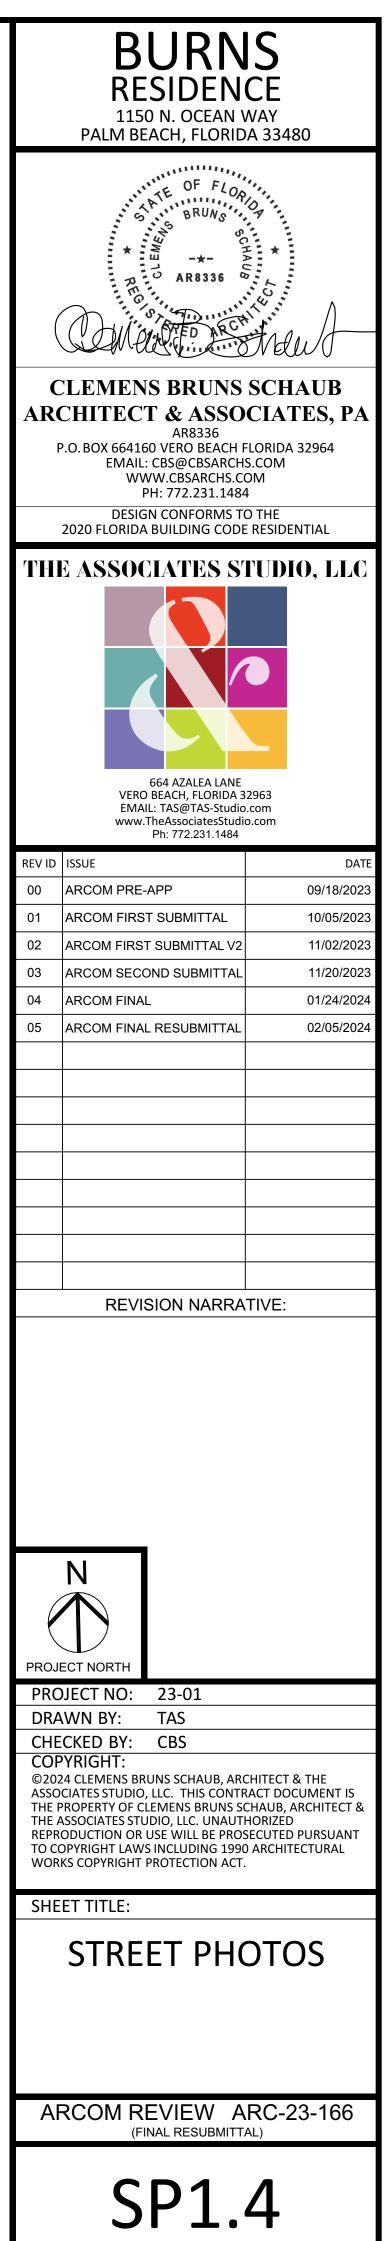



208 EL PUEBLO WAY



224 EL PUEBLO WAY



208 EL PUEBLO WAY




224 EL PUEBLO WAY




208 EL PUEBLO WAY



224 EL PUEBLO WAY

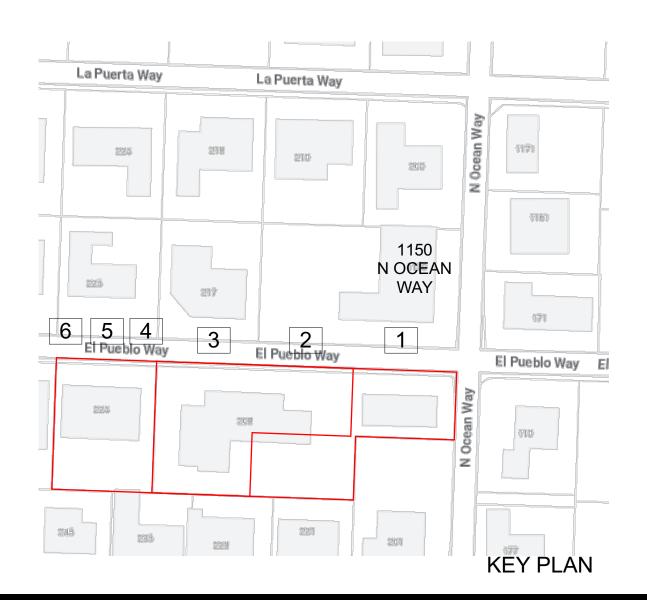

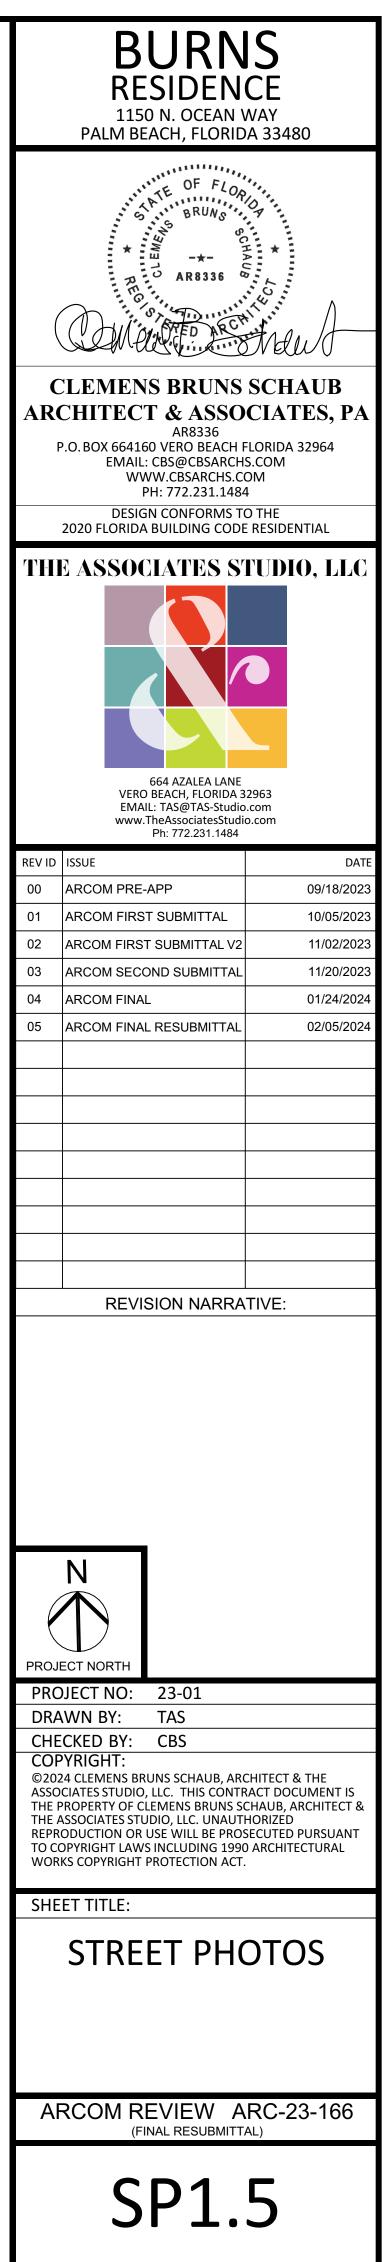



- -

1150 N OCEAN WAY

4



1150 N OCEAN WAY - SOUTH EAST PROPERTY CORNER



1150 N OCEAN WAY - NORTH EAST PROPERTY CORNER





2

5



200 LA PUERTA WAY

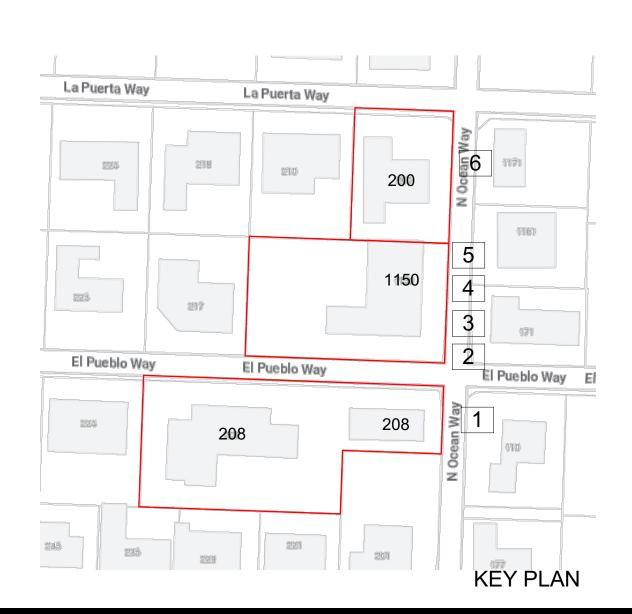

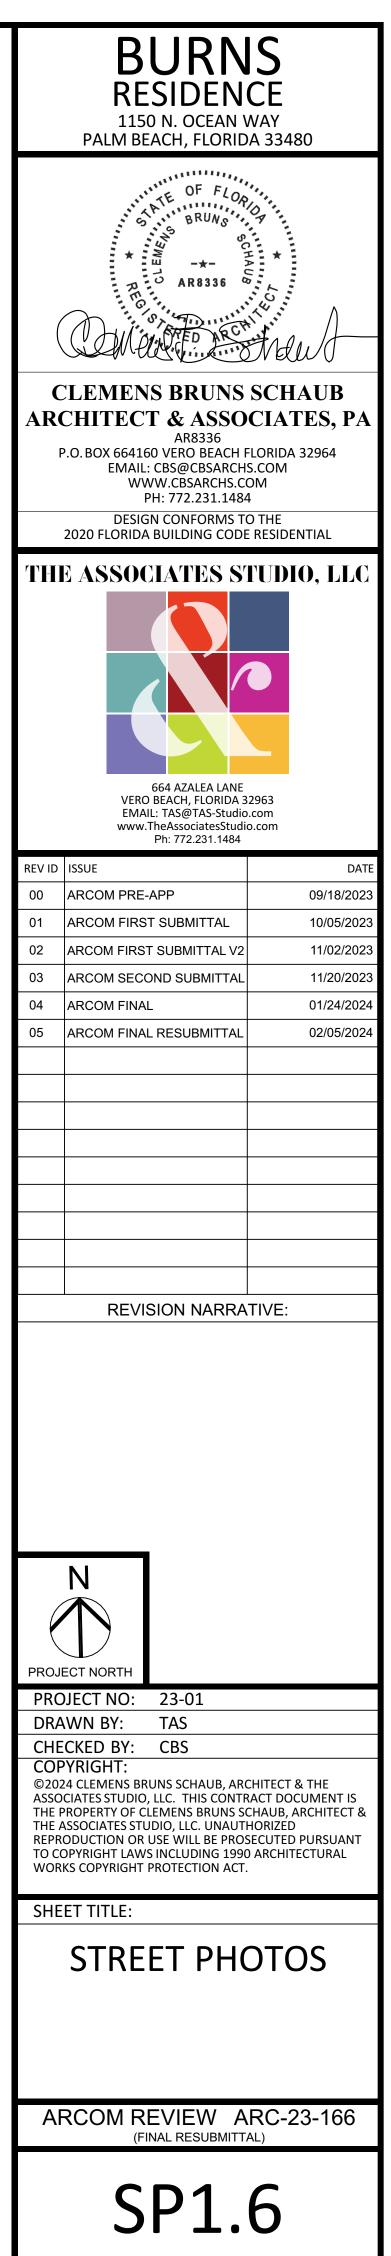



1171 N OCEAN WAY



171 EL PUEBLO WAY



1161 N OCEAN WAY





171 EL PUEBLO WAY

110 EL PUEBLO WAY

5

2



