



**FINAL PLAN SET**  
**AUGUST 21, 2024 LPC**

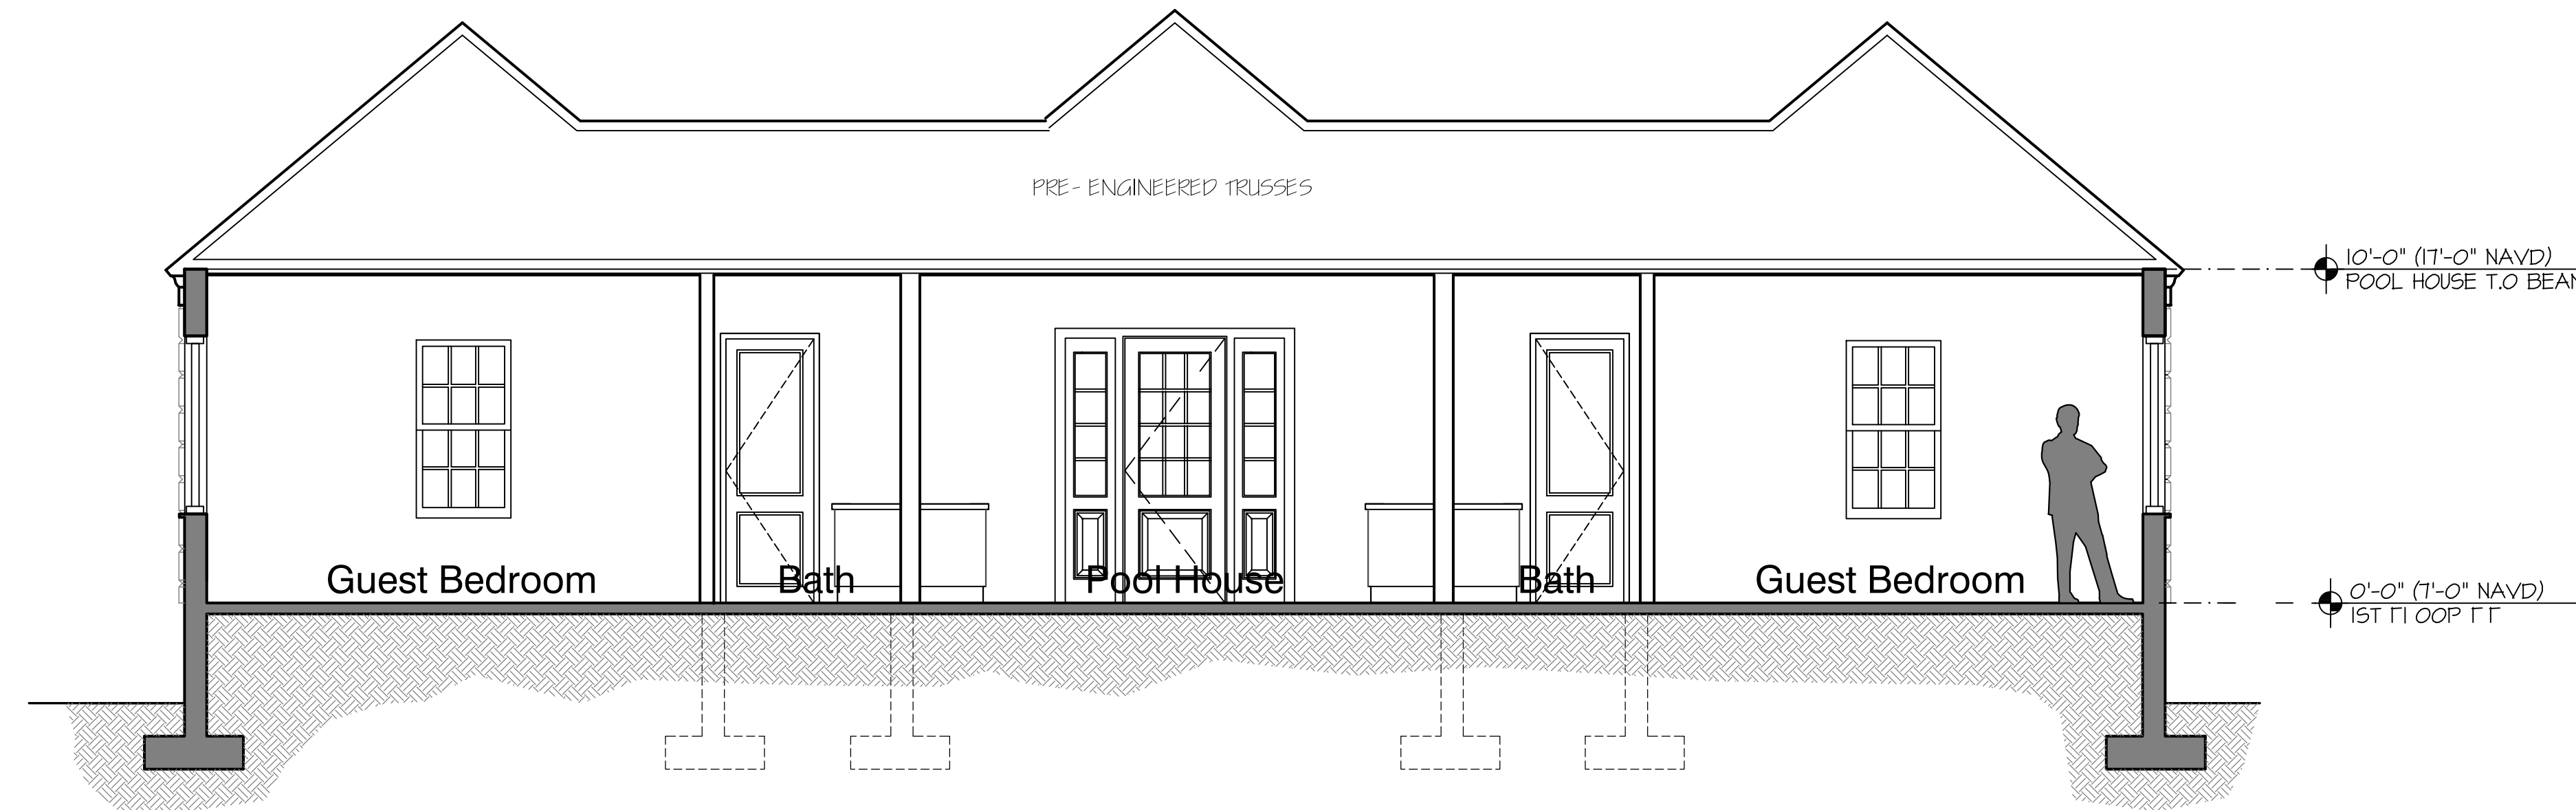

2 SECTION -2  
SCALE 1/4"=1'-0"

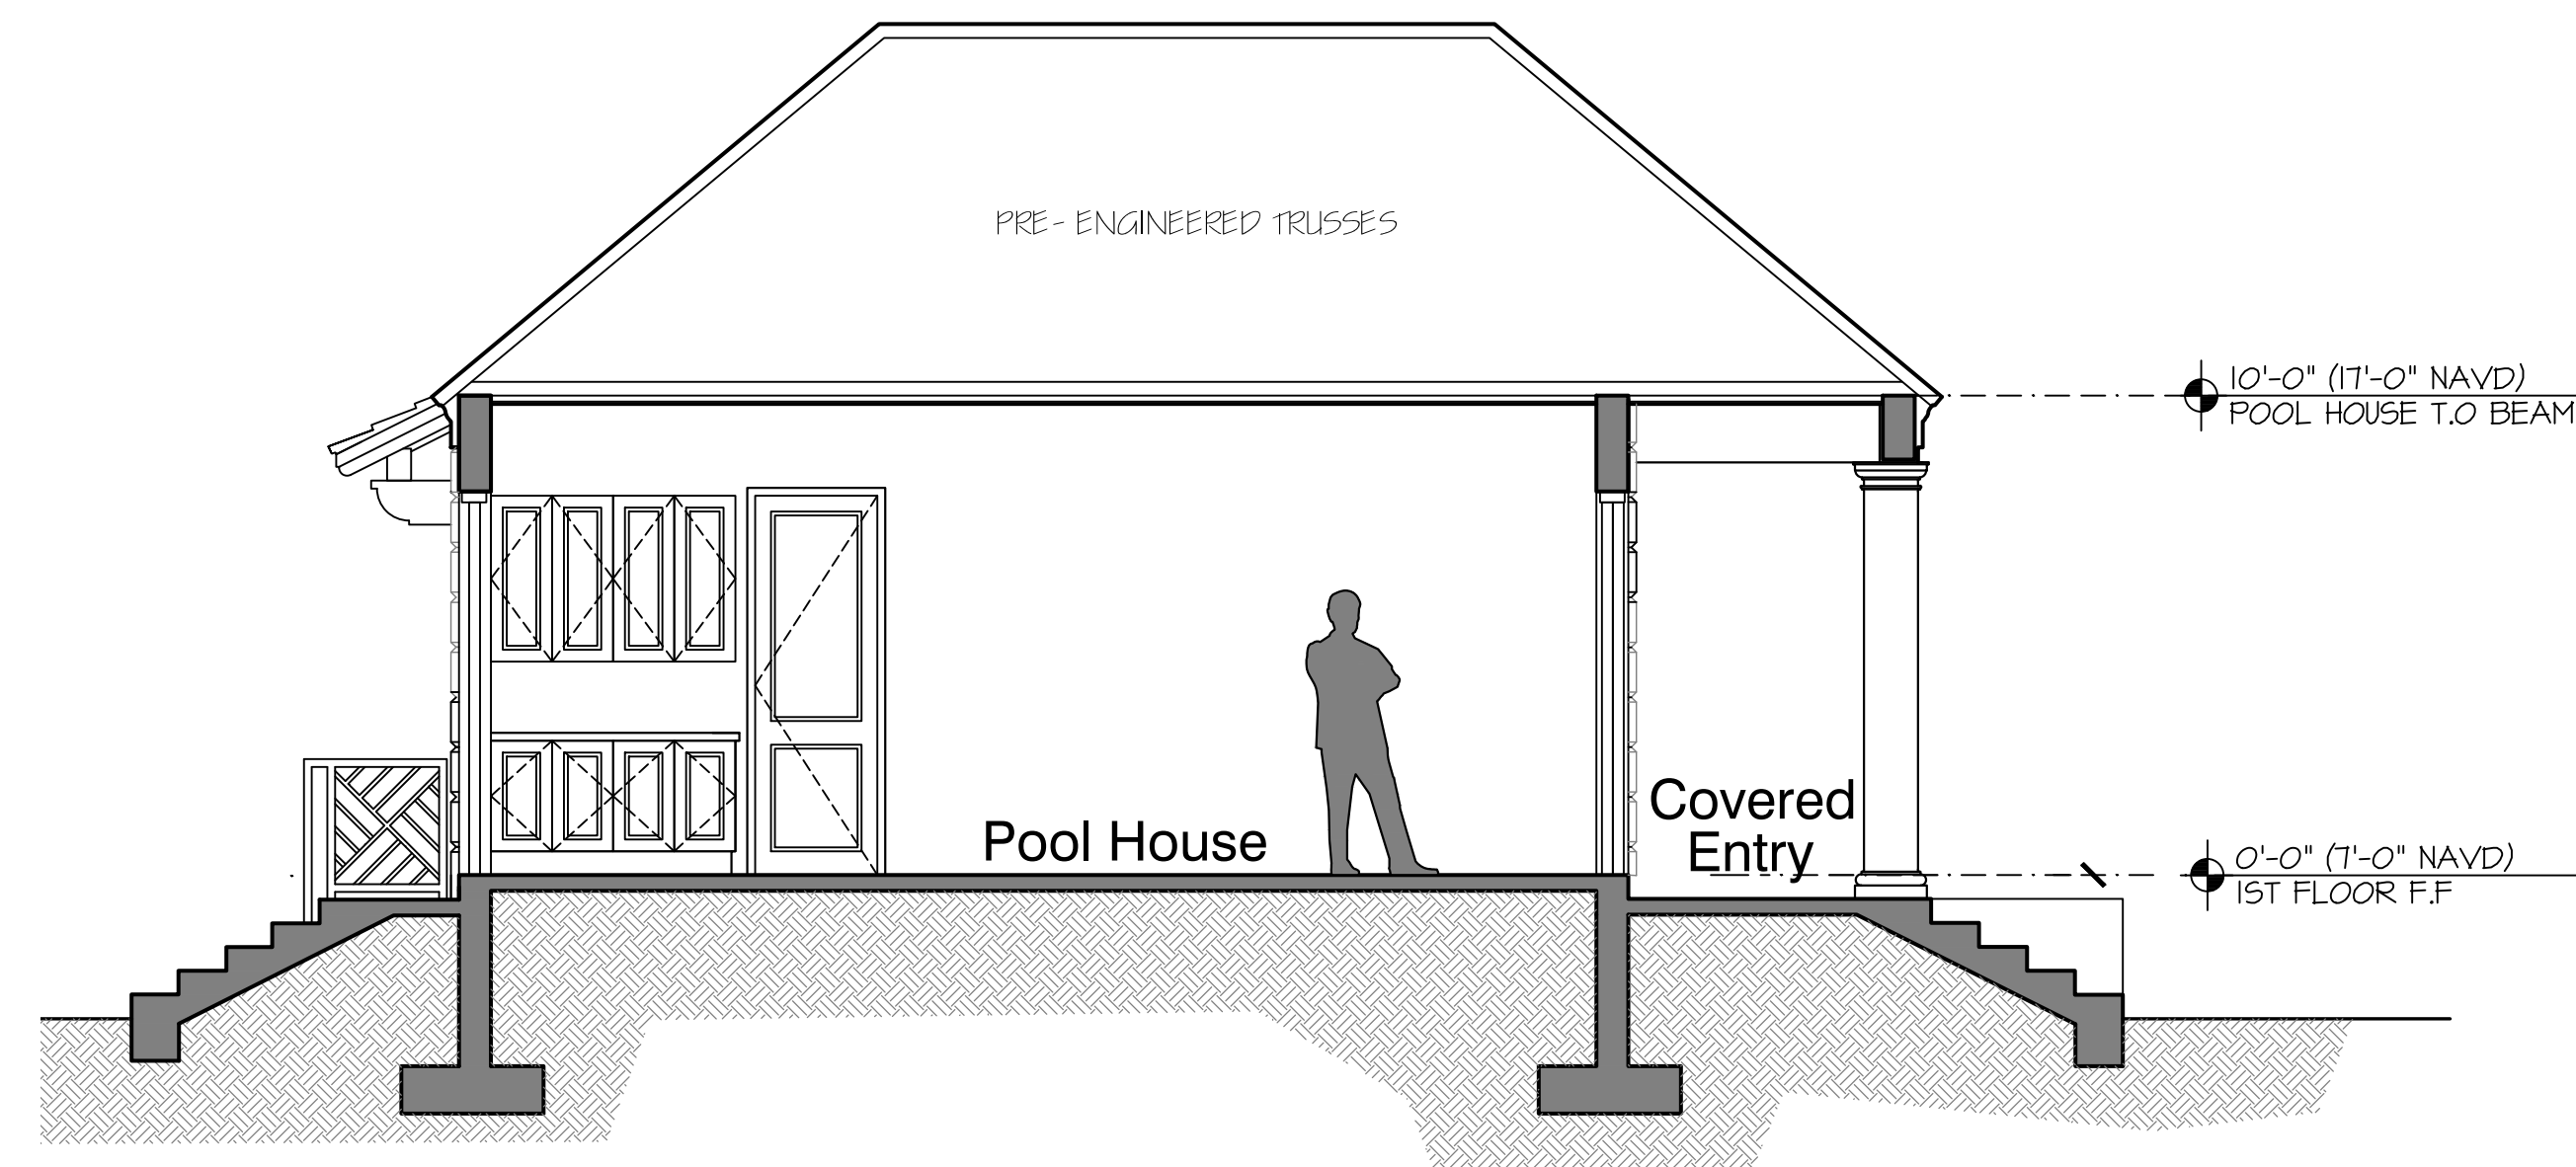

1 SECTION -1  
SCALE 1/4"=1'-0"

REV	DATE	BY	CHKD	DESCRIPTION
1				FOR APPROVAL, BEFORE PROCEEDING WITH FABRICATION ON ITEMS SO NOTED.

[illegible]

**The  
Benedict  
Bullock  
Group, PA**

ARCHITECTURE ■ PLANNING

1525 NW 3RD STREET, SUITE #1  
DEERFIELD BEACH, FLORIDA 33442

PHONE (954) 570-9500 FAX (954) 570-9550  
[www.TBBG.net](http://www.TBBG.net)

PROPOSED POOL HOUSE & GAZEBO  
**854 S. COUNTY ROAD**  
PALM BEACH, FLORIDA

ARCHITECT'S SEAL

**BRIAN BULLOCK, ARCHITECT**  
AR 95754


DIGITAL SIGNATURE

DATE	06-27-2024
DRAWN BY	RST
PROJECT NO.	BR2350

SECTIONS	
1	SECTION 1
2	SECTION 2
3	SECTION 3
100	SECTION 100

# A-3




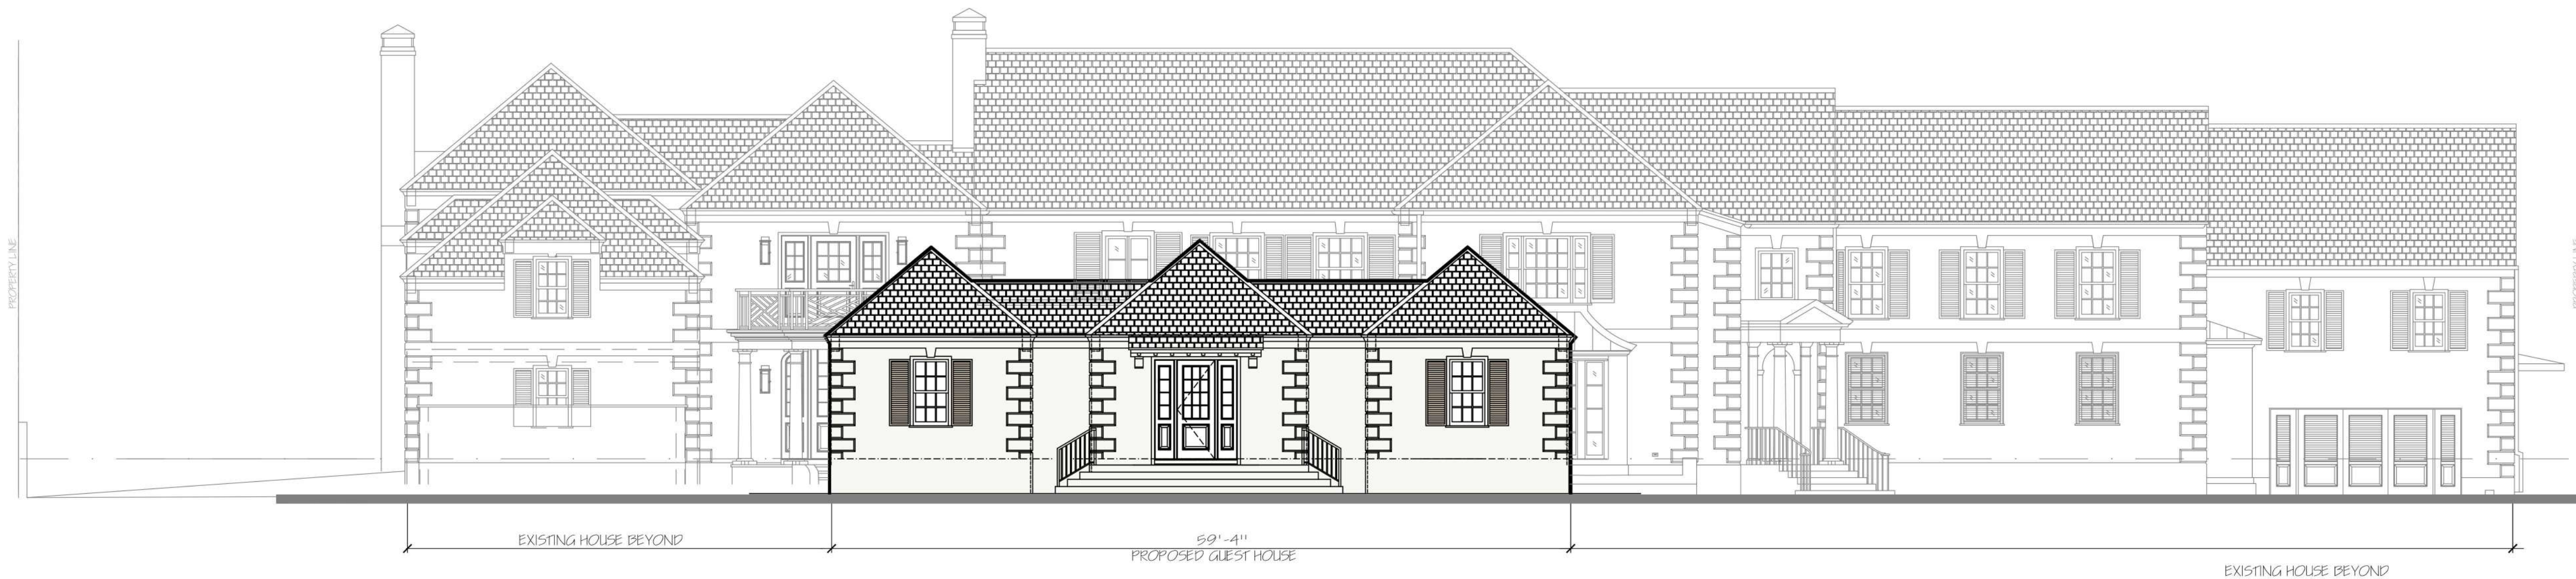


1 EAST ELEVATION WITH PROPOSED POOL HOUSE  
NTS




5 GAZEBO PERSPECTIVE  
NTS

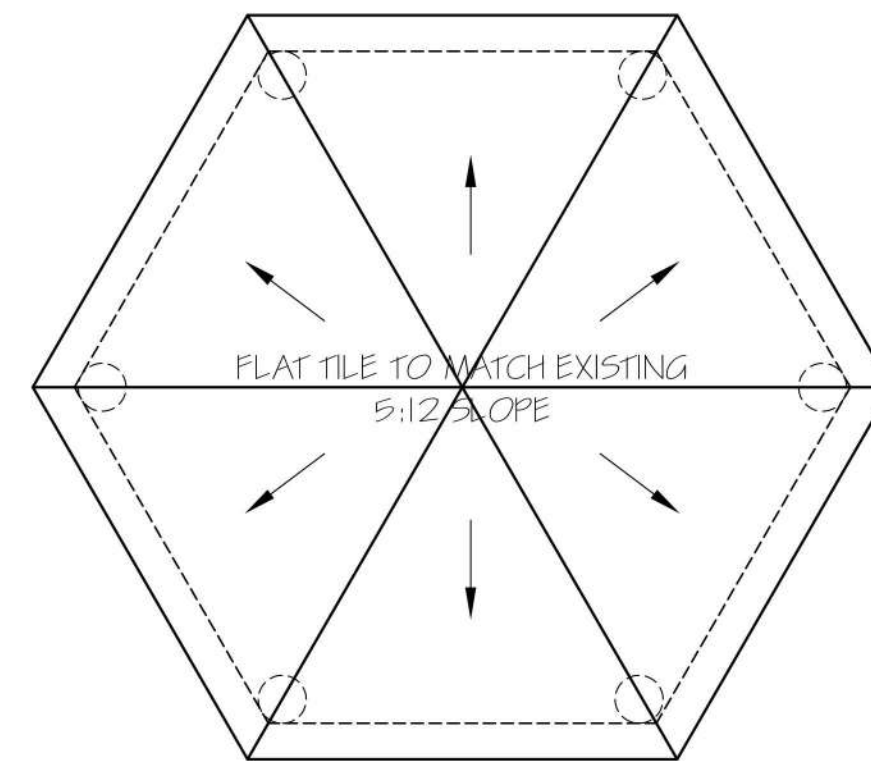

3 ROOF PLAN  
SCALE 1/4"=1'-0"

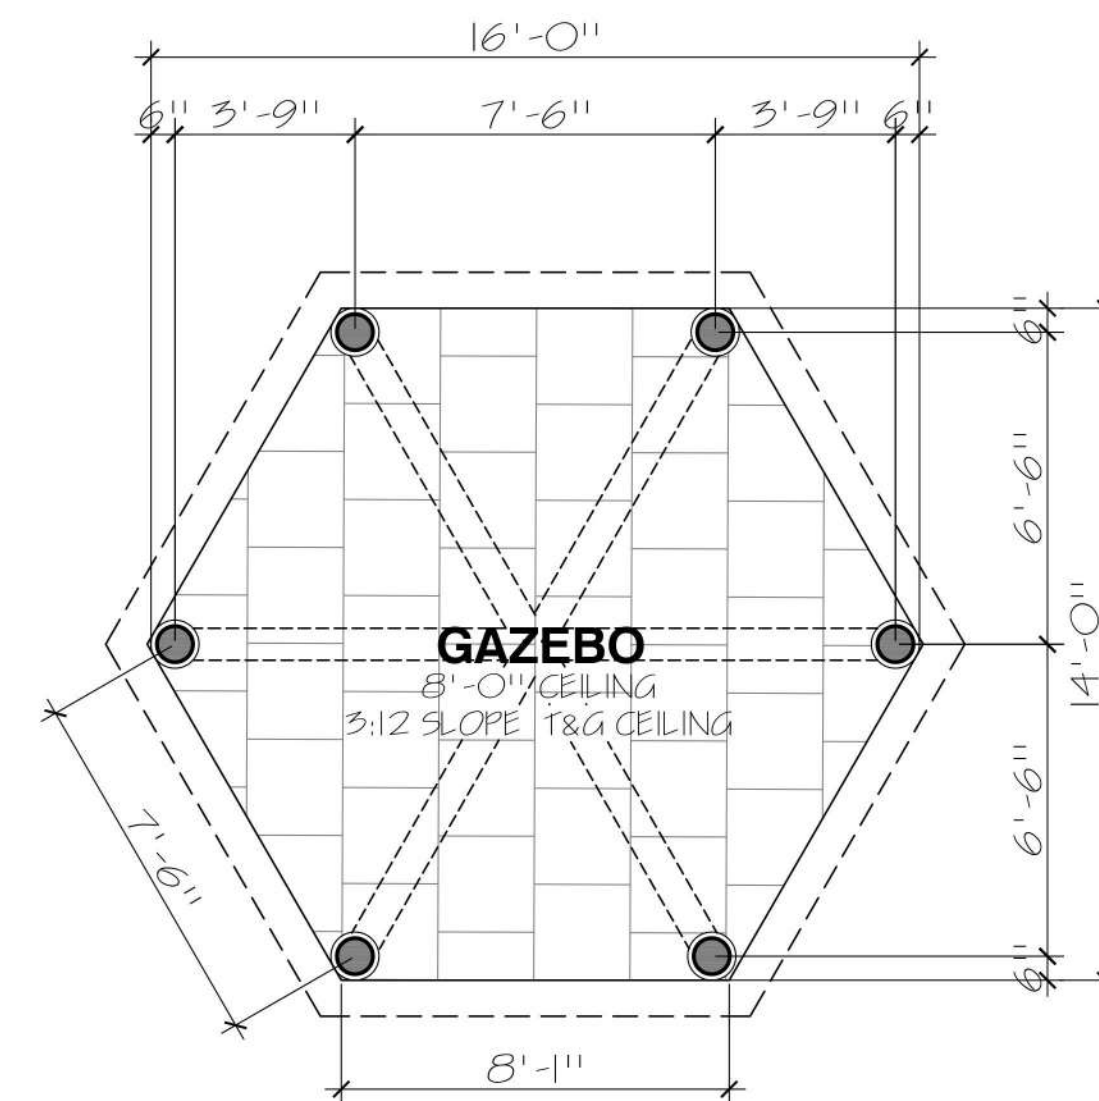

2 GAZEBO PLAN  
SCALE 1/4"=1'-0"

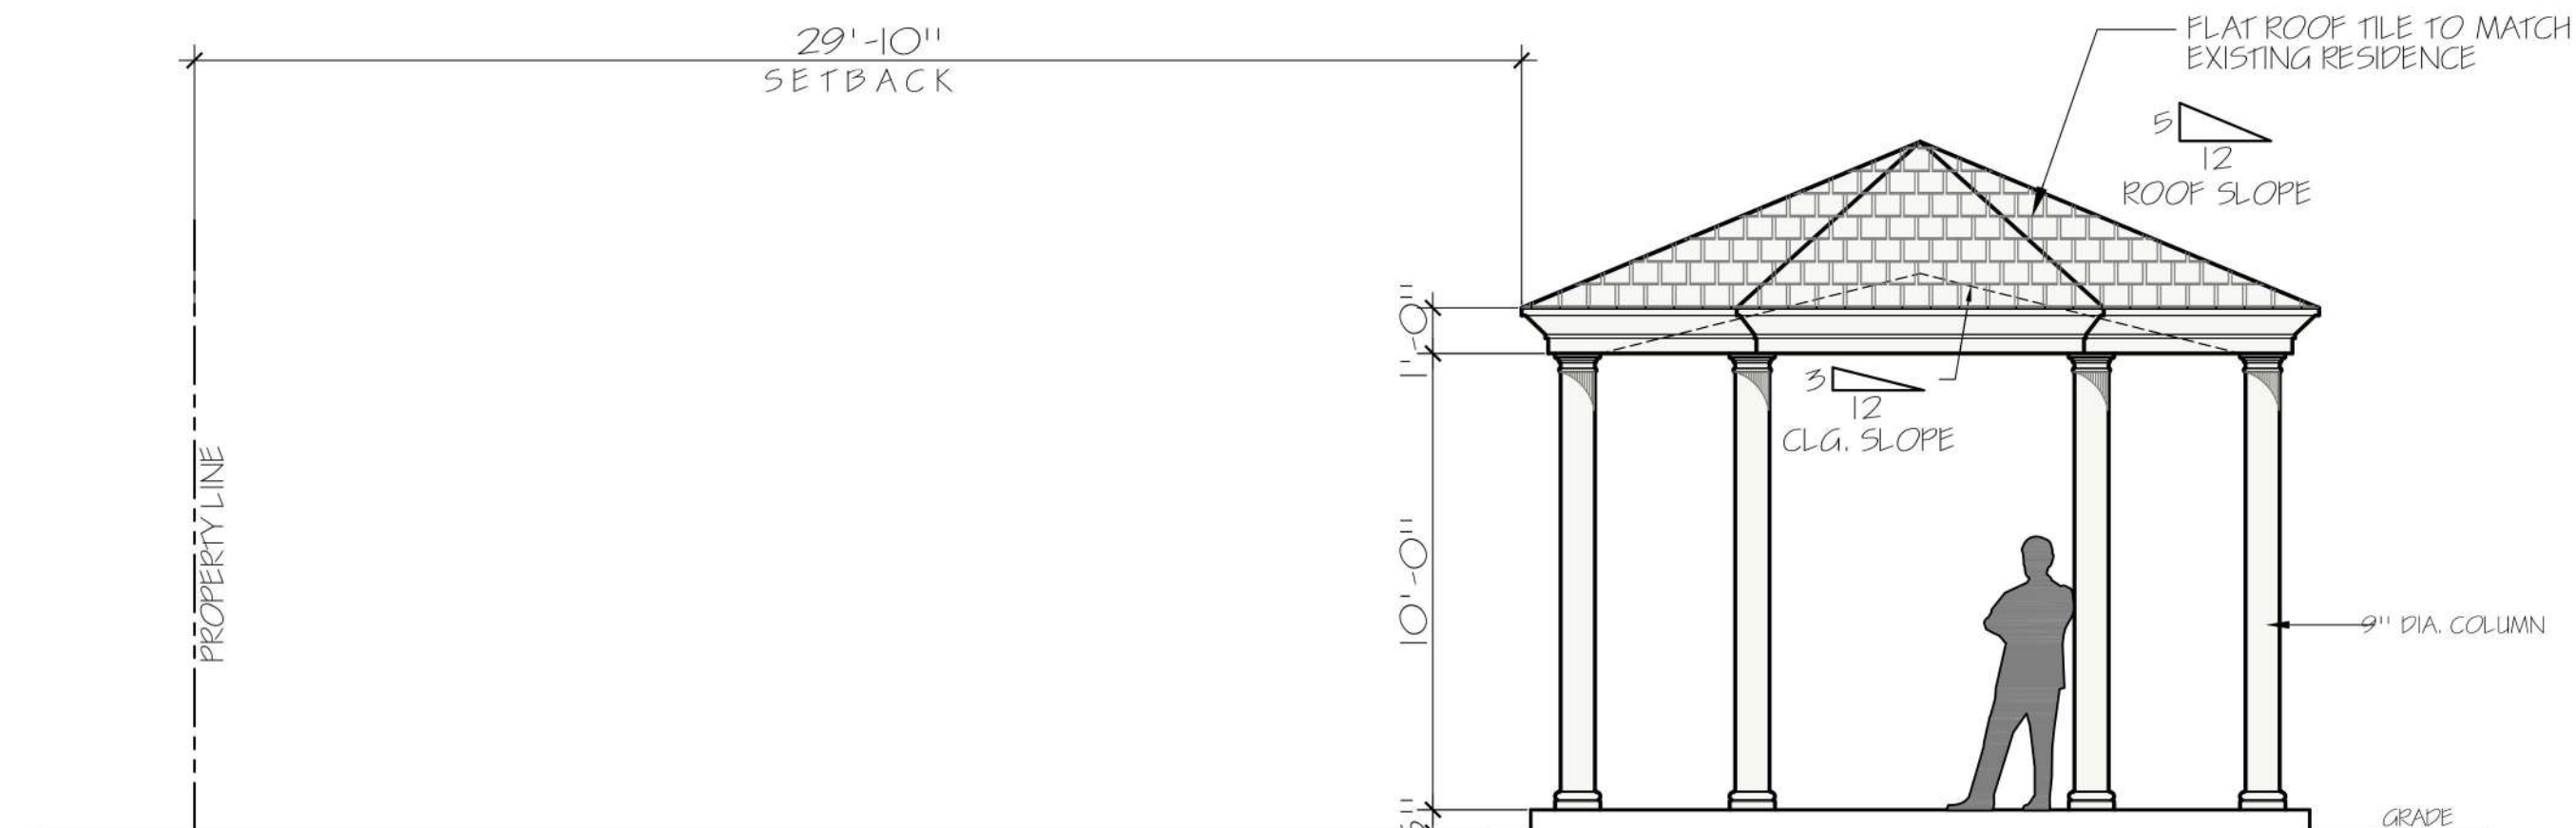

4 GAZEBO ELEVATION  
SCALE 1/4"=1'-0"

ALL IDEAS, DESIGNS, ARRANGEMENTS, & PLANS INDICATED OR REPRESENTED BY THIS DRAWING ARE OWNED BY & THE PROPERTY OF THE ARCHITECT & WERE CREATED, EVOLVED, & DEVELOPED FOR USE ON & IN CONNECTION WITH THE SPECIFIED PROJECT. NONE OF SUCH IDEAS, DESIGNS, ARRANGEMENTS, OR PLANS SHALL BE USED BY OR DISCLOSED TO ANY PERSON, FIRM, OR CORPORATION FOR ANY PURPOSE WHATSOEVER WITHOUT THE WRITTEN PERMISSION OF BRIAN RA BULLOCK, ARCHITECT. WRITTEN DIMENSIONS ON THESE DRAWINGS SHALL HAVE PRECEDENCE OVER SCALE DIMENSIONS. CONTRACTORS SHALL VERIFY & BE RESPONSIBLE FOR ALL DIMENSIONS & CONDITIONS ON THE JOB. THE ARCHITECT MUST BE NOTIFIED OF ANY VARIATIONS FROM THE DIMENSIONS AND CONDITIONS SHOWN BY THESE DRAWINGS. SHOP DETAILS OF ADEQUATE SCALE MUST BE SUBMITTED TO THE ARCHITECT FOR APPROVAL BEFORE PROCEEDING WITH FABRICATION ON ITEMS SO NOTED.

REV	BY	DATE	REVISIONS
1	RST	09-12-2023	CITY PLAN CHECK COMMENTS

**The Benedict Bullock Group, PA**  
ARCHITECTURE • PLANNING  
1525 NW 3RD STREET, SUITE #1  
OVERFIELD BEACH, FLORIDA 33442  
PHONE: (954) 570-9550 FAX: (954) 570-9550  
www.TBBO.net

**PROPOSED POOL HOUSE & GAZEBO**  
**854 S. COUNTY ROAD**  
FLORIDA  
PALM BEACH,

ARCHITECT'S SEAL  
BRIAN BULLOCK, ARCHITECT  
AR 95754

DIGITAL SIGNATURE  
DATE 06-27-2024  
DRAWN BY RST  
PROJECT NO. BR2350

GAZEBO PLANS & ELEVATION  
**A-2.03**



[illegible]



	REV	DATE	REVISIONS	BY	DATE
ARCHITECT WRITTEN DIMENSIONS ON THESE DRAWINGS SHALL HAVE PRECEDENCE OVER SCALE DIMENSIONS. CONTRACTORS SHALL VERIFY & BE RESPONSIBLE FOR ALL DIMENSIONS & CONDITIONS ON THE JOB. THE ARCHITECT MUST BE NOTIFIED OF ANY VARIATIONS FROM THE DIMENSIONS AND CONDITIONS SHOWN BY THESE DRAWINGS. SHOP DETAILS OF ADEQUATE SCALE MUST BE SUBMITTED TO THE ARCHITECT FOR APPROVAL BEFORE PROCEEDING WITH FABRICATION ON ITEMS SO NOTED.					

[illegible]

**The  
Benedict  
Bullock  
Group, PA**

ARCHITECTURE ■ PLANNING

1525 NW 3RD STREET, SUITE #1  
DEERFIELD BEACH, FLORIDA 33442

PHONE (954) 570-9500 FAX (954) 570-9550  
[www.TBBG.net](http://www.TBBG.net)

PROPOSED POOL HOUSE & GAZEBO  
**854 S. COUNTY ROAD**  
PALM BEACH, FLORIDA

ARCHITECT'S SEAL

**BRIAN BULLOCK, ARCHITECT**  
AR 95754

**DIGITAL SIGNATURE**

DATE	06-27-2024
DRAWN BY	RST
PROJECT NO.	BR2350


## EXTERIOR DETAILS

### A-3.01






1 SHUTTER COLOR  
BENJAMIN MOORE  
MANCHESTER TAN HC-81

 

2 BODY COLOR  
BENJAMIN MOORE  
CHANTILLY LACE OC-65

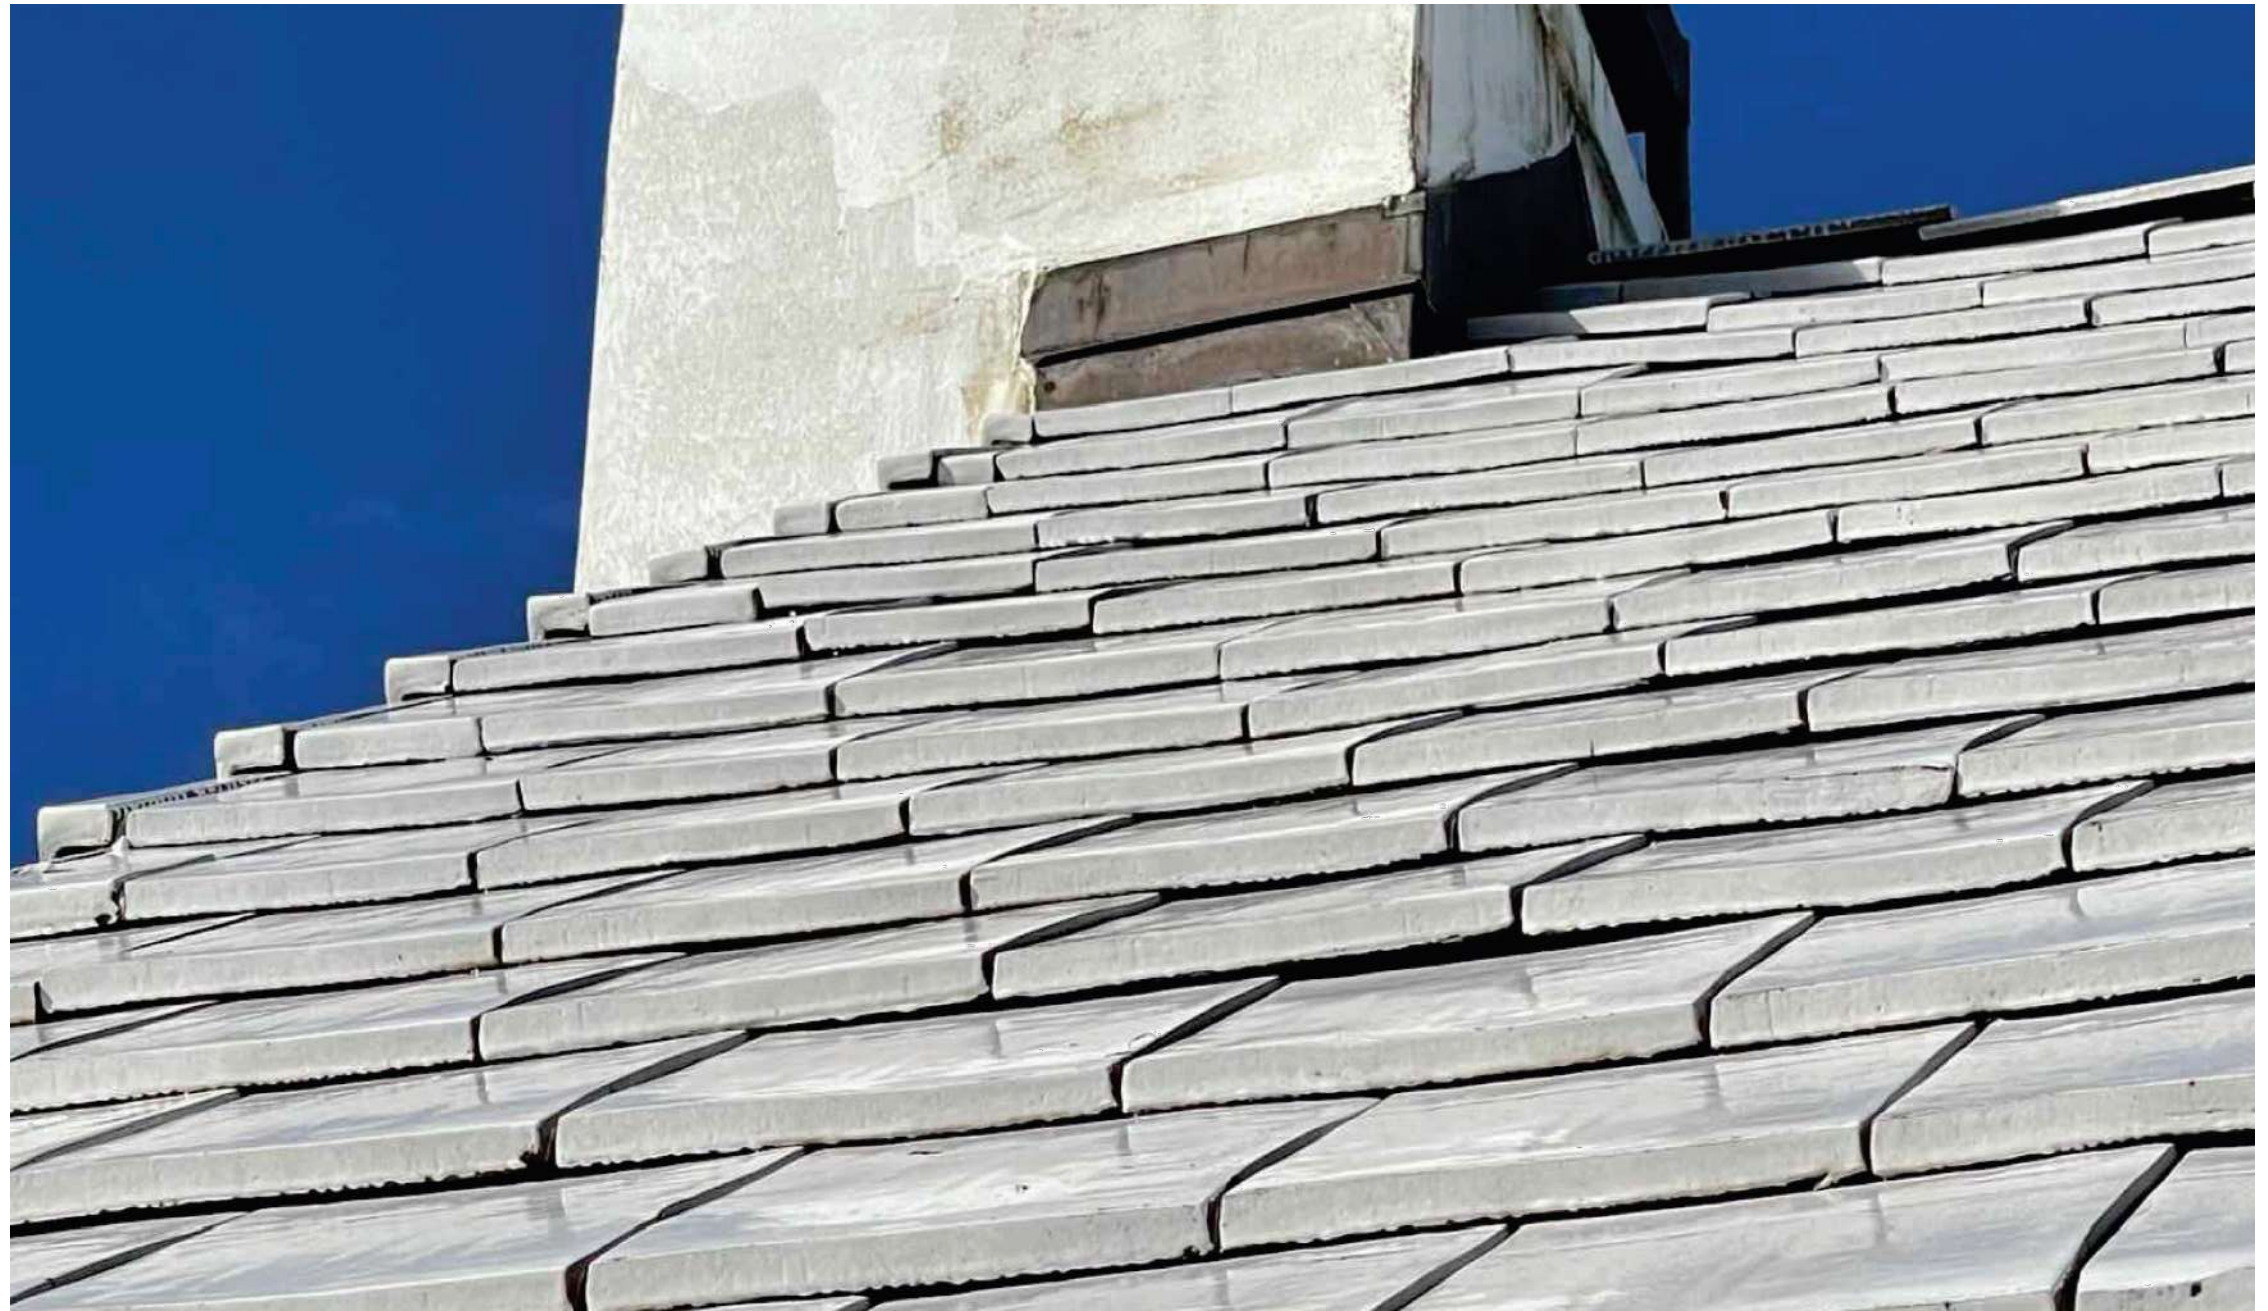


3 ROOF  
WHITE CLAY ROOF TILE  
TO MATCH EXISTING



4 EXISTING WINDOW & DOORS



5 EXISTING WINDOW & SHUTTER

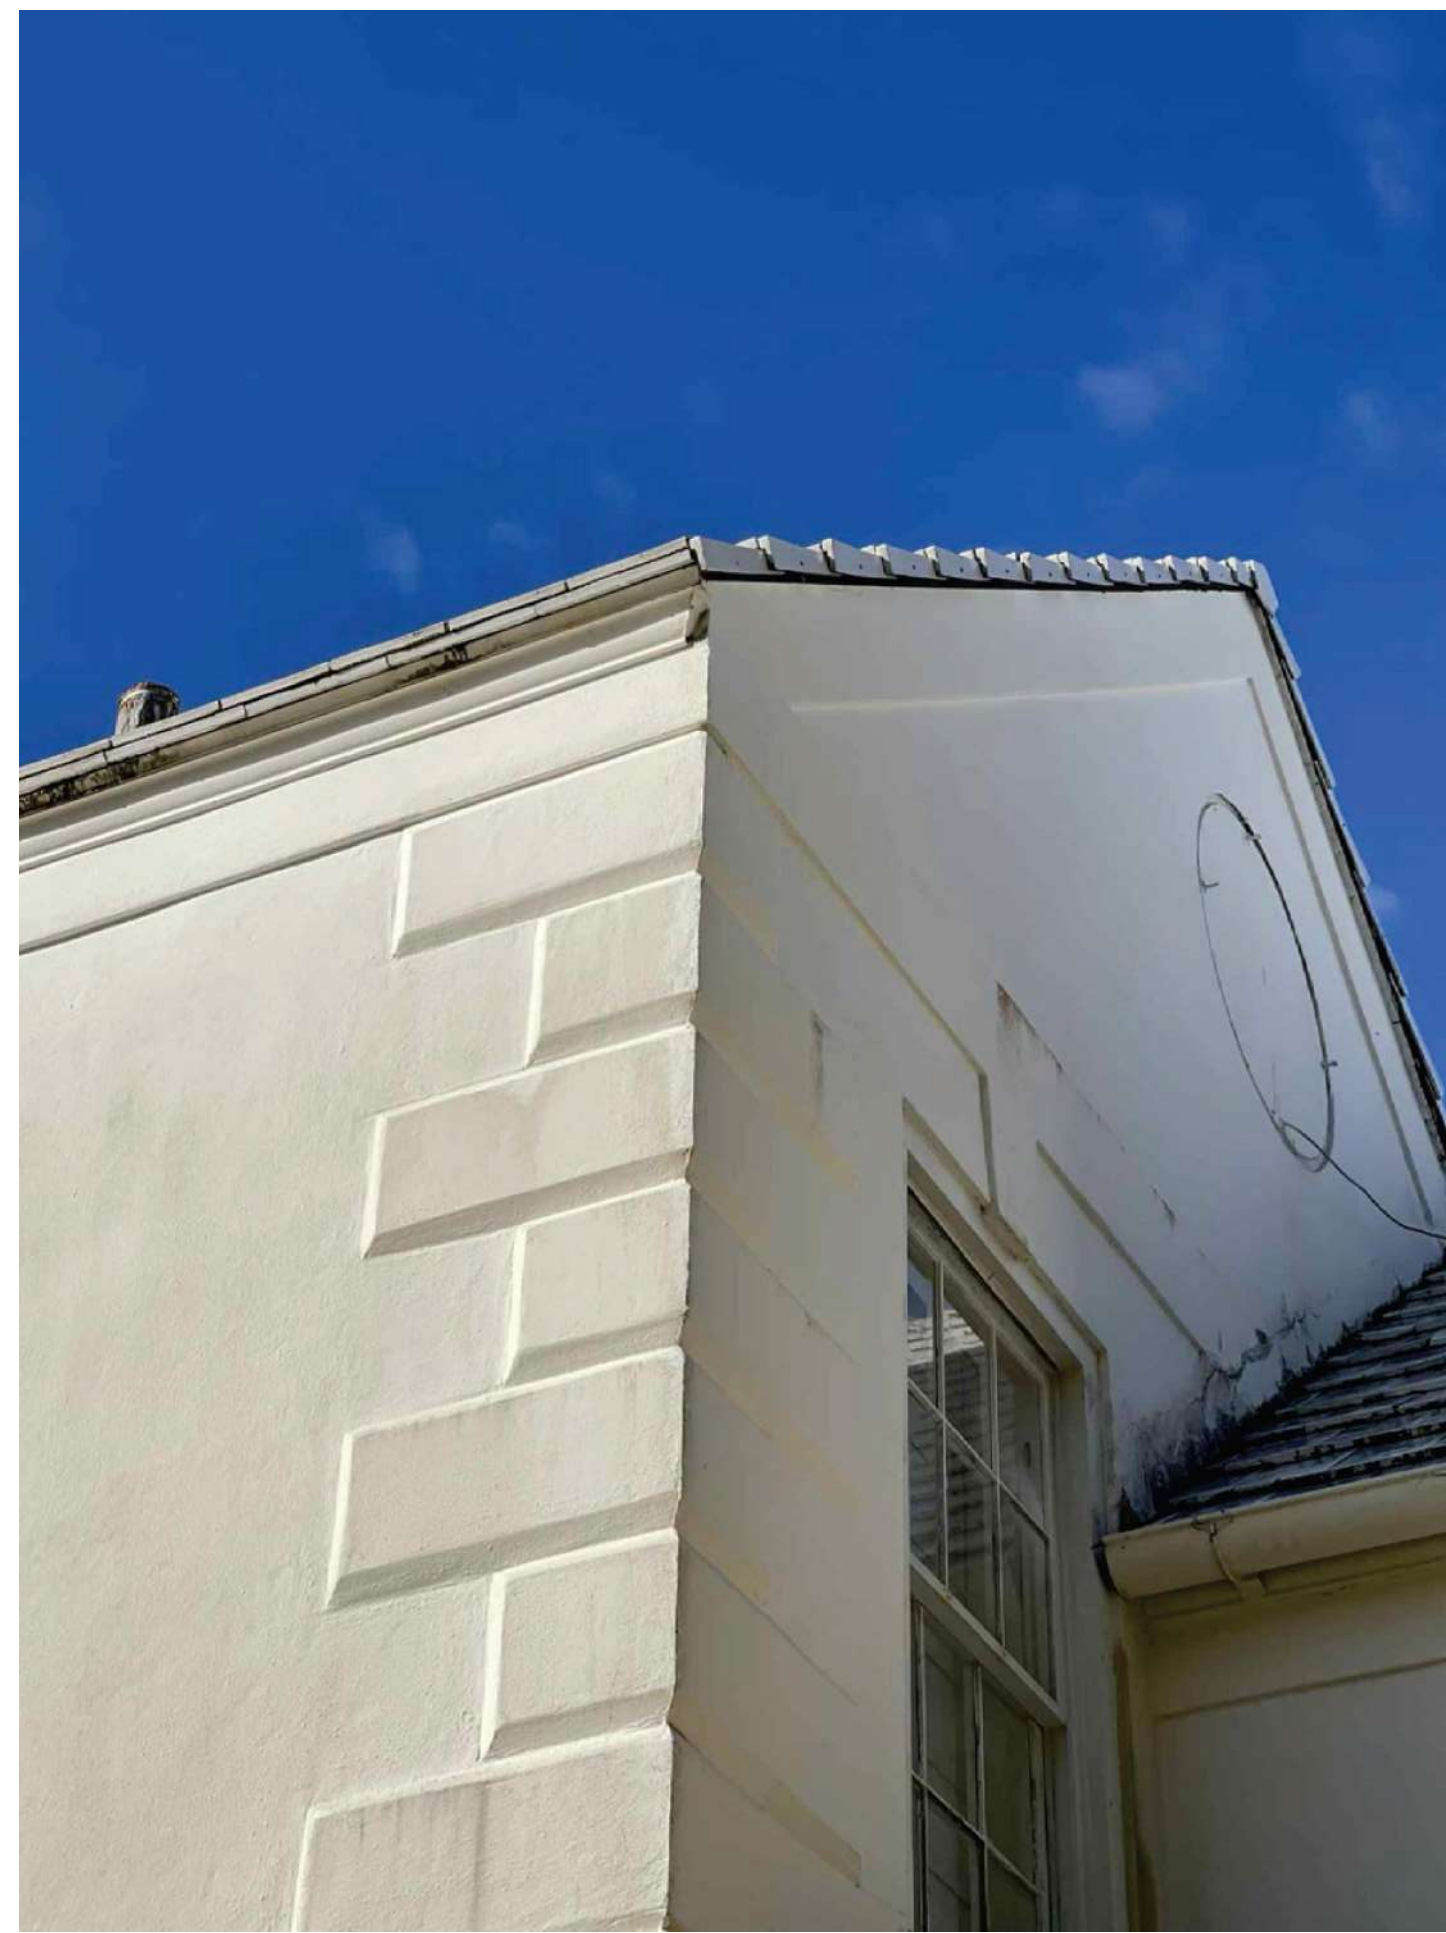

6 EXISTING QUIOINS


ALL IDEAS, DESIGNS, ARRANGEMENTS, & PLANS INDICATED OR REPRESENTED BY THIS DRAWING ARE OWNED BY & ARE THE PROPERTY OF THE ARCHITECT & WERE CREATED, EVOLVED, & DEVELOPED FOR USE ON, & IN CONNECTION WITH THE SPECIFIED PROJECT. NONE OF SUCH IDEAS, DESIGNS, ARRANGEMENTS, OR PLANS SHALL BE USED BY OR DISCLOSED TO ANY PERSON, FIRM, OR CORPORATION FOR ANY PURPOSE WHATSOEVER WITHOUT THE WRITTEN PERMISSION OF BRIAN RA. BULLOCK, ARCHITECT. WRITTEN DIMENSIONS ON THESE DRAWINGS SHALL HAVE PRECEDENCE OVER SCALE DIMENSIONS. CONTRACTORS SHALL VERIFY & BE RESPONSIBLE FOR ALL DIMENSIONS & CONDITIONS ON THE JOB. THE ARCHITECT MUST BE NOTIFIED OF ANY VARIATIONS FROM THE DIMENSIONS AND CONDITIONS SHOWN IN THESE DRAWINGS. SHOP DETAILS OF ADEQUATE SCALE MUST BE SUBMITTED TO THE ARCHITECT FOR APPROVAL BEFORE PROCEEDING WITH FABRICATION ON ITEMS SO NOTED.

REVISIONS		BY	DATE
REV			
The Benedict Bullock Group, PA			
ARCHITECTURE • PLANNING			
1525 NW 3RD STREET, SUITE #1			
DEERFIELD BEACH, FLORIDA 33442			
PHONE (561) 570-9500 FAX (561) 570-9550			
www.TBEG.net			
PROPOSED POOL HOUSE & GAZEBO			
854 S. COUNTY ROAD			
FLORIDA			
Palm Beach, FL			
ARCHITECT'S SEAL			
BRIAN BULLOCK, ARCHITECT			
AR 95754			
DIGITAL SIGNATURE			
DATE	06-27-2024		
DRAWN BY	RST		
PROJECT NO.	BR2350		
MATERIALS			
A-3.02			





2 SECTION -2  
SCALE 1/4"=1'-0"

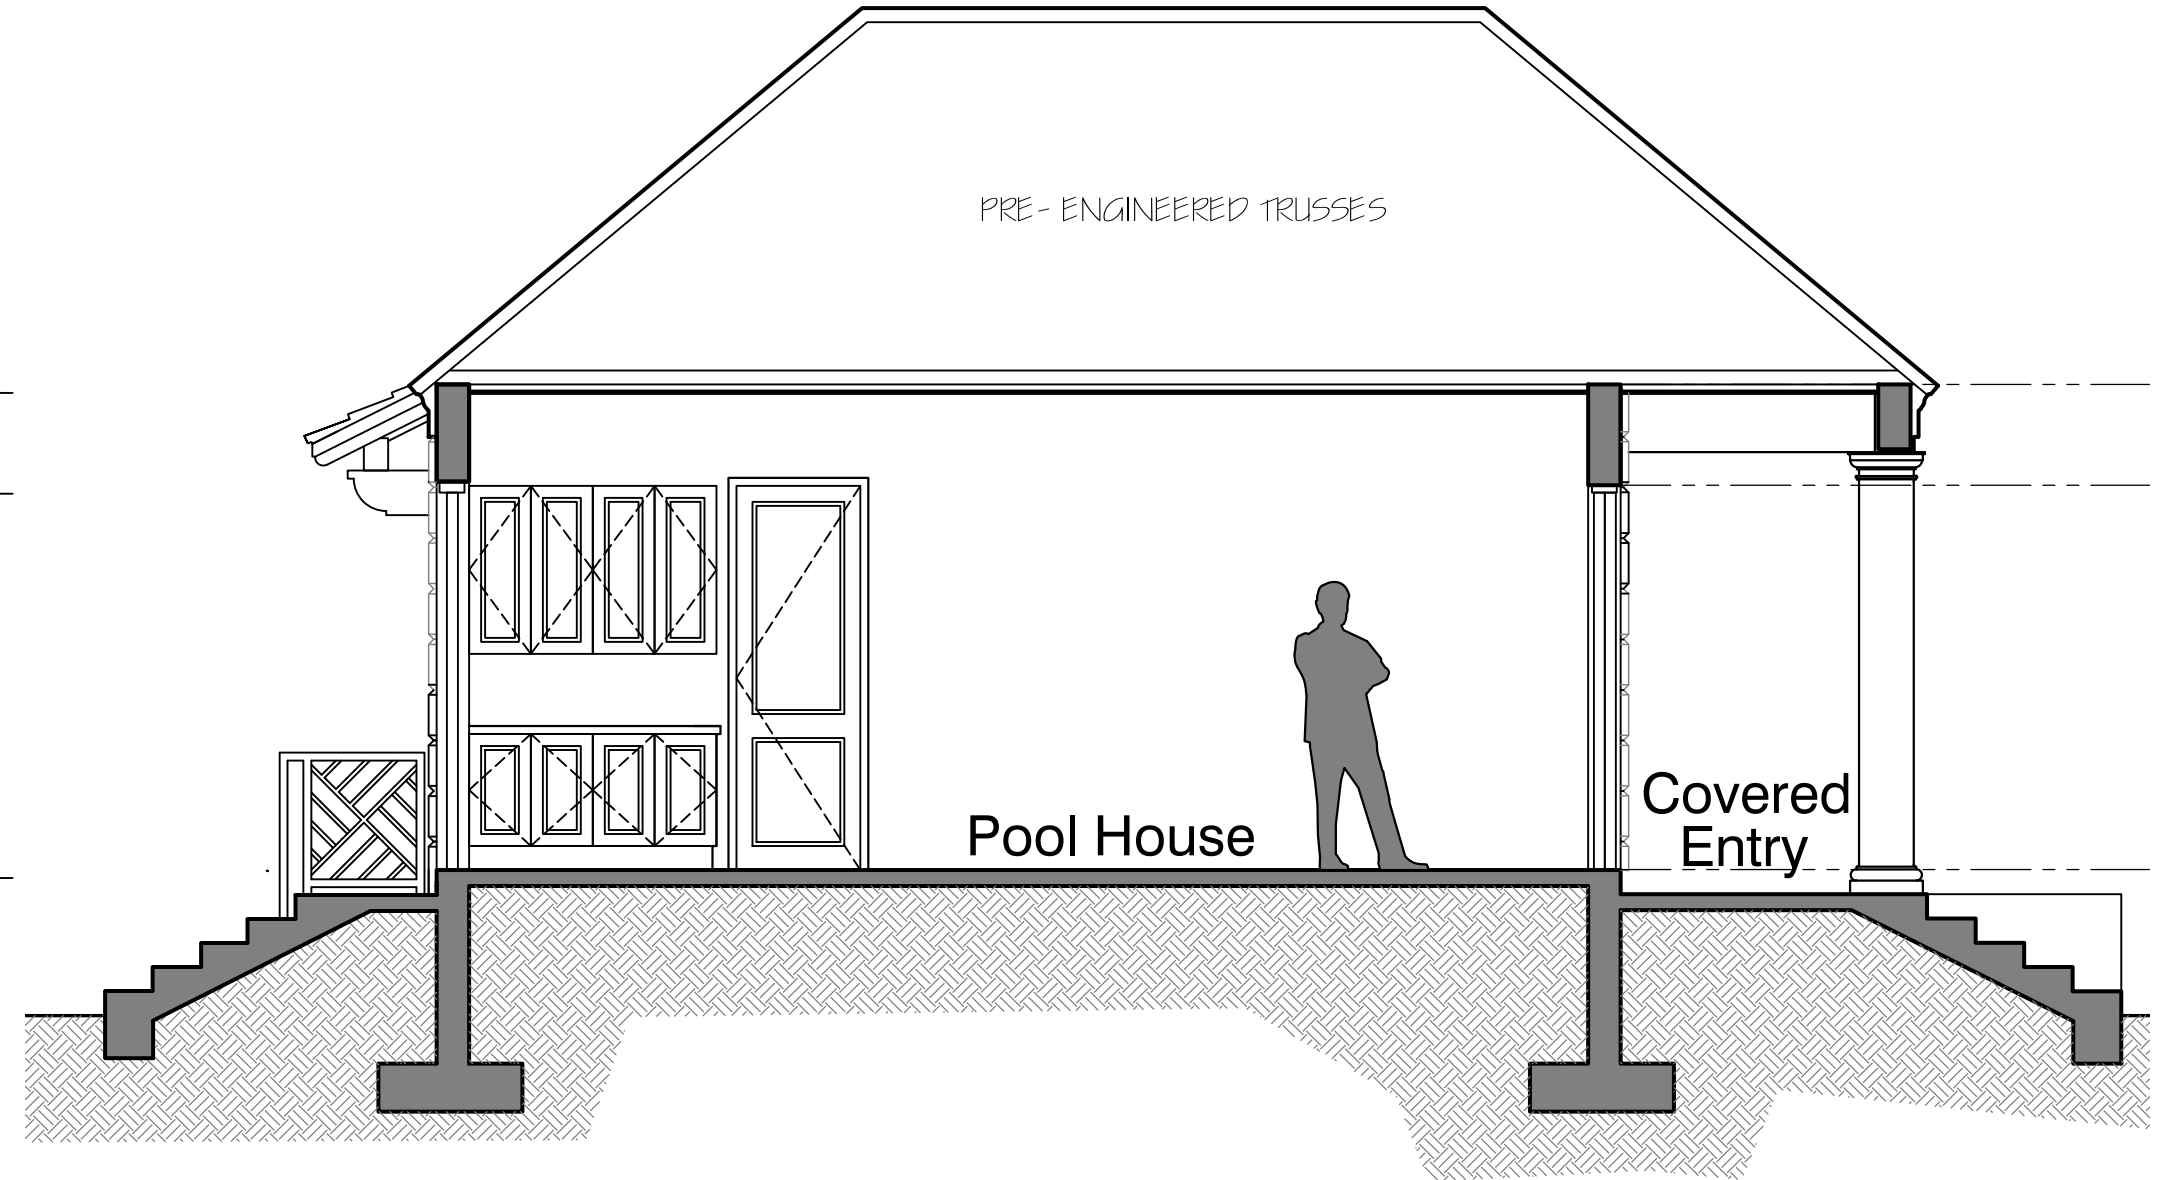

1 SECTION -1  
SCALE 1/4"=1'-0"




3 PERSPECTIVE  
NORTH WEST VIEW

ALL IDEAS, DESIGNS, ARRANGEMENTS, & PLANS INDICATED OR REPRESENTED BY THIS DRAWING ARE OWNED BY, & THE PROPERTY OF, THE ARCHITECT & WERE CREATED, EVOLVED, & DEVELOPED FOR USE ON, & IN CONNECTION WITH THE SPECIFIED PROJECT. NONE OF SUCH IDEAS, DESIGNS, ARRANGEMENTS, OR PLANS SHALL BE USED BY, OR DISCLOSED TO ANY PERSON, FIRM, OR CORPORATION FOR ANY PURPOSE WHATSOEVER WITHOUT THE WRITTEN PERMISSION OF BRIAN BULLOCK, ARCHITECT. WRITTEN DIMENSIONS ON THESE DRAWINGS SHALL HAVE PRECEDENCE OVER SCALE DIMENSIONS. CONTRACTORS SHALL VERIFY & BE RESPONSIBLE FOR ALL DIMENSIONS & CONDITIONS ON THE JOB. THE ARCHITECT MUST BE NOTIFIED OF ANY VARIATIONS FROM THE DIMENSIONS AND CONDITIONS SHOWN BY THESE DRAWINGS. SHOP DETAILS OF ADEQUATE SCALE MUST BE SUBMITTED TO THE ARCHITECT FOR APPROVAL BEFORE PROCEEDING WITH FABRICATION ON ITEMS SO NOTED.

REVISIONS		BY	DATE
REV		RST	07-12-2024
POOL HOUSE PERSPECTIVE			
	A		
</			




Private Residence  
854 S County Road  
Palm Beach

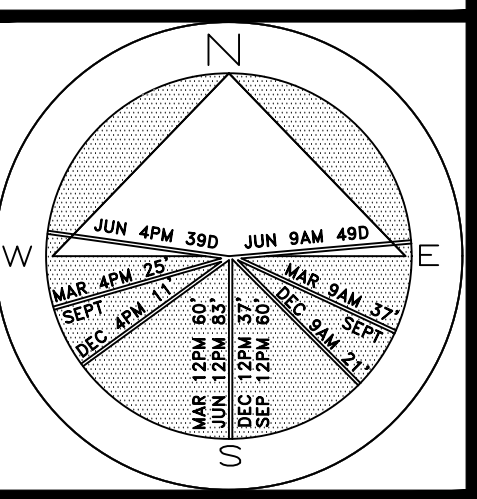

JOB NUMBER: # 23090.00 LA  
DRAWN BY: Alex Bugrii  
DATE: 05.16.2024

SHEET L1.0

64 sf.  
AREA IN SQ.FT.

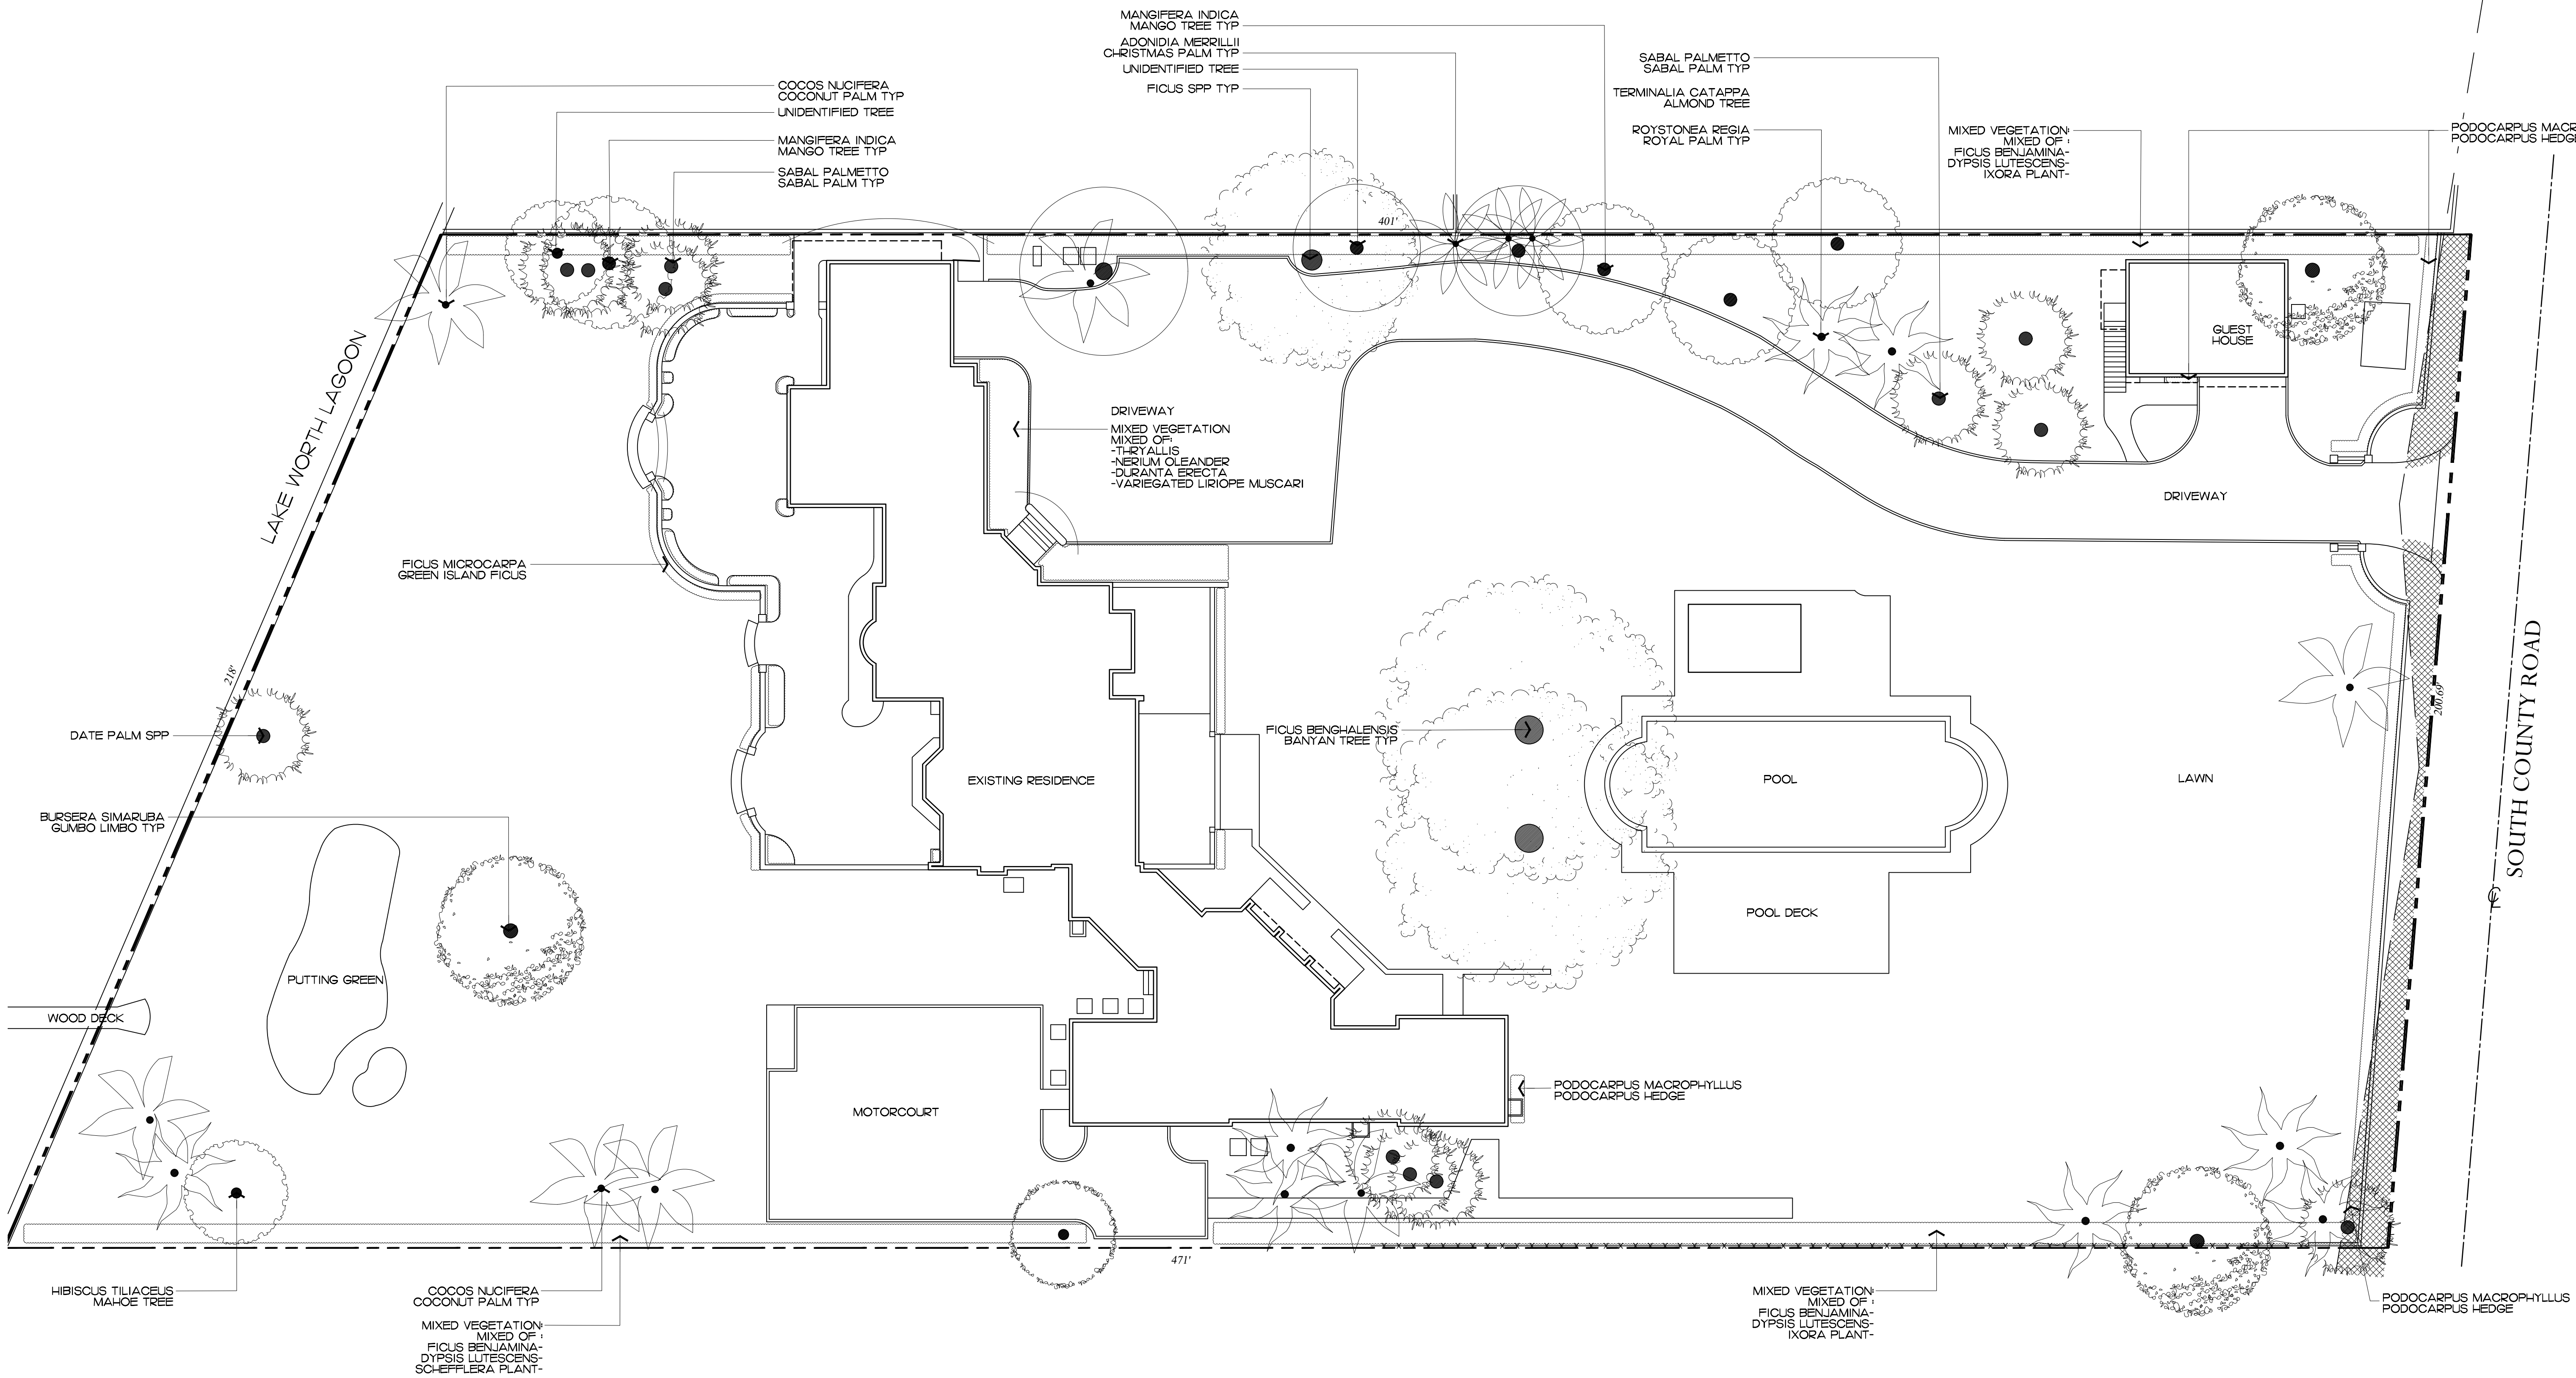

Existing Vegetation Inventory & Action Plan

SCALE: 1/16"=1'





Aerial View



Private Residence  
854 S County Road  
Palm Beach

F L O R D A

JOB NUMBER: # 23090.00 LA  
DRAWN BY: Sean Twomey

DATE: 03.14.2024

SHEET L1.1





Aerial View




Private Residence  
854 S County Road  
Palm Beach  
FL 33480

JOB NUMBER: # 23090.00 LA  
DRAWN BY: Alex Bugrui  
DATE: 03.14.2024


SHEET L1.2



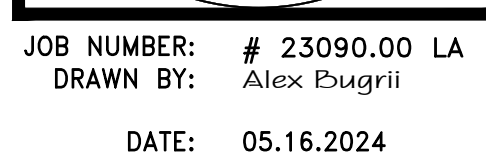

64 sf.

AREA IN SQ.FT.

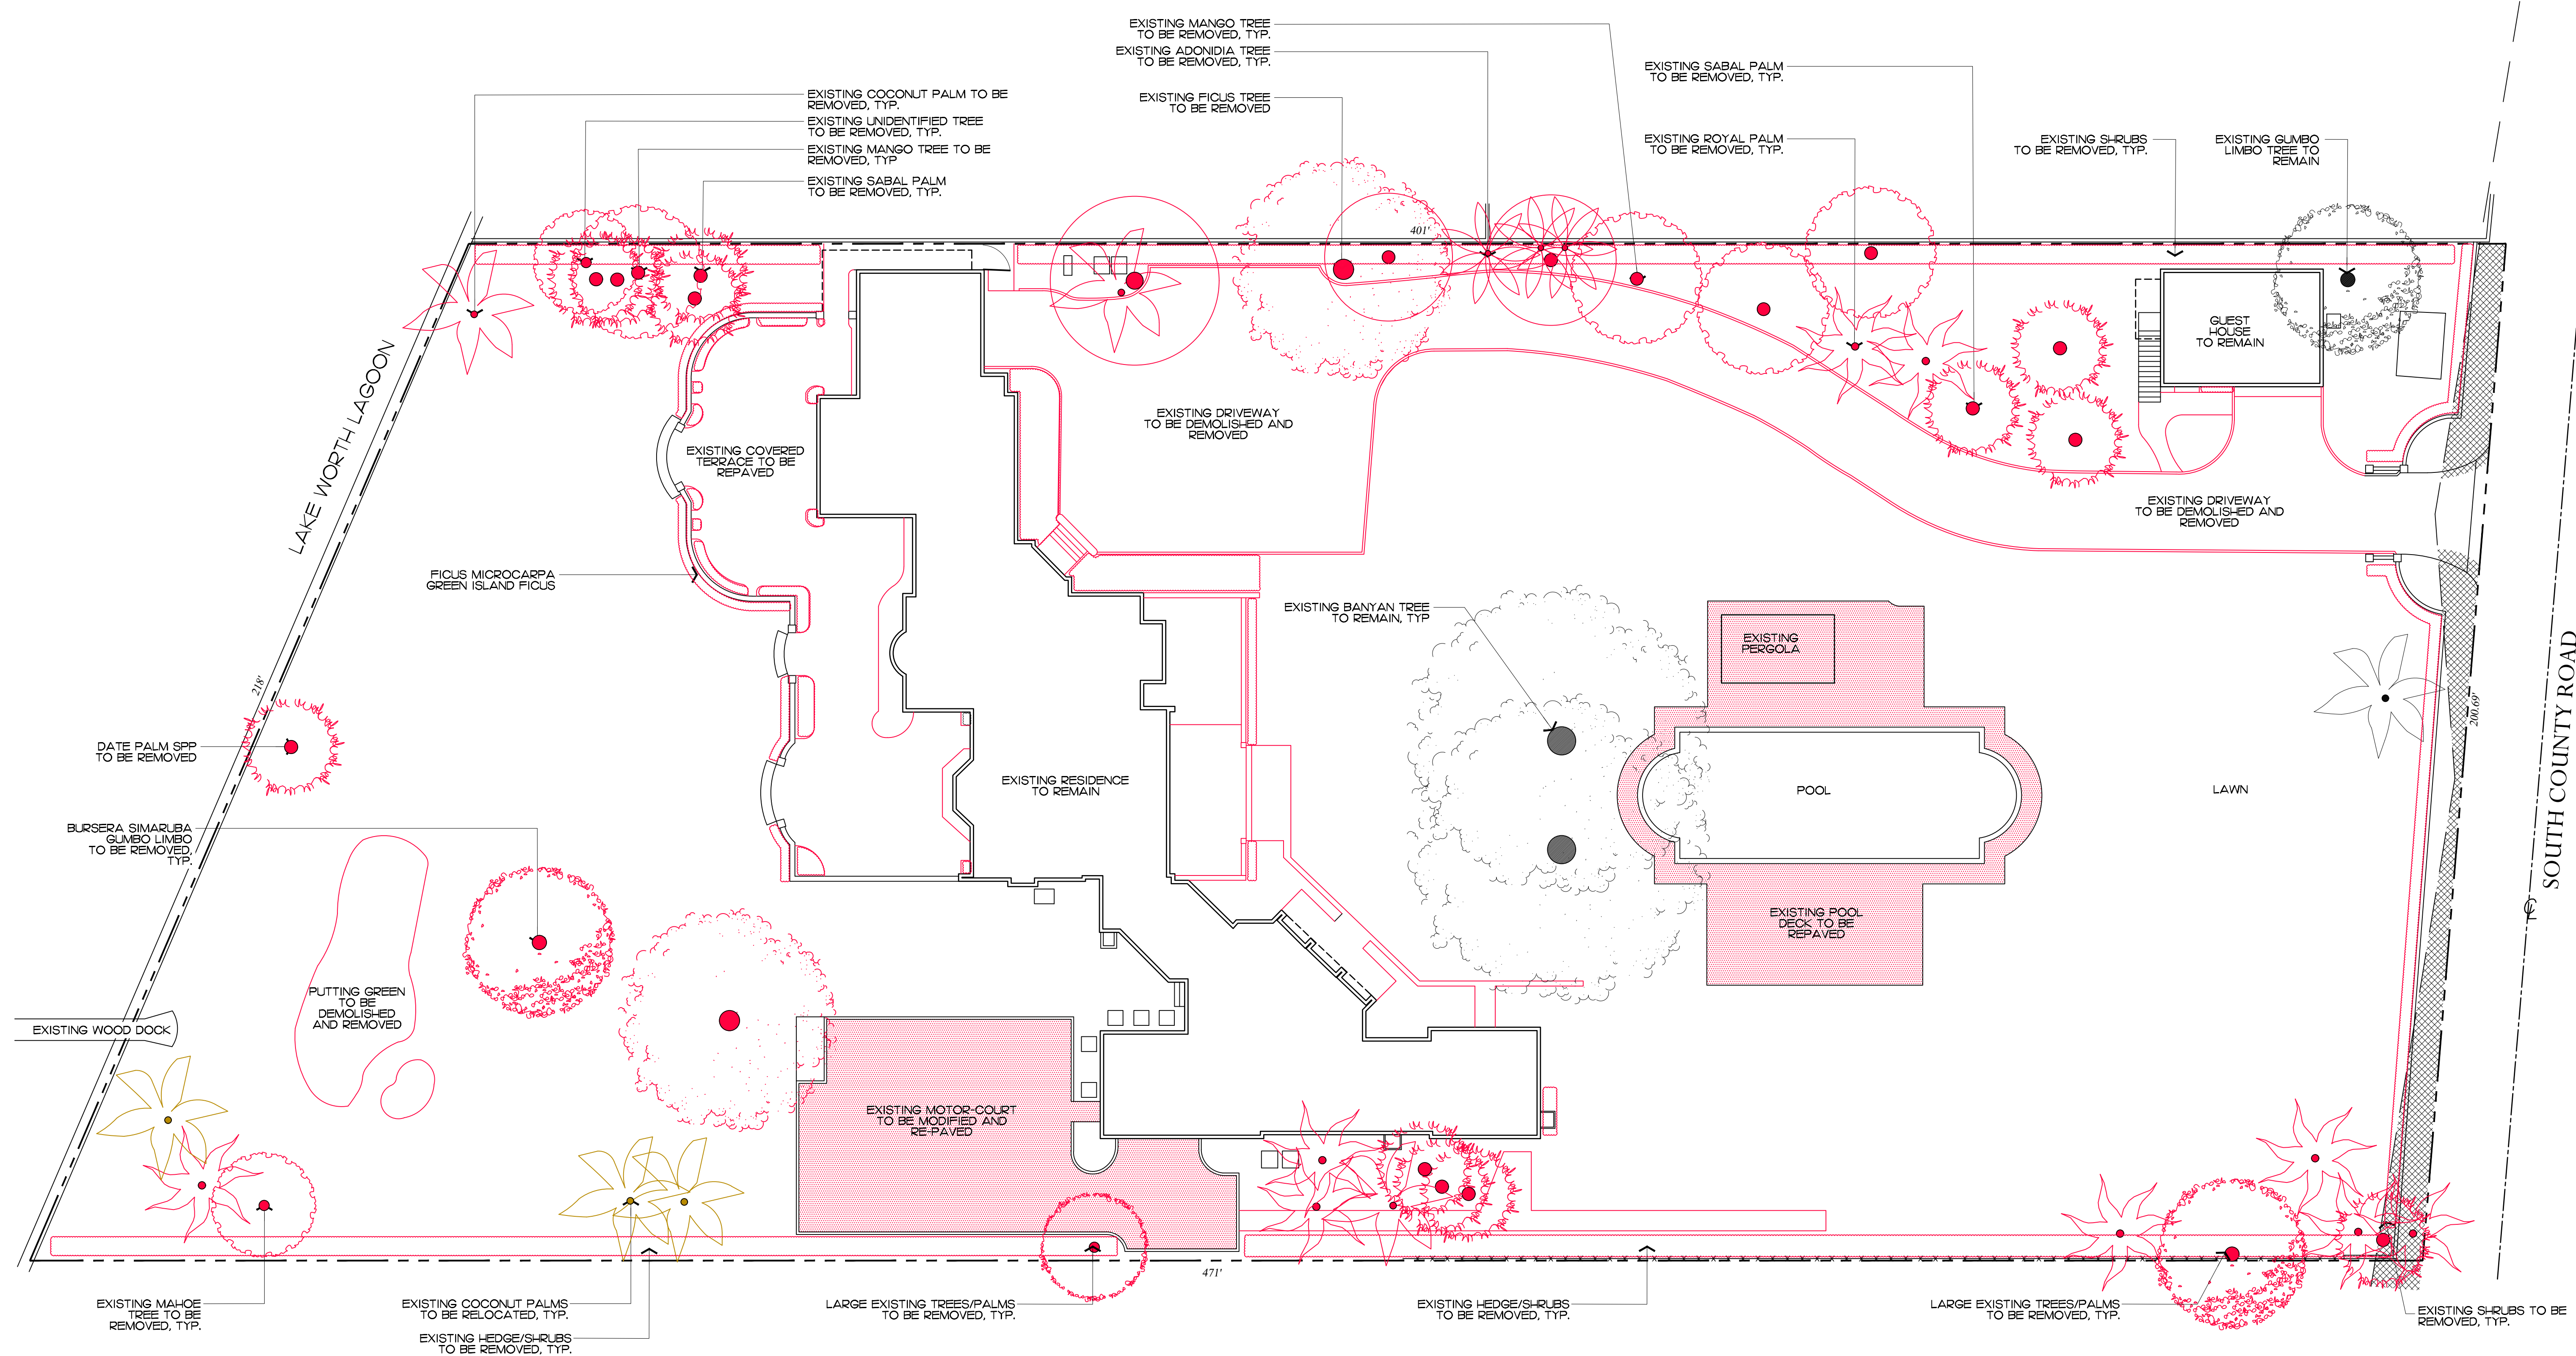


HJB: 24-0005  
ZON: 24-0035

# Demolition / Vegetation Action Plan

SCALE: 1/16"=1'





Private Residence  
854 S County Road  
Palm Beach

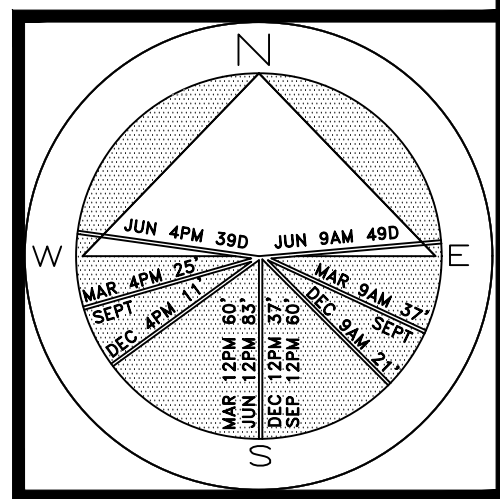

JOB NUMBER: # 23090.00 LA  
DRAWN BY: Alex Bugrli  
DATE: 05.16.2024  
07.01.2024

SHEET L3.0

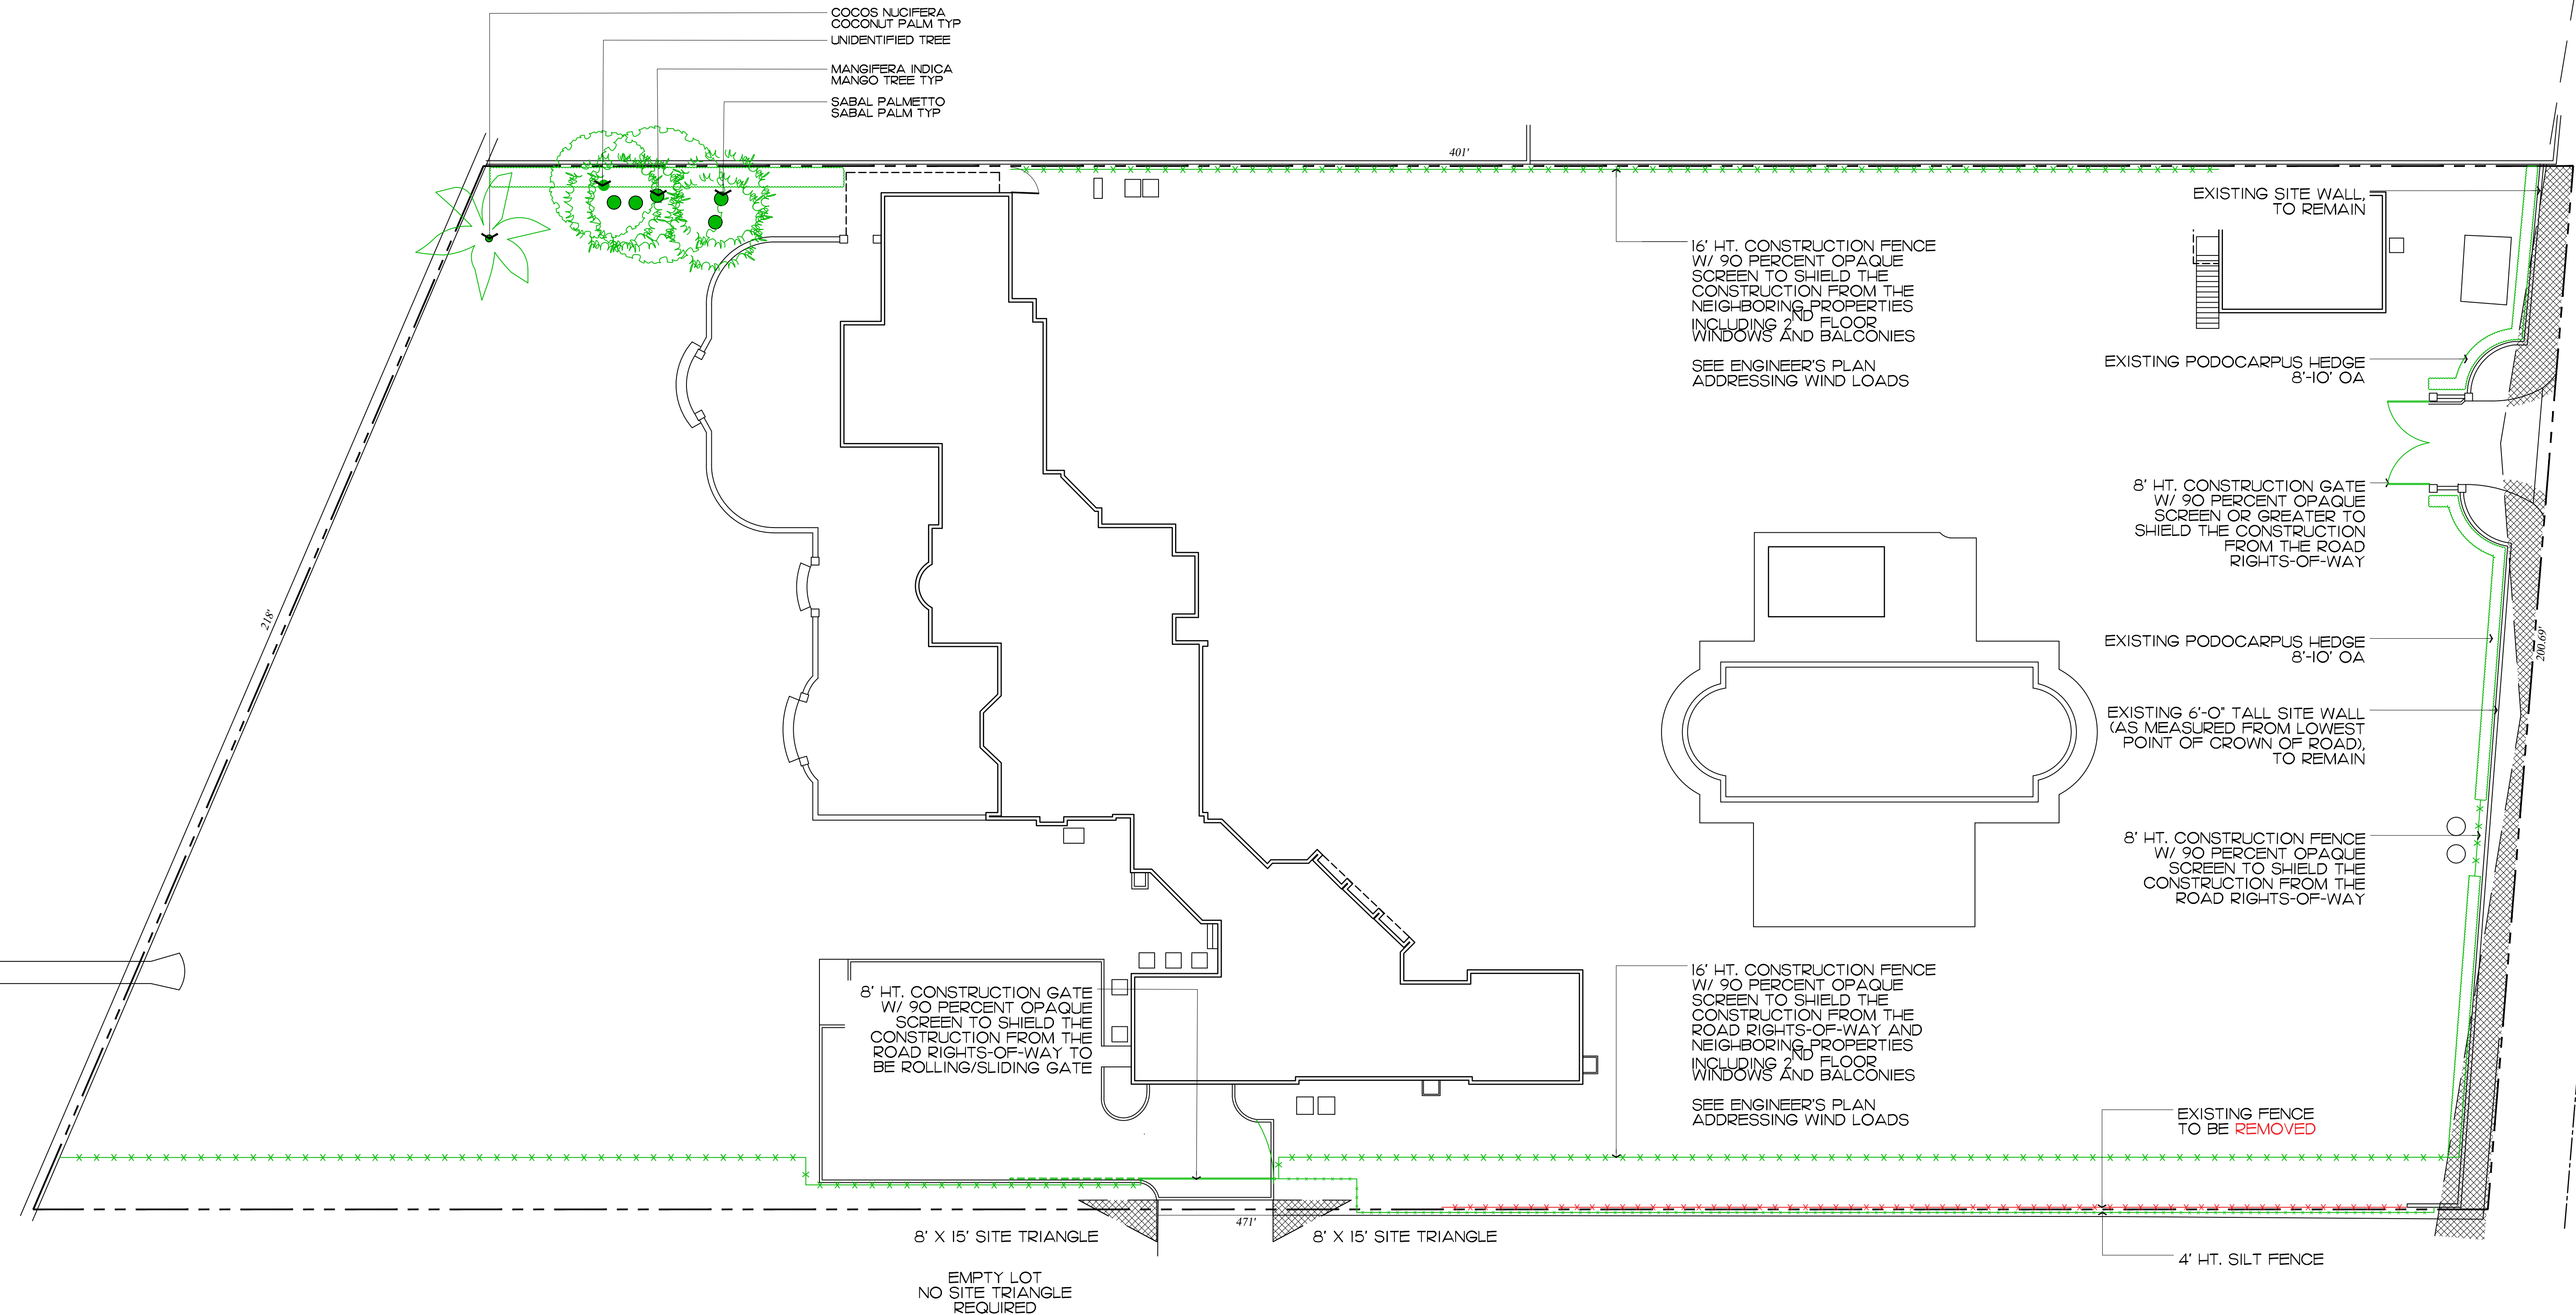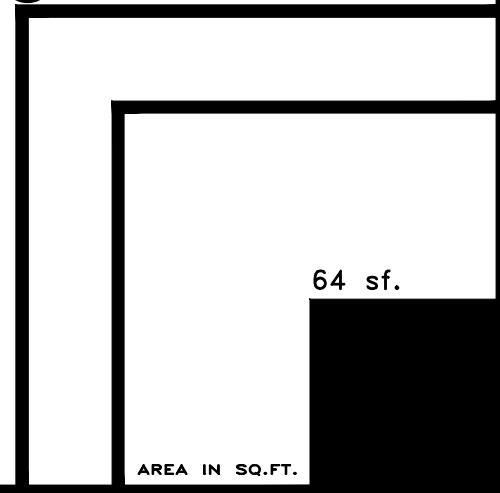

**COPYRIGHT:** 2024  
The following drawings are instruments of service to the Landscape Architect. They are not products of design. All ideas, designs, arrangements and plans indicated or represented by this/these drawings are owned by and the property of the designer, and were created, evolved and developed for use on and in connection with this project. None of such ideas, designs, arrangements or plans shall be used by or disclosed to any person, firm or corporation without the written permission of the Landscape Architect.

**DISCLAIMER:** 2024  
Construction, as the term is generally understood, and that ENVIRONMENT DESIGN GROUP does not provide landscape architectural services during construction, including on-site monitoring, site visits, shop drawing review, design clarification, etc., the client agrees to indemnify and hold harmless ENVIRONMENT DESIGN GROUP from any liability arising from, acts or omissions in the performance of said services during construction by the client, and his/her agents, employees, or subcontractors.

48 HOURS BEFORE DIGGING  
CALL TOLL FREE  
1-800-432-4770  
SUNSHINE STATE ONE CALL  
OF FLORIDA, INC.


H/B: 24-0005  
ZON: 24-0035

# Construction Screening & Staging Plan

SCALE: 1/16"=1'




Private Residence  
854 S County Road  
Palm Beach

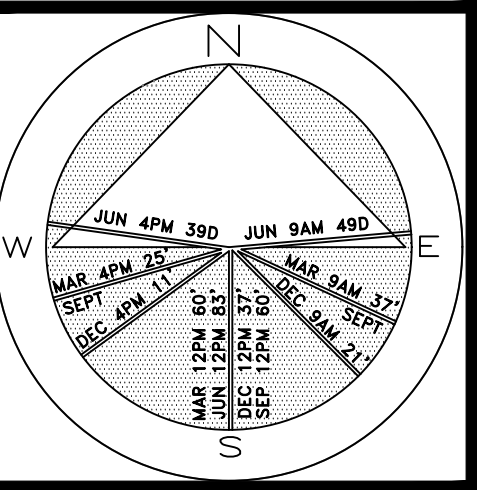

JOB NUMBER: # 23090.00 LA  
DRAWN BY: Dustin Mizell

DATE: 05.16.2024  
07.01.2024

SHEET L4.0

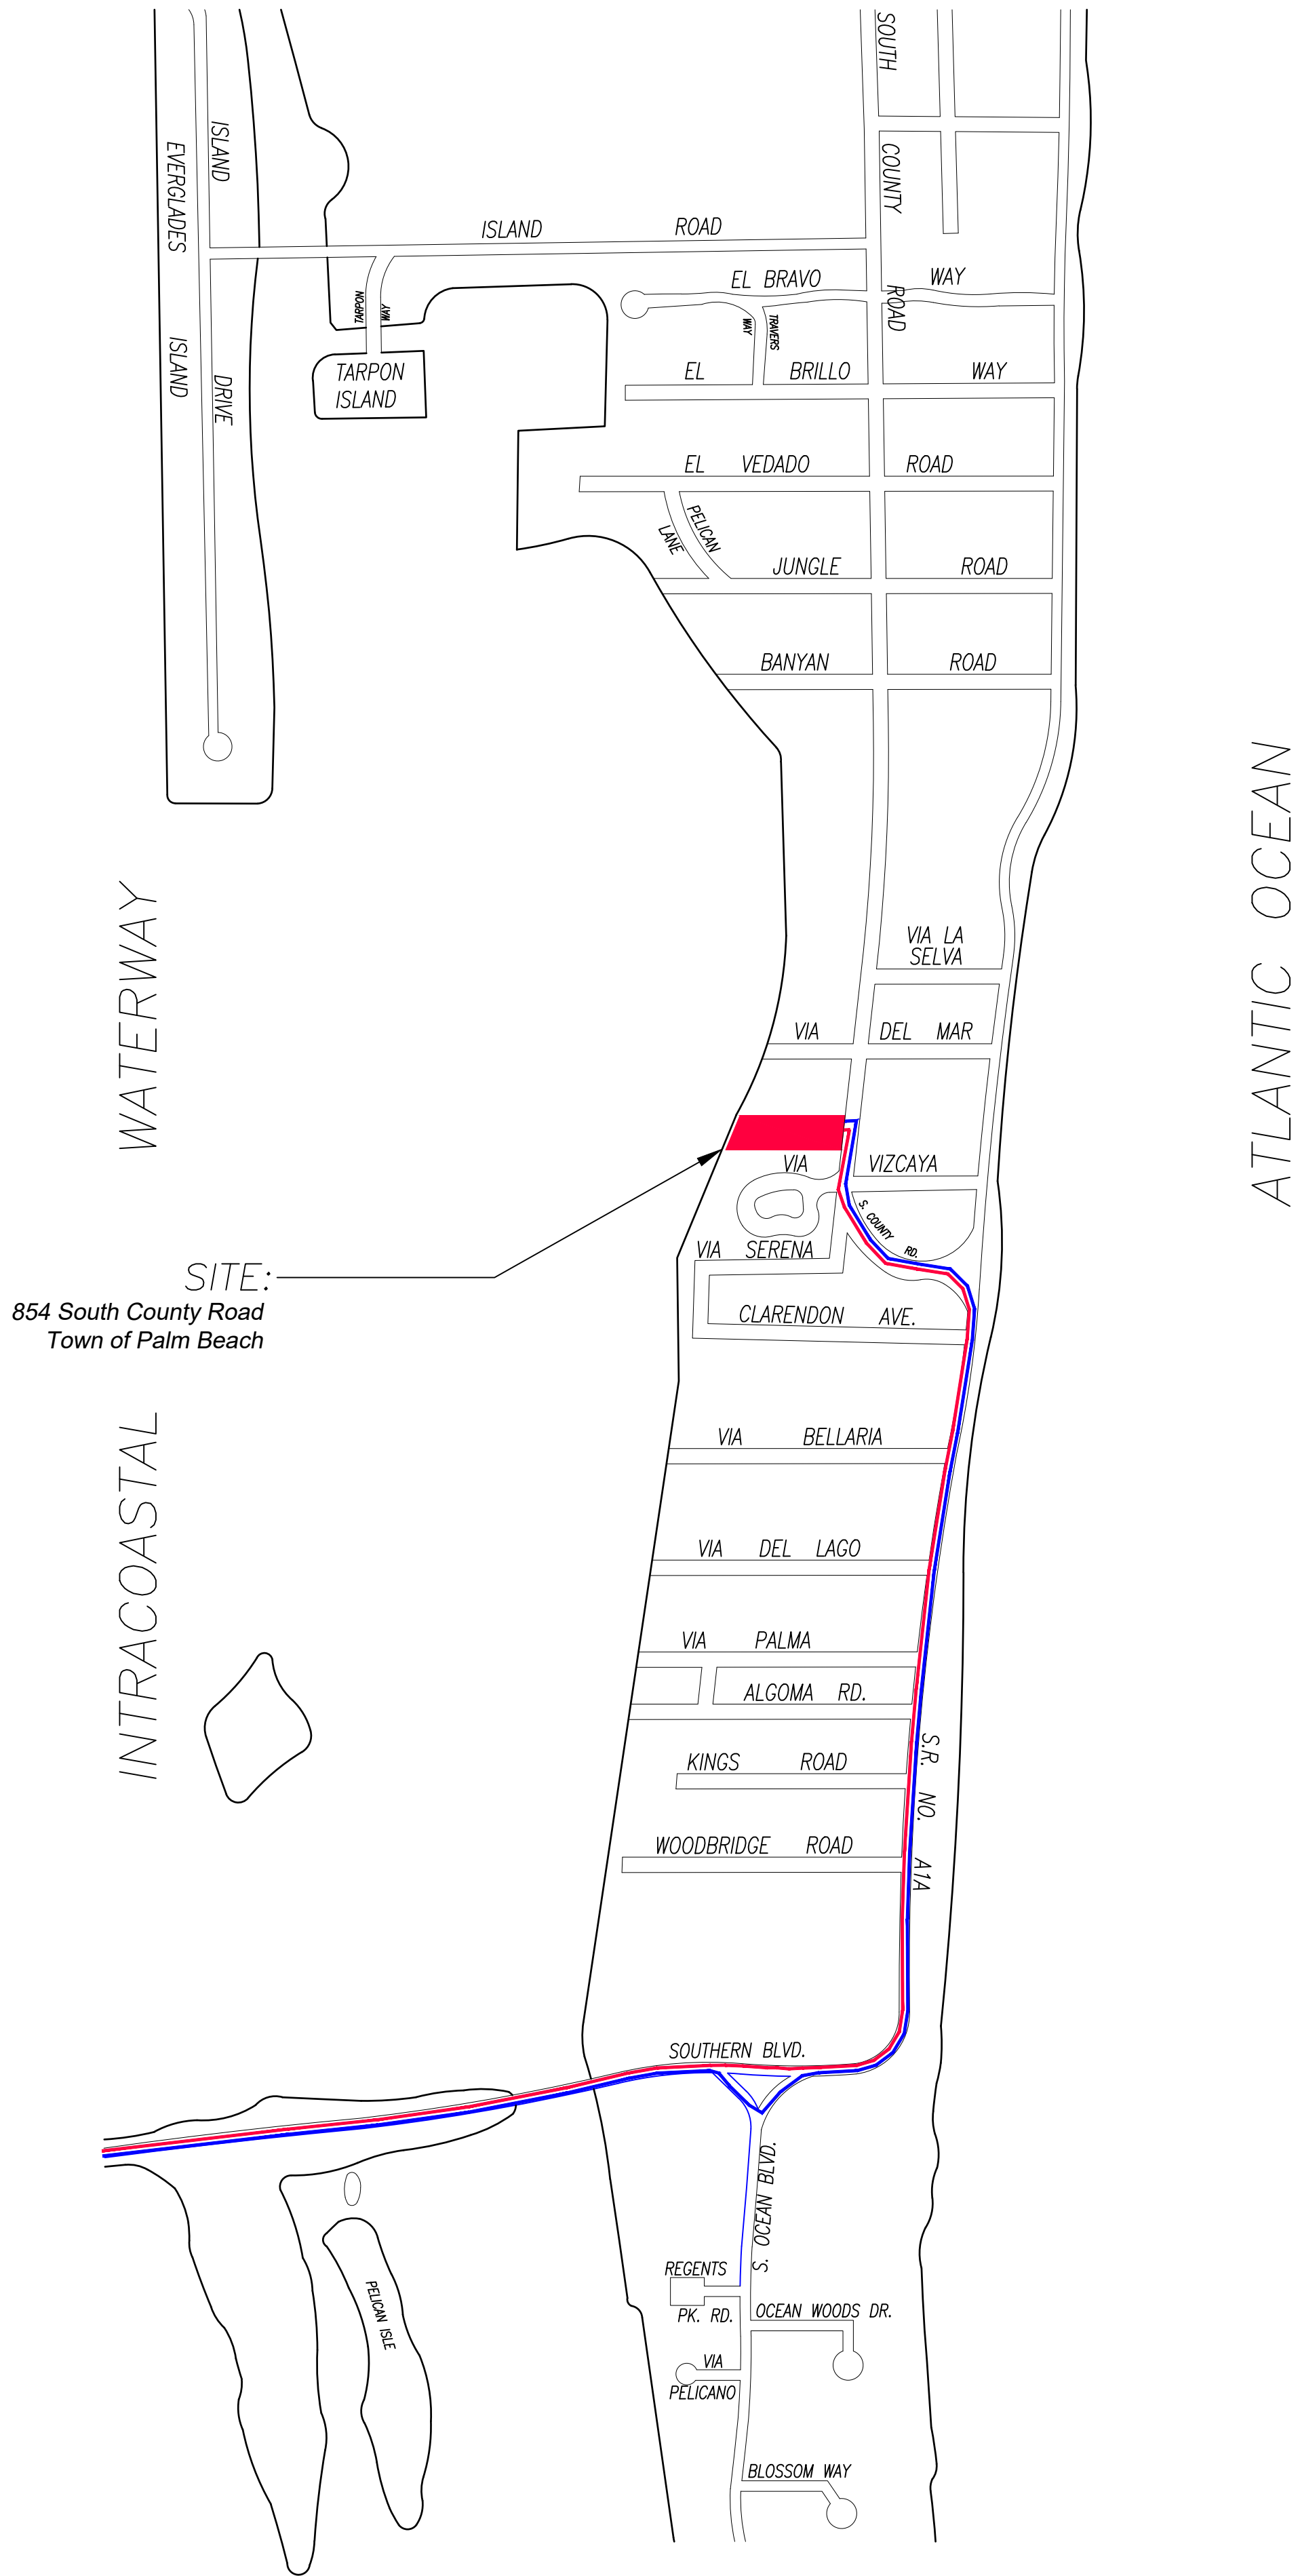

1 PROPOSED TRUCK INGRESS / EGRESS ROUTES MAP


CONCEPTUAL CONSTRUCTION SCHEDULE:

MONTH 1:	DEMOLITION
MONTH 2-4	HARDSCAPE INSTALLATION
MONTH 5	LANDSCAPE INSTALLATION
MONTH 6	FINAL CERTIFICATIONS / PERMITS

LARGEST TRUCK ->  
LANDSCAPE TRUCKS ->  
SOD  
IRRIGATION

- PROPOSED INGRESS TRUCK ROUTE
- PROPOSED EGRESS TRUCK ROUTE



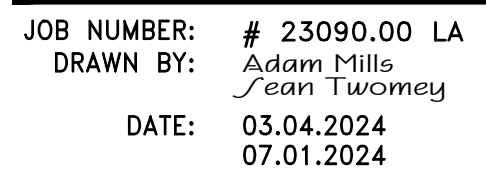

48 HOURS BEFORE DIGGING  
CALL TOLL FREE  
**1-800-432-4770**  
SUNSHINE STATE ONE CALL  
OF FLORIDA, INC.

HJB: 24-0005  
ZON: 24-0035

POURED 'TABBY SHELL' CONCRETE DRIVEWAY

Site Plan

SCALE IN FEET 0' 16' 32' 48'

64 sf.