



GENERAL NOTE:
THE GENERAL CONTRACTOR SHALL VERIFY ALL DIMENSIONS, DRAWINGS AND SPECIFICATION REQUIREMENTS WITH EXISTING CONDITIONS IN THE FIELD AND BRING ANY DISCREPANCIES TO THE ARCHITECT'S ATTENTION BEFORE PROCEEDING WITH THE WORK.
DO NOT SCALE DRAWING. ALL DIMENSIONS SUPERSEDE ANY GRAPHIC REPRESENTATION.
ALL CONSTRUCTION TO BE ACCORDING TO CURRENT LOCAL CODES: FBC 8th EDITION (2023).

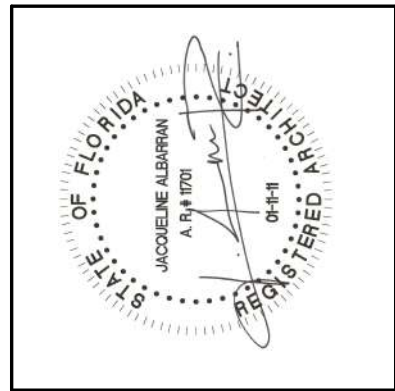


JACQUELINE ALBARRAN, P.A.
REGISTERED ARCHITECT 11701


REVISIONS:	
1	
2	
3	
4	

SHEET NUMBER:	
A6.2	
DATE:	08-12-24
JOB #	0494

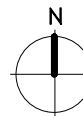

PROPOSED SECOND FLOOR PLAN
SCALE: 1/8" = 1'-0"

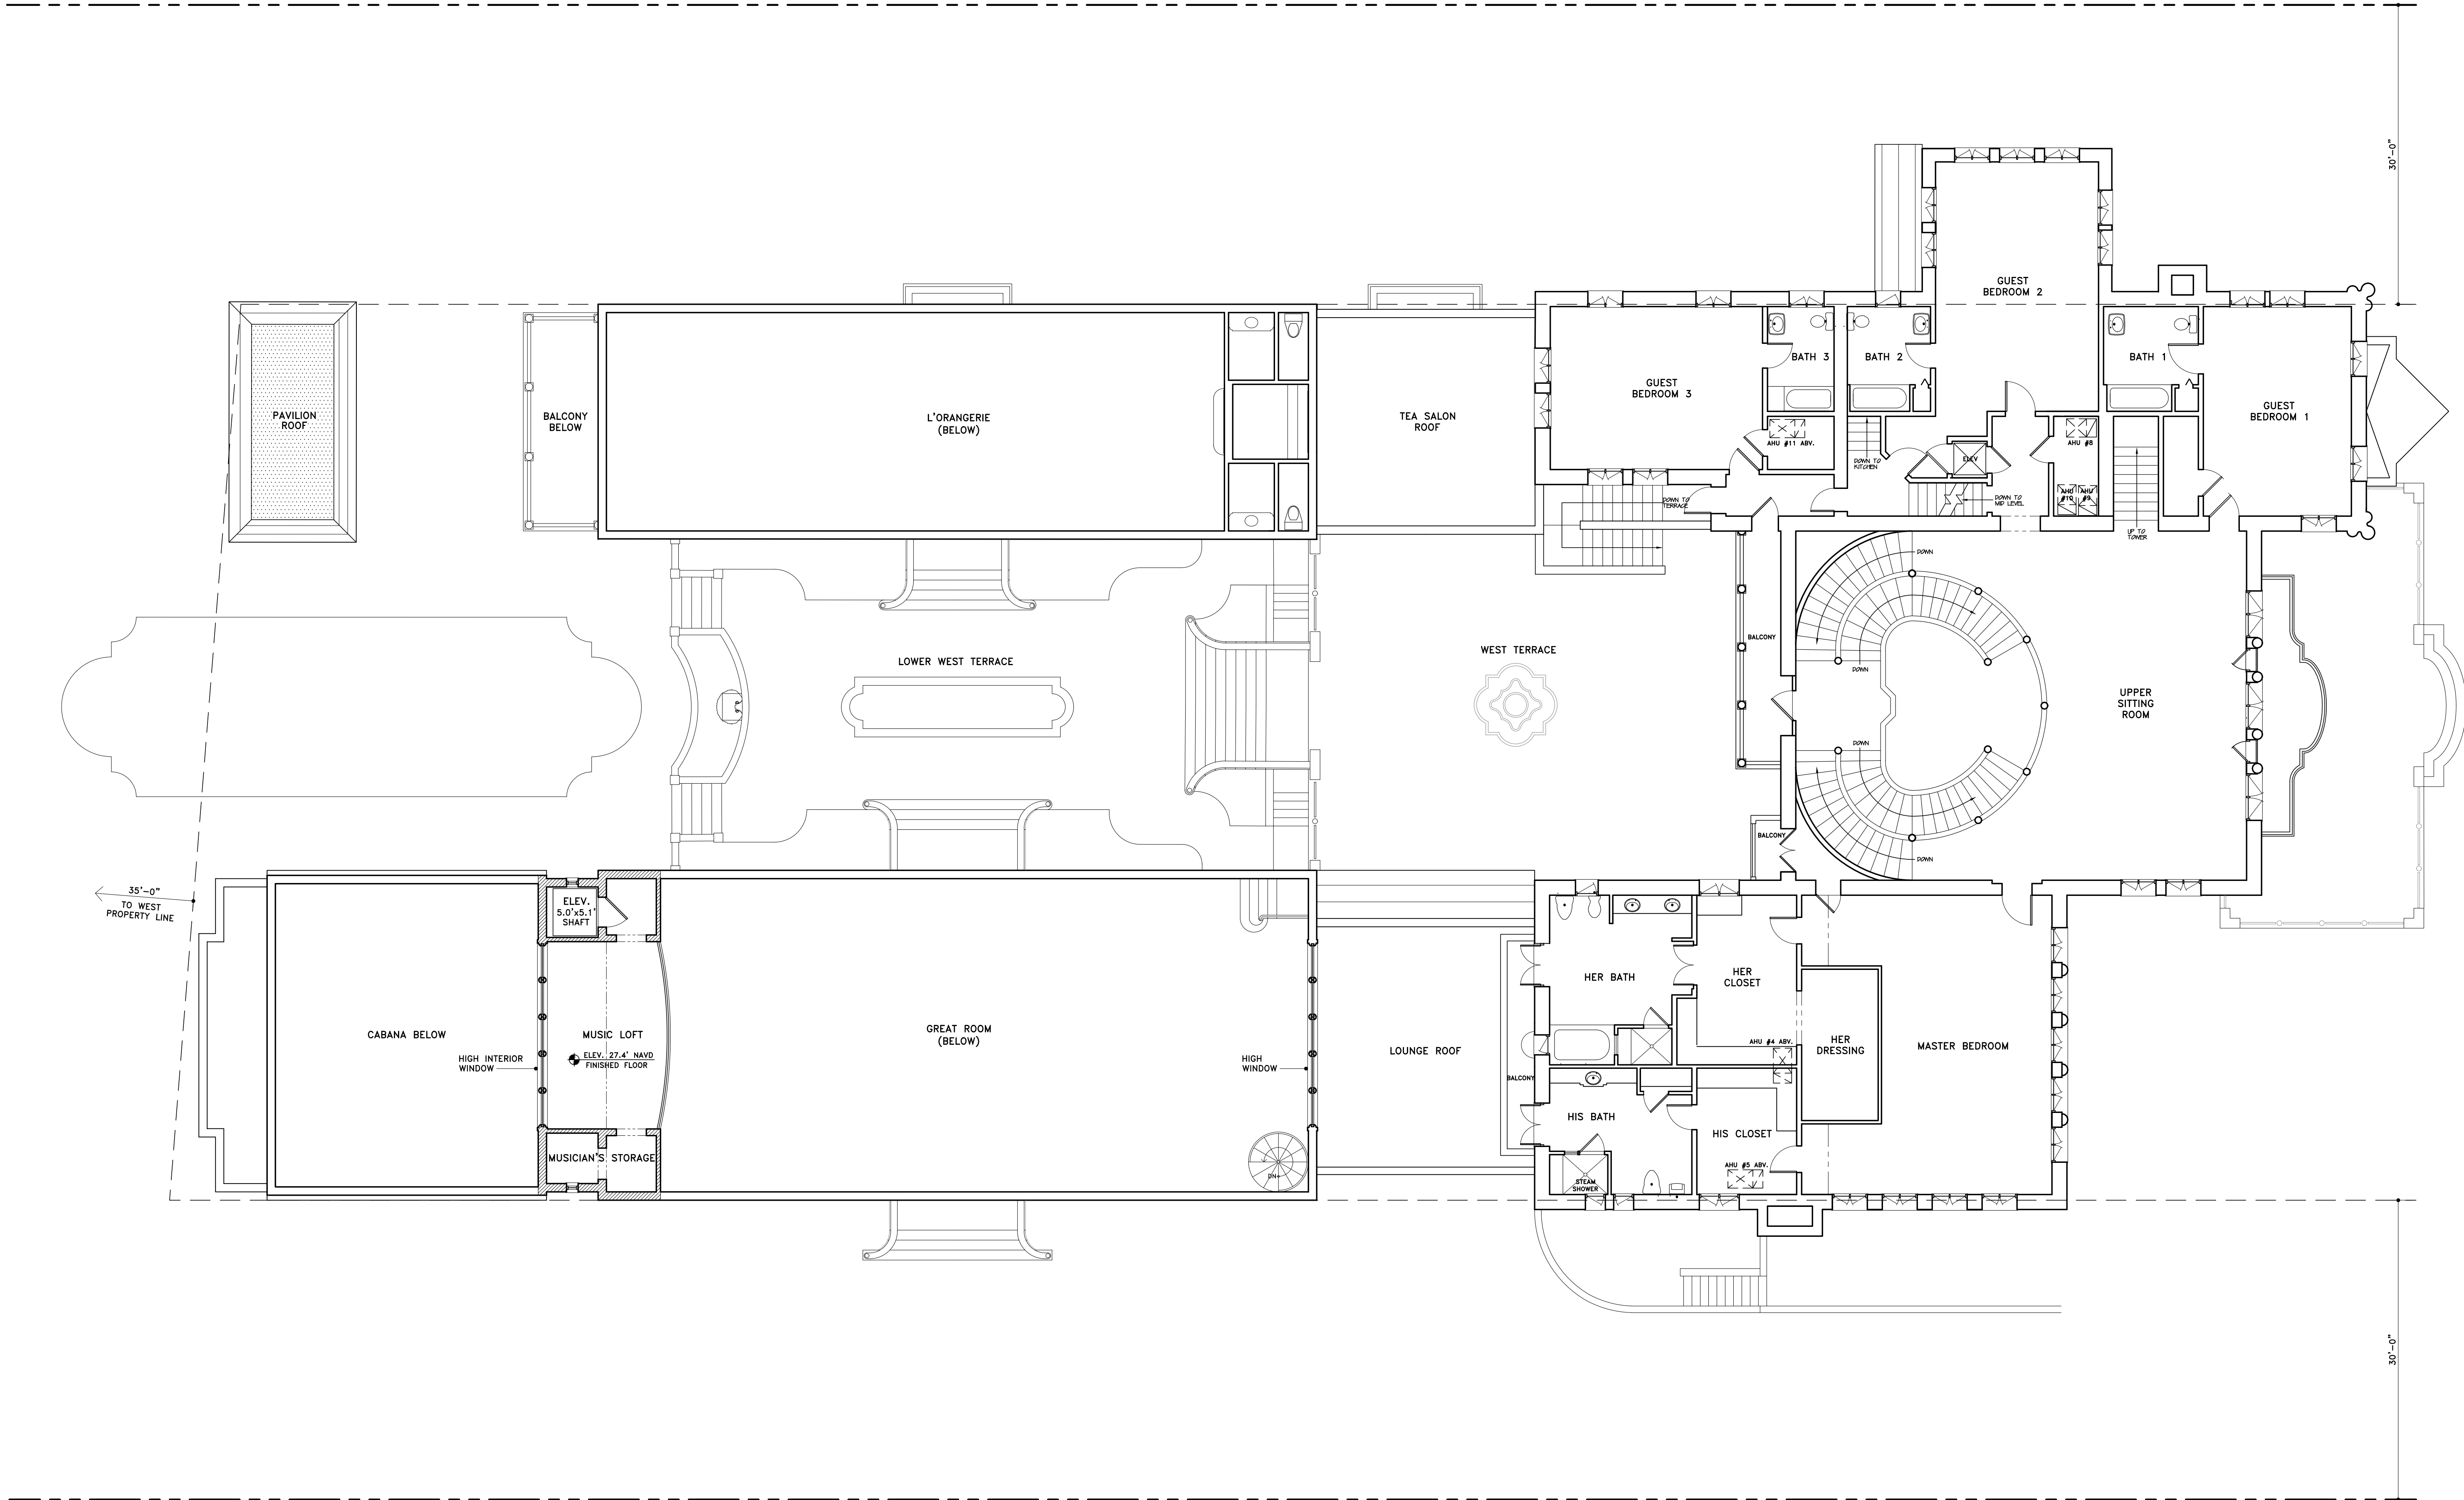


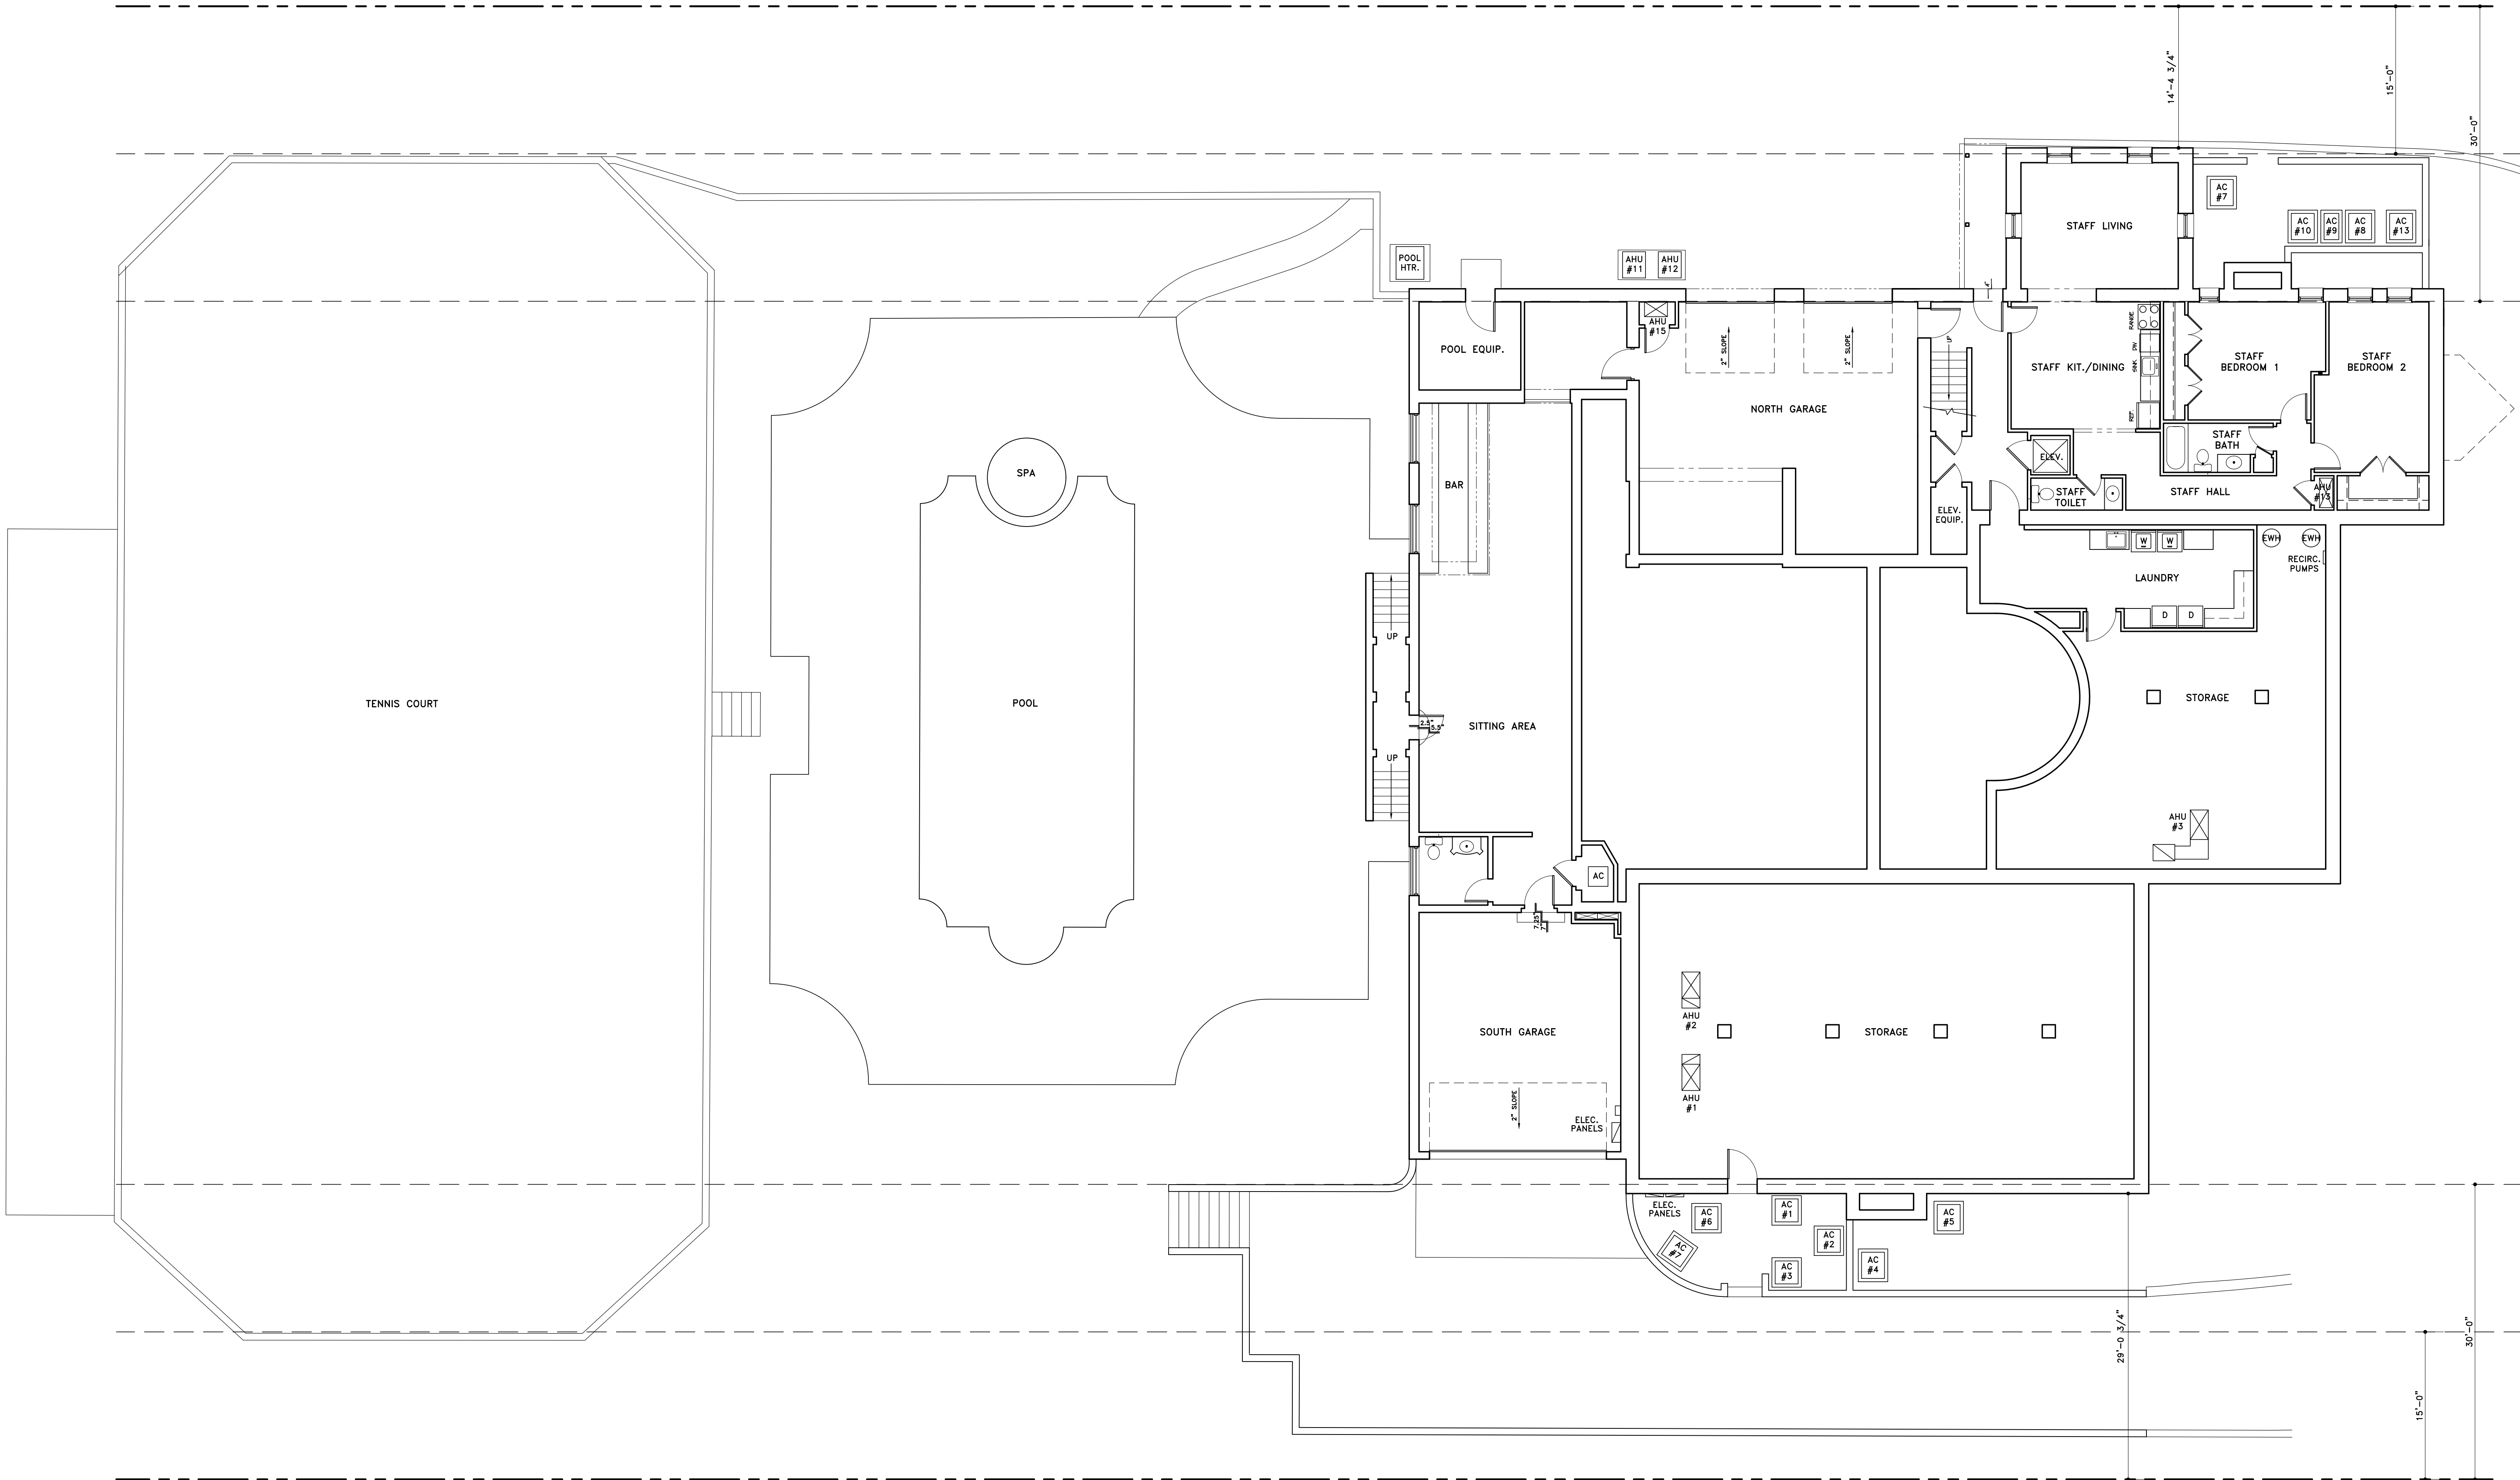

GENERAL NOTE:
THE GENERAL CONTRACTOR SHALL VERIFY ALL DIMENSIONS, DRAWINGS AND SPECIFICATION REQUIREMENTS WITH EXISTING CONDITIONS IN THE FIELD AND BRING ANY DISCREPANCIES TO THE ARCHITECT'S ATTENTION BEFORE PROCEEDING WITH THE WORK.
DO NOT SCALE DRAWING. ALL DIMENSIONS SUPERSEDE ANY GRAPHIC REPRESENTATION.
ALL CONSTRUCTION TO BE ACCORDING TO CURRENT LOCAL CODES: FBC 8th EDITION (2023).




EXISTING LOWER LEVEL FLOOR PLAN
SCALE: 1/8" = 1'-0"

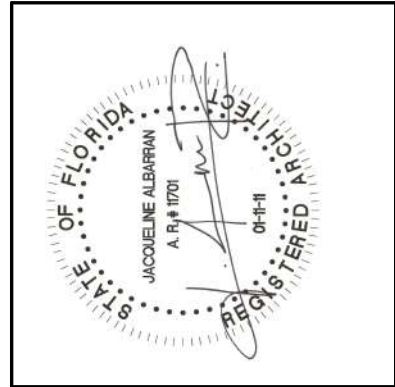


JACQUELINE ALBARRAN, PA
REGISTERED ARCHITECT 11701

REVISIONS:	
1	
2	
3	
4	

SHEET NUMBER:	
A7.1	
DATE:	08-12-24
JOB #	0456

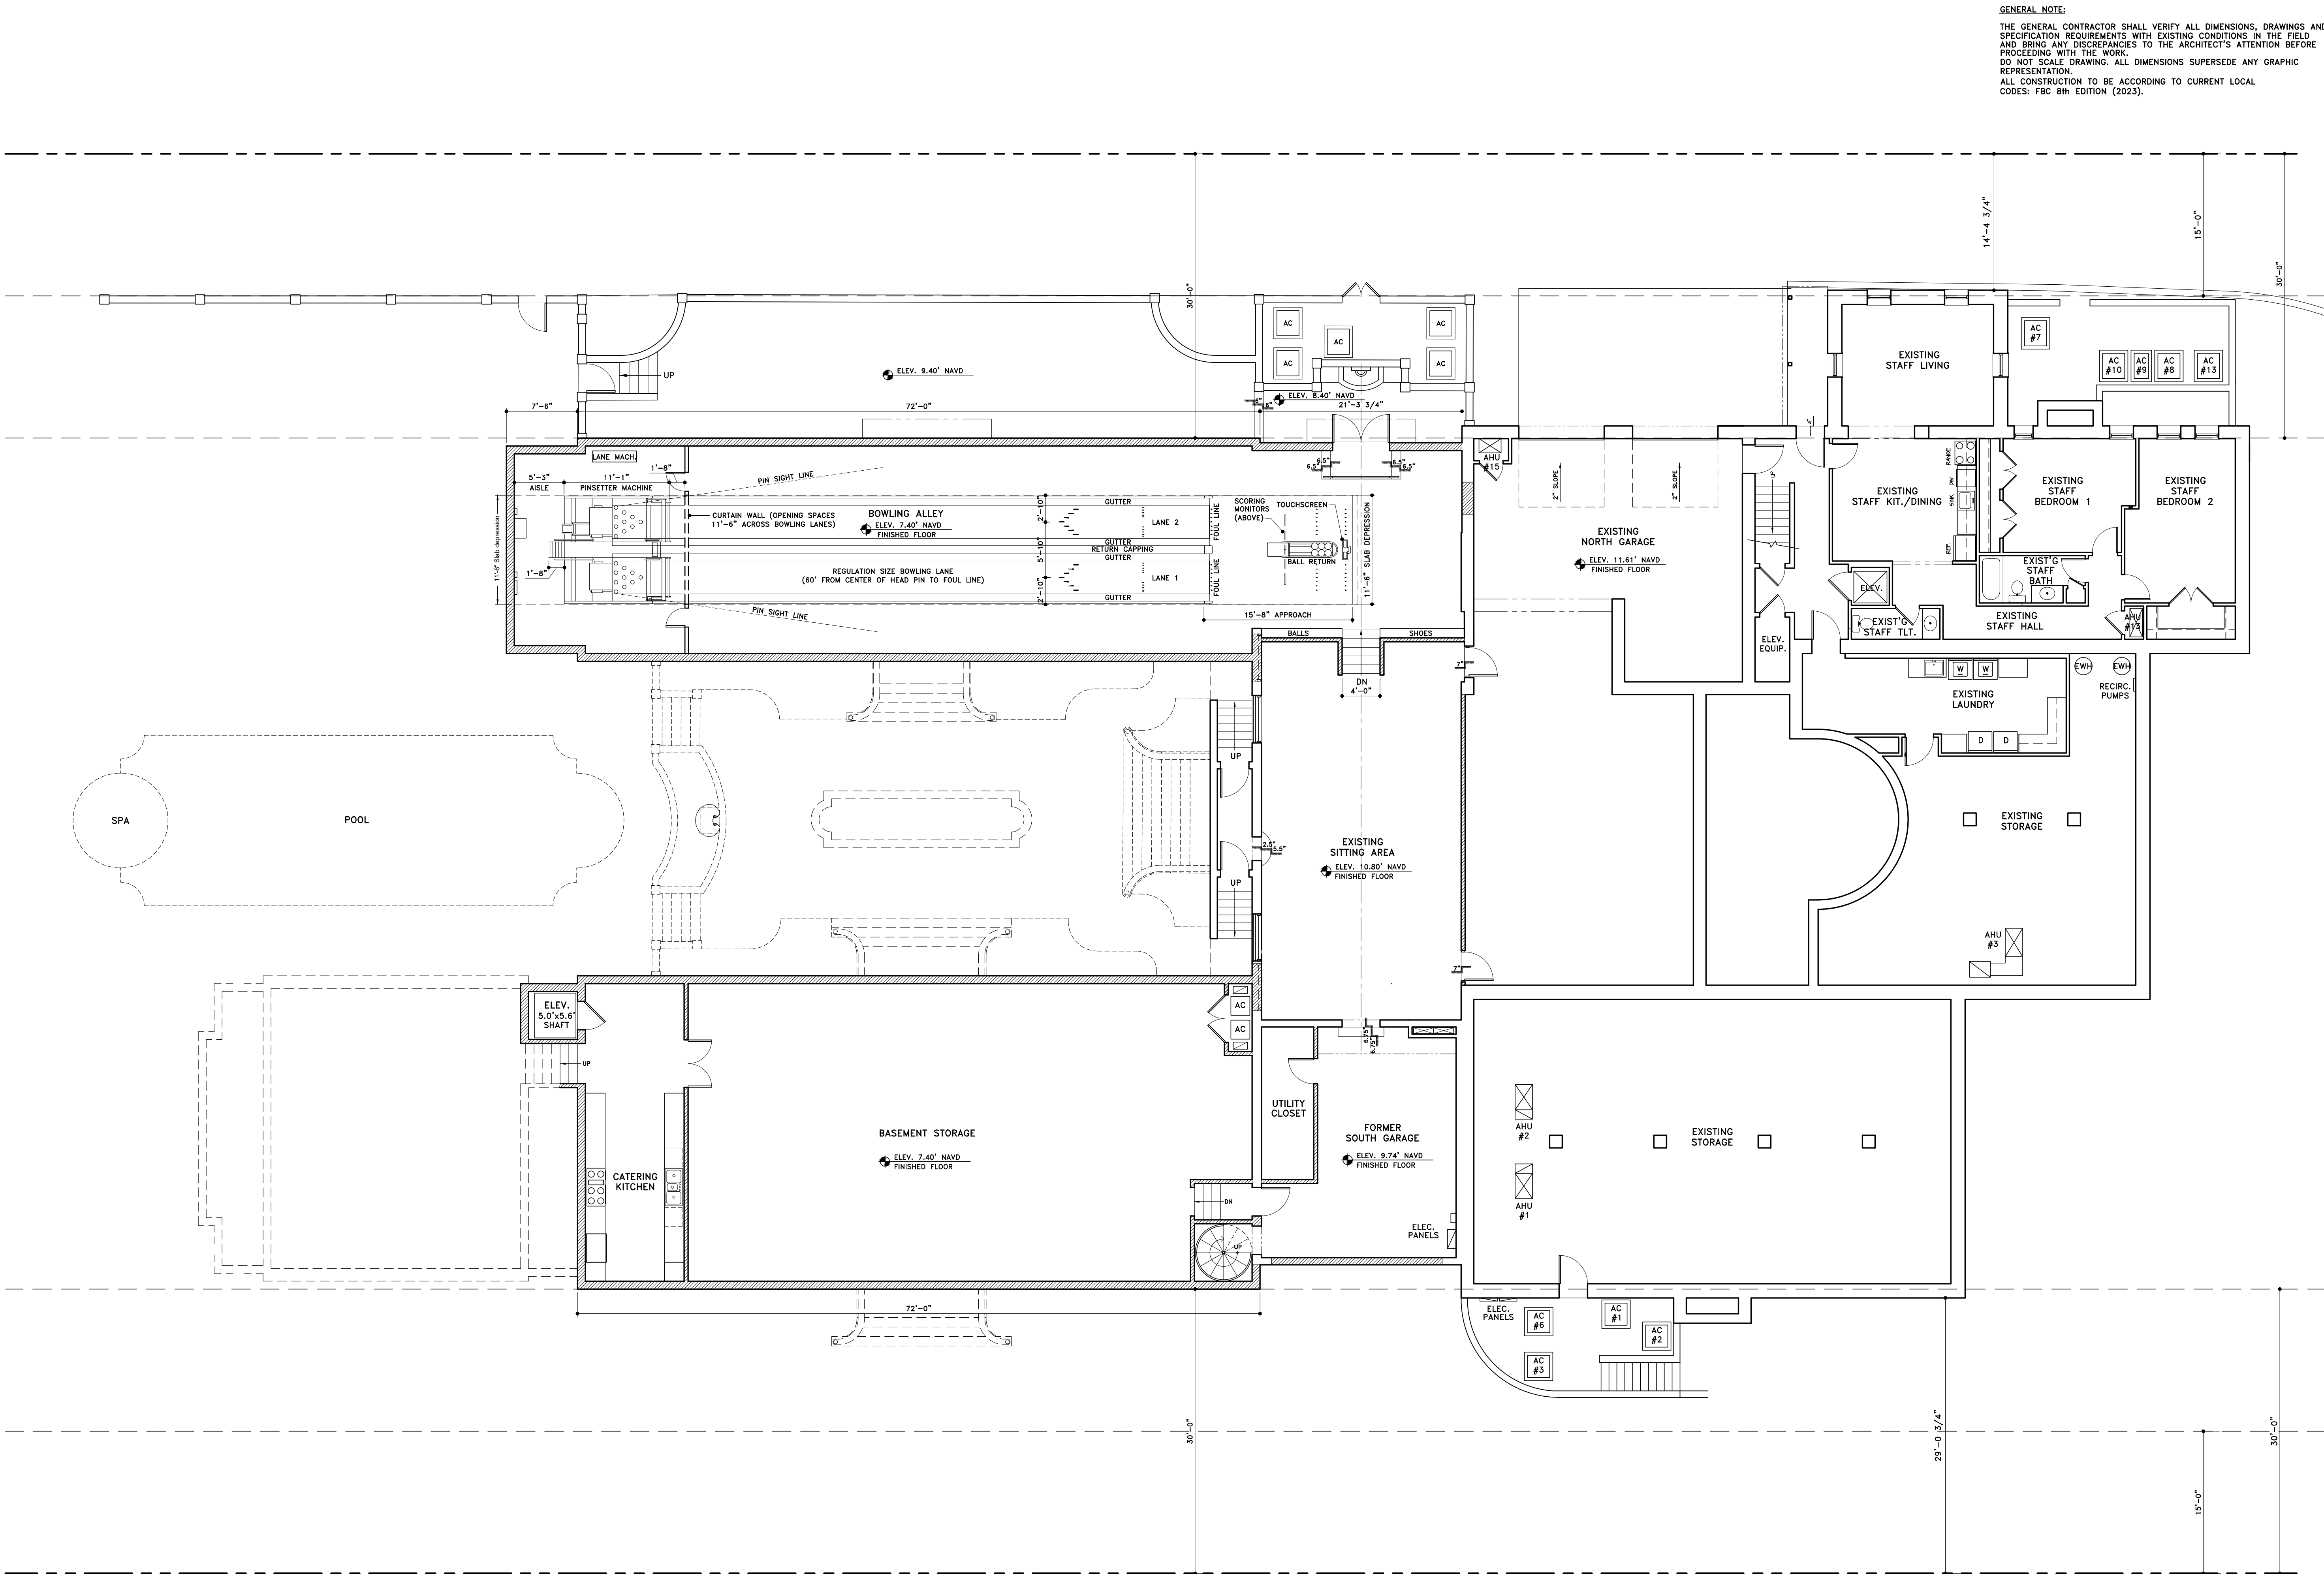

GENERAL NOTE:
THE GENERAL CONTRACTOR SHALL VERIFY ALL DIMENSIONS, DRAWINGS AND SPECIFICATION REQUIREMENTS WITH EXISTING CONDITIONS IN THE FIELD AND BRING ANY DISCREPANCIES TO THE ARCHITECT'S ATTENTION BEFORE PROCEEDING WITH THE WORK.
DO NOT SCALE DRAWING. ALL DIMENSIONS SUPERSEDE ANY GRAPHIC REPRESENTATION.
ALL CONSTRUCTION TO BE ACCORDING TO CURRENT LOCAL CODES: FBC 8th EDITION (2023).

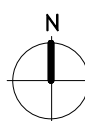


PROPOSED LOWER LEVEL FLOOR PLAN

SCALE: 1/8" = 1'-0"

SKA
SKA ARCHITECT + PLANNER
324 ROYAL PALM WAY, SUITE 227, PALM BEACH, FLORIDA
TEL: 561.655.7676 FAX: 561.655.3533


CAFARO RESIDENCE
860 SOUTH OCEAN BOULEVARD
PALM BEACH, FLORIDA

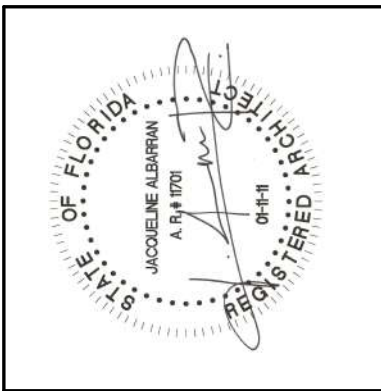

JACQUELINE ALBARRAN, PA
REGISTERED ARCHITECT 11701


REVISIONS:	
1	
2	
3	
4	

SHEET NUMBER:	
A7.2	
DATE:	08-12-24
JOB #	0456

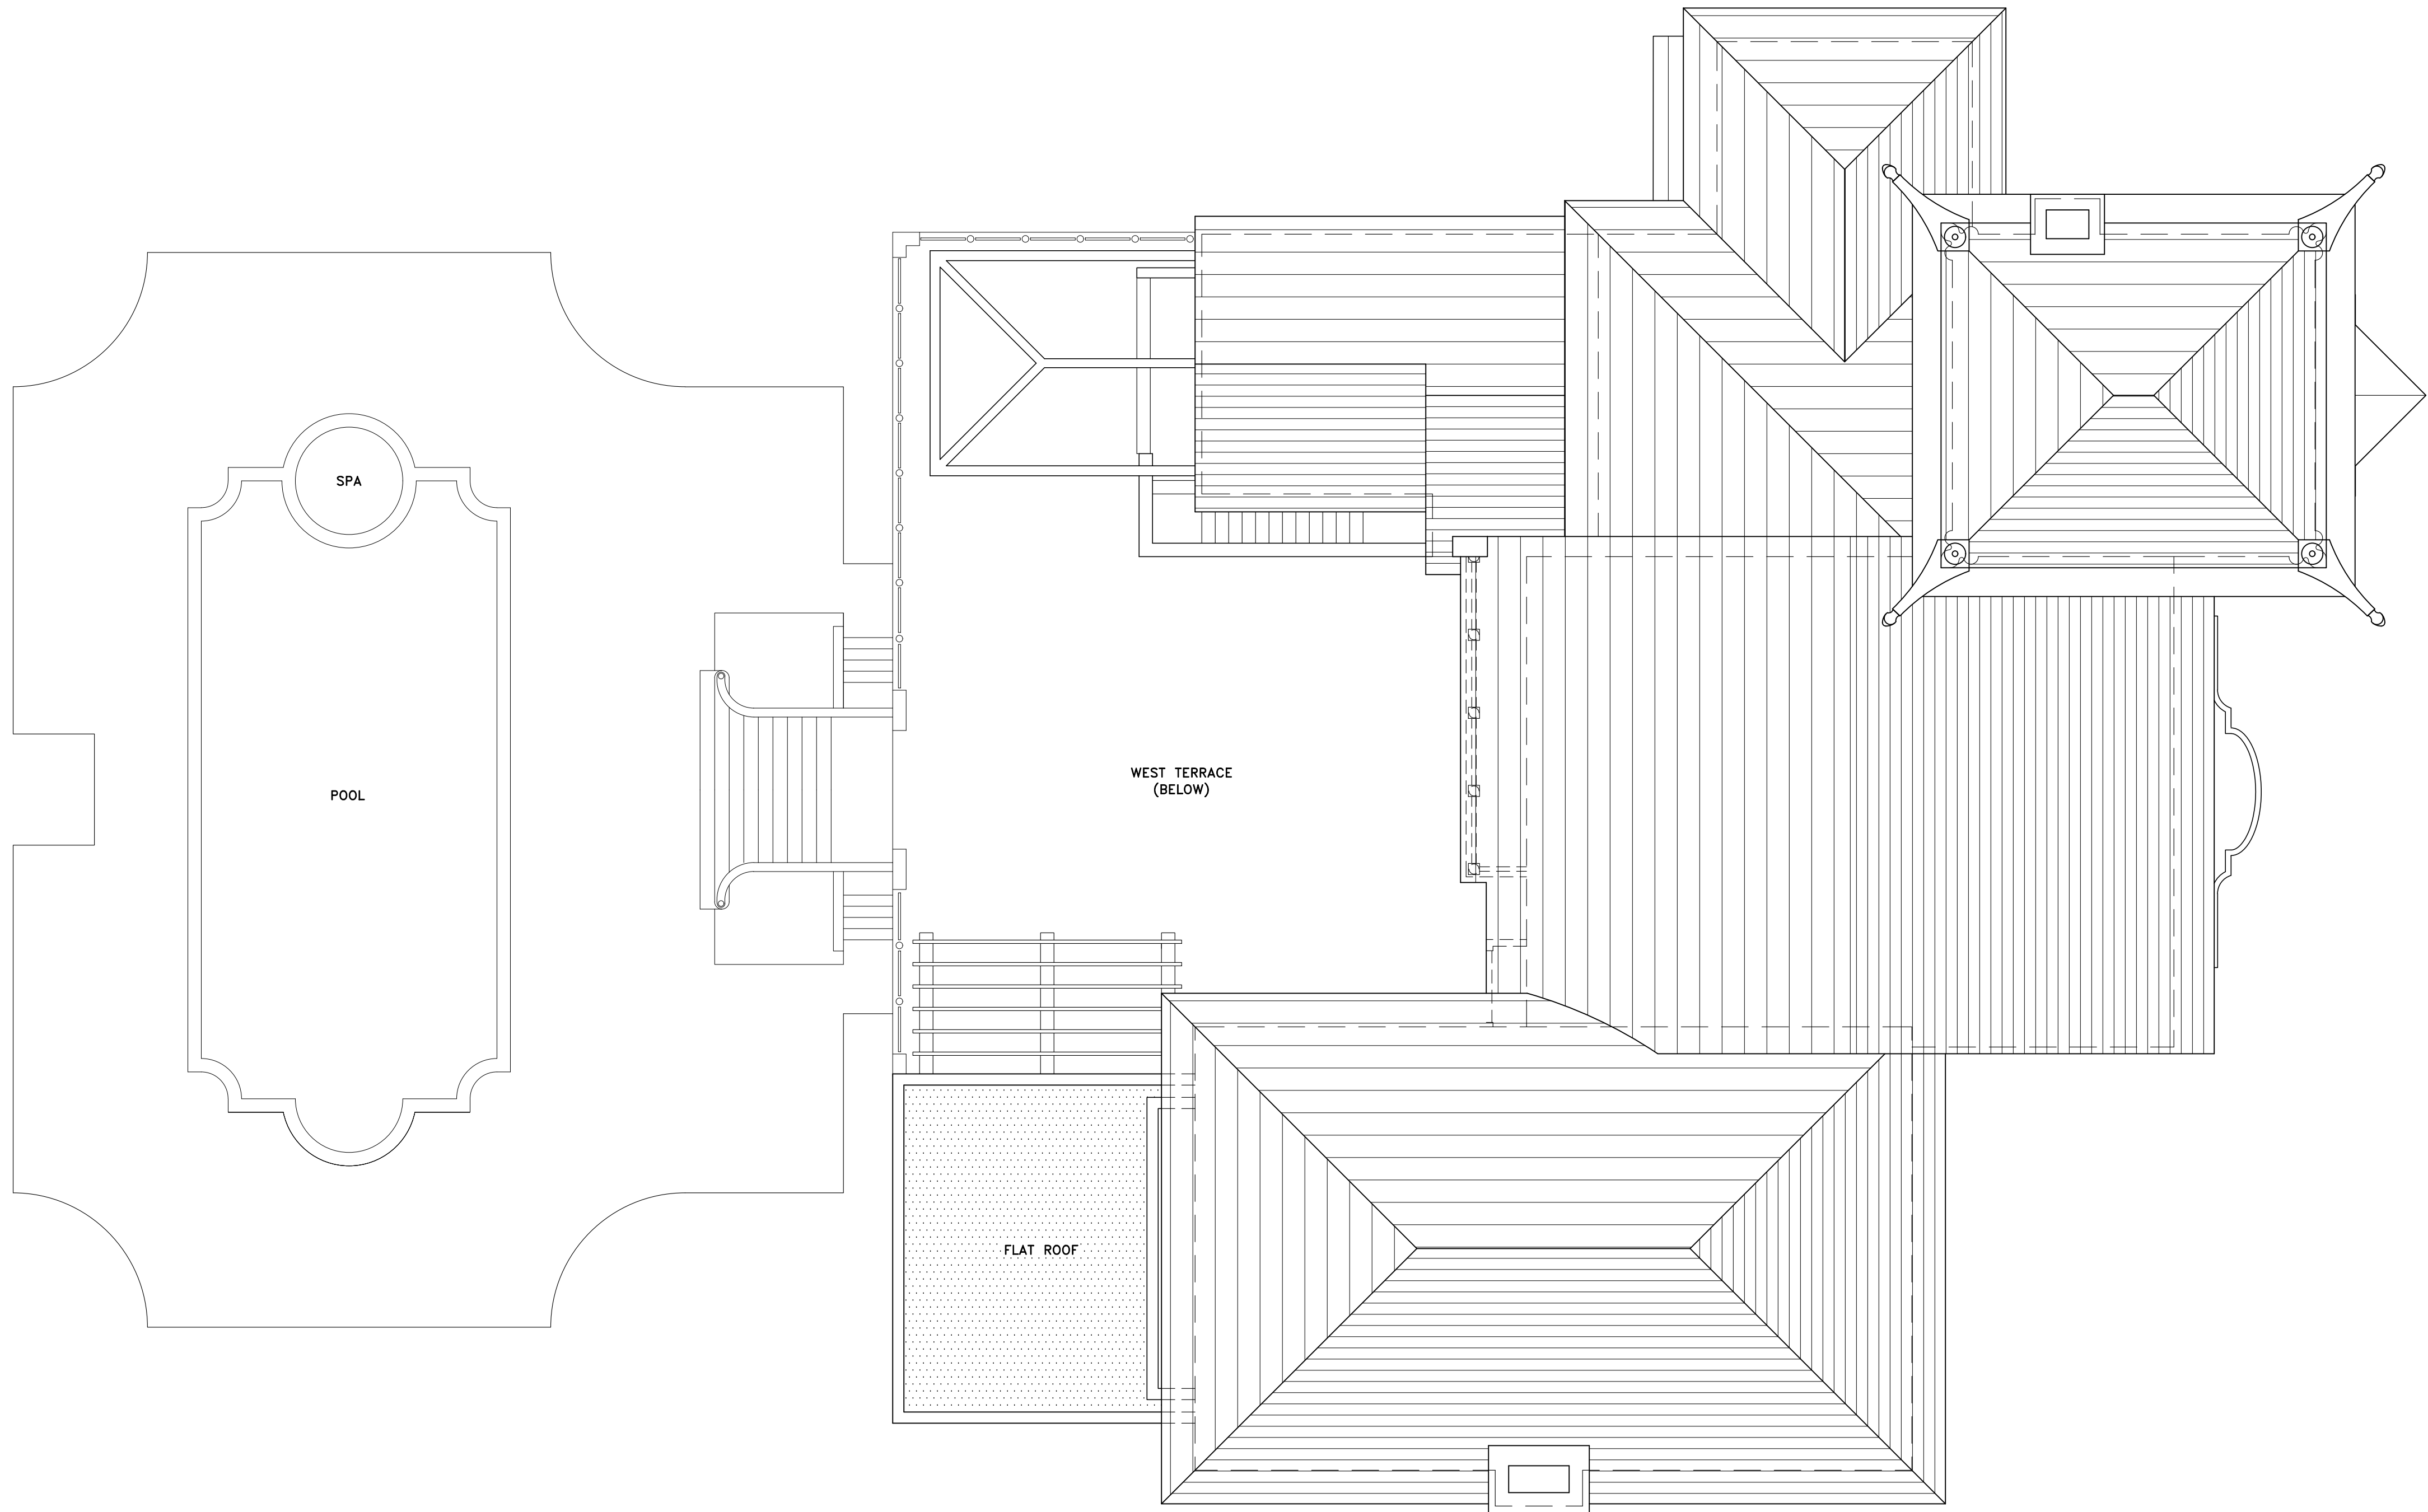

GENERAL NOTE:
THE GENERAL CONTRACTOR SHALL VERIFY ALL DIMENSIONS, DRAWINGS AND SPECIFICATION REQUIREMENTS WITH EXISTING CONDITIONS IN THE FIELD AND BRING ANY DISCREPANCIES TO THE ARCHITECT'S ATTENTION BEFORE PROCEEDING WITH THE WORK.
DO NOT SCALE DRAWING. ALL DIMENSIONS SUPERSEDE ANY GRAPHIC REPRESENTATION.
ALL CONSTRUCTION TO BE ACCORDING TO CURRENT LOCAL CODES: FBC 8th EDITION (2023).

N
EXISTING ROOF PLAN
SCALE: 1/8" = 1'-0"

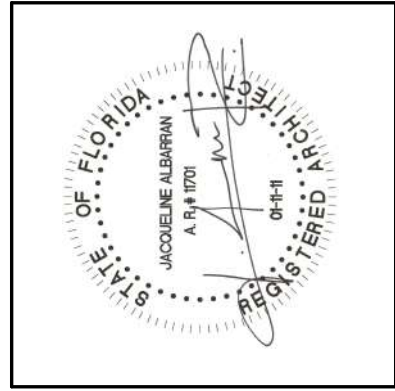


JACQUELINE ALBARRAN, PA
REGISTERED ARCHITECT 11701

REVISIONS:	
1	
2	
3	
4	


SHEET NUMBER:	
A8.1	
DATE:	08-12-24
JOB #	0494

CAFARO RESIDENCE
860 SOUTH OCEAN BOULEVARD
PALM BEACH, FLORIDA


SKA
SKA ARCHITECT + PLANNER
324 ROYAL PALM BLVD., SUITE 227, PALM BEACH, FLORIDA
TEL 561.655.7676 FAX 561.655.5533

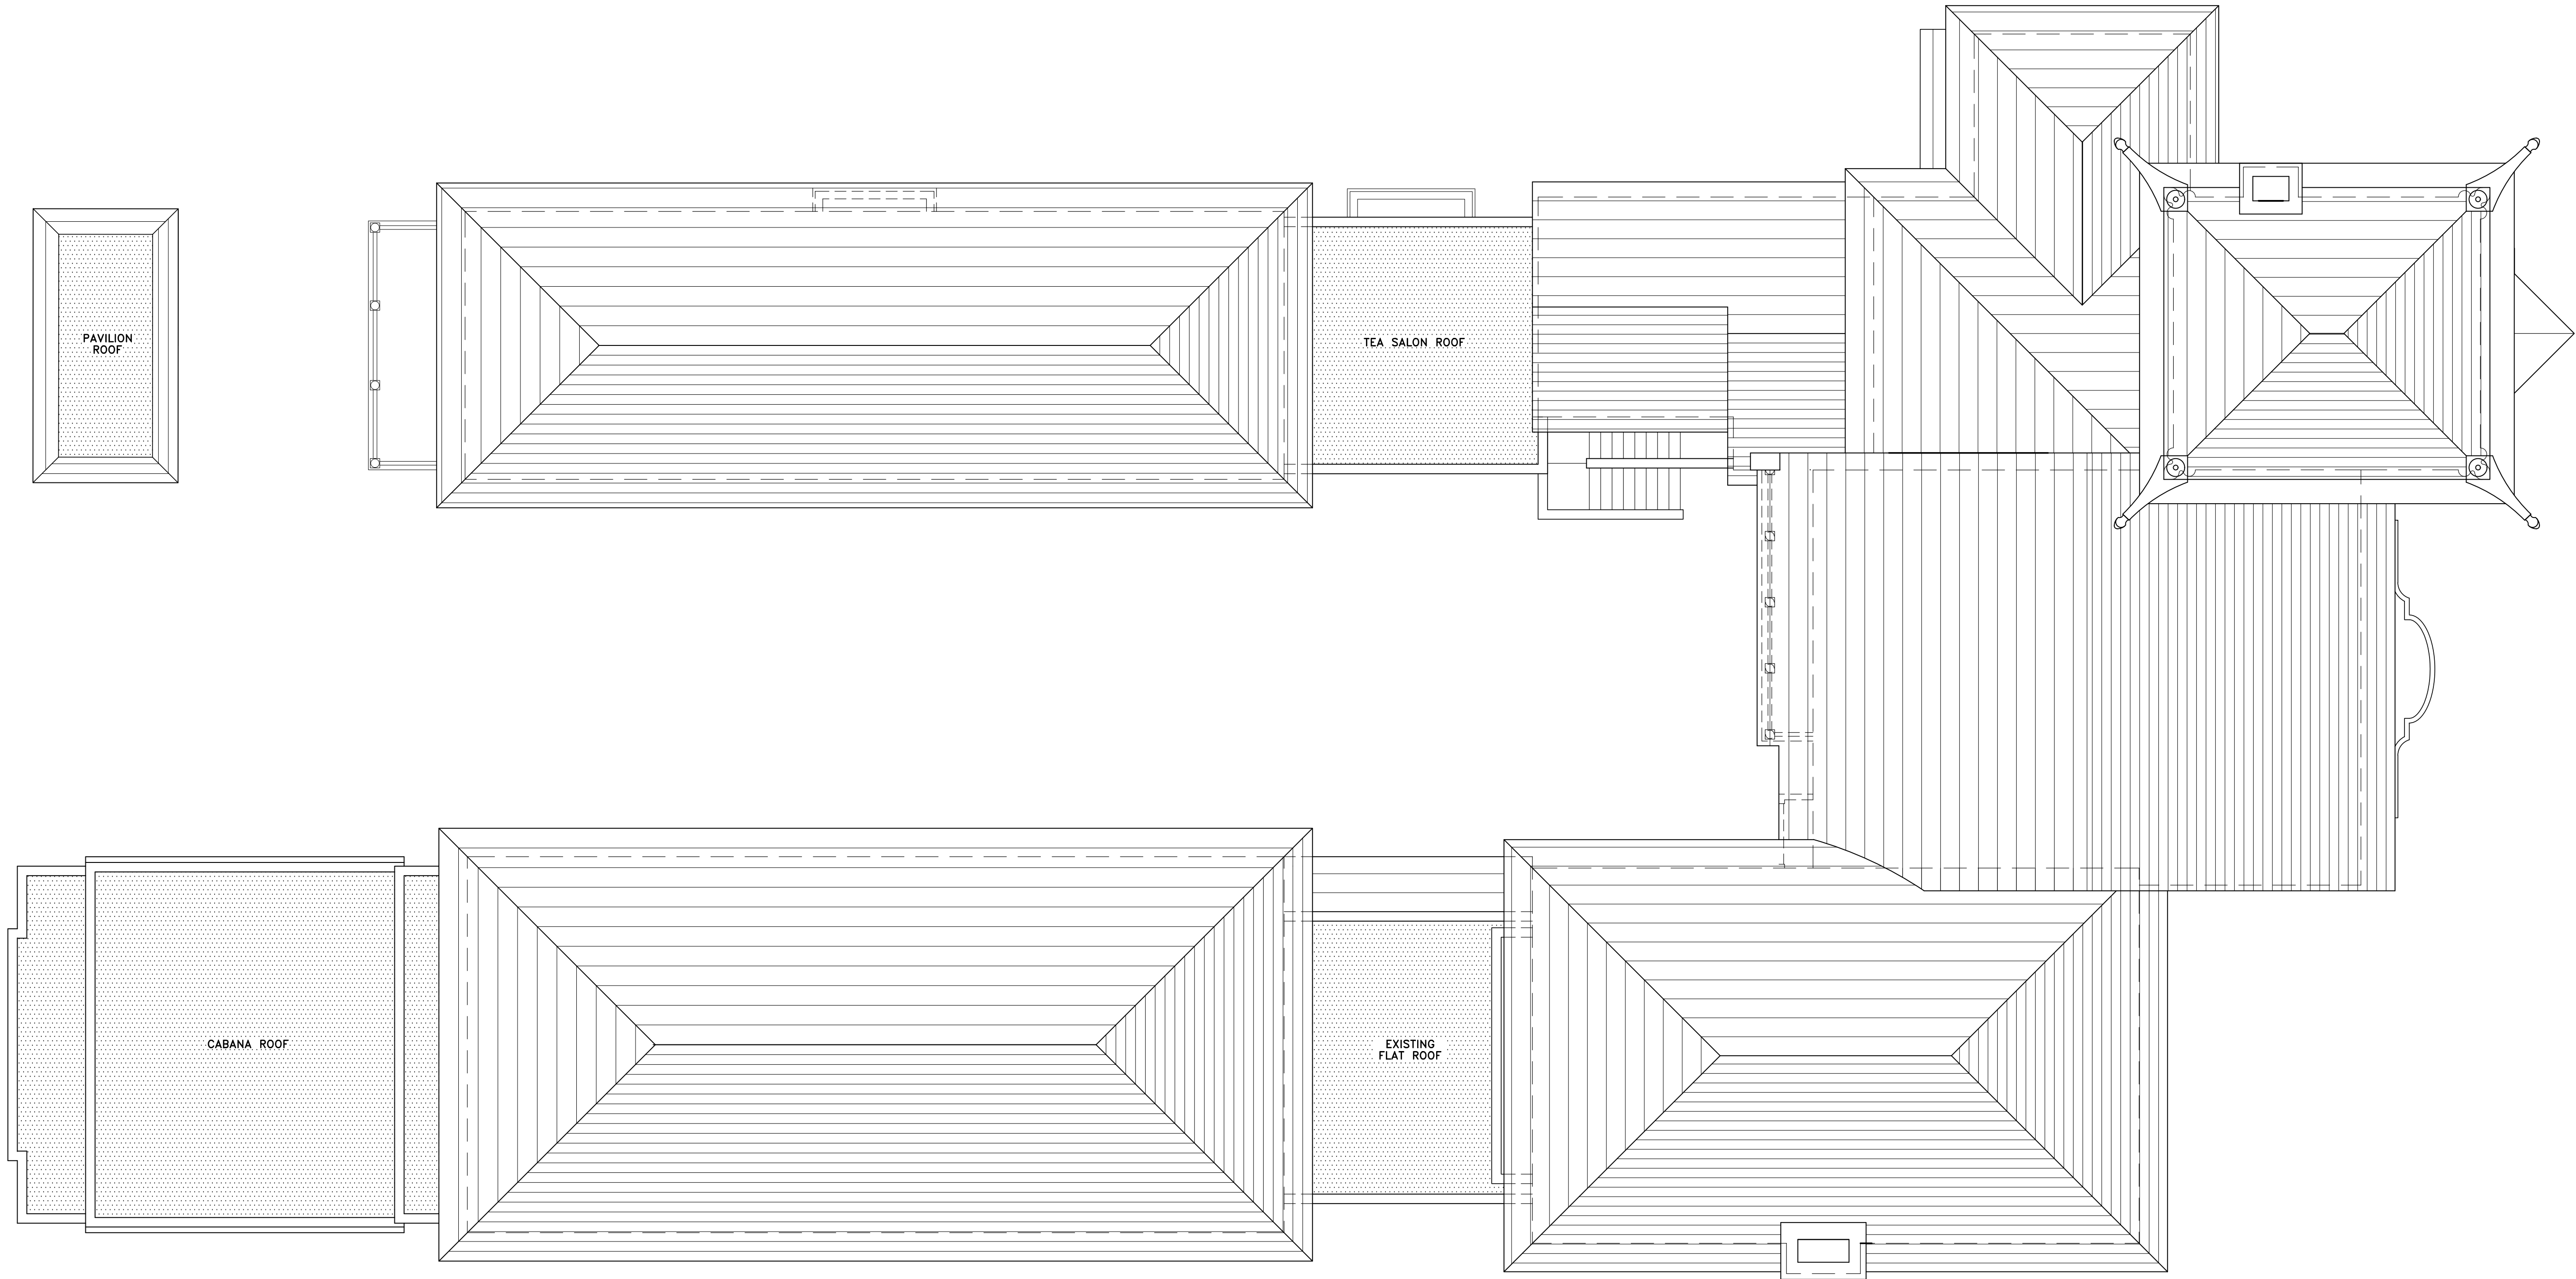

GENERAL NOTE:
THE GENERAL CONTRACTOR SHALL VERIFY ALL DIMENSIONS, DRAWINGS AND SPECIFICATION REQUIREMENTS WITH EXISTING CONDITIONS IN THE FIELD AND BRING ANY DISCREPANCIES TO THE ARCHITECT'S ATTENTION BEFORE PROCEEDING WITH THE WORK.
DO NOT SCALE DRAWING. ALL DIMENSIONS SUPERSEDE ANY GRAPHIC REPRESENTATION.
ALL CONSTRUCTION TO BE ACCORDING TO CURRENT LOCAL CODES: FBC 8th EDITION (2023).

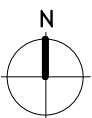 **PROPOSED ROOF PLAN**
SCALE: 1/8" = 1'-0"

CAFARO RESIDENCE
860 SOUTH OCEAN BOULEVARD
PALM BEACH, FLORIDA

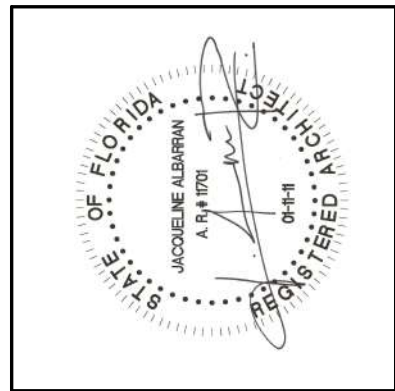


JACQUELINE ALBARRAN, PA
REGISTERED ARCHITECT 11701

REVISIONS:	
1	
2	
3	
4	

SHEET NUMBER:	
A8.2	
DATE:	08-12-24
JOB #	0494

SKA
SKA ARCHITECT + PLANNER
324 ROYAL PALM BLVD., SUITE 227, PALM BEACH, FLORIDA
TEL 561.655.7676 FAX 561.655.5533

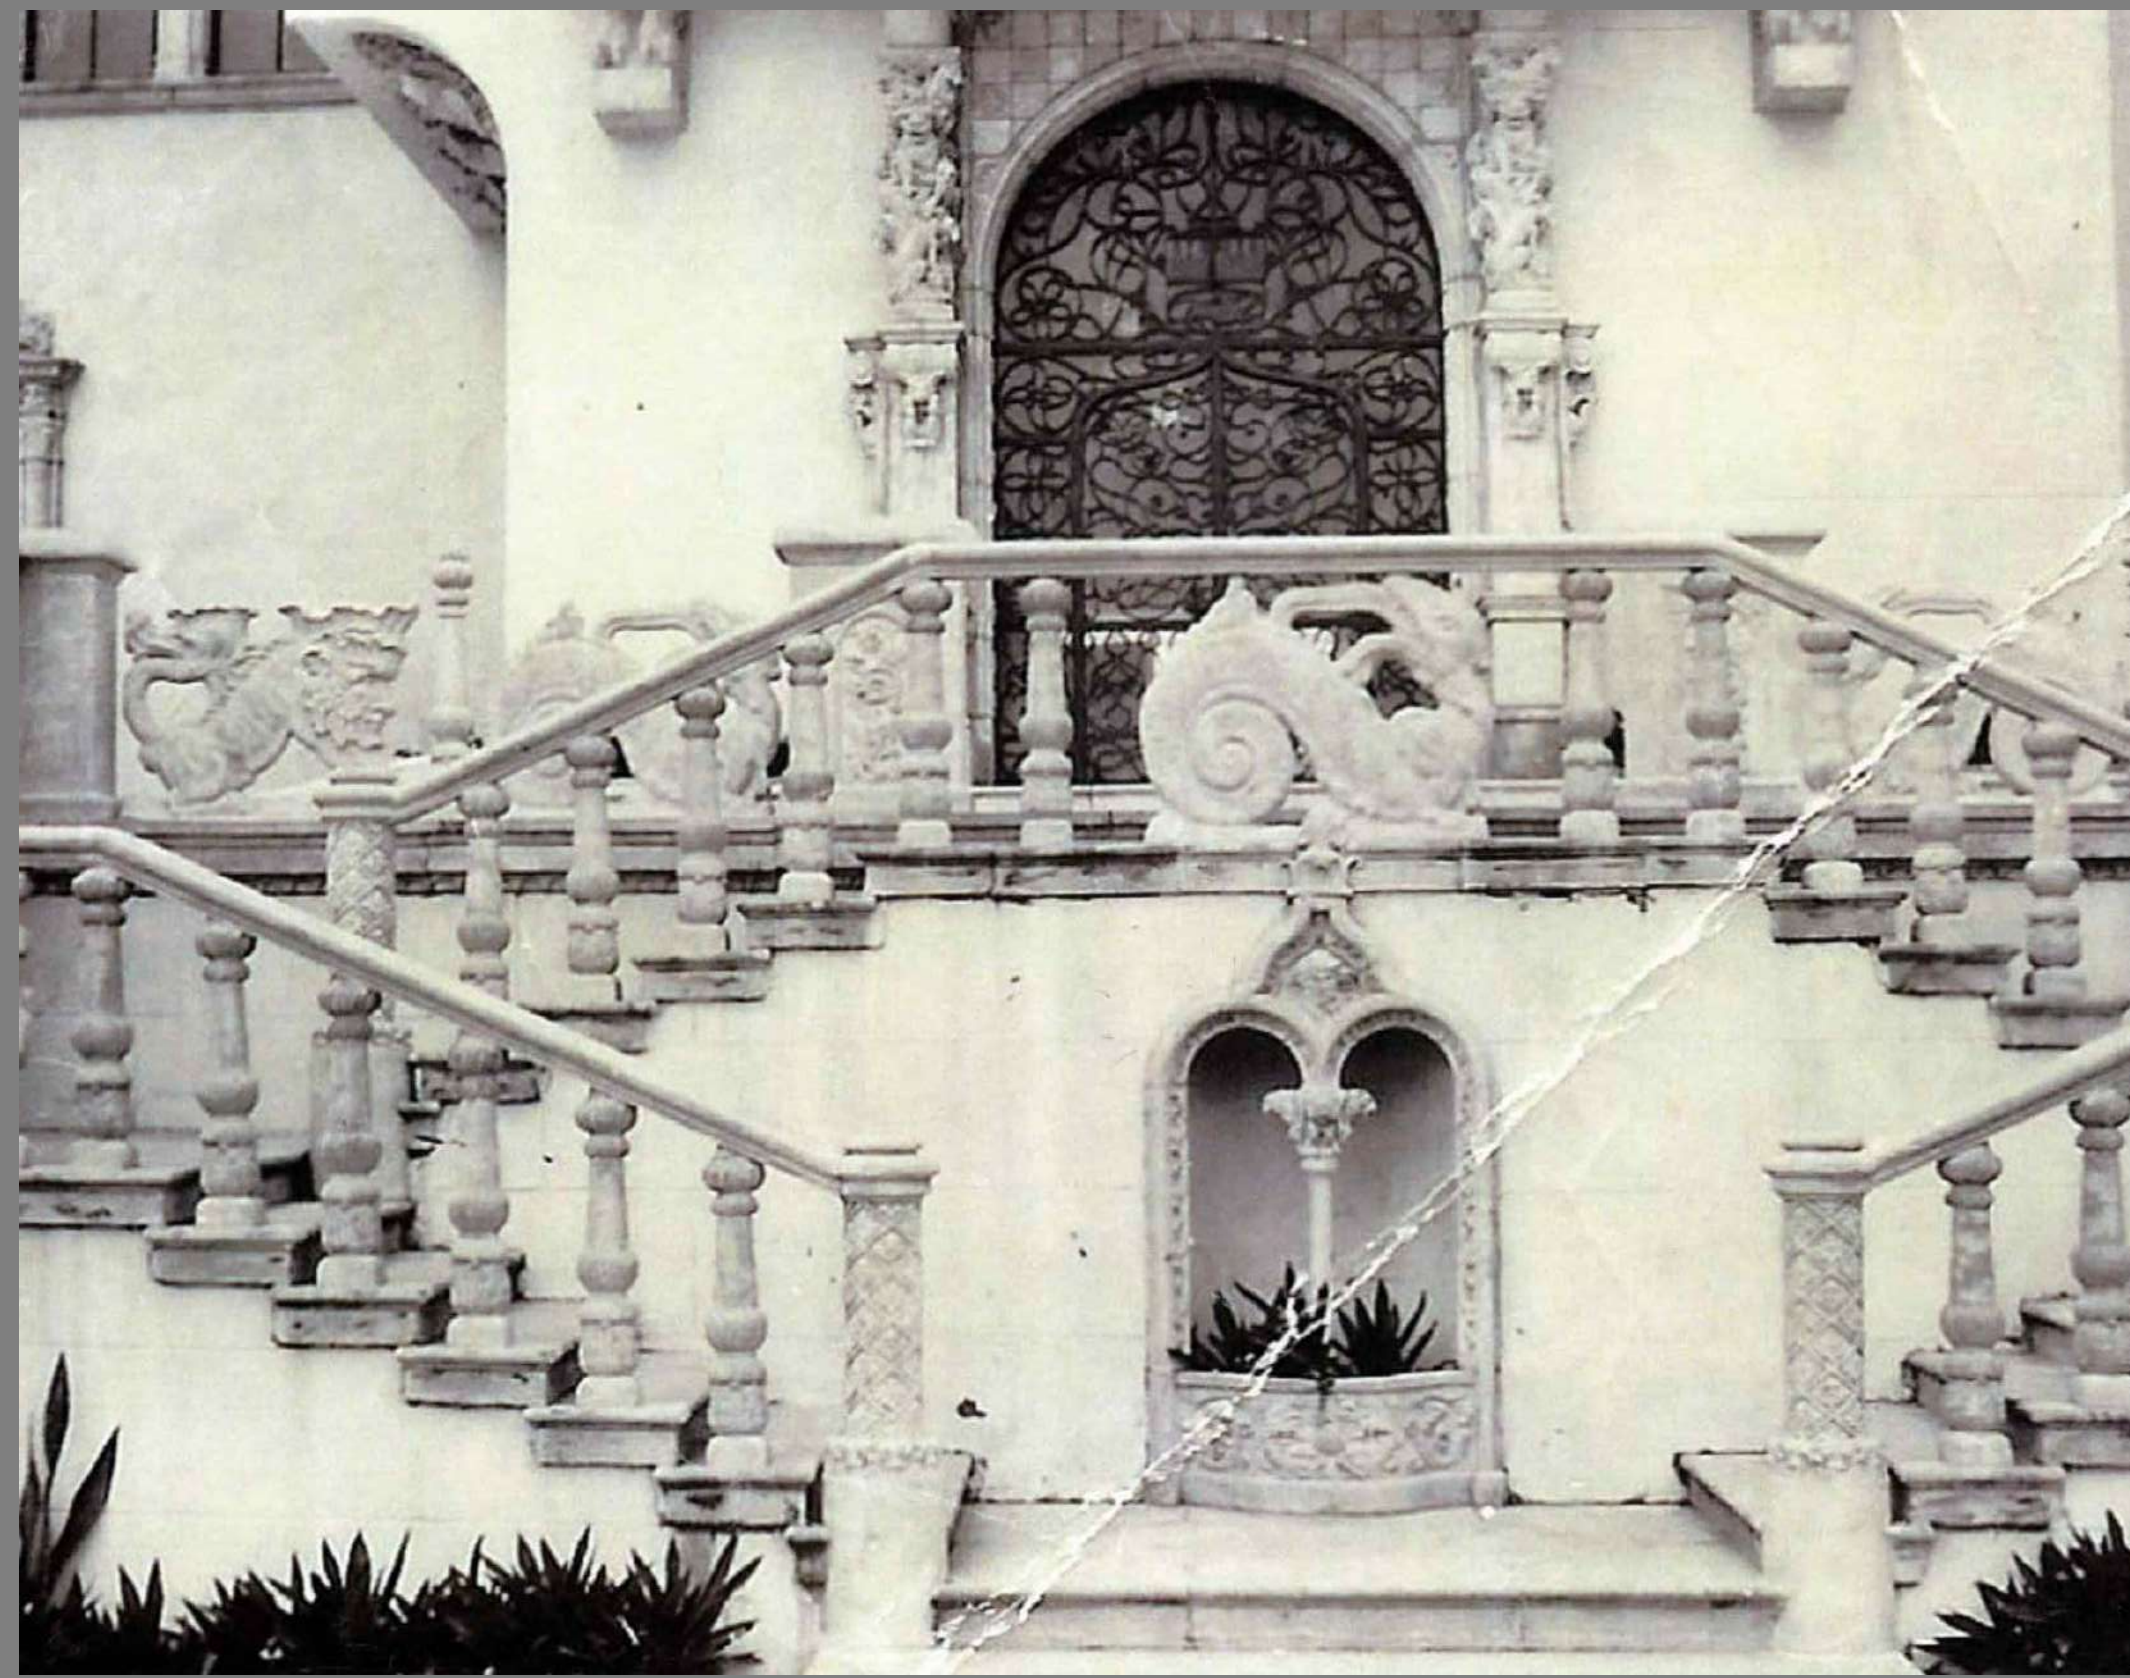


ORIGINAL FRONT ENTRY




L'ORANGERIE INSPIRATION




DOOR TO GREAT ROOM FROM NEW
COVERED WALKWAY AT BAR TO MATCH

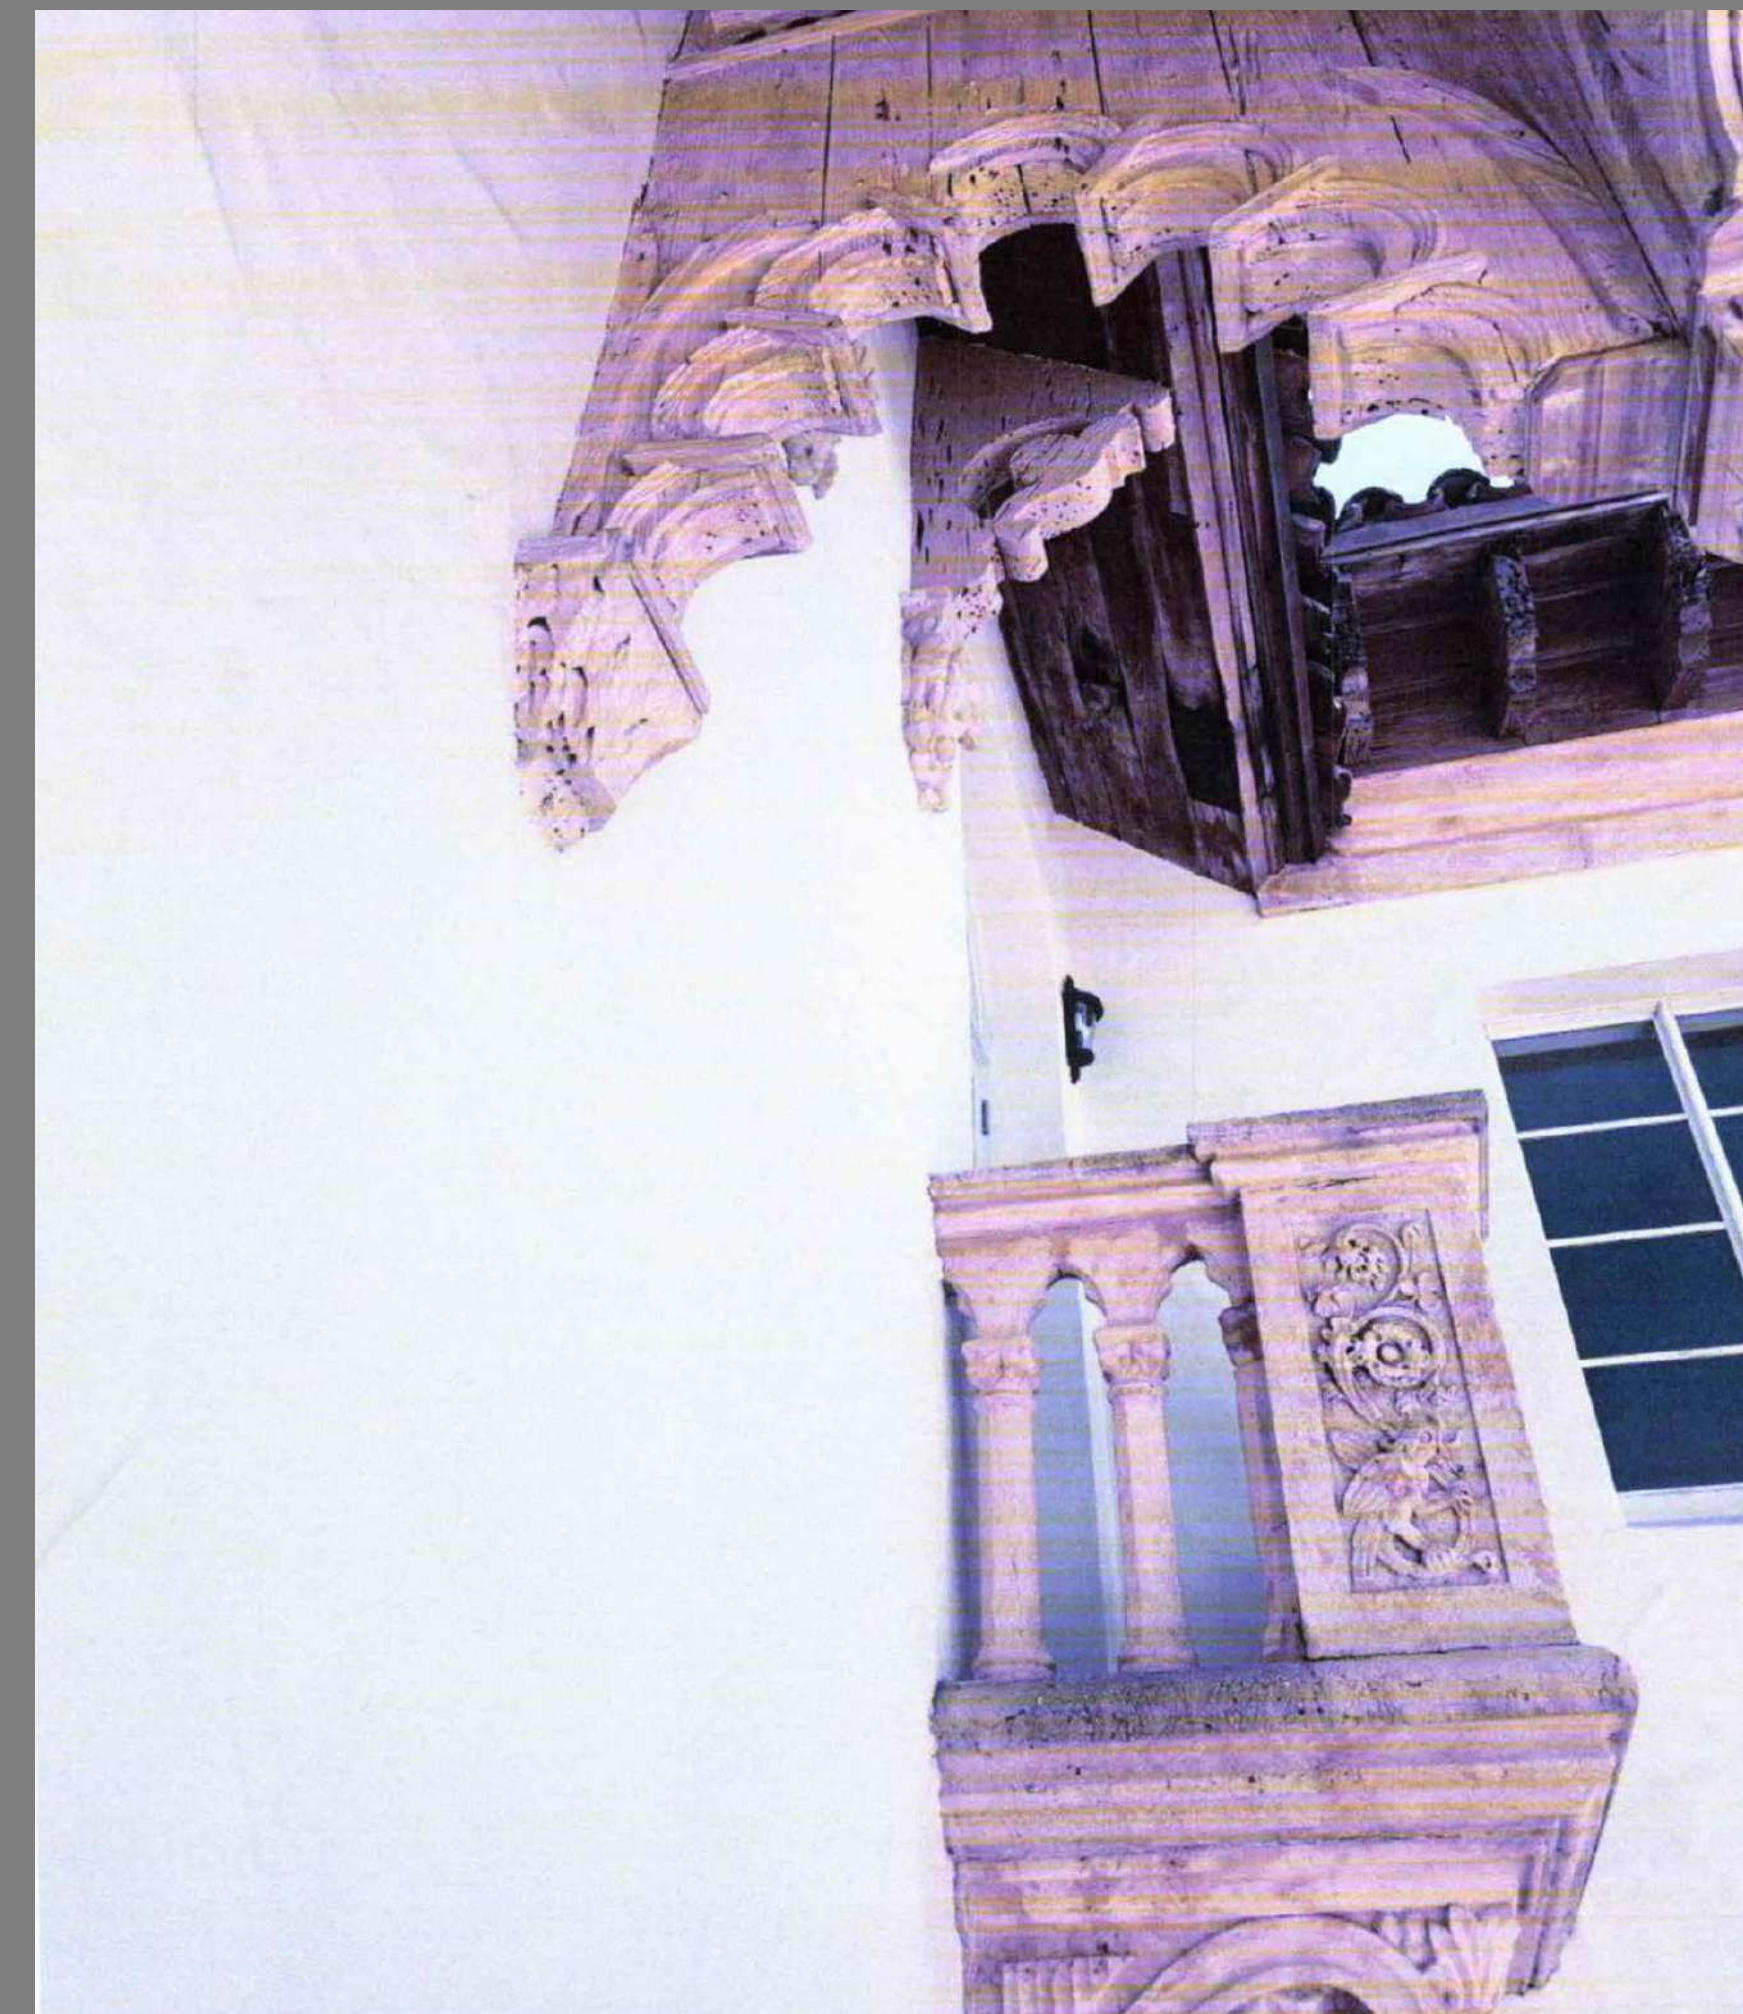


INSPIRATION FOR BRACKET AT NEW
COVERED WALKWAY OUTSIDE BAR

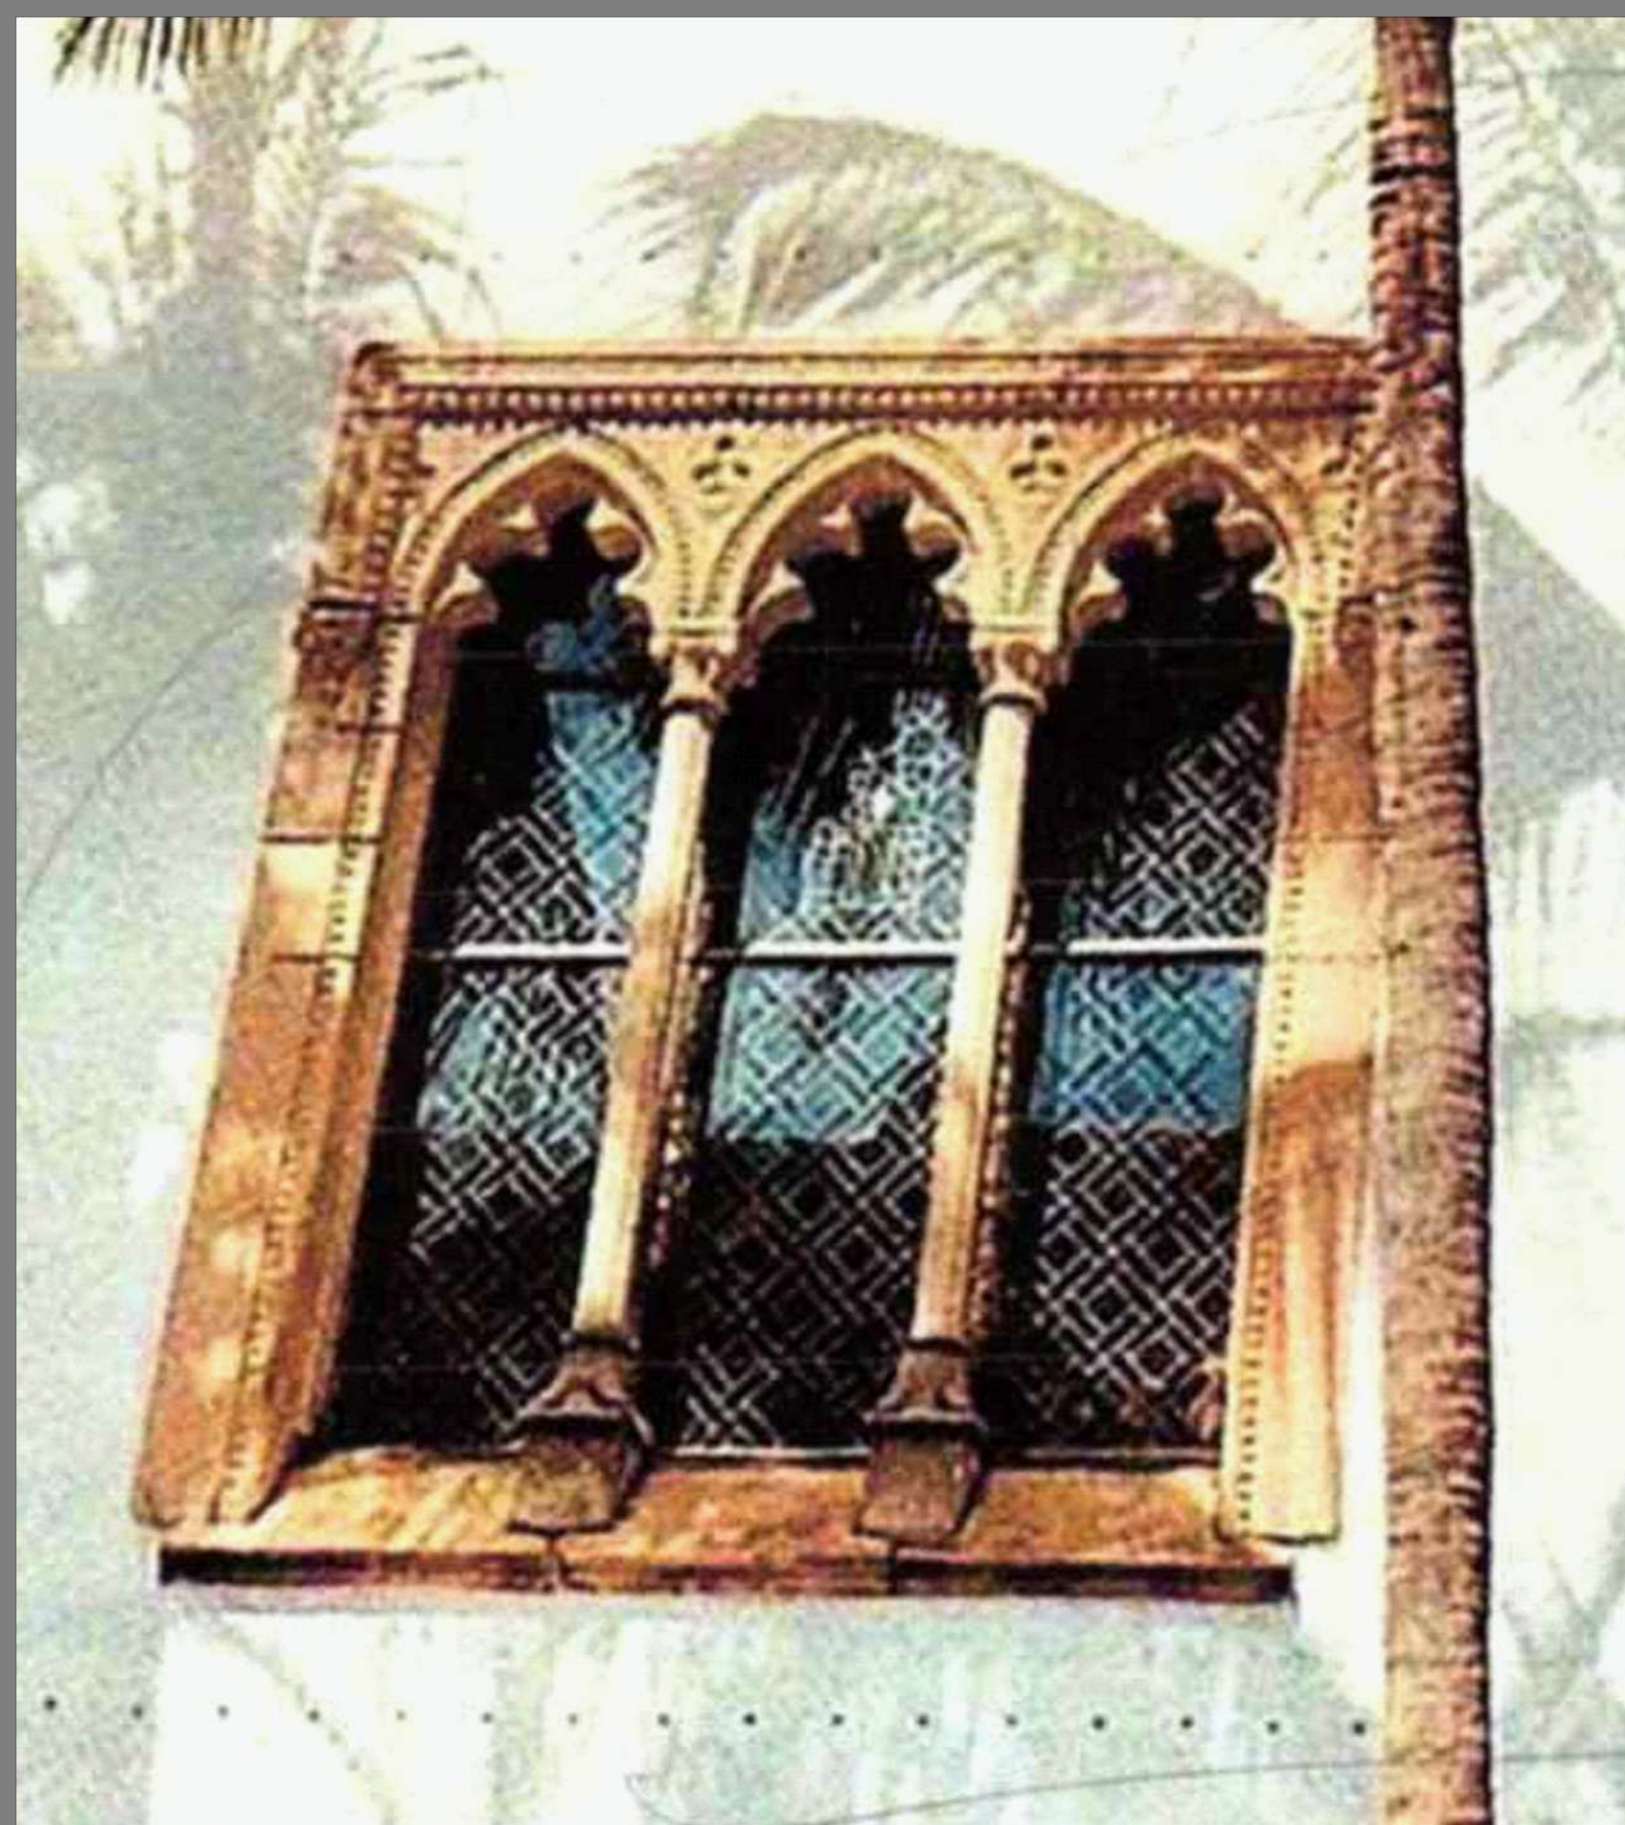

WINDOW AT WEST WALL

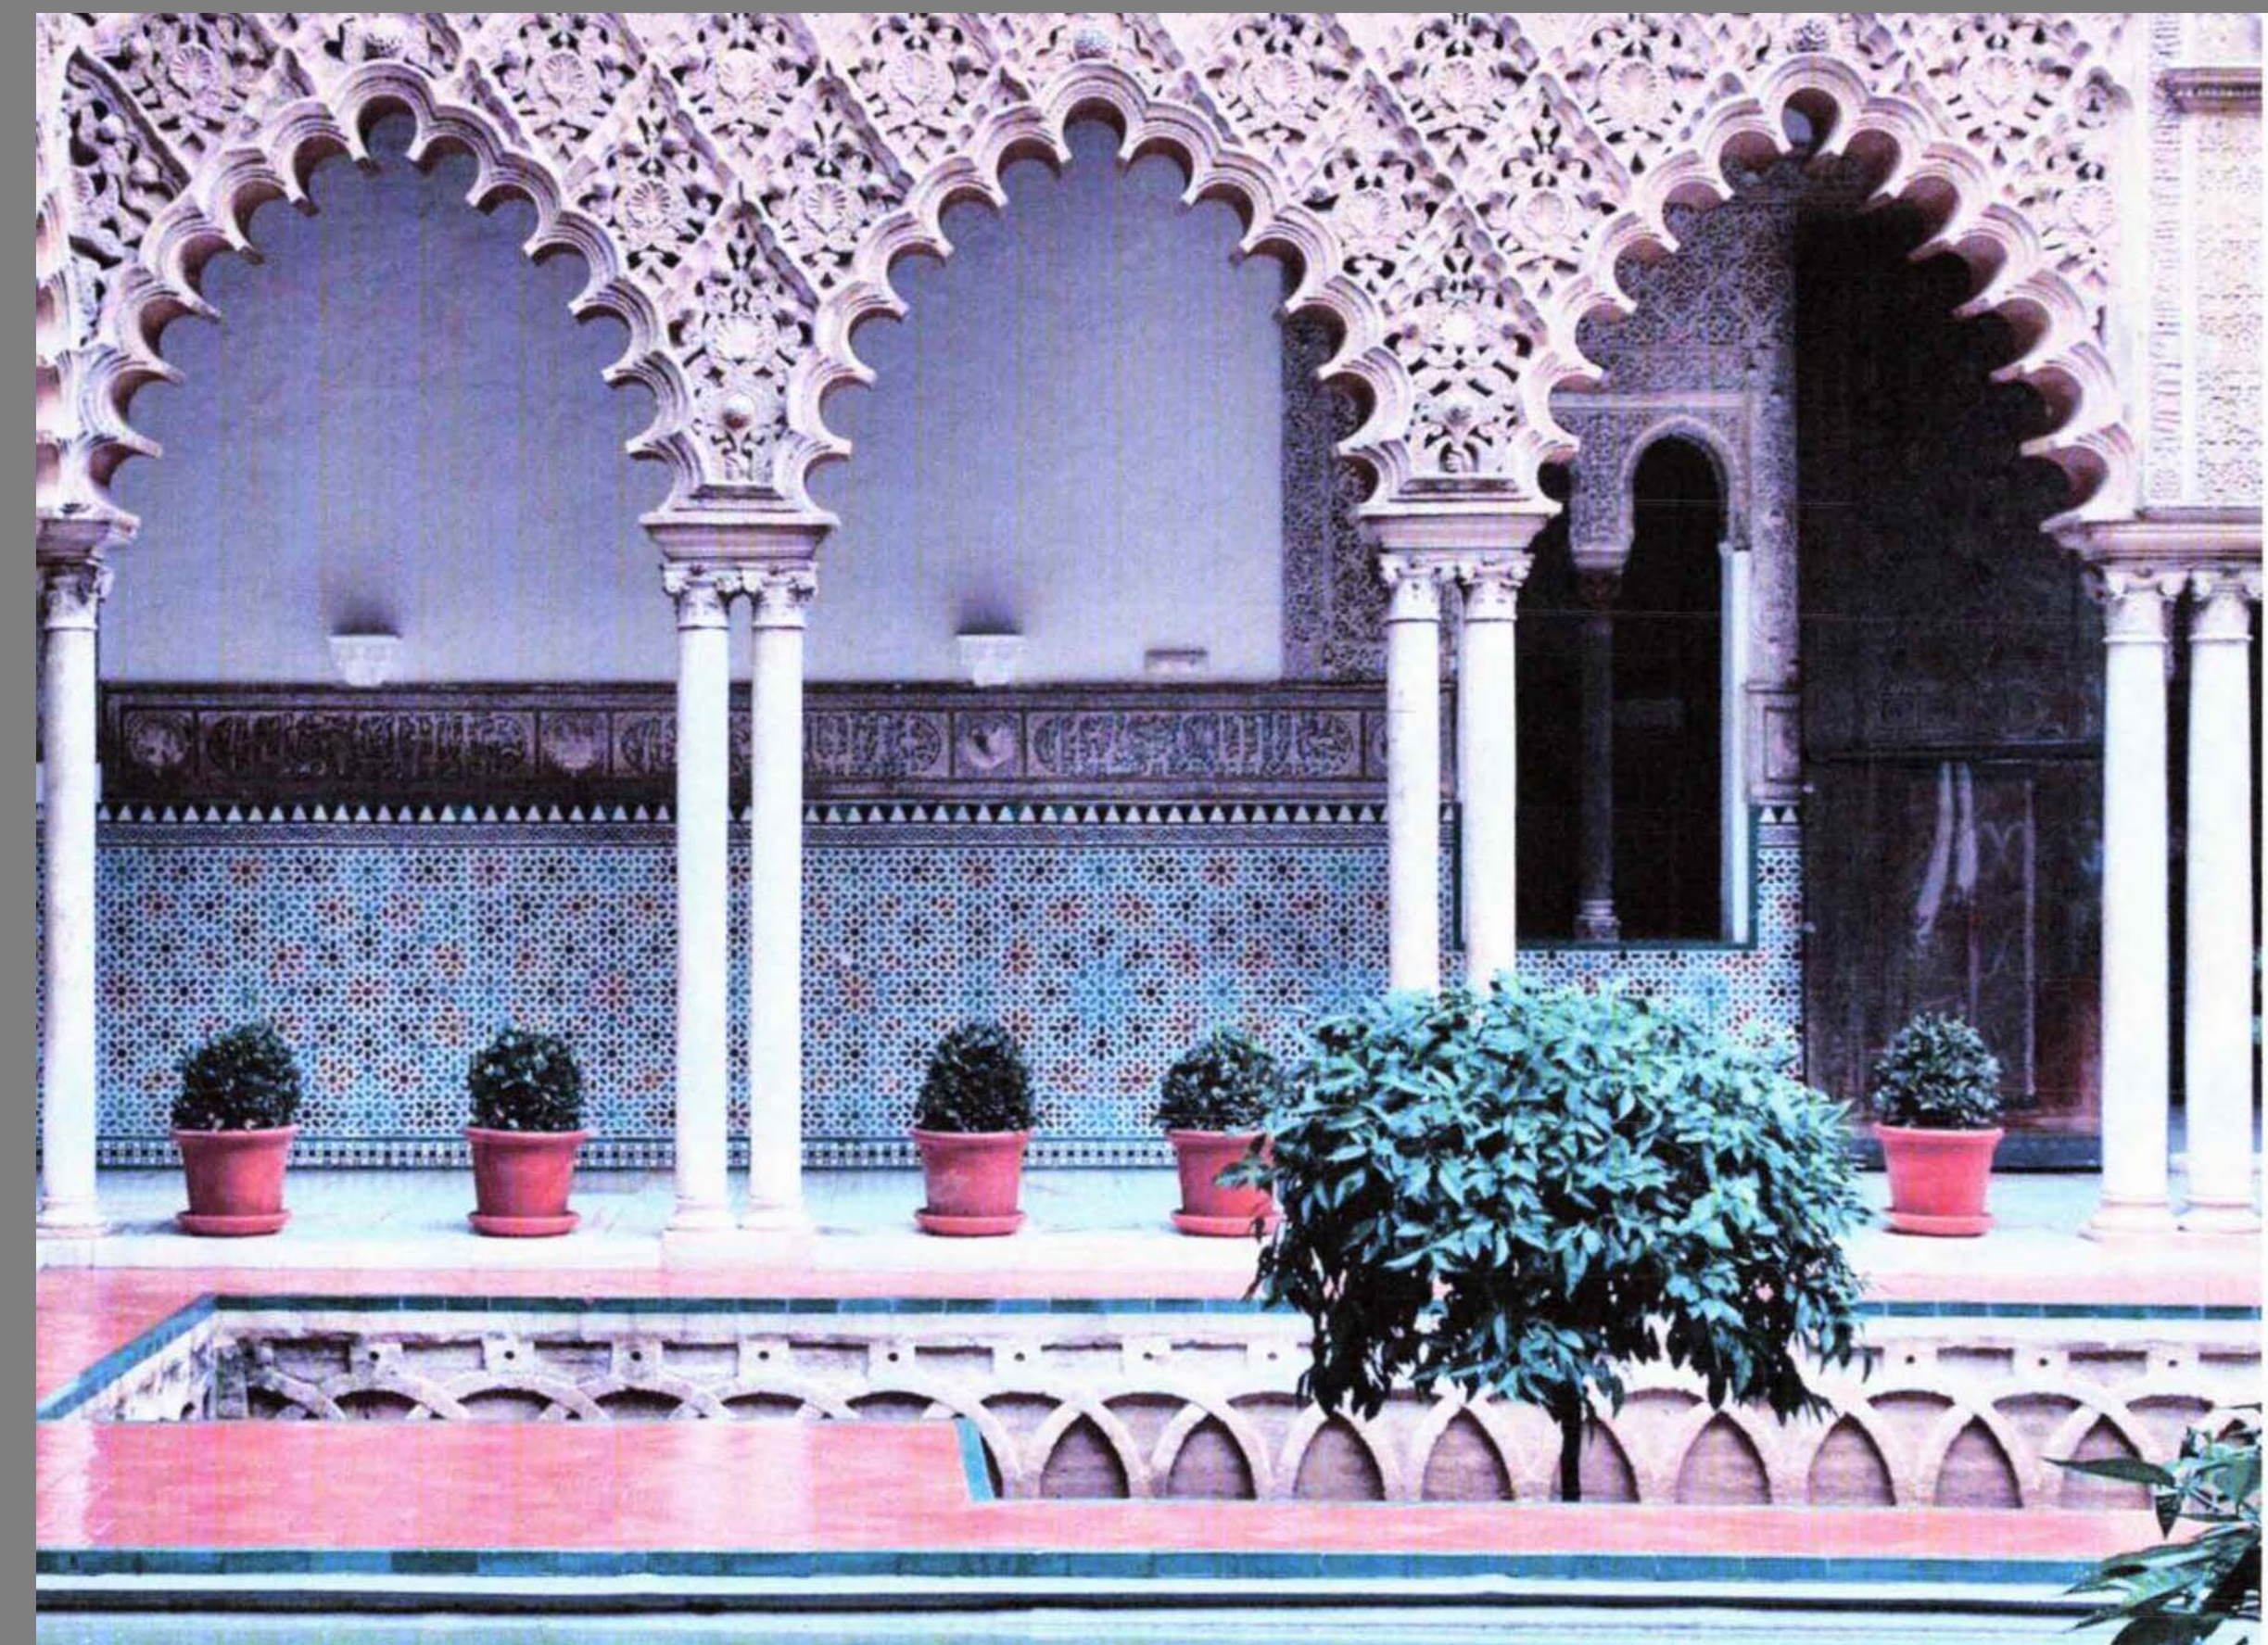

ARCHED OPENING AT NORTH AND SOUTH WALLS

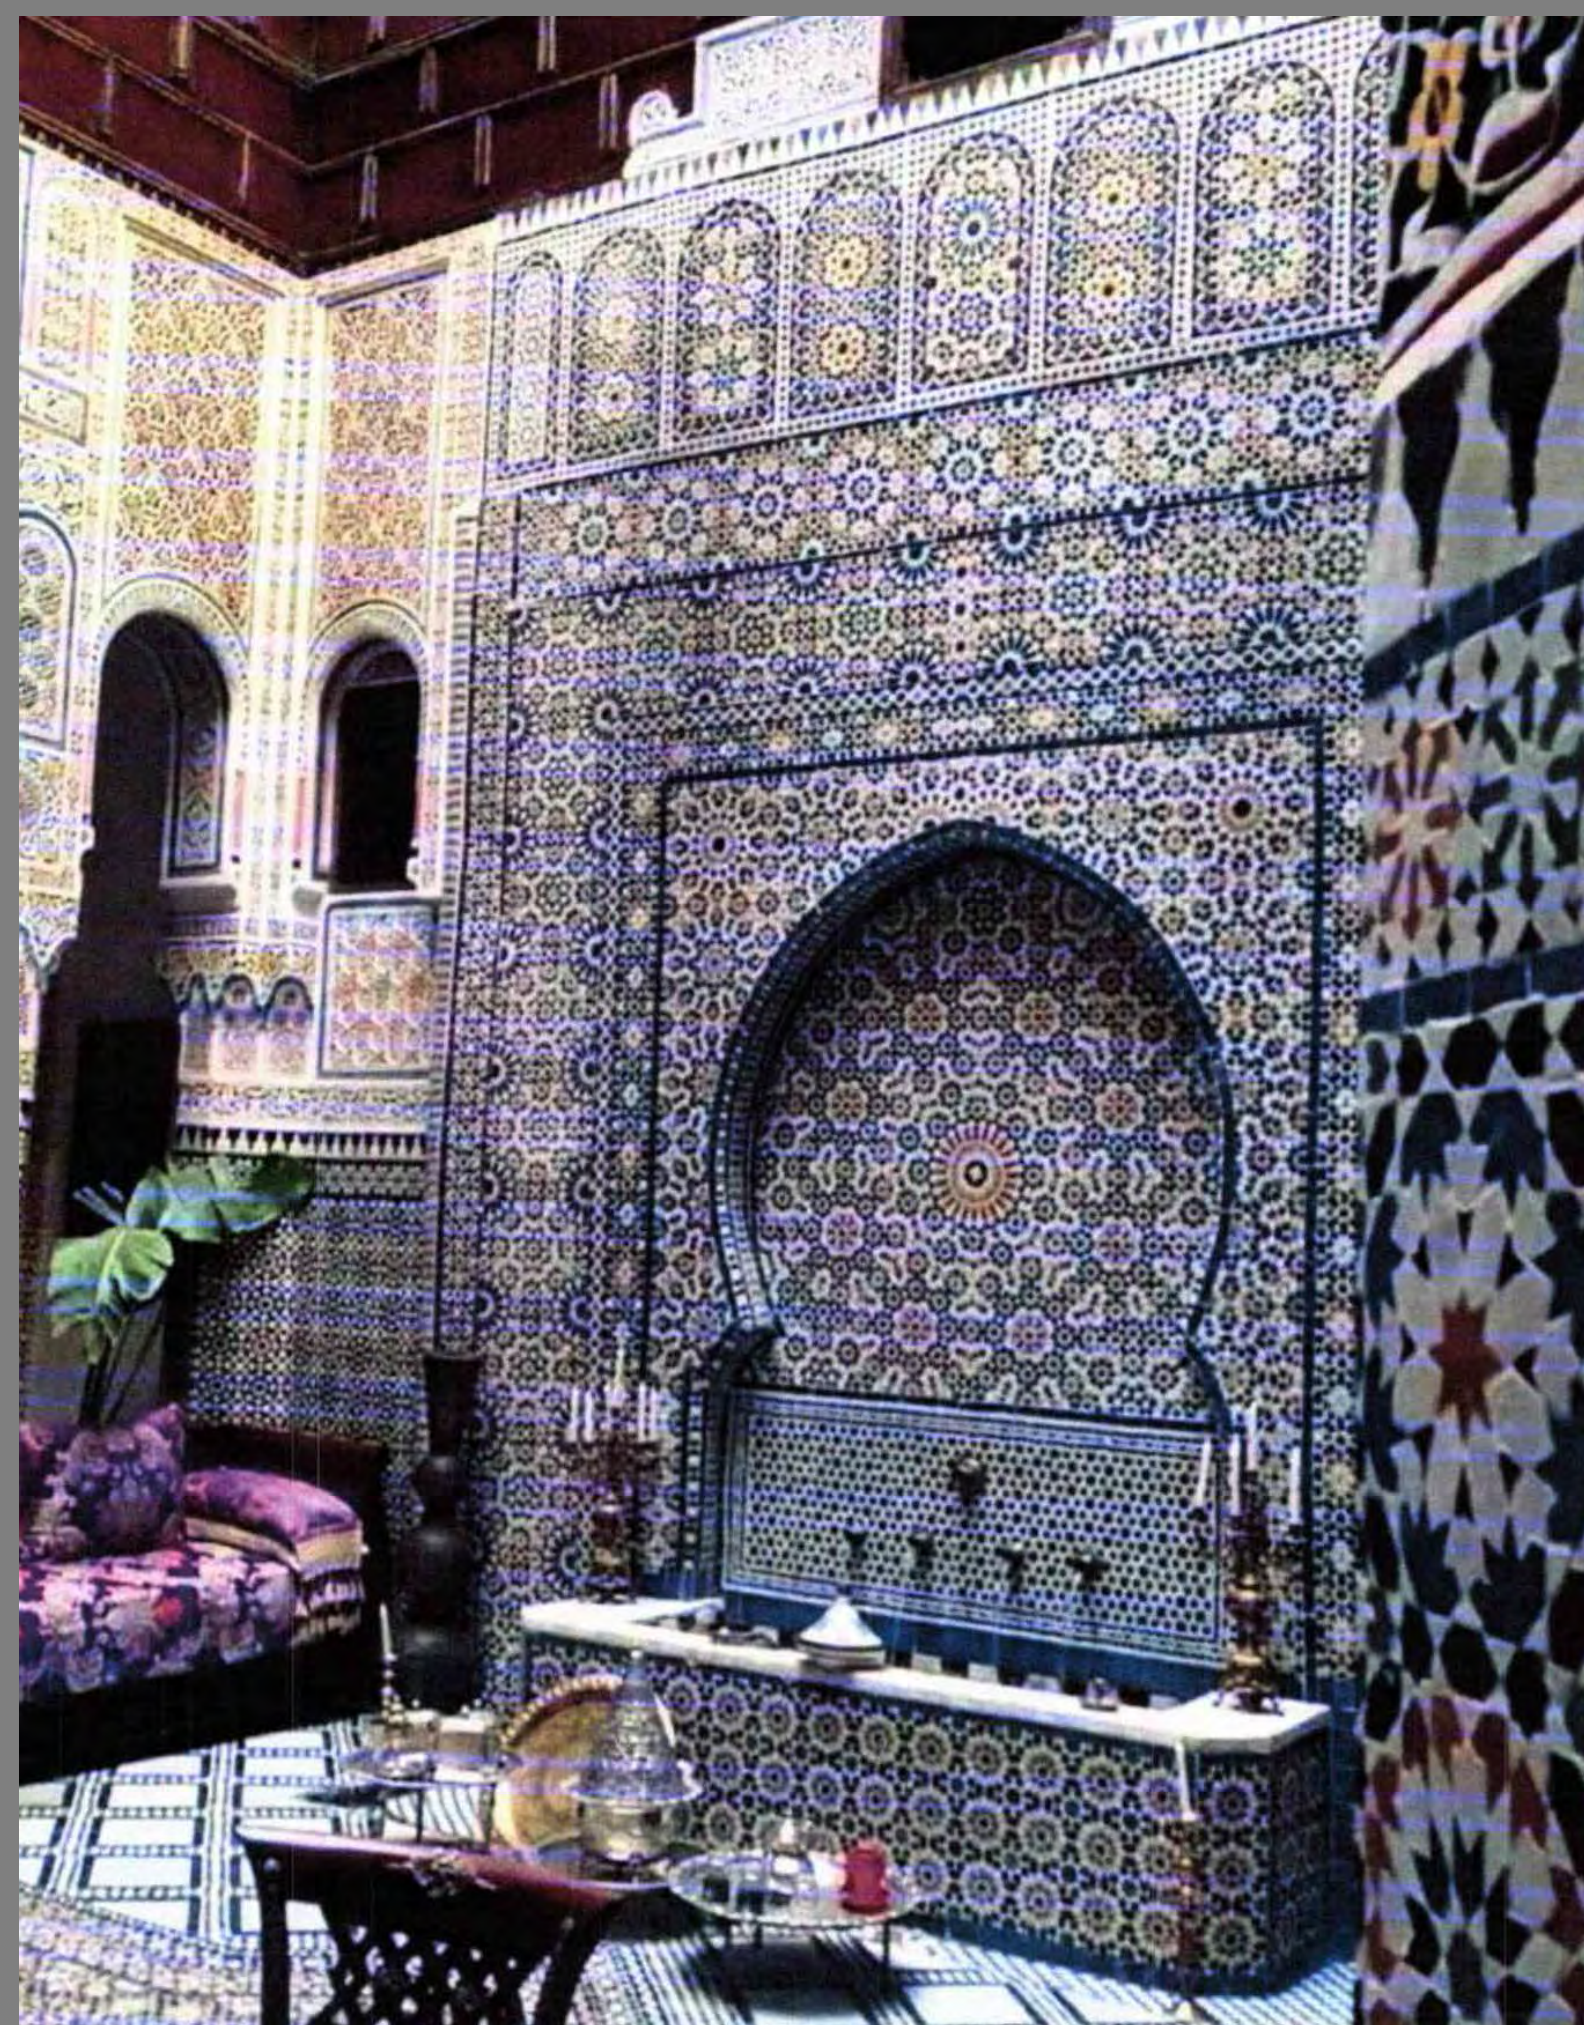


FOUNTAIN AT SOUTH WALL

INSPIRATIONS FOR MOROCCAN STYLE CABANA



UPPER WINDOWS AT SOUTH,
WEST & NORTH WALLS

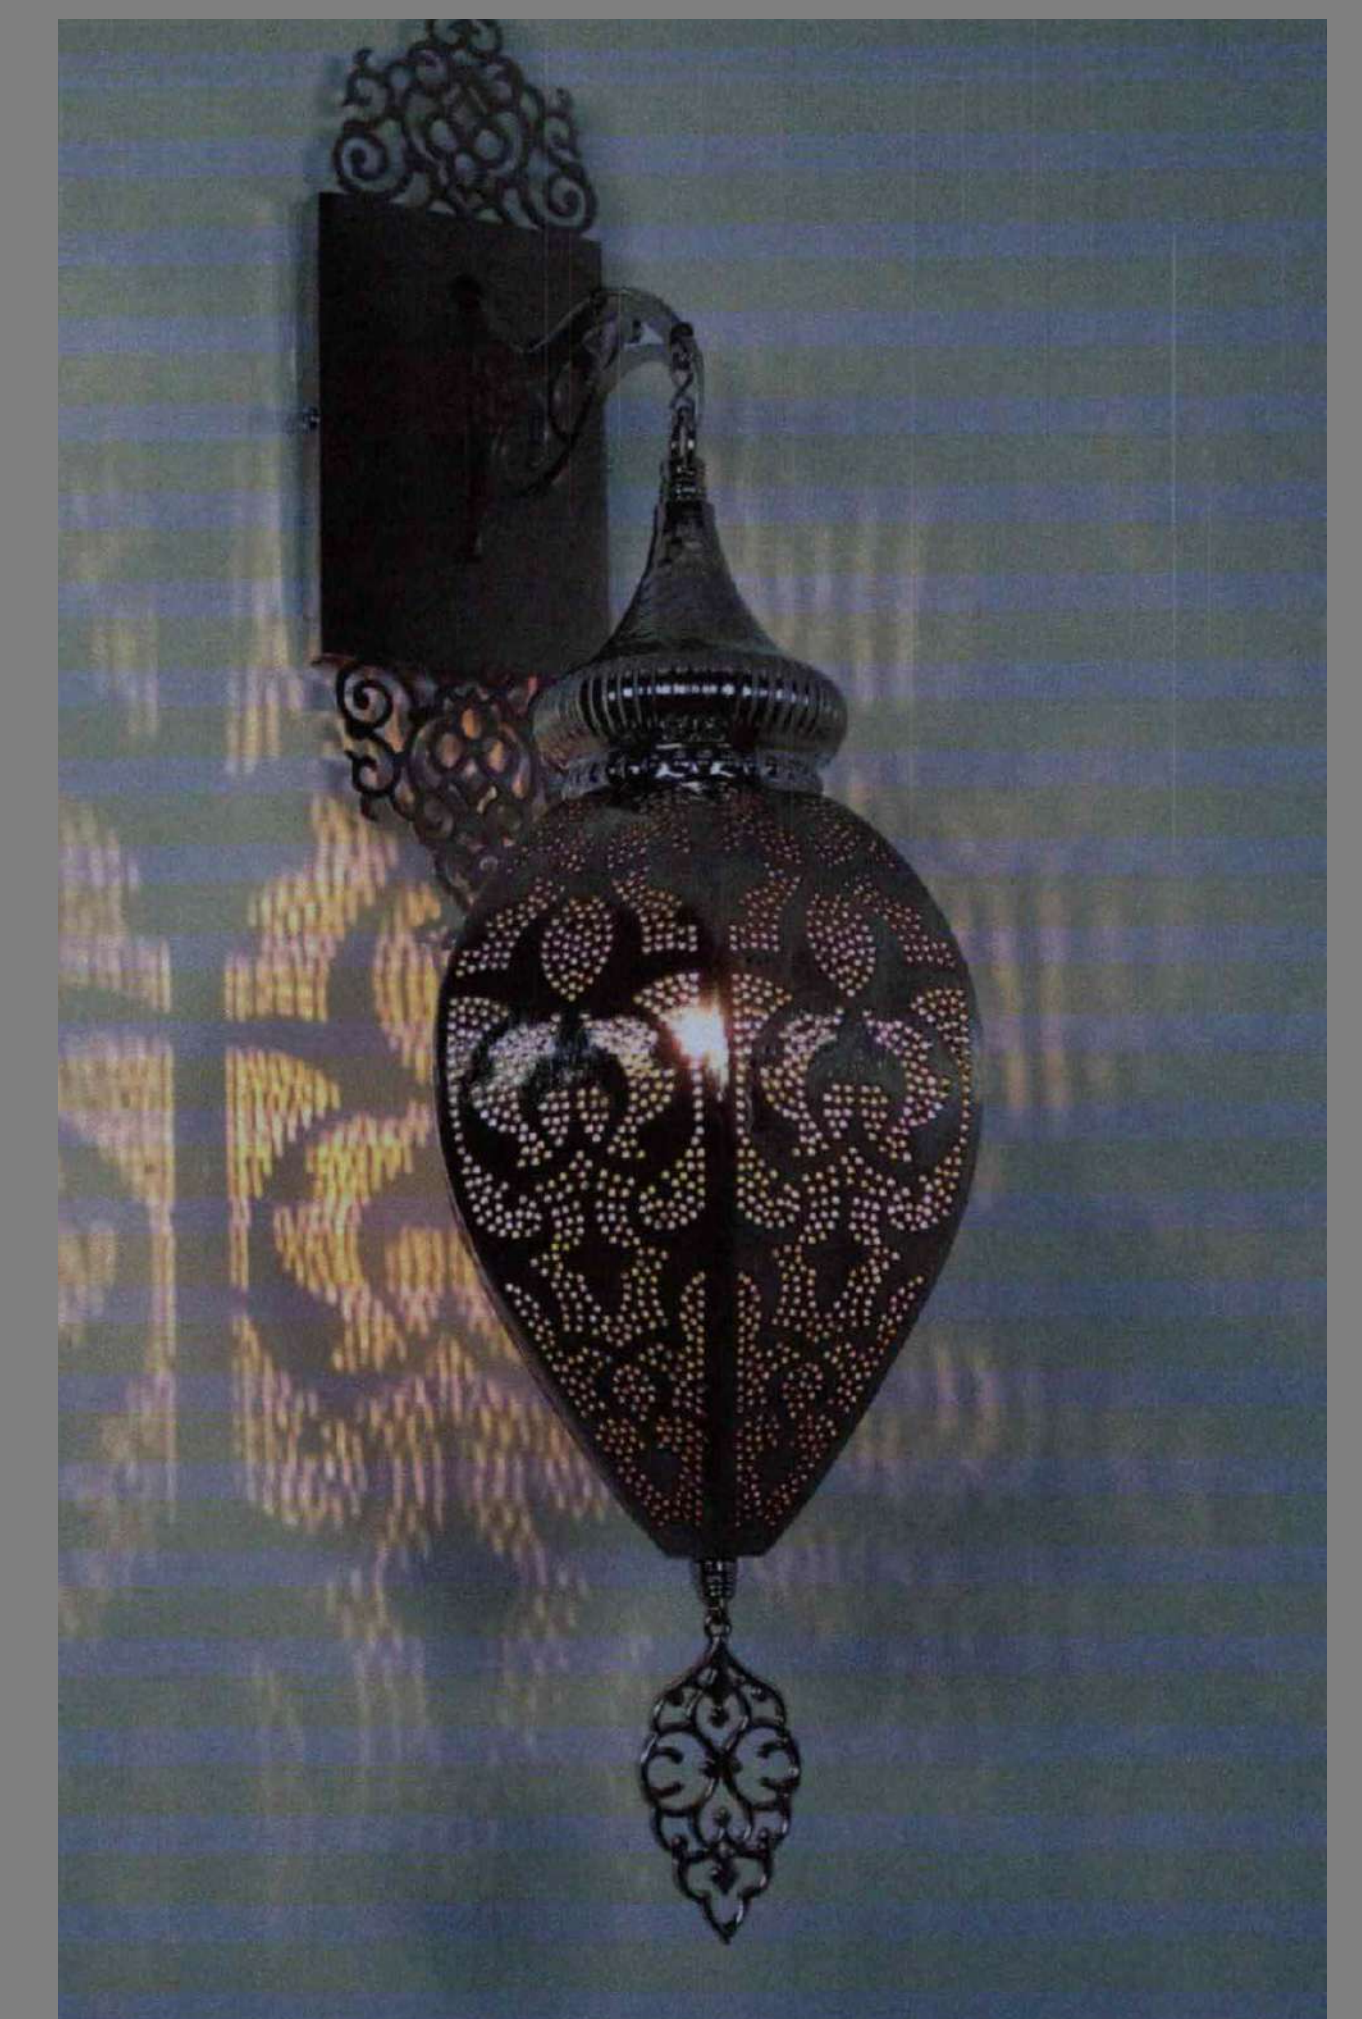

EXTERIOR LIGHT FIXTURES




1 EXISTING EAST ELEVATION
SCALE: 1/8" = 1'-0"



2 PROPOSED EAST ELEVATION
SCALE: 1/8" = 1'-0"

GENERAL NOTE:
THE GENERAL CONTRACTOR SHALL VERIFY ALL DIMENSIONS, DRAWINGS AND SPECIFICATION REQUIREMENTS WITH EXISTING CONDITIONS IN THE FIELD AND BRING ANY DISCREPANCIES TO THE ARCHITECT'S ATTENTION BEFORE PROCEEDING WITH THE WORK.
DO NOT SCALE DRAWING. ALL DIMENSIONS SUPERSEDE ANY GRAPHIC REPRESENTATION.
ALL CONSTRUCTION TO BE ACCORDING TO CURRENT LOCAL CODES: FBC 8th EDITION (2023).

CAFARO RESIDENCE
860 SOUTH OCEAN BOULEVARD
PALM BEACH, FLORIDA

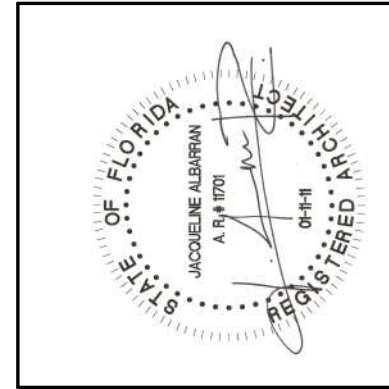


JACQUELINE ALBARRAN, PA
REGISTERED ARCHITECT 11701

REVISIONS:	
1	
2	
3	
4	


SHEET NUMBER:	
A9	
DATE:	08-12-24
JOB #	0494

GENERAL NOTE:
THE GENERAL CONTRACTOR SHALL VERIFY ALL DIMENSIONS, DRAWINGS AND SPECIFICATION REQUIREMENTS WITH EXISTING CONDITIONS IN THE FIELD AND BRING ANY DISCREPANCIES TO THE ARCHITECT'S ATTENTION BEFORE PROCEEDING WITH THE WORK.
DO NOT SCALE DRAWING. ALL DIMENSIONS SUPERSEDE ANY GRAPHIC REPRESENTATION.
ALL CONSTRUCTION TO BE ACCORDING TO CURRENT LOCAL CODES: FBC 8TH EDITION (2023).

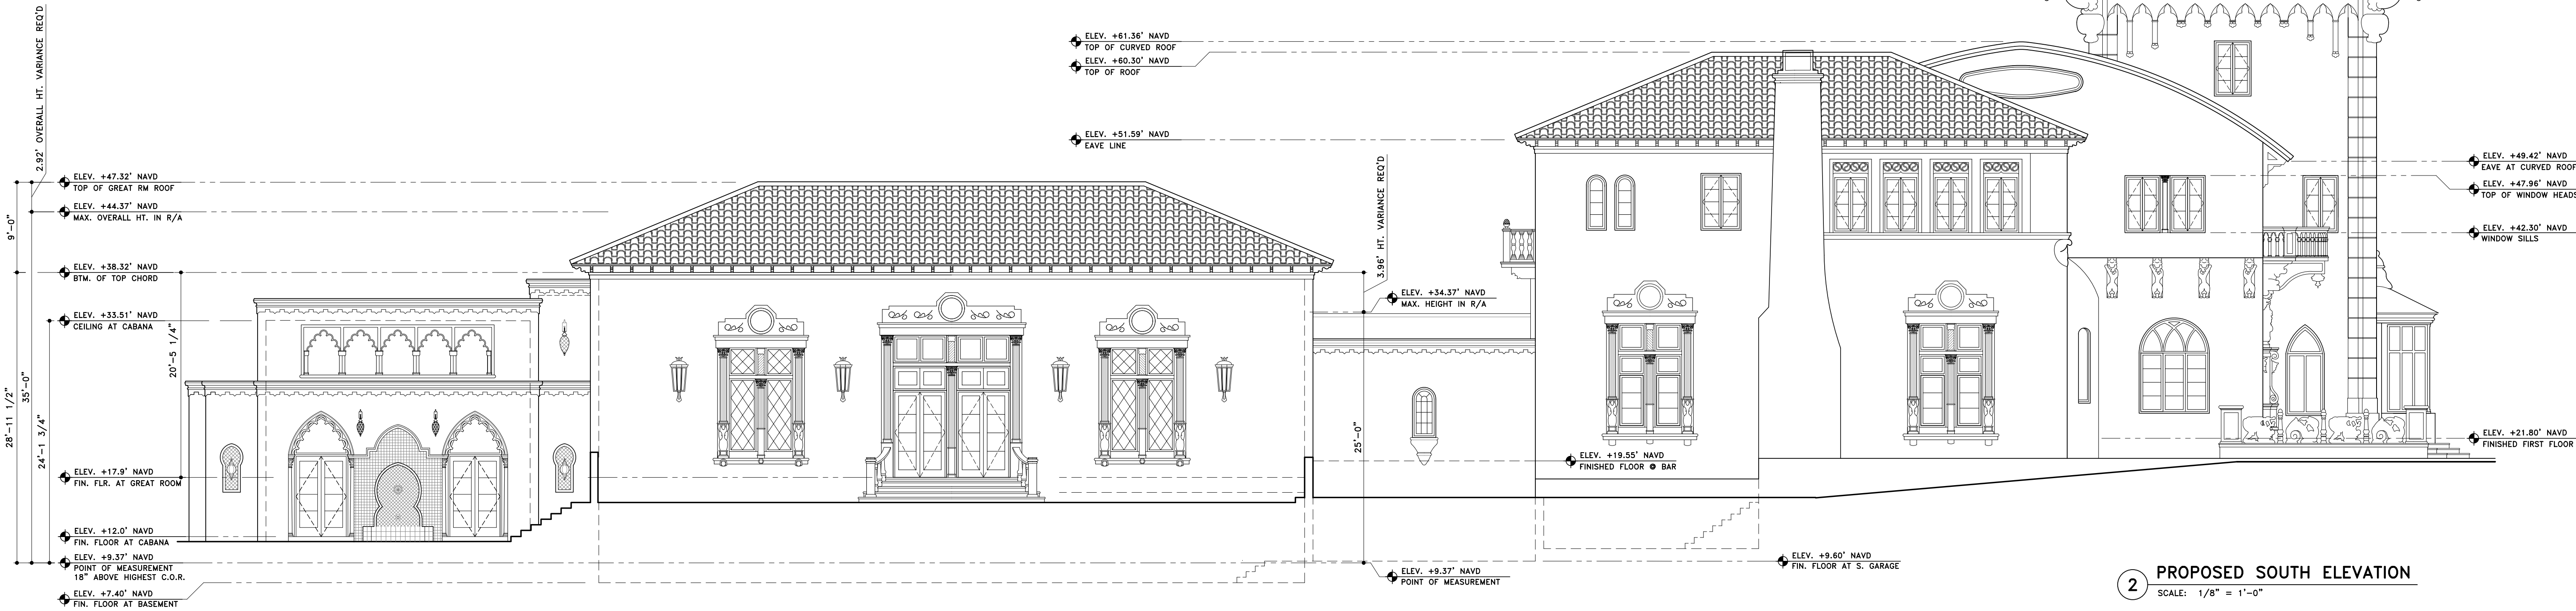

SKA
SKA ARCHITECT + PLANNER
324 ROYAL PALM WAY, SUITE 227, PALM BEACH, FLORIDA
TEL: 561.655.7676


CAFARO RESIDENCE
860 SOUTH OCEAN BOULEVARD
PALM BEACH, FLORIDA

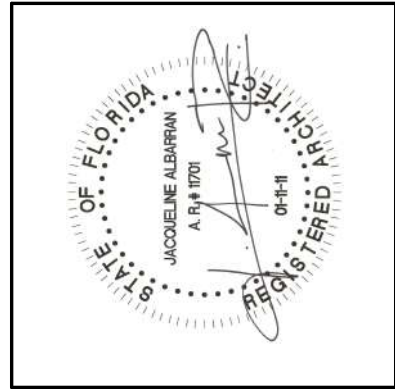

JACQUELINE ALBARRAN, PA
REGISTERED ARCHITECT 11701

REVISIONS:	
1	
2	
3	
4	

SHEET NUMBER:	
A10	
DATE:	08-12-24
JOB #	0494

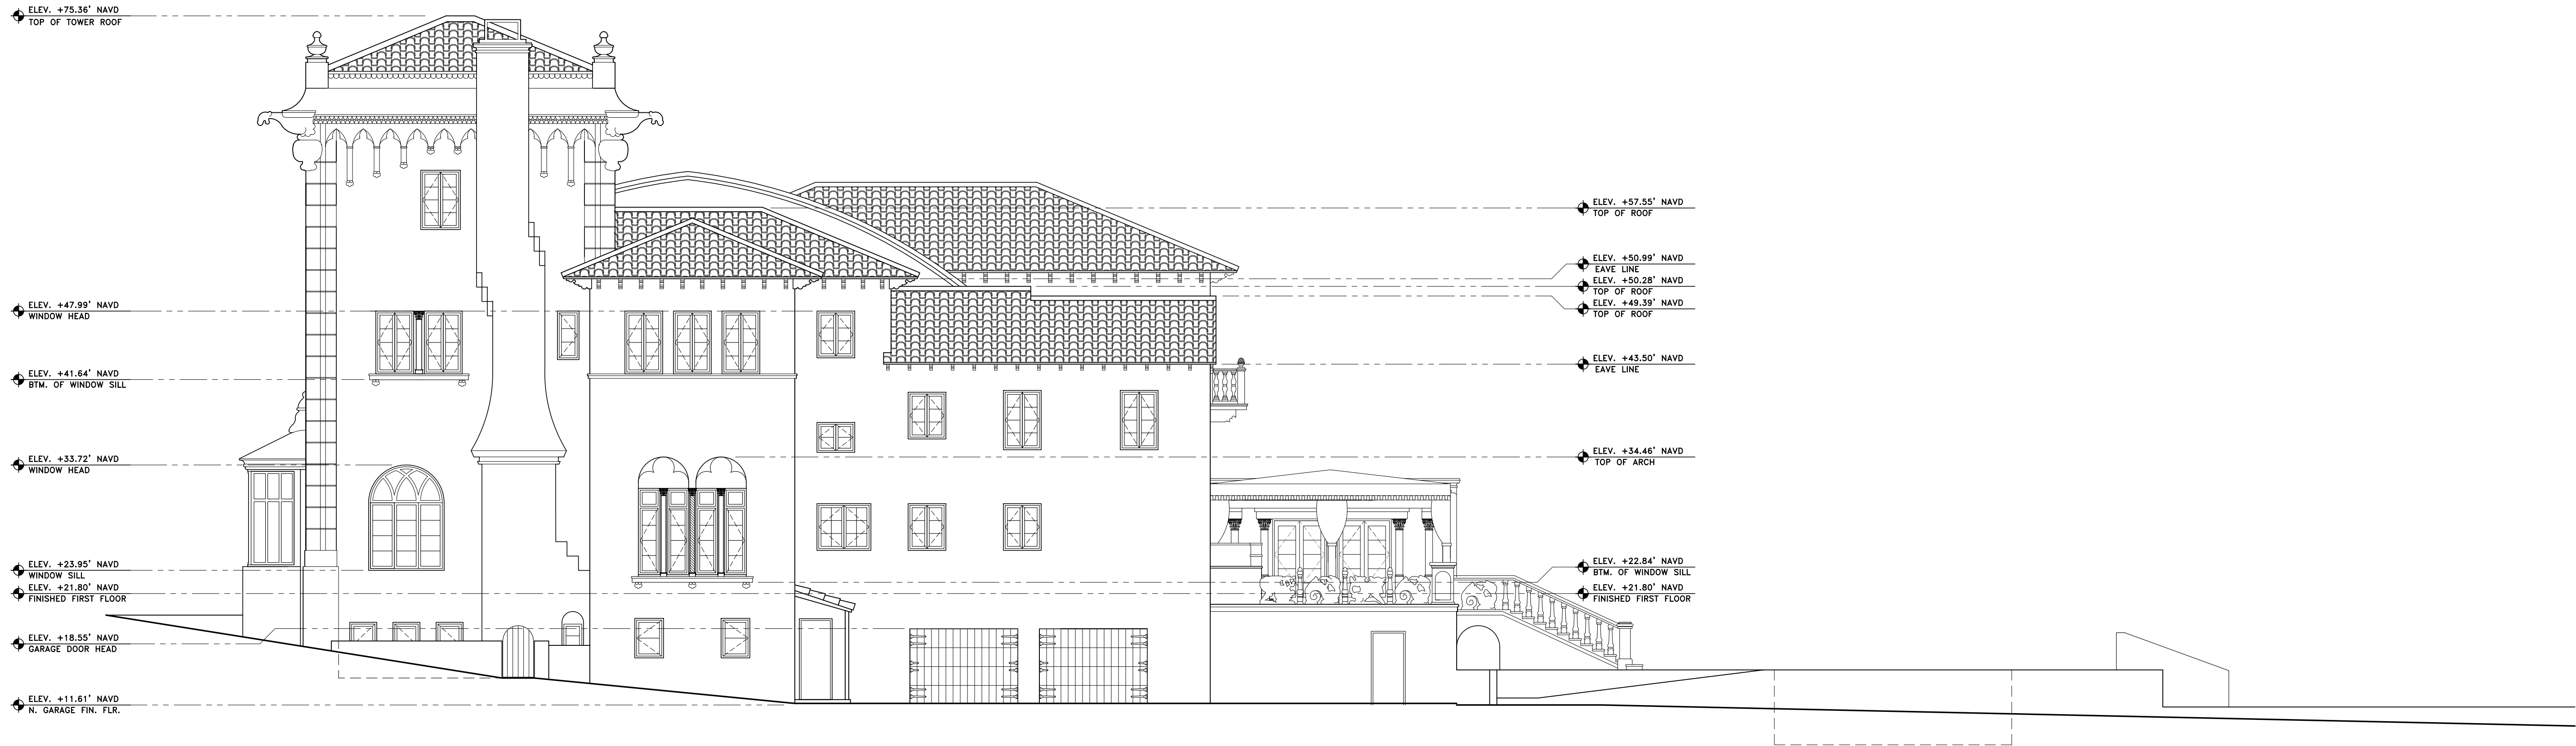


1 EXISTING NORTH ELEVATION
SCALE: 1/8" = 1'-0"



2 PROPOSED NORTH ELEVATION
SCALE: 1/8" = 1'-0"

GENERAL NOTE:
THE GENERAL CONTRACTOR SHALL VERIFY ALL DIMENSIONS, DRAWINGS AND SPECIFICATION REQUIREMENTS WITH EXISTING CONDITIONS IN THE FIELD AND BRING ANY DISCREPANCIES TO THE ARCHITECT'S ATTENTION BEFORE PROCEEDING WITH THE WORK.
DO NOT SCALE DRAWING. ALL DIMENSIONS SUPERSEDE ANY GRAPHIC REPRESENTATION.
ALL CONSTRUCTION TO BE ACCORDING TO CURRENT LOCAL CODES: FBC 8th EDITION (2023).

CAFARO RESIDENCE
860 SOUTH OCEAN BOULEVARD
PALM BEACH, FLORIDA

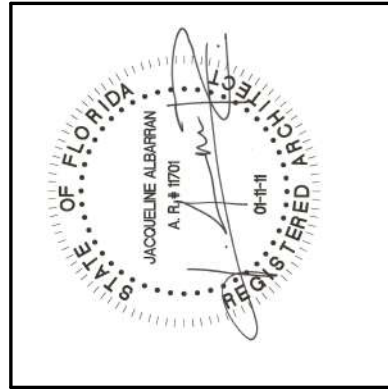

JACQUELINE ALBARRAN, PA
REGISTERED ARCHITECT 11701

REVISIONS:	
1	
2	
3	
4	

SHEET NUMBER:

A11


DATE:

08-12-24

JOB #


0494

SKA
SKA ARCHITECT + PLANNER
324 ROYAL PALM WAY, SUITE 227, PALM BEACH, FLORIDA
TEL: 561.655.7676 FAX: 561.655.3533

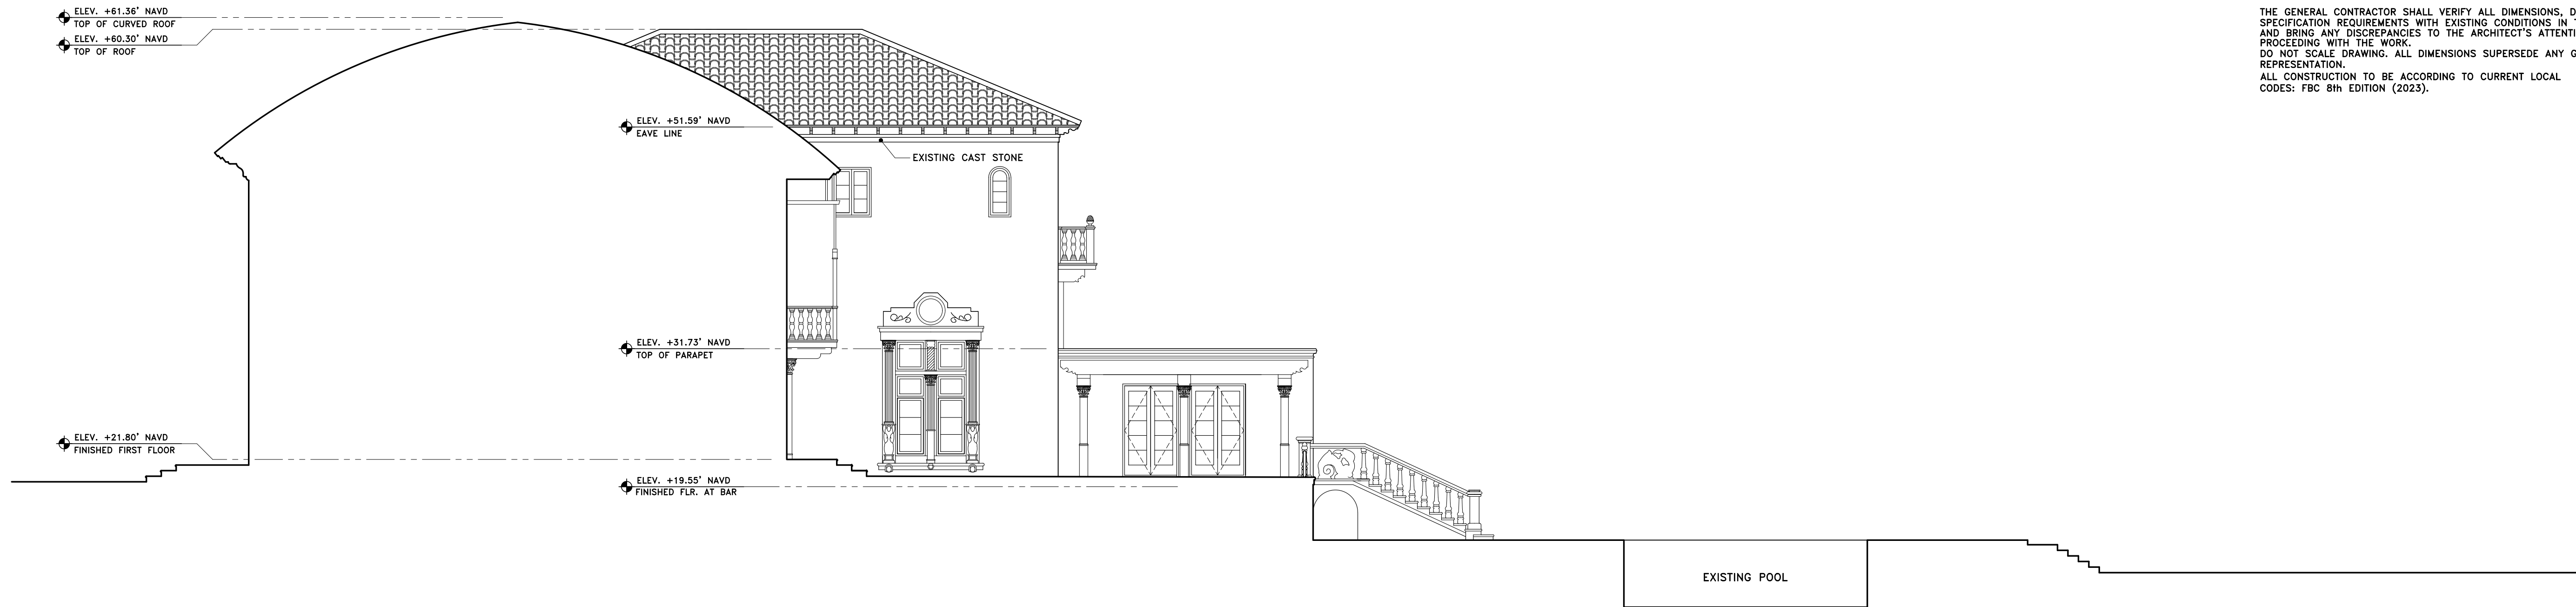


GENERAL NOTE:
THE GENERAL CONTRACTOR SHALL VERIFY ALL DIMENSIONS, DRAWINGS AND SPECIFICATION REQUIREMENTS WITH EXISTING CONDITIONS IN THE FIELD AND BRING ANY DISCREPANCIES TO THE ARCHITECT'S ATTENTION BEFORE PROCEEDING WITH THE WORK.
DO NOT SCALE DRAWING. ALL DIMENSIONS SUPERSEDE ANY GRAPHIC REPRESENTATION.
ALL CONSTRUCTION TO BE ACCORDING TO CURRENT LOCAL CODES; FBC 8th EDITION (2023).


1 EXISTING COURTYARD LOOKING SOUTH
SCALE: 1/8" = 1'-0"

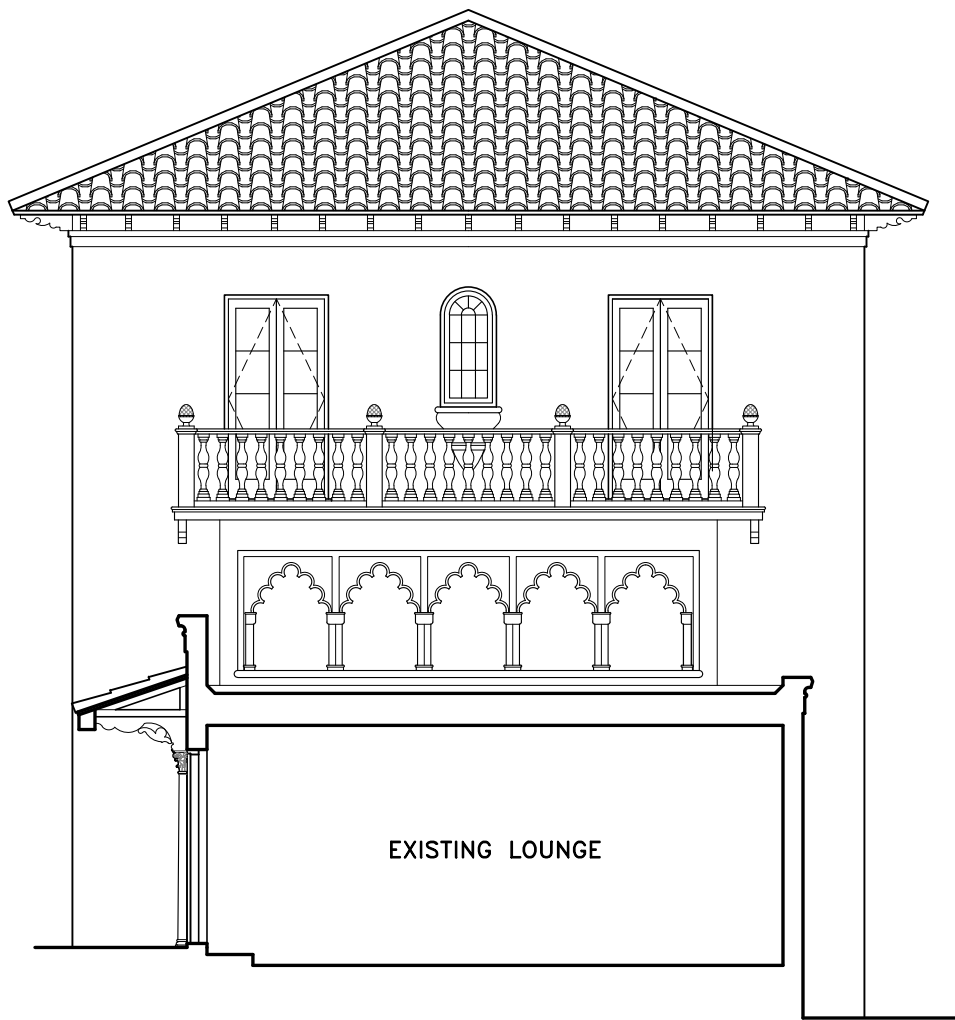


3 SECTION THROUGH LOUNGE LOOKING EAST
SCALE: 1/8" = 1'-0"

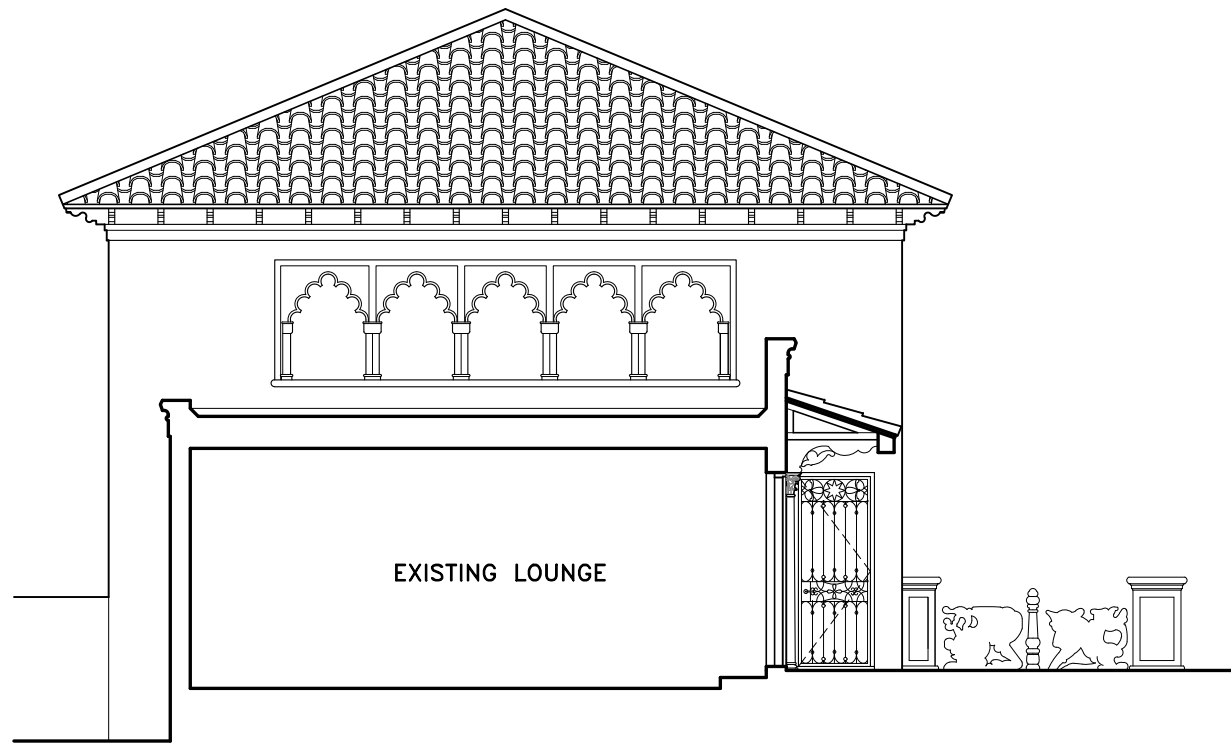

4 SECTION THROUGH LOUNGE LOOKING WEST
SCALE: 1/8" = 1'-0"

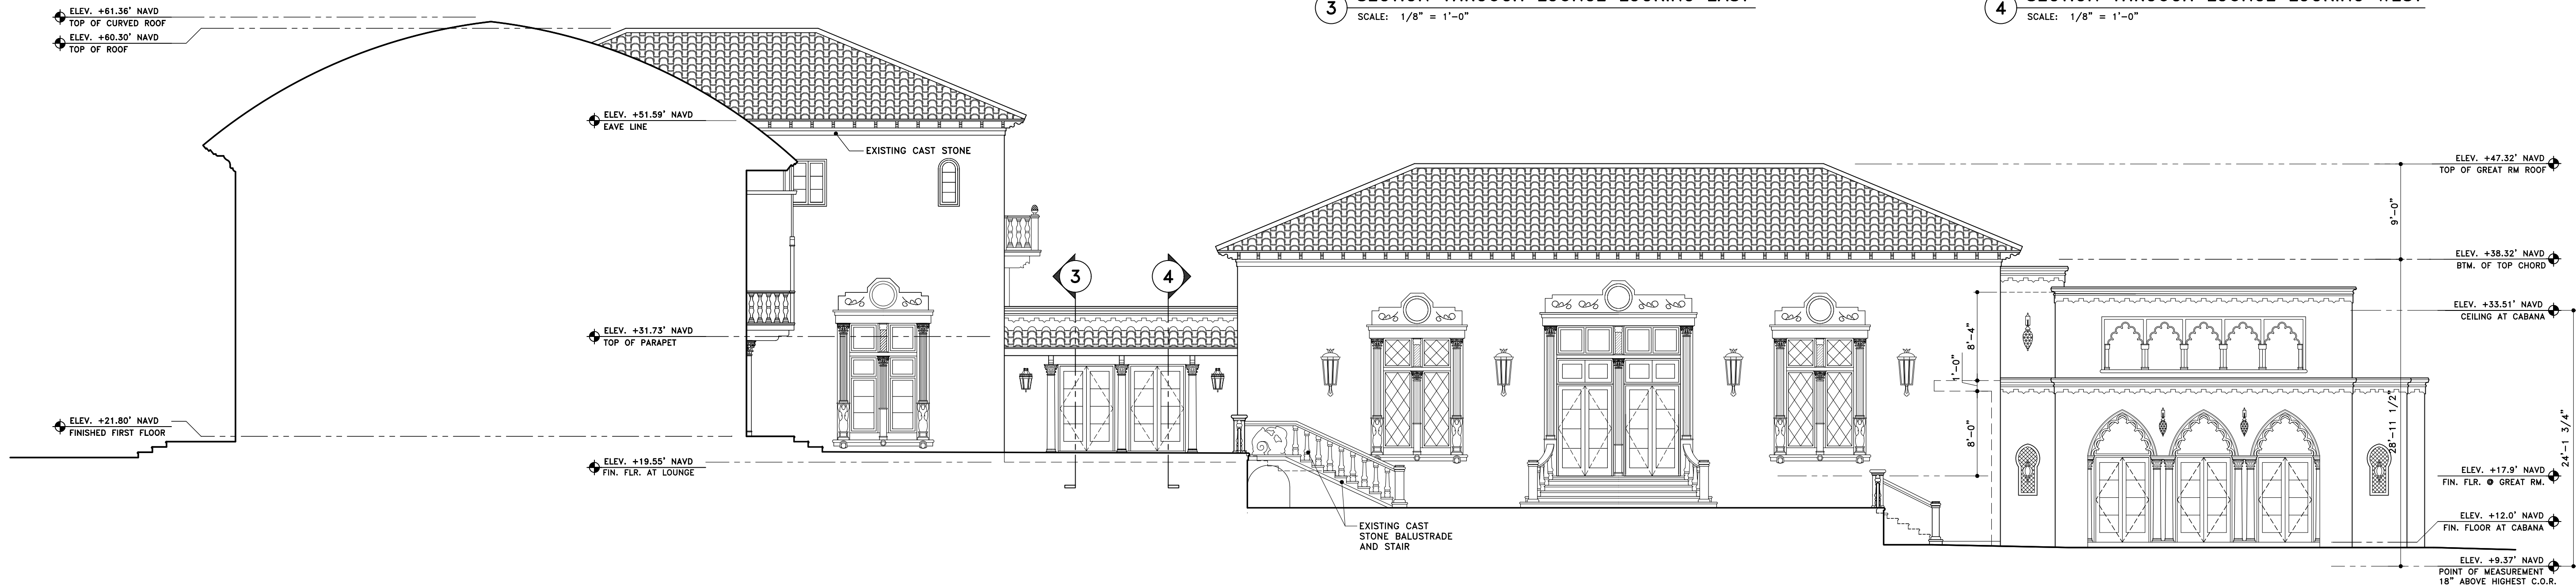


2 PROPOSED COURTYARD LOOKING SOUTH
SCALE: 1/8" = 1'-0"

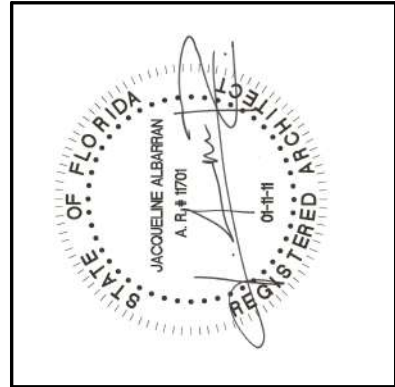


JACQUELINE ALBARRAN, PA
REGISTERED ARCHITECT 11701

REVISIONS:	
1	
2	
3	
4	

SHEET NUMBER:	
A12	
DATE:	08-12-24
JOB #	0494

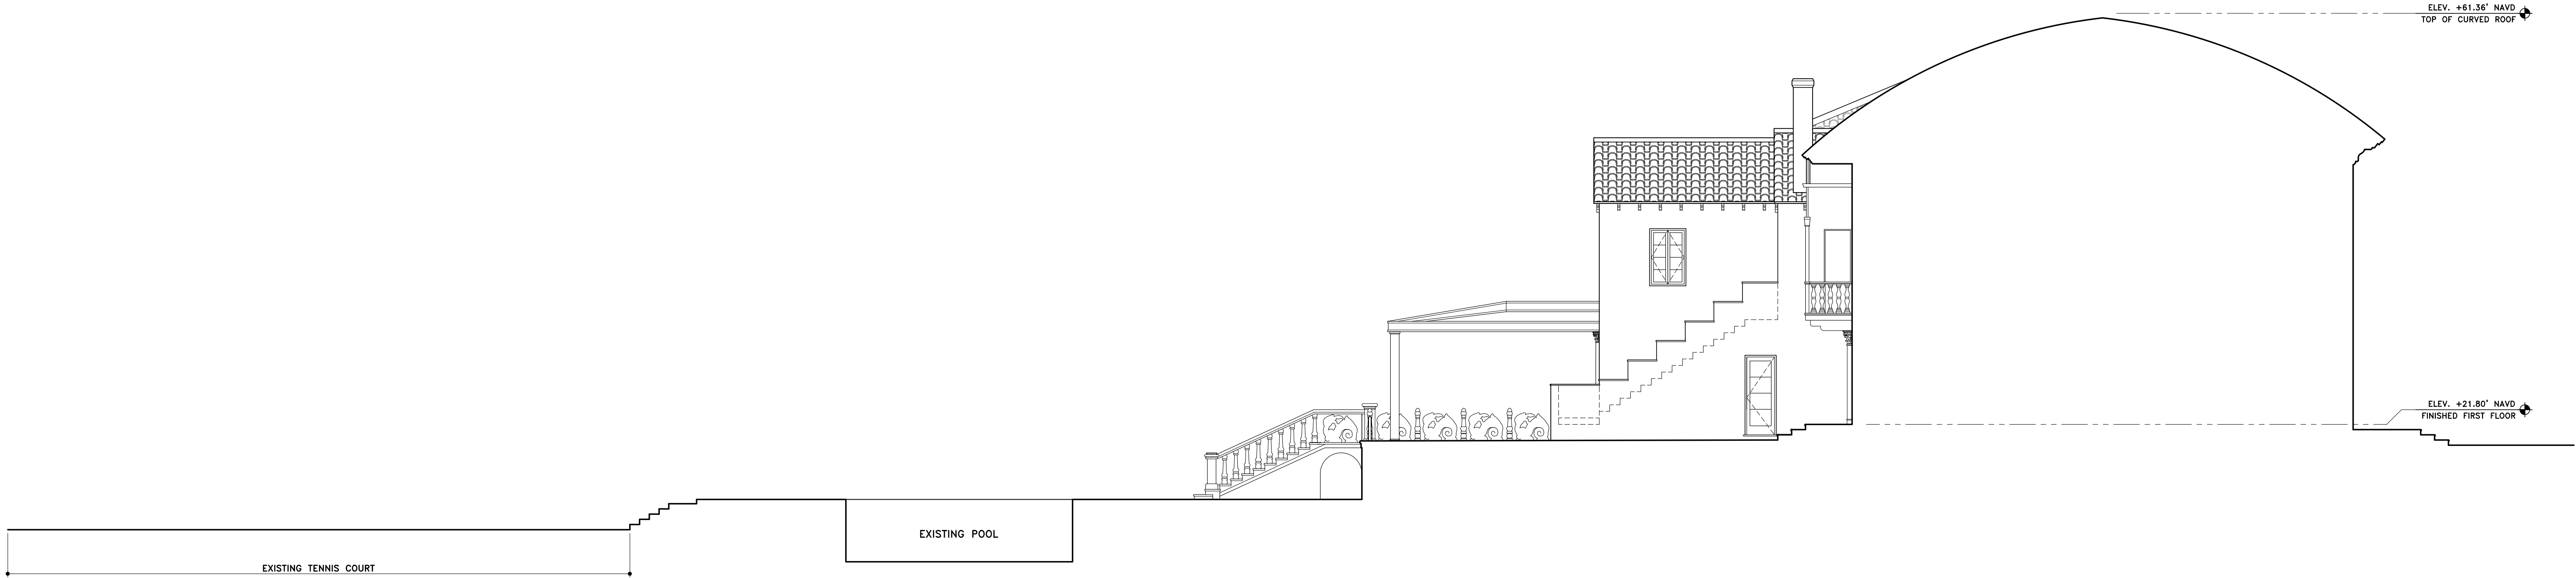


1 EXISTING COURTYARD LOOKING NORTH
SCALE: 1/8" = 1'-0"

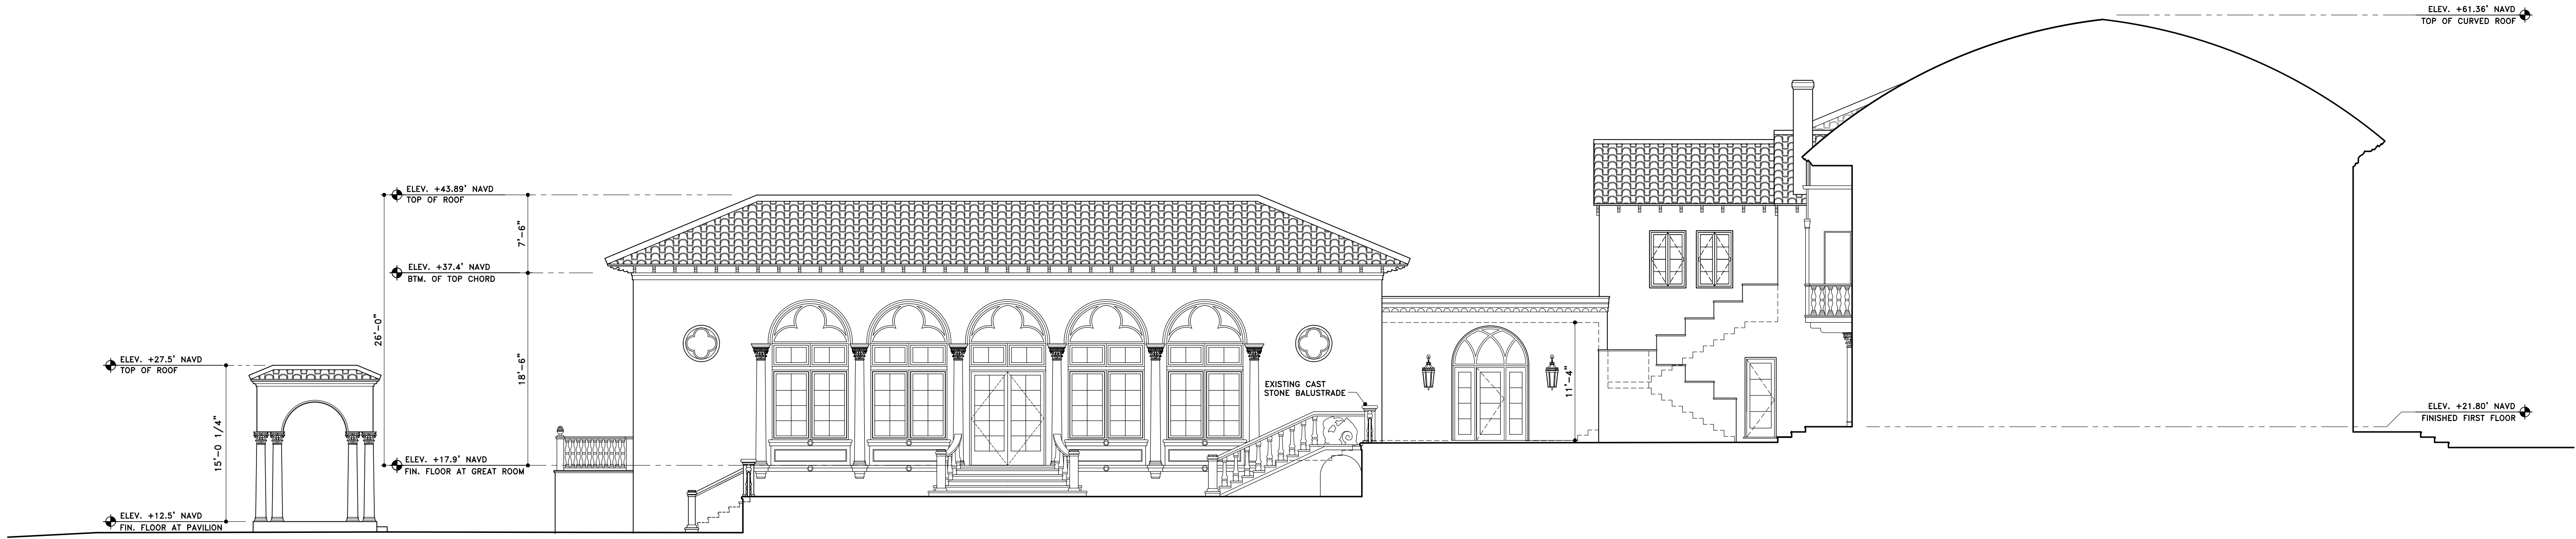

2 PROPOSED COURTYARD LOOKING NORTH
SCALE: 1/8" = 1'-0"

GENERAL NOTE:
THE GENERAL CONTRACTOR SHALL VERIFY ALL DIMENSIONS, DRAWINGS AND SPECIFICATION REQUIREMENTS WITH EXISTING CONDITIONS IN THE FIELD AND BRING ANY DISCREPANCIES TO THE ARCHITECT'S ATTENTION BEFORE PROCEEDING WITH THE WORK.
DO NOT SCALE DRAWING. ALL DIMENSIONS SUPERSEDE ANY GRAPHIC REPRESENTATION.
ALL CONSTRUCTION TO BE ACCORDING TO CURRENT LOCAL CODES: FBC 8th EDITION (2023).

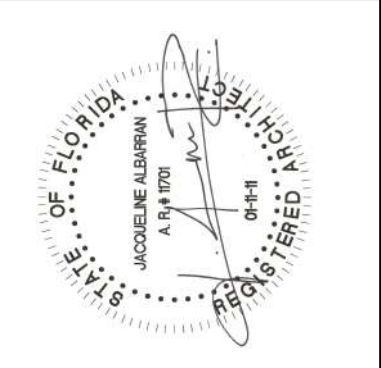


JACQUELINE ALBARRAN, PA
REGISTERED ARCHITECT 11701

REVISIONS:	
1	
2	
3	
4	

SHEET NUMBER:	
A13	
DATE:	08-12-24
JOB #	0494




1 EXISTING WEST ELEVATION
SCALE: 1/8" = 1'-0"

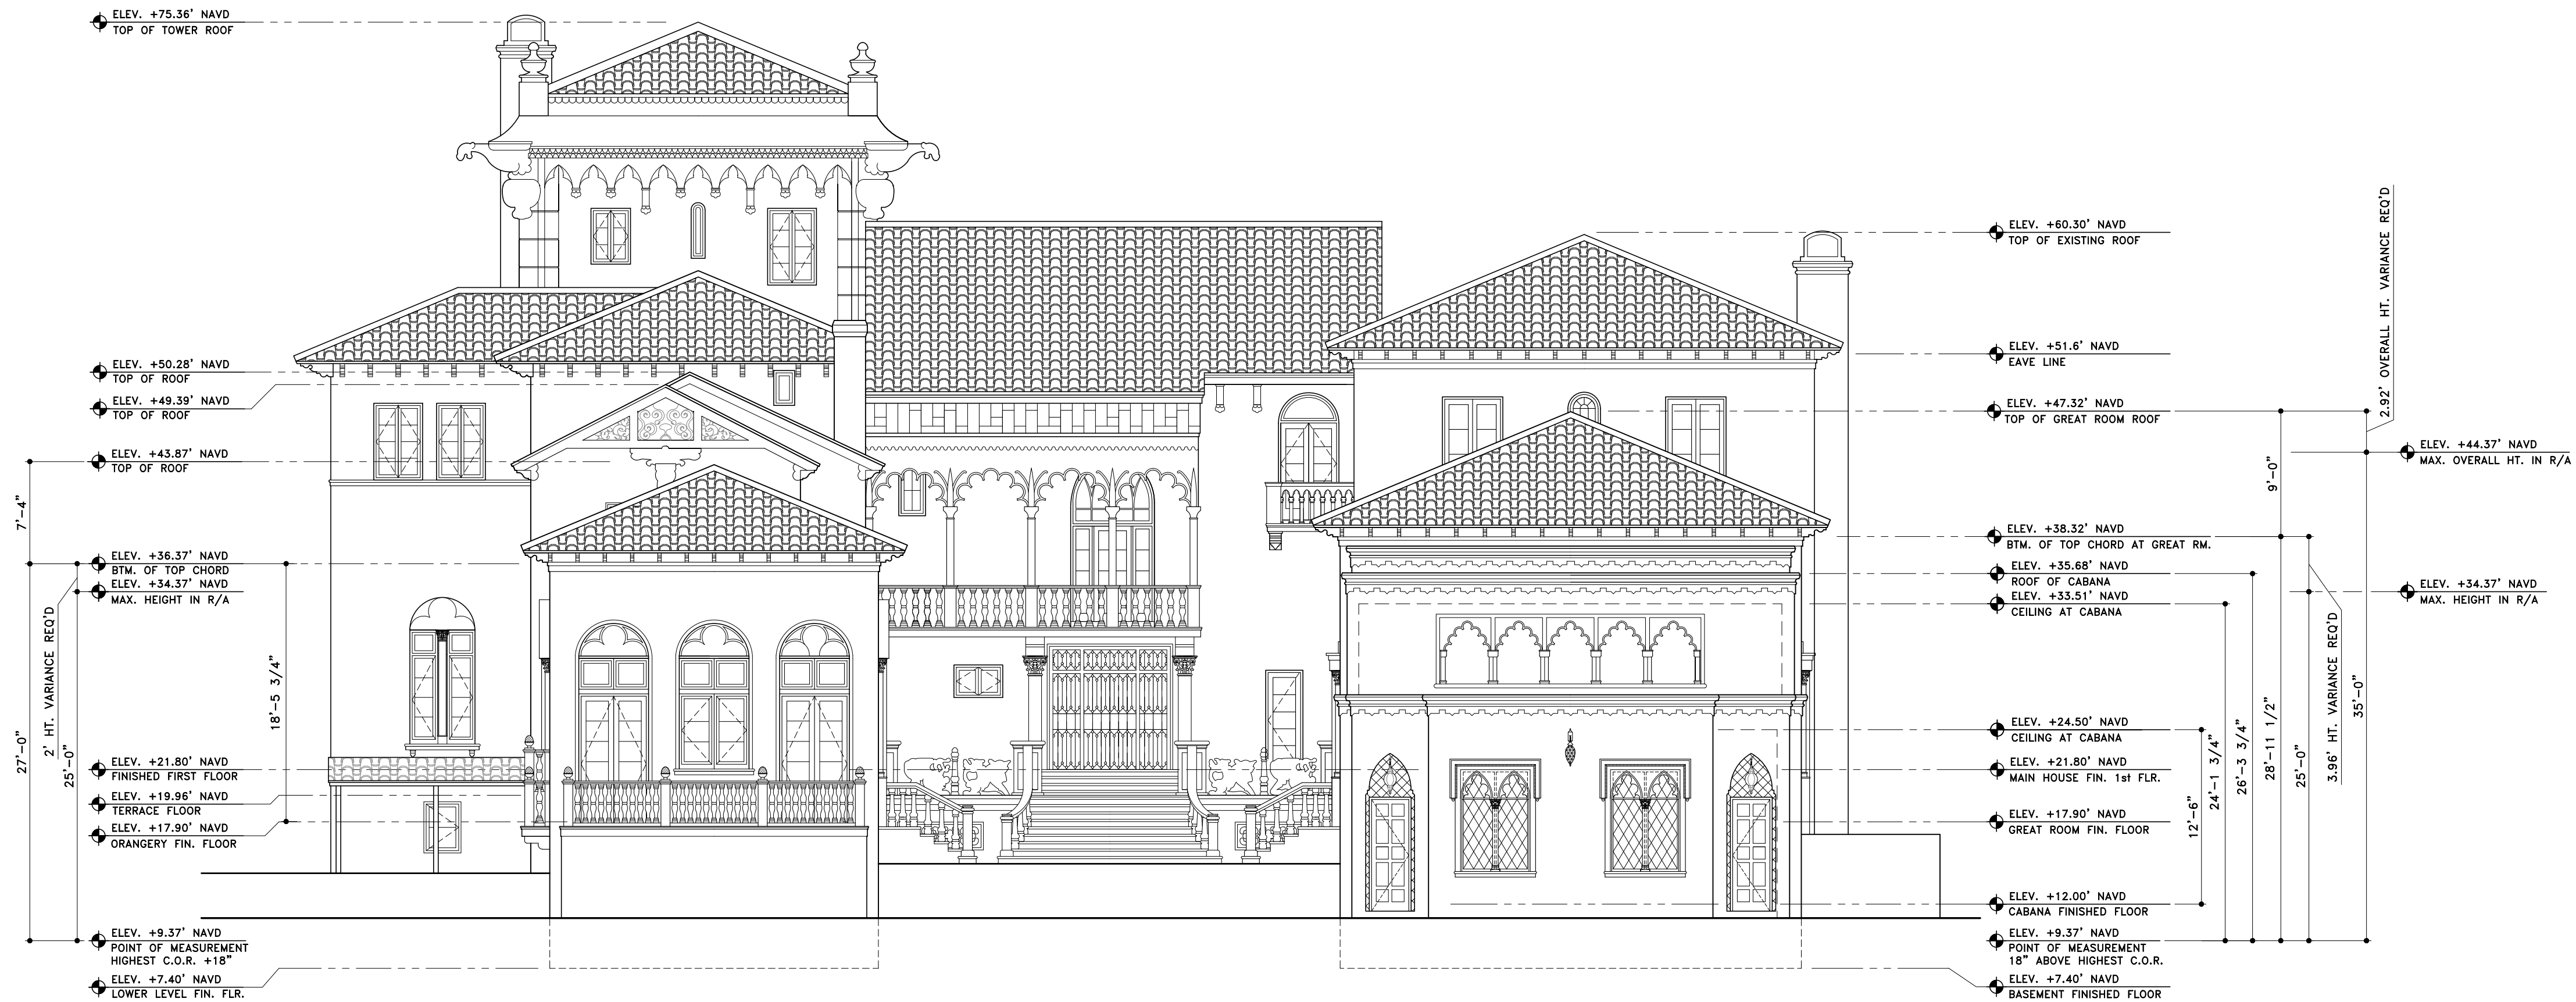

2 PROPOSED WEST ELEVATION
SCALE: 1/8" = 1'-0"

GENERAL NOTE:
THE GENERAL CONTRACTOR SHALL VERIFY ALL DIMENSIONS, DRAWINGS AND SPECIFICATION REQUIREMENTS WITH EXISTING CONDITIONS IN THE FIELD AND BRING ANY DISCREPANCIES TO THE ARCHITECT'S ATTENTION BEFORE PROCEEDING WITH THE WORK.
DO NOT SCALE DRAWING. ALL DIMENSIONS SUPERSEDE ANY GRAPHIC REPRESENTATION.
ALL CONSTRUCTION TO BE ACCORDING TO CURRENT LOCAL CODES: FBC 8th EDITION (2023).

CAFARO RESIDENCE
860 SOUTH OCEAN BOULEVARD
PALM BEACH, FLORIDA

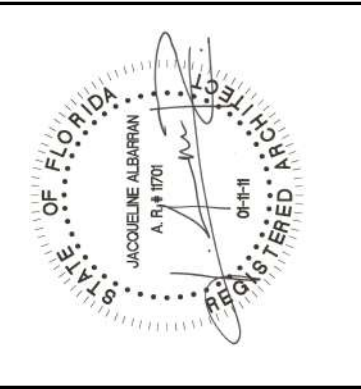

JACQUELINE ALBARRAN, PA
REGISTERED ARCHITECT 11701

REVISIONS:

- 1
- 2
- 3
- 4

SHEET NUMBER:

A14.1

DATE:

08-12-24

JOB #

0494

SKA
SKA ARCHITECT + PLANNER
324 ROYAL PALM WAY, SUITE 227, PALM BEACH, FLORIDA
TEL: 561.655.7676 FAX: 561.655.3533



1 EXISTING WEST ELEVATION
SCALE: 1/8" = 1'-0"



2 PROPOSED WEST ELEVATION W/ PAVILION
SCALE: 1/8" = 1'-0"

GENERAL NOTE:
THE GENERAL CONTRACTOR SHALL VERIFY ALL DIMENSIONS, DRAWINGS AND SPECIFICATION REQUIREMENTS WITH EXISTING CONDITIONS IN THE FIELD AND BRING ANY DISCREPANCIES TO THE ARCHITECT'S ATTENTION BEFORE PROCEEDING WITH THE WORK.
DO NOT SCALE DRAWING. ALL DIMENSIONS SUPERSEDE ANY GRAPHIC REPRESENTATION.
ALL CONSTRUCTION TO BE ACCORDING TO CURRENT LOCAL CODES: FBC 8th EDITION (2023).

CAFARO RESIDENCE
860 SOUTH OCEAN BOULEVARD
PALM BEACH, FLORIDA



JACQUELINE ALBARRAN, PA
REGISTERED ARCHITECT 11701

REVISIONS:	
1	
2	
3	
4	

SHEET NUMBER:

A14.2


DATE:

08-12-24

JOB #

0494

SKA
SKA ARCHITECT + PLANNER
324 ROYAL PALM WAY, SUITE 227, PALM BEACH, FLORIDA
TEL: 561.655.7676 FAX: 561.655.3533

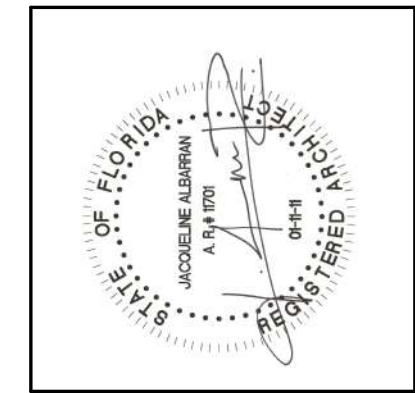

JACQUELINE ALBARRAN, P.A.
REGISTERED ARCHITECT 11701

REVISIONS:	
1	
2	
3	
4	

SHEET NUMBER:	
A15	
DATE:	08-12-24
JOB #	0494

GENERAL NOTE:
THE GENERAL CONTRACTOR SHALL VERIFY ALL DIMENSIONS, DRAWINGS AND SPECIFICATION REQUIREMENTS WITH EXISTING CONDITIONS IN THE FIELD AND BRING ANY DISCREPANCIES TO THE ARCHITECT'S ATTENTION BEFORE PROCEEDING WITH THE WORK.
DO NOT SCALE DRAWING. ALL DIMENSIONS SUPERSEDE ANY GRAPHIC REPRESENTATION.
ALL CONSTRUCTION TO BE ACCORDING TO CURRENT LOCAL CODES: FBC 8th EDITION (2023).

