


The Palm Beach Orthodox Synagogue

120-132 N COUNTY ROAD

120-132 N. County Rd, Palm Beach, FL 33480

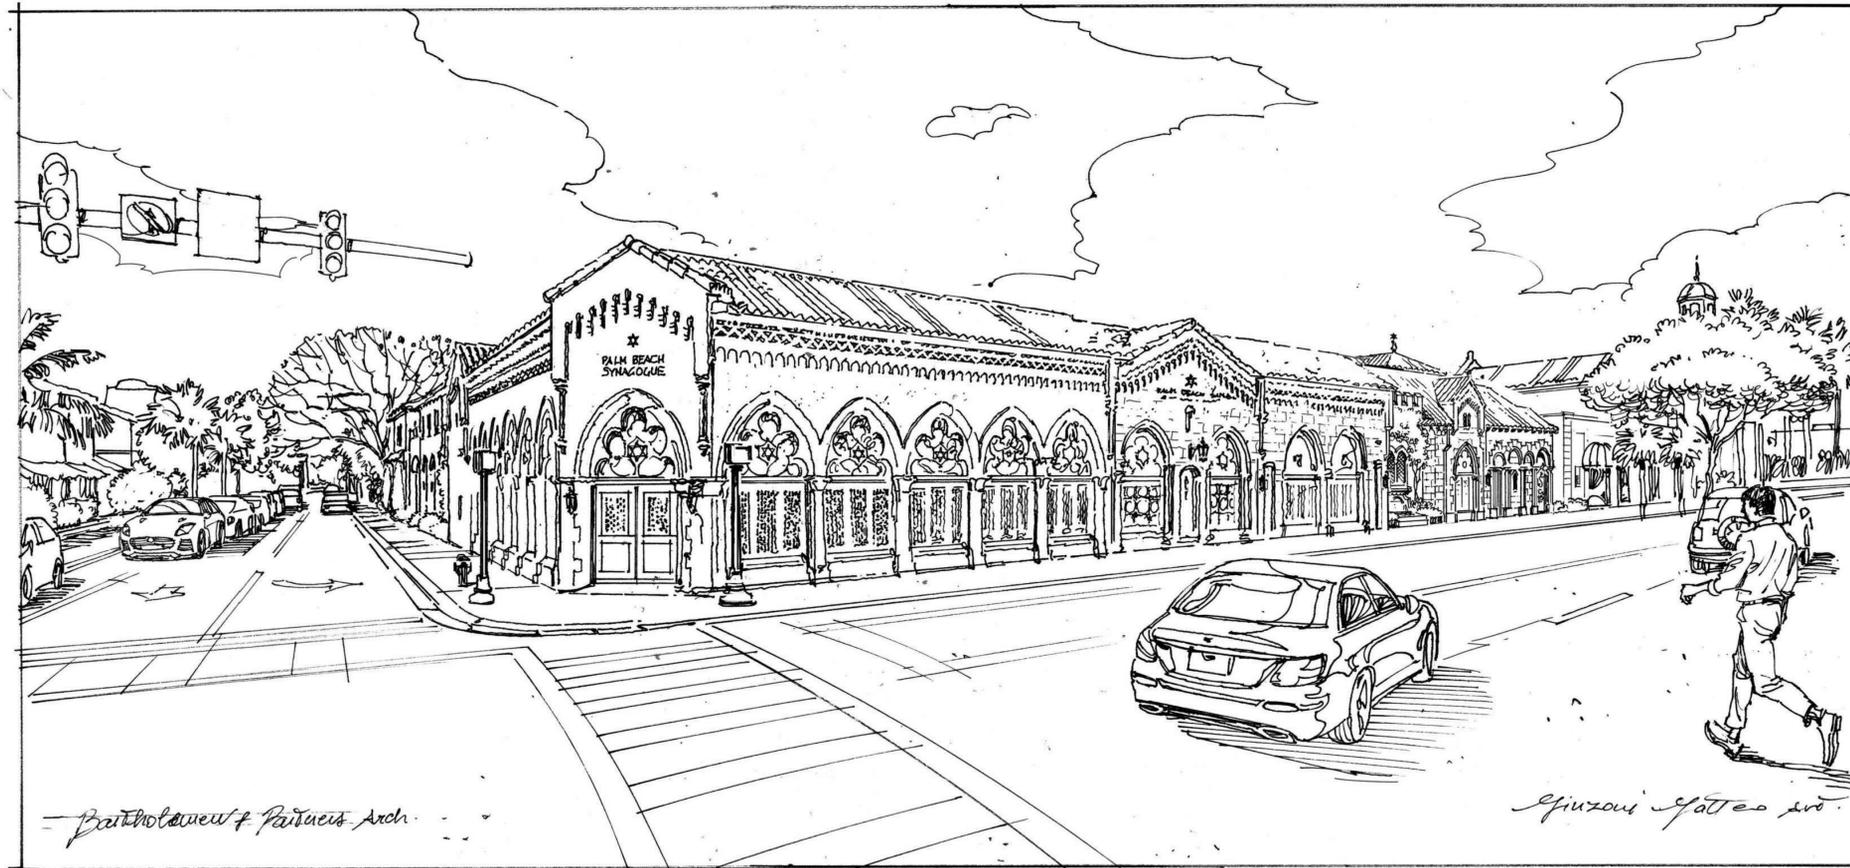

PRESENTATION SET

11.13.2024

Bartholemew + Partners
 THE PLAZA CENTER
 251A ROYAL PALM WAY, PENTHOUSE 600A
 PALM BEACH, FLORIDA 33480

T: 561 461 0108
 F: 561 461 0106

FL LIC. # AA26003943

WWW.BARTHOLEMIEWPARTNERS.COM

KYLE BARTHOLEMW FANT
 ARCHITECT #AR99255
 INTERIOR DESIGNER #ID6422

SHUTTS & BOWEN LLP
 ATTORNEY
 525 OKEECHOBEE BLVD # 1100
 WEST PALM BEACH, FL 33401
 PHONE: 561-835-8500
 EMAIL: HOYER@SHUTTS.COM

ENVIRONMENT DESIGN GROUP
 LANDSCAPE ARCHITECT
 139 N COUNTY ROAD, SUITE 20-B
 PALM BEACH, FL 33480
 PHONE: 561-832-4600
 E-MAIL: DUSTIN@ENVIRONMENTDESIGNGROUP.COM

CONKLING & LEWIS CONSTRUCTION, INC
 PRE-CONSTRUCTION CONSTRUCTION MANAGER
 1241 OLD OKEECHOBEE BLVD
 WEST PALM BEACH, FL 33401
 PHONE: 561-833-4441
 EMAIL: KLEWIS@CONKLINGANDLEWIS.COM

ZABIK AND ASSOCIATES
 OWNER'S REPRESENTATIVE
 11398 OKEECHOBEE BLVD SUITE 2
 ROYAL PALM BEACH, FL 33411
 PHONE: 561-791-2468
 EMAIL: LKRUTZ@ZABIKANDASSOCIATES.COM

SIMMONS & WHITE
 CIVIL & TRAFFIC ENGINEER
 2581 METROCENTRE BLVD WEST, STE 3
 WEST PALM BEACH, FL 33407
 PHONE: 561-478-7848
 EMAIL: BRYAN@SIMMONSANDWHITE.COM

SHEET INDEX

- CVR - COVER
- PART I - EXISTING SITE ANALYSIS**
 - SUR1.0 - VICINITY AND LOCATION MAP
 - SUR1.1 - LOCATION DIAGRAM
 - SUR1.2 - ENLARGED LOCATION DIAGRAM
 - SP1.0 - ADJACENT BUILDING PHOTOS
 - SP1.0.1 - ADJACENT BUILDING PHOTOS
 - SP1.1 - EXISTING EXTERIOR CONDITIONS
 - SP1.2 - EXISTING INTERIOR CONDITIONS
 - SP2.0 - STREET ELEVATIONS
 - SP2.1 - STREET ELEVATIONS
- PART II - PROPOSED SITE ANALYSIS**
 - SP3.0 - EXISTING CONDITIONS DIAGRAM
 - SP3.1 - COMBINED SITE PLAN
 - SP3.2 - ZONING PLAN
 - SP3.3 - ZONING LEGEND
 - SP3.4 - VARIANCE DIAGRAM
 - SP3.5 - LOADING DIAGRAM
 - SP3.6 - PARKING PLAN
- PART III - PRECEDENT & RESEARCH**
 - SP4.0 - JERUSALEM ARCHITECTURE RESEARCH
 - SP4.1 - SYNAOGUES RESEARCH
 - SP4.2 - SACRED ARCHITECTURE RESEARCH
 - SP4.3 - GOTHIC REVIVAL RESEARCH
 - SP4.4 - MEDITERRANEAN ARCHITECTURE RESEARCH
- PART IV - SITE AND FLOOR PLAN**
 - SP5.0 - EXISTING SITE PLAN
 - SP5.1 - DEMOLITION SITE PLAN
 - SP5.2 - PROPOSED SITE PLAN
 - A0.0 - EXISTING FIRST FLOOR PLAN
 - A1.1 - PROPOSED FIRST FLOOR PLAN
 - A1.0.1 - COLORED FIRST FLOOR PLAN
 - A0.1 - EXISTING SECOND FLOOR PLAN
 - A1.1 - PROPOSED SECOND FLOOR PLAN
 - A1.1.1 - COLORED SECOND FLOOR PLAN
 - A1.2 - PROPOSED ROOF PLAN
 - A1.2.1 - PROPOSED COLOR ROOF PLAN
- PART V - DIAGRAMS & SKETCHES**
 - A2.0 - EXISTING DEMOLITION ELEVATION DIAGRAM
 - A2.1 - EXISTING BUILDING DEMOLITION DIAGRAM
 - A2.2 - PROPOSED HEIGHT ANALYSIS
 - A2.3 - A2.4 - PROPOSED STORYLINE DIAGRAMS
 - A2.5 - ARCHITECTURAL FEATURE ANALYSIS
- PART VI - PROPOSED ELEVATIONS & DETAILS**
 - A3.0 - EXISTING SOUTH PHOTOS
 - A3.1 - SOUTH ELEVATION OVERALL
 - A3.2 - A3.7 - PROPOSED COLOR SOUTH ELEVATIONS
 - A3.8 - A3.11 - SOUTH ELEVATION DETAILS
 - A4.0 - EXISTING EAST PHOTOS
 - A4.1 - EAST ELEVATION OVERALL
 - A4.2 - A4.6 - PROPOSED COLOR EAST ELEVATIONS
 - A4.7 - A4.11 - EAST ELEVATION DETAILS
 - A5.0 - EXISTING NORTH PHOTOS
 - A5.1 - NORTH ELEVATION OVERALL
 - A5.2 - NORTH ELEVATION SETBACKS DIAGRAM
 - A5.3 - A5.9 - PROPOSED COLOR NORTH ELEVATIONS
 - A5.10 - A5.13 - NORTH ELEVATION DETAILS
 - A6.0 - EXISTING WEST PHOTOS
 - A6.1 - WEST ELEVATION OVERALL
 - A6.2 - WEST ELEVATION SETBACKS DIAGRAM
 - A6.3 - A6.11 - PROPOSED COLOR WEST ELEVATIONS
 - A6.12 - A6.14 - WEST ELEVATION DETAILS
 - A7.0 - PROPOSED COURTYARD ELEVATIONS
 - A7.1 - A7.2 - PROPOSED COLOR COURTYARD ELEVATIONS
 - A7.3 - A7.4 - COURTYARD ELEVATIONS DETAILS
- PART VII - PROPOSED SECTIONS**
 - A8.0 - SECTION A-A
 - A8.0.1 - SHADED SECTION A-A
 - A8.1 - SECTION B-B
 - A8.1.1 - SHADED SECTION B-B
 - A8.2 - SECTION C-C
 - A8.2.1 - SHADED SECTION C-C
 - A8.3 - SECTION D-D
 - A8.3.1 - SHADED SECTION D-D
 - A8.4 - PROPOSED SECTION YARD DIAGRAM
- PART VIII - PERSPECTIVE RENDERINGS & BIRD'S EYE**
 - A9.0 - A9.1 - EXISTING & PROPOSED BIRD'S EYE
 - A9.2 - PROPOSED 3D MODER AERIAL VIEWS
 - A9.3 - A9.5 - EXISTING & PROPOSED COUNTY ROAD LOOKING NORTH-EAST
 - A9.6 - A9.8 - EXISTING & PROPOSED COUNTY ROAD LOOKING NORTH
 - A9.9 - A9.11 - EXISTING & PROPOSED SOUTH PERSPECTIVES
 - A9.12 - A9.14 - EXISTING & PROPOSED EAST PERSPECTIVES
 - A9.15 - A9.17 - EXISTING & PROPOSED NORTH PERSPECTIVE
 - A9.18 - A9.20 - EXISTING & PROPOSED COURTYARD PERSPECTIVES
 - A9.21 - PROPOSED INTERIOR PERSPECTIVES
 - A10.0 - PROPOSED MATERIAL PALETTE
- PART IX - SITE & LANDSCAPE**
 - SUR2.0 - SURVEY
 - L1.0 - EXISTING VEGETATION INVENTORY
 - L2.0 - L2.1 - EXISTING SITE PHOTOS
 - L3.0 - DEMOLITION & VEGETATION ACTION PLAN
 - L4.0 - CONSTRUCTION SCREENING PLAN
 - L5.0 - CONSTRUCTION STAGING PLAN
 - L6.0 - TRUCK LOGISTICS PLAN
 - L7.0 - SITE PLAN
 - L7.1 - SITE CALCULATION/ LOT COVERAGE GRAPHICS
 - L8.0 - LANDSCAPE PLAN
 - L8.1 - PLANT SCHEDULE
 - L8.2 - RENDERED LANDSCAPE PLAN
 - L8.4 - PLANTING DETAILS & SPECIFICATIONS
 - L9.0 - PARKING LAYOUT
 - L10.0 - L1.2 - RENDERED LANDSCAPE ELEVATIONS

- VARIANCES:**
- VARIANCE 1: SECTION 134-217(6)(5): TO ALLOW THE PROPOSED OF 18 PARKING SPACES IN LIEU OF THE 58 SPACES REQUIRED. EXISTING SPACES TO REMAIN
 - VARIANCE 2: SECTION 134-1113(5): TO ALLOW A FRONT YARD SETBACK ALONG SUNSET AVENUE TO BE 0'-2" IN LIEU OF 5'-0" REQUIRED. IN LIEU OF EXISTING VARIANCE TO REMAIN.
 - VARIANCE 3: SECTION 134-1113(6): TO ALLOW A STREET SIDE YARD SETBACK ALONG N. COUNTY ROAD TO BE 5'-0" IN LIEU OF 7'-0" REQUIRED DUE TO EXISTING HEIGHT. IN LIEU OF EXISTING VARIANCE TO REMAIN.
 - VARIANCE 4: SECTION 134-1113(11): TO ALLOW A 10% LANDSCAPE OPEN SPACE IN LIEU OF 25% REQUIRED. EXISTING VARIANCE IMPROVED
 - VARIANCE 5: SECTION 134-1113(11): TO ALLOW A 18.05% FRONT YARD LANDSCAPE OPEN SPACE ALONG SUNSET AVENUE & 15.2% FRONT YARD LANDSCAPE OPEN SPACE ALONG N COUNTY ROAD IN LIEU OF 25% REQUIRED. VARIANCE IMPROVED IN LIEU OF EXISTING.
 - VARIANCE 6: SECTION 134-1113(12): TO ALLOW A GROSS BUILDING AREA OF 36,816 SF (19,297 SF EXISTING) IN LIEU OF THE 15,000 SF MAXIMUM ALLOWED. IN LIEU OF EXISTING VARIANCE TO REMAIN.
 - VARIANCE 7: SECTION 134-1113(10): TO ALLOW A BUILDING LENGTH OF 172'-1" ON N COUNTY ROAD IN LIEU OF 150' MAXIMUM ALLOWED. IN LIEU OF EXISTING VARIANCE TO REMAIN.
 - VARIANCE 8: SECTION 134-1113(10): TO ALLOW A BUILDING LENGTH OF 173'-0" IN SUNSET AVENUE LIEU OF 150' MAXIMUM ALLOWED. IN LIEU OF EXISTING VARIANCE TO REMAIN.
 - VARIANCE 9: SEC. 134-221.1. - TO ALLOW 0 OFF-STREET LOADING BERTHS IN LIEU OF 2 REQUIRED. TWO EXISTING ON-STREET LOADING ZONES TO BE USED.
 - VARIANCE 10: SEC. 134-113 (5) (C). - TO ALLOW A 7'-1" PEDESTRIAN SIDEWALK IN SUNSET AVENUE IN LIEU OF 0'-0" REQUIRED. IN LIEU OF EXISTING LANDMARKED SYNAGOGUE.

TOWN COUNCIL PRESENTATION 11.13.2024
 LANDMARKS PRESENTATION 11.20.2024

COA-24-0022
 ZON-24-0055

Bartholemew + Partners

ARCHITECTURE AND DESIGN
 PROGETTO DI ARCHITETTURA

THE PLAZA CENTER
 251 ROYAL PALM WAY
 PENTHOUSE 600A
 PALM BEACH, FLORIDA 33480
 T: 561 461 0108
 F: 561 461 0106
 FL LIC. # AA26003943

BARTHOLEMIEWPARTNERS.COM

CONSULTANTS

SHUTTS & BOWEN LLP
 ATTORNEY
 525 OKEECHOBEE BLVD # 1100
 WEST PALM BEACH, FL 33401
 PHONE: 561-835-8500
 EMAIL: HOYER@SHUTTS.COM

ENVIRONMENT DESIGN GROUP
 LANDSCAPE ARCHITECT
 139 N COUNTY ROAD, SUITE 20-B
 PALM BEACH, FL 33480
 PHONE: 561-832-4600
 E-MAIL: DUSTIN@ENVIRONMENTDESIGNGROUP.COM

CONKLING & LEWIS CONSTRUCTION, INC
 PRE-CONSTRUCTION CONSTRUCTION MANAGER
 1241 OLD OKEECHOBEE BLVD
 WEST PALM BEACH, FL 33401
 PHONE: 561-833-4441
 EMAIL: KLEWIS@CONKLINGANDLEWIS.COM

ZABIK AND ASSOCIATES
 OWNER'S REPRESENTATIVE
 11398 OKEECHOBEE BLVD SUITE 2
 ROYAL PALM BEACH, FL 33411
 PHONE: 561-791-2468
 EMAIL: LKRUTZ@ZABIKANDASSOCIATES.COM

SIMMONS & WHITE
 CIVIL & TRAFFIC ENGINEER
 2581 METROCENTRE BLVD WEST, STE 3
 WEST PALM BEACH, FL 33407
 PHONE: 561-478-7848
 EMAIL: BRYAN@SIMMONSANDWHITE.COM



KYLE B FANT ARCHITECT # AR99255
 INTERIOR DESIGNER # ID6422
 AIA # 3042953 NCARB # 87929

Revisions:

PROJECT NO. 24.04.130
 DATE: 05.17.24
 DRAWN BY: V. Antico
 PROJECT MANAGER: K. Fant

**120-132 N. COUNTY RD
 PALM BEACH
 SYNAGOGUE**

Project Address:
 120-132 N. County Rd, Palm Beach,
 FL, 33480

SHEET NAME

COVER


SHEET NUMBER

CVR


Part I

EXISTING SITE ANALYSIS

Palm Beach Synagogue

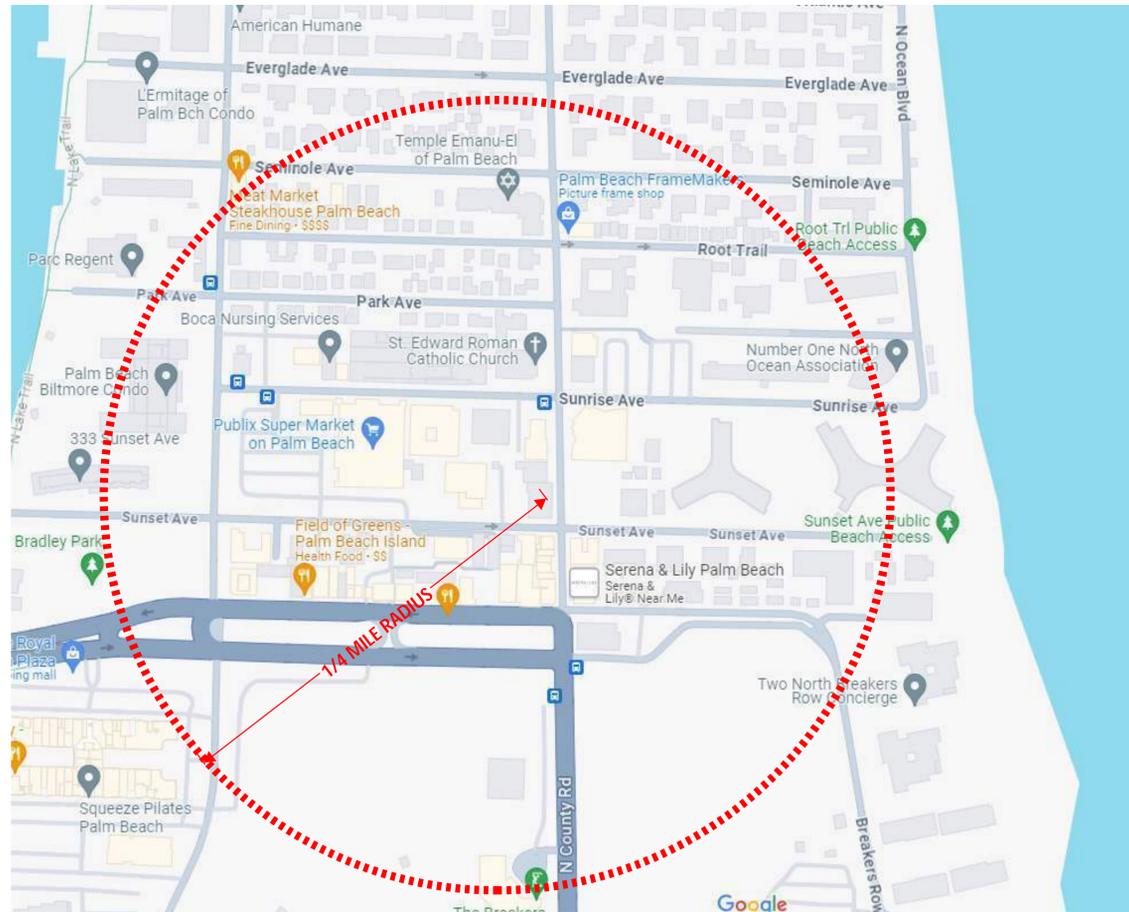

PROPOSED VICINITY MAP
SCALE: NTS

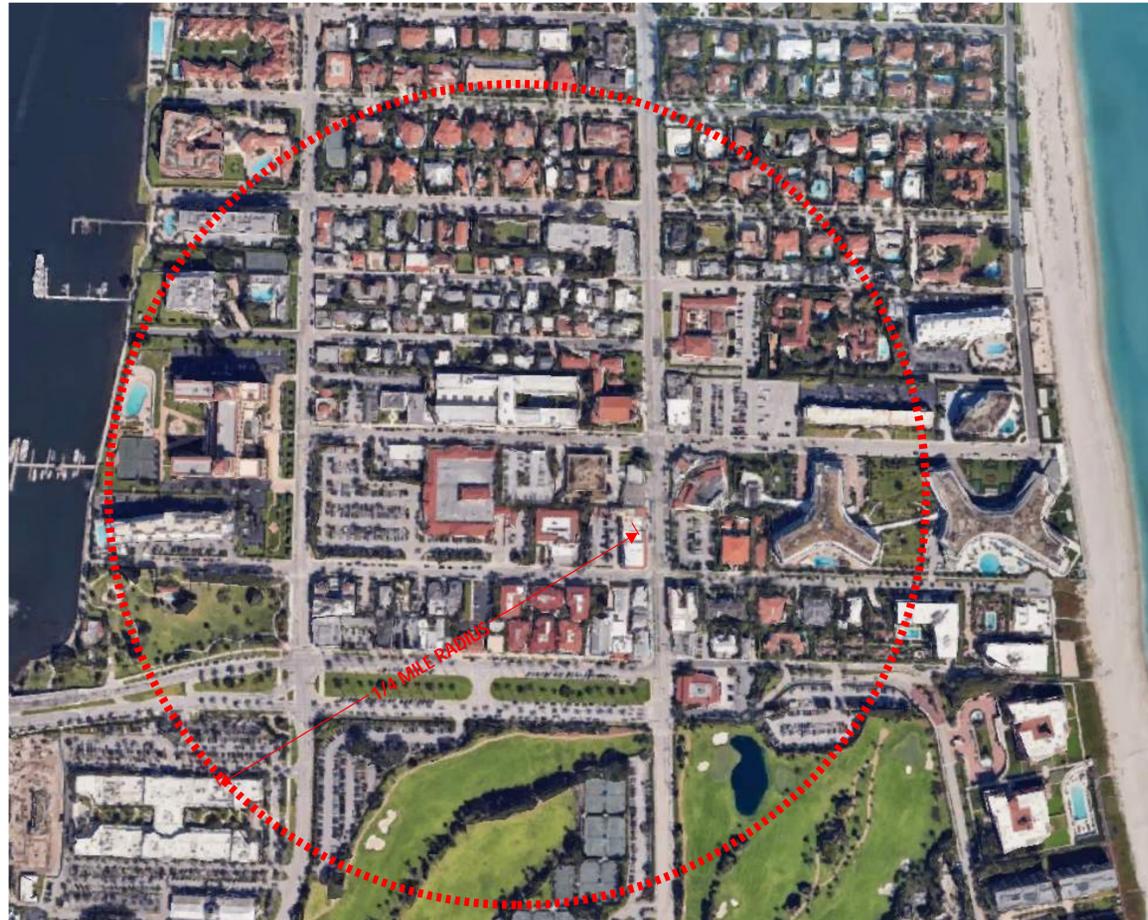

PROPOSED LOCATION MAP
SCALE: NTS

120-132 N. COUNTY RD
PALM BEACH
SYNAGOGUE


Project Address:
120-132 N. County Rd, Palm Beach,
FL, 33480

SHEET NUMBER


VICINITY AND LOCATION
MAP

SHEET NUMBER

SUR1.0

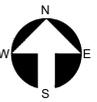

**COA-24-0022
ZON-24-0055**

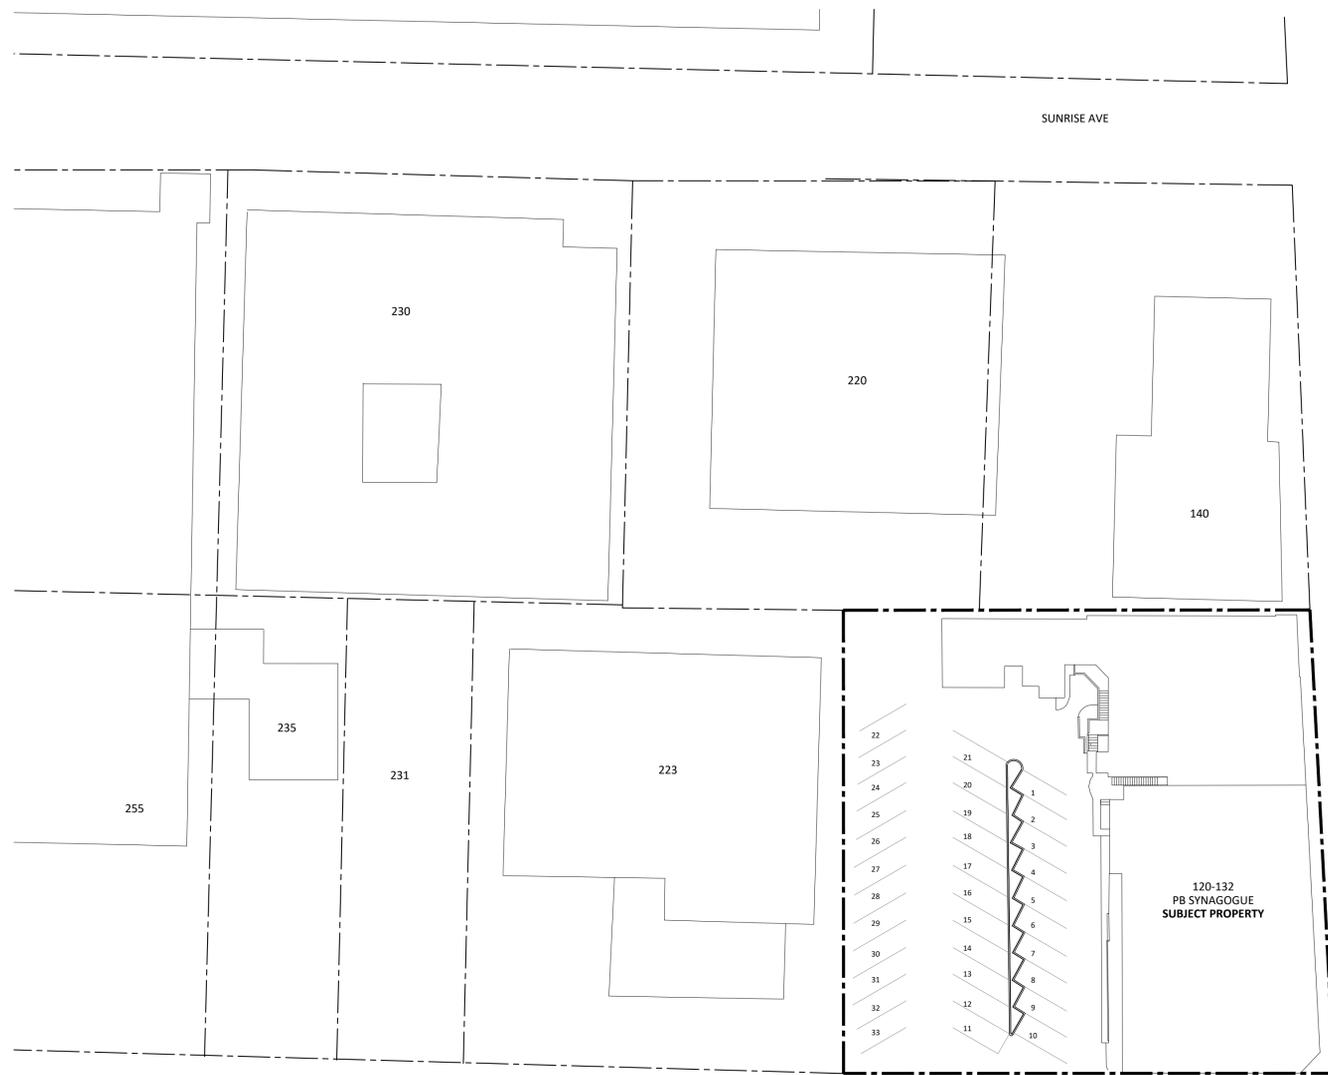



Bartholemew + Partners

ARCHITECTURE AND DESIGN
PROGETTO DI ARCHITETTURA

THE PLAZA CENTER
251 ROYAL PALM WAY
PENTHOUSE 600A
PALM BEACH, FLORIDA 33480
T: 561 481 0108
F: 561 481 0106
FL LIC. # A24603943

BARTHOLEMEWPARTNERS.COM

CONSULTANTS

SHUTTS & BOWEN LLP
ATTORNEYS
535 OKEECHOBEE BLVD # 1100
WEST PALM BEACH, FL 33411
PHONE: 561-832-8500
EMAIL: HOYER@SHUTTS.COM

ENVIRONMENT DESIGN GROUP
LANDSCAPE ARCHITECT
136 N COUNTY ROAD, SUITE 20-B
PALM BEACH, FL 33480
PHONE: 561-832-4600
EMAIL: DUSTING@ENVIRONMENTDESIGNGROUP.COM

CONKLING & LEWIS CONSTRUCTION, INC.
PRE-CONSTRUCTION CONSTRUCTION MANAGER
1241 OLD OKEECHOBEE BLVD
WEST PALM BEACH, FL 33401
PHONE: 561-833-4411
EMAIL: KLEWIS@CONKLINGANDLEWIS.COM

ZABIK AND ASSOCIATES
OWNER'S REPRESENTATIVE
11388 OKEECHOBEE BLVD SUITE 2
ROYAL PALM BEACH, FL 33411
PHONE: 561-793-2468
EMAIL: LKRUT@ZABIKANDASSOCIATES.COM

SIMMONS & WHITE
CIVIL & TRAFFIC ENGINEER
2581 METROCENTRE BLVD WEST, STE 3
WEST PALM BEACH, FL 33407
PHONE: 561-478-7868
EMAIL: BRYAN@SIMMONSANDWHITE.COM

KYLE B FANT ARCHITECT # AR09255
INTERIOR DESIGNER # 054622
AIA # 30425933 NCARB # 87929

Revisions:

DESIGNER DOES NOT WARRANT OR REPRESENT THAT THE INFORMATION CONTAINED HEREIN IS ACCURATE, COMPLETE, OR CURRENT. THE INFORMATION IS PROVIDED AS IS AND WITHOUT WARRANTY OF ANY KIND. THE DESIGNER SHALL NOT BE RESPONSIBLE FOR ANY ERRORS OR OMISSIONS IN THIS DOCUMENT. THE DESIGNER SHALL NOT BE RESPONSIBLE FOR ANY CONSTRUCTION WITHOUT THE WRITTEN PERMISSION OF THE ARCHITECT OR ENGINEER.

CONSTRUCTION ADMINISTRATION, AS THE OWNER'S REPRESENTATIVE, AND THAT ALL CONSTRUCTION SHALL BE CONDUCTED IN ACCORDANCE WITH THE CONTRACT DOCUMENTS AND ALL APPLICABLE LAWS, ORDINANCES, AND REGULATIONS. THE CONTRACT DOCUMENTS SHALL BE THE BASIS FOR ALL CONSTRUCTION. 

Project no: 24.04.130
Date: 06.01.24
Drawn by: S. Simmons & V. Antico
Project Manager: K. Fant

120-132 N. COUNTY RD PALM BEACH SYNAGOGUE

Project Address:
120-132 N. County Rd, Palm Beach,
FL, 33480

SHEET NAME

ADJACENT BUILDING
PHOTOS

SHEET NUMBER

SP1.0

COA-24-0022
ZON-24-0055



Bartholemew + Partners

ARCHITECTURE AND DESIGN
PROGETTO DI ARCHITETTURA

THE PLAZA CENTER
251 ROYAL PALM WAY
PENTHOUSE 60A
PALM BEACH, FLORIDA 33480
T: 561 481 0108
F: 561 481 0106
FL LIC. # AA2600943

BARTHOLEMEWPARTNERS.COM

CONSULTANTS

SHUTTS & BOWEN LLP
ATTORNEYS
535 OKEECHOBEE BLVD # 1100
WEST PALM BEACH, FL 33401
PHONE: 561-835-8500
EMAIL: HOYER@SHUTTS.COM

ENVIRONMENT DESIGN GROUP
LANDSCAPE ARCHITECT
136 N COUNTY ROAD, SUITE 20-B
PALM BEACH, FL 33480
PHONE: 561-832-4600
E-MAIL: DUSTIN@ENVIRONMENTDESIGNGROUP.COM

CONKLING & LEWIS CONSTRUCTION, INC.
PRE-CONSTRUCTION CONSTRUCTION MANAGER
1241 OLD OKEECHOBEE BLVD
WEST PALM BEACH, FL 33401
PHONE: 561-833-4411
EMAIL: KLEWIS@CONKLINGANDLEWIS.COM

ZABIK AND ASSOCIATES
OWNER'S REPRESENTATIVE
11388 OKEECHOBEE BLVD SUITE 2
ROYAL PALM BEACH, FL 33411
PHONE: 561-793-2468
EMAIL: LKRUT@ZABIKANDASSOCIATES.COM

SIMMONS & WHITE
CIVIL & TRAFFIC ENGINEER
2511 METROCENTRE BLVD WEST, STE 3
WEST PALM BEACH, FL 33407
PHONE: 561-478-7868
EMAIL: BRYAN@SIMMONSANDWHITE.COM

KYLE B FANT ARCHITECT # AR09255
INTERIOR DESIGNER # 054642
AAA # 30425933 NCARB # 87929

Revisions:

PROJECT NO: 24.04.130
DATE: 06.01.24
DRAWN BY: S. Simmons & V. Antico
PROJECT MANAGER: K. Fant

120-132 N. COUNTY RD PALM BEACH SYNAGOGUE

Project Address:
120-132 N. County Rd, Palm Beach,
FL, 33480


SHEET NAME

ADJACENT BUILDING
PHOTOS

SHEET NUMBER

SP1.0.1

COA-24-0022
ZON-24-0055

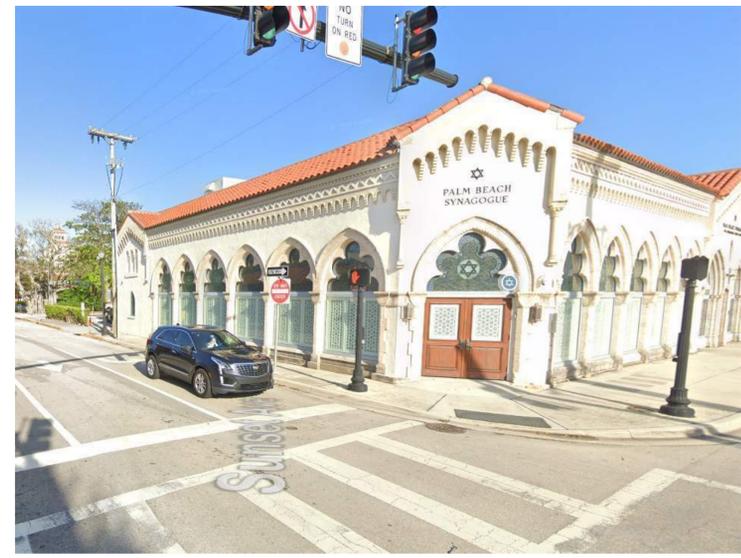

Bartholemew + Partners

ARCHITECTURE AND DESIGN
PROGETTO DI ARCHITETTURA

THE PLAZA CENTER
251 ROYAL PALM WAY
PENTHOUSE 60A
PALM BEACH, FLORIDA 33480
T: 561 481 0108
F: 561 481 0108
FL LIC. # A24600943

BARTHOLEMIEWPARTNERS.COM

CONSULTANTS

SHUTTS & BOWEN LLP
ATTORNEYS
535 OKEECHOBEE BLVD # 1100
WEST PALM BEACH, FL 33411
PHONE: 561-833-8500
EMAIL: HOYER@SHUTTS.COM

ENVIRONMENT DESIGN GROUP
LANDSCAPE ARCHITECT
136 N COUNTY ROAD, SUITE 20-B
PALM BEACH, FL 33480
PHONE: 561-832-4600
EMAIL: DUSTIN@ENVIRONMENTDESIGNGROUP.COM

CONKLING & LEWIS CONSTRUCTION, INC.
PRE-CONSTRUCTION CONSTRUCTION MANAGER
1241 OLD OKEECHOBEE BLVD
WEST PALM BEACH, FL 33411
PHONE: 561-833-4441
EMAIL: KLEWIS@CONKLINGANDLEWIS.COM

ZABIK AND ASSOCIATES
OWNER'S REPRESENTATIVE
11388 OKEECHOBEE BLVD SUITE 2
ROYAL PALM BEACH, FL 33411
PHONE: 561-791-2468
EMAIL: LKRUTZ@ZABIKANDASSOCIATES.COM

SIMMONS & WHITE
CIVIL & TRAFFIC ENGINEER
2511 METROCENTRE BLVD WEST, STE 3
WEST PALM BEACH, FL 33407
PHONE: 561-475-7868
EMAIL: BRYAN@SIMMONSANDWHITE.COM

KYLE B FANT ARCHITECT #AR9255
INTERIOR DESIGNER # 834622
AIA # 34225933 NCARB # 87929

Revisions:

THIS DOCUMENT IS THE PROPERTY OF BARTHOLEMEW + PARTNERS AND IS NOT TO BE REPRODUCED OR TRANSMITTED IN ANY FORM OR BY ANY MEANS, ELECTRONIC OR MECHANICAL, INCLUDING PHOTOCOPYING, RECORDING, OR BY ANY INFORMATION STORAGE AND RETRIEVAL SYSTEM, WITHOUT THE WRITTEN PERMISSION OF BARTHOLEMEW + PARTNERS. ANY UNAUTHORIZED REPRODUCTION OR TRANSMISSION OF THIS DOCUMENT IS STRICTLY PROHIBITED. THE CLIENT AGREES TO HOLD BARTHOLEMEW + PARTNERS HARMLESS FROM AND AGAINST ALL SUCH REPRODUCTION OR TRANSMISSION. THE CLIENT'S USE OF THIS DOCUMENT IS LIMITED TO THE PROJECT AND SITE SPECIFICALLY IDENTIFIED IN THE PROJECT TITLE AND THE CLIENT'S NAME. ANY OTHER USE OF THIS DOCUMENT IS STRICTLY PROHIBITED. THE CLIENT'S USE OF THIS DOCUMENT IS LIMITED TO THE PROJECT AND SITE SPECIFICALLY IDENTIFIED IN THE PROJECT TITLE AND THE CLIENT'S NAME. ANY OTHER USE OF THIS DOCUMENT IS STRICTLY PROHIBITED.

Project no: 24.04.130
Date: 06.01.24
Drawn by: S. Simmons & V. Antico
Project Manager: K. Fant

**120-132 N. COUNTY RD
PALM BEACH
SYNAGOGUE**

Project Address:
120-132 N. County Rd, Palm Beach,
FL, 33480


SHEET NAME

EXISTING EXTERIOR
CONDITIONS

SHEET NUMBER

SP1.1

EXISTING TO REMAIN

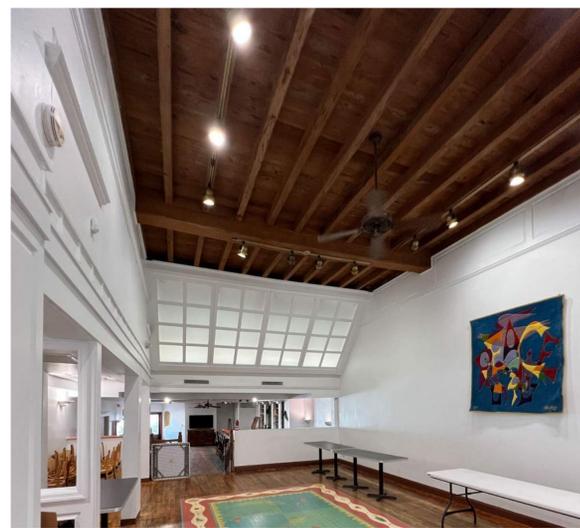

EXISTING INTERIOR CONDITIONS

Bartholemew + Partners

ARCHITECTURE AND DESIGN
PROGETTO DI ARCHITETTURA

THE PLAZA CENTER
201 ROYAL PALM WAY
PENTHOUSE 600A
PALM BEACH, FLORIDA 33480
T: 561 481 0108
F: 561 481 0106
FL LIC. # AA2600943

BARTHOLEMEWPARTNERS.COM

CONSULTANTS

SHUTTS & BOWEN LLP
ATTORNEYS
535 OKEECHOBEE BLVD # 1100
WEST PALM BEACH, FL 33401
PHONE: 561-835-8500
EMAIL: HOYER@SHUTTS.COM

ENVIRONMENT DESIGN GROUP
LANDSCAPE ARCHITECT
136 N COUNTY ROAD, SUITE 20-B
PALM BEACH, FL 33480
PHONE: 561-832-4600
E-MAIL: DUSTING@ENVIRONMENTDESIGNGROUP.COM

CONKLING & LEWIS CONSTRUCTION, INC.
PRE-CONSTRUCTION CONSTRUCTION MANAGER
1241 OLD OKEECHOBEE BLVD
WEST PALM BEACH, FL 33401
PHONE: 561-833-4441
EMAIL: KLEWIS@CONKLINGANDLEWIS.COM

ZABIK AND ASSOCIATES
OWNER'S REPRESENTATIVE
11388 OKEECHOBEE BLVD SUITE 2
ROYAL PALM BEACH, FL 33411
PHONE: 561-791-2468
EMAIL: LKRUT@ZABIKANDASSOCIATES.COM

SIMMONS & WHITE
CIVIL & TRAFFIC ENGINEER
2511 METROCENTRE BLVD WEST, STE. 3
WEST PALM BEACH, FL 33407
PHONE: 561-478-7868
EMAIL: BRYAN@SIMMONSANDWHITE.COM

KYLE B FANT ARCHITECT # AR92255
INTERIOR DESIGNER # 8754622
AAA # 3422933 NCARB # 87929

Revisions:

CLIENTS: This plan was prepared and the architect or design professional has provided the services to the client. The client is responsible for the accuracy of the information provided to the architect or design professional and for the accuracy of the information provided to the client. The architect or design professional is not responsible for the accuracy of the information provided to the client.

Project no: 24.04.130
Date: 06.01.24
Drawn by: S. Simmons & V. Antico
Project Manager: K. Fant

**120-132 N. COUNTY RD
PALM BEACH
SYNAGOGUE**

Project Address:
120-132 N. County Rd, Palm Beach,
FL, 33480



SHEET NAME

EXISTING INTERIOR
CONDITIONS

SHEET NUMBER

SP1.2

**COA-24-0022
ZON-24-0055**

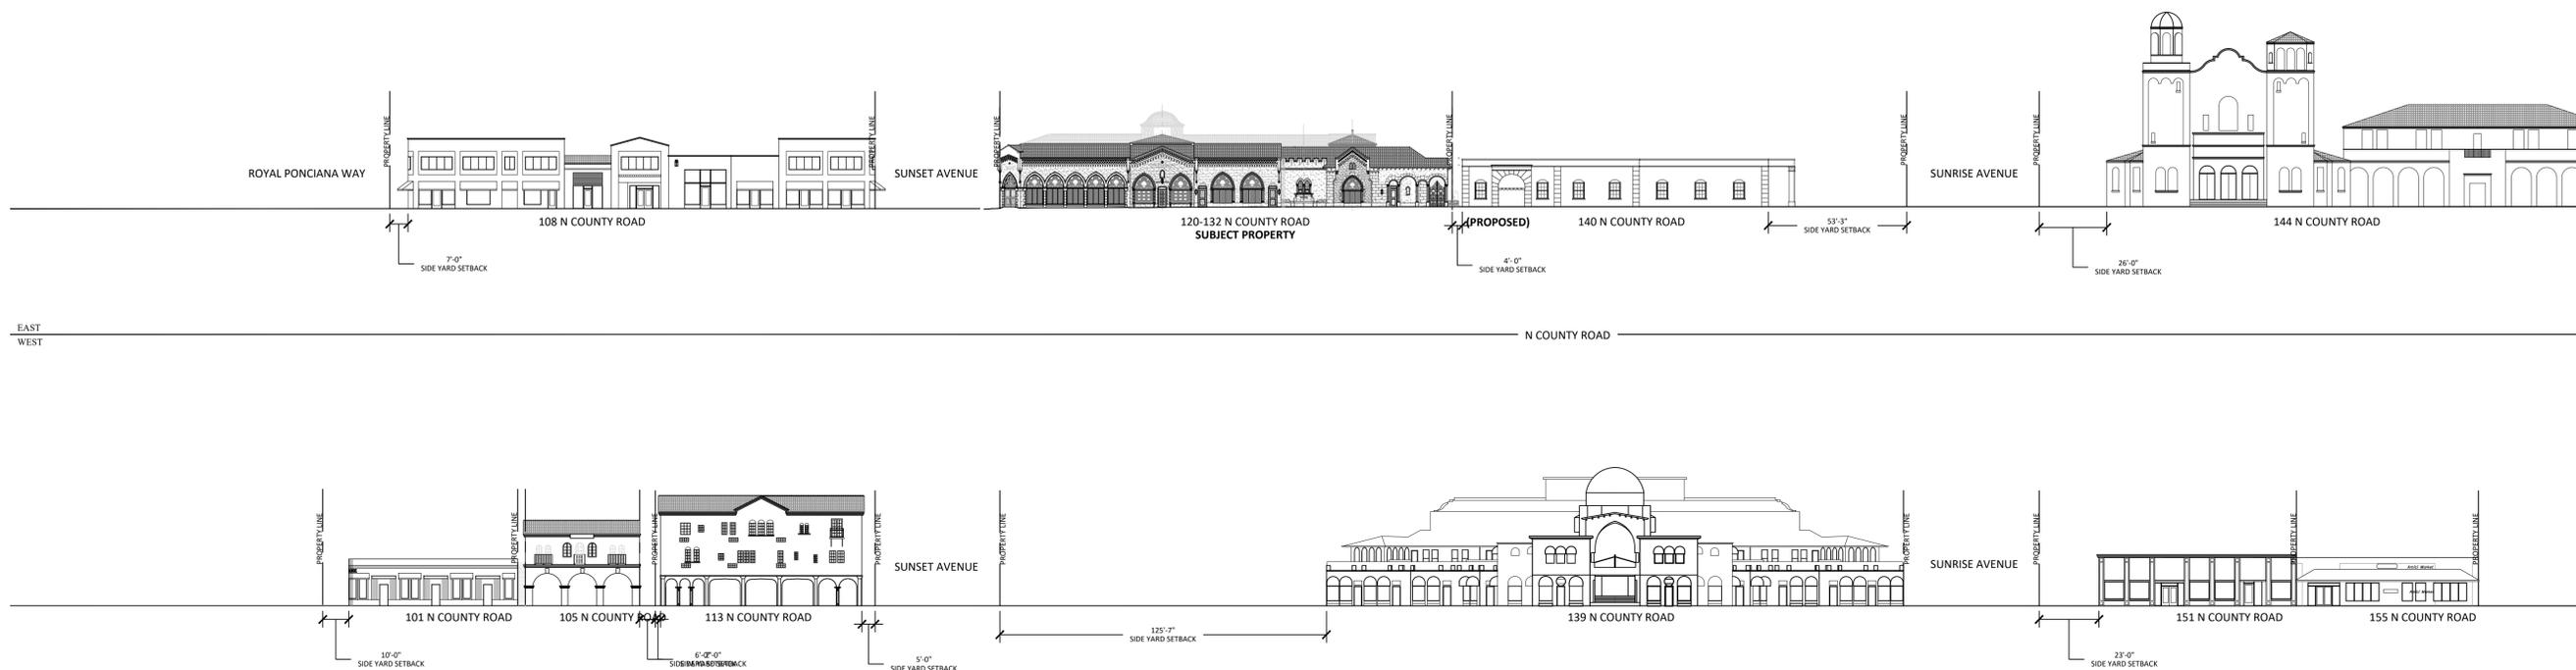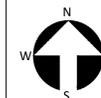

1 STREETVIEW ELEVATIONS - N COUNTY ROAD
SCALE: 1/32" = 1'-0"