

Part VI

PROPOSED ELEVATIONS & DETAILS

Palm Beach Synagogue



EXISTING SOUTH PHOTOS



EXISTING SOUTH PHOTOS



EXISTING SOUTH PHOTOS

Bartholemew + Partners

ARCHITECTURE AND DESIGN
PROGETTO DI ARCHITETTURA

THE PLAZA CENTER
251 ROYAL PALM WAY
PENTHOUSE 600A
PALM BEACH, FLORIDA 33480
T: 561 461 0108
F: 561 461 0106
FL LIC. # AA26003943

BARTHOLEMEWPARTNERS.COM

CONSULTANTS

SHUTTS & BOWEN LLP
ATTORNEYS
525 OKEECHOBEE BLVD # 1100
WEST PALM BEACH, FL 33401
PHONE: 561-835-8500
EMAIL: HOYER@SHUTTS.COM

ENVIRONMENT DESIGN GROUP
LANDSCAPE ARCHITECT
136 N COUNTY ROAD, SUITE 20-B
PALM BEACH, FL 33480
PHONE: 561-832-4600
E-MAIL: DUSTIN@ENVIRONMENTDESIGNGROUP.COM

CONKLING & LEWIS CONSTRUCTION, INC.
PRE-CONSTRUCTION CONSTRUCTION MANAGER
1241 OLD OKEECHOBEE BLVD
WEST PALM BEACH, FL 33401
PHONE: 561-833-4441
EMAIL: KLEWIS@CONKLINGANDLEWIS.COM

ZABIK AND ASSOCIATES
OWNER'S REPRESENTATIVE
11388 OKEECHOBEE BLVD SUITE 2
ROYAL PALM BEACH, FL 33411
PHONE: 561-793-2468
EMAIL: LKRUTZ@ZABIKANDASSOCIATES.COM

SIMMONS & WHITE
CIVIL & TRAFFIC ENGINEER
2581 METROCENTRE BLVD WEST, STE 3
WEST PALM BEACH, FL 33407
PHONE: 561-478-7868
EMAIL: BRYAN@SIMMONSANDWHITE.COM

KYLE B FANT ARCHITECT # AR09255
INTERIOR DESIGNER # ID6422
AIA # 30425935 NCARB # 87829

Revisions:

CONTRACTOR SHALL BE RESPONSIBLE FOR THE ACCURACY OF ALL INFORMATION PROVIDED TO THE ARCHITECT. THE ARCHITECT SHALL BE RESPONSIBLE FOR THE ACCURACY OF ALL INFORMATION PROVIDED TO THE CONTRACTOR. 

Project no: 24.04.130
Date: 06.01.24
Drawn by: S. Simmons & V. Antico
Project Manager: K. Fant

**120-132 N. COUNTY RD
PALM BEACH
SYNAGOGUE**

Project Address:
120-132 N. County Rd, Palm Beach,
FL, 33480

SHEET NAME


EXISTING SOUTH PHOTOS

SHEET NUMBER

A3.0



1 EXISTING OVERALL SOUTH ELEVATION - SUNSET AVENUE
SCALE: 1/8" = 1'-0"

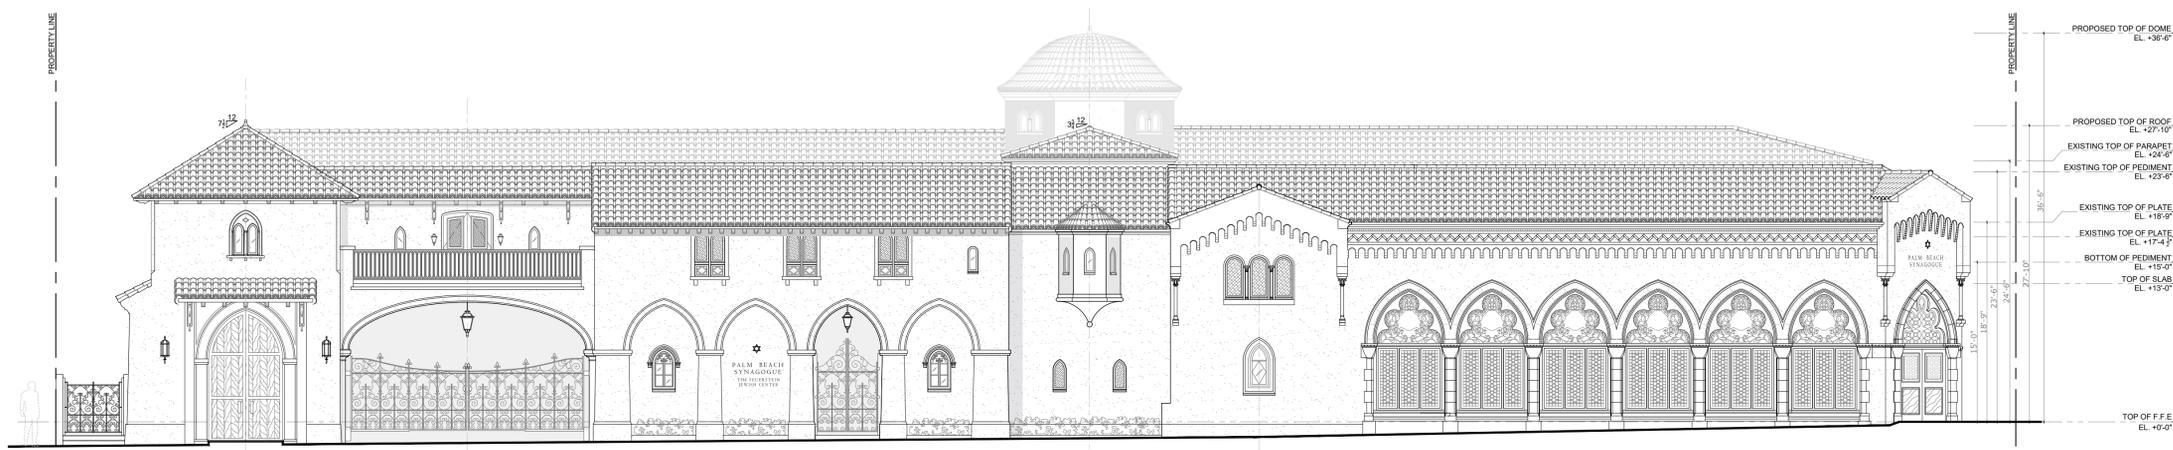

2 PROPOSED OVERALL SOUTH ELEVATION - SUNSET AVENUE
SCALE: 1/8" = 1'-0"



1 PROPOSED COLOR SOUTH ELEVATION - SUNSET AVENUE
SCALE: NTS

CONTRACTOR SHALL BE RESPONSIBLE FOR THE ACCURACY OF ALL INFORMATION PROVIDED TO THE ARCHITECT. THE ARCHITECT SHALL NOT BE RESPONSIBLE FOR THE ACCURACY OF ANY INFORMATION PROVIDED TO THE ARCHITECT BY THE CONTRACTOR. 

Project no: 24.04.130
Date: 06.01.24
Drawn by: S. Simmons & V. Antico
Project Manager: K. Fant

**120-132 N. COUNTY RD
PALM BEACH
SYNAGOGUE**


Project Address:
120-132 N. County Rd, Palm Beach,
FL, 33480

SHEET NAME


PROPOSED COLOR SOUTH
ELEVATION

SHEET NUMBER


A3.2

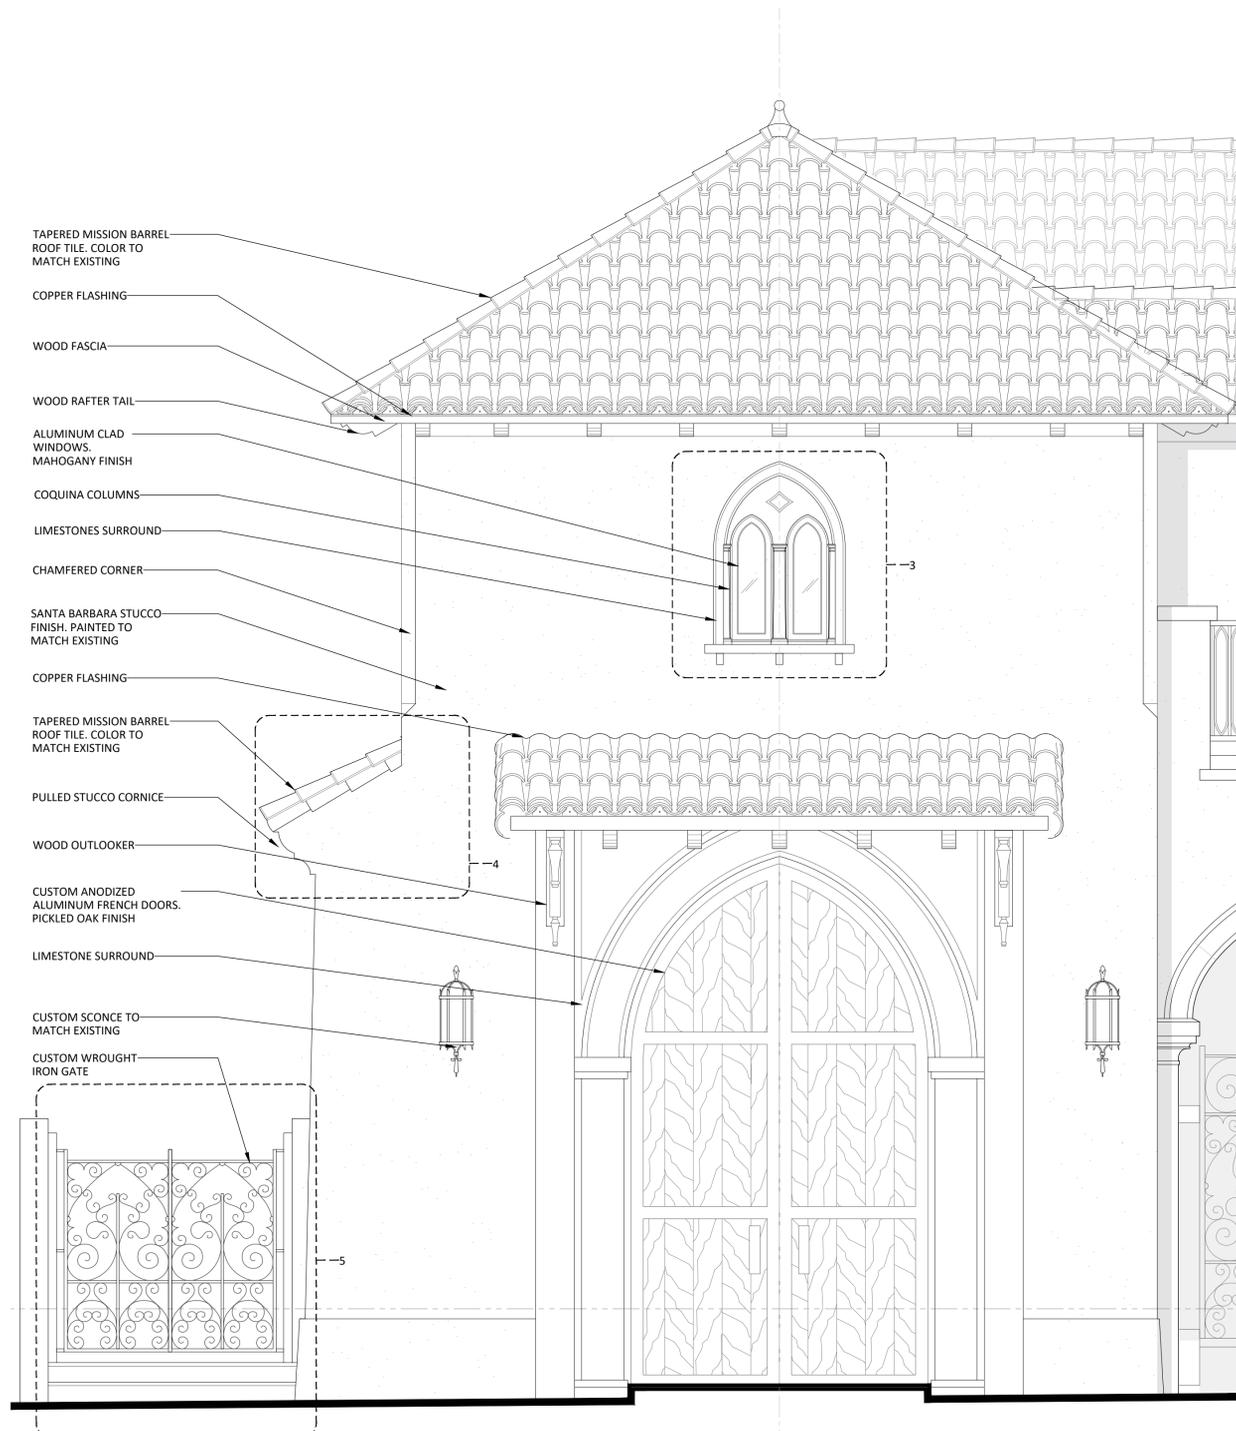


1 PROPOSED SOUTH-1 ELEVATION
SCALE: 1/8" = 1'-0"

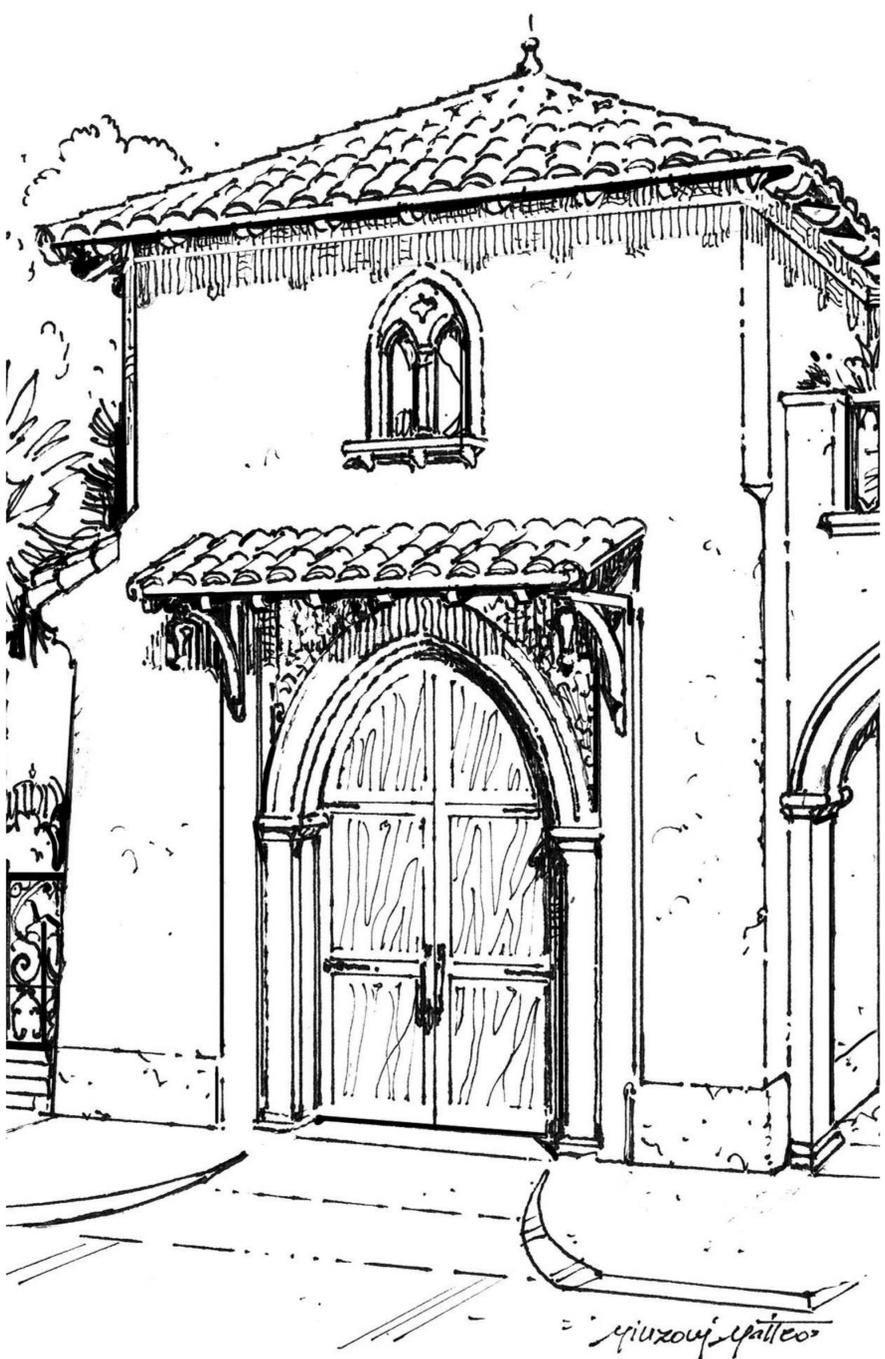


2 SHADED DETAIL
SCALE: N.T.S

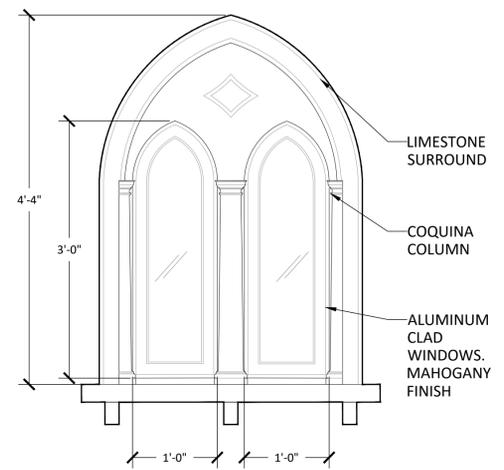


3 WINDOW DETAIL
SCALE: 1" = 1'-0"

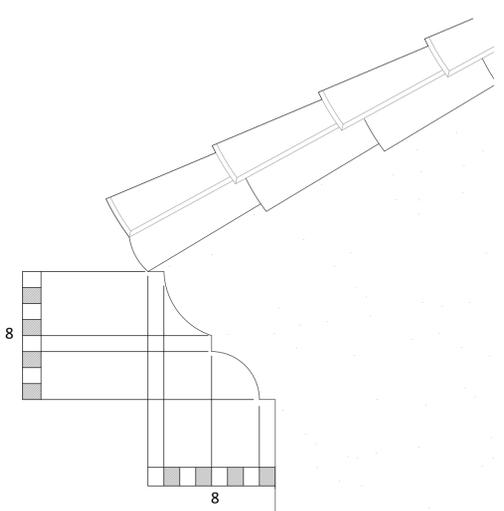


4 PULLED STUCCO CORNICE DETAIL
SCALE: 1-3/8" = 1'-0"

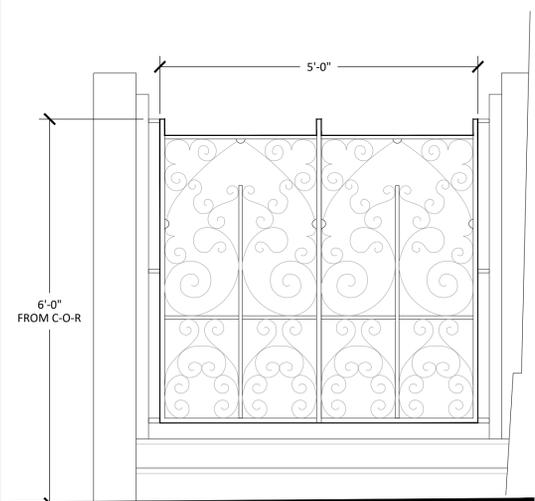


5 WROUGHT IRON DETAIL
SCALE: 3/8" = 1'-0"

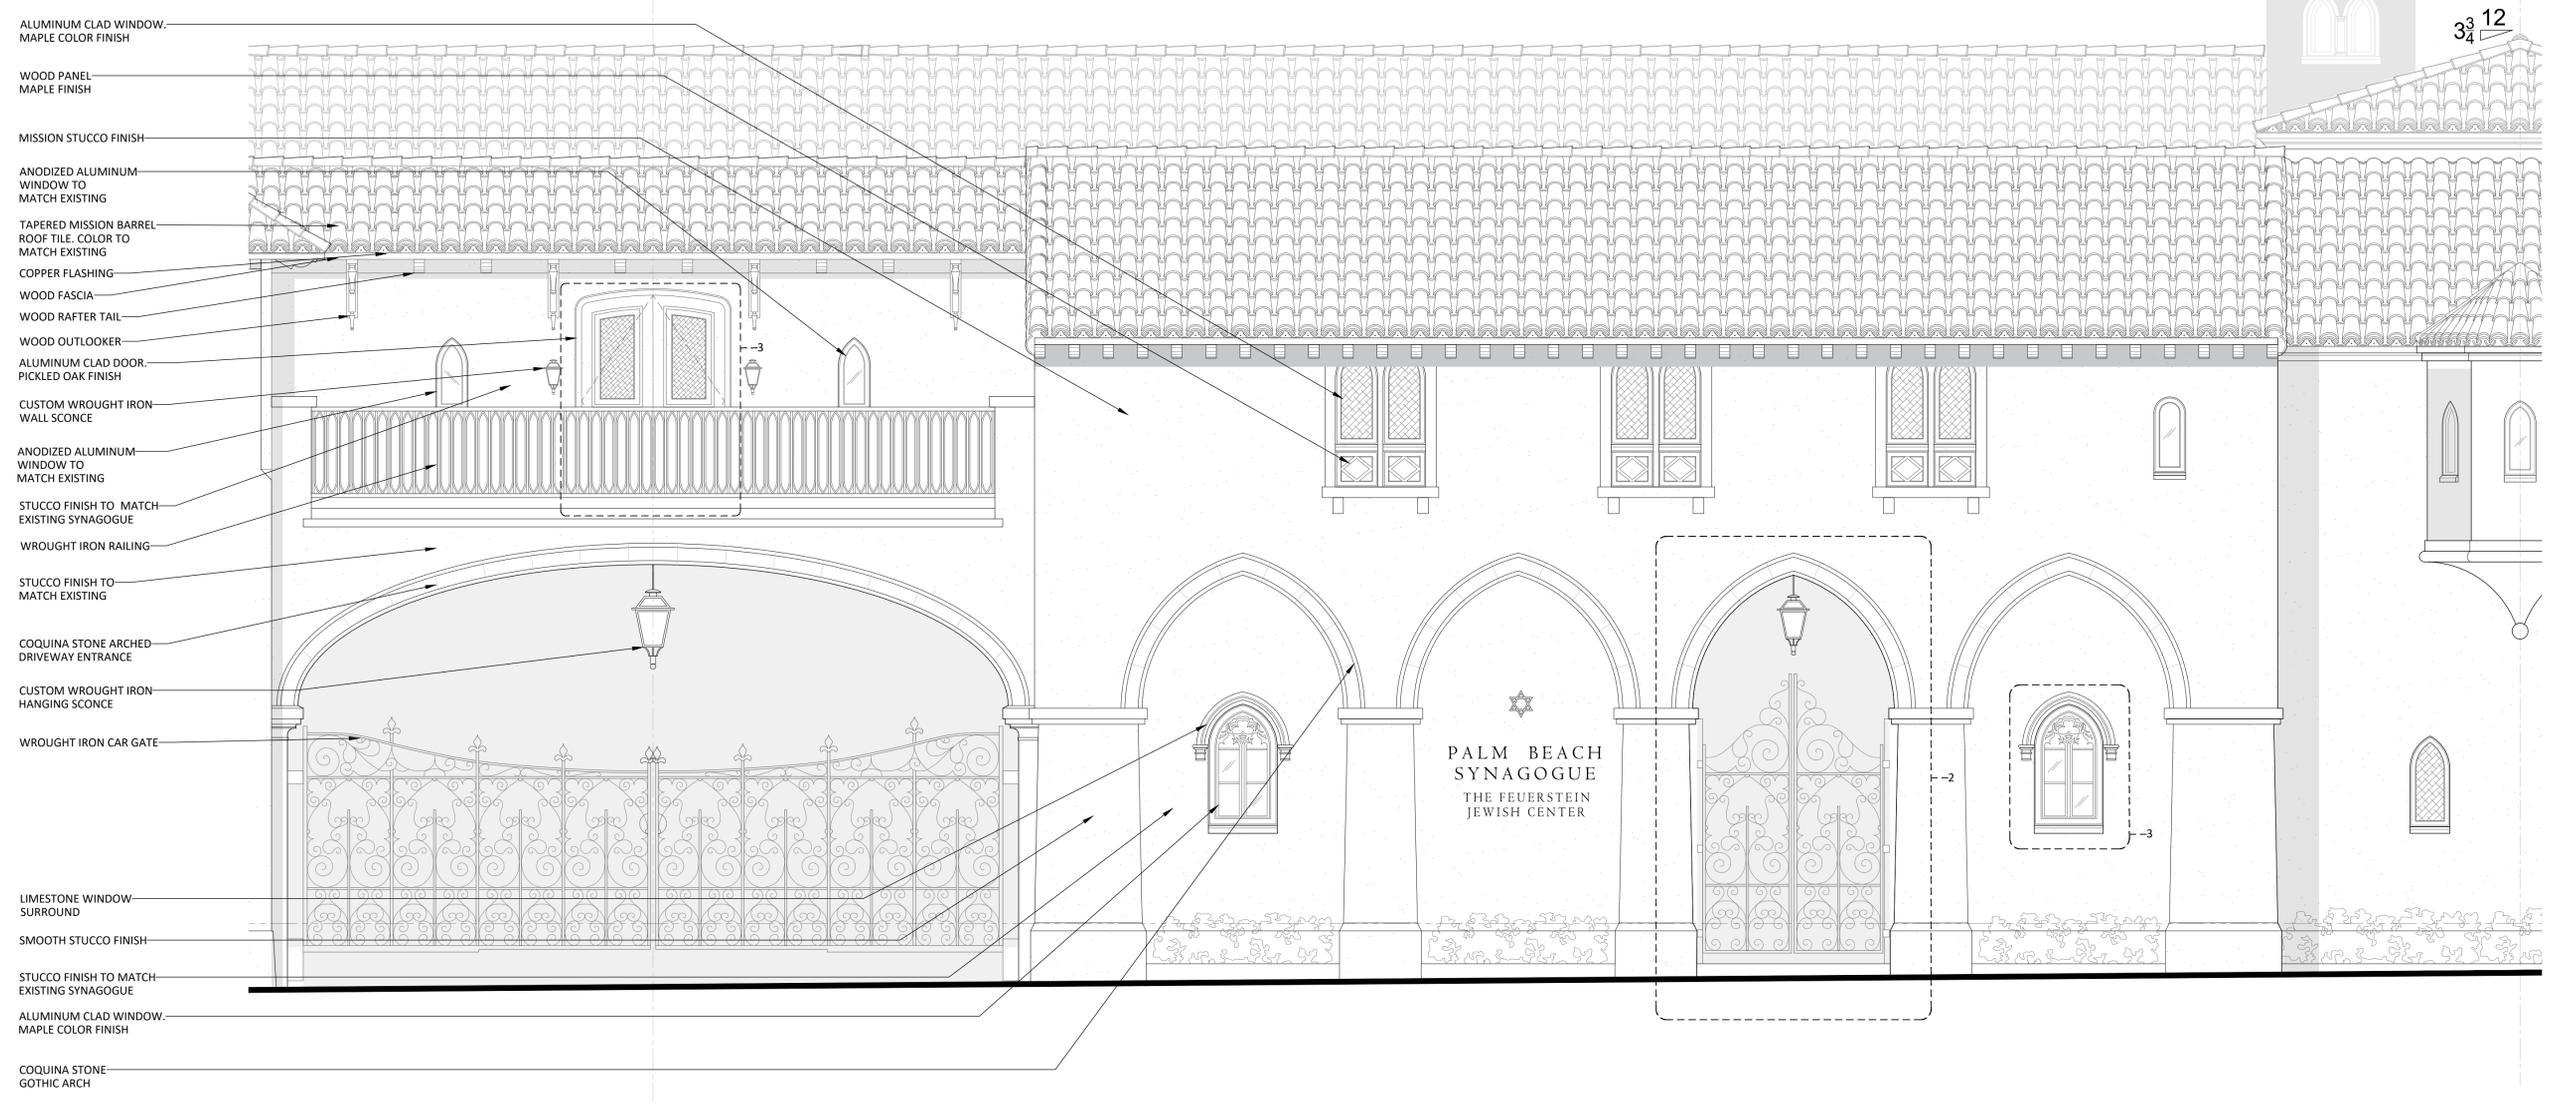


1 PROPOSED SOUTH-2 ELEVATION
SCALE: 3/8" = 1'-0"

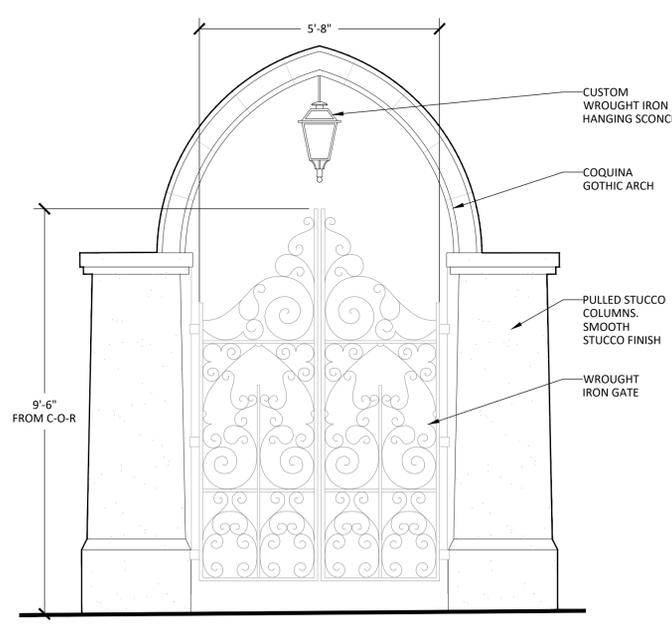


2 ENTRY GATE DETAIL
SCALE: 3/8" = 1'-0"

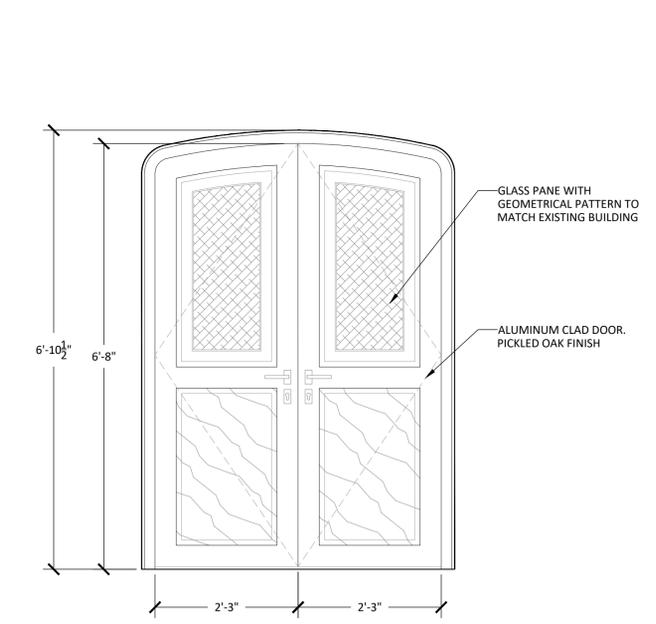

3 DOOR @ TERRACE DETAIL
SCALE: 3/8" = 1'-0"

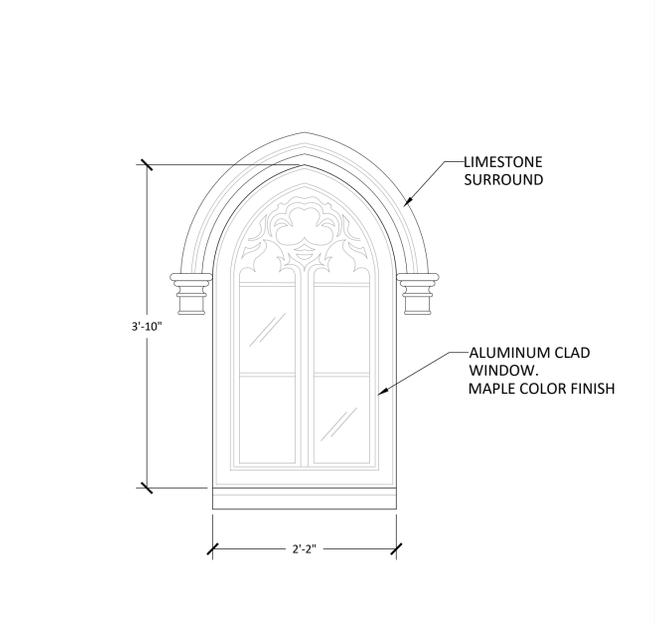

4 SHADED WINDOW DETAIL
SCALE: 1" = 1'-0"

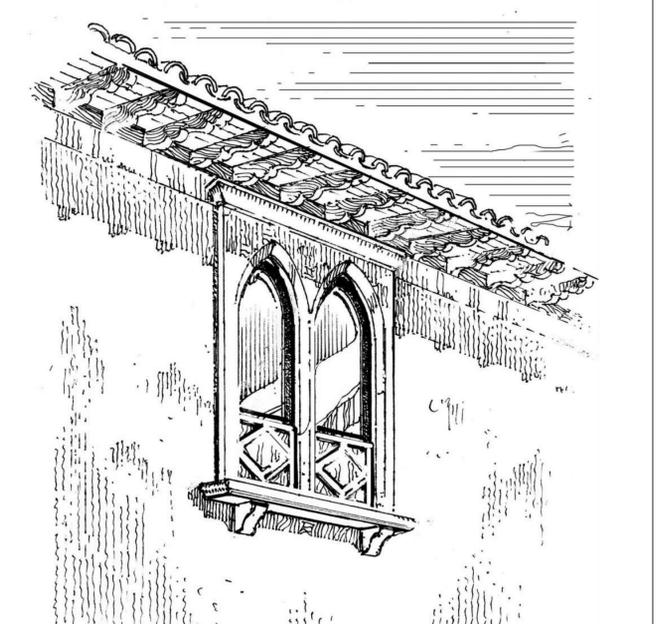

5 SHADED WINDOW DETAIL
SCALE: N.T.S.

COA-24-0022
ZON-24-0055

Copyright © 2024. All rights reserved. This drawing is the property of Bartholemew + Partners, Inc. and is not to be reproduced, stored in a retrieval system, or transmitted in any form or by any means, electronic, mechanical, photocopying, recording, or by any information storage and retrieval system, without the prior written permission of Bartholemew + Partners, Inc. The client acknowledges that the architect is not responsible for the construction of the building or for the safety of the building or for the safety of the building's occupants. The architect is not responsible for the construction of the building or for the safety of the building or for the safety of the building's occupants. The architect is not responsible for the construction of the building or for the safety of the building or for the safety of the building's occupants.

Project no: 24.04.130
Date: 07.29.24
Drawn by: V. Antico
Project Manager: K. Fant

**120-132 N. COUNTY RD
PALM BEACH
SYNAGOGUE**


Project Address:
120-132 N. County Rd, Palm Beach,
FL, 33480

SHEET NAME

PROPOSED SOUTH-2
DETAILS


SHEET NUMBER

A3.10

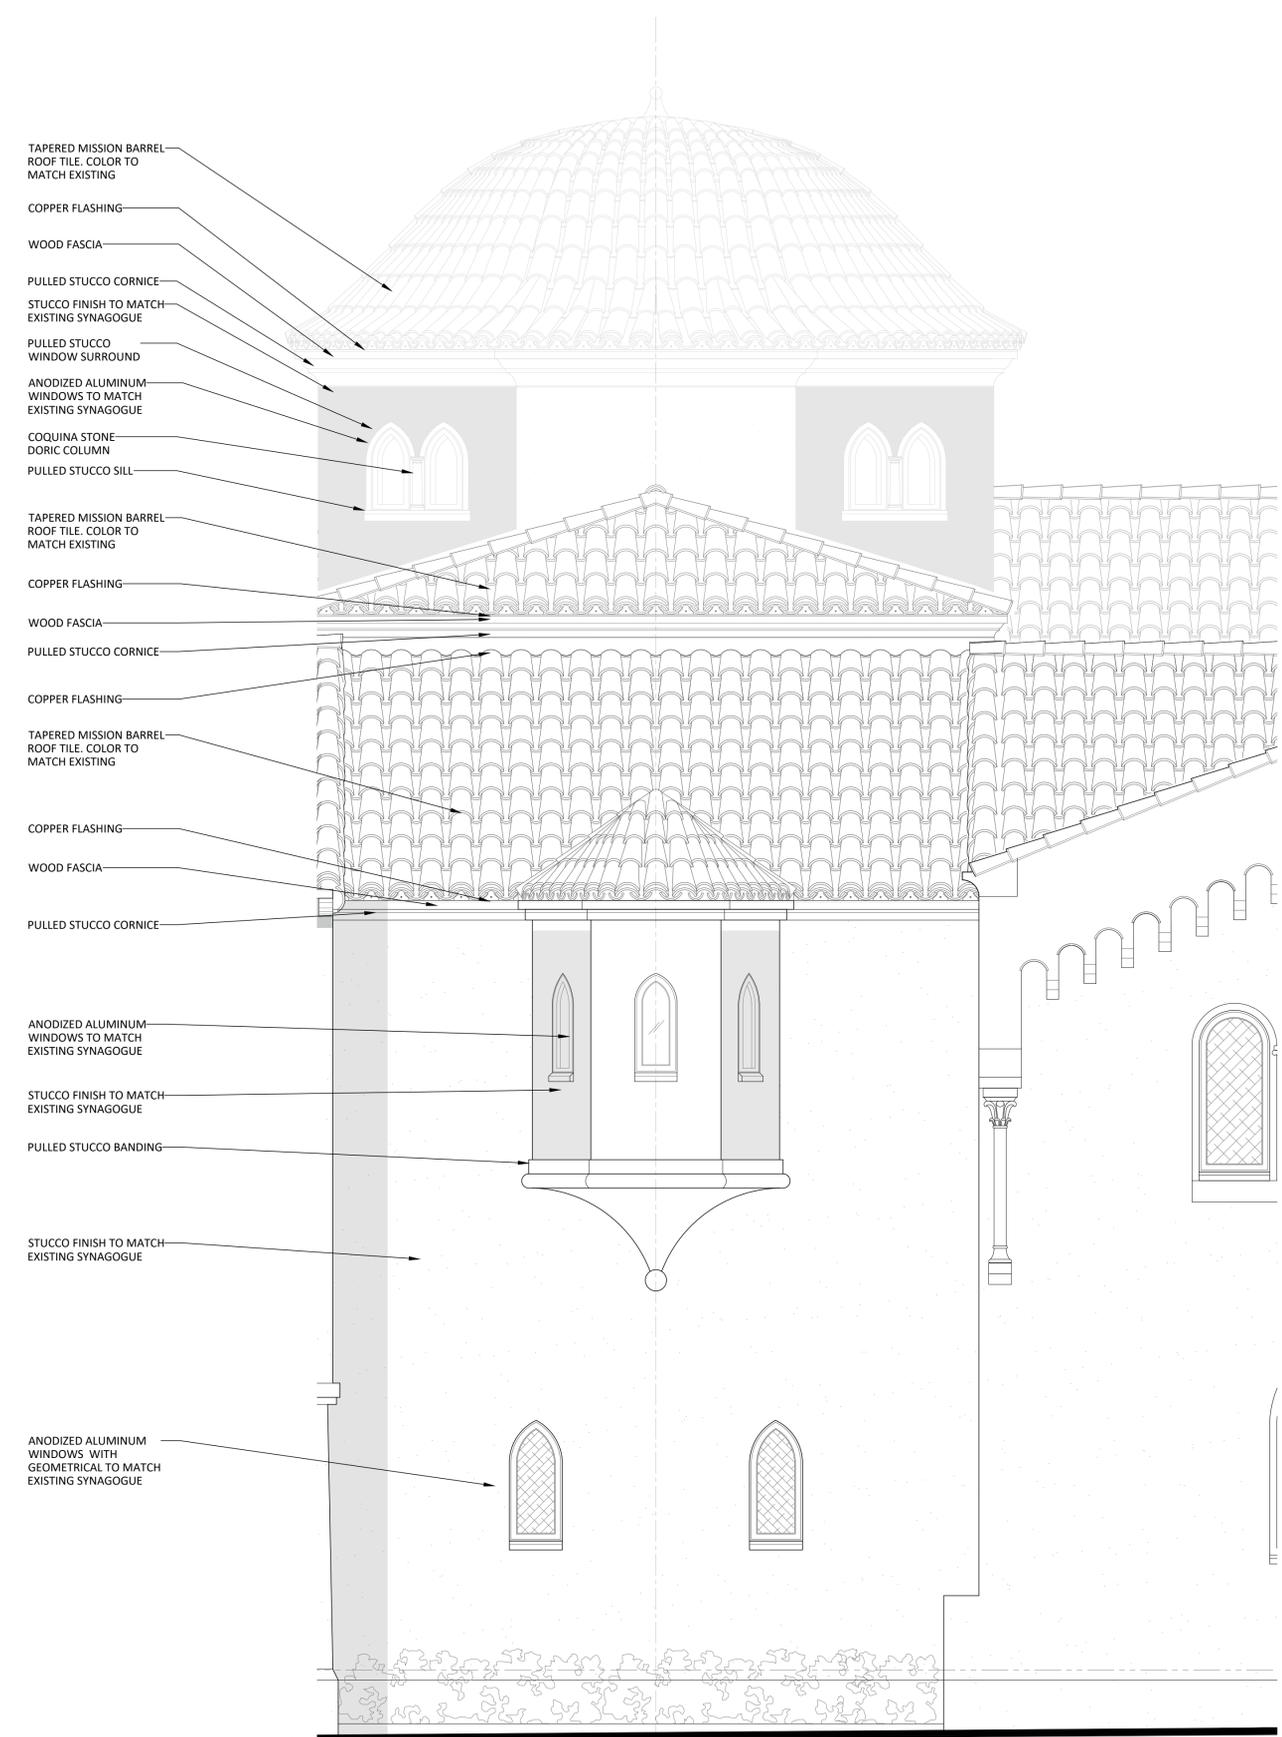

- TAPERED MISSION BARREL ROOF TILE. COLOR TO MATCH EXISTING
- COPPER FLASHING
- WOOD FASCIA
- PULLED STUCCO CORNICE
- STUCCO FINISH TO MATCH EXISTING SYNAGOGUE
- PULLED STUCCO WINDOW SURROUND
- ANODIZED ALUMINUM WINDOWS TO MATCH EXISTING SYNAGOGUE
- COQUINA STONE DORIC COLUMN
- PULLED STUCCO SILL
- TAPERED MISSION BARREL ROOF TILE. COLOR TO MATCH EXISTING
- COPPER FLASHING
- WOOD FASCIA
- PULLED STUCCO CORNICE
- COPPER FLASHING
- TAPERED MISSION BARREL ROOF TILE. COLOR TO MATCH EXISTING
- COPPER FLASHING
- WOOD FASCIA
- PULLED STUCCO CORNICE
- ANODIZED ALUMINUM WINDOWS TO MATCH EXISTING SYNAGOGUE
- STUCCO FINISH TO MATCH EXISTING SYNAGOGUE
- PULLED STUCCO BANDING
- STUCCO FINISH TO MATCH EXISTING SYNAGOGUE
- ANODIZED ALUMINUM WINDOWS WITH GEOMETRICAL TO MATCH EXISTING SYNAGOGUE

1 PROPOSED SOUTH-3 ELEVATION
SCALE: 3/8" = 1'-0"

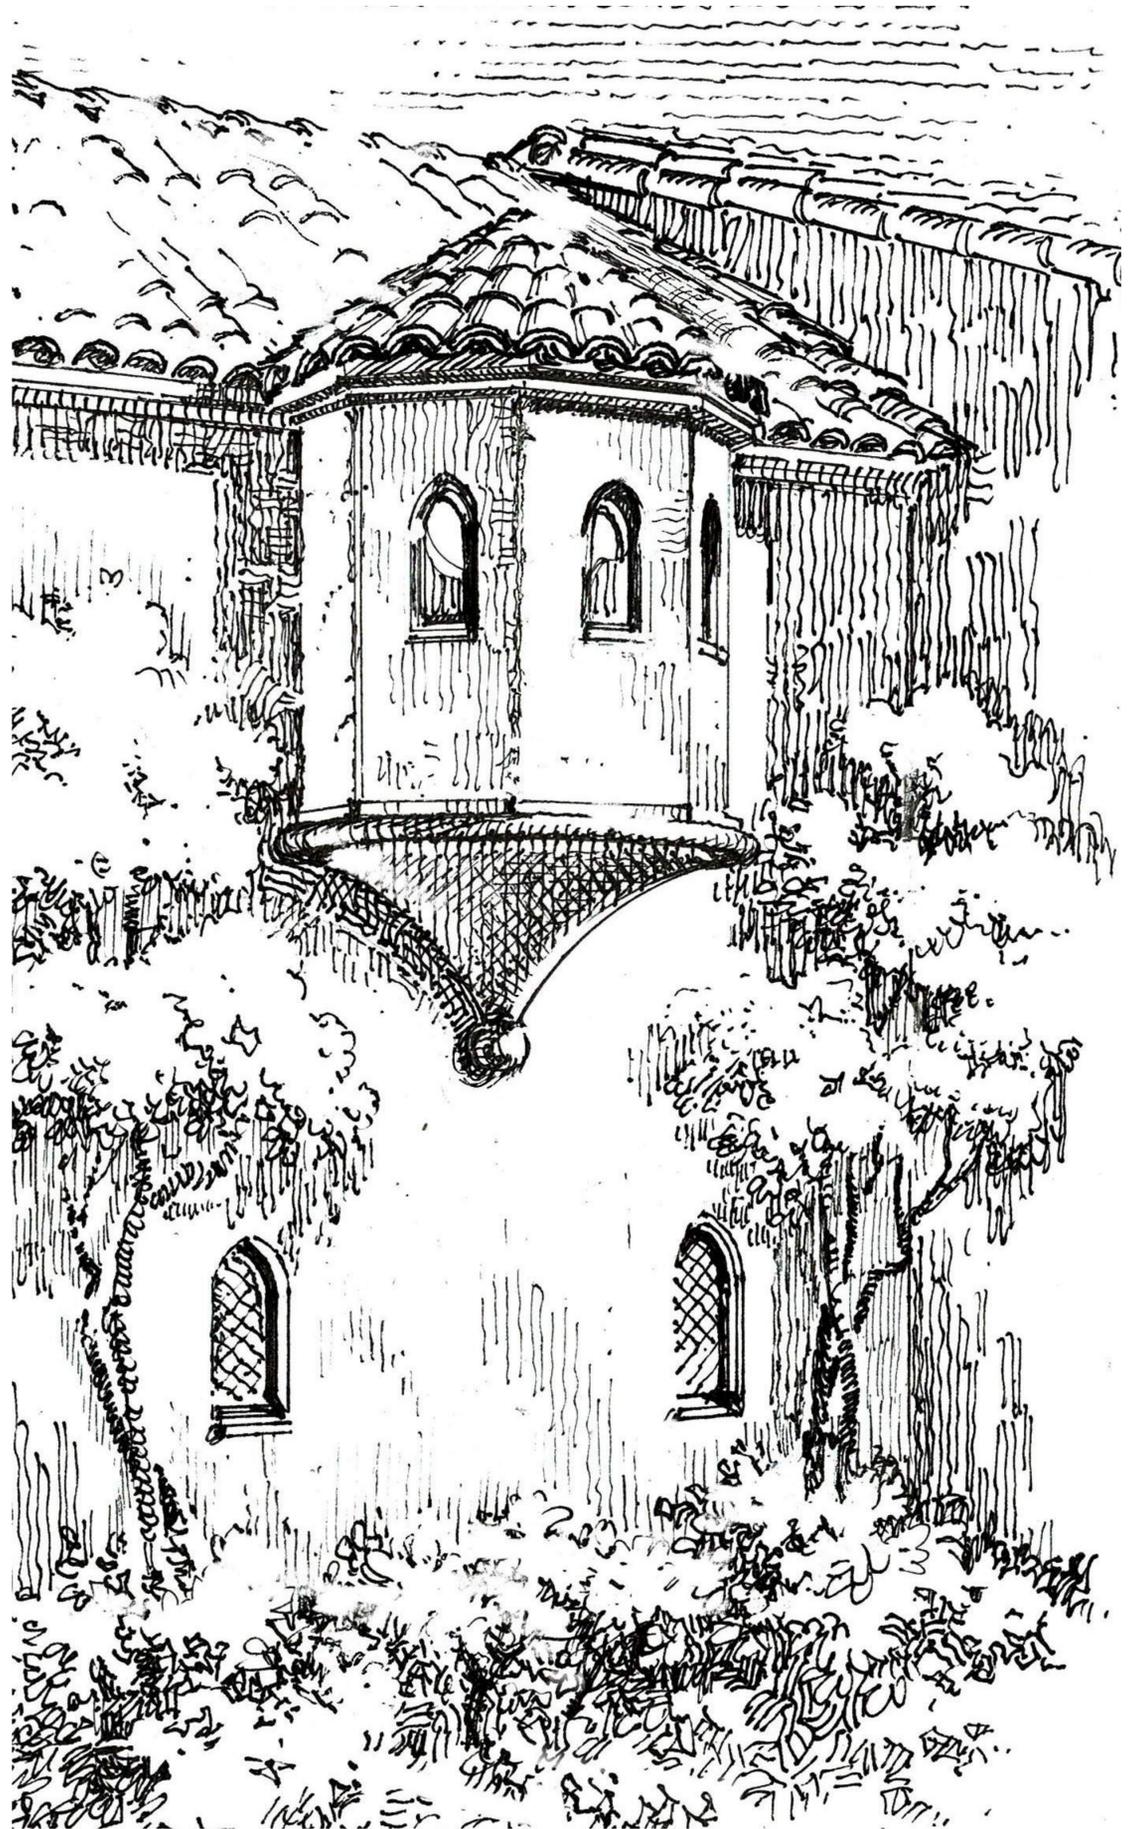

2 SHADED DETAIL
SCALE: N.T.S.

COA-24-002
ZON-24-005

Bartholemew + Partners

ARCHITECTURE AND DESIGN
PROGETTO DI ARCHITETTURA

THE PLAZA CENTER
251 ROYAL PALM WAY
PENTHOUSE 60A
PALM BEACH, FLORIDA 33480
T: 561 481 0108
F: 561 481 0106
FL LIC. # AA2600943

BARTHOLEMEWPARTNERS.COM

CONSULTANTS

SHUTTS & BOWEN LLP
ATTORNEYS
525 OKEECHOBEE BLVD # 1100
WEST PALM BEACH, FL 33401
PHONE: 561-835-8500
EMAIL: HOYER@SHUTTS.COM

ENVIRONMENT DESIGN GROUP
LANDSCAPE ARCHITECT
130 N COUNTY ROAD, SUITE 20-B
PALM BEACH, FL 33480
PHONE: 561-832-4600
E-MAIL: DUSTIN@ENVIRONMENTDESIGNGROUP.COM

CONKLING & LEWIS CONSTRUCTION, INC.
PRE-CONSTRUCTION CONSTRUCTION MANAGER
1241 OLD OKEECHOBEE BLVD
WEST PALM BEACH, FL 33401
PHONE: 561-833-4411
EMAIL: KLEWIS@CONKLINGANDLEWIS.COM

ZABIK AND ASSOCIATES
OWNER'S REPRESENTATIVE
11388 OKEECHOBEE BLVD SUITE 2
ROYAL PALM BEACH, FL 33411
PHONE: 561-791-2469
EMAIL: LKRUTZ@ZABIKANDASSOCIATES.COM

SIMMONS & WHITE
CIVIL & TRAFFIC ENGINEER
2581 METROCENTRE BLVD WEST, STE 3
WEST PALM BEACH, FL 33407
PHONE: 561-478-7988
EMAIL: BRYAN@SIMMONSANDWHITE.COM

KYLE B FANT ARCHITECT # AR09255
INTERIOR DESIGNER # 054522
AA # 30425933 NCARB # 87929

Revisions:

CONTRACT DOCUMENTS: THESE DRAWINGS ARE THE PROPERTY OF BARTHOLEMEW + PARTNERS AND SHALL REMAIN THE PROPERTY OF BARTHOLEMEW + PARTNERS. NO PART OF THESE DRAWINGS SHALL BE REPRODUCED OR TRANSMITTED IN ANY FORM OR BY ANY MEANS, ELECTRONIC OR MECHANICAL, INCLUDING PHOTOCOPYING, RECORDING, OR BY ANY INFORMATION STORAGE AND RETRIEVAL SYSTEM, WITHOUT THE WRITTEN PERMISSION OF BARTHOLEMEW + PARTNERS.

Project no: 24.04.130
Date: 07.29.24
Drawn by: V. Antico
Project Manager: K. Fant

120-132 N. COUNTY RD
PALM BEACH
SYNAGOGUE

Project Address:
120-132 N. County Rd, Palm Beach,
FL, 33480

SHEET NAME

PROPOSED SOUTH-3
DETAILS

SHEET NUMBER

A3.11

CLIENT AND ARCHITECT ASSUME RESPONSIBILITY FOR THE ACCURACY OF THE INFORMATION PROVIDED TO THE ARCHITECT. THE ARCHITECT SHALL BE RESPONSIBLE FOR THE ACCURACY OF THE INFORMATION PROVIDED TO THE CLIENT AND ARCHITECT. THE ARCHITECT SHALL NOT BE RESPONSIBLE FOR THE ACCURACY OF THE INFORMATION PROVIDED TO THE CLIENT AND ARCHITECT BY ANY OTHER PARTY. THE ARCHITECT SHALL NOT BE RESPONSIBLE FOR THE ACCURACY OF THE INFORMATION PROVIDED TO THE CLIENT AND ARCHITECT BY ANY OTHER PARTY.

Project no: 24.04.130
Date: 06.01.24
Drawn by: S. Simmons & V. Antico
Project Manager: K. Fant

**120-132 N. COUNTY RD
PALM BEACH
SYNAGOGUE**

Project Address:
120-132 N. County Rd, Palm Beach,
FL, 33480


SHEET NAME

EXISTING EAST PHOTOS


SHEET NUMBER

A4.0



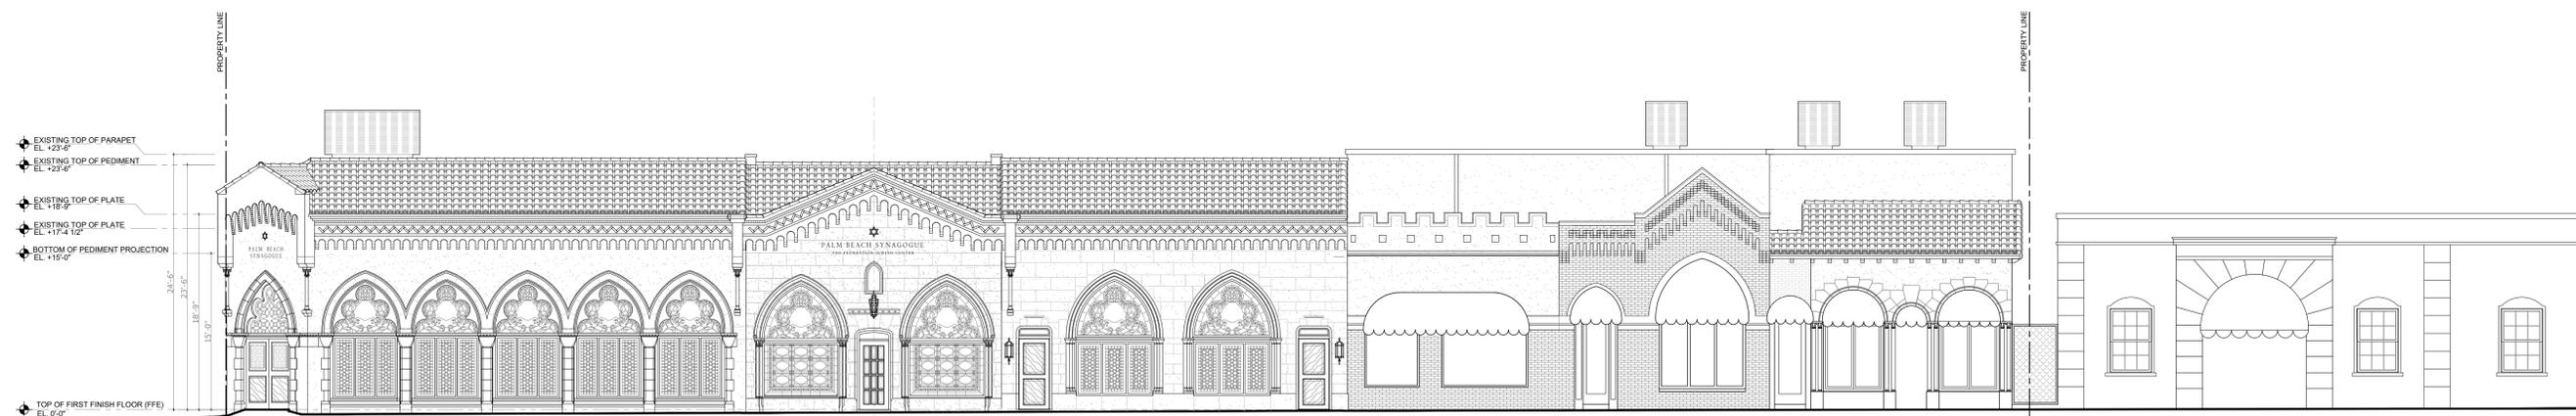

1 EXISTING OVERALL EAST ELEVATION- N. COUNTY ROAD
SCALE: 1/8" = 1'-0"

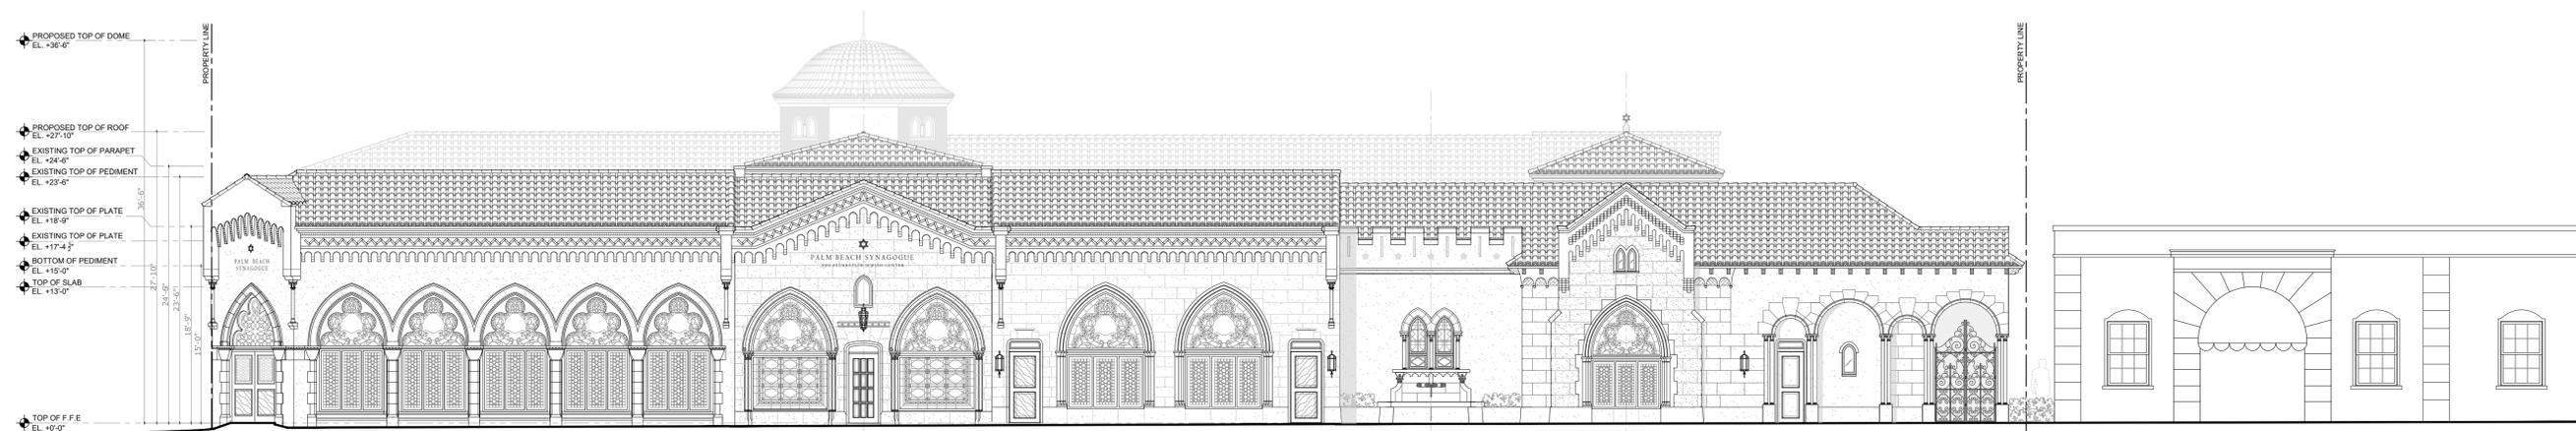

2 PROPOSED OVERALL EAST ELEVATION - N. COUNTY ROAD
SCALE: 1/8" = 1'-0"



1 PROPOSED COLOR EAST ELEVATION - N. COUNTY RD
SCALE: NTS

CLIENT AND ARCHITECT ASSUME RESPONSIBILITY FOR THE ACCURACY OF THE INFORMATION PROVIDED TO THE ARCHITECT. THE ARCHITECT SHALL BE RESPONSIBLE FOR THE DESIGN AND CONSTRUCTION OF THE PROJECT. THE ARCHITECT SHALL NOT BE RESPONSIBLE FOR THE DESIGN AND CONSTRUCTION OF THE PROJECT IF THE CLIENT AND ARCHITECT ASSUME RESPONSIBILITY FOR THE ACCURACY OF THE INFORMATION PROVIDED TO THE ARCHITECT. THE ARCHITECT SHALL NOT BE RESPONSIBLE FOR THE DESIGN AND CONSTRUCTION OF THE PROJECT IF THE CLIENT AND ARCHITECT ASSUME RESPONSIBILITY FOR THE ACCURACY OF THE INFORMATION PROVIDED TO THE ARCHITECT.

Project no: 24.04.130
Date: 06.01.24
Drawn by: S. Simmons & V. Antico
Project Manager: K. Fant

**120-132 N. COUNTY RD
PALM BEACH
SYNAGOGUE**

Project Address:
120-132 N. County Rd, Palm Beach,
FL, 33480


SHEET NAME

PROPOSED COLOR EAST
ELEVATION

SHEET NUMBER

A4.2

**COA-24-0022
ZON-24-0055**

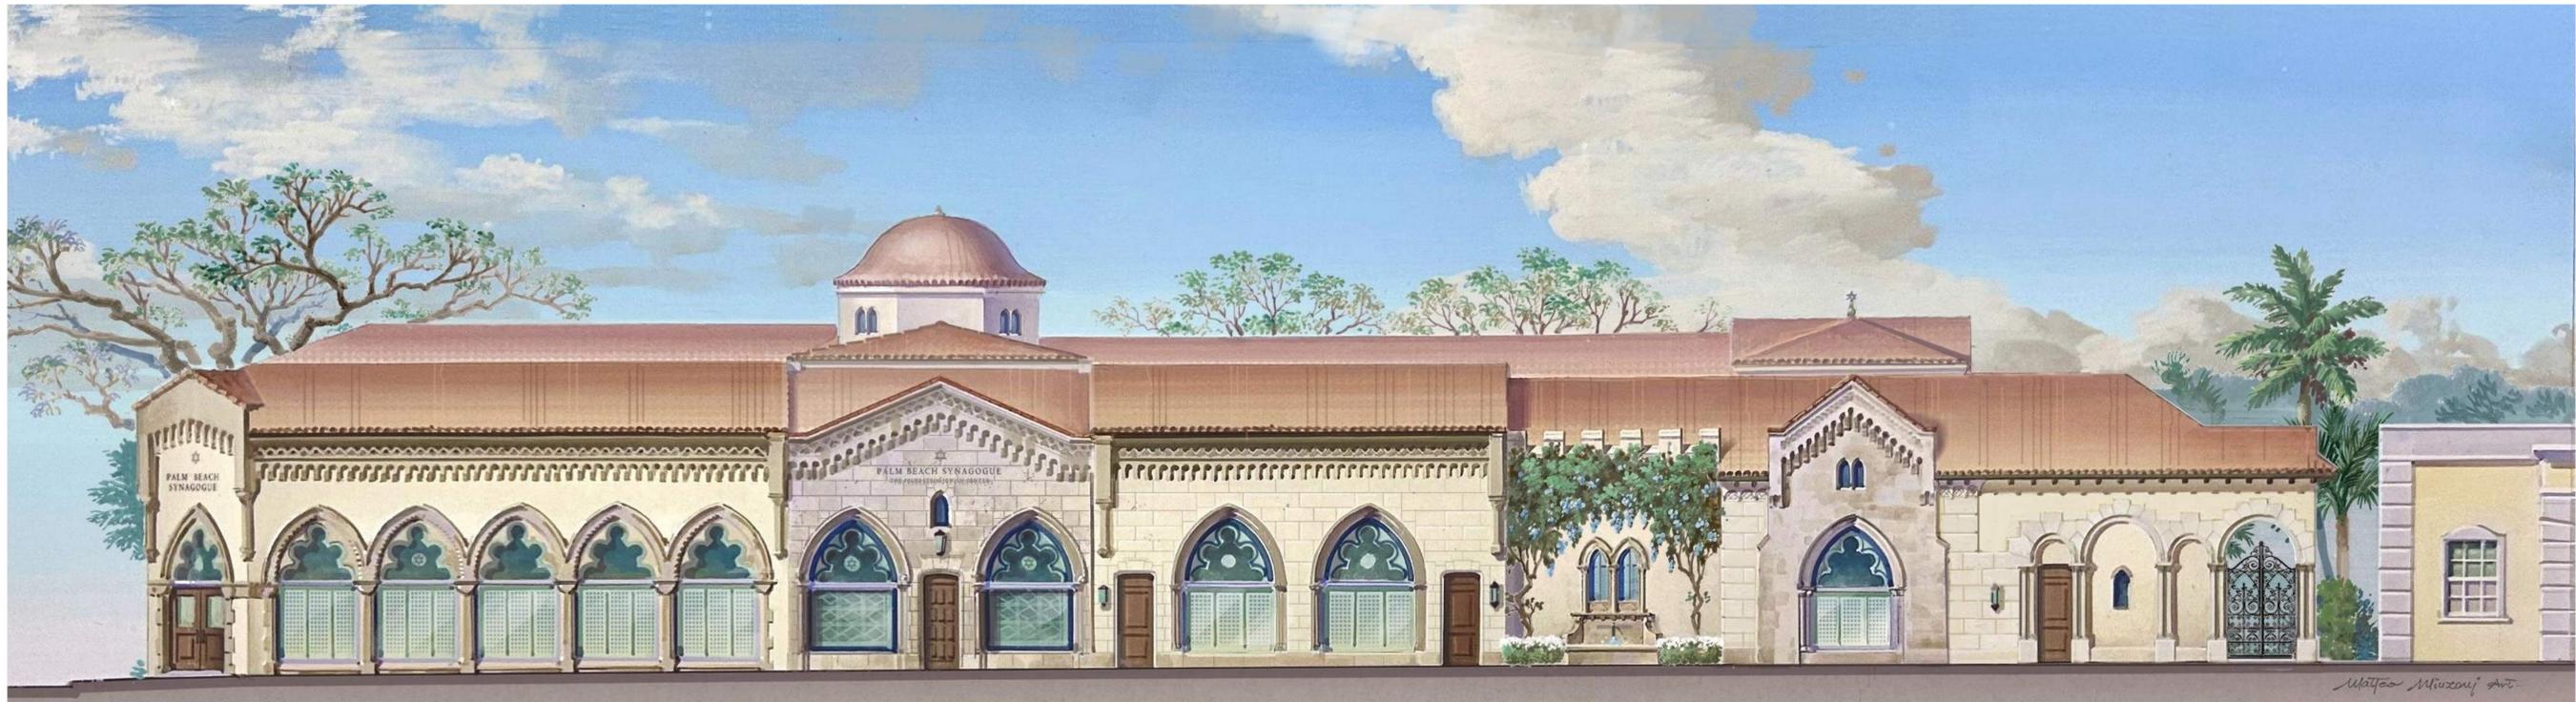

1 PROPOSED COLOR LANDSCAPE EAST ELEVATION - N. COUNTY RD
SCALE: NTS

CLIENT AND ARCHITECT ASSUME RESPONSIBILITY FOR THE ACCURACY OF THE INFORMATION PROVIDED TO THE ARCHITECT. THE ARCHITECT SHALL BE RESPONSIBLE FOR THE ACCURACY OF THE INFORMATION PROVIDED TO THE CLIENT AND ARCHITECT. THE ARCHITECT SHALL NOT BE RESPONSIBLE FOR THE ACCURACY OF THE INFORMATION PROVIDED TO THE CLIENT AND ARCHITECT BY ANY OTHER PARTY. THE ARCHITECT SHALL NOT BE RESPONSIBLE FOR THE ACCURACY OF THE INFORMATION PROVIDED TO THE CLIENT AND ARCHITECT BY ANY OTHER PARTY.

Project no: 24.04.130
Date: 06.01.24
Drawn by: S. Simmons & V. Antico
Project Manager: K. Fant

**120-132 N. COUNTY RD
PALM BEACH
SYNAGOGUE**

Project Address:
120-132 N. County Rd, Palm Beach,
FL, 33480

SHEET NAME

PROPOSED COLOR EAST
ELEVATION

SHEET NUMBER


A4.3

**COA-24-0022
ZON-24-0055**




PROPOSED COLOR EAST ELEVATION - N. COUNTY RD - NORTH BUILDING


SCALE: N.T.S

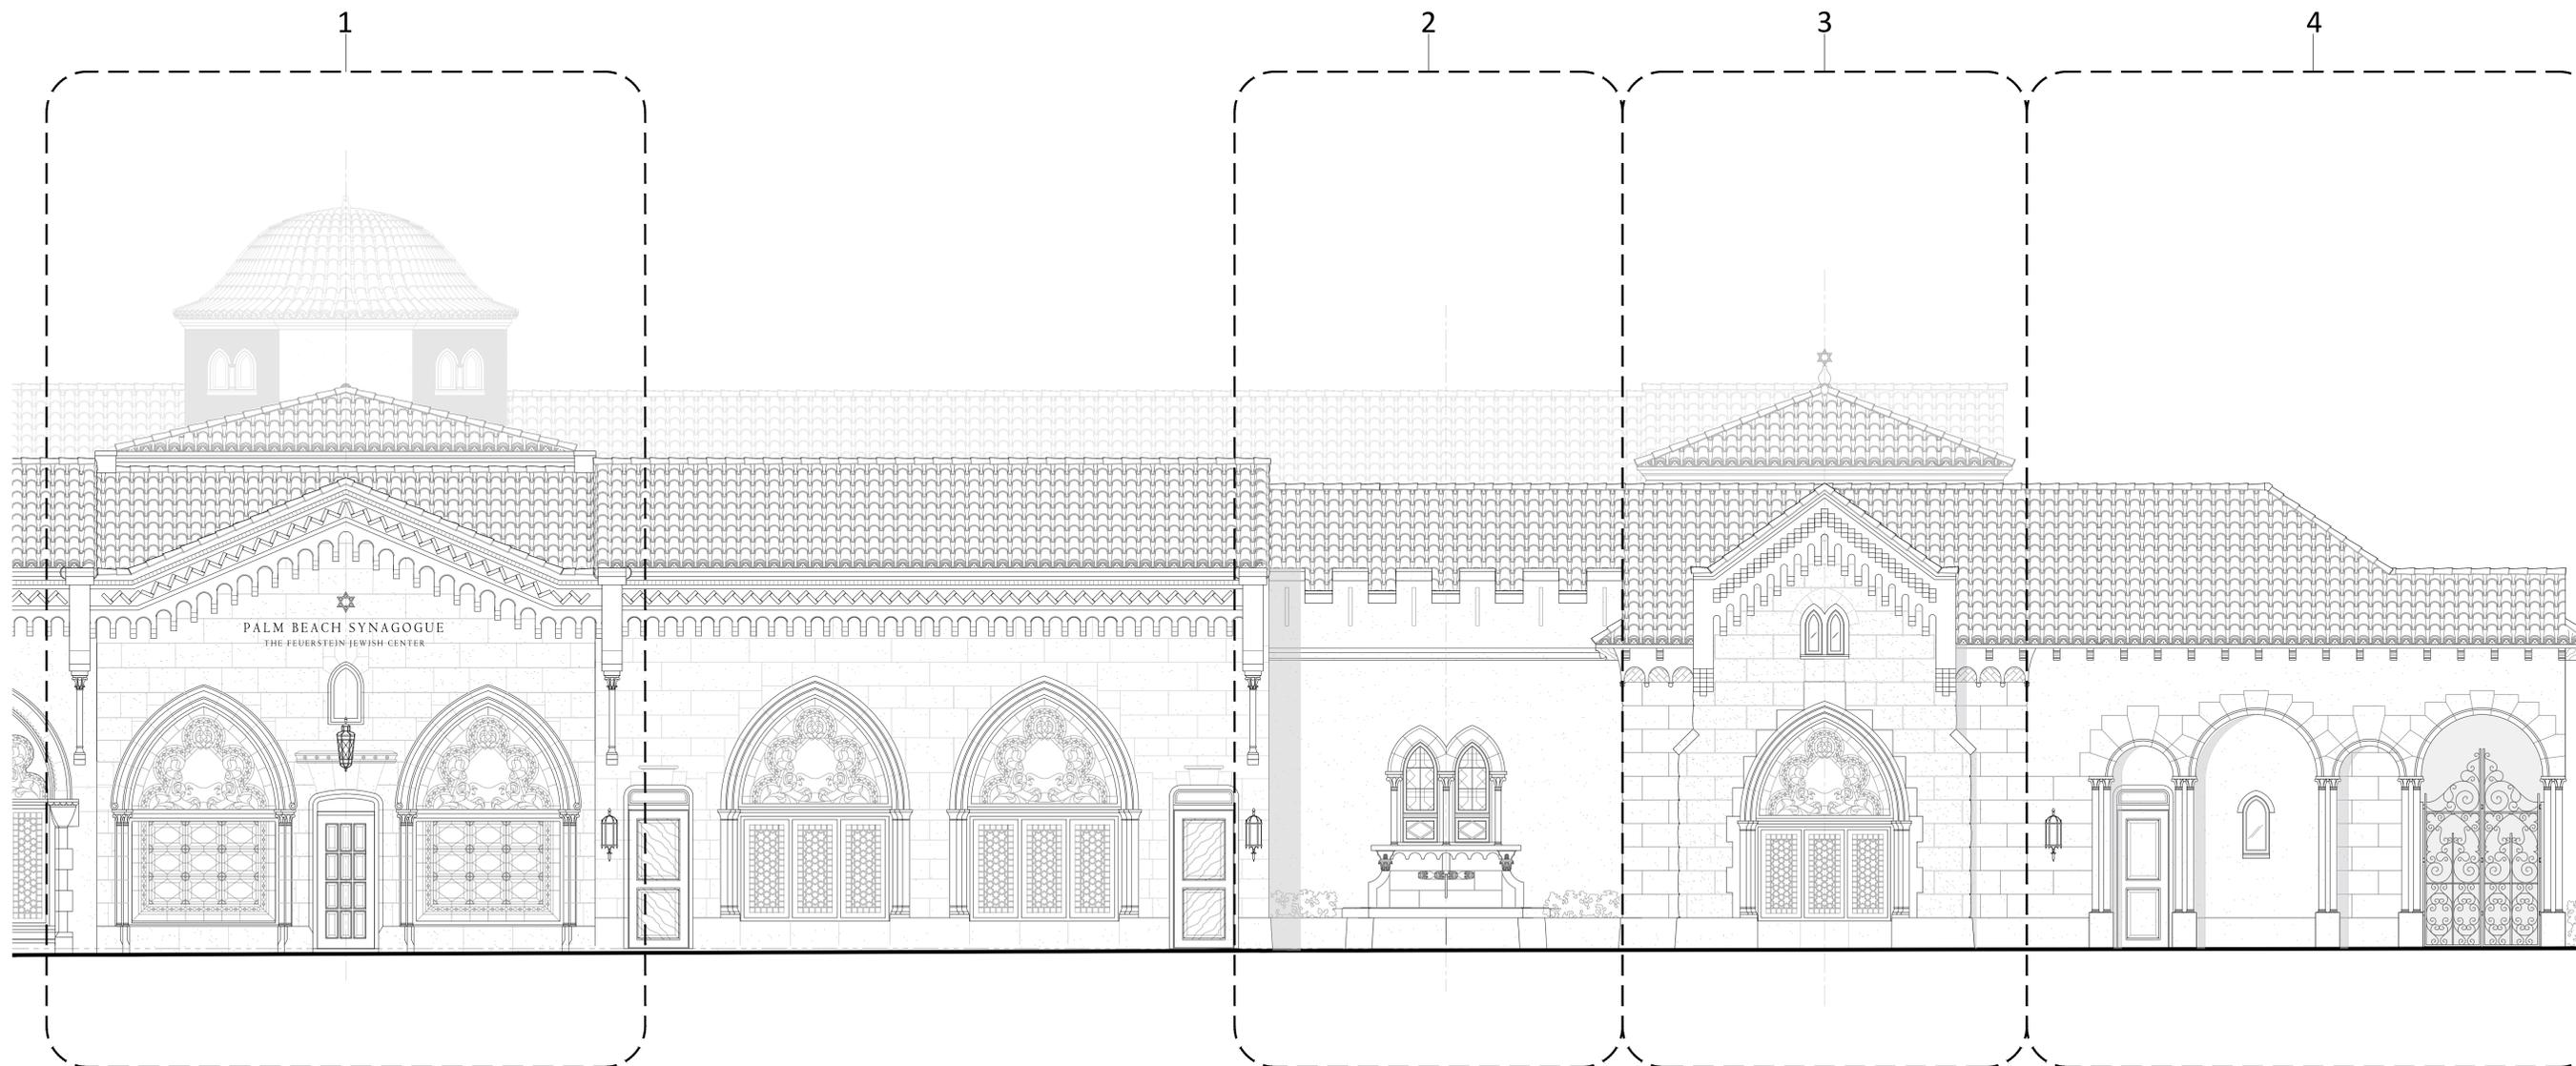


1 PROPOSED EAST ELEVATION
SCALE: 1/4" = 1'-0"

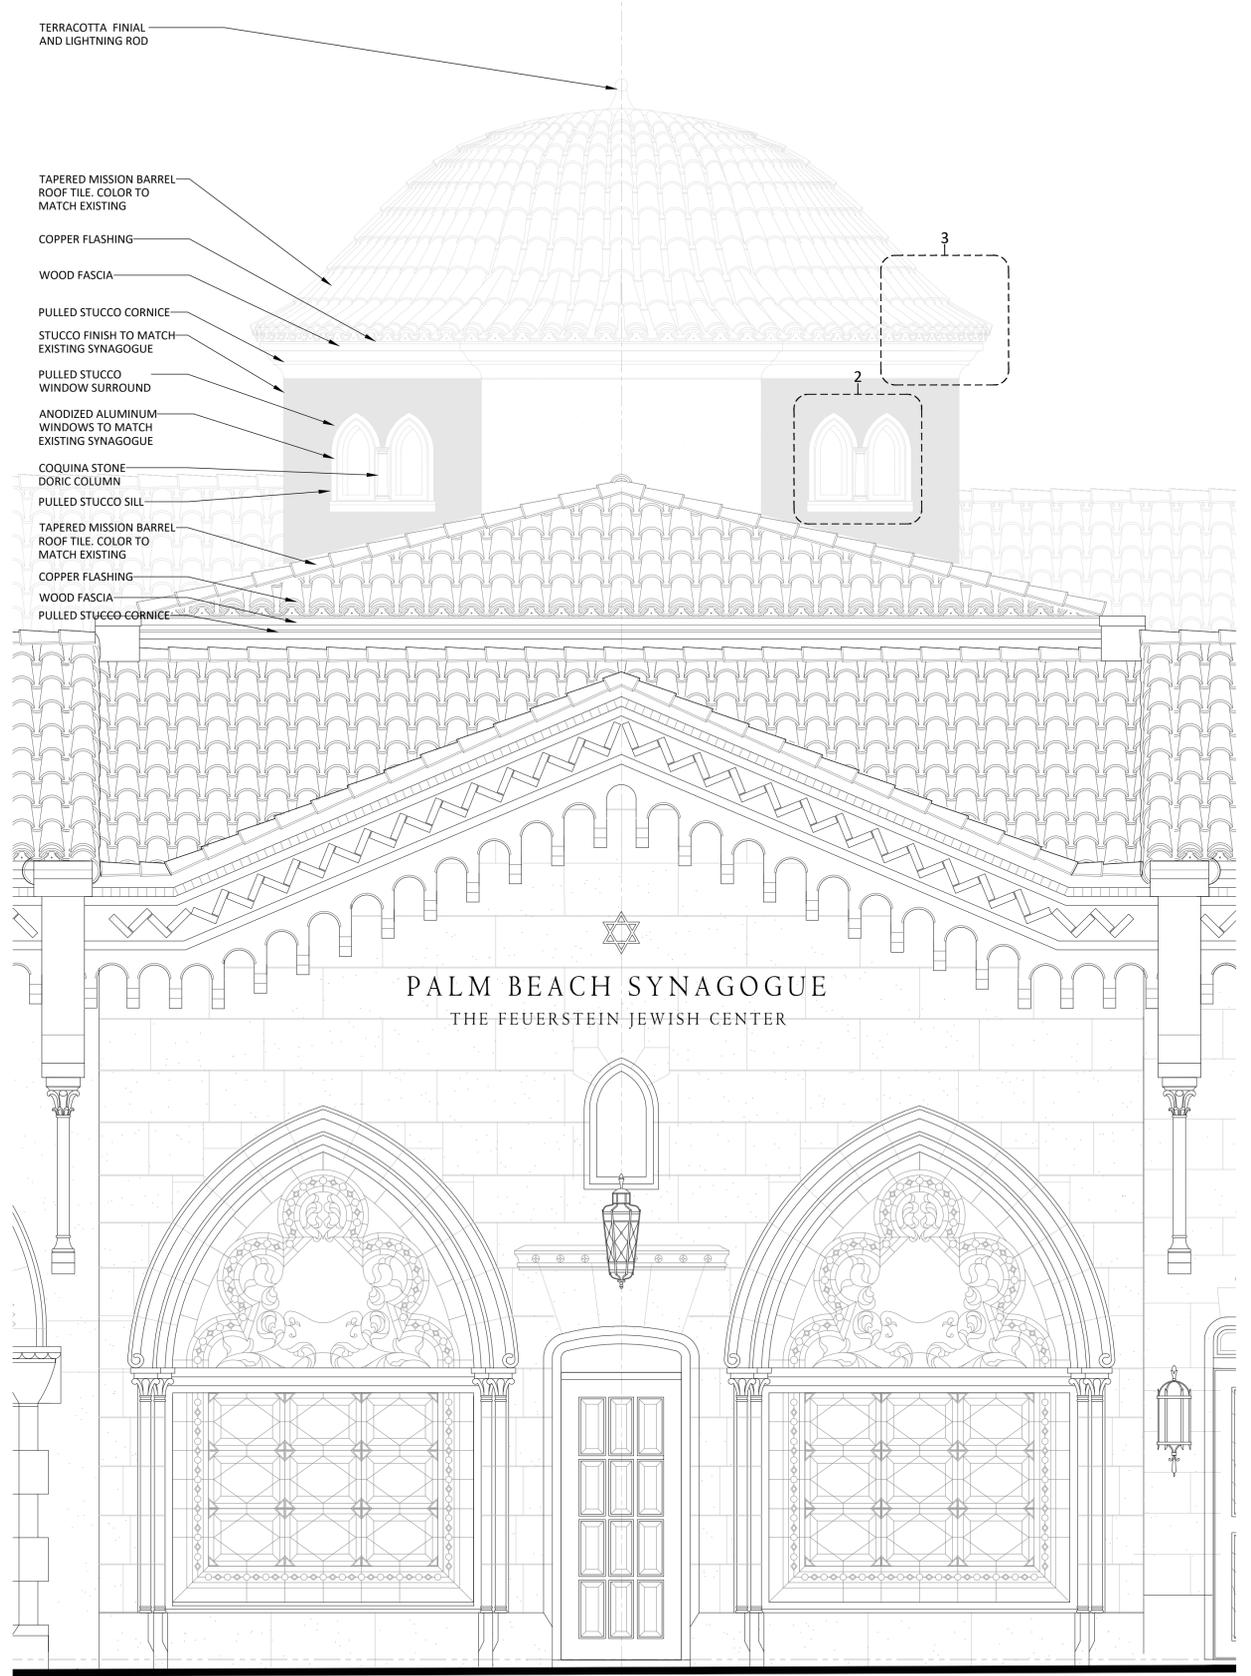


1 PROPOSED EAST-1 ELEVATION
SCALE: 1/8" = 1'-0"

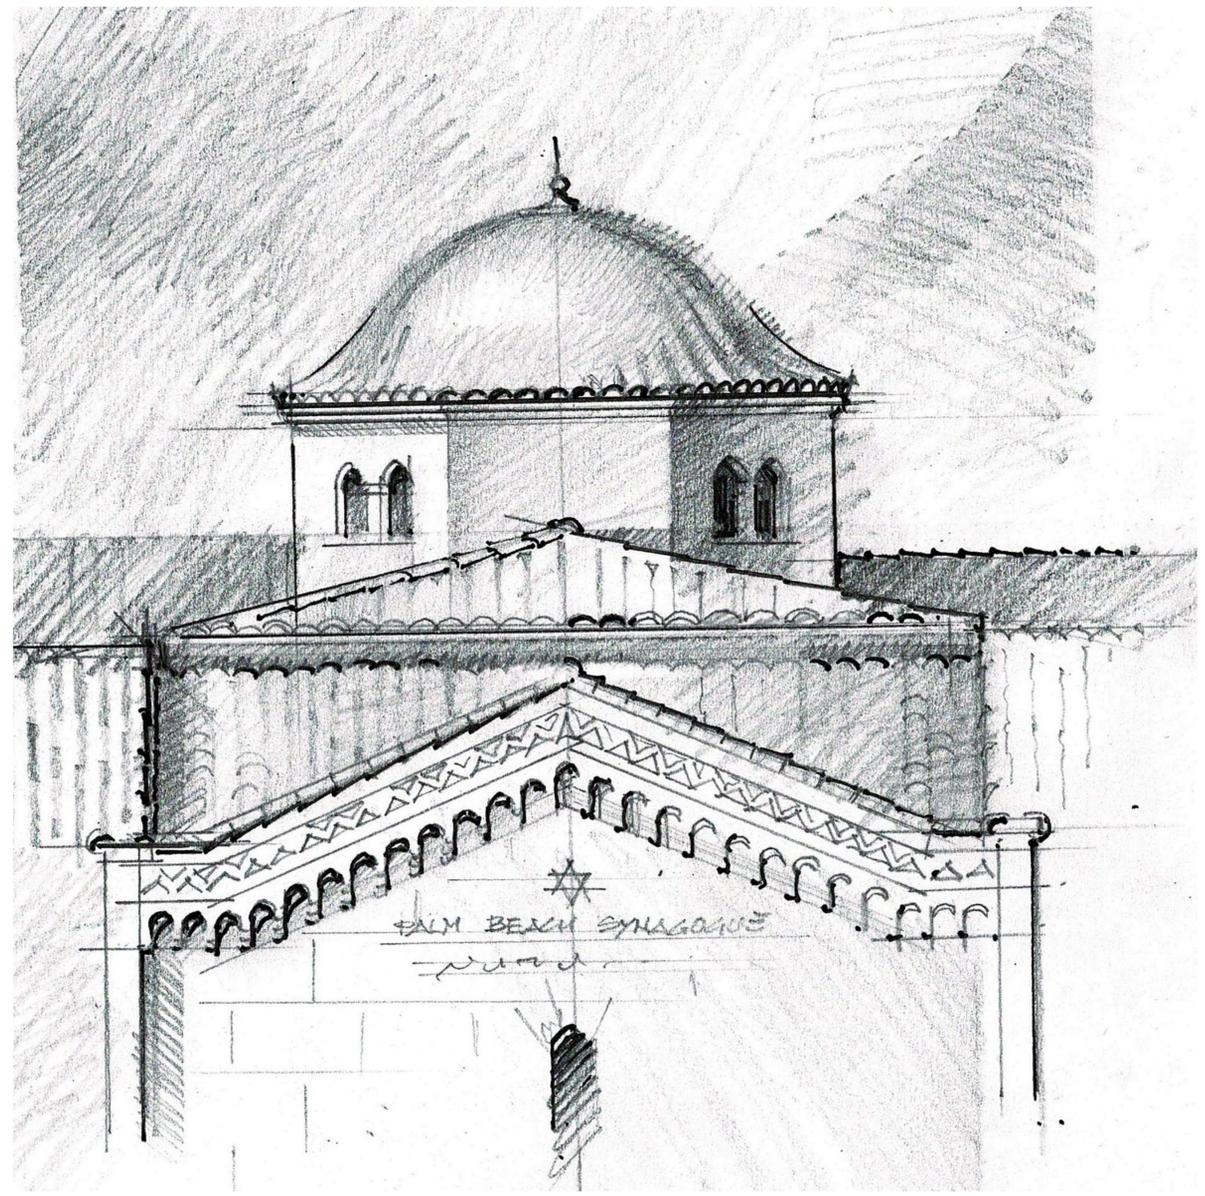


4 SHADED DETAIL
SCALE: N.T.S.

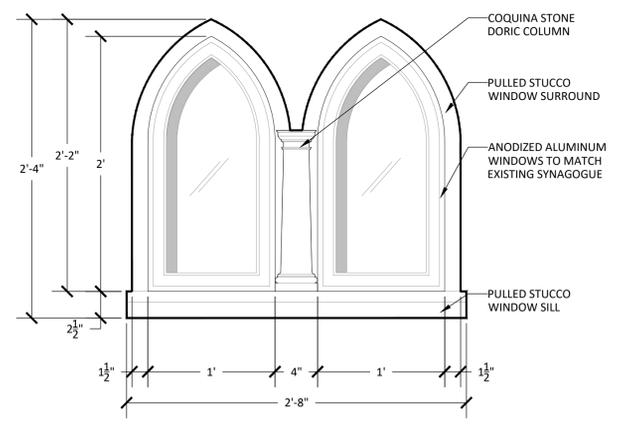


2 WINDOW AT DOME DETAIL
SCALE: 1-3/8" = 1'-0"

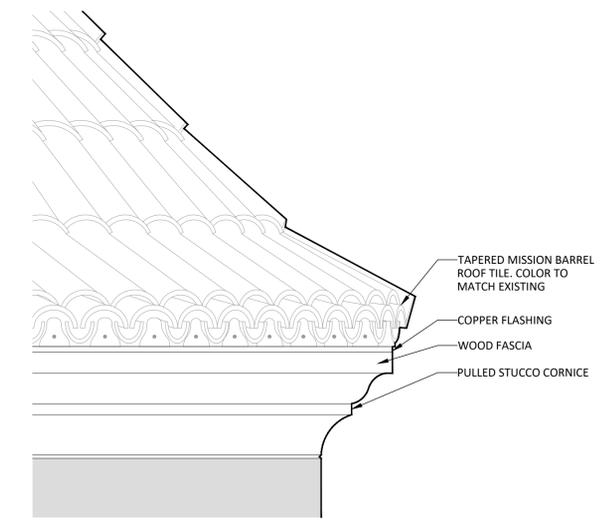


3 DOME ROOF DETAIL
SCALE: 1-1/2" = 1'-0"

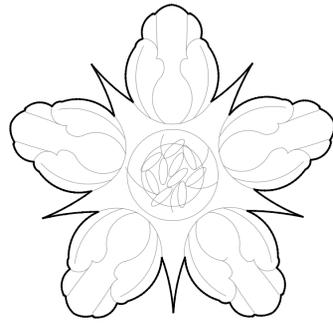


1 ETROG FLOWER ROSETTE DETAIL
SCALE: 6" = 1'-0"

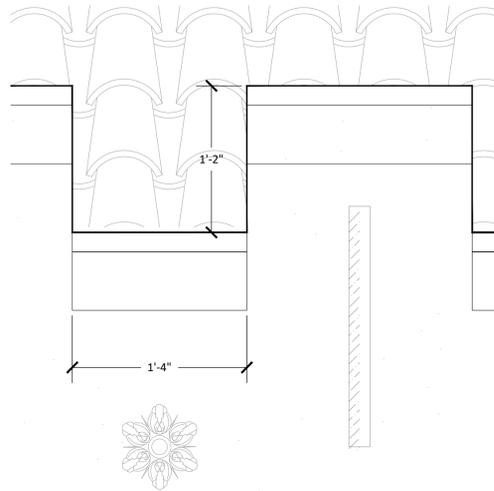


4 MEDIEVAL REVIVAL PARAPET DETAIL
SCALE: 1 1/2" = 1'-0"

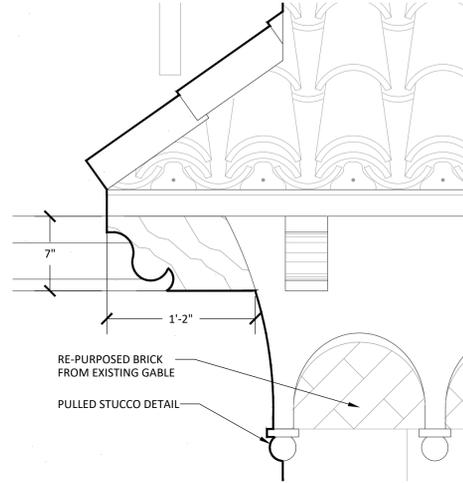


5 OUTLOOKER DETAIL
SCALE: 1 1/2" = 1'-0"

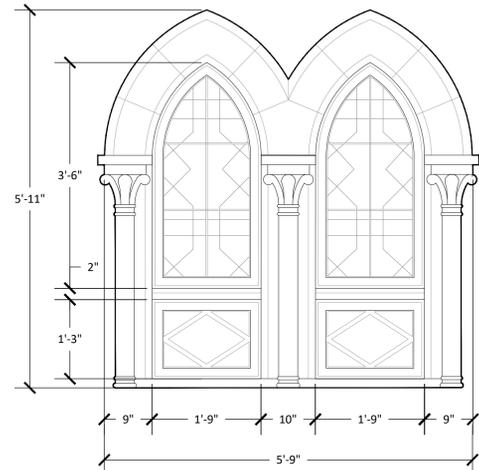


2 STAINED GLASS WINDOW DETAIL
SCALE: 3/8" = 1'-0"

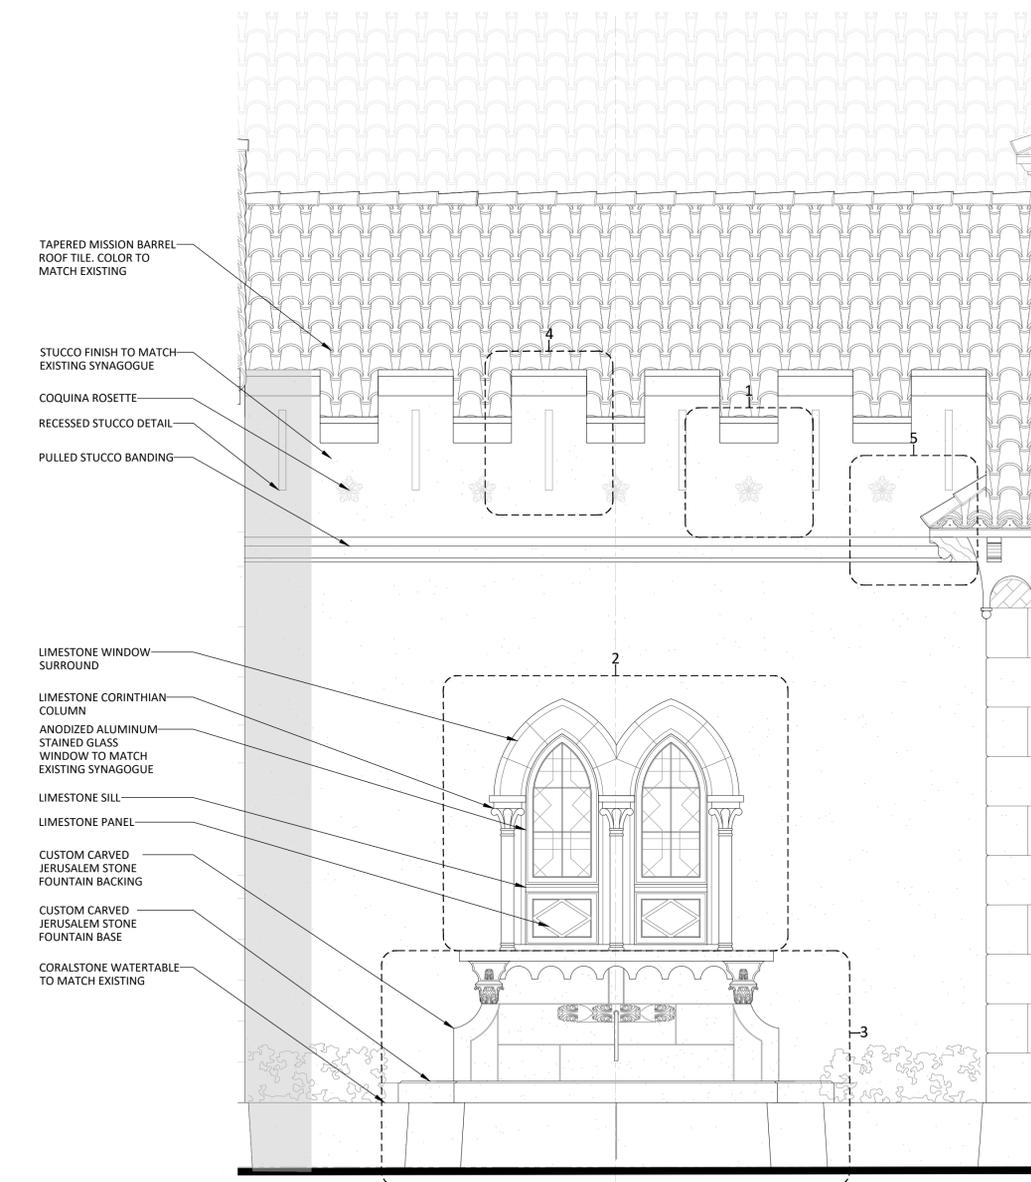

4 PROPOSED EAST-2 ELEVATION
SCALE: 1/2" = 1'-0"

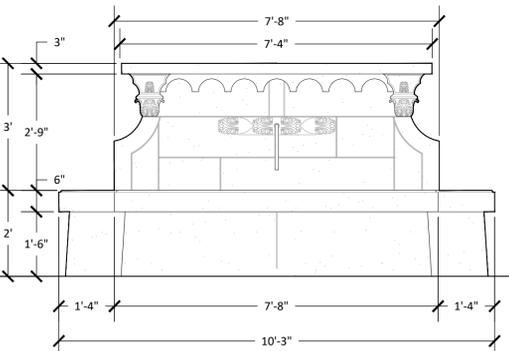

3 FOUNTAIN DETAIL
SCALE: 1/2" = 1'-0"

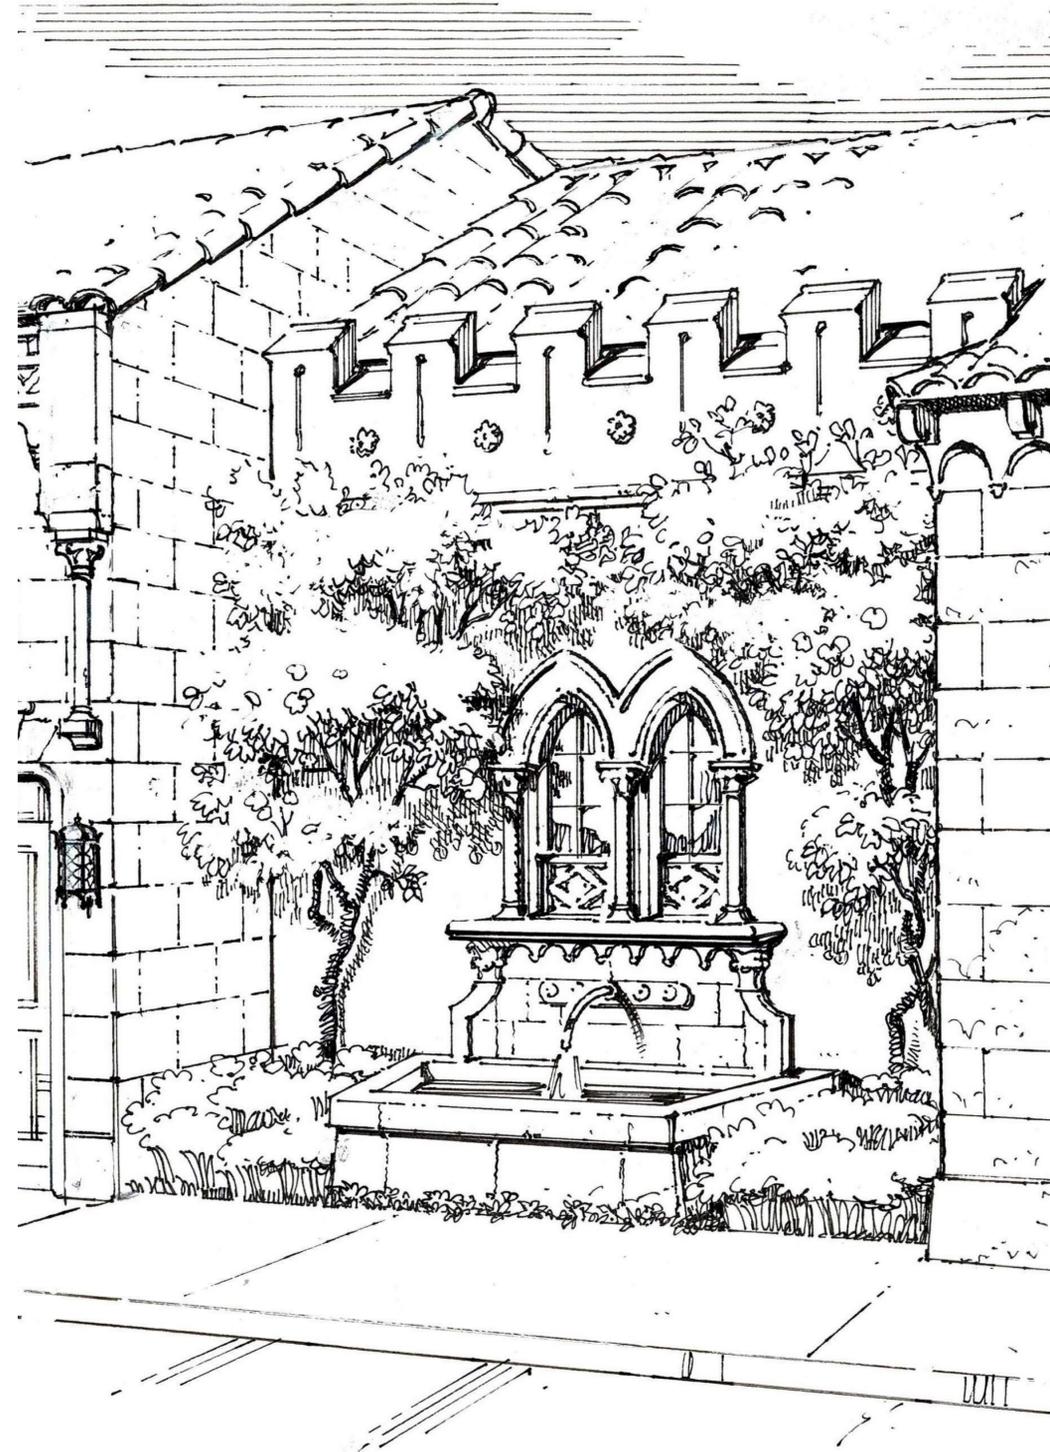

6 SHDED DETAIL
SCALE: N.T.S.

Bartholemew + Partners

ARCHITECTURE AND DESIGN
PROGETTO DI ARCHITETTURA

THE PLAZA CENTER
251 ROYAL PALM WAY
PENTHOUSE 600A
PALM BEACH, FLORIDA 33480
T: 561 481 0108
F: 561 481 0108
FL LIC. # AA2600943

BARTHOLEMEWPARTNERS.COM

CONSULTANTS

SHUTTS & BOWEN LLP
ATTORNEYS
535 OKEECHOBEE BLVD # 1100
WEST PALM BEACH, FL 33411
PHONE: 561-835-8500
EMAIL: HOYER@SHUTTS.COM

ENVIRONMENT DESIGN GROUP
LANDSCAPE ARCHITECT
136 N COUNTY ROAD, SUITE 20-B
PALM BEACH, FL 33480
PHONE: 561-832-4600
E-MAIL: DUSTIN@ENVIRONMENTDESIGNGROUP.COM

CONKLING & LEWIS CONSTRUCTION, INC.
PRE-CONSTRUCTION CONSTRUCTION MANAGER
1241 OLD OKEECHOBEE BLVD
WEST PALM BEACH, FL 33411
PHONE: 561-833-4411
EMAIL: KLEWIS@CONKLINGANDLEWIS.COM

ZABIK AND ASSOCIATES
OWNER'S REPRESENTATIVE
11388 OKEECHOBEE BLVD SUITE 2
ROYAL PALM BEACH, FL 33411
PHONE: 561-791-2468
EMAIL: LKRUTZ@ZABIKANDASSOCIATES.COM

SIMMONS & WHITE
CIVIL & TRAFFIC ENGINEER
2581 METROCENTRE BLVD WEST, STE 3
WEST PALM BEACH, FL 33407
PHONE: 561-478-7968
EMAIL: BRYAN@SIMMONSANDWHITE.COM

KYLE B FANT ARCHITECT # AR09255
INTERIOR DESIGNER # 050462
AIA # 30425933 NCARB # 87929

Revisions:

PROJECT NO. 24.04.130
DATE: 07.29.24
DRAWN BY: V. ANTICO
PROJECT MANAGER: K. FANT

120-132 N. COUNTY RD
PALM BEACH
SYNAGOGUE

Project Address:
120-132 N. County Rd, Palm Beach,
FL, 33480


SHEET NAME

PROPOSED EAST-2
DETAILS


SHEET NUMBER

A4.9


COA-24-0022
ZON-24-0055

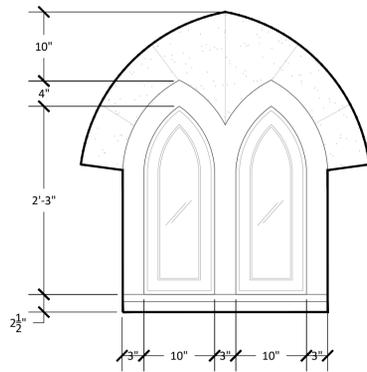


1 EXISTING DETAIL
SCALE: 1" = 1'-0"

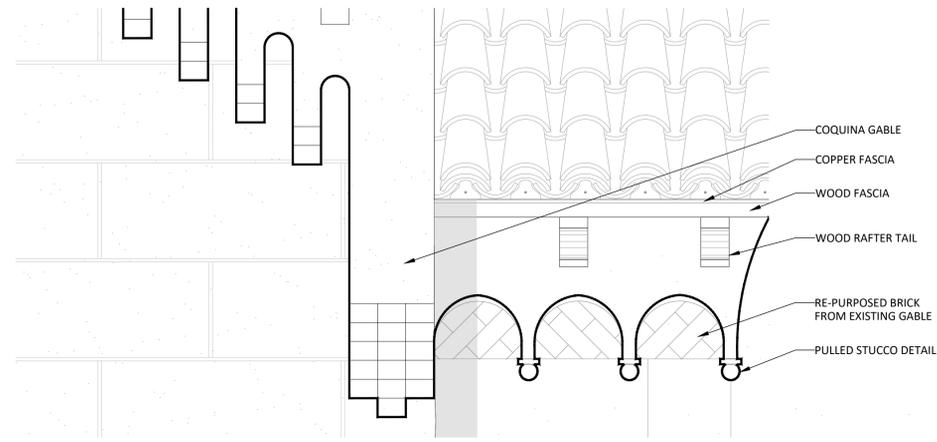


1 EXISTING DETAIL
SCALE: 1" = 1'-0"

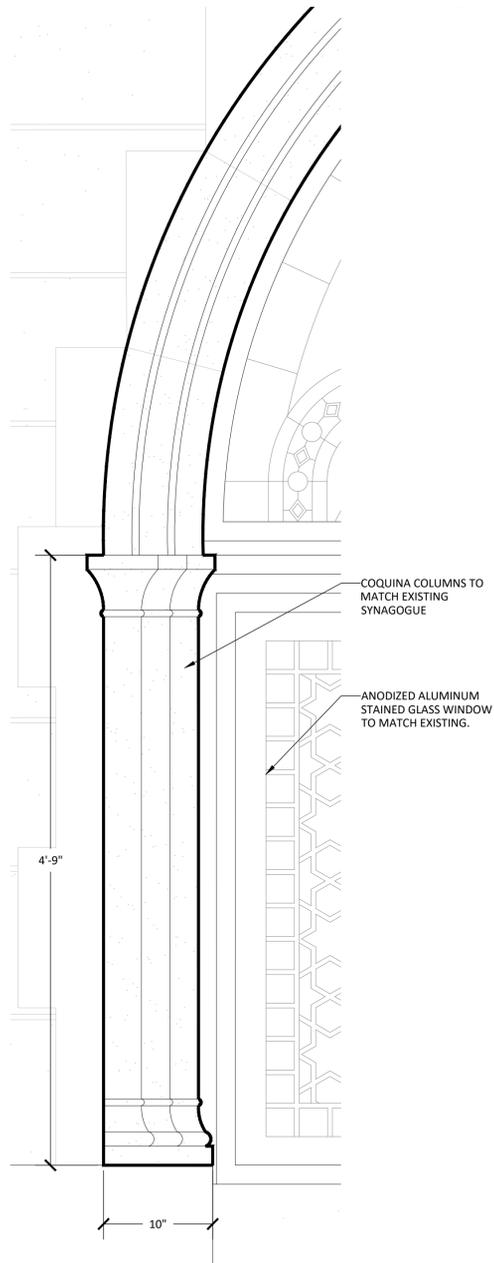

2 EXISTING DETAIL
SCALE: 1 1/2" = 1'-0"

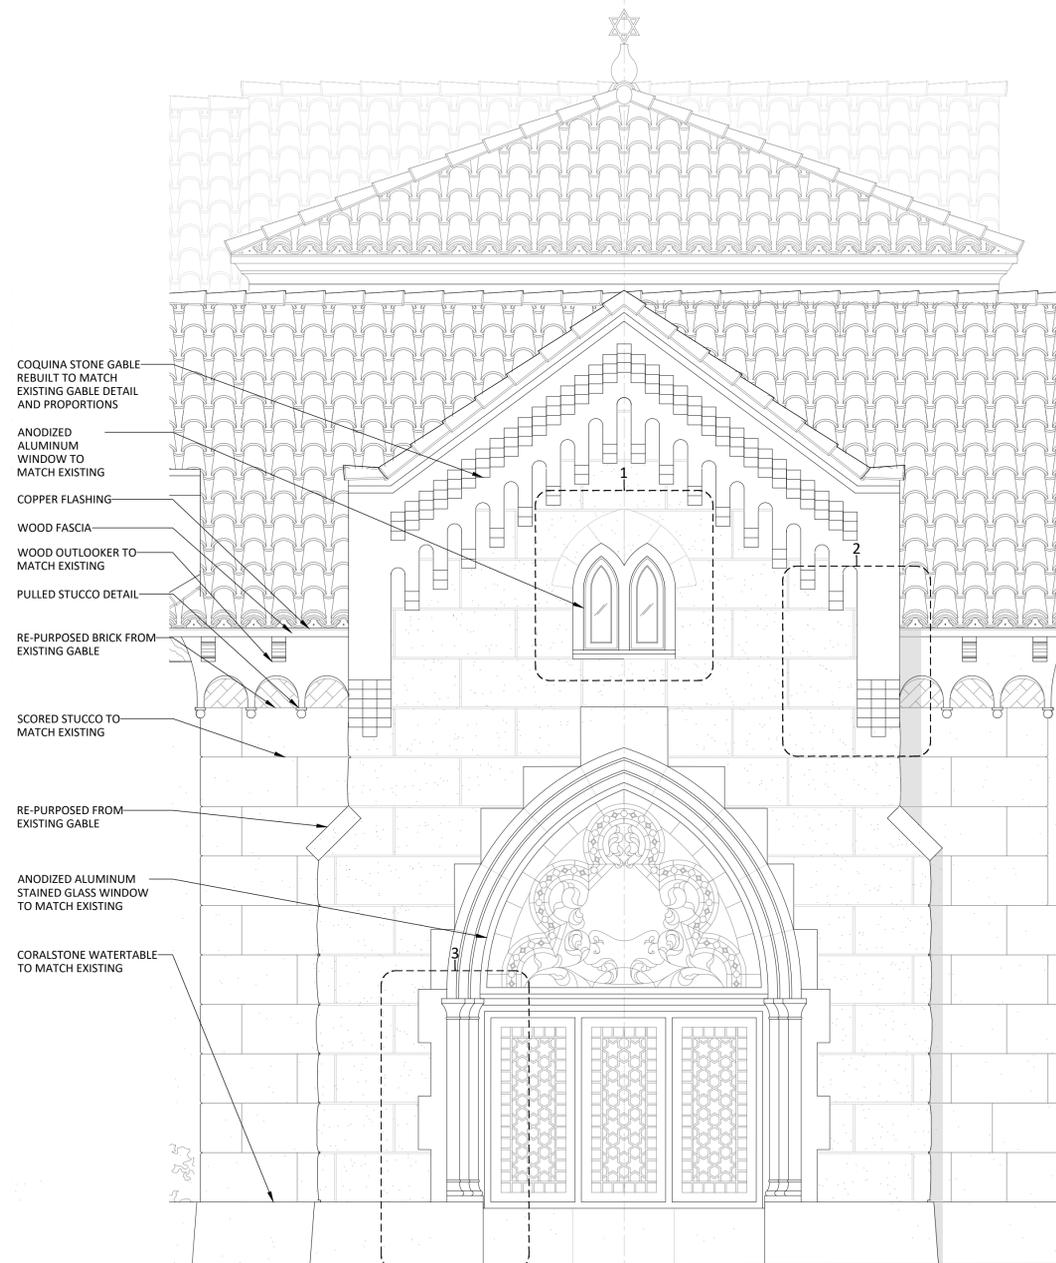

4 PROPOSED EAST-3 ELEVATION
SCALE: 1/2" = 1'-0"

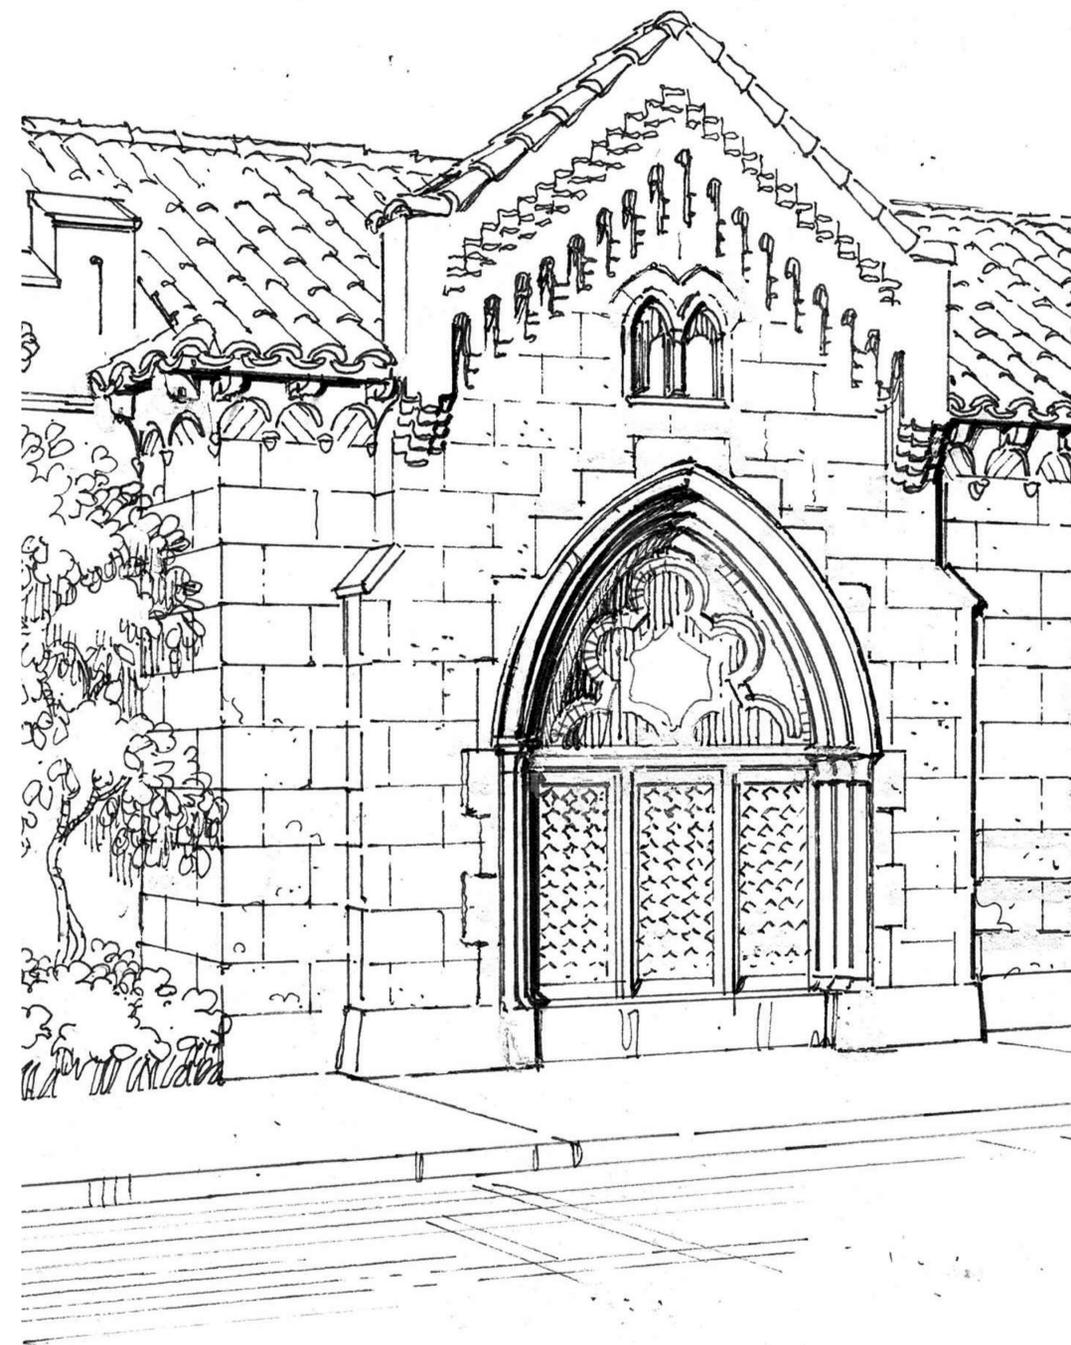

5 DETAIL
SCALE: N.T.S.

Bartholemew + Partners

ARCHITECTURE AND DESIGN
PROGETTO DI ARCHITETTURA

THE PLAZA CENTER
201 ROYAL PALM WAY
PENTHOUSE 600A
PALM BEACH, FLORIDA 33480
T: 561 481 0108
F: 561 481 0106
FL LIC. # AA2600943

BARTHOLEMEWPARTNERS.COM

CONSULTANTS

SHUTTS & BOWEN LLP
ATTORNEYS
505 OKEECHOBEE BLVD # 1100
WEST PALM BEACH, FL 33401
PHONE: 561-835-8500
EMAIL: HOYER@SHUTTS.COM

ENVIRONMENT DESIGN GROUP
LANDSCAPE ARCHITECT
136 N COUNTY ROAD, SUITE 20-B
PALM BEACH, FL 33480
PHONE: 561-832-4600
E-MAIL: DUSTIN@ENVIRONMENTDESIGNGROUP.COM

CONKLING & LEWIS CONSTRUCTION, INC.
PRE-CONSTRUCTION CONSTRUCTION MANAGER
1241 OLD OKEECHOBEE BLVD
WEST PALM BEACH, FL 33401
PHONE: 561-833-4441
EMAIL: KLEWIS@CONKLINGANDLEWIS.COM

ZABIK AND ASSOCIATES
OWNER'S REPRESENTATIVE
11388 OKEECHOBEE BLVD SUITE 2
ROYAL PALM BEACH, FL 33411
PHONE: 561-793-2468
EMAIL: LKRUTZ@ZABIKANDASSOCIATES.COM

SIMMONS & WHITE
CIVIL & TRAFFIC ENGINEER
2581 METROCENTRE BLVD WEST, STE 3
WEST PALM BEACH, FL 33407
PHONE: 561-478-7868
EMAIL: BRYAN@SIMMONSANDWHITE.COM

KYLE B FANT ARCHITECT # AR09255
INTERIOR DESIGNER # 054622
AIA # 30425933 NCARB # 87929

Revisions:

CONTRACTOR: This sheet shall be used only for the project and site shown. It is not to be used for any other project or site. The contractor shall be responsible for obtaining all necessary permits and approvals. 

Project no: 24.04.130
Date: 07.29.24
Drawn by: V. Antico
Project Manager: K. Fant

120-132 N. COUNTY RD
PALM BEACH
SYNAGOGUE

Project Address:
120-132 N. County Rd, Palm Beach,
FL, 33480

SHEET NAME

PROPOSED EAST-3
DETAILS


SHEET NUMBER

A4.10


COA-24-0022
ZON-24-0055



1 EXISTING DETAIL
SCALE: N.T.S

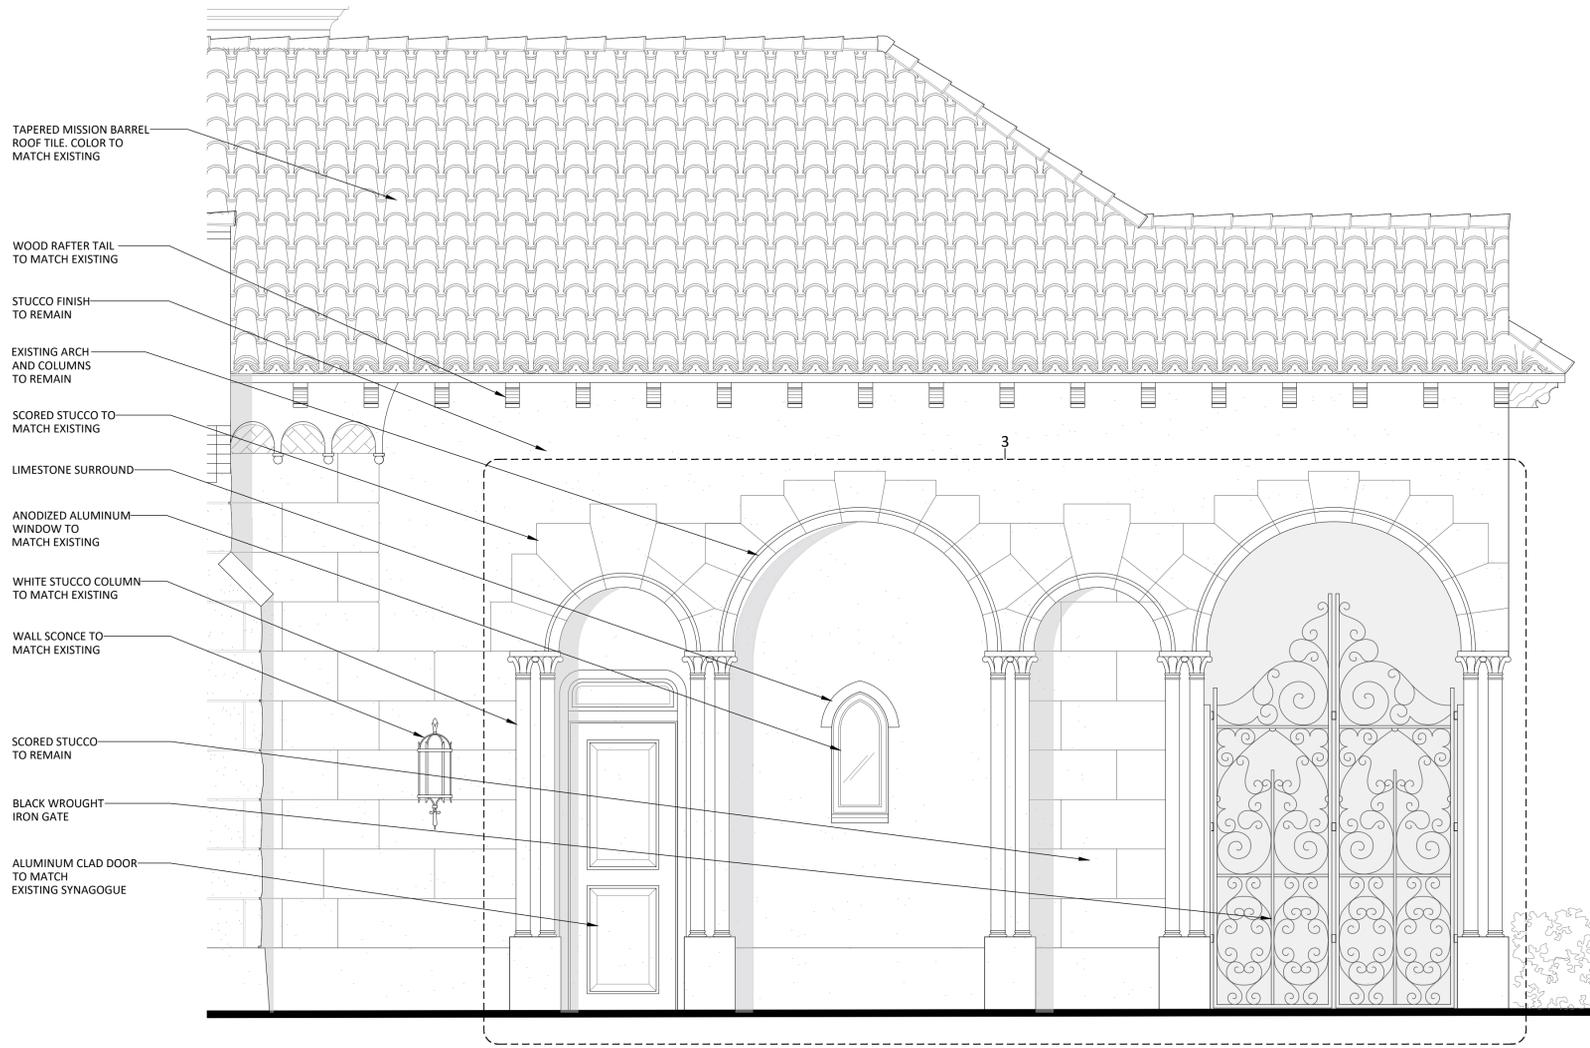

2 PROPOSED EAST-4 ELEVATION
SCALE: 1/4" = 1'-0"

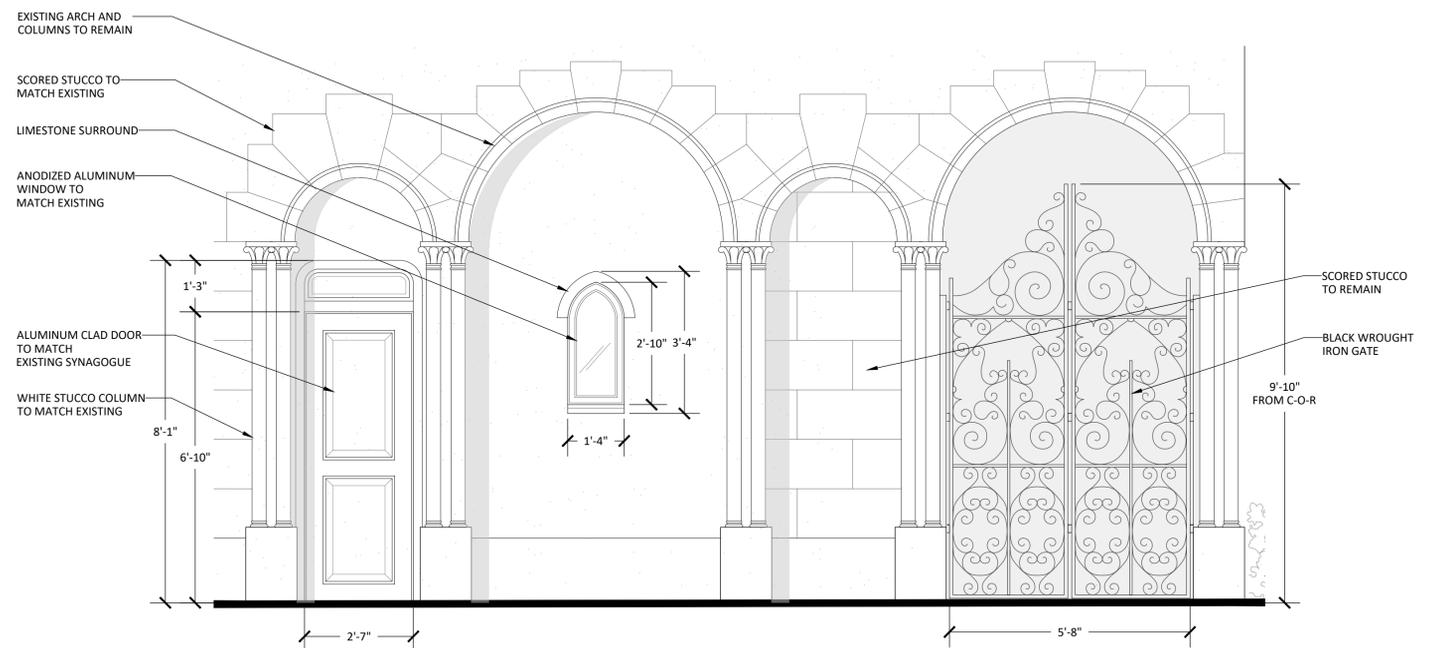

3 DETAIL
SCALE: 1/4" = 1'-0"