

*Part III*


# PRECEDENT & RESEARCH

*Palm Beach Synagogue*








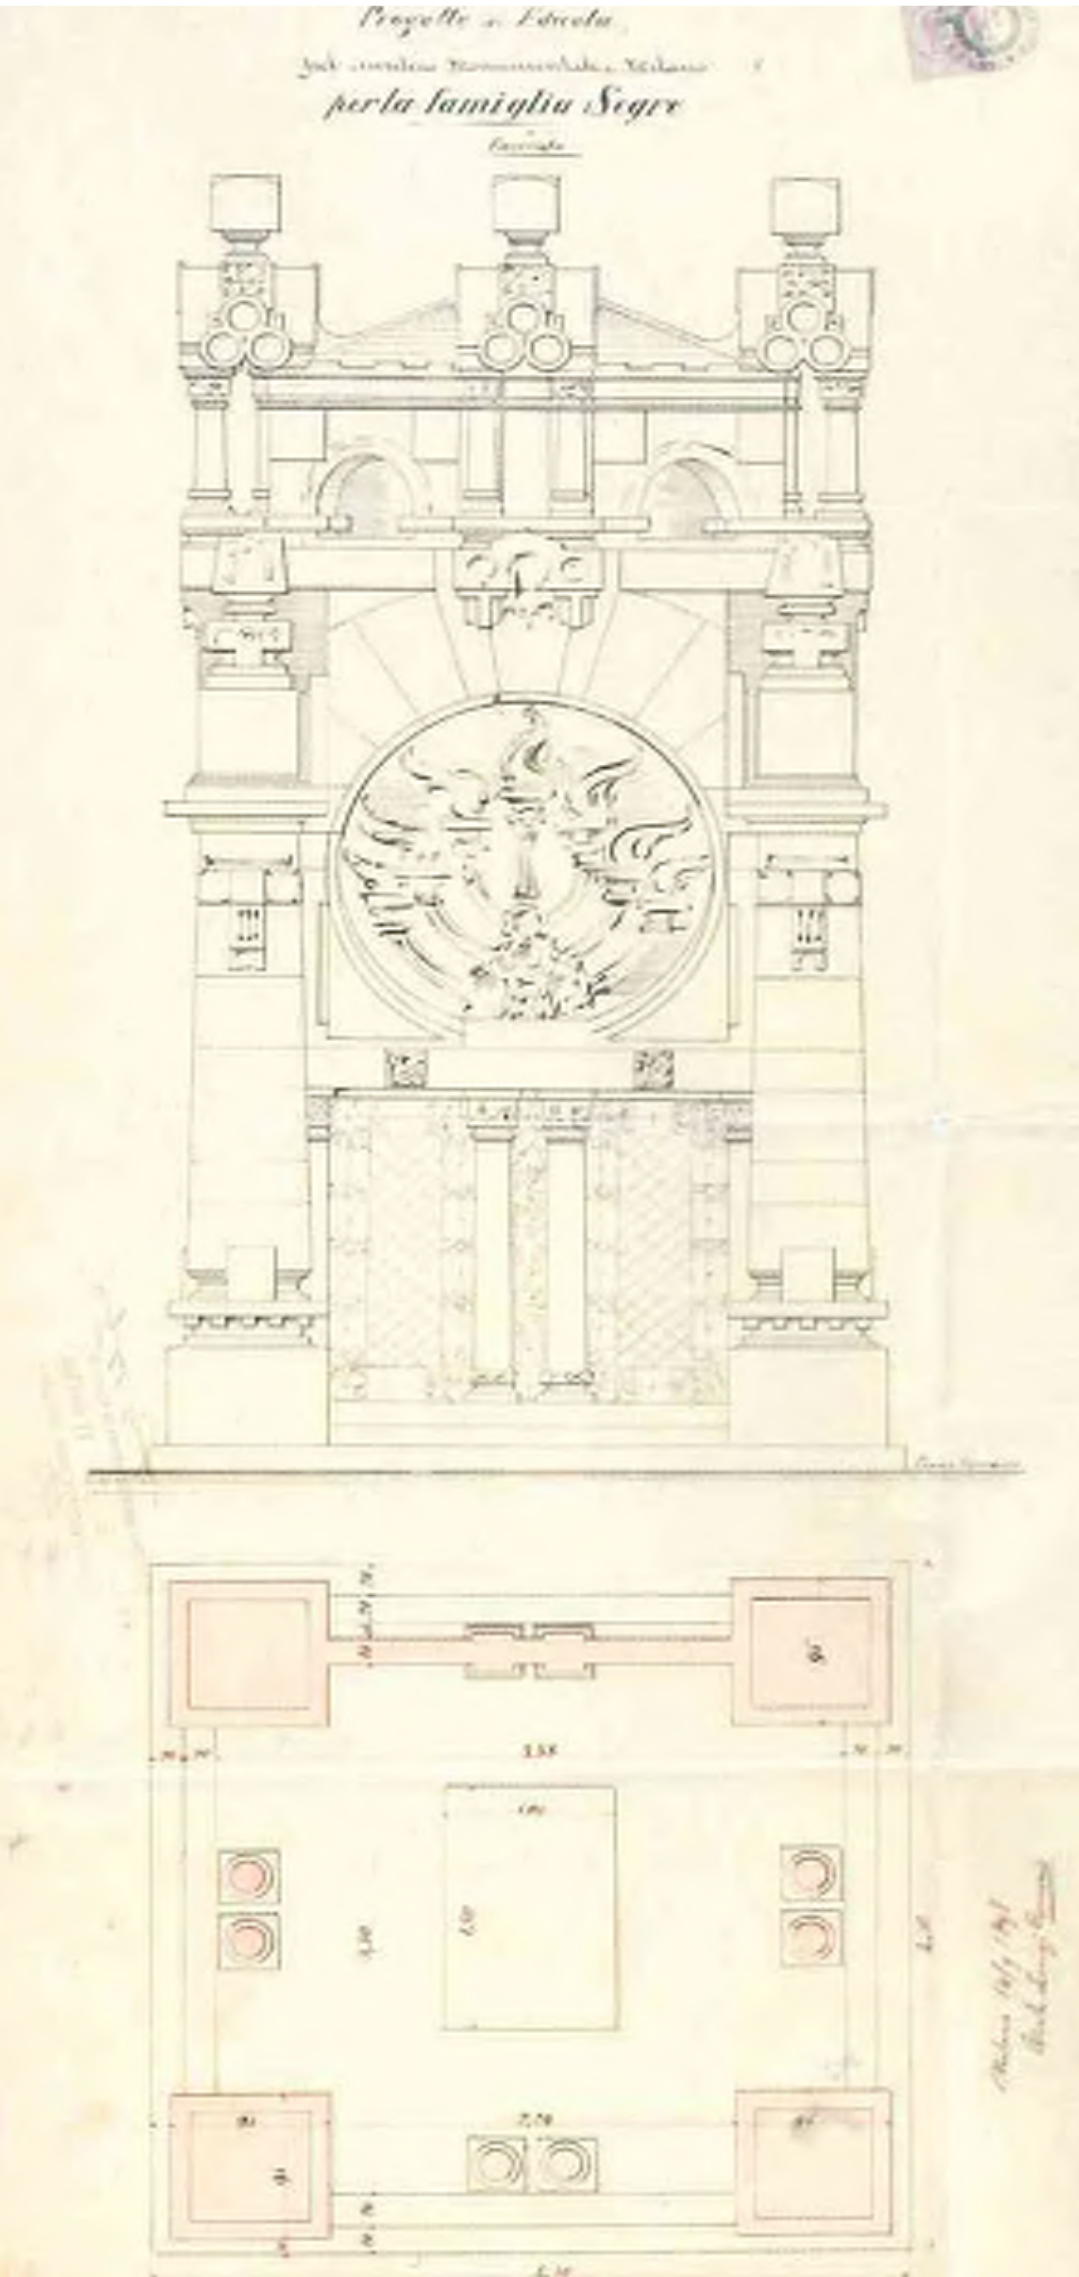


LUIGI CONCONI PROJECT FOR SEGRE'S AEDICULA, IN THE JEWISH SECTION OF MILAN'S MONUMENTAL CEMETERY




LOCAL SPLENDOR WITH NEO-RENAISSANCE WINDOWS, THEIR POTRUDING STONE GABLES SUPPORTED BY PILASTERS.

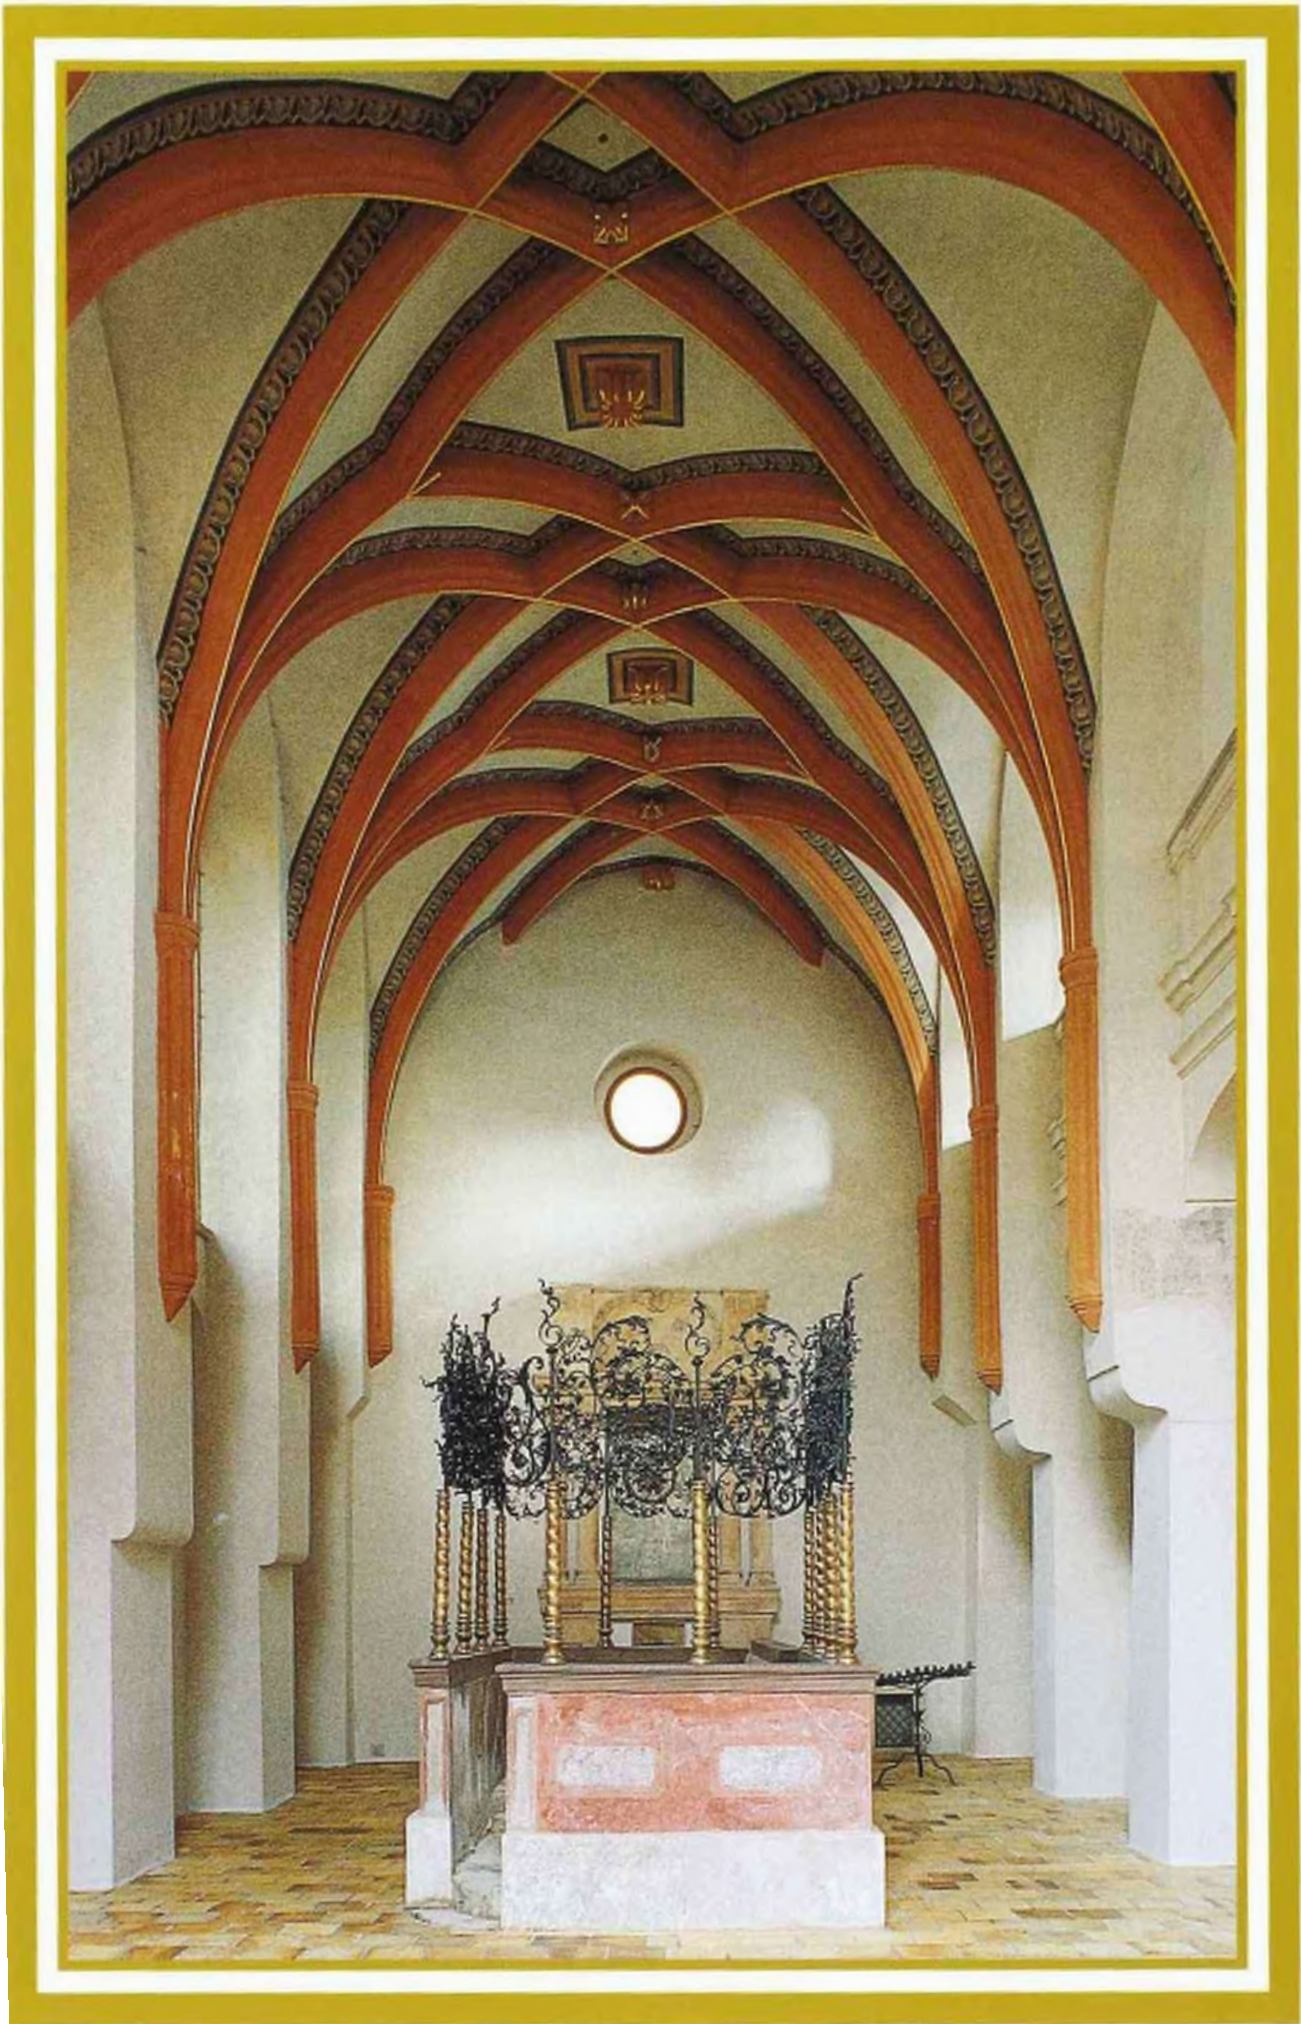

THE PINKAS SYNAGOGUE IN PRAGUE WAS BUILT AS A PRIVATE SYNAGOGUE FOR THE PROMINENT HOROWITZ FAMILY

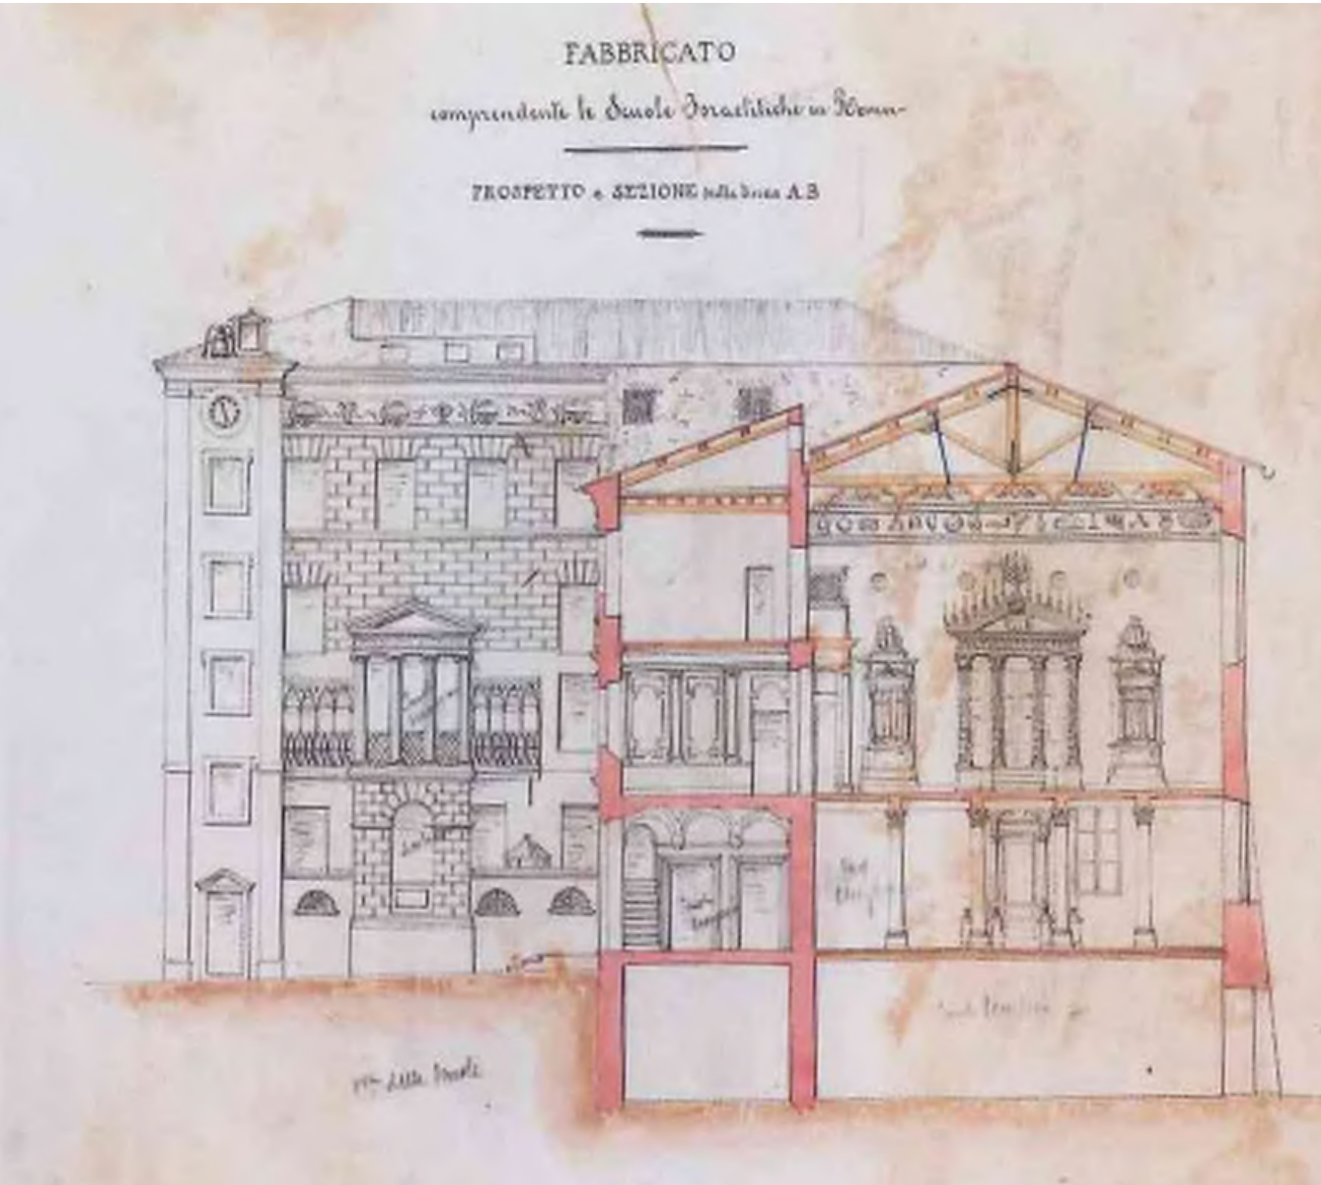

BUILDINGS HOUSING THE JEWISH SCHOOLS IN ROME .

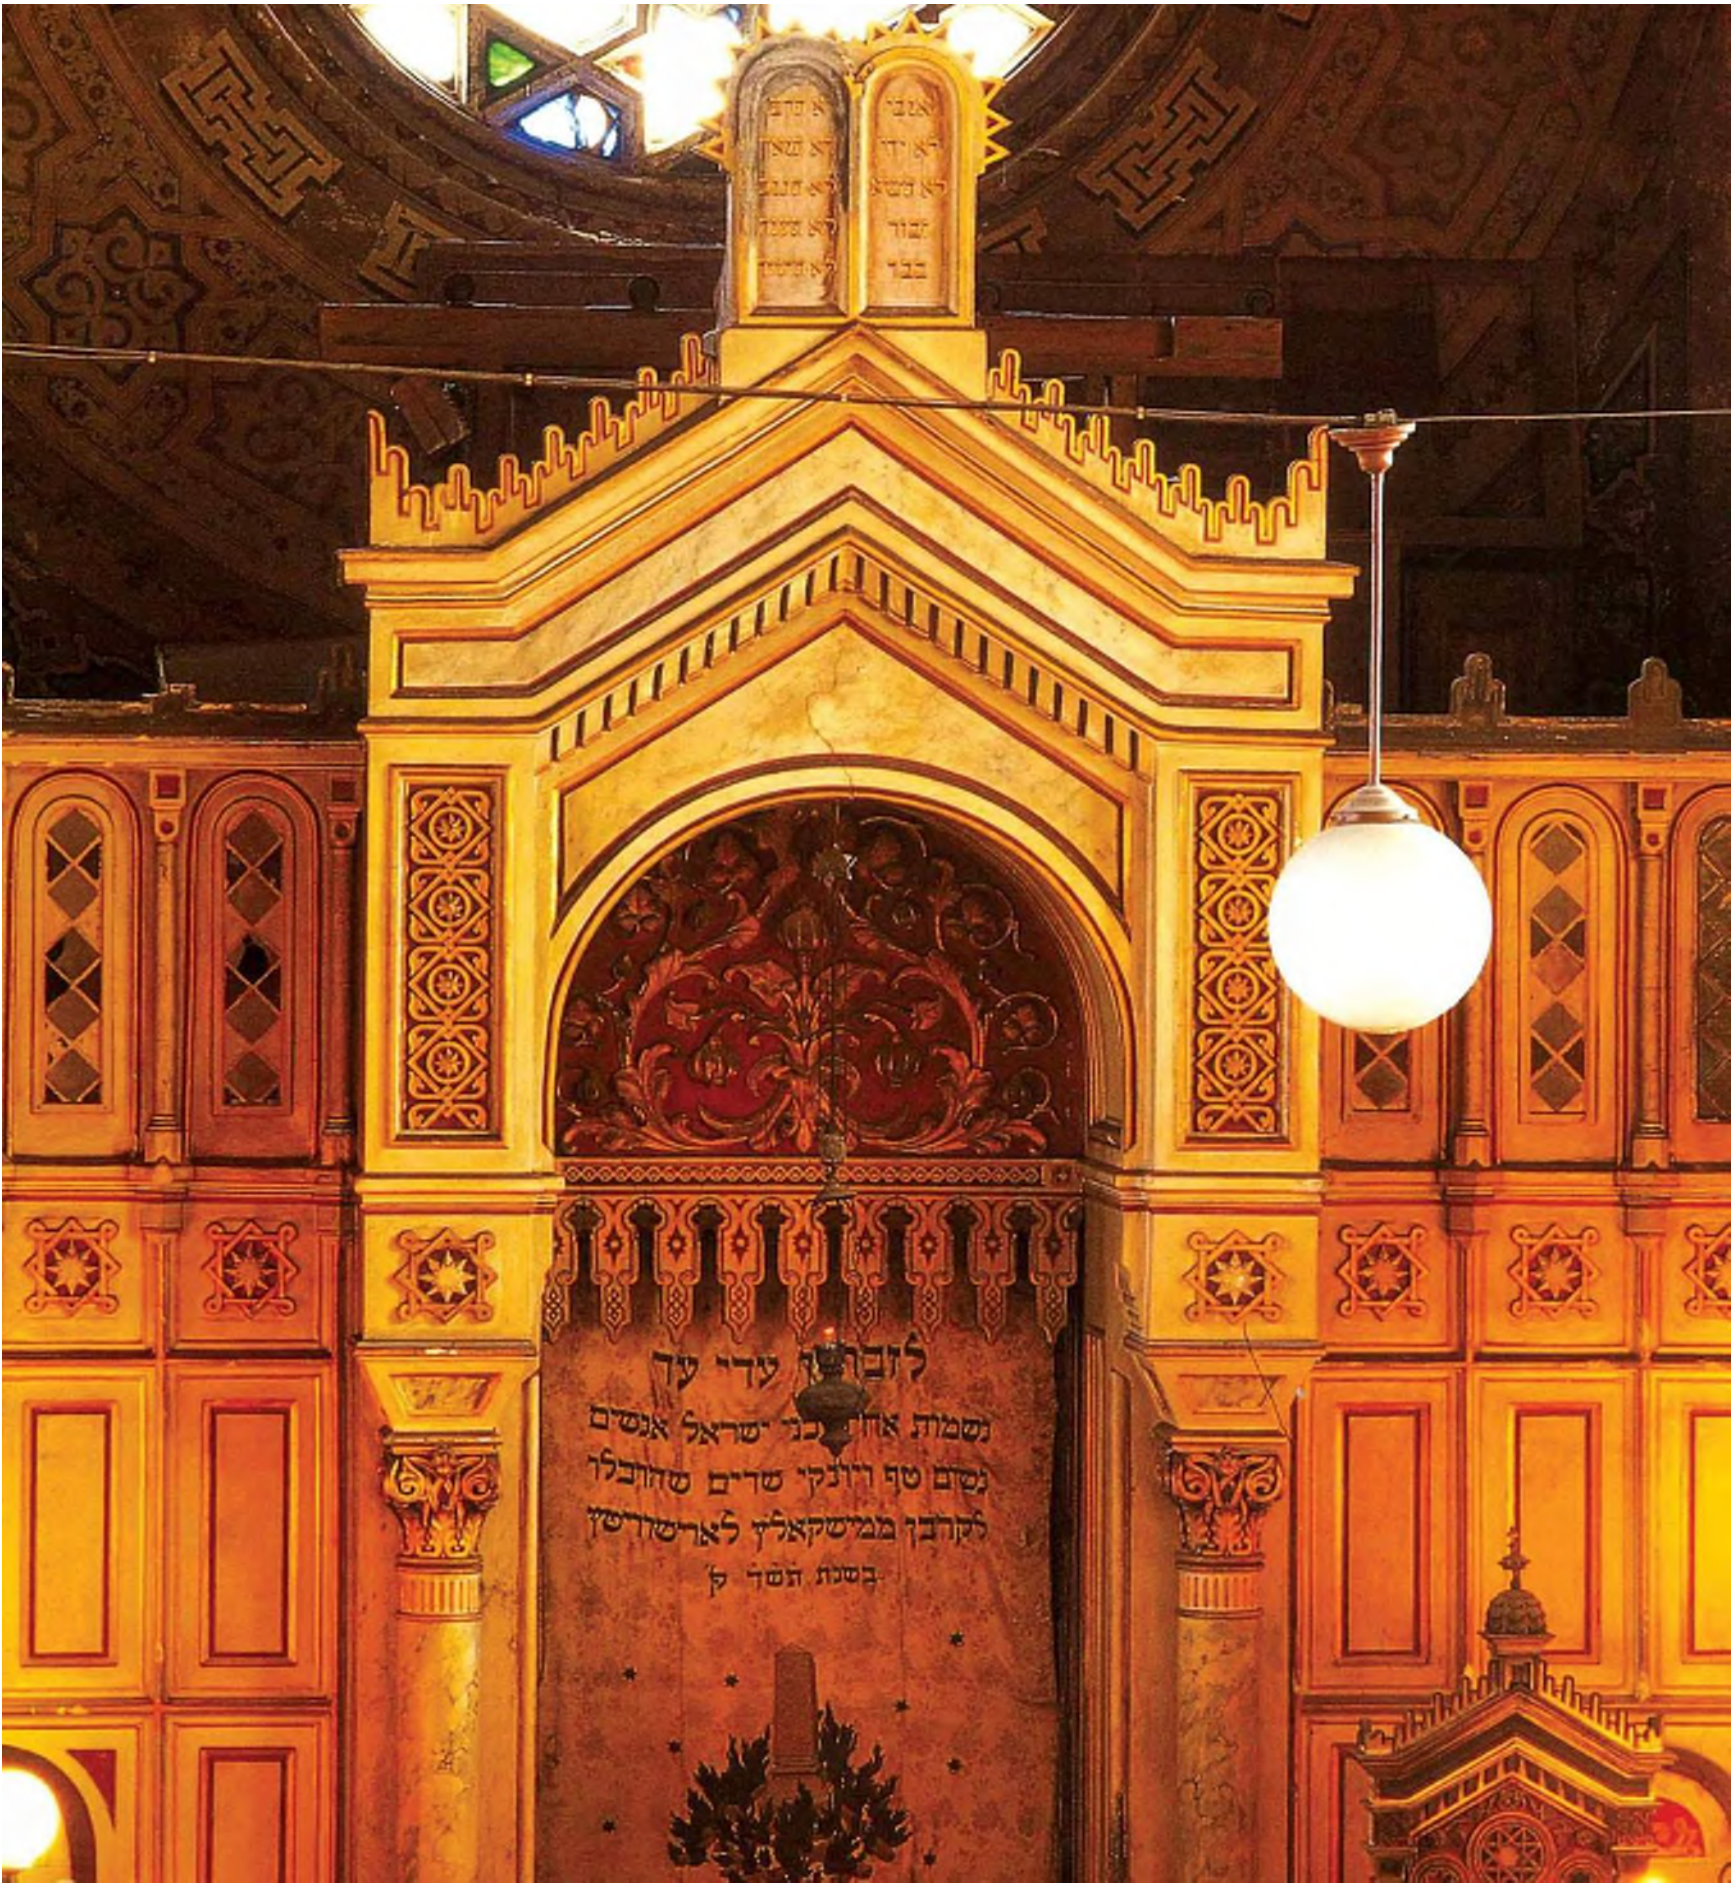


THE ORTHODOX SYNAGOGUE OF MISKOLC, HUNGARY. BASED ON DESIGNS BY LUDWIG FOSTER.



LUDWIG FOSTER ALDO DESIGNED THE LEOPOLDSTRASSESYNAGOGUE IN VIENNA AND THE DOHANY STREET SYNAGOGUE IN BUDAPEST.



ORIGINAL JEWISH GHETTO OF VENICE

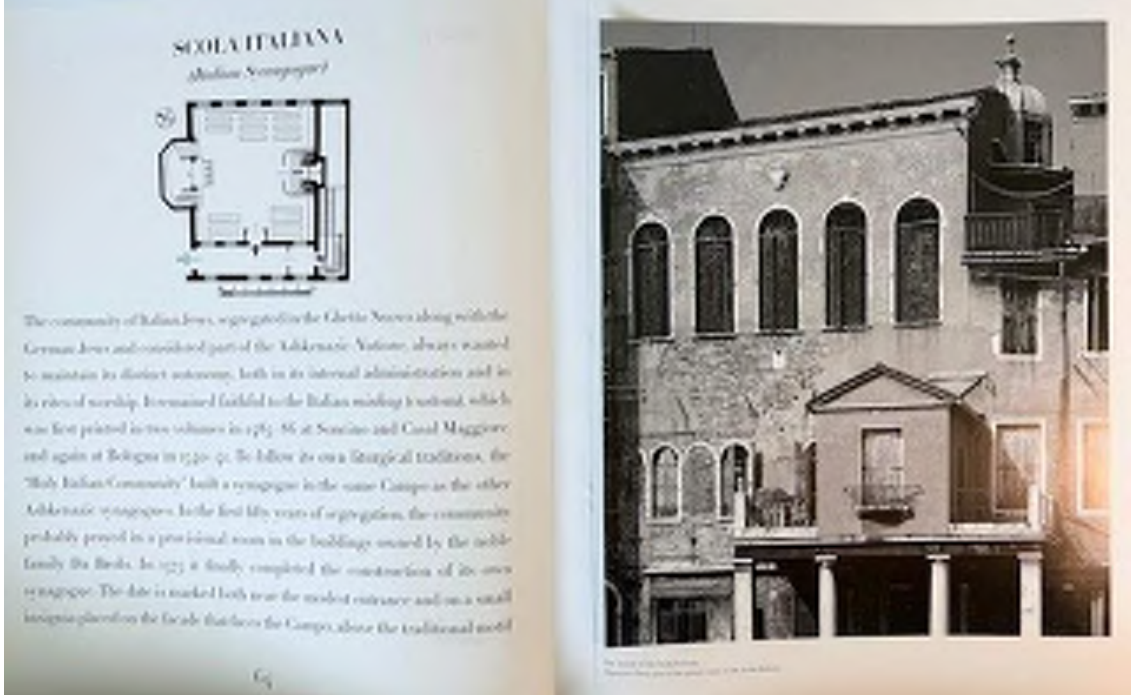

# Bartholemew + Partners

ARCHITECTURE AND DESIGN  
PROGETTO DI ARCHITETTURA

THE PLAZA CENTER  
251 ROYAL PALM WAY  
PENTHOUSE 600A  
PALM BEACH, FLORIDA 33480  
T: 561 461 0108  
F: 561 461 0106  
FL LIC. # AA20003943

BARTHOLEMEEVPARTNERS.COM

CONSULTANTS  
COMPANY NAME  
ADDRESS  
PHONE  
E-MAIL

KYLE B FANT ARCHITECT # AP09255  
INTERIOR DESIGNER # ID422  
AIA # 3042953 NCARB # 87929

Revisions:

DISCLAIMER: THESE DRAWINGS ARE THE INSTRUMENT OF SERVICE TO THE PROJECT. THEY ARE NOT PRODUCTS OF DESIGN OR DESIGN DEVELOPMENT. ANY CHANGES OR MODIFICATIONS TO THESE DRAWINGS MUST BE MADE BY THE ARCHITECT OR ARCHITECTS ASSOCIATES AND NOT BY ANY OTHER PERSON. 

Project no: 24.04.130  
Date: 06.01.24  
Drawn by: S. Simmons & V. Antico  
Project Manager: K. Fant

120-132 N. COUNTY RD  
PALM BEACH  
SYNAGOGUE

Project Address:  
120-132 N. County Rd, Palm Beach,  
FL, 33480

SHEET NAME

SYNAGOGUES RESEARCH

SHEET NUMBER

SP4.1

SYNAGOGUES

COA-24-0022  
ZON-24-0055





NIKODEMOS KYRIAKON.  
CENTRAL DOME WITH SCALLOPED  
EDGES AND ARCHED WINDOWS.




NEA EKKLESIA.  
MODEL OF HYPOTHETICAL  
CHURCH BUILDING.



NIKODEMOS KYRIAKON.  
View from the southwest.




SS. THEODORES.  
CENTRAL DOME AND DRUM.

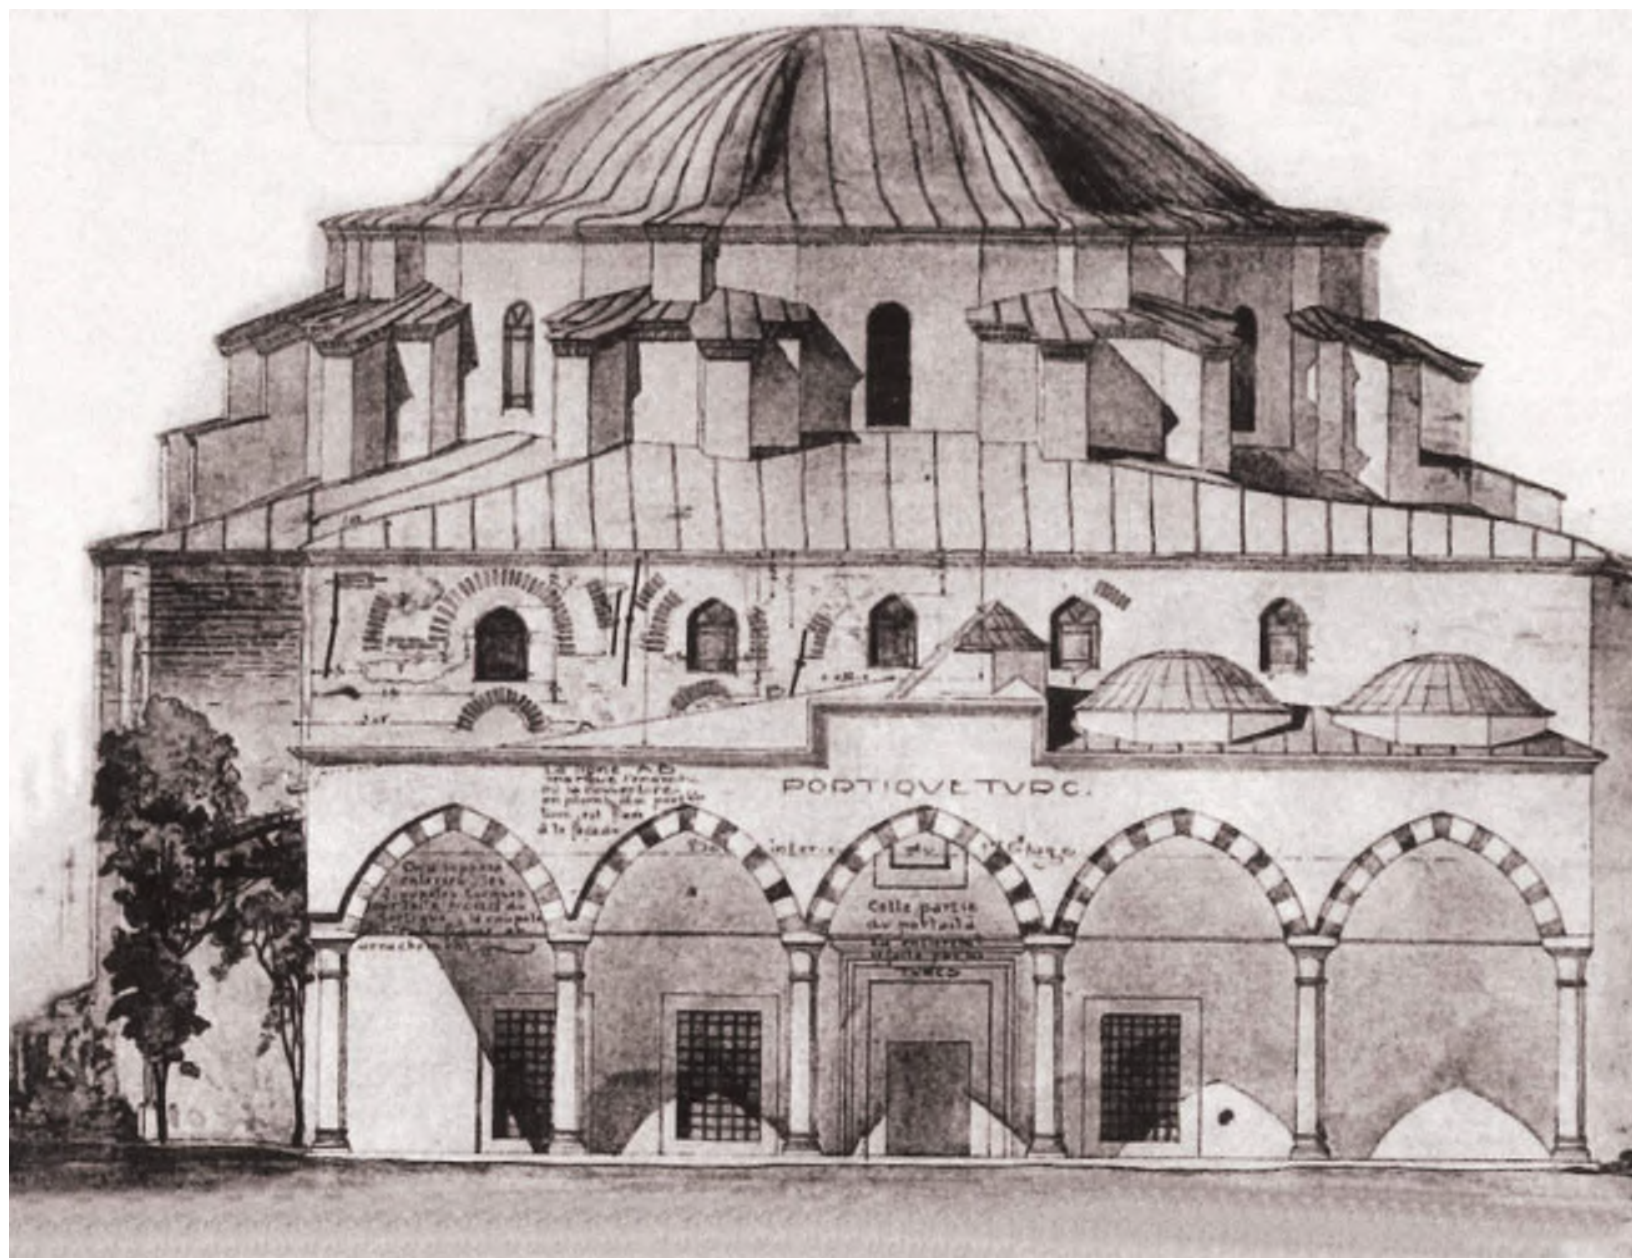

SS. SERGIUS & BACCHUS.  
WEST (ENTRANCE) FACADE OF THE CHUCH.




HAGIA EIRENE.  
EAST (APSE) FACADE.

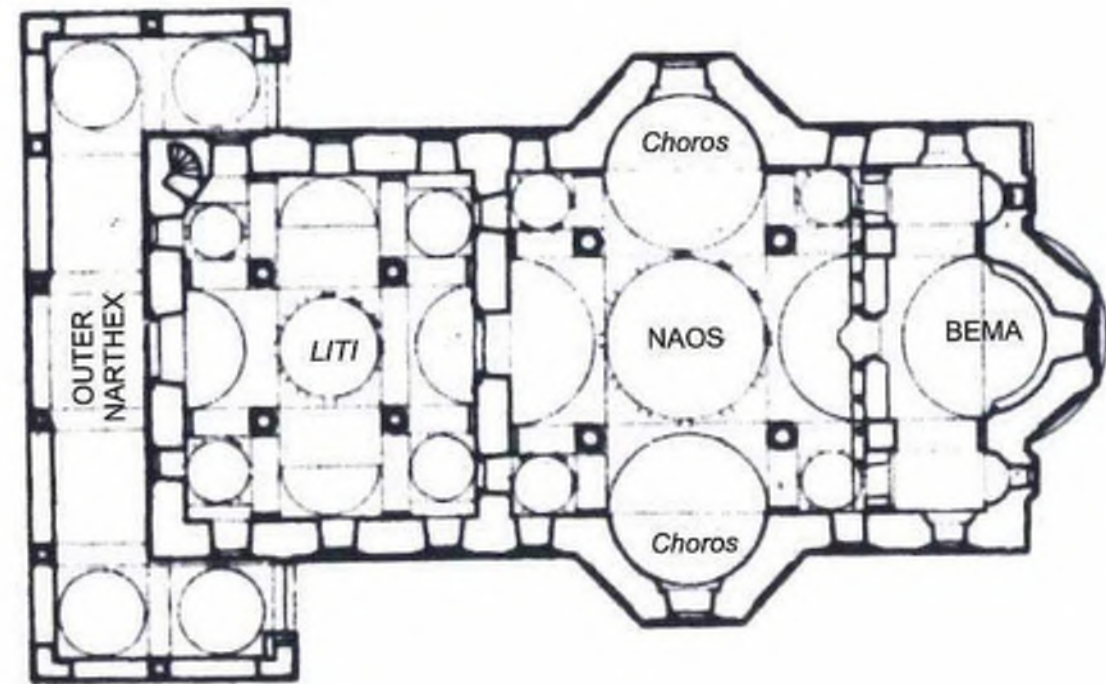

DIONYSIOU KATHLOLIKON.  
GROUND FLOOR PLAN.



MYSTRAS. ST. DEMETRIOS (METROPOLIS)  
VIEW FROM WEST

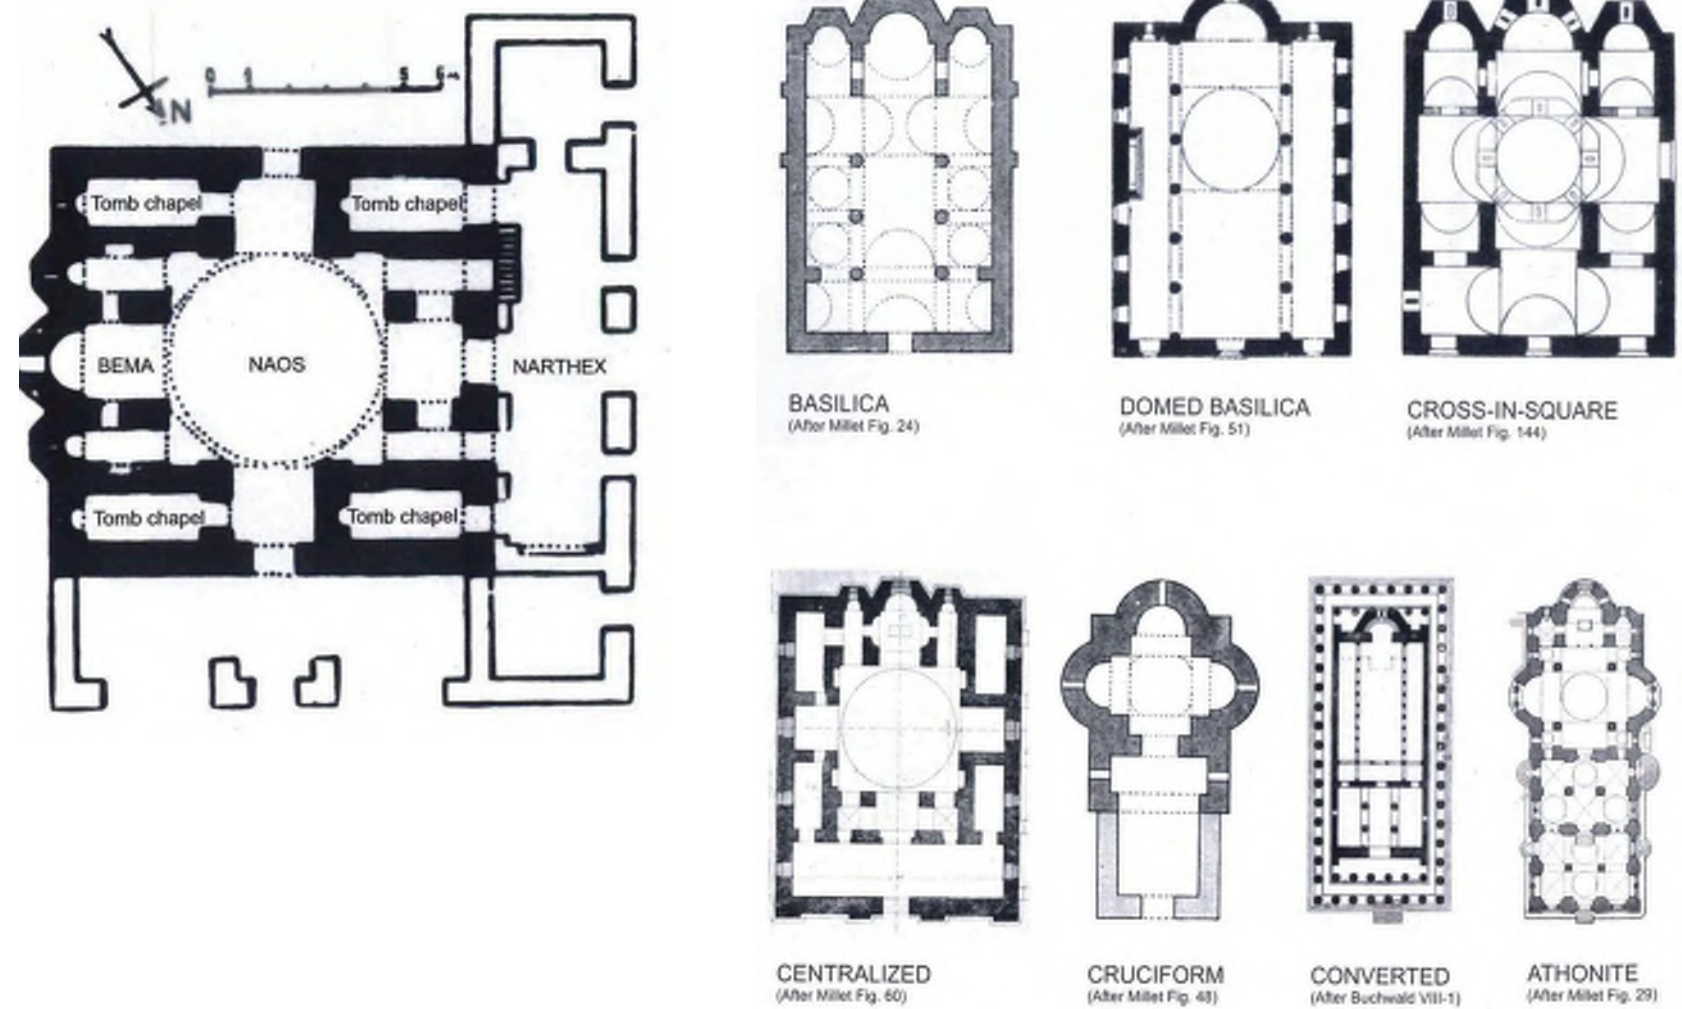

KONSTAMONITOU KATHOLINKON  
EXTERNAL VIEW OF FIVE OF THE EIGHT DOMES.



SS. THEODORES.  
NORTHEAST ENTRANCE AND TYMPANUM.



SS. SERGIUS & BACCHUS.  
EAST (APSE) FACADE OF THE CHURCH.

SACRED ARCHITECTURE

Bartholemew  
+ Partners

ARCHITECTURE AND DESIGN  
PROGETTO DI ARCHITETTURA

THE PLAZA CENTER  
251 ROYAL PALM WAY  
PENTHOUSE 600A  
PALM BEACH, FLORIDA 33480  
T: 561 461 0108  
F: 561 461 0106  
FL LIC. # AA26003943

BARTHOLEMEWPARTNERS.COM

CONSULTANTS

COMPANY NAME  
ADDRESS  
PHONE  
E-MAIL

KYLE B FANT ARCHITECT # AP09255  
INTERIOR DESIGNER # ID6422  
ALA # 3042555 NCARB # 87529

Revisions:

DISCLAIMER: THESE DRAWINGS ARE THE INSTRUMENT OF SERVICE TO THE  
PROJECT. THEY ARE NOT PRODUCTS OF DESIGN OR DESIGN SERVICES.  
THEY ARE NOT TO BE USED FOR ANY OTHER PROJECT OR FOR ANY OTHER PURPOSE.  
THEY ARE NOT TO BE REPRODUCED OR TRANSMITTED IN ANY FORM OR BY ANY  
MEANS, ELECTRONIC OR MECHANICAL, INCLUDING PHOTOCOPYING, RECORDING,  
OR BY ANY INFORMATION STORAGE AND RETRIEVAL SYSTEM, WITHOUT THE  
WRITTEN PERMISSION OF BARTHOLEMEW PARTNERS.

Project no: 24.04.130  
Date: 06.01.24  
Drawn by: S. Simmons & V. Antico  
Project Manager: K. Fant

120-132 N. COUNTY RD  
PALM BEACH  
SYNAGOGUE

Project Address:  
120-132 N. County Rd, Palm Beach,  
FL, 33480

SHEET NAME


SACRED ARCHITECTURE  
RESEARCH

SHEET NUMBER


SP4.2

COA-24-0022  
ZON-24-0055




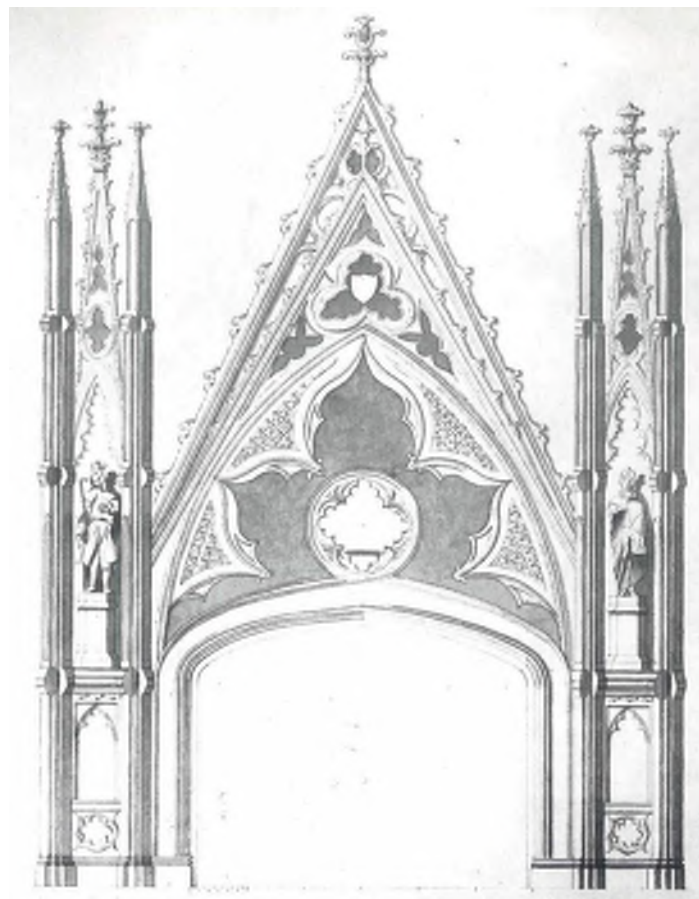


DESIGN OF A CHIMNEY FOR ARBURY HALL, WARWICKS.

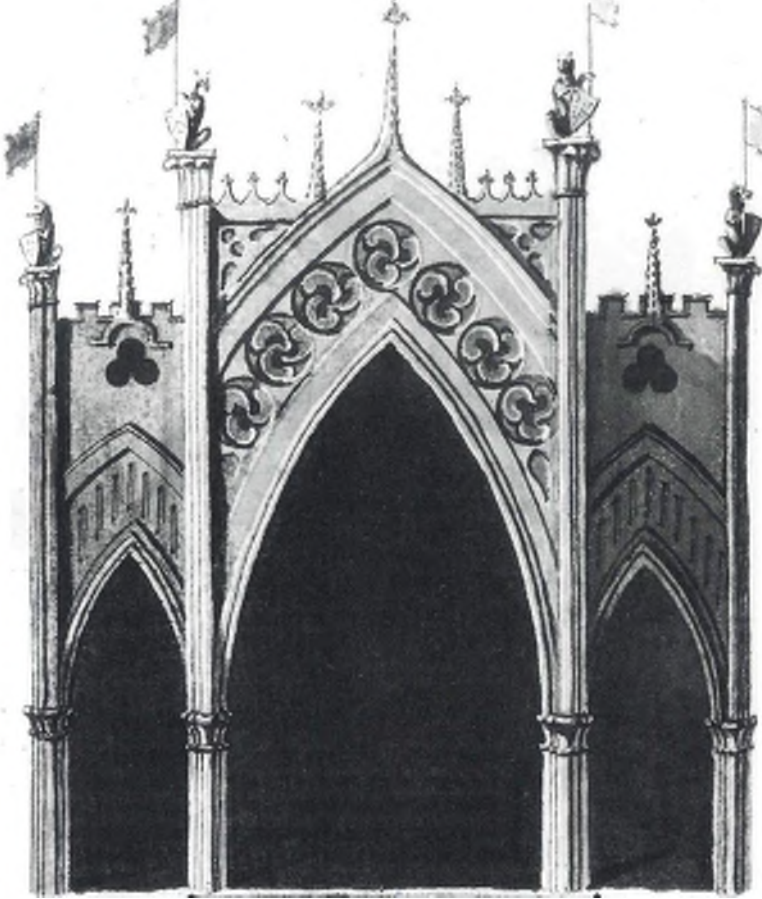

ELEVATION OF A TEA HOUSE FOR ISLEWORTH.

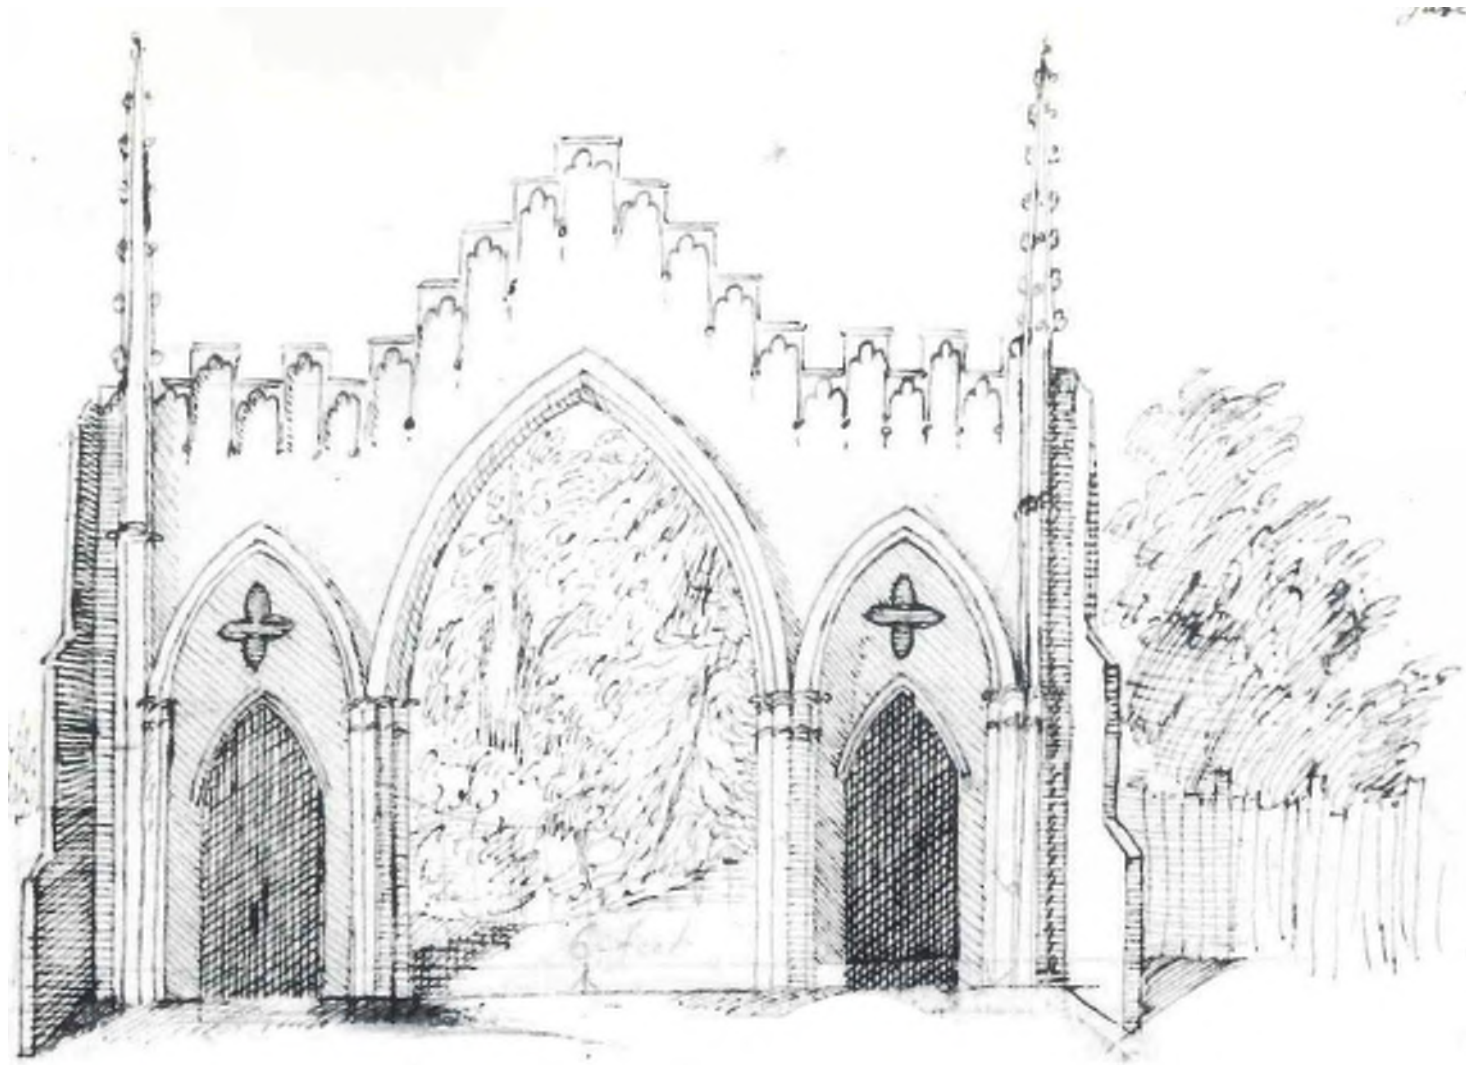


ELEVATION OF A GATEWAY OF STRAWBERRY HILL, TWICKENHAM.

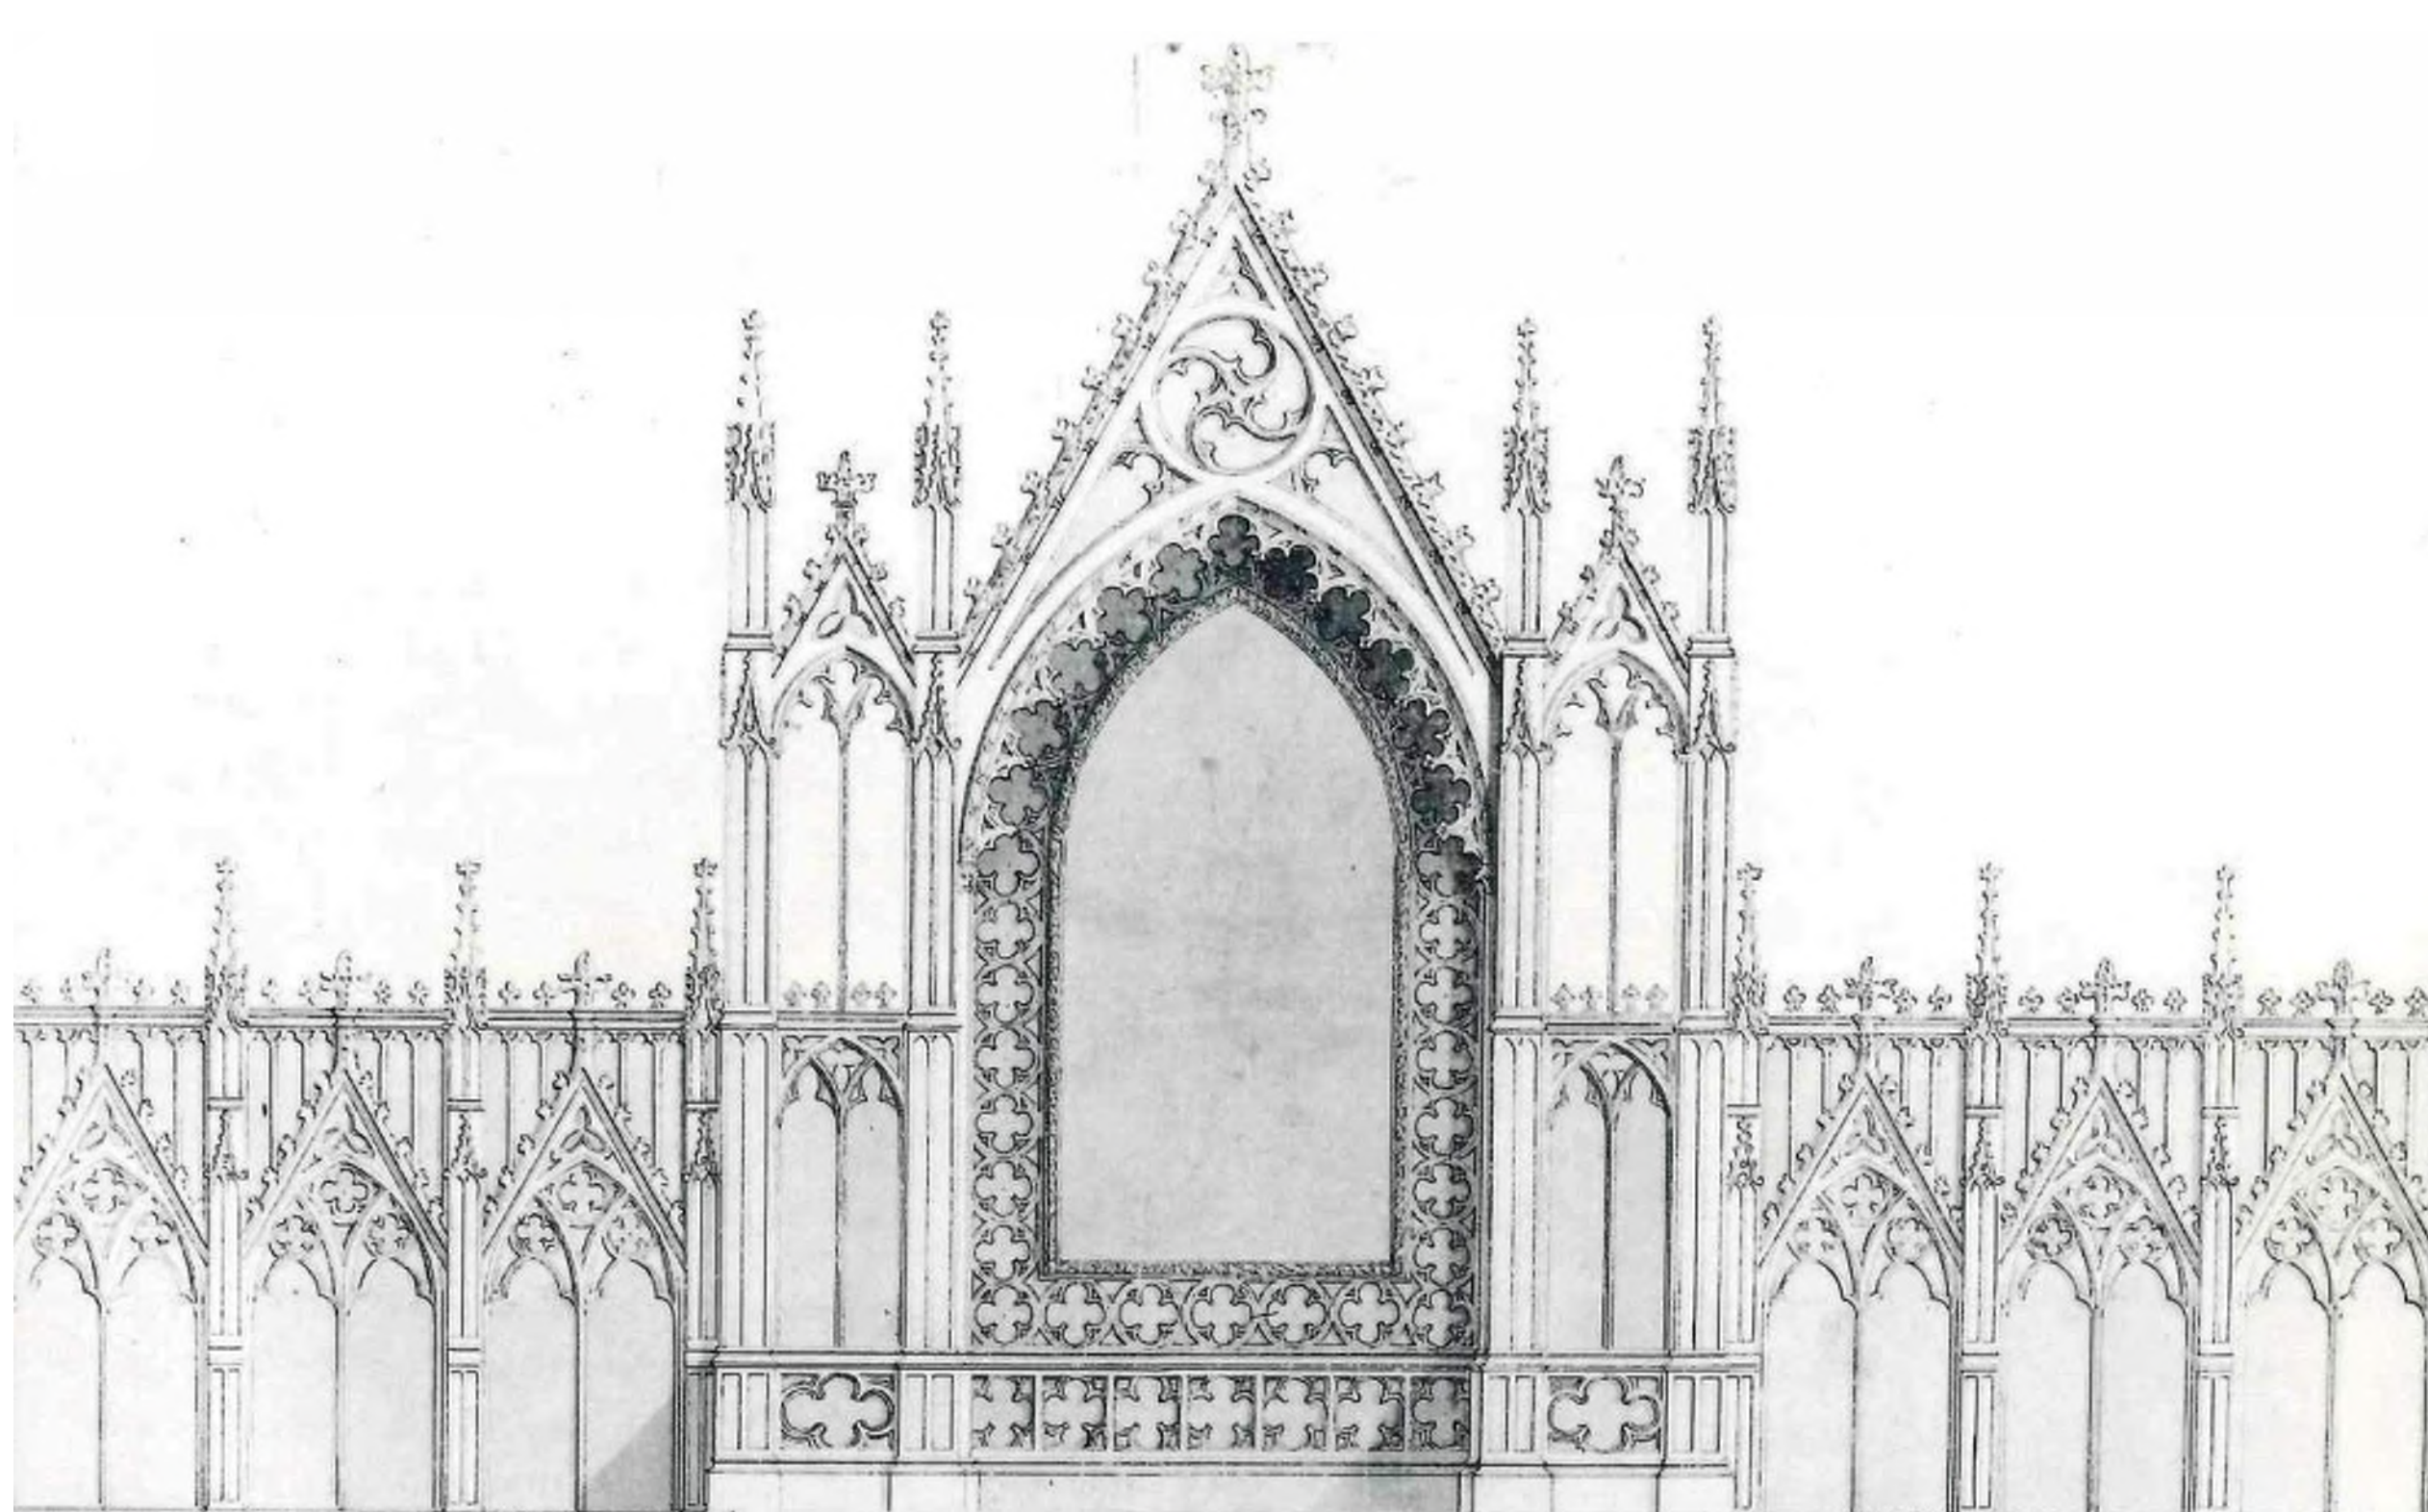


JAMES ESSEX, DESIGN FOR A REREDOS, INK AND WASH.



THE DINING ROOM OF AUBURY HALL, WARWICKS.

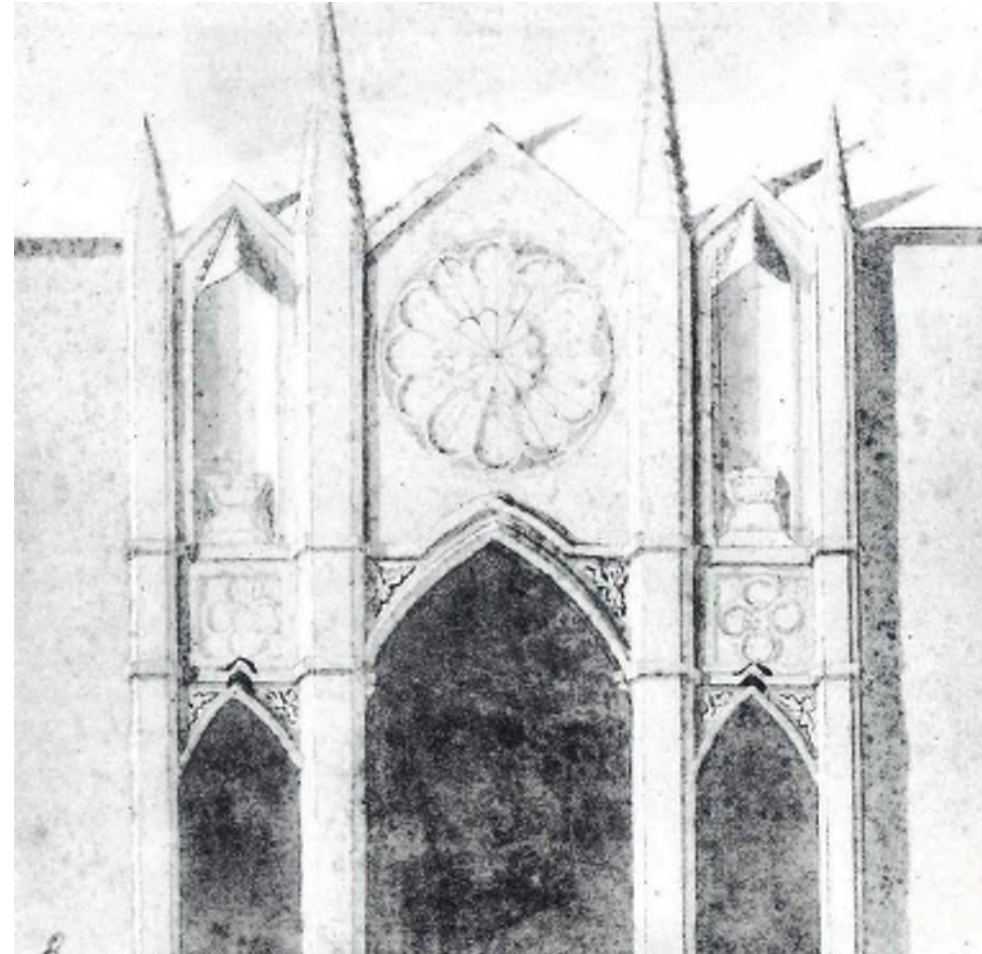

ELEVATION OF A GATEWAY, POSSIBLY FOR STRAWBERRY HILL, TWICKENHAM.

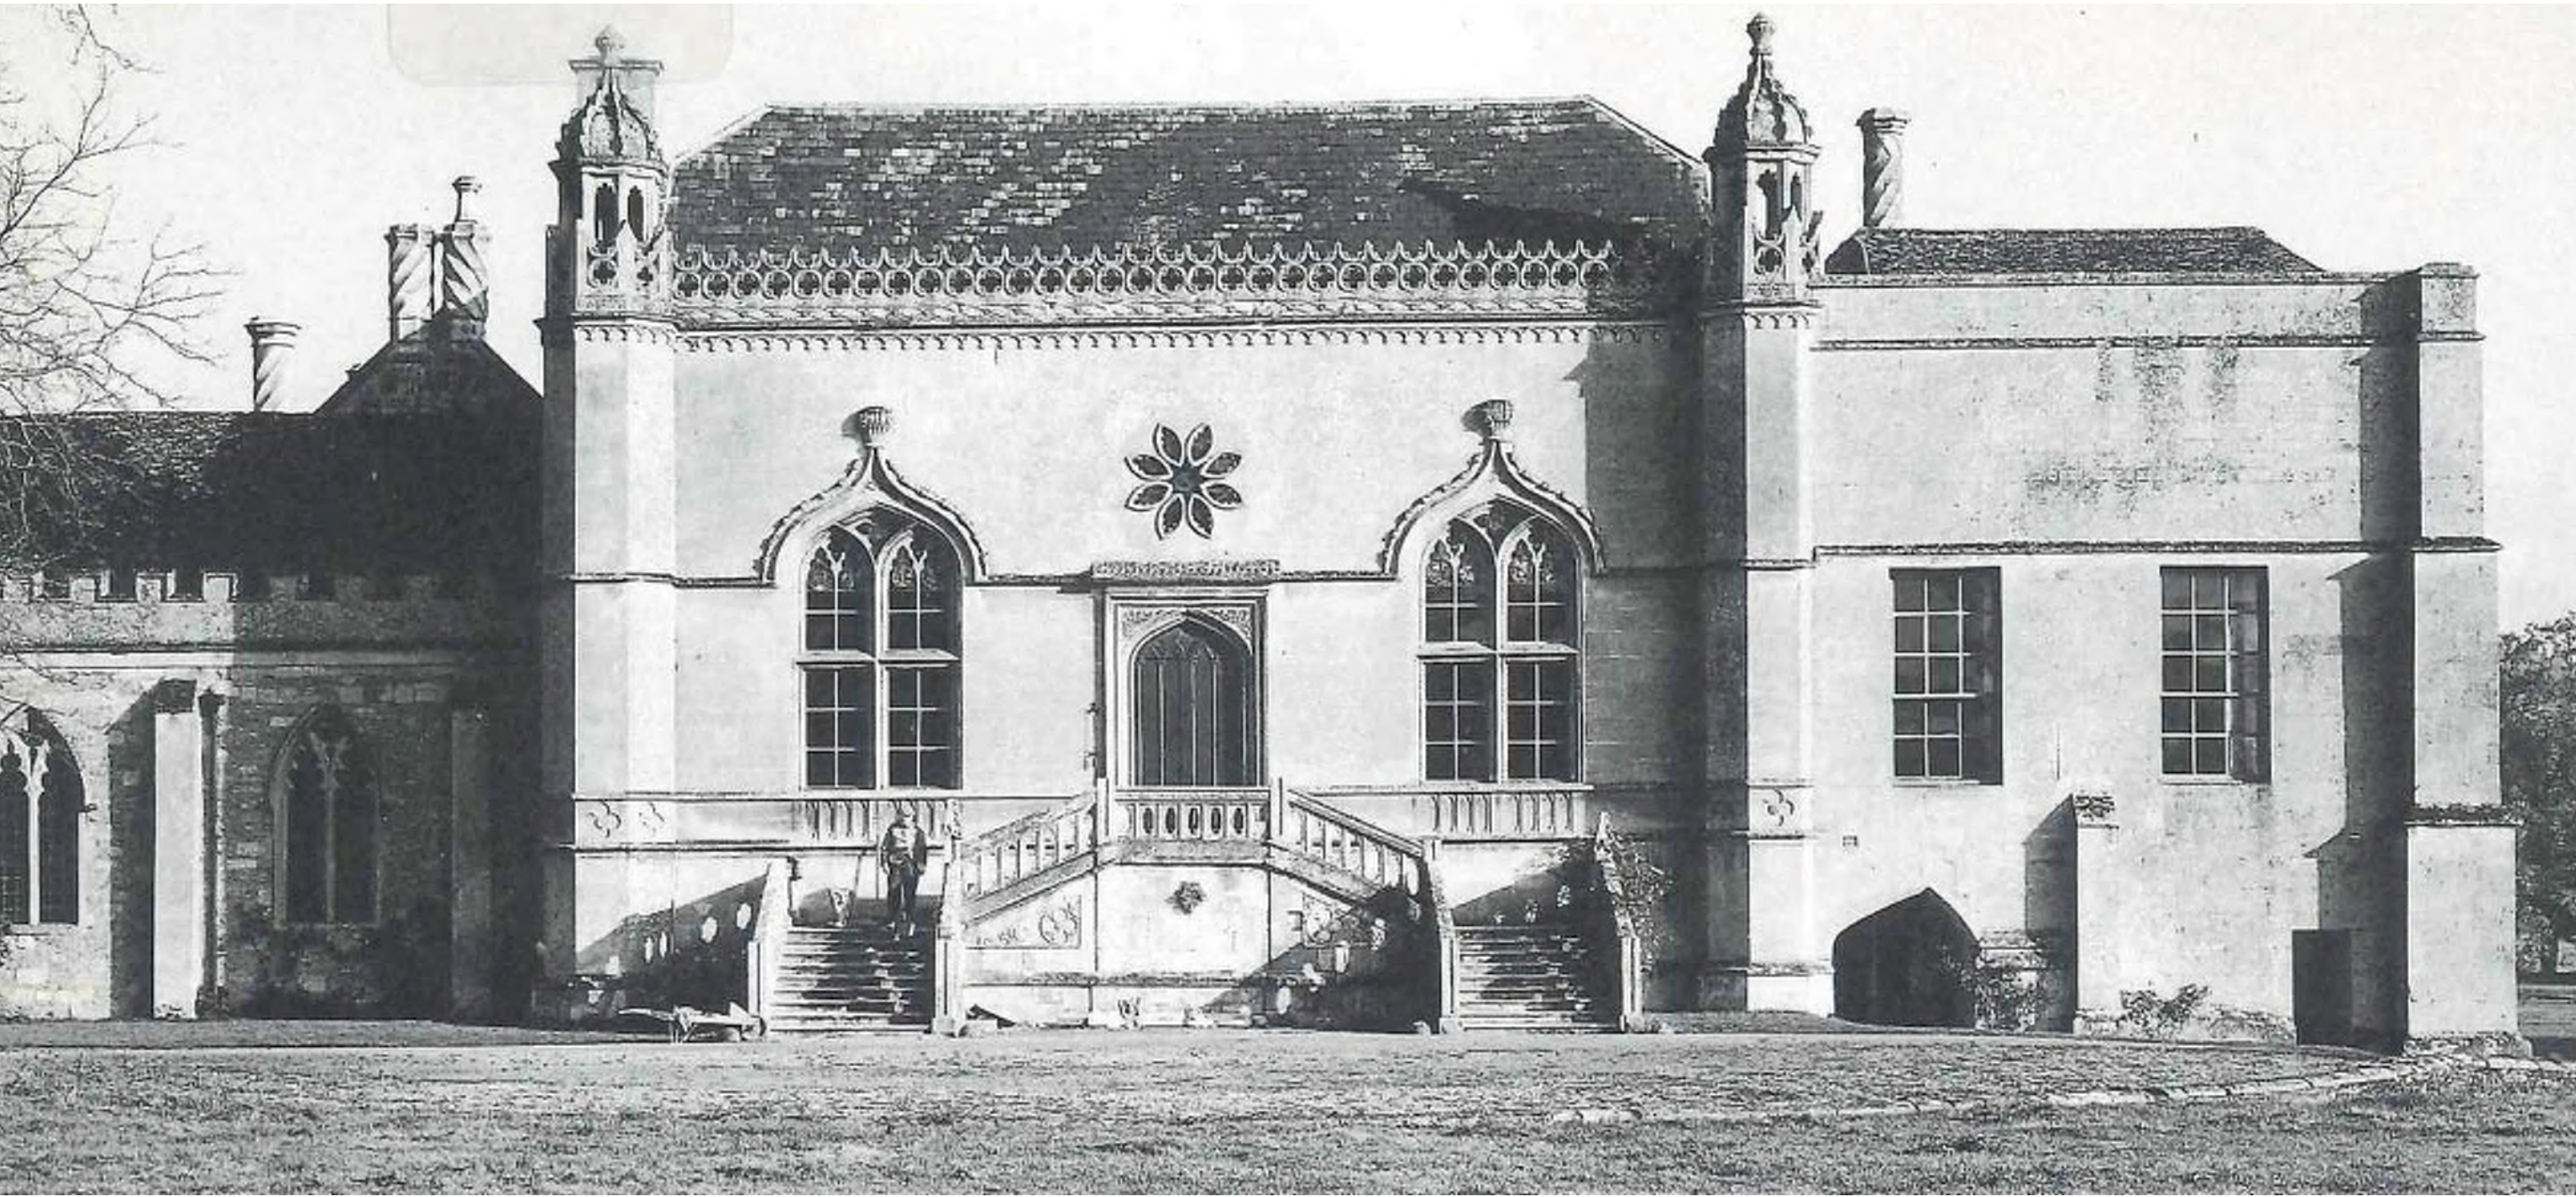

SANDERSON MILLER, LACOCK ABBEY, WILTS - EXTERIOR OF THE HALL, 1754

GOTHIC REVIVAL



STRABERRY HILL INSPIRED BY A GENERATION OF GOTHIC HOUSES



SIR ROGER NEWDIGATE AND HENRY KEENE, - THE HALL OF UNIVERSITY COLLEGE, OXFORD, 1766.

Bartholemew + Partners

ARCHITECTURE AND DESIGN  
PROGETTO DI ARCHITETTURA

THE PLAZA CENTER  
251 ROYAL PALM WAY  
PENTHOUSE 600A  
PALM BEACH, FLORIDA 33480  
T: 561 461 0108  
F: 561 461 0106  
FL LIC. # AA20003943

BARTHOLEMEEVPARTNERS.COM

CONSULTANTS  
COMPANY NAME  
ADDRESS  
PHONE  
E-MAIL

KYLE B FANT ARCHITECT # AP09255  
INTERIOR DESIGNER # 06422  
AIA # 30425935 NCARB # 87929

Revisions:

COPYRIGHT 2011. THESE DRAWINGS ARE THE INSTRUMENT OF SERVICE TO THE PROJECT. THEY ARE NOT TO BE REPRODUCED OR USED IN ANY MANNER WITHOUT THE WRITTEN PERMISSION OF BARTHOLEMEEV PARTNERS. ANY REUSE OR MODIFICATION OF THESE DRAWINGS WITHOUT THE WRITTEN PERMISSION OF BARTHOLEMEEV PARTNERS IS PROHIBITED. 

Project no: 24.04.130  
Date: 06.01.24  
Drawn by: S. Simmons & V. Antico  
Project Manager: K. Fant

120-132 N. COUNTY RD  
PALM BEACH  
SYNAGOGUE

Project Address:  
120-132 N. County Rd, Palm Beach,  
FL, 33480

SHEET NAME

GOTHIC REVIVAL  
RESEARCH

SHEET NUMBER

SP4.3

COA-24-0022  
ZON-24-0055



