Part VII PROPOSED SECTIONS Palm Beach Synagogue




EXISTING MECHANICAL EQUIPMENT




EXISTING MECHANICAL EQUIPMENT



EXISTING MECHANICAL EQUIPMENT

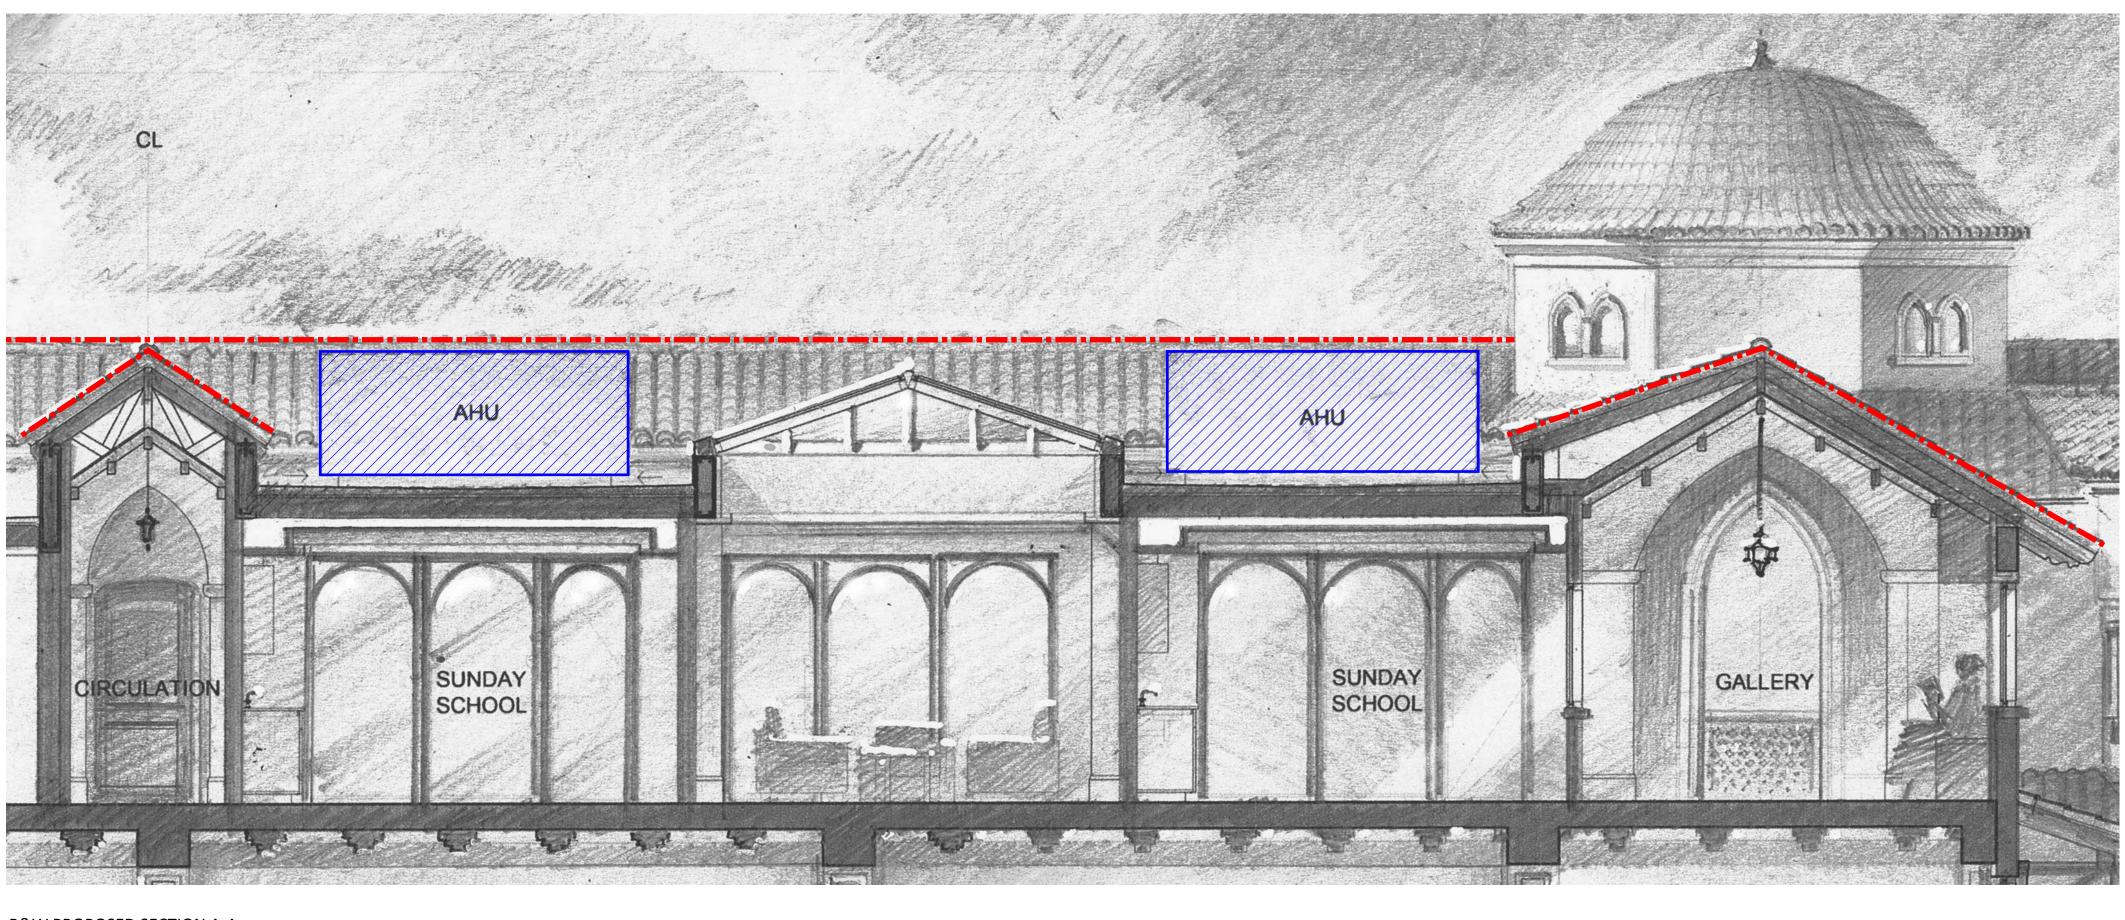

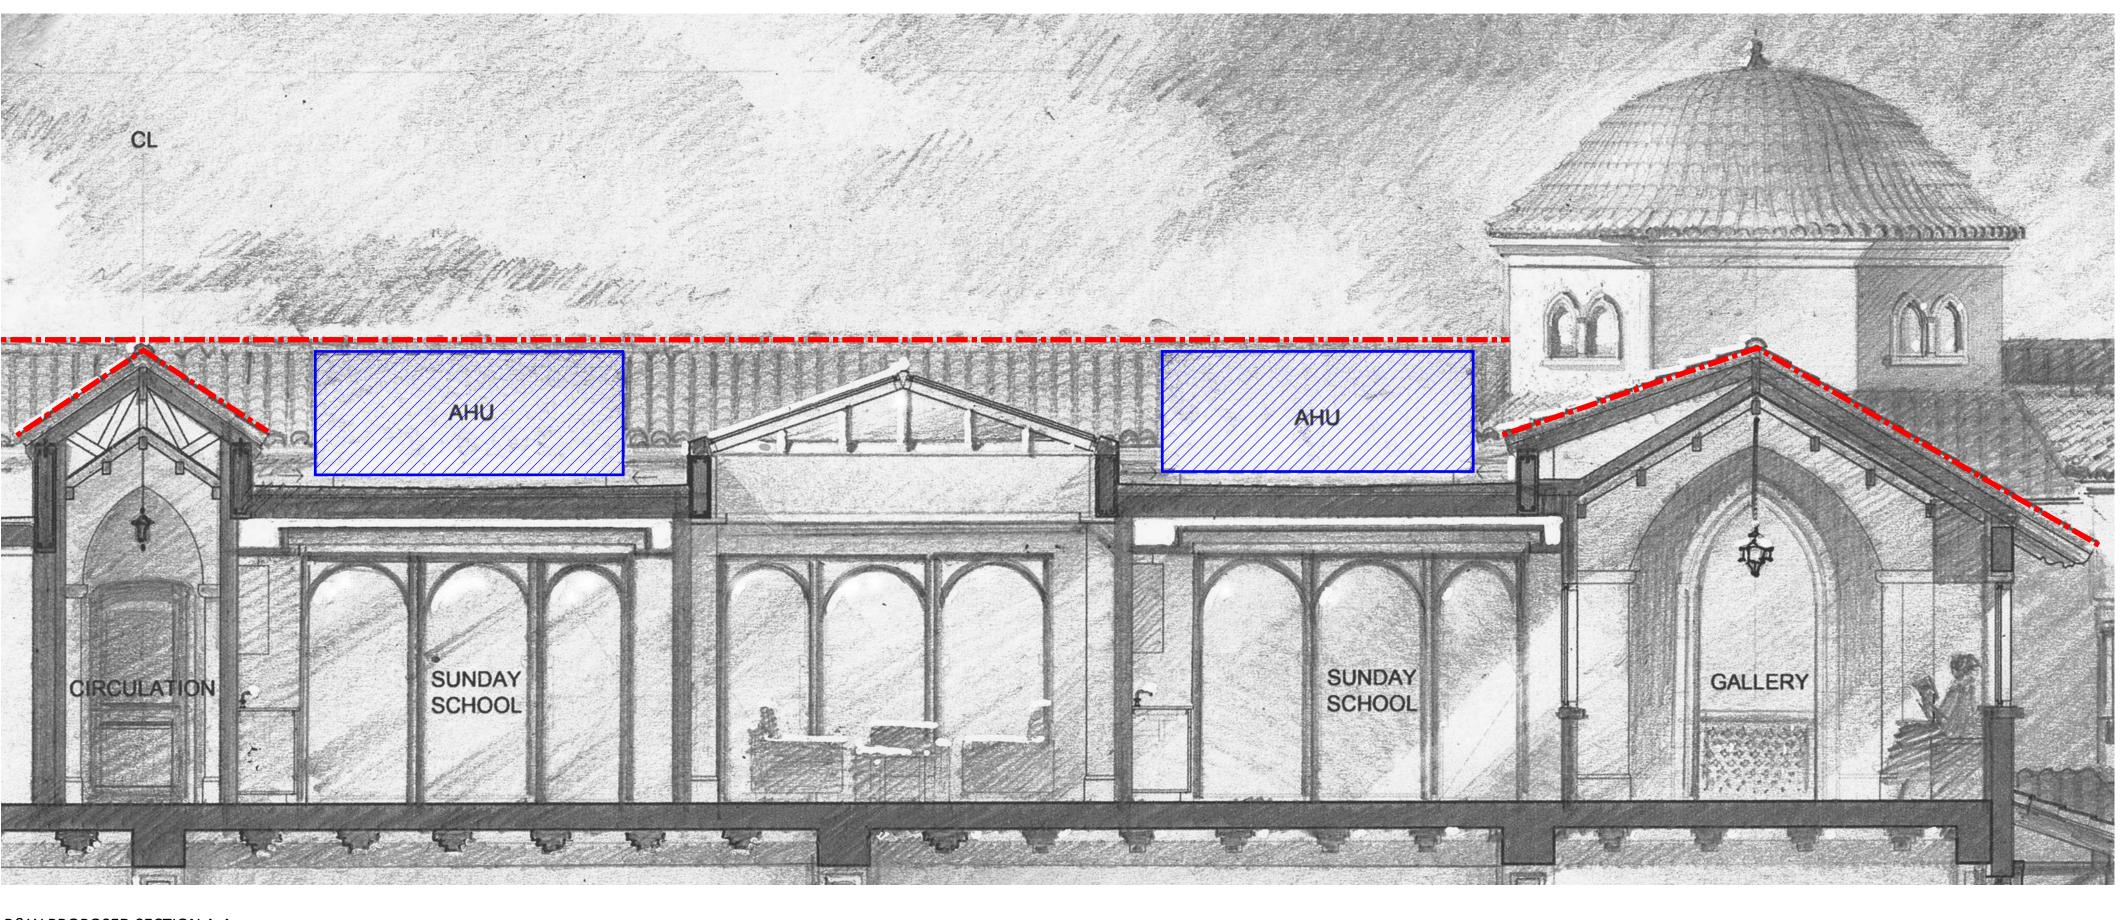

**B&W PROPOSED SECTION A-A** 



COLORED PROPOSED NORTH ELEVATION

PROPOSED

EXISTING

# COA-24-0022 ZON-24-0055



ARCHITECTURE AND DESIGN PROGETTO DI ARCHITETTURA

THE PLAZA CENTER 251 ROYAL PALM WAY PENTHOUSE 600A PALM BEACH, FLORIDA 33480 T: 561 461 0108 F: 561 461 0106 FL LIC. # AA26003943

BARTHOLEMEWPARTNERS.COM

CONSULTANTS SHUTTS & BOWEN LLP

ATTORNEY 525 OKEECHOBEE BLVD # 1100 WEST PALM BEACH, FL 33401 PHONE: 561-835-8500 EMAIL: HOYER@SHUTTS.COM

ENVIRONMENT DESIGN GROUP LANDSCAPE ARCHITECT 139 N COUNTY ROAD, SUITE 20-B PALM BEACH, FL 33480 PHONE: 561-832-4600 E-MAIL:DUSTIN@ENVIRONMENTDESIGNGROUP.COM

CONKLING & LEWIS CONSTRUCTION, INC PRE-CONSTRUCTION CONSTRUCTION MANAGER 1241 OLD OKEECHOBEE BLVD WEST PALM BEACH, FL 33401 PHONE: 561-833-4441 EMAIL: KLEWIS@CONKLINGANDLEWIS.COM ZABIK AND ASSOCIATES OWNER'S REPRESENTATIVE 11398 OKEECHOBEE BLVD SUITE 2 ROYAL PALM BEACH, FL 33411 PHONE: 561-791-2468 EMAIL: LKRUTZ@ZABIKANDASSOCIATES.COM

SIMMONS & WHITE CIVIL & TRAFFIC ENGINEER 2581 METROCENTRE BLVD WEST, STE 3 WEST PALM BEACH, FL 33407 PHONE: 561-478-7848 EMAIL: BRYAN@SIMMONSANDWHITE.COM

KYLE B FANT ARCHITECT # AR99255 INTERIOR DESIGNER # ID6422 AIA # 30425933 NCARB # 87929

\_\_\_\_\_ Revisions:

Project no: 24.04.130 Date: 07.29.24 Drawn by: V. Antico Project Manager: K. Fant

120-132 N. COUNTY RD PALM BEACH SYNAGOGUE


Project Address: 120-132 N. County Rd, Palm Beach, FL, 33480

SHEET NAME

MECHANICAL EQUIPMENT VISABILITY DIAGRAM



 $1 \frac{\text{PROPOSED SEC}}{\text{SCALE: } \frac{1}{4} \text{"} = 1'-0"}$ PROPOSED SECTION A-A

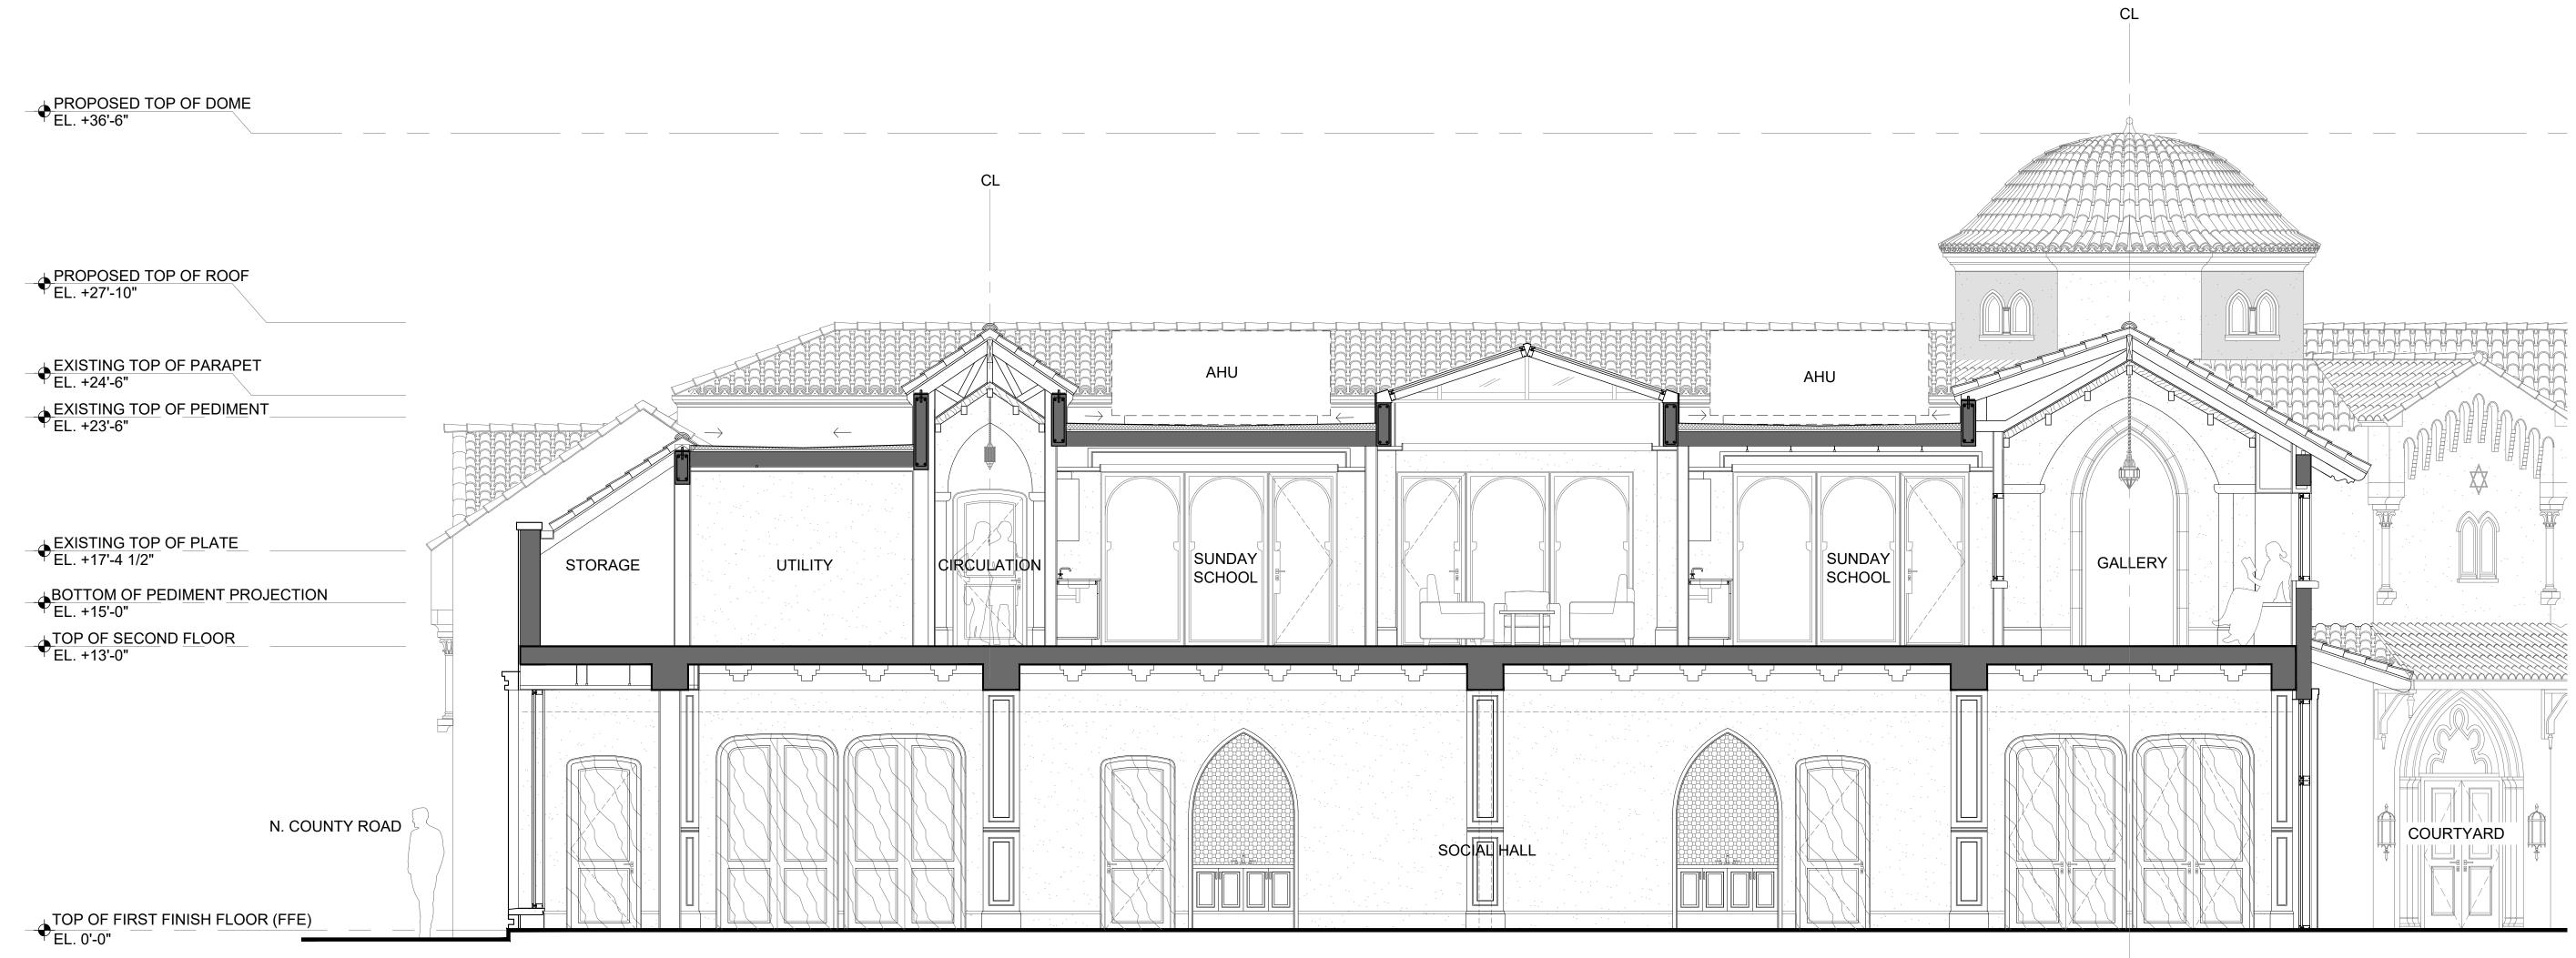

# Bartholemew + Partners

ARCHITECTURE AND DESIGN PROGETTO DI ARCHITETTURA

THE PLAZA CENTER 251 ROYAL PALM WAY PENTHOUSE 600A PALM BEACH, FLORIDA 33480 T: 561 461 0108 F: 561 461 0106 FL LIC. # AA26003943

BARTHOLEMEWPARTNERS.COM

## CONSULTANTS

SHUTTS & BOWEN LLP ATTORNEY 525 OKEECHOBEE BLVD # 1100 WEST PALM BEACH, FL 33401 PHONE: 561-835-8500 EMAIL: HOYER@SHUTTS.COM

ENVIRONMENT DESIGN GROUP LANDSCAPE ARCHITECT 139 N COUNTY ROAD, SUITE 20-B PALM BEACH, FL 33480 PHONE: 561-832-4600 E-MAIL:DUSTIN@ENVIRONMENTDESIGNGROUP.COM

CONKLING & LEWIS CONSTRUCTION, INC PRE-CONSTRUCTION CONSTRUCTION MANAGER 1241 OLD OKEECHOBEE BLVD WEST PALM BEACH, FL 33401 PHONE: 561-833-4441 EMAIL: KLEWIS@CONKLINGANDLEWIS.COM ZABIK AND ASSOCIATES OWNER'S REPRESENTATIVE 11398 OKEECHOBEE BLVD SUITE 2 ROYAL PALM BEACH, FL 33411 PHONE: 561-791-2468

SIMMONS & WHITE CIVIL & TRAFFIC ENGINEER 2581 METROCENTRE BLVD WEST, STE 3 WEST PALM BEACH, FL 33407 PHONE: 561-478-7848 EMAIL: BRYAN@SIMMONSANDWHITE.COM

EMAIL: LKRUTZ@ZABIKANDASSOCIATES.COM

### KYLE B FANT ARCHITECT # AR99255 INTERIOR DESIGNER # ID6422 AIA # 30425933 NCARB # 87929

Revisions:

NITERING, SITE VISITS, SHO NT AGREES TO INDEMNIFY ANY LIABILITY ARISING FROM ICES DURING CONSTRUCTIO

Project no: 24.04.130 Date: 07.29.24 Drawn by: V. Antico Project Manager: K. Fant

120-132 N. COUNTY RD PALM BEACH SYNAGOGUE

Project Address: 120-132 N. County Rd, Palm Beach, FL, 33480


SHEET NAME

SHEET NUMBER

### PROPOSED SECTION

**A8.0** 

# COA-24-0022 ZON-24-0055

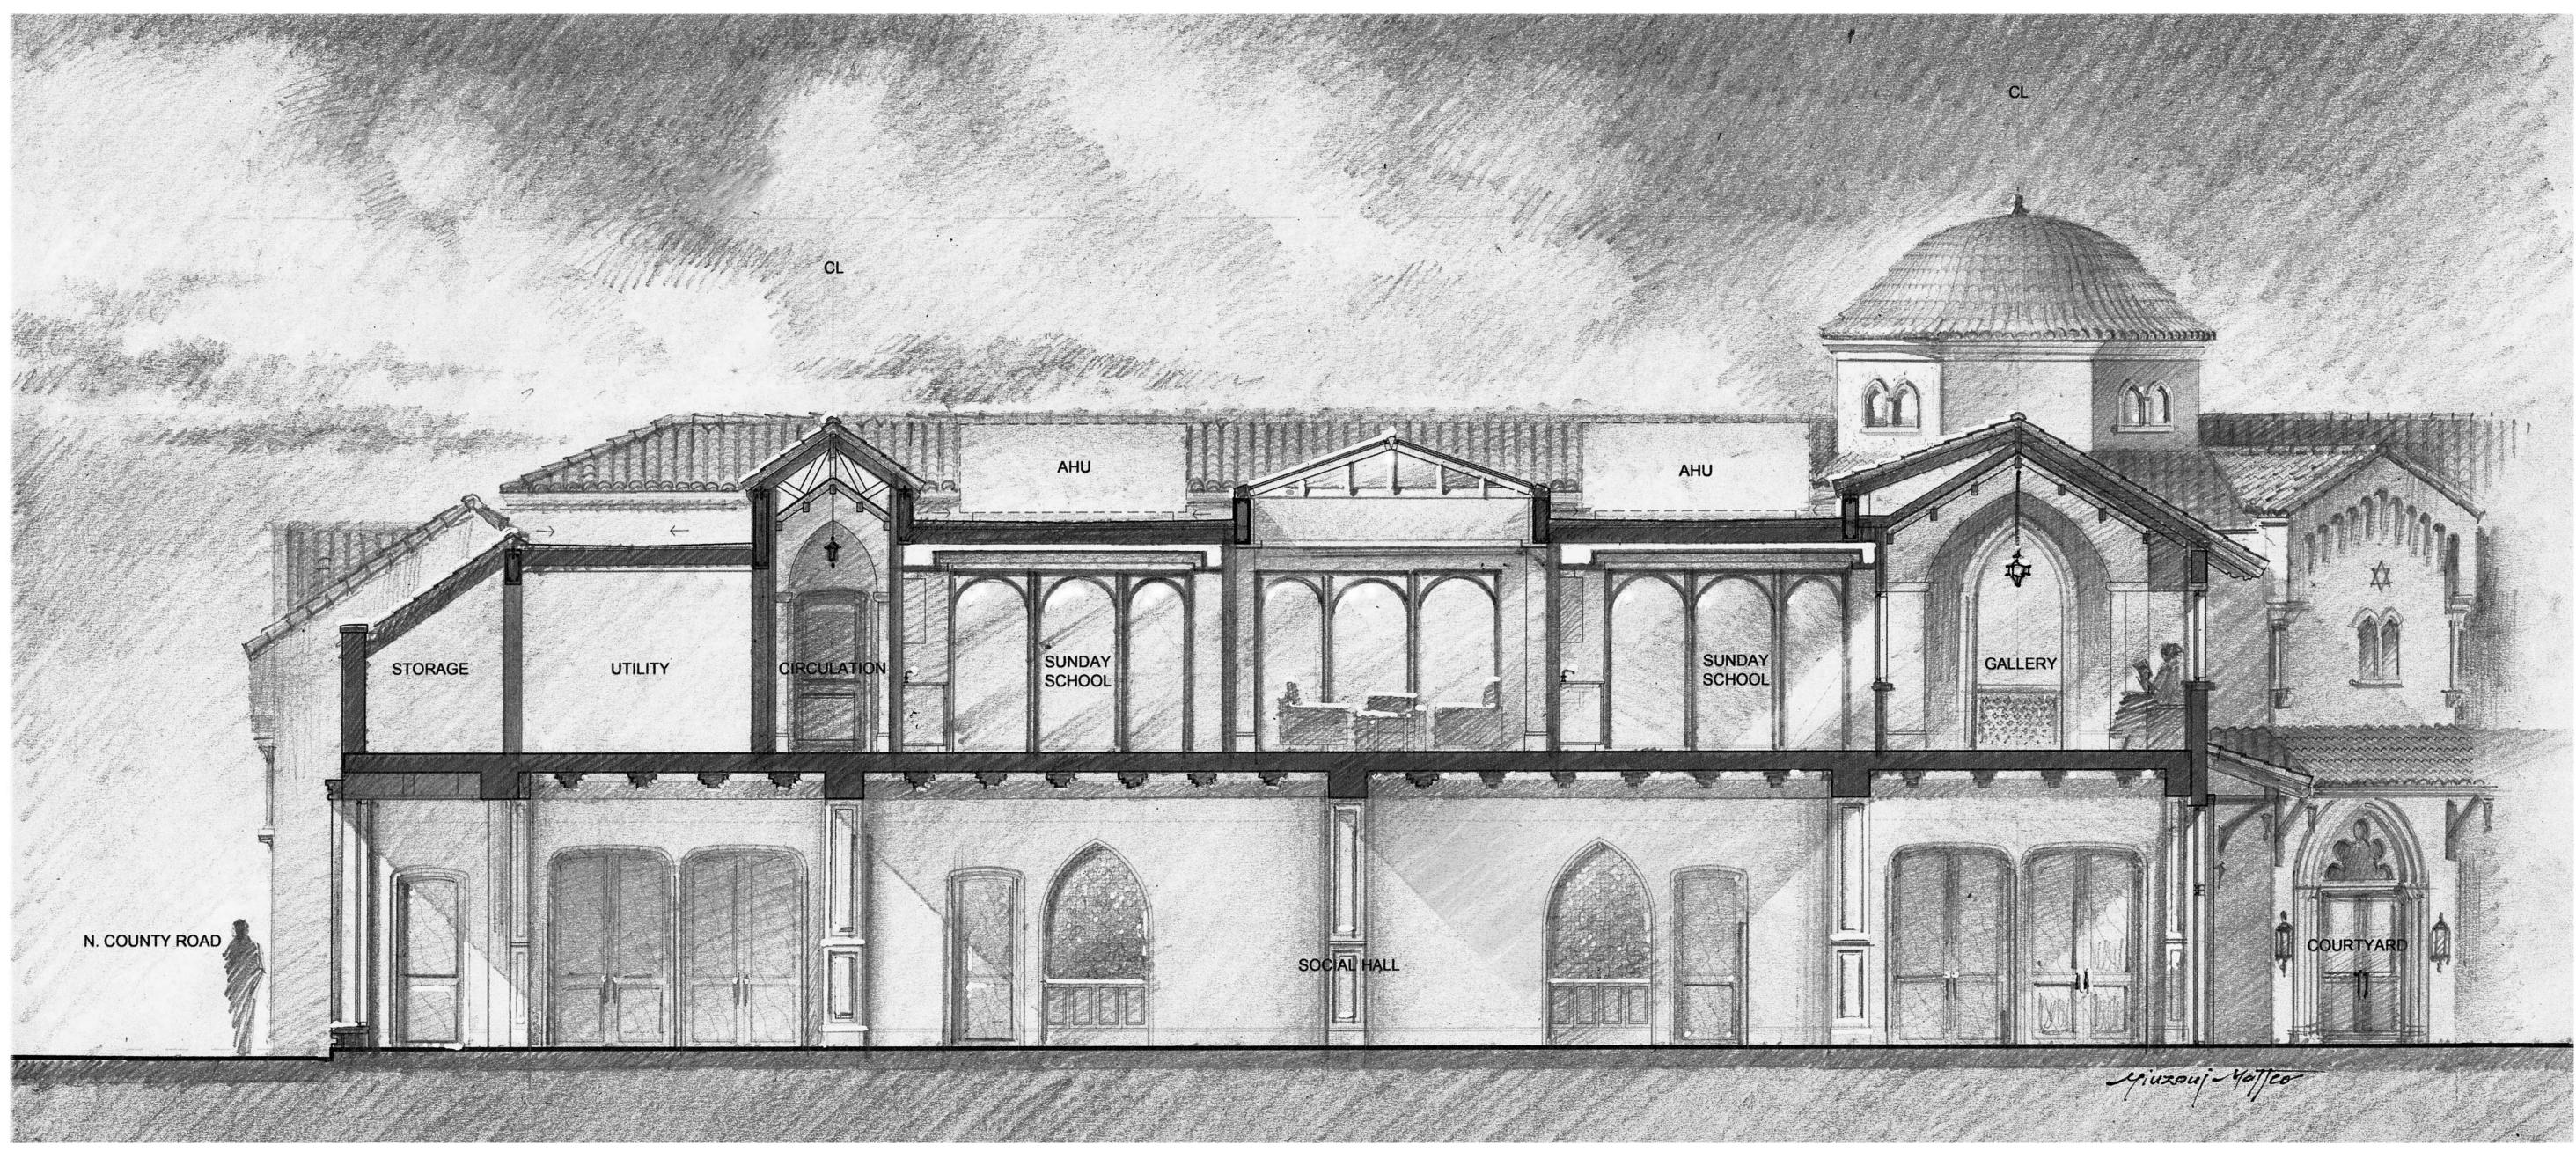

 $<sup>1 \</sup>frac{\text{PROPOSED SECTION A-A}}{\text{SCALE: } \frac{1}{4} = 1'-0''}$ 

### F: 561 461 0106 FL LIC. # AA26003943 BARTHOLEMEWPARTNERS.COM CONSULTANTS

THE PLAZA CENTER 251 ROYAL PALM WAY PENTHOUSE 600A PALM BEACH, FLORIDA 33480

T: 561 461 0108

Bartholemew + Partners

ARCHITECTURE AND DESIGN PROGETTO DI ARCHITETTURA

SHUTTS & BOWEN LLP

ATTORNEY 525 OKEECHOBEE BLVD # 1100 WEST PALM BEACH, FL 33401 PHONE: 561-835-8500 EMAIL: HOYER@SHUTTS.COM

ENVIRONMENT DESIGN GROUP LANDSCAPE ARCHITECT 139 N COUNTY ROAD, SUITE 20-B PALM BEACH, FL 33480 PHONE: 561-832-4600 E-MAIL:DUSTIN@ENVIRONMENTDESIGNGROUP.COM

CONKLING & LEWIS CONSTRUCTION, INC PRE-CONSTRUCTION CONSTRUCTION MANAGER 1241 OLD OKEECHOBEE BLVD WEST PALM BEACH, FL 33401 PHONE: 561-833-4441 EMAIL: KLEWIS@CONKLINGANDLEWIS.COM ZABIK AND ASSOCIATES OWNER'S REPRESENTATIVE 11398 OKEECHOBEE BLVD SUITE 2 ROYAL PALM BEACH, FL 33411 PHONE: 561-791-2468 EMAIL: LKRUTZ@ZABIKANDASSOCIATES.COM

SIMMONS & WHITE CIVIL & TRAFFIC ENGINEER 2581 METROCENTRE BLVD WEST, STE 3 WEST PALM BEACH, FL 33407 PHONE: 561-478-7848 EMAIL: BRYAN@SIMMONSANDWHITE.COM

### KYLE B FANT ARCHITECT # AR99255 INTERIOR DESIGNER # ID6422 AIA # 30425933 NCARB # 87929

\_\_\_\_\_ Revisions:

Project no: 24.04.130 Date: 07.29.24 Drawn by: V. Antico Project Manager: K. Fant

120-132 N. COUNTY RD PALM BEACH SYNAGOGUE

Project Address: 120-132 N. County Rd, Palm Beach, FL, 33480


SHEET NAME

SHEET NUMBER

PROPOSED SECTION



# COA-24-0022 ZON-24-0055

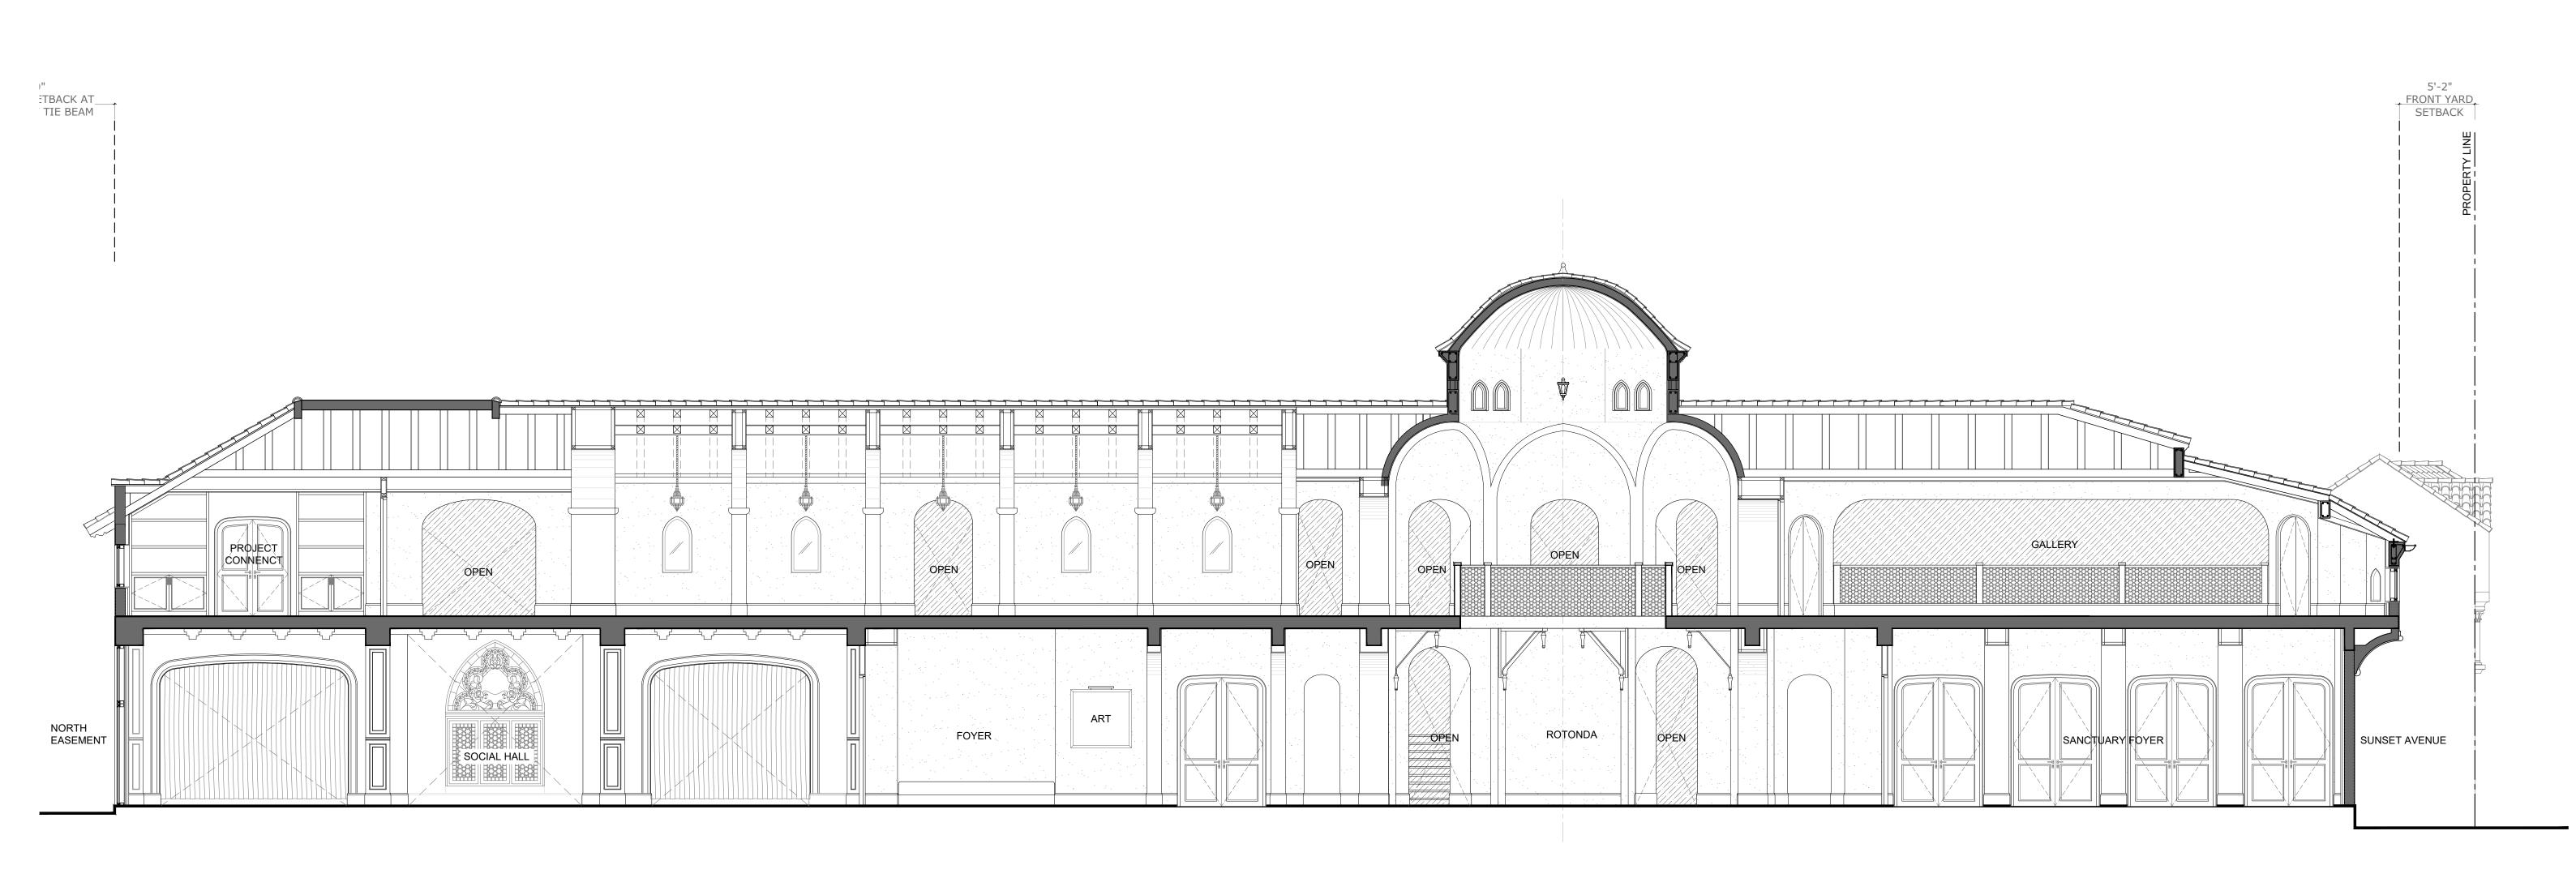



PROPOSED SECTION C-C  $(1) \frac{FROFOSED SEE}{SCALE: \frac{3}{16}" = 1'-0"}$ 



## PROPOSED SECTION

A8.1

SHEET NUMBER

Project Address: 120-132 N. County Rd, Palm Beach, FL, 33480 SHEET NAME

120-132 N. COUNTY RD PALM BEACH SYNAGOGUE

Project no: 24.04.130 Date: 07.29.24 Drawn by: V. Antico Project Manager: K. Fant

KYLE B FANT ARCHITECT # AR99255

INTERIOR DESIGNER # ID6422 AIA # 30425933 NCARB # 87929

-----Revisions:

SIMMONS & WHITE CIVIL & TRAFFIC ENGINEER 2581 METROCENTRE BLVD WEST, STE 3 WEST PALM BEACH, FL 33407 PHONE: 561-478-7848 EMAIL: BRYAN@SIMMONSANDWHITE.COM

# Bartholemew + Partners

ARCHITECTURE AND DESIGN PROGETTO DI ARCHITETTURA

THE PLAZA CENTER 251 ROYAL PALM WAY PENTHOUSE 600A PALM BEACH, FLORIDA 33480

T: 561 461 0108 F: 561 461 0106 FL LIC. # AA26003943

CONSULTANTS SHUTTS & BOWEN LLP ATTORNEY 525 OKEECHOBEE BLVD # 1100 WEST PALM BEACH, FL 33401 PHONE: 561-835-8500 EMAIL: HOYER@SHUTTS.COM


BARTHOLEMEWPARTNERS.COM

ENVIRONMENT DESIGN GROUP

LANDSCAPE ARCHITECT 139 N COUNTY ROAD, SUITE 20-B PALM BEACH, FL 33480 PHONE: 561-832-4600 E-MAIL:DUSTIN@ENVIRONMENTDESIGNGROUP.COM

CONKLING & LEWIS CONSTRUCTION, INC PRE-CONSTRUCTION CONSTRUCTION MANAGER 1241 OLD OKEECHOBEE BLVD WEST PALM BEACH, FL 33401 PHONE: 561-833-4441 EMAIL: KLEWIS@CONKLINGANDLEWIS.COM

ZABIK AND ASSOCIATES OWNER'S REPRESENTATIVE 11398 OKEECHOBEE BLVD SUITE 2 ROYAL PALM BEACH, FL 33411 PHONE: 561-791-2468 EMAIL: LKRUTZ@ZABIKANDASSOCIATES.COM

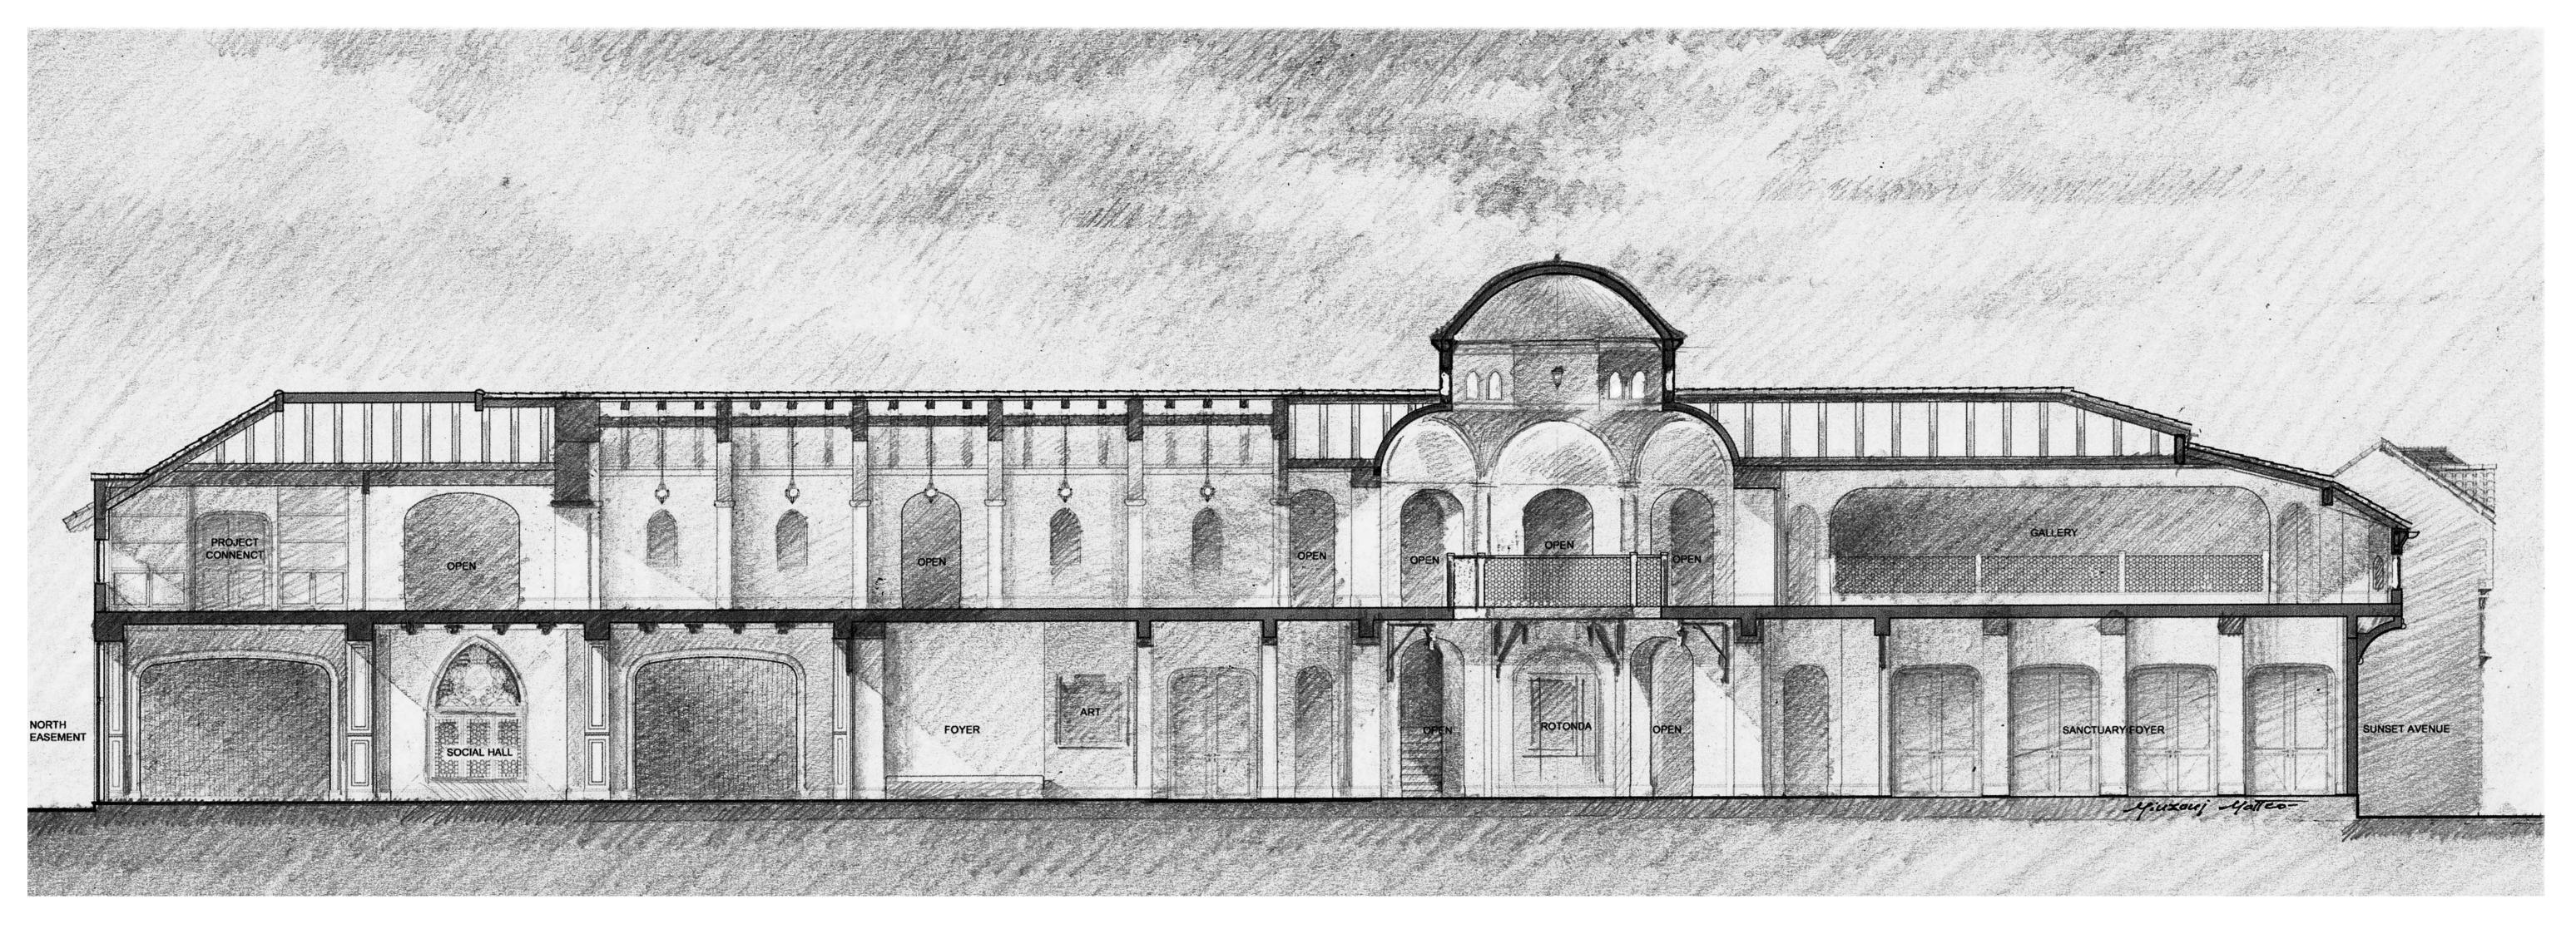

 $1 \frac{\text{PROPOSED SECTION C-C}}{\text{SCALE:} \frac{3}{16}" = 1'-0"}$ 

# Bartholemew + Partners

ARCHITECTURE AND DESIGN PROGETTO DI ARCHITETTURA

THE PLAZA CENTER 251 ROYAL PALM WAY PENTHOUSE 600A PALM BEACH, FLORIDA 33480 T: 561 461 0108 F: 561 461 0106 FL LIC. # AA26003943

BARTHOLEMEWPARTNERS.COM

## CONSULTANTS

SHUTTS & BOWEN LLP ATTORNEY 525 OKEECHOBEE BLVD # 1100 WEST PALM BEACH, FL 33401 PHONE: 561-835-8500 EMAIL: HOYER@SHUTTS.COM ENVIRONMENT DESIGN GROUP LANDSCAPE ARCHITECT 139 N COUNTY ROAD, SUITE 20-B PALM BEACH, FL 33480 PHONE: 561-832-4600 E-MAIL:DUSTIN@ENVIRONMENTDESIGNGROUP.COM

CONKLING & LEWIS CONSTRUCTION, INC PRE-CONSTRUCTION CONSTRUCTION MANAGER 1241 OLD OKEECHOBEE BLVD WEST PALM BEACH, FL 33401 PHONE: 561-833-4441 EMAIL: KLEWIS@CONKLINGANDLEWIS.COM

ZABIK AND ASSOCIATES OWNER'S REPRESENTATIVE 11398 OKEECHOBEE BLVD SUITE 2 ROYAL PALM BEACH, FL 33411 PHONE: 561-791-2468 EMAIL: LKRUTZ@ZABIKANDASSOCIATES.COM

SIMMONS & WHITE CIVIL & TRAFFIC ENGINEER 2581 METROCENTRE BLVD WEST, STE 3 WEST PALM BEACH, FL 33407 PHONE: 561-478-7848 EMAIL: BRYAN@SIMMONSANDWHITE.COM

### KYLE B FANT ARCHITECT # AR99255 INTERIOR DESIGNER # ID6422 AIA # 30425933 NCARB # 87929

-----Revisions:

Project no: 24.04.130 Date: 07.29.24 Drawn by: V. Antico Project Manager: K. Fant

120-132 N. COUNTY RD PALM BEACH SYNAGOGUE

Project Address: 120-132 N. County Rd, Palm Beach, FL, 33480

SHEET NAME

SHEET NUMBER

PROPOSED SECTION

A8.1.1

# COA-24-0022 ZON-24-0055