


BY: FREY D. BRASSEUR - AR 0017698
ON P. DROBOT - AR 94843

#: _____	23-008
ED BY: _____	3-15-23
ED BY: _____	JPD
ED BY: _____	JPD
ONS: _____	JPD

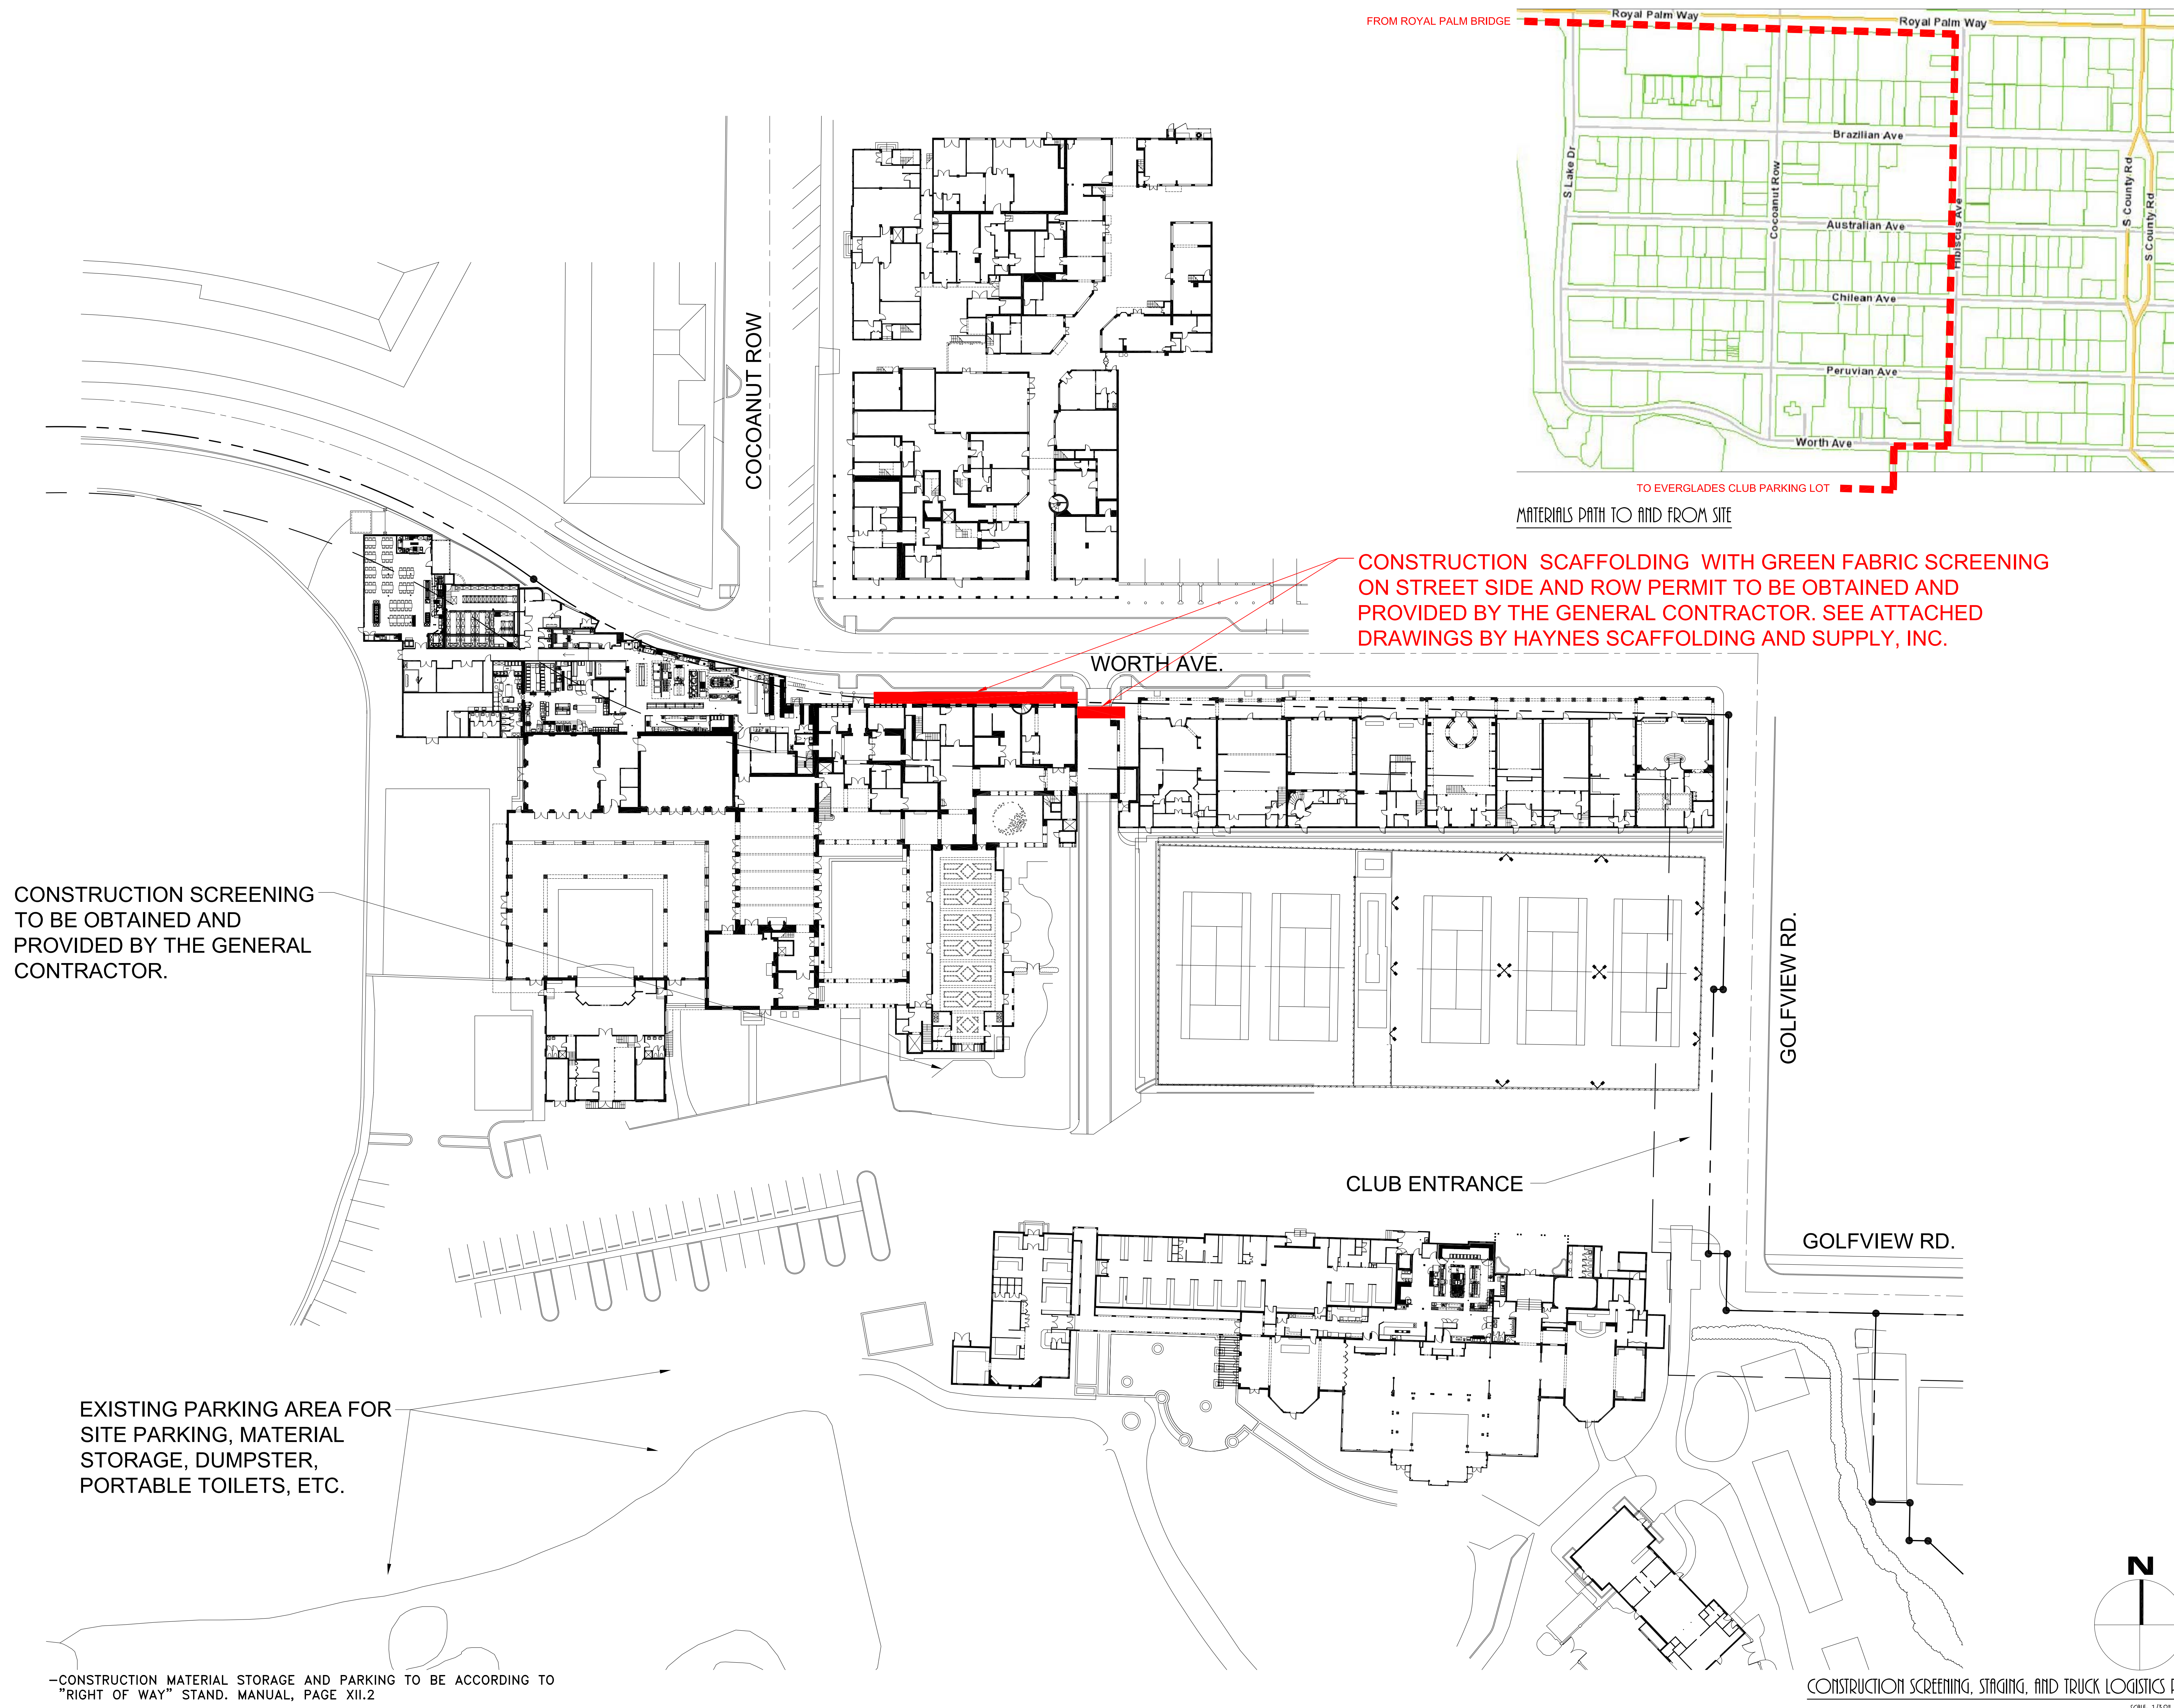


-CONSTRUCTION MATERIAL STORAGE AND PARKING TO BE ACCORDING TO
"RIGHT OF WAY" STAND. MANUAL, PAGE XII.2

CONSTRUCTION SCREENING, STAGING, AND TRUCK LOGISTICS PLAN
CSL-1303-1108

BY: FREY D. BRASSEUR - AR 0017698
ON P. DROBOT - AR 94843

#: _____	23-008
ED BY: _____	3-15-23
ED BY: _____	JPD
ED BY: _____	JPD
ONS: _____	JPD

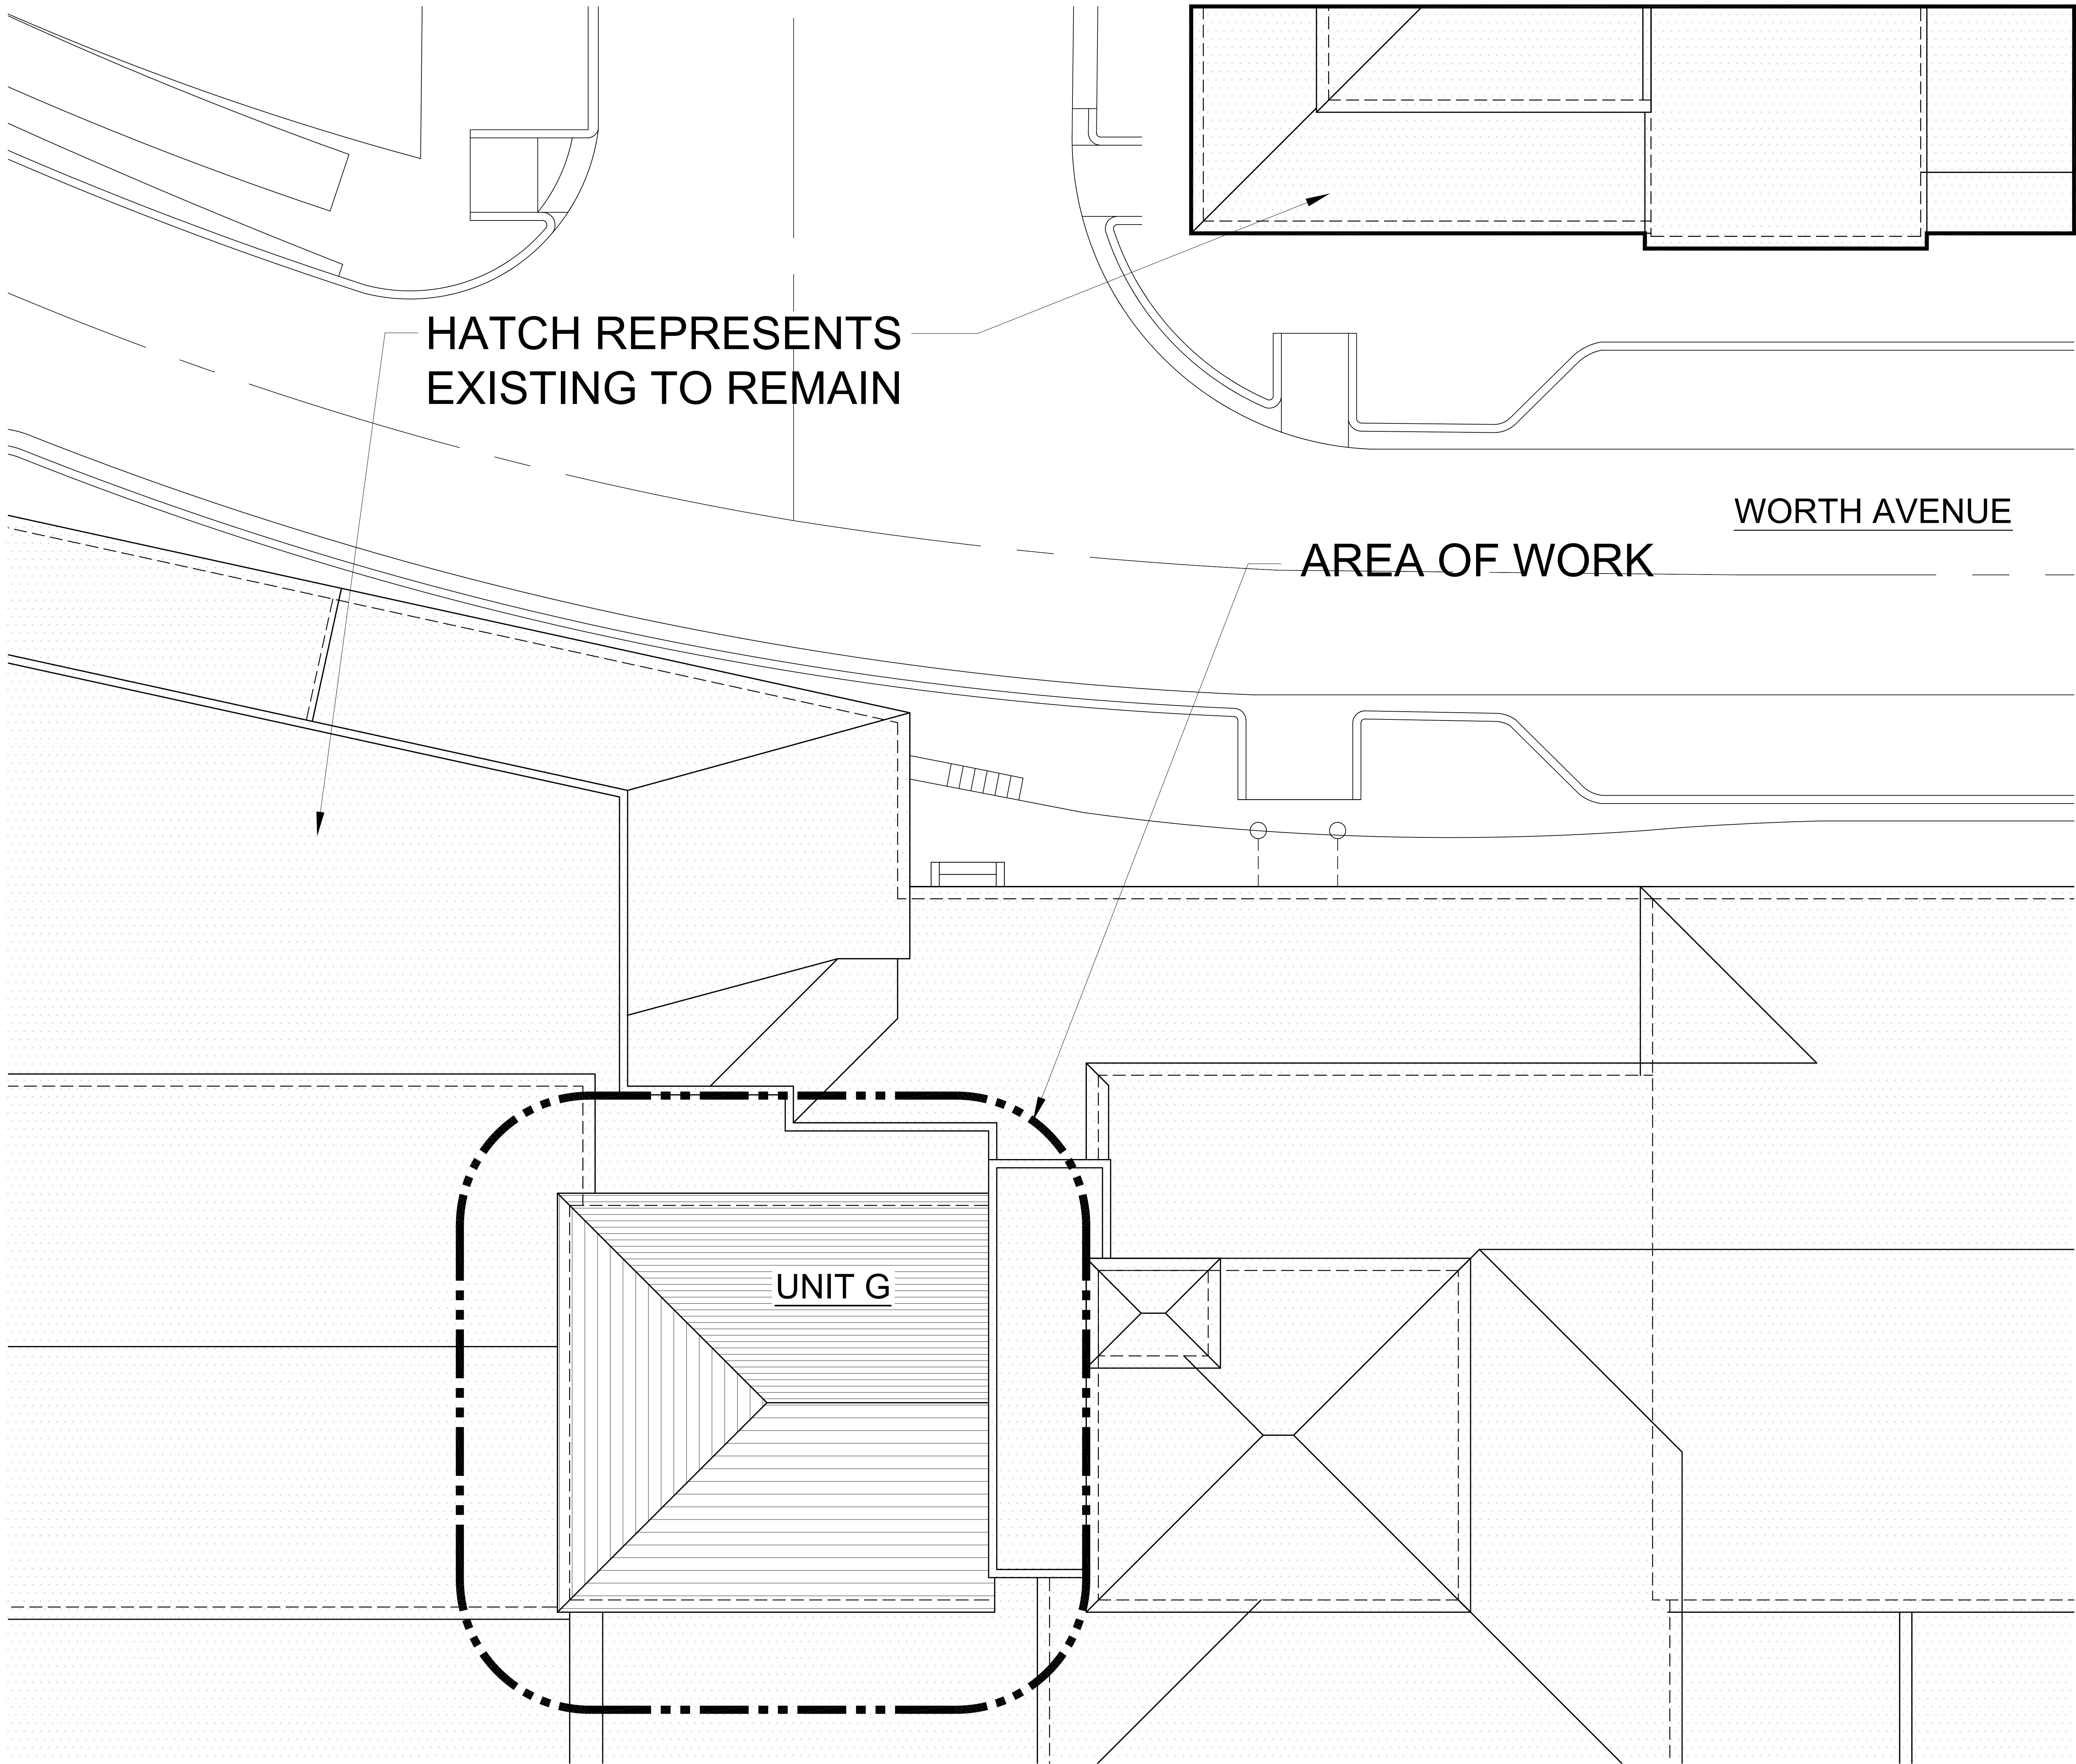


HATCH REPRESENTS EXISTING TO REMAIN

AREA OF WORK

WORTH AVENUE


UNIT G

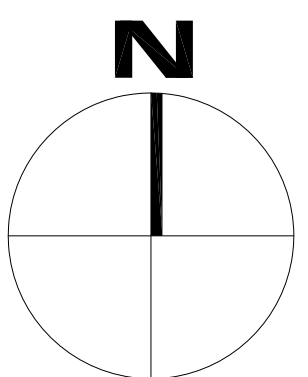

UNIT G PARTIAL ROOF PLAN

Calc: $3/16'' = 1'-0''$

SCALE: 3/16" = 1'-0"

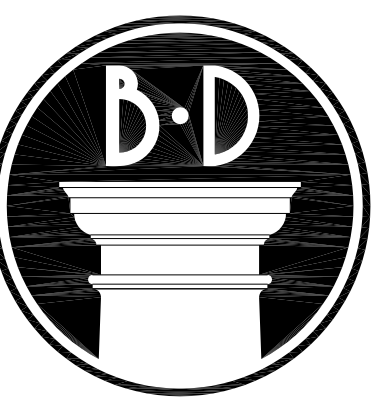

BRASSEUR

၎

D R O B O T

ARCHITECTS, P.A.

224 Datura Street - Suite 311
West Palm Beach, Florida 33401
(O) 561-820-8088
(F) 561-820-8089
www.brassexrandedrobot.com
AR 0017698 AR 94843
NCAR 60164 NC1RB 67673
26001461

COA-23-020 (FINAL DROP OFF)
ROOF REPLACEMENT PHASE 3 FOR:
THE EVERGLADES CLUB

350 WORTH AVENUE
PALM BEACH, FLORIDA

SEALED BY:
☐ JEFFREY D. BRASSEUR - AR 0017698
☐ JASON P. DROBOT - AR 94843

JOB #:	23-008
DATE:	3-15-23
DESIGNED BY:	JPD
DRAFTED BY:	JPD
CHECKED BY:	JPD

REVISIONS:

△ -

[illegible]

A1

SHEET: 8 Of: 10

PHOTOGRAPHS



RASSEUR

ROBOT


ROBOT

CHITECTS, P.A.

44 DATURA STREET - SUITE 311
PALM BEACH, FLORIDA 3340
(O) 561-820-8088
(F) 561-820-8089
BRASSEUR@MDDROBOT.COM
AR 0017698 AR 94843
CARB 60164 NCARB 67673
AA 26001461

ROOF REPLACEMENT PHASE 3 FOR:
THE EVERGLADES CLUB
550 WORTH AVENUE
PALM BEACH, FLORIDA

BY:
FREY D. BRASSEUR - IR 0017698
GON P. DROBOT - IR 94843

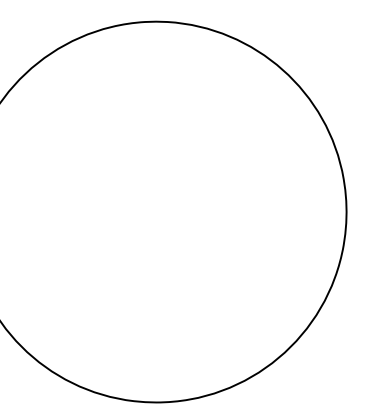

#:	23-008
	3-15-23
ED BY:	JPD
ED BY:	JPD
ED BY:	JPD

Comments:

A2

9 Of: 10

