


RECEIVED
By yfigueroa at 2:23 pm, Jun 30, 2023

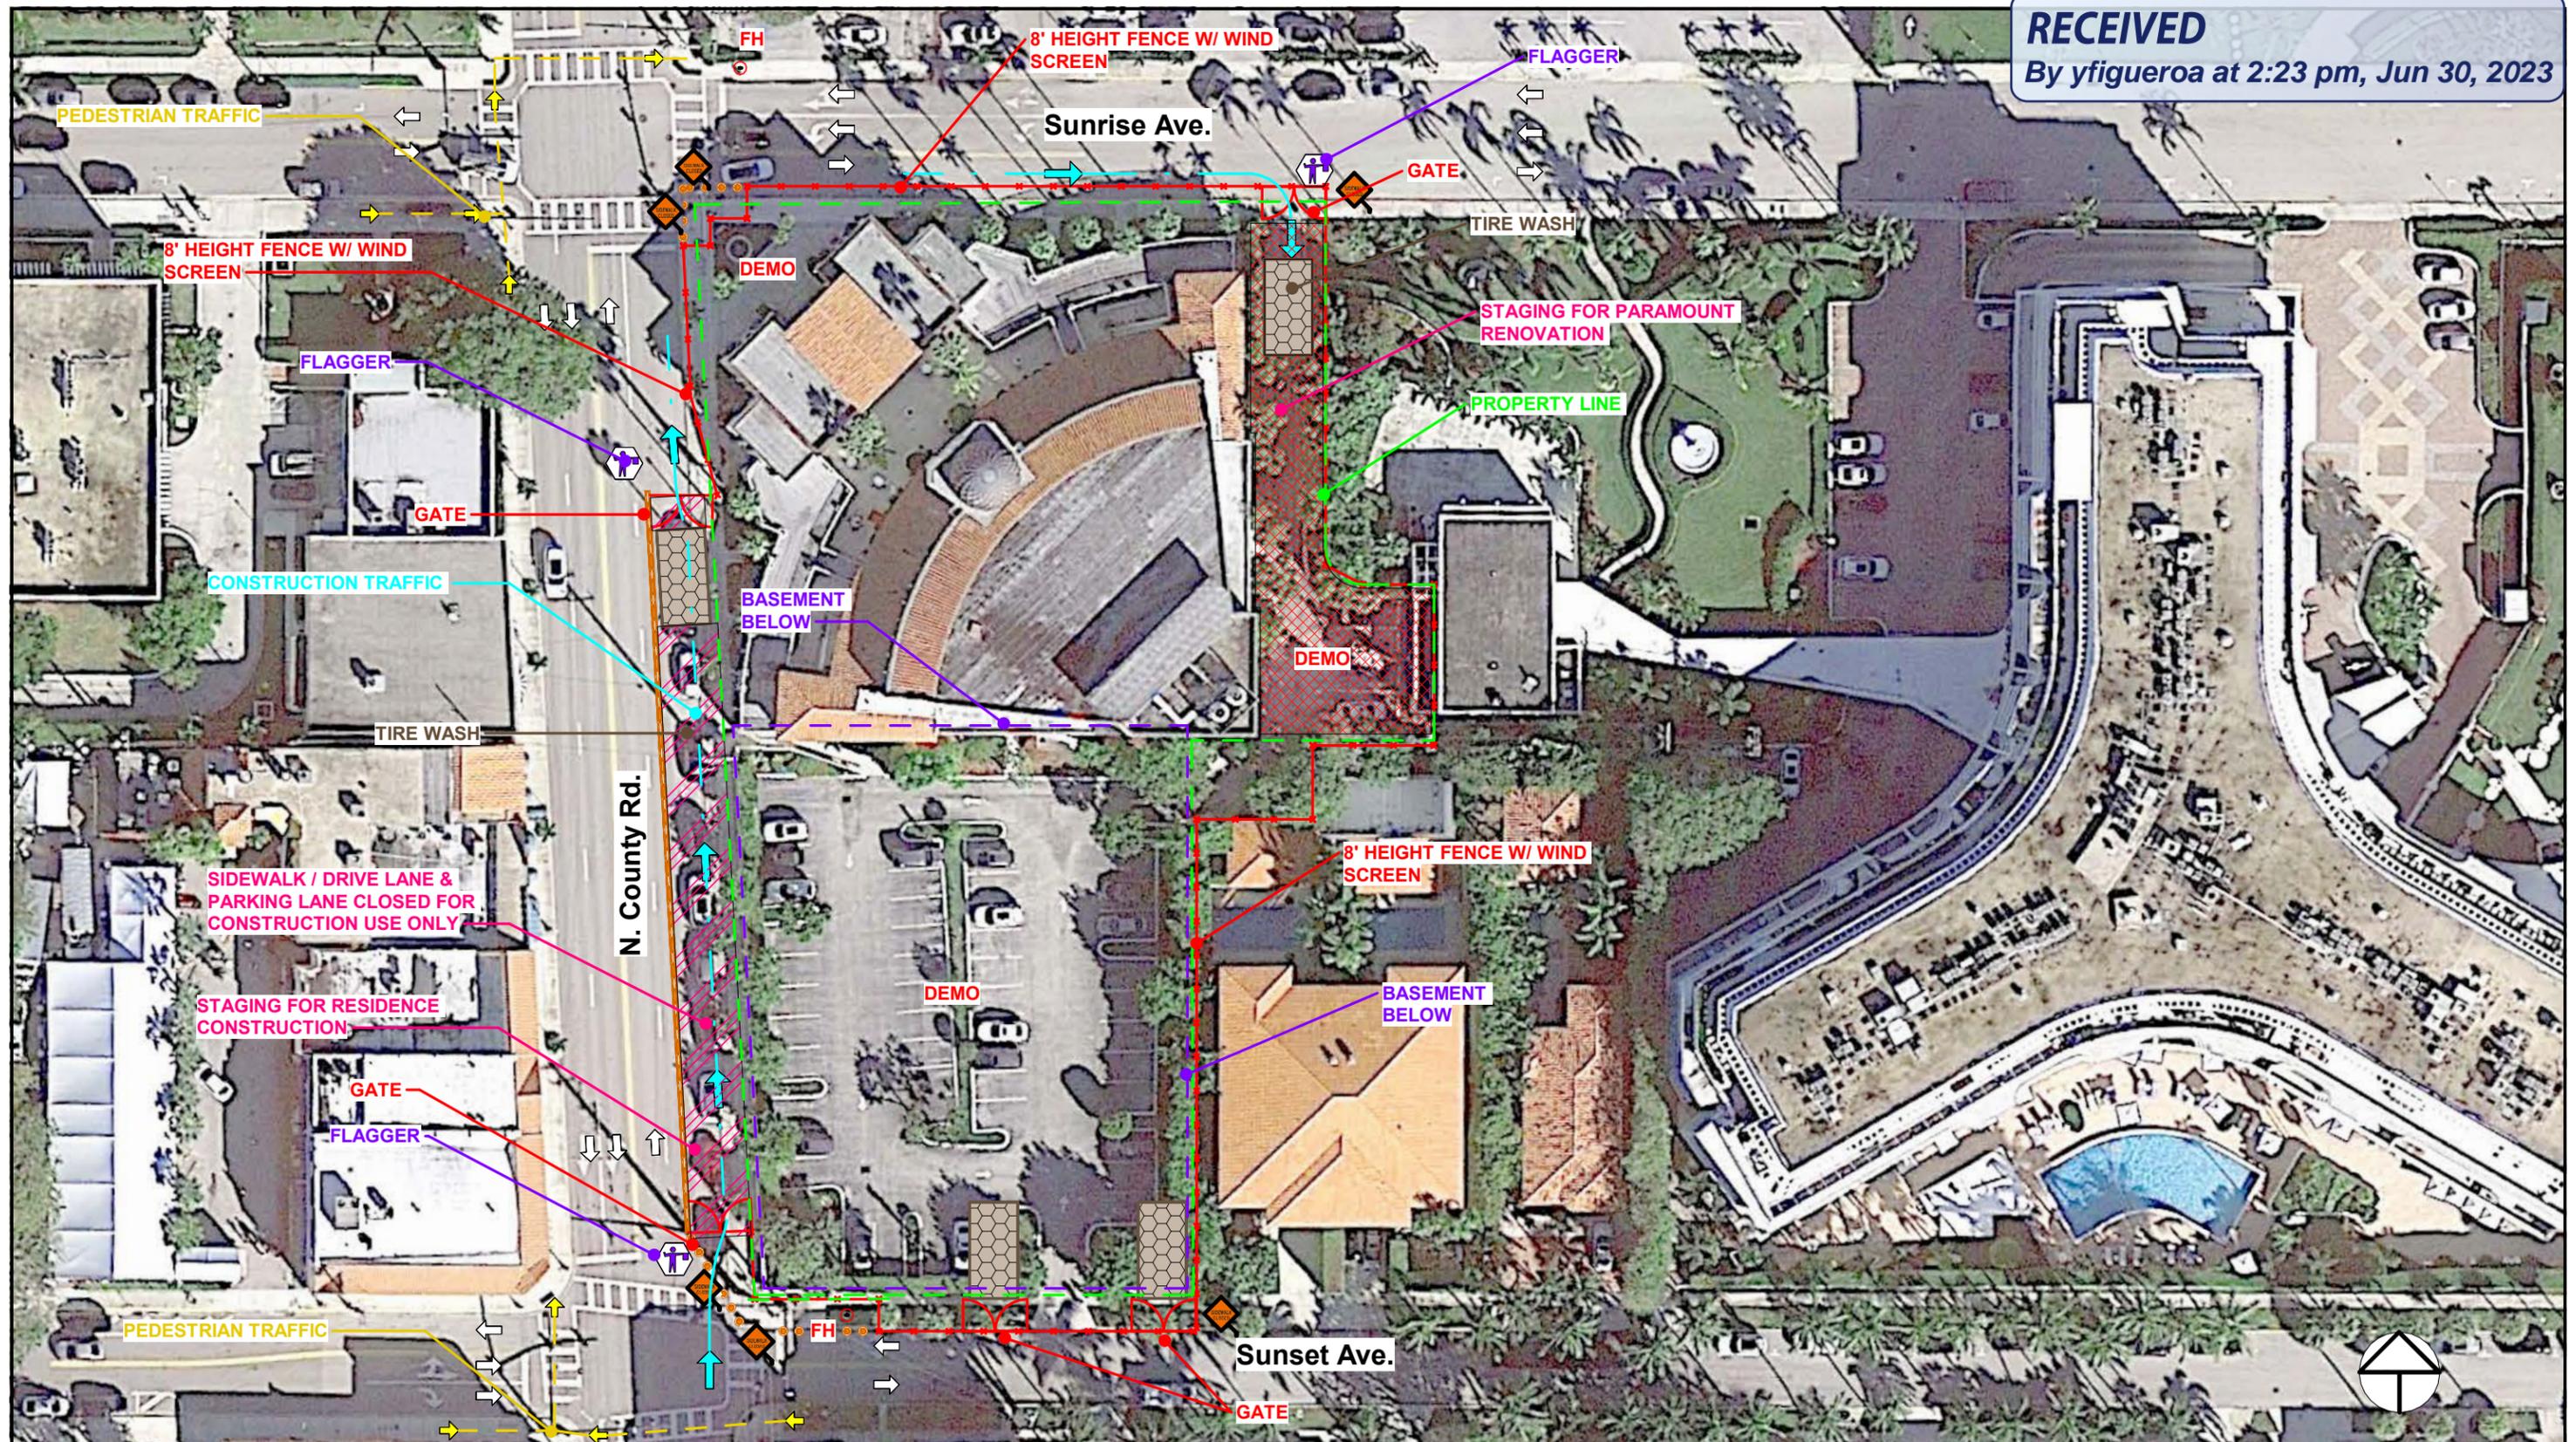


Owner - **INSIDE NORTHBOUND LANE AT SUNSET AND N.COUNTY RD TO BE RIGHT TURN ONLY**

Project
PARAMOUNT THEATER
139 COUNTY RD, PALM BEACH, FL. 33480

STAGING & SCREENING PLAN		LG2.00
PRELIMINARY DRAWING		
Date Printed	11/4/2022 2:51:01 PM	Scale 1" = 50'-0"
Project number	0000	
Drawn by	Author	



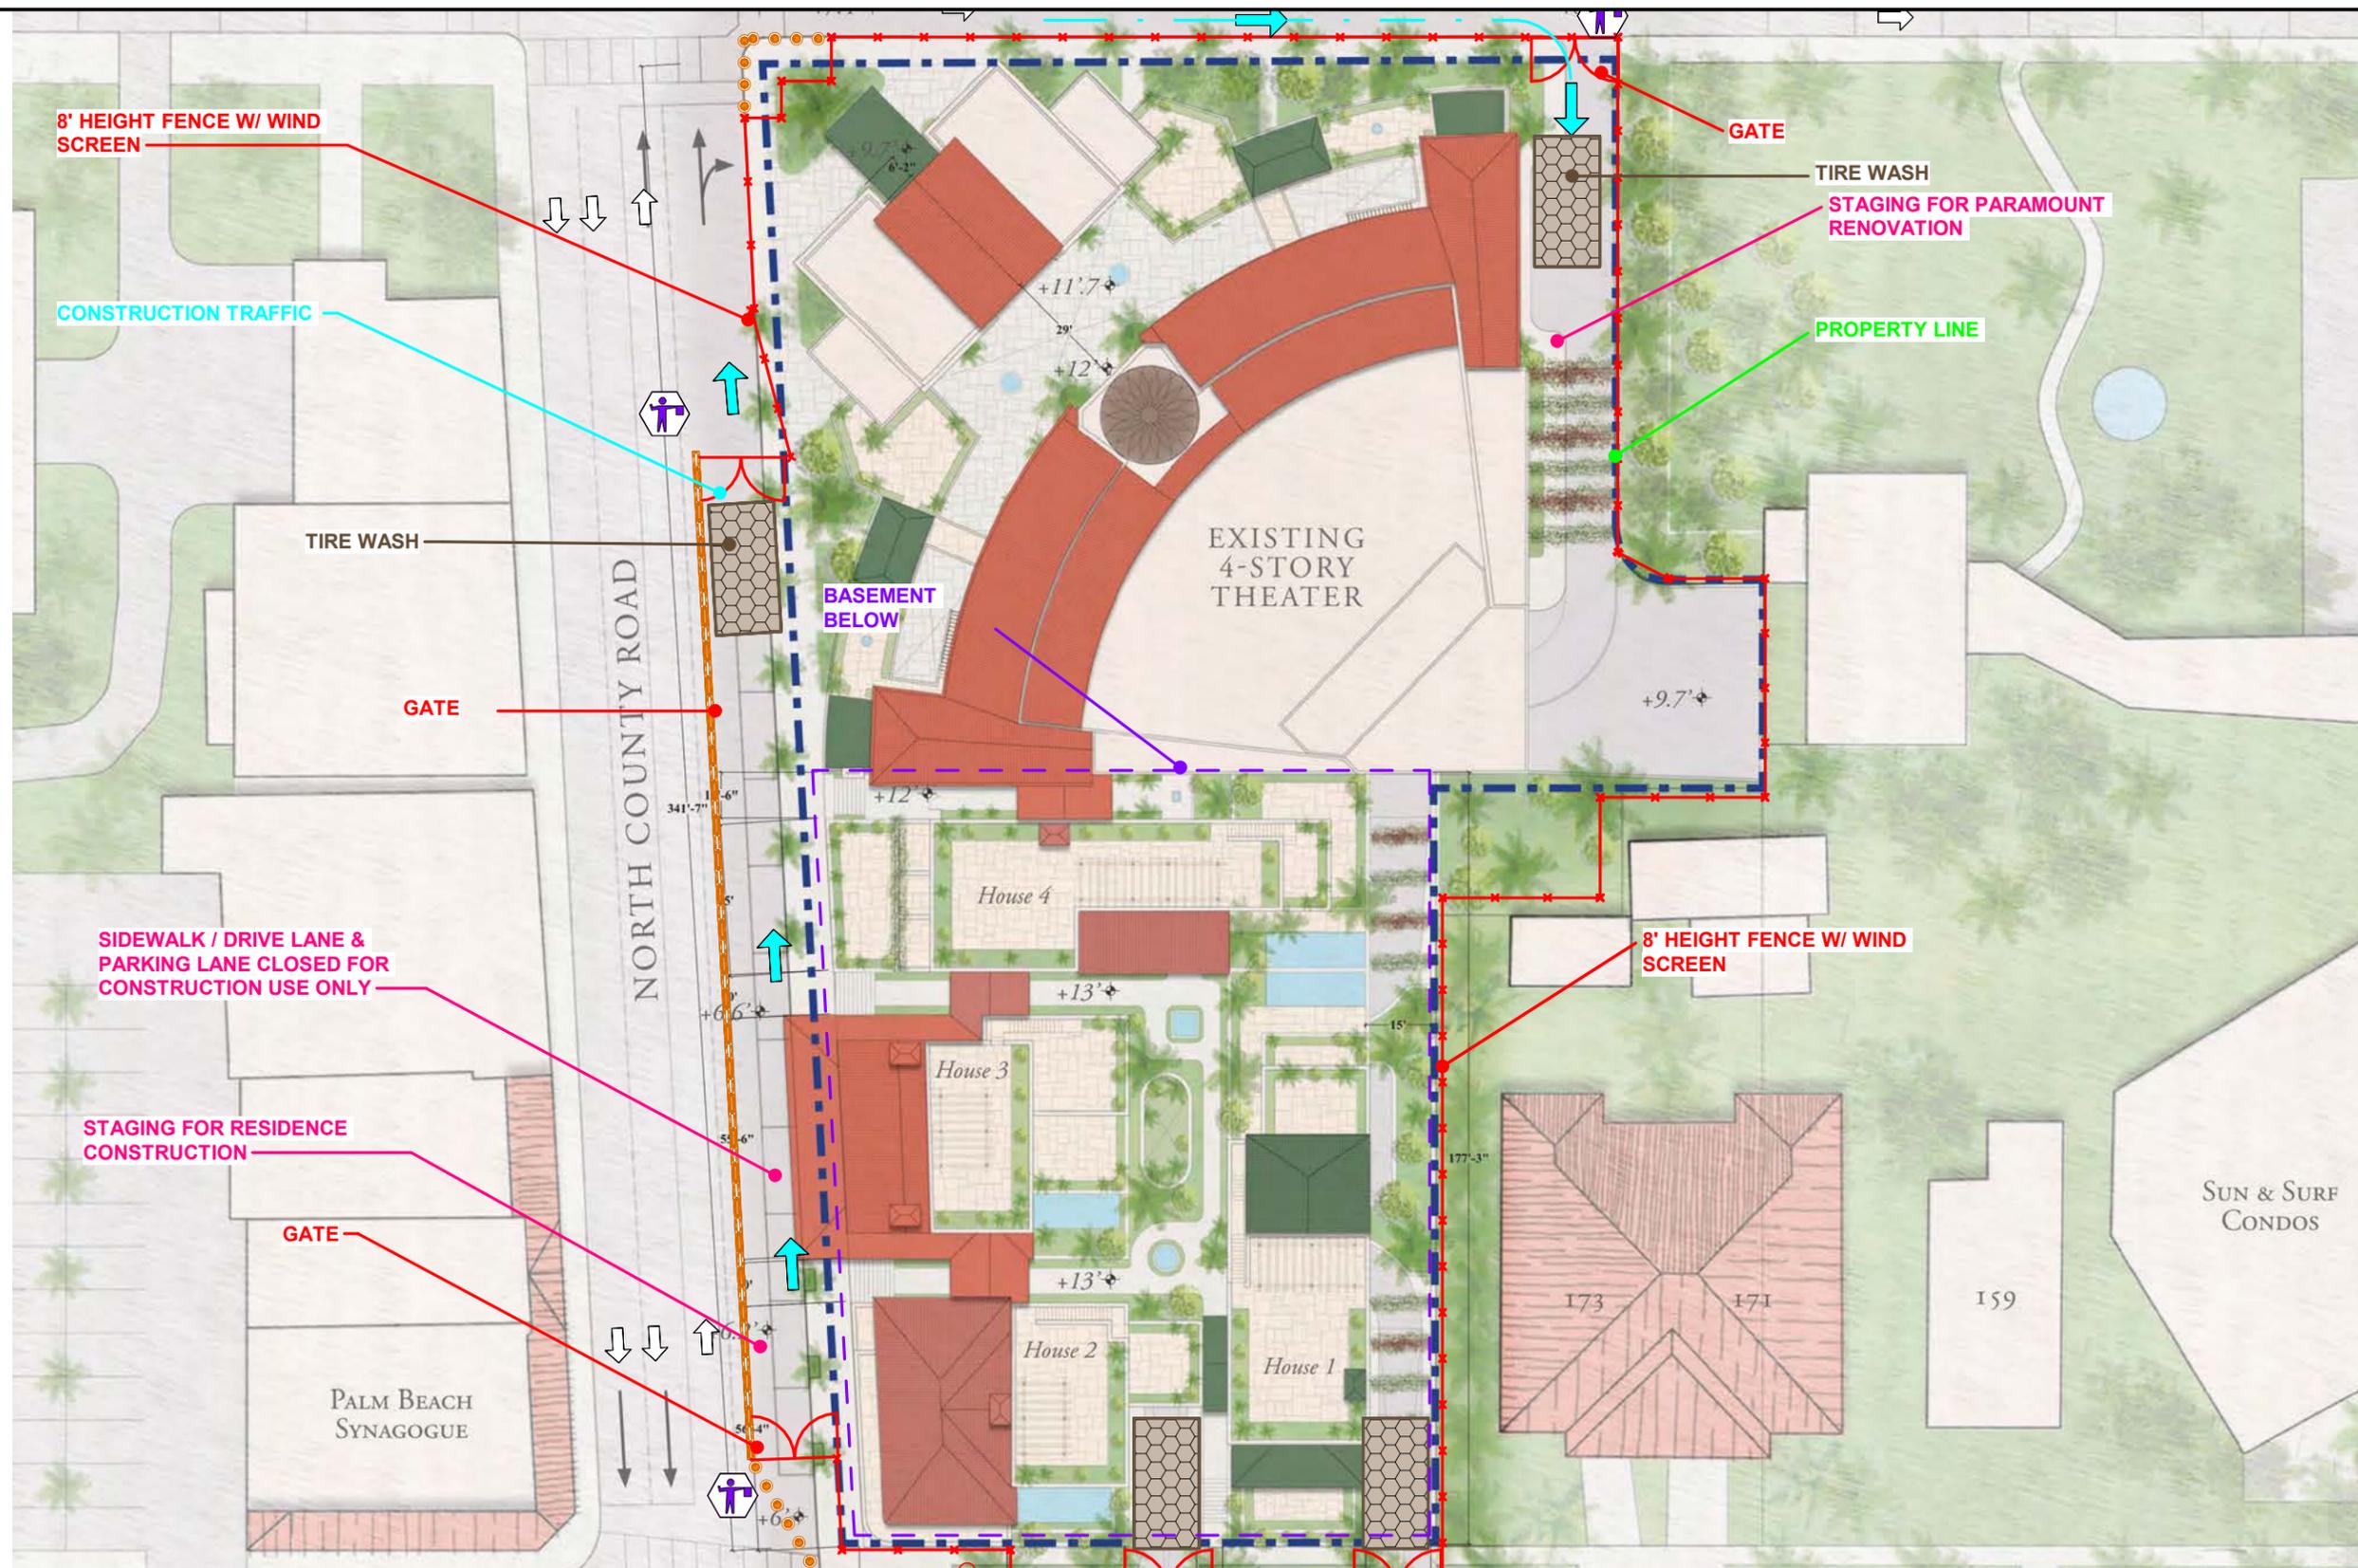

Owner

-

Project

PARAMOUNT THEATER

139 COUNTY RD, PALM BEACH, FL. 33480

STAGING & SCREENING PLAN

PRELIMINARY DRAWING

Date Printed 11/4/2022 2:51:03 PM

Project number 0000

Drawn by Author

LG2.01

Scale 1" = 40'-0"