


**RECEIVED**

By yfigueroa at 2:22 pm, Aug 14, 2023

**ARCOM MINOR PROJECT - DESIGN REVIEW APPROVAL:  
PERMANENT REMOVAL OF PREVIOUSLY REMOVED WOOD  
TRELLIS AT SECOND FLOOR, NORTH (WORTH AVE.) ELEVATION**

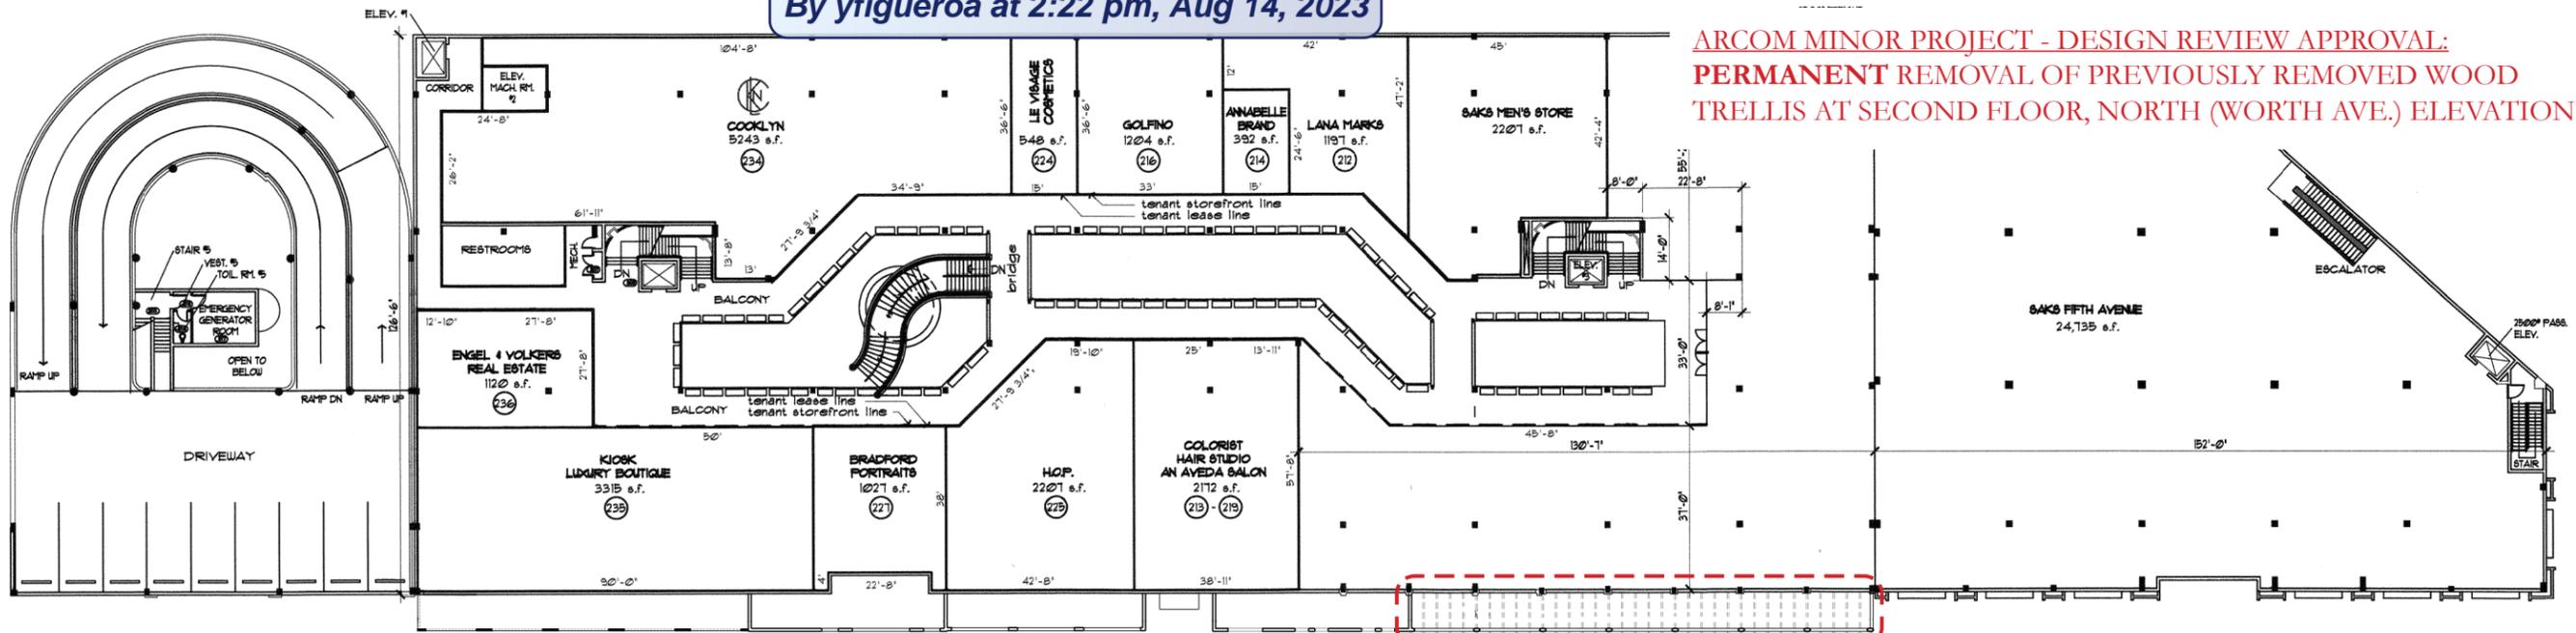


WORTH AVENUE

2 1

**SCOPE OF WORK:  
PERMANENT REMOVAL OF  
2ND FLOOR PERGOLA**

SECOND FLOOR DEMOLITION PLAN

1"=20'-0"

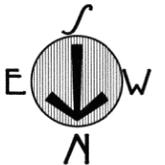


WORTH AVENUE (NORTH) ELEVATION - PRIOR TO DEMOLITION

1"=20'-0"




WORTH AVENUE (NORTH) ELEVATION - EXISTING (PROPOSED)


1"=20'-0"

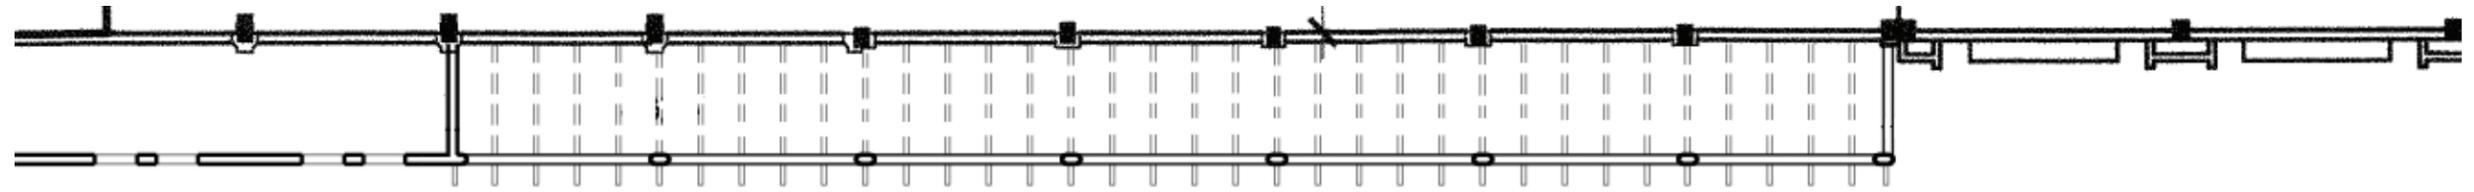

ENLARGED SECOND FLOOR DEMOLITION PLAN

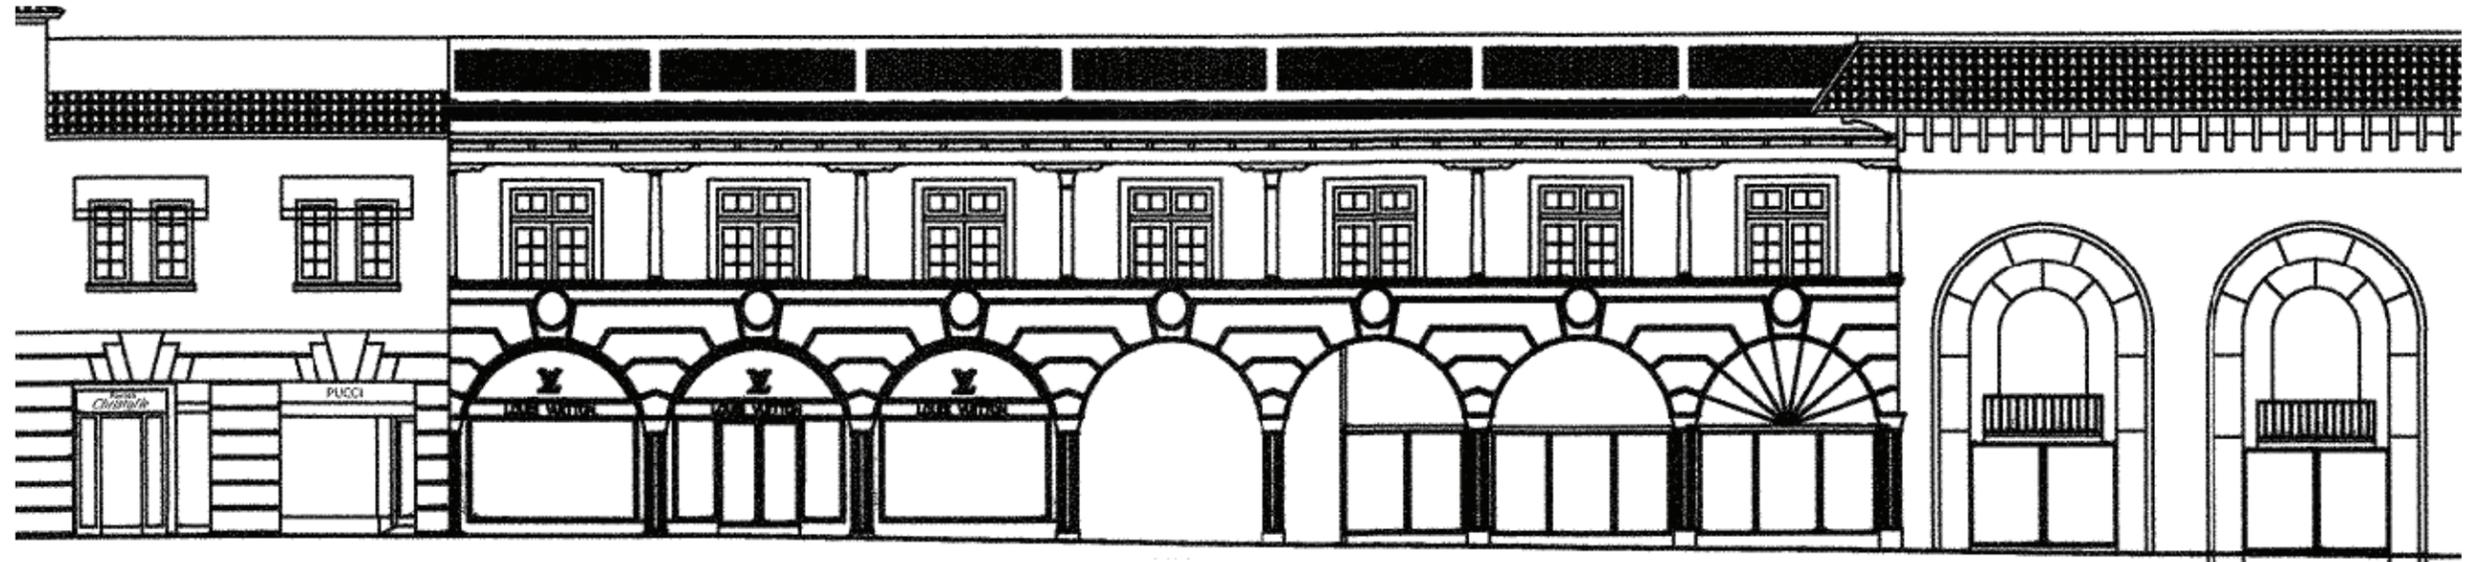

ENLARGED WORTH AVENUE (NORTH) ELEVATION - PRIOR TO DEMOLITION

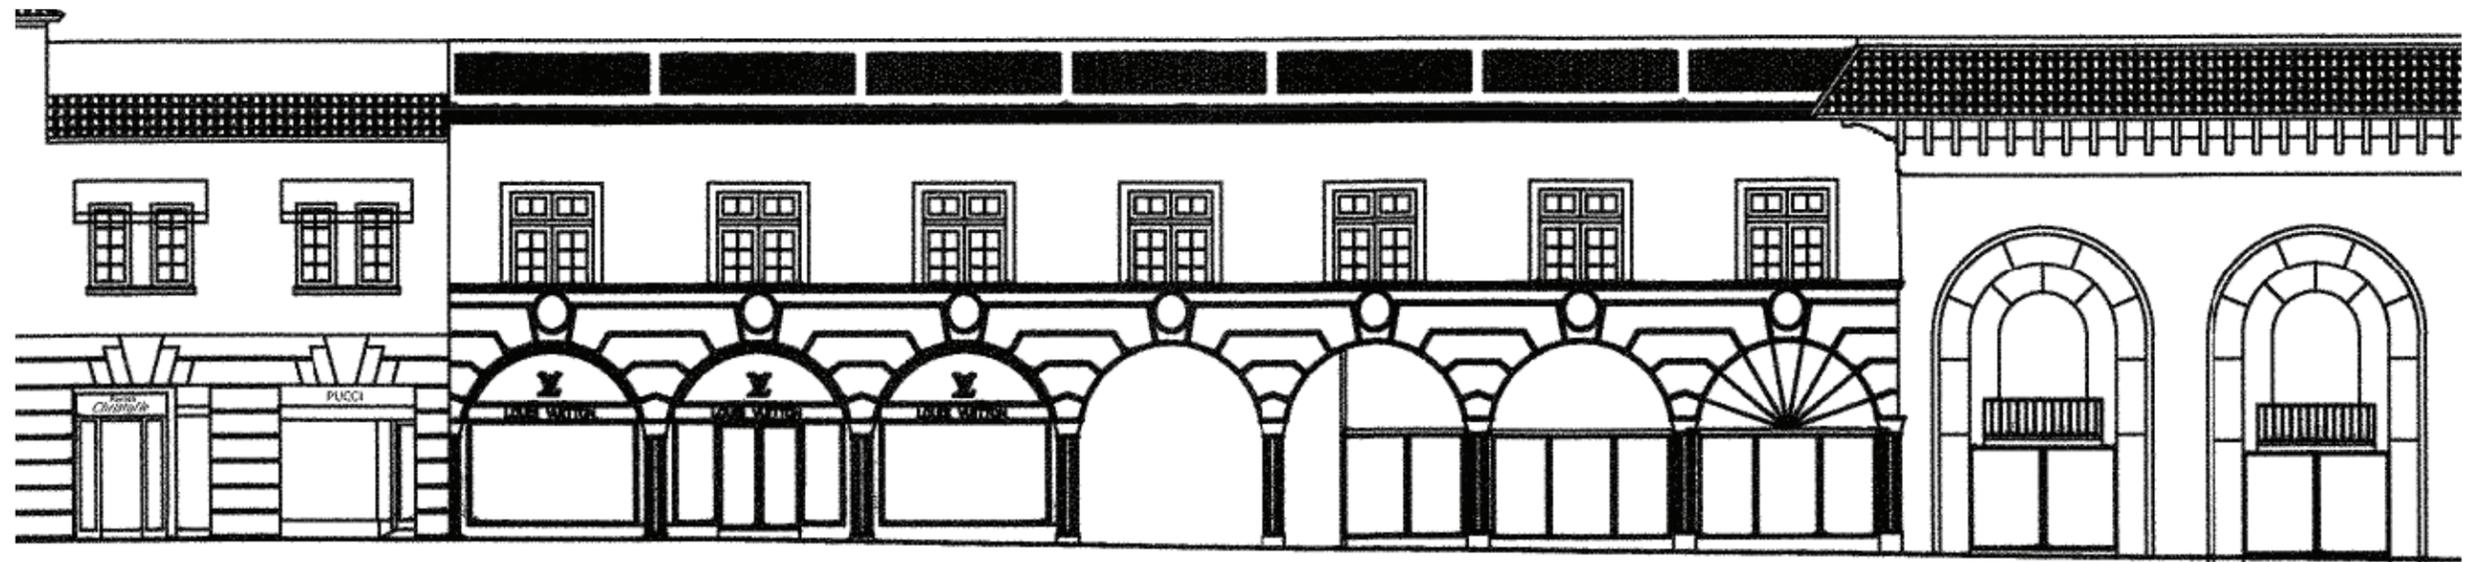


ENLARGED WORTH AVENUE (NORTH) ELEVATION - PROPOSED W/ REMOVED TRELLIS




**FAIRFAX & SAMMONS**  
NEW YORK PALM BEACH

150 Worth Avenue | July 31, 2023

**ARCOM MINOR PROJECT - DESIGN REVIEW APPROVAL:**  
**PERMANENT REMOVAL OF PREVIOUSLY REMOVED WOOD**  
**TRELLIS AT SECOND FLOOR, NORTH (WORTH AVE.) ELEVATION**

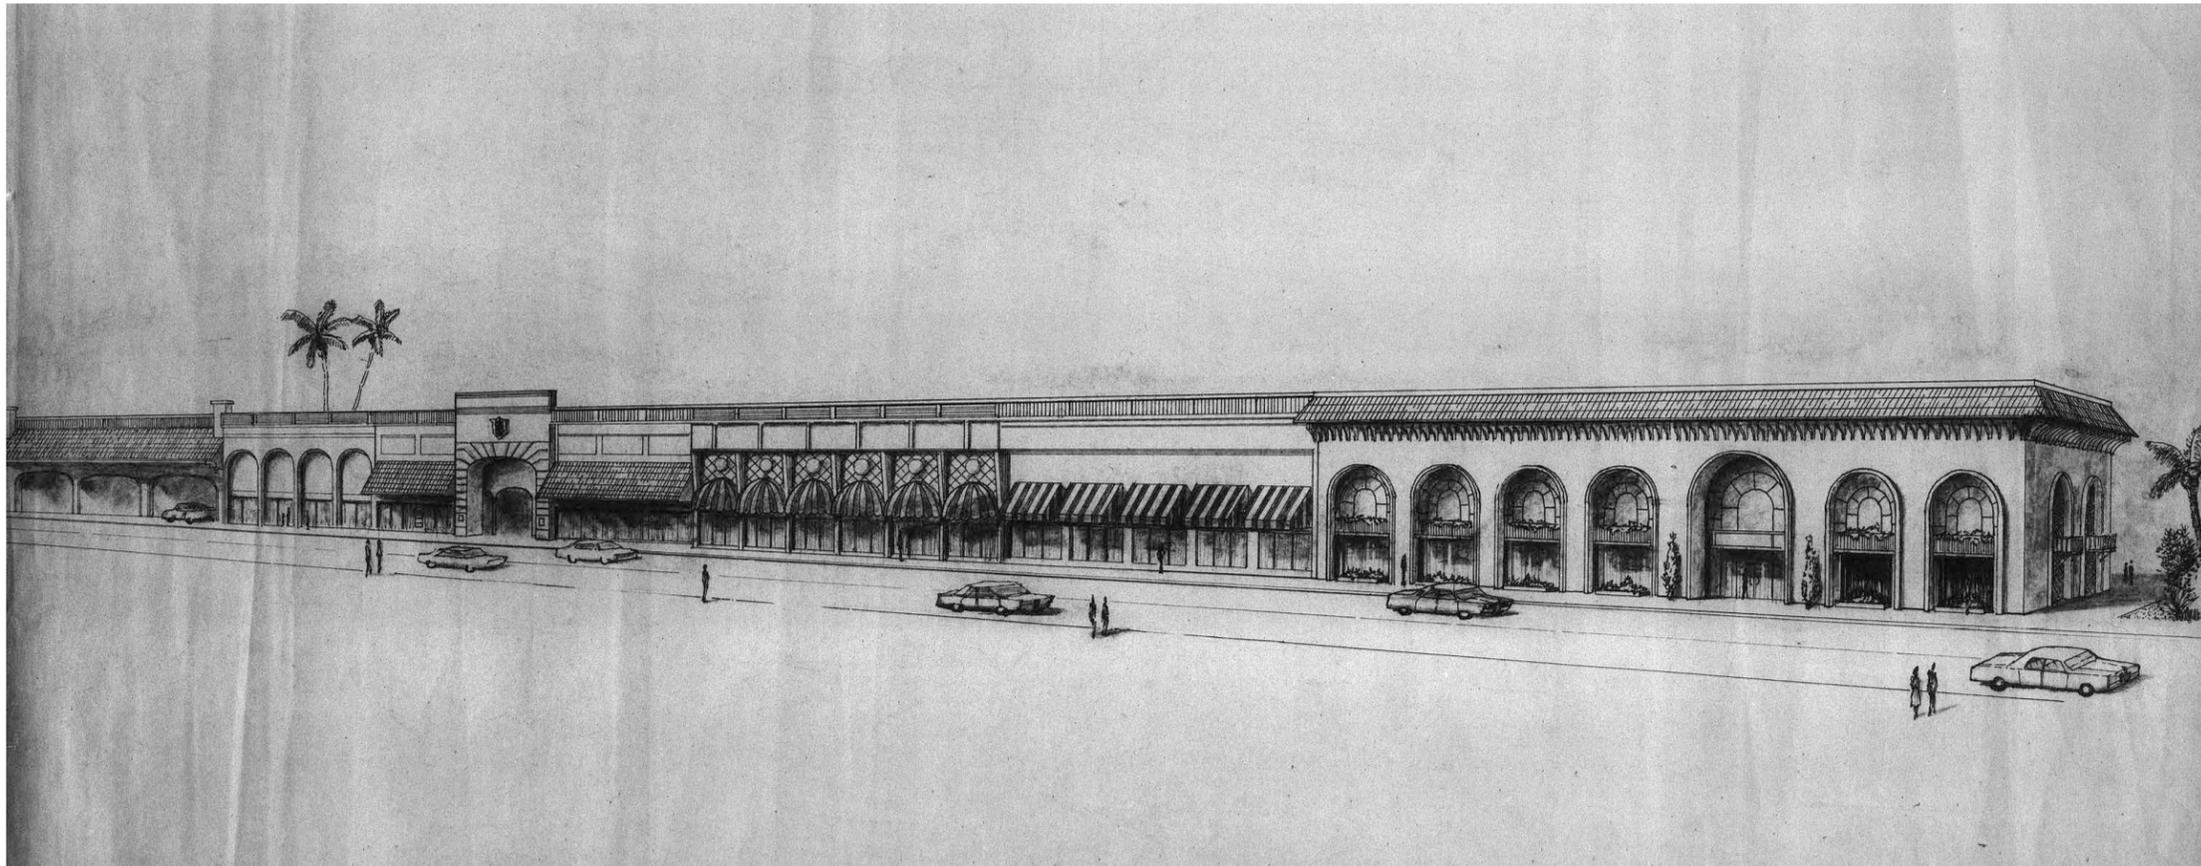

RENDERING OF PROPOSED 150 WORTH AVE. BUILDING (CIRCA 1979)

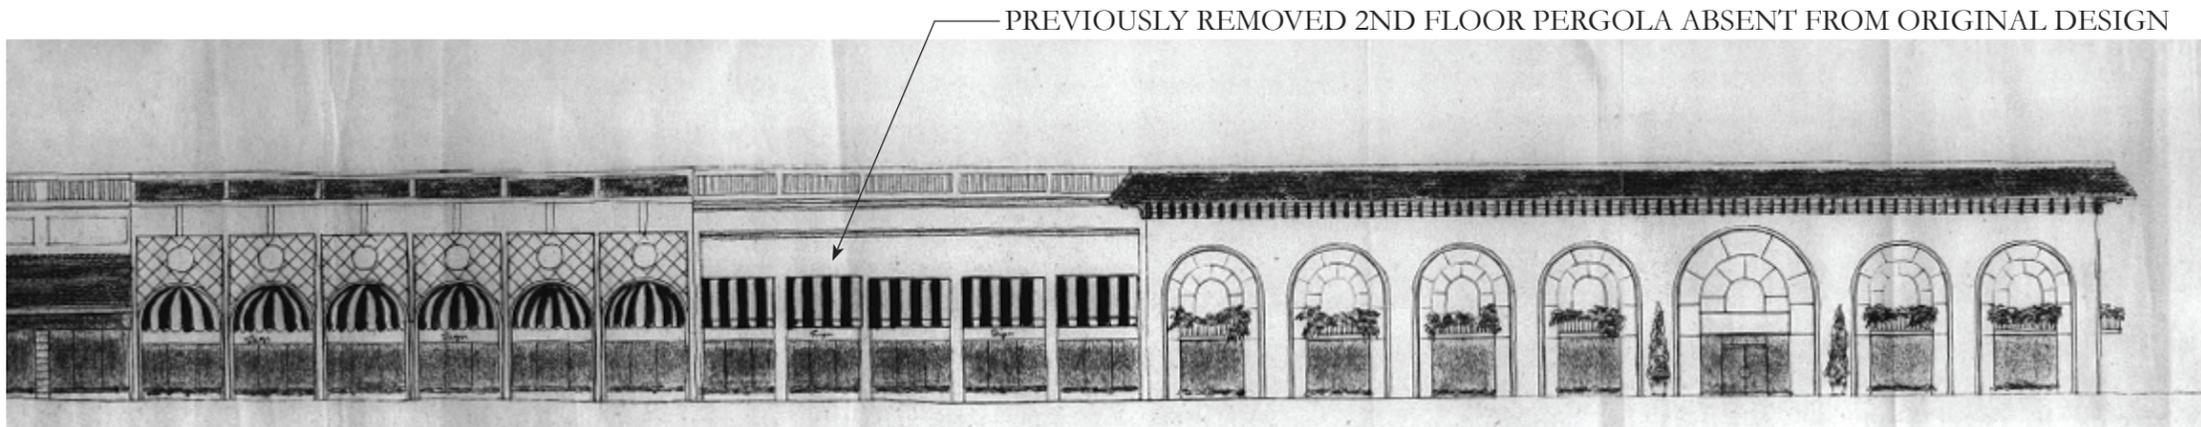

WORTH AVENUE (NORTH) ELEVATION (CIRCA 1979)



**FAIRFAX & SAMMONS**  
NEW YORK PALM BEACH

150 Worth Avenue | July 31, 2023



NORTH FACADE PRIOR TO REMOVAL OF TRELIS



EXISTING (PROPOSED) NORTH FACADE WITH TRELIS REMOVED

1 VIEW OF NORTH FACADE, LOOKING SOUTH  
N.T.S.



**FAIRFAX & SAMMONS**  
NEW YORK PALM BEACH

150 Worth Avenue | July 31, 2023

**ARCOM MINOR PROJECT - DESIGN REVIEW APPROVAL:  
PERMANENT REMOVAL OF PREVIOUSLY REMOVED WOOD  
TRELIS AT SECOND FLOOR, NORTH (WORTH AVE.) ELEVATION**



NORTH FACADE PRIOR TO REMOVAL OF TRELIS



EXISTING (PROPOSED) NORTH FACADE WITH TRELIS REMOVED

2 VIEW OF NORTH FACADE, LOOKING SOUTH  
N.T.S.



**FAIRFAX & SAMMONS**  
NEW YORK PALM BEACH

150 Worth Avenue | July 31, 2023

**ARCOM MINOR PROJECT - DESIGN REVIEW APPROVAL:  
PERMANENT REMOVAL OF PREVIOUSLY REMOVED WOOD  
TRELIS AT SECOND FLOOR, NORTH (WORTH AVE.) ELEVATION**