



Plot Date: 9/1/2023 12:53:16 PM Username: nmusic Layout Name: EX-1
Folder Path: V:\Projects\2022\22-0431.00042 - Marina Refuse Layout - Rev2.dwg
Filename: 22-431.0042 - Marina Refuse Layout - Rev2.dwg

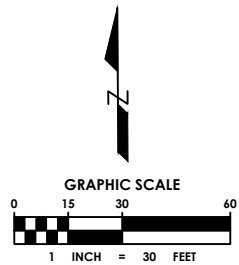

500 Australian Avenue South
Suite 850
West Palm Beach, FL 33401
561.746.6900
www.chenmoore.com

SUB-B-CONSULTANT

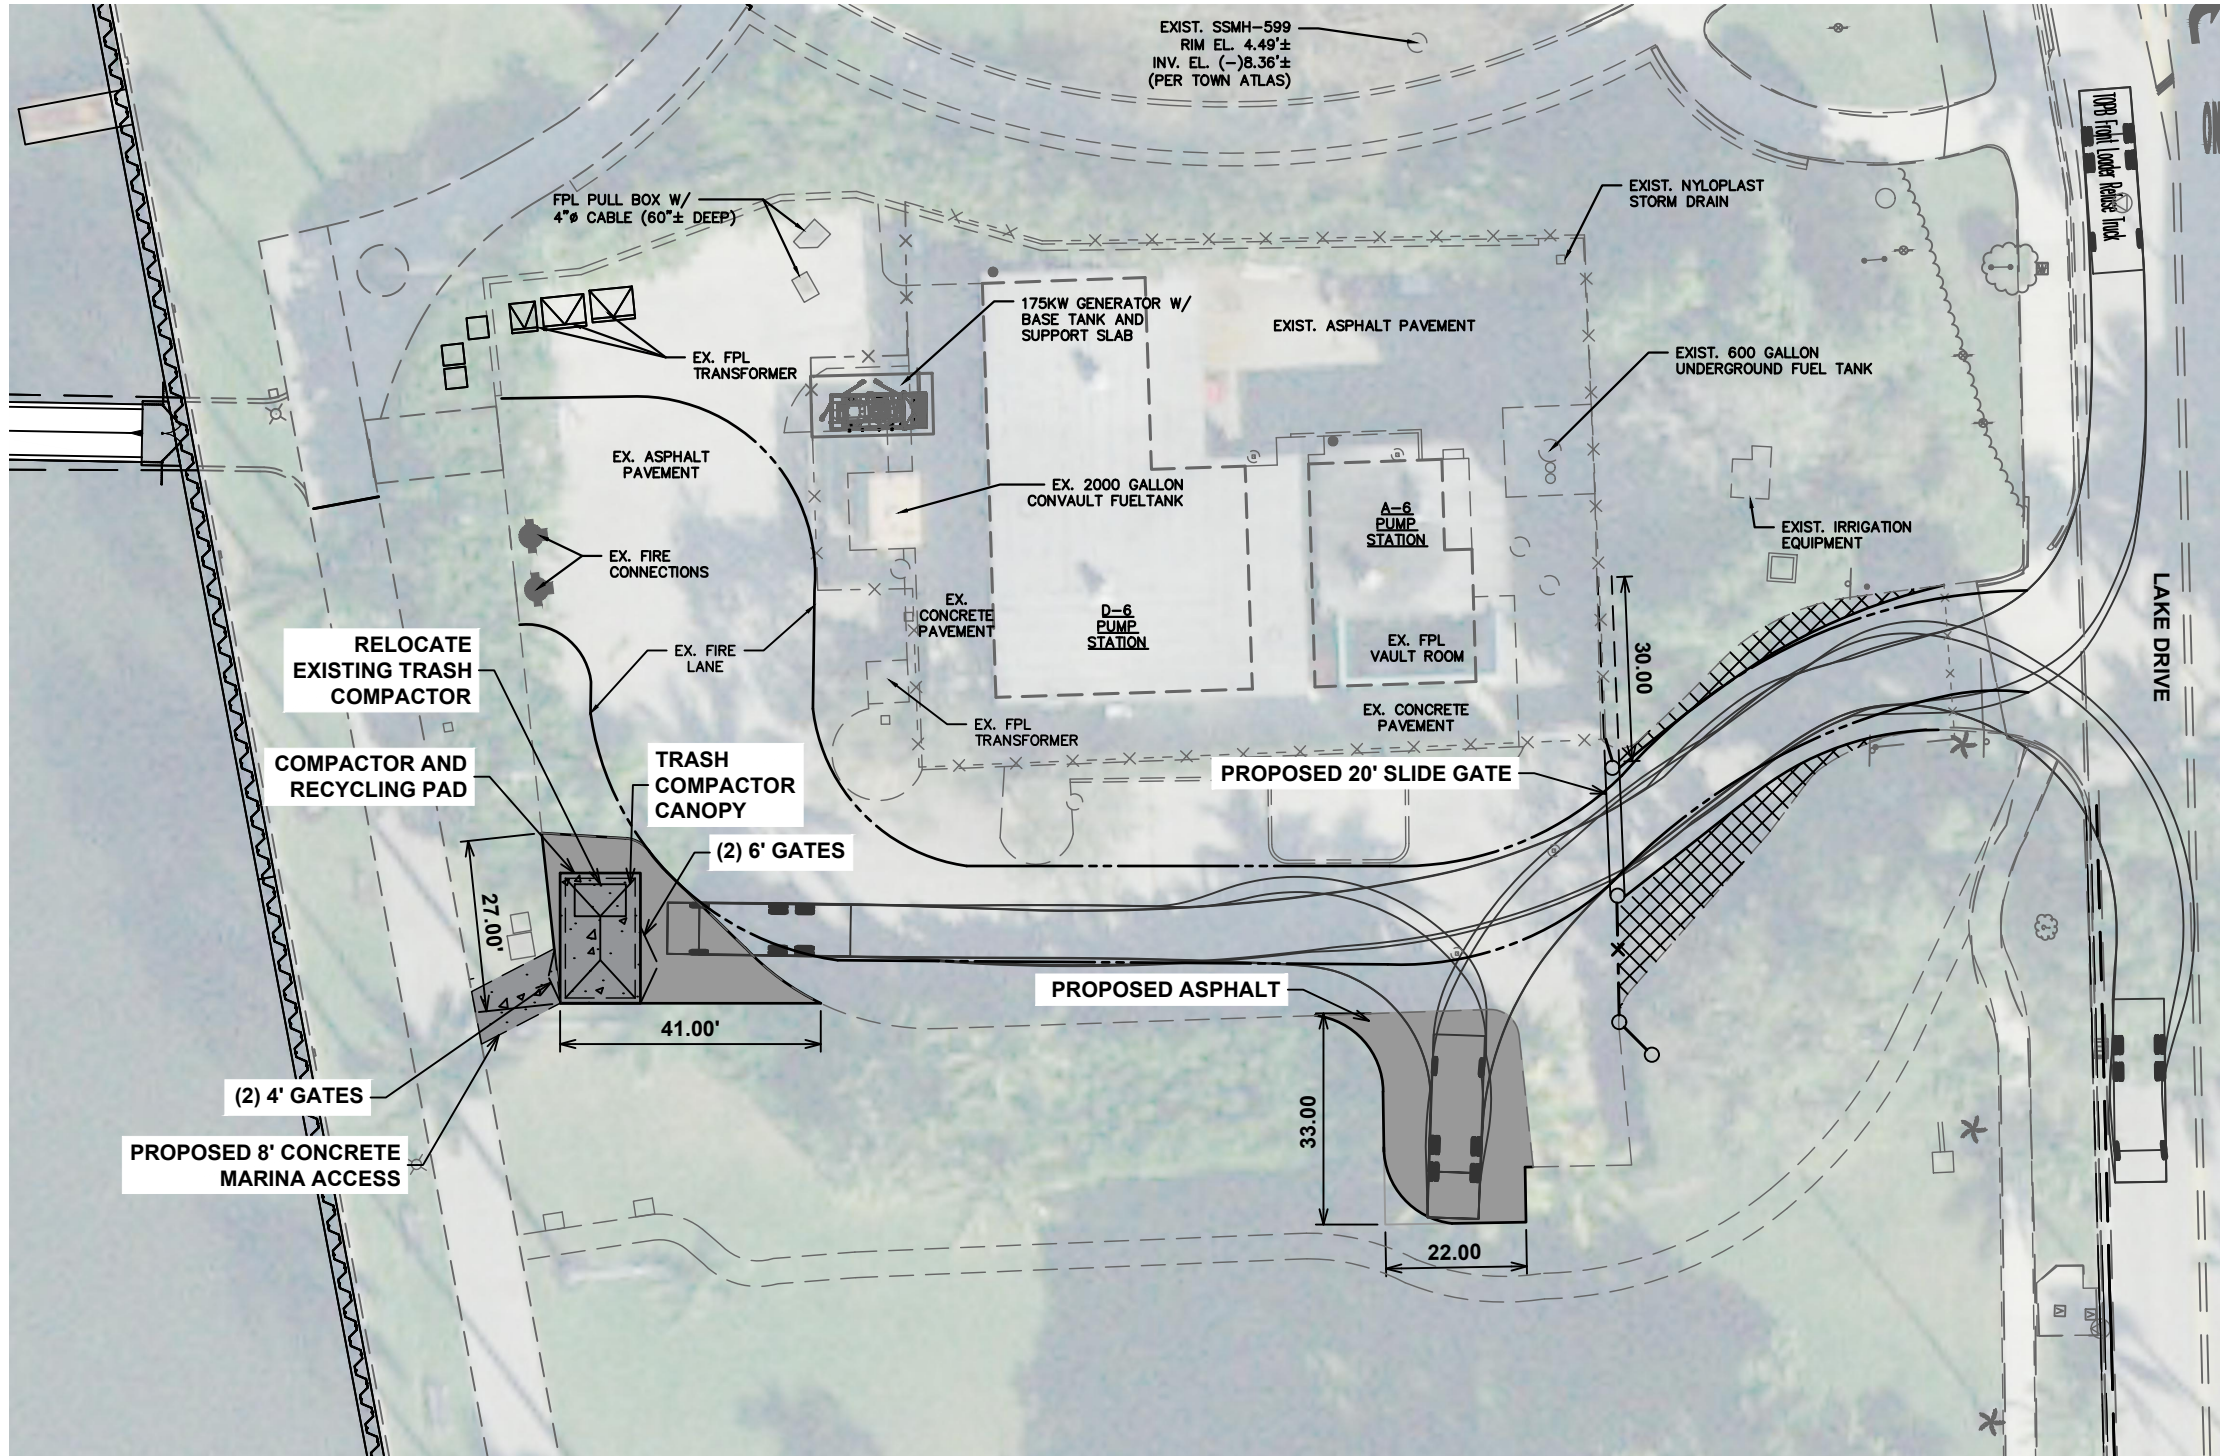

PROJECT INFORMATION

TOWN OF PALM
BEACH MARINA
REFUSE LAYOUT

TOWN OF PALM
BEACH

PROJECT NUMBER
22-431.0042

CLIENT PROJECT NUMBER

VERIFY SCALES
0 1"
IF NOT ONE INCH ON THIS SHEET,
ADJUST SCALES ACCORDINGLY

DATE OF ISSUE
8/31/2023

DESIGNED BY
DC

DRAWN BY
DM


CHECKED BY
BW

DRAWING TITLE

MARINA REFUSE
RELOCATION
LAYOUT

DRAWING NUMBER
EX-1
1 OF 3

REFUSE TRUCK SPECIFICATIONS:

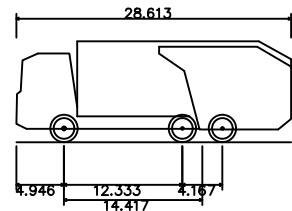


TOPB Front Loader Refuse Truck
Overall Length 28.613ft
Overall Width 8.000ft
Overall Body Height 10.510ft
Min Body Ground Clearance 1.340ft
Track Width 8.167ft
Lock-to-lock time 6.00s
Curb to Curb Turning Radius 30.500ft

REFUSE RELOCATION IMPACTS :

HARDSCAPE SUMMARY			LANDSCAPE OPEN SPACE SUMMARY			SURPLUS LANDSCAPE OPEN SPACE FROM MARINA PROJECT		NET IMPACT	
	HARDSCAPE REMOVED	HARDSCAPE PROPOSED		LANDSCAPE OPEN REMOVED	LANDSCAPE OPEN PROPOSED		LANDSCAPE OPEN SPACE		LANDSCAPE OPEN SPACE REQUIRED
TOTAL (SF)	482	1526	TOTAL (SF)	1526	482	TOTAL (SF)	317	TOTAL (SF)	727

Plot Date: 9/1/2023 12:53:39 PM Username: nmusic Layout Name: EX-2
Folder Path: V:\Projects\2022\22-0431.00042 - Marina Refuse CAD\Sheets Filename: 22-431.0042 - Marina Refuse Layout_Rev2.dwg

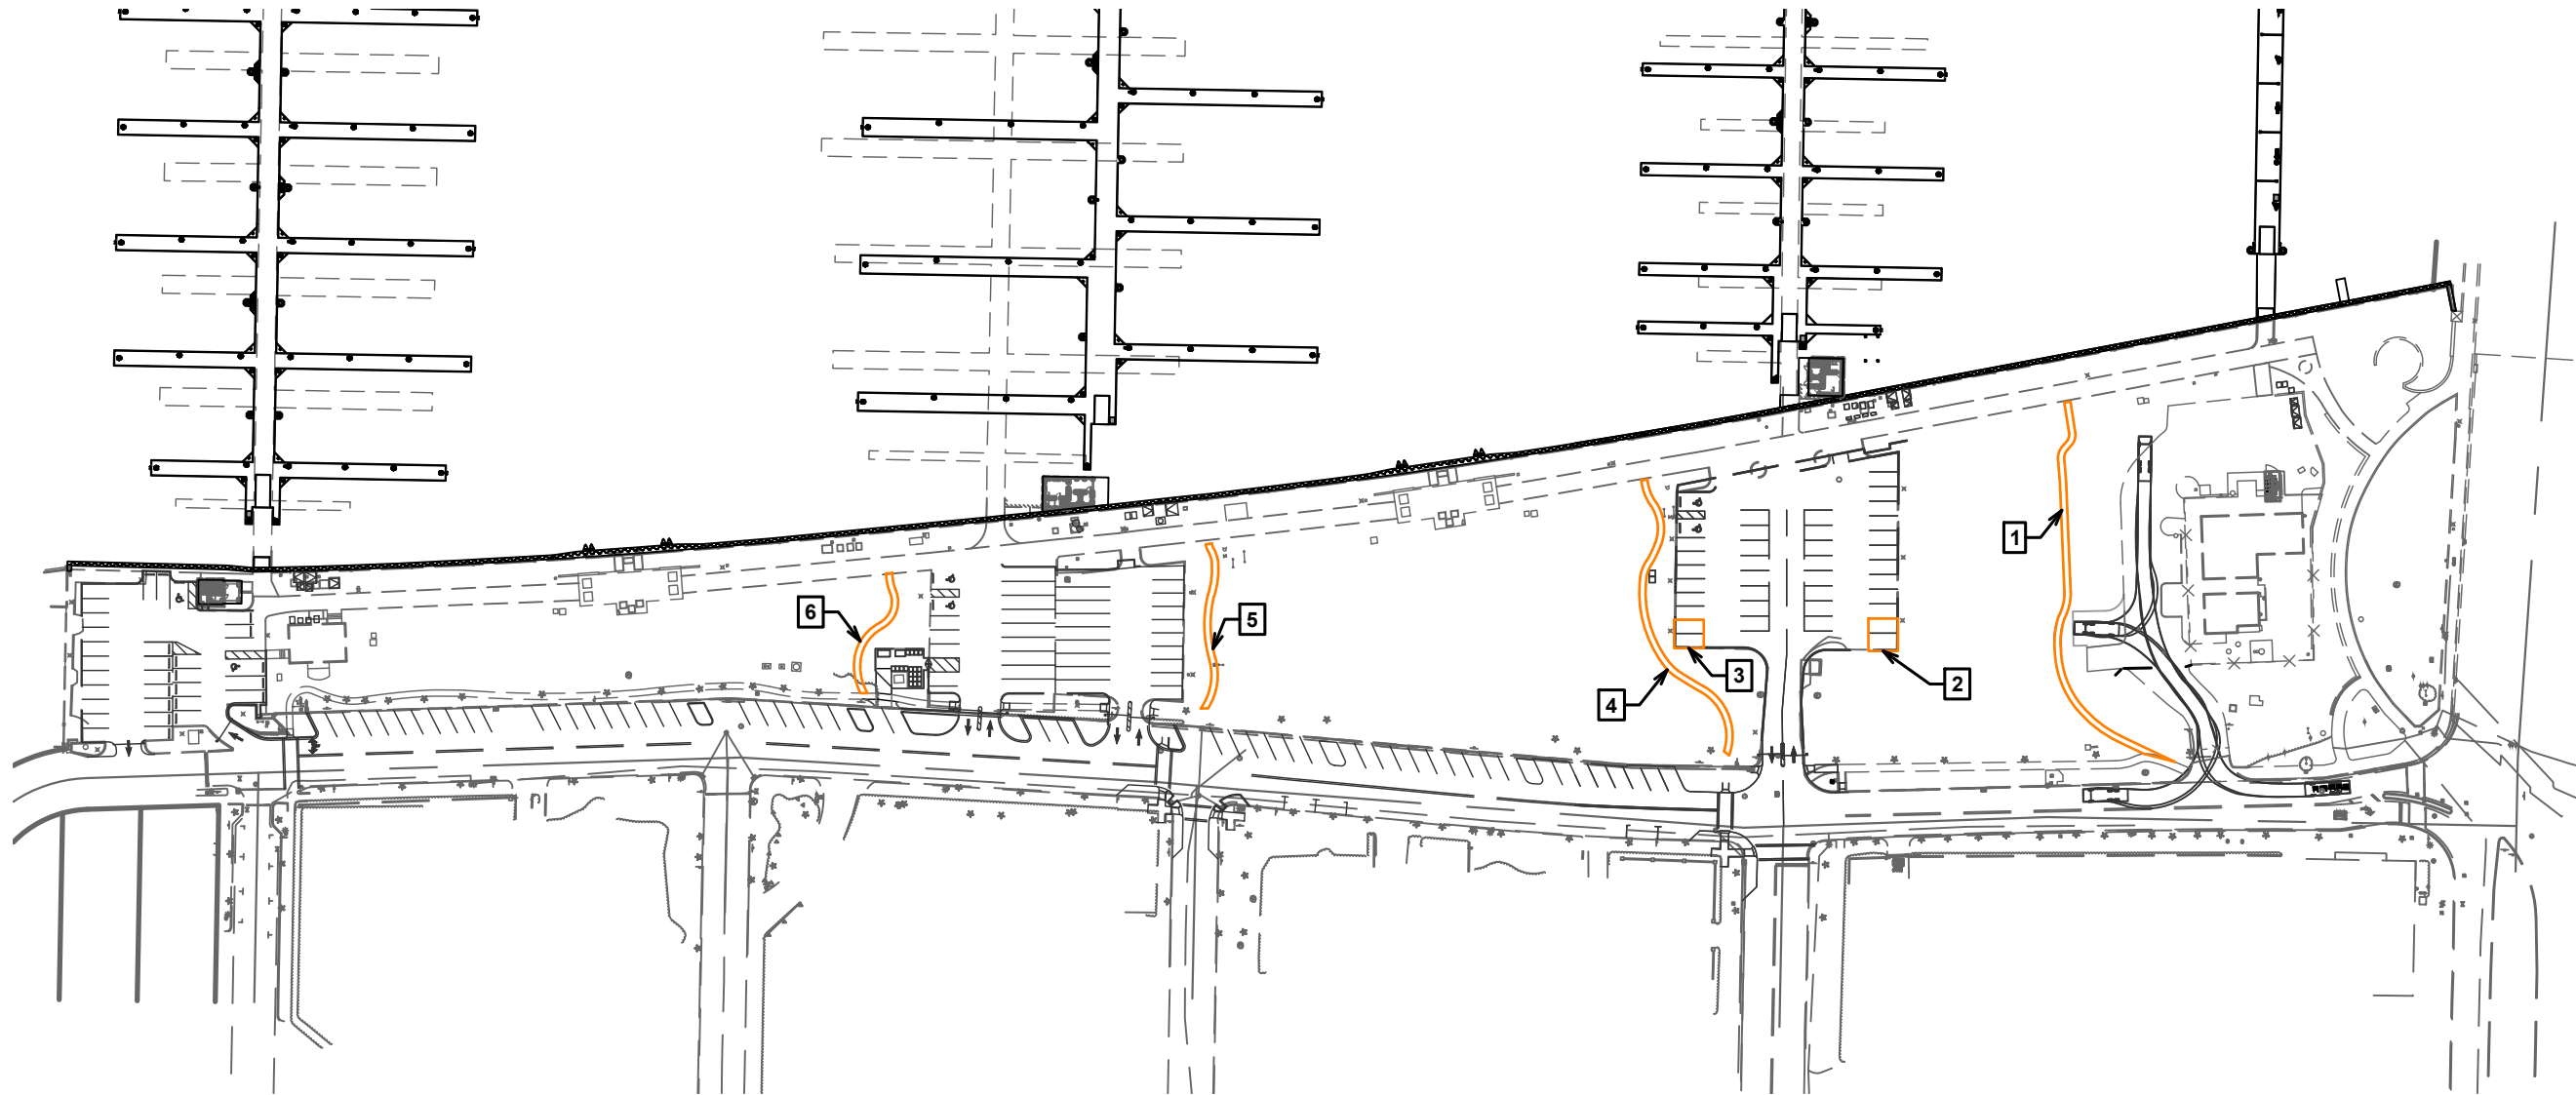

REFUSE RELOCATION IMPACTS :

HARDSCAPE SUMMARY			LANDSCAPE OPEN SPACE SUMMARY			SURPLUS LANDSCAPE OPEN SPACE FROM MARINA PROJECT		NET IMPACT	
	HARDSCAPE REMOVED	HARDSCAPE PROPOSED		LANDSCAPE OPEN REMOVED	LANDSCAPE OPEN PROPOSED		LANDSCAPE OPEN SPACE		LANDSCAPE OPEN SPACE REQUIRED
TOTAL (SF)	482	1526	TOTAL (SF)	1526	482	TOTAL (SF)	317	TOTAL (SF)	727

HARDSCAPE AREA TABLE	
DESCRIPTION	TOTAL (SF)
[1] PATH	1052
[2] TWO PARKING SPACES	393
[3] TWO PARKING SPACES	344
[4] PATH	807
[5] PATH	431
[6] PATH	349

SUB-CONSULTANT

CLIENT



PROJECT INFORMATION

TOWN OF PALM
BEACH MARINA
REFUSE LAYOUT

TOWN OF PALM
BEACH

PROJECT NUMBER
22-431.0042

CLIENT PROJECT NUMBER

VERIFY SCALES
0 1"
IF NOT ONE INCH ON THIS SHEET,
ADJUST SCALES ACCORDINGLY

DATE OF ISSUE
8/31/2023

DESIGNED BY
DC

DRAWN BY
DM


CHECKED BY
BW

DRAWING TITLE

MARINA PARK
HARDSCAPE
AREA OVERVIEW

DRAWING NUMBER
EX-2
2 OF 3

Plot Date: 9/1/2023 12:53:58 PM Username: nmusic Layout Name: PH-1
Folder Path: V:\Projects\2022\22-0431.00042 - Marina Refuse Layout - Rev2.dwg Filename: 22-431.0042 - Marina Refuse Layout_Rev2.dwg

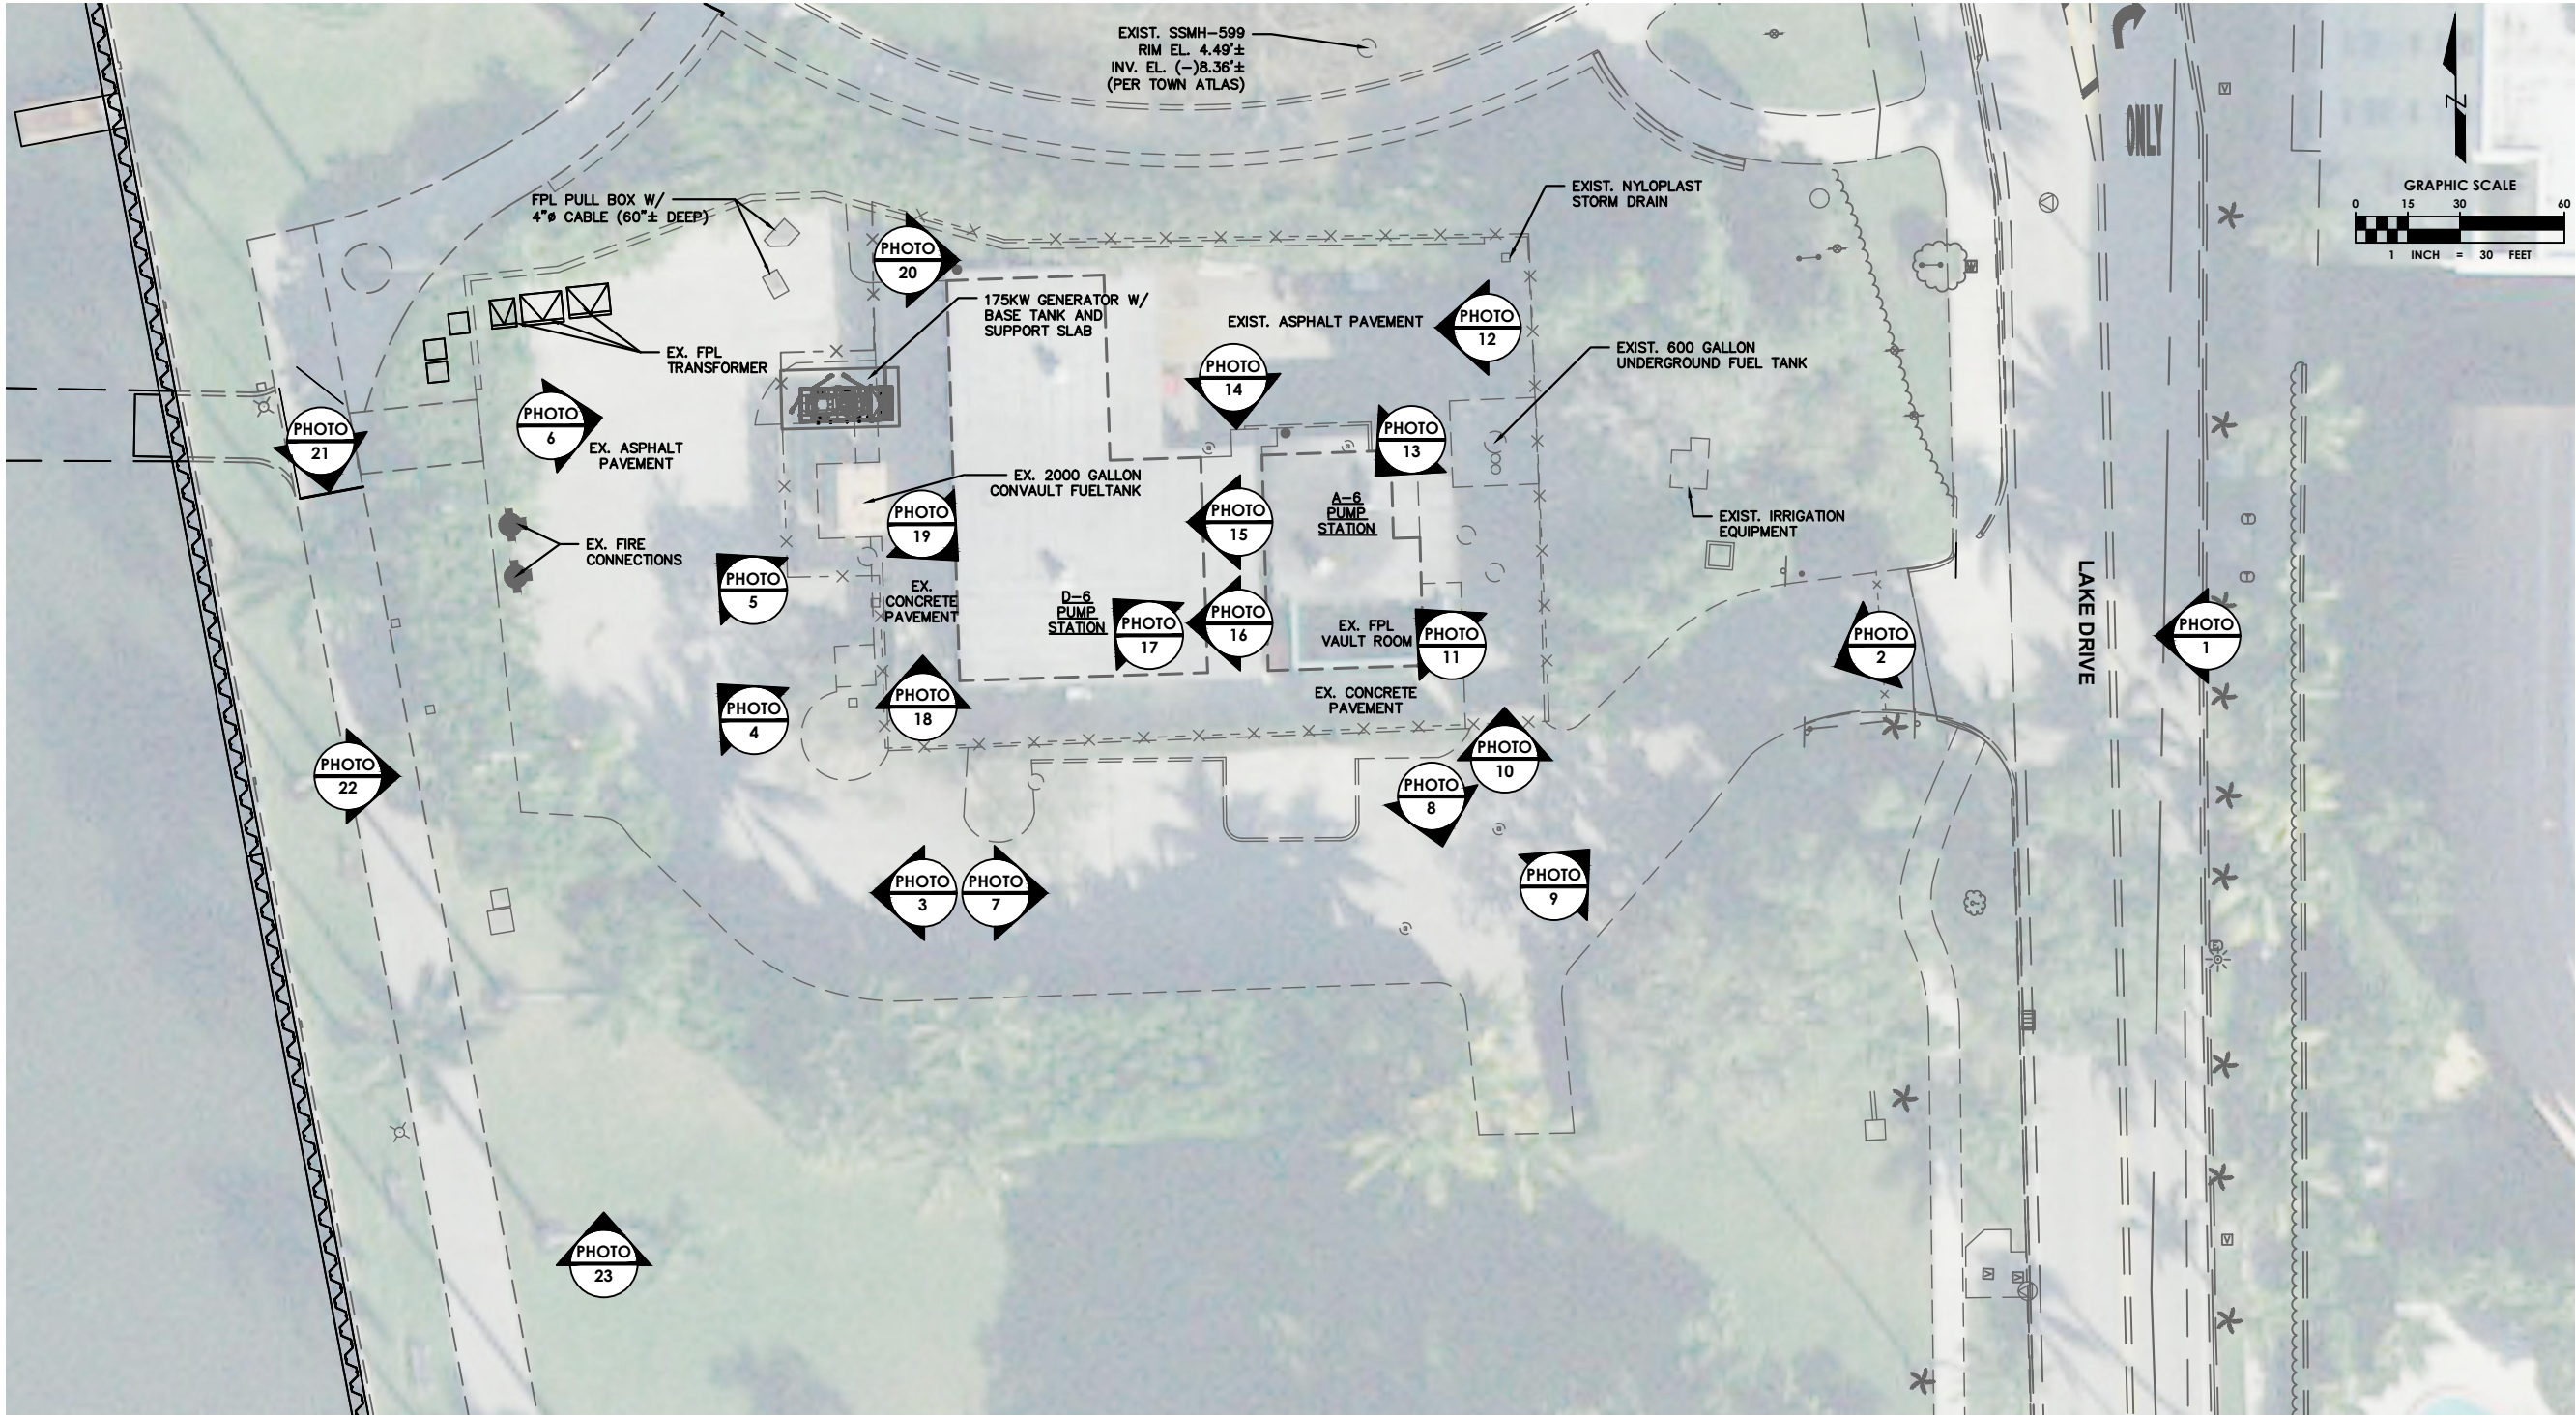

REFUSE RELOCATION IMPACTS :

HARDSCAPE SUMMARY			LANDSCAPE OPEN SPACE SUMMARY			SURPLUS LANDSCAPE OPEN SPACE FROM MARINA PROJECT		NET IMPACT	
	HARDSCAPE REMOVED	HARDSCAPE PROPOSED		LANDSCAPE OPEN REMOVED	LANDSCAPE OPEN PROPOSED		LANDSCAPE OPEN SPACE		LANDSCAPE OPEN SPACE REQUIRED
TOTAL (SF)	482	1526	TOTAL (SF)	1526	482	TOTAL (SF)	317	TOTAL (SF)	727



500 Australian Avenue South
Suite 850
West Palm Beach, FL 33401
561.746.6900
www.chenmoore.com

SUB-B-CONSULTANT



PROJECT INFORMATION

TOWN OF PALM BEACH MARINA REFUSE LAYOUT

TOWN OF PALM BEACH

PROJECT NUMBER
22-431.0042

CLIENT PROJECT NUMBER

VERIFY SCALES
0 1"
IF NOT ONE INCH ON THIS SHEET, ADJUST SCALES ACCORDINGLY

DATE OF ISSUE
8/31/2023

DESIGNED BY
DC

DRAWN BY
DM

CHECKED BY
BW

DRAWING TITLE

PHOTO EXHIBIT KEY SHEET

DRAWING NUMBER
PH-1
3 OF 3