



Exhibit "B"

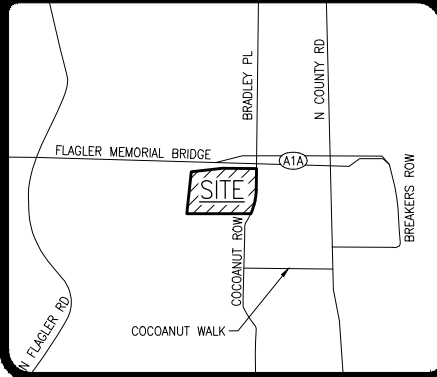

LOCATION MAP
NOT TO SCALE

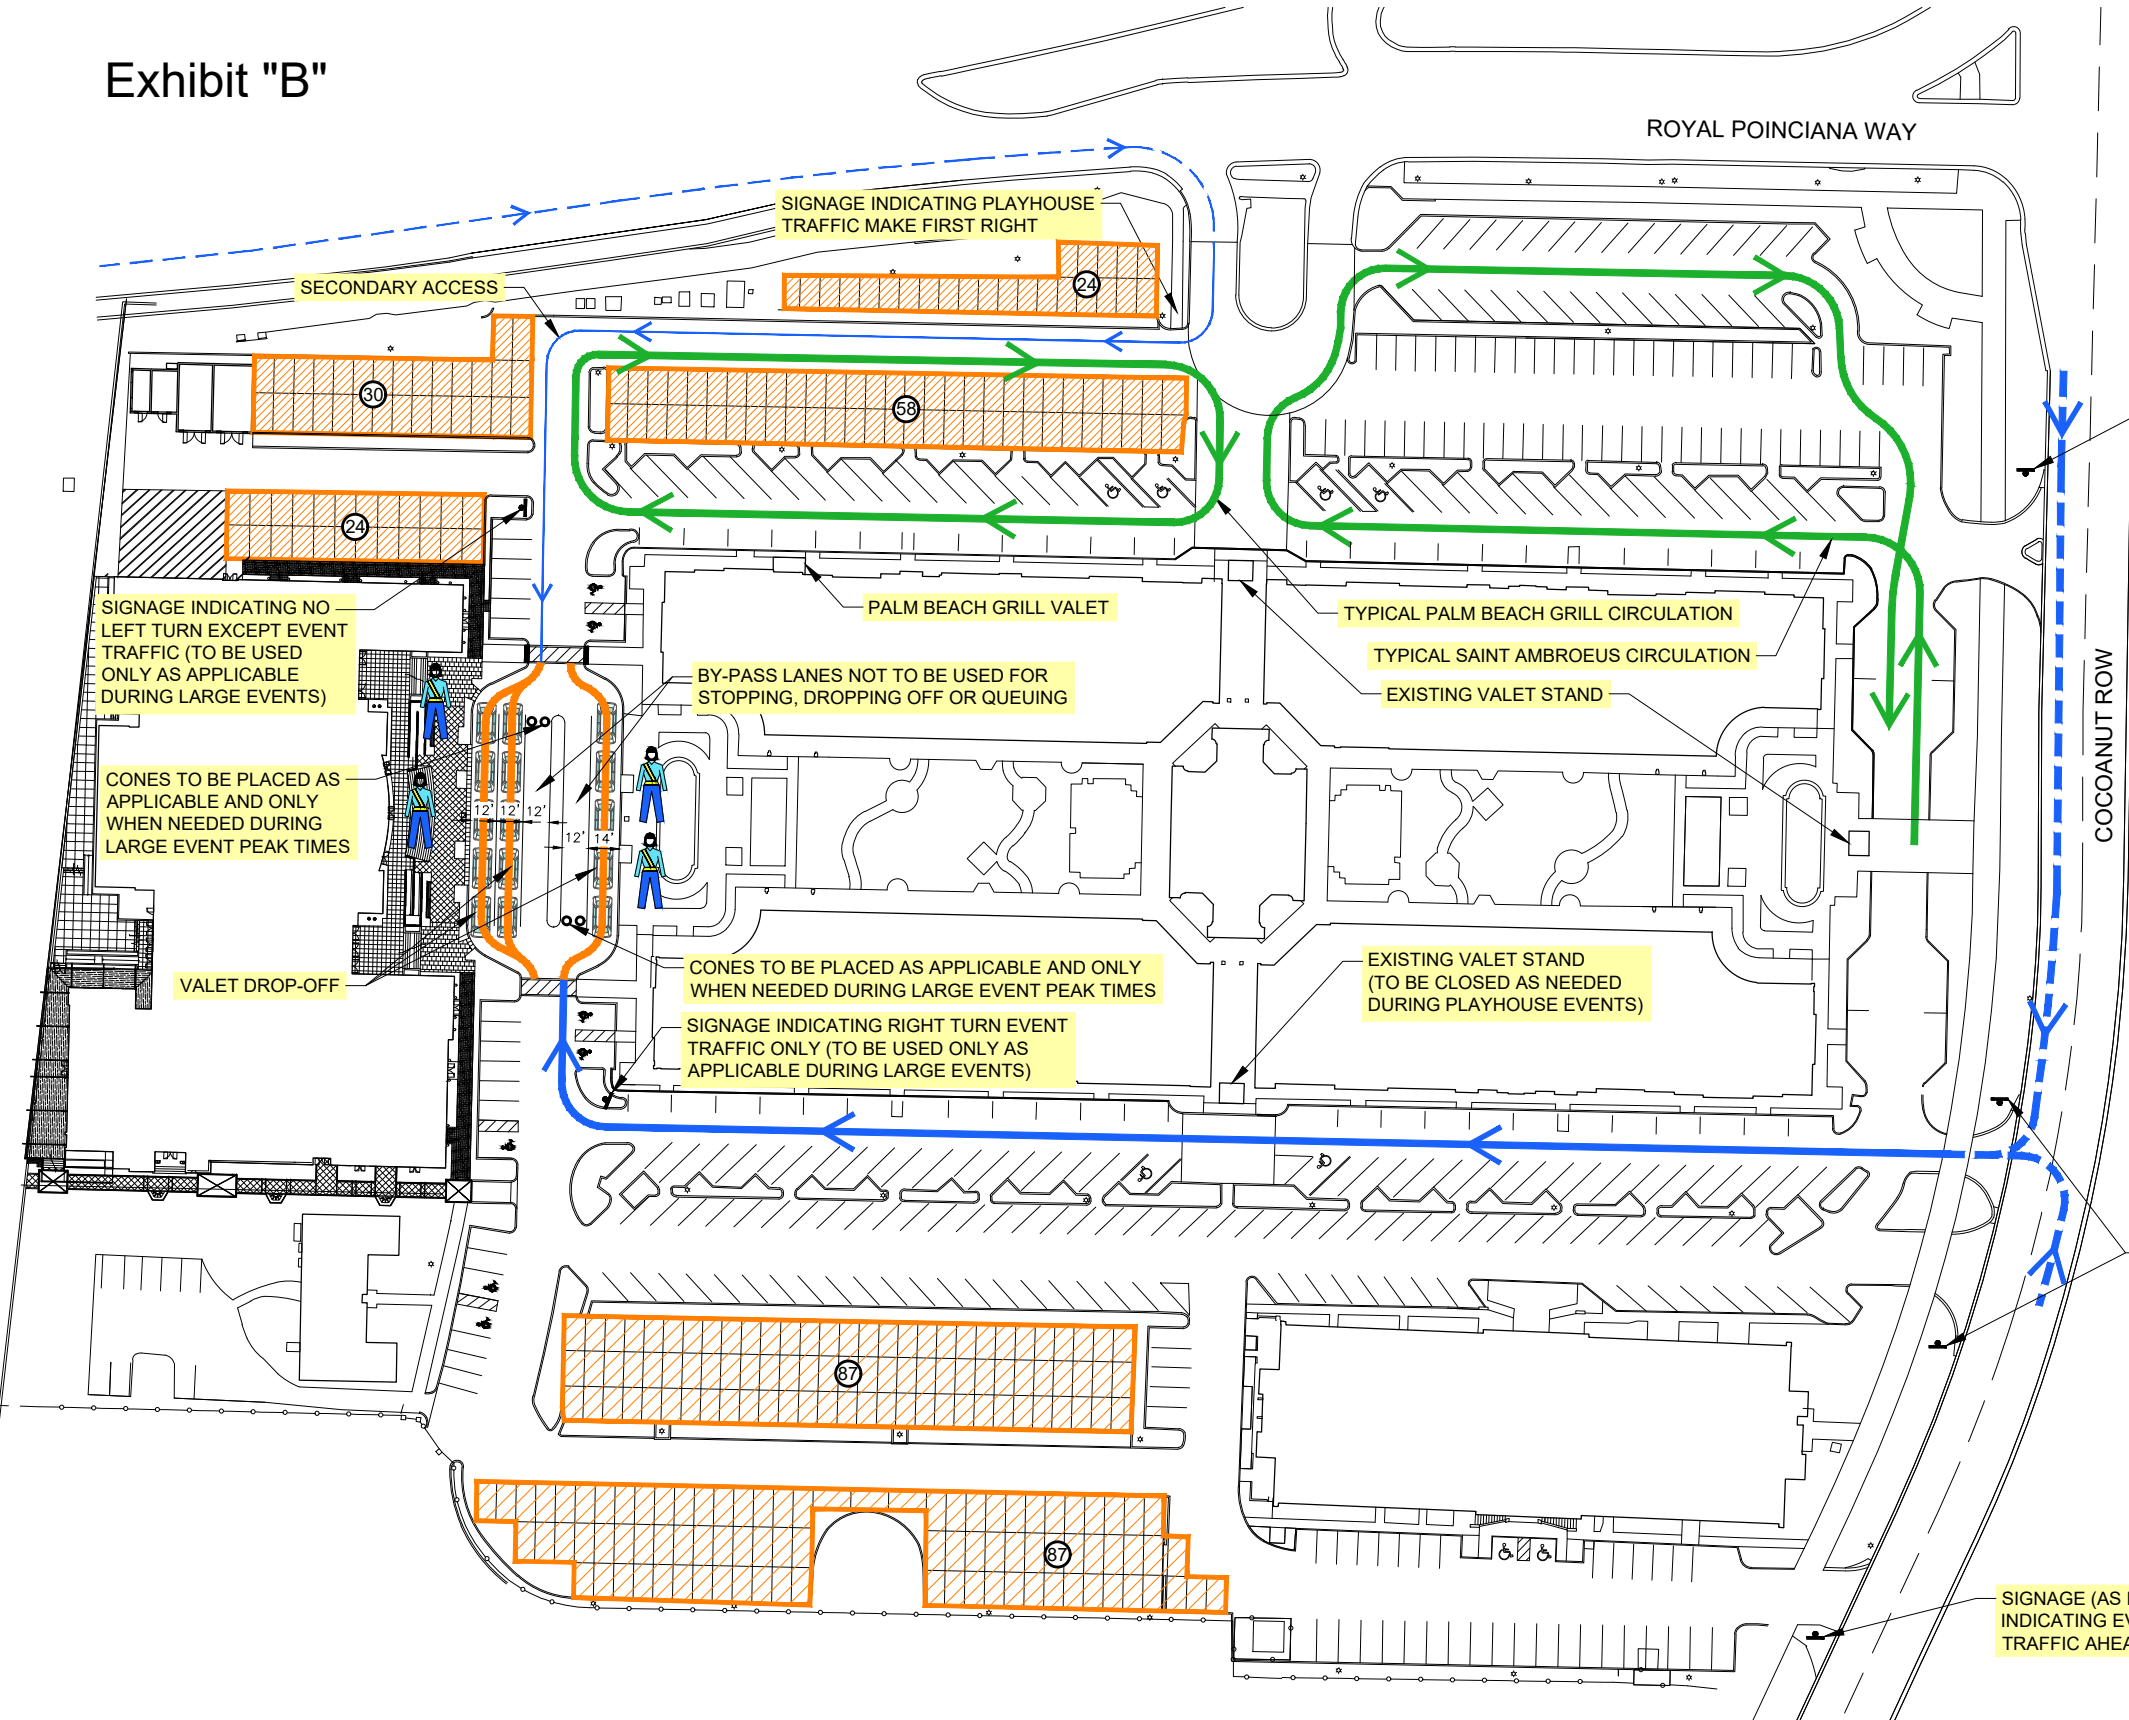

OPERATIONAL MANAGEMENT
STAFF DUTIES:



VALET ATTENDANTS:
EXACT NUMBER OF ATTENDANTS WILL
VARY AND DEPEND ON EVENT TYPE

LEGEND

- INGRESS QUEUE
- VALET DROP-OFF
- EXISTING RESTAURANT TYPICAL VALET CIRCULATION

TOTAL VALET SPACES = 310

MINIMUM VALET
REQUIREMENTS *

EVENT SIZE	VALET ATTENDEES
100	3
200	4
300	5
400	7

* MINIMUM VALET ATTENDEES
REQUIRED TO MAINTAIN EVENT
QUEUE AT 15 VEHICLES OR LESS

VALET CIRCULATION AND PARKING PLAN

4/1/2022

REVISIONS

SIMMONS & WHITE
ENGINEERING | PLANNING | CONSULTING | DESIGN
2581 Metrocentre Blvd West • Suite 3 • West Palm Beach, Florida 33407 • (561) 478-7848

DESIGN
B.K.

DRAWN
C.O.

CHECKED

APPROVED

DATE

ROYAL POINCIANA PLAYHOUSE
SECTION 22, TOWNSHIP 43S., RANGE 43E.
TOWN OF PALM BEACH, FLORIDA
TRAFFIC CIRCULATION EXHIBIT

JOB NO.
21-119

DRAWING NO.
21119215

SHEET
1 OF 1