

EXISTING ROOF TOP/PARAPET
EDGE FINIALS SHALL BE
REMOVED AND ROOF SHALL
BE PATCHED TO MATCH
EXISTING AS REQUIRED.


EXISTING PILASTER EXACT
LOCATIONS TO BE
CONFIRMED. PILASTER MAY BE
RELOCATED AS NEEDED.

EXISTING ARCHED WINDOW
AND DOOR TO BE REMOVED.
TRANSFORM SHALL BE
CAREFULLY REMOVED AND
STORED ON SITE PER TOWN
ADVISEMENT. REFER TO A-142
FOR DESIGN INTENT.

EXISTING STOREFRONT
FRAMING AND GLAZING TO BE
REMOVED.


EXISTING BOLTS FOR PREVIOUS
FLOOR PANELS TO BE
REMOVED. FLOOD PANELS
HAVE NOT BEEN UTILIZED IN
MANY YEARS AND ARE NO
LONGER ON SITE

EXISTING ENTRY DOORS TO BE
REMOVED.

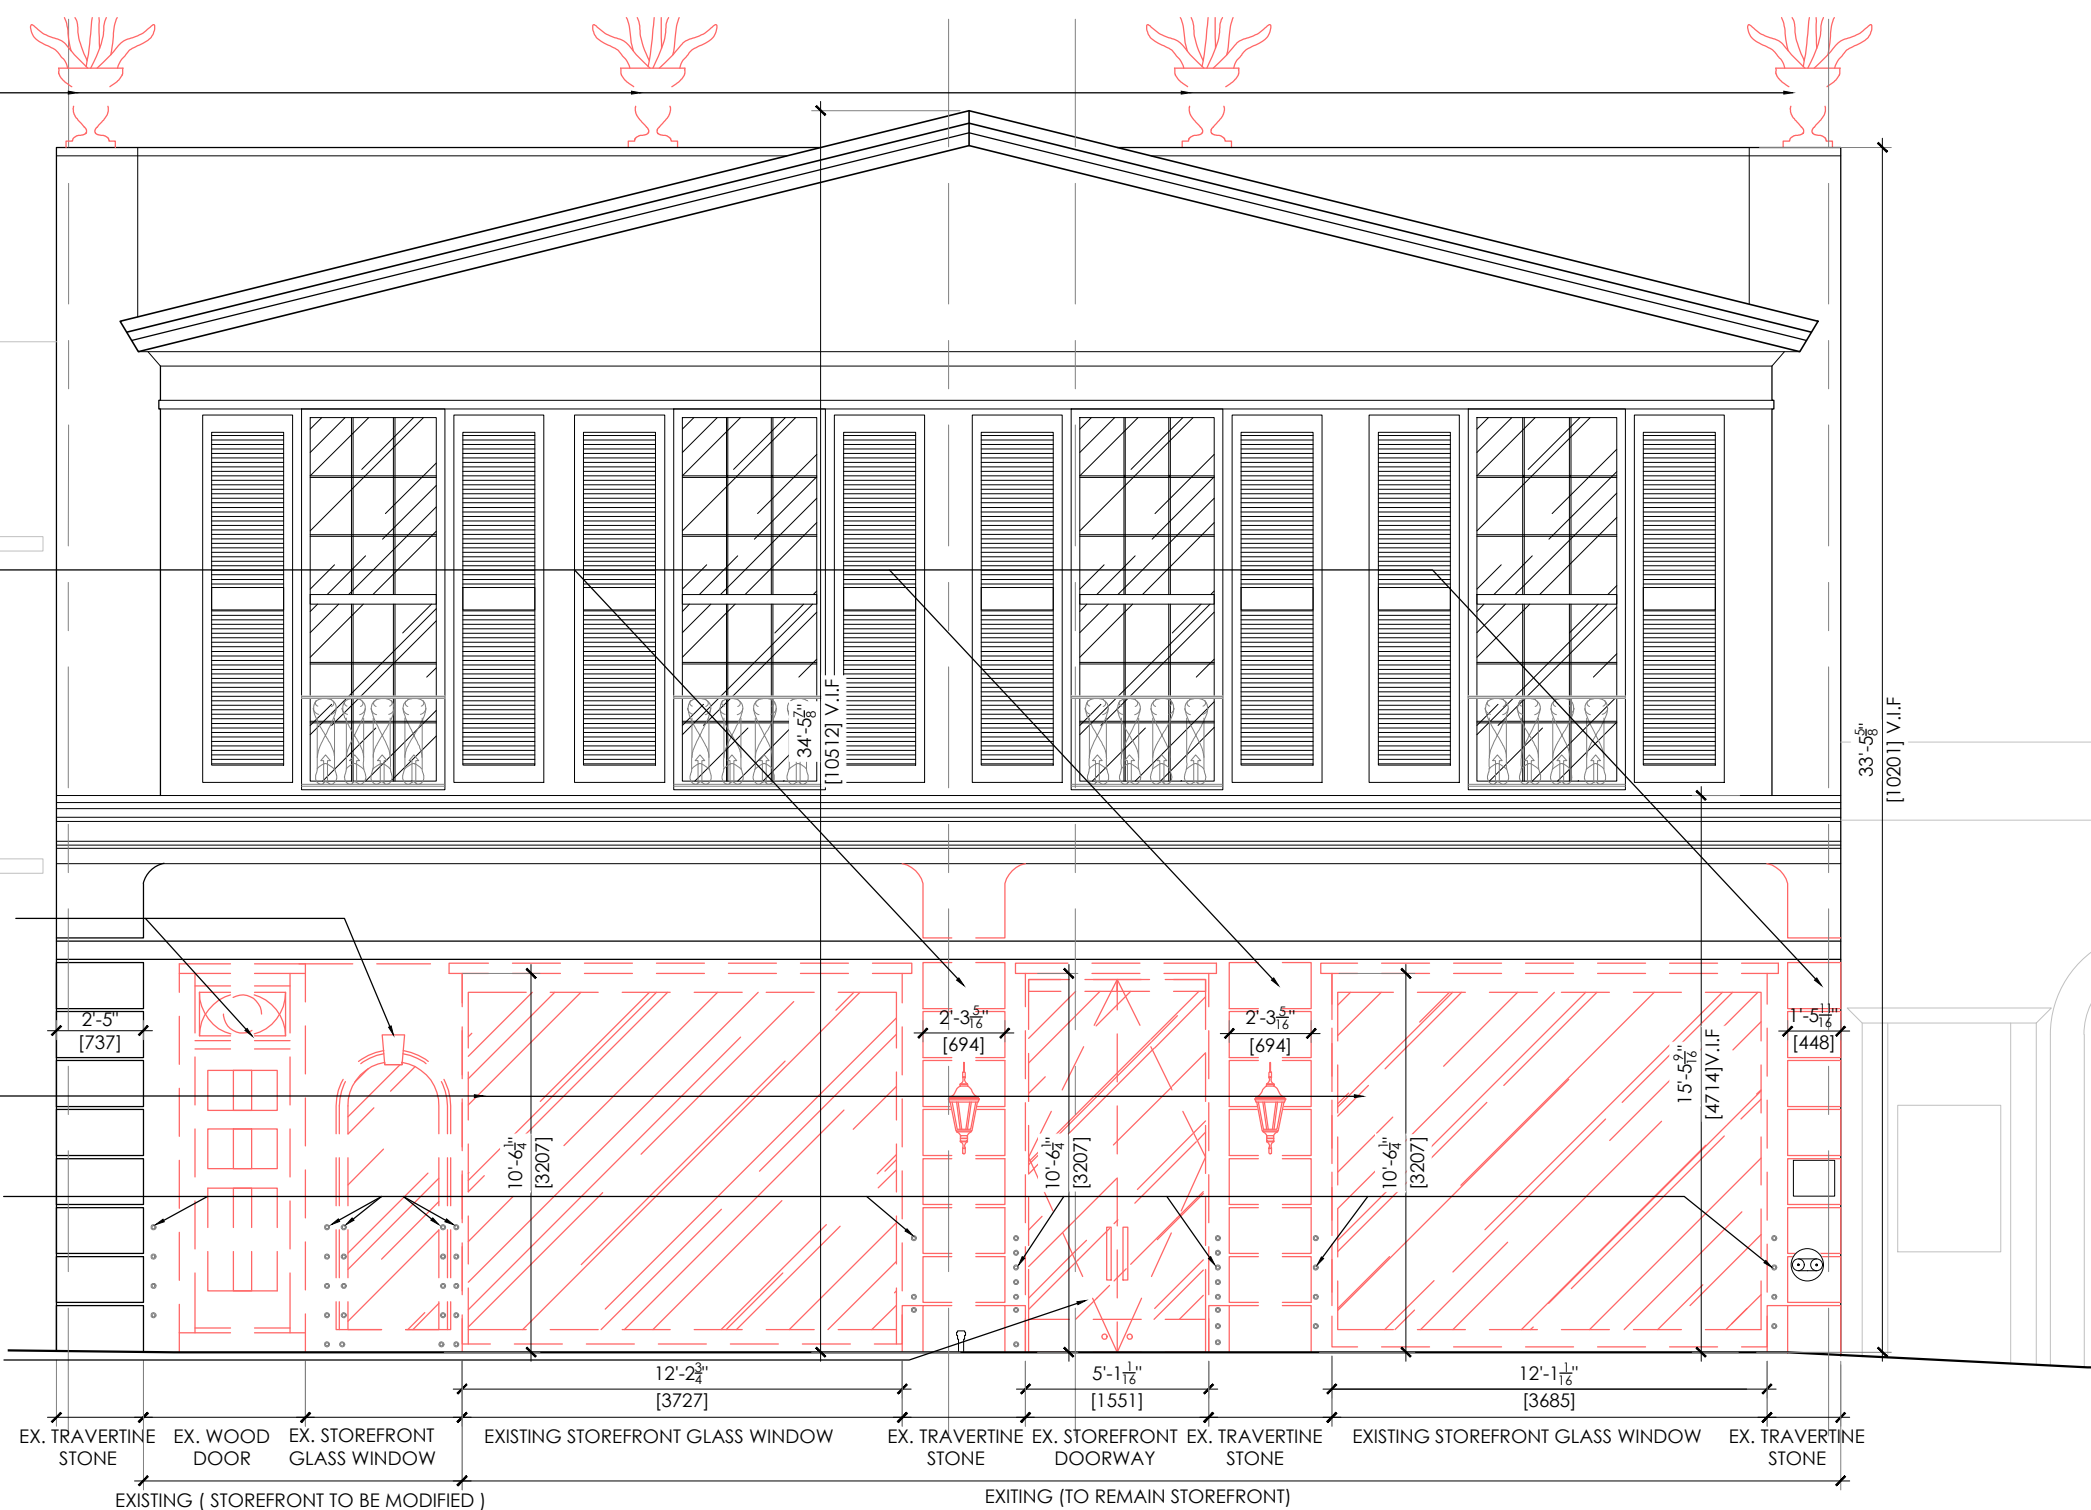


01 STOREFRONT FACADE

SCALE: 1/4" = 1'-0"

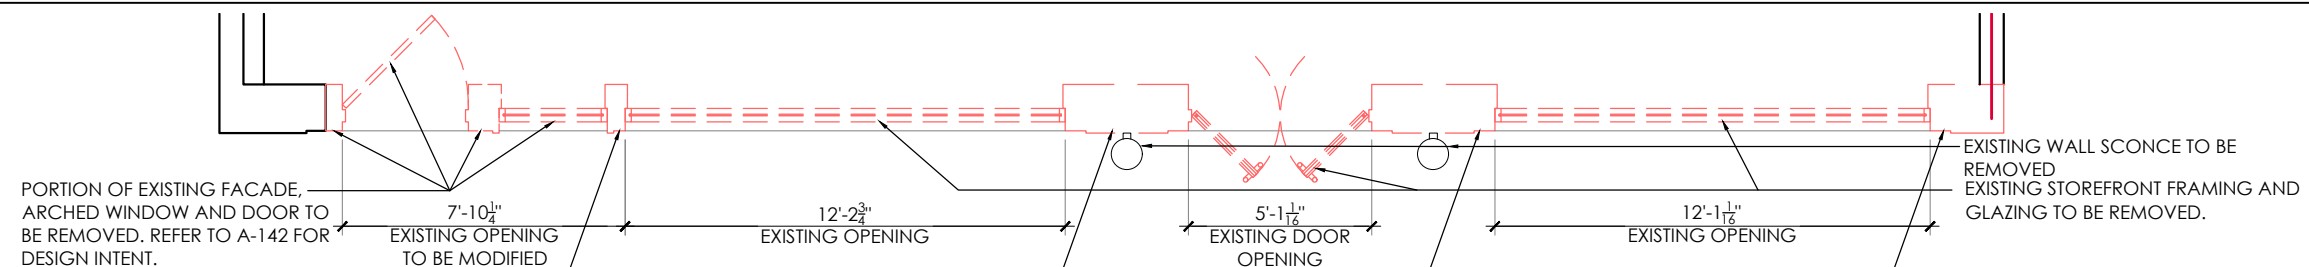

02 EXISTING STOREFRONT PLAN

SCALE: 1/4" = 1'-0"

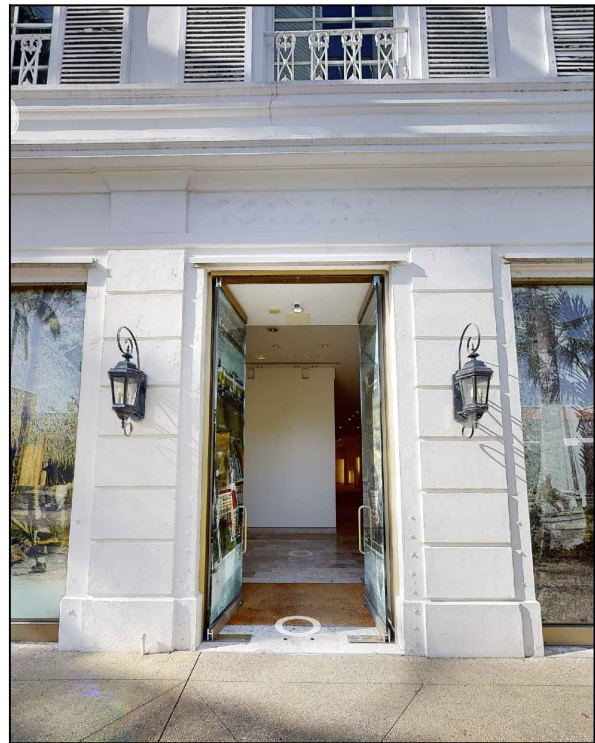

01 EXISTING FACADE PHOTO

NTS

EXISTING ROOF TOP/PARAPET
EDGE FINIALS SHALL BE
REMOVED AND ROOF SHALL
BE PATCHED TO MATCH
EXISTING AS REQUIRED.

EXISTING WINDOWS TO
REMAIN.

EXISTING DECORATIVE
RAILINGS AND SHUTTERS TO
REMAIN.

NEW PILASTERS TO
MATCH THE EXISTING
PILASTER

NEW STOREFRONT SYSTEM
WITH BRASS LIKE TRIM.
REFER TO SAMPLE PAGE.


EXISTING PILASTER TO
ADJUSTED AS
REQUIRED.

EXISTING PILASTER TO
REMAIN

LOUIS VUITTON

01 PROPOSED STOREFRONT FACADE

SCALE: 1/4" = 1'-0"

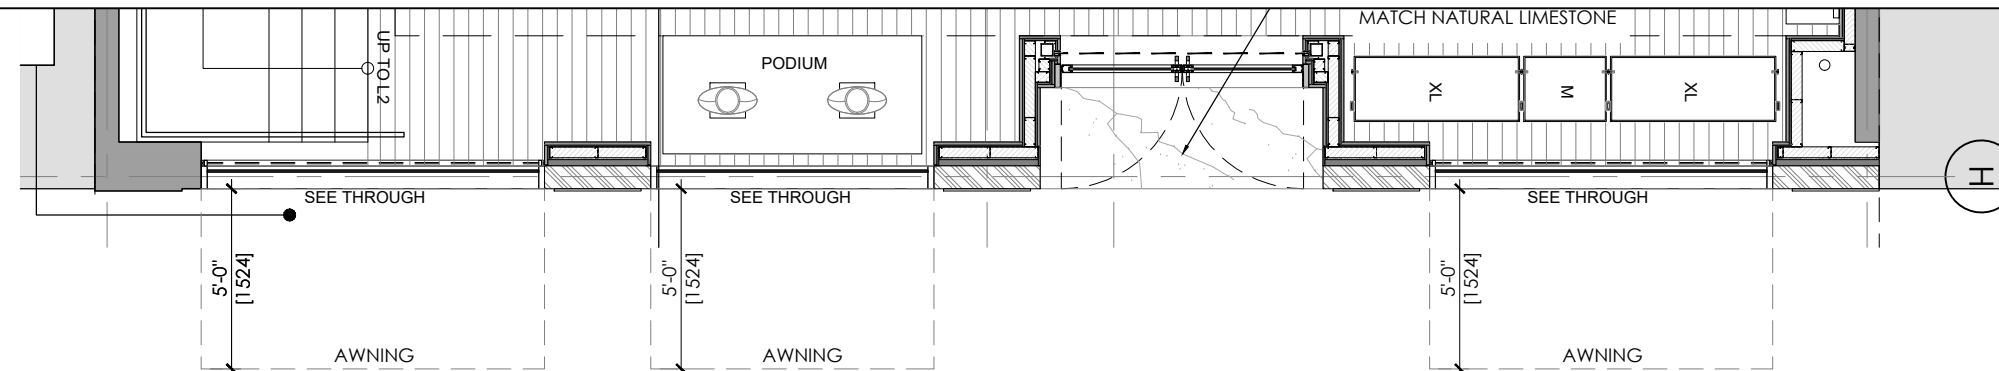


NOTE:
REFER TO A145 & A146 FOR
SIGNAGE ADDITIONAL
INFORMATION.

02 PROPOSED STOREFRONT PLAN


SCALE: 1/4" = 1'-0"



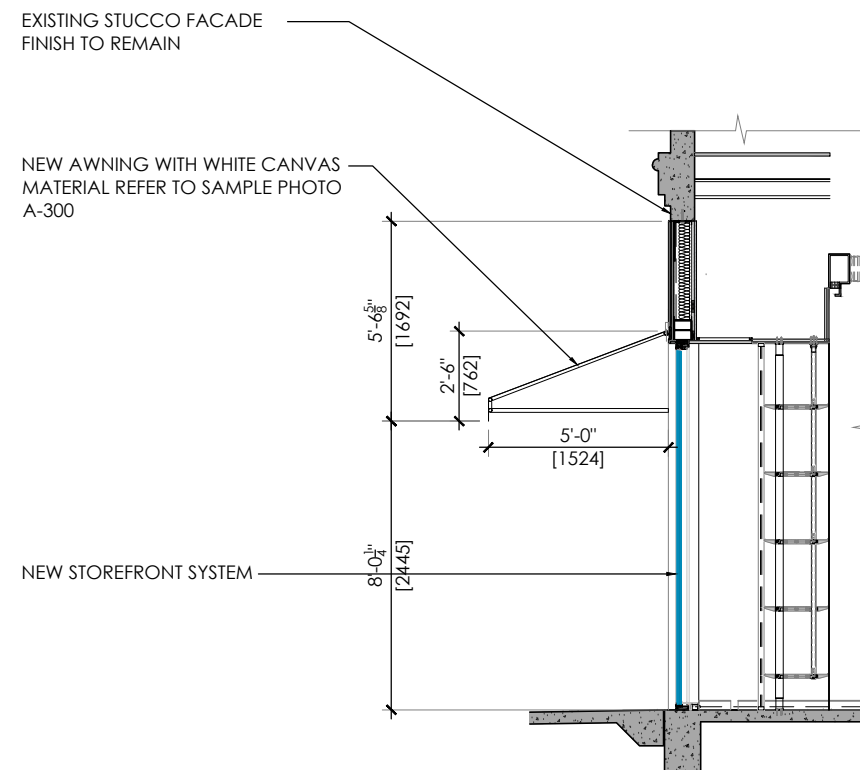


01 PROPOSED STOREFRONT SECTION

SCALE: 3/16" = 1'-0"

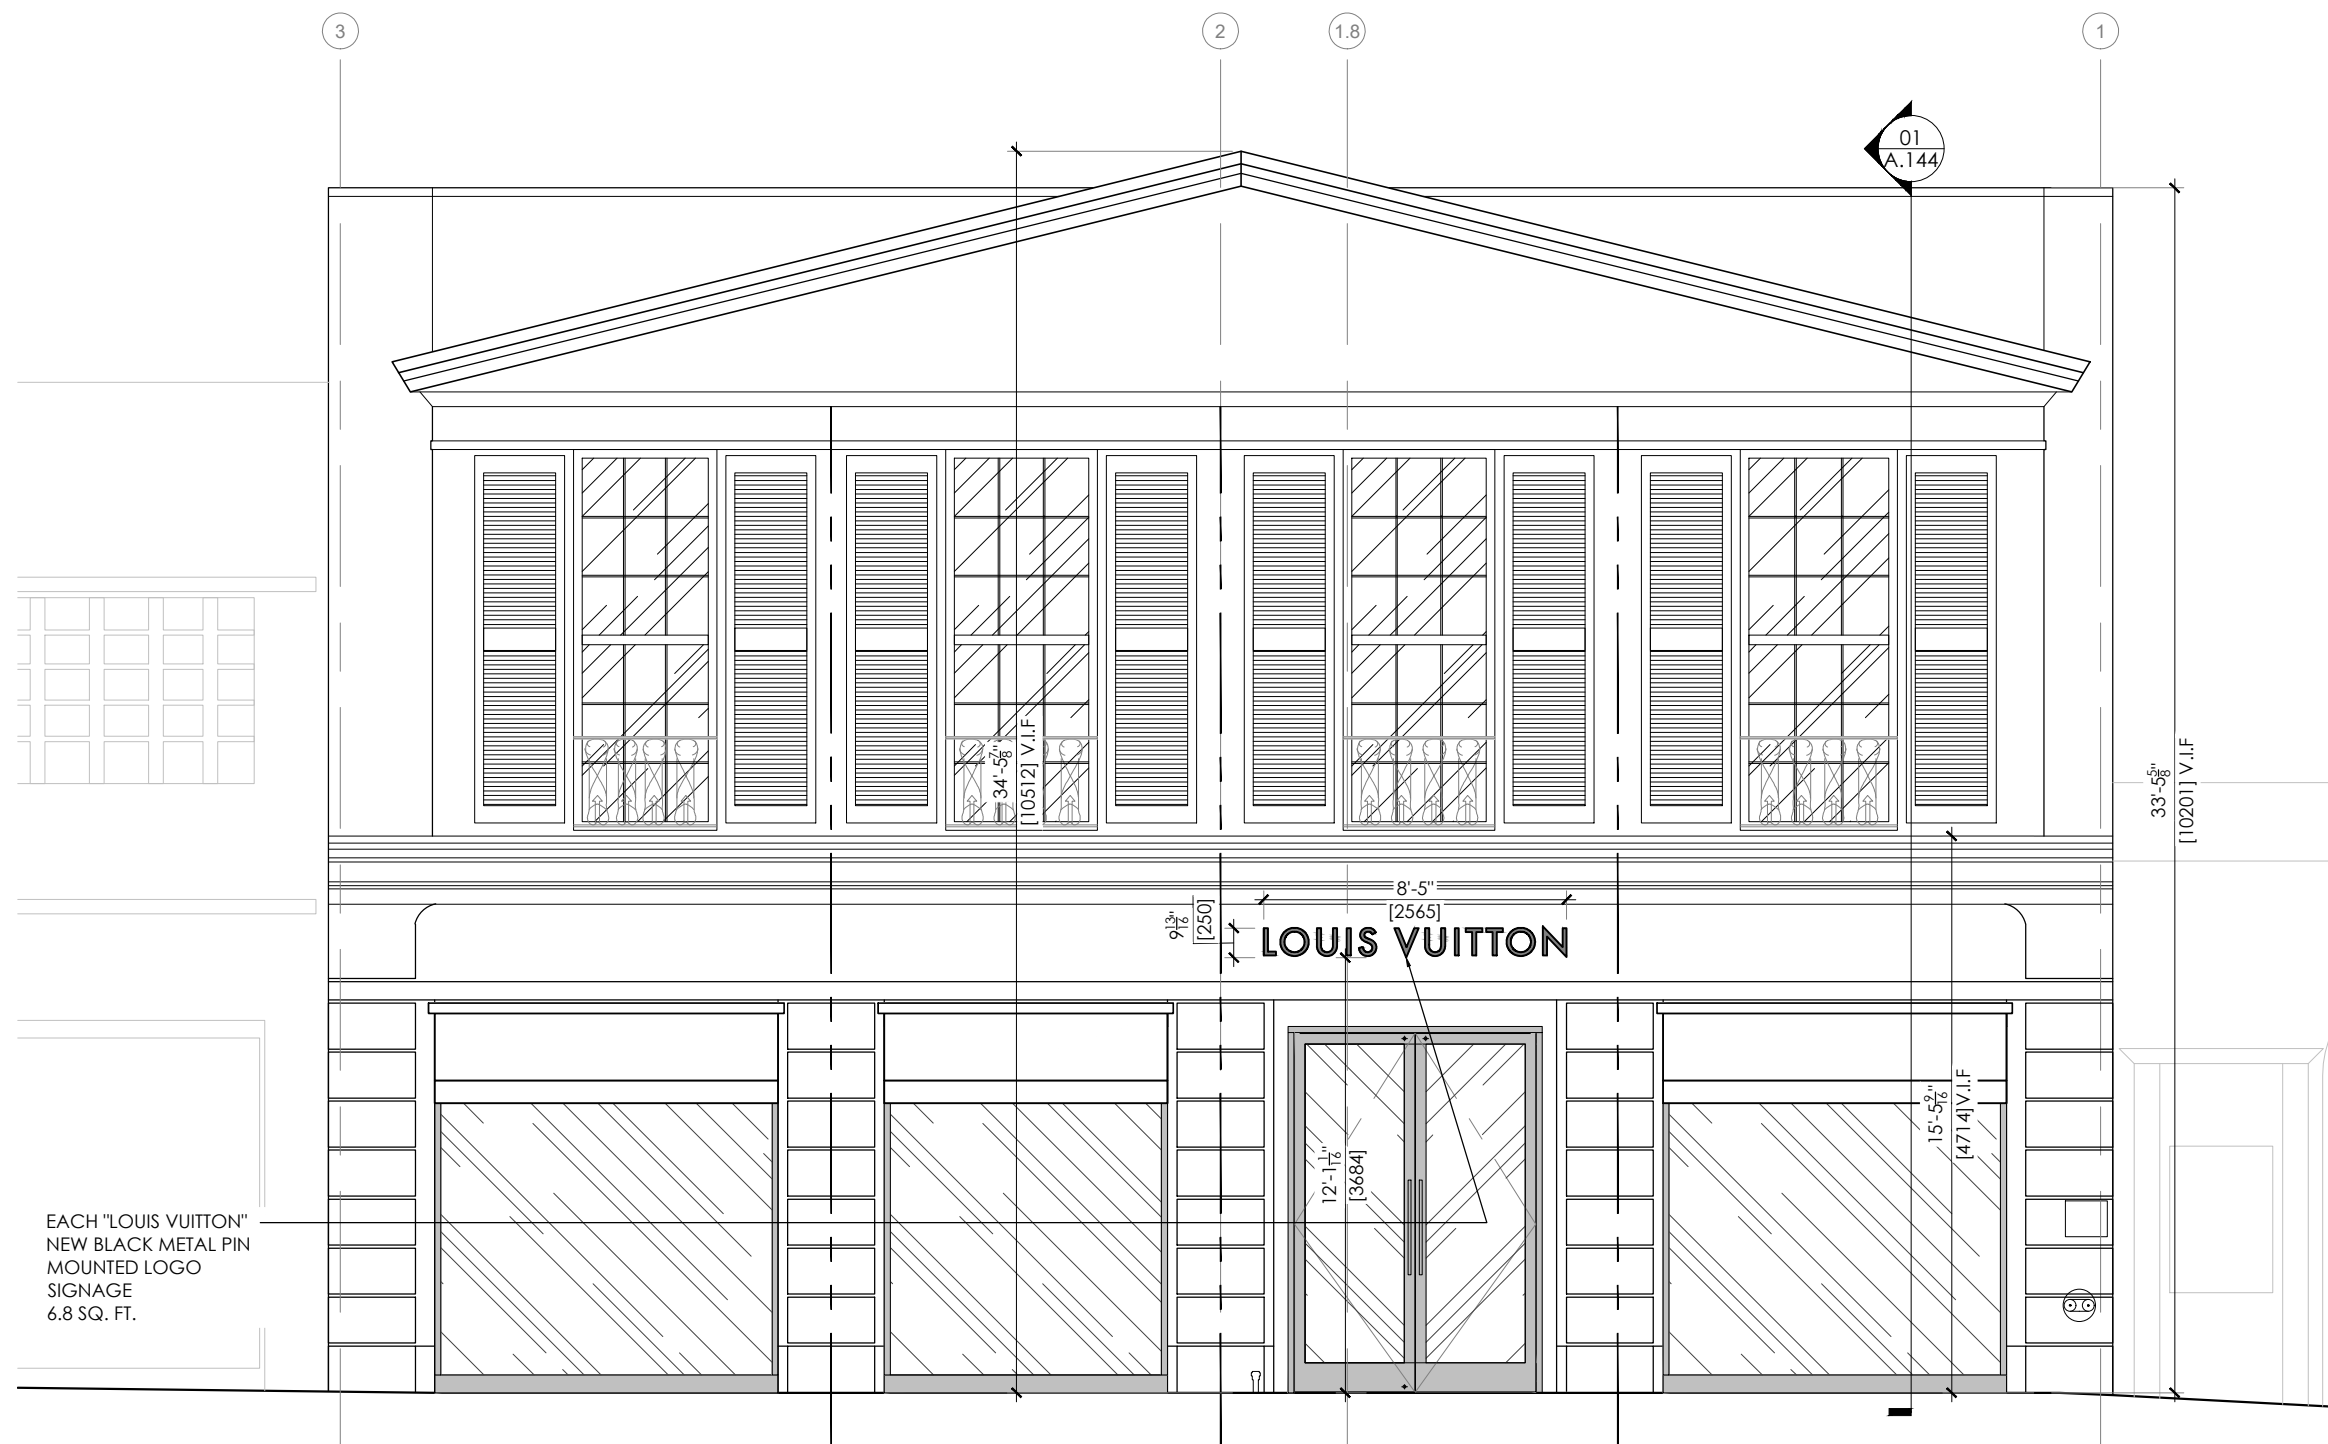

01 PROPOSED STOREFRONT SIGNAGE


SCALE: 1/4" = 1'-0"

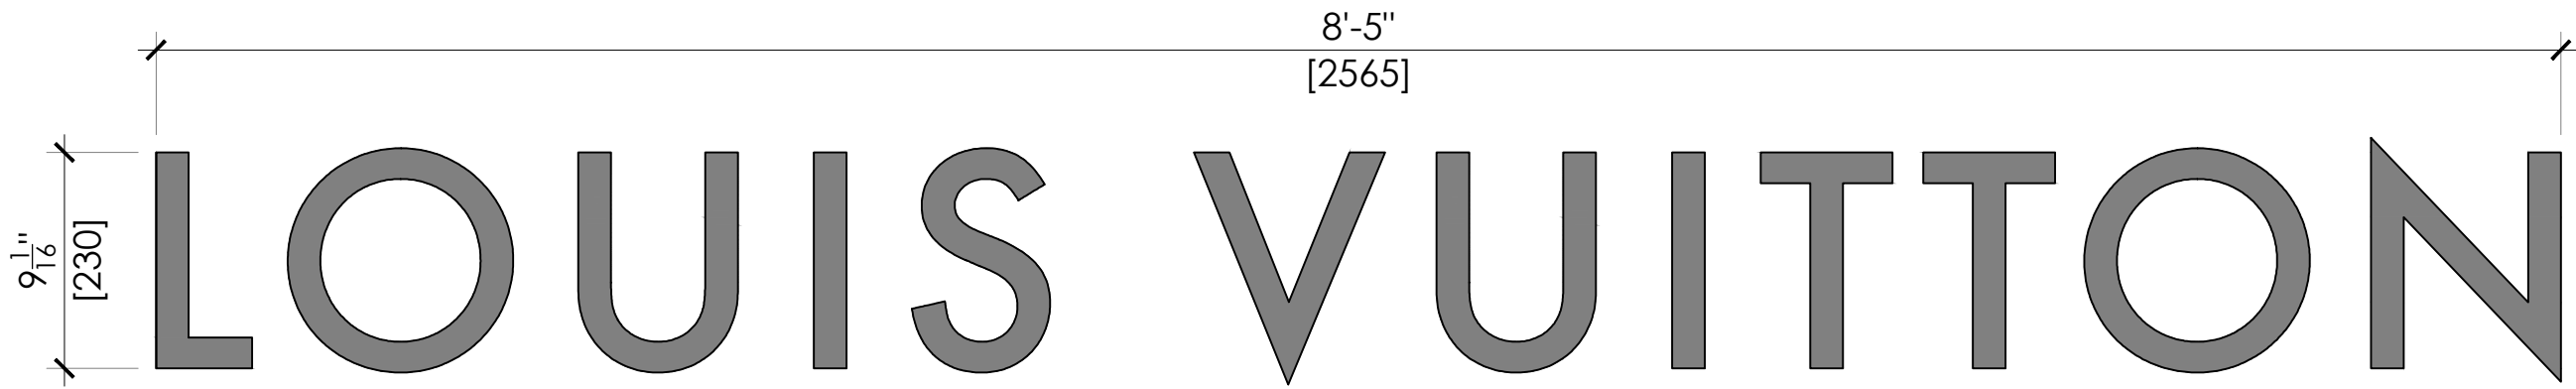


SIGNAGE SQUARE FOOTAGE CALCULATIONS	
	SQUARE FOOTAGE
LOUIS VUITTON	6.8 SQ. FT.

EACH "LOUIS VUITTON" NEW BLACK METAL PIN MOUNTED LOGO SIGNAGE
6.8 SQ. FT.


SCALE: 1 1/2" = 1'-0"

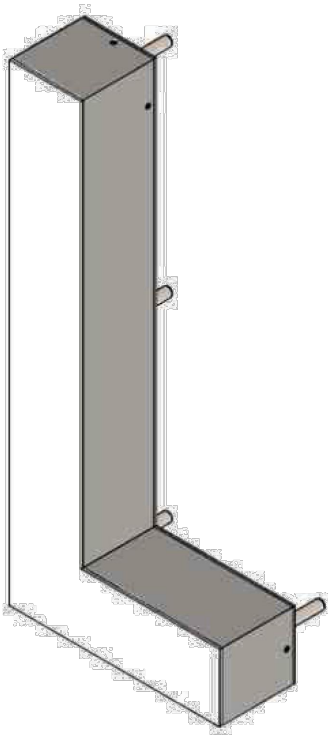

"L" ISOMETRIC EMAIL

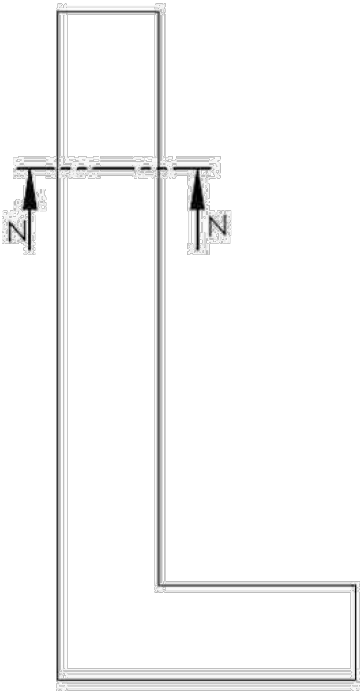

"L" ELEVATION

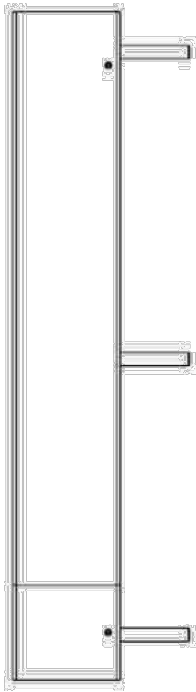

"L" LATERAL


01 PROPOSED "LOUIS VUITTON" SIGNAGE DETAIL

NTS




01 INTERIOR ELEVATION

SCALE: 1/8" = 1'-0"

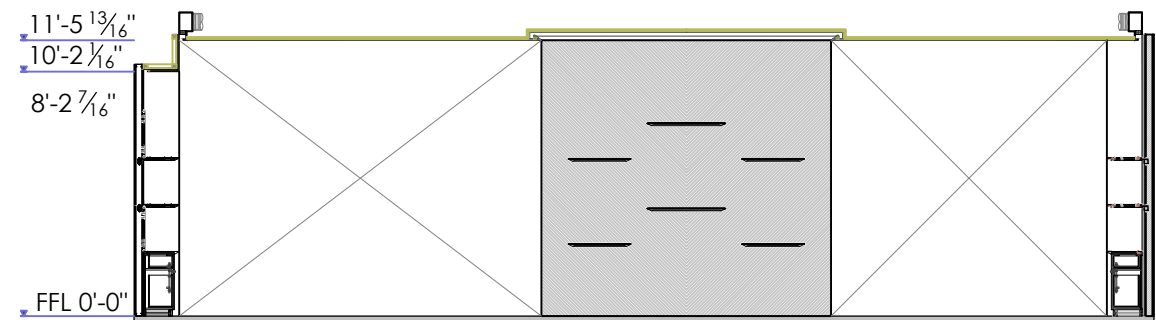


02 INTERIOR ELEVATION

SCALE: 1/8" = 1'-0"

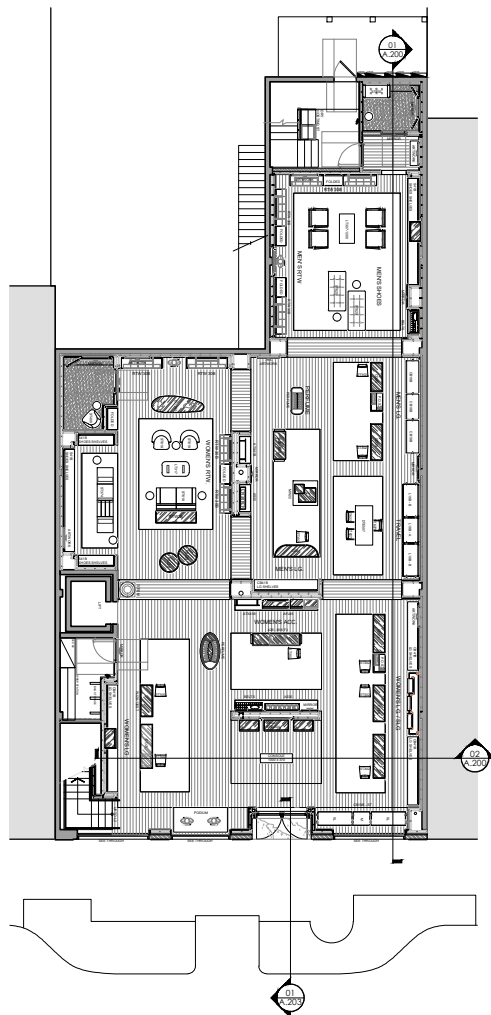



A KEY PLAN

N.T.S.

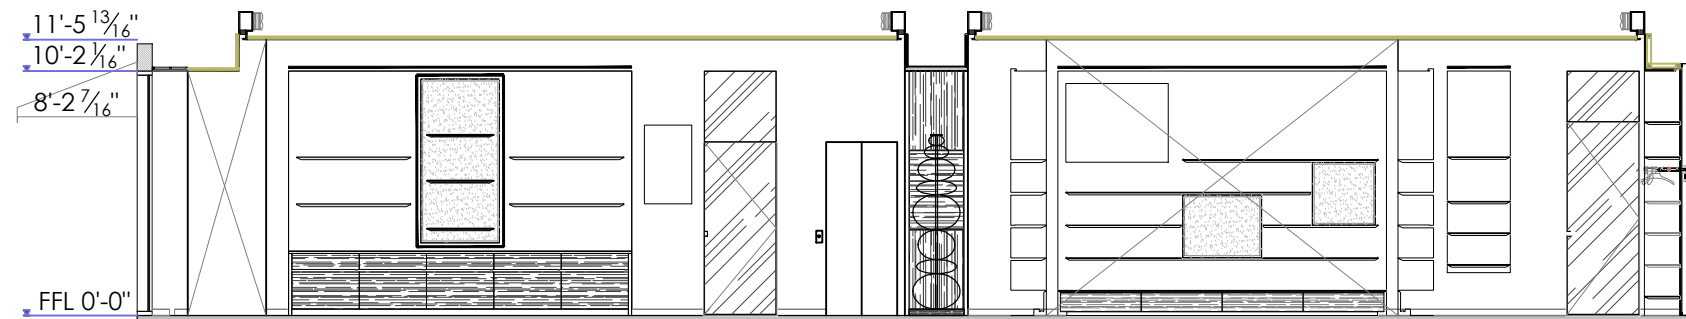


01 INTERIOR ELEVATION

SCALE: 1/8" = 1'-0"

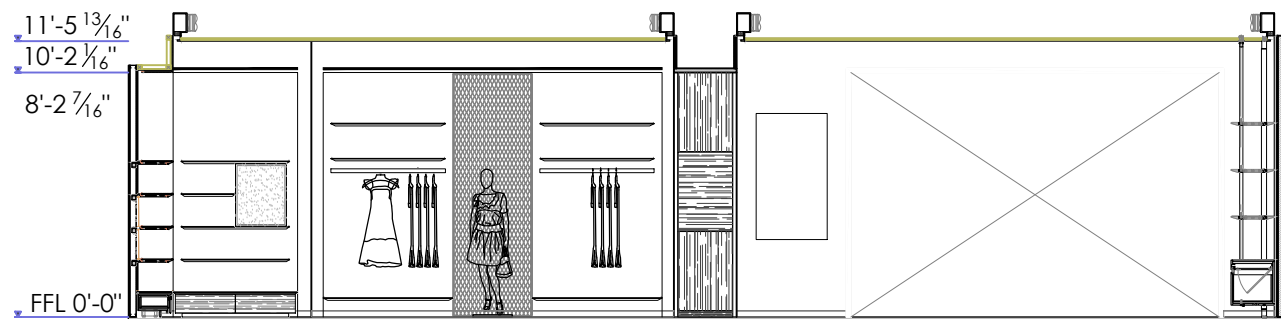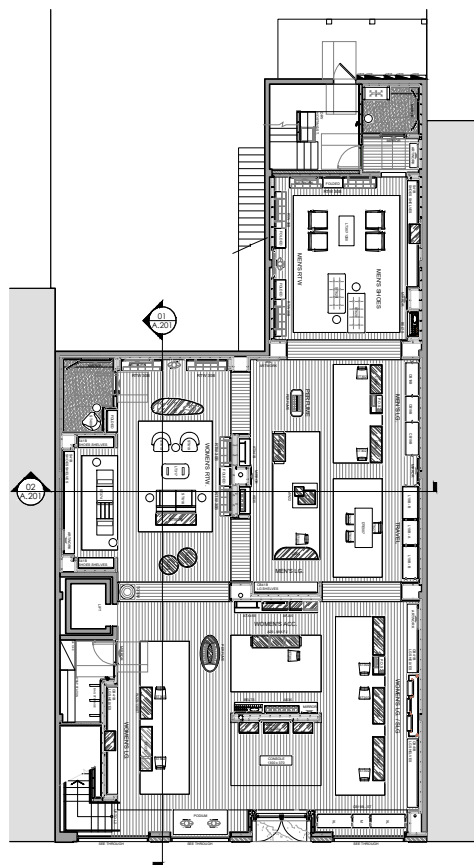


02 INTERIOR ELEVATION

SCALE: 1/8" = 1'-0"

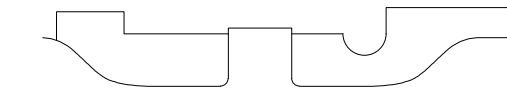


A KEY PLAN

N.T.S.

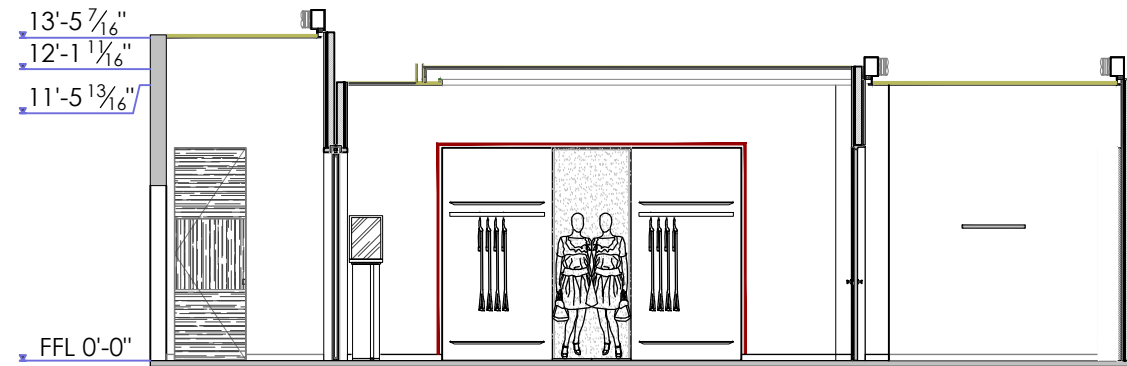


01 INTERIOR ELEVATION

SCALE: 1/8" = 1'-0"

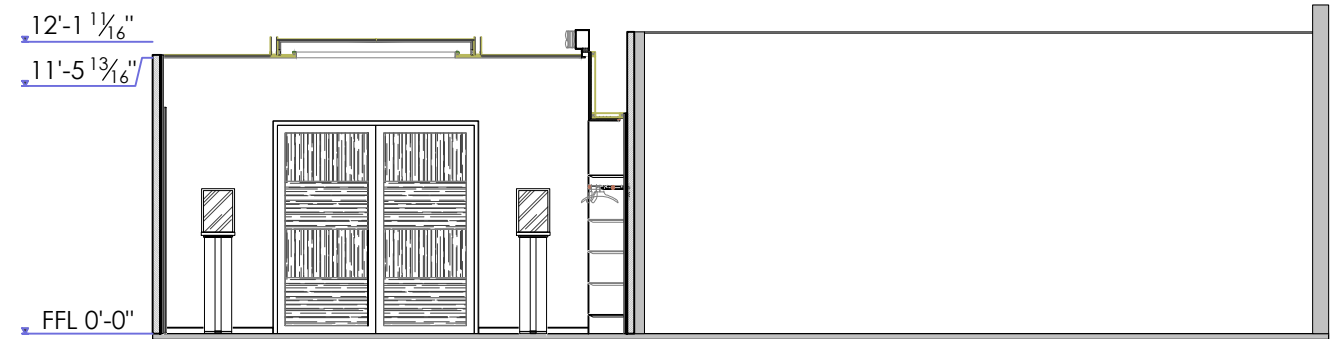


02 INTERIOR ELEVATION

SCALE: 1/8" = 1'-0"

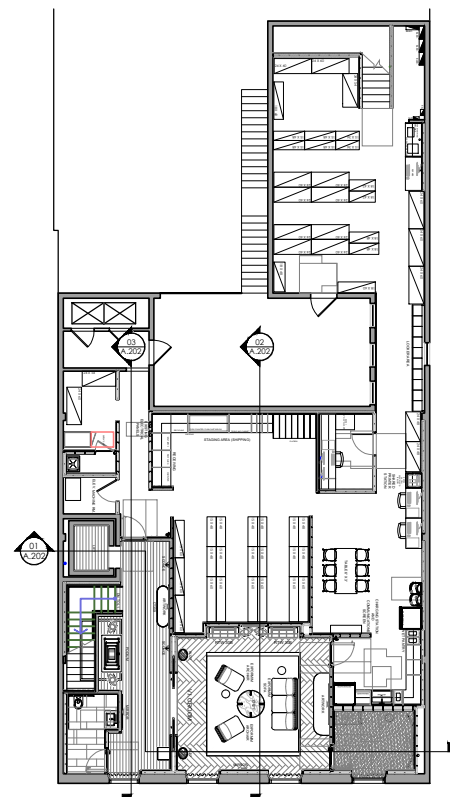


A KEY PLAN

N.T.S.

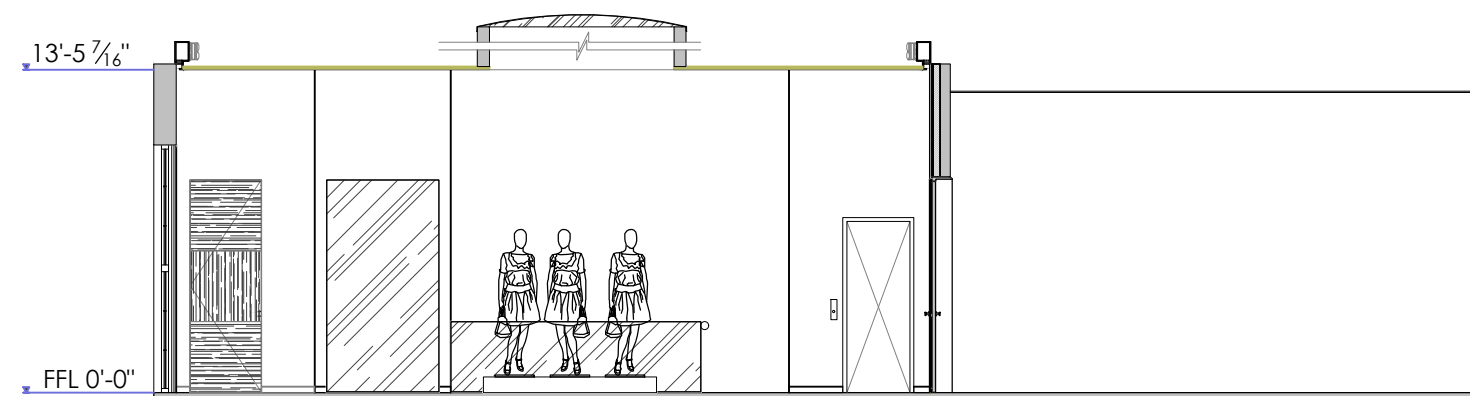


03 INTERIOR ELEVATION

SCALE: 1/8" = 1'-0"

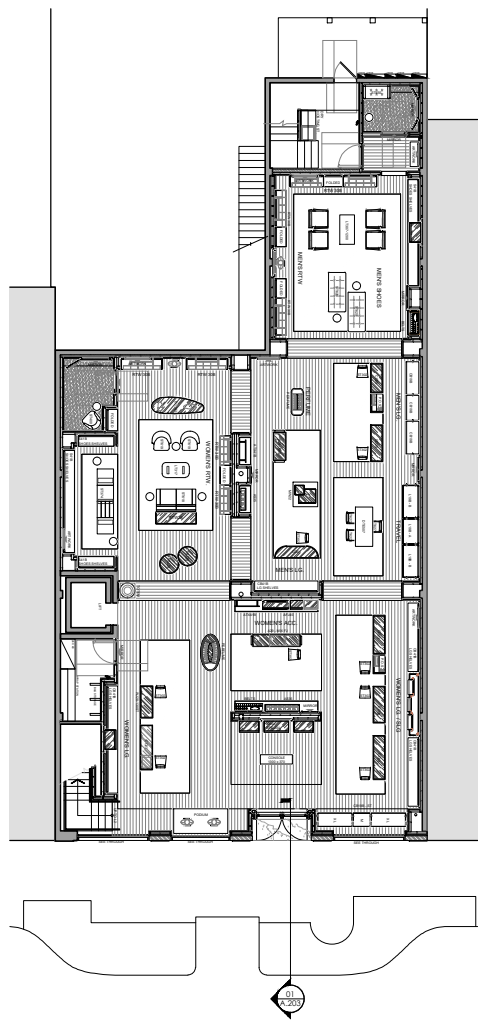


A KEY PLAN N.T.S.

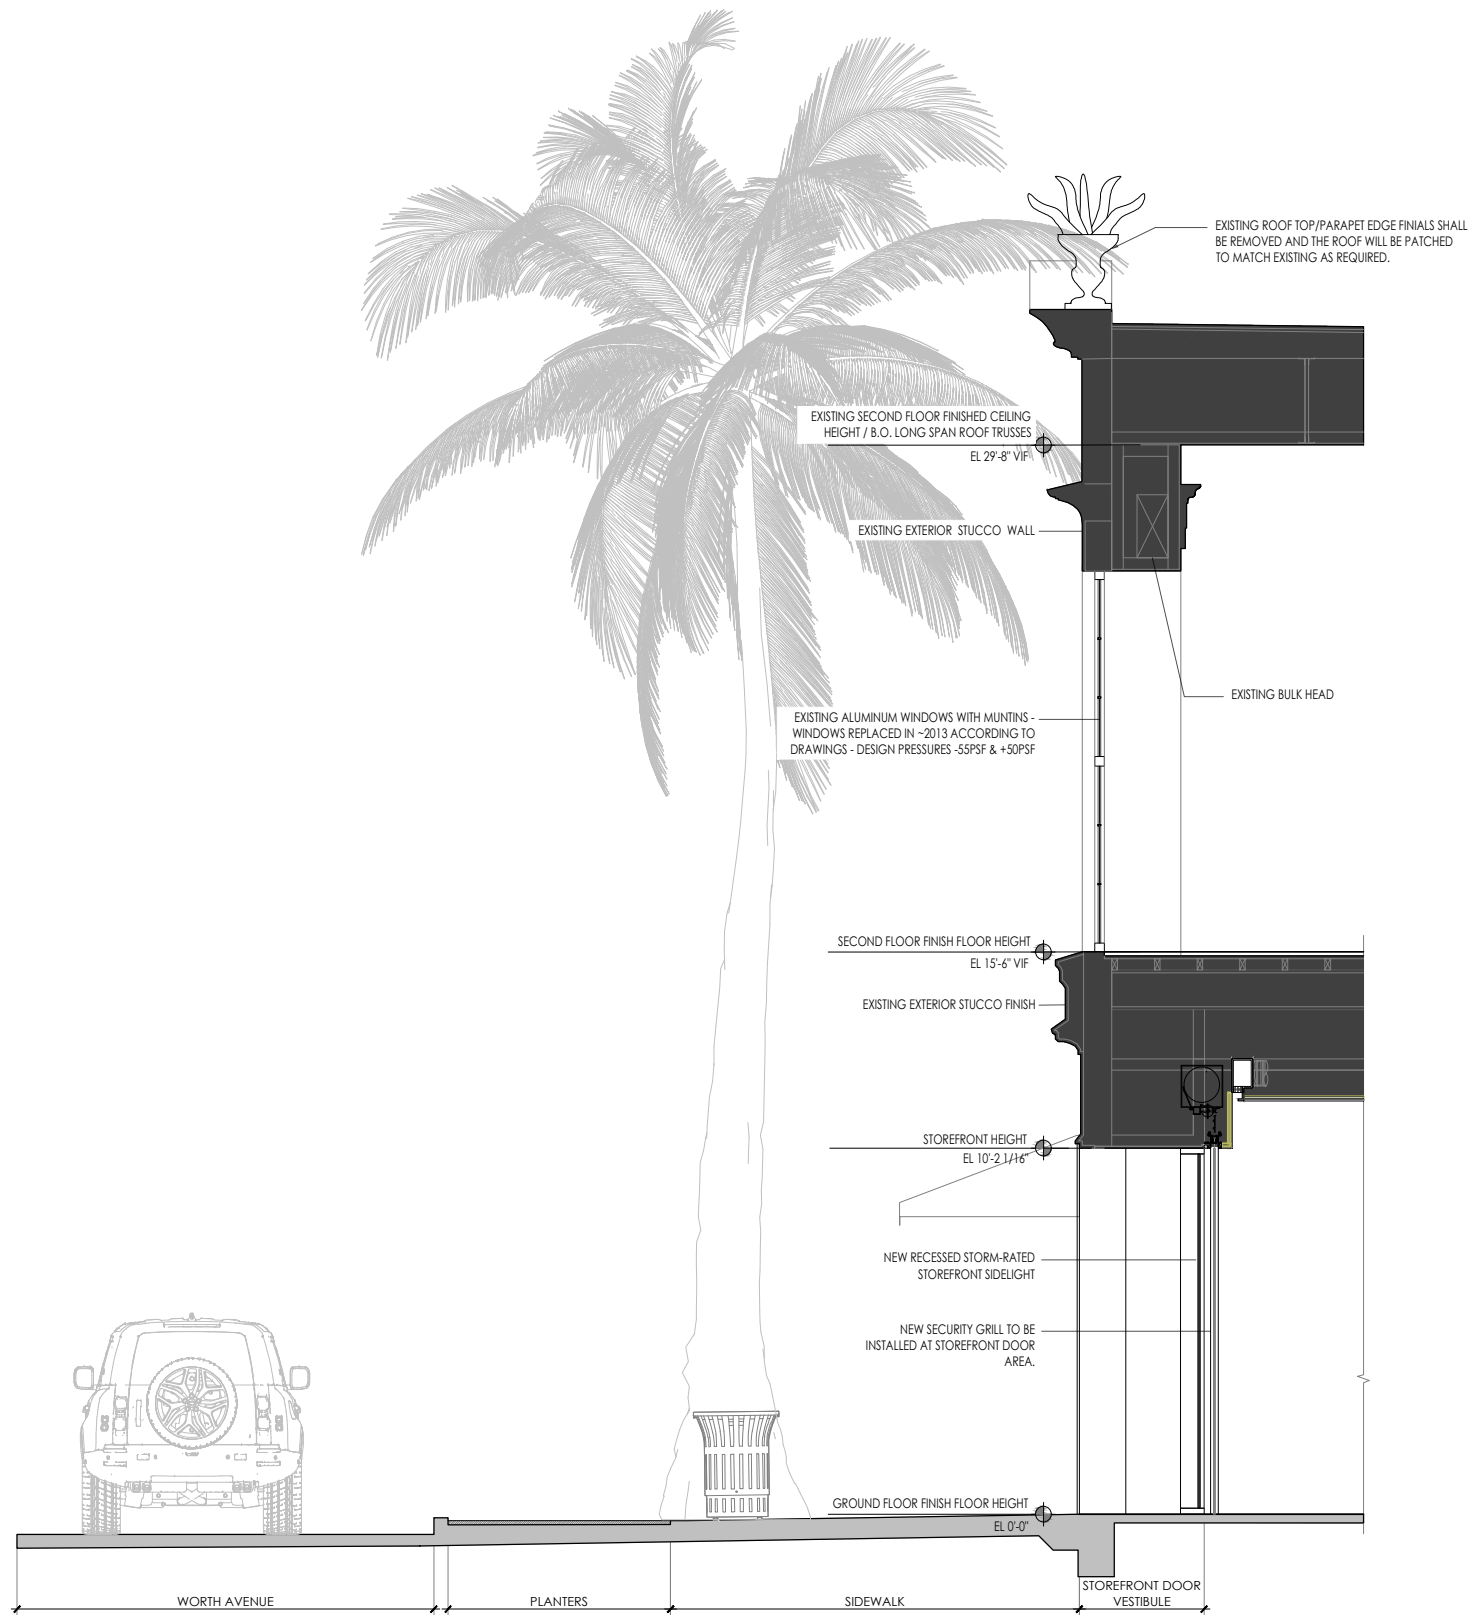

02 INTERIOR ELEVATION


SCALE: 3/16" = 1'-0"



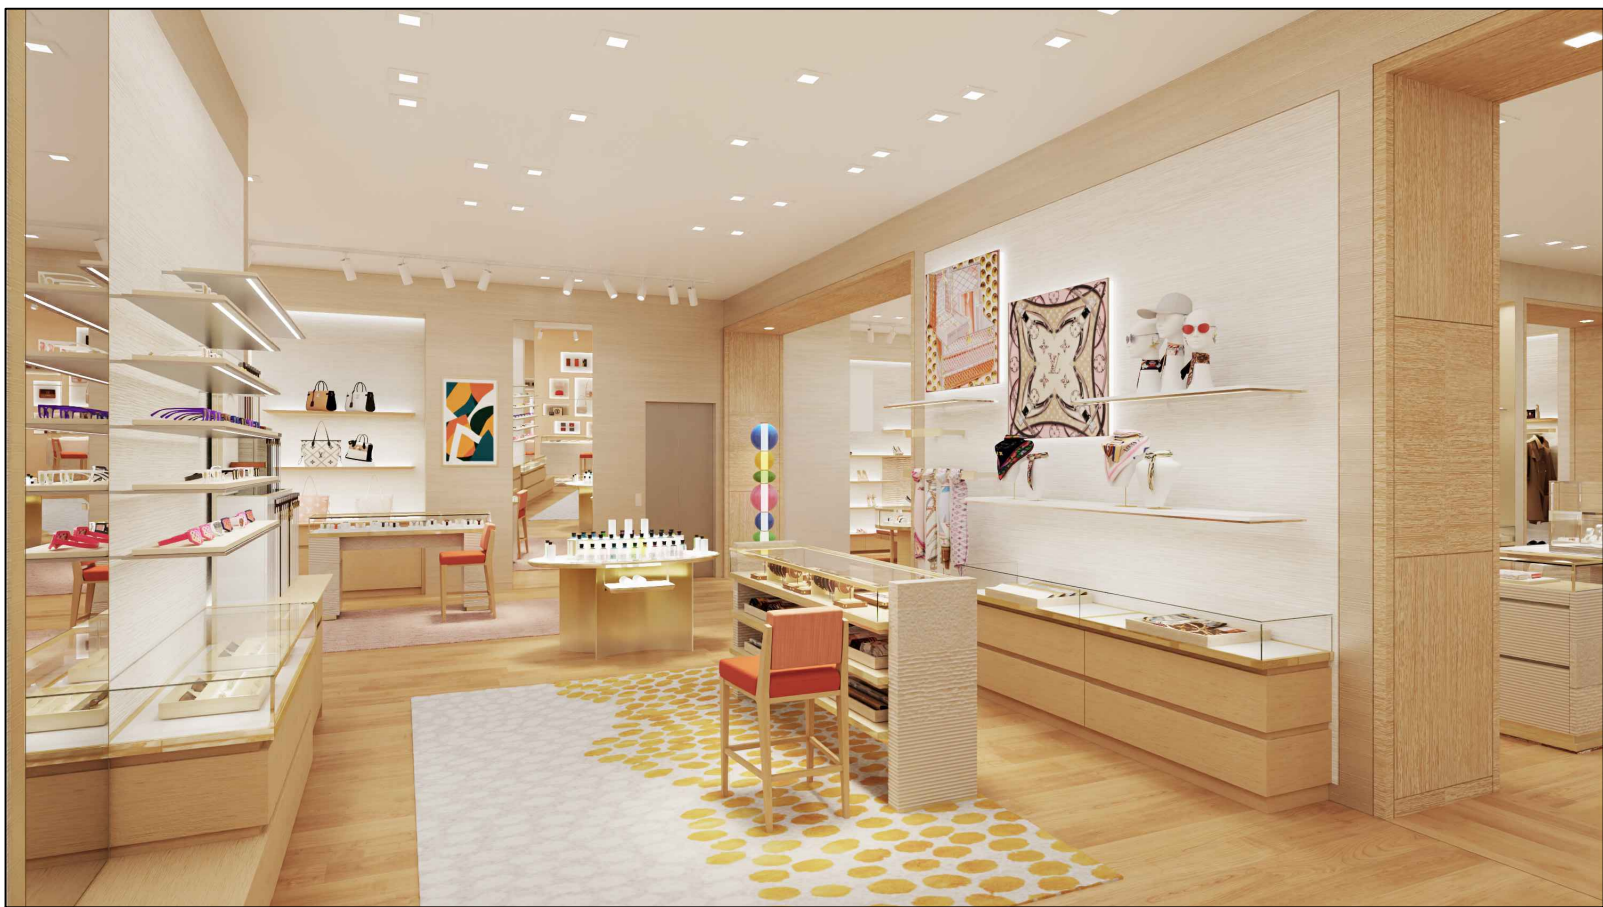






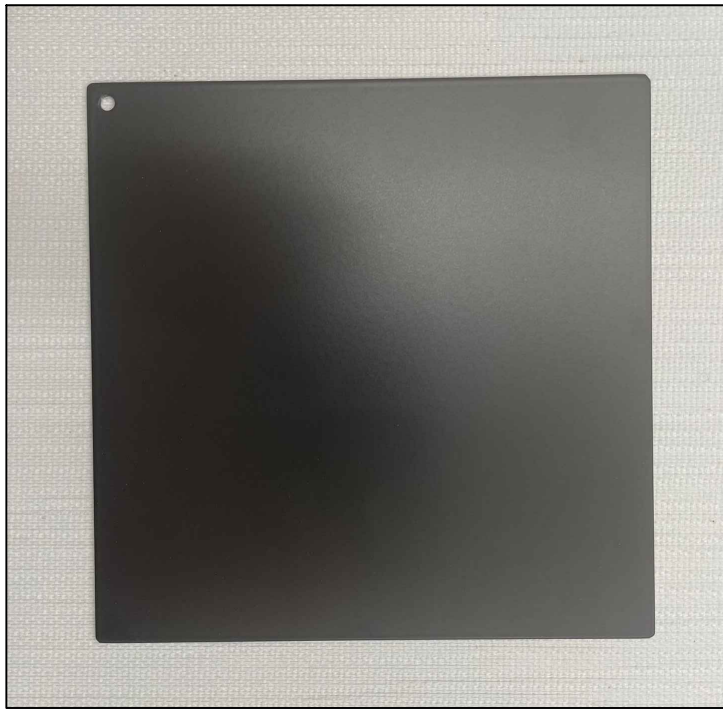

RAL 8022 Metal (SIGNAGE)

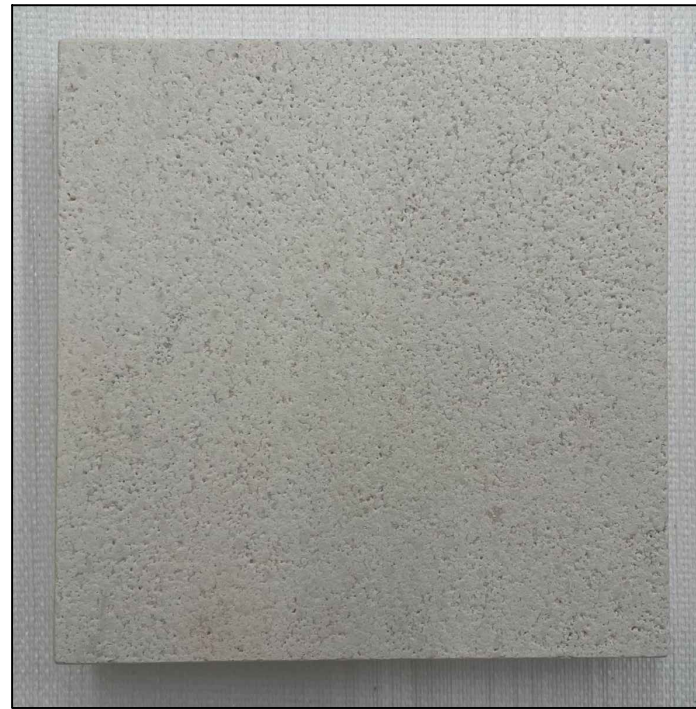


ST-14 Natural Limestone Stone (Vestibule Flooring)




Ultra Clear Low Iron (Storefront Windows Glazing)



INTERIOR METAL AND LEATHER MESH,
VISIBLE THROUGH GLAZING. ATTACHED TO
MILLWORK BEYOND

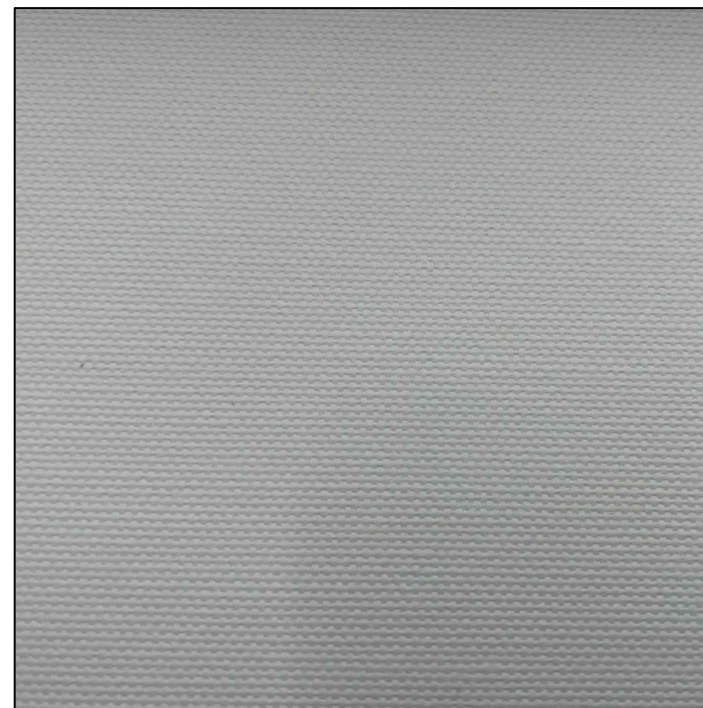

White Awning Canvas

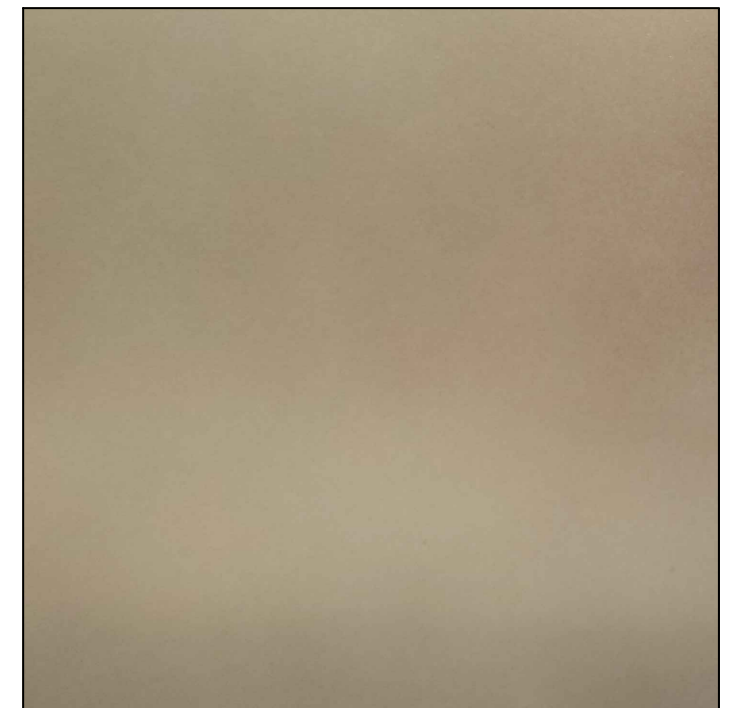

"BRASS" LIKE FINISH (STOREFRONT)



AP: SECURITY SHUTTER
4 - OVERHEAD SHUTTER (OH)

SHUTTER



GATE AND BOTTOM BAR

GRILLE CURTAIN
V9. 2" SPACING

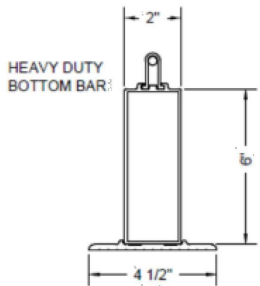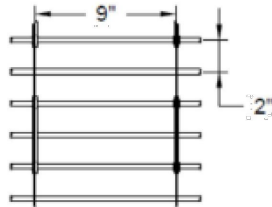


MASTER CONTROLLER
(REMOTE)



KEYED SWITCHES AND
EM BUTTON



BATTERY

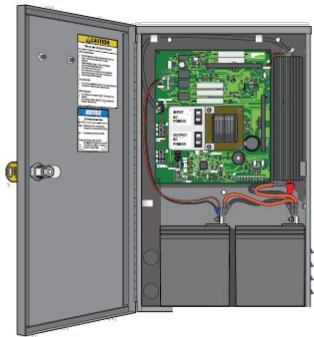

MOTOR




BATTERY INDICATOR
(REMOTE)



OVERHEAD SHUTTER (OH)



1. Standard motor spec with Autolock
2. Standard cell spacing of 9"x2"
3. Standard finish Clear Anodized Aluminum.
4. Max width and height:
 1. Cornell = 40' wide x 20' high
 2. Alumatec = 28' wide x 15' high
5. No lock on the bottom bar. Bottom cap can be finished to match ceiling by GC.
6. Exterior and interior keyed switches
 - a. Outside keyed station not required as base design. Consult local team for needs.
7. Battery backup, battery indicator and control unit to be remote to BOH. Battery indicator at eye level for easy staff monitoring.
8. Steel columns provided by GC.
9. For window gates, these can all be keyed together via master control (x1 key turns all). Must be in sight line to shutters.
10. For gates in front of doors, this can be independently controlled with emergency button. Must be in sight line to shutter.
11. See wiring diagram provided for clarity.

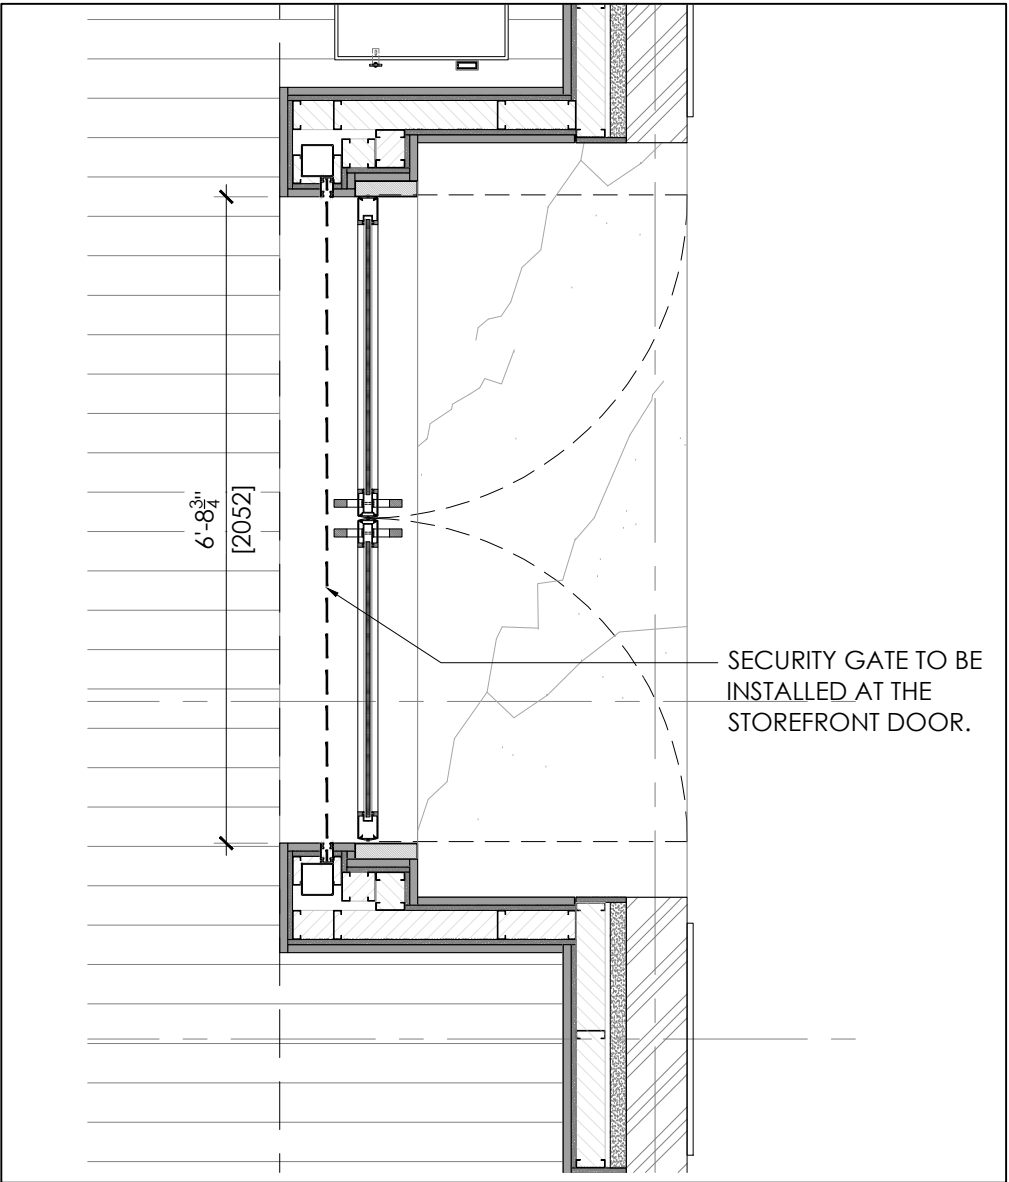


ENLARGED STOREFRONT DOOR PLAN WITH SECURITY GATE
SCALE: 1/2" = 1'-0"

NOTE:
SECURITY GATE SHALL BE OF
CORNELL AND BLACK IN COLOR

PRIVATE DRIVE - RESIDENTS ONLY
TRUCKS PROHIBITED - MAX HEIGHT 10' - MAX WIDTH 7'-6"
ONE LANE - ONE WAY

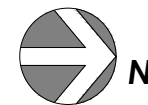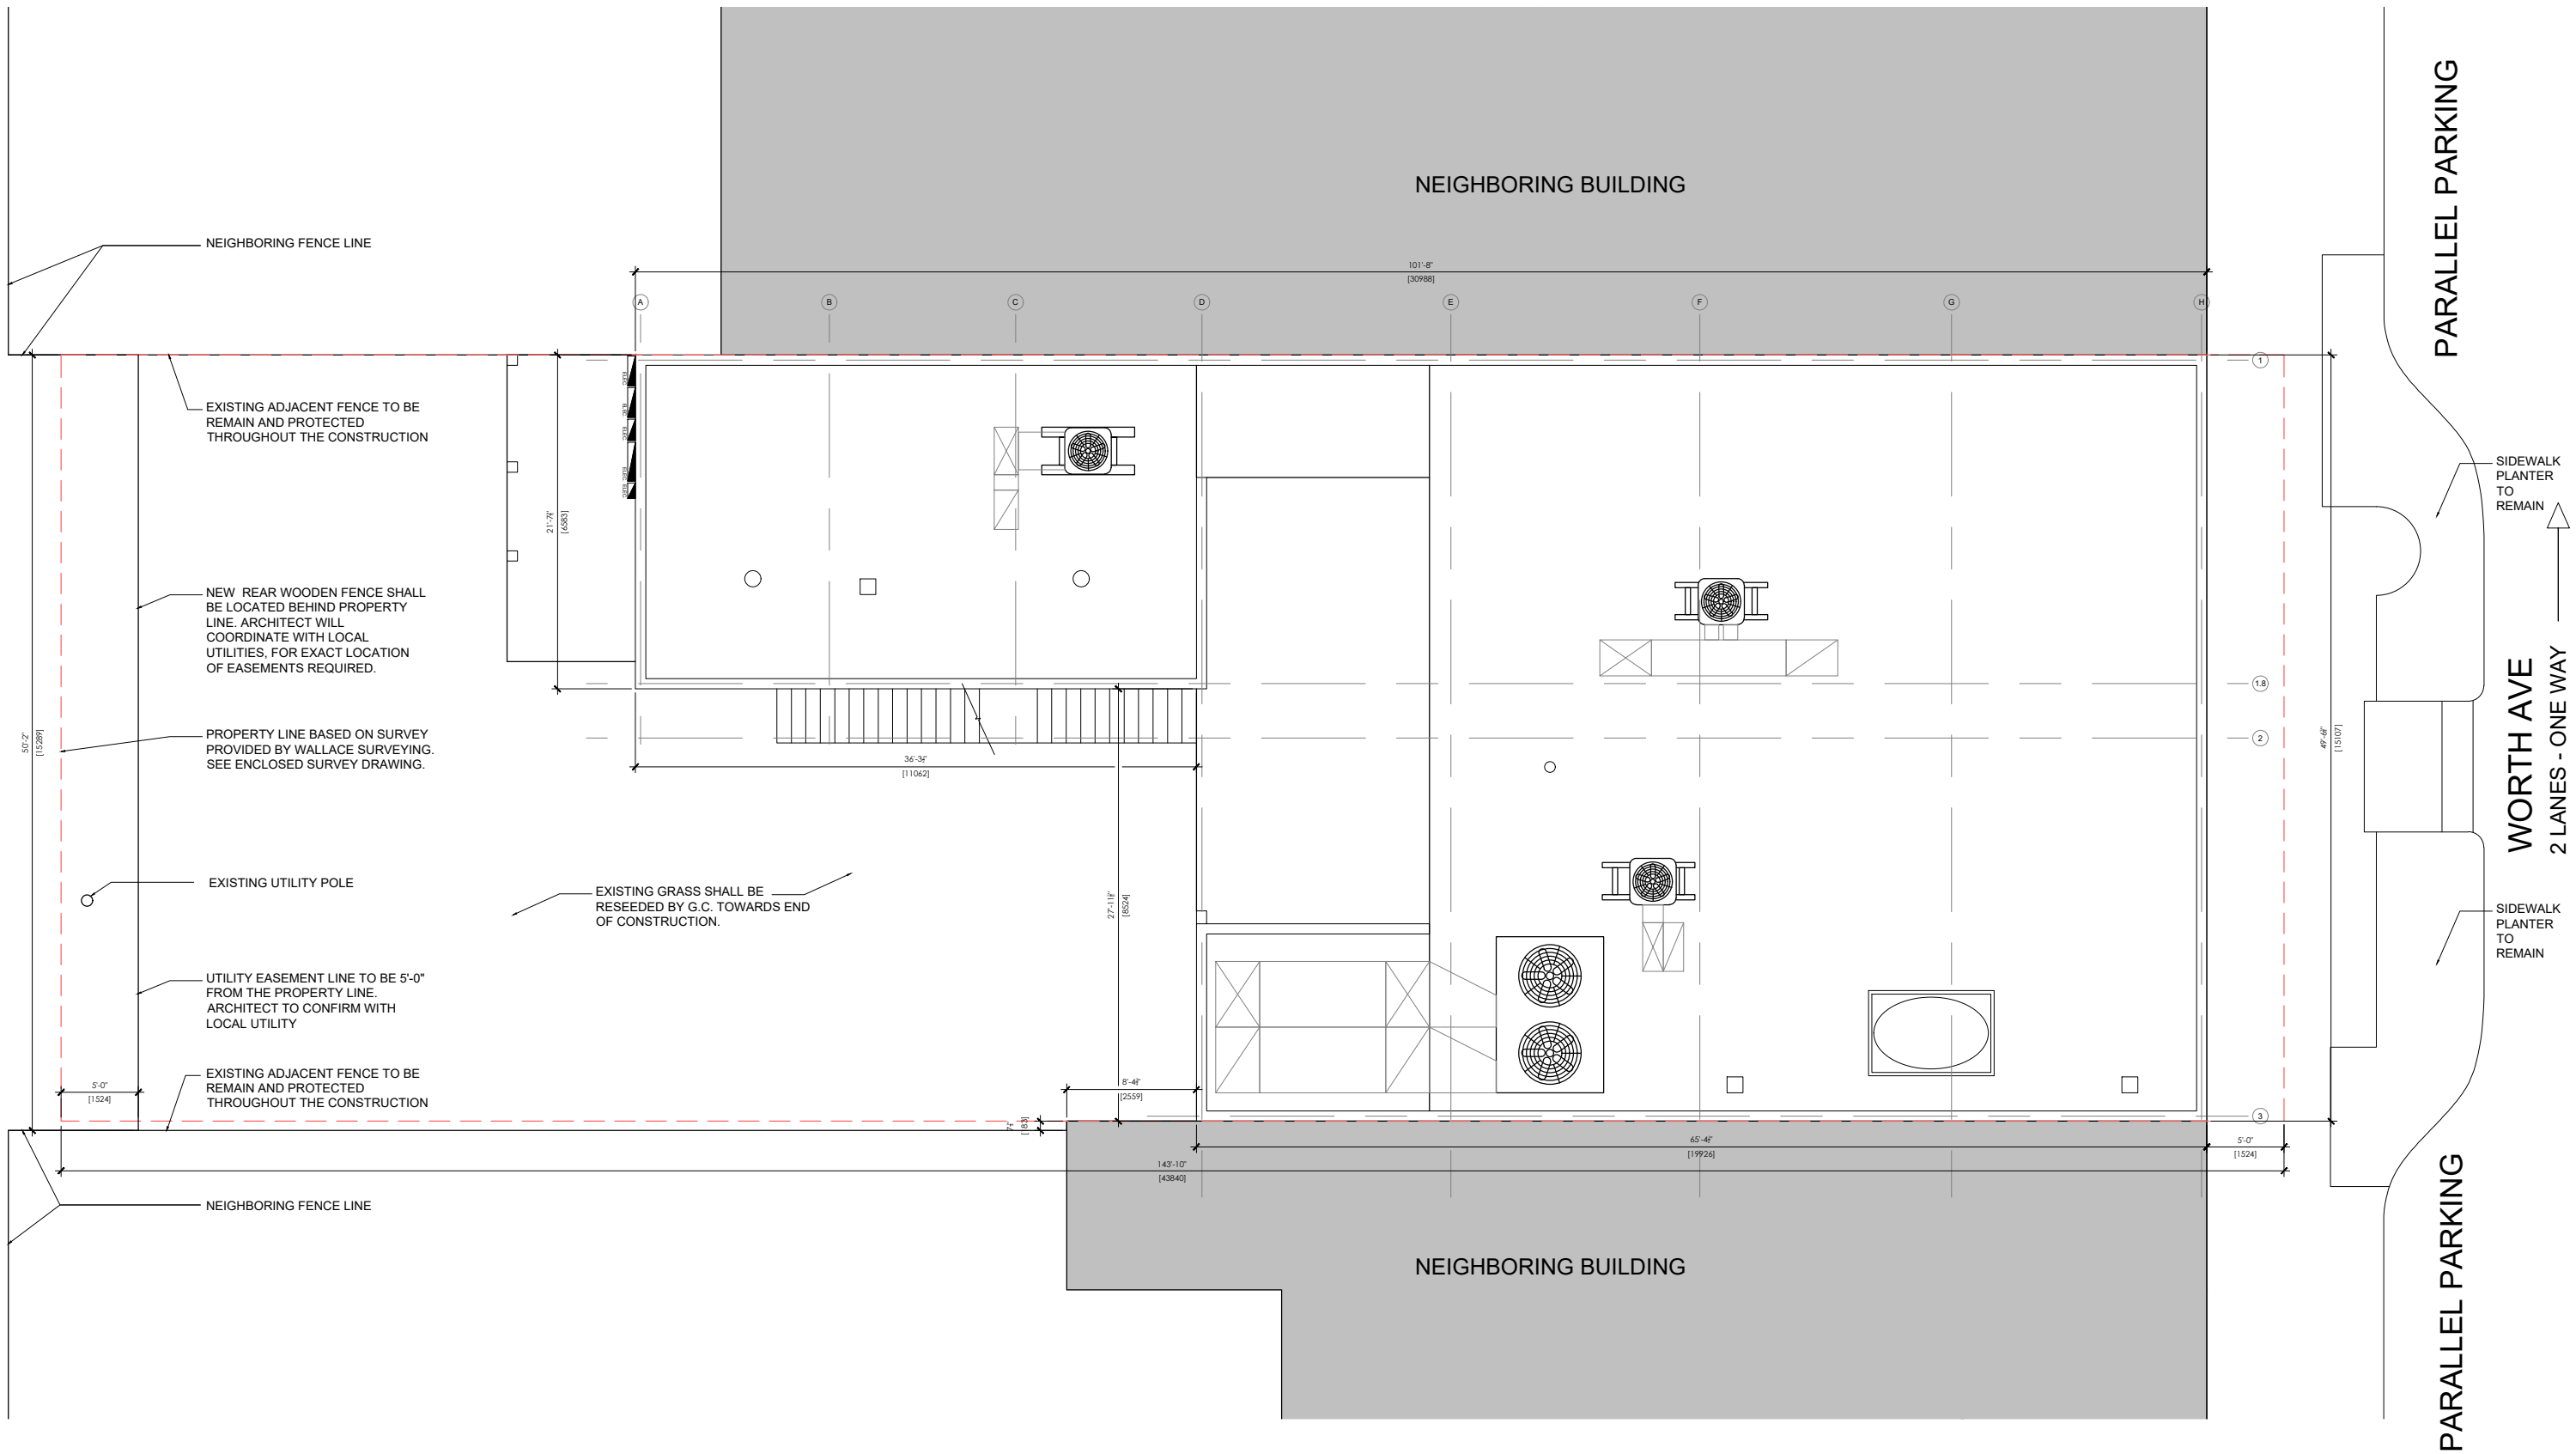

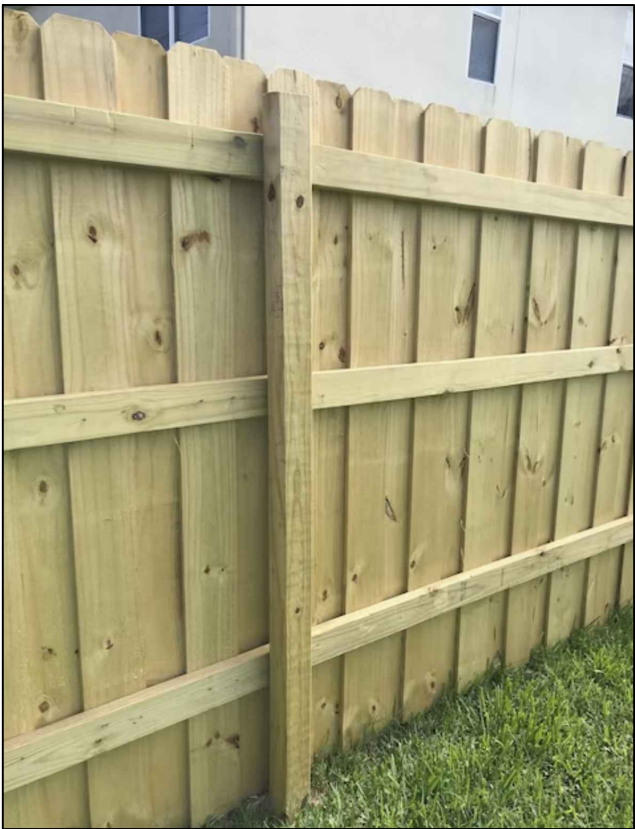

1 EXISTING FENCE PHOTOS

2 PROPOSED FENCE PHOTOS

