



sabatello construction of florida, inc.

July 18, 2024

Town Council
Town of Palm Beach
360 South County Road
Palm Beach, FL 33480

Re: Right of Way Permit under Master Permit# B-22-95606
1260 N. Lake Way

Dear Town Council,

The Right of Way and M.O.T. under consideration before you today was submitted by Built-X as subcontractor under the Sabatello Construction of Florida Master Permit for the new home under construction at 1260 N. Lake Way. This work is required because it is a deep excavation in the center of N. Lake Way, needed to replace the sewer lateral and connect the existing sanitary sewer main located in the center of the road. This work will take 4 days to complete.


We would like to start and finish week of August 19th. We understand the concerns of the Town related to the road closure and will make every effort to complete the work as expeditiously as possible.

Regards,

Paul Sabatello
Vice President

SABATELLO CONSTRUCTION OF FLORIDA, INC.

PTS/ tc

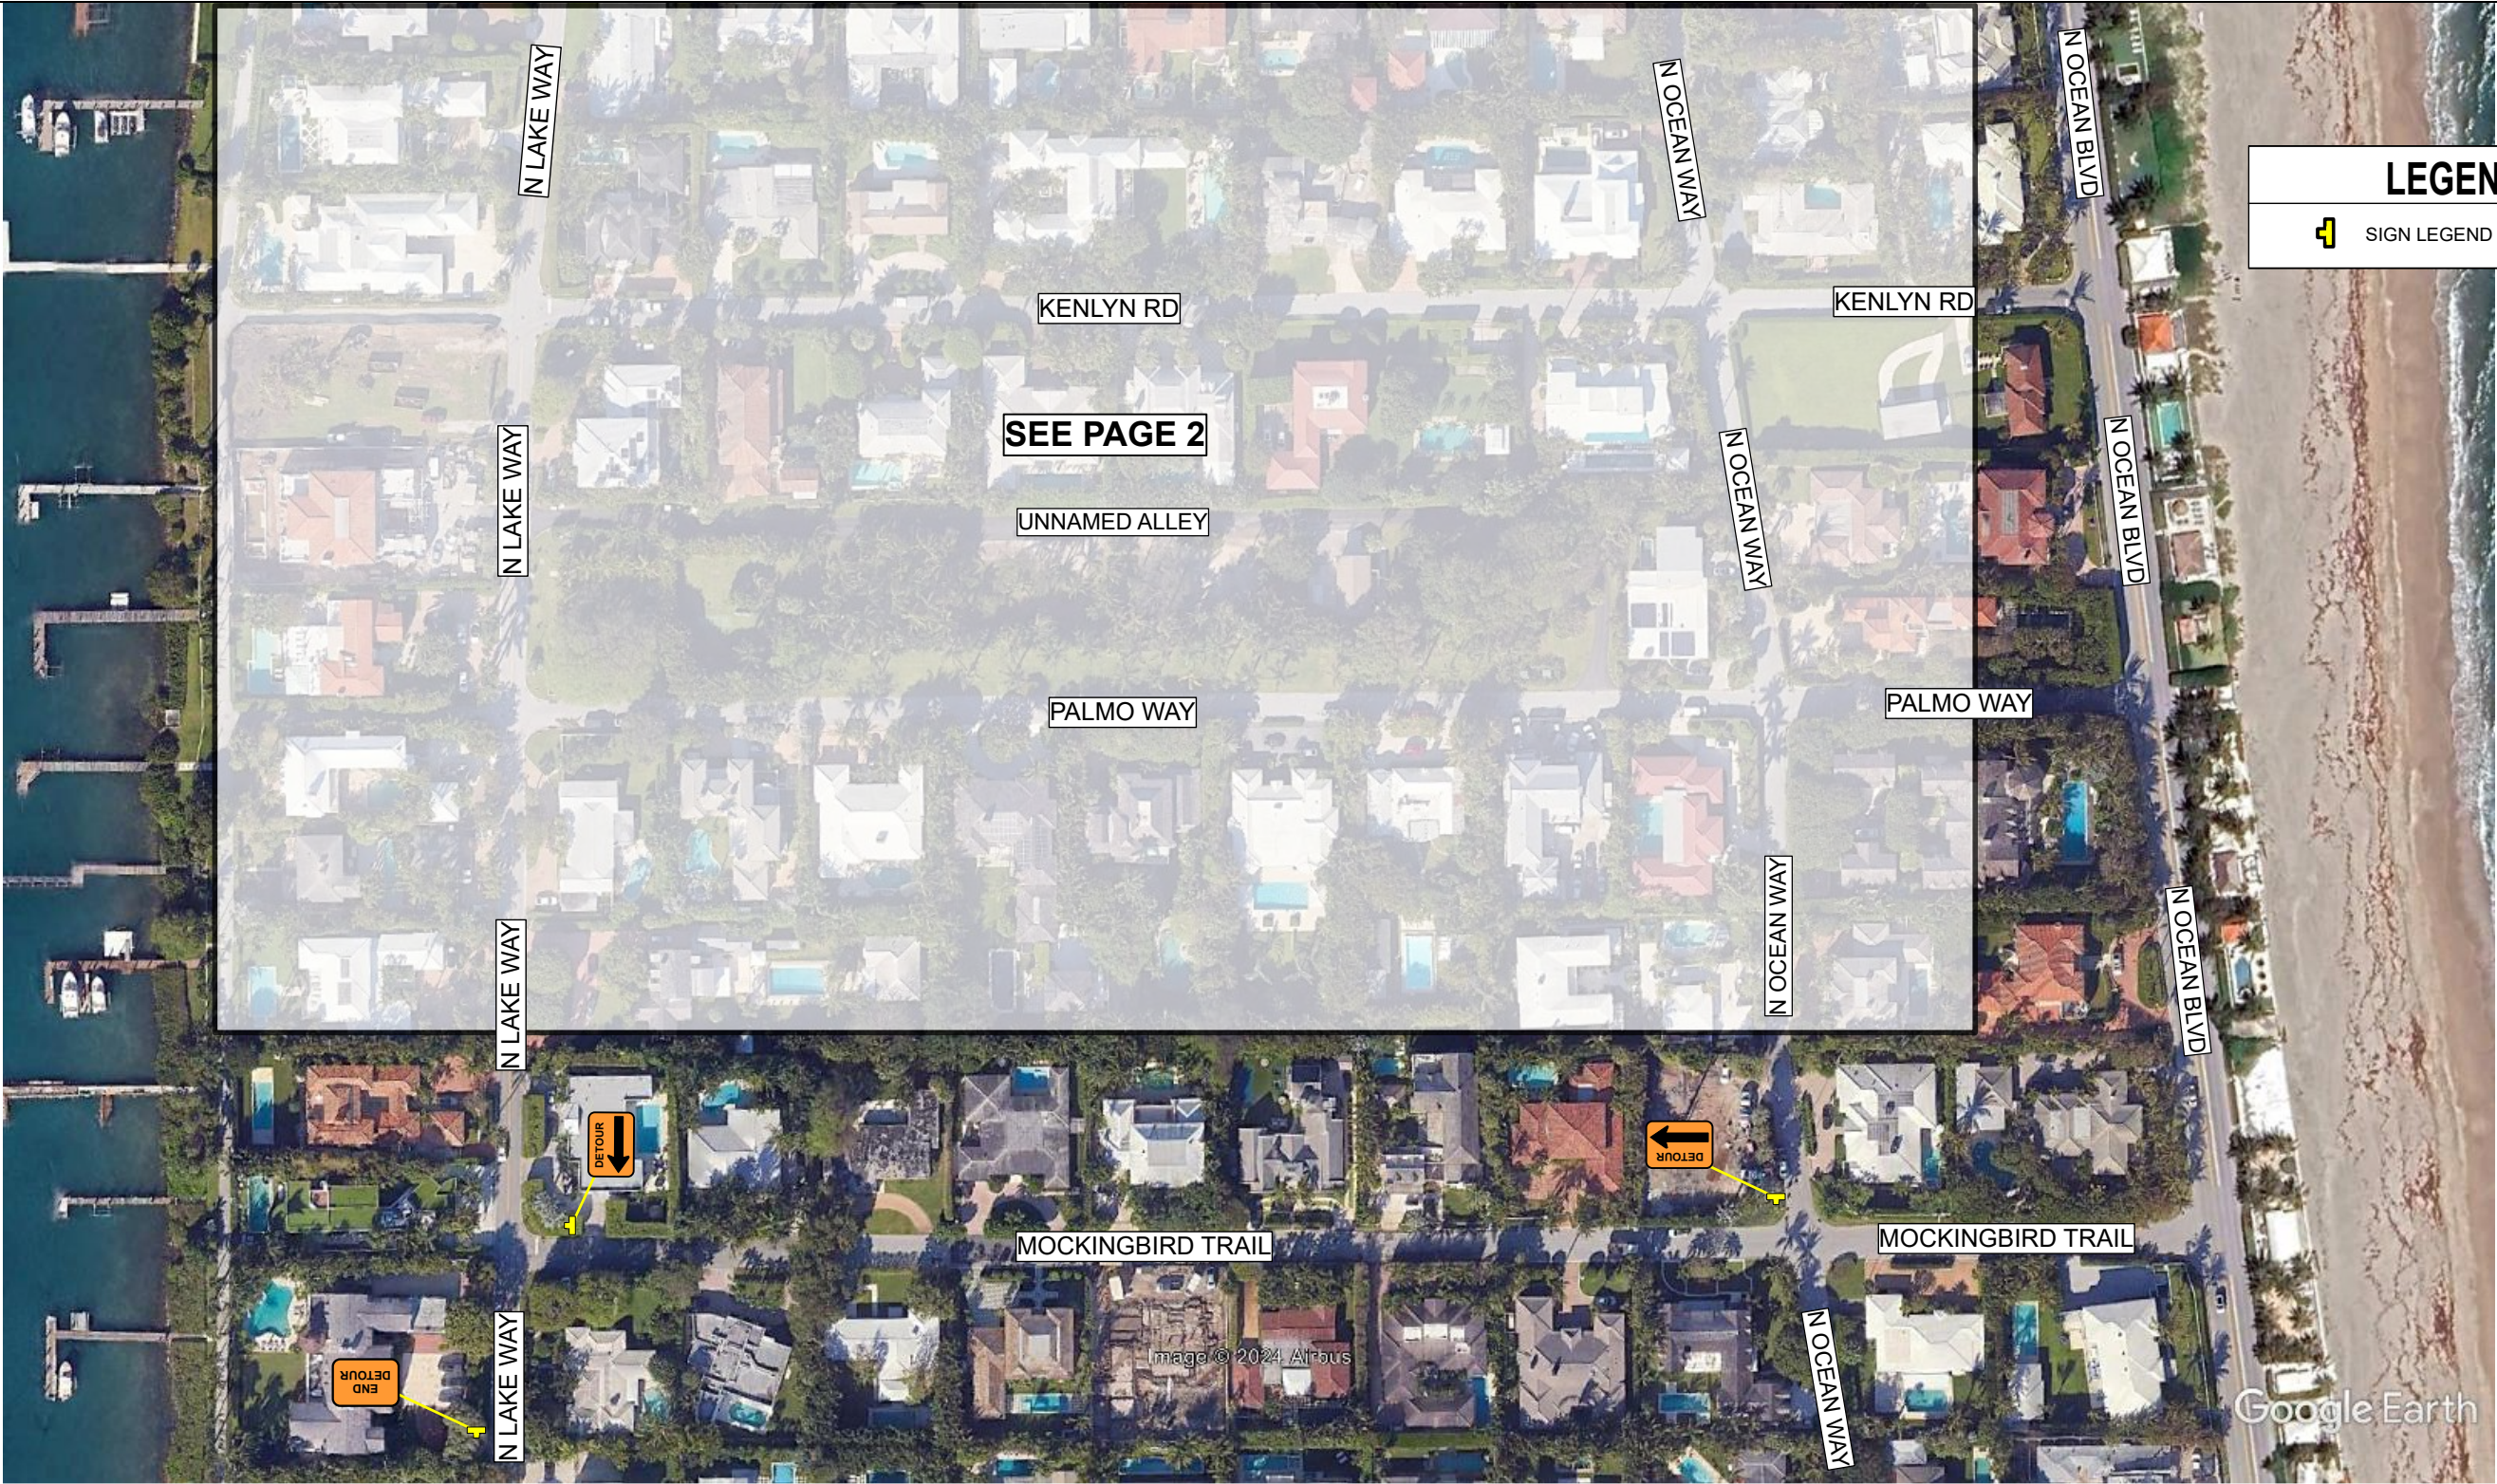

Certificate:

622164

Issued: 04/02/2024

Expires: 03/25/2028

Instructor: WB

ISAAC CROSS

Has Completed a FDOT Approved Temporary Traffic Control: Advanced Course.

Training Provider:



American Traffic Safety Services Association (ATSSA)
15 Riverside Parkway Ste.100
Fredericksburg, VA 22406
Ph: 540-368-1701


Verify this Certificate at www.invarion.com.

MOT SHALL COMPLY WITH THE FDOT DESIGN STANDARDS INDEX 102-600 SERIES & THE MUTCD
FIELD CONDITIONS MAY VARY
PLAN NOT TO SCALE


1. All signs shall be post mounted when work operations exceed one day except for:

- a. Road closure signs mounted in accordance with the vendor drawing for the Type III Barricade shown on the APL.
- b. Pedestrian and bicycle advanced warning or pedestrian regulatory signs mounted on sign supports in accordance with the vendor drawing shown on the APL.
- c. Median barrier mounted signs per Index 700-013.
- d. Bridge mounted signs per Index 700-012.

Page 1 - 1260 North Lake Way, Palm Beach, FL

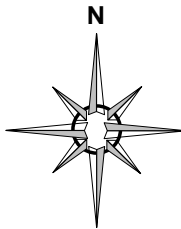

BUILT^{TX}, INC.

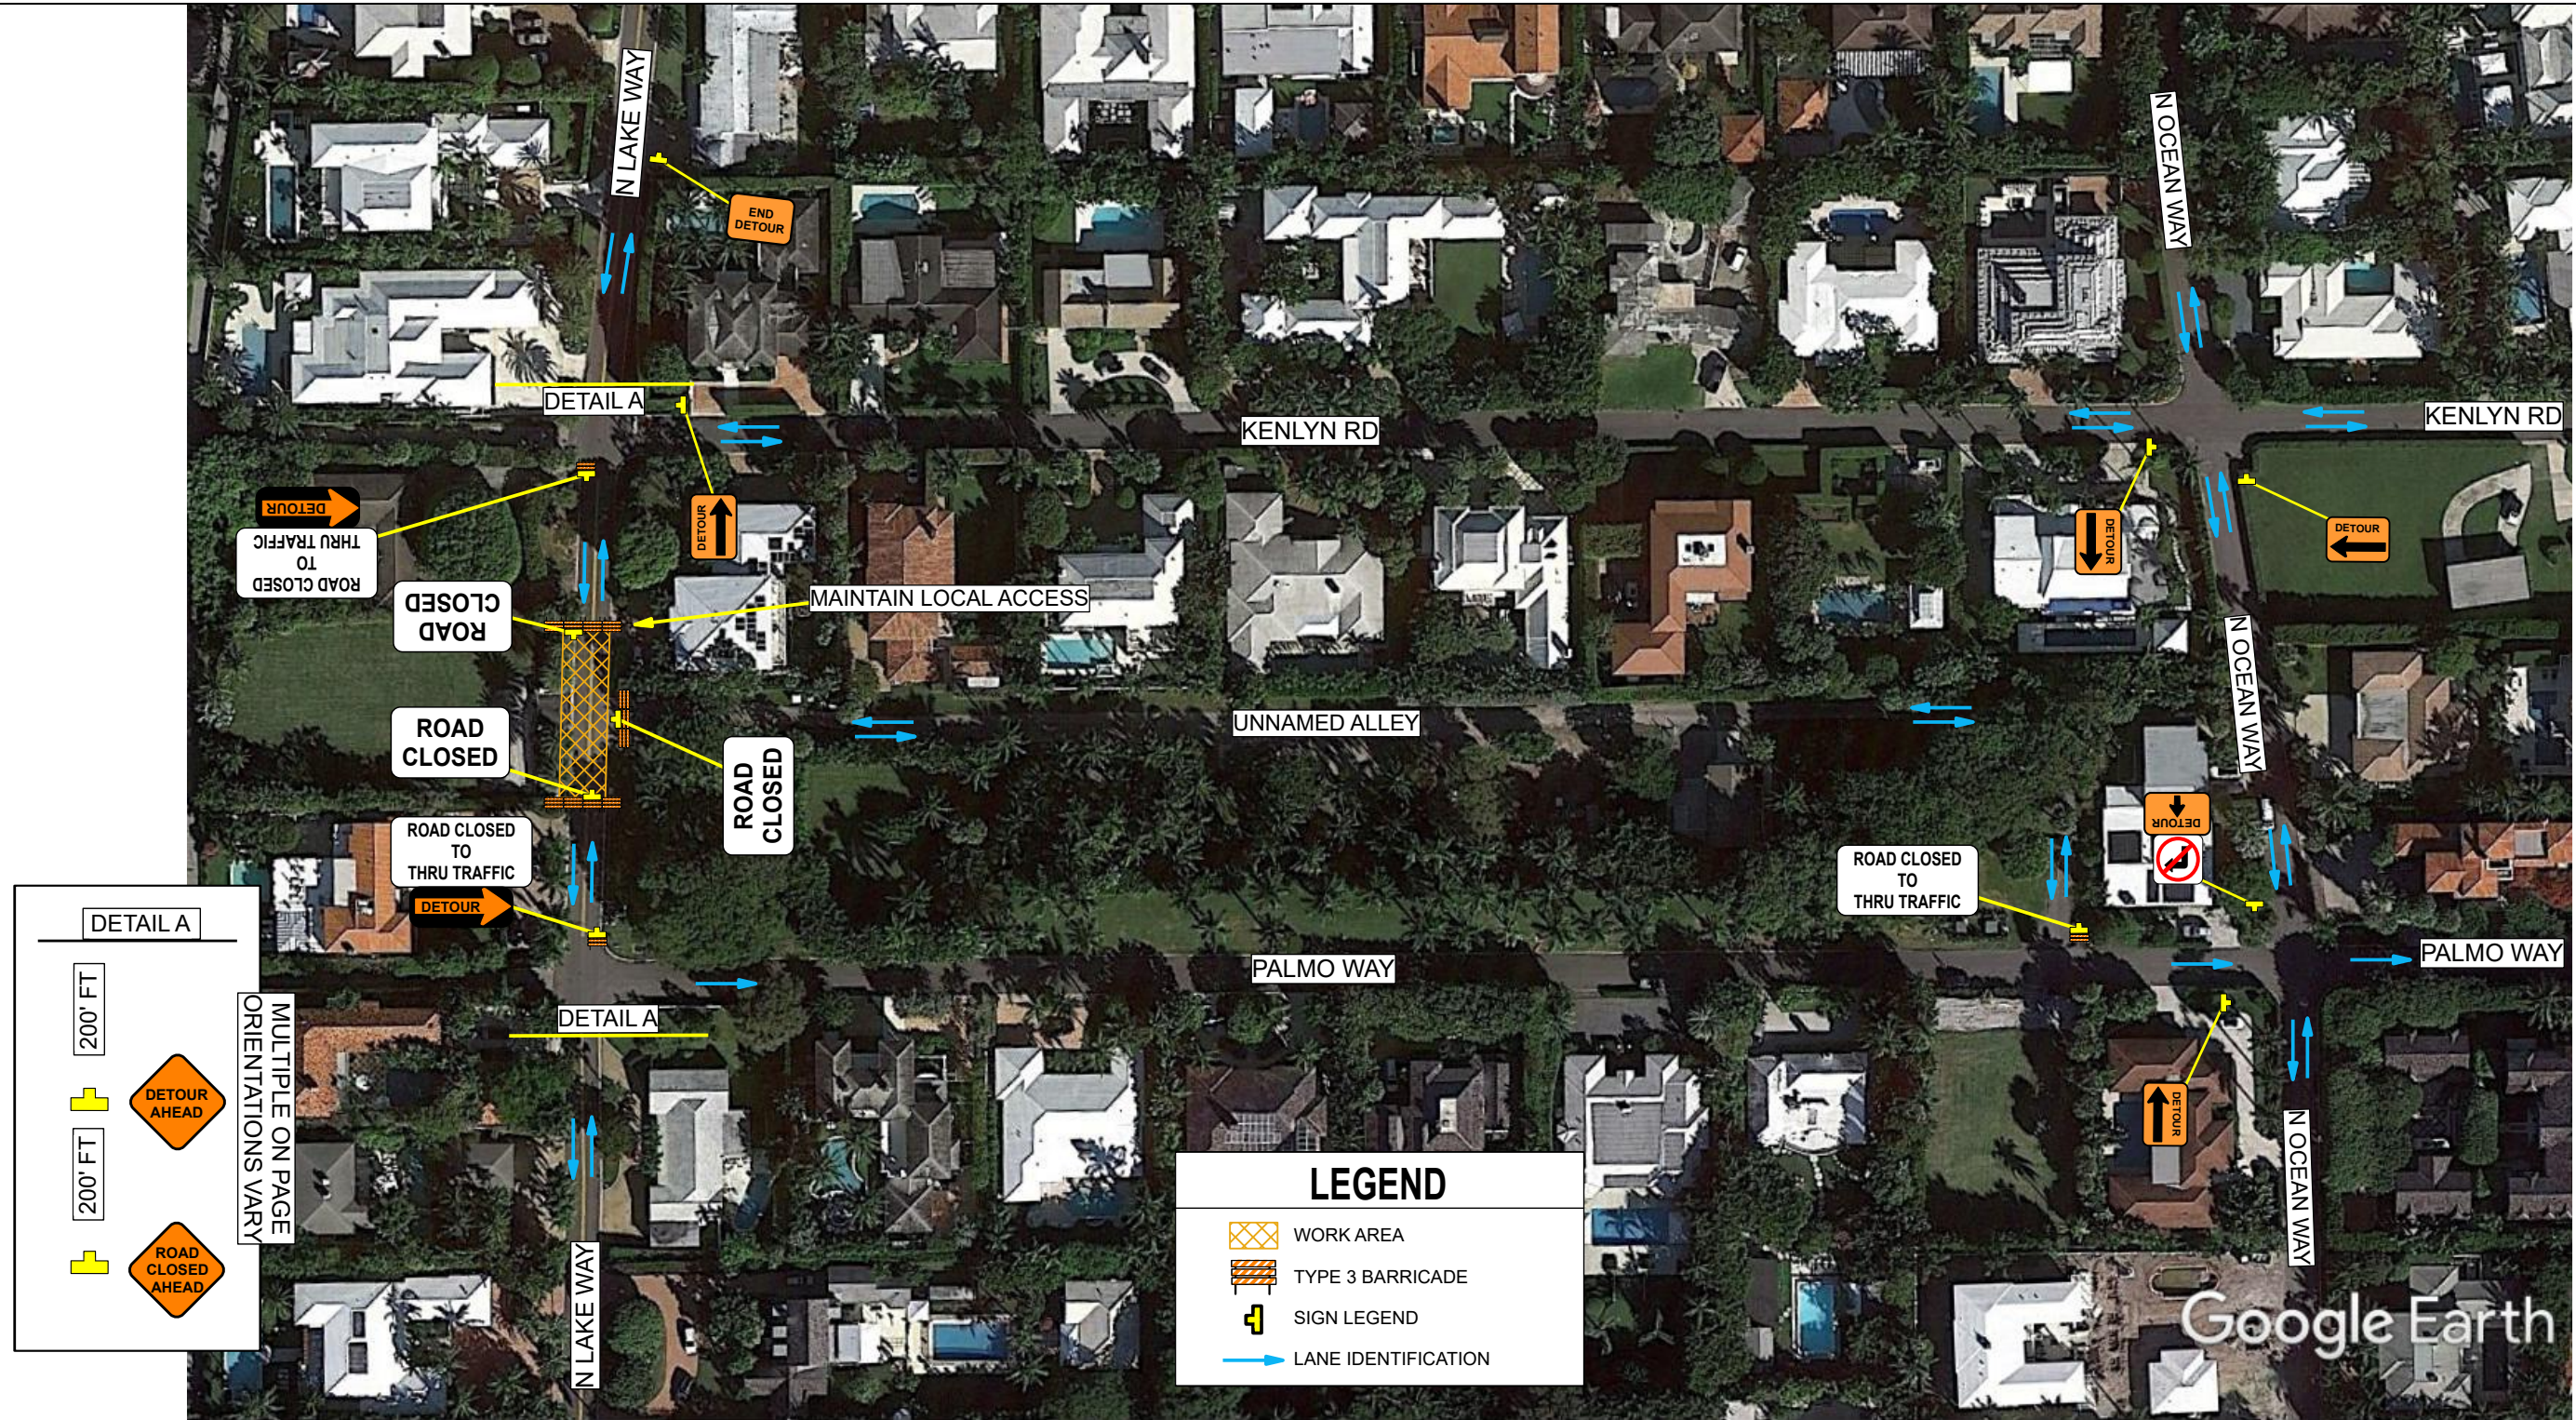



FDOT

ISAAC CROSS

Certificate: 622164

Issued: 04/02/2024

Expires: 03/25/2028

Instructor: WB

Has Completed a FDOT Approved Temporary Traffic Control: Advanced Course.

Training Provider:



ATSSA

SAFER ROADS. SAFE LIVES.

American Traffic Safety Services Association (ATSSA)
15 Riverside Parkway Ste.100
Fredericksburg, VA 22406
Ph: 540-368-1701


Verify this Certificate at www.motadmin.com.

MOT SHALL COMPLY WITH THE FDOT DESIGN STANDARDS INDEX 102-600 SERIES & THE MUTCD
FIELD CONDITIONS MAY VARY
PLAN NOT TO SCALE

1. All signs shall be post mounted when work operations exceed one day except for:

- a. Road closure signs mounted in accordance with the vendor drawing for the Type III Barricade shown on the APL.
- b. Pedestrian and bicycle advanced warning or pedestrian regulatory signs mounted on sign supports in accordance with the vendor drawing shown on the APL.
- c. Median barrier mounted signs per Index 700-013.
- d. Bridge mounted signs per Index 700-012.

Page 2 - 1260 North Lake Way, Palm Beach, FL

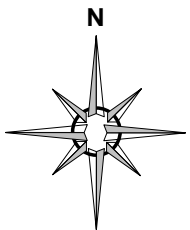

BUILT-X, INC.

Notes for Figure 6H-20—Typical Application 20
Detour for a Closed Street

Guidance:

- 1. This plan should be used for streets without posted route numbers.
- 2. On multi-lane streets, Detour signs with an Advance Turn Arrow should be used in advance of a turn.

Option:

- 3. Flashing warning lights and/or flags may be used to call attention to the advance warning signs.
- 4. Flashing warning lights may be used on Type 3 Barricades.
- 5. Detour signs may be located on the far side of intersections. A Detour sign with an advance arrow may be used in advance of a turn.
- 6. A Street Name sign may be mounted with the Detour sign. The Street Name sign may be either white on green or black on orange.

Standard:

- 7. When used, the Street Name sign shall be placed above the Detour sign.

Support:

- 8. See Figure 6H-9 for the information for detouring a numbered highway.

1260 North Lake Way, Palm Beach, FL
BUILT~~X~~, INC.



FDOT

ISAAC CROSS

Certificate: 622164

Issued: 04/02/2024

Expires: 03/25/2028

Instructor: W B

Has Completed a FDOT Approved Temporary Traffic Control: Advanced Course.


Training Provider: American Traffic Safety Services Association (ATSSA)

15 Riverside Parkway Ste. 100
Fredericksburg, VA 22406
Ph: 540-368-1701

SAFER ROADS SAVE LIVES

Verify this Certificate at www.mtadmi.com.

Figure 6H-20. Detour for a Closed Street (TA-20)

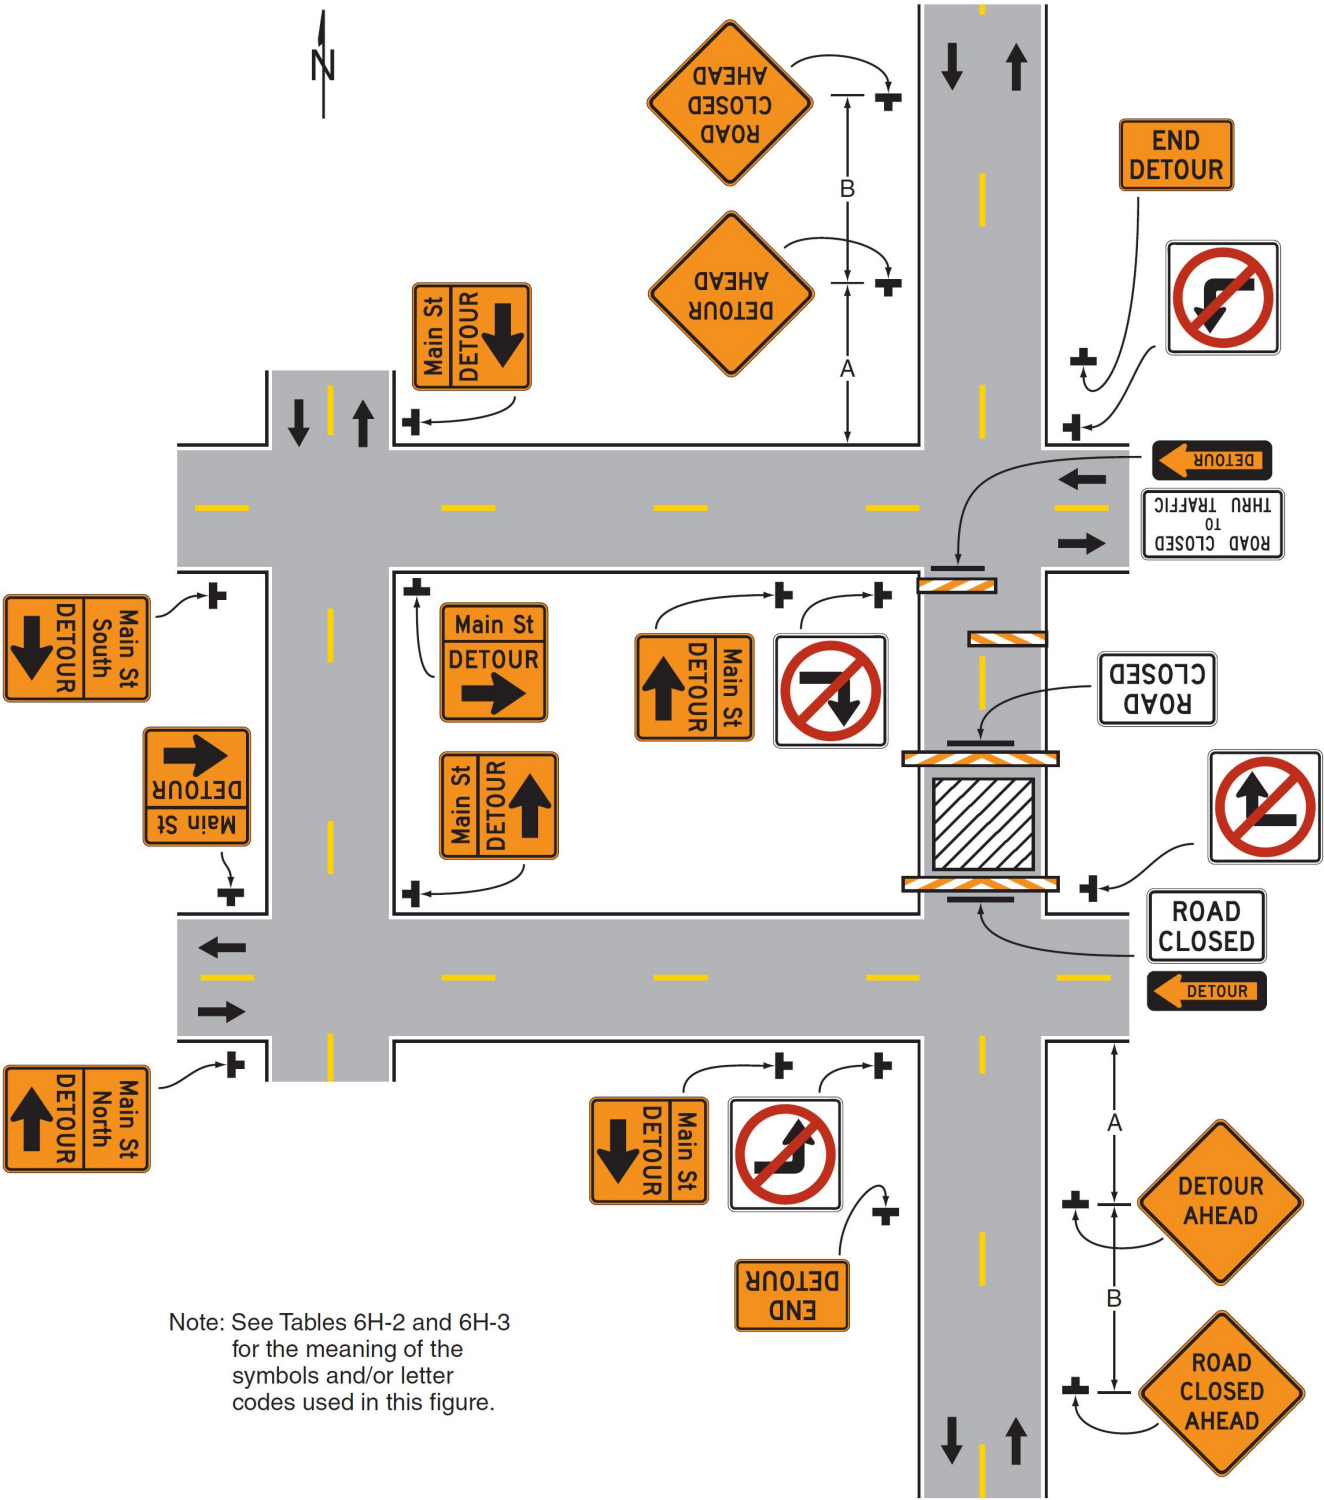

Note: See Tables 6H-2 and 6H-3 for the meaning of the symbols and/or letter codes used in this figure.

Typical Application 20