


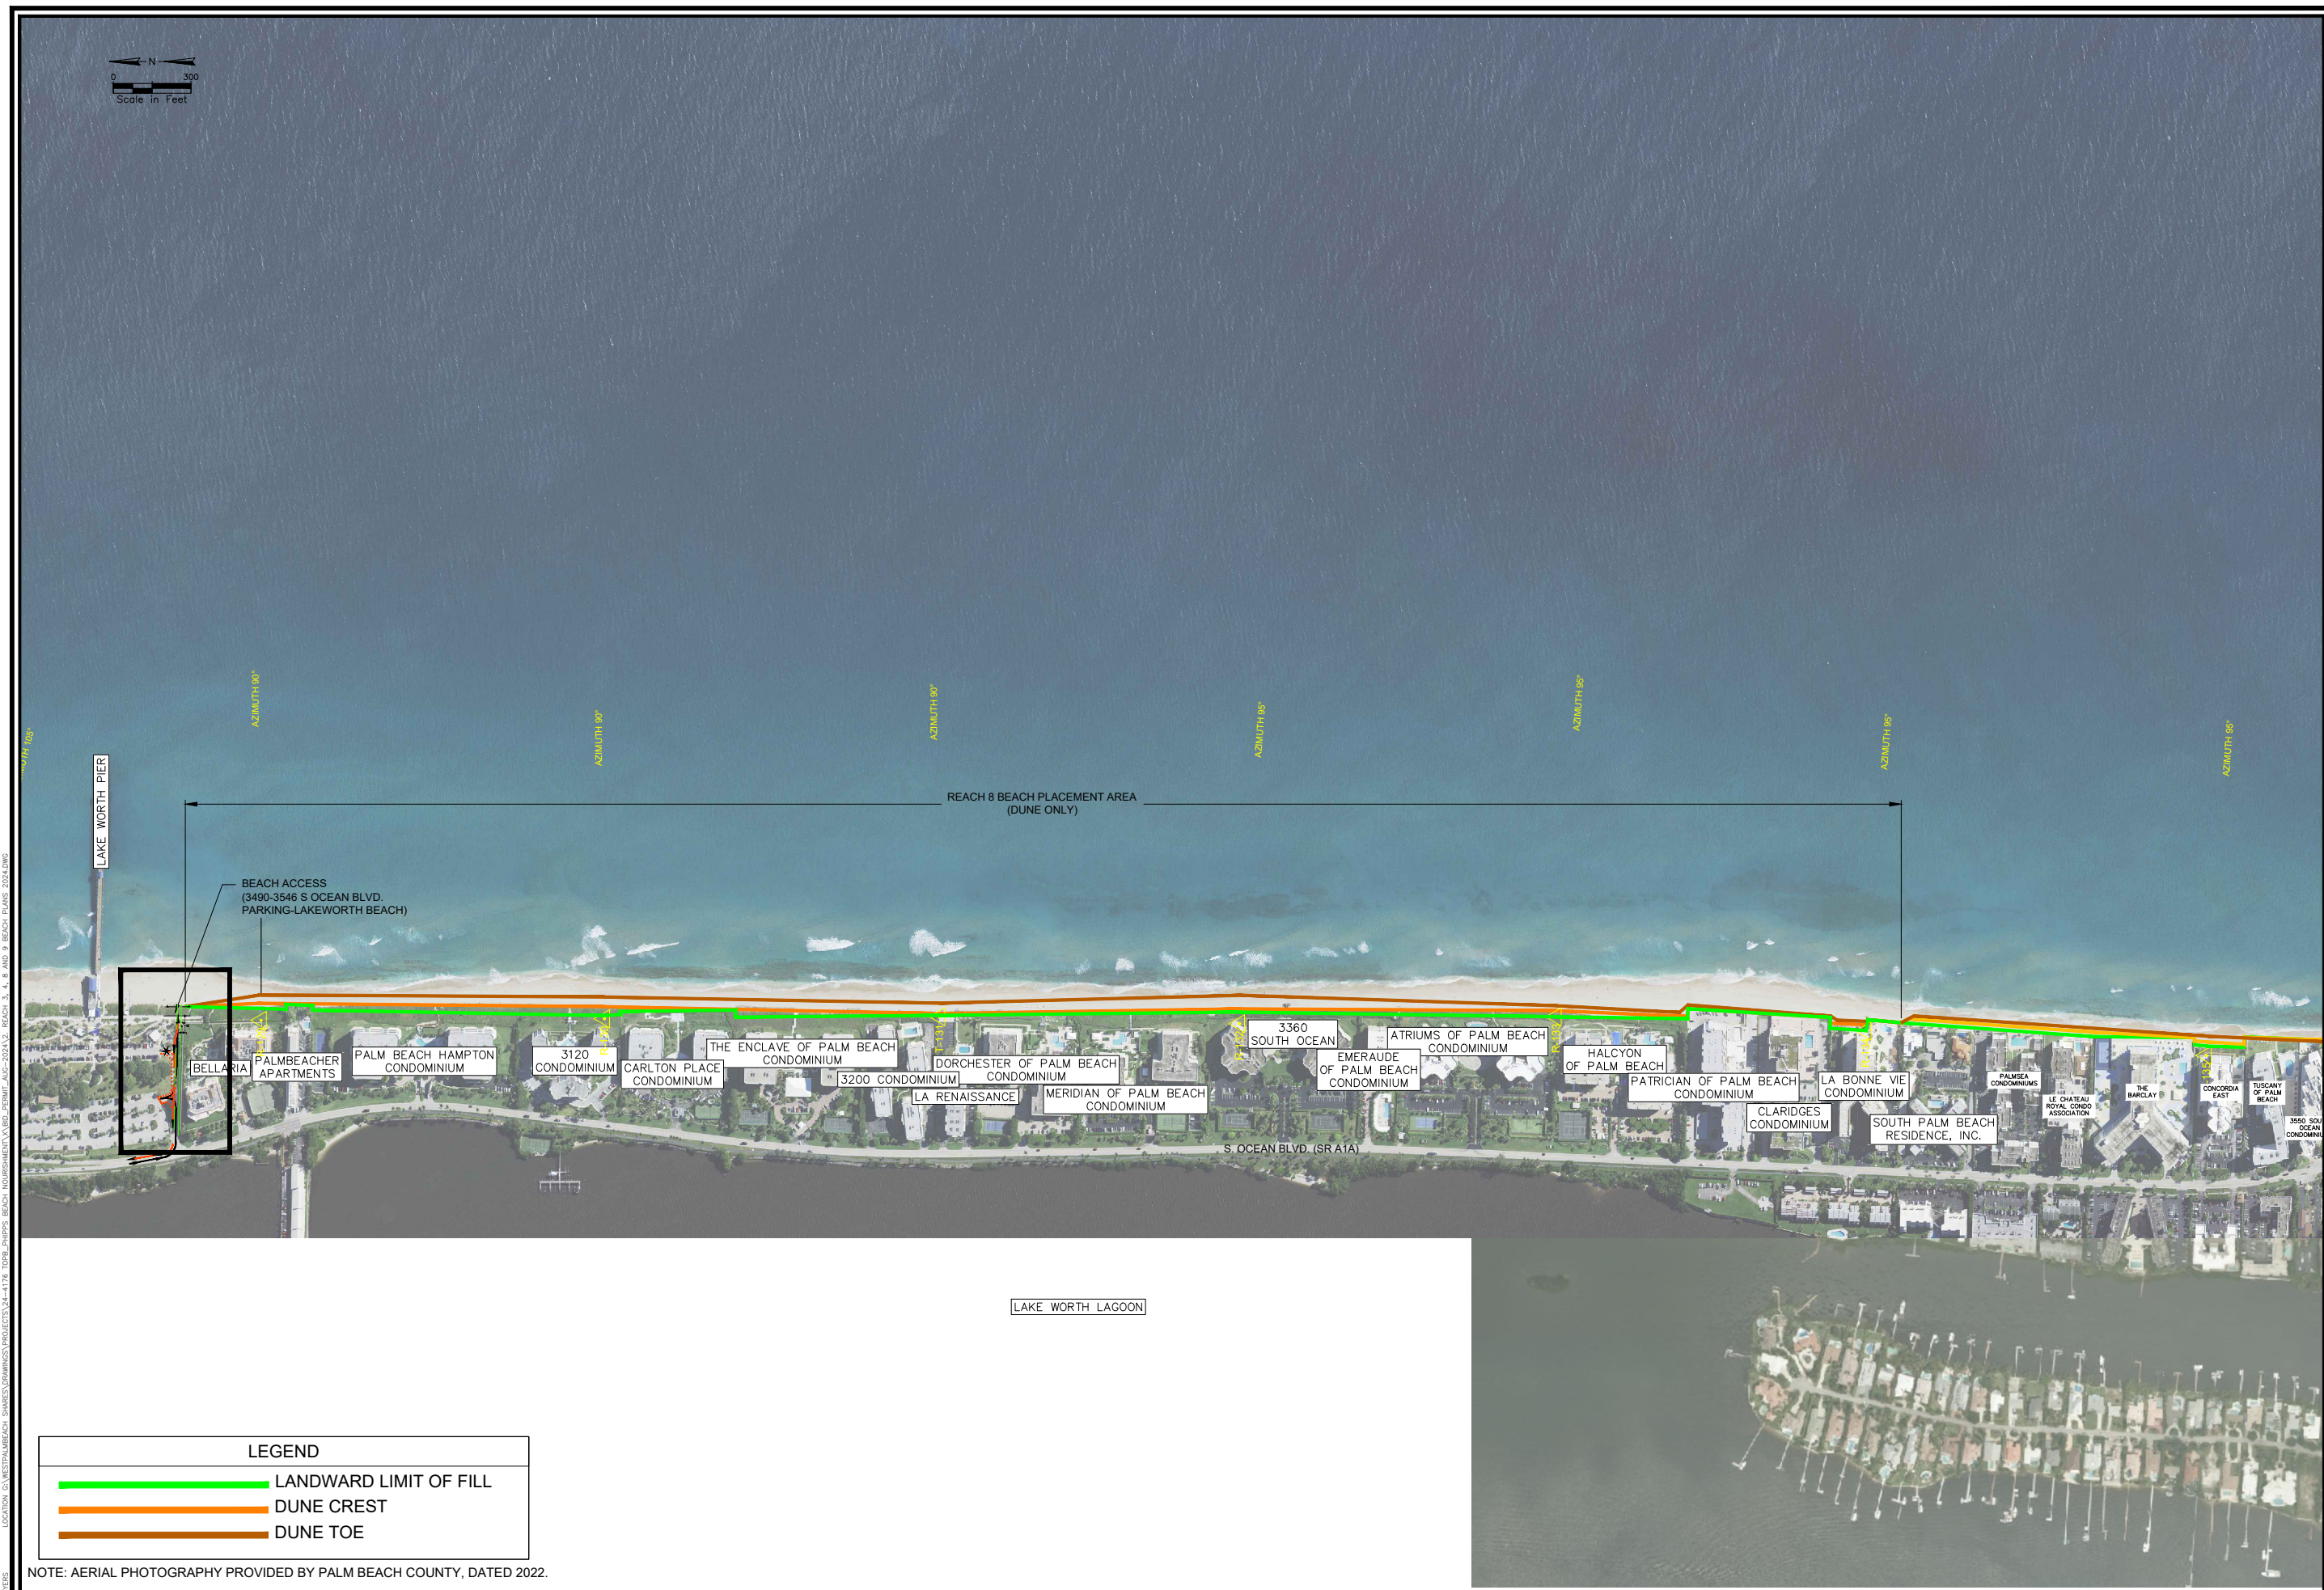

COPIES LOCATION: WEST PALM BEACH, SHARPES DRAWINGS PROJECTS 24-4176, TYPE: P1P2P3 BEACH MEASUREMENTS VIEW, PERMITS AUG-2024, REACH 3, 4, 6 AND 8 BEACH PLANS 2024.DWG

LEGEND	
	LANDWARD LIMIT OF FILL
	DUNE CREST
	DUNE TOE

NOTE: AERIAL PHOTOGRAPHY PROVIDED BY PALM BEACH COUNTY, DATED 2022.

Signature
Joseph G. Jenkins, Ph.D., P.E.
P.E. Professional Eng. # 88072

Date

REV	NO	DATE	BY	CHKD	DESCRIPTION

DESIGN	DRWN	CHKD	JOB	ISSUE
MJ	CM	MJ	24-4176	09-17-2024

Bid 2024-08

2024/25 Dune Restoration - Truck Haul

Reach 8 Dune Restoration - Plan View

Town of Palm Beach, Florida

Applied Technology & Management, Inc.

2056 Vista Parkway, Suite 280
West Palm Beach, Florida 33411
(561) 659-0041
Certificate of Authorization #4669

DRAWING NUMBER

9 of 15