




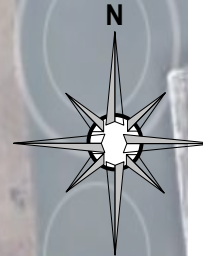



Legend

-  Arrowboard (Single)
-  Cone
-  Existing Traffic Light
-  LCD - Longitudinal Channelizer Device
-  Traffic Flow

FPL WR 7400860
FDOT PERMIT# 2017-H-496-295
WORK HOURS: 9AM-3PM
PER FDOT INDEX 613 & 660
POSTED SPEED LIMIT 35 MPH



Flagler Memorial Bridge

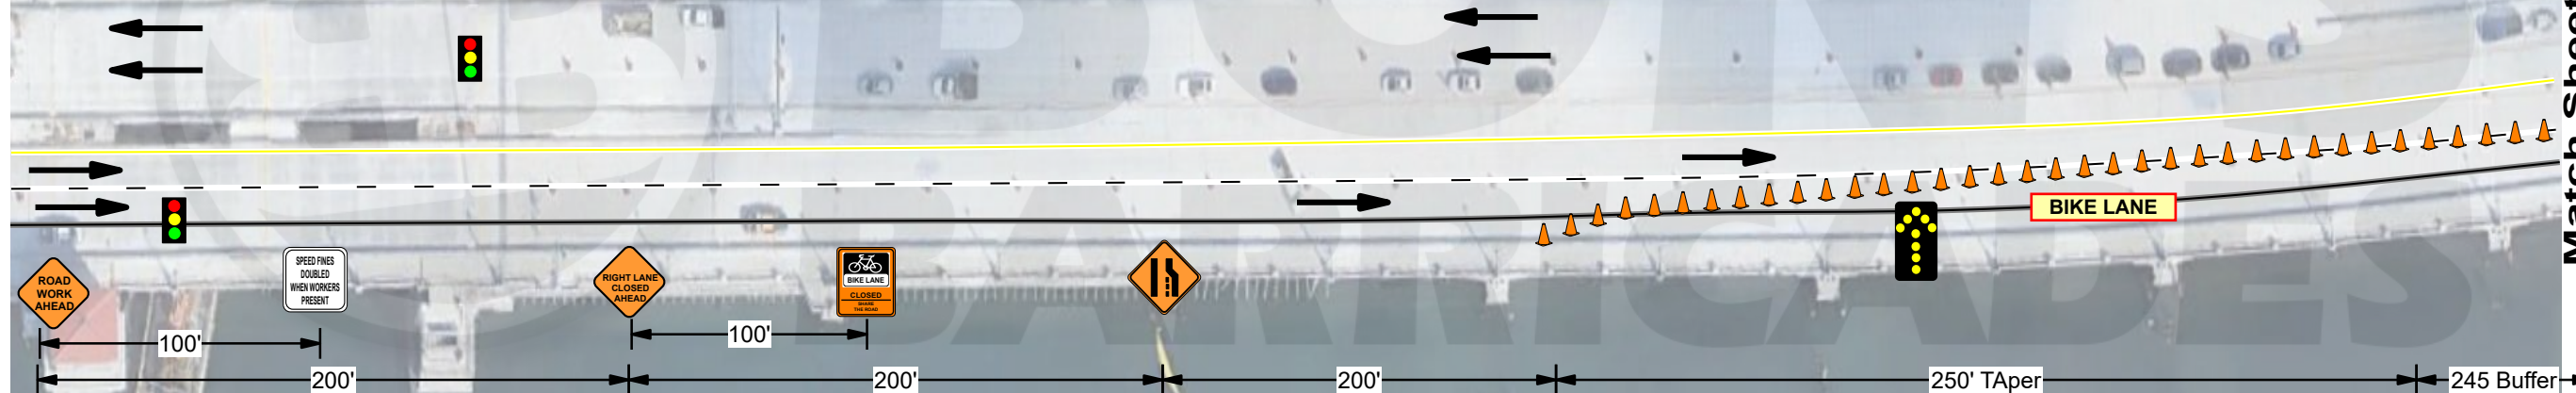

SIGN TO BE PLACED
AT OLIVE AVE SE
CORNER

Match Sheet# 1 of 2

Sheet#
1 of 2



Date: 05/02/2018 **Author:** Eliseo Lara **Project:** FPL WR 7400860 / FDOT Permit no: 2017-H-496-295
Comments:
Contractor: INFRATECH CORPORATION
Traffic Control Shall be Installed and Maintained in Accordance with the Project Plans. The Current Edition of the Florida DOT Design Standards, The Standard Specification for Road & Bridge Construction and the Manual on Uniform Traffic Control Devices, Design Standards 600 Series 2018 & Palm Beach County Traffic Regulations, Latest Edition, As Minimum Criteria.
Contractor is Fully Responsible of Proper Maintenance.