


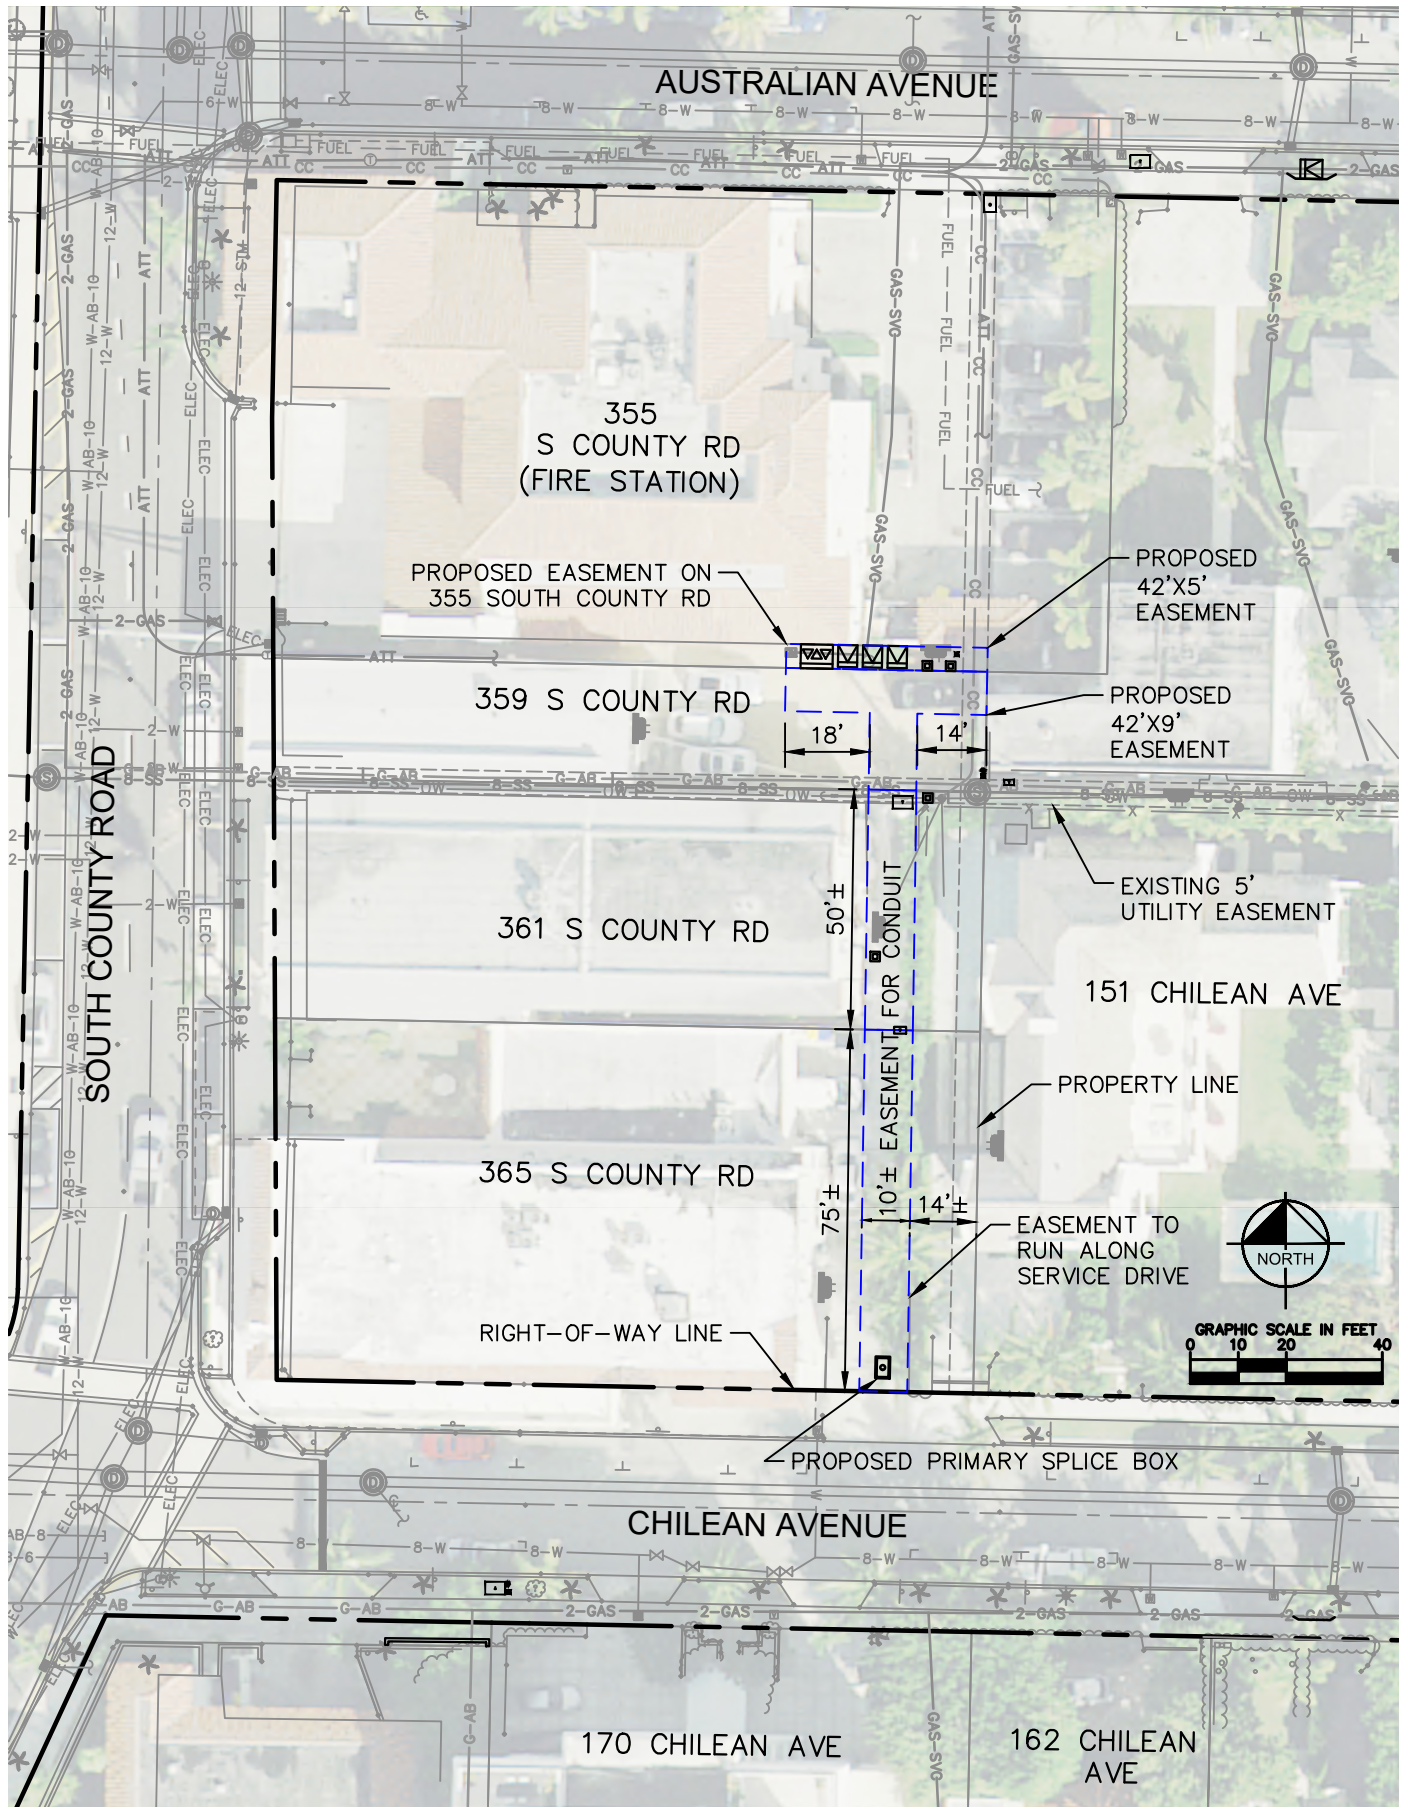

SCALE: AS SHOWN
DESIGNED BY BAJ
DRAWN BY DTC
CHECKED BY KMS

Kimley»Horn

© 2020 KIMLEY-HORN AND ASSOCIATES, INC.
1920 WEKIVA WAY SUITE 200, WEST PALM BEACH, FL 33411
PHONE: 561-845-0665 FAX: 561-863-8175
WWW.KIMLEY-HORN.COM CA 00000696


02/25/2020
PROJECT NO.
044063219

359 S COUNTY RD (2)
PREPARED FOR THE
TOWN OF PALM BEACH
PALM BEACH
FLORIDA

DESIGN ENGINEER:
FLORIDA P.E. LICENSE NUMBER:
DATE:

SHEET NUMBER
TX-45, 46,
46.5, 47

Drawing name: K:\WPB_Civil\044063219 - Phase 4 Underground\Phase 4 South\CAD\Easement Exhibits\Plan\TX-57 58 58.5 TOWN OF PALM BEACH PARKING LOT Mar 18, 2020 3:16pm by: BradyLane
This document, together with the concepts and designs presented herein, is intended only for the specific purpose and client for which it was prepared. Reuse of and improper reliance on this document without written authorization and adaptation by Kimley-Horn and Associates, Inc. shall be without liability to Kimley-Horn and Associates, Inc.

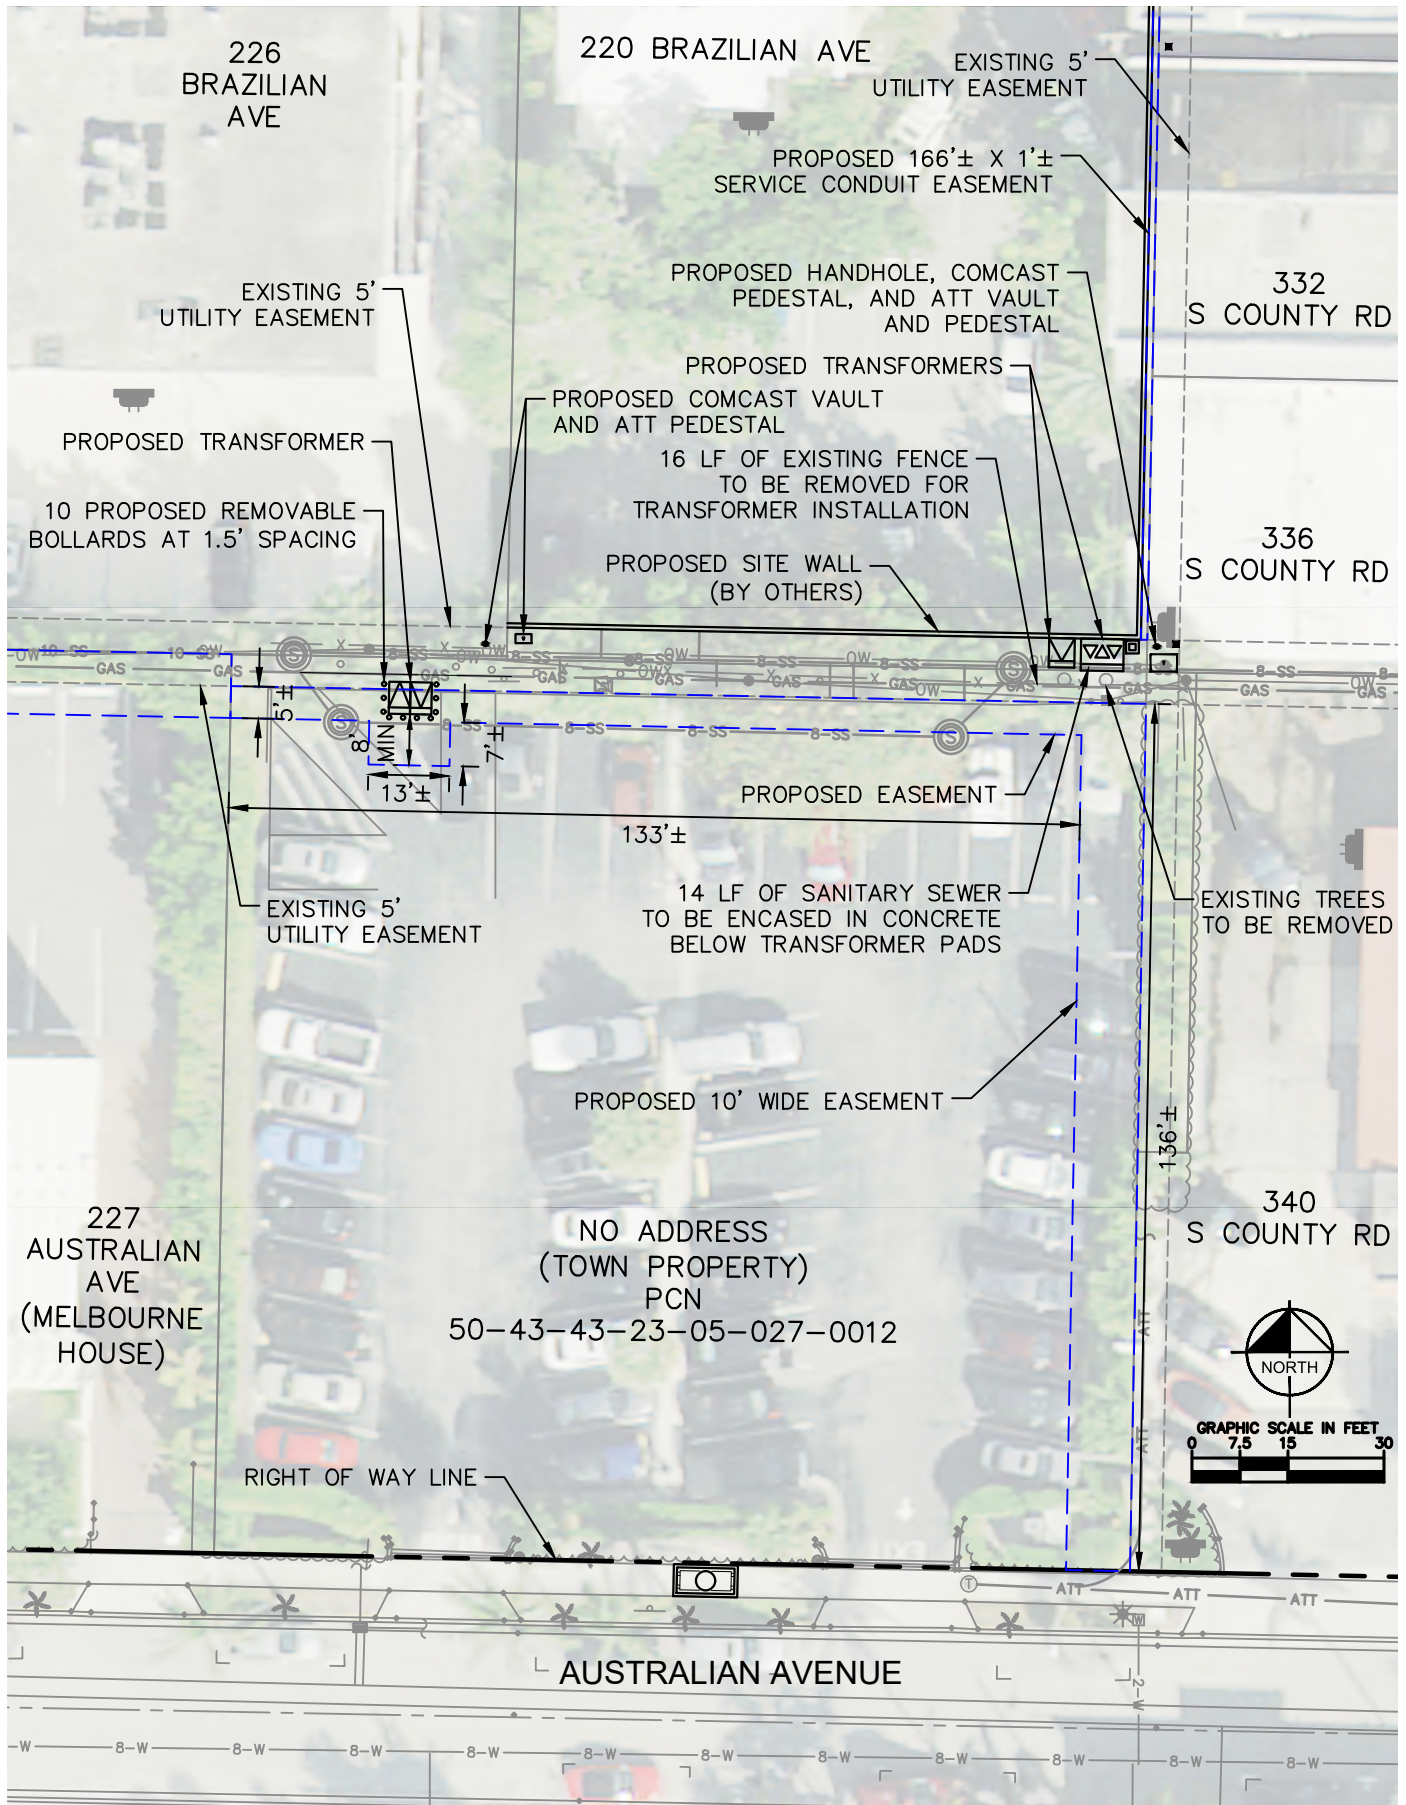

SCALE: AS SHOWN
DESIGNED BY BAJ
DRAWN BY DTC
CHECKED BY KMS

Kimley»Horn

© 2020 KIMLEY-HORN AND ASSOCIATES, INC.
1920 WEKIVA WAY SUITE 200, WEST PALM BEACH, FL 33411
PHONE: 561-845-0665 FAX: 561-863-8175
WWW.KIMLEY-HORN.COM CA 00000696

03/18/2020
PROJECT NO.
044063219


TOWN OF PALM BEACH PARKING LOT
PREPARED FOR THE TOWN OF PALM BEACH
FLORIDA

DESIGN ENGINEER:
FLORIDA P.E. LICENSE NUMBER:
DATE:

SHEET NUMBER
TX-57, 58, 58.5


Drawing name: K:\WPB_Civil\044063219 - Phase 4 Undergrounding\Phase 4 South\CAD\Easement Exhibits\PlanSheets\TX-01 ADDRESS.dwg 400 SOUTH COUNTY ROAD Jun 28, 2021 9:13am by: Brady.Lane

This document, together with the concepts and designs presented herein, is intended only for the specific purpose and client for which it was prepared. Reuse of and improper reliance on this document without written authorization and adaptation by Kimley-Horn and Associates, Inc. shall be without liability to Kimley-Horn and Associates, Inc.

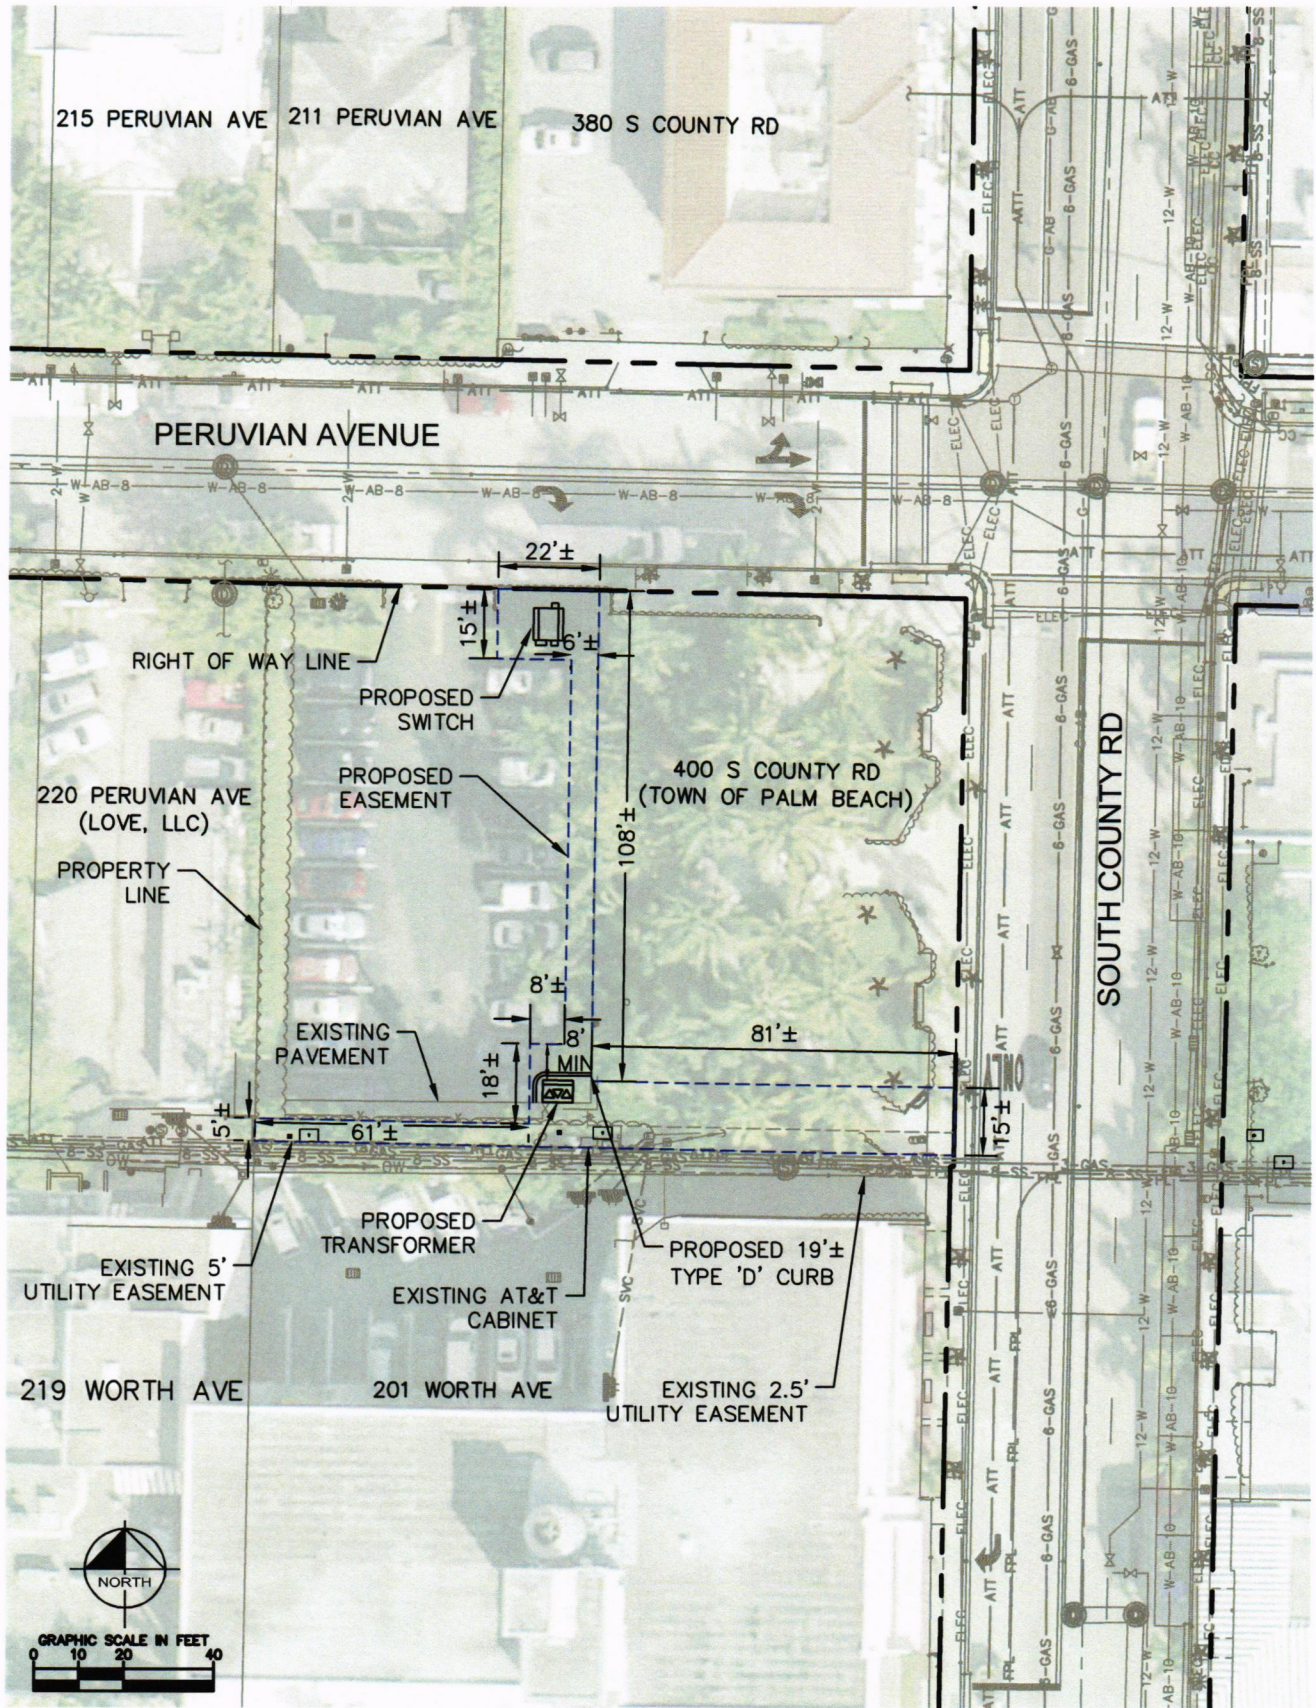

SCALE: AS SHOWN DESIGNED BY: BAJ DRAWN BY: BUL CHECKED BY: KMS	Kimley»Horn © 2020 KIMLEY-HORN AND ASSOCIATES, INC. 1920 MEKWA WAY SUITE 200, WEST PALM BEACH, FL 33411 PHONE: 561-845-0665 FAX: 561-863-8175 WWW.KIMLEY-HORN.COM CA 00000696	01/28/2021 PROJECT NO. 044063219	400 SOUTH COUNTY ROAD PREPARED FOR THE TOWN OF PALM BEACH PALM BEACH FLORIDA	DESIGN ENGINEER: FLORIDA P.E. LICENSE NUMBER: DATE:	SHEET NUMBER ----
---	--	--	---	---	----------------------

Drawing name: K:\WPB_Civil\044063219 - Phase 4 Undergrounding\Phase 4 South\CAD\Easement Exhibits\PlanSheets\TX-01 ADDRESS.dwg SW-103 104 360 SOUTH OCEAN BLVD Jan 26, 2021 8:28am by: Brady.Lane
This document, together with the concepts and designs presented herein, as an instrument of service, is intended only for the specific purpose and client for which it was prepared. Reuse of and improper reliance on this document without written authorization and adaptation by Kimley-Horn and Associates, Inc. shall be without liability to Kimley-Horn and Associates, Inc.

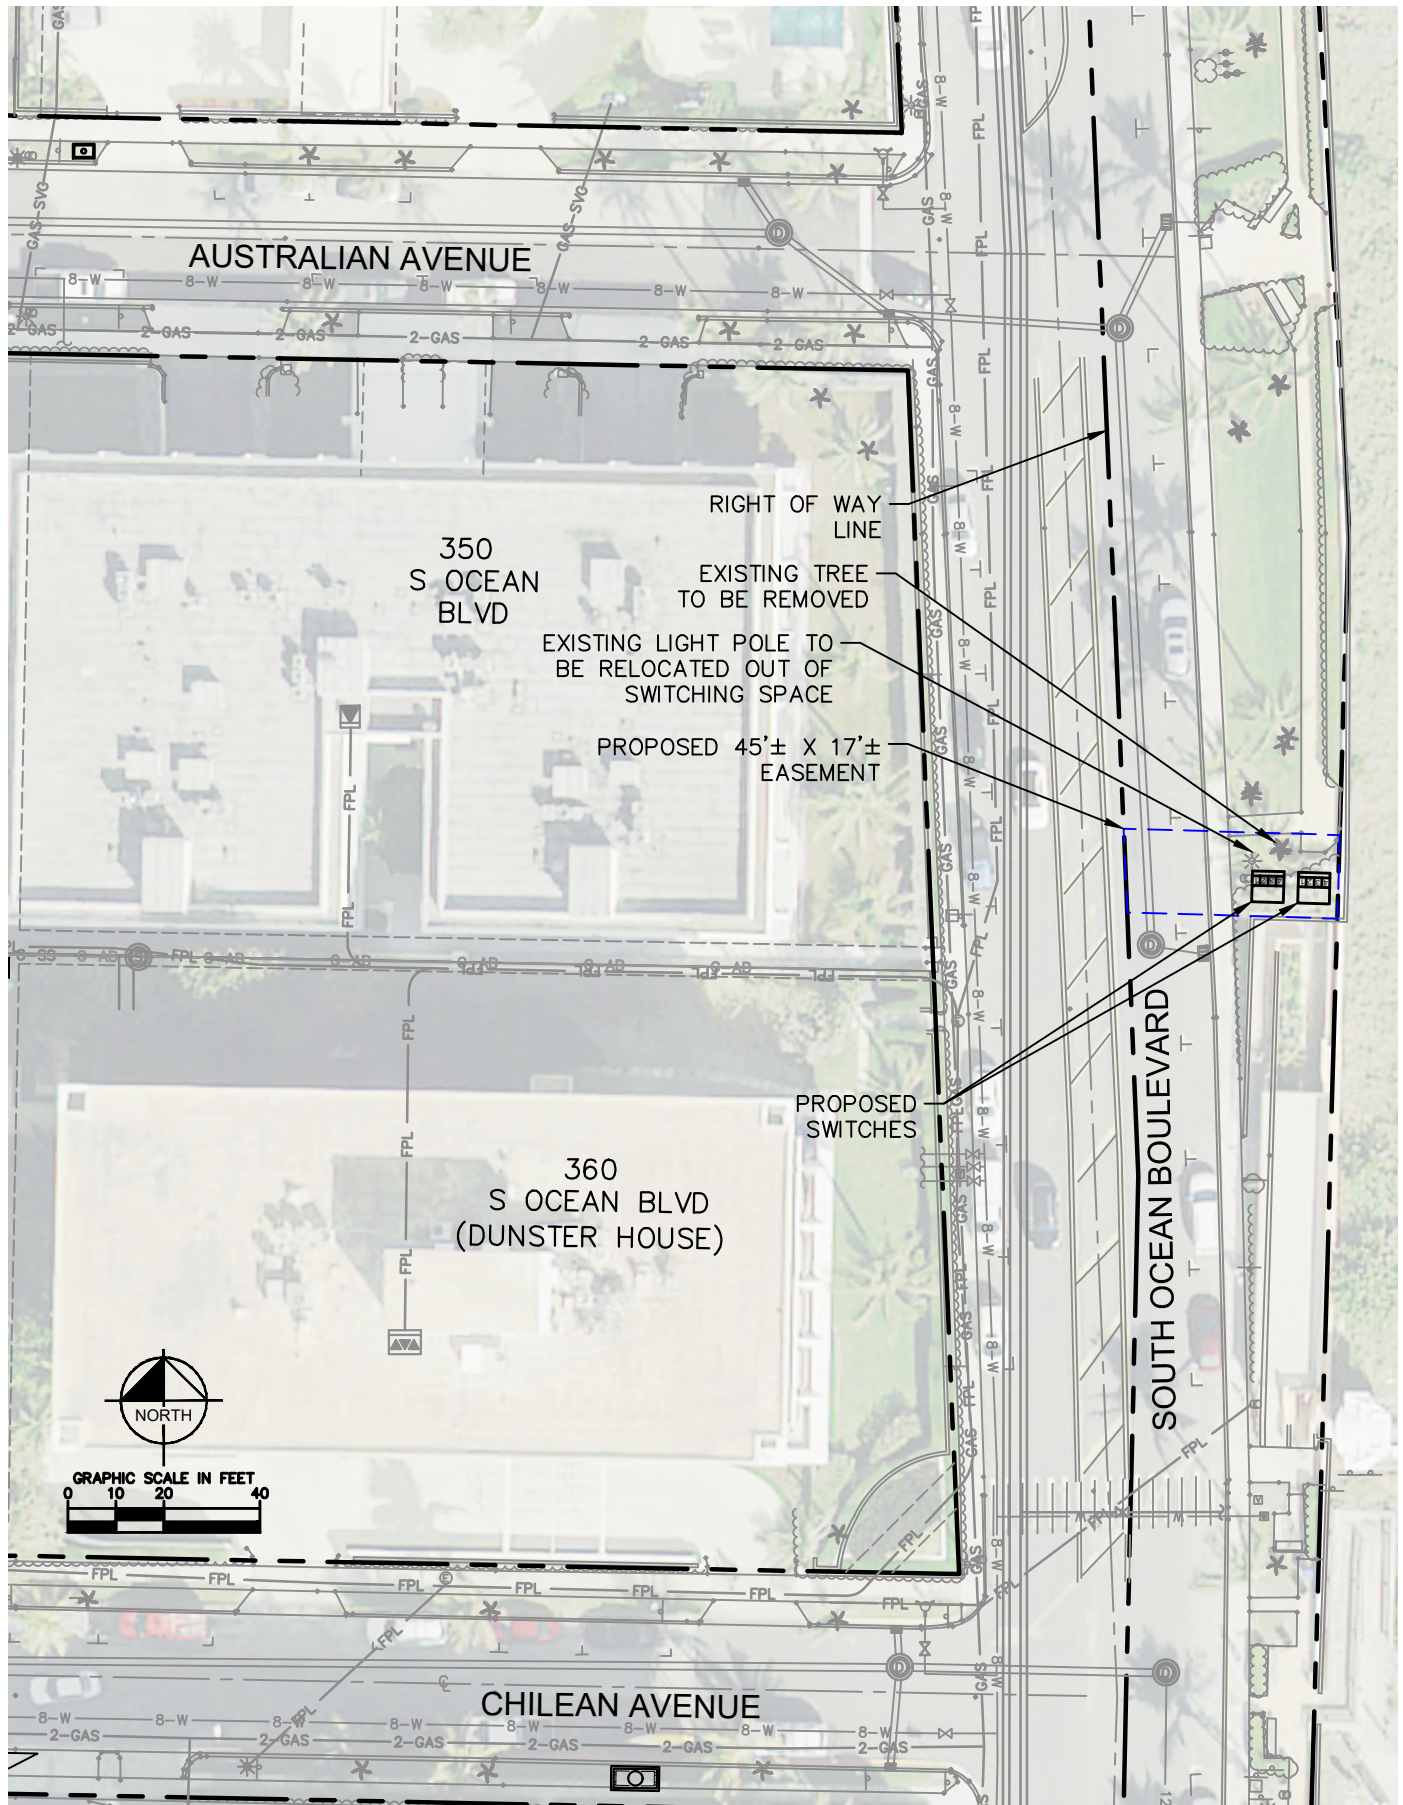

SCALE: AS SHOWN
DESIGNED BY BAJ
DRAWN BY DTC
CHECKED BY KMS

Kimley»Horn

© 2020 KIMLEY-HORN AND ASSOCIATES, INC.
1920 MEKIVA WAY SUITE 200, WEST PALM BEACH, FL 33411
PHONE: 561-845-0665 FAX: 561-863-8175
WWW.KIMLEY-HORN.COM CA 00000696

01/26/2021
PROJECT NO.
044063219

360 SOUTH OCEAN BLVD
PREPARED FOR THE
TOWN OF PALM BEACH
PALM BEACH
FLORIDA

DESIGN ENGINEER:
FLORIDA P.E. LICENSE NUMBER:
DATE:

SHEET NUMBER
SW-103, 104